

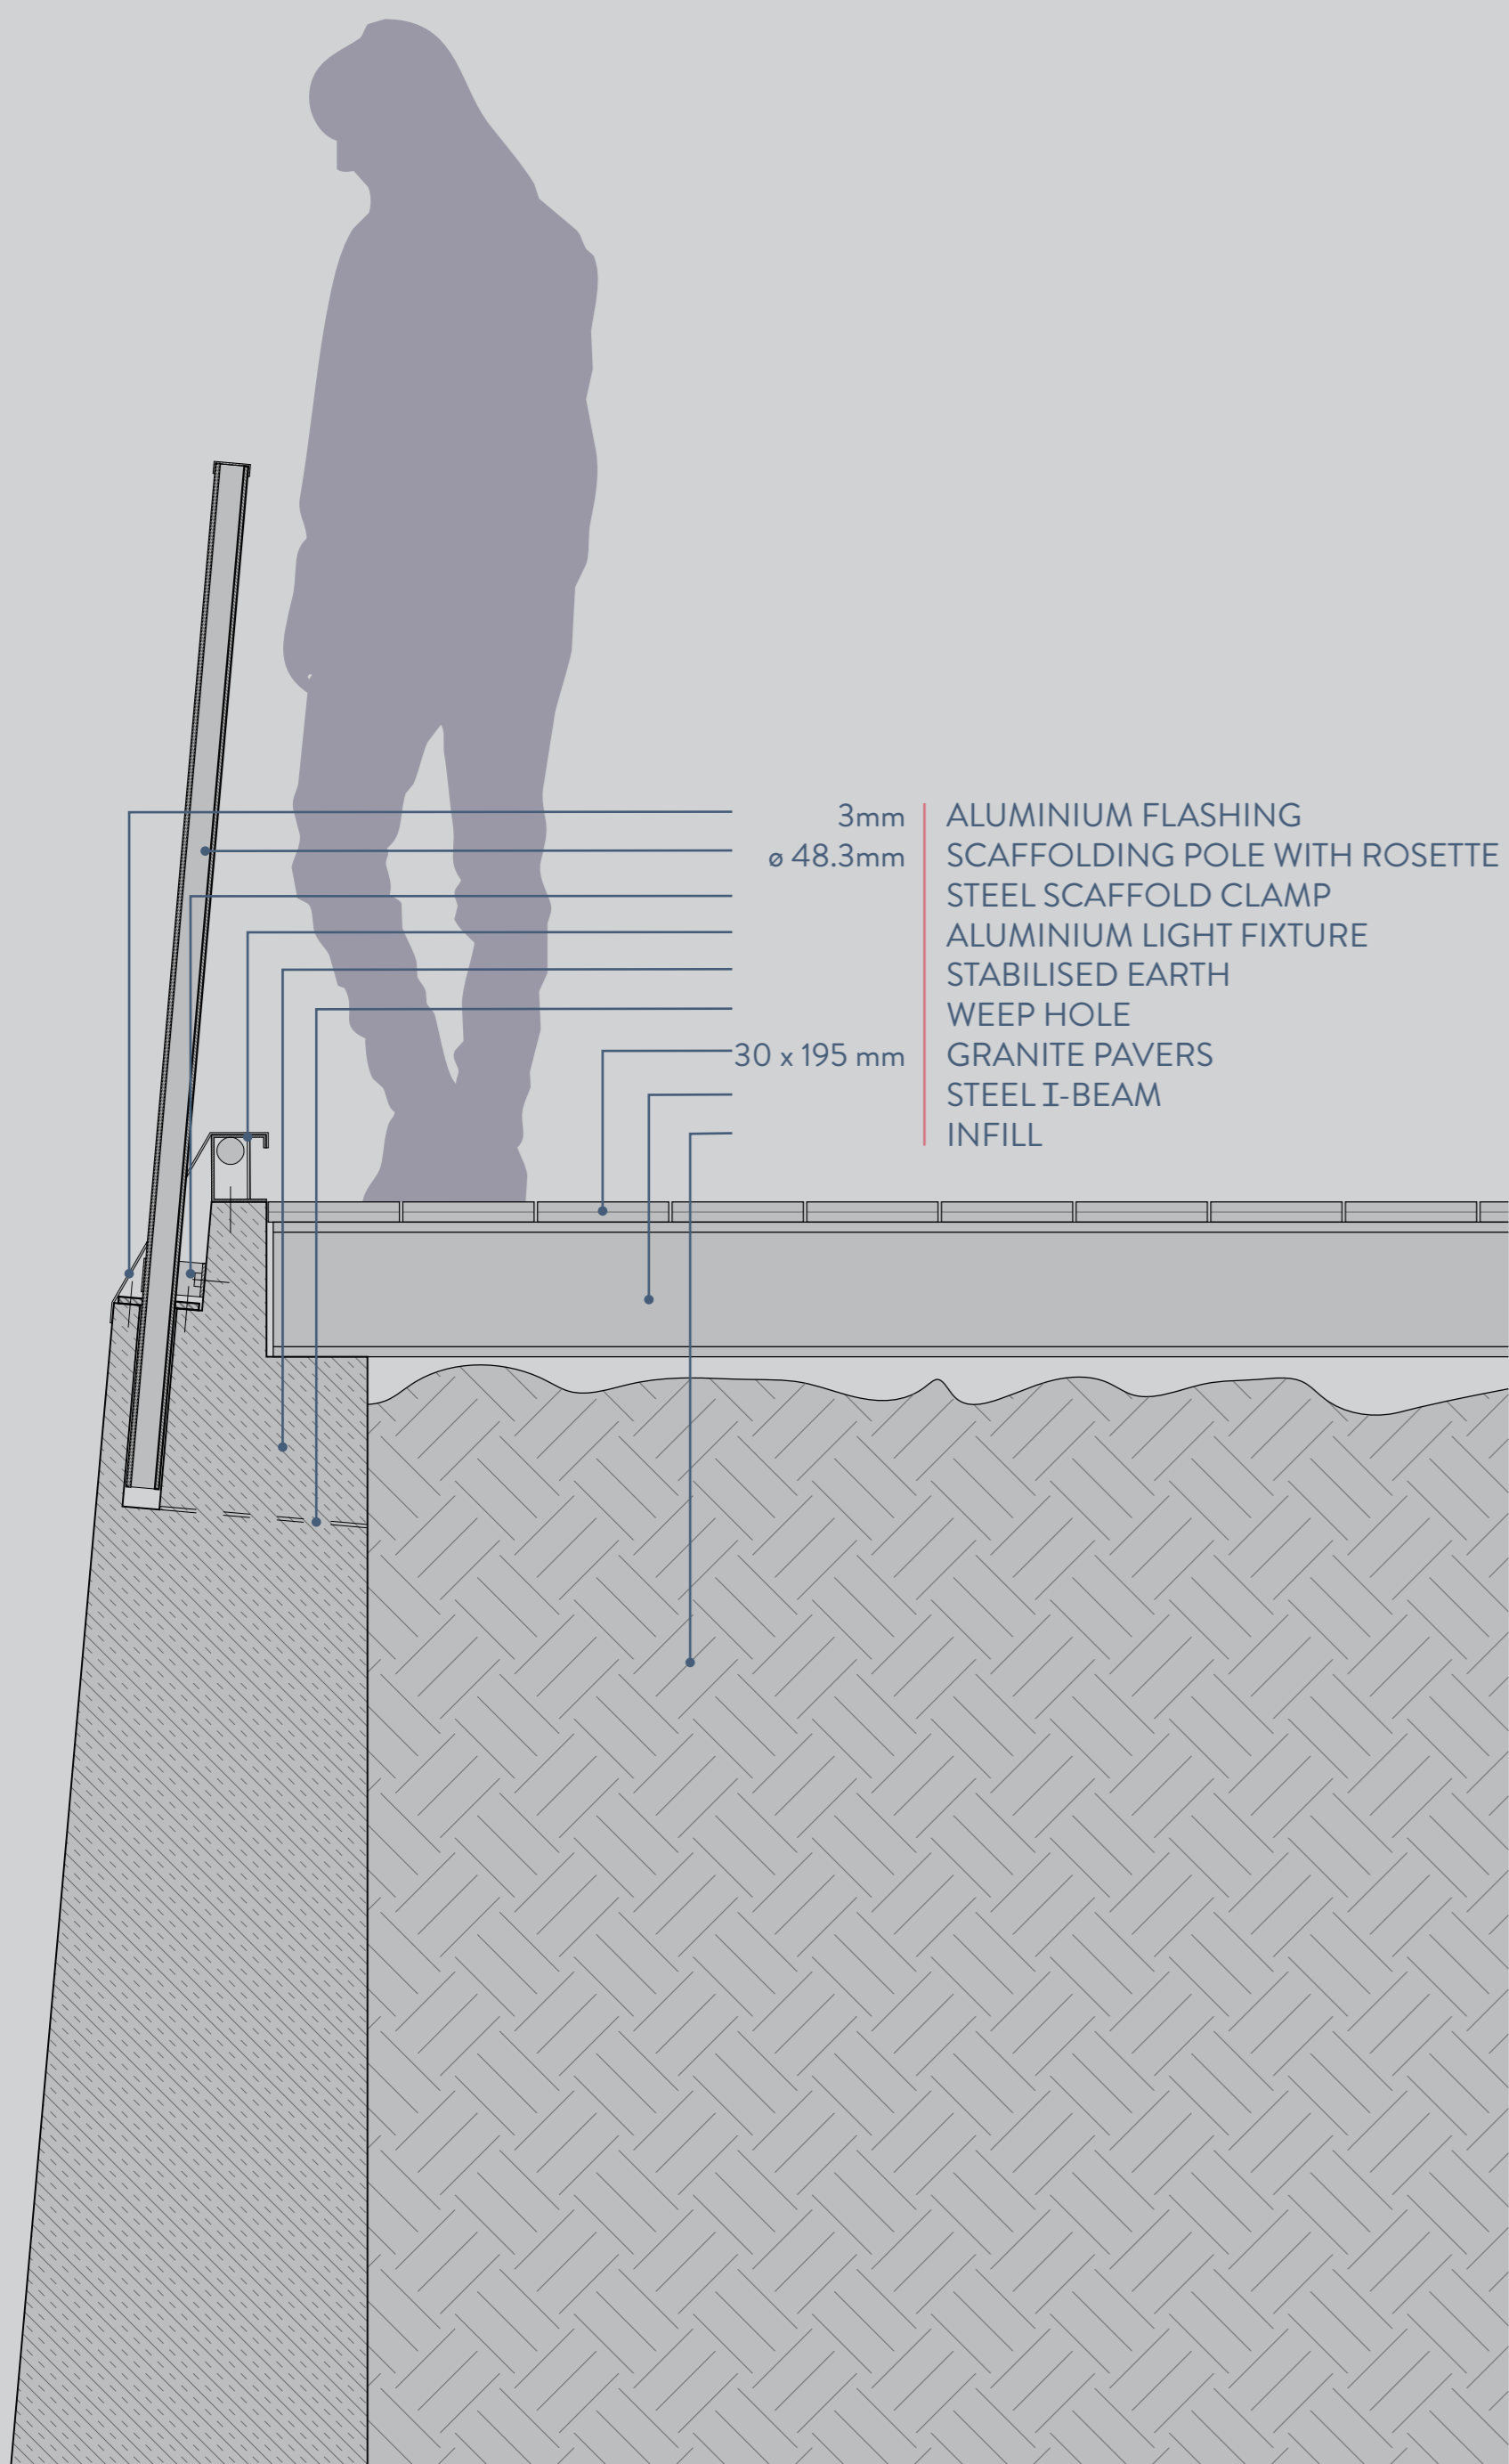
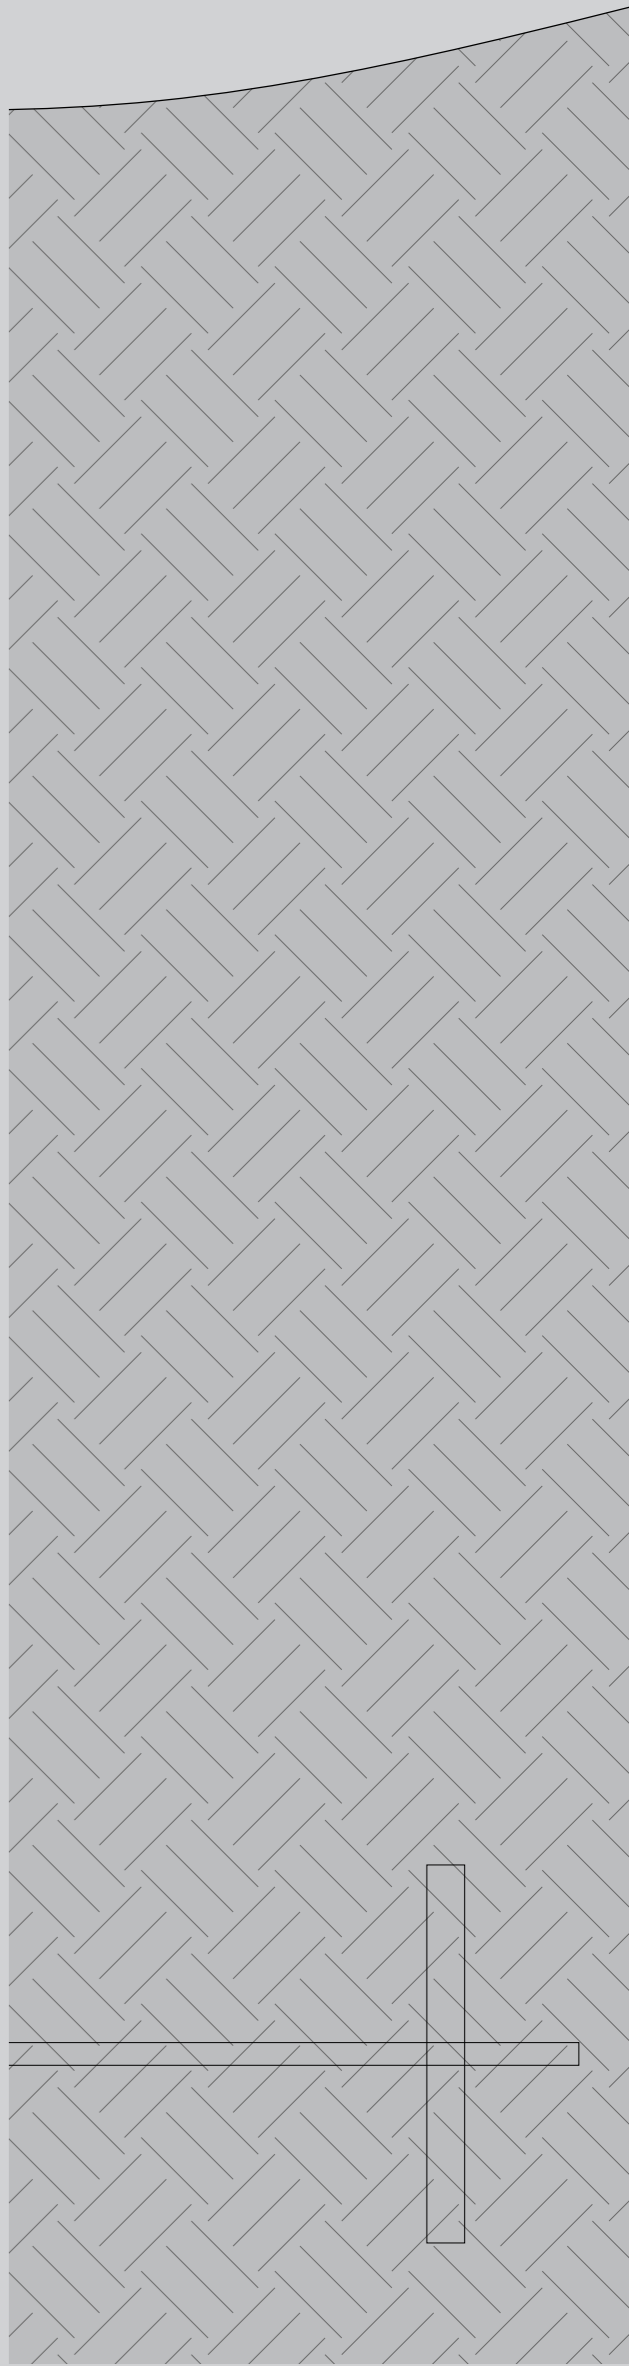



EXPLODED
WALL
NTS

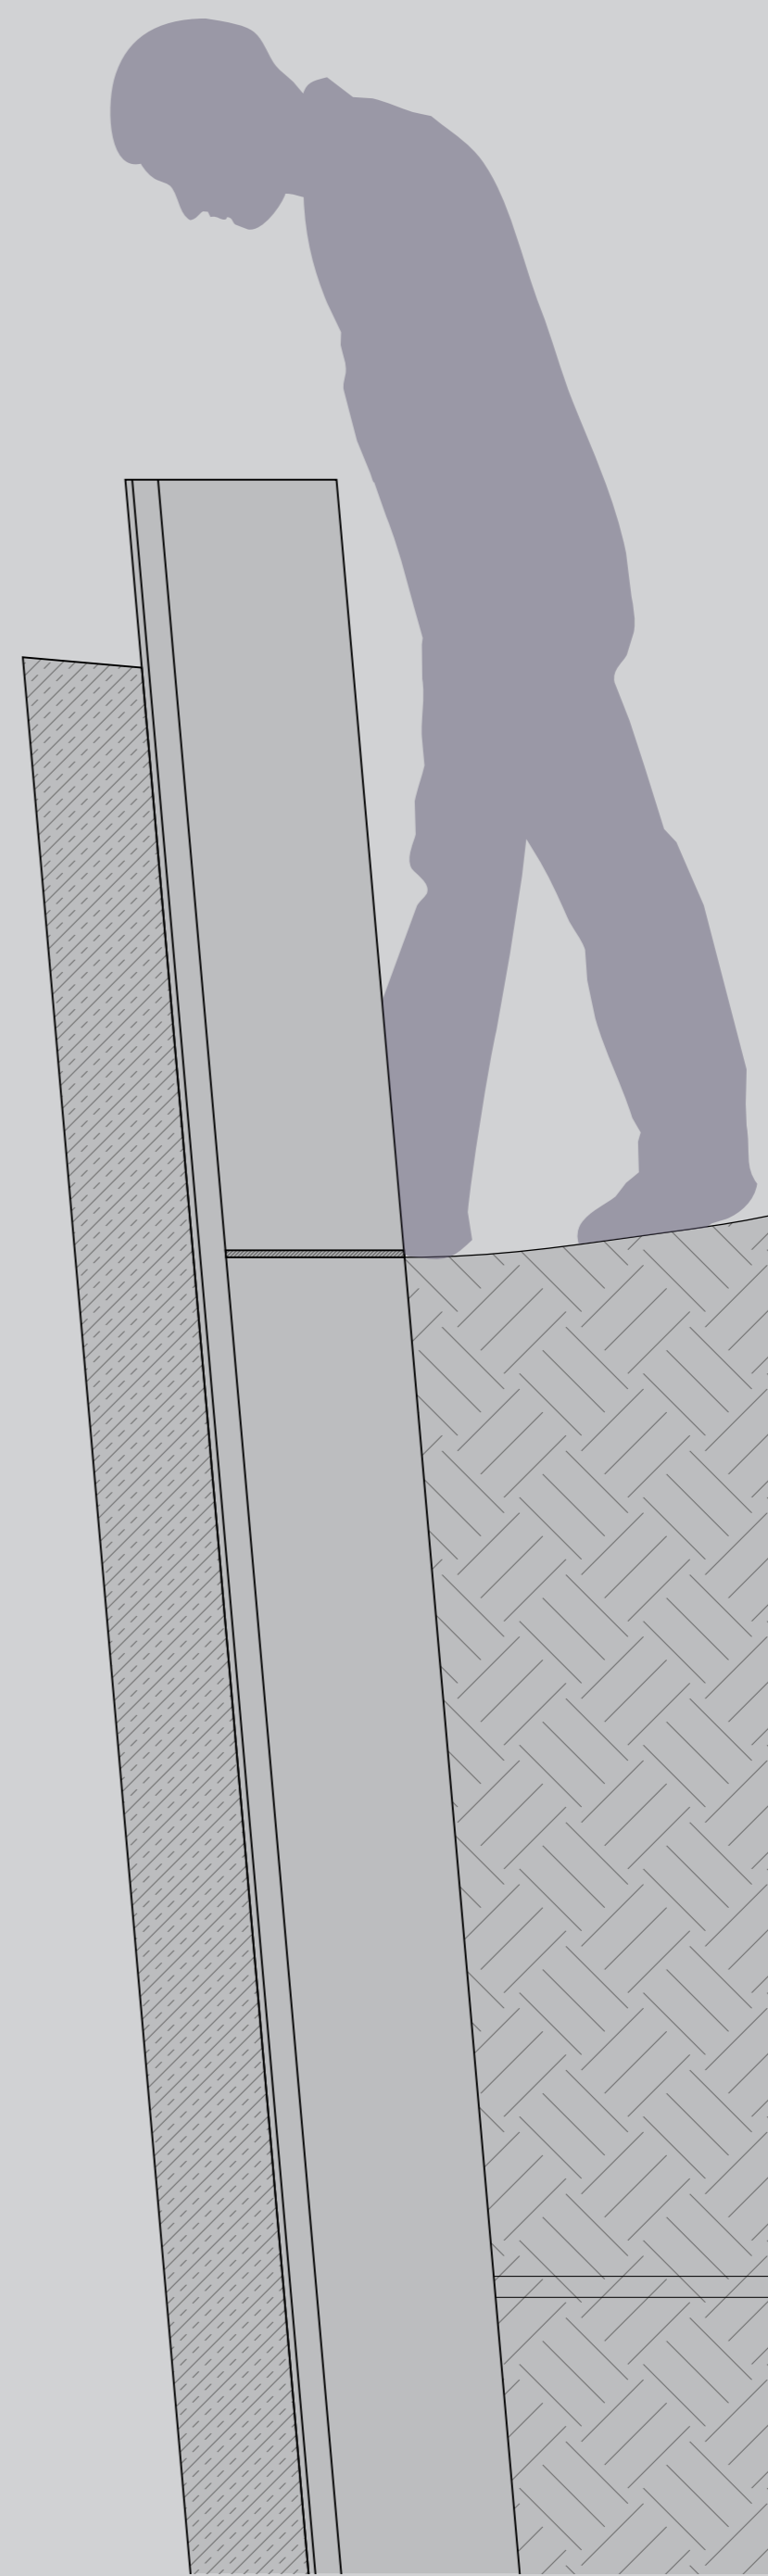


WALL DETAIL | 1:10

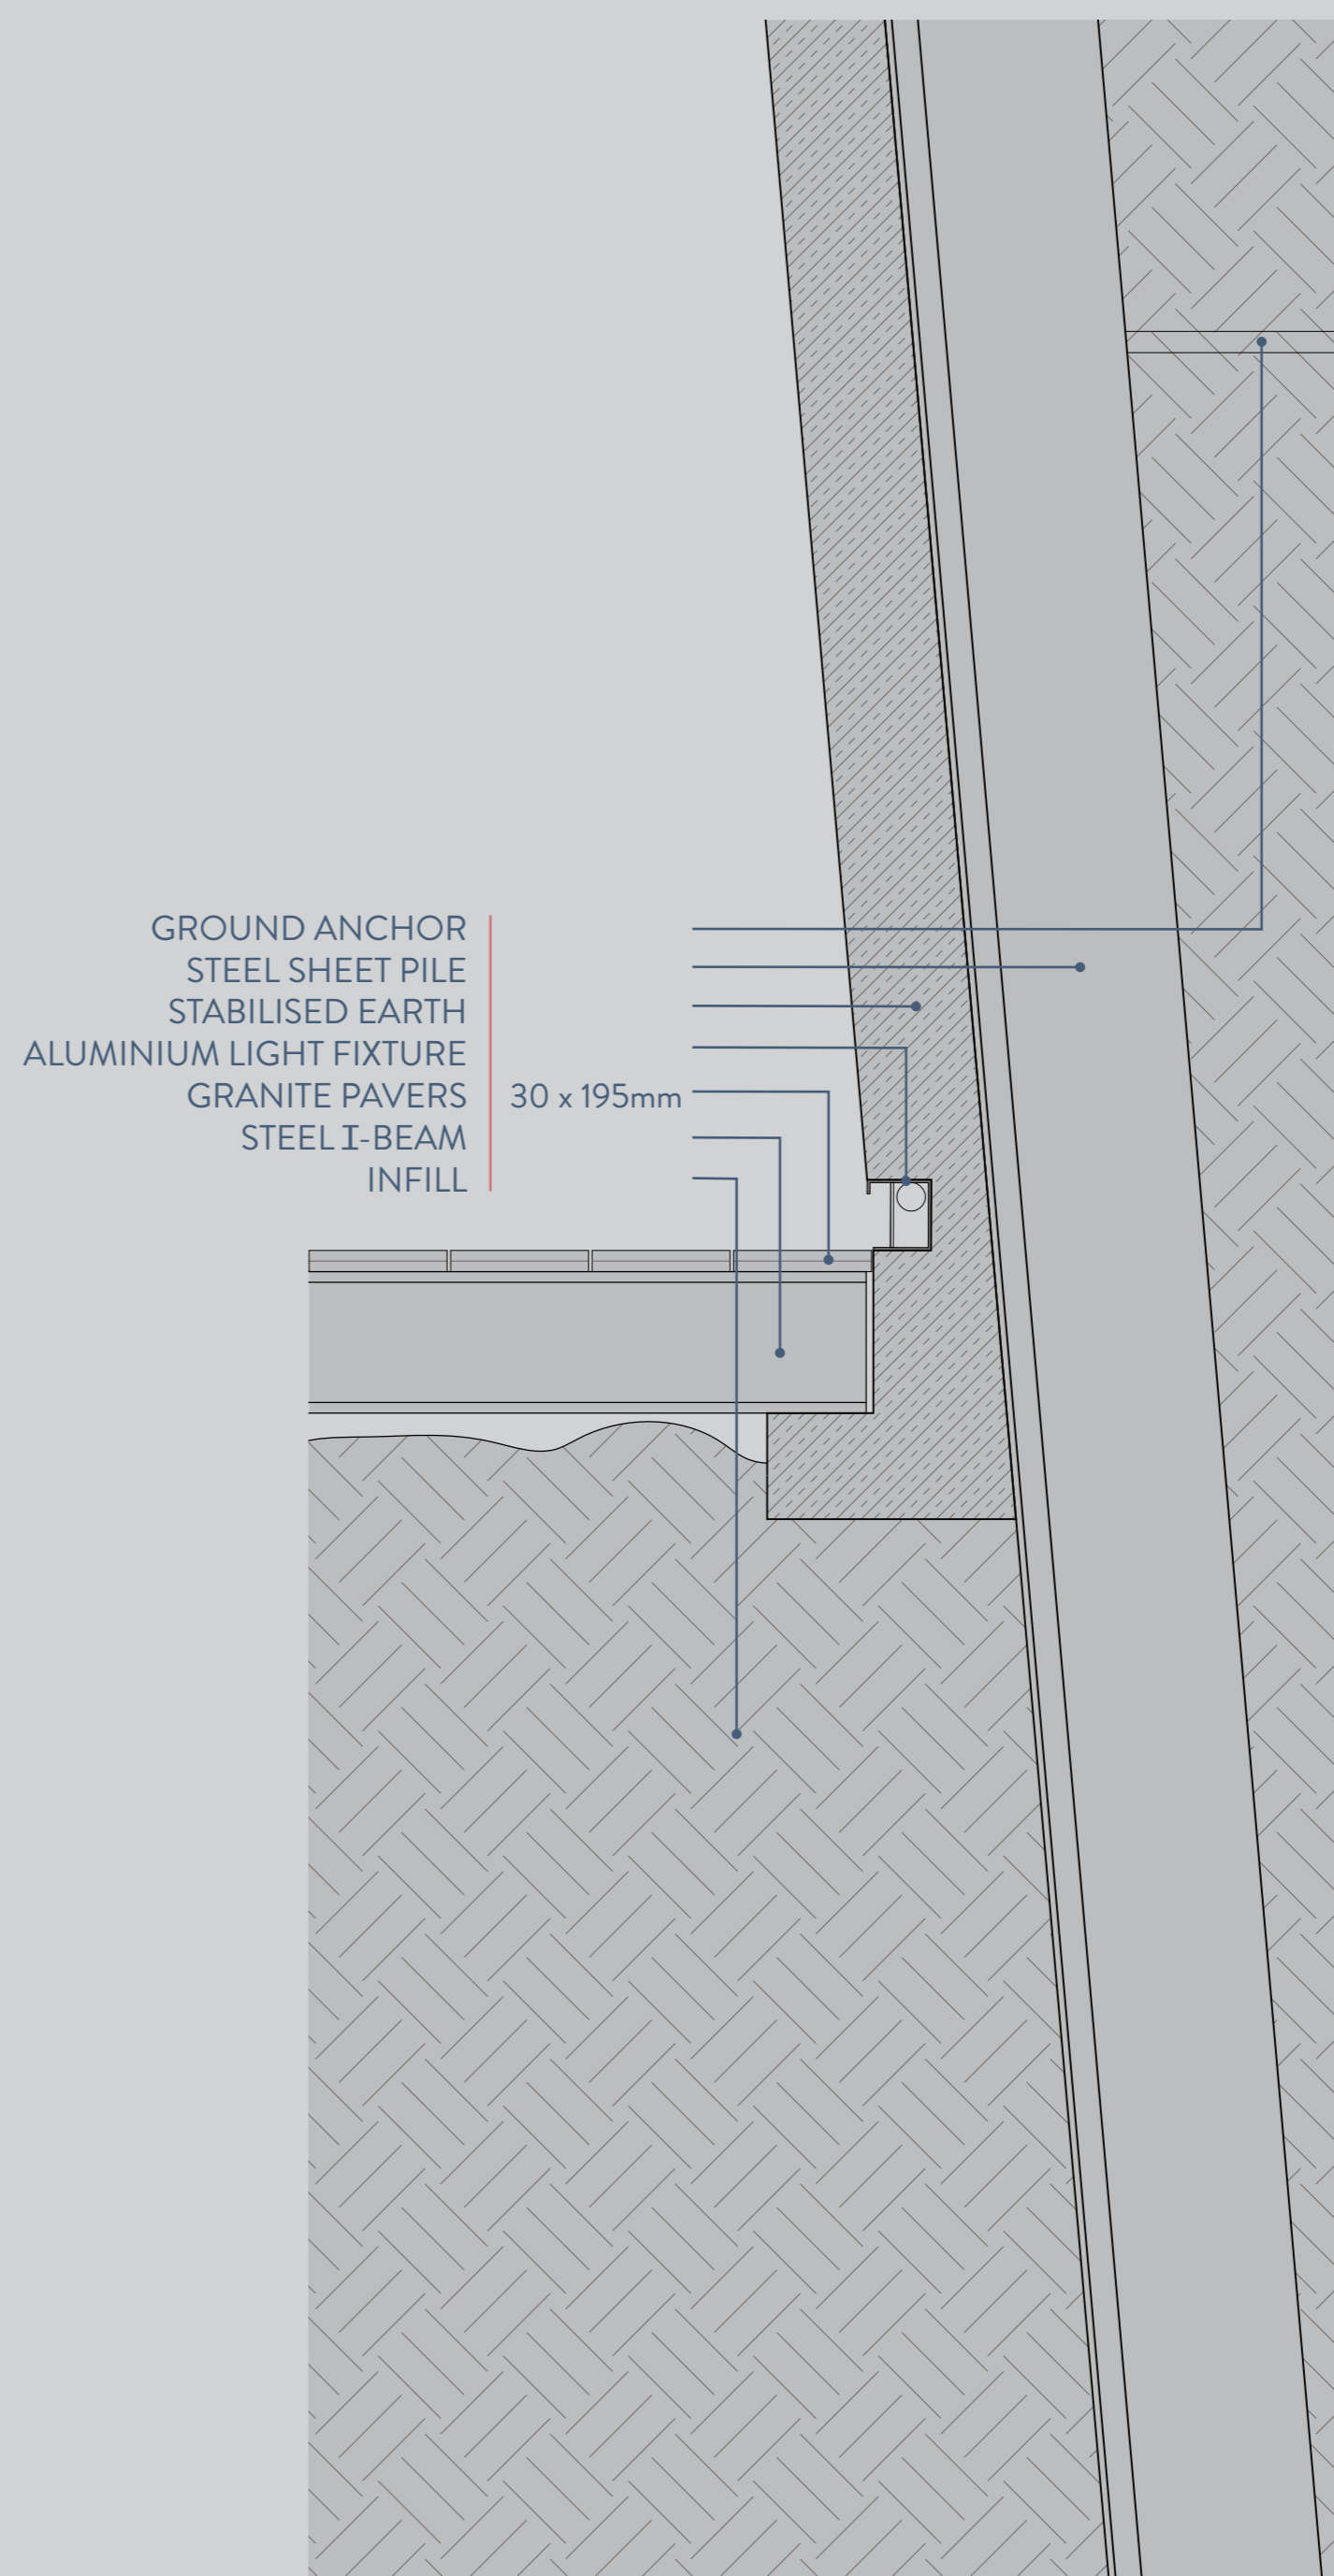

TUNNEL DETAIL | 1:10

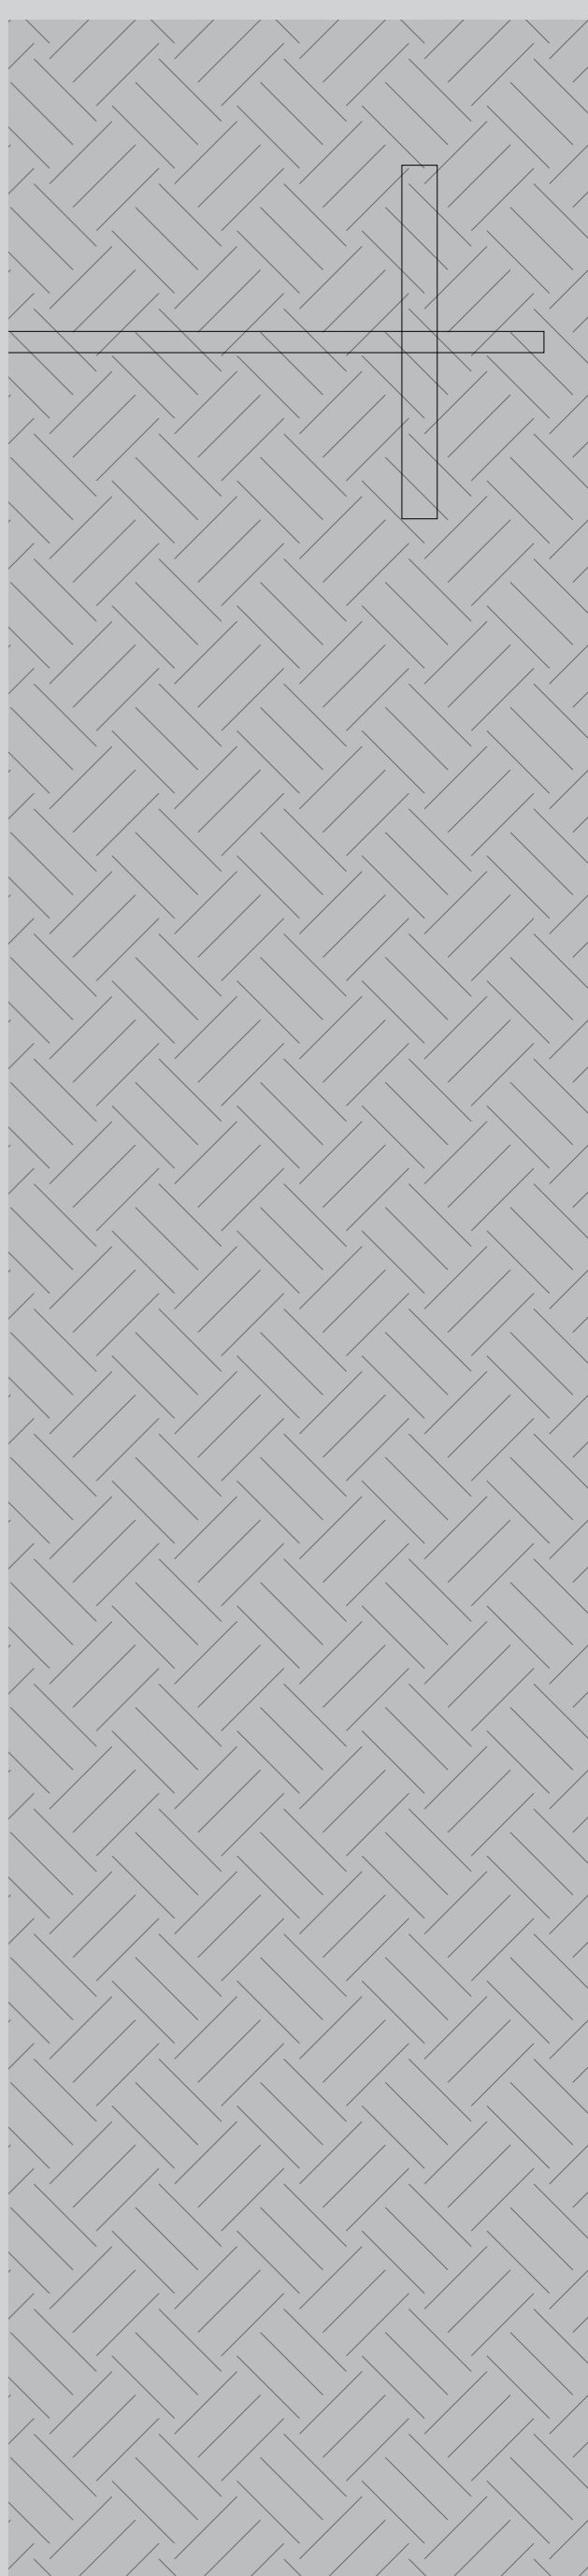


ROOF PLAN 1:200

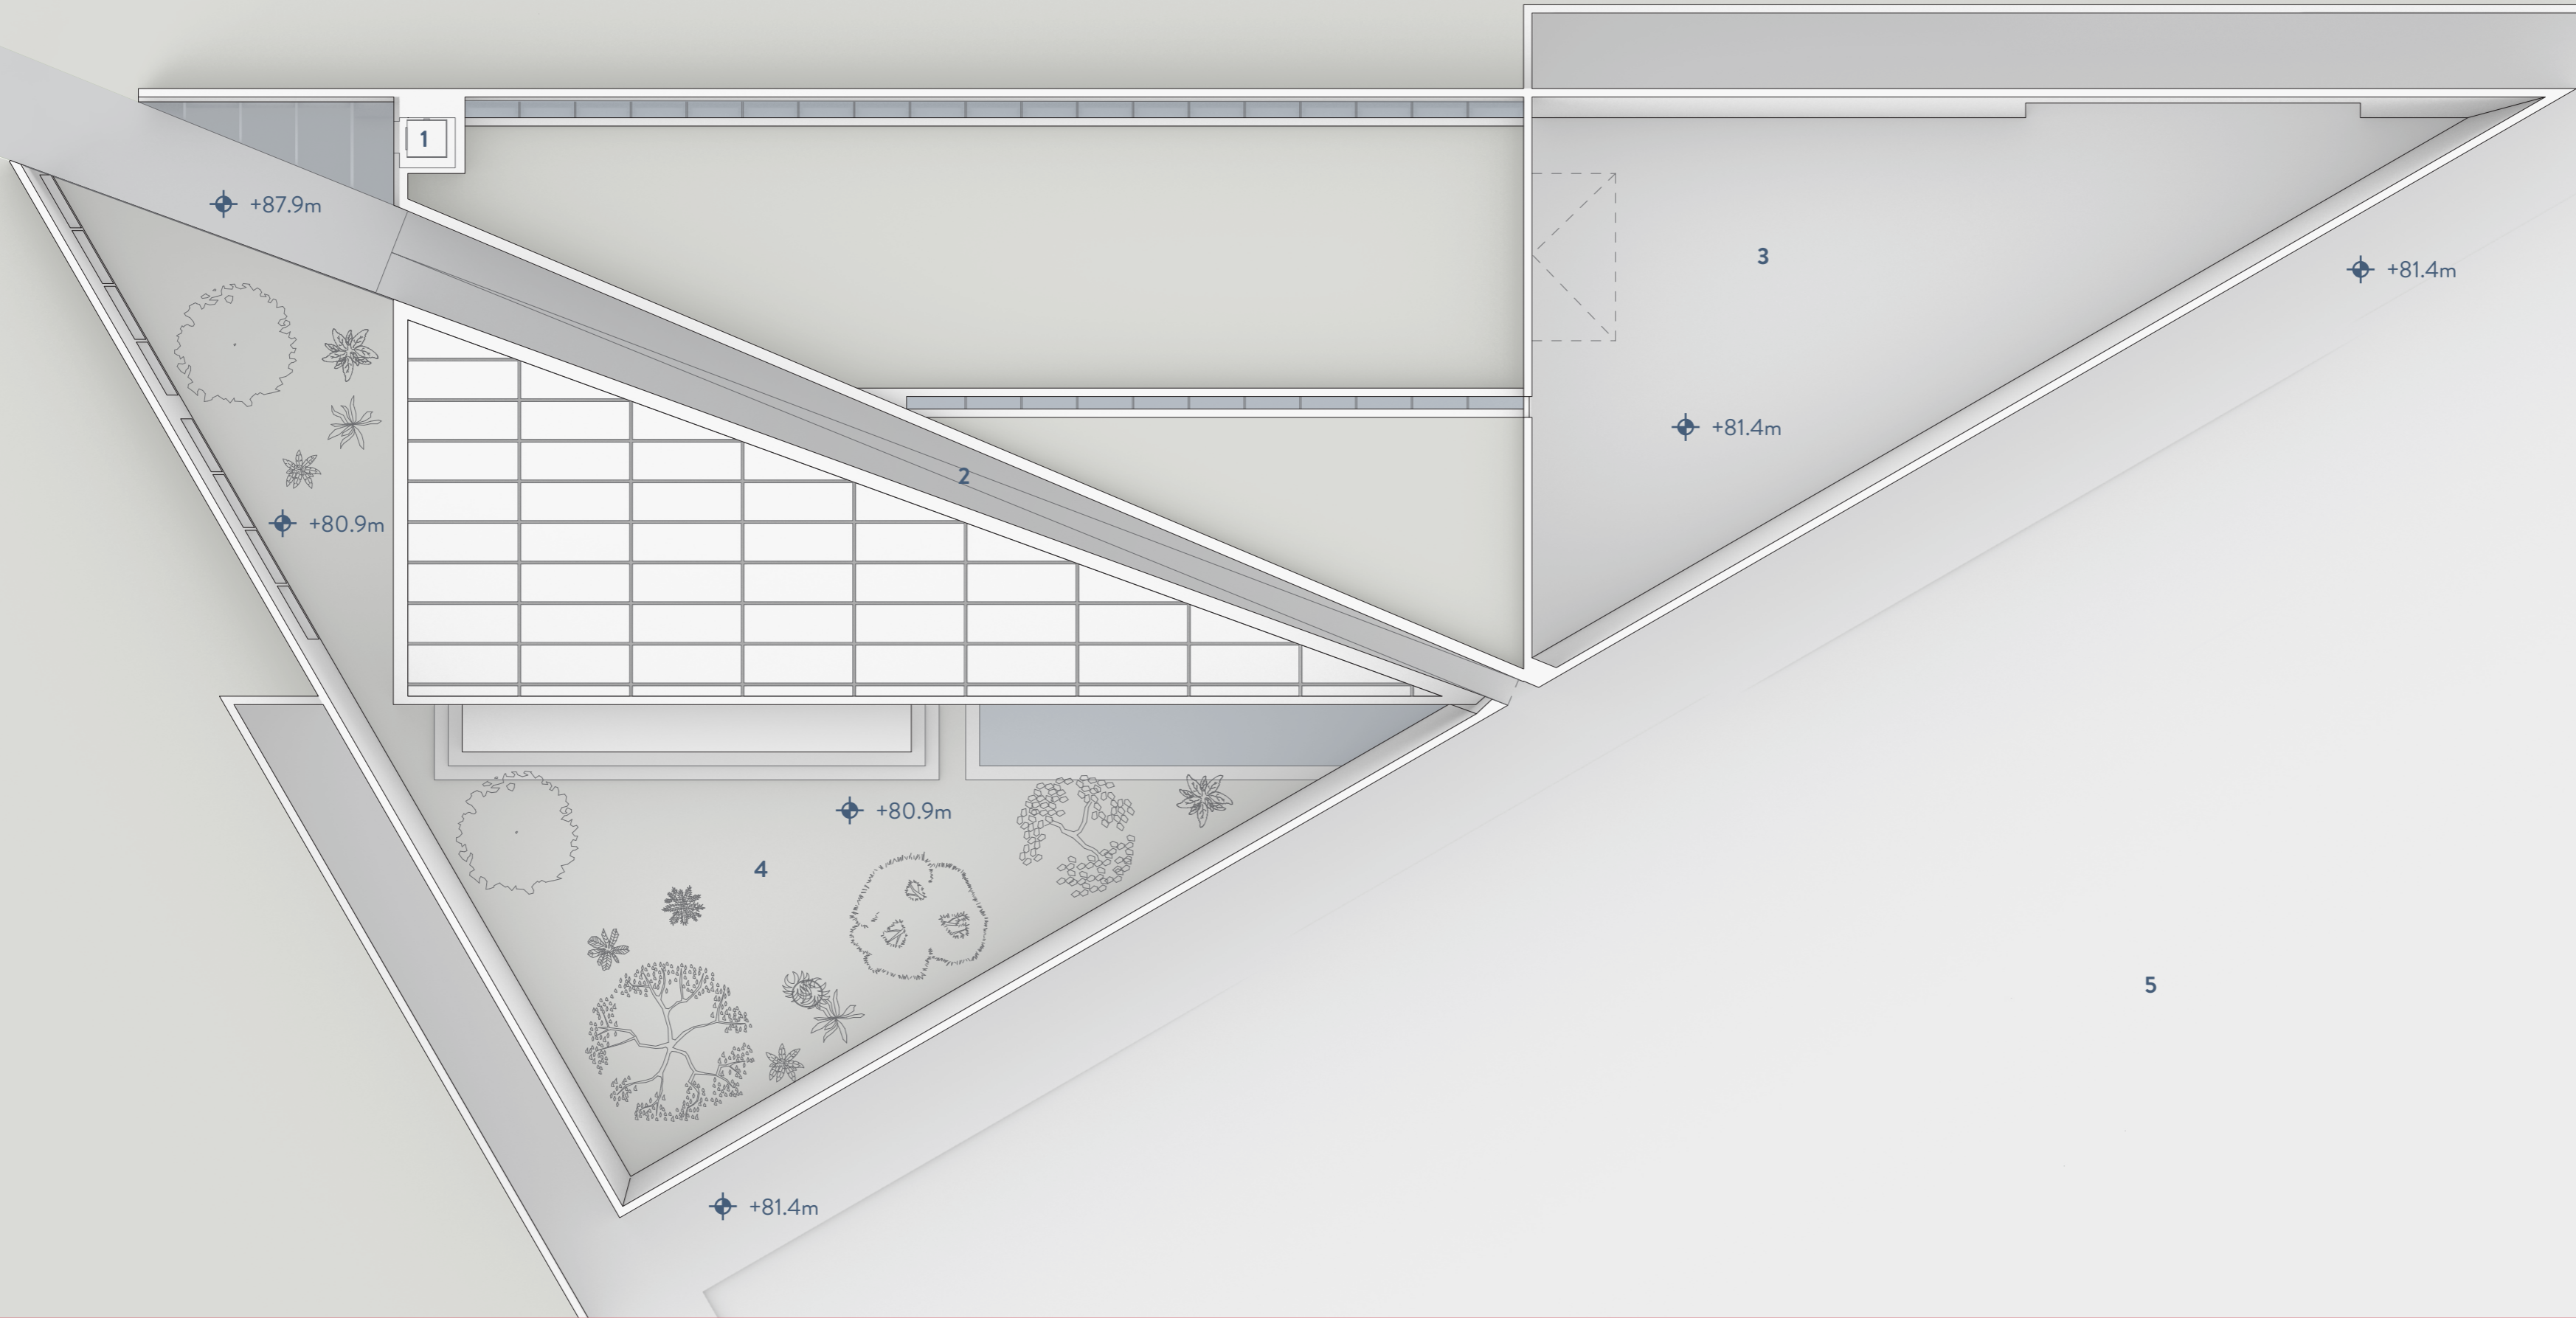


- 1 - ELEVATOR
- 2 - ENTRANCE RAMP
- 3 - LOGISTICS AREA
- 4 - COURTYARD GARDEN
- 5 - PLAZA

UPPER FLOOR PLAN 1:200

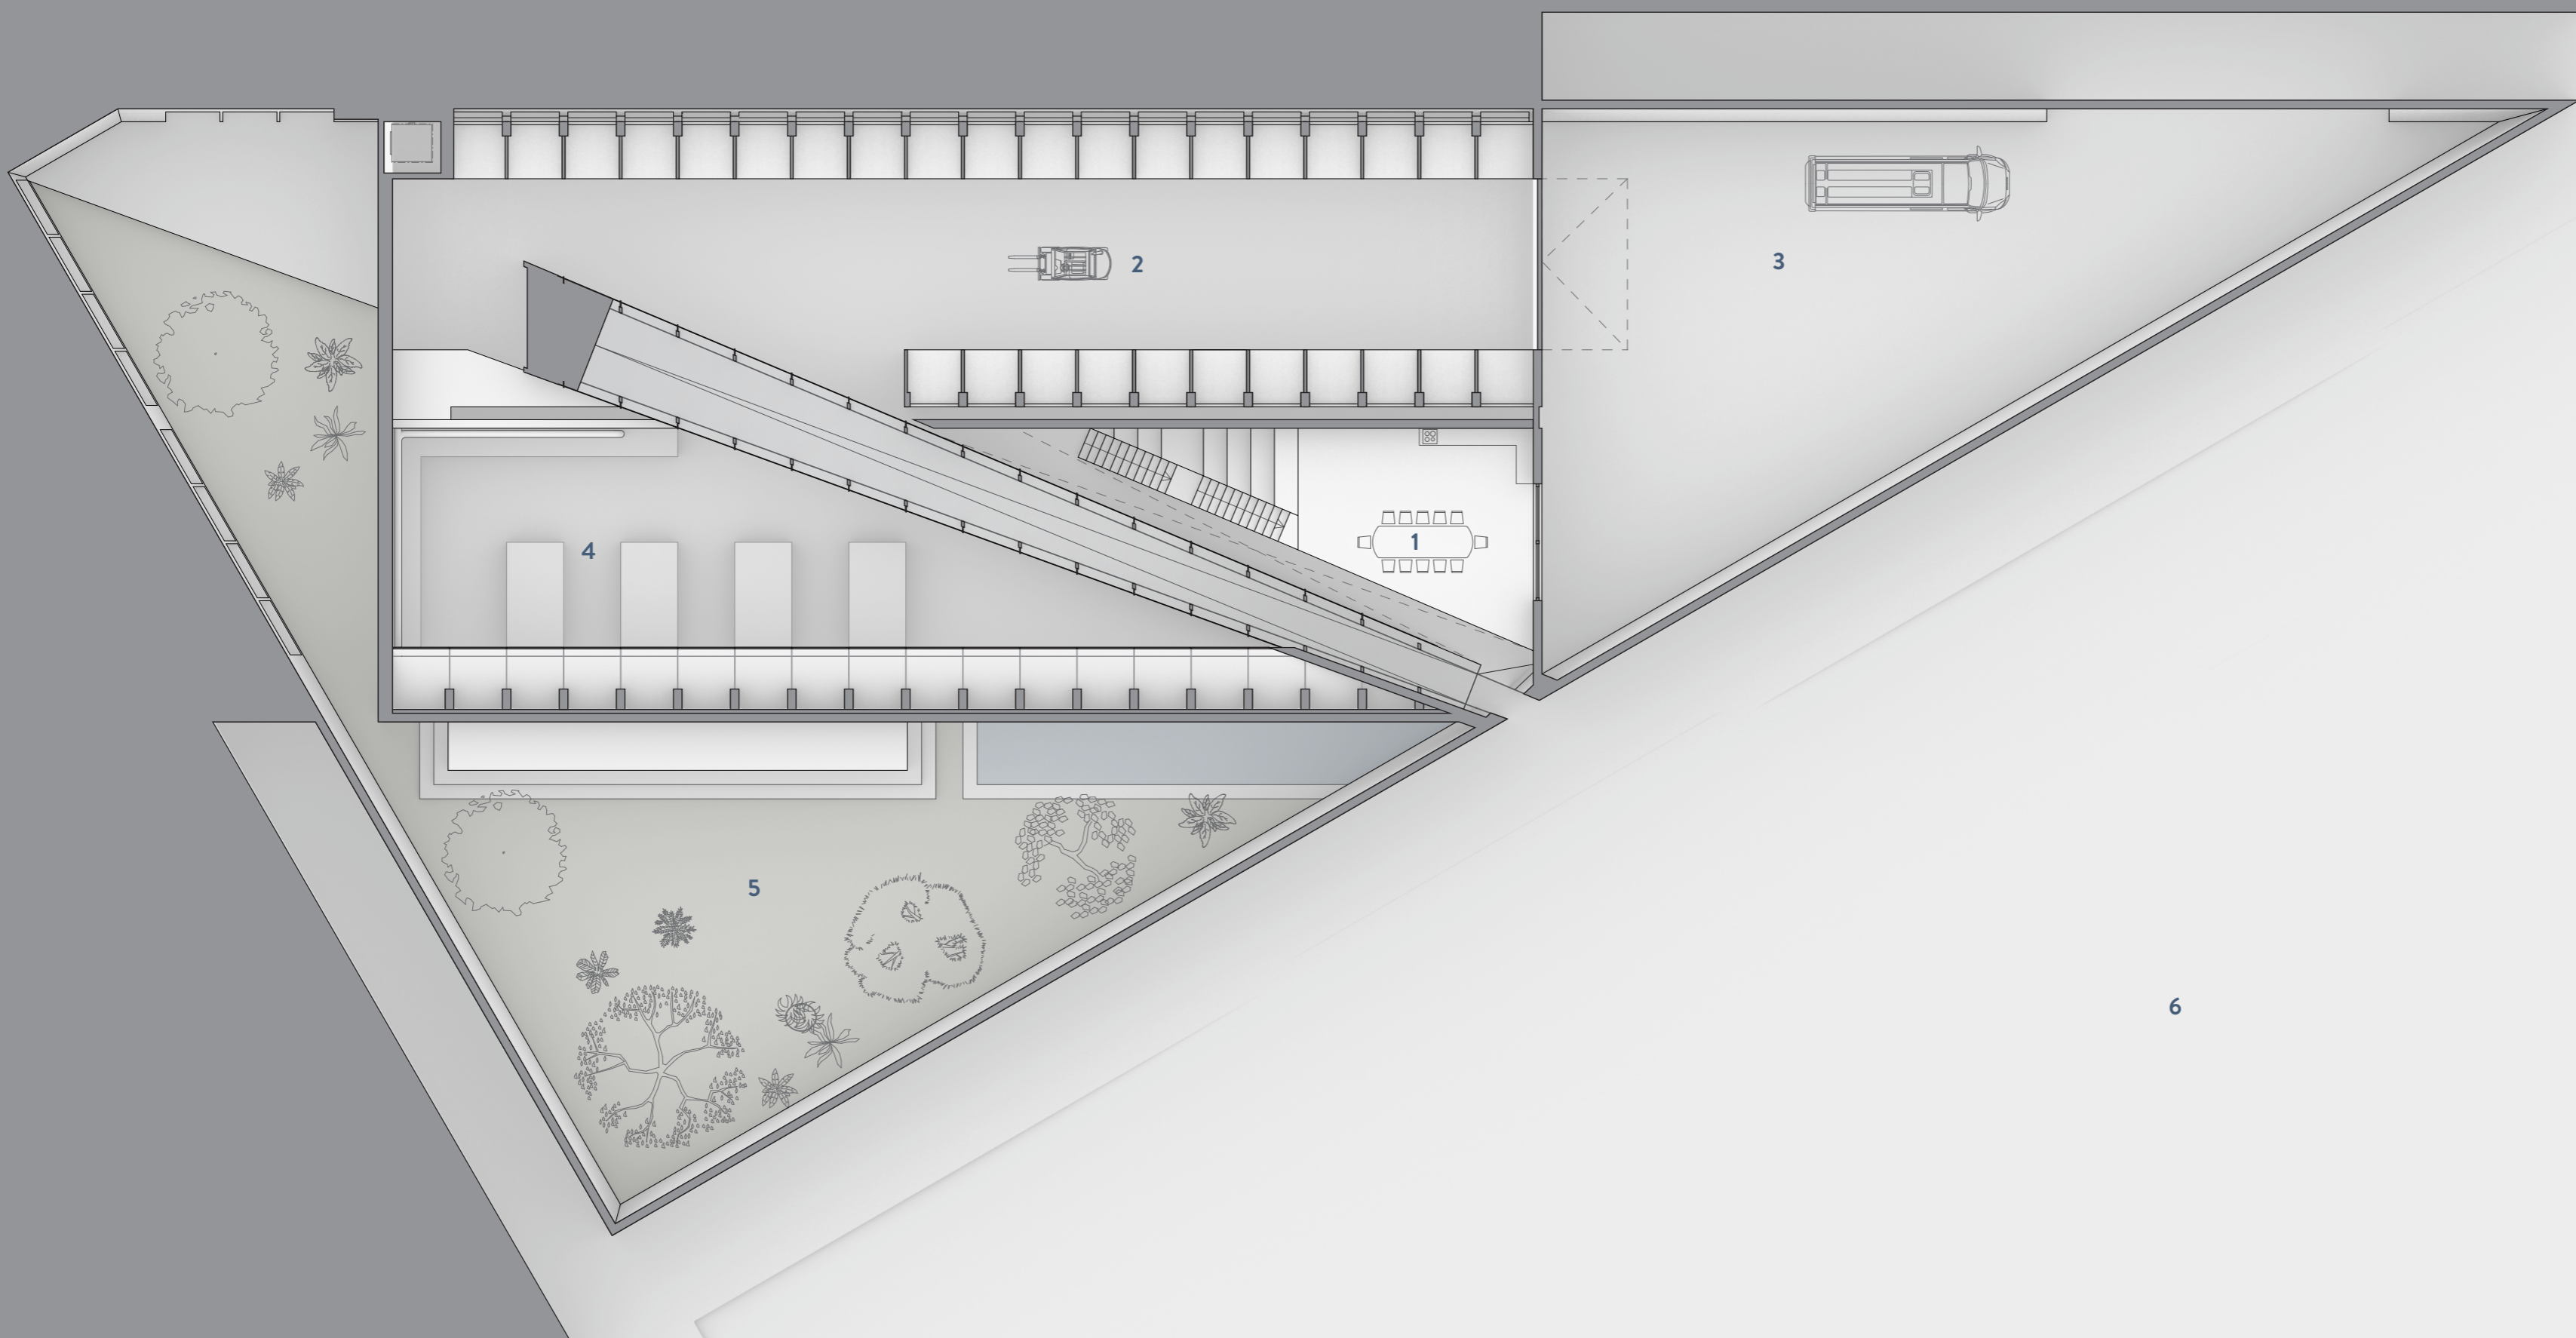


- 1 - MEETING SPACE
- 2 - WAREHOUSE
- 3 - LOGISTICS AREA
- 4 - WORKSHOP
- 5 - COURTYARD GARDEN
- 6 - PLAZA

LOWER FLOOR PLAN 1:200

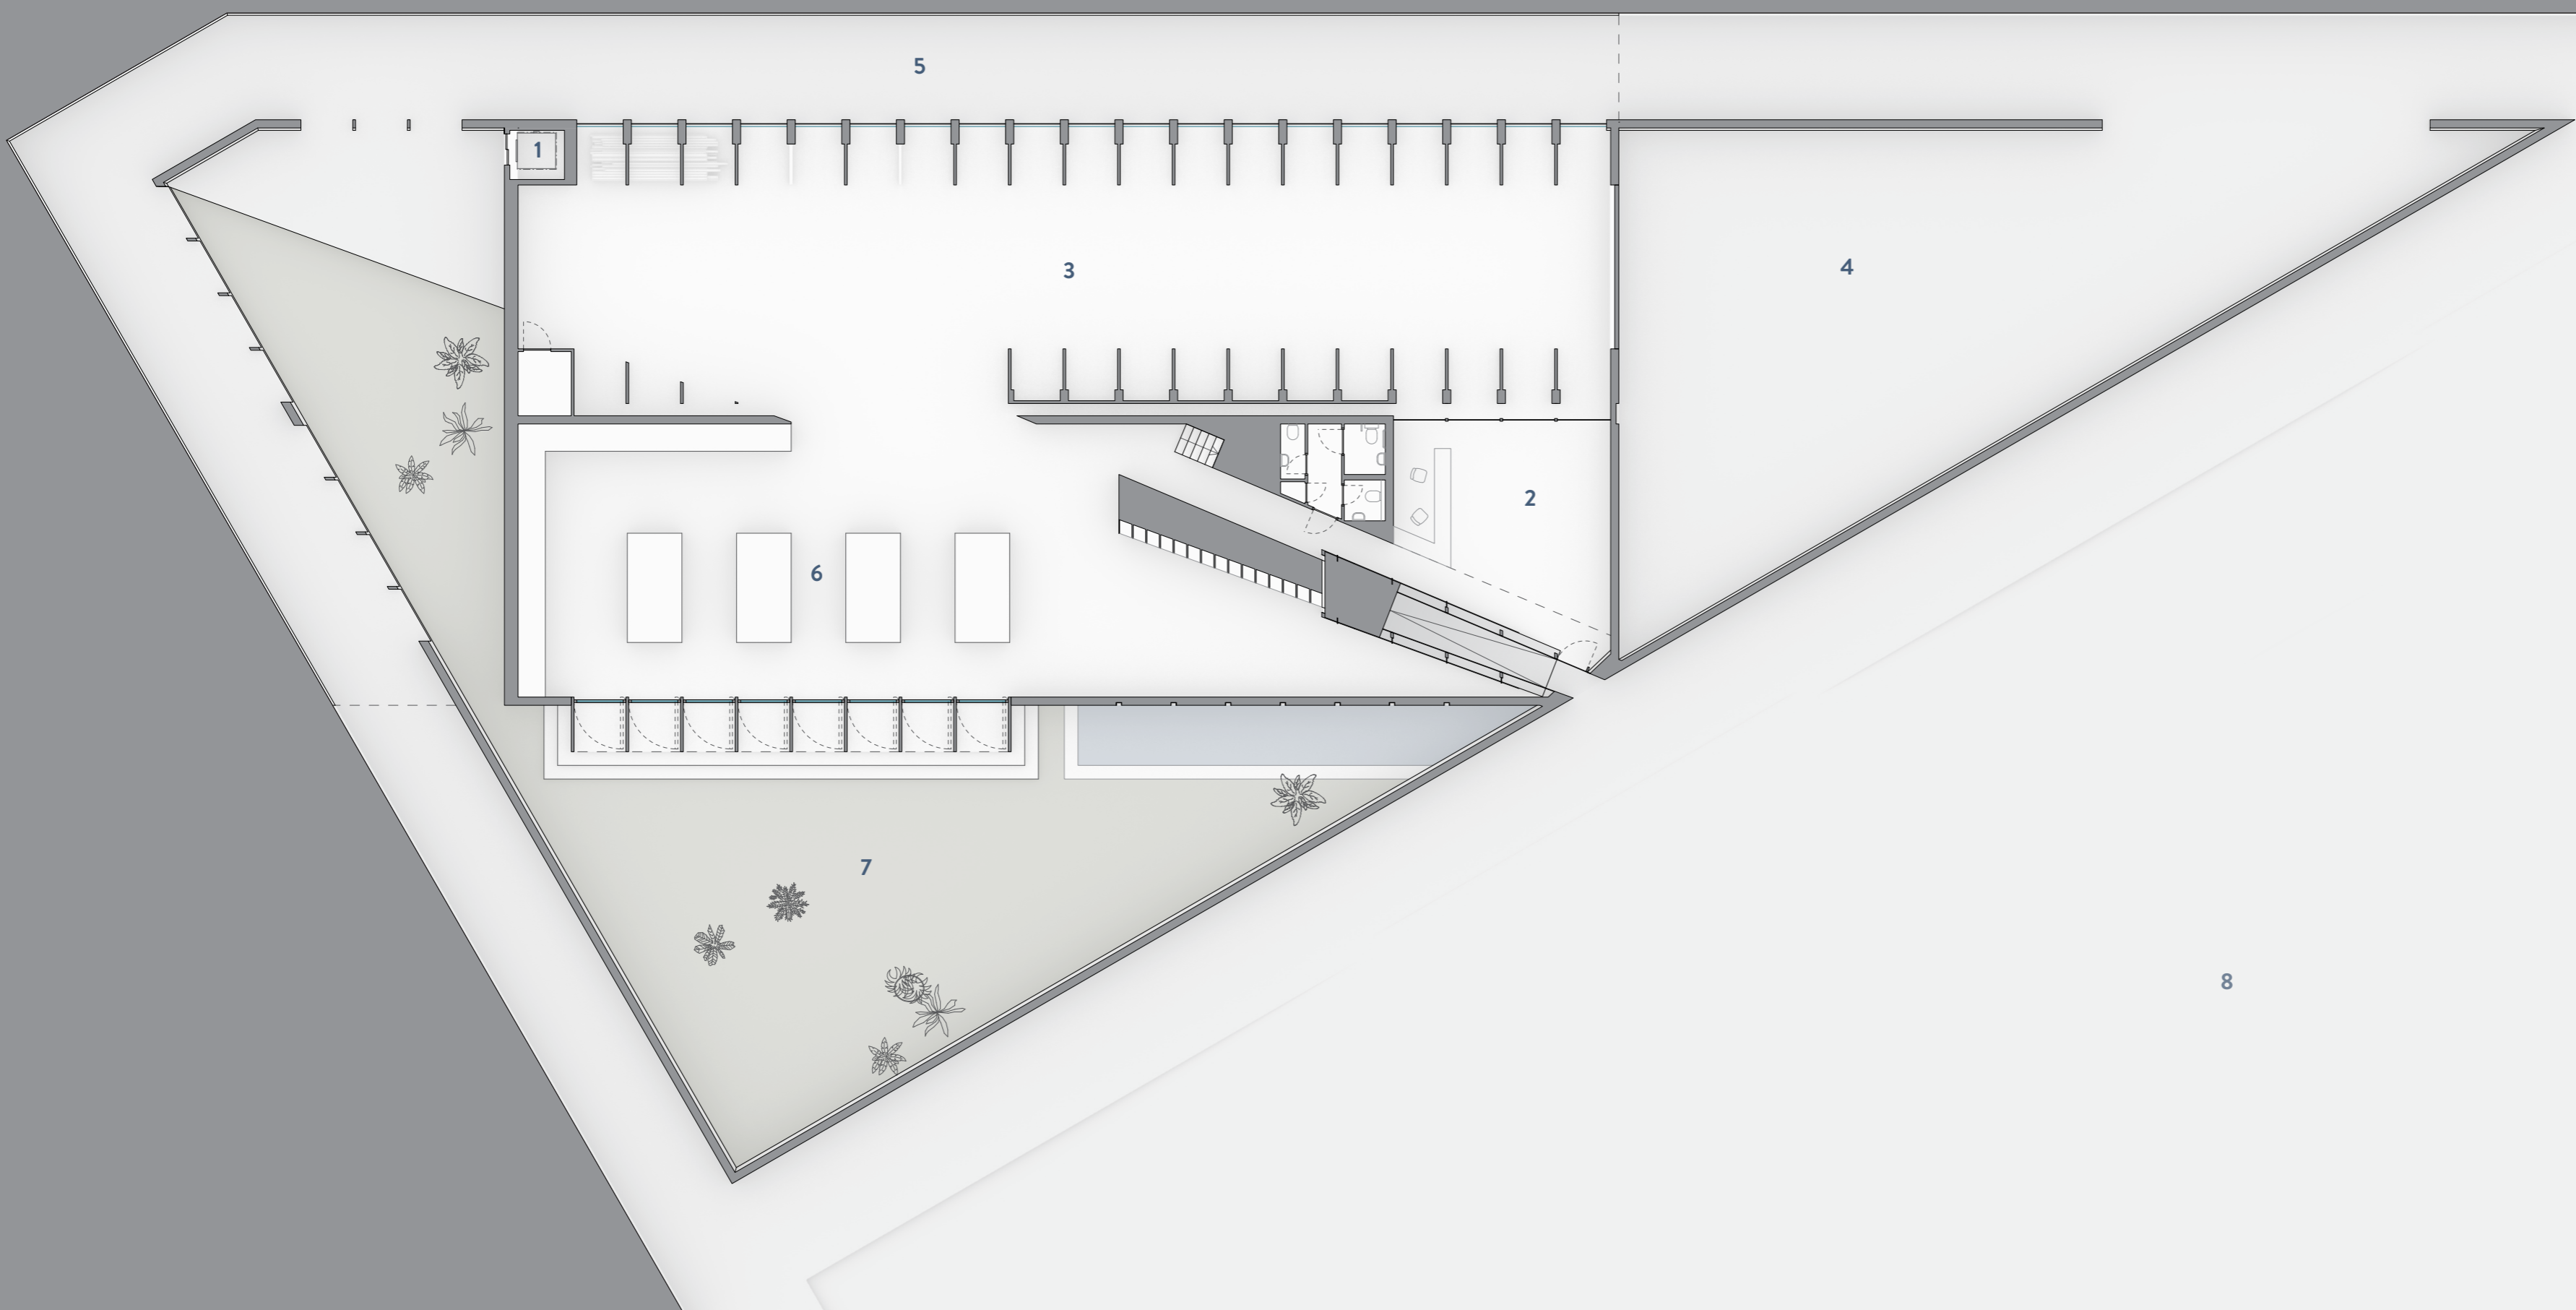


- 1 - ELEVATOR
- 2 - ENTRANCE AREA & EXHIBITION SPACE
- 3 - WAREHOUSE
- 4 - LOGISTICS AREA
- 5 - VIEWING PATH
- 6 - WORKSHOP
- 7 - COURTYARD GARDEN
- 8 - PLAZA

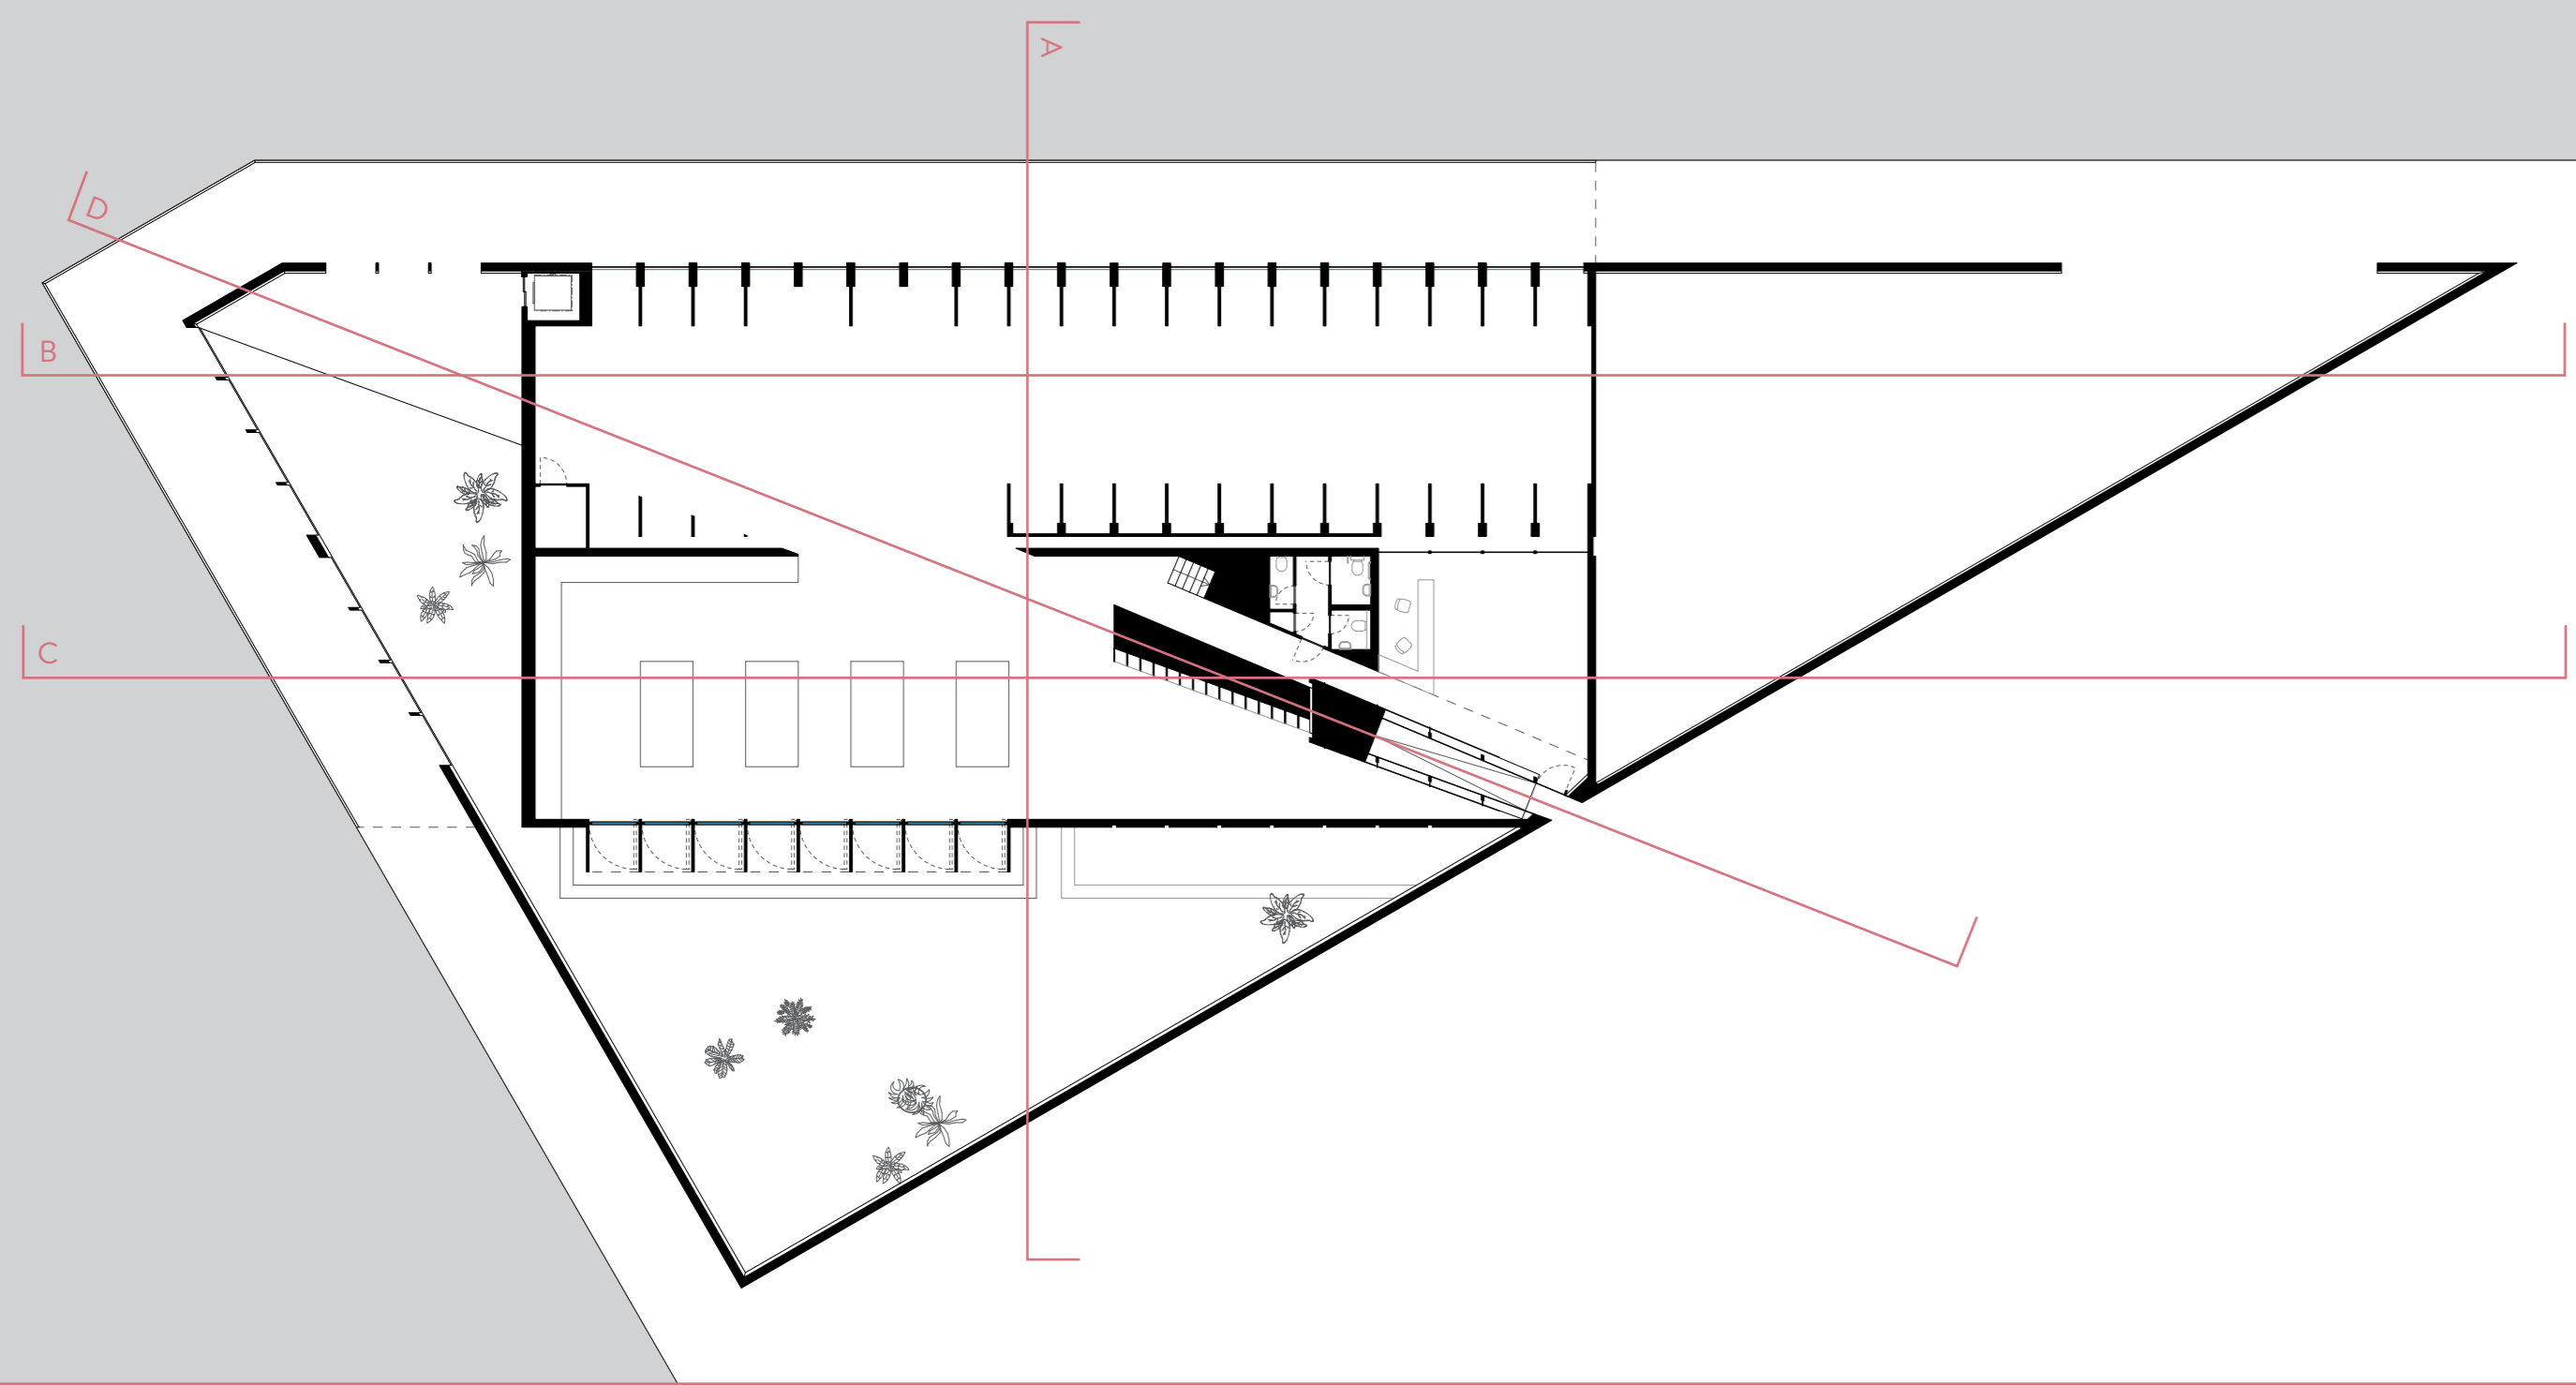

SECTION A
1:100

SHORT SECTION

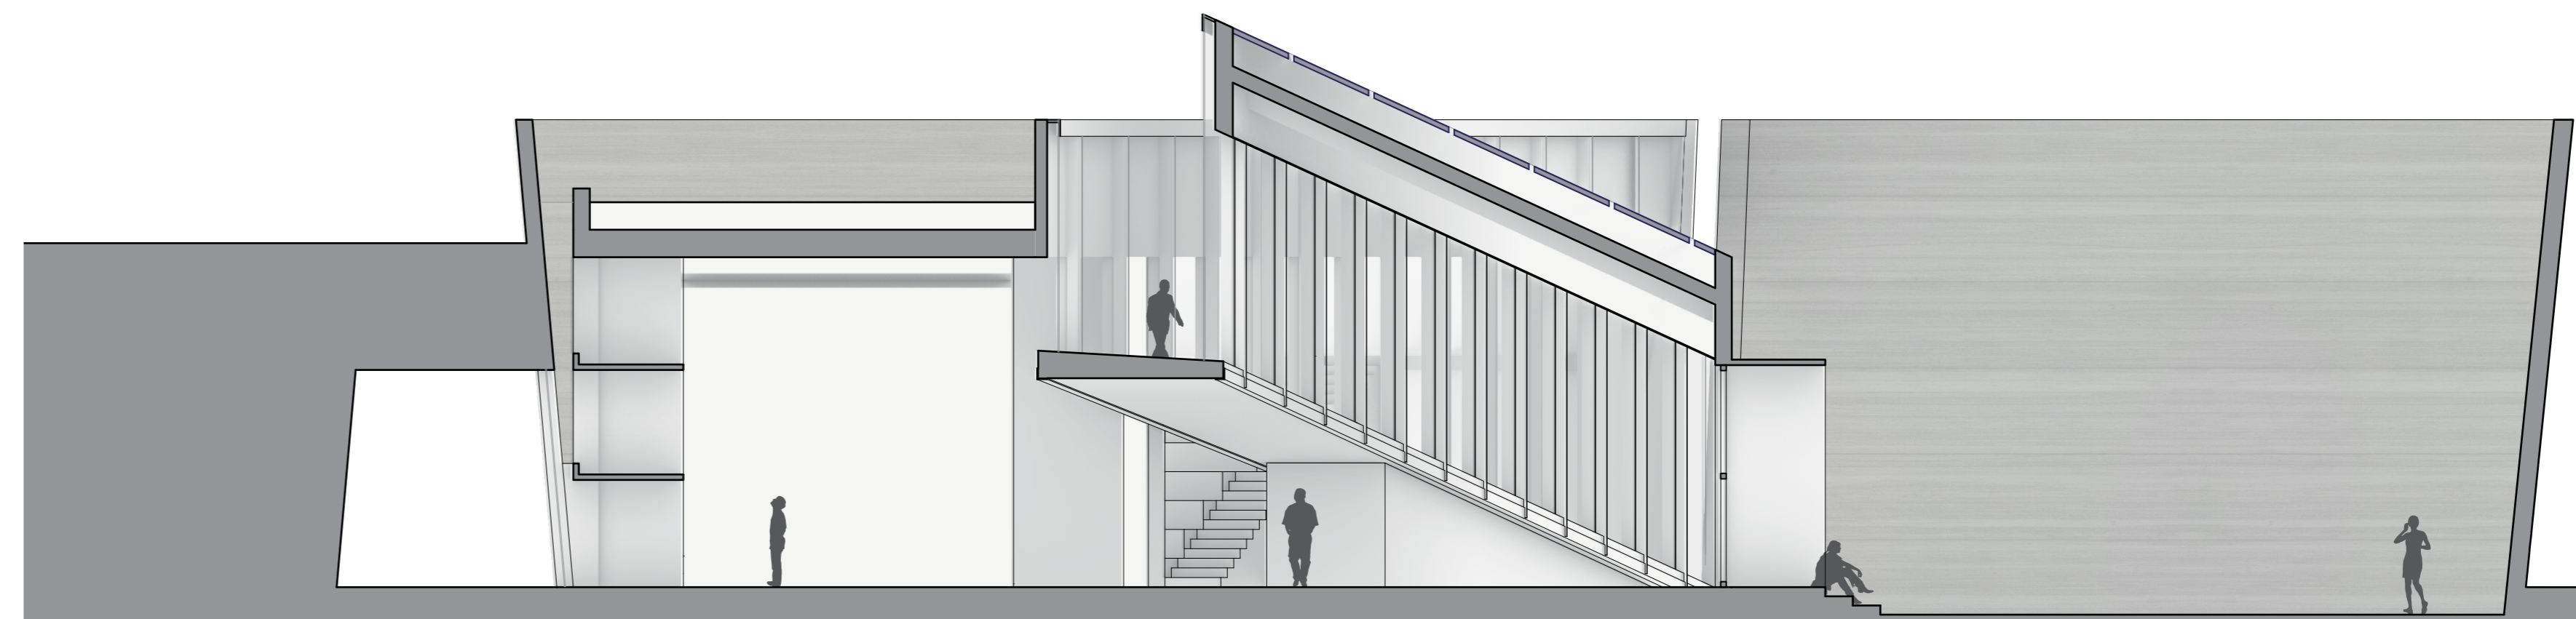


SECTION B
1:100

WAREHOUSE



SECTION C
1:100


WORKSHOP

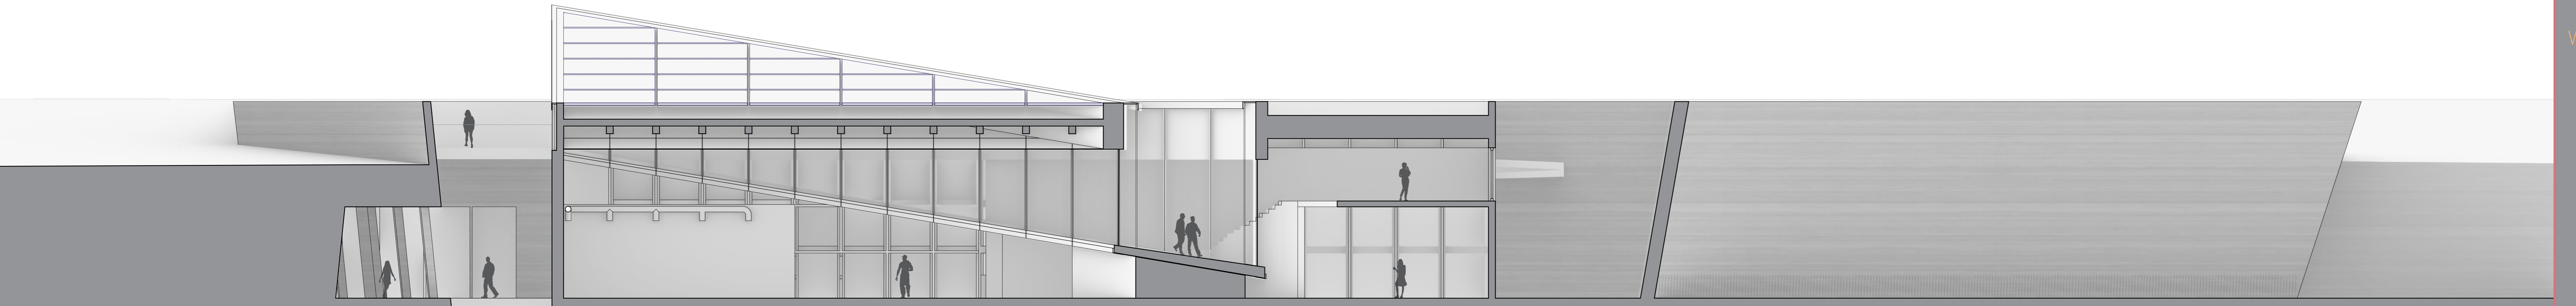

SECTION D
1:100

RAMP




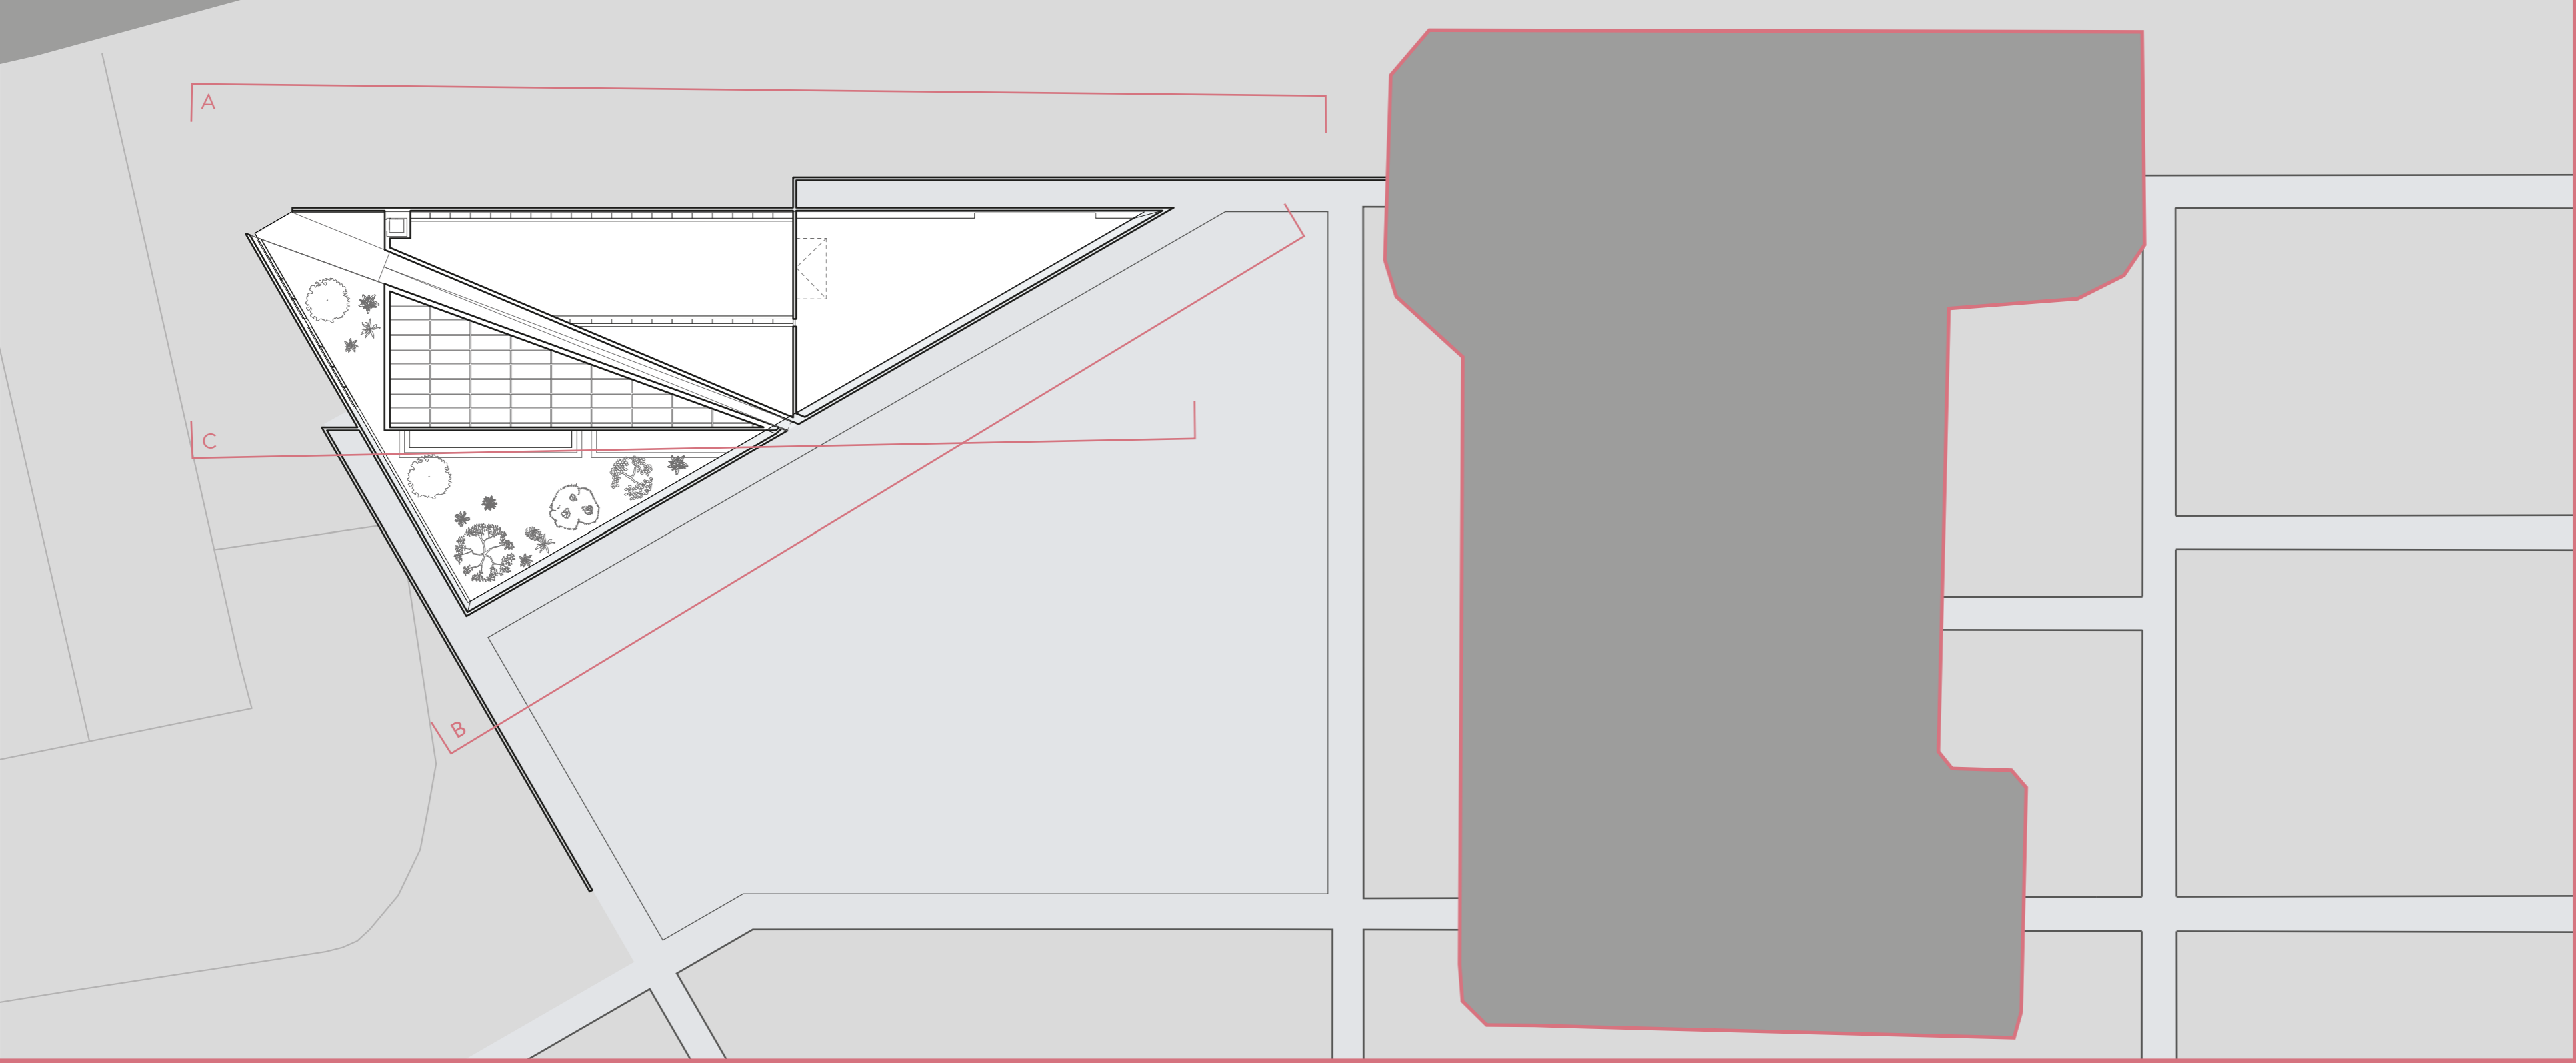

ELEV A

1:200


VILLAGE

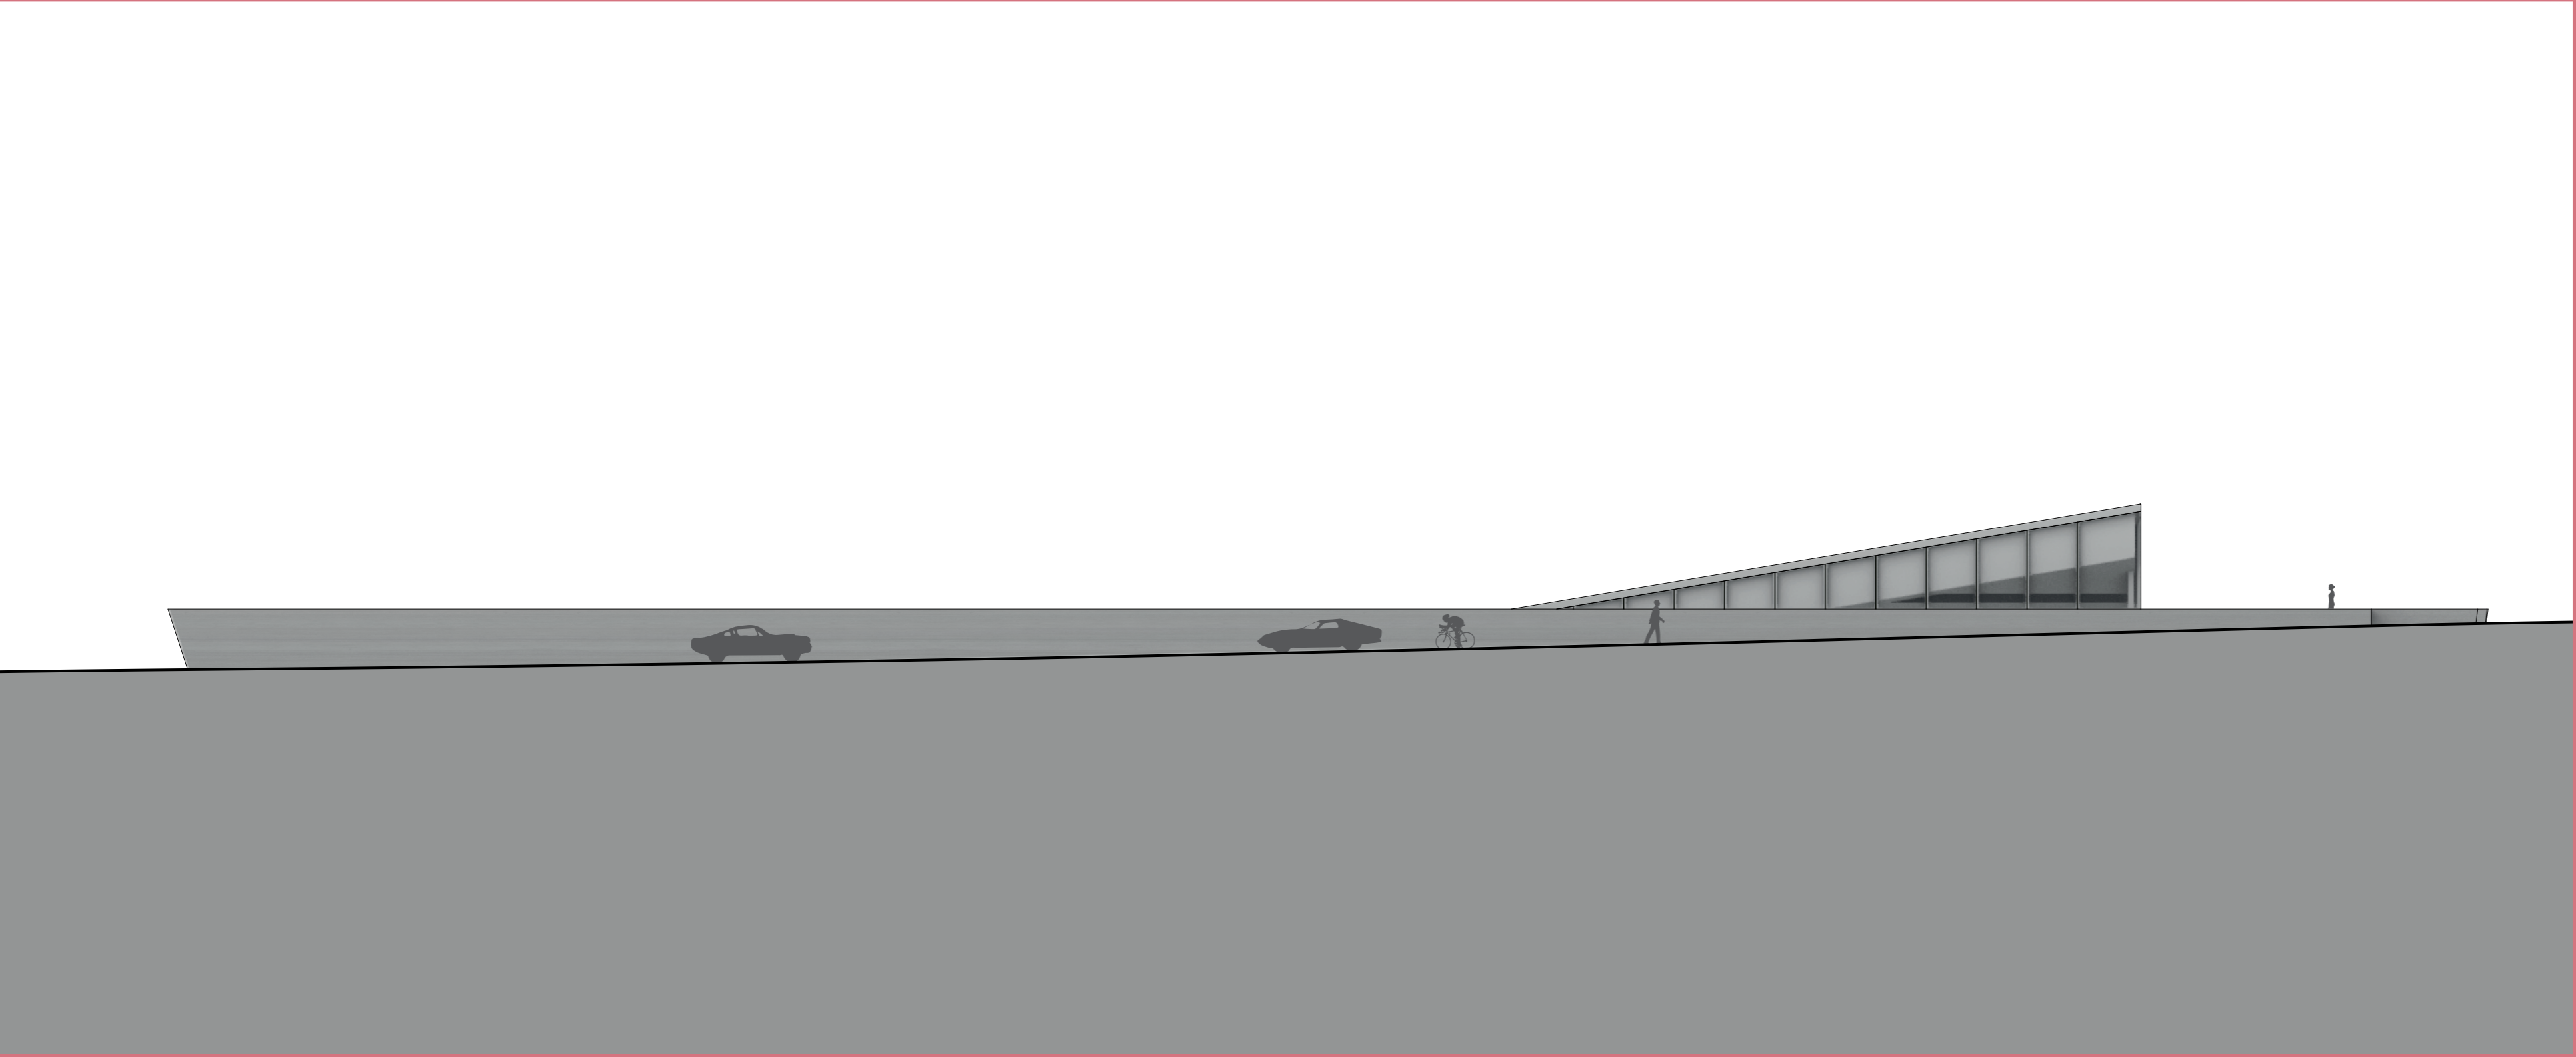

ELEV B

1:200


PLAZA

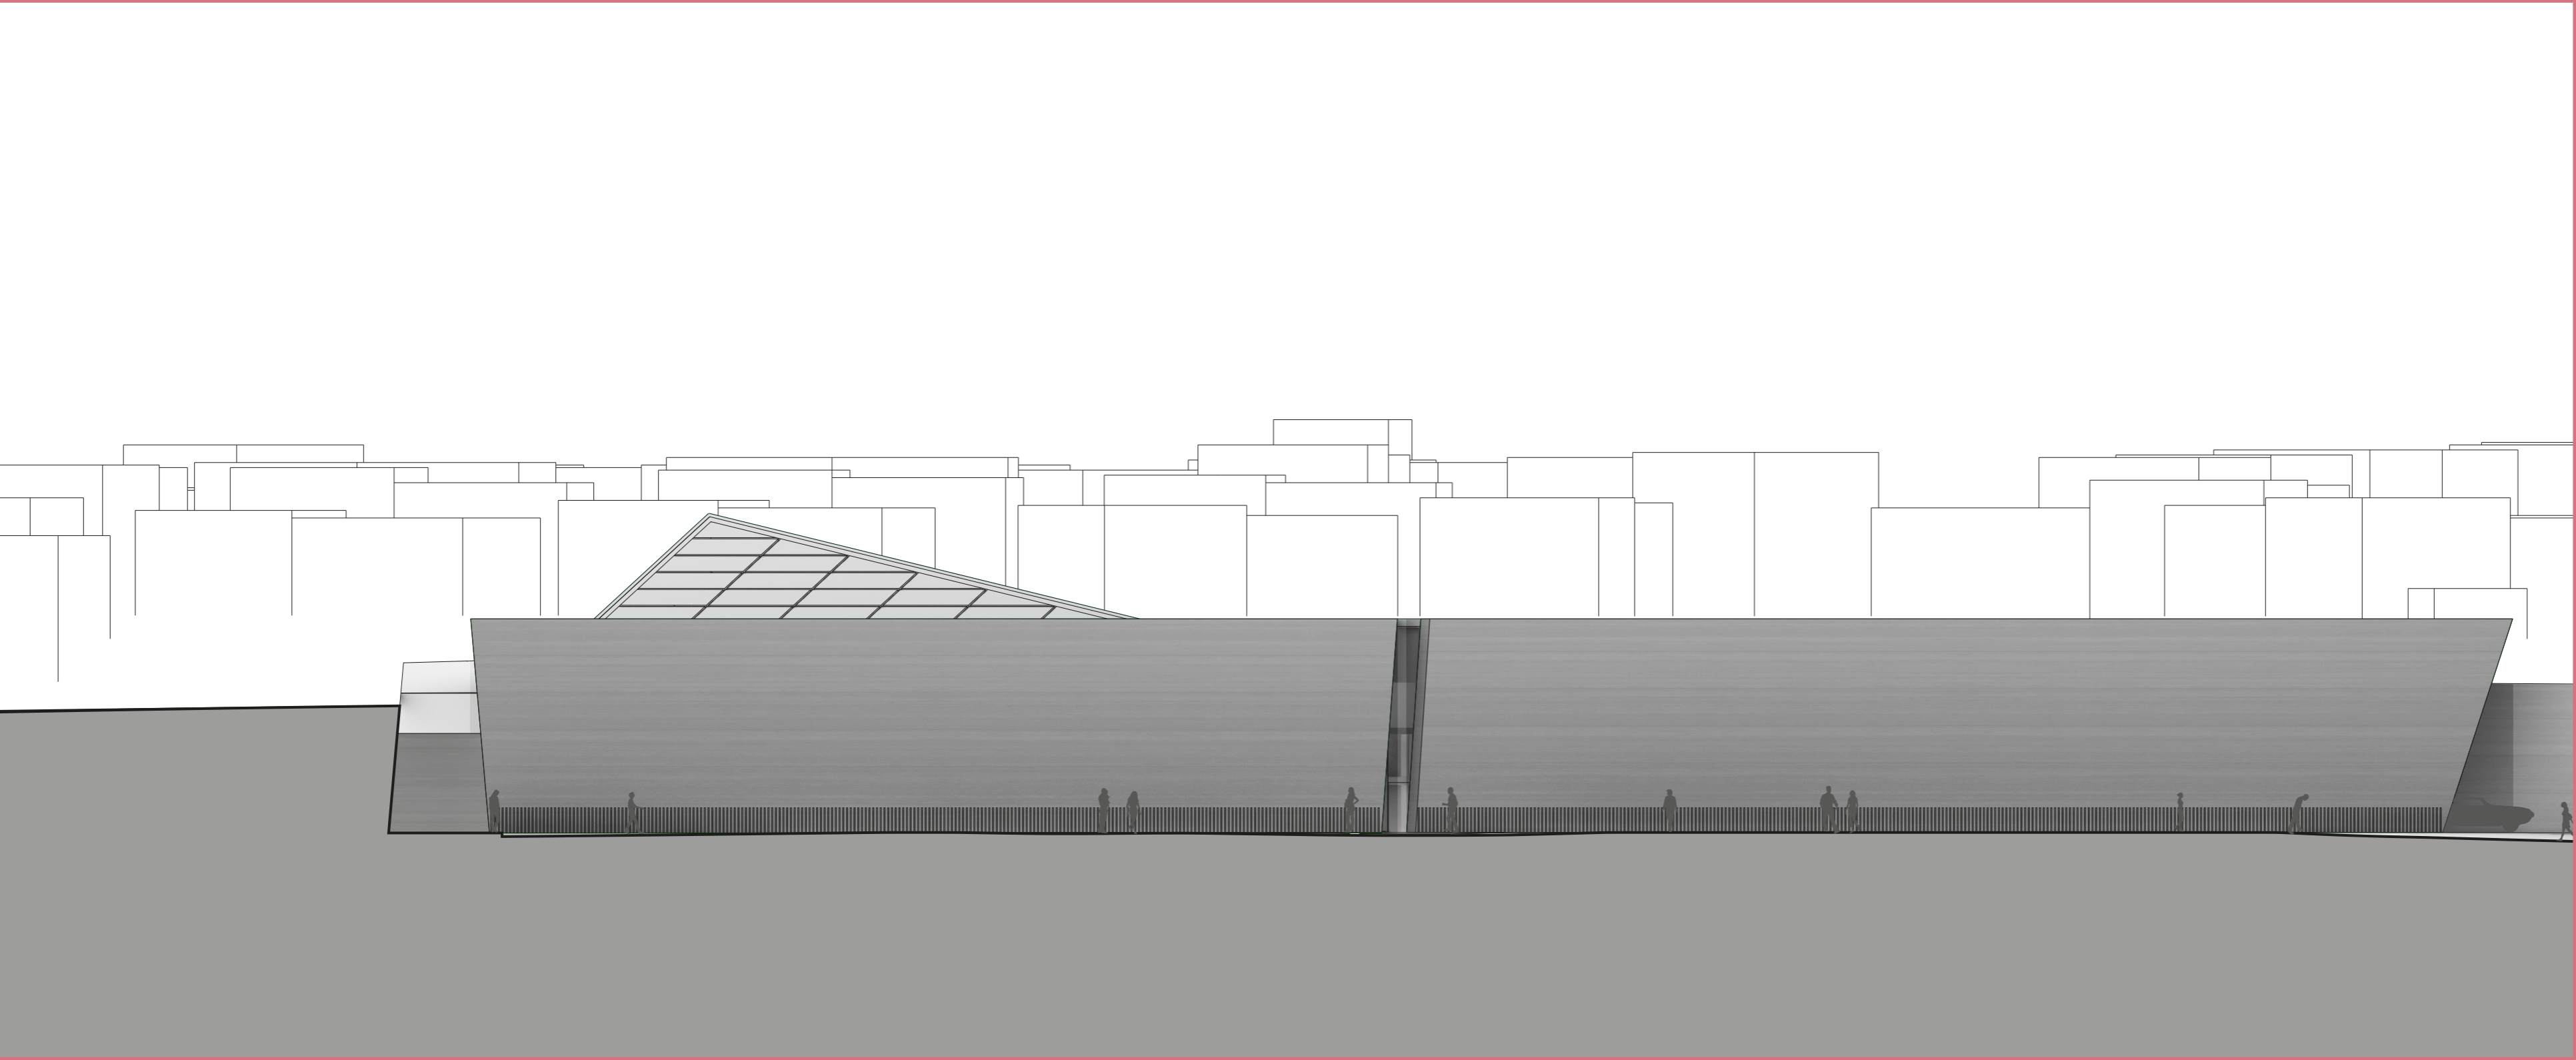


ELEV C


1:200

COURTYARD
INTERNAL

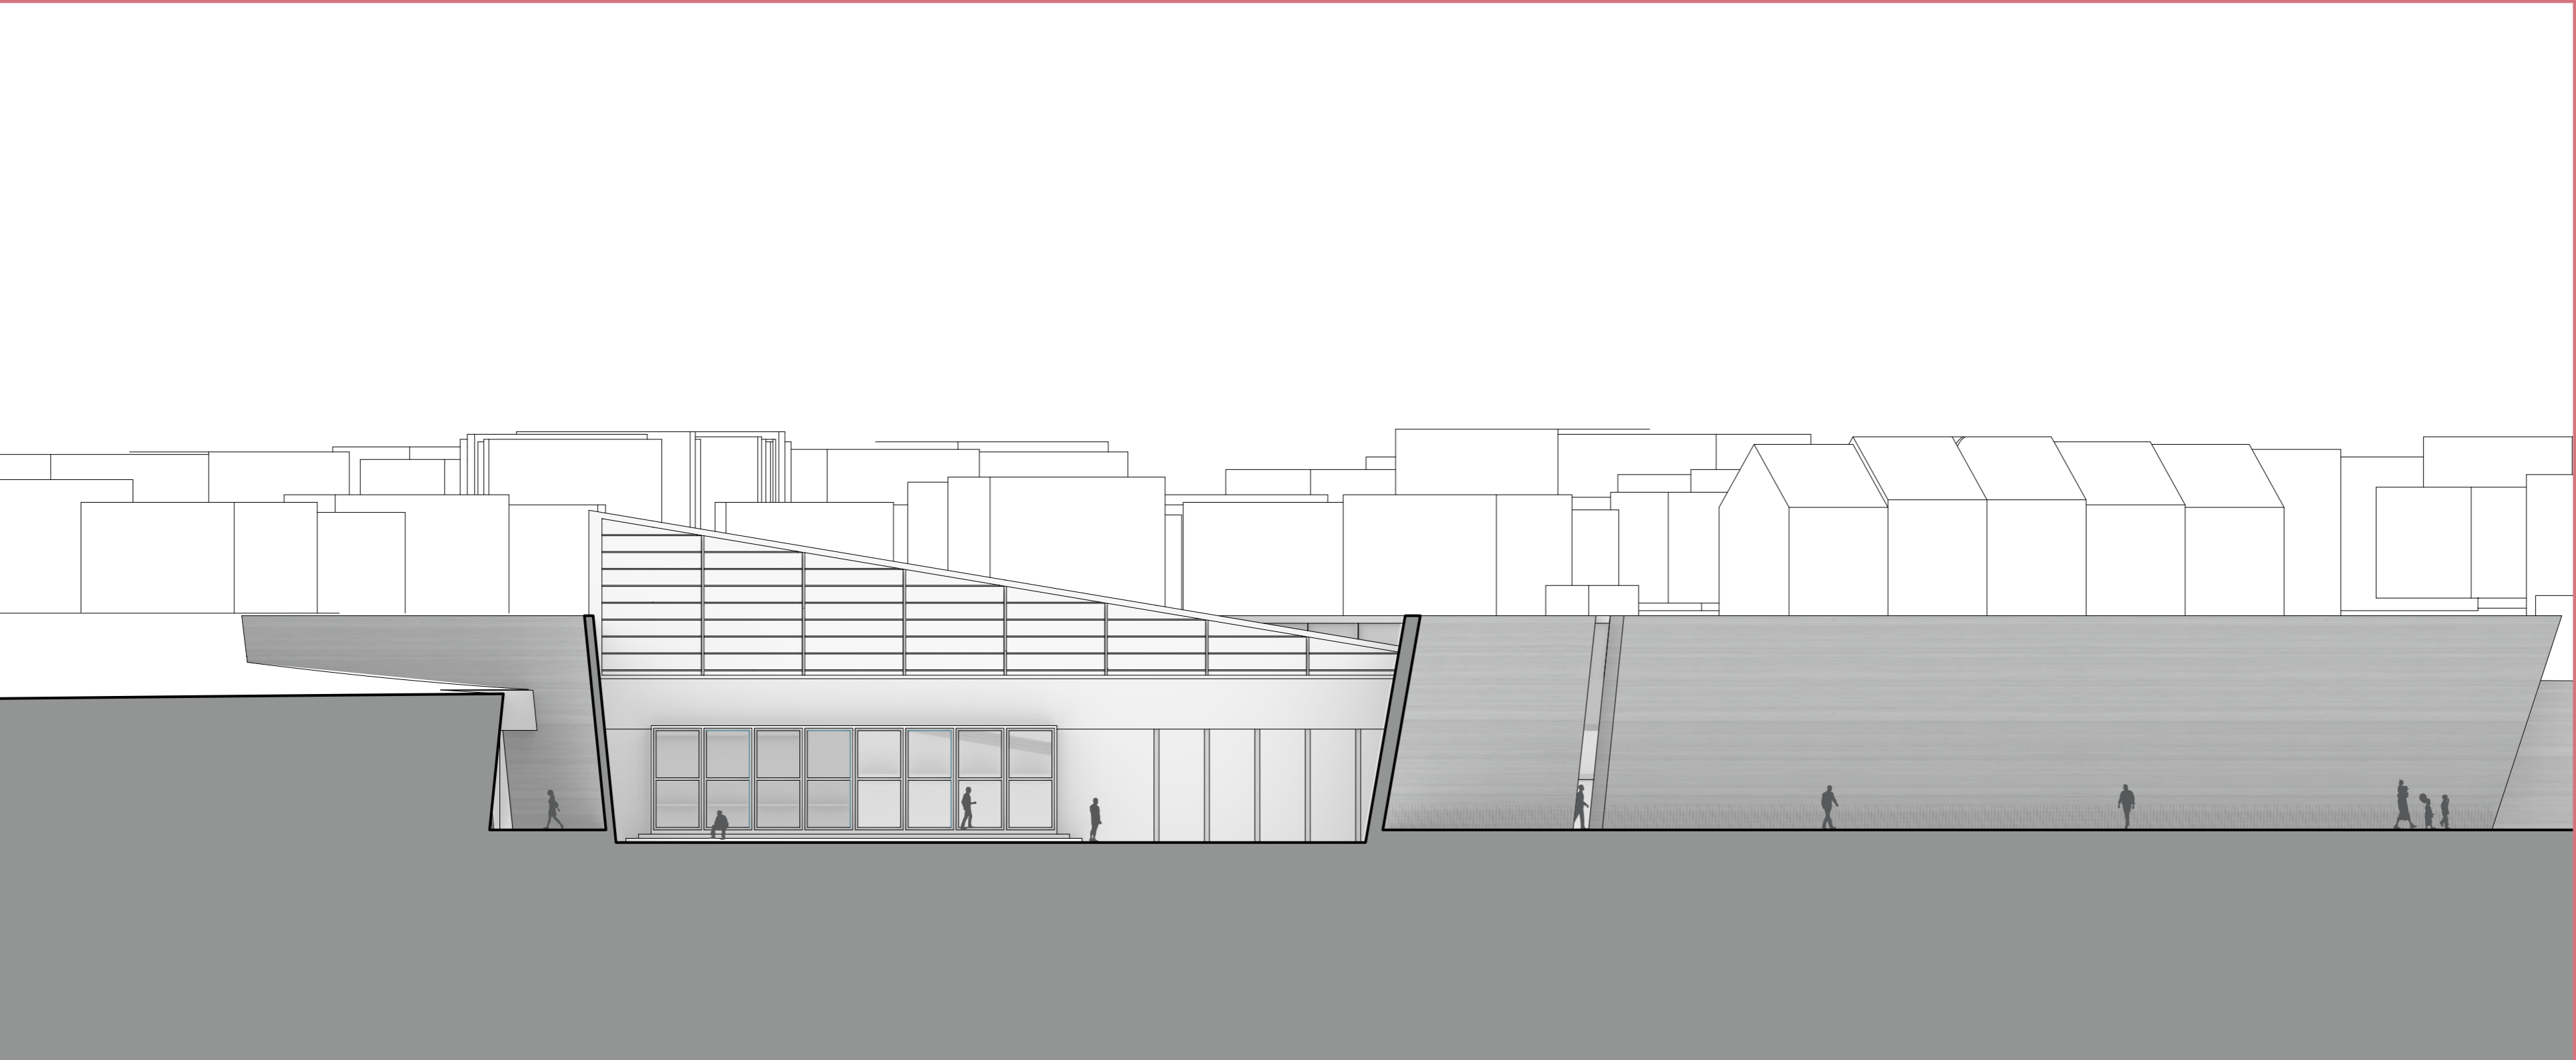



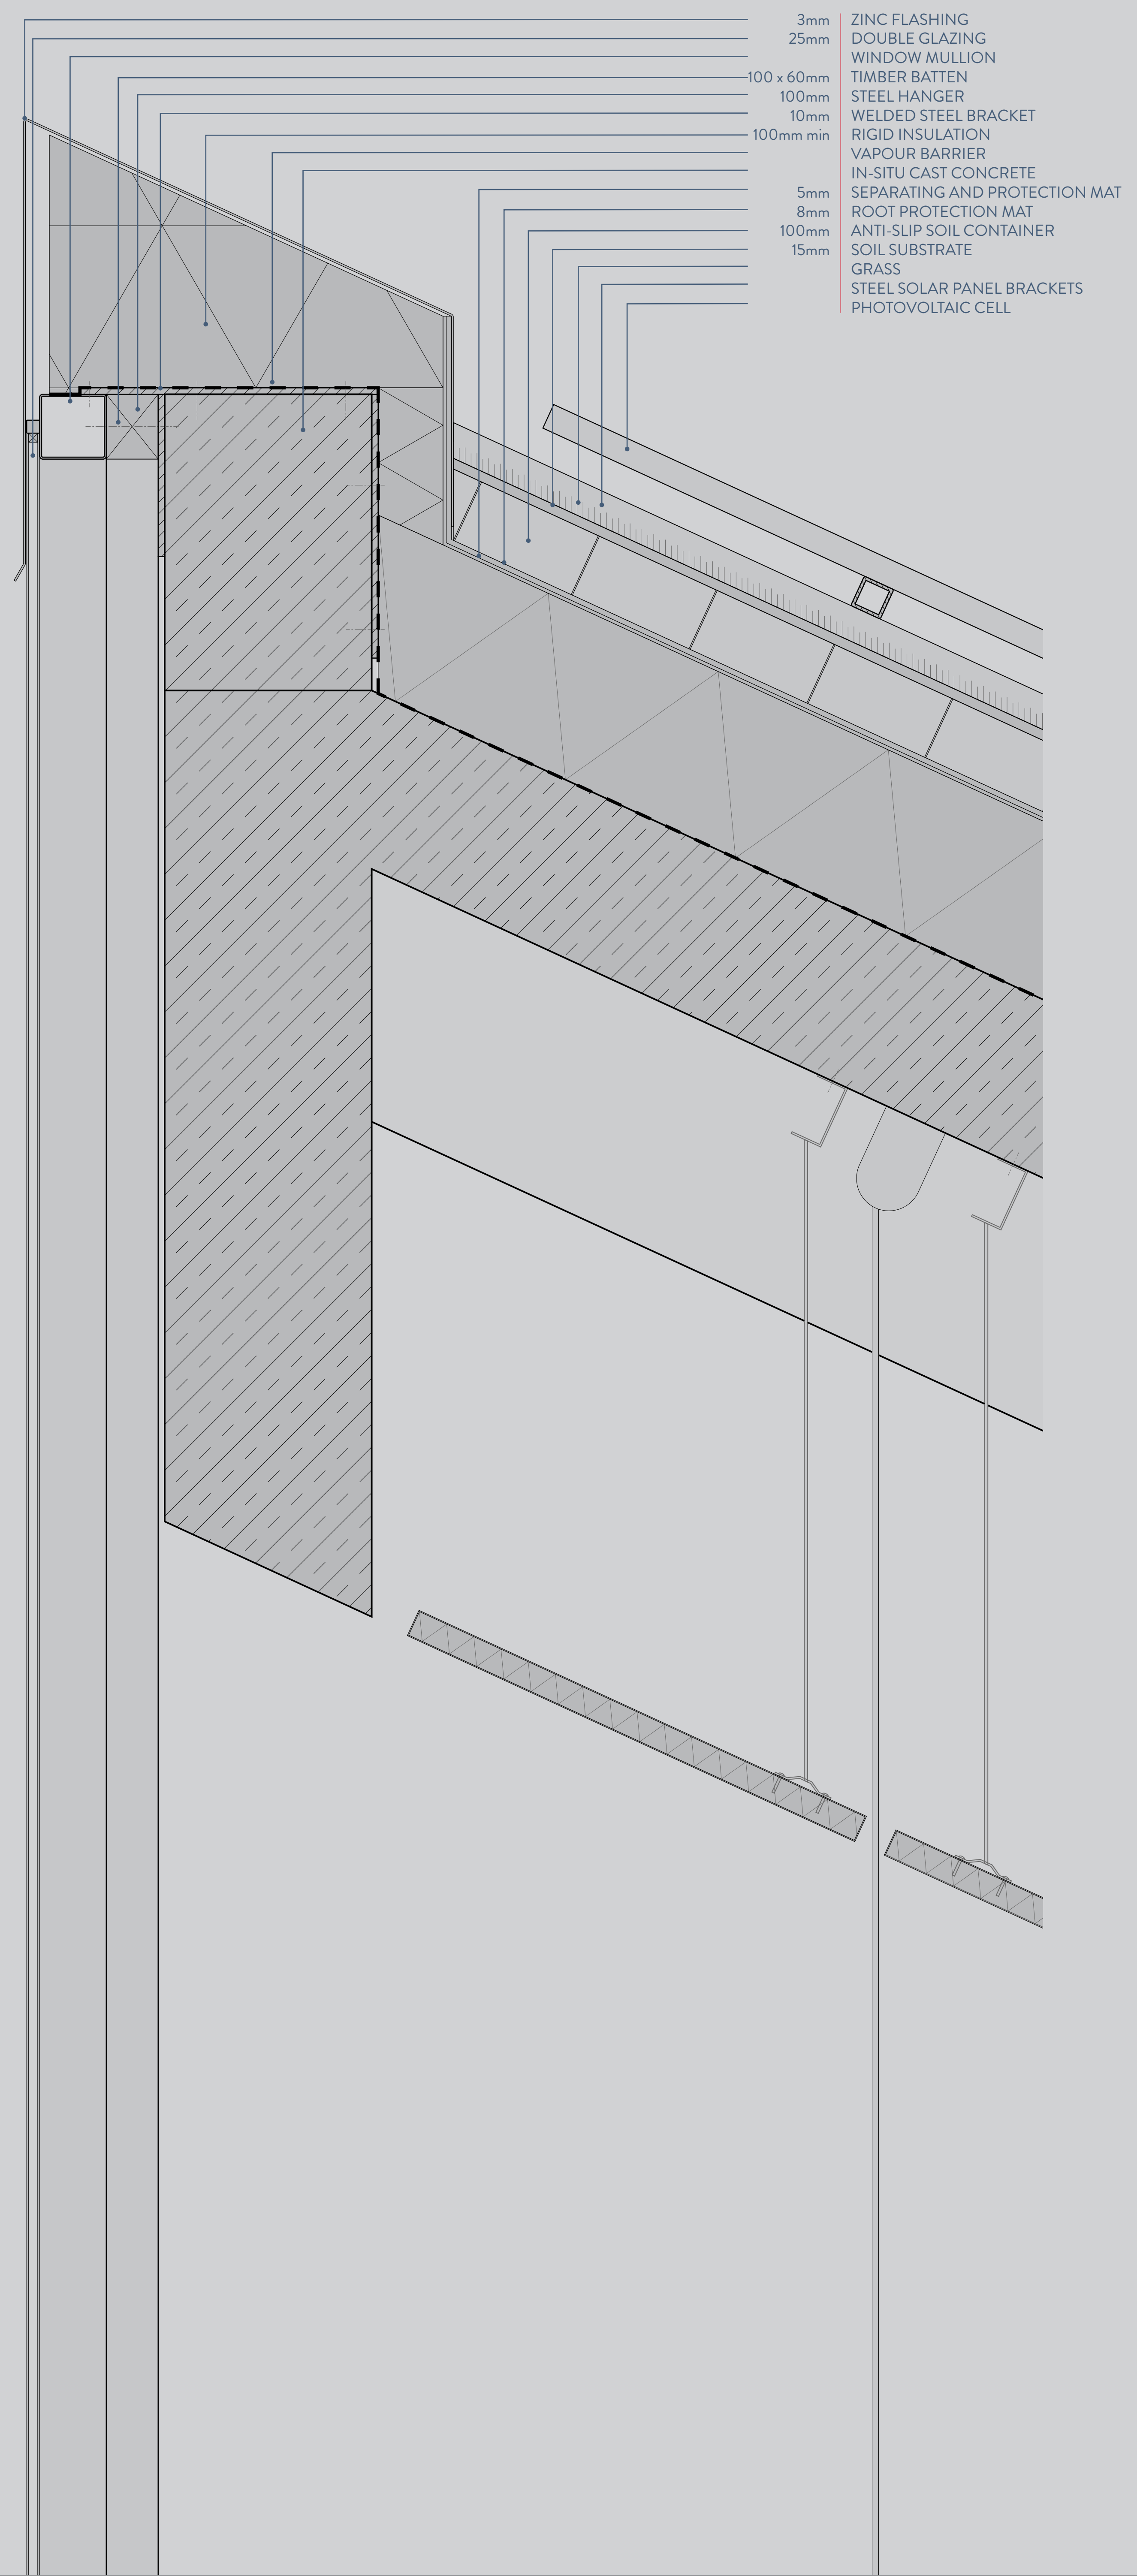



- 3mm ZINC FLASHING
- 25mm DOUBLE GLAZING
- WINDOW MULLION
- 100 x 60mm TIMBER BATTEN
- 100mm STEEL HANGER
- 10mm WELDED STEEL BRACKET
- RIGID INSULATION
- VAPOUR BARRIER
- 100mm min IN-SITU CAST CONCRETE
- 5mm SEPARATING AND PROTECTION MAT
- 8mm ROOT PROTECTION MAT
- 100mm ANTI-SLIP SOIL CONTAINER
- 15mm SOIL SUBSTRATE
- GRASS
- STEEL SOLAR PANEL BRACKETS
- PHOTOVOLTAIC CELL

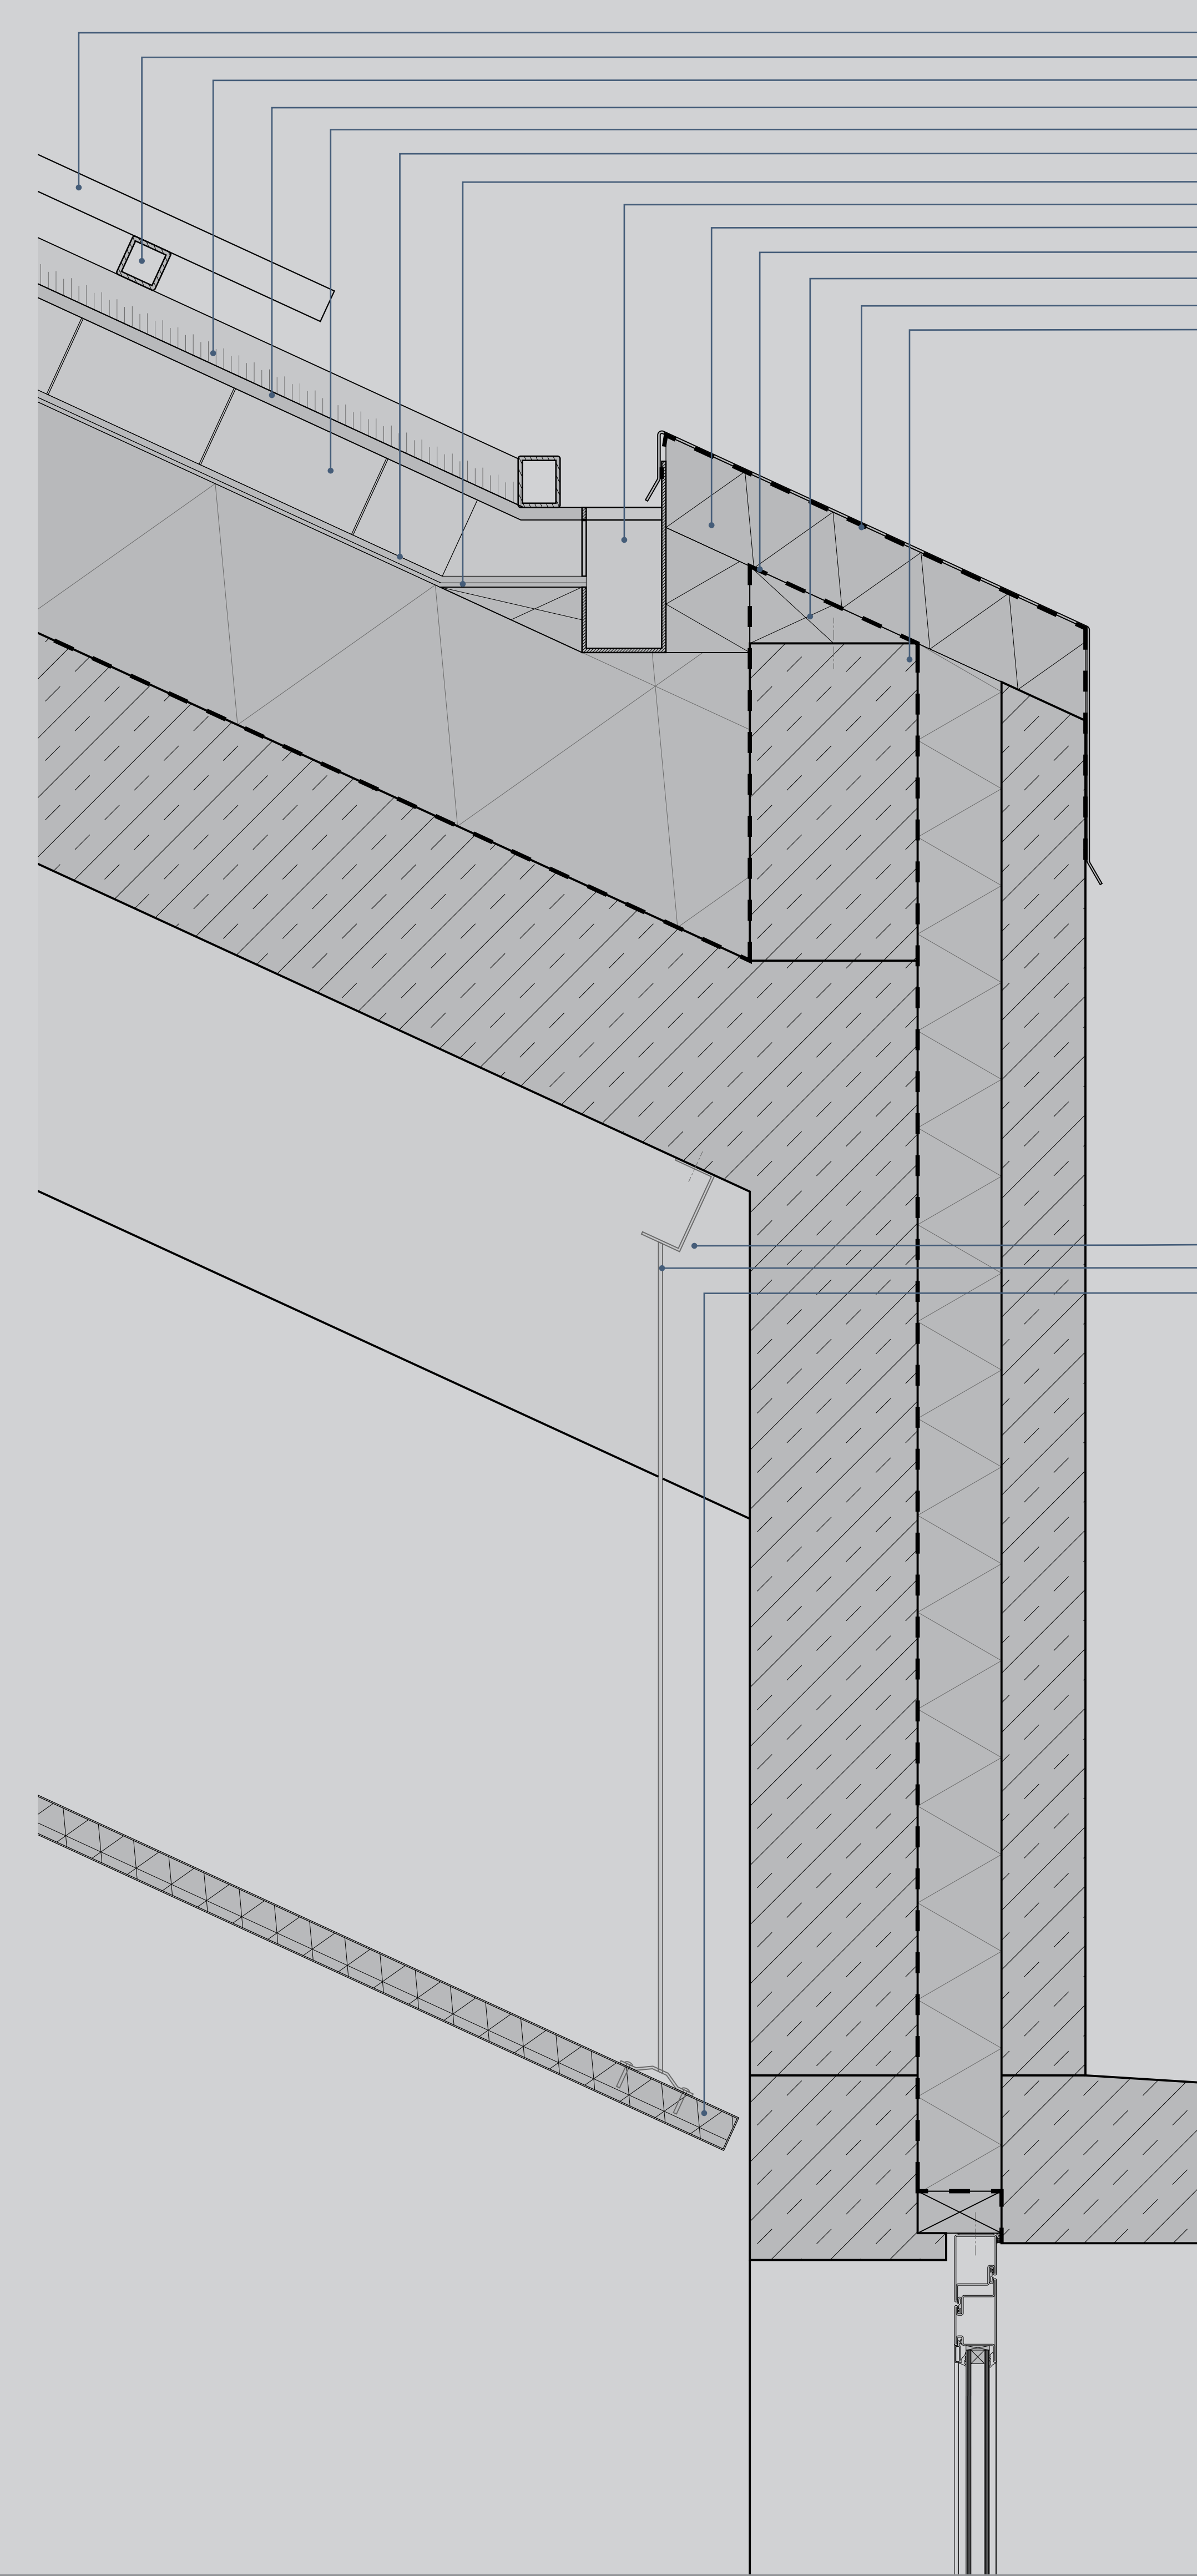


- 50mm PHOTOVOLTAIC CELL
- STEEL SOLAR PANEL BRACKETS
- GRASS
- 15mm SOIL SUBSTRATE
- 100mm ANTI-SLIP SOIL CONTAINER
- 8mm ROOT PROTECTION MAT
- 5mm SEPARATING AND PROTECTION MAT
- 100mm min GUTTER
- RIGID INSULATION
- VAPOUR BARRIER
- TIMBER BATTEN
- 3mm ZINC FLASHING
- 250mm IN-SITU CAST CONCRETE

- 50 x 100mm STEEL C-SECTION
- 5mm STEEL HANGER
- 20mm RIGID XPS FOAM AND
- 1.5mm STAINLESS STEEL SHEET
- SUPER-MIRROR POLISH
- 100mm CONCRETE FACE

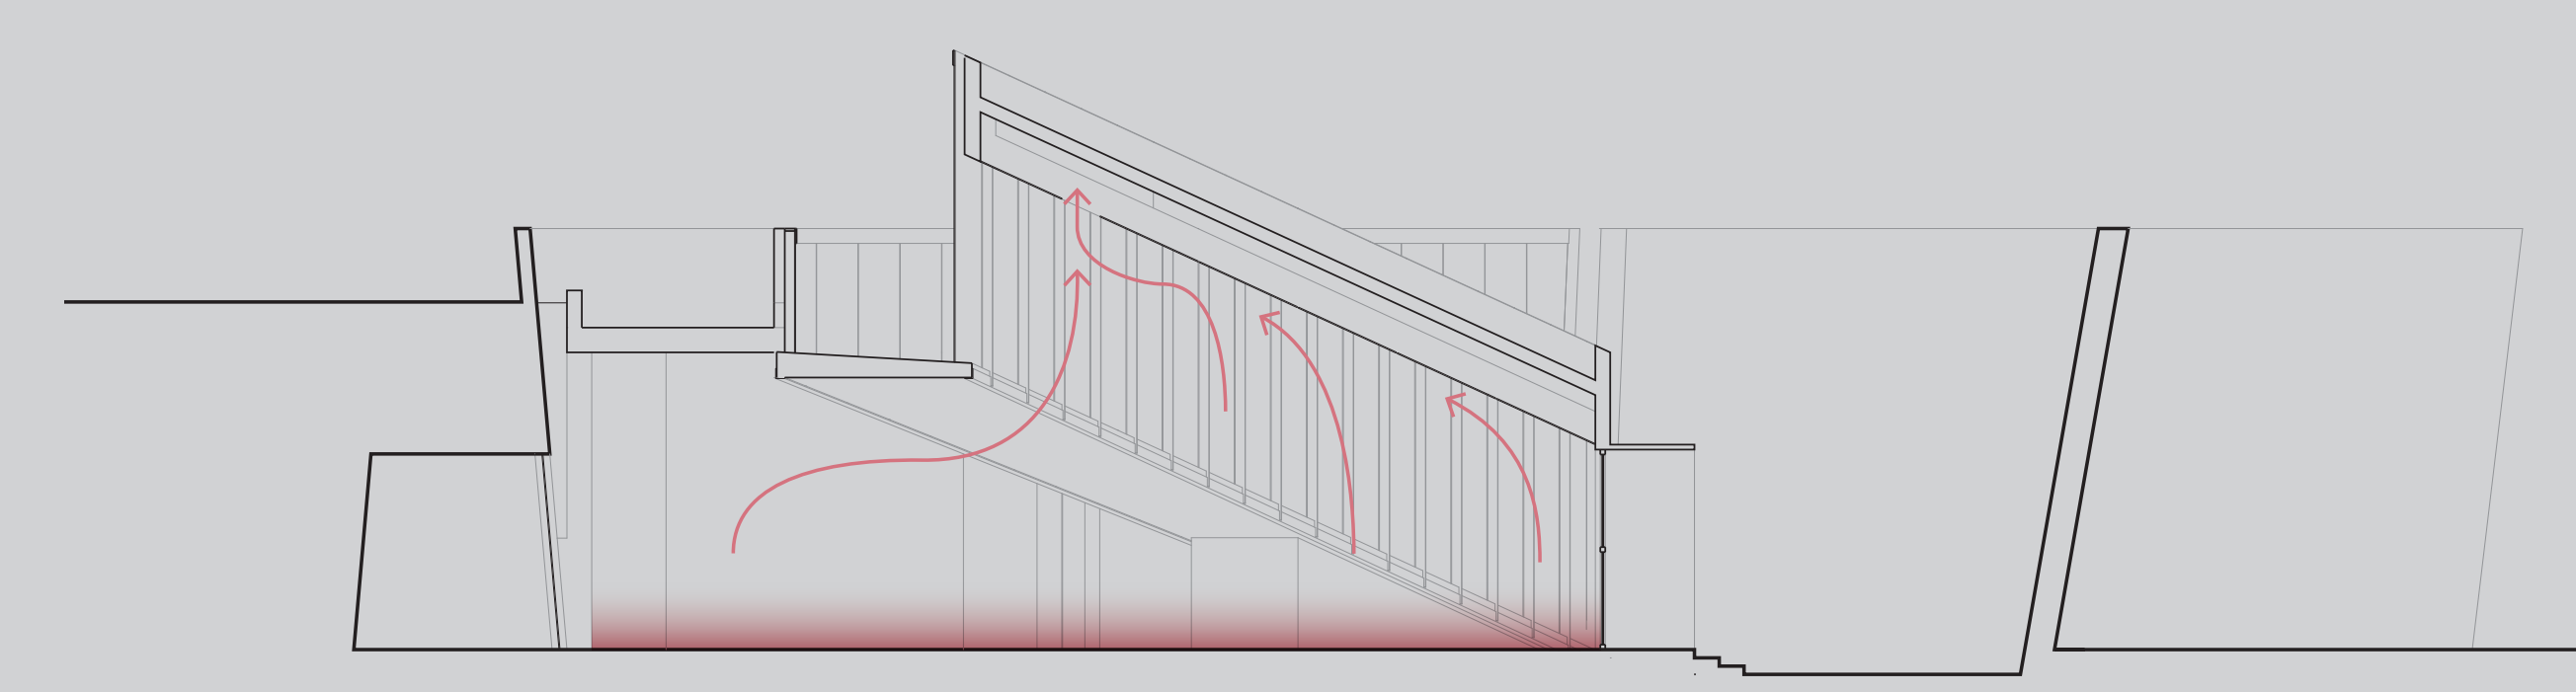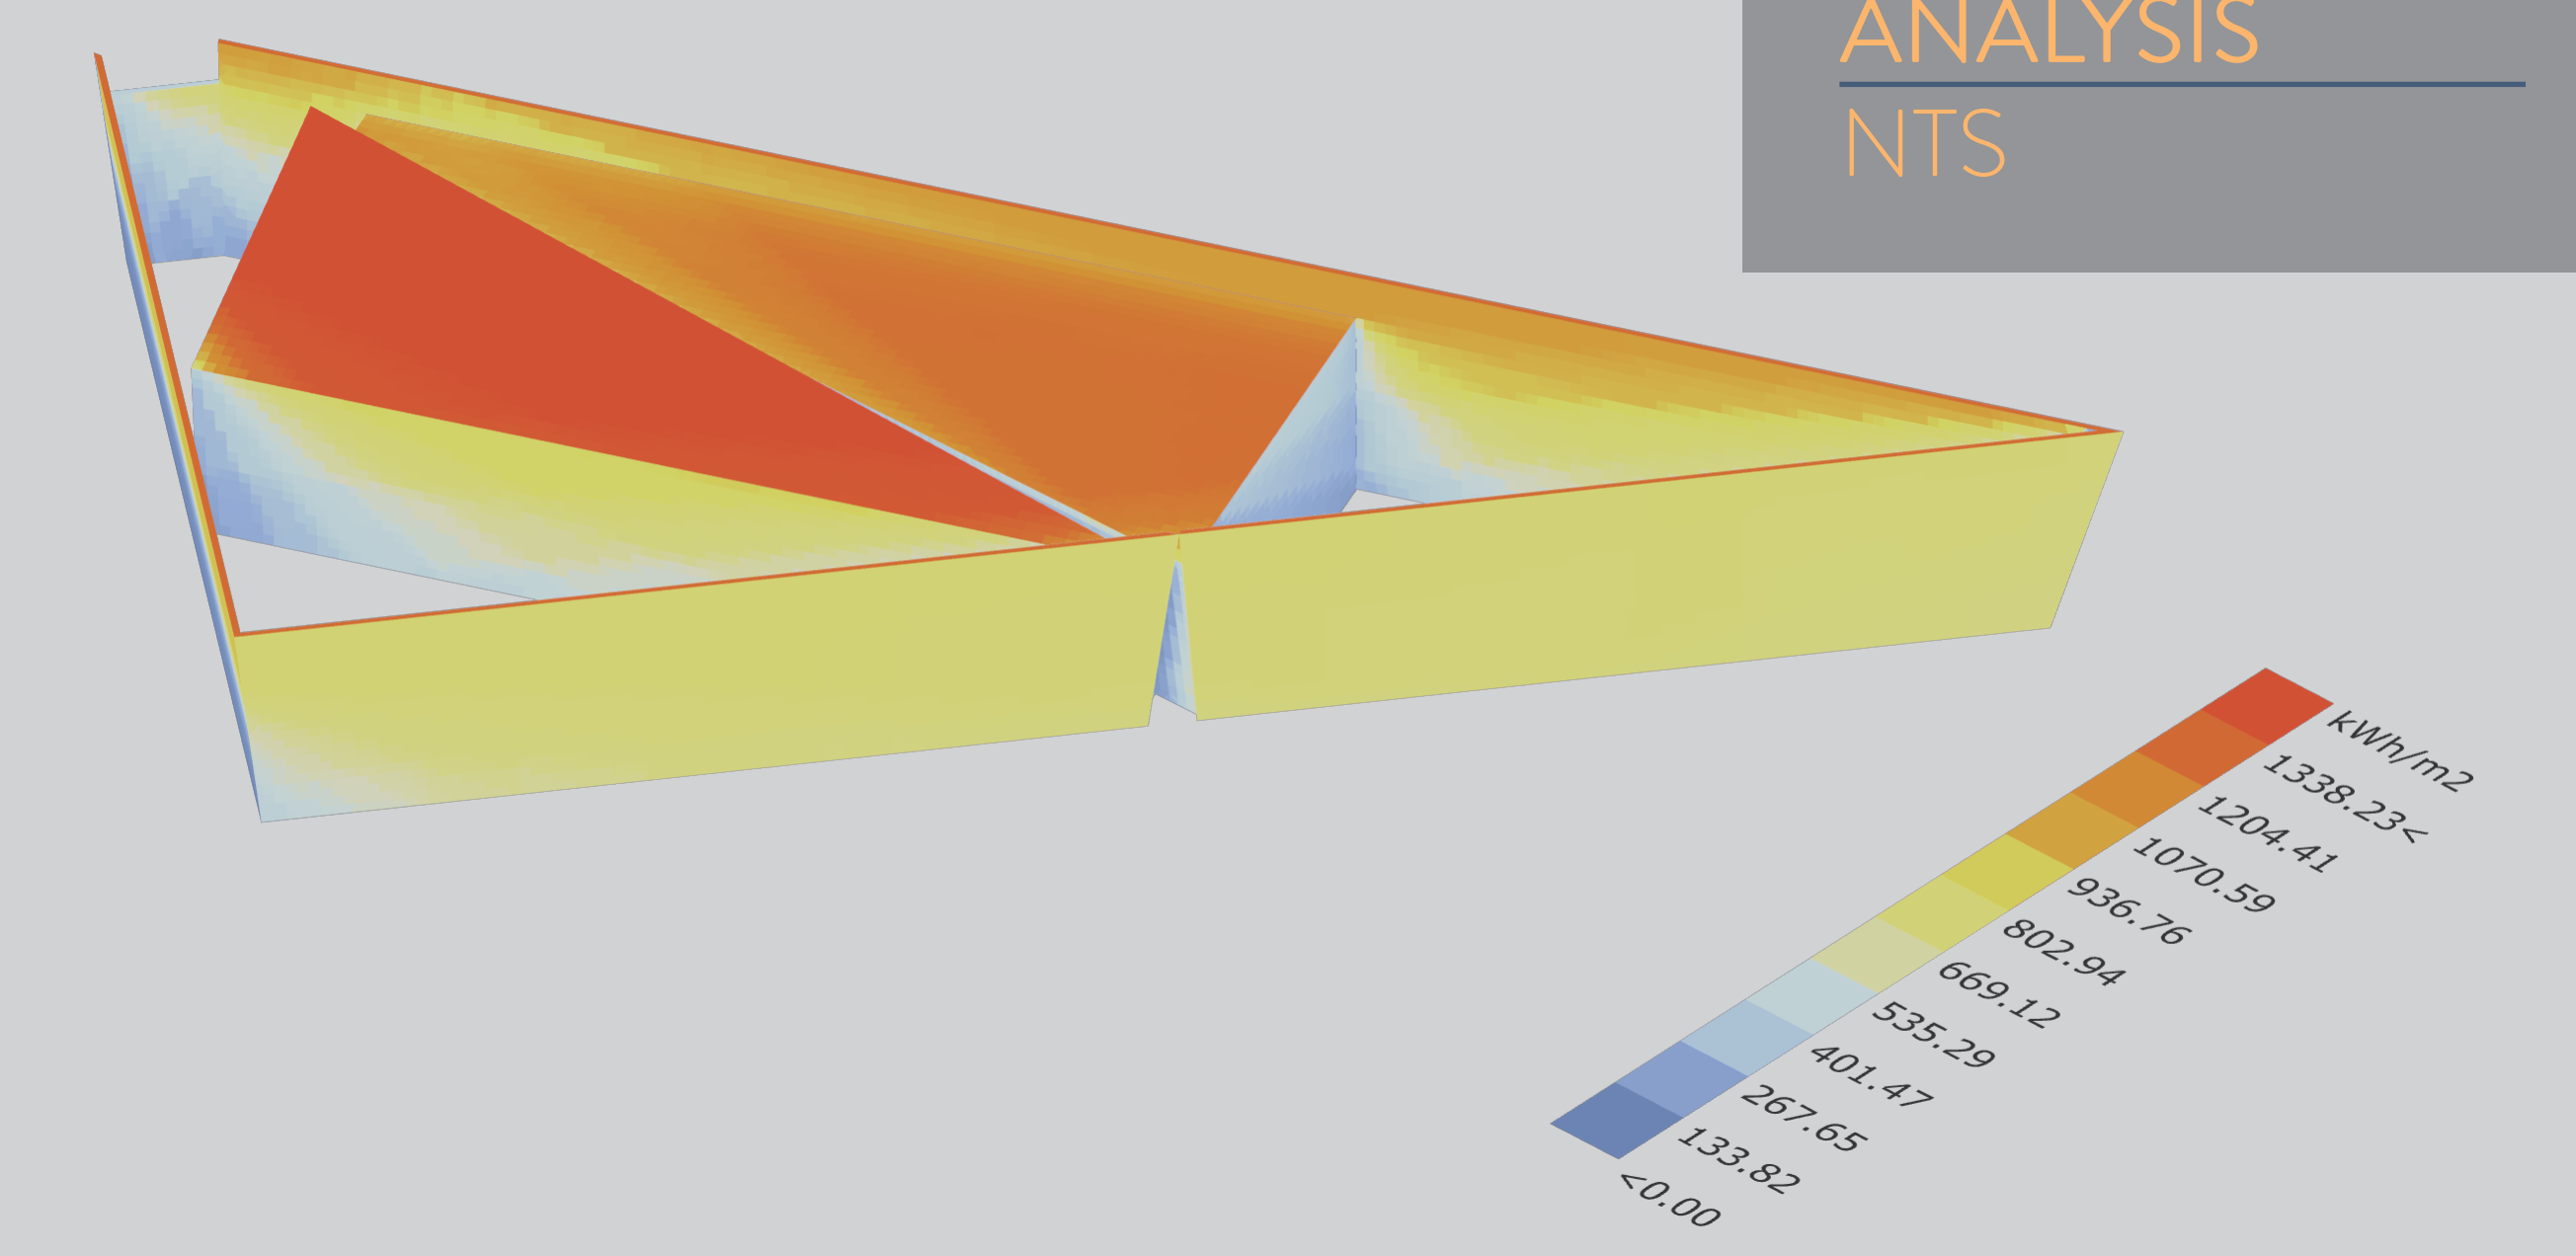
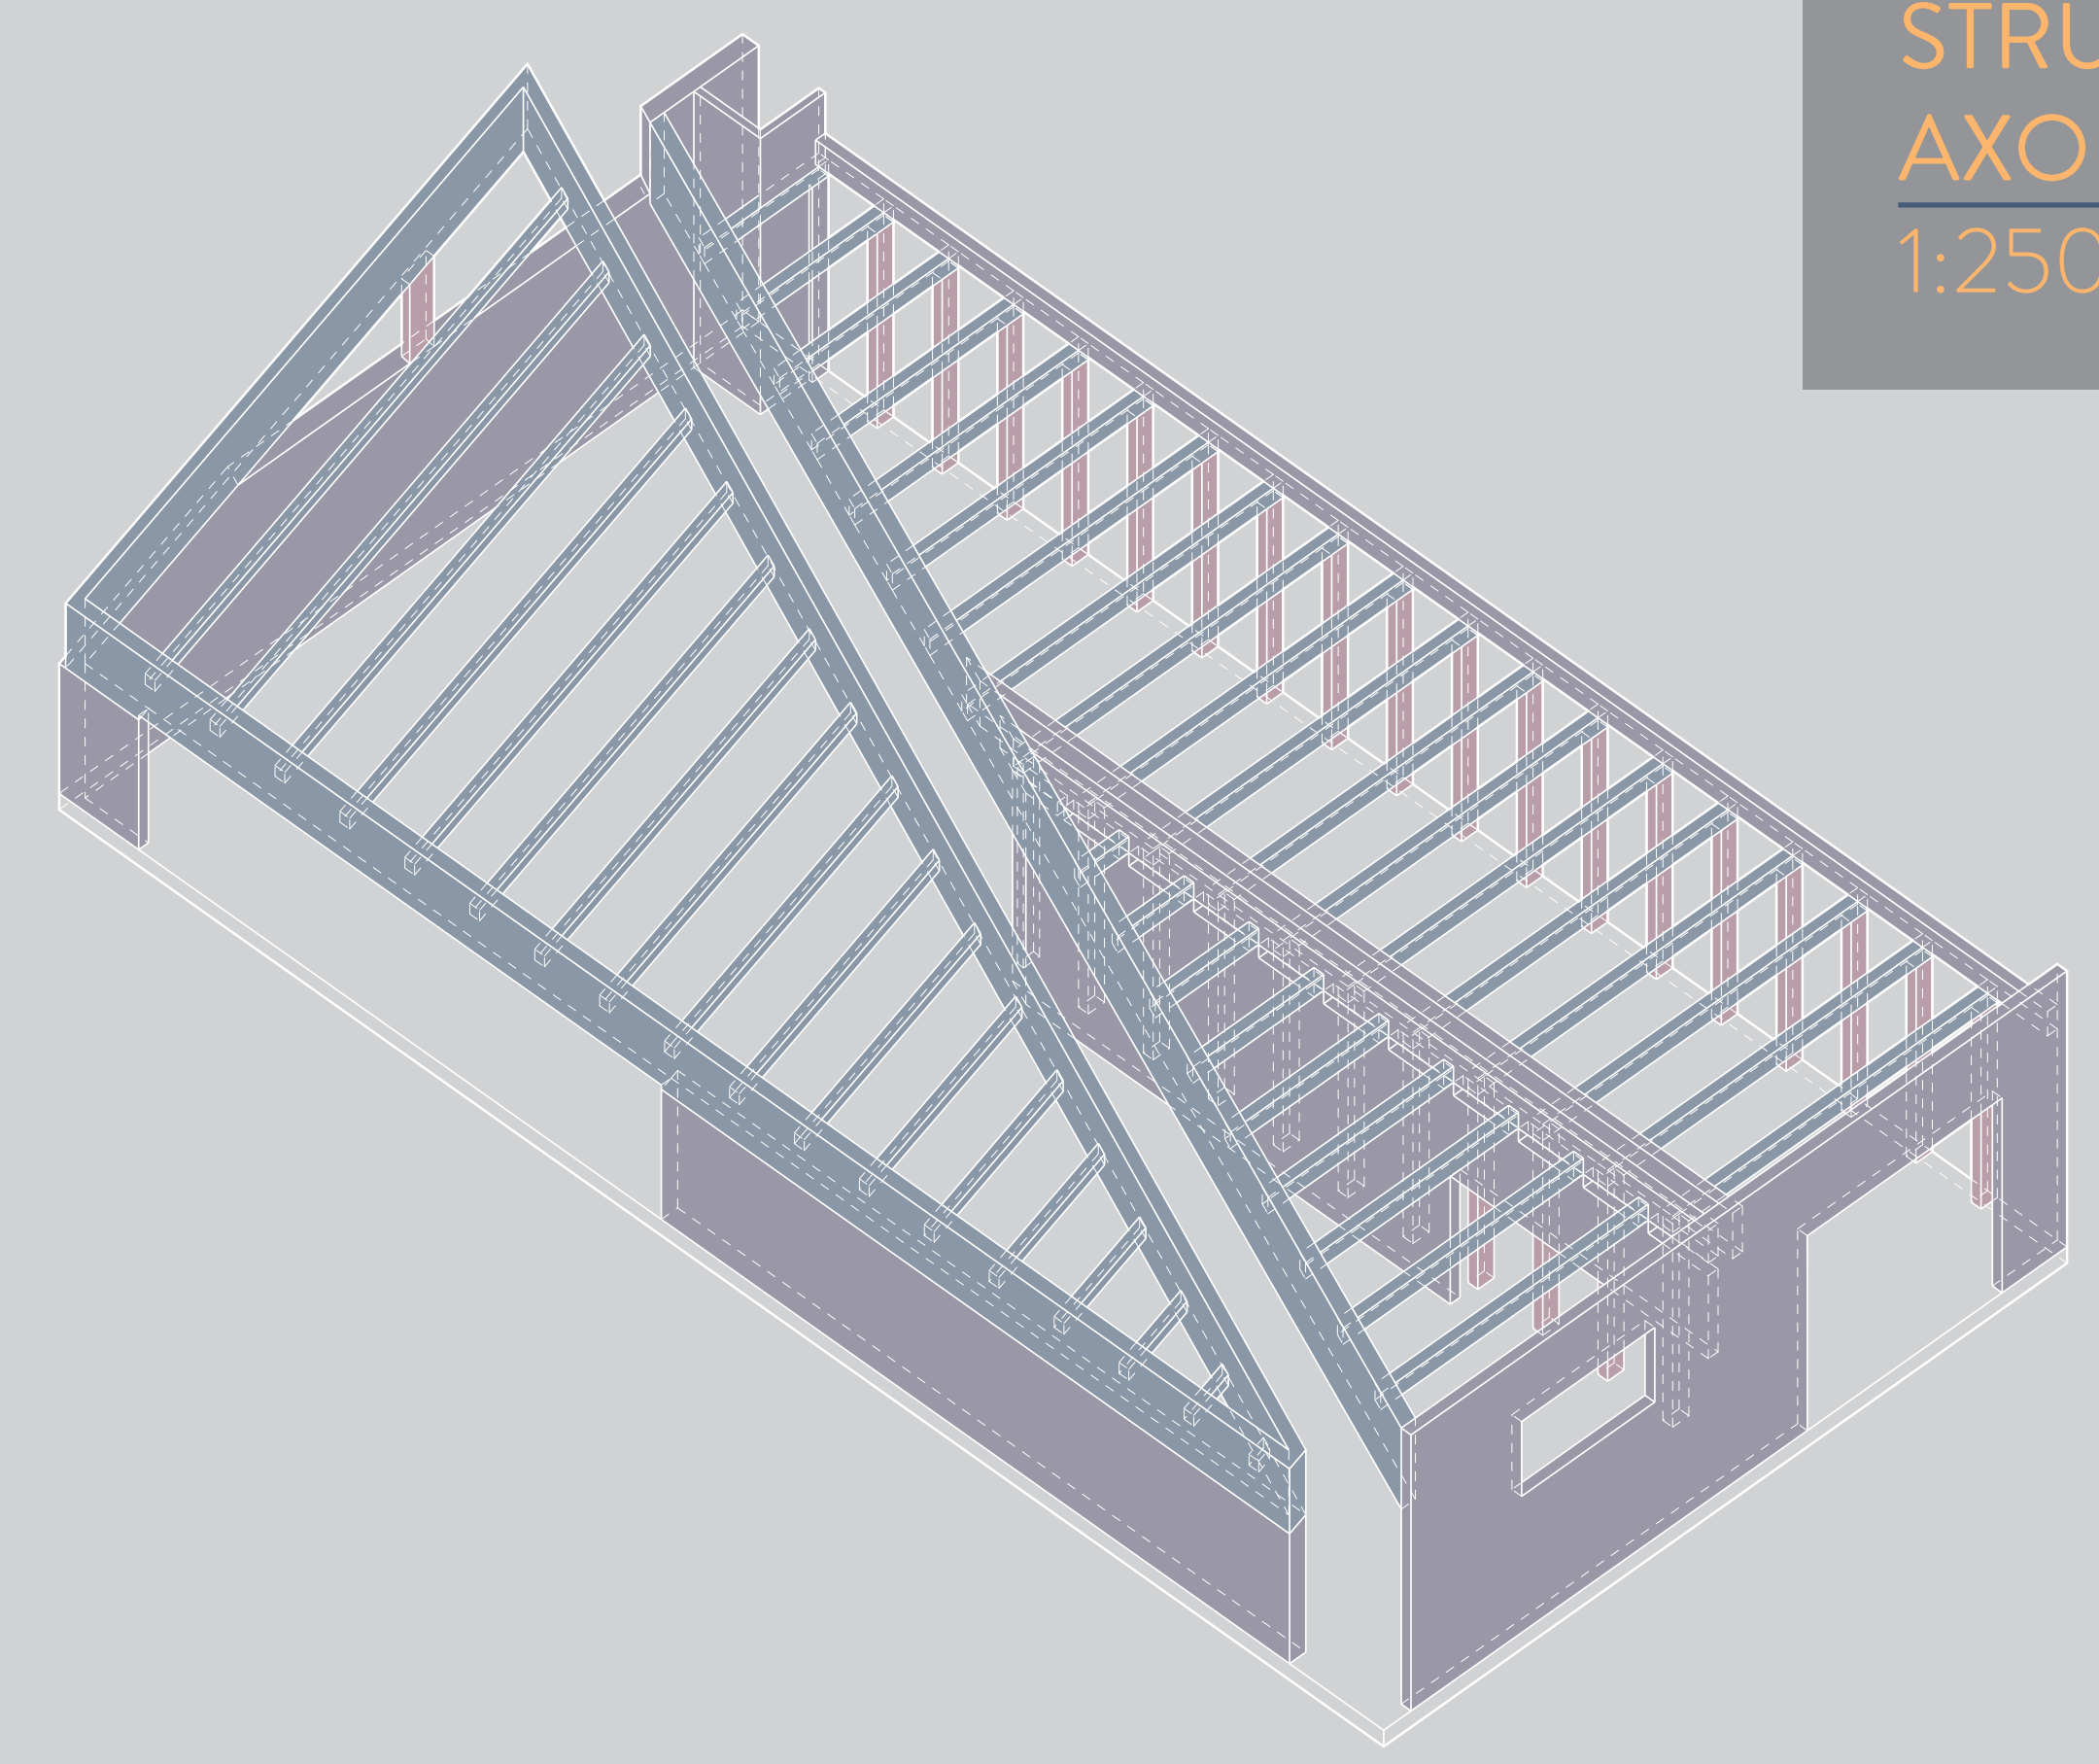


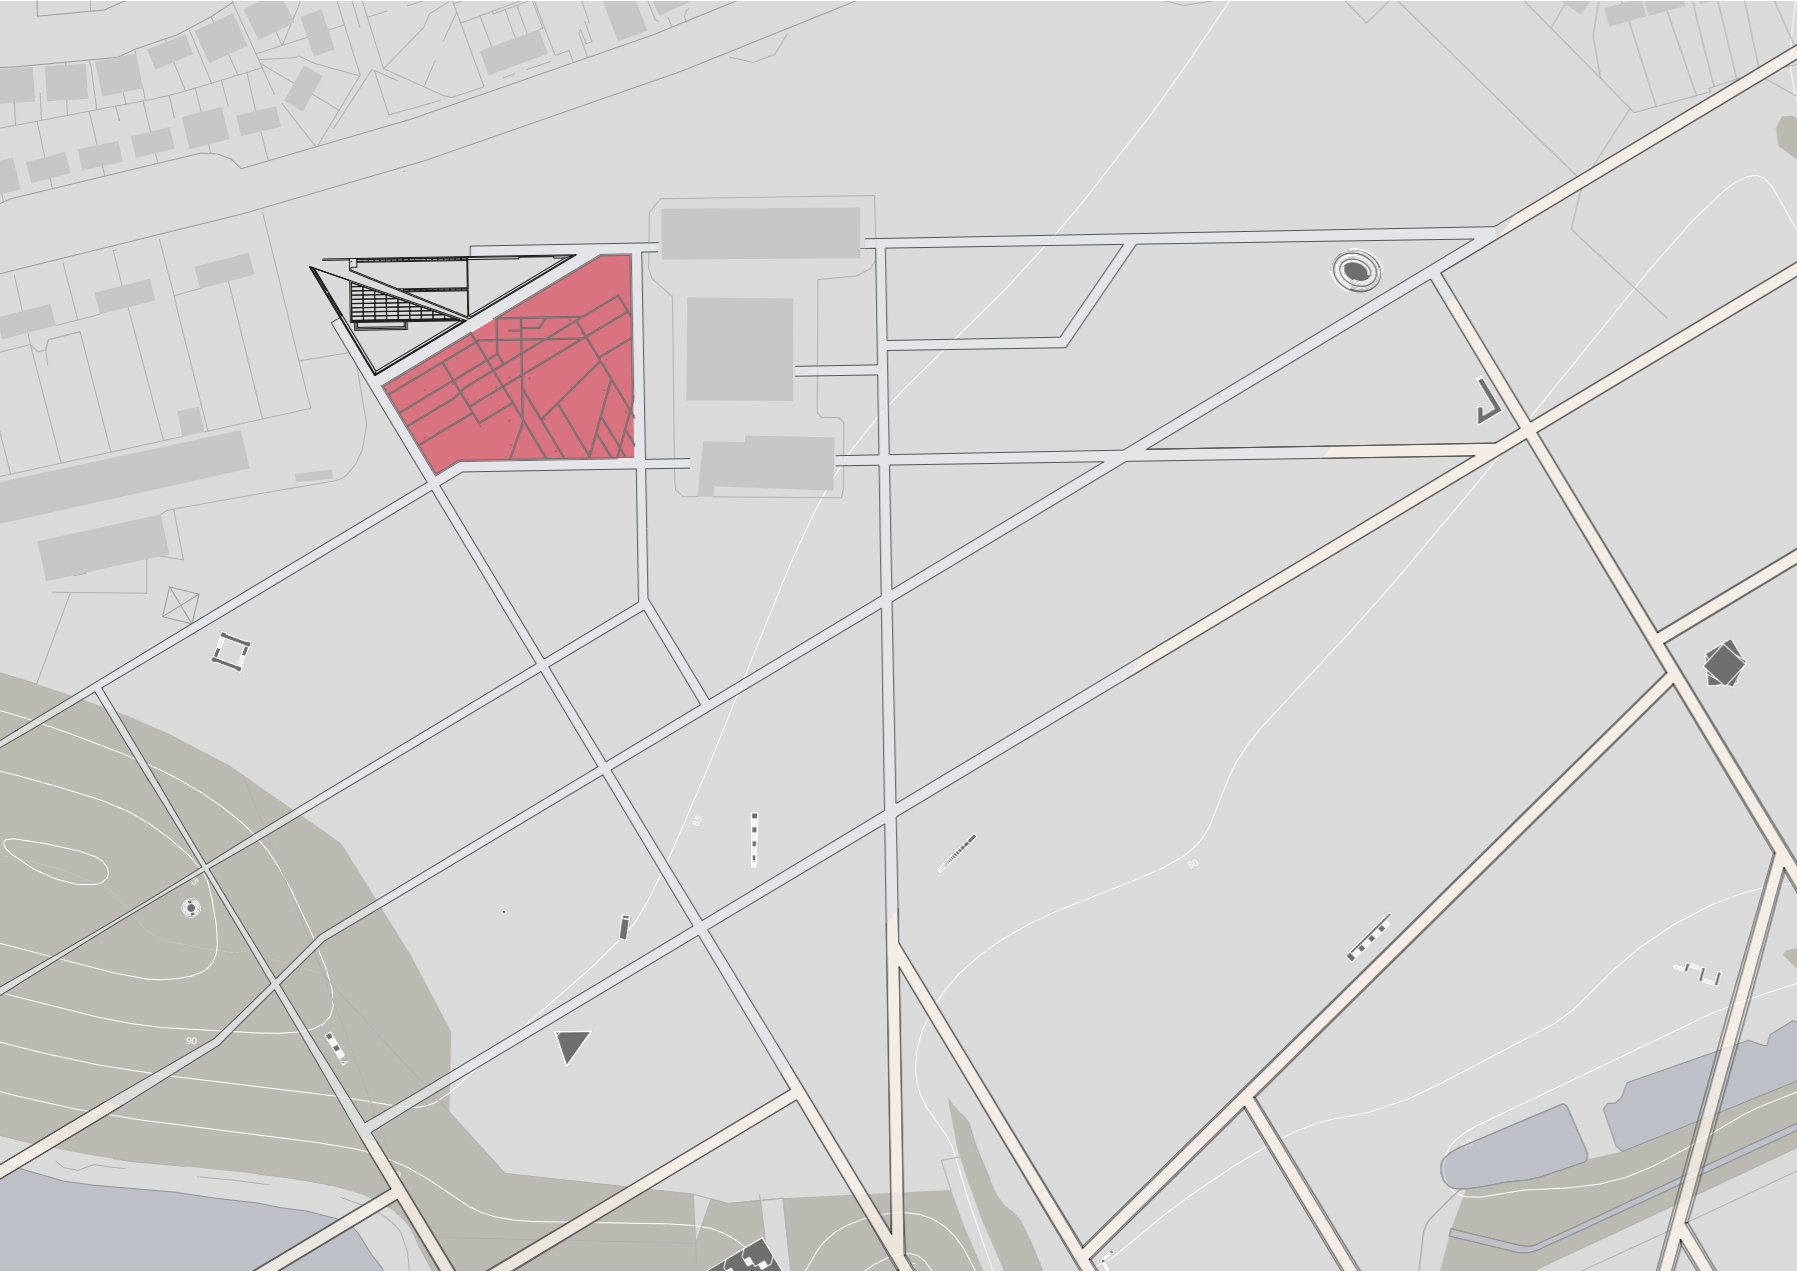

PLAZA LOCATION PLAN
1:2500




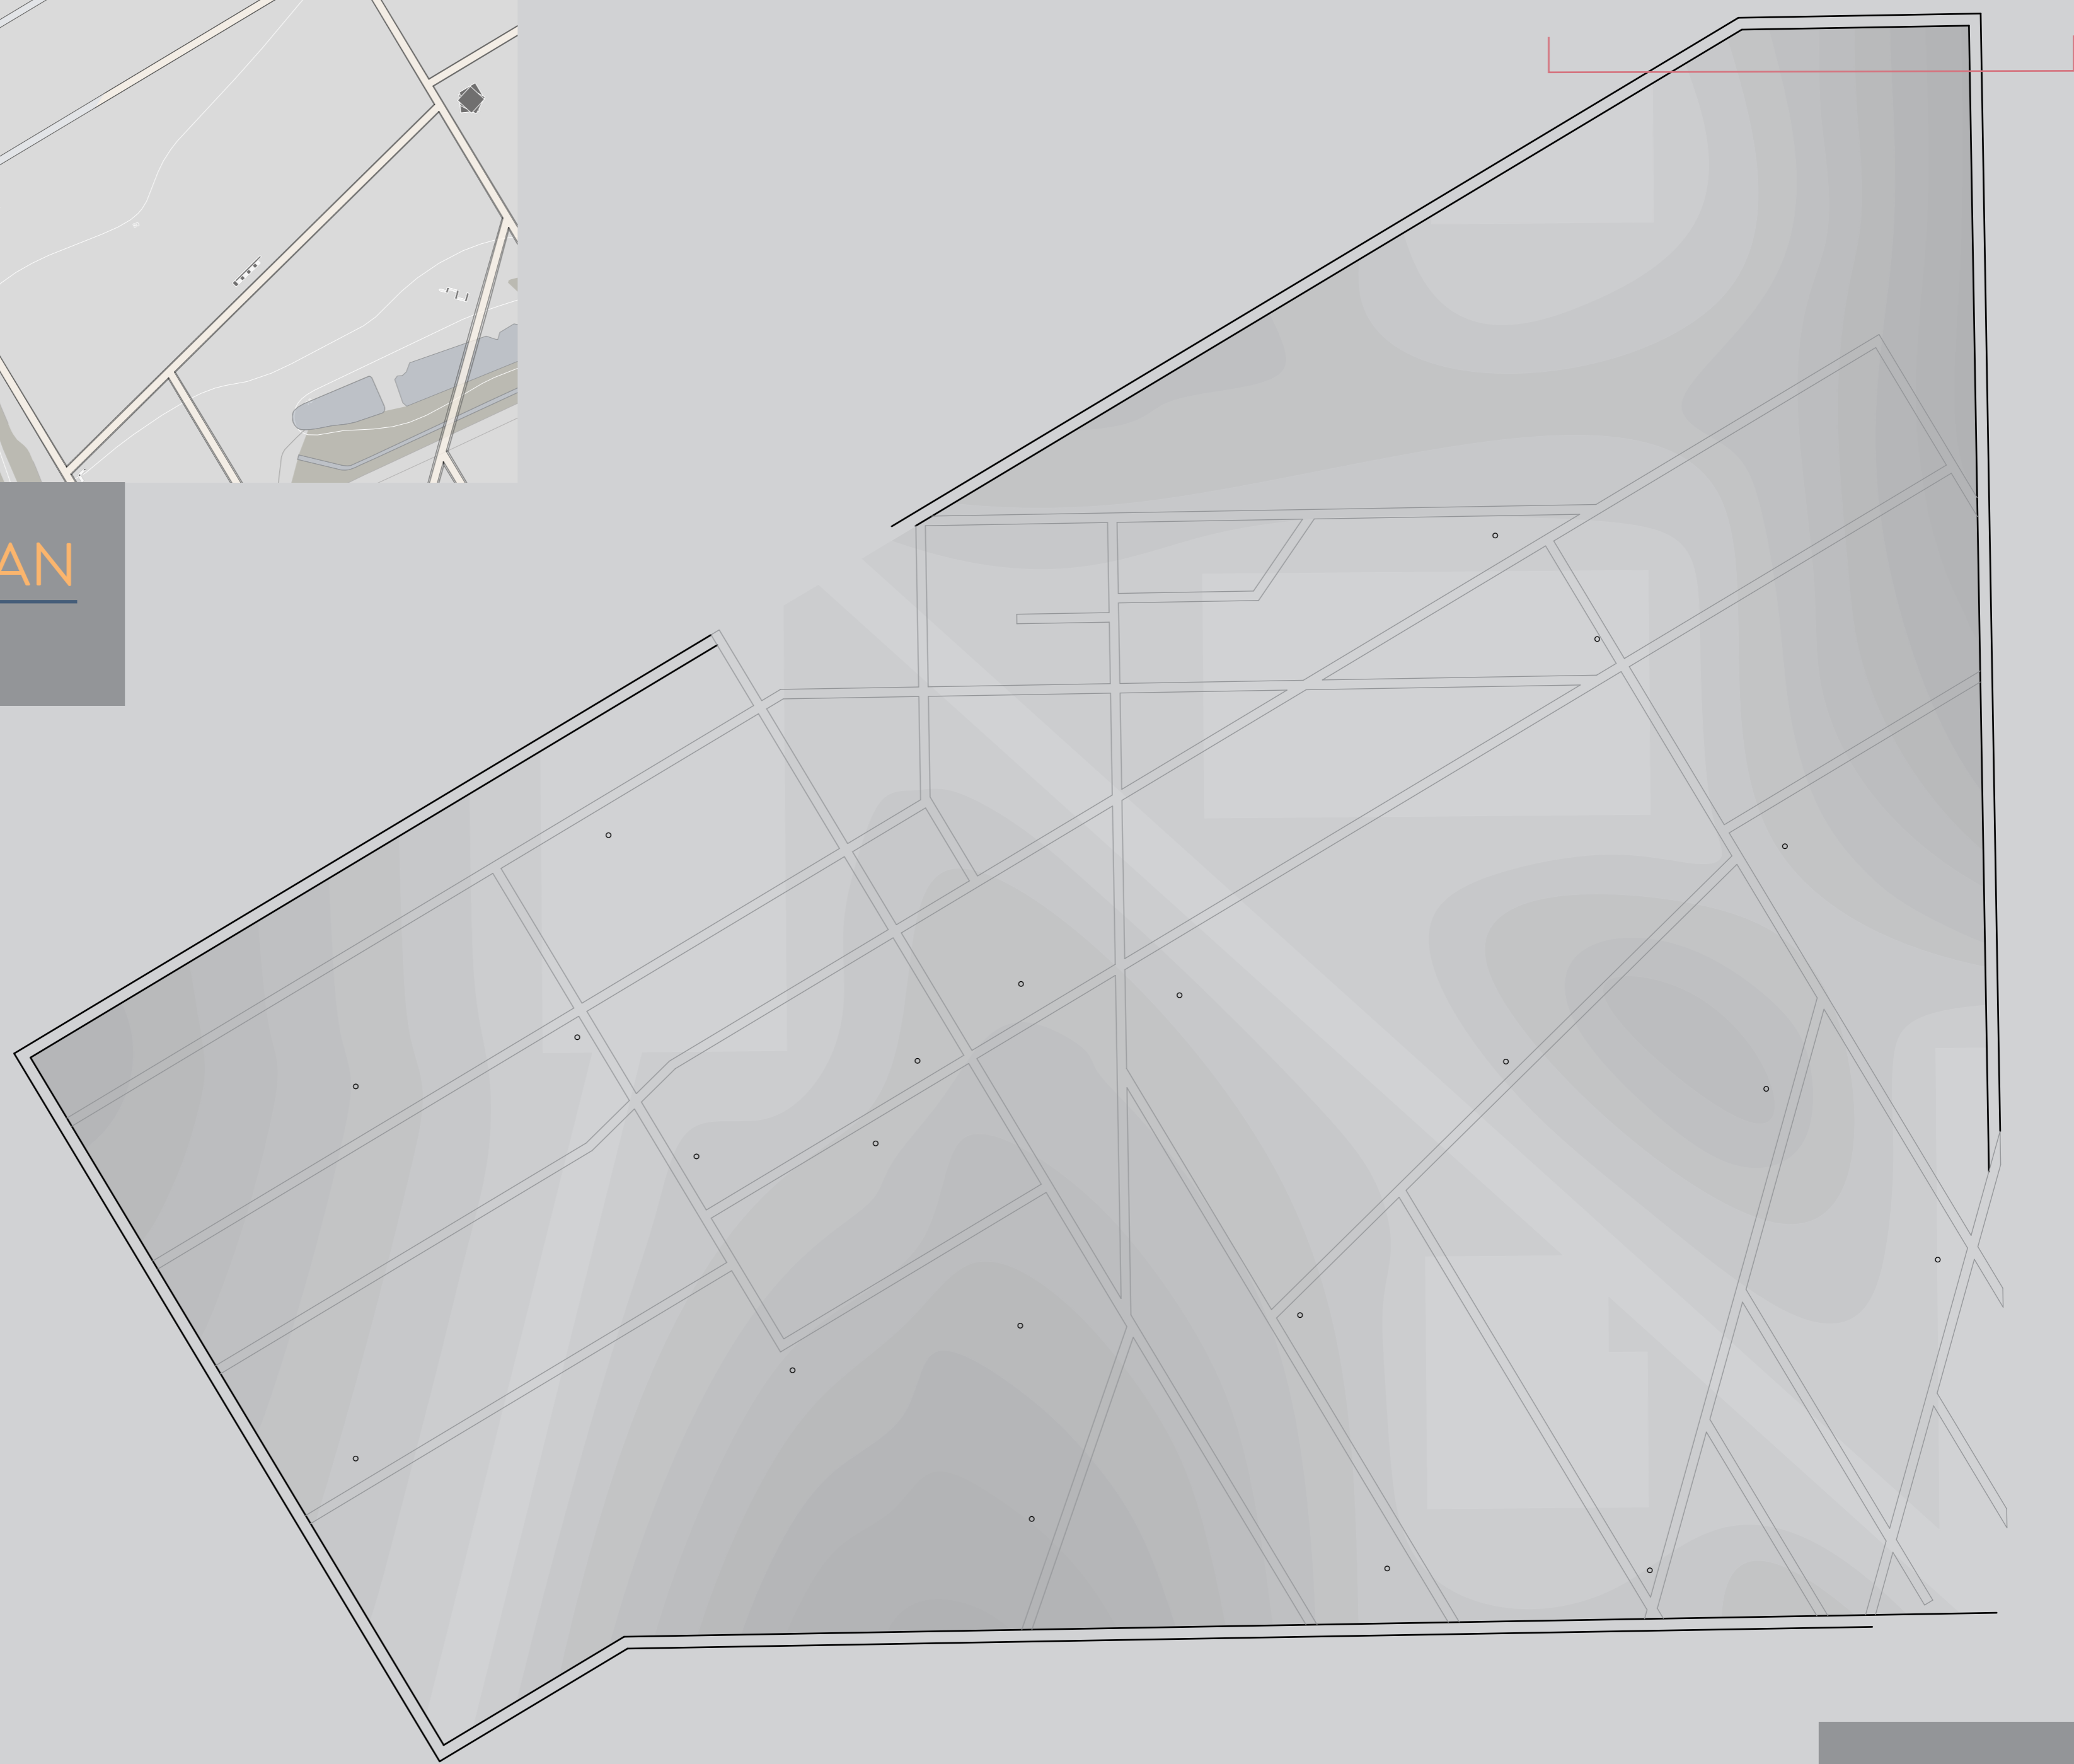


PLAZA
PLAN
1:200

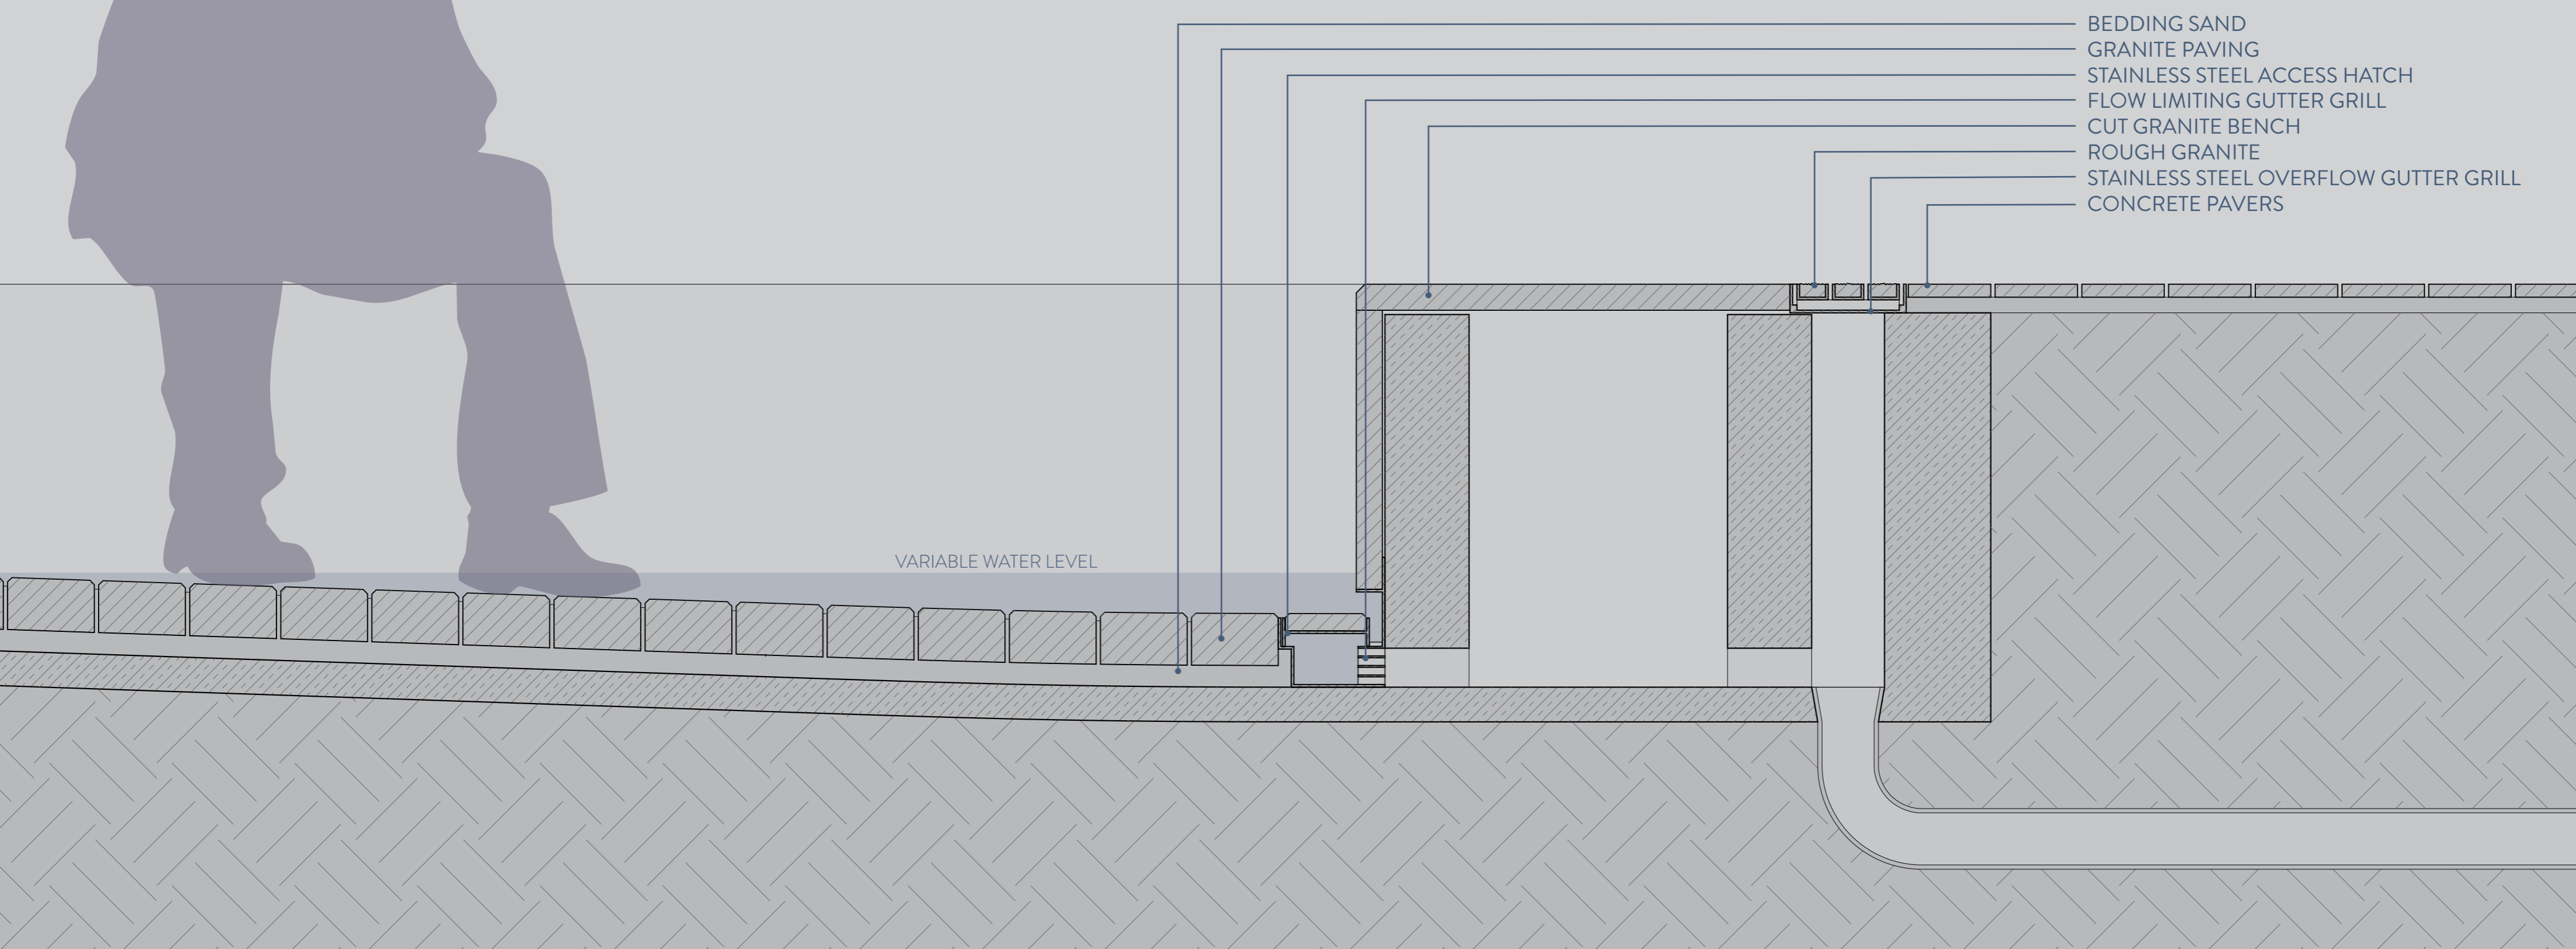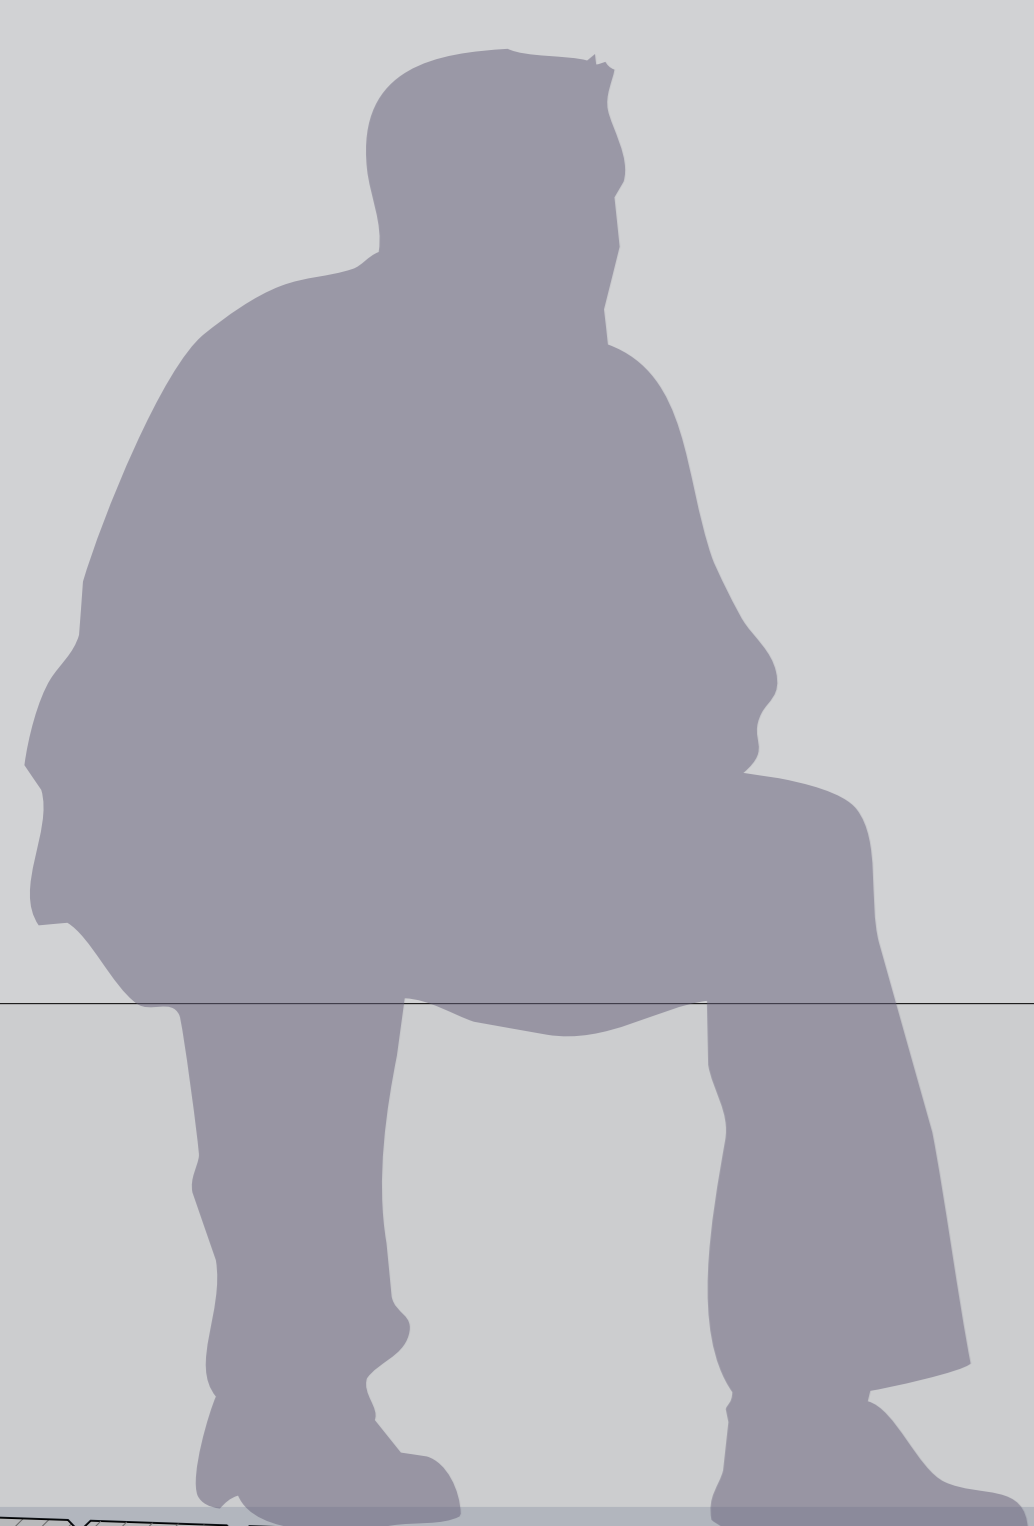


PLAZA DETAIL | 1:5




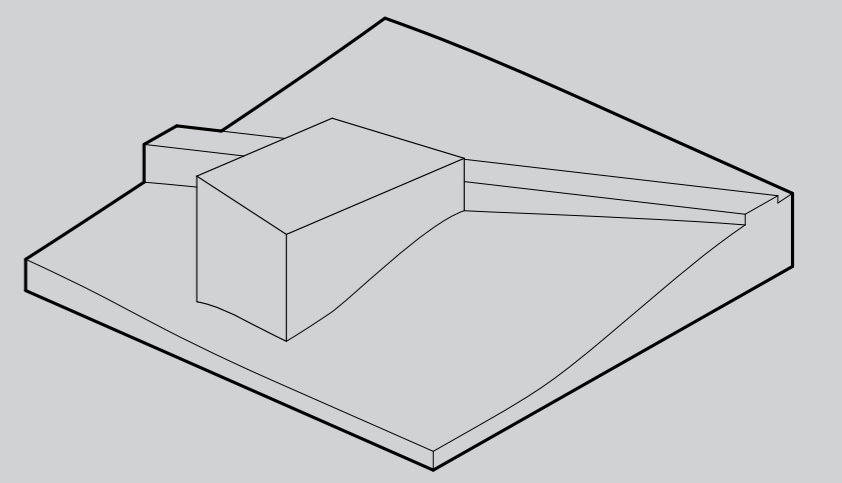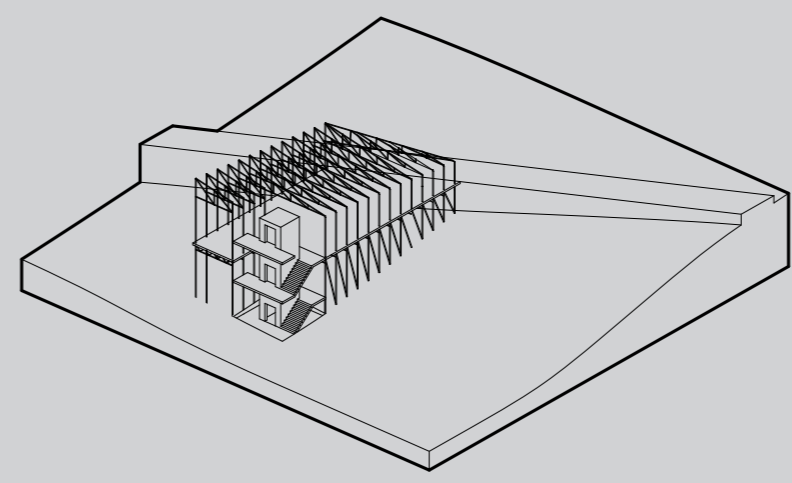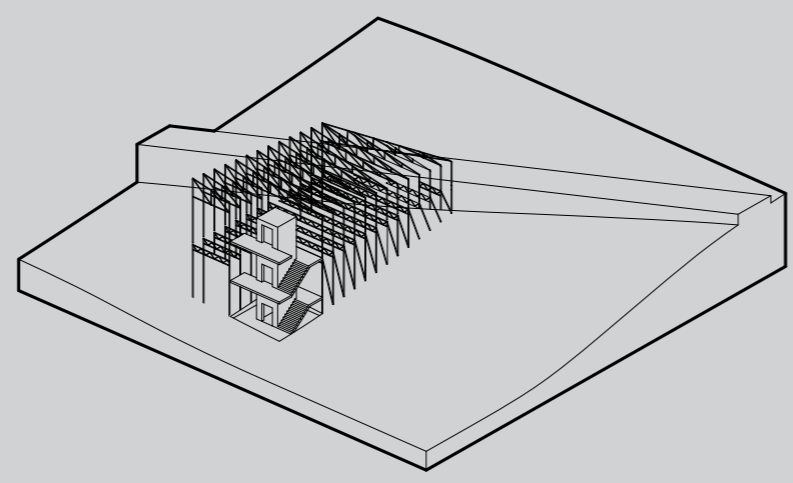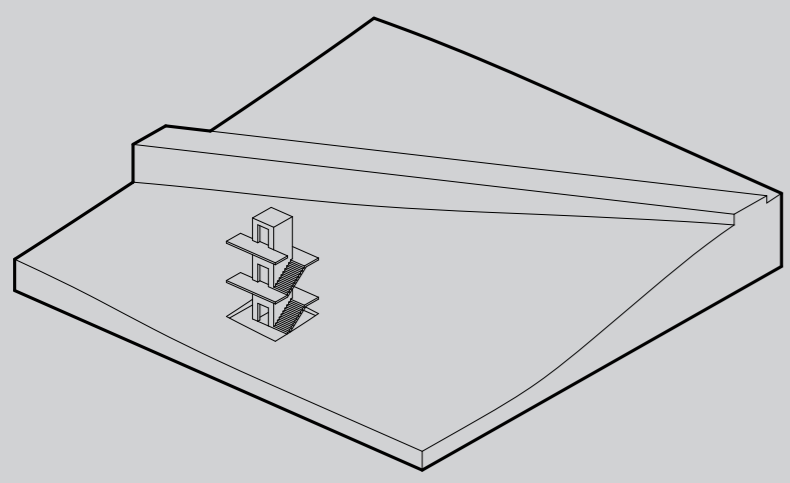


R-1-03

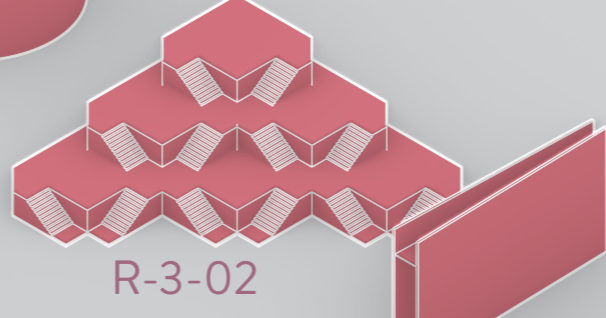

R-3-02

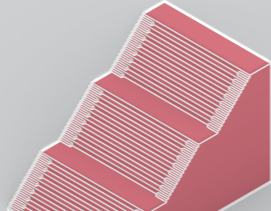

S-3-04

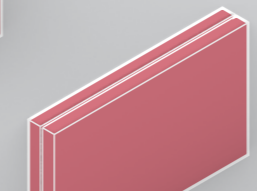

S-1-03




S-1-02




S-4-06



Z-4-05

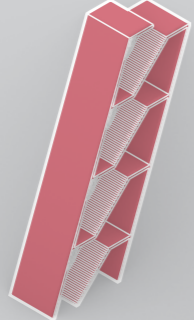


Z-7-01

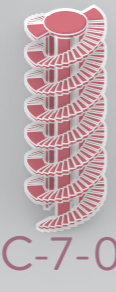


C-7-03




S-4-01

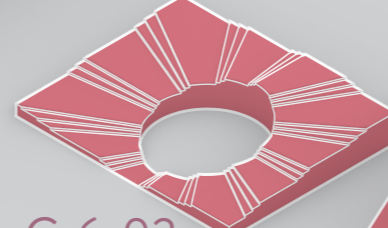


C-6-02

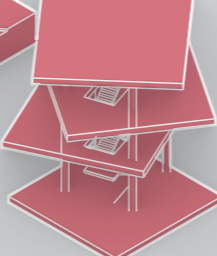

Z-2-03

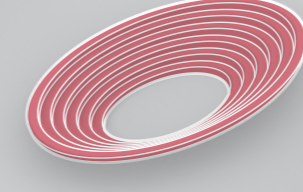


A-1-02

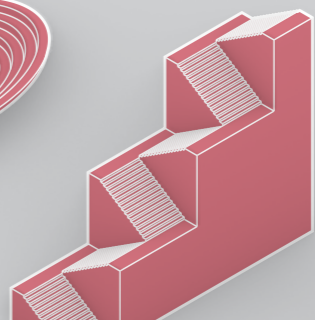

Z-6-01



R-3-01

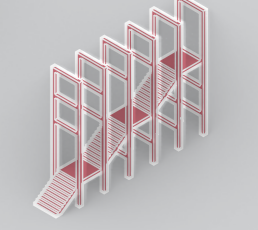


S-3-09



S-4-08




S-1-07

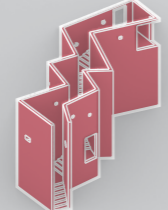


S-5-09



C-10-01

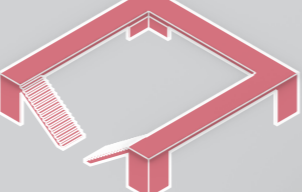

R-X-05

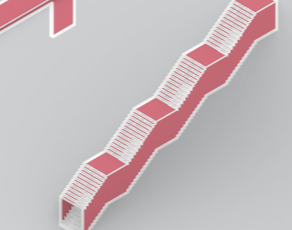

C-1-04



S-1-02




A-1-01



C-3-06



Z-7-02

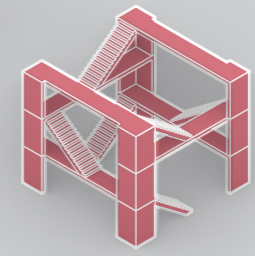

C-3-05



S-1-07




Z-3-04



C-2-03



A-1-03

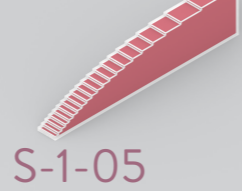

S-1-05



S-1-08

R-X-04

STAIR
AXOS
1:250

