





First, second and third floor 1:200





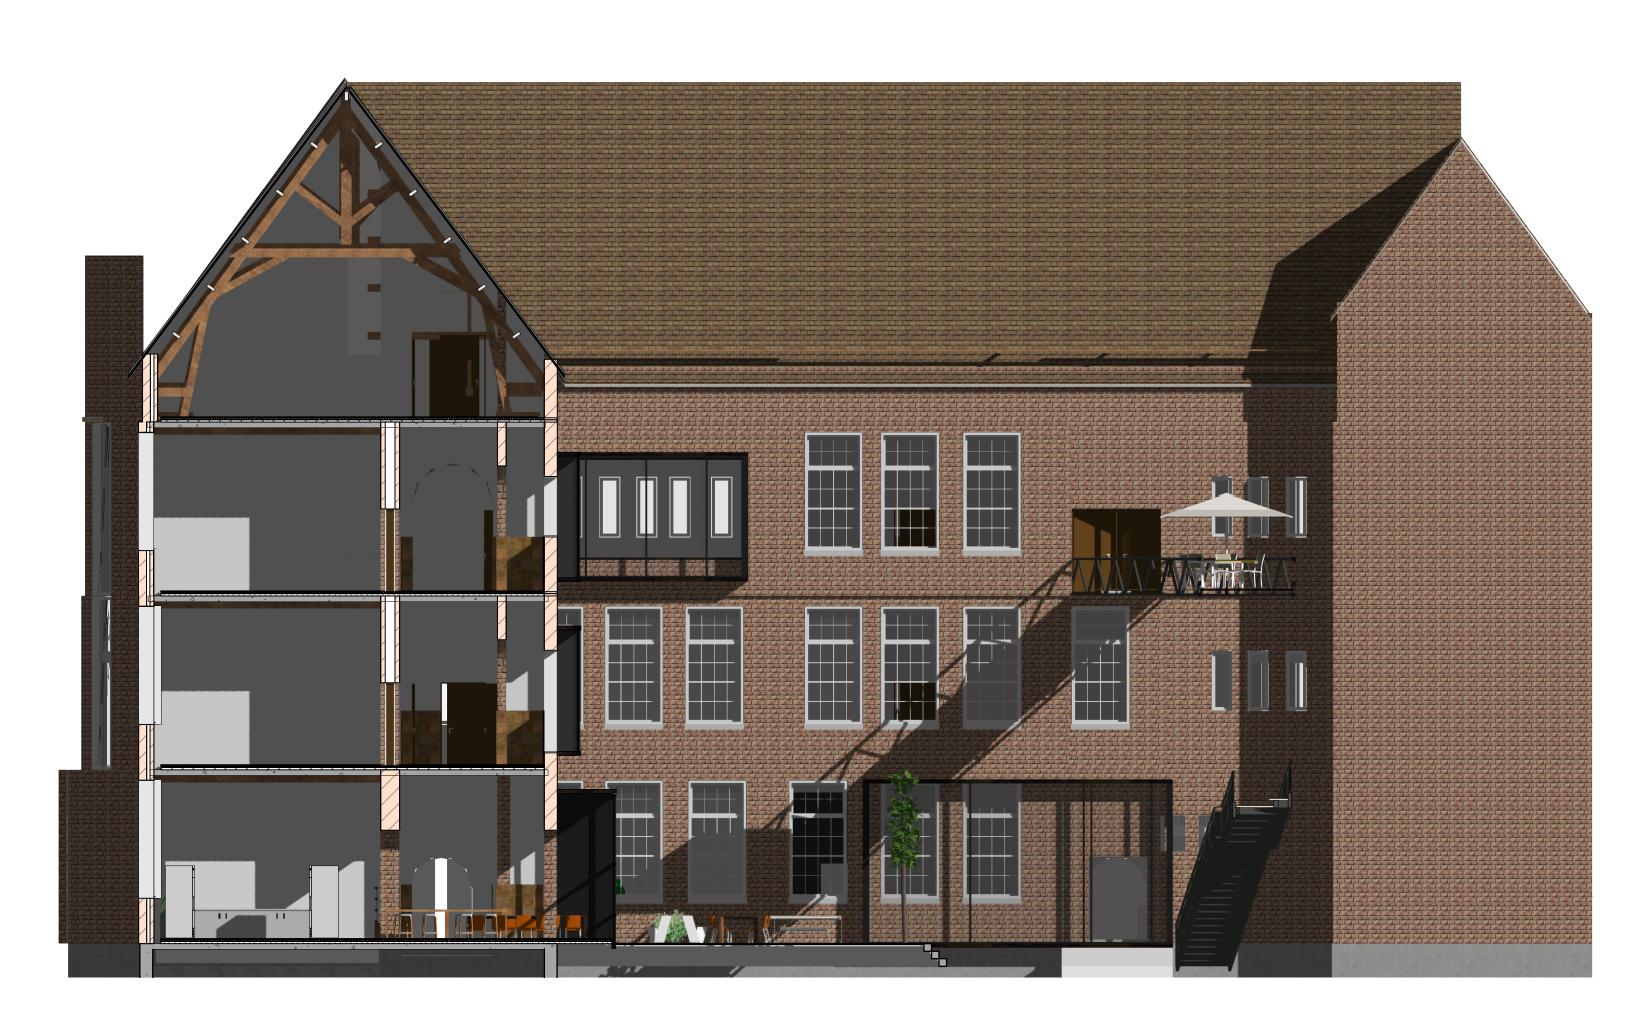




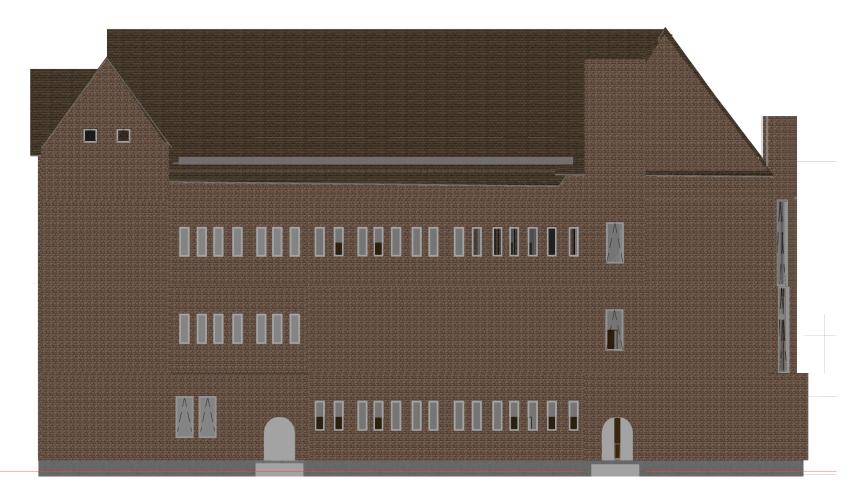

Inner north facade 1:100 Facades 1:200






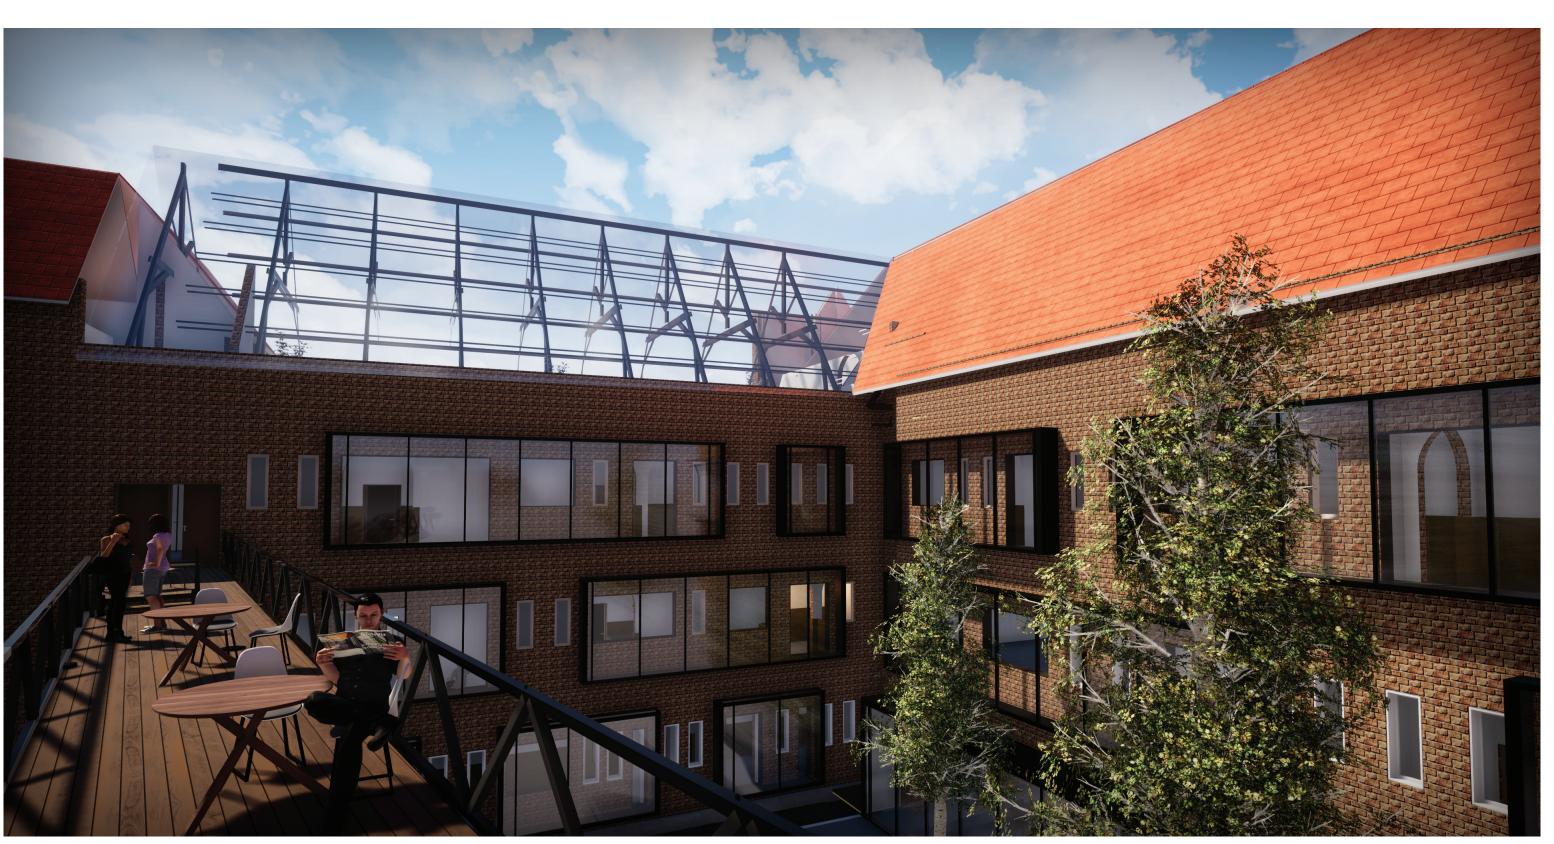








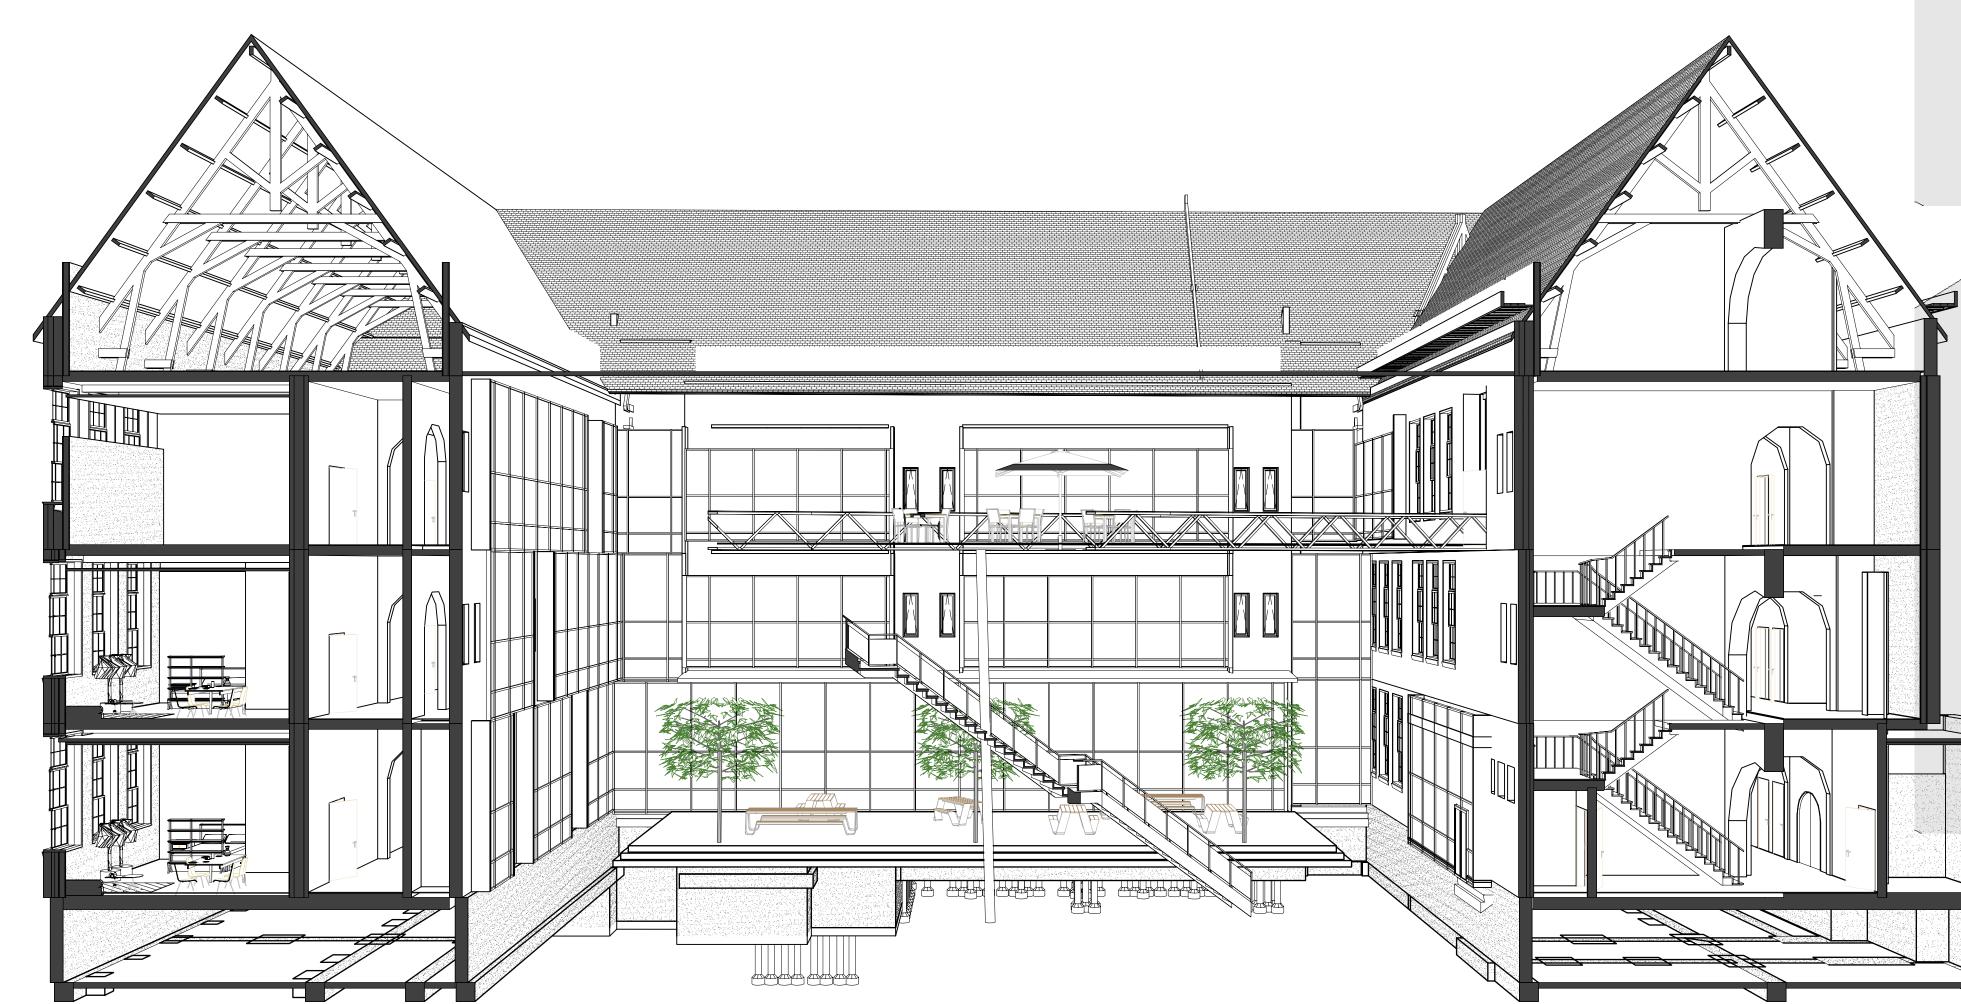

3D Hillevliet

Section 2 1:100

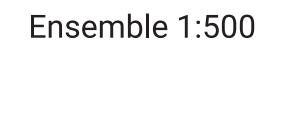

Section 1 1:100

#d's of the levels