



ground floor (1:200)




first floor (1:200)

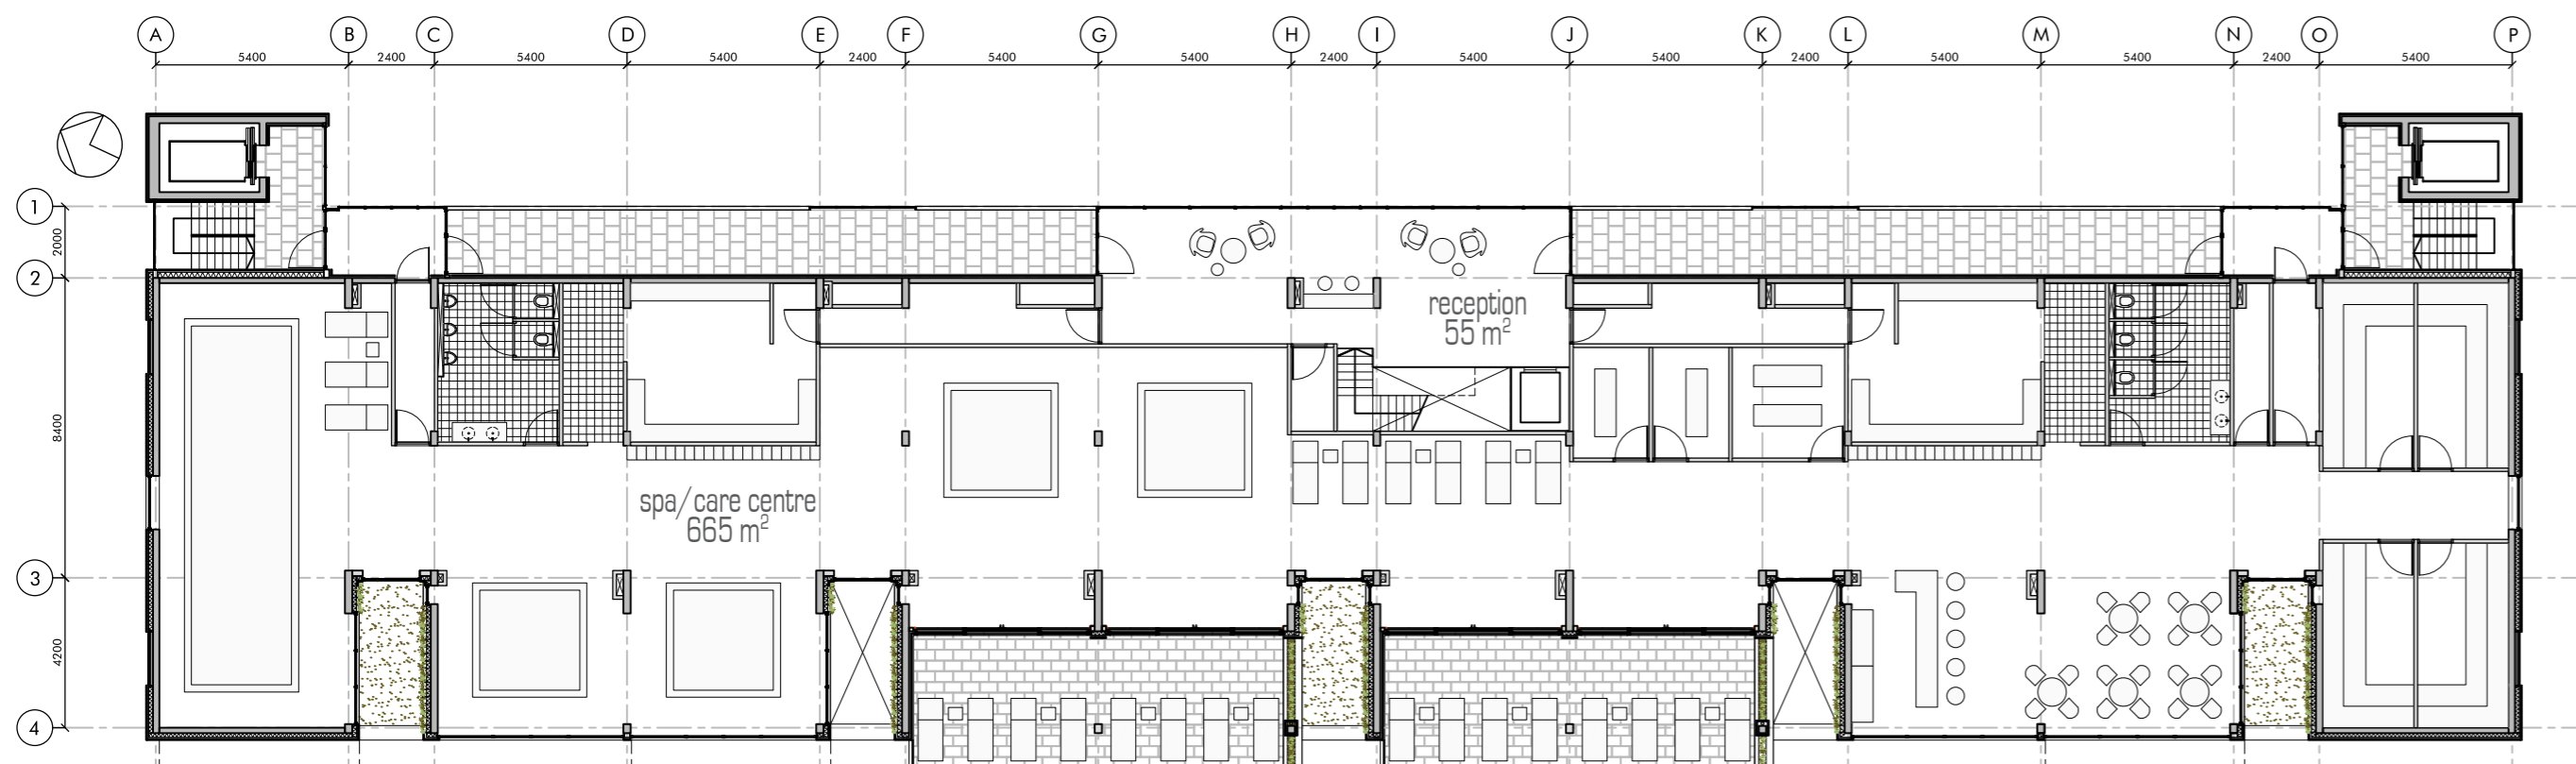


second - fourth floor (1:200)

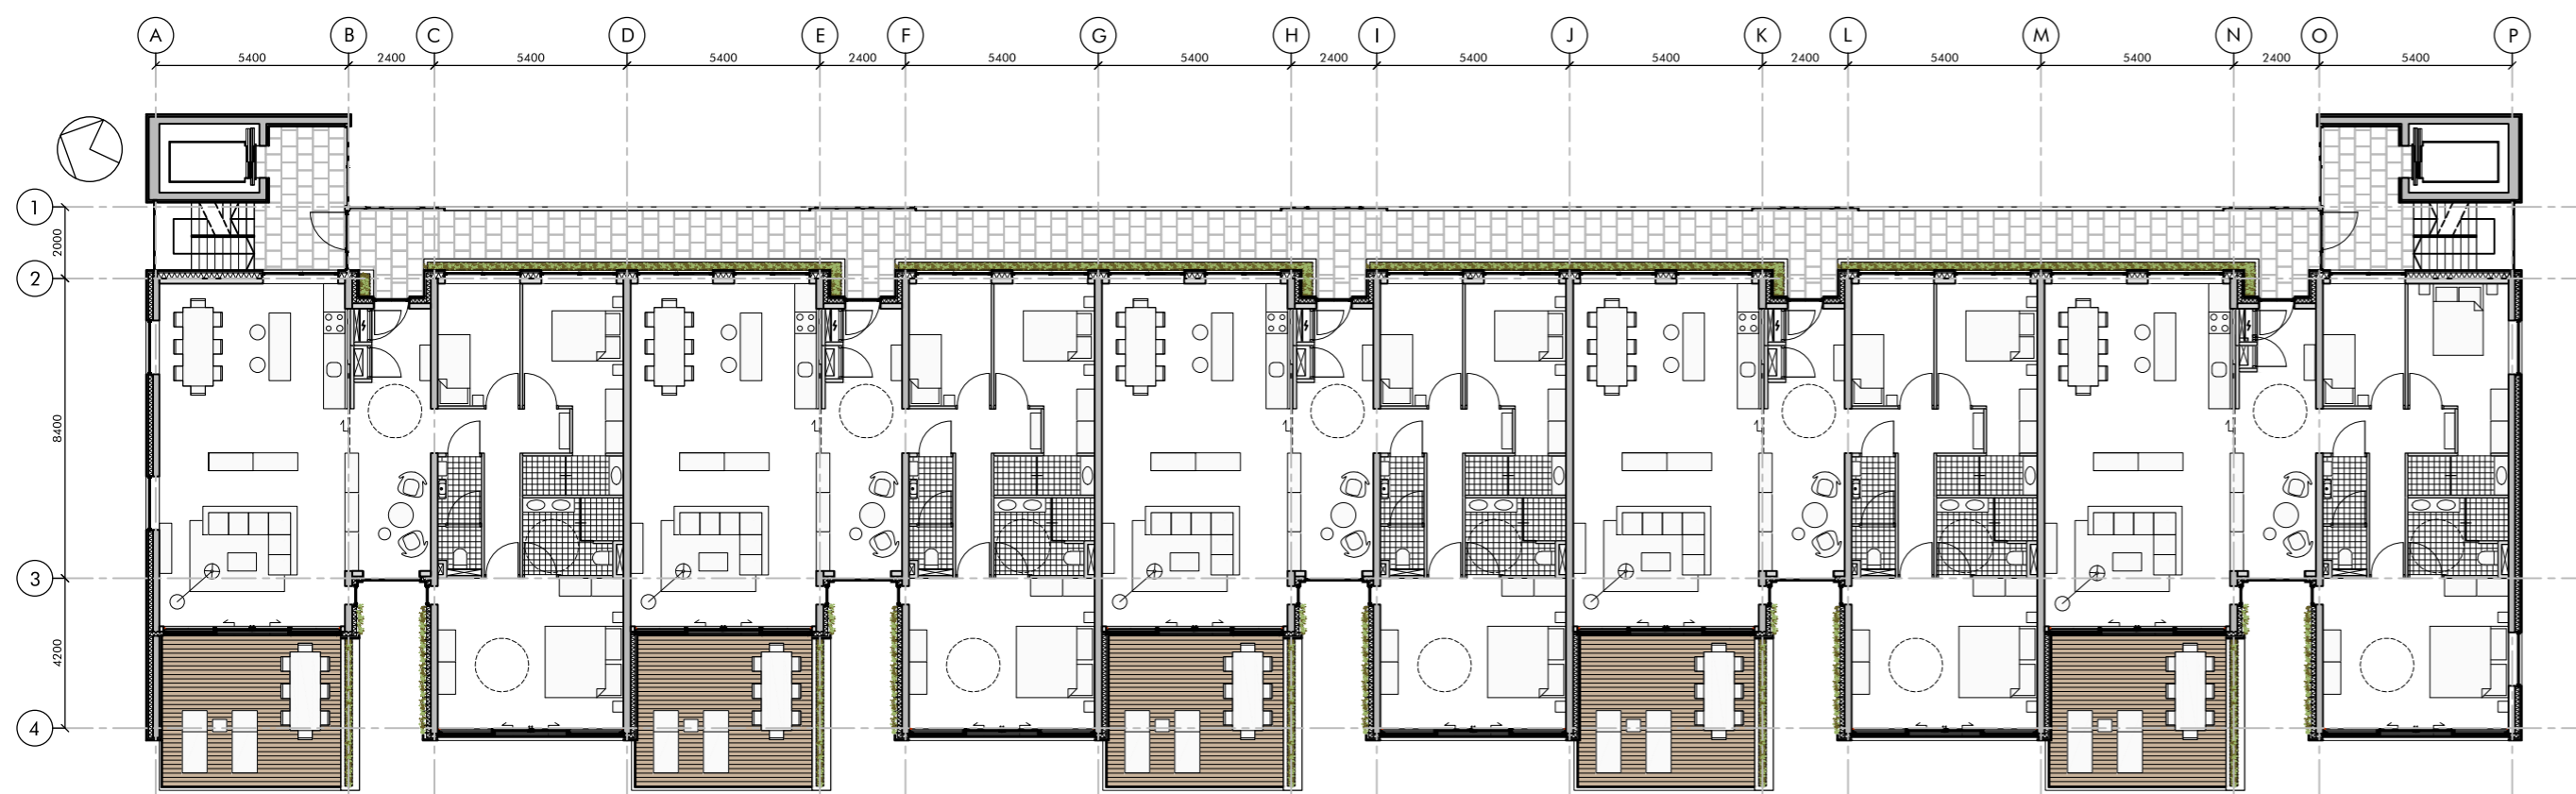

fifth floor (1:200)

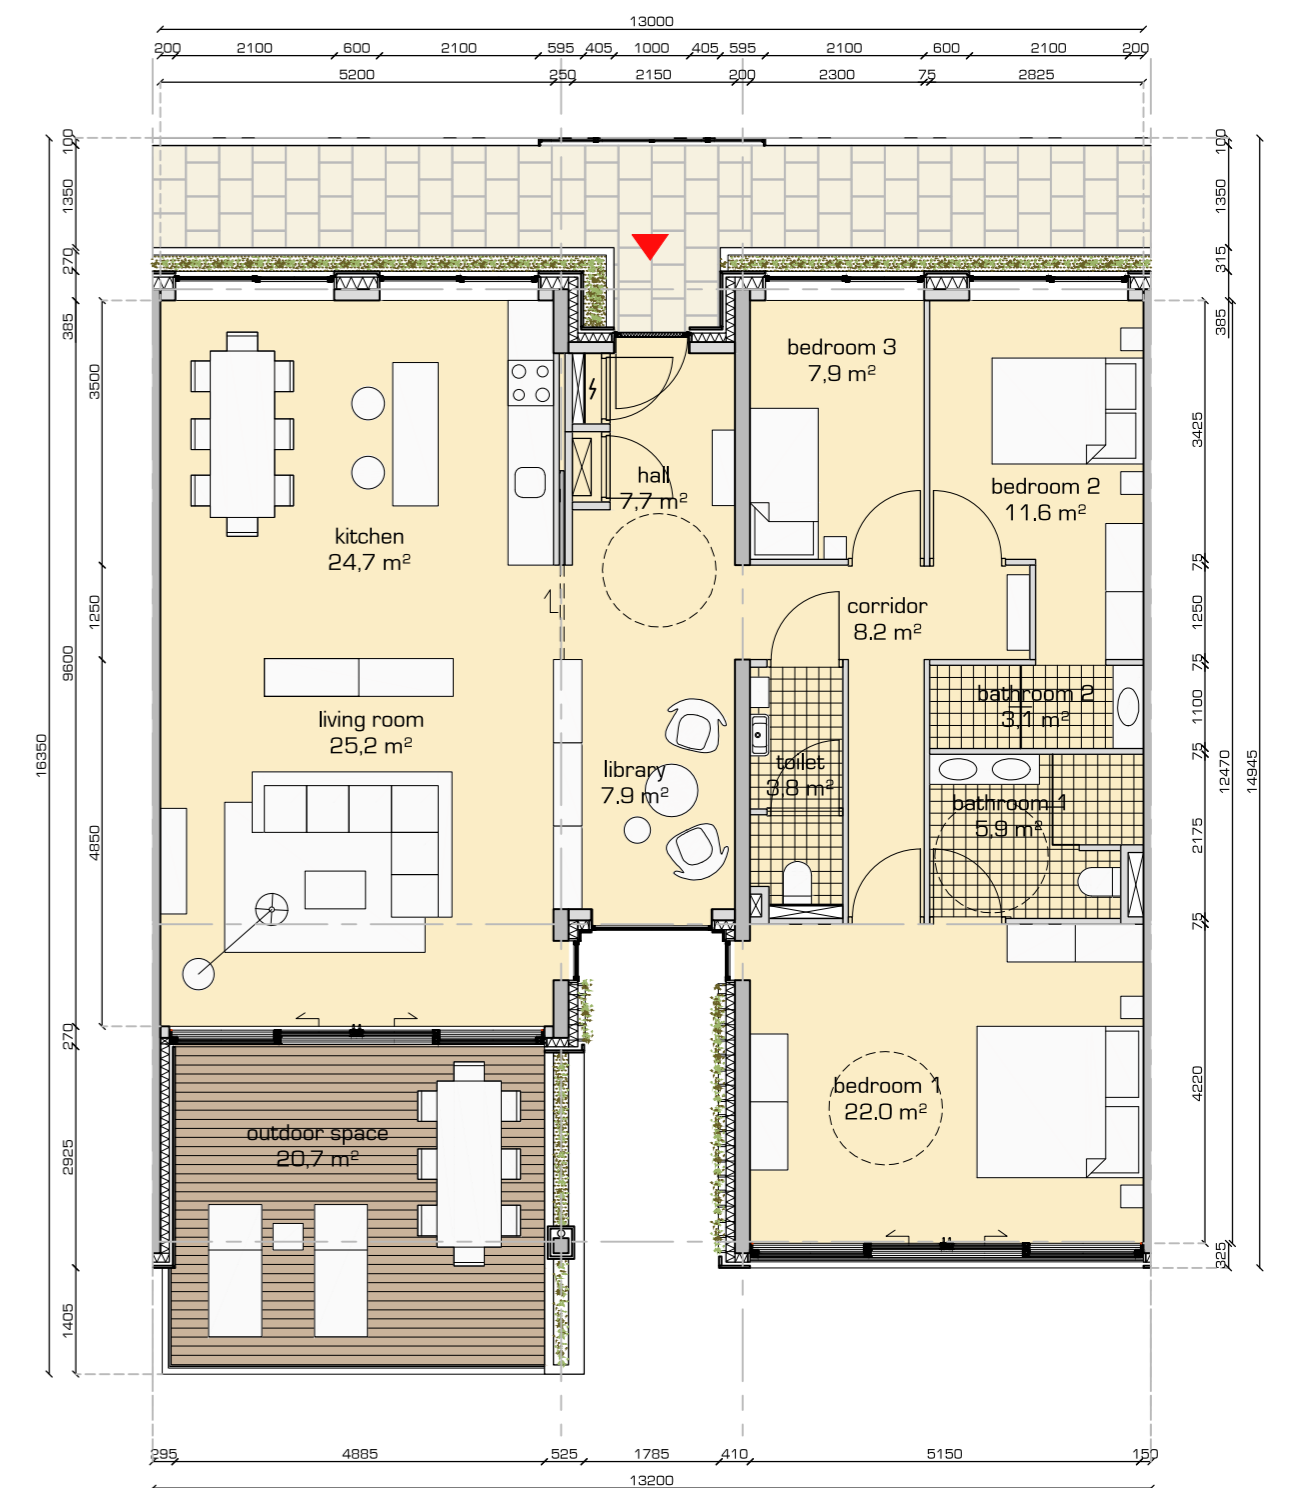

standard dwelling floorplan 130 m² (1:100)

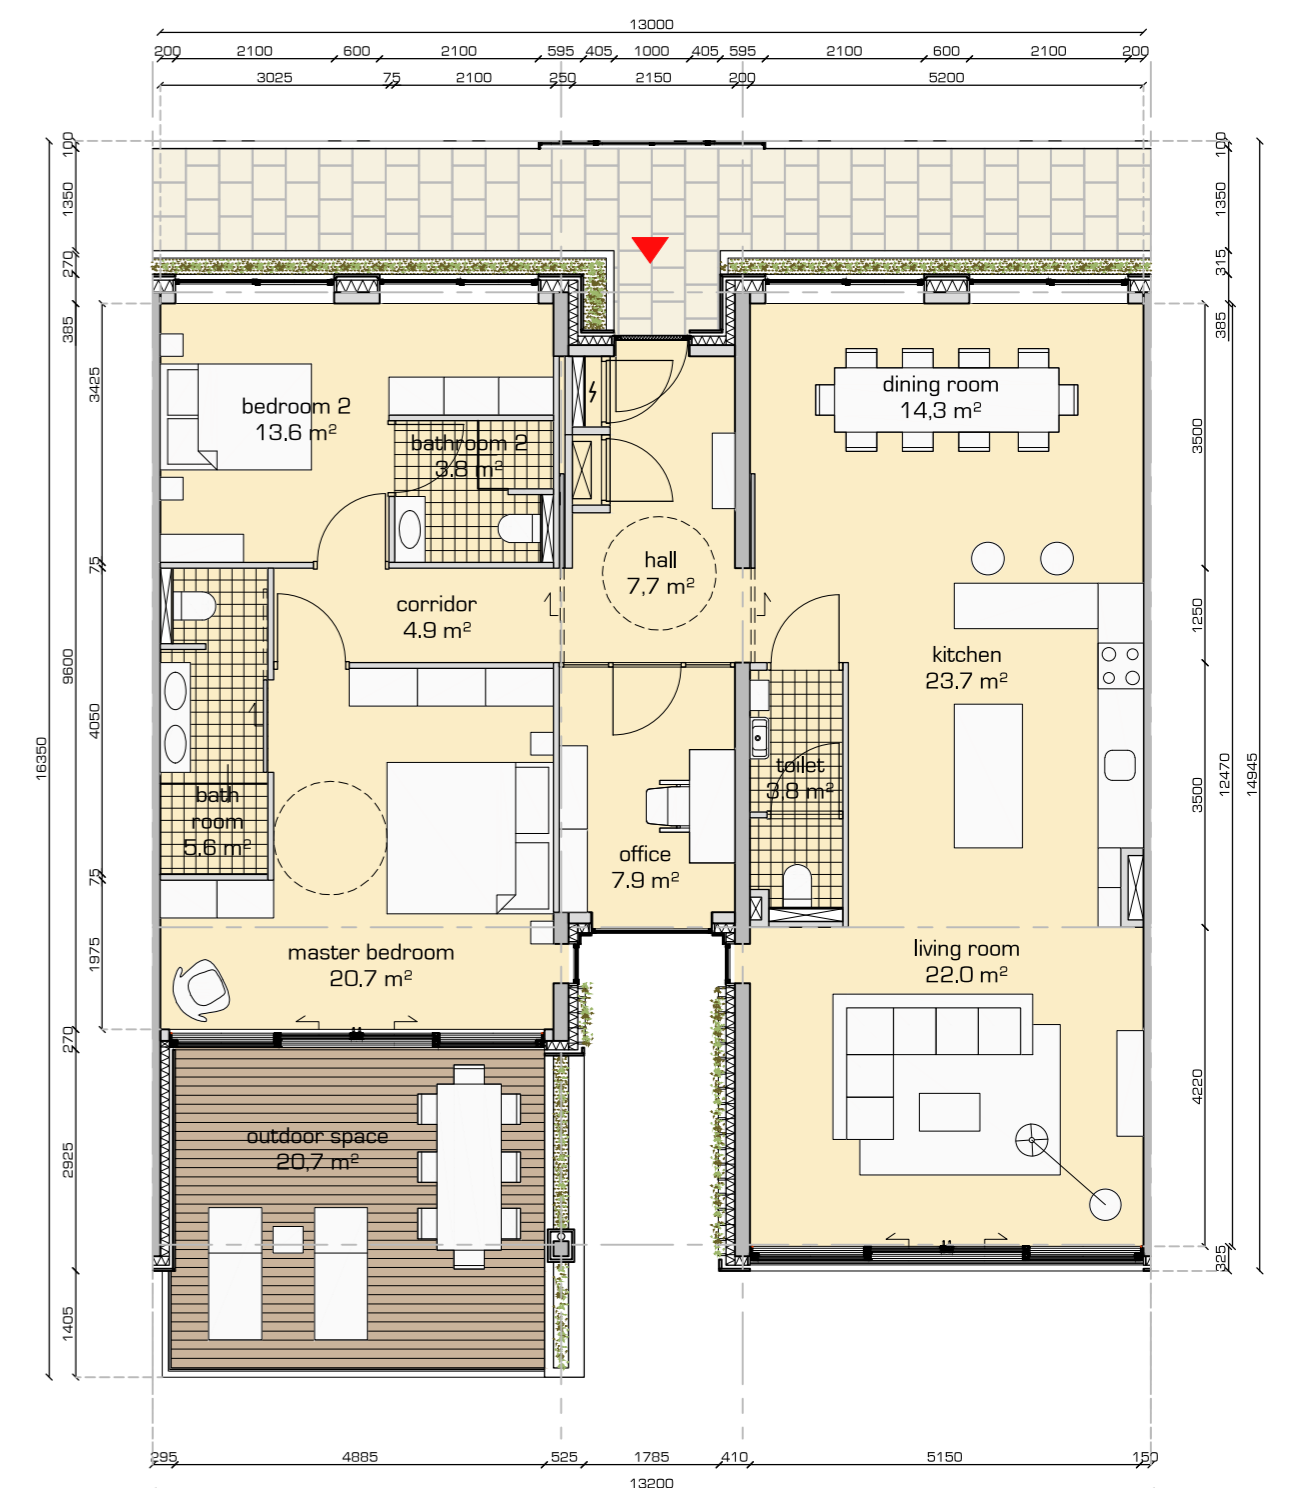


alternative dwelling floorplan 130 m² (1:100)



west elevation (1:200)



south elevation (1:200)

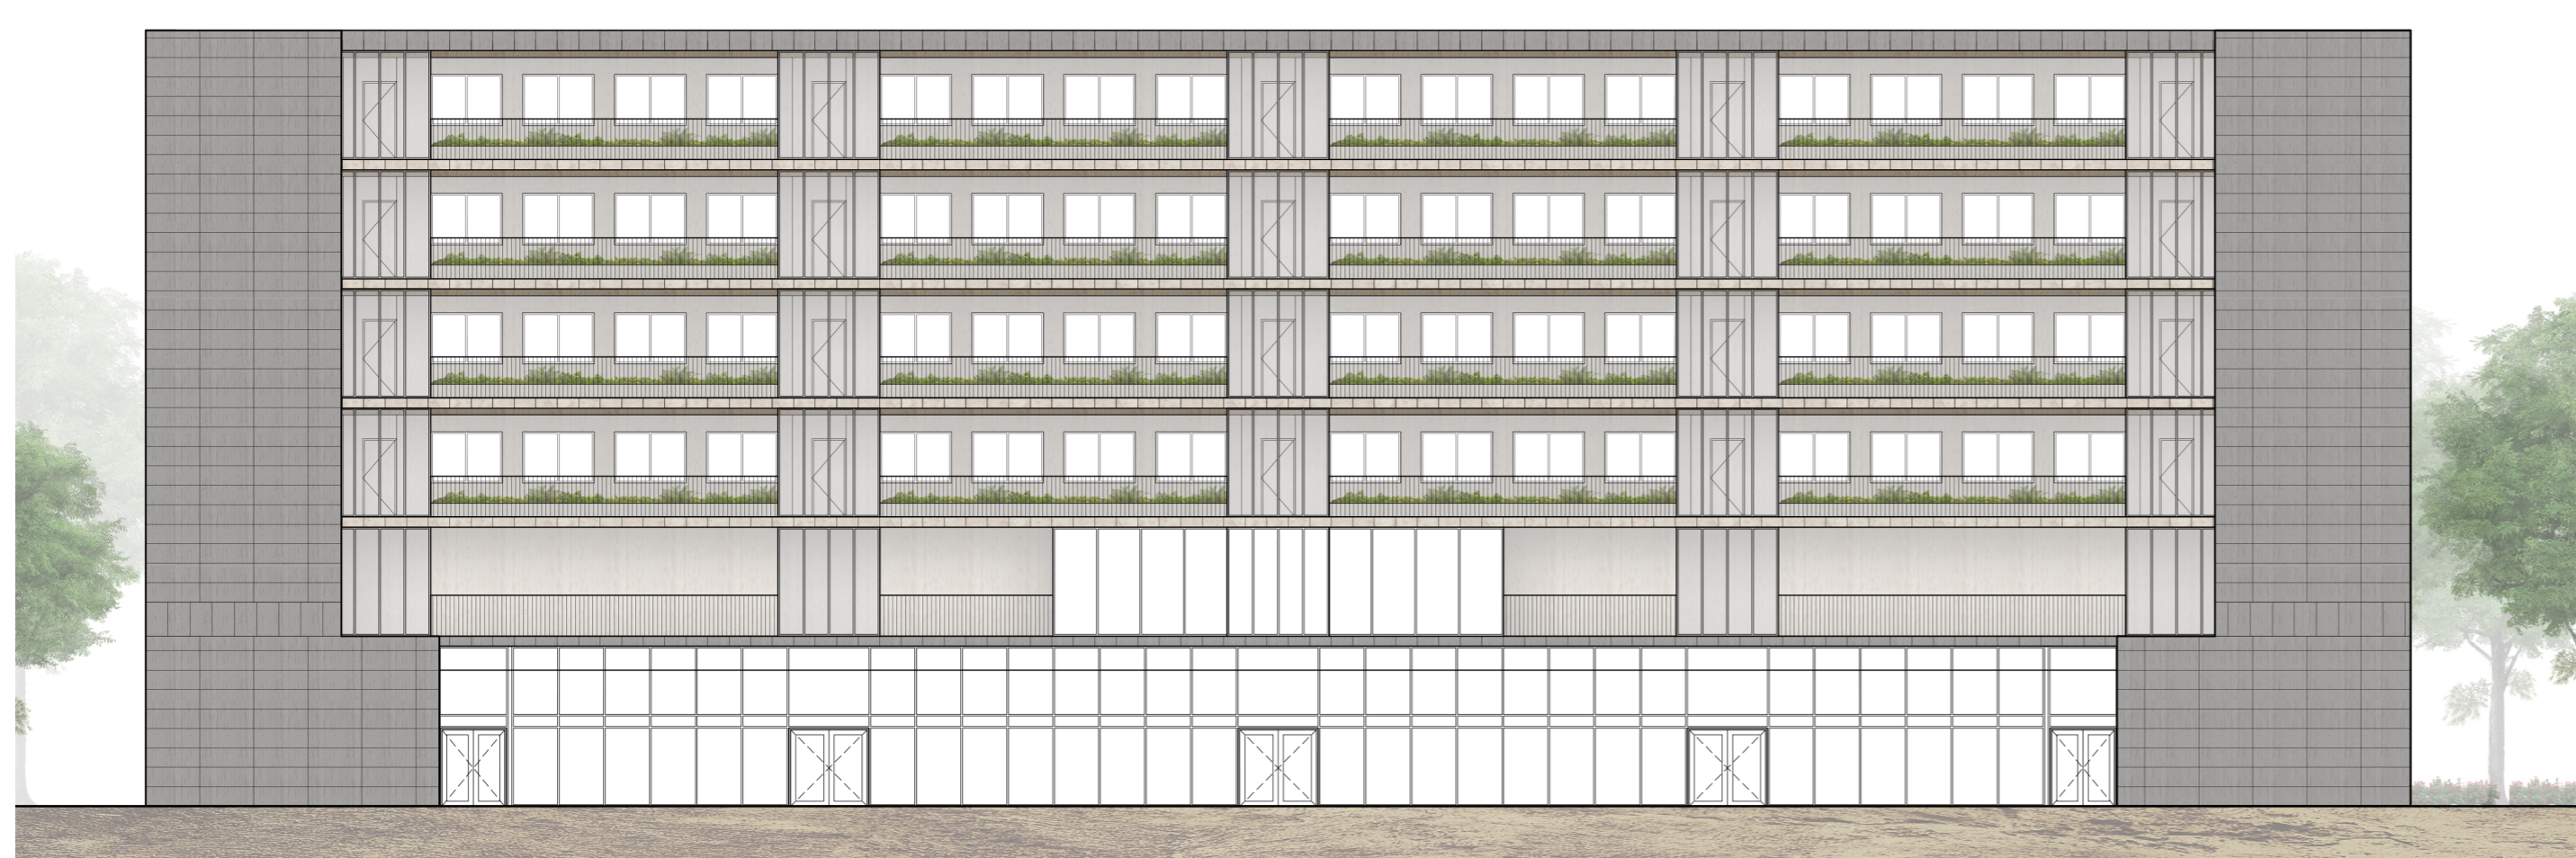

east elevation (1:200)



north elevation (1:200)