


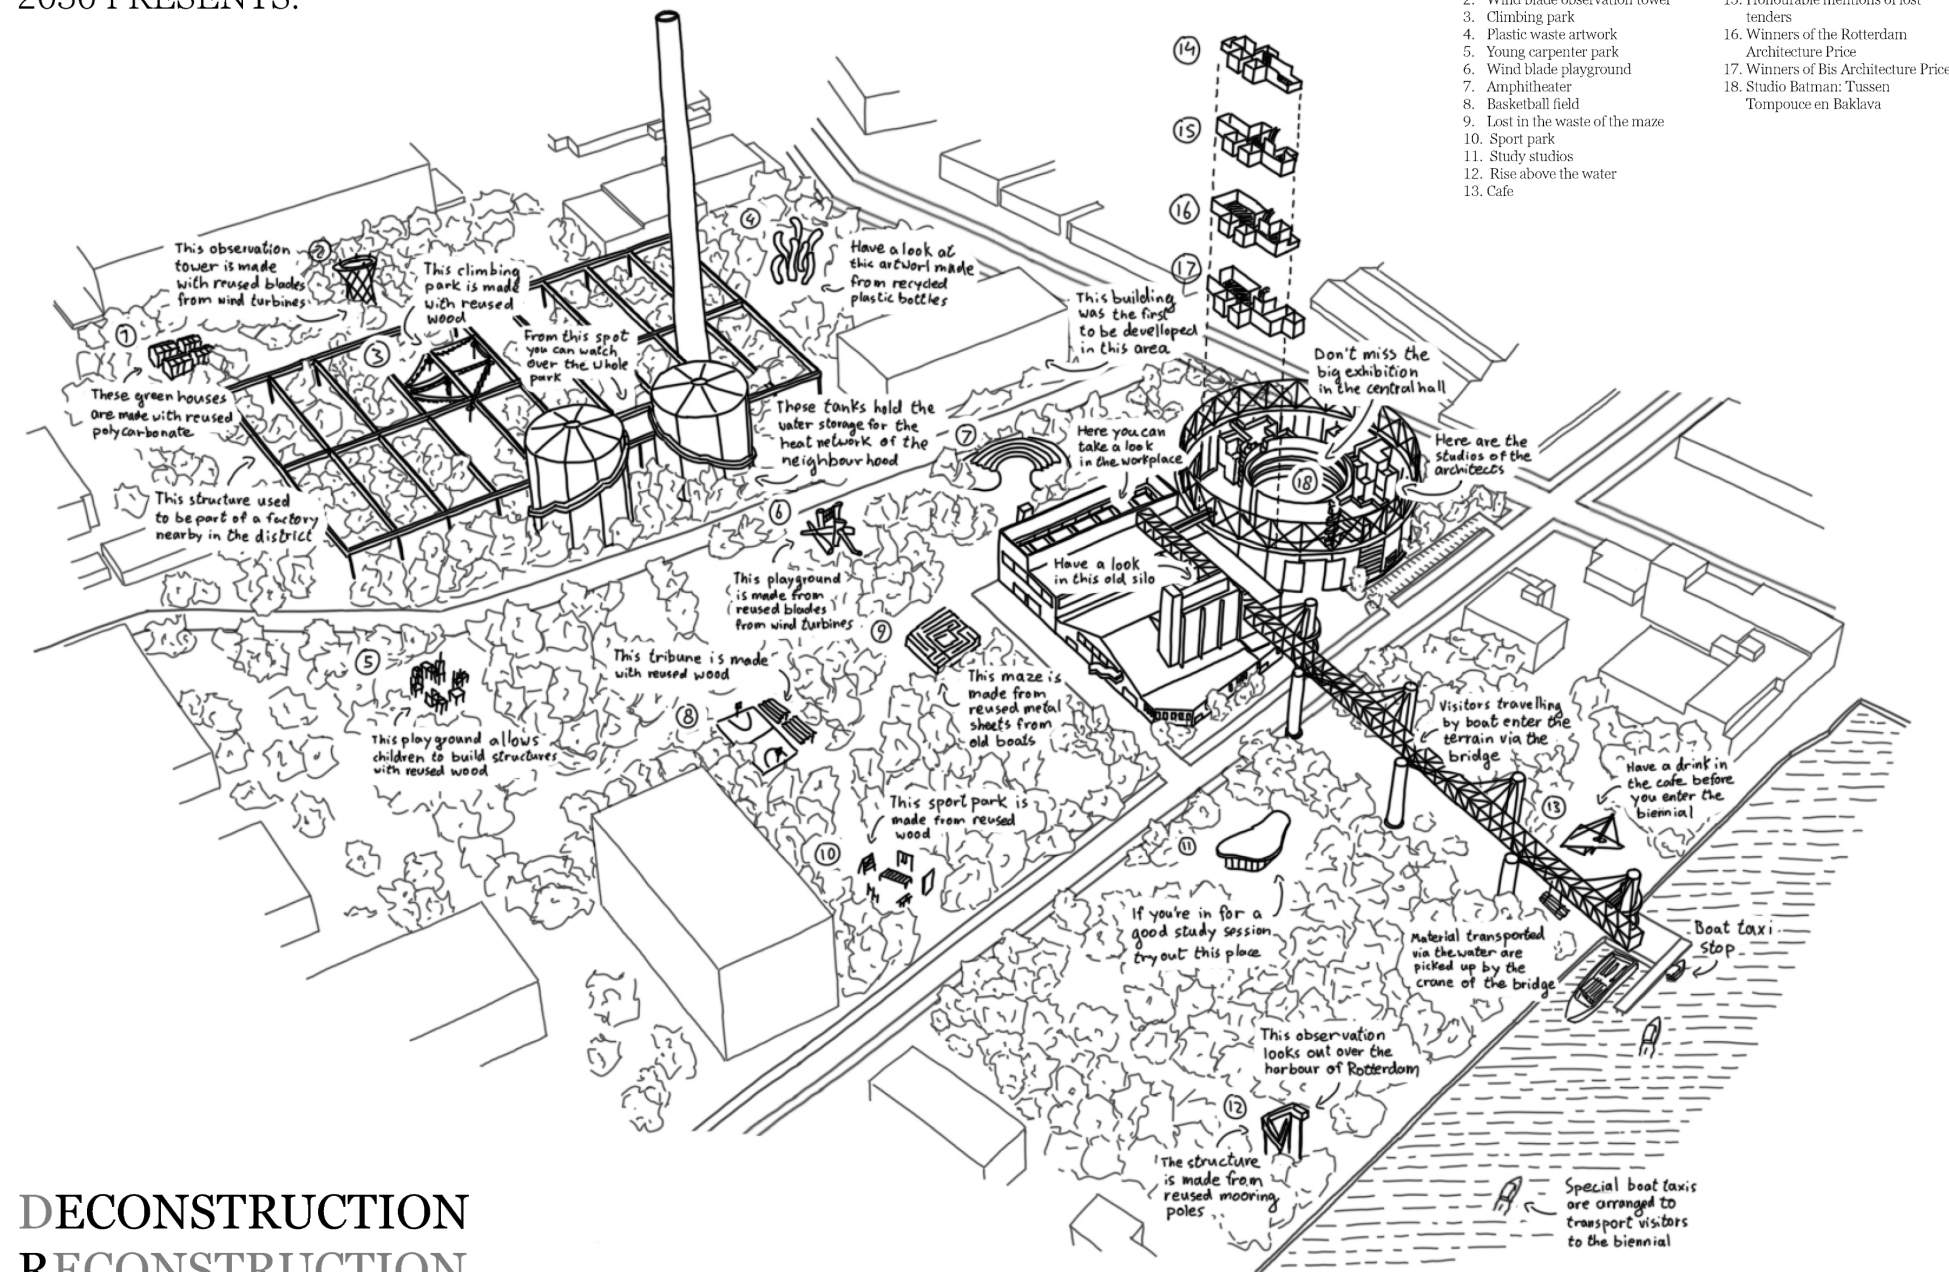



THE ROTTERDAM BIENNIAL 2030 PRESENTS:

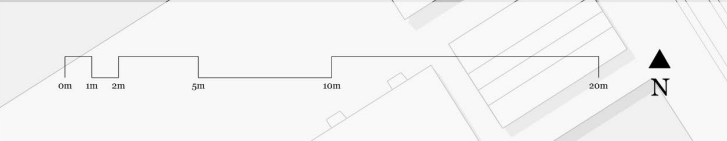



DECONSTRUCTION RECONSTRUCTION

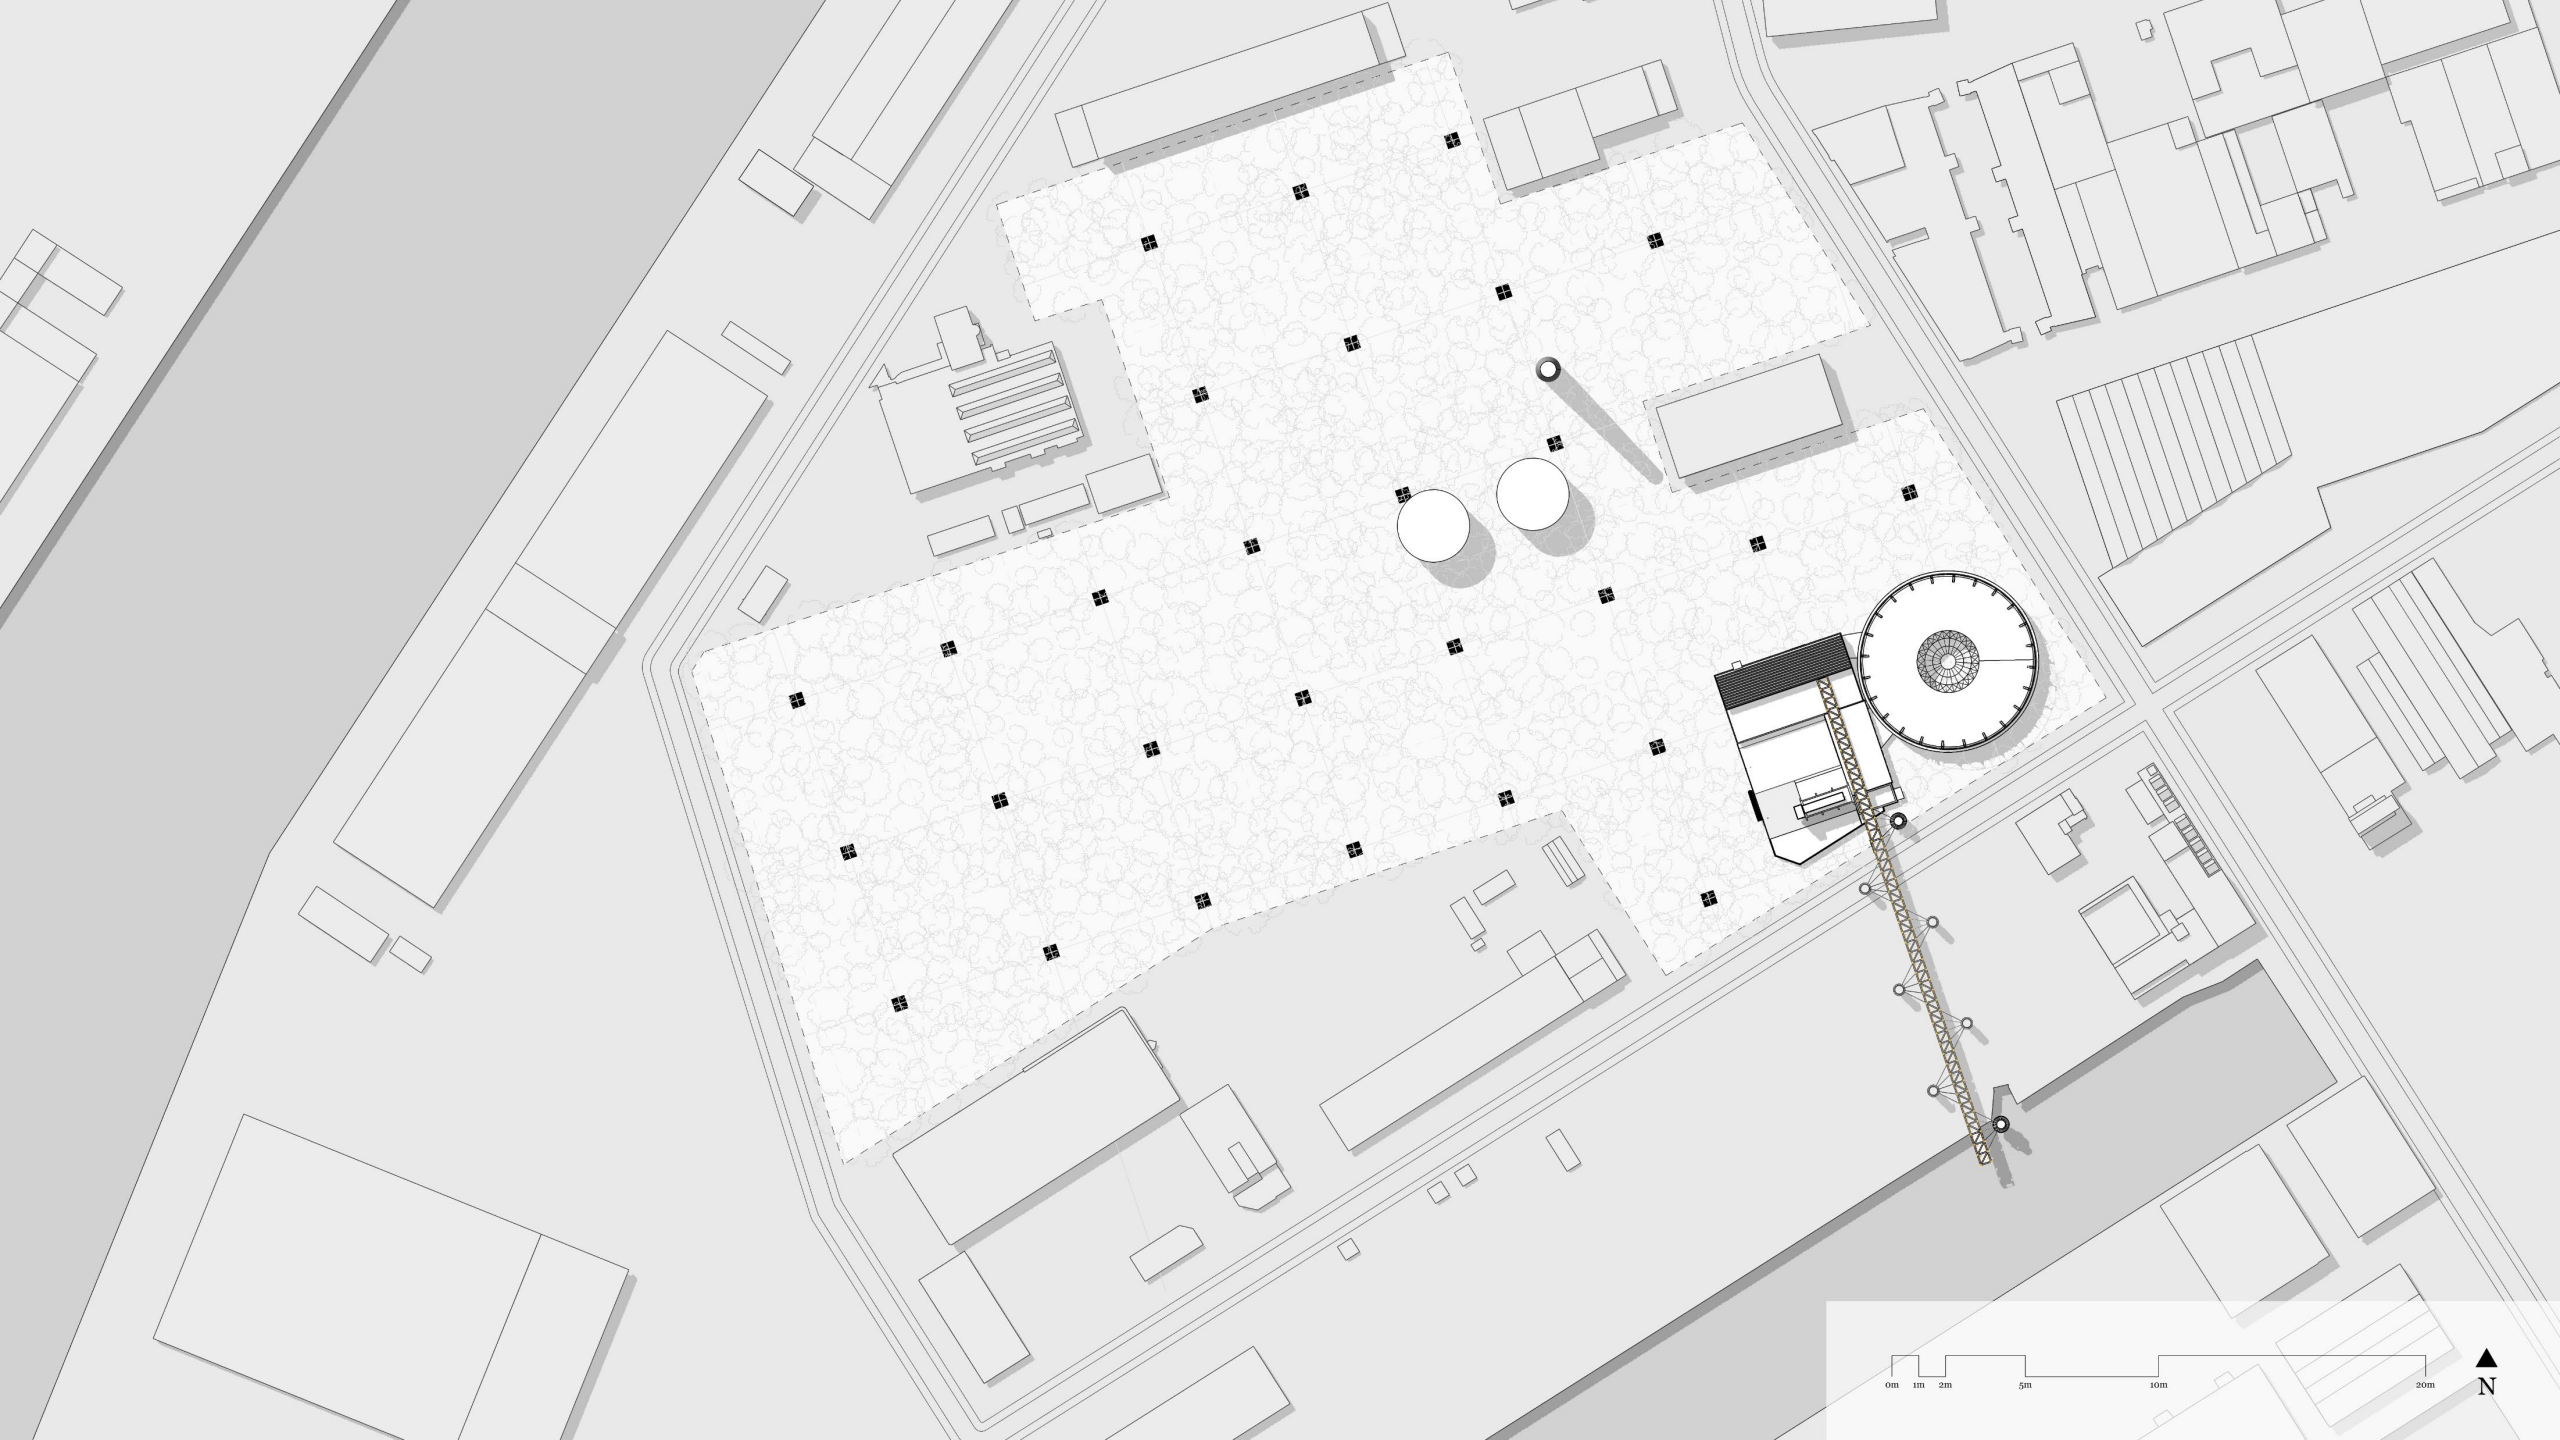


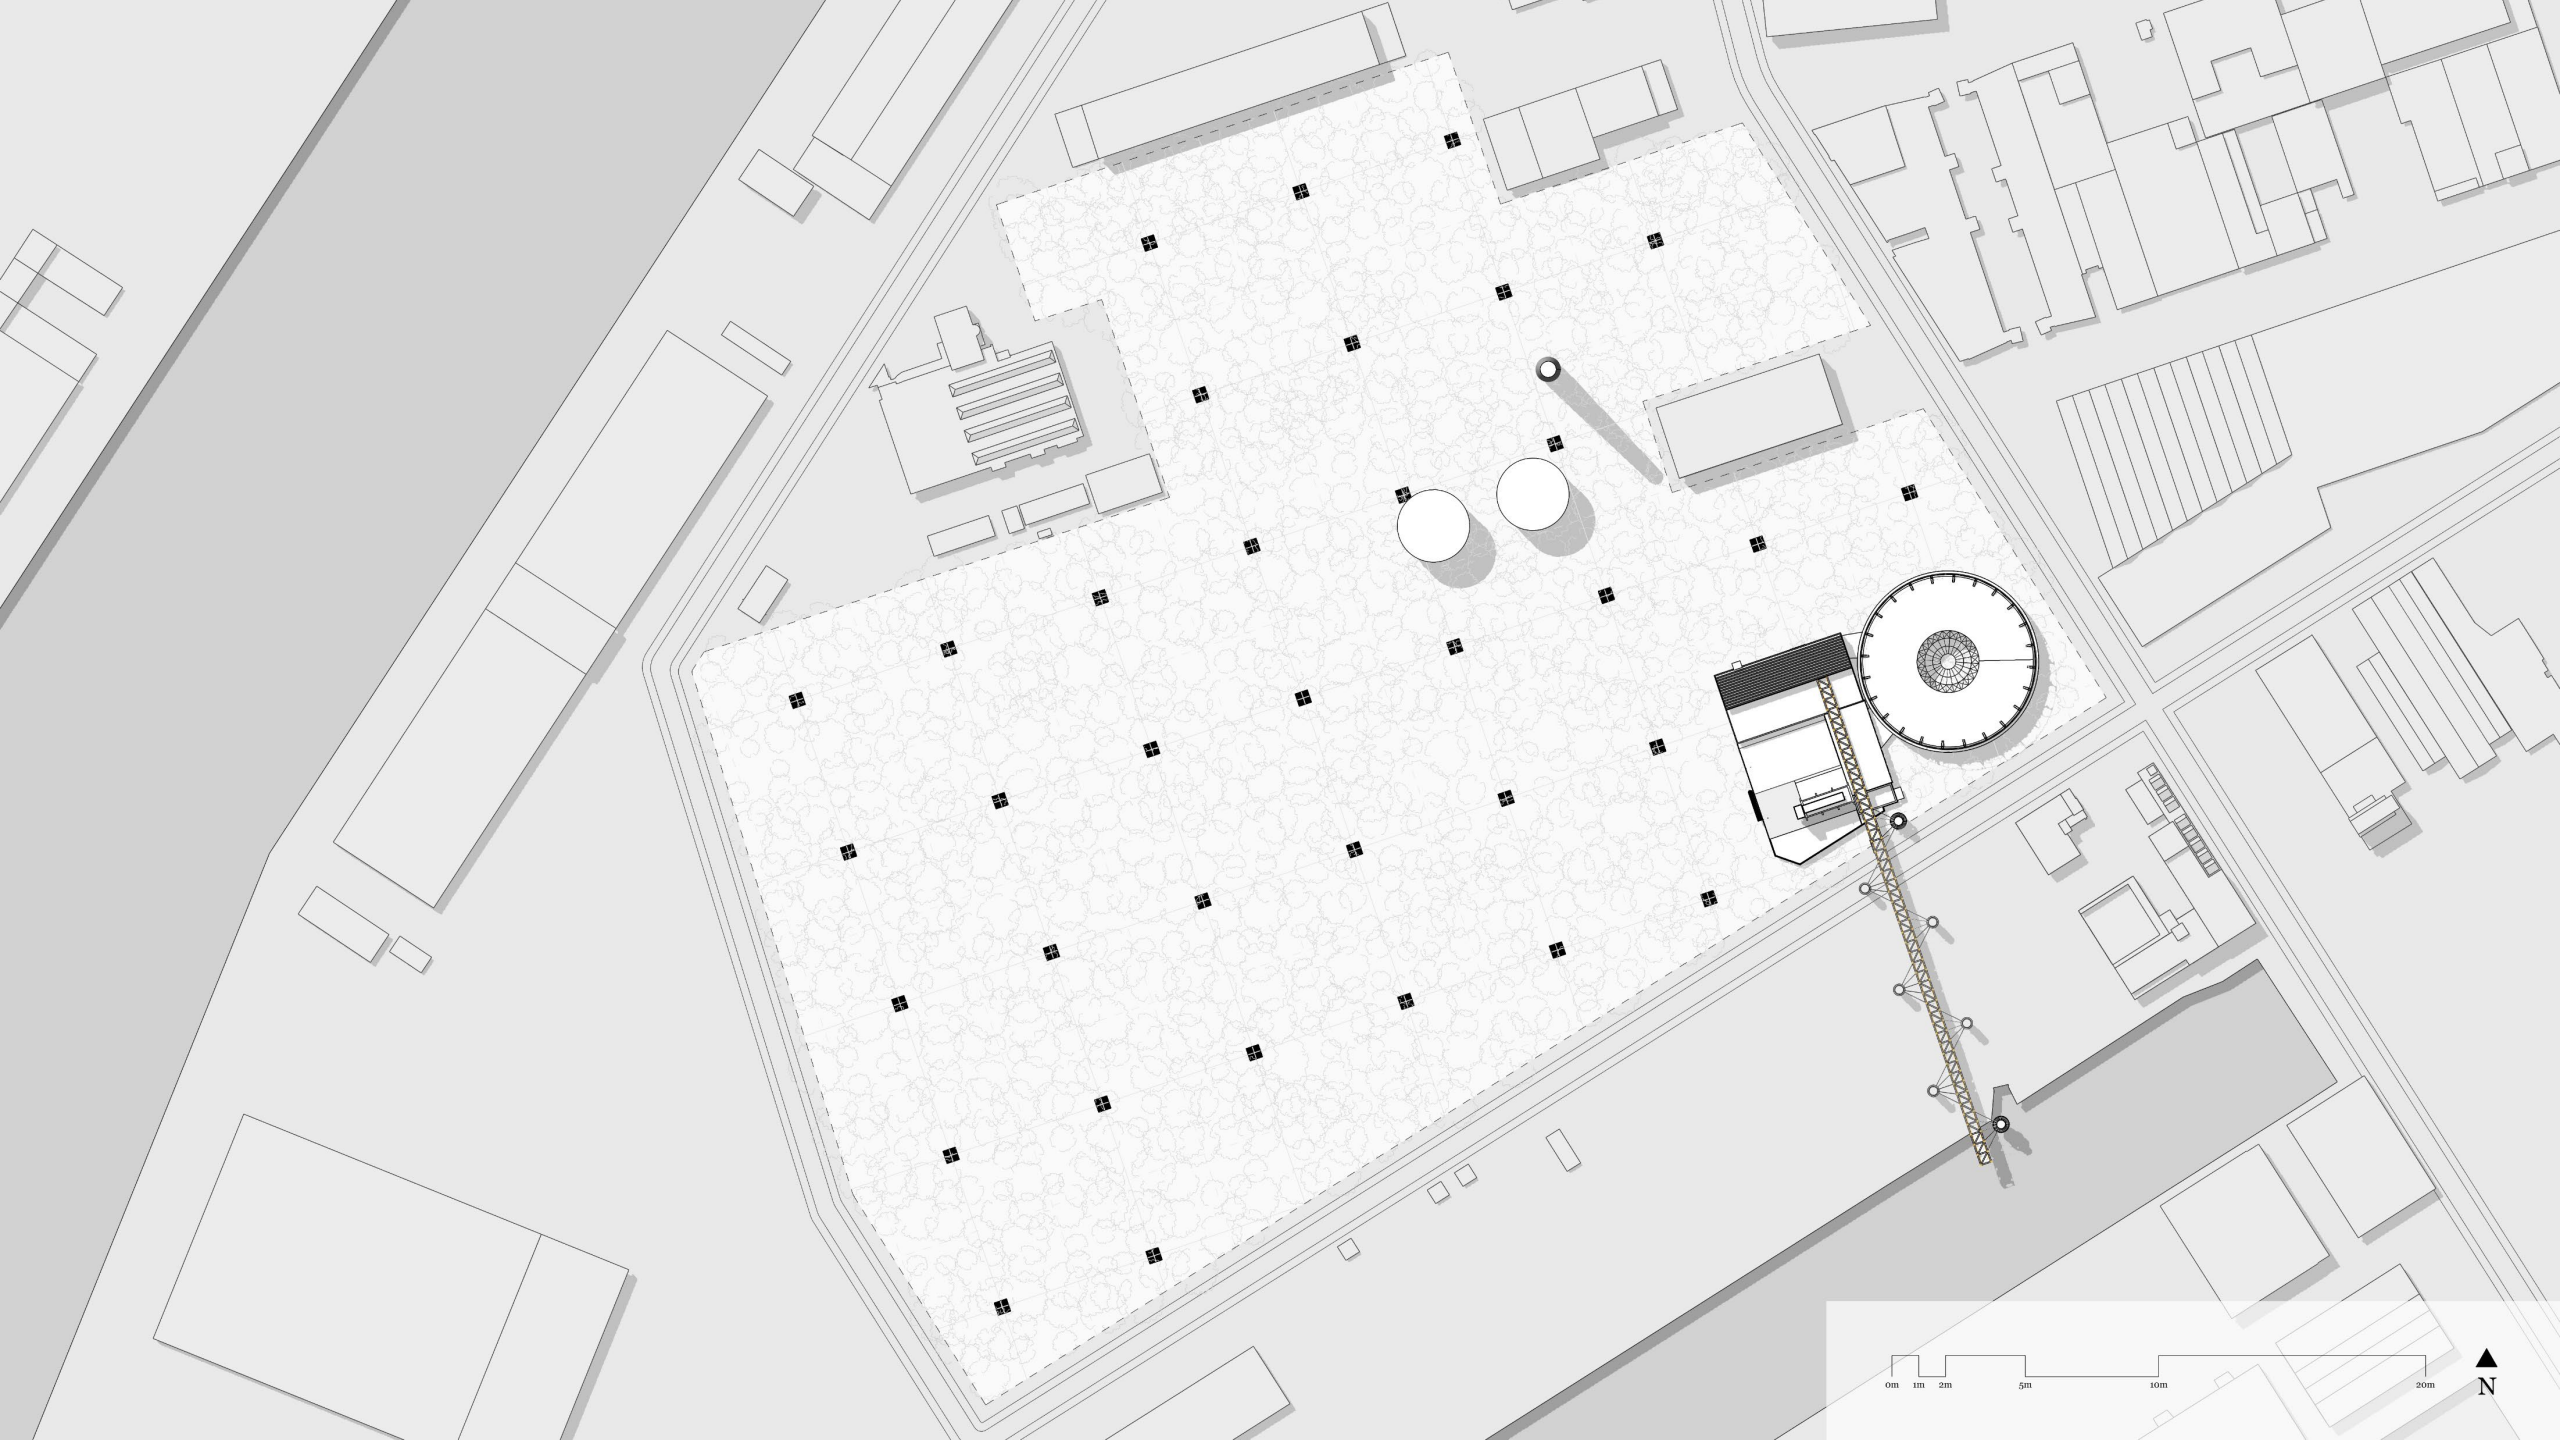

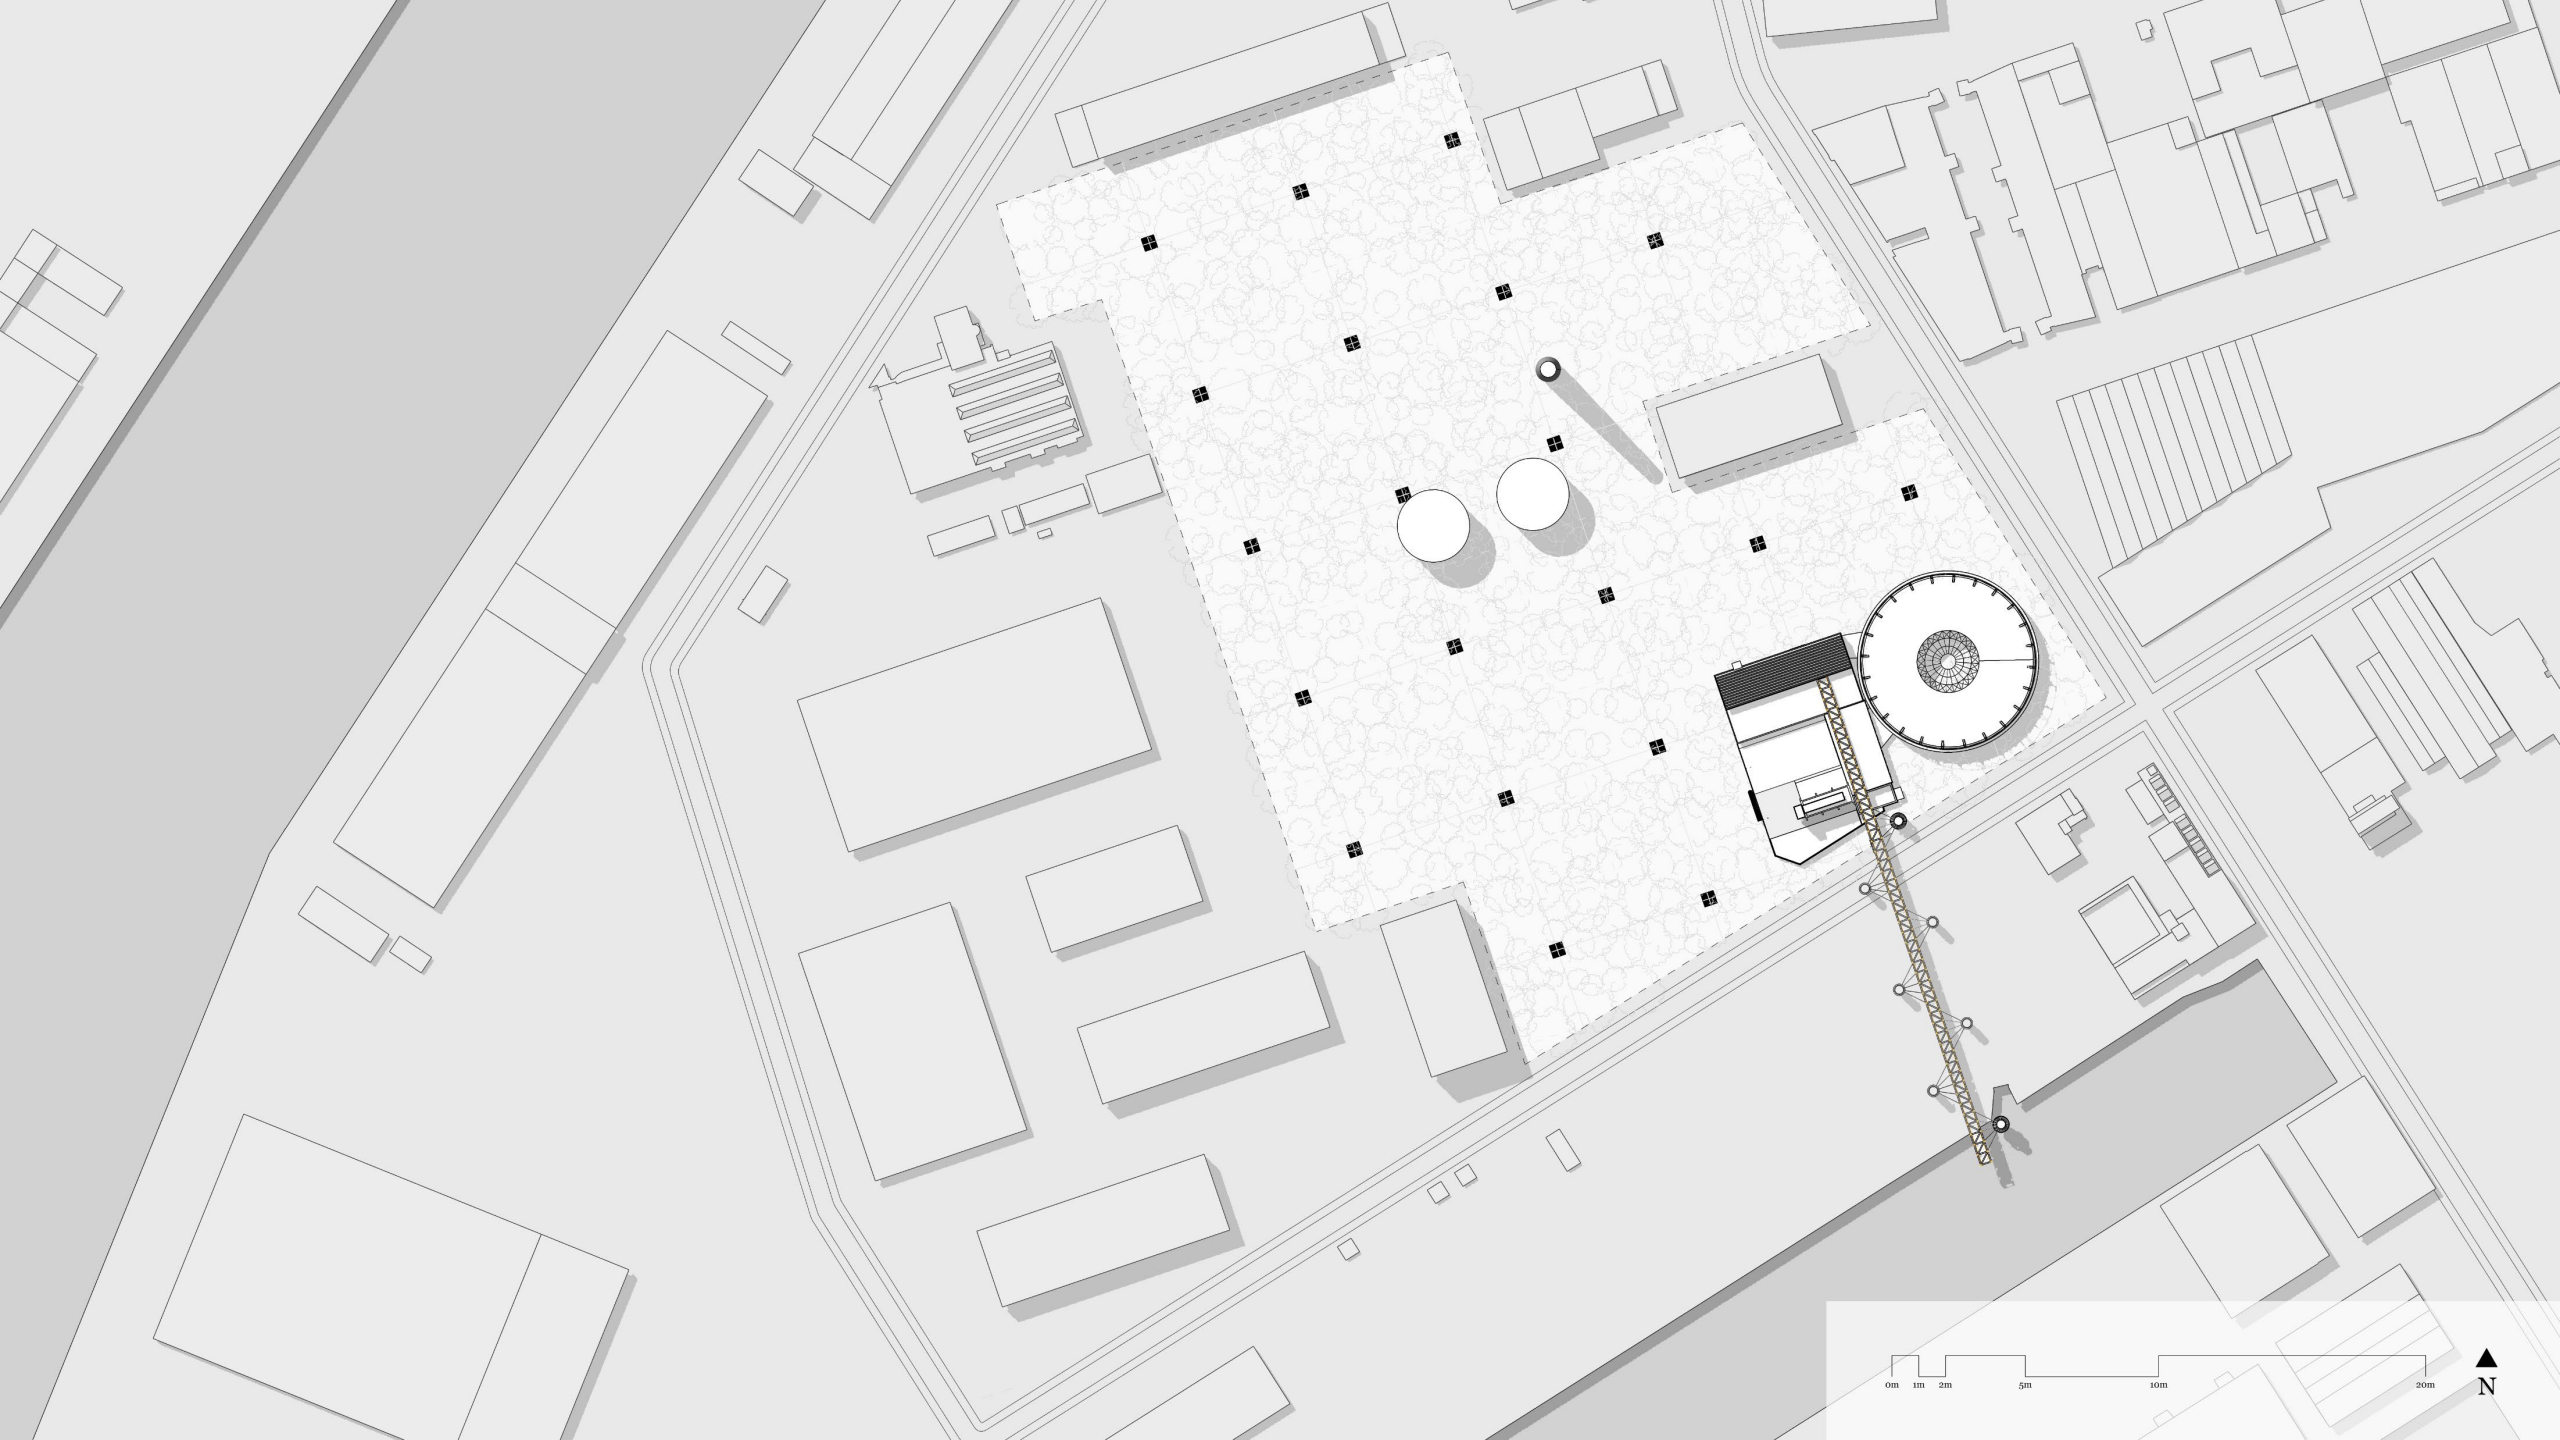

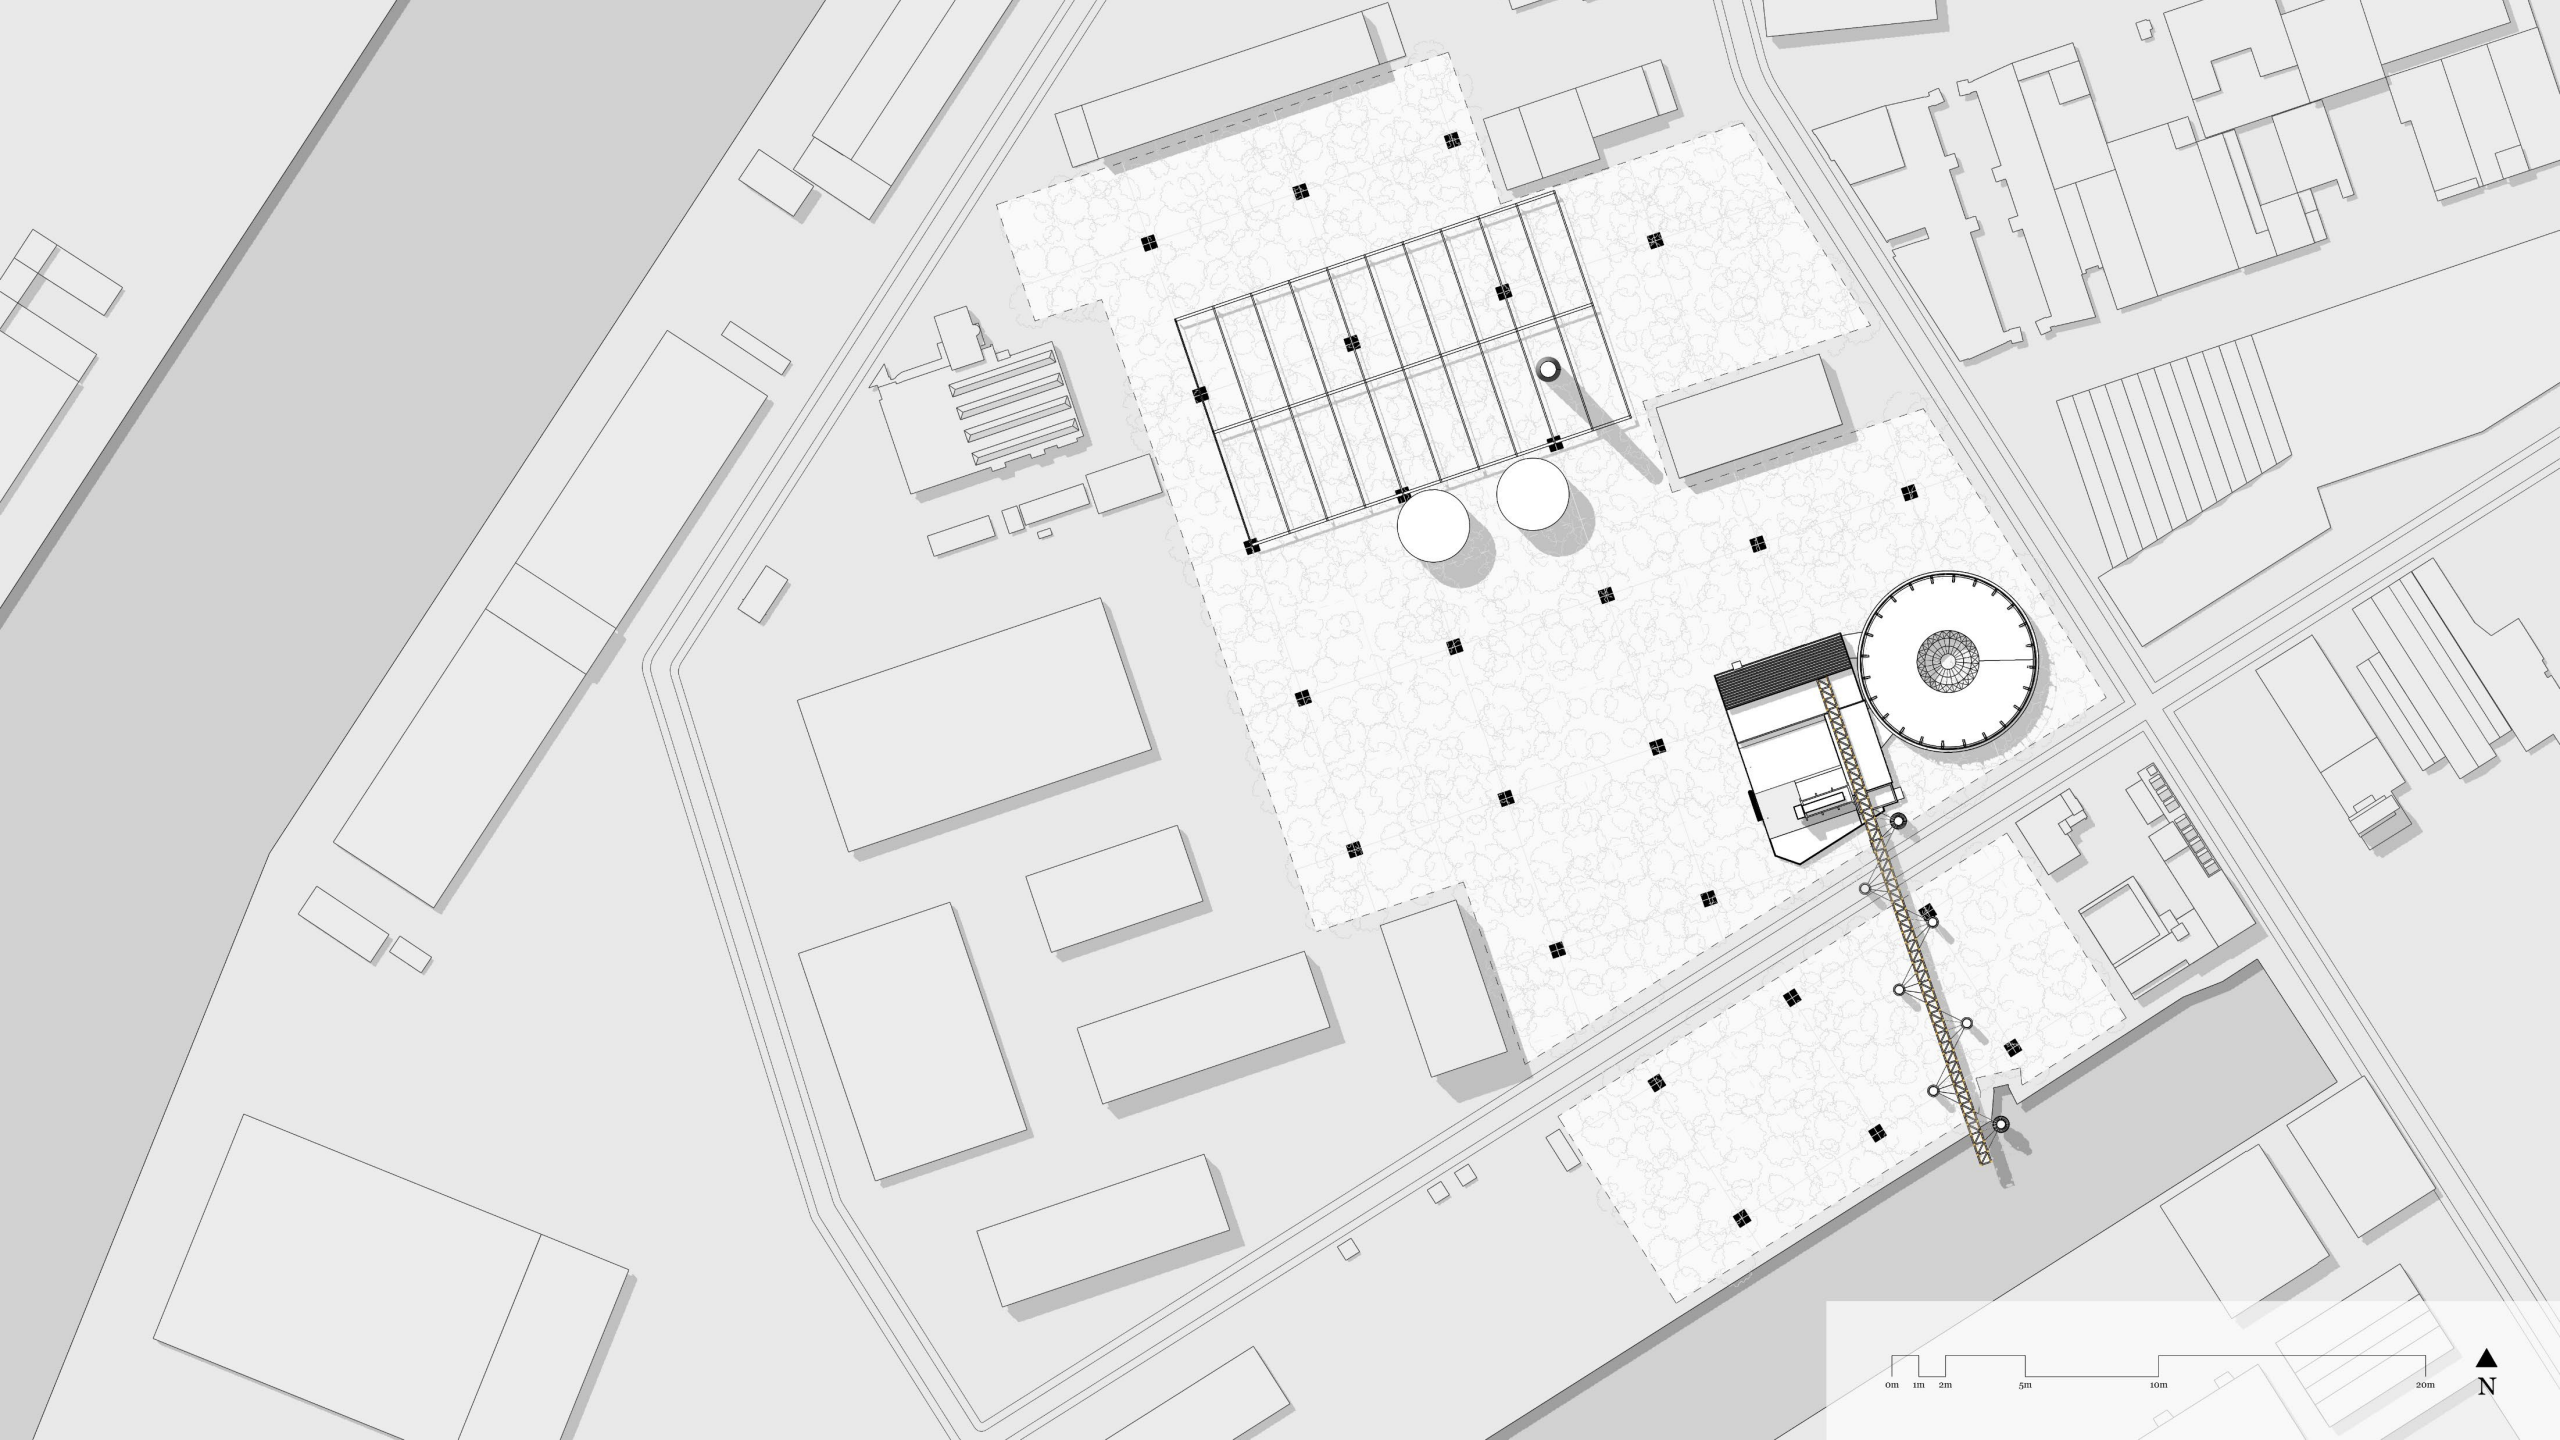

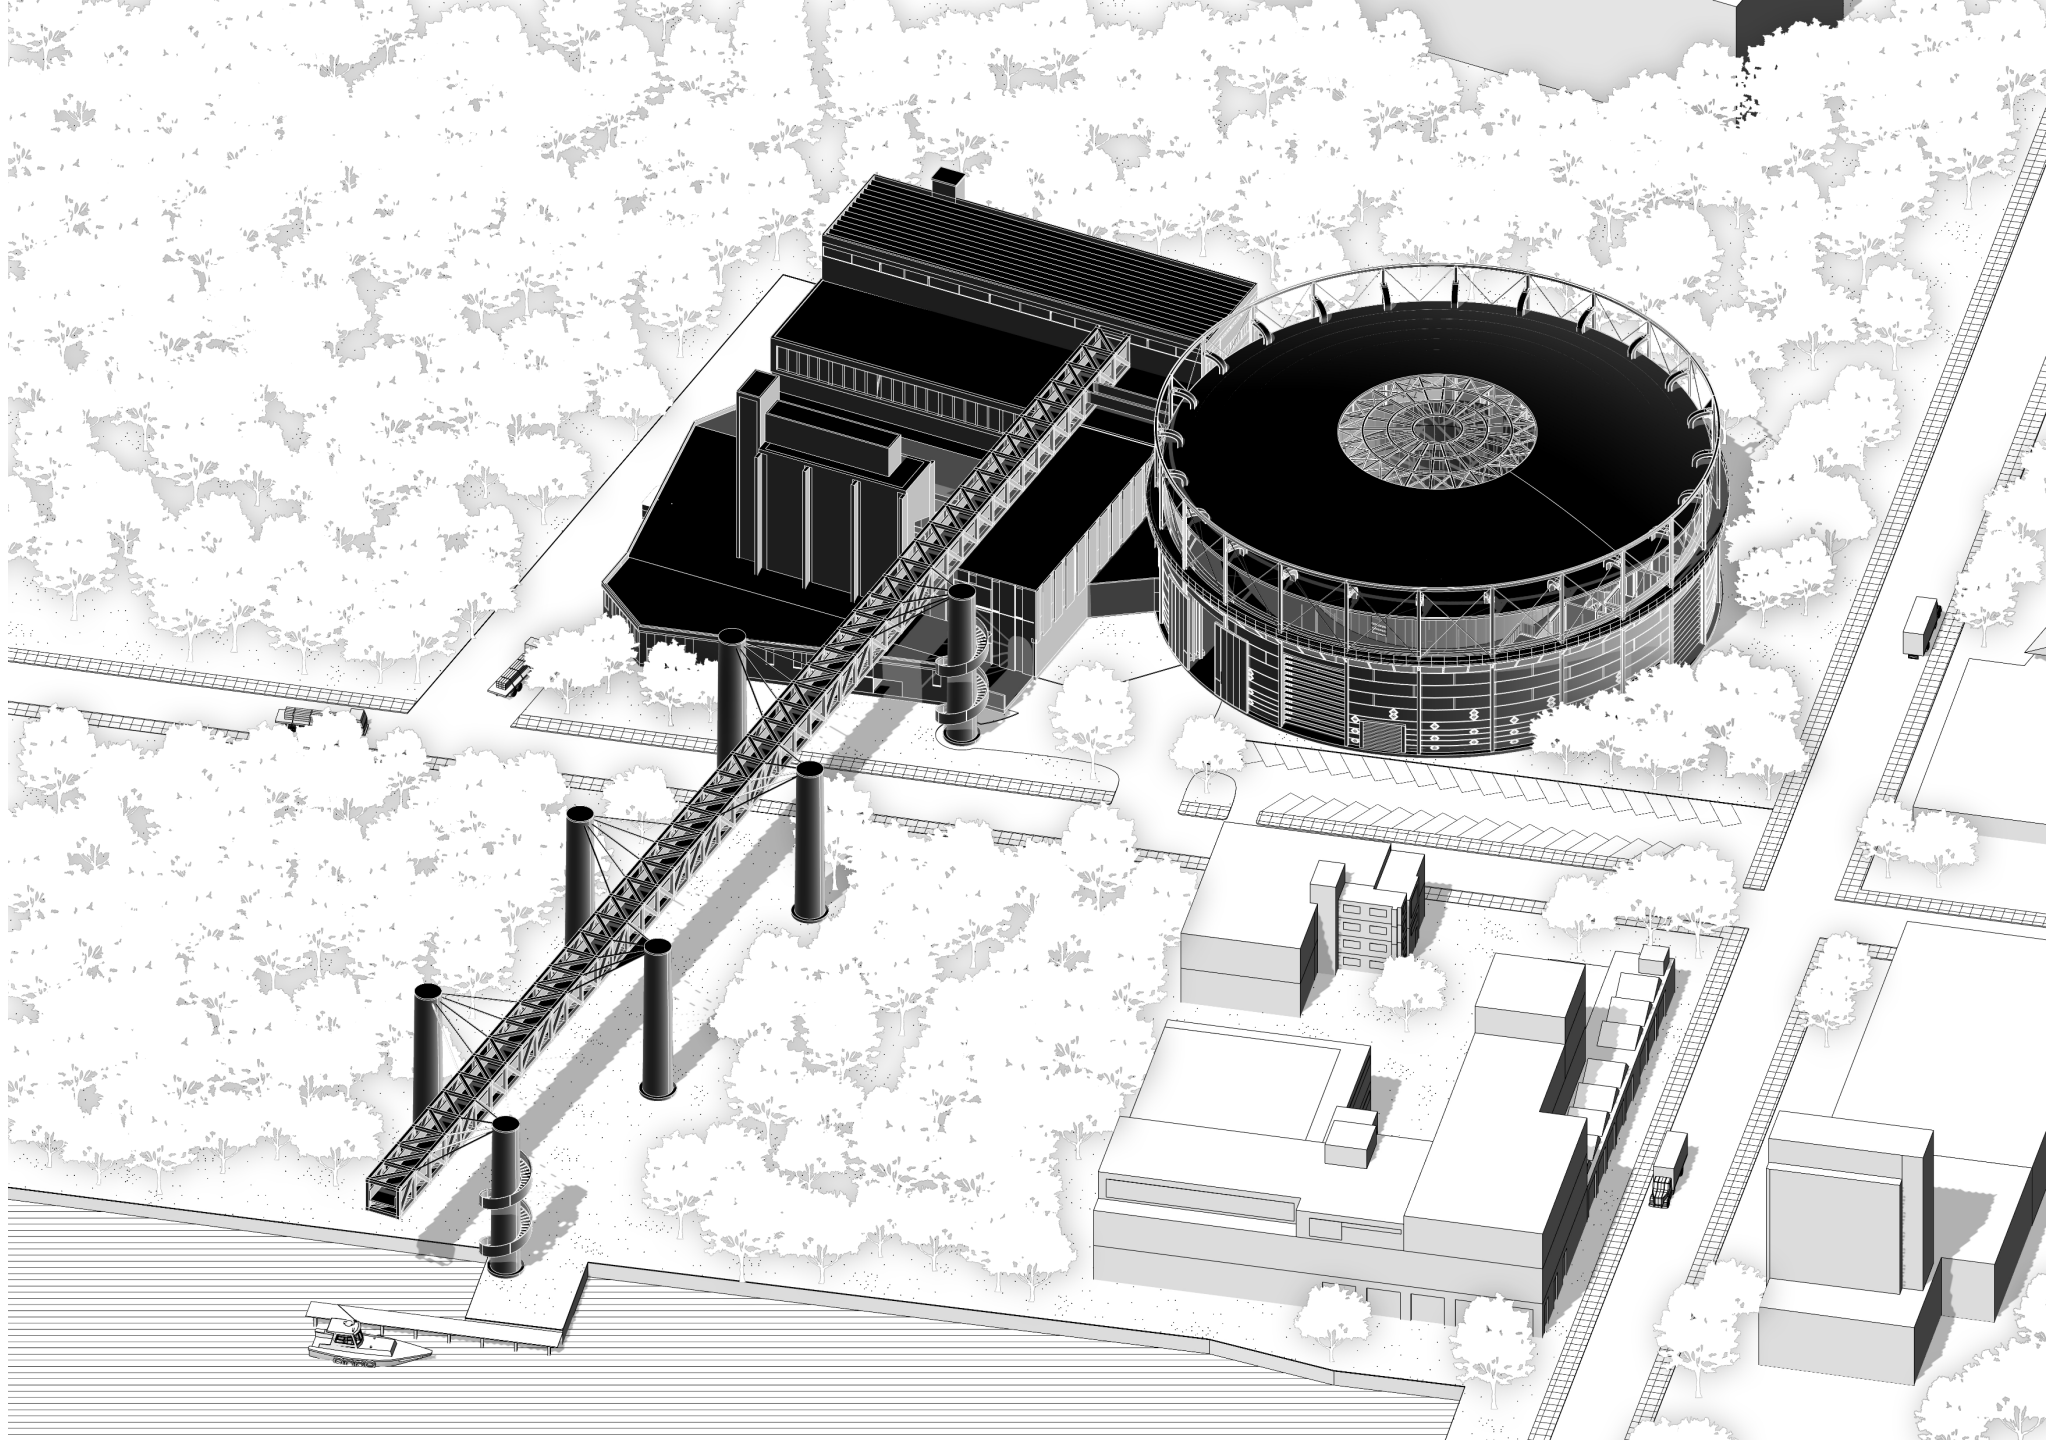


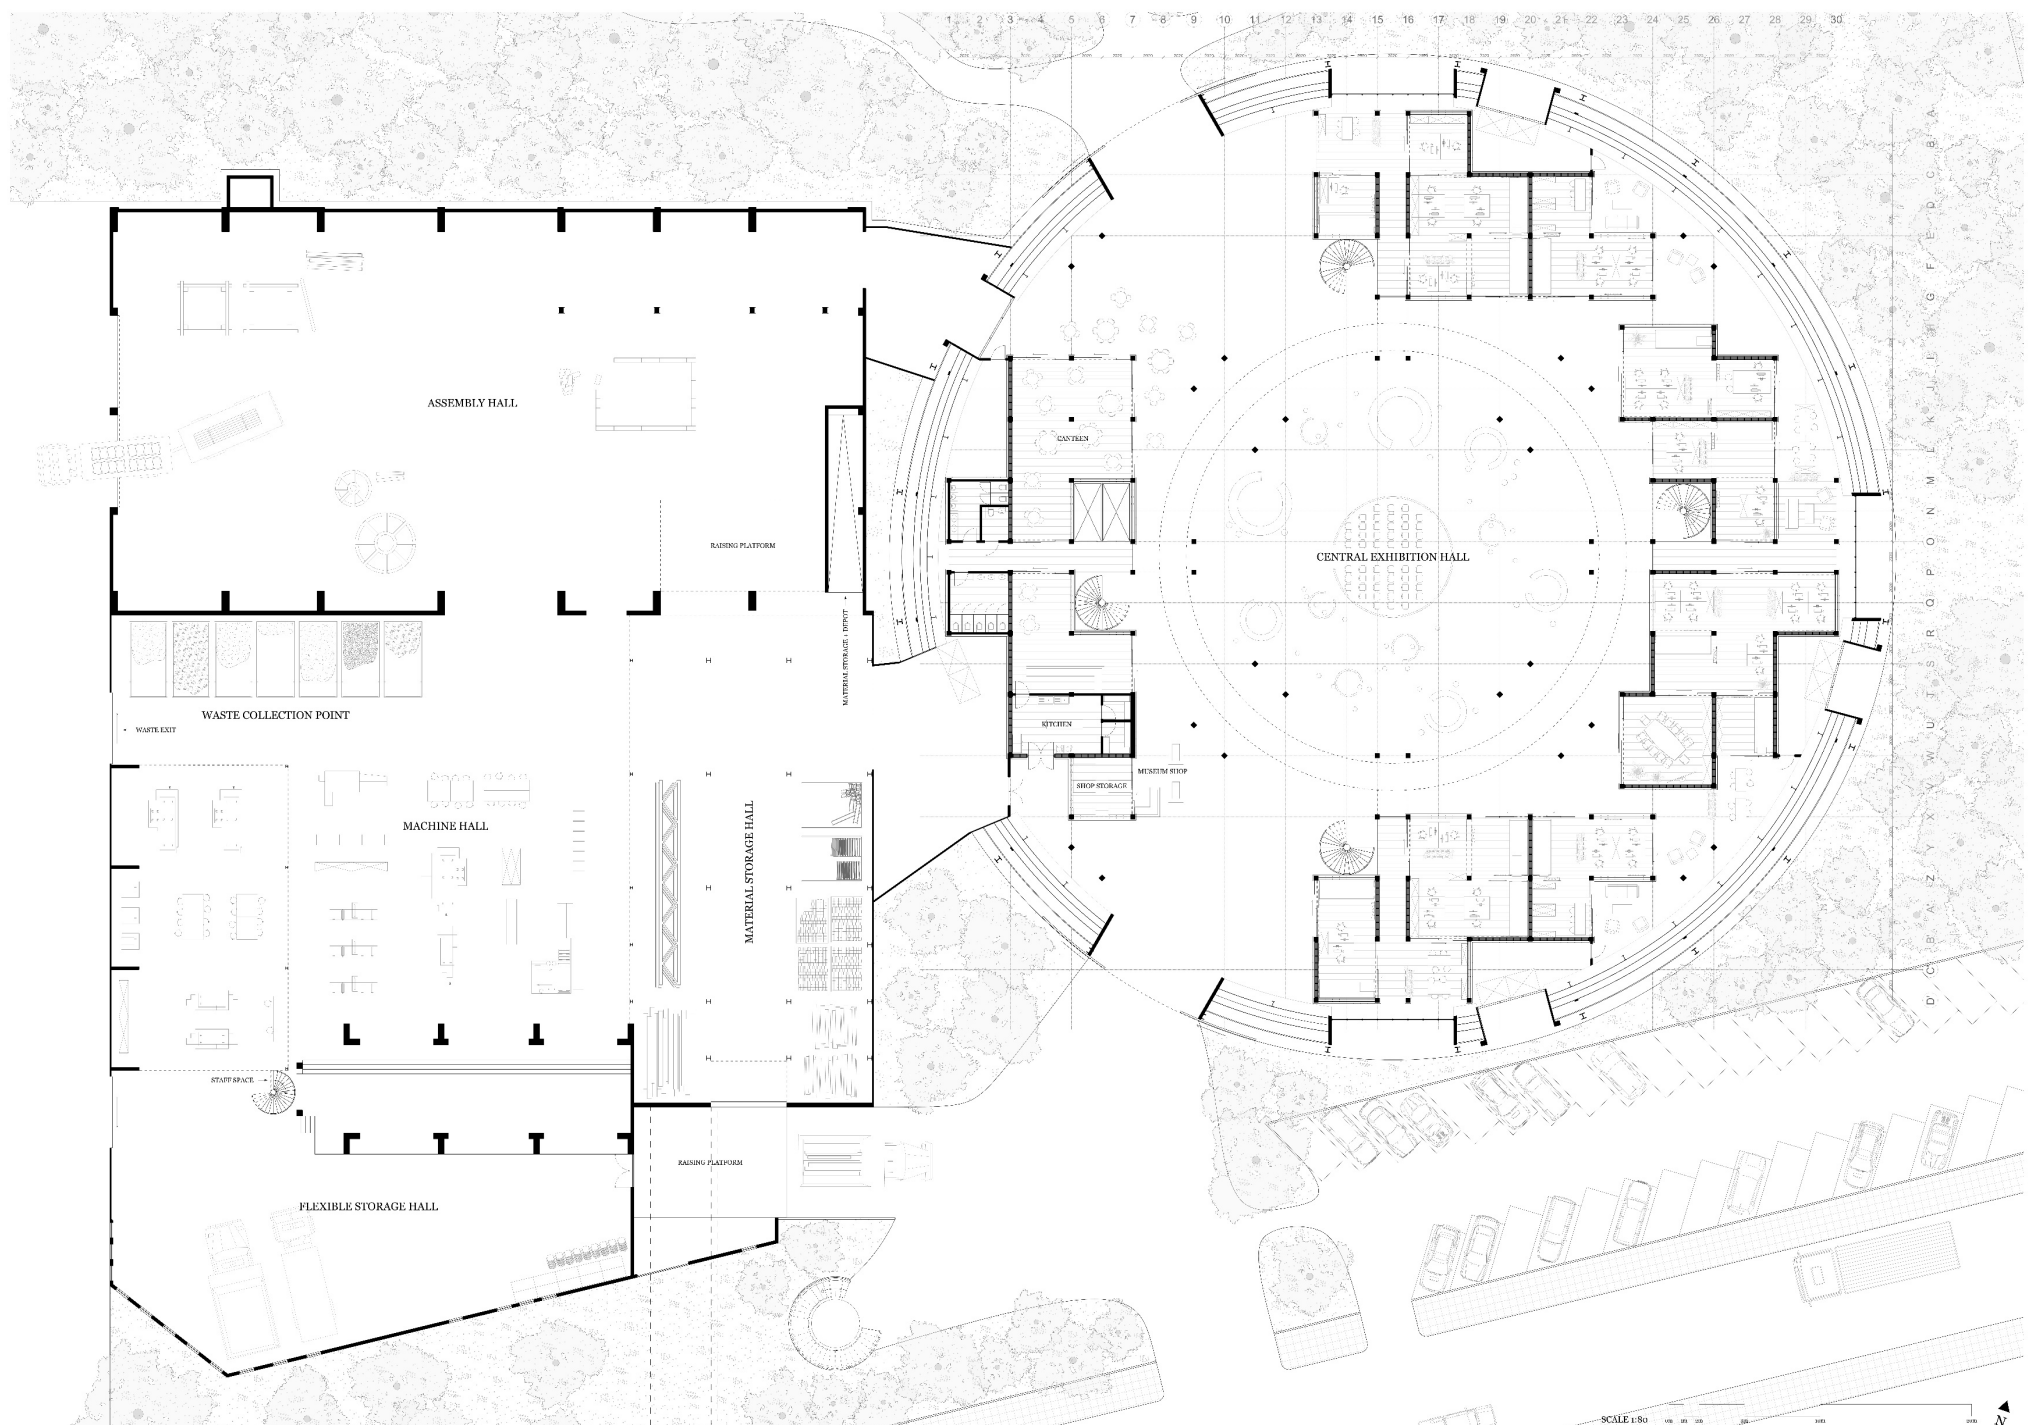


SCALE 1:80

0 10 20 30 40 50 60 70 80 90 100


N

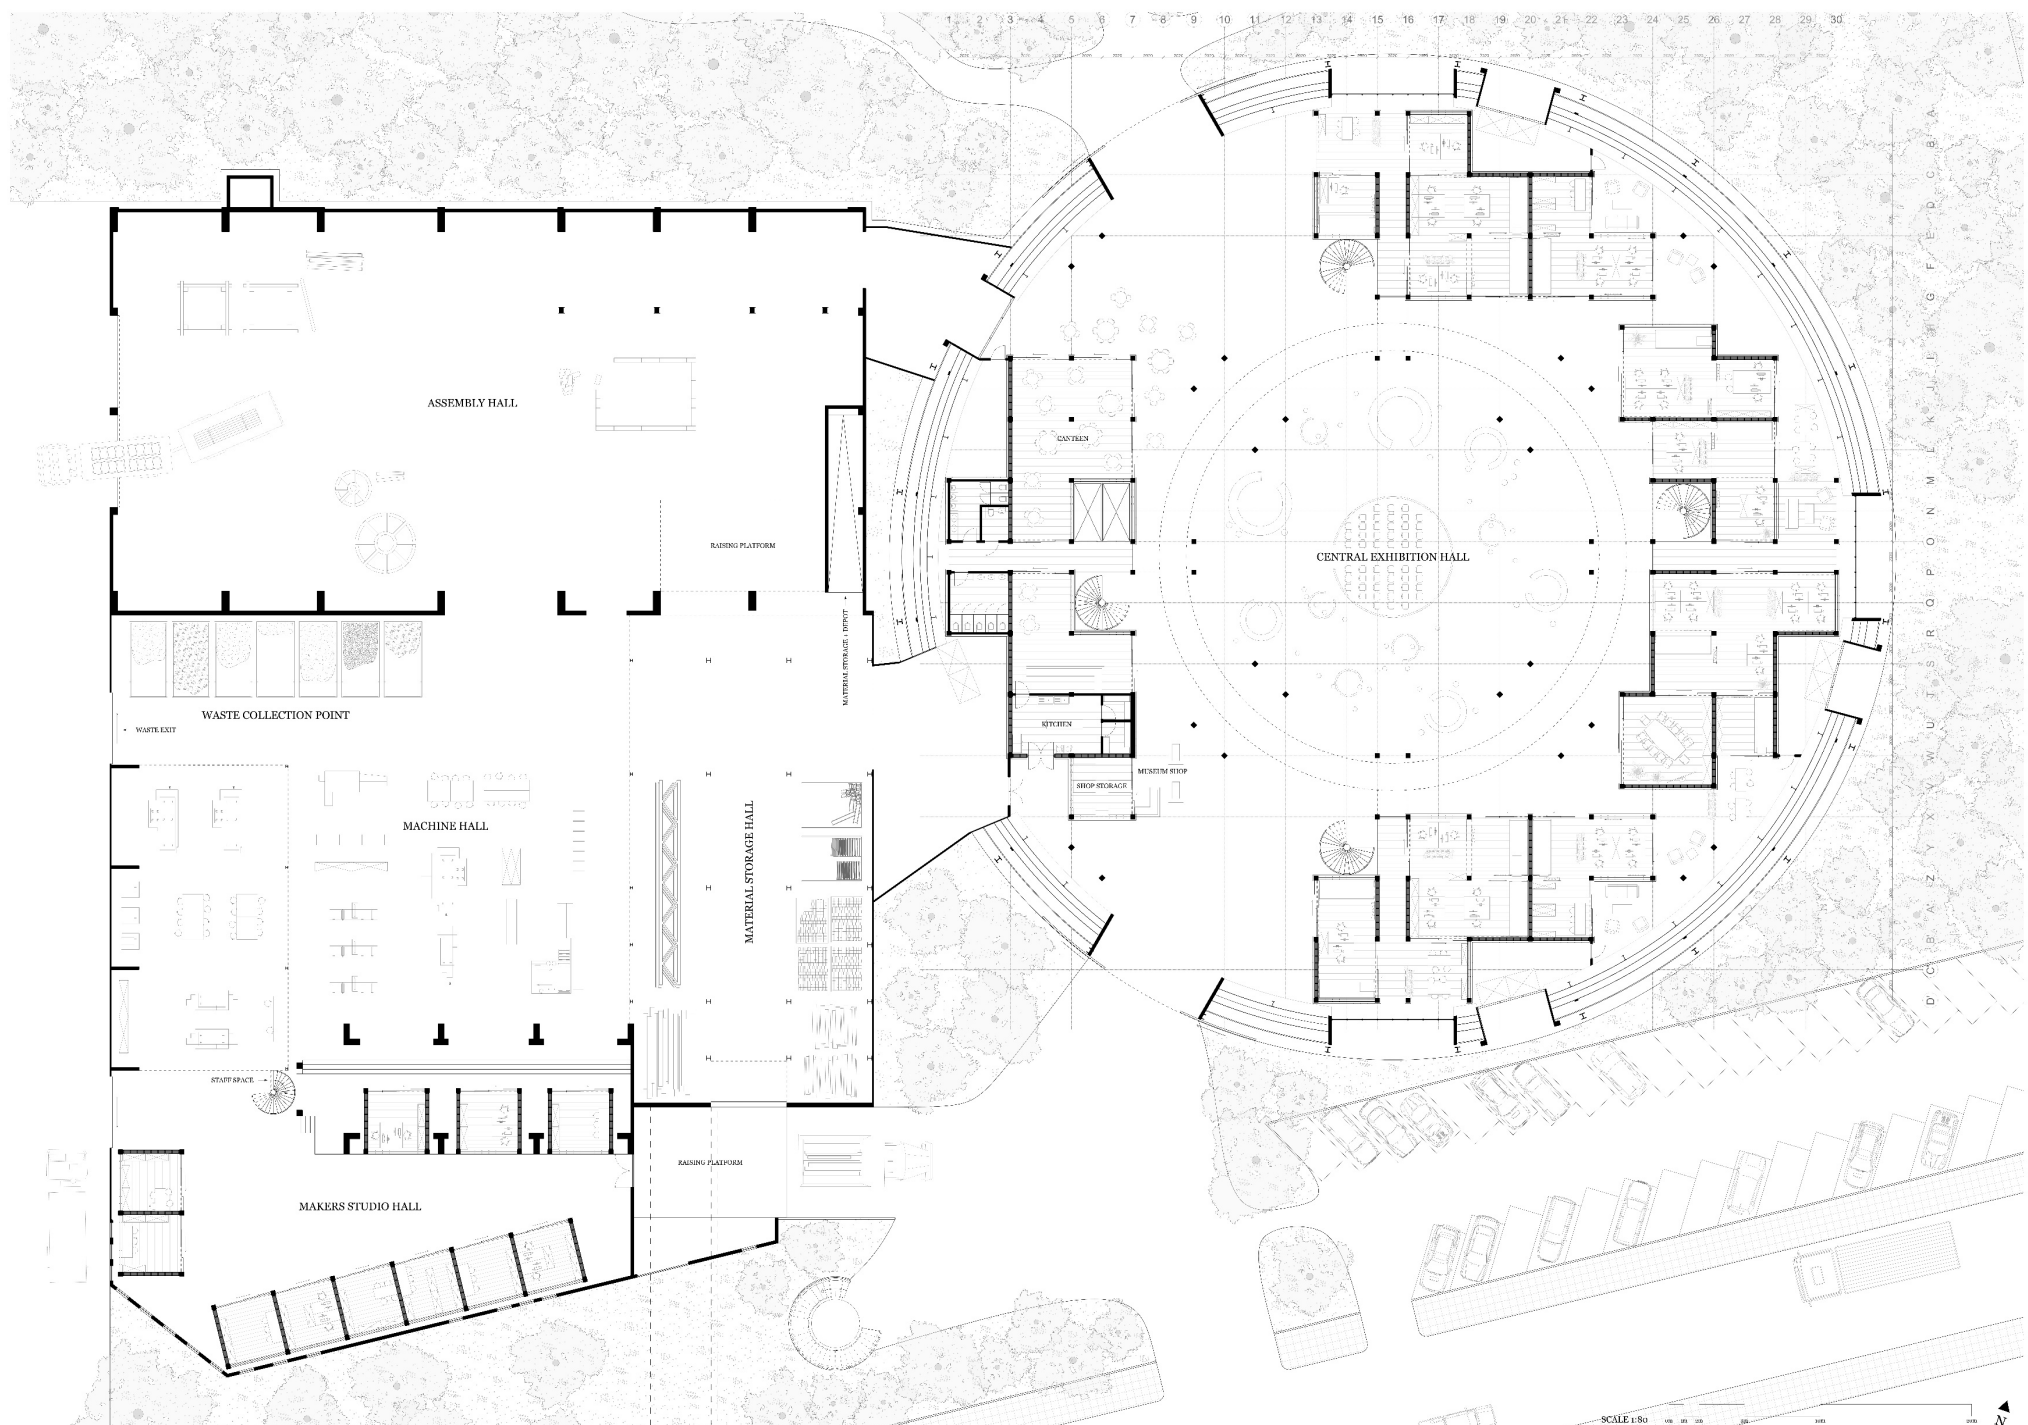


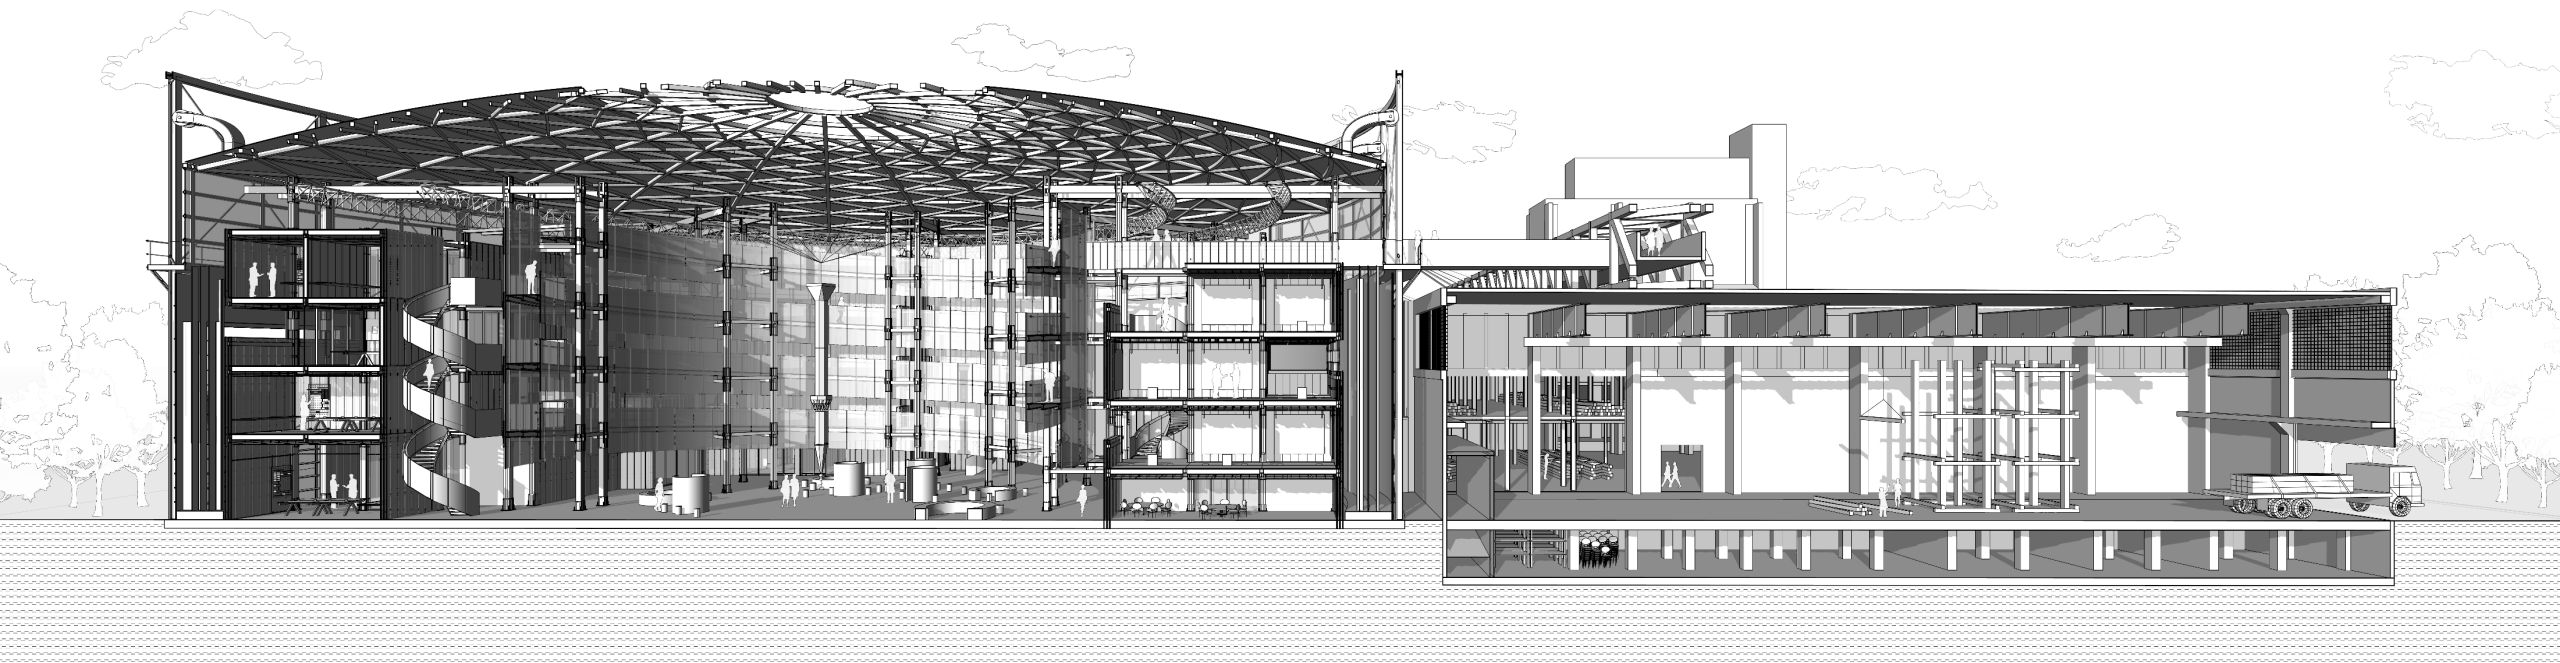






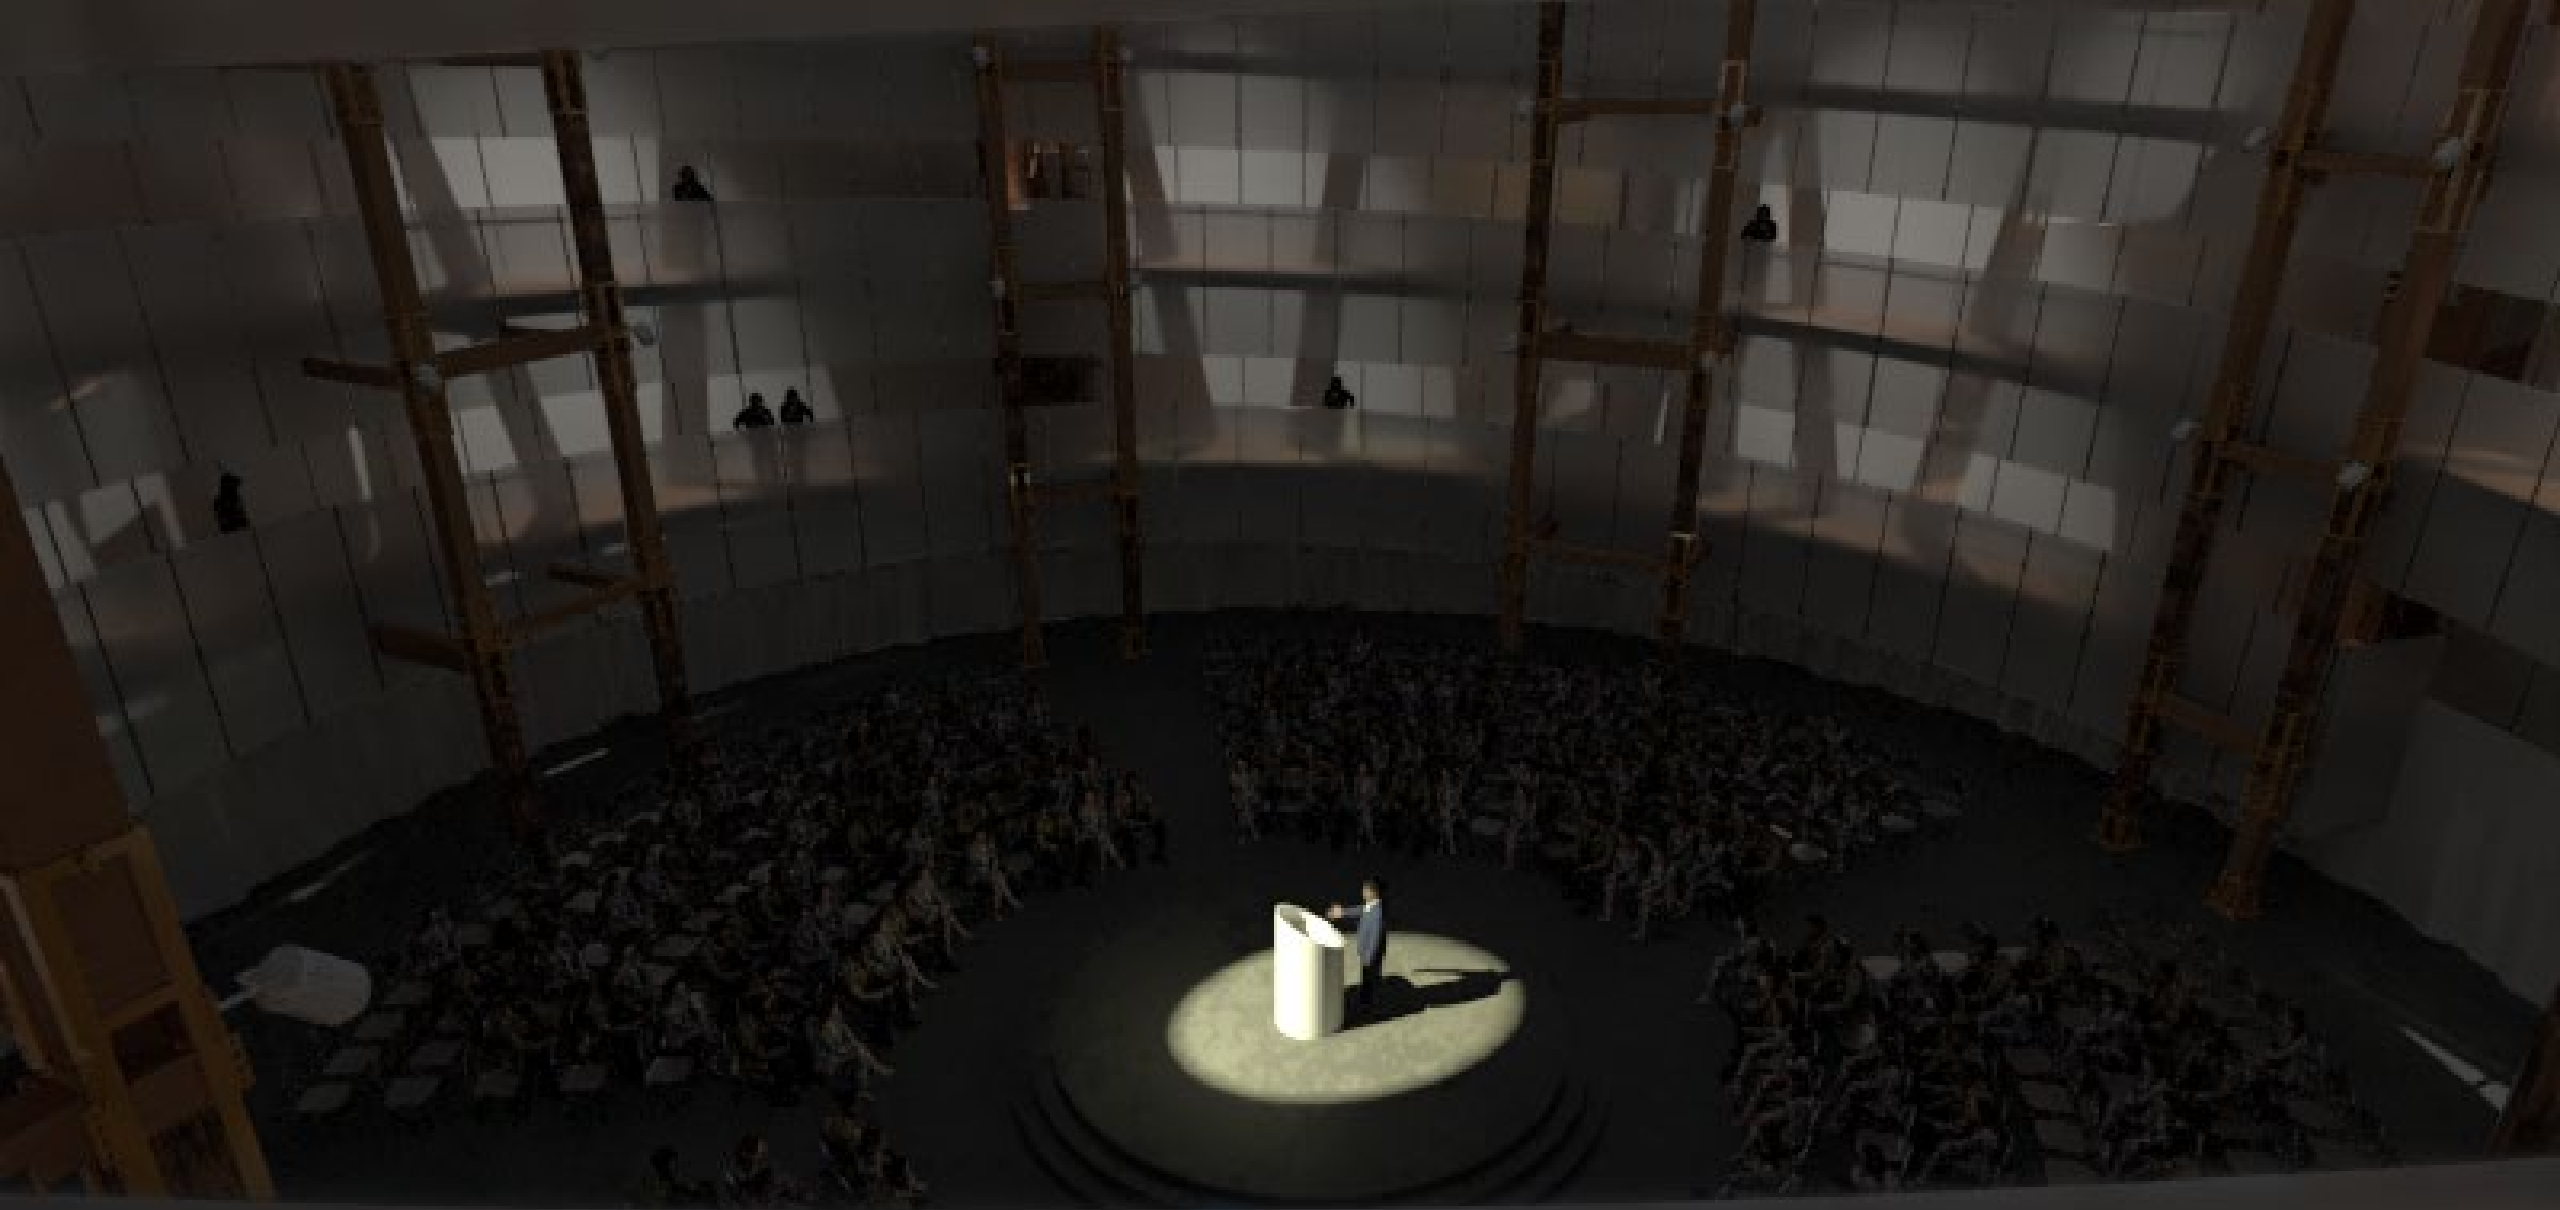


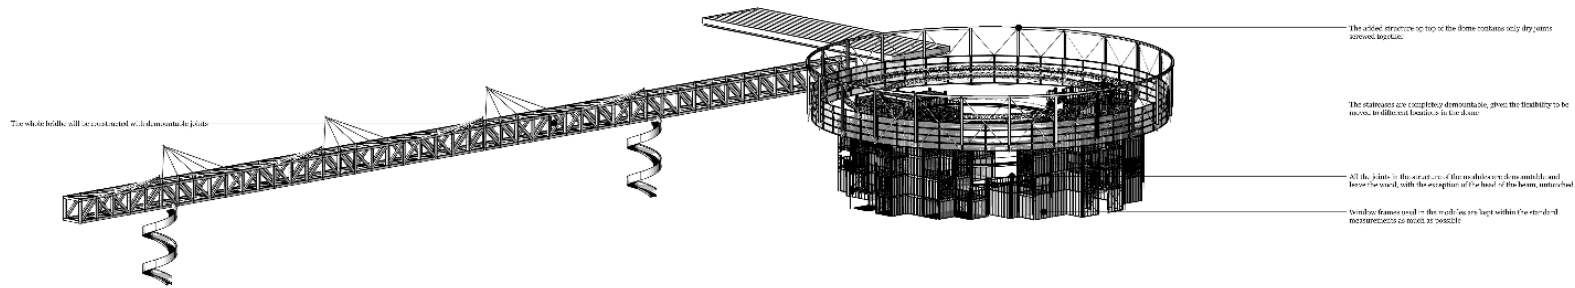


DEMOUNTABLE

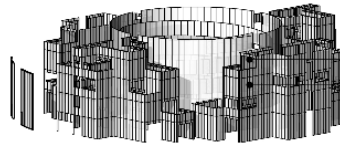


RECYCLED

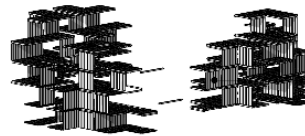

BIOBASED

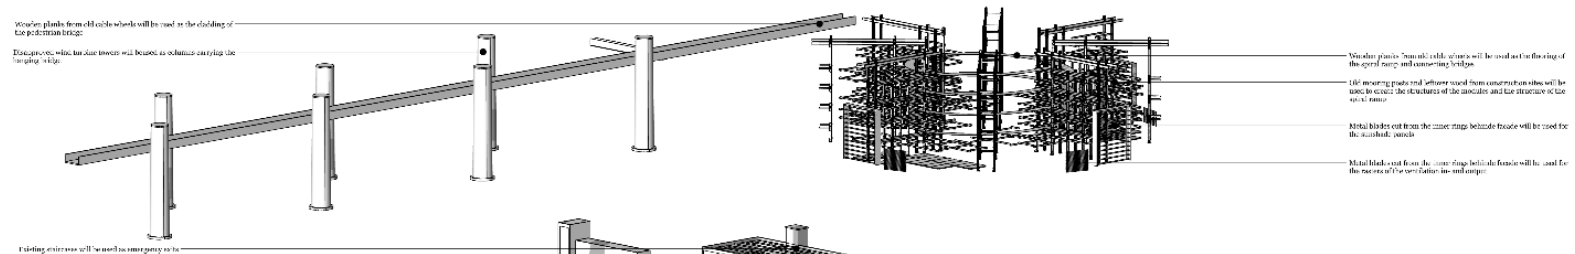

REUSED

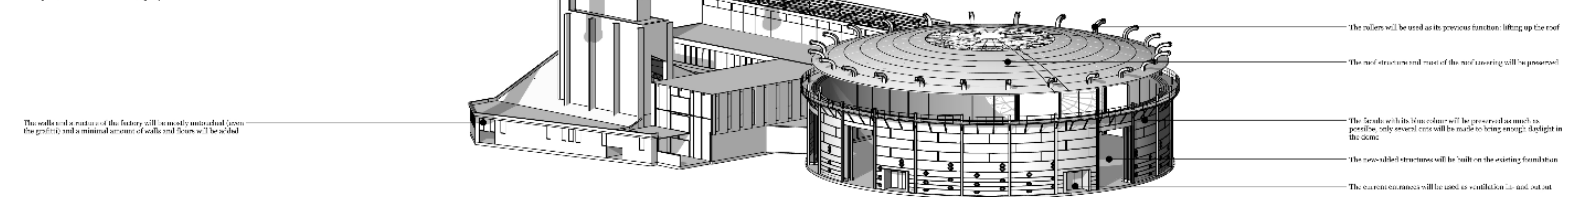

PRESERVED

1

<1 km | Ferro Dome | Metal sheets for the sun shading



2

<1 km | Siering | Cable wheel planks for floor covering



3

+1.5 km | Buurman | Wood for structure of modules




4

+2.2 km | Terminal, RHB Stevedoring & Warehousing | Wind turbine towers for columns of bridge



5

+2.6 km | S&V Sieglot en versand | Polycarbonate channel plates for translucent walls

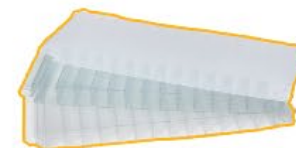

6

+3 km | Stadsboerderij De Kooi | Sheep wool for thermal insulation



7

+10 km | PHT felt | Acoustic panels for acoustic insulation



8

+85 km | Van Harenhout handbed | Mooring poles for structure of modules

