



Elevation Neighbourhood Cafe, Mosque, Apartment Building | 1:100




Placement of Site in Istanbul | 1:50000

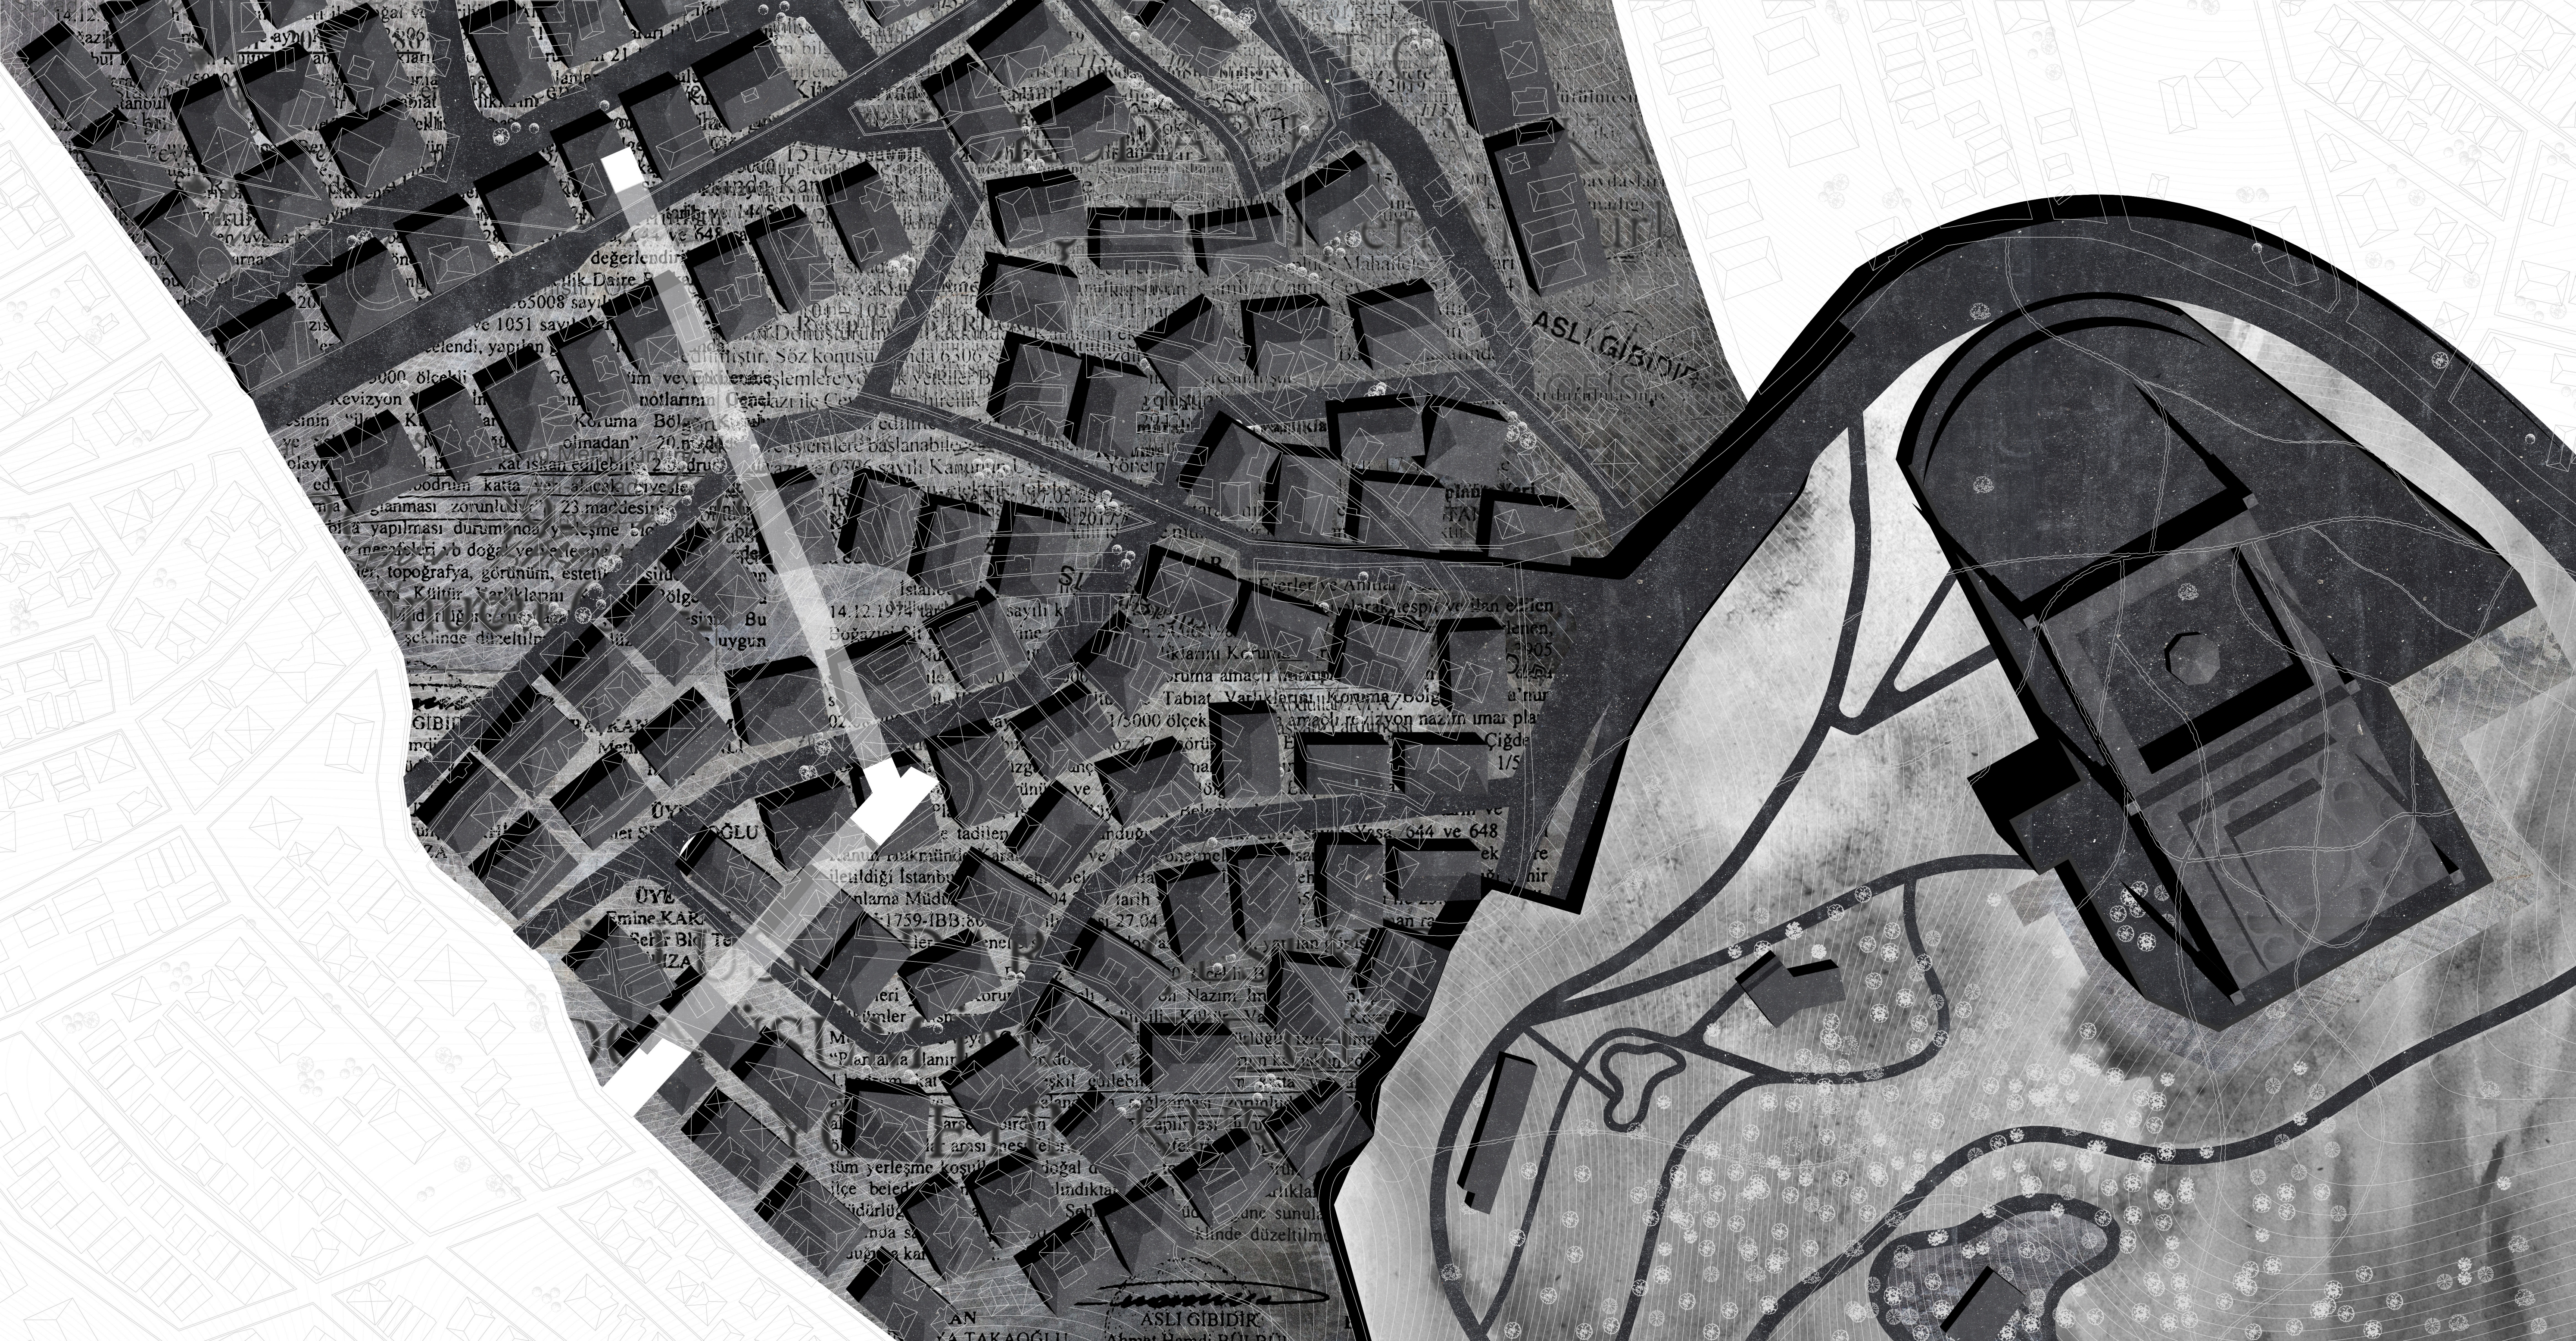


Siteplan Kirazlıtepe and Projection Method | 1:1000

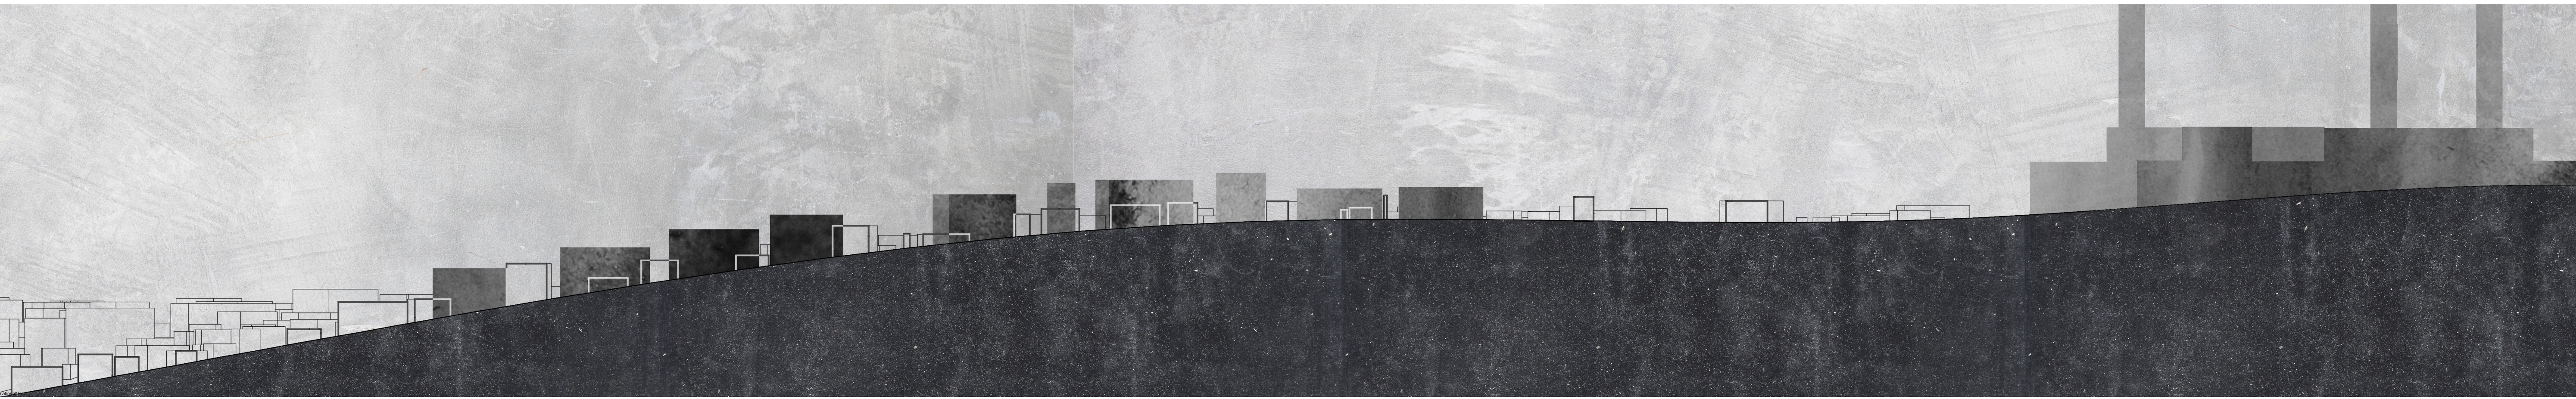

Section West - East Kirazlıtepe | 1:1000

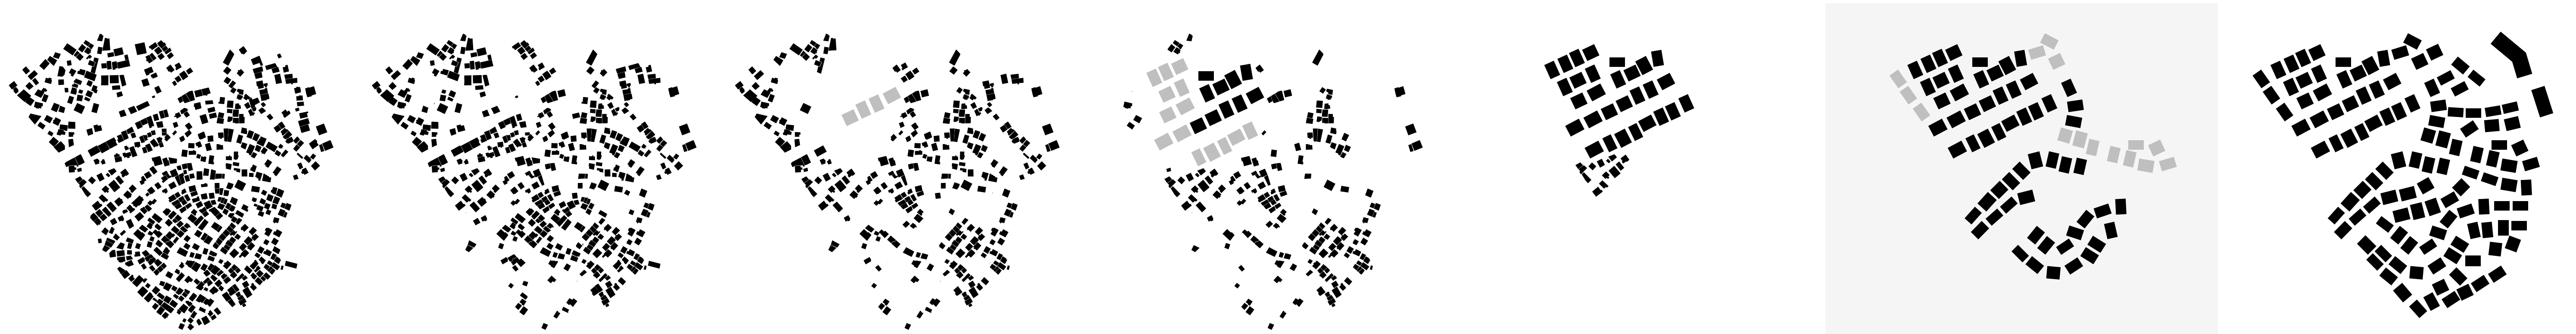


Morphological Transformation Kirazlıtepe 2013-2018 | 1:5000

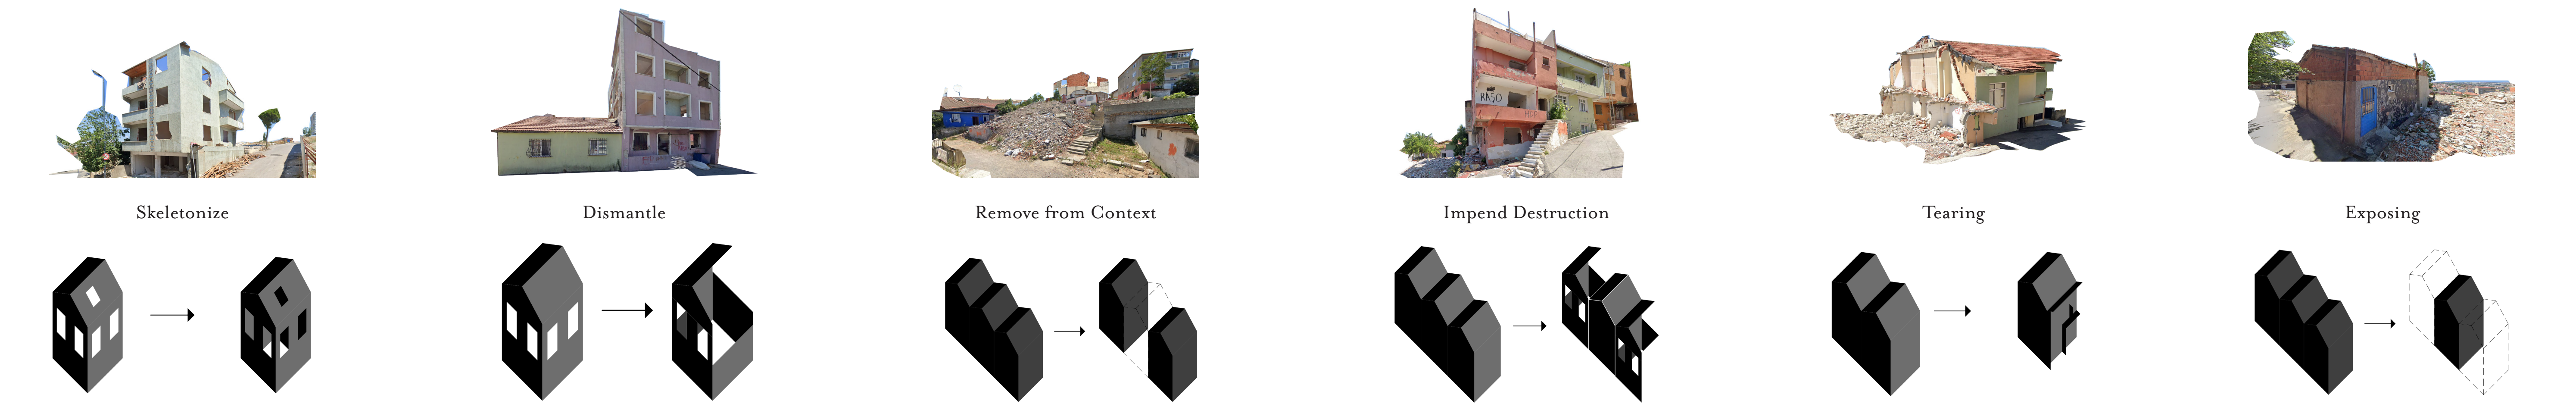


Destructive Actions on Site




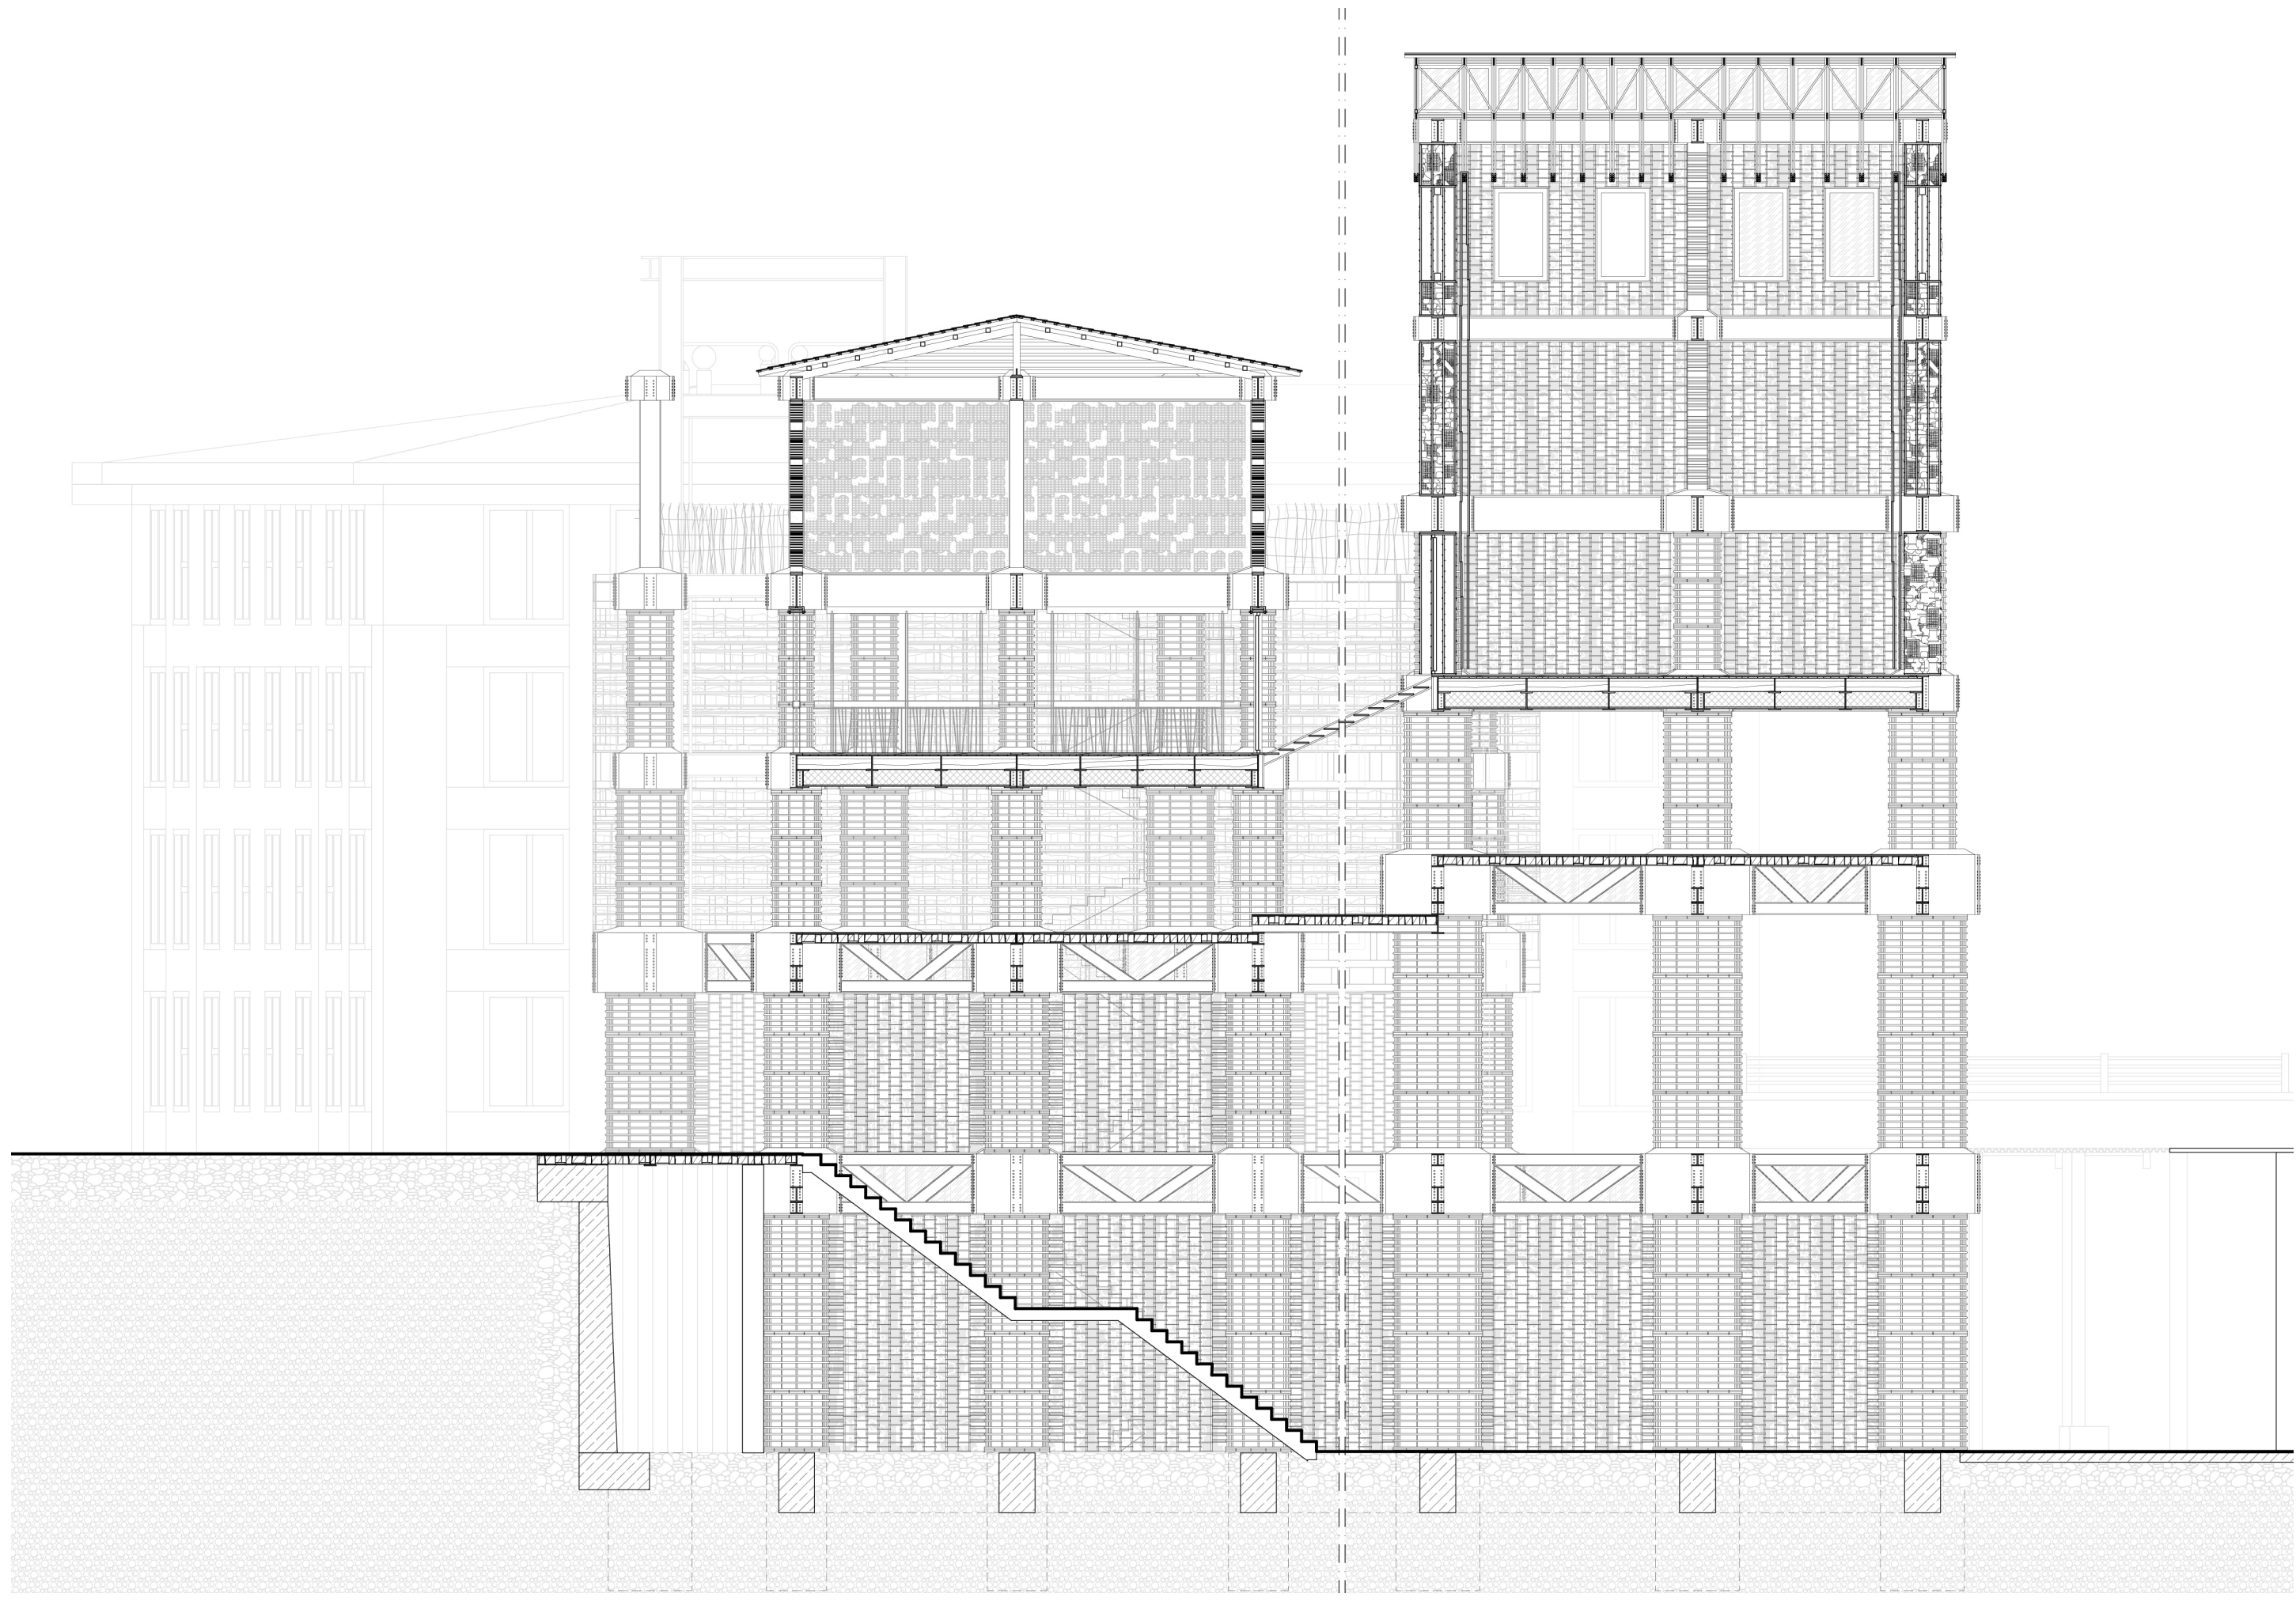


Section A - A | 1:100

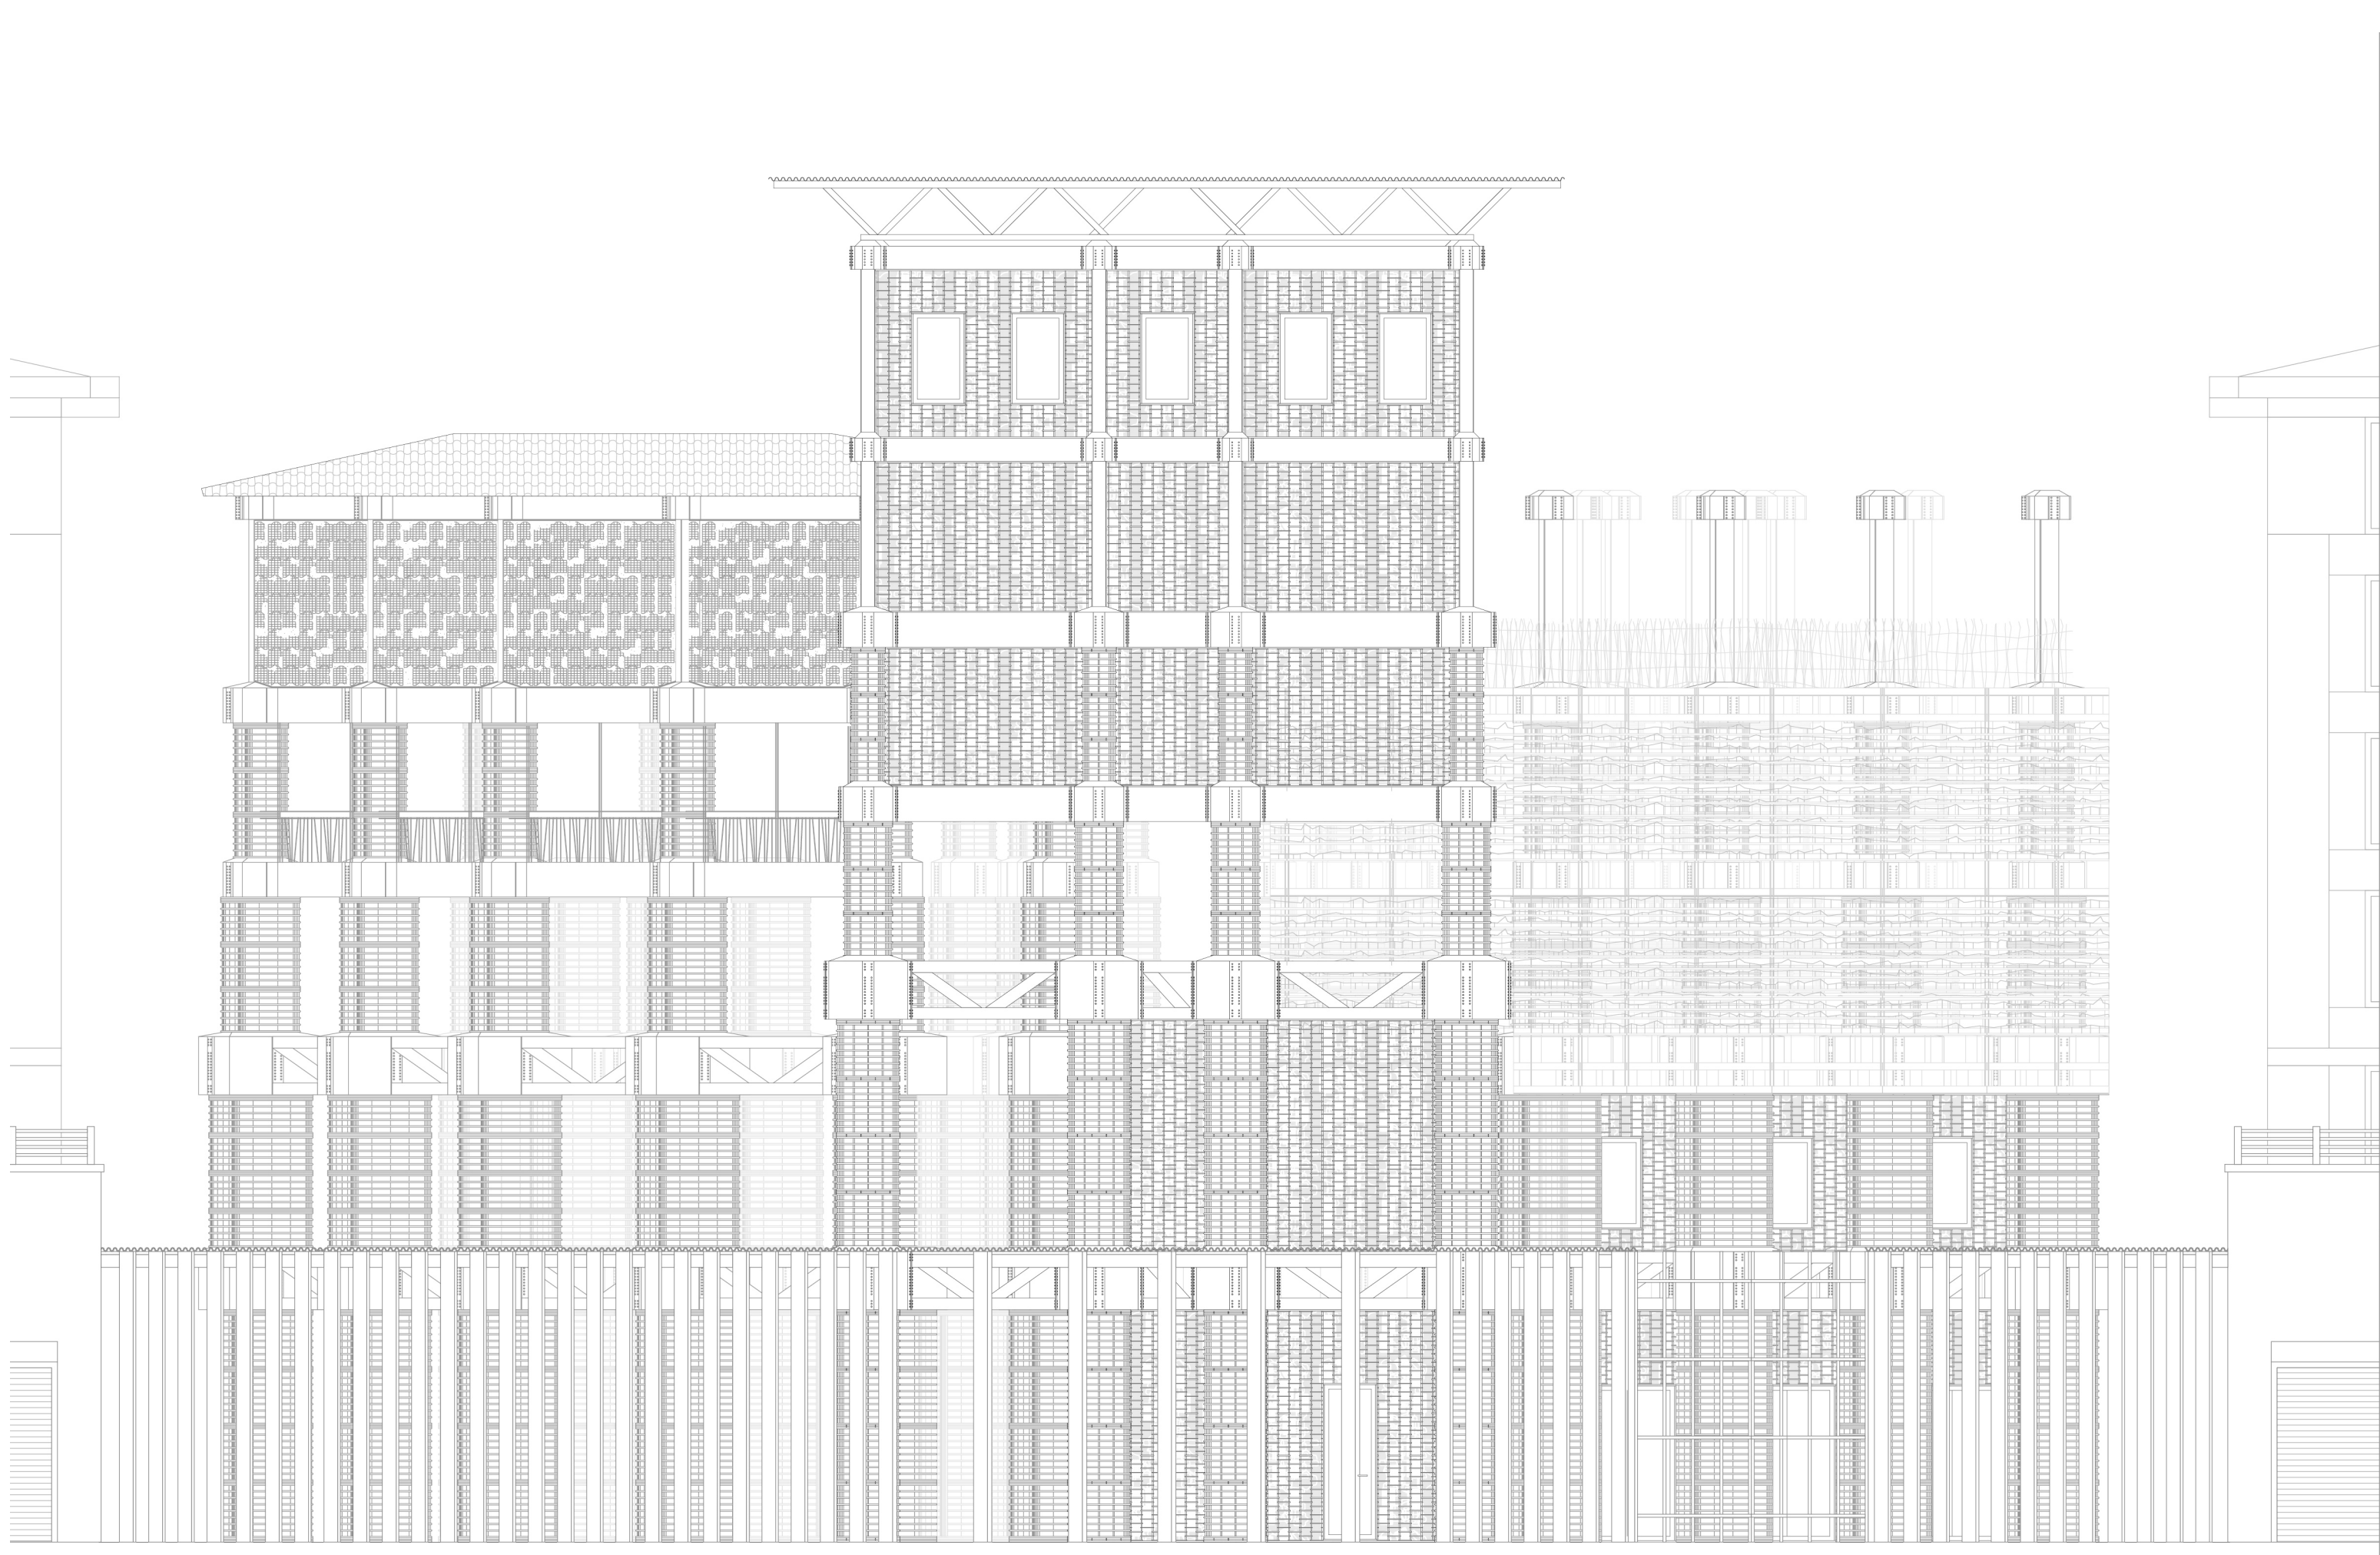



Elevation North Facade | 1:100

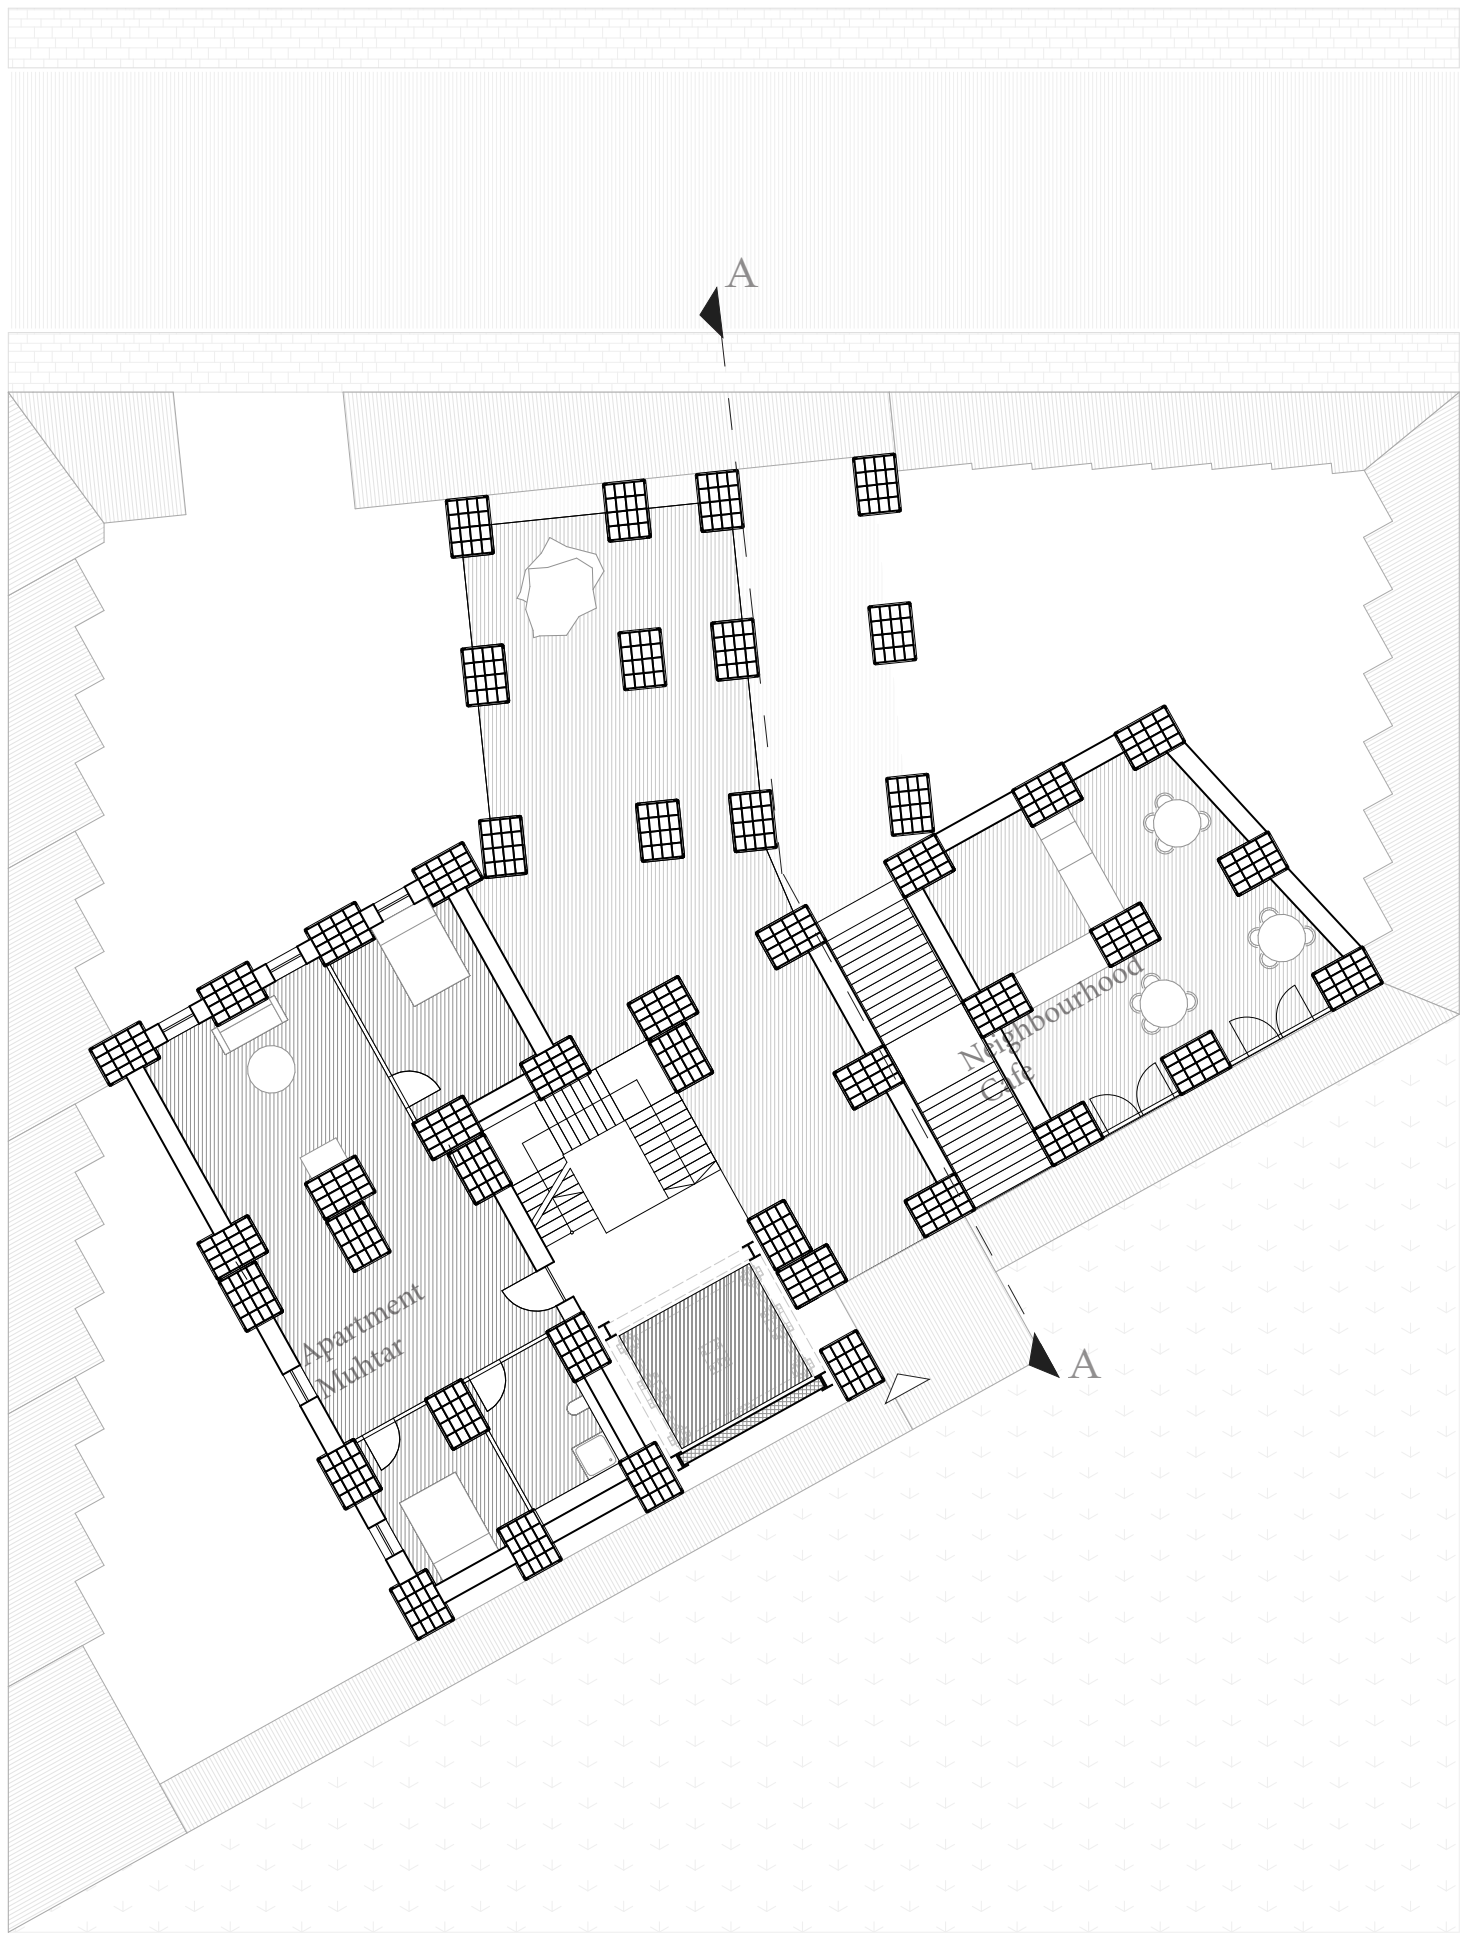


Ground Level | 1:200

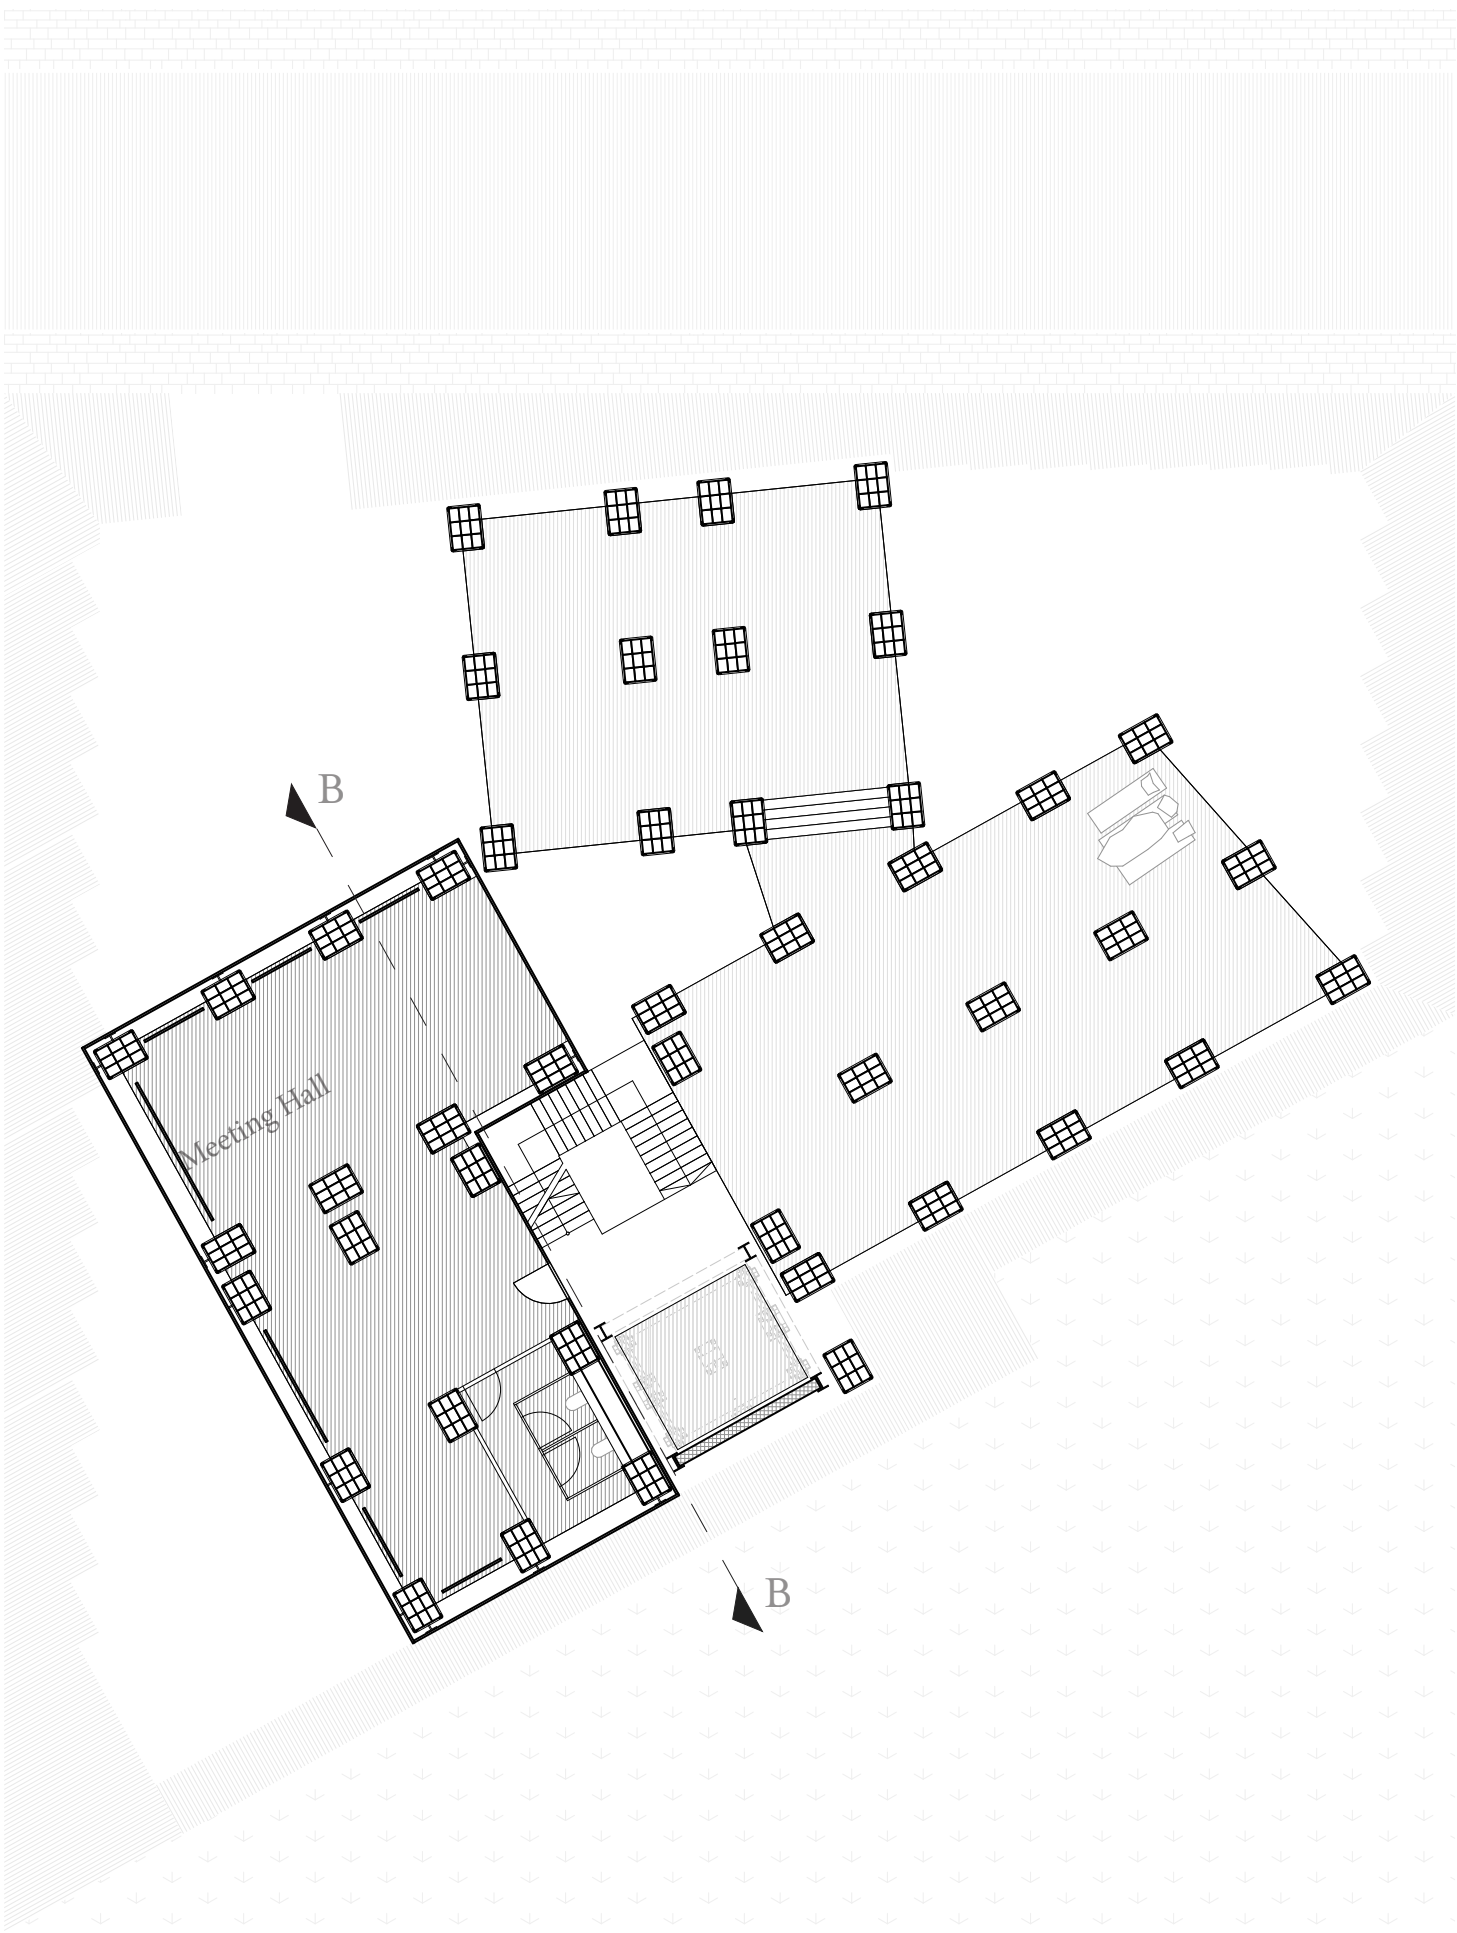


1st Floor | 1:200

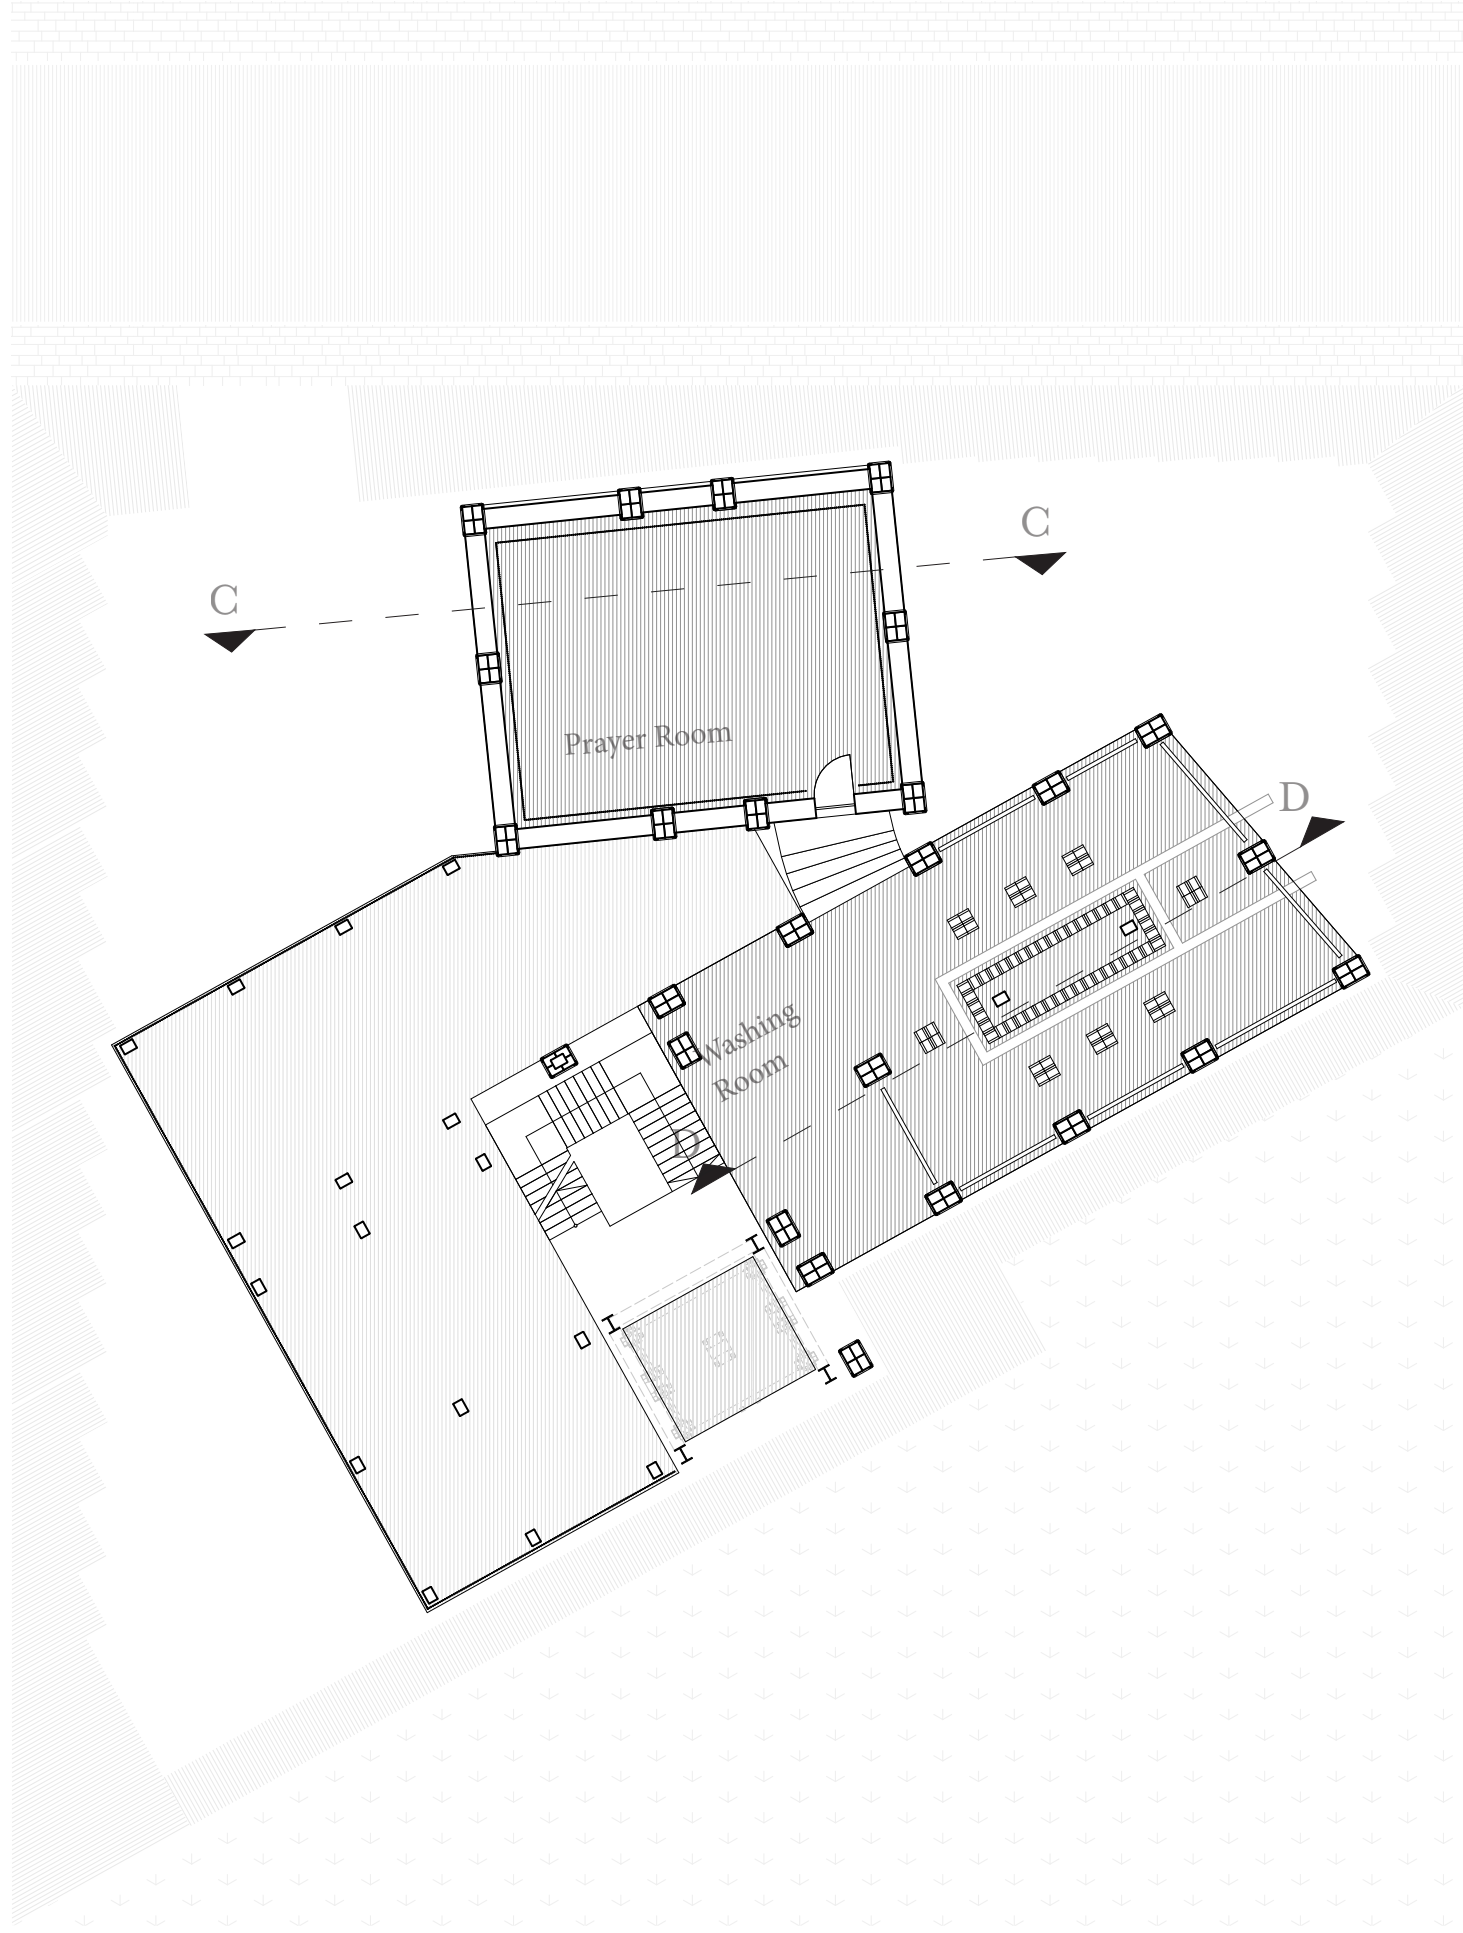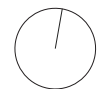


2nd Floor | 1:200

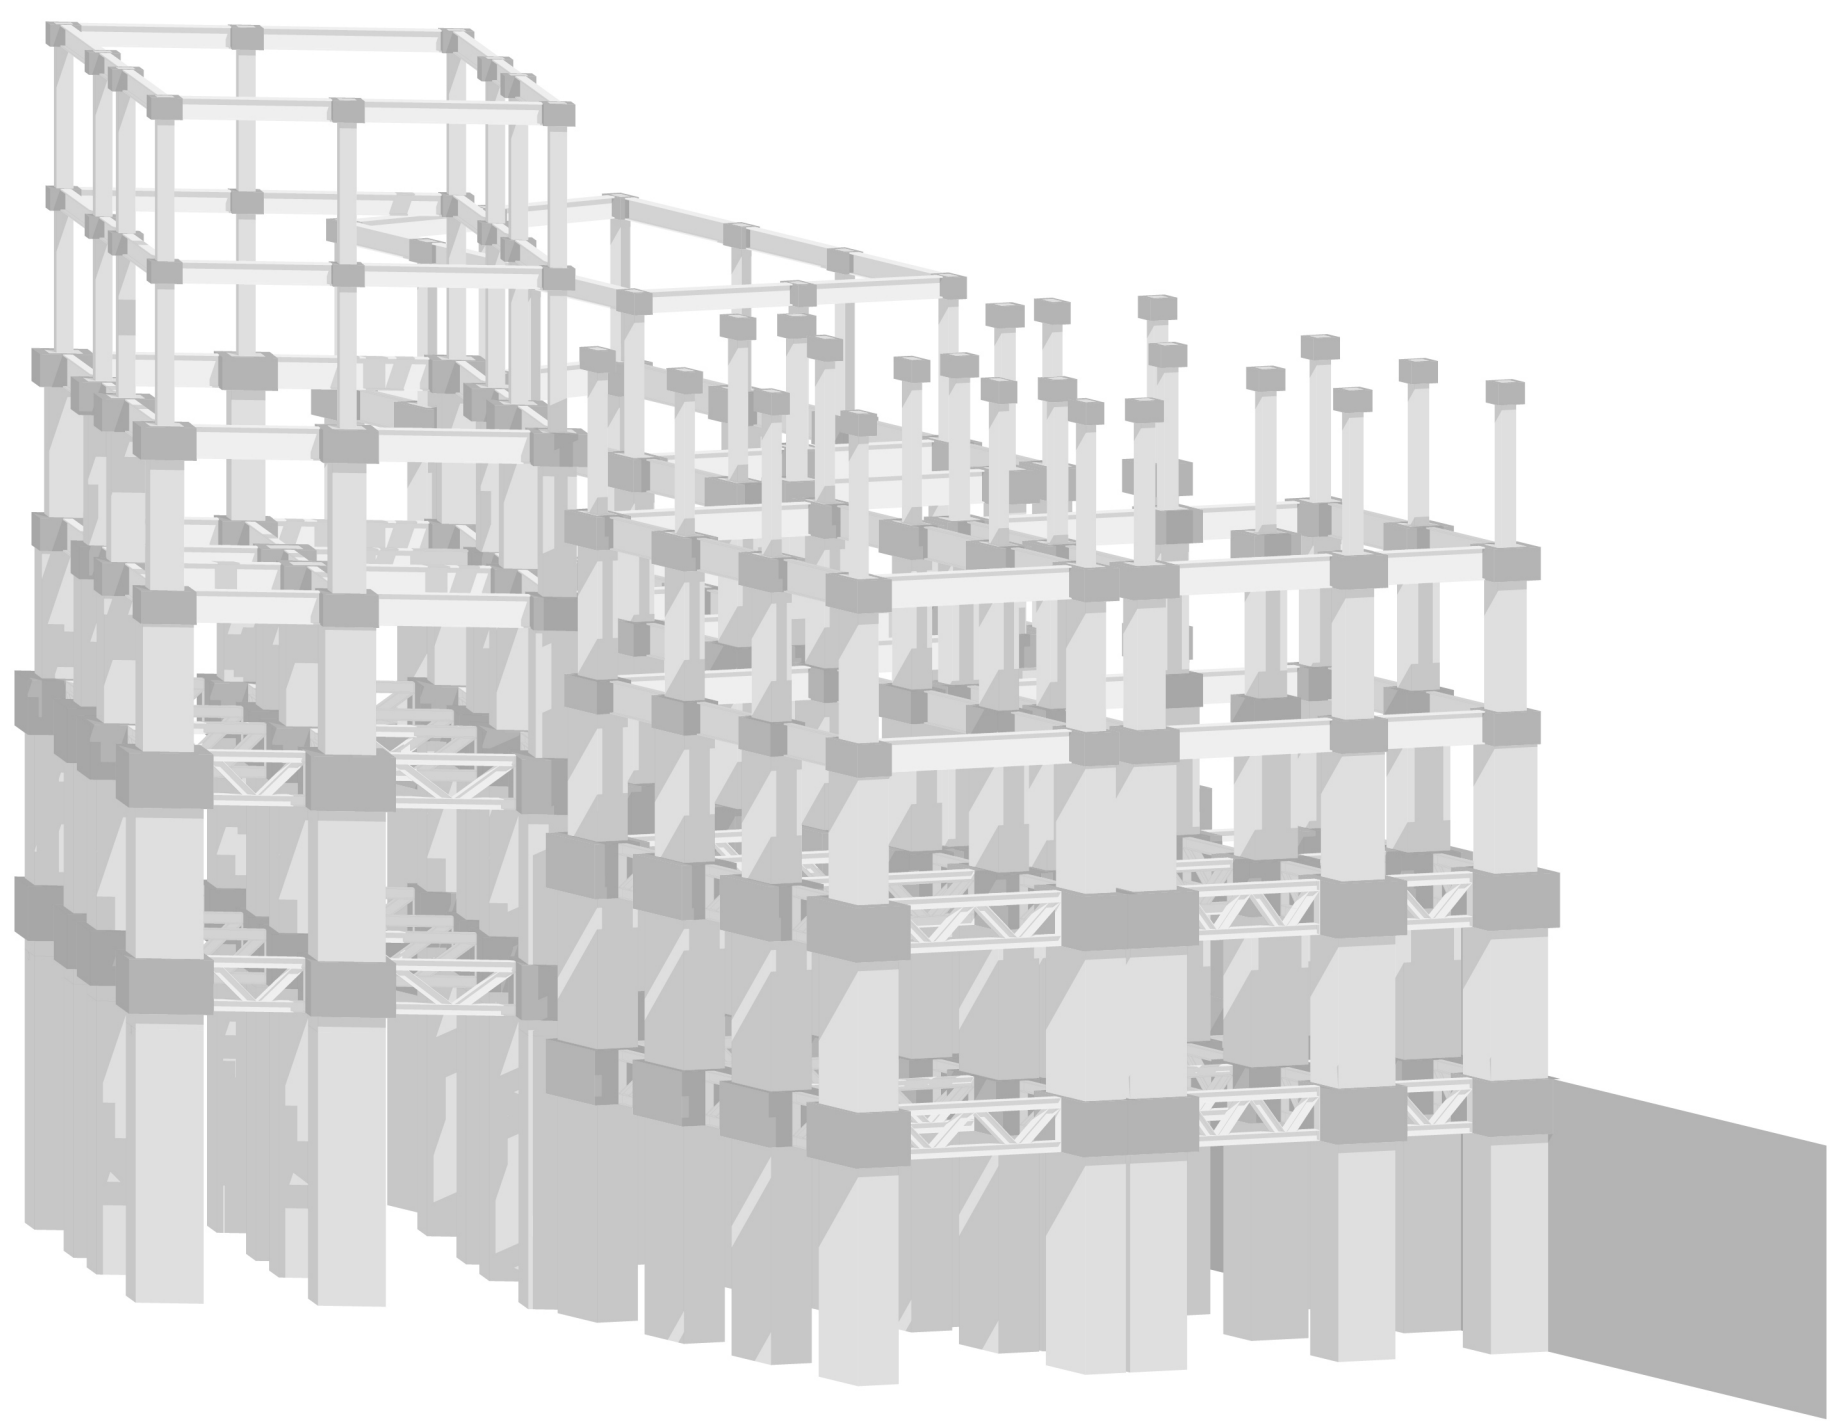




Axonometry Base Structure | 1:150

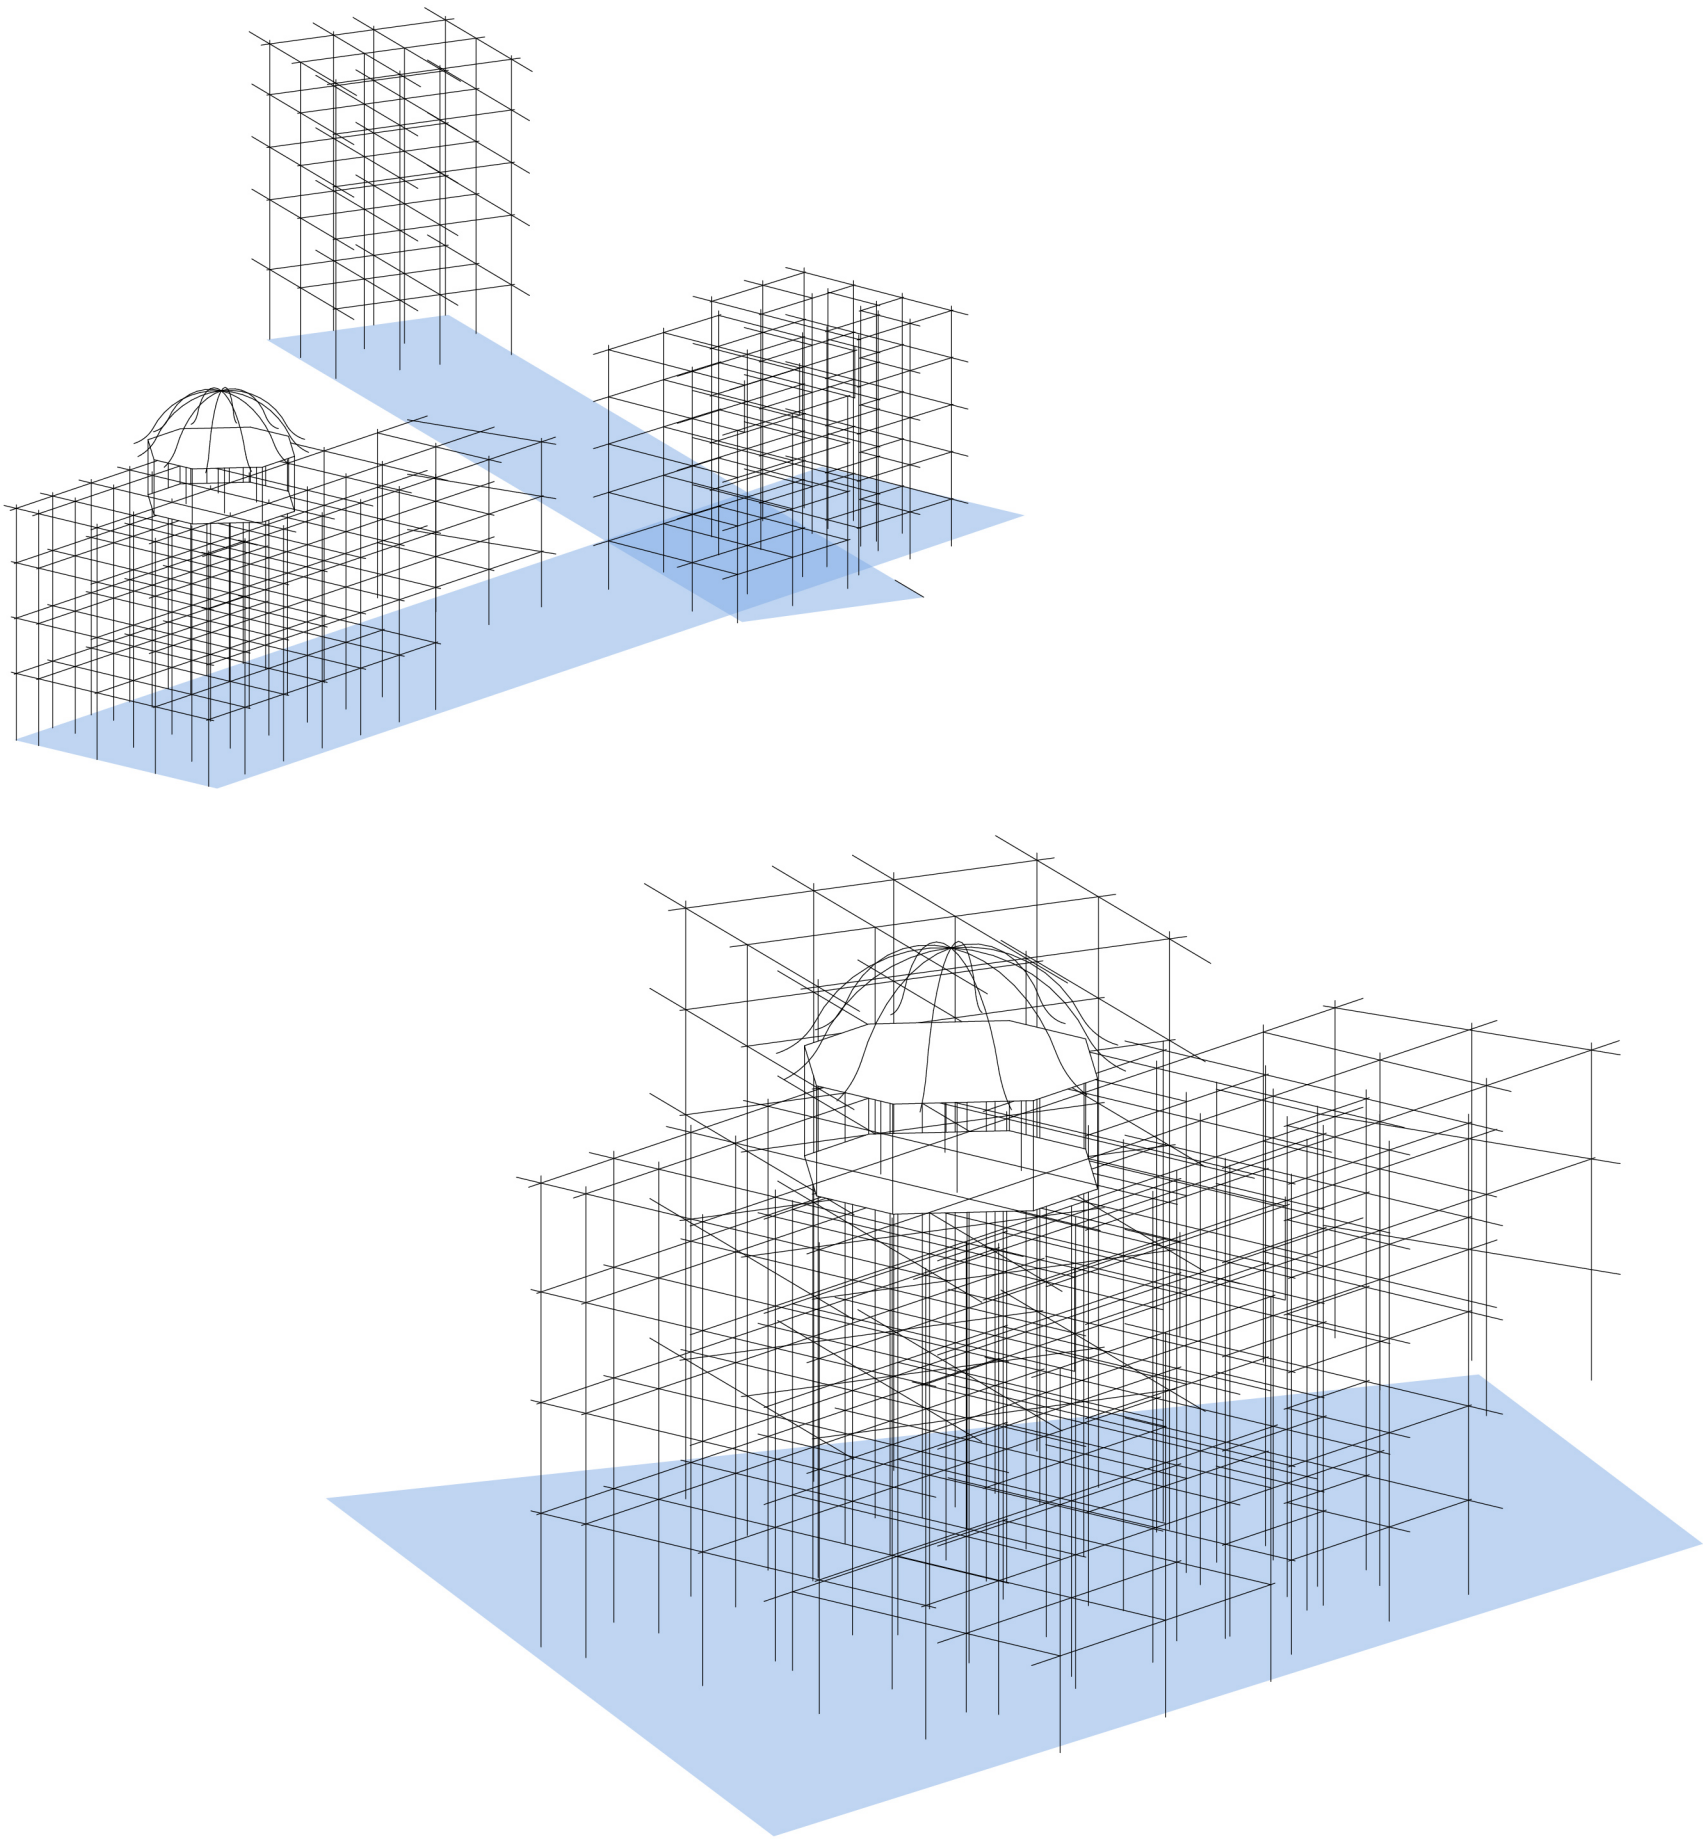

Projection of Grids

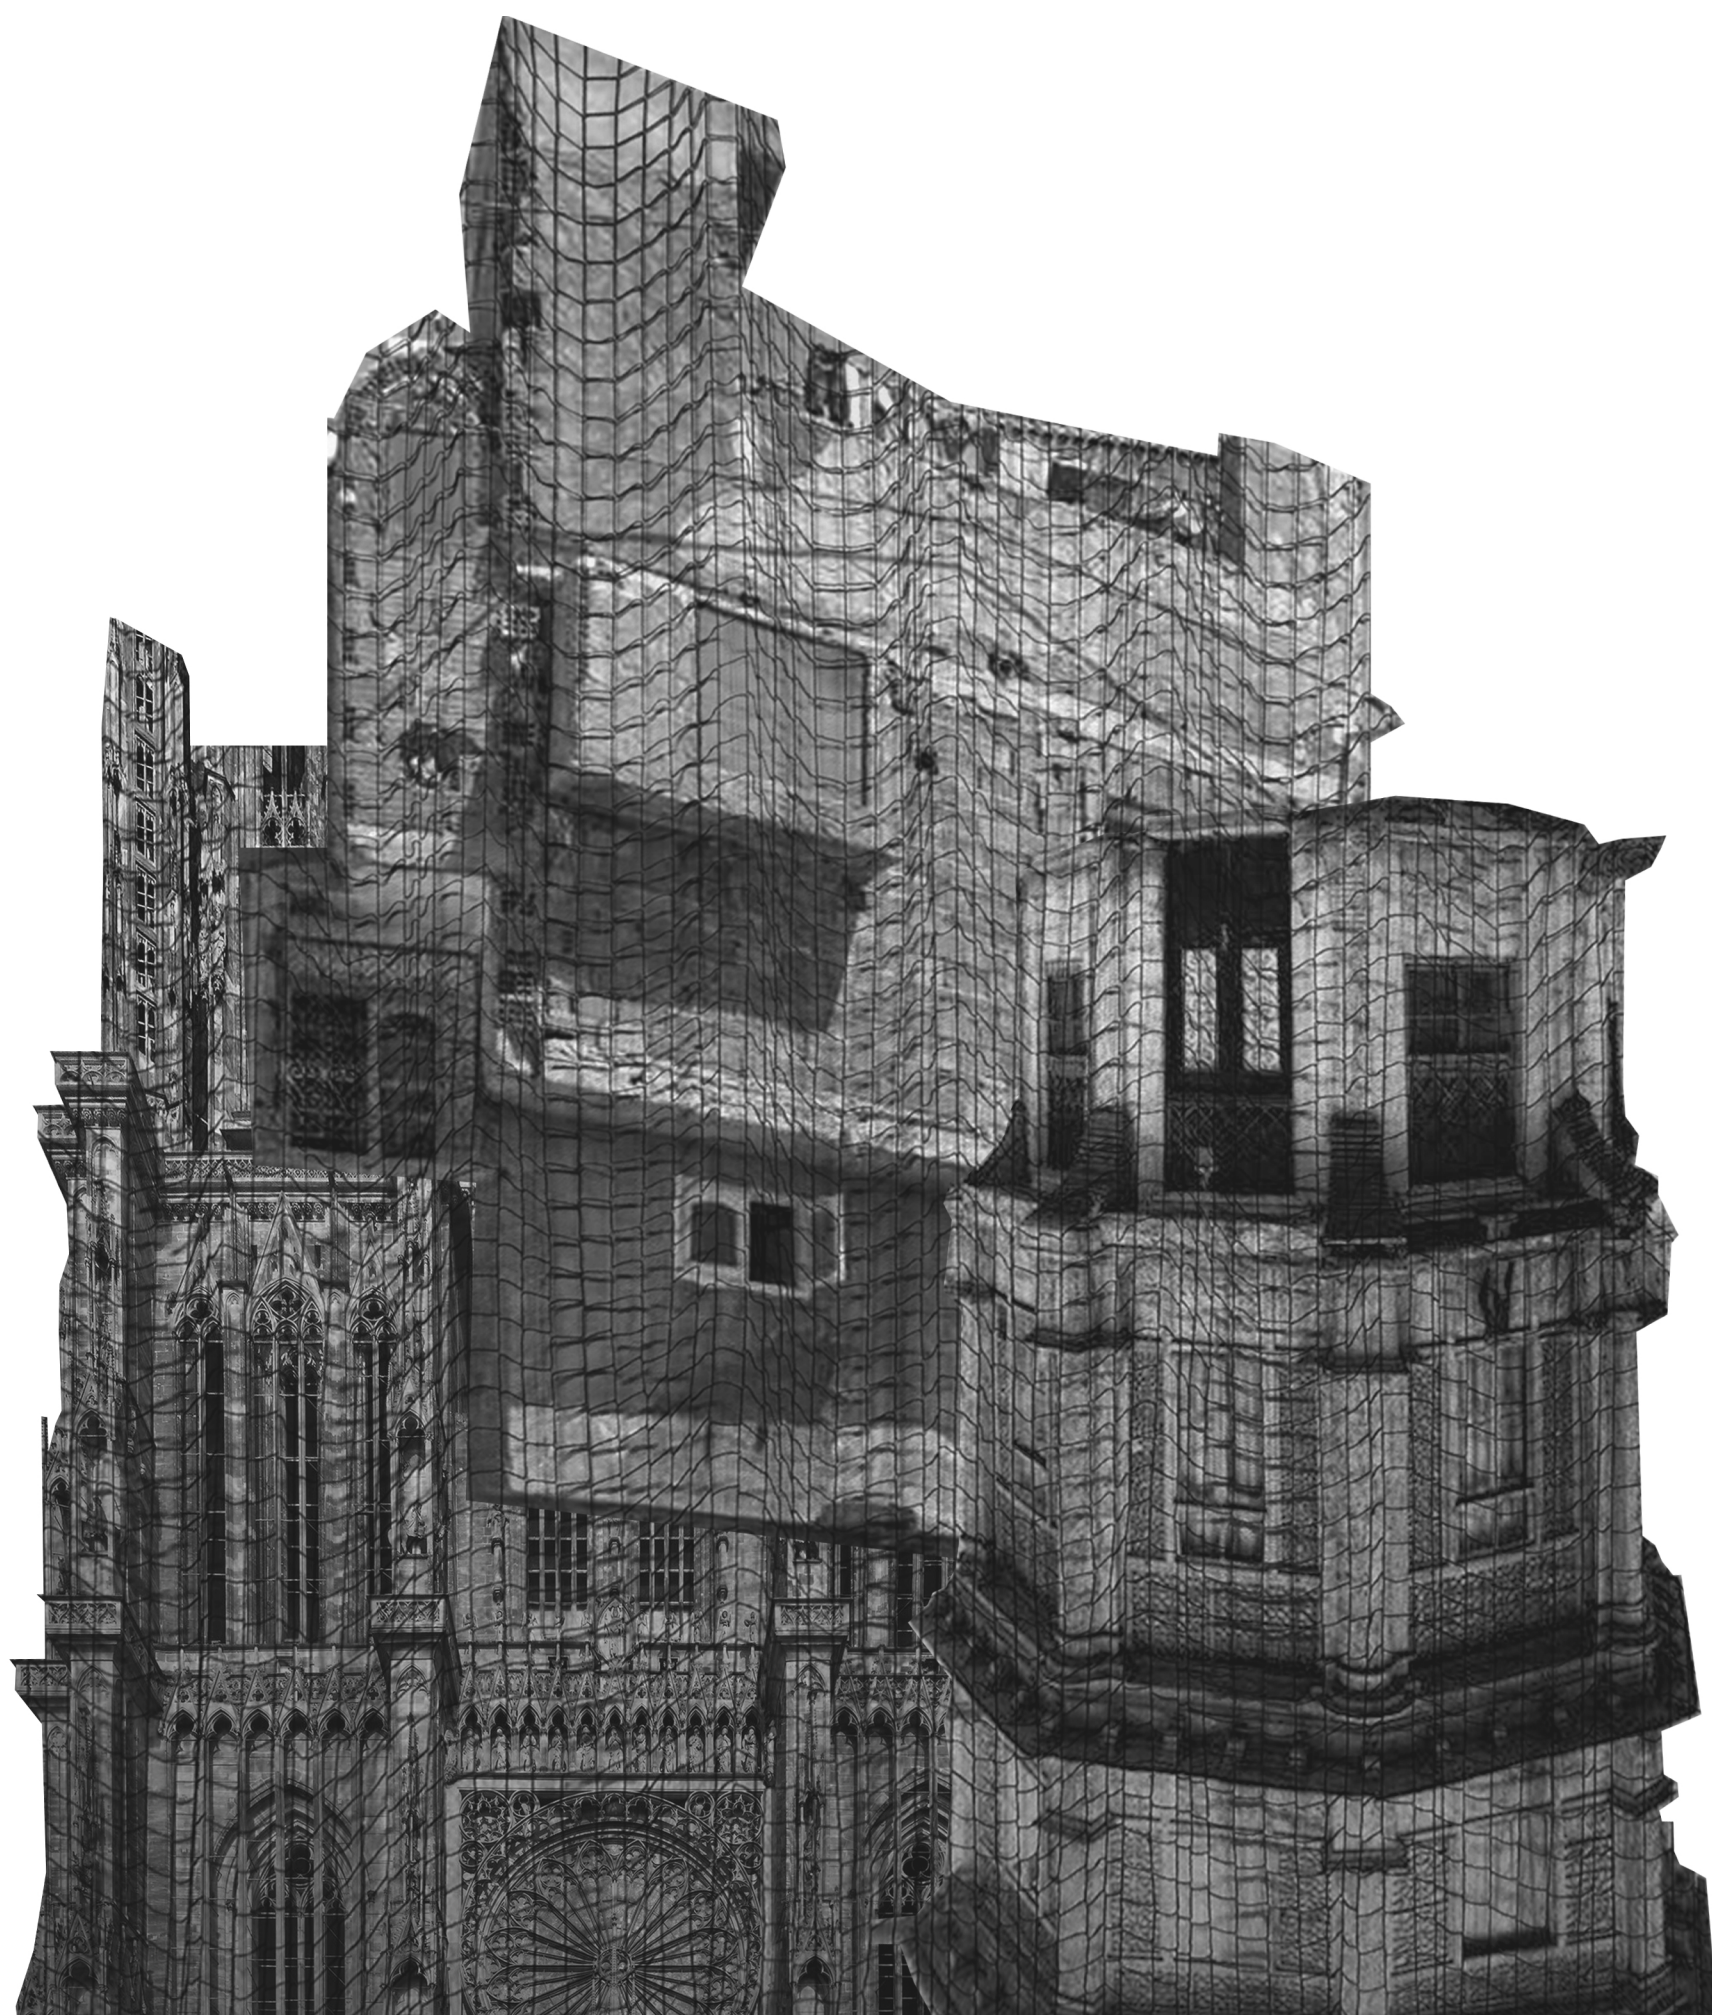


Collage of Typological References

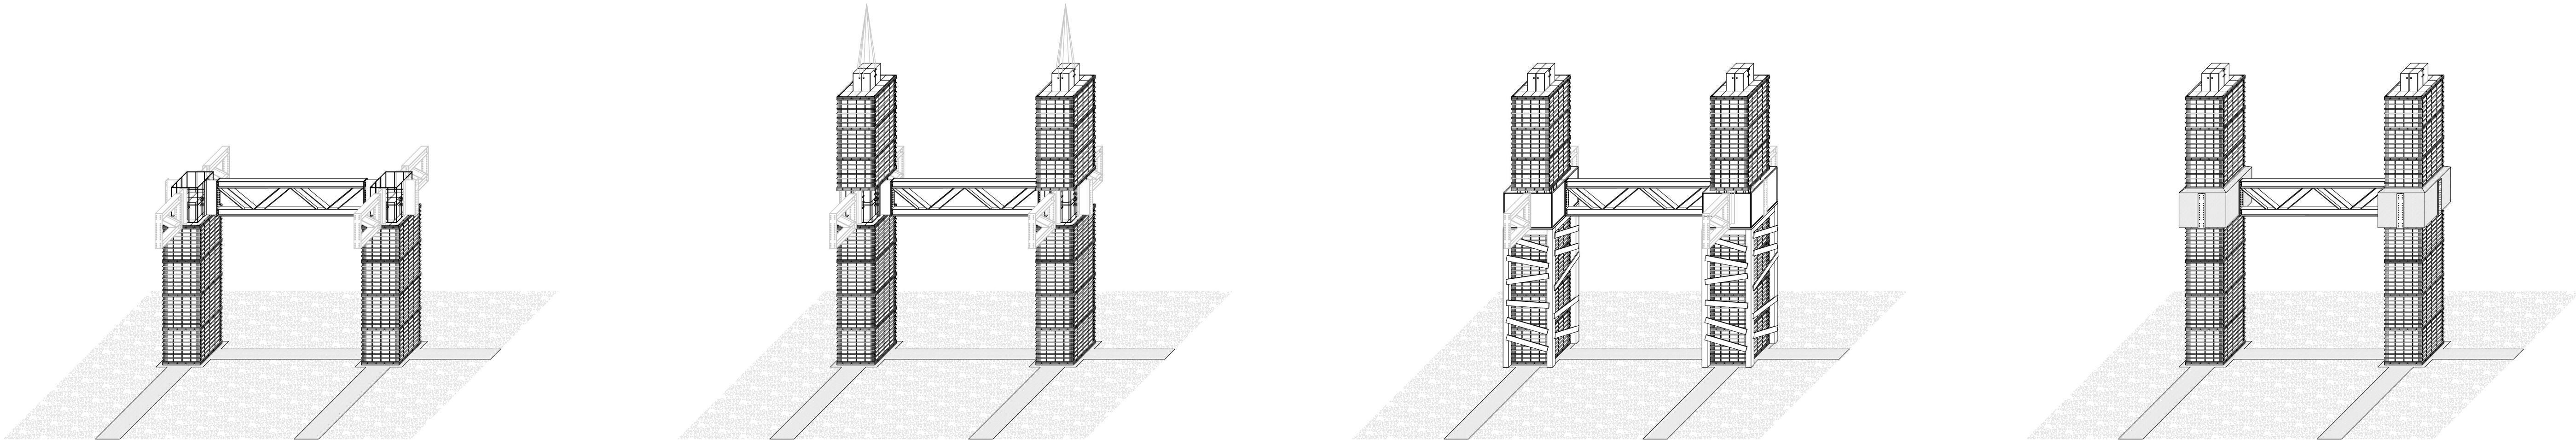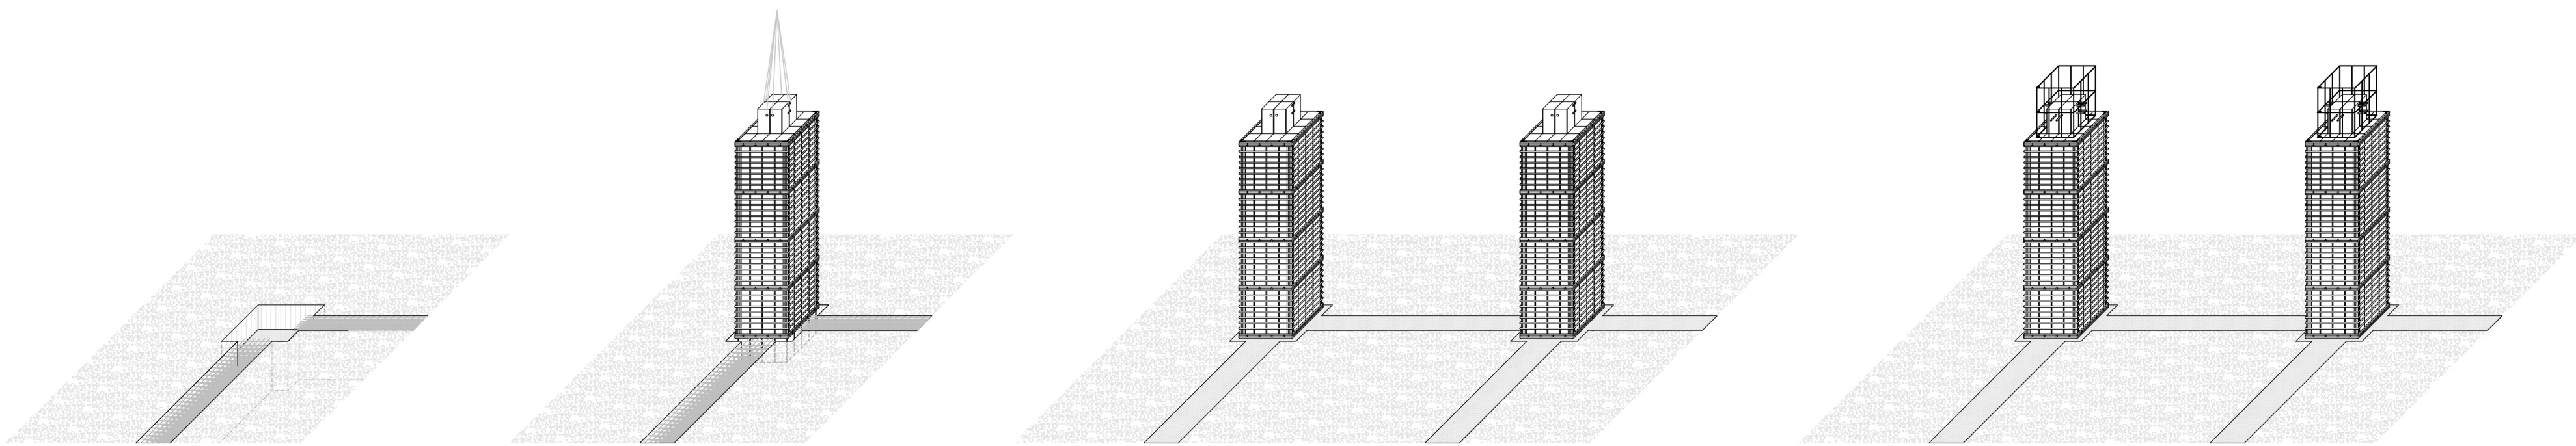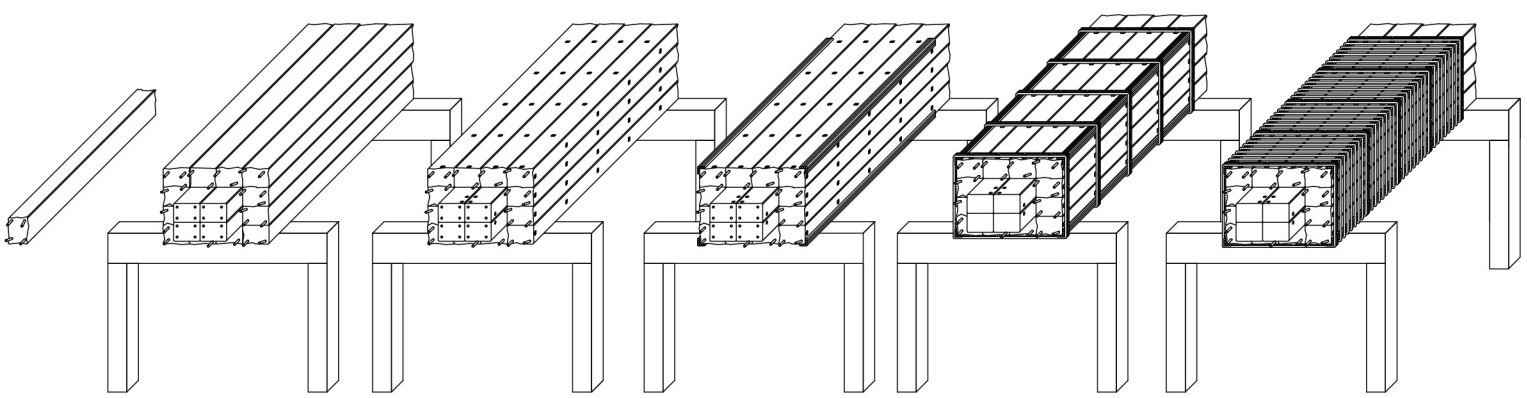


Assembly of Structure | 1:100




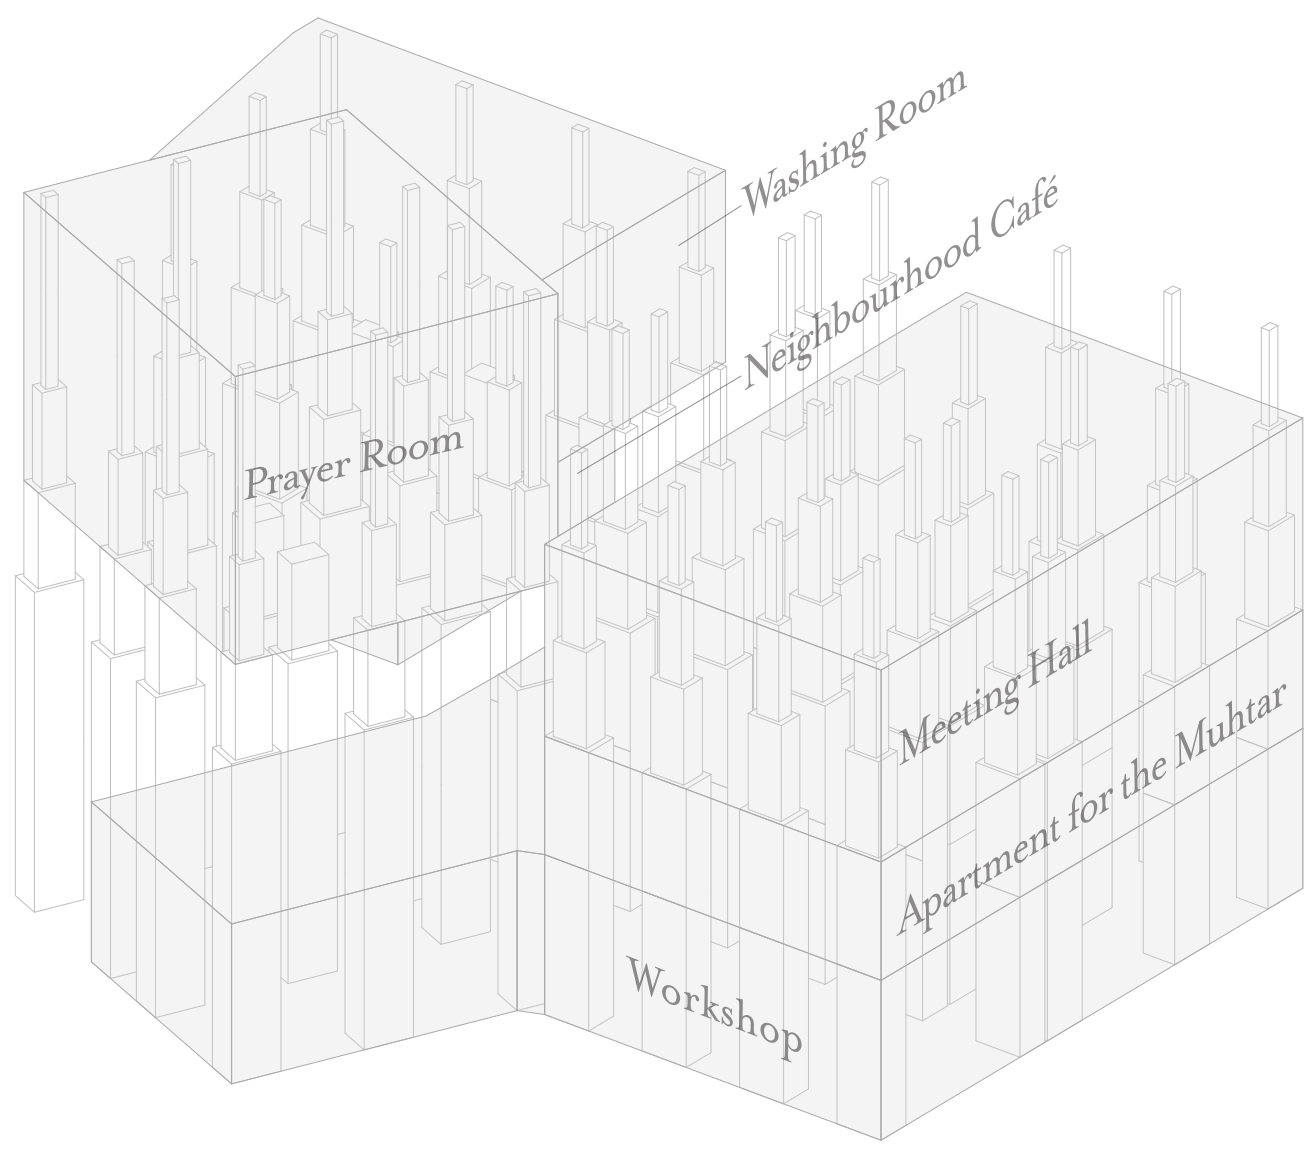


Suggested Program

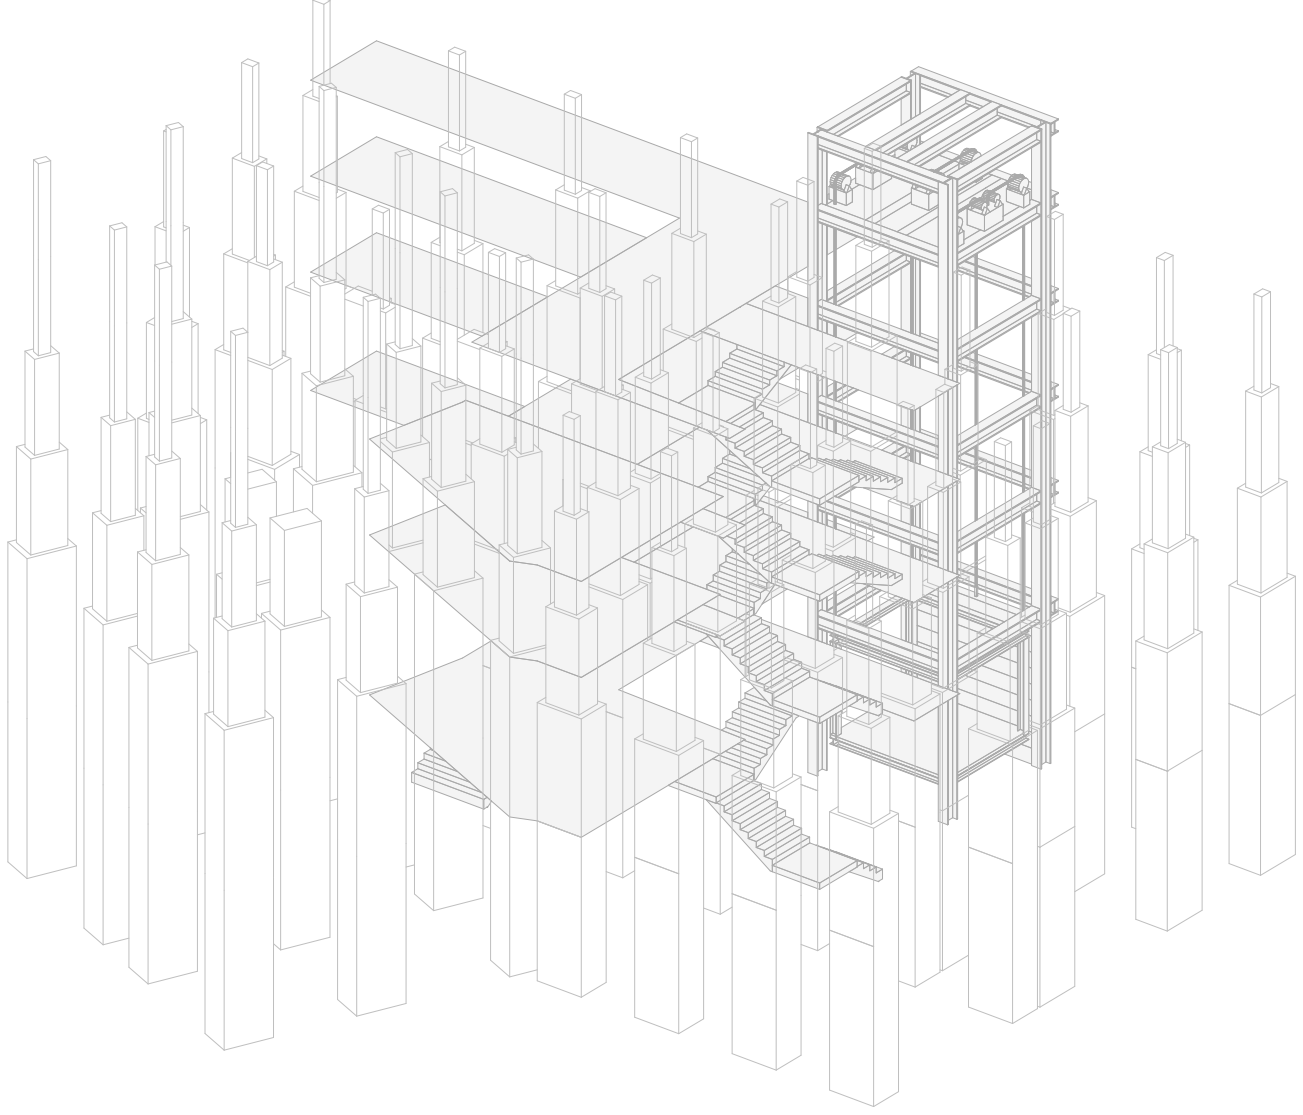


Circulation

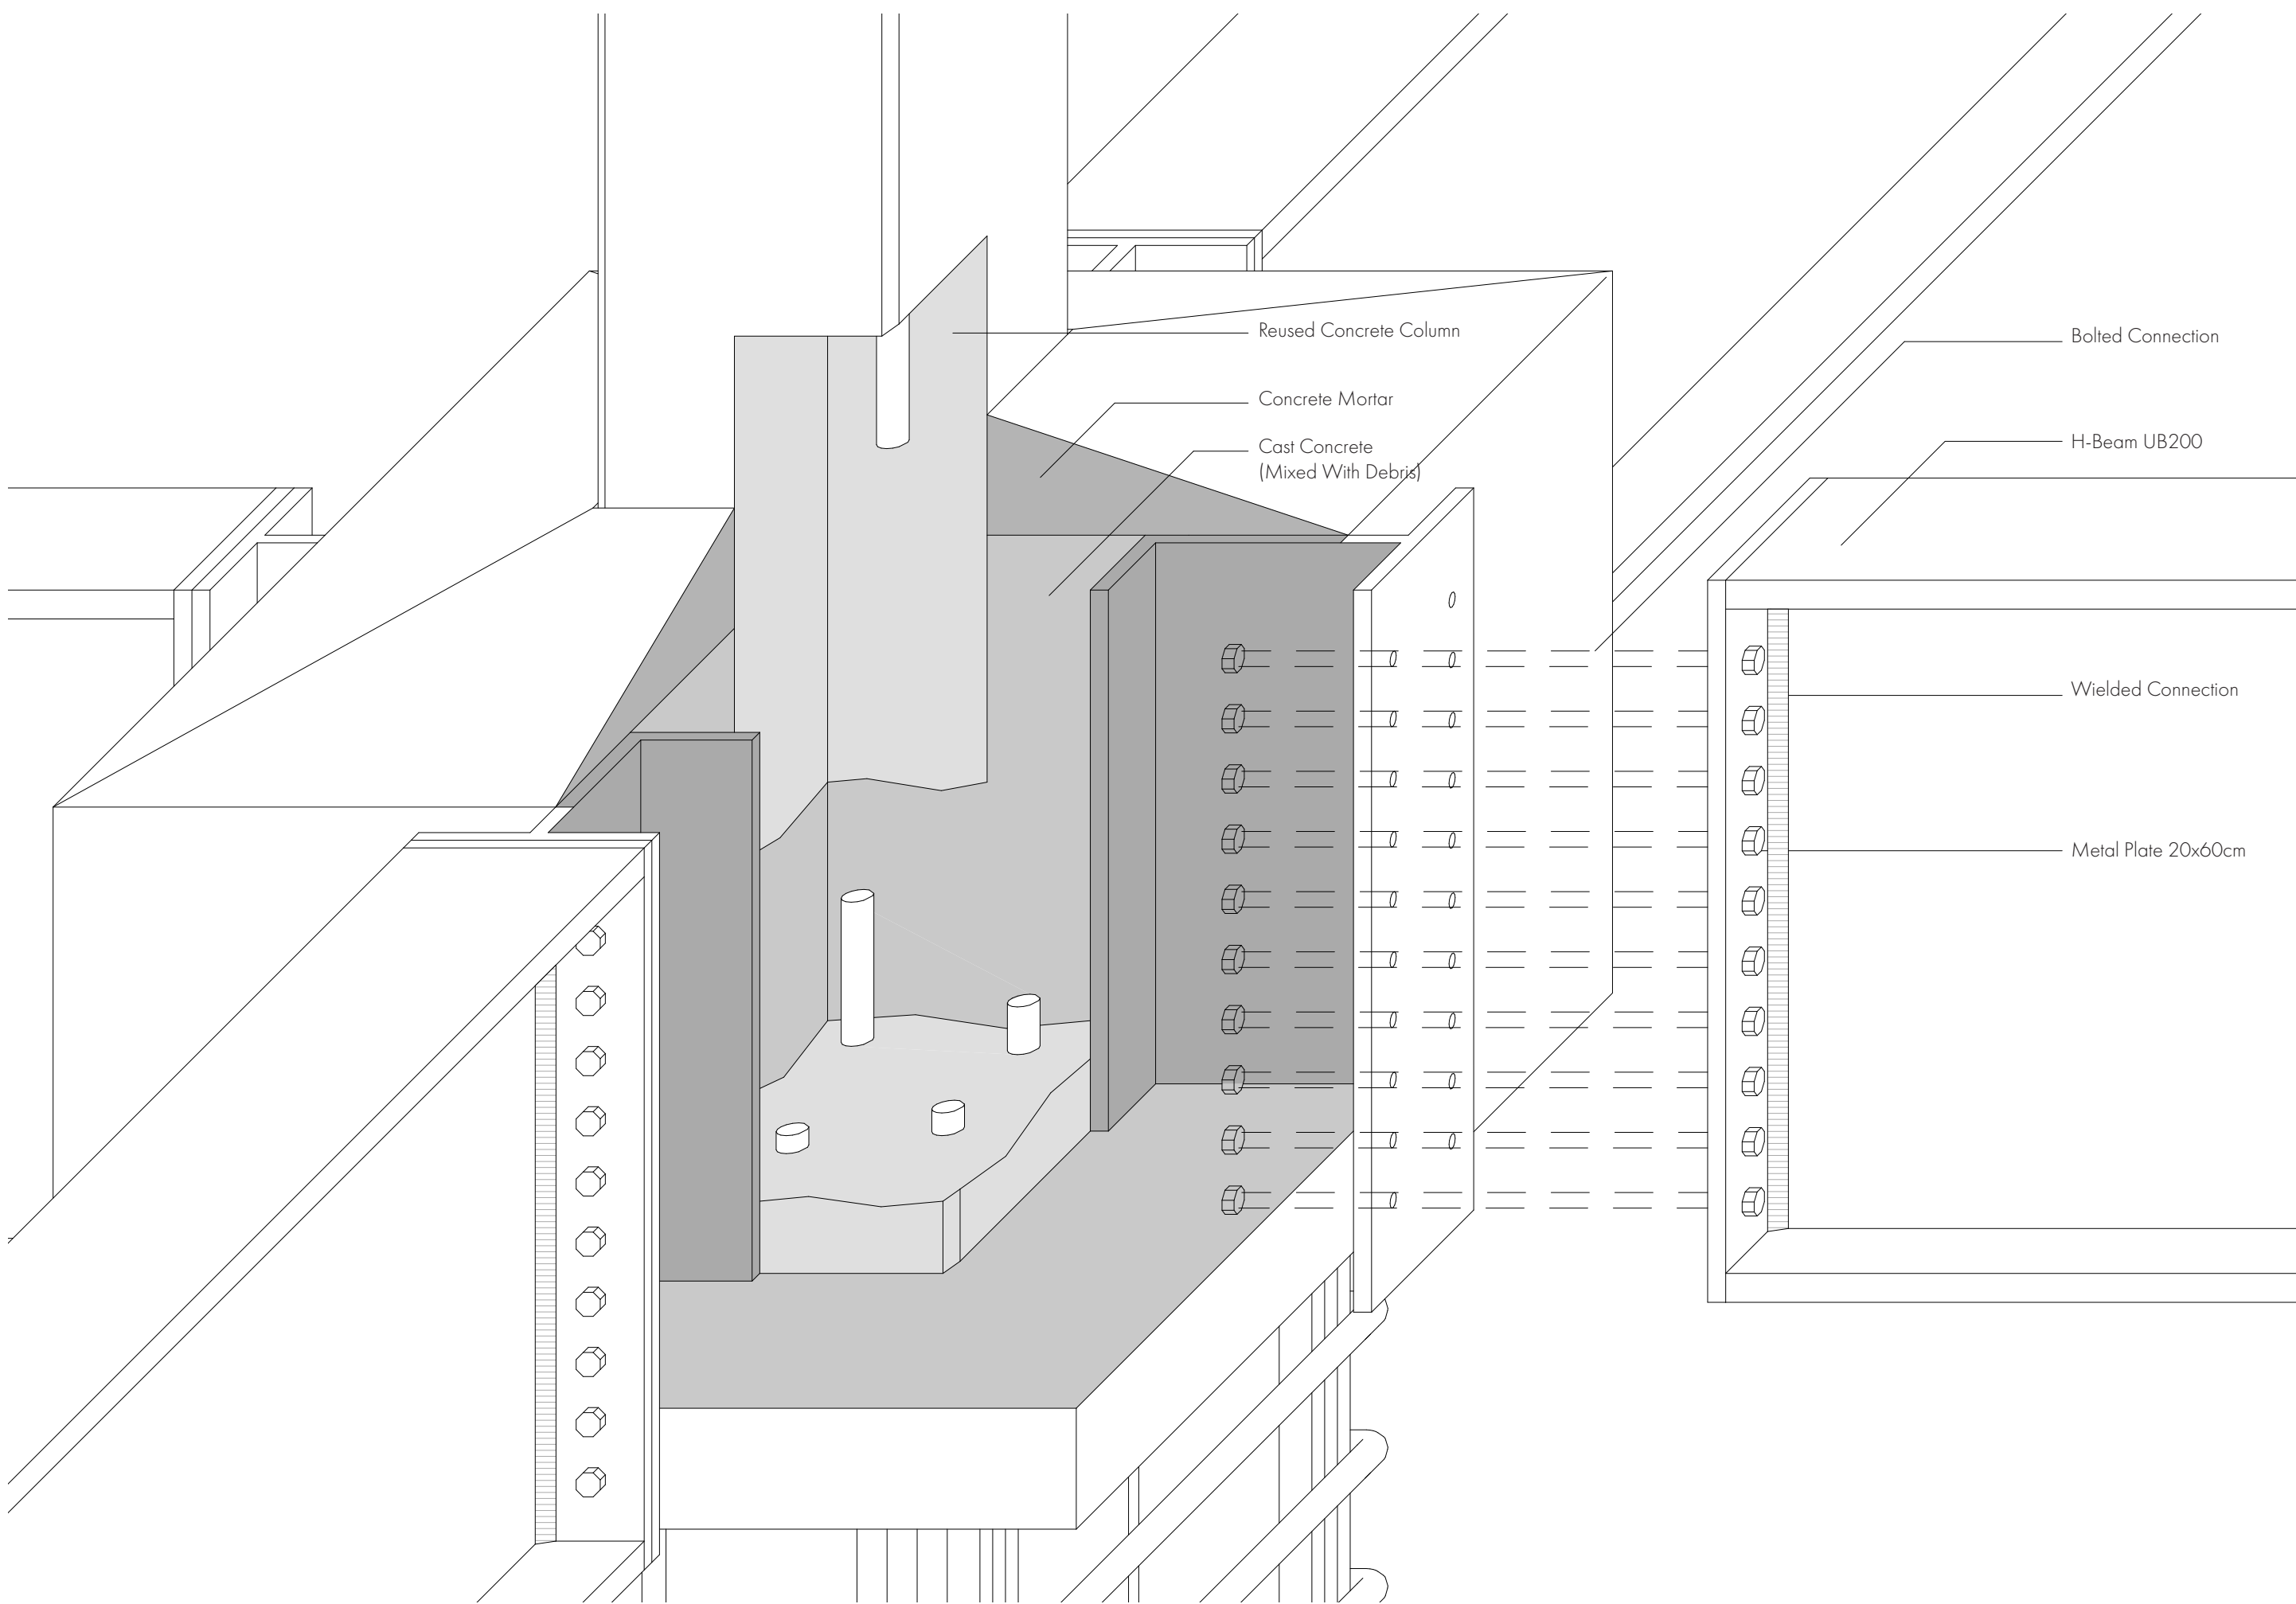

Detail Node | 1:5

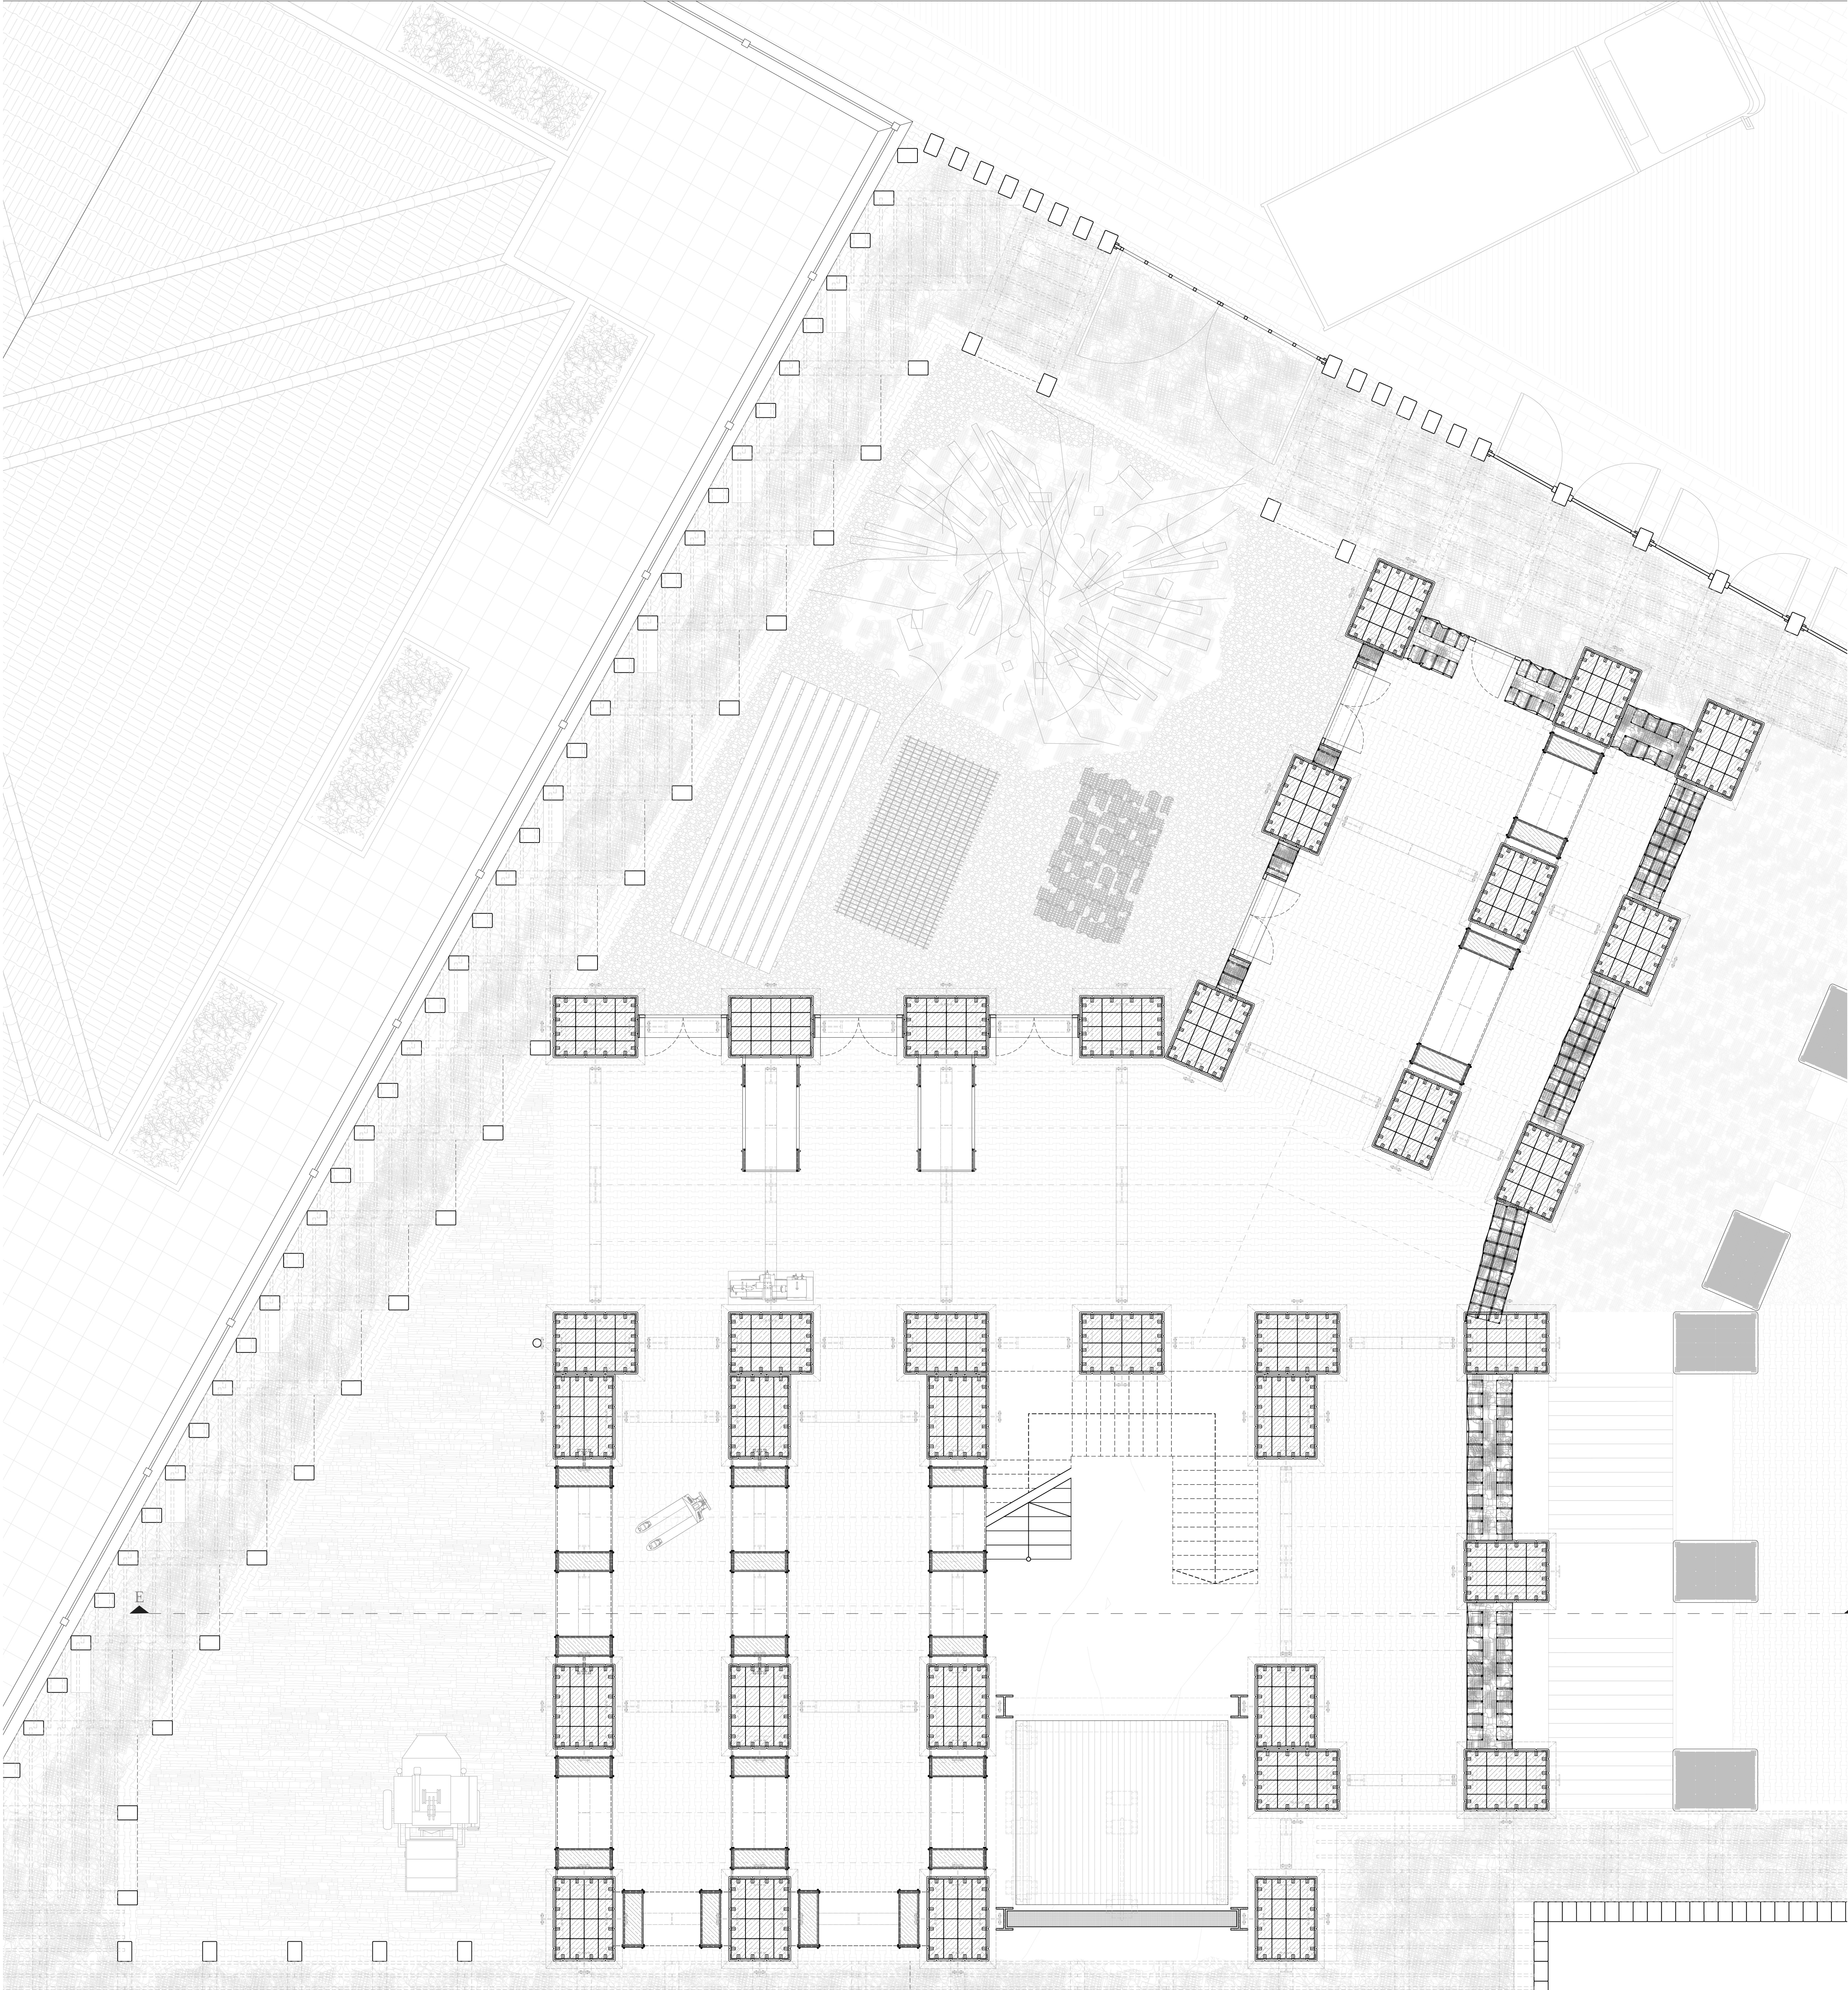

Plinth and Workshop | 1:50

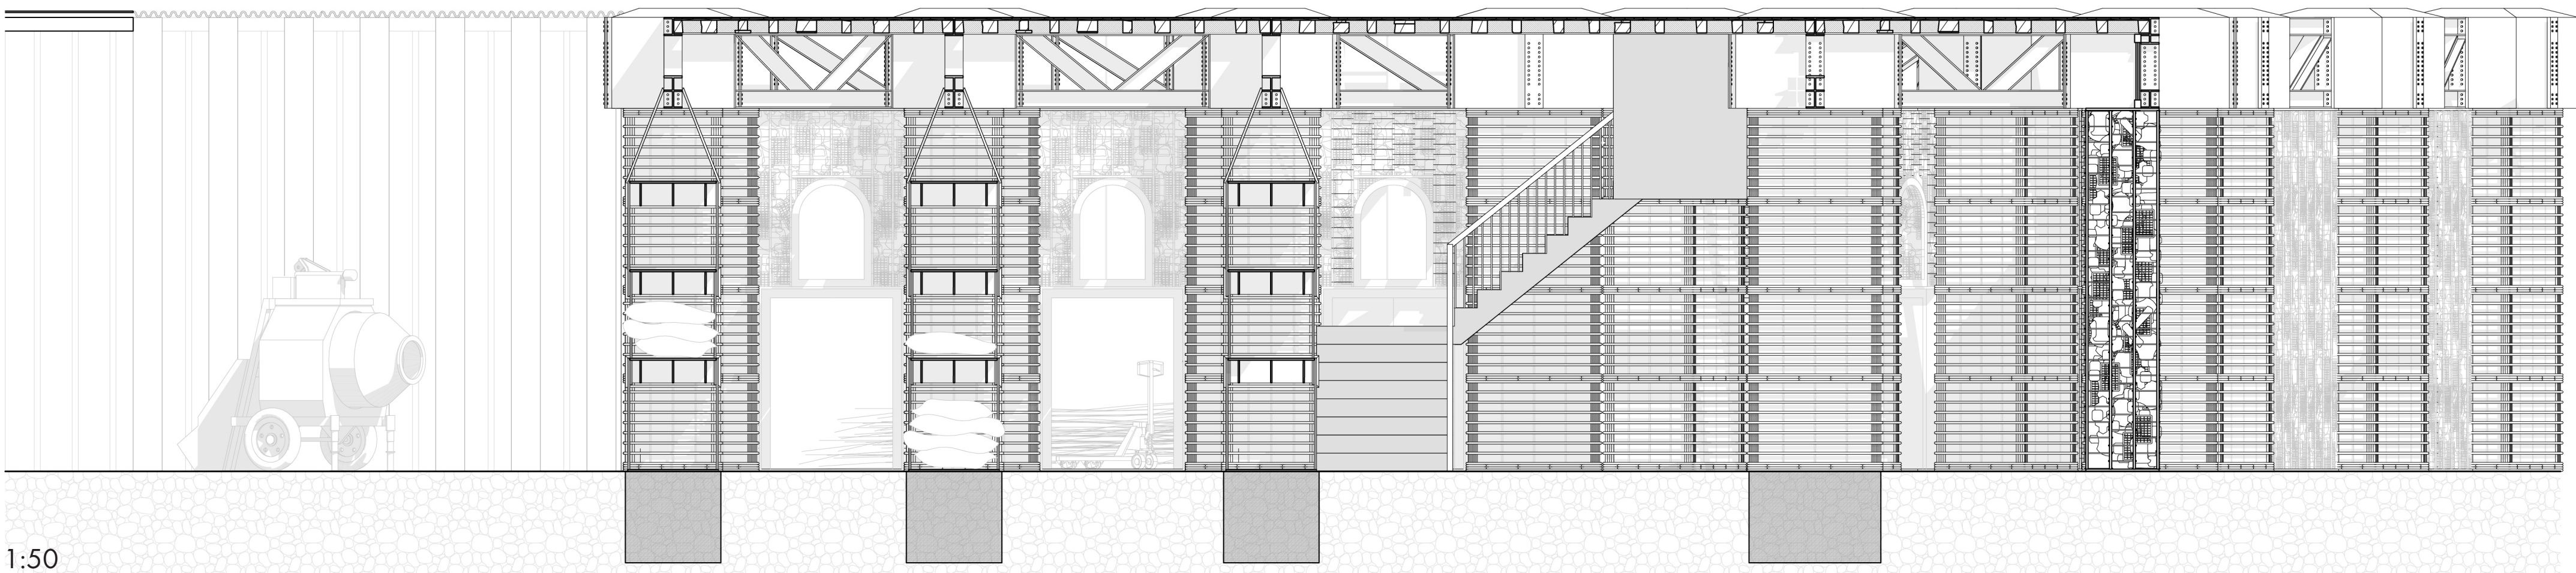

Section Workshop E - E | 1:50




Reclaimed Concrete Columns and Wooden Beams



Extracted Windows




Window Shards

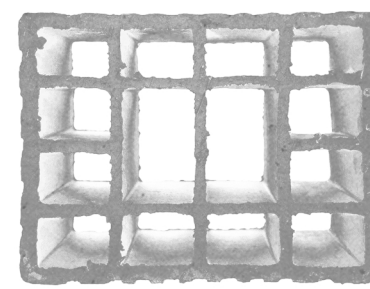


Perforated Bricks



H-Plasterstones

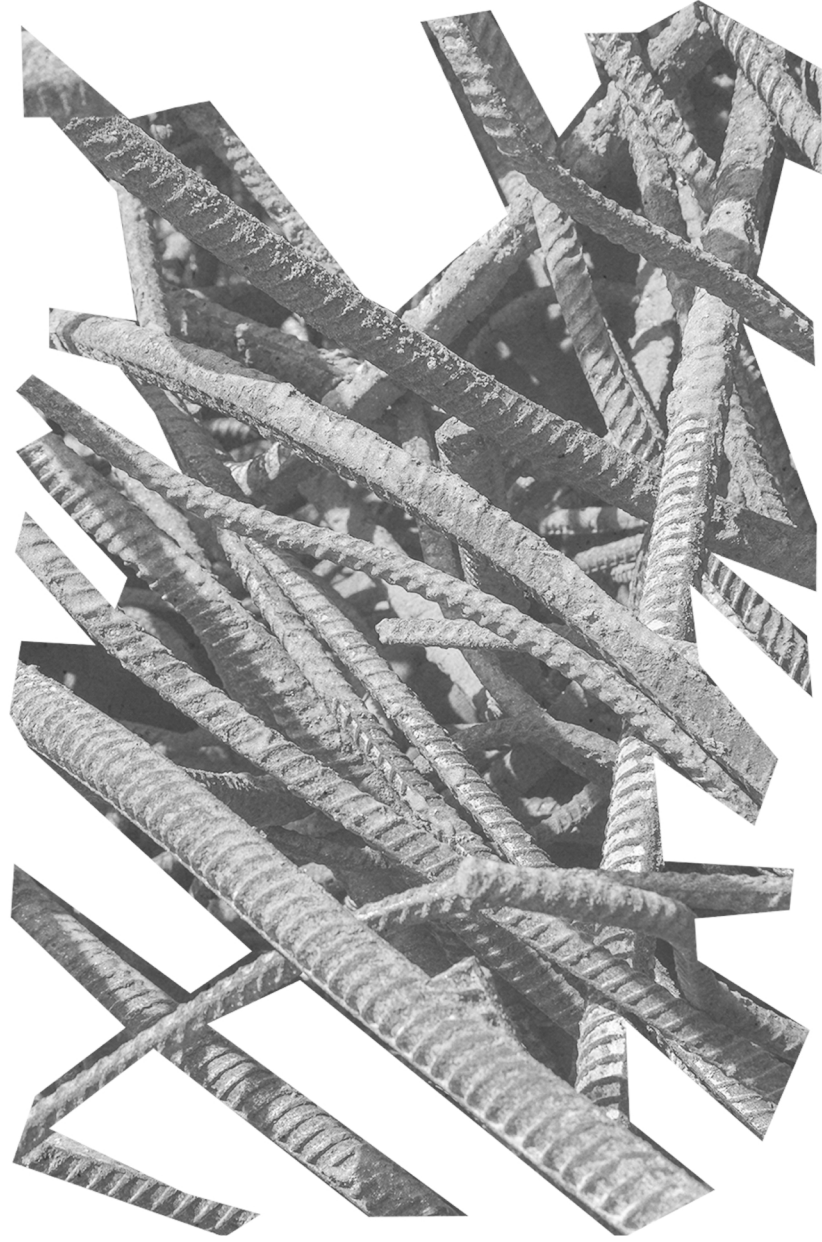

Reclaimed Rebar

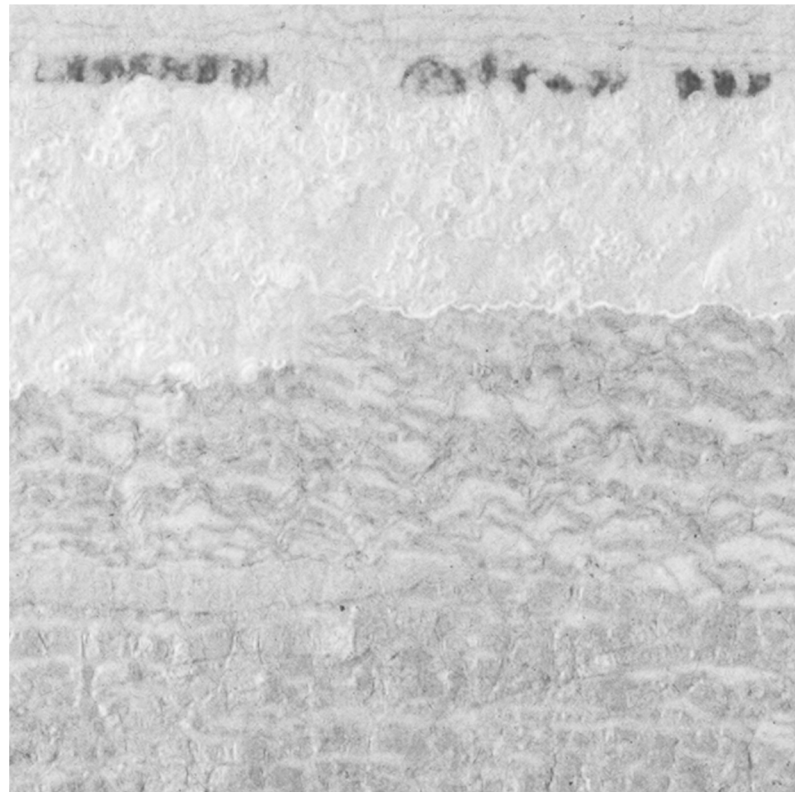


Felt from Regional Wool




Building Debris

Catalogue of Reused Materials




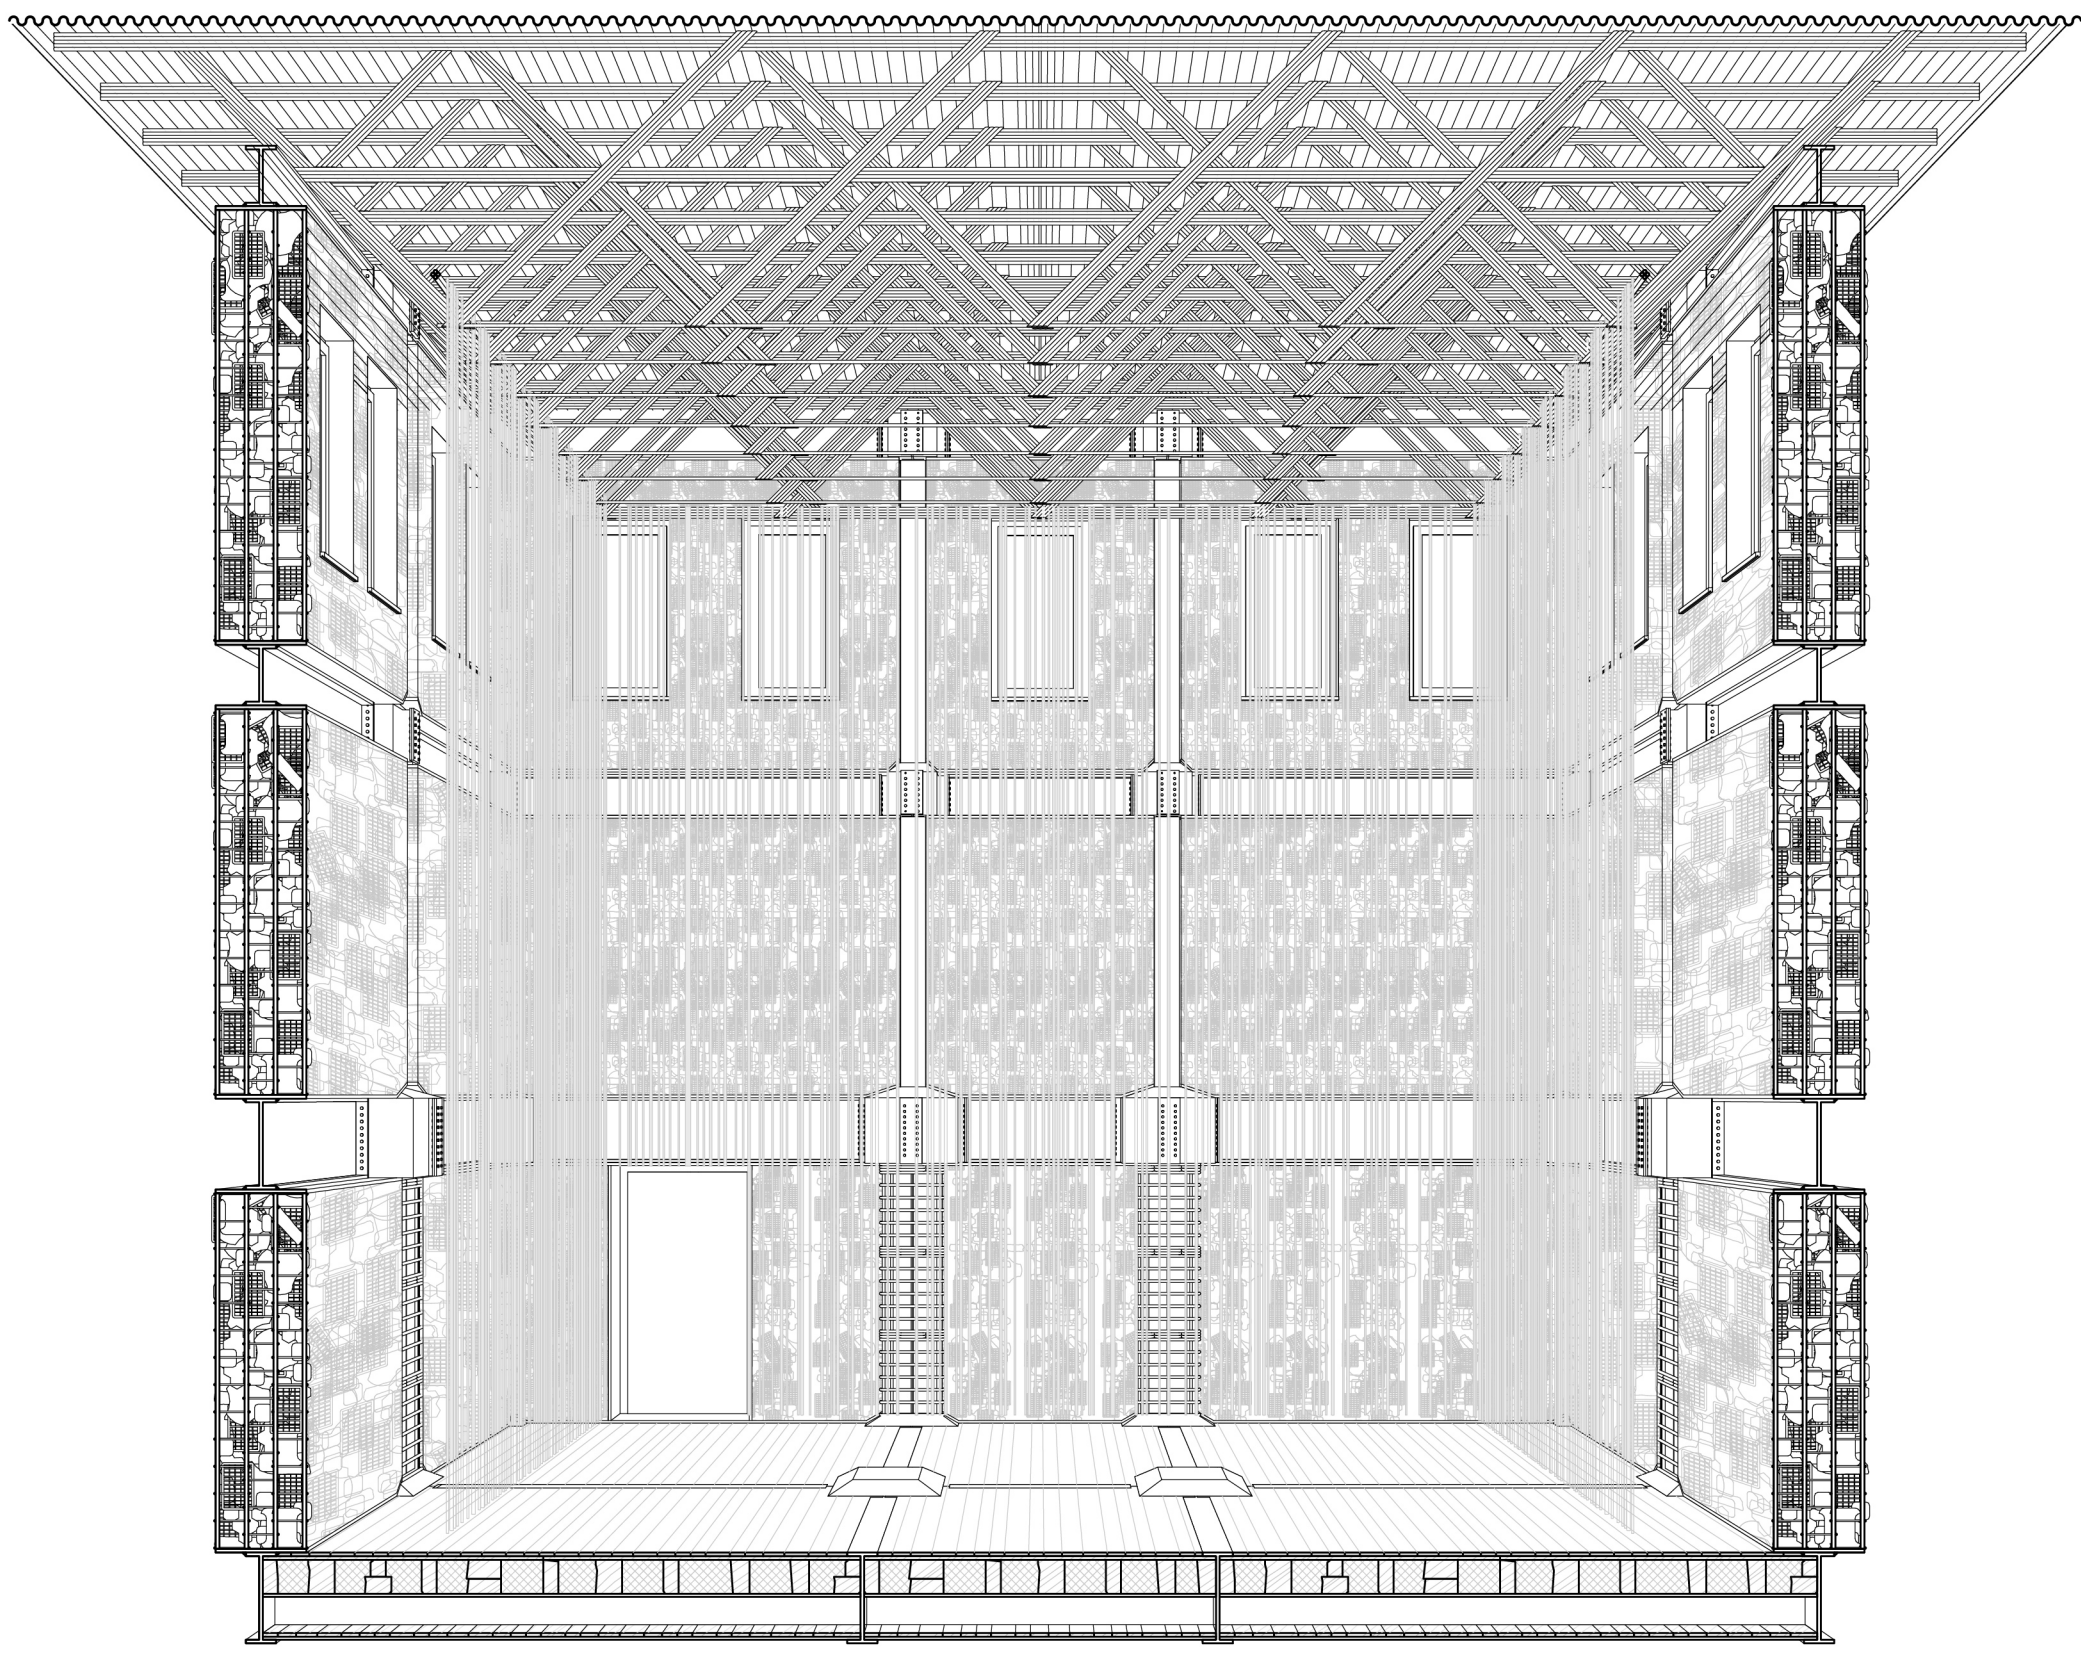


Section Prayer Room C - C | 1:50

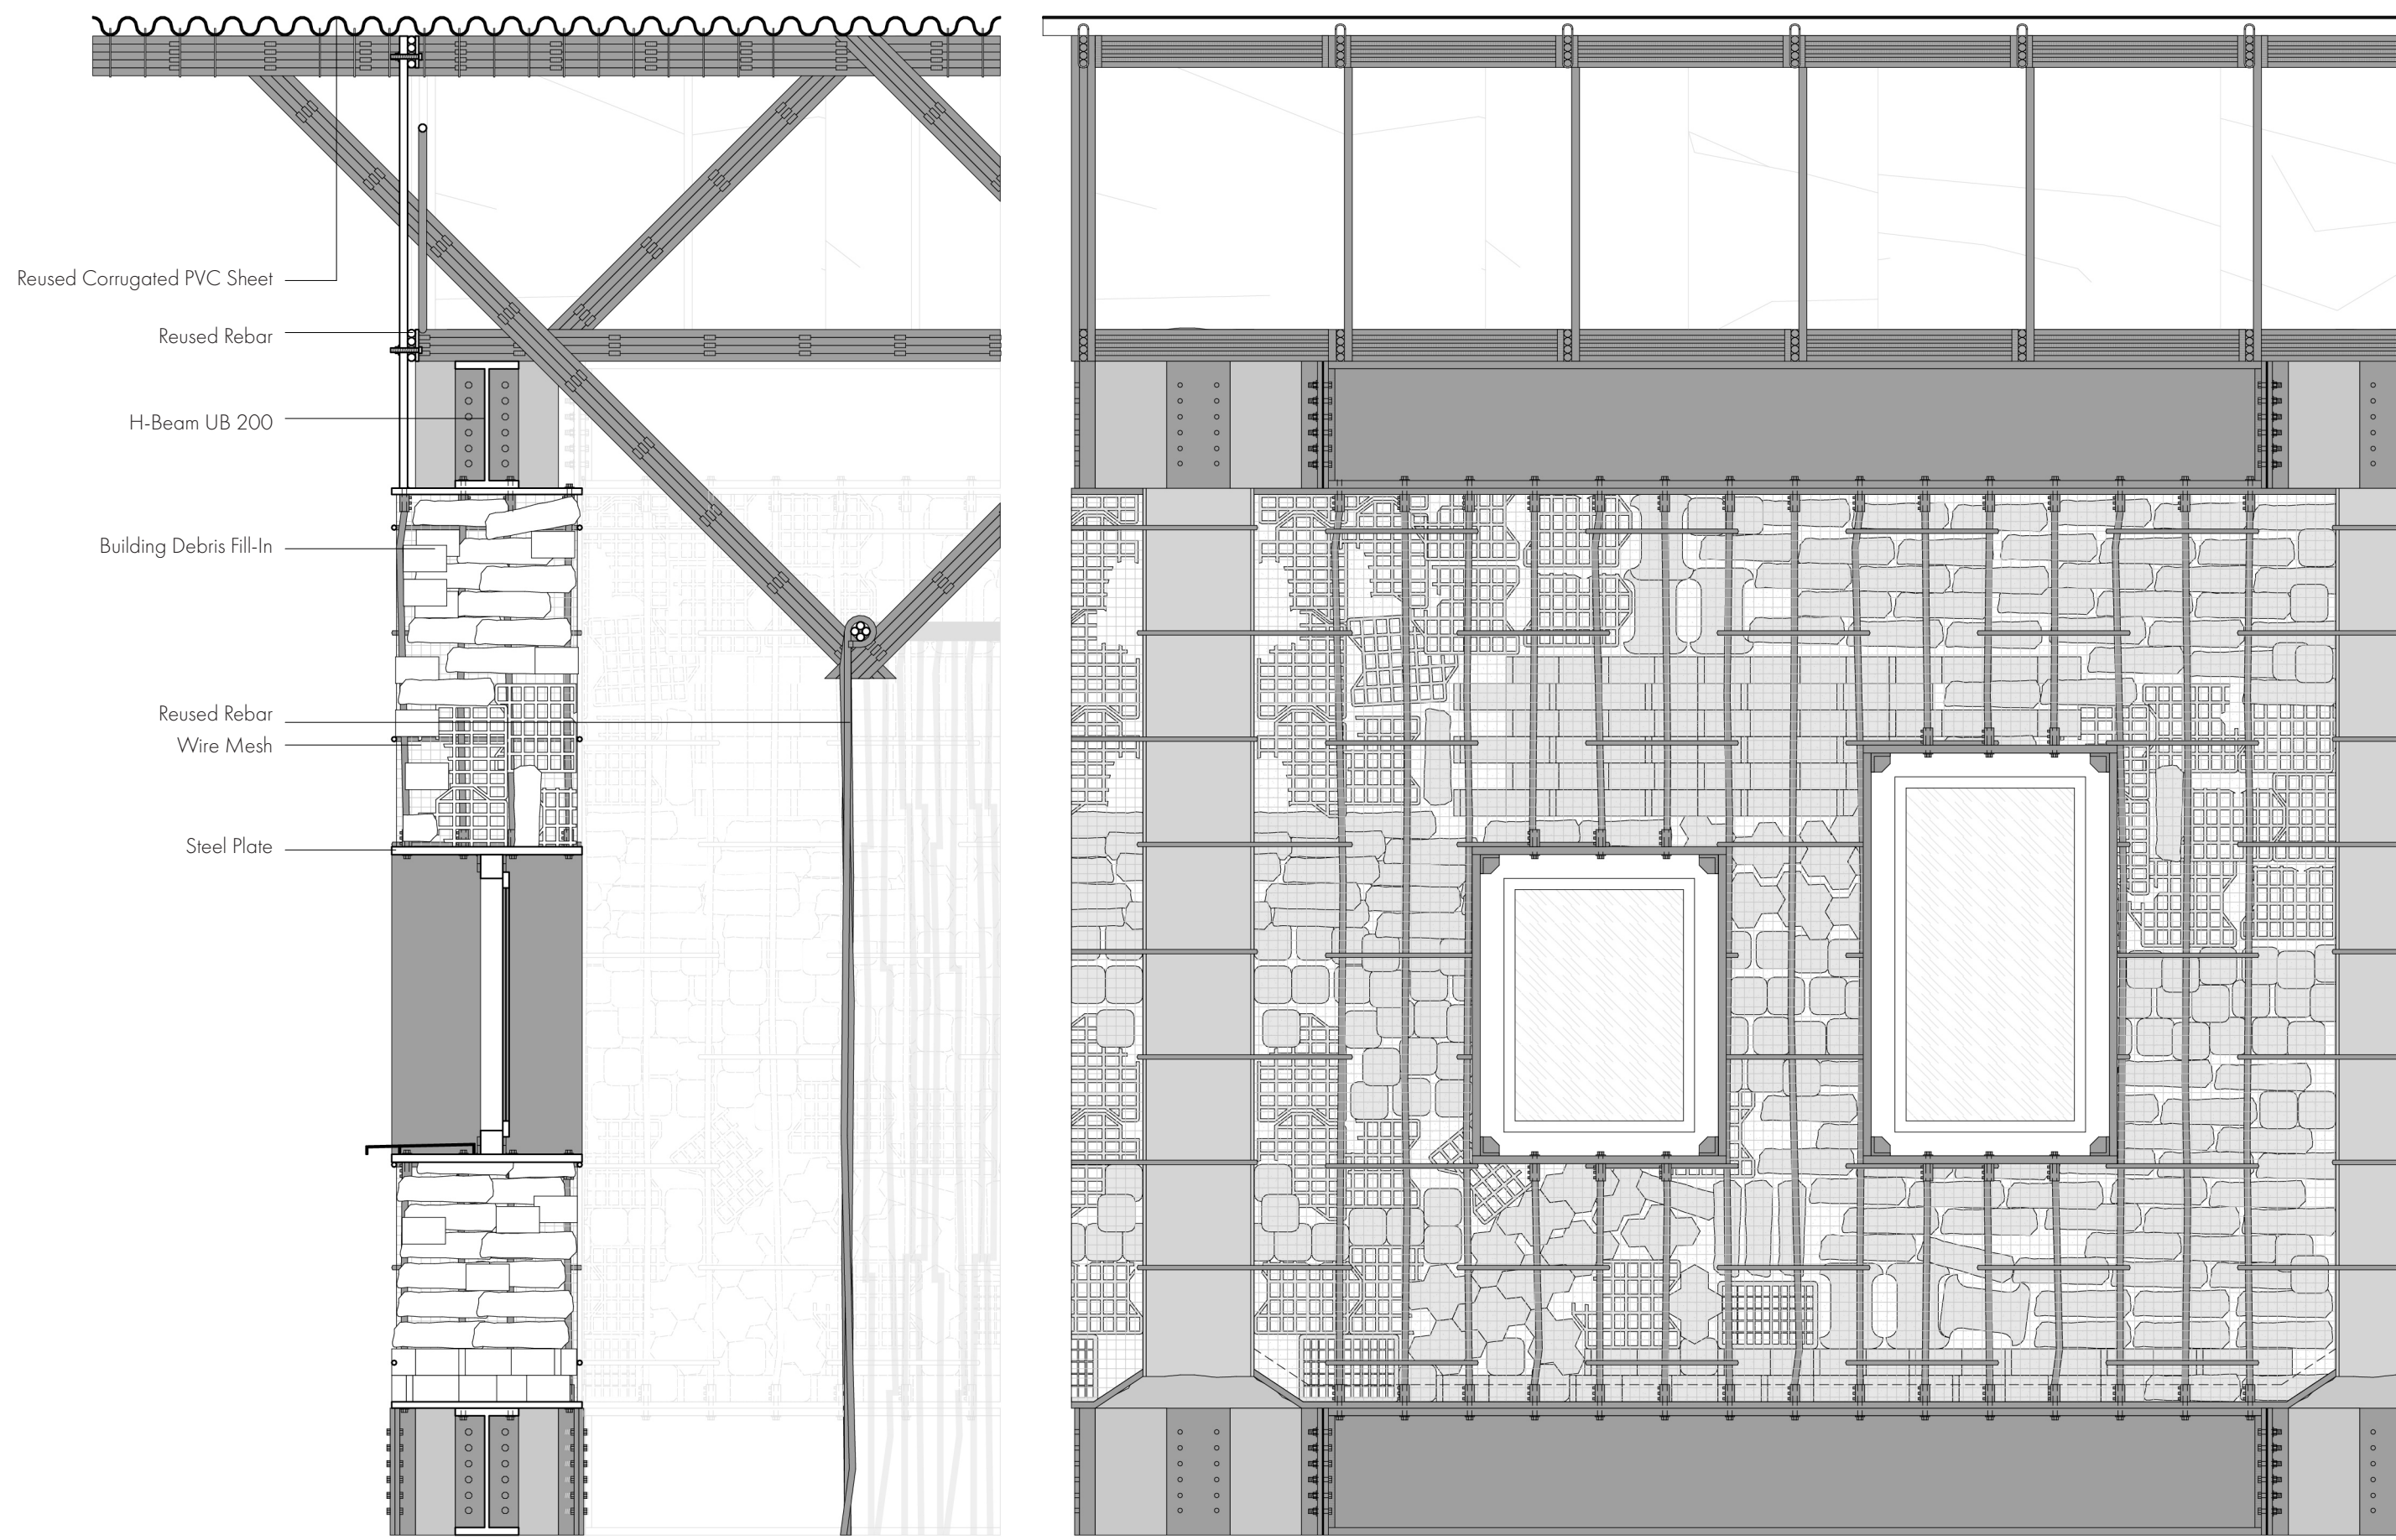

Facade Fragment Prayer Room | 1:20

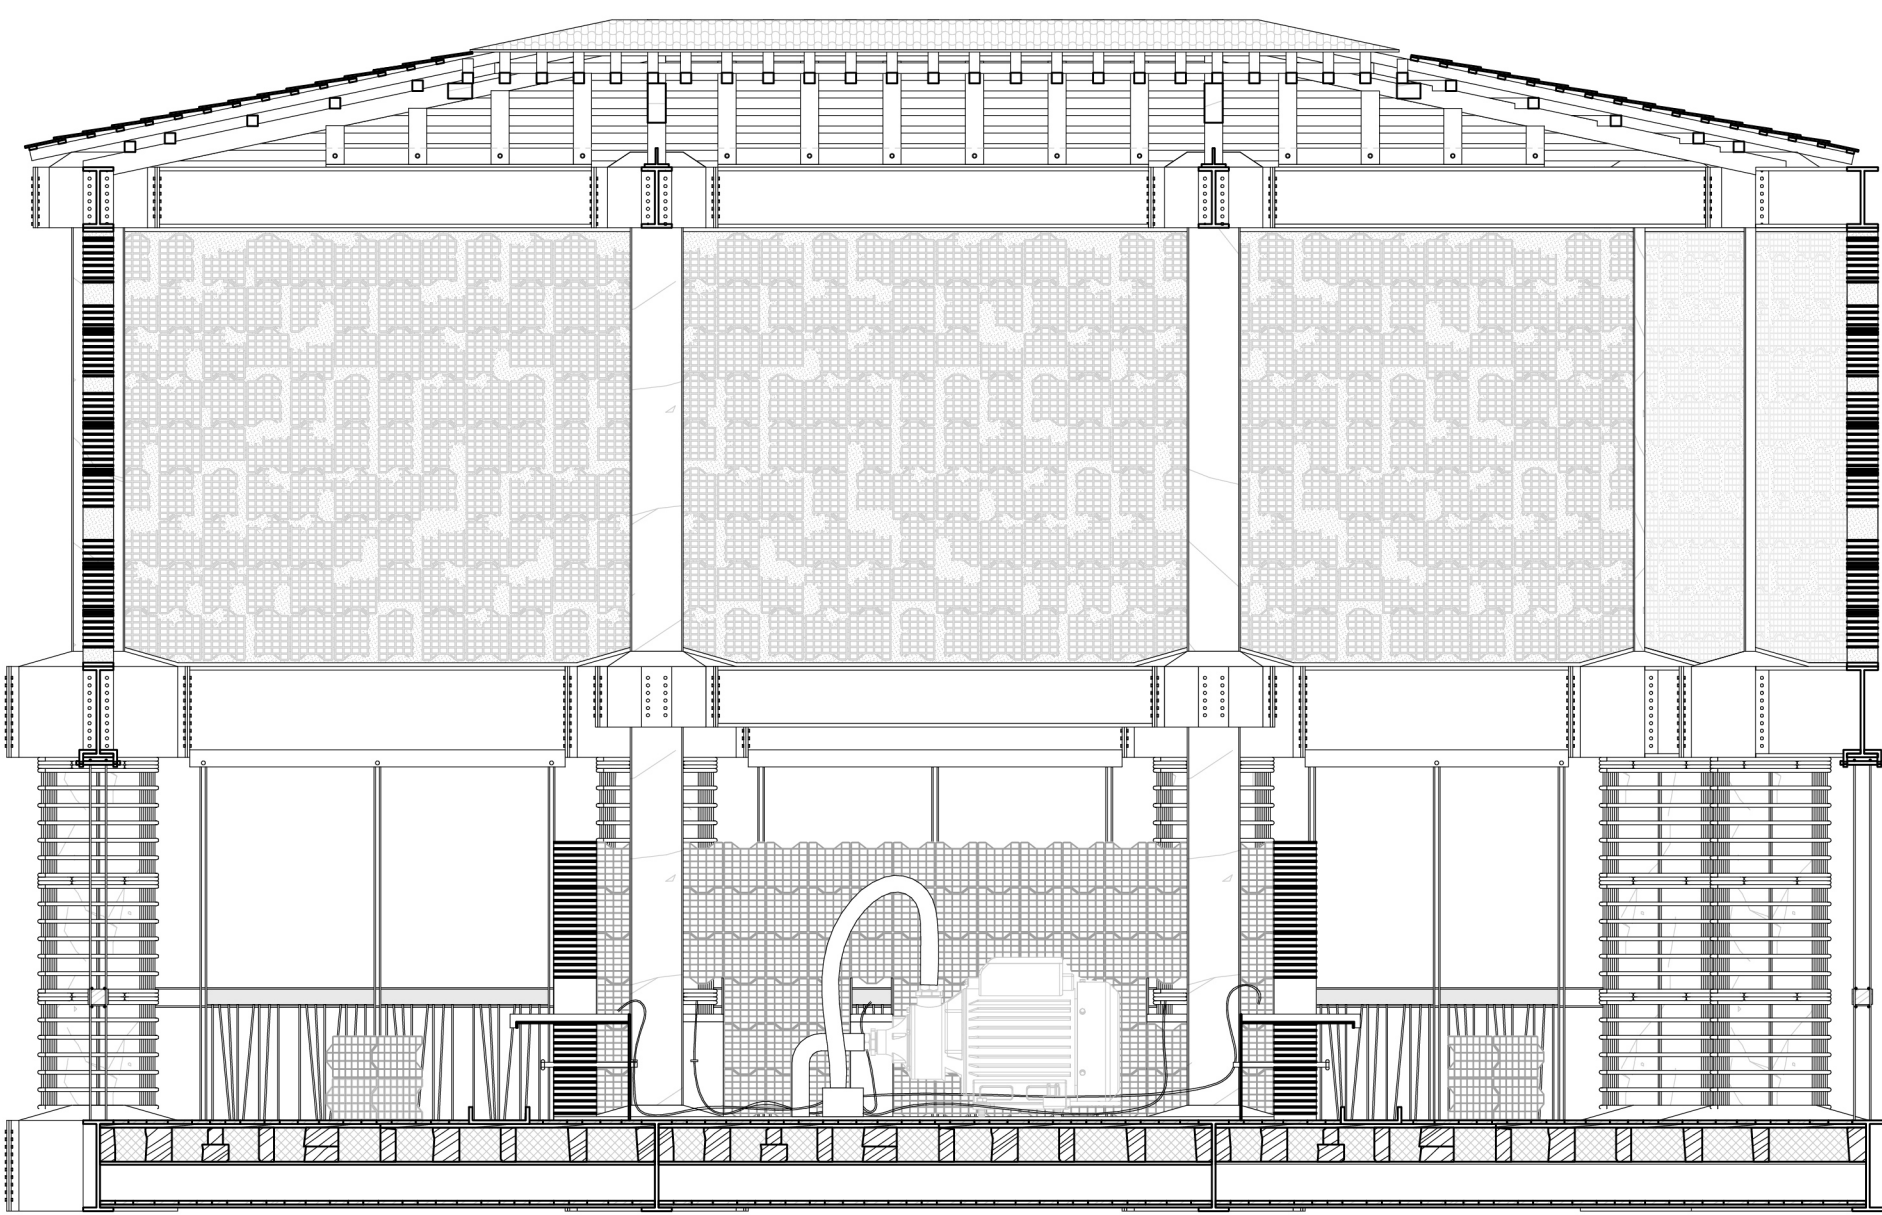


Section Washing Room D - D | 1:50

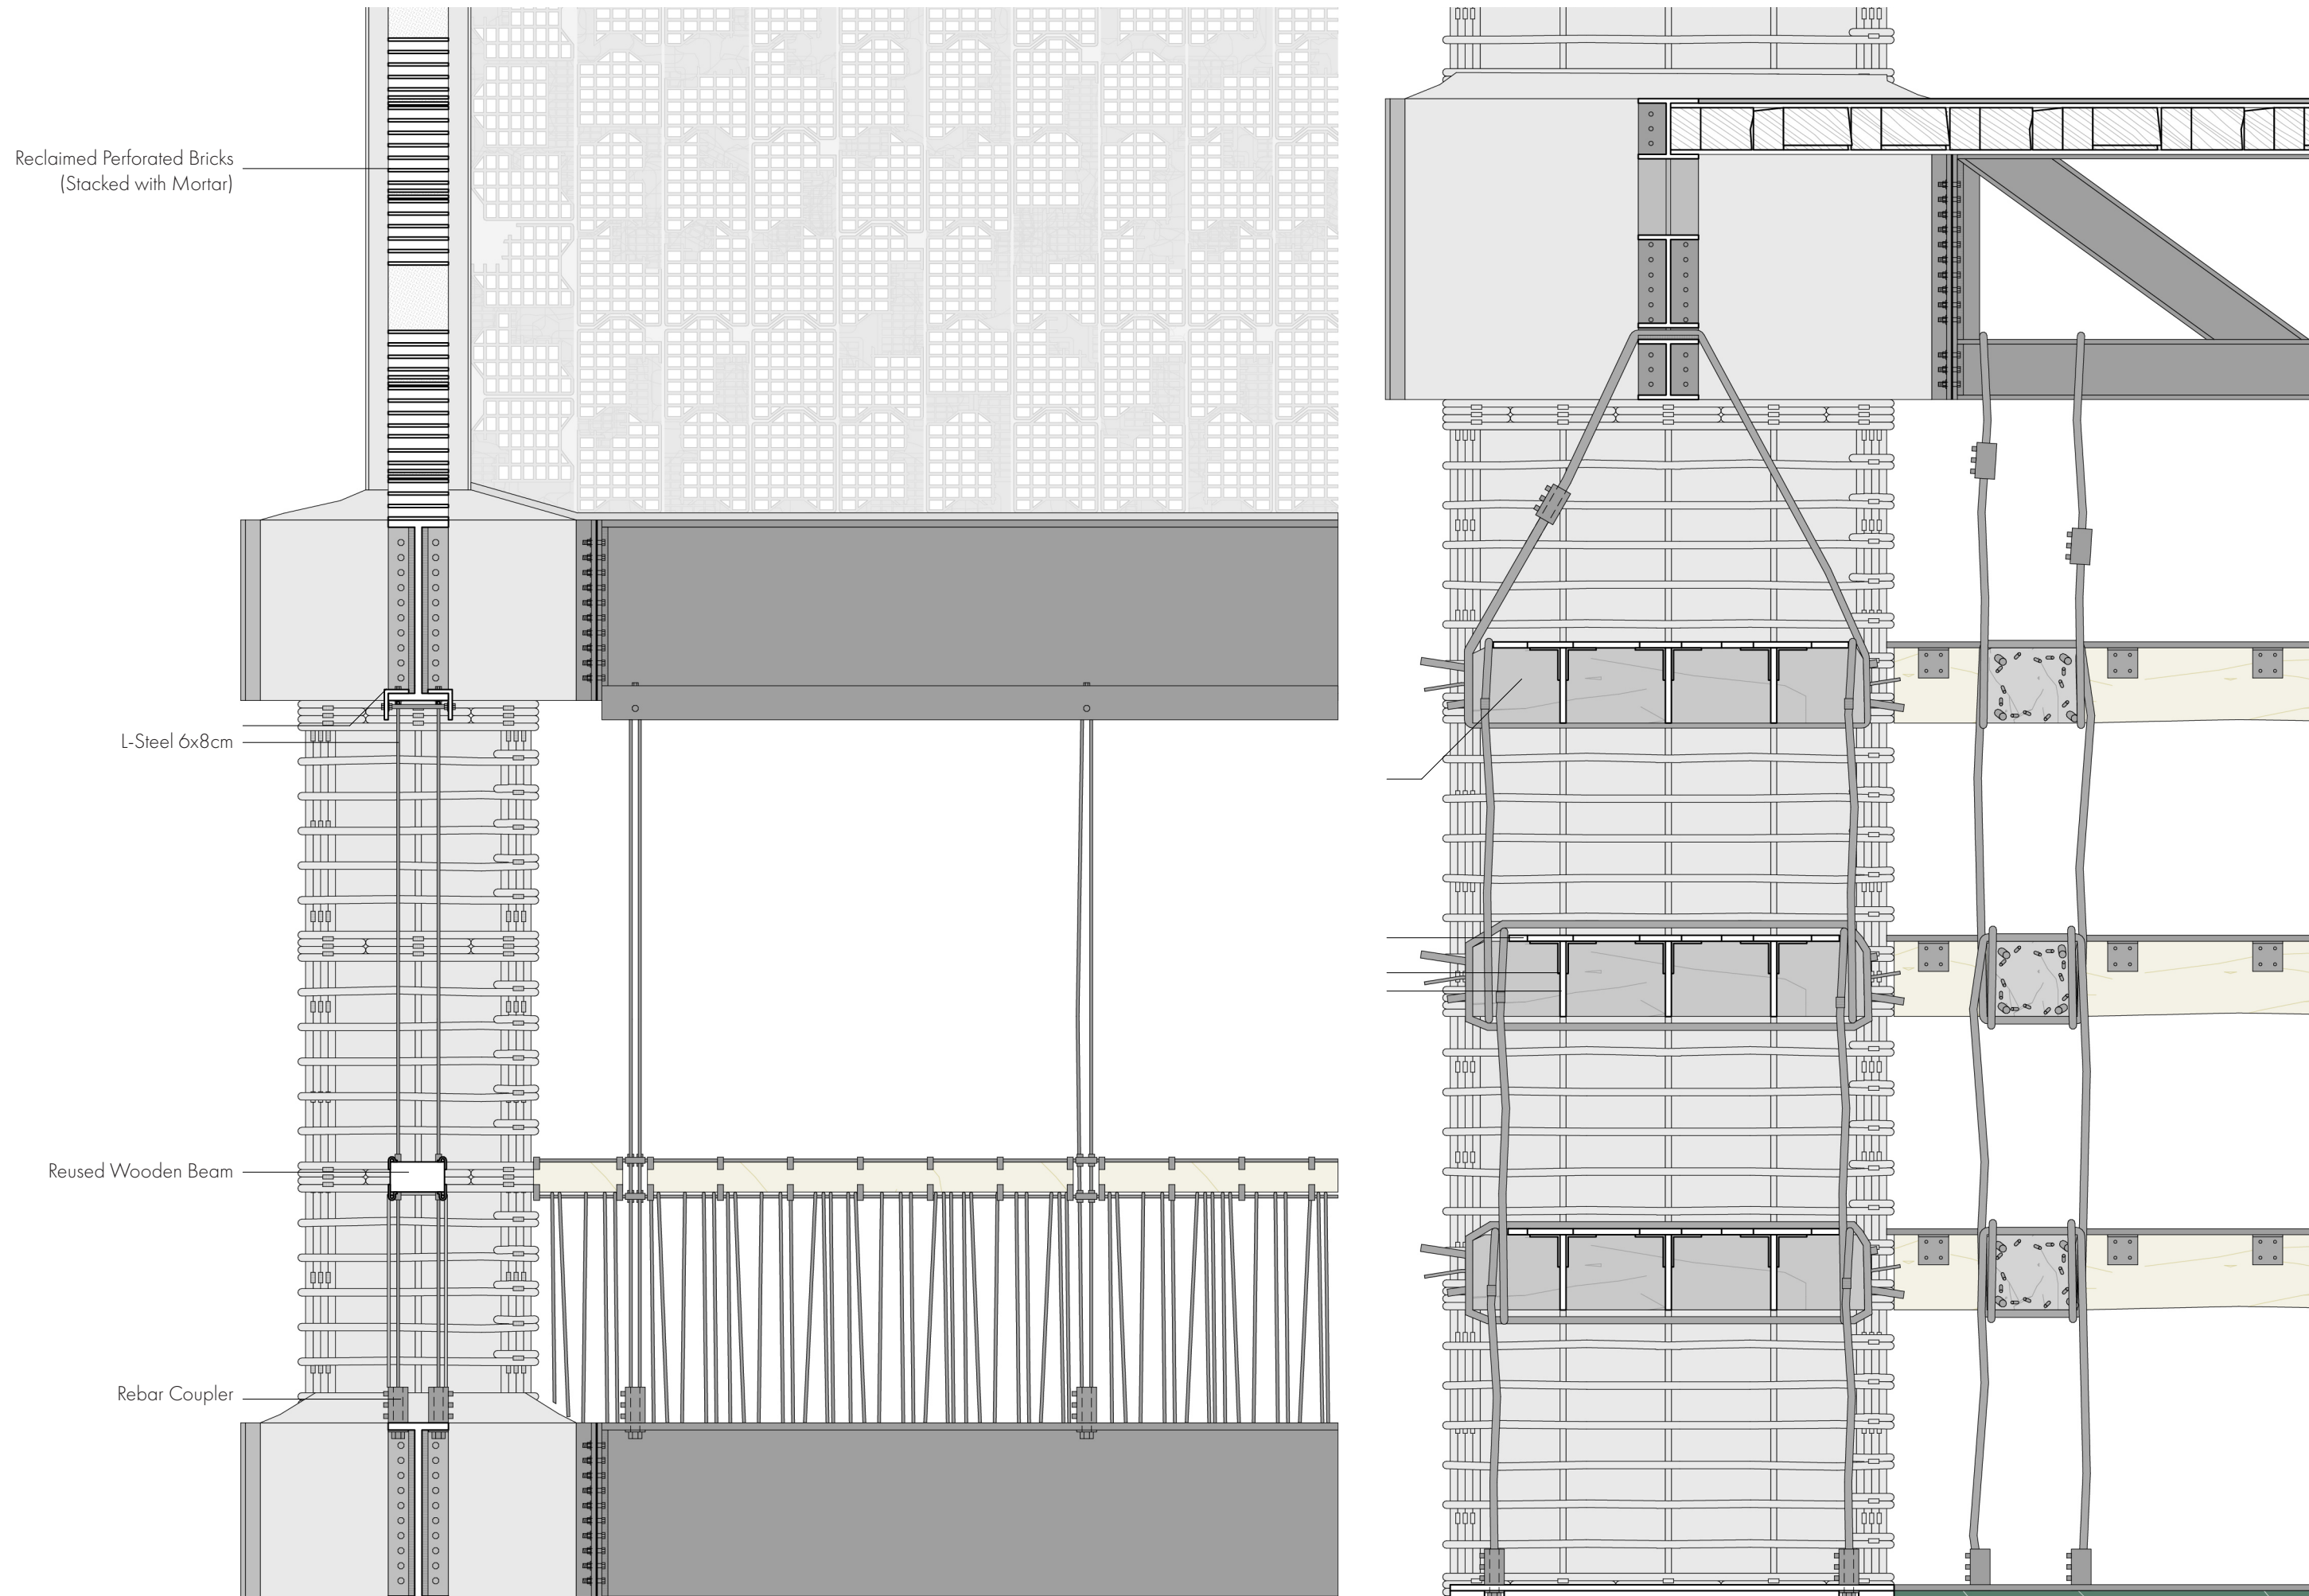

Facade Fragment Washing Room | 1:20


Facade Fragment Workshop | 1:20

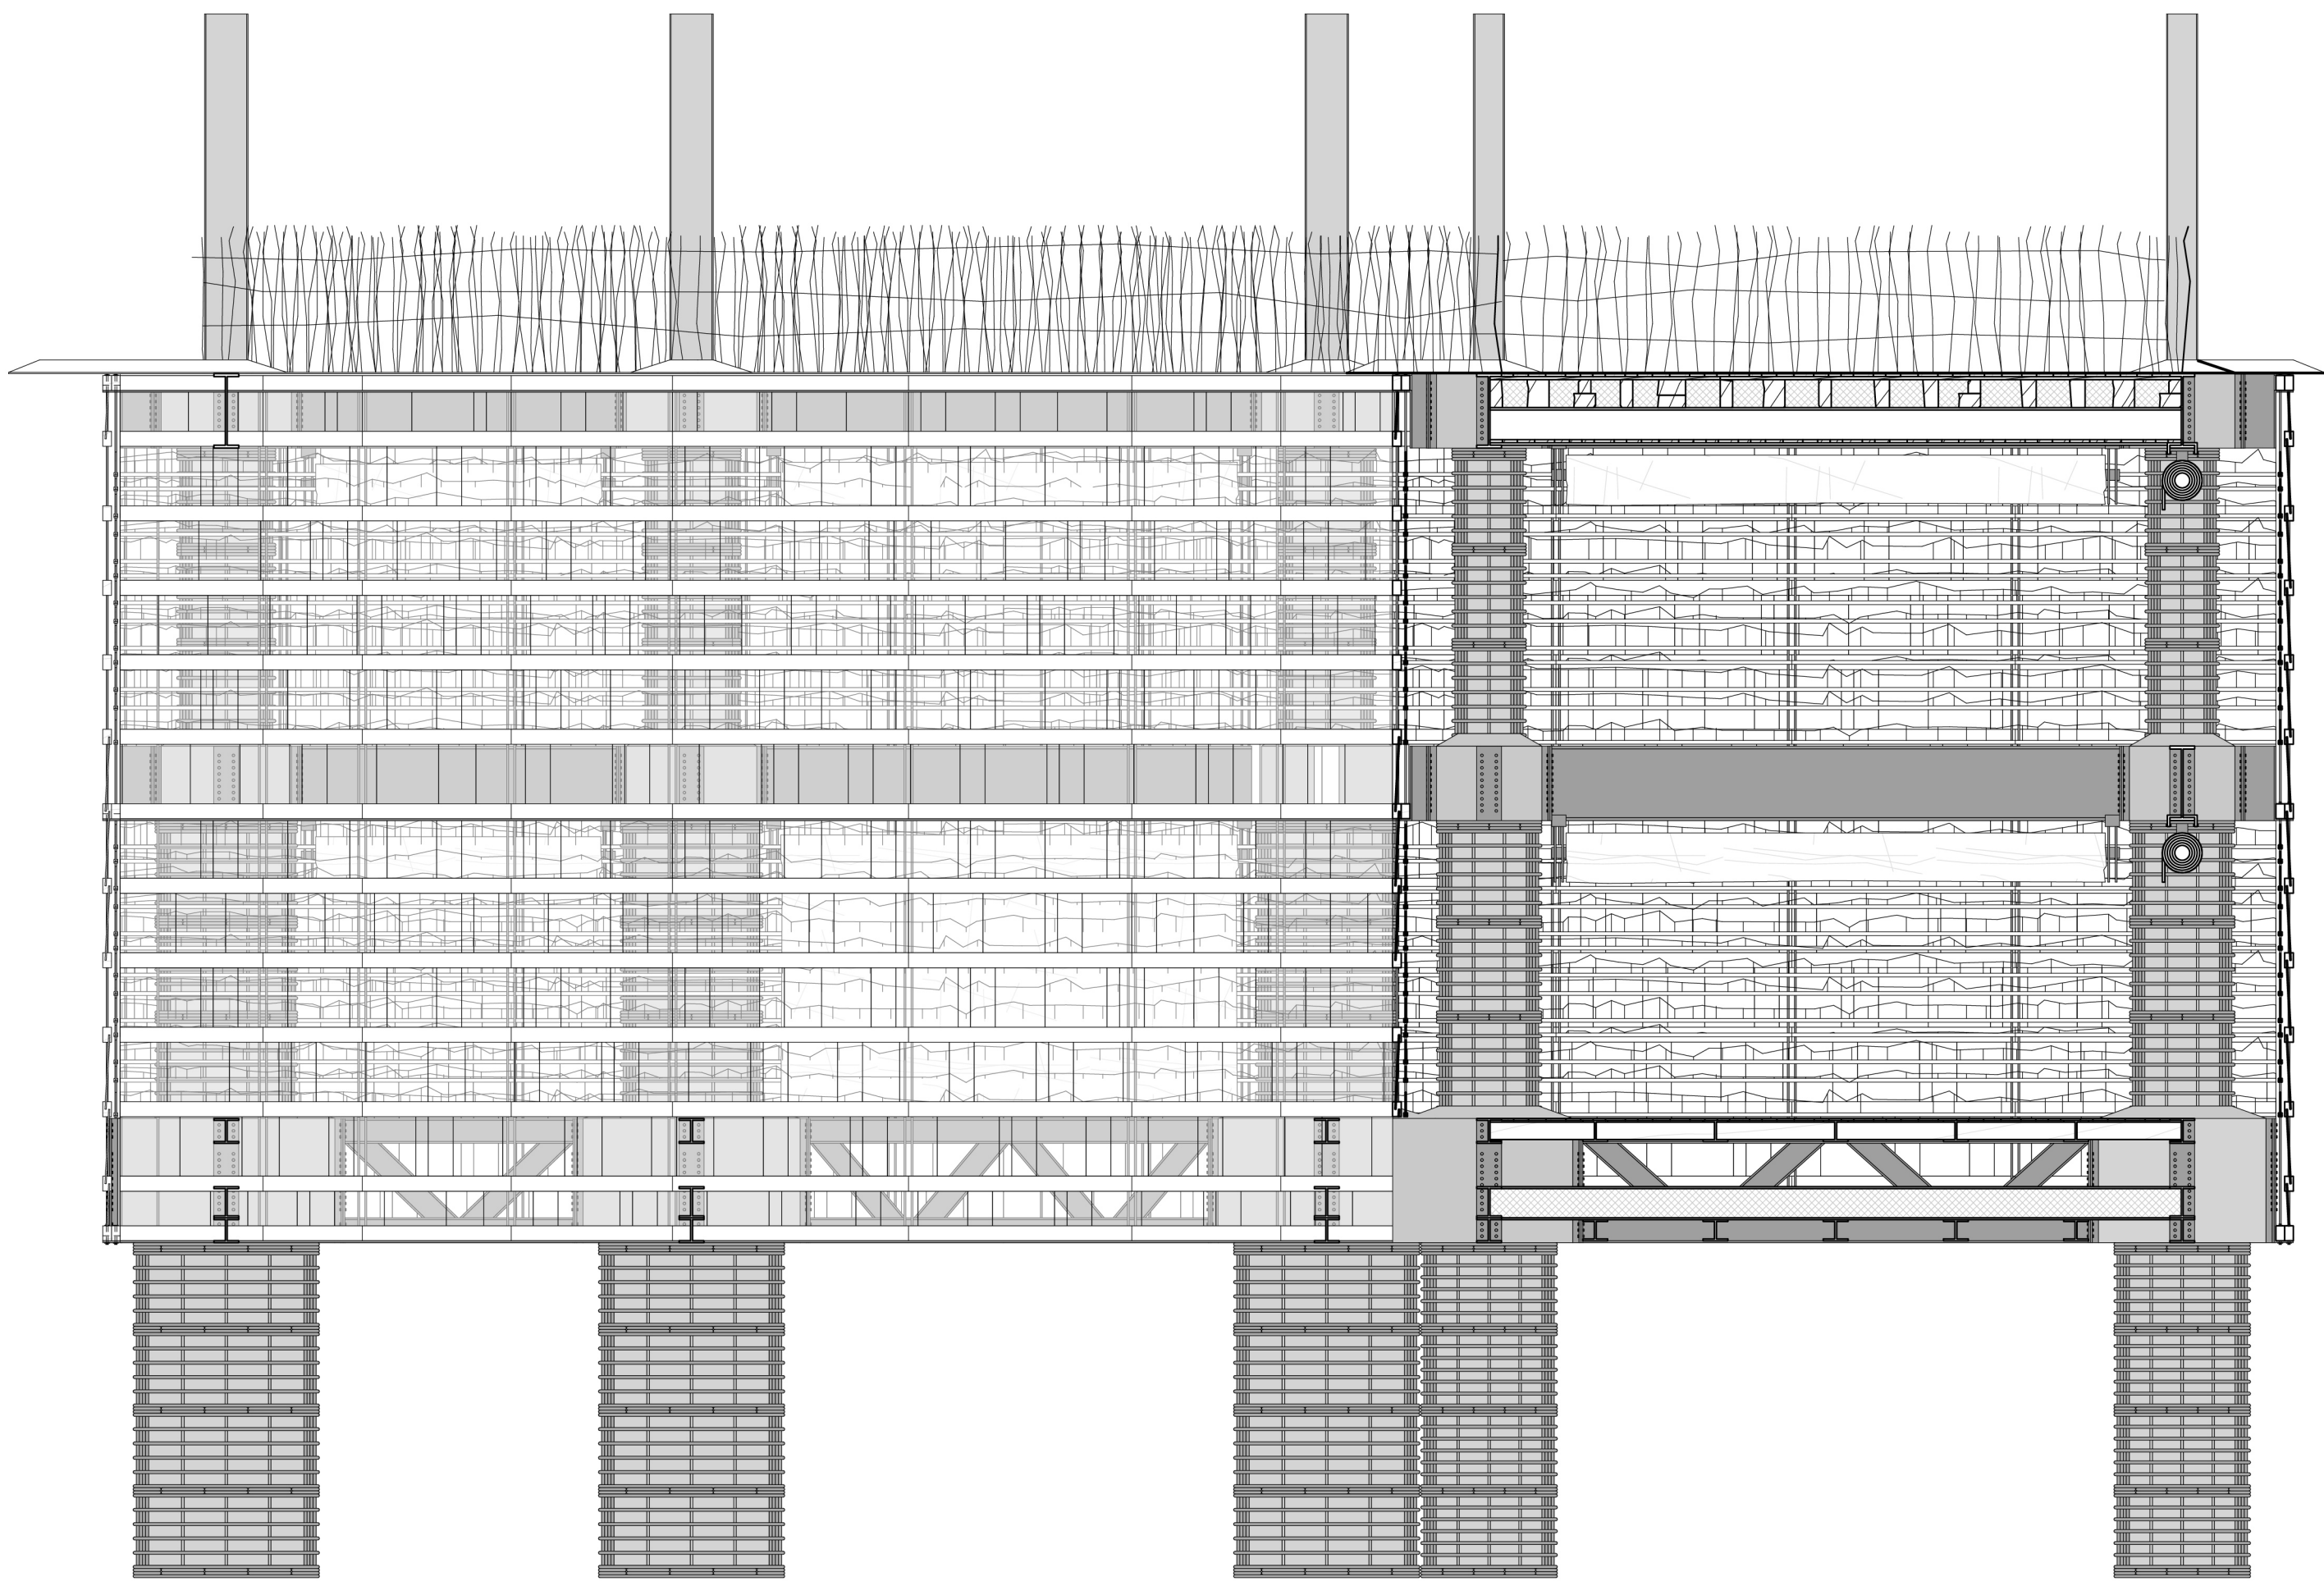


Section Meeting Hall B - B | 1:50



Facade Fragment Meeting Room | 1:20

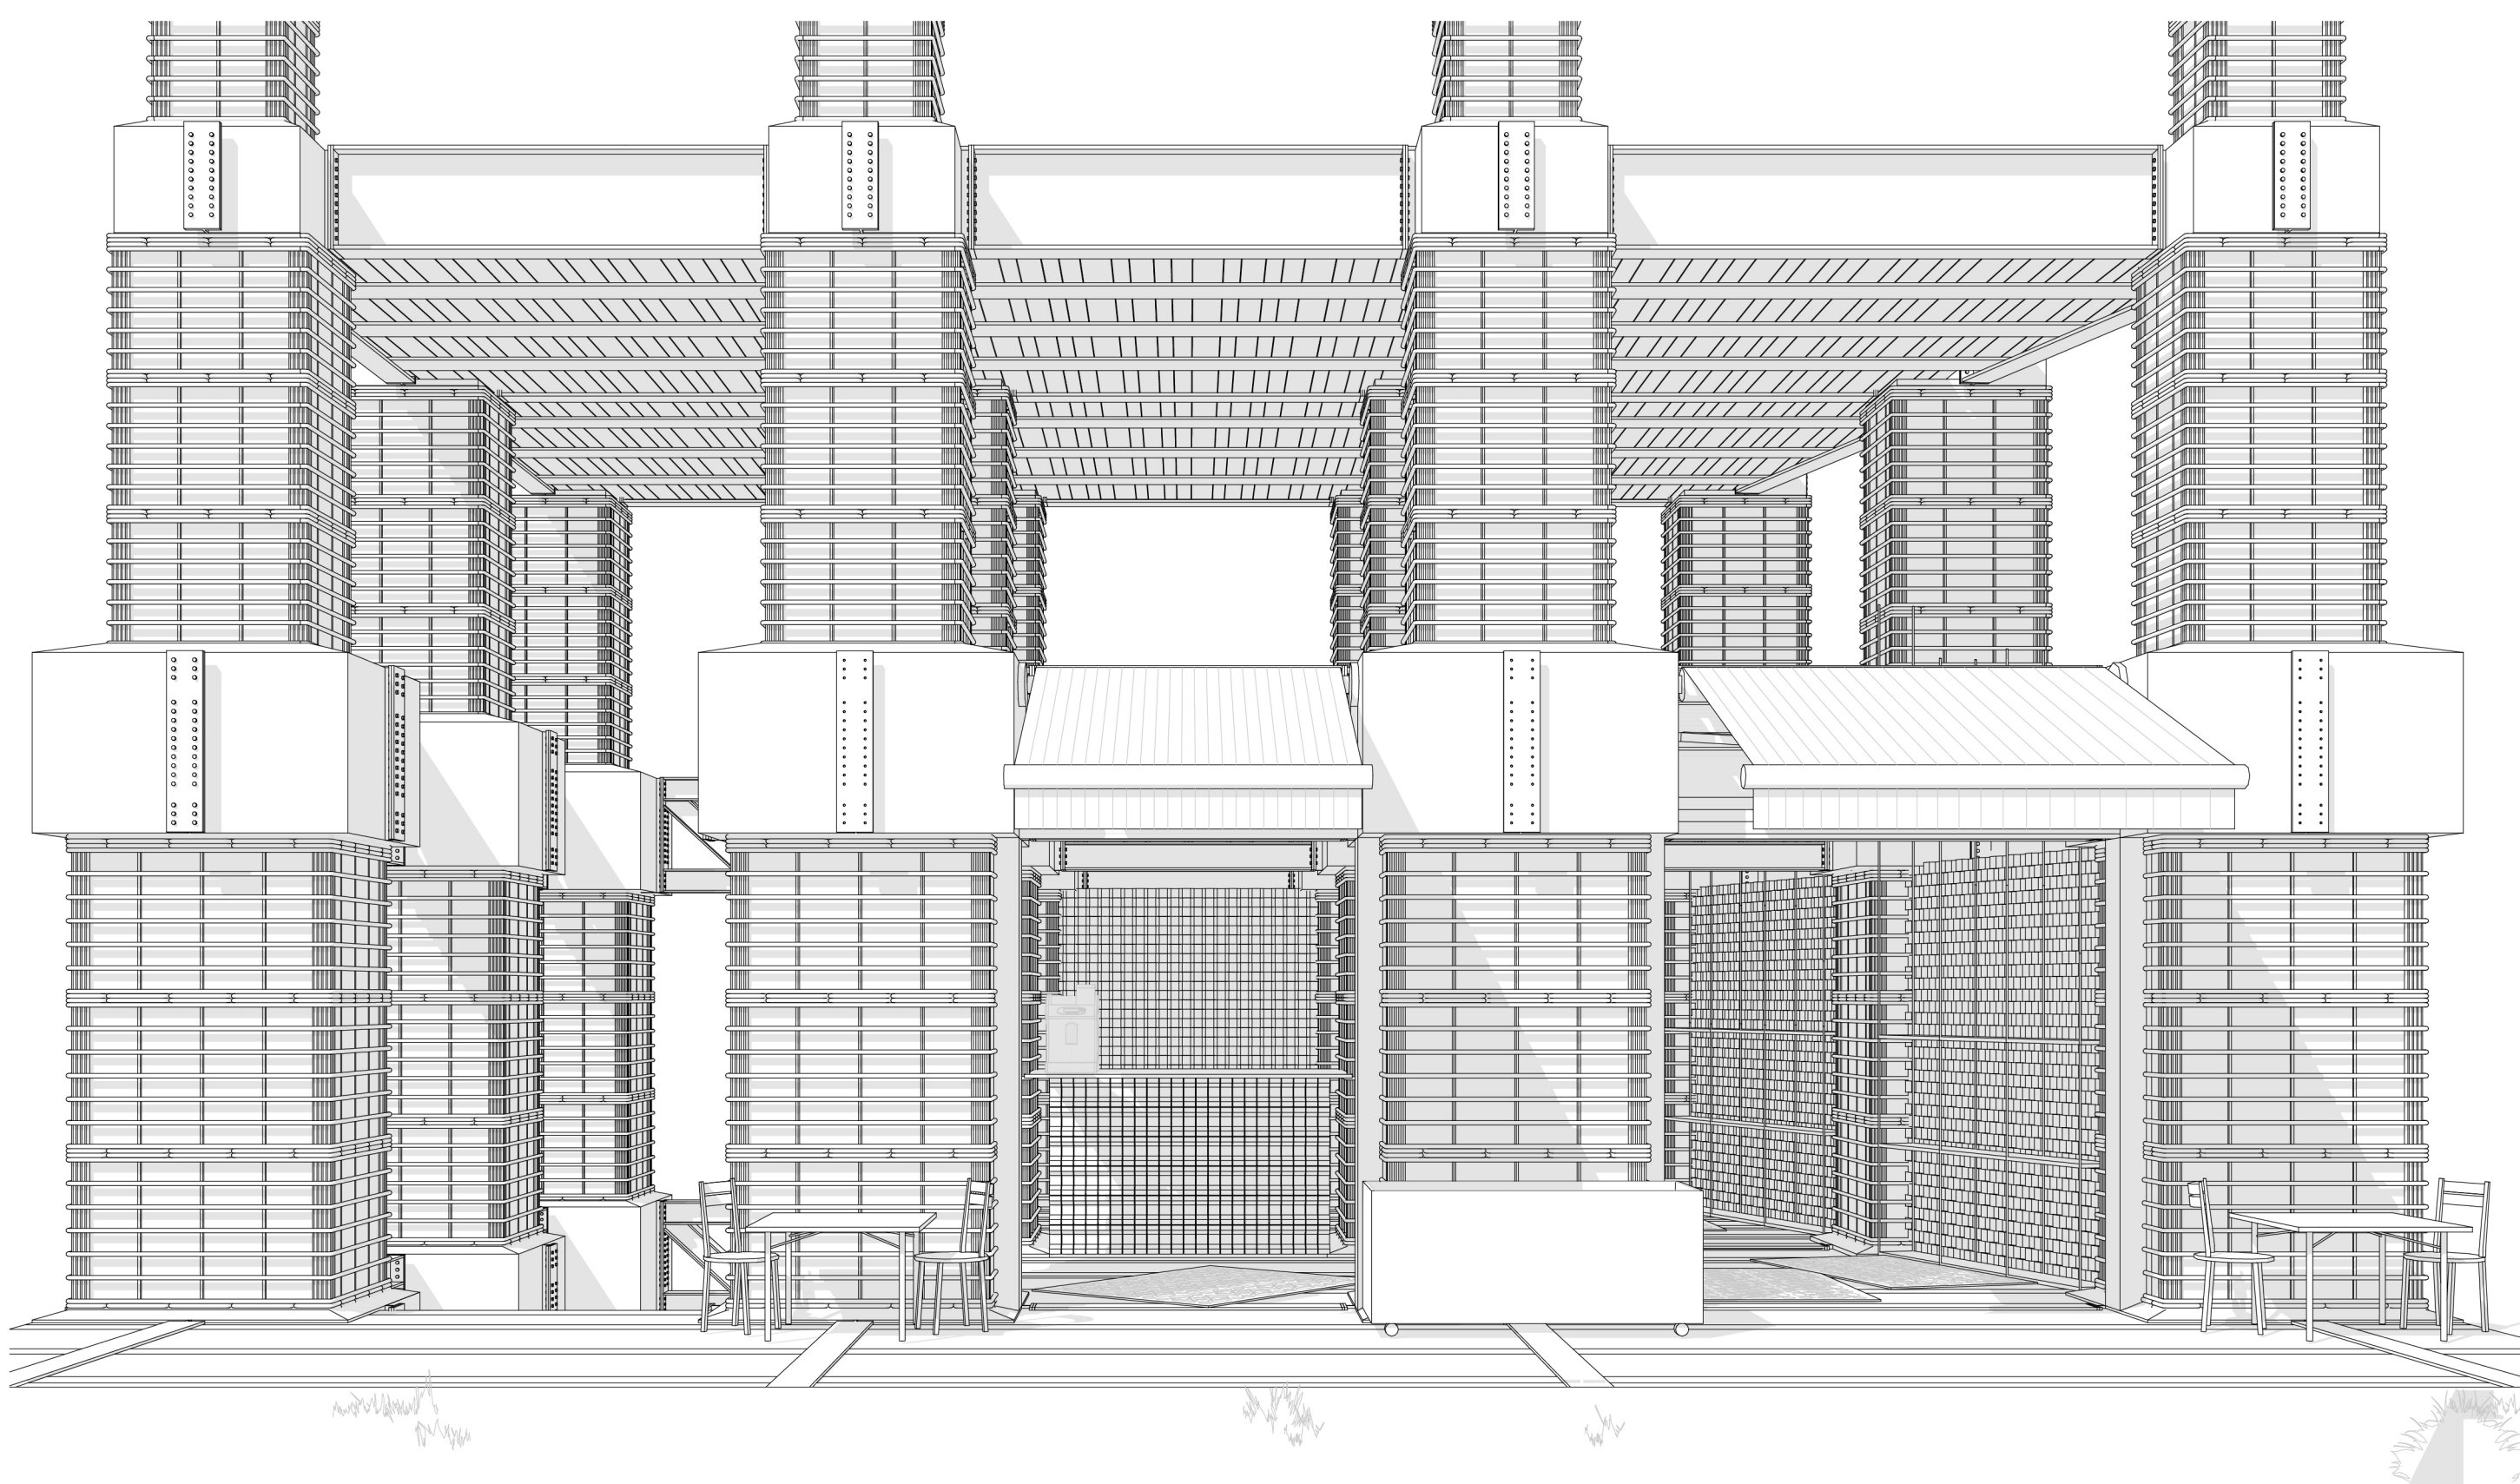


Impression Café

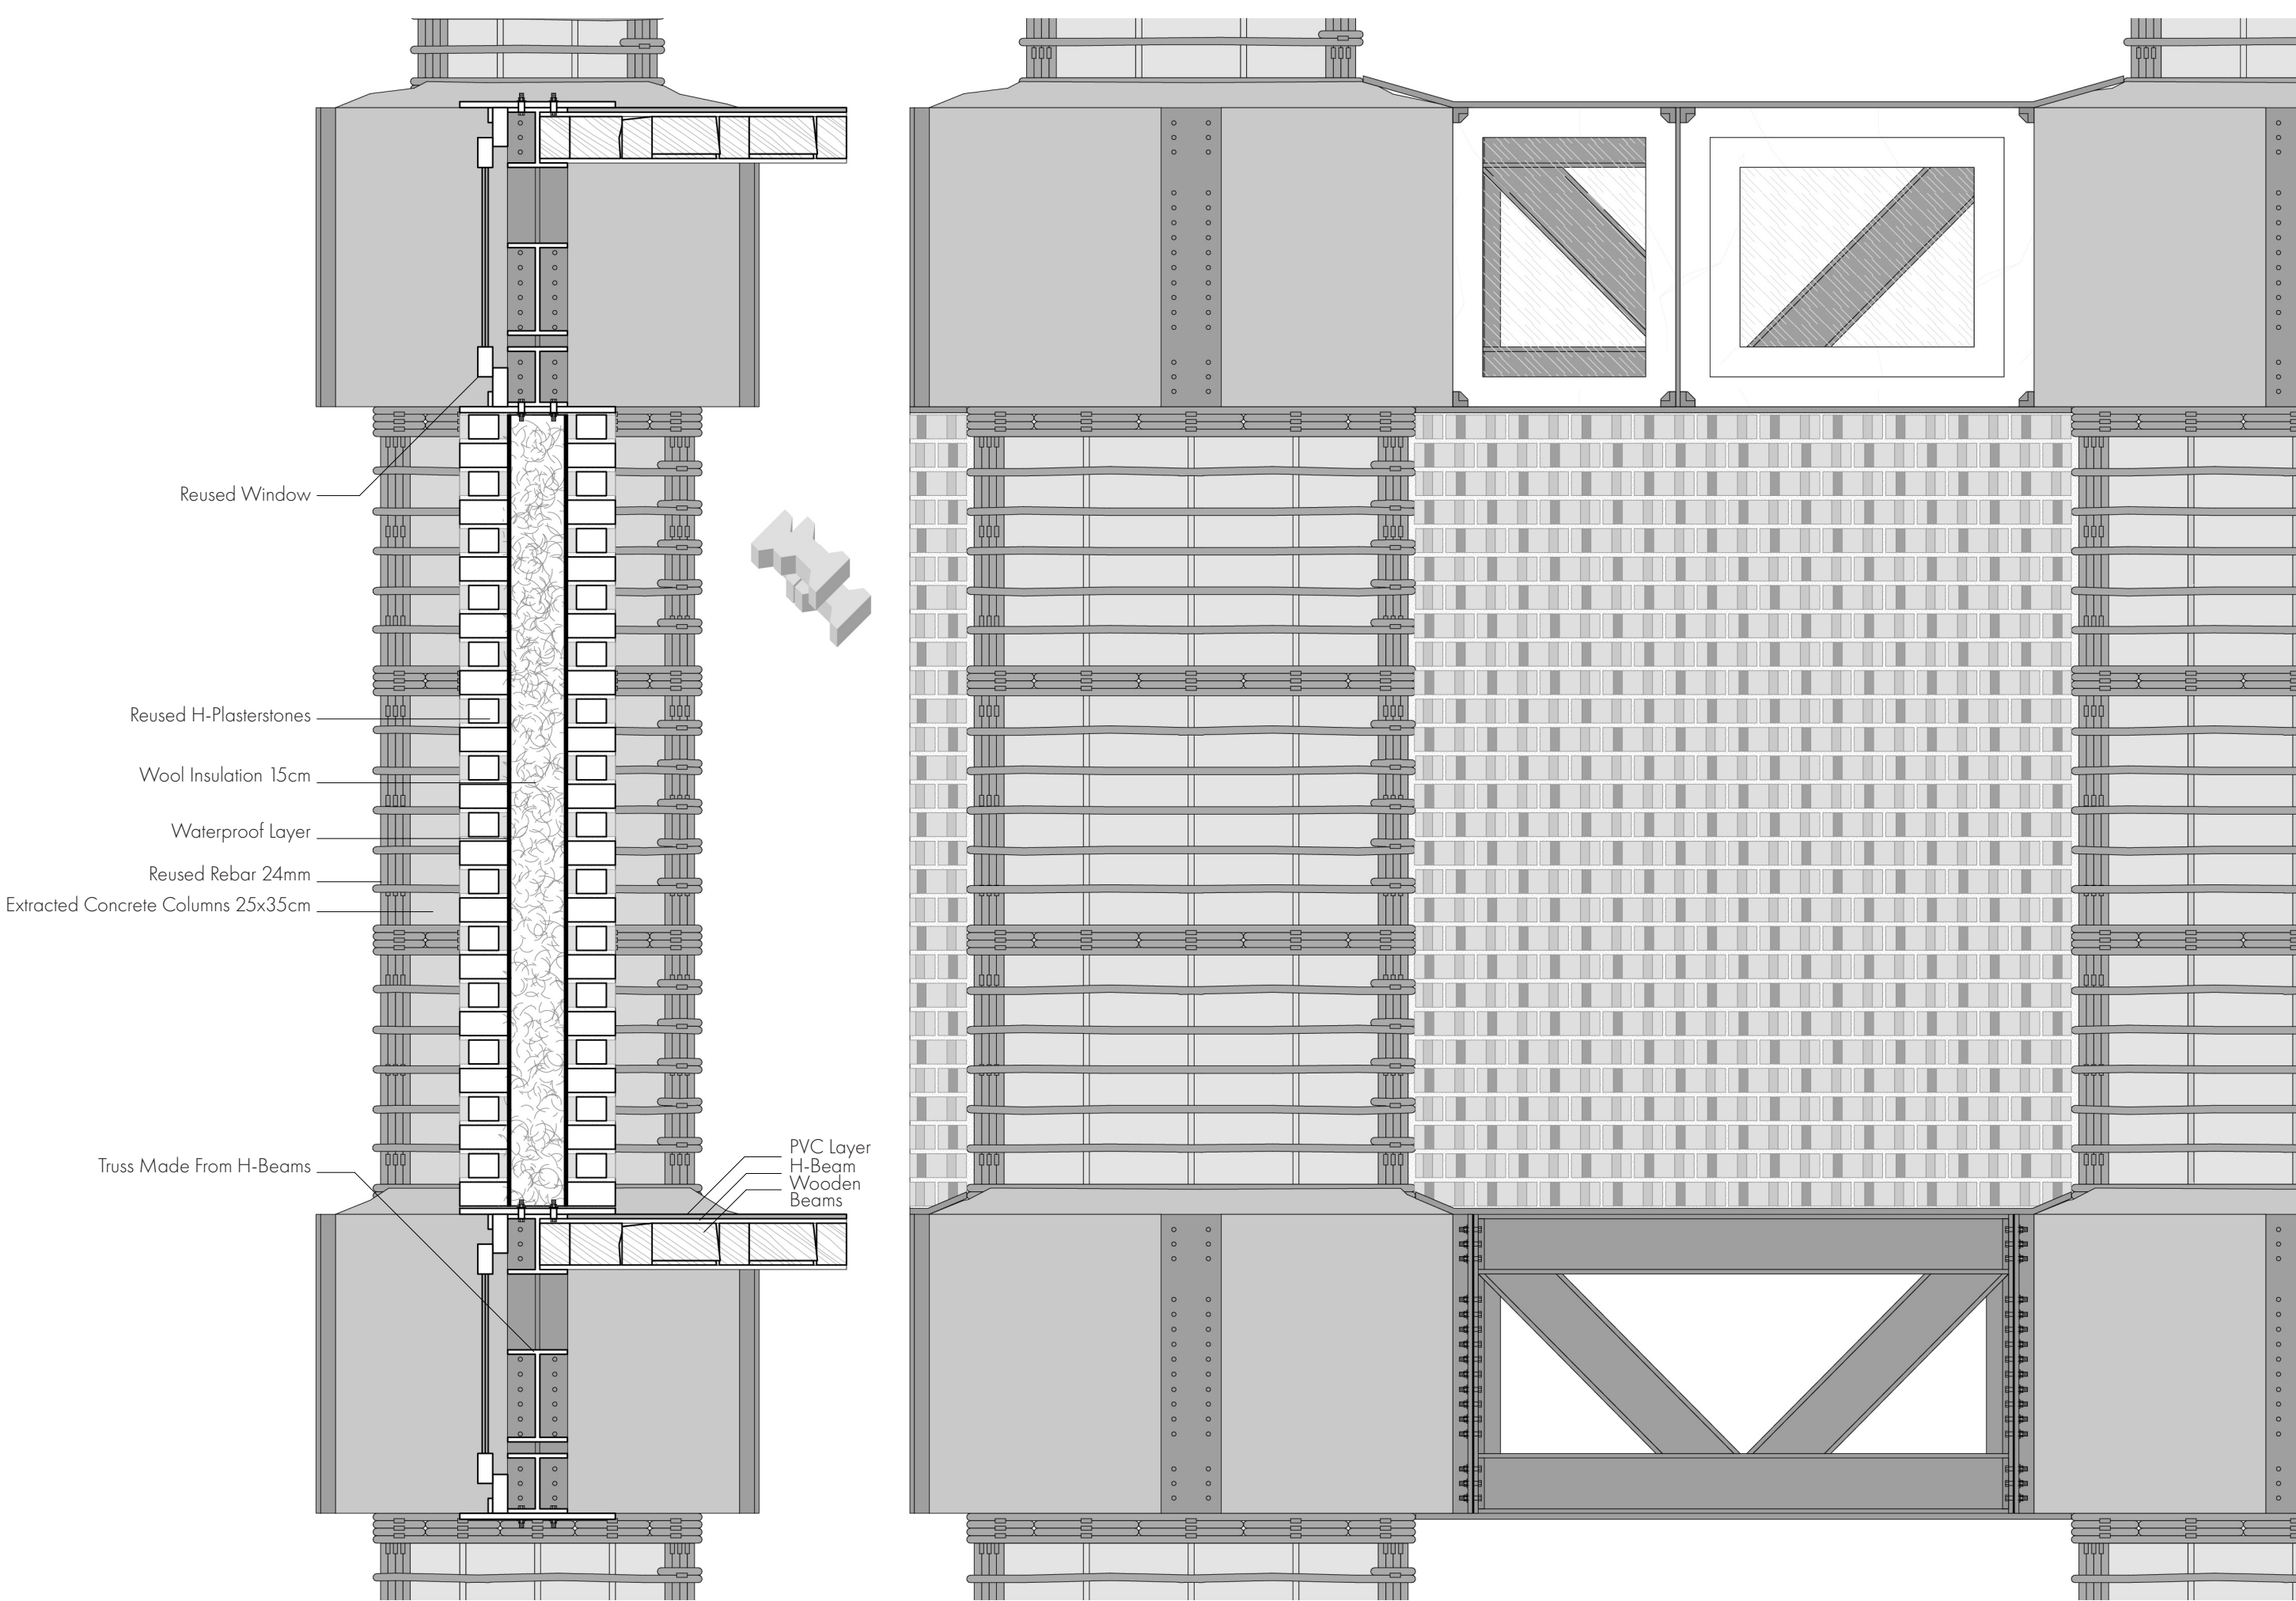


Facade Fragment Café | 1:20




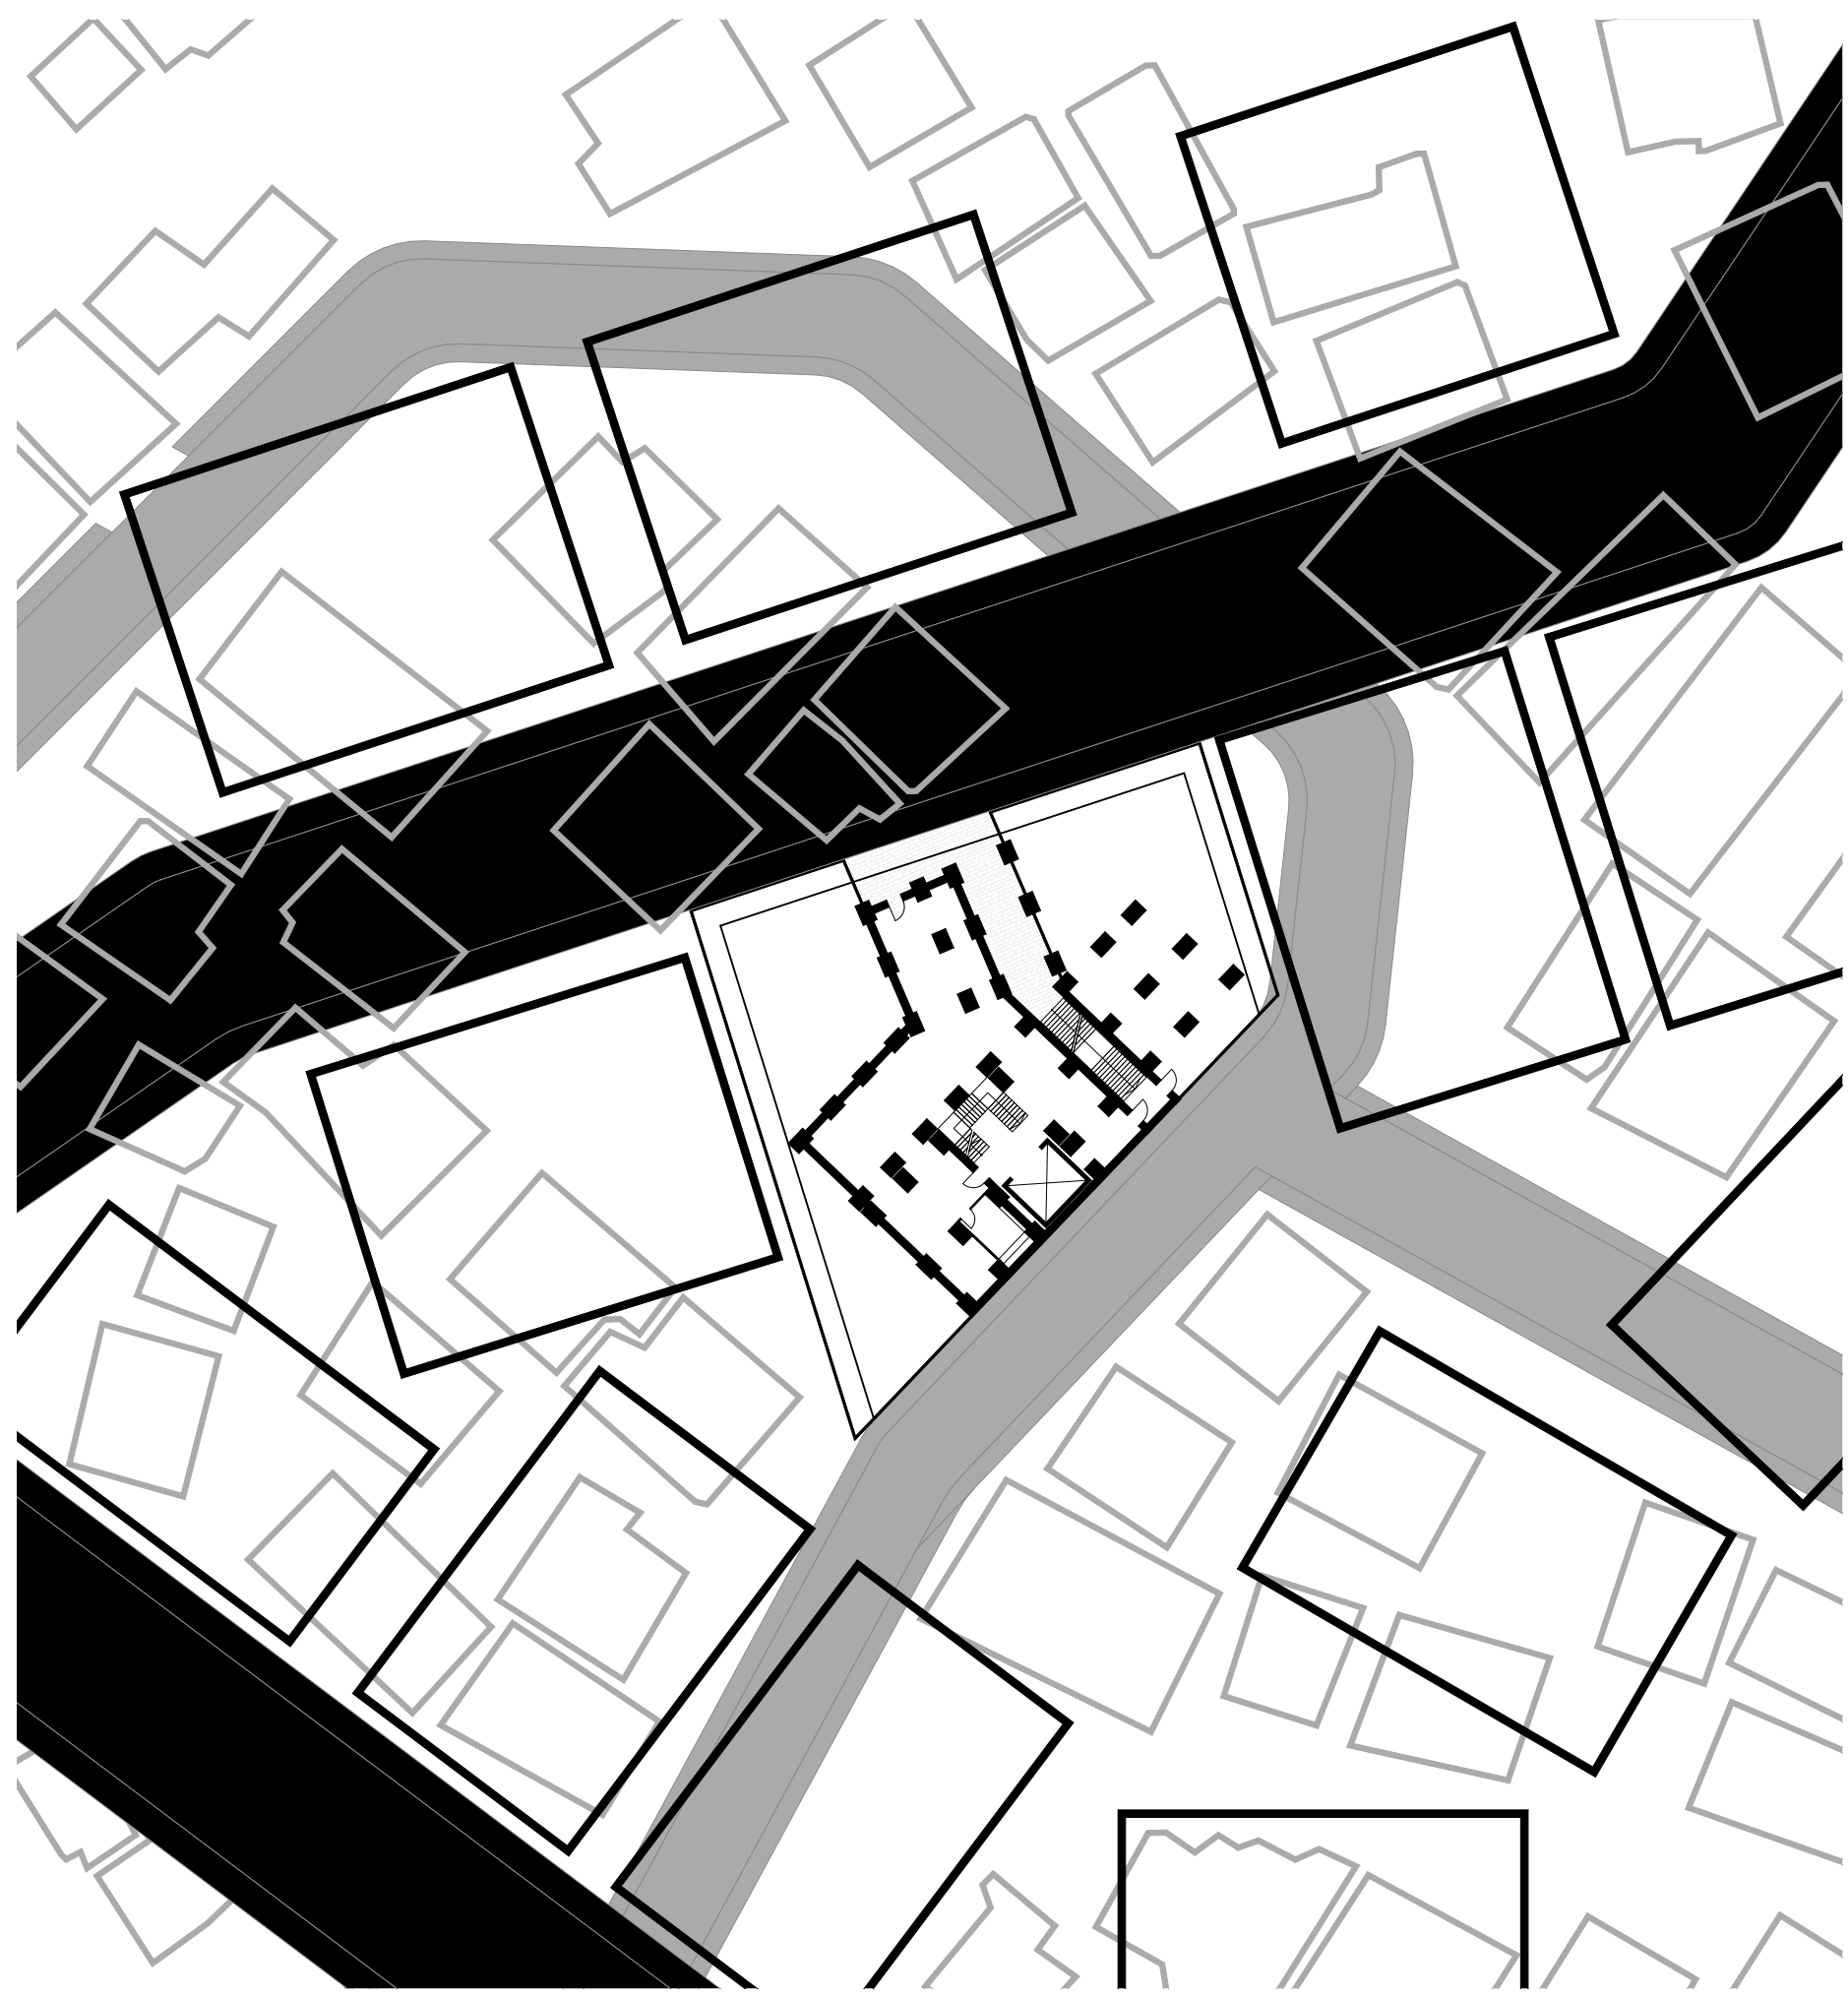


Plinth and Site Superposition | 1:500

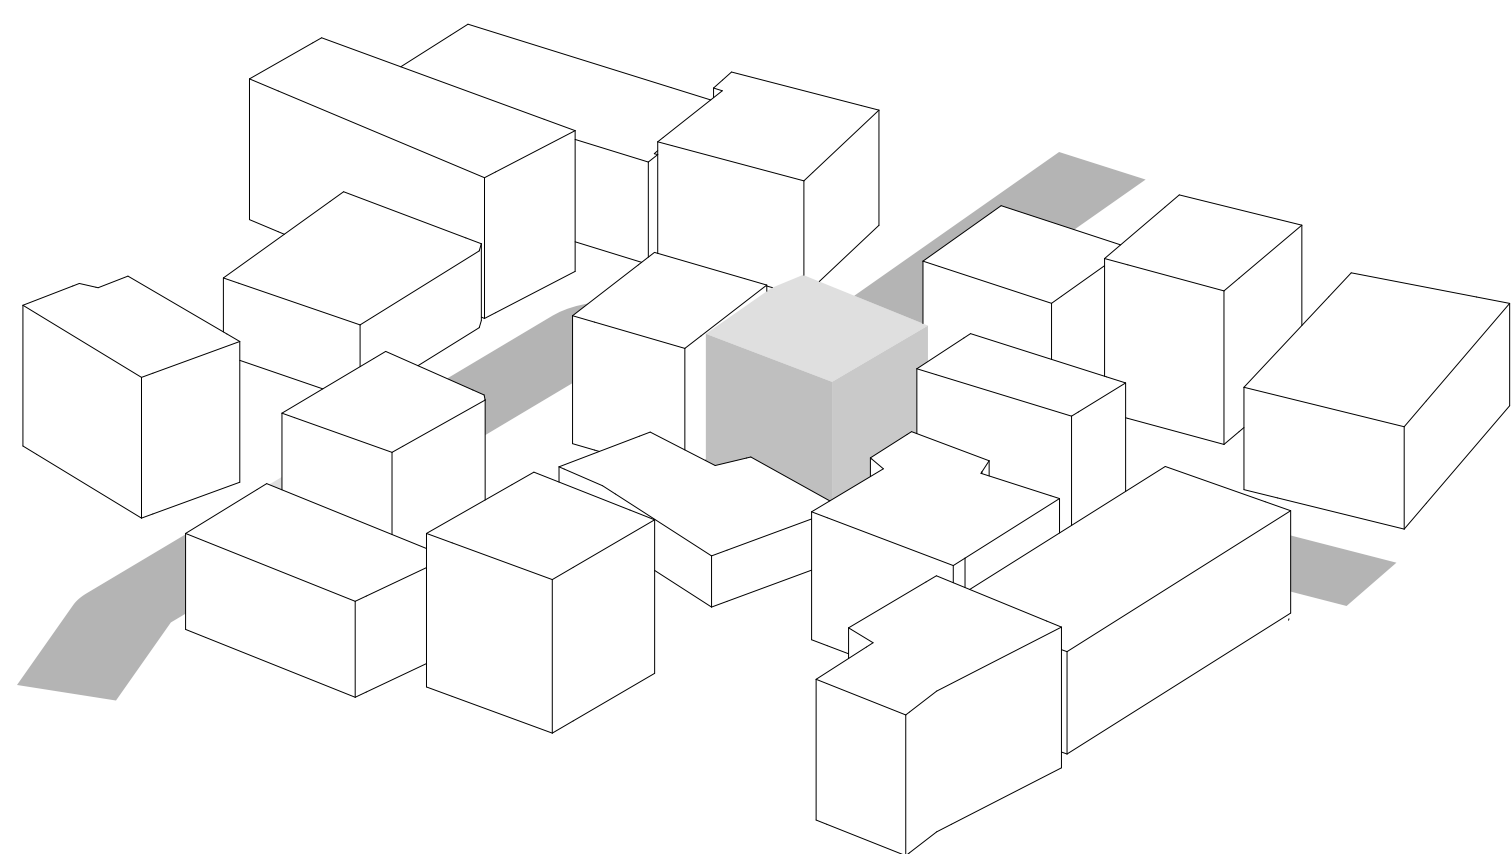


The first letter of demolition is placed on the front door of a building.

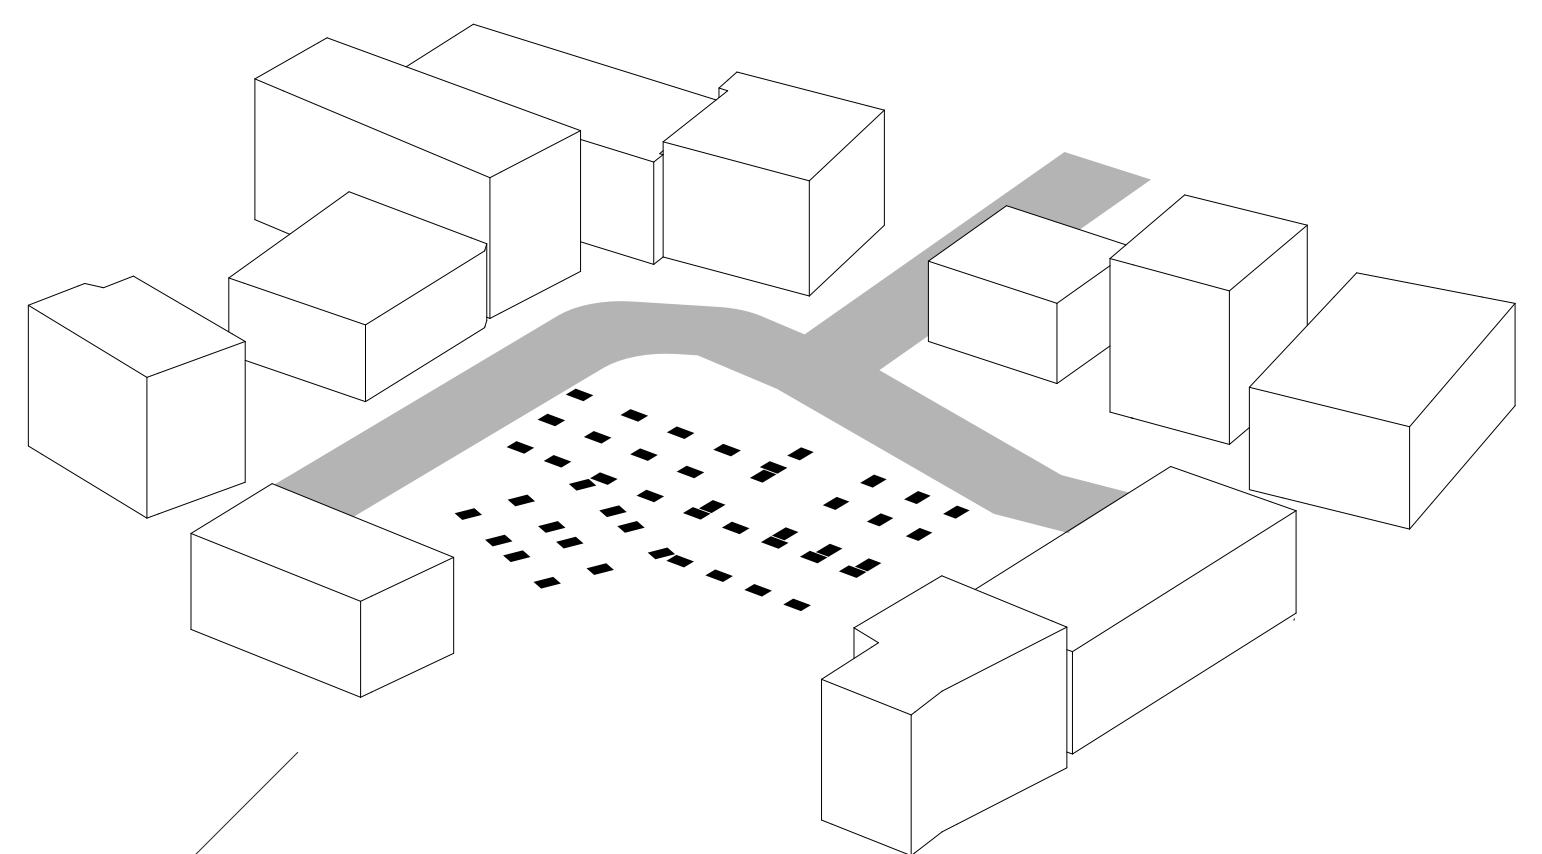






Anticipating the neighbourhood's destruction, it is immediately demolished. The foundations for the future productive monument is cast.

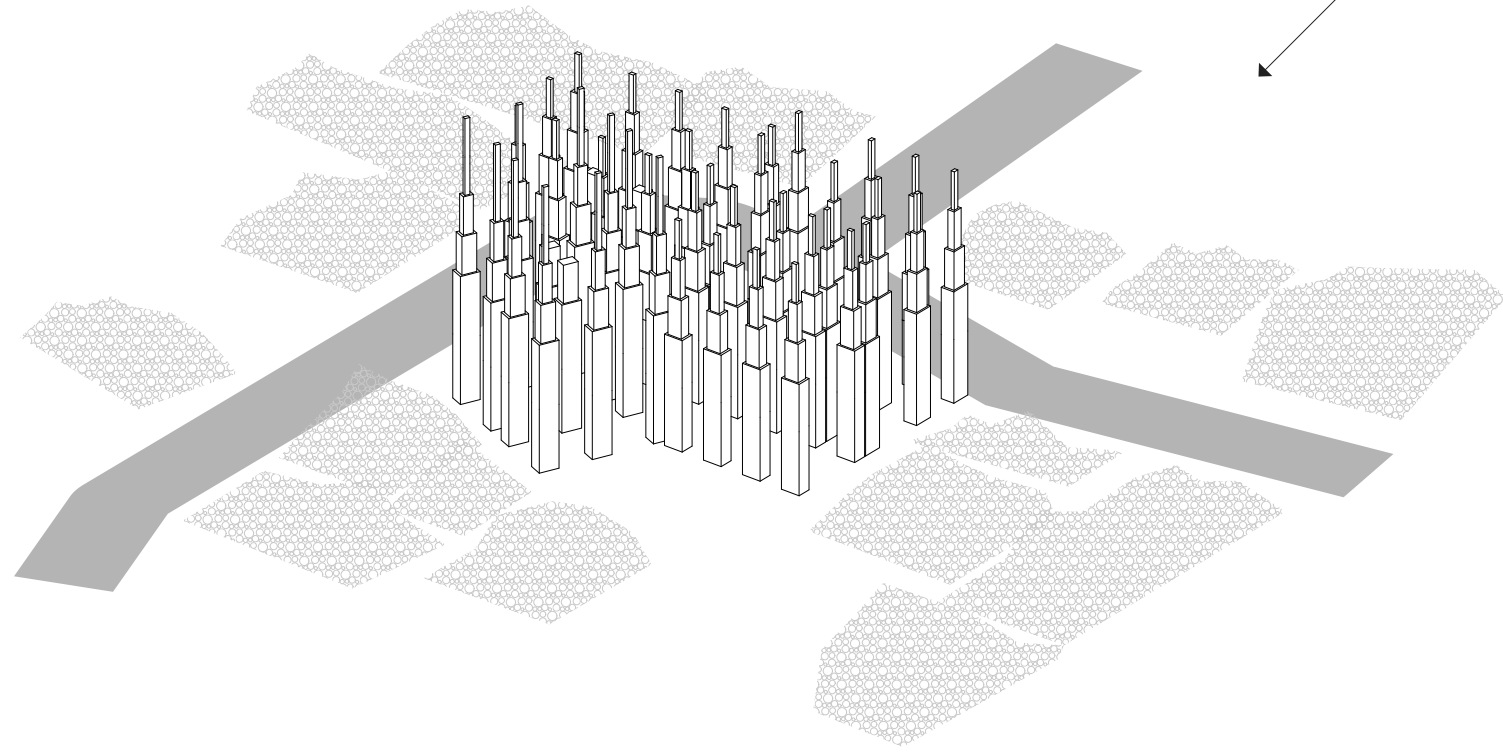

As the surrounding buildings are demolished, a new structure grows out of their materials.

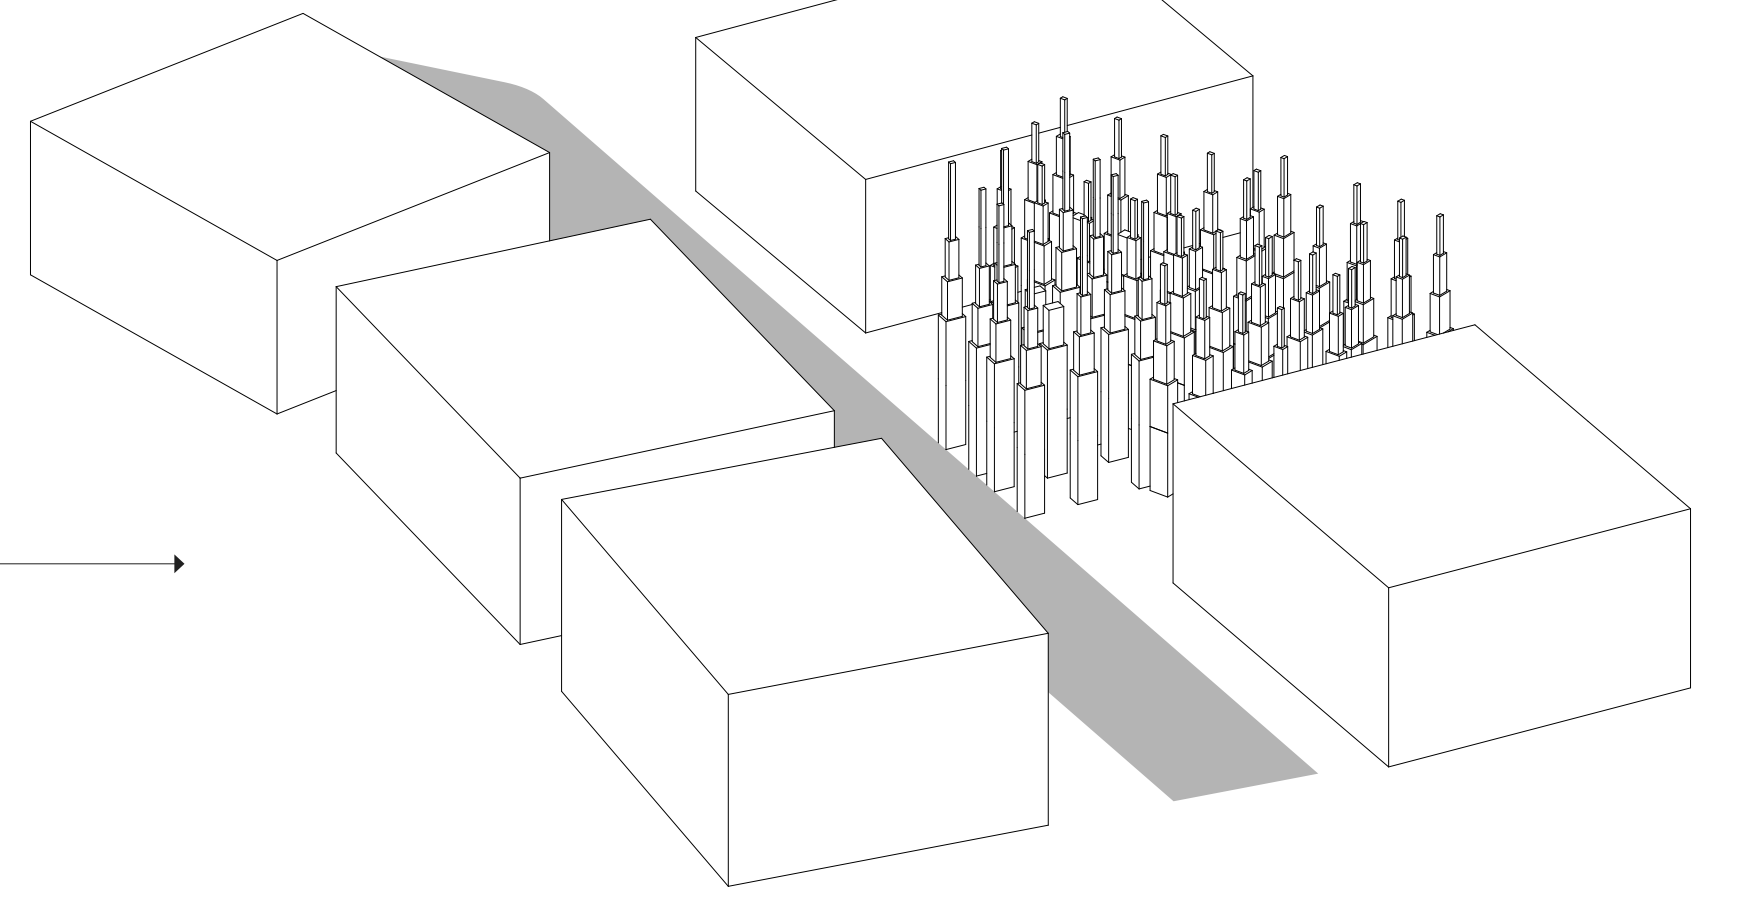

In the context of the changed neighbourhood, it stands as an vessel of what defined the predecessor.

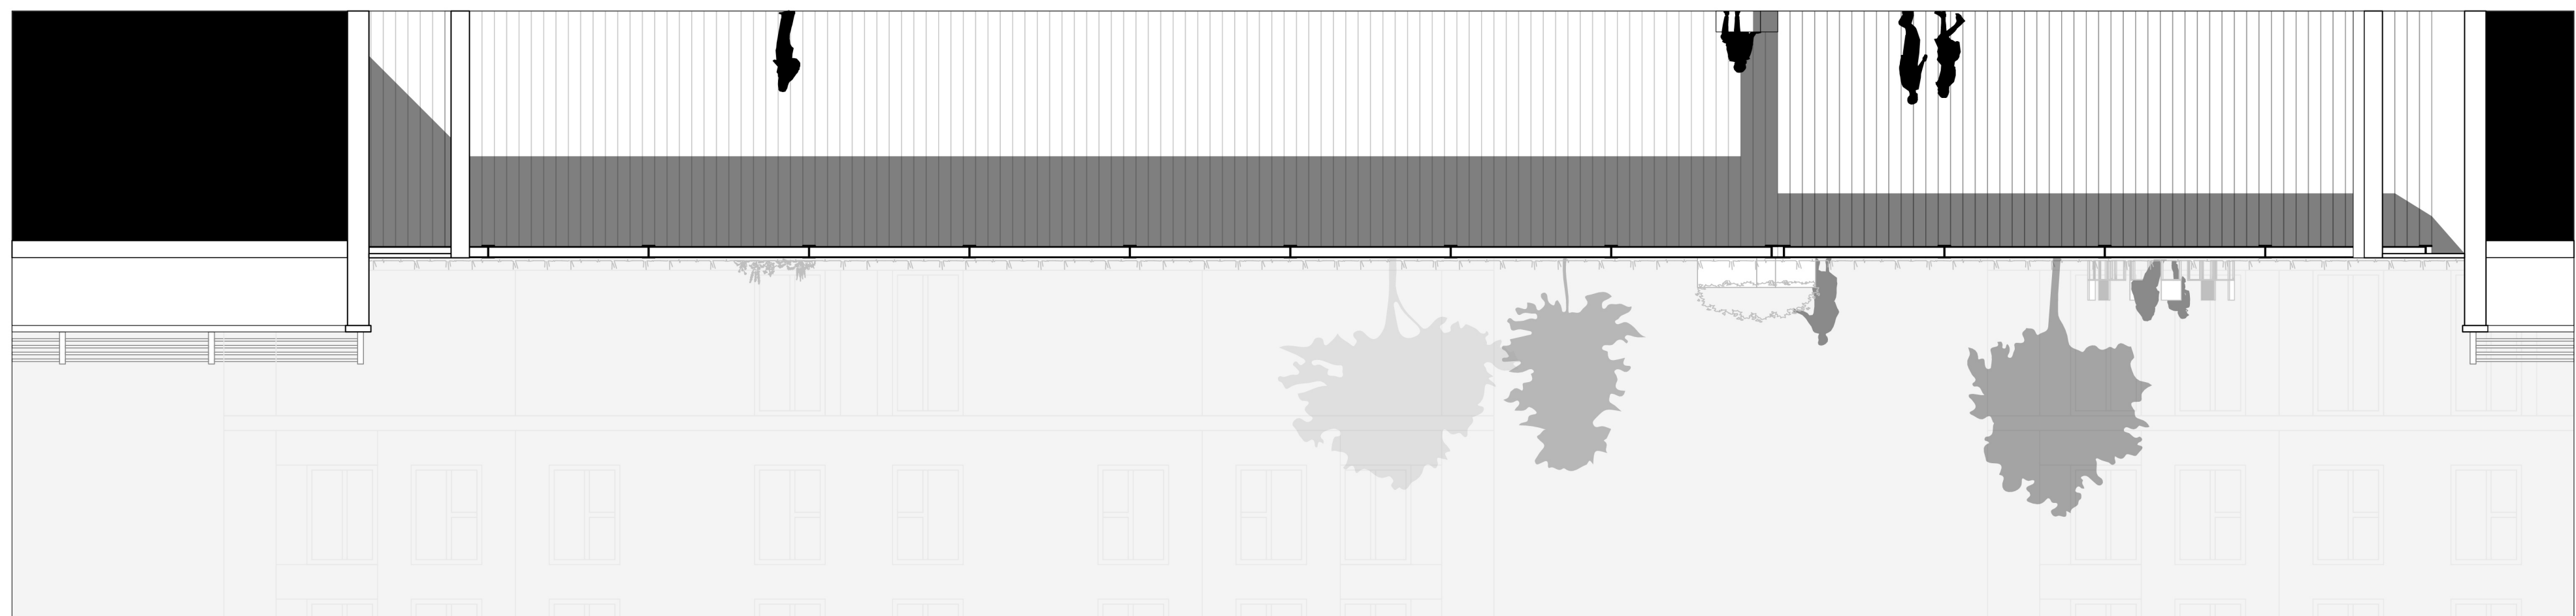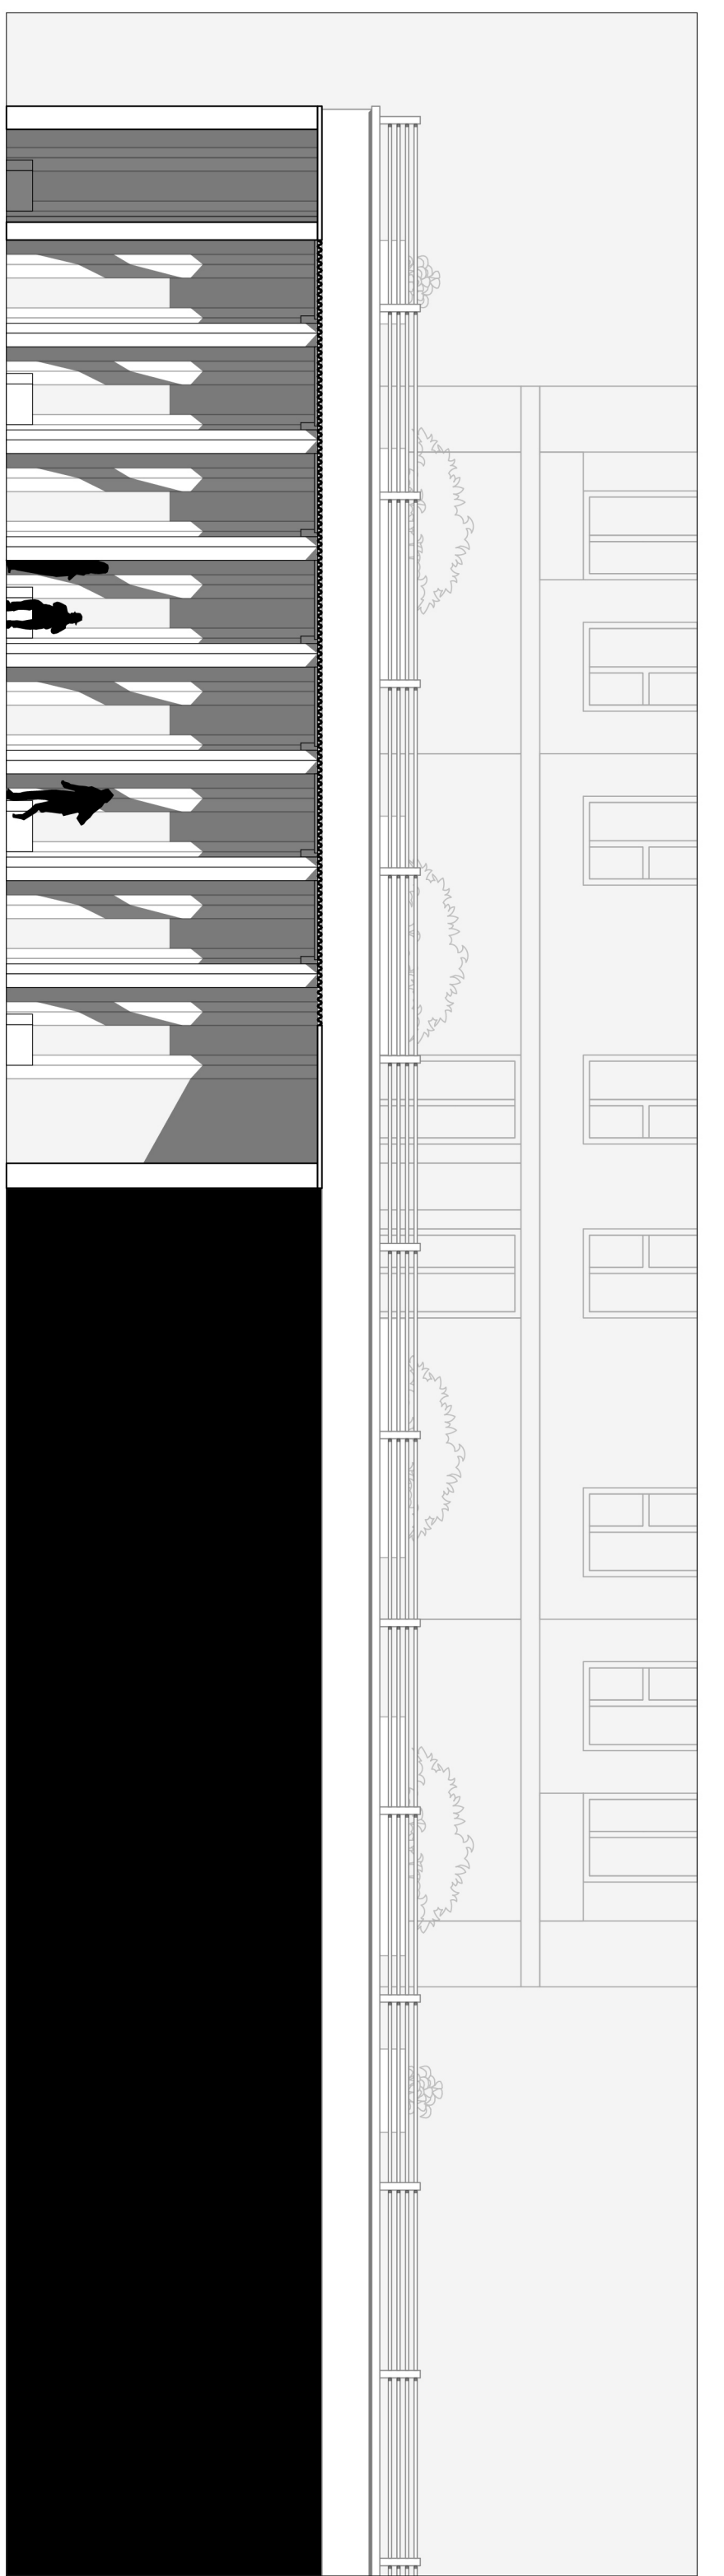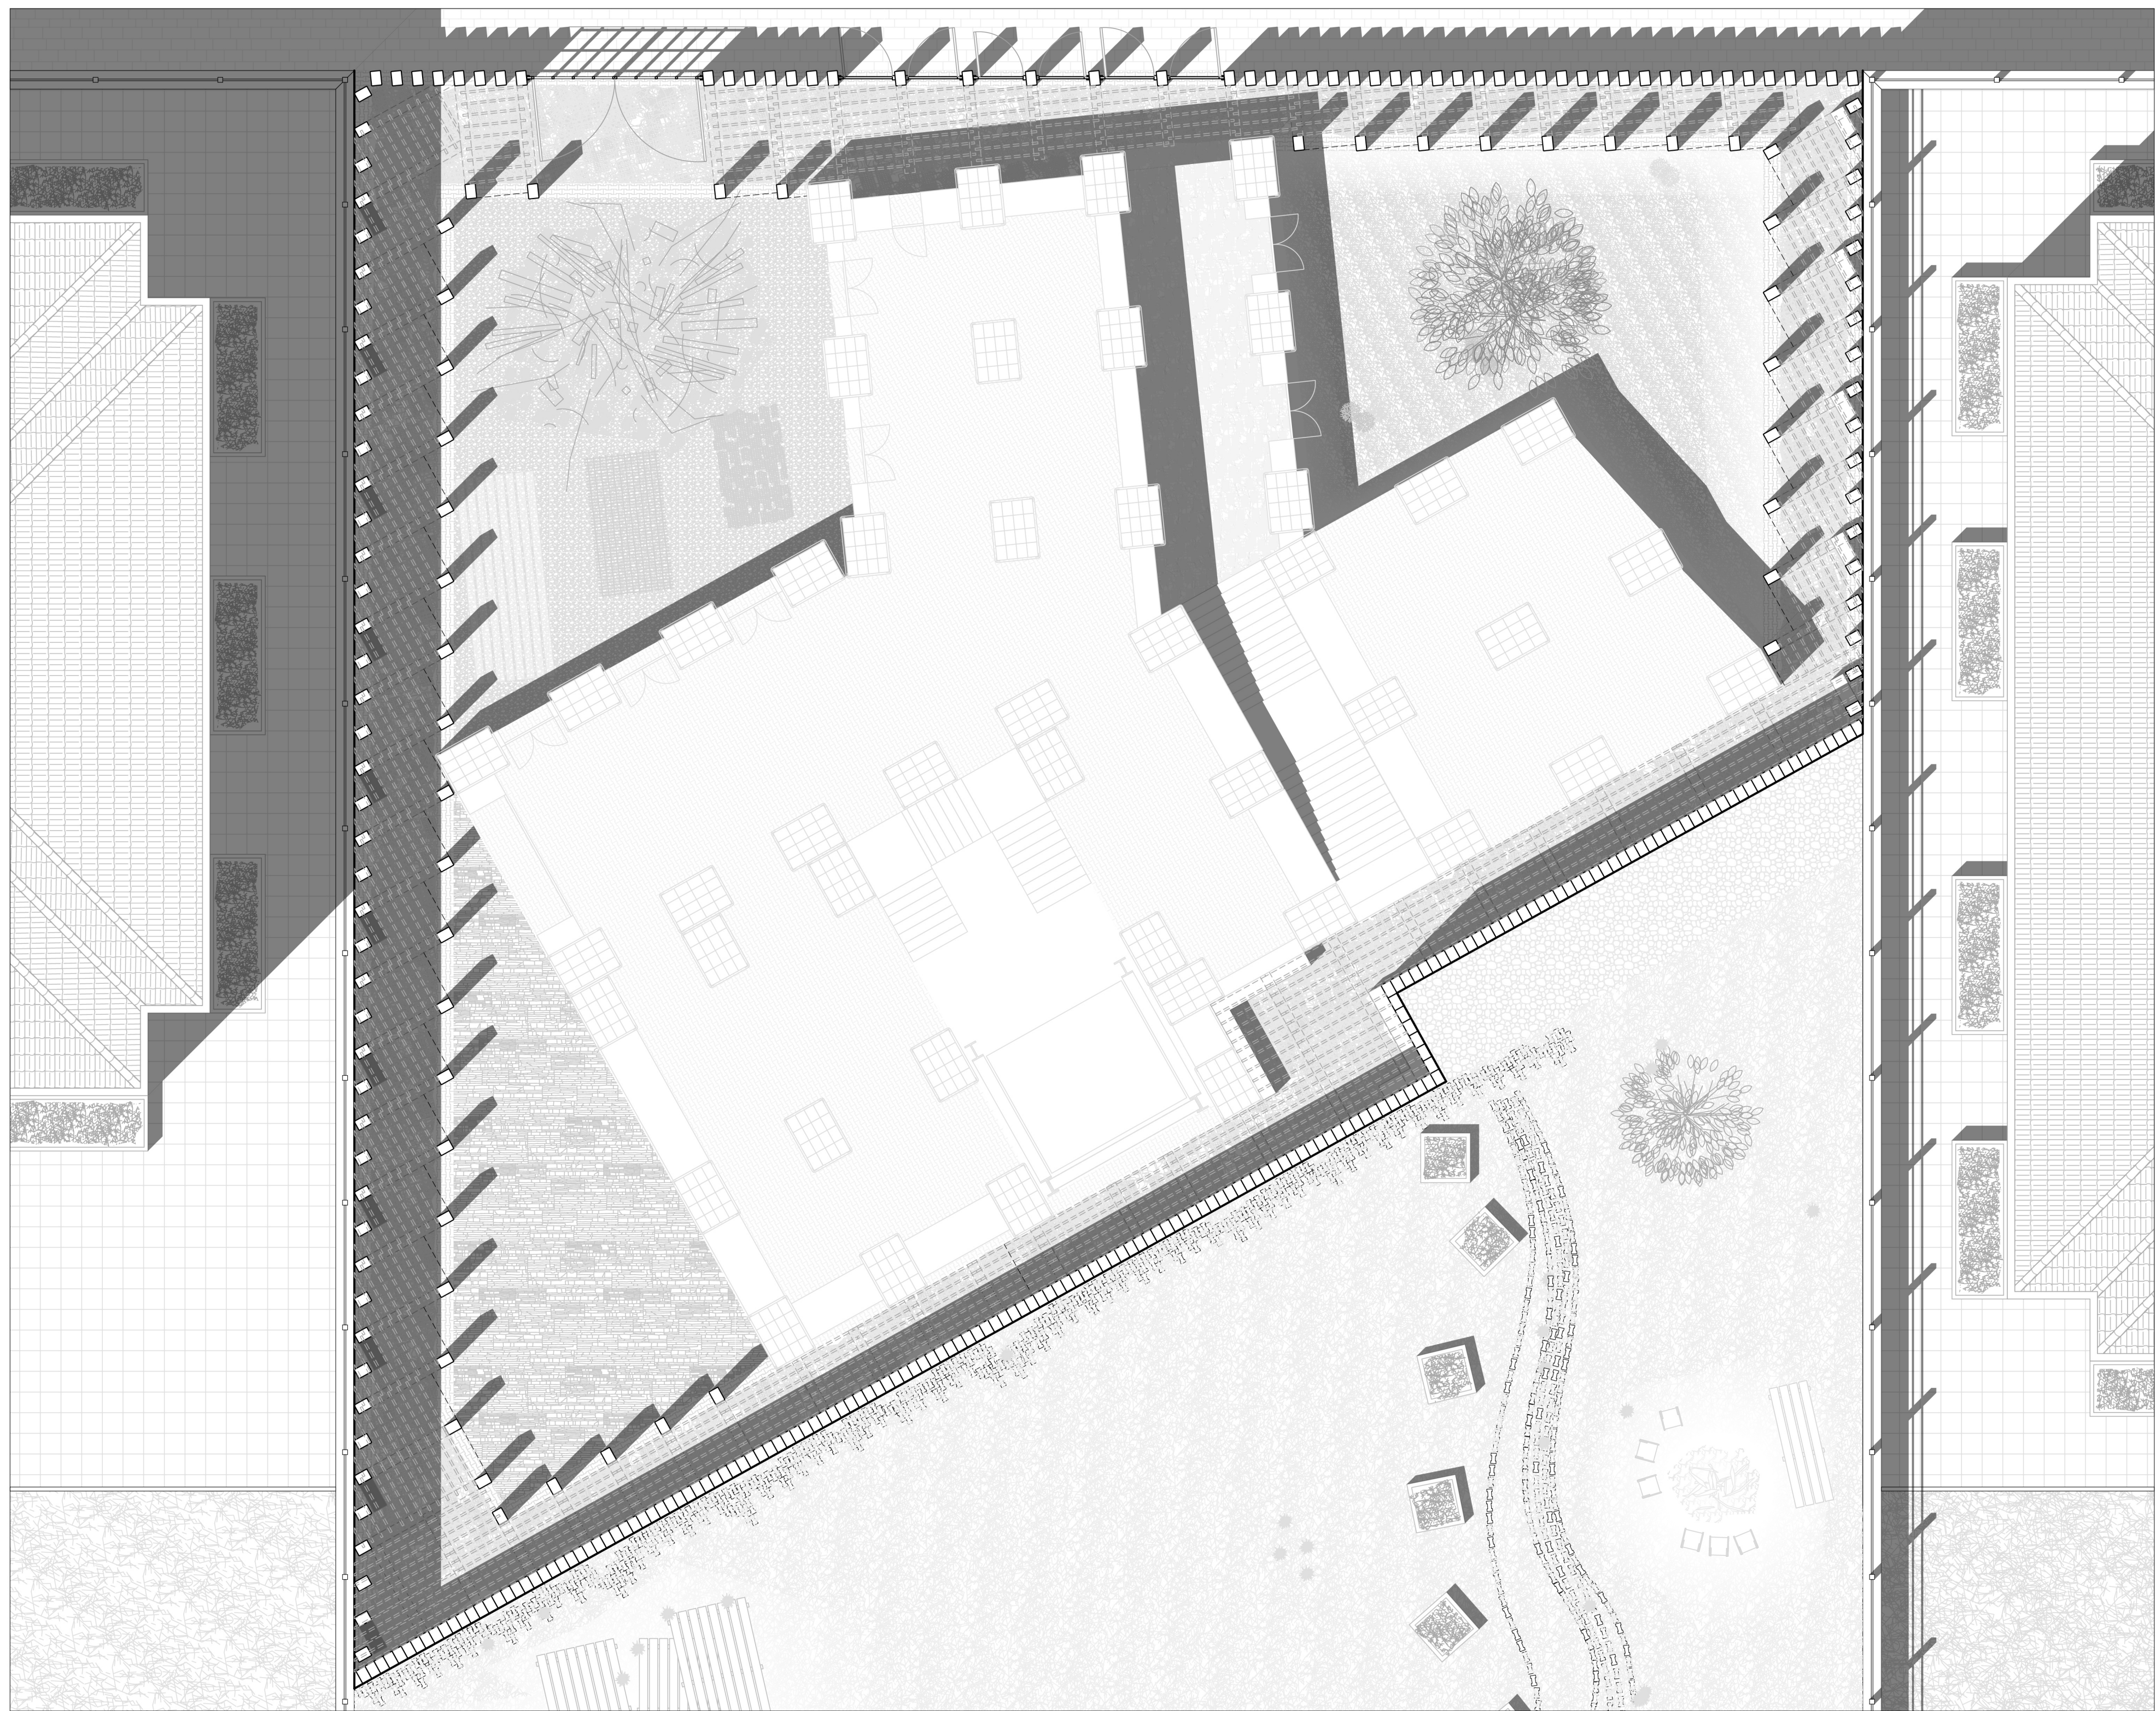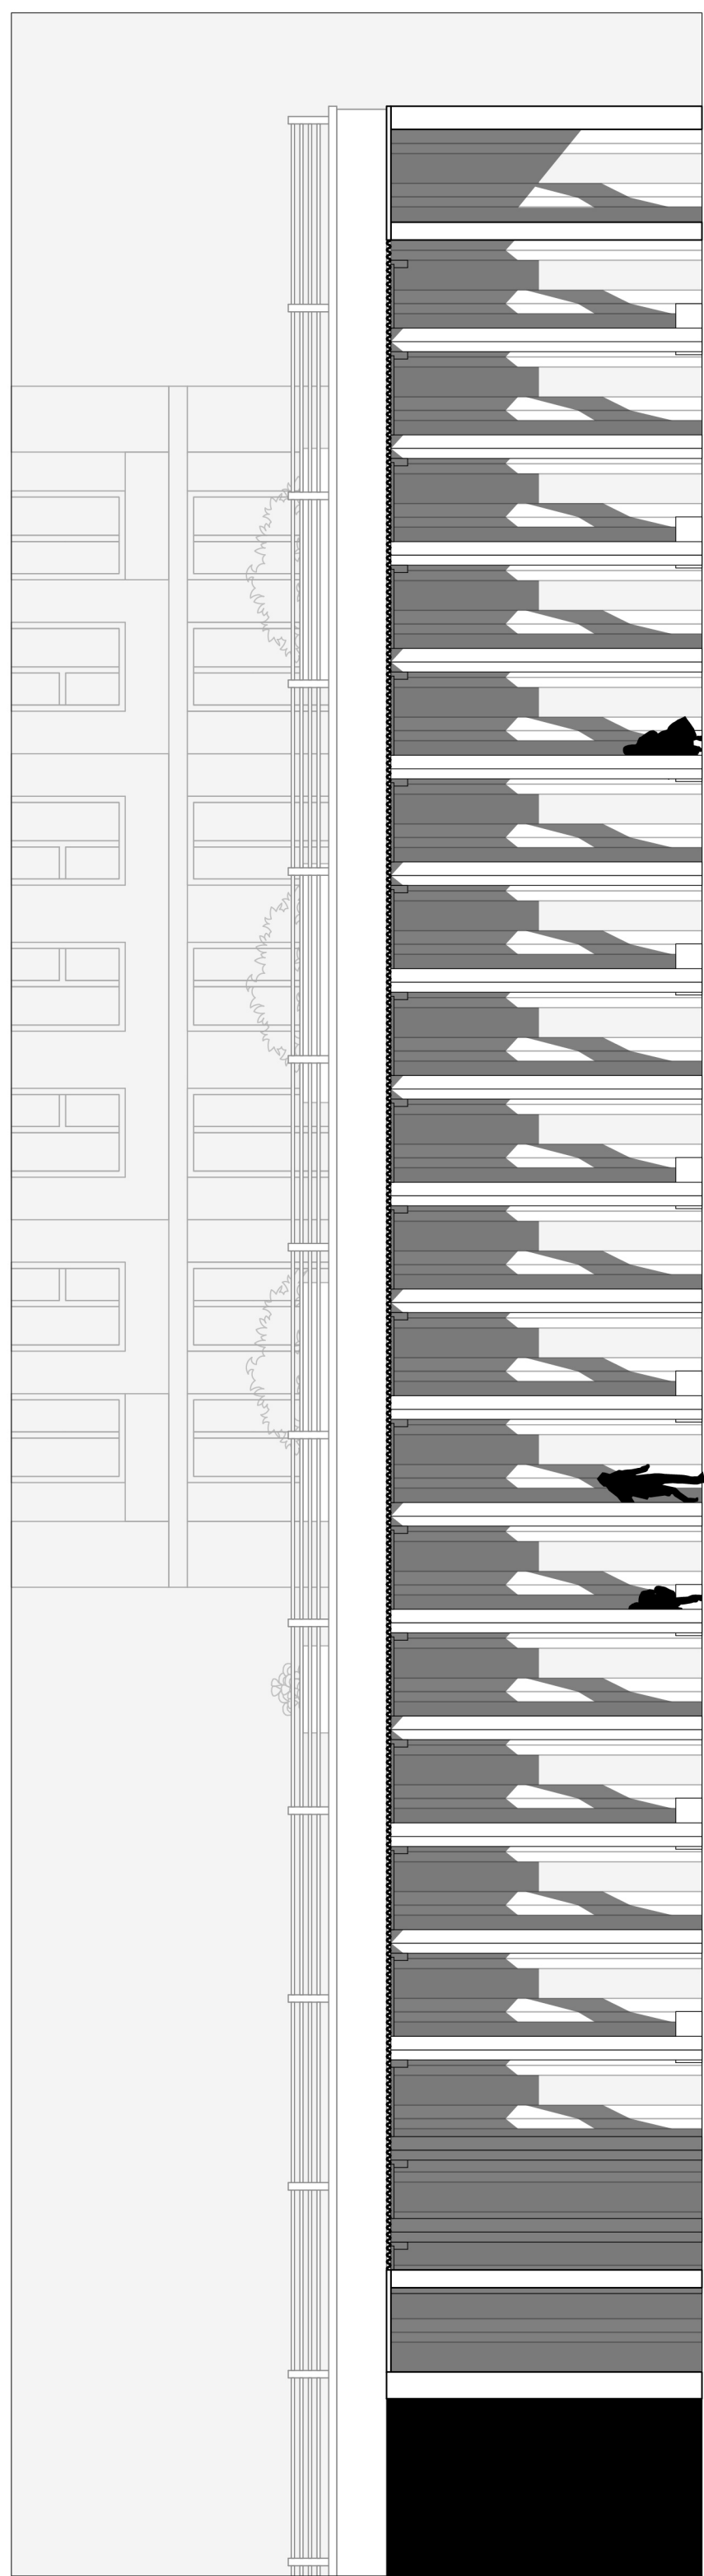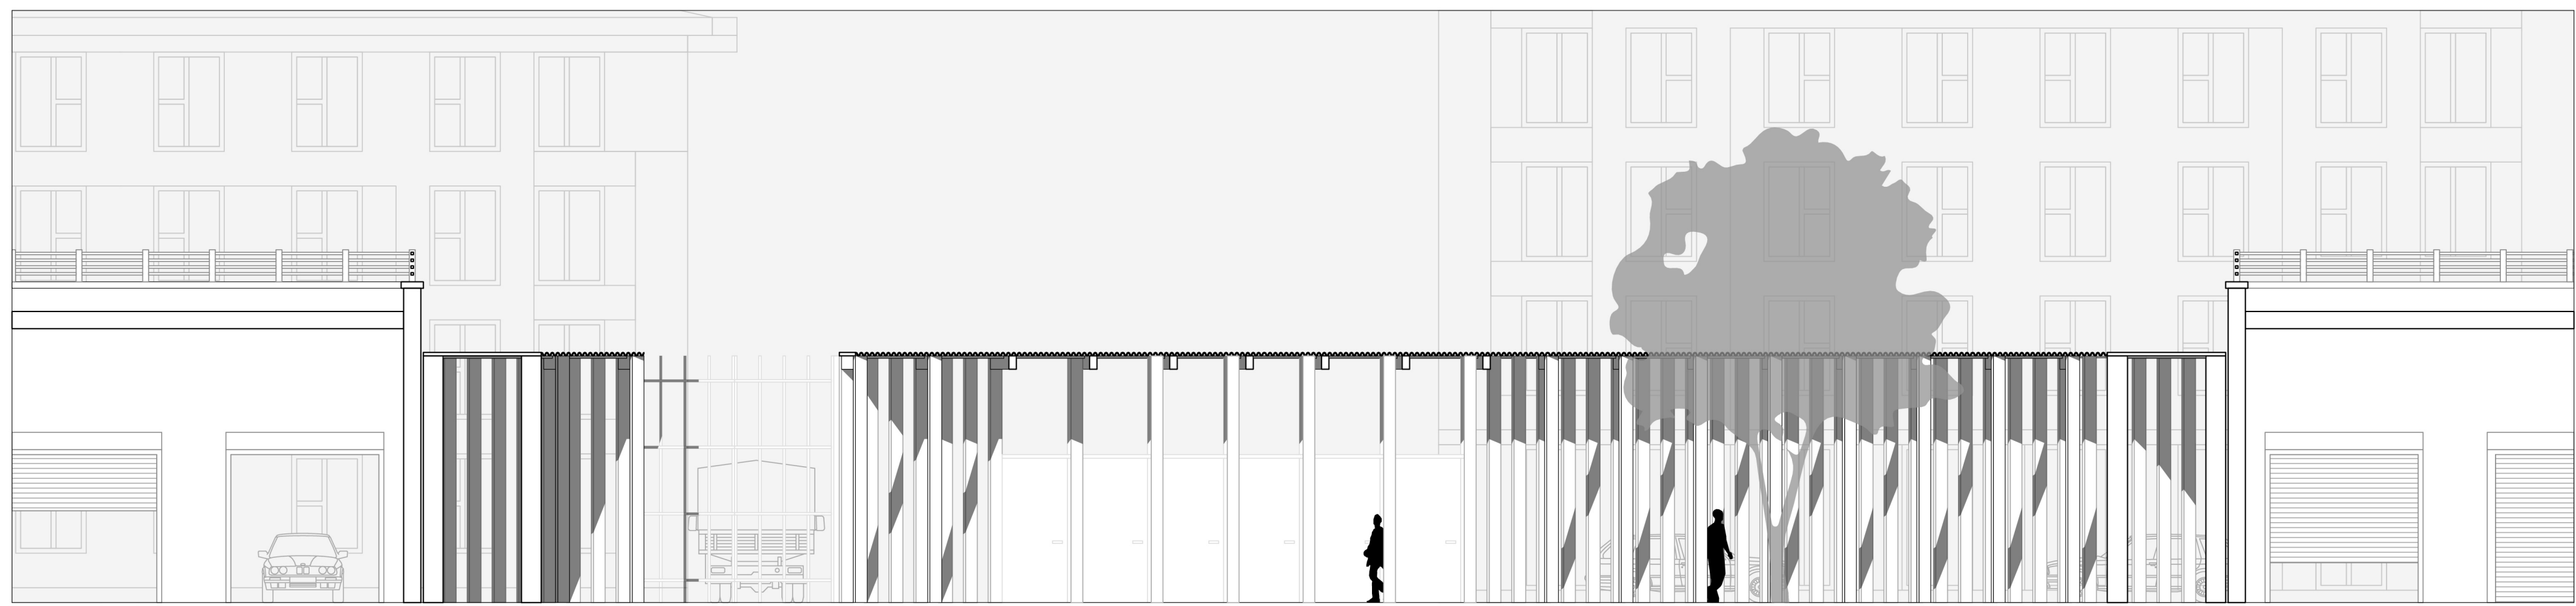

Outside Spaces and Walkway | 1:200