



ELEVATION TYPE A - GARDEN

1:50

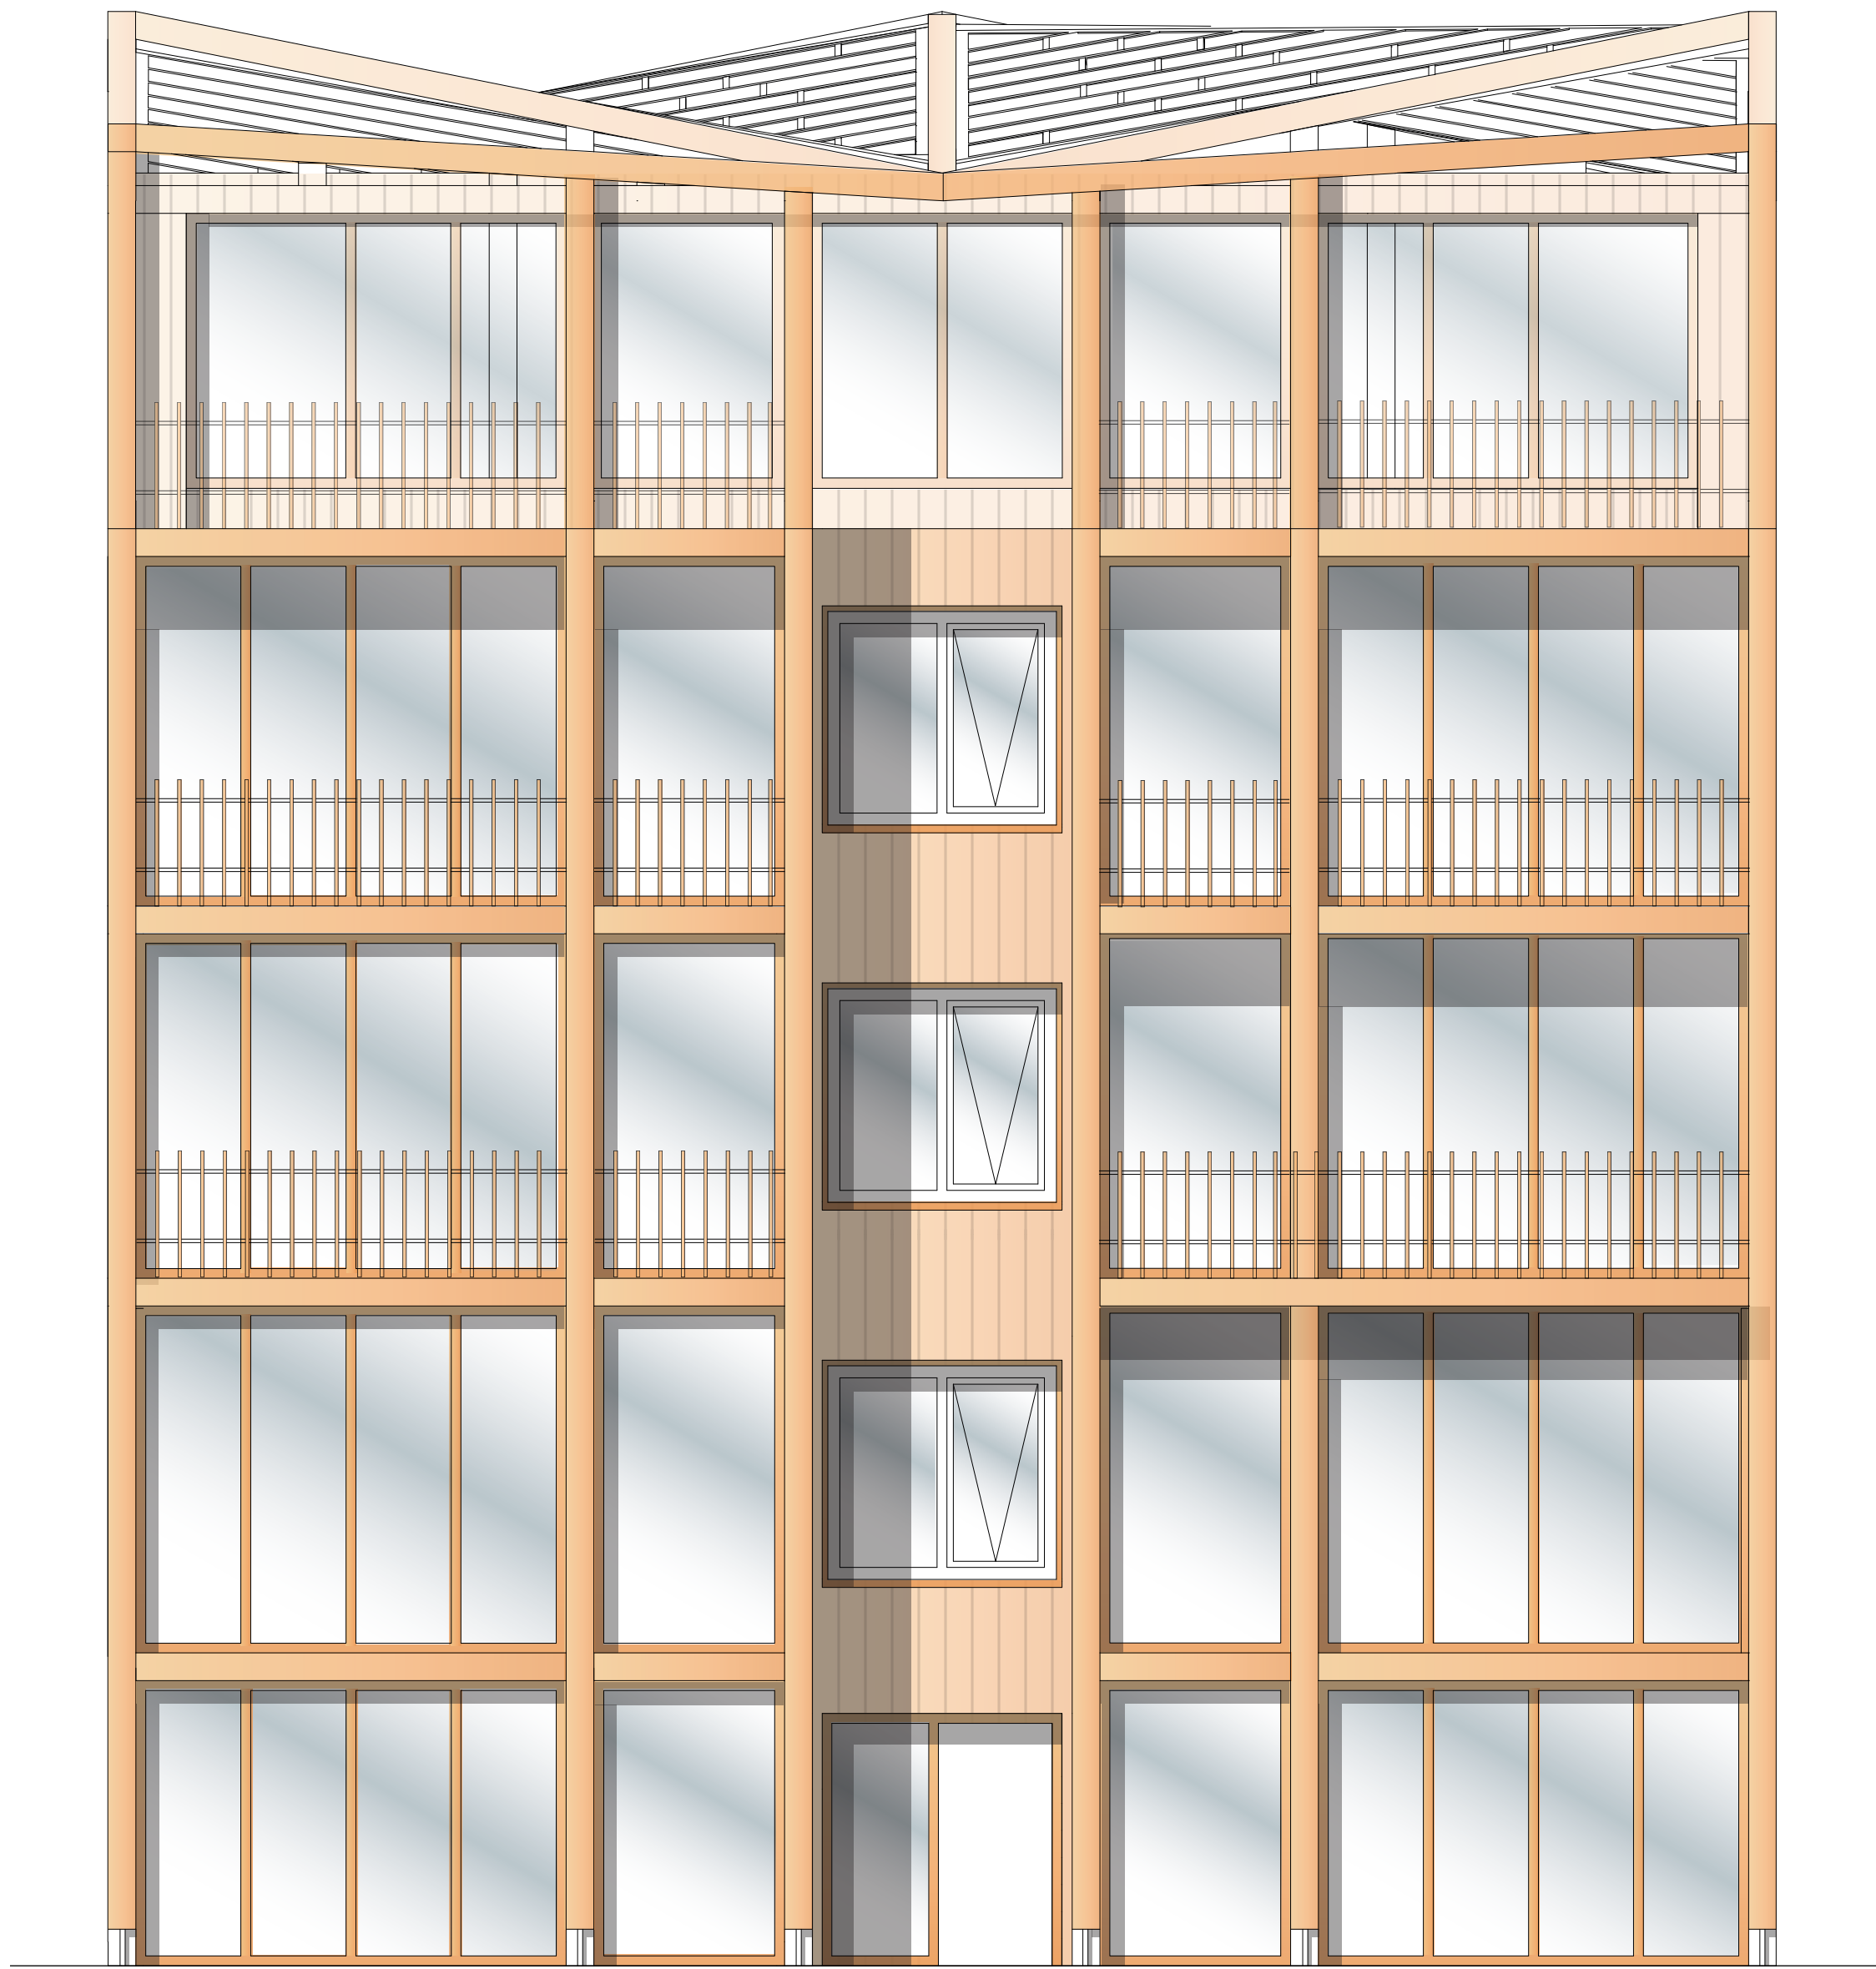


SECTION AA - TYPE A

1:50

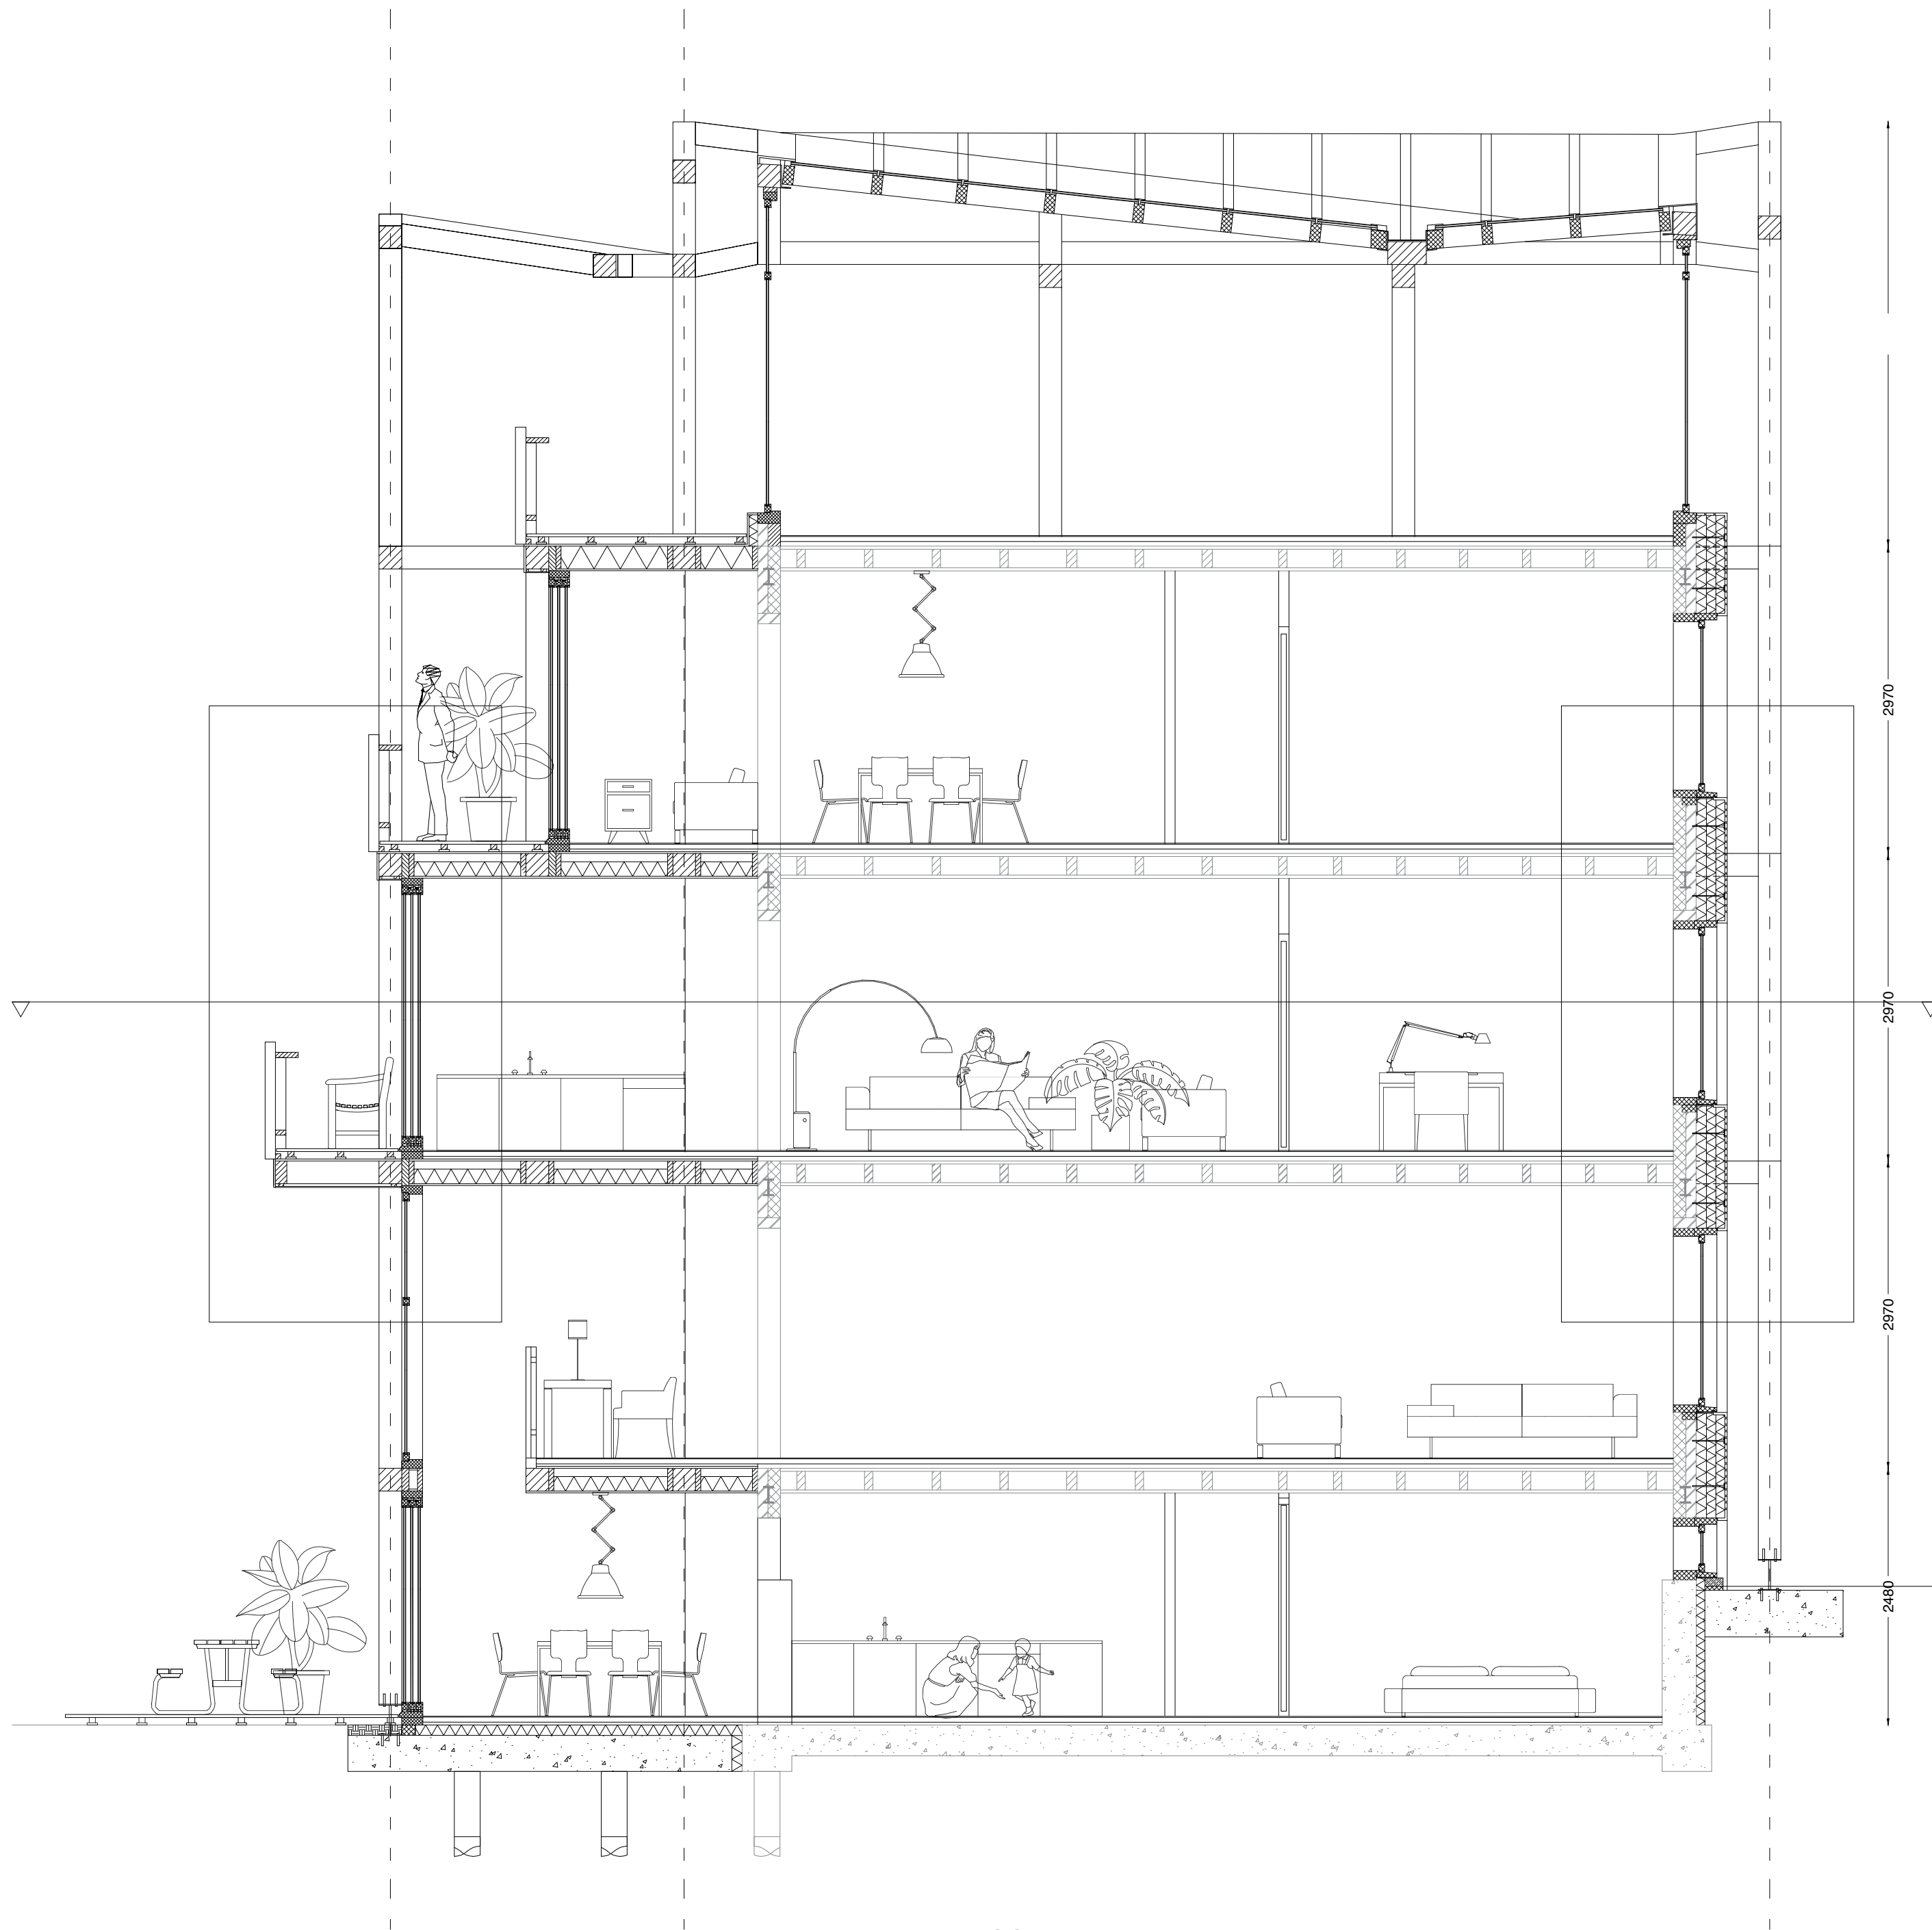


ELEVATION TYPE A - STREET

1:50

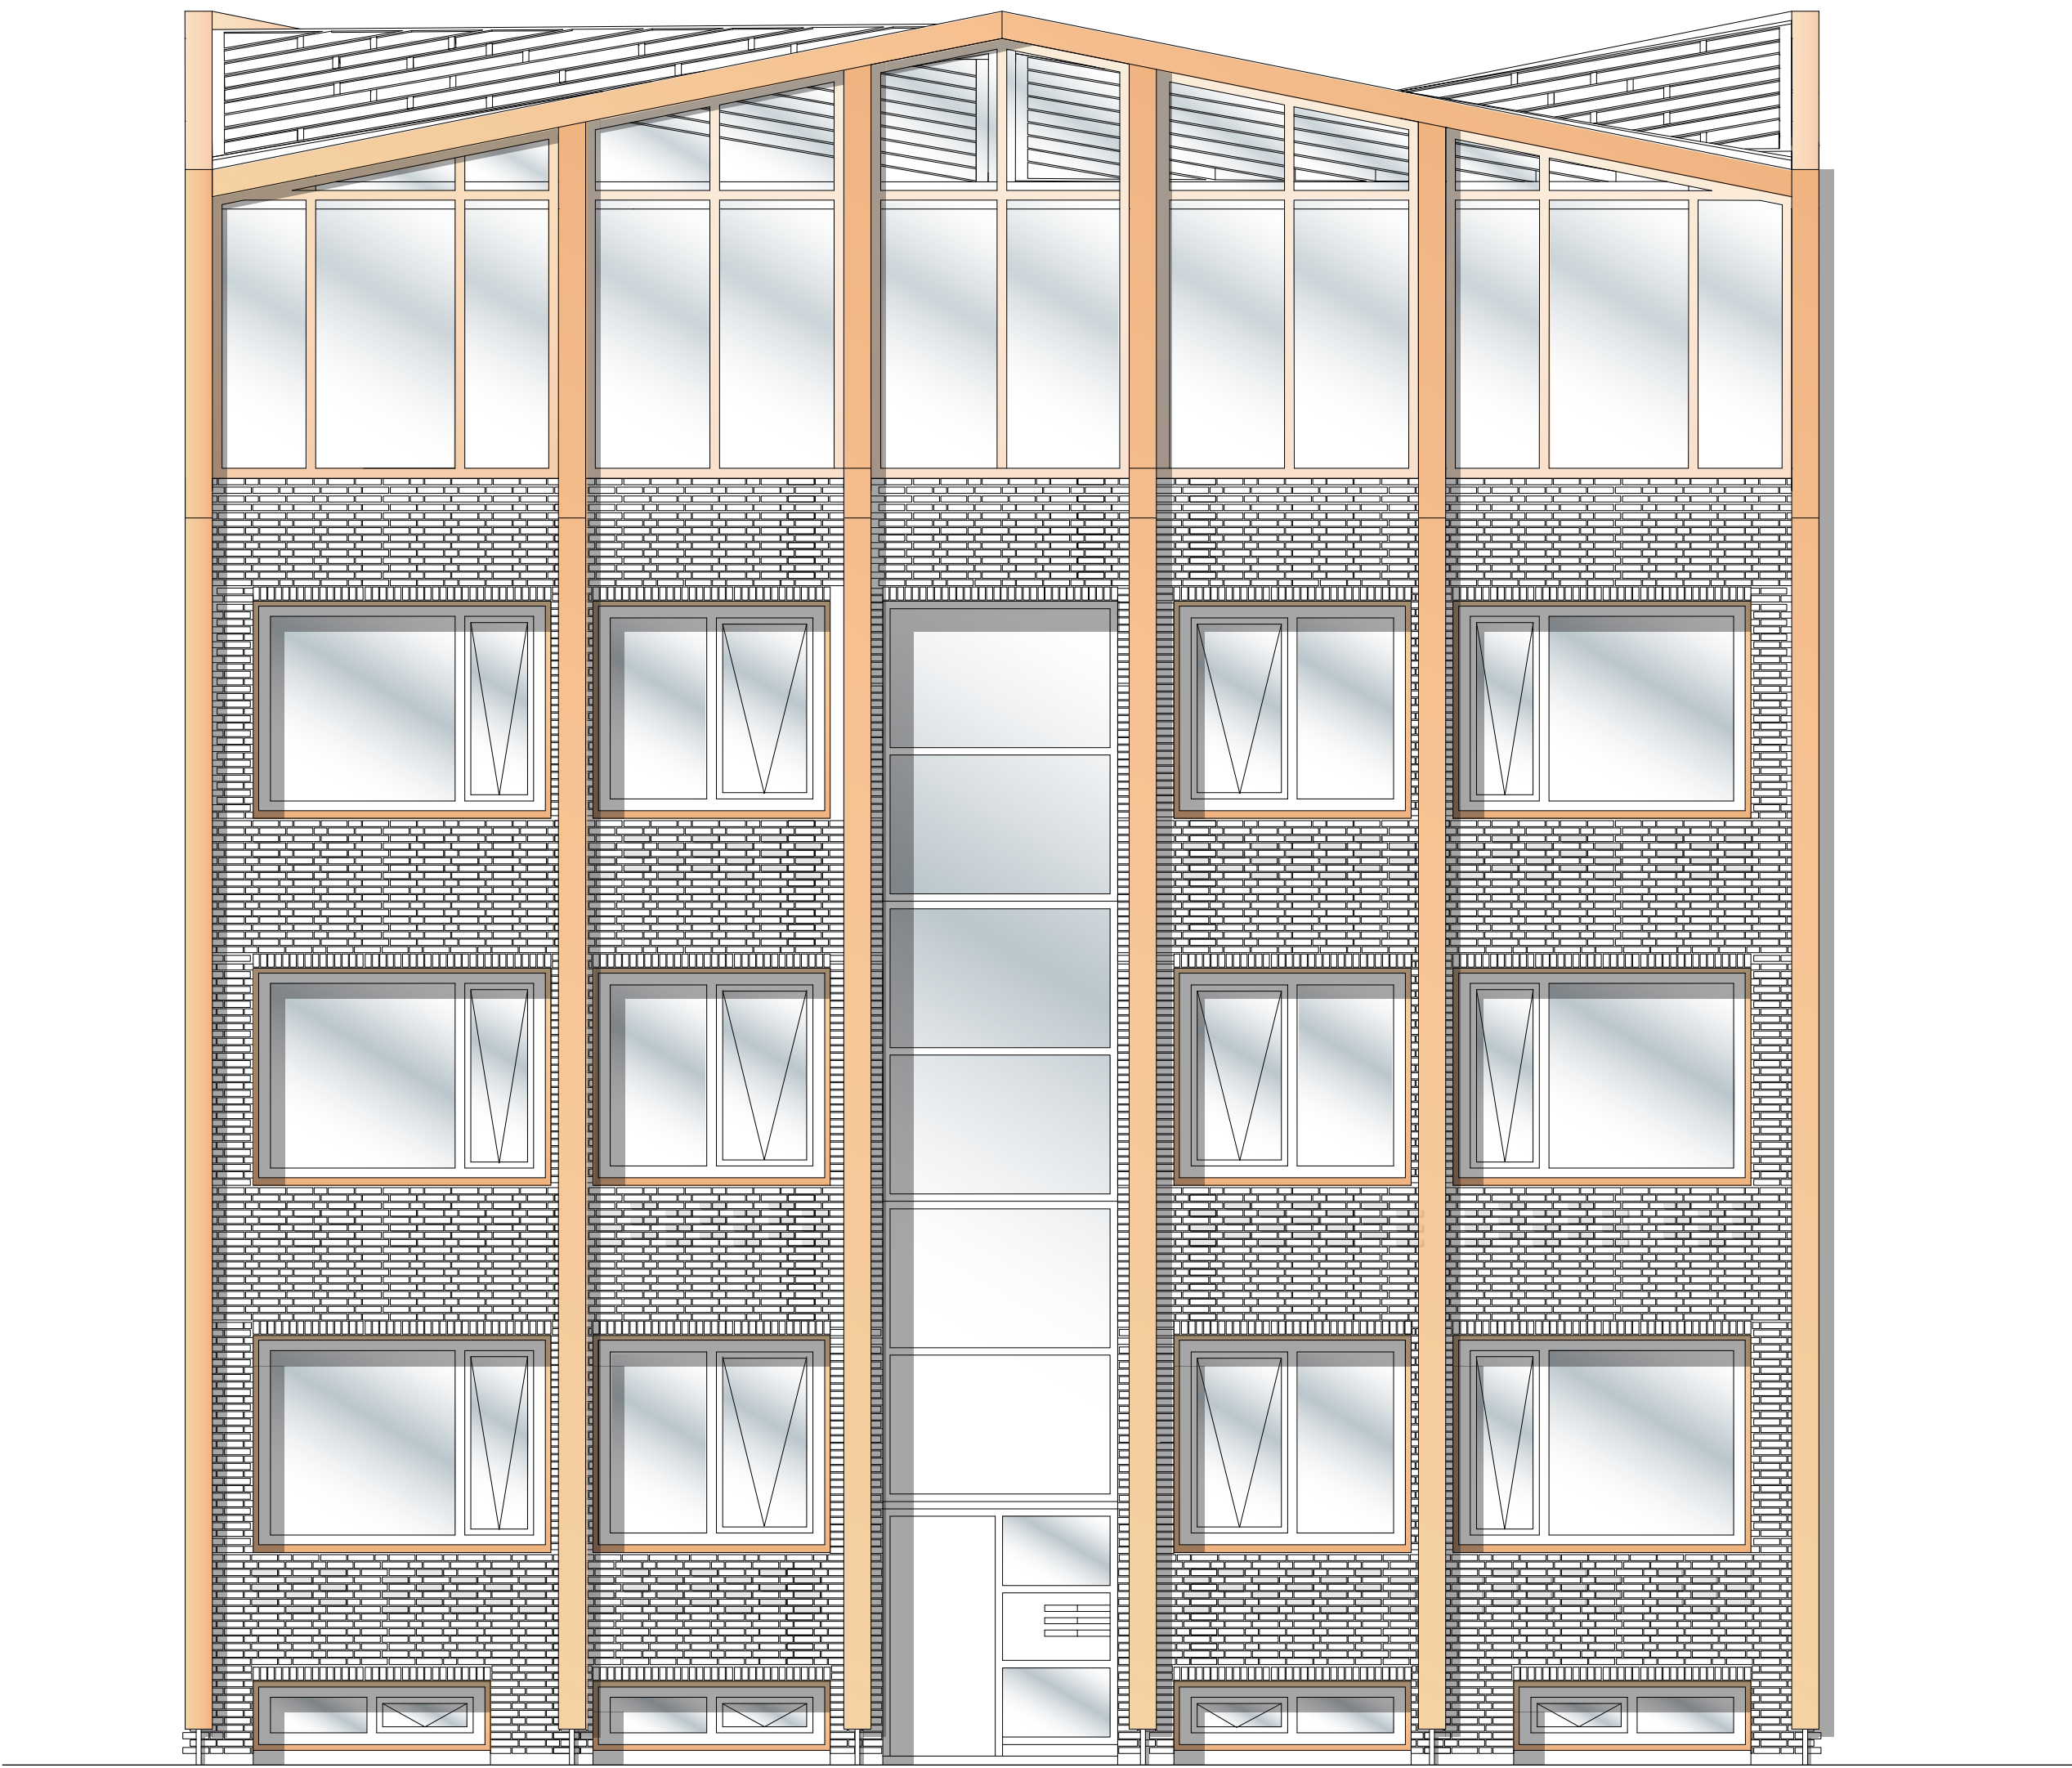


FACADE FRAGMENT - GARDEN

1:20

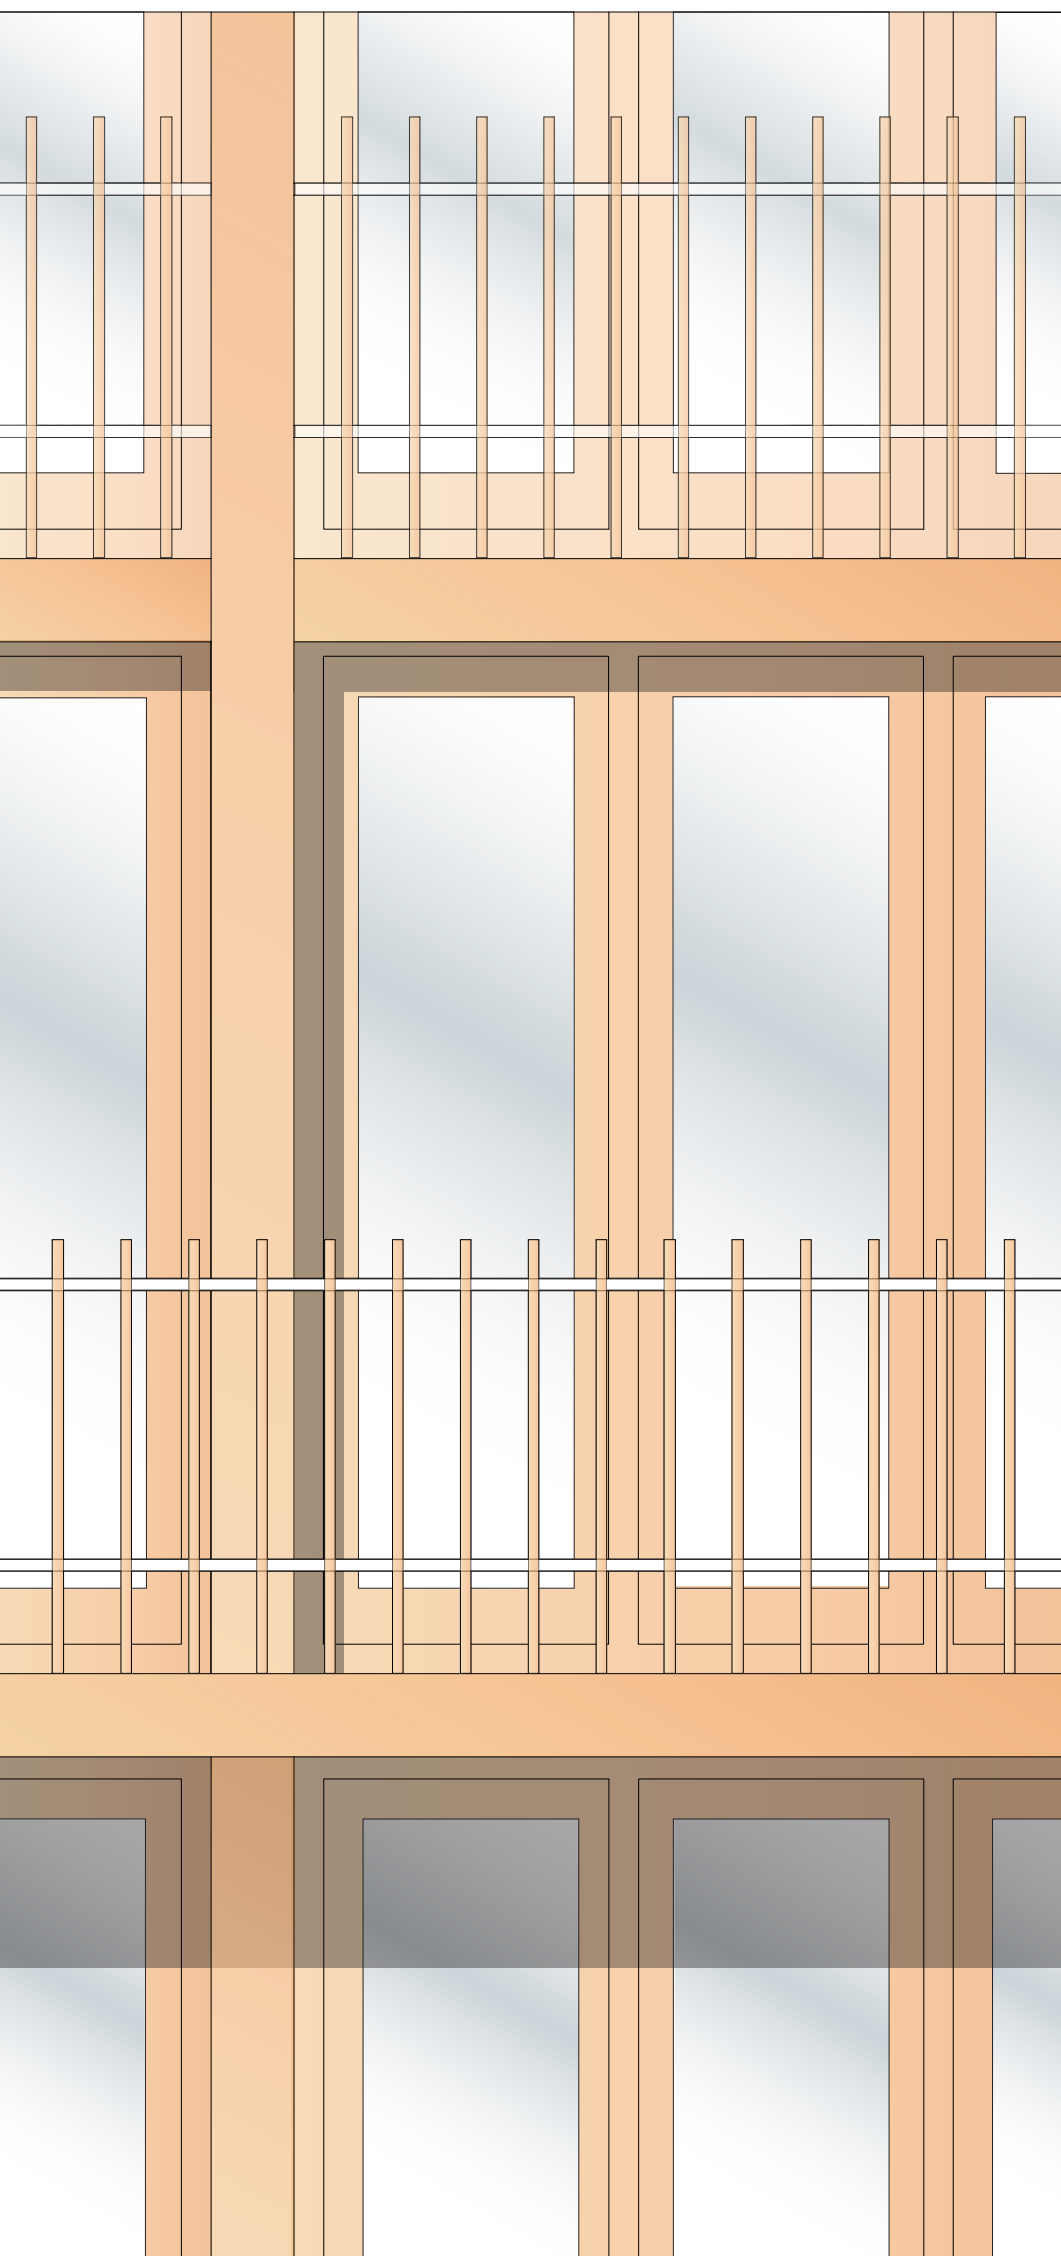


FLOOR PLAN - TYPE A

1:50

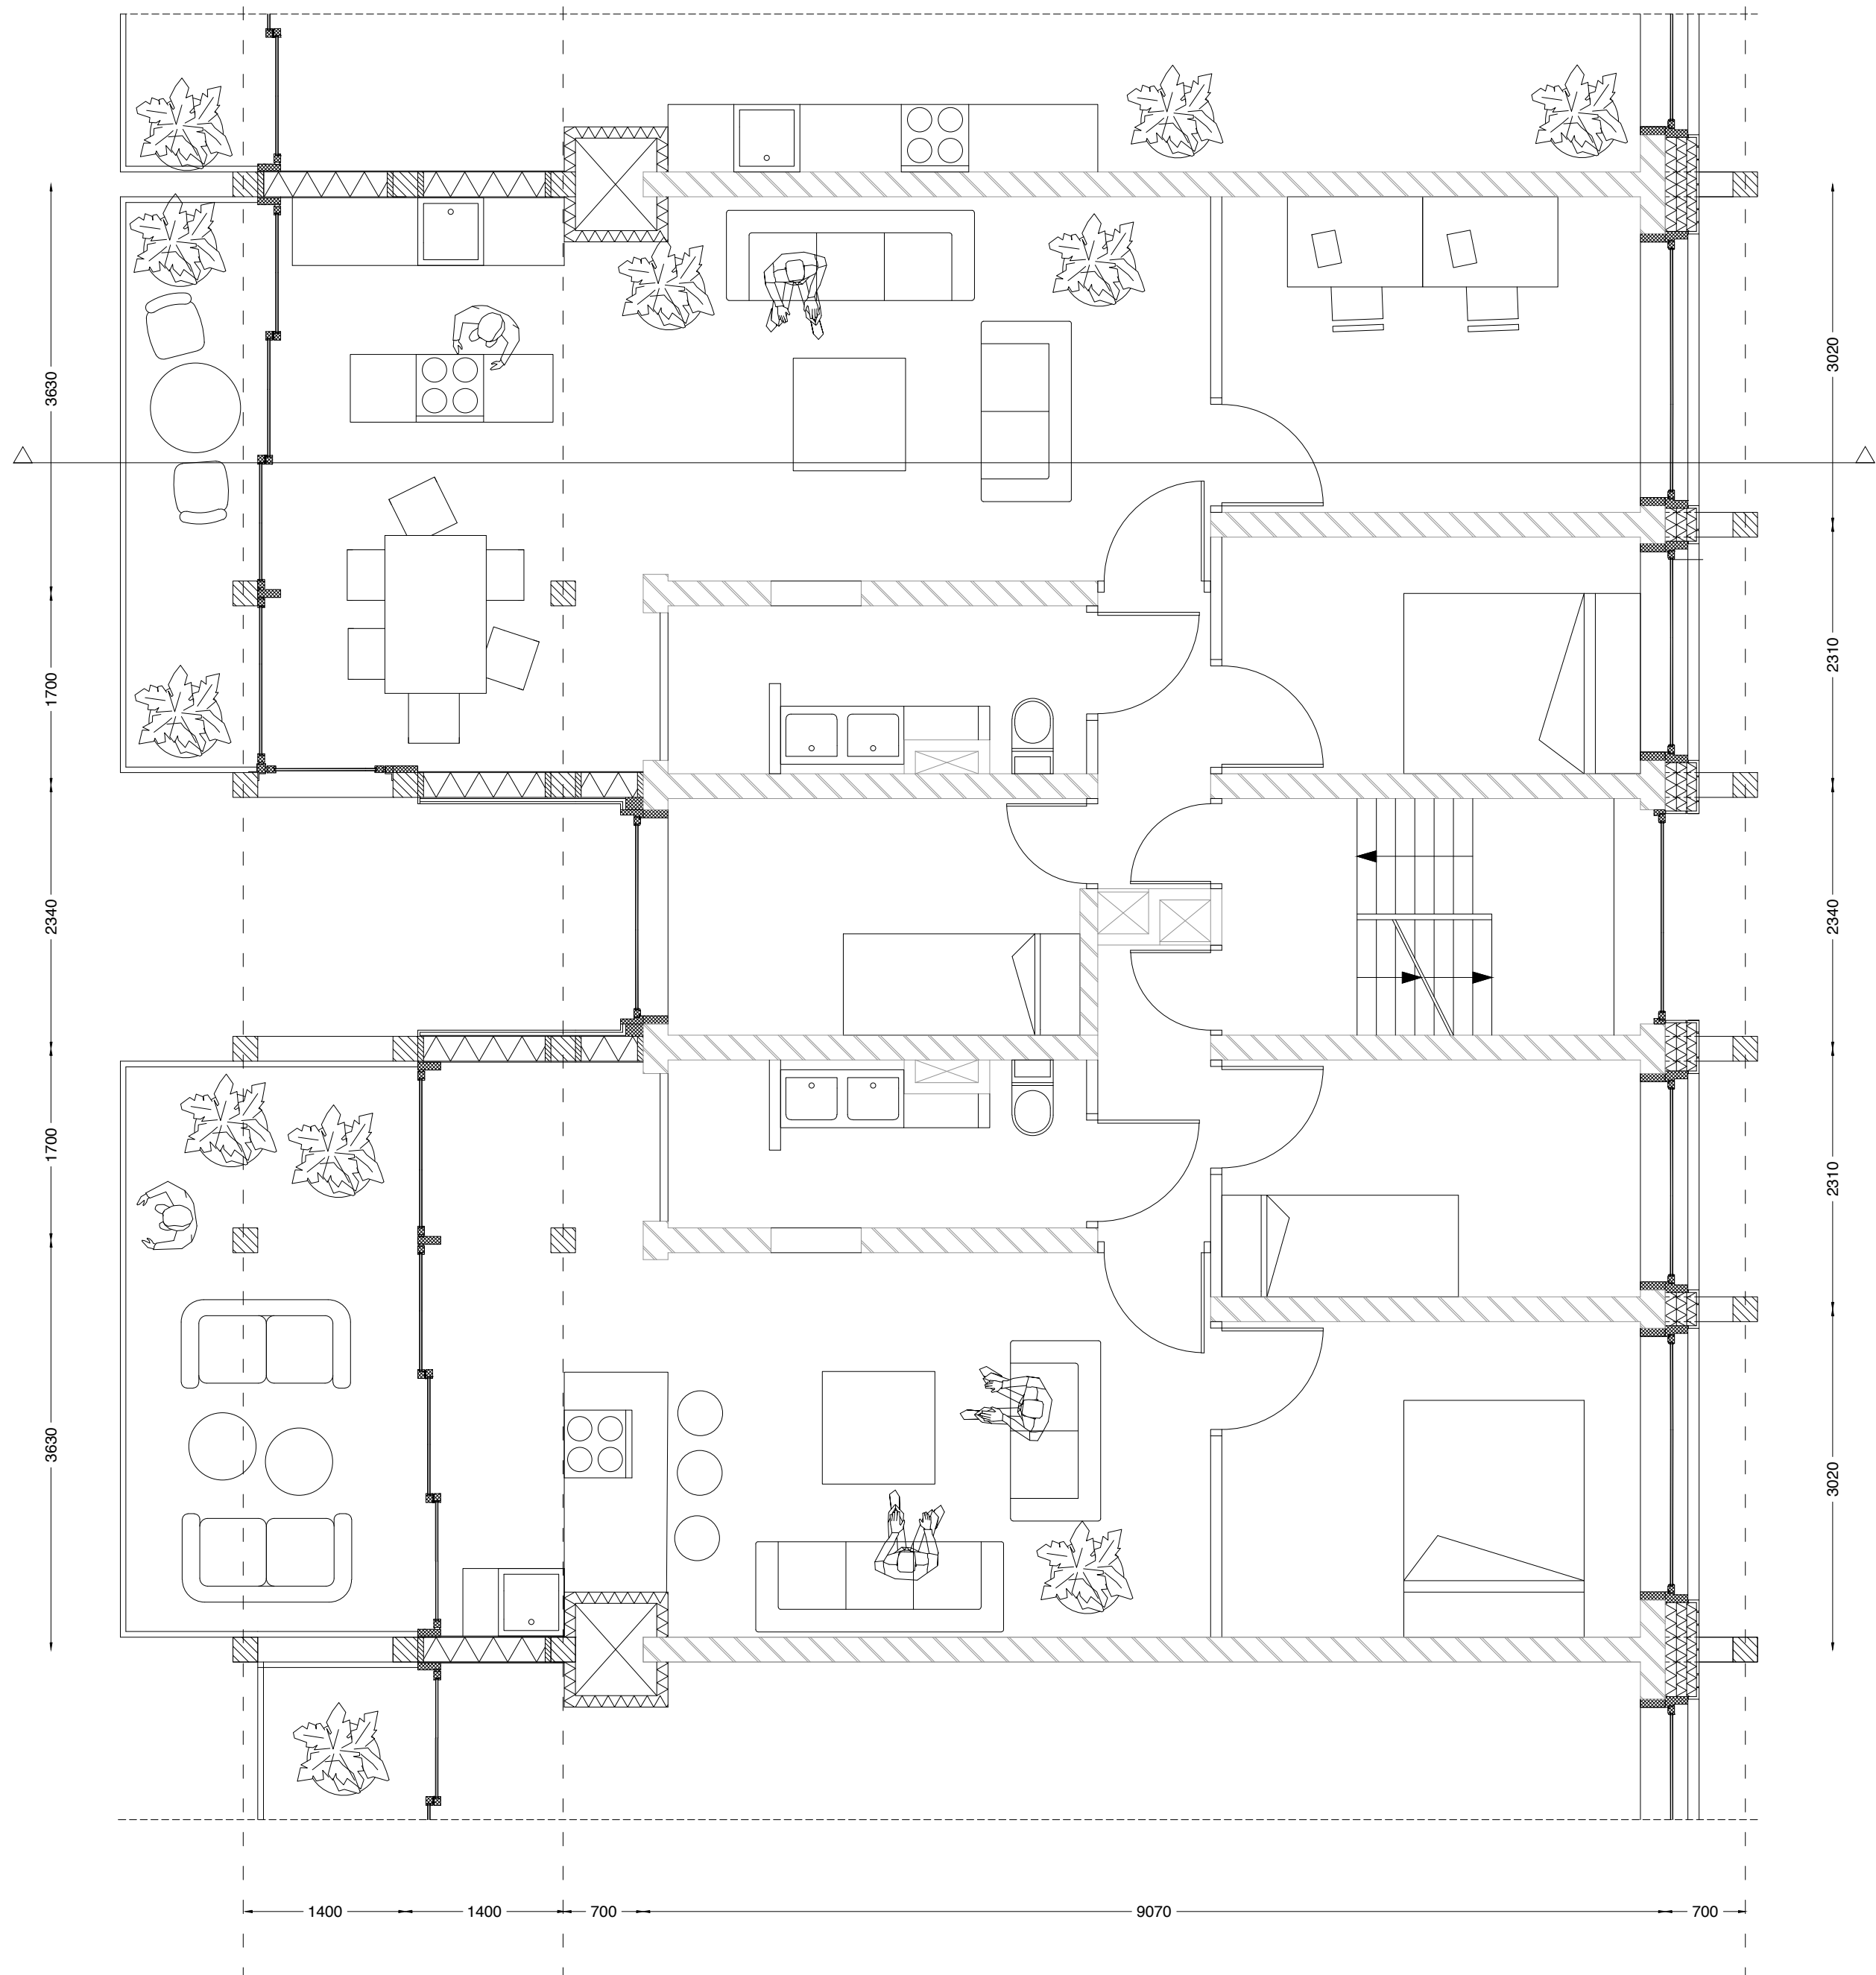

FACADE FRAGMENT - STREET

1:20

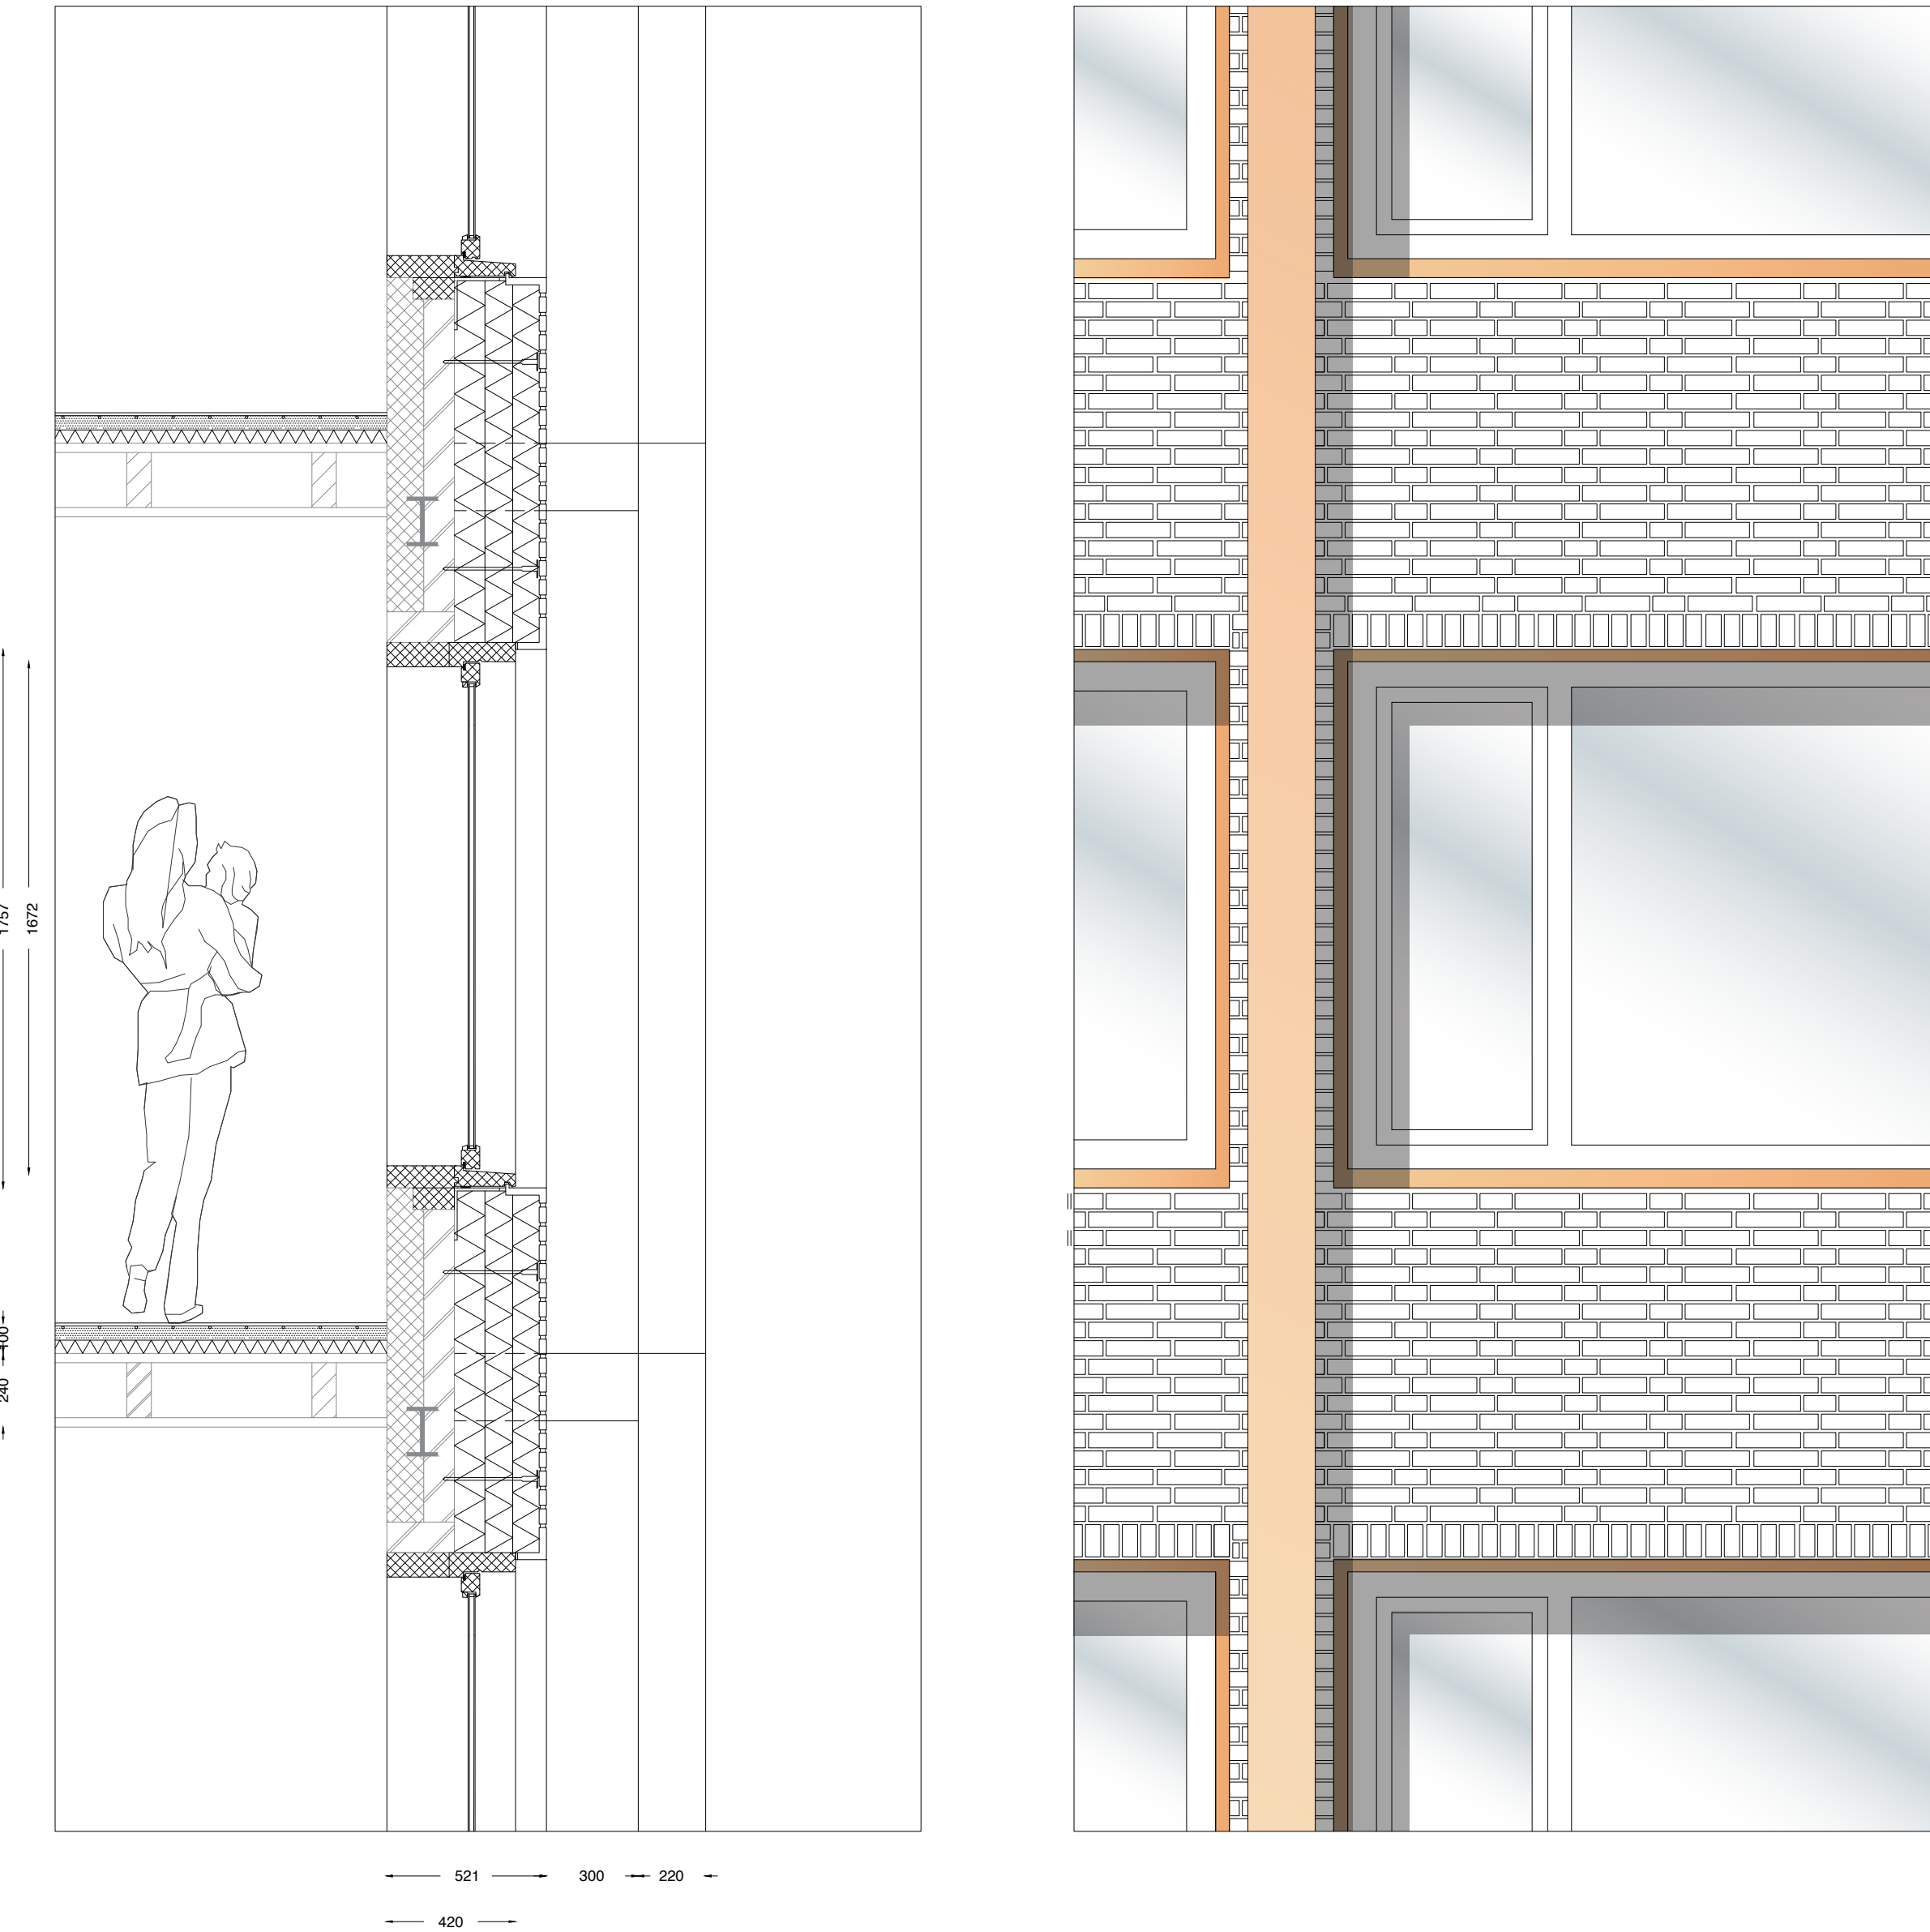


ELEVATION TYPE B - STREET

1:50



SECTION - TYPE B

1:50

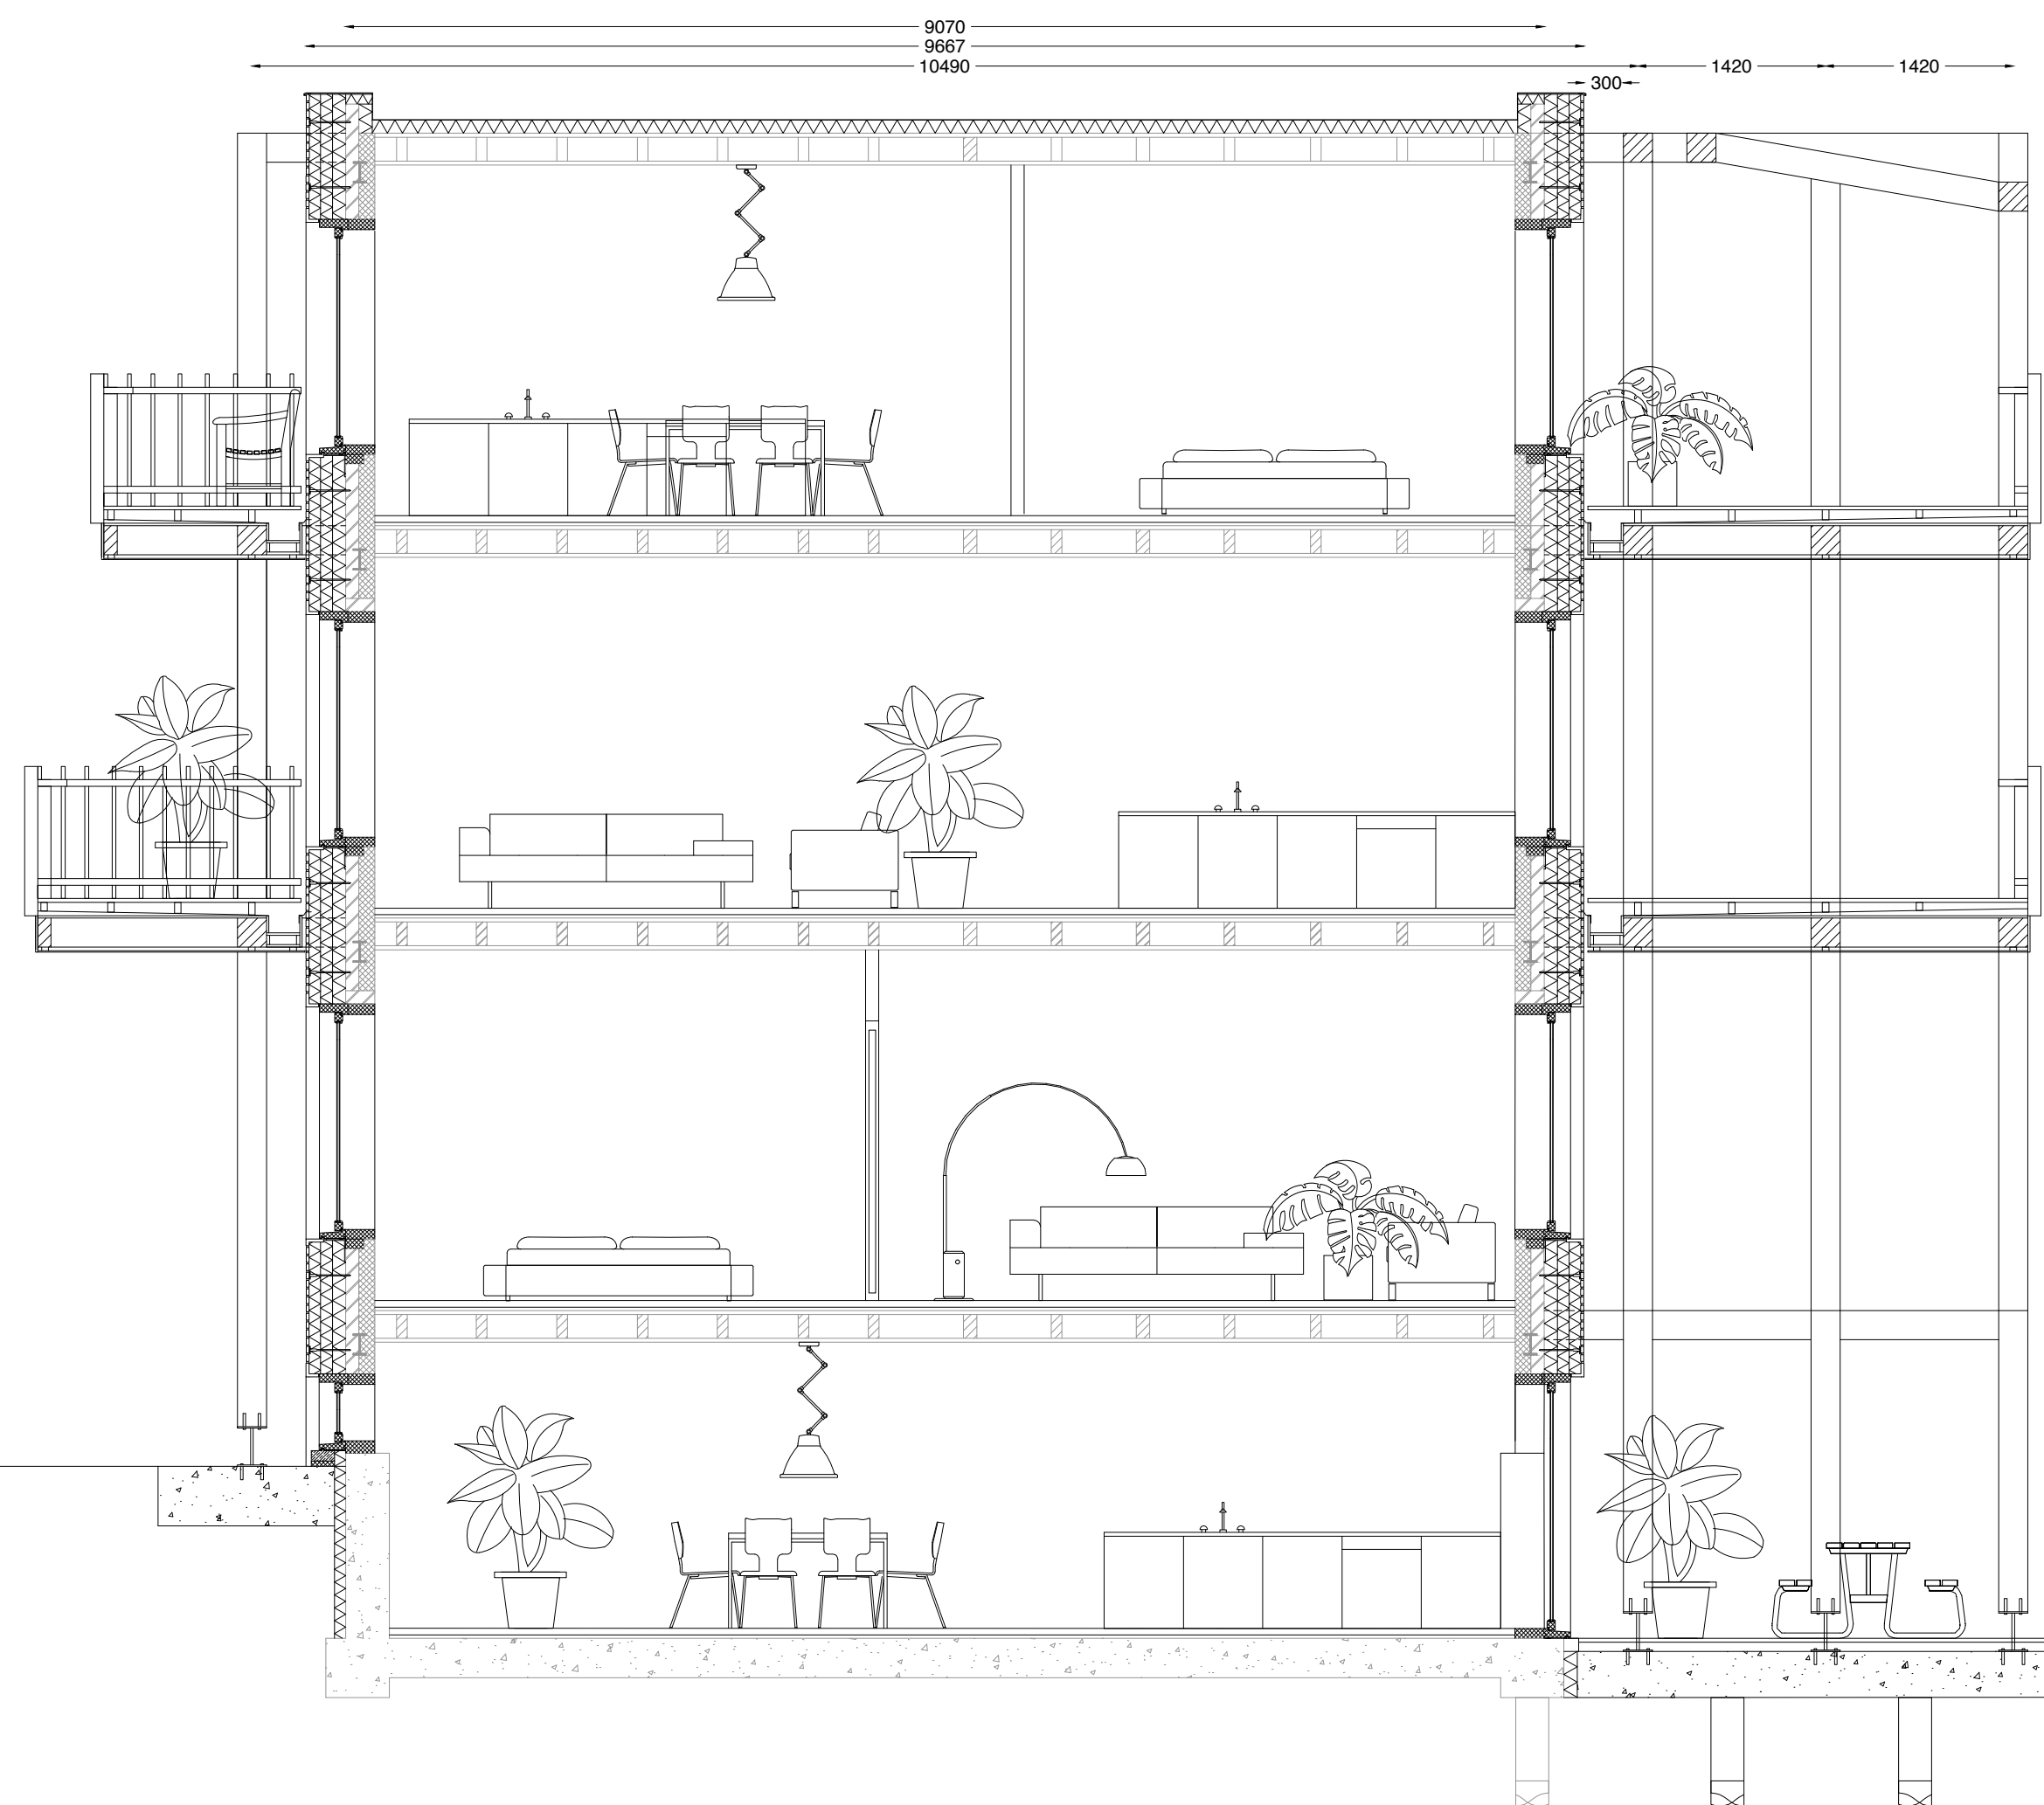


ELEVATION TYPE B - GARDEN

1:50



DETAIL VERTICAL - TYPE A - STREET


1:10

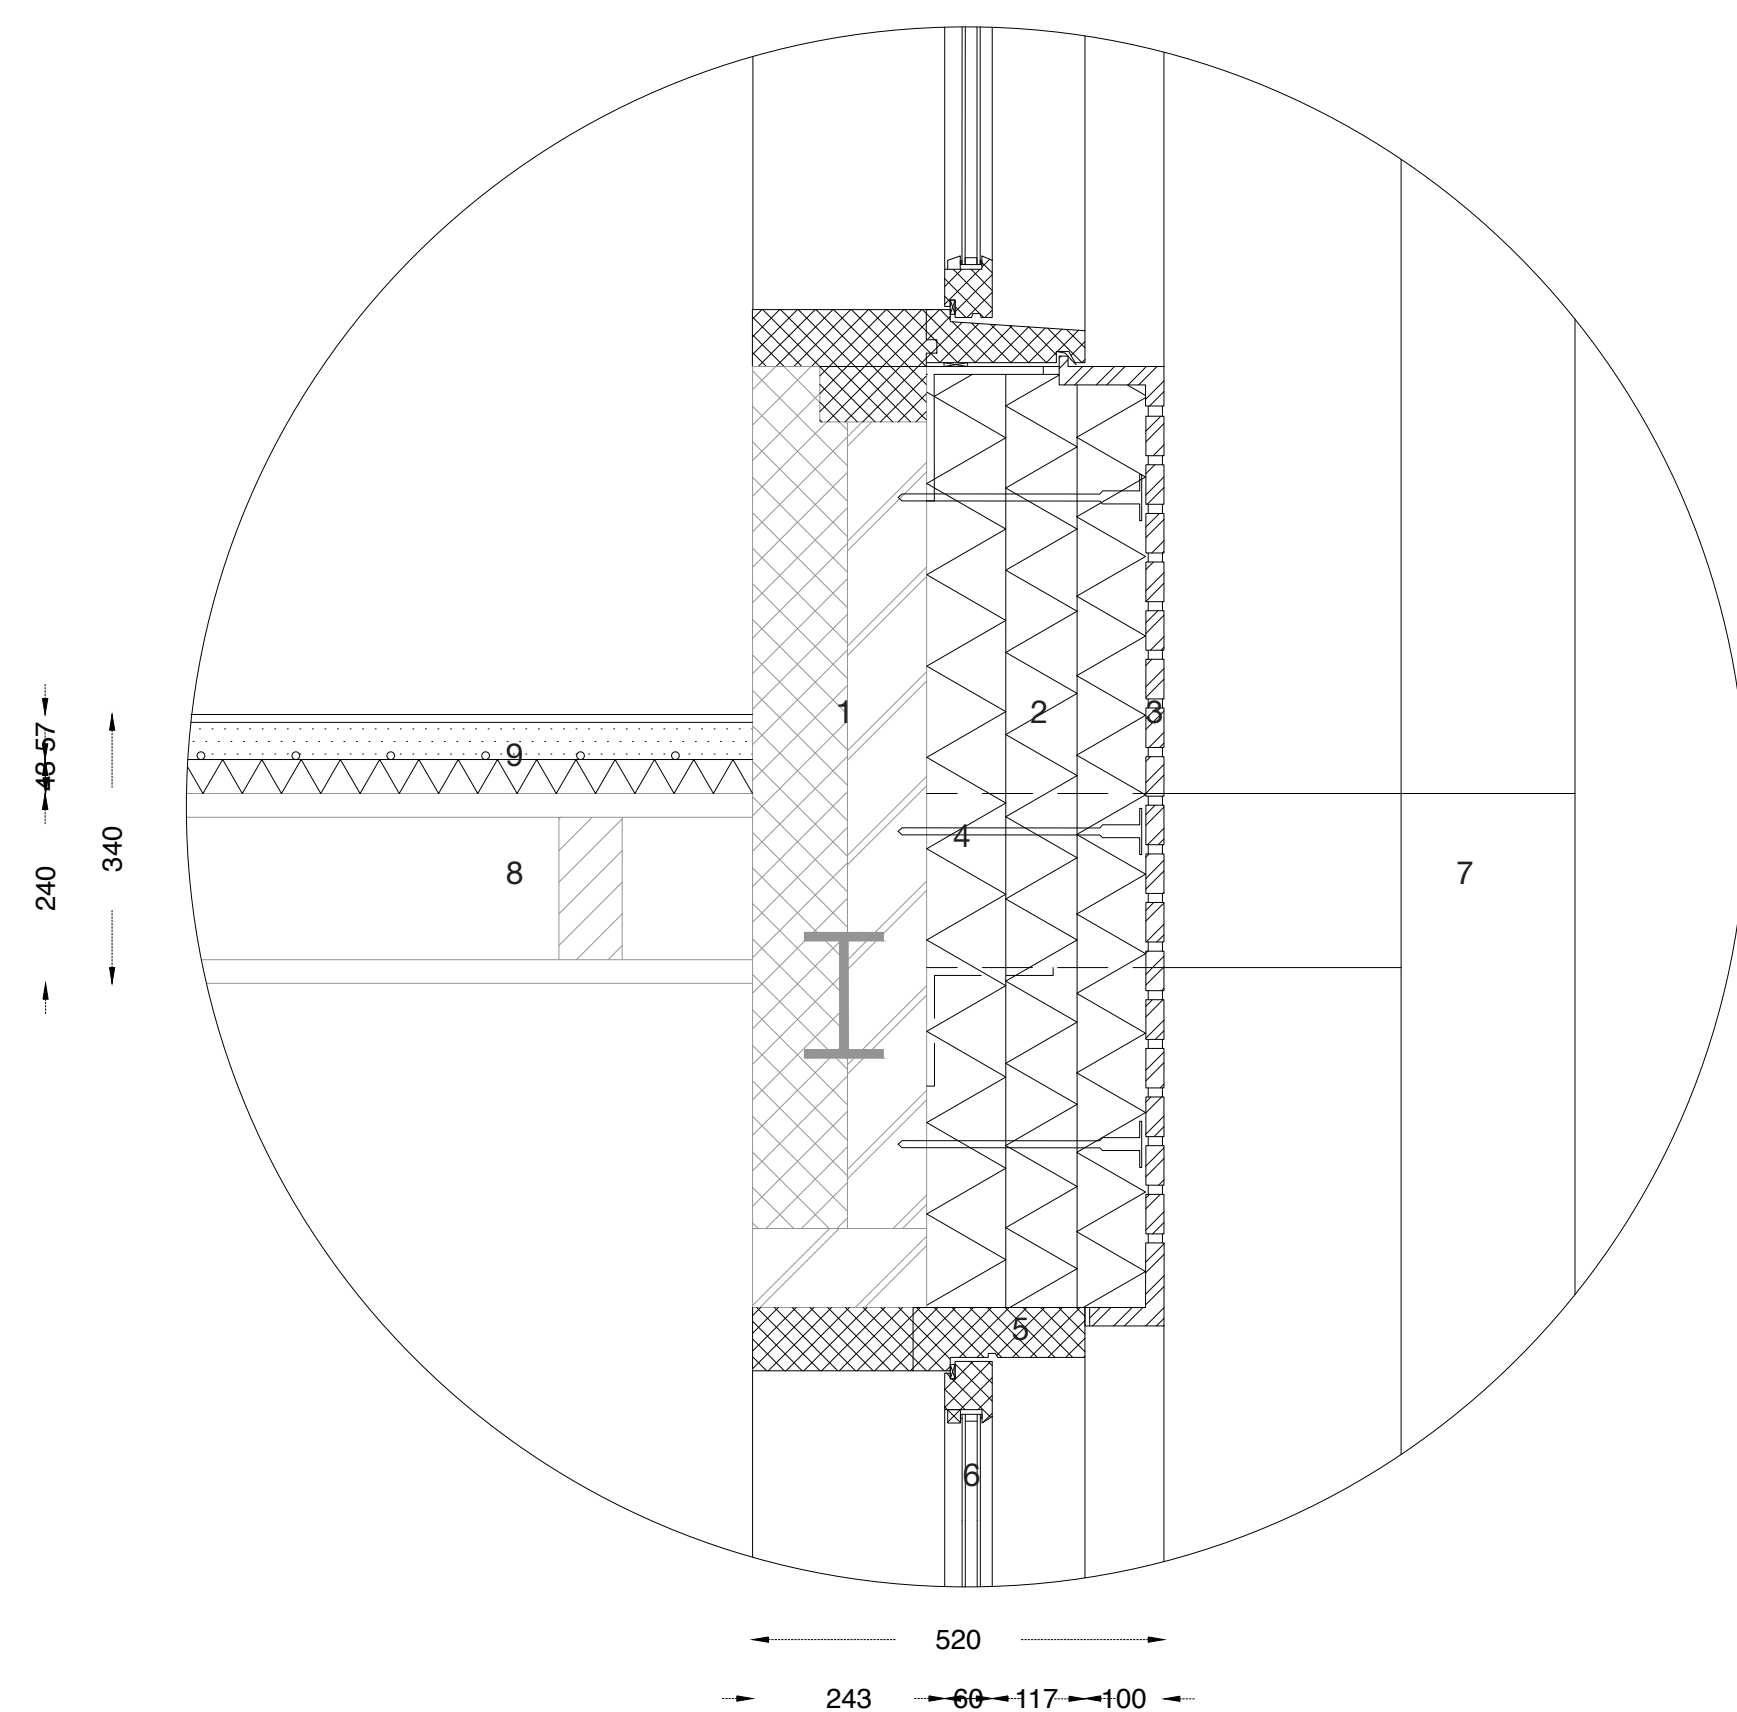

- 1 EXISTING BRICK WALL
- 2 INSULATION
- 3 STONE STRIPS
- 4 ANCHOR
- 5 WOODEN WINDOW FRAME
- 6 GLASS HR++
- 7 EUROPEES DOUGLAS 220X220
- 8 BESTAANDE HOUTEN VLOER
- 9 DROGE ZWEVENDE DEKVELOER

DETAIL HORIZONTAL - TYPE A - STREET


1:10

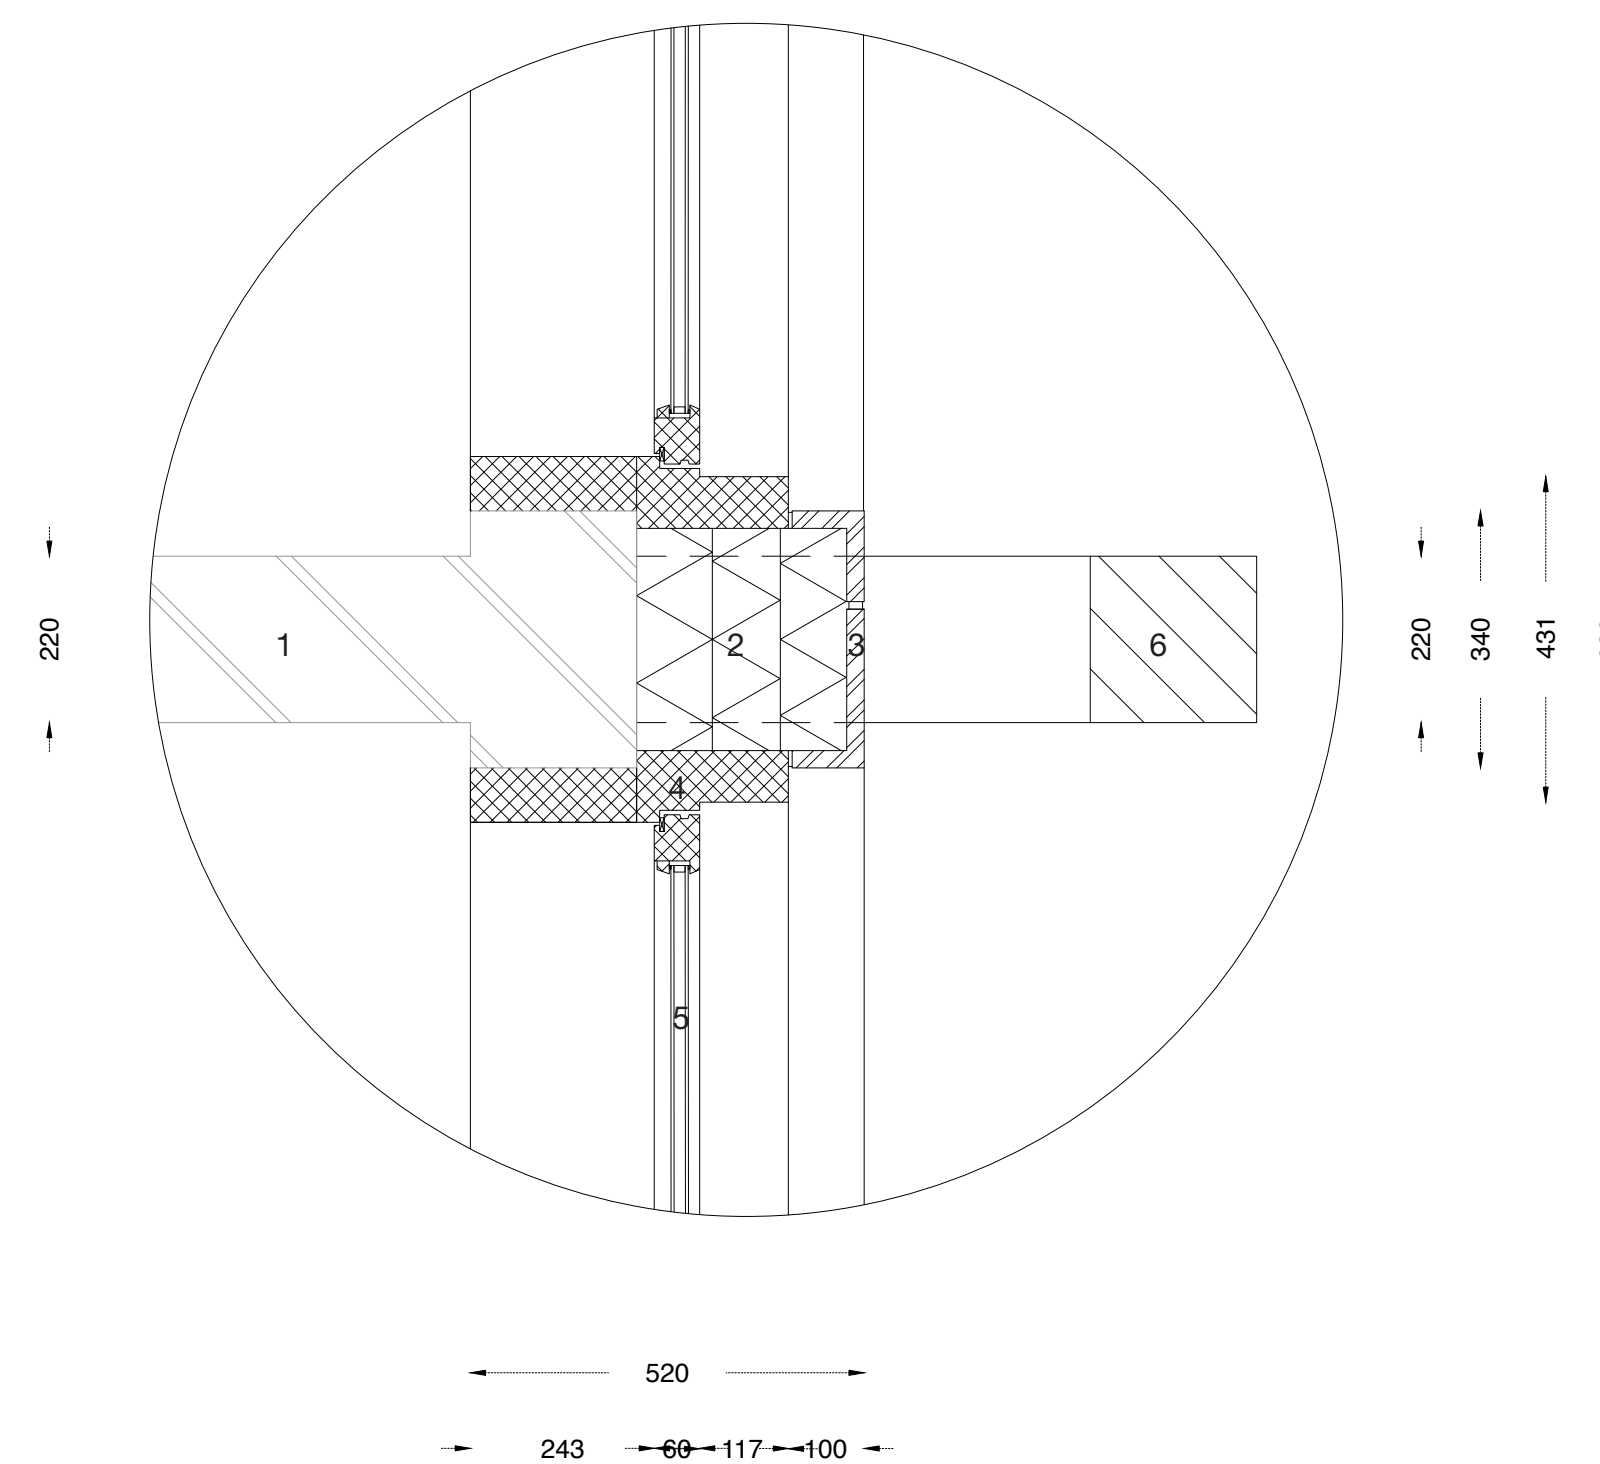

- 1 EXISTING BRICK WALL
- 2 INSULATION
- 3 STONE STRIPS
- 4 WOODEN WINDOW FRAME
- 5 GLASS HR++
- 6 EUROPEES DOUGLAS 220X220

DETAIL VERTICAL - TYPE A - GARDEN

1:10

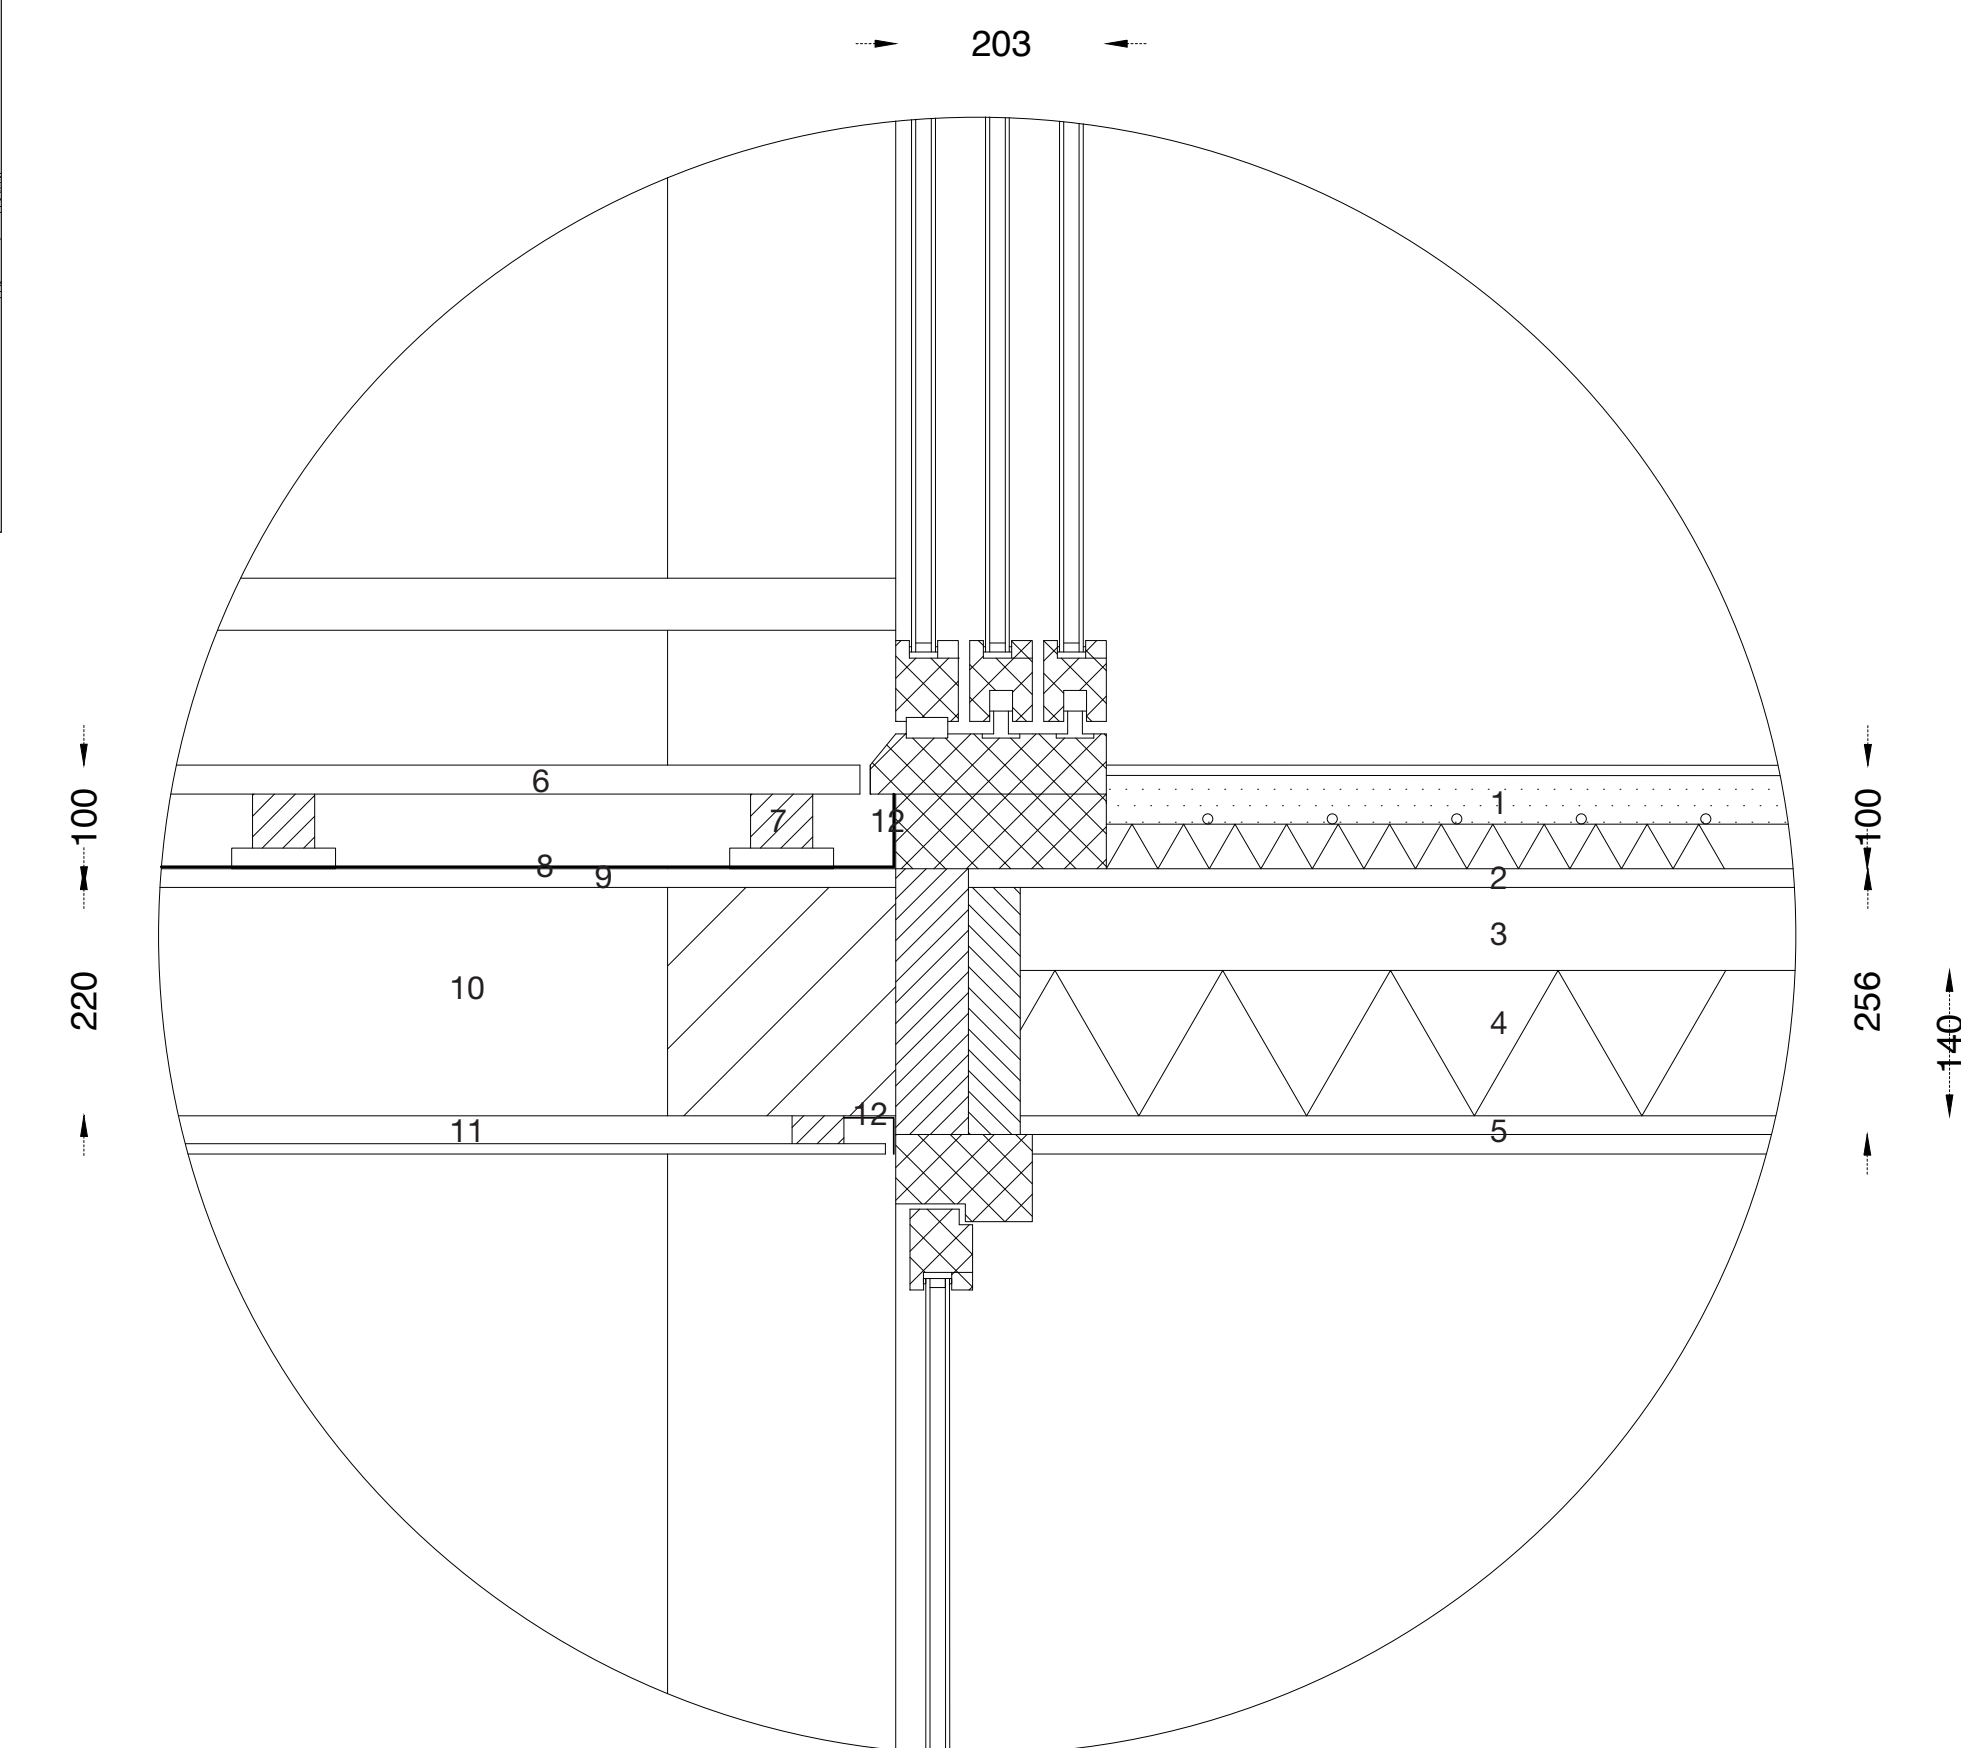

- 1 DROGE ZWEVENDE DEKVELOER
- 2 VLOERDEK 18 MM
- 3 BALKEN 220X45
- 4 MINERALE WOL 140 MM
- 5 PLAFONPLAAT 30 MM
- 6 VLONDER
- 7 TEGELDRAGERS
- 8 BAANVORMIGE DAKBEDEKKING
- 9 VLOERDEK 18 MM
- 10 BALKEN 220X45
- 11 BUITENPLAAT
- 12 WATERKERENDE LAAG