



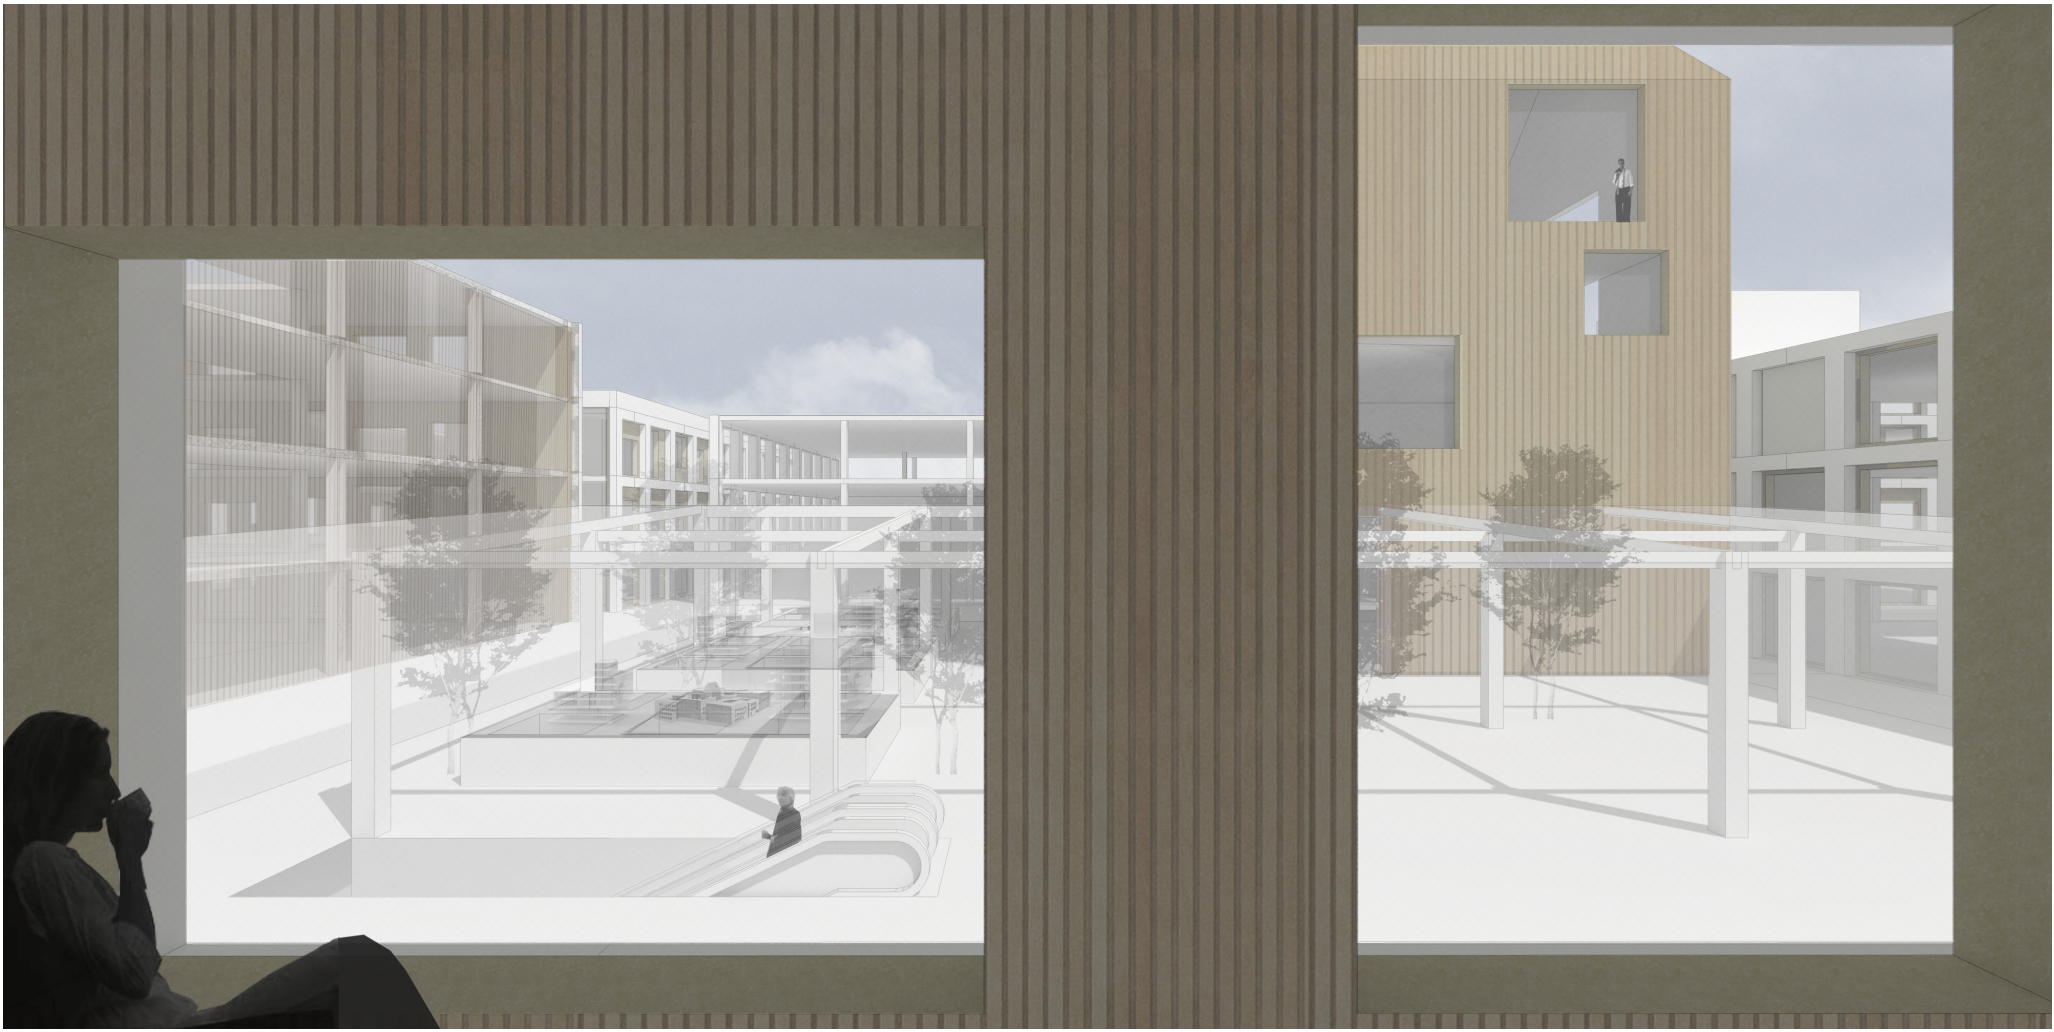

CENTRAL SPACE



CENTRAL SPACE

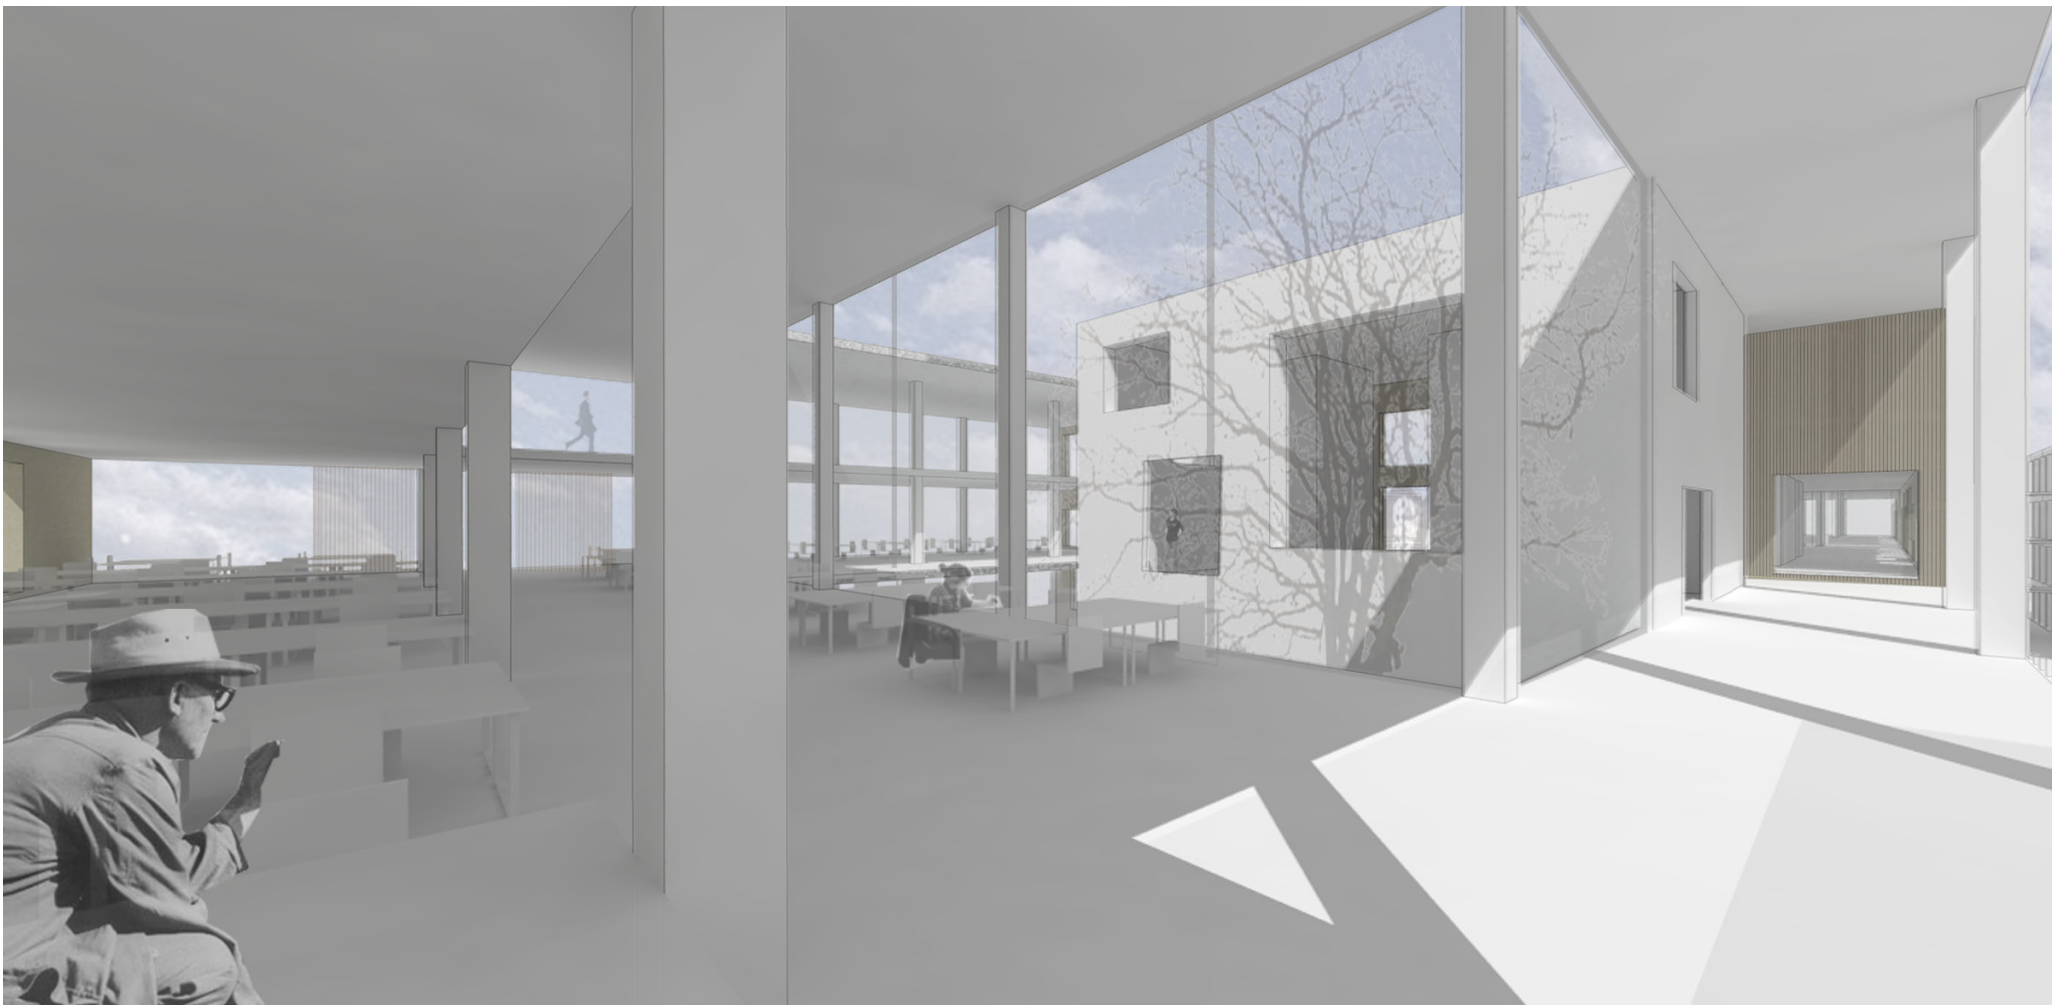

STUDIO SPACE




STUDIO SPACE






idealize studio space

filter of light and nature

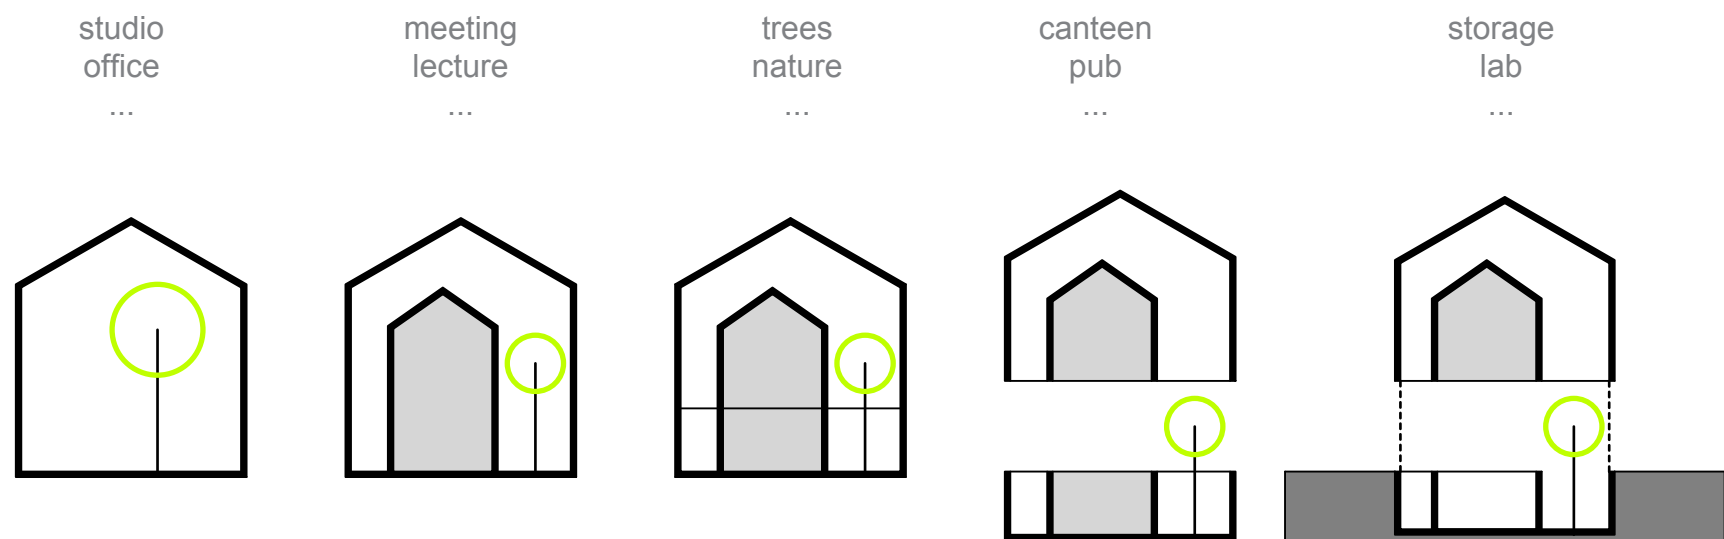

free space gathering space green space.....open space..... dark sapce

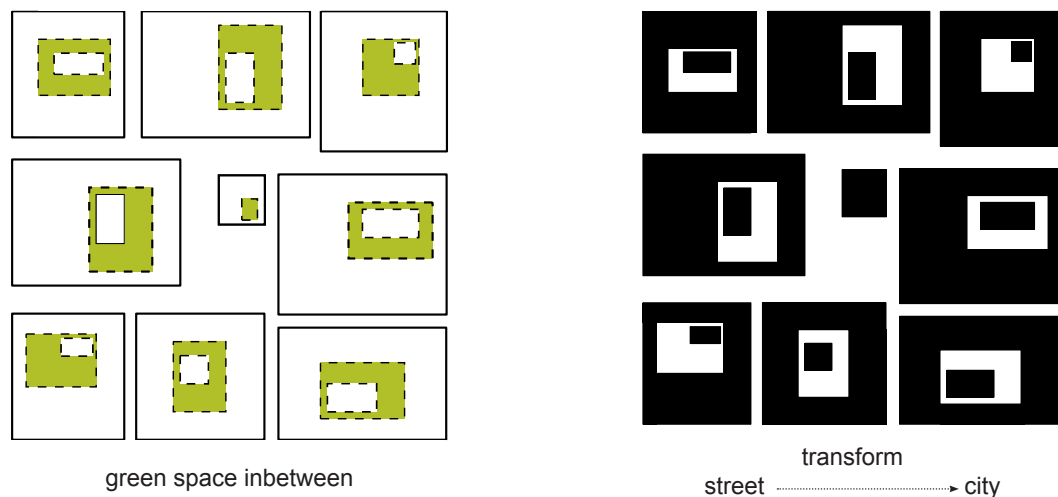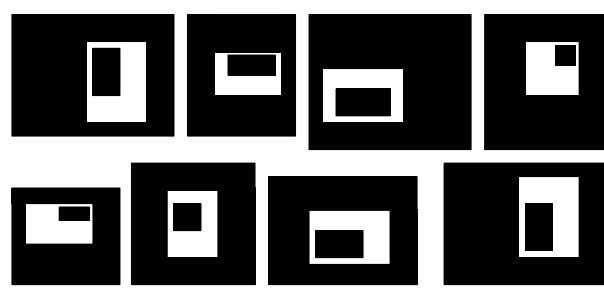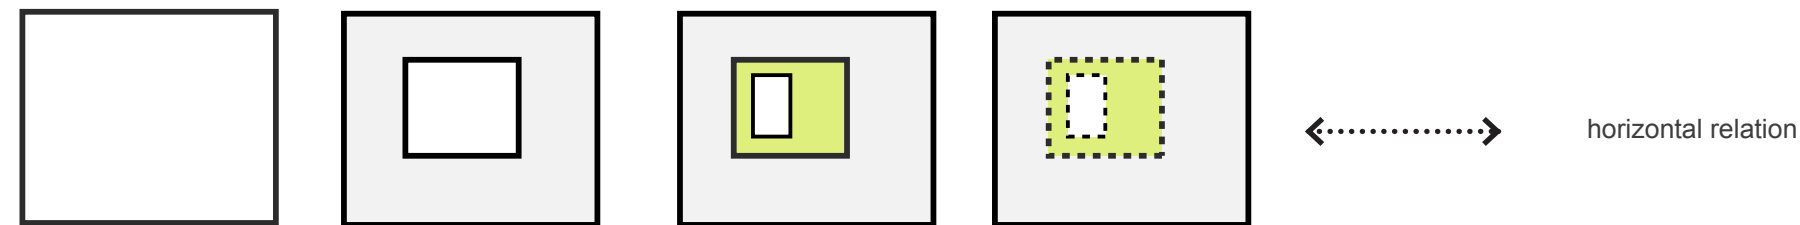

green space inbetween

street transform - city




PERSPECTIVE



PERSPECTIVE




ENTRANCE

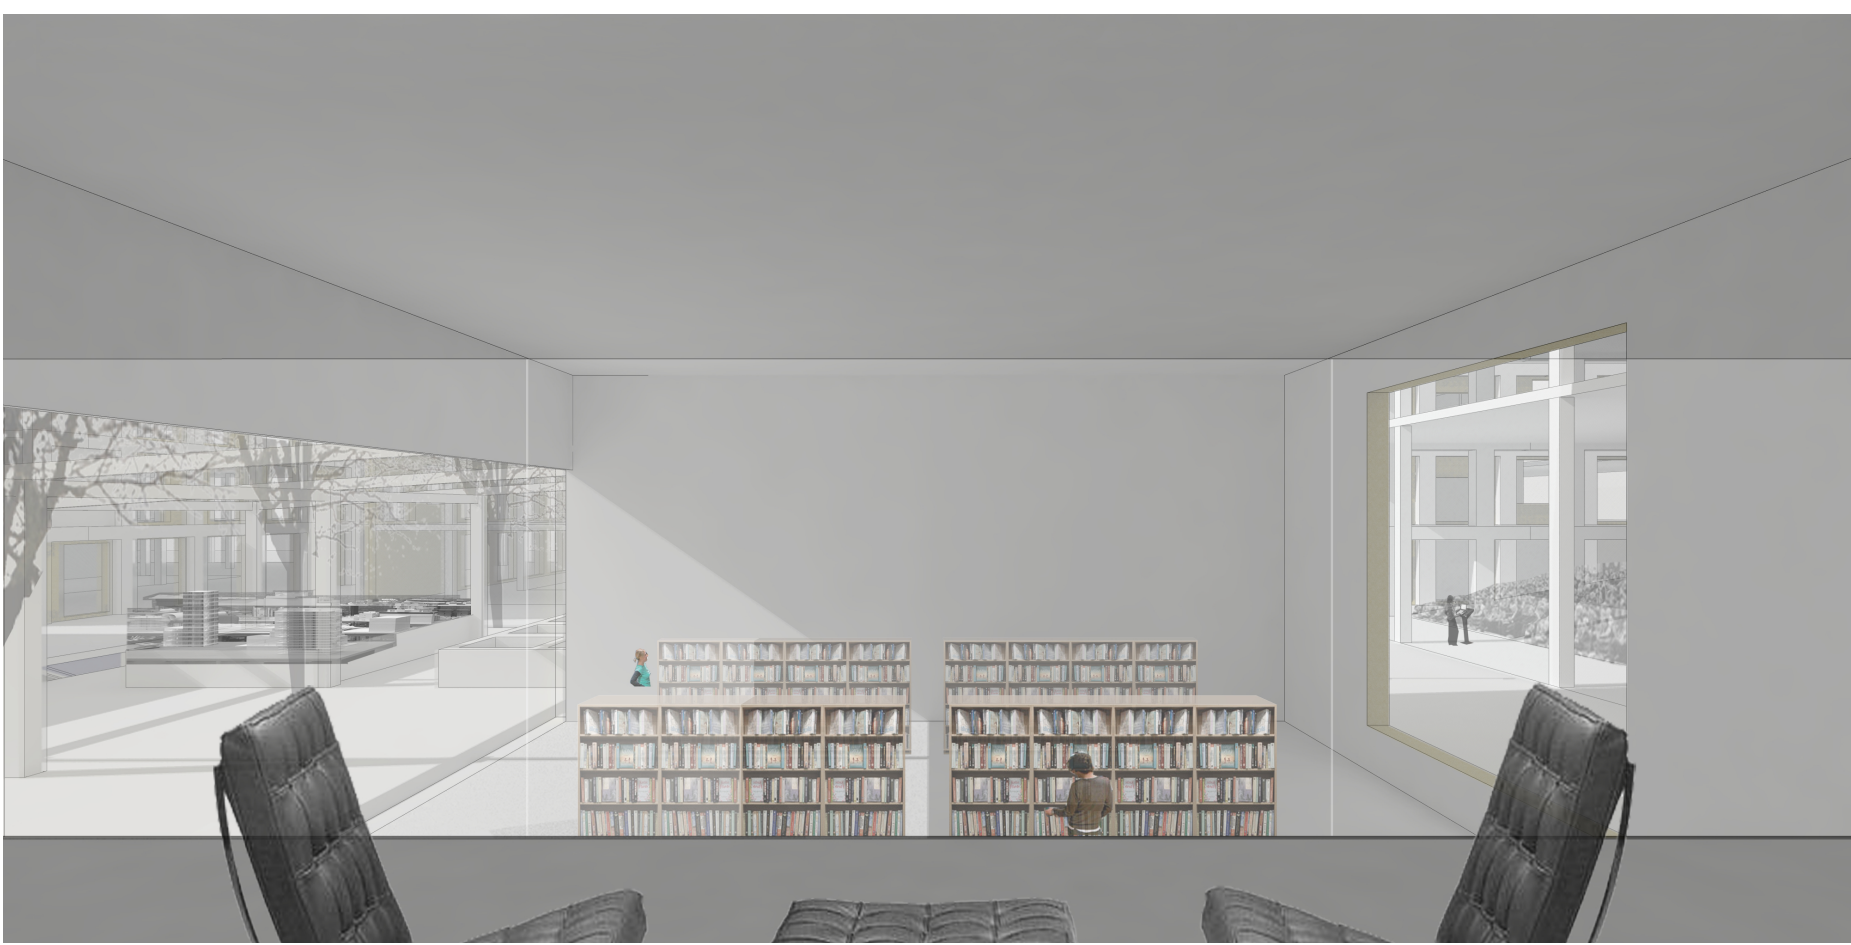


BOUW LIBRARY




BOUWPUB

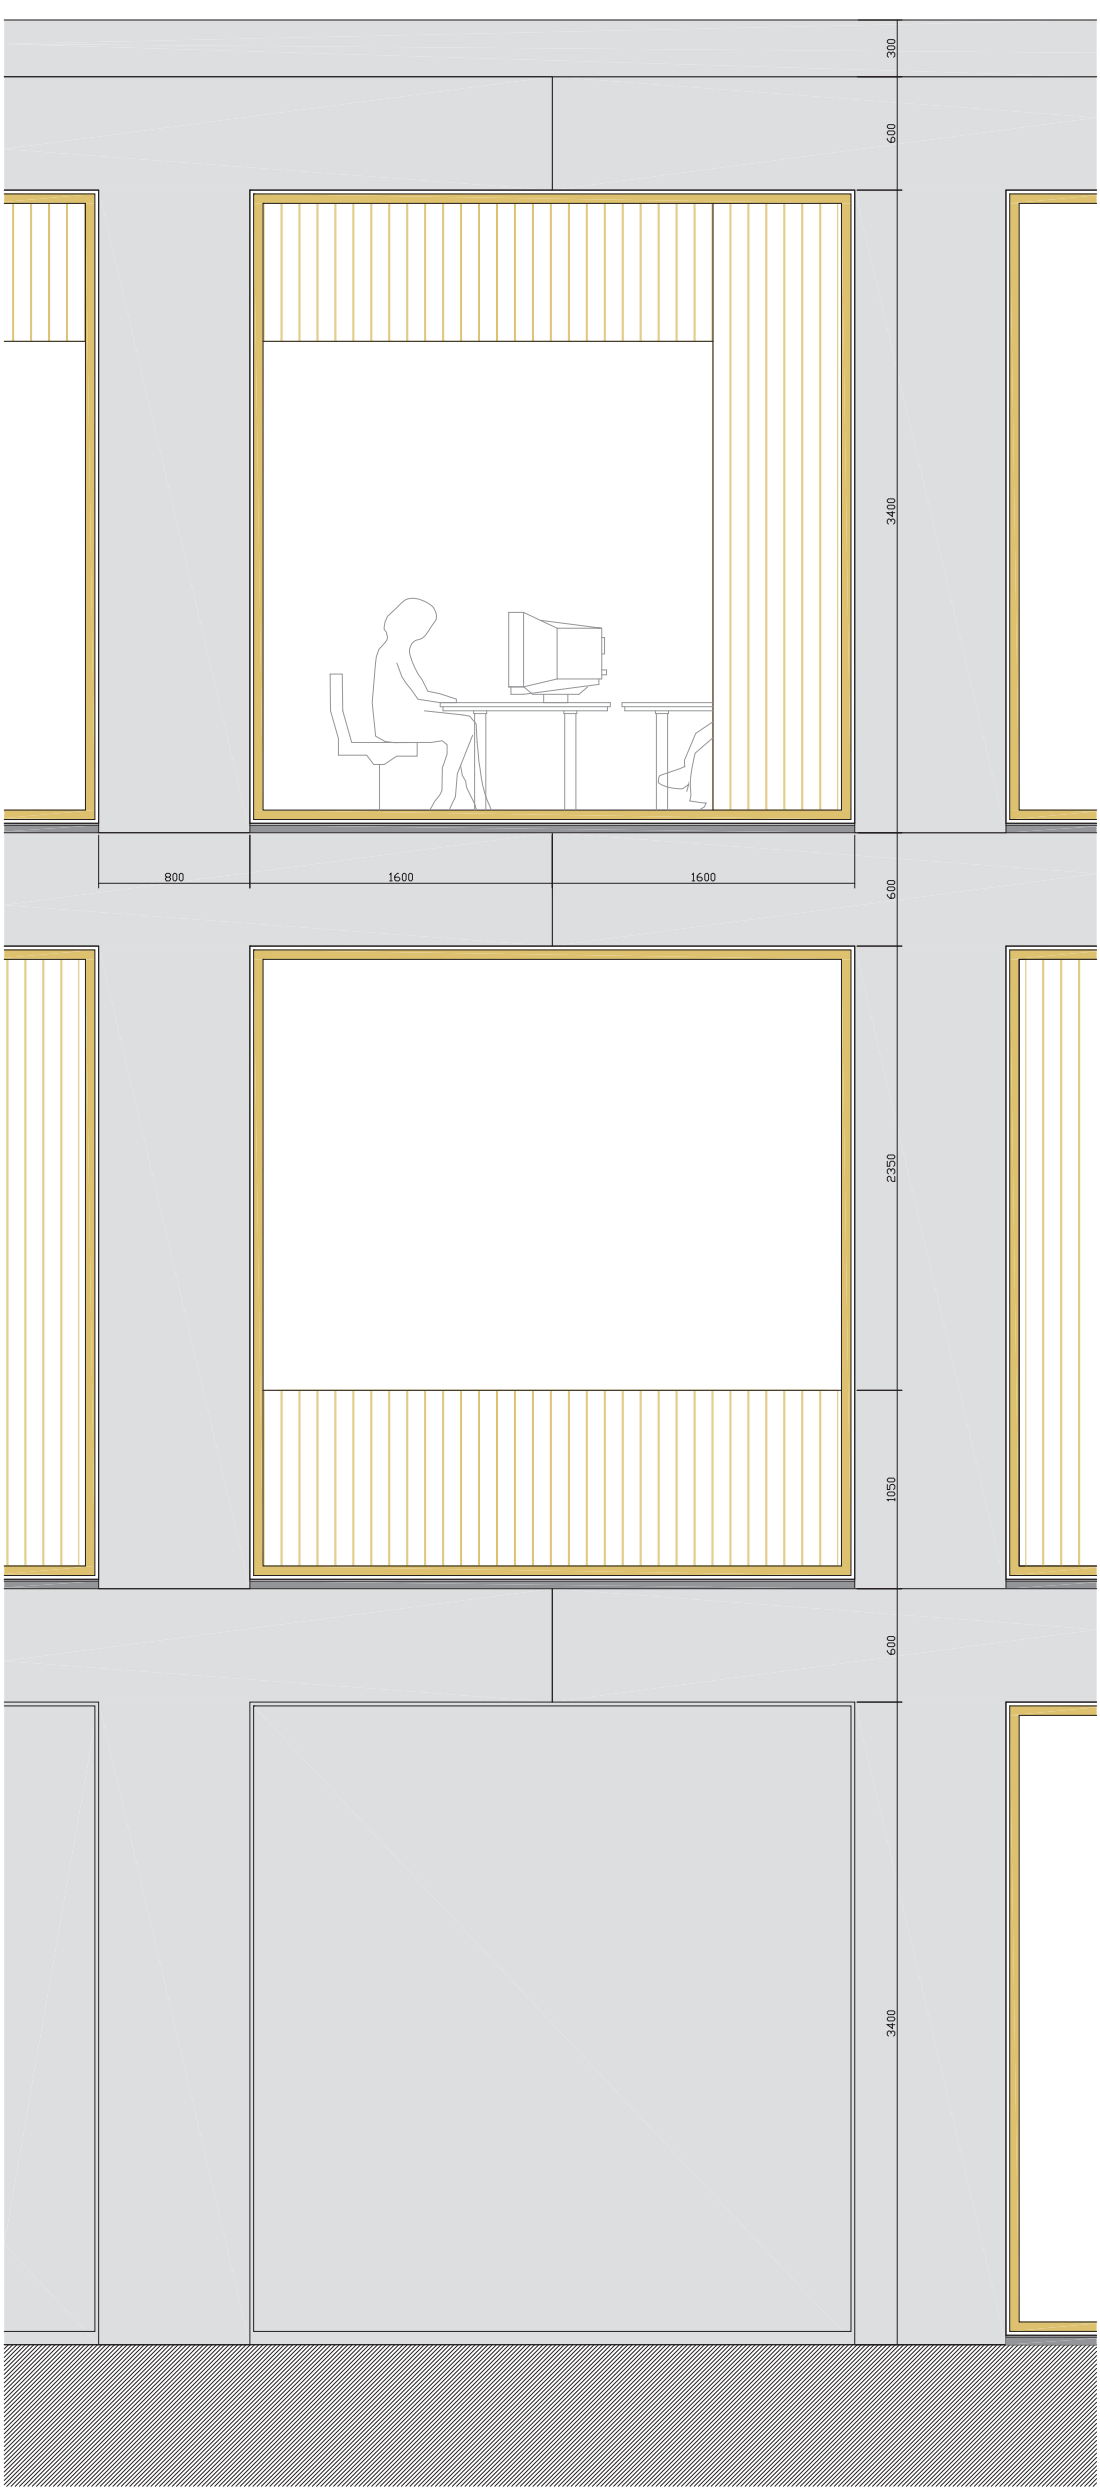



bearing facade partial 1:20

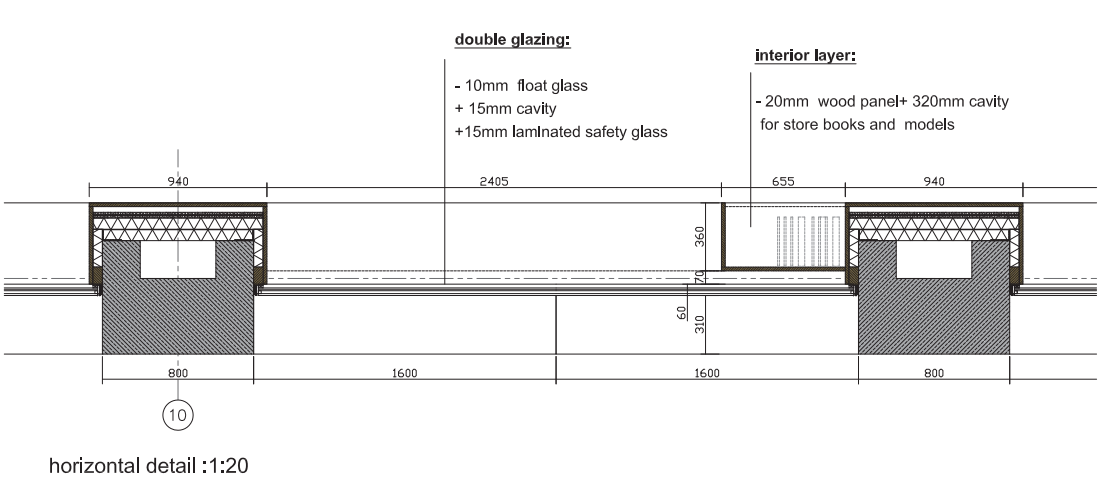


horizontal detail 1:20

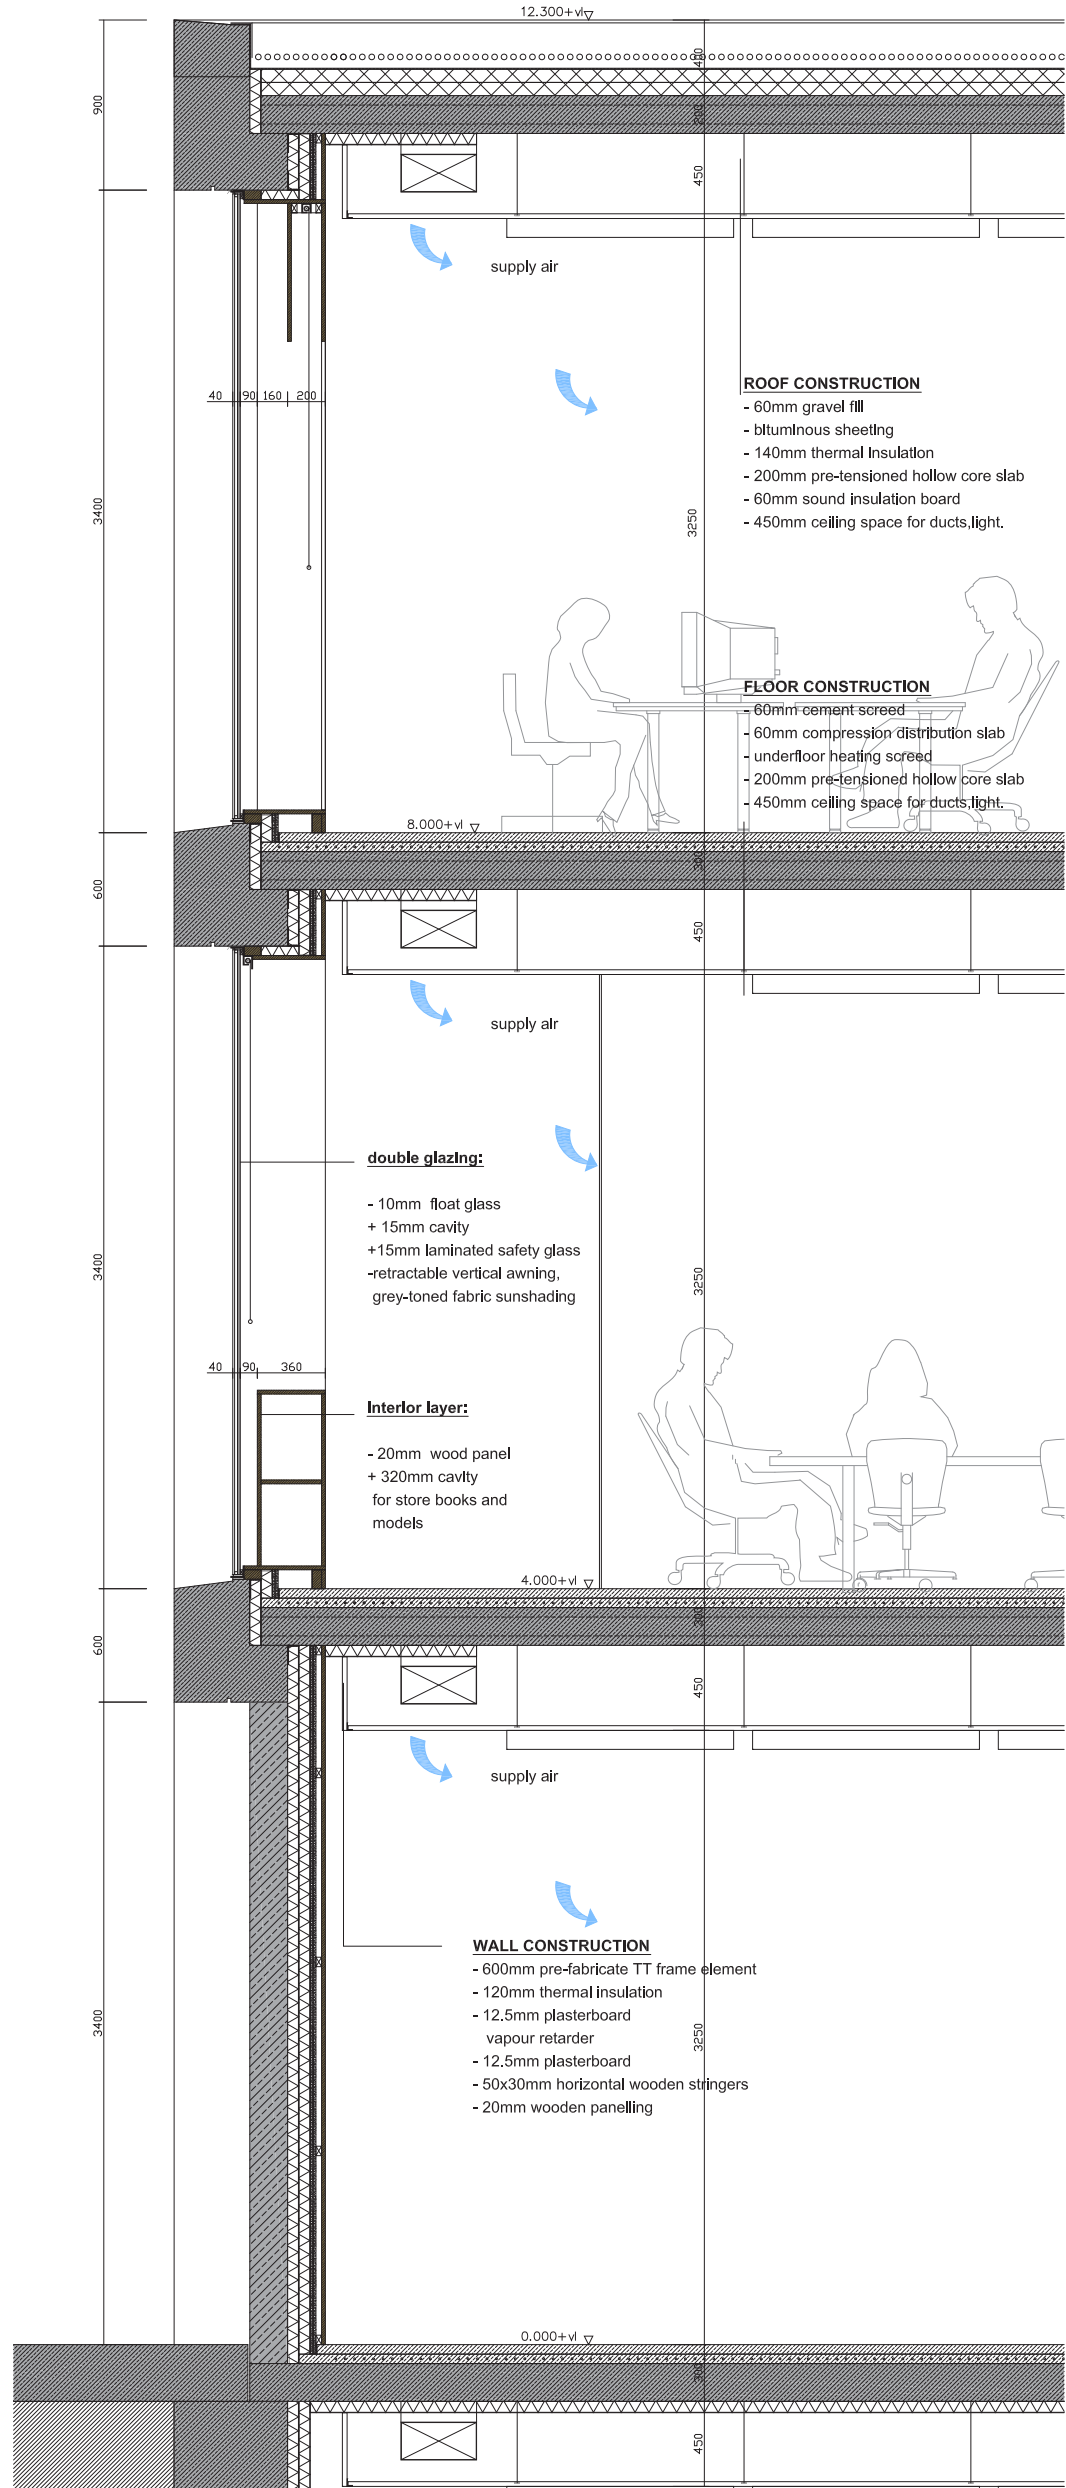


bearing facade wall section 1:20

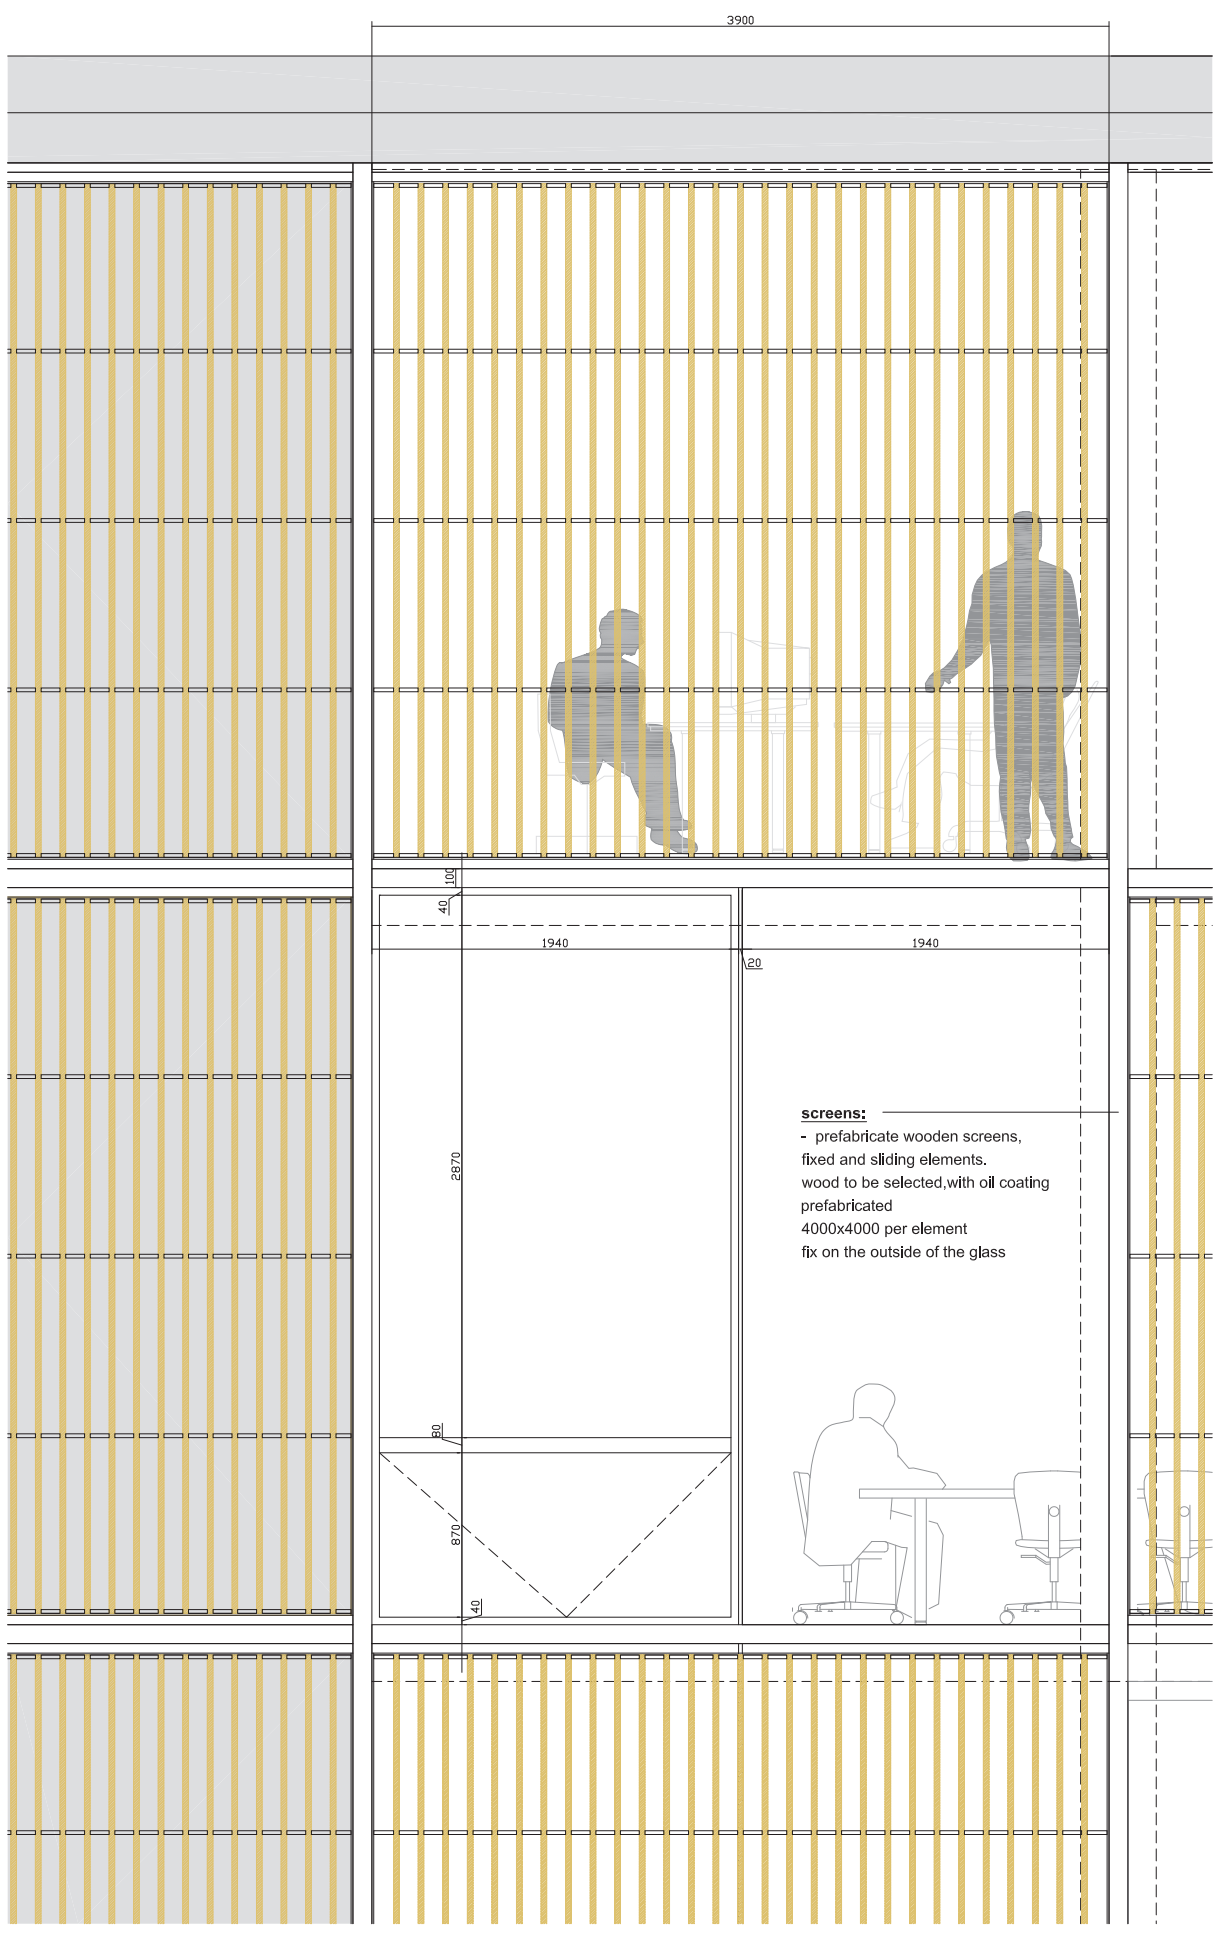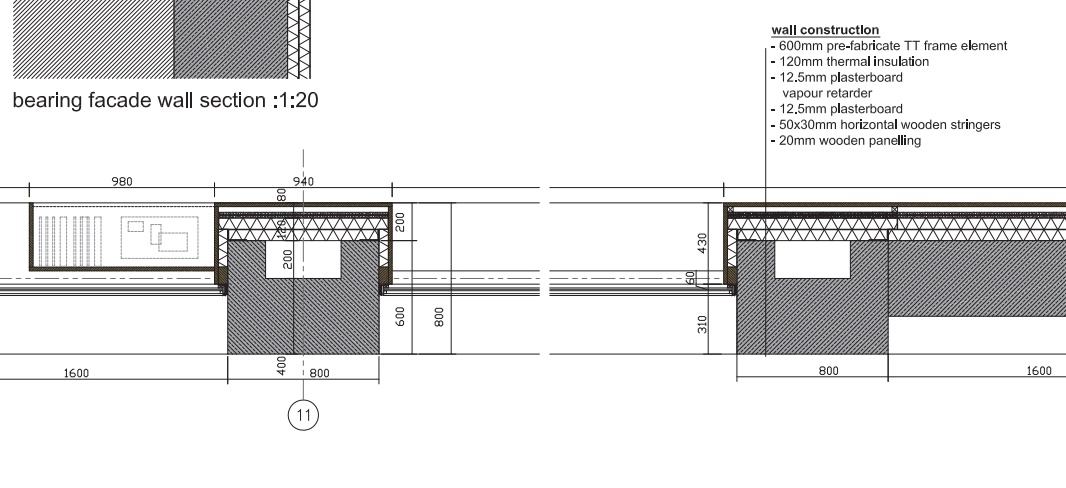

unbearing facade partly 1:20

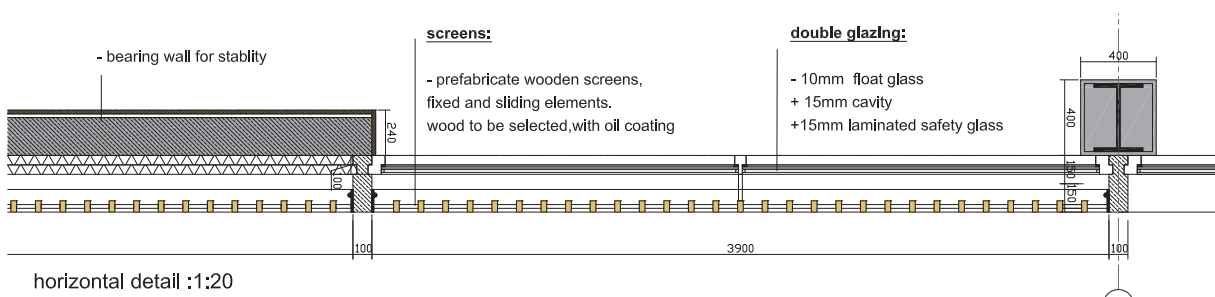


horizontal detail 1:20

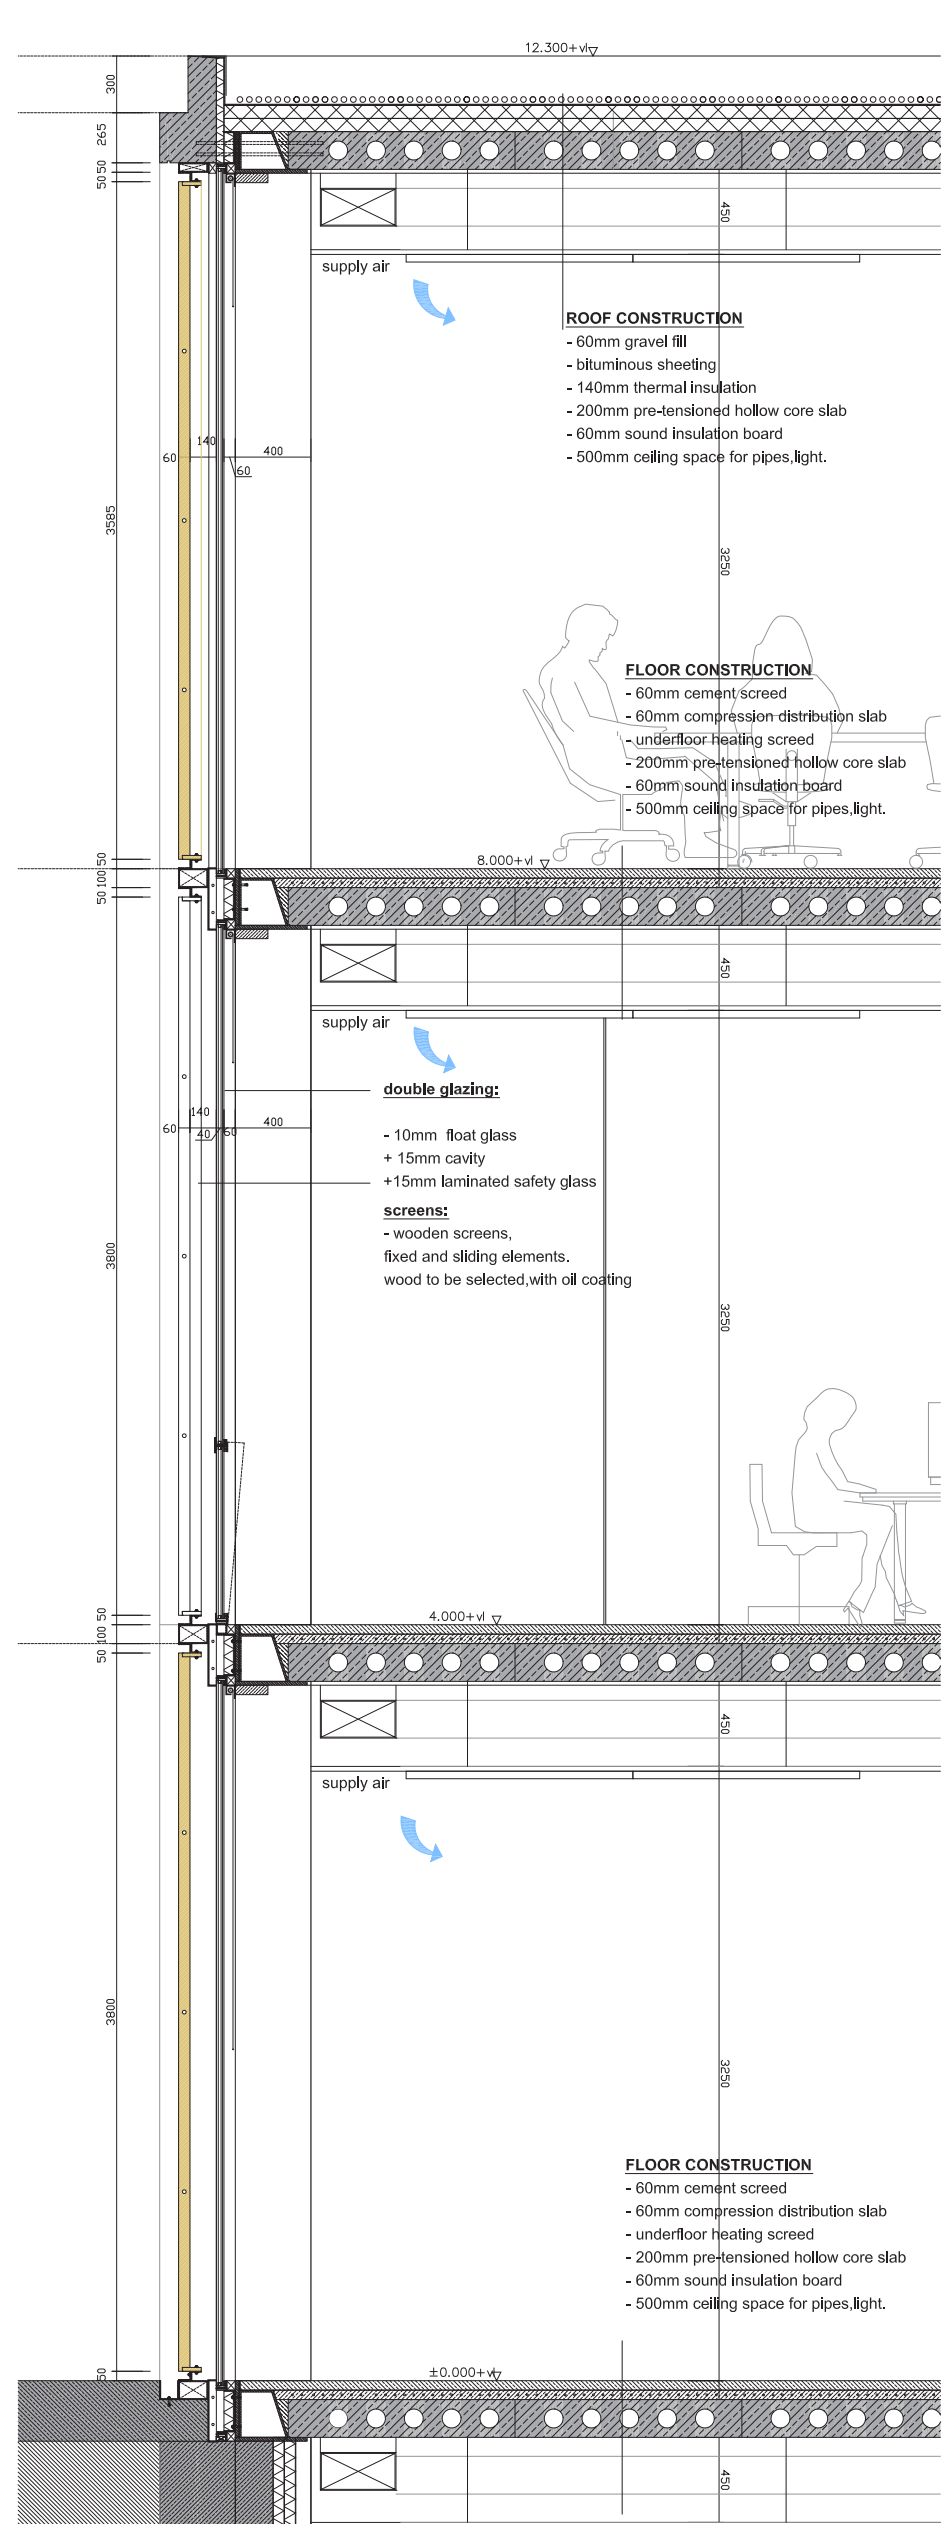

non-bearing facade section 1:20



metaphor
MATRUSHKA

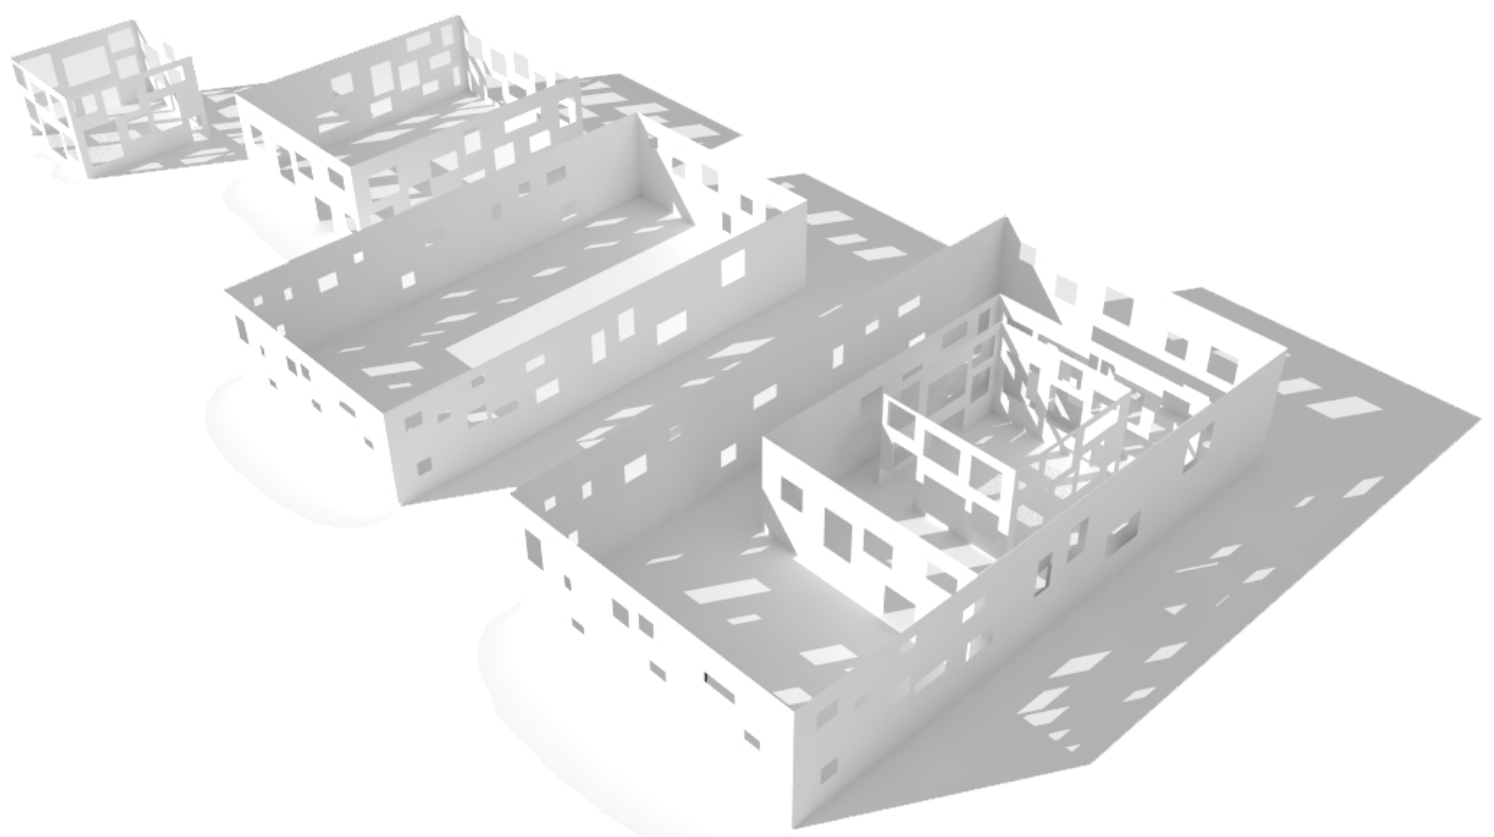

space inside space inside
space...

