


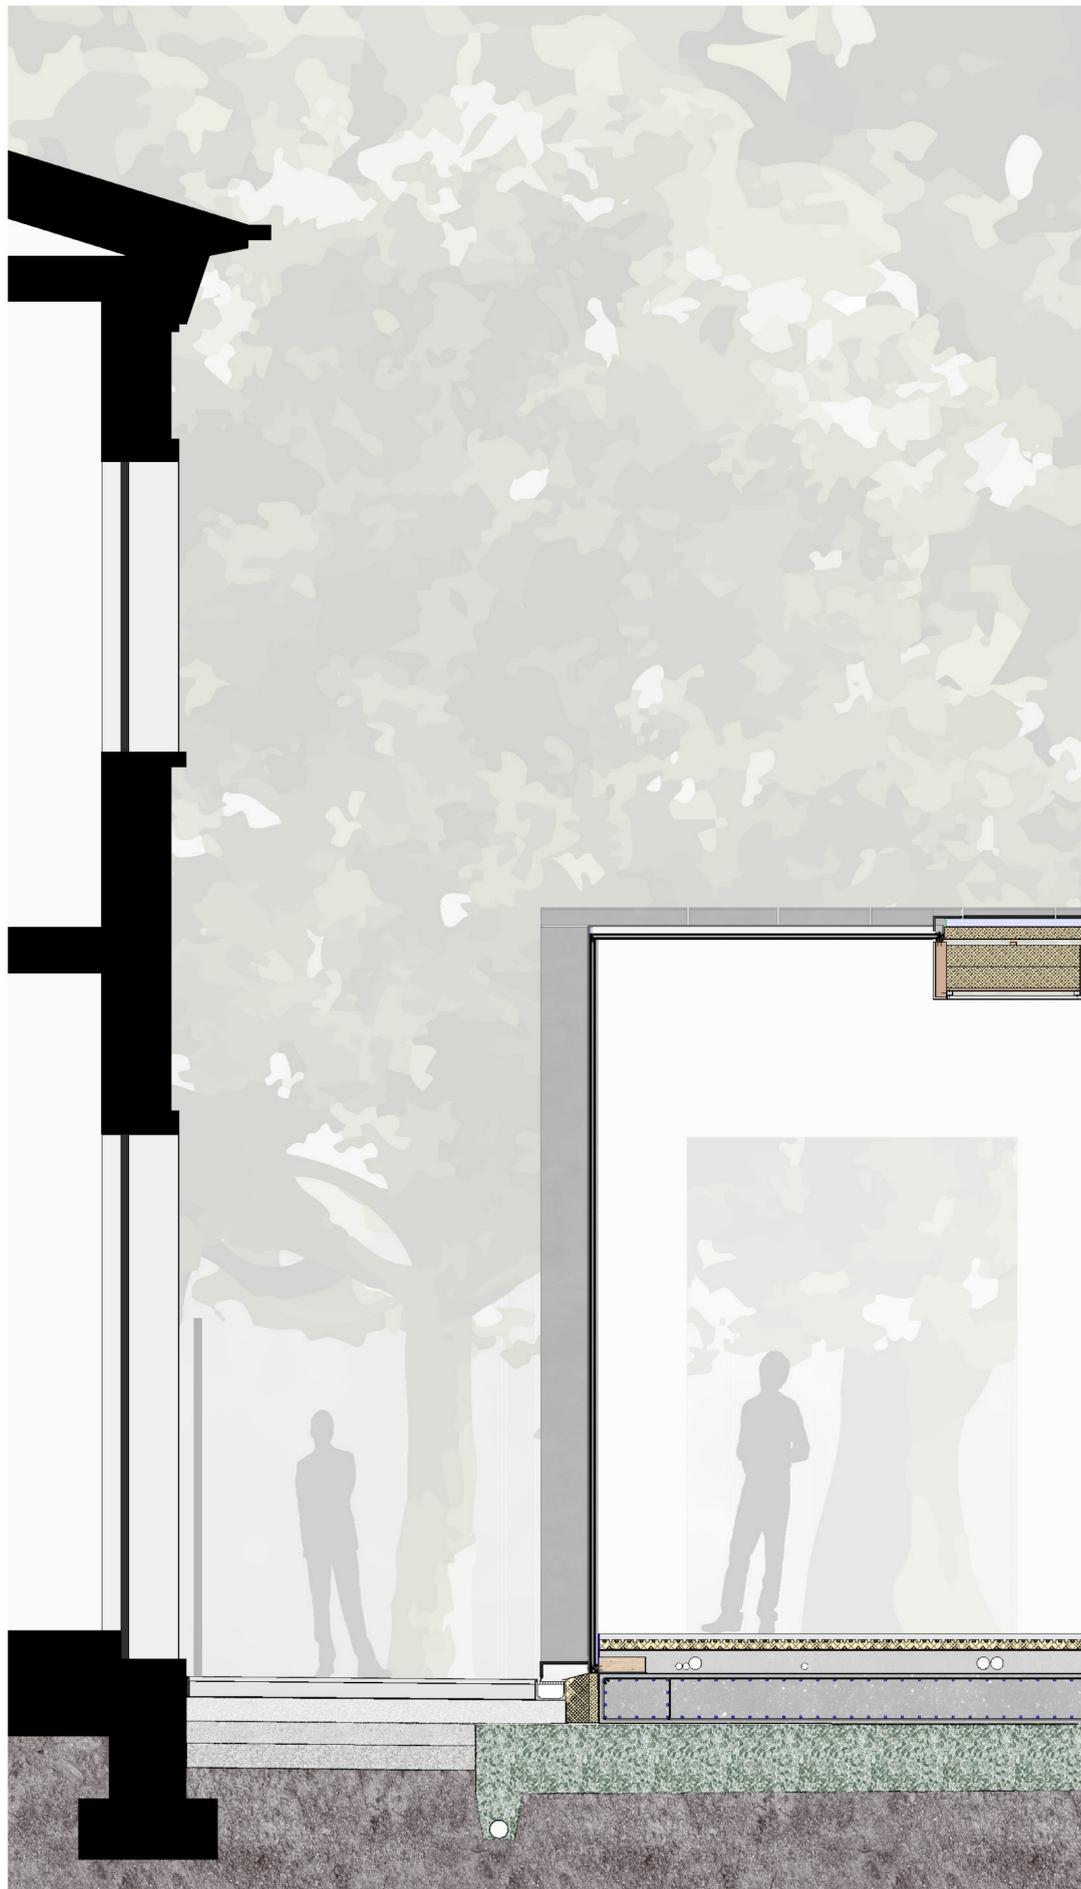


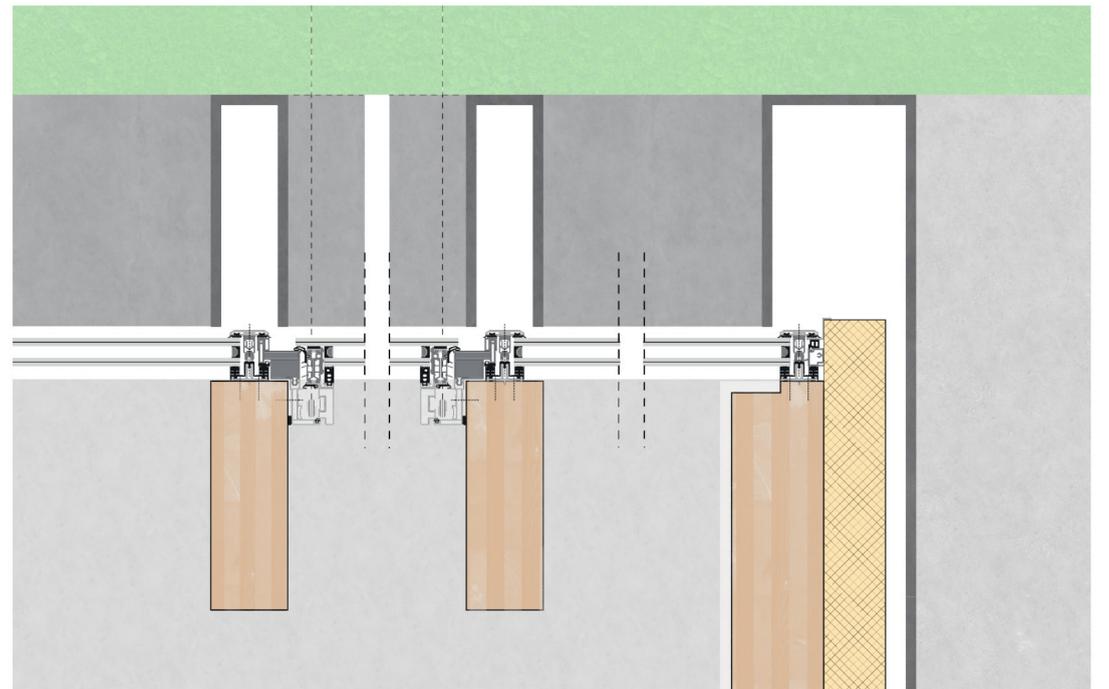

- Section of the intervention on pavilions 6 and 8 -
Scale 1:100

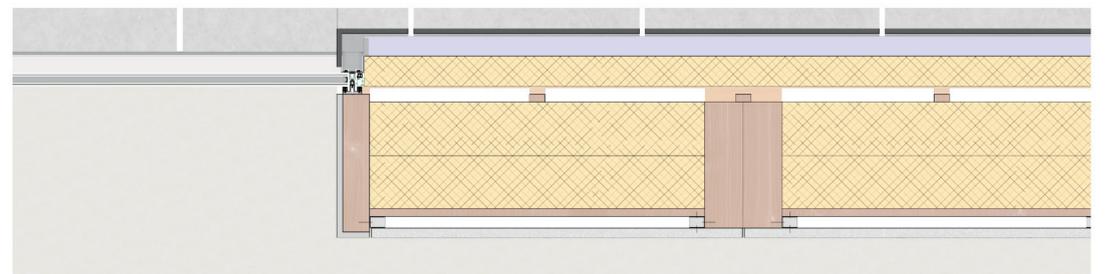

- Façade section of an additional volume in relation to the served pavilion -
Scale 1:25

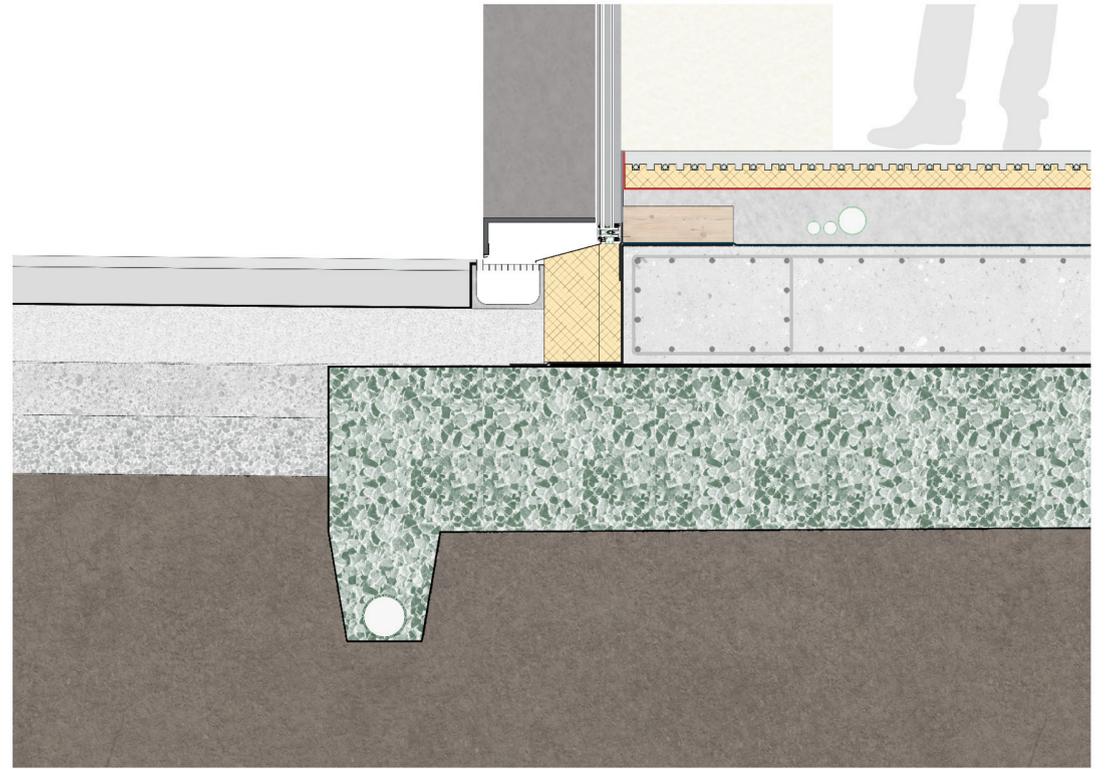

- Constructive details of the additional buildings -
Scale 1:10 and 1:5