



Entrance




Entrance Rooms

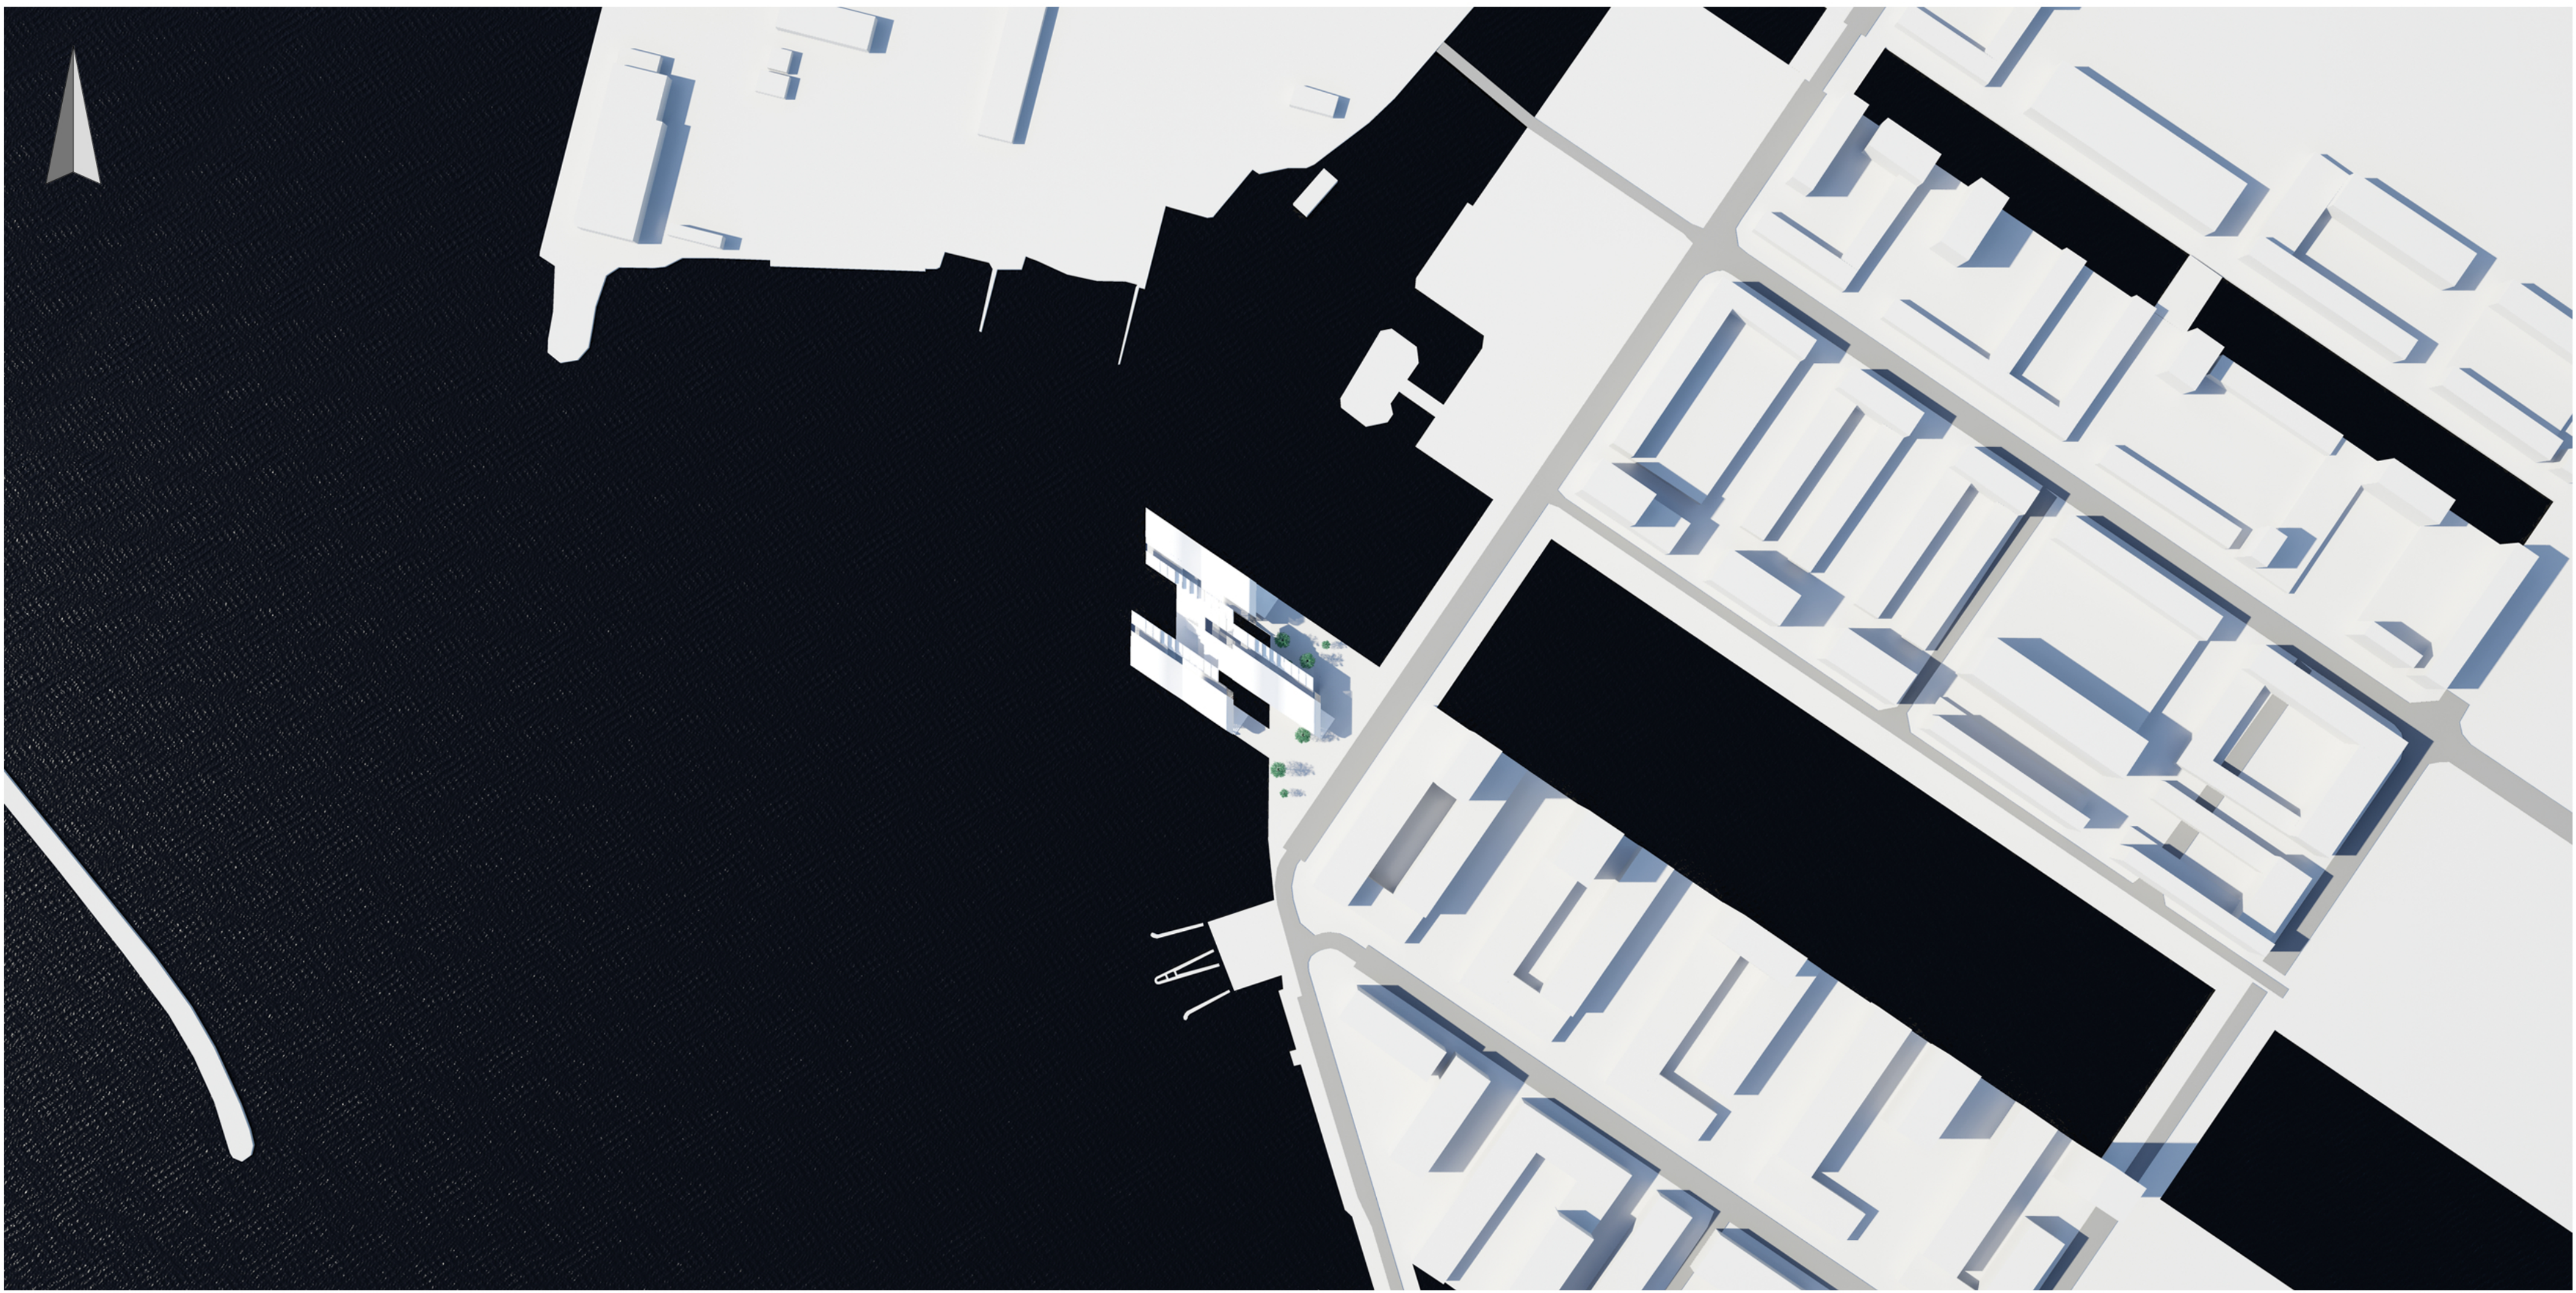

Situation - Buiksloterham, Amsterdam

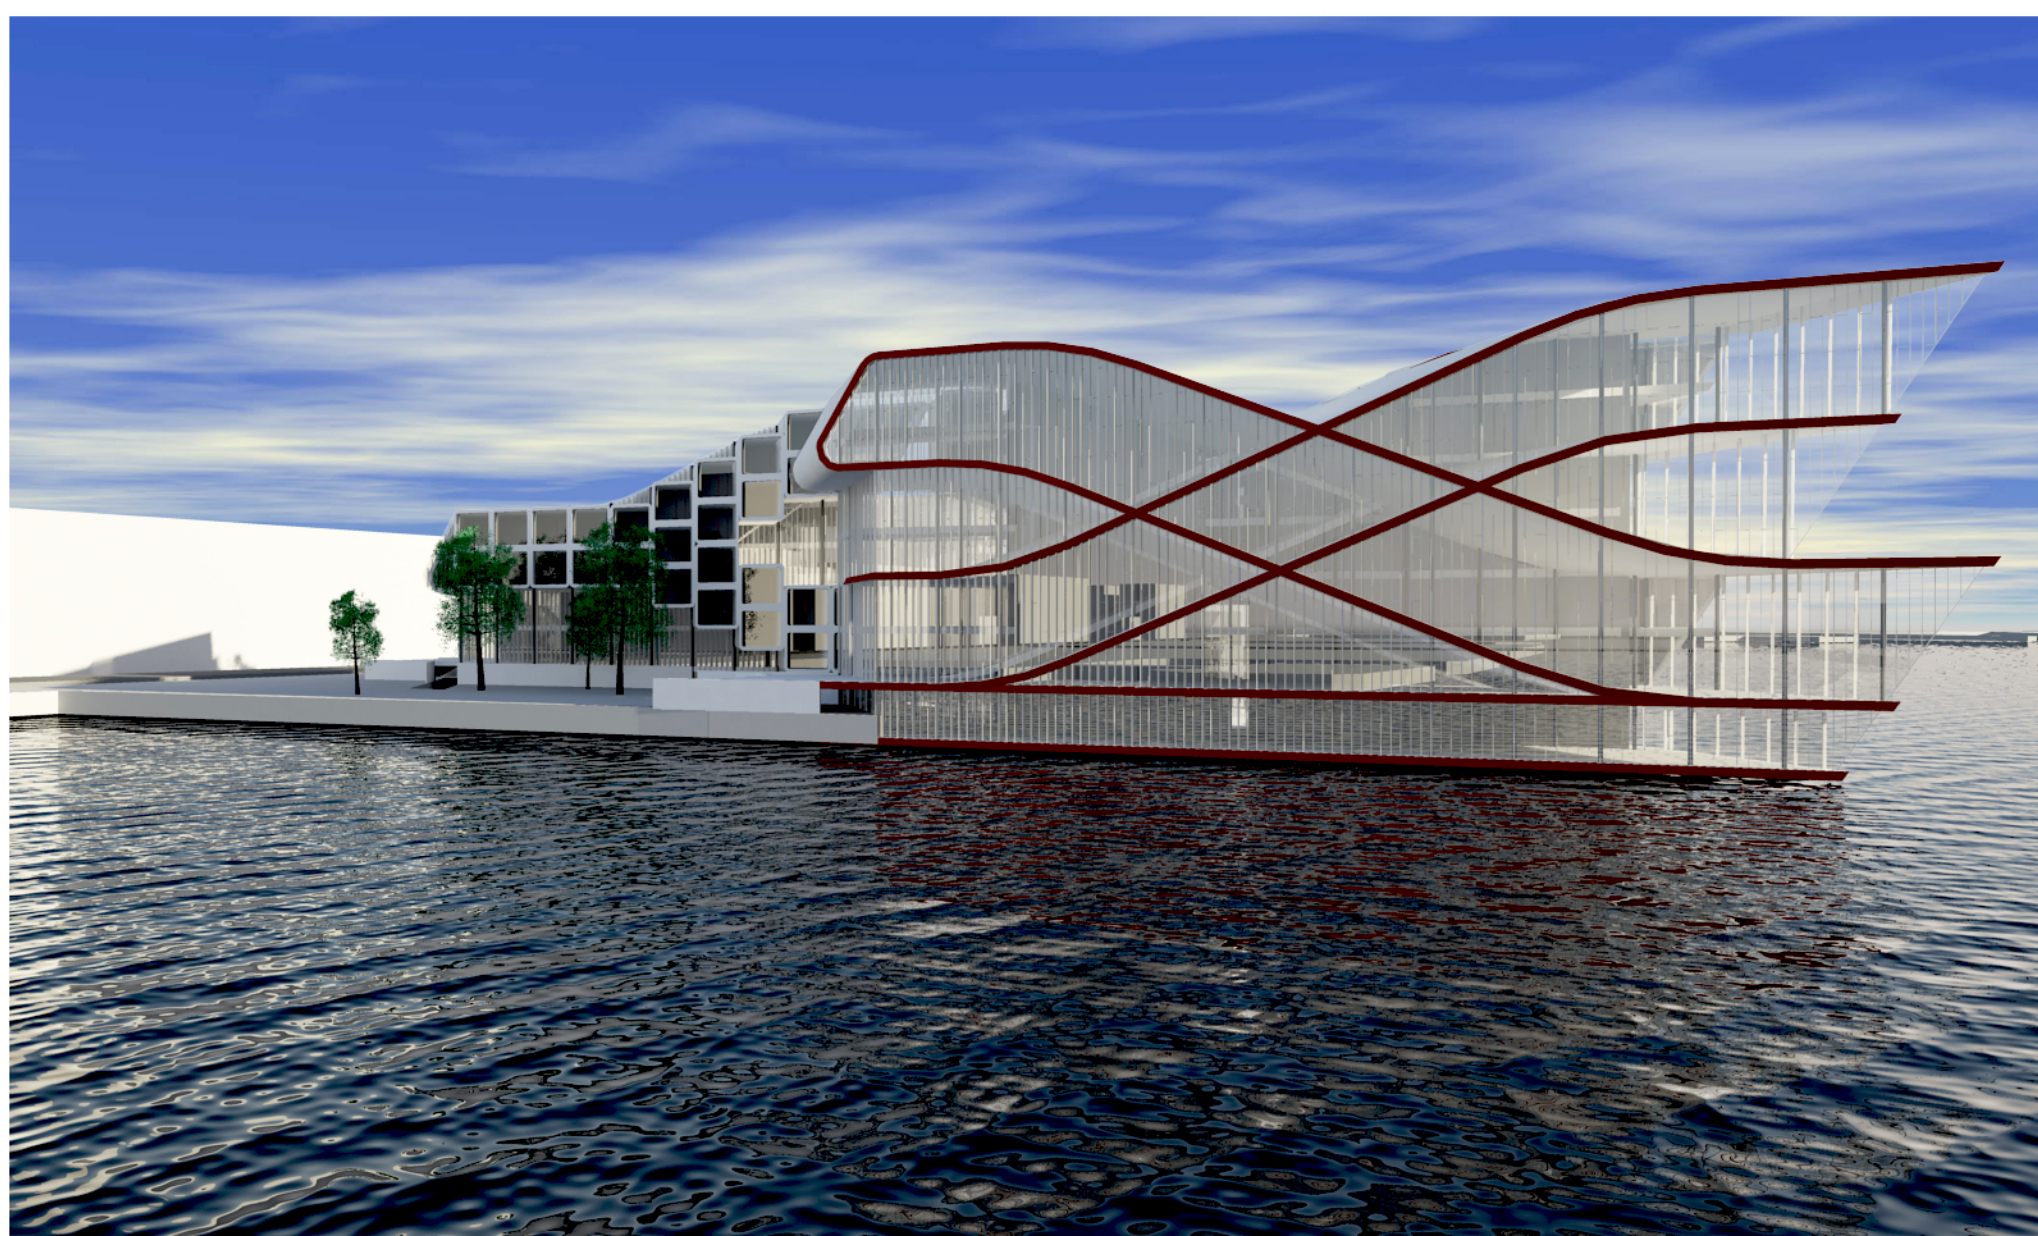

Northern view

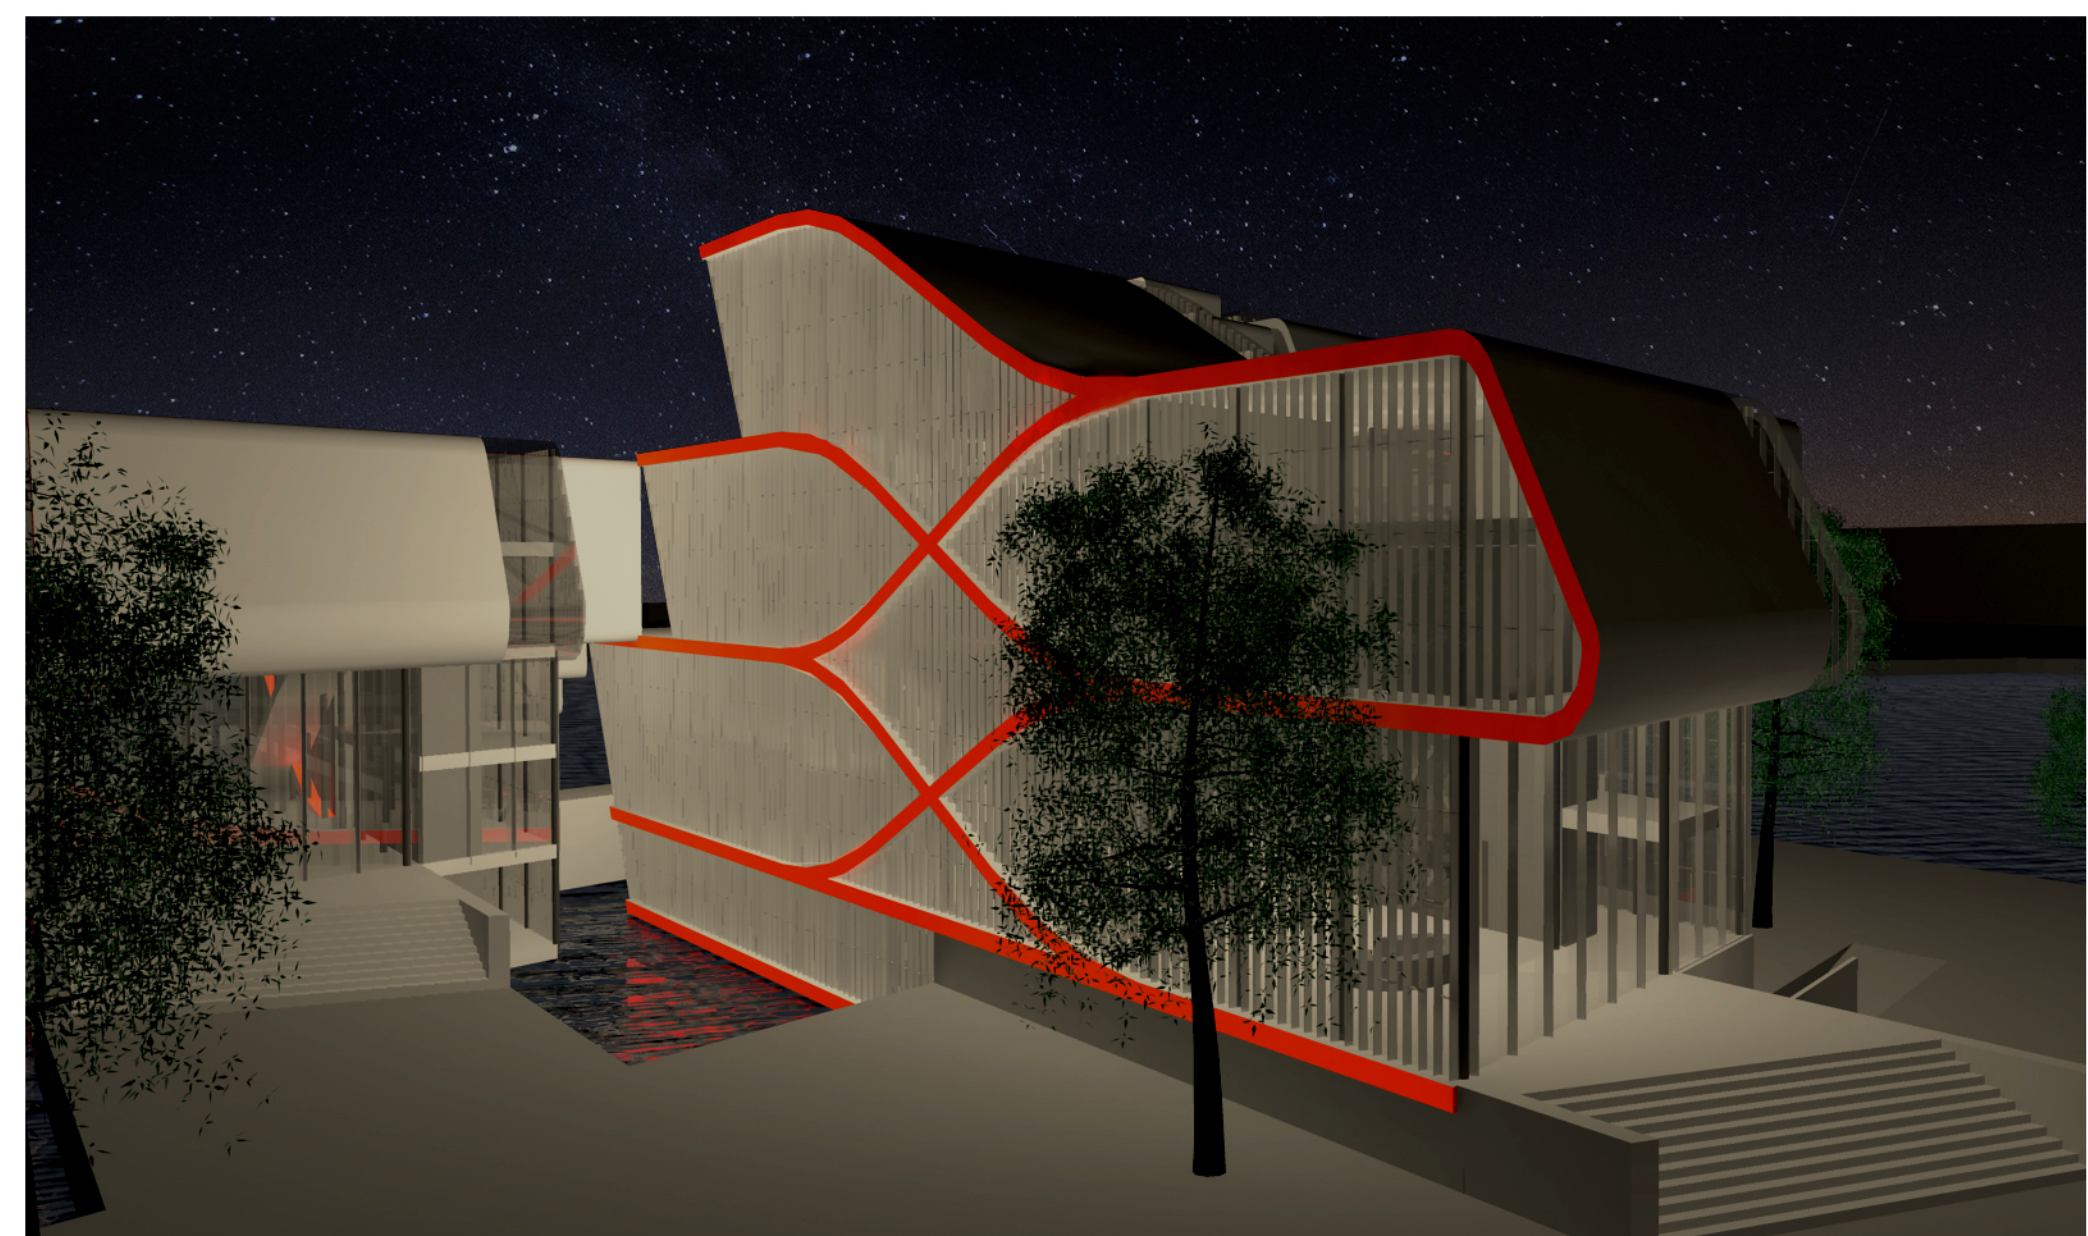

Southern view at night