




# Plans

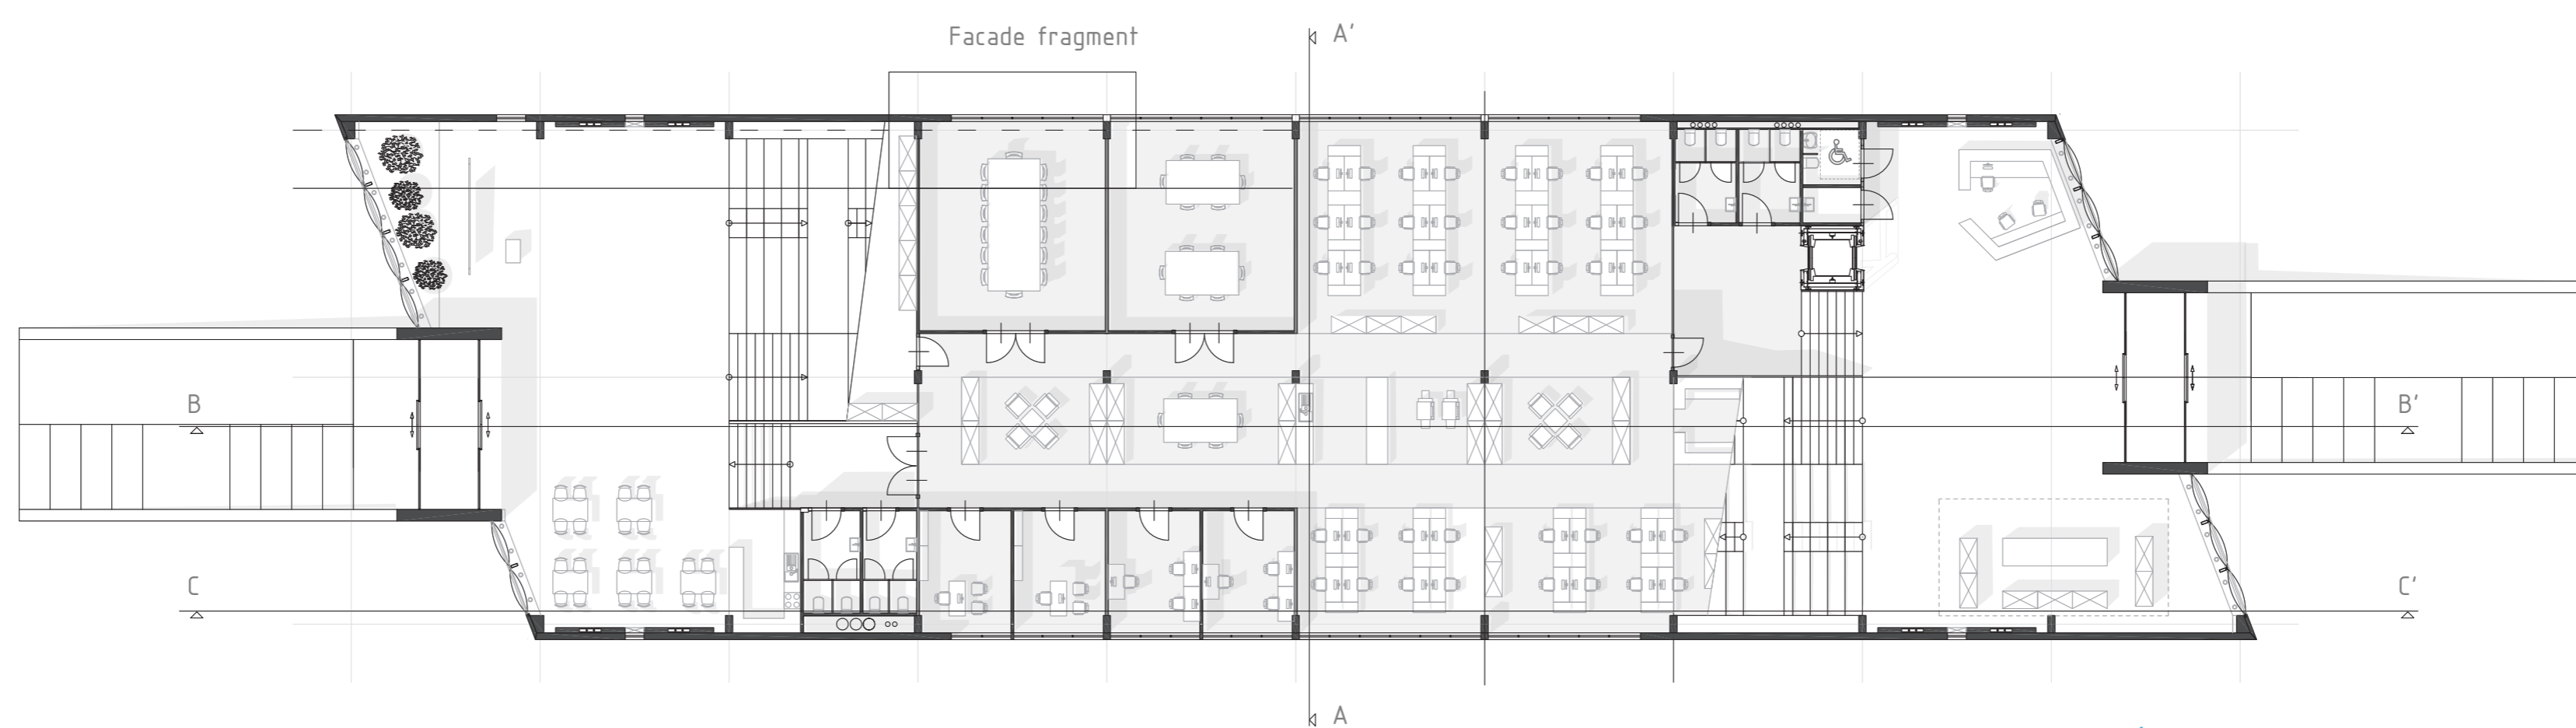


Ground floor | 1:200

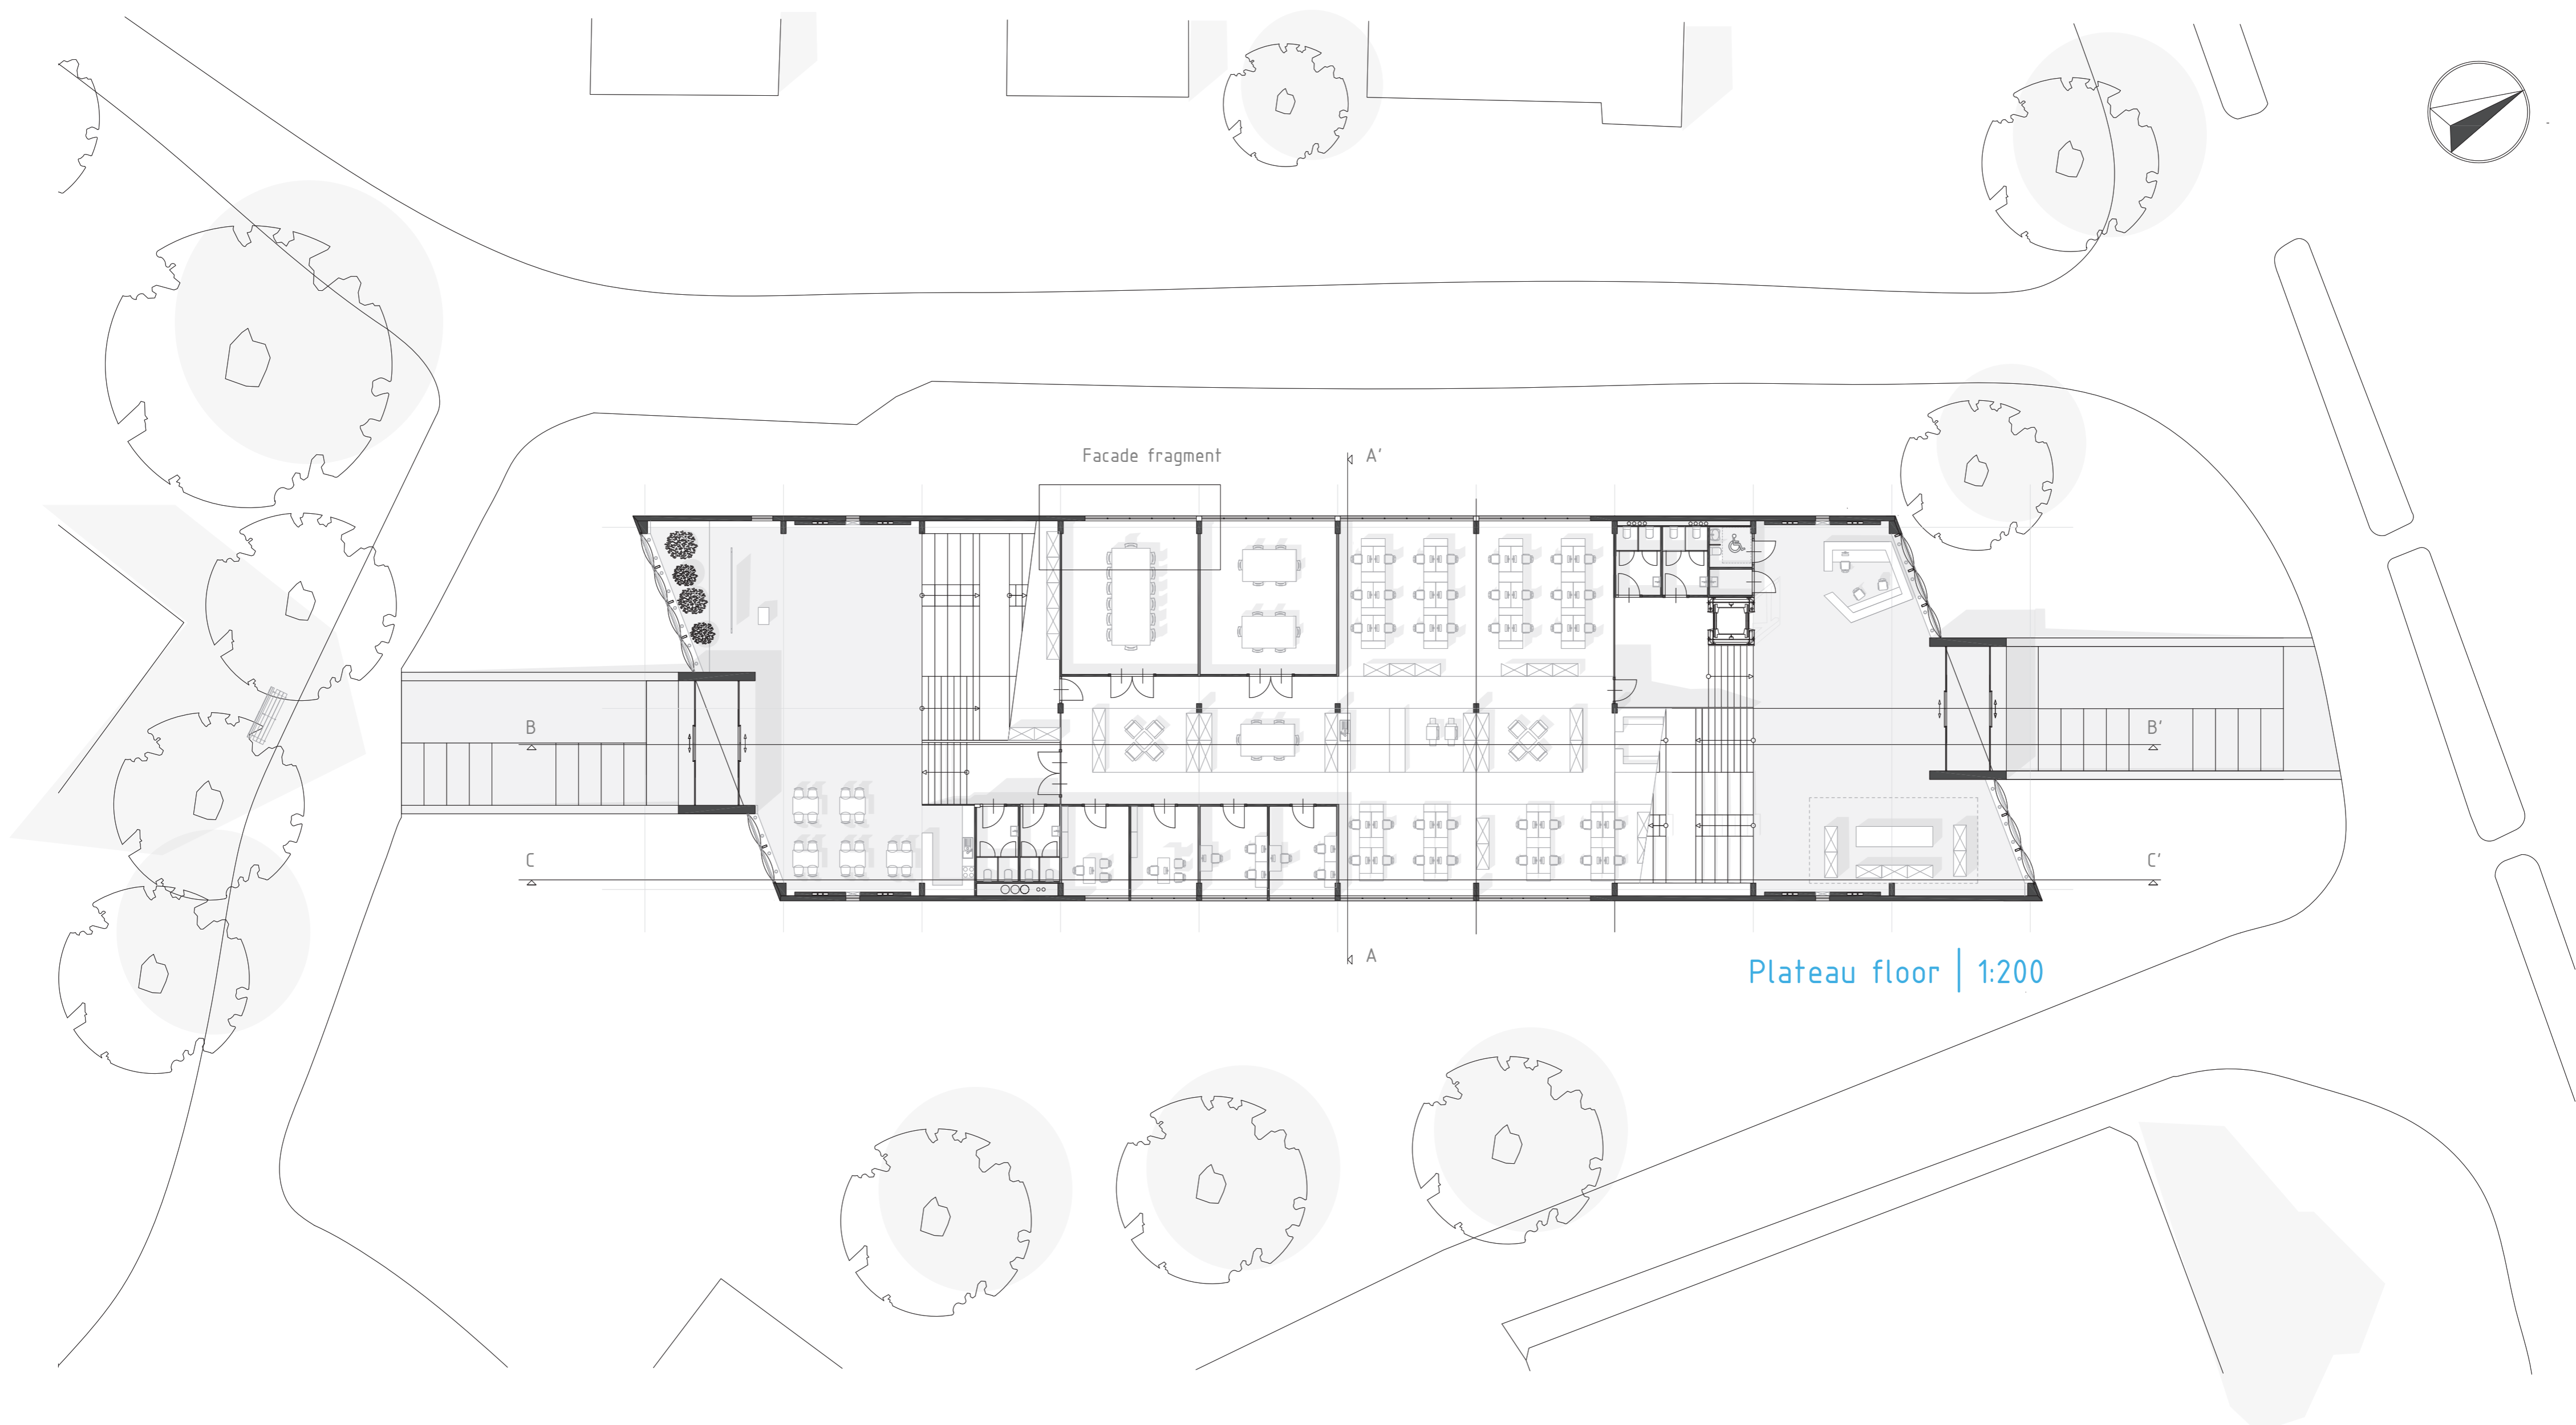

Plateau floor | 1:200

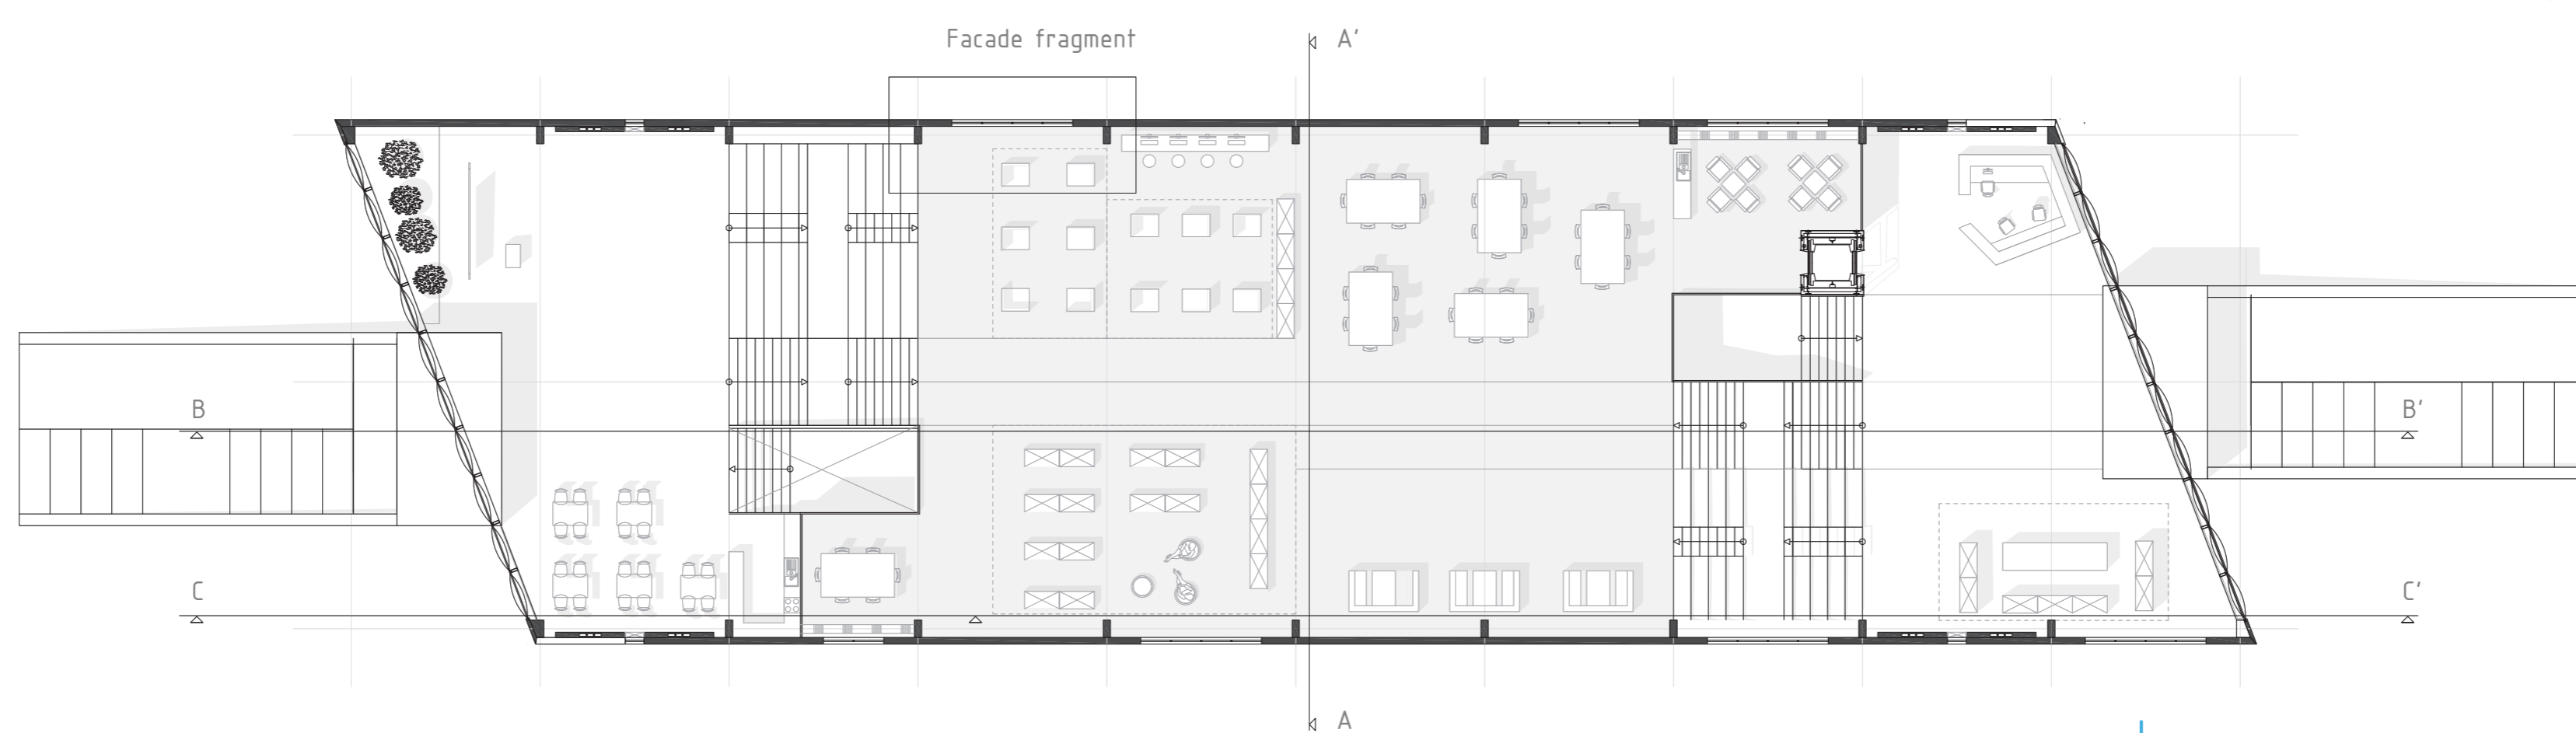

First floor | 1:200

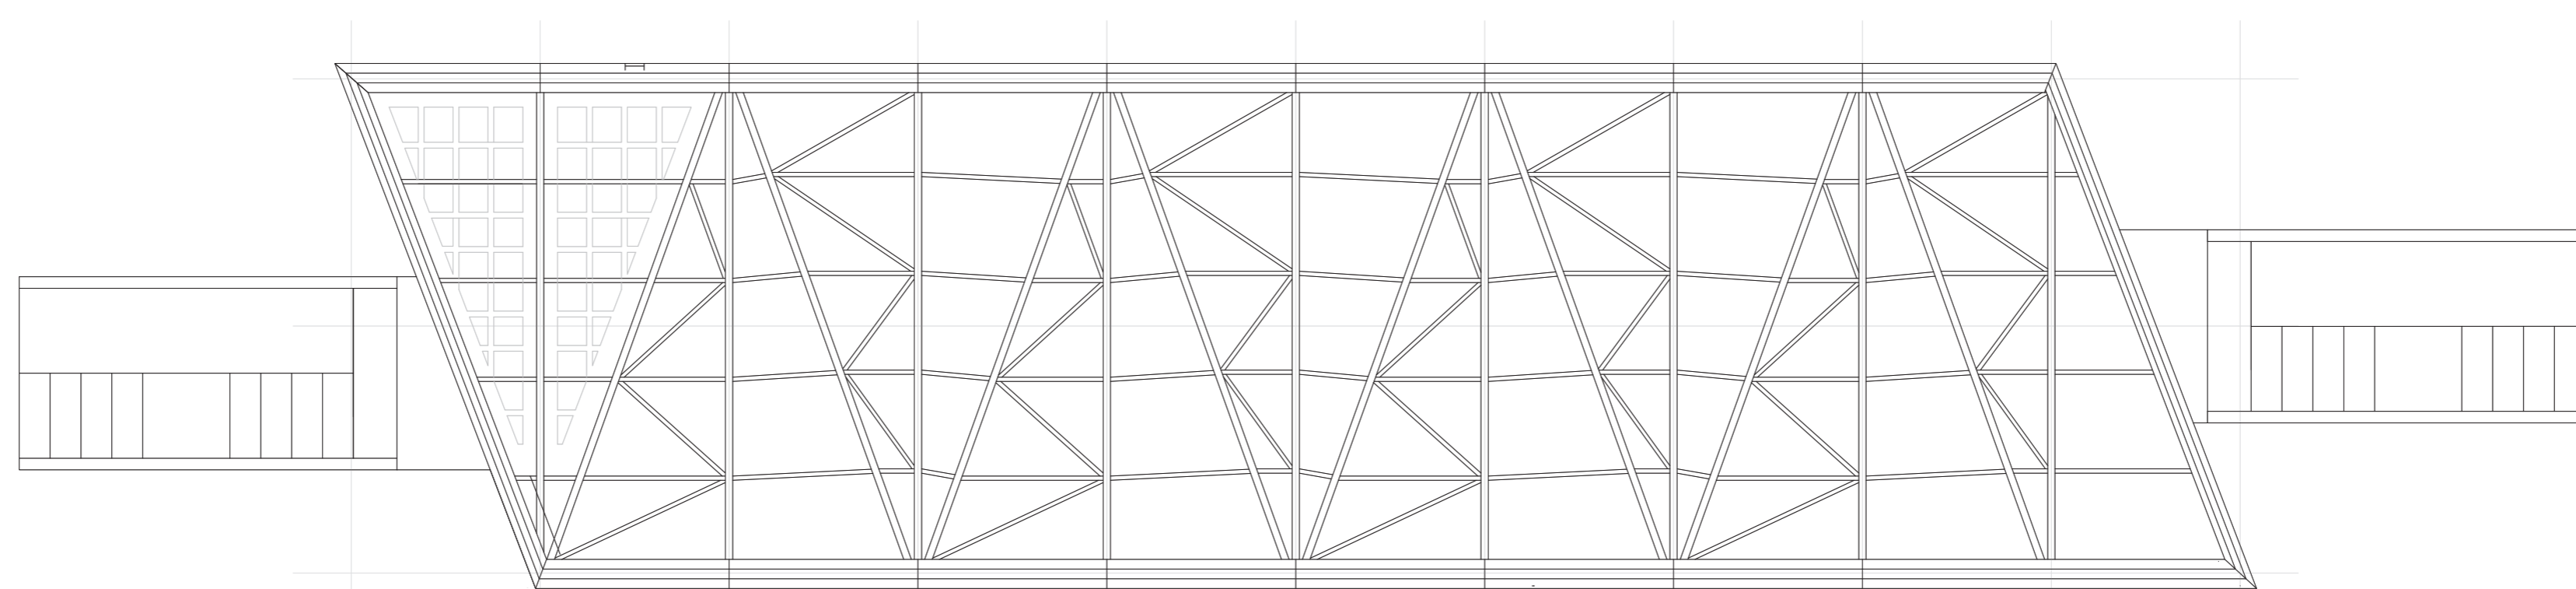

Roof | 1:200