

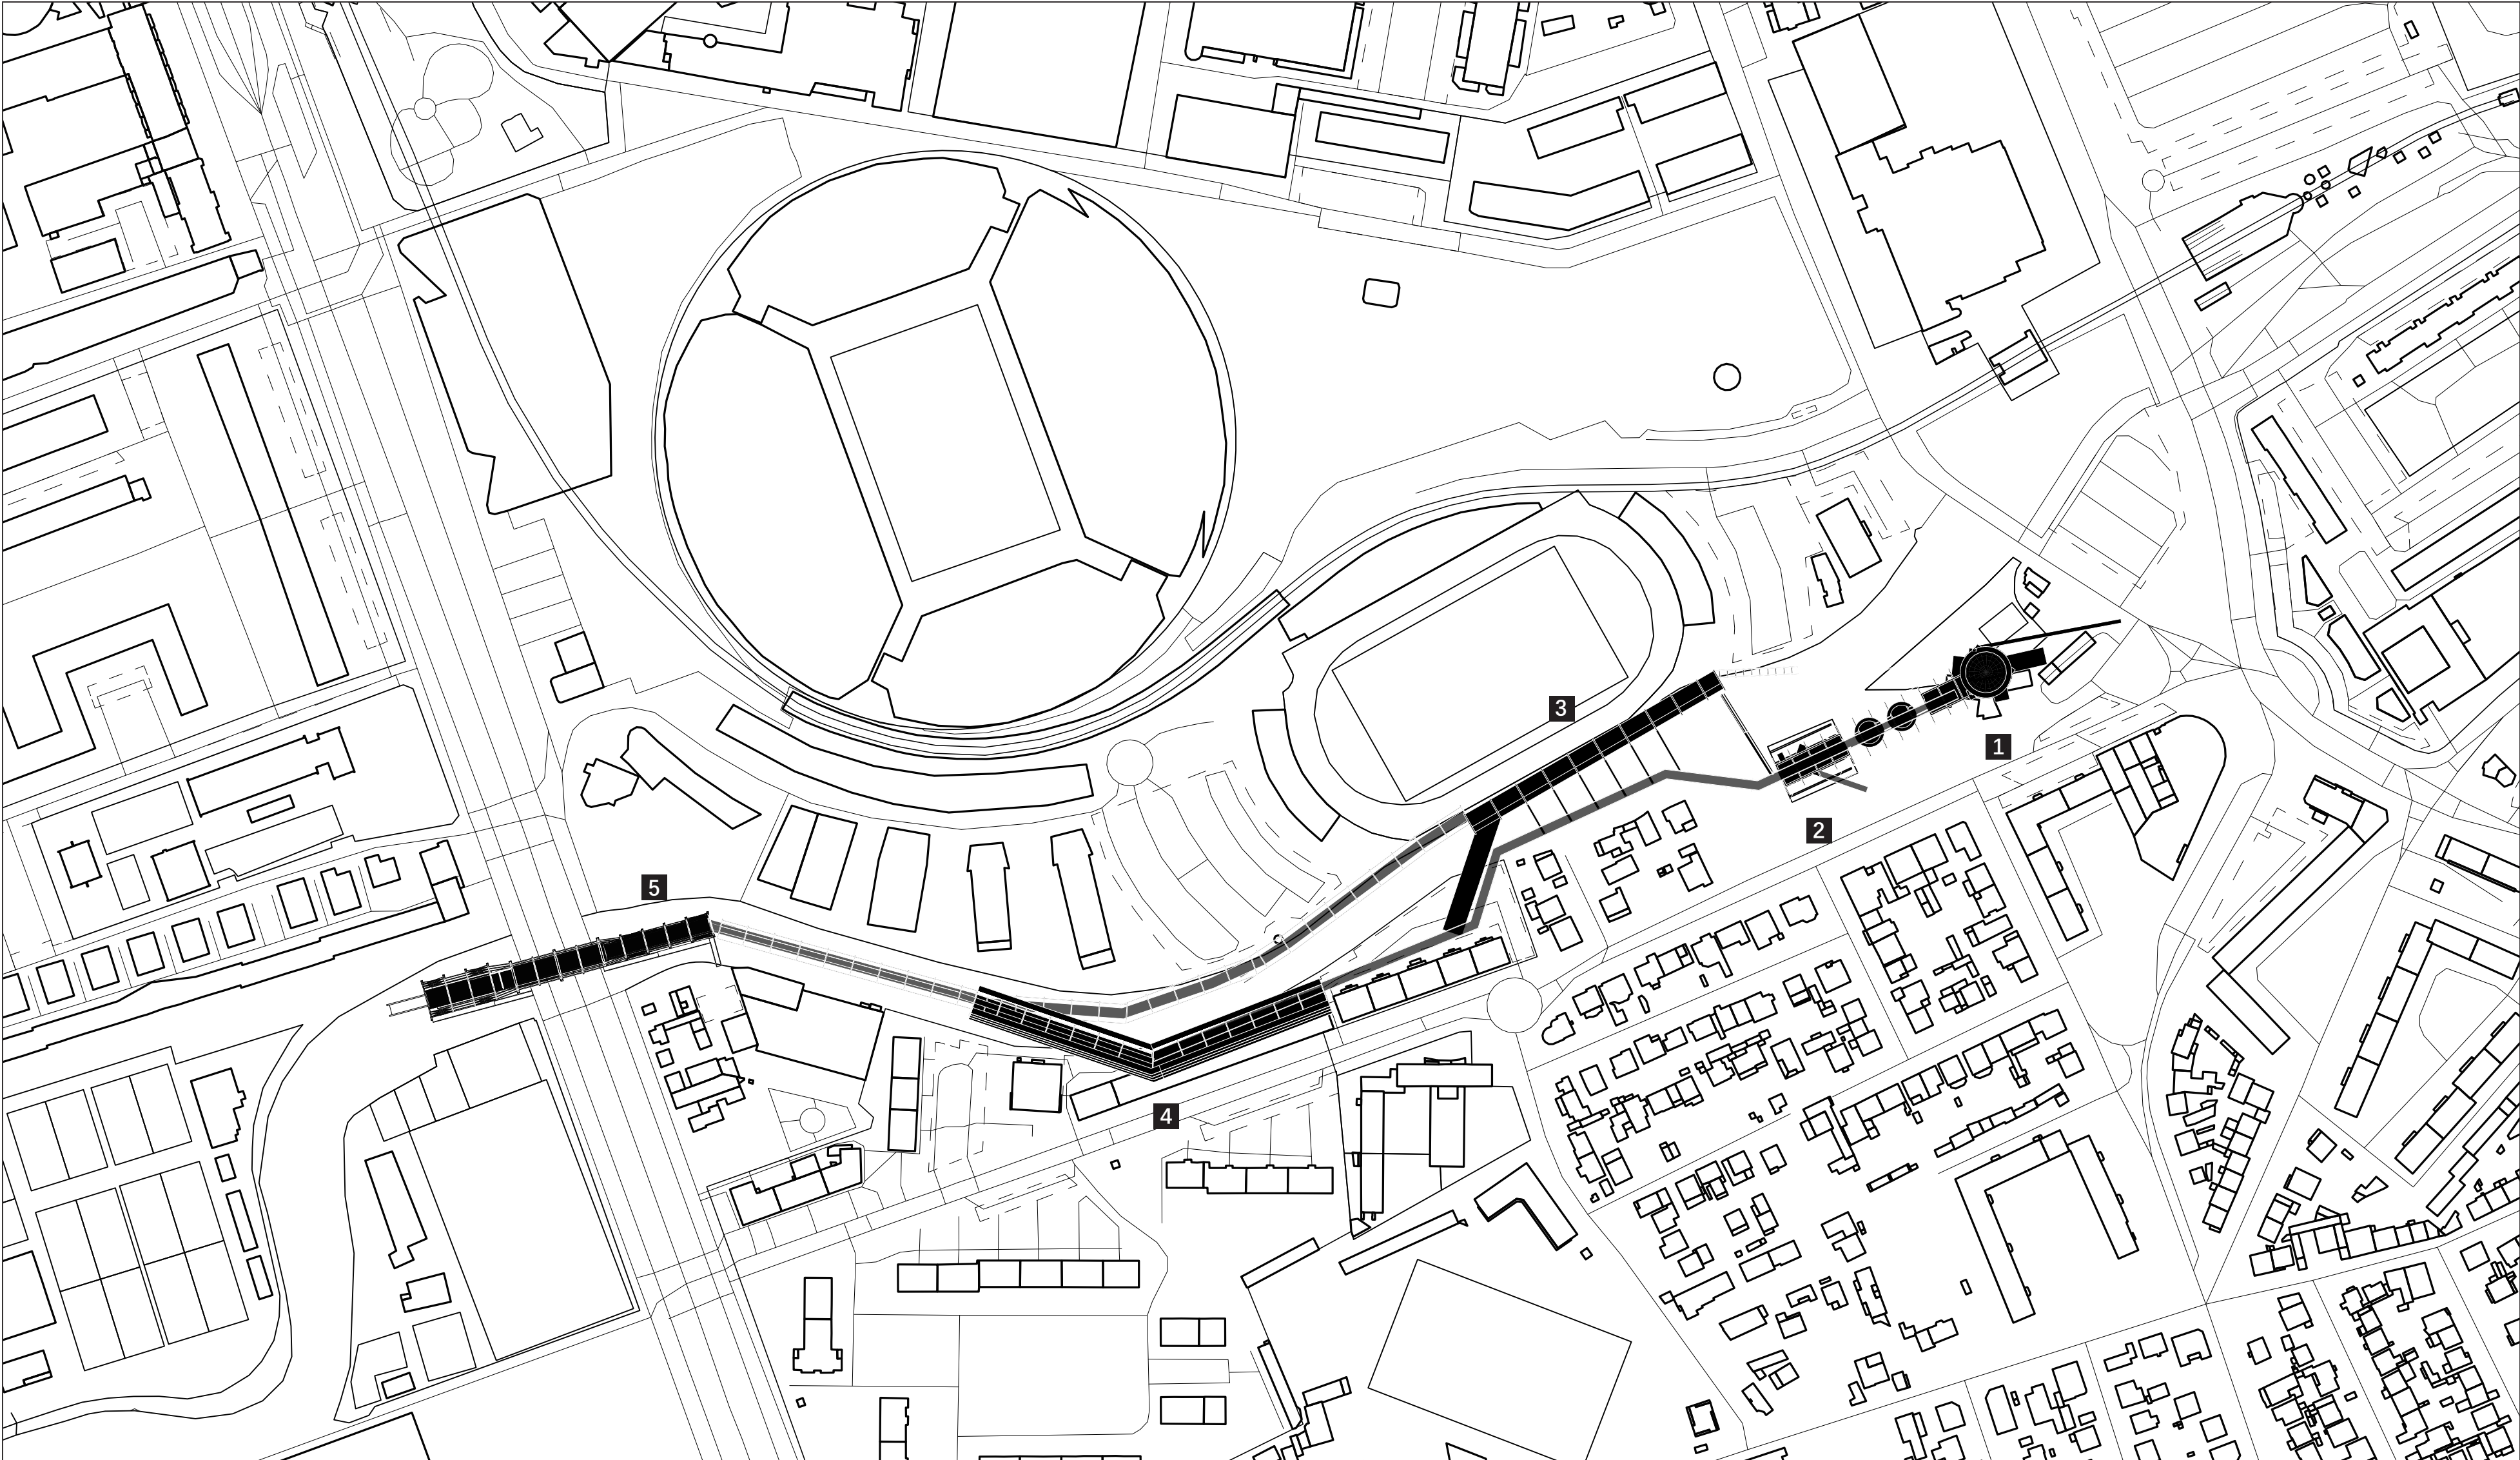
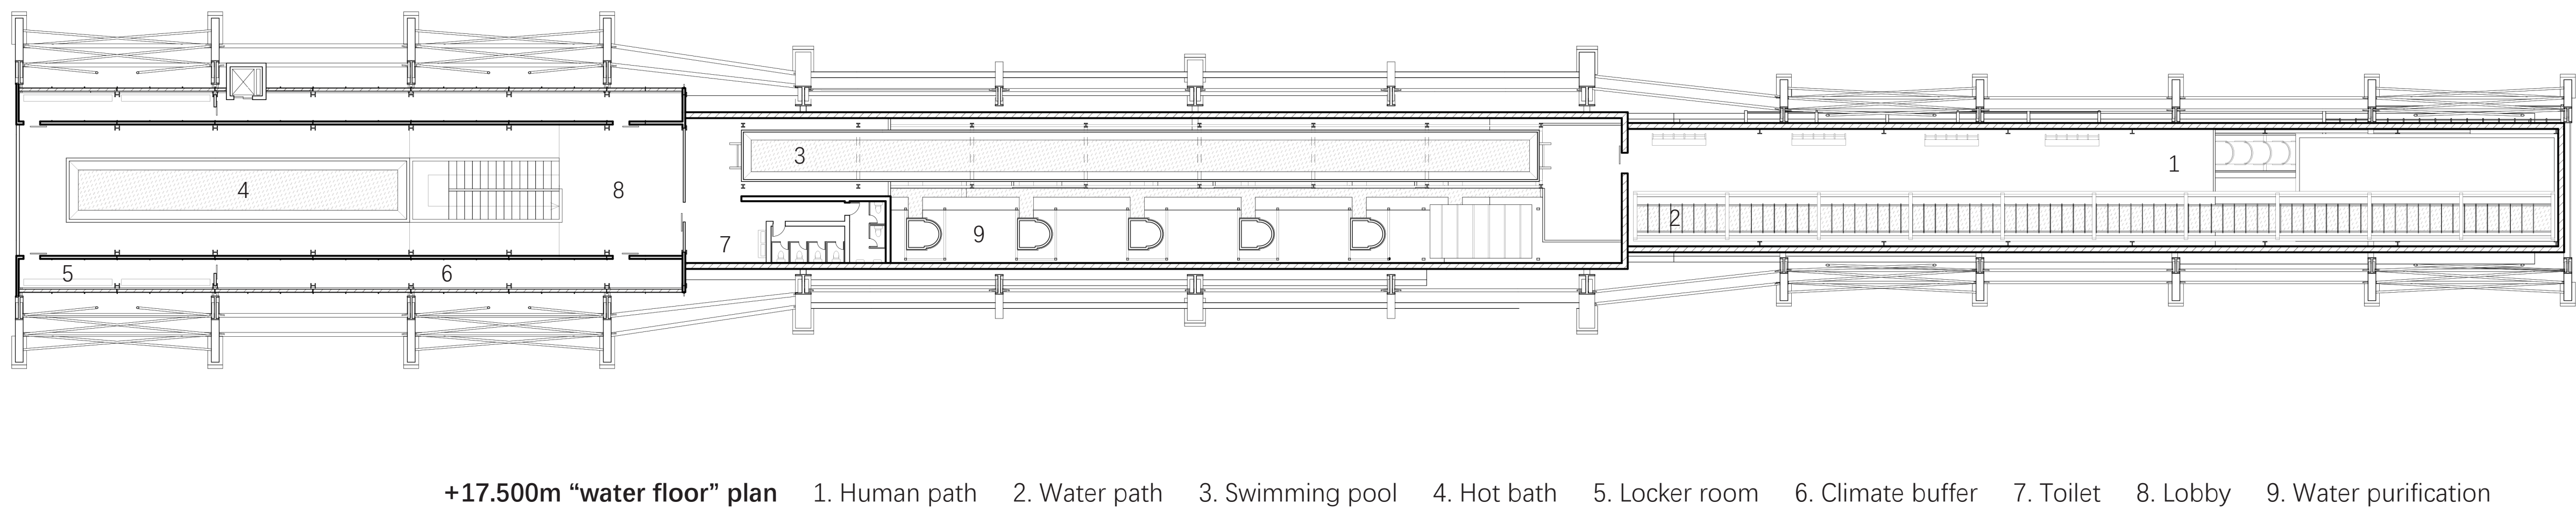


Master plan, 1:1500

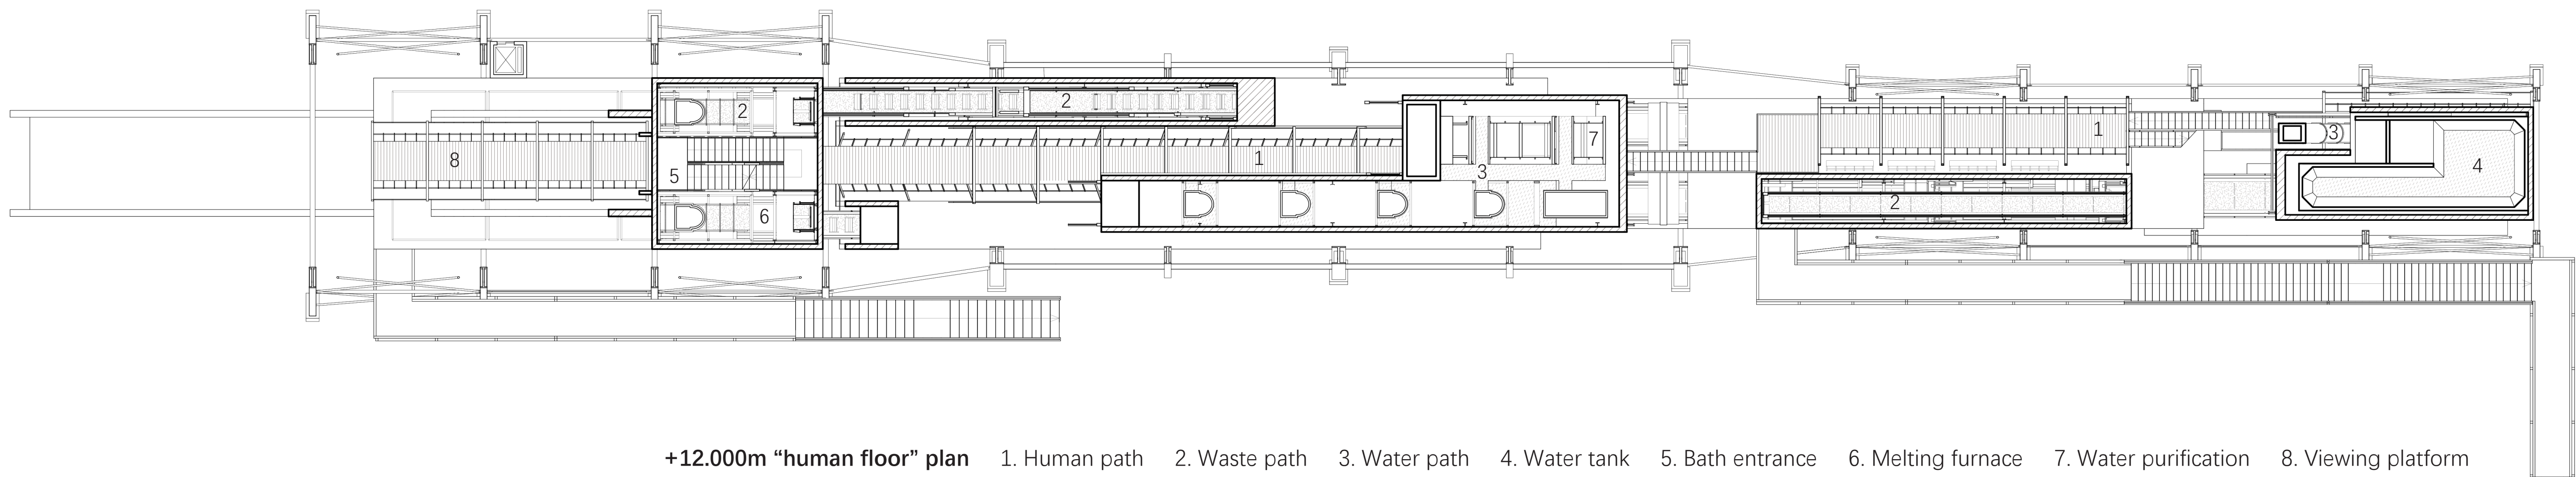


1. Water tower    2. Water purification    3. River waste collector    4. Composting facility/greenhouse    5. Warer-waste complex


Plans, 1:200

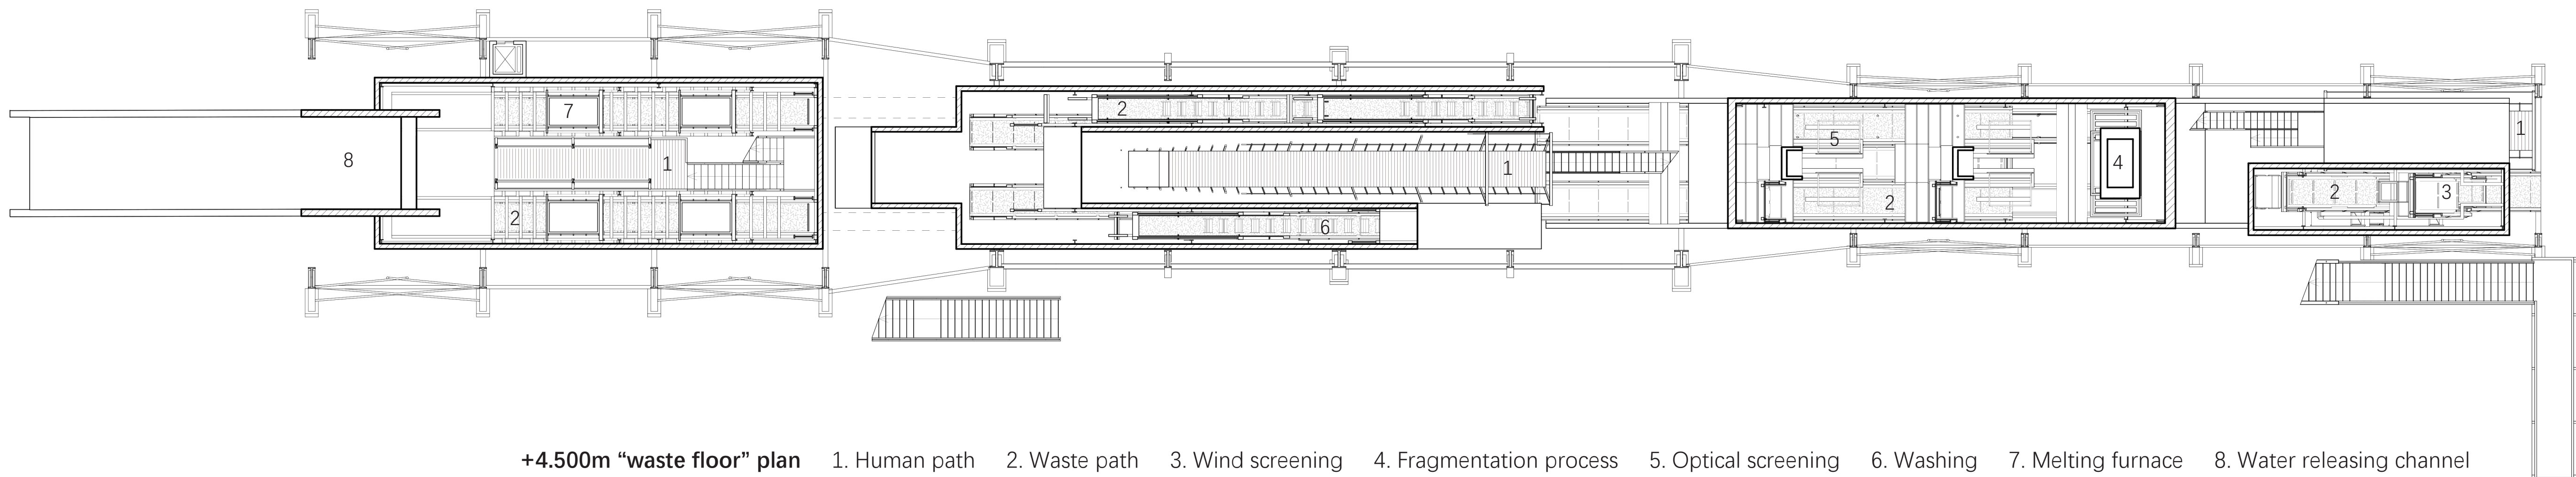

Elevation and long section, 1:200


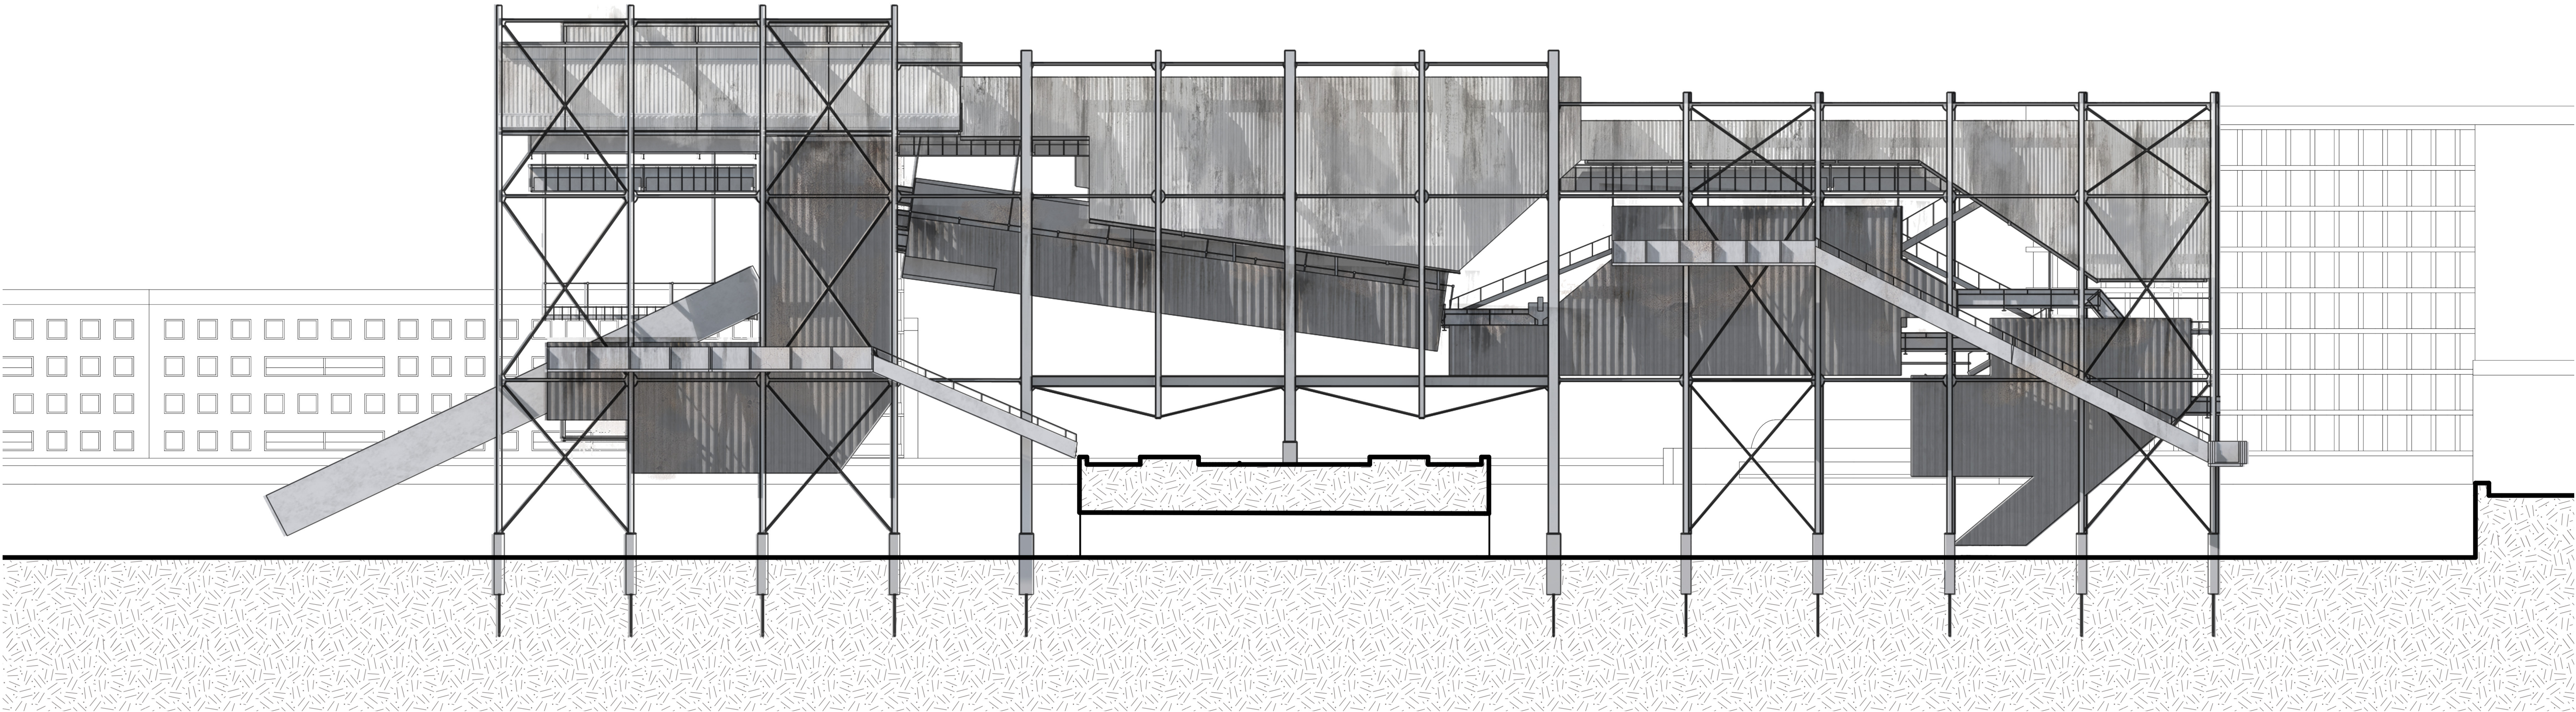


South elevation

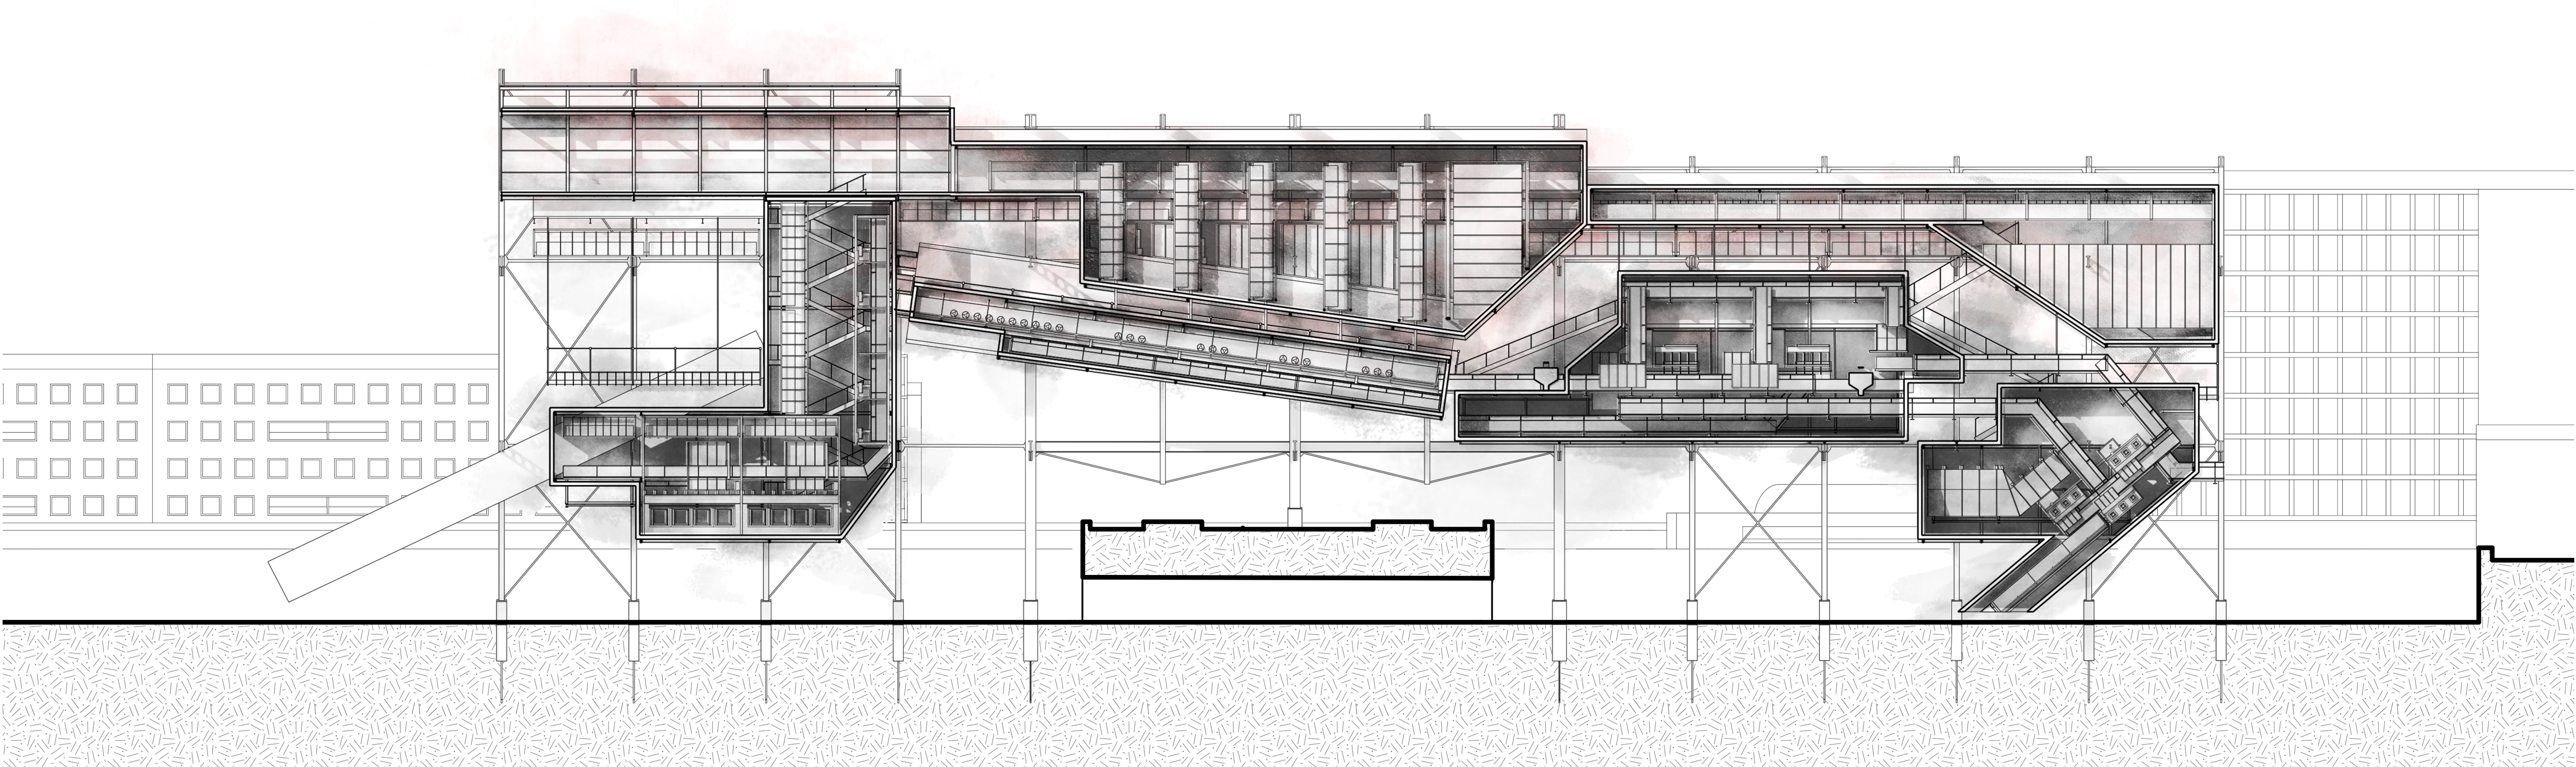


Section 1-1


Short sections, 1:200

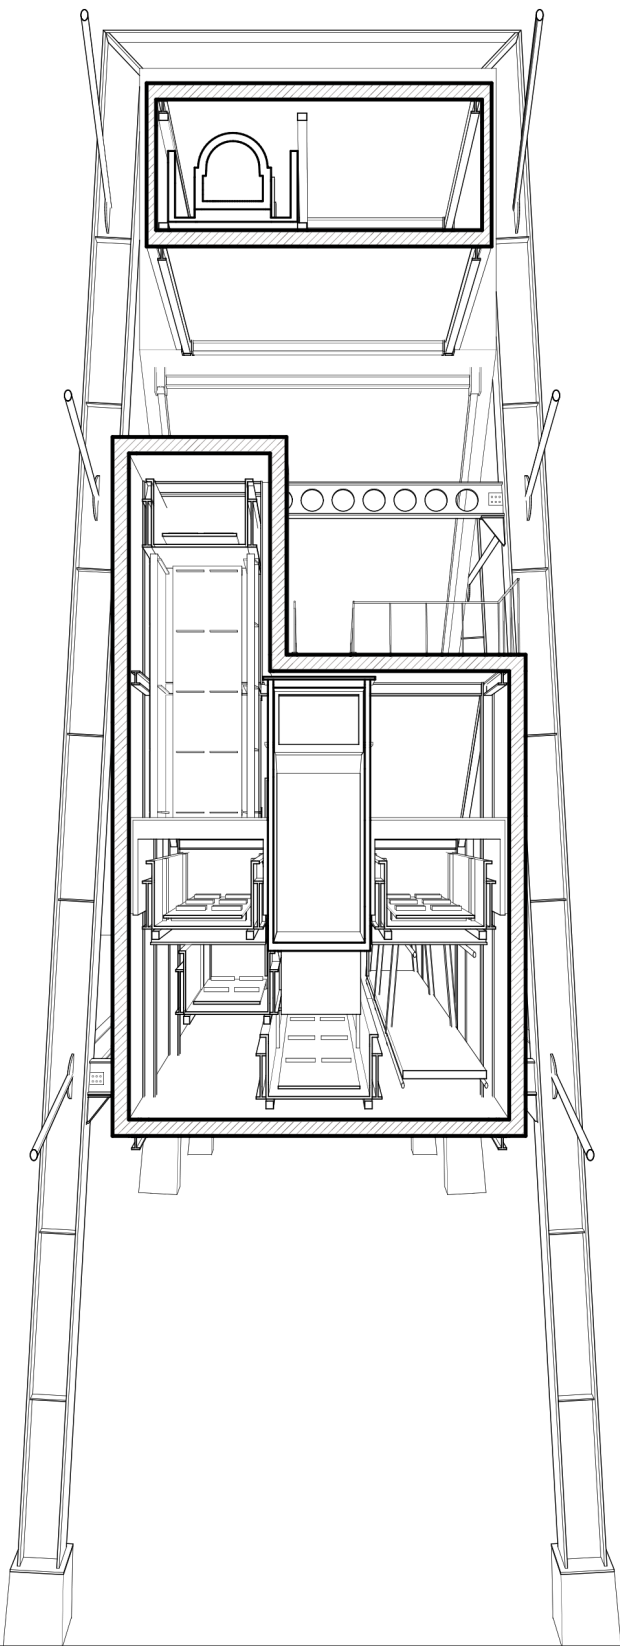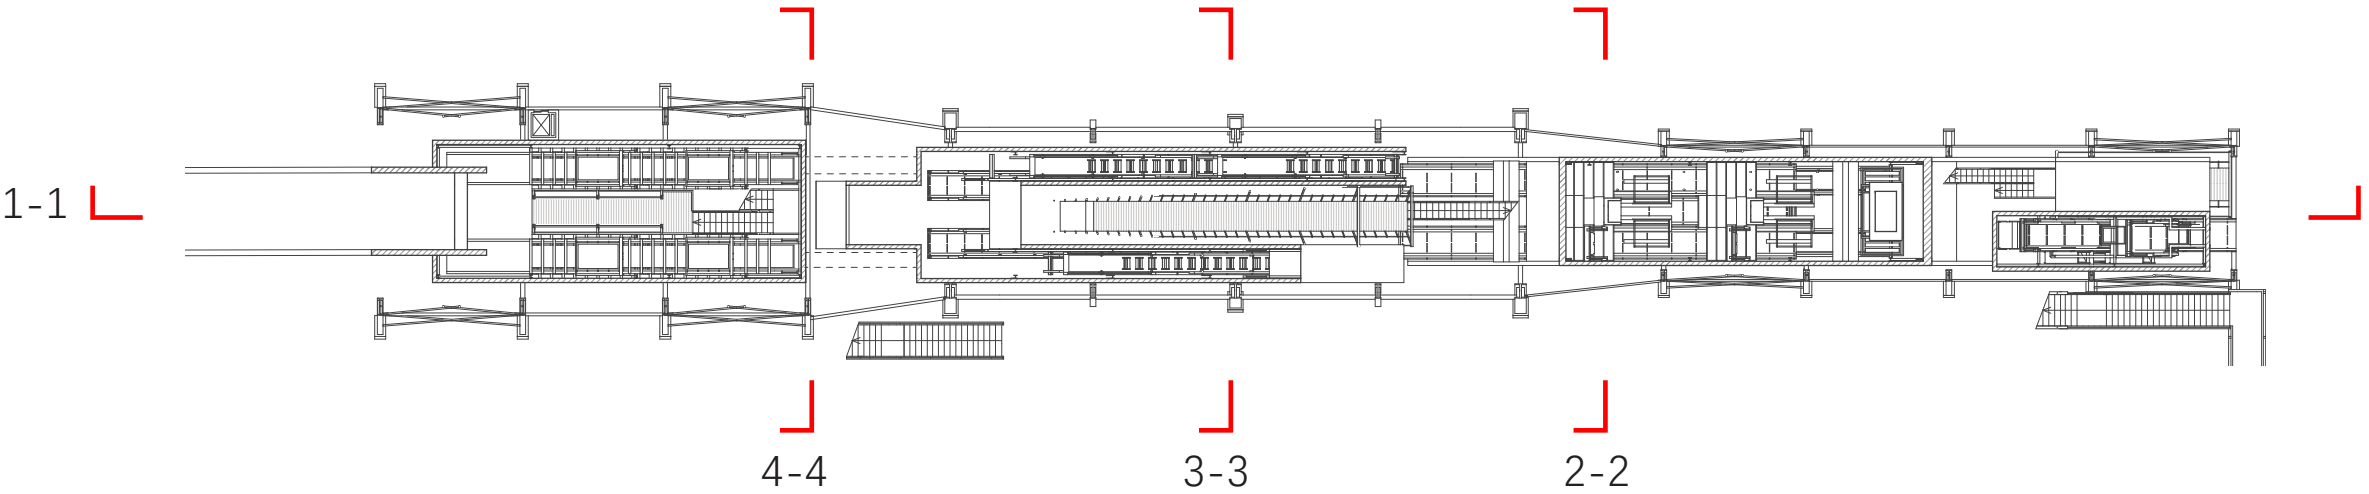

Section 2-2

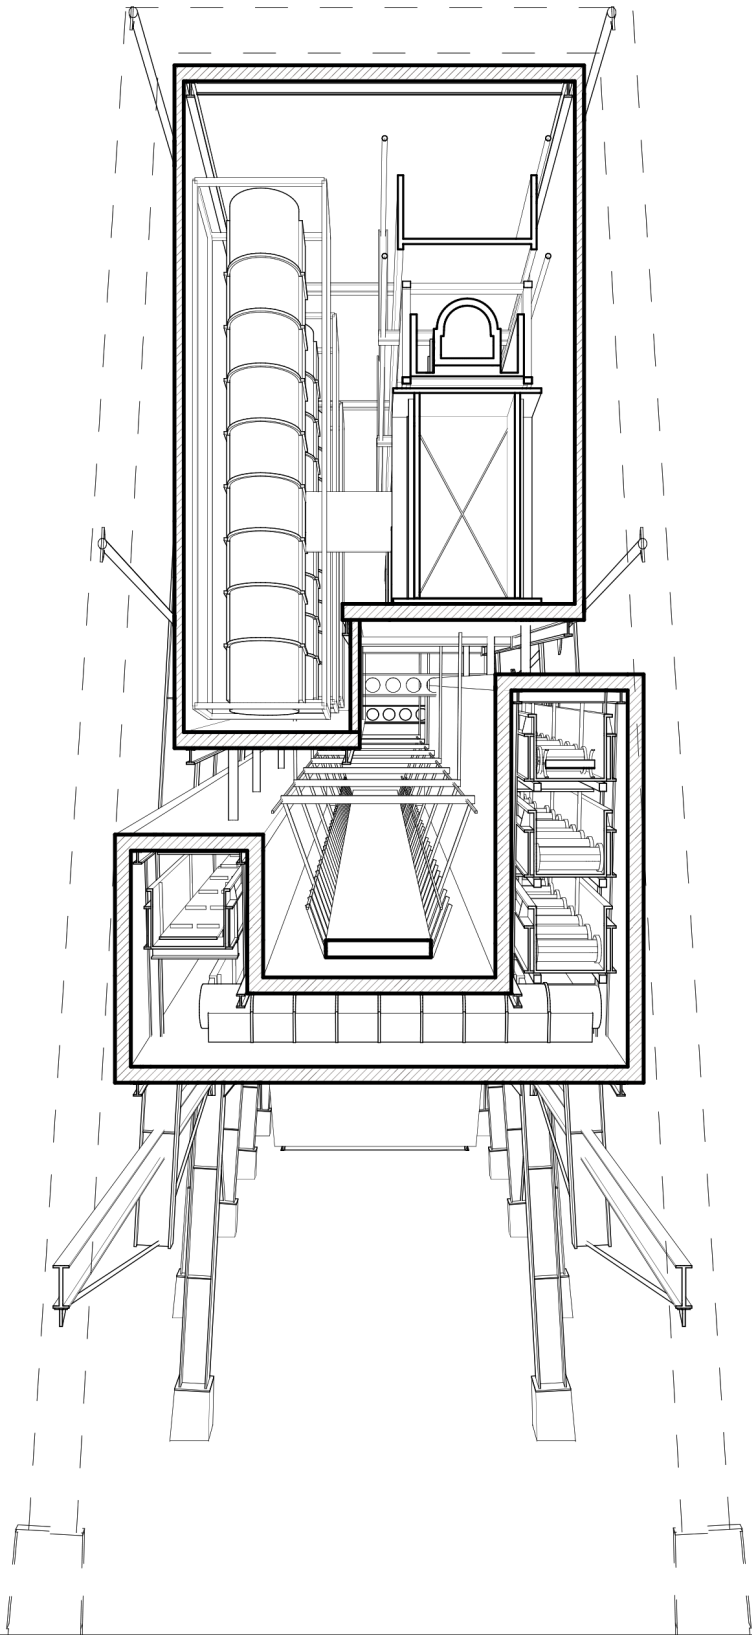

Section 3-3

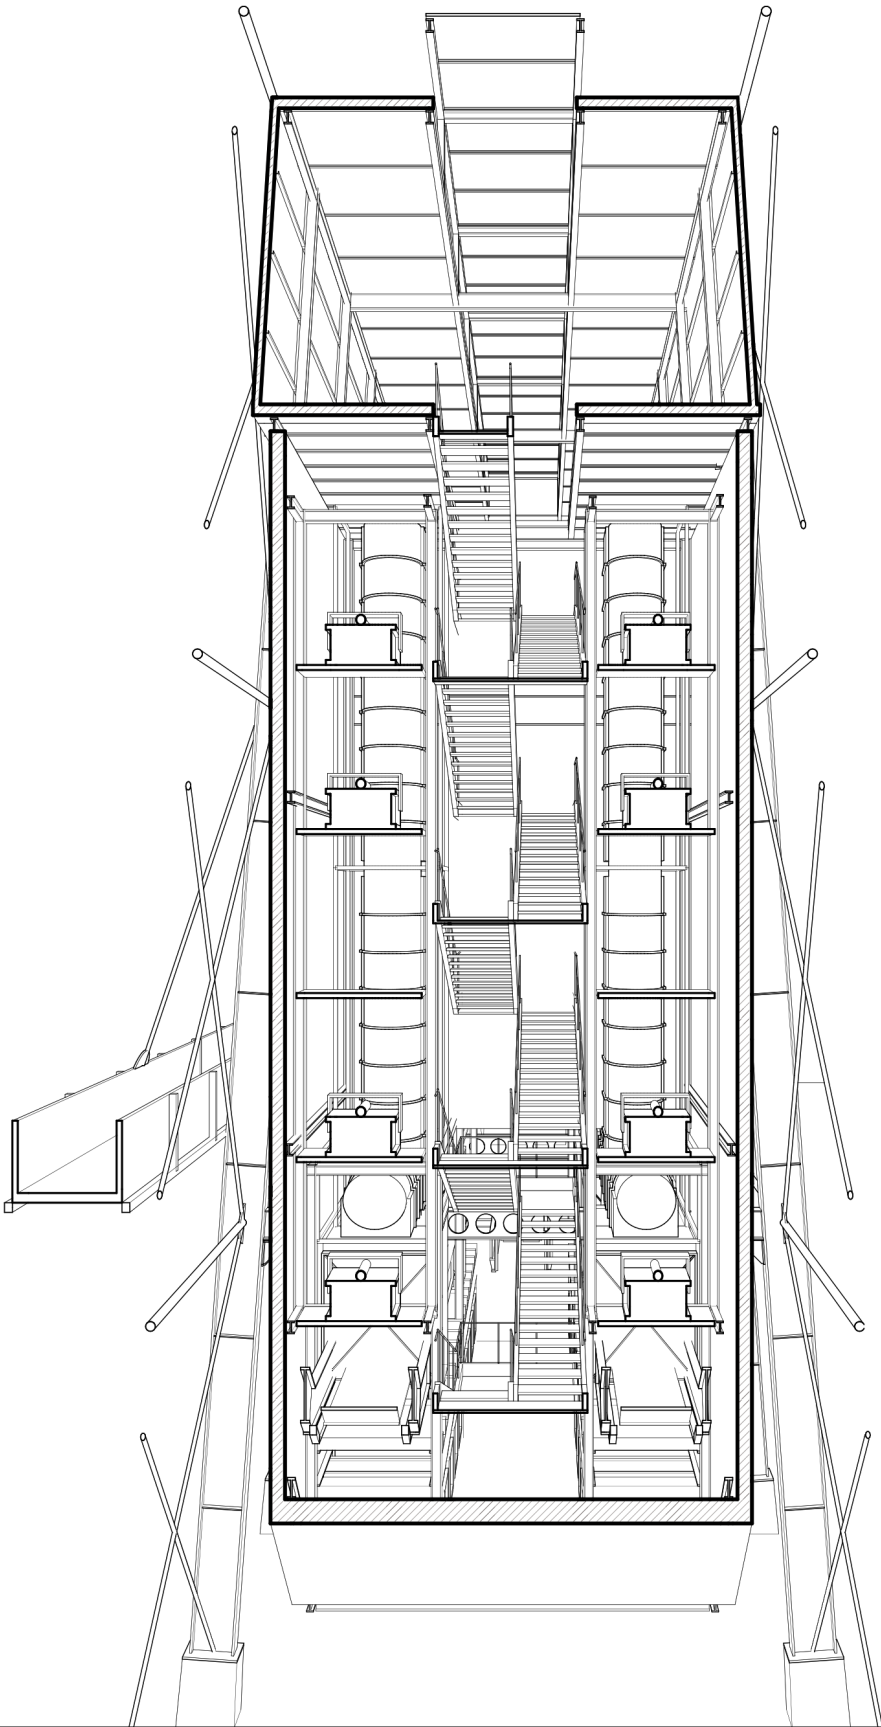

Section 4-4

Axonometric detail, 1:50

