


The Landscape Post-Mortem

An Ode to Excess


Borders & Territories Graduation Studio
Taha Barazy - 5509289

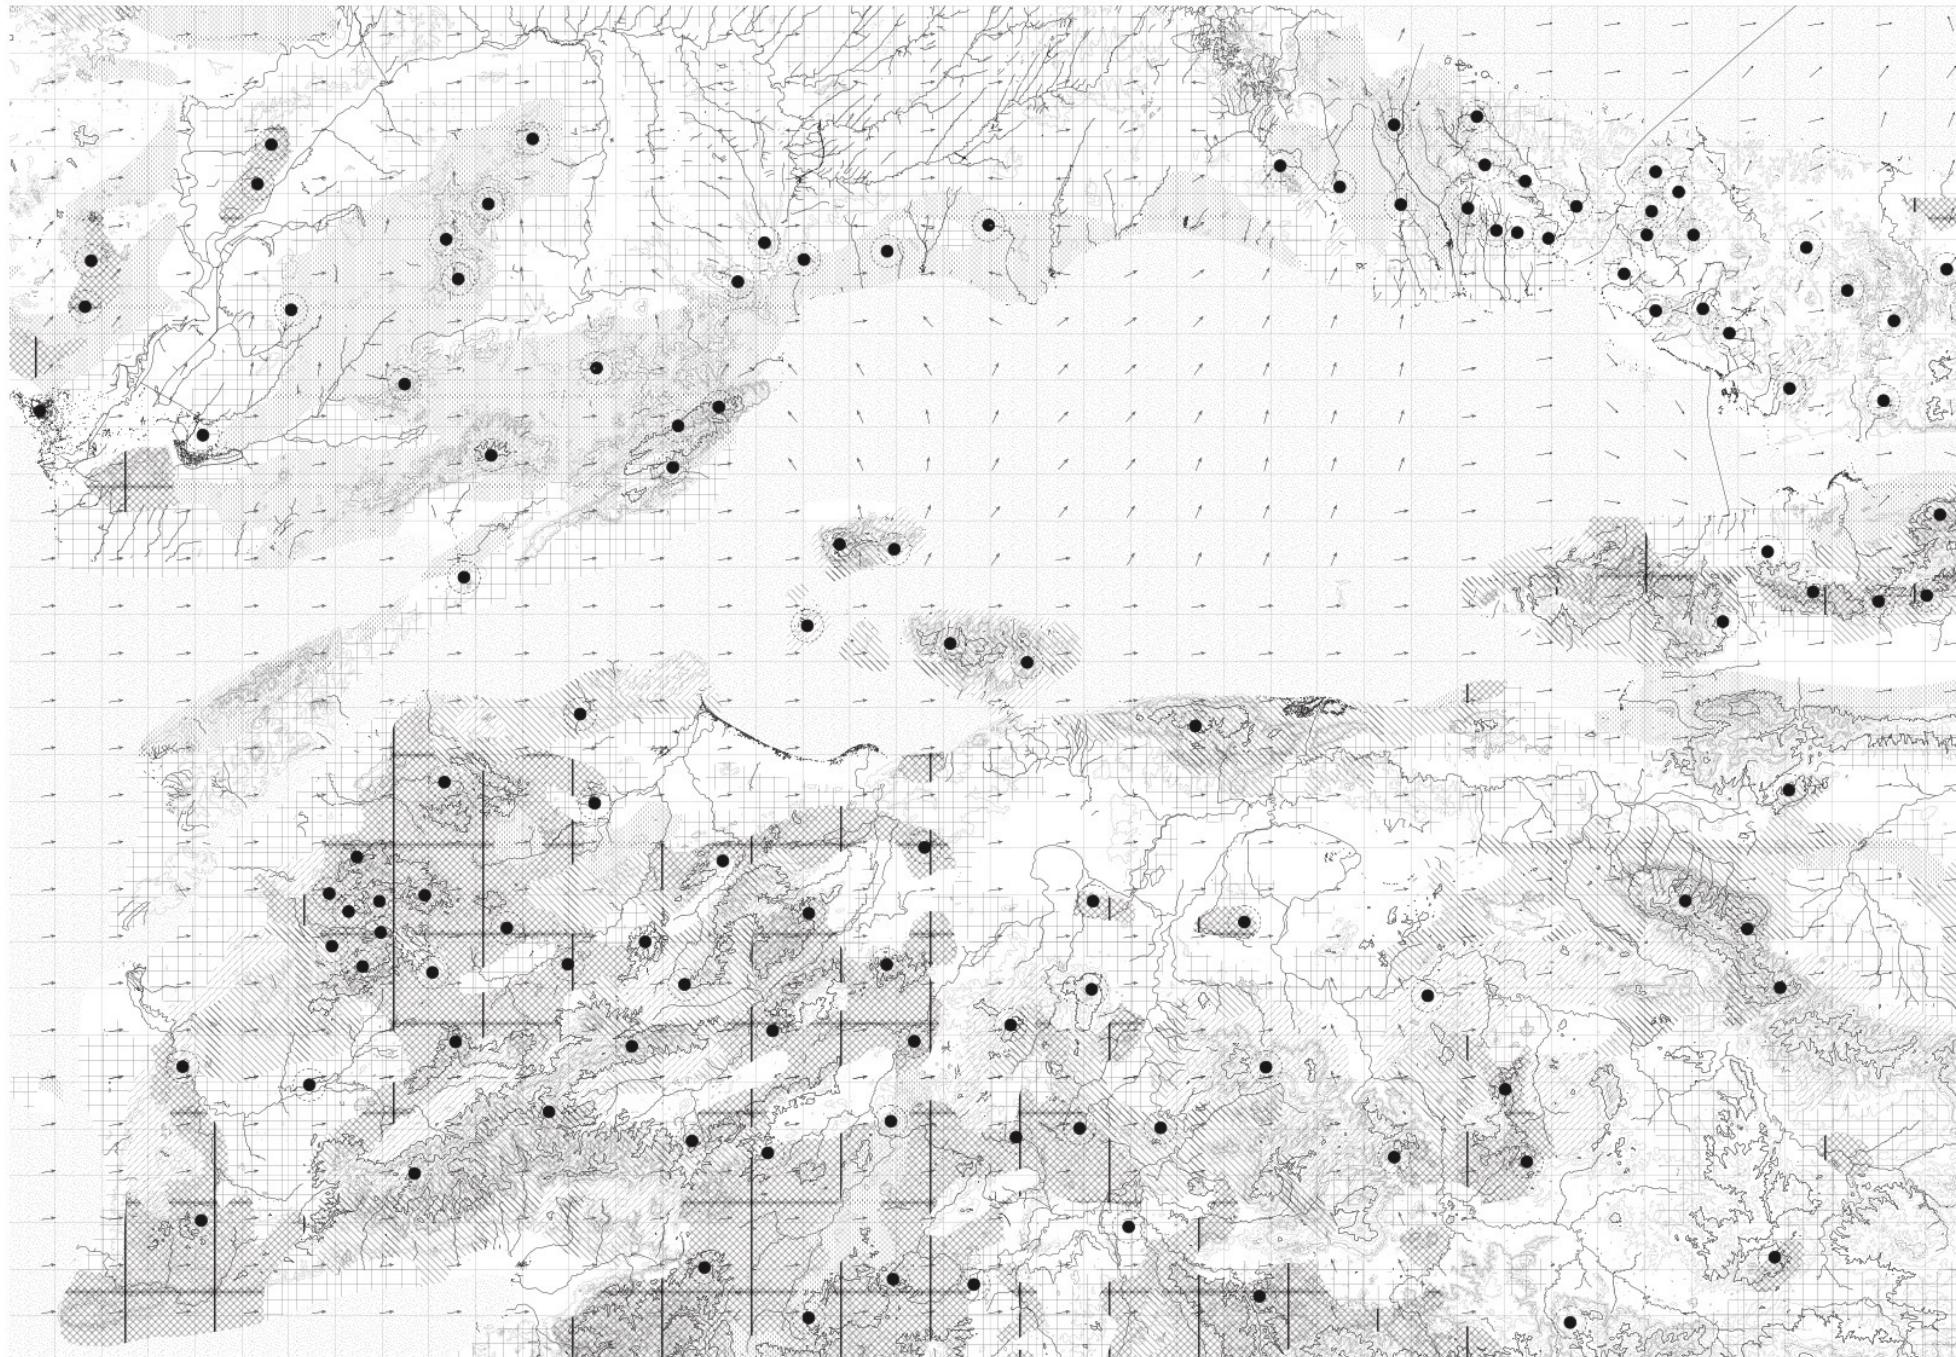






Ankara - Cannakale Airport

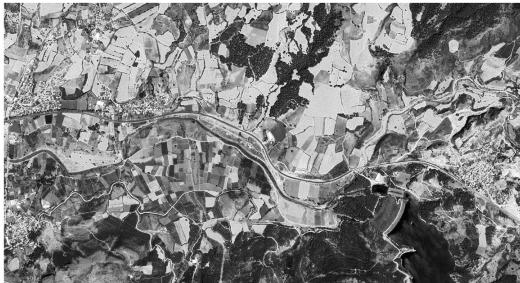

Agricultural Field



Gated Communities

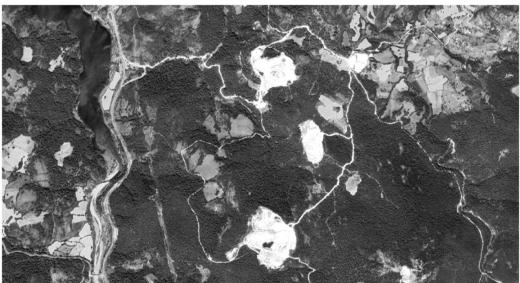

Multiple Quarries




Gold Quarry




Farmland



Dam

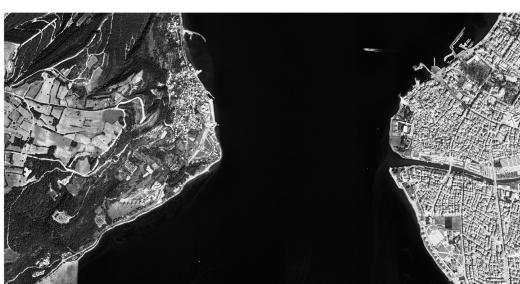

Dardanelles Strait

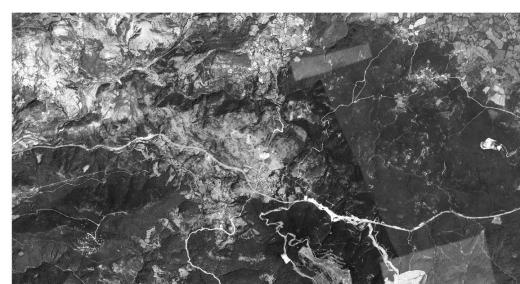

Forestland




Quarry processing Station





Farmland



Urban Sprawl

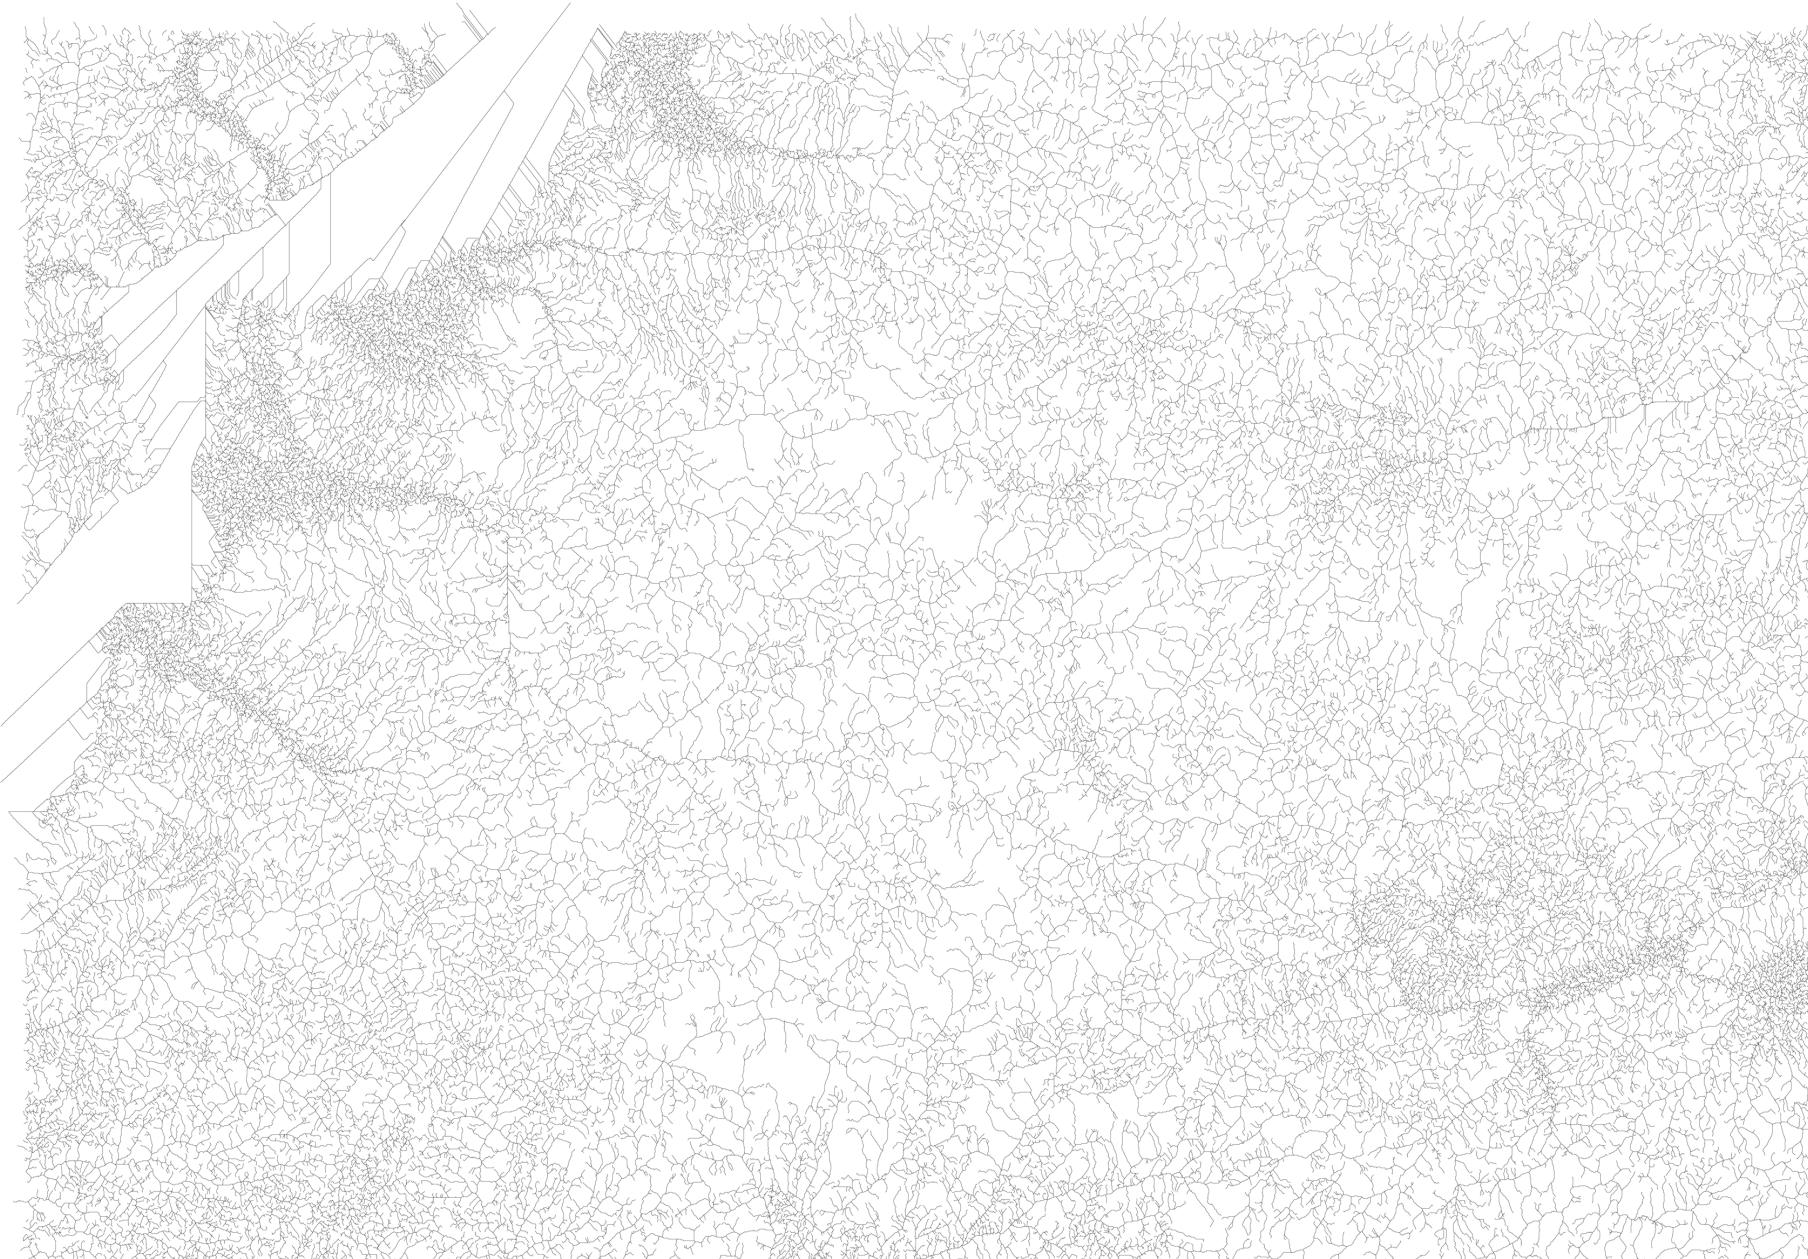


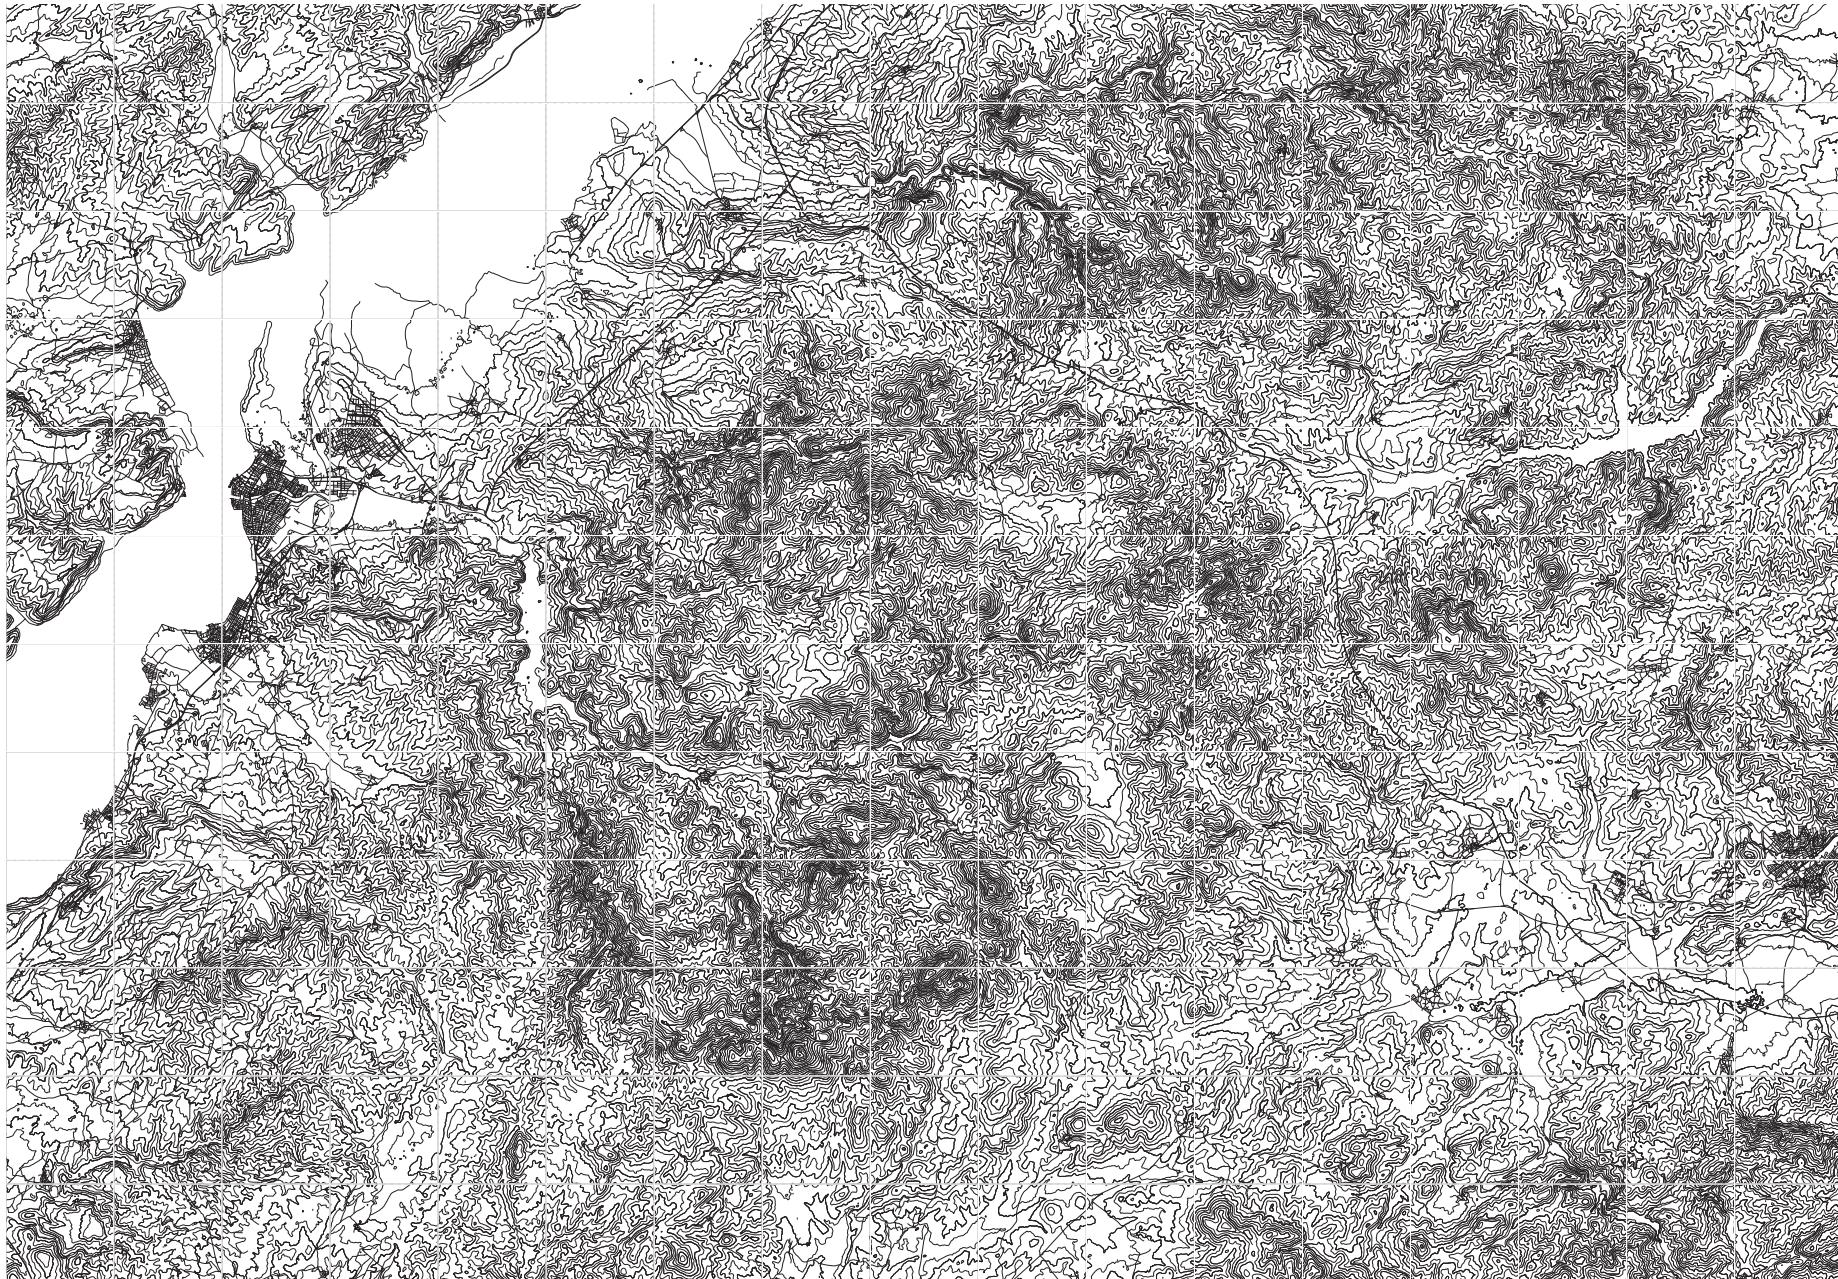


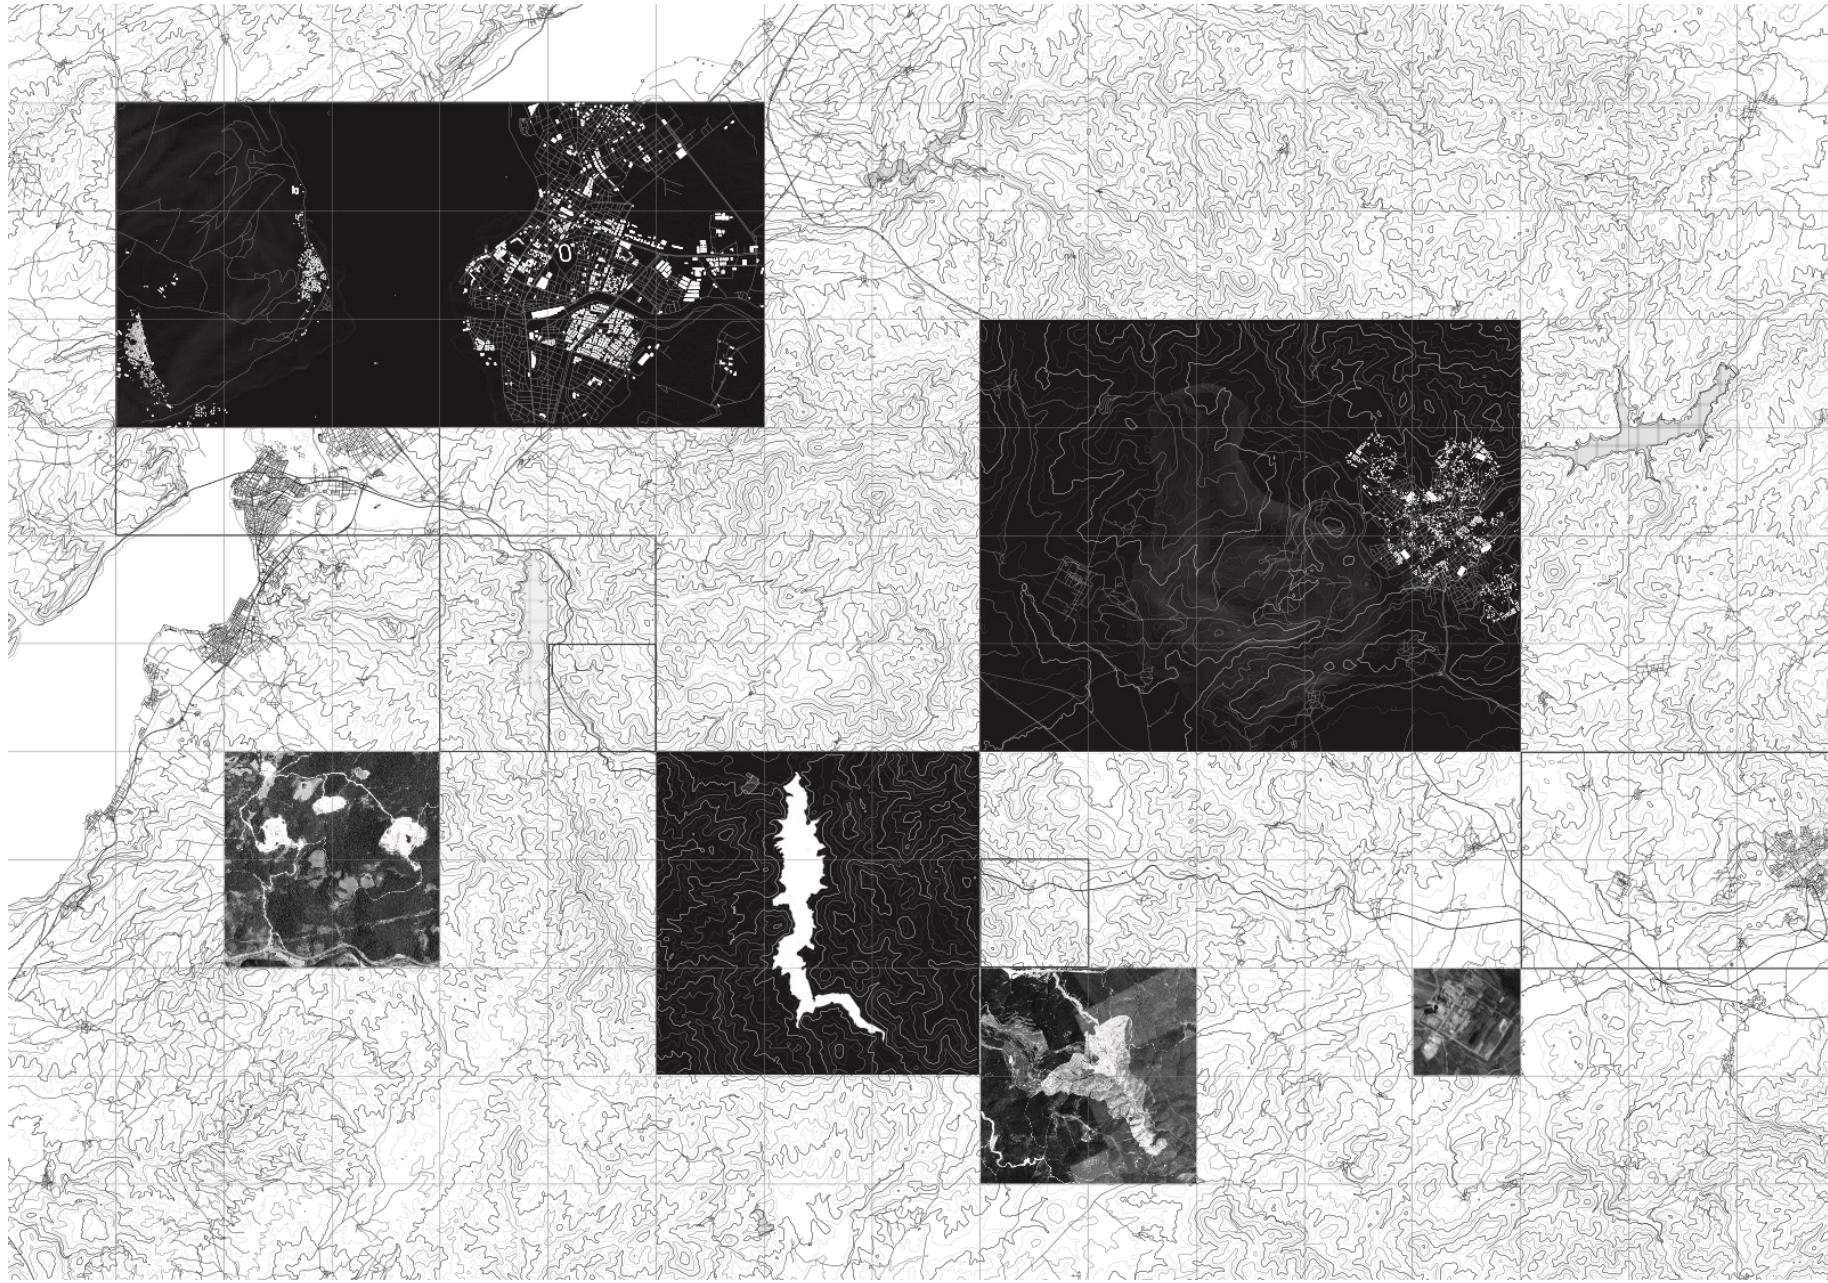


Plausible Indeterminacy





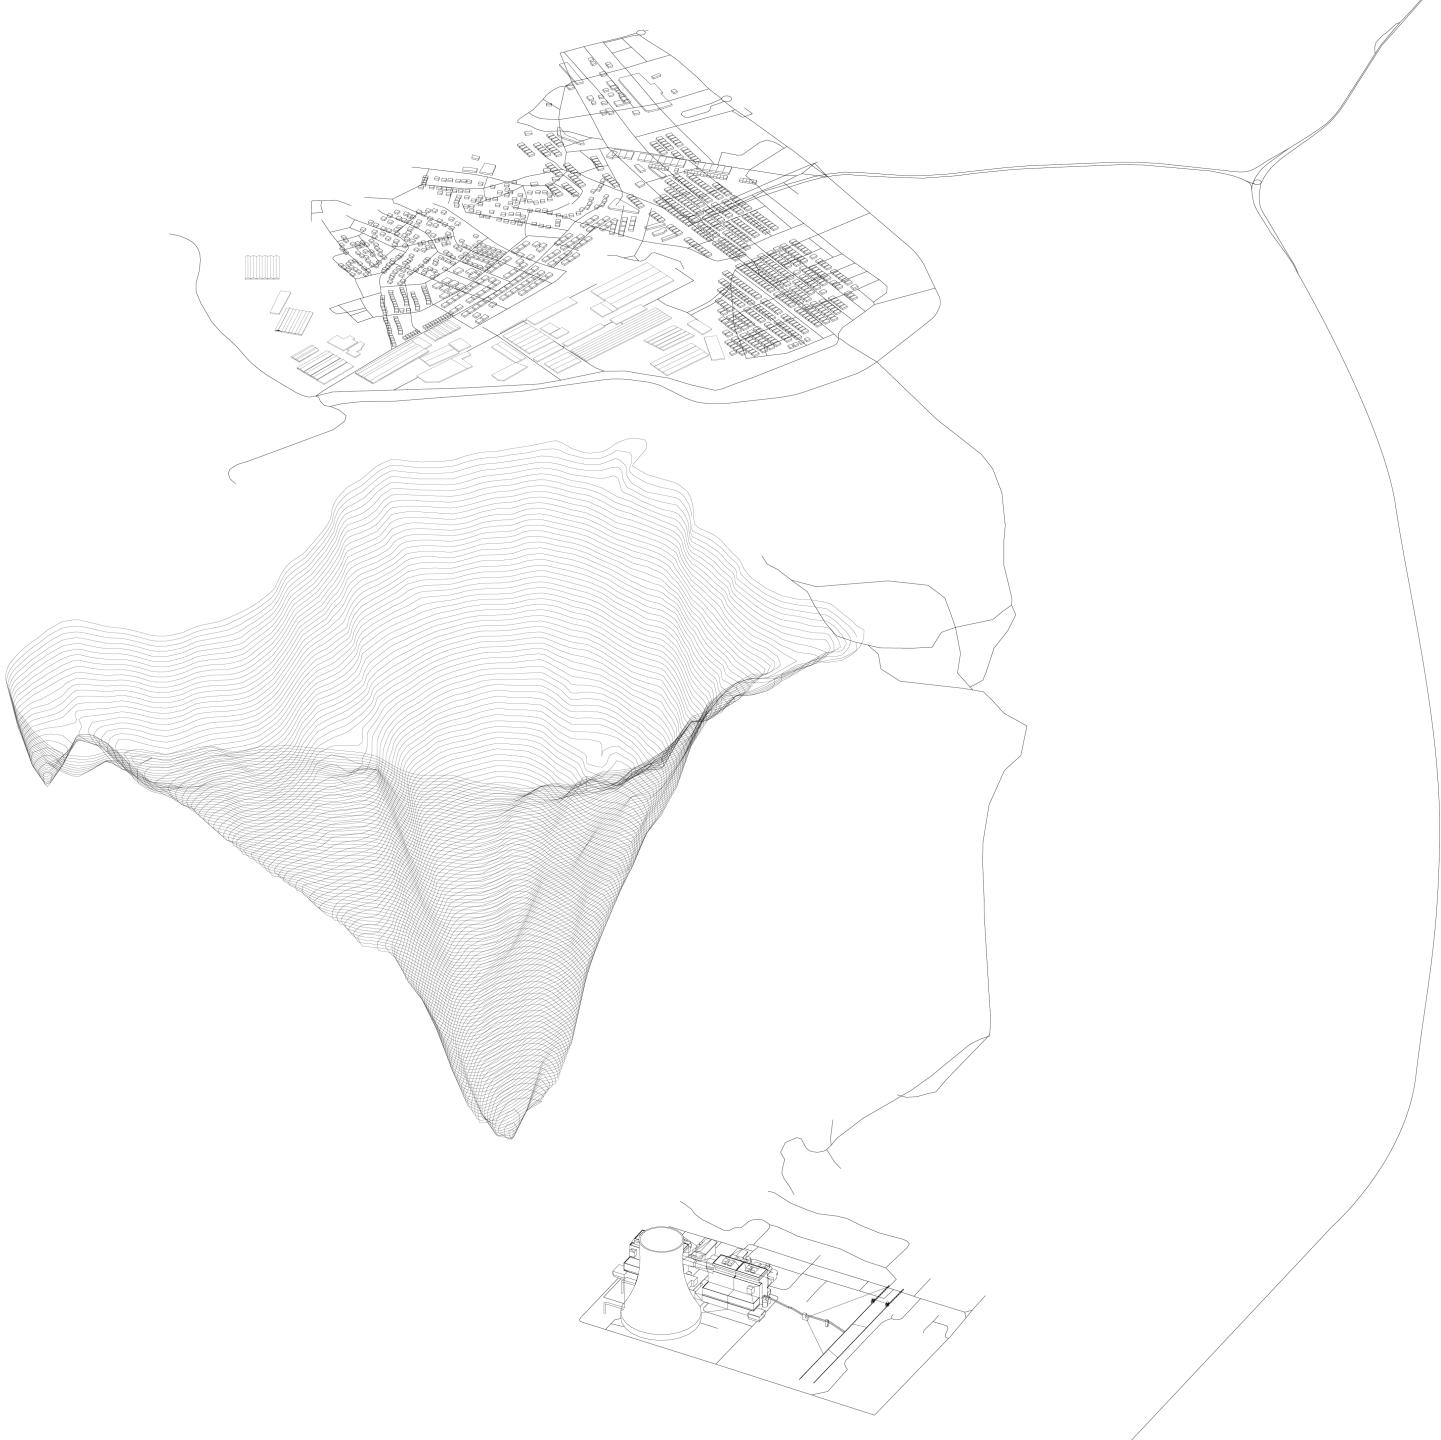


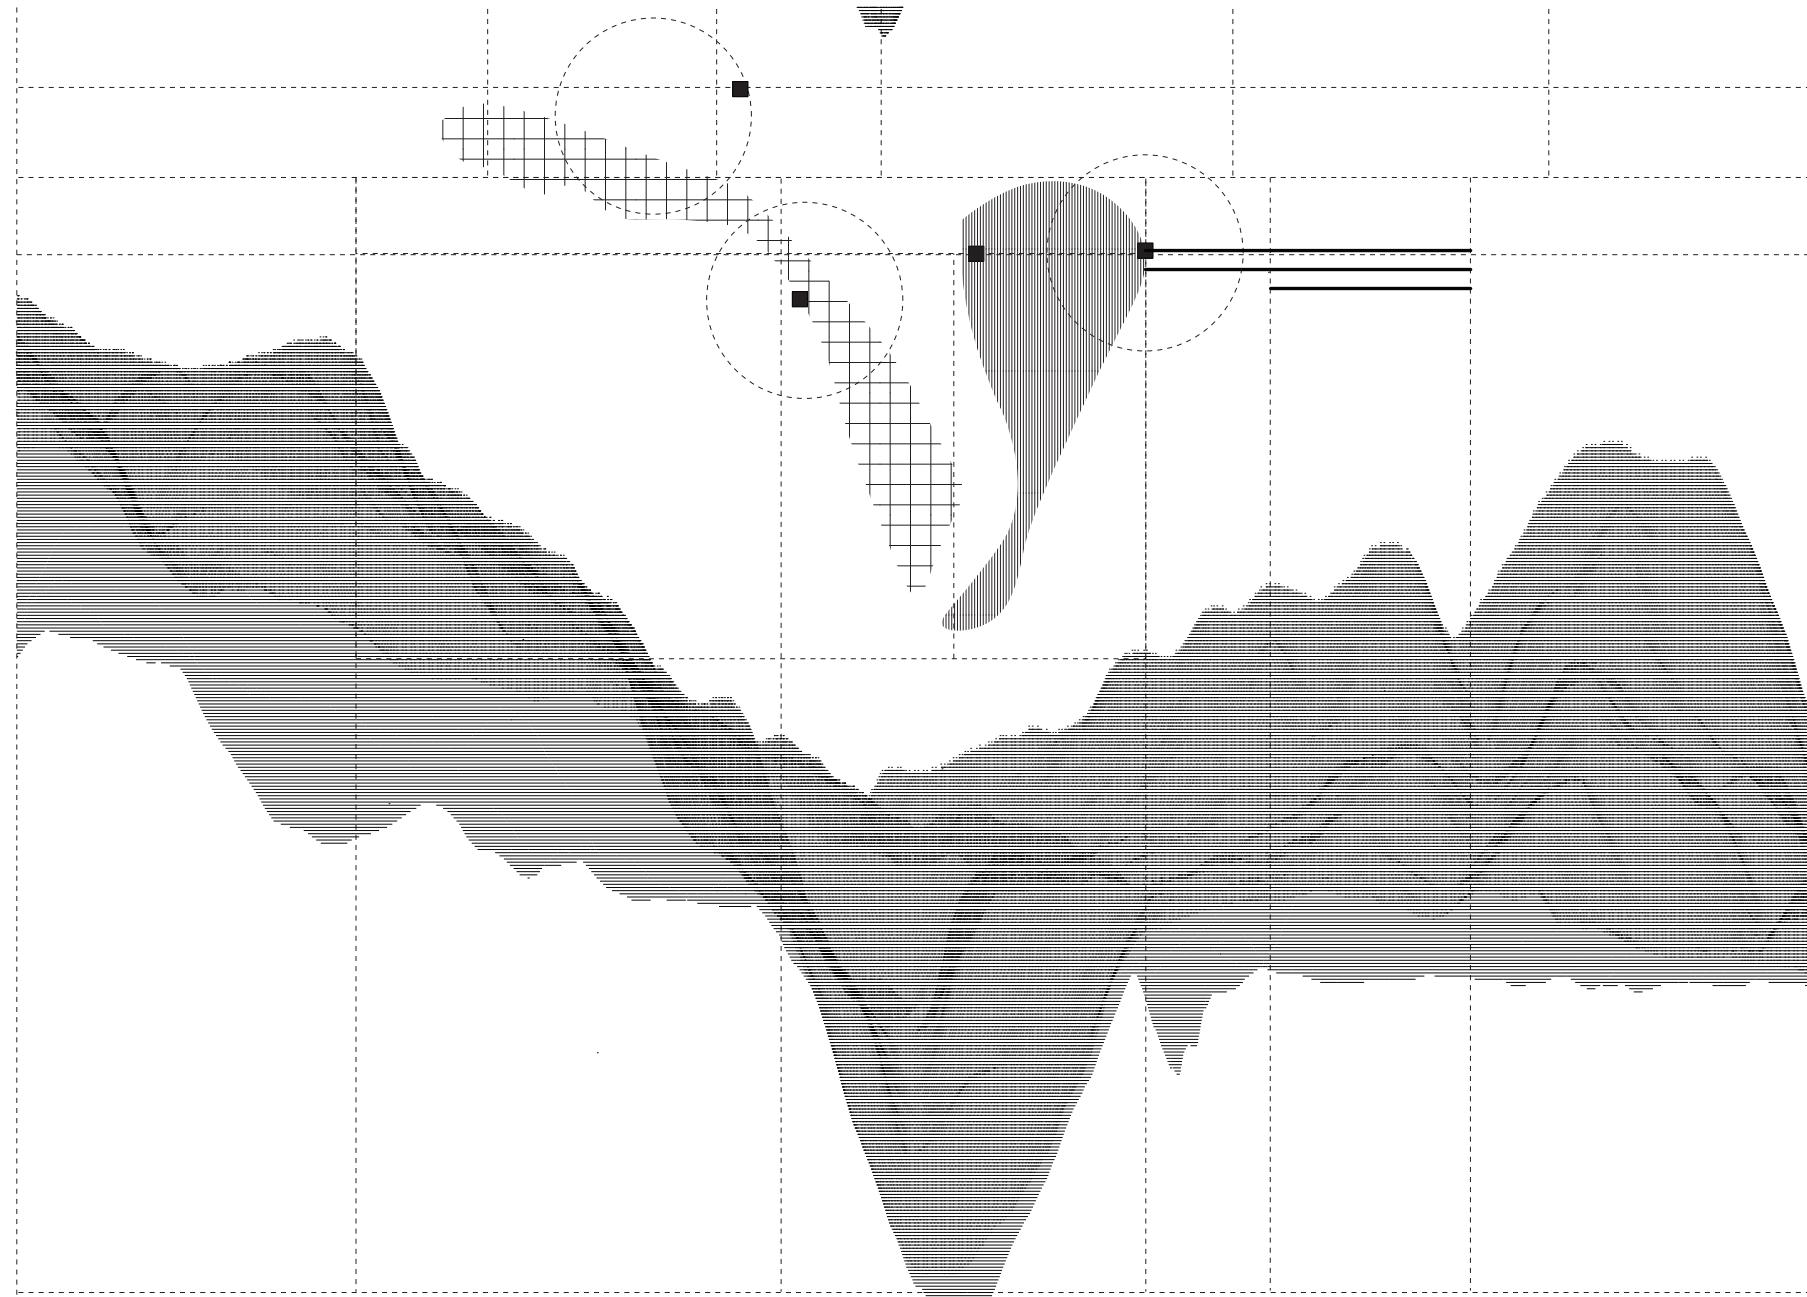

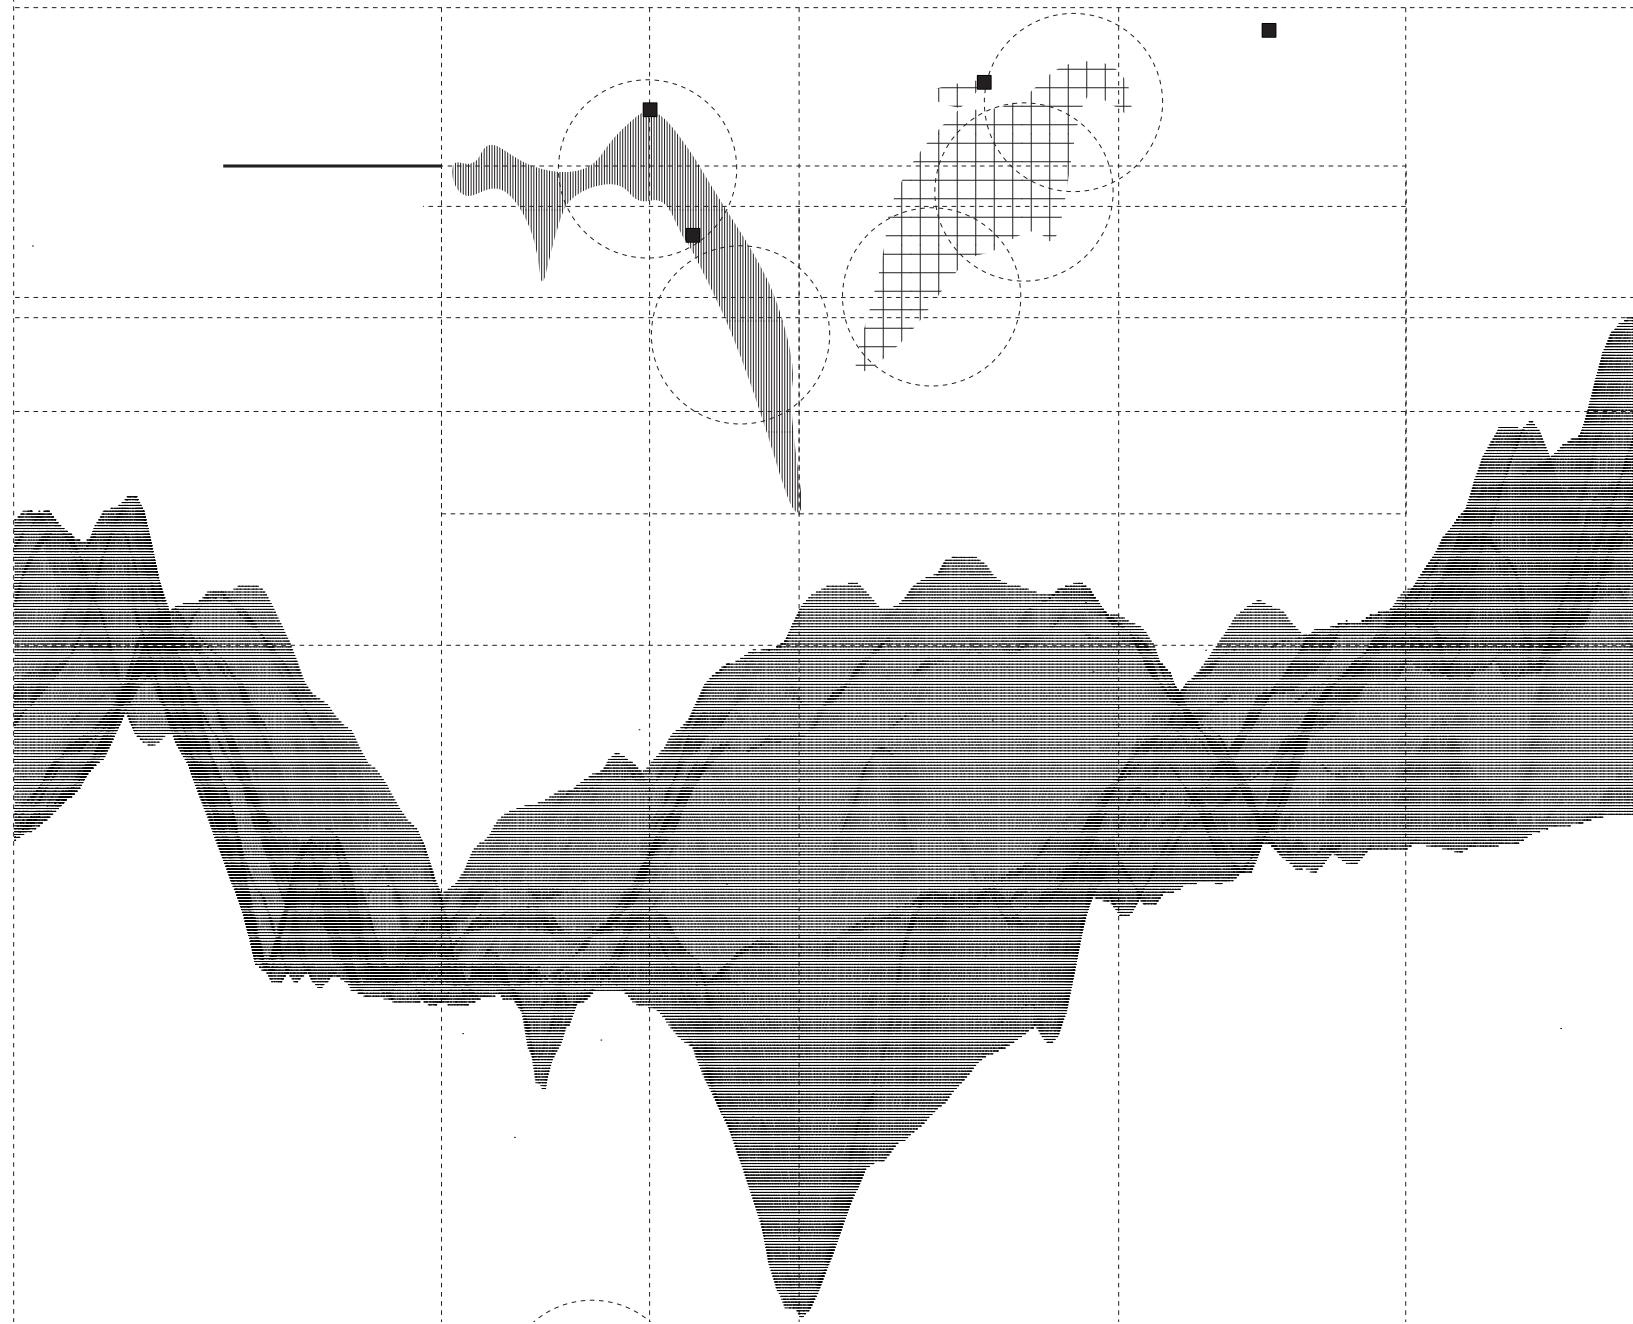



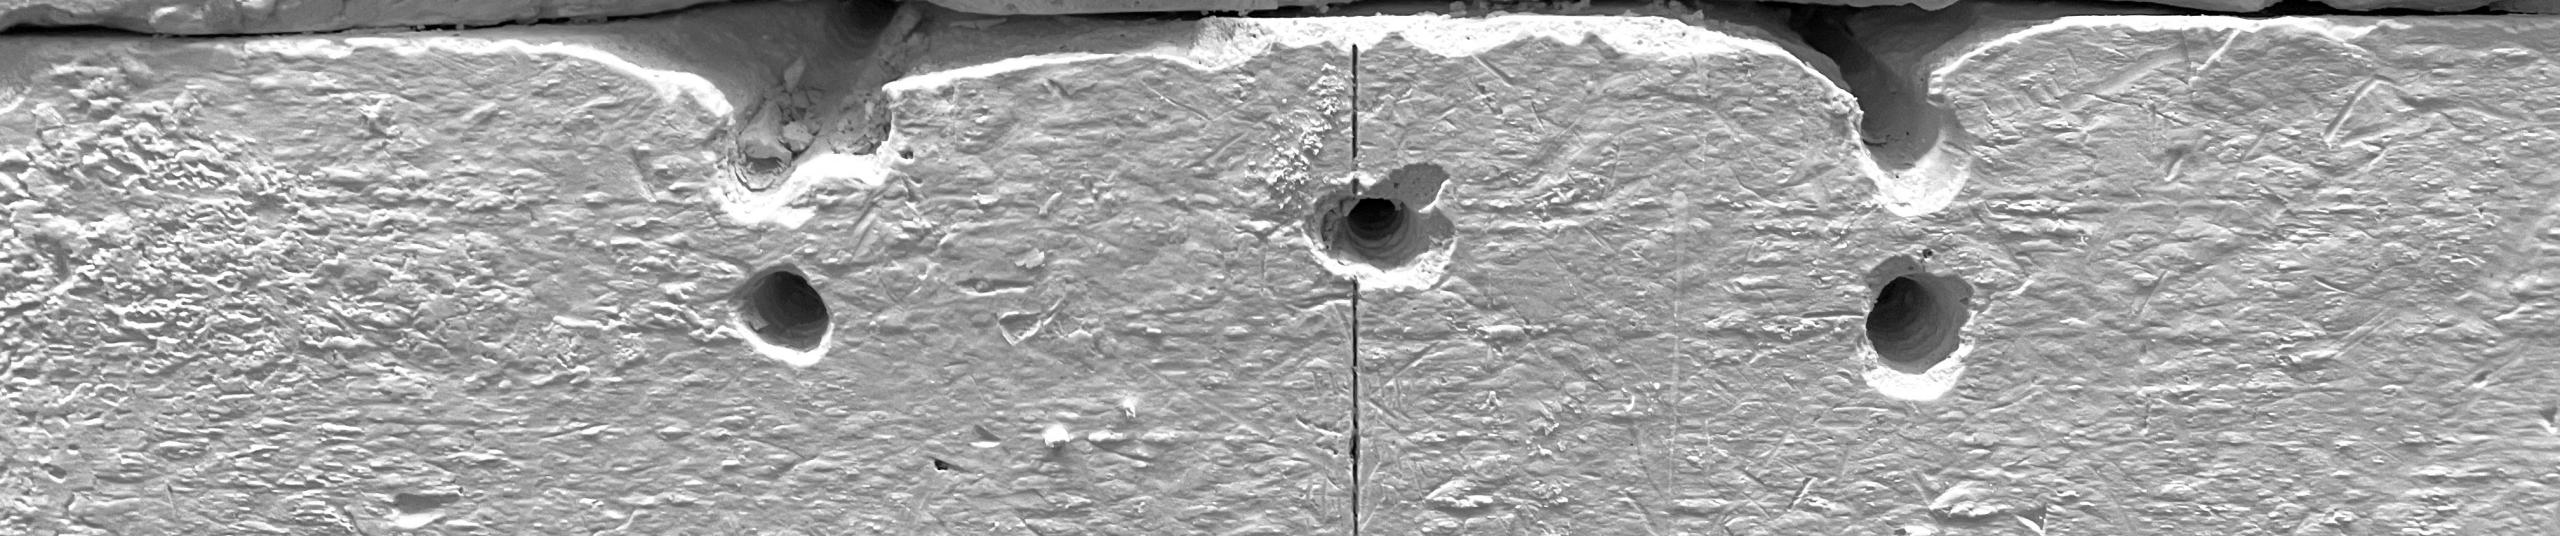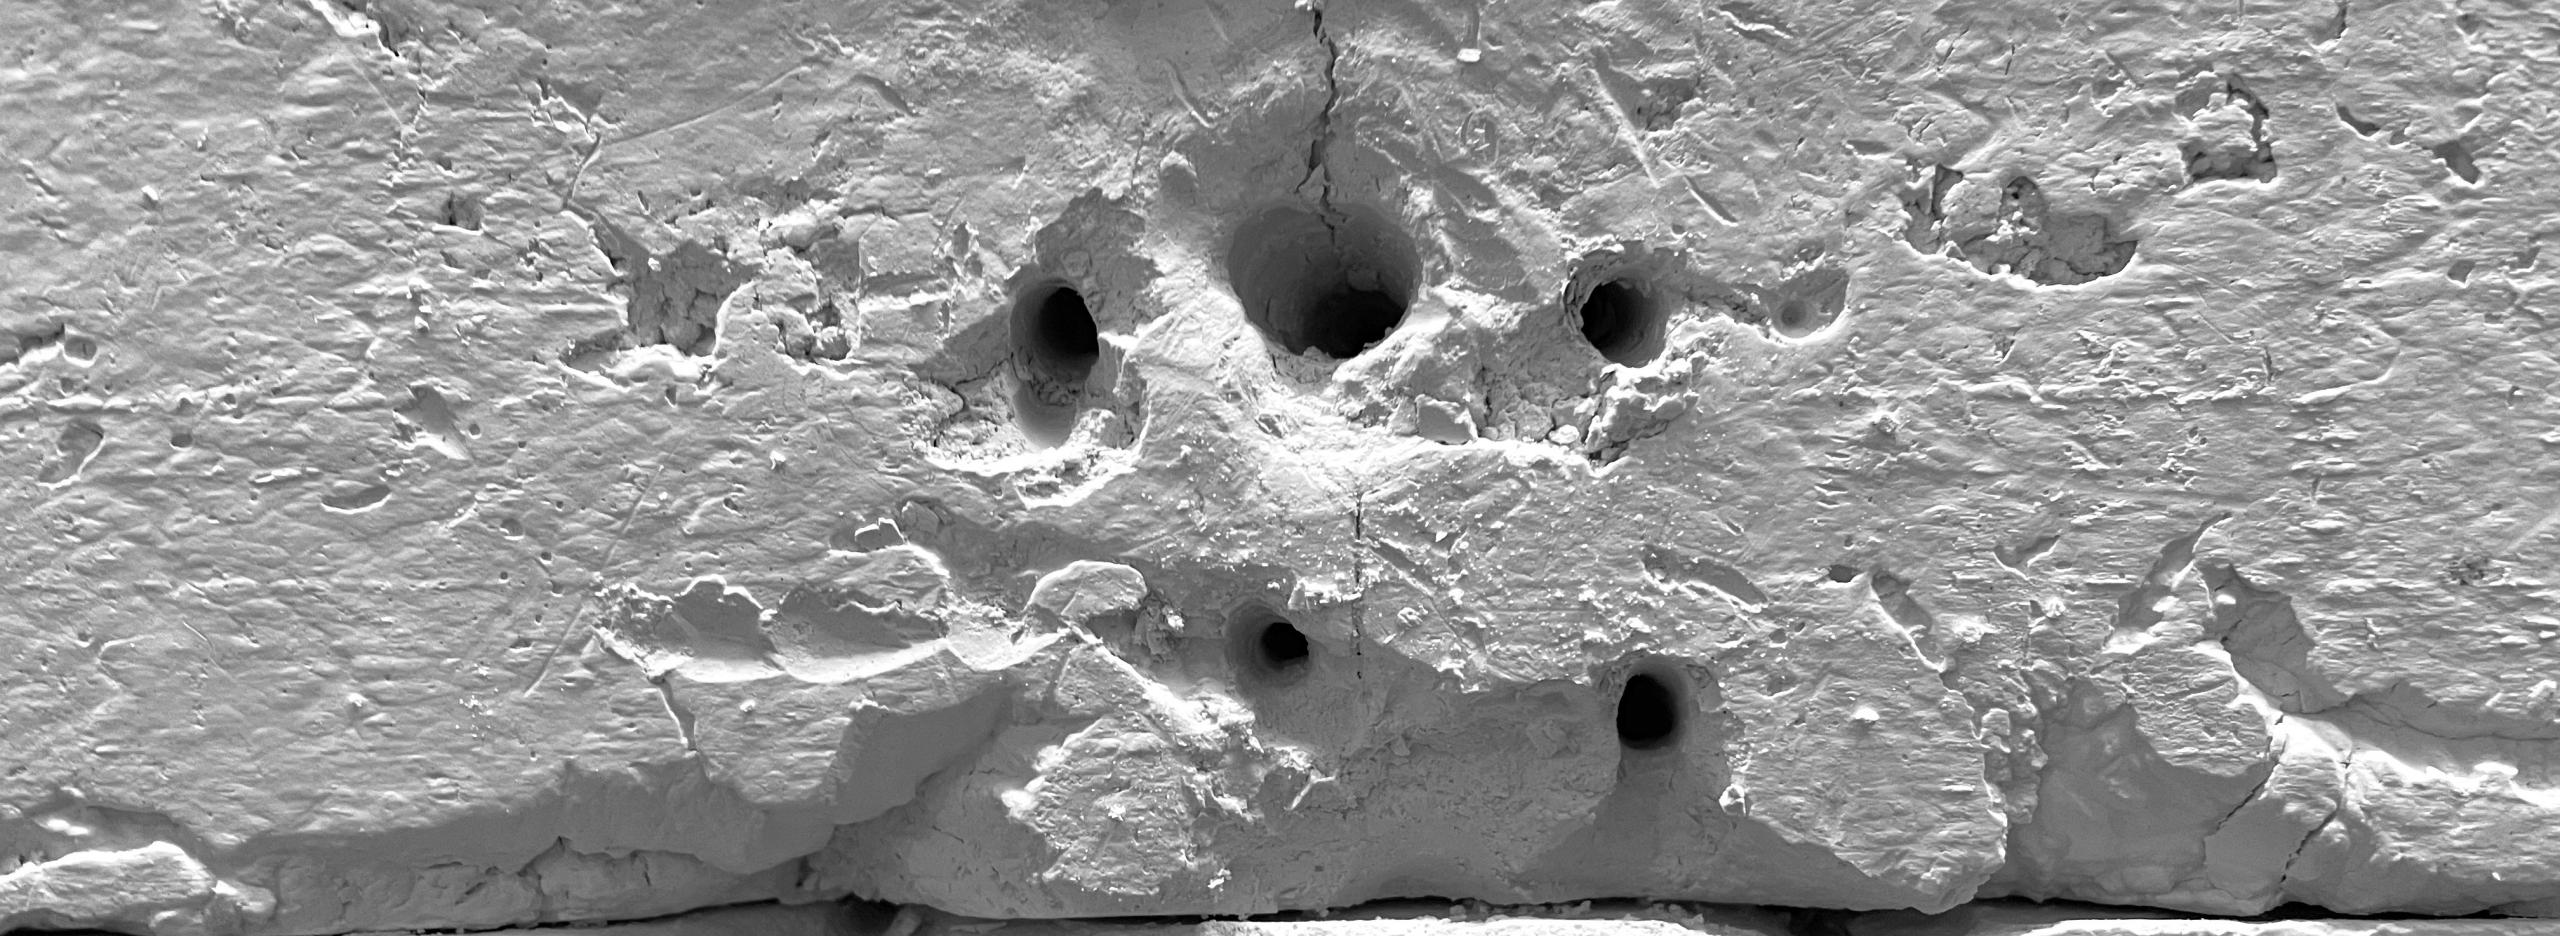


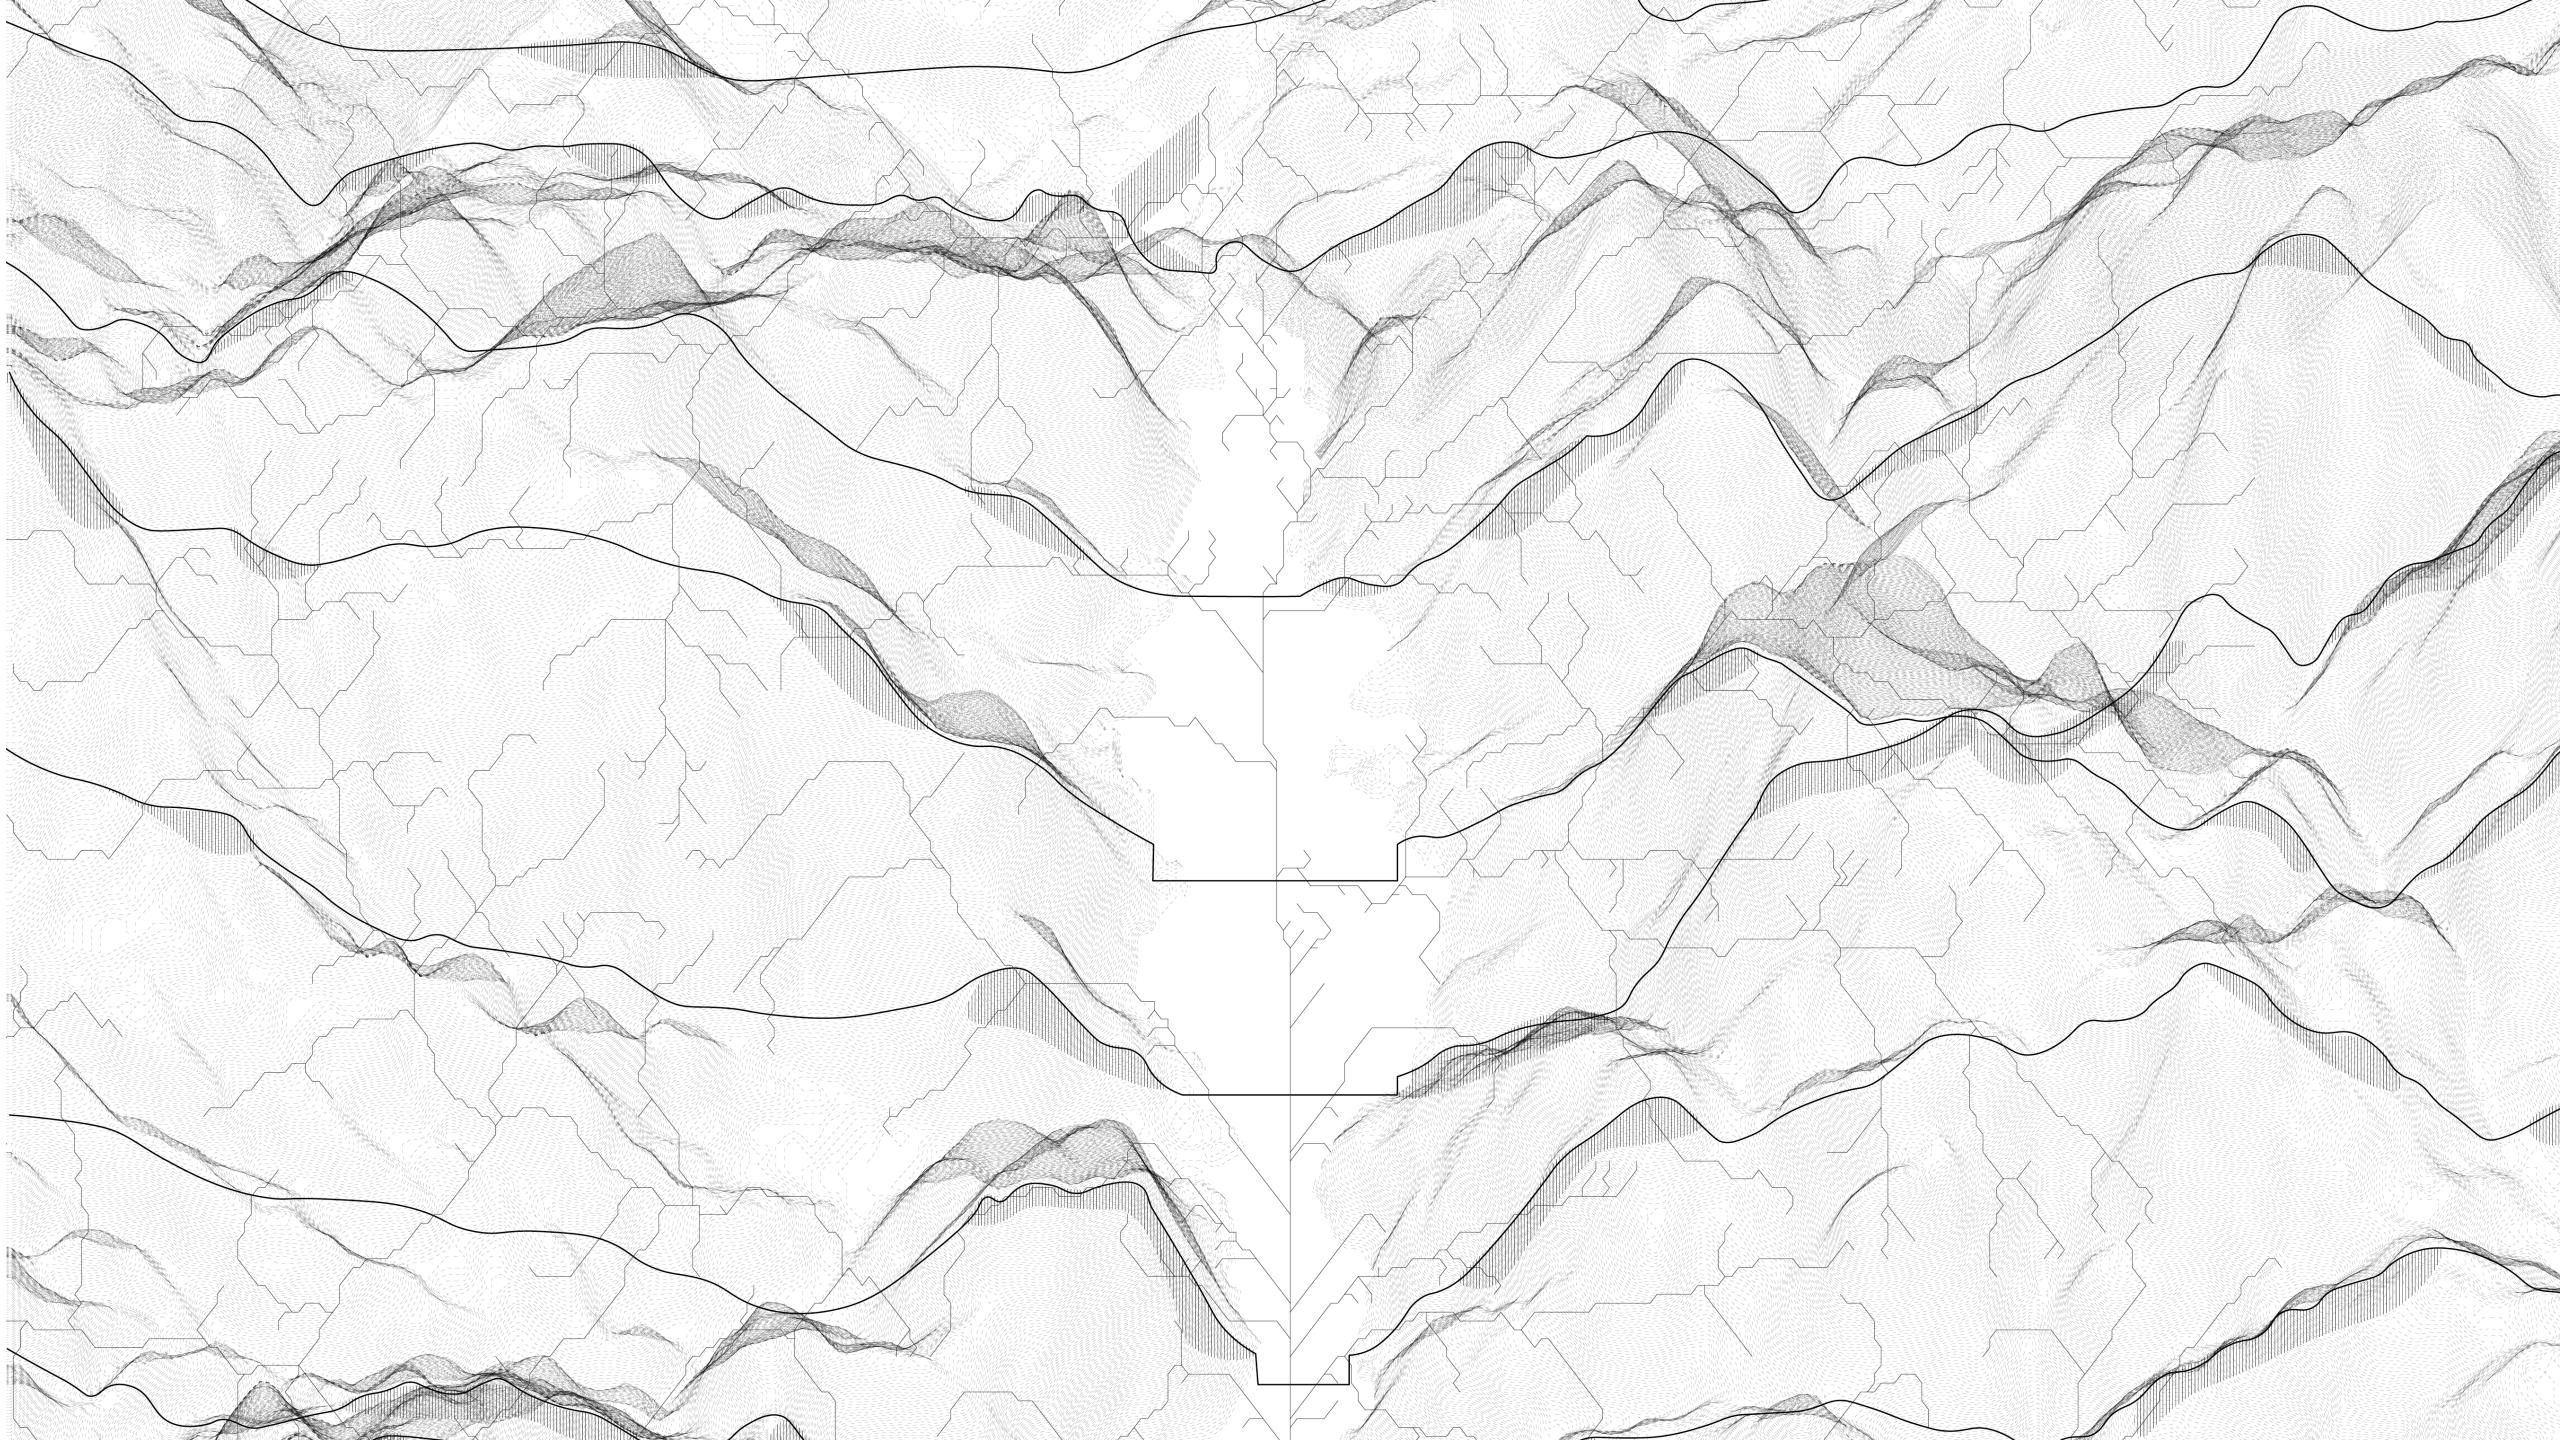





CAN

Figure 10. Modelled Coal Seam

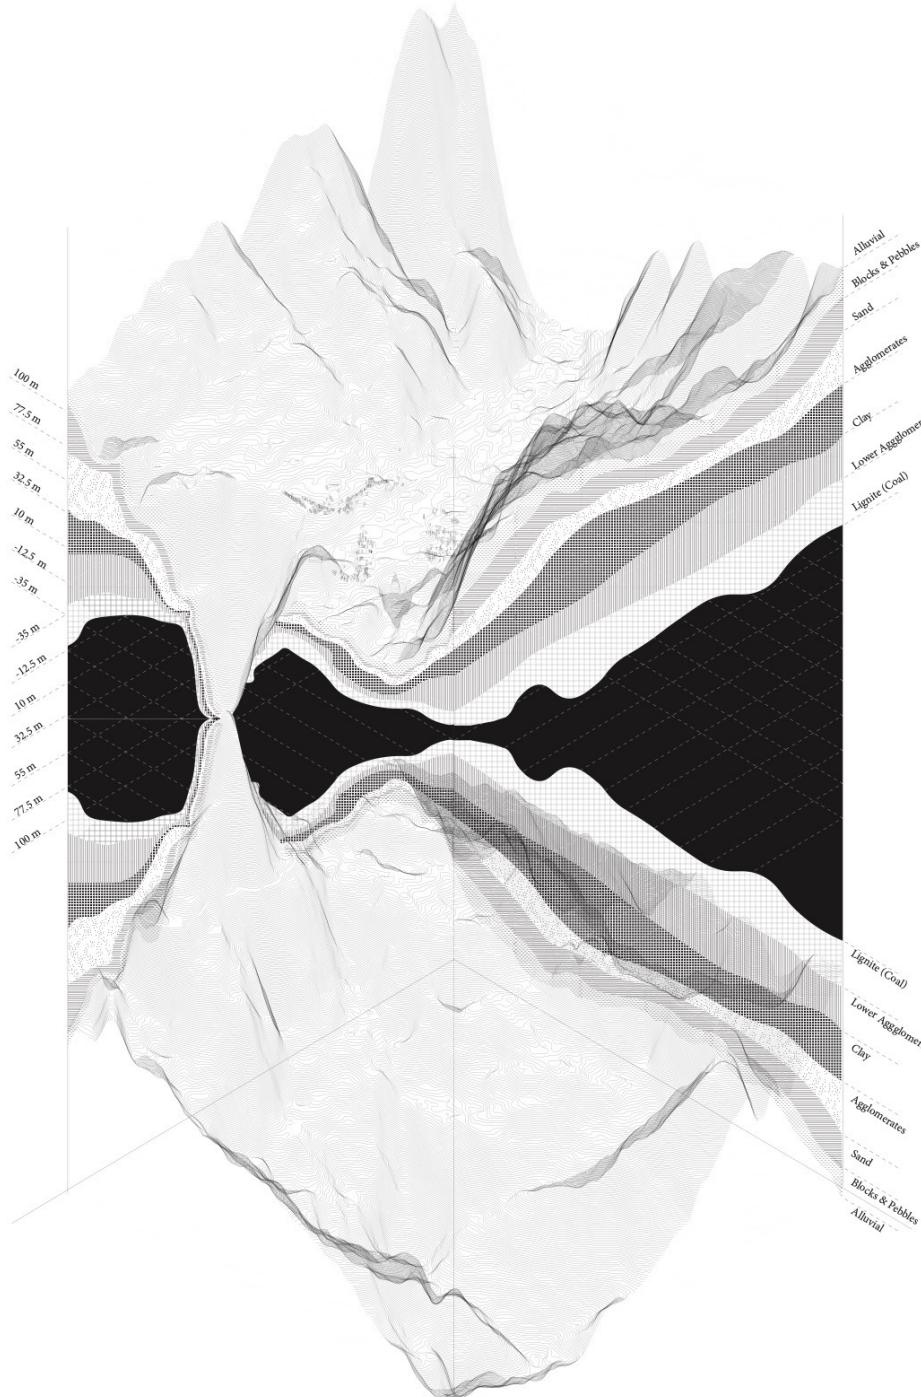




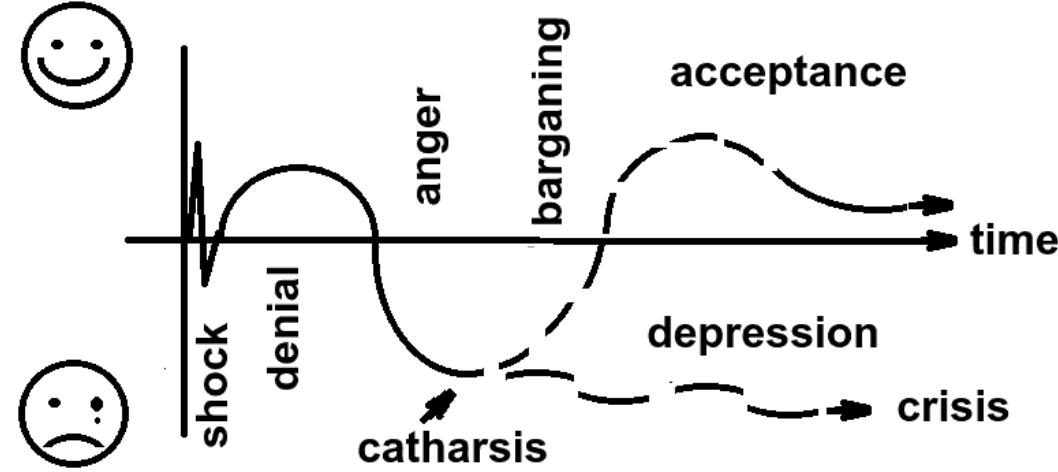


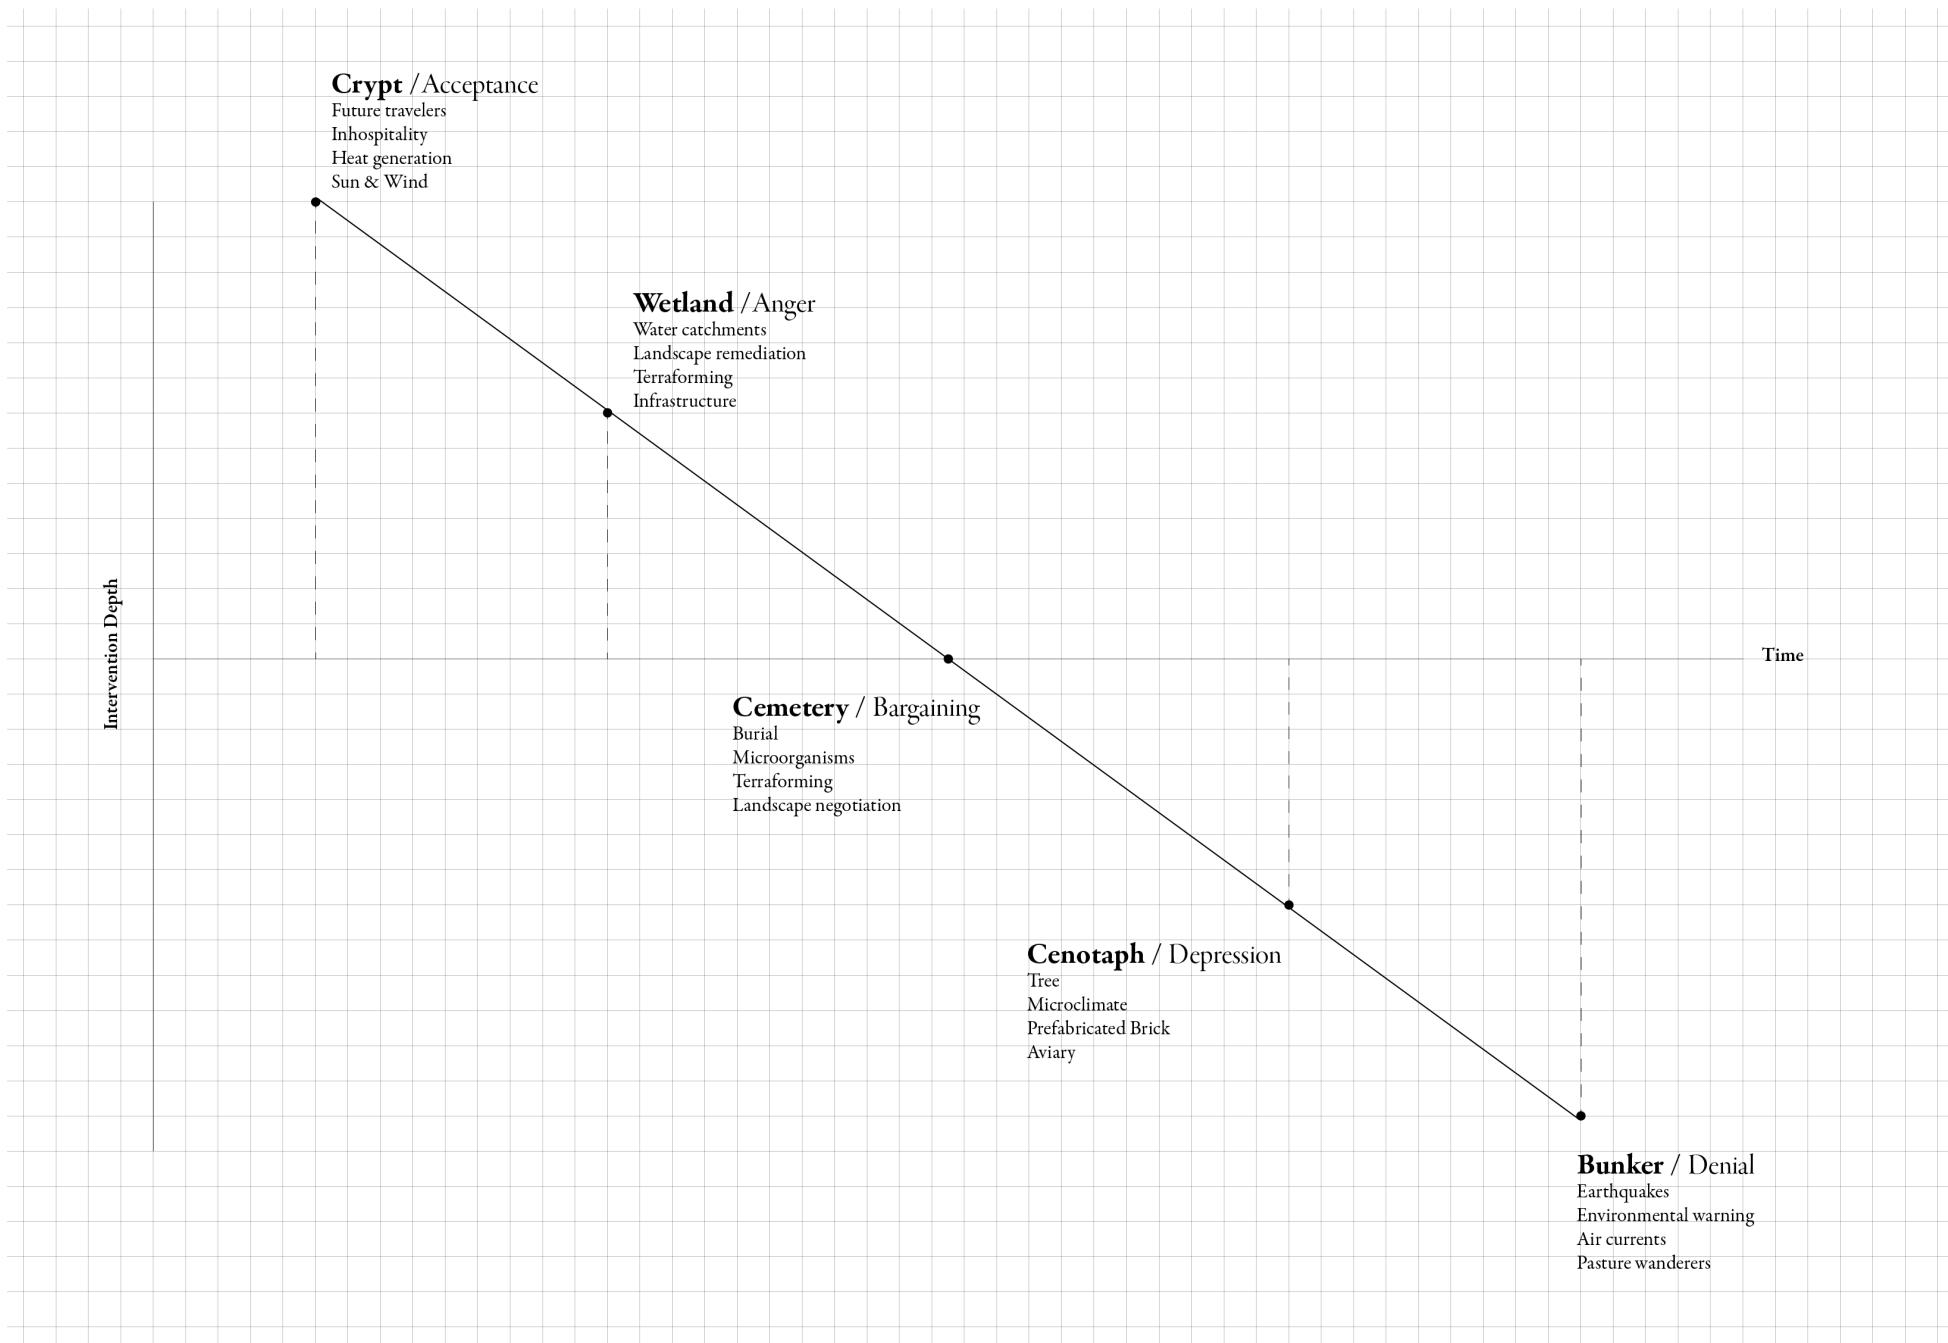



Accepting death

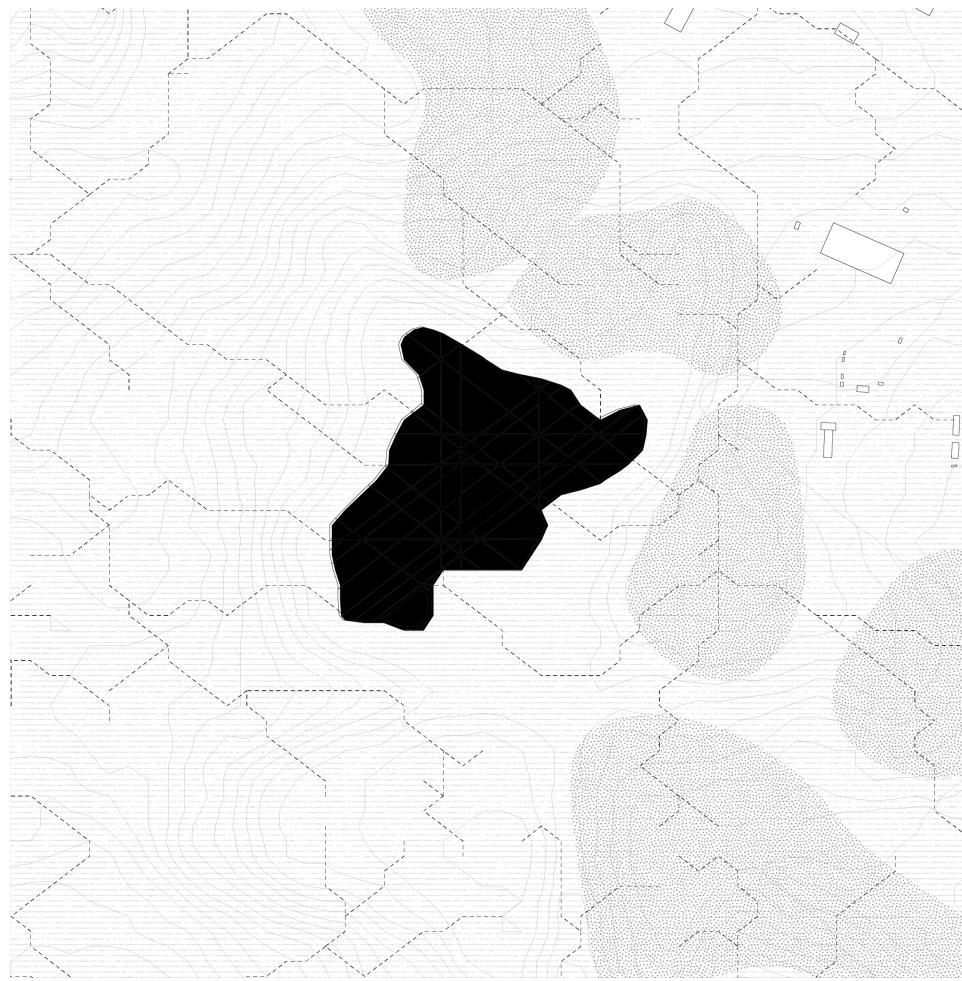



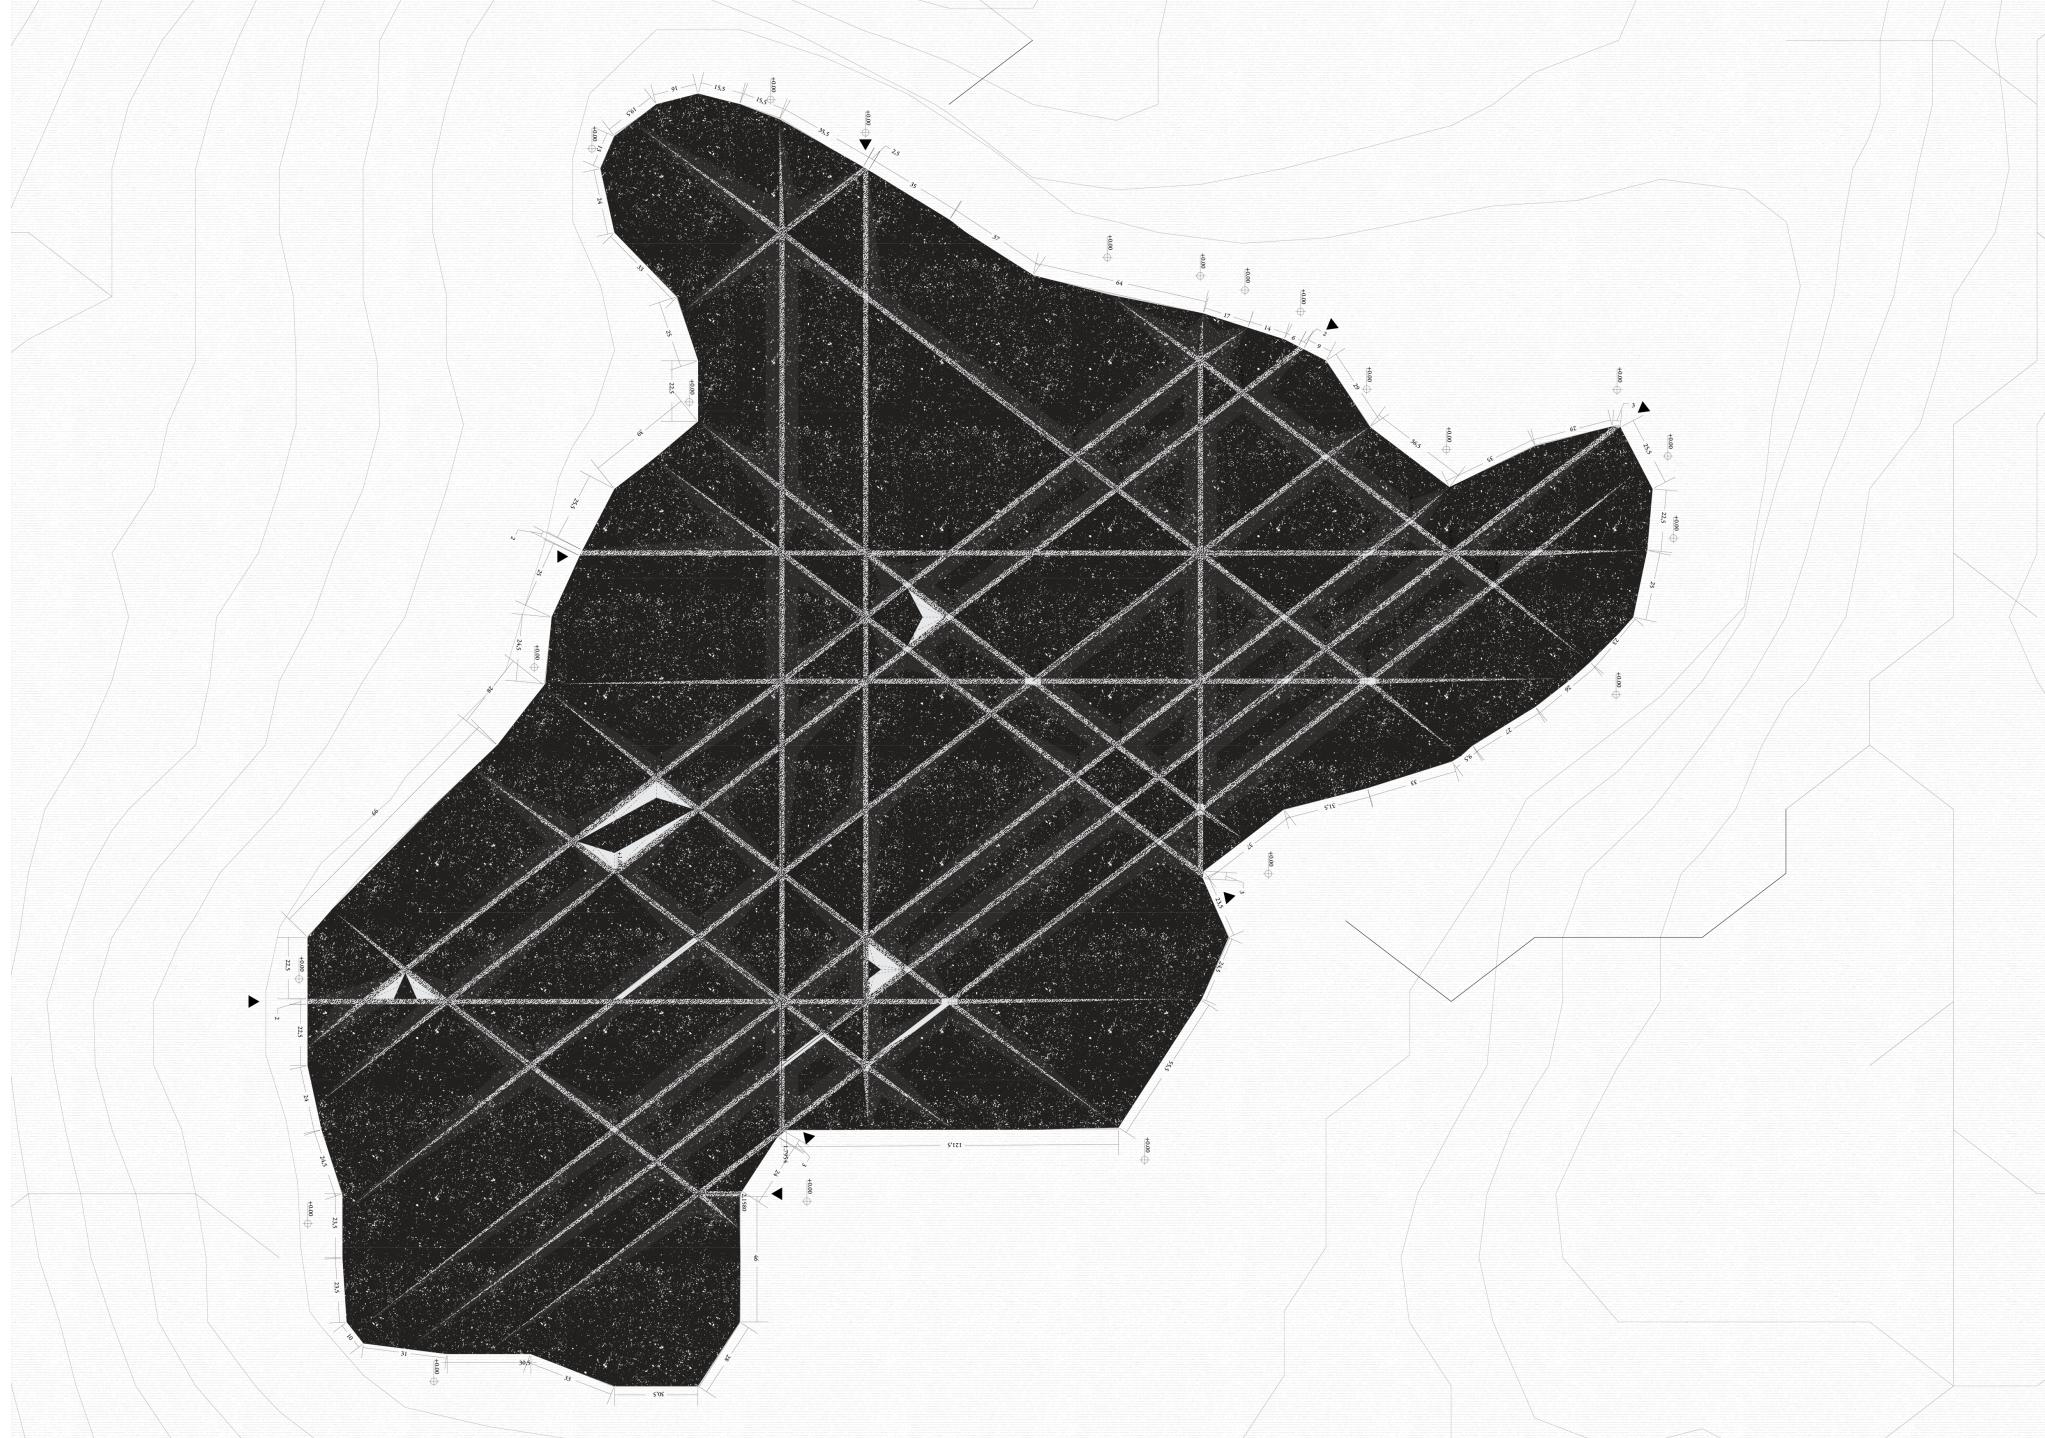

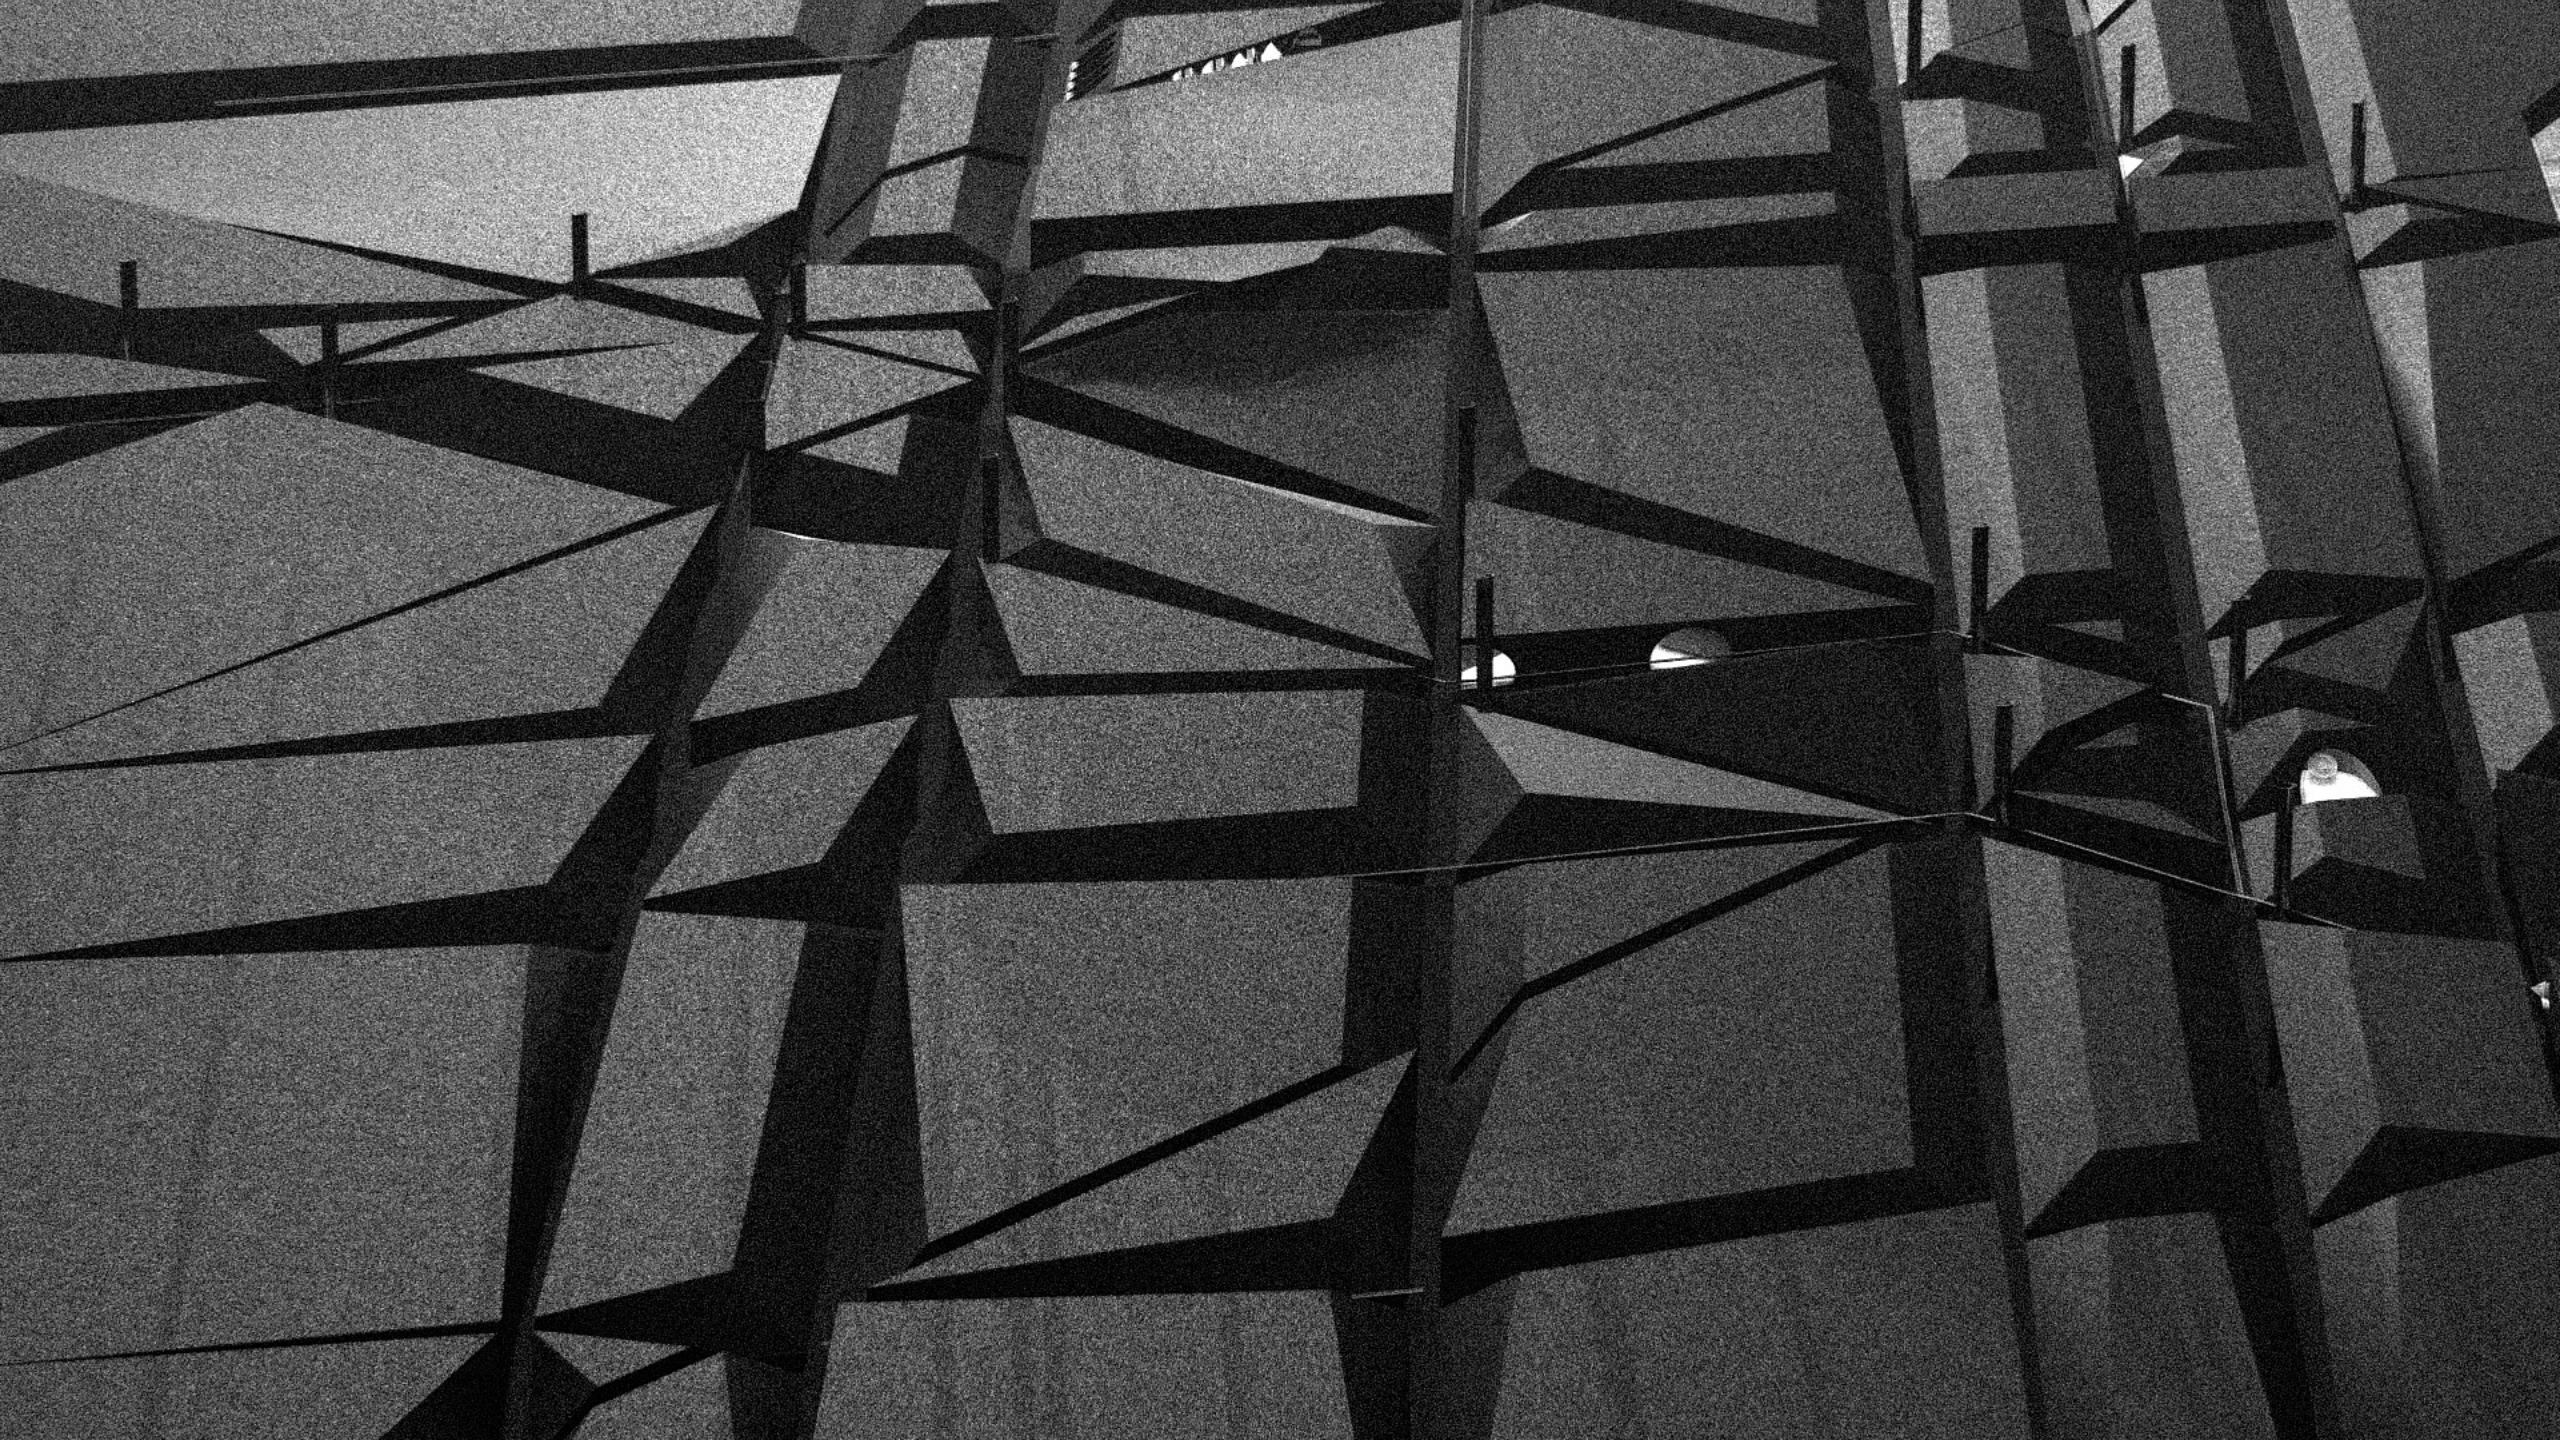

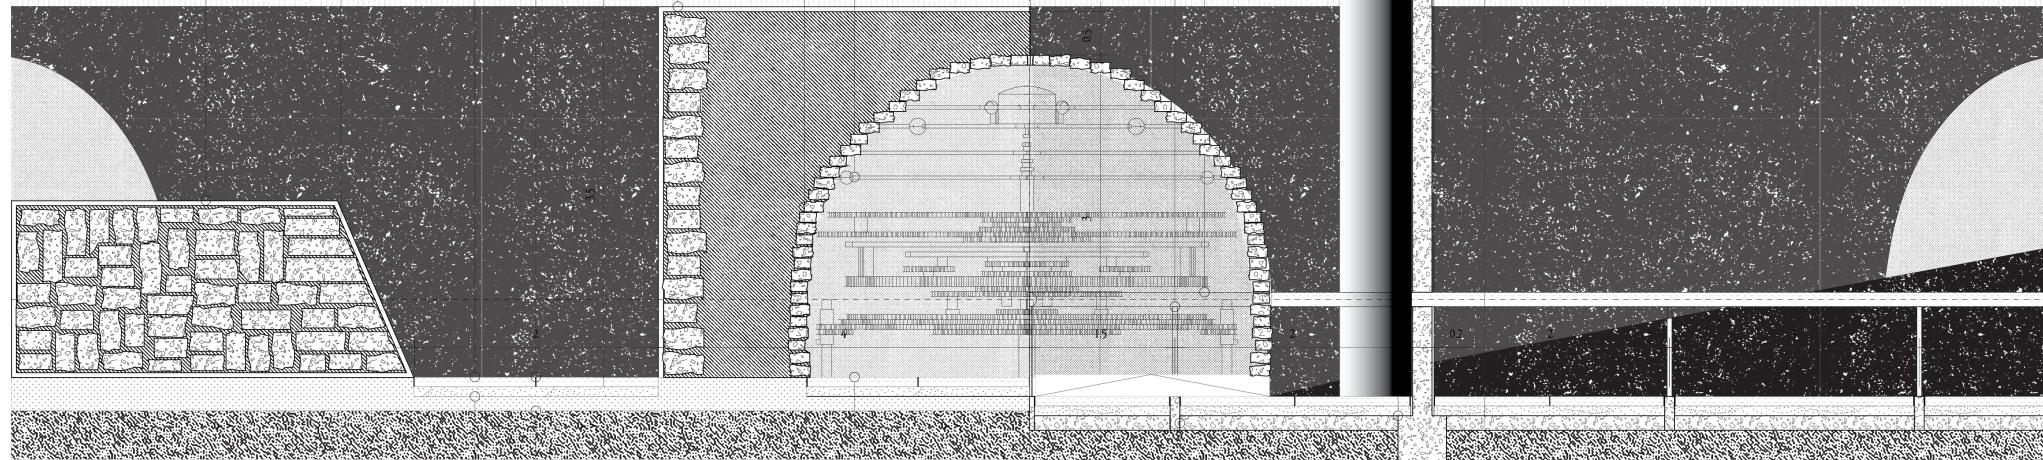


Dry Stacked Leftover Rubble
With Earth Mortar
5cm Steel Rod
Inclined Wall for Maximal Solar Incidence
2mm Aluminum Panel for Glare Direction
5cm Polished Black Marble Tile
10m Wind Wall
2mm Grout Joint
1m x 50cm Concrete Footing
5mm Asphalt Finish
15cm Stainless Steel Handrail
Dry Stacked 10cmx5cm Stone Blocks with
Earth Mortar
5cm Stainless Steel Rod
Hand Powered Antikythera Device
Level Capstone


5cm Polished White Marble Tile
30cm x 5cm Concrete Handrail Footing
35 cm Rock Brick Slab (variable)
50cm Compacted Soil
10cm Sand & Aggregates




0.25

10



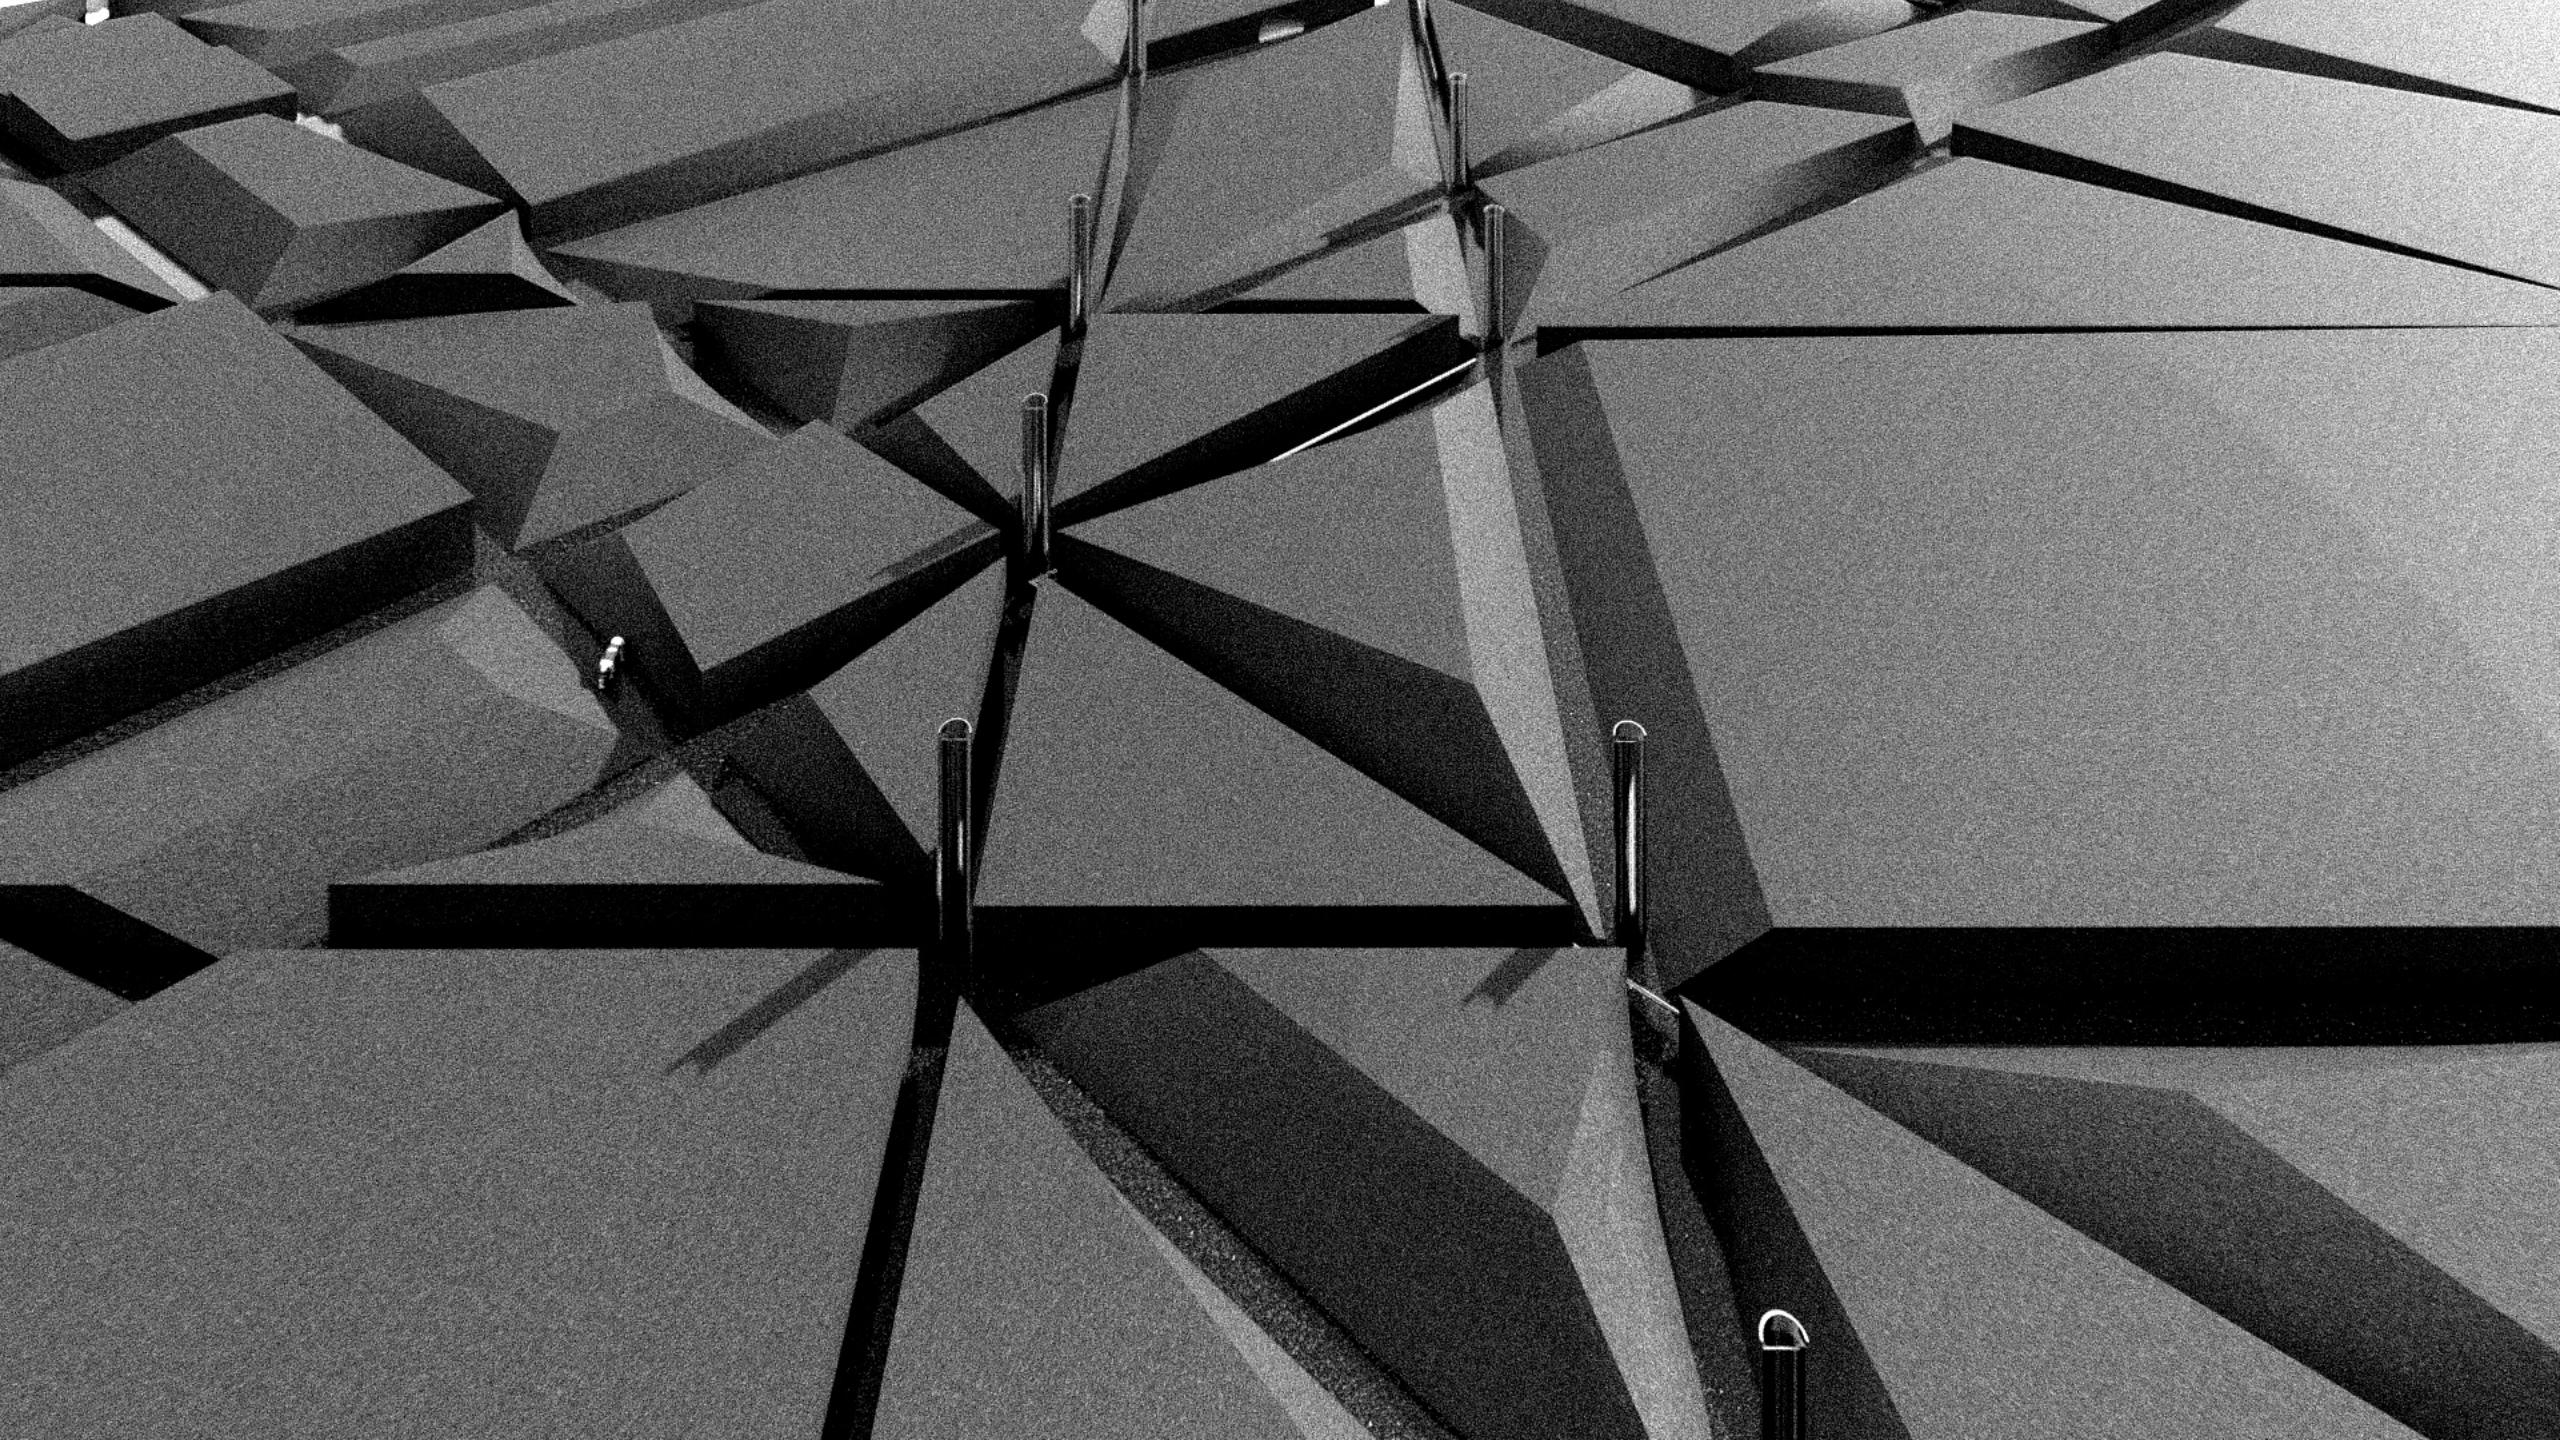

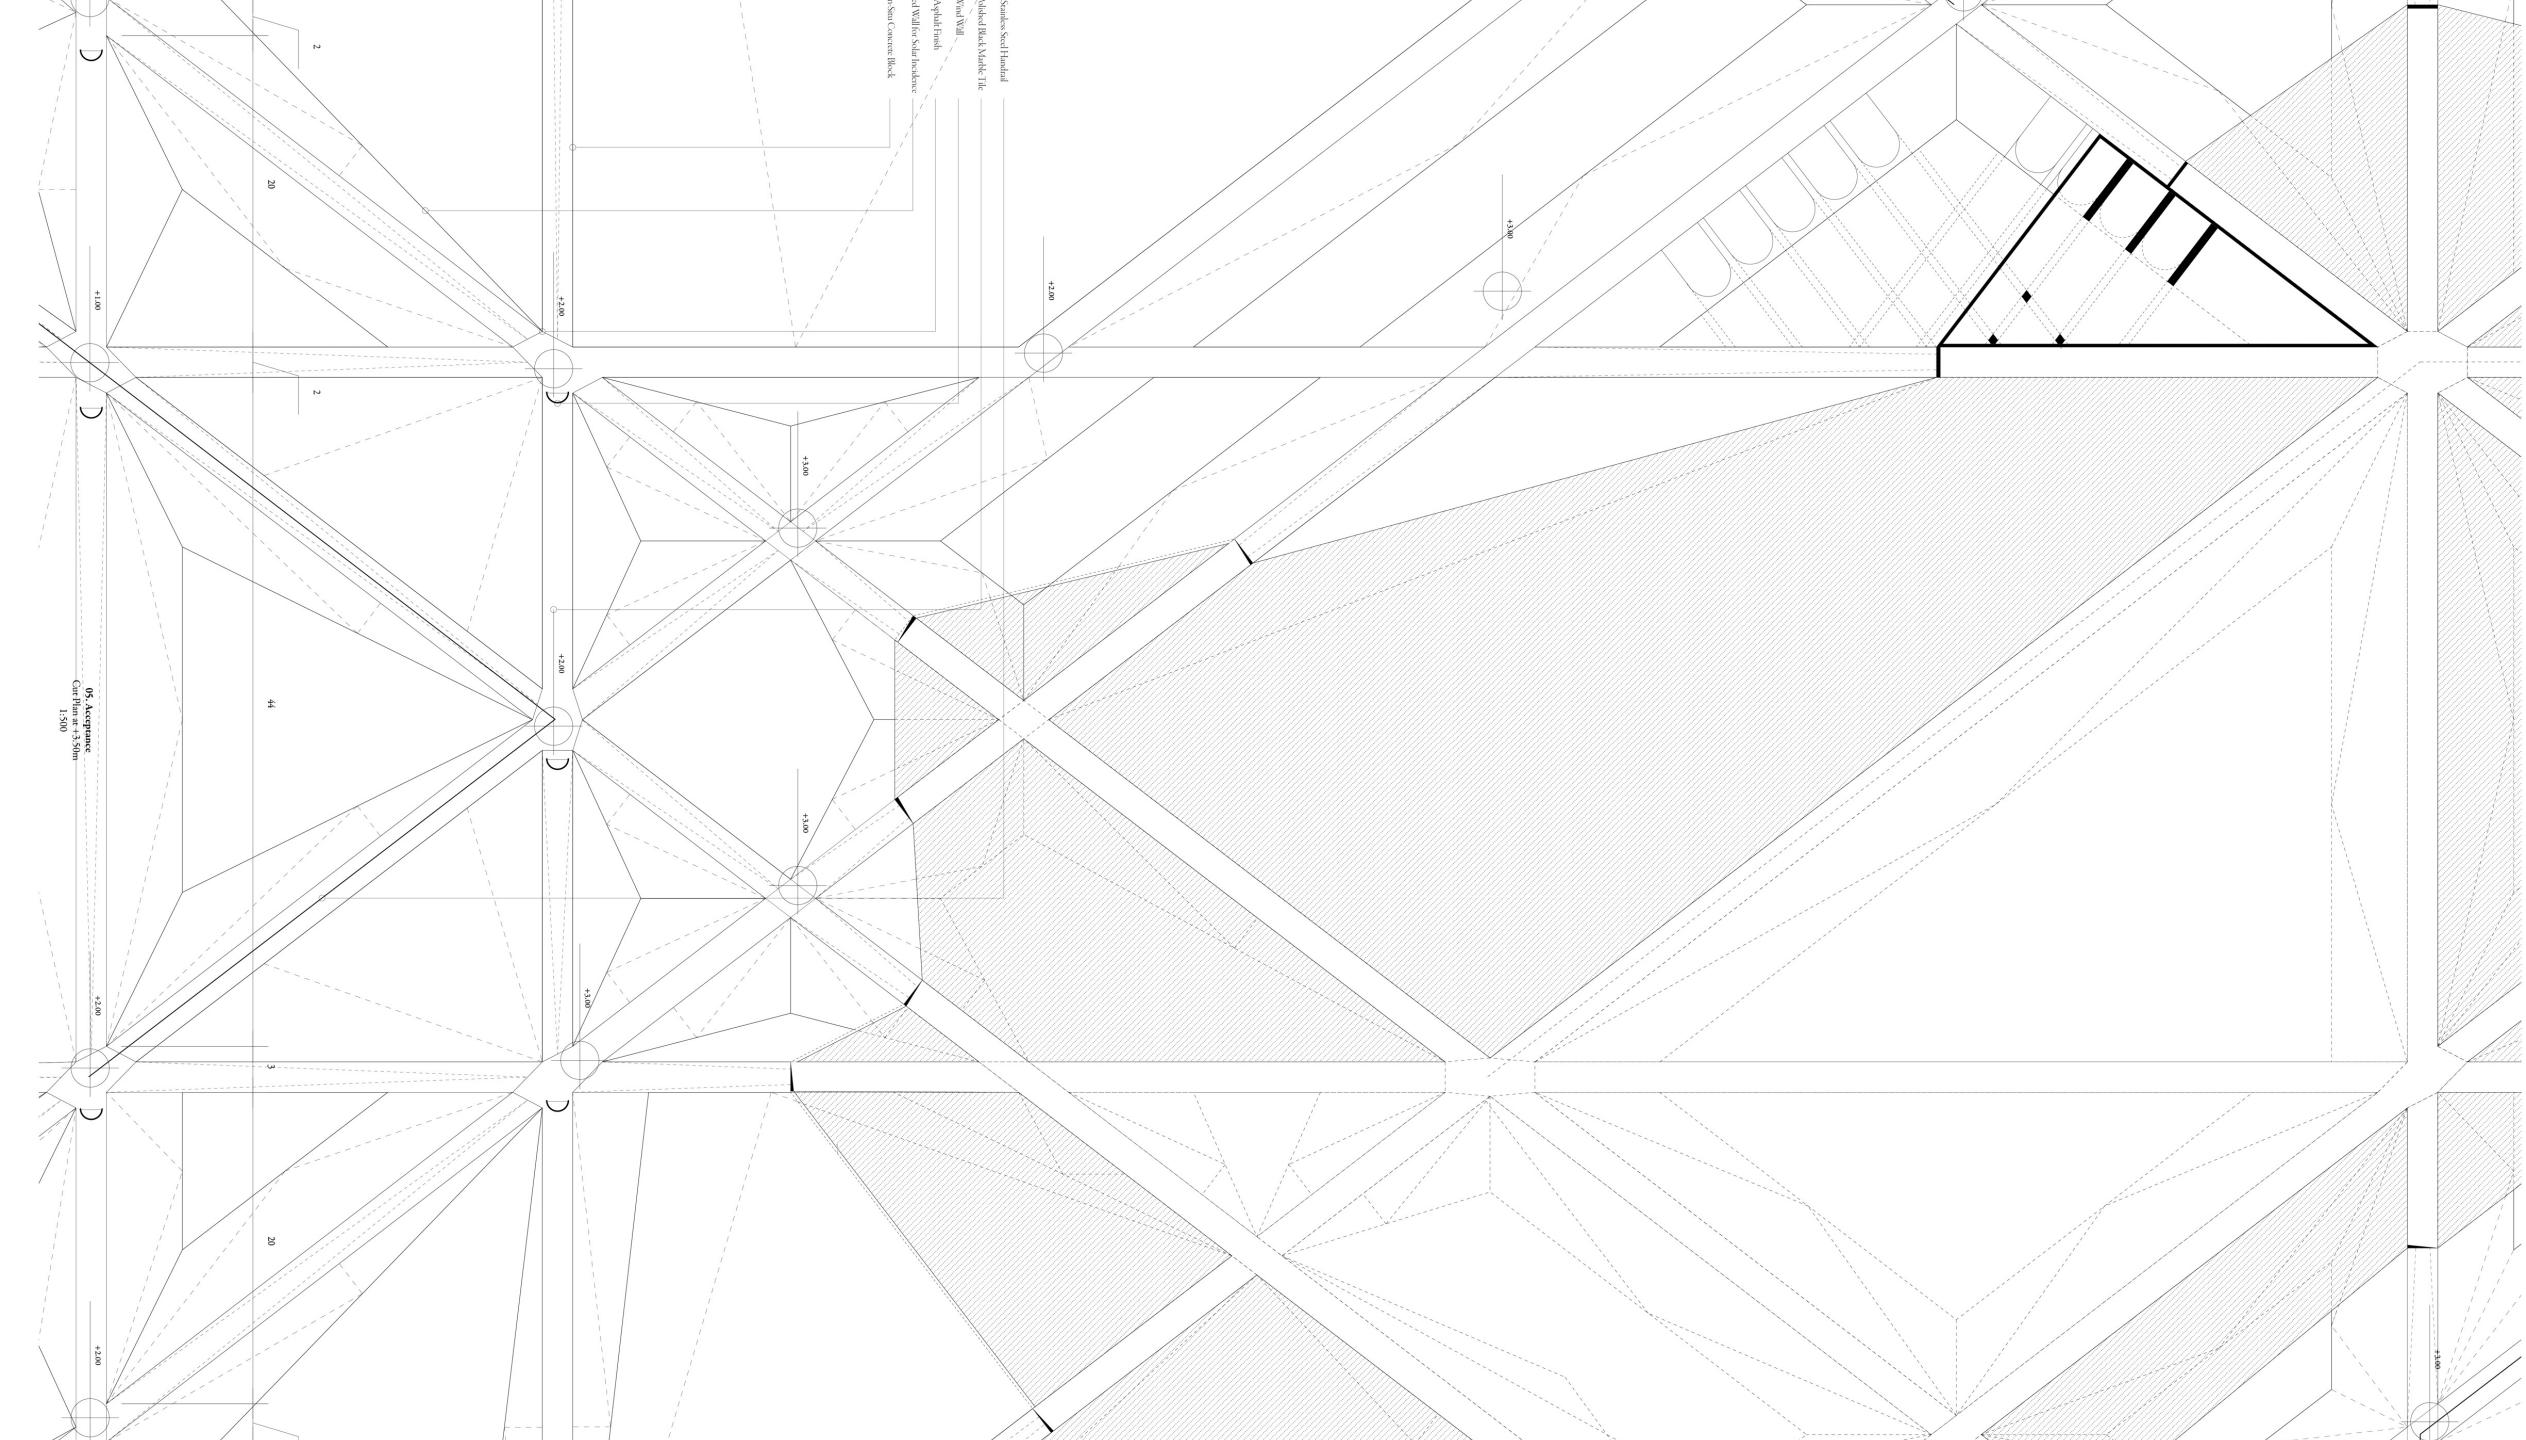

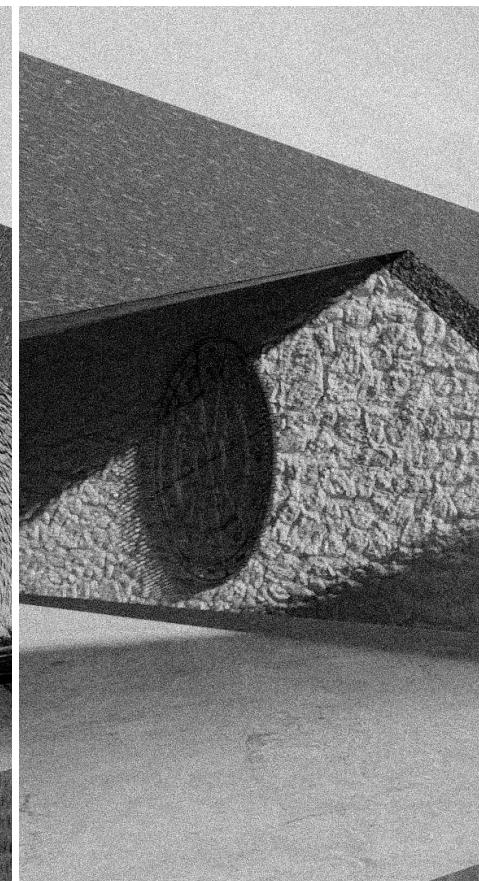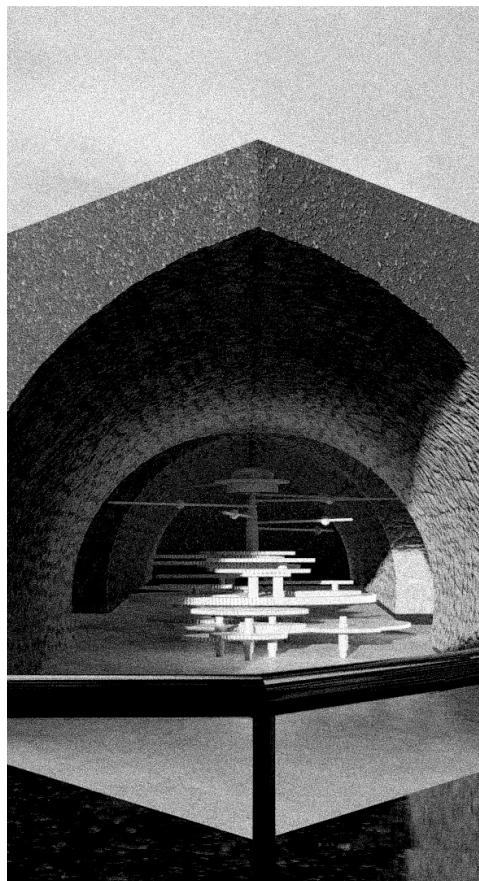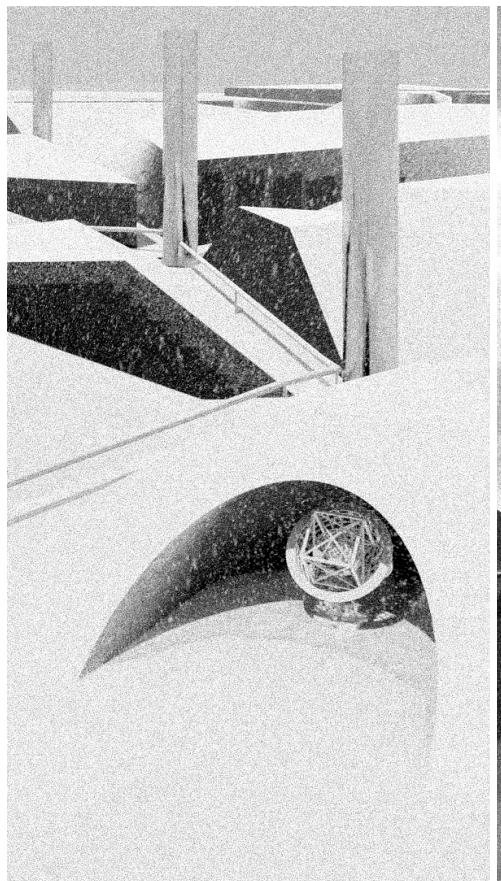








Violent reclamations






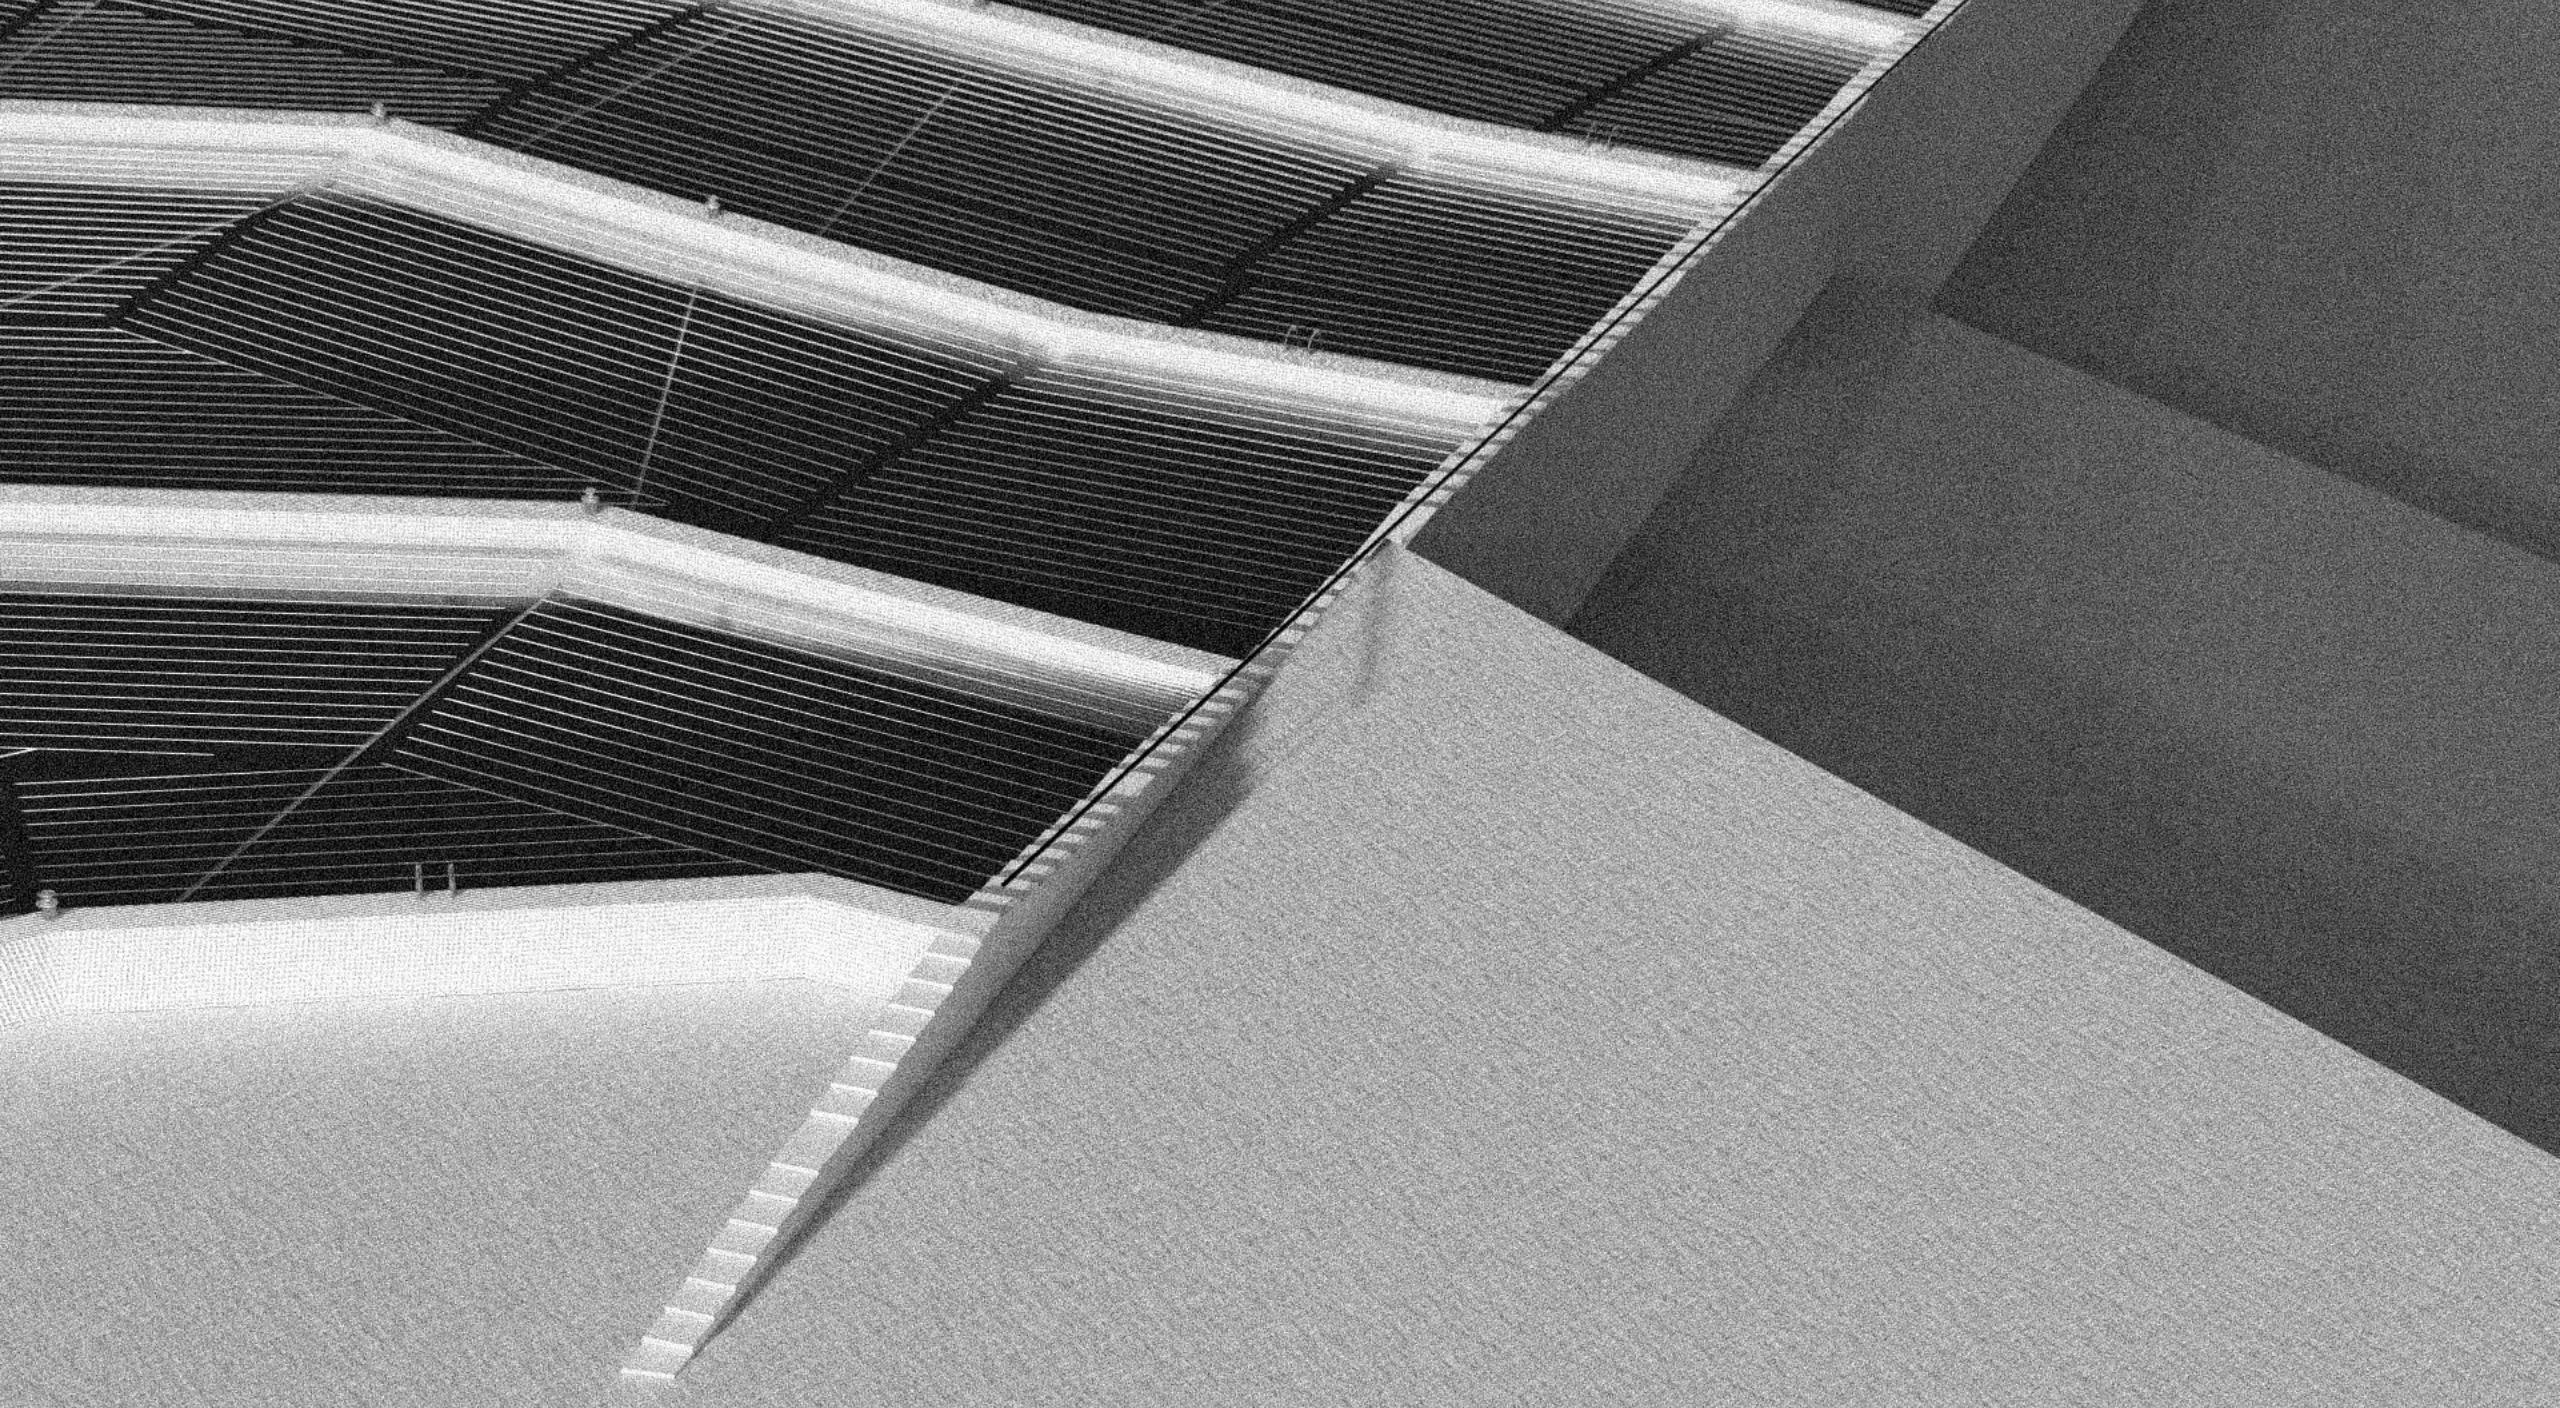


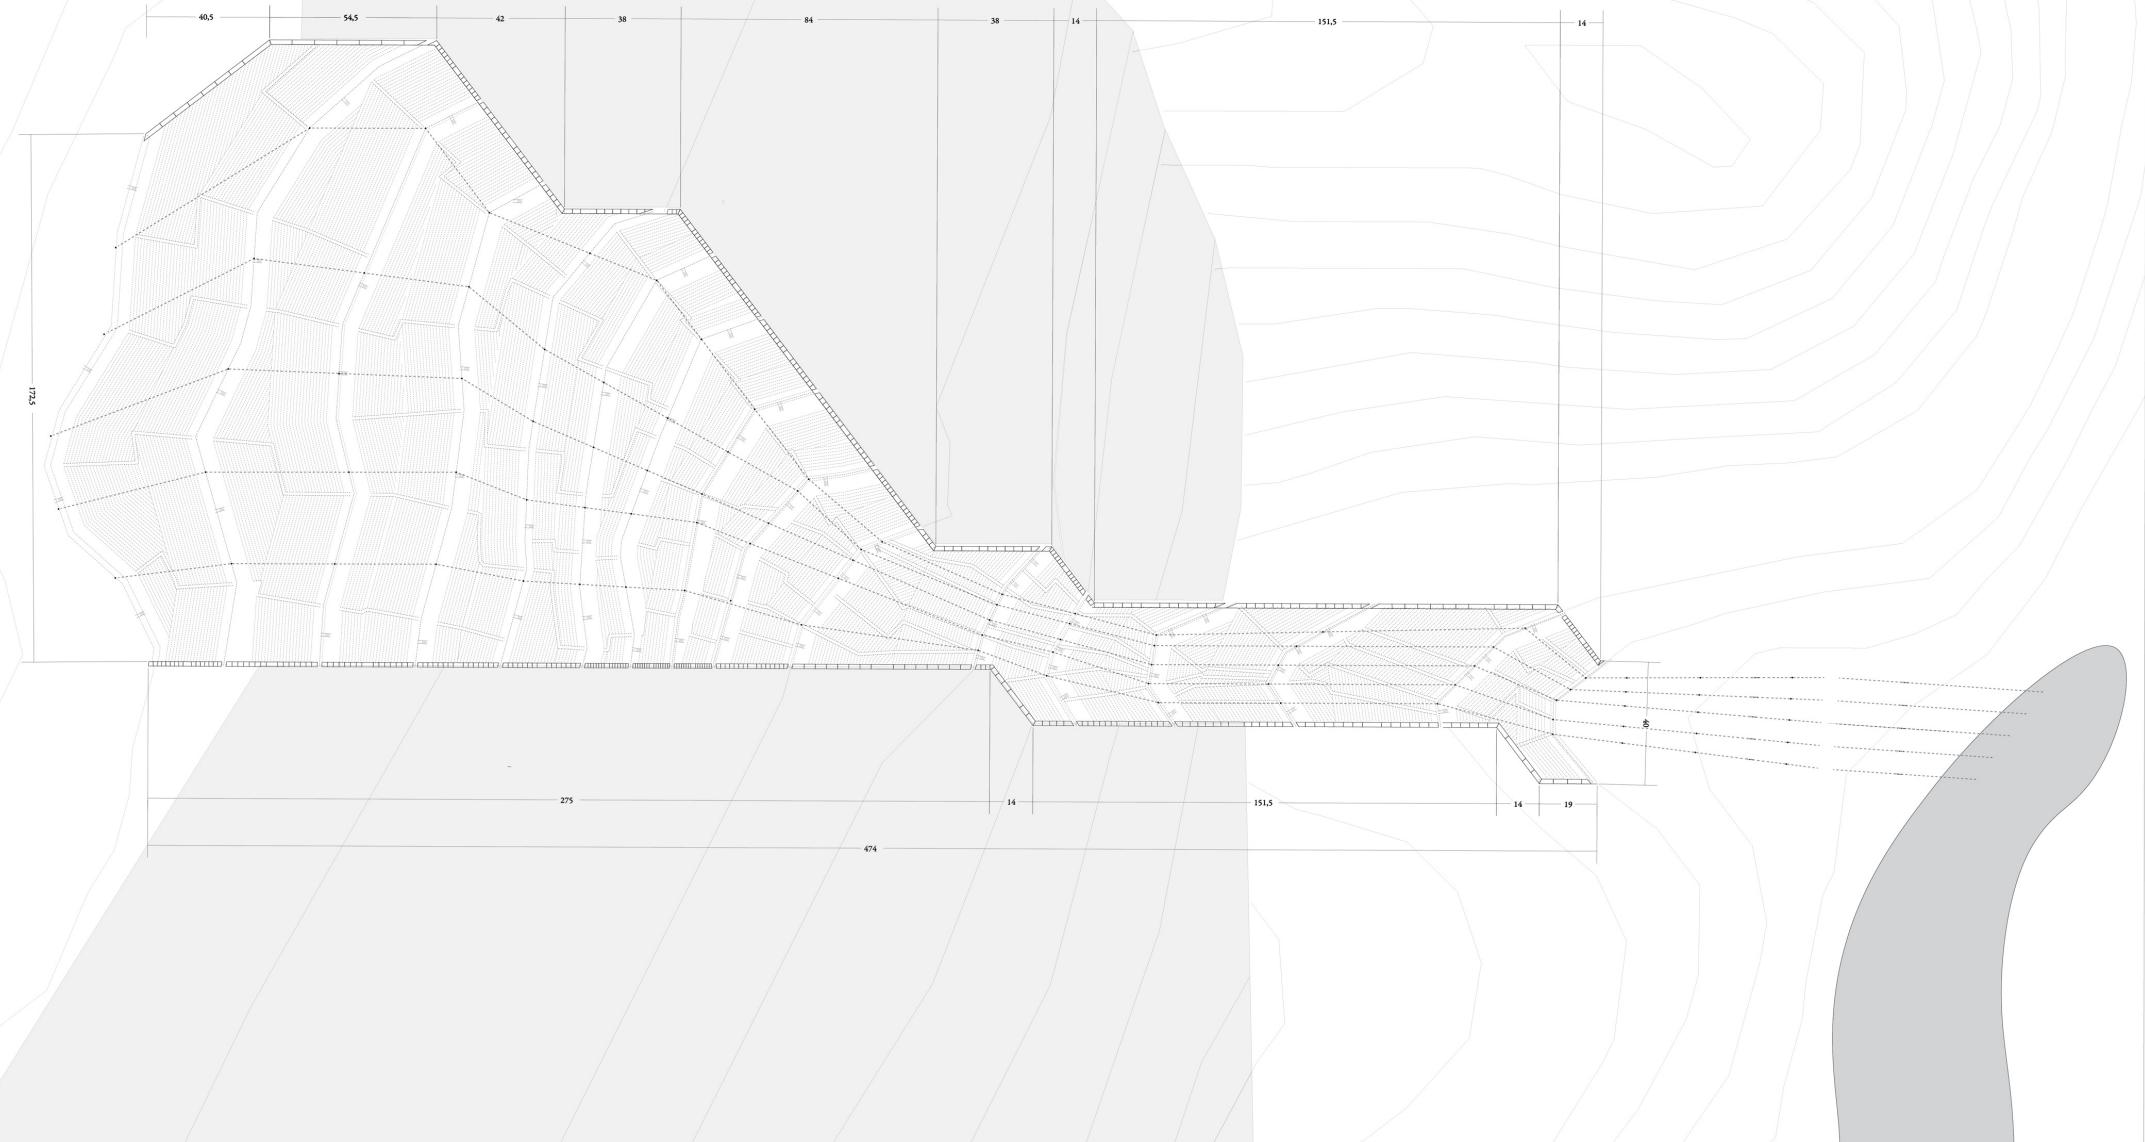


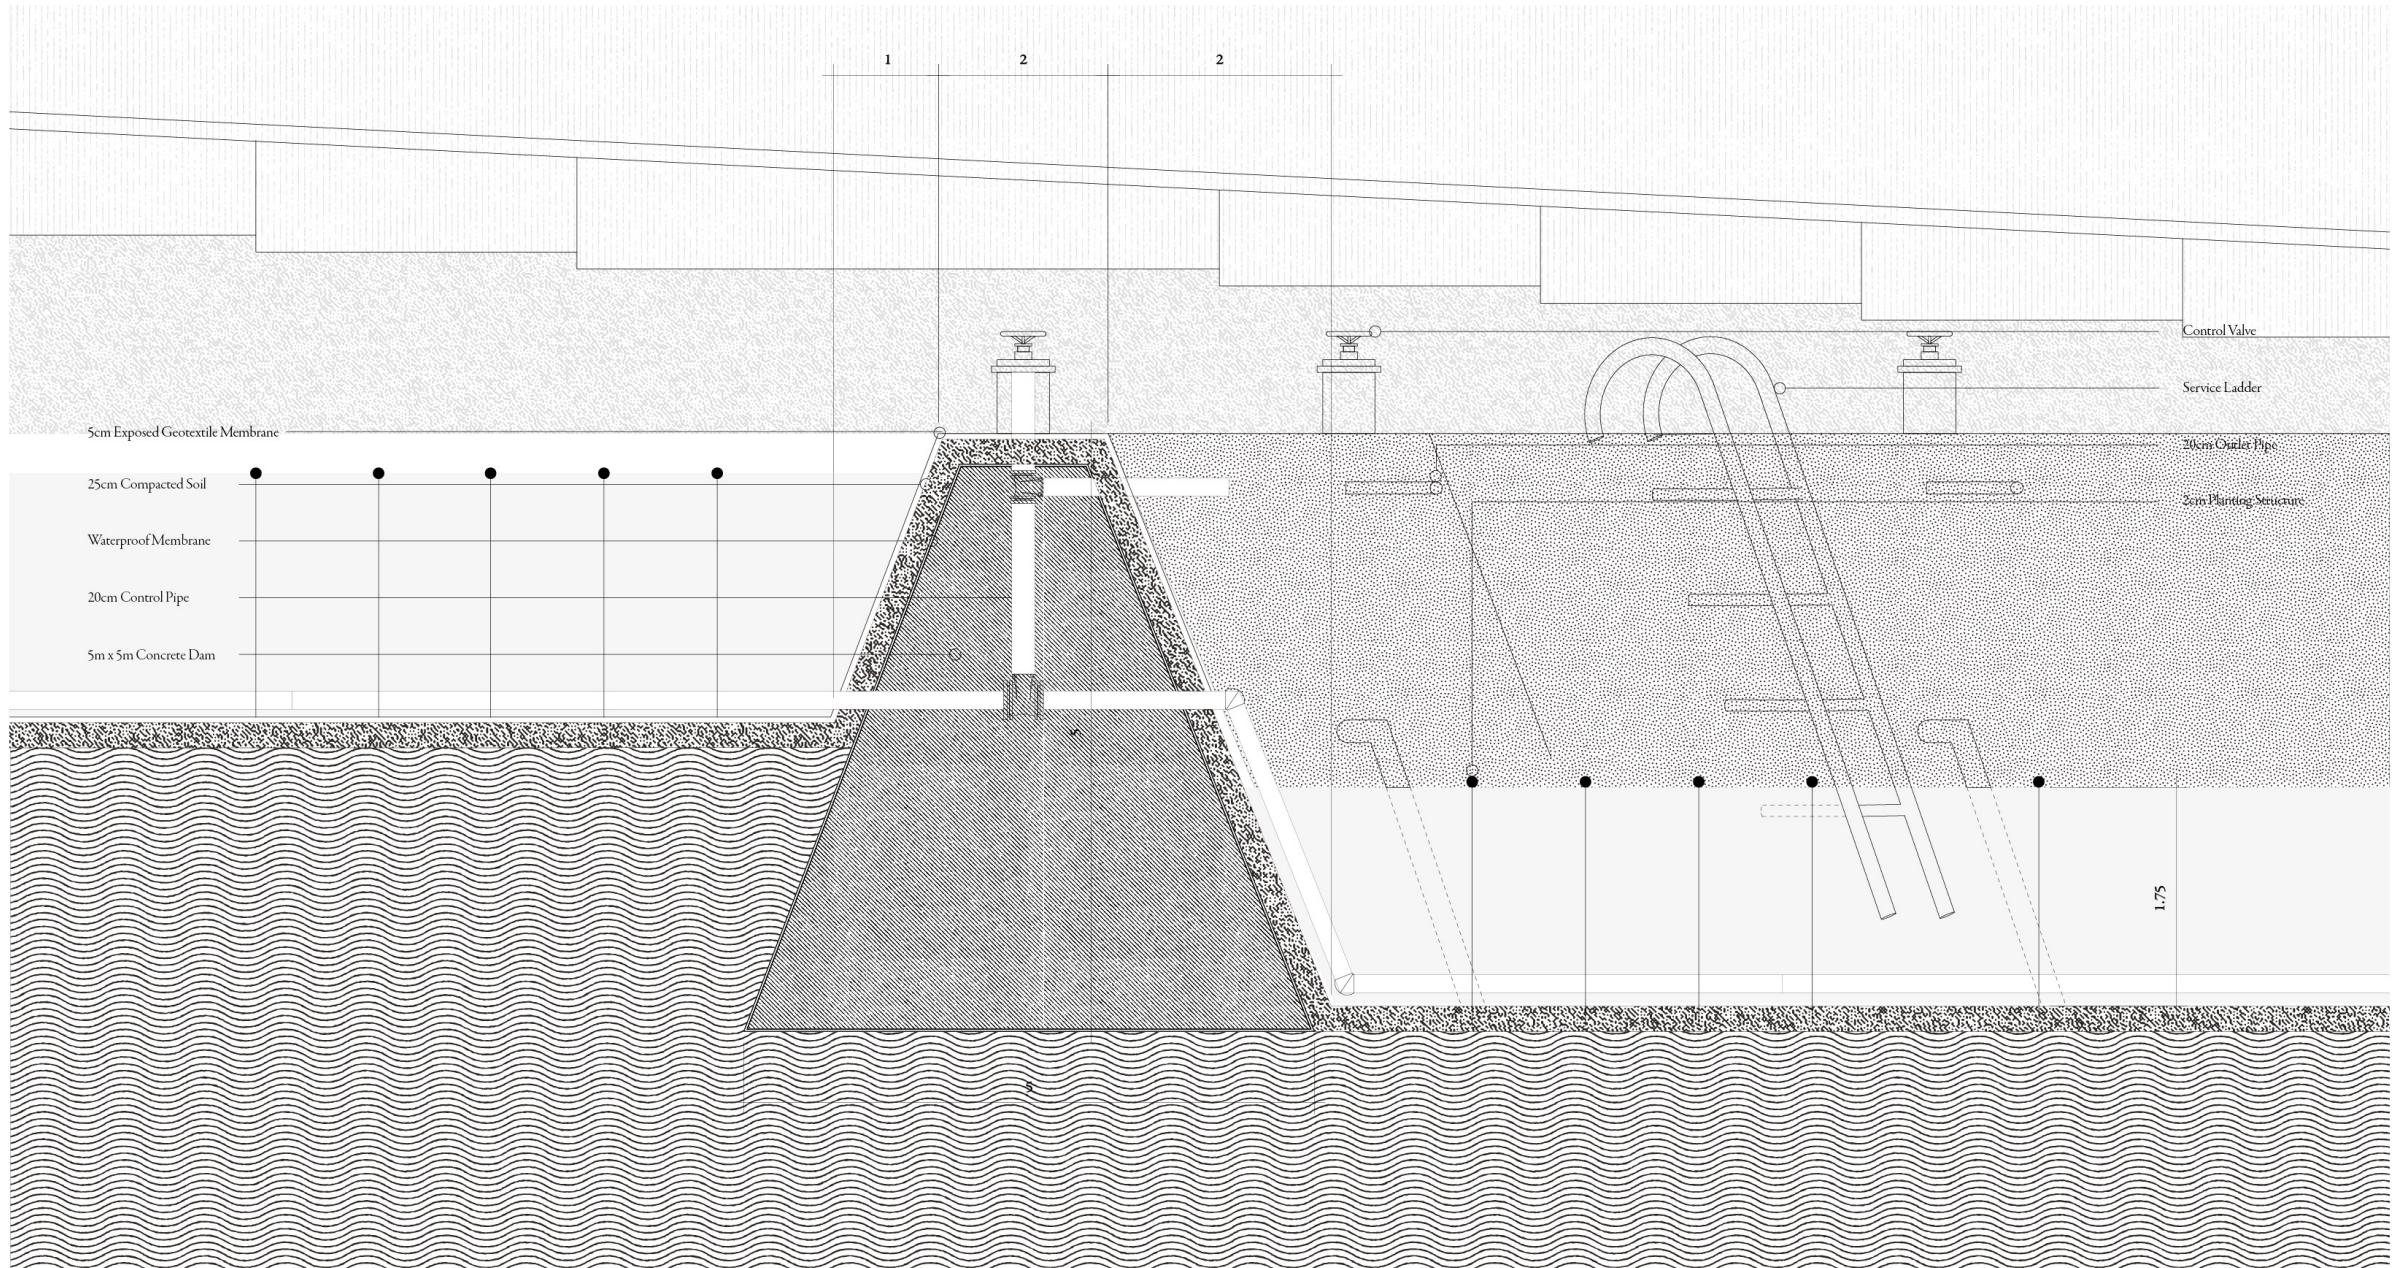



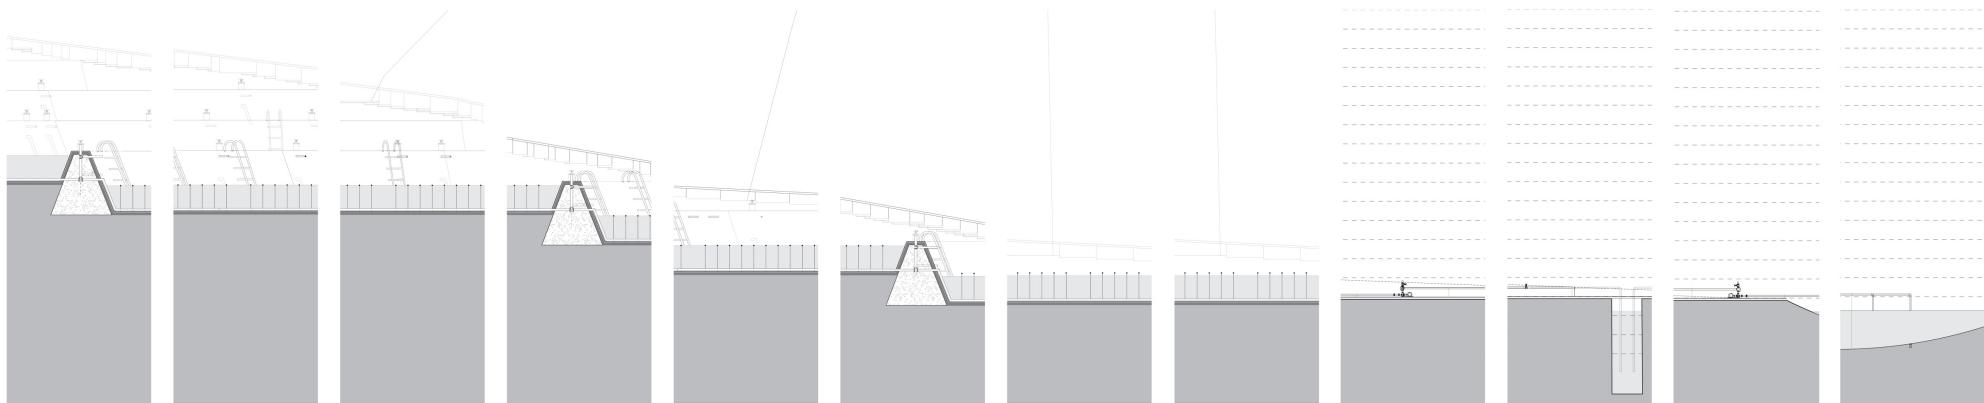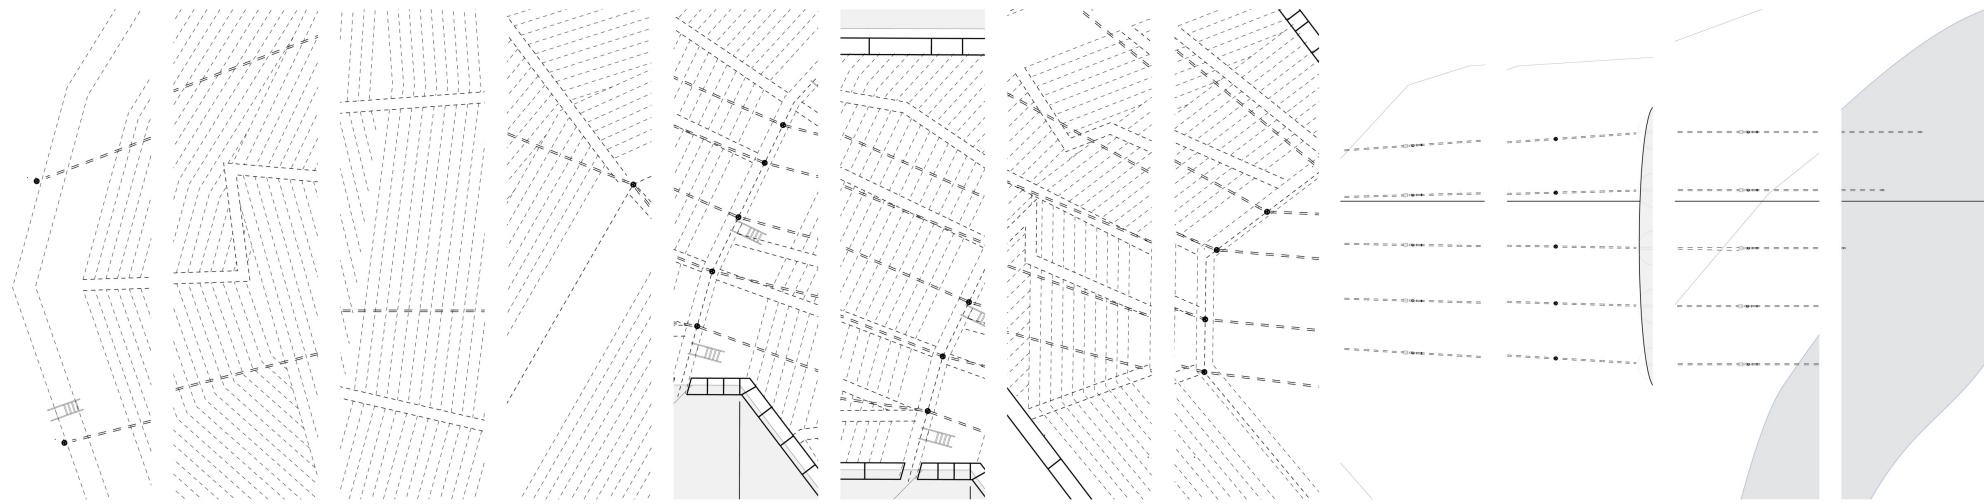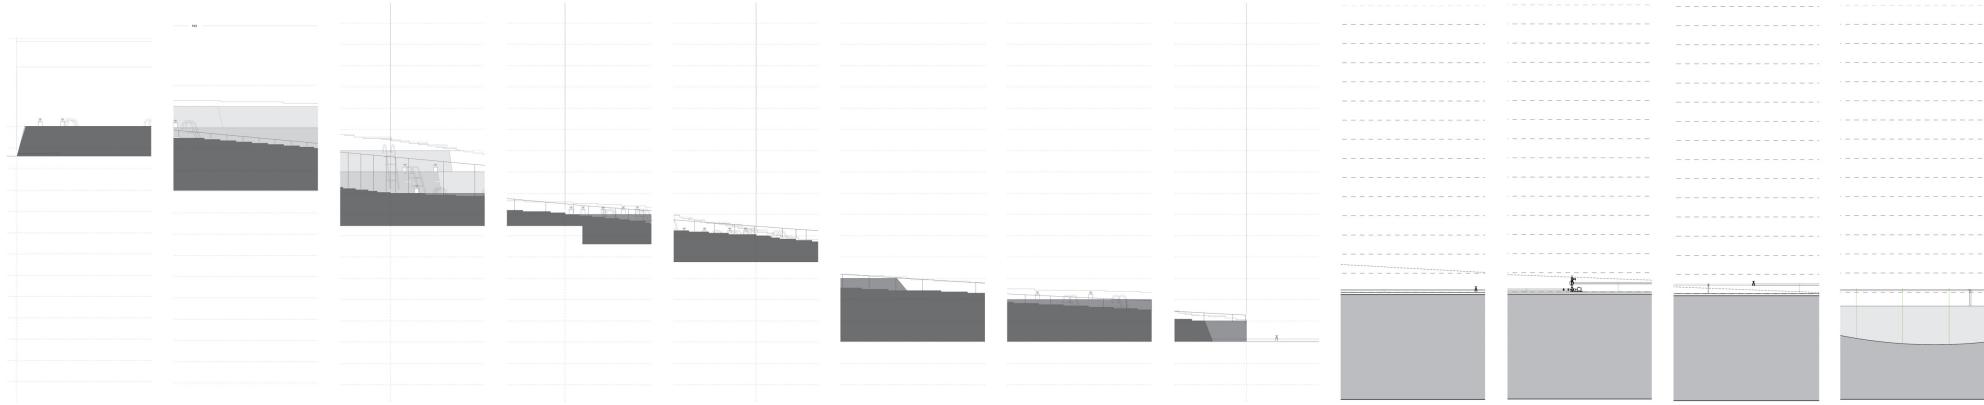


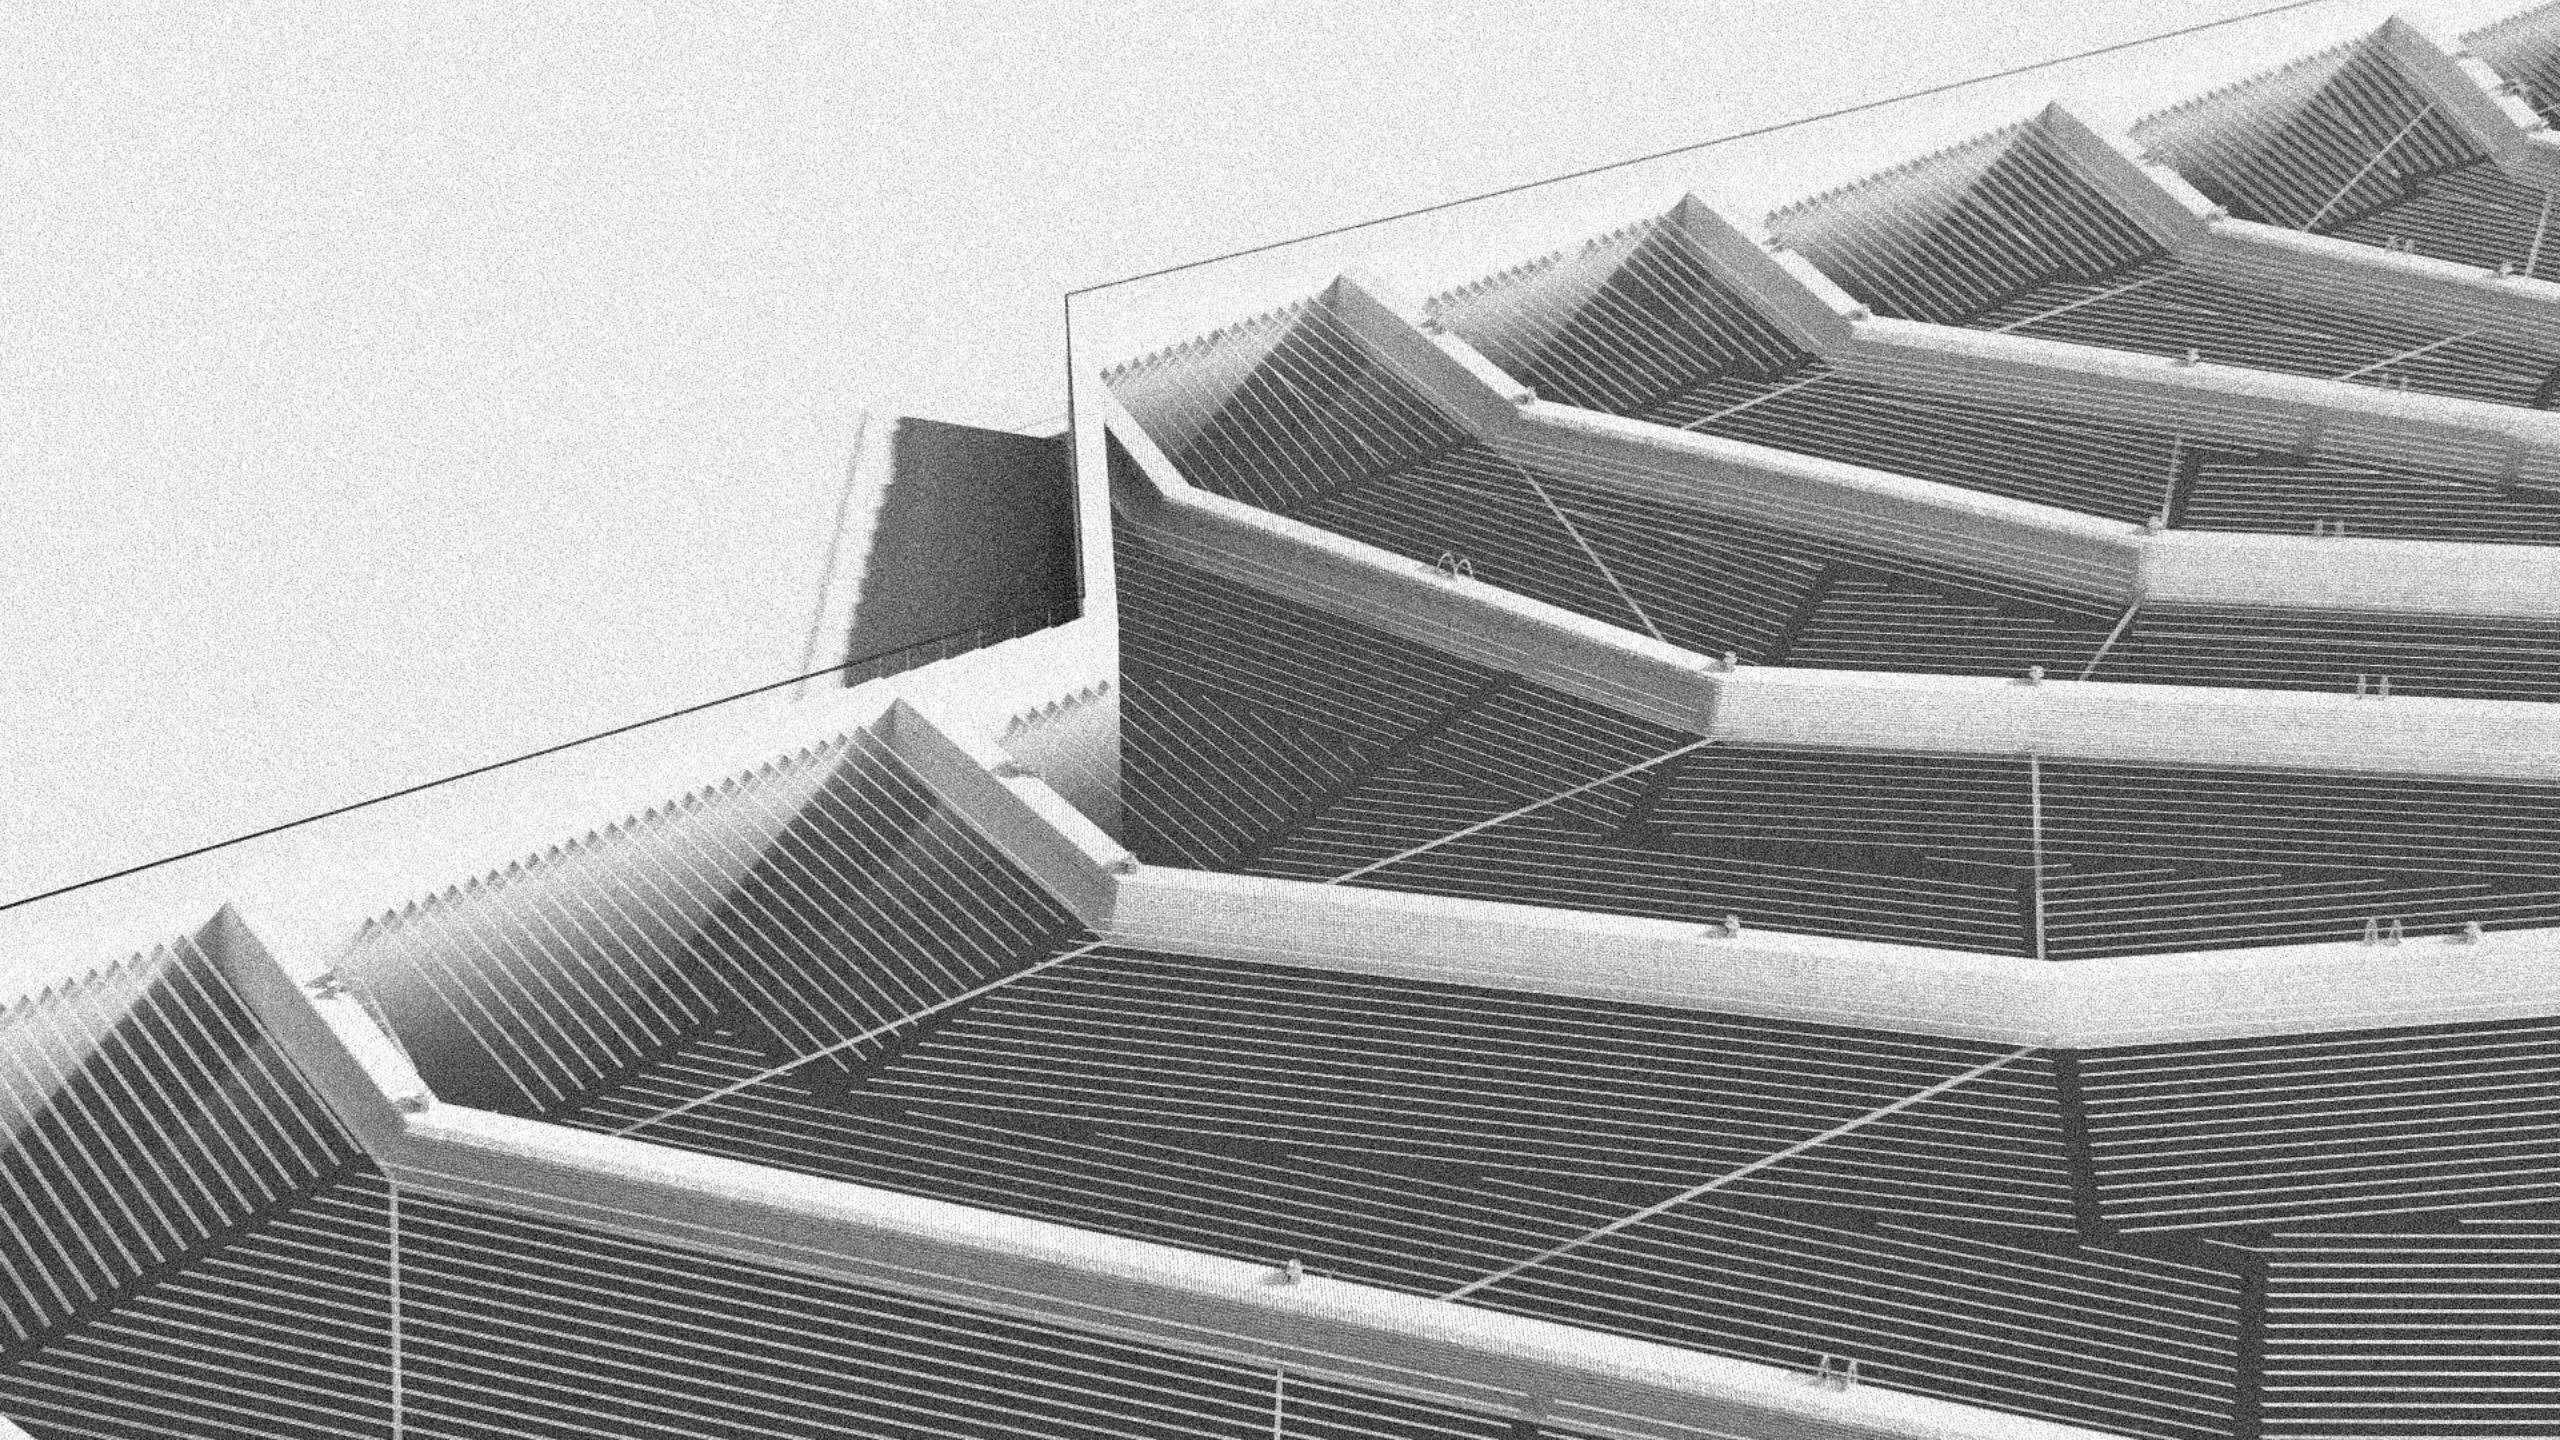

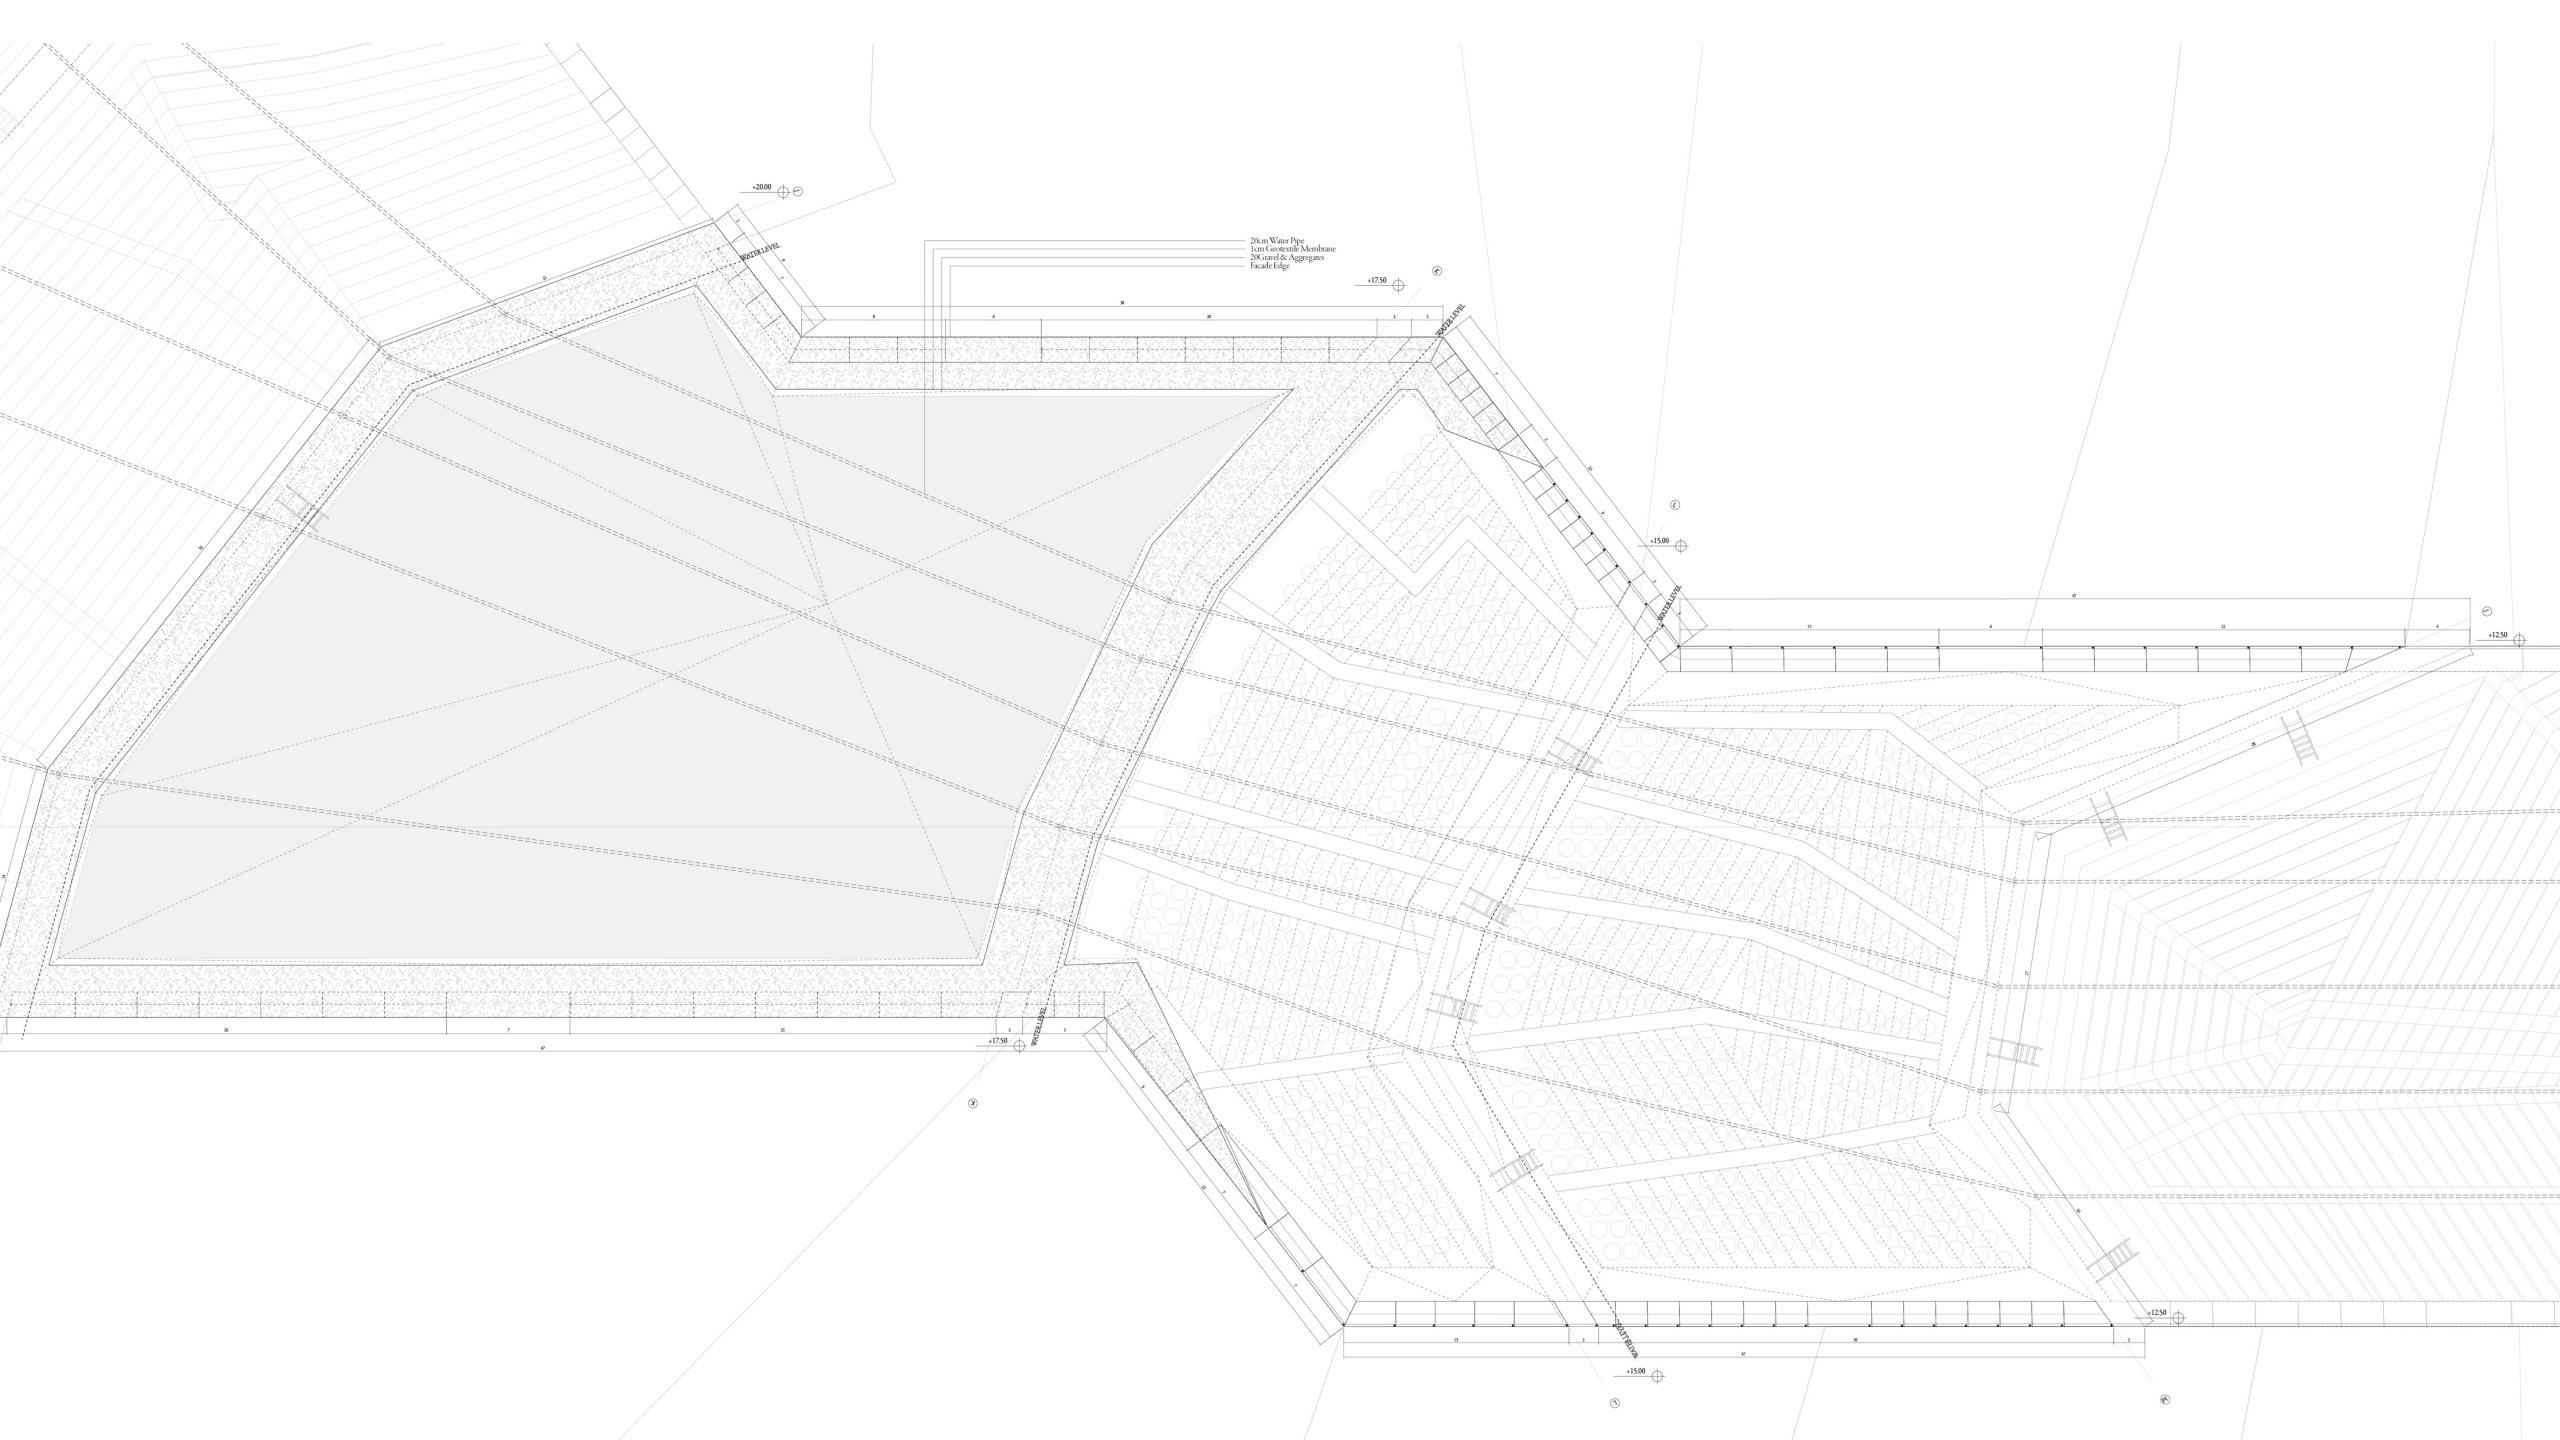






Negotiations

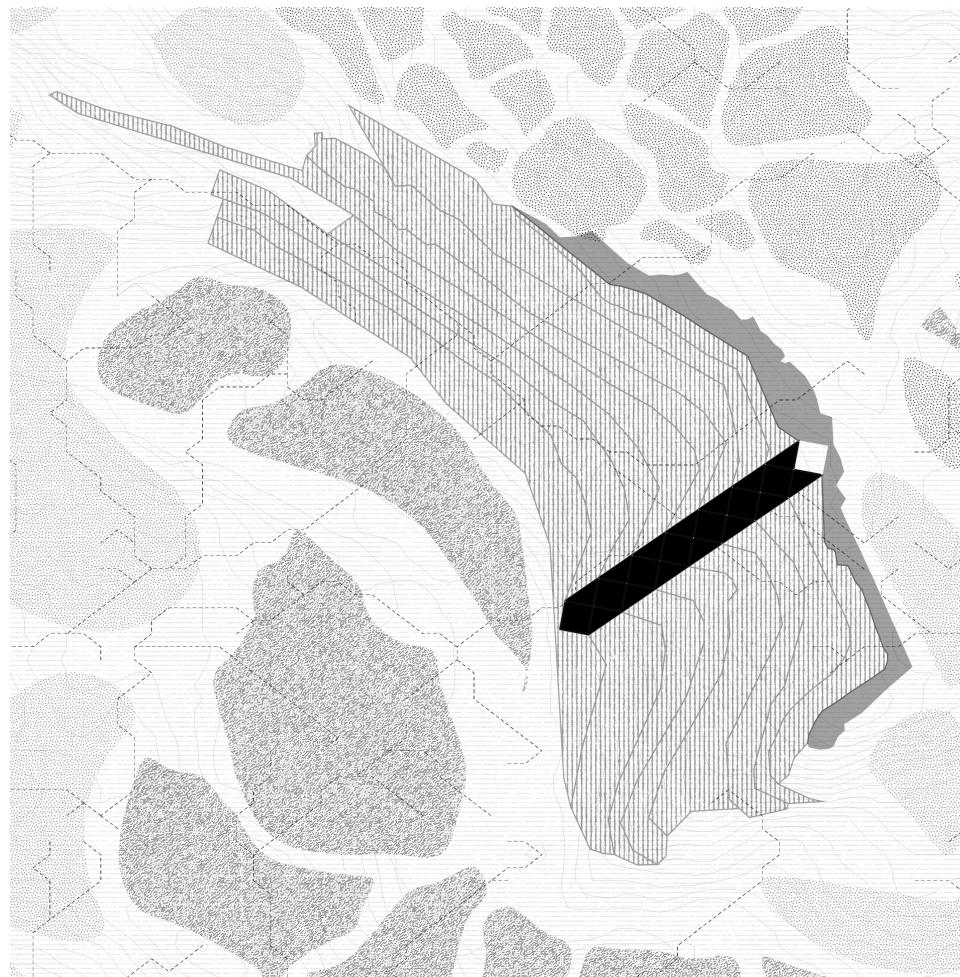





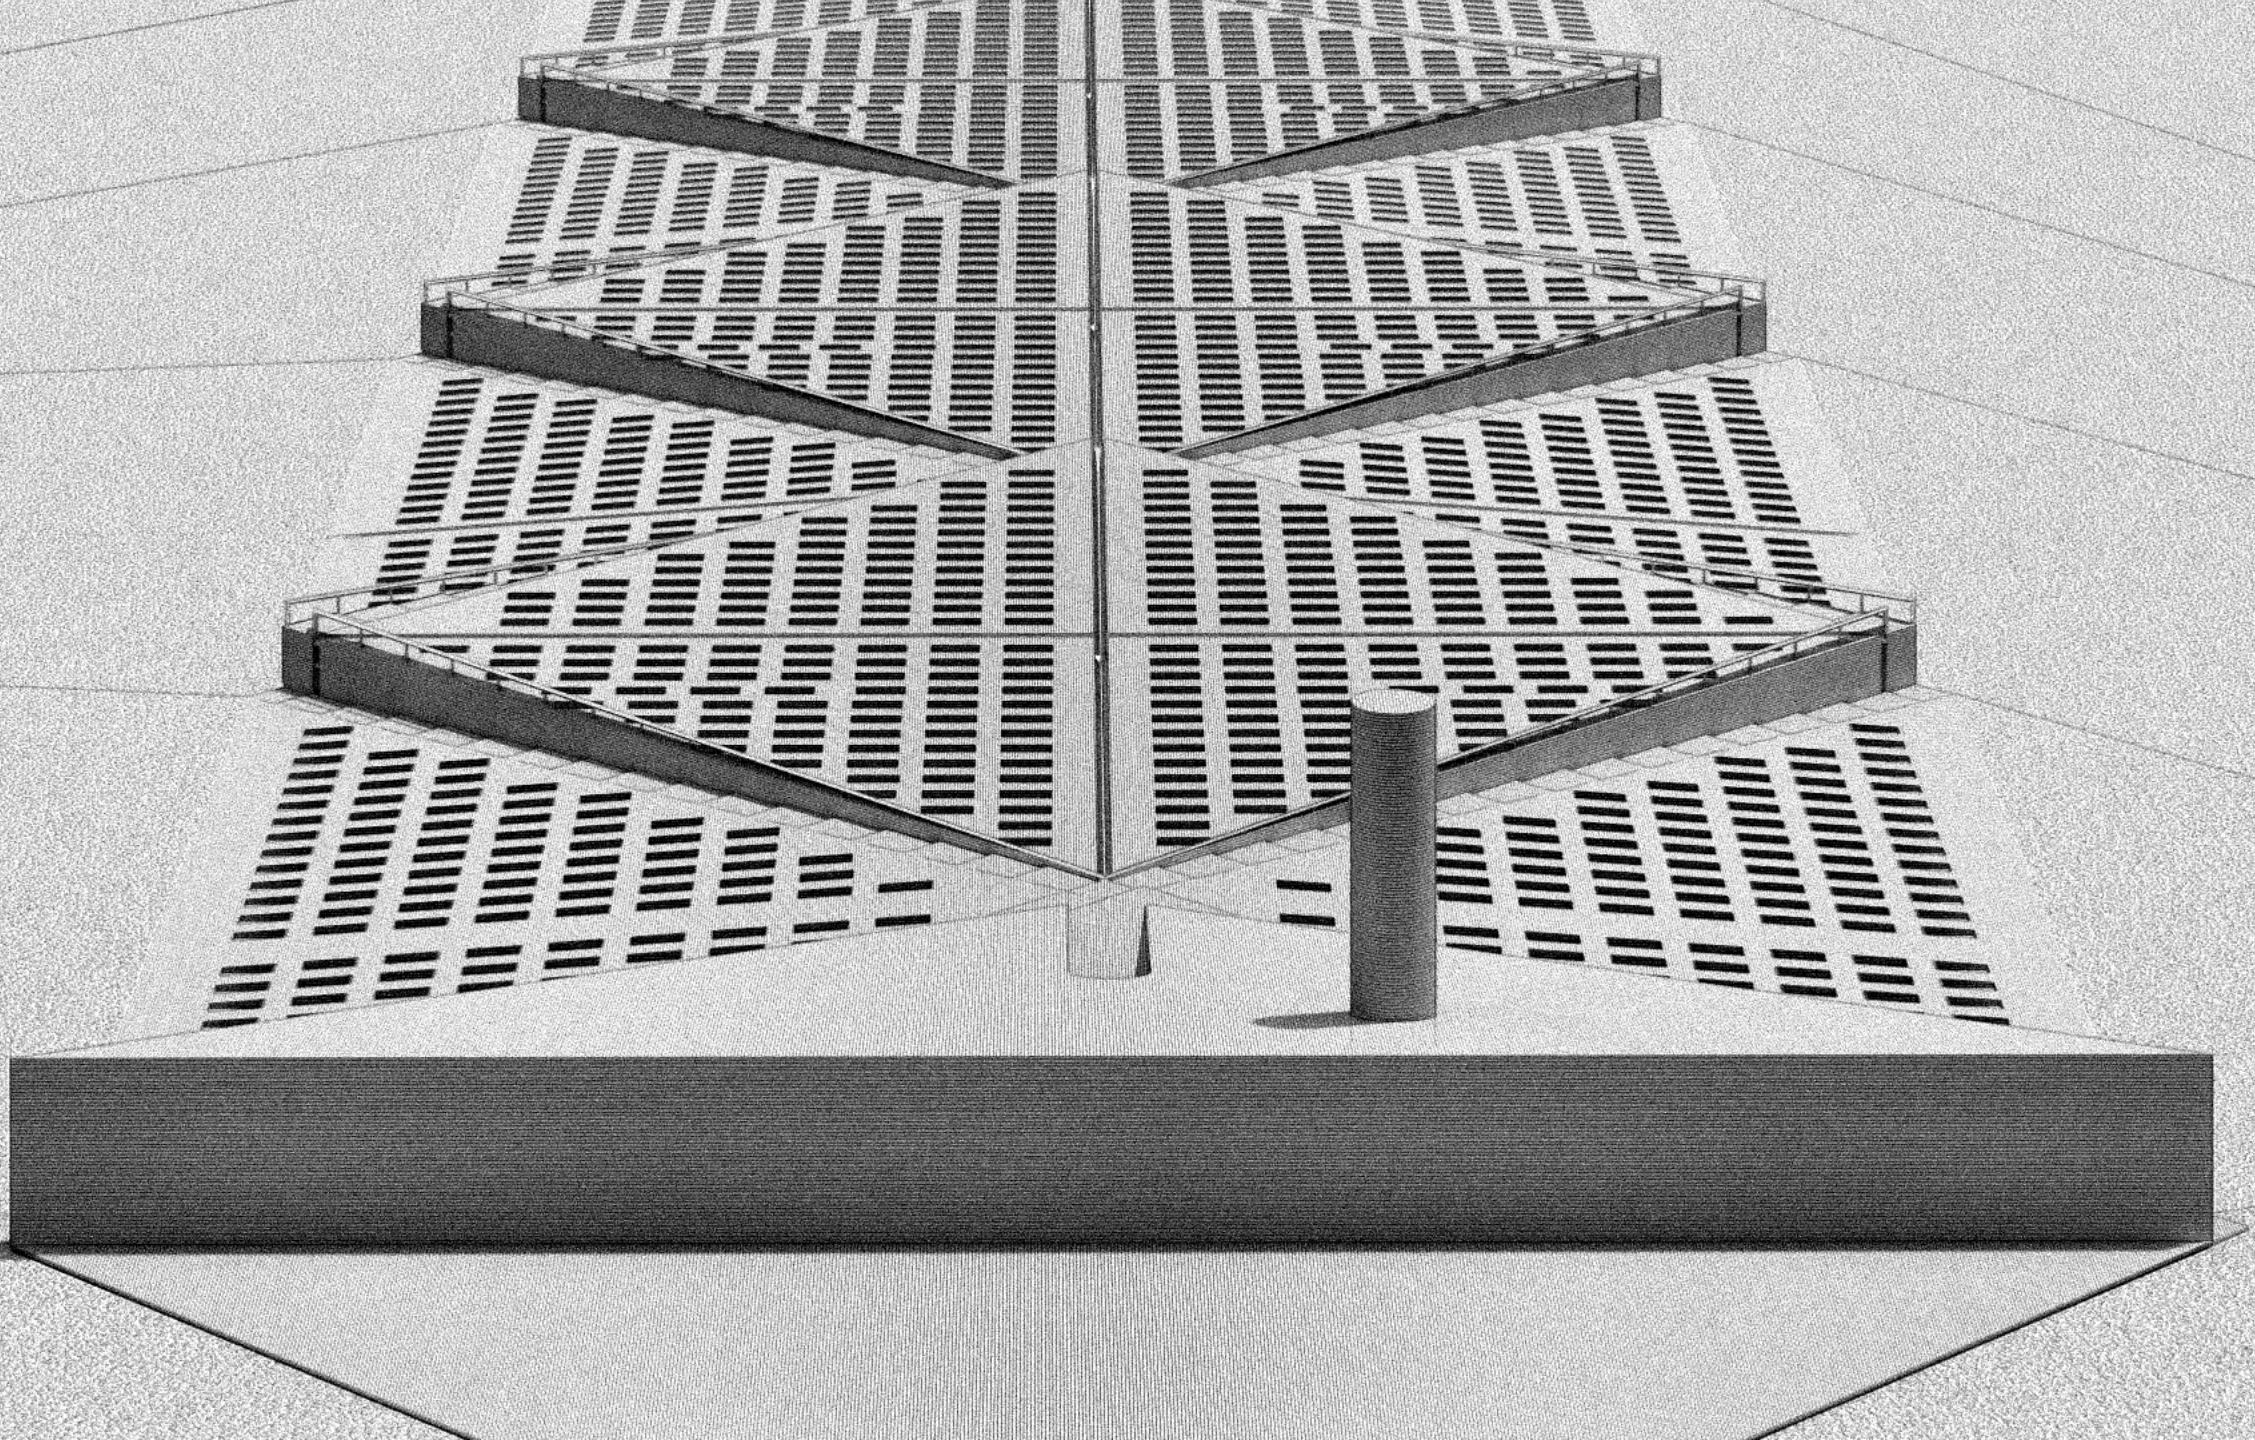


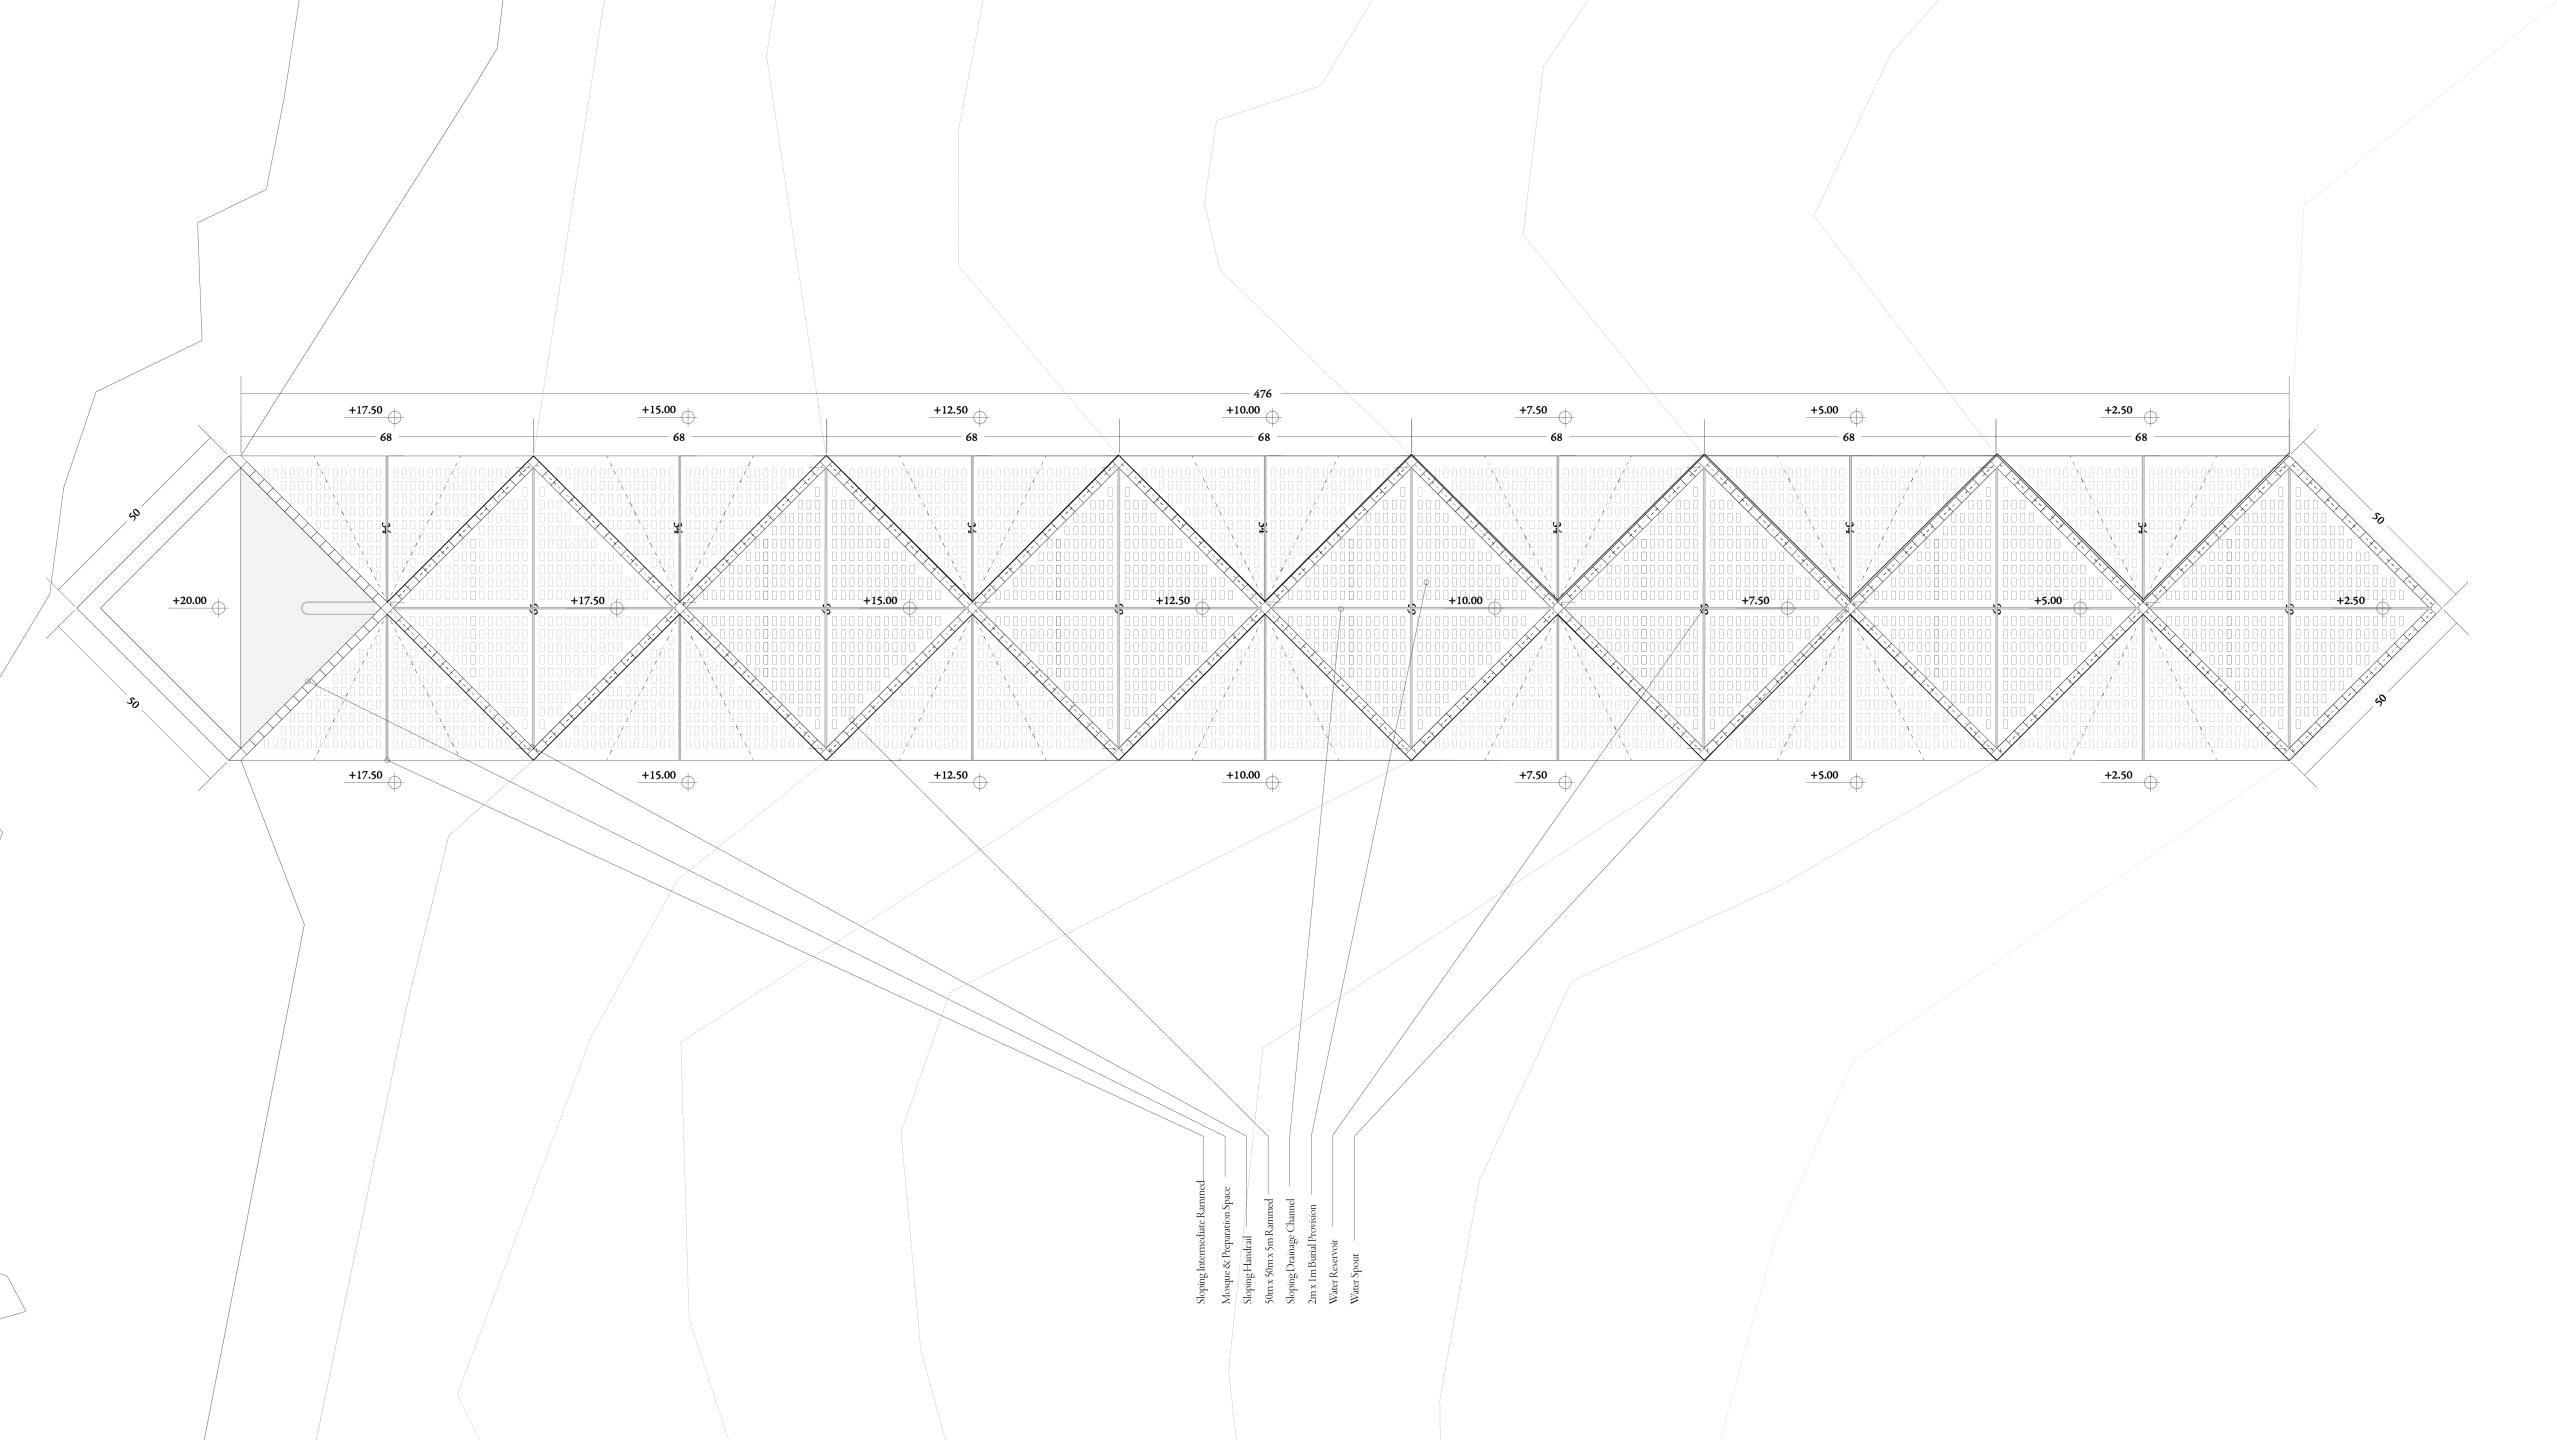

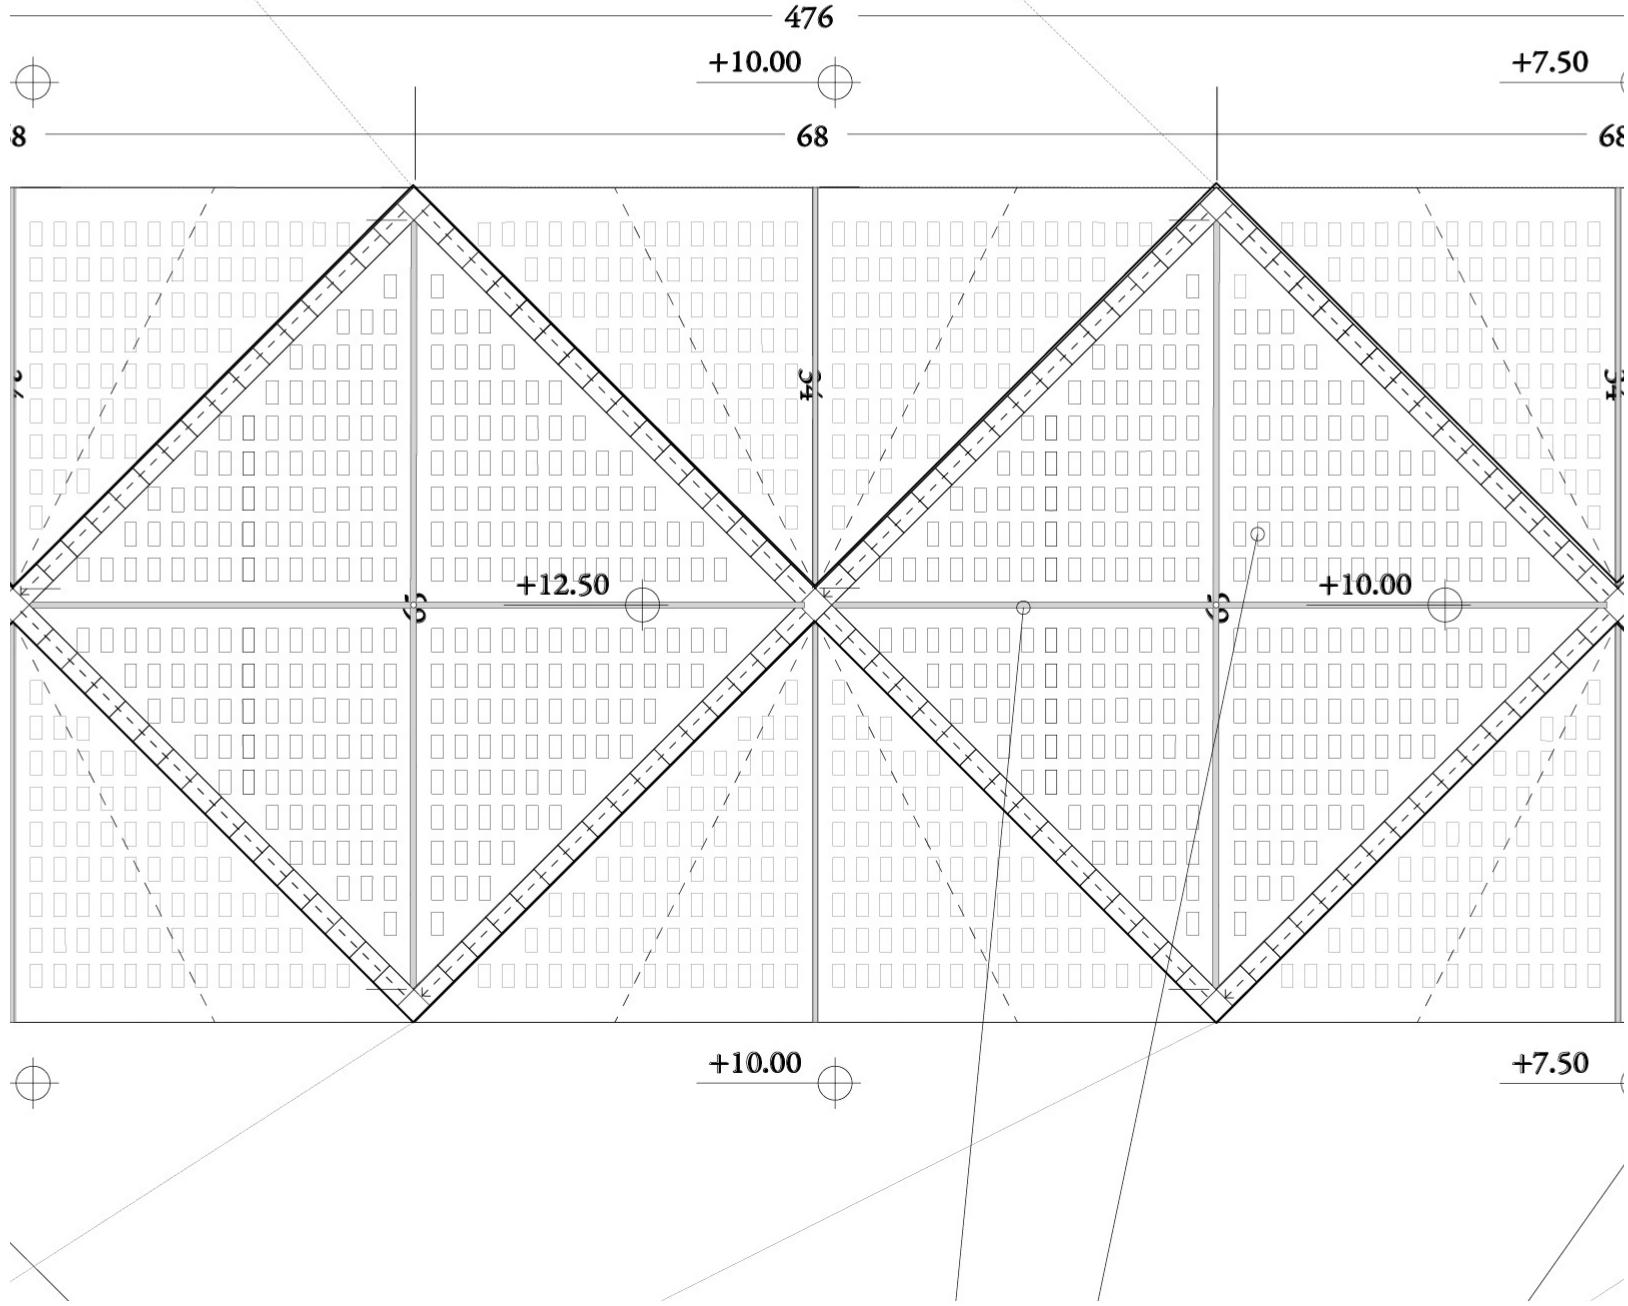


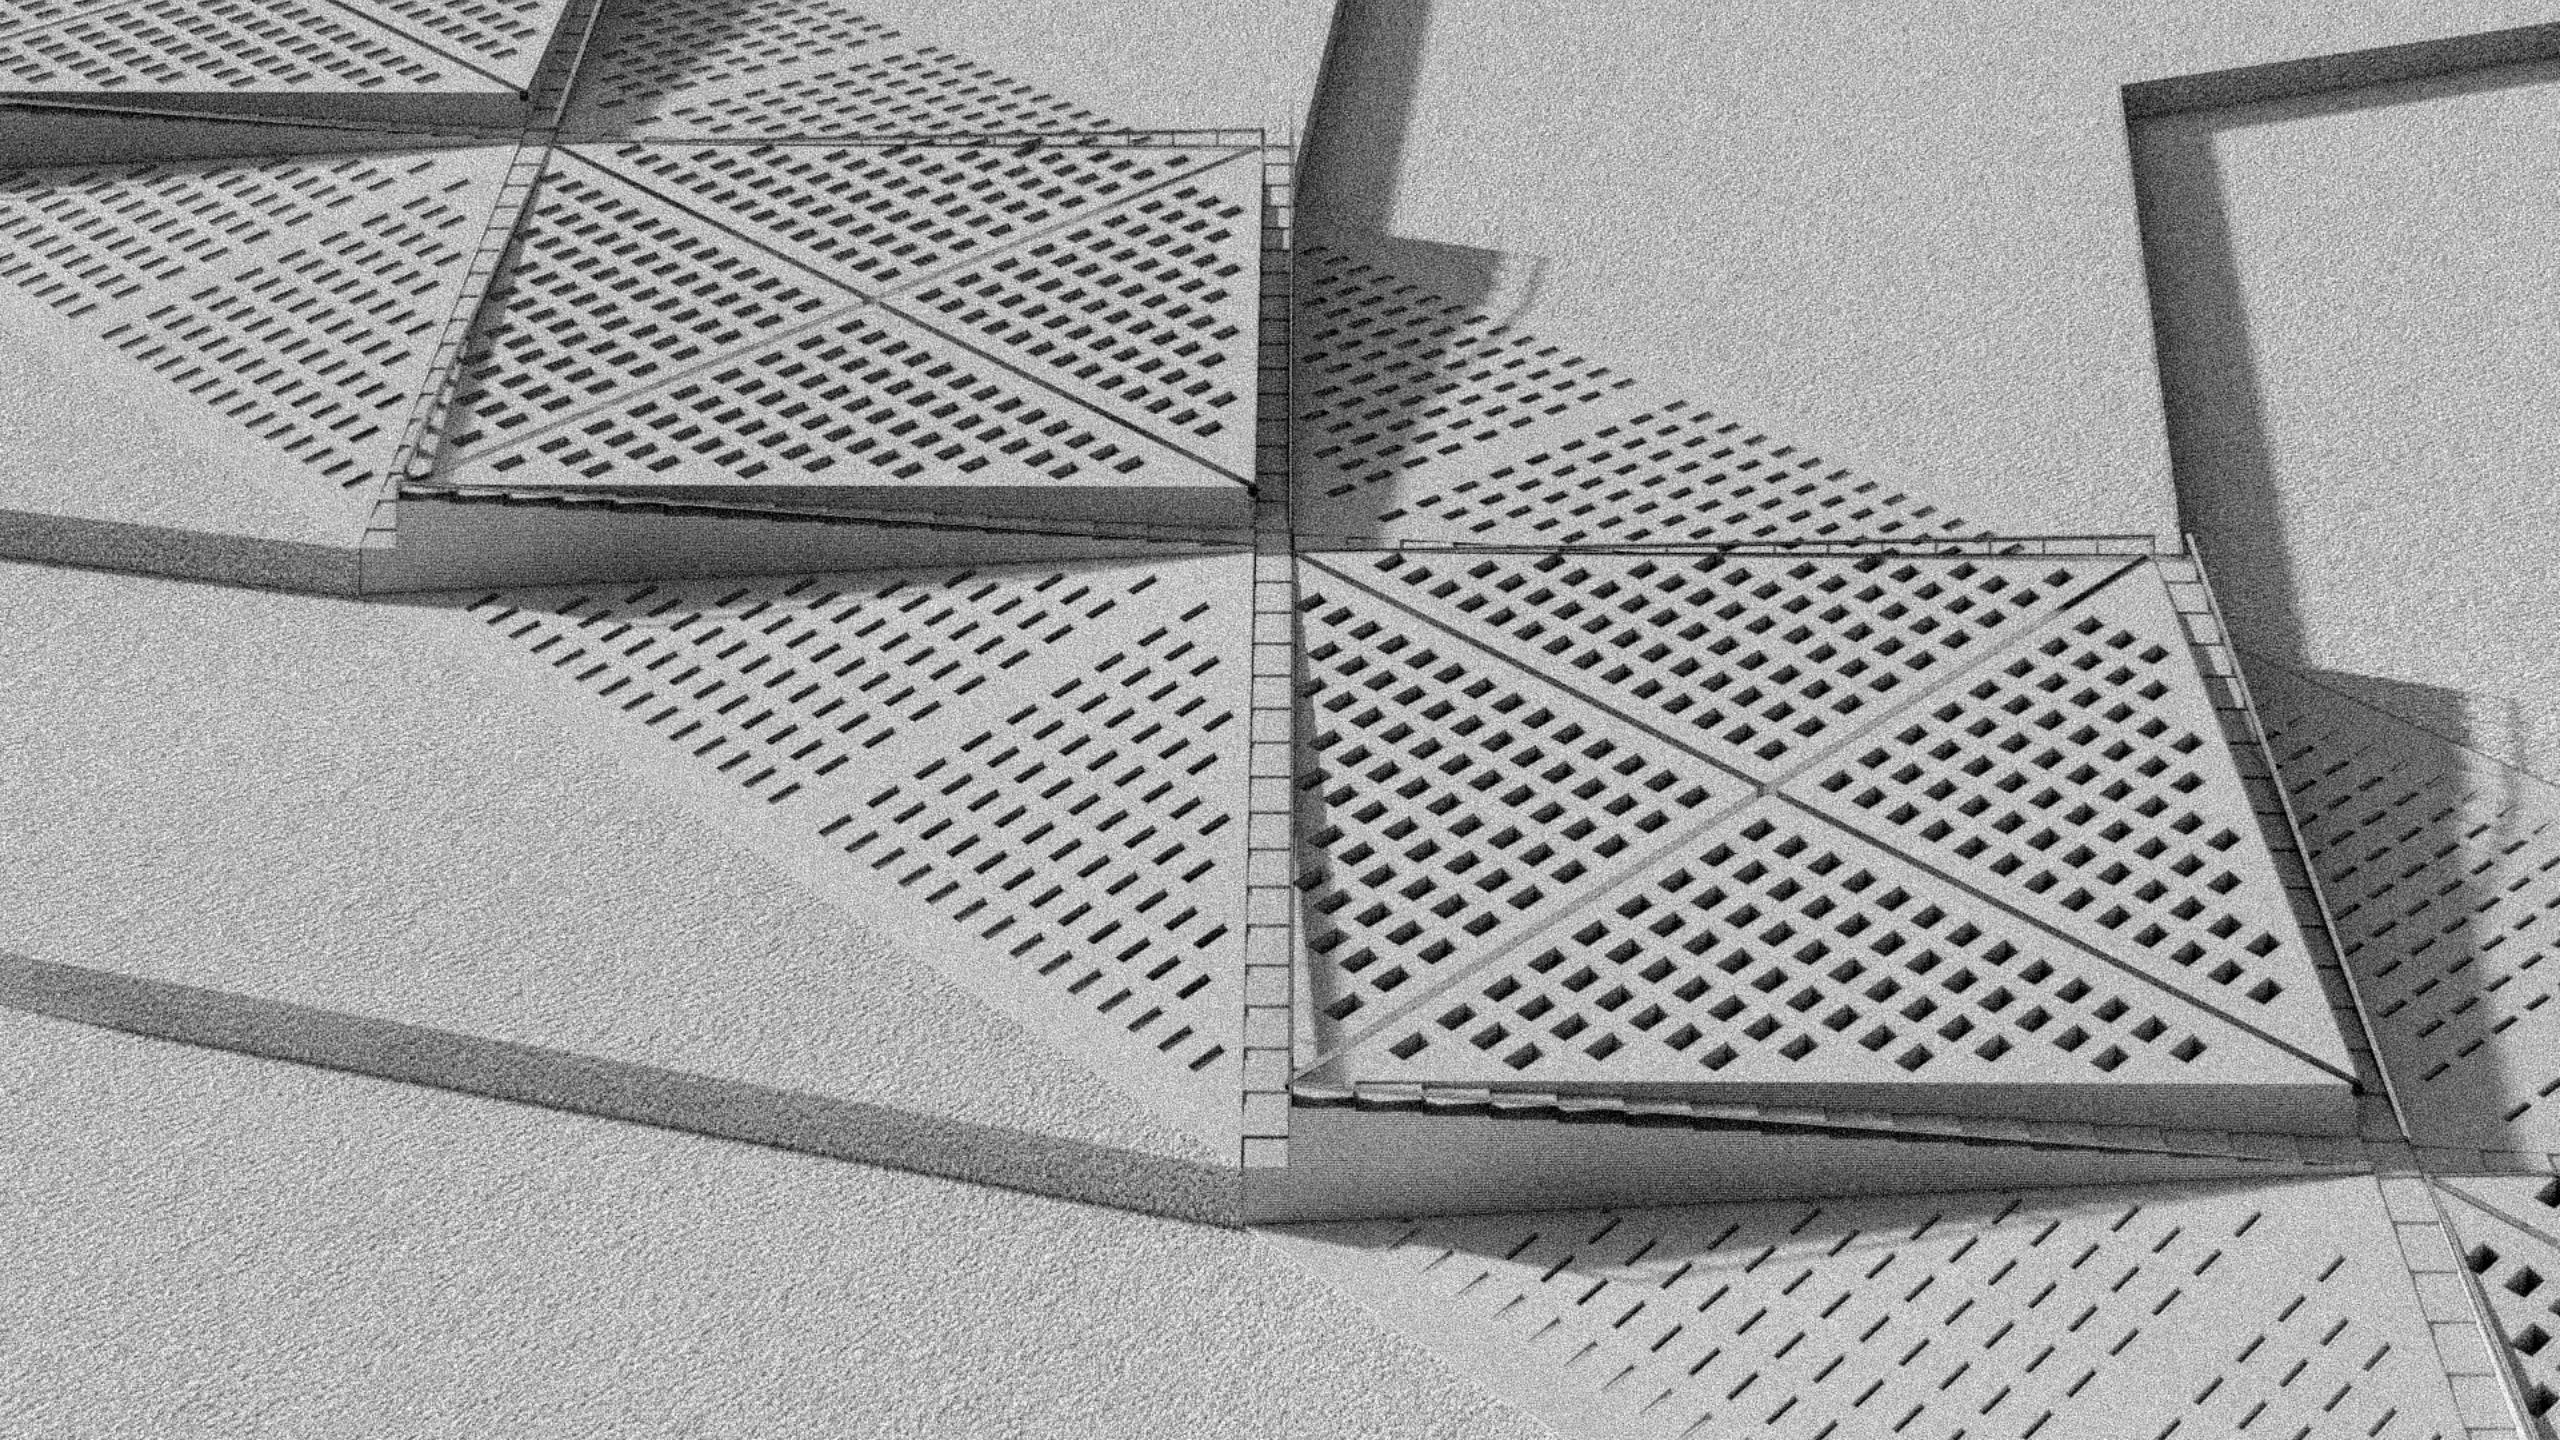


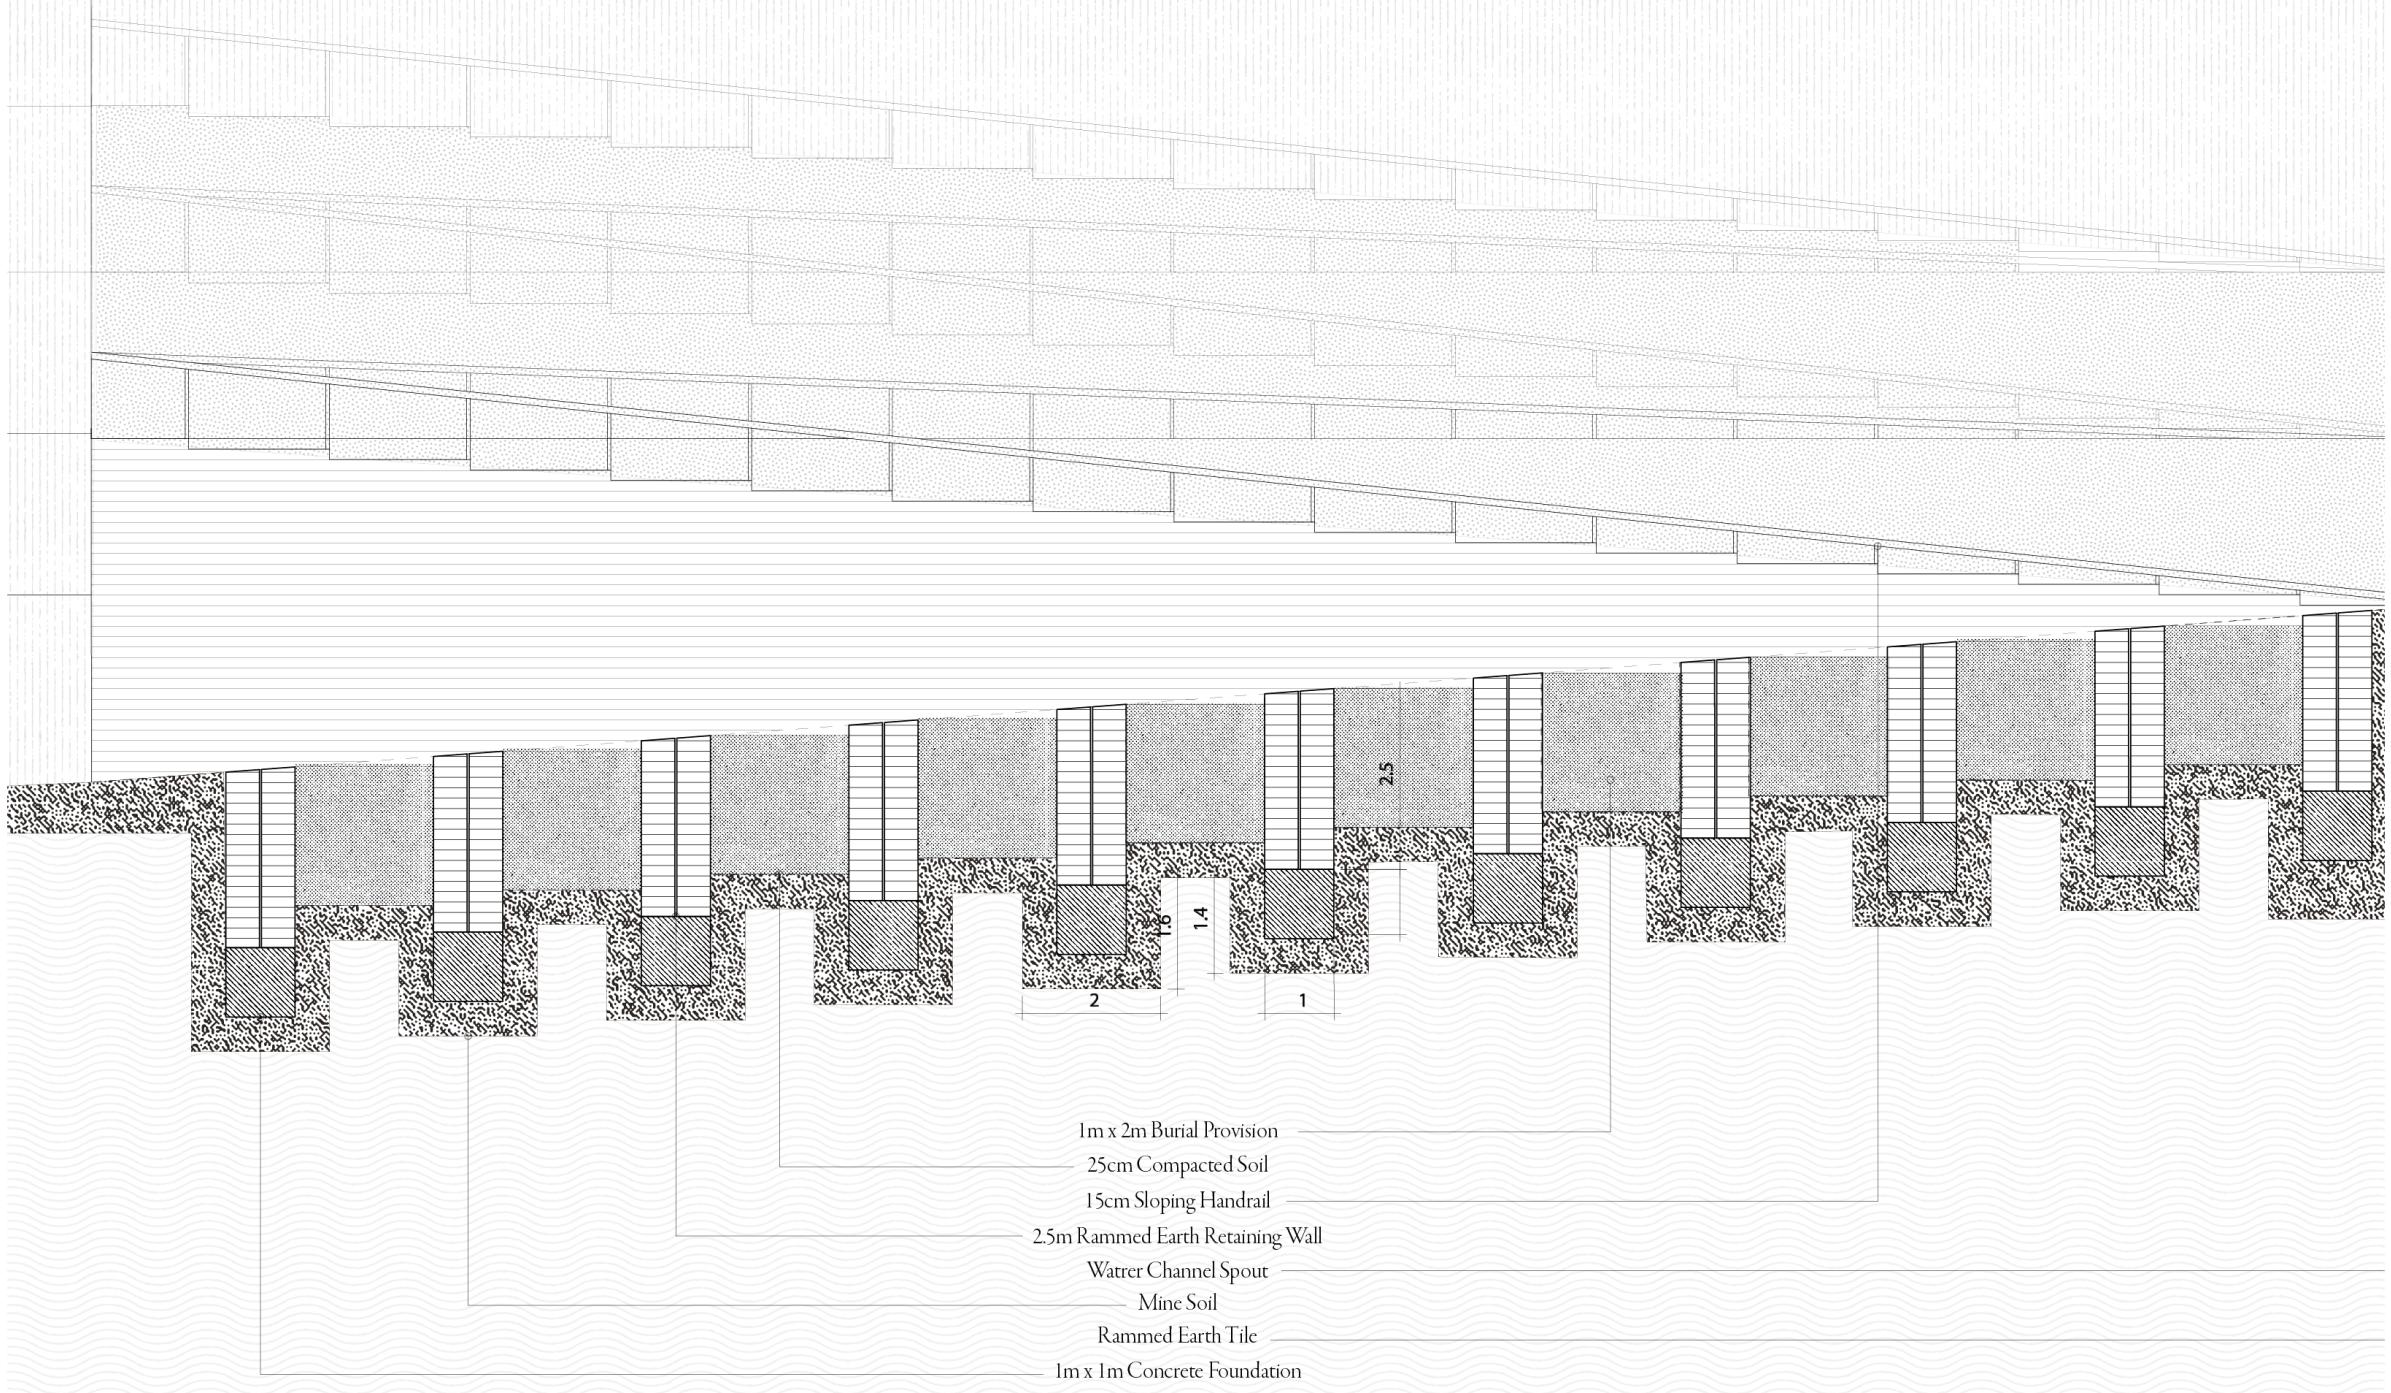


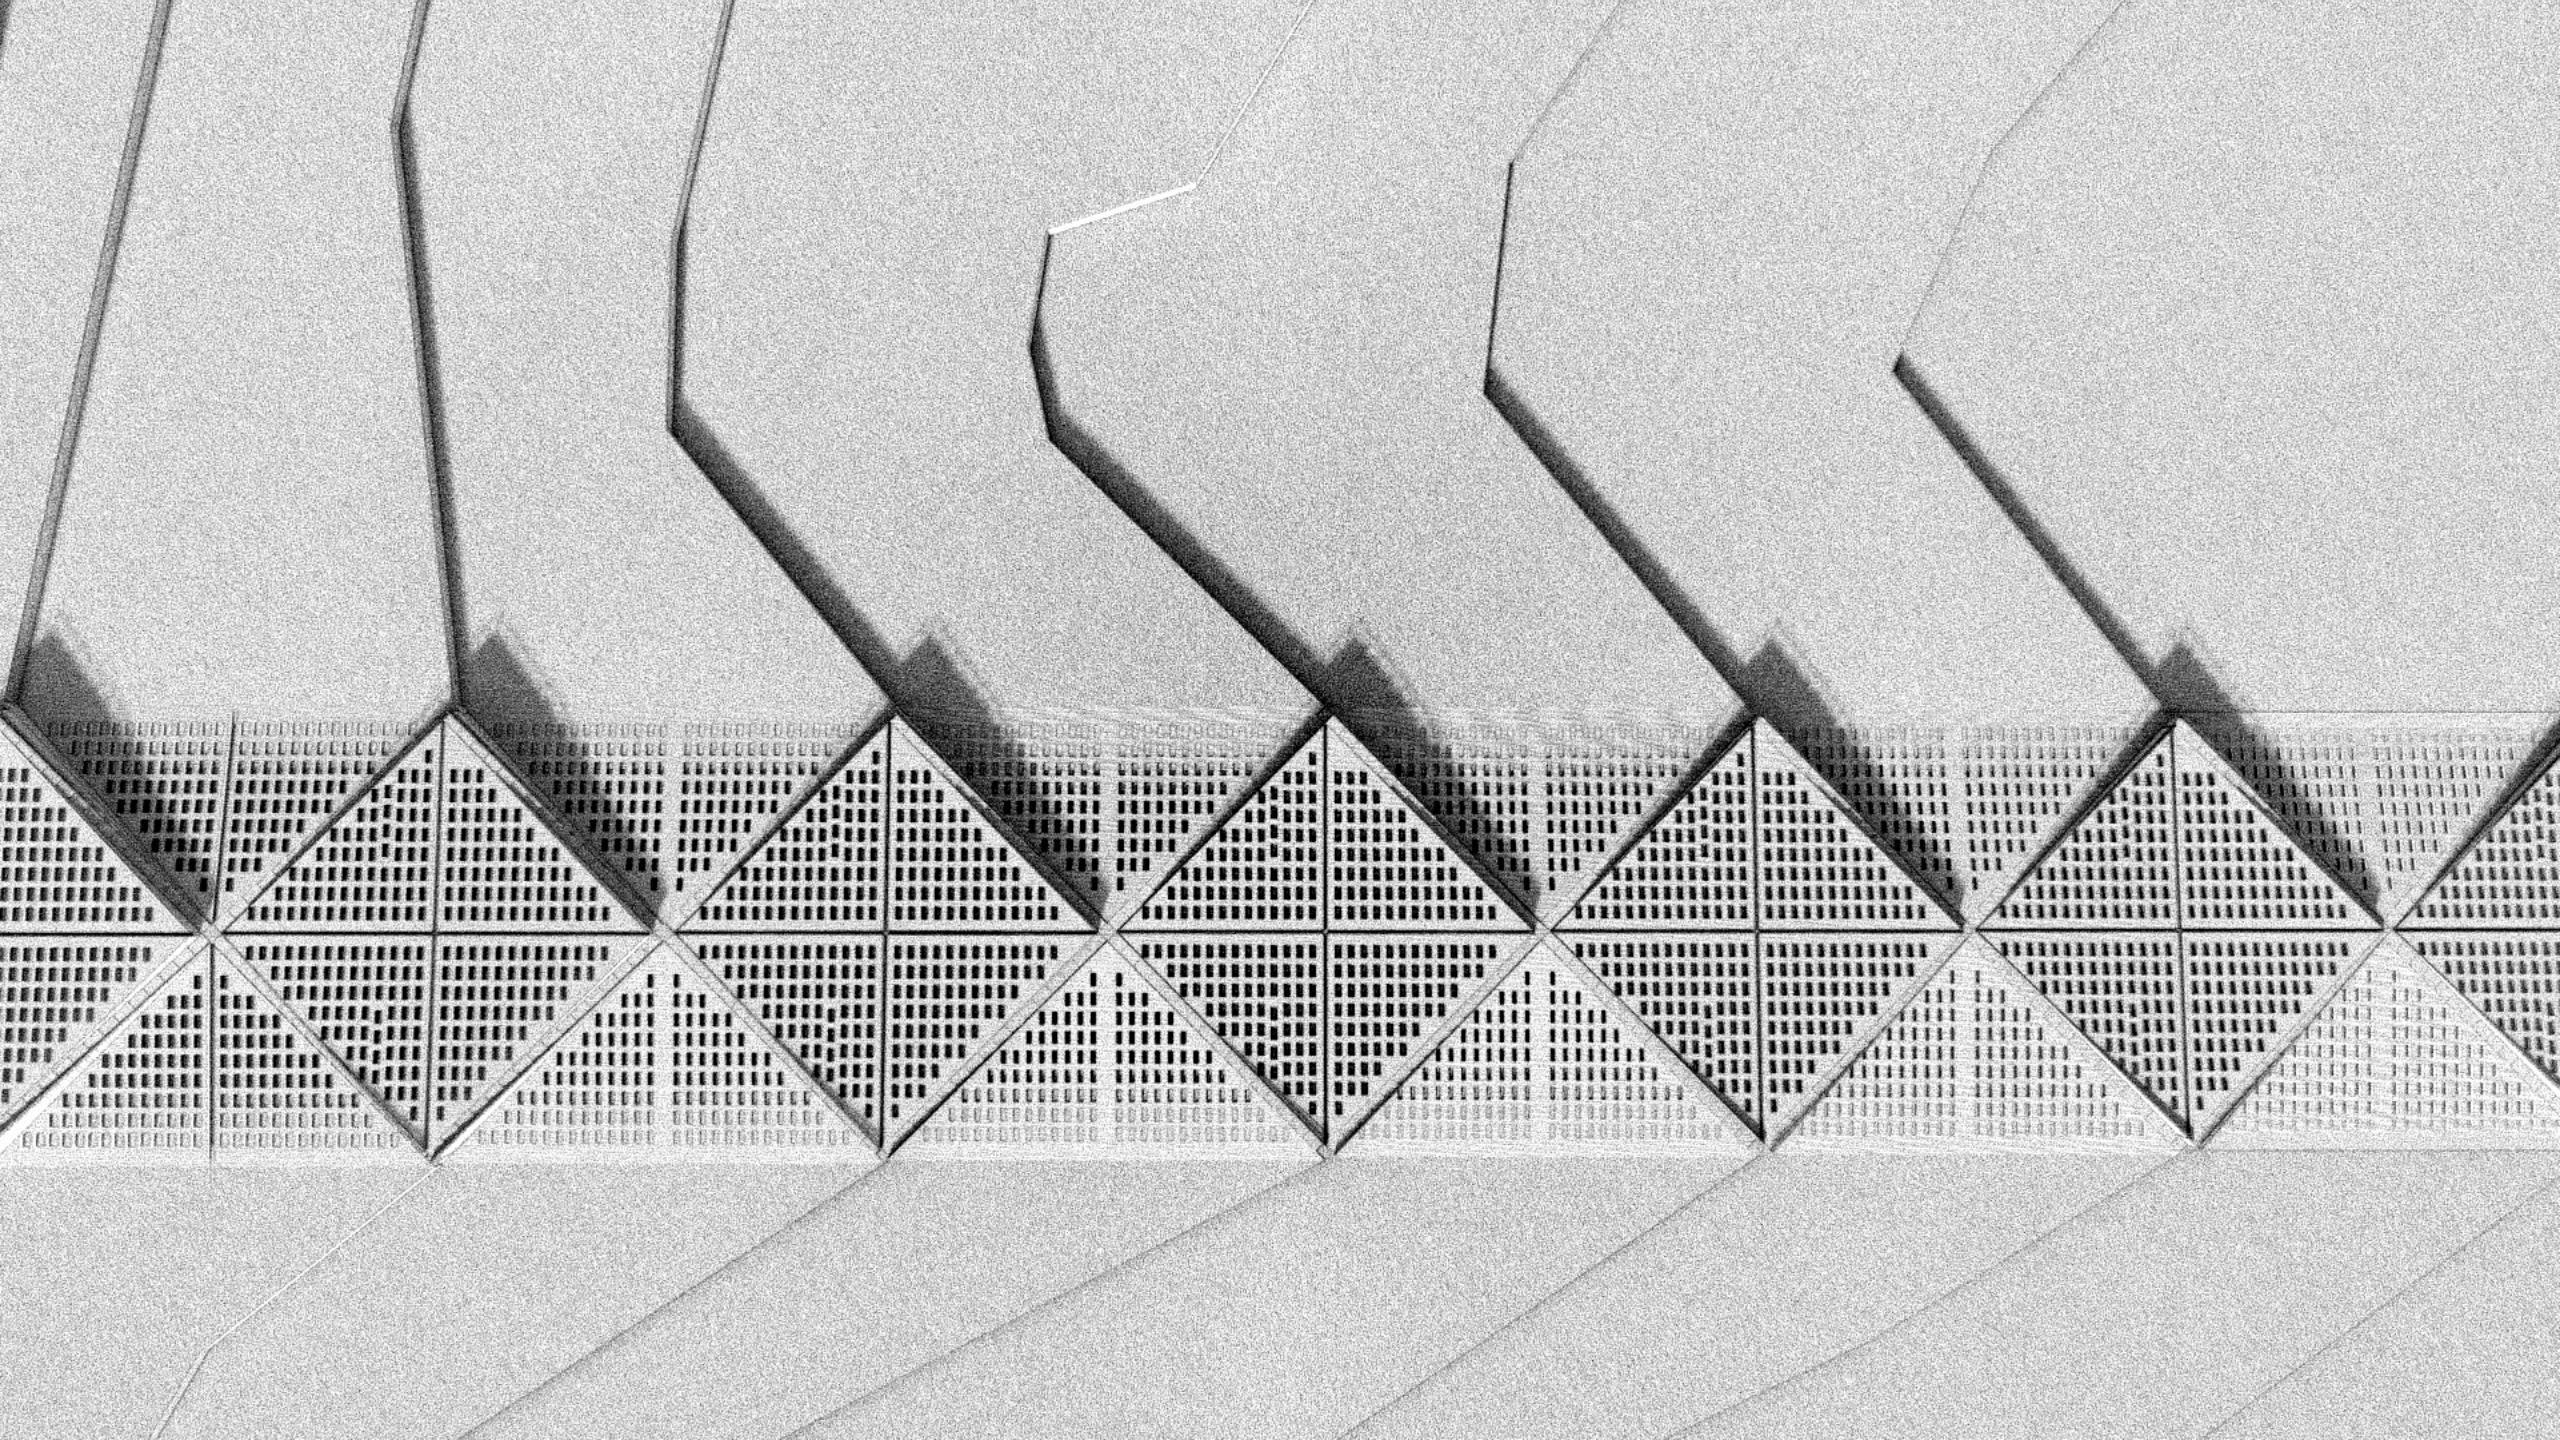



Awareness of one's self

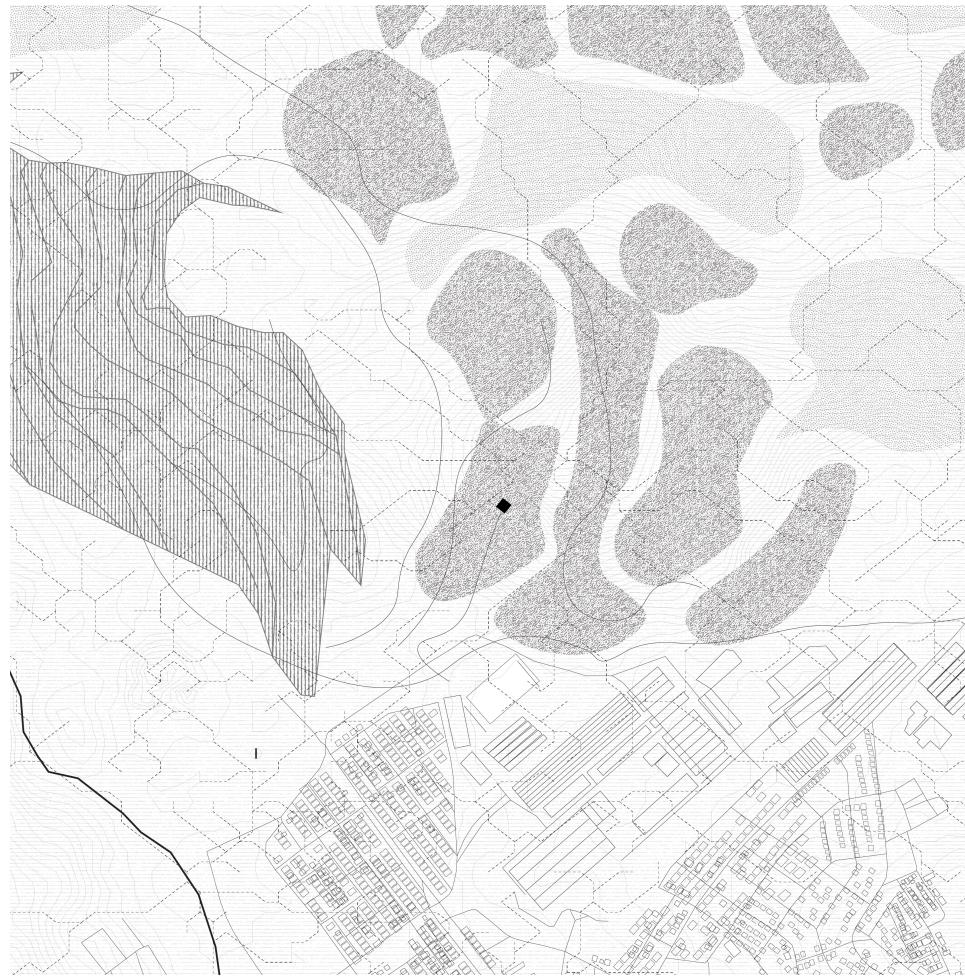

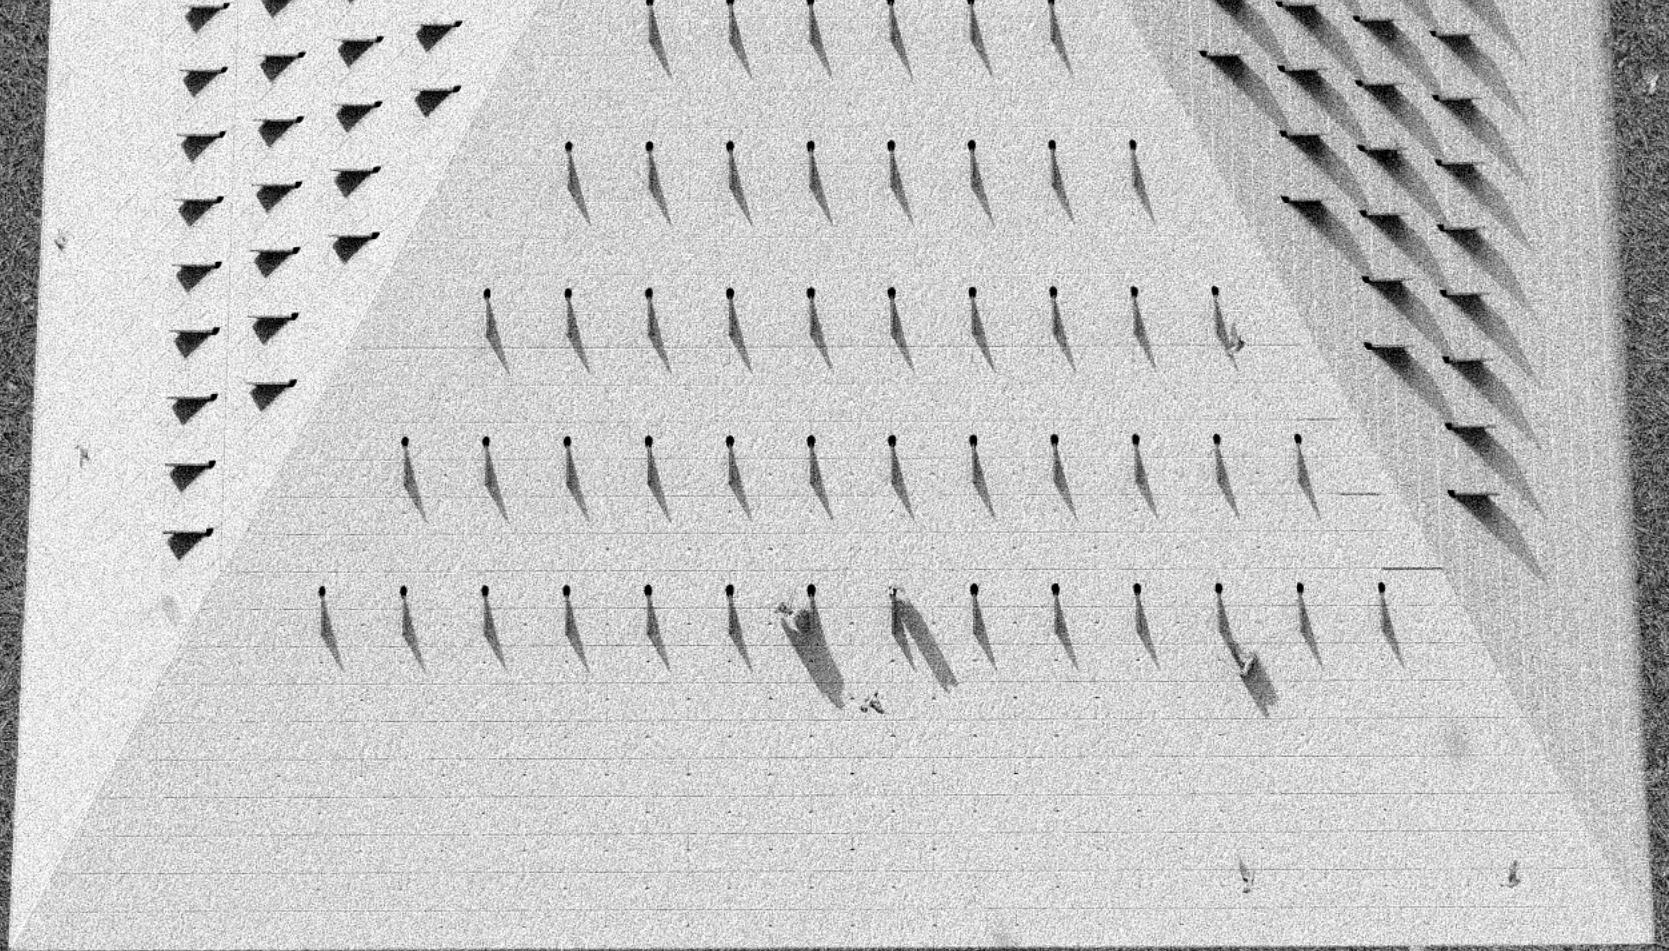

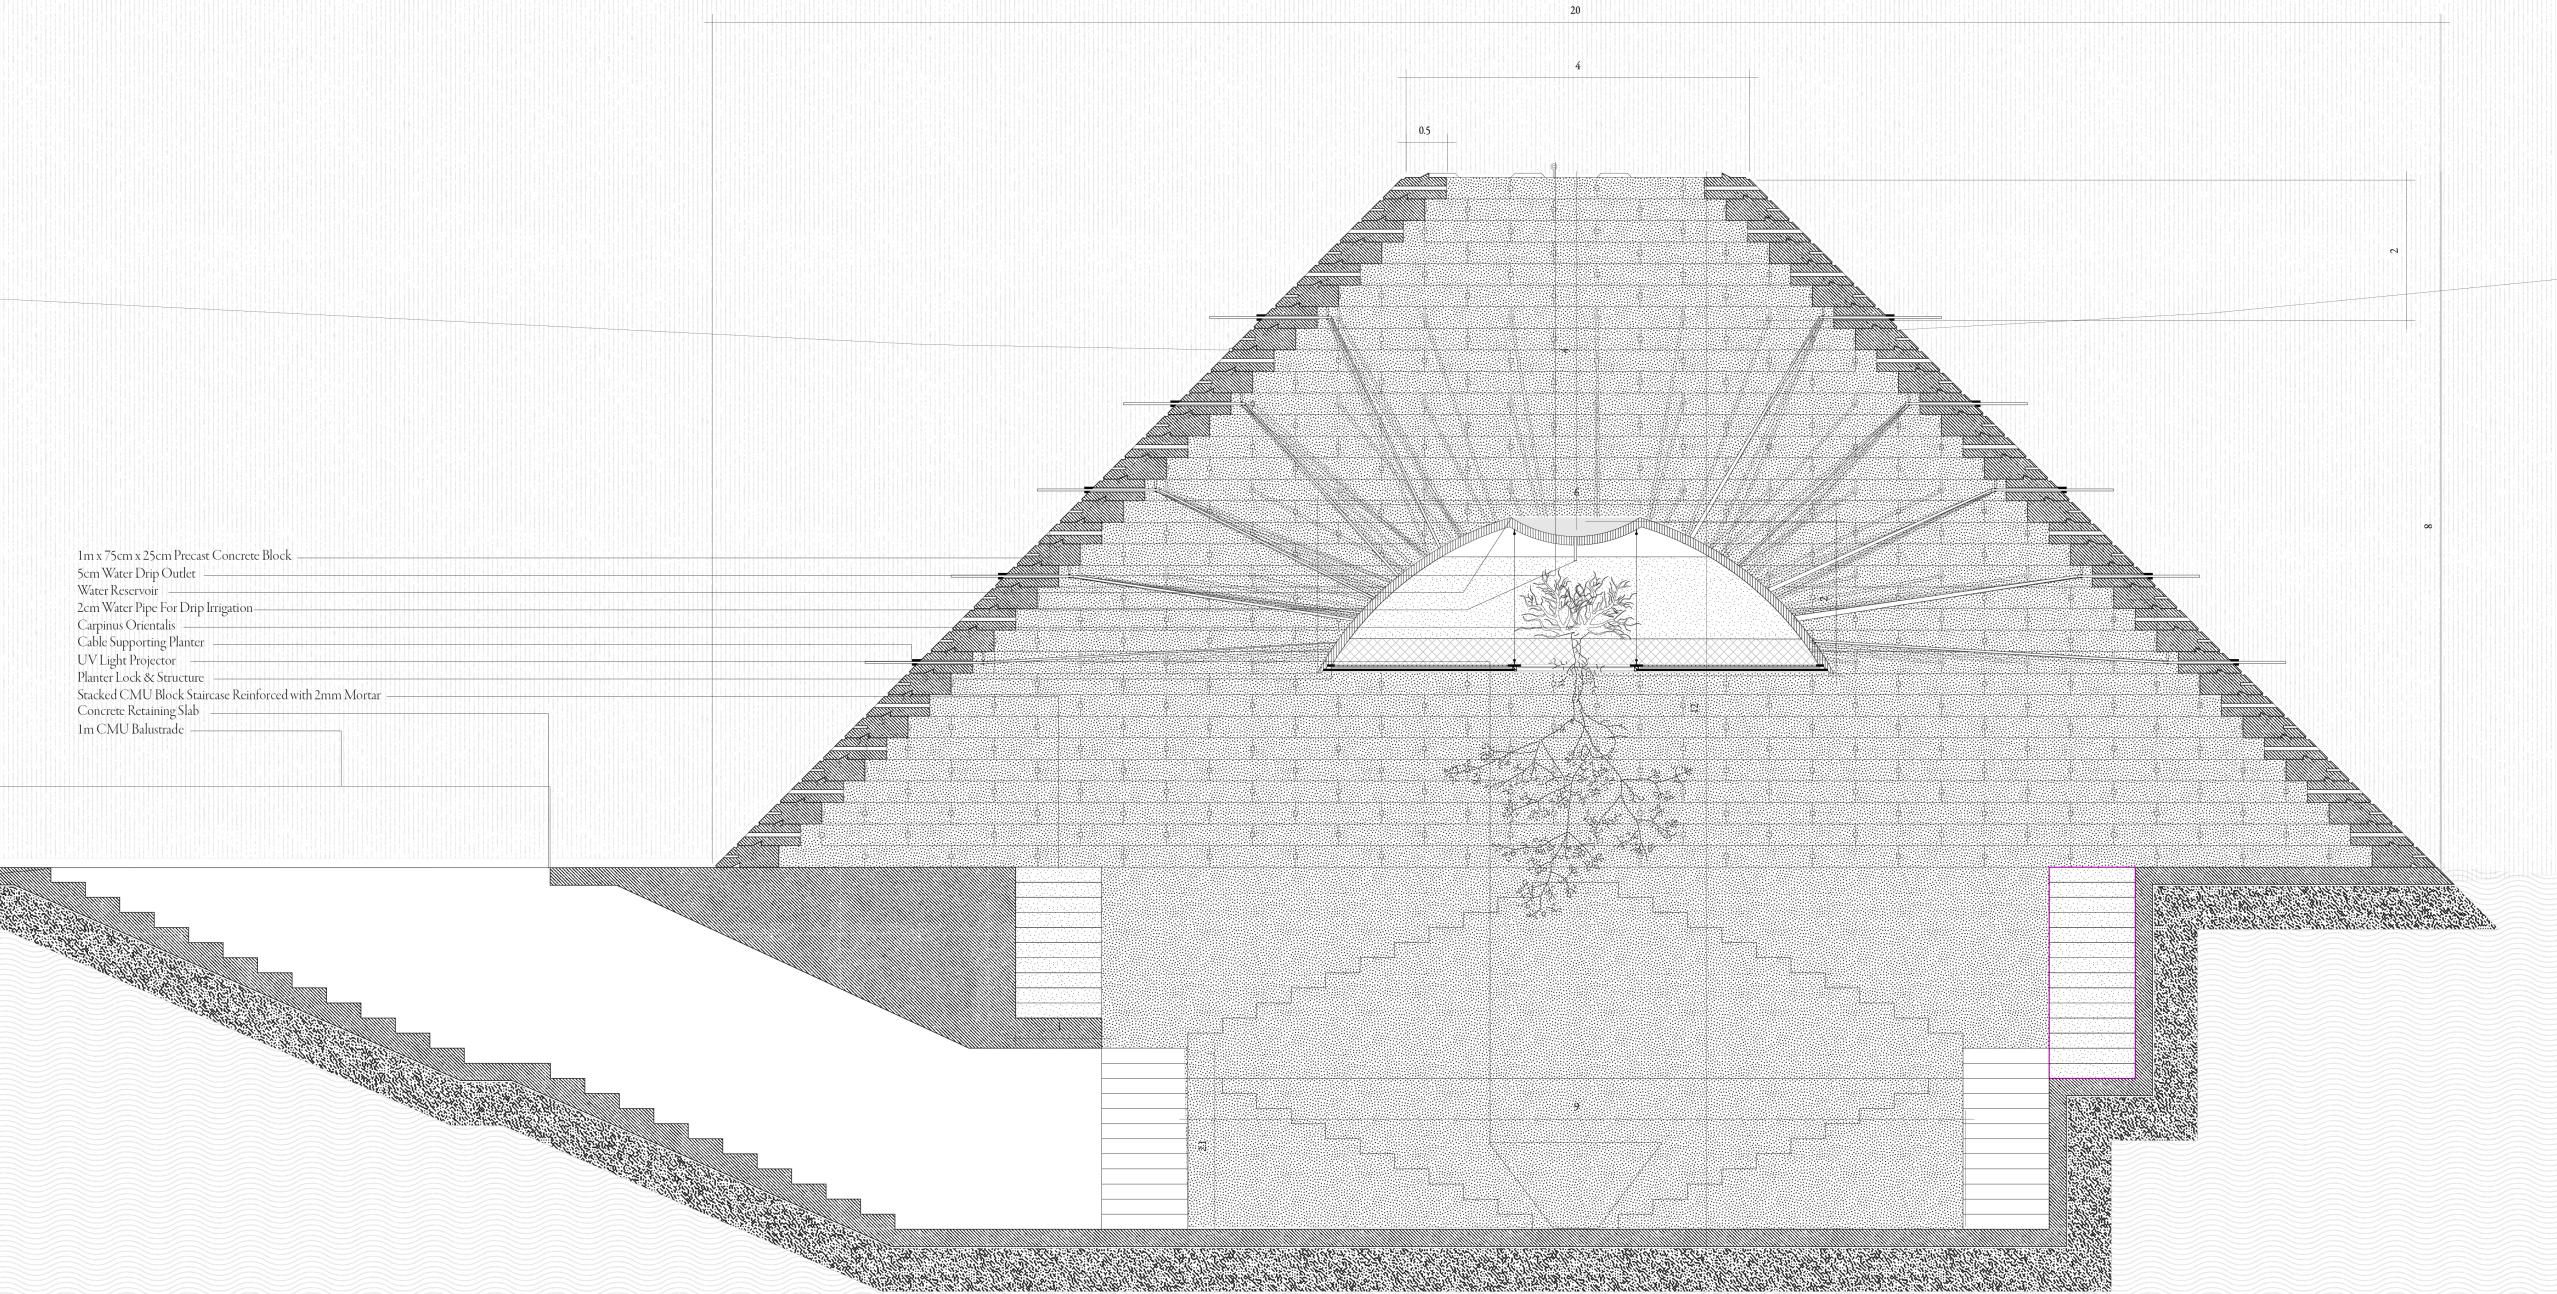


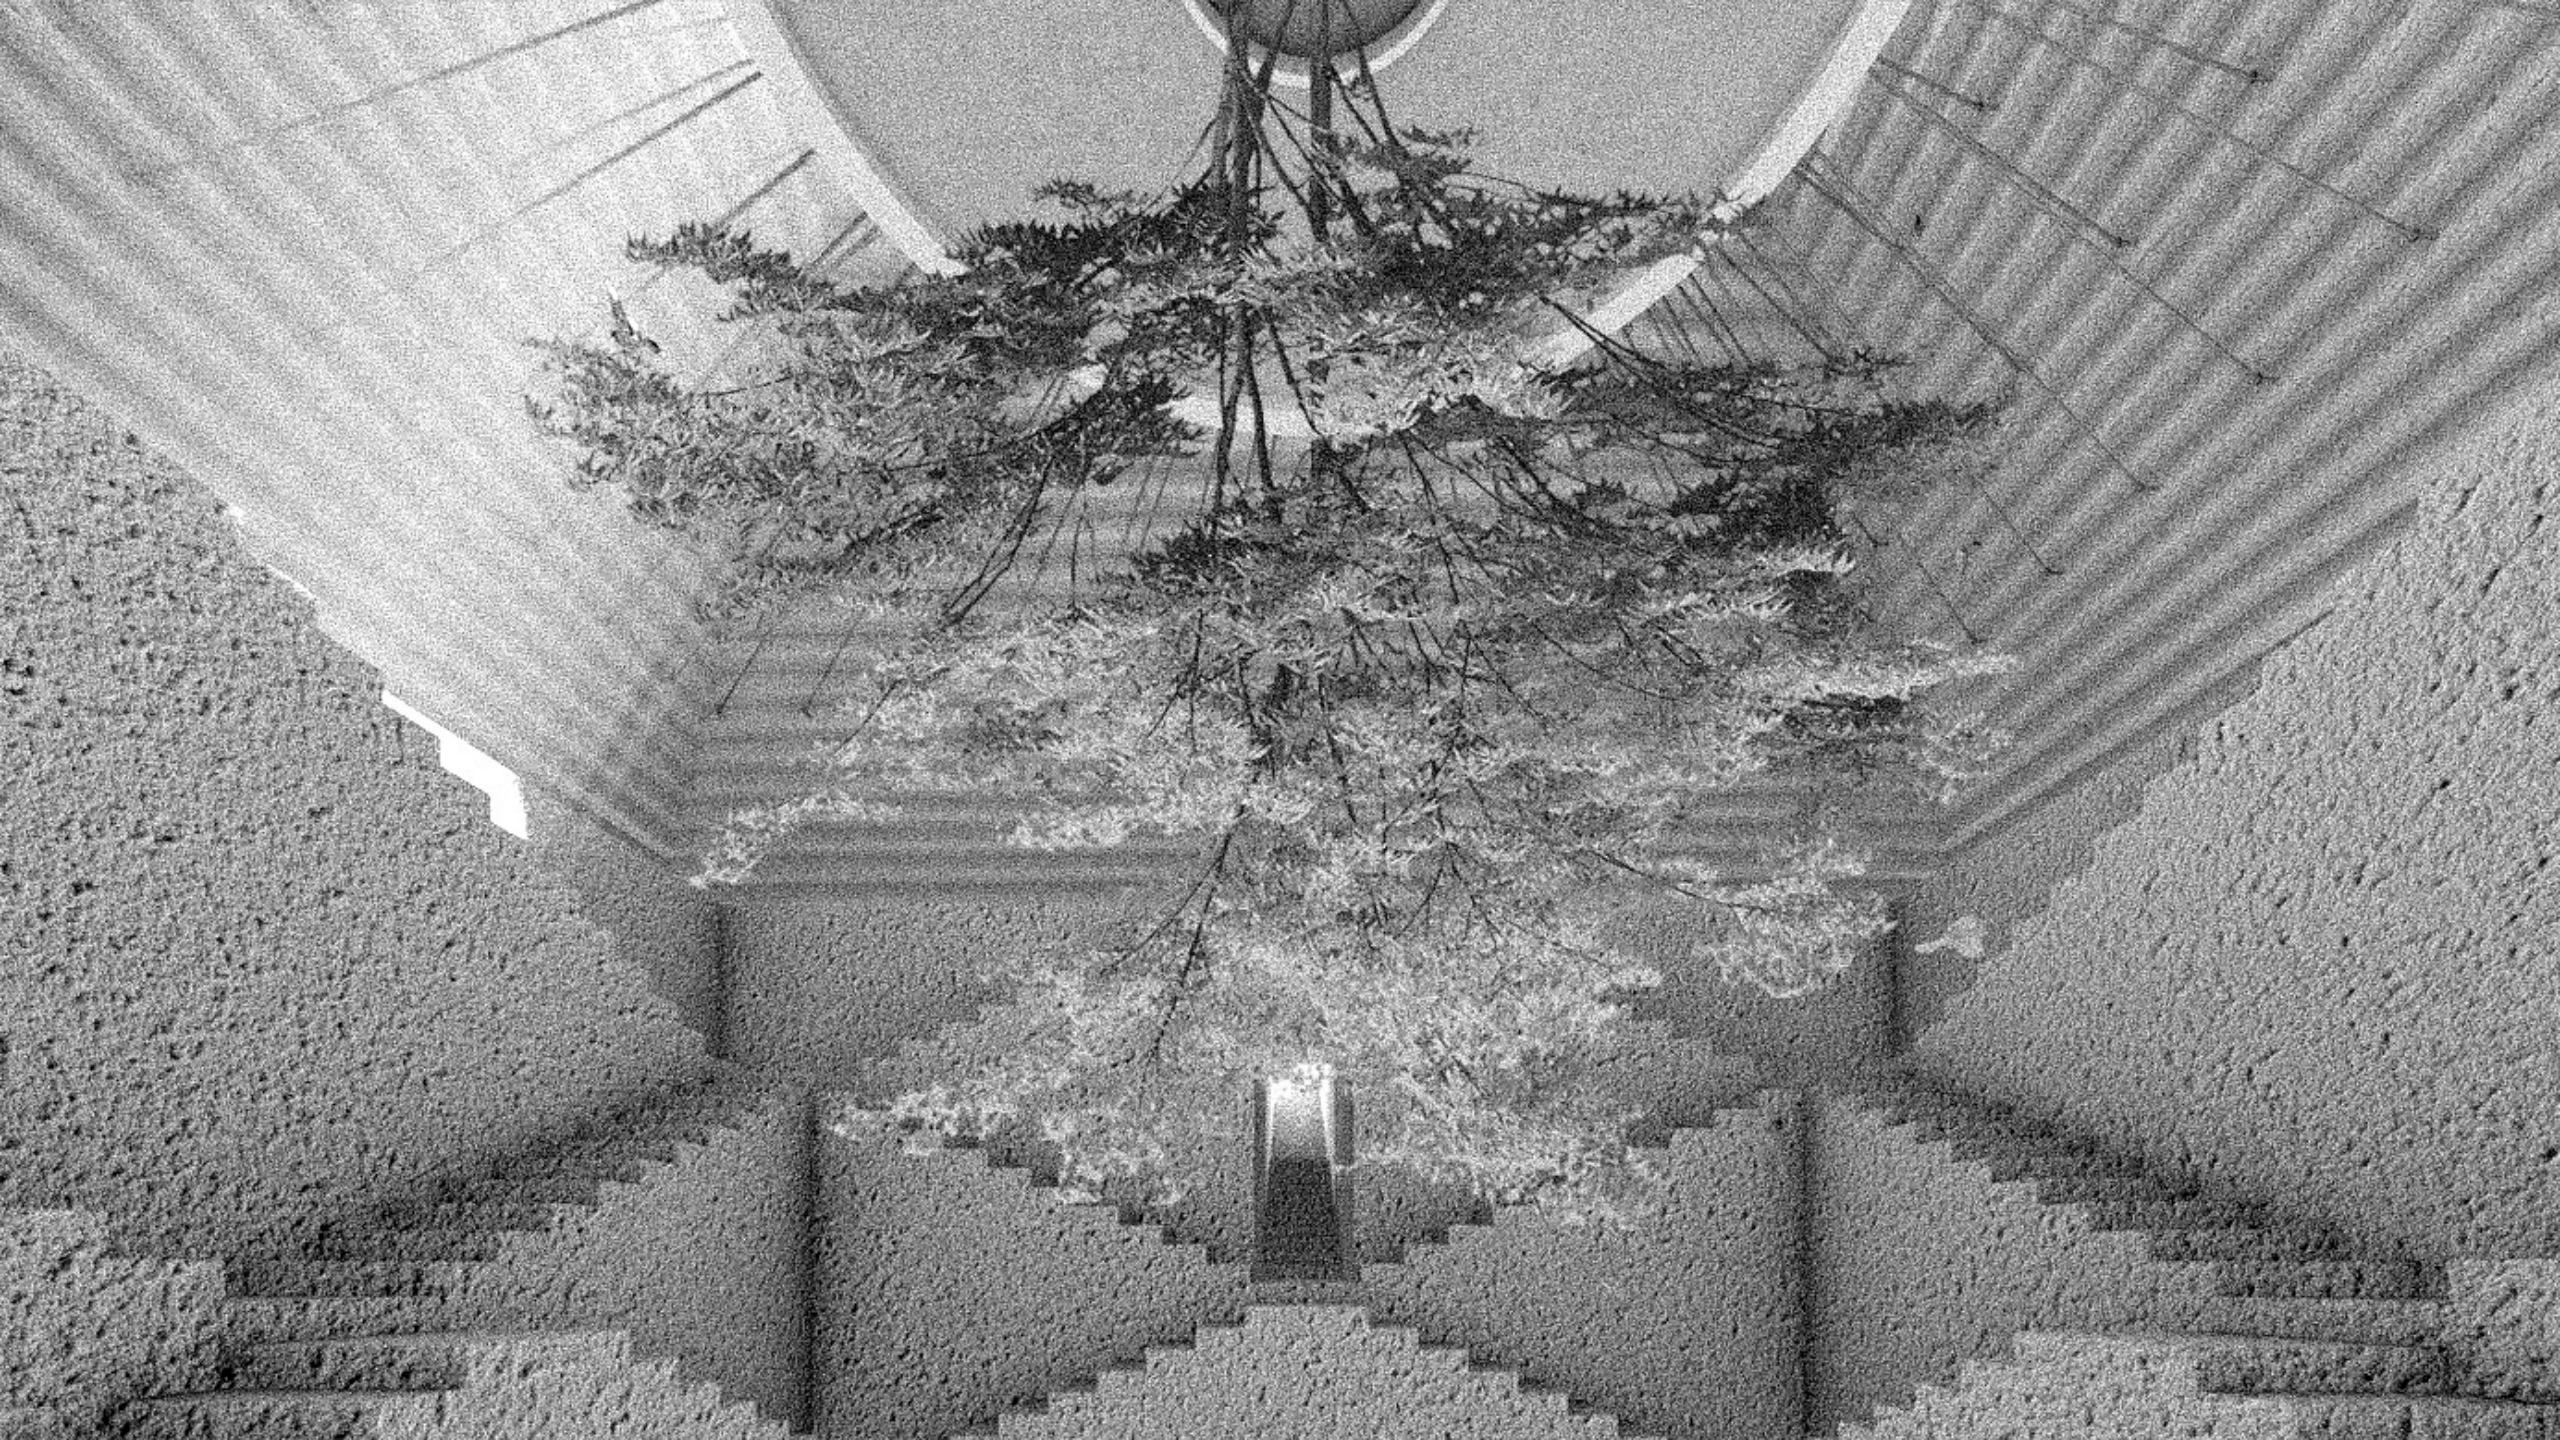


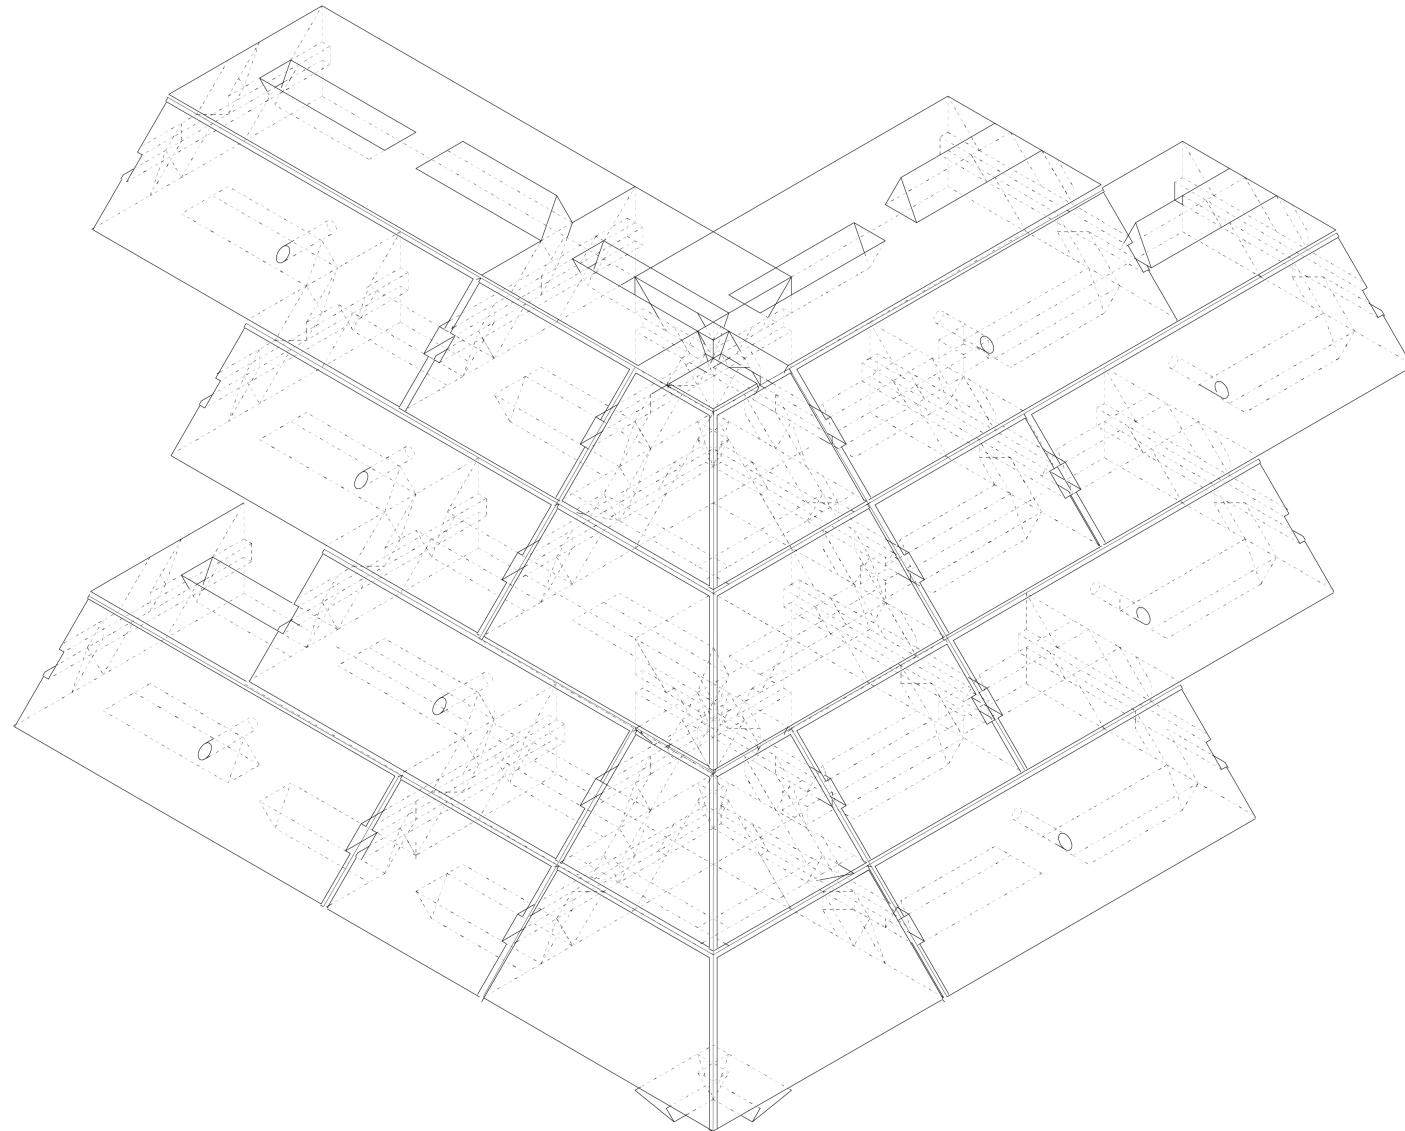

2mm Aluminum Panel for Glare Direction
Horizontal Groove Reinforced With 5mm Mortar
Vertical Groove Reinforced With 5mm Mortar
Hanging 6m Planter
2m x 75cm x 25cm Precast Concrete Brick
Provision for Planter Cable
75cm x 75cm x 25cm Precast Corner Concrete Block

04. Depression
Plan Composite
1:50

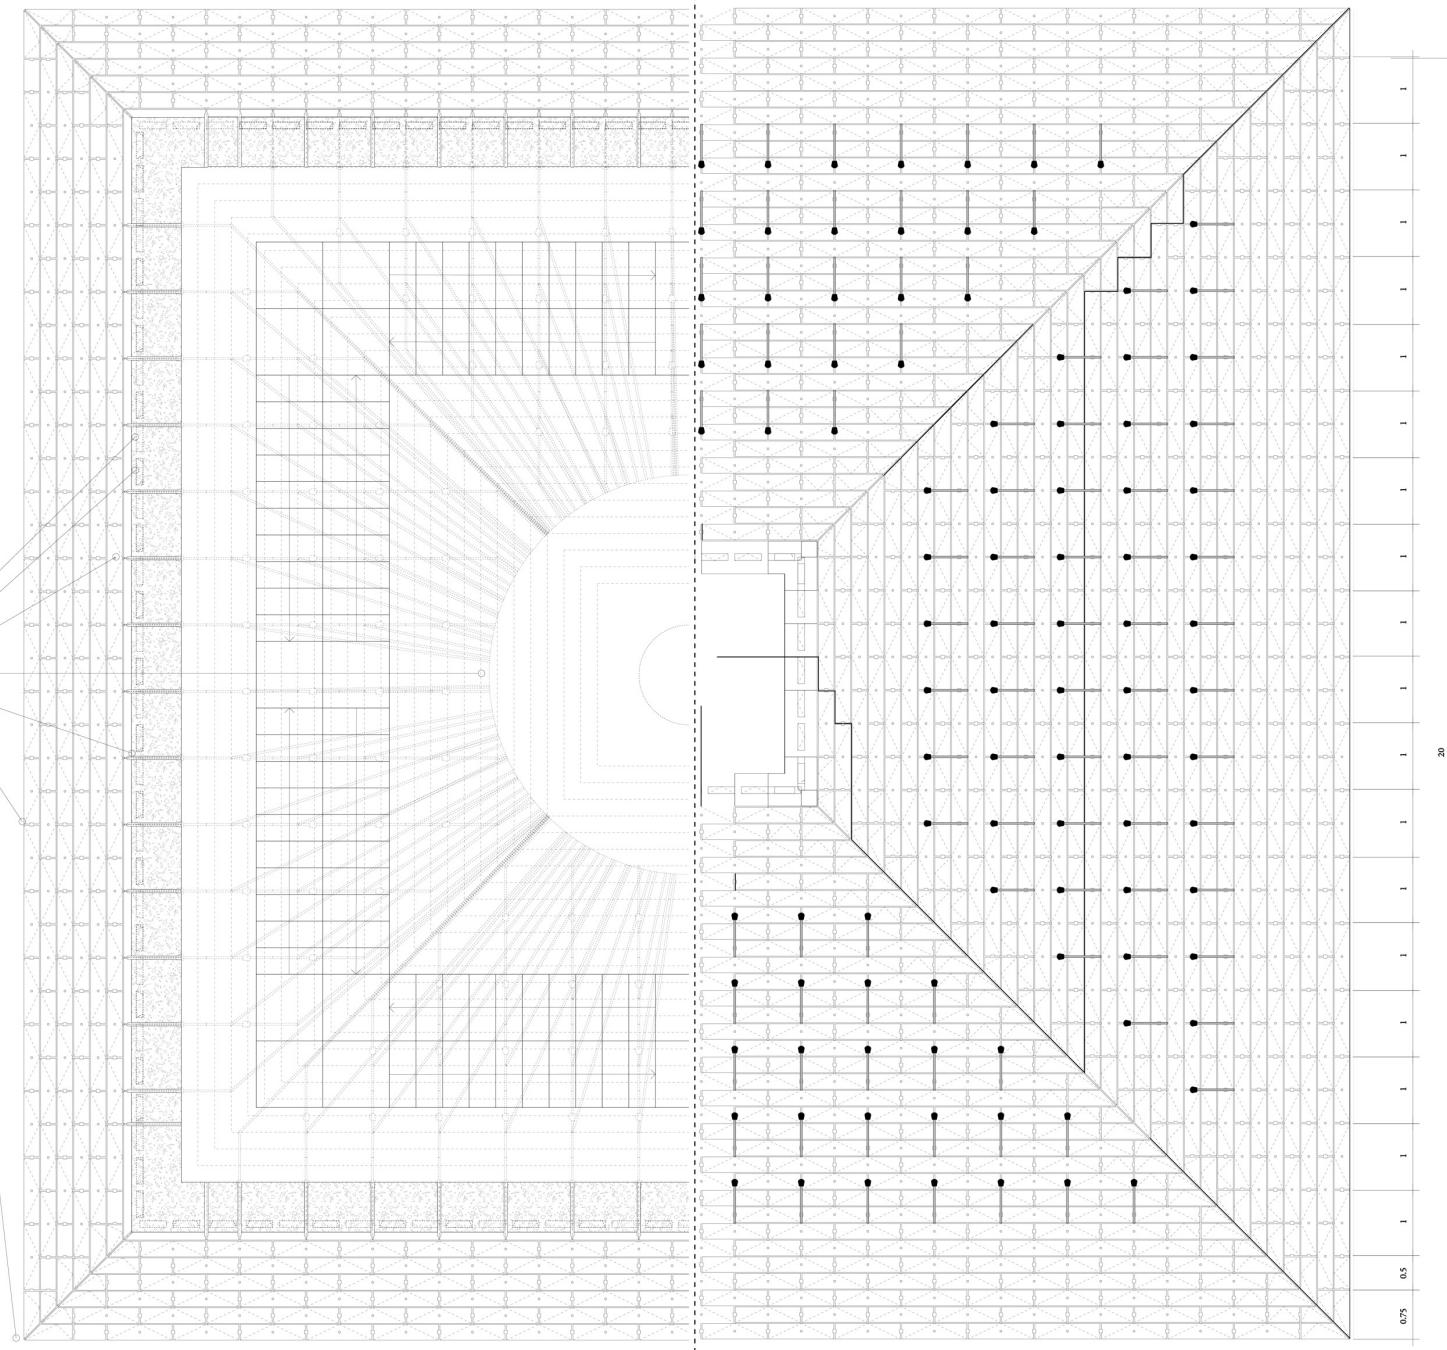


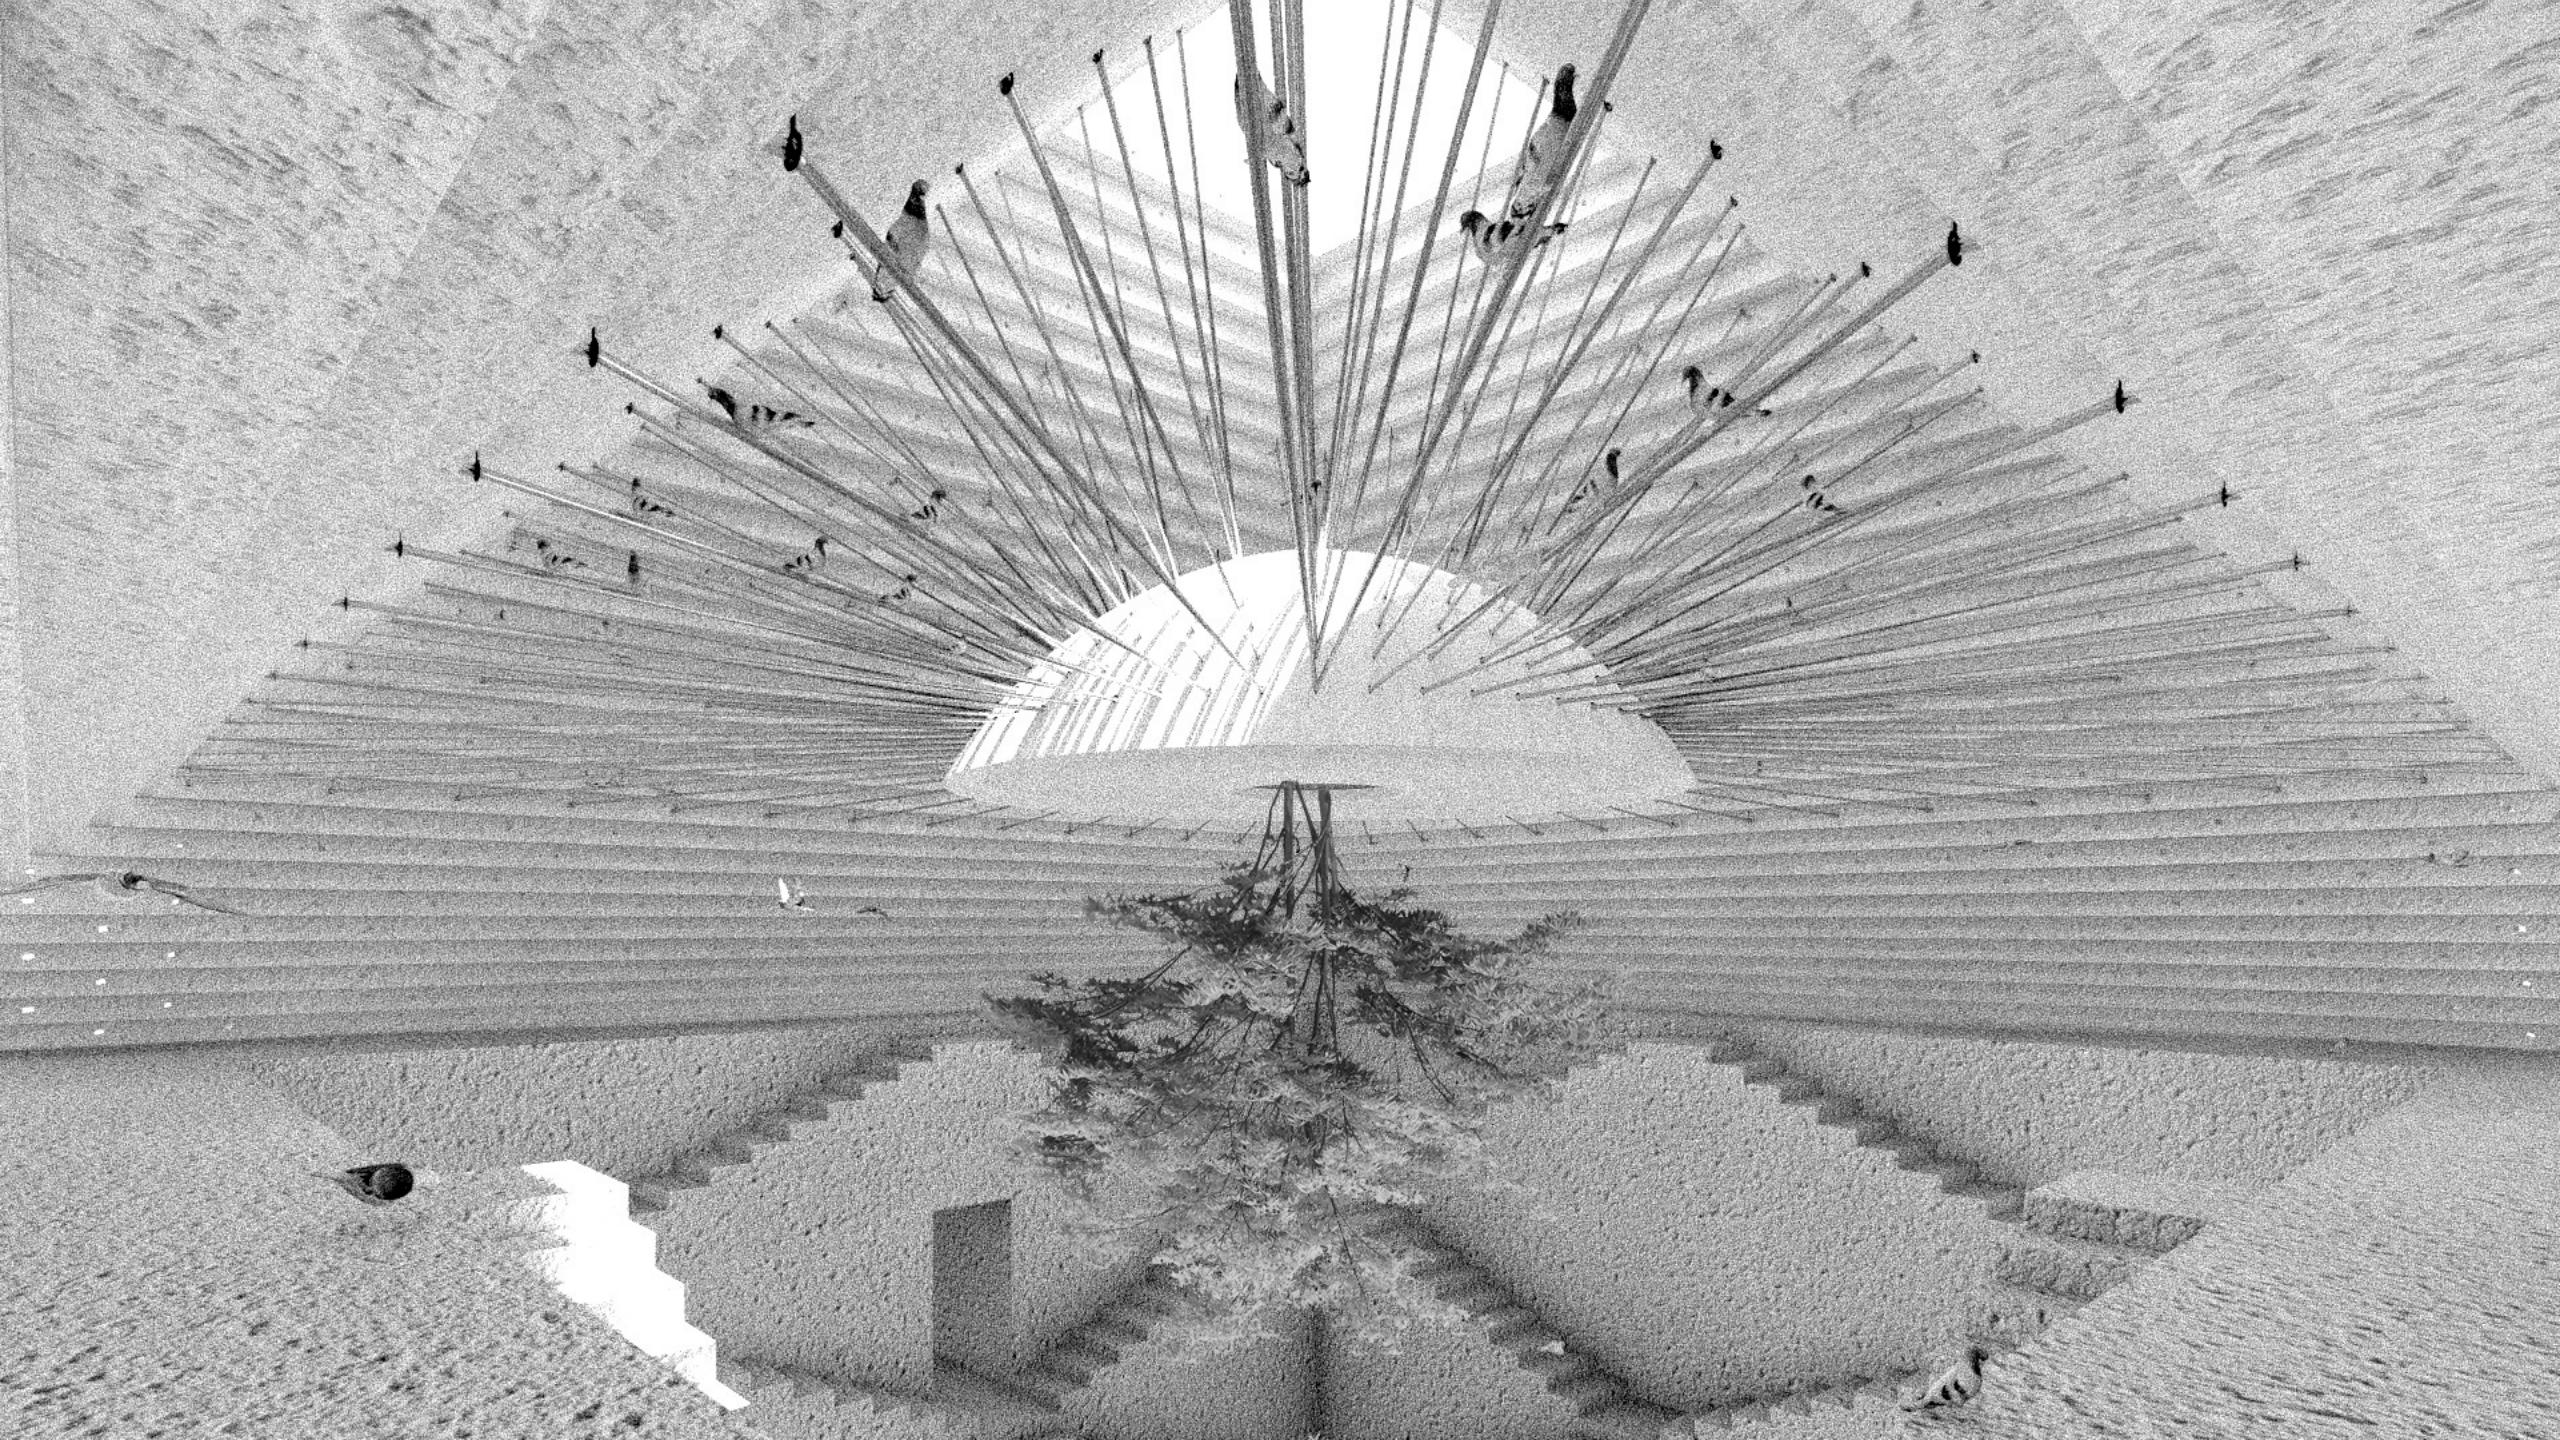

Escaping mortality





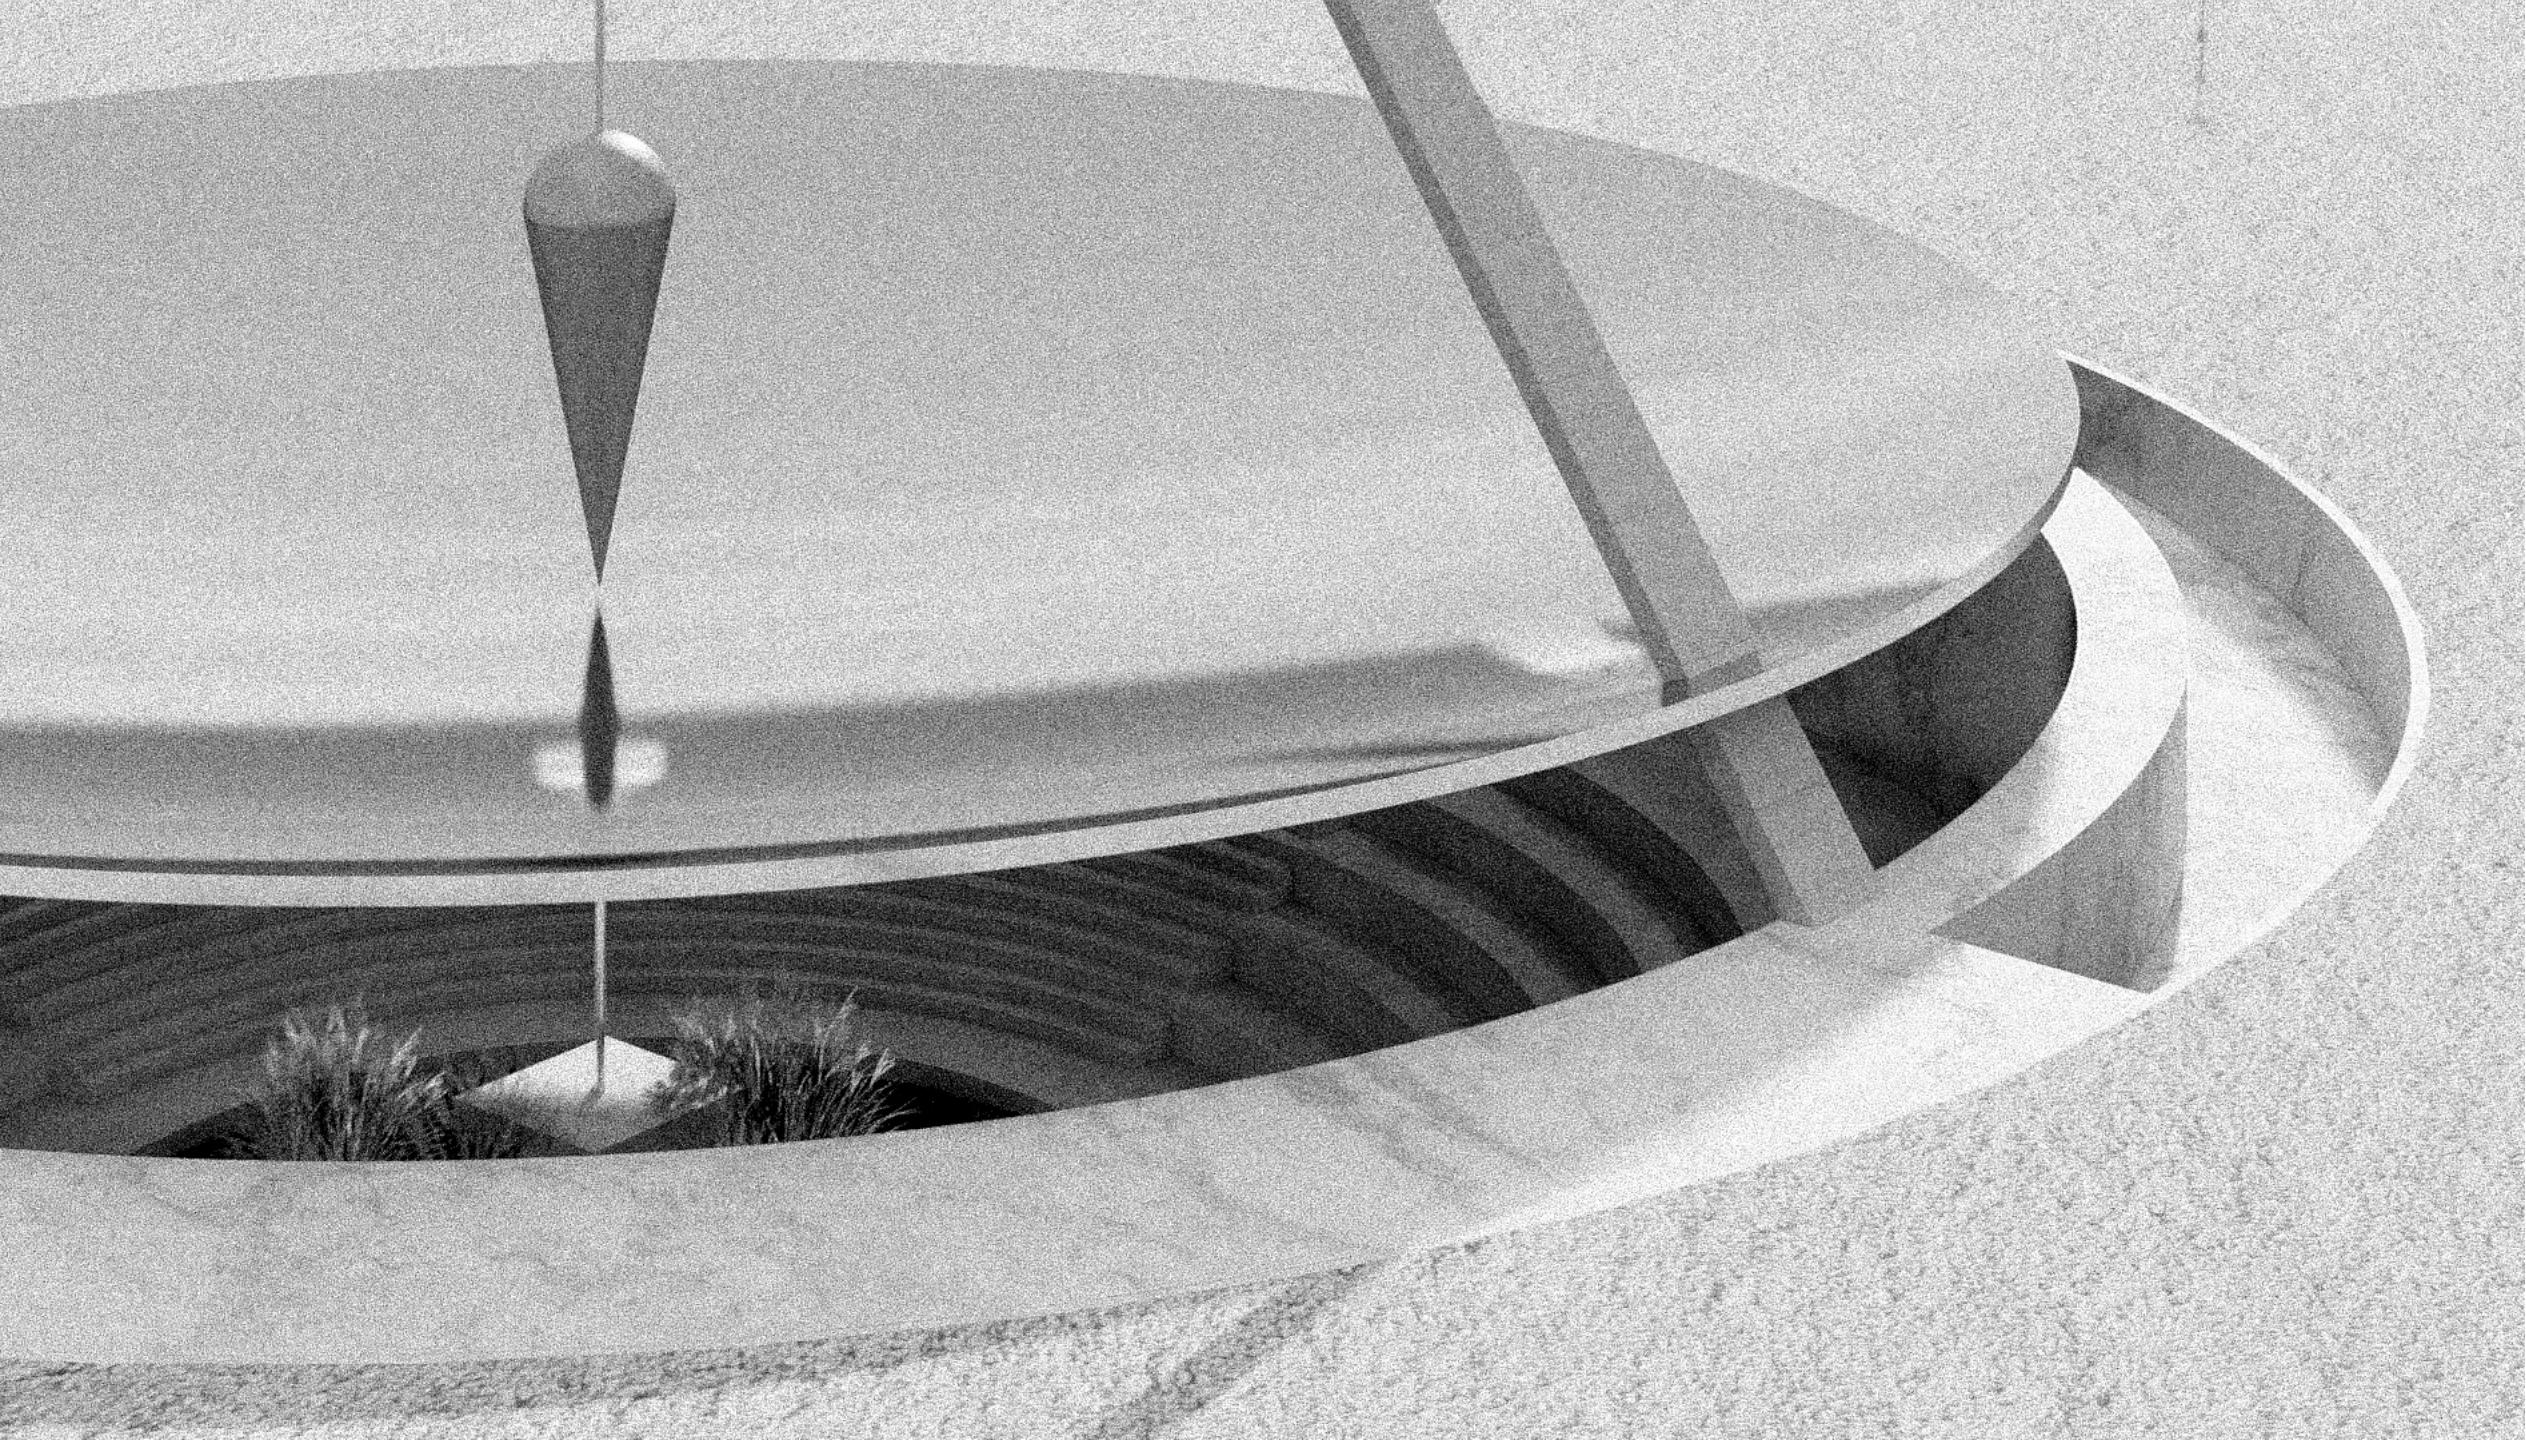

Spatial assemblage

