
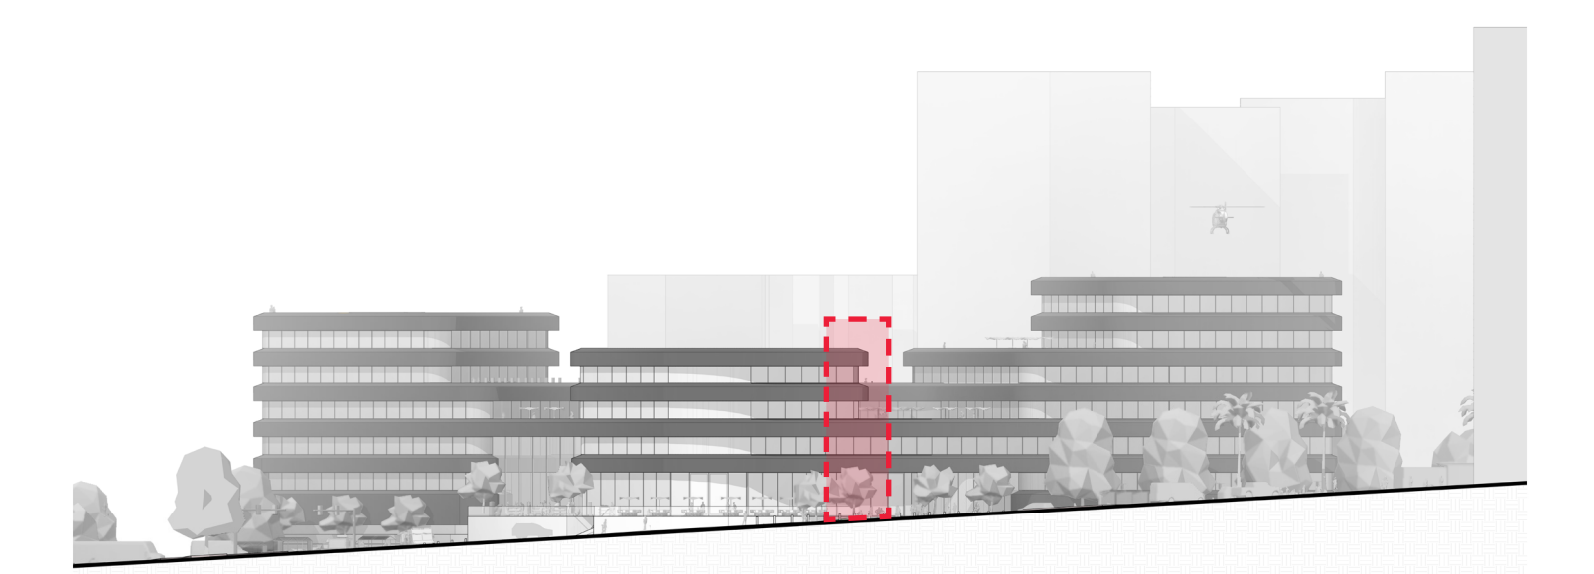
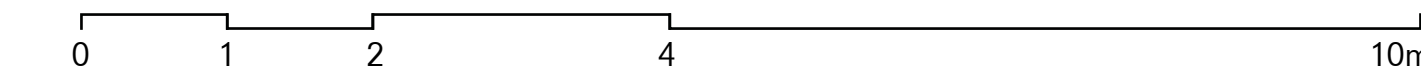
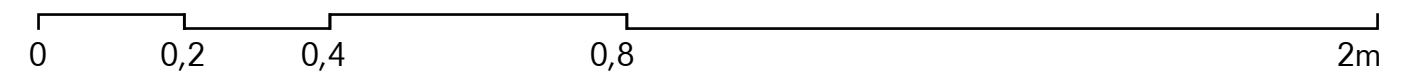
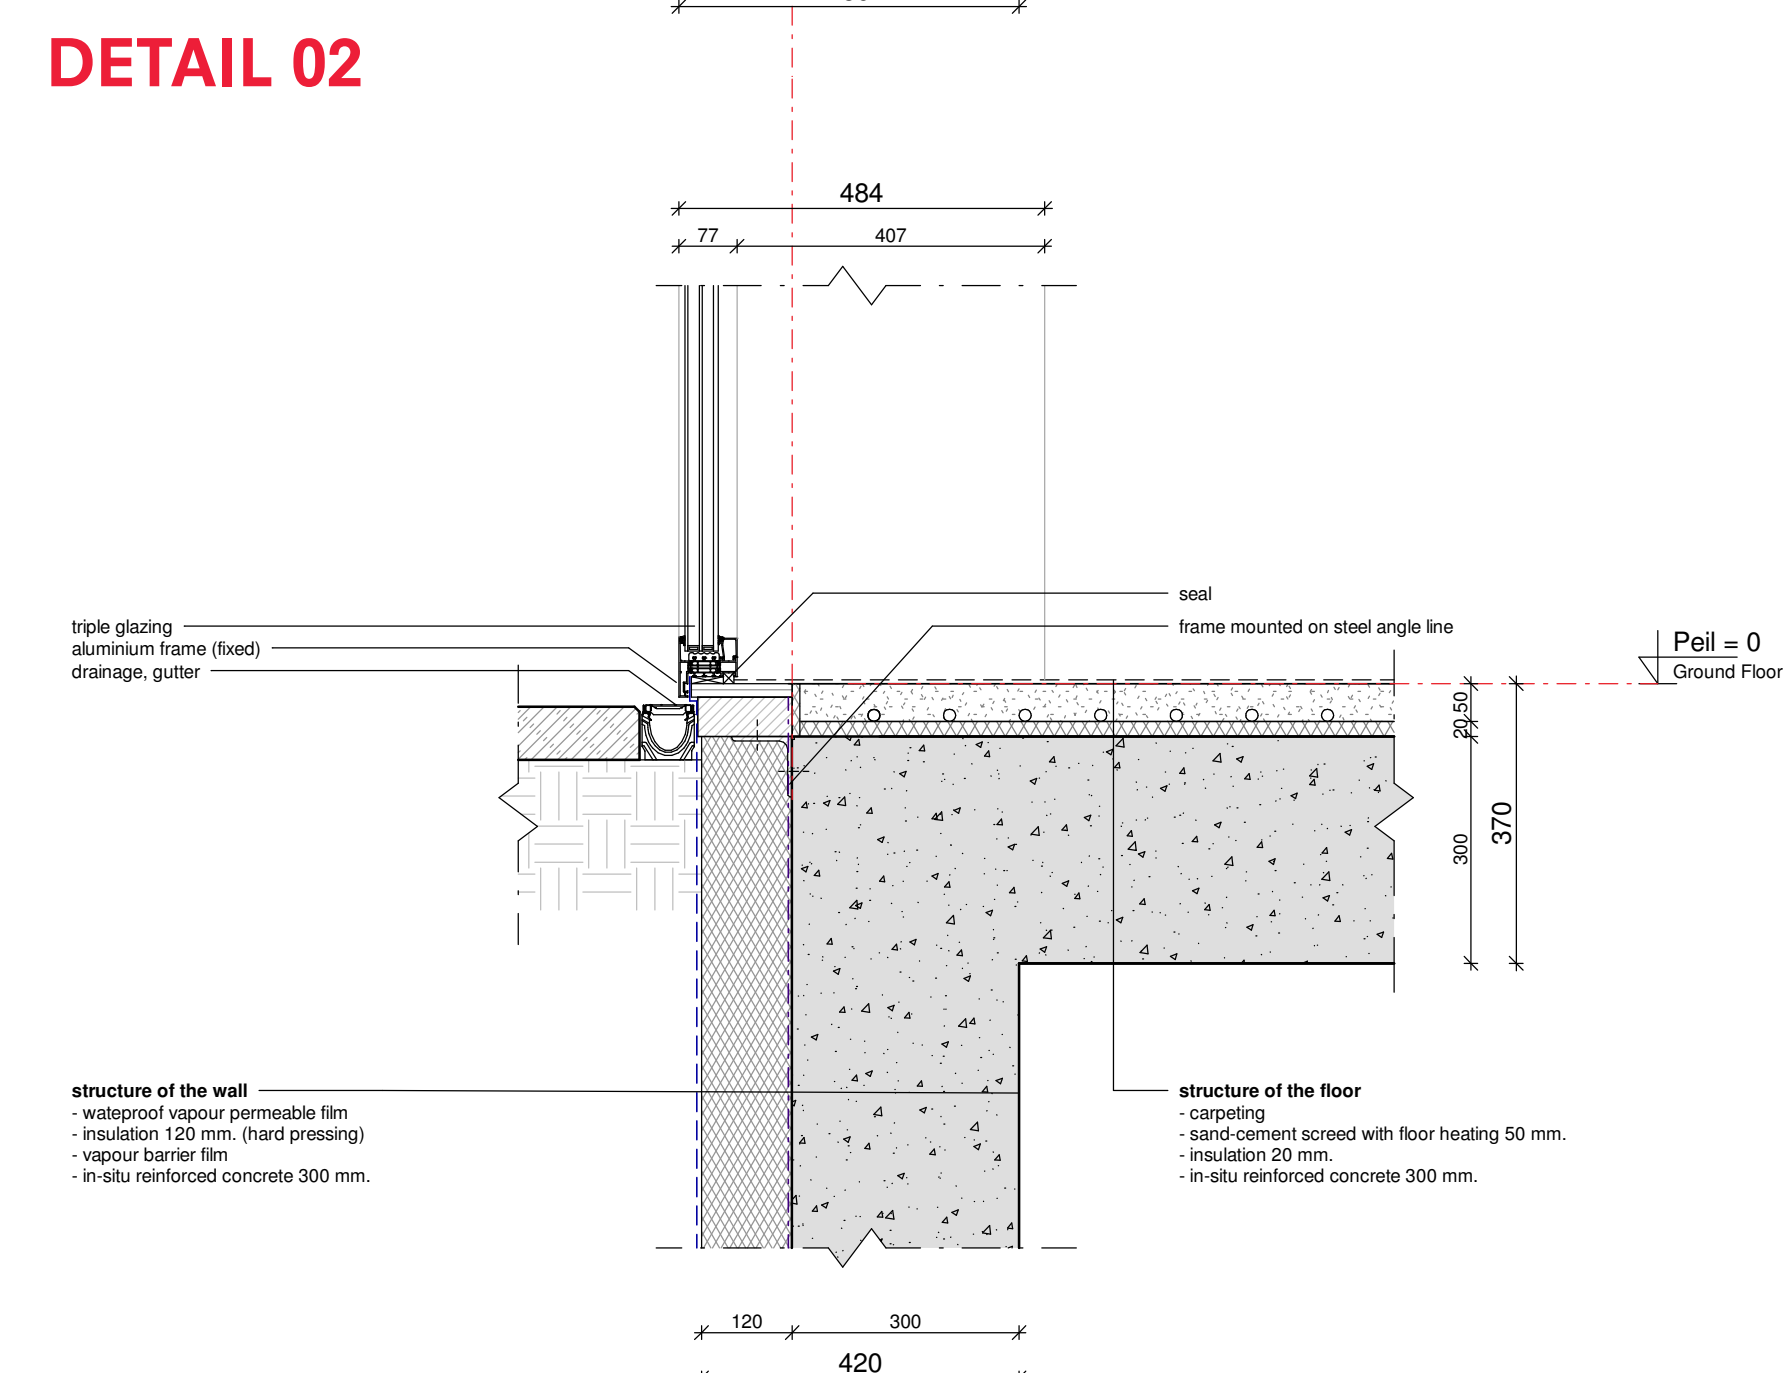
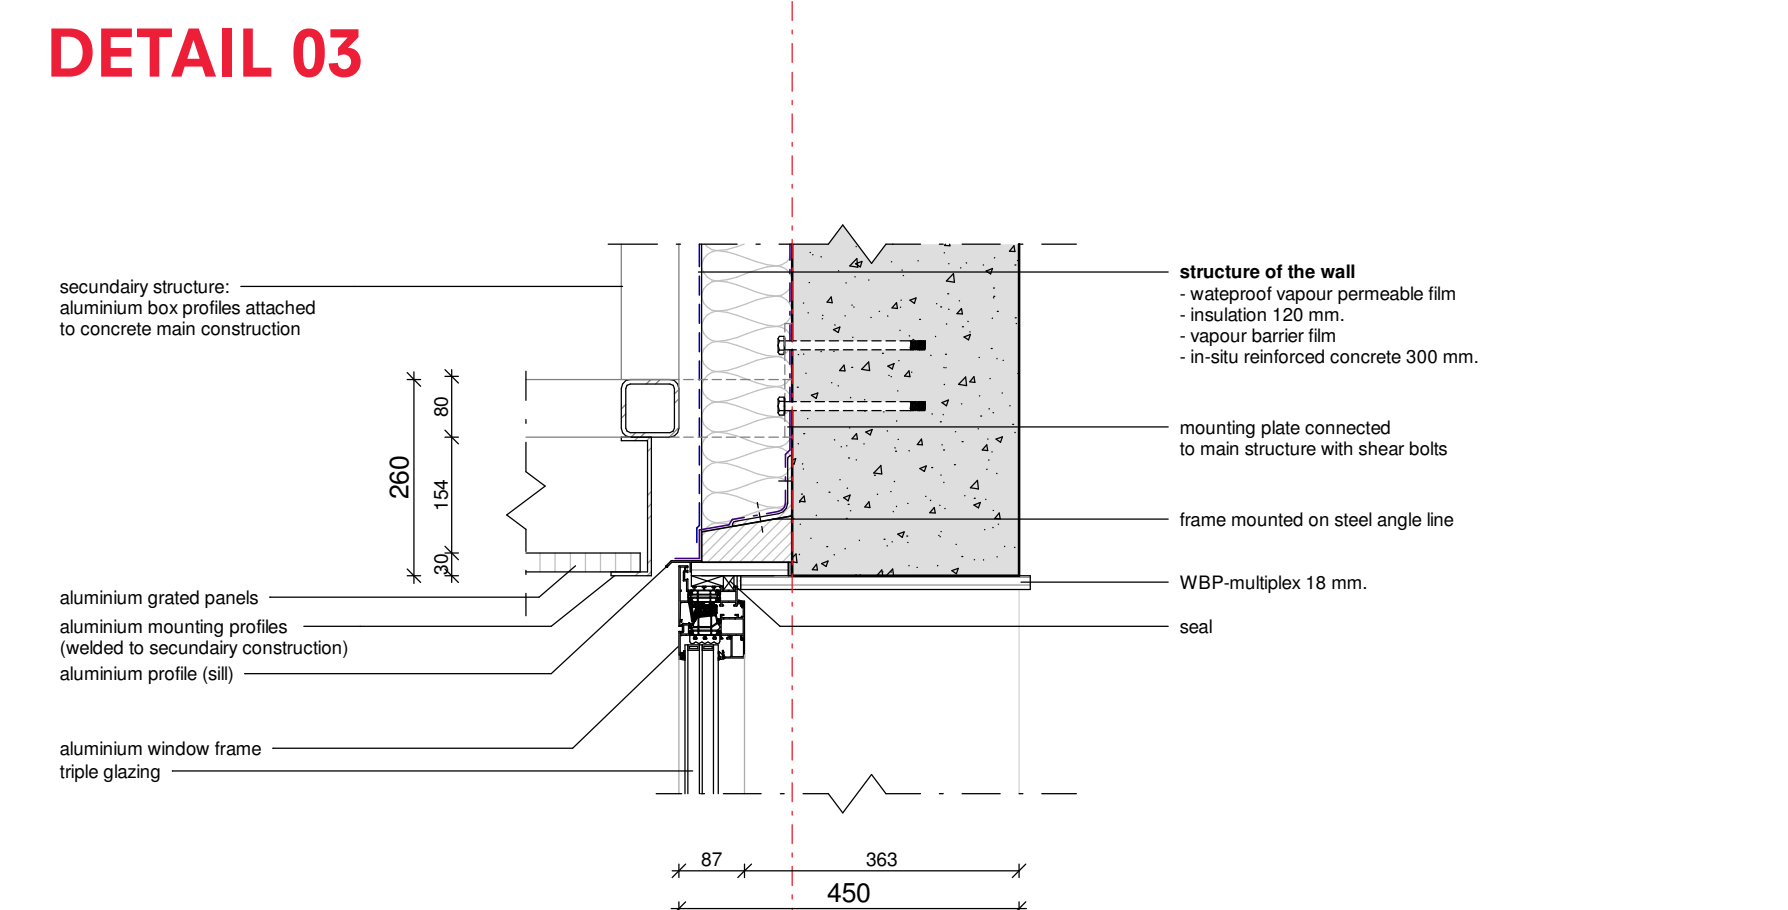
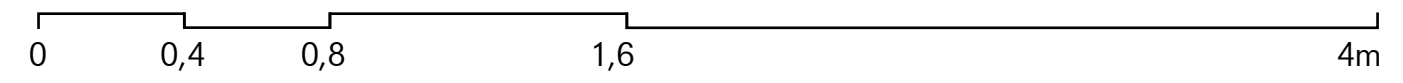
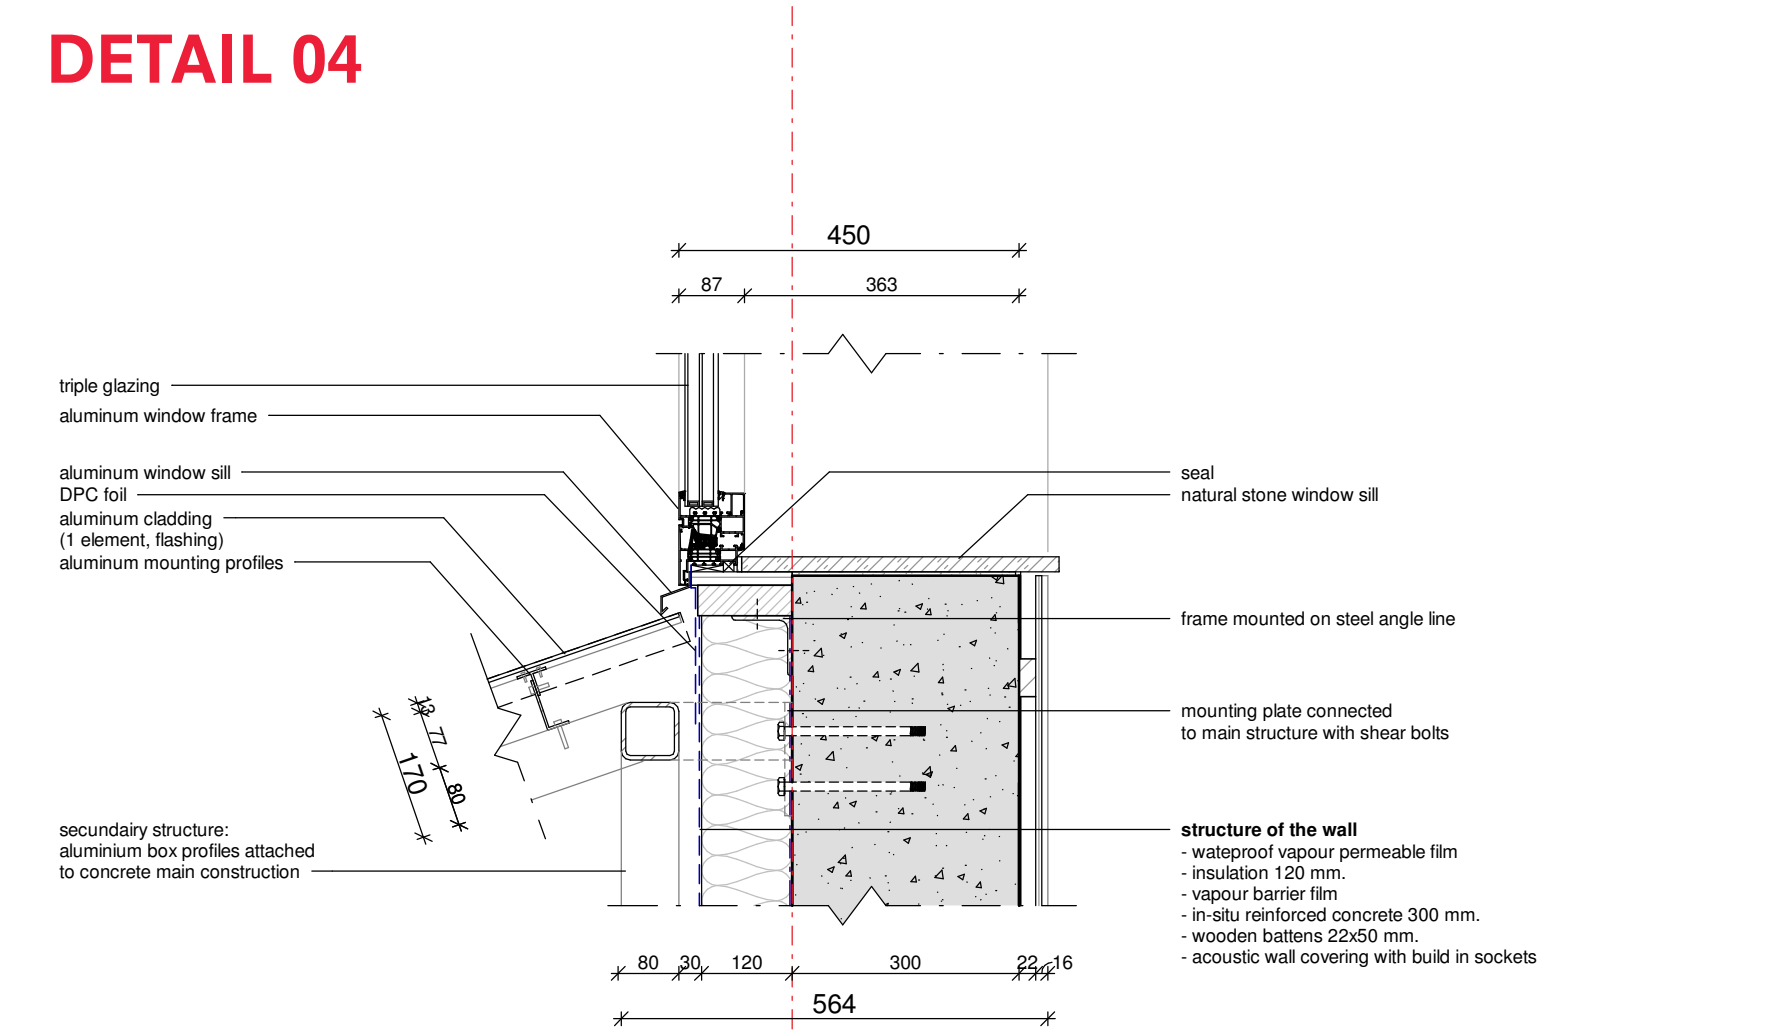


Detail level: 1:20 / 1:10 / 1:5
RIK SIJBRANDIJ | 5227313
Beirut studio | MSc4

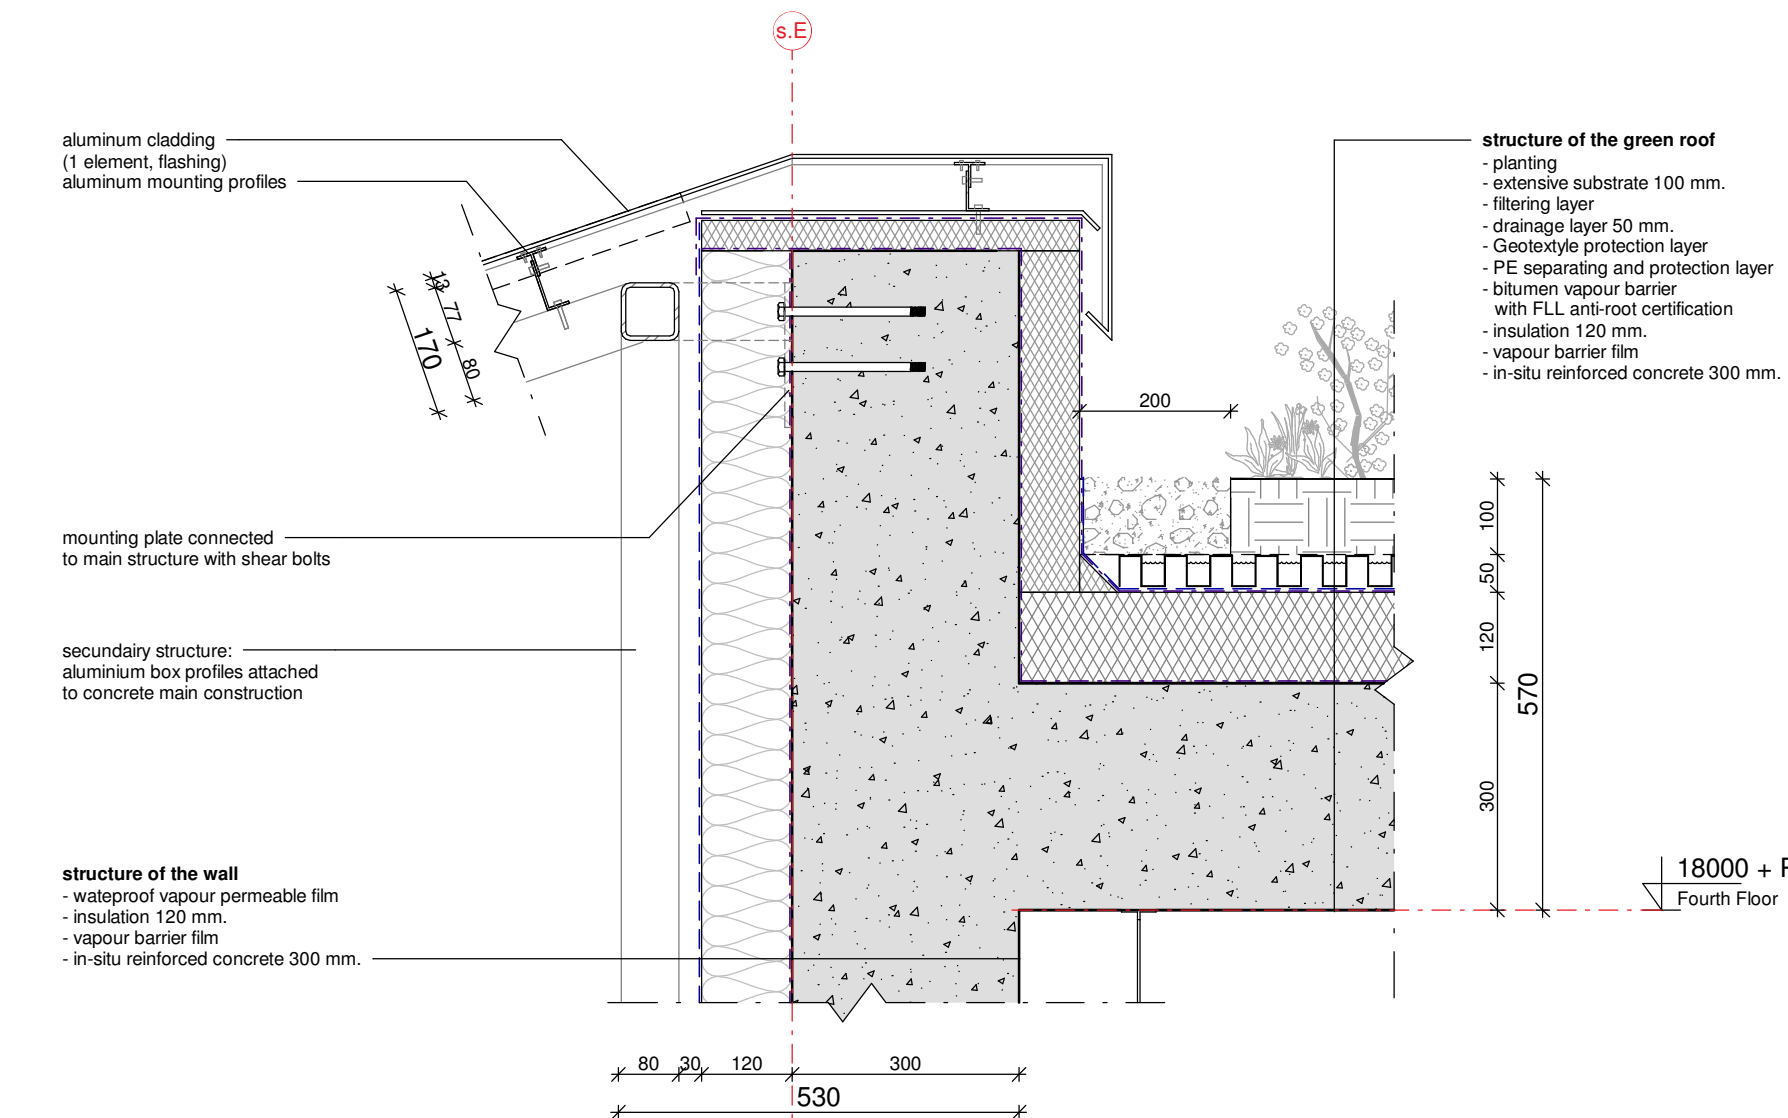

SITE & FLOOR PLANS

Detail level: 1:10.000 / 1:500 / 1:200


RIK SIJBRANDIJ | 5227313

Beirut studio | MS&4




GROUP SITE PLAN

0 0,1 0,2 0,4 1km

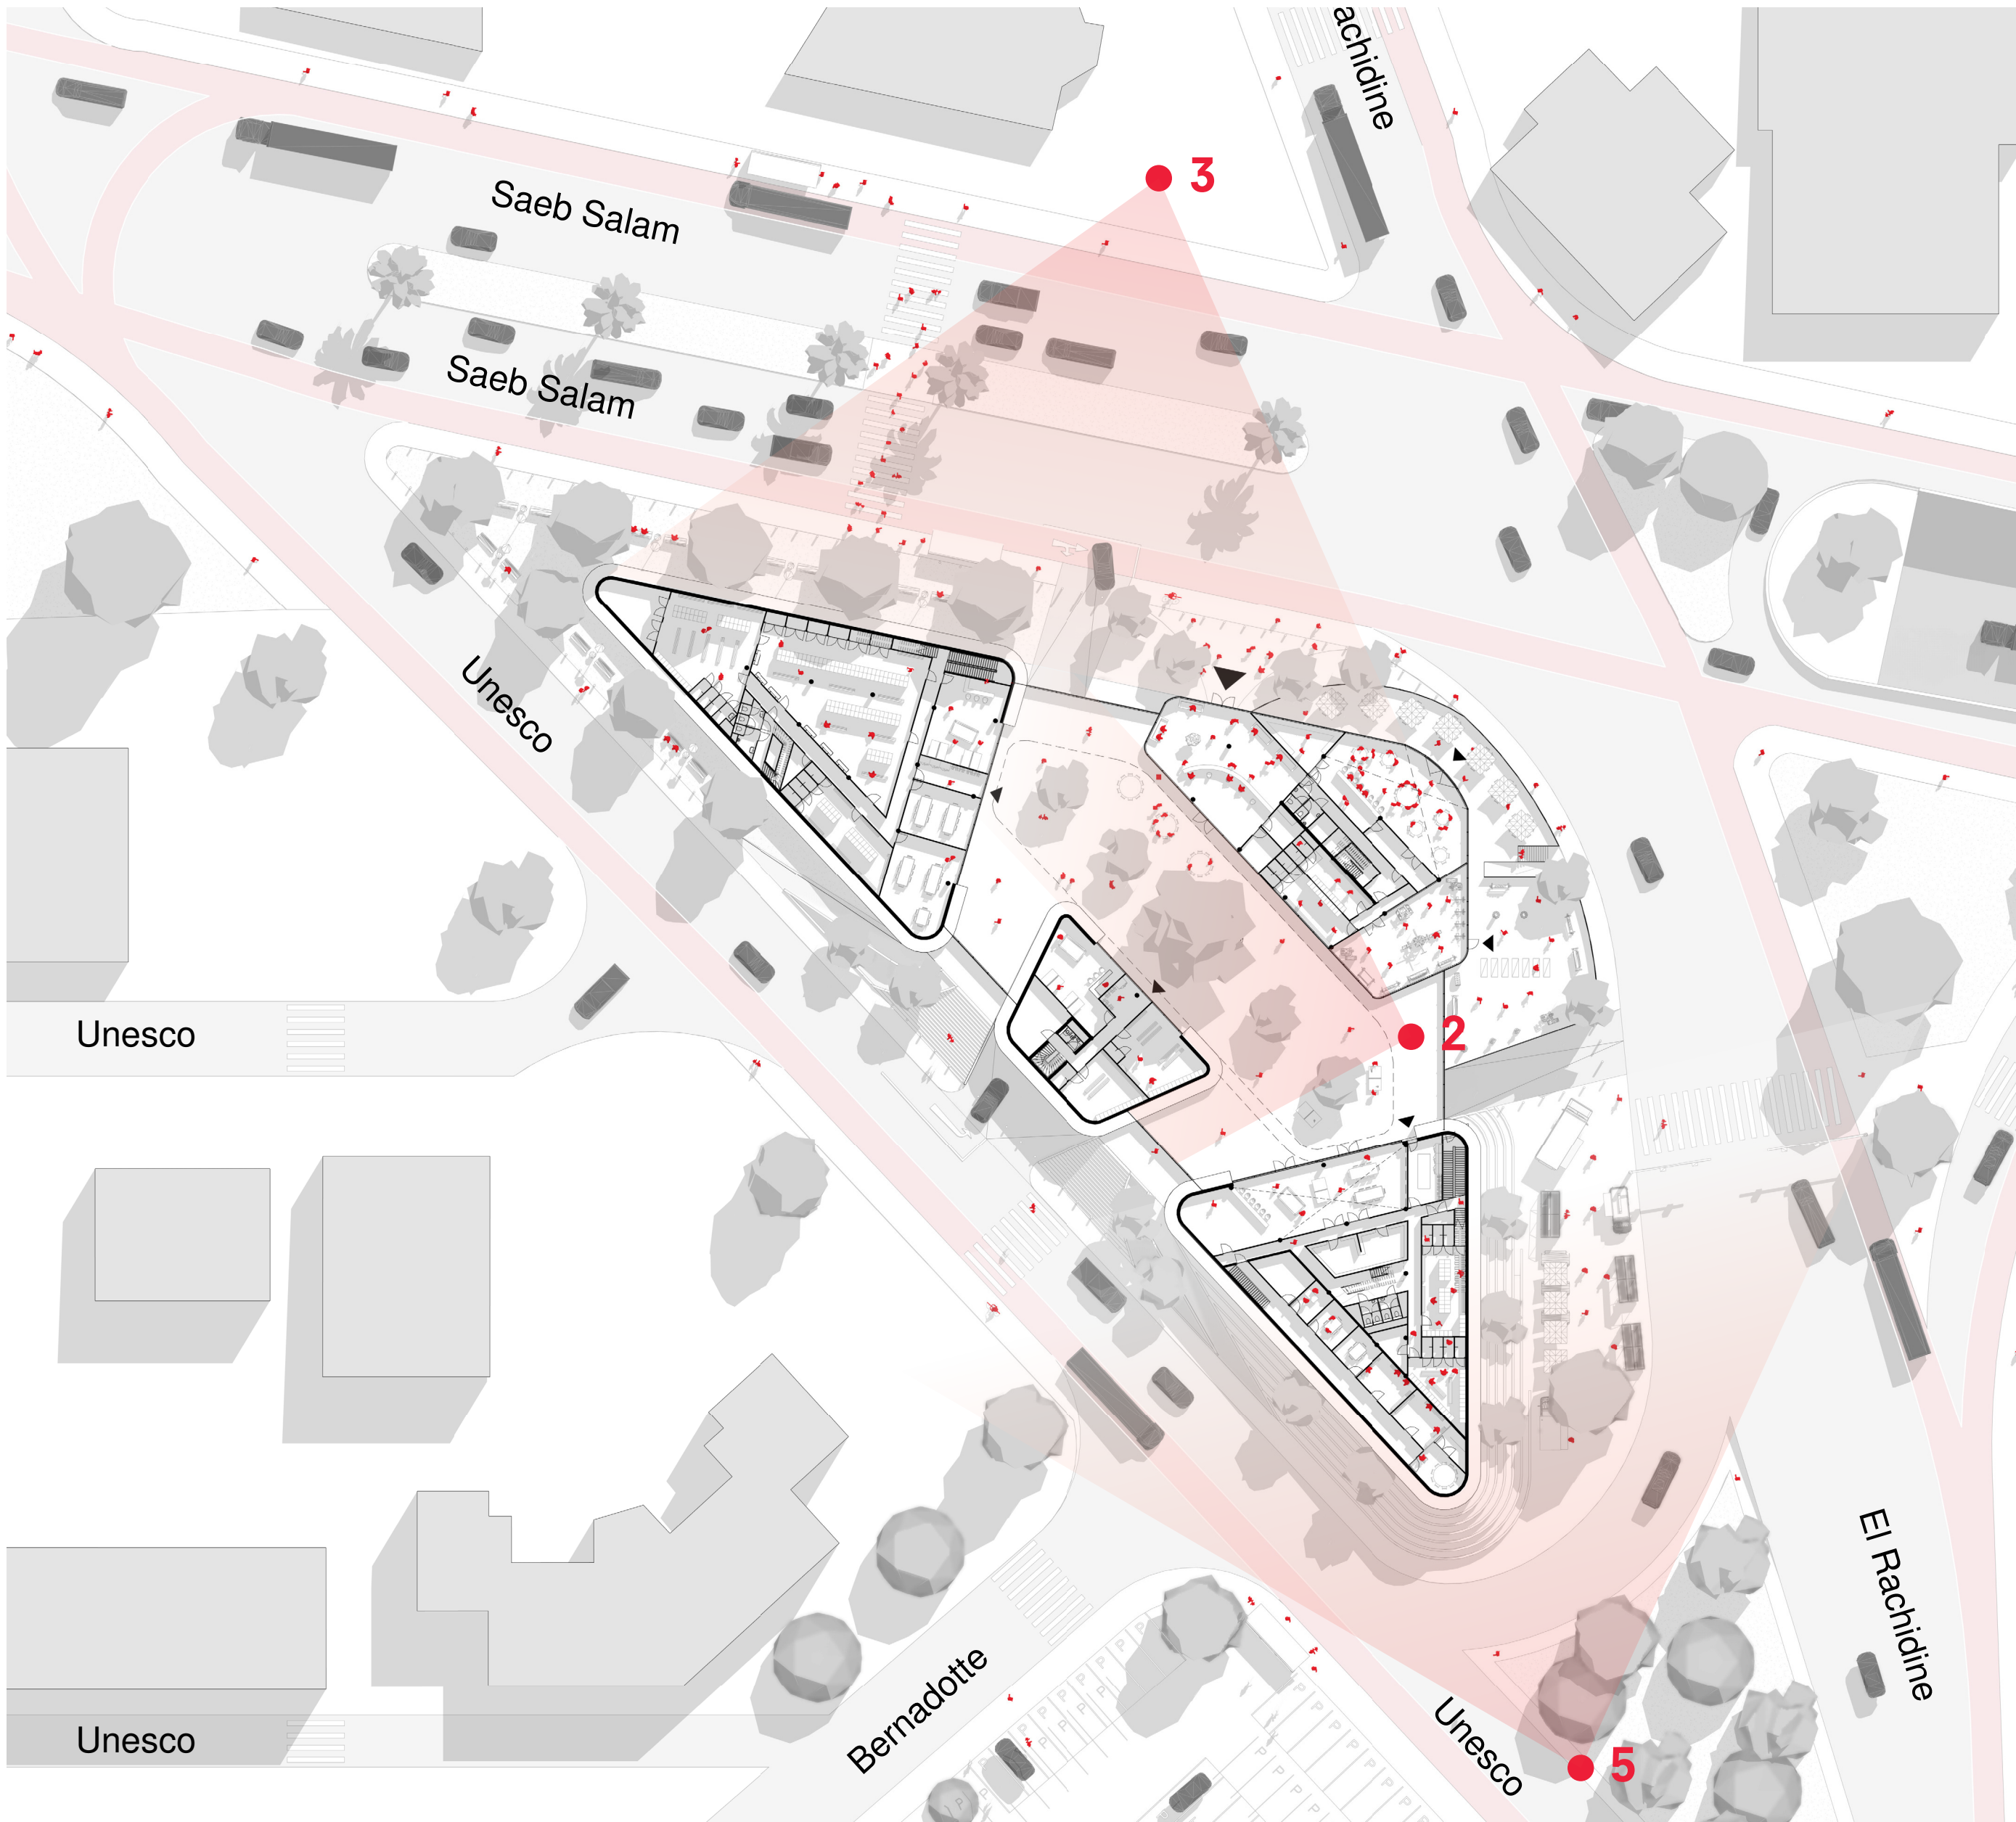


URBAN IMPLEMENTATION


0 10 20 40 100m

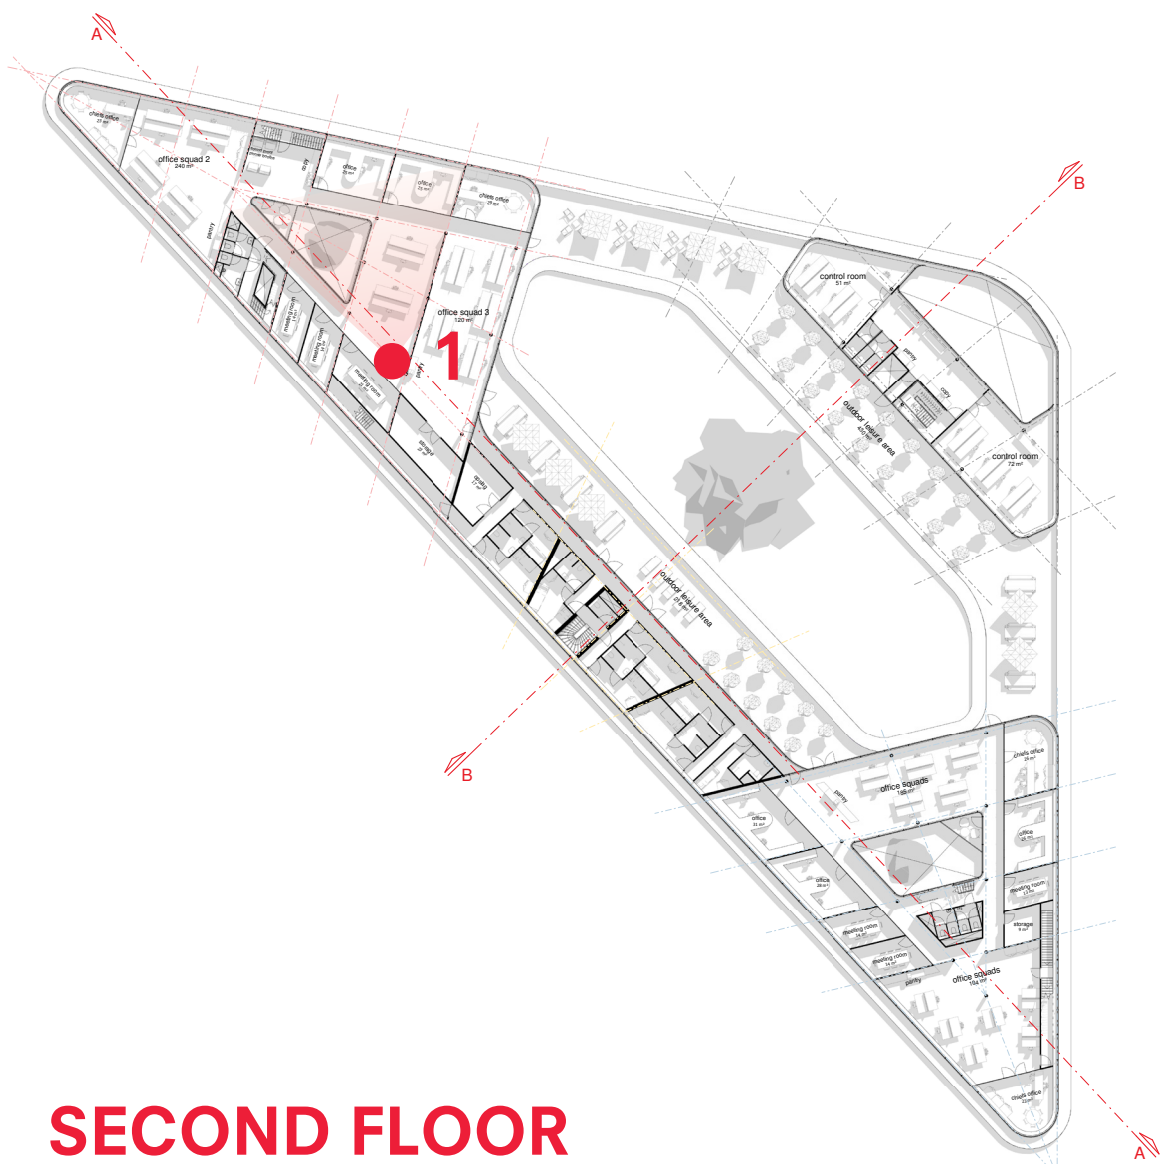


SECOND FLOOR

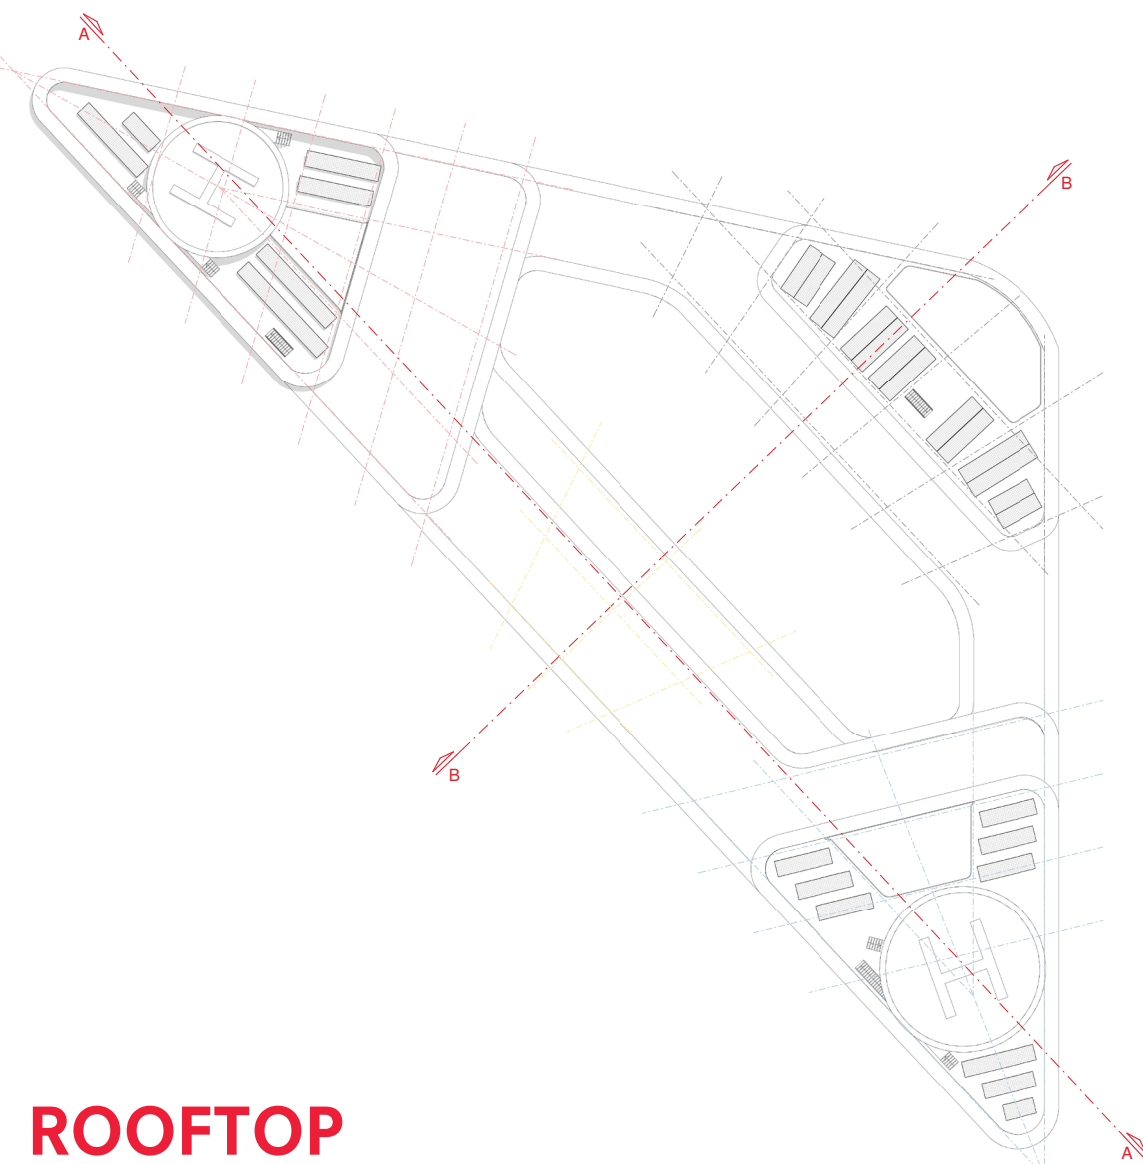


ROOFTOP

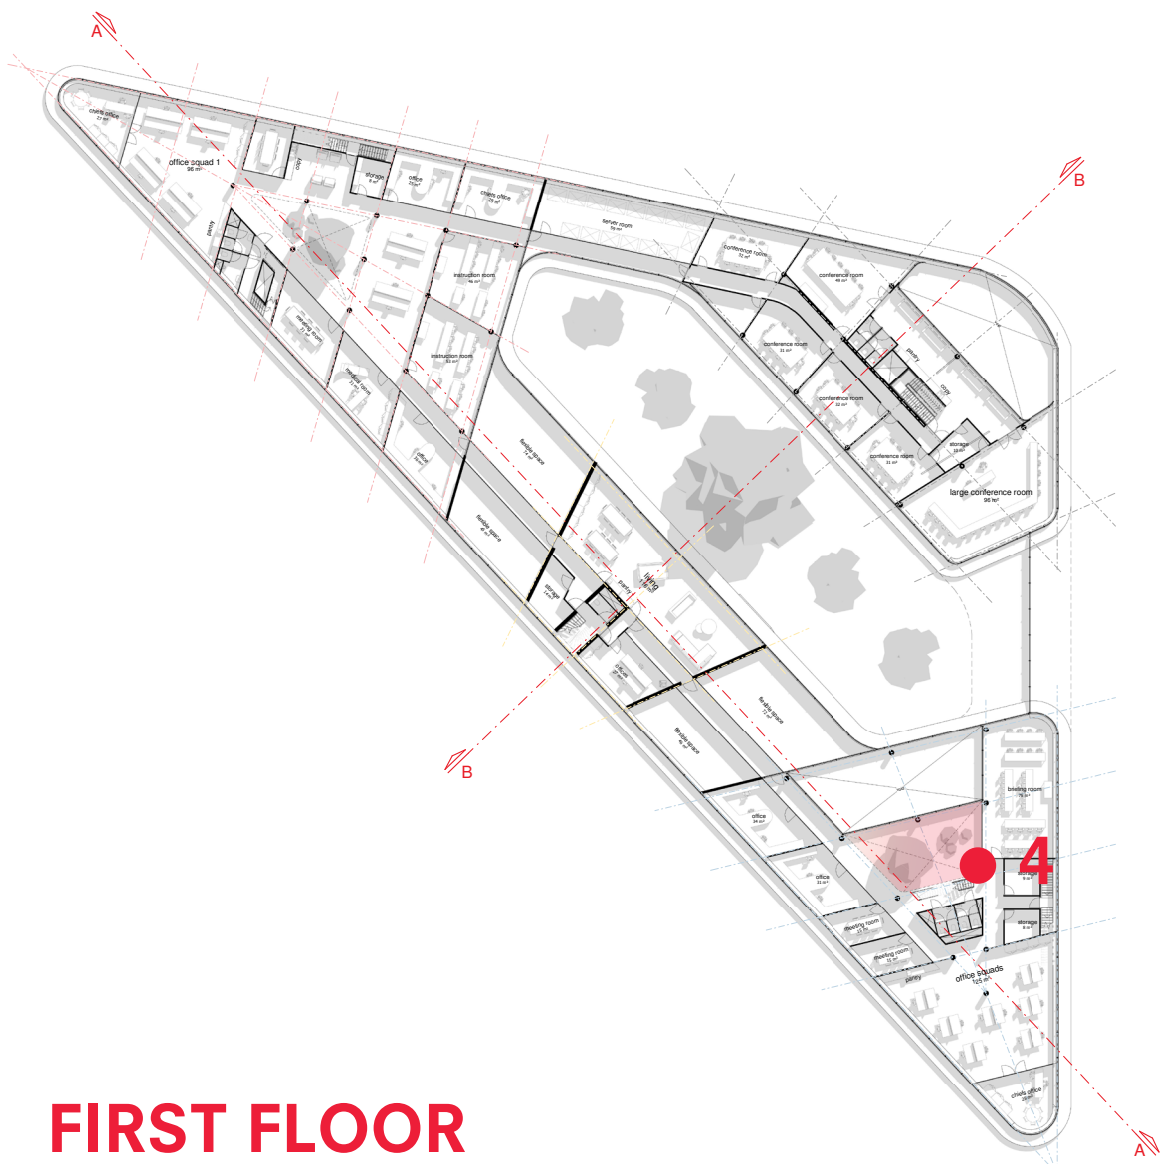


FIRST FLOOR

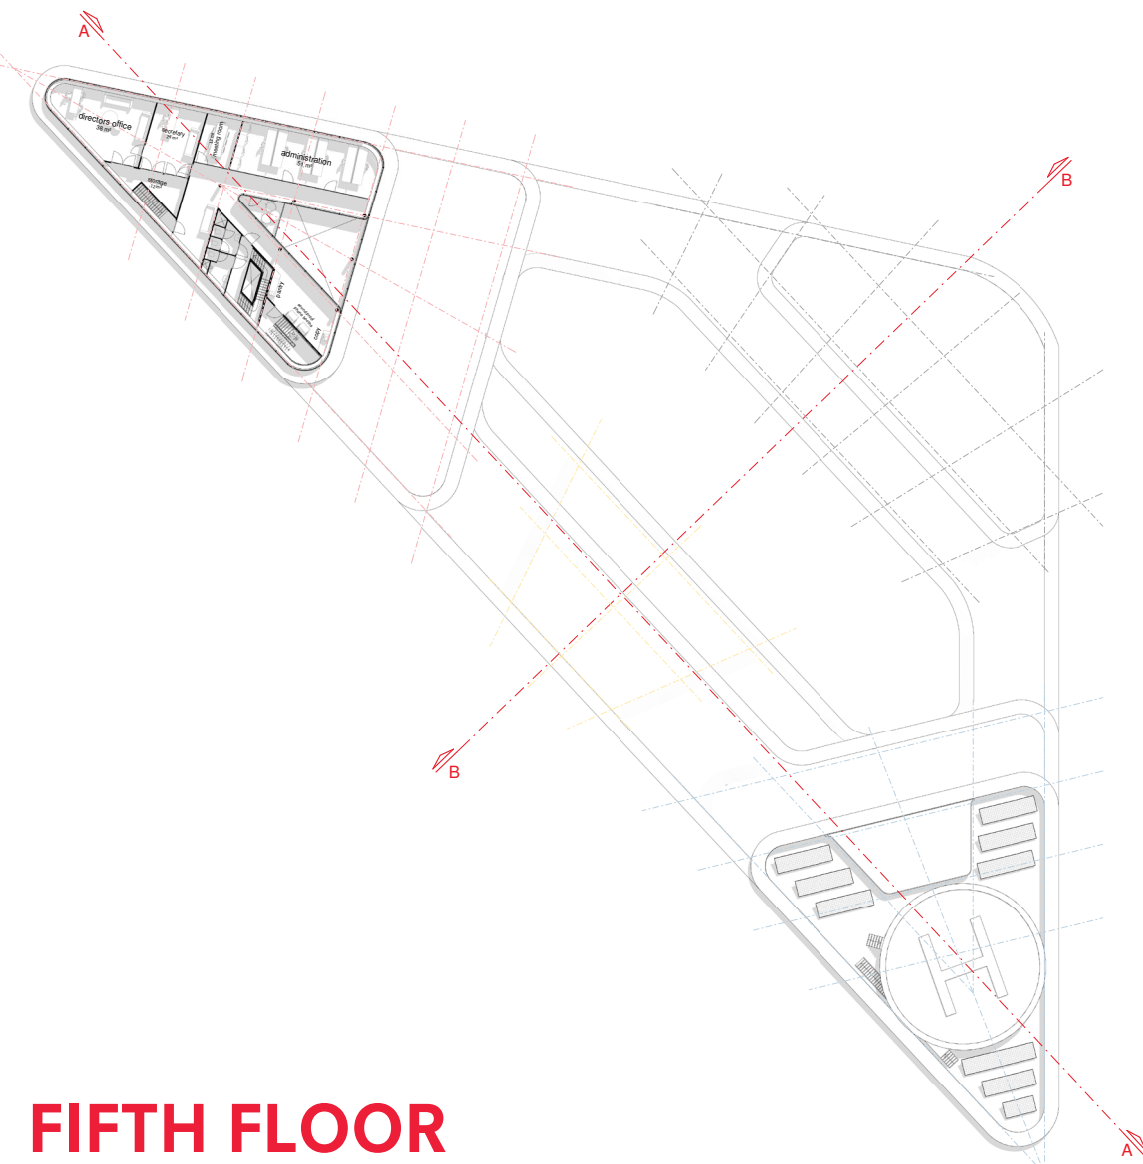


FIFTH FLOOR

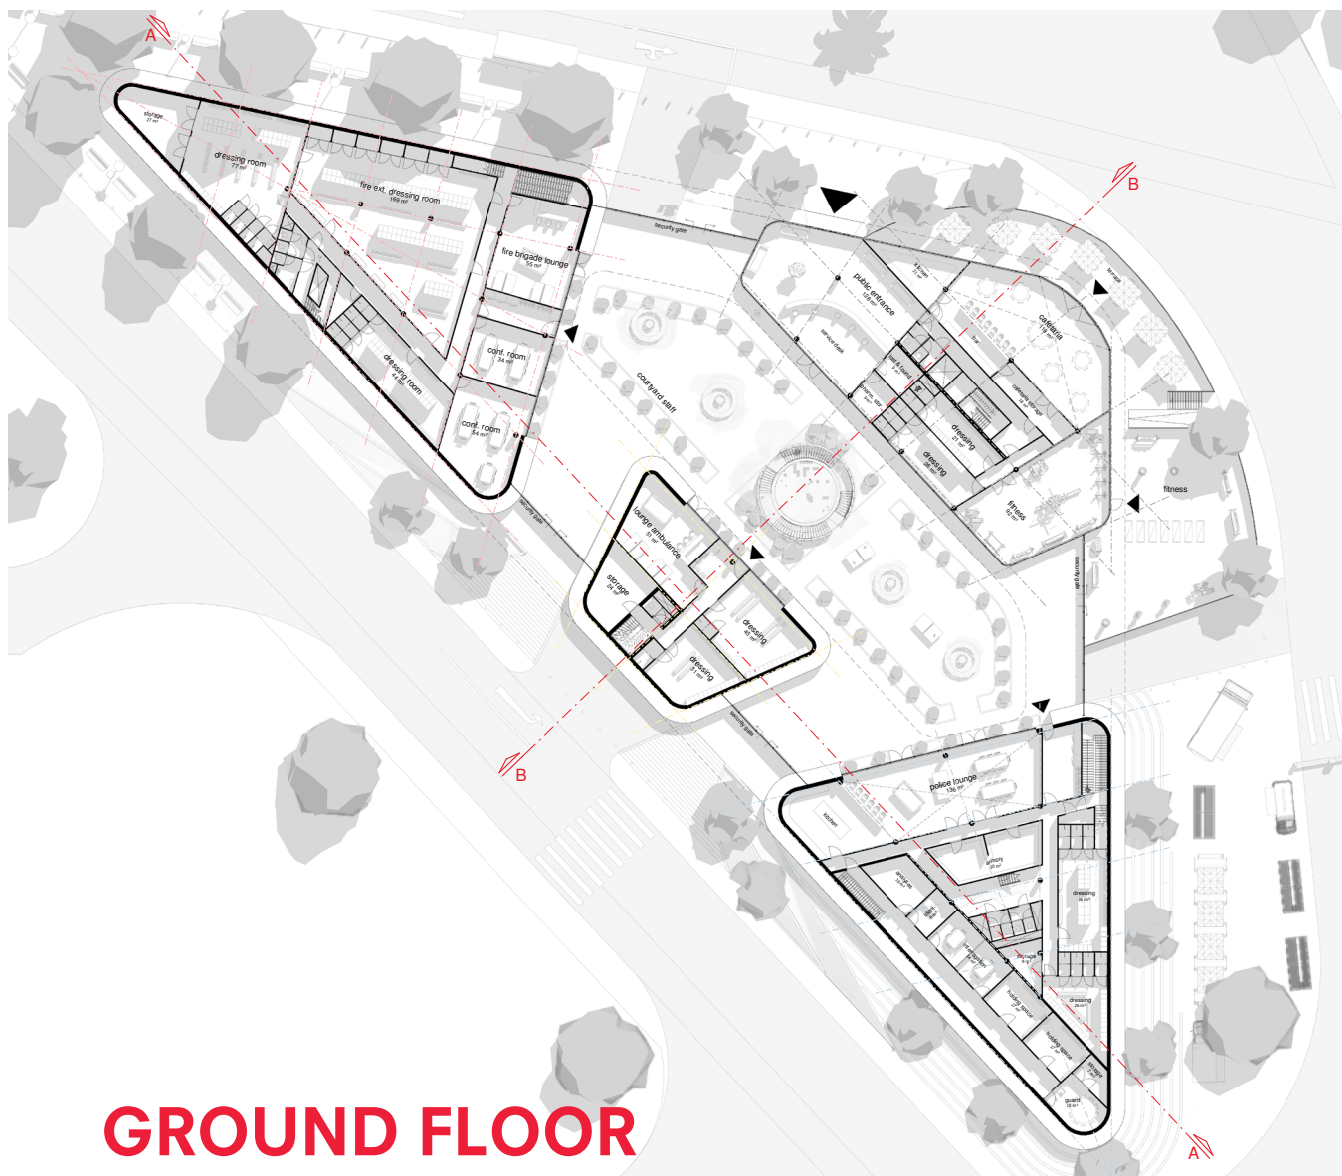

GROUND FLOOR

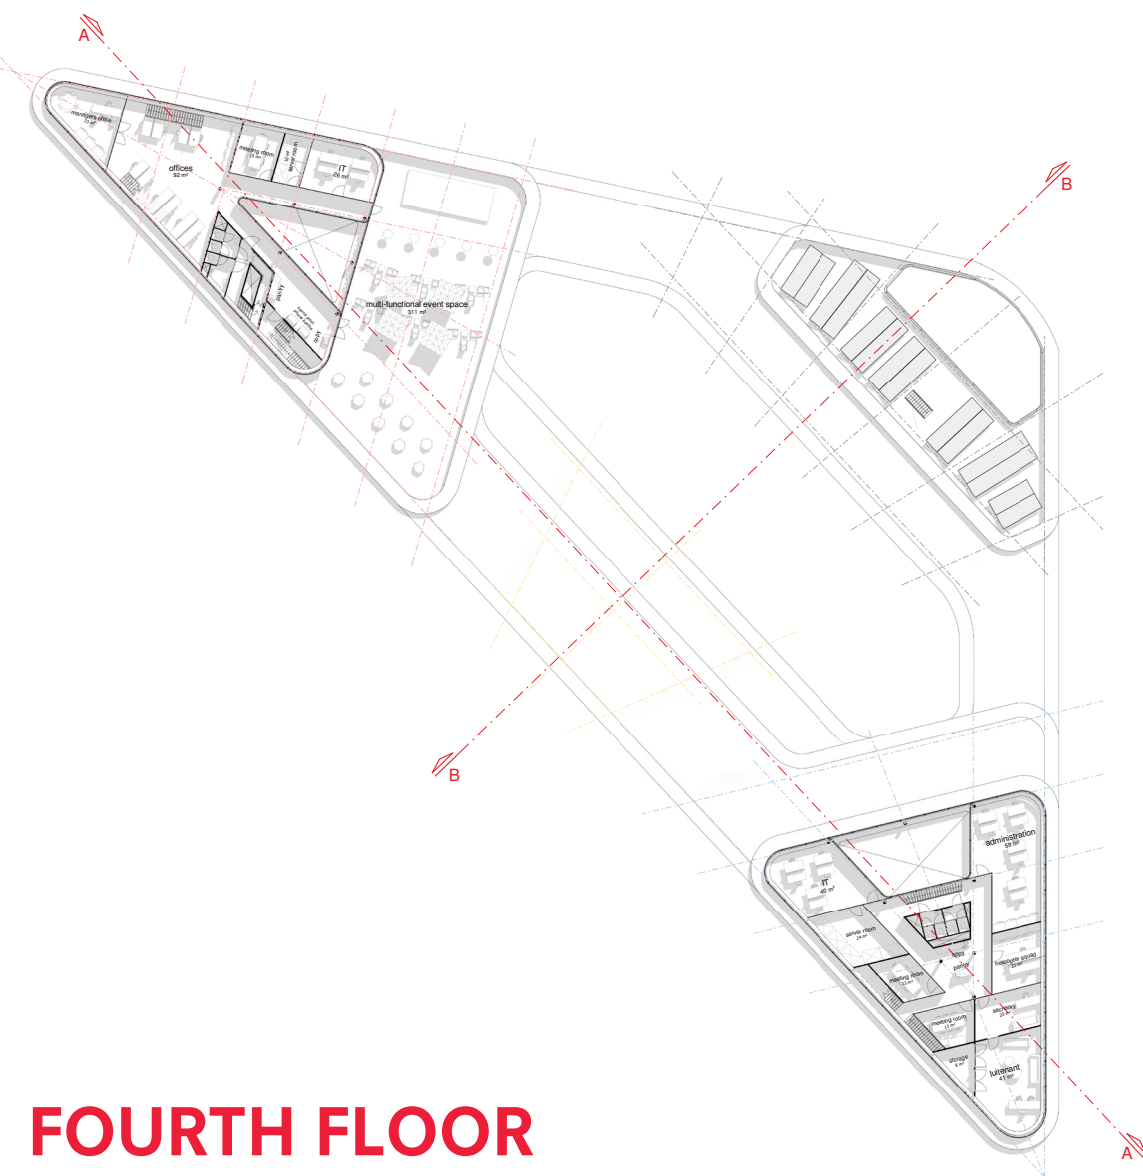


FOURTH FLOOR

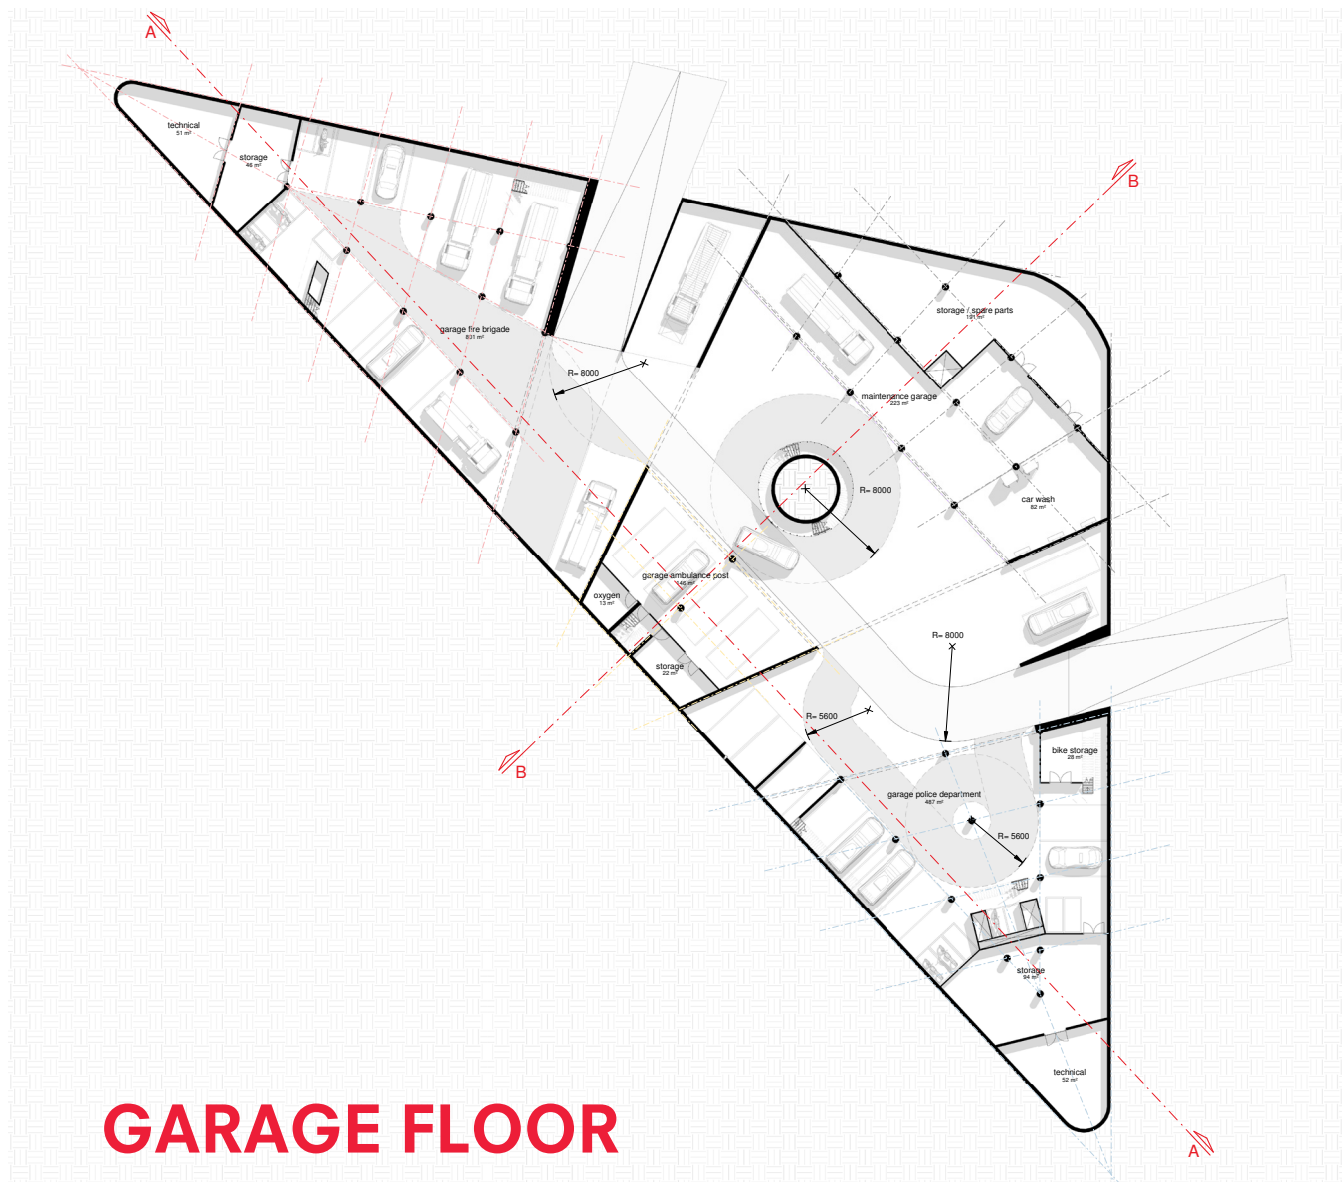

GARAGE FLOOR

FLOOR PLANS

0 10 20 40 100m

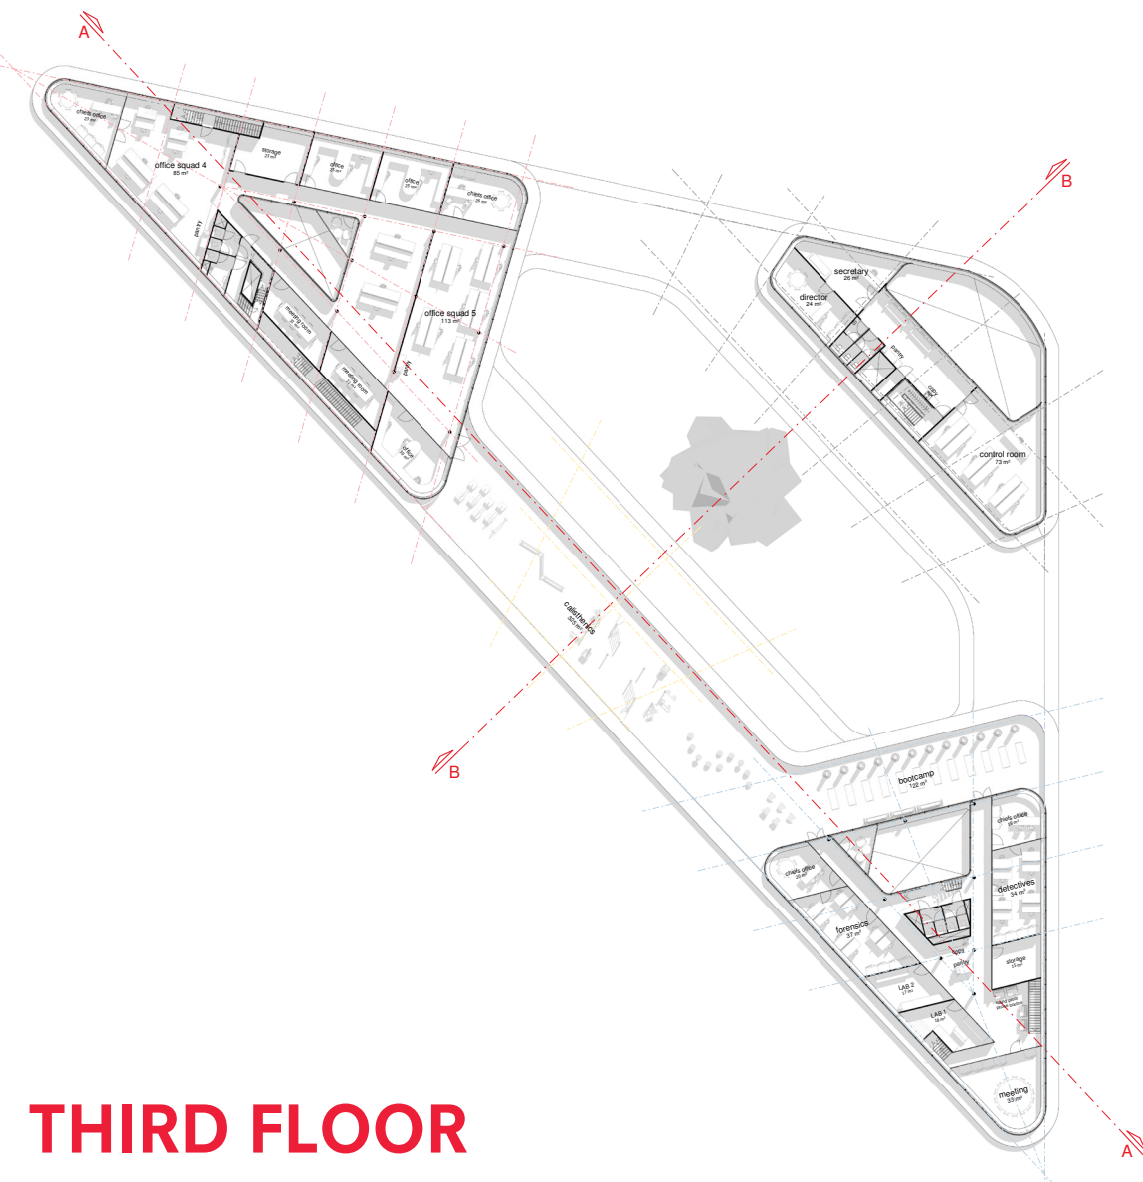

THIRD FLOOR



1: INTERIOR OF THE OFFICES



2: VIEW OF THE COURTYARD




3: FLOW OF PEOPLE TOWARDS THE ENTRANCE

FACADES & SECTIONS


Detail level: 1:200

RIK SIJBRANDIJ | 5227313

Beirut studio | MSC4

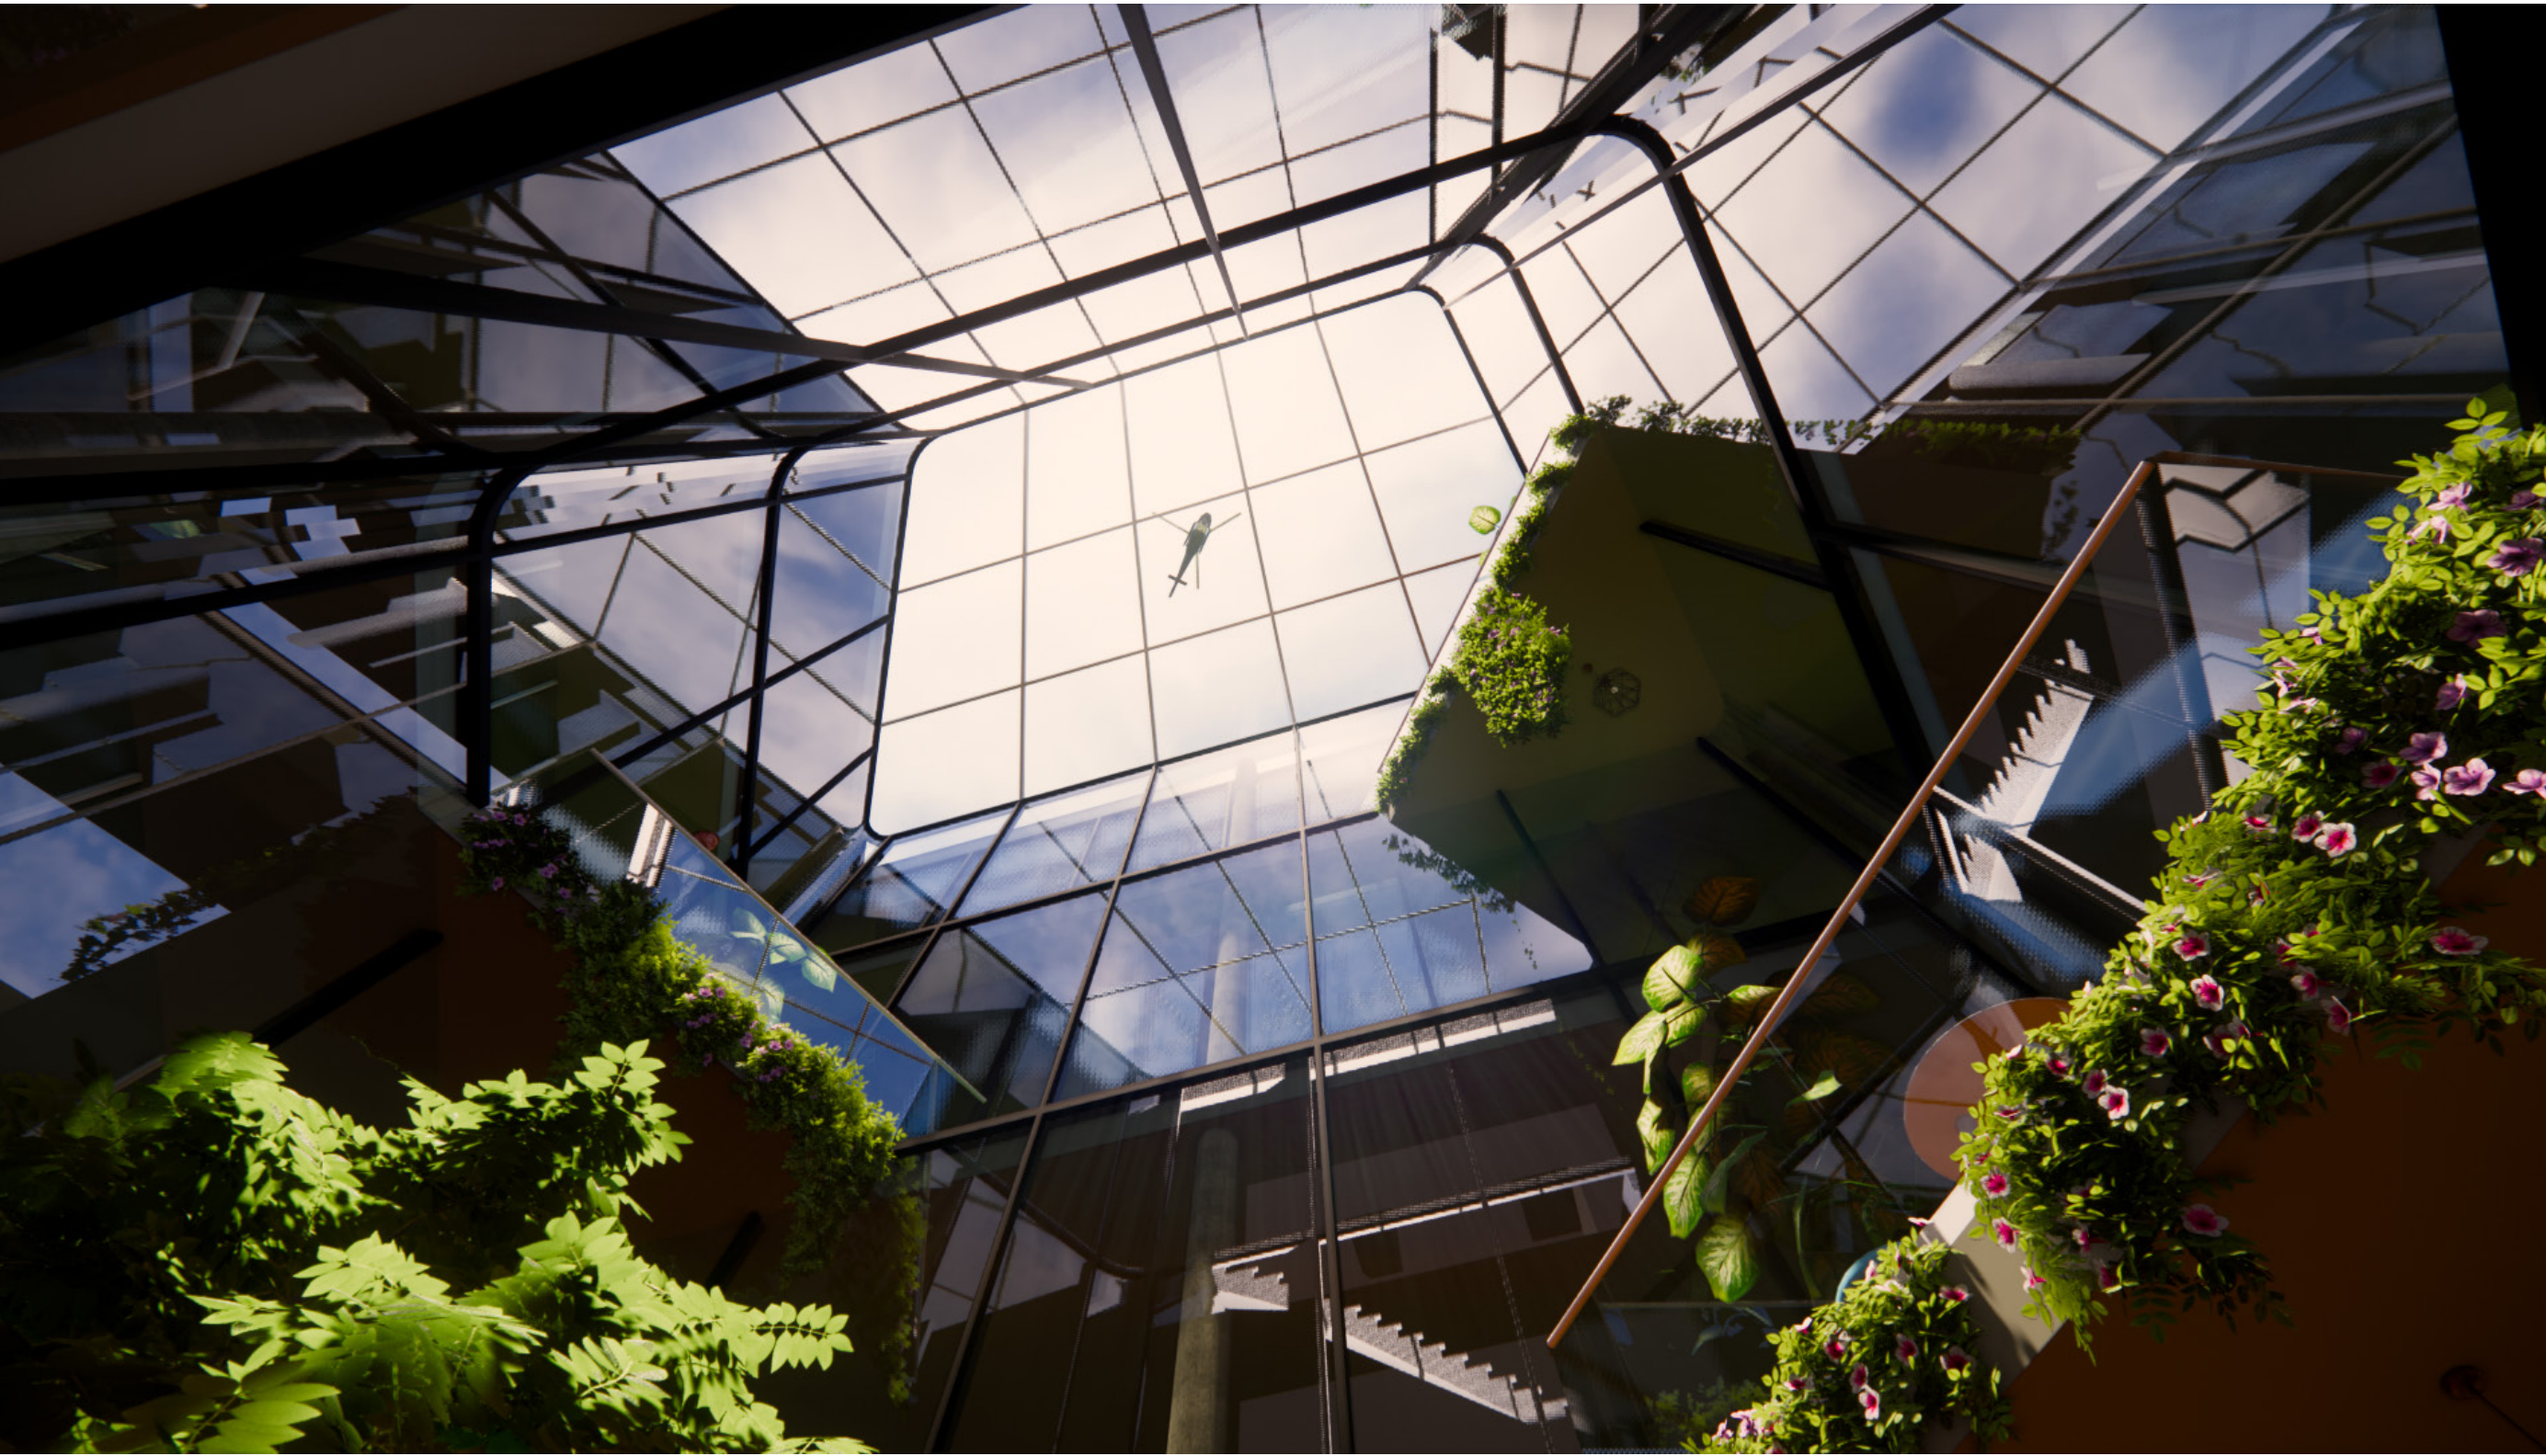


4: VIEW INSIDE THE ATRIUM

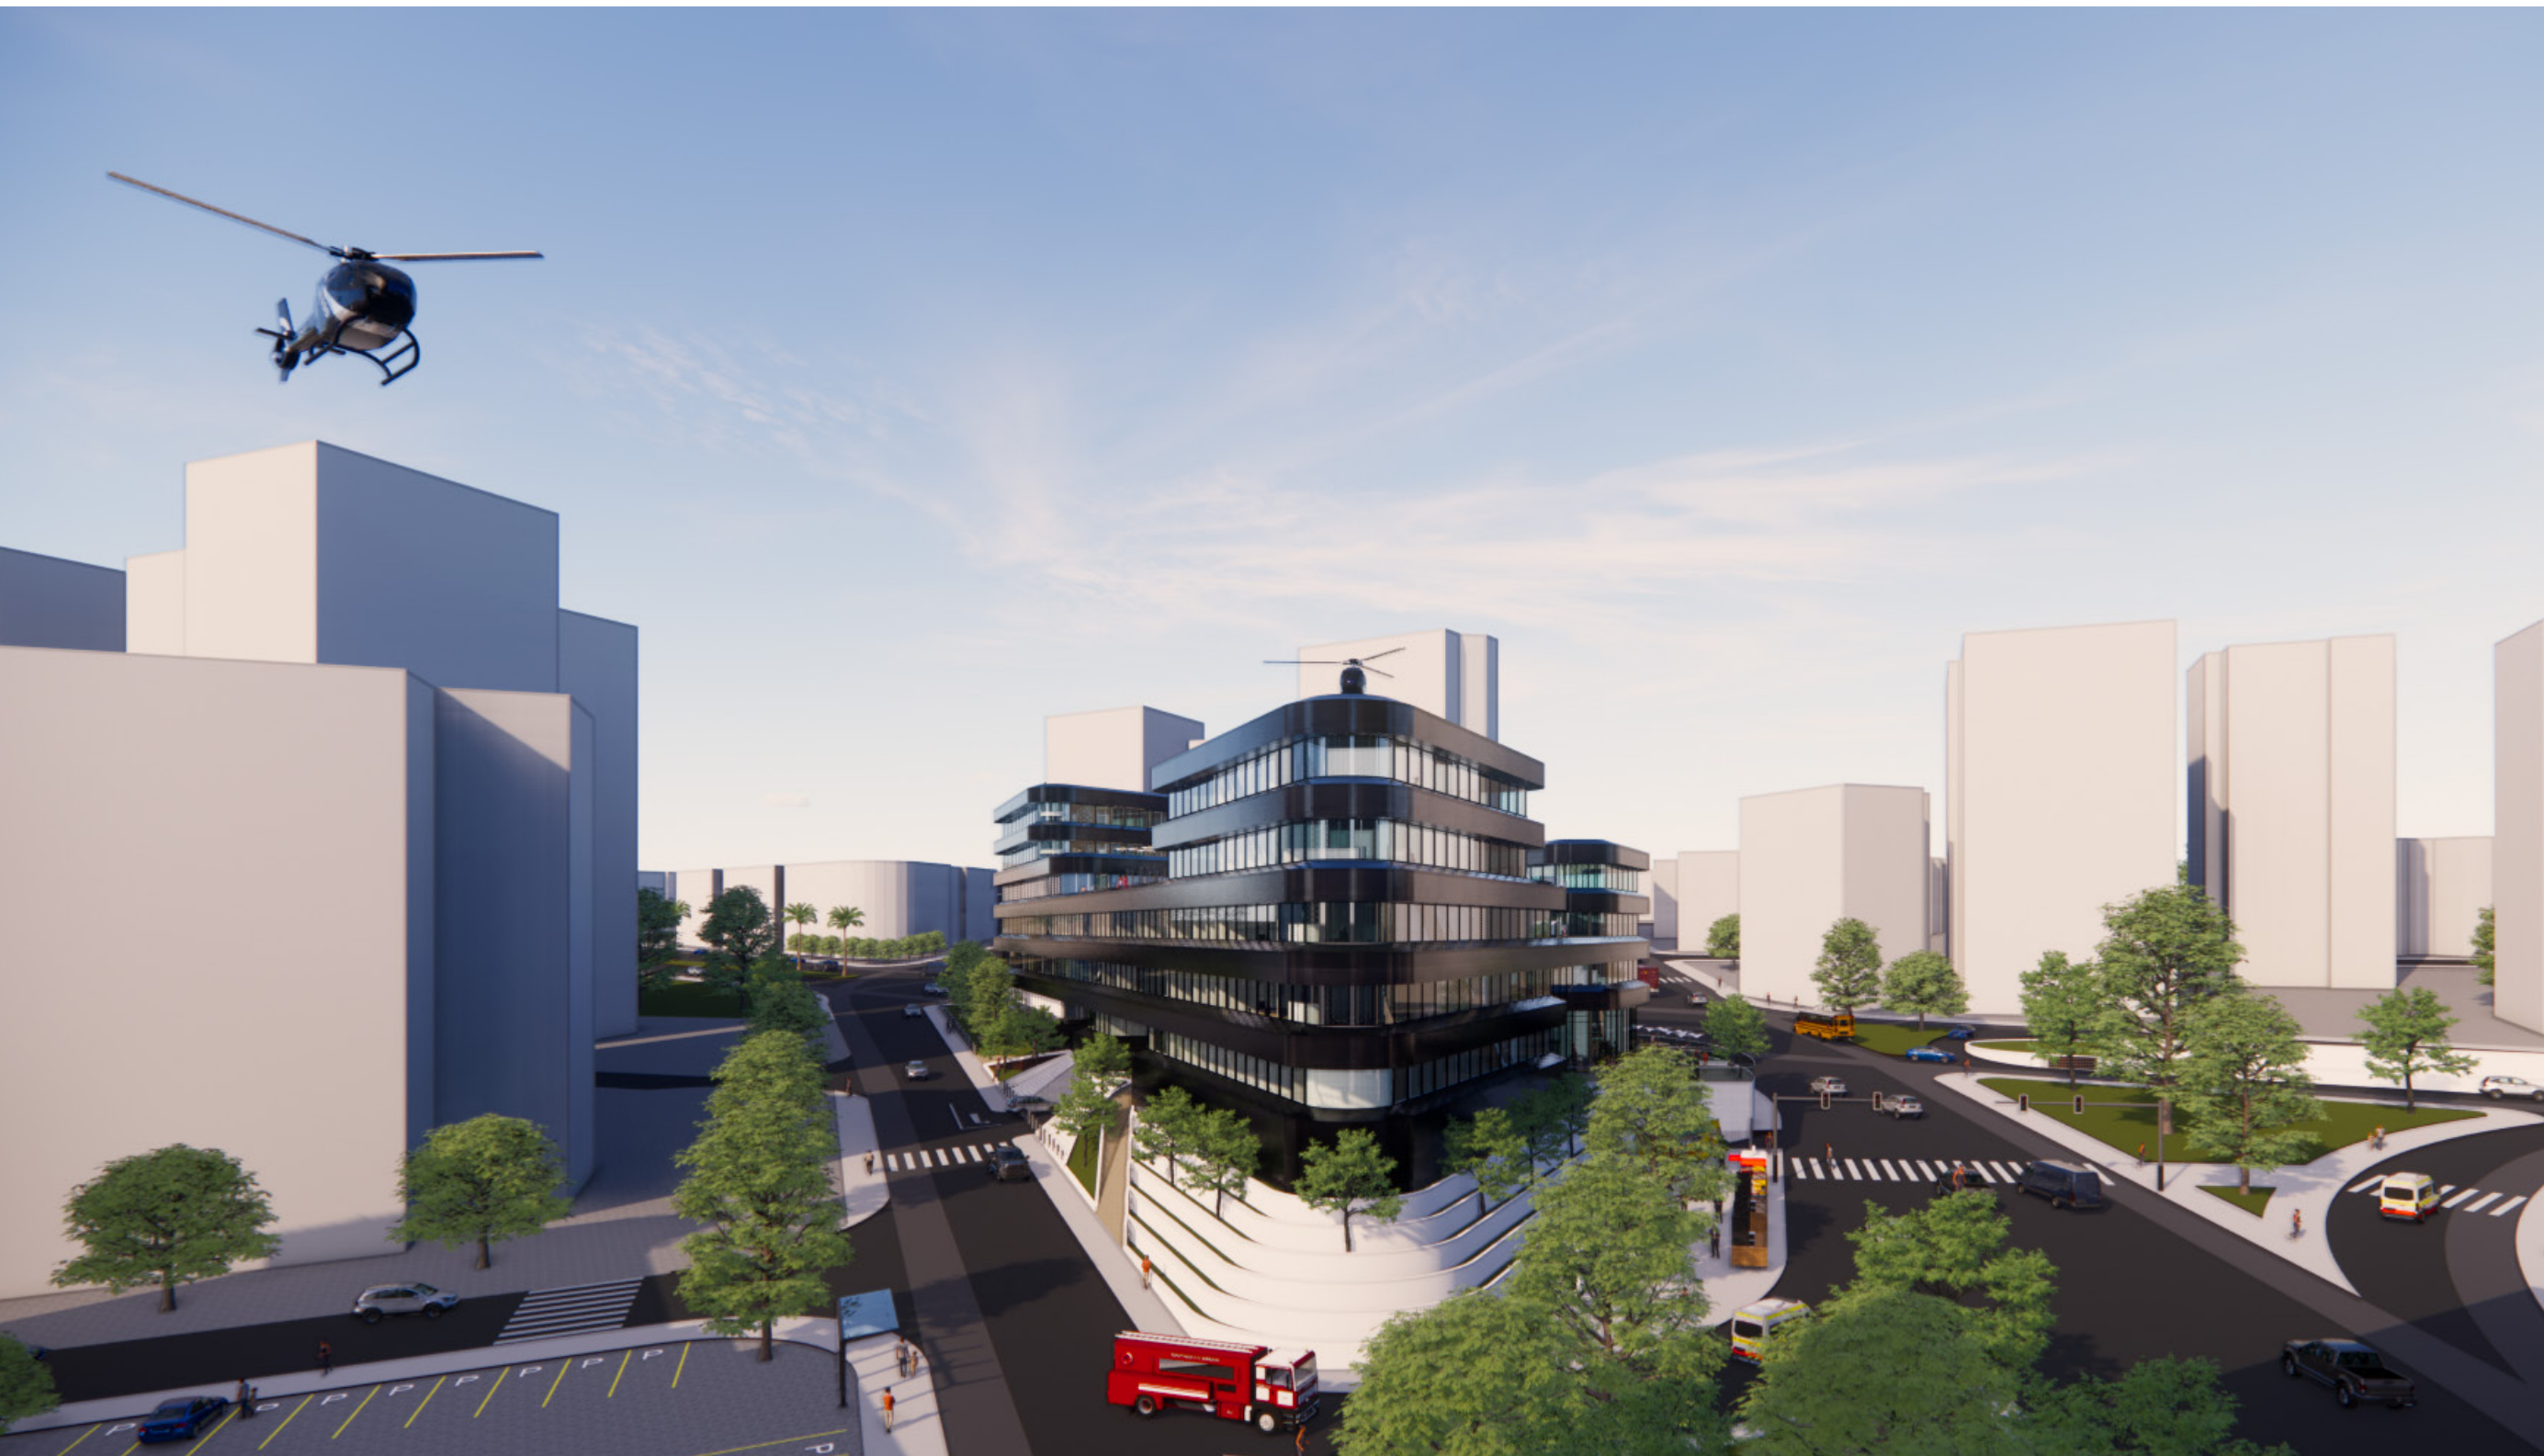


5: SOUTHERN CORNER FACADE



6: AXONOMETRY

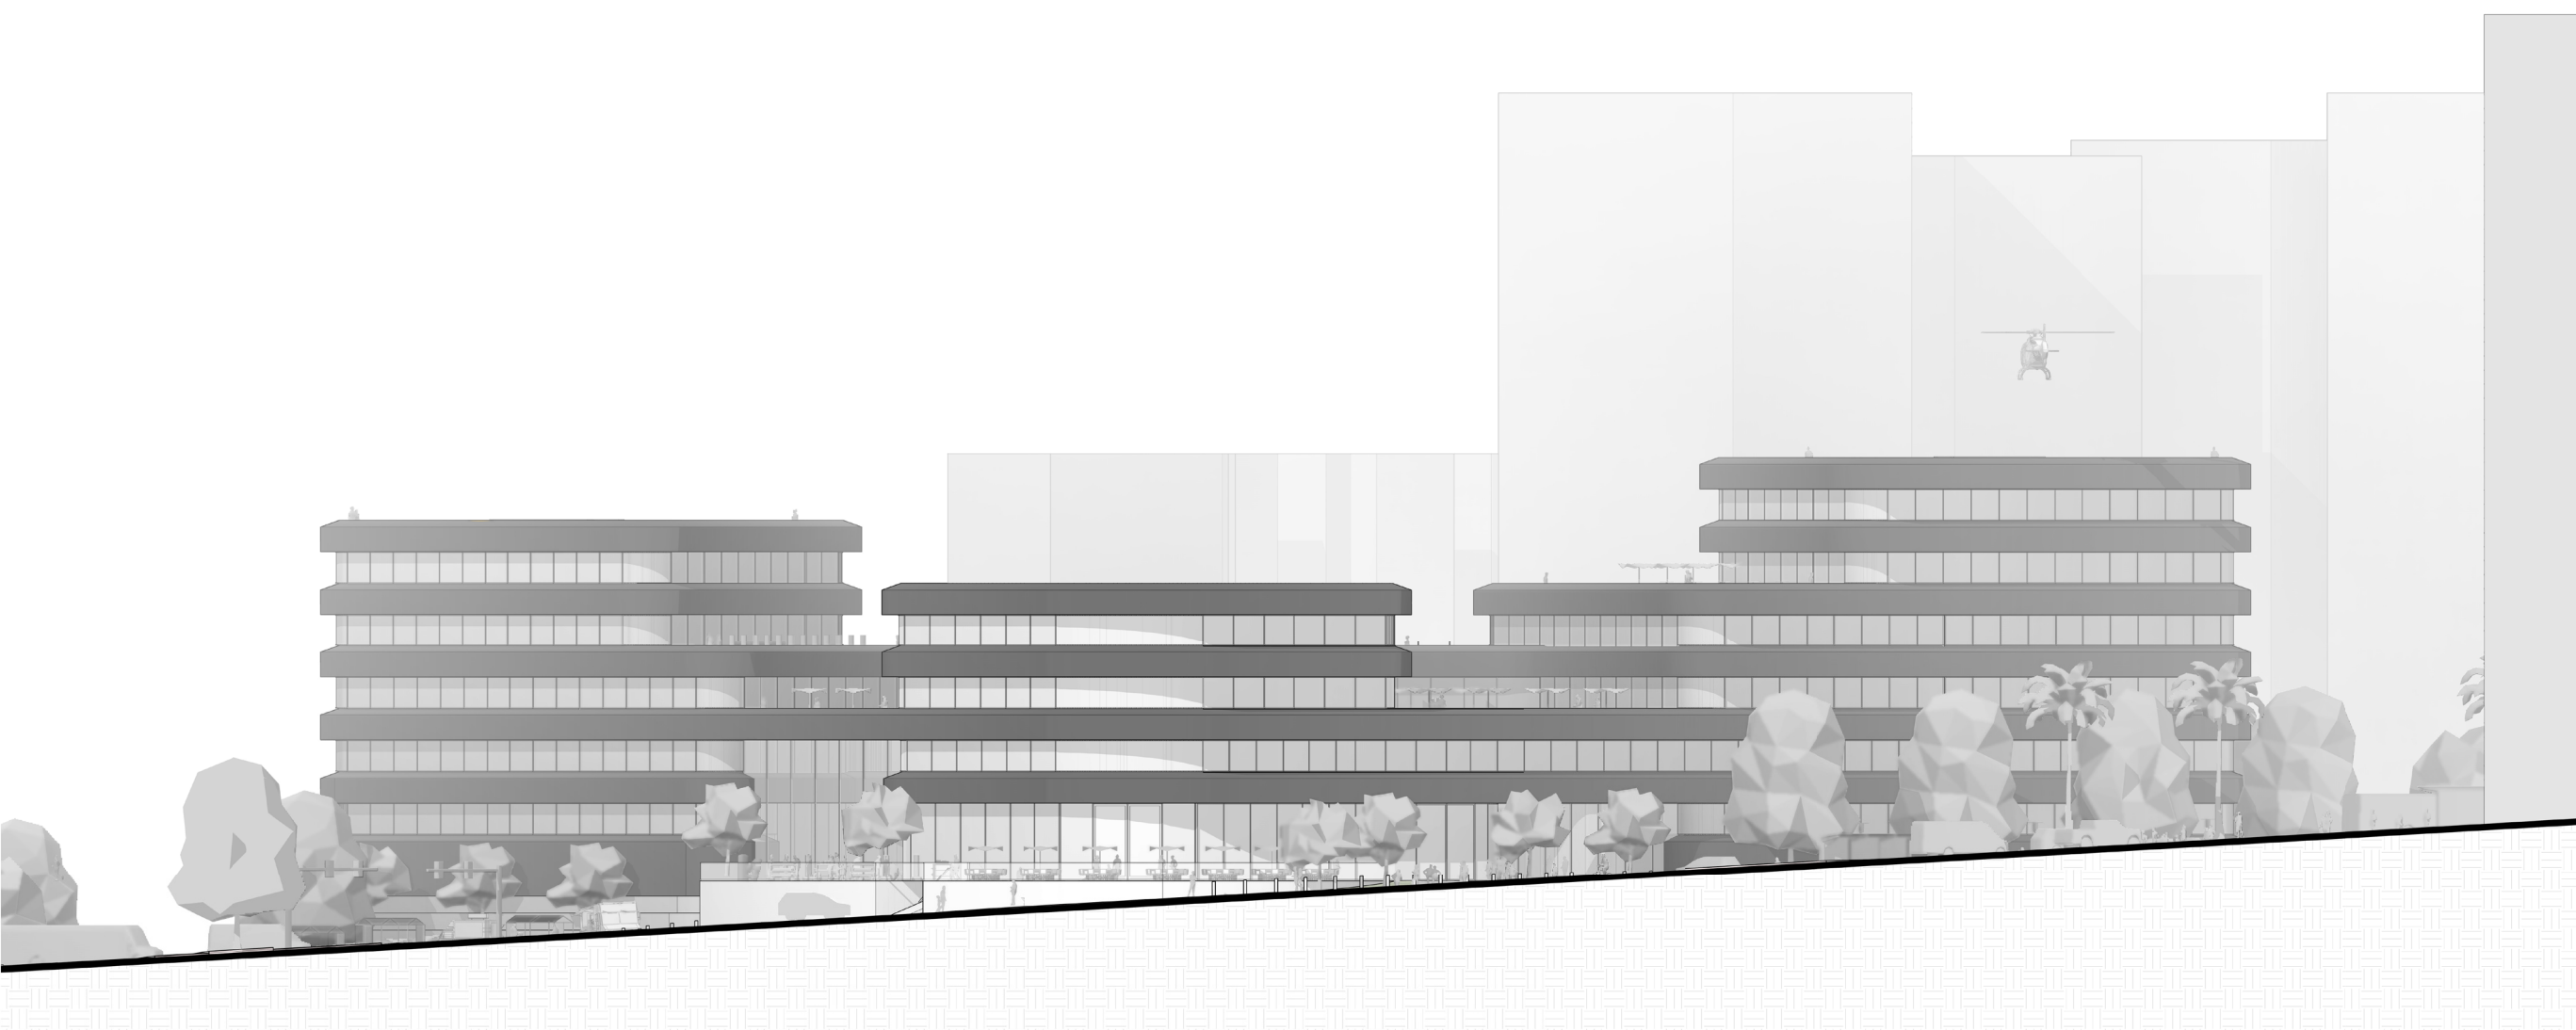


NORTH-EAST

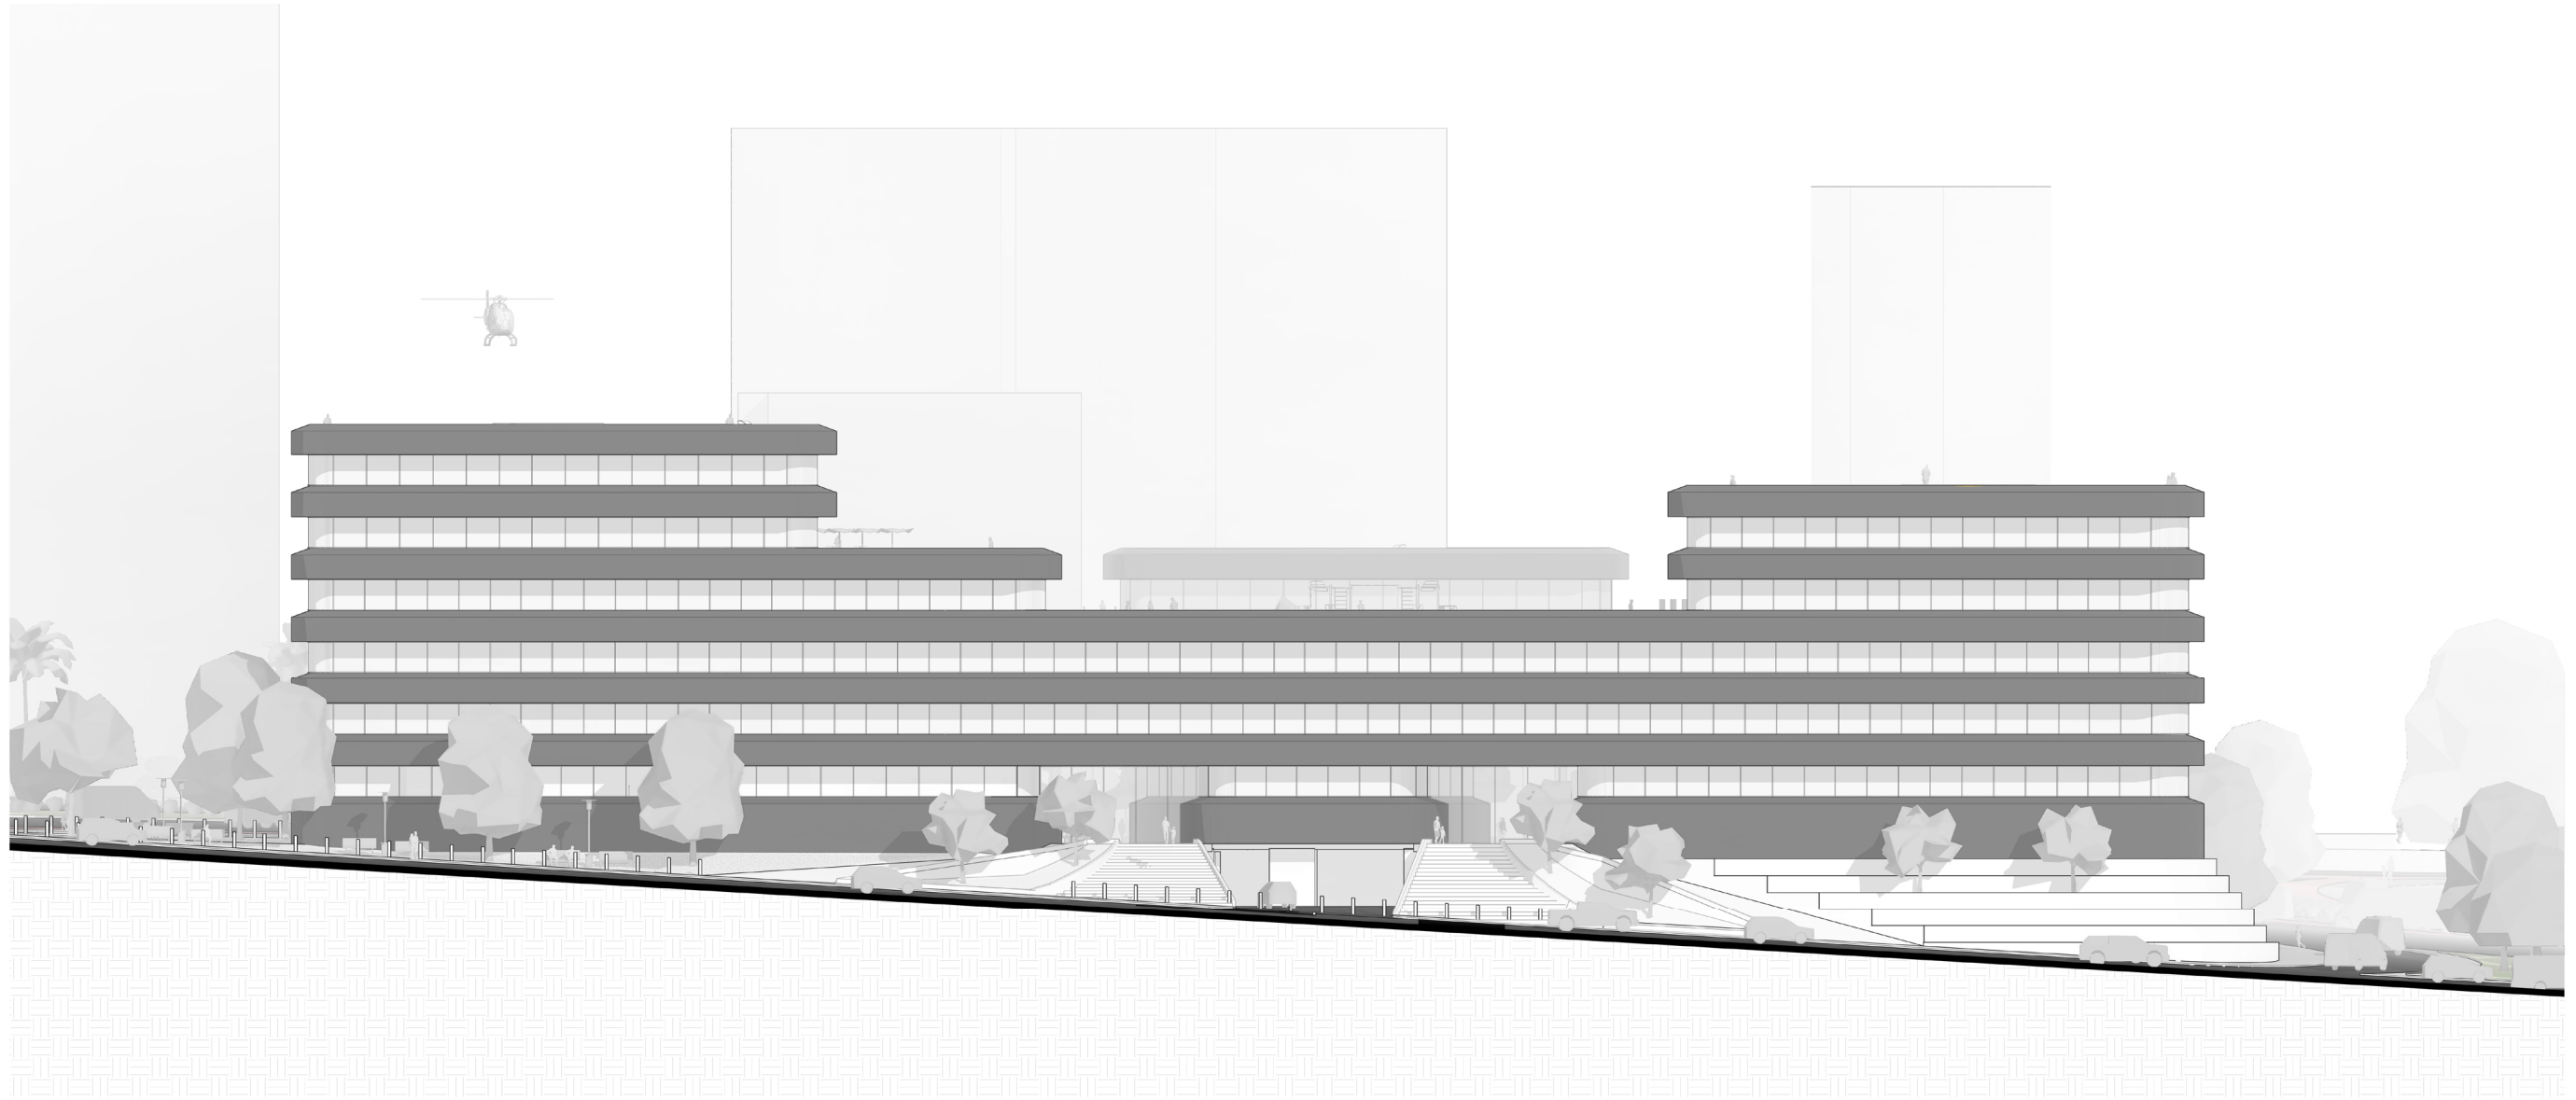


SOUTH-WEST

FACADES

0 10 20 40 100m

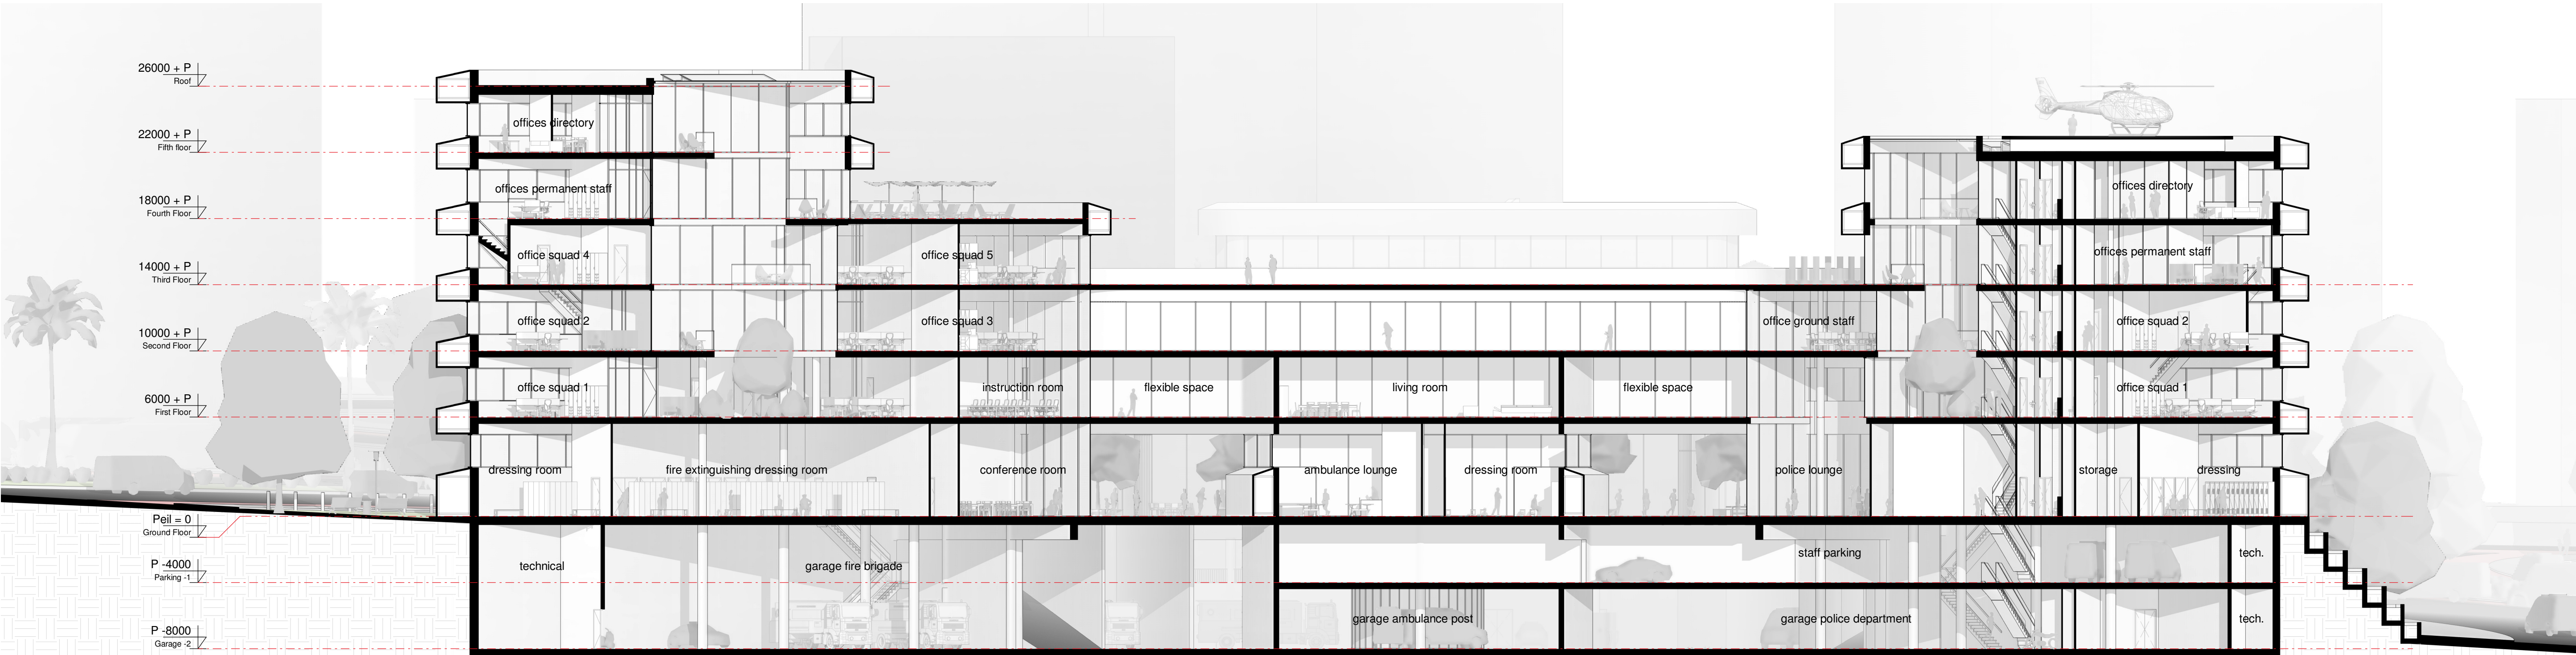

LONGITUDINAL A-A

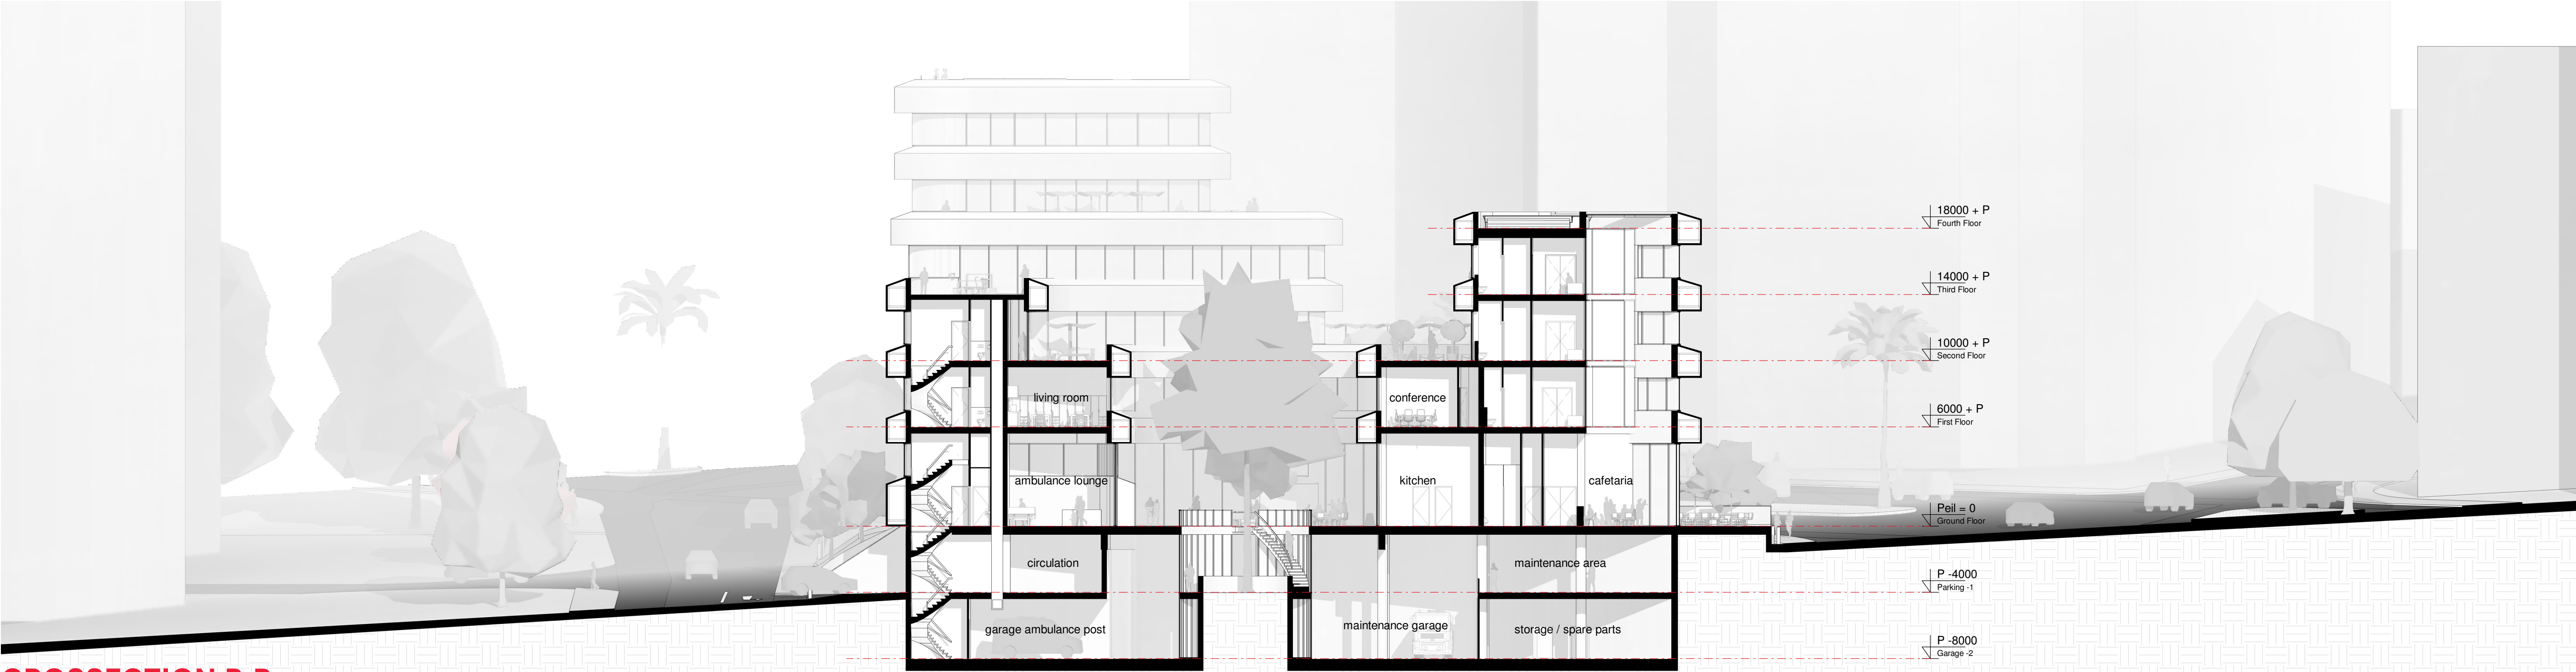

CROSECTION B-B

SECTIONS

0 5 10 20 50m