




DETAIL V1
1:10 / 1:5 zoom in

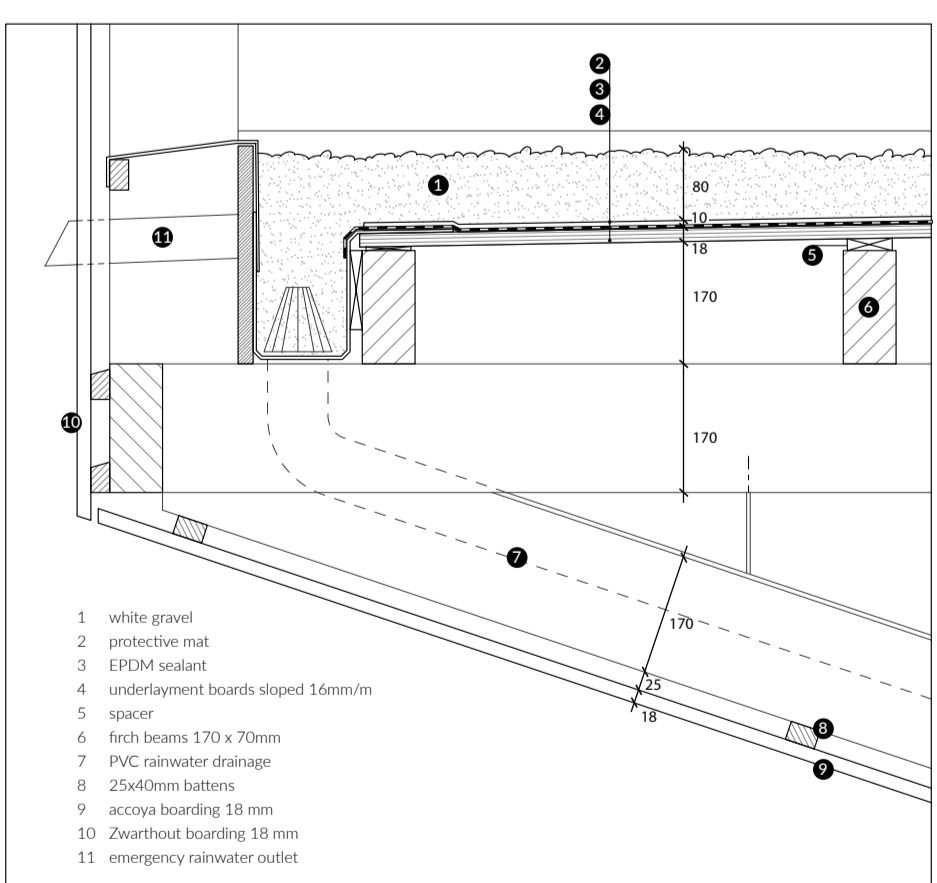


DETAIL V2
1:10

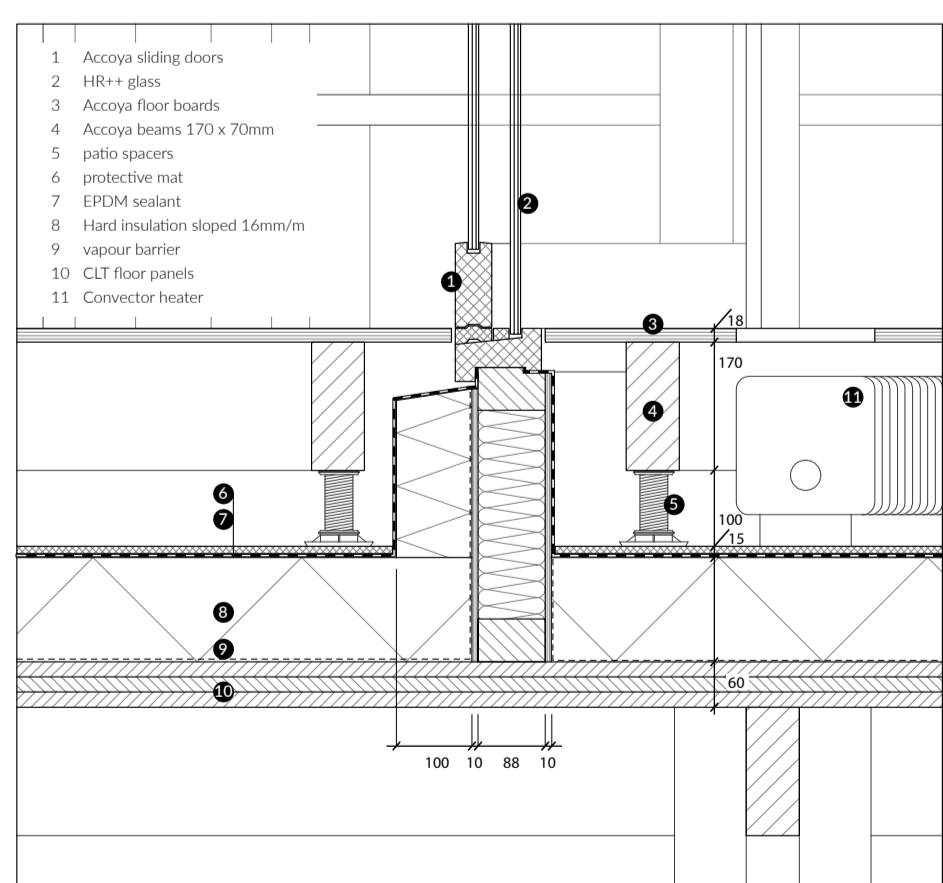


DETAIL V3
1:10

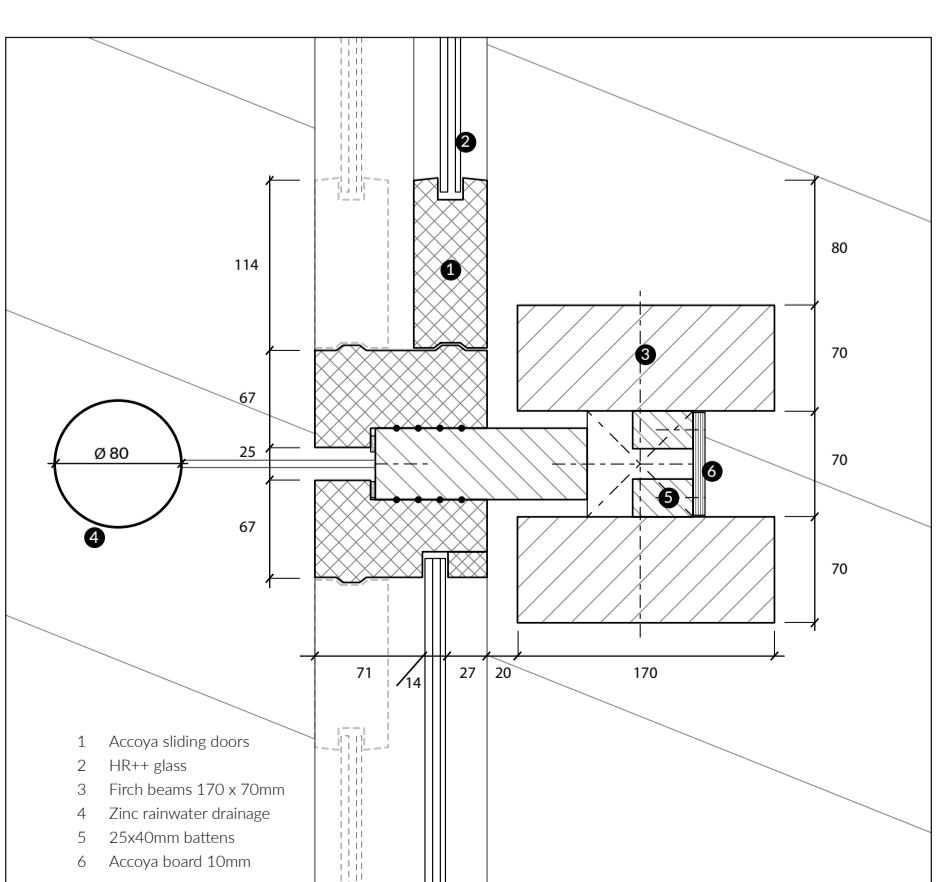


DETAIL H1
1:5

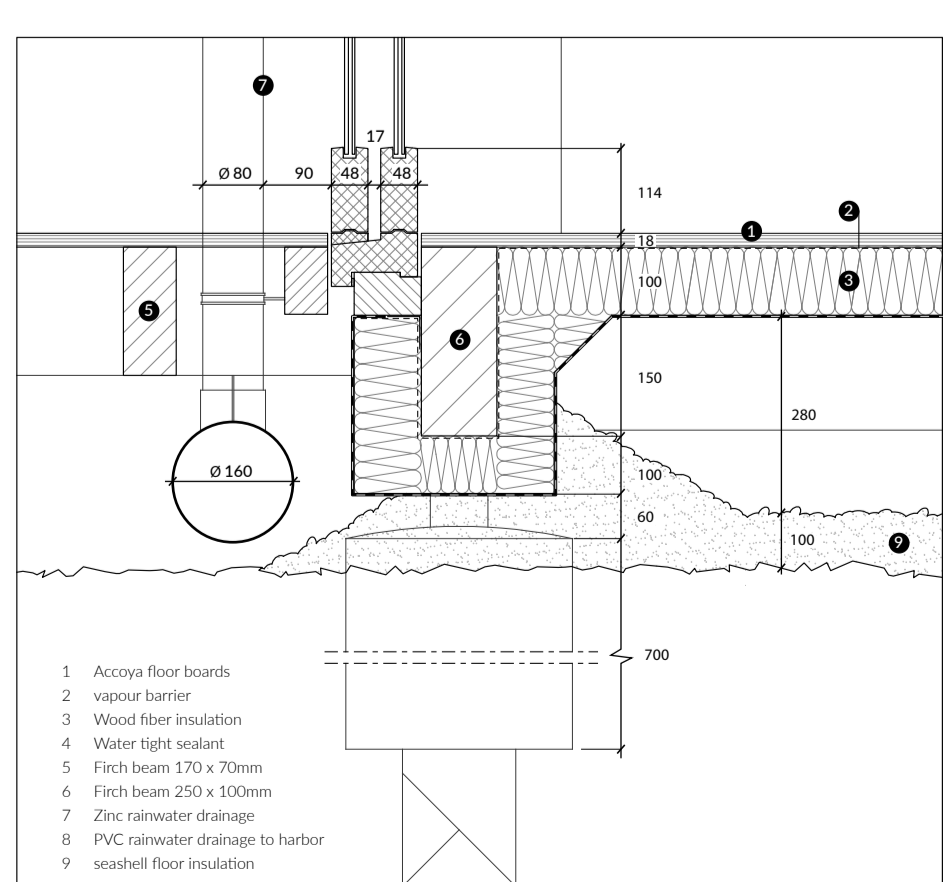

DETAIL V4
1:10

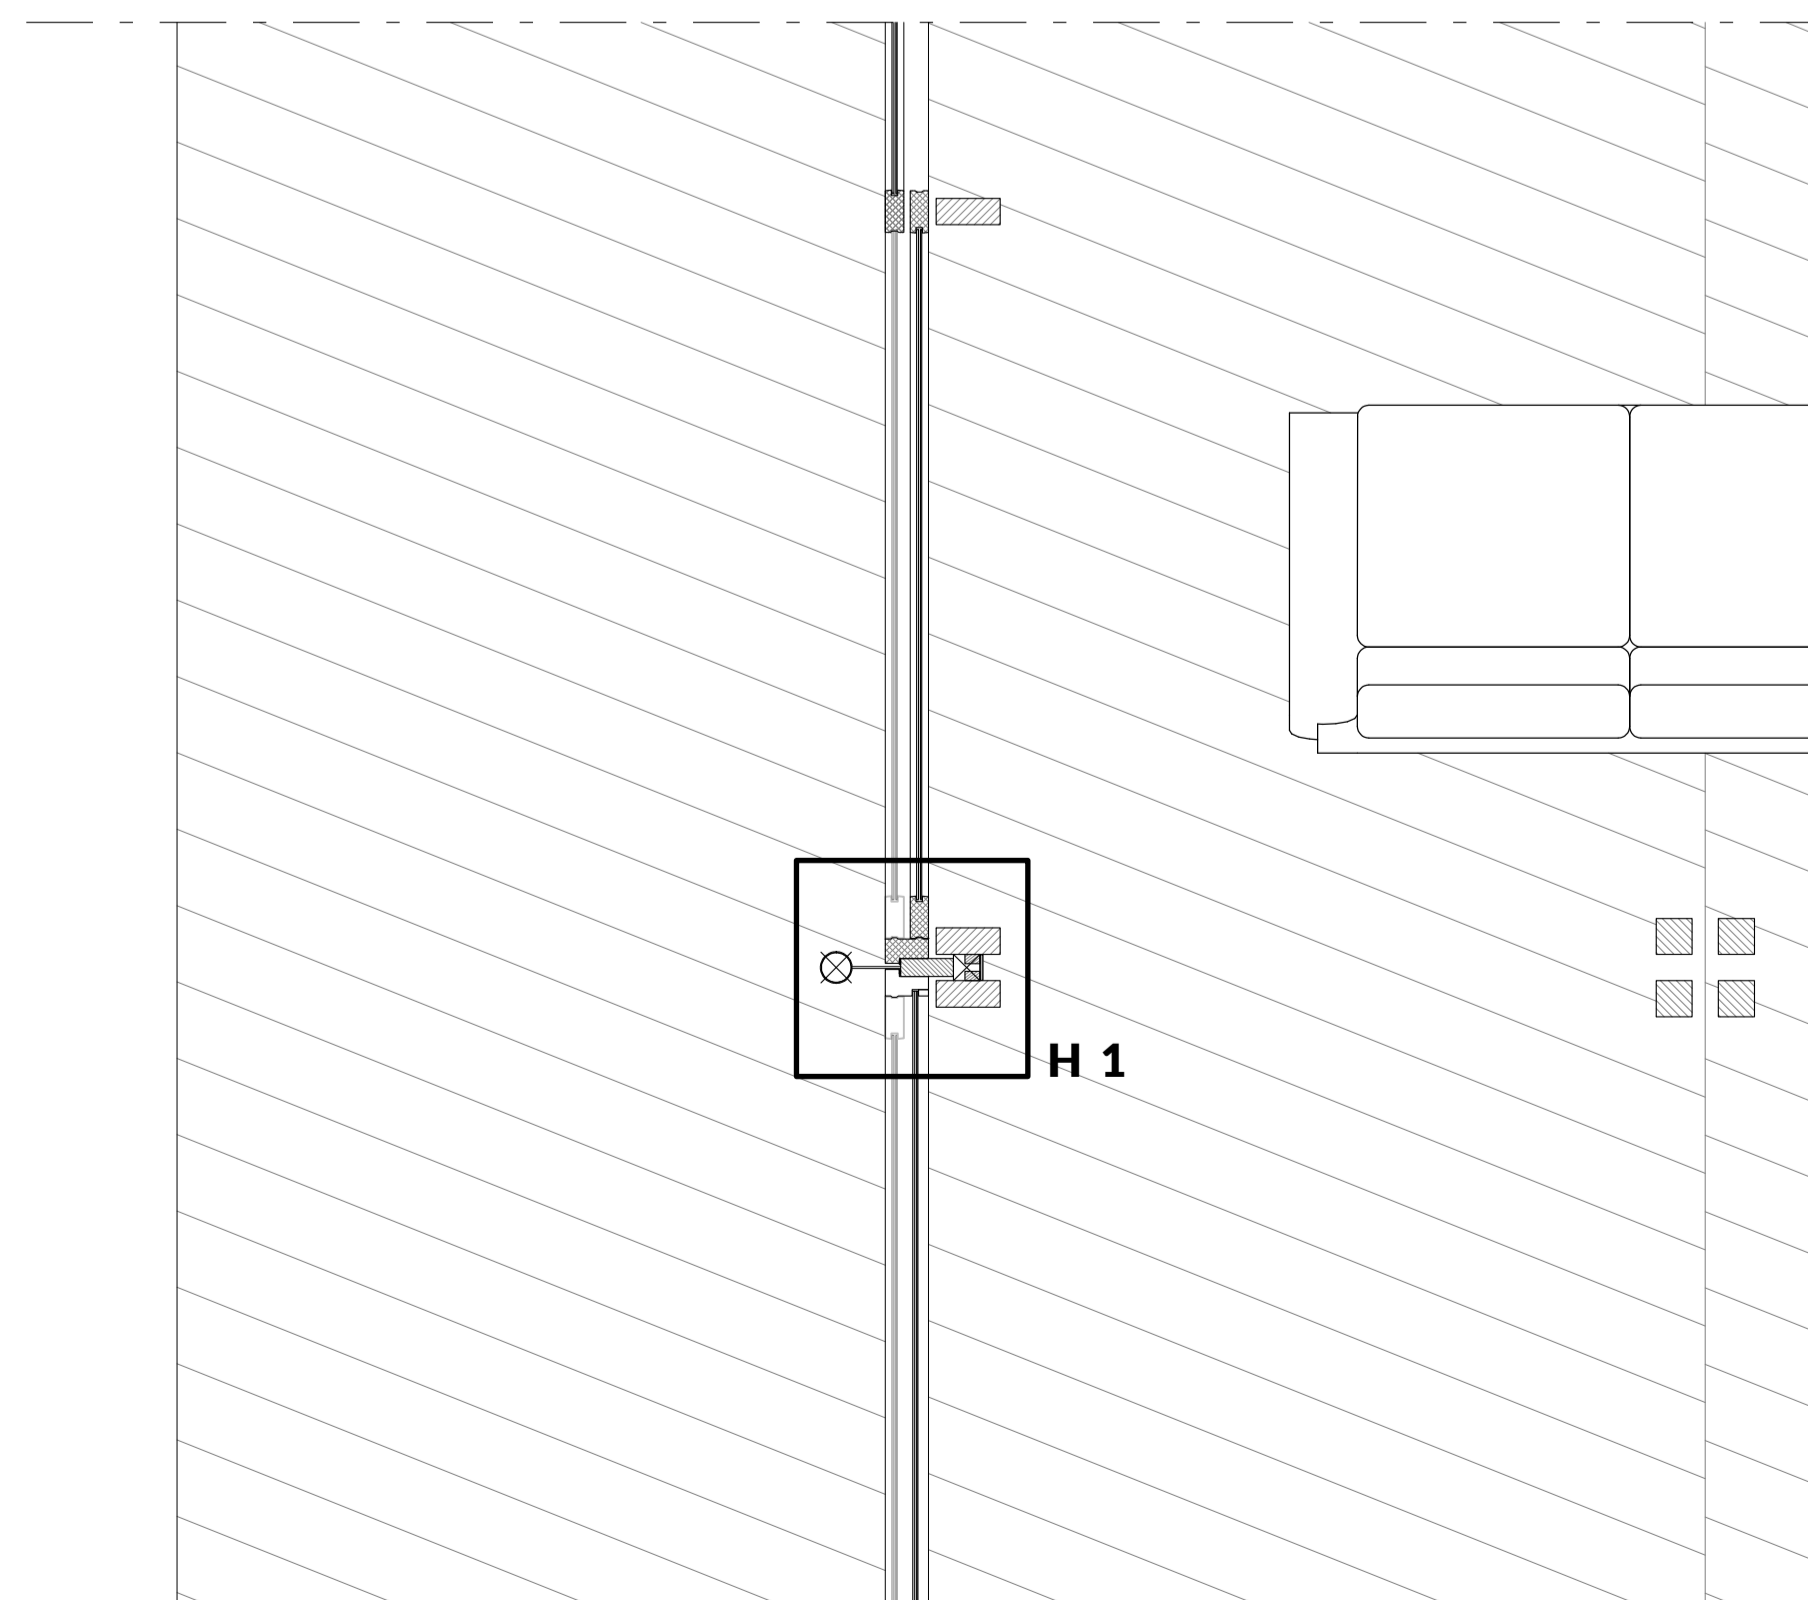

GROUND FLOOR FACADE SECTION
horizontal 1:20

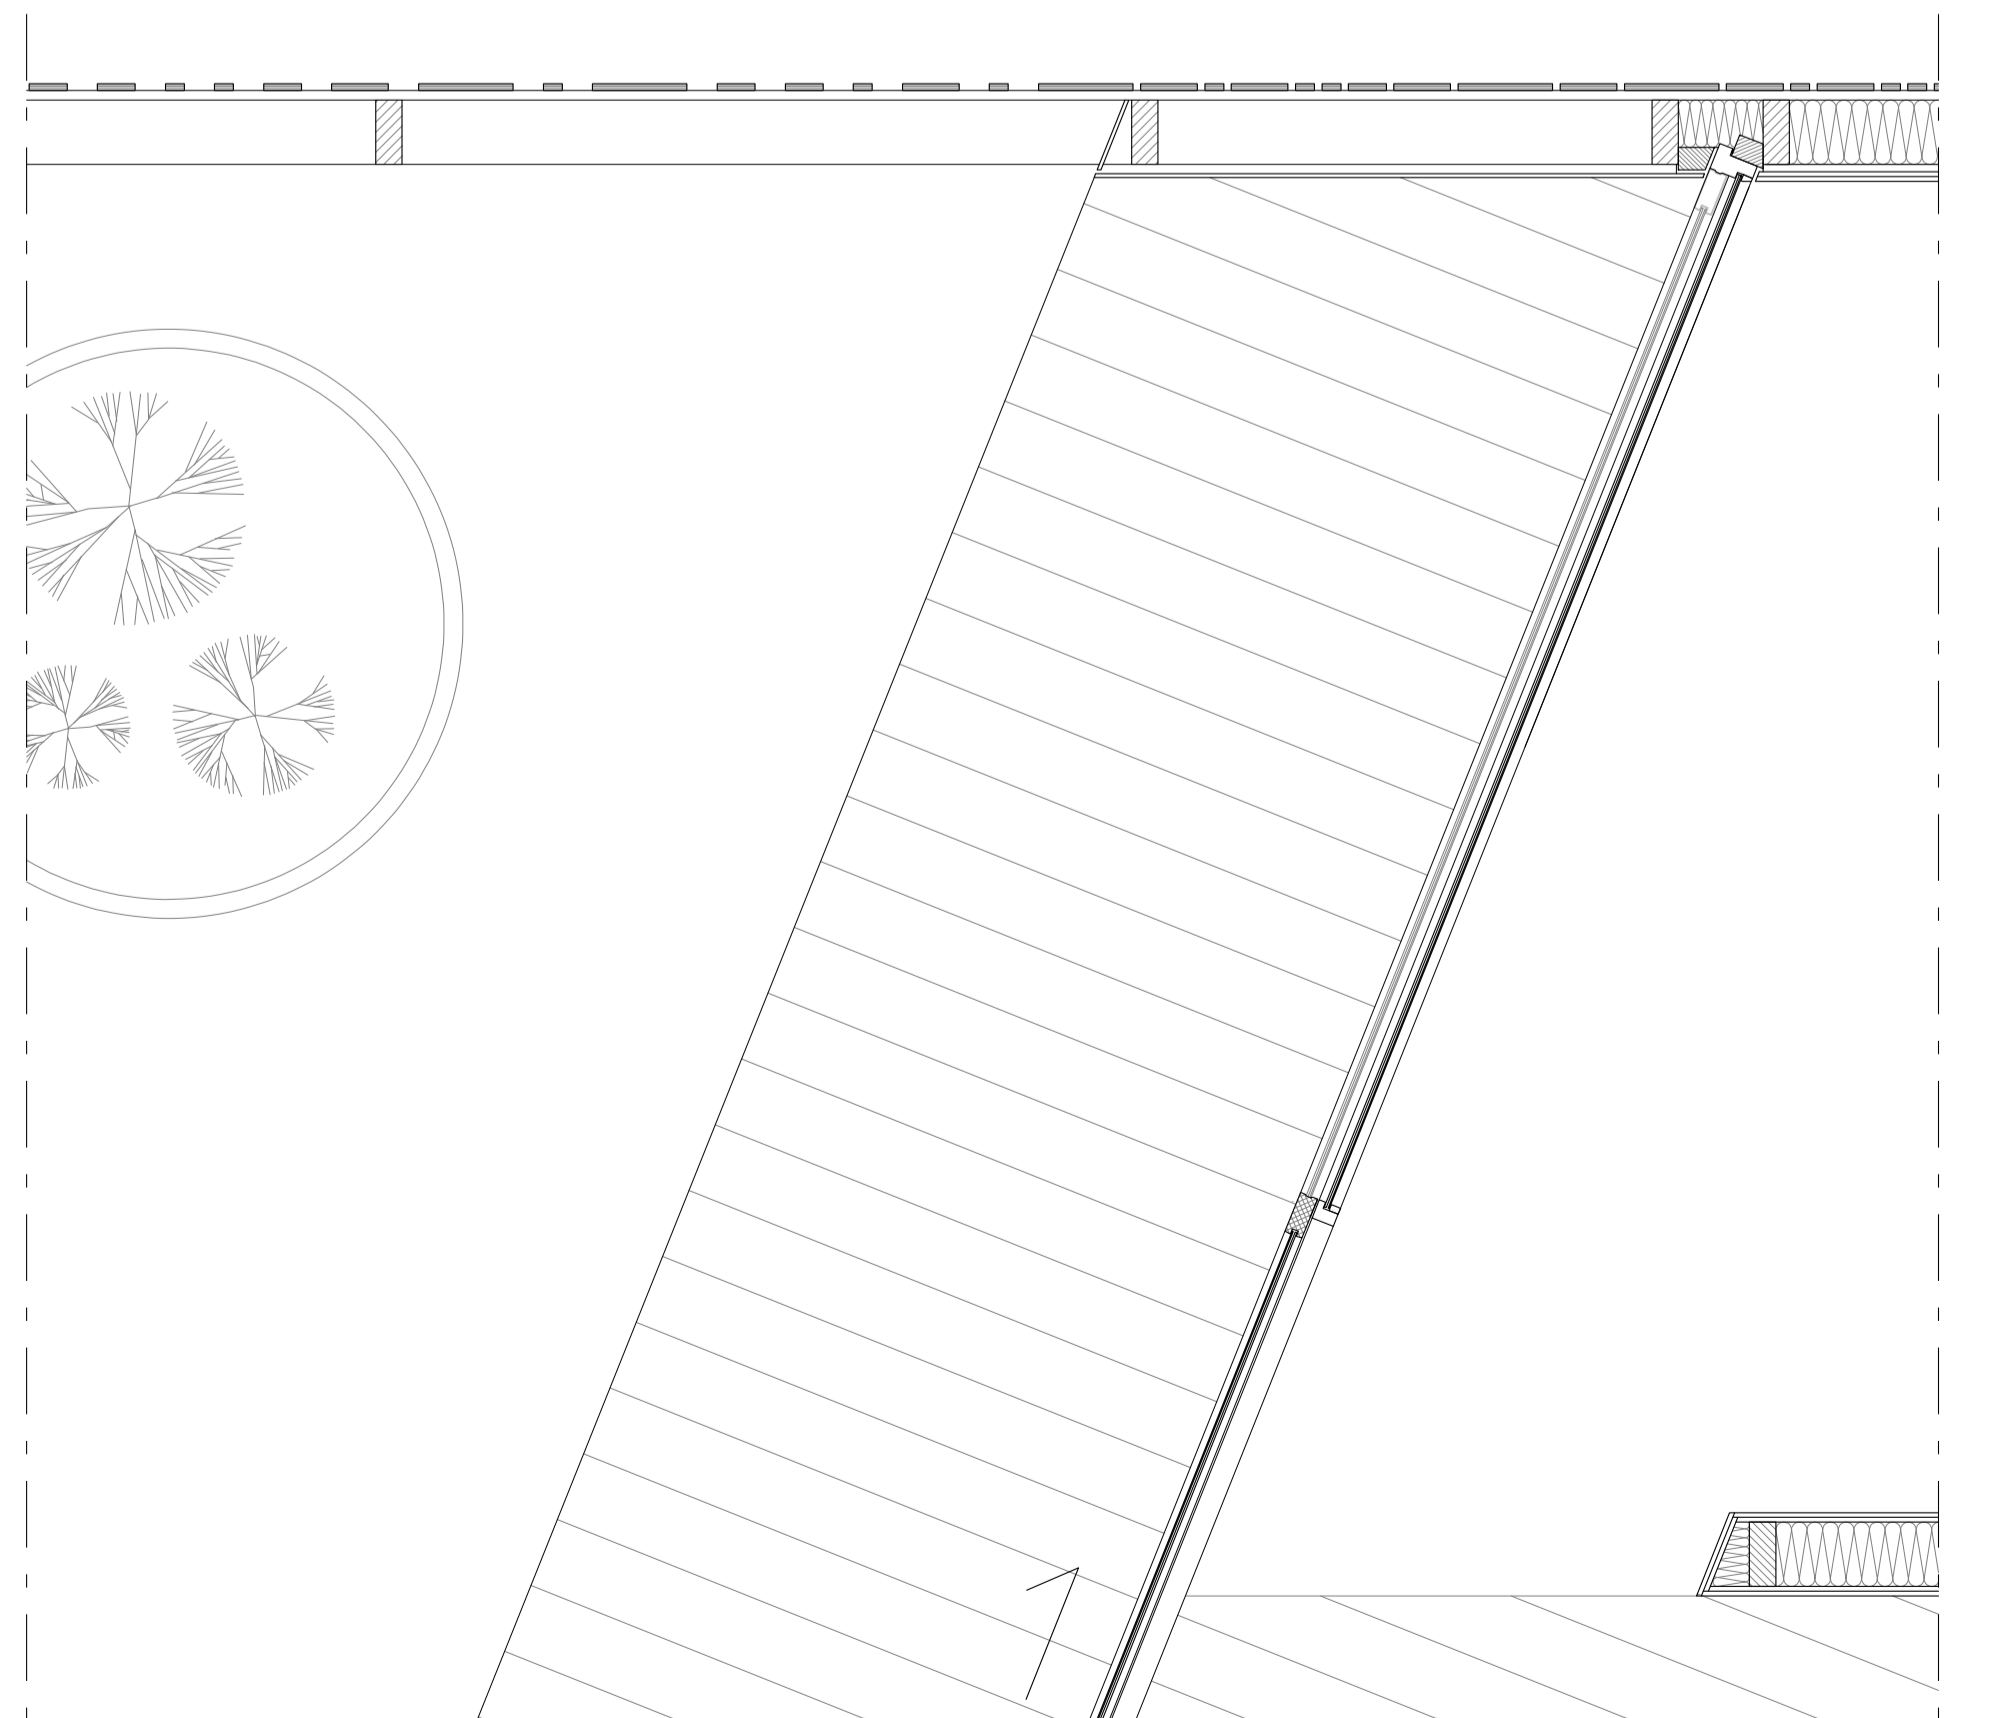

FIRST FLOOR FACADE SECTION
horizontal 1:20