

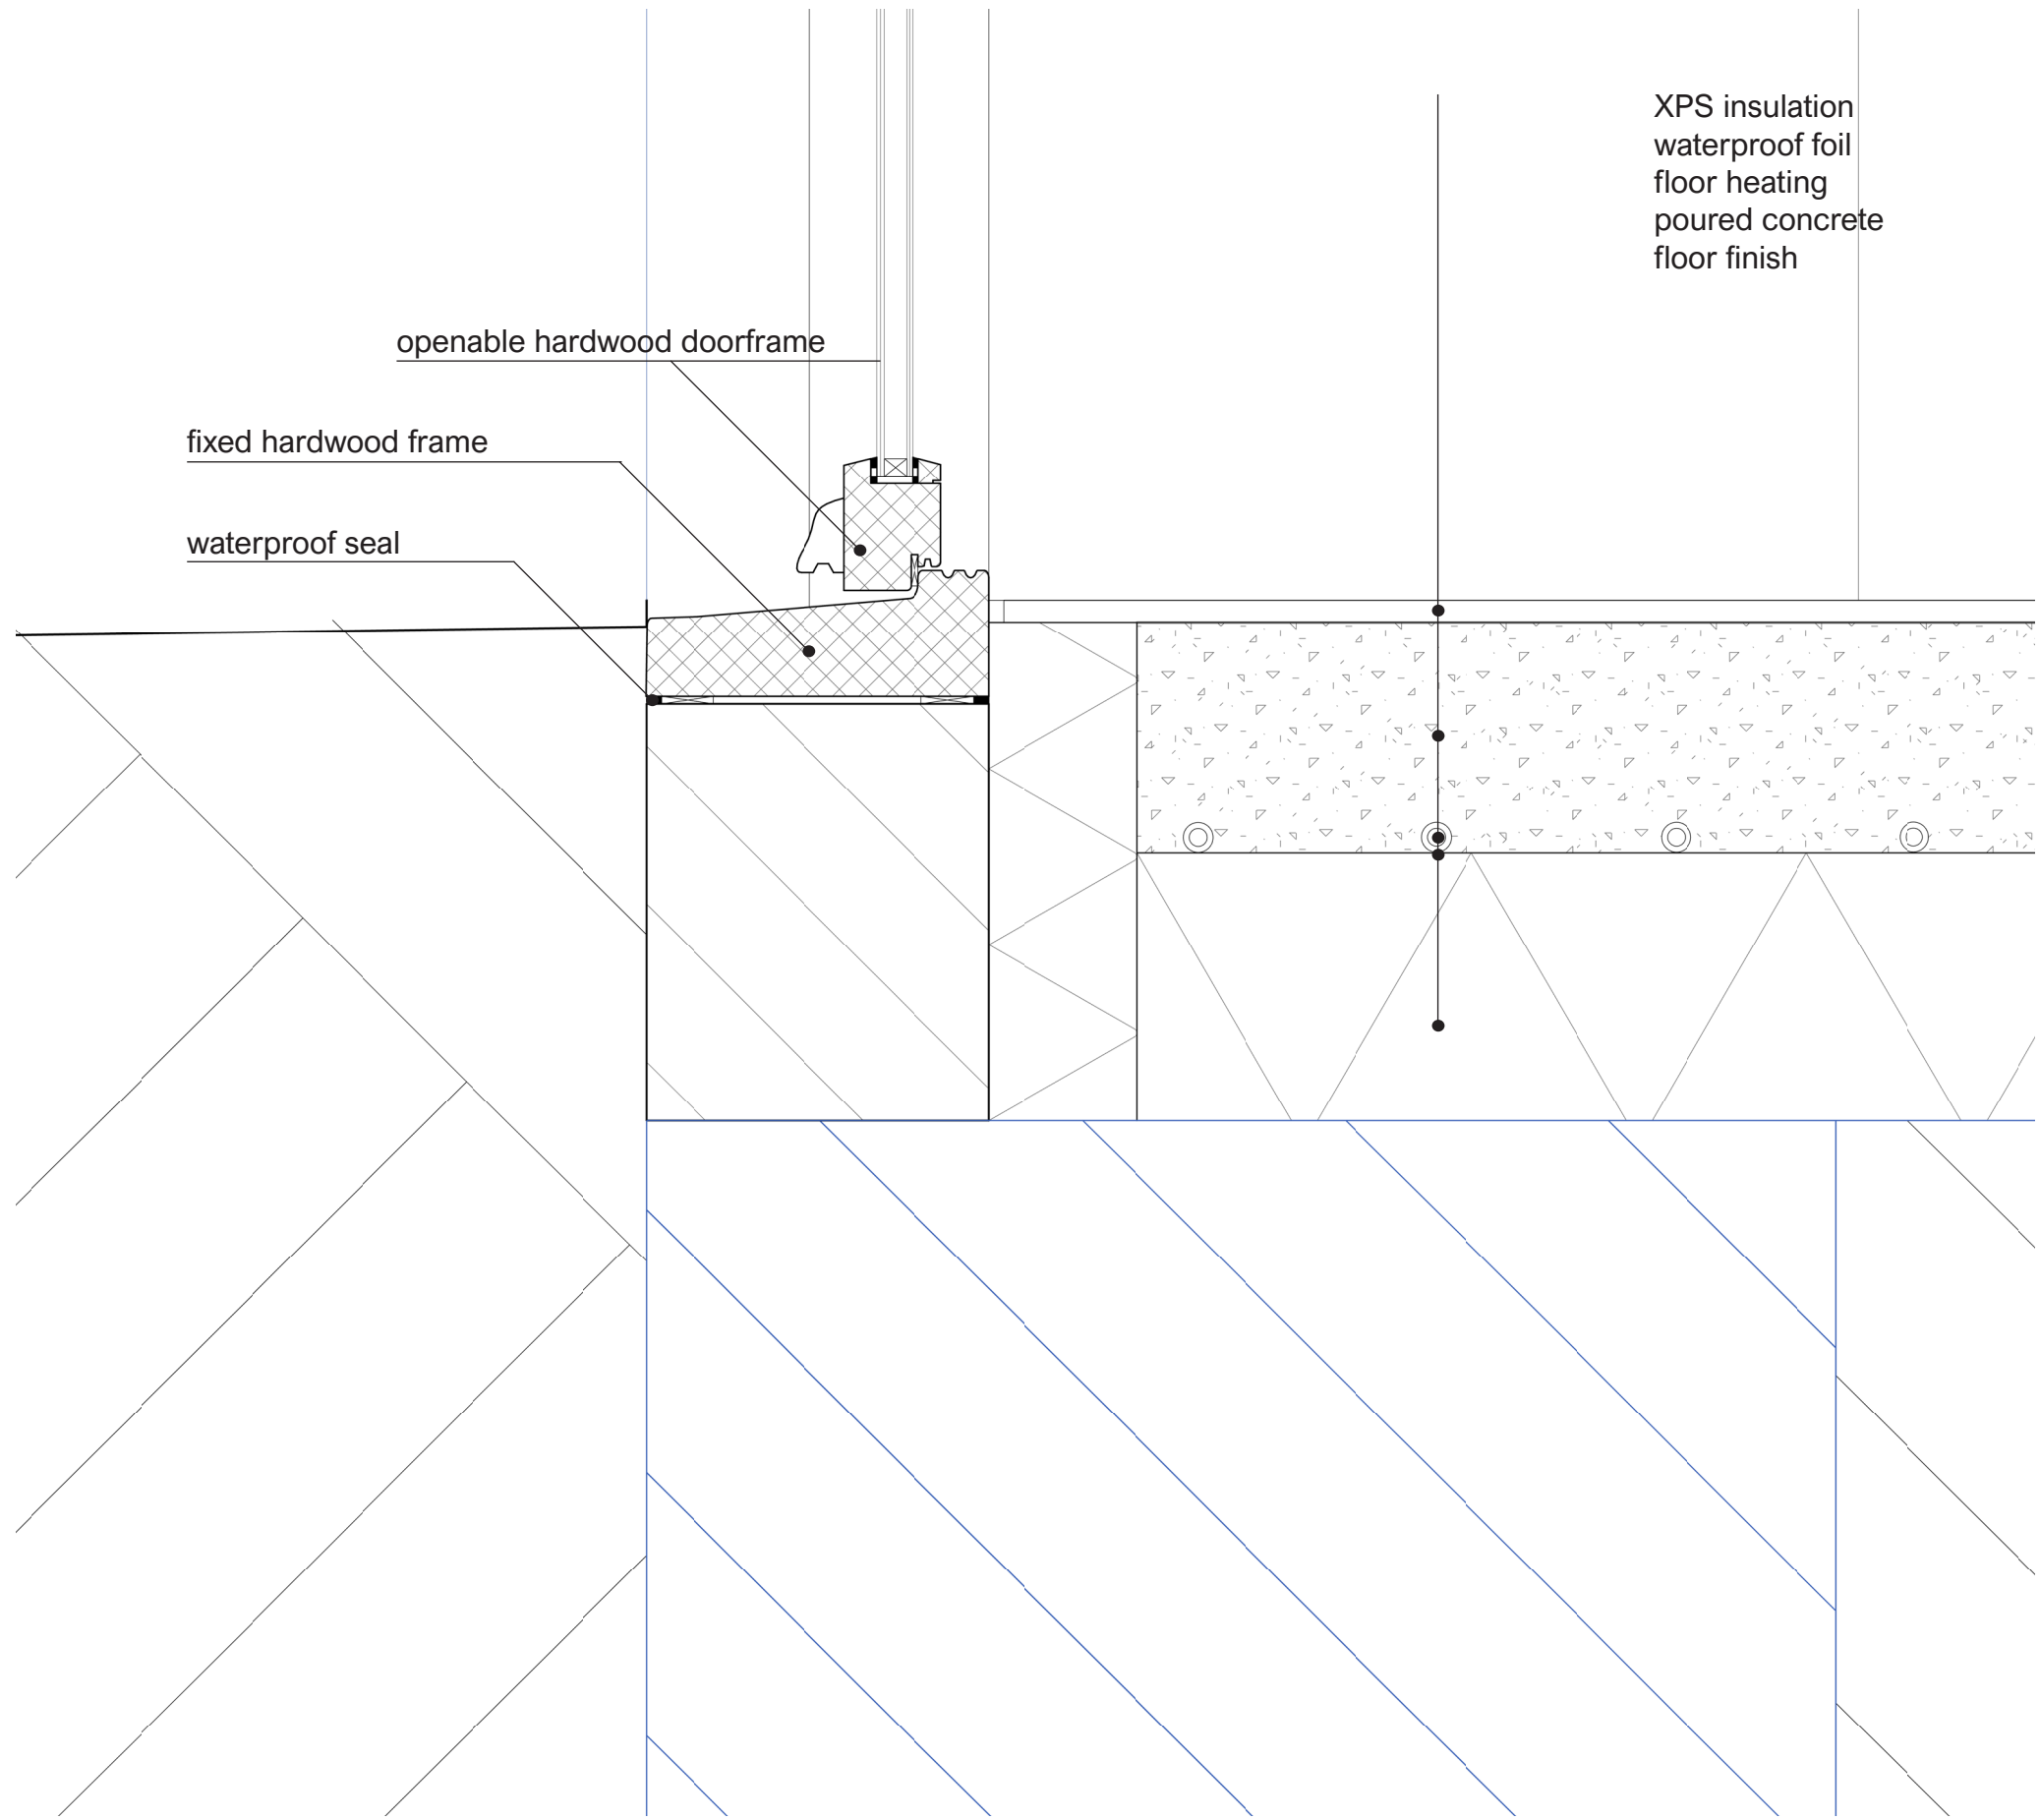
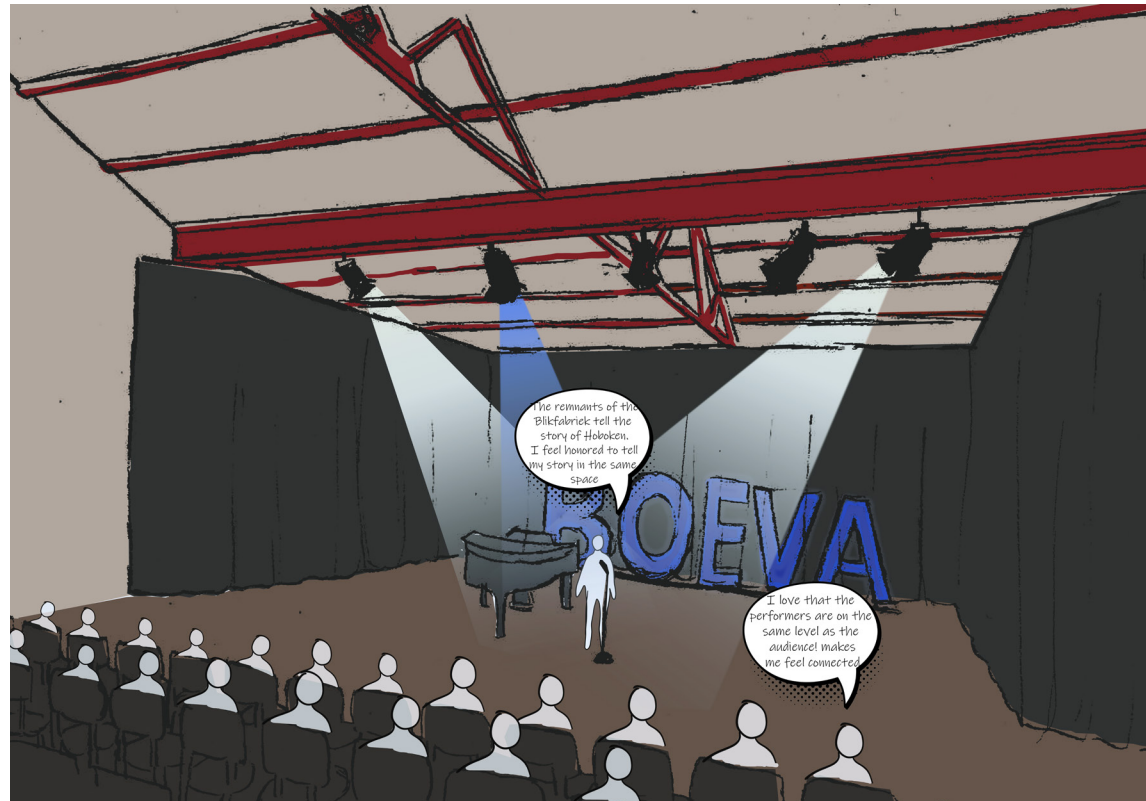



ENSEMBLE
A COMMUNITY THEATER IN THE FORMER BLIKFABRIEK

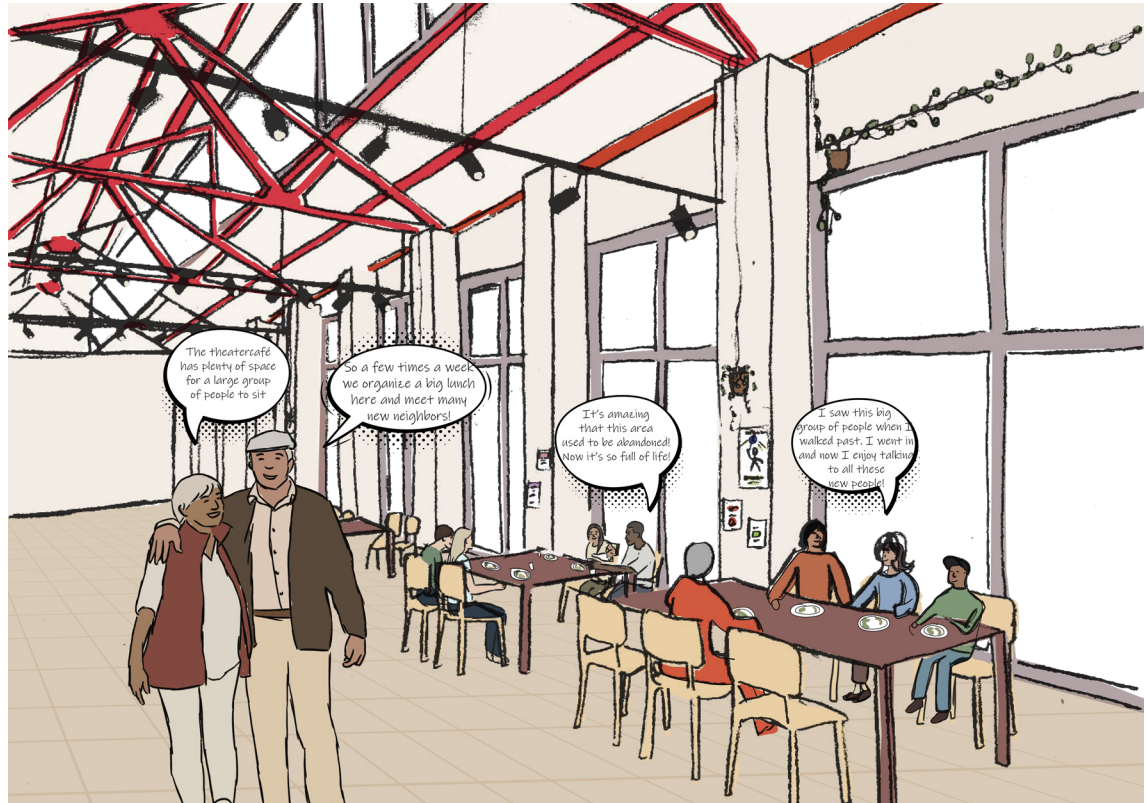


foundation detail 1:5

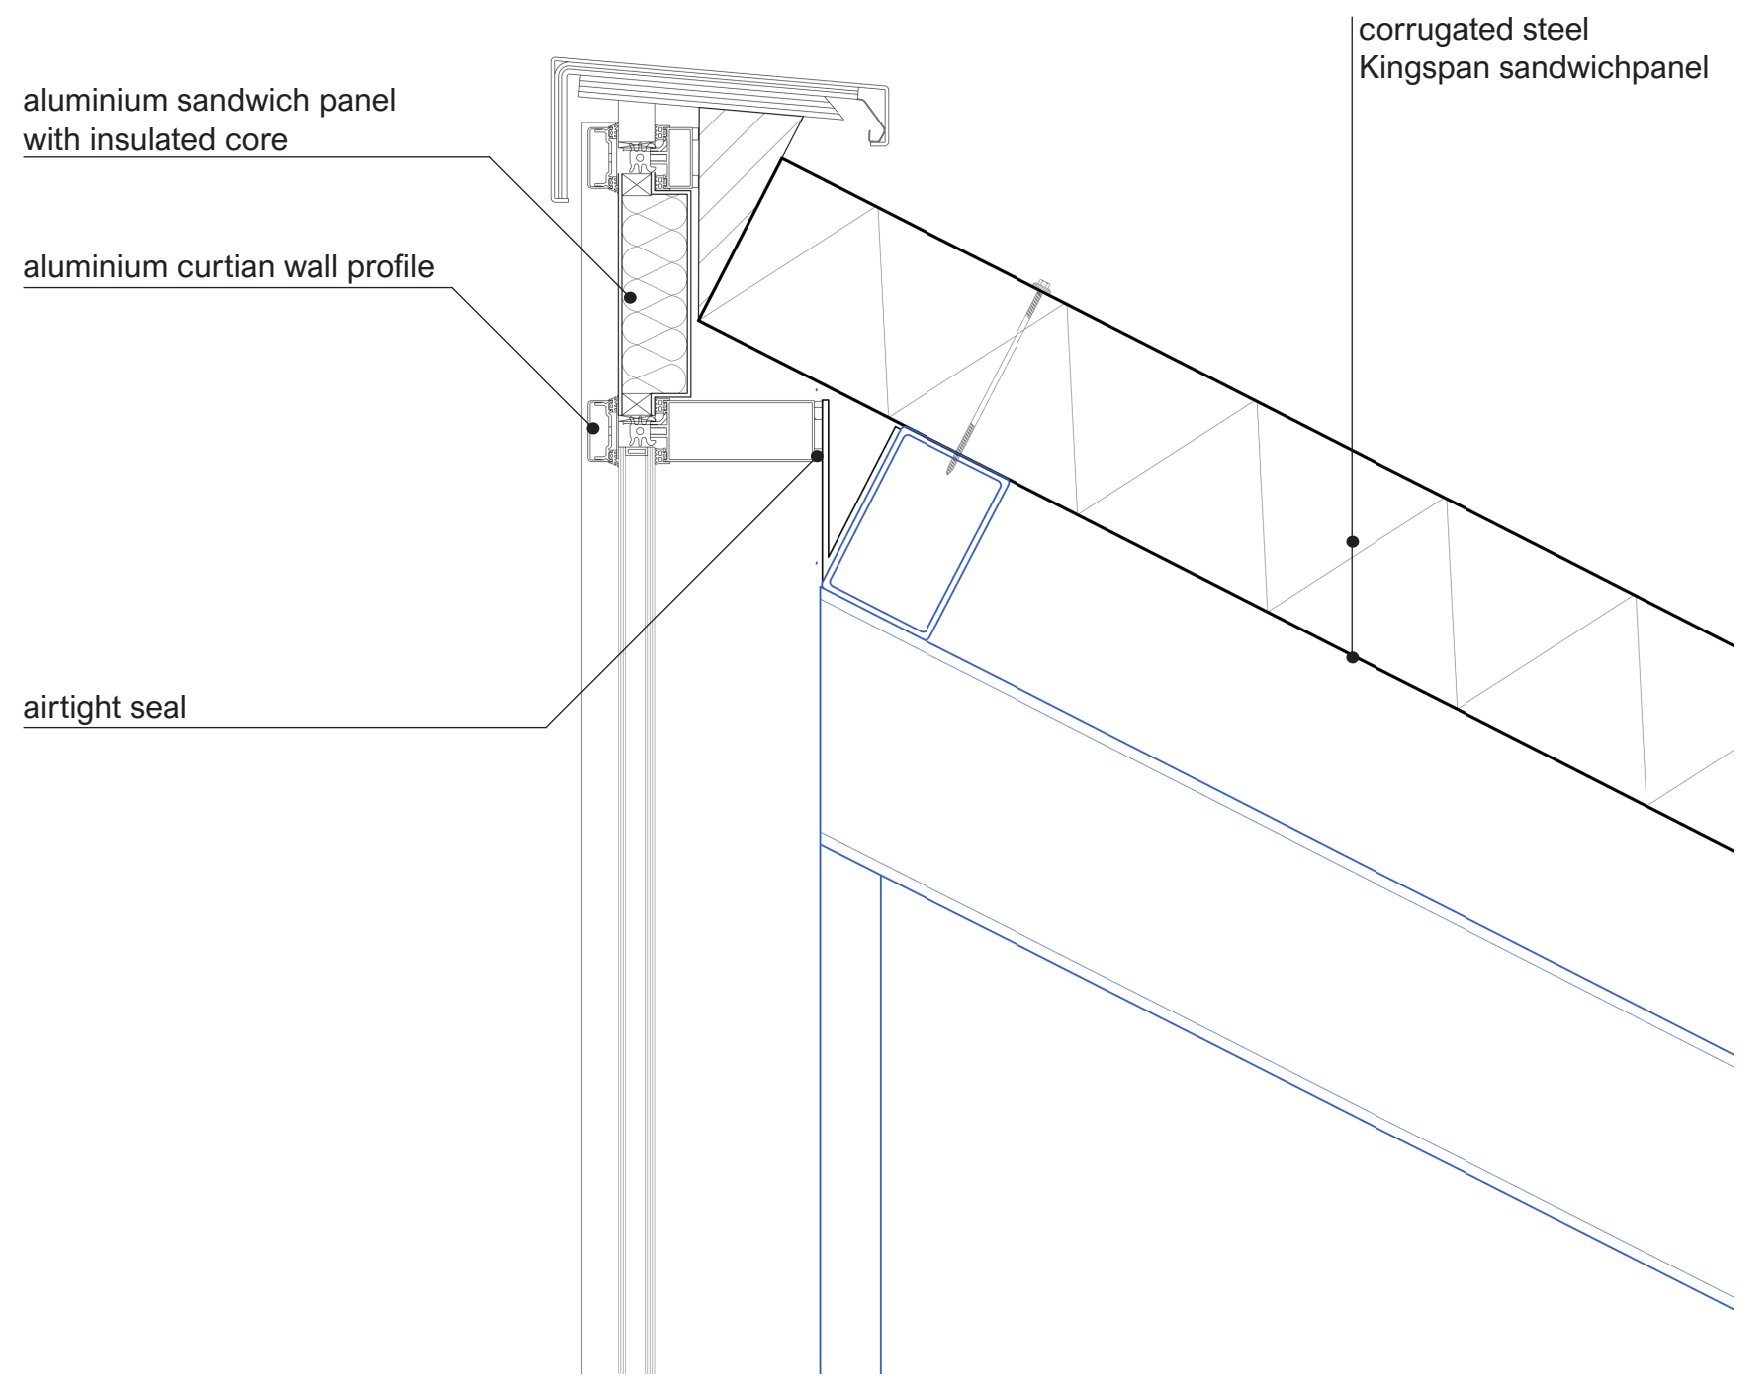




roof edge detail 1:5

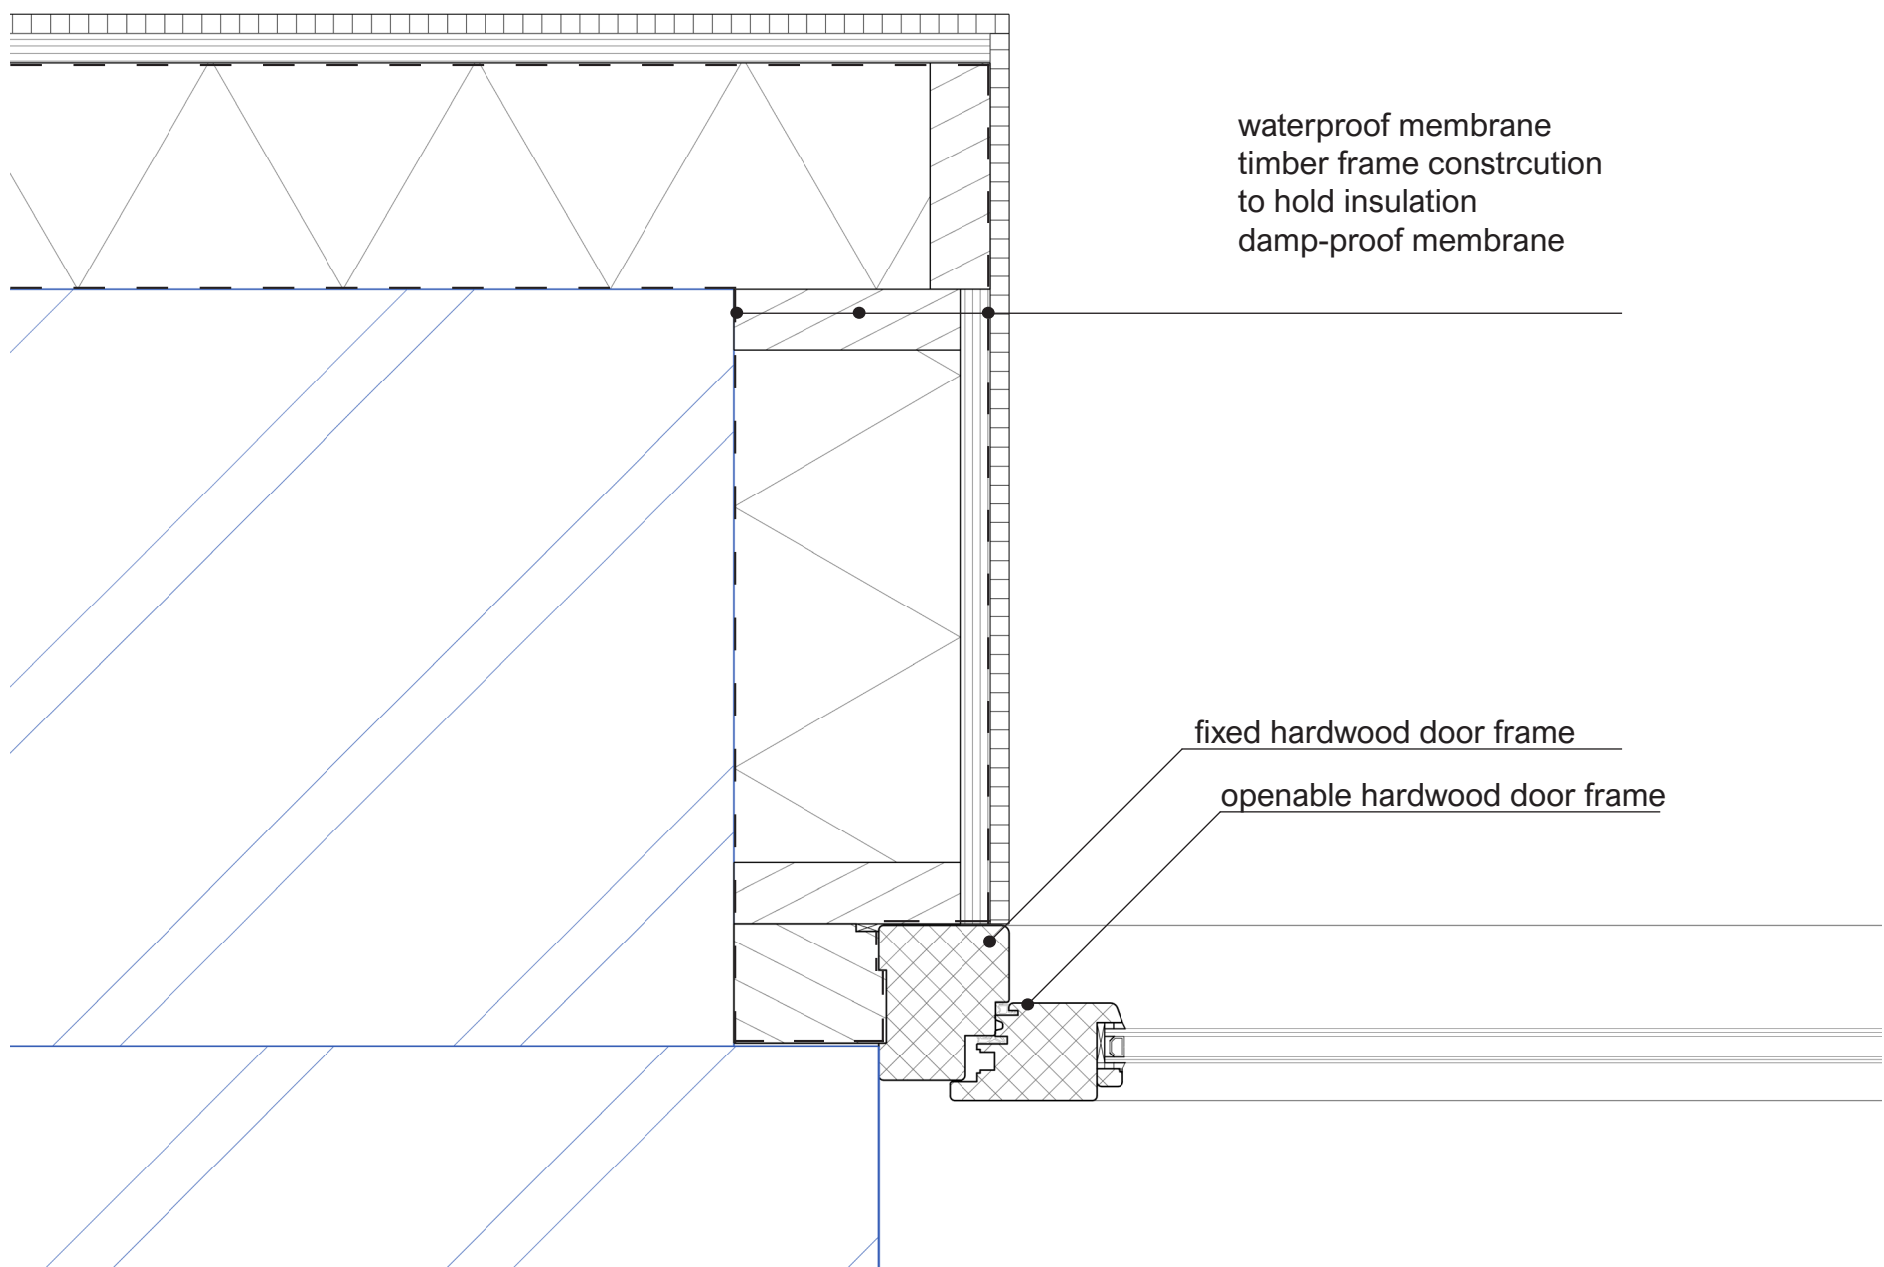


horizontal detail 1:5

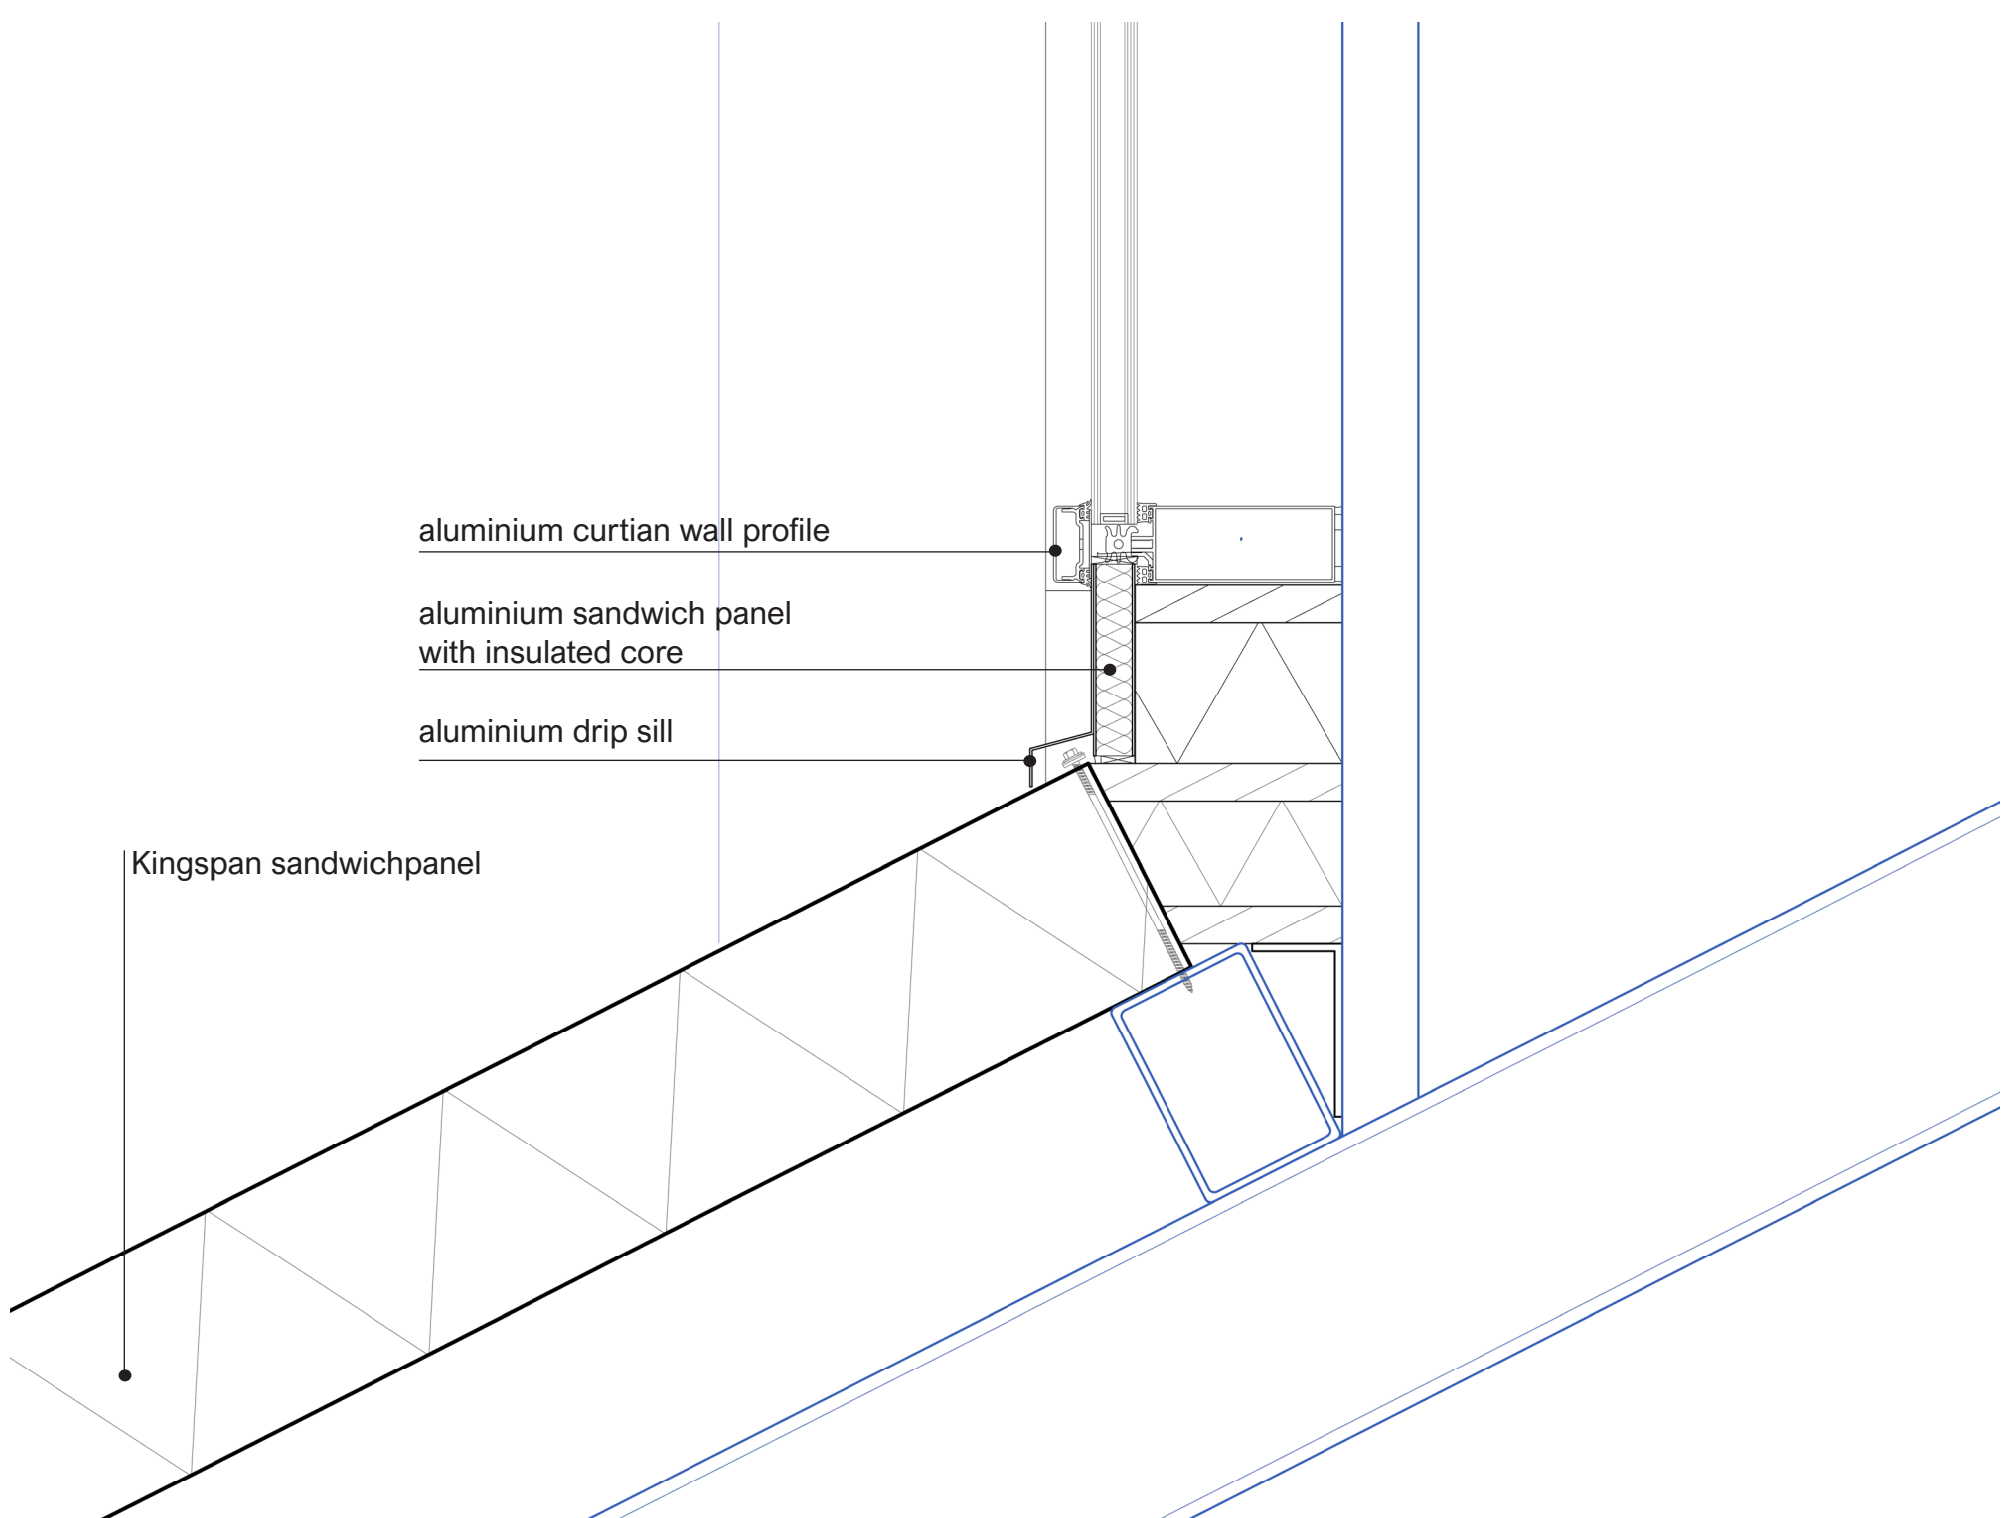

curtain wall detail 1:5

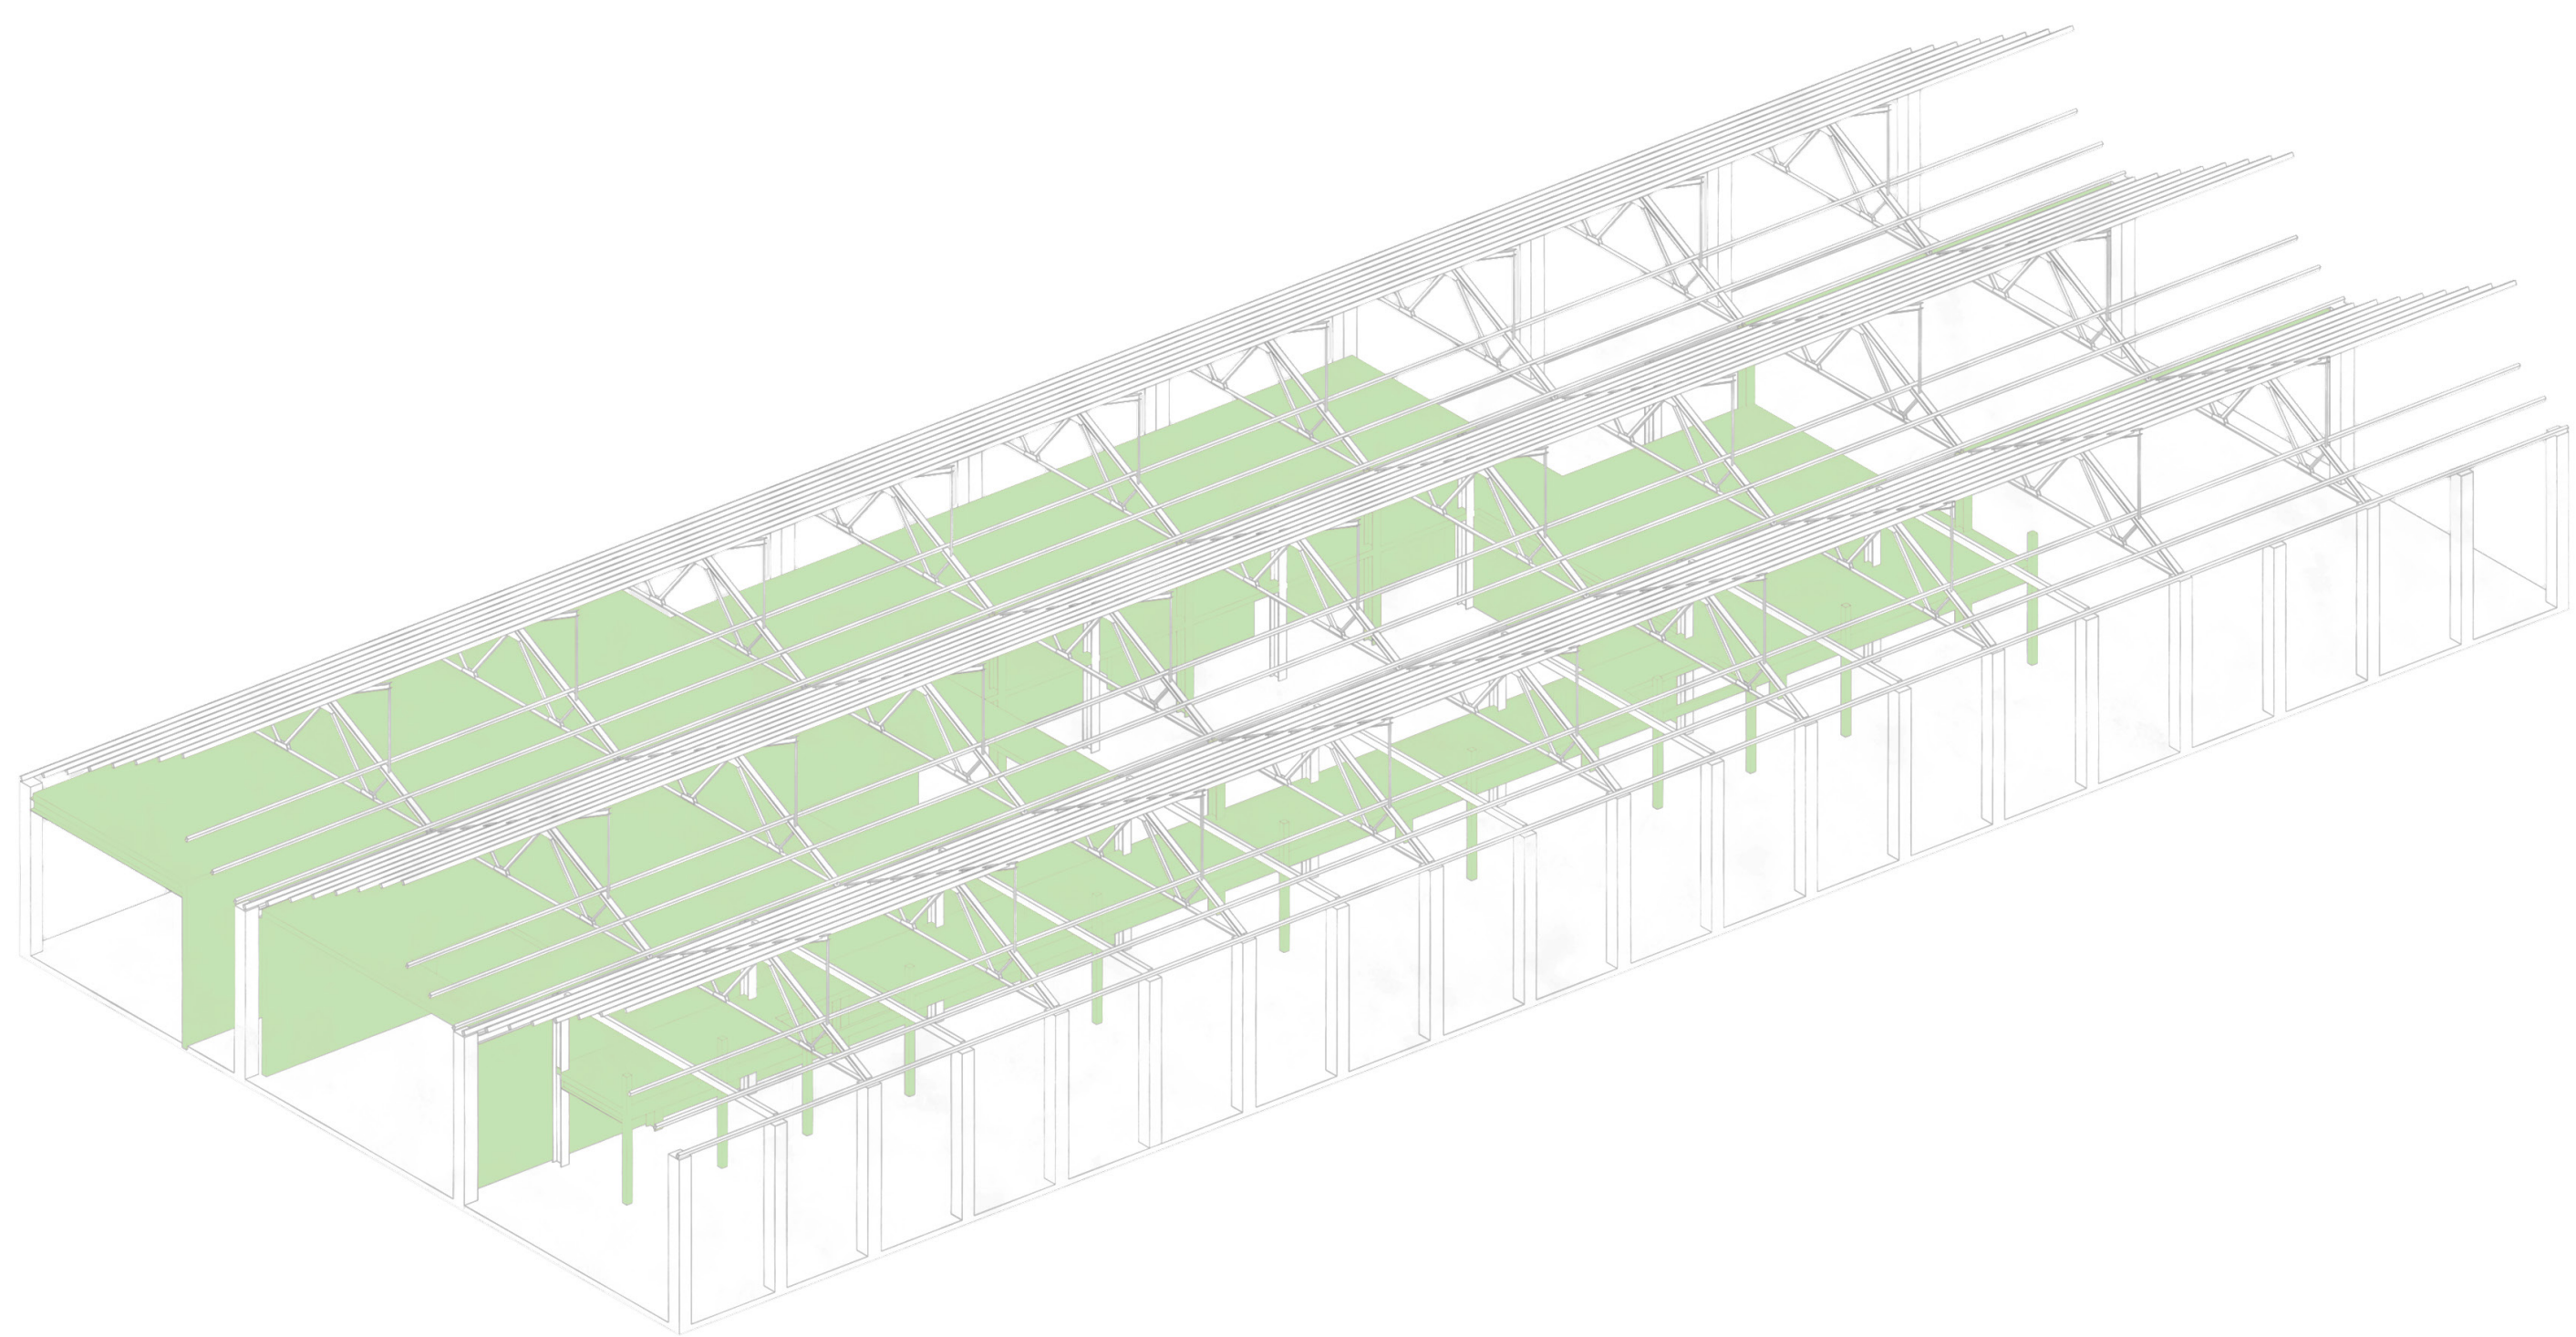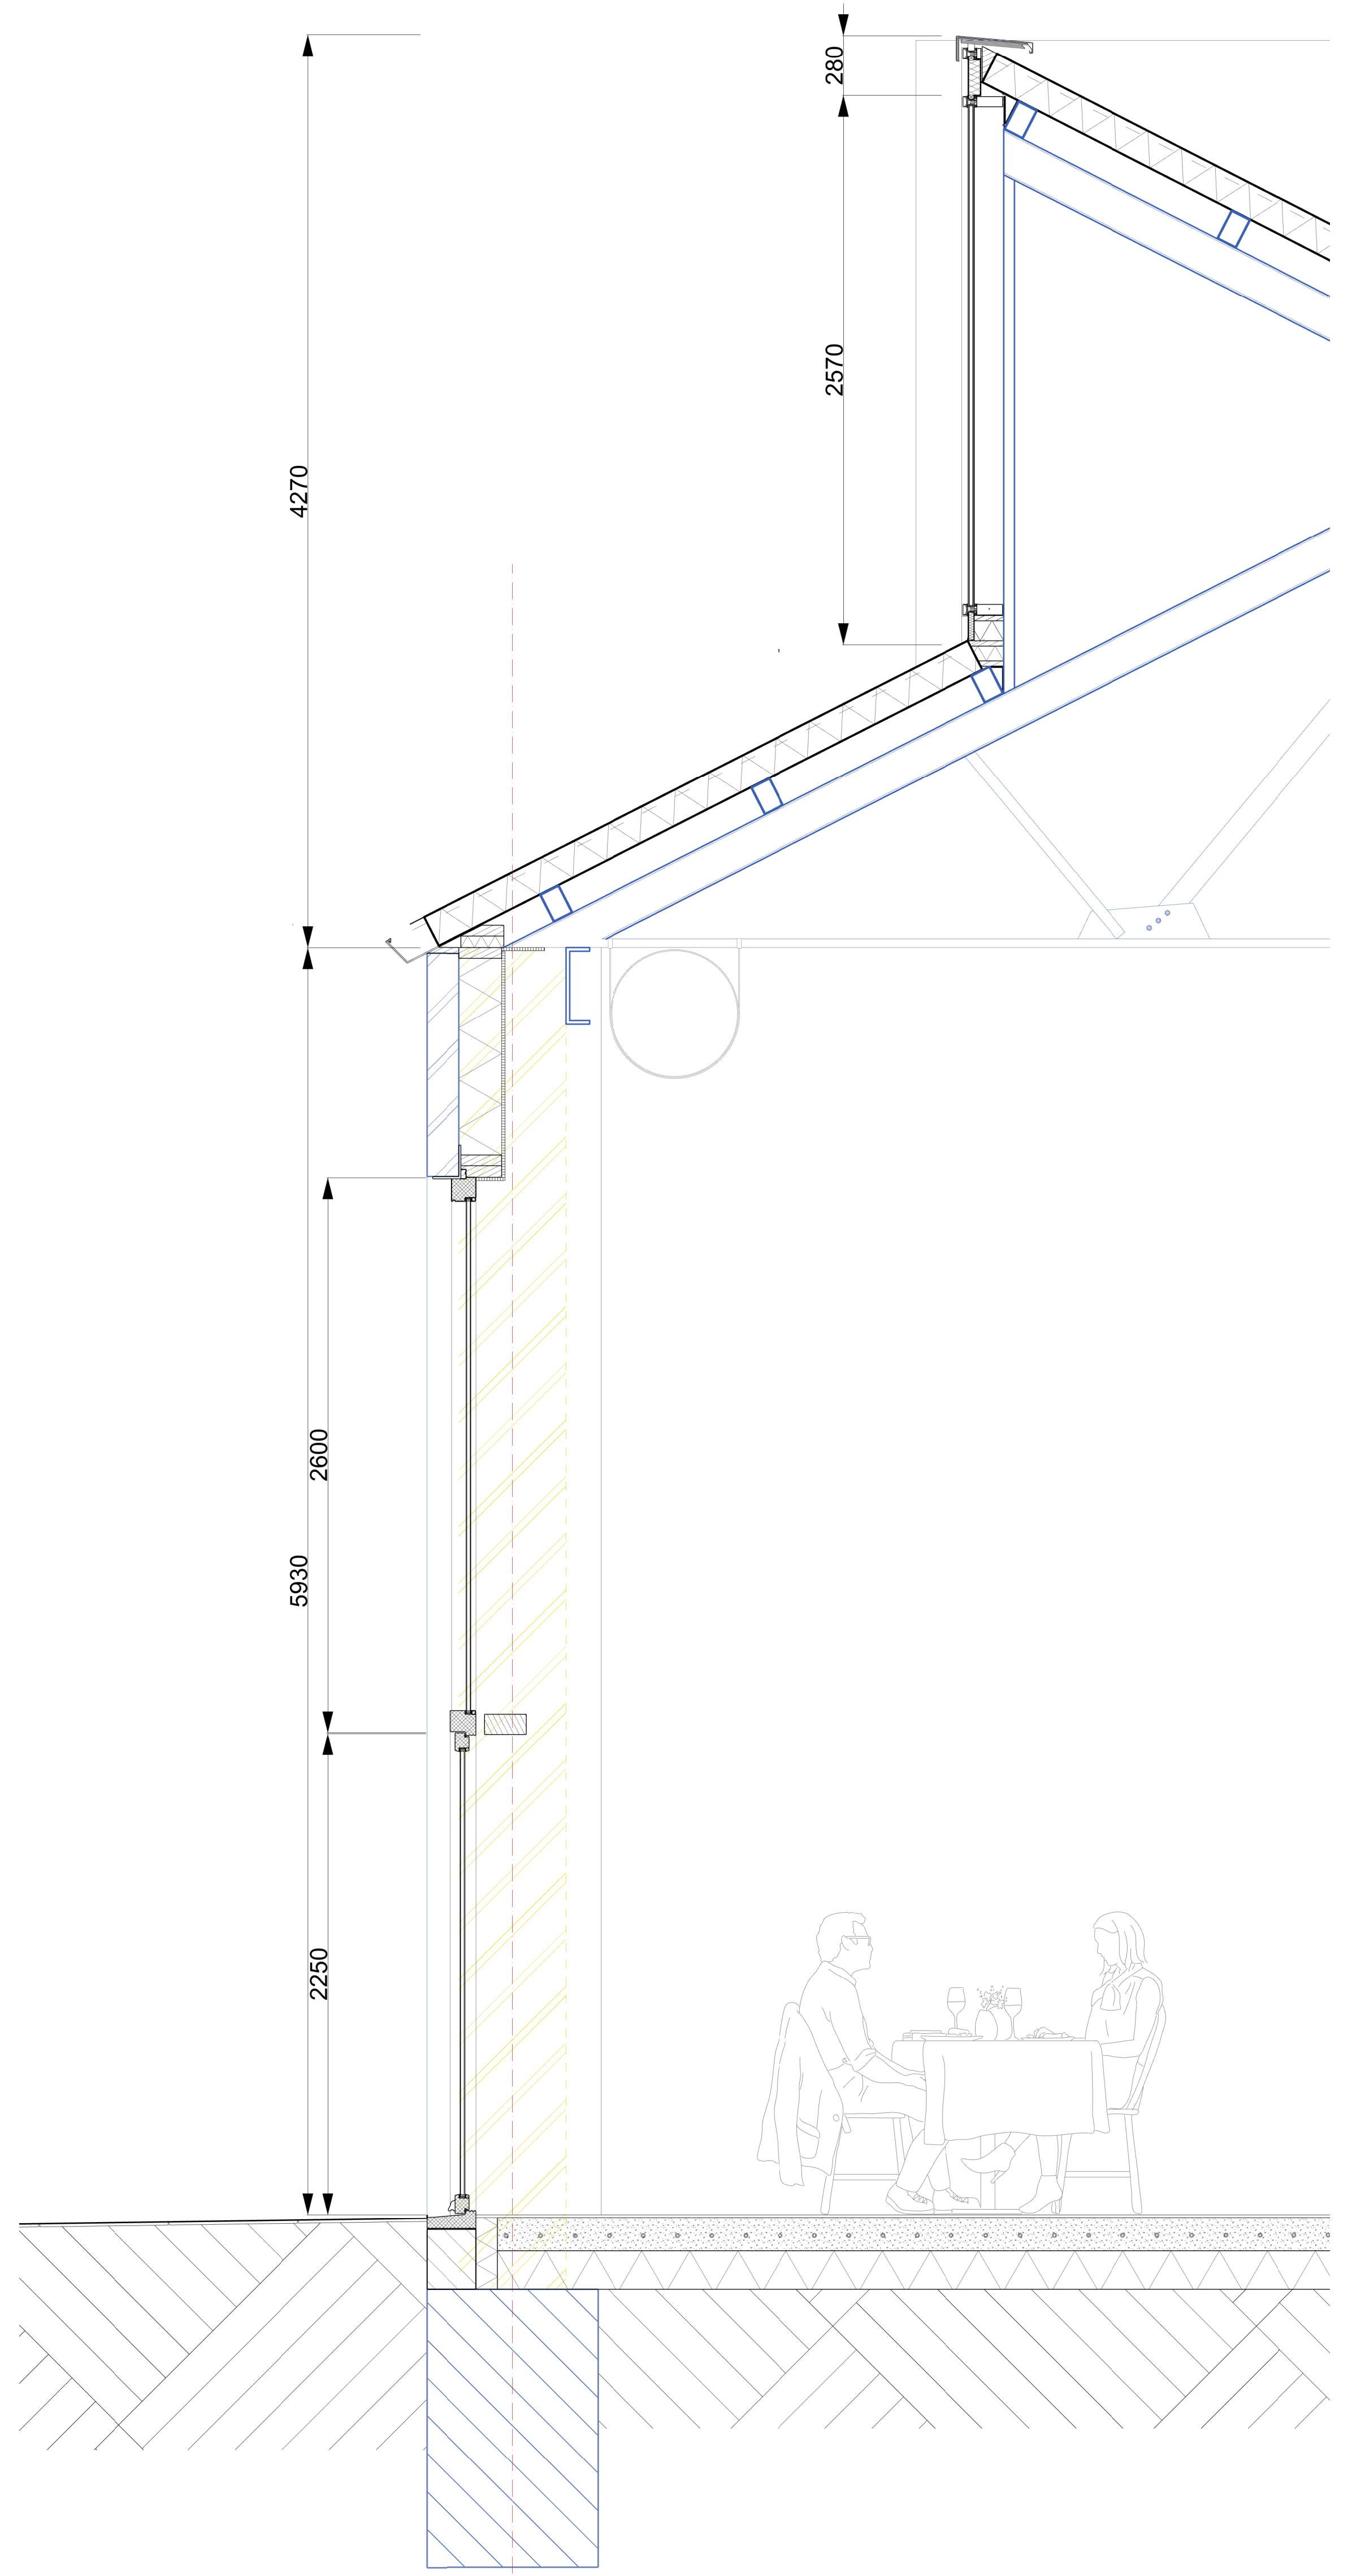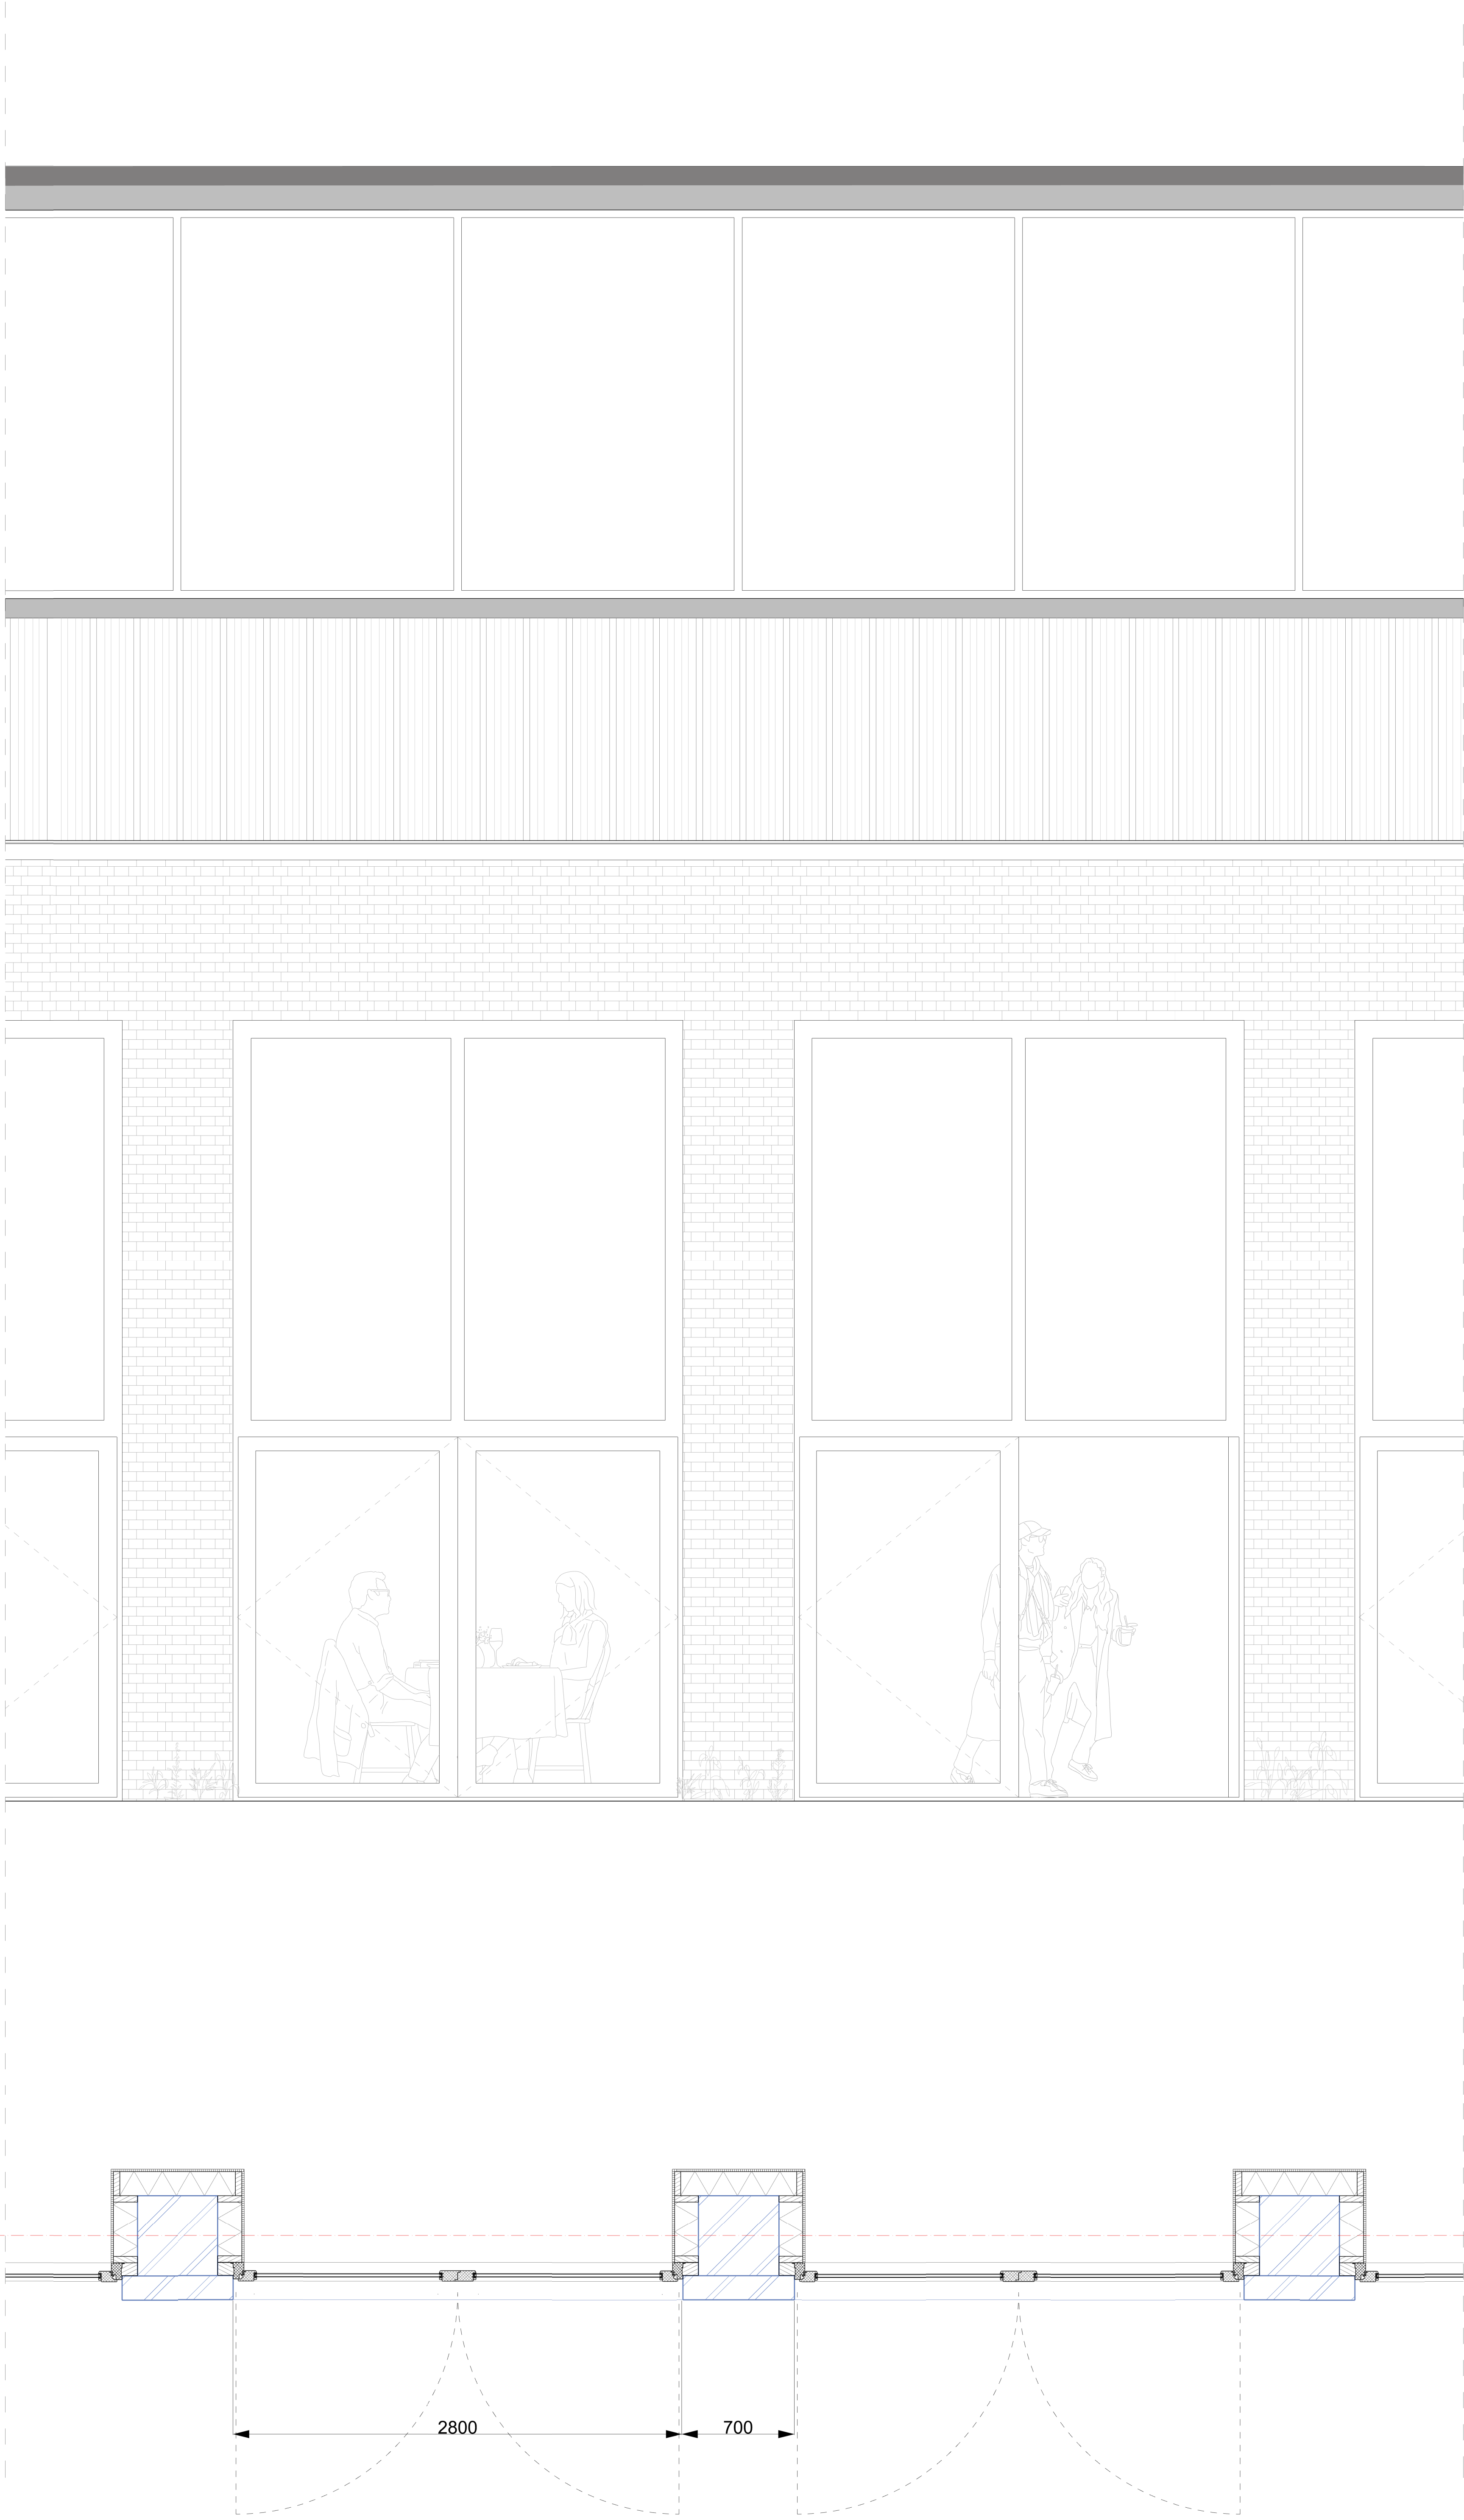


structural axonometric

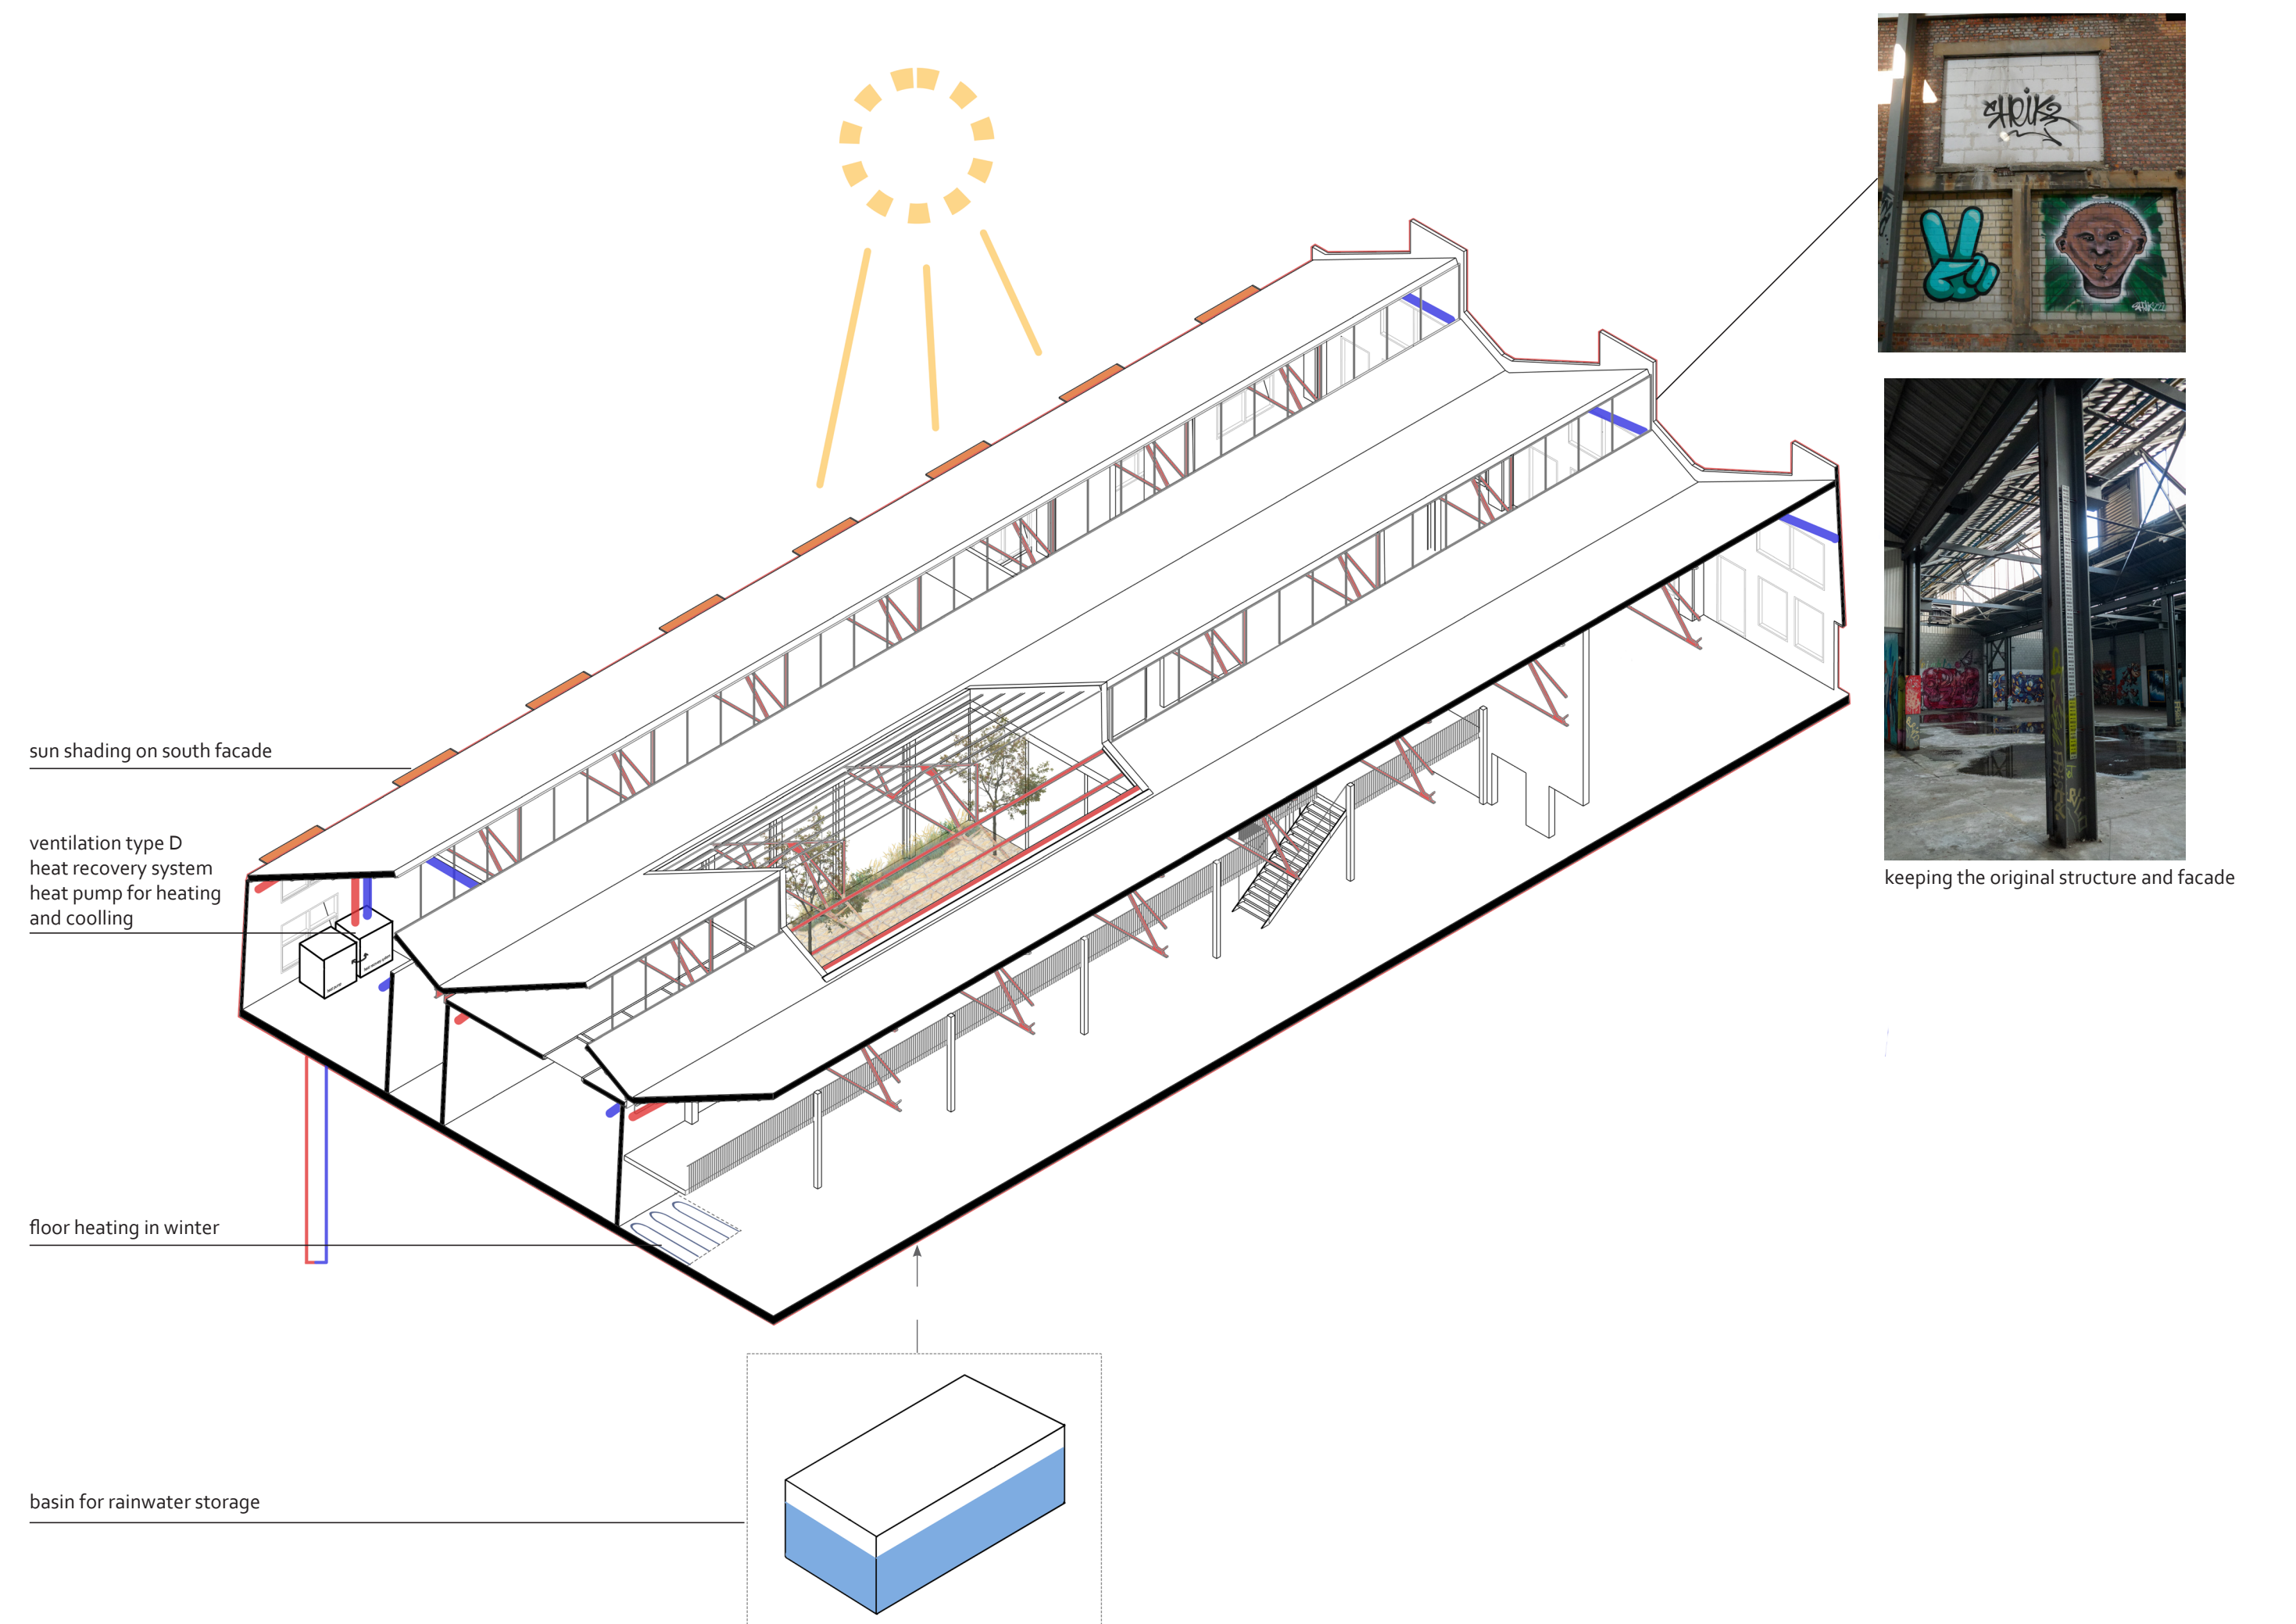


climate interventions axonometric



site plan 1:200

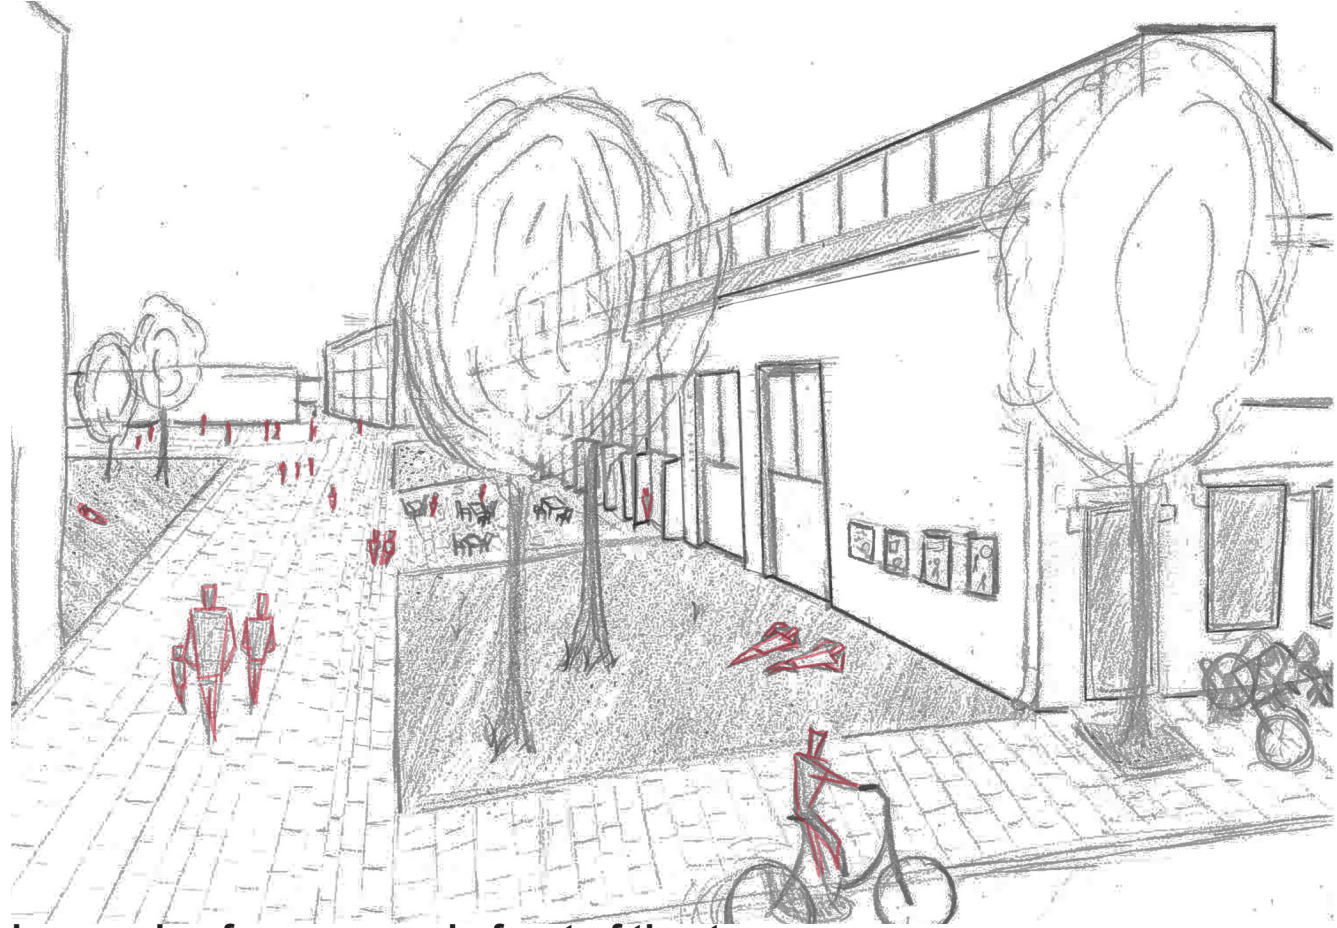


impression from square in front of theater

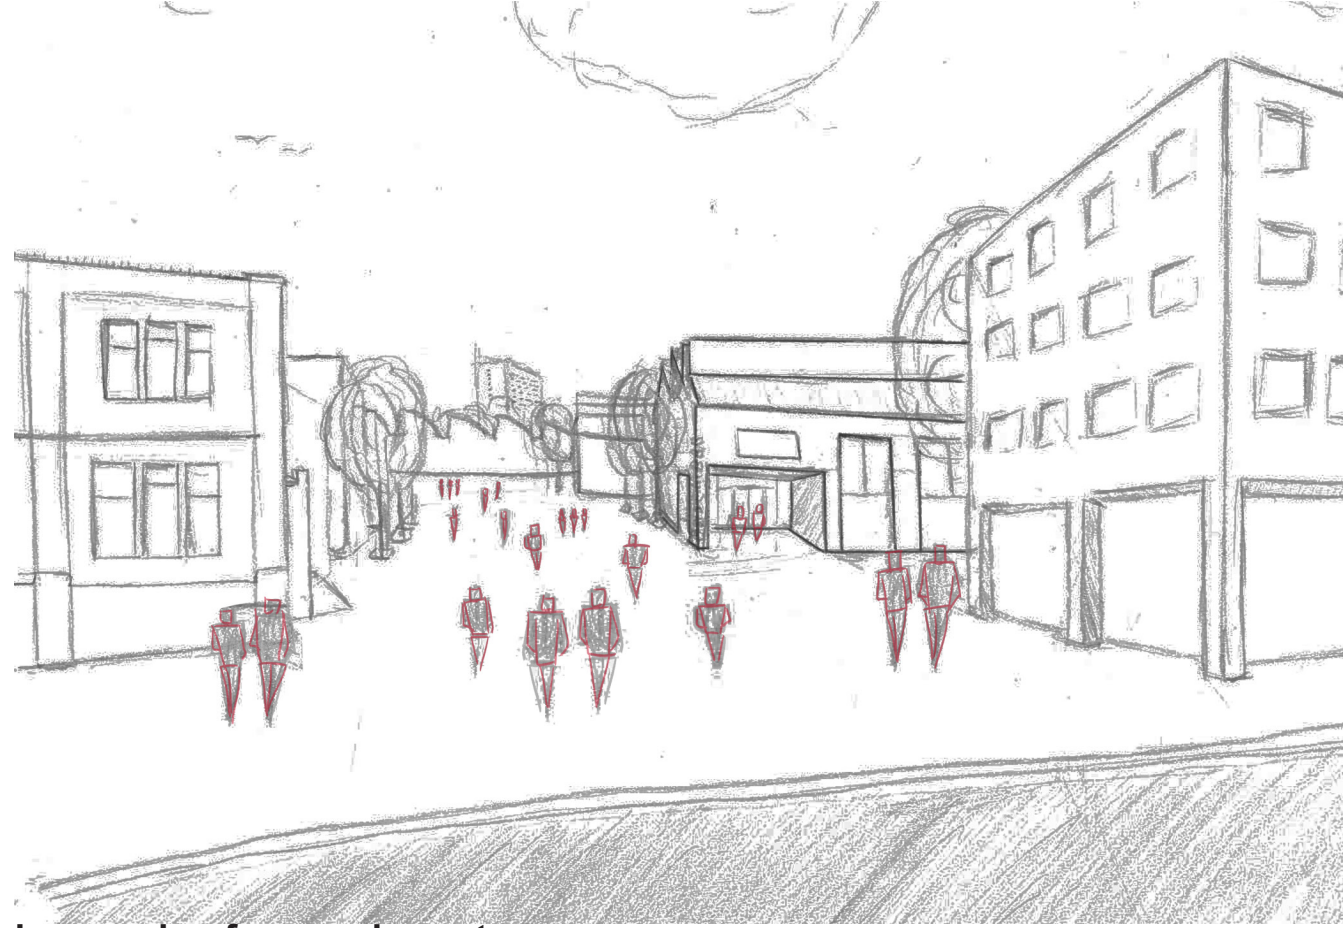

impression from main route



impression from quiet artist entrance

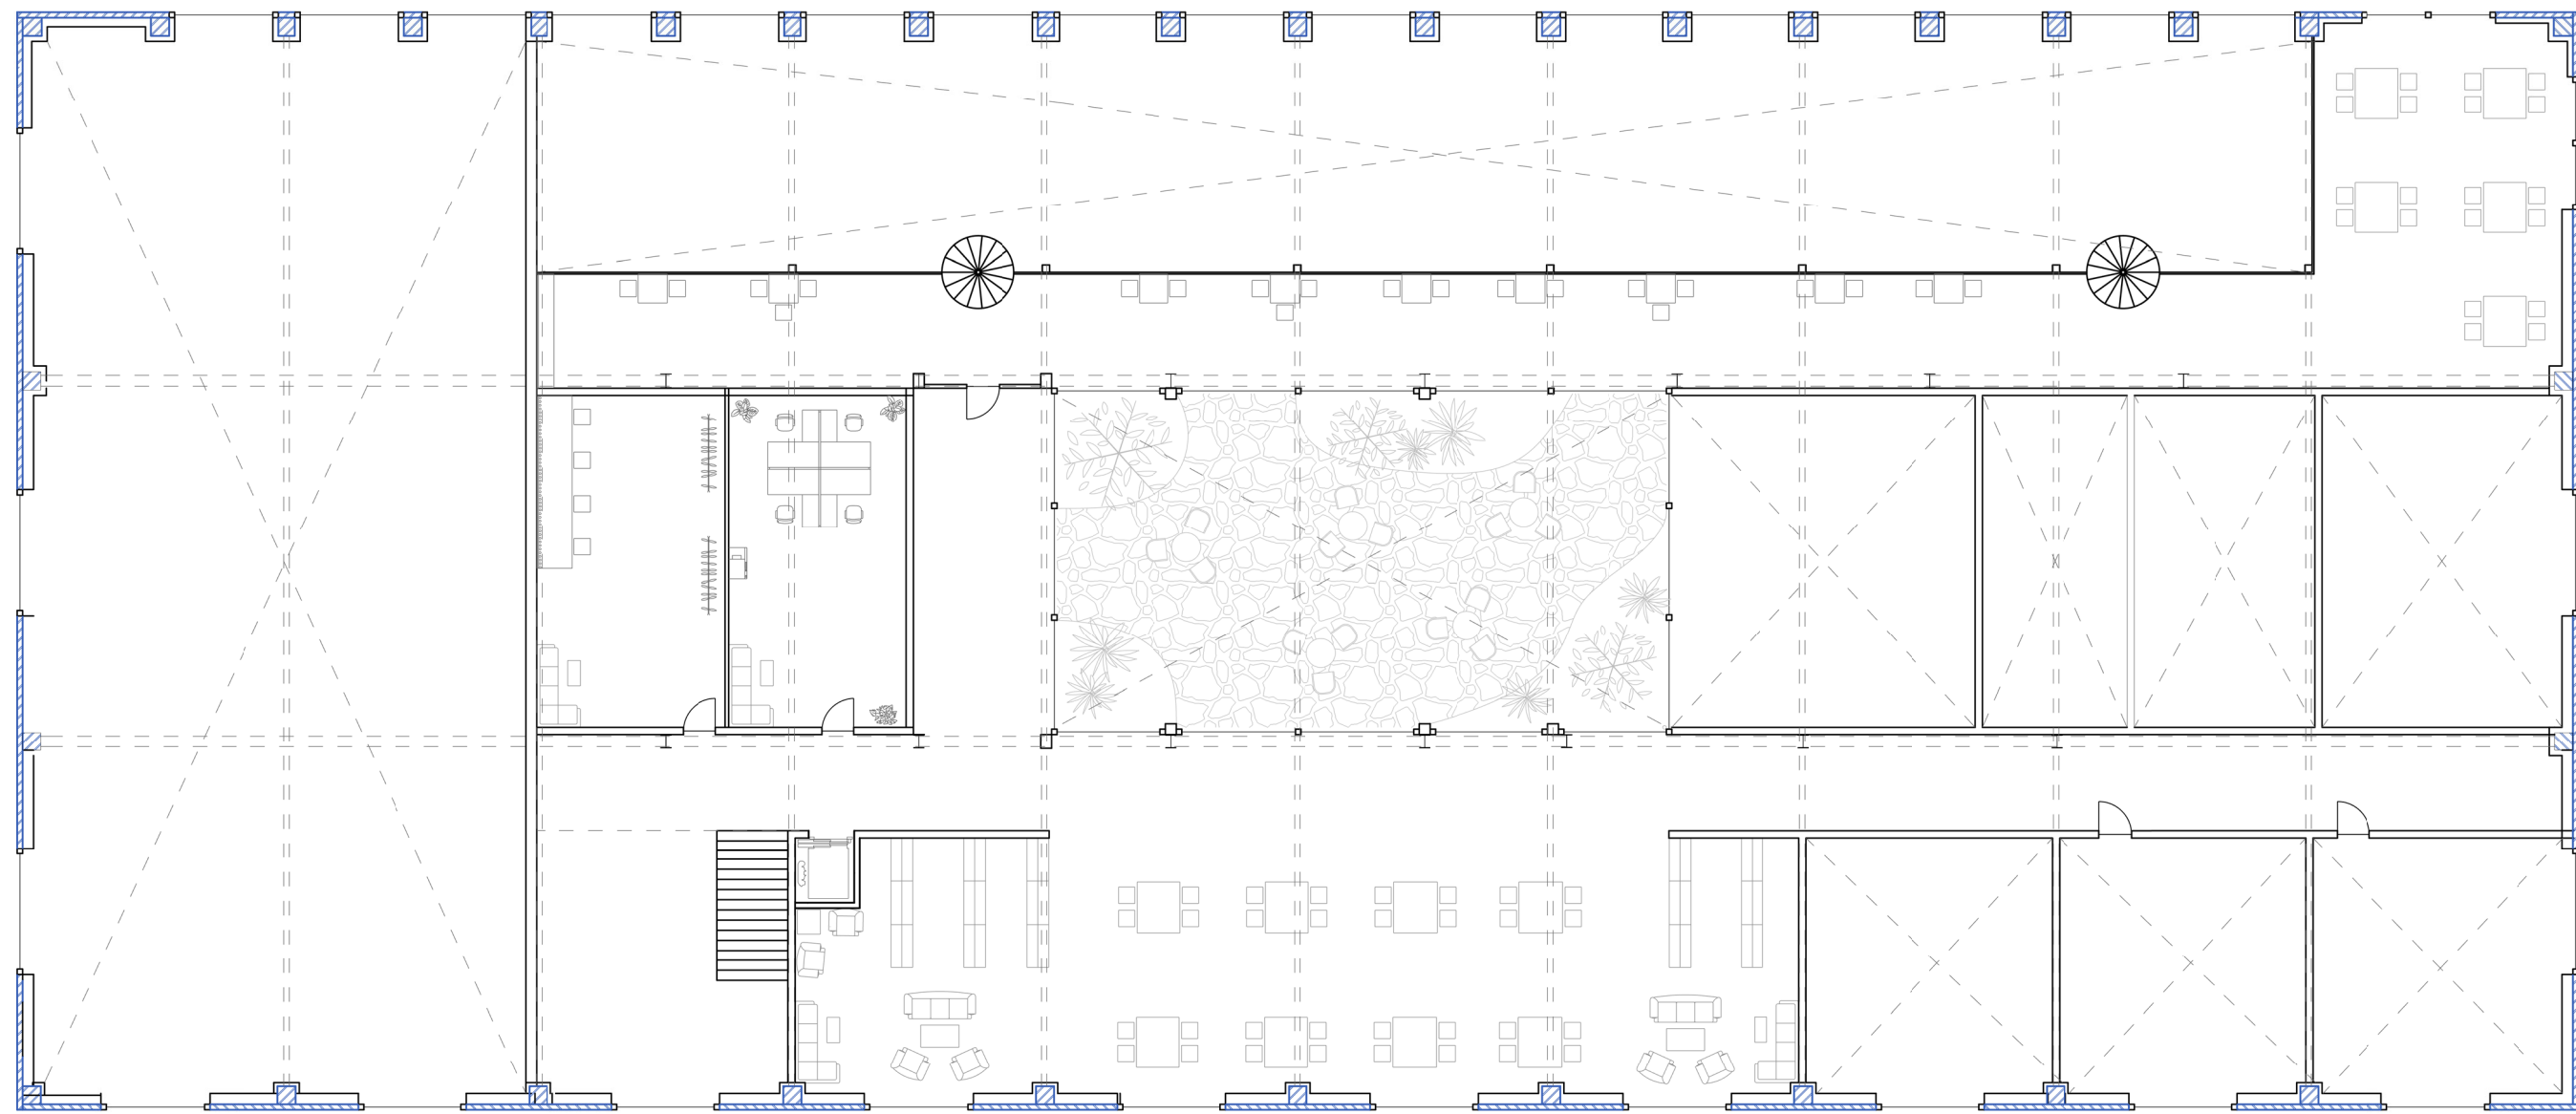


first floor 1:200





north west elevation 1:200



south east elevation 1:200

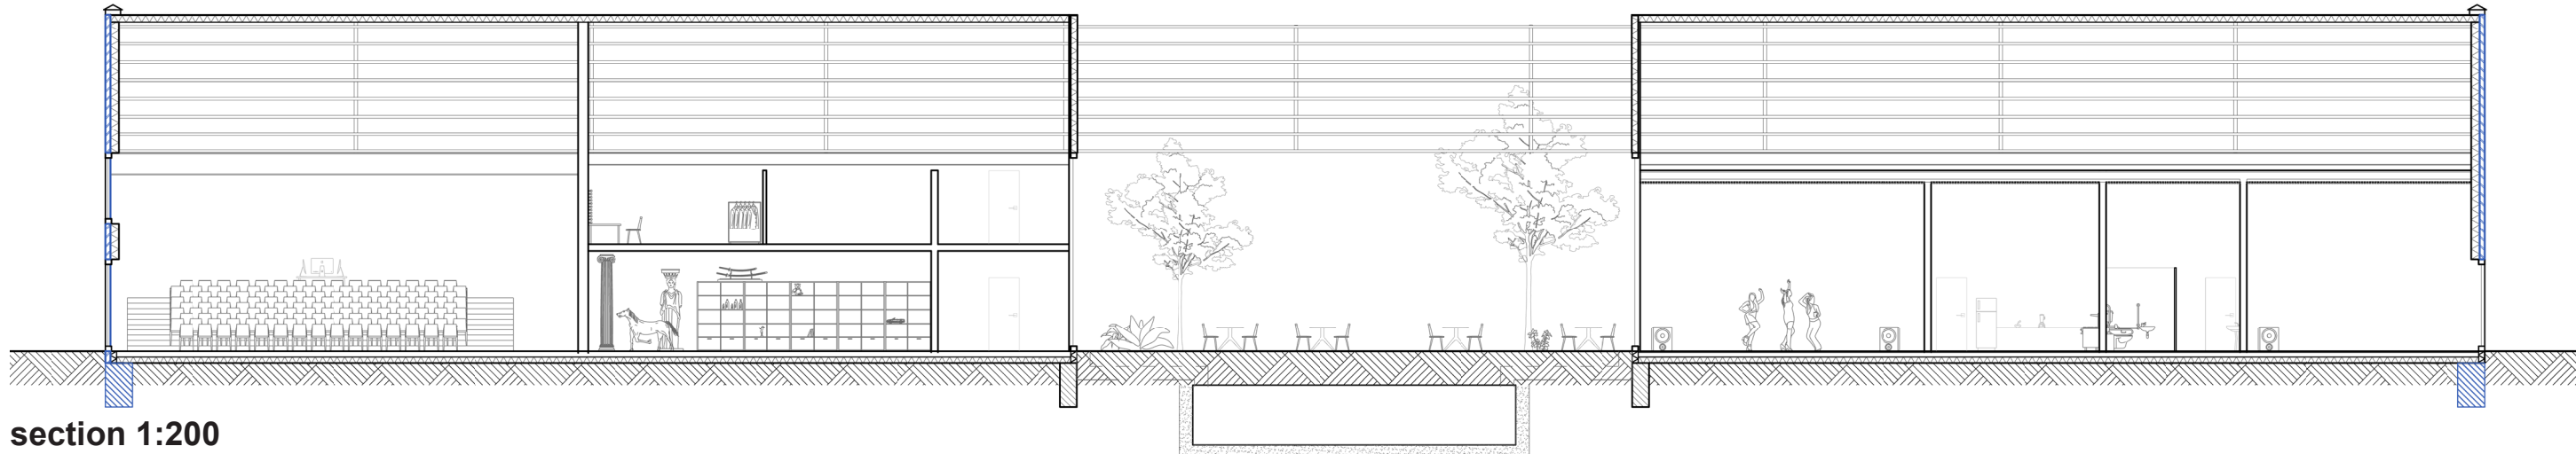


section 1:200

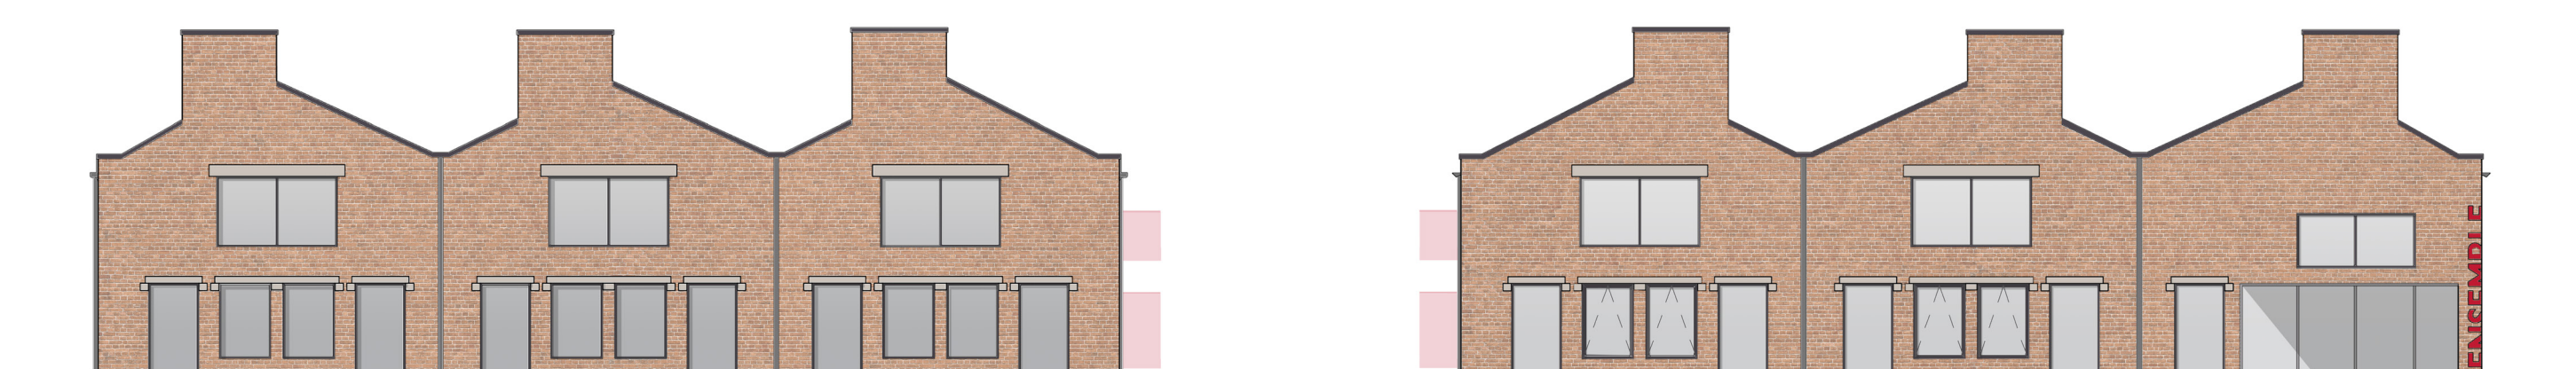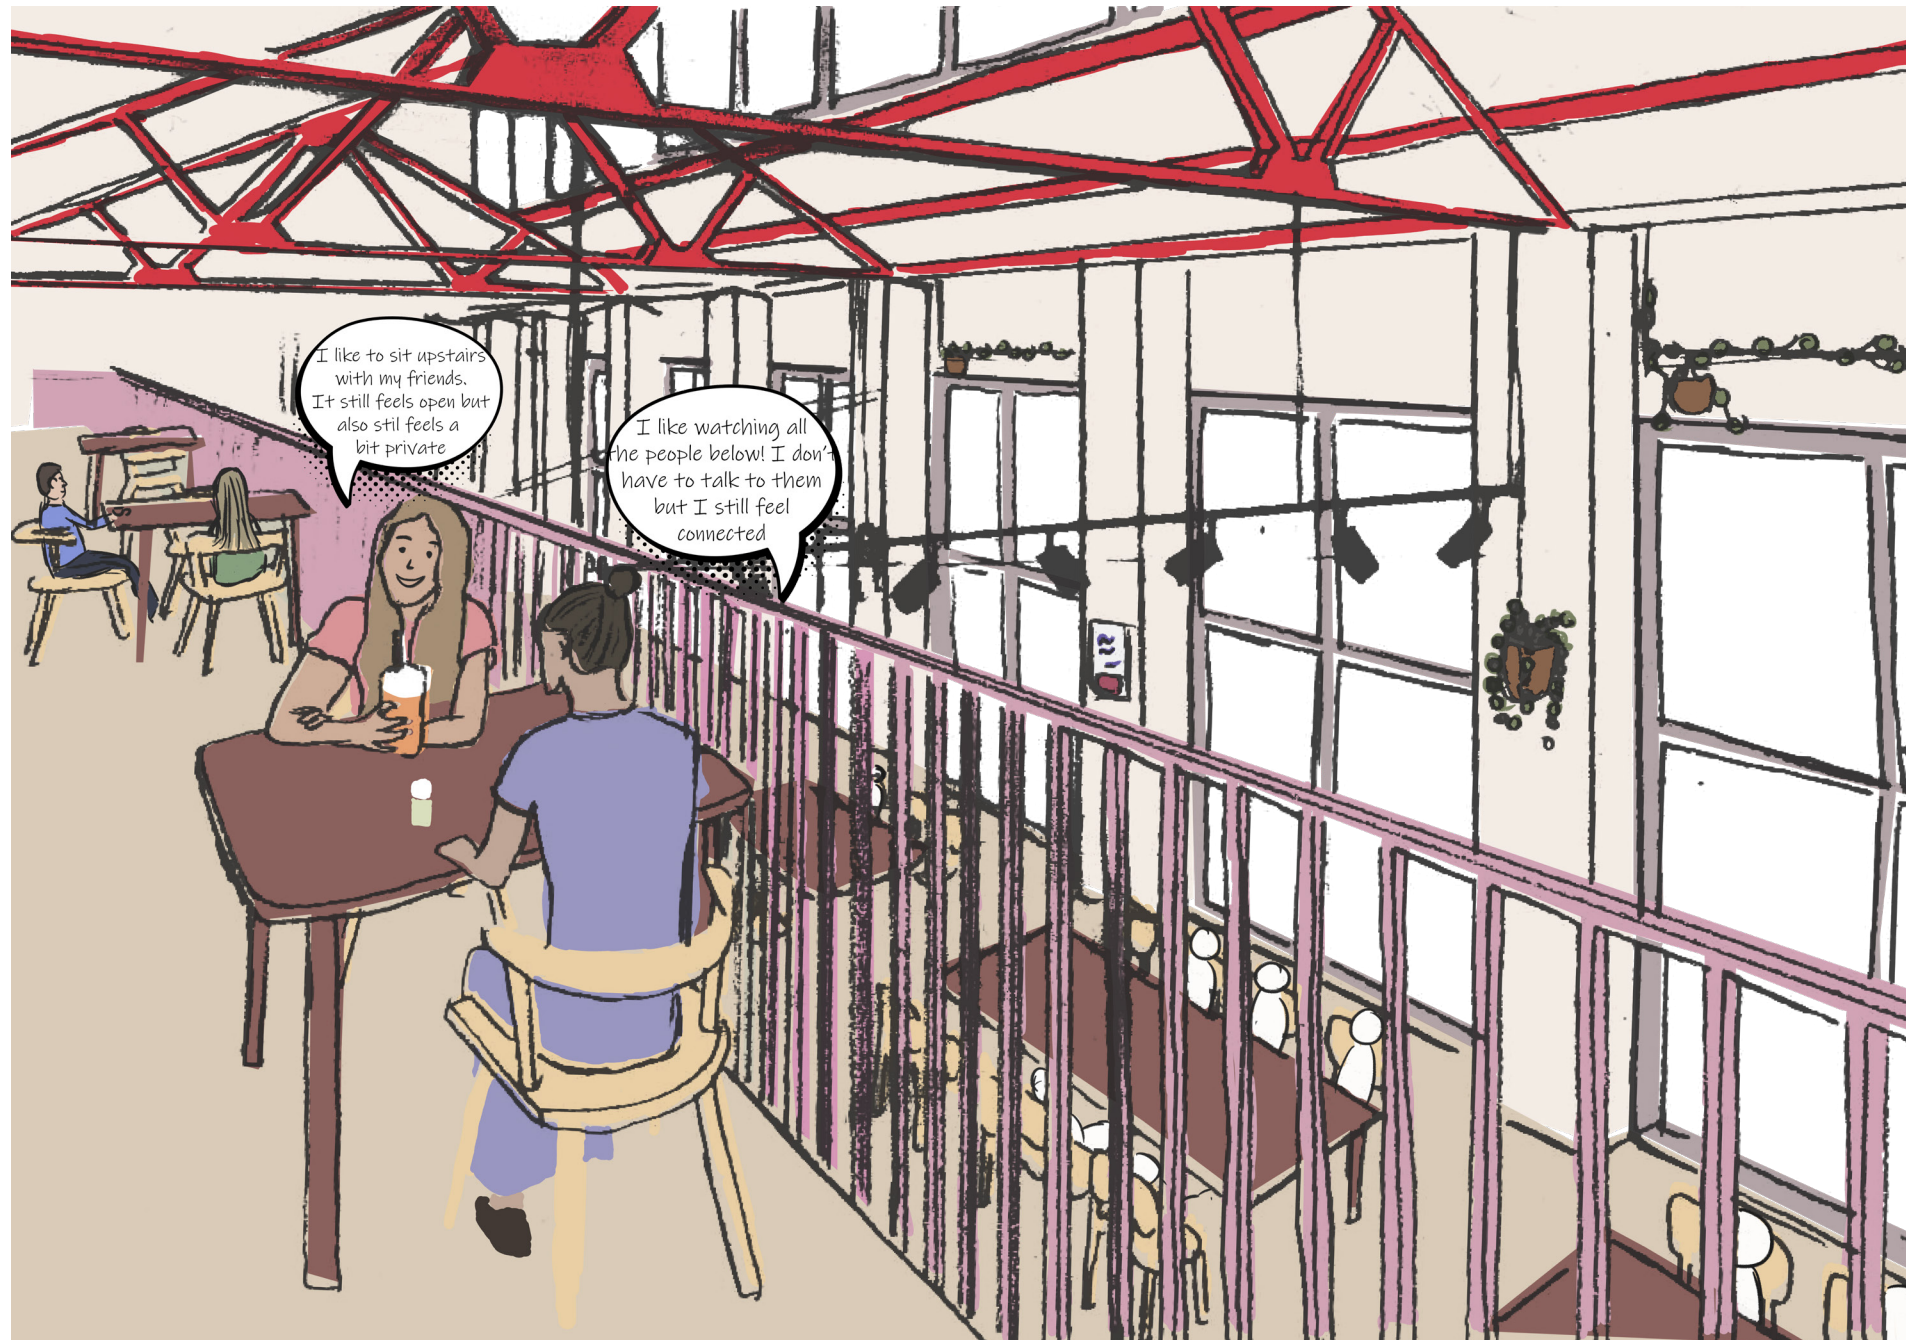

south west elevation 1:200

north east elevation 1:200

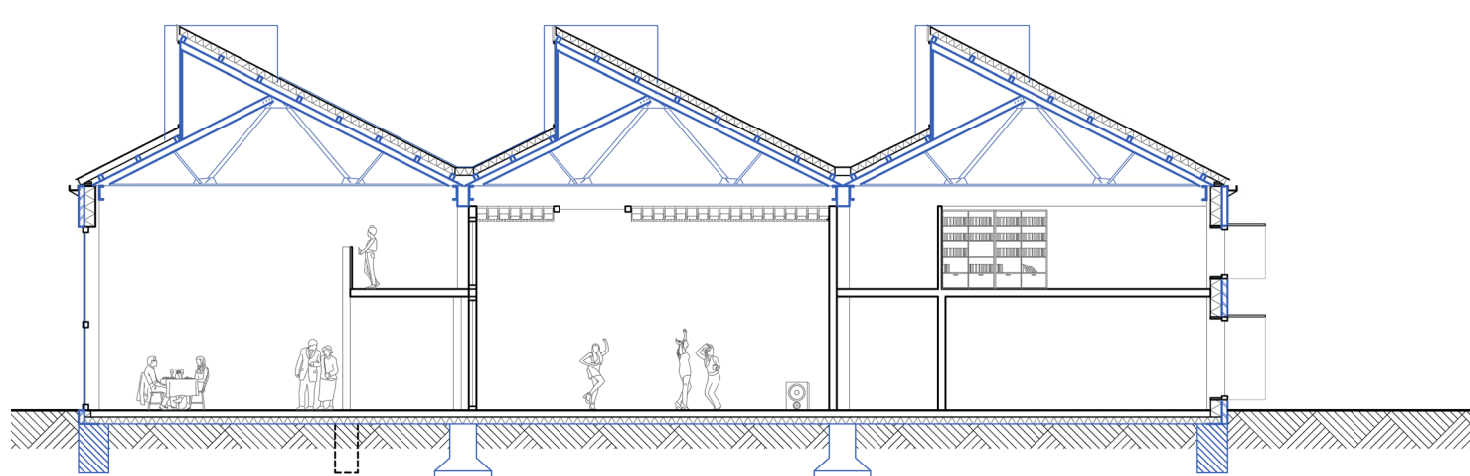

section 1:200

