

P5 DRAWING SET


GARAGE

Dan Xie
5275180





Complex Projects



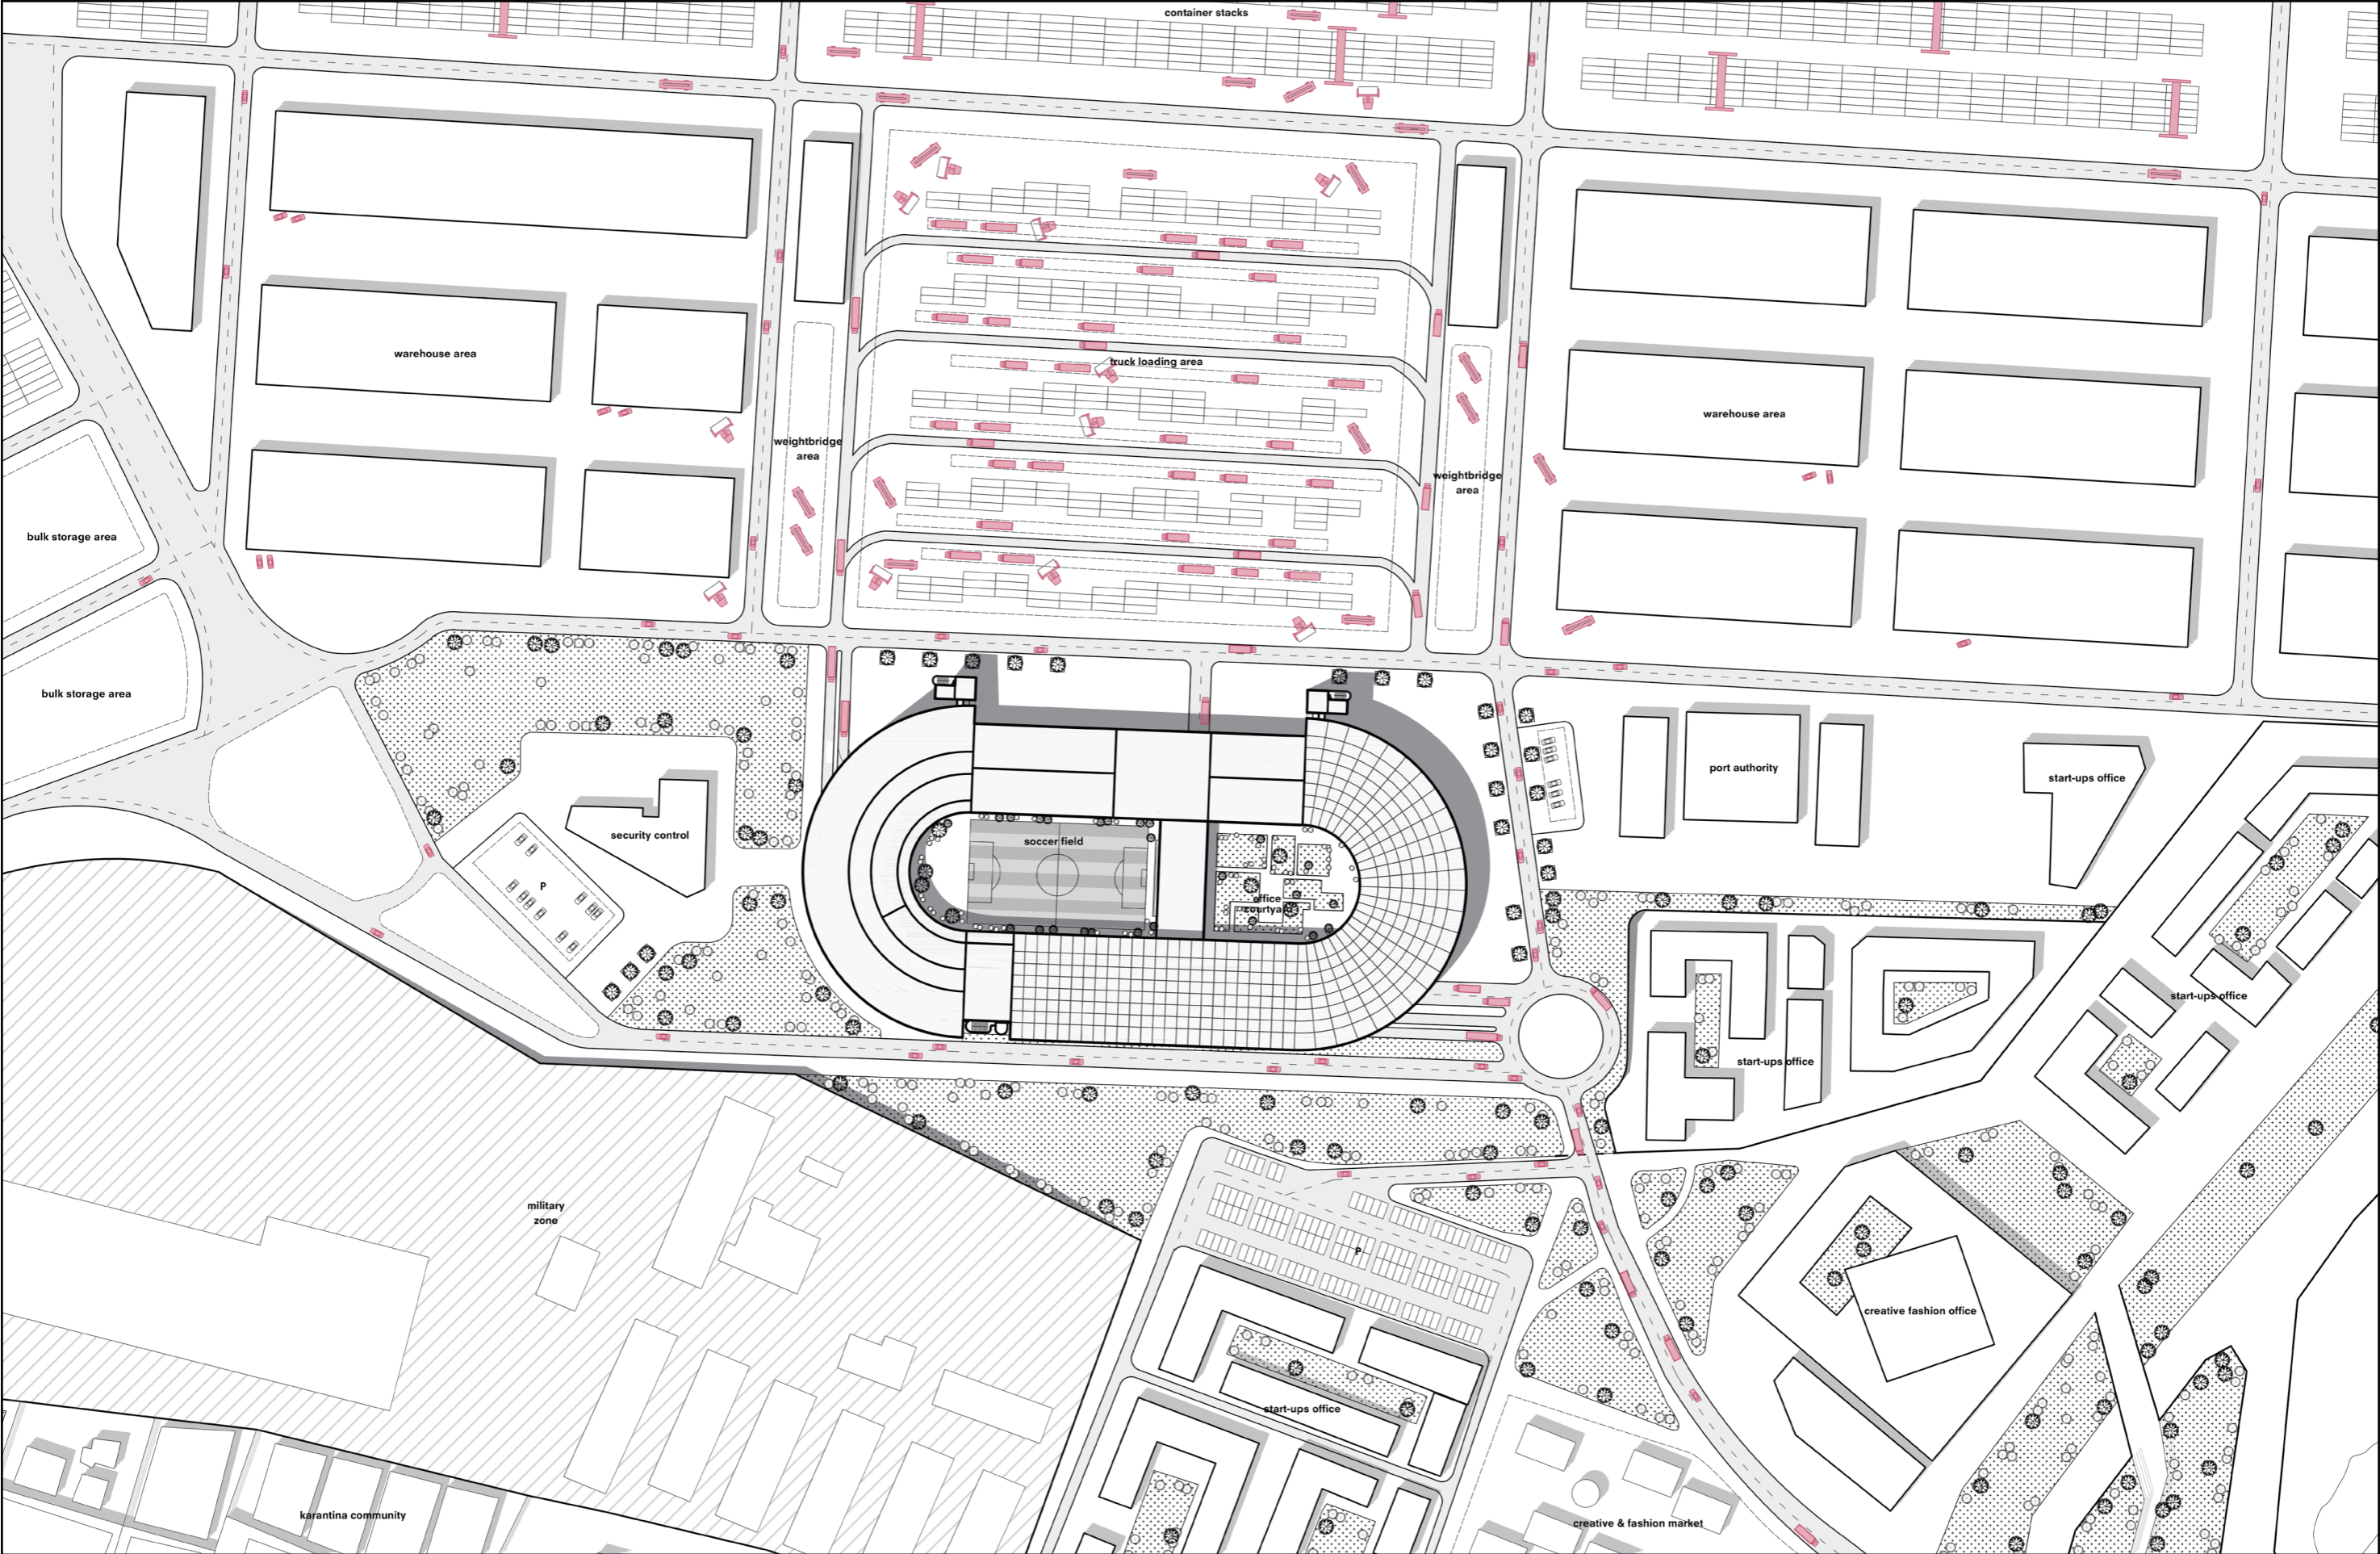



Site Plan

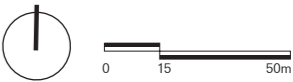

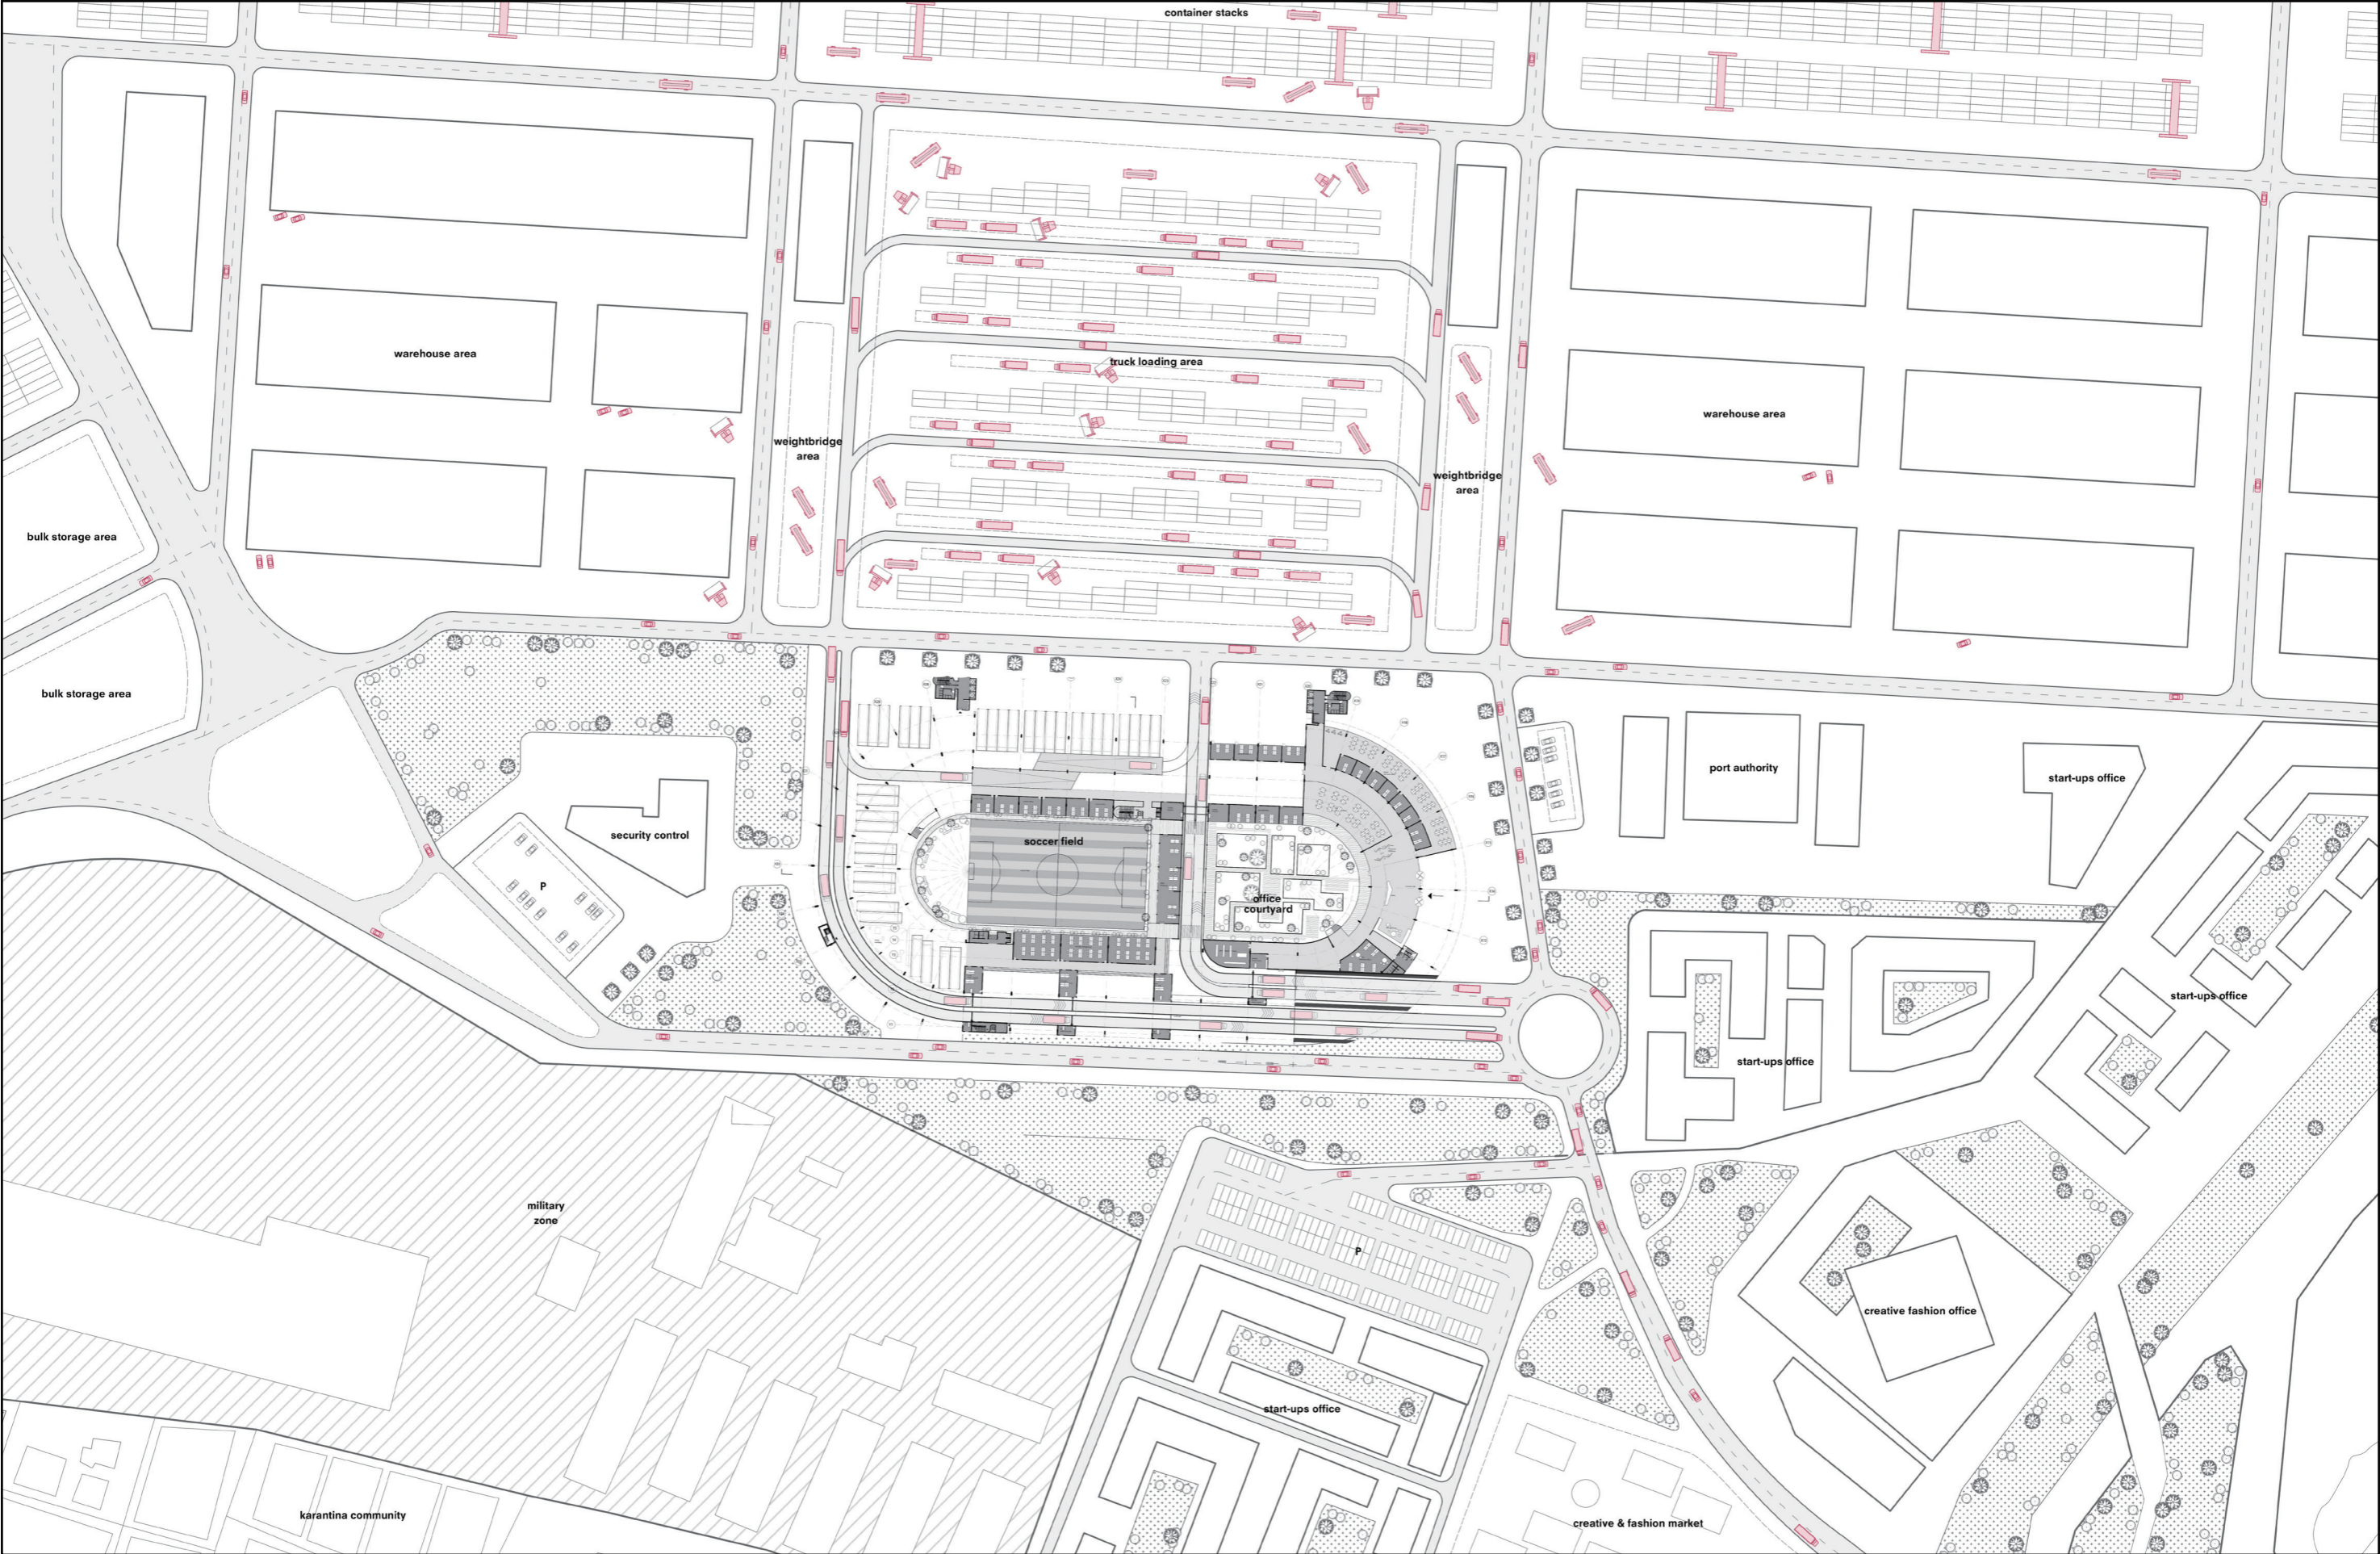


Urban Implementation Plan

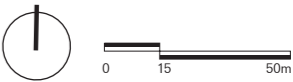

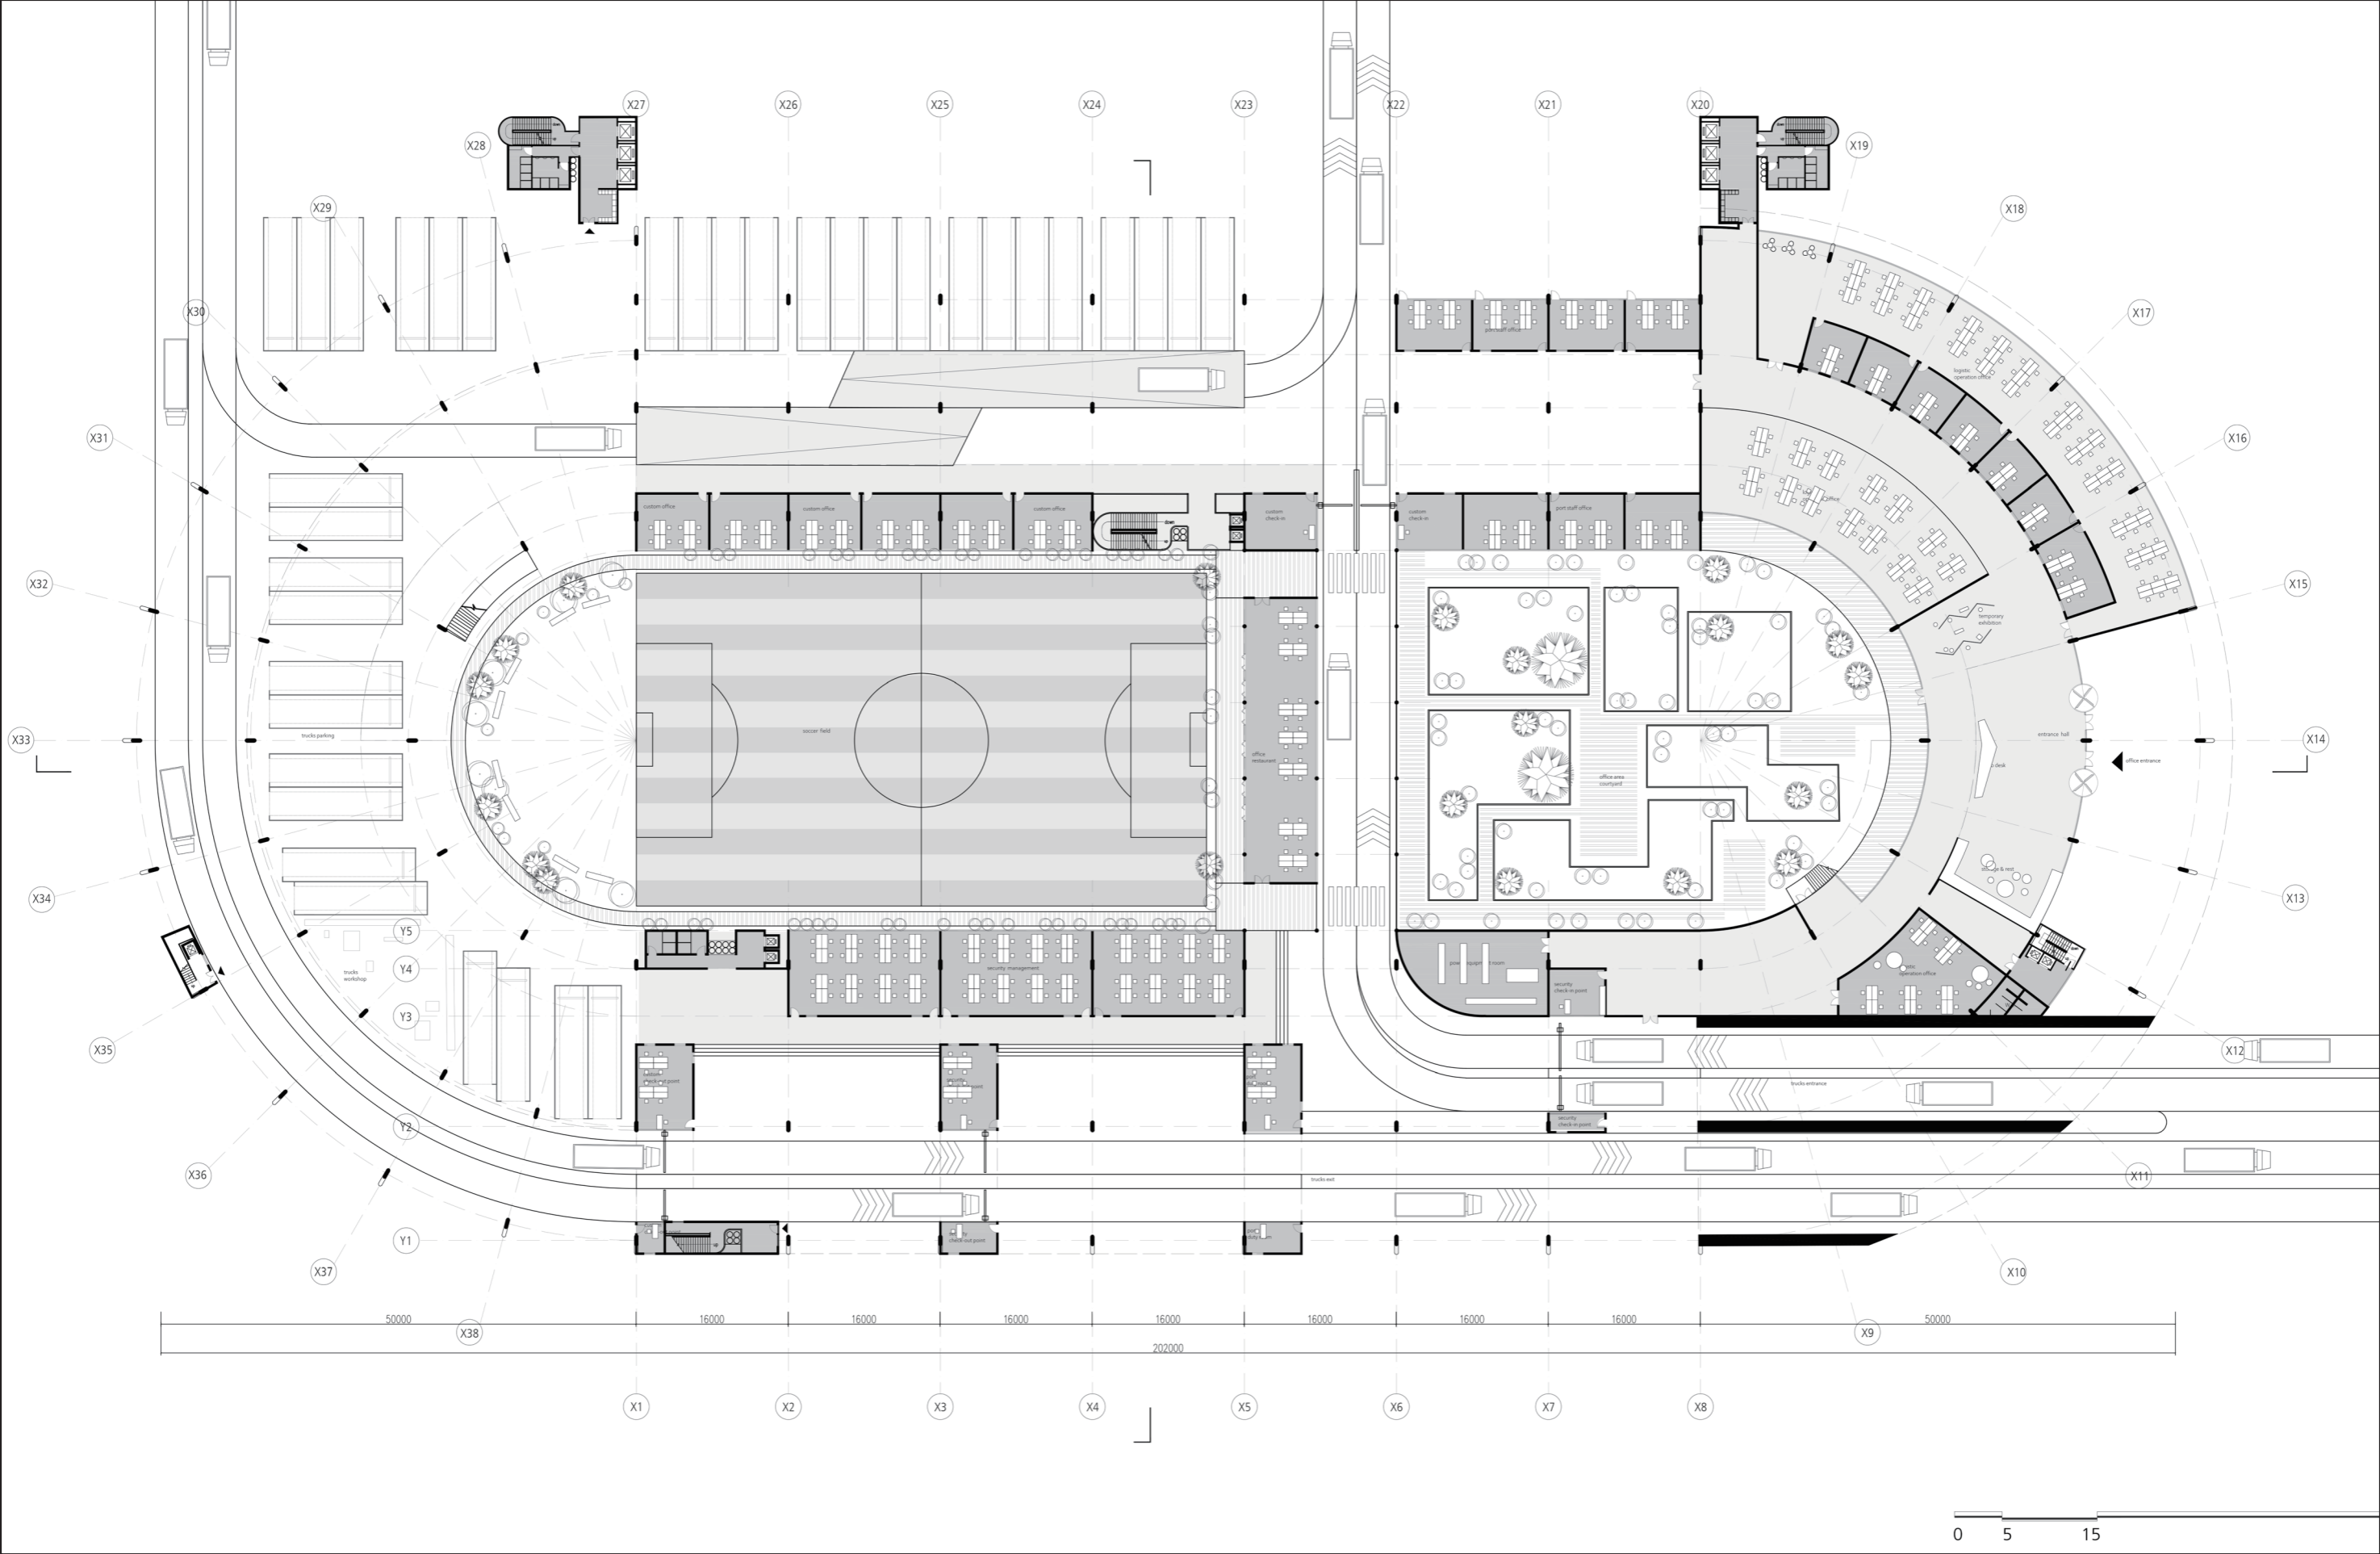


Ground Floor Plan



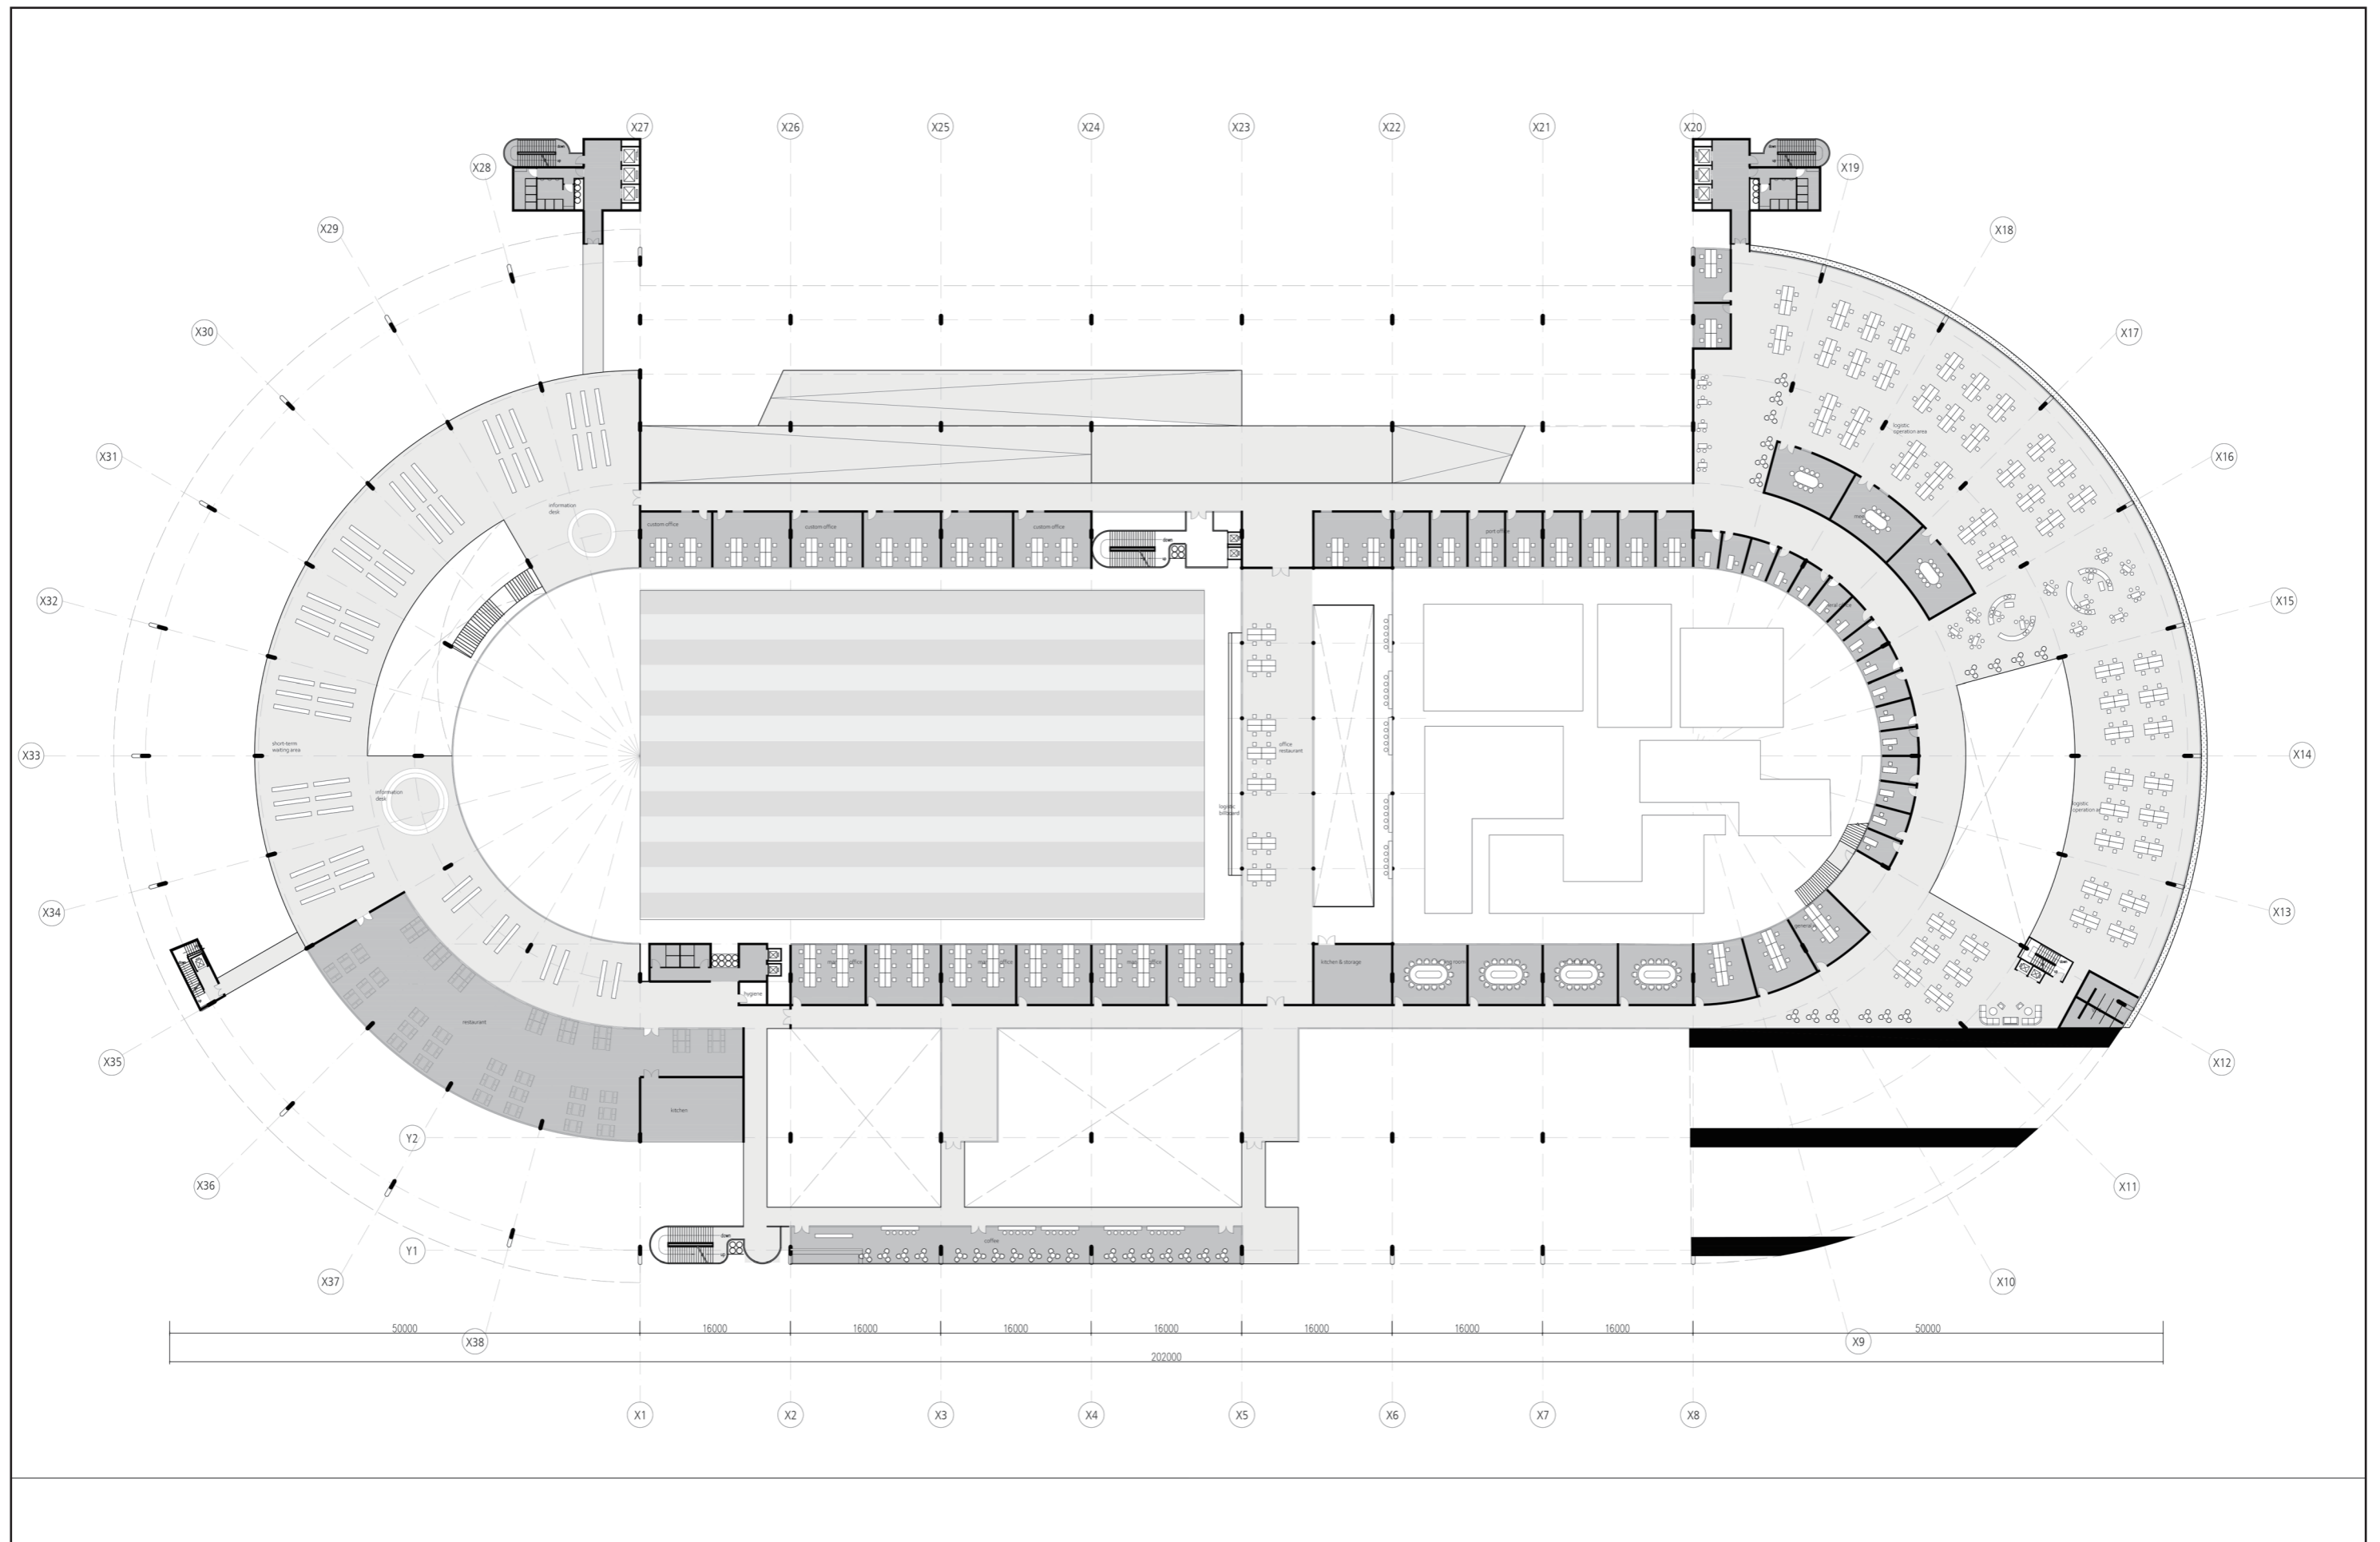


1st Floor Plan



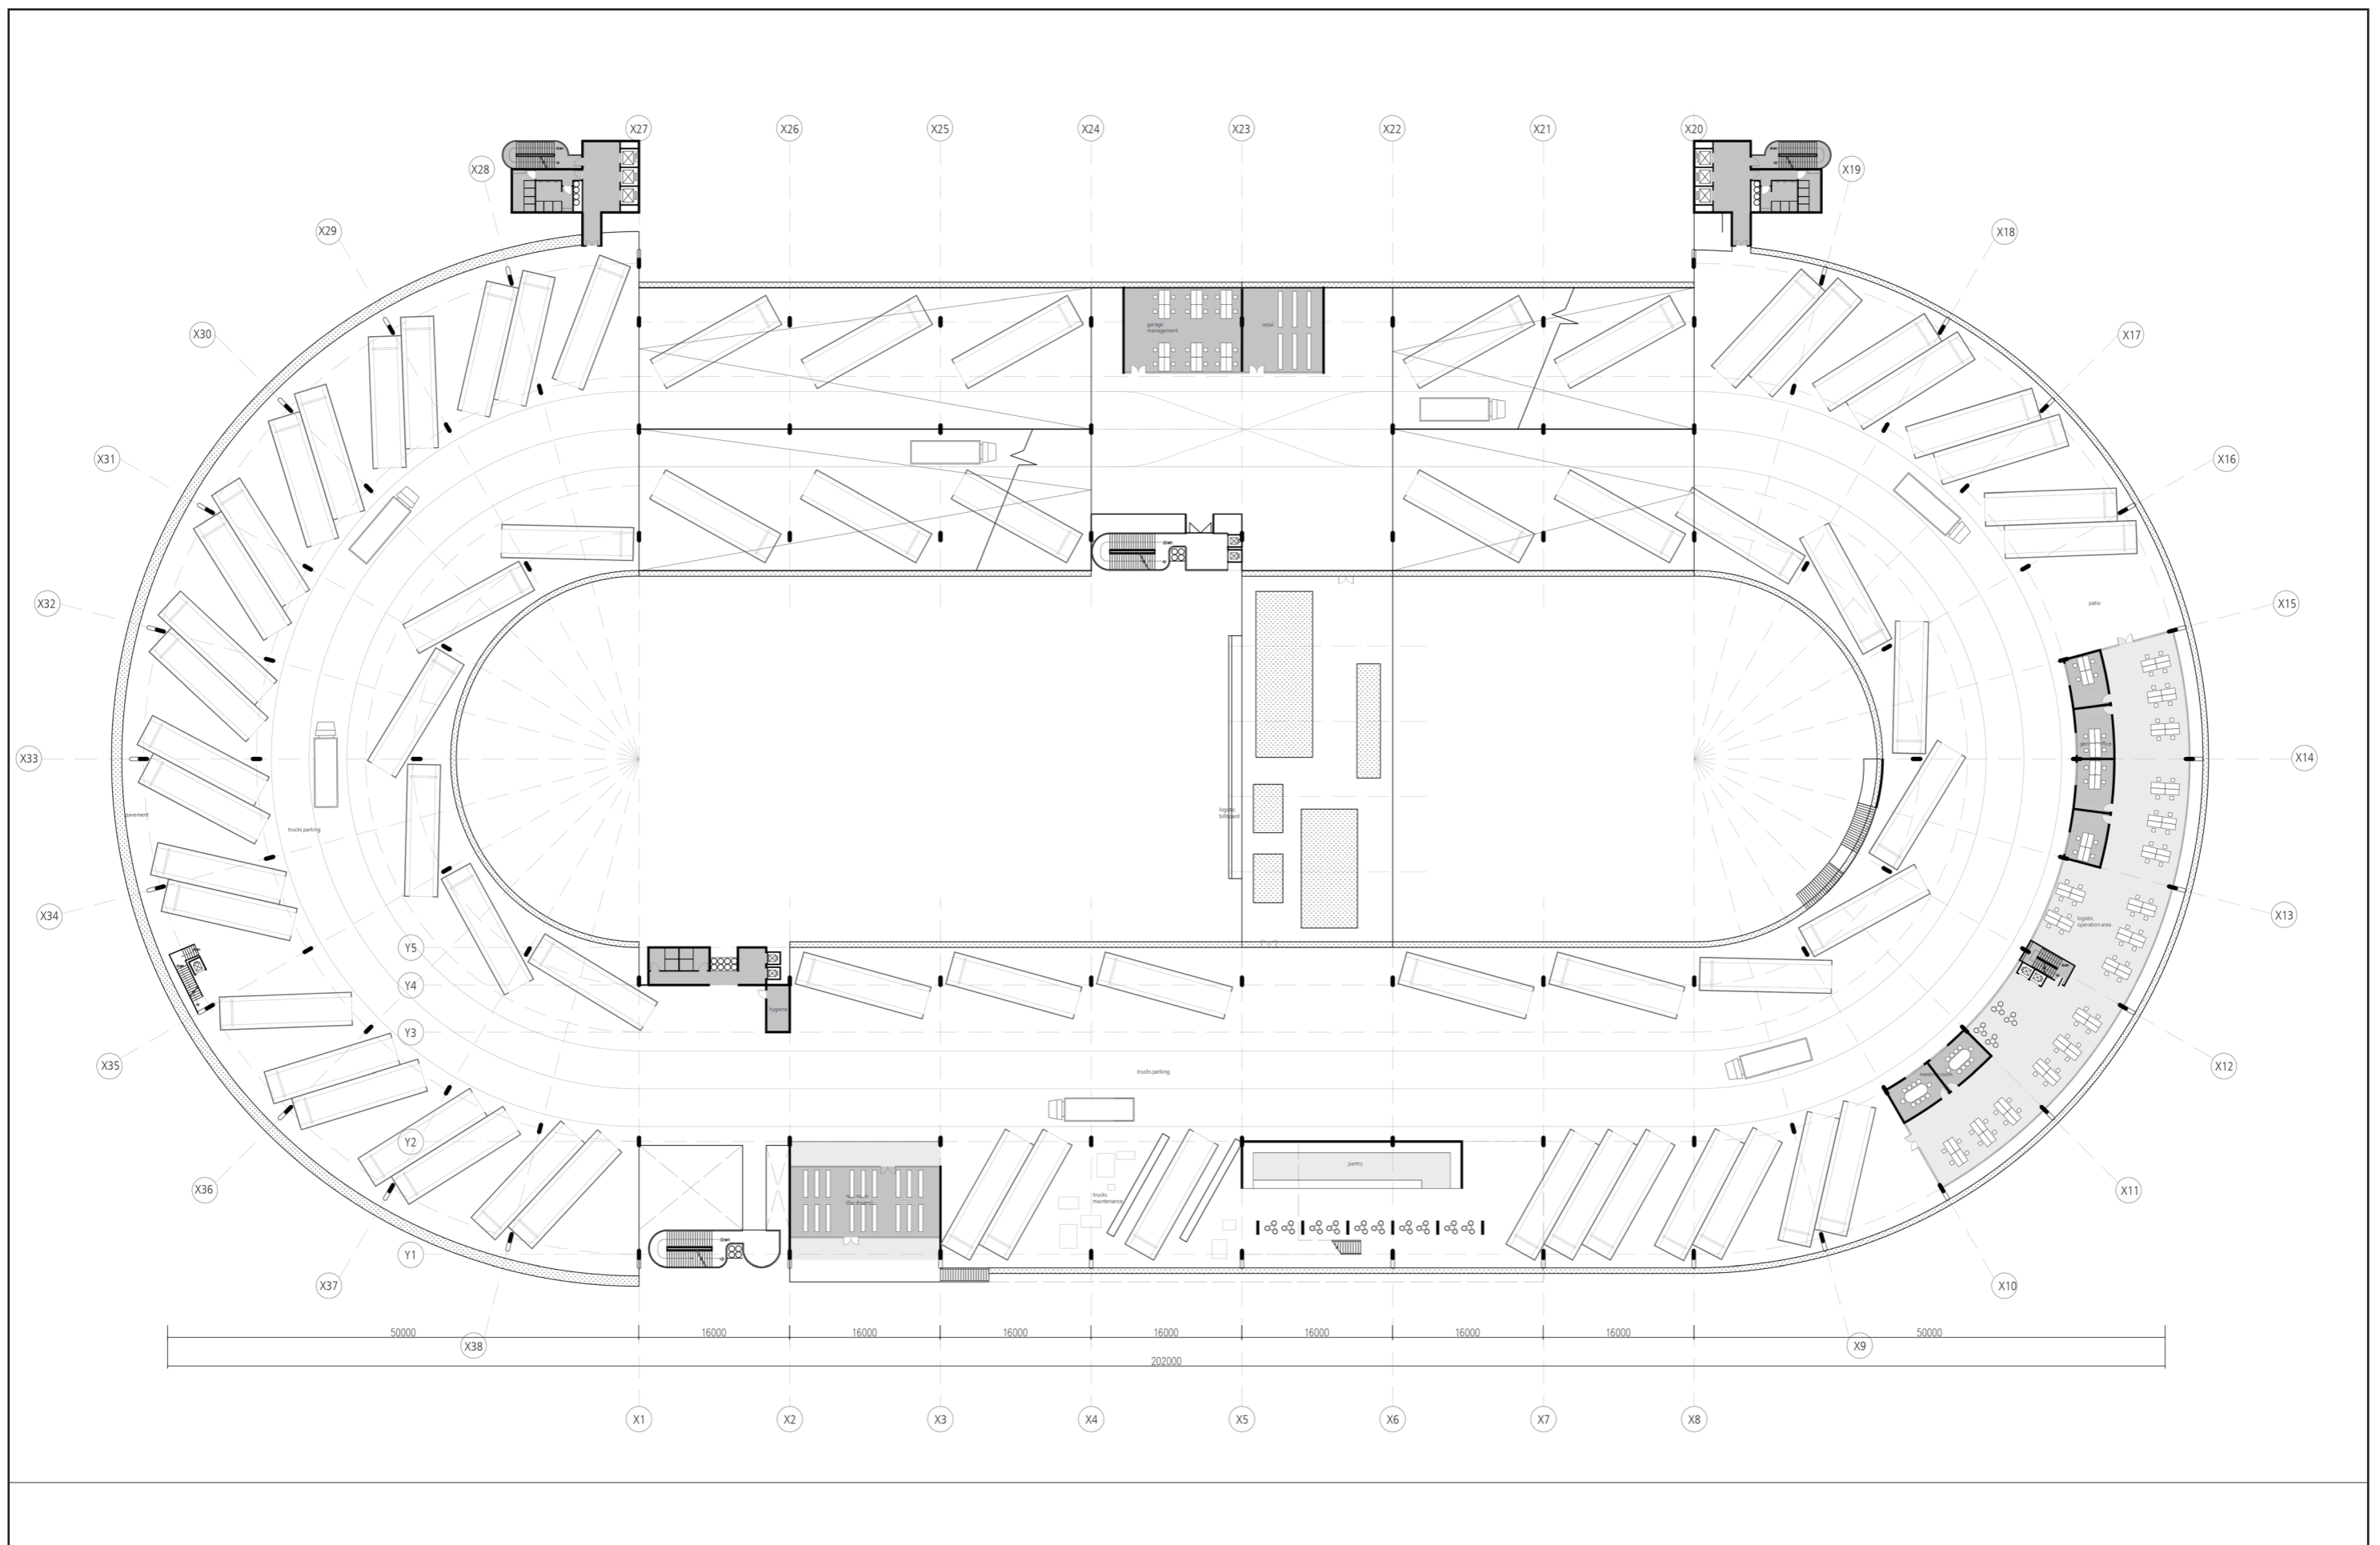


2nd Floor Plan




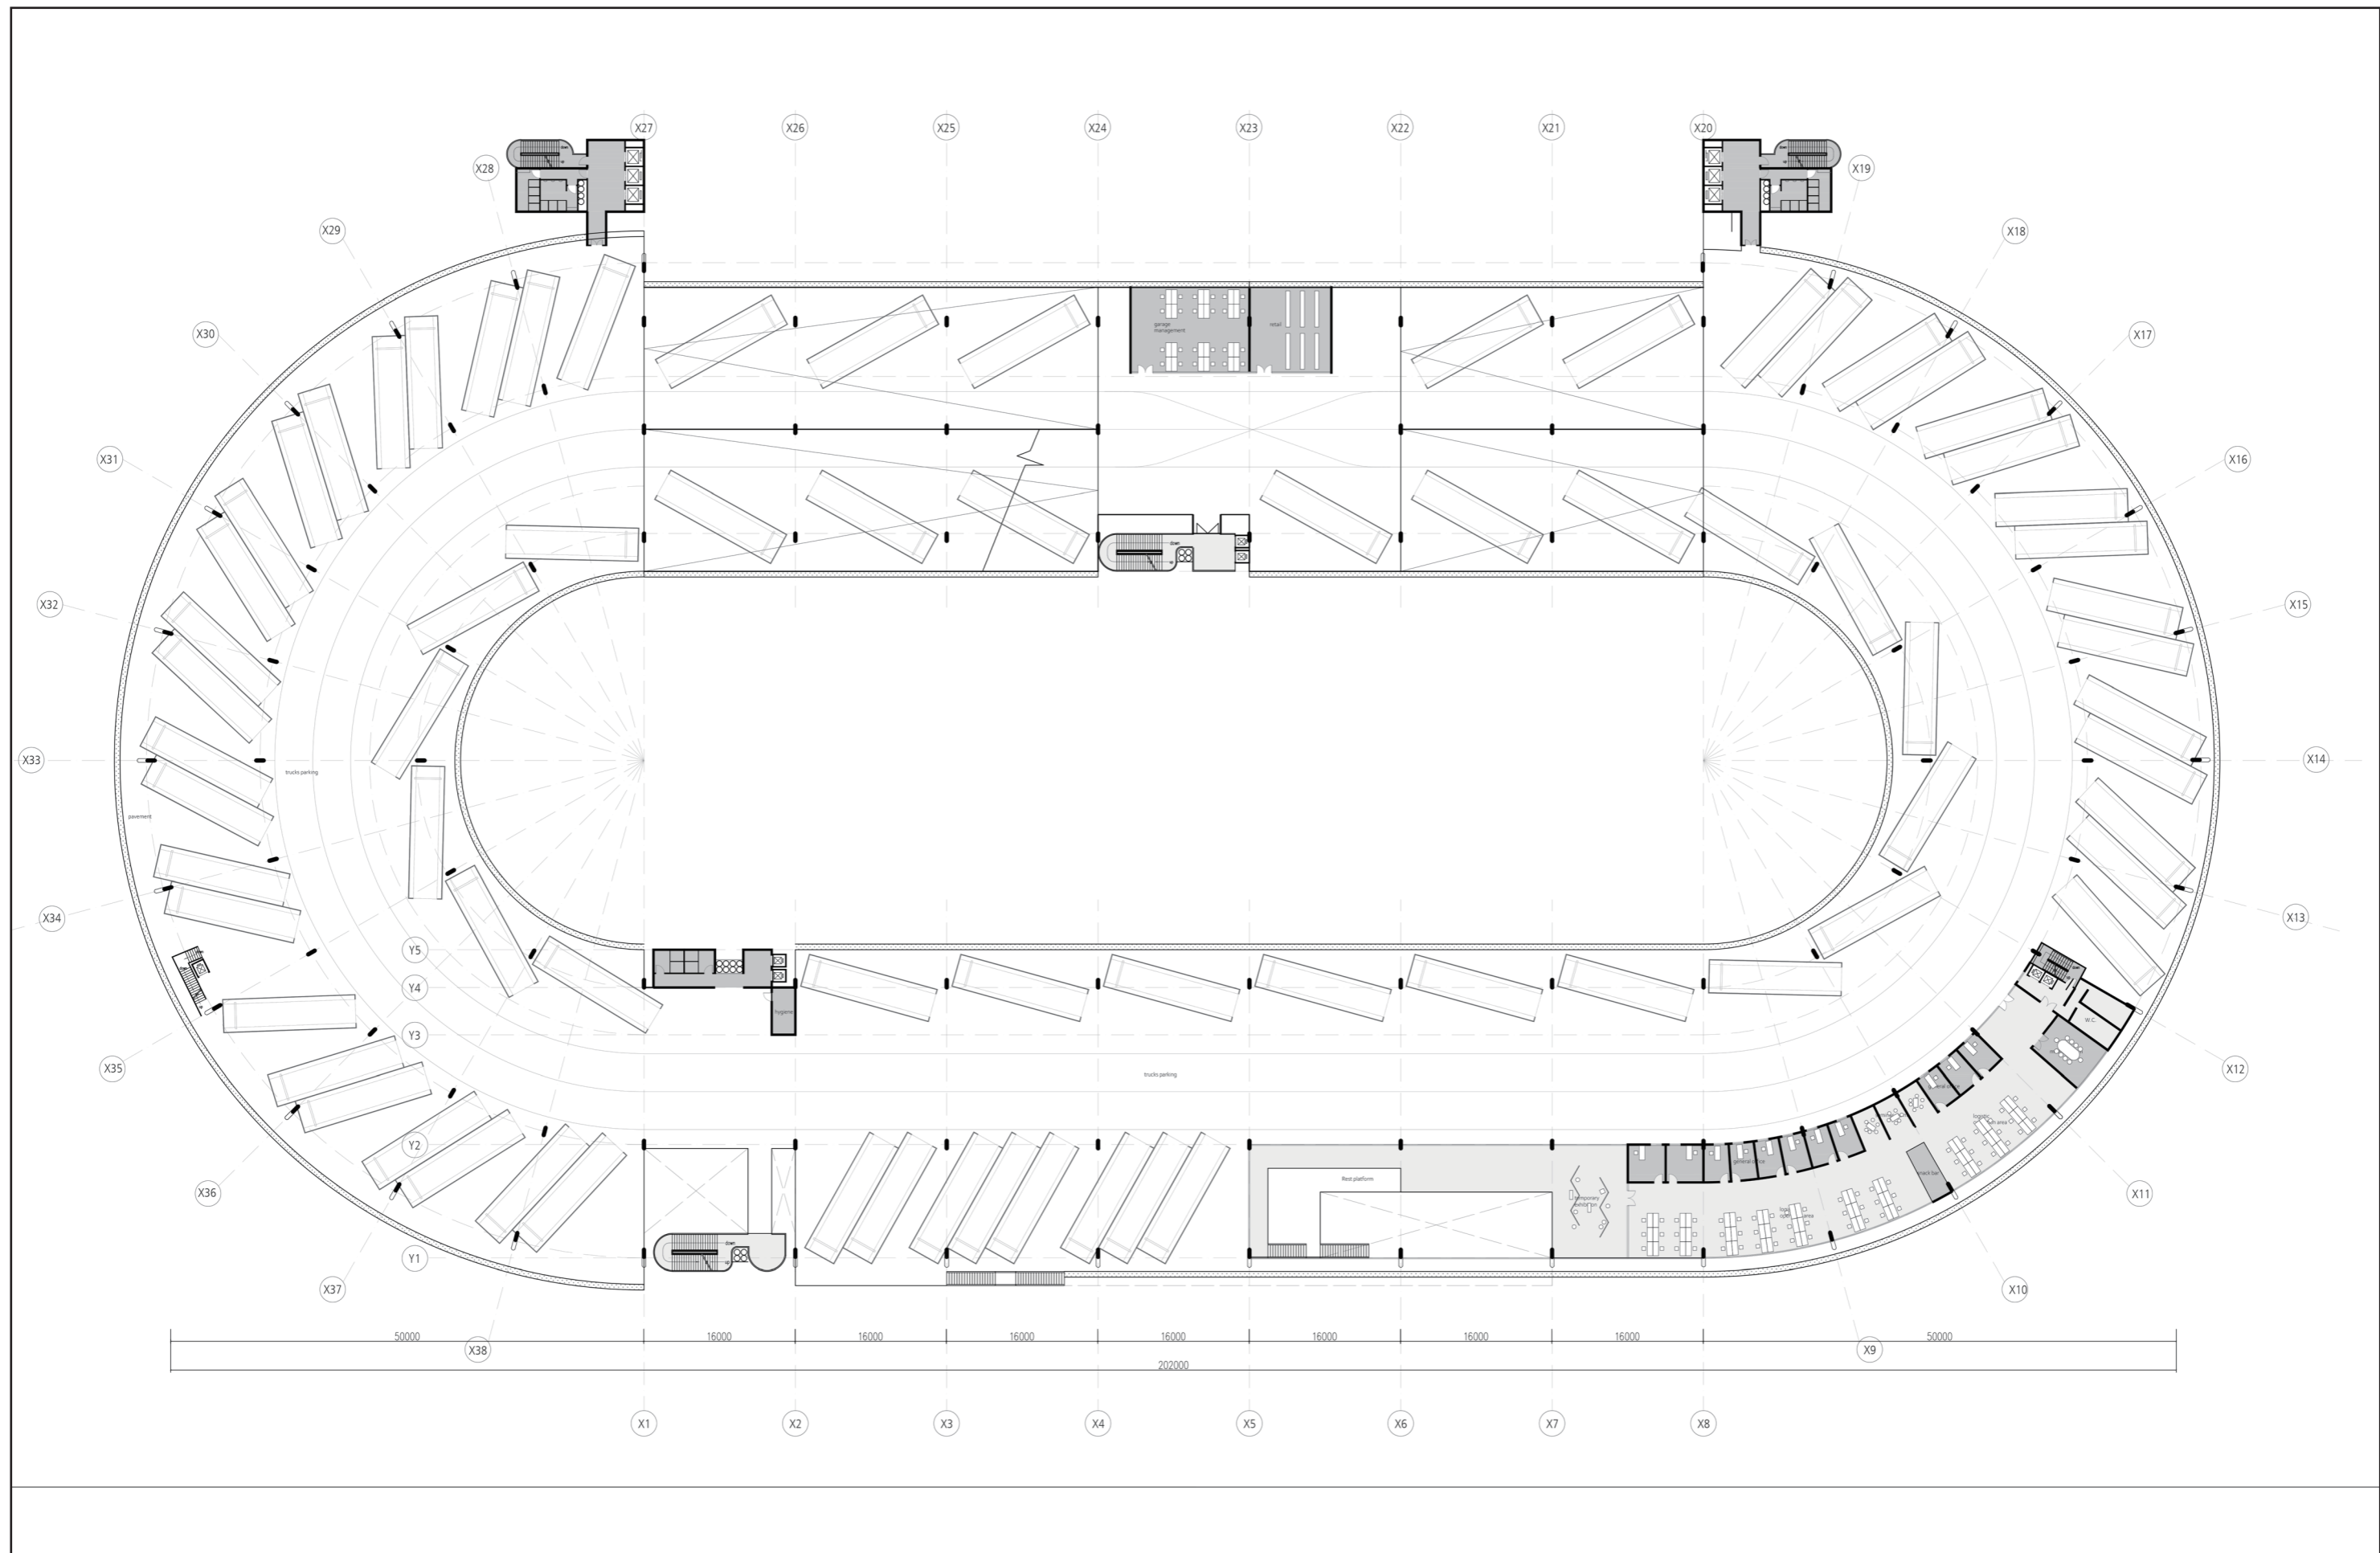

4th Floor Plan


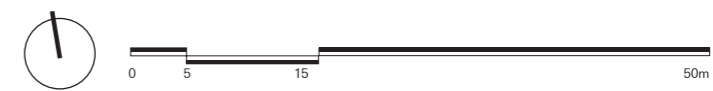





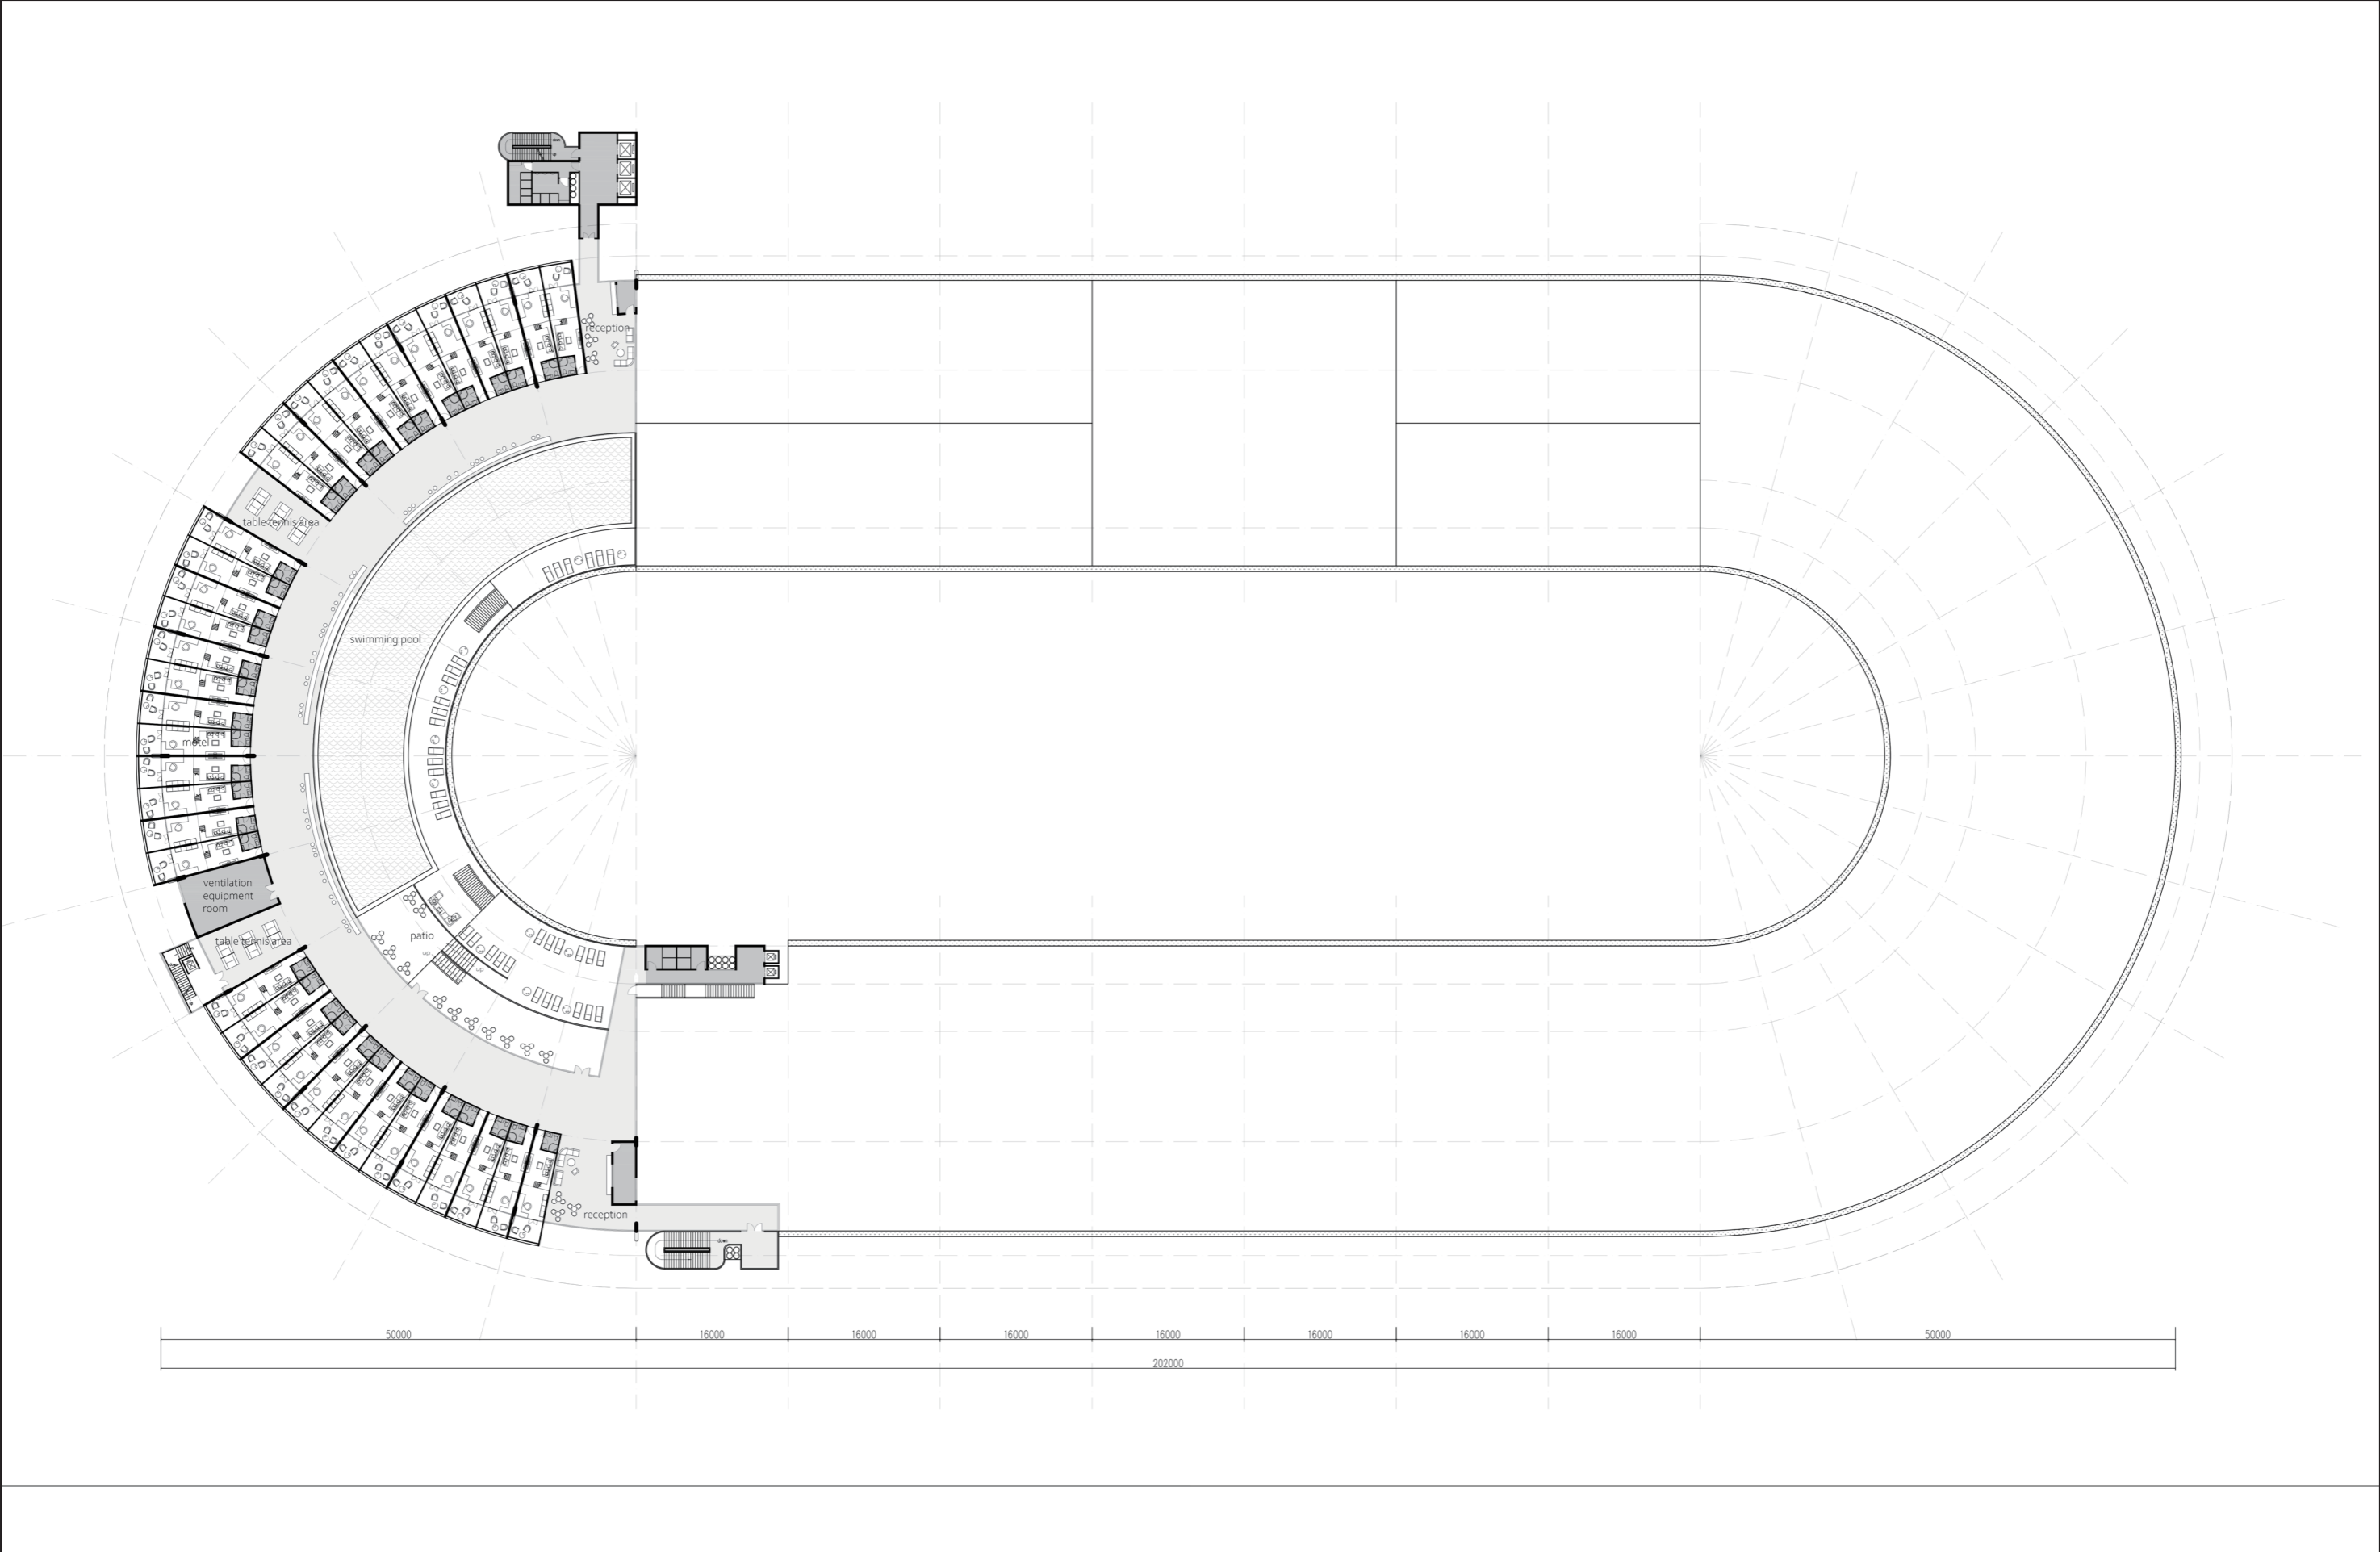


11th Floor Plan



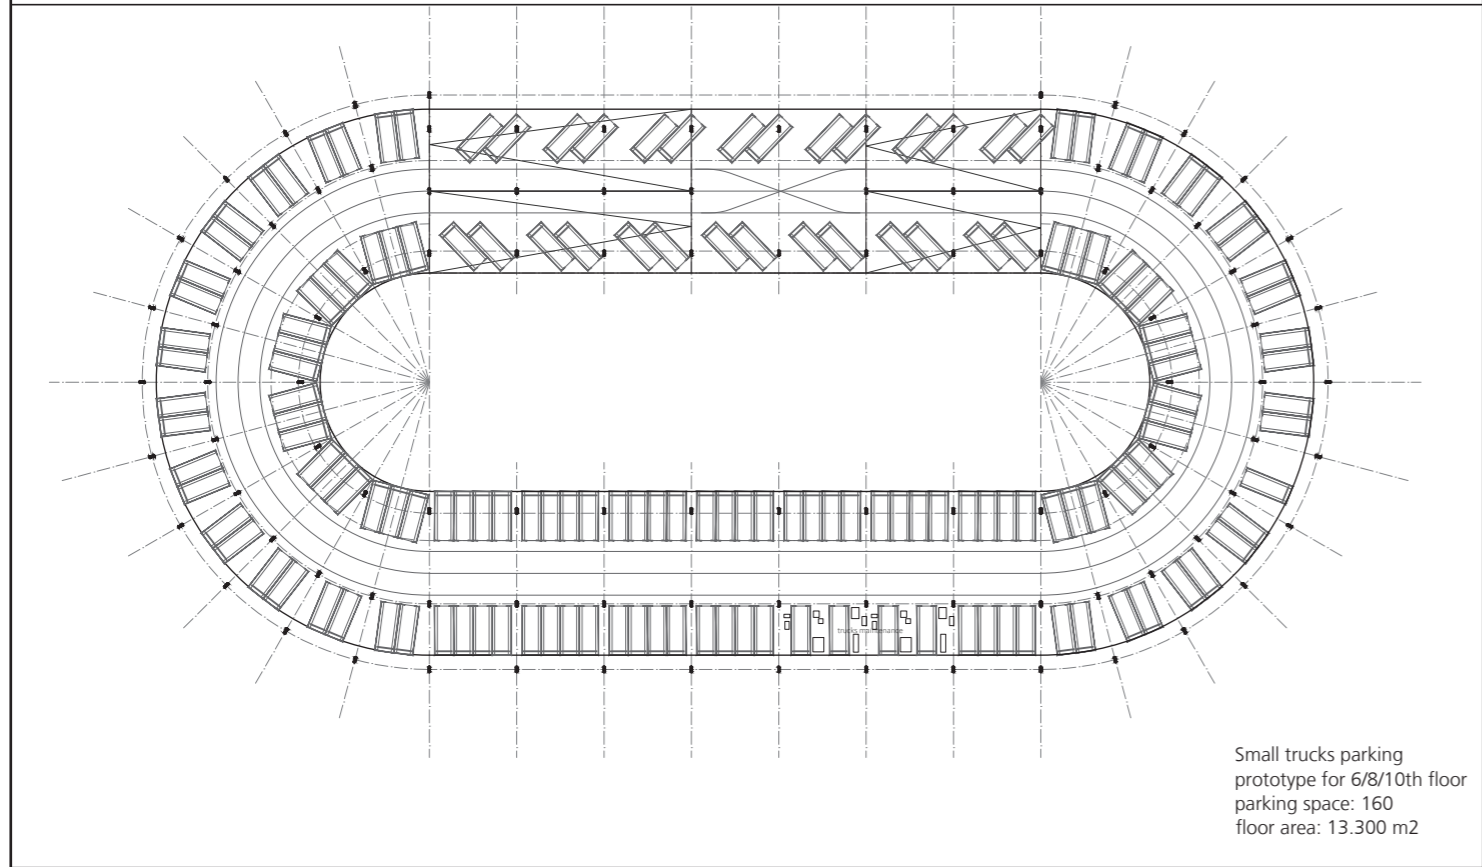
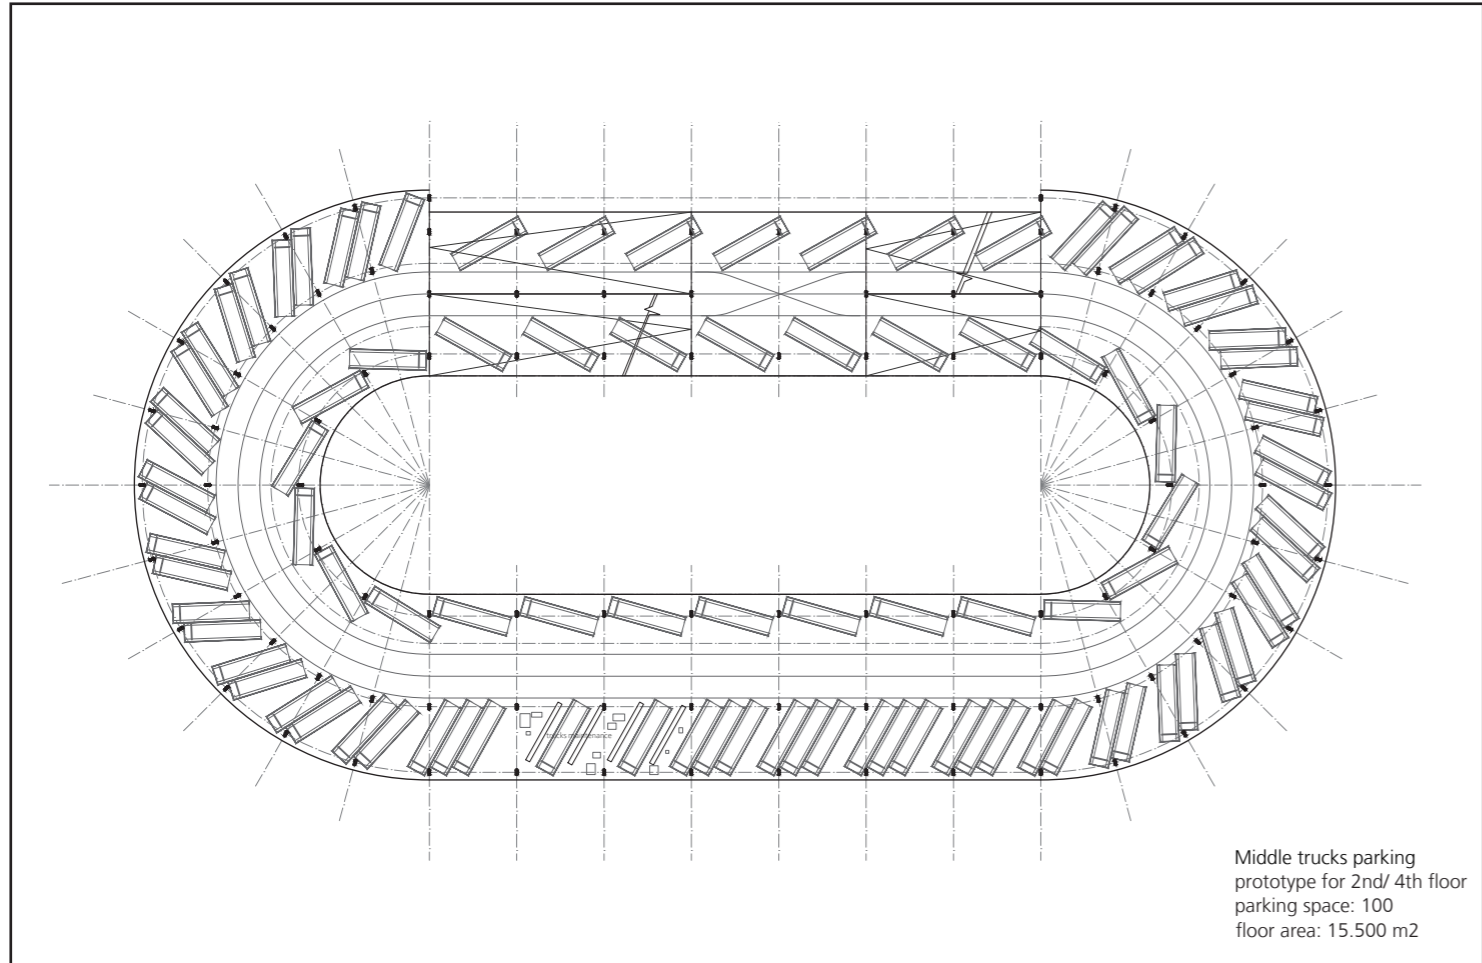


Maneuvering in Garage project

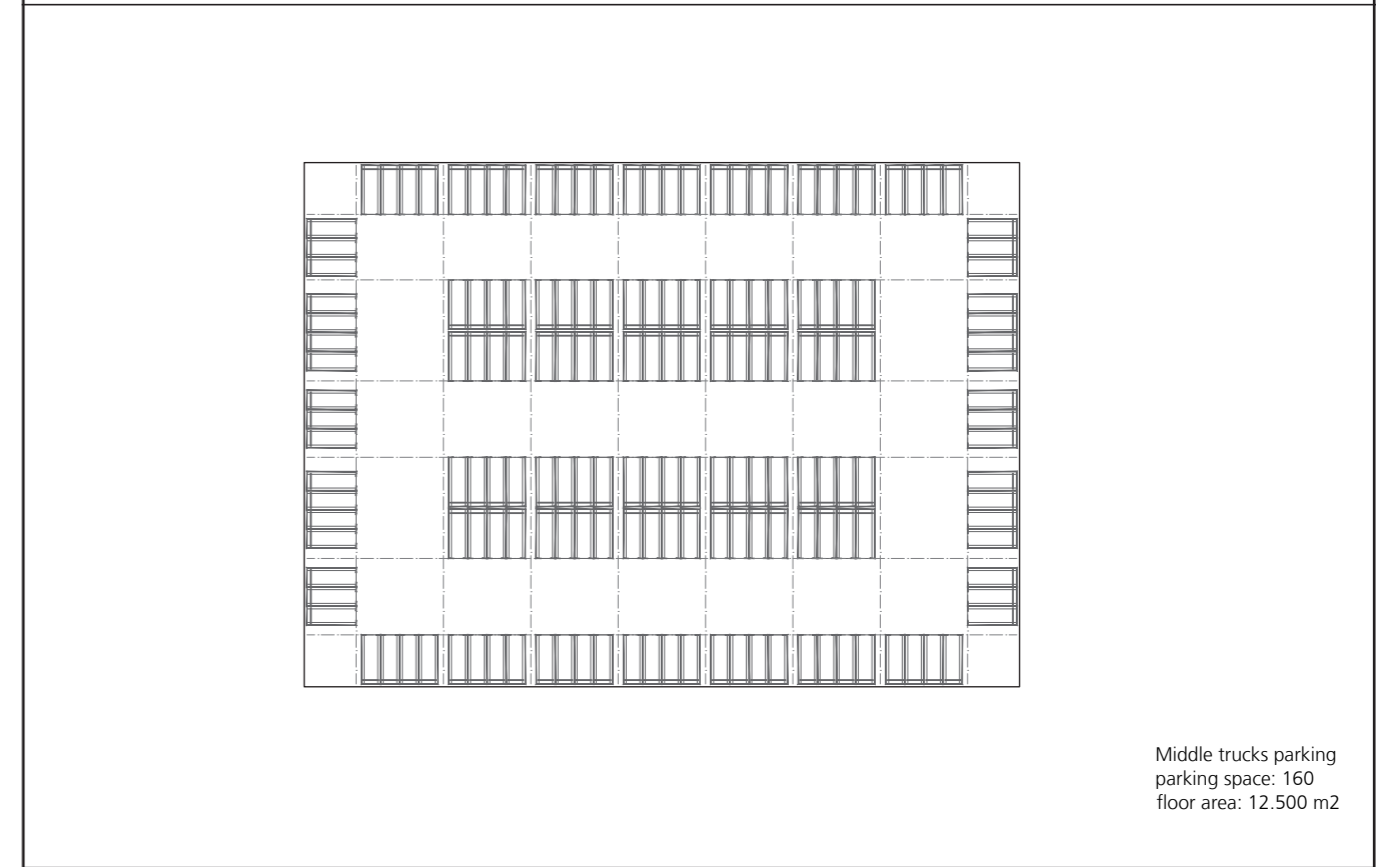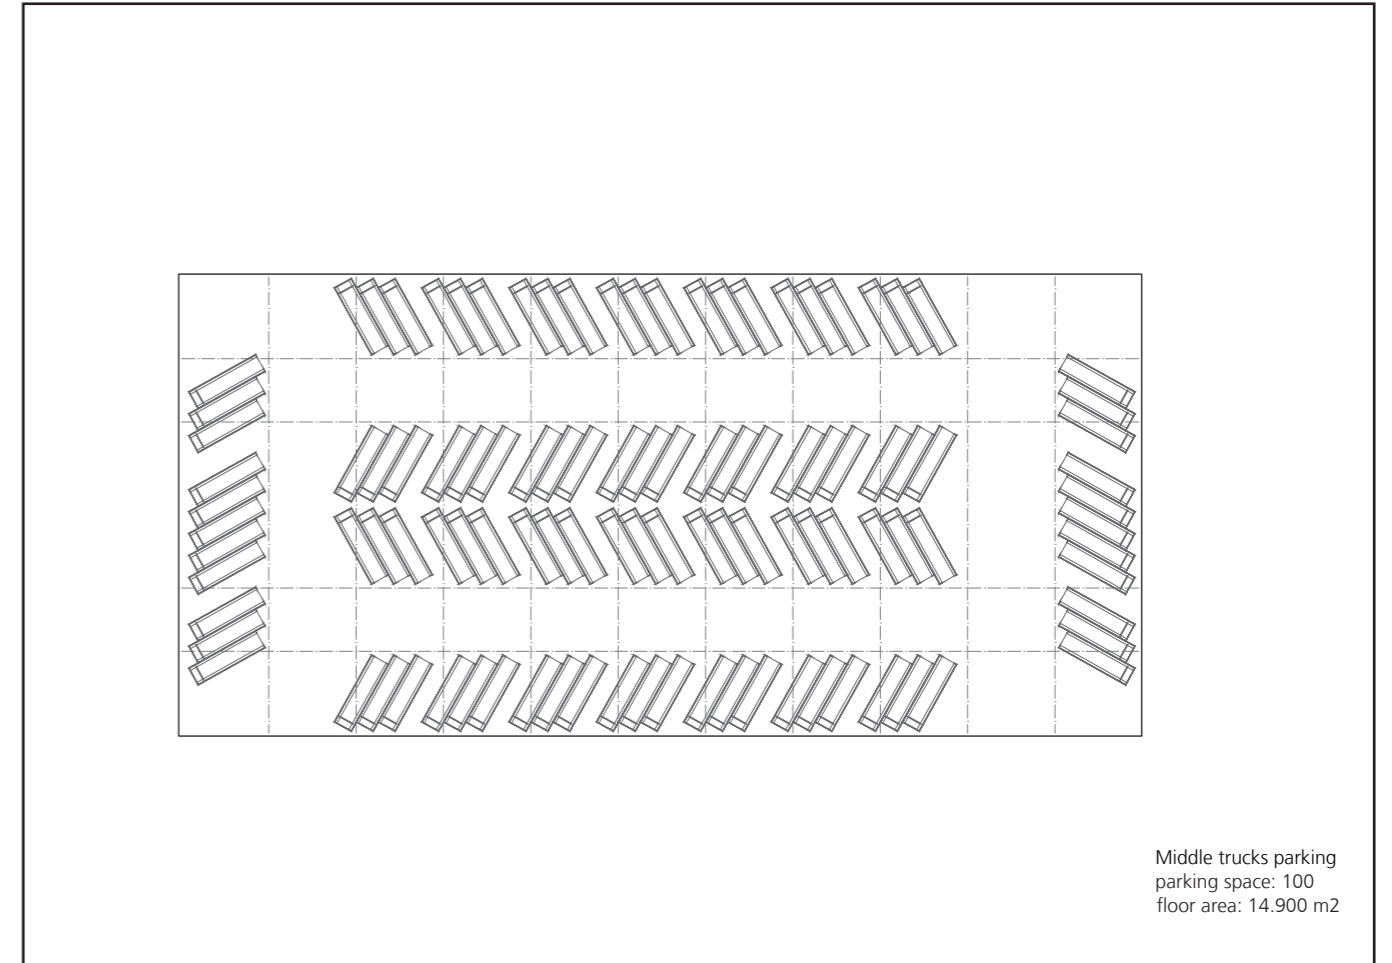


Maneuvering for normal trucks parking

Parking Maneuvering Comparison

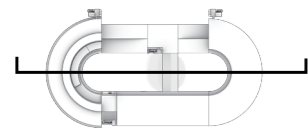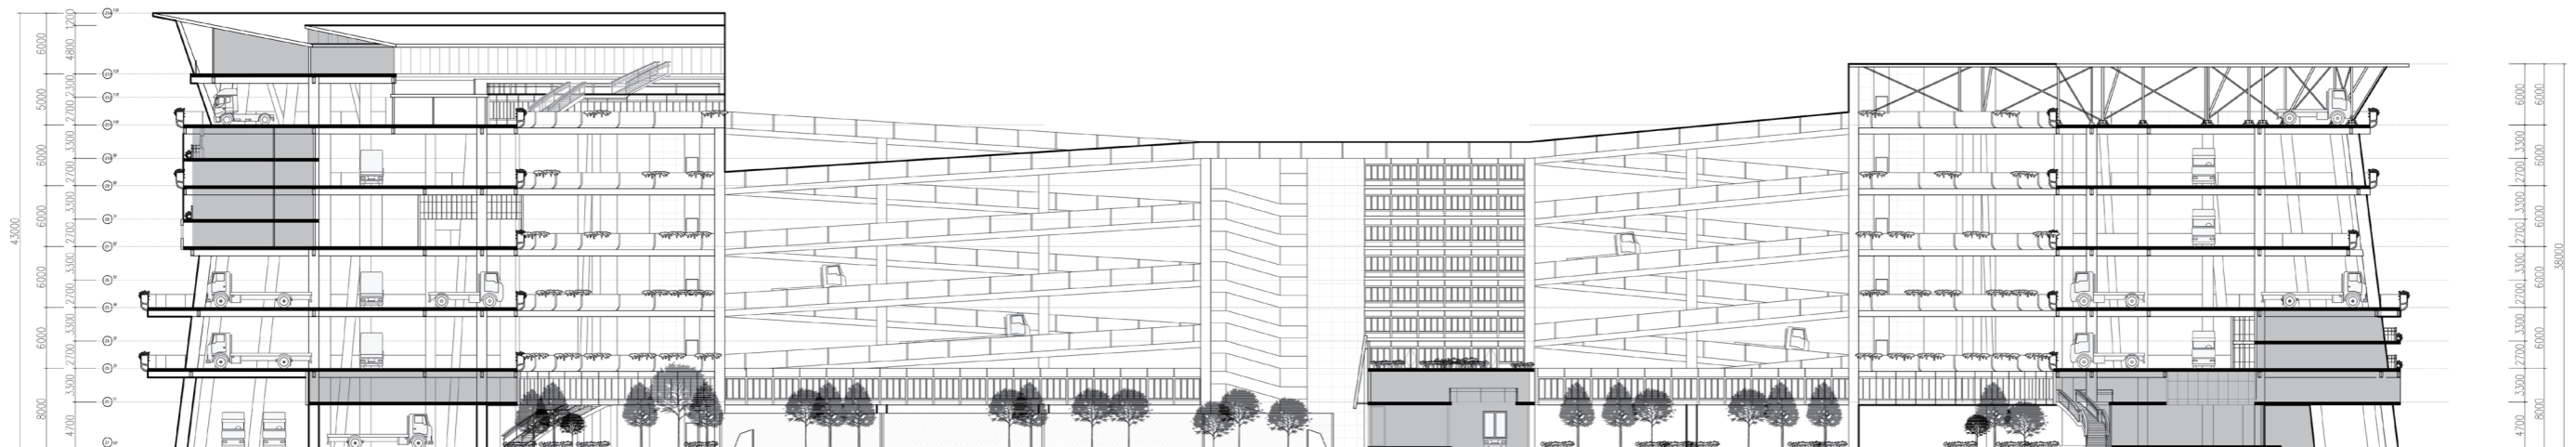


Long Section



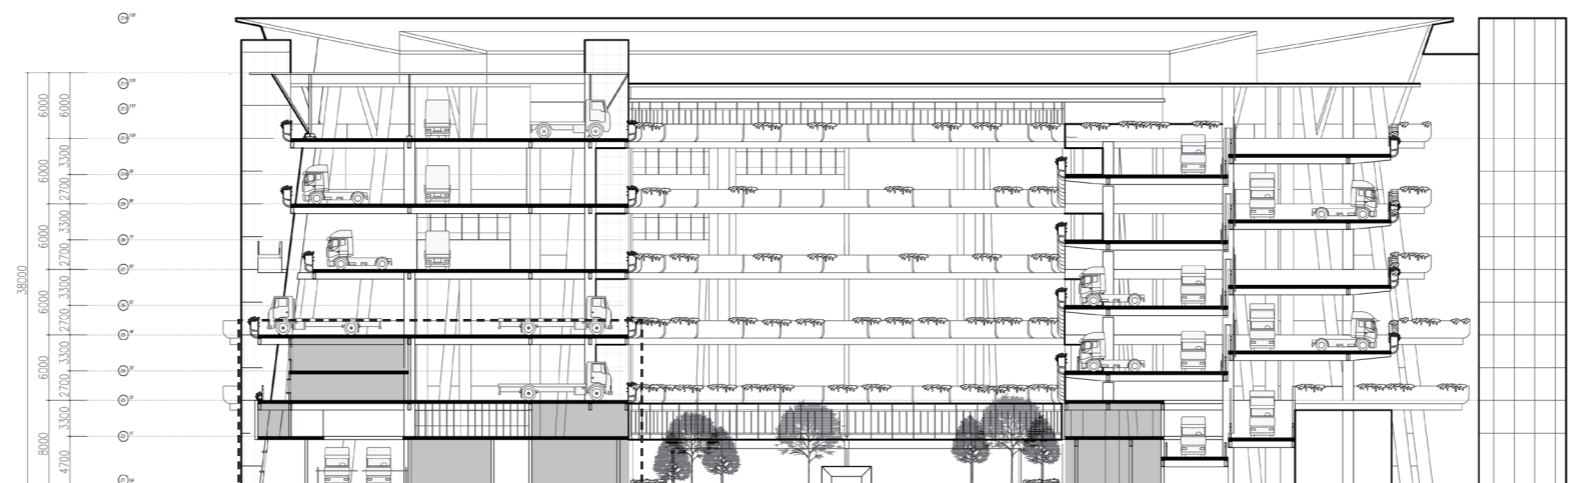


1:50 interior fragment

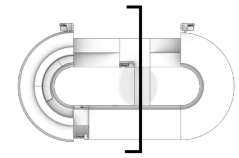



Cross Section



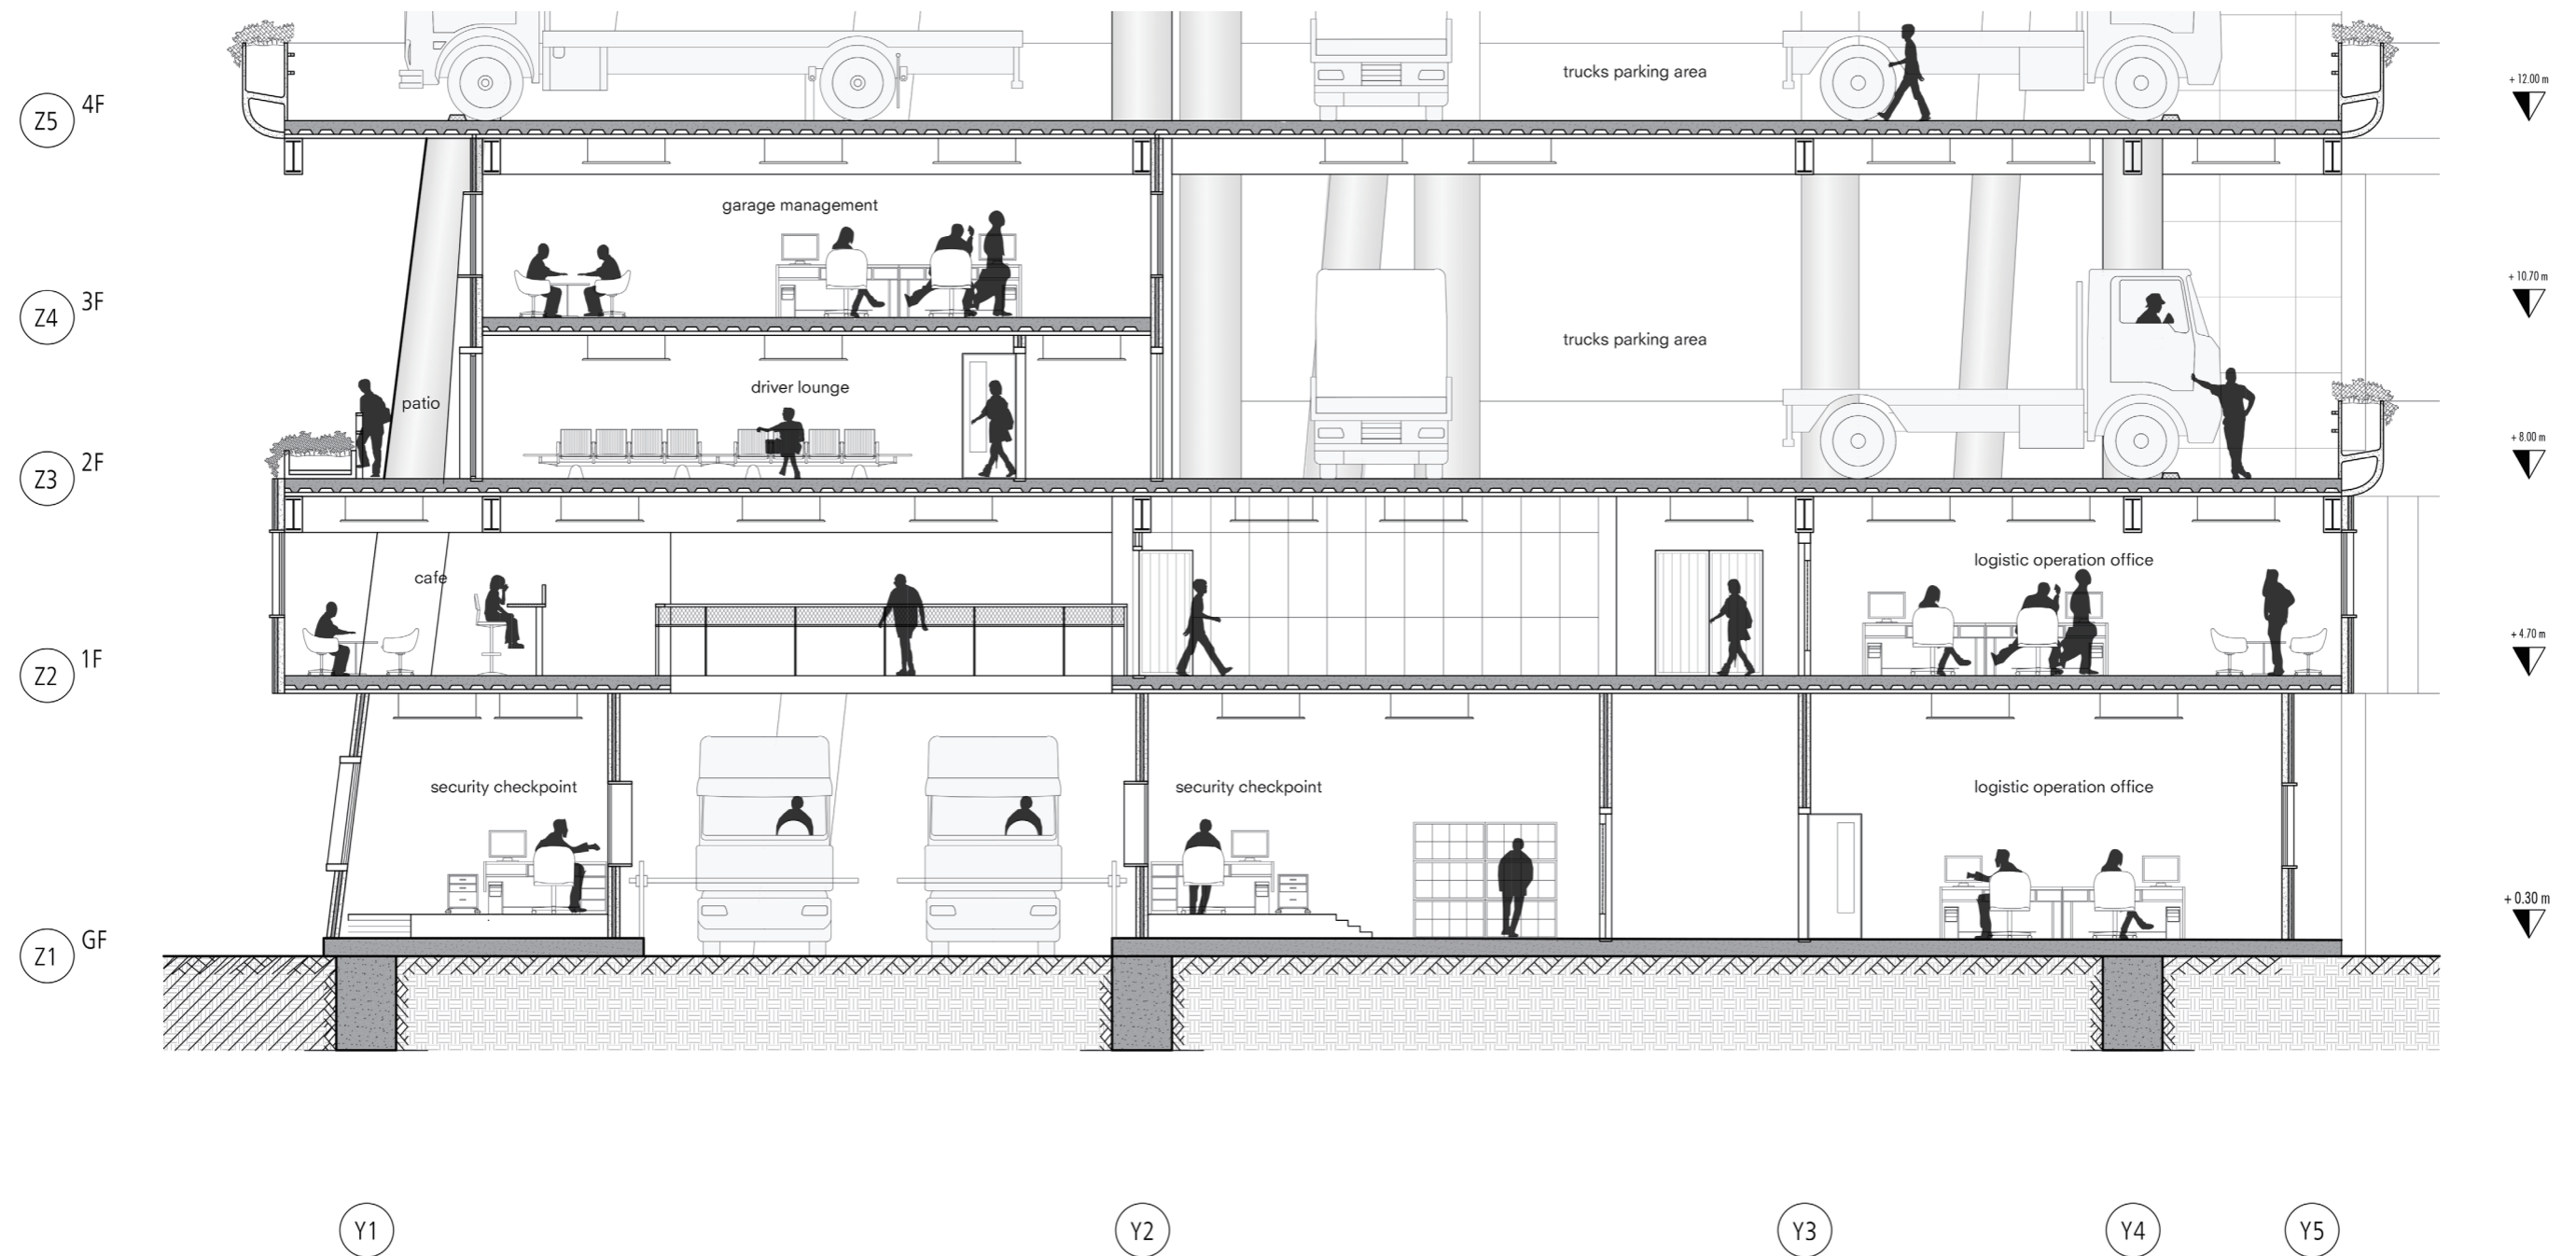

Interior Fragment

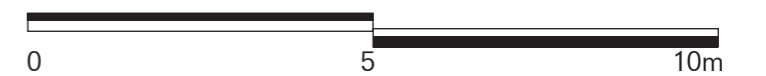

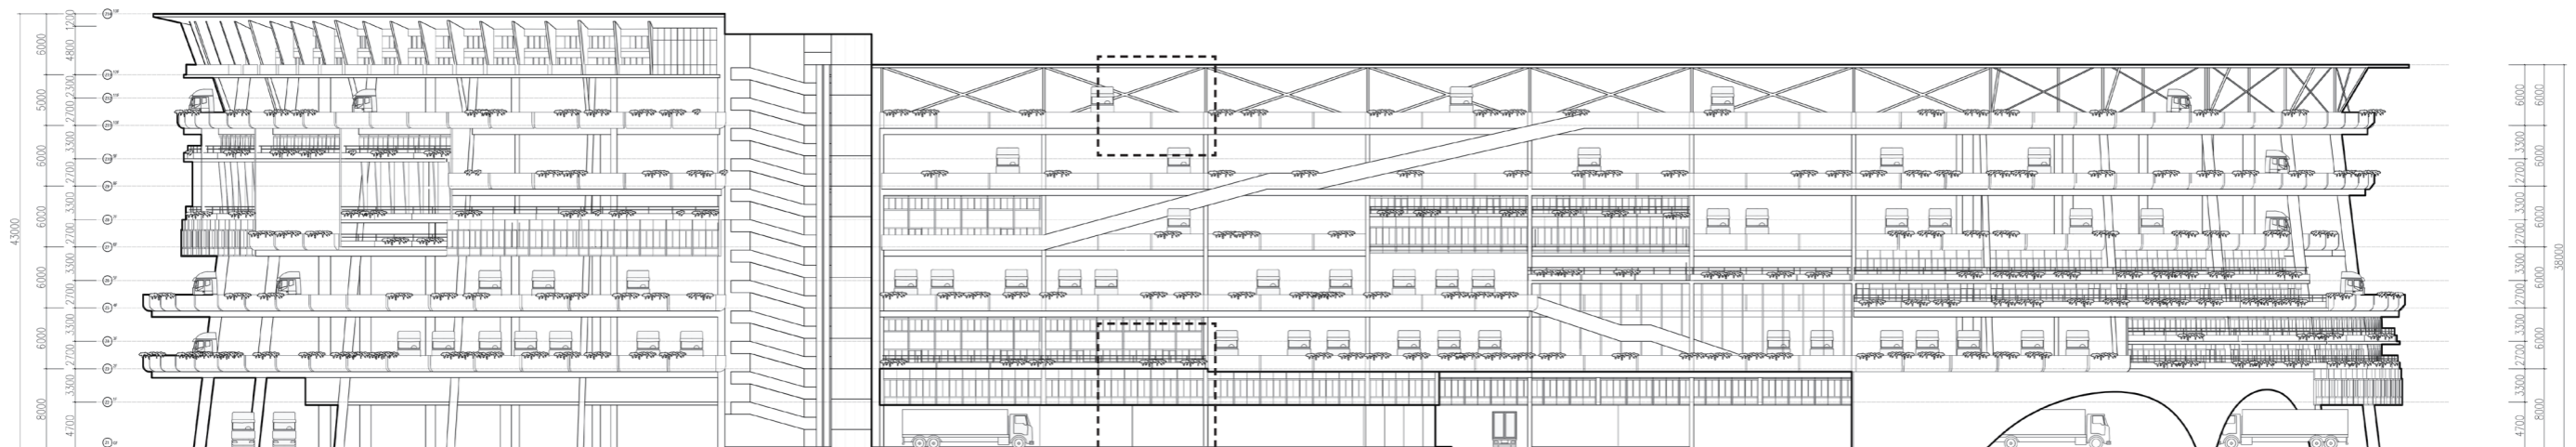





1:20 detail

South Facade





East Facade

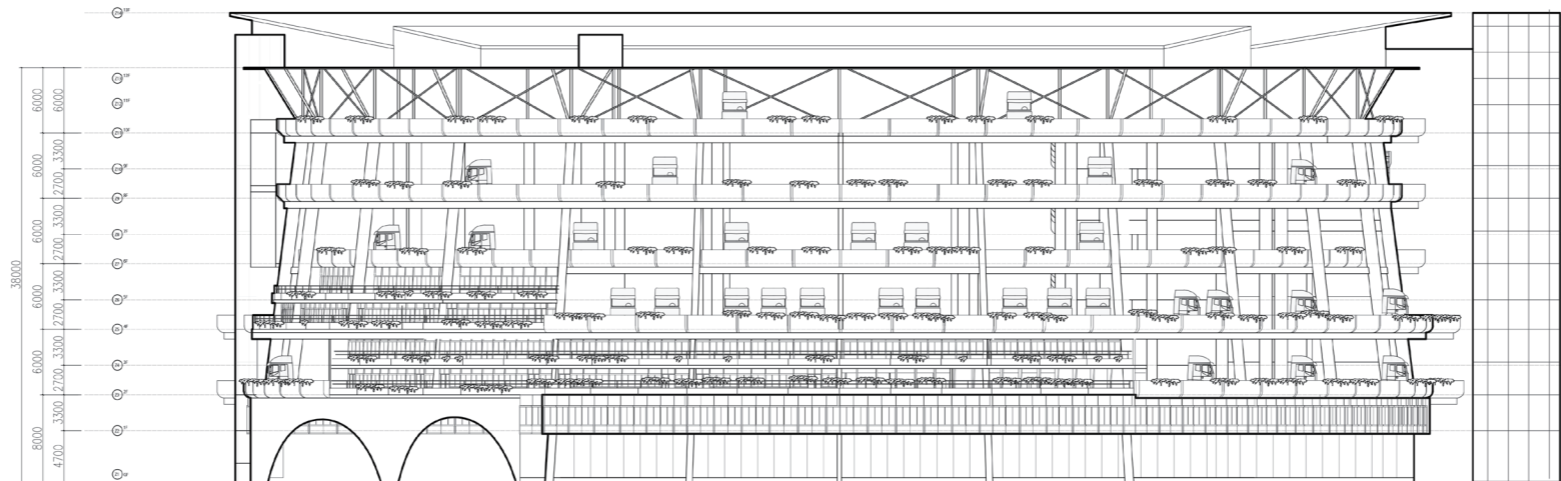

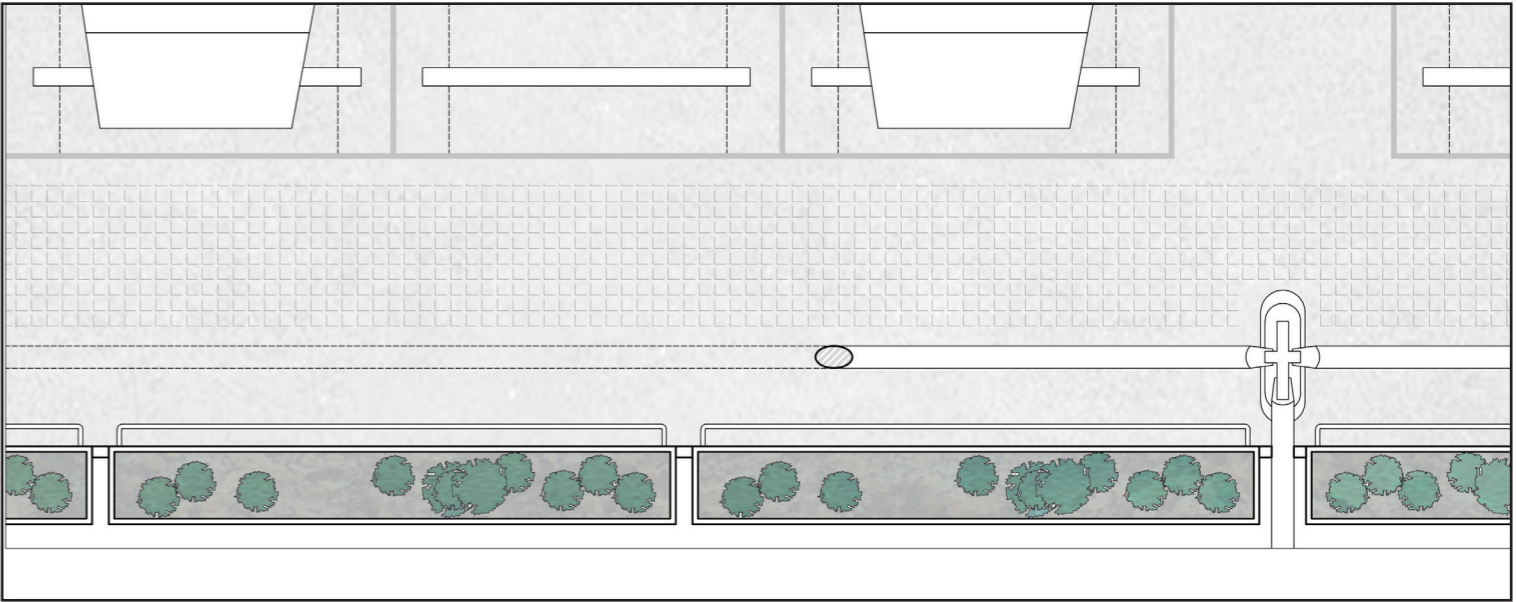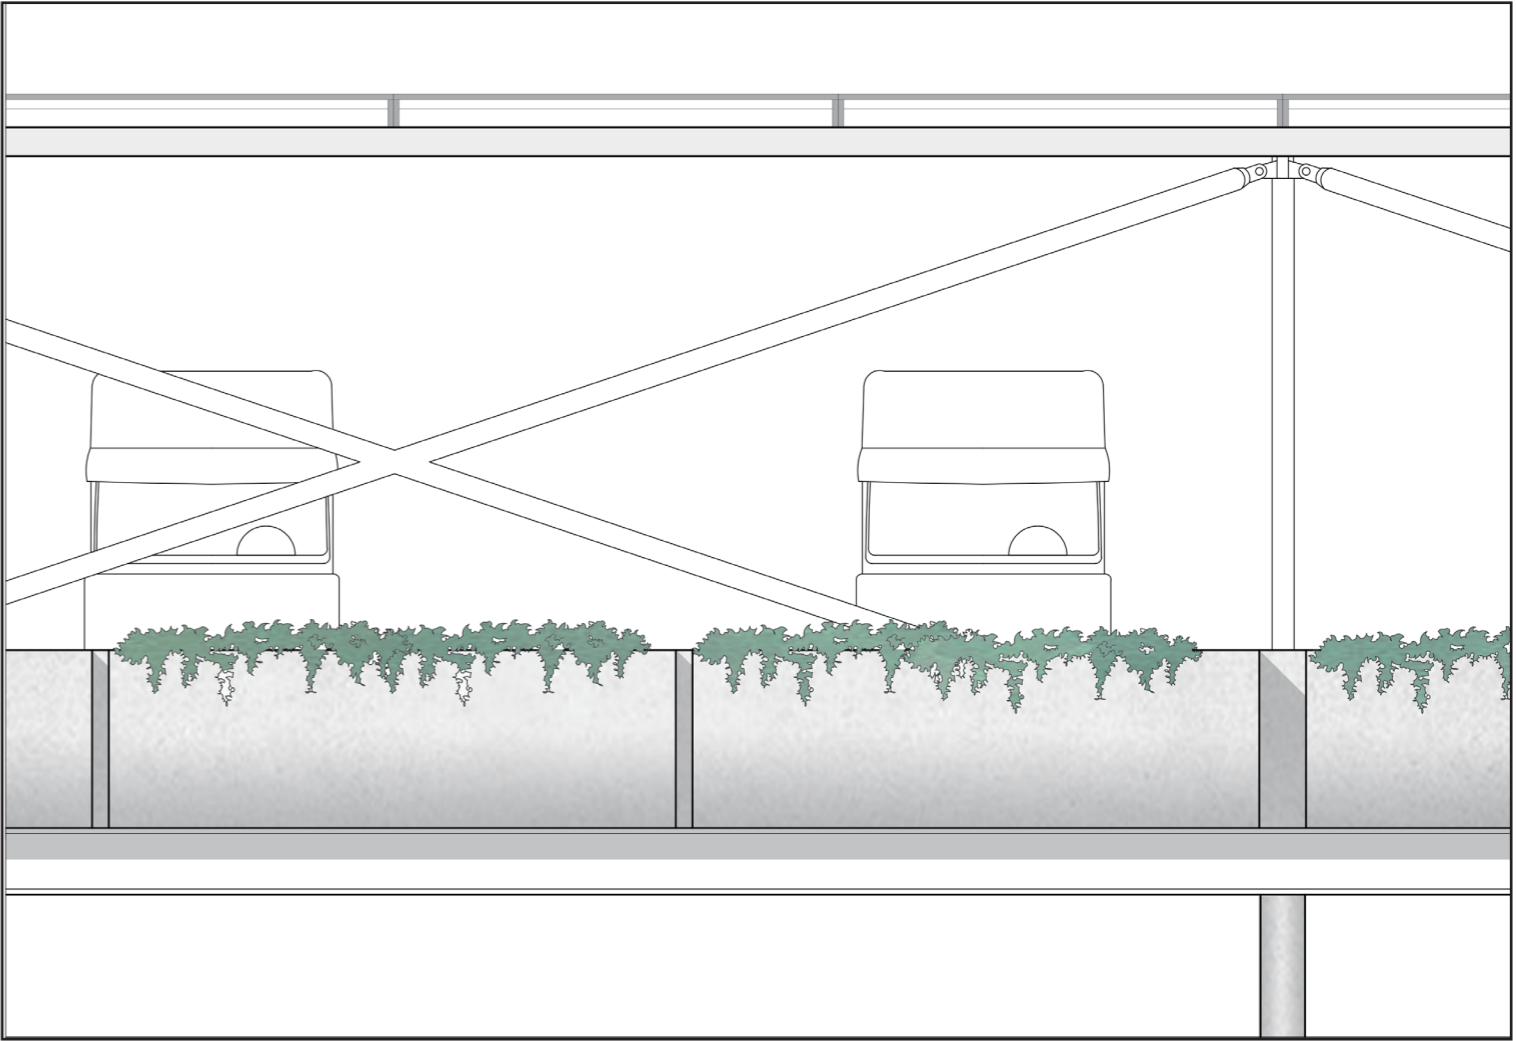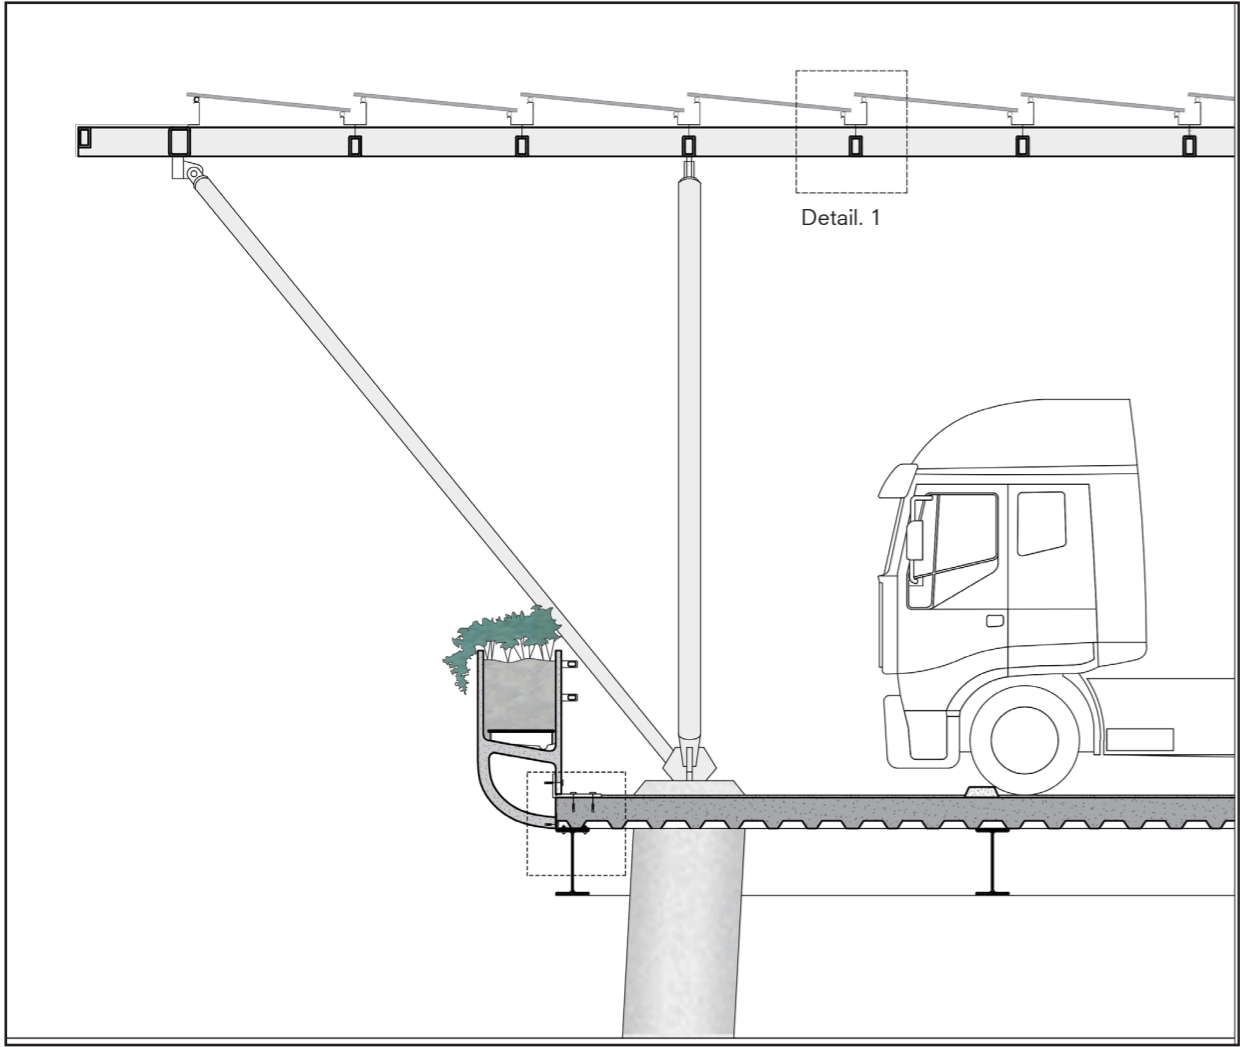






Roof top fragment


Envelope Fragment Detail

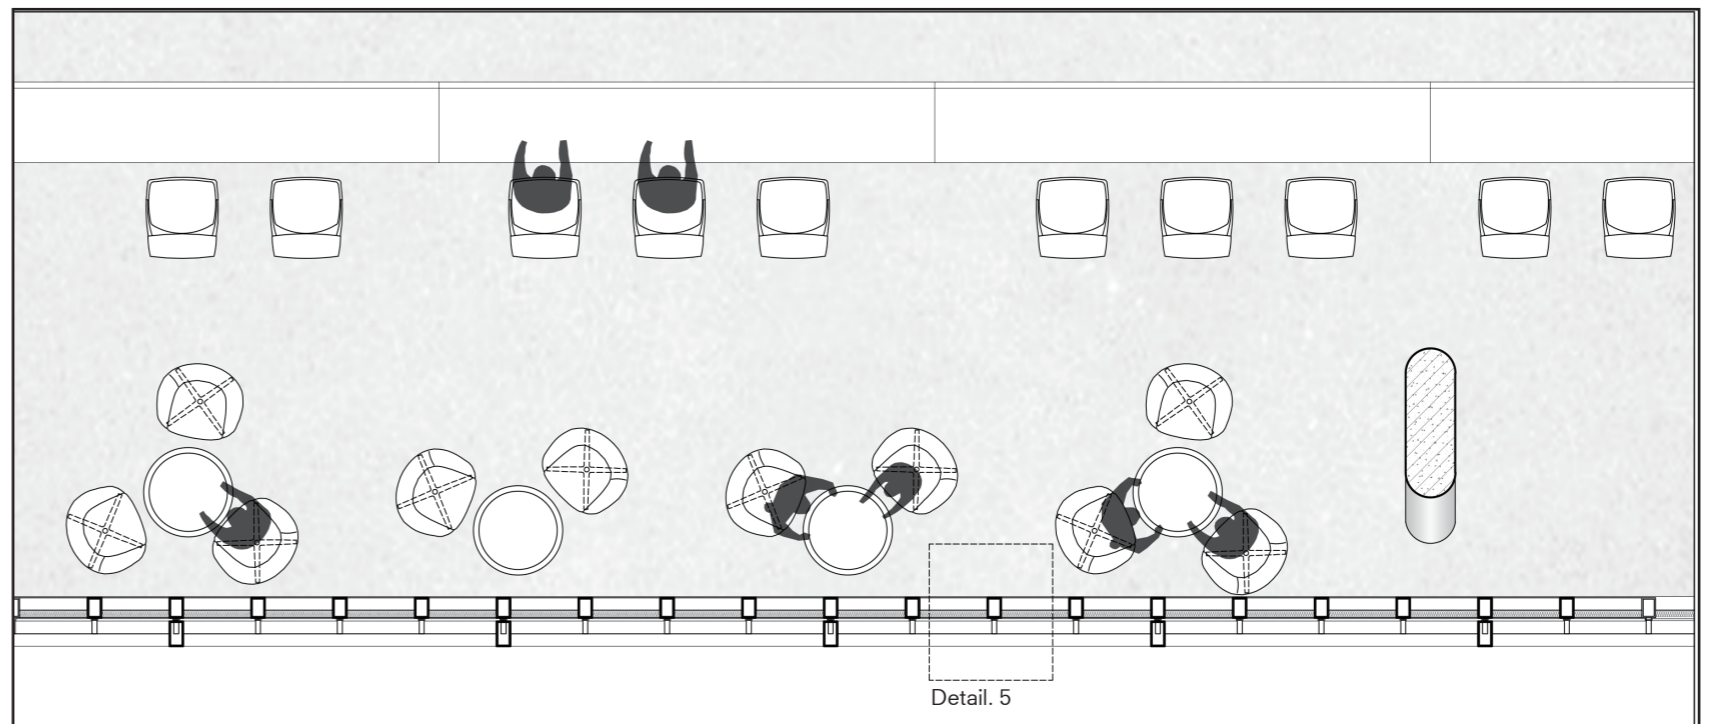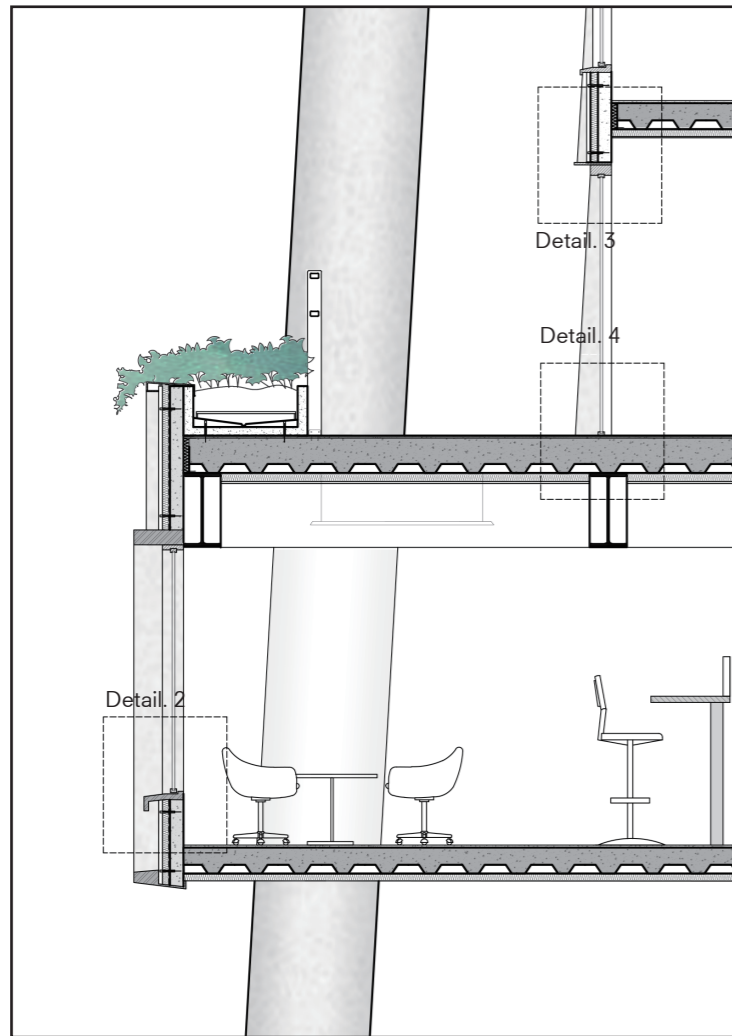

Office facade fragment

Envelope Fragment Detail

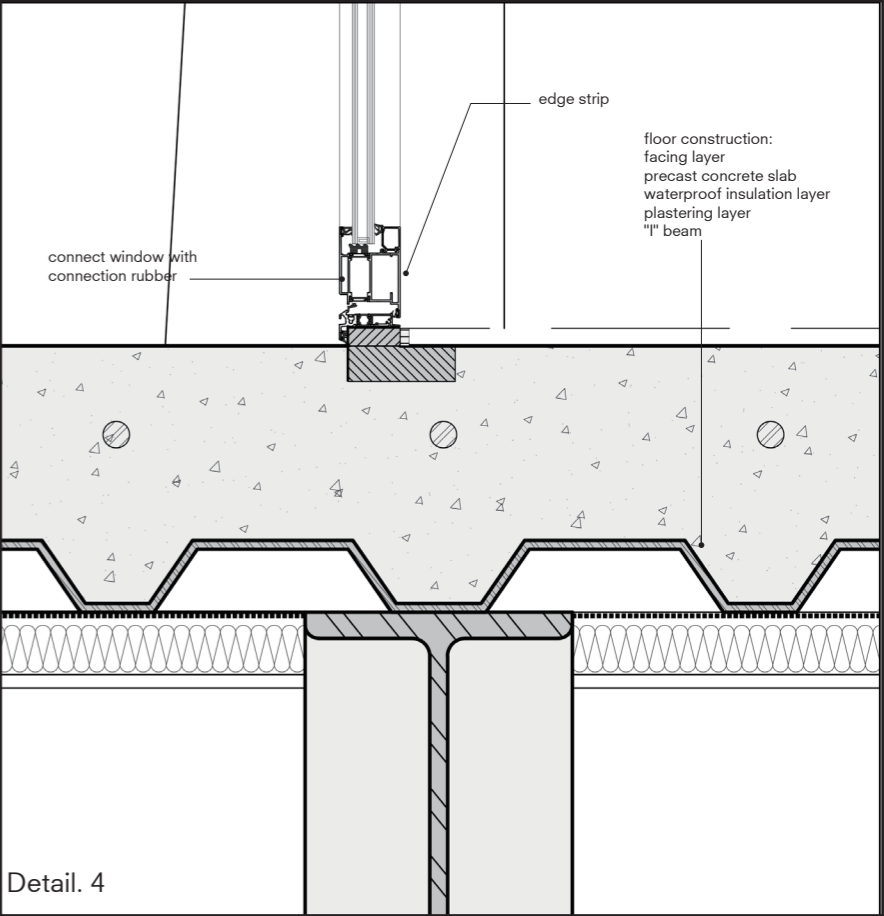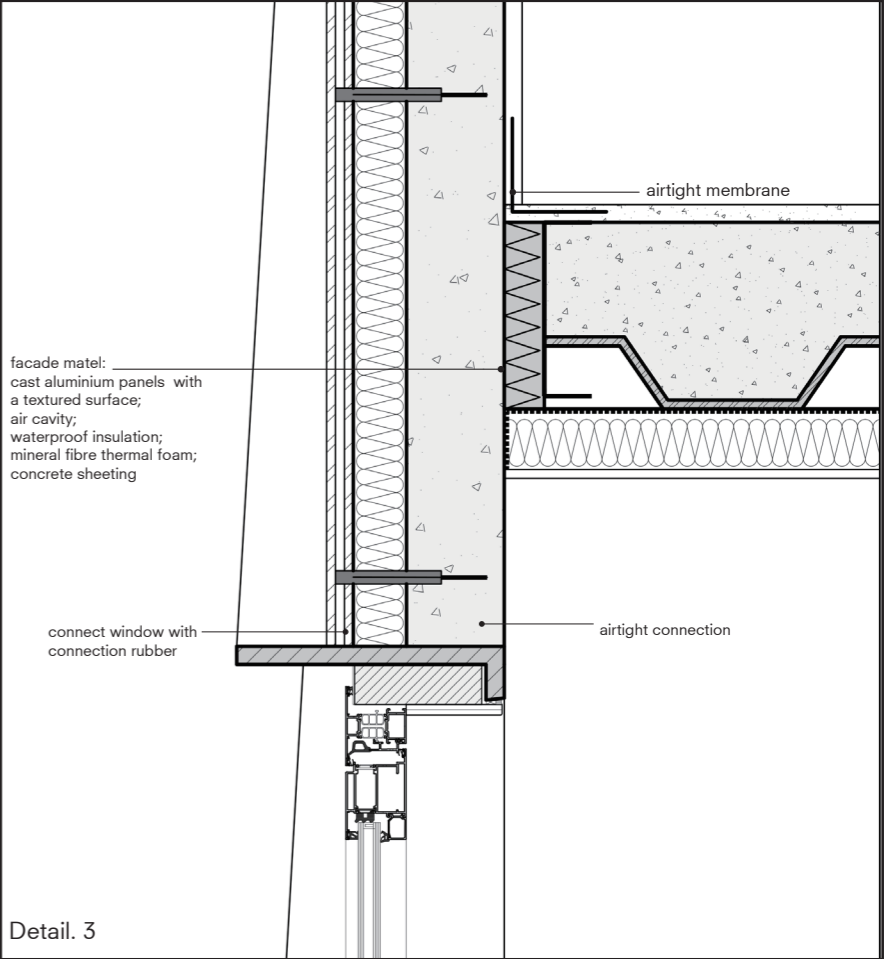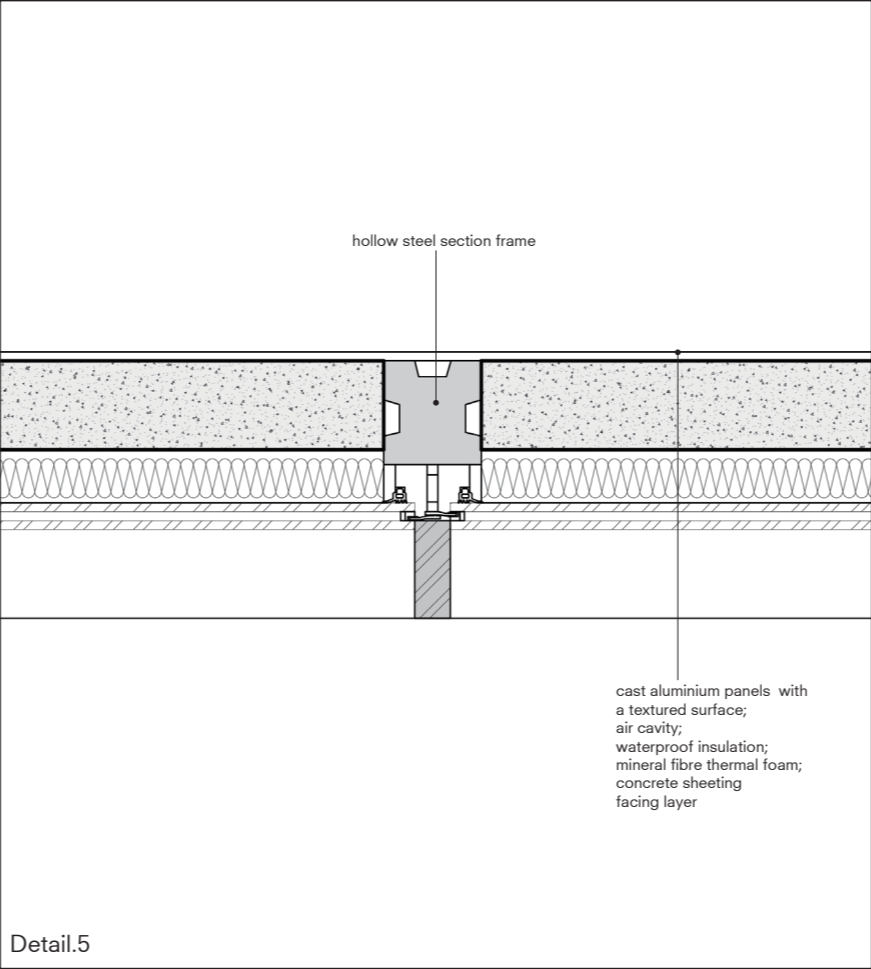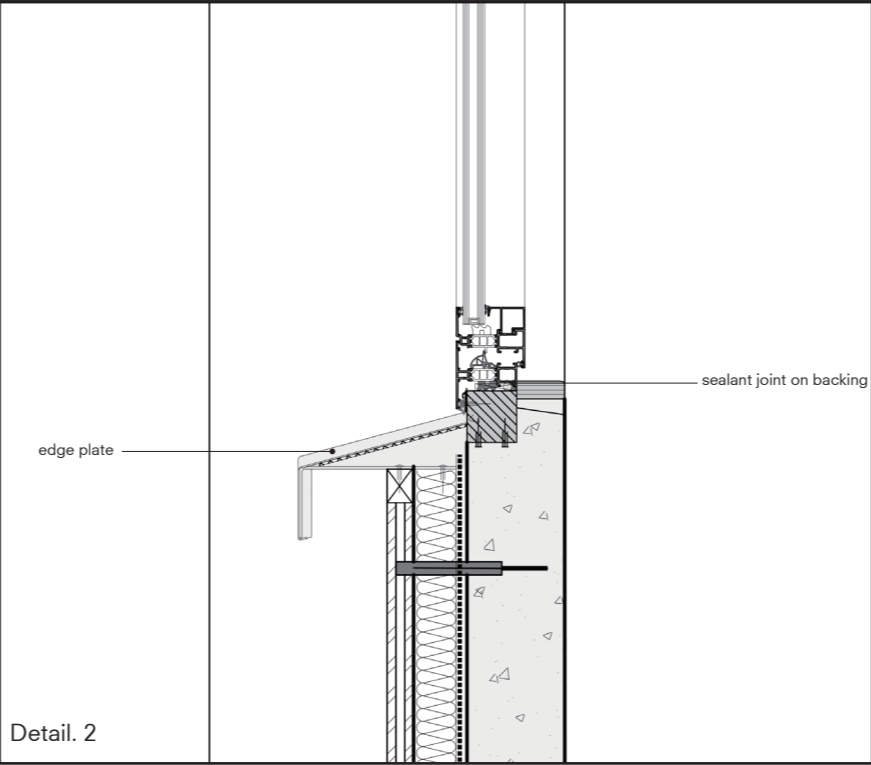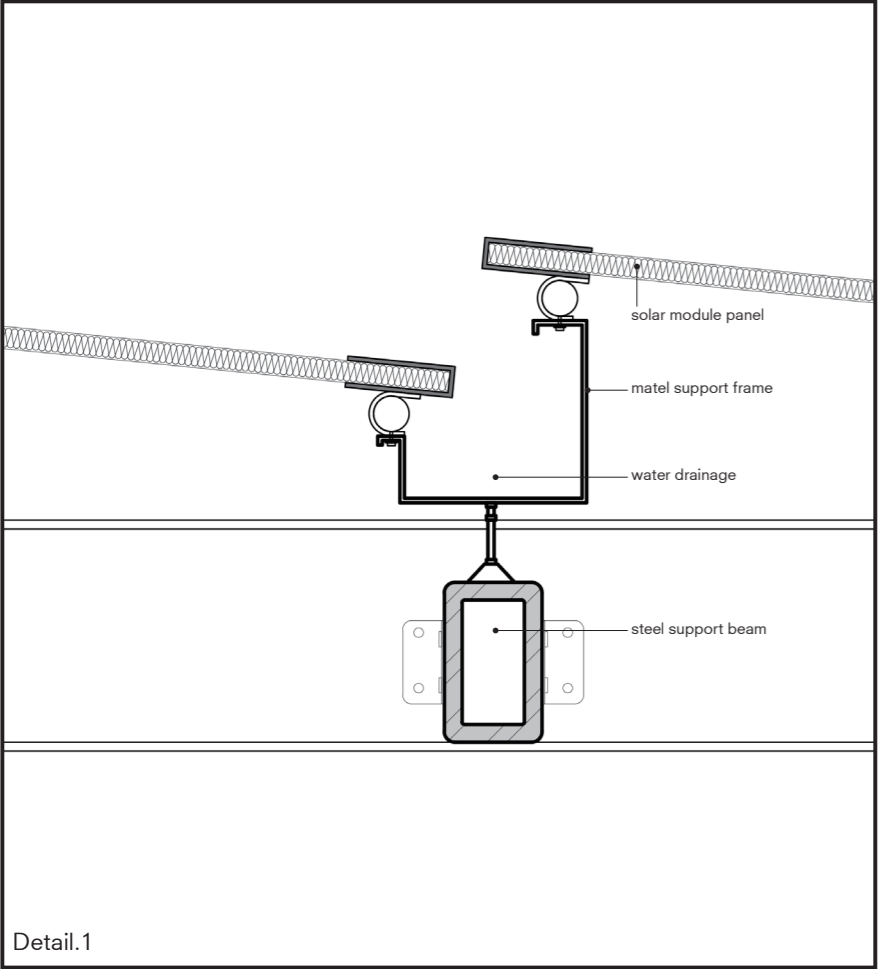

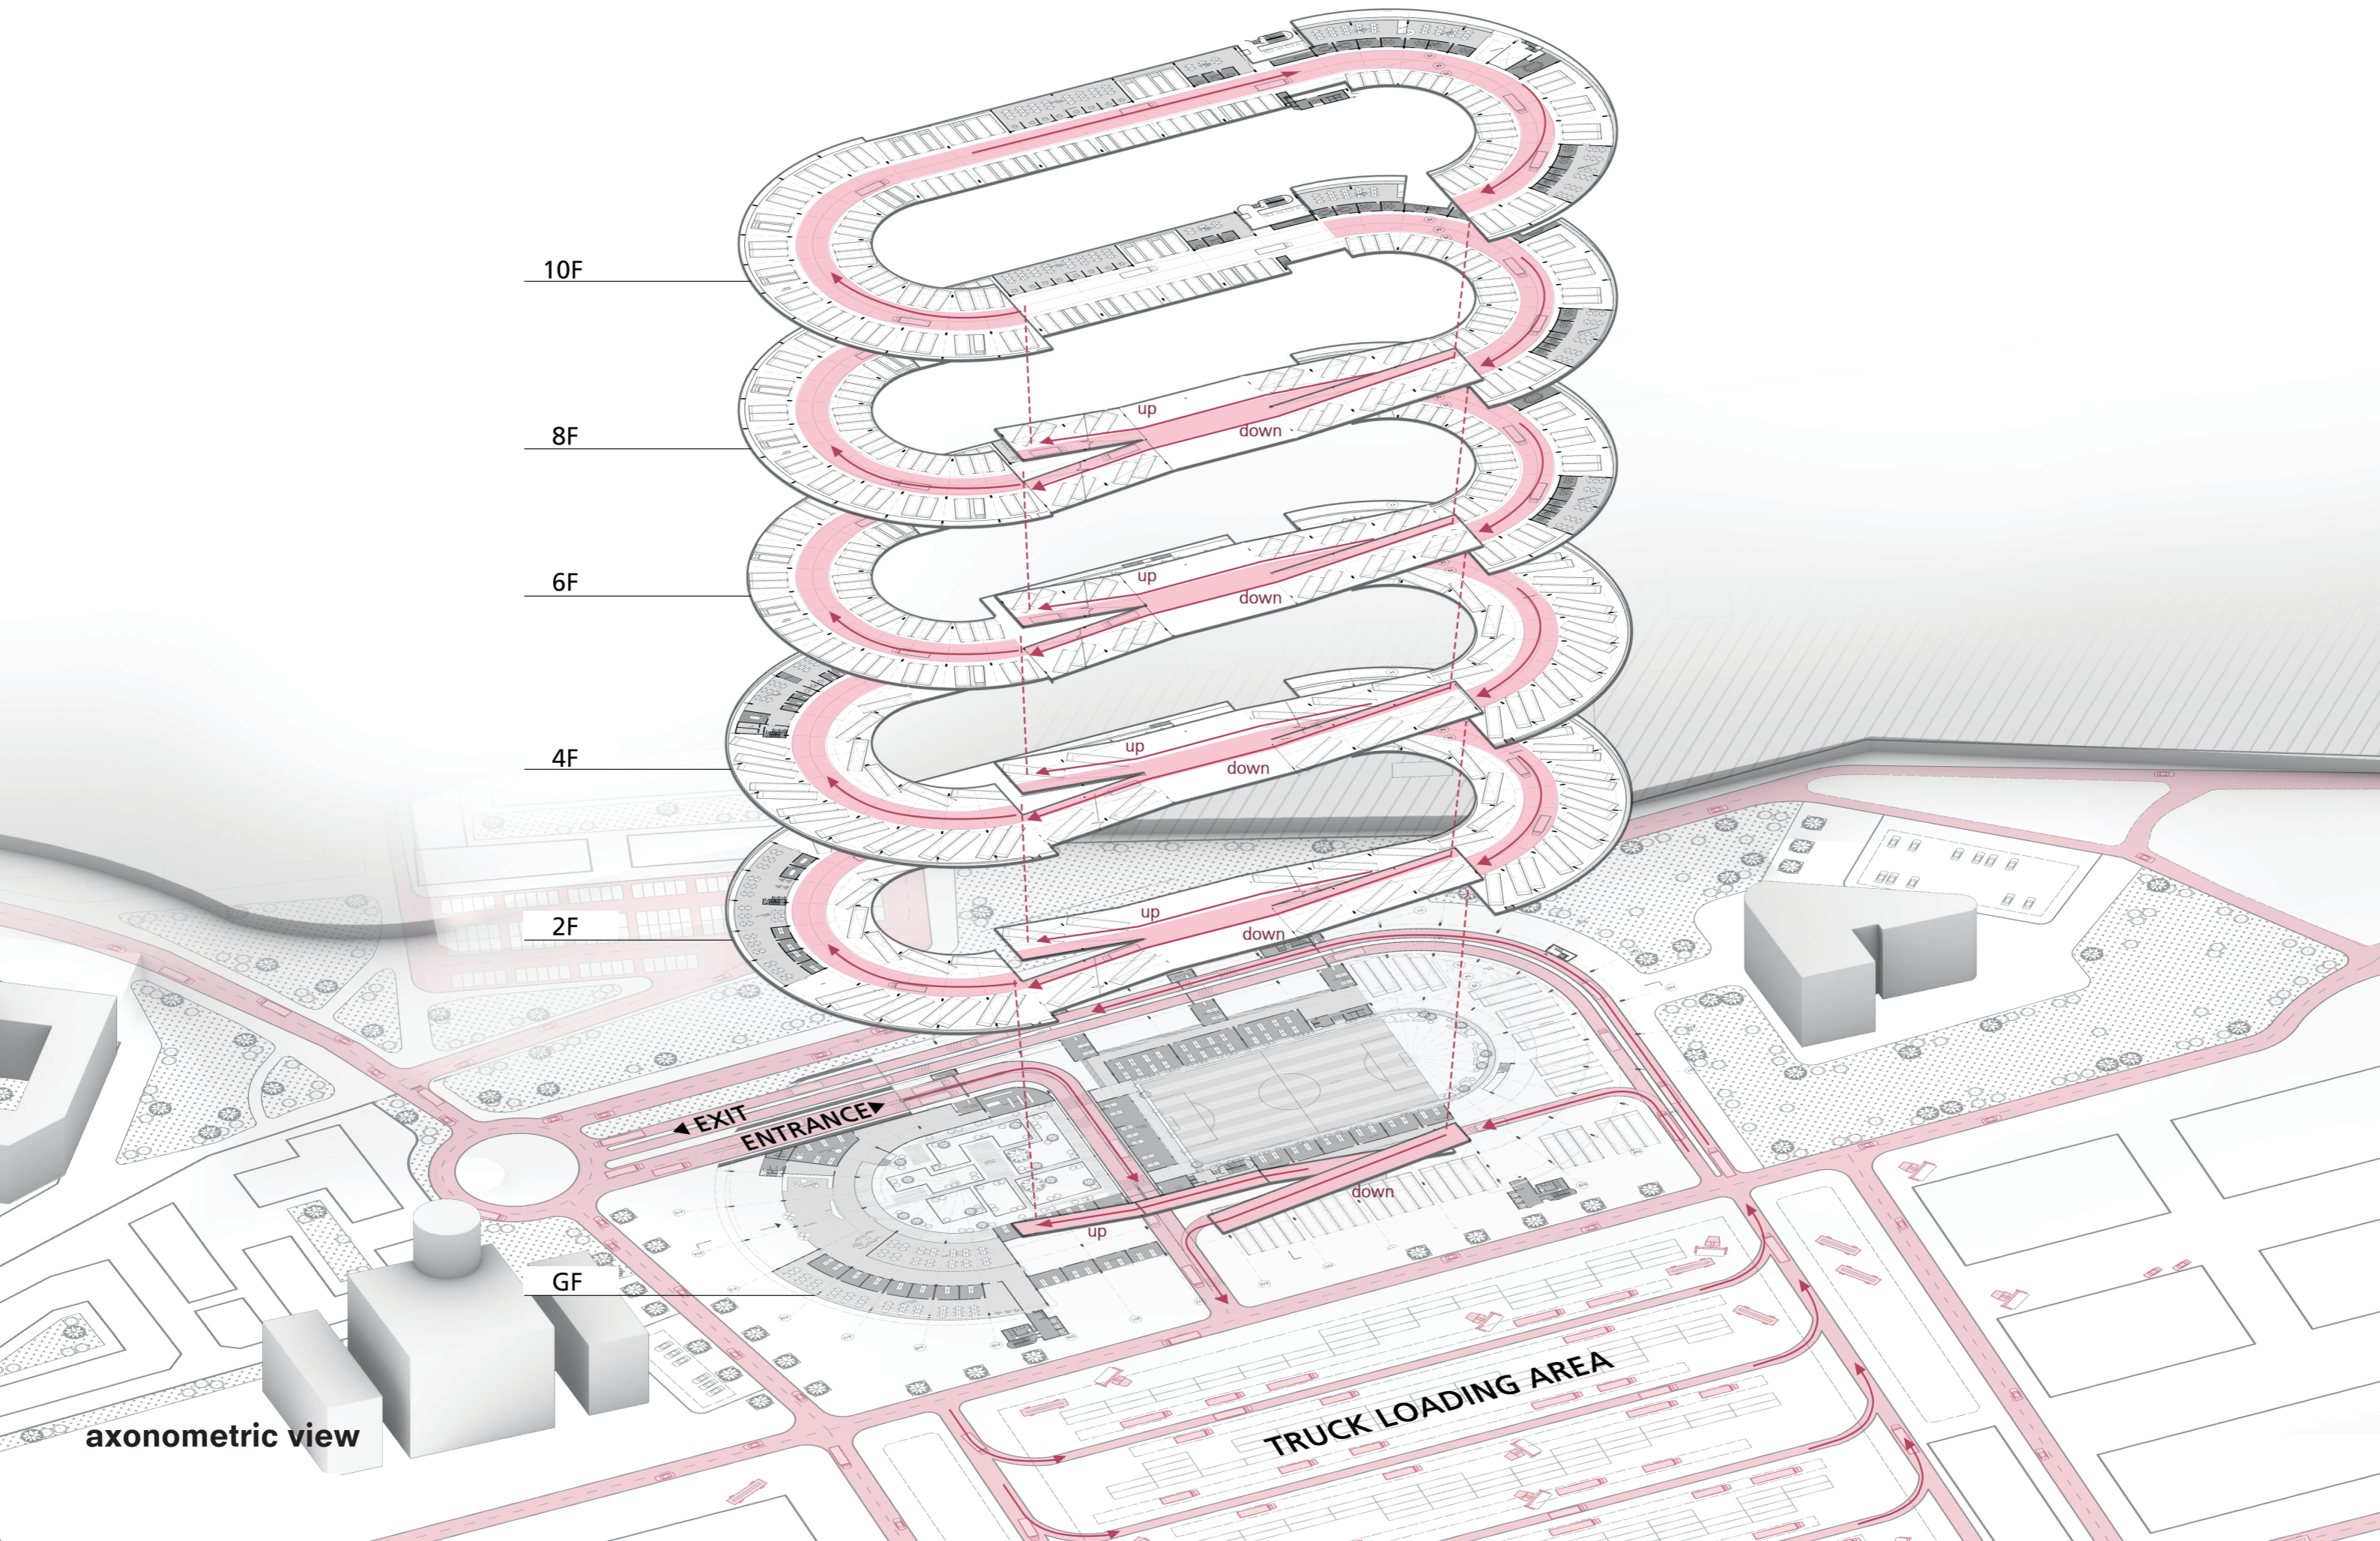

10F

8F

6F

4F

2F

GF

up

down

up

down

up

down

up

down


up

down




EXIT
ENTRANCE

TRUCK LOADING AREA


axonometric view

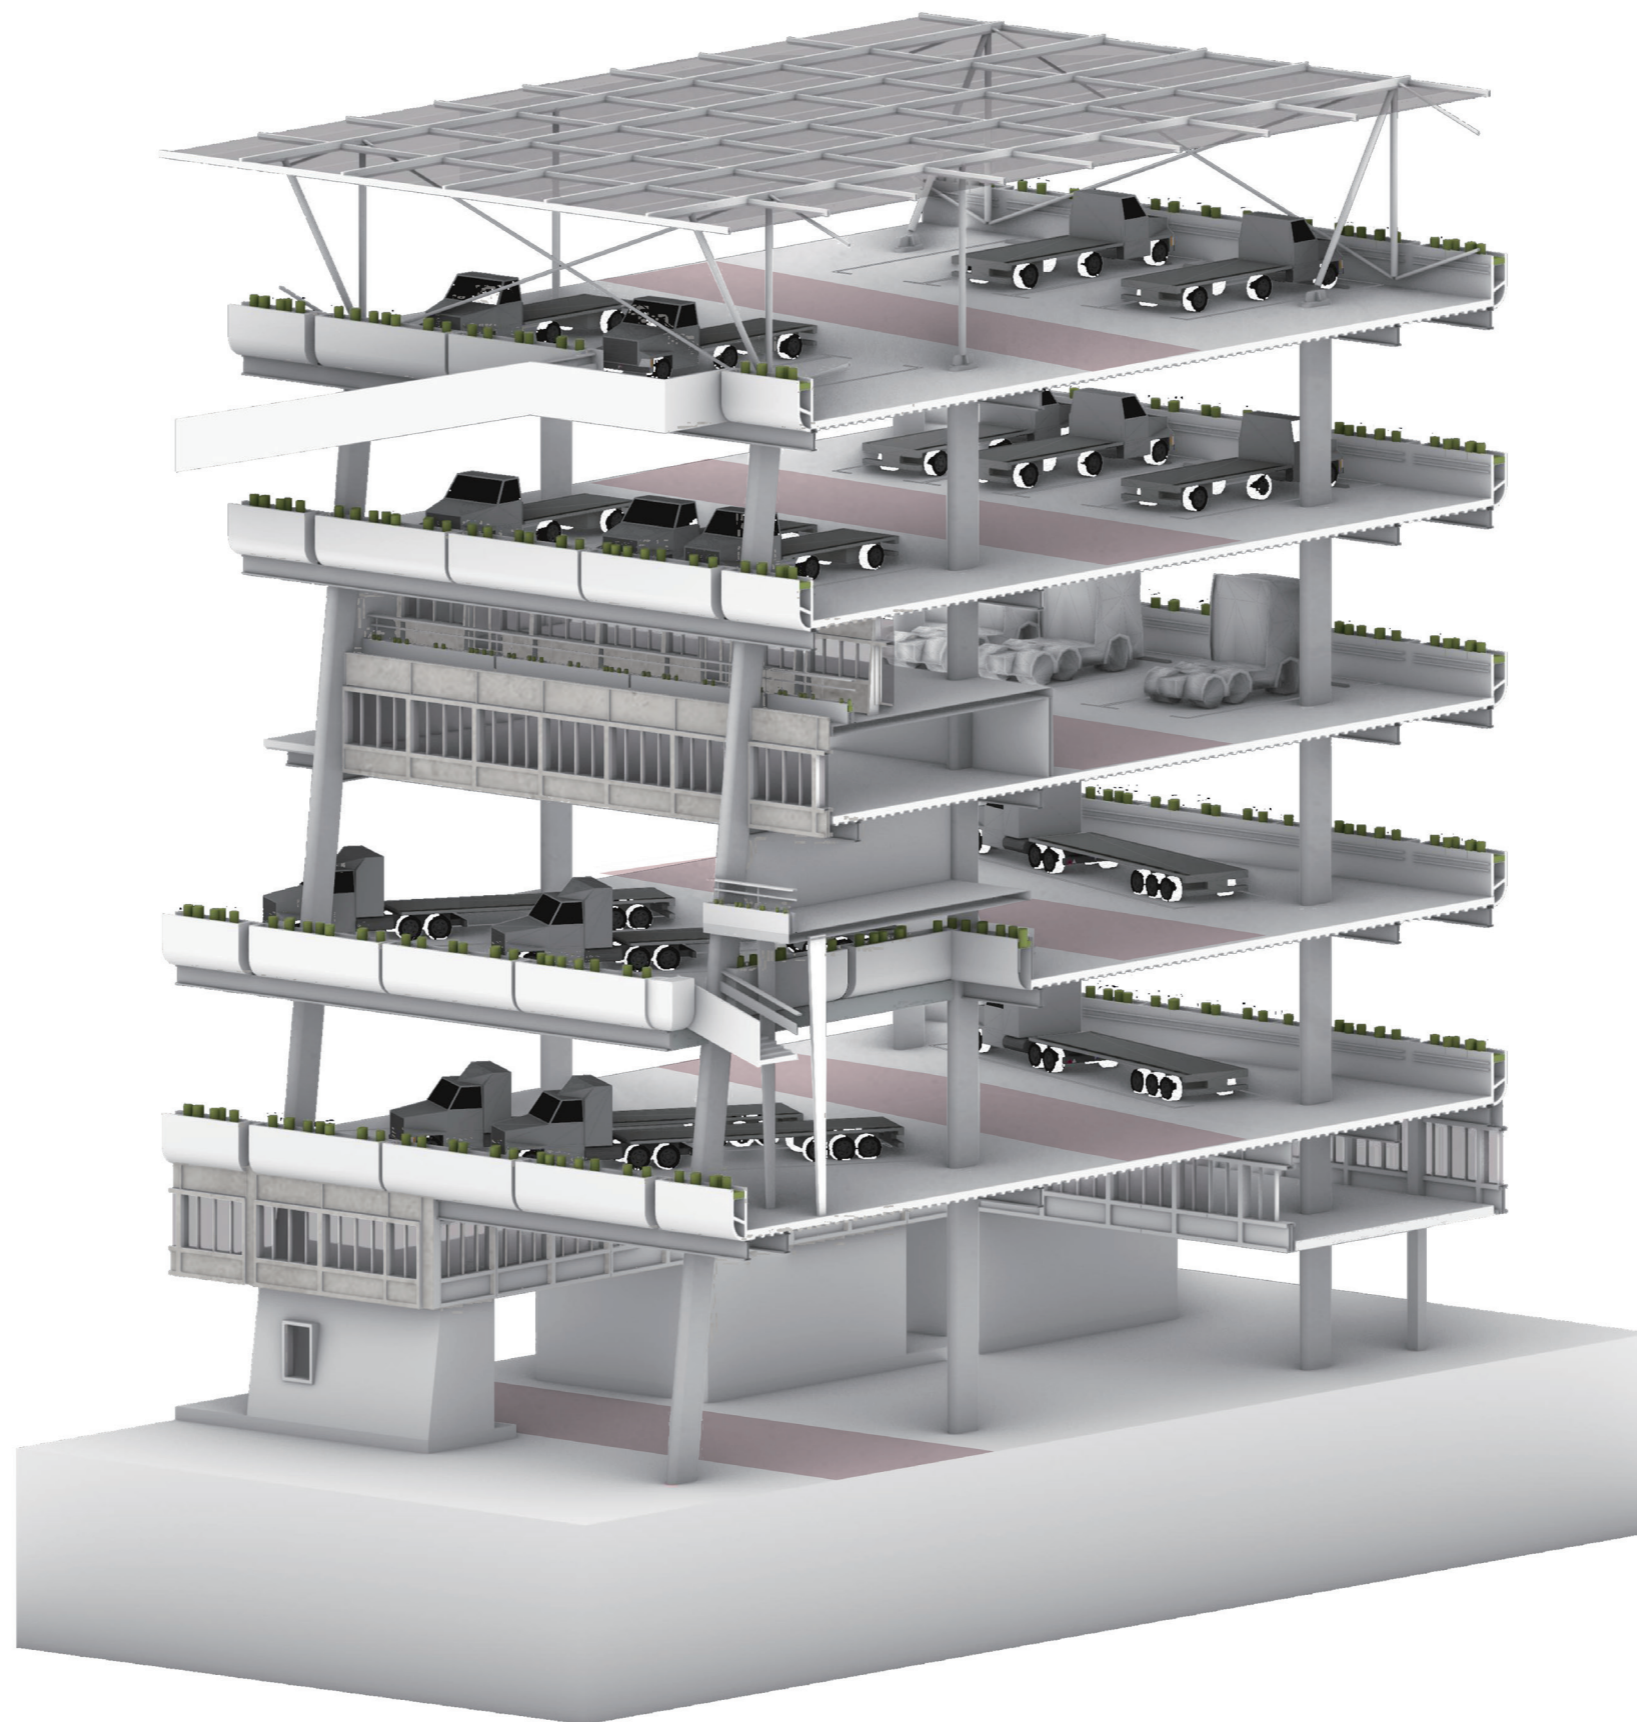

Fragment

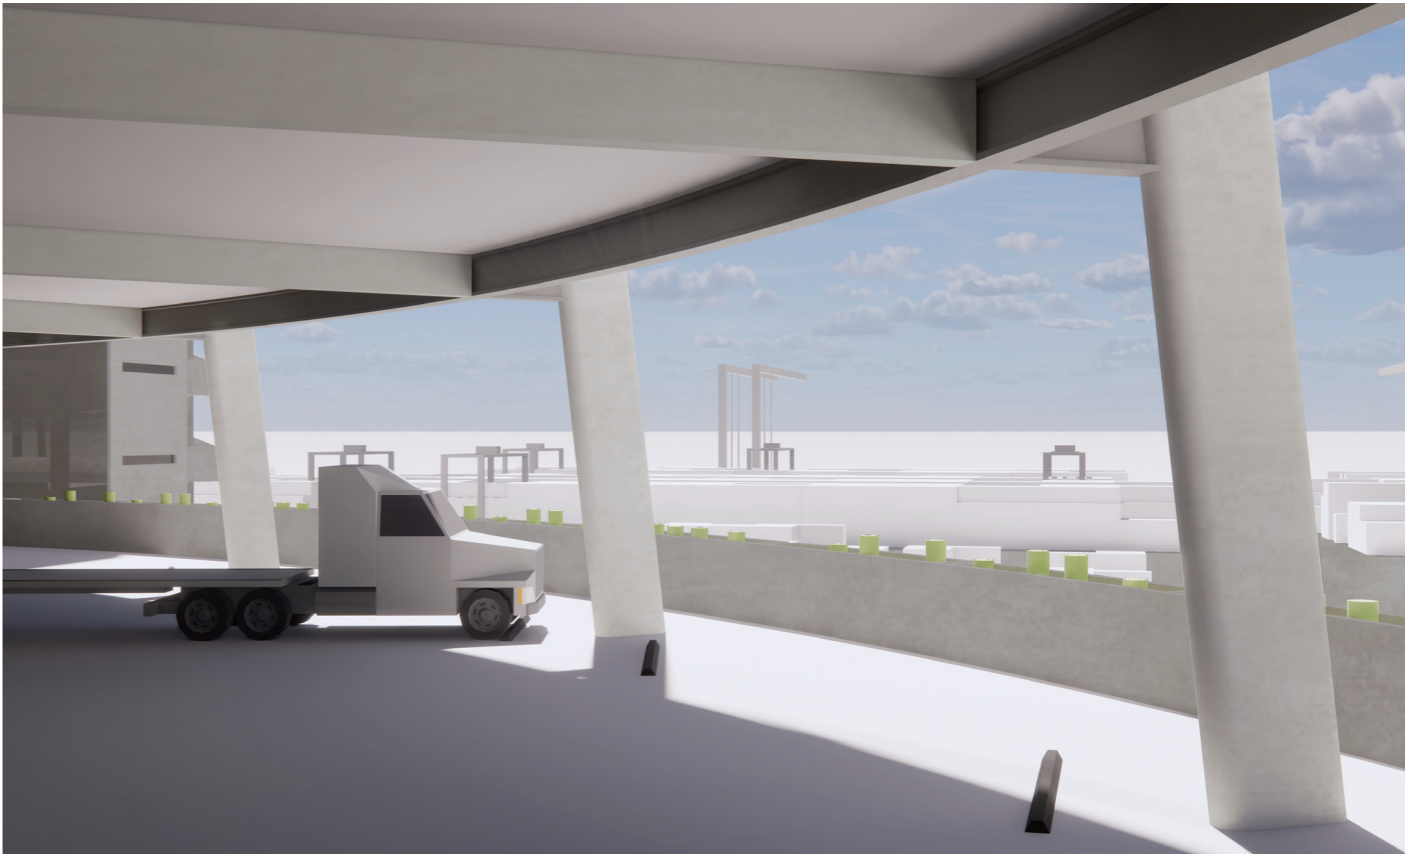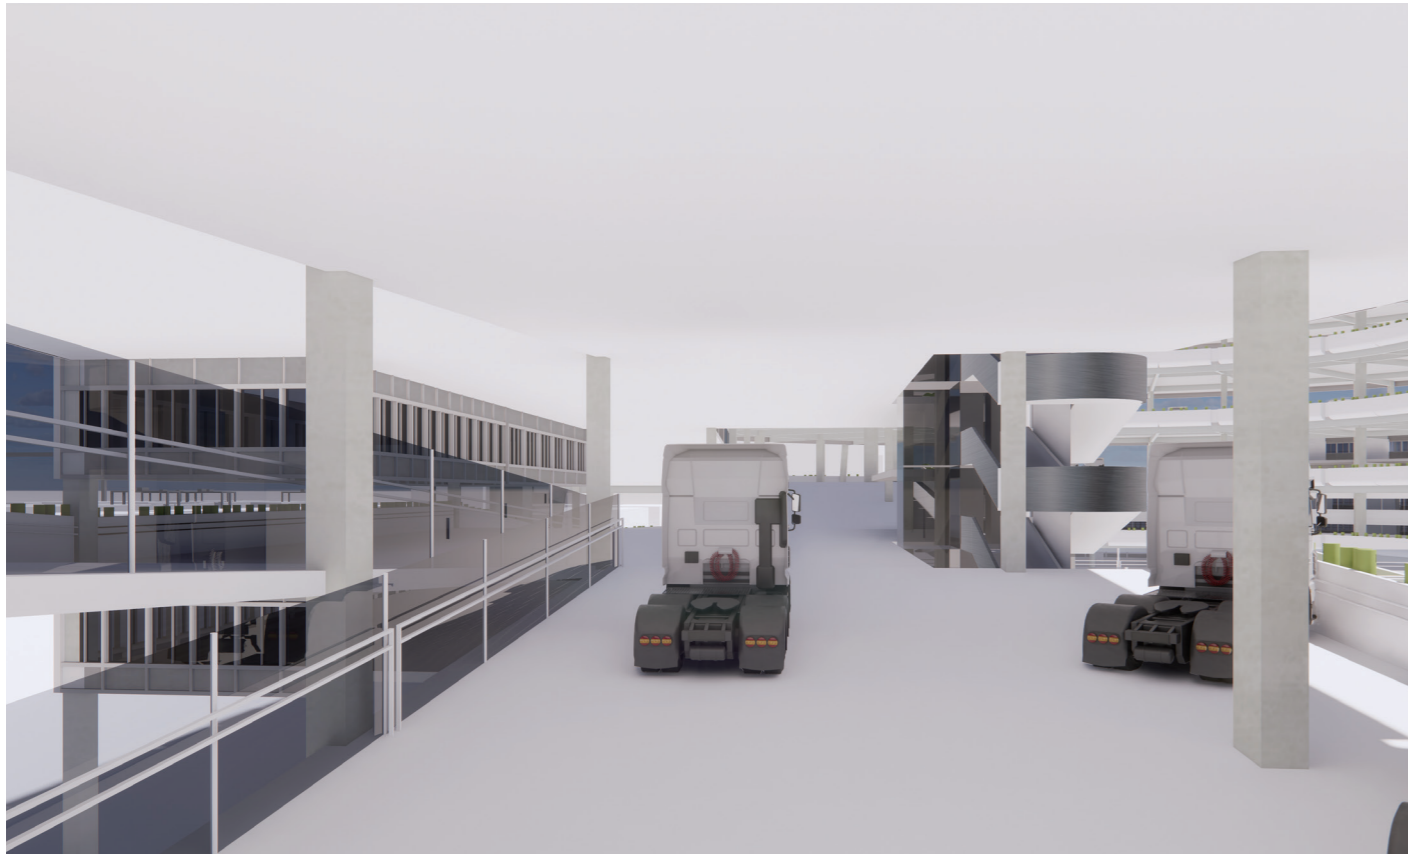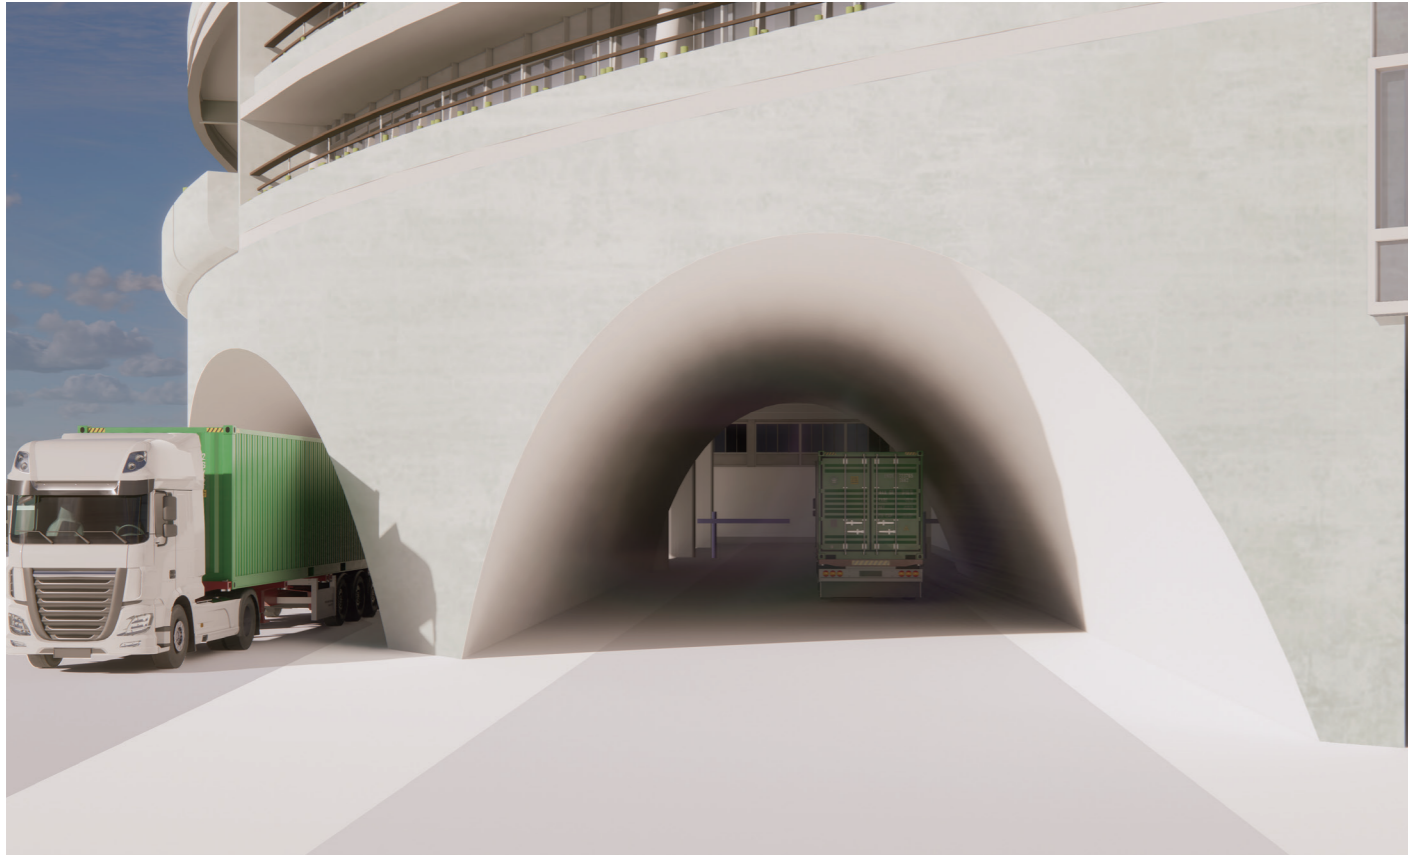

Interior view

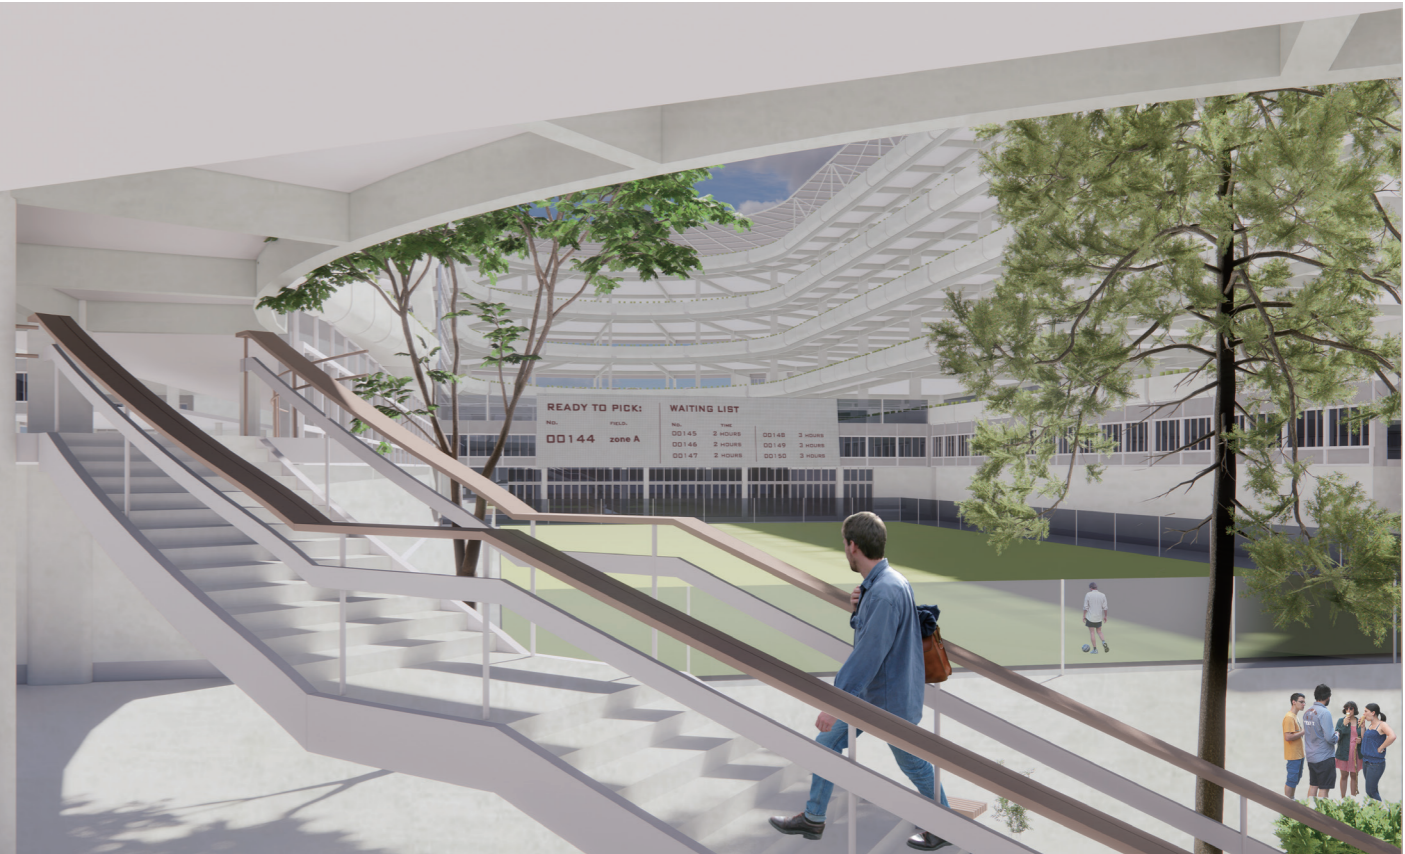

Interior view



Exterior Expression



Courtyard



Entrance