




SECTION B-B' 1:100

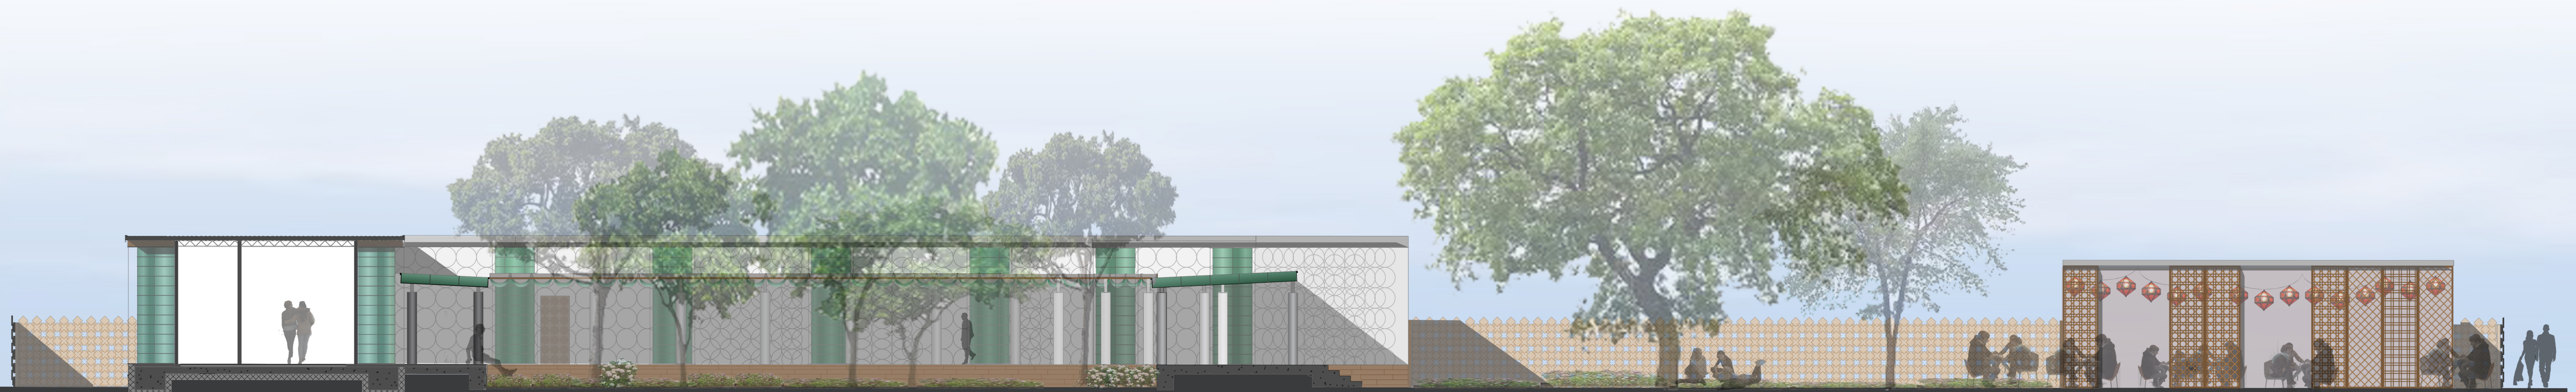

SECTION D-D' 1:100