




Basement

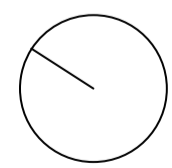


1 2 5 10m

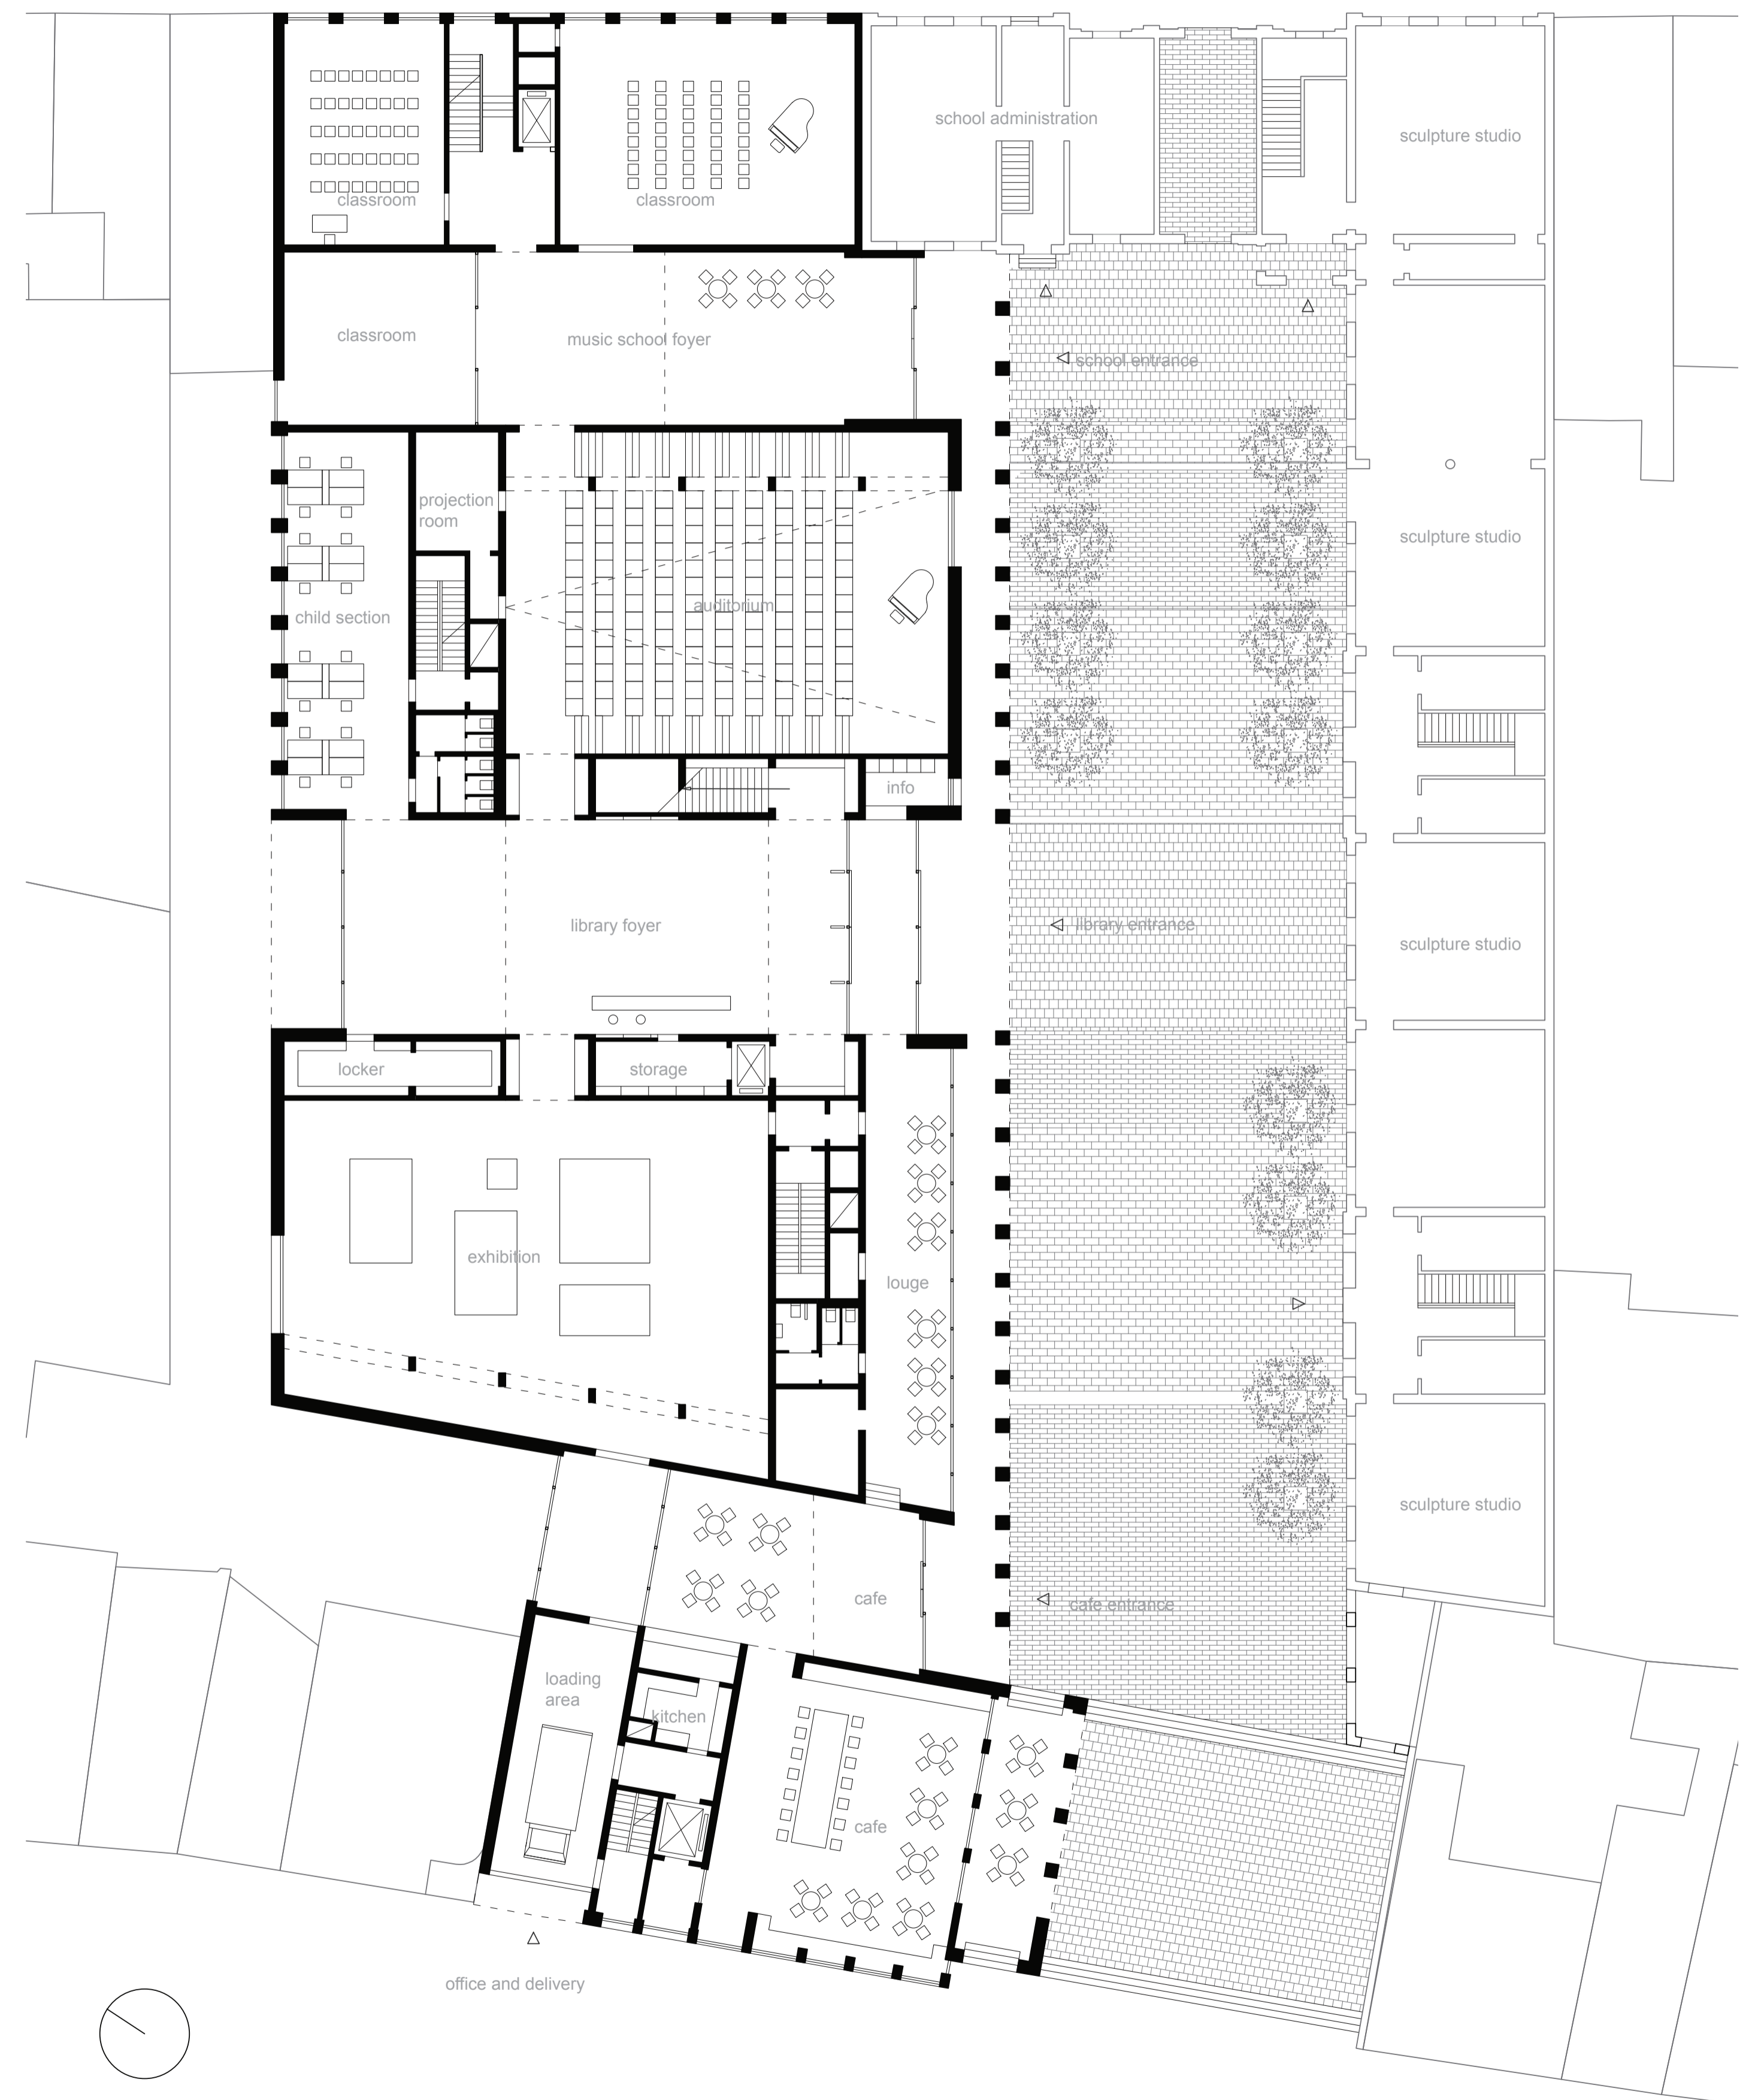



Ground Floor

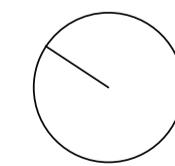


1 2 5 10m




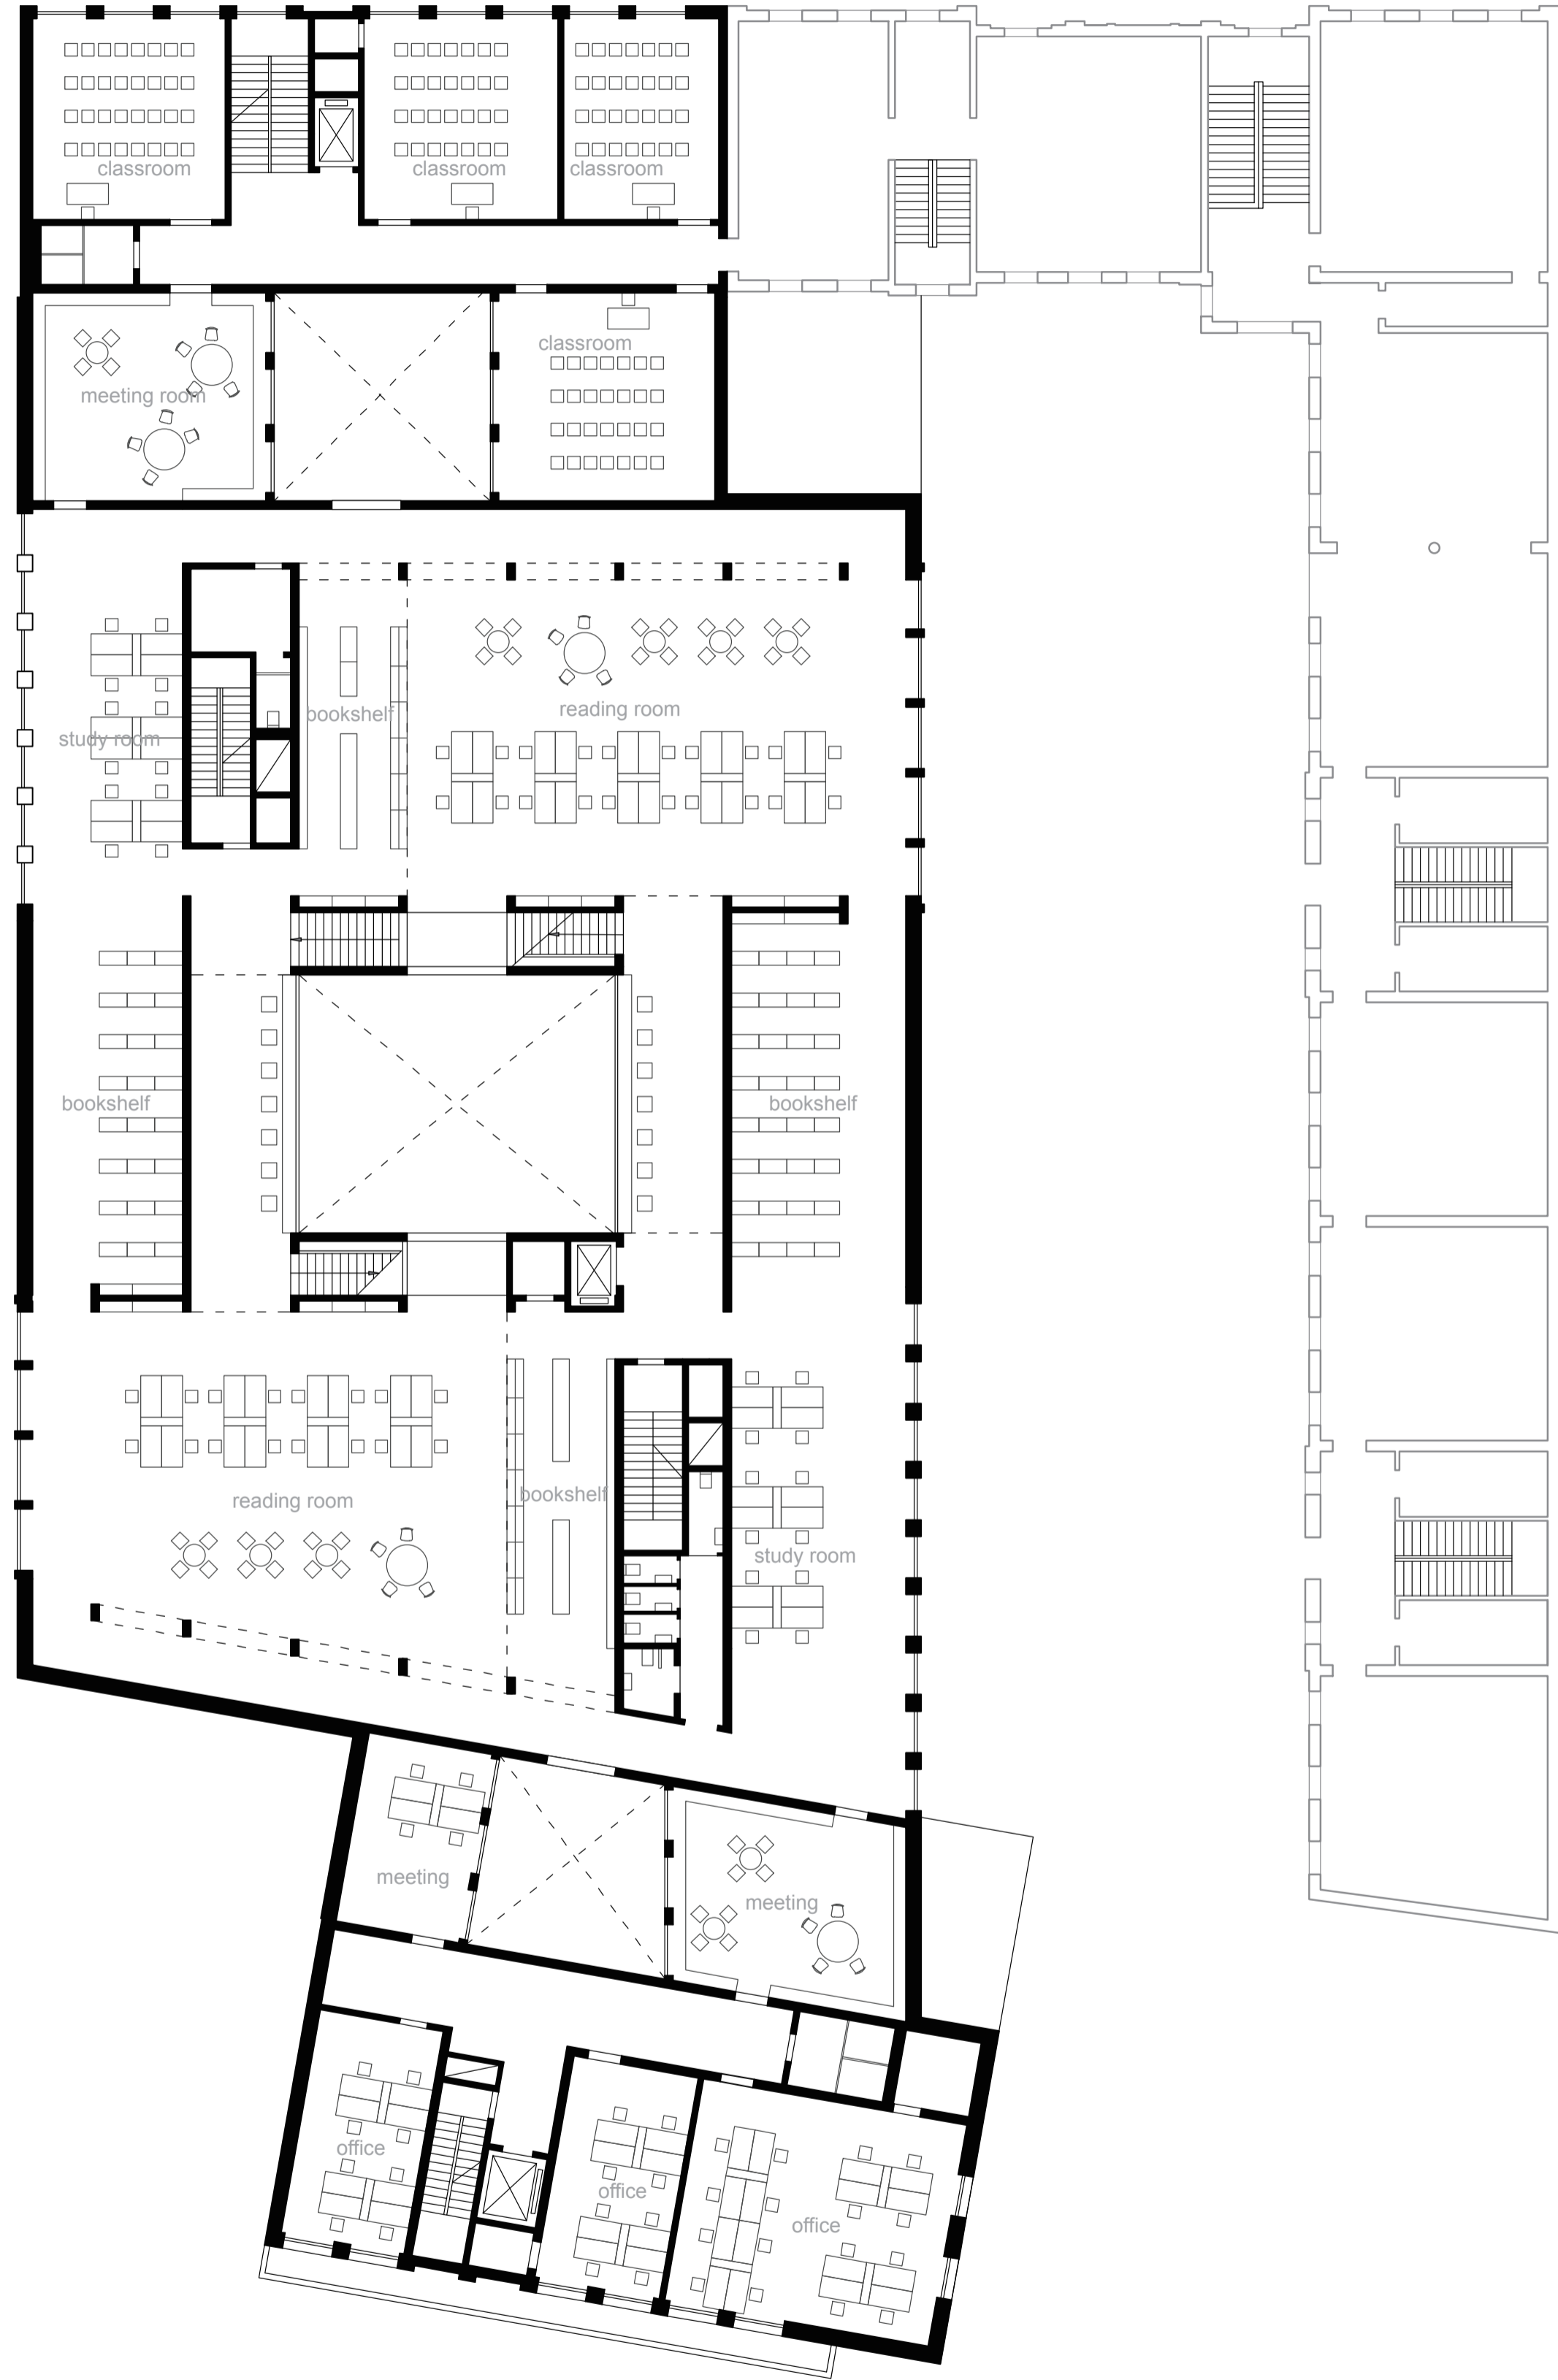





First Floor

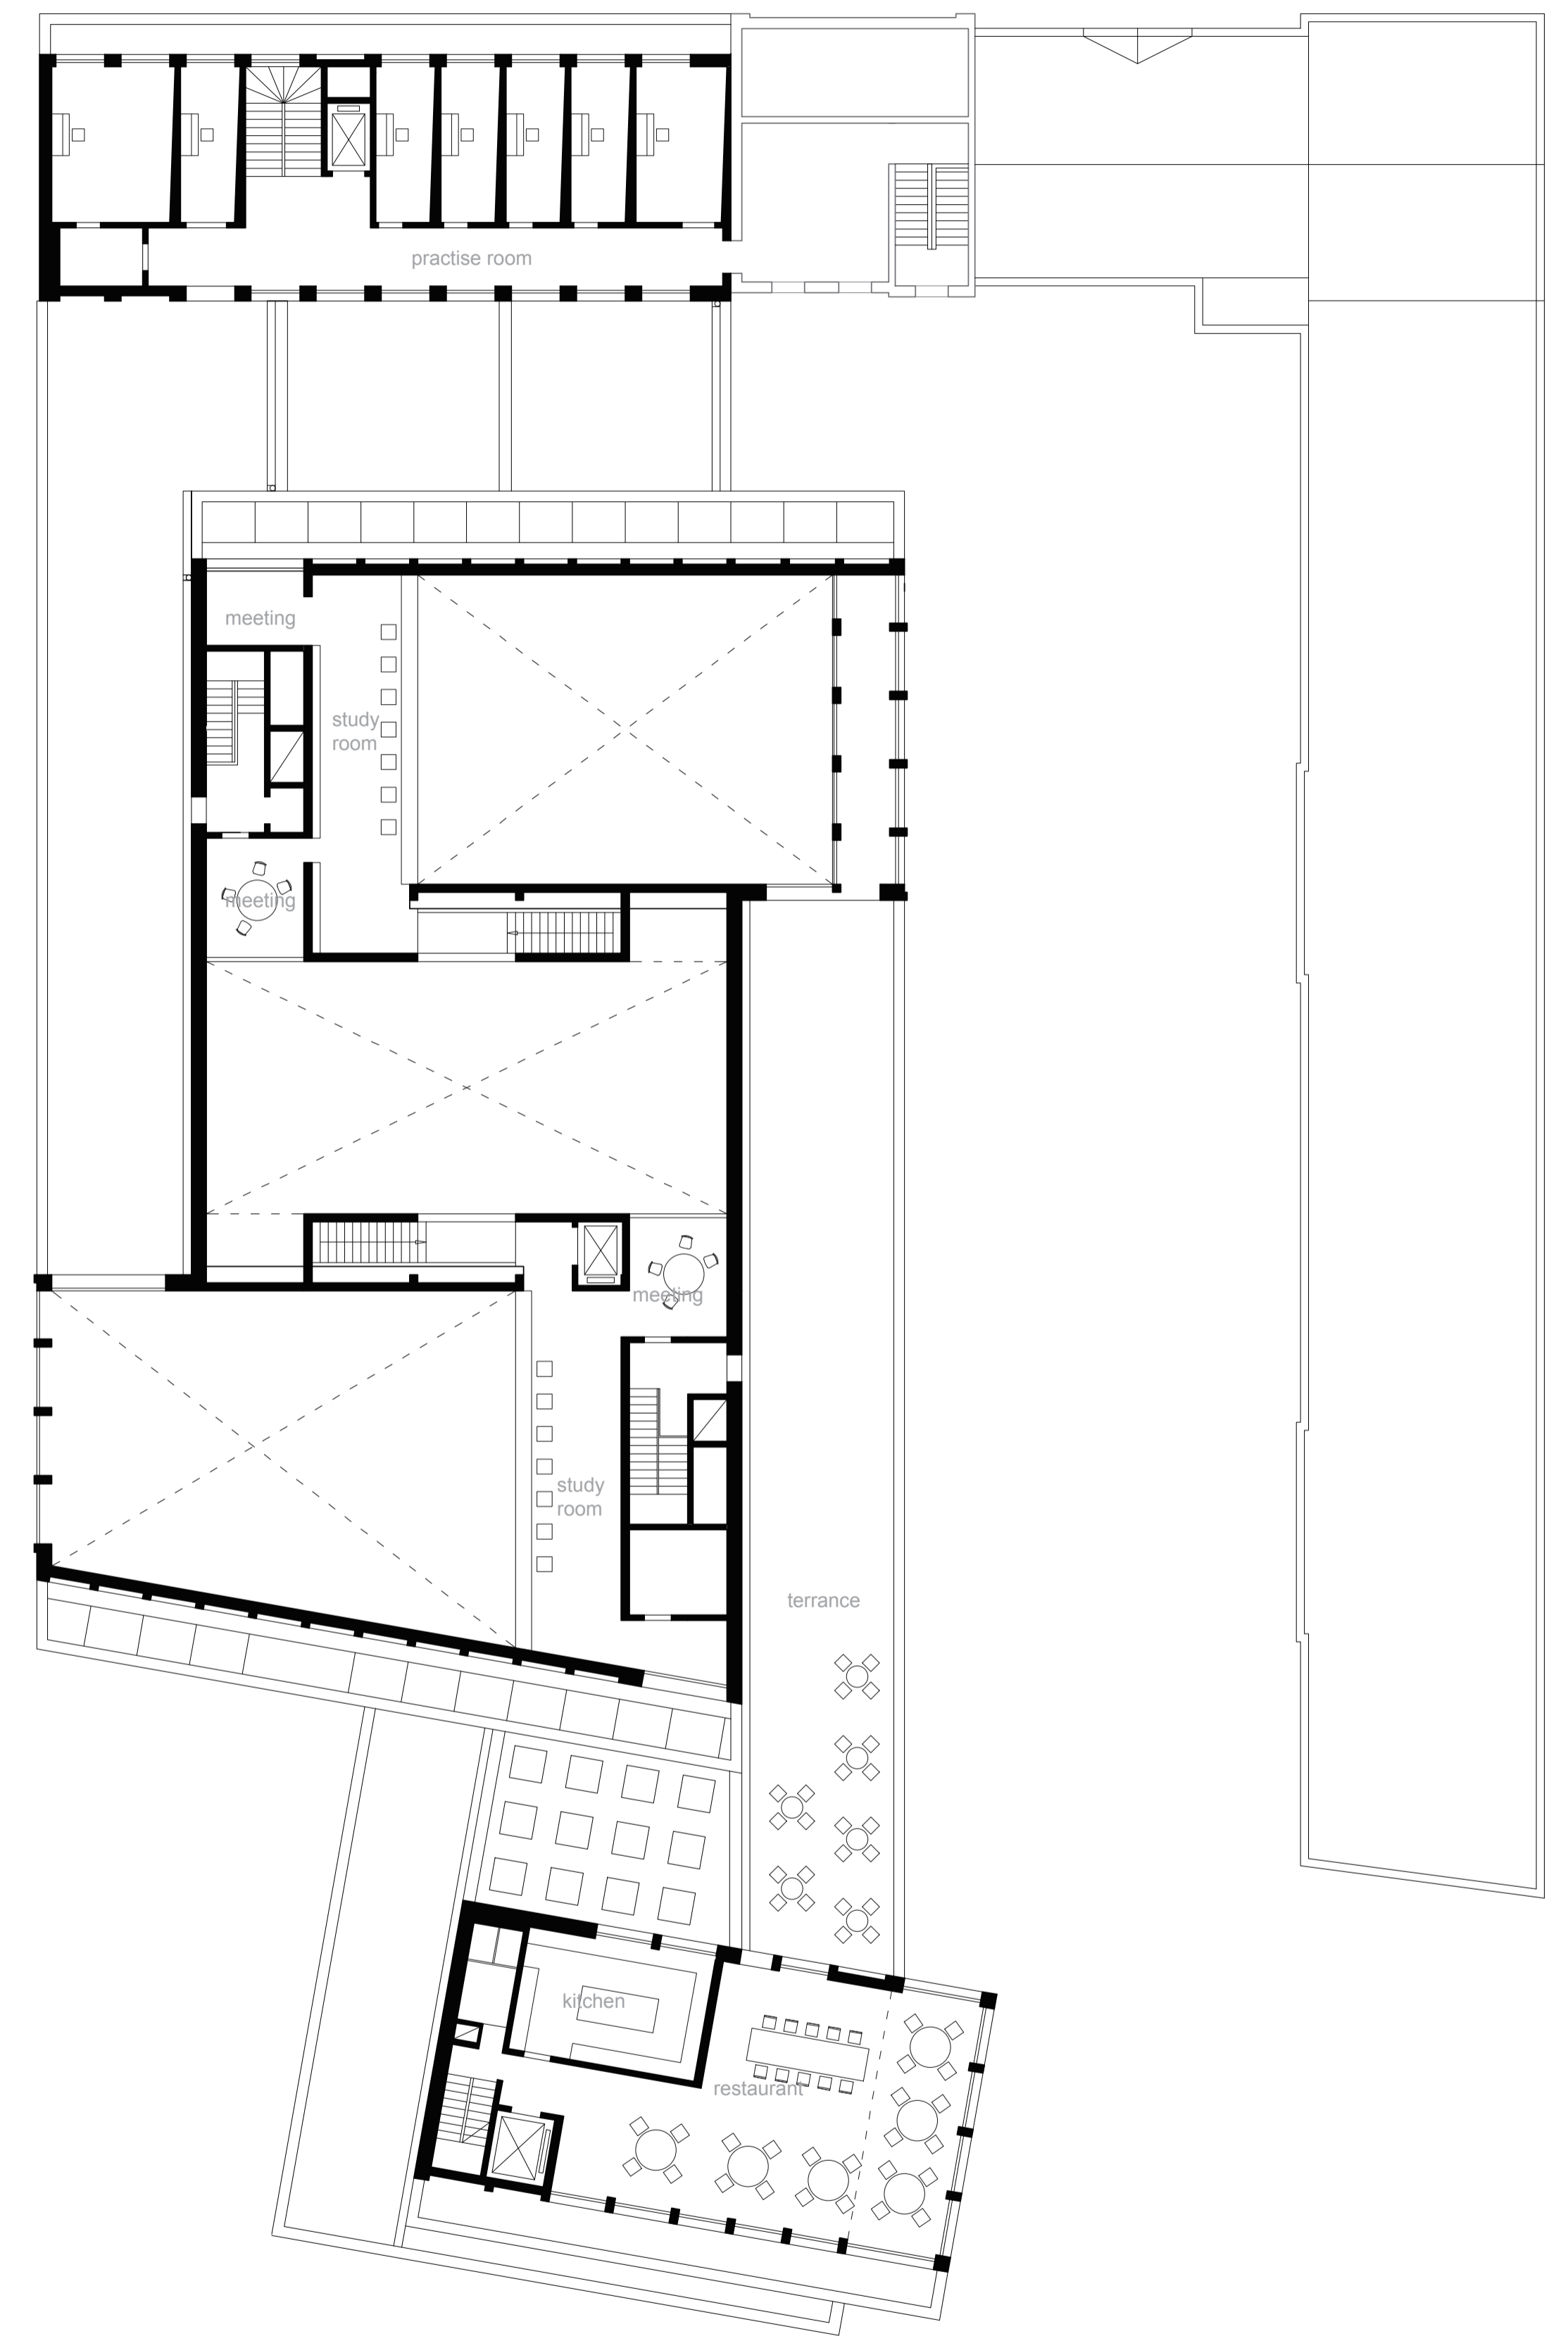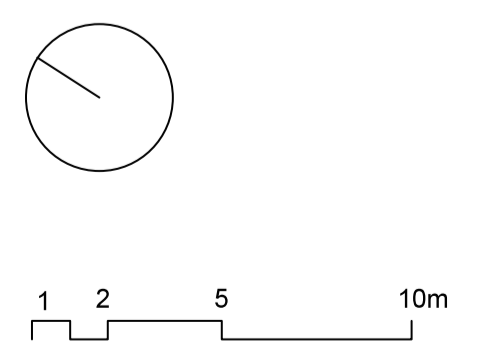


Second Floor

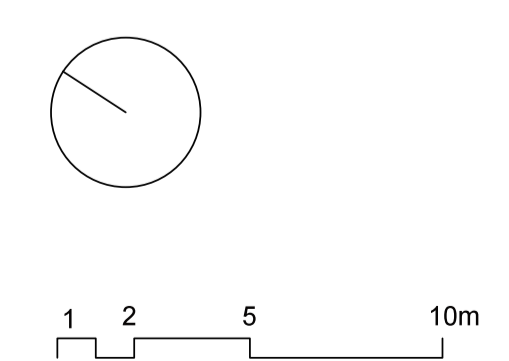

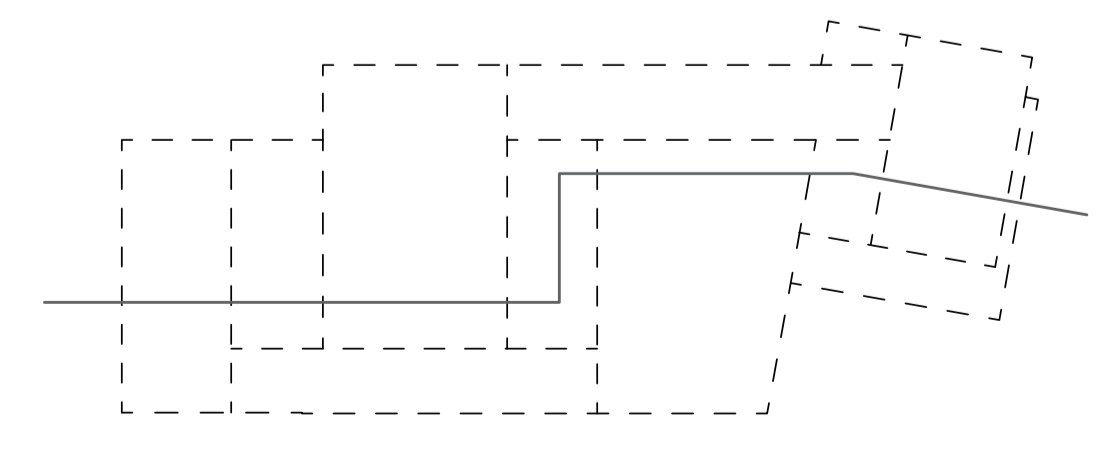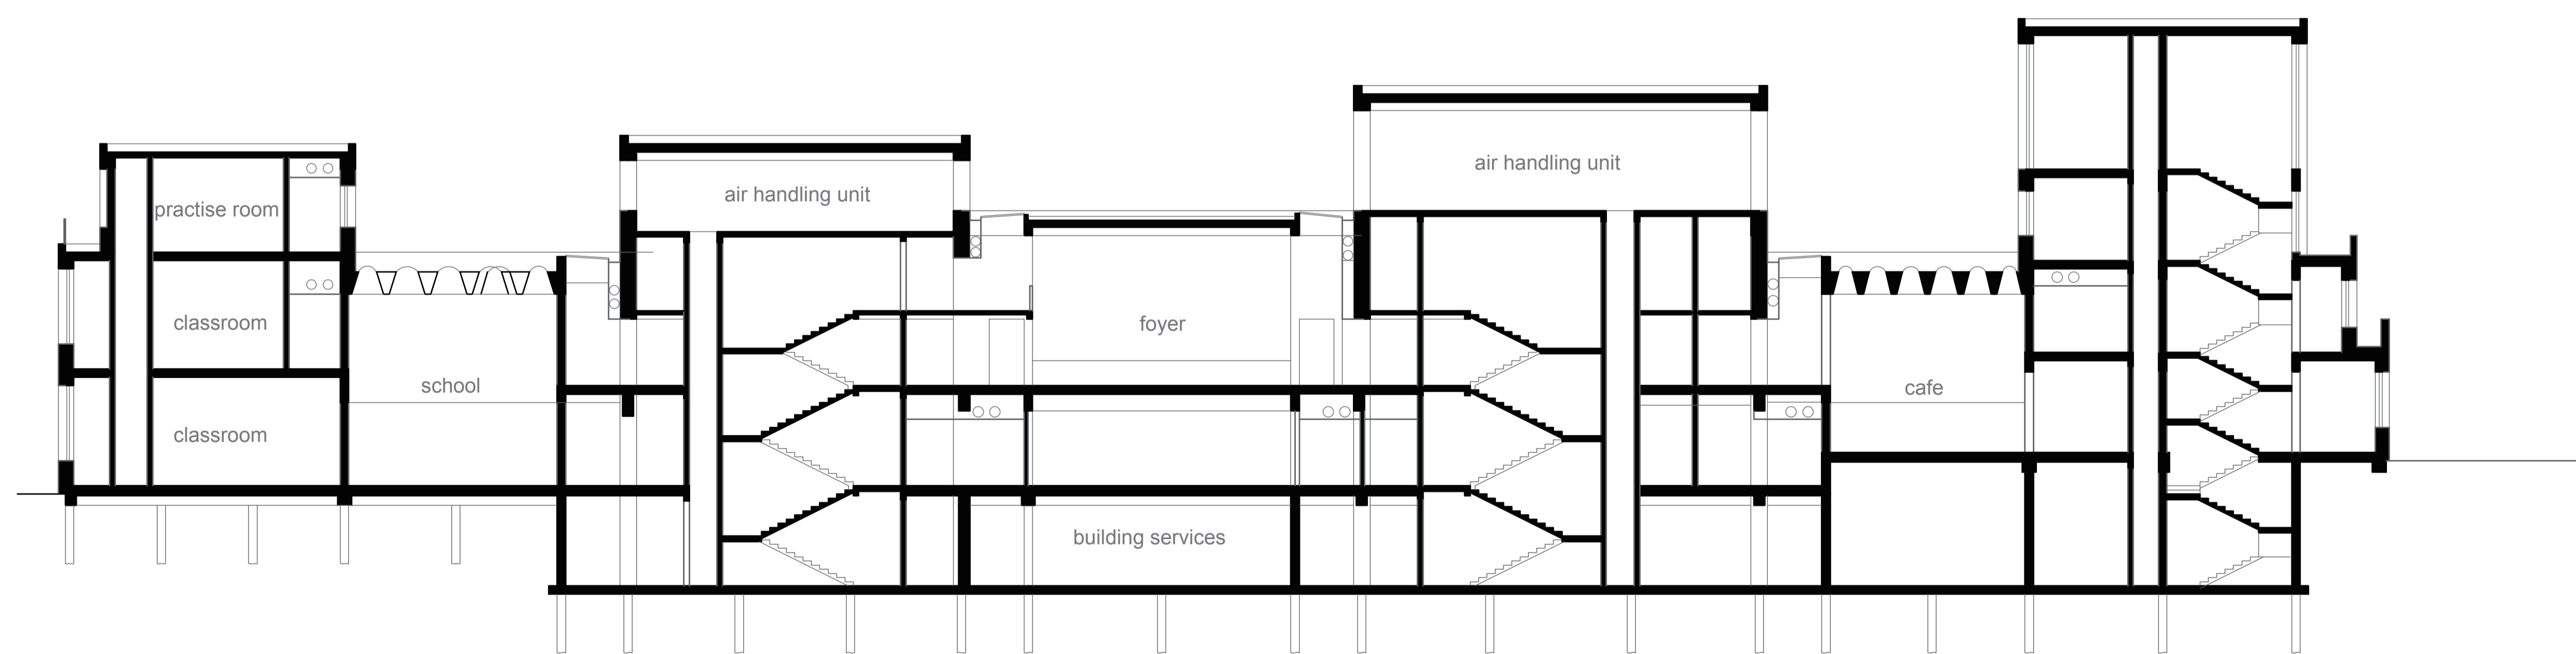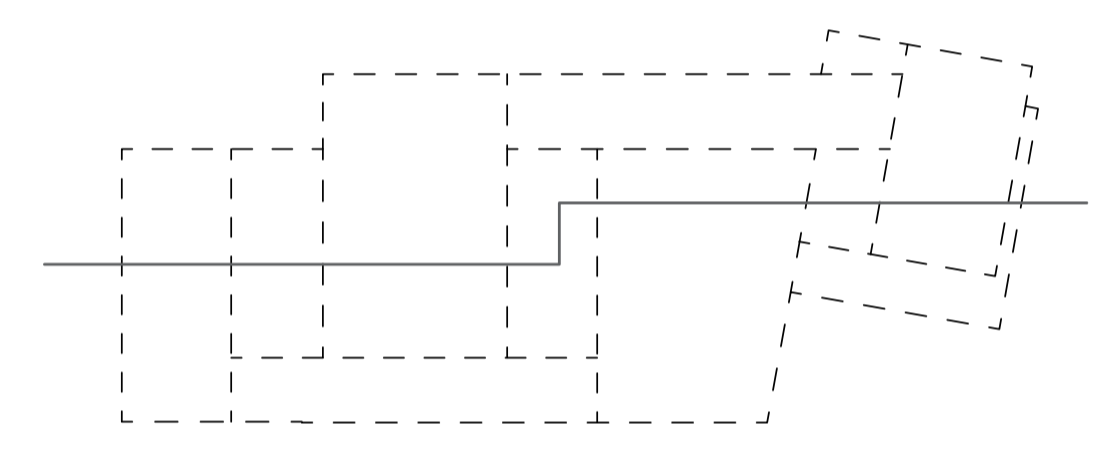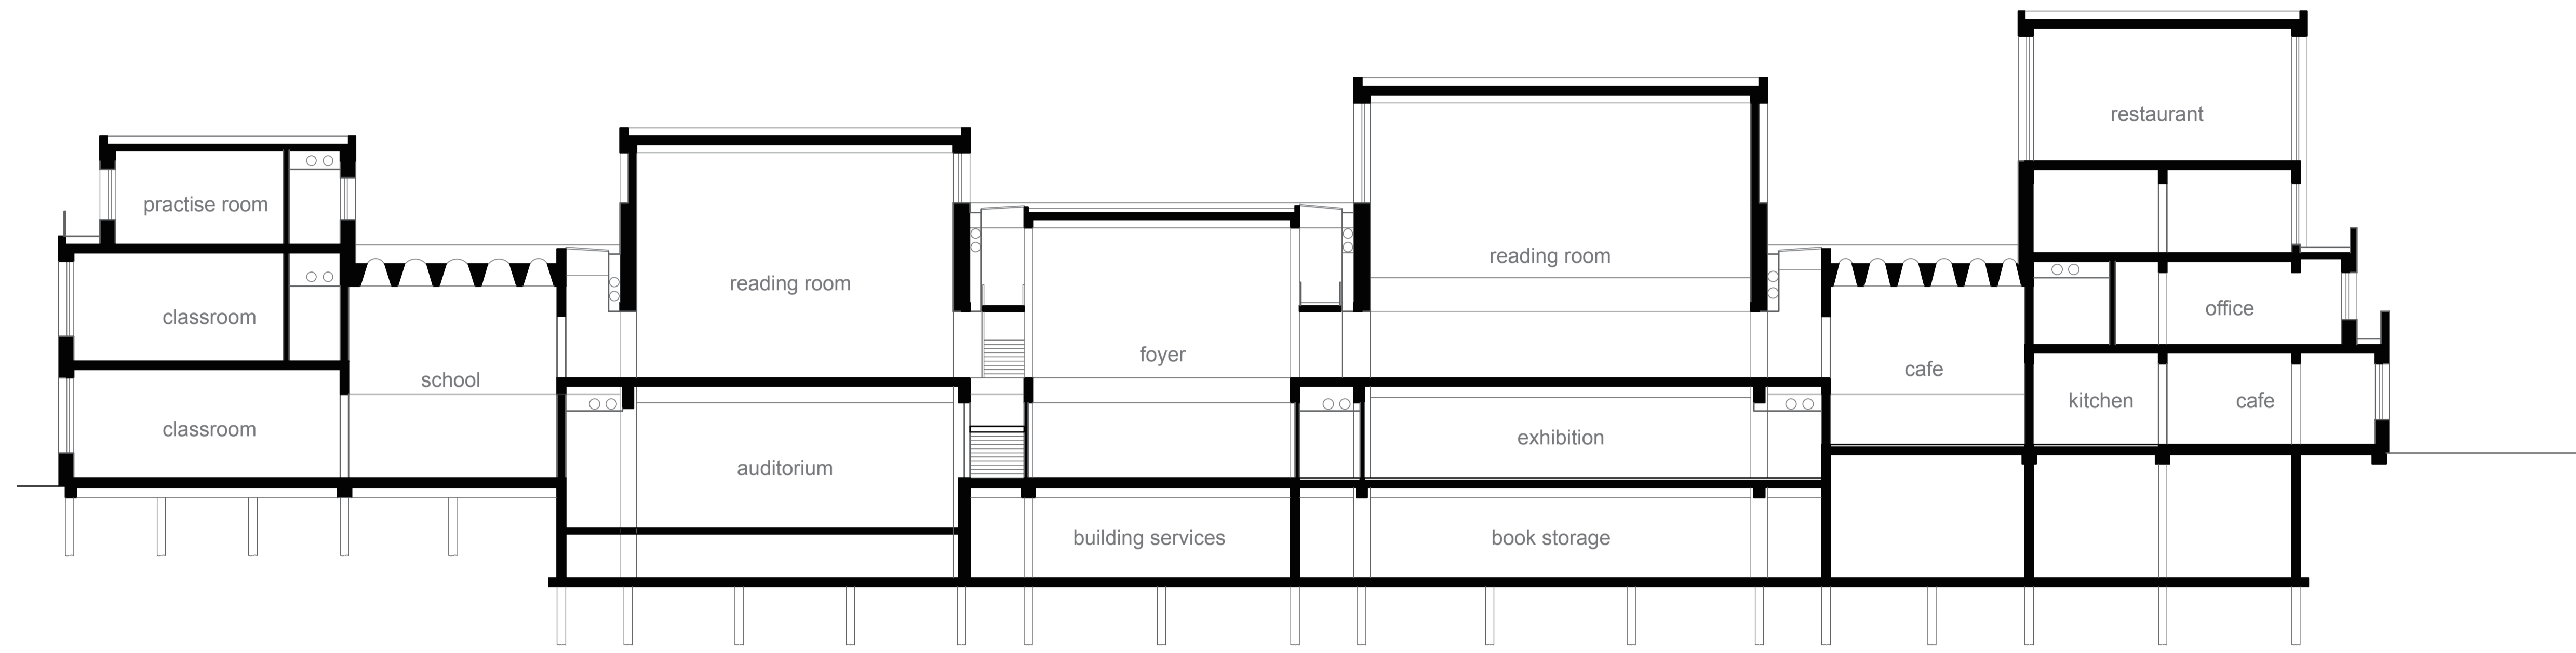


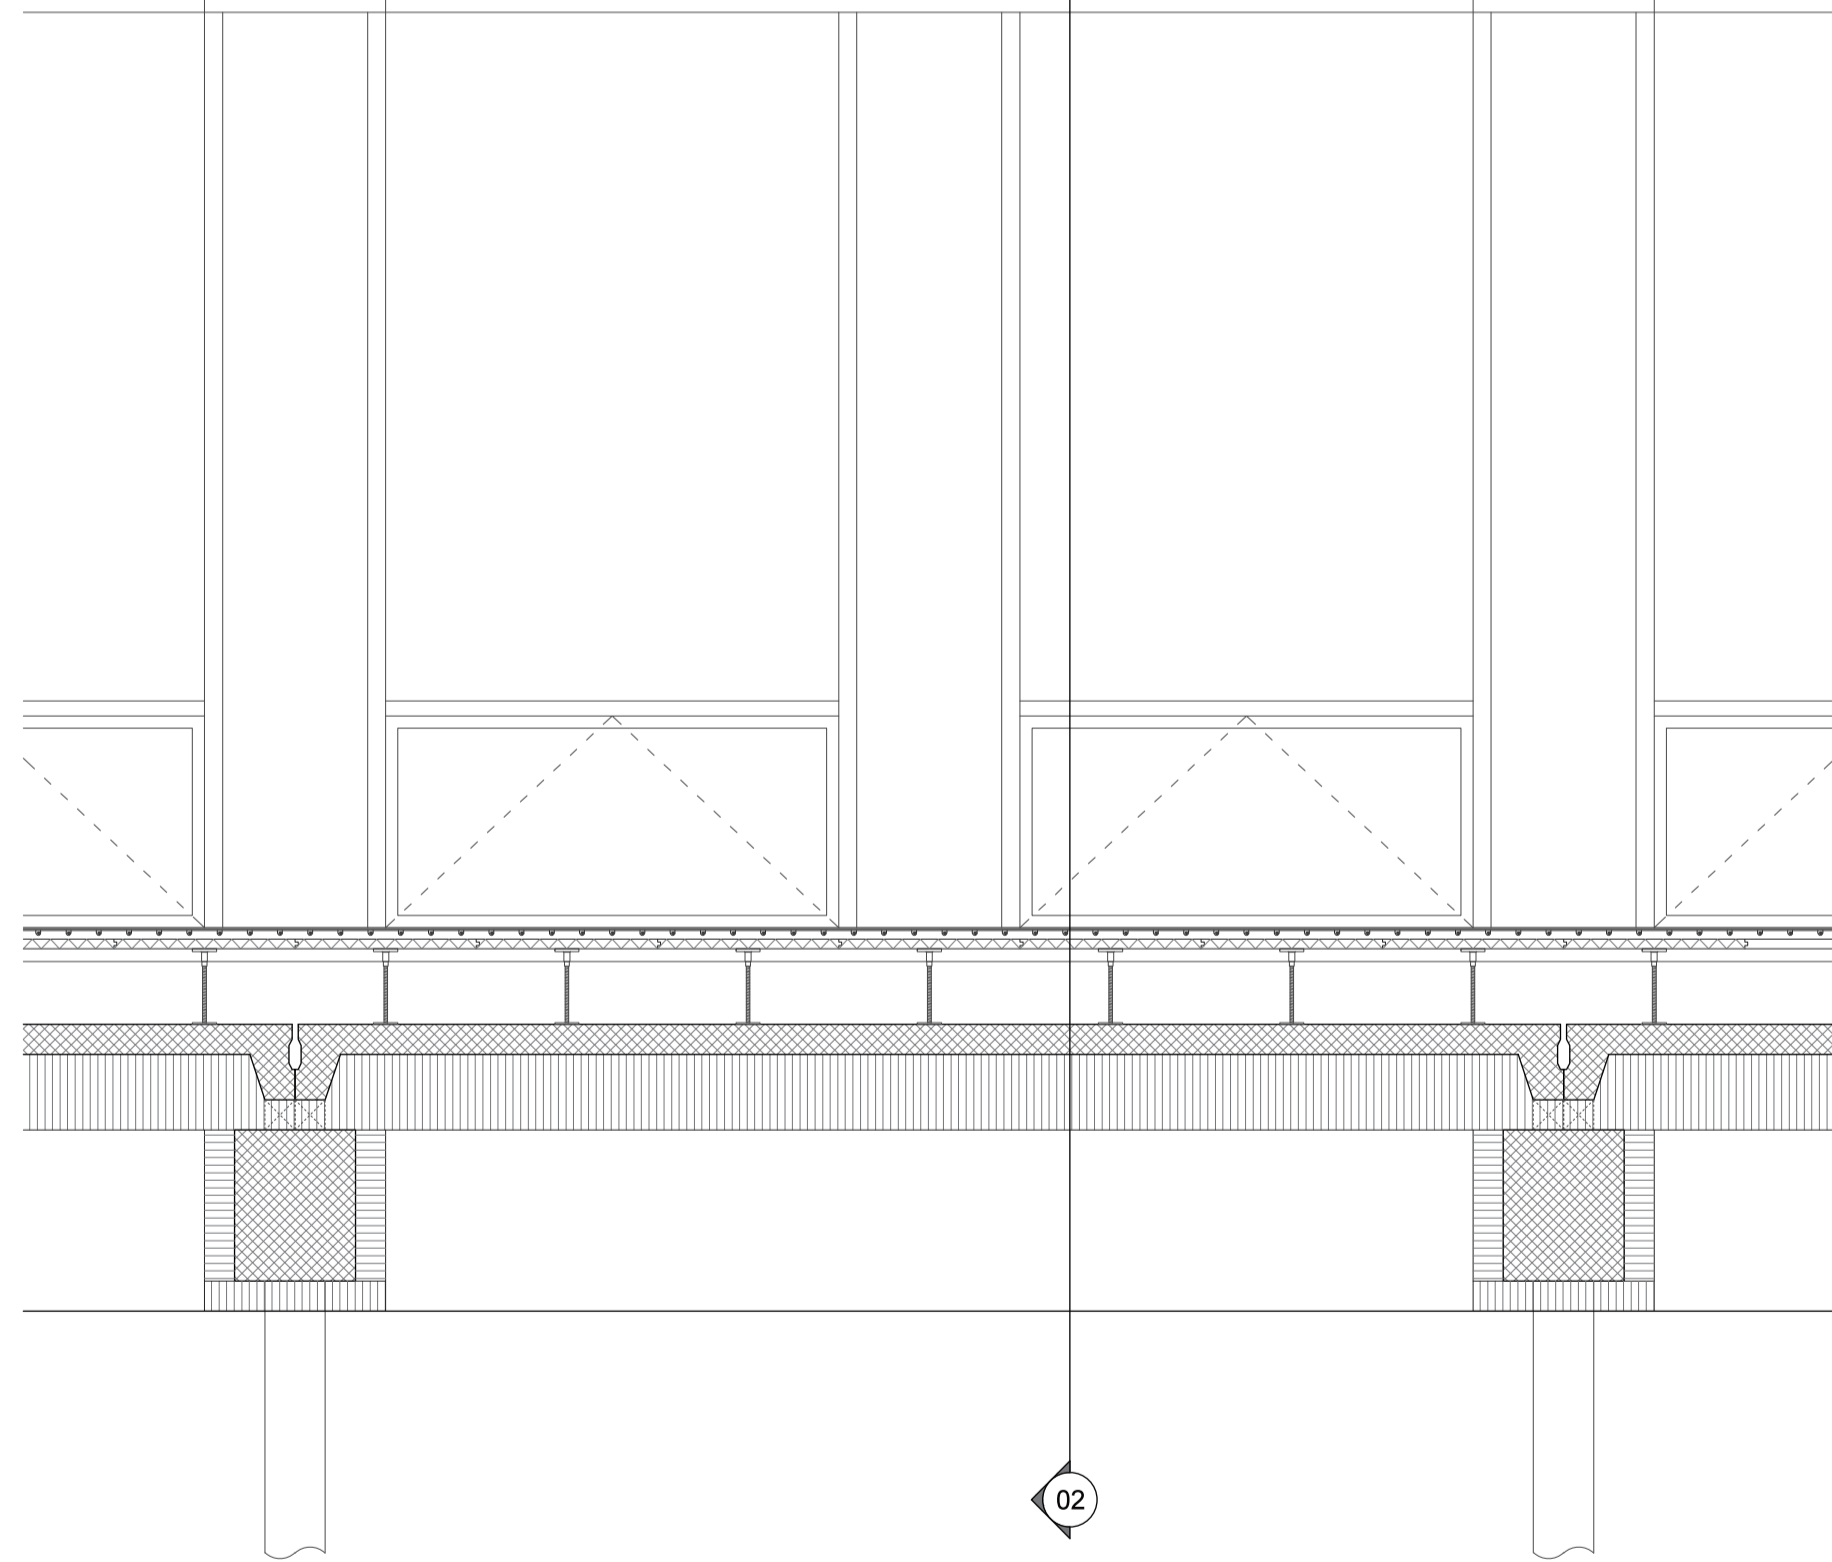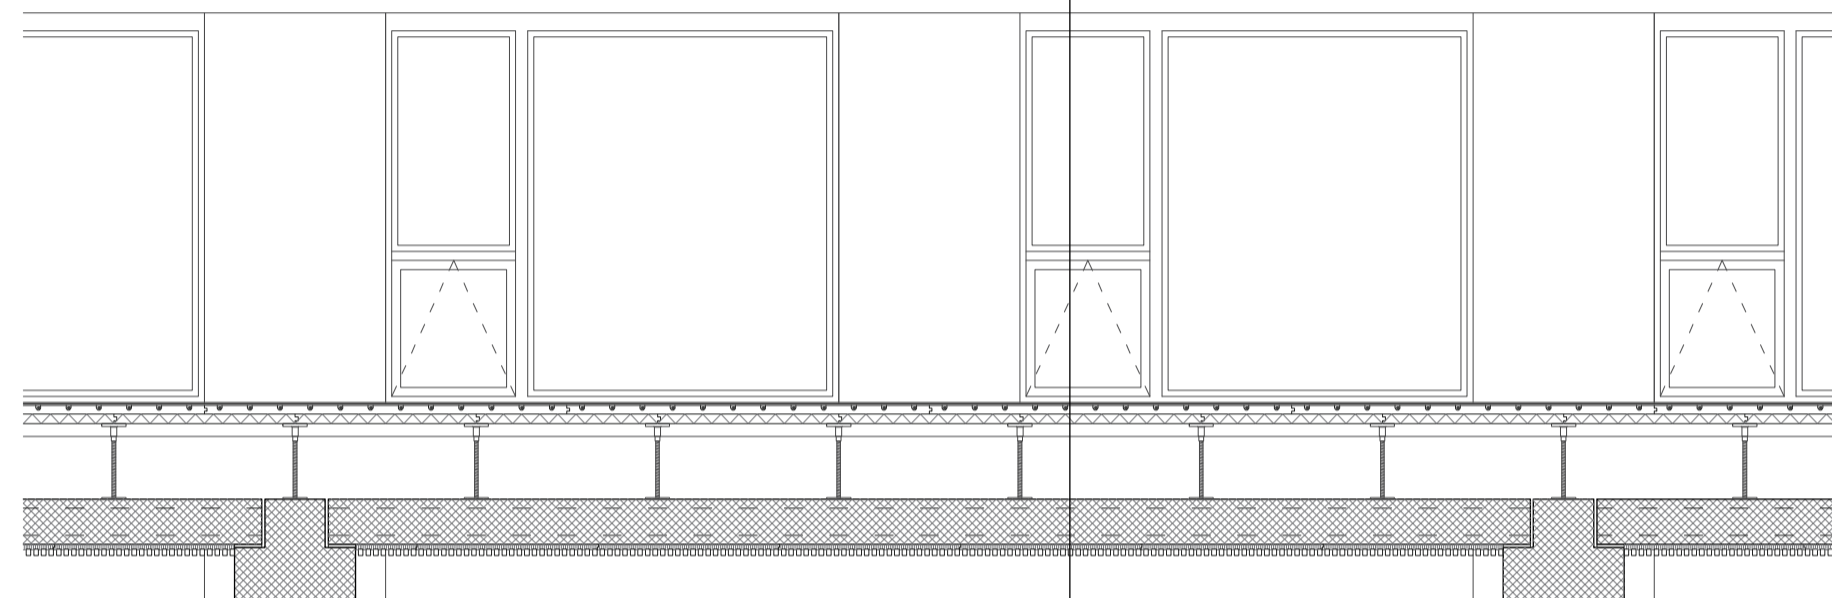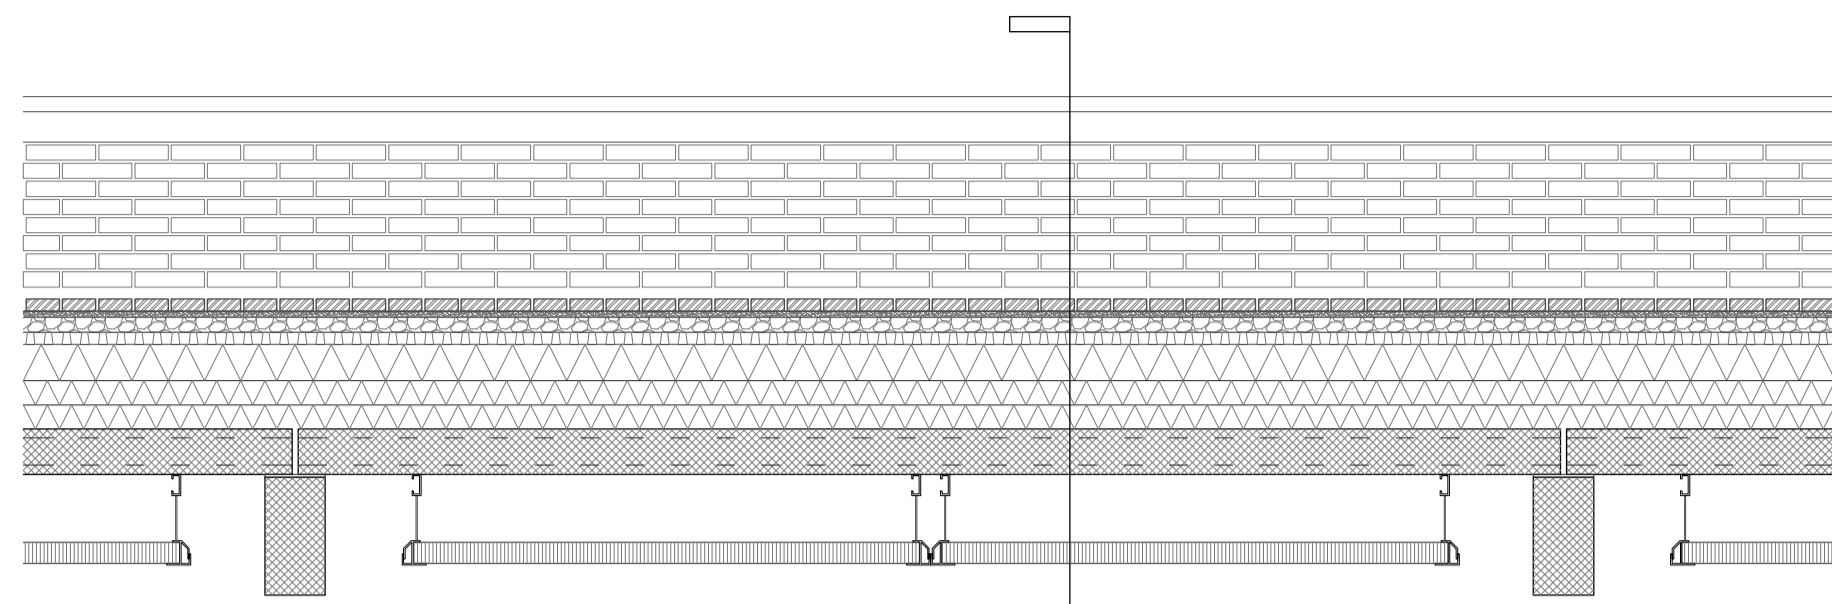



01 Front Facade Detail Internal Elevation

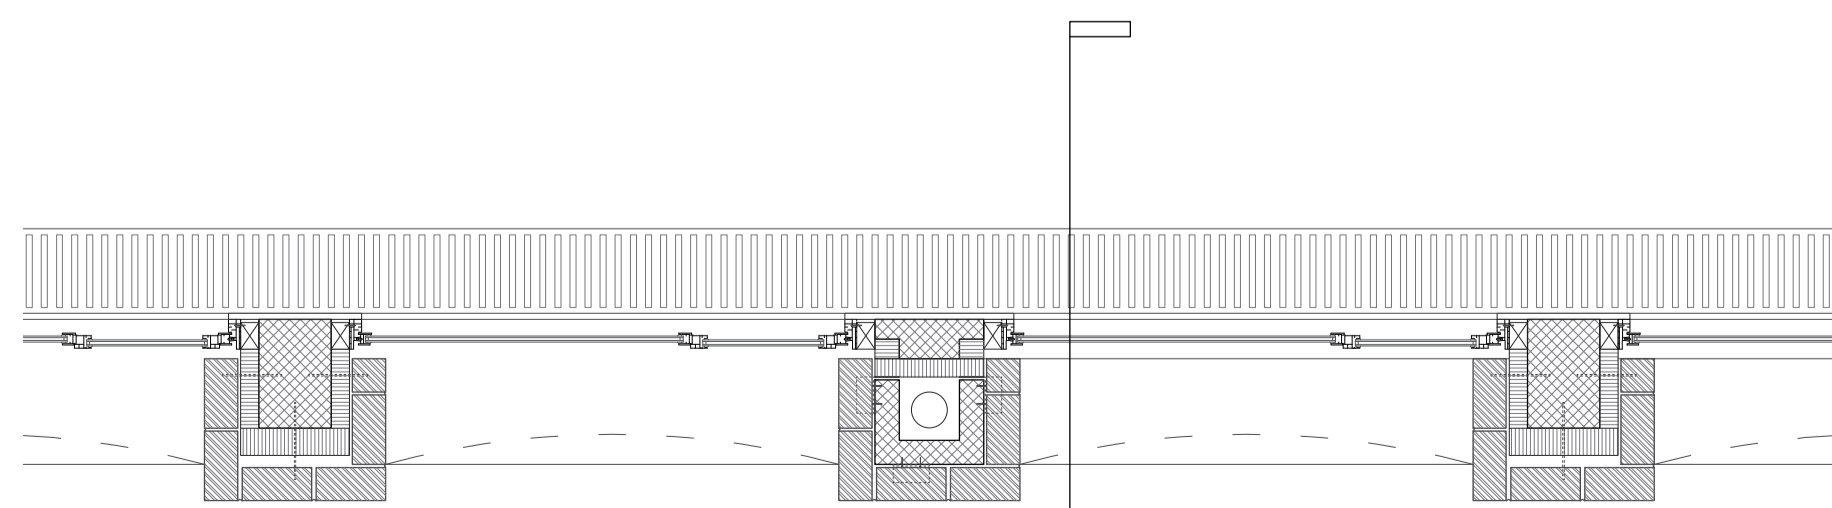


04 First Floor Plan Detail

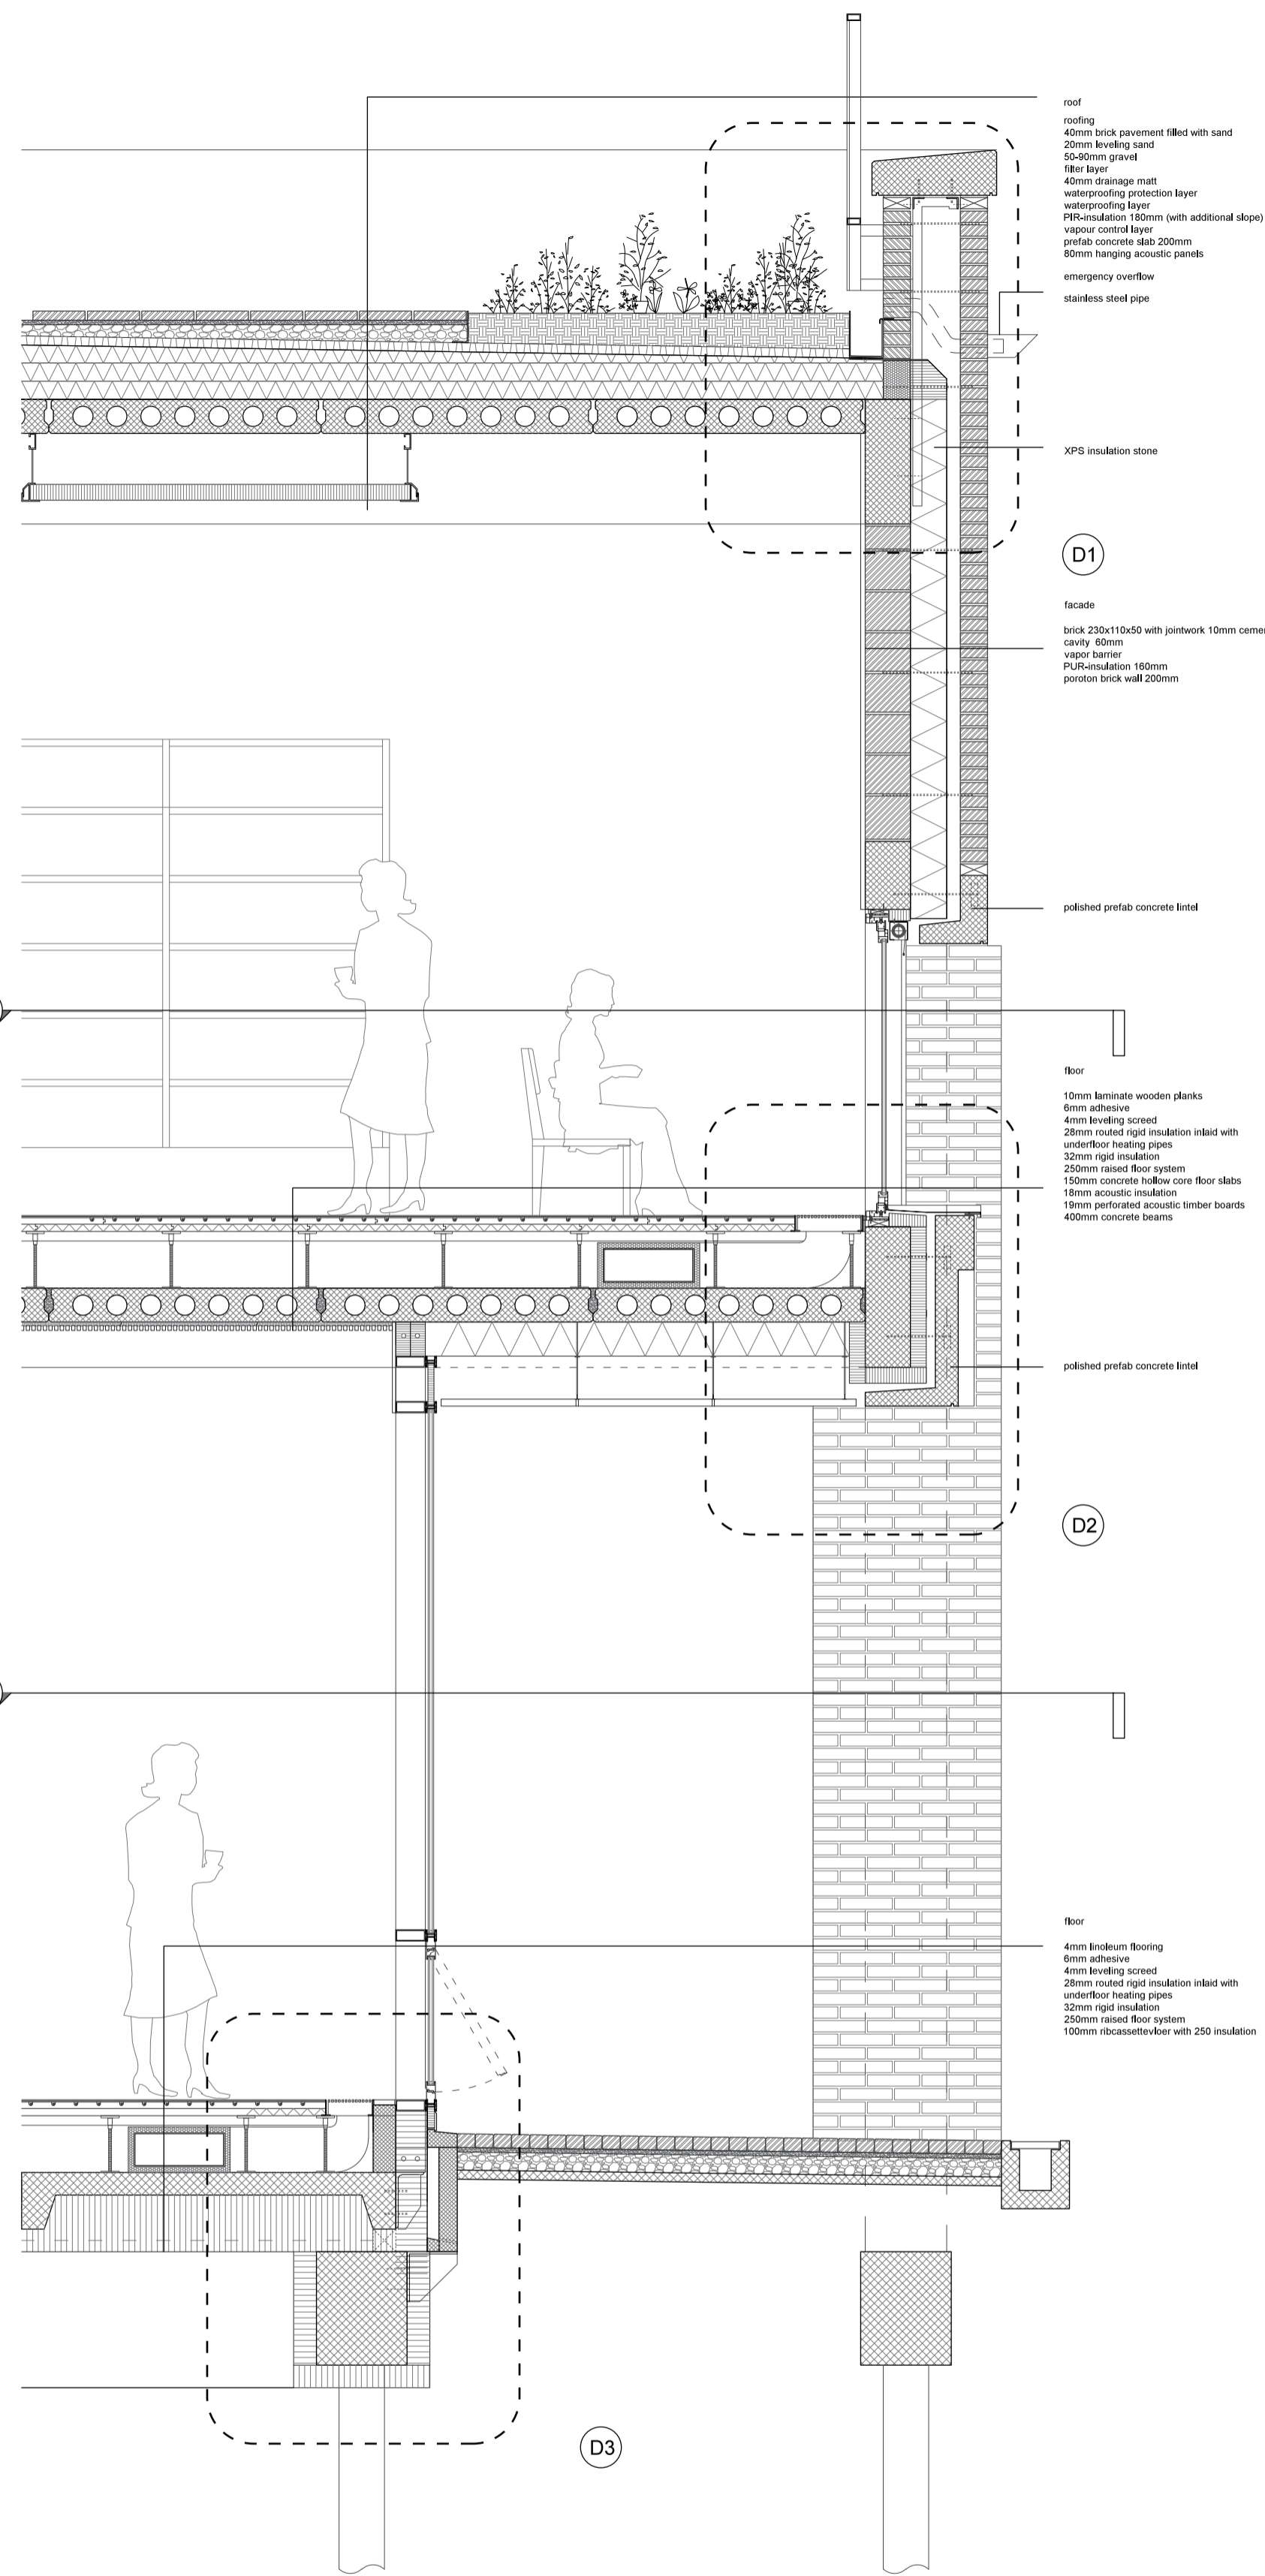

02 Front Facade Detail Section

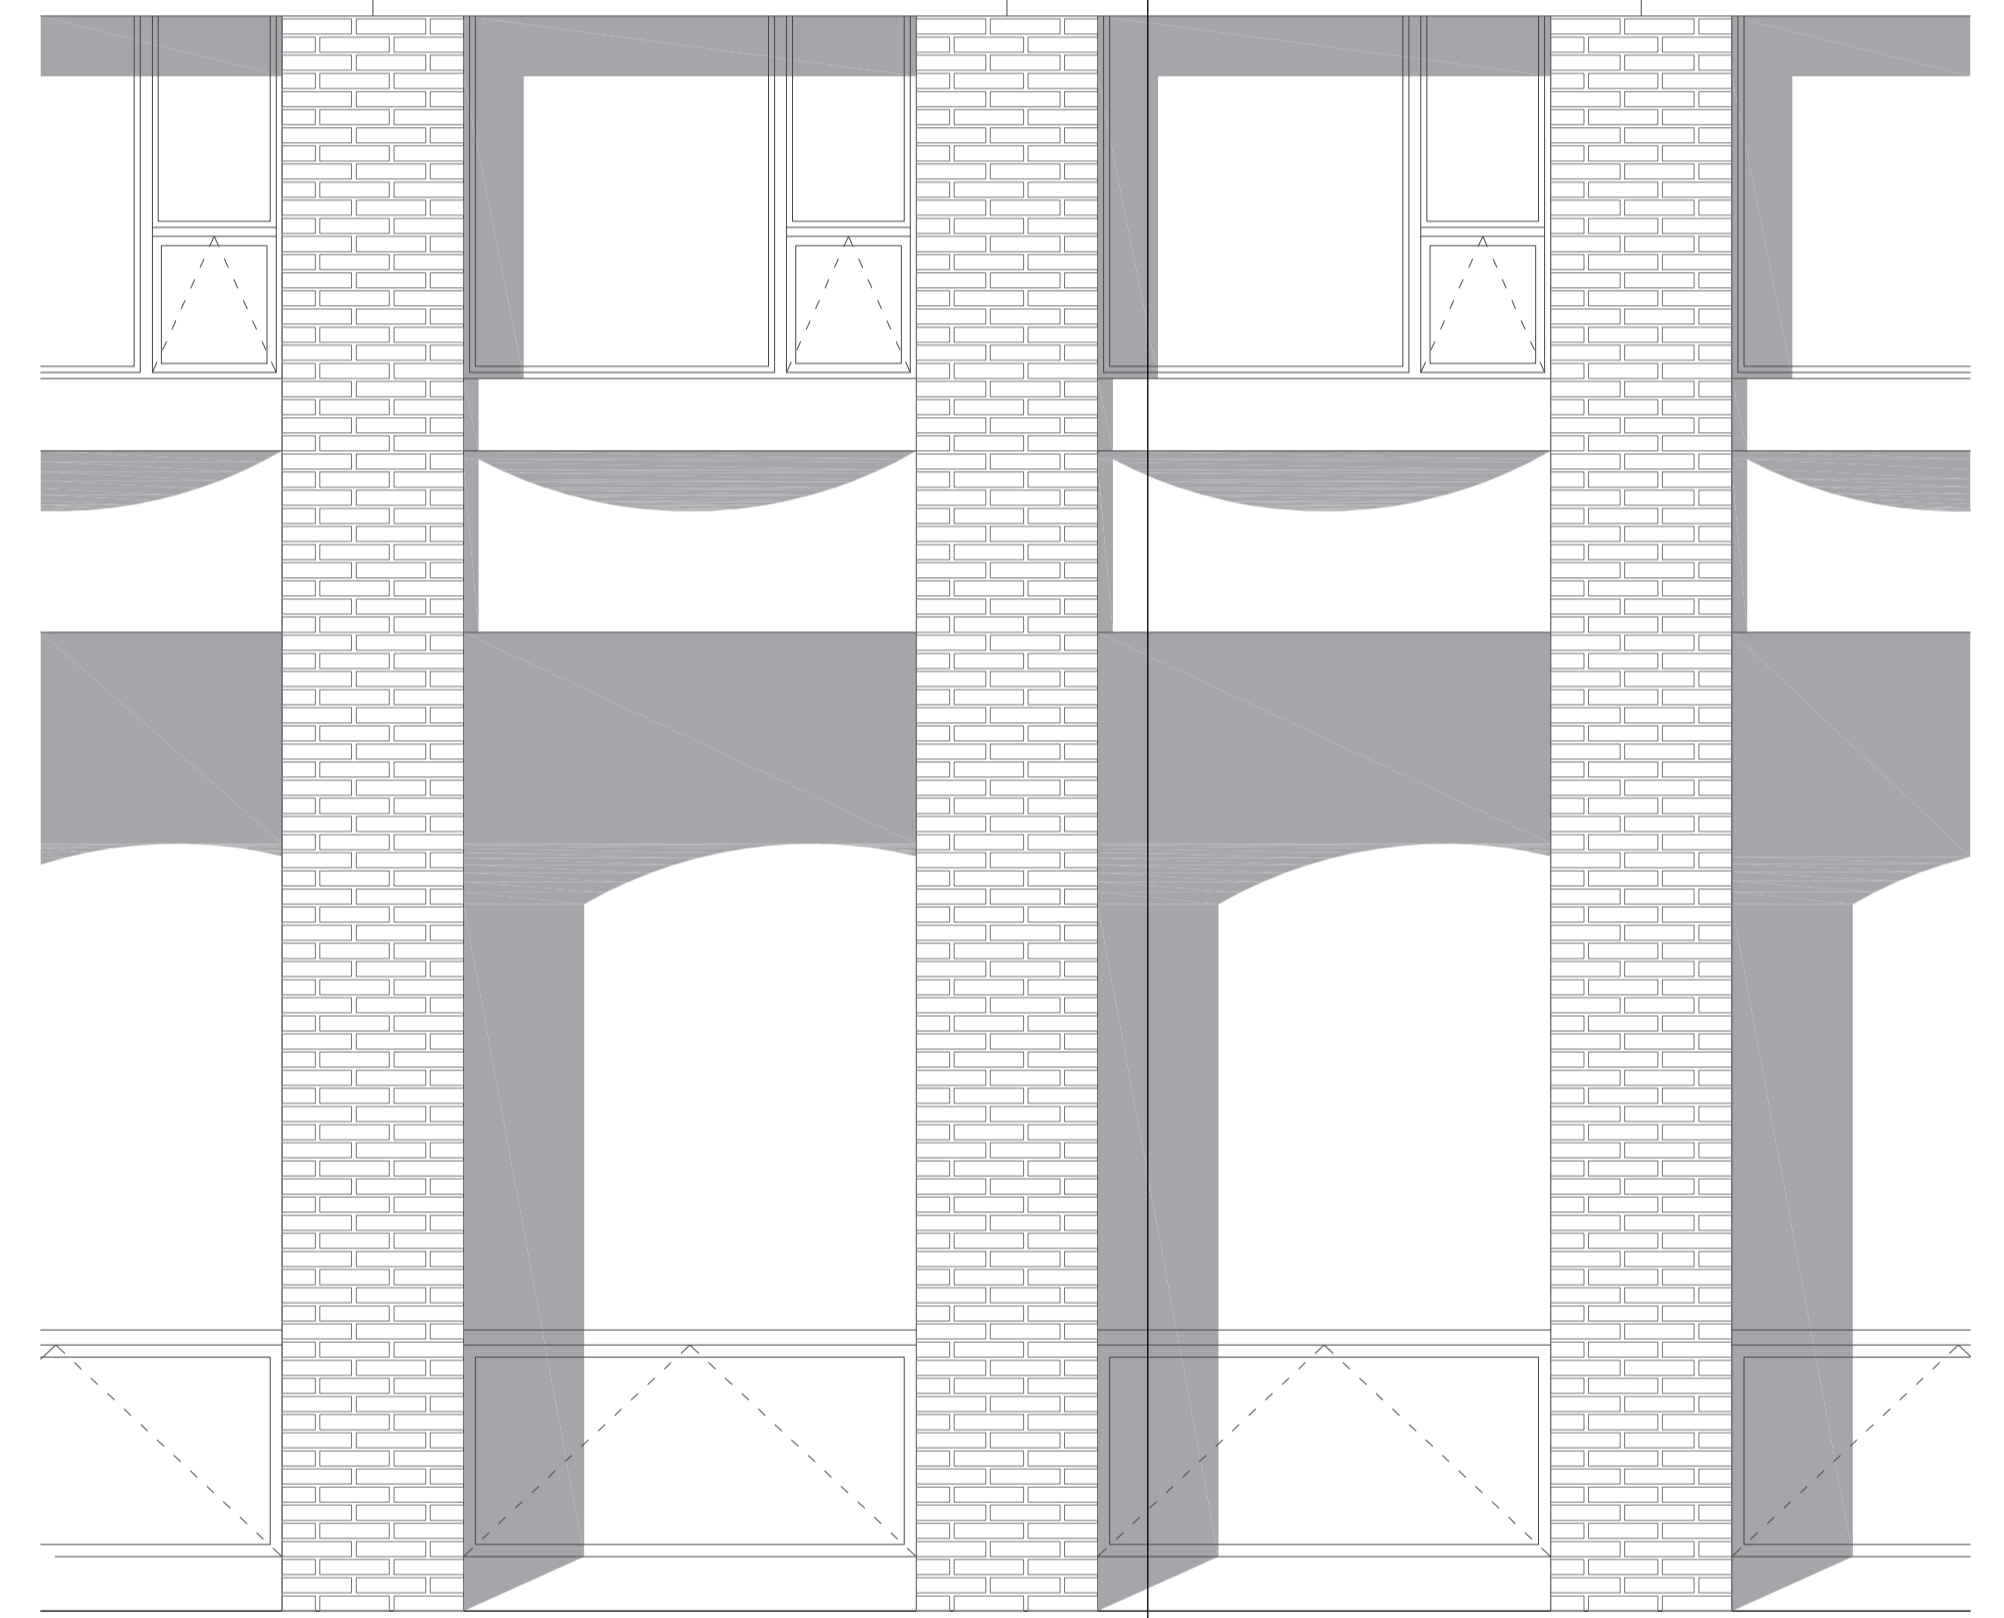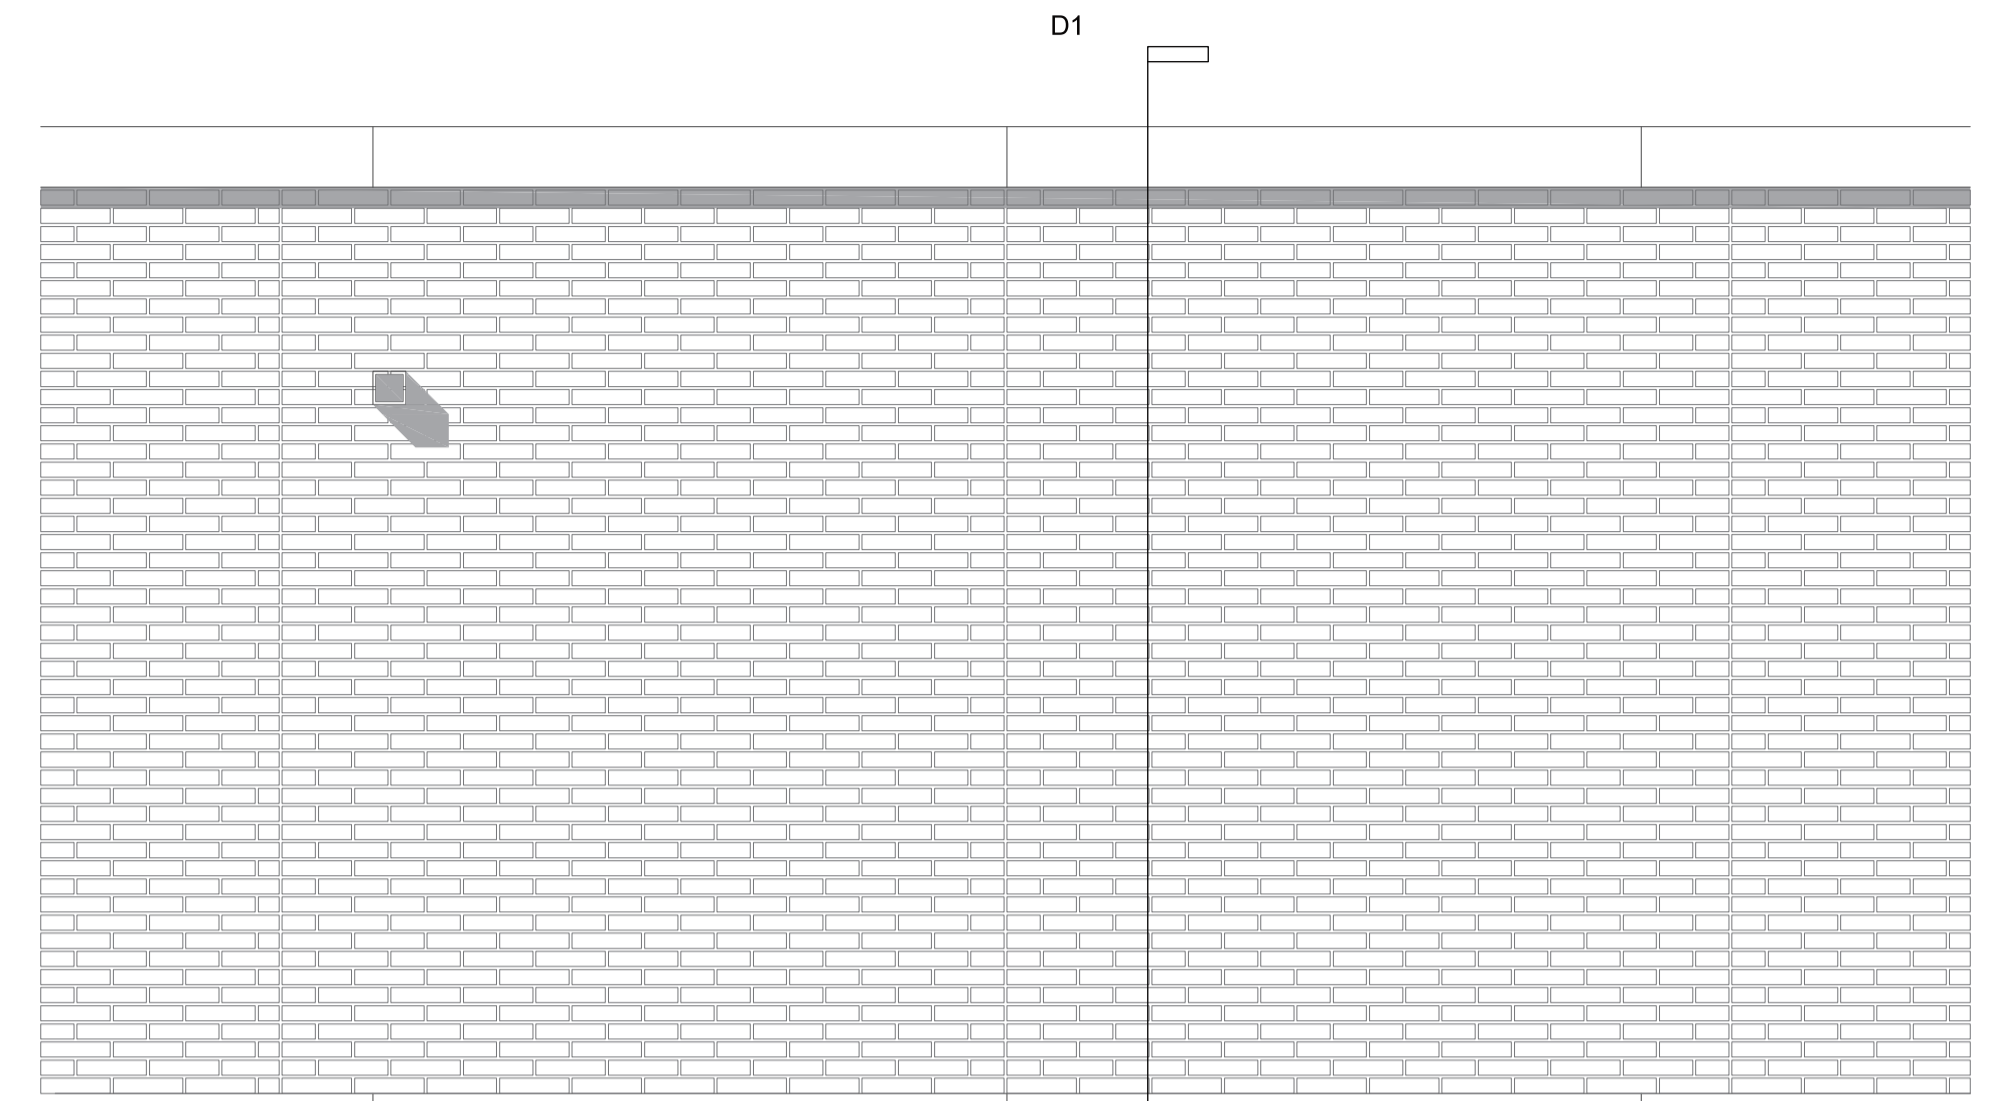


03 Front Elevation Detail

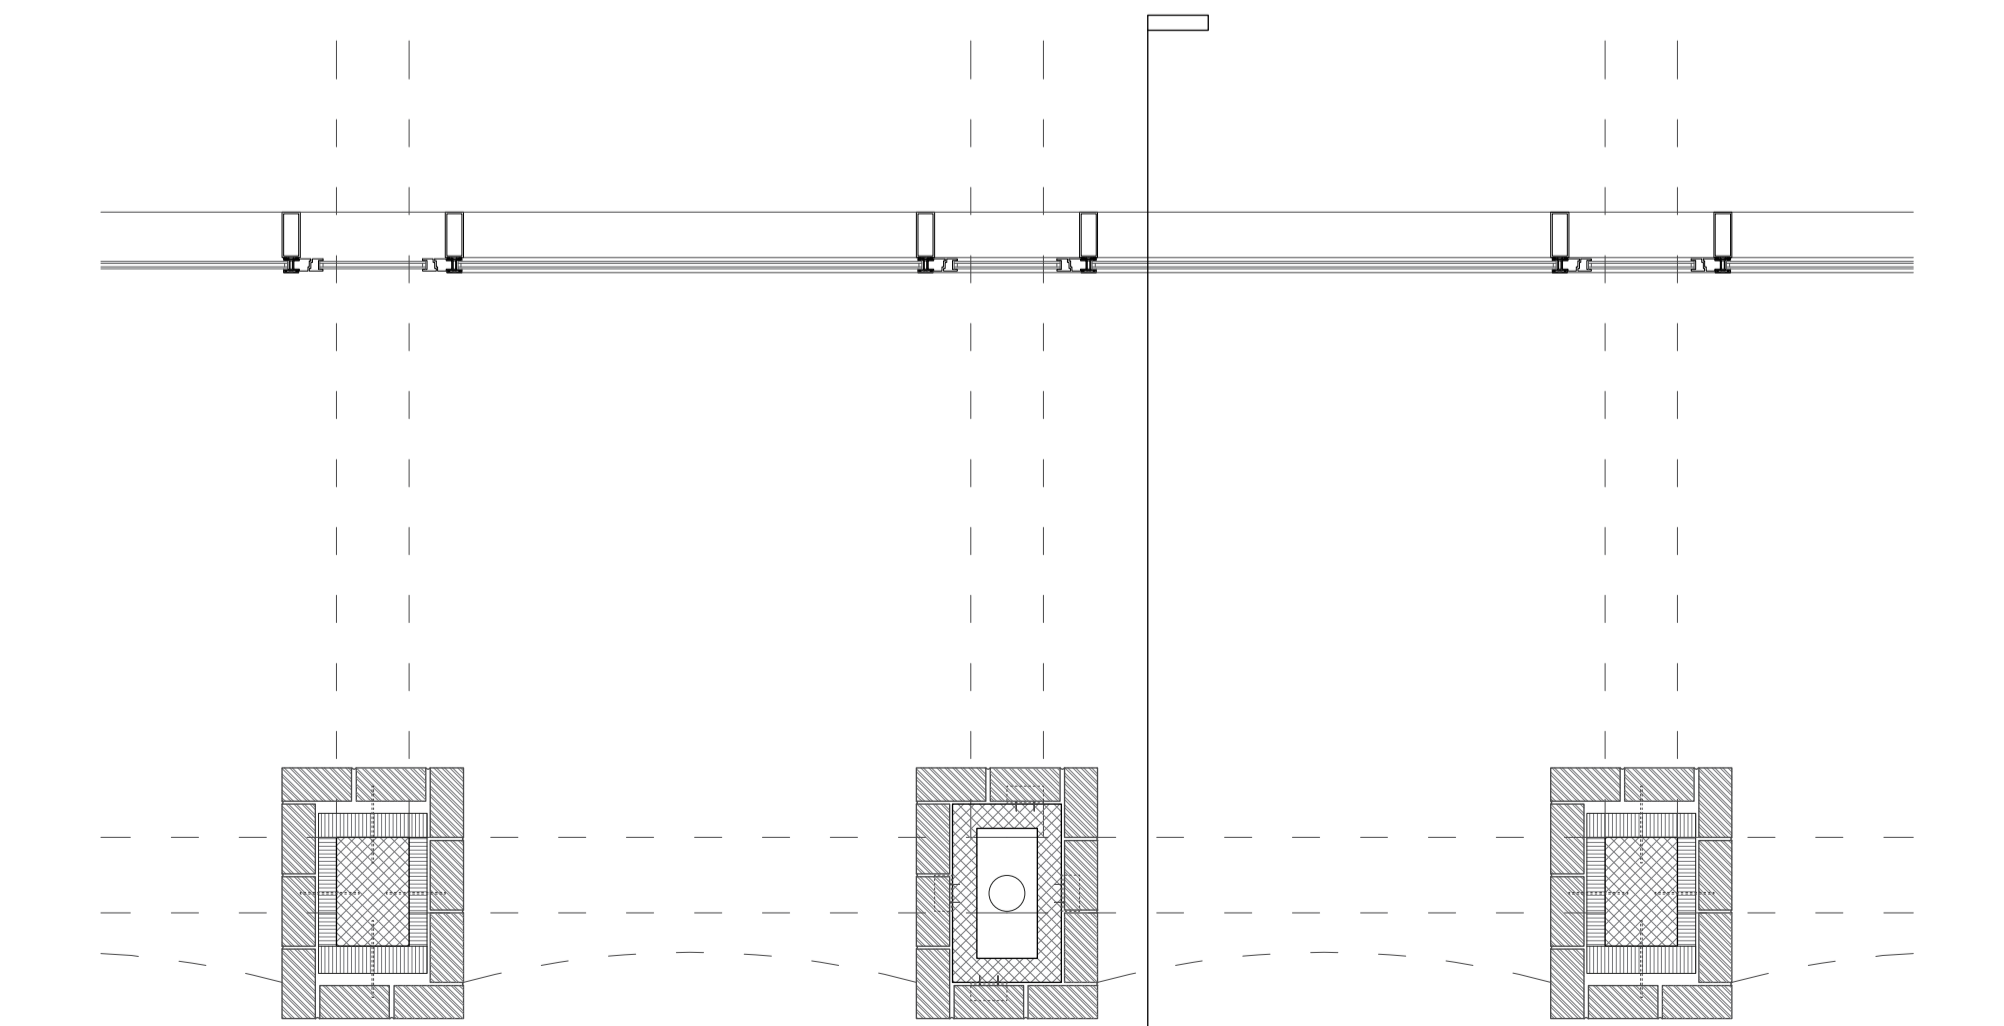


05 Ground Floor Plan Detail




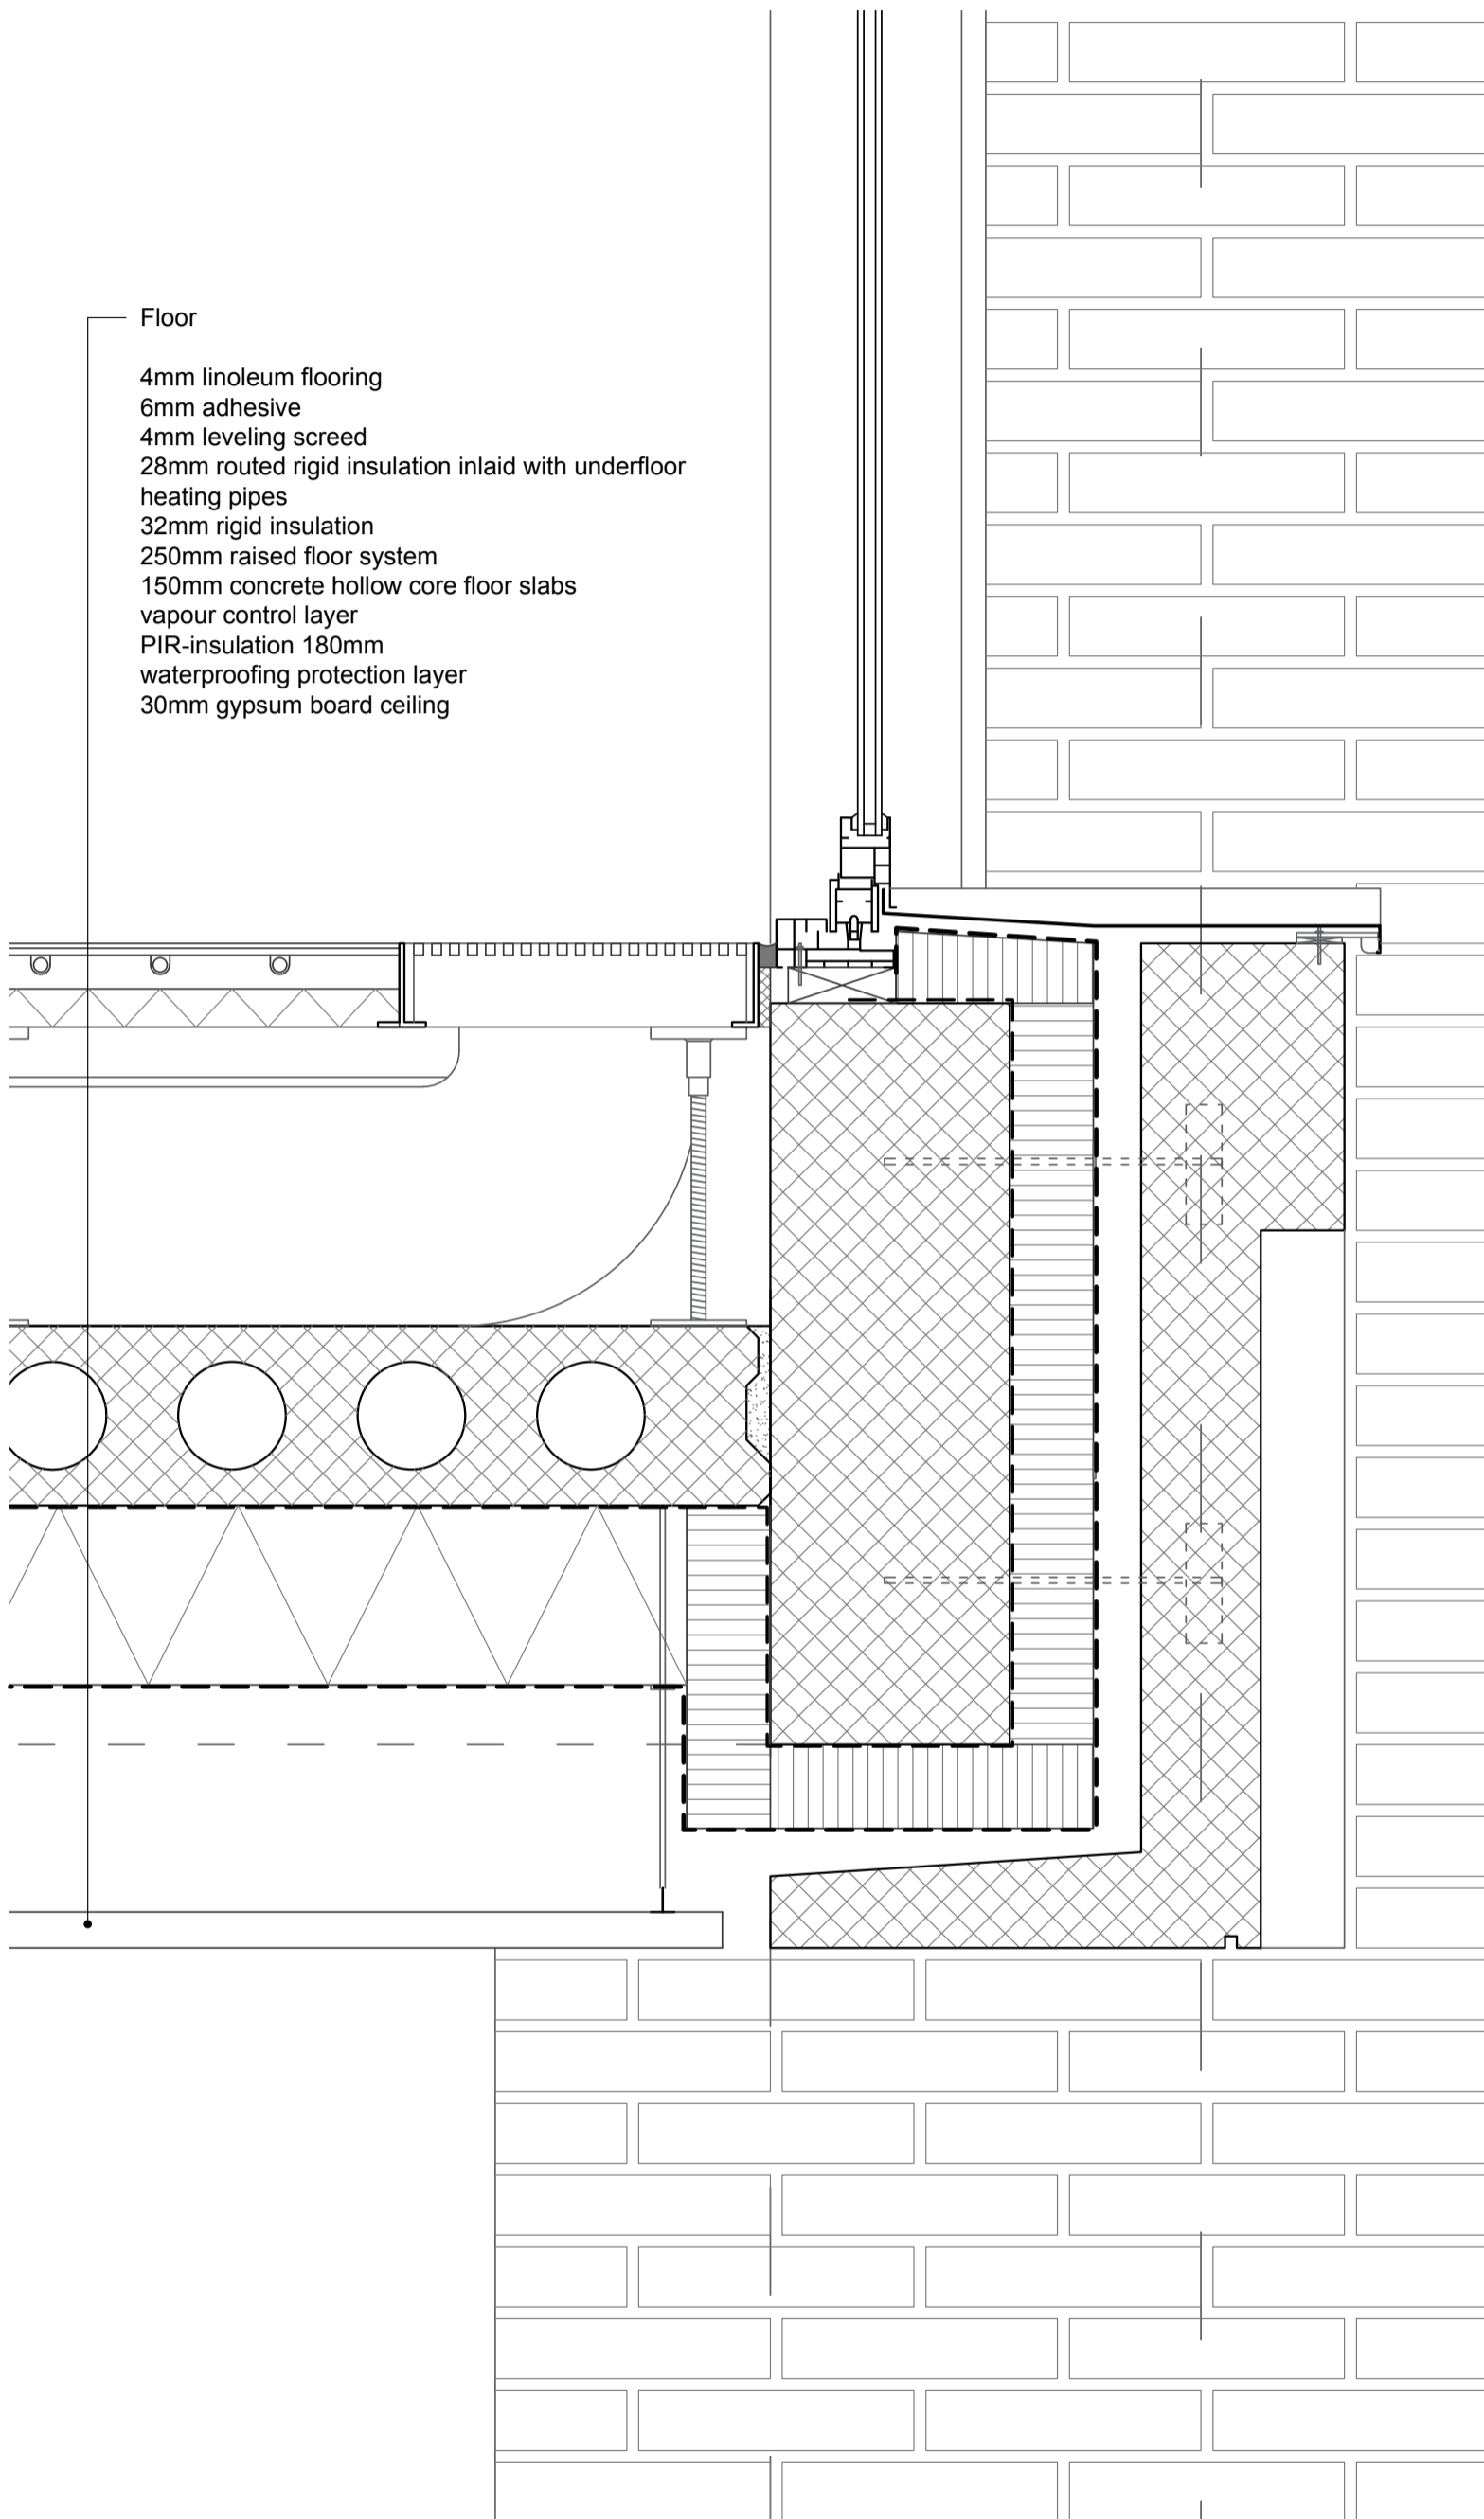

Detail 01

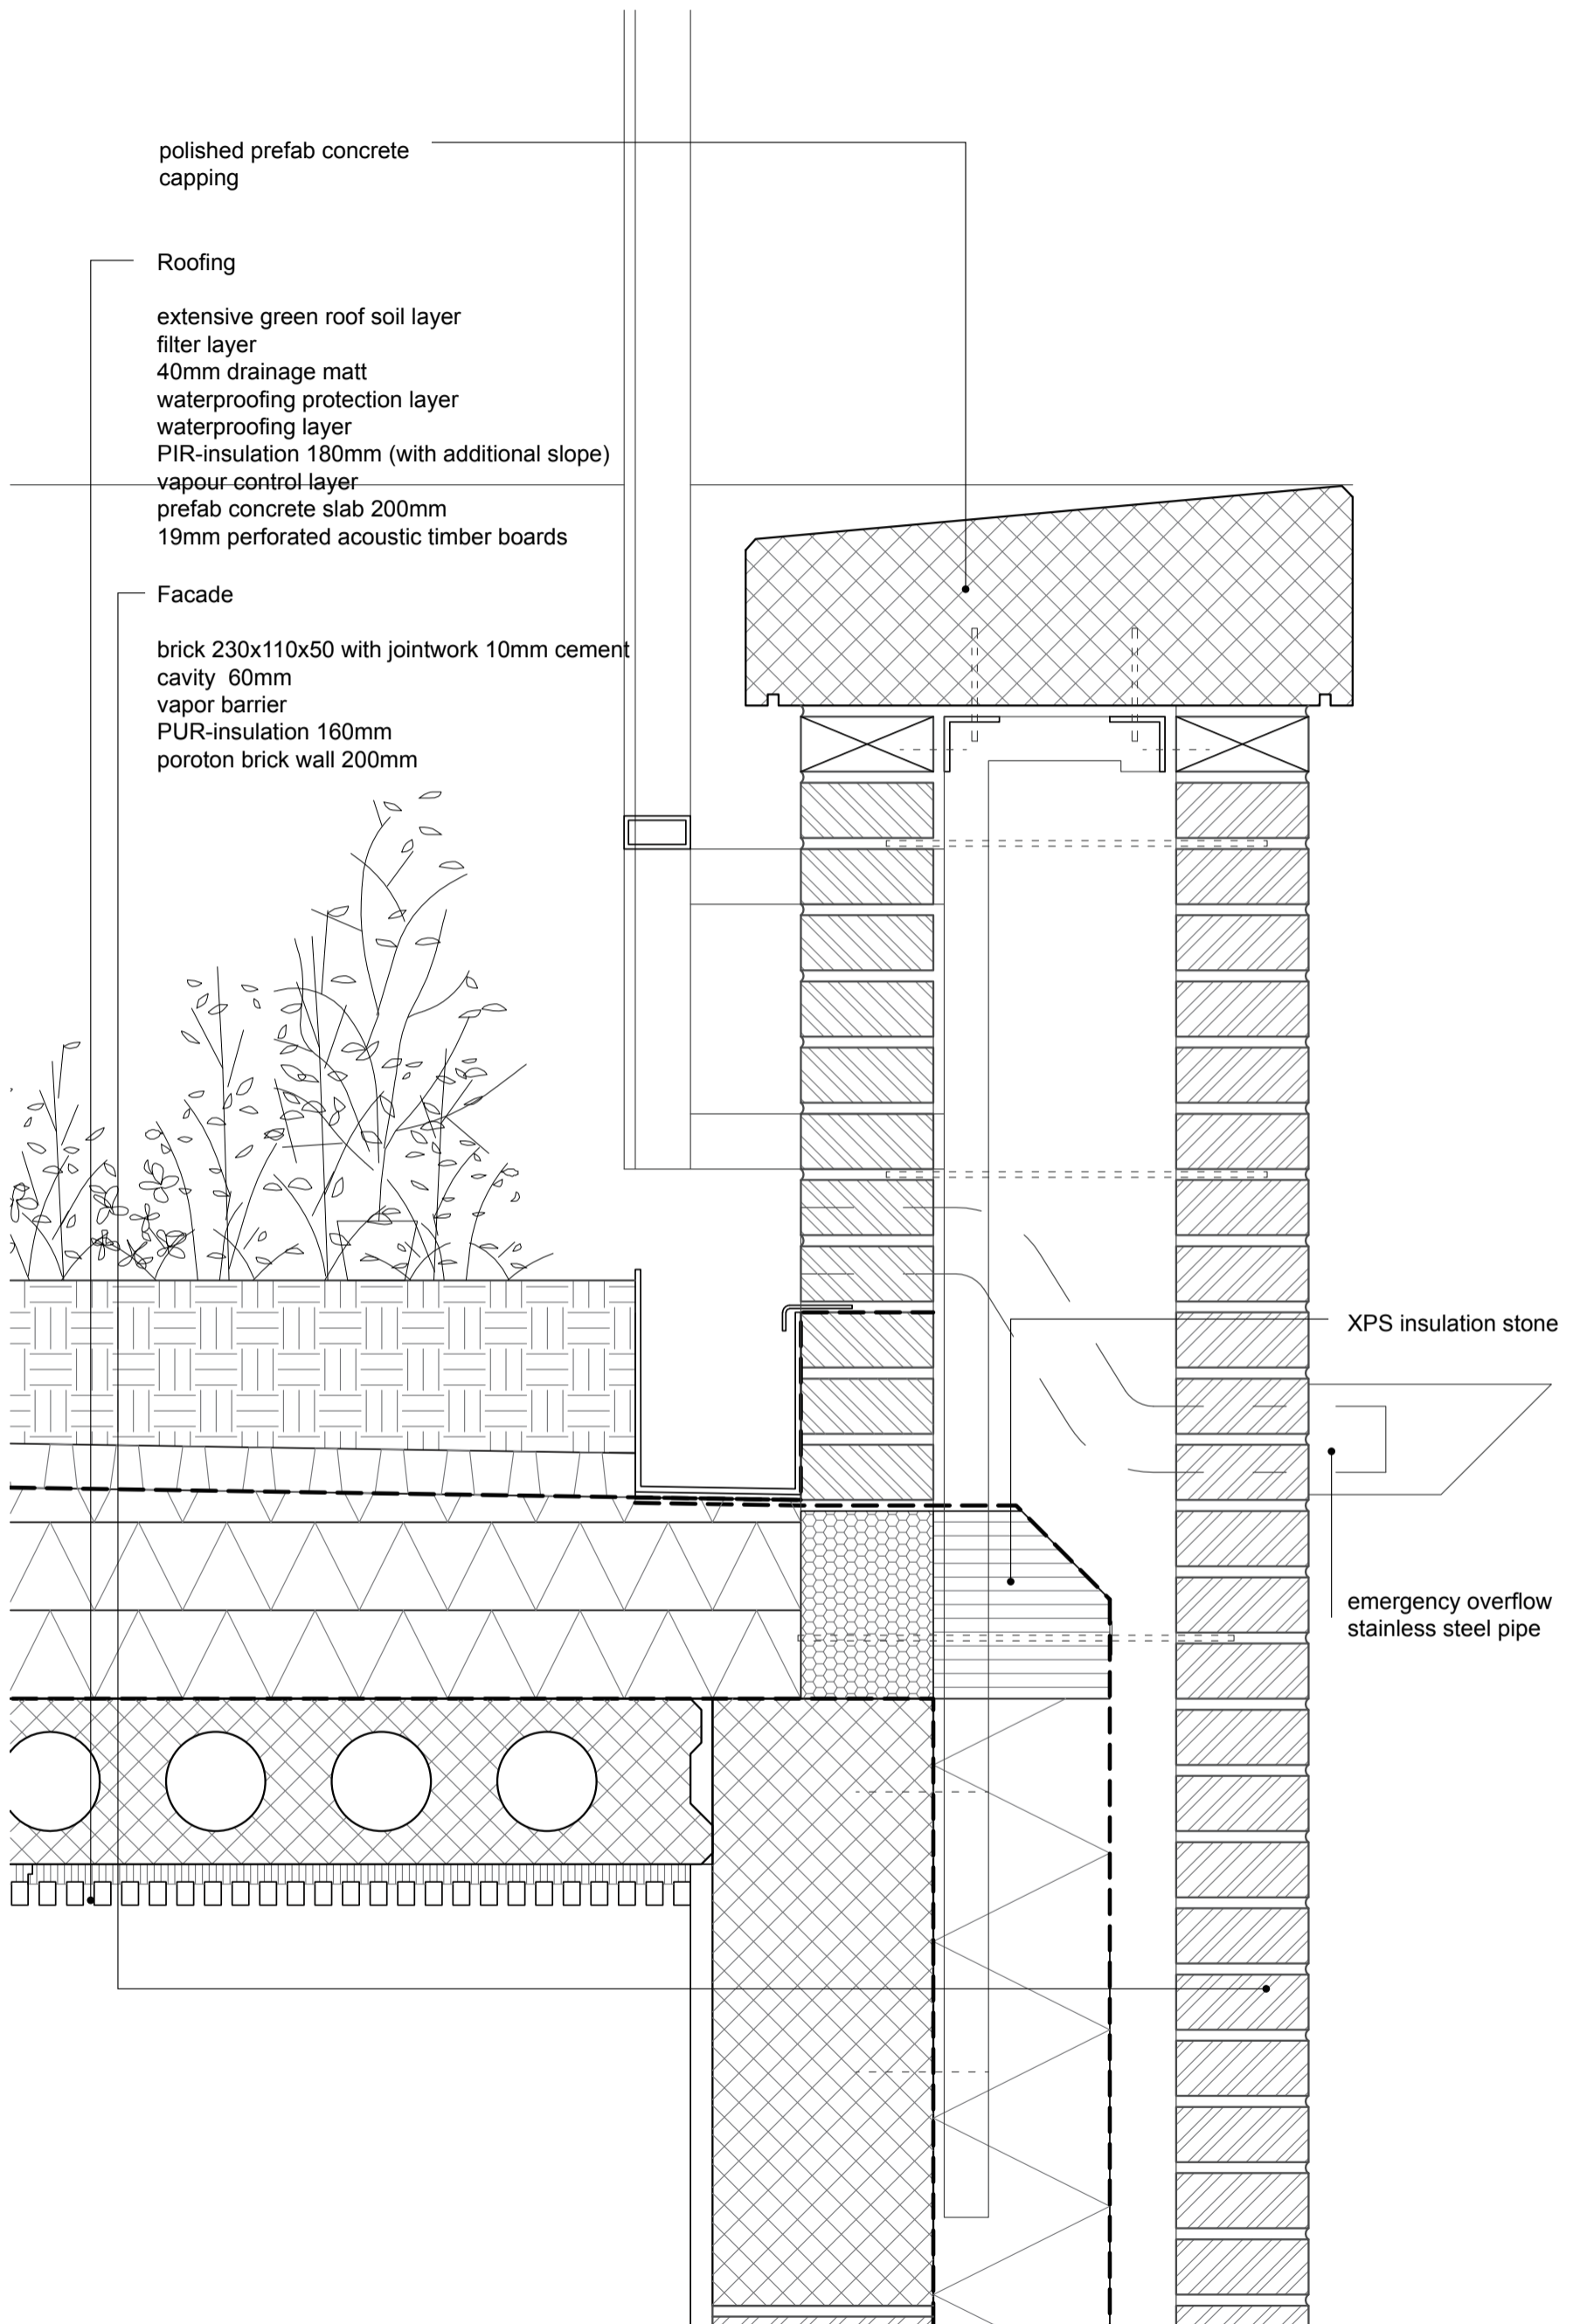

Detail 02

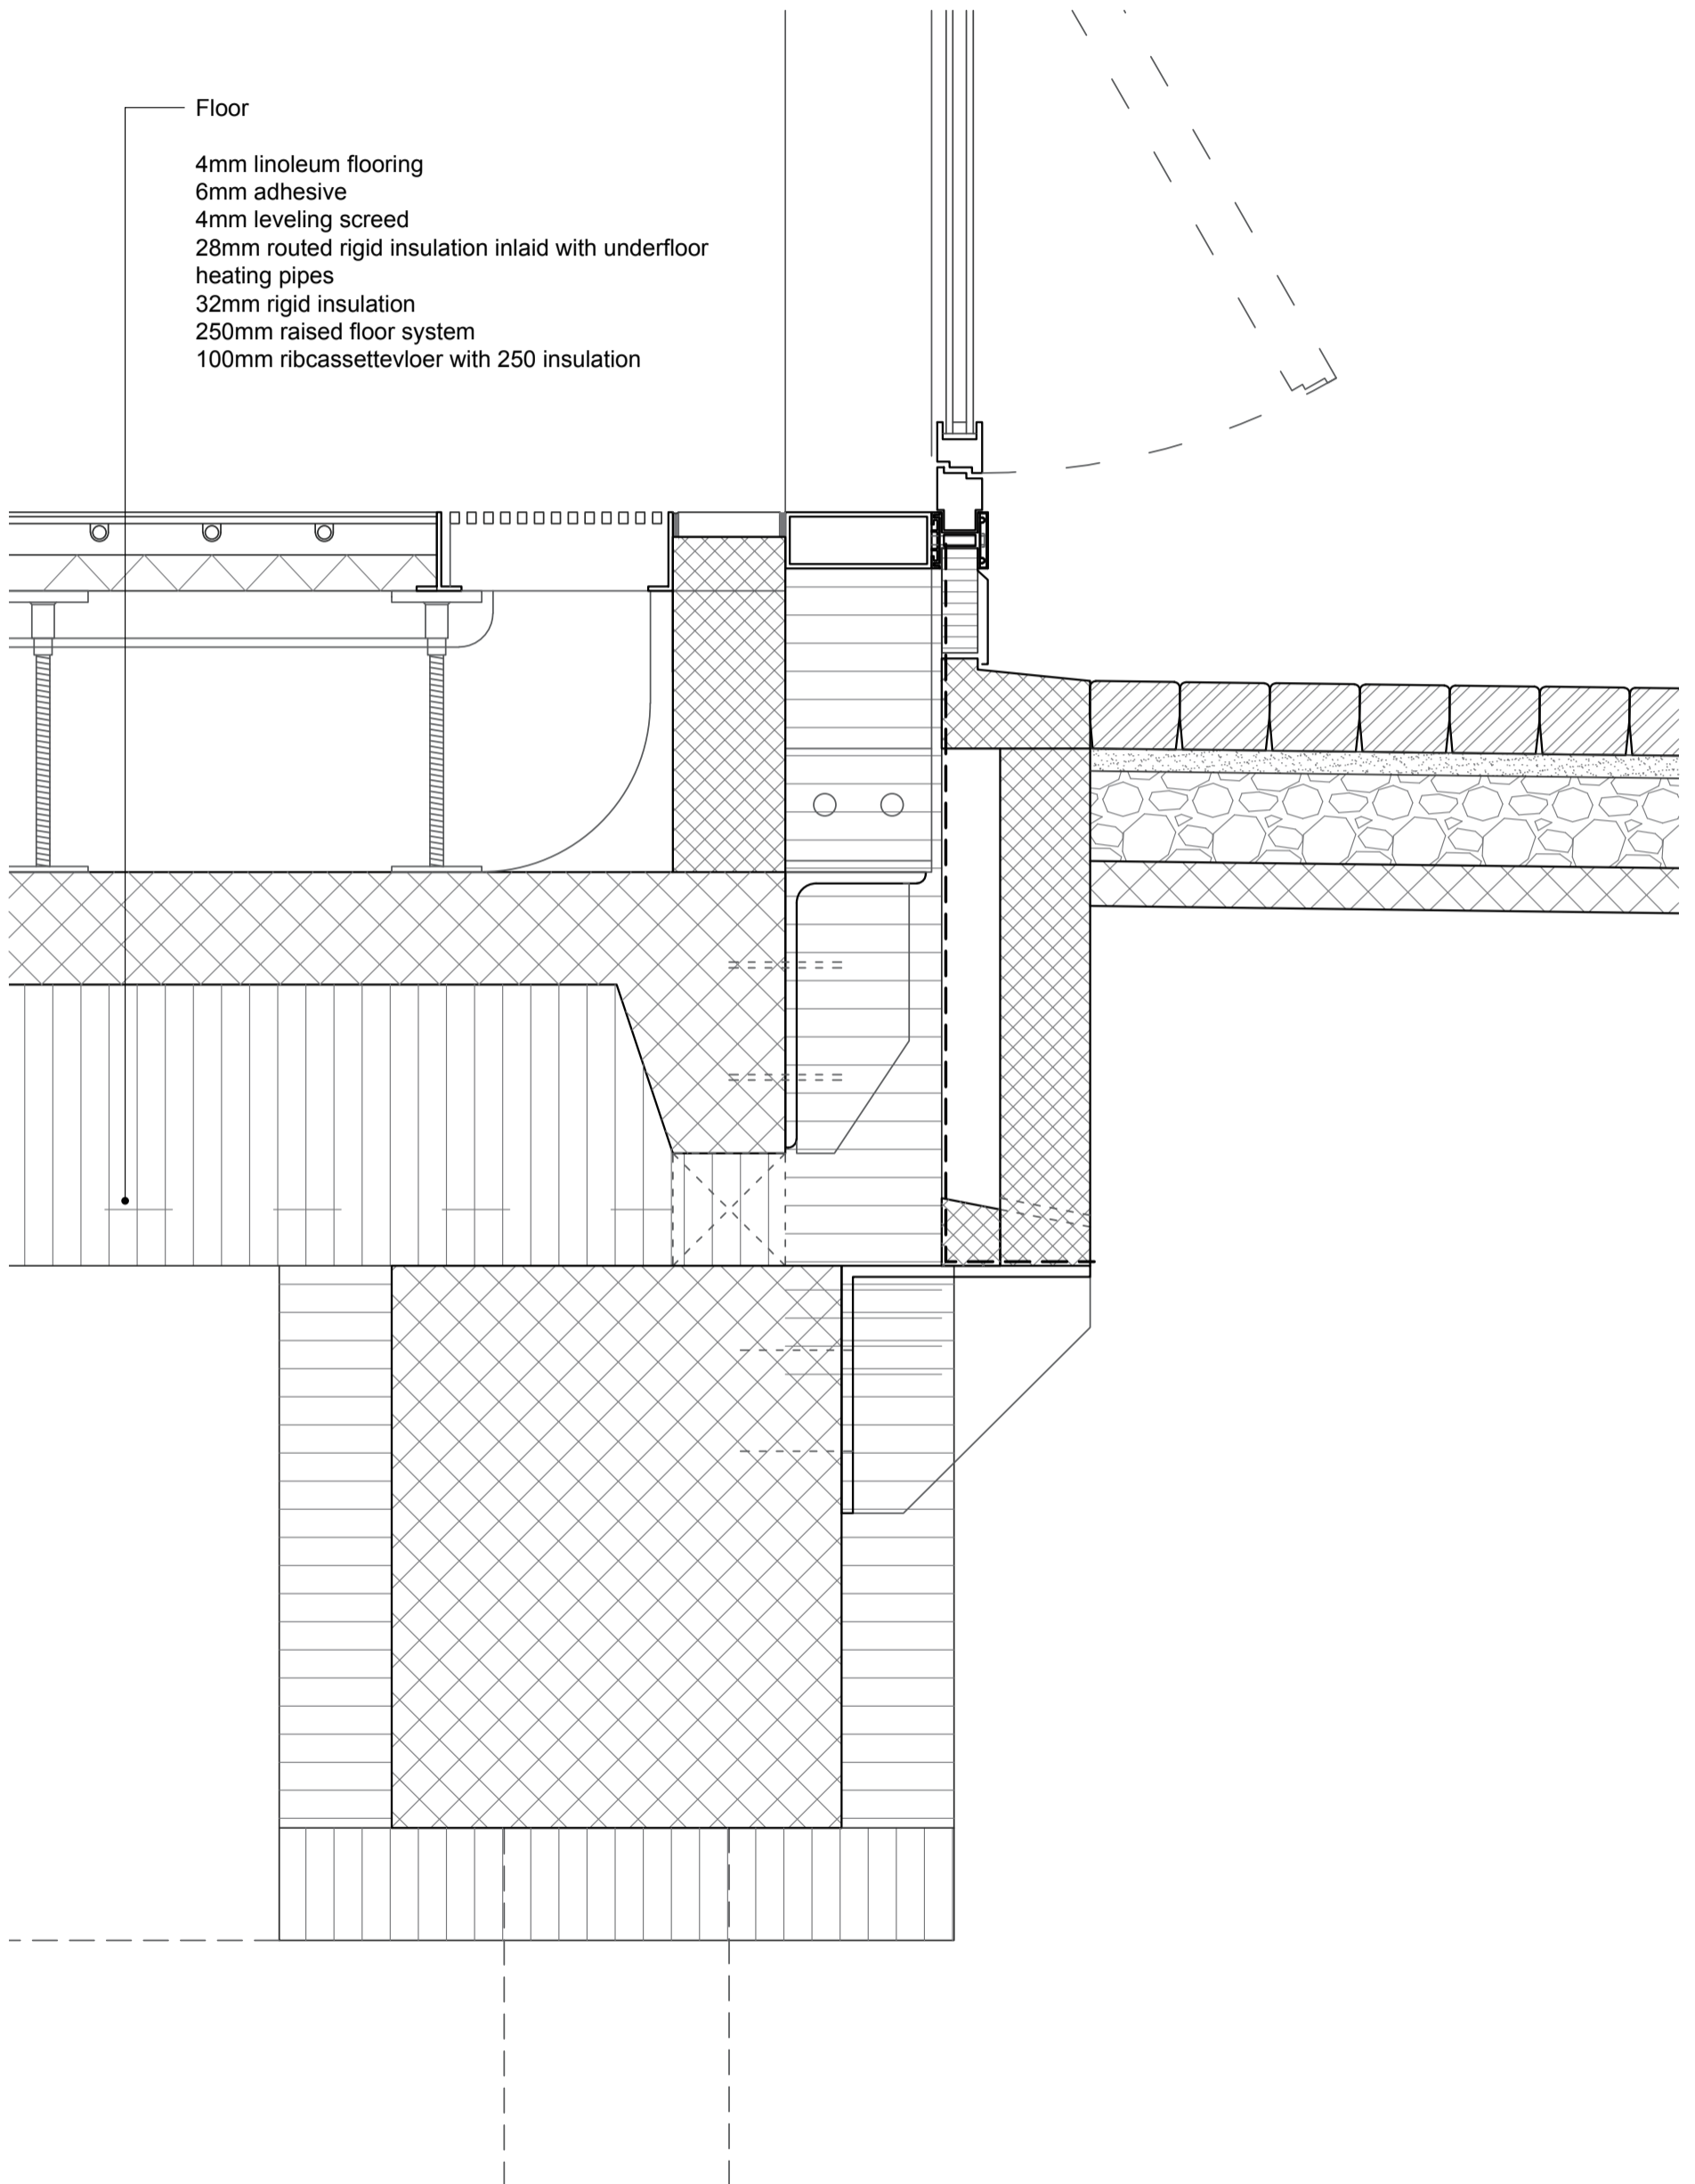

Detail 03