



EXISTING SITUATION OF THE BUILDING

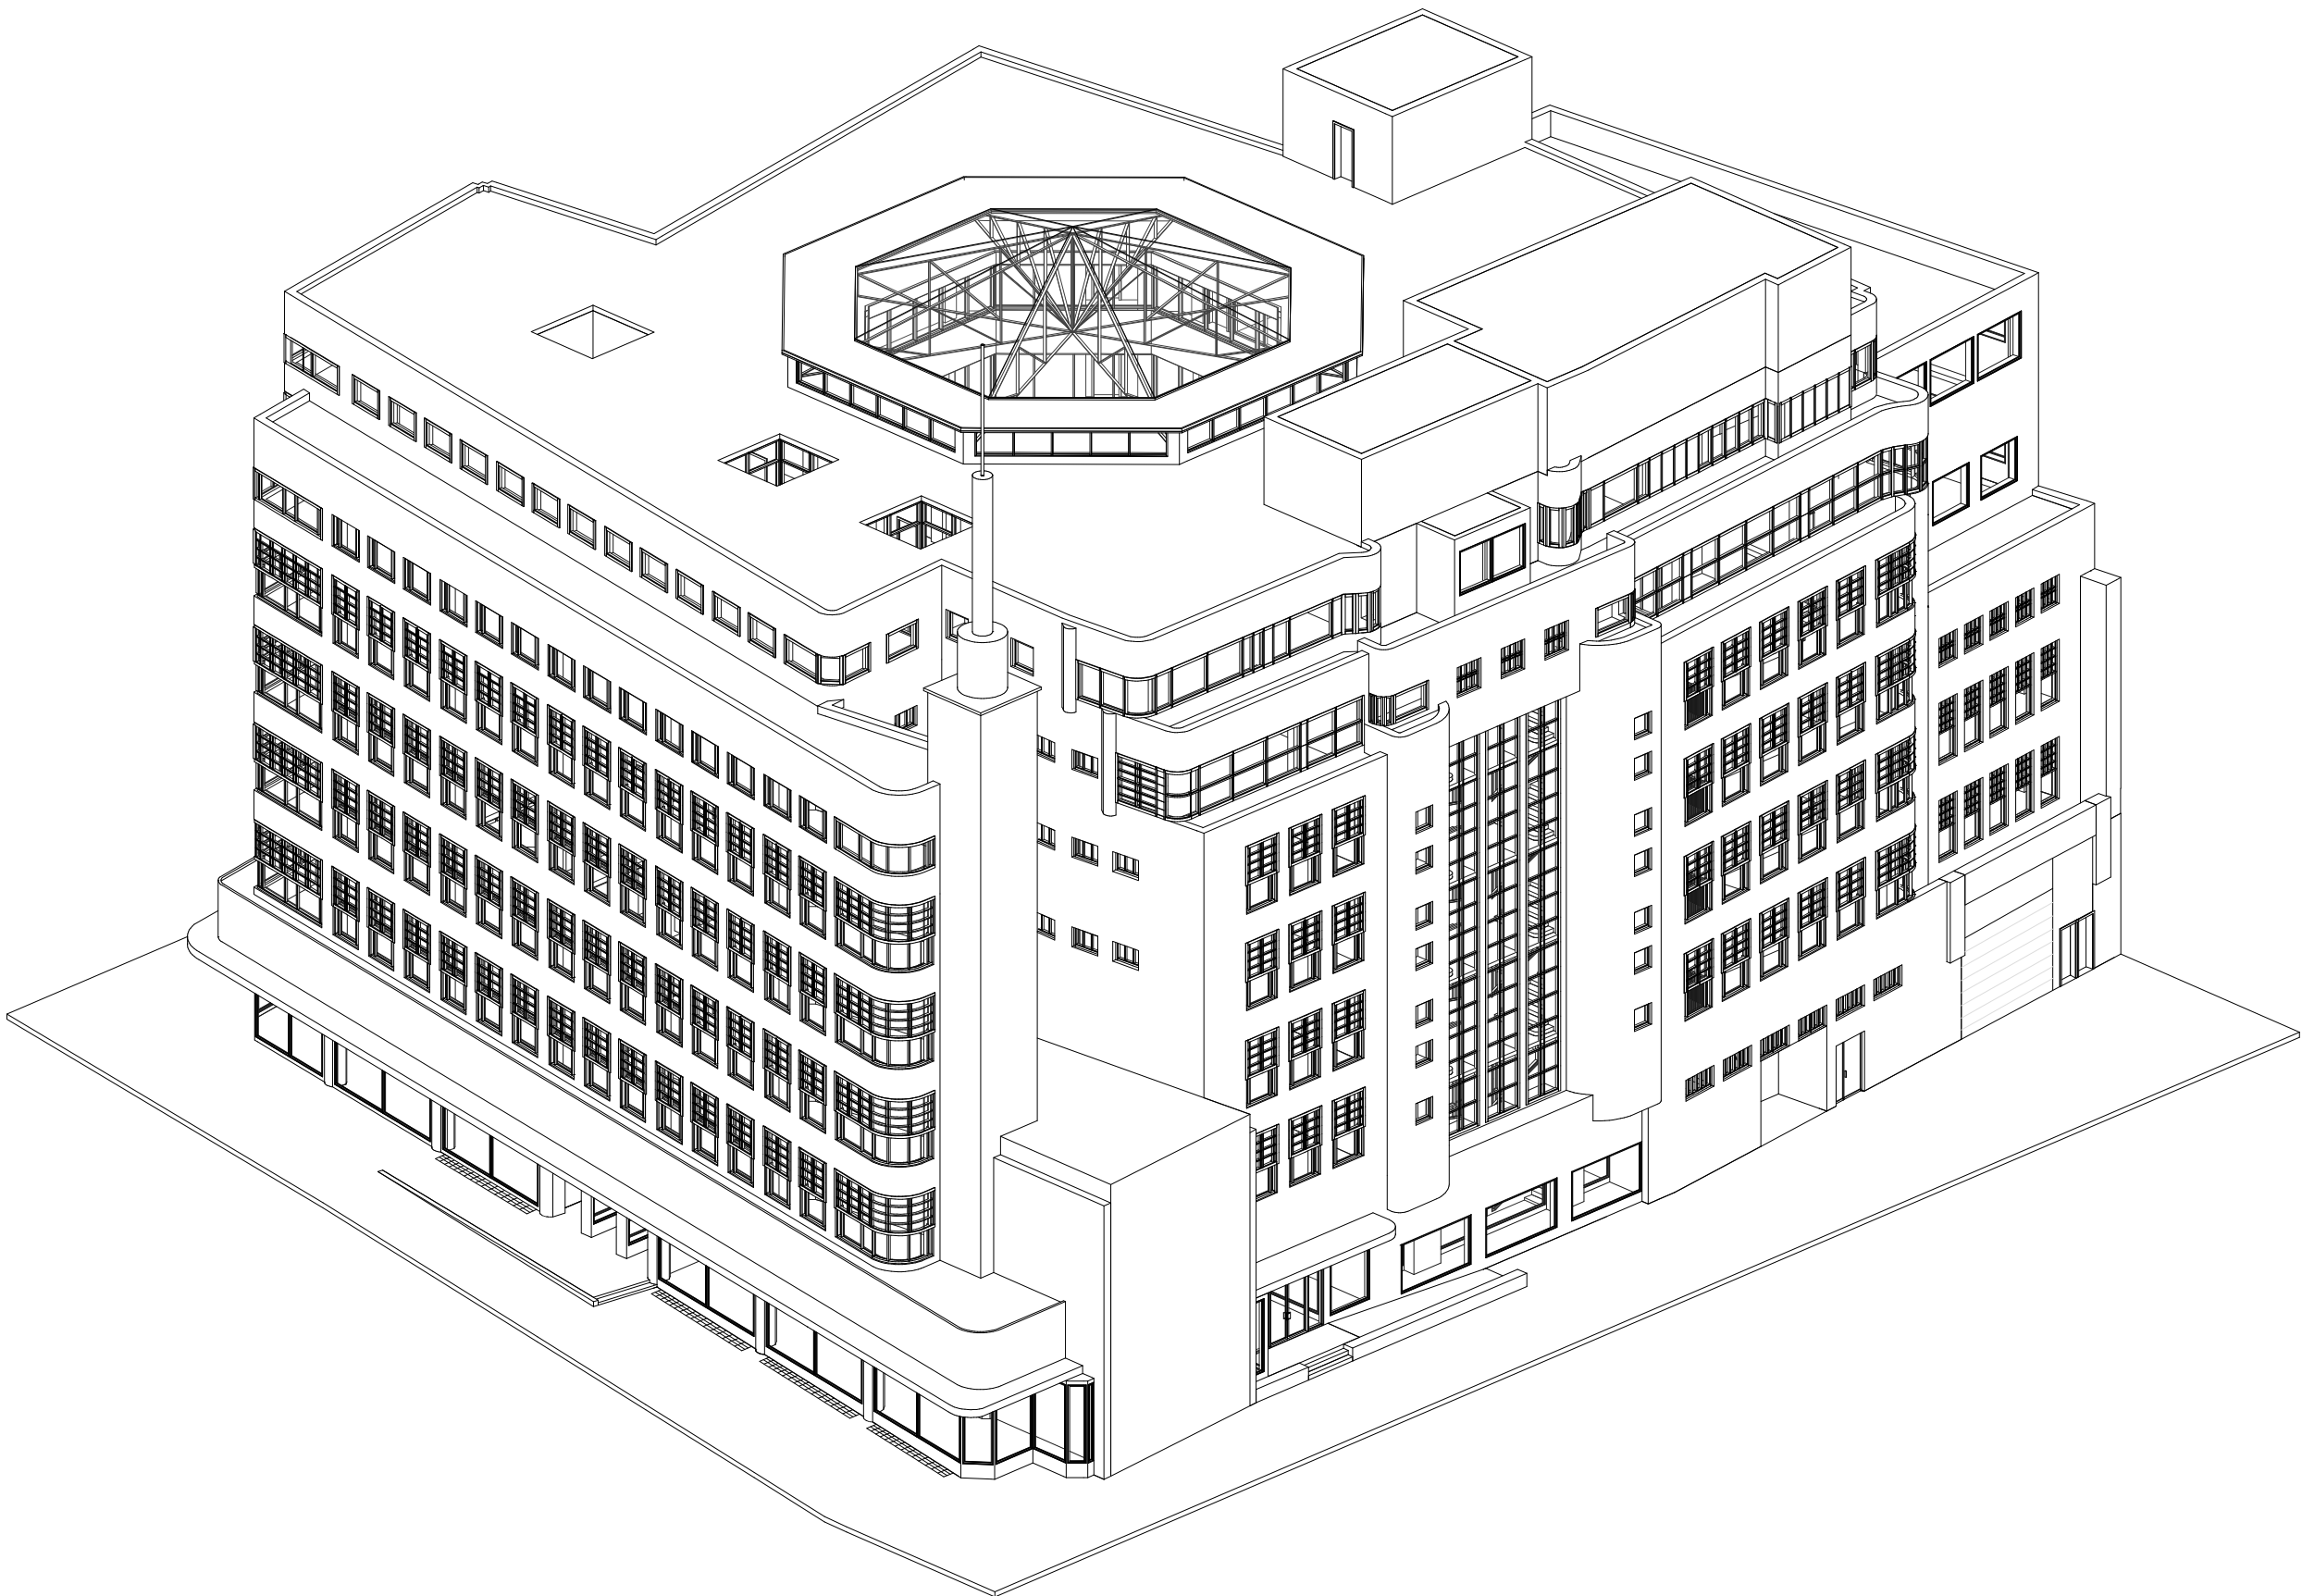

NEW SITUATION OF THE BUILDING

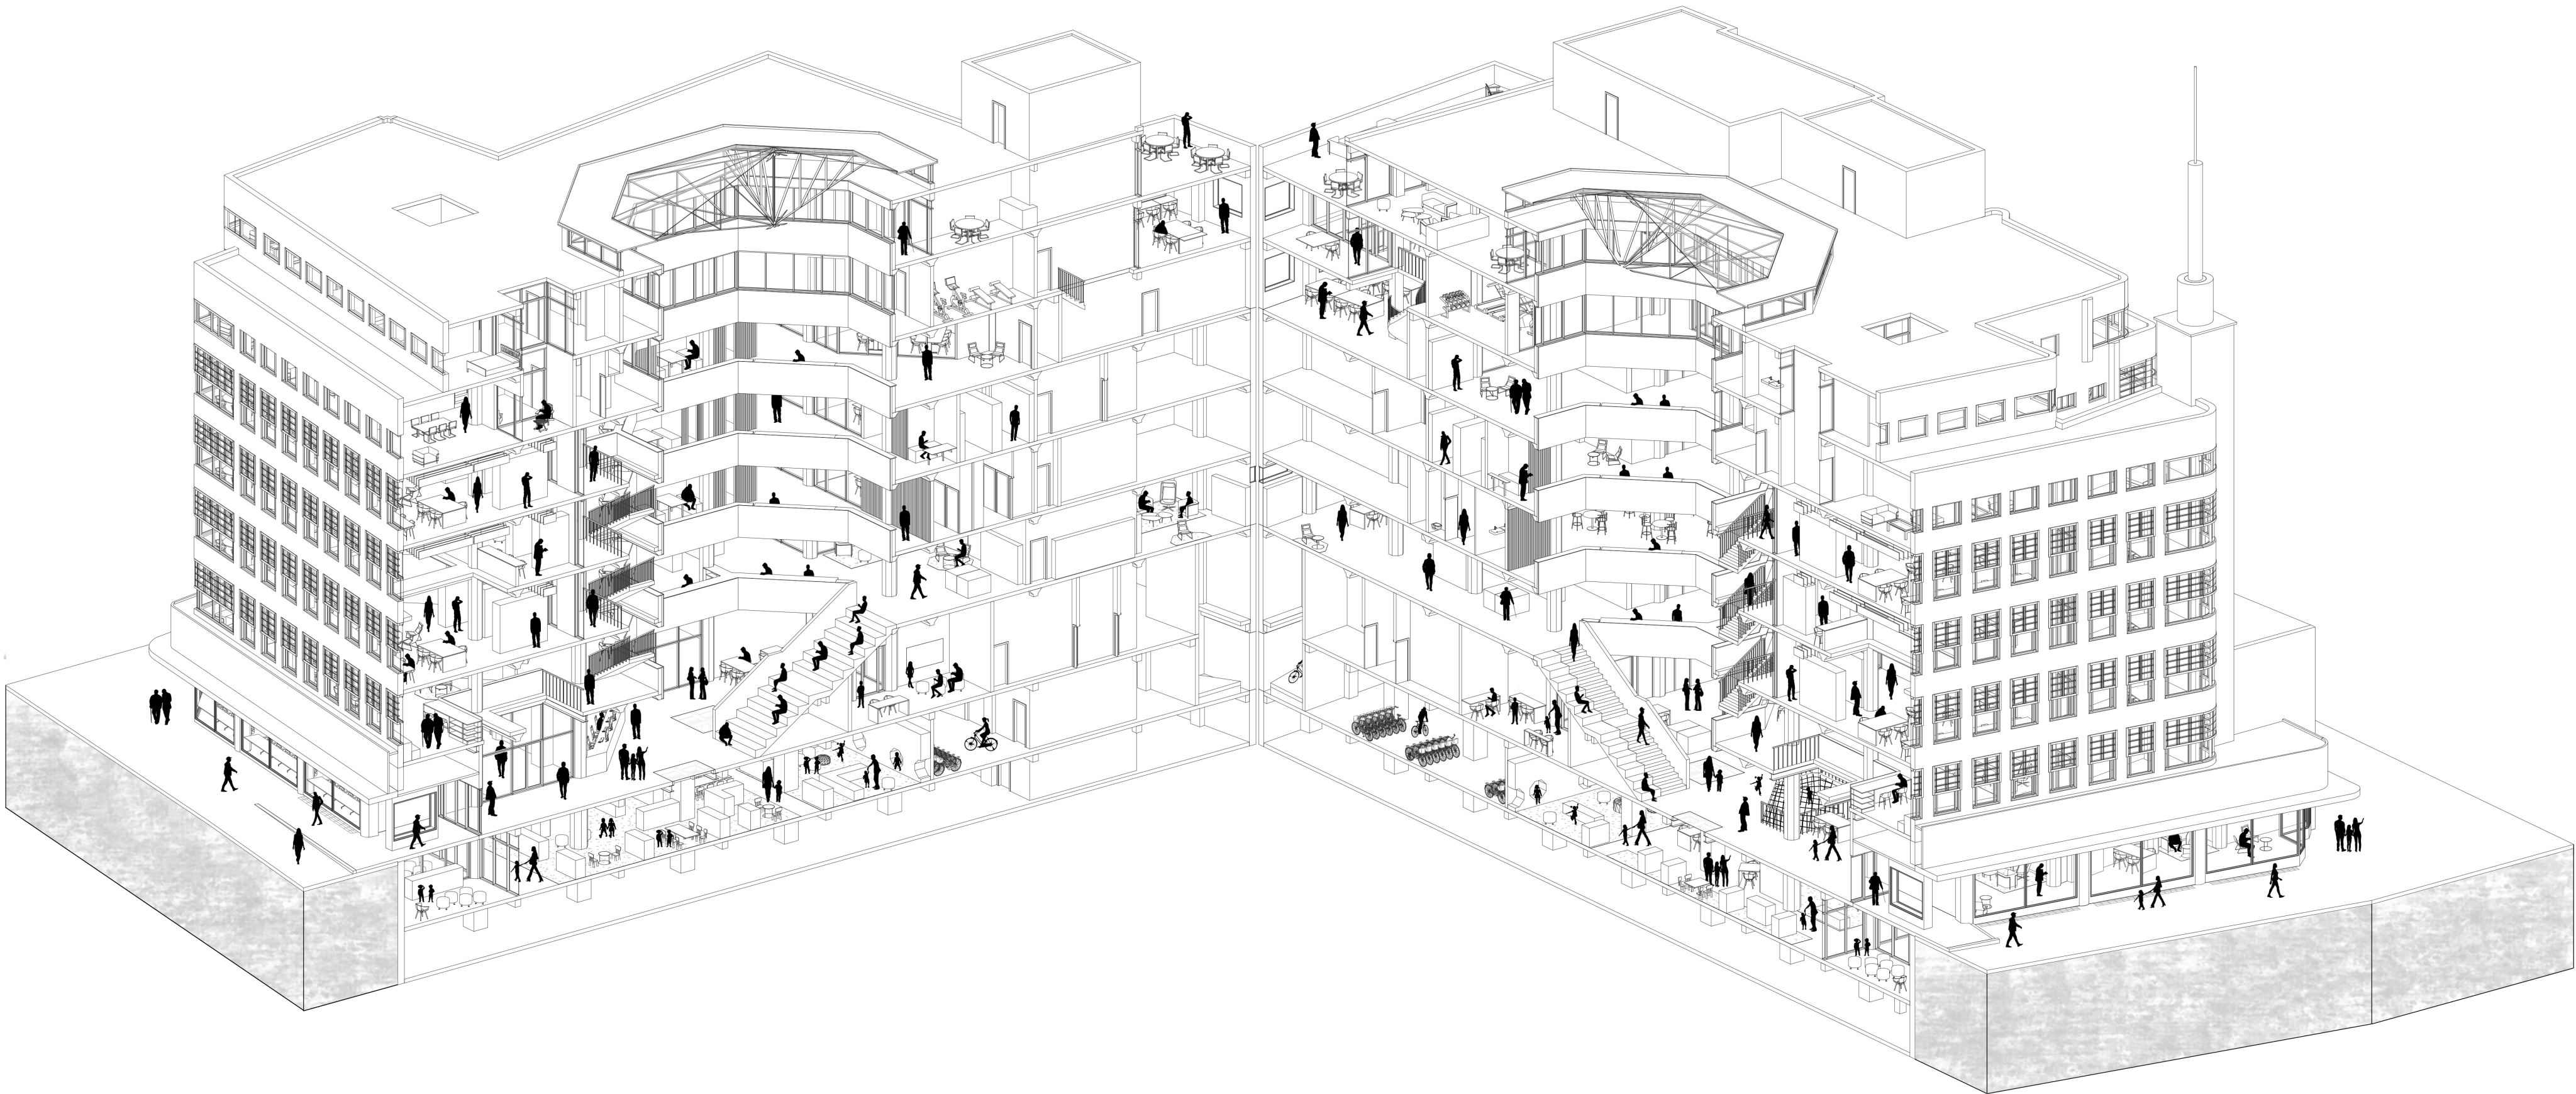

NEW INTERIOR OF THE BUILDING