



Ground floor 1:200




First floor 1:200

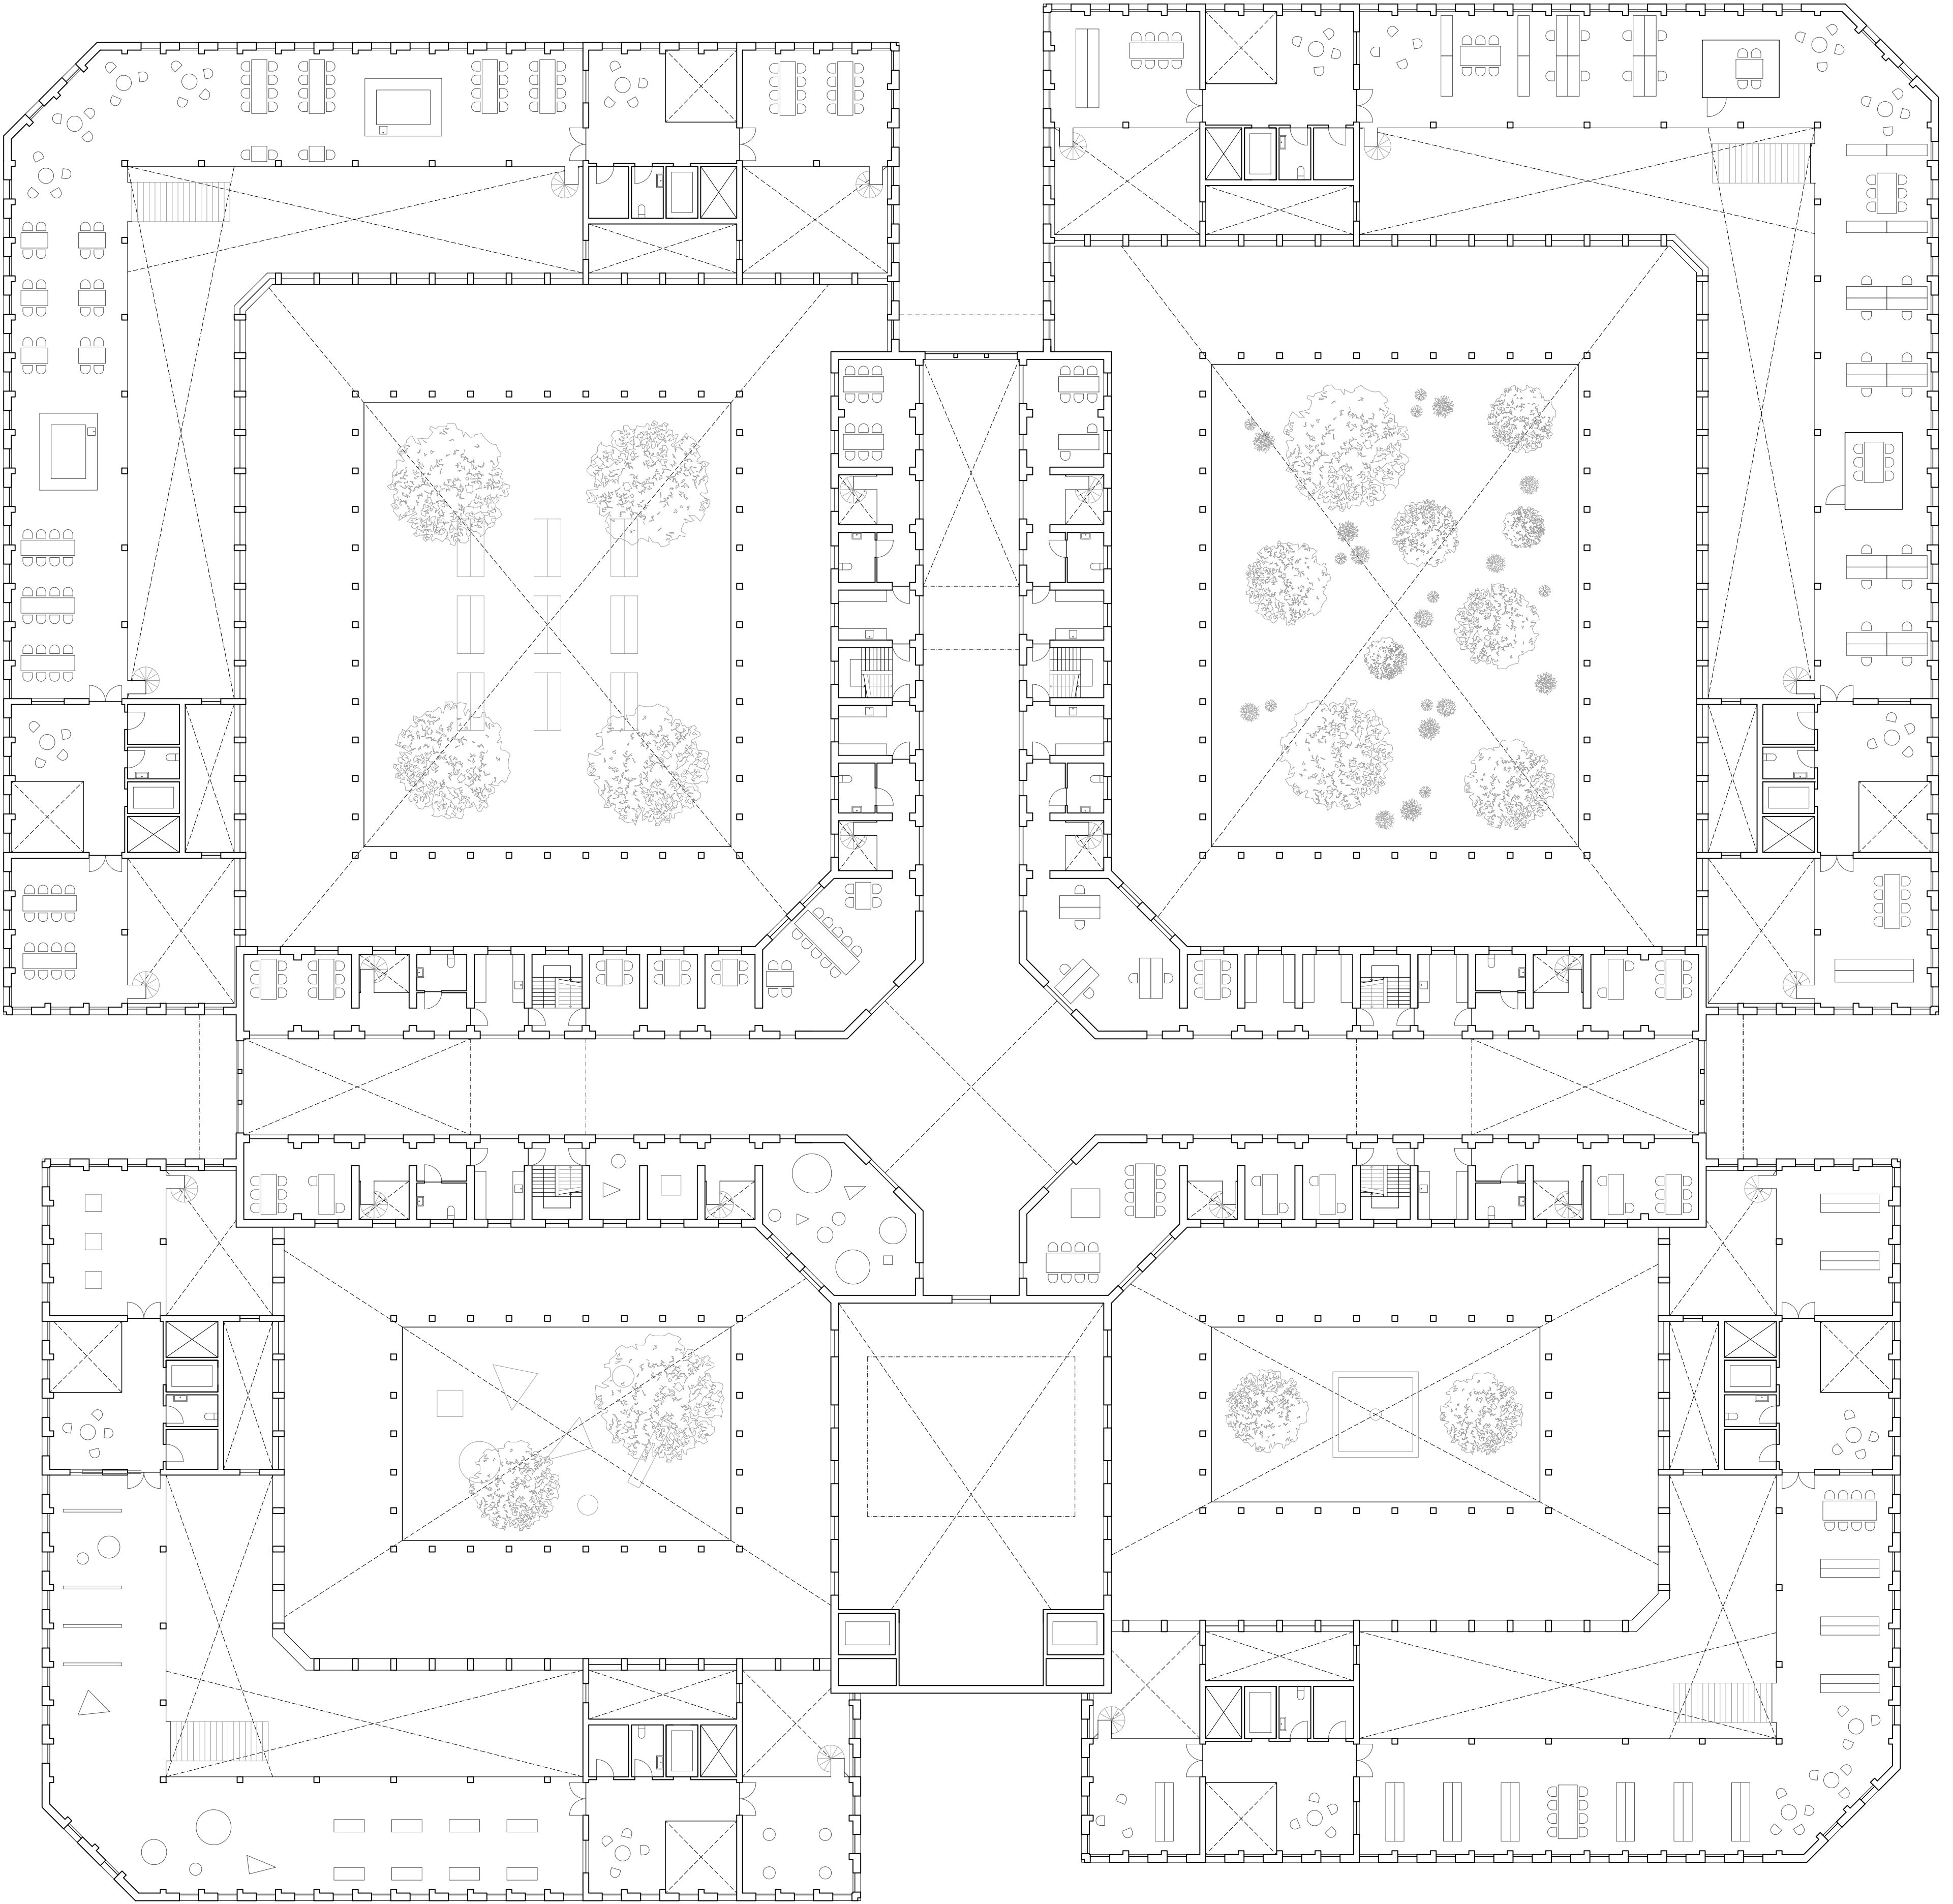

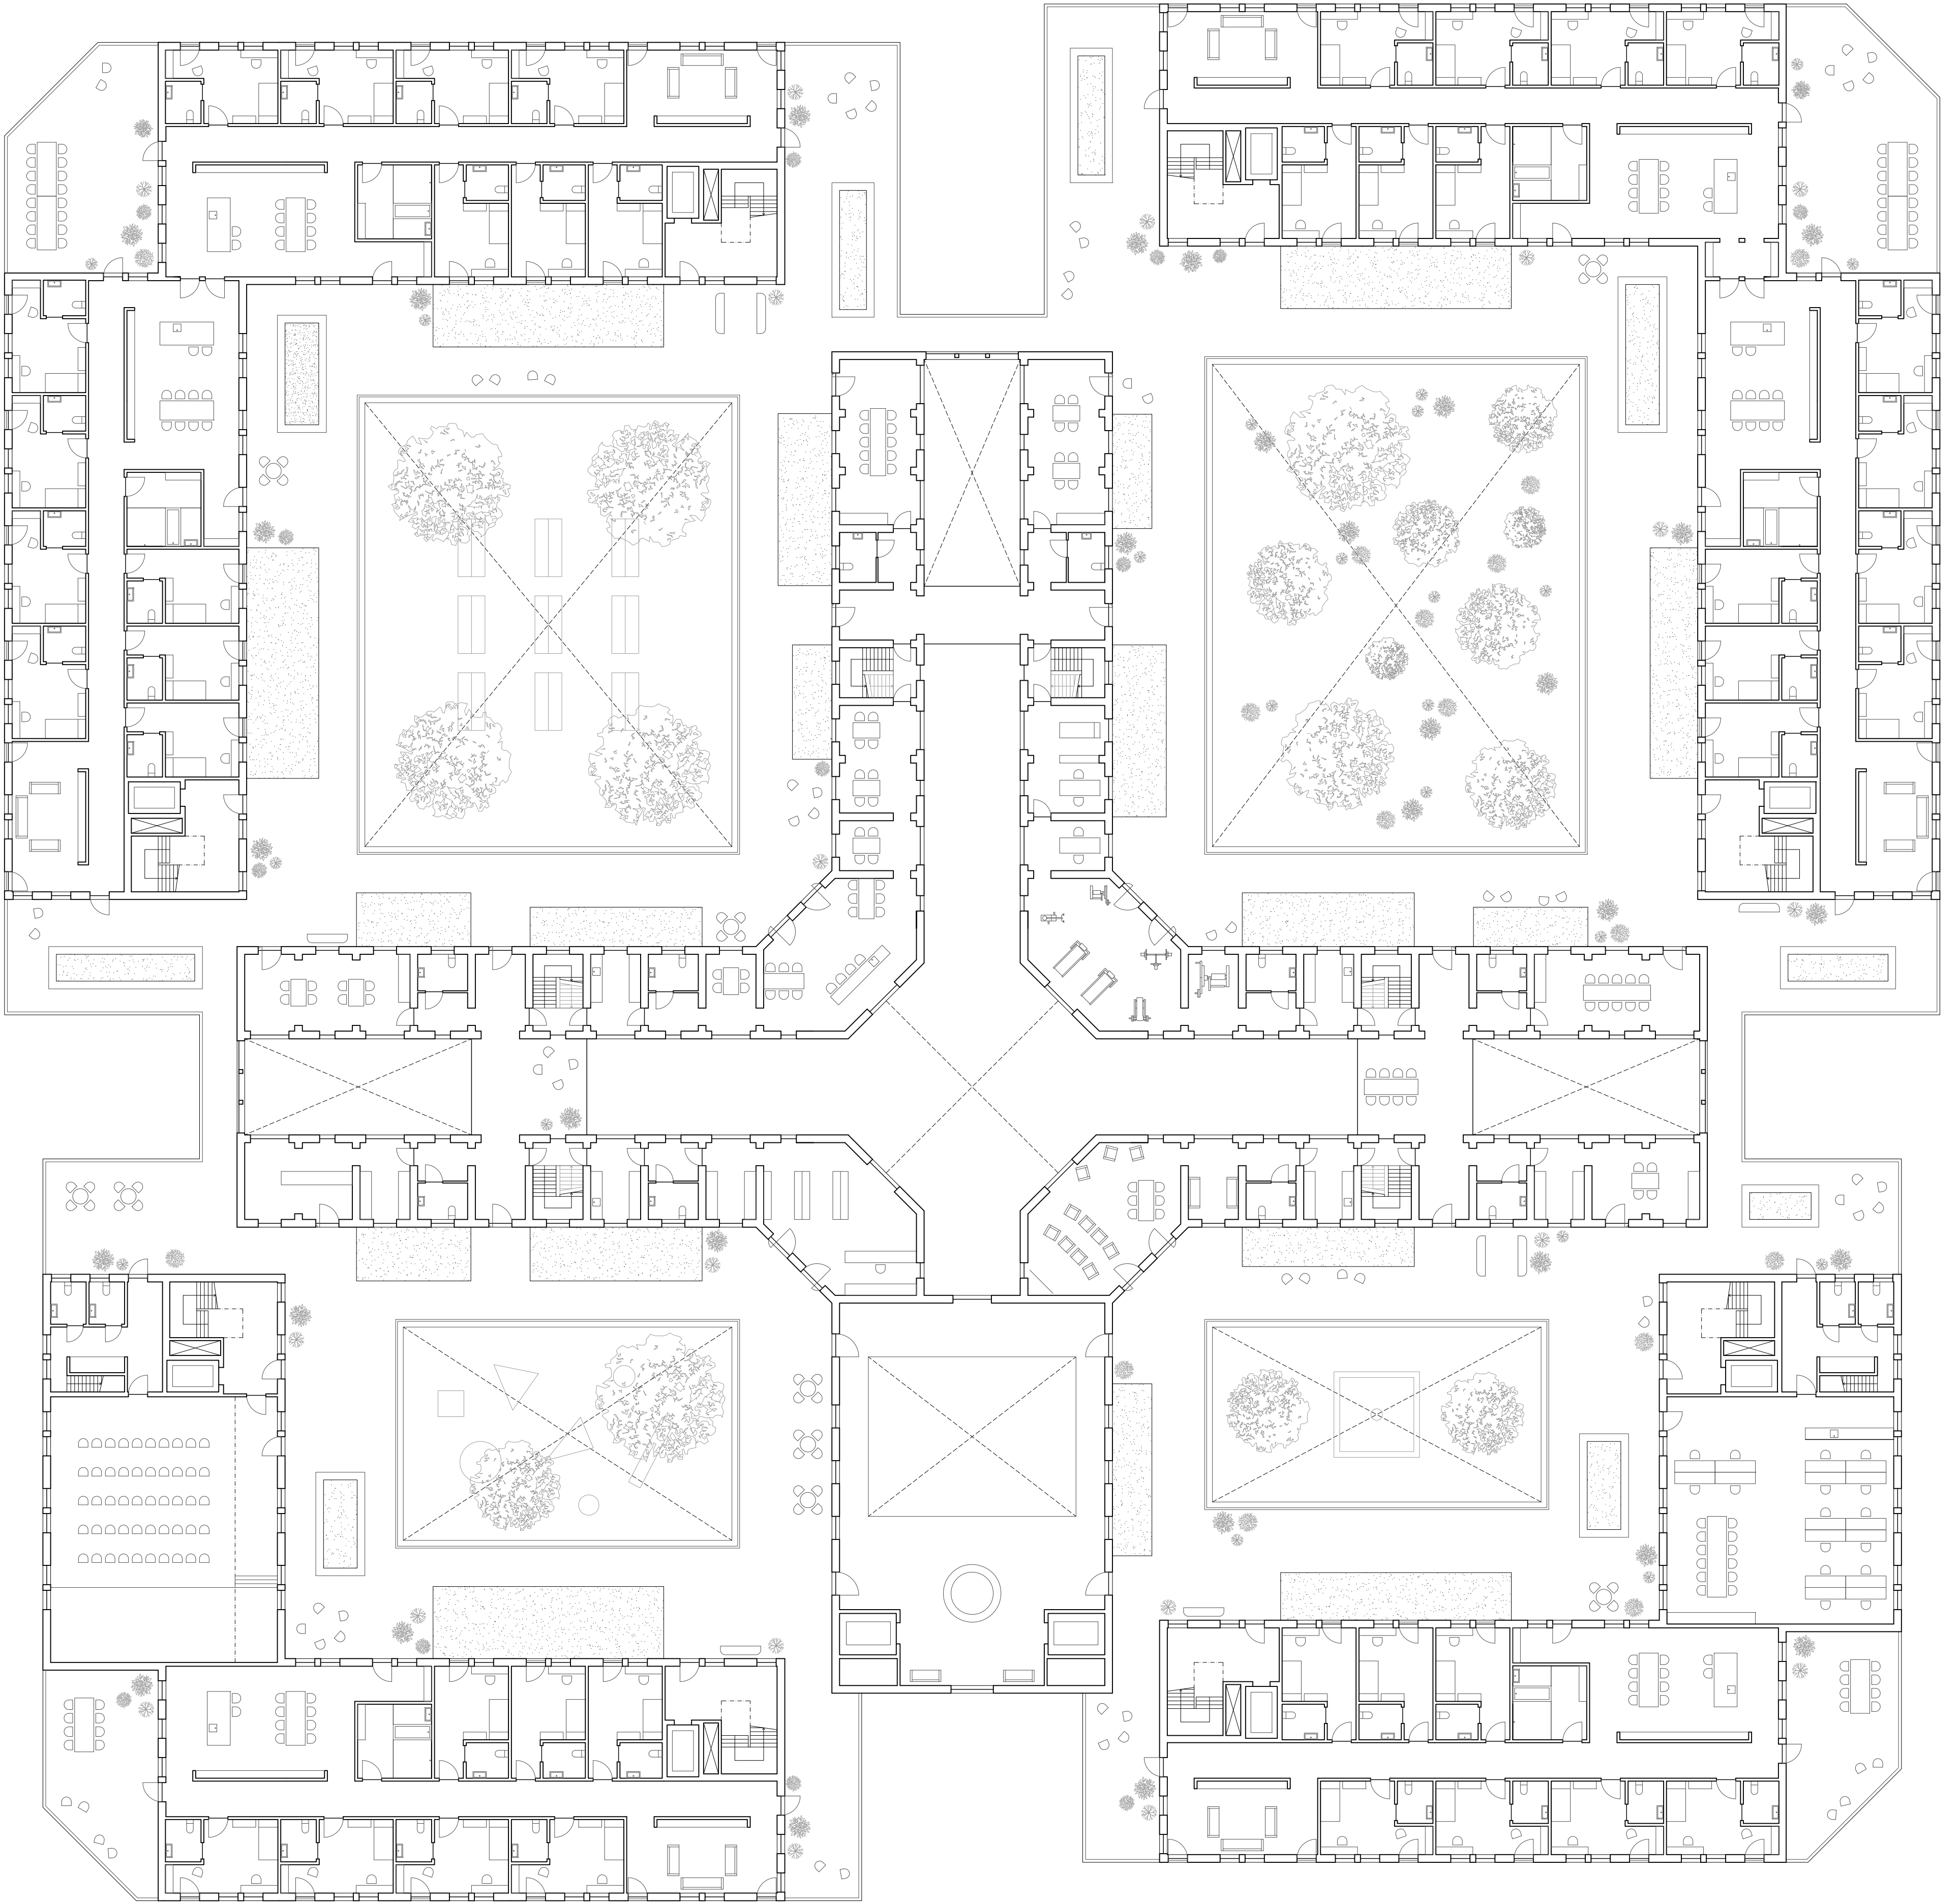


Second floor 1:200

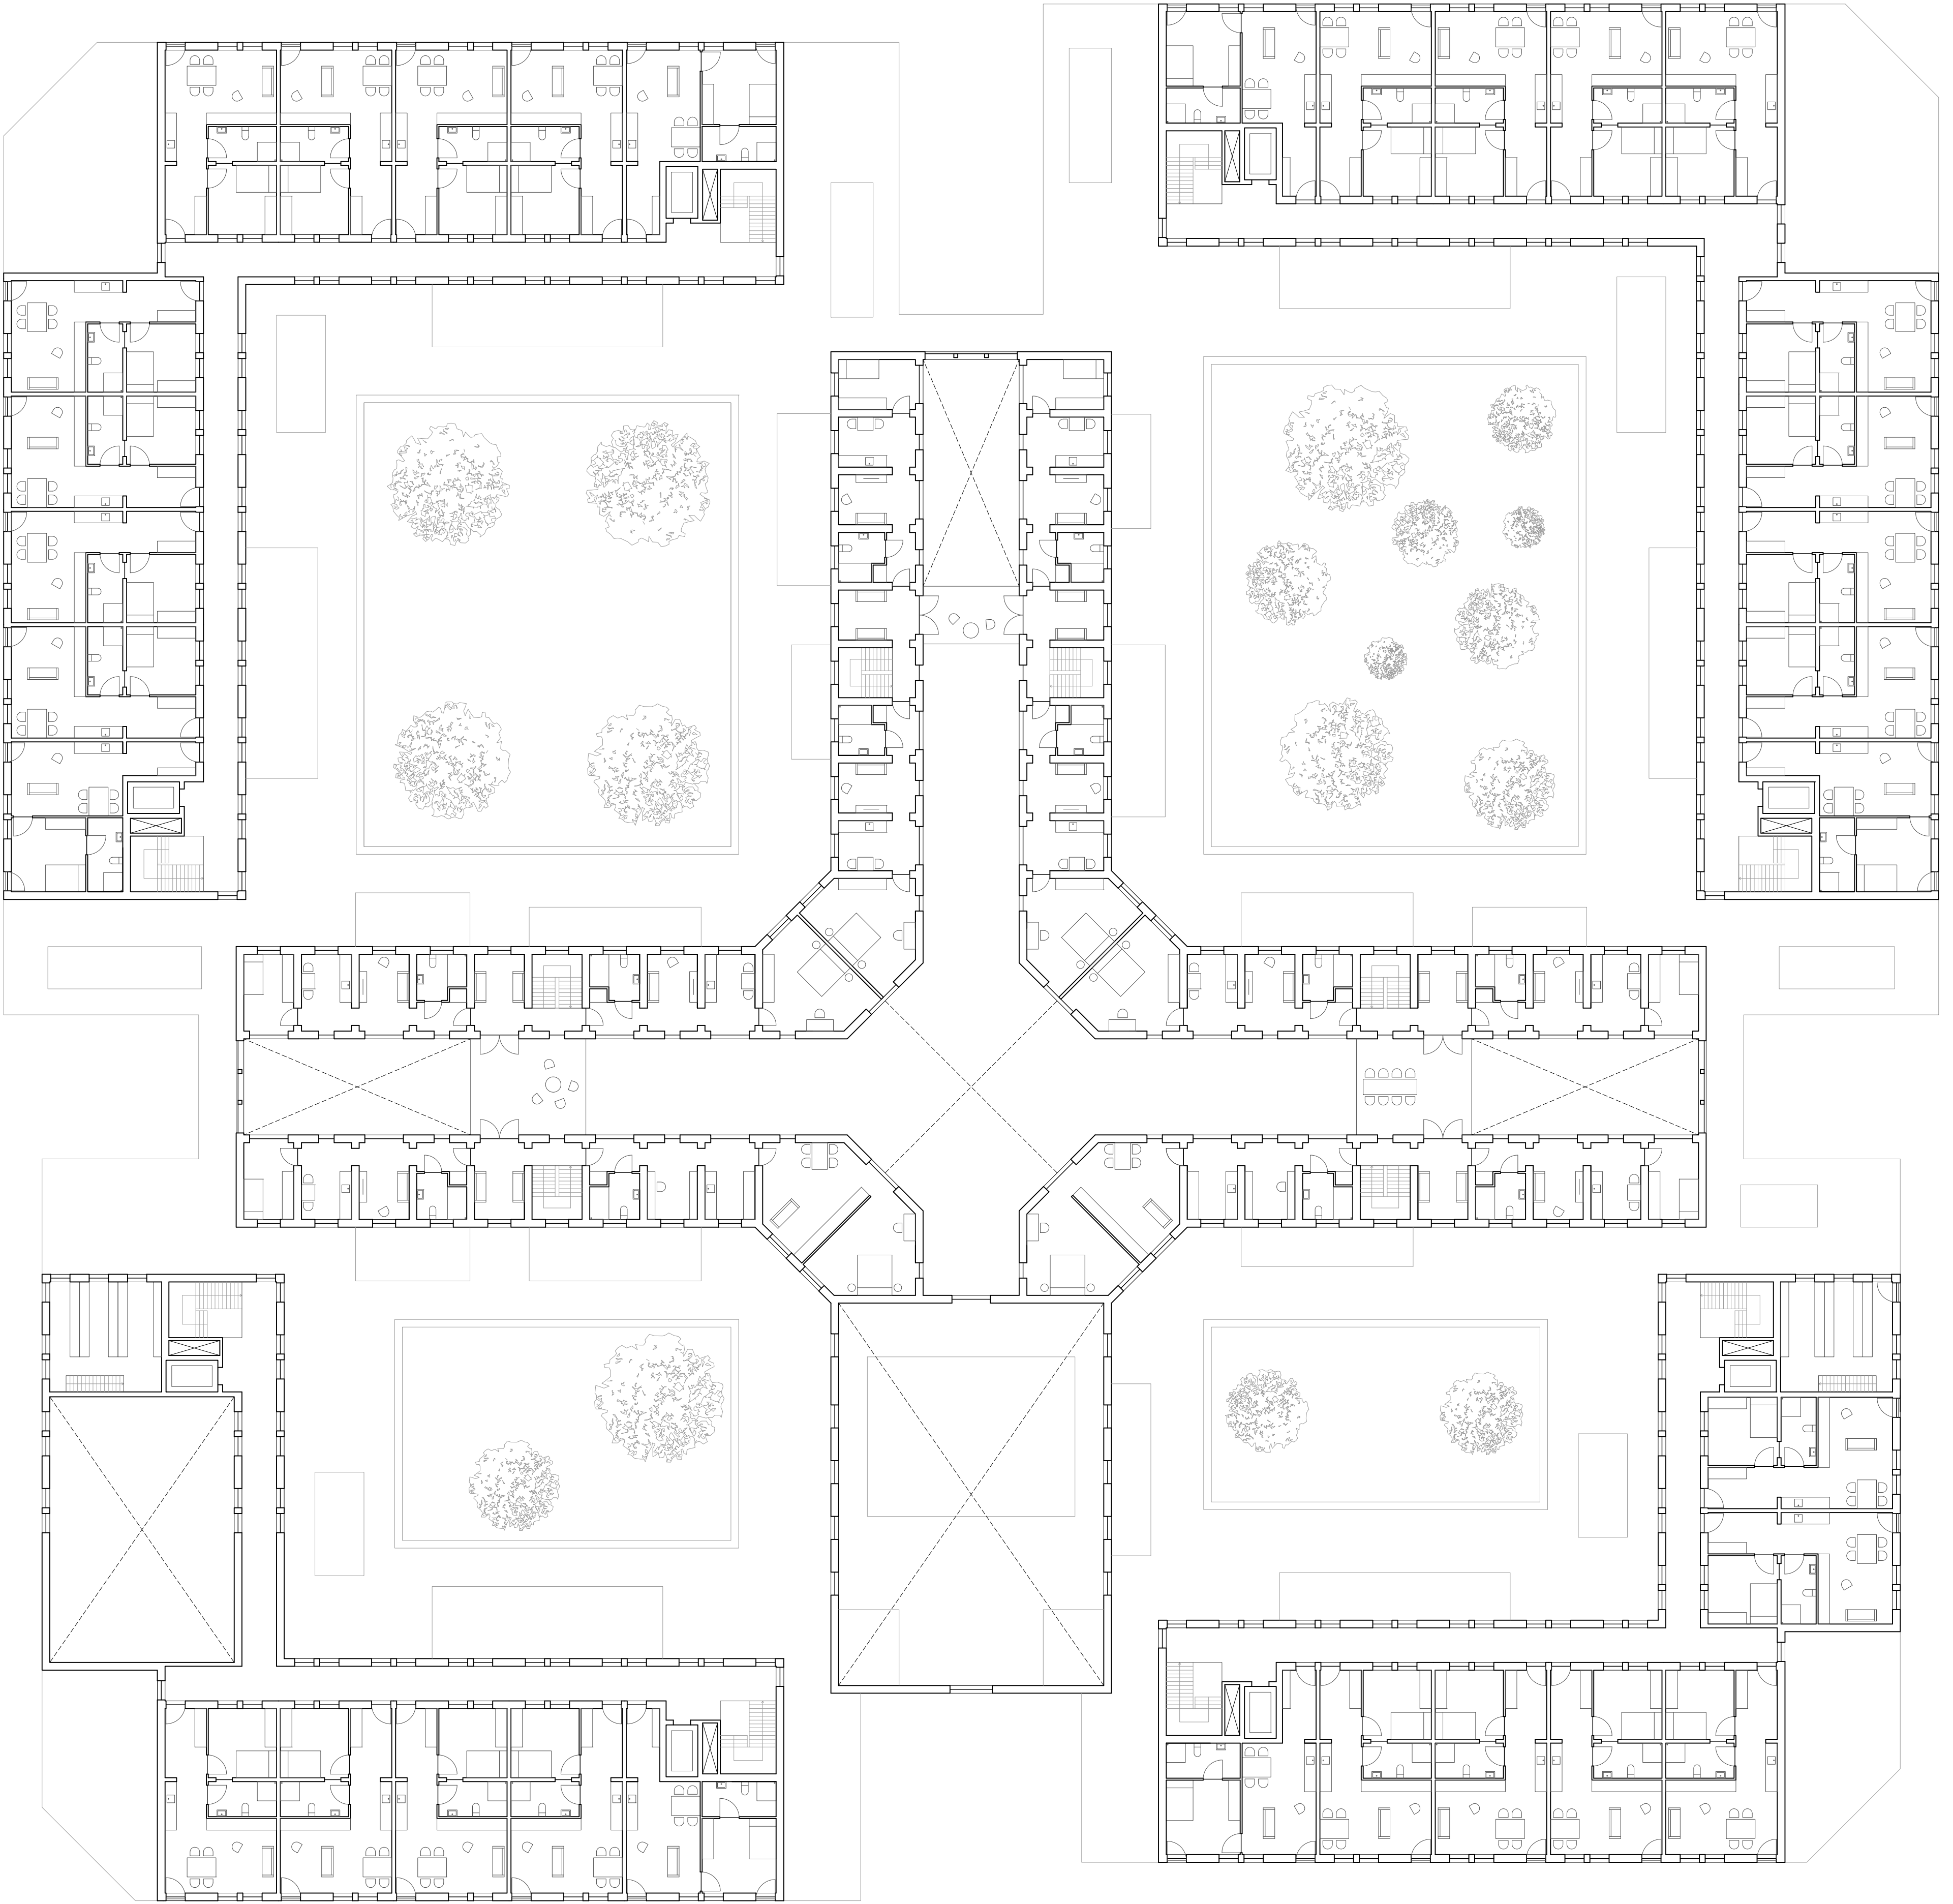



Third floor 1:200



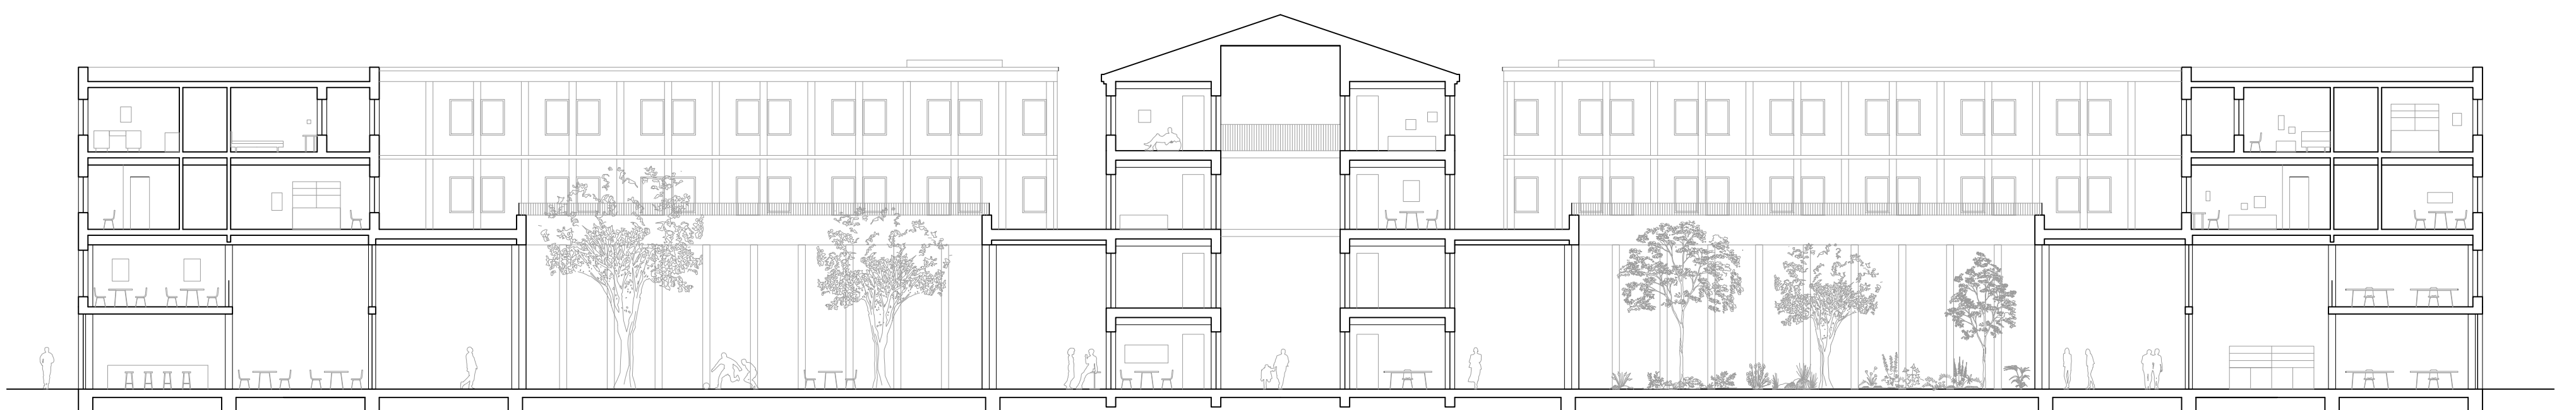

Facades (S,E,N,W) and sections (N-S, W-E) 1:200



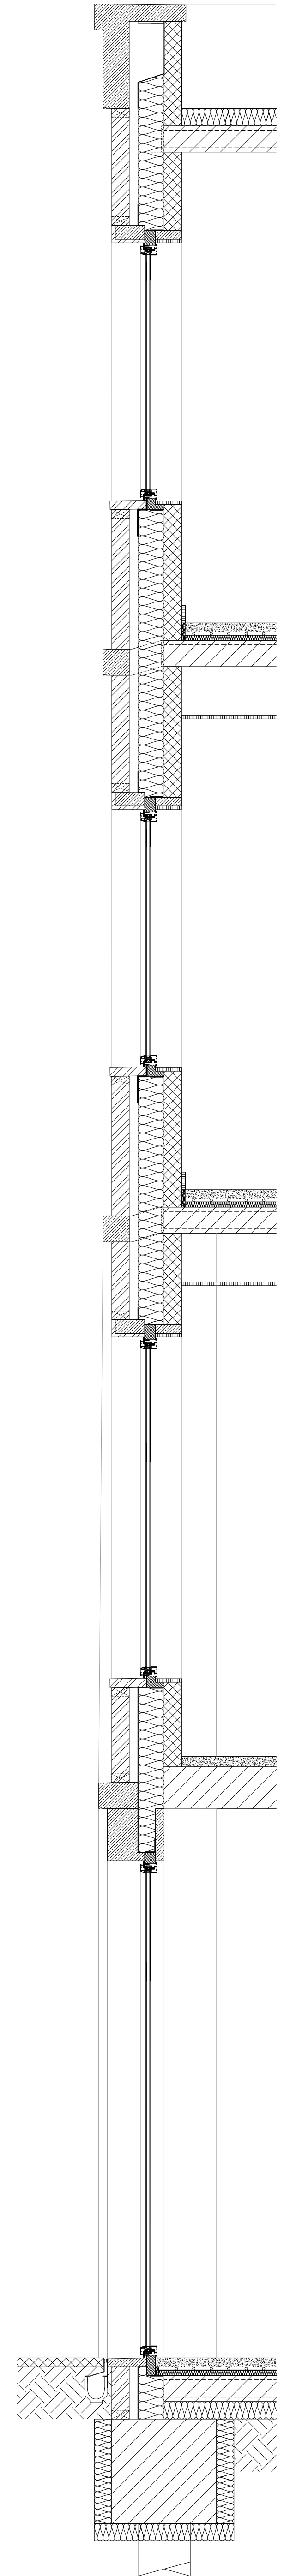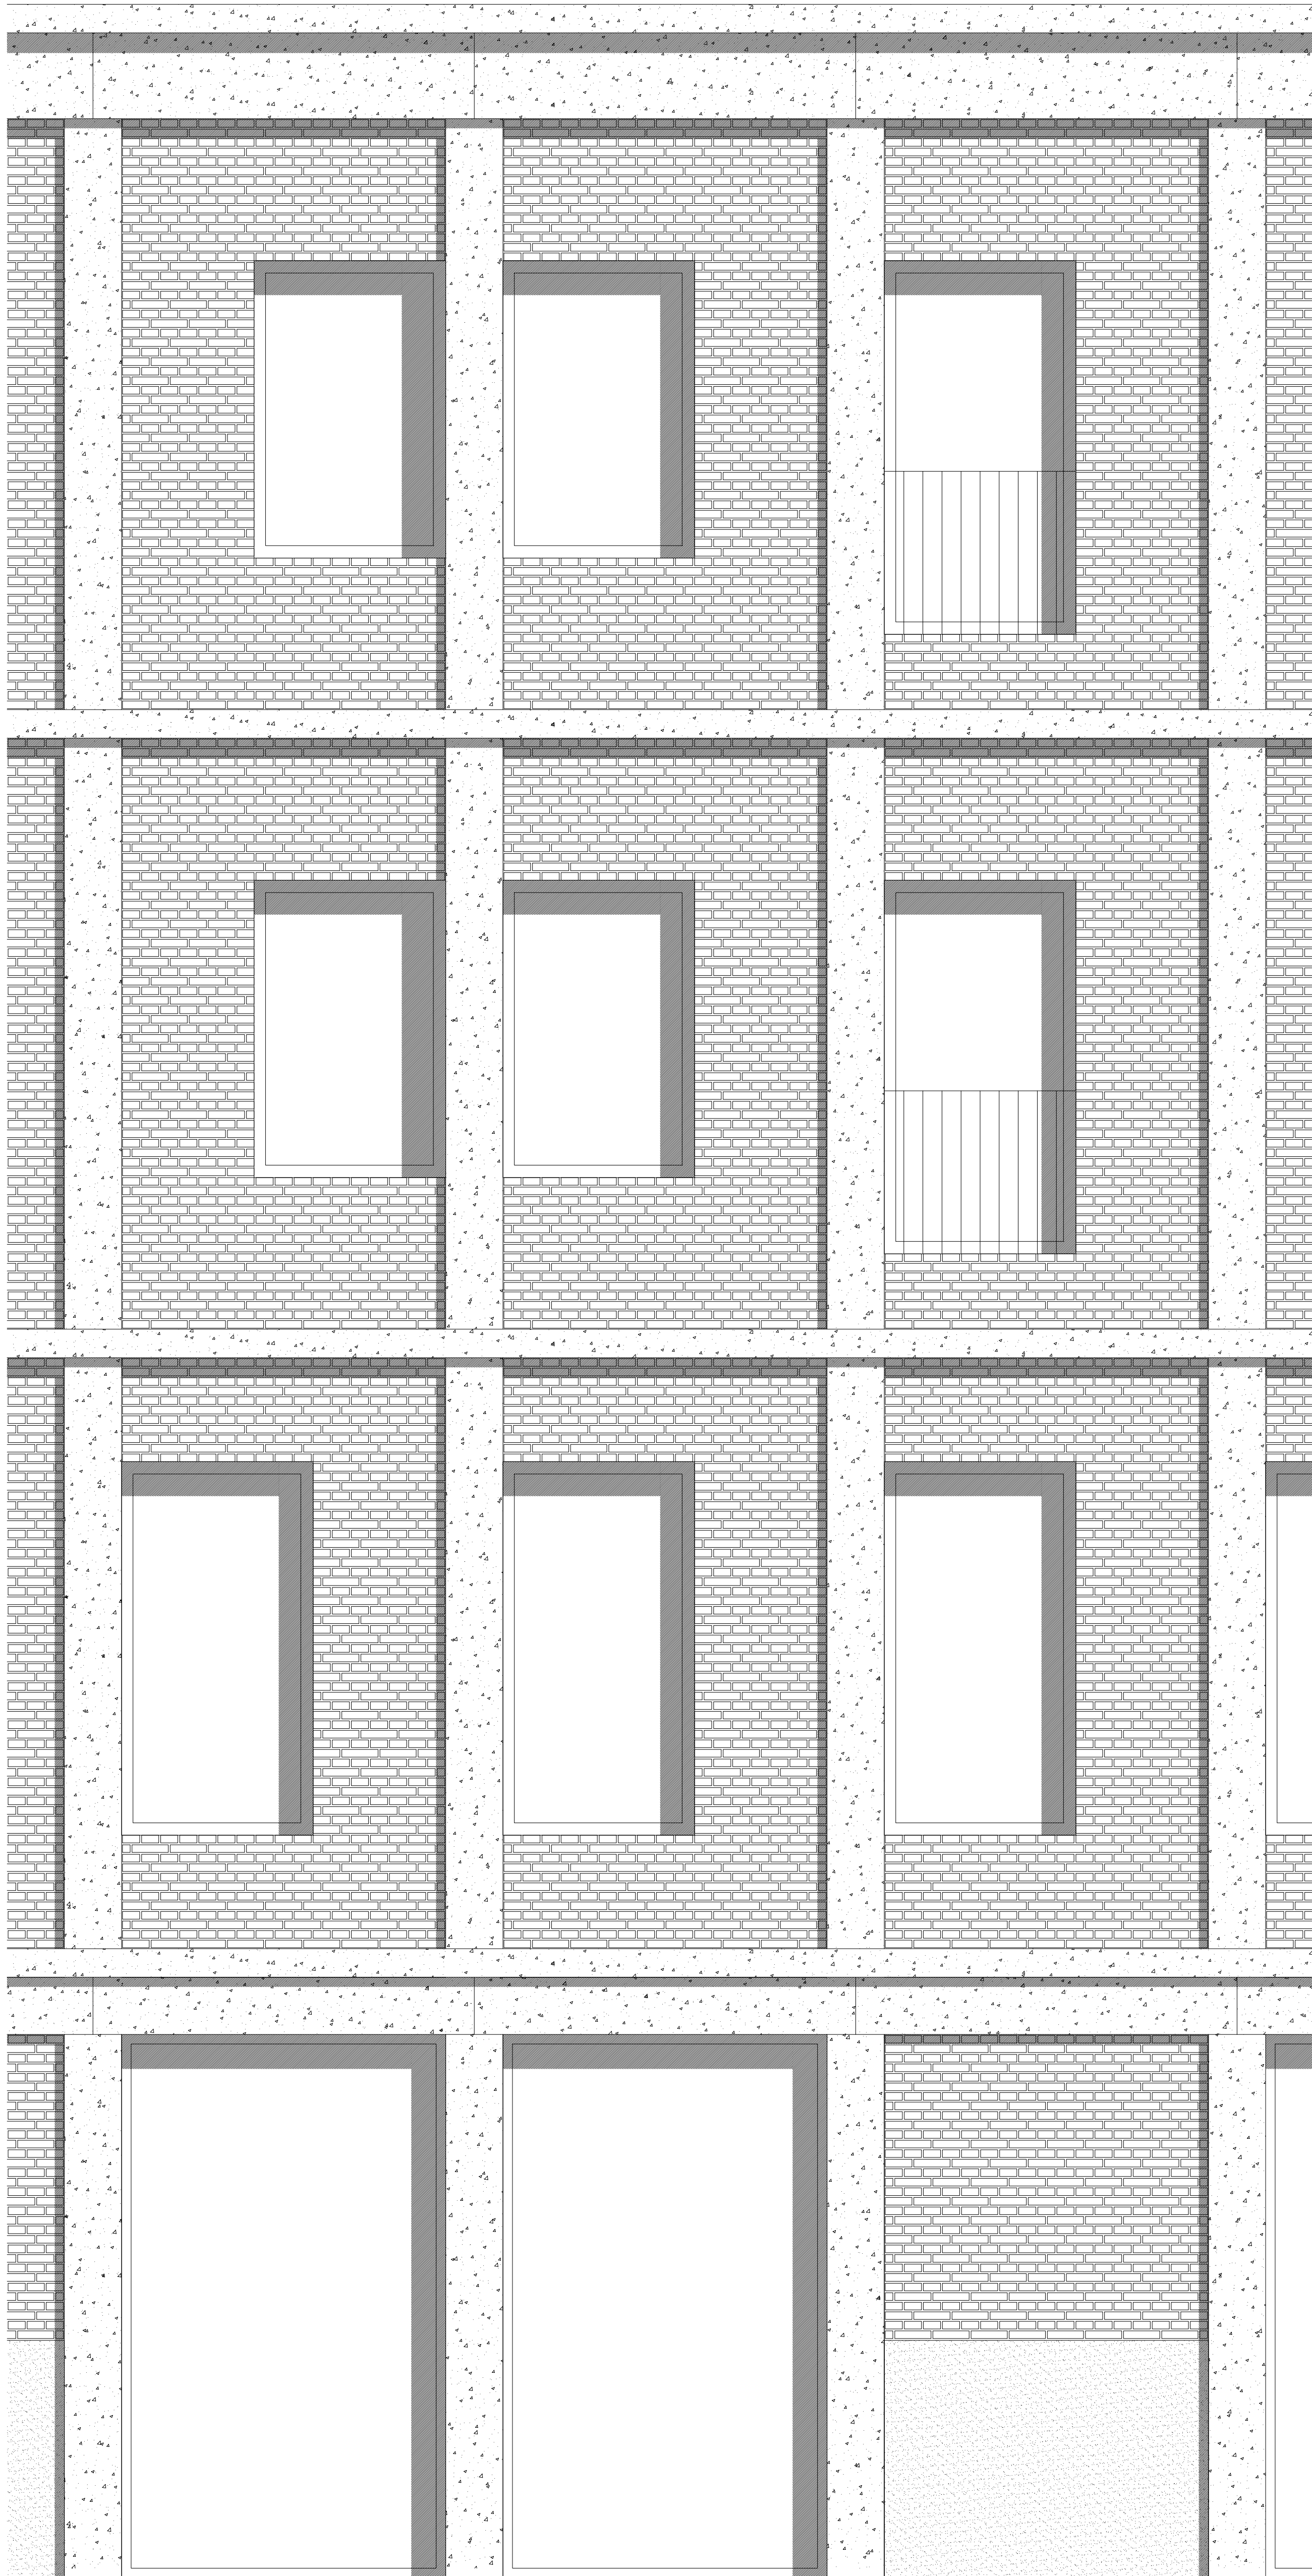

Facade fragment and details 1:20