





1: 500 site plan

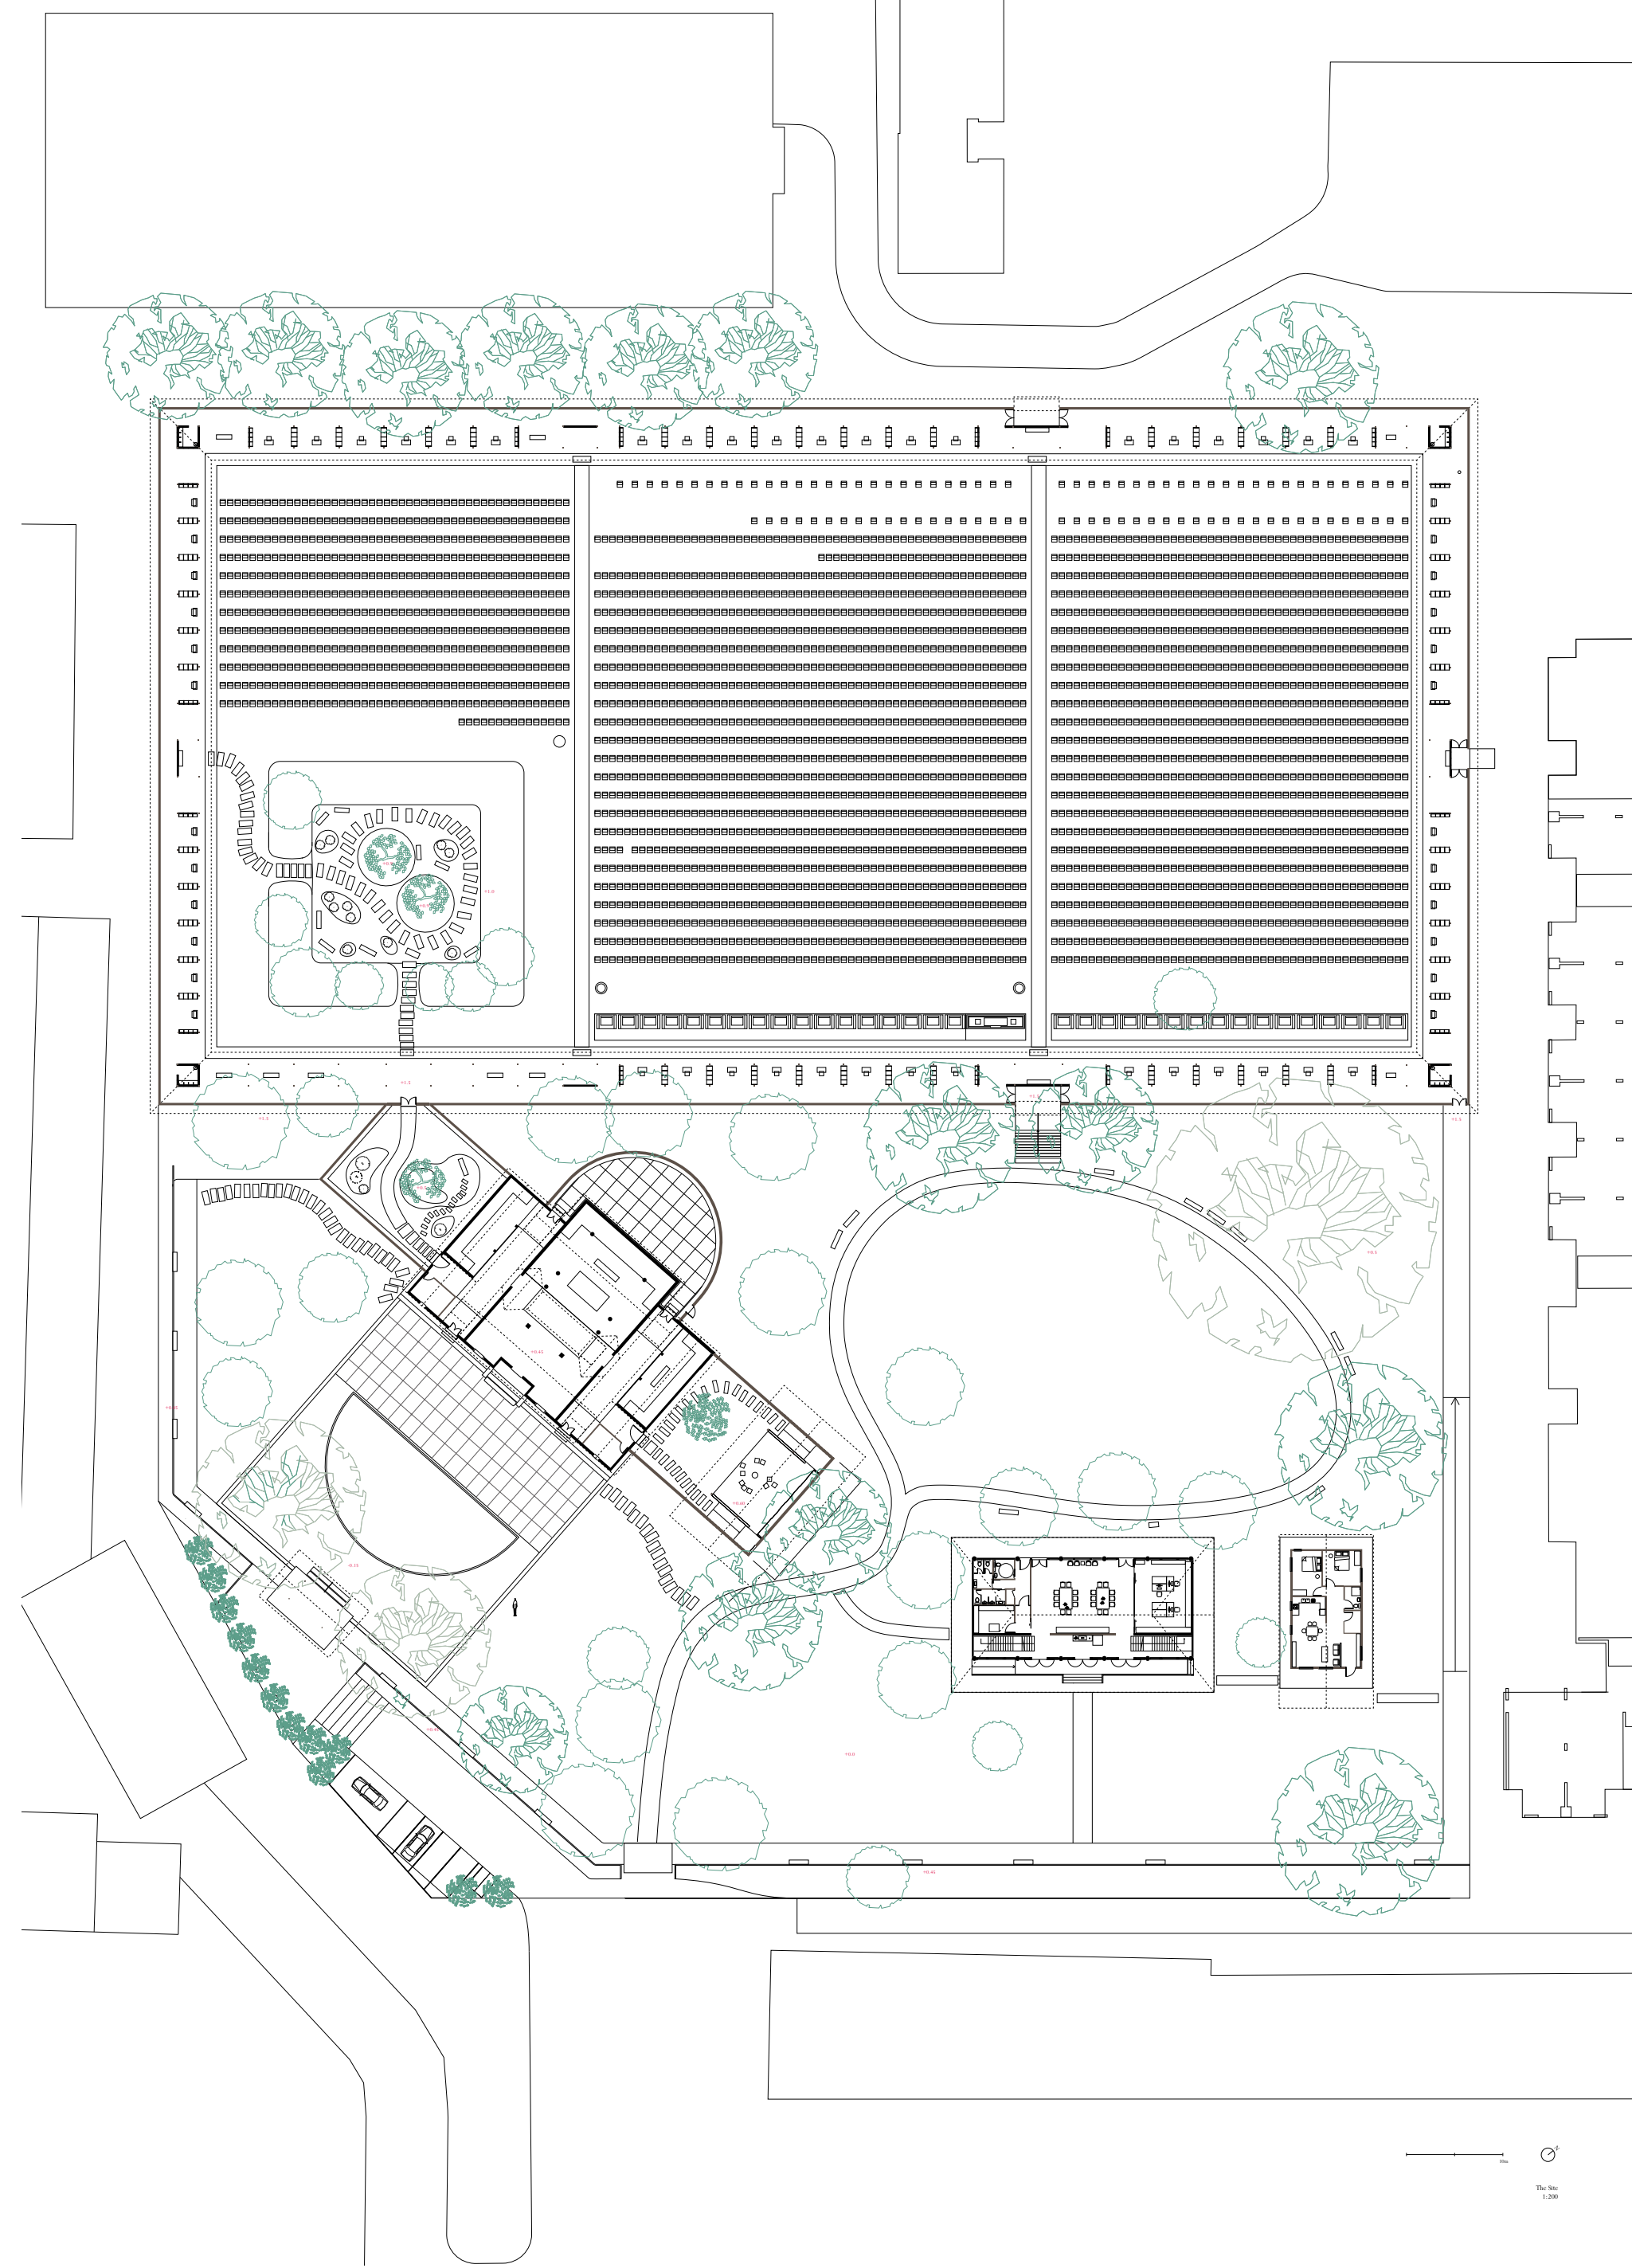


1:200 site plan

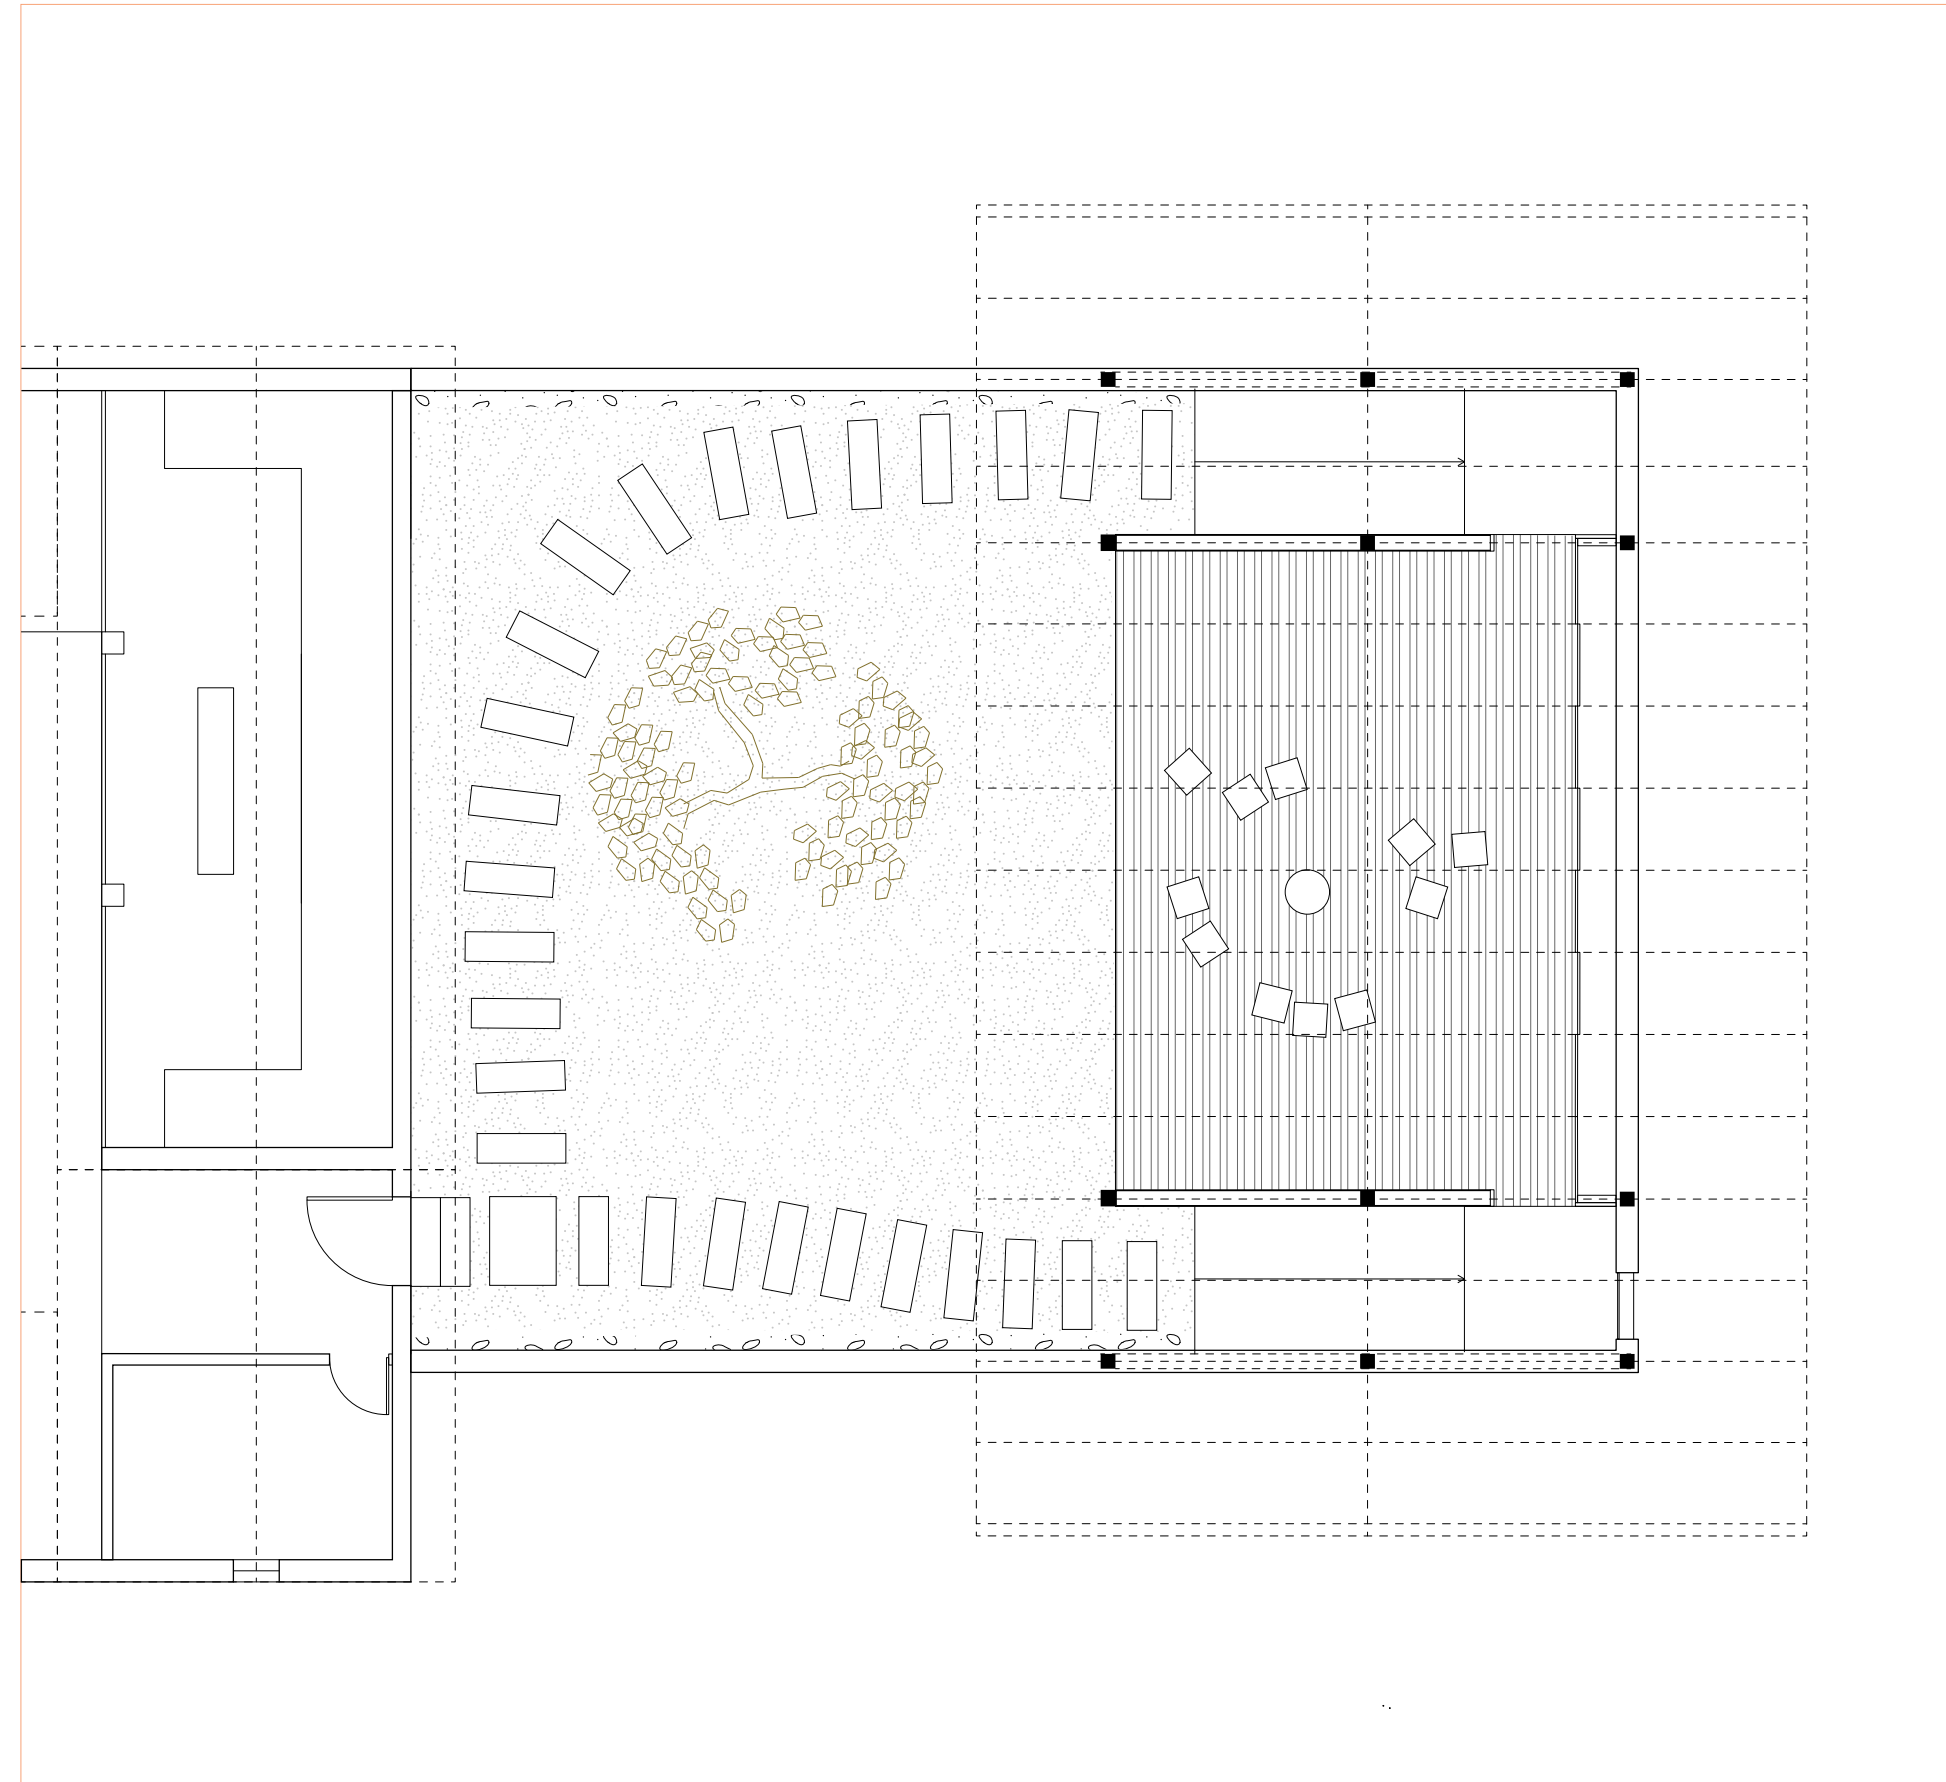

5m  
N  
Right courtyard  
1:100

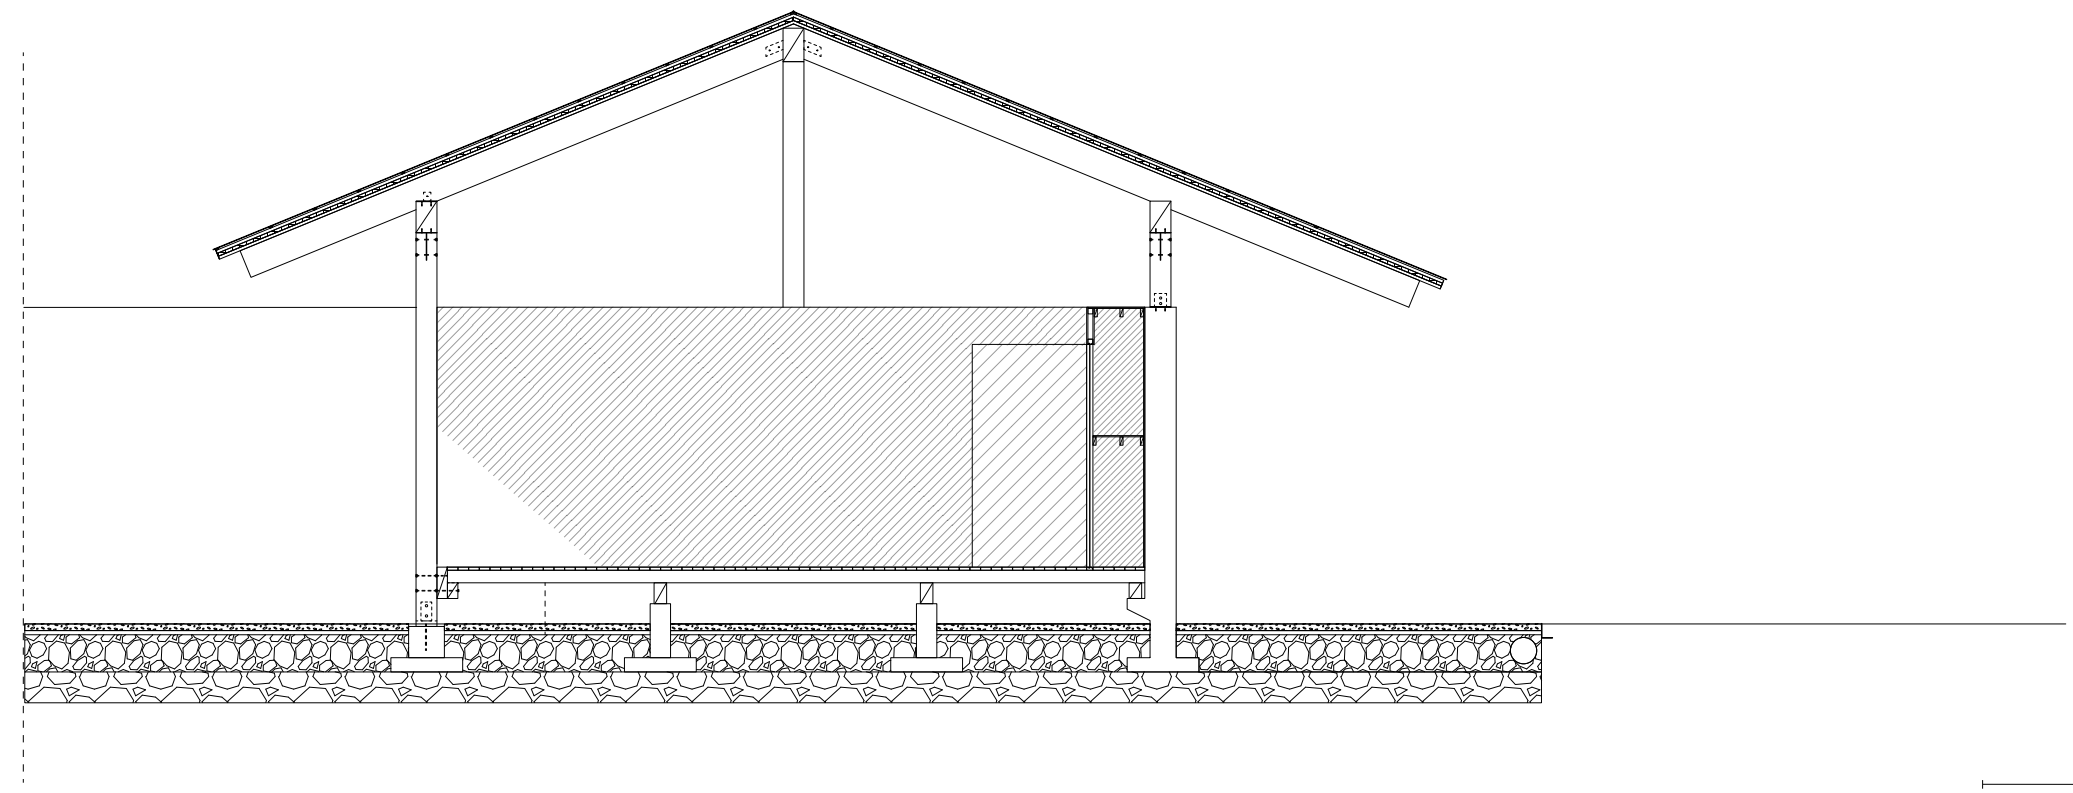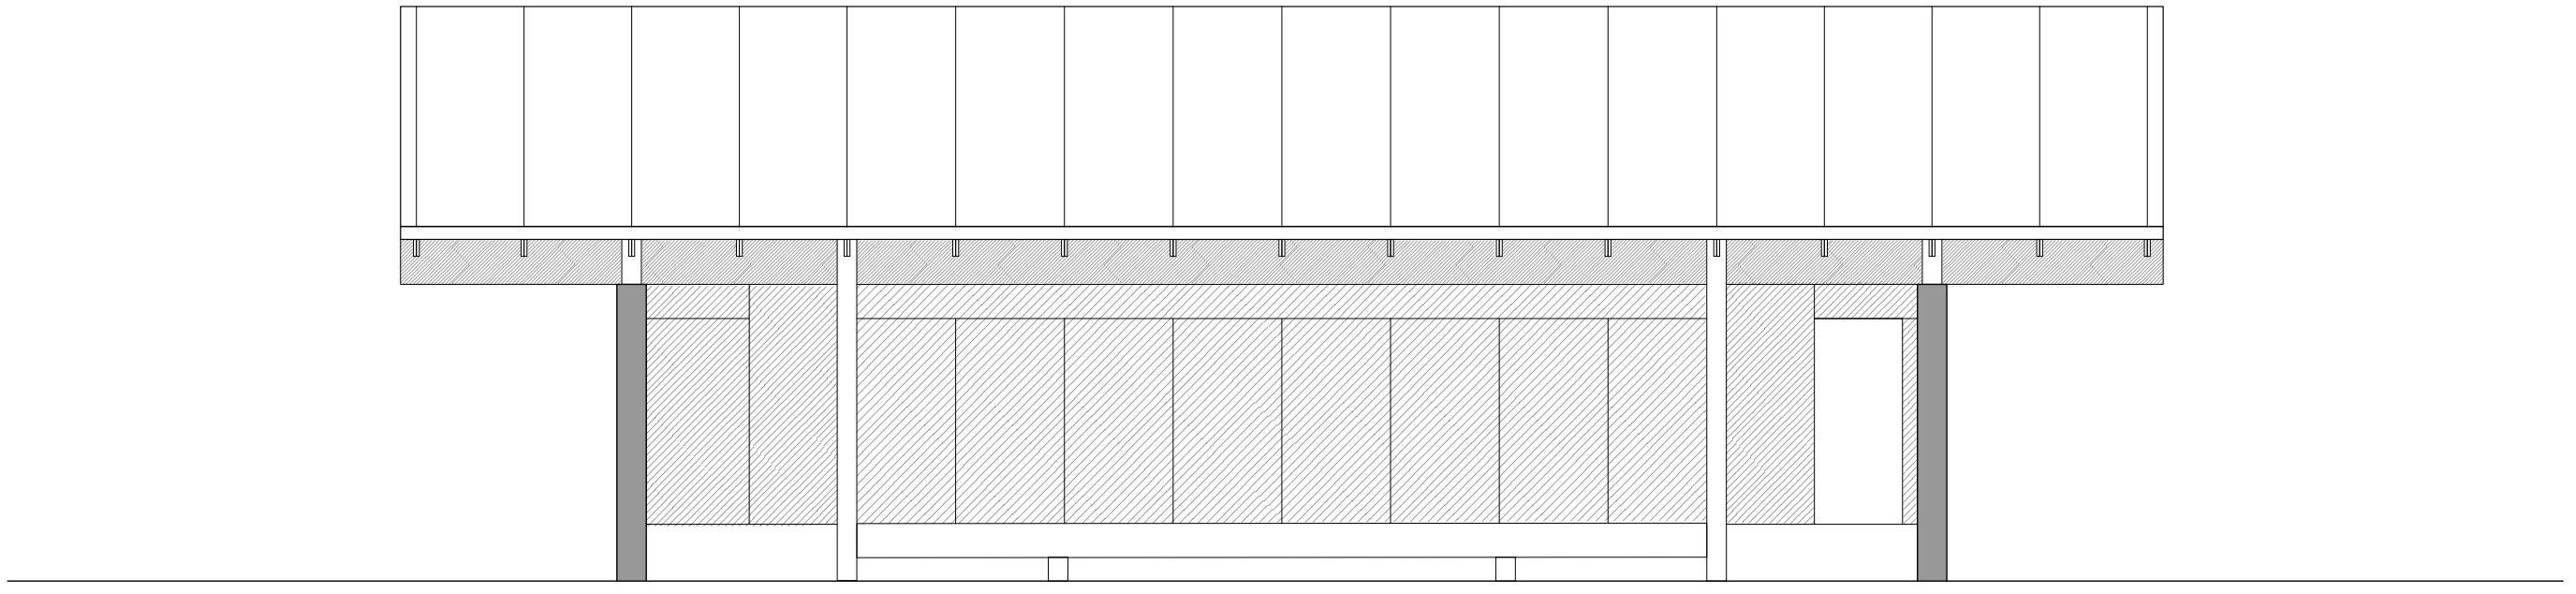



2.5m  
Right courtyard  
1:50

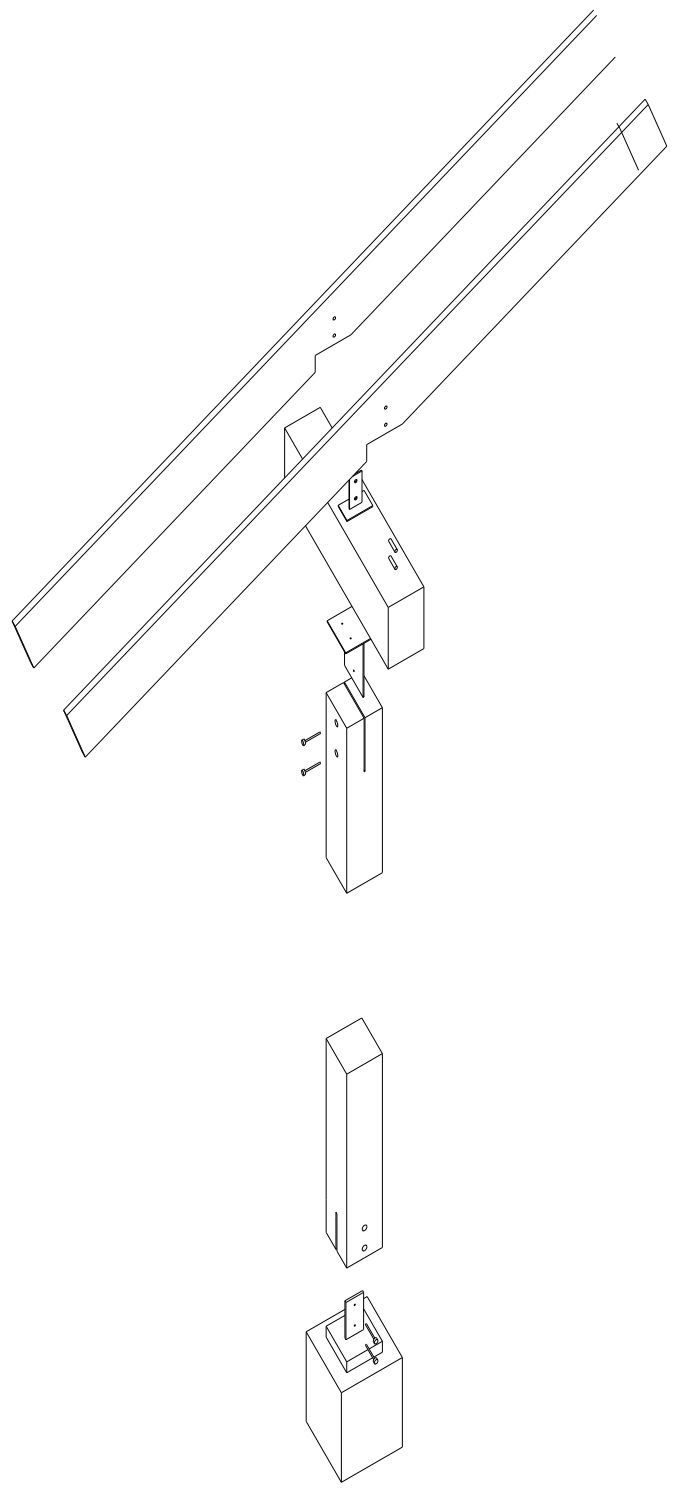






right courtyard - memorial service

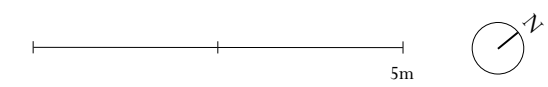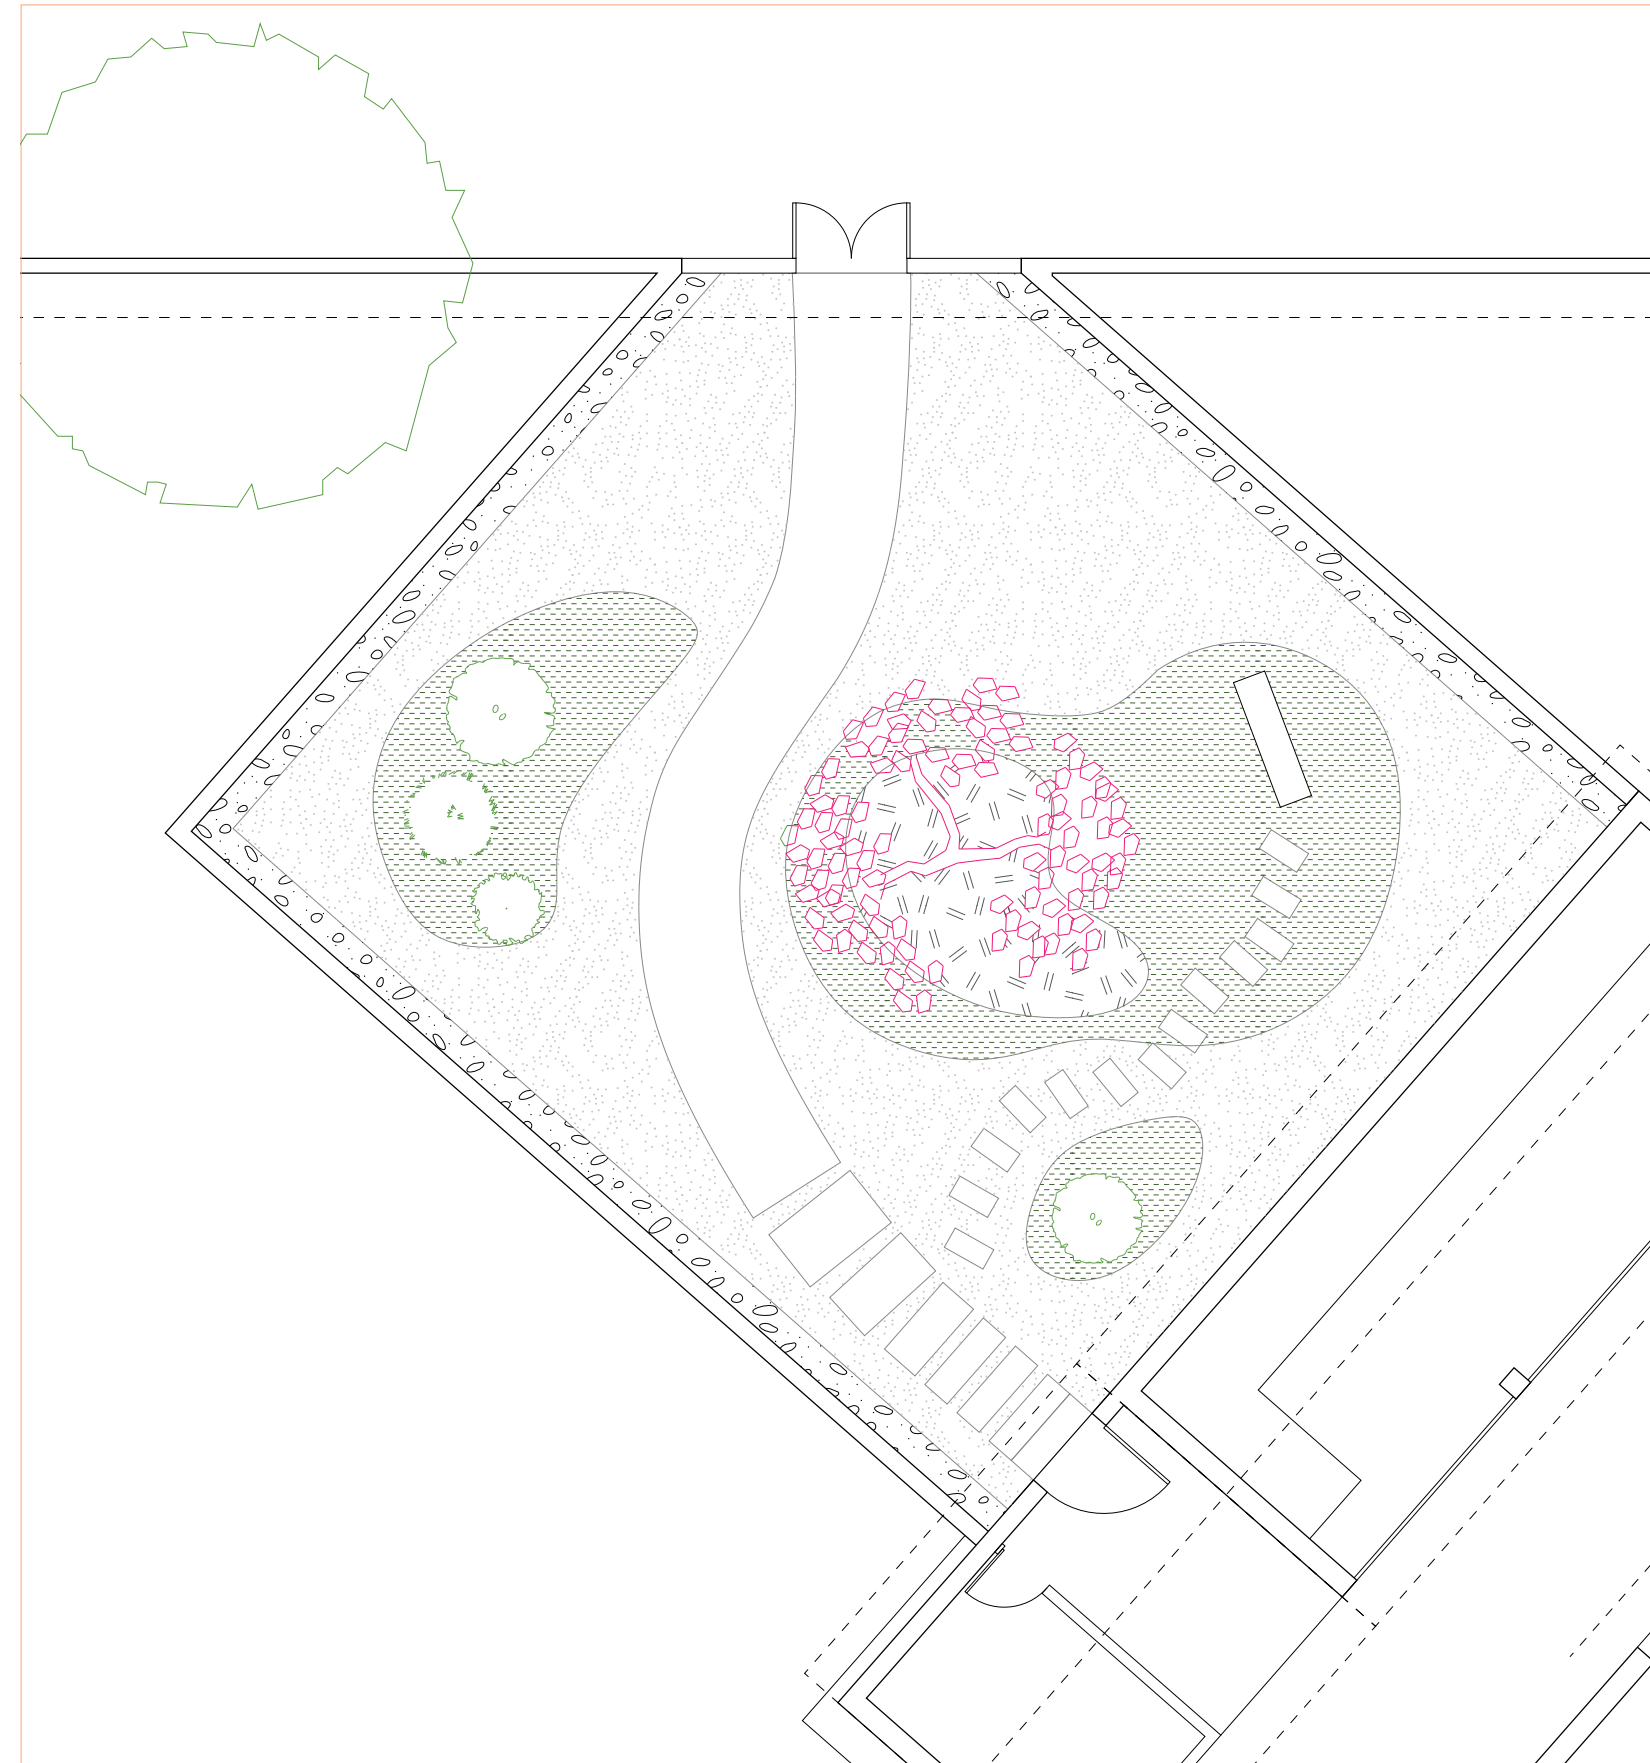

Left courtyard  
1:100



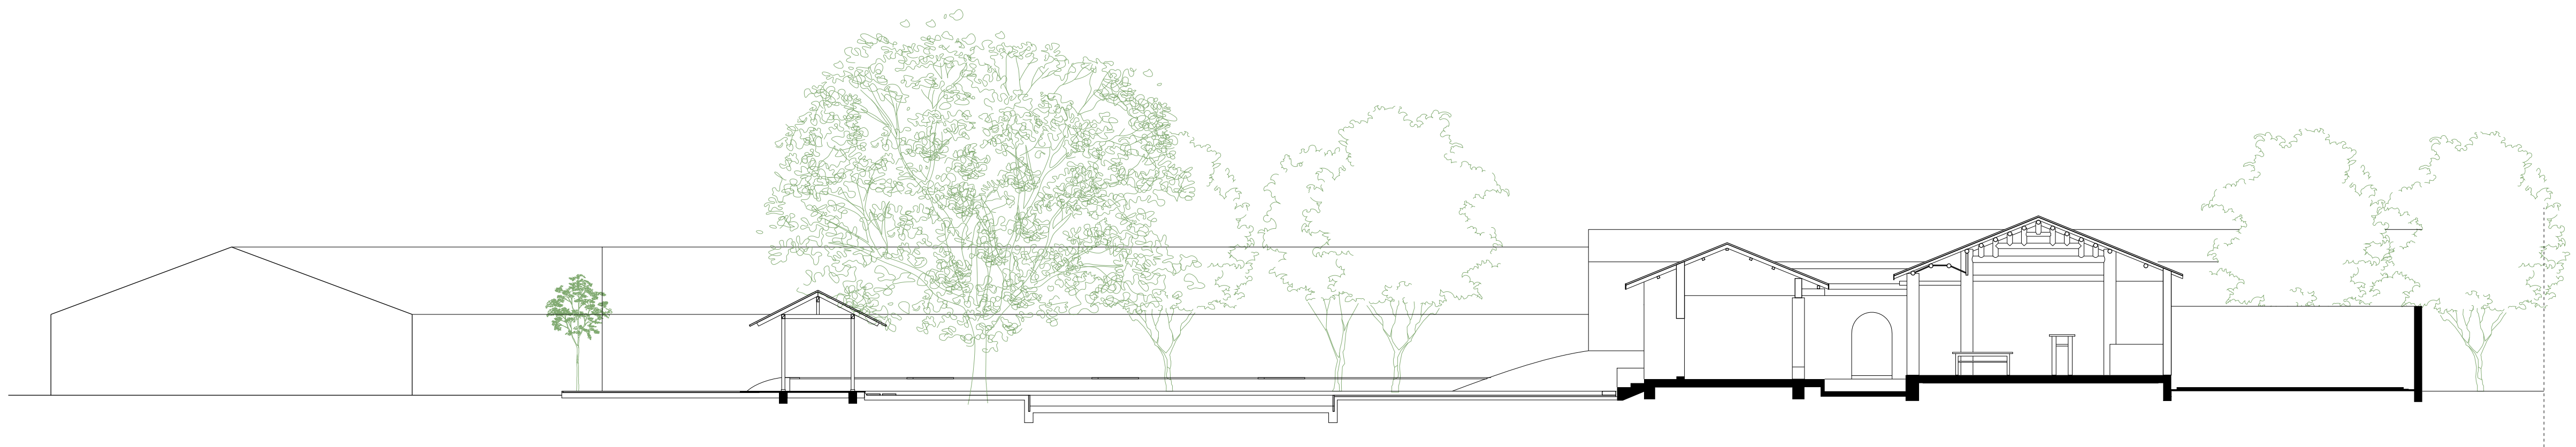

entrance

depressed ground

raised ground (temple)

building


courtyard

building

courtyard


building

courtyard

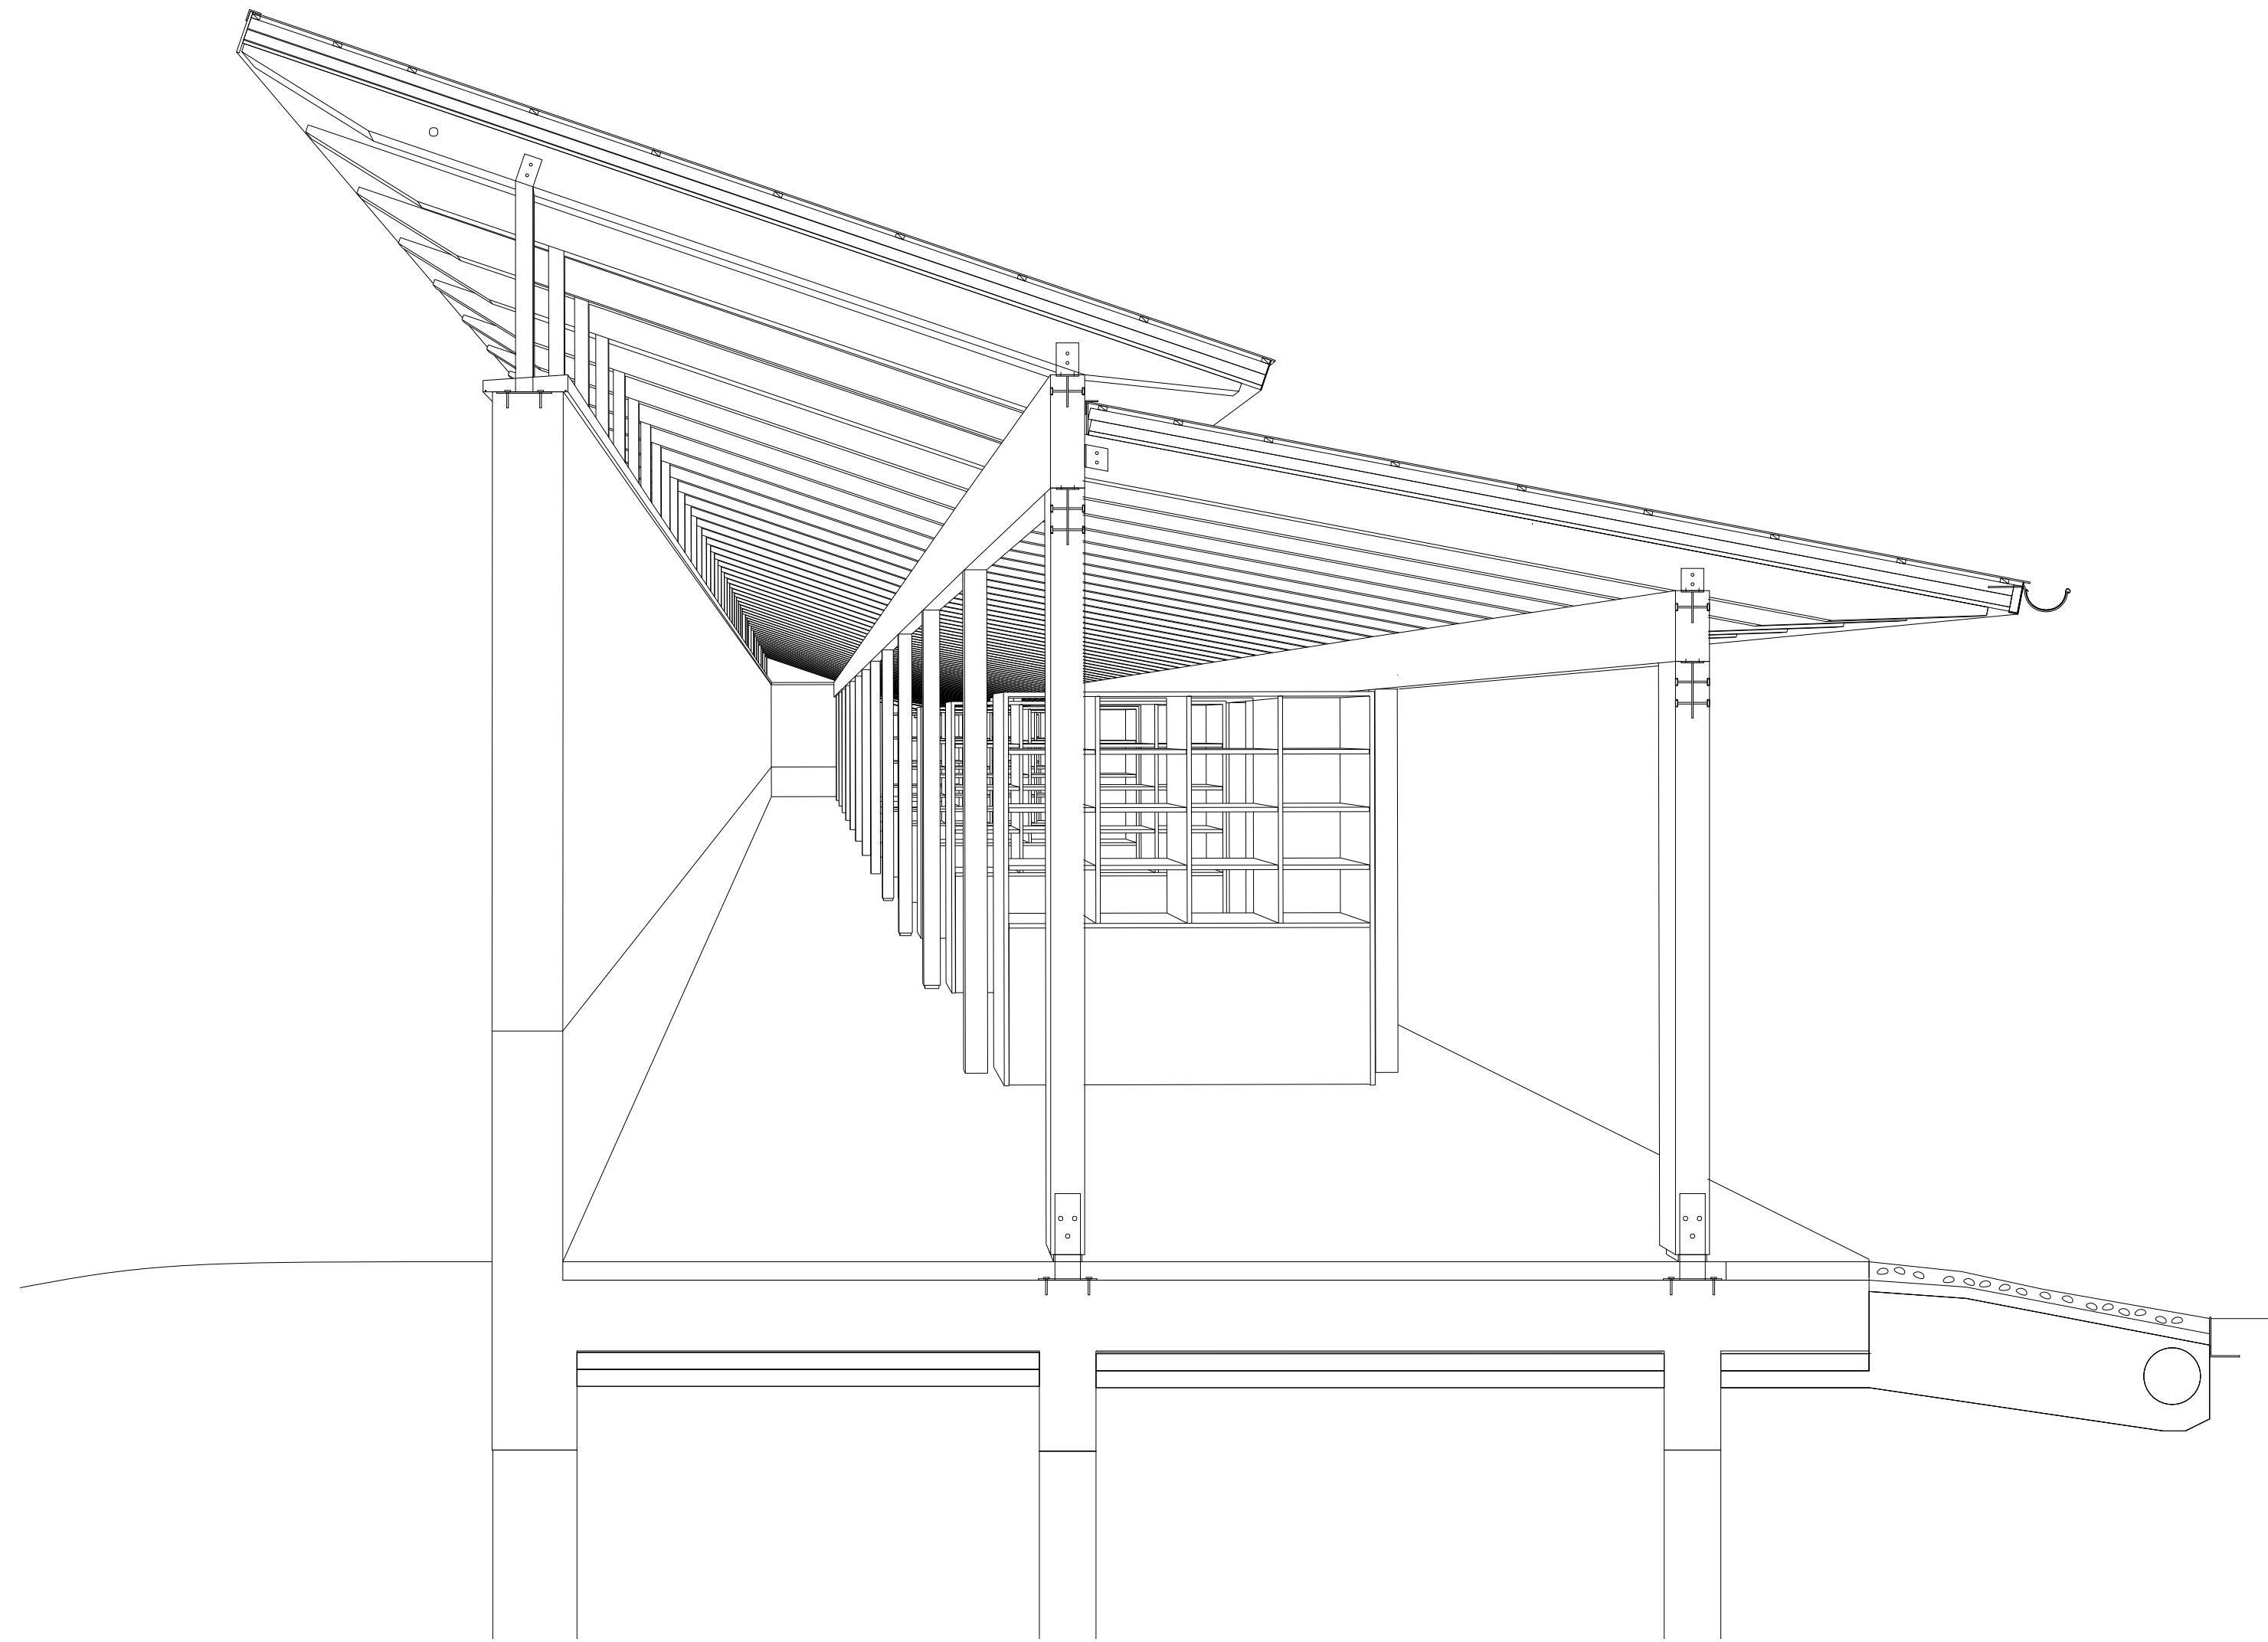

columbarium section




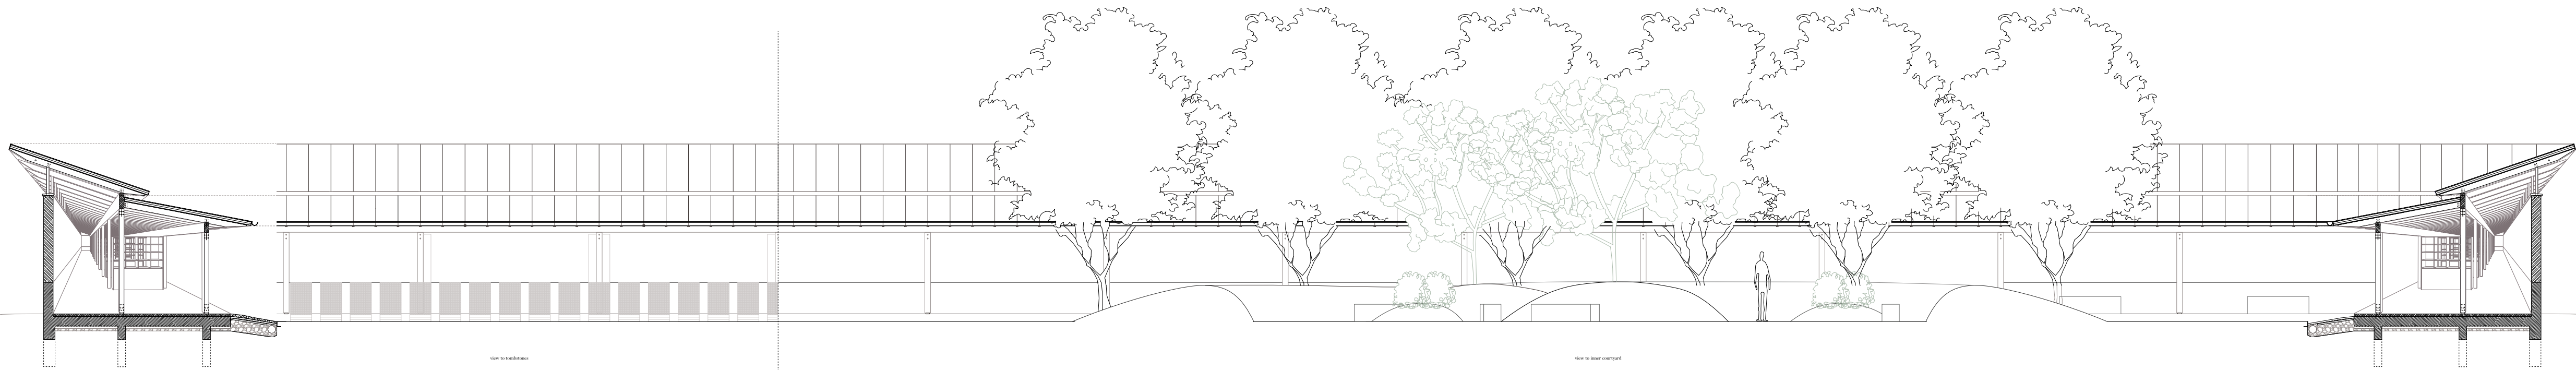

View to hallways

View to inner courtyard

2.5m  
Columbarium section; inner courtyard  
inner courtyard  
1:50

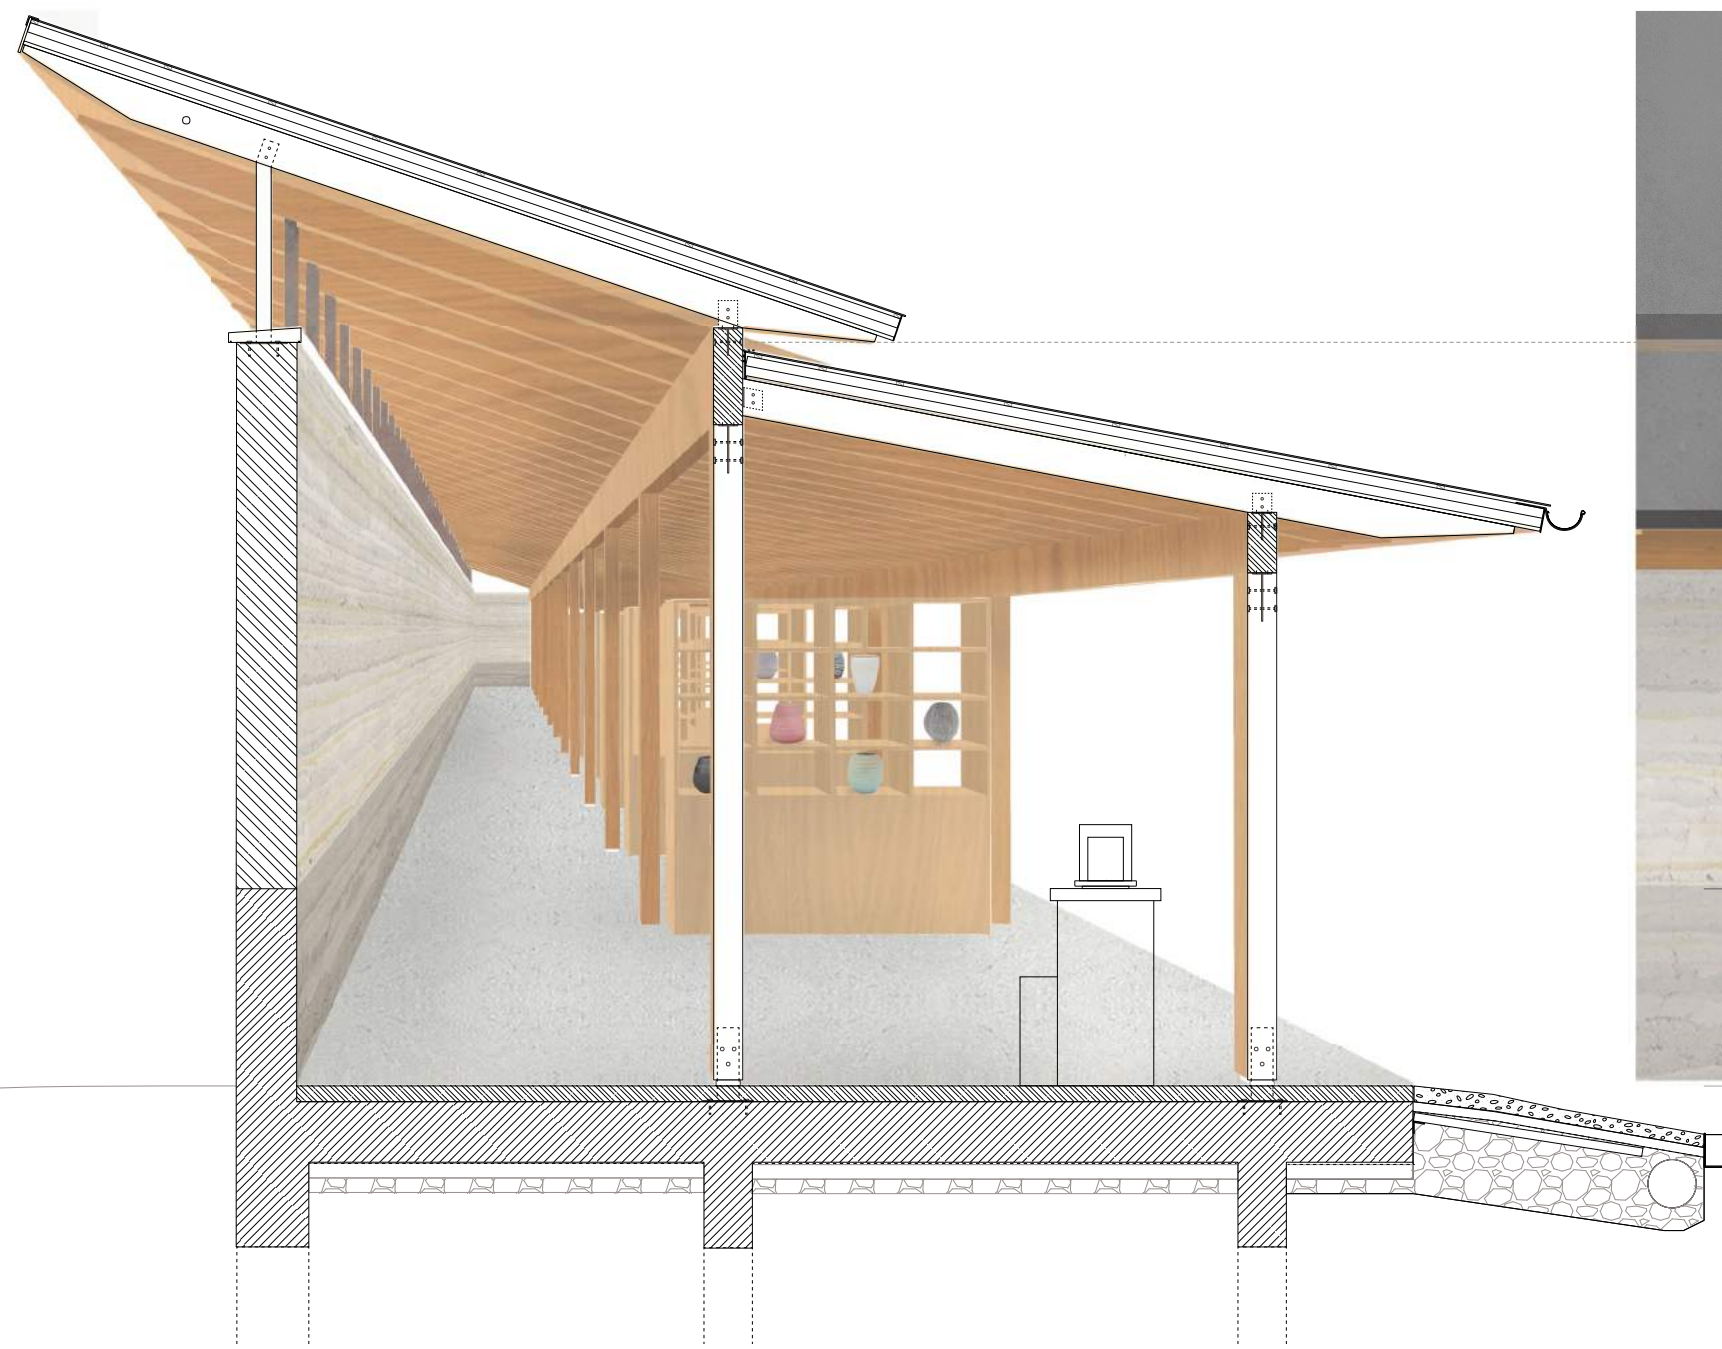

1m Columbarium section; inner elevation 1:20





5m  
Elevation  
1:100