

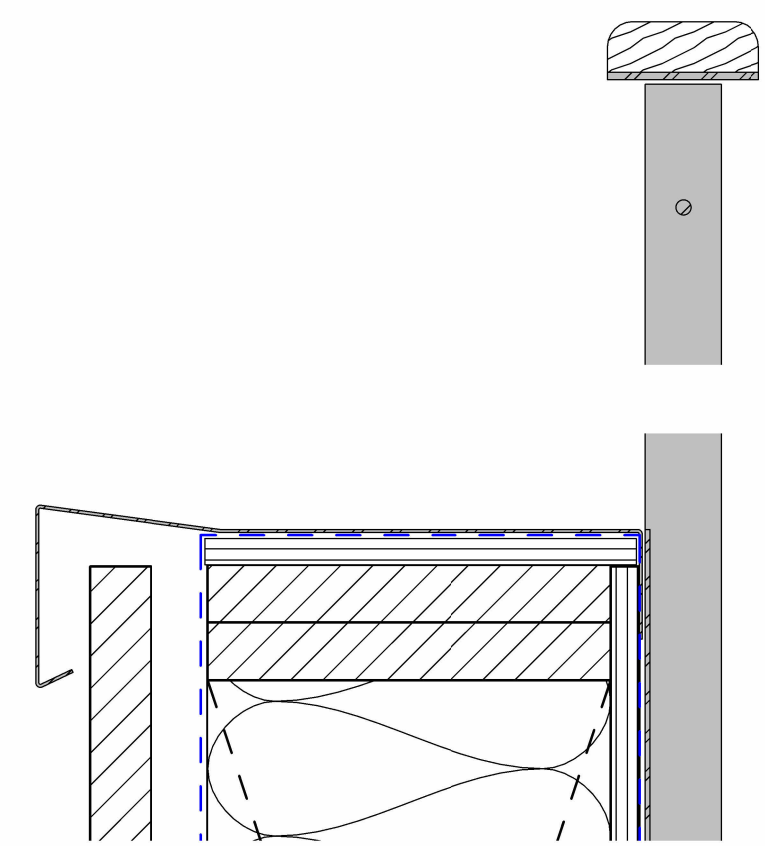
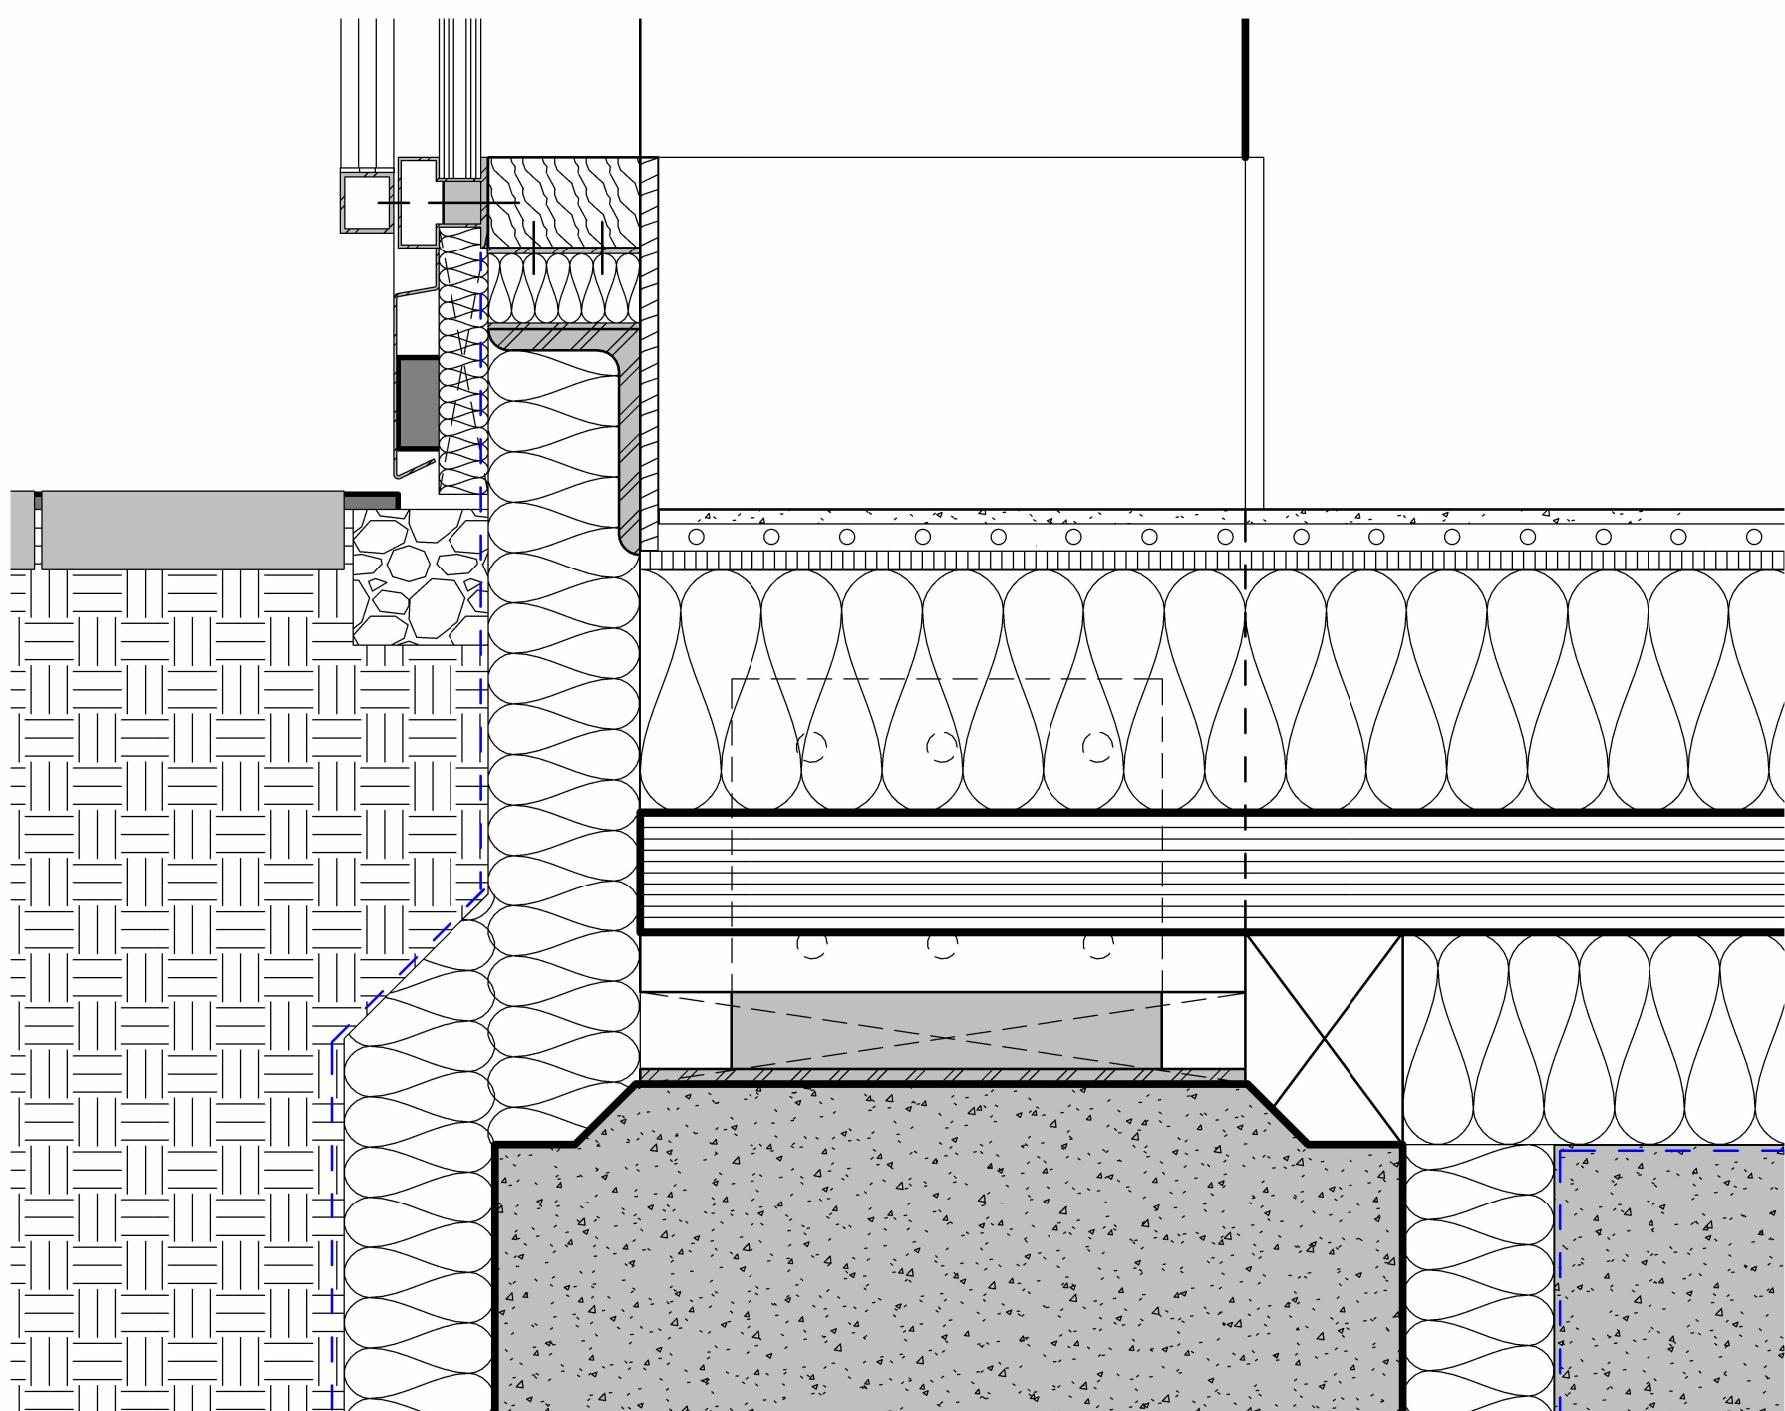


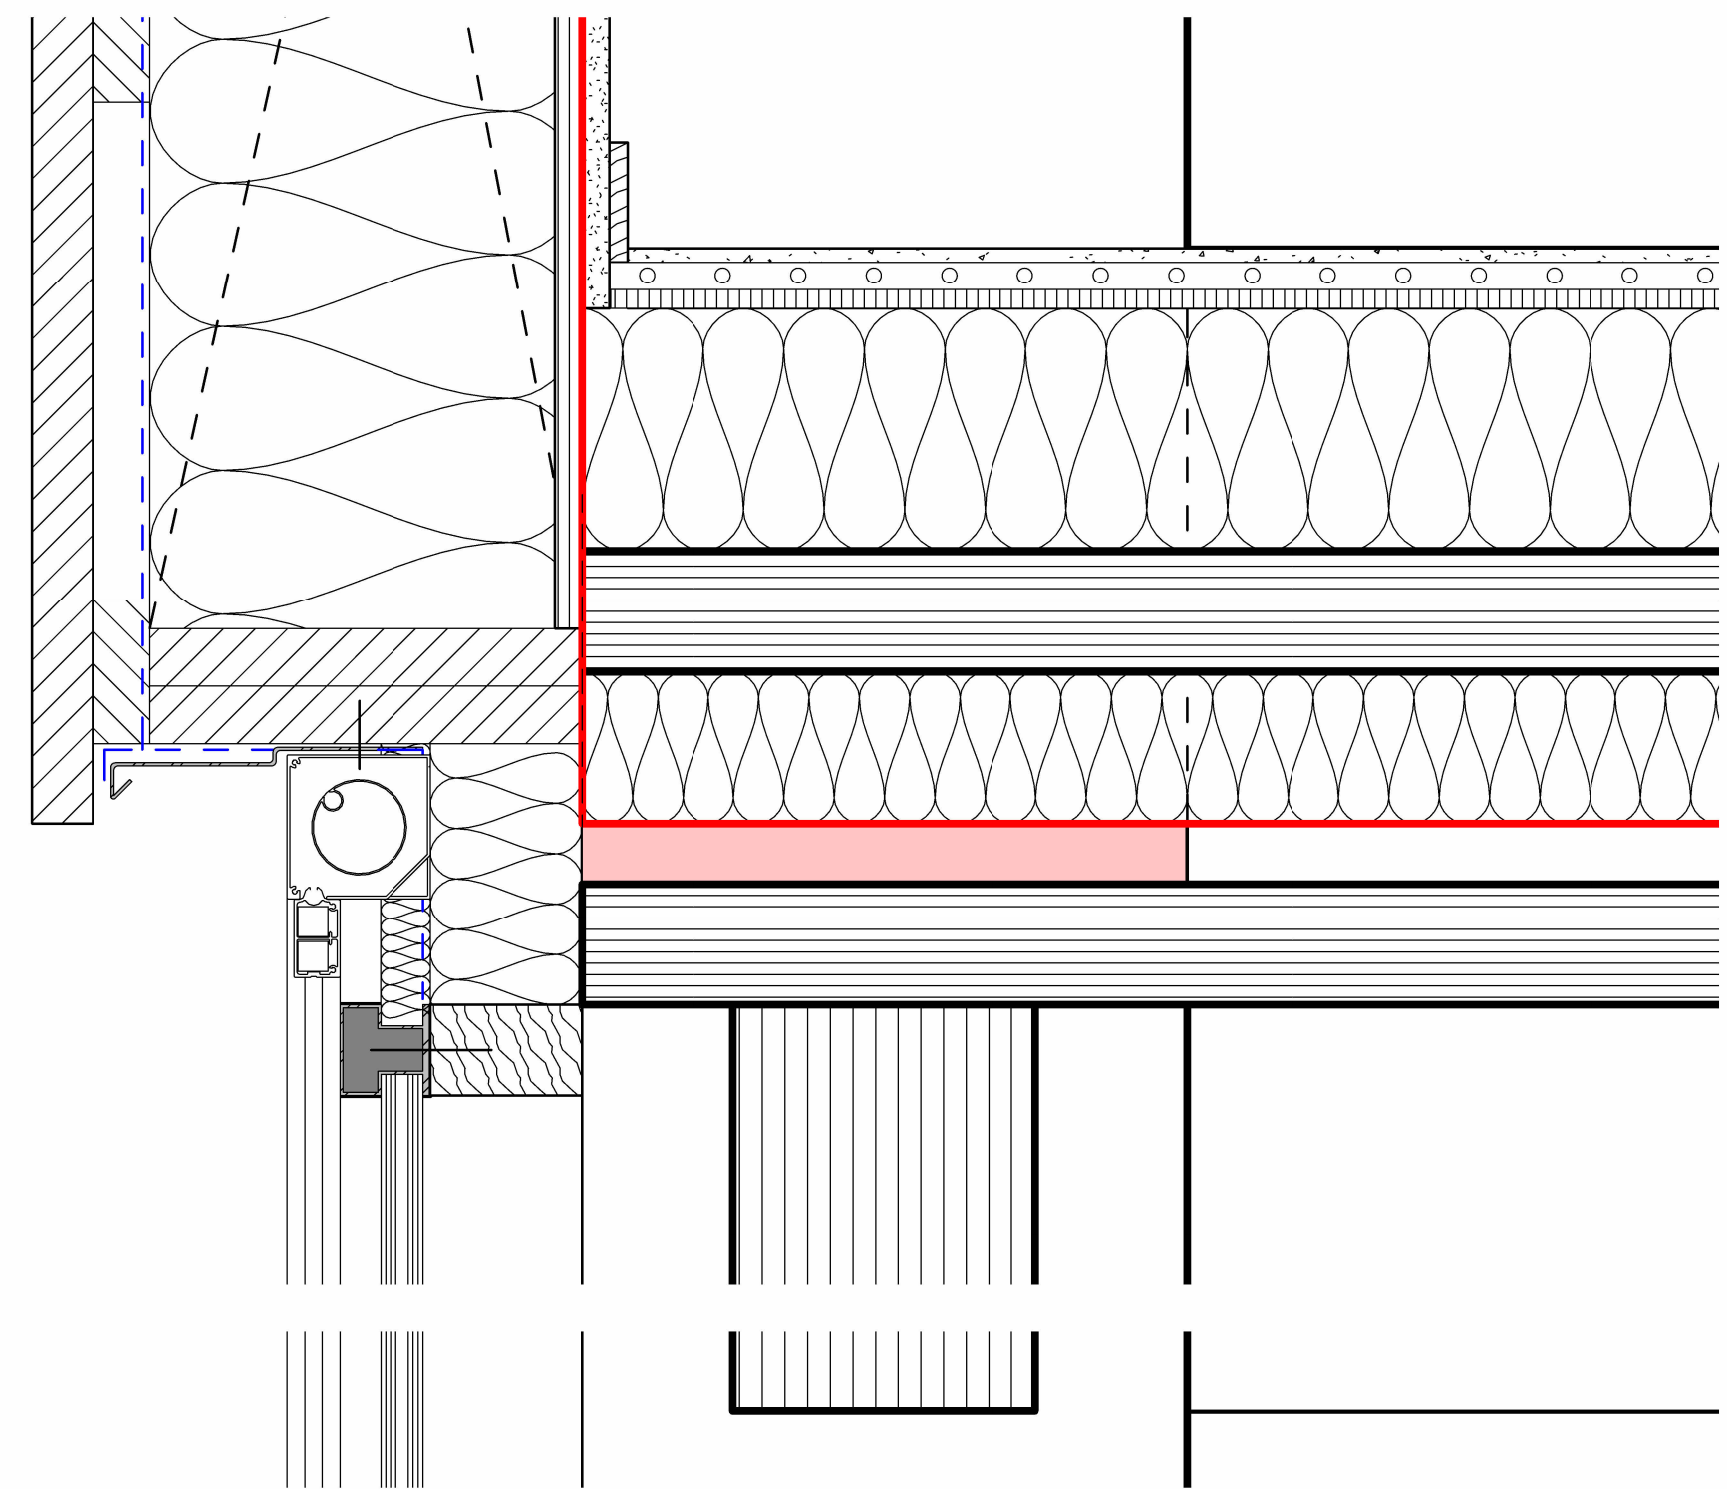

Terrace floor Outside - Inside RC 6,4

Terrace wooden flooring	40mm
Wooden beam	47mm
Terrace carriers	>50 mm
Waterproof layer	2mm
Insulation Unidek EPS	170mm
Vapor Barrier layer	2mm
CLT floor	80mm

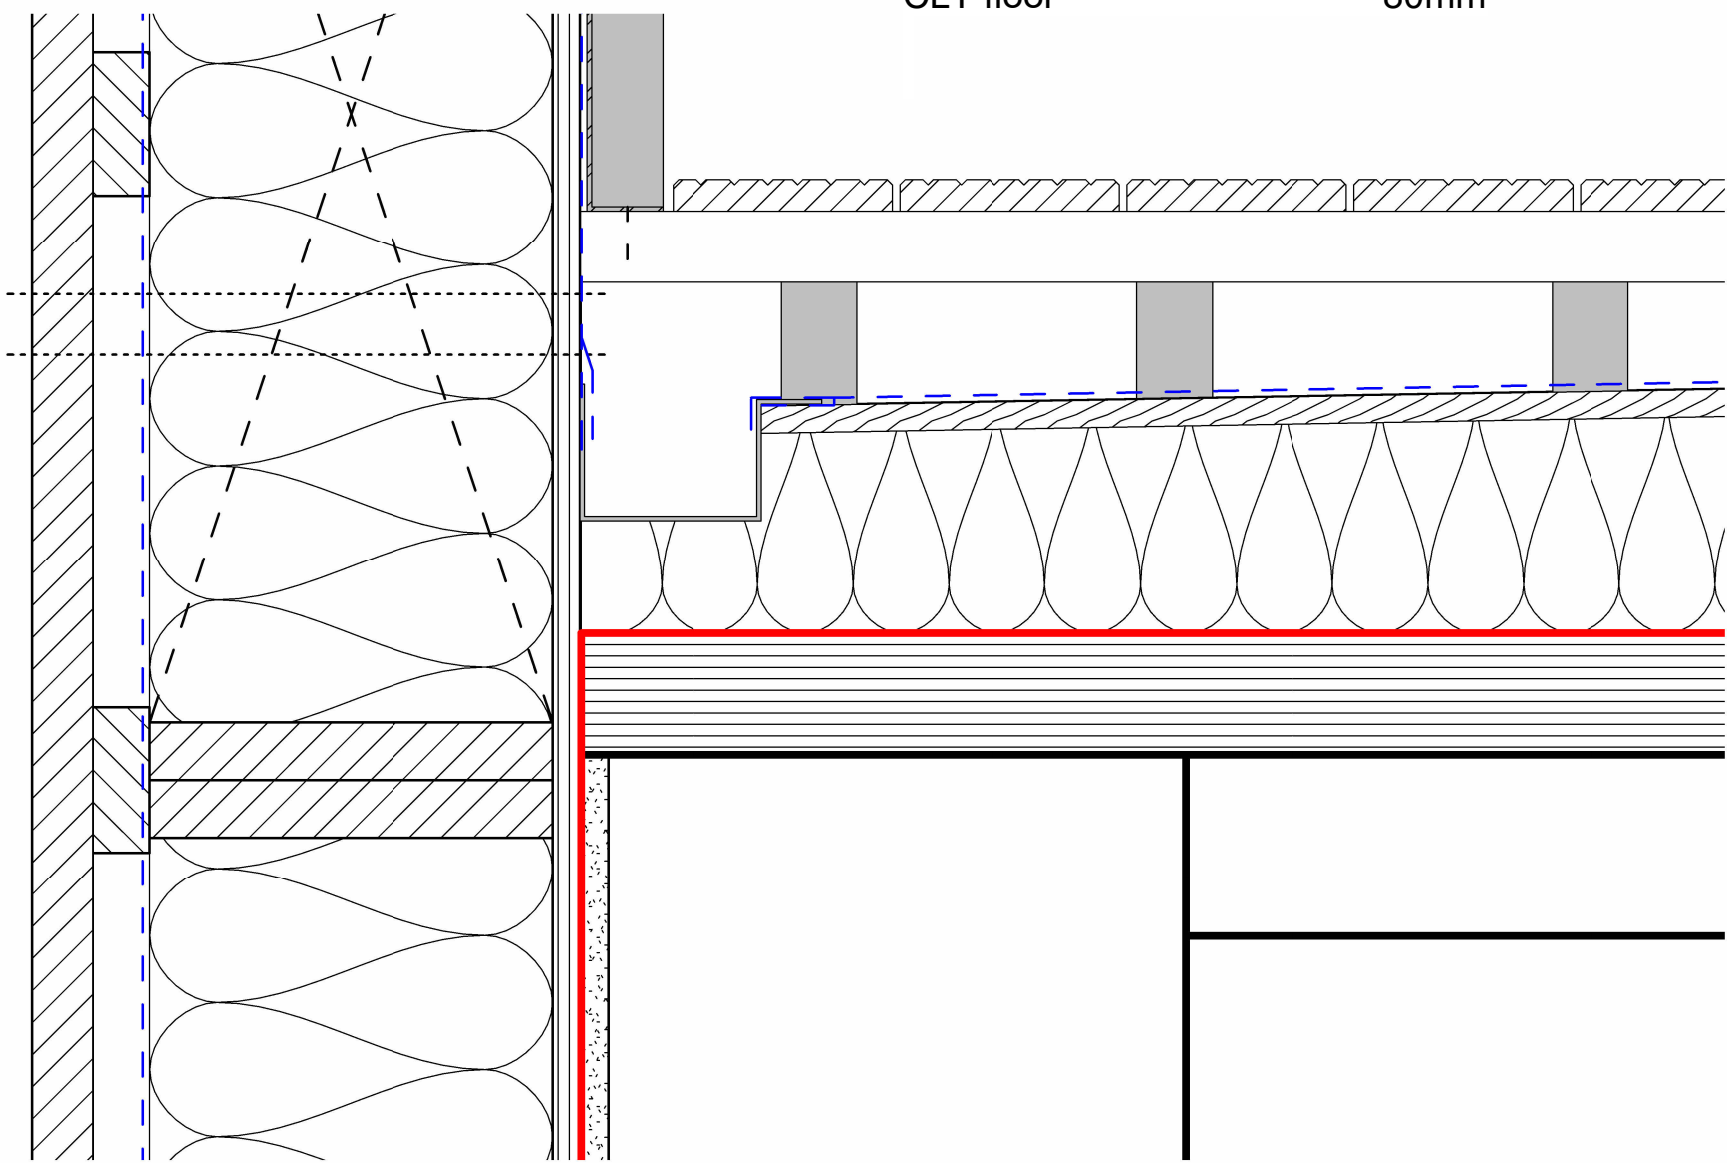

Facade exterior - interior RC 7,5

Wooden cladding	40mm
Wooden framework (aired)	38x70mm
Waterproof breathing layer	2mm
Insulation Holzfaserplatte	285mm
Vapor Barrier Layer	1mm
MDF board	18mm
gypsum plaster	18mm
plinth	12mm
Glulam colum	200x400mm

Floor Up - Down


Floor finish	x mm
Variokomp heating system	20mm
Studplate	18mm
Board plate	12,5mm
Insulation	160mm
CLT floor plate`	80mm
Insulation	100mm
Air layer	40mm
XYLOFON soundproofing	40mm
CLT floor plate	80mm
Glulam beam	200x400mm

Facade exterior - interior

STABALUX H Facade	160mm
Glulam colum	400x350mm
Plinth	12mm



Floor Up - Down RC 8,9

Floor finish	x mm
Studplate	18mm
Board plate	12,5mm
Insulation	160mm
CLT floor plate`	80mm
Insulation	160mm
Waterproof layer	2mm

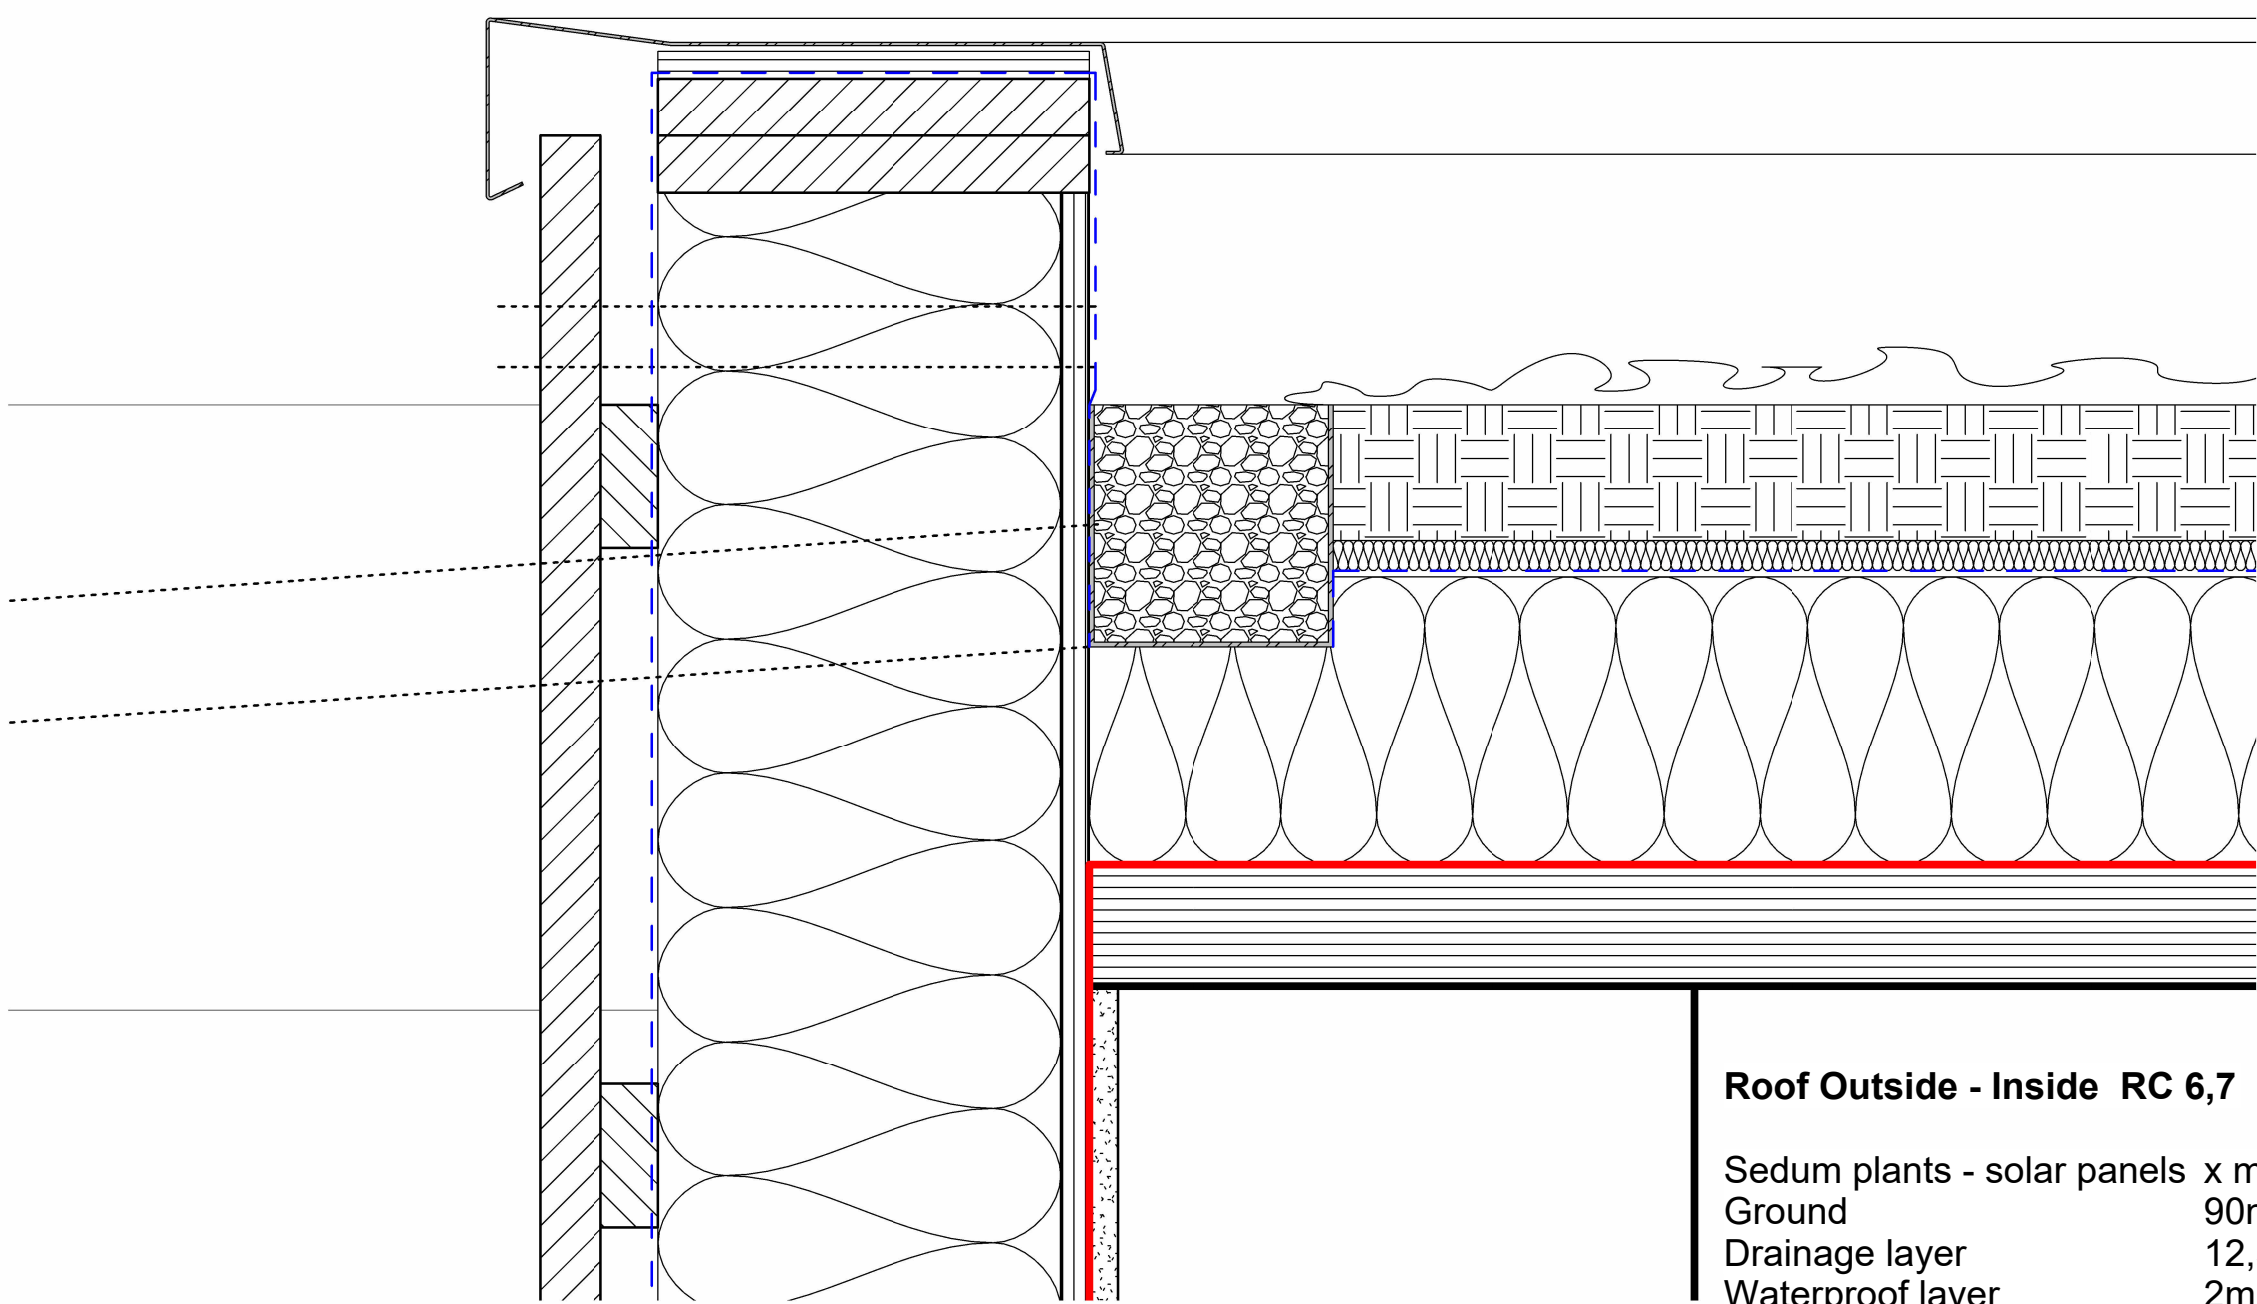

Roof Outside - Inside RC 6,7

Sedum plants - solar panels	x mm
Ground	90mm
Drainage layer	12,5mm
Waterproof layer	2mm
Insulation Unidek EPS	194mm
Vapor barrier layer	2mm
CLT floor plate`	80mm

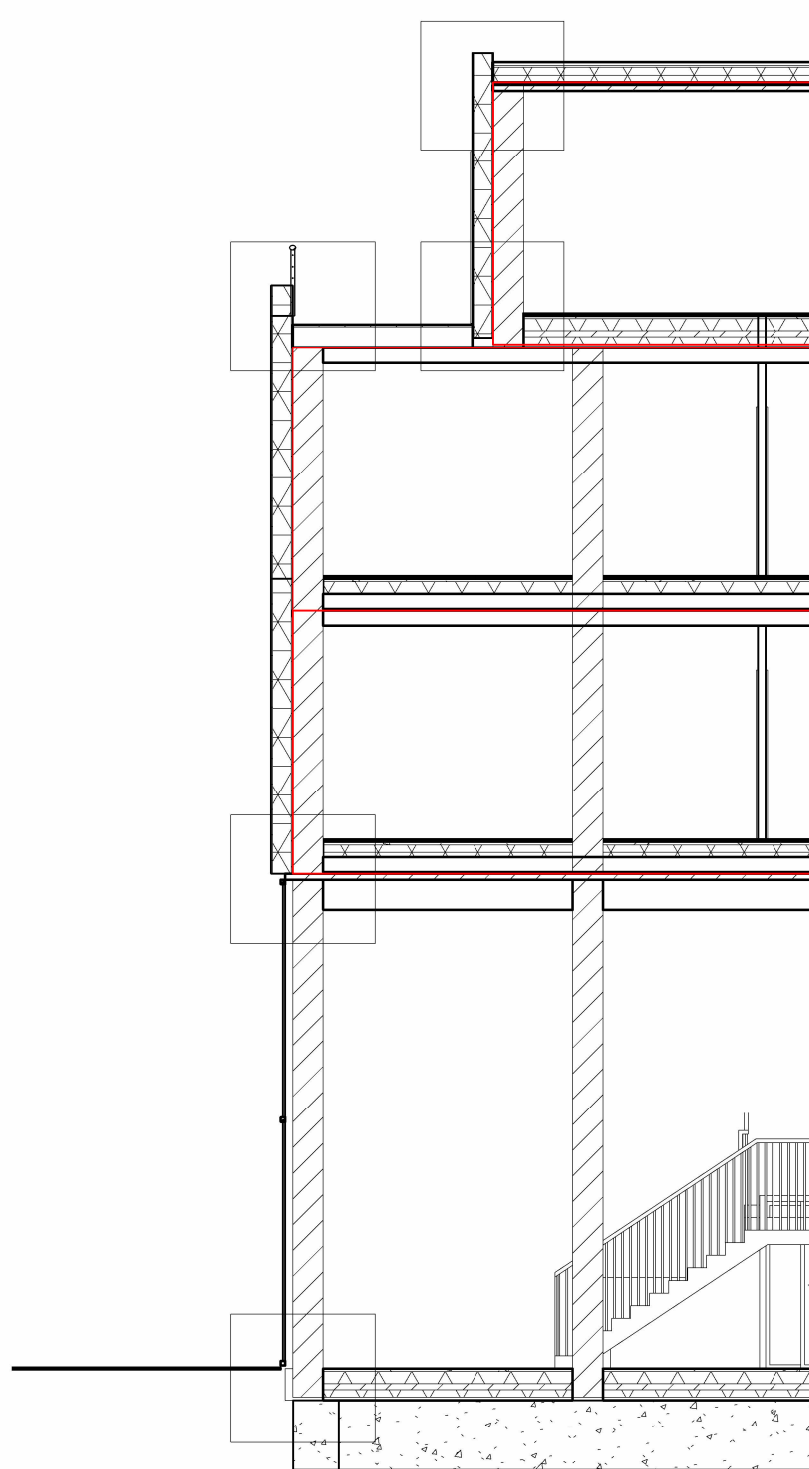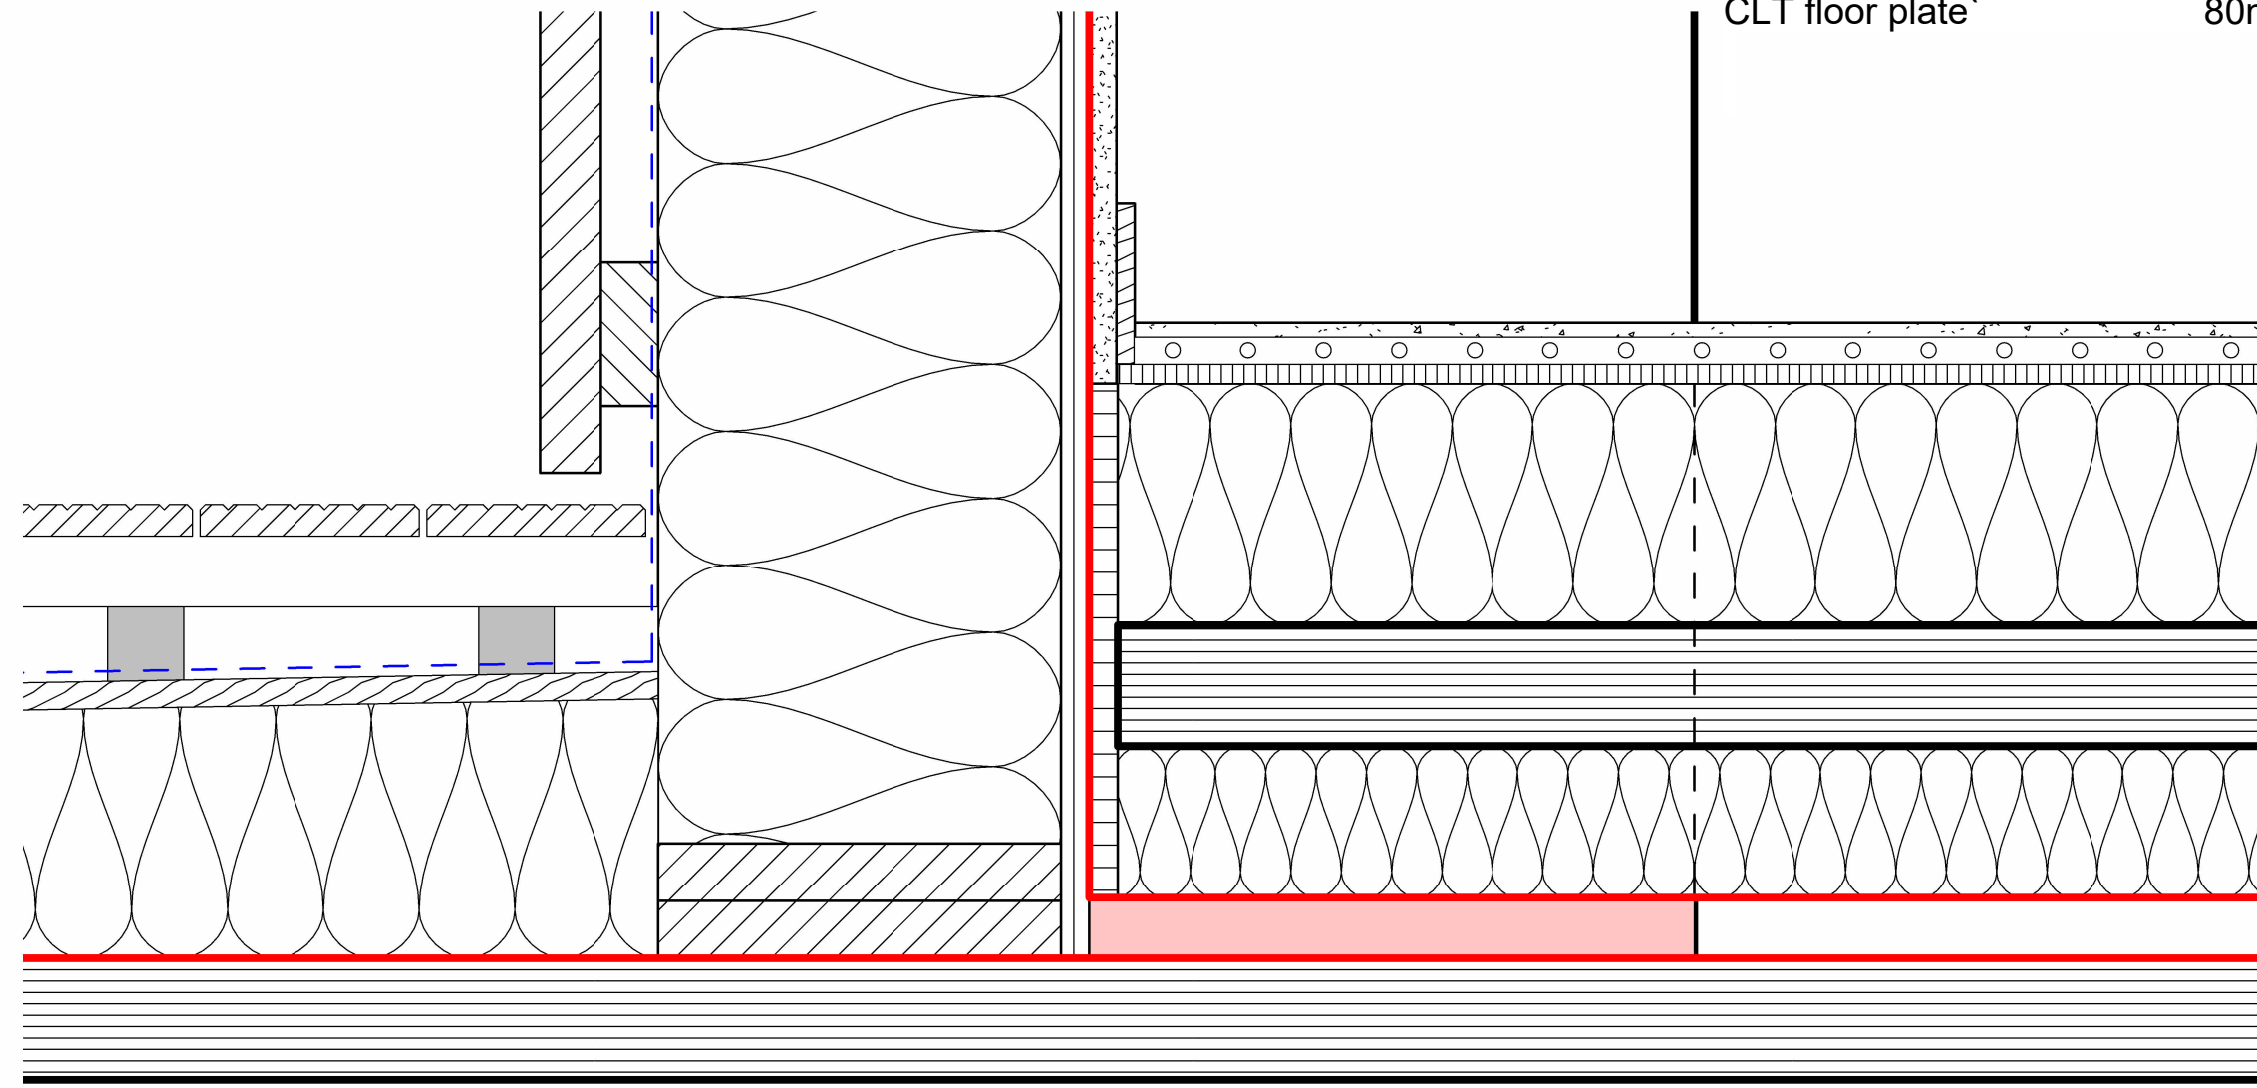

Section 1 - Detail refrence corner building 1:100

 Finch module boarder