




Isometric plan - Roof plan

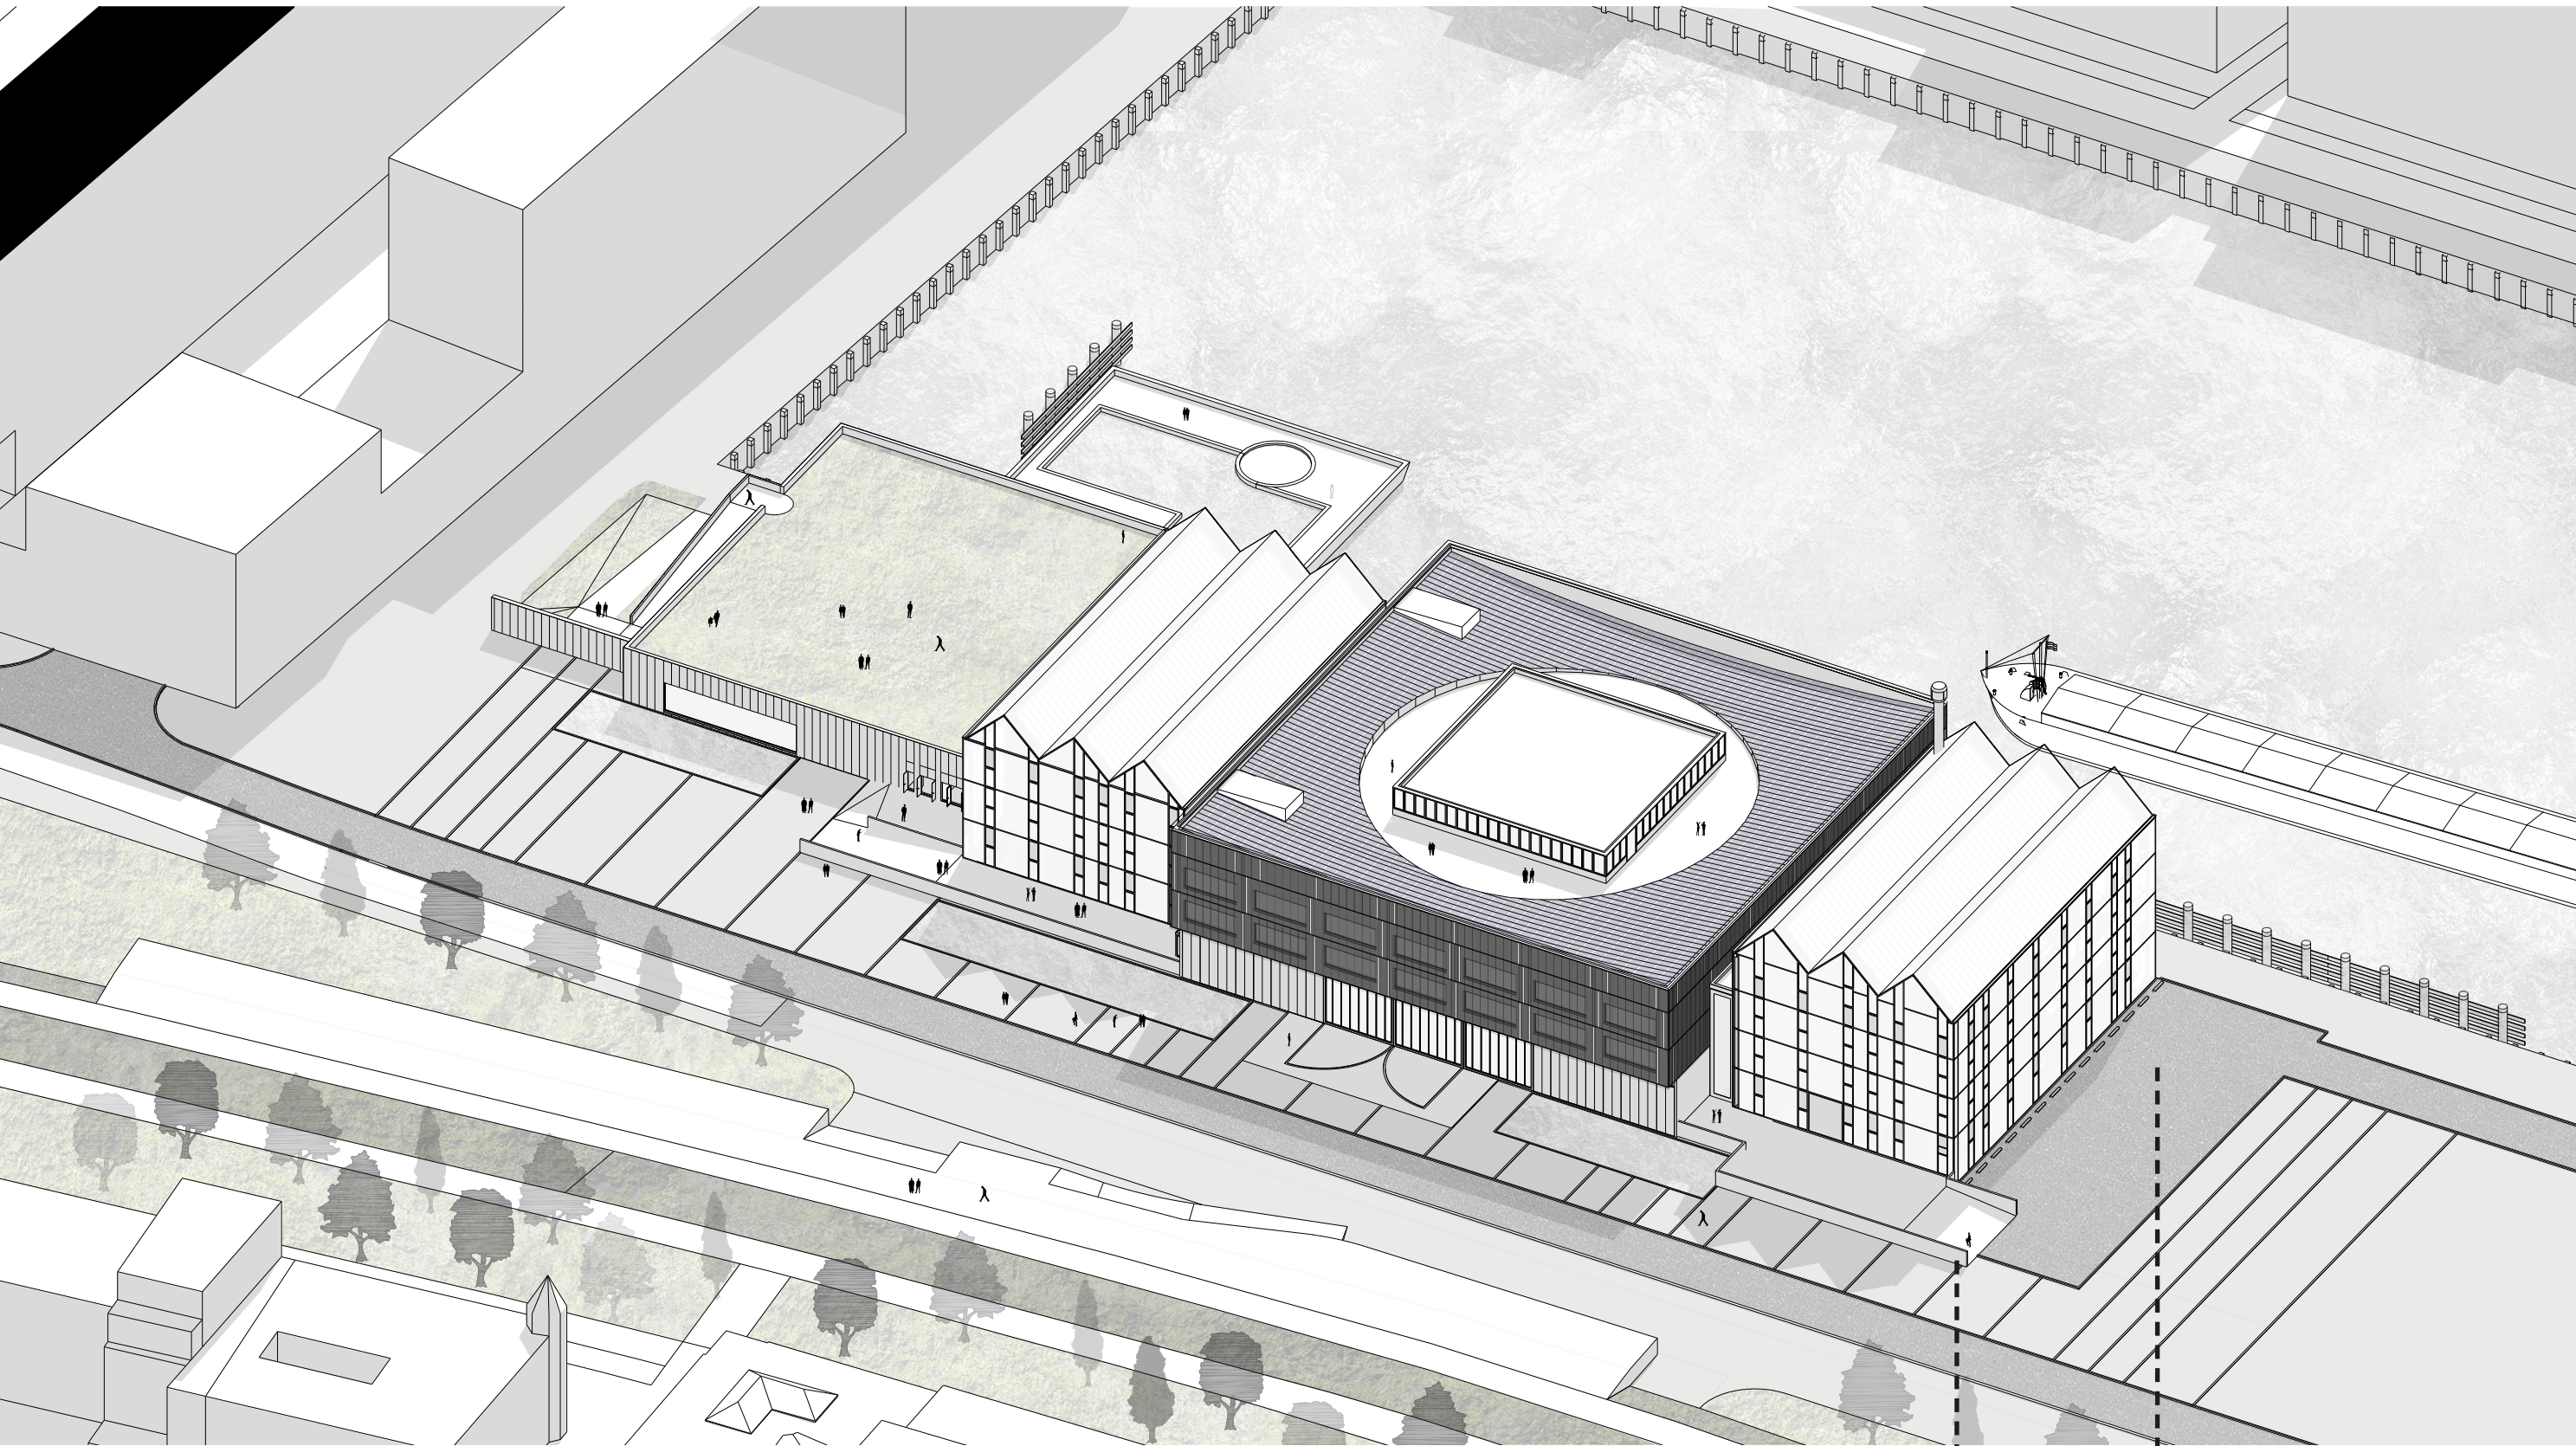


Isometric plan - Third floor

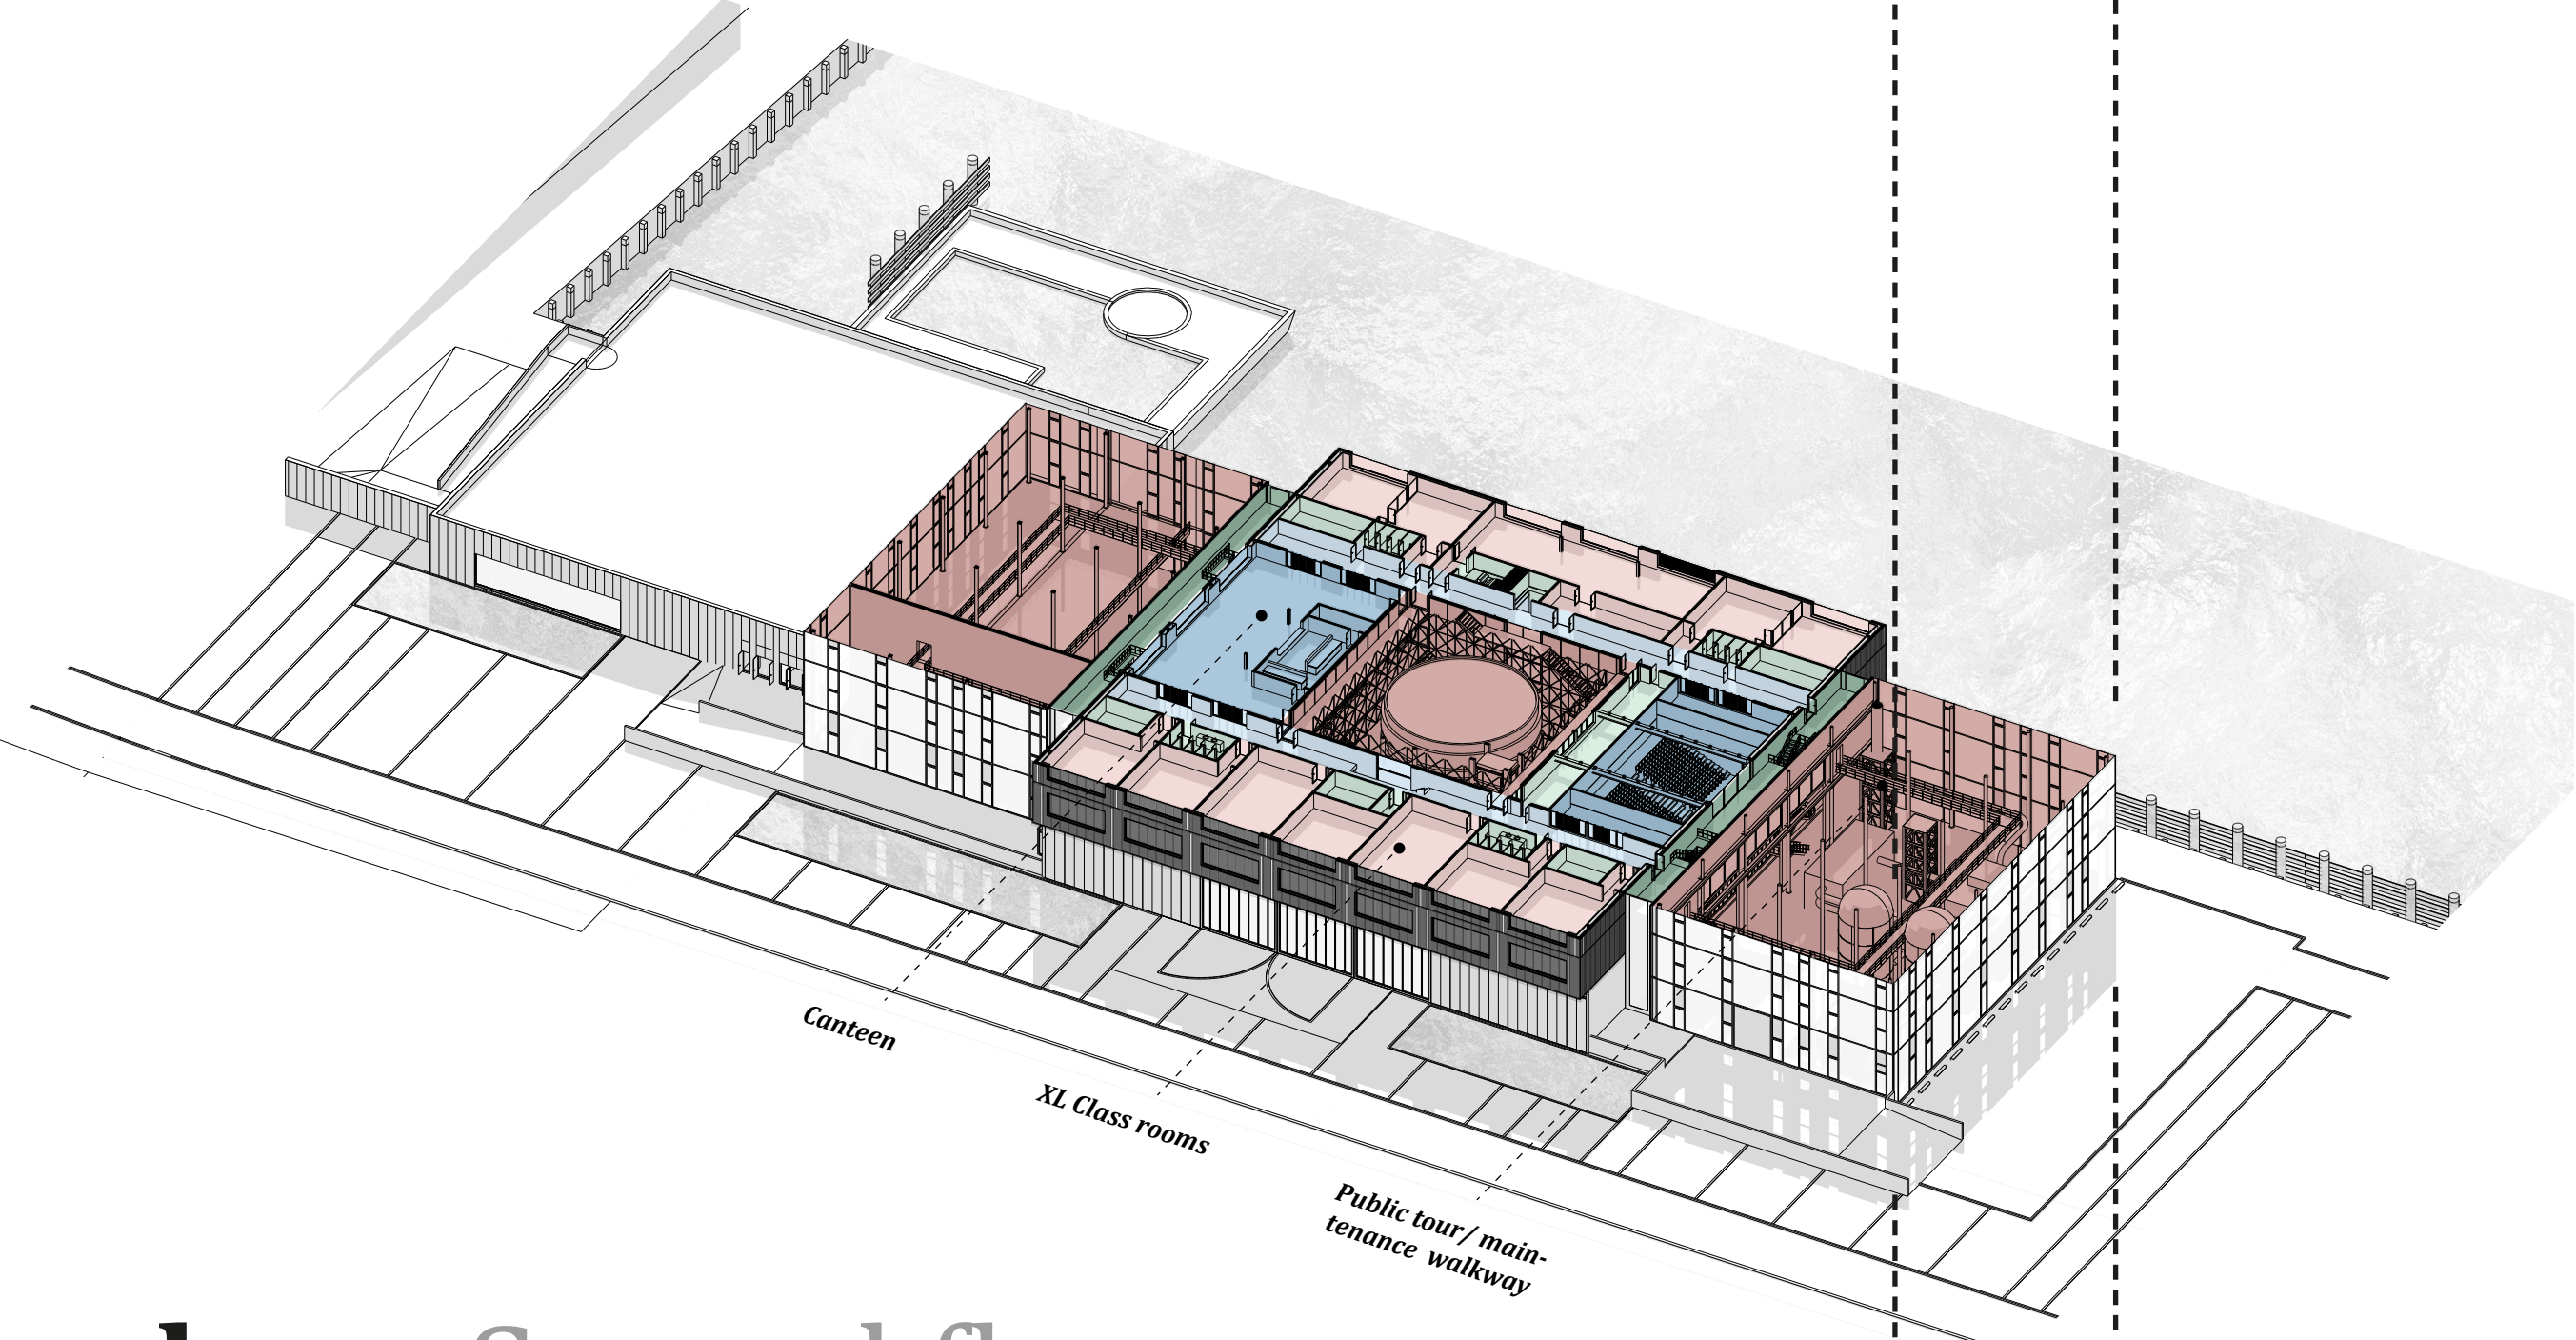


Isometric plan - Second floor

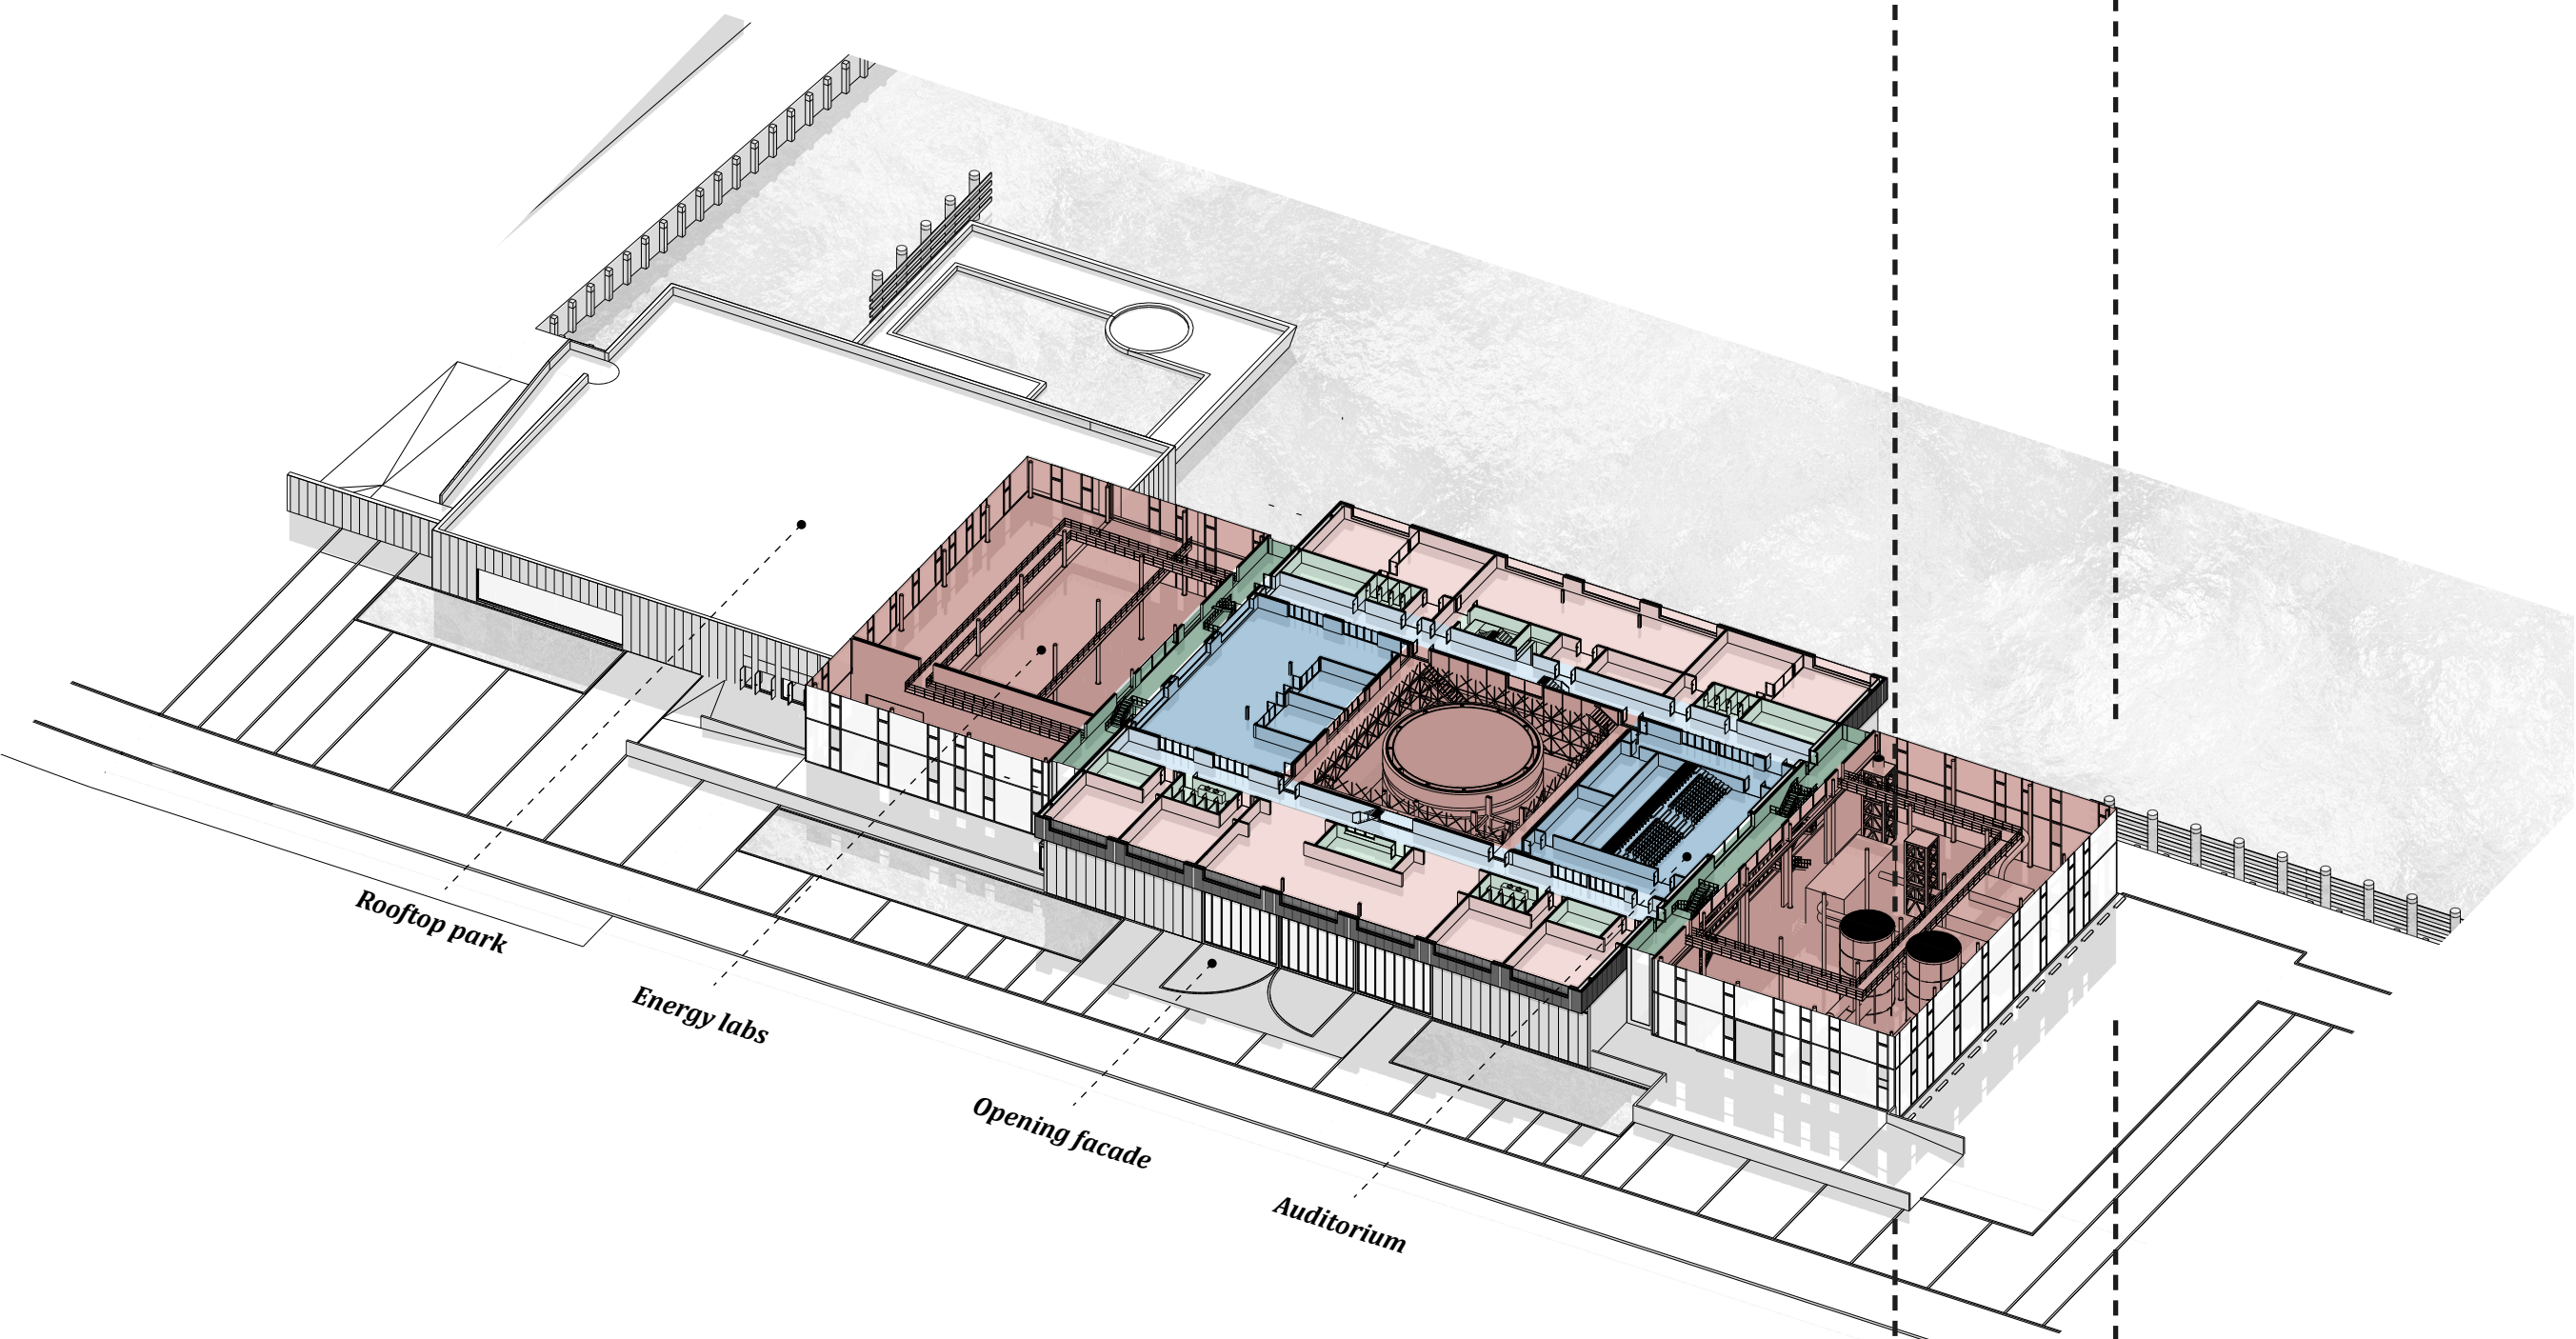


Isometric plan - Ground floor

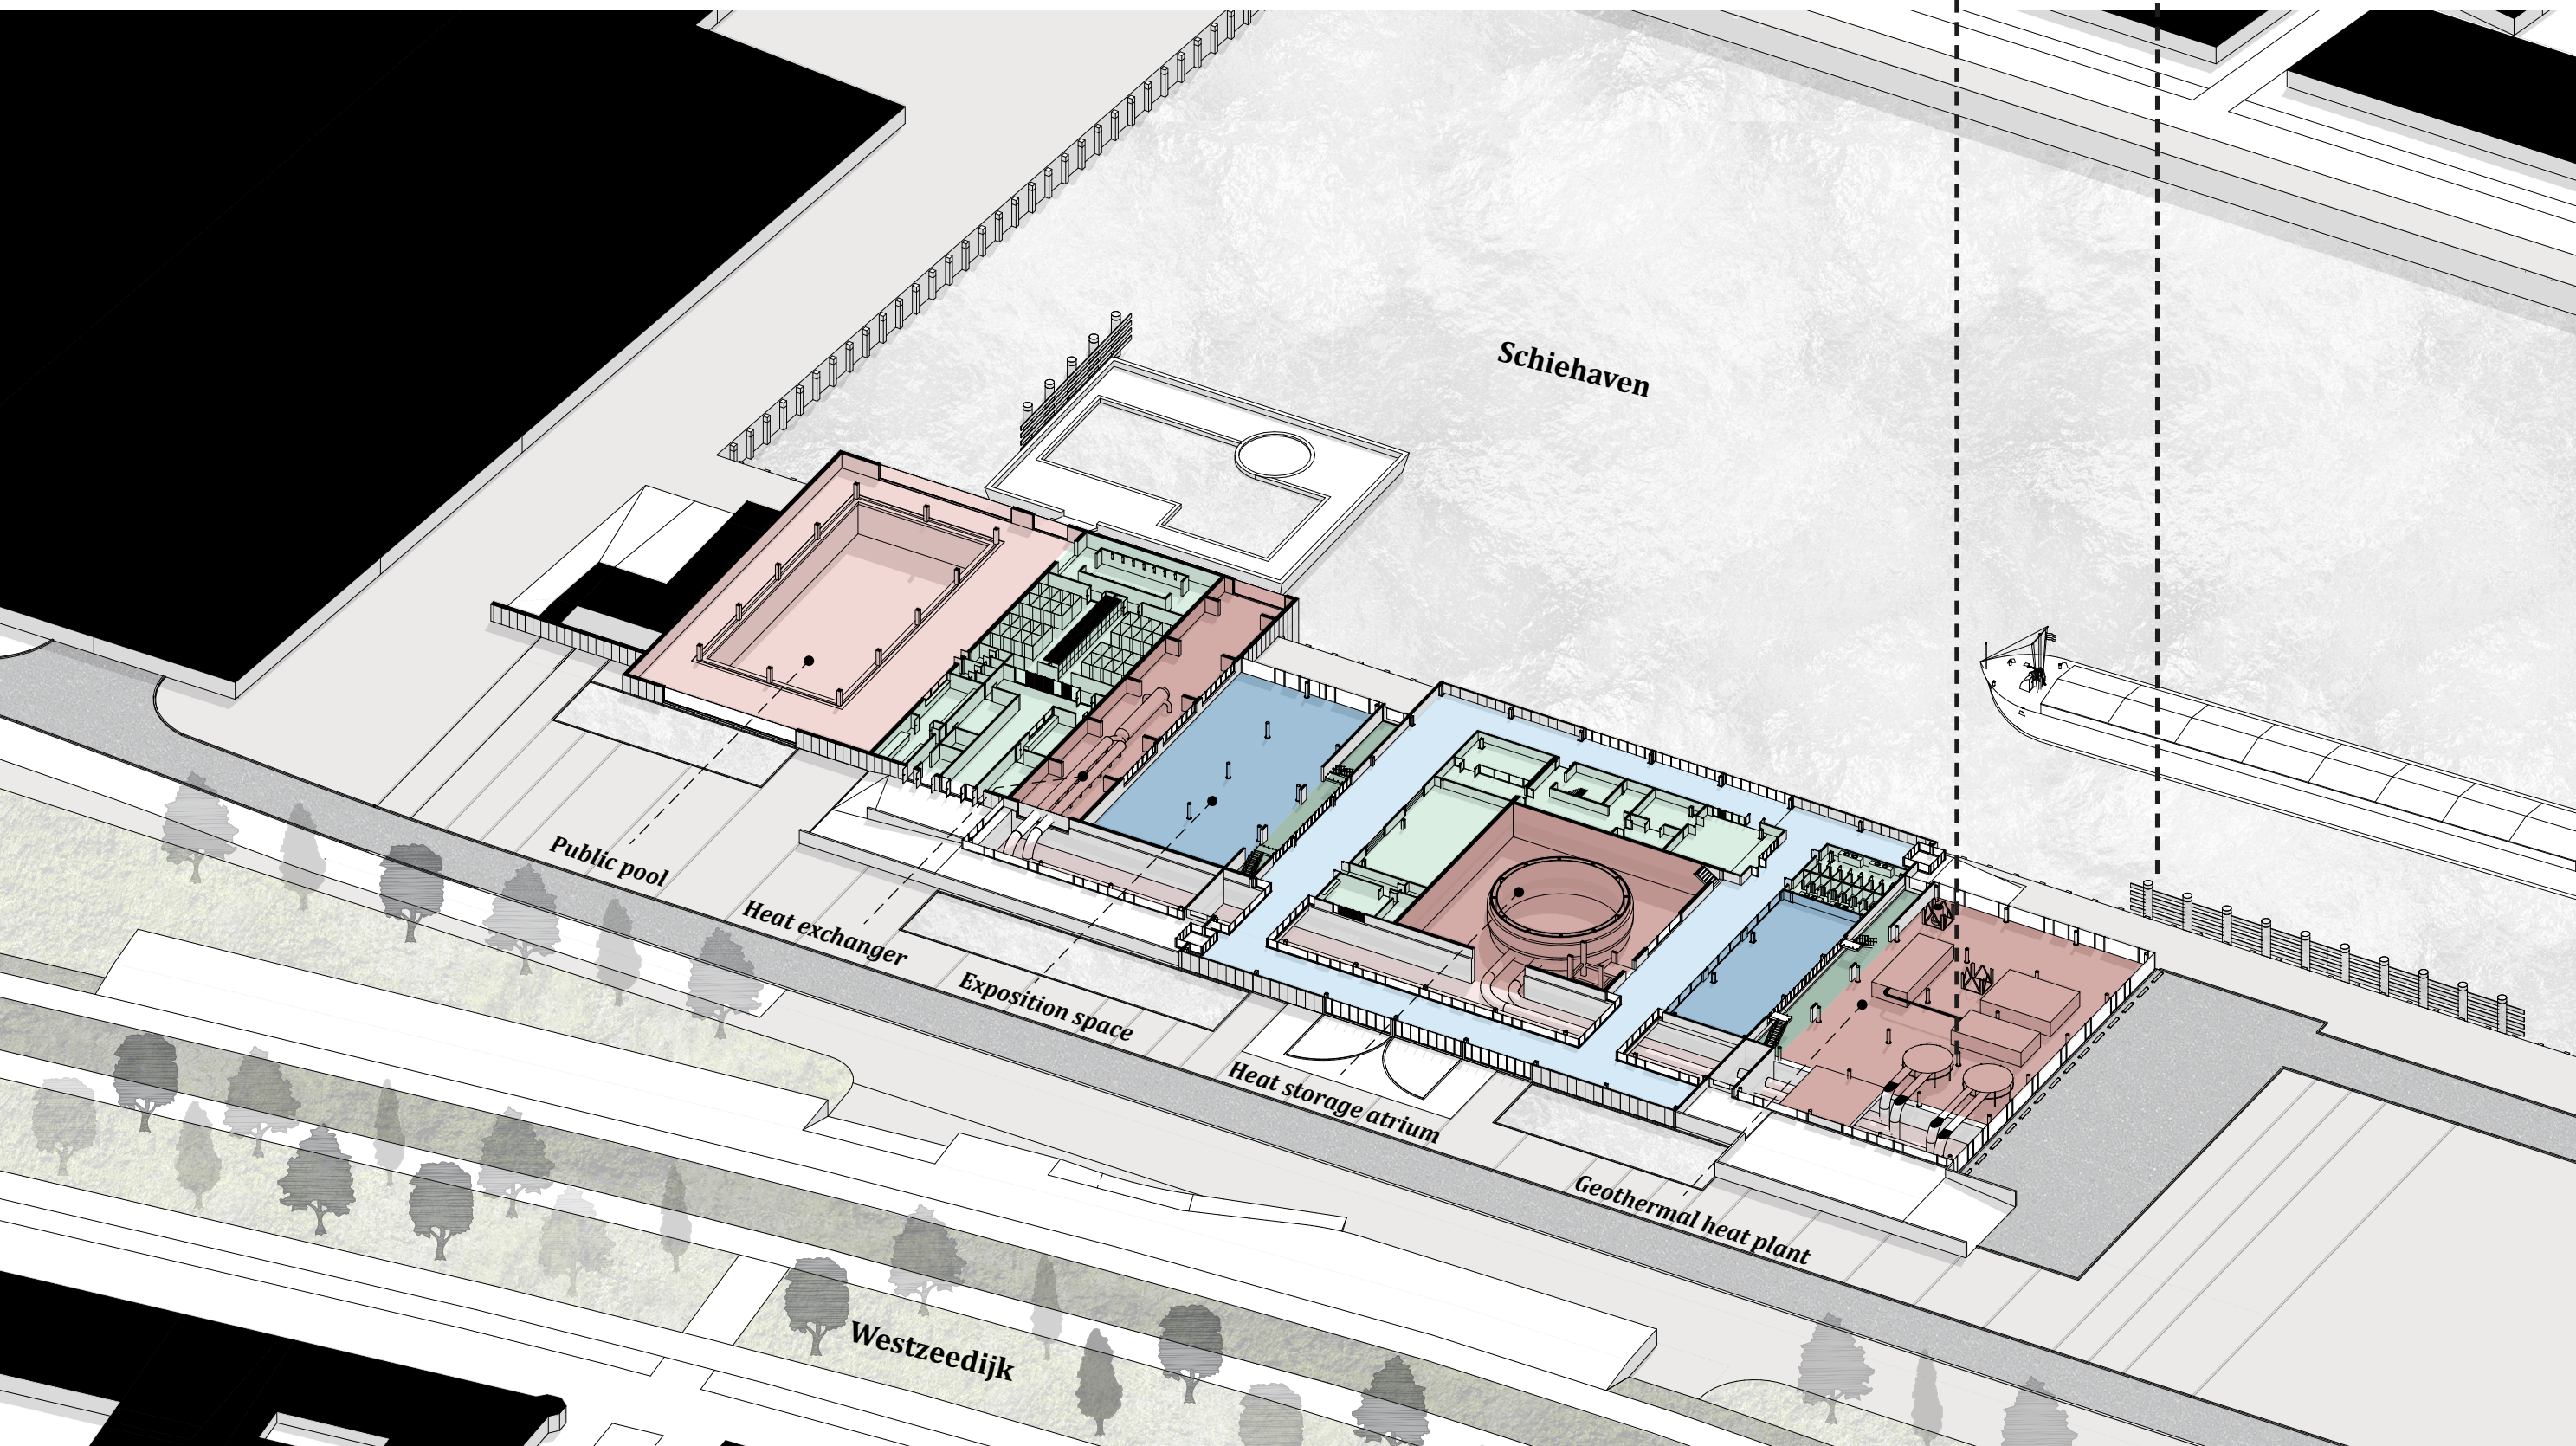


Functional section - Longitudinal

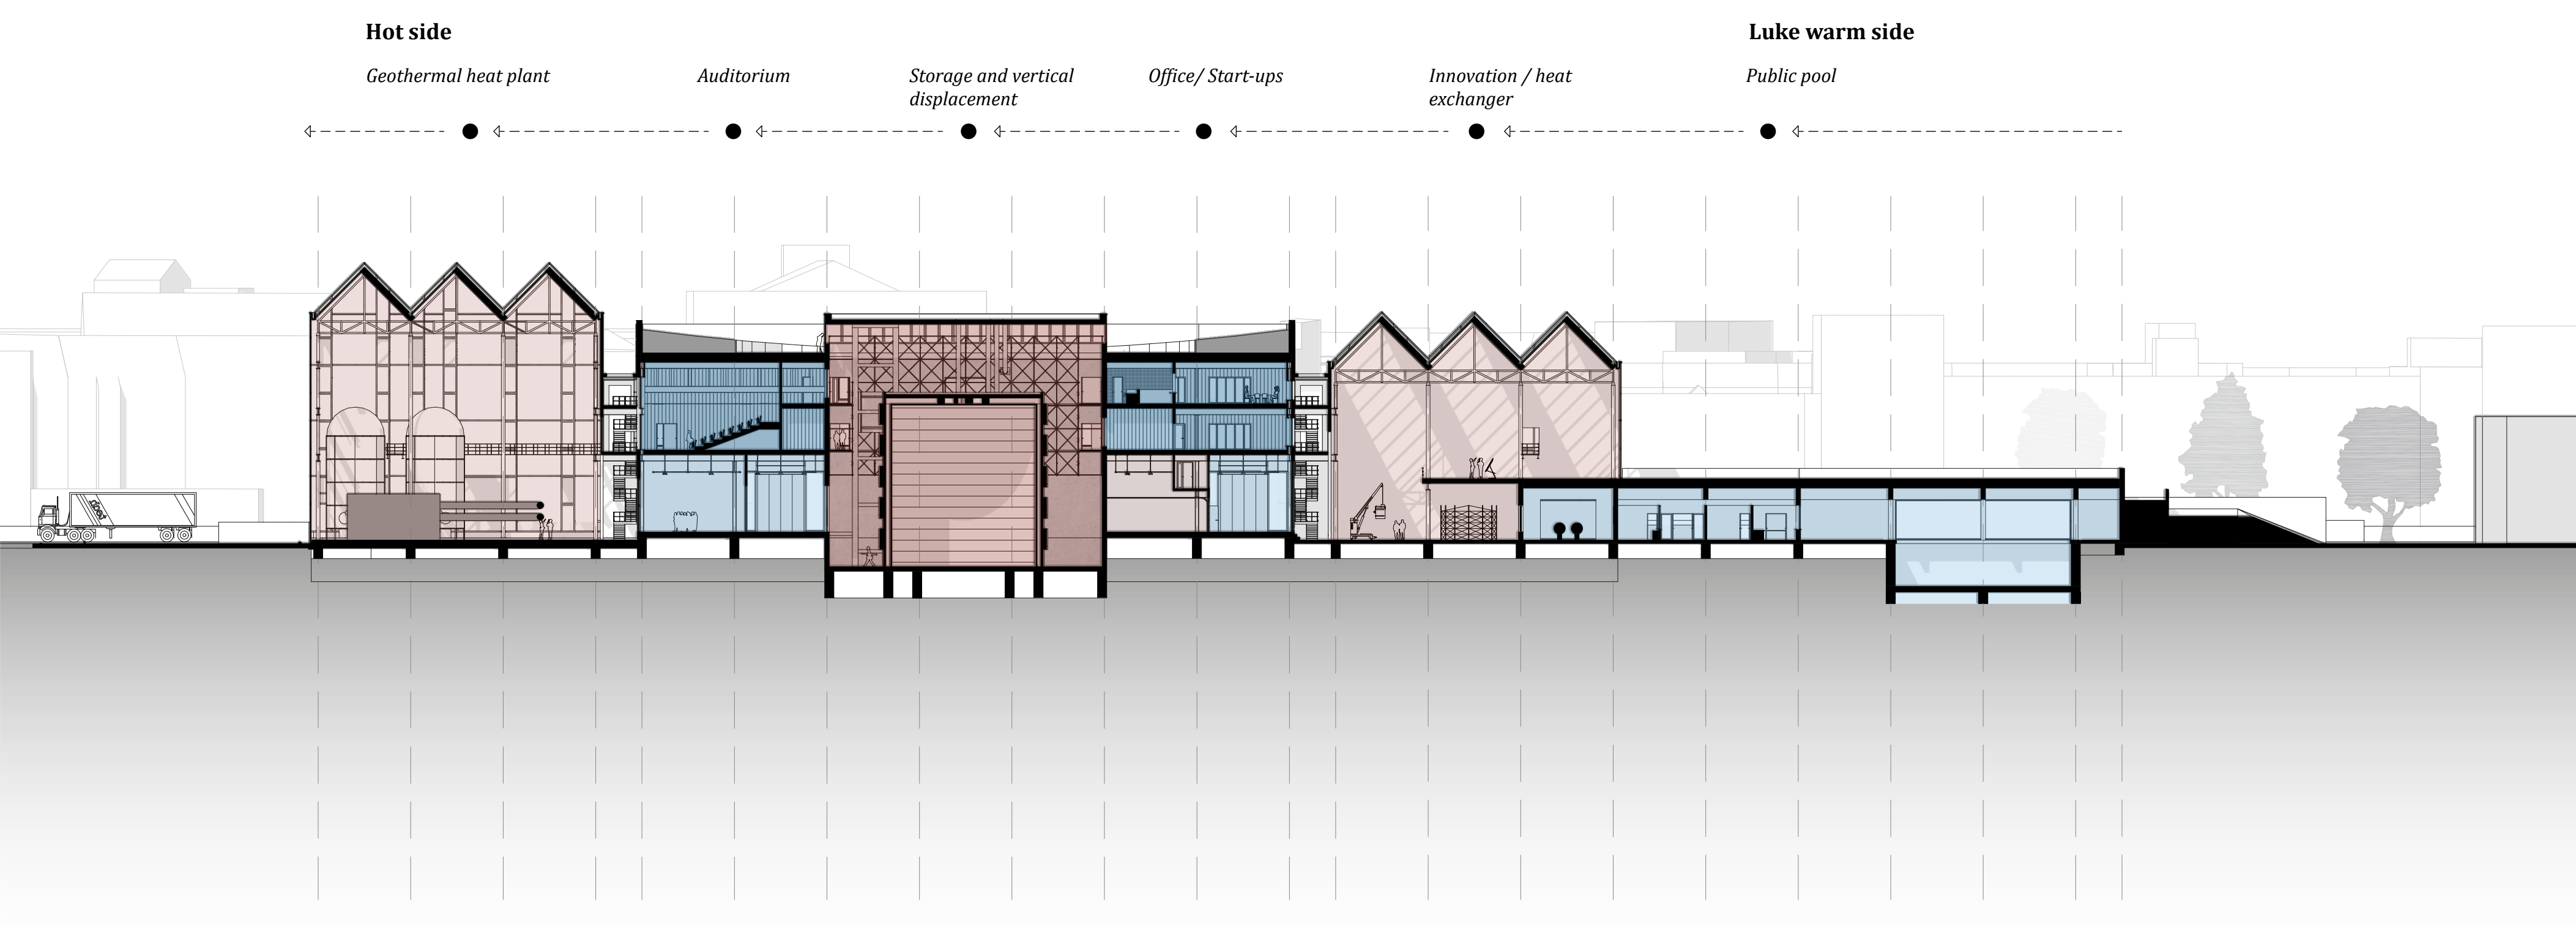



Functional section - Cross section

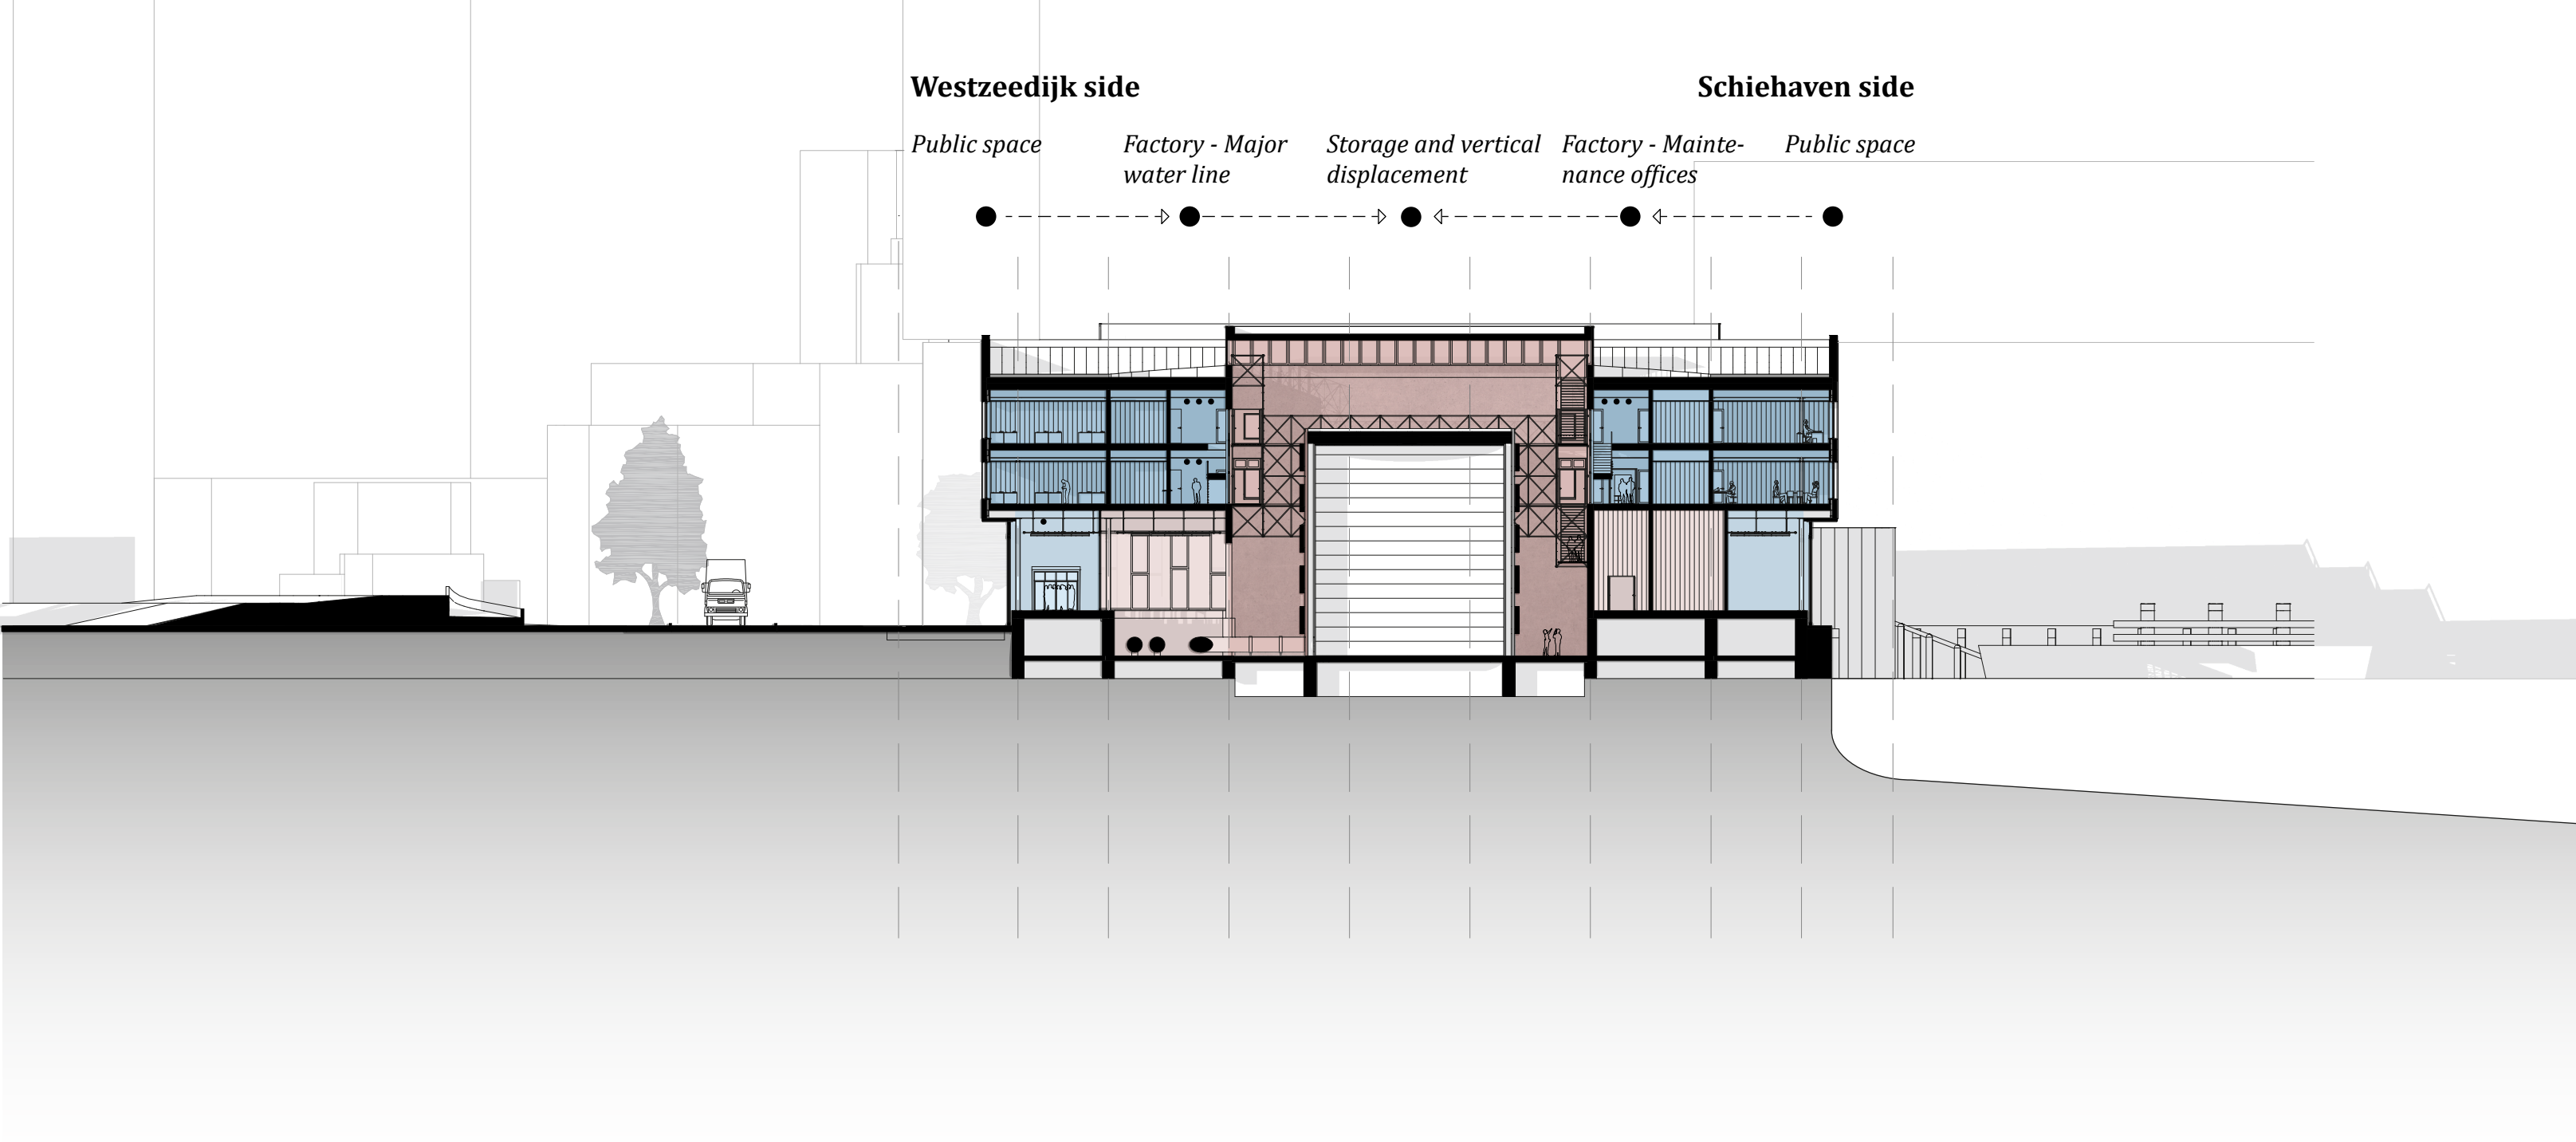


Climate strategies - Winter scenario

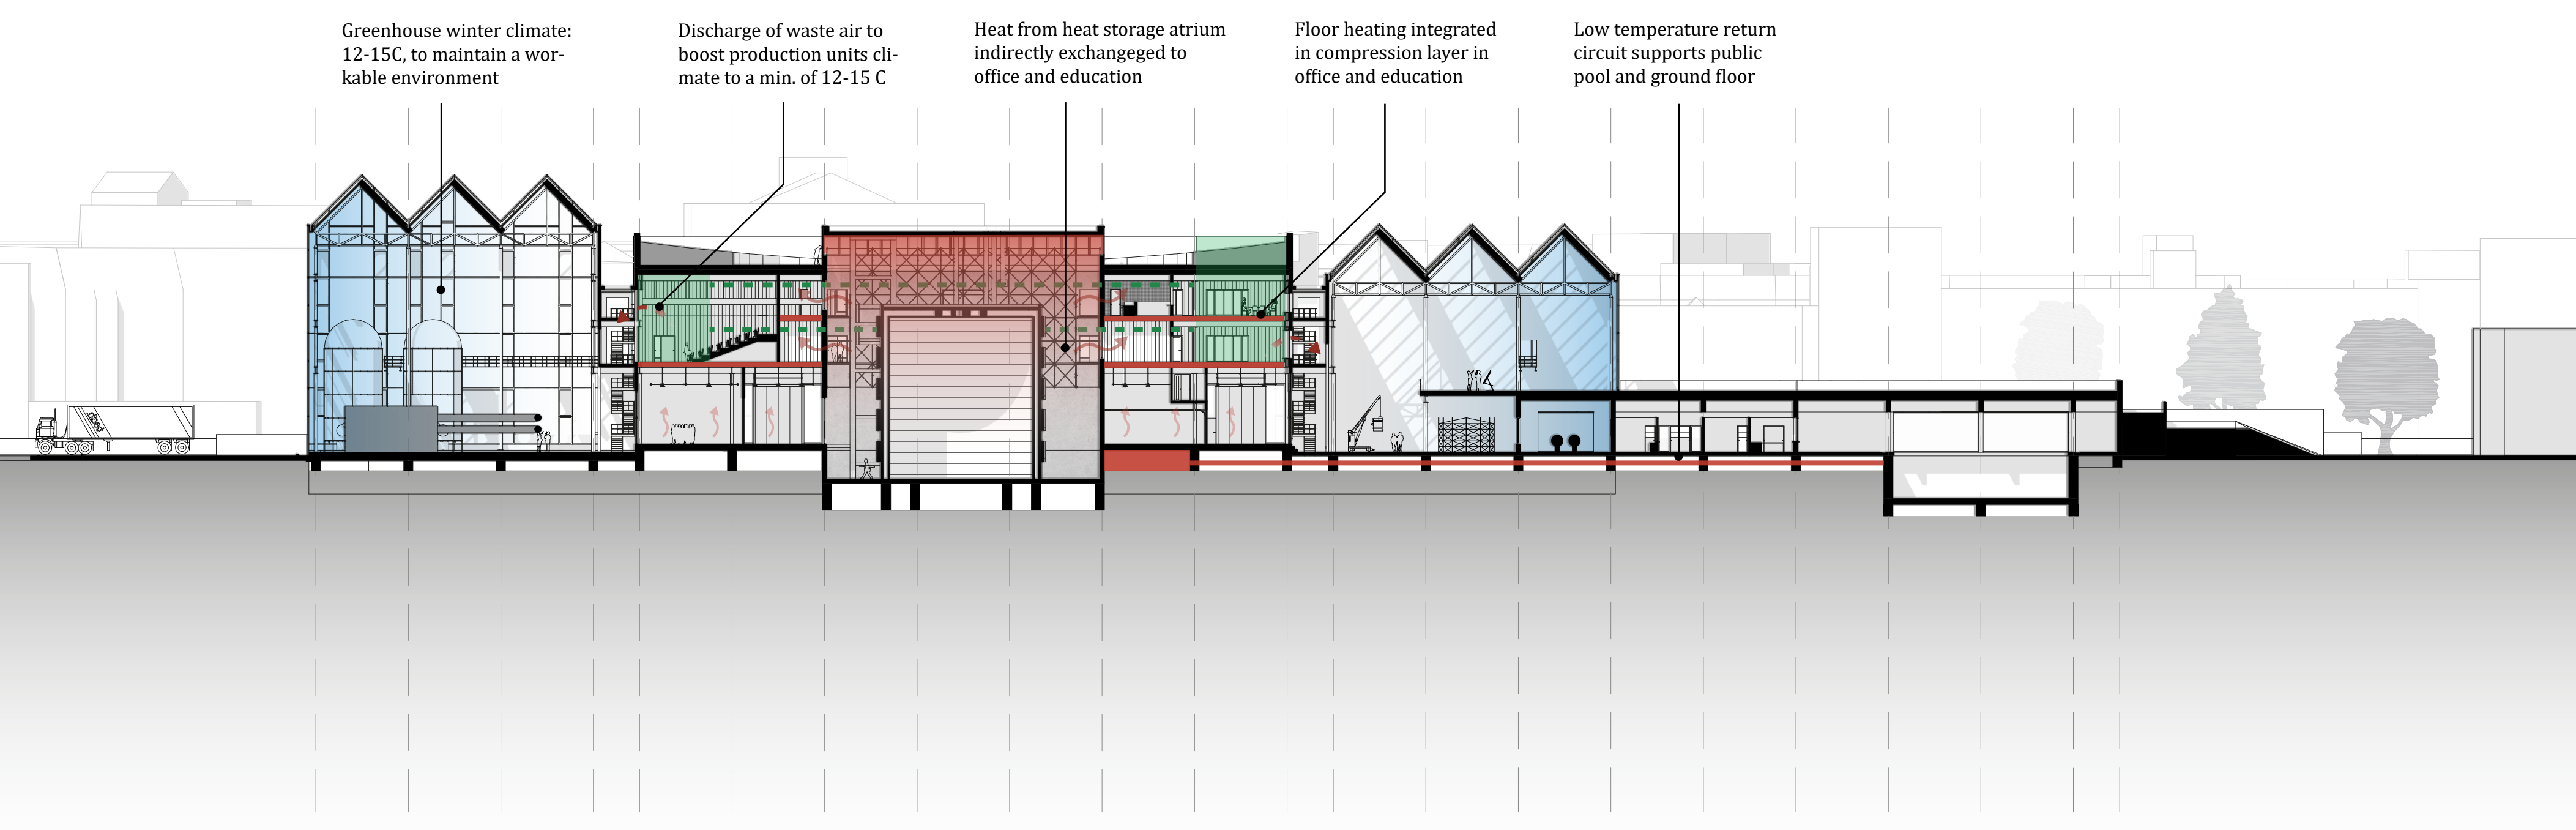

Climate strategies - Summer scenario

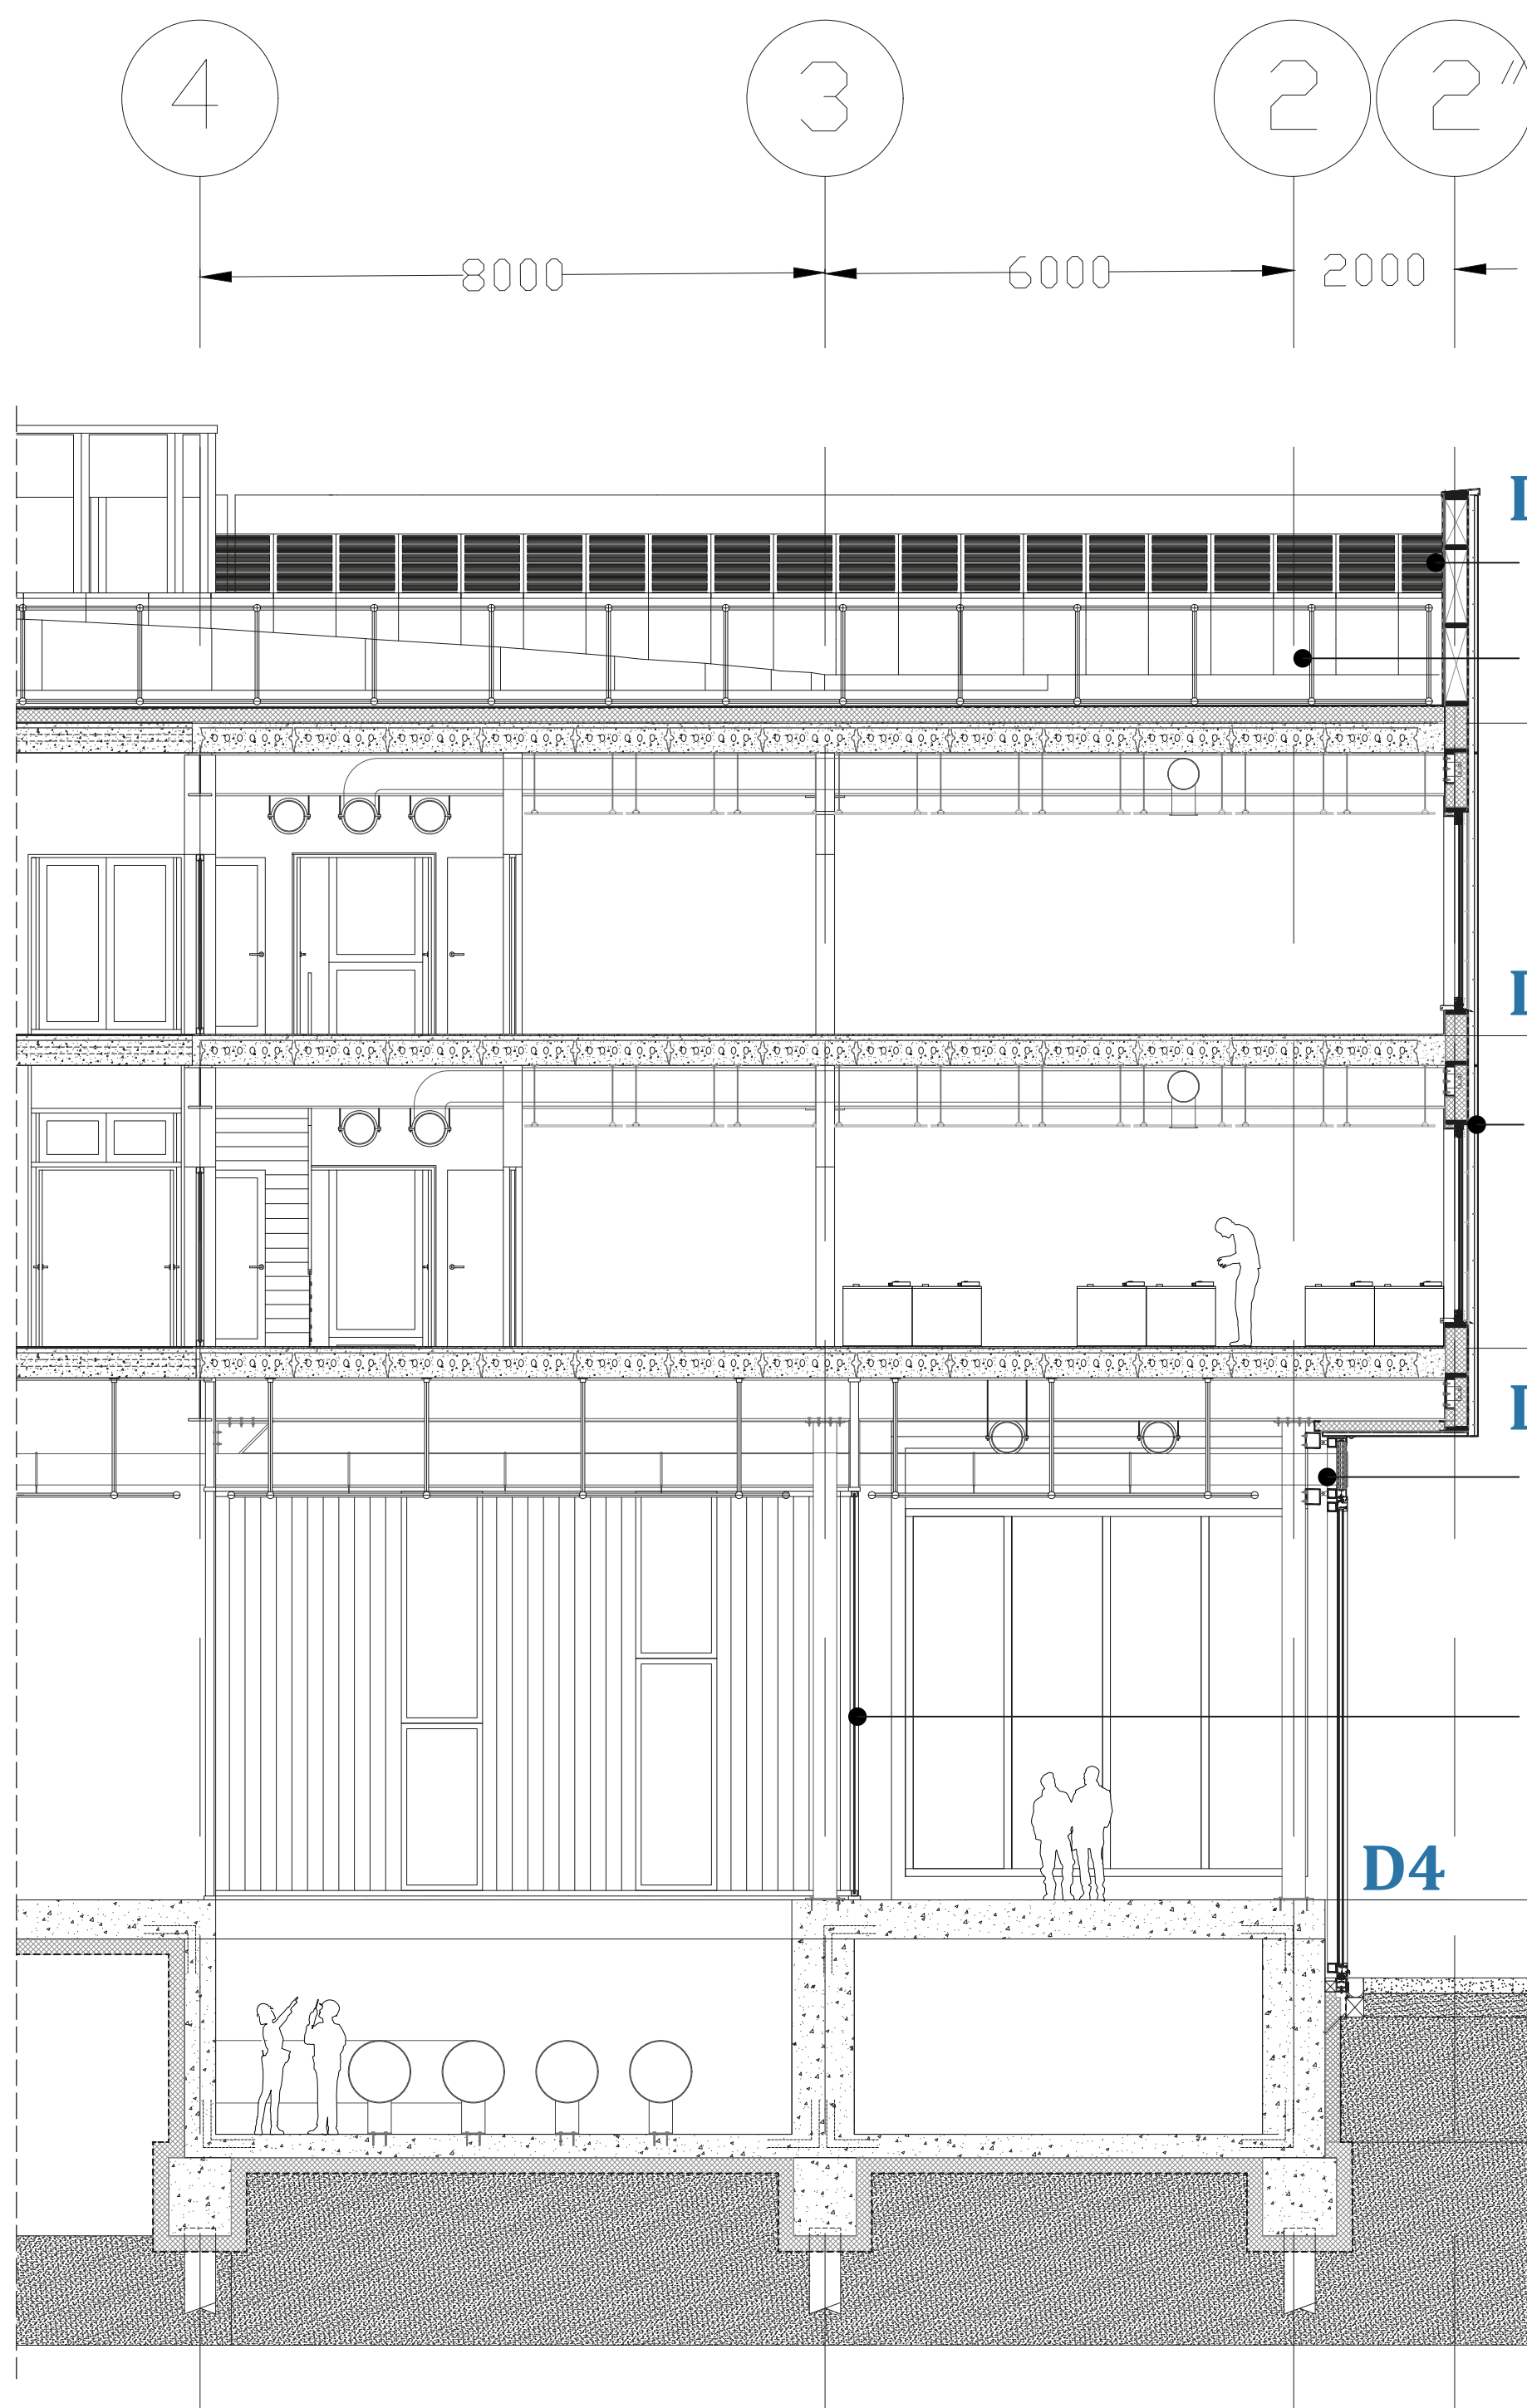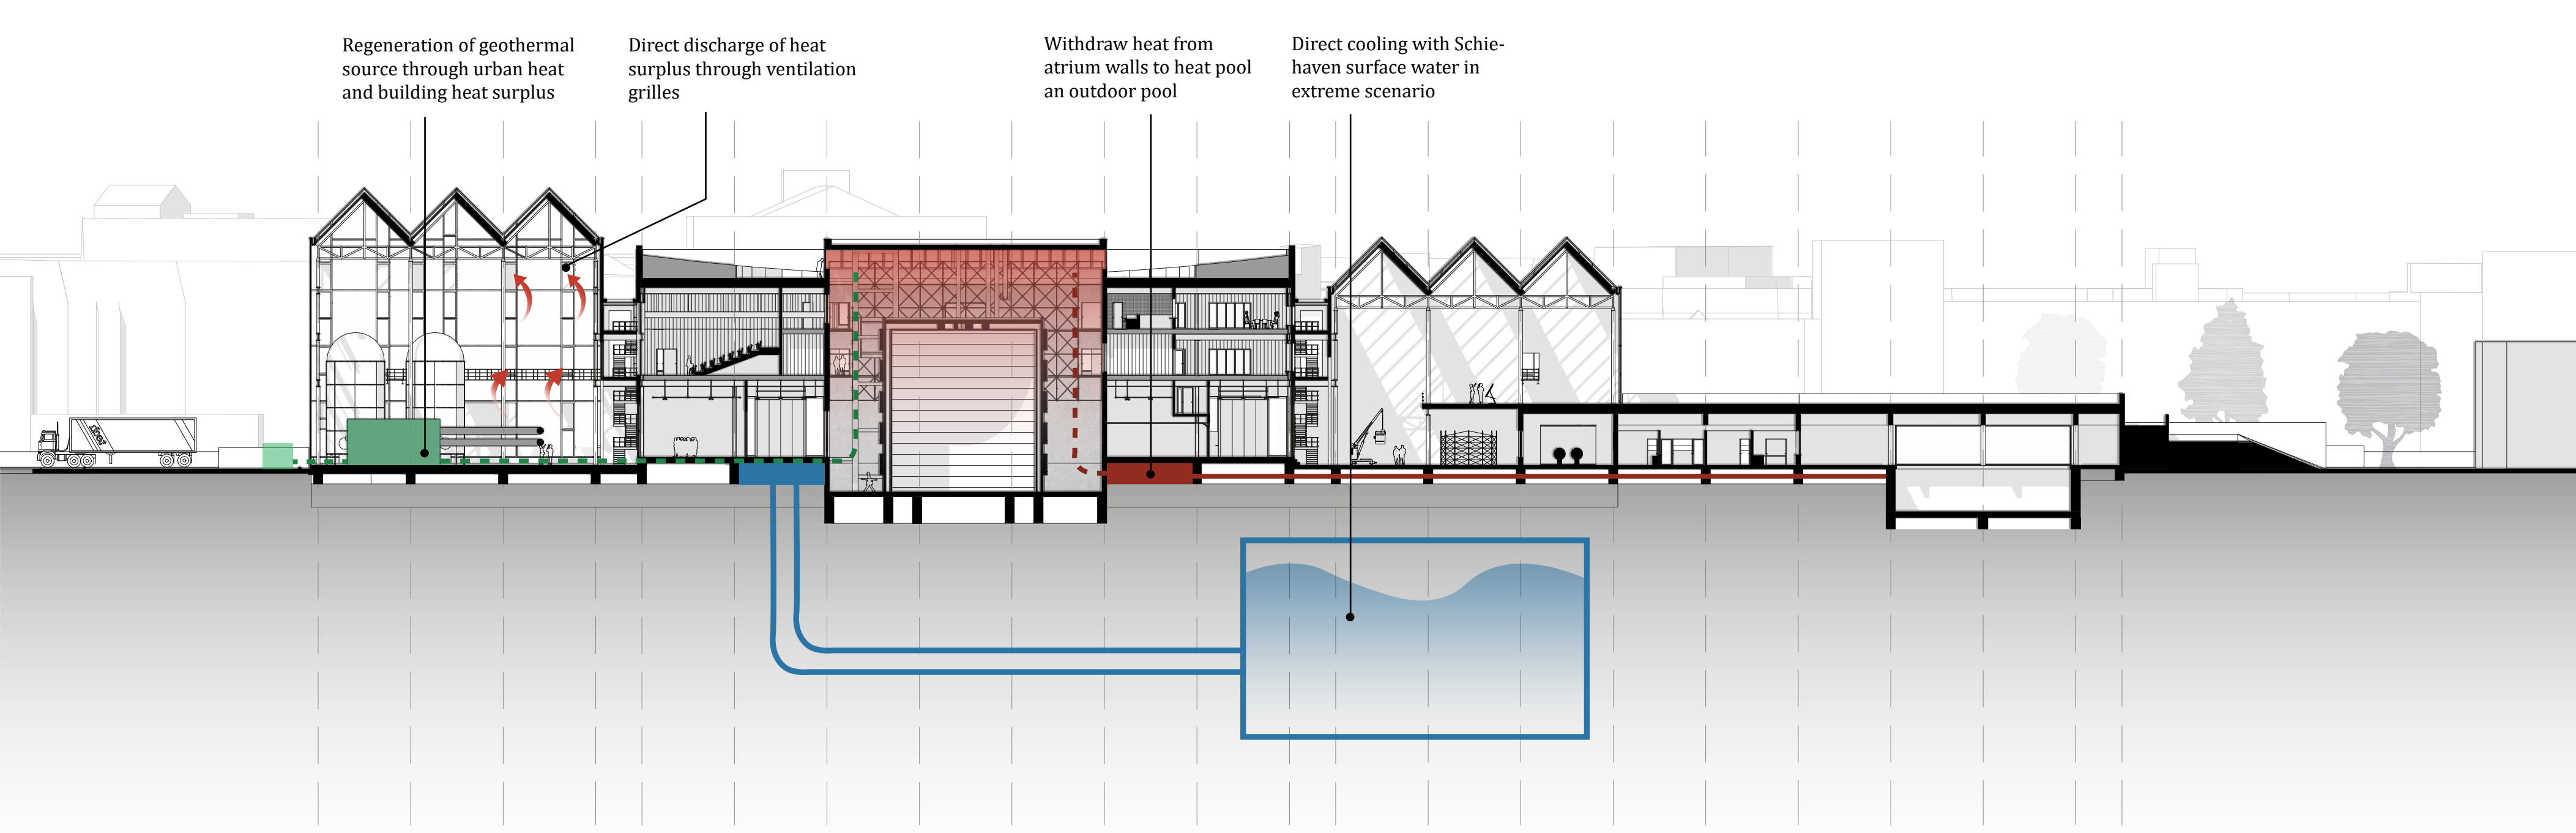


Detail - Facade fragment

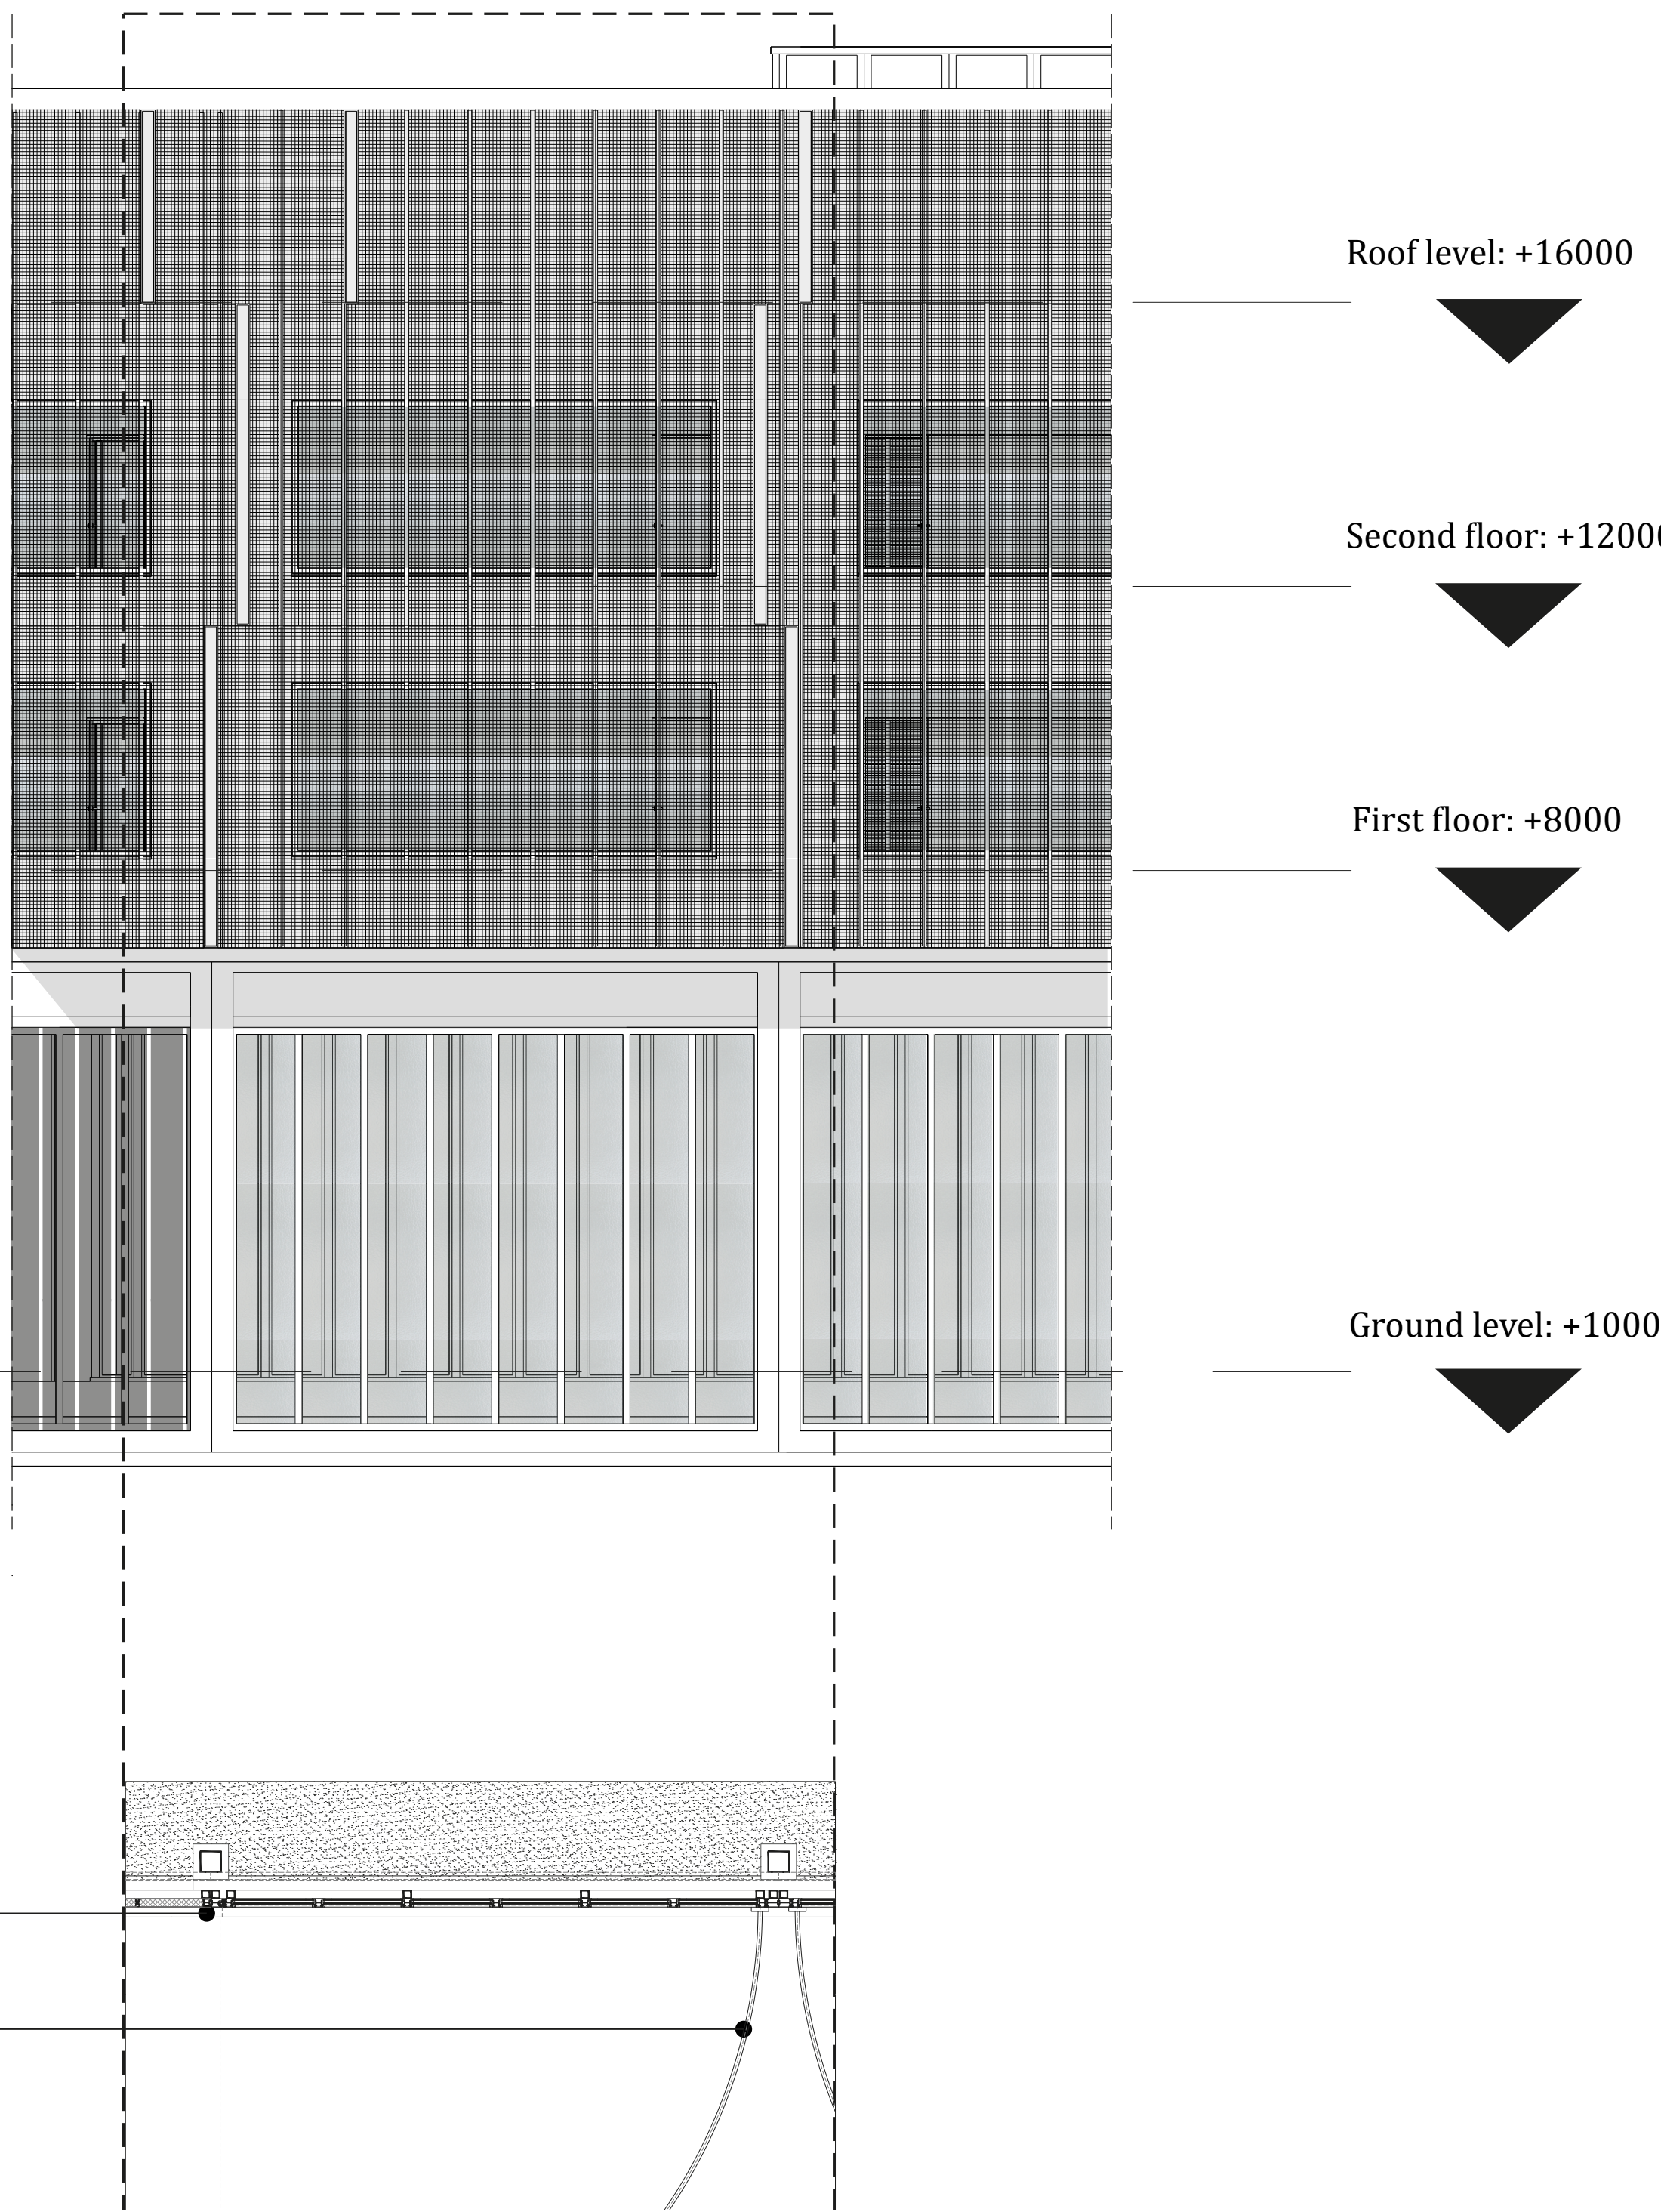

North facade - Main entrance




Material intersection - North facade

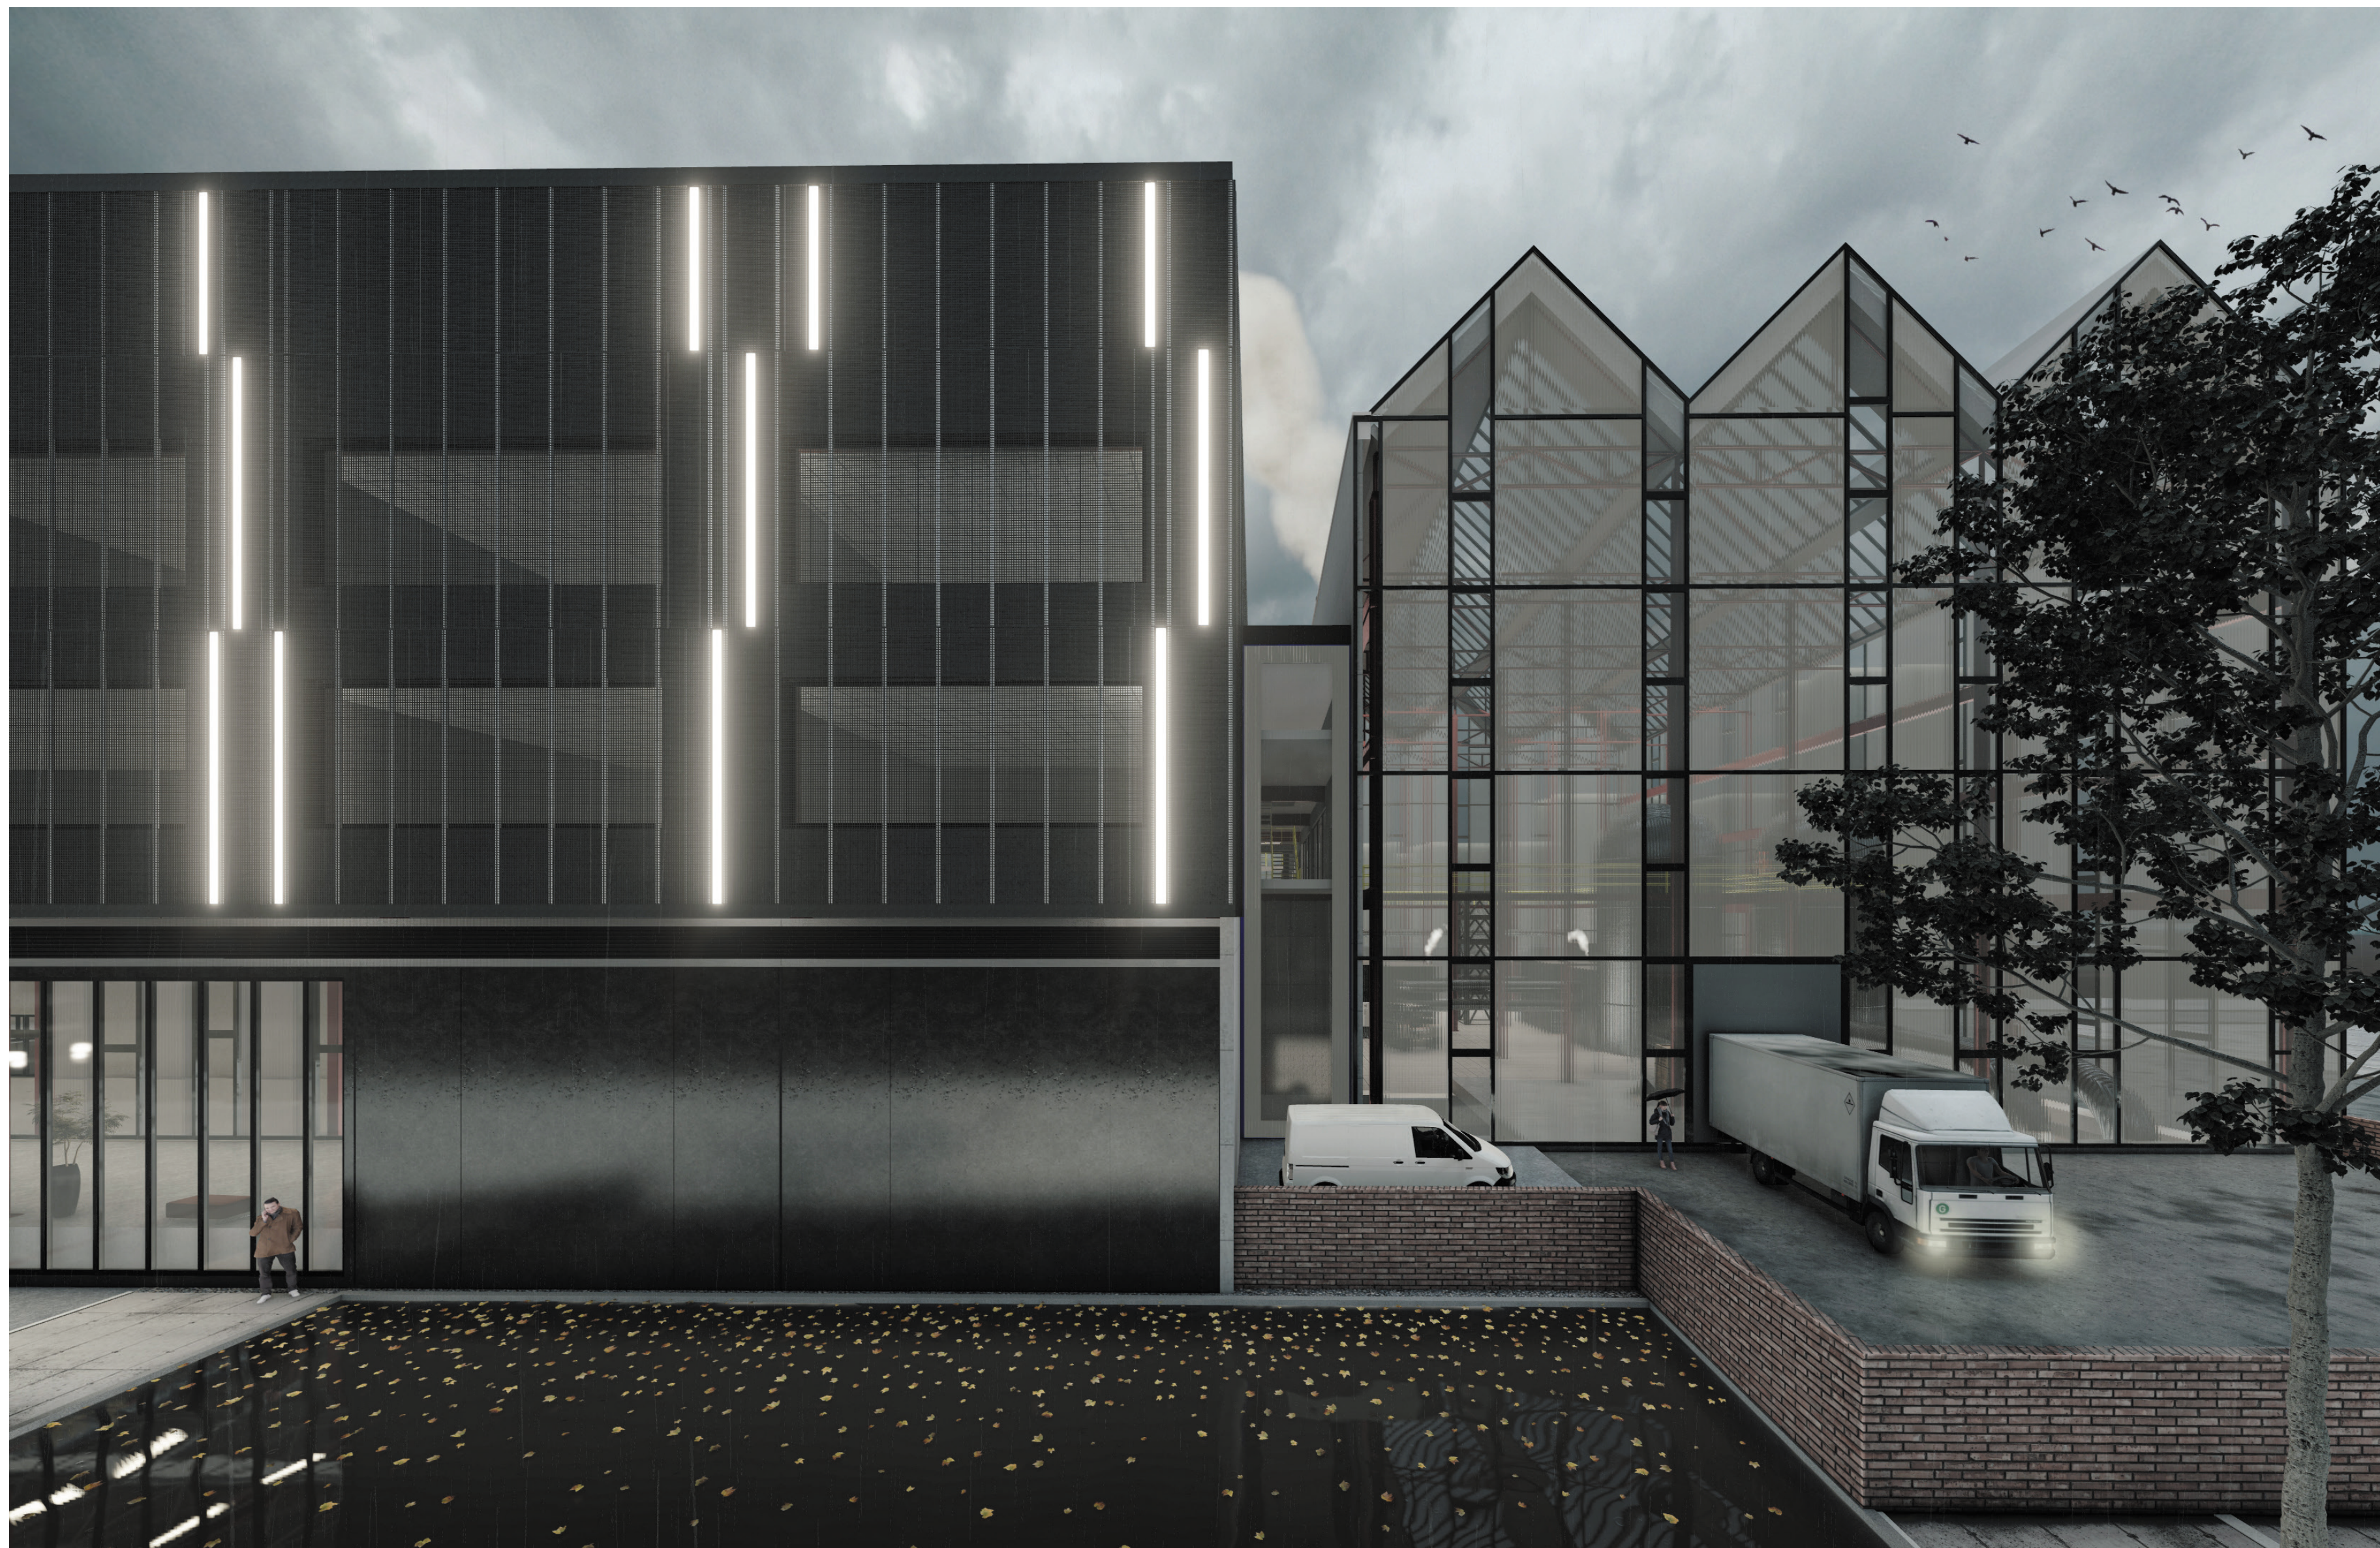


Detail - Roof

D1

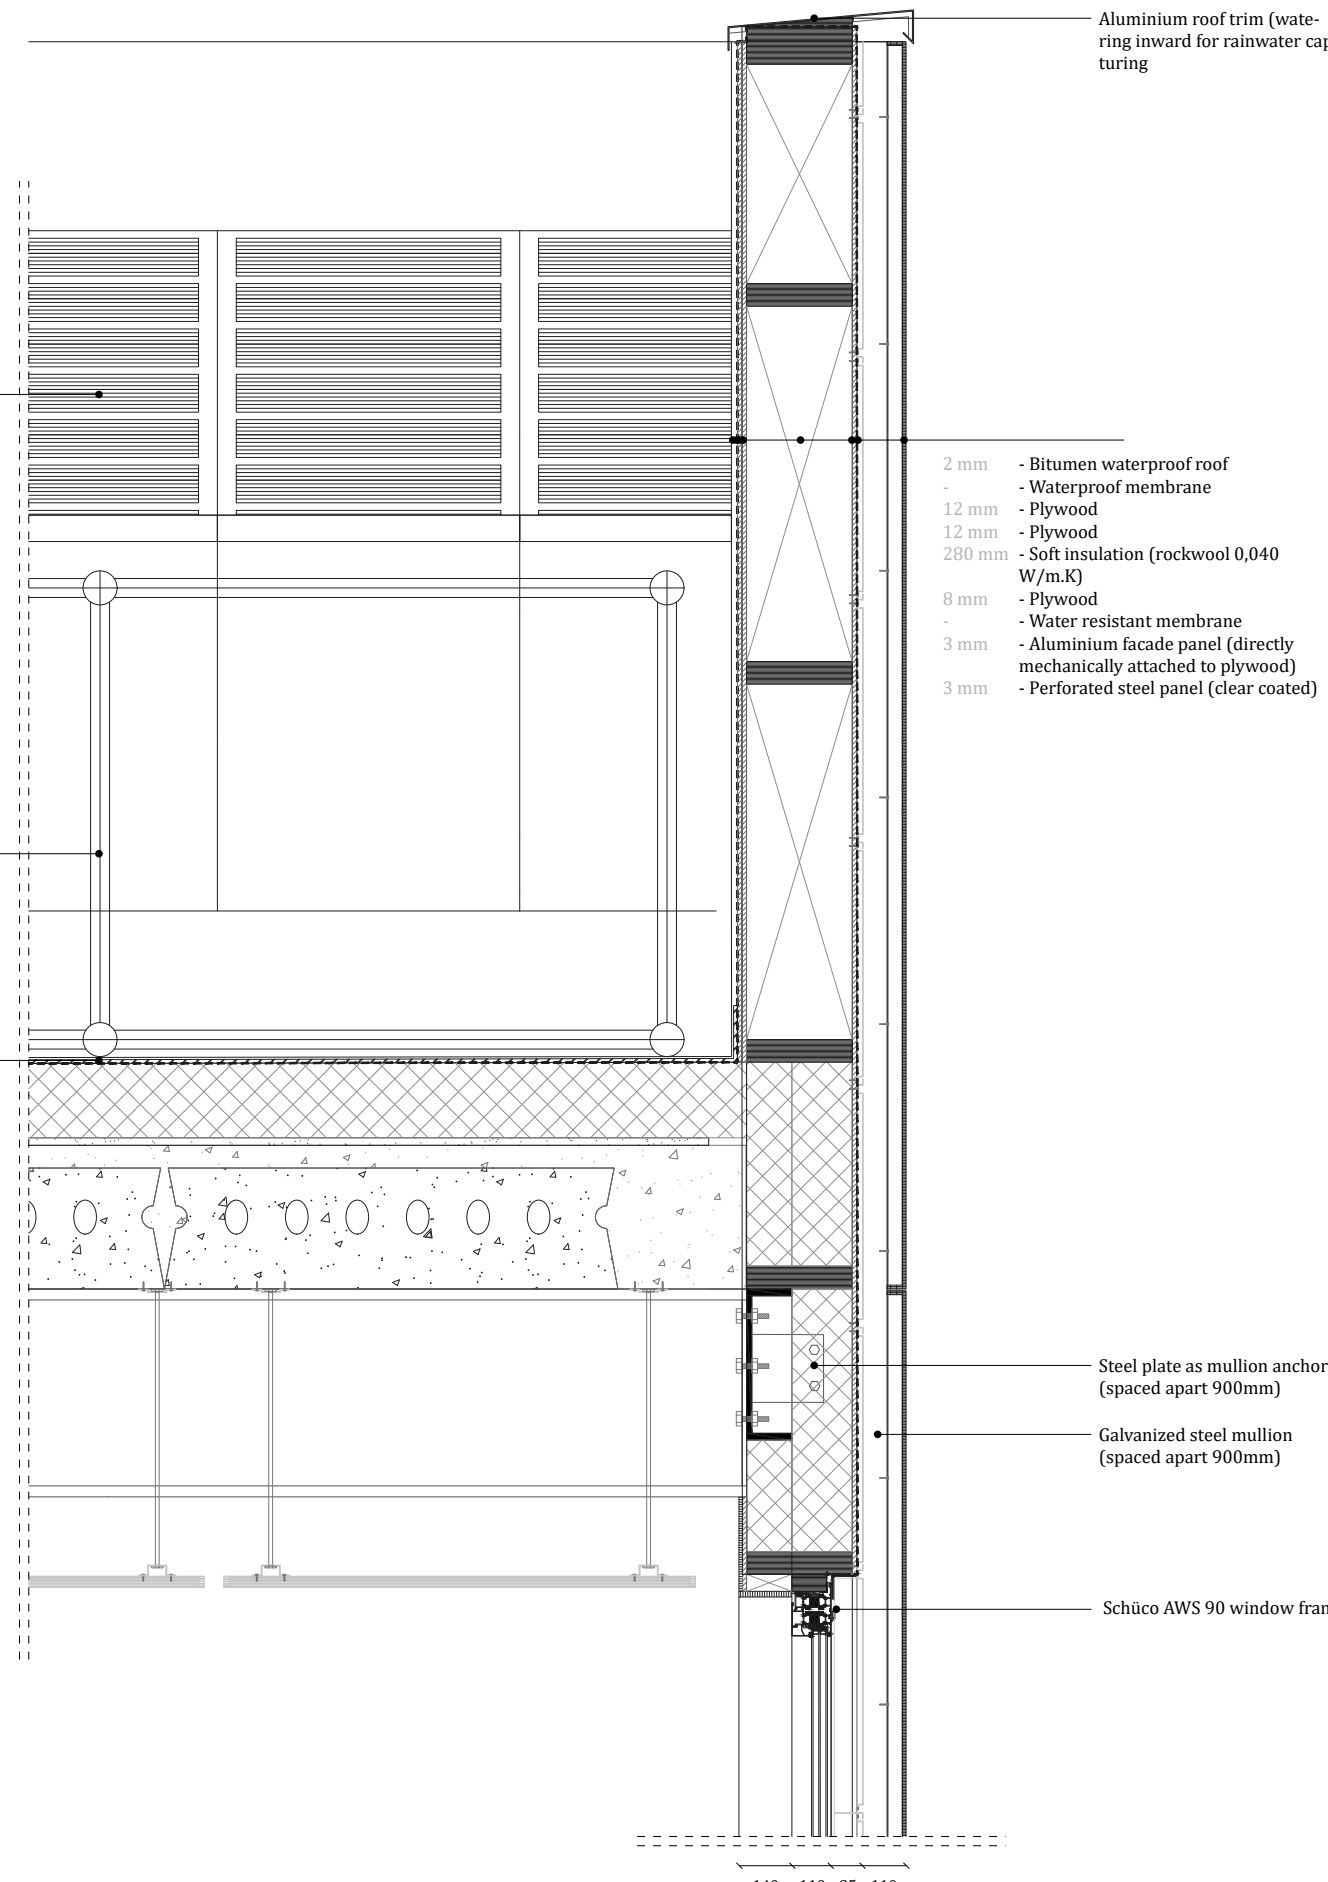


Detail - Underside floor

D3

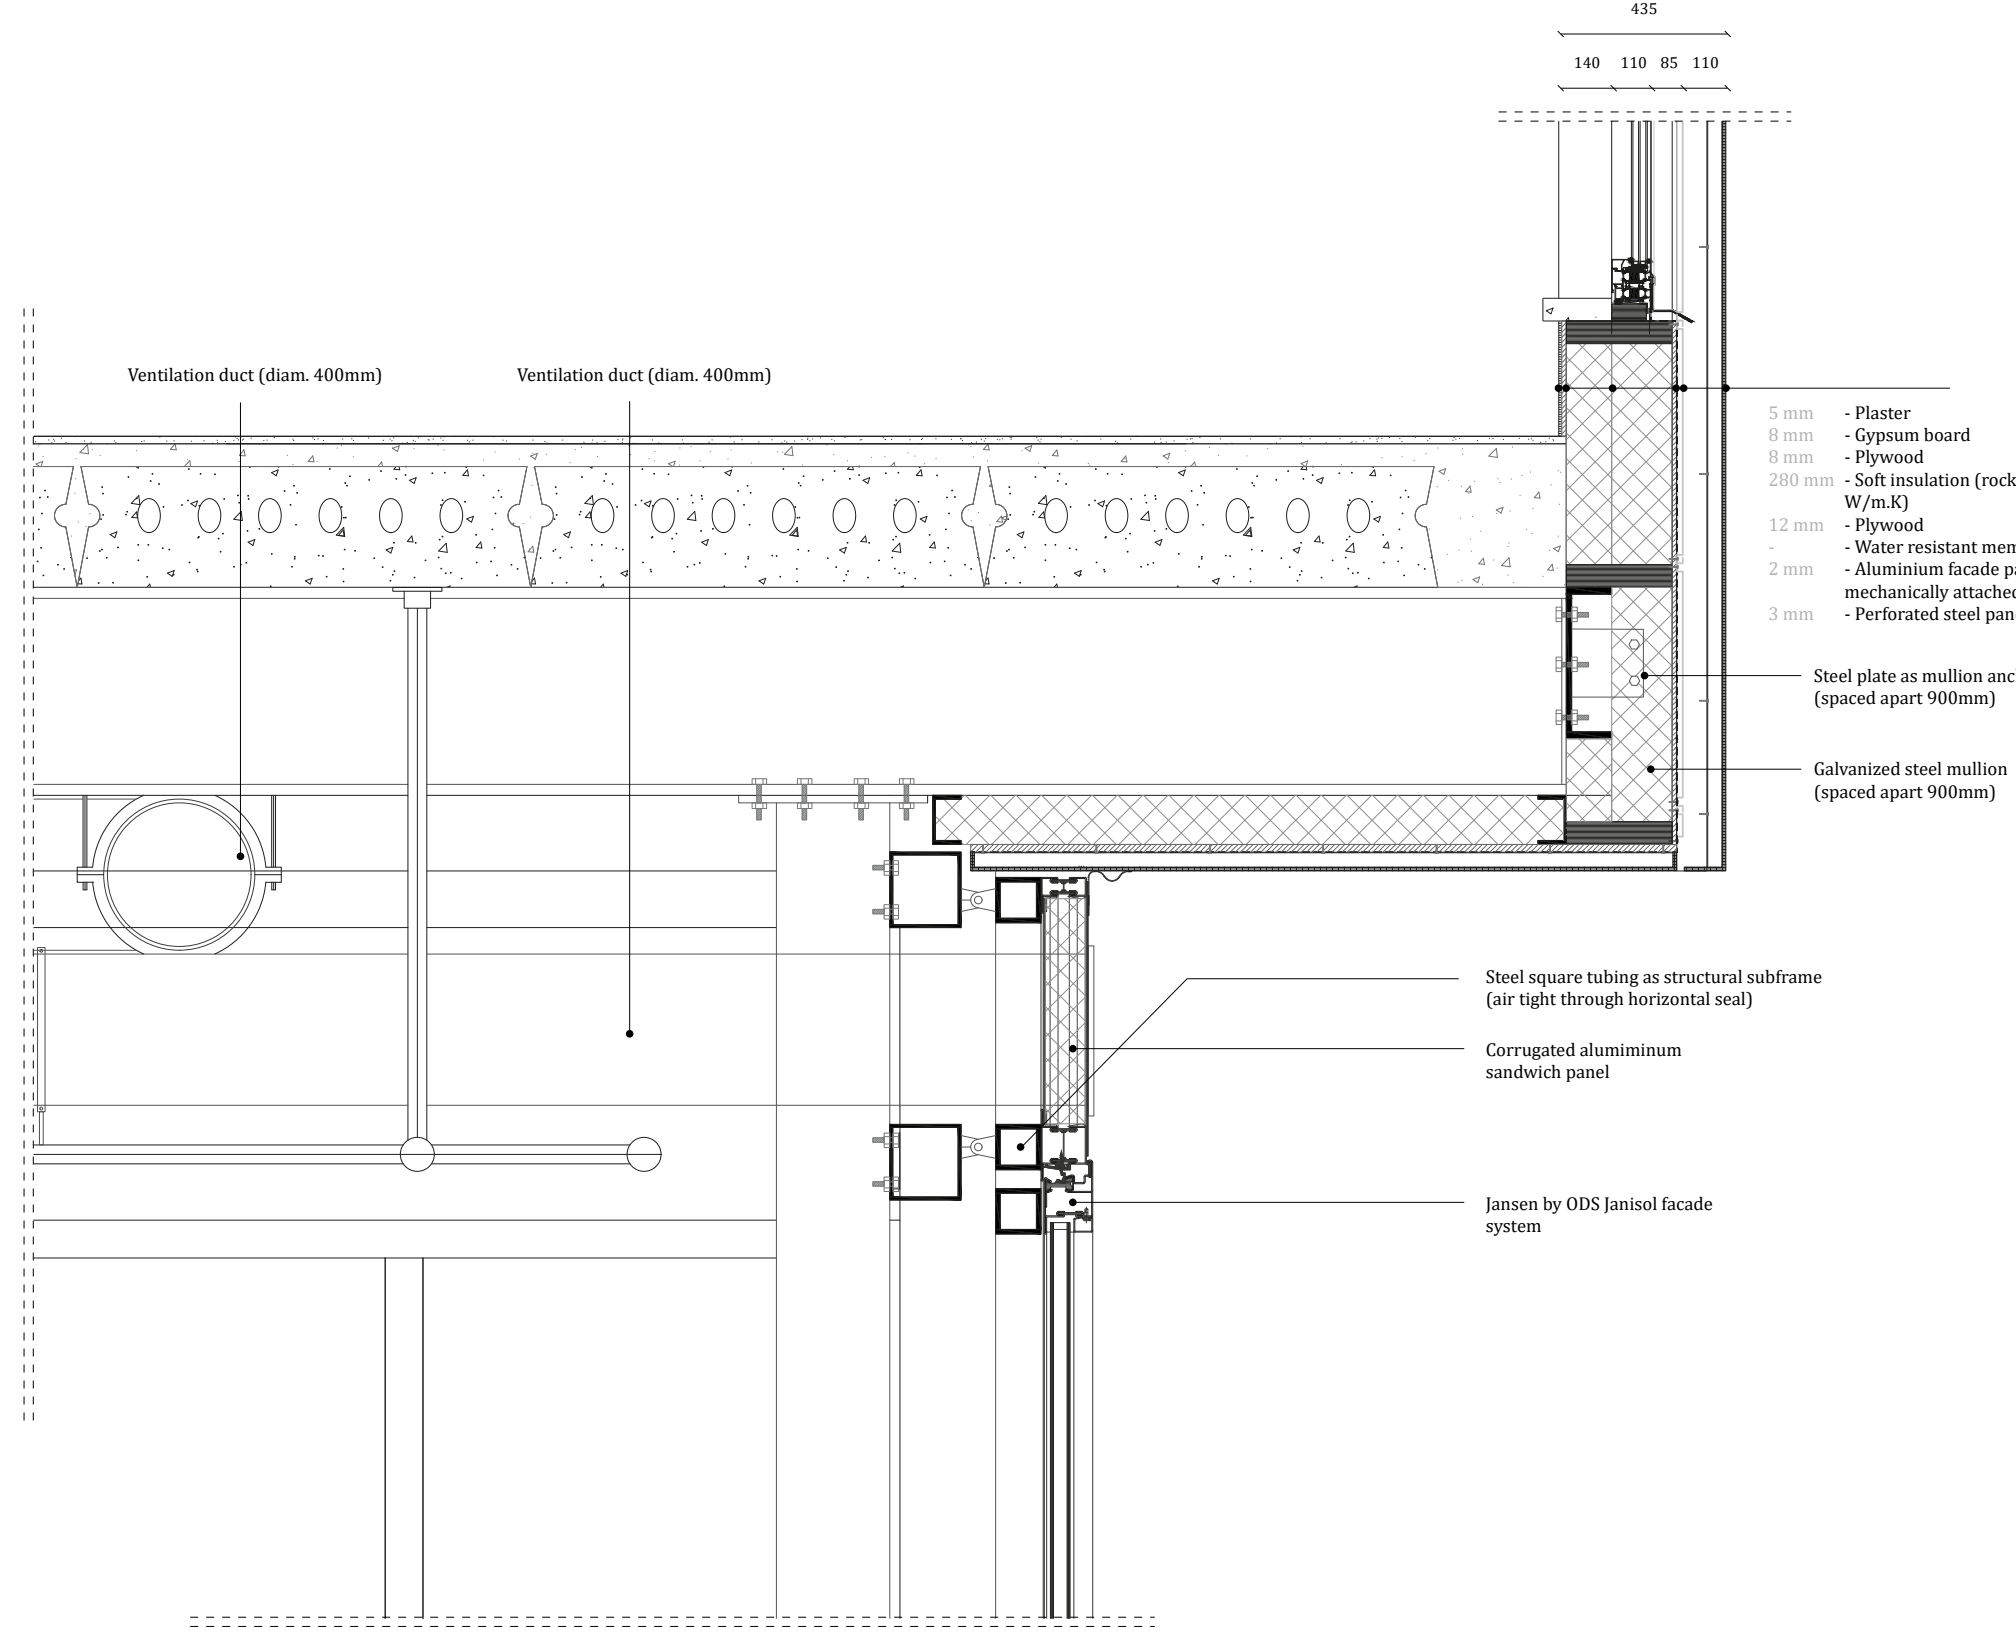


Detail - Floor

D2

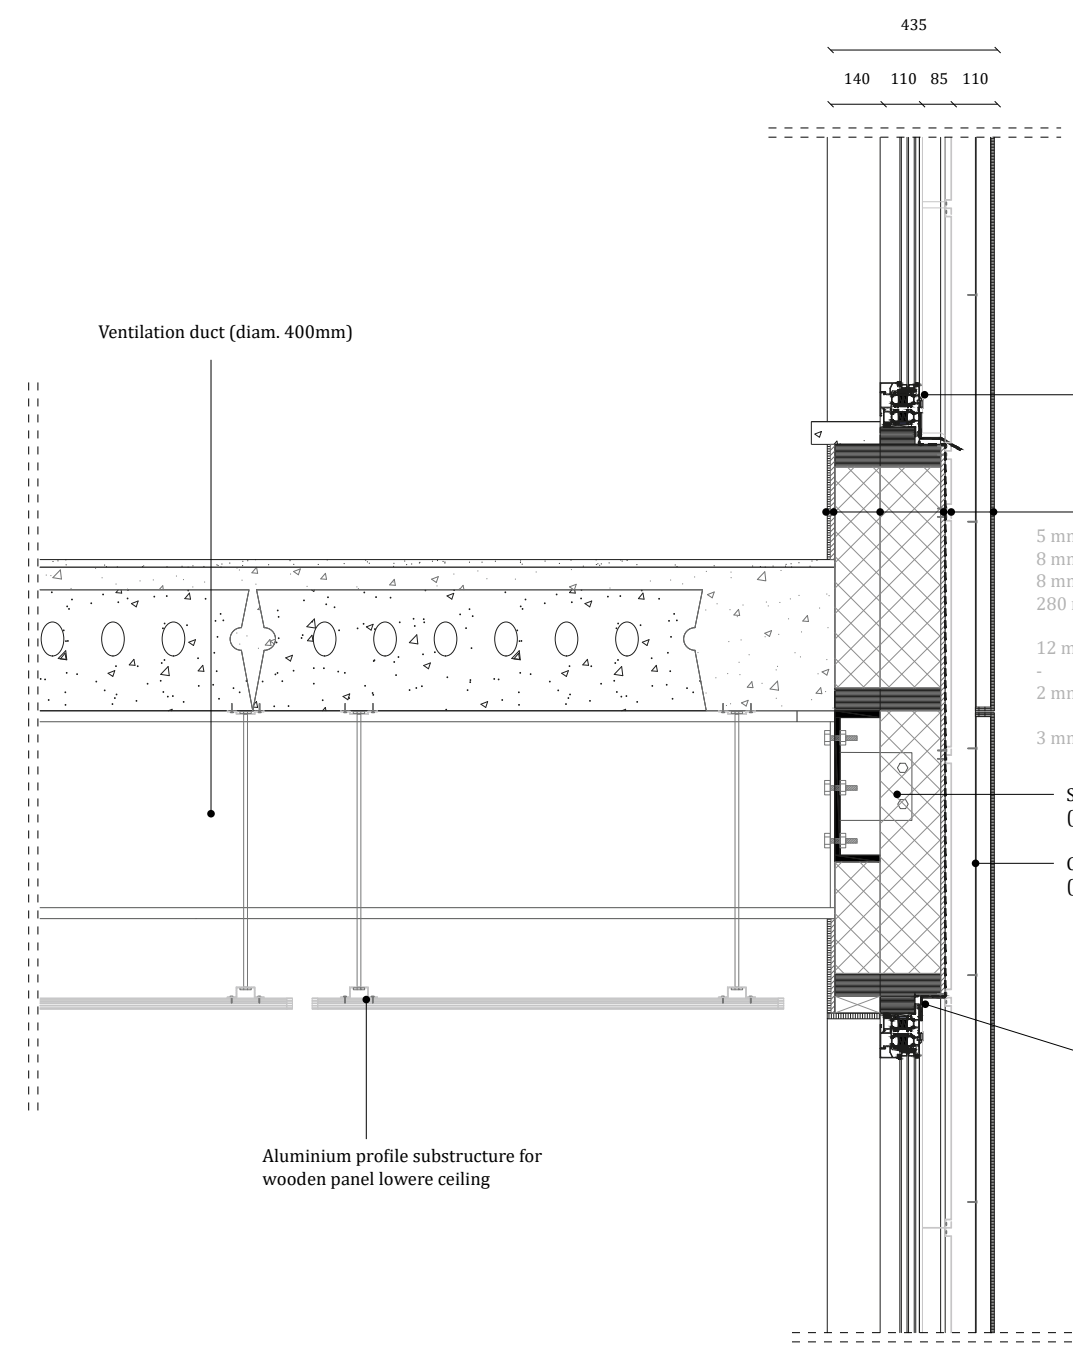

Detail - Foundation

D4

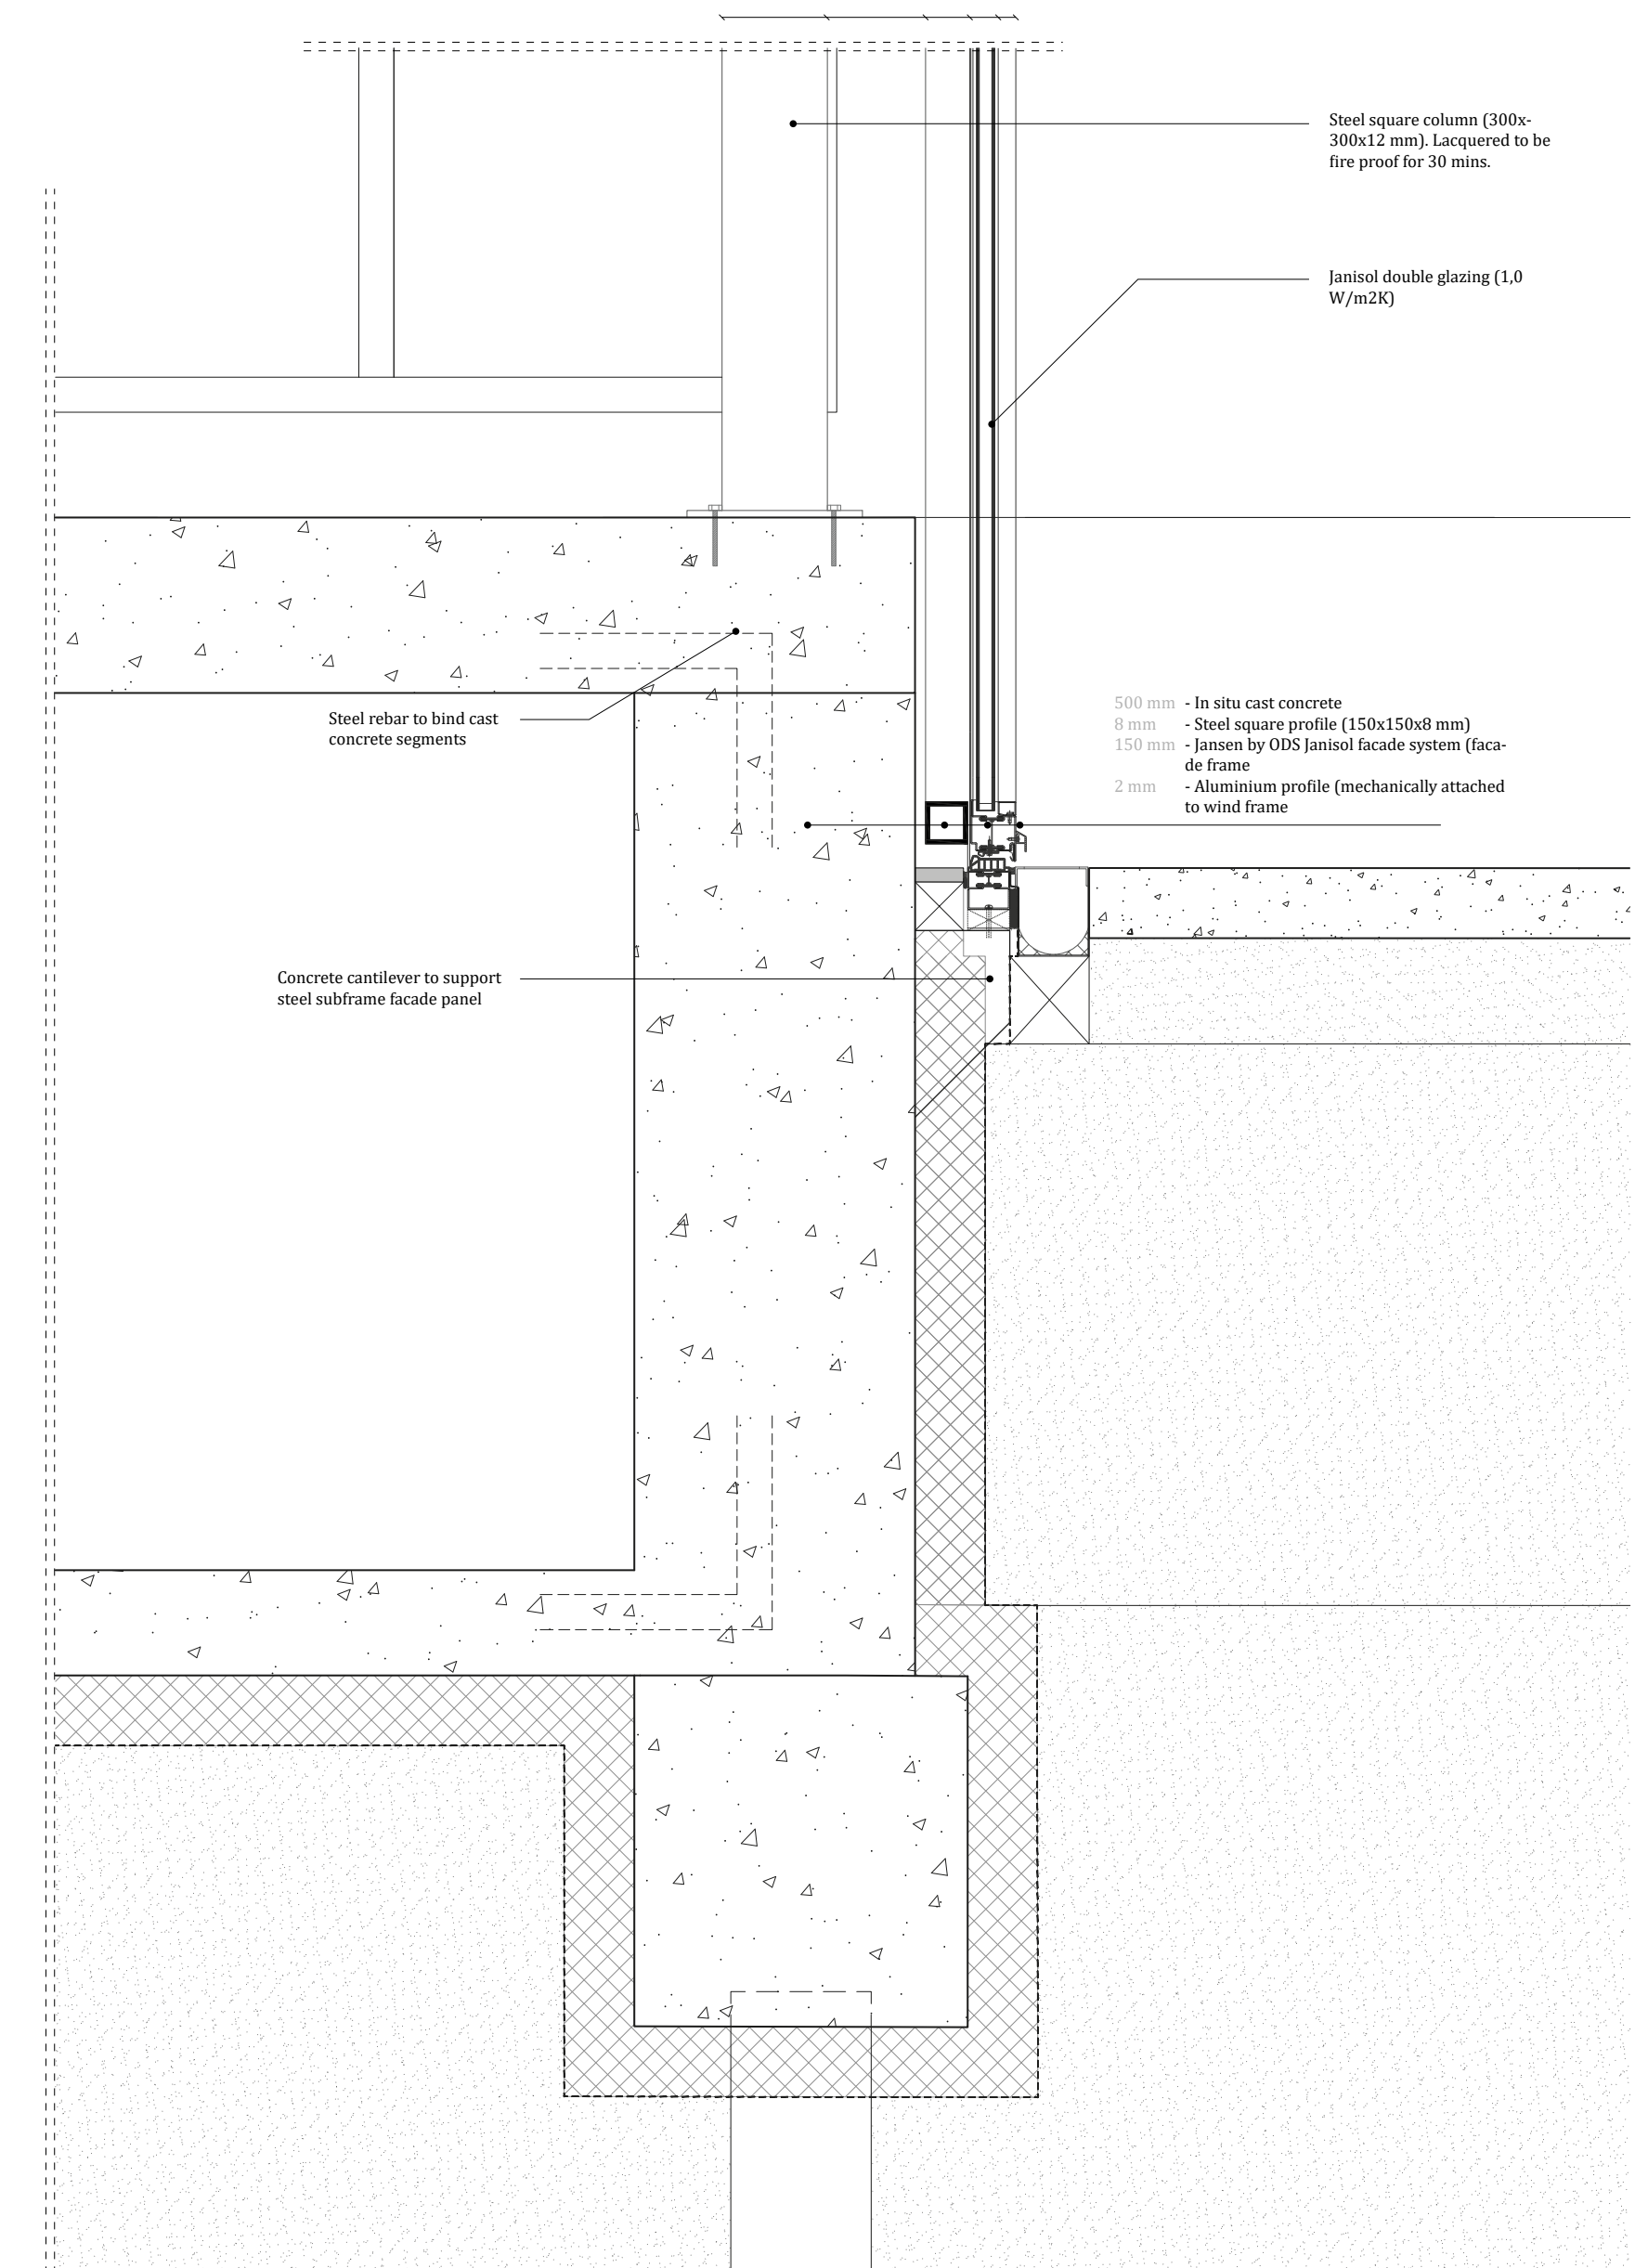

Interior render - Ground floor

