


BRING NATURE INDOOR

Situation

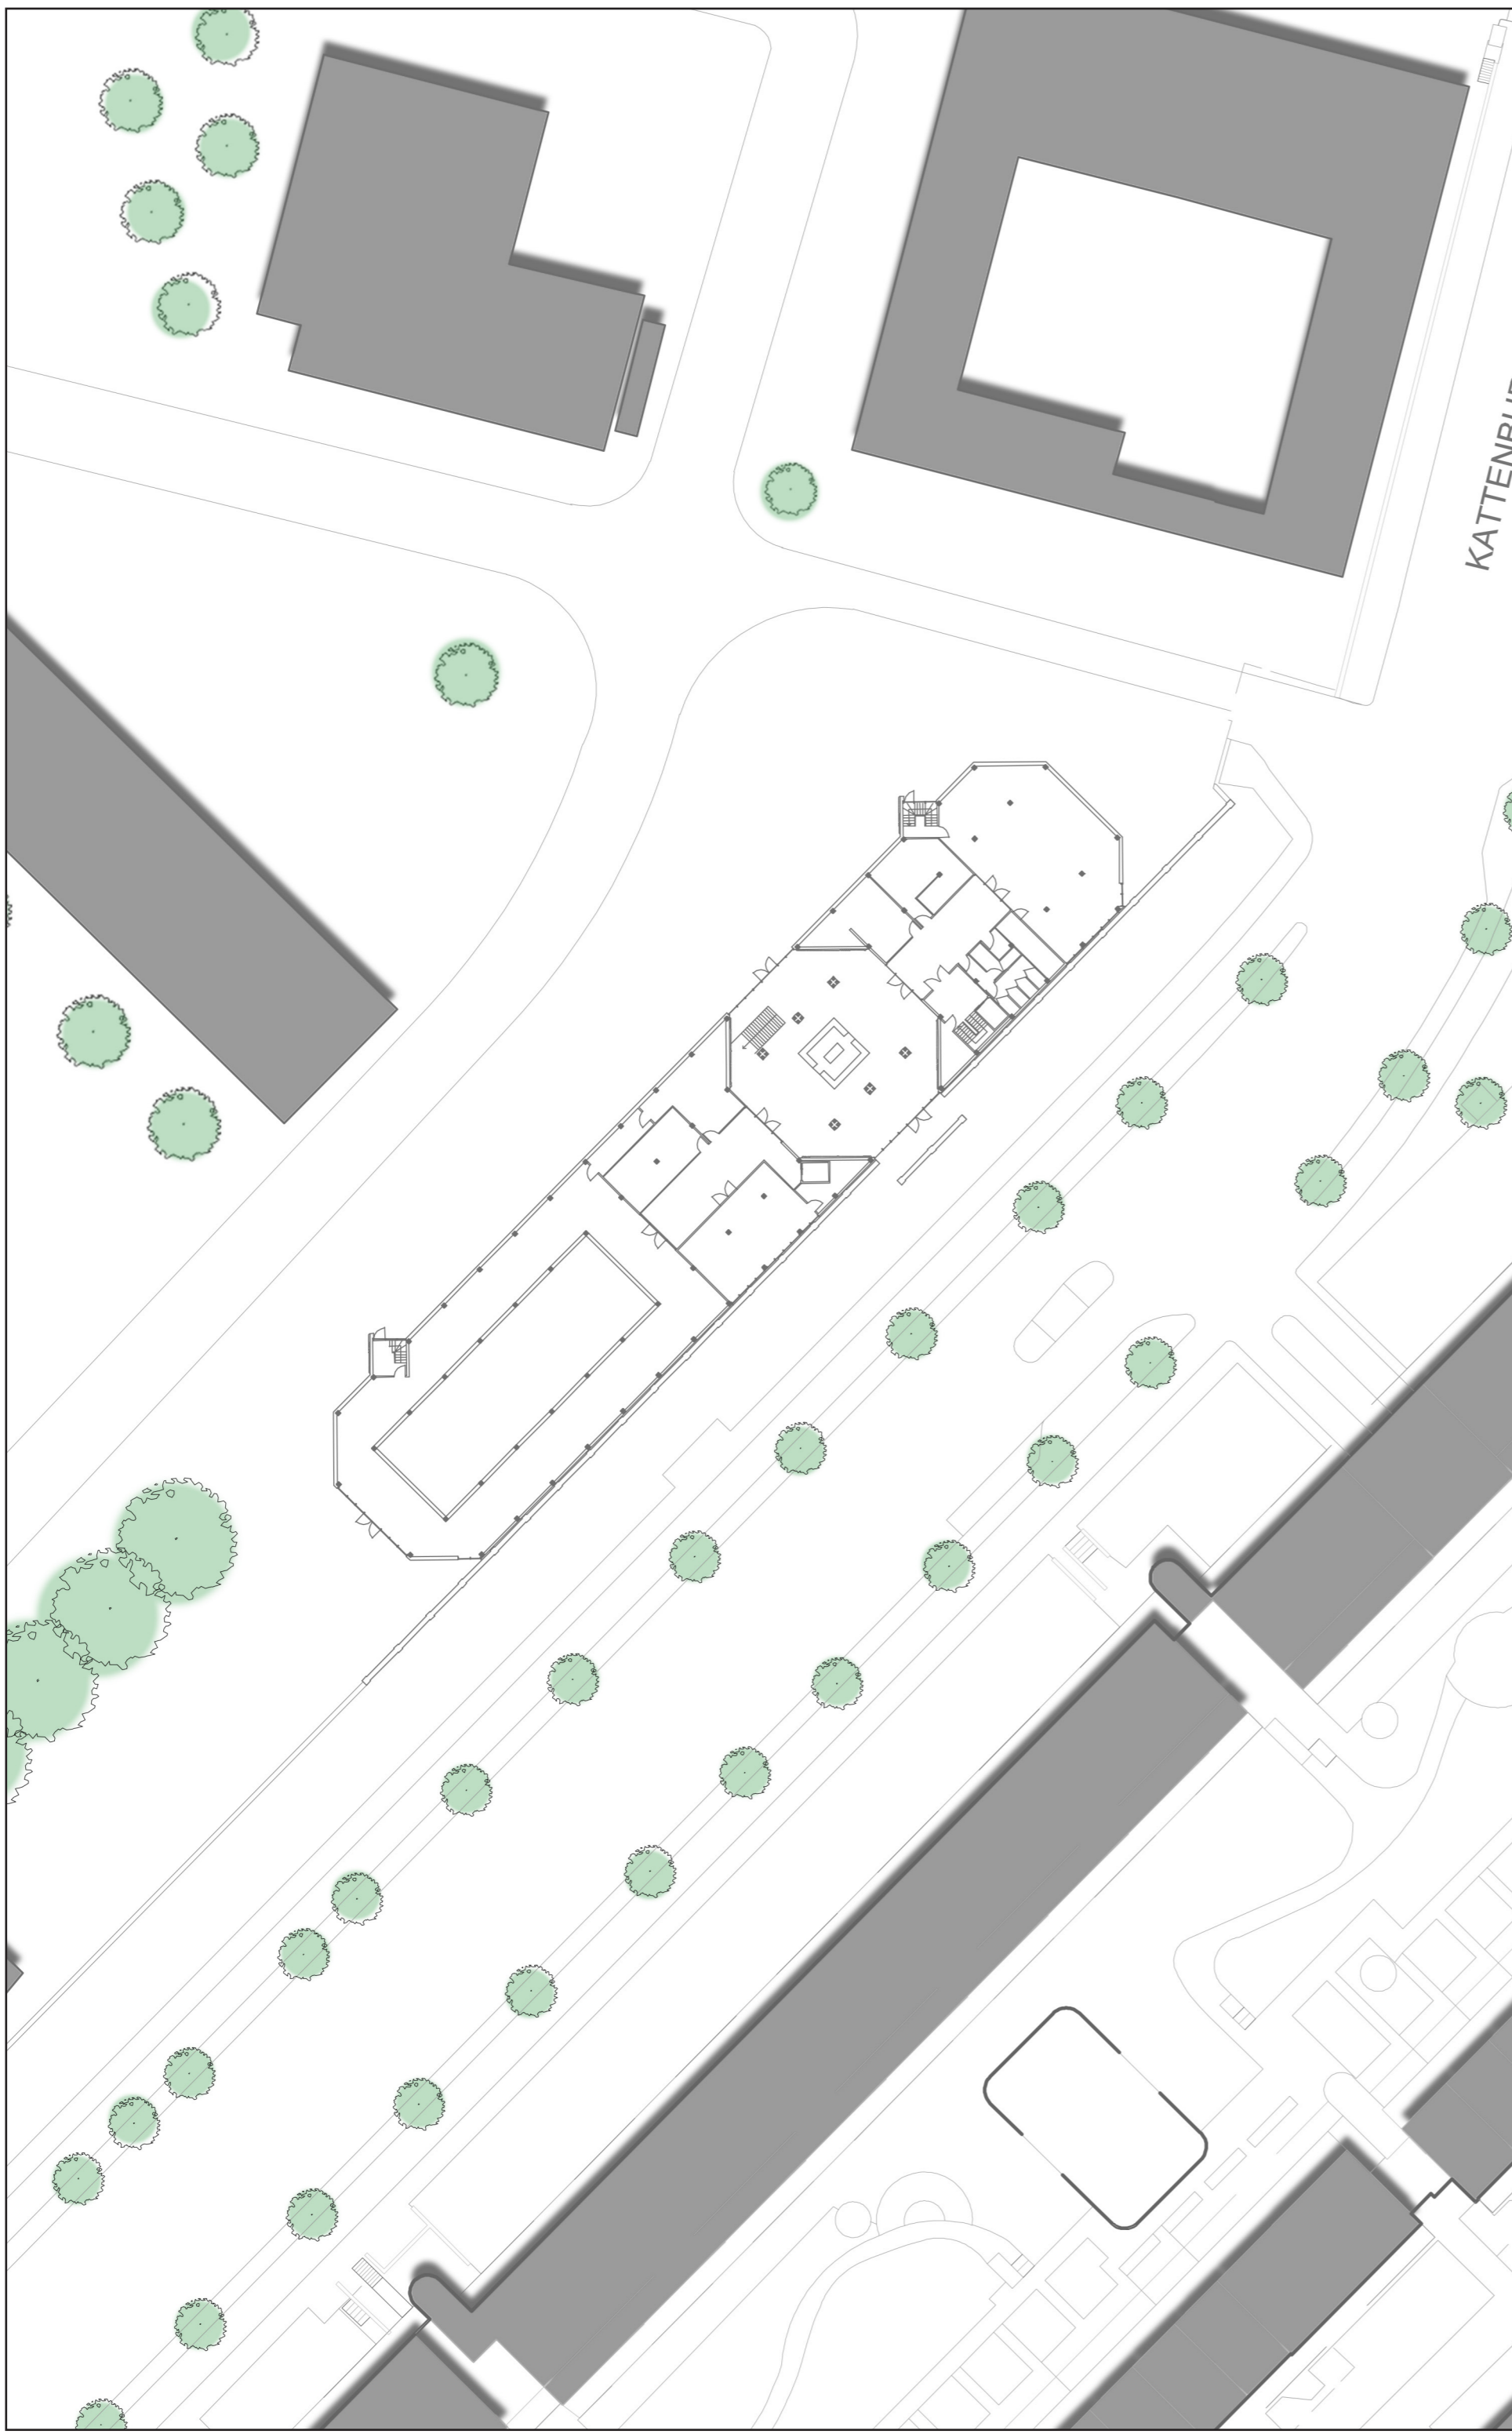







1 : 500




1 : 1000




Floorplans

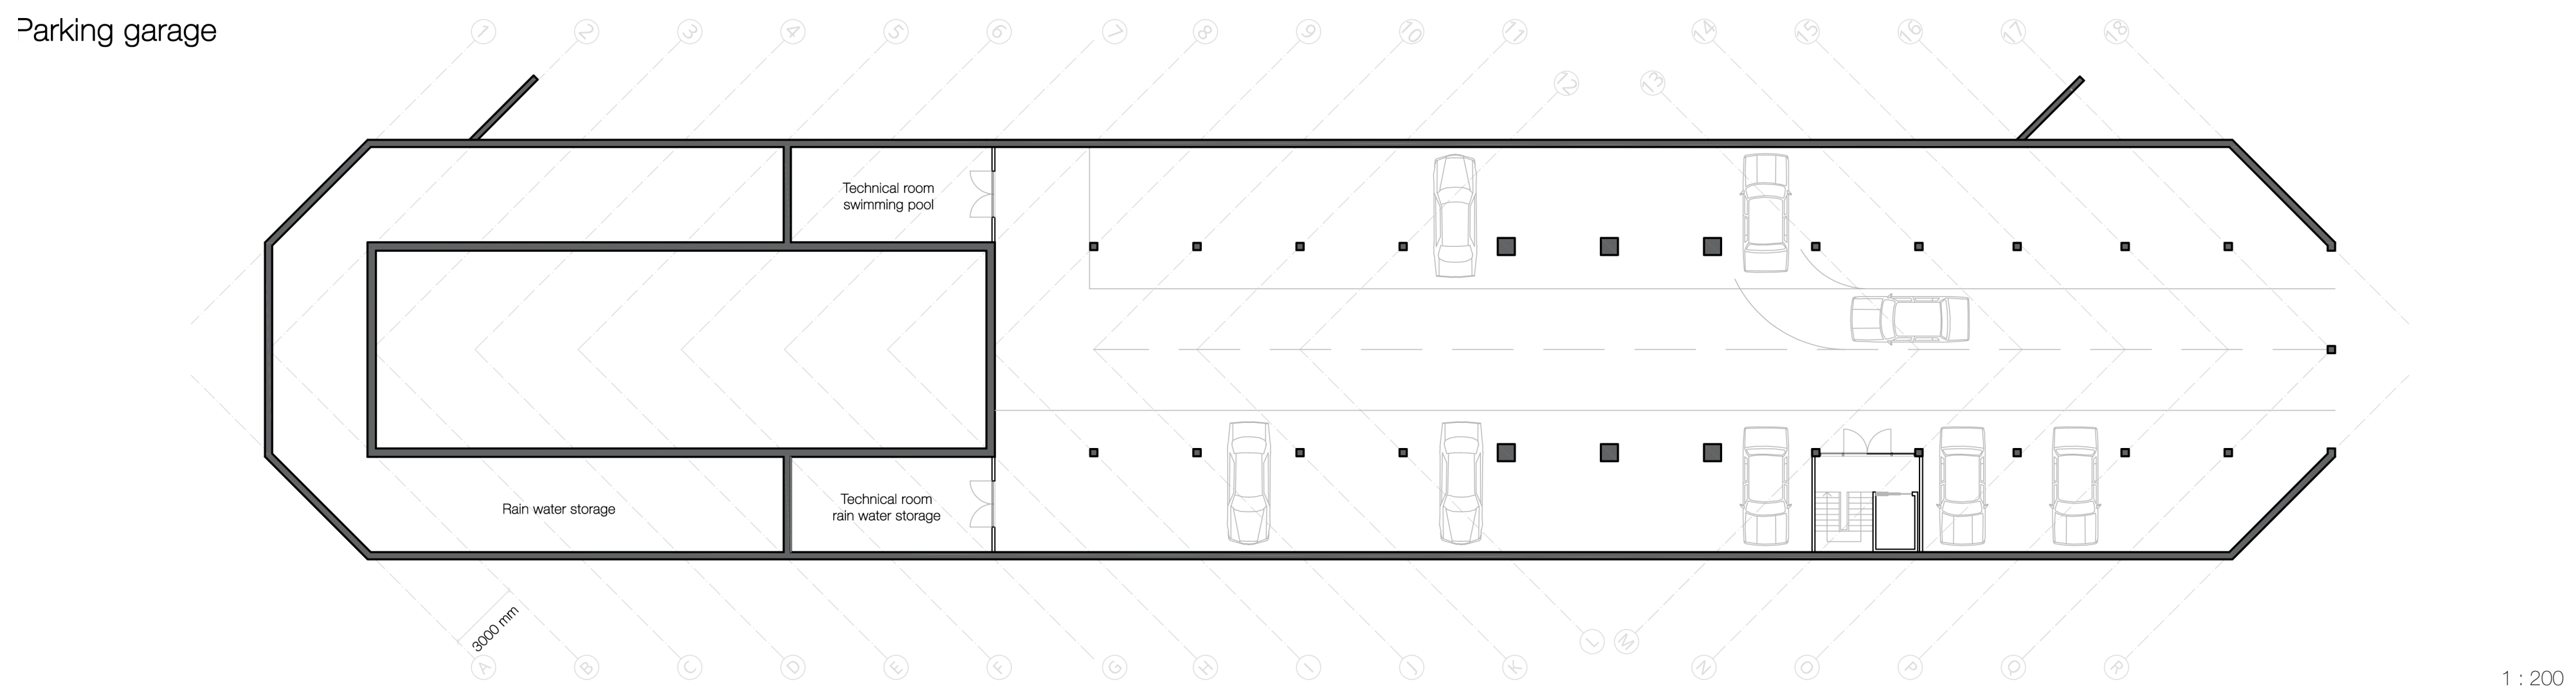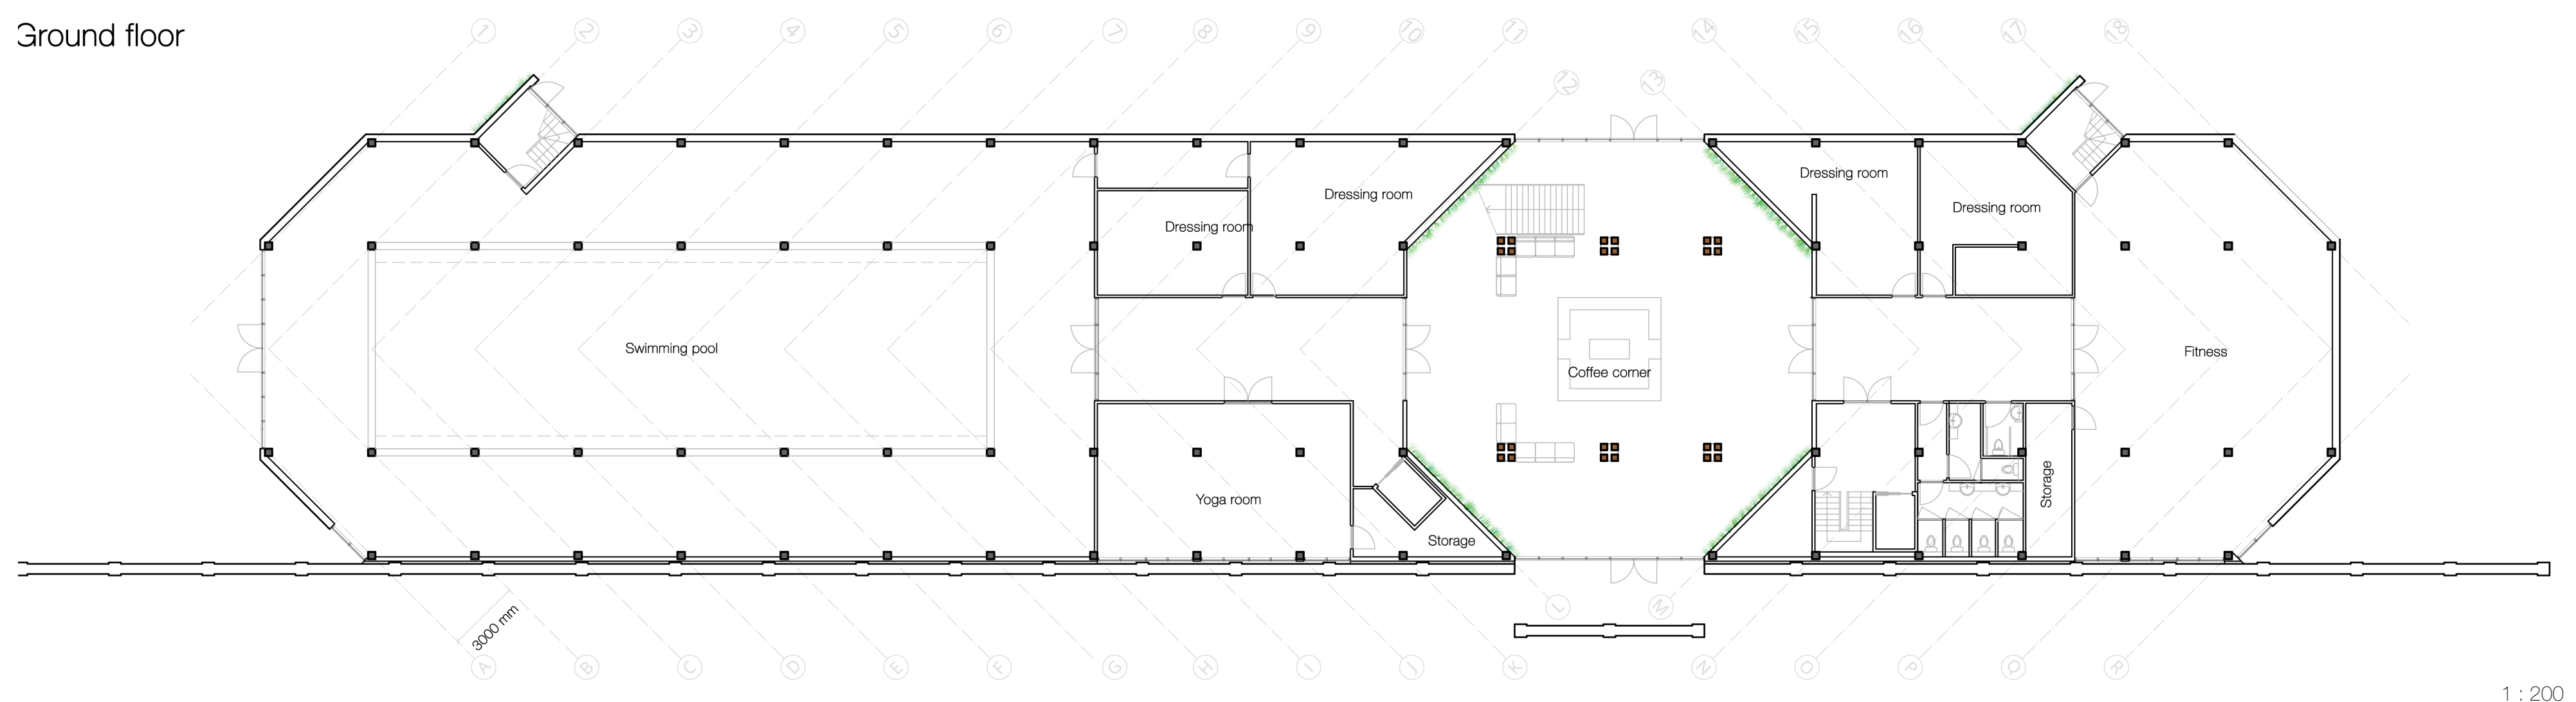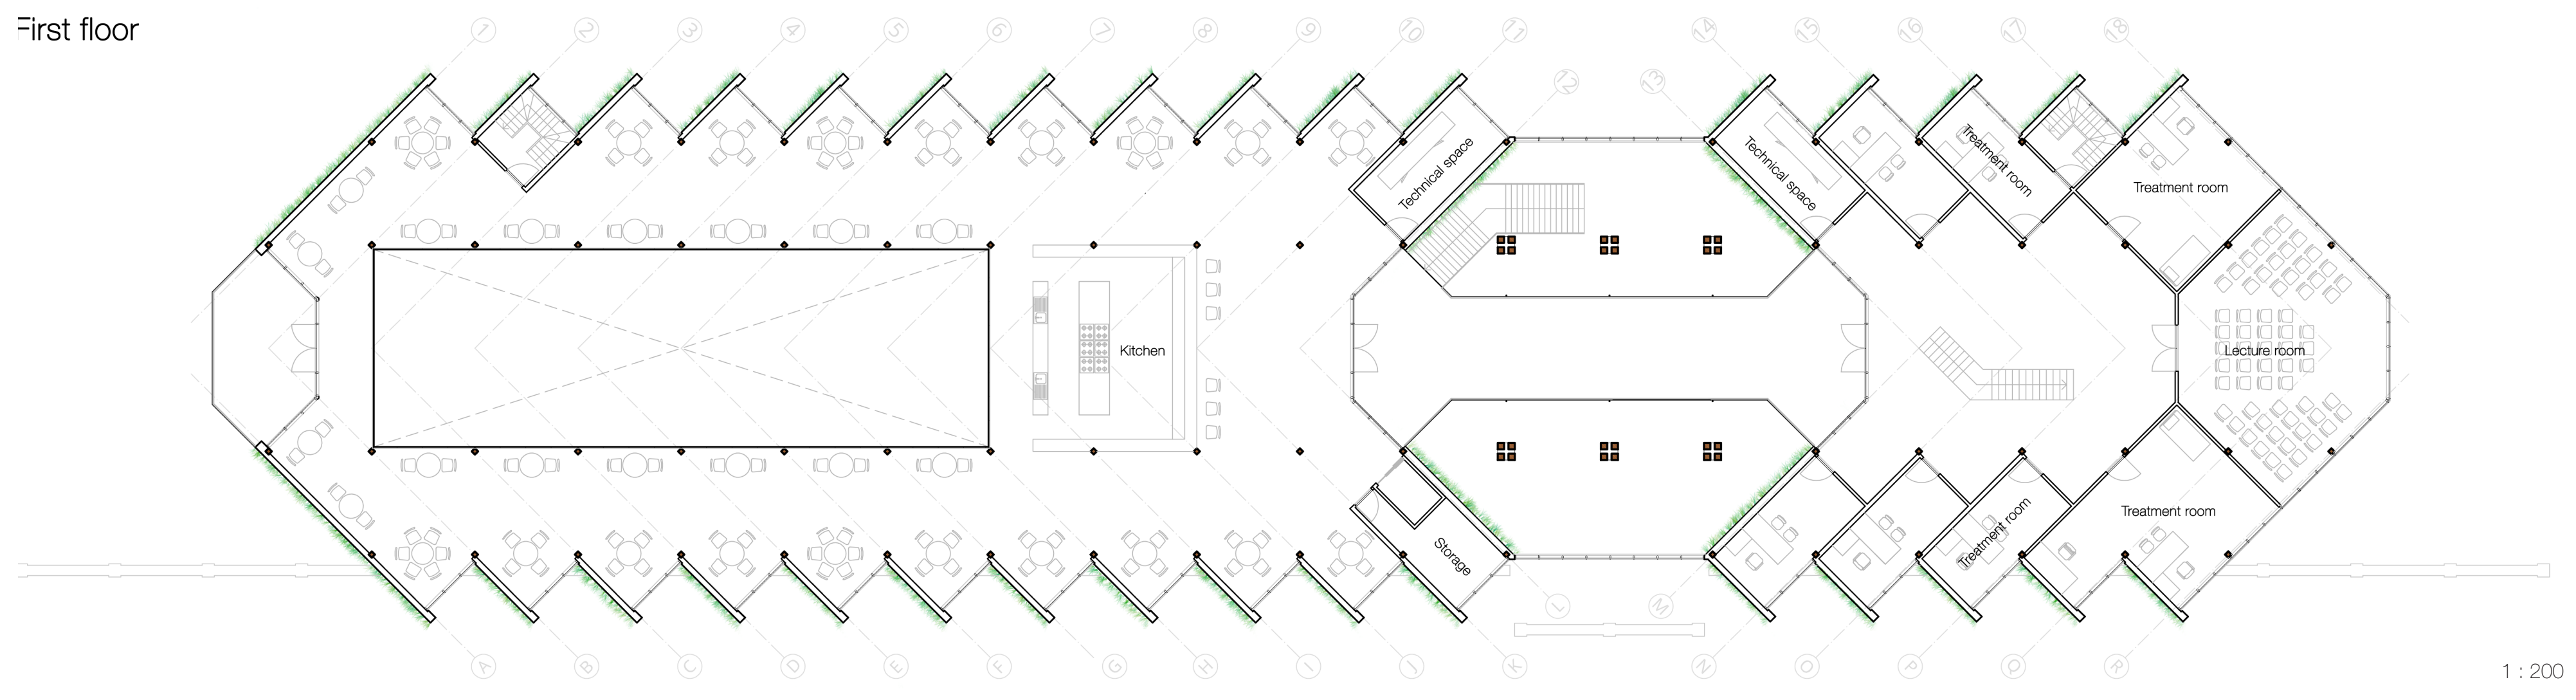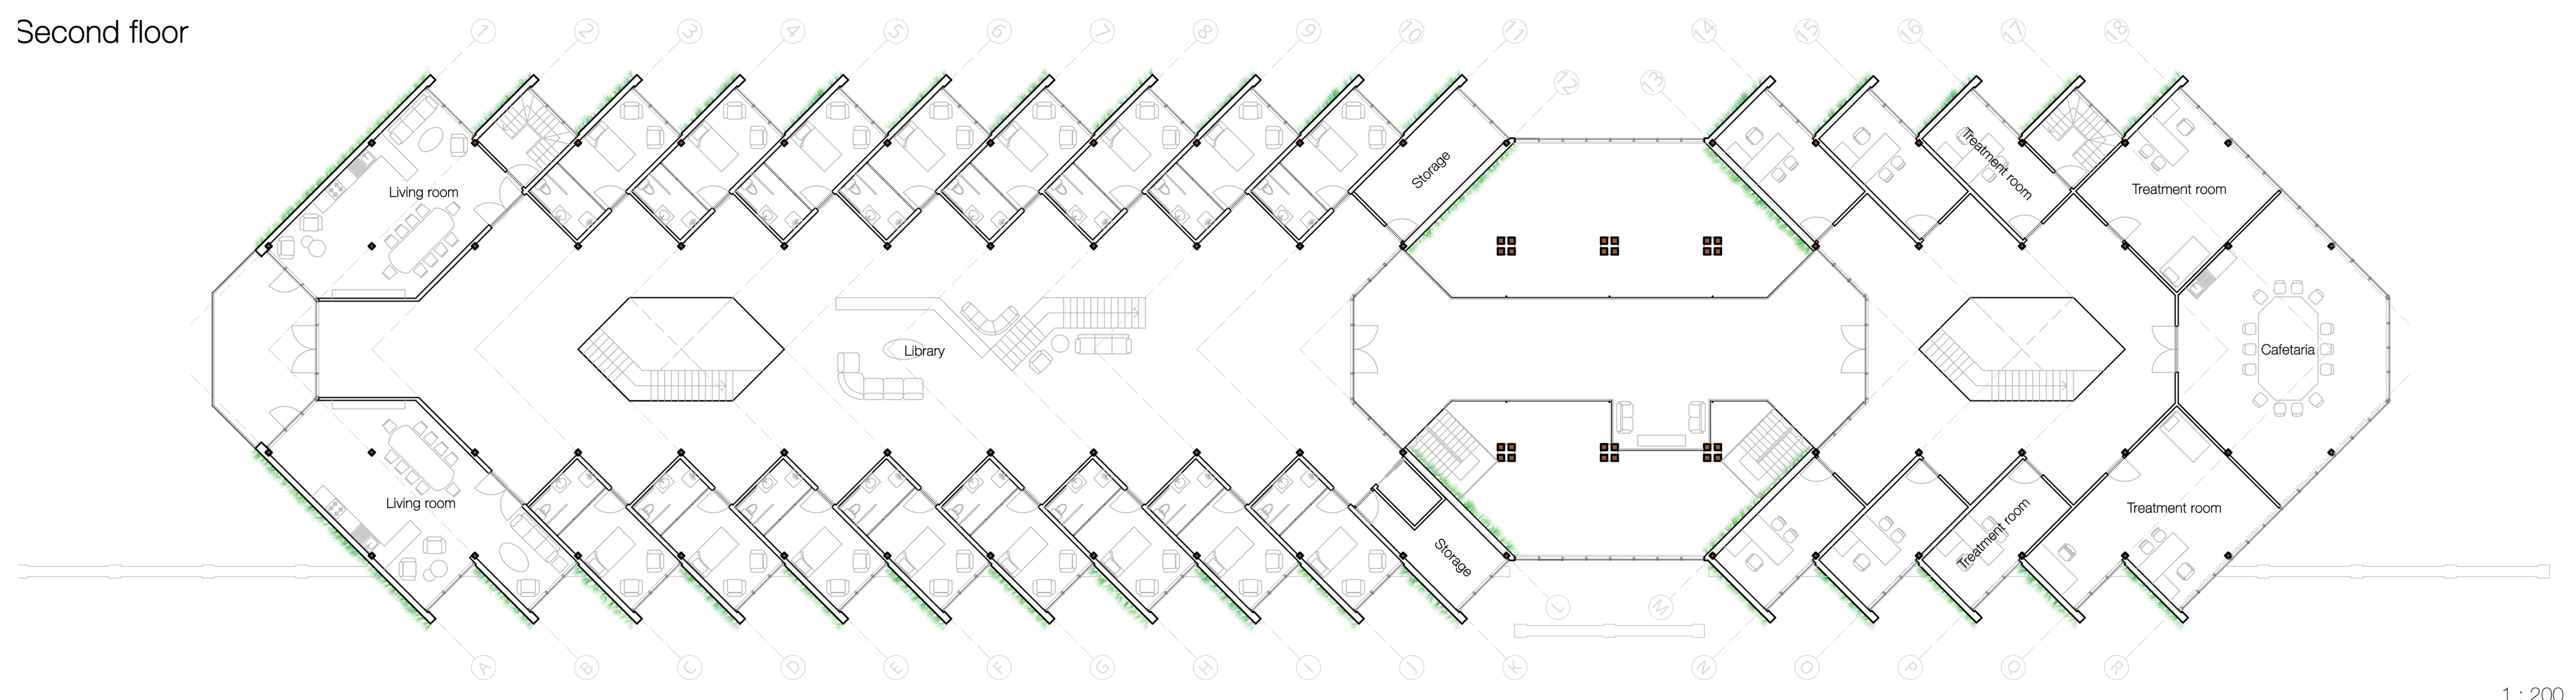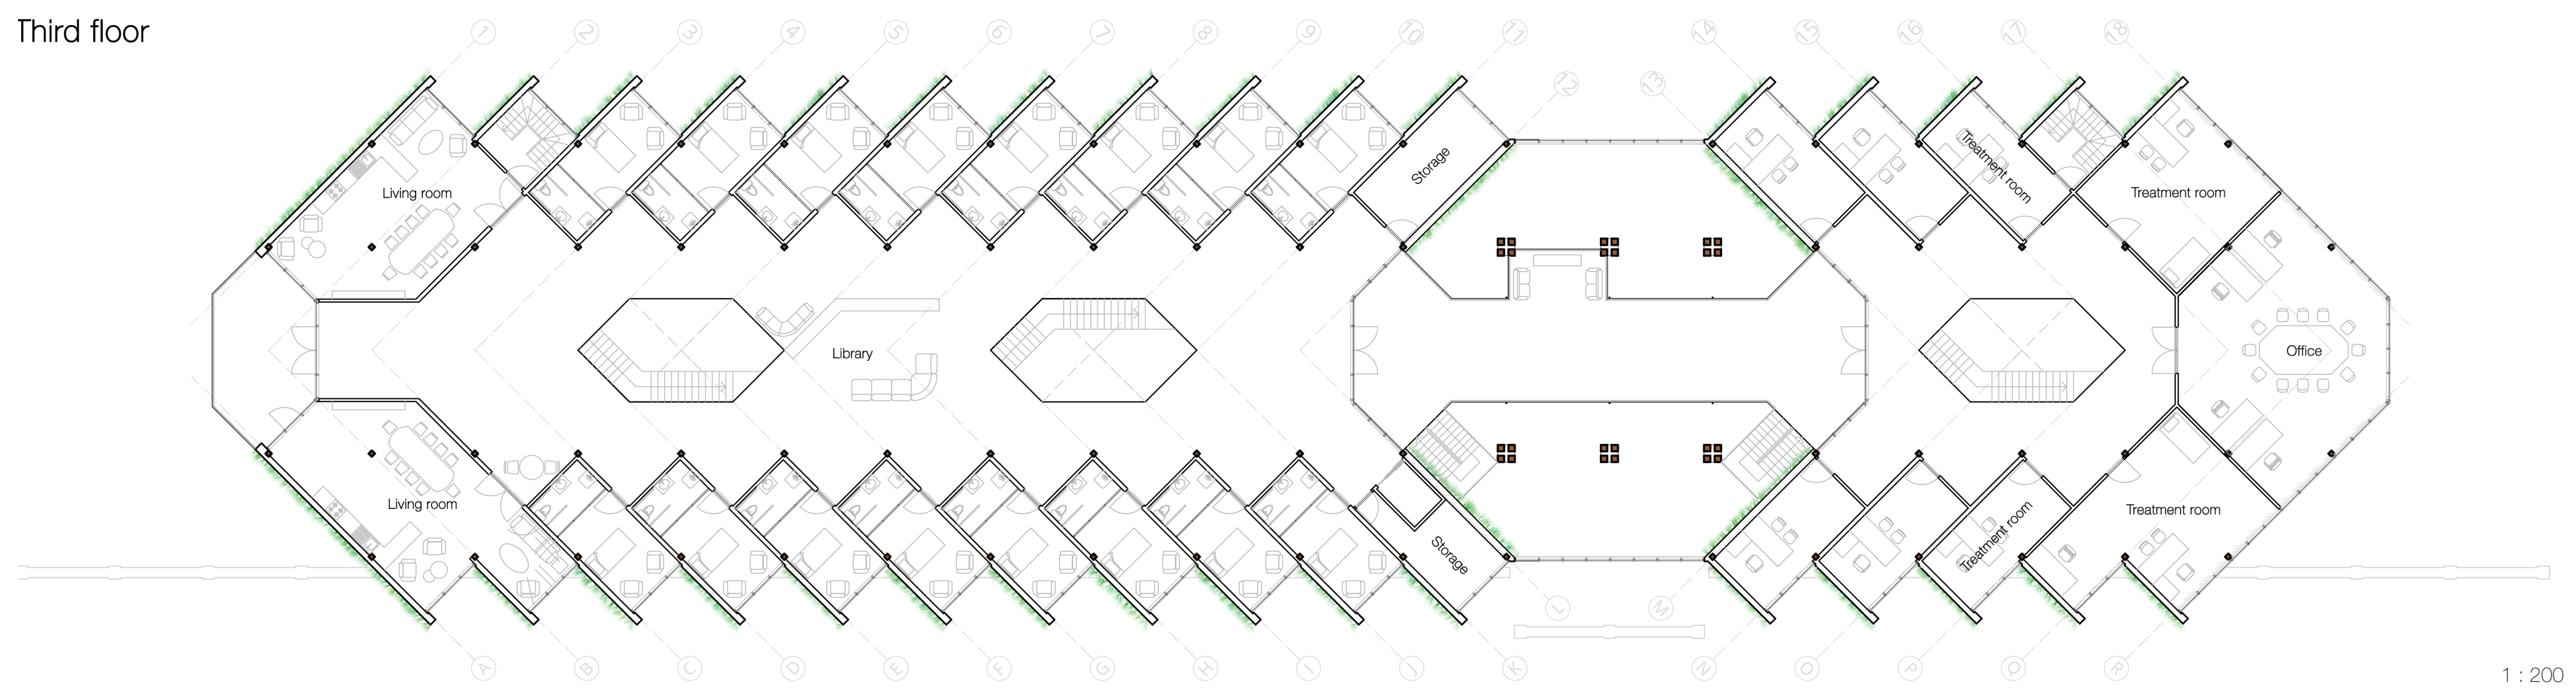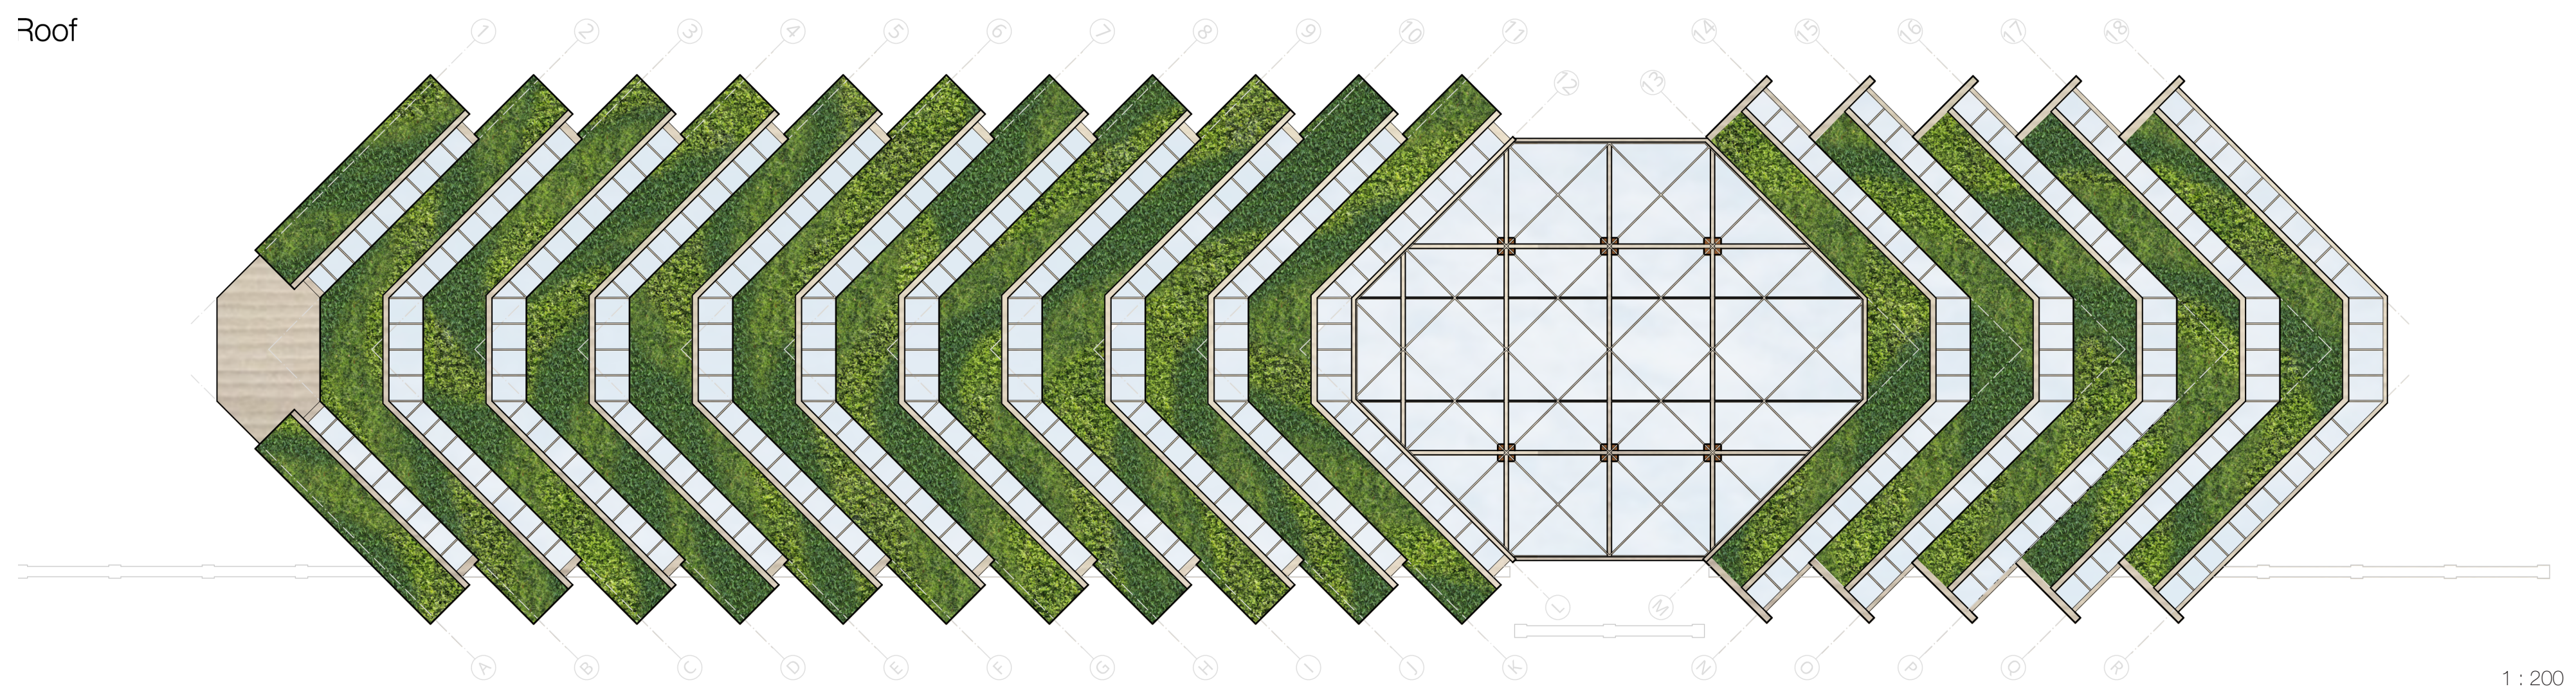

Facade section

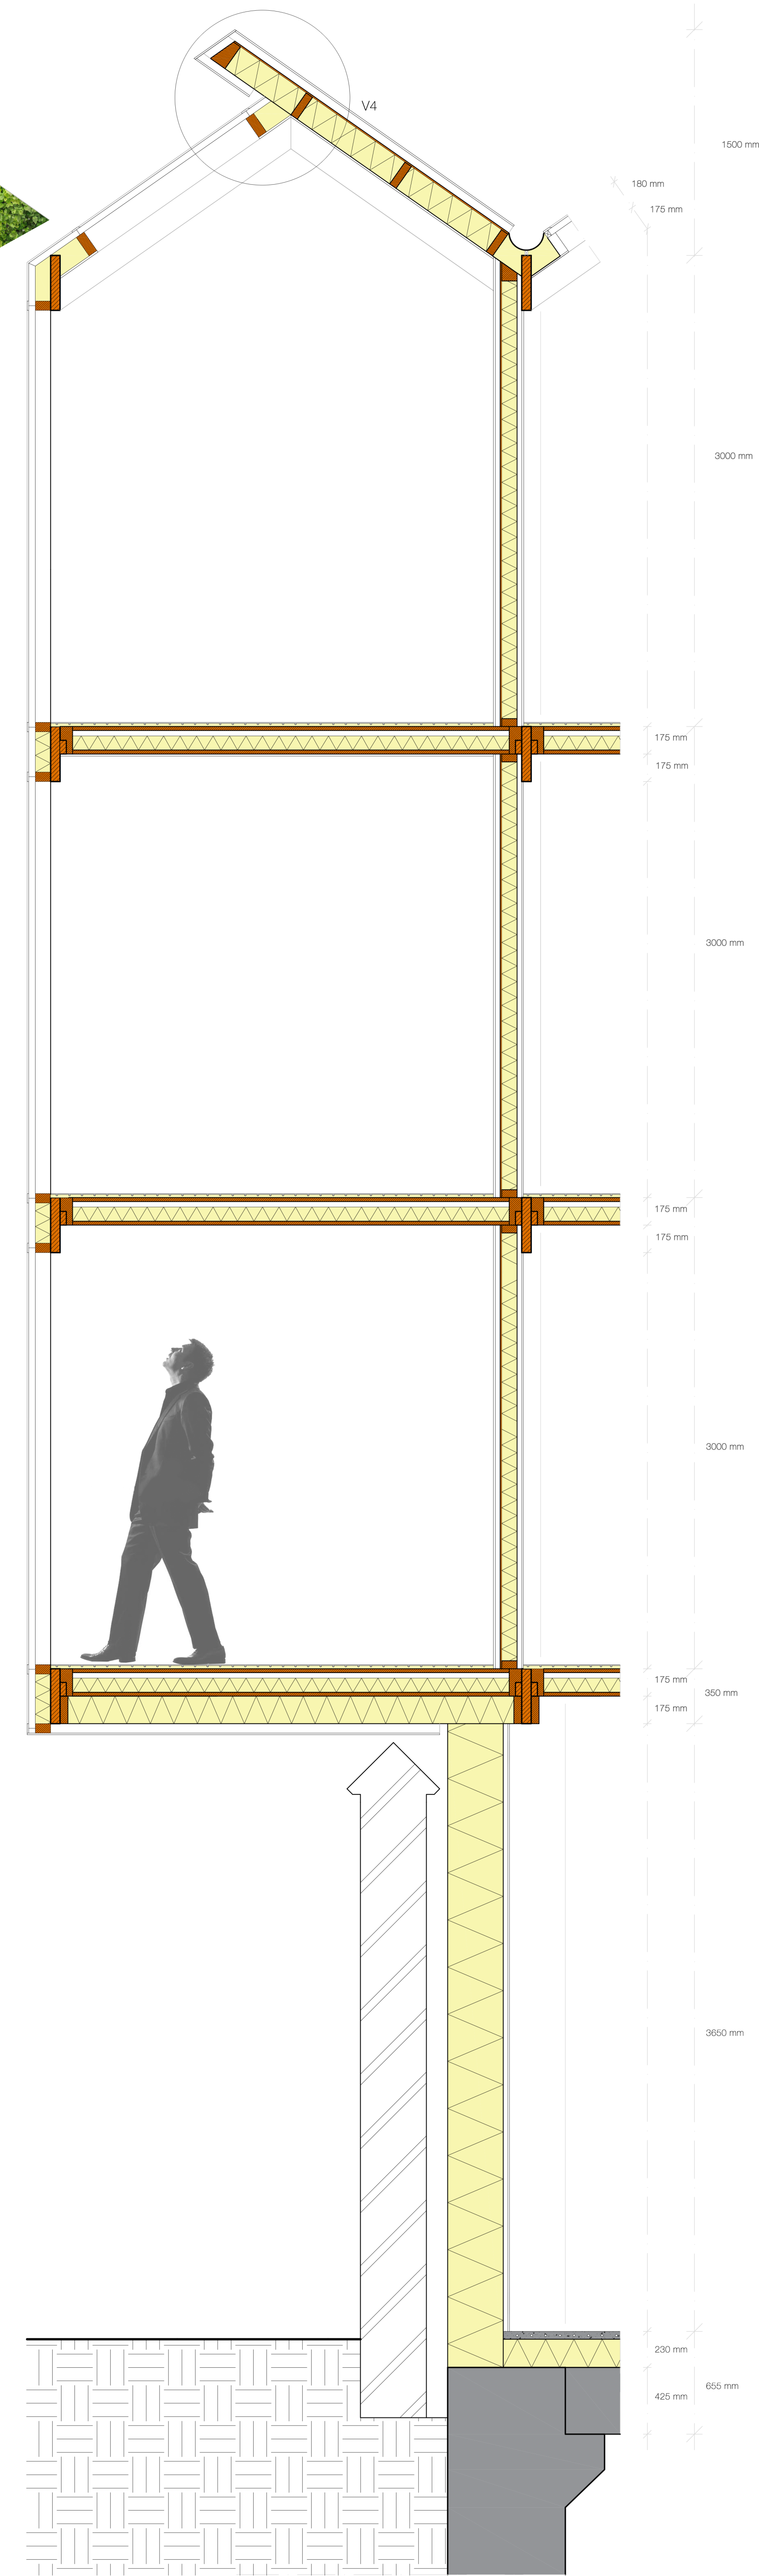


V4

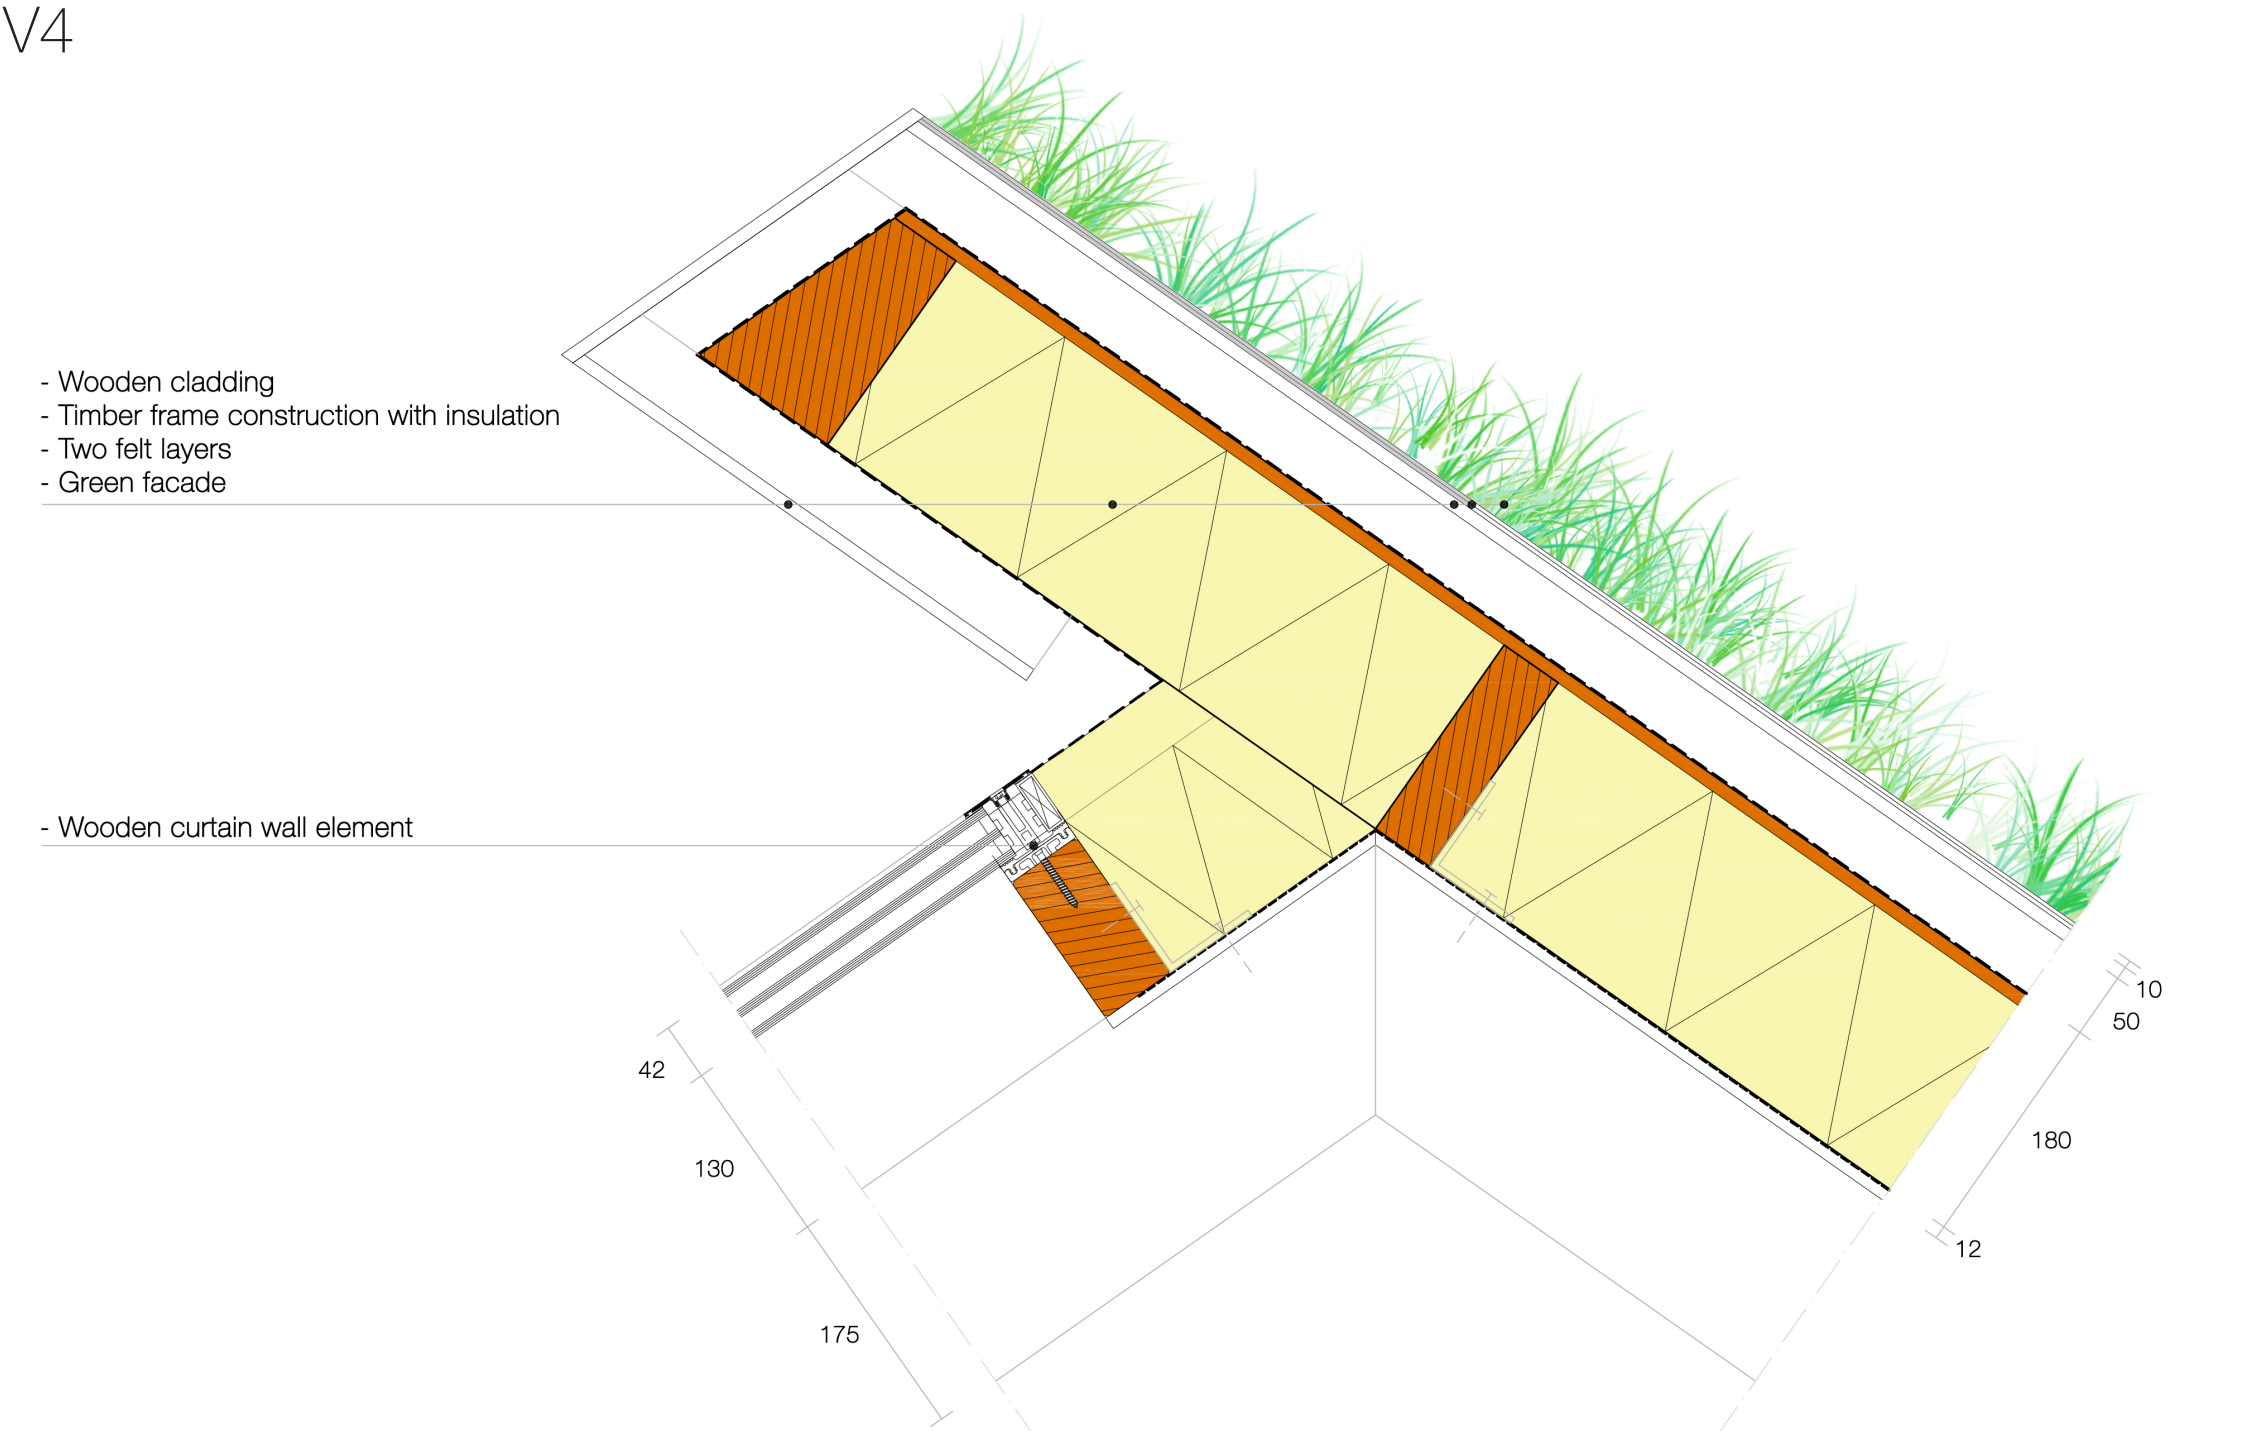

1:5

V5

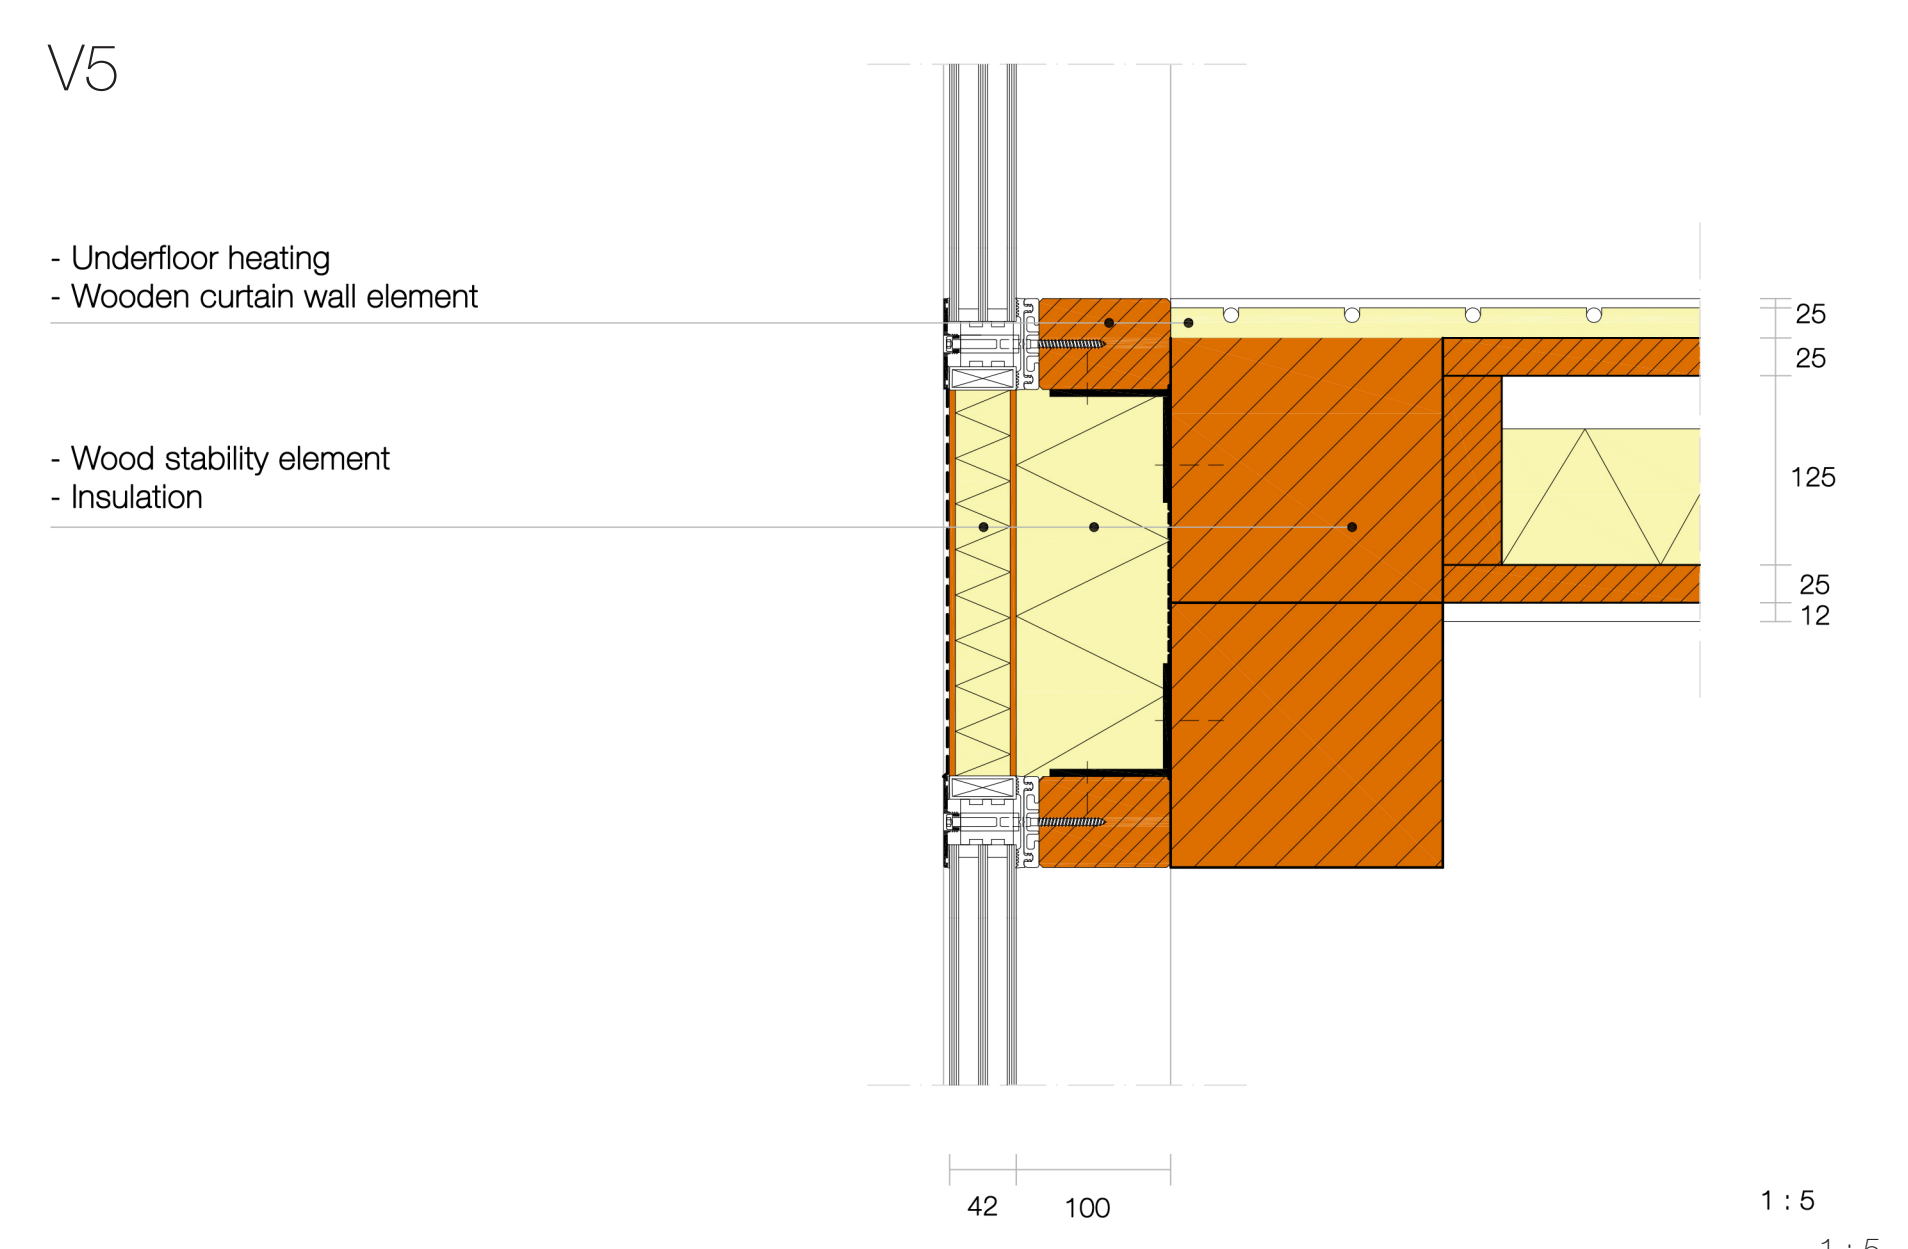

1:5

