


---

**Plan**


**Ground floor plan**  
1:600 | A3

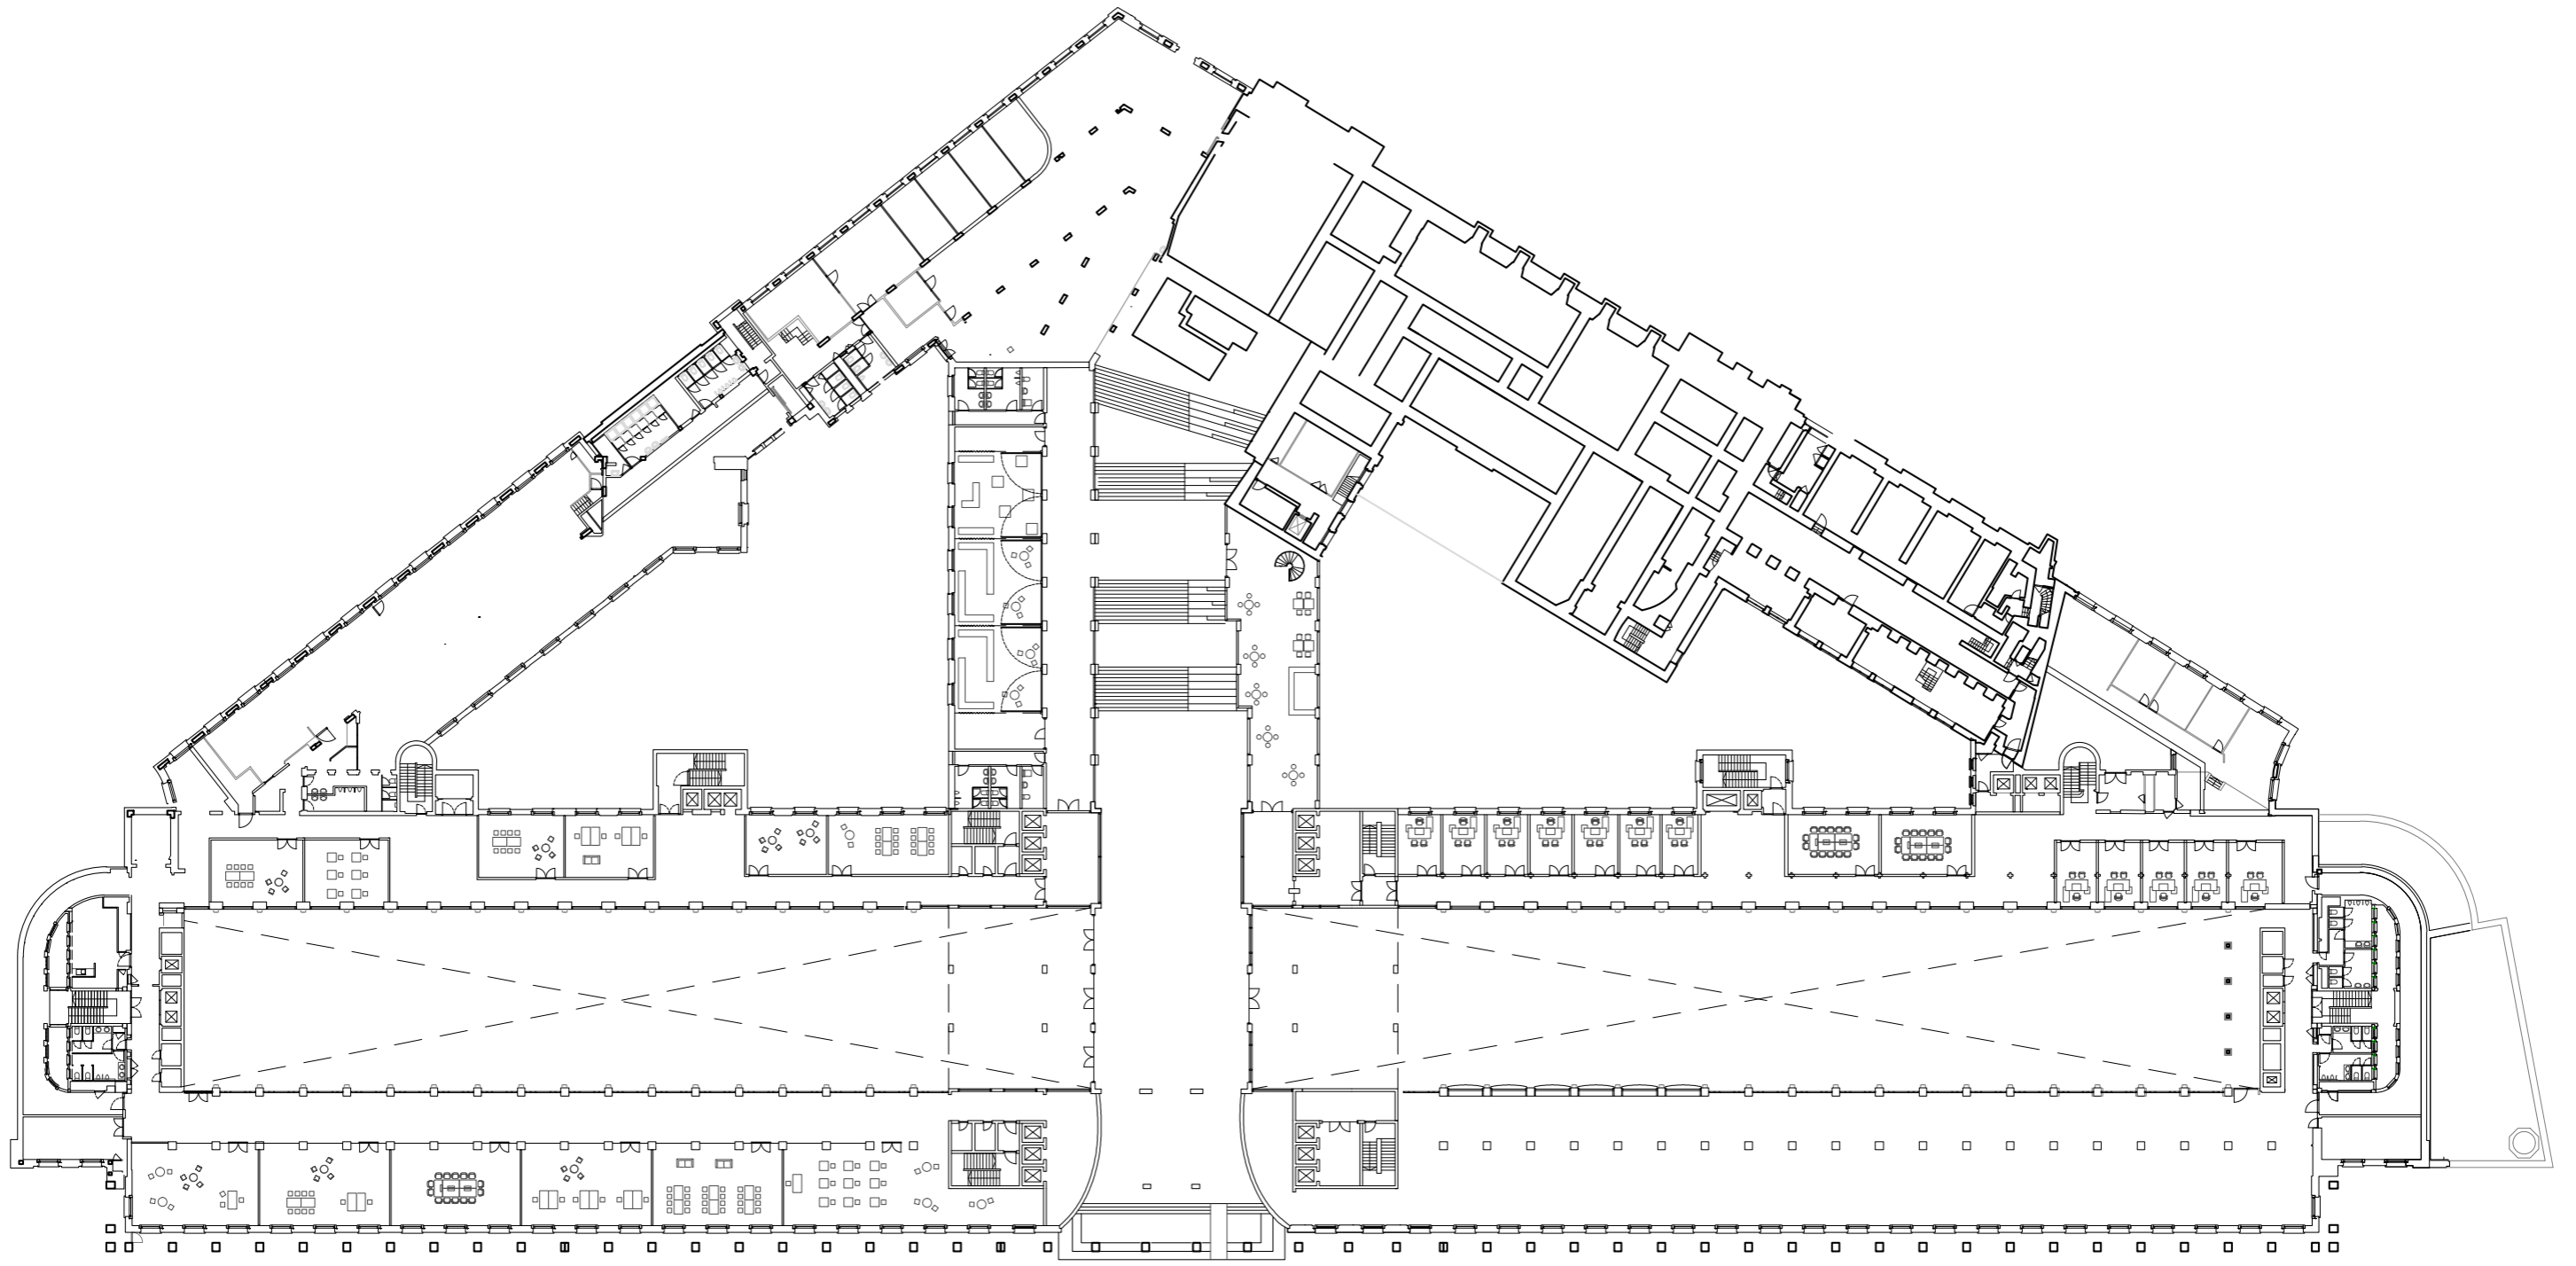

---

**Plan**



**01 floor plan**  
**1:600 | A3**

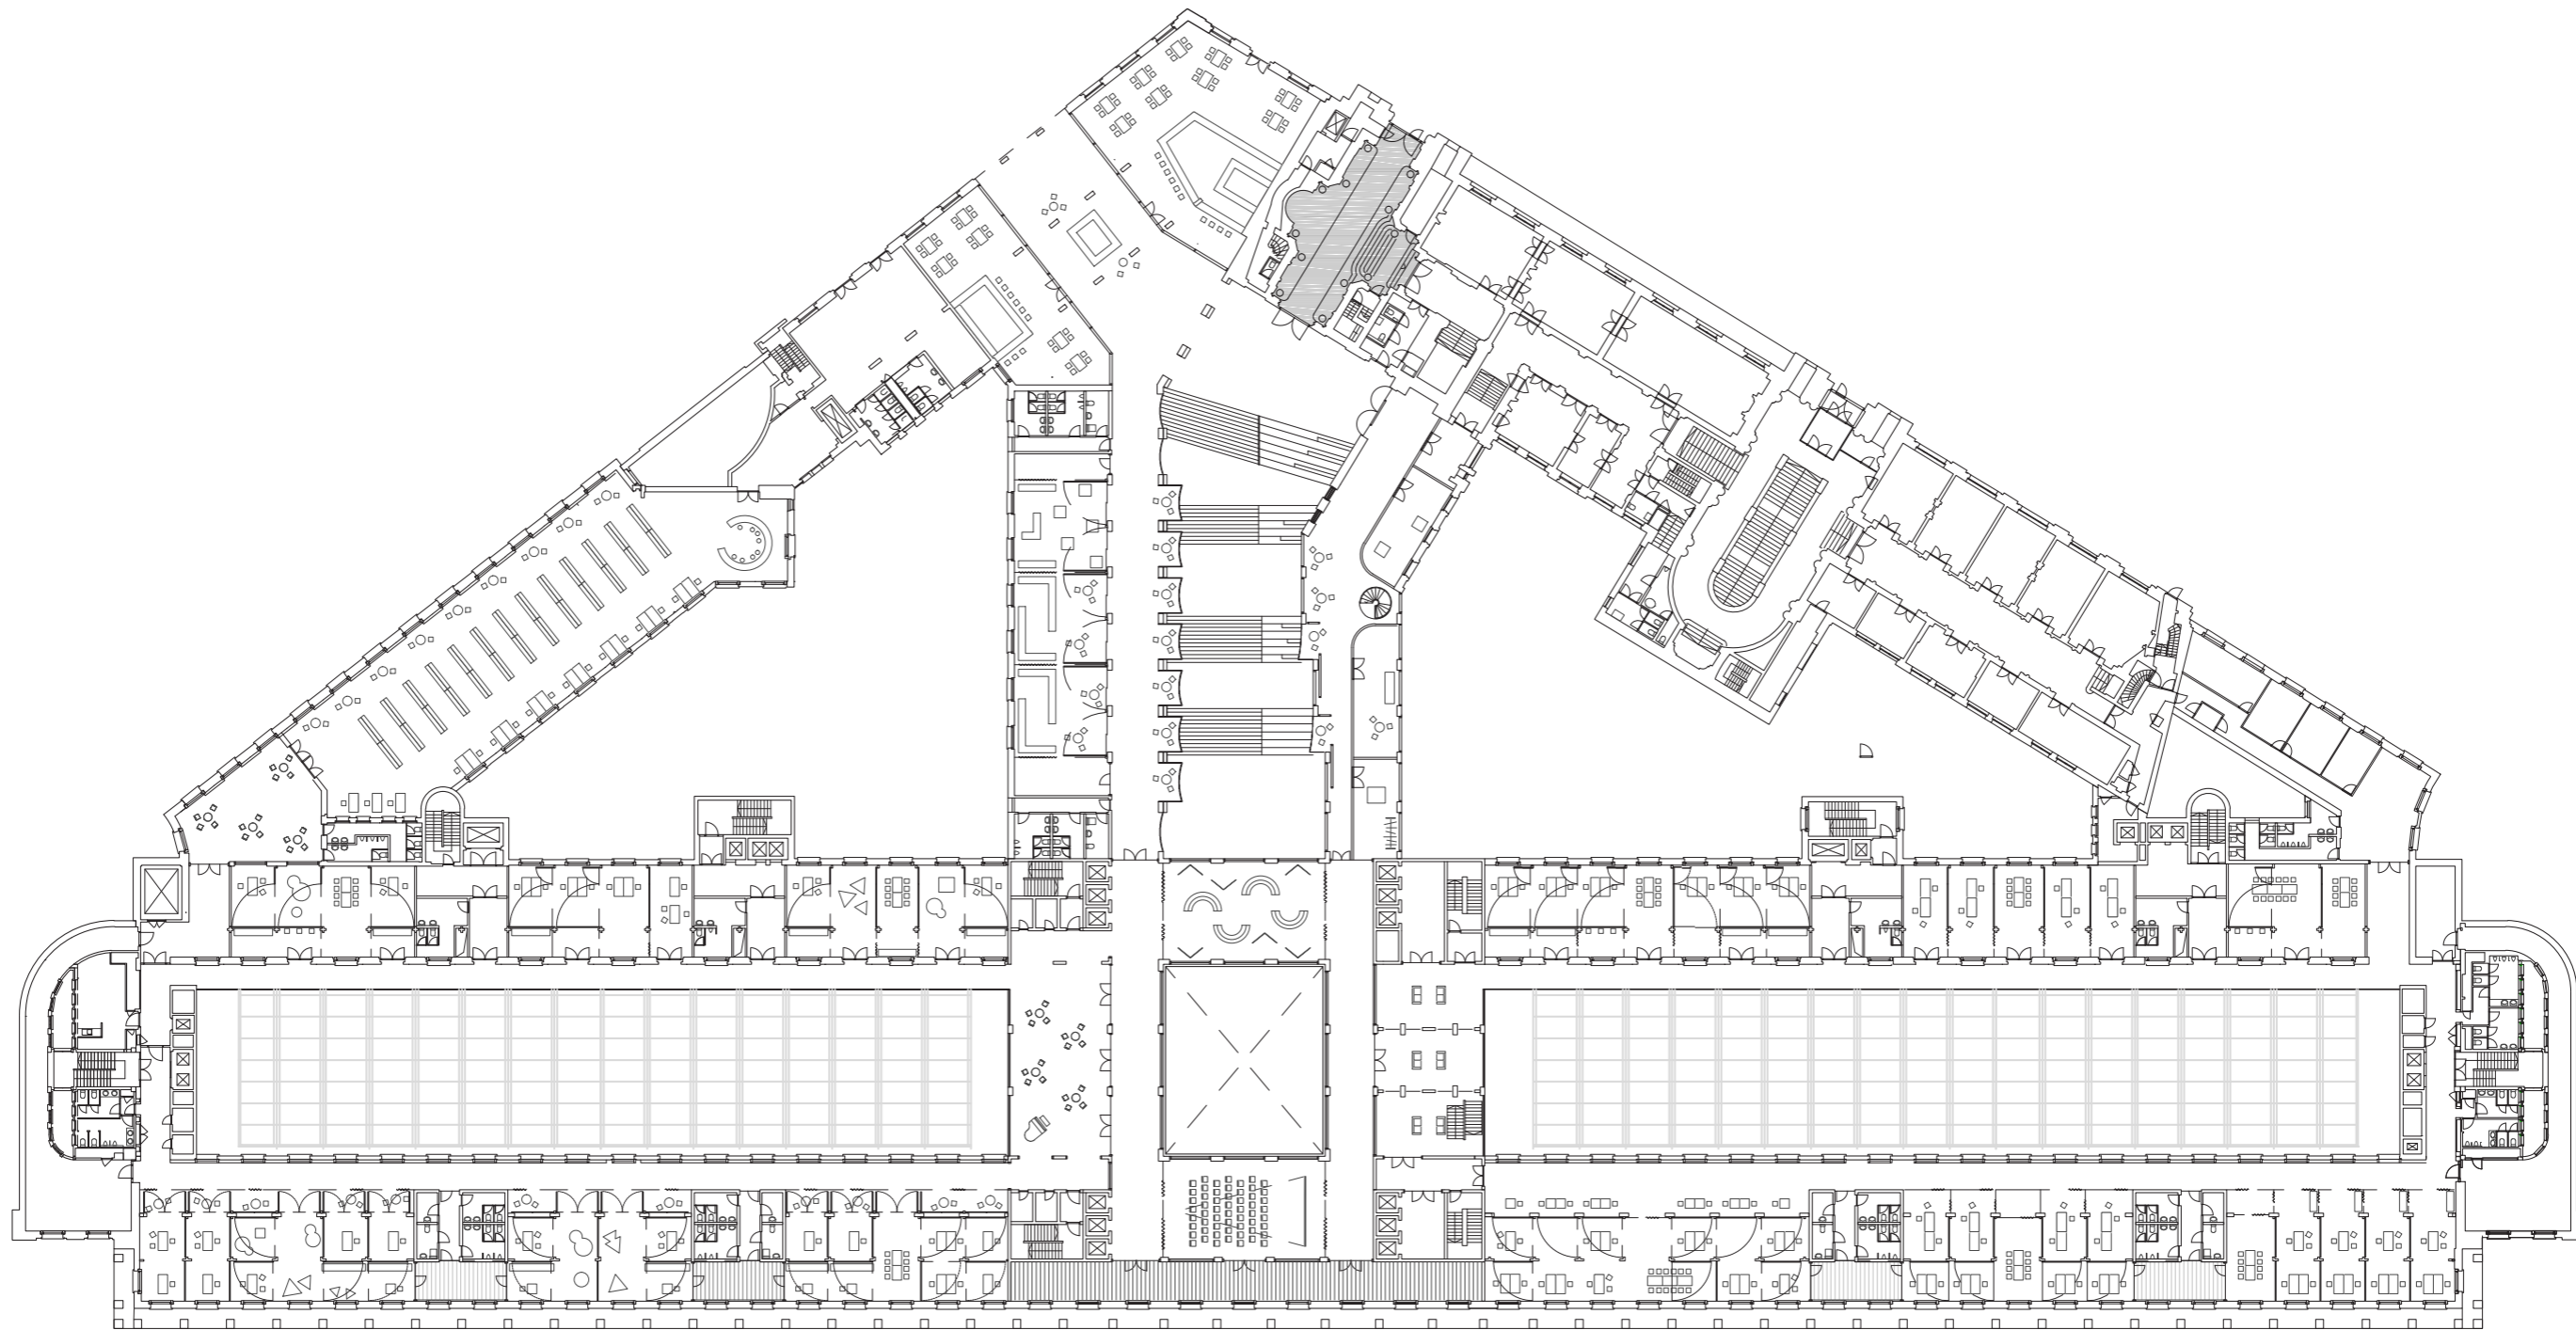

---

**Plan**


**First floor plan**  
1:600 | A3

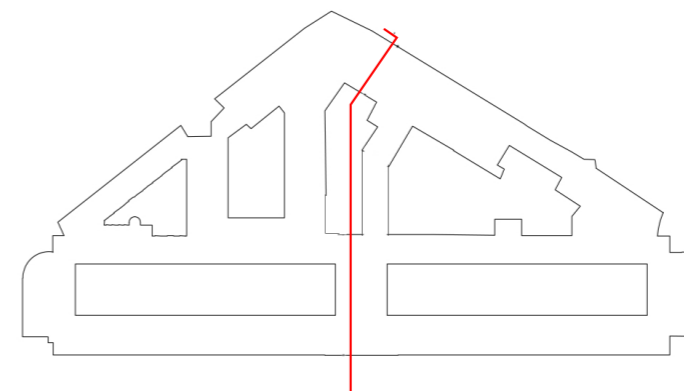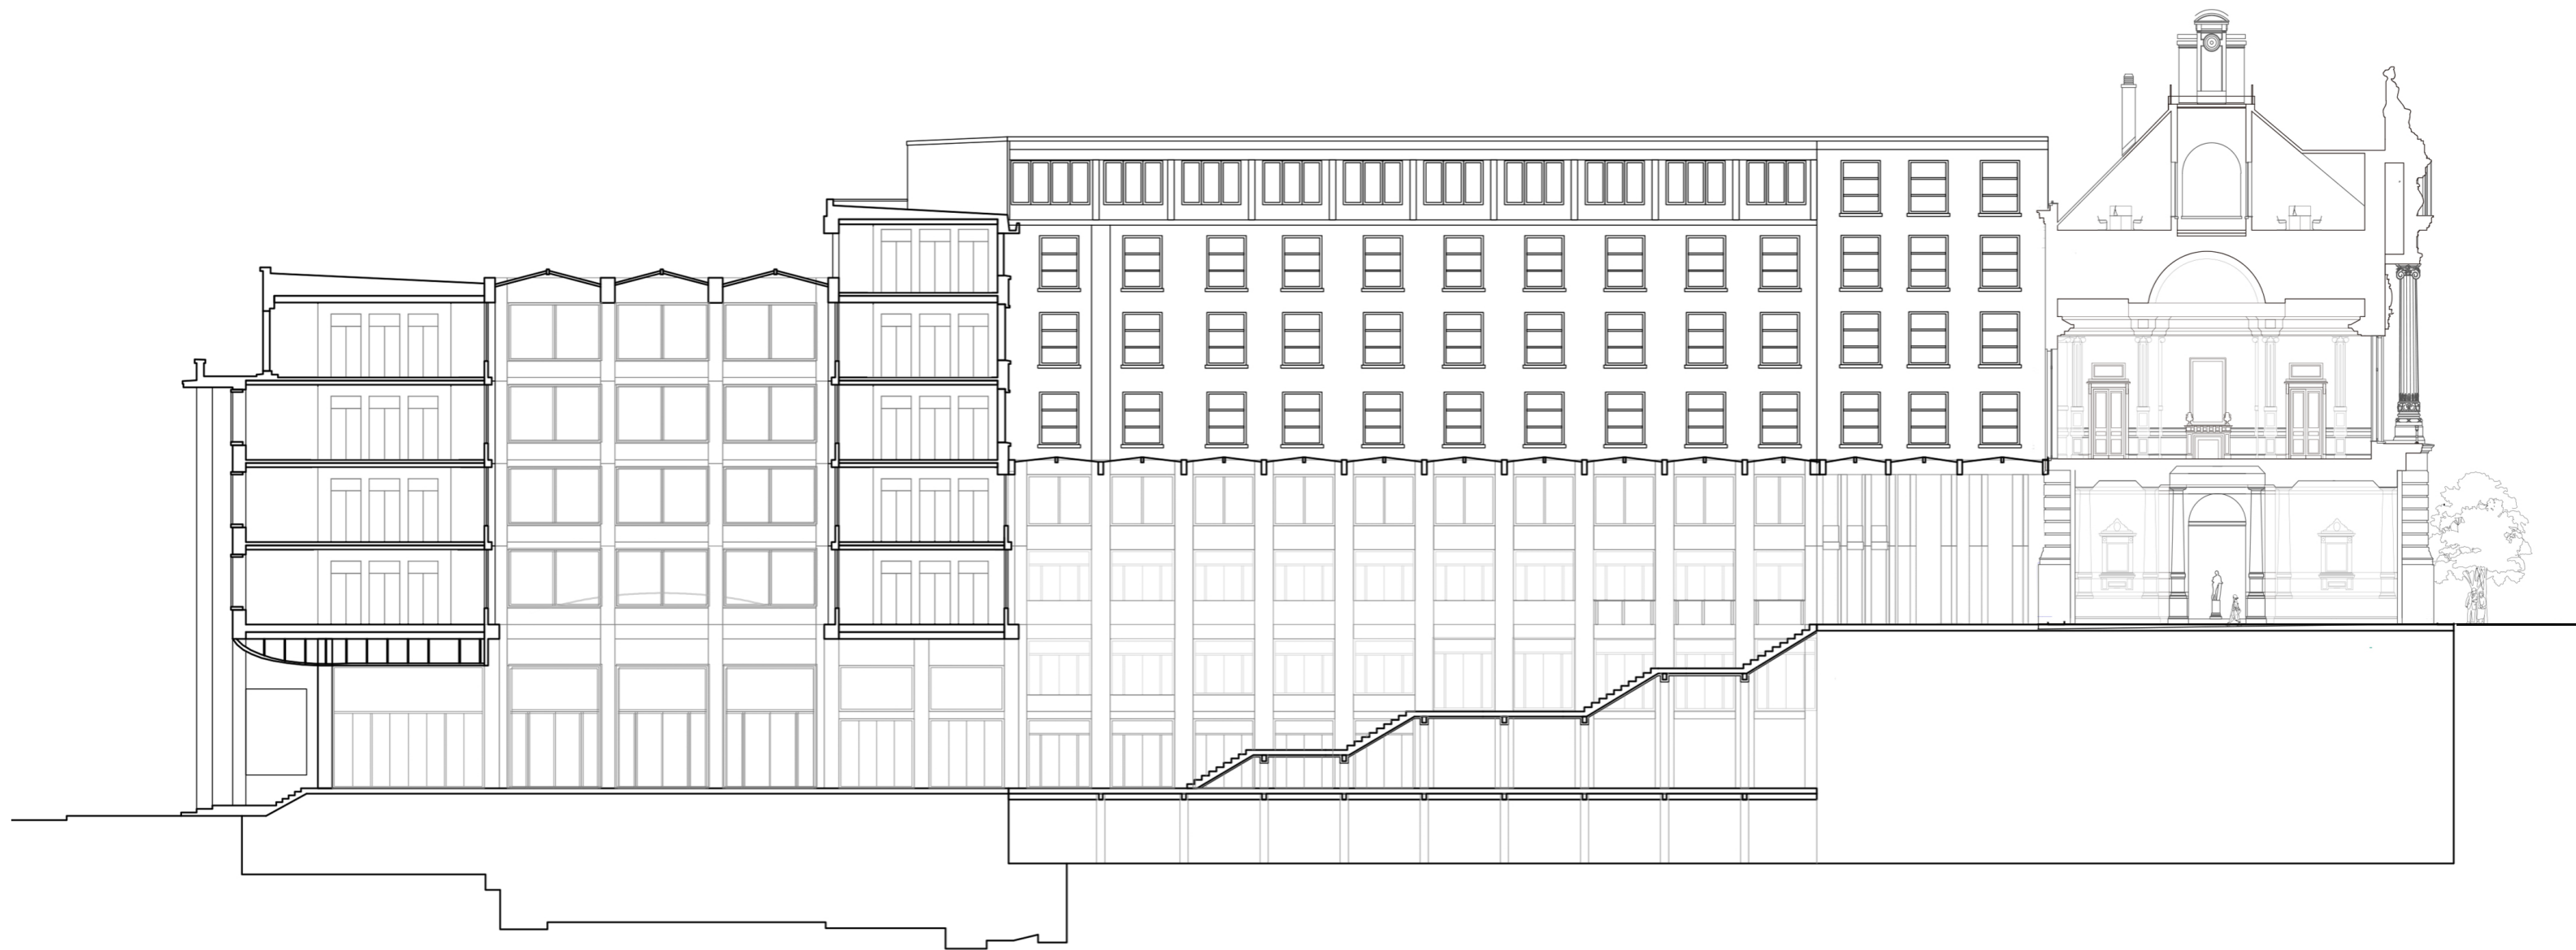

---



**Section**

**Section 1**  
**1:300 | A3**

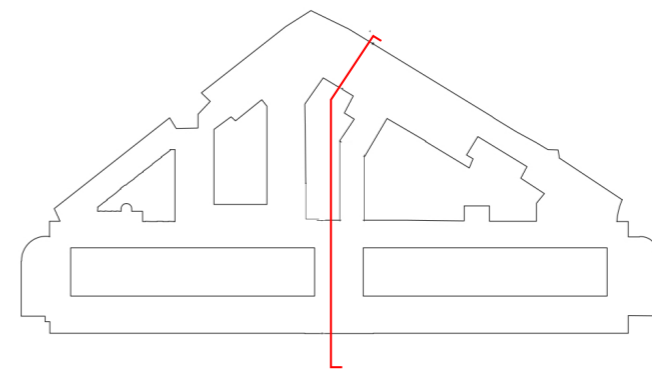



**Section**

**Section 2**  
**1:300 | A3**

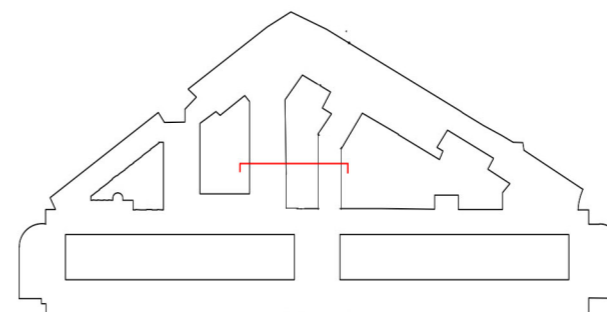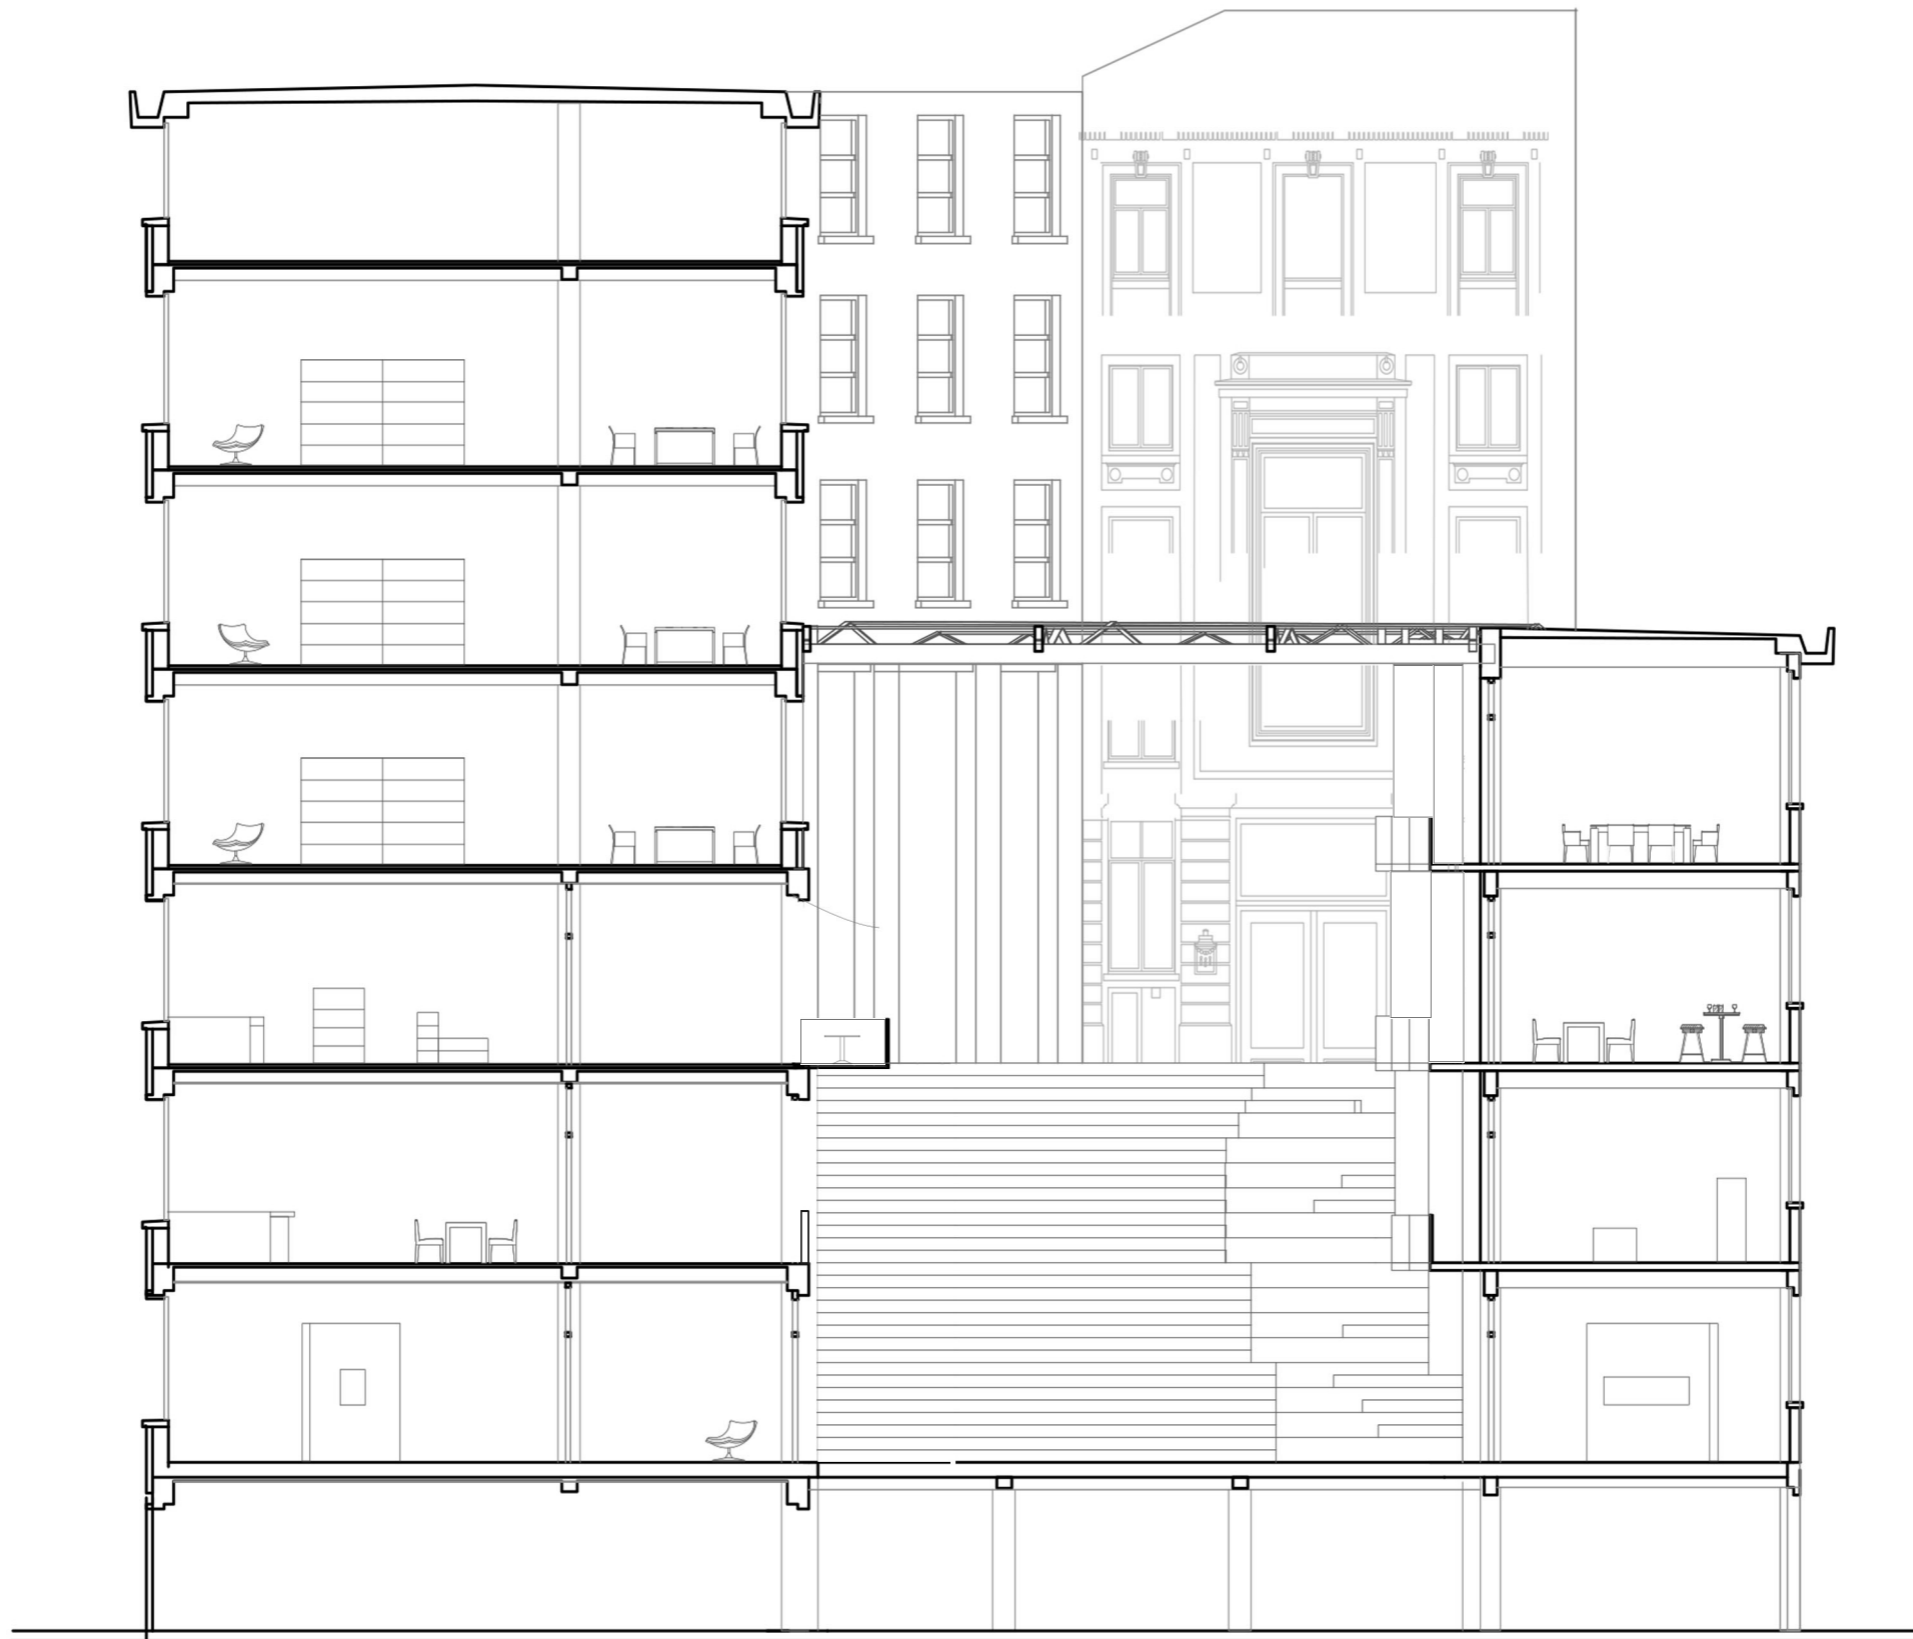


**Section**

**Section 3**  
1:300 | A3

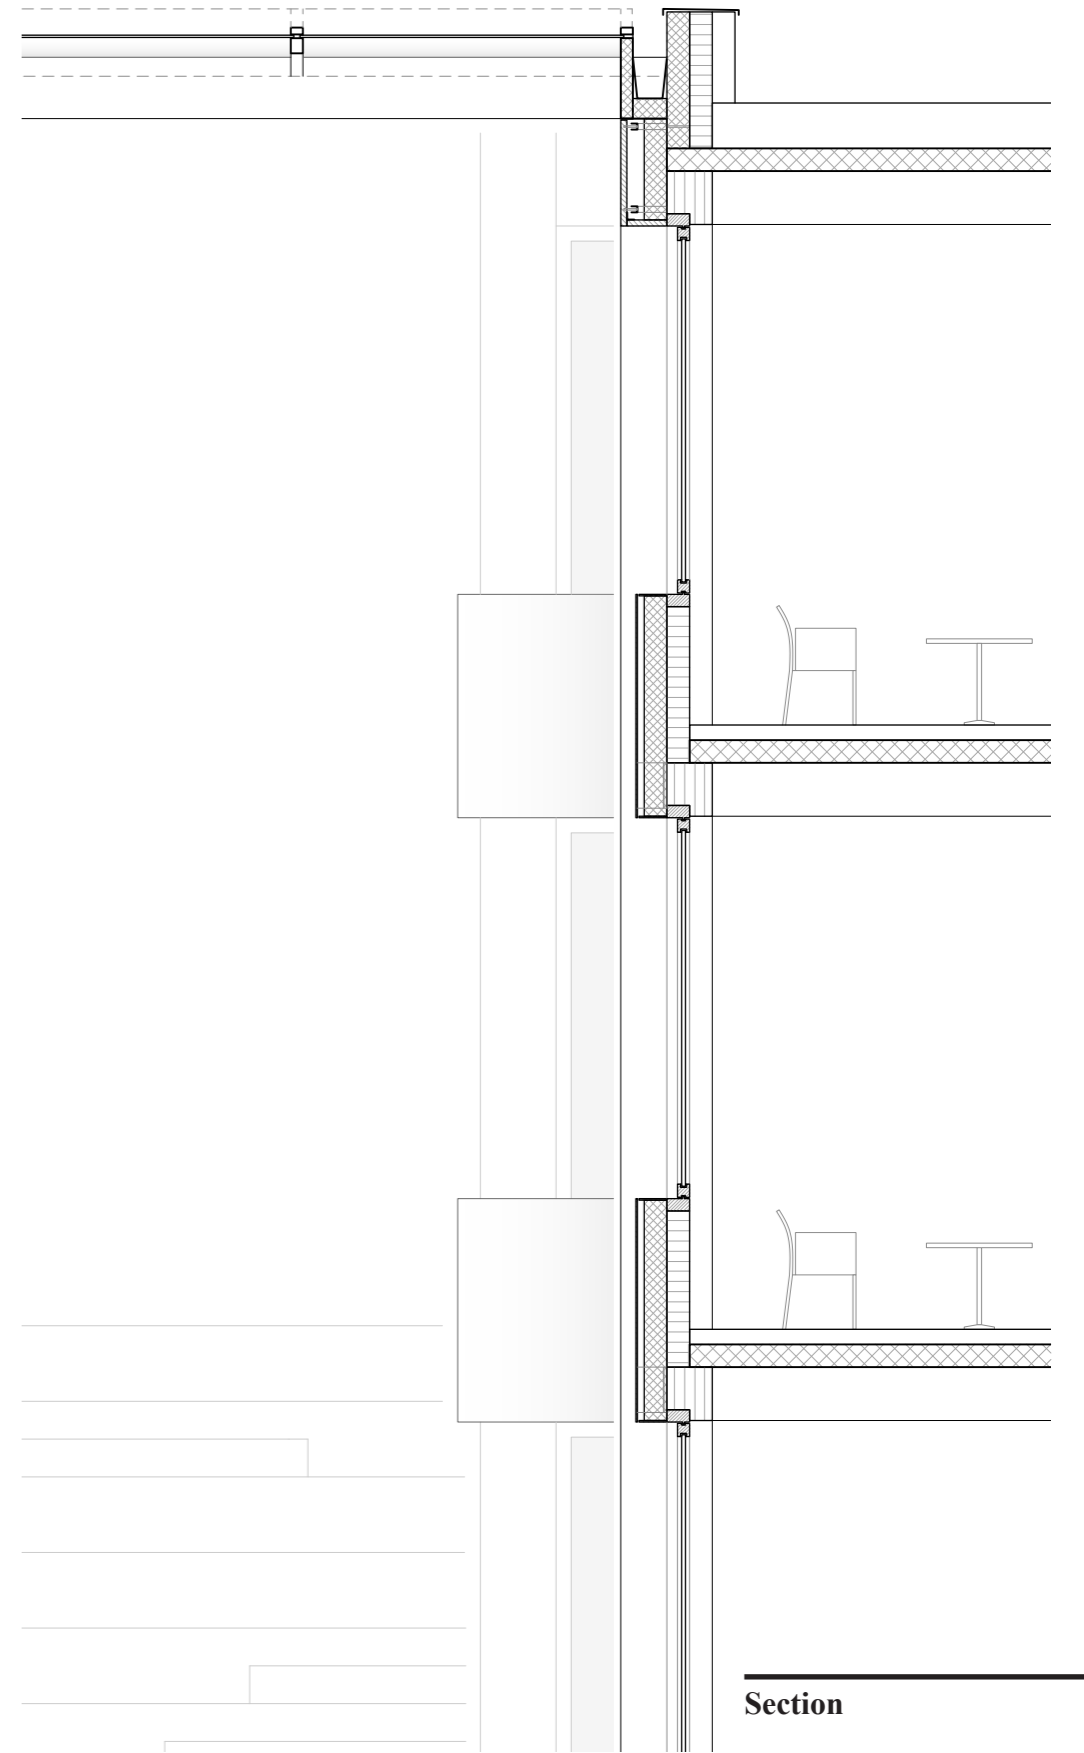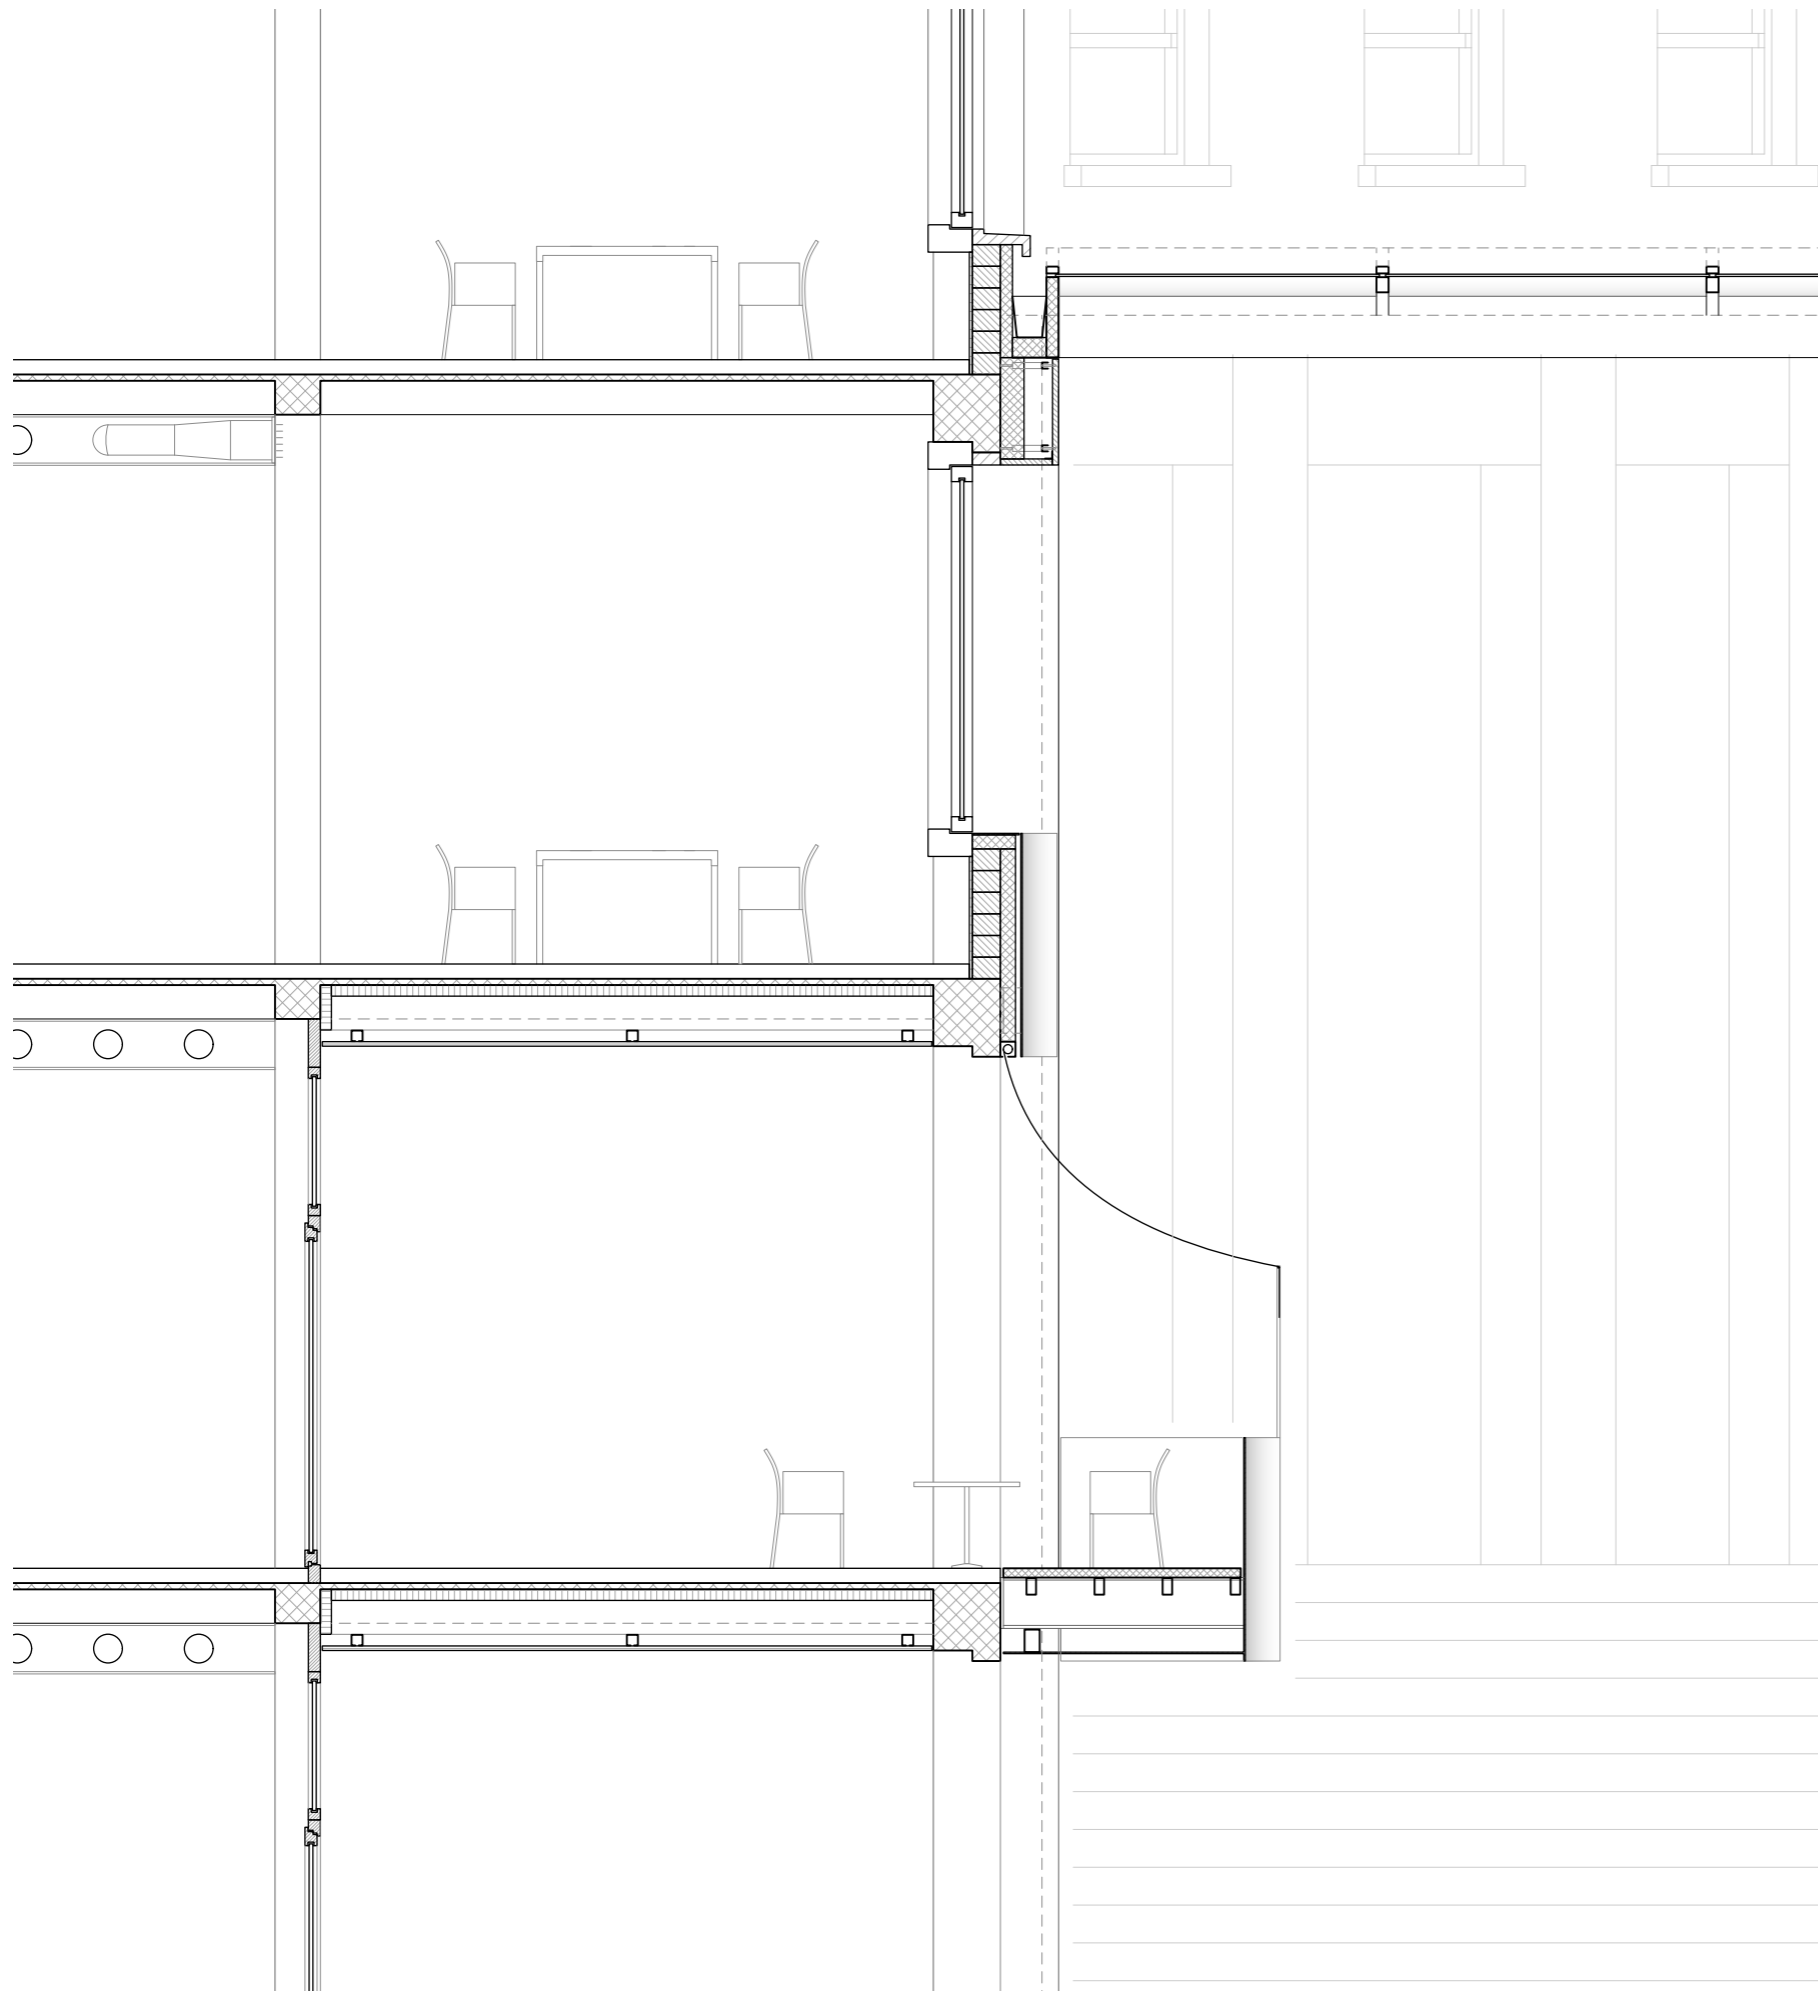

Section


Section 2  
1:50 | A3

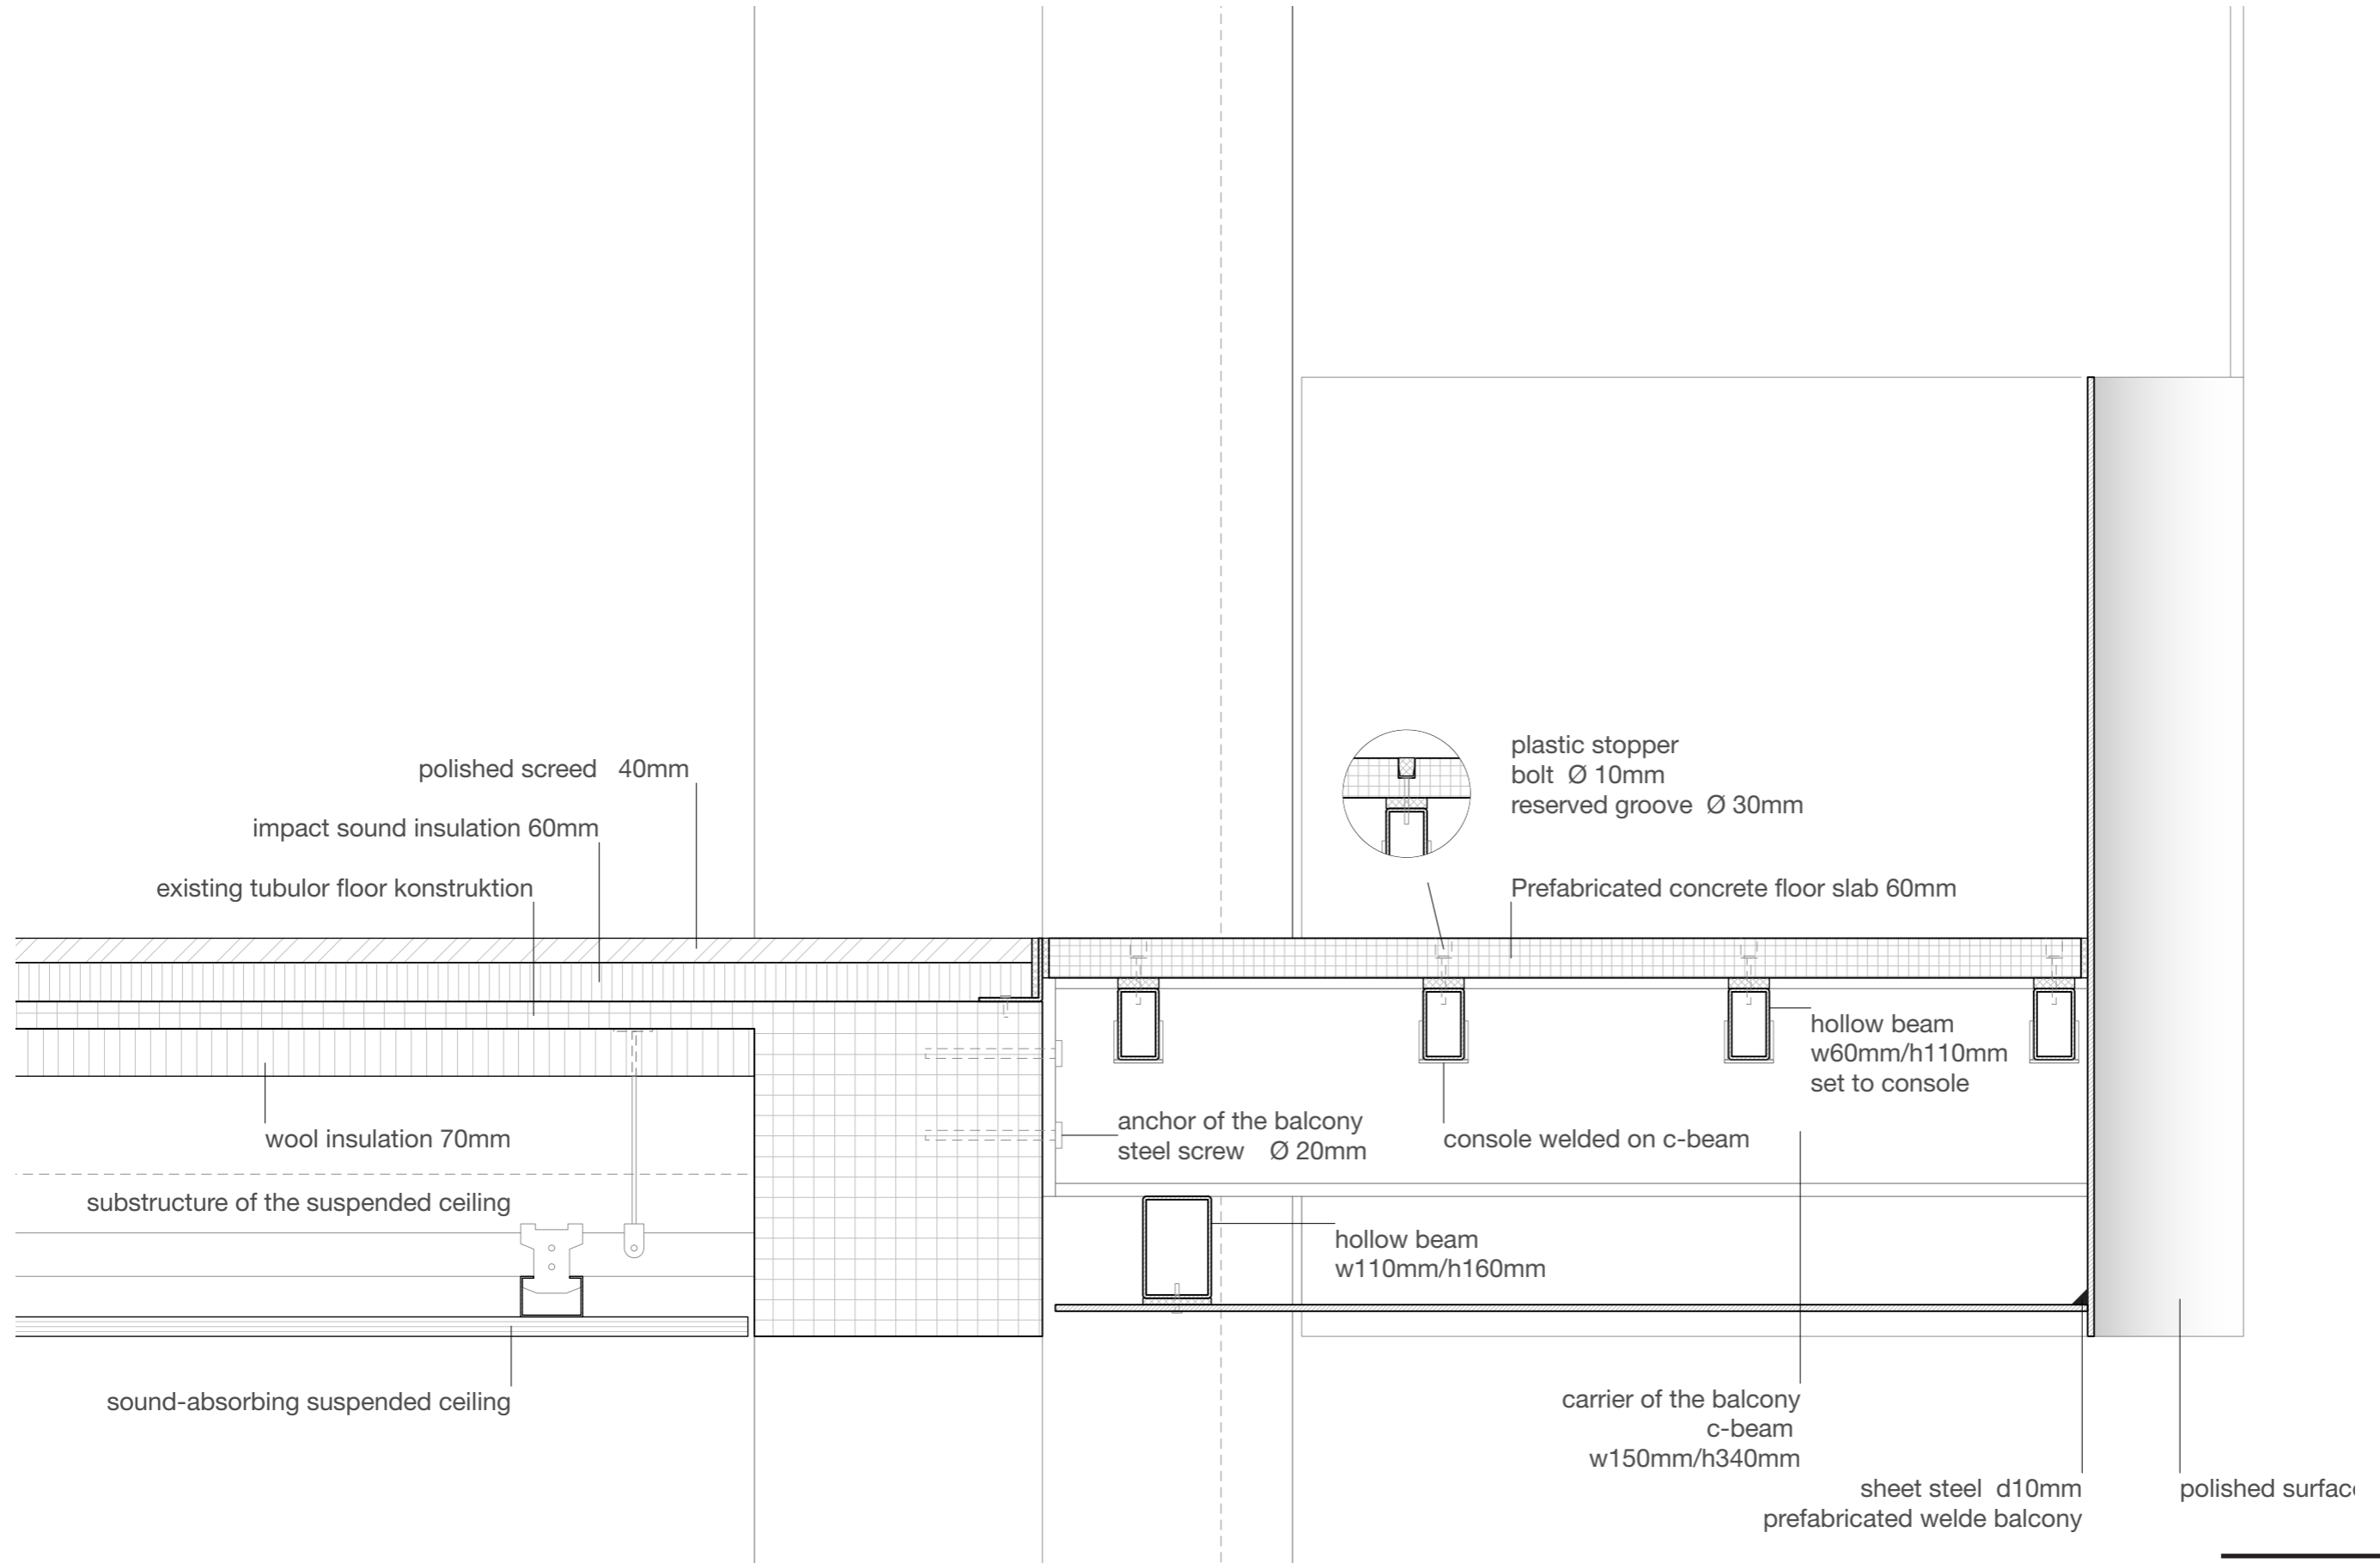

**Detail**

**Balcony**  
1:10 | A3



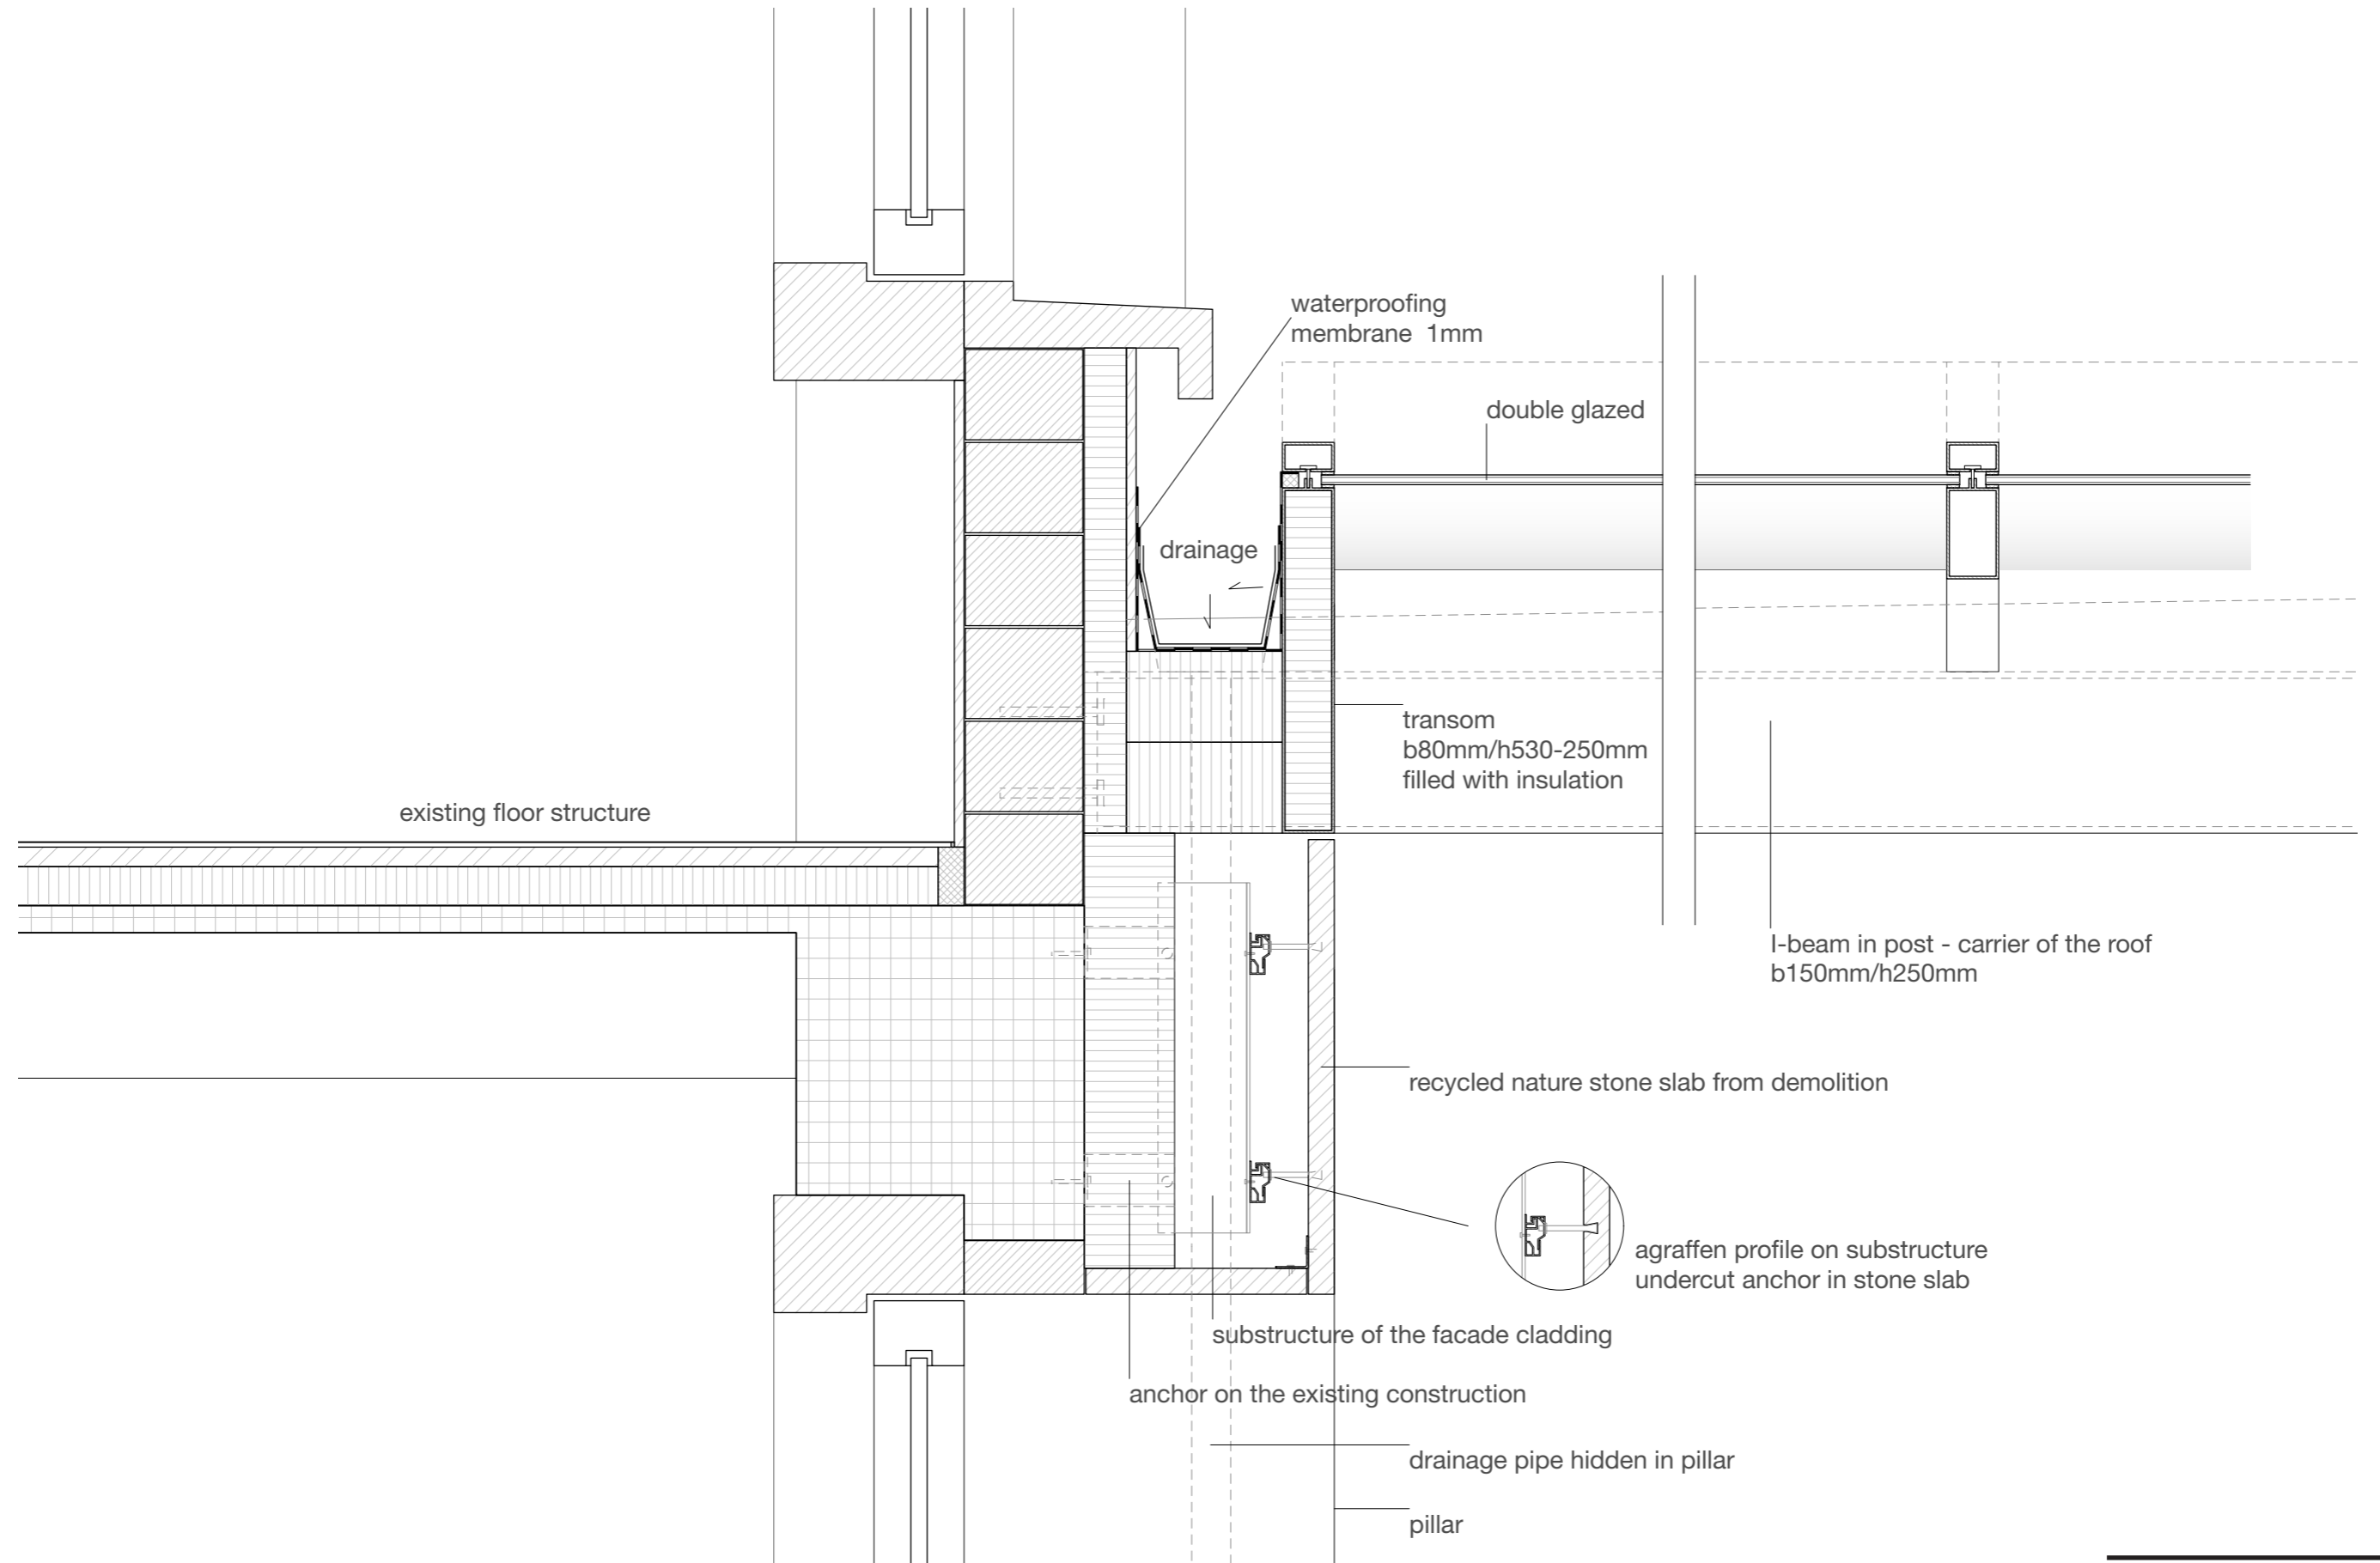

**Detail**

**Roof**  
1:10 | A3