




The meeting point ground floor 1:200

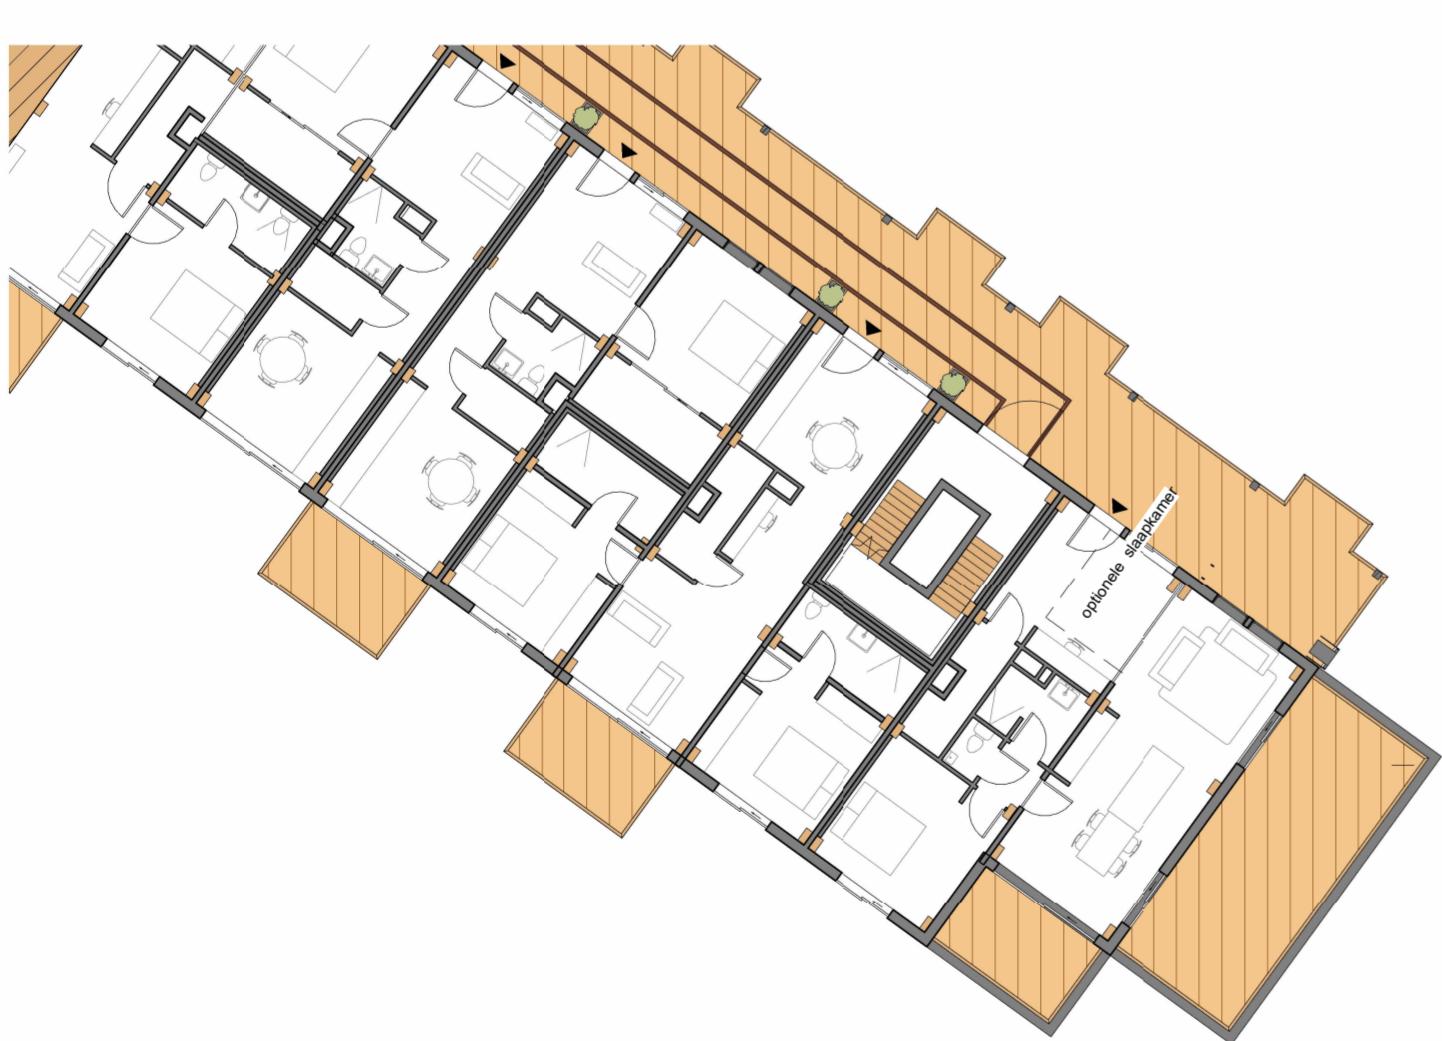

V1 - Housing 1:200



V2 - Housing 1:200



V3- Housing 1:200



axo impression of the meeting point