



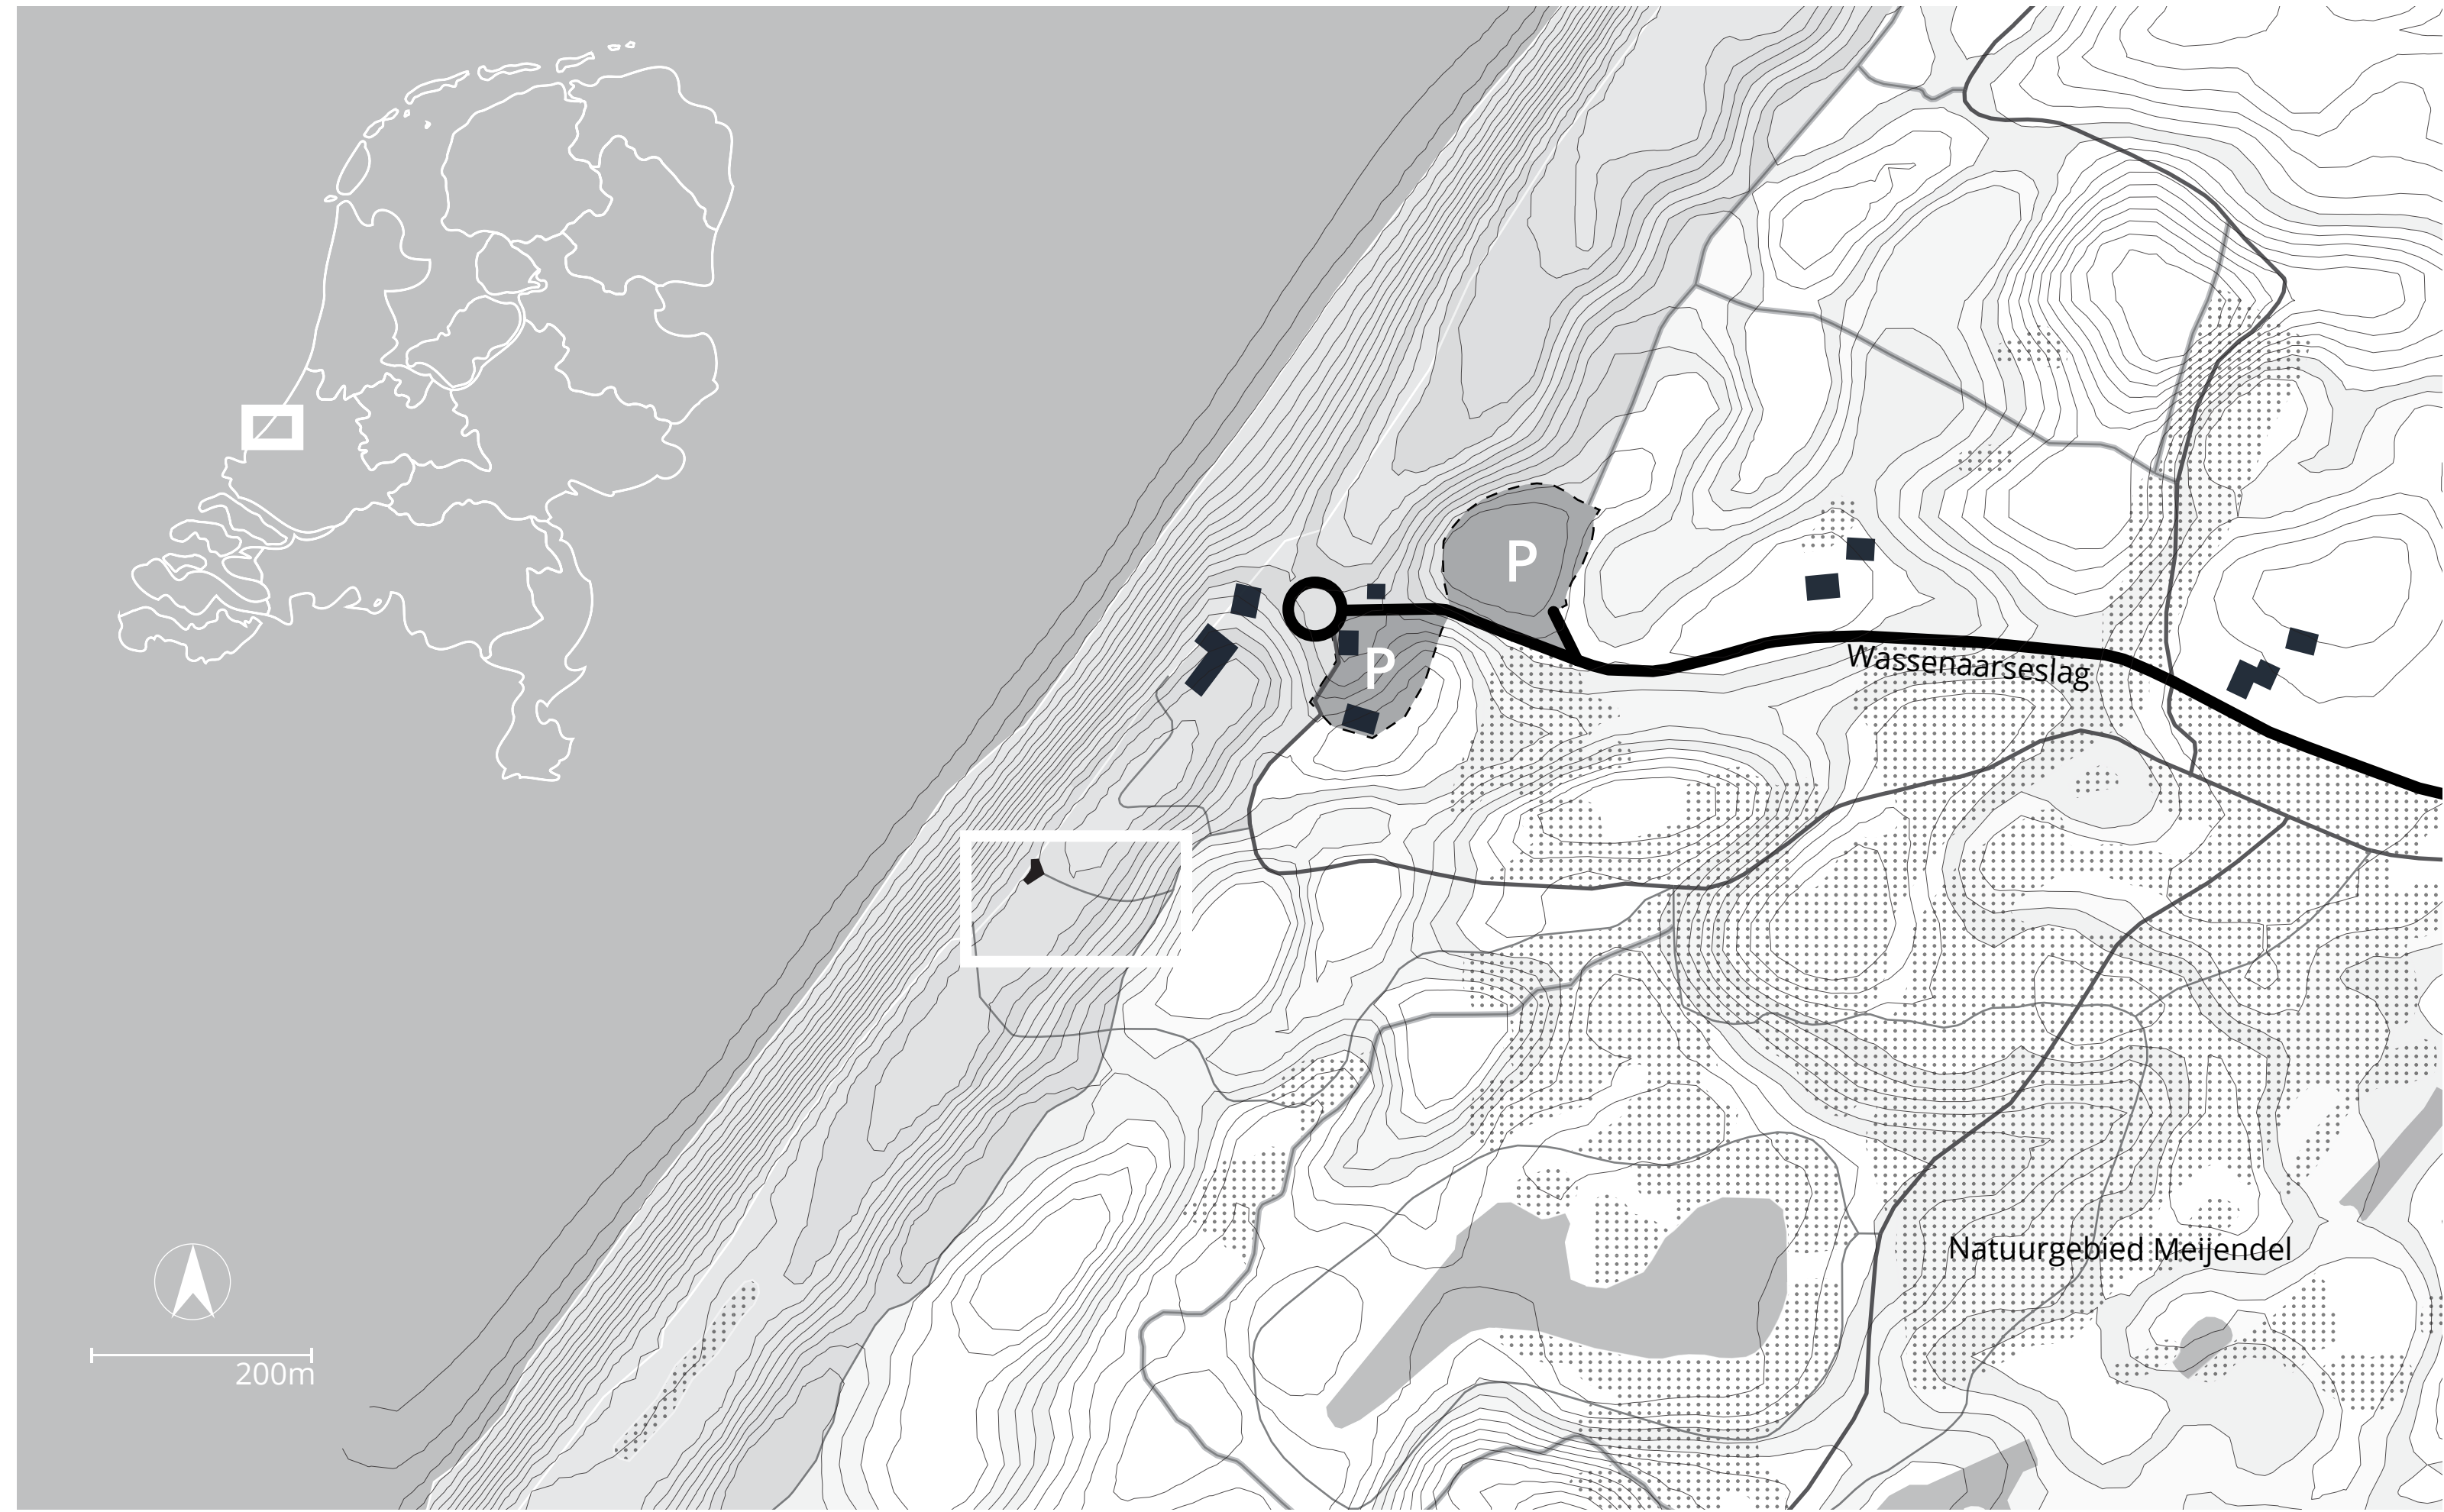


SITUATIONAL DRAWING scale 1:500




PLAN IN SITE scale 1:500

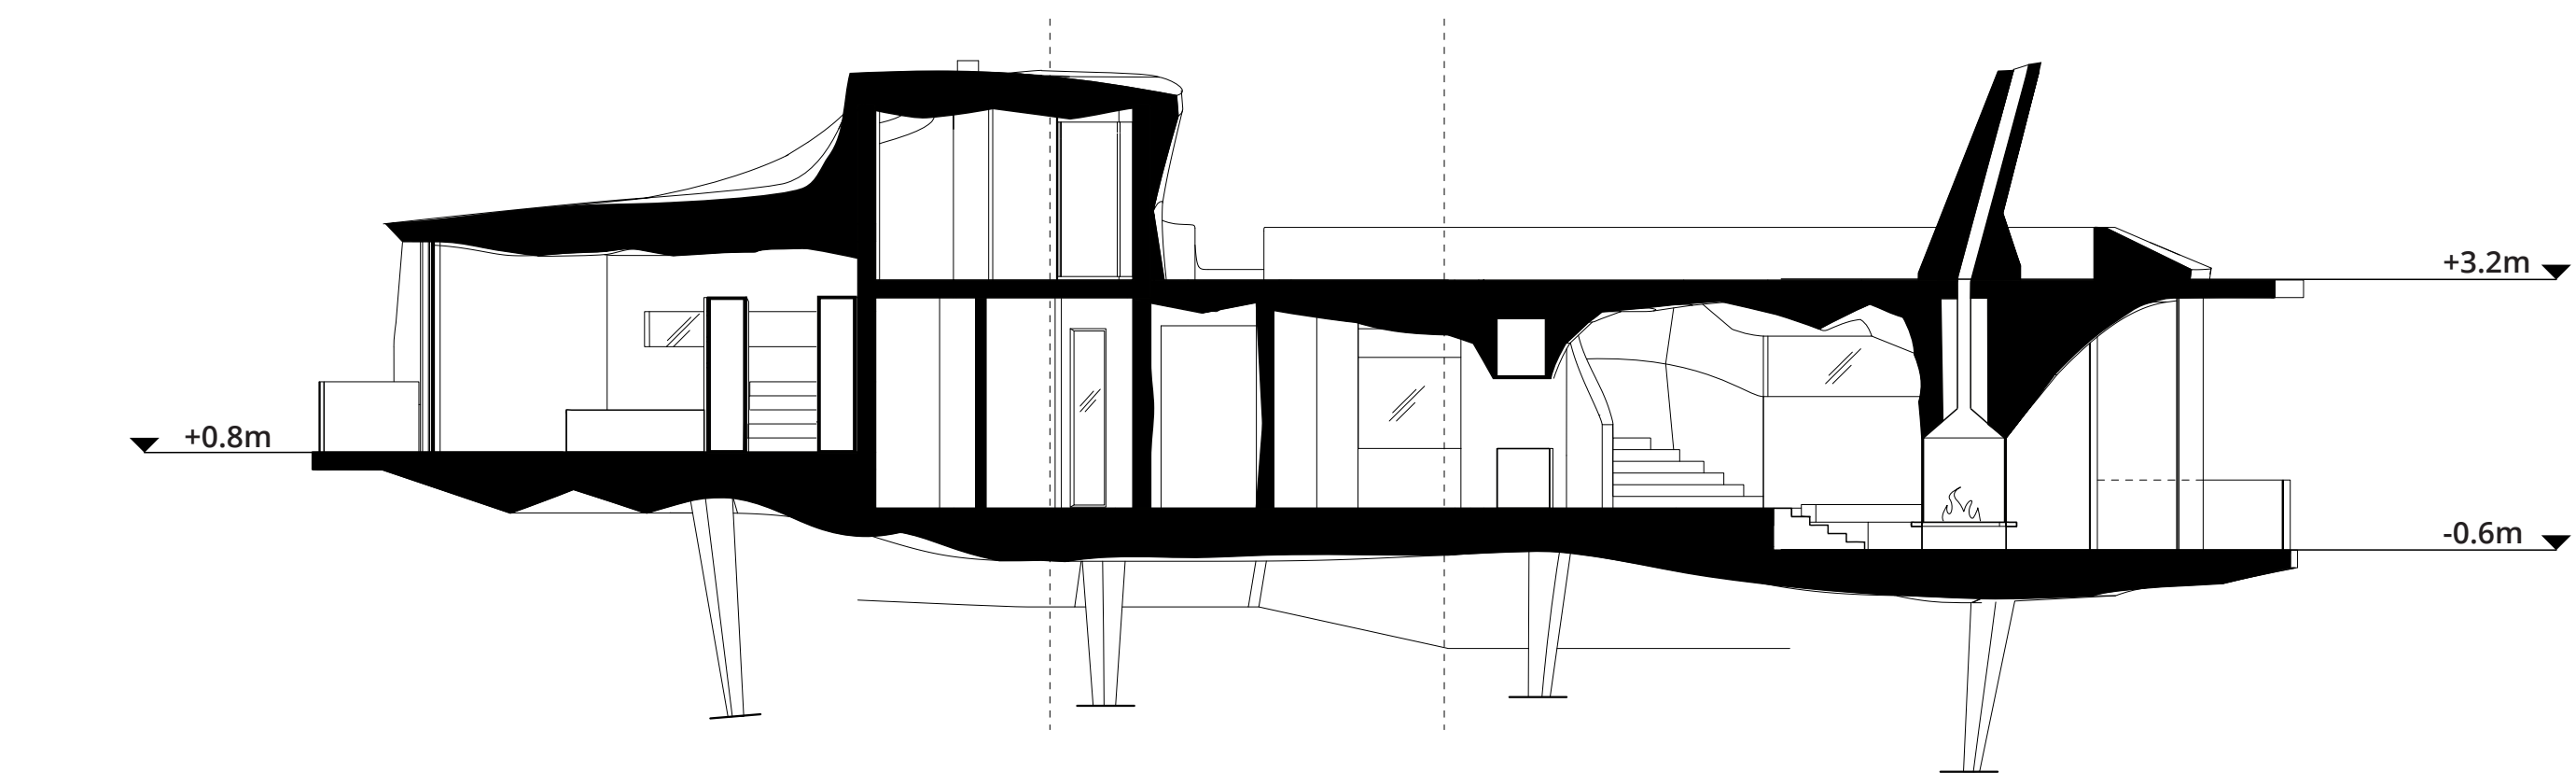


LONGITUDINAL SECTION A scale 1:100

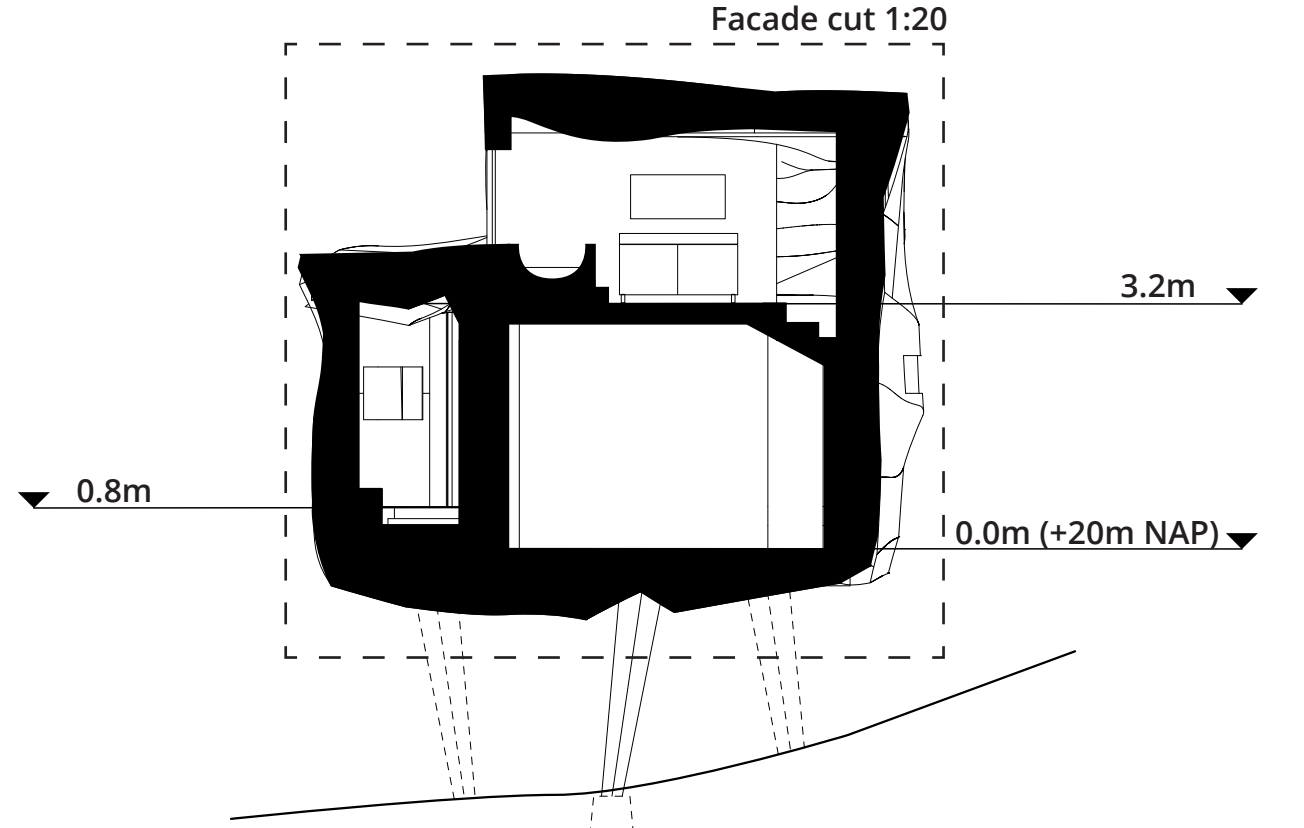


CROSS SECTION B scale 1:100

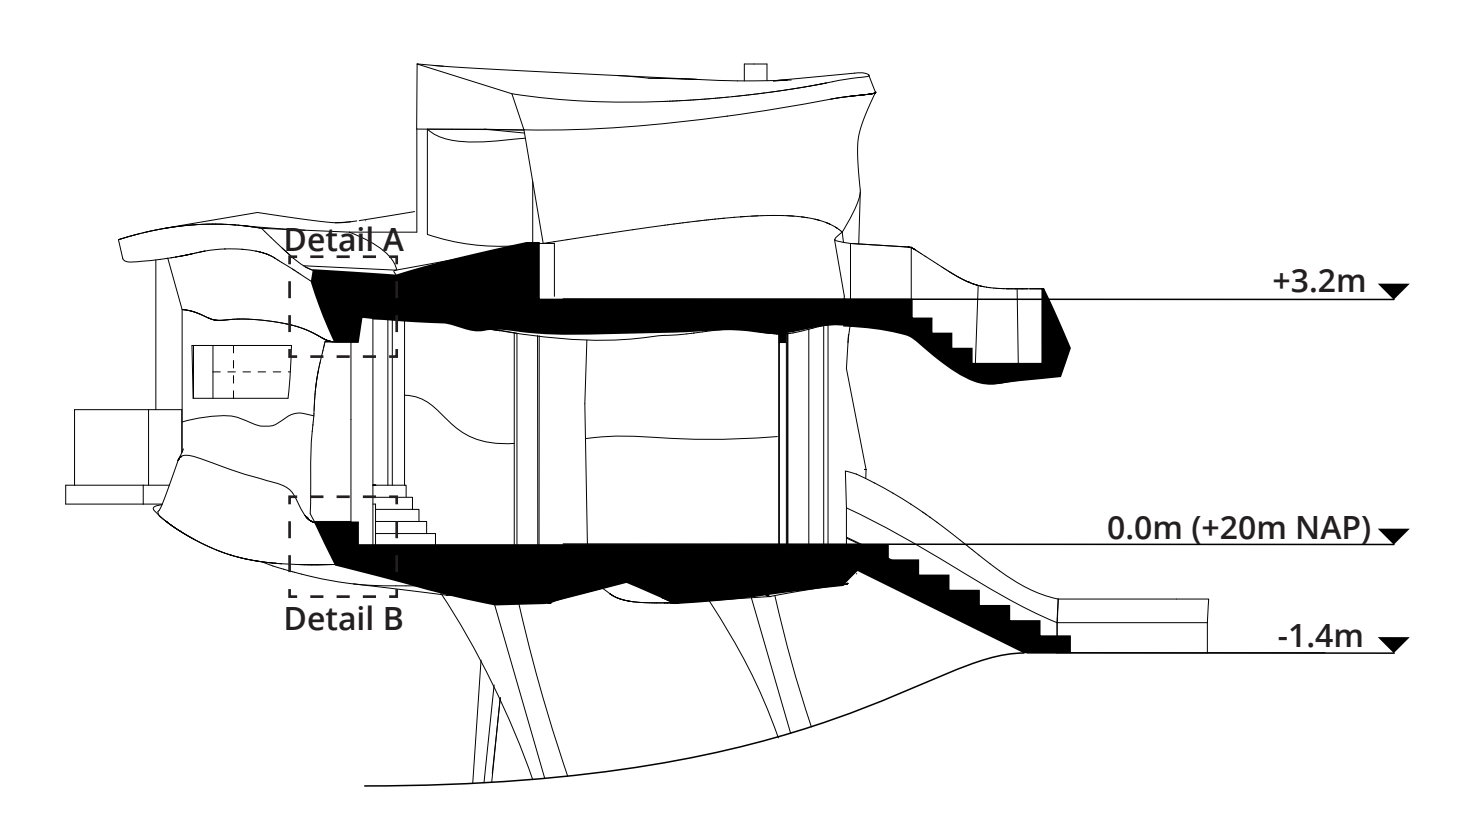


CROSS SECTION C scale 1:100

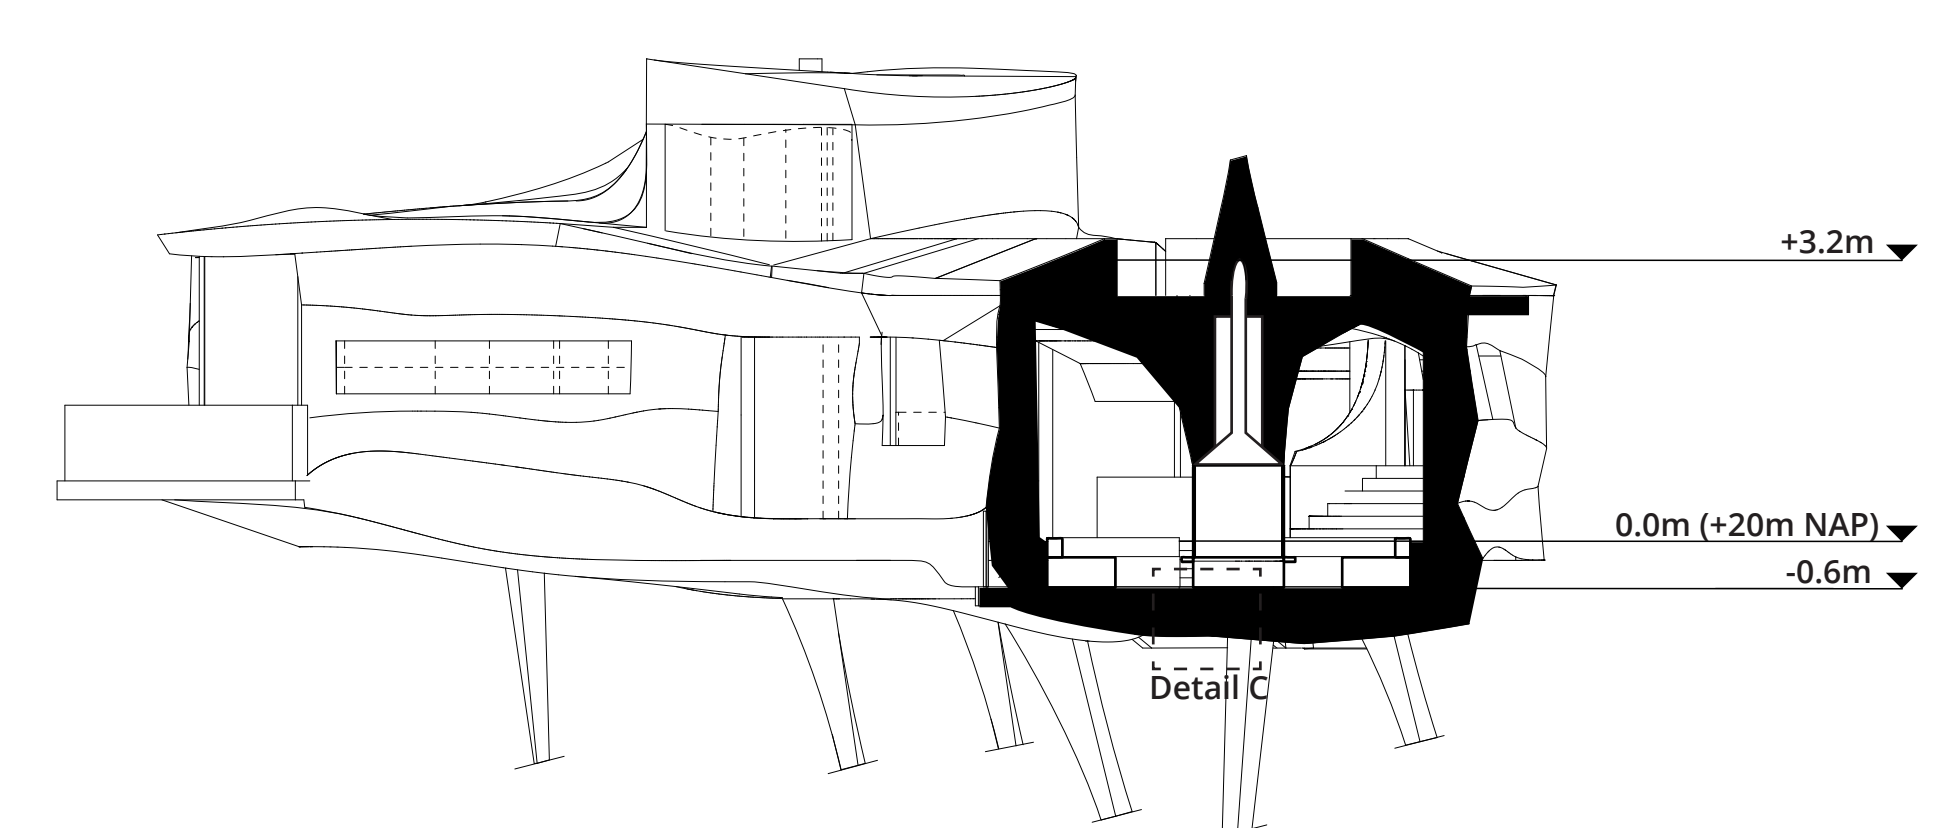


CROSS SECTION D scale 1:100

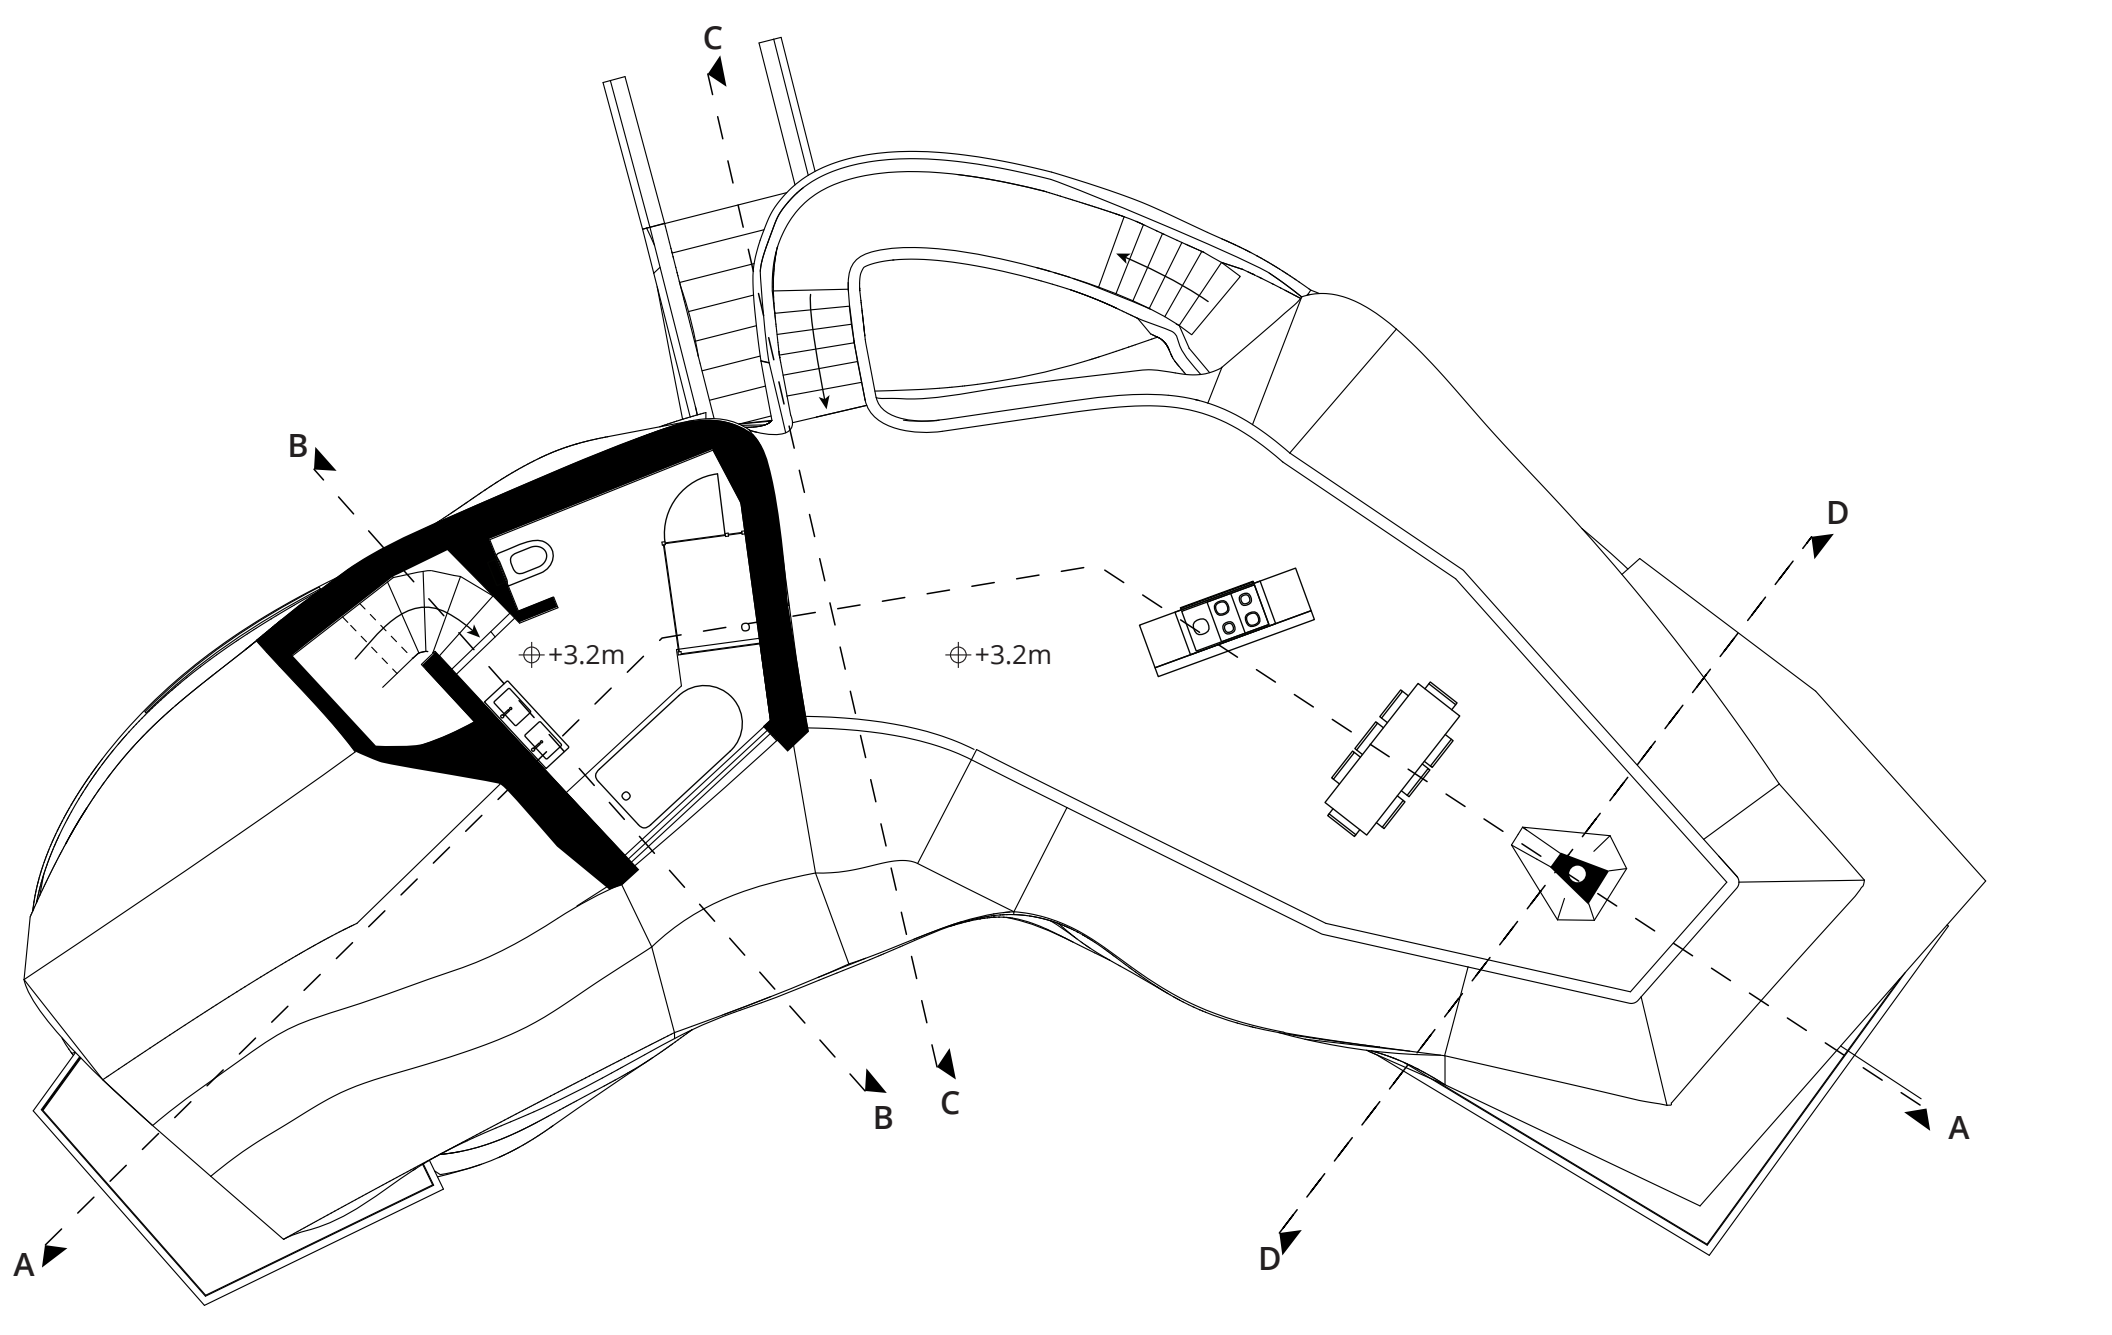


1st FLOOR scale 1:100

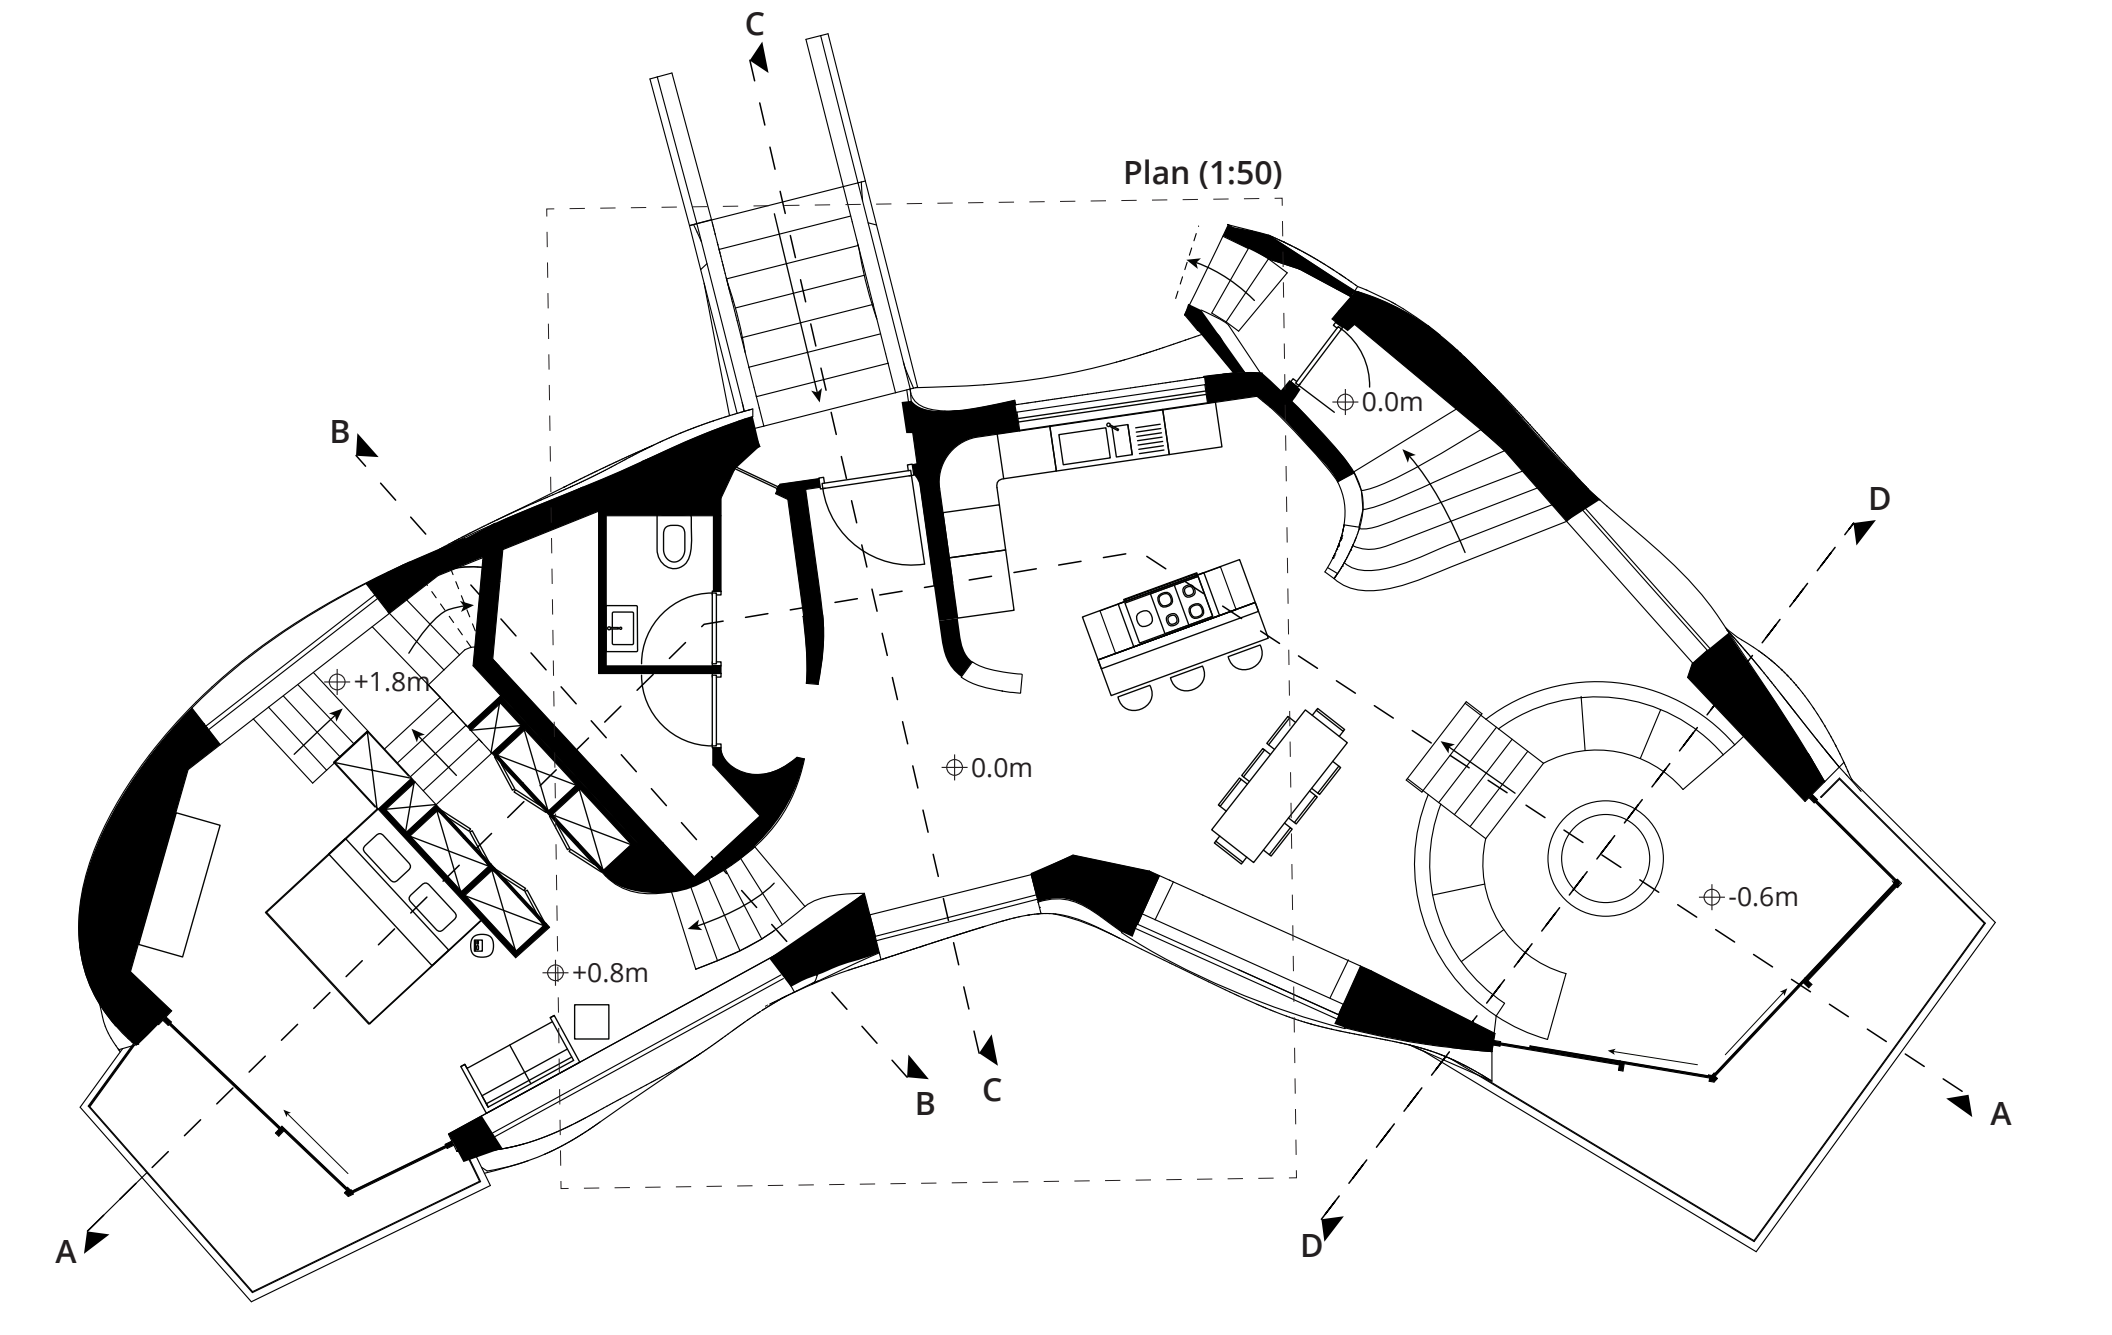


GROUND FLOOR scale 1:100

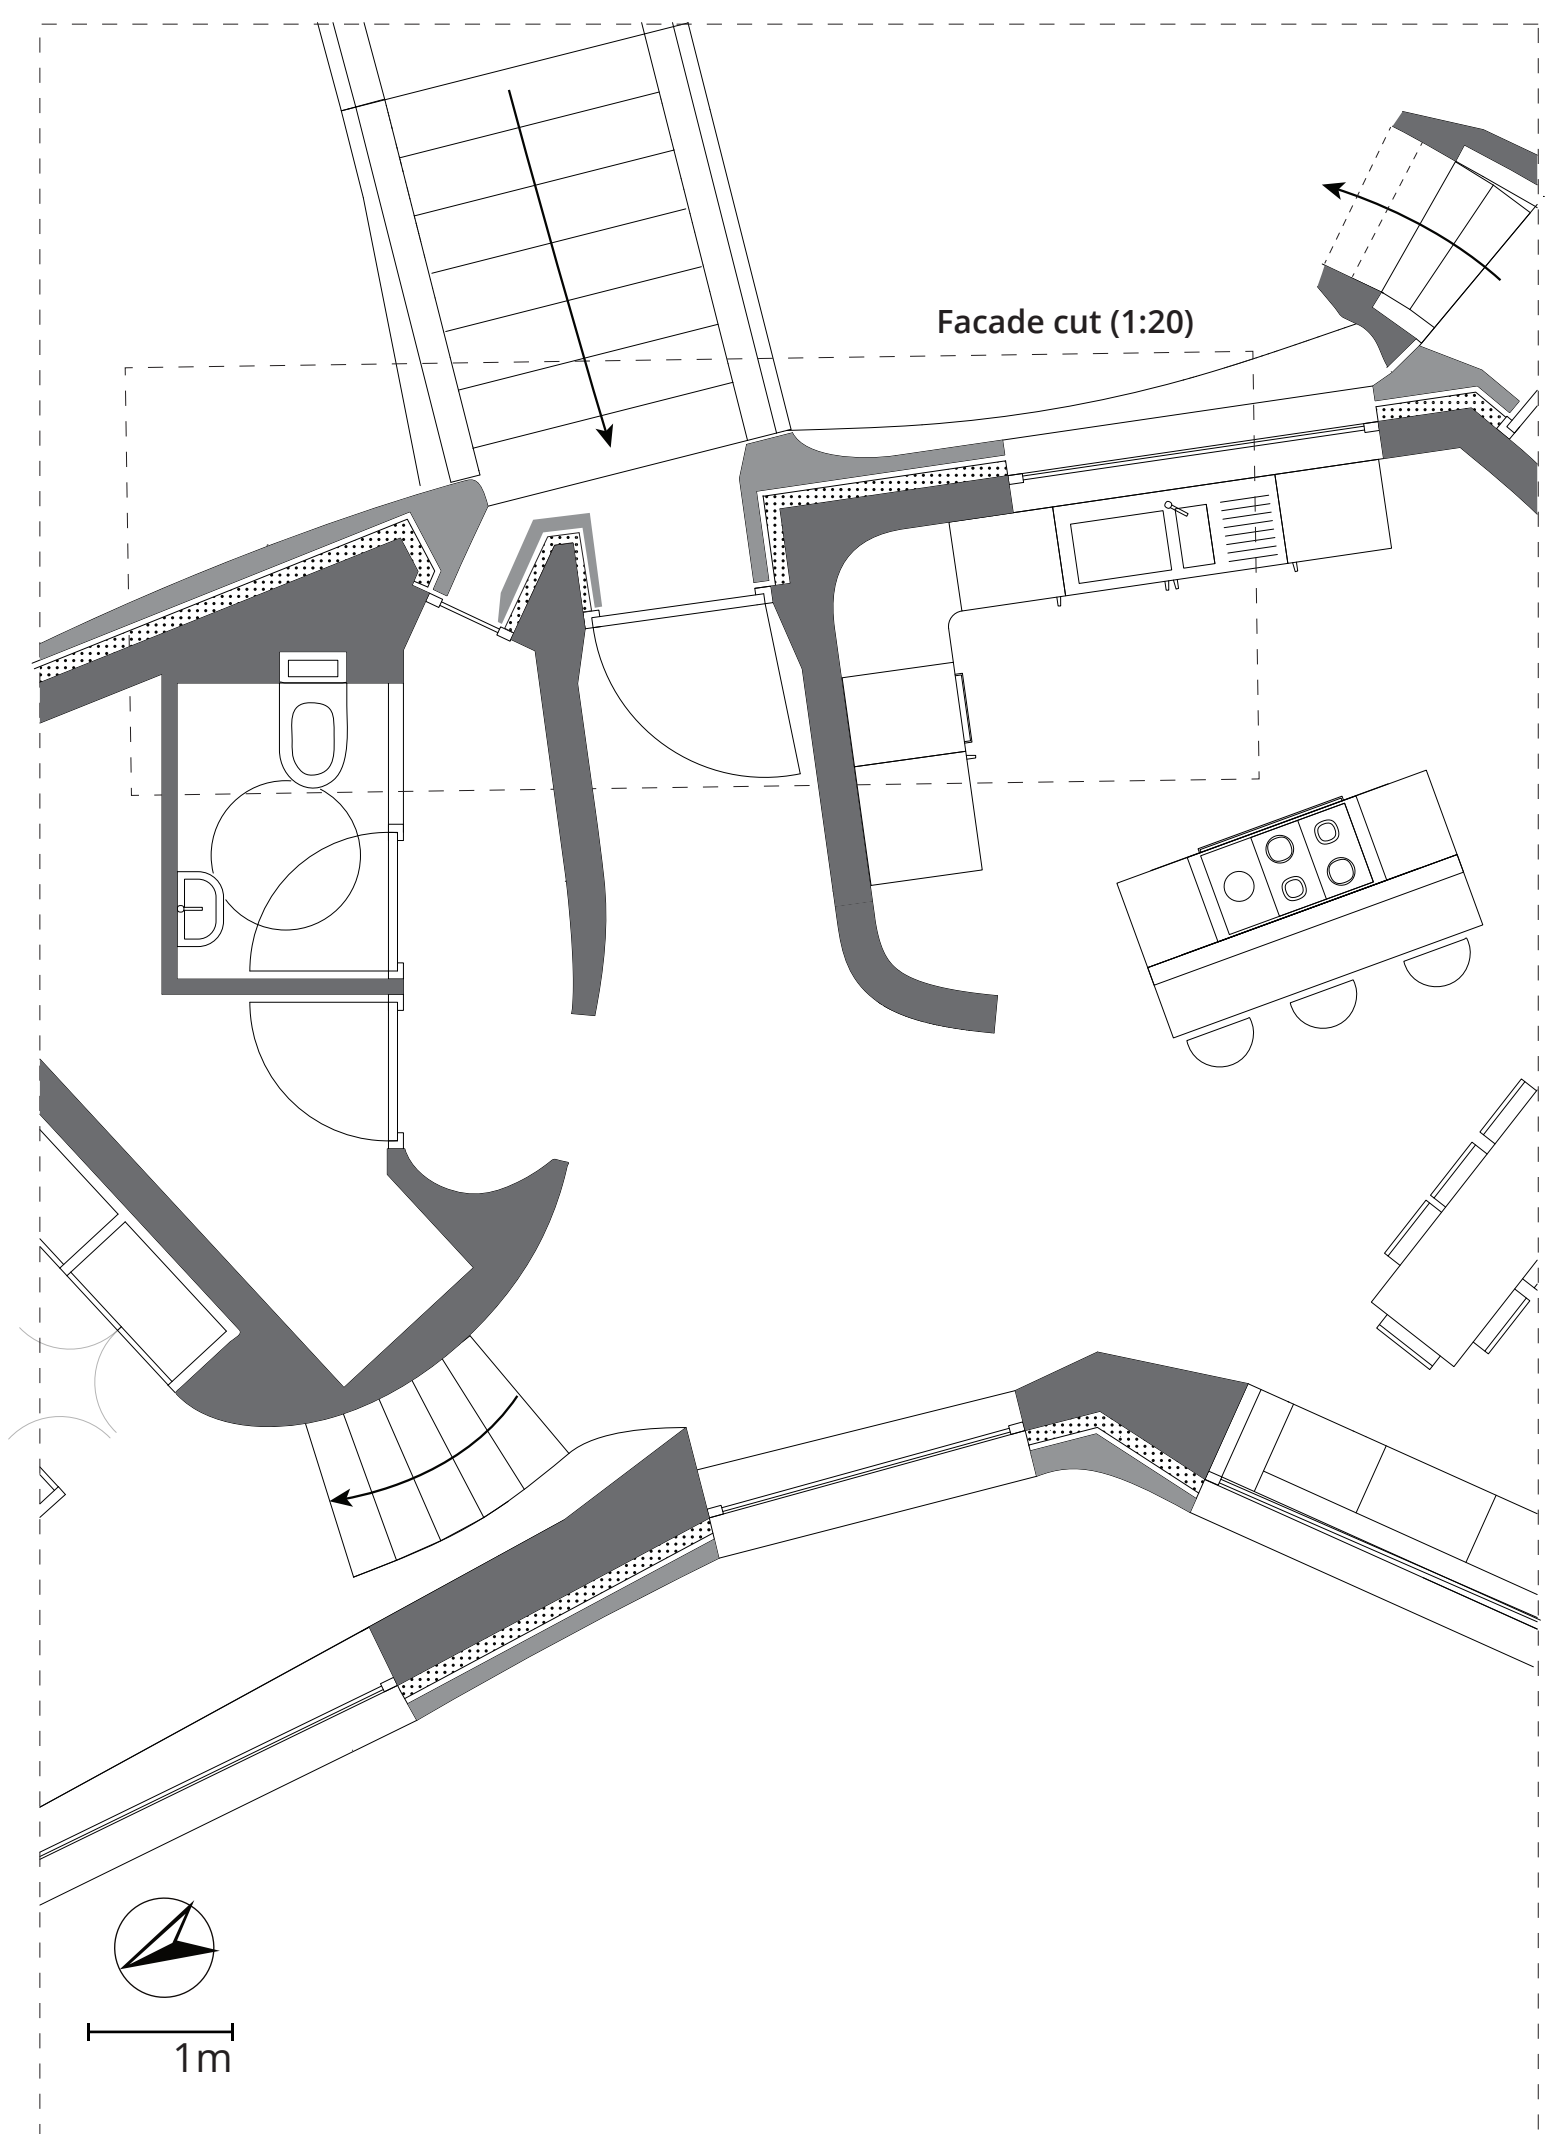


PARTIAL PLAN scale 1:50

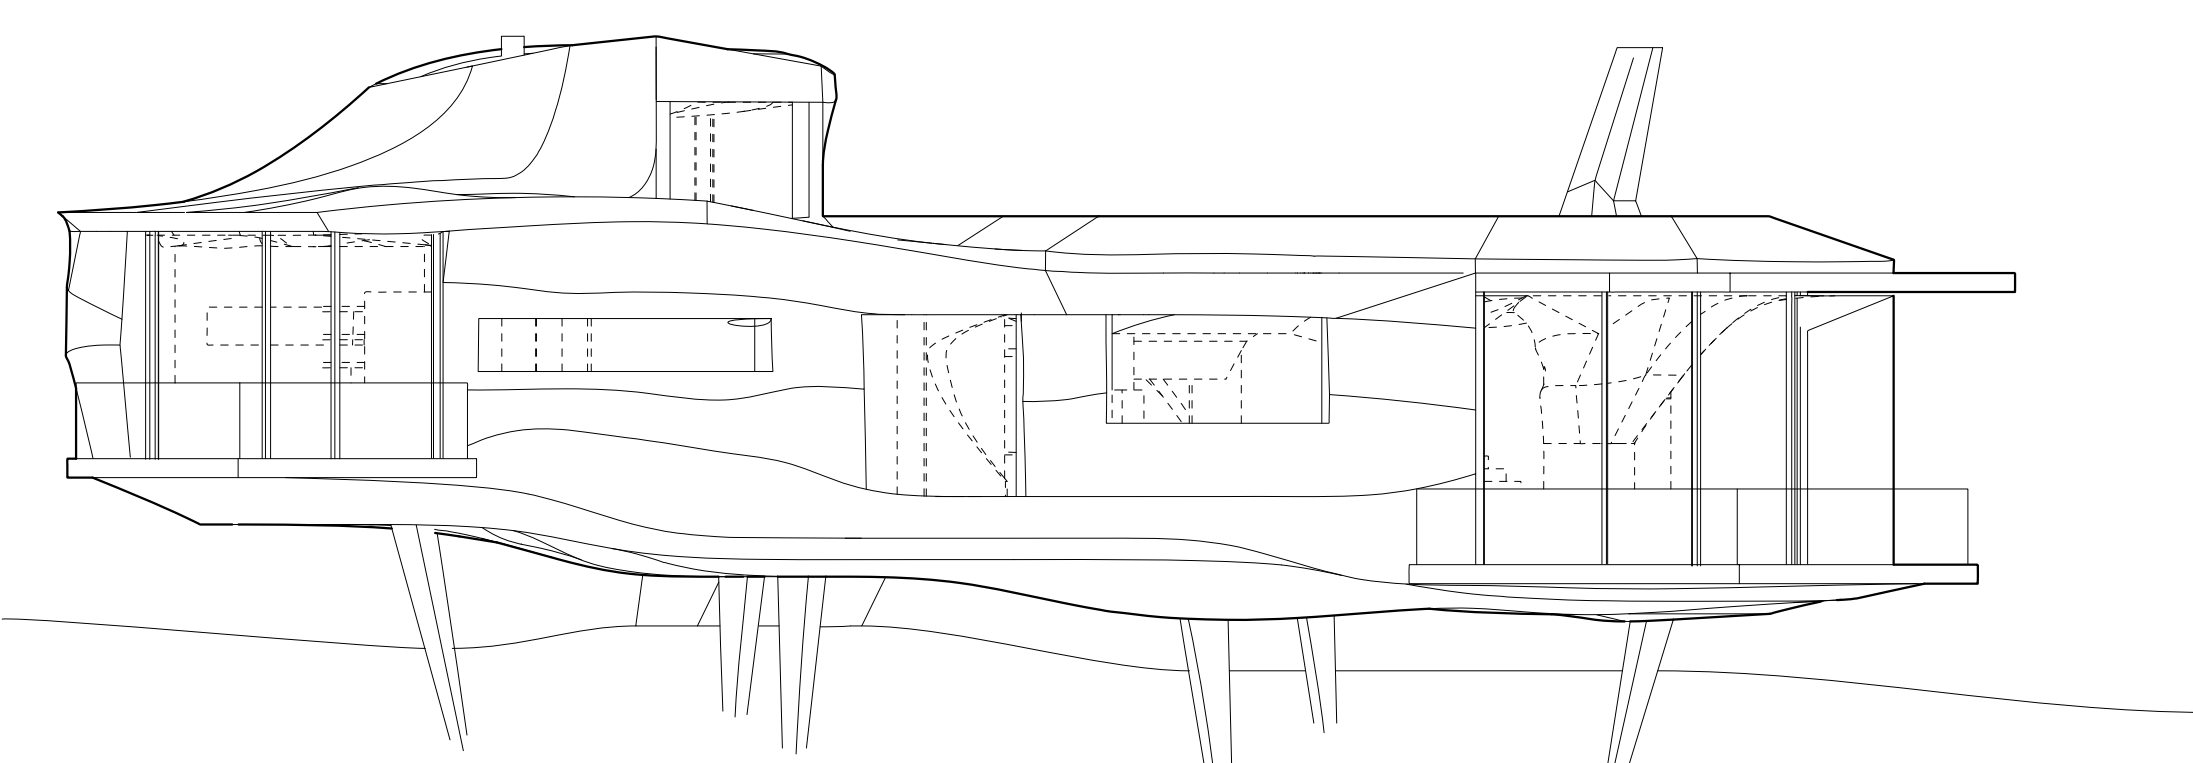


ELEVATION WEST scale 1:100

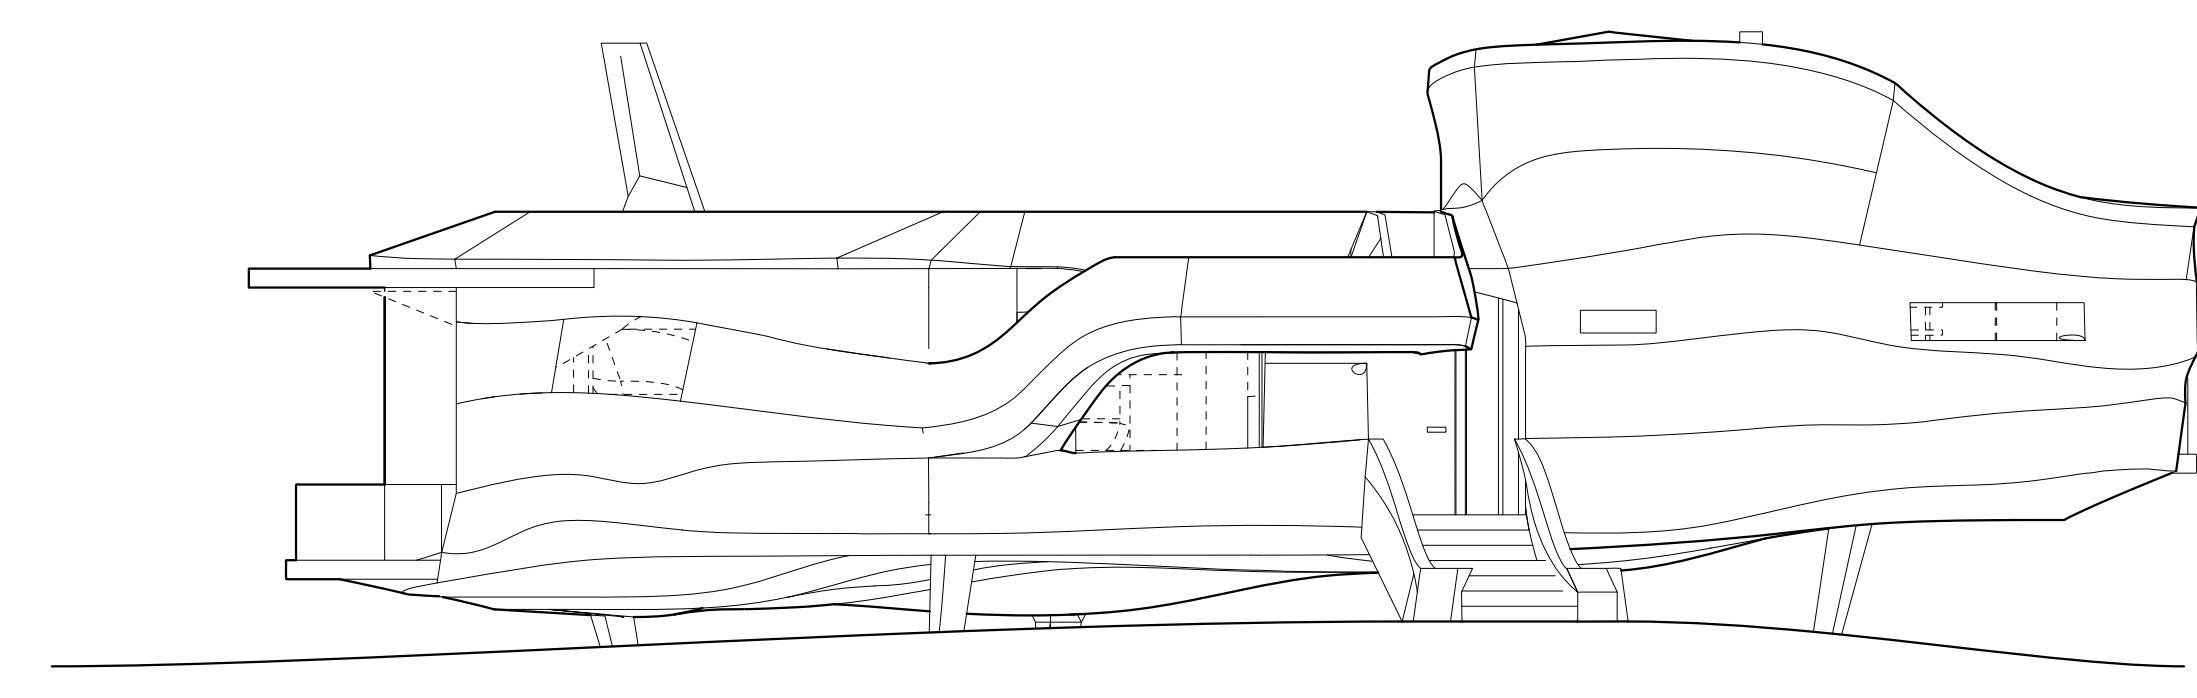


ELEVATION EAST scale 1:100

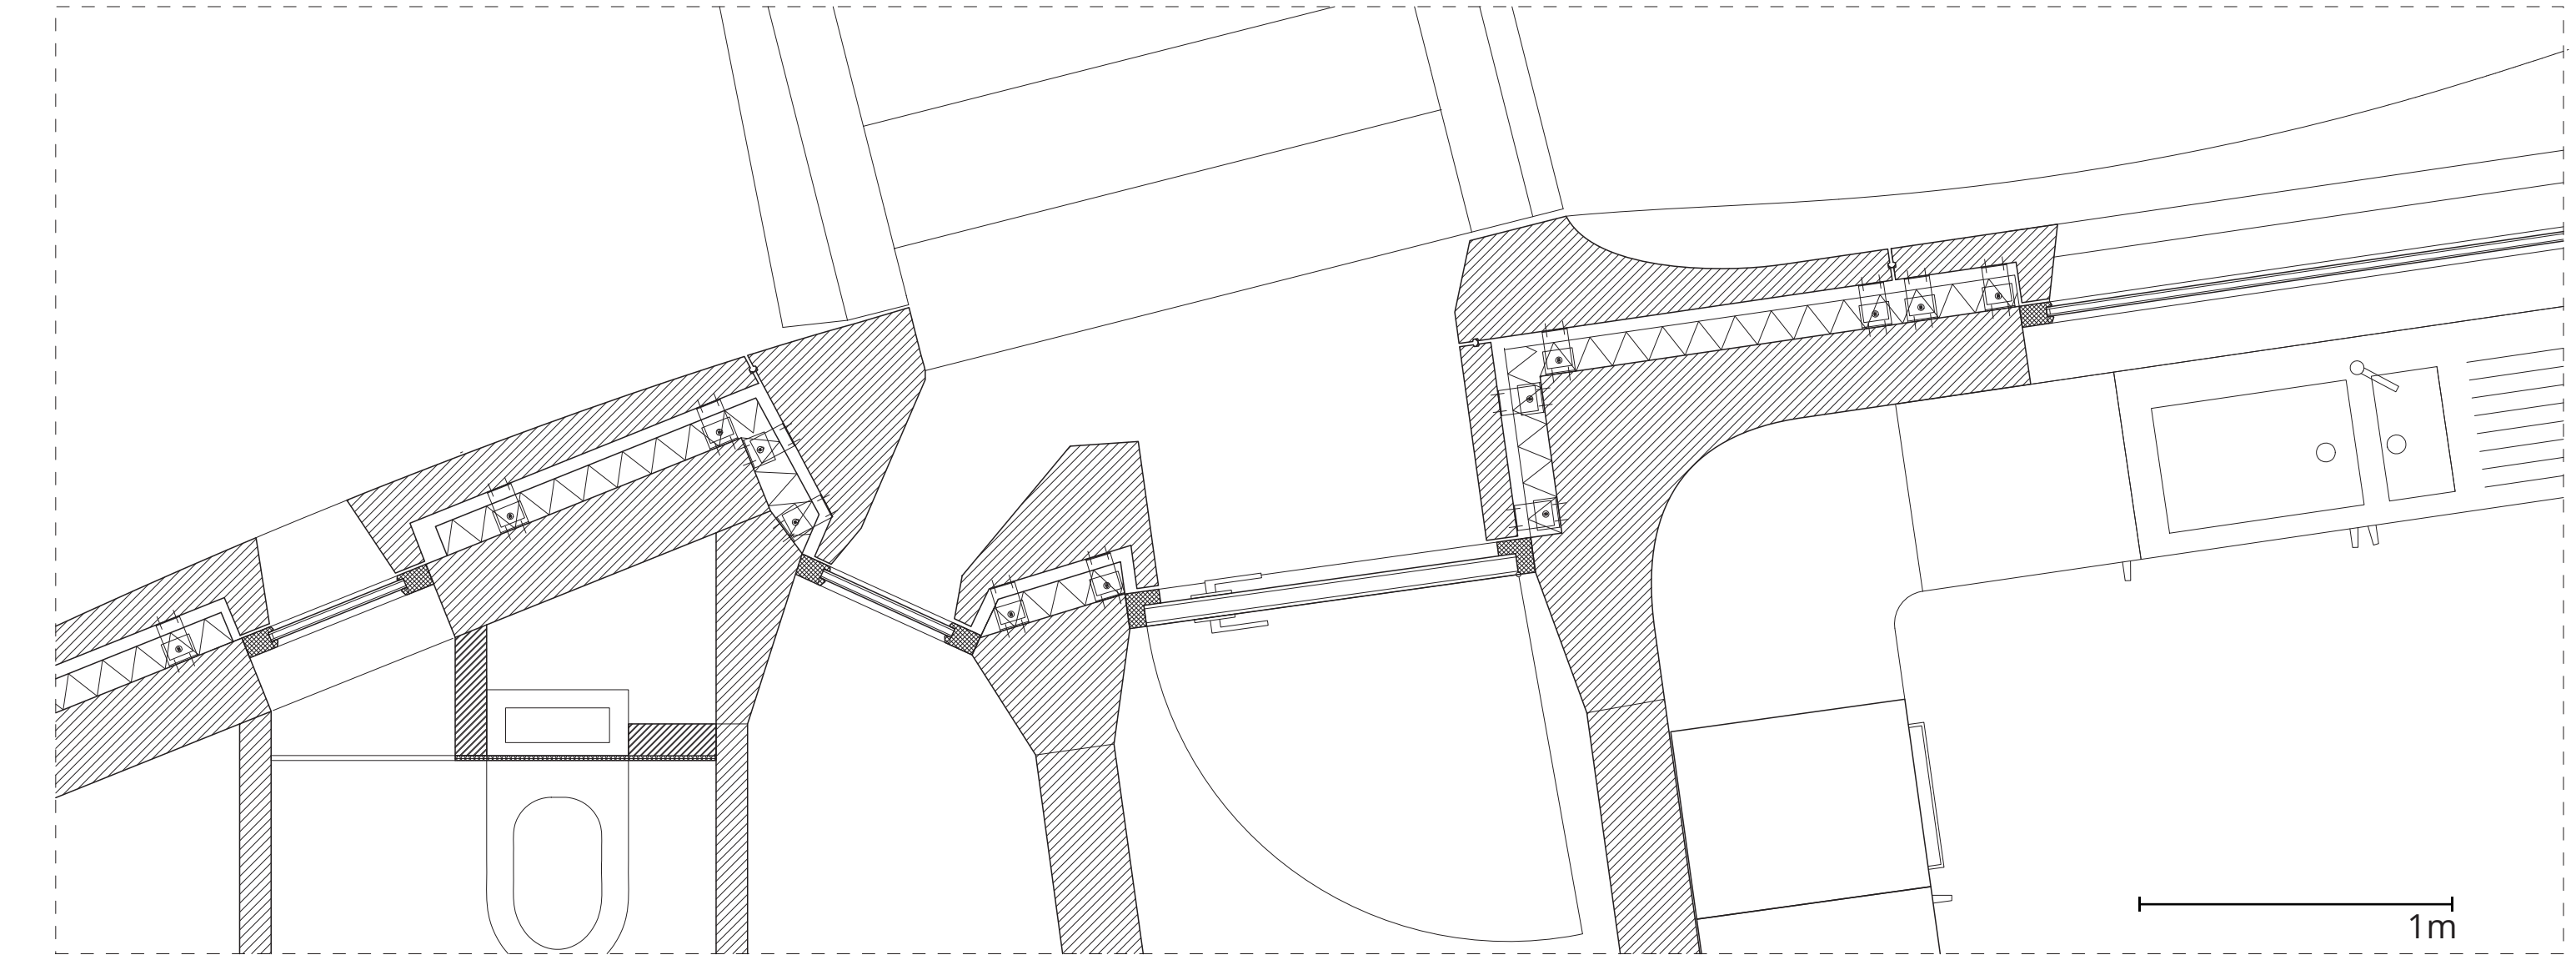


FACADE CUT (HOR) scale 1:20

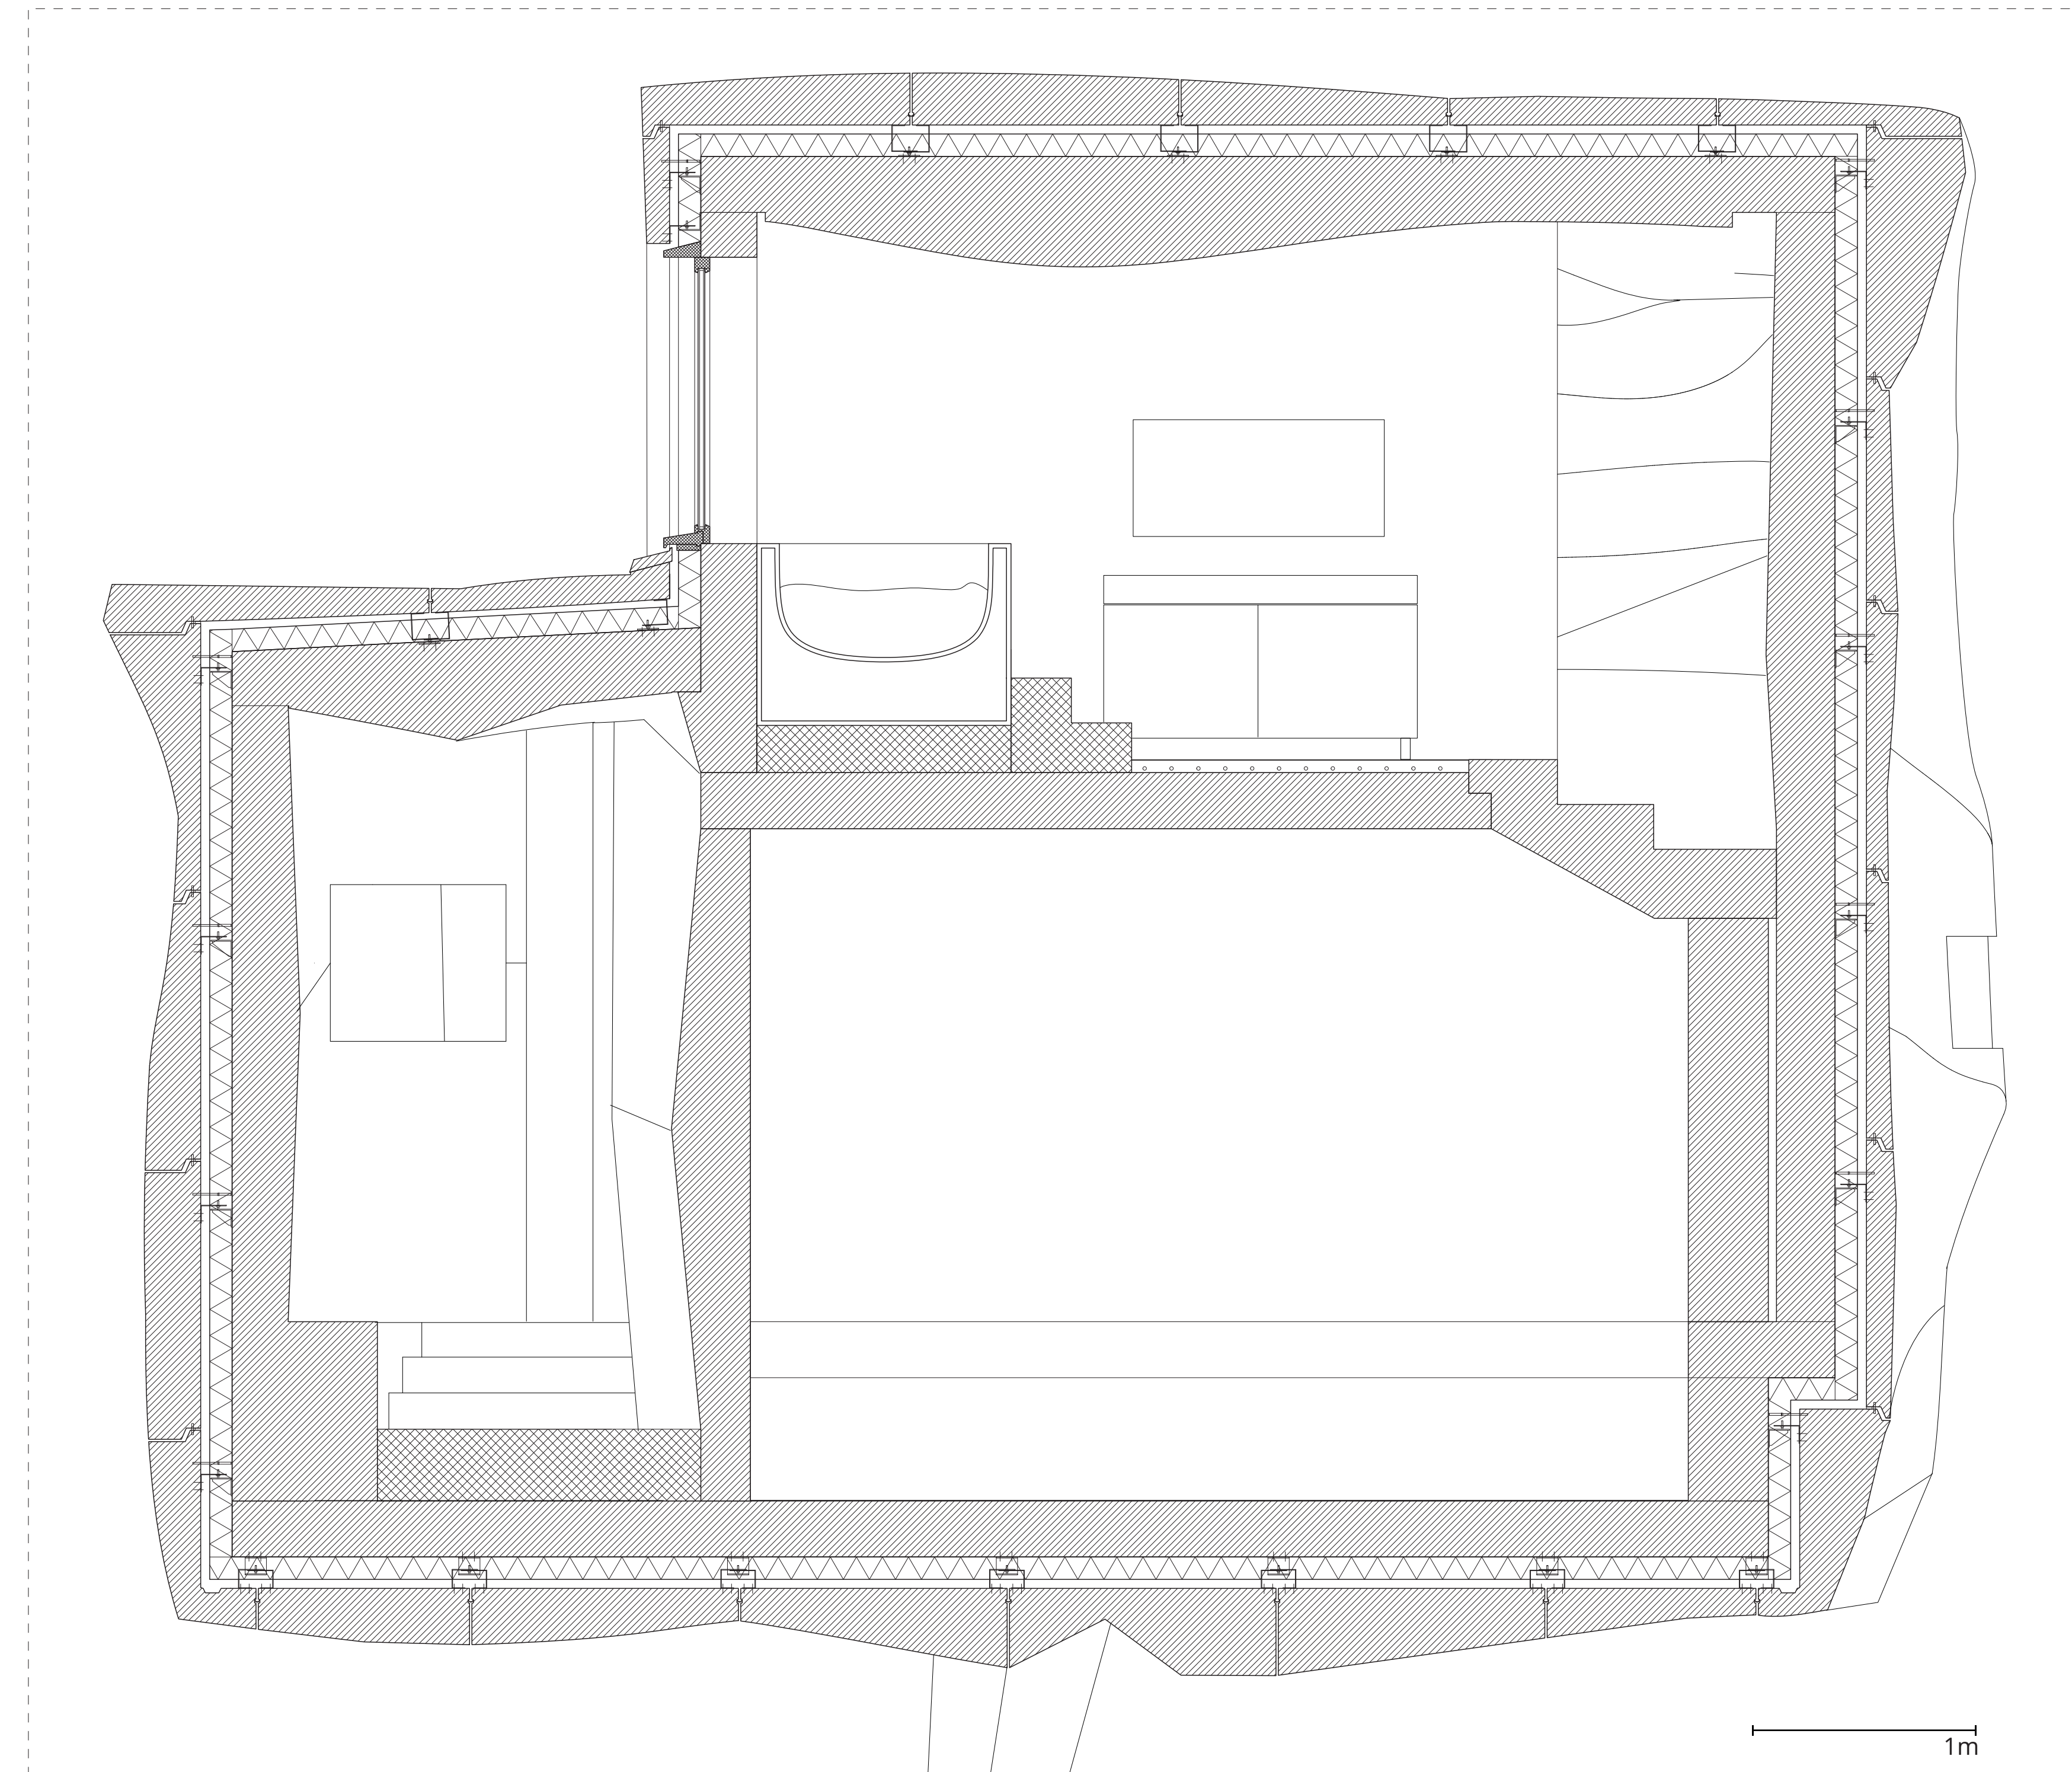


FACADE CUT (VERT) scale 1:20

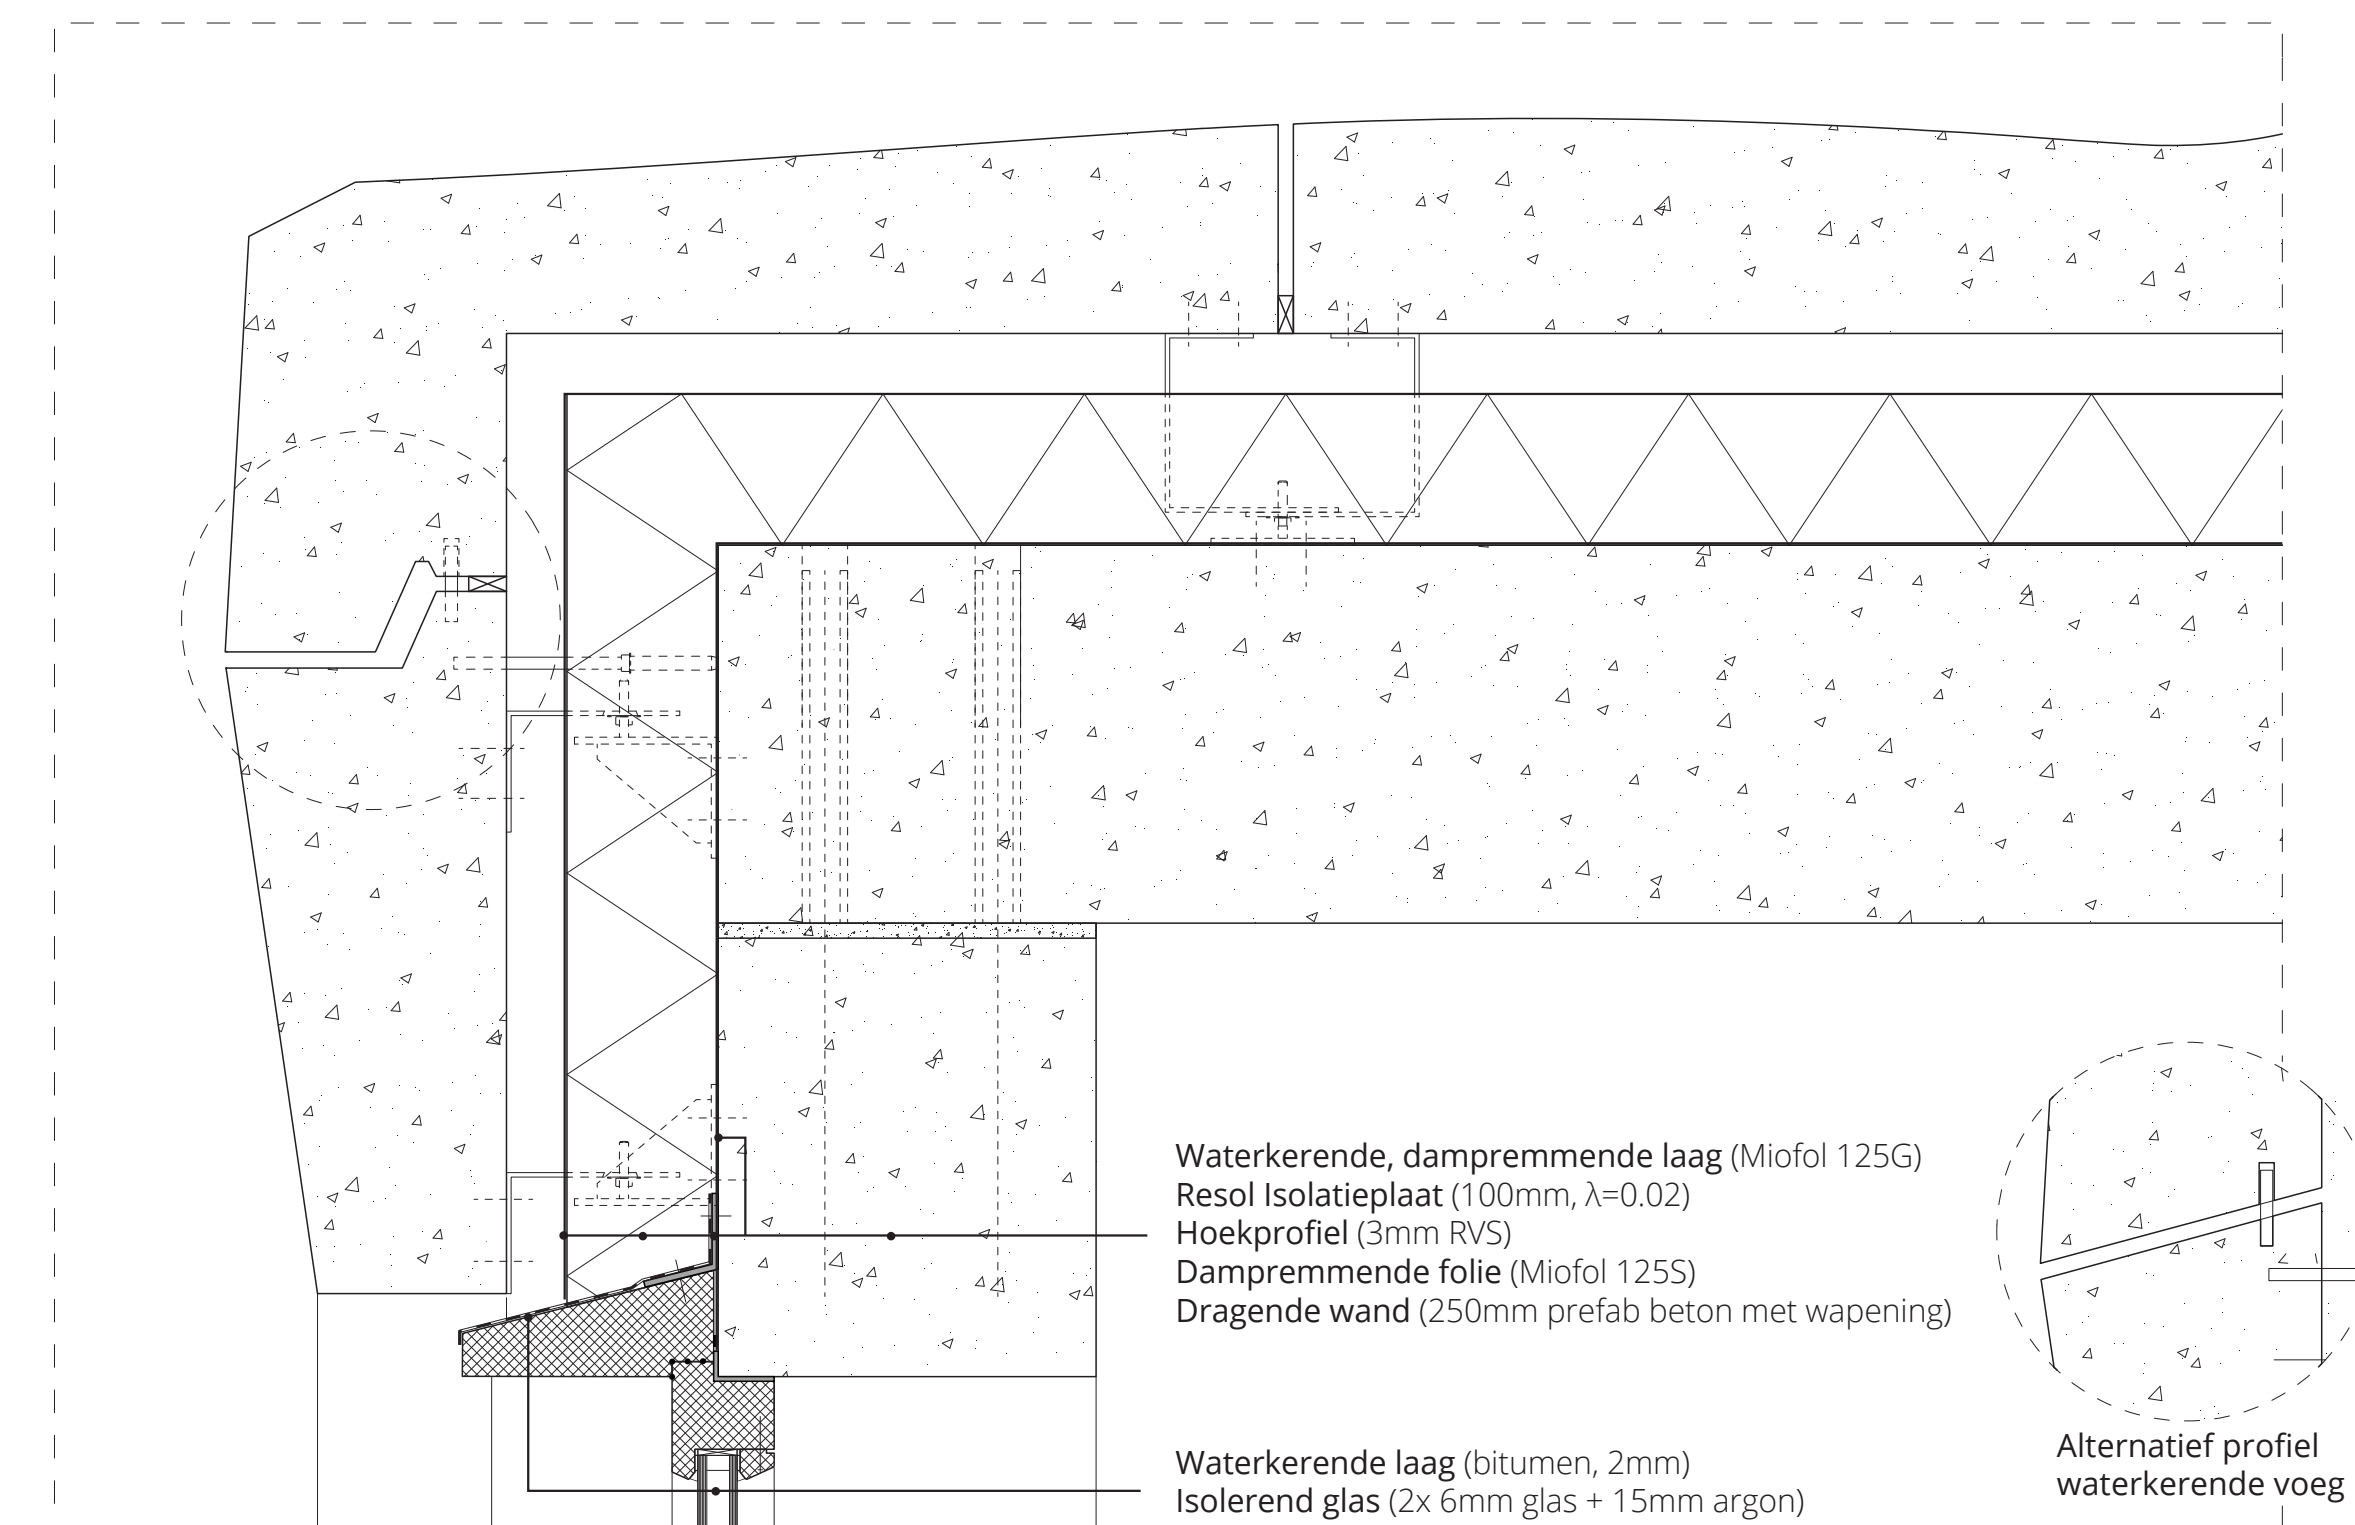

DETAIL A scale 1:5

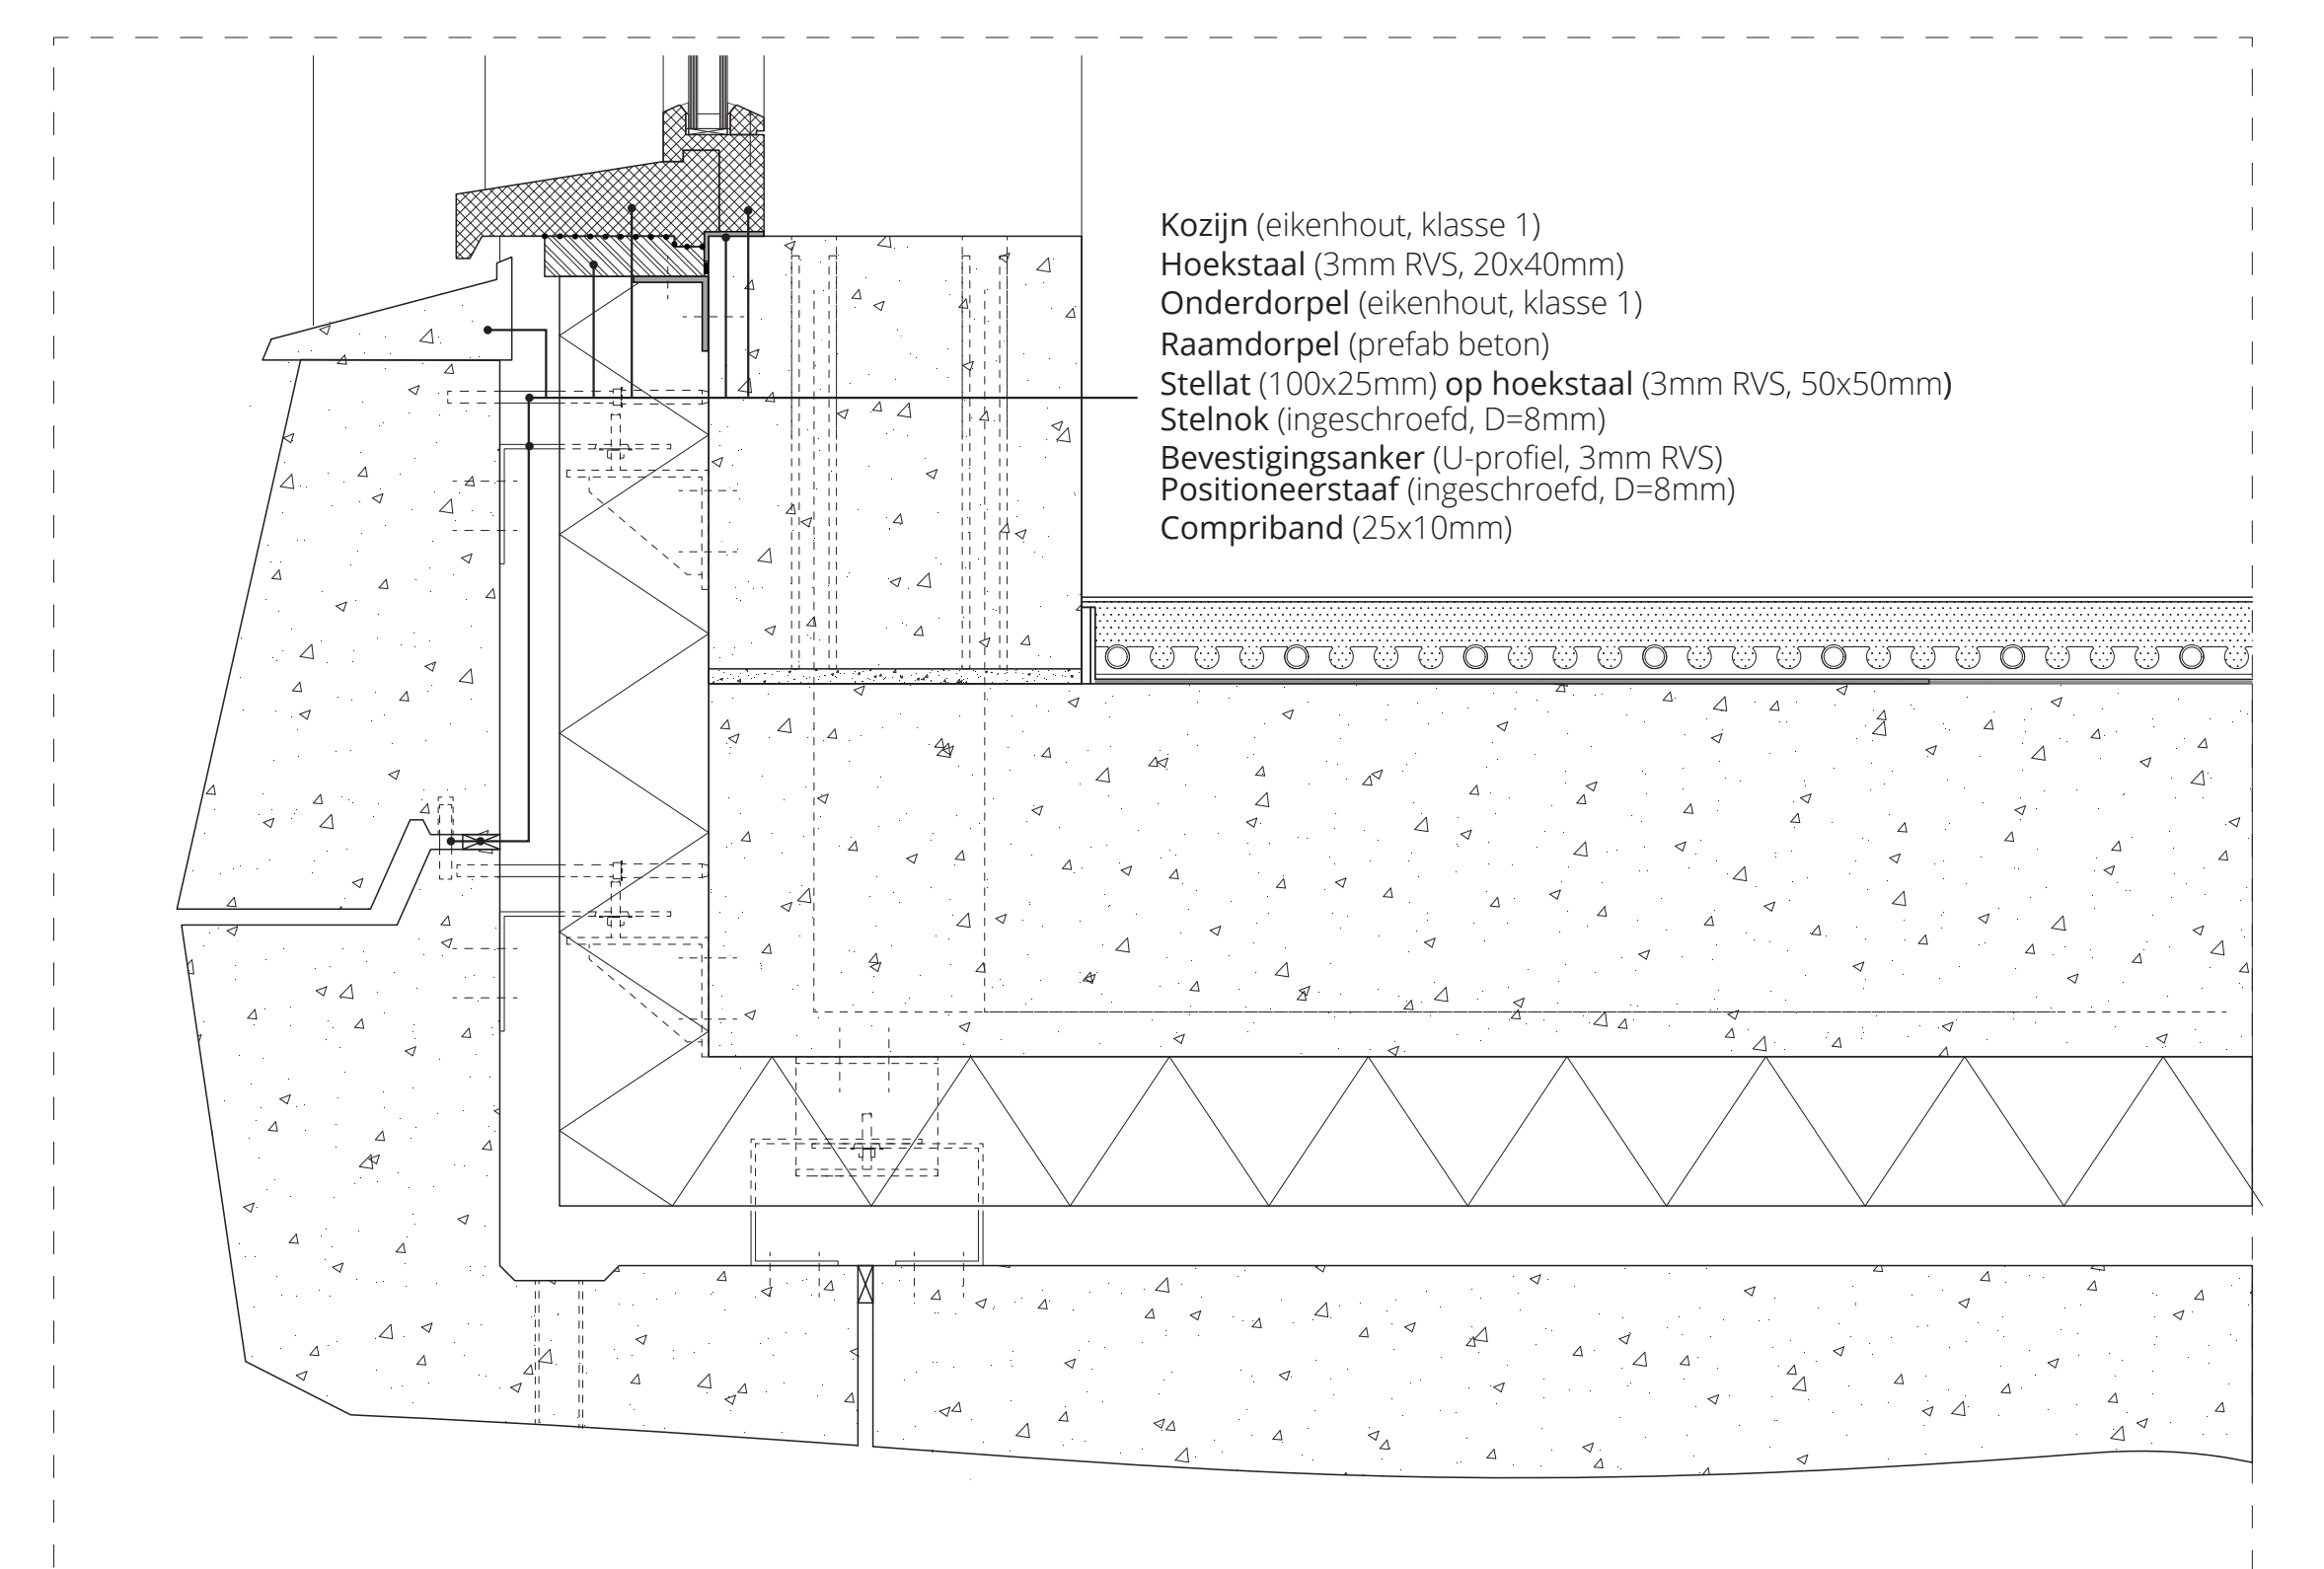

DETAIL B scale 1:5

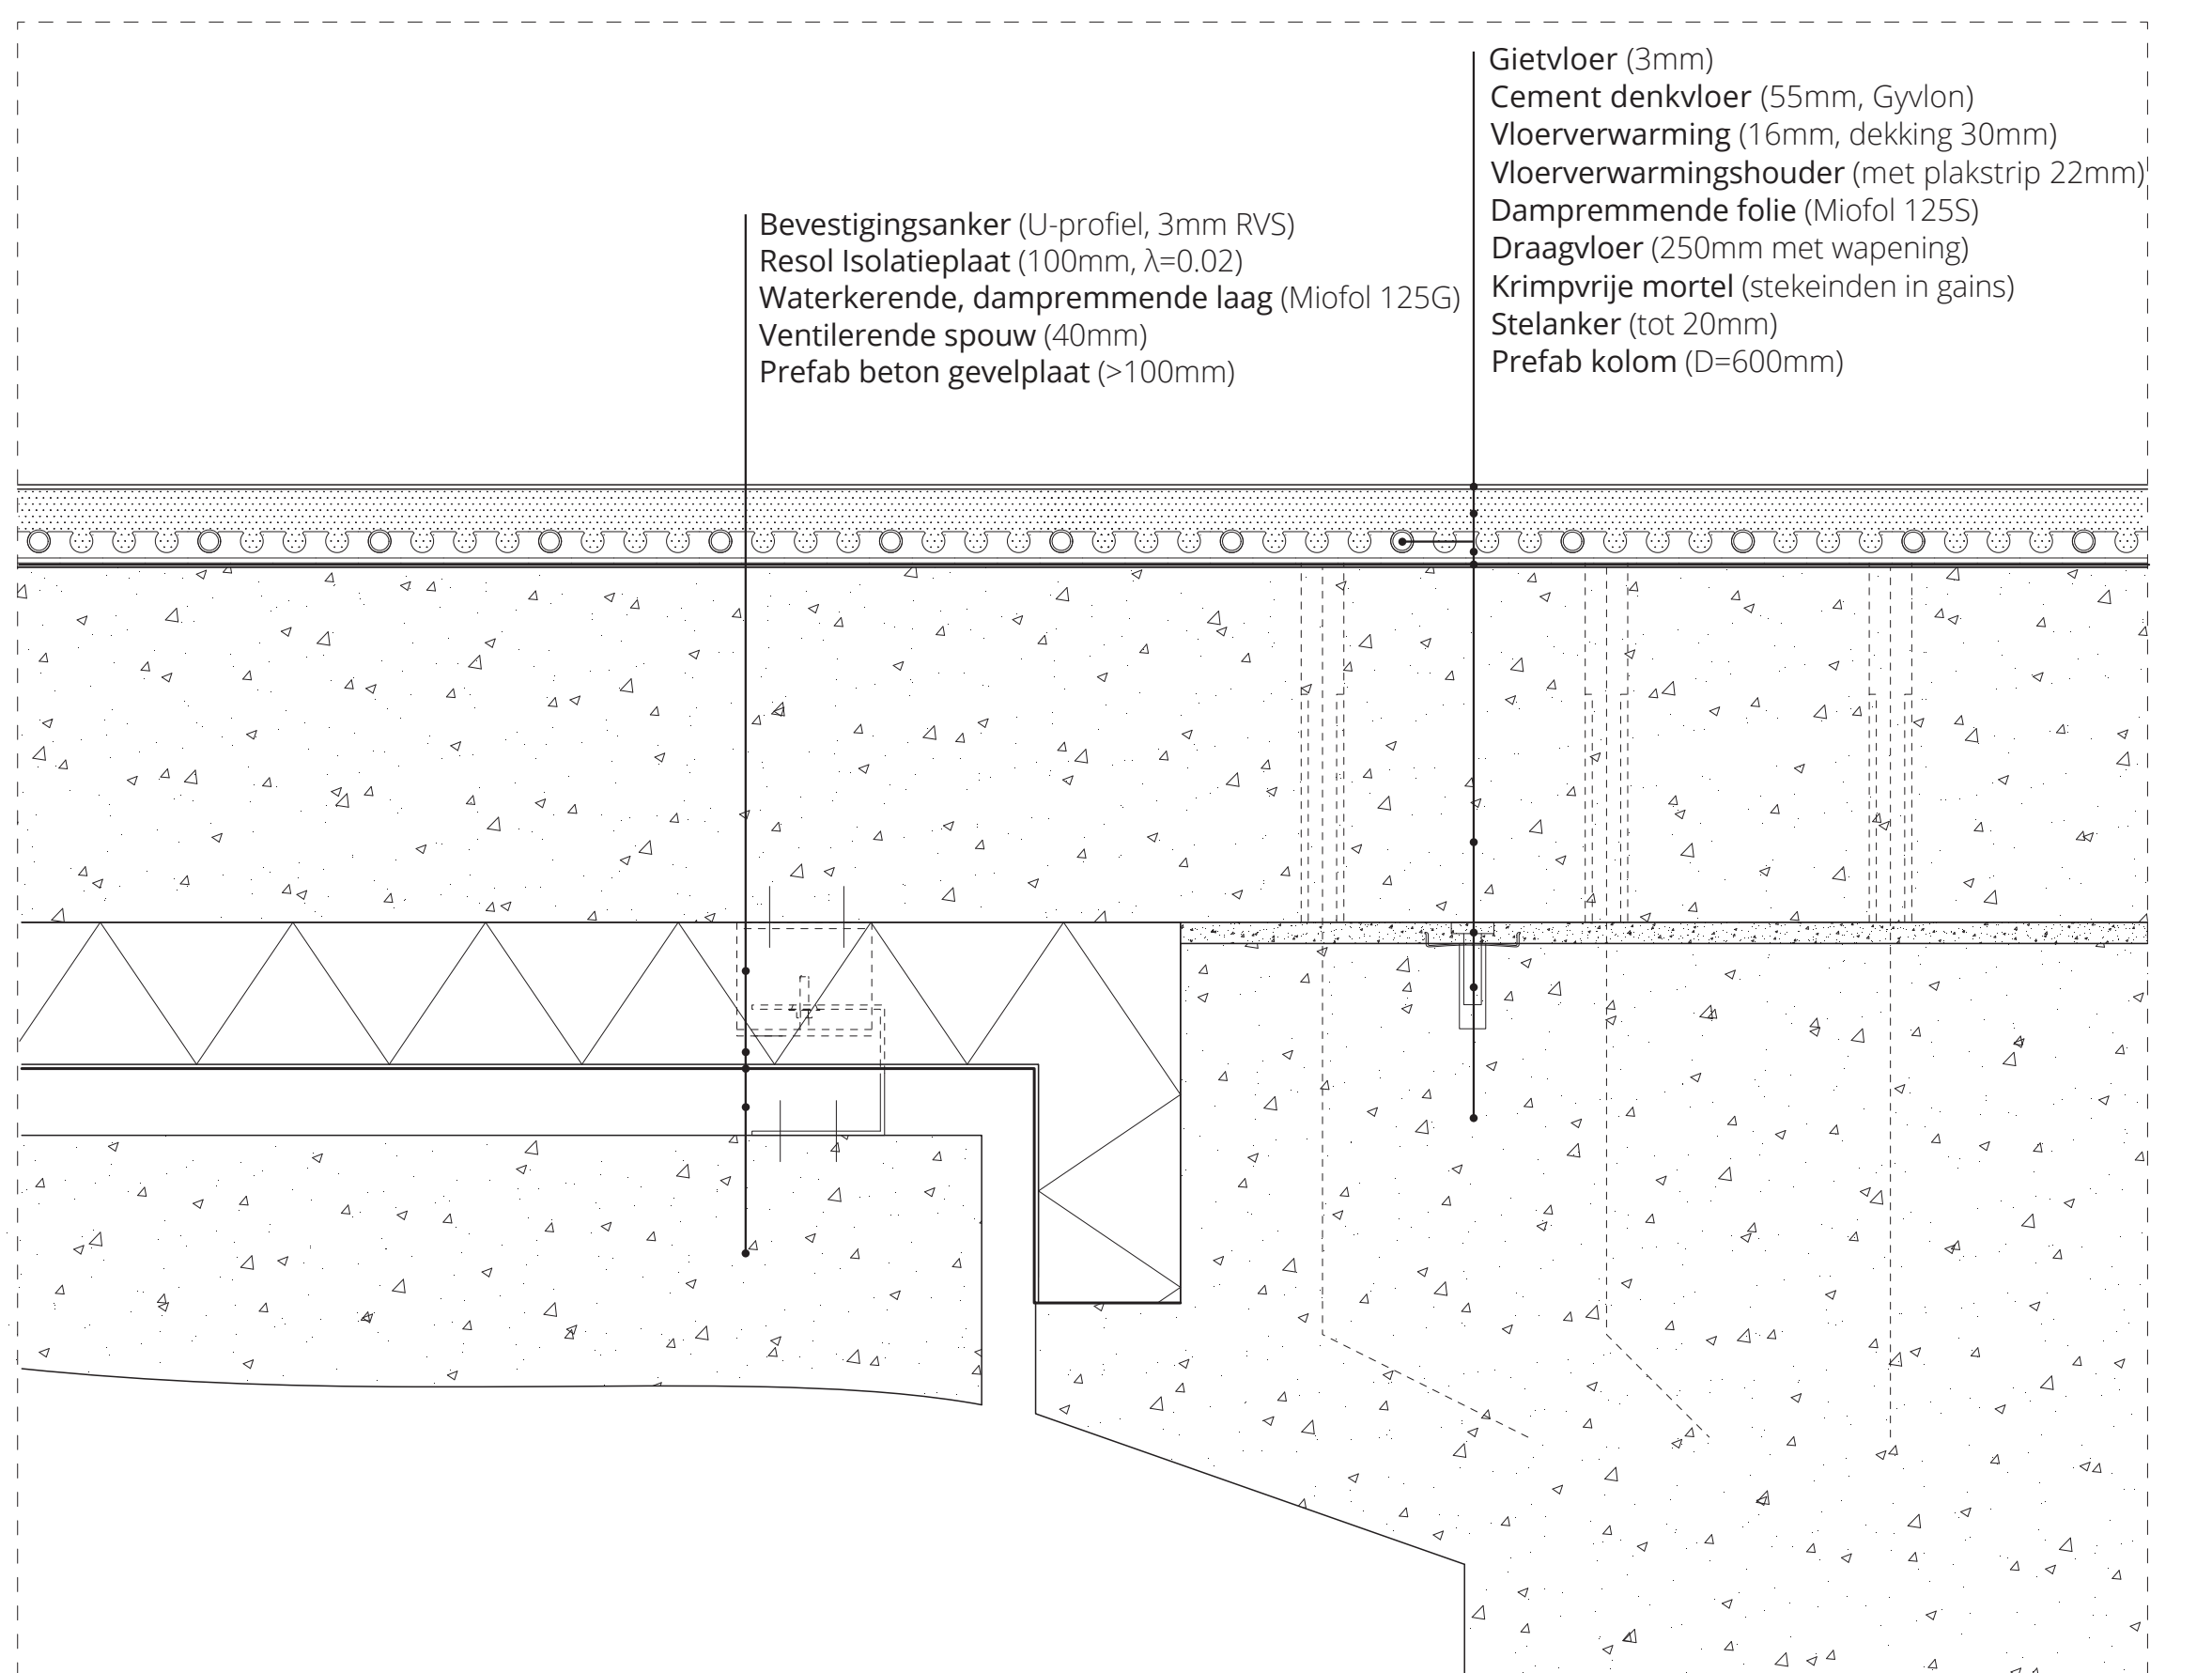

DETAIL C scale 1:5

Project Name: **Element**
Drafted by: **L.J. Spikker**
Date: **23/5/2014**
Size: **2150 x 841mm**