



Situation drawing 1:5000




site plan 1:500

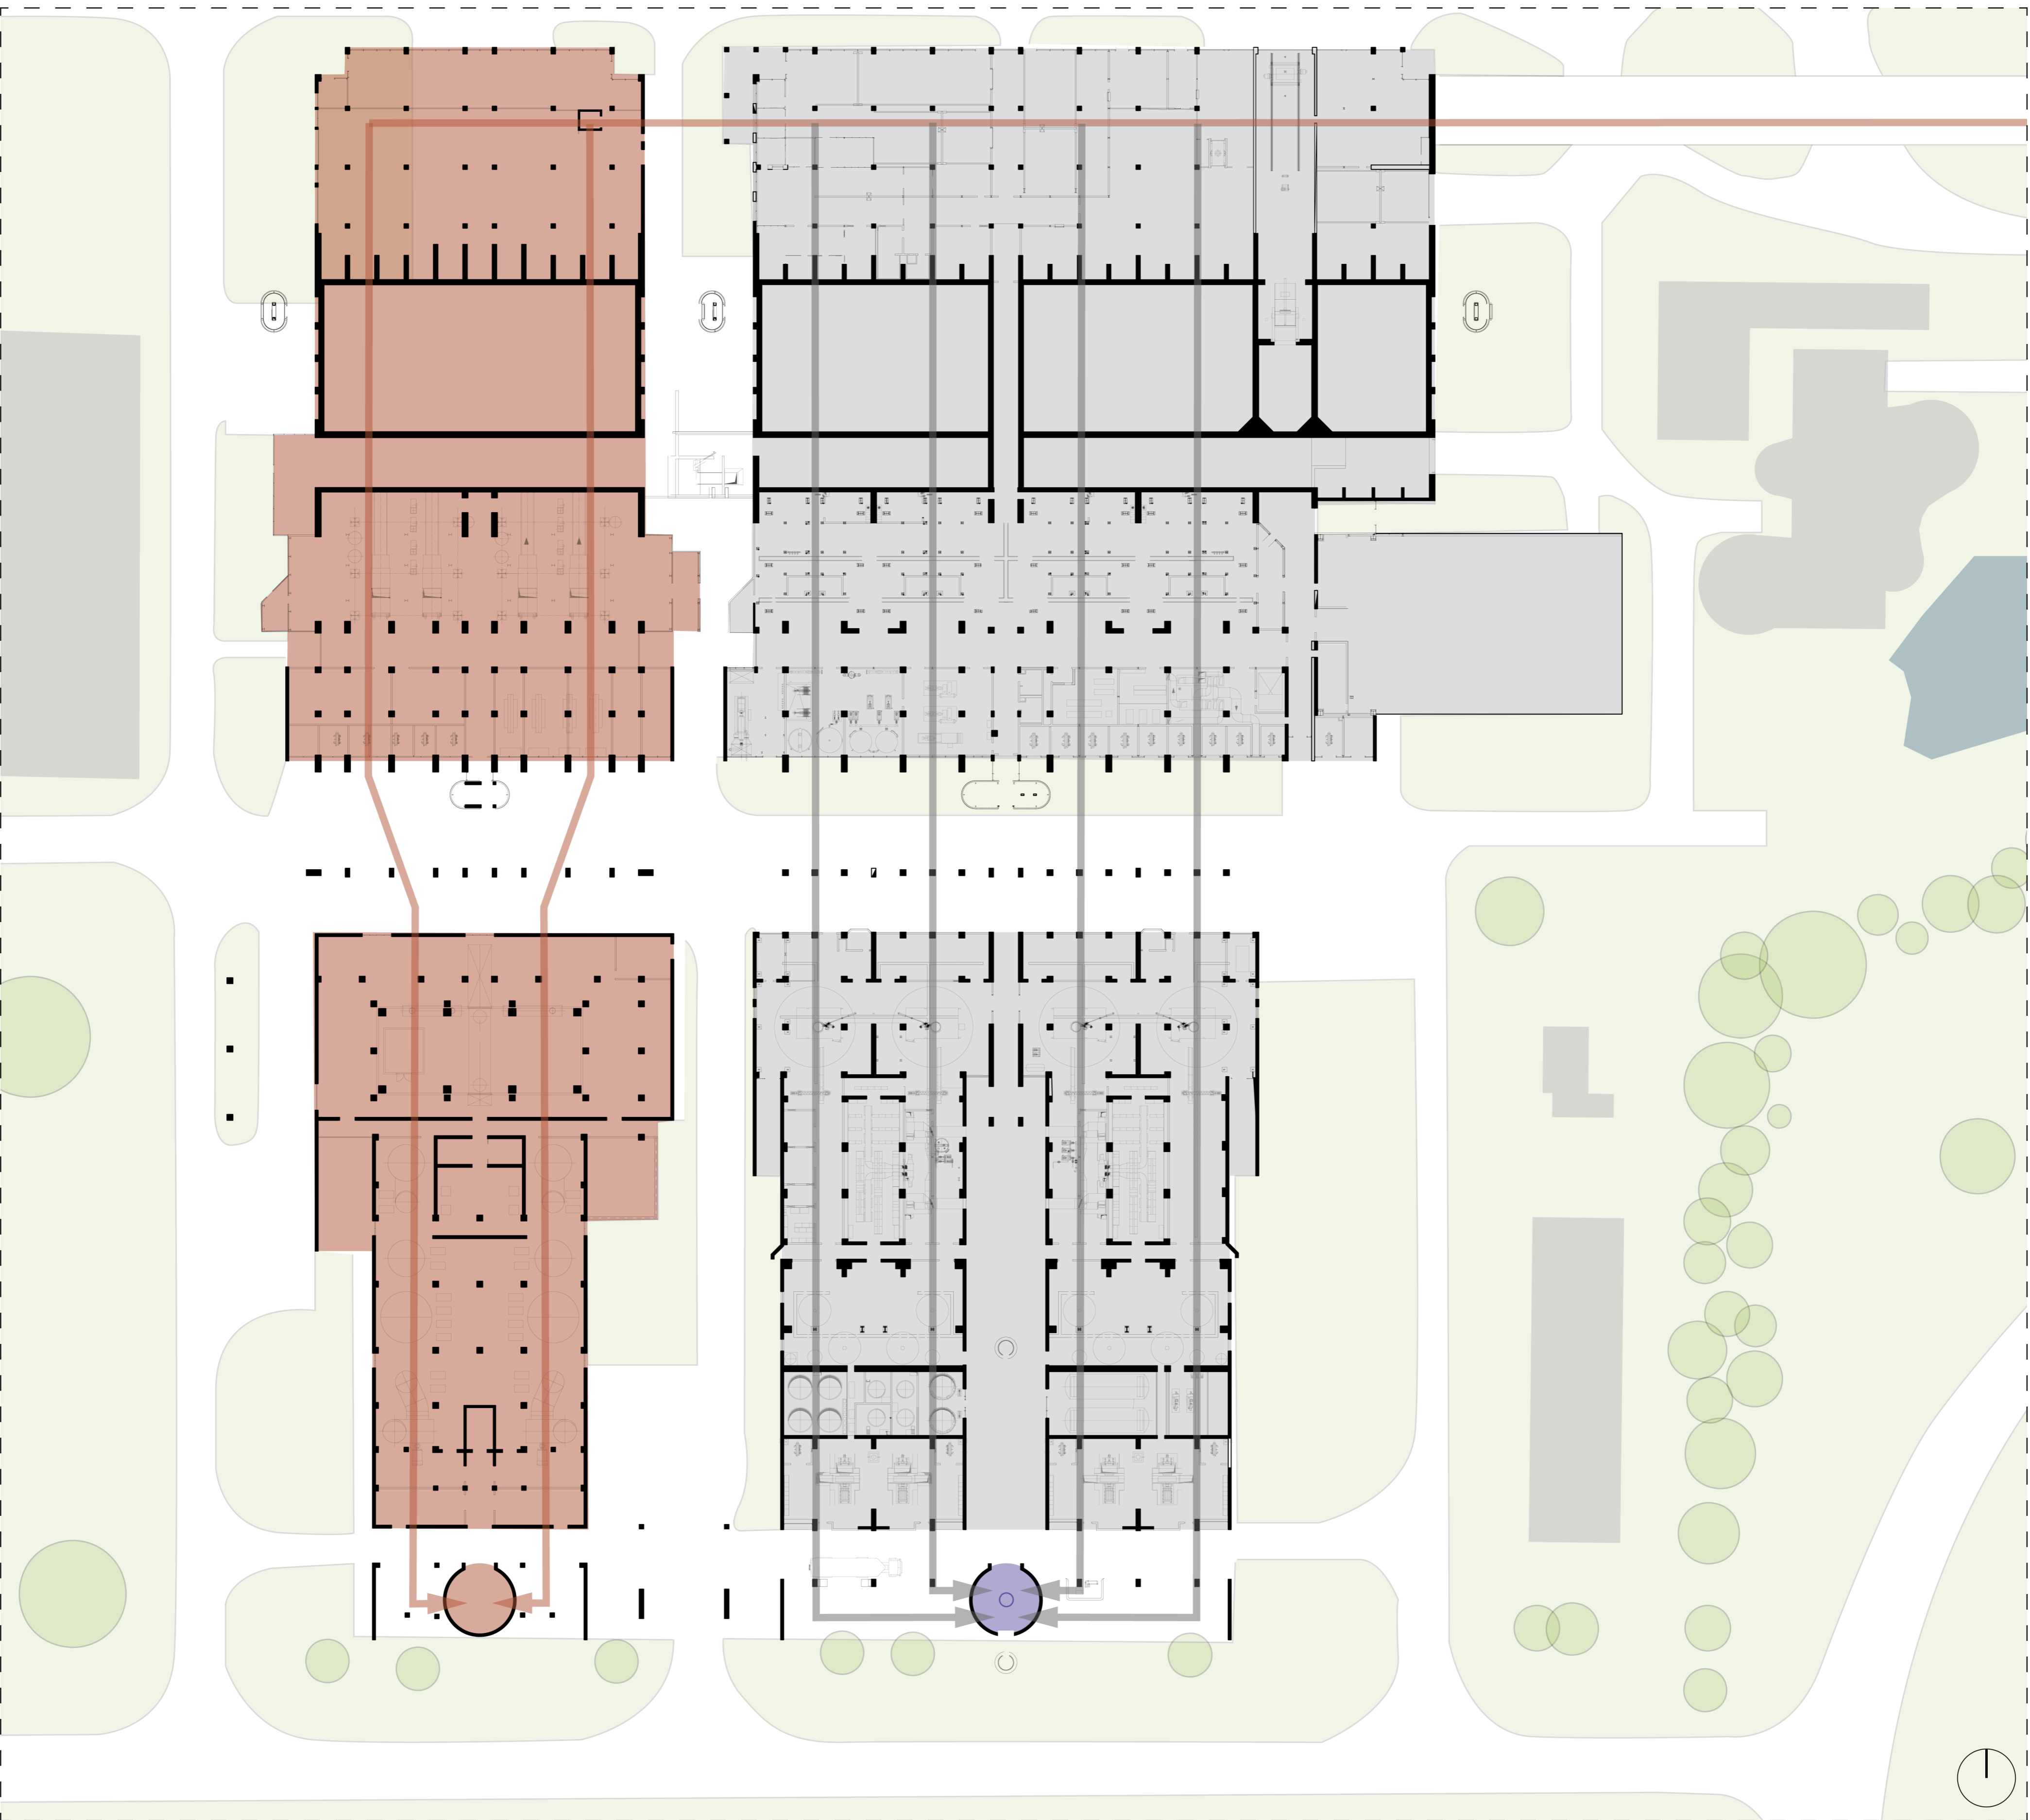


section (west) 1:200

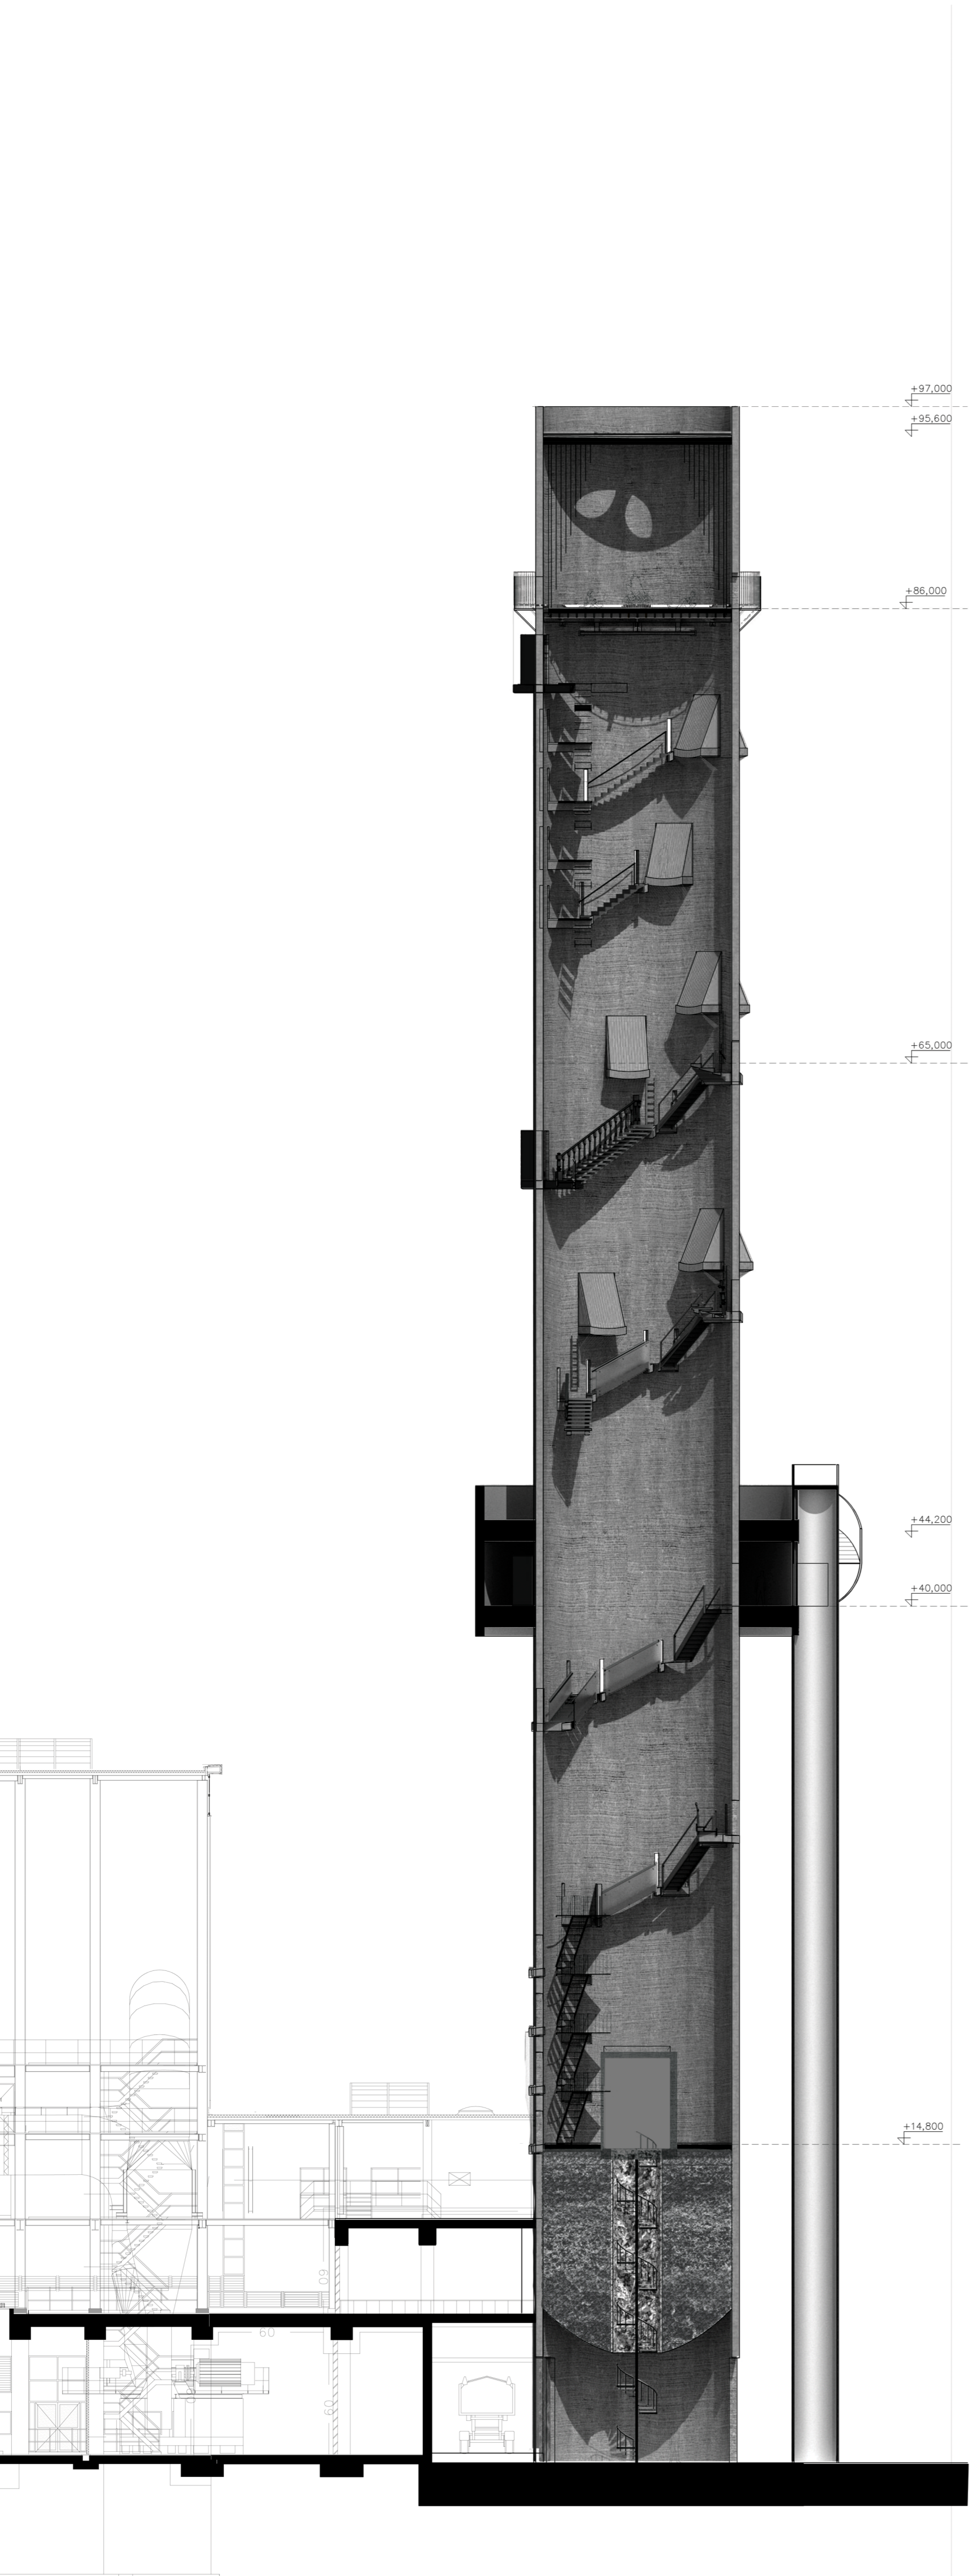


floorplans 1:200

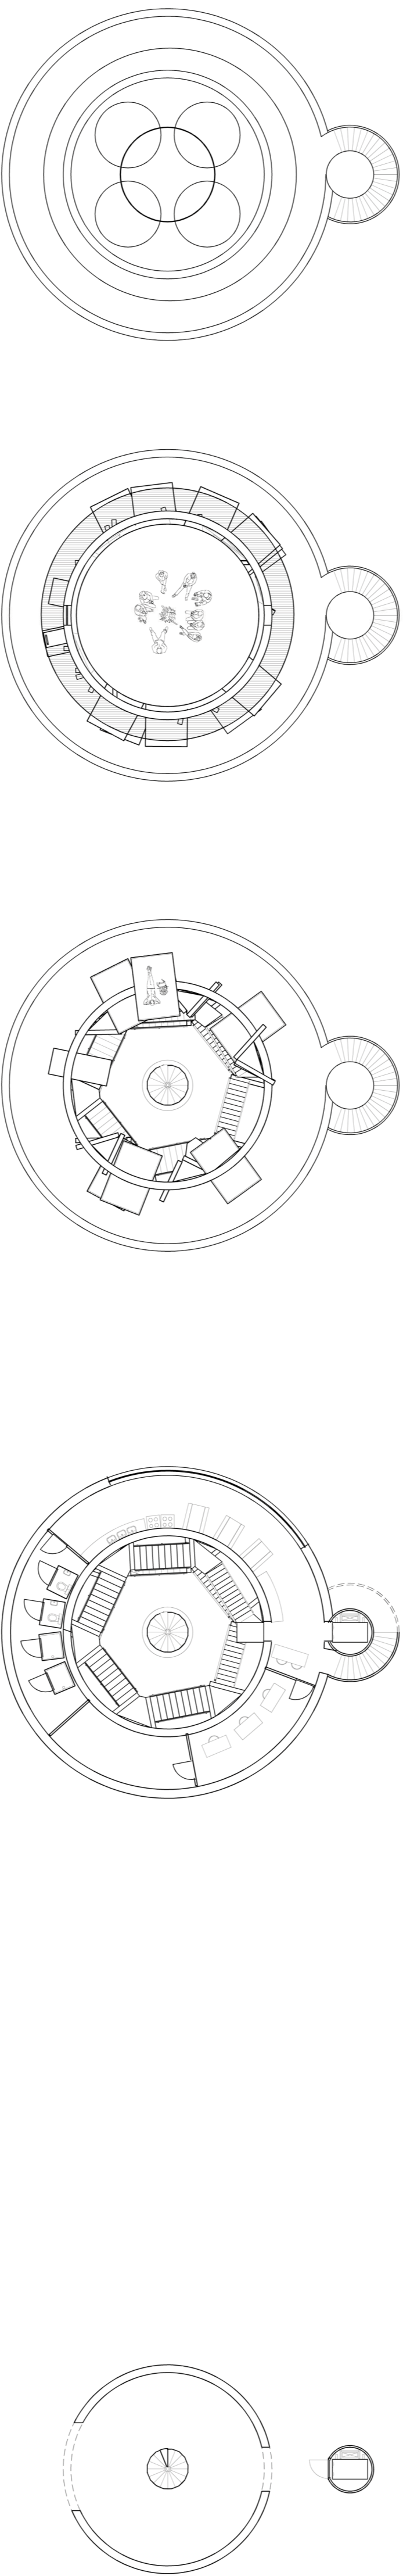


elevation (south) 1:200

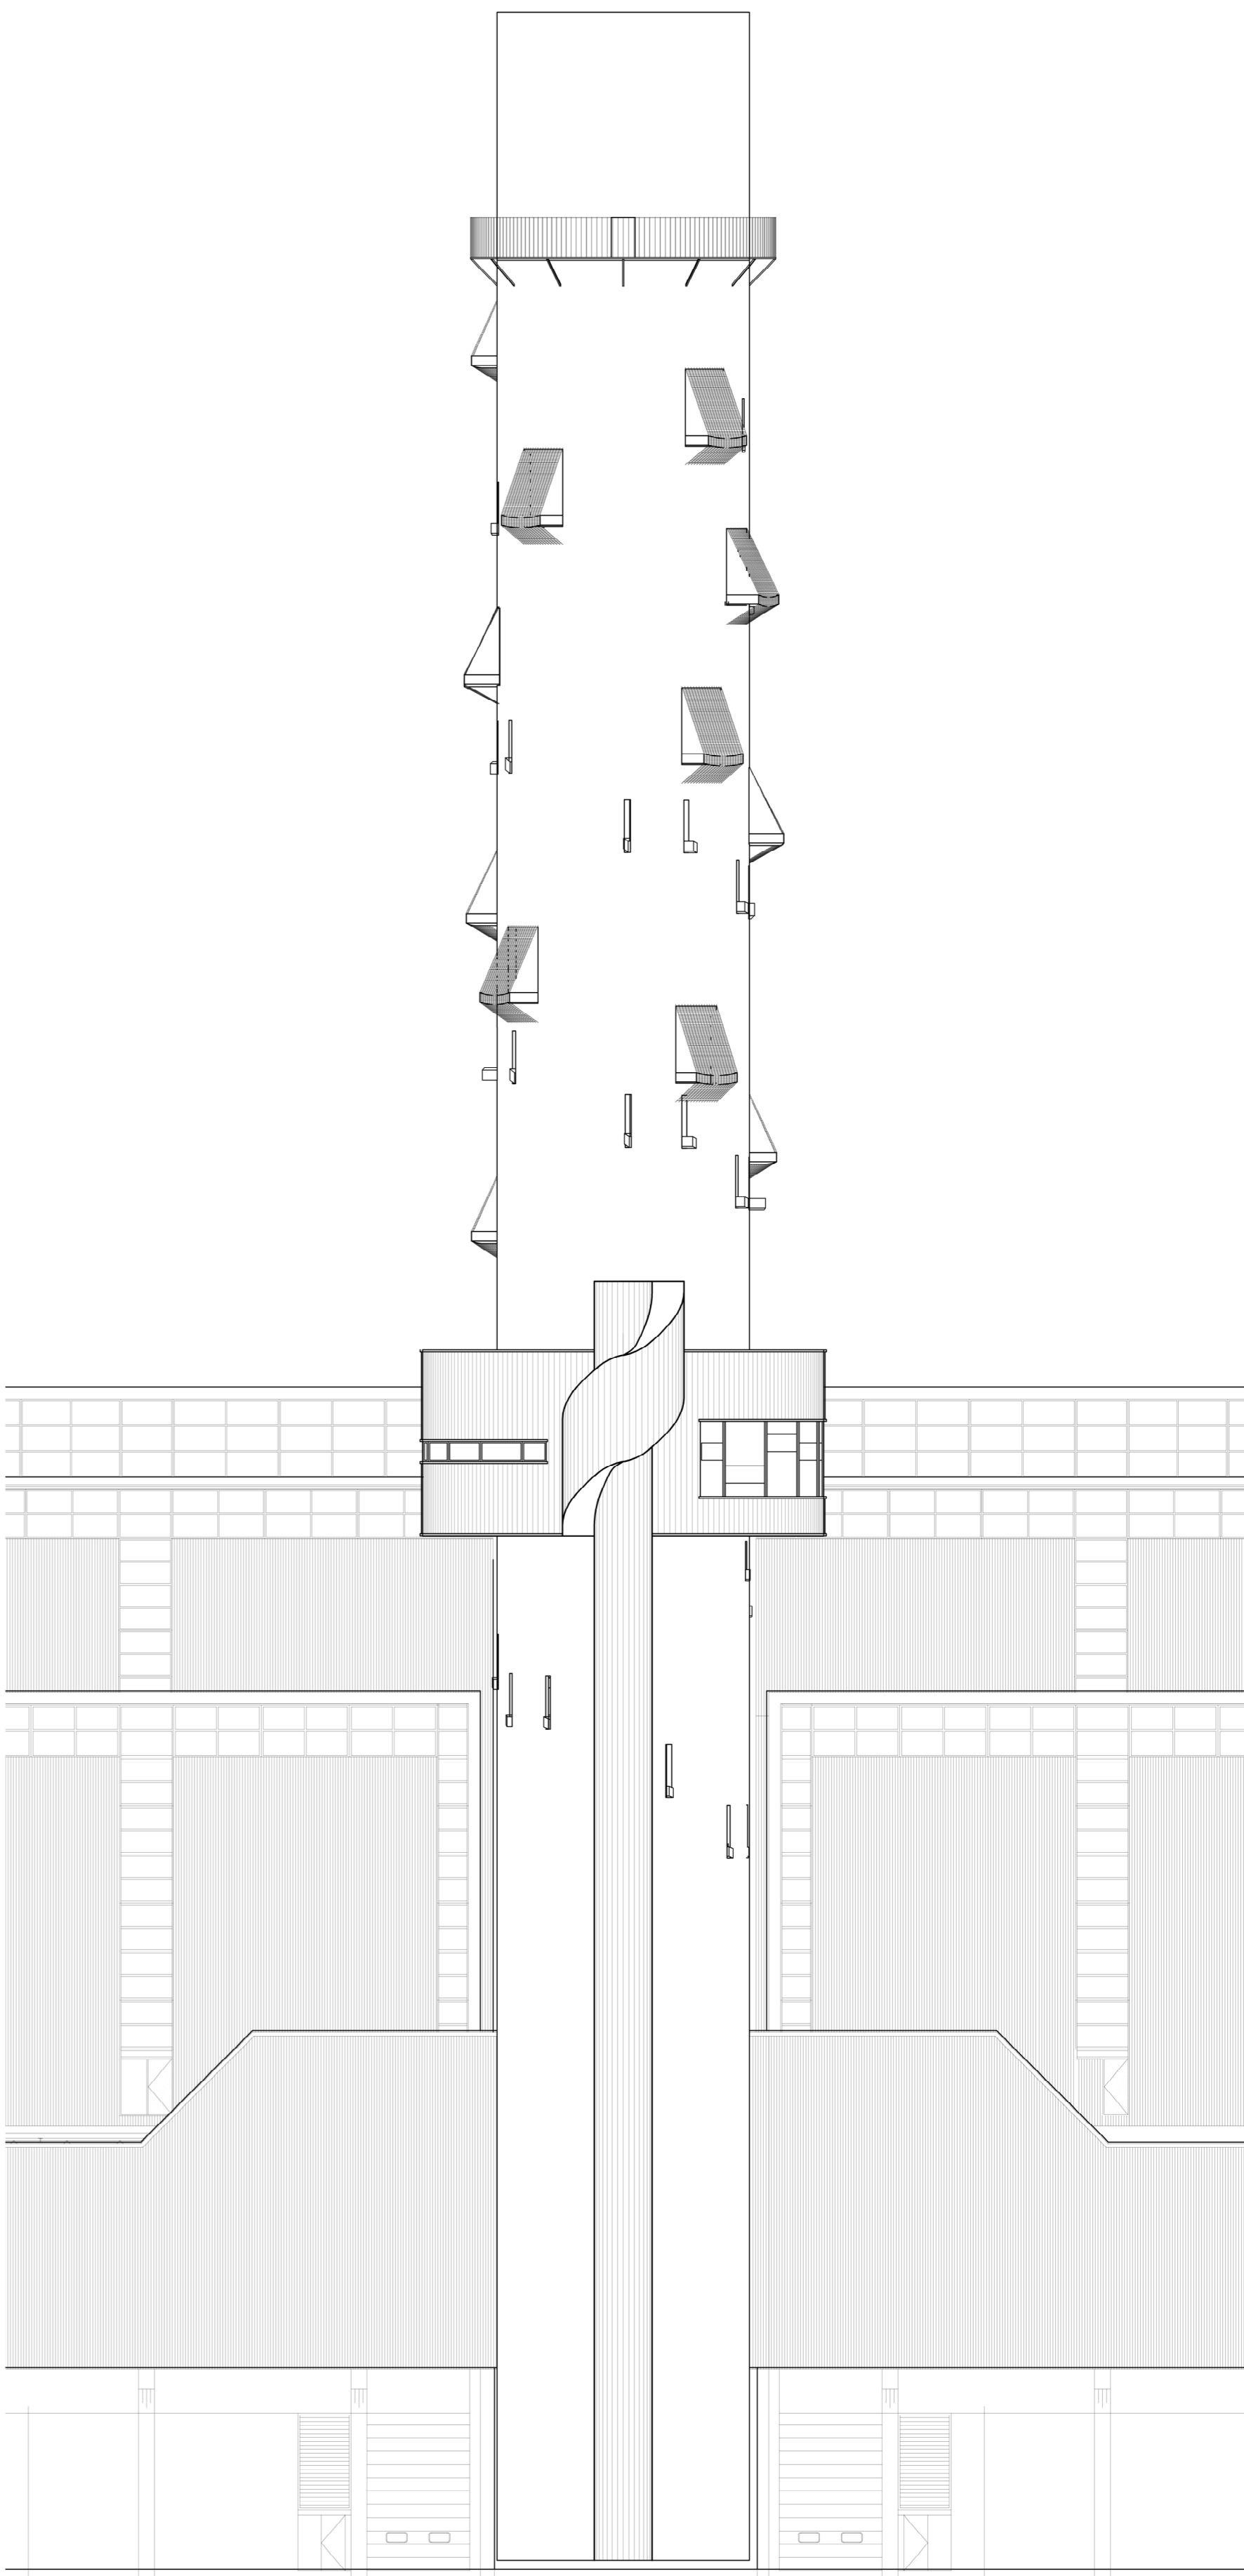


elevation (west) 1:1000

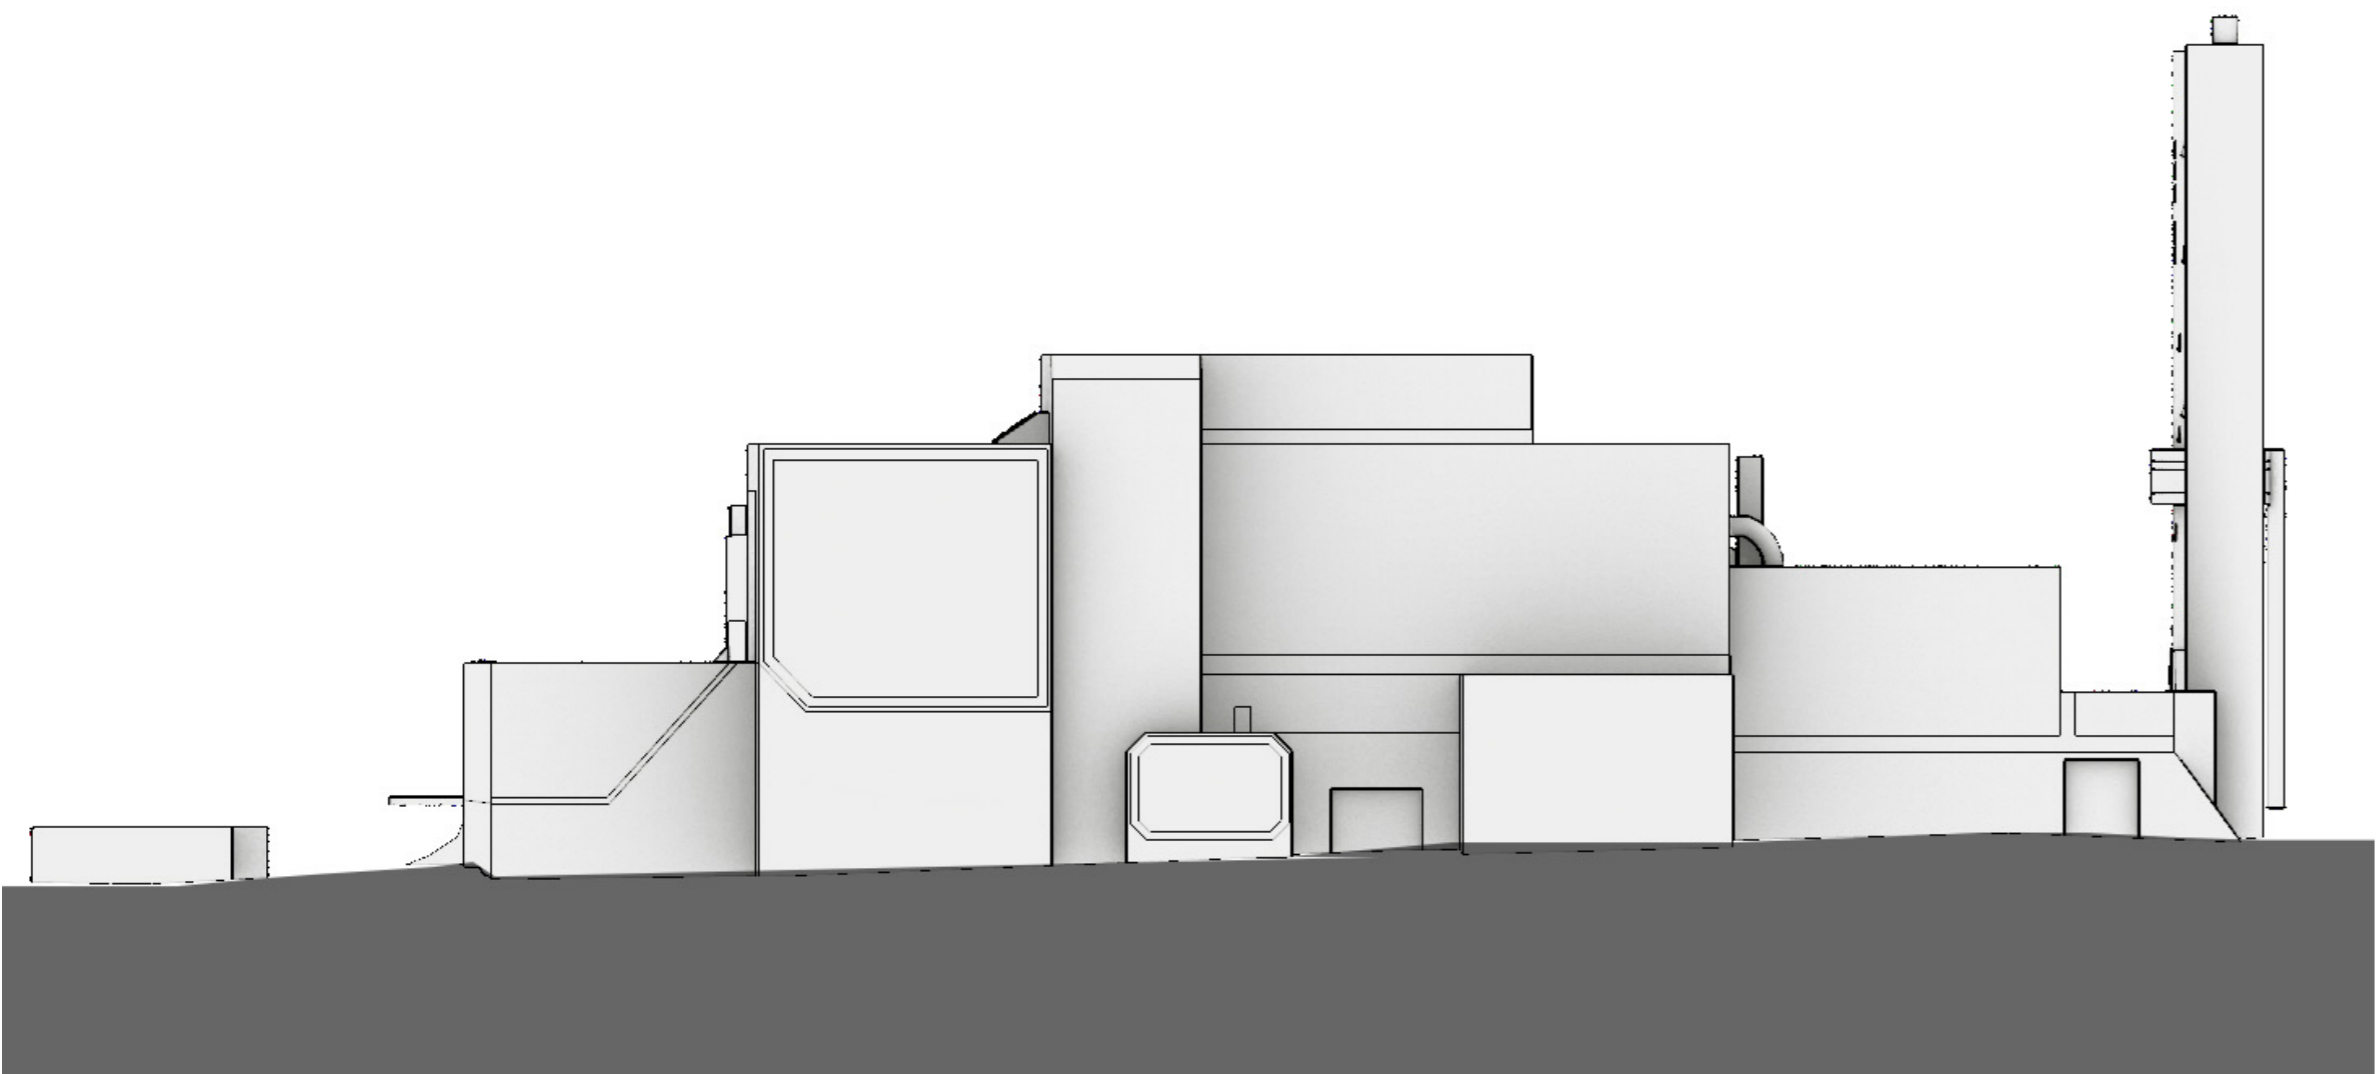


elevation (south) 1:1000

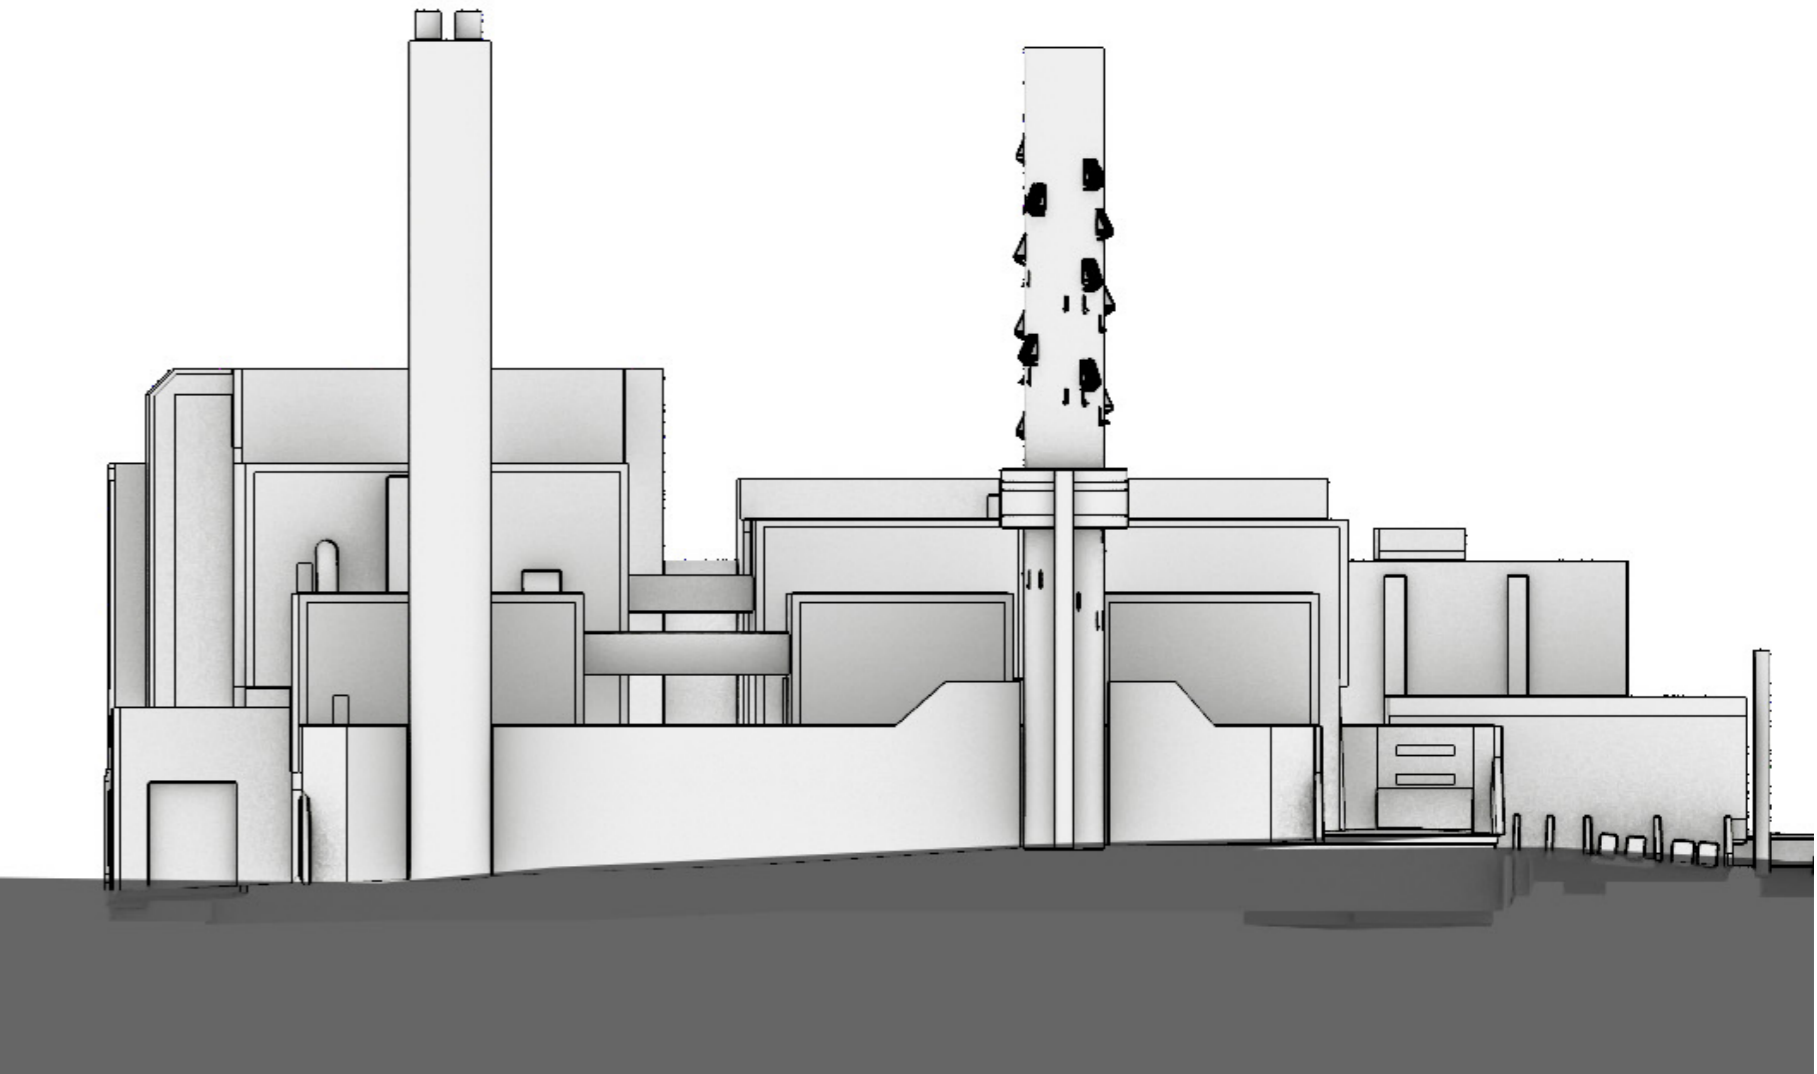

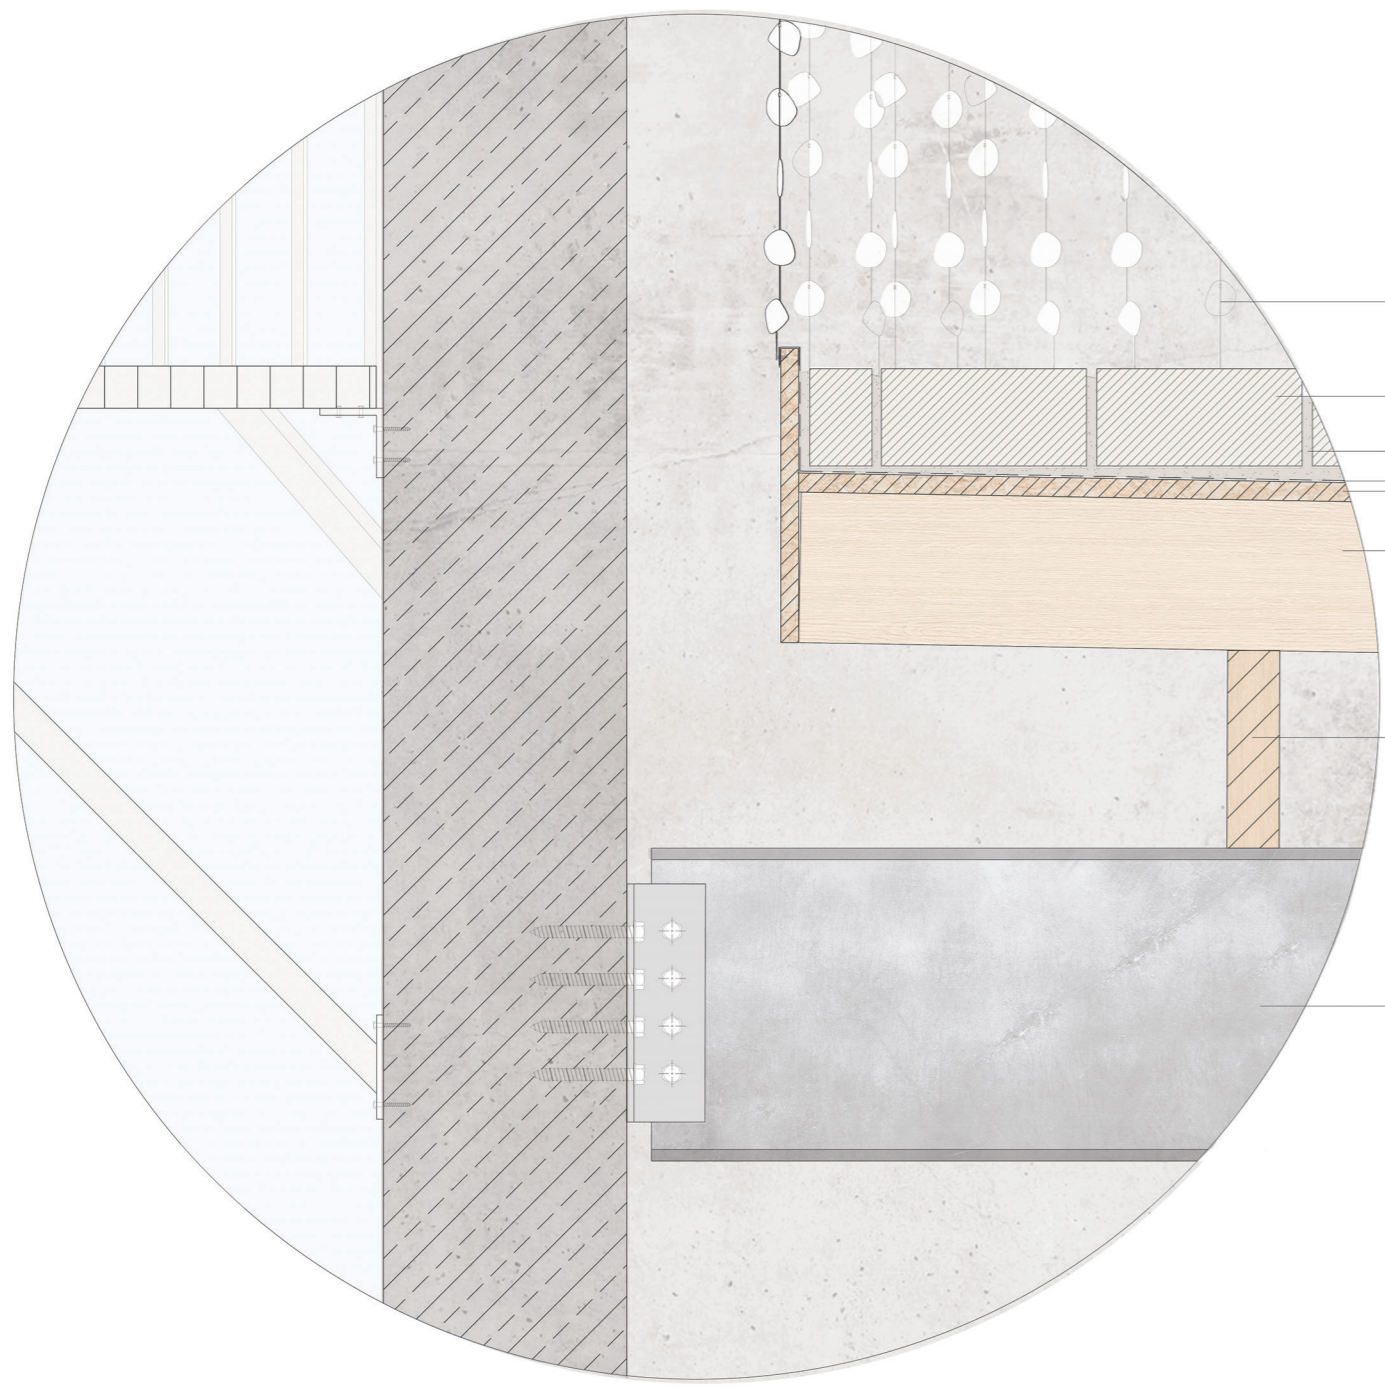


350 250 26 600

Detail A 1:5 (printed off scale)

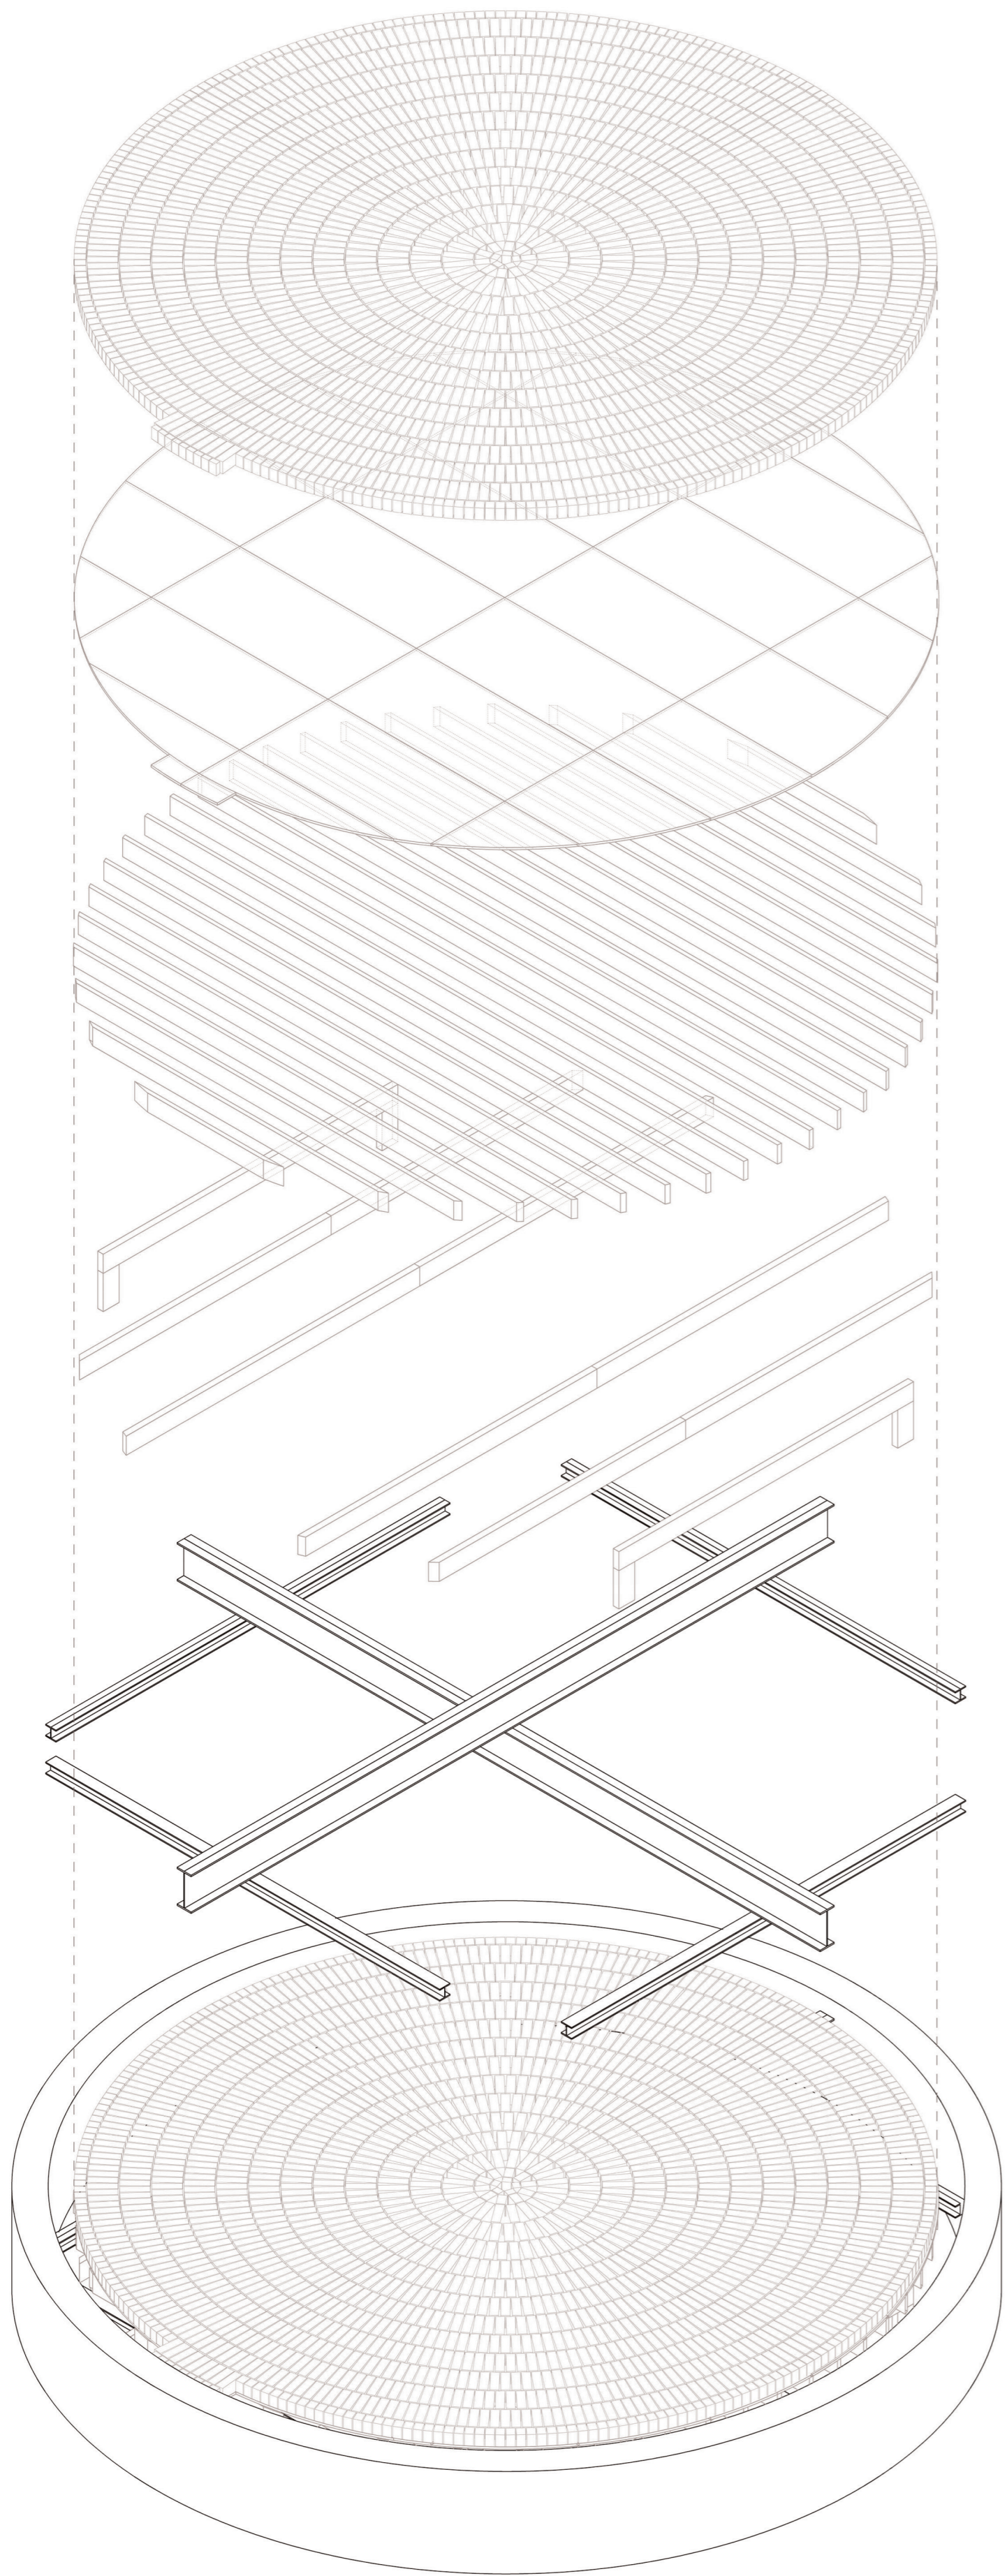

Floor construction
adapting to existing beam structure

section 1:50

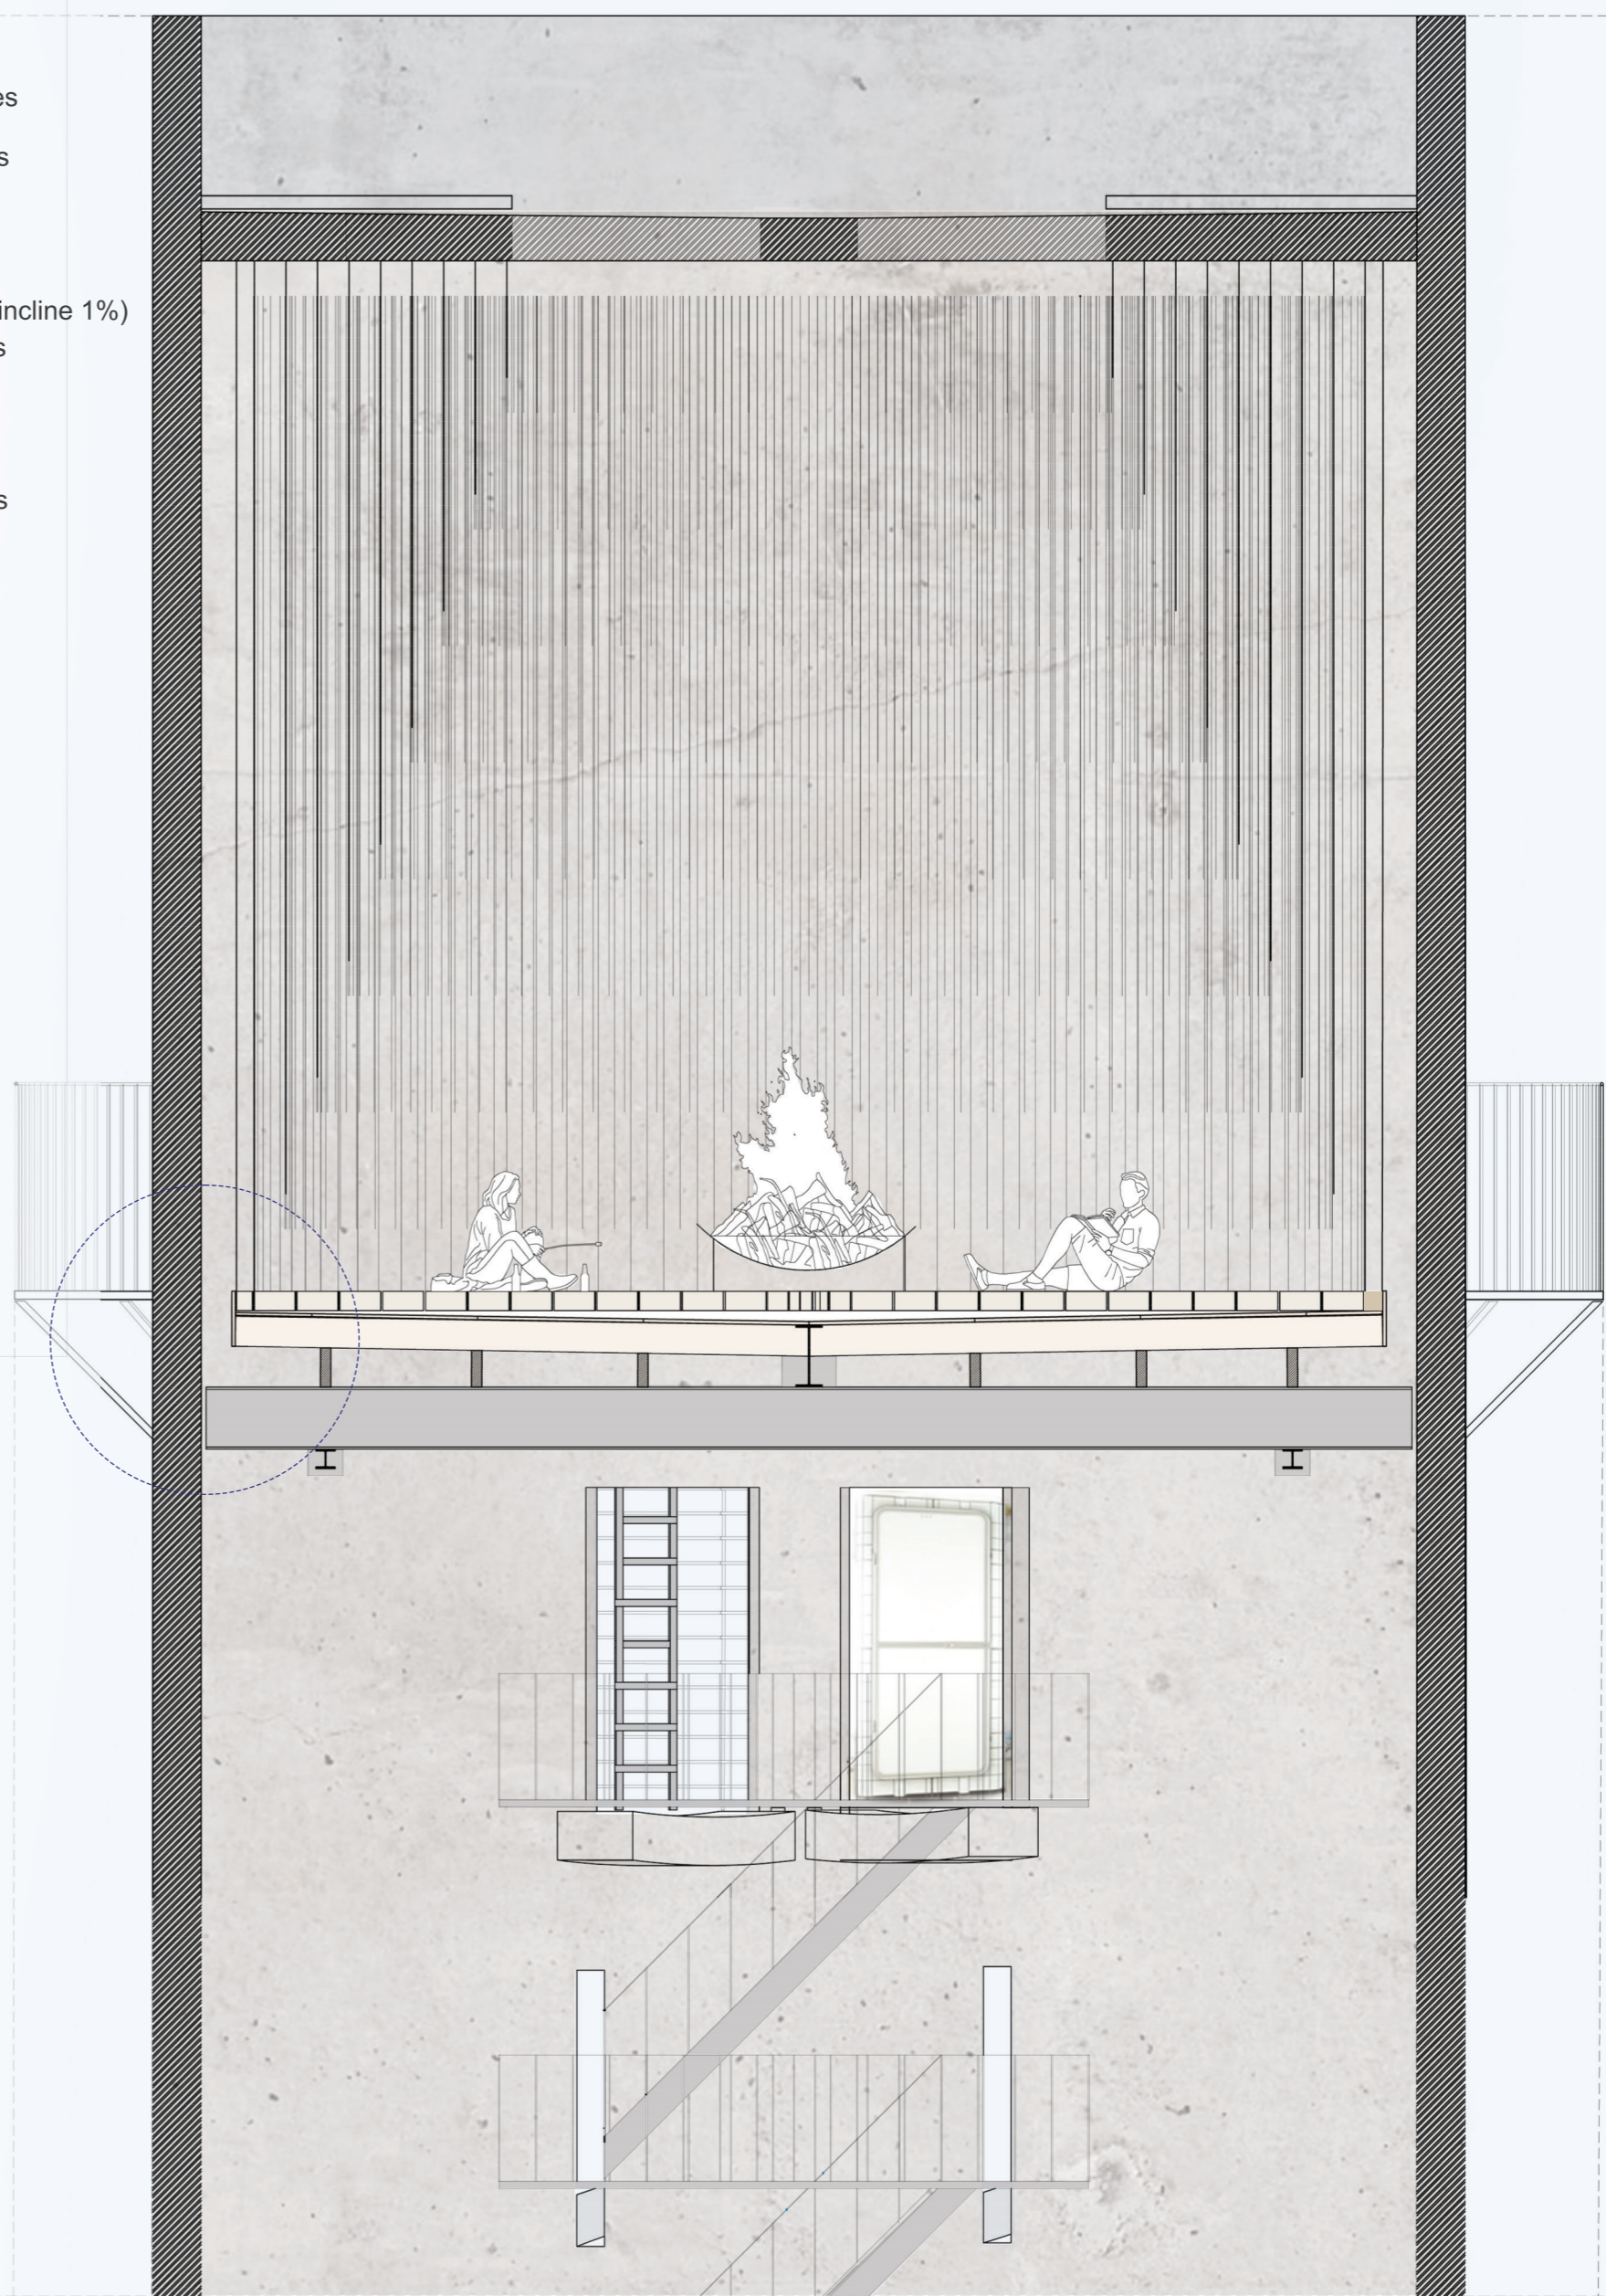


350




7500

1200

350 9200 350

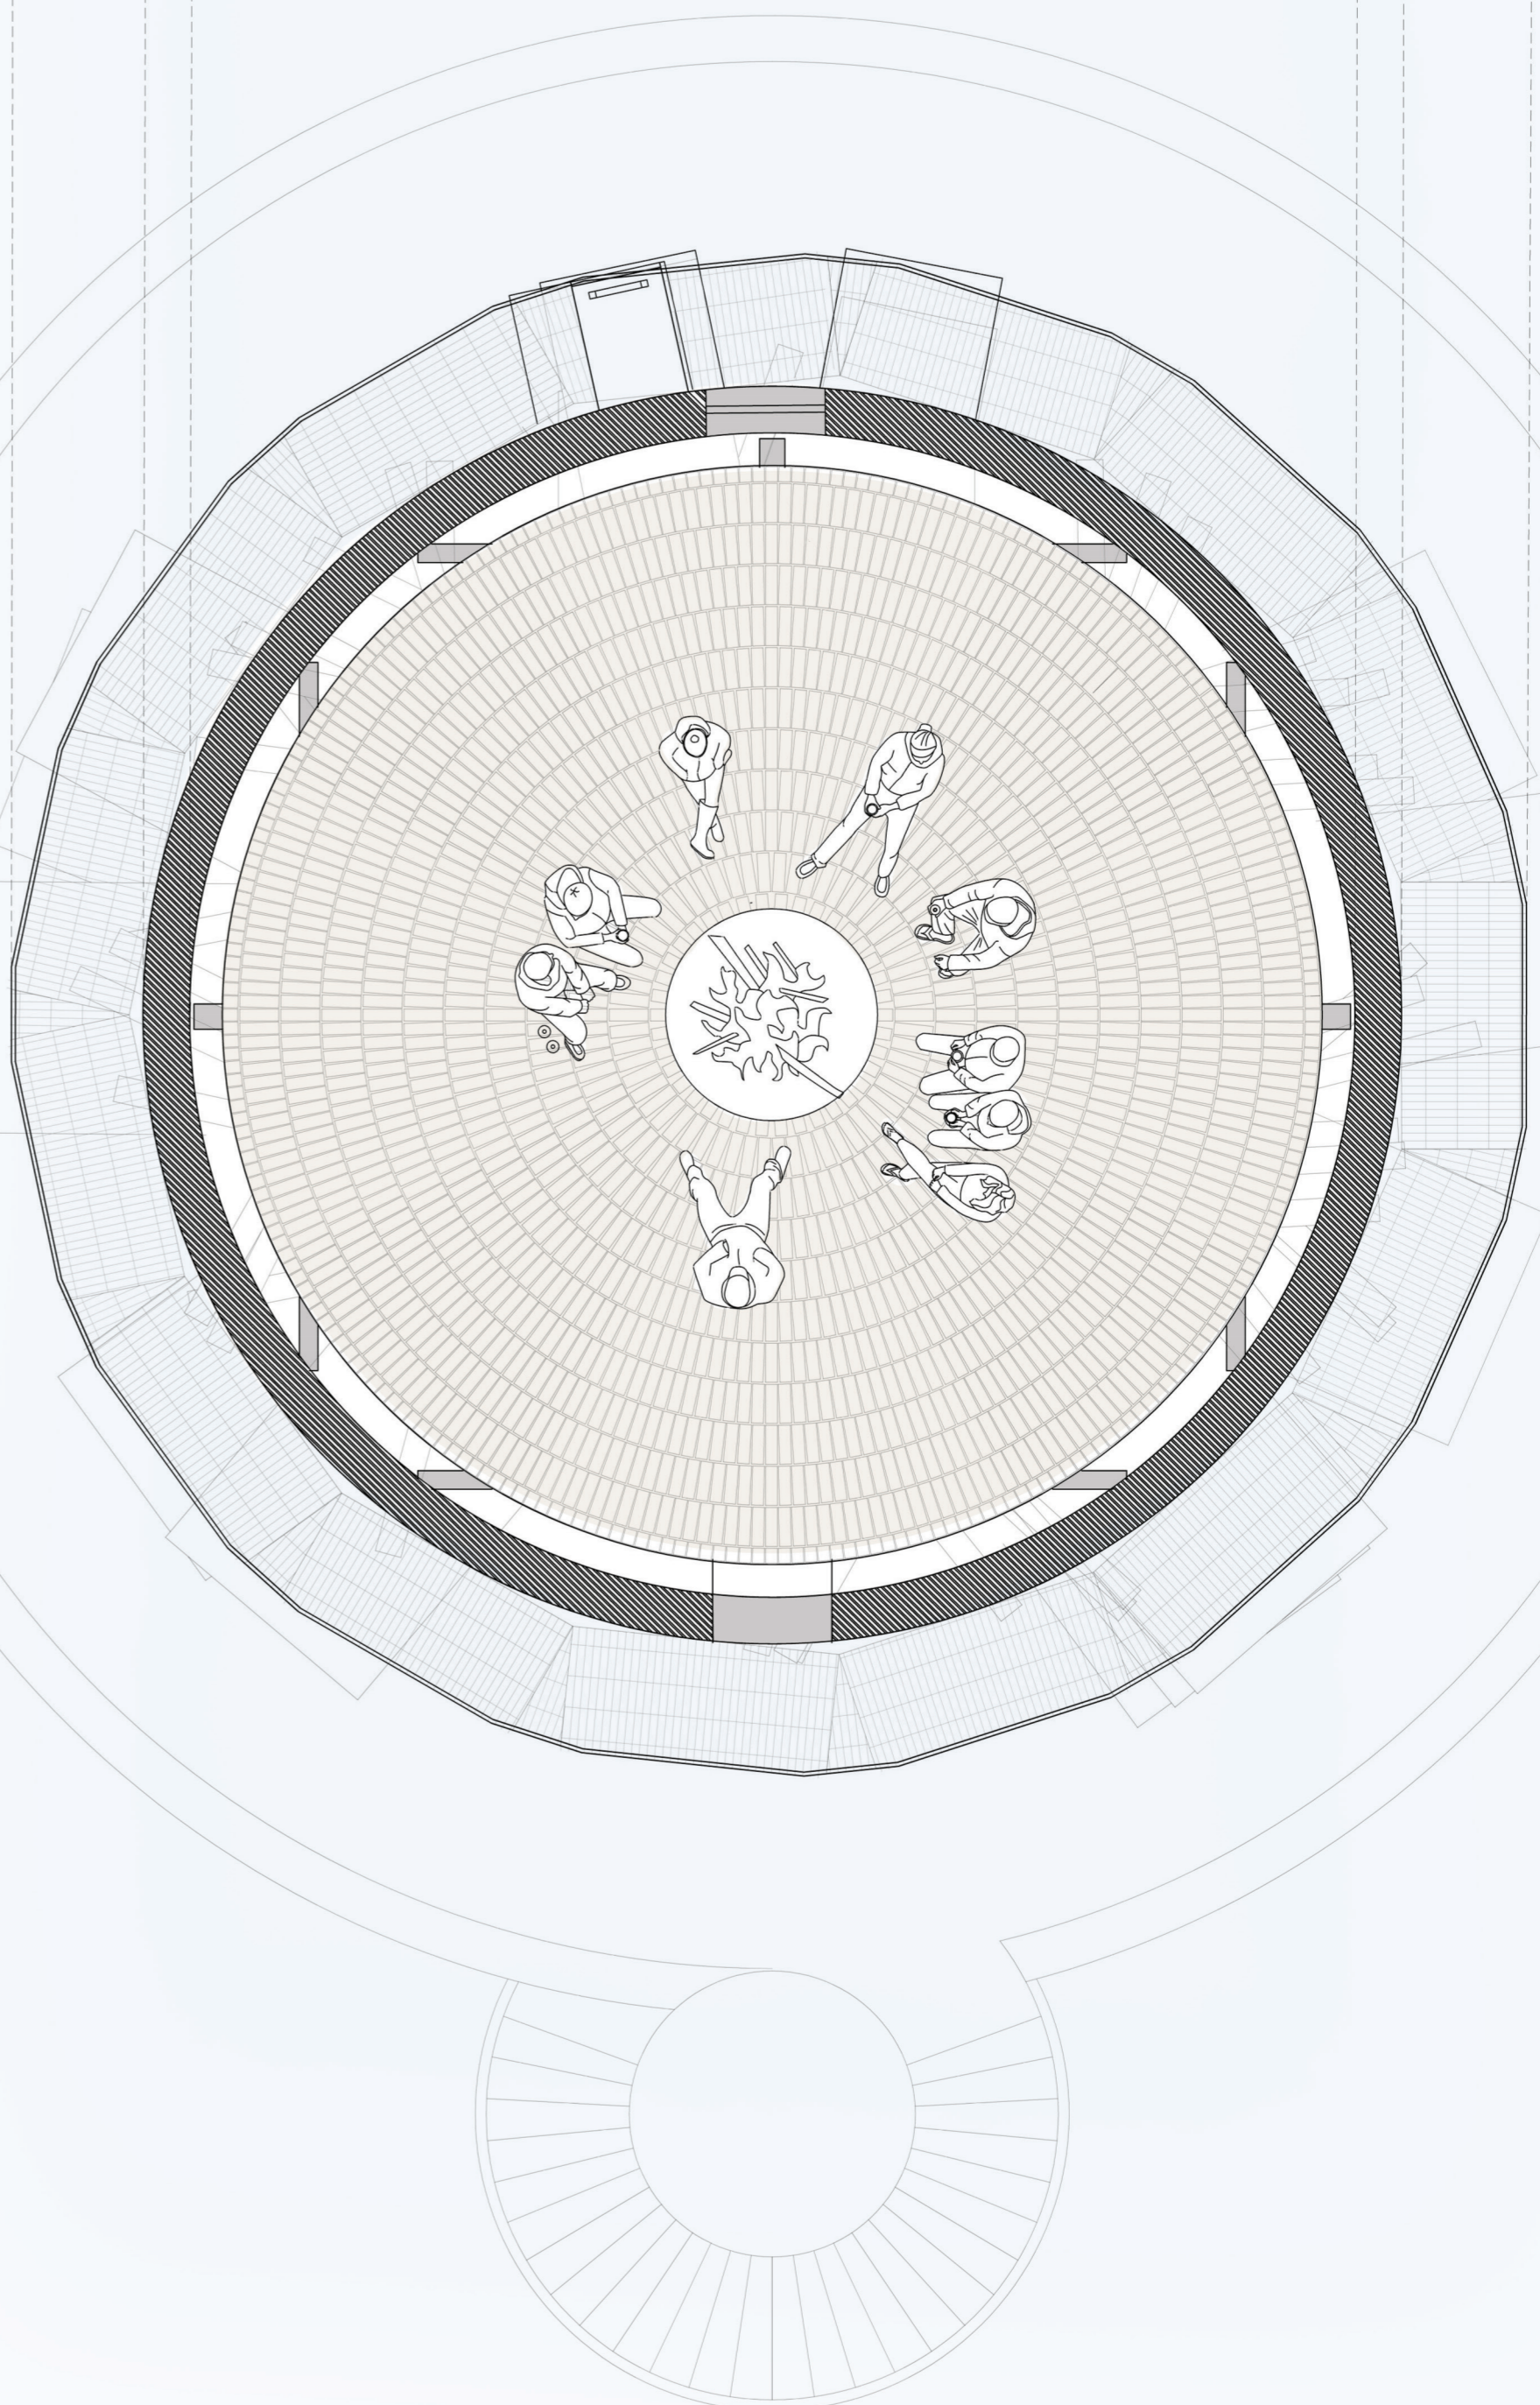

floorplan 1:50

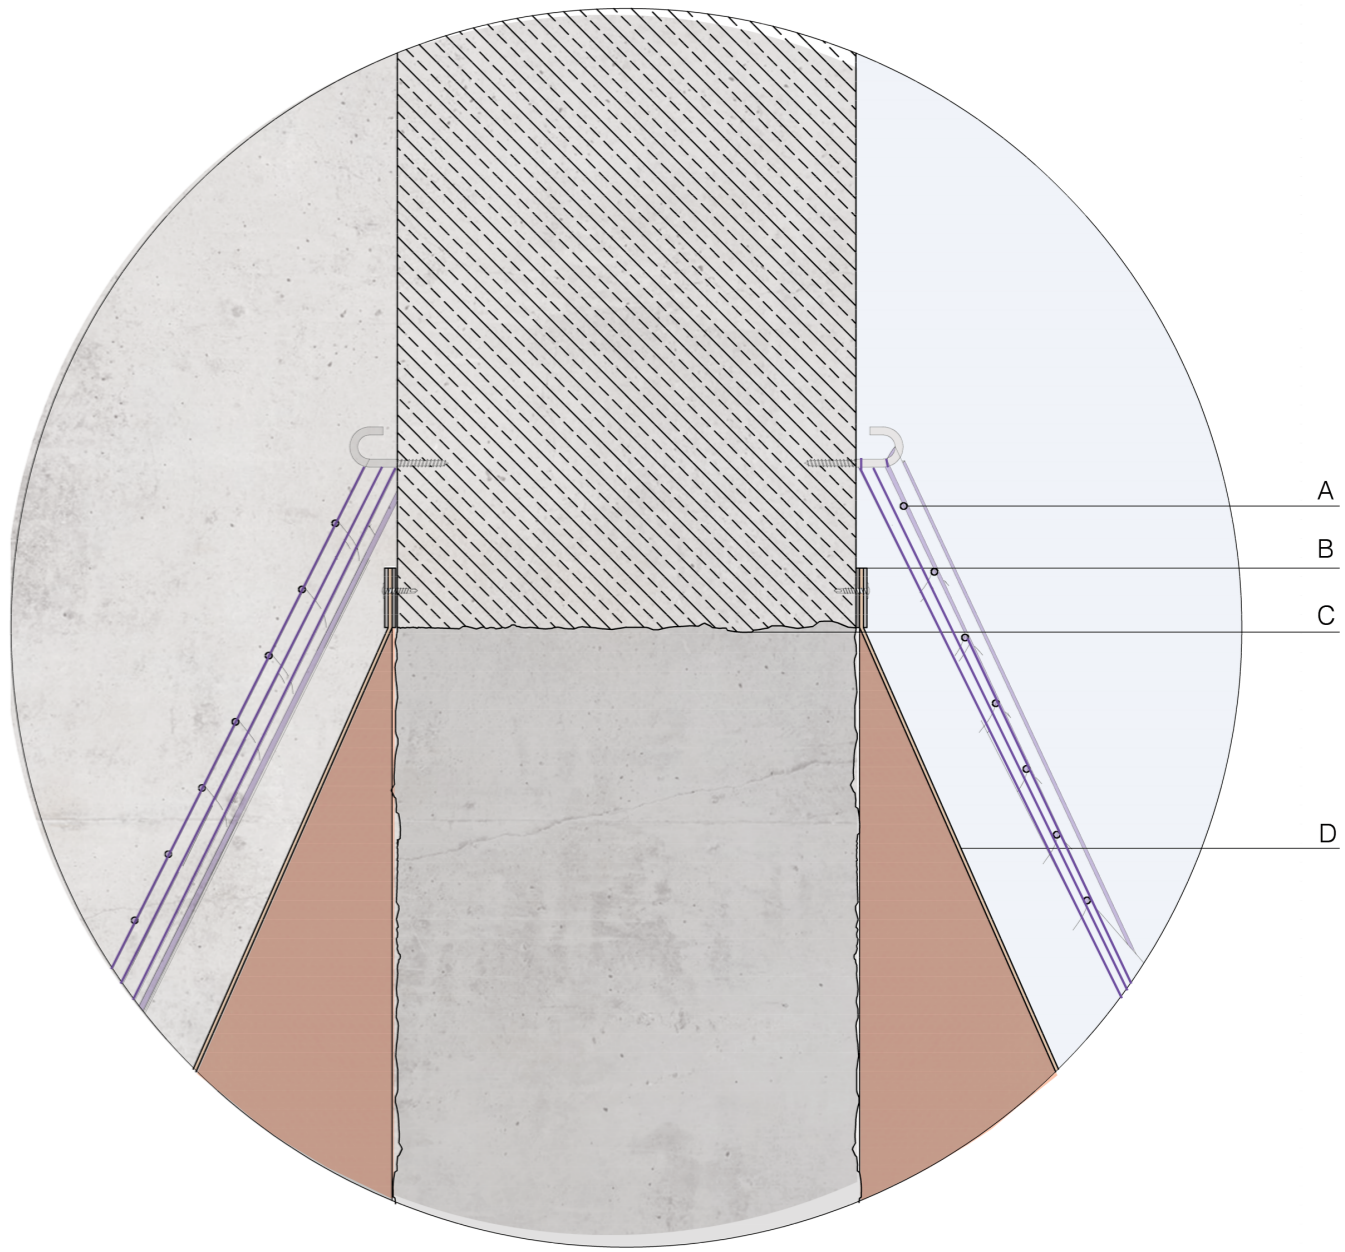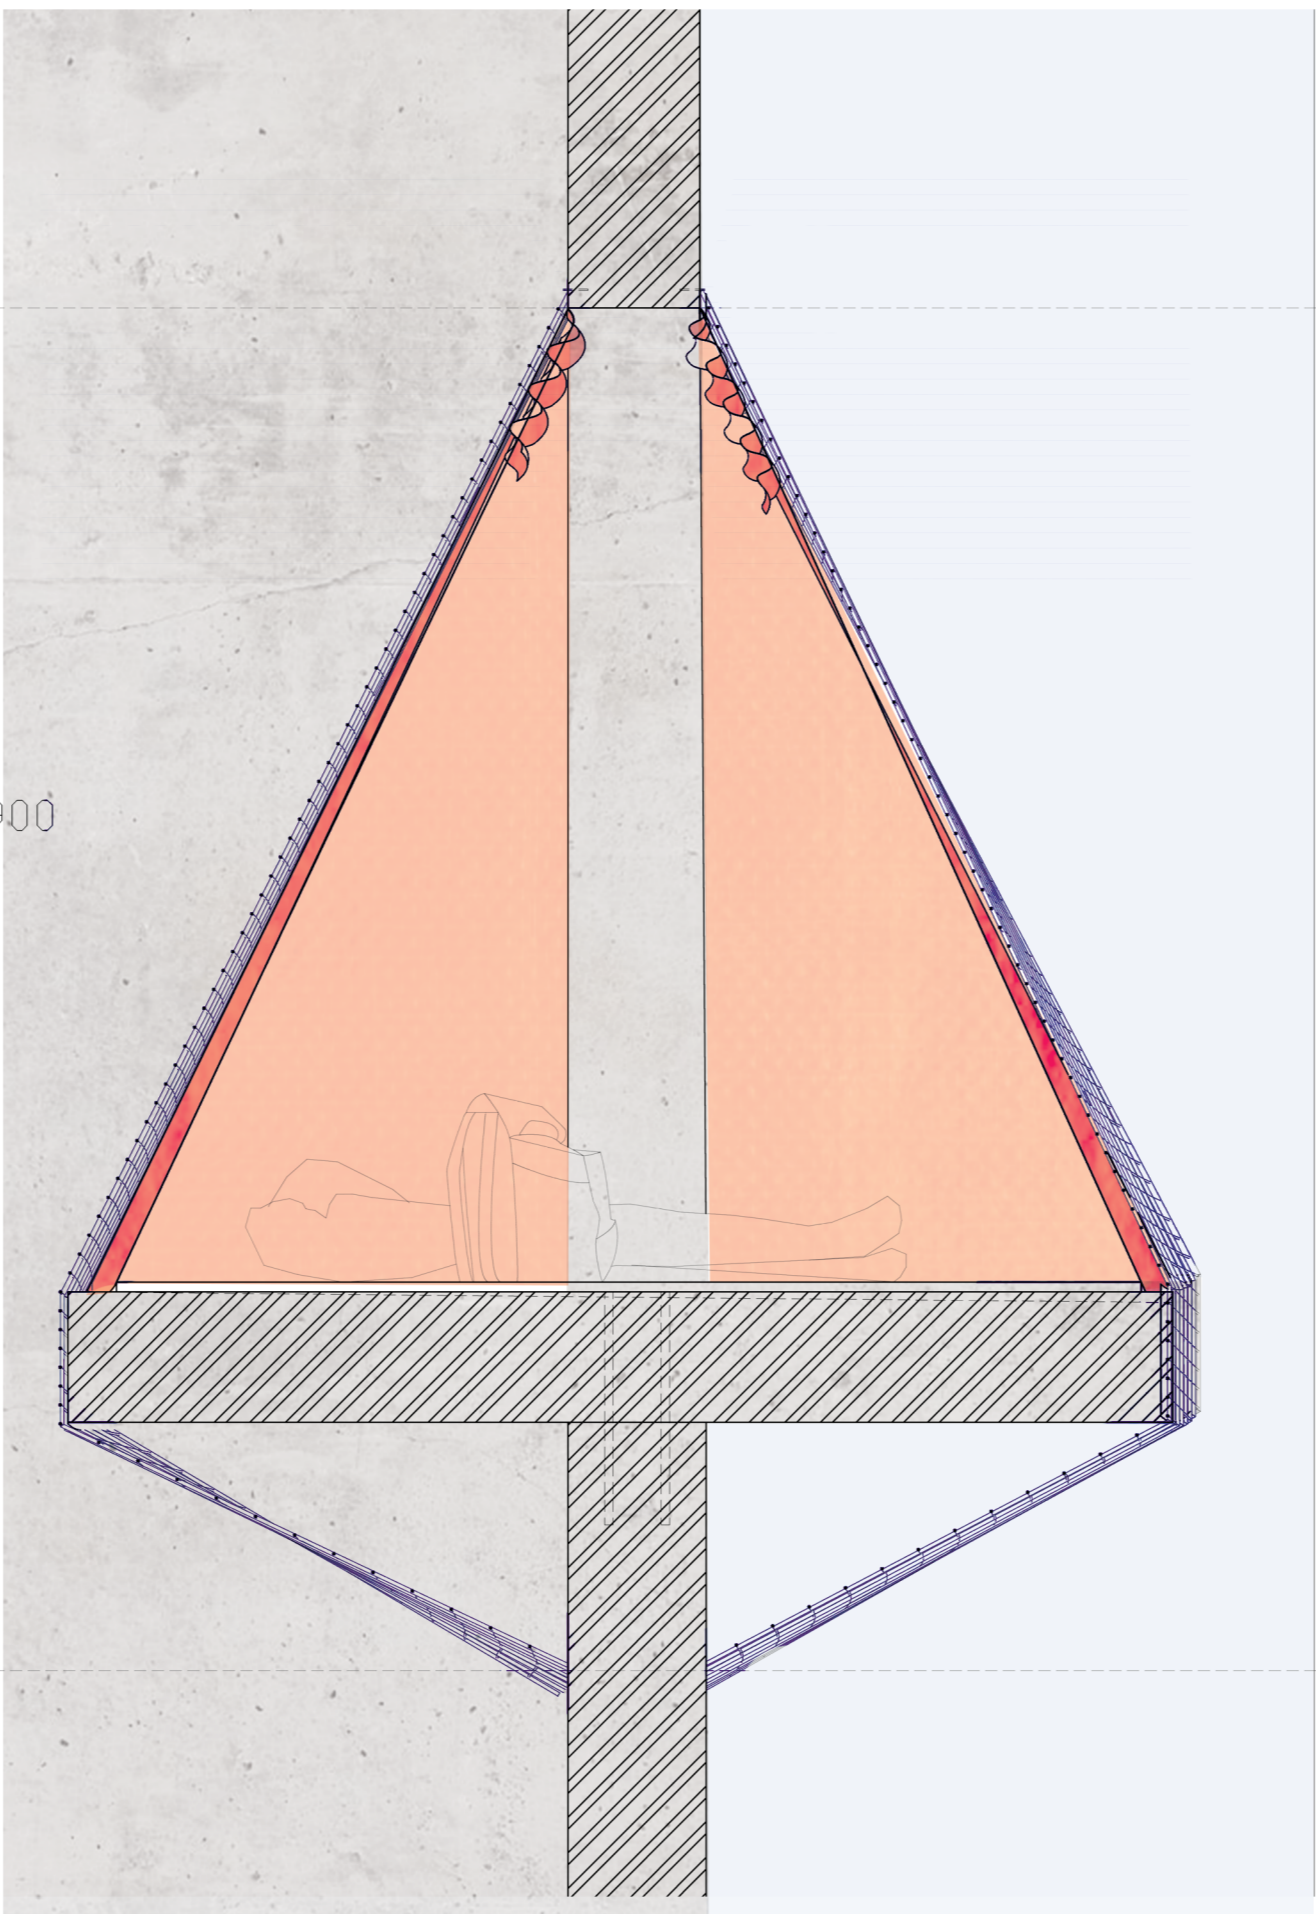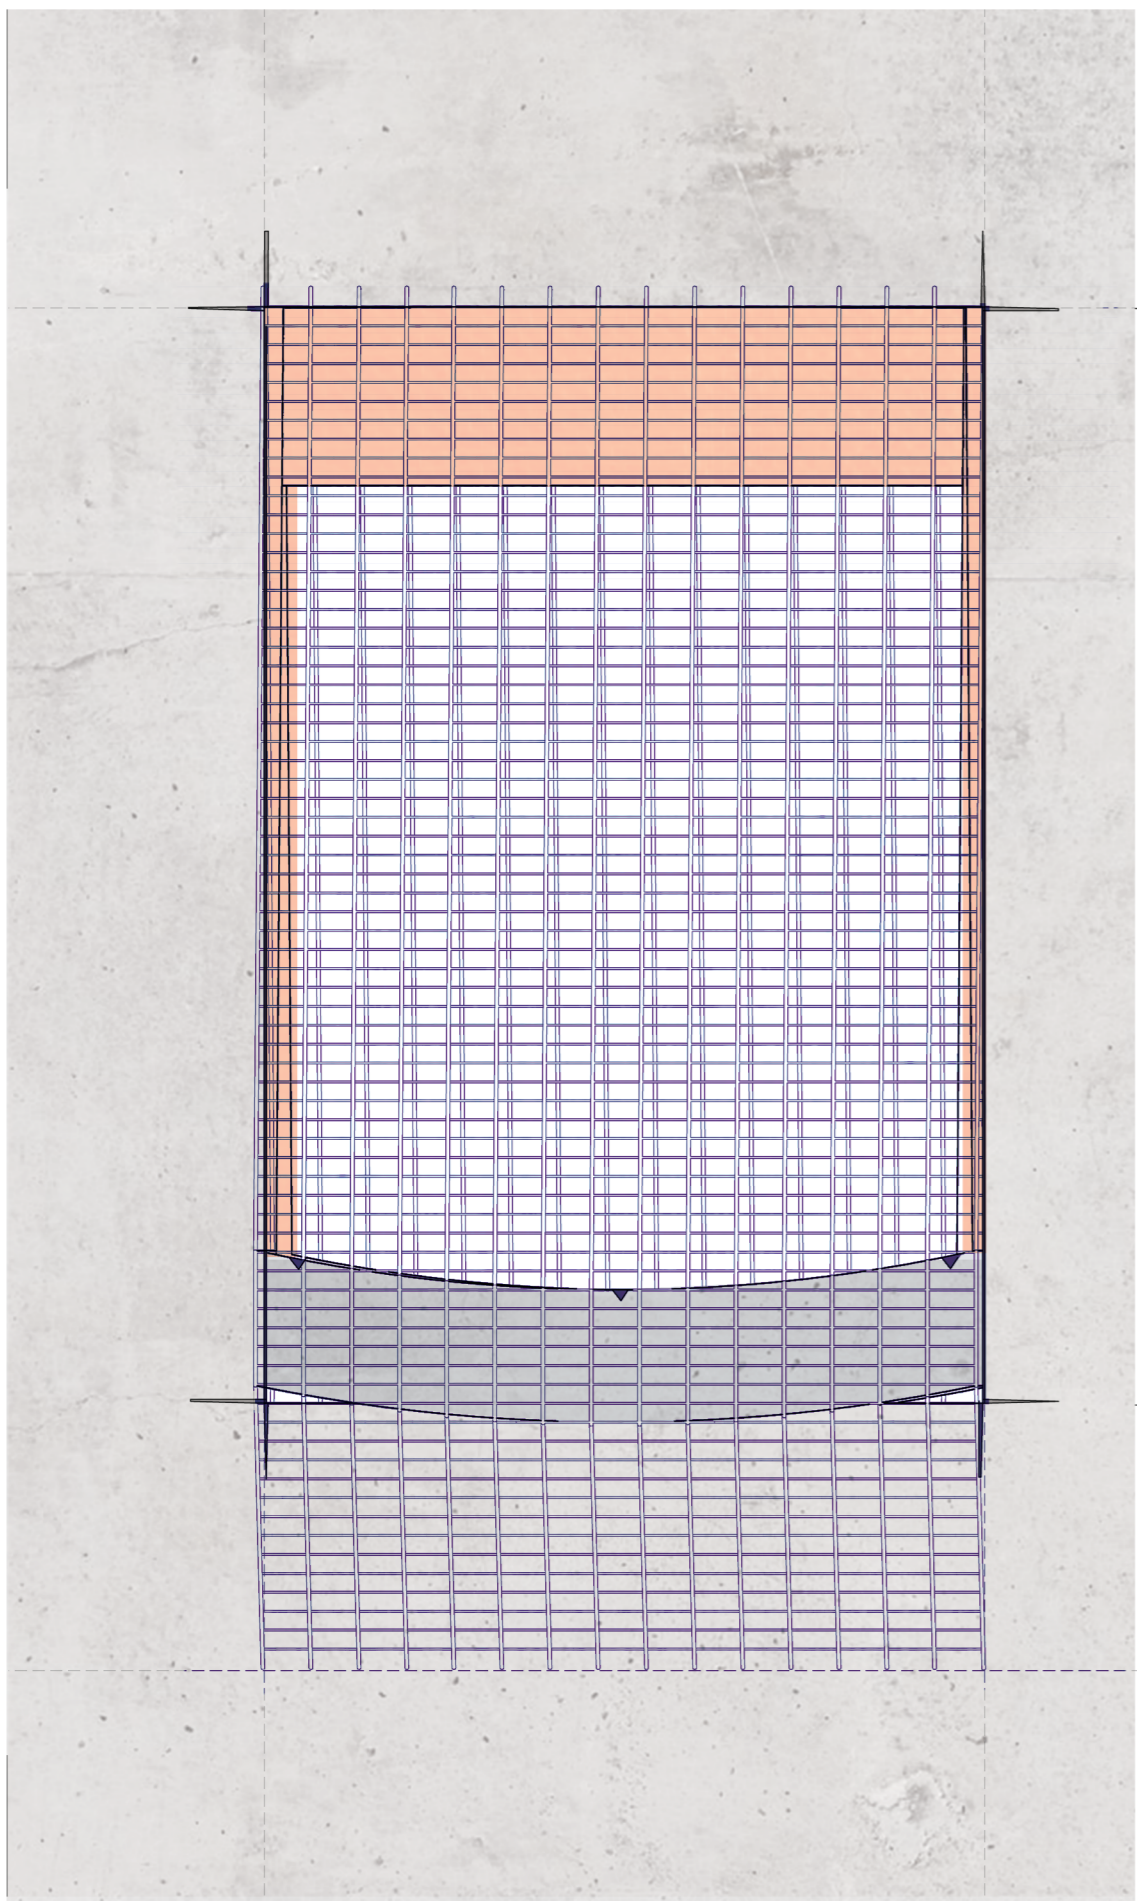

- A. salvaged fishing nets
- B. tyre rubber & aluminium fastening strips with galvanized fixture
- C. cut concrete
- D. retired truck tarpaulins or outdoor advertising billboards

