

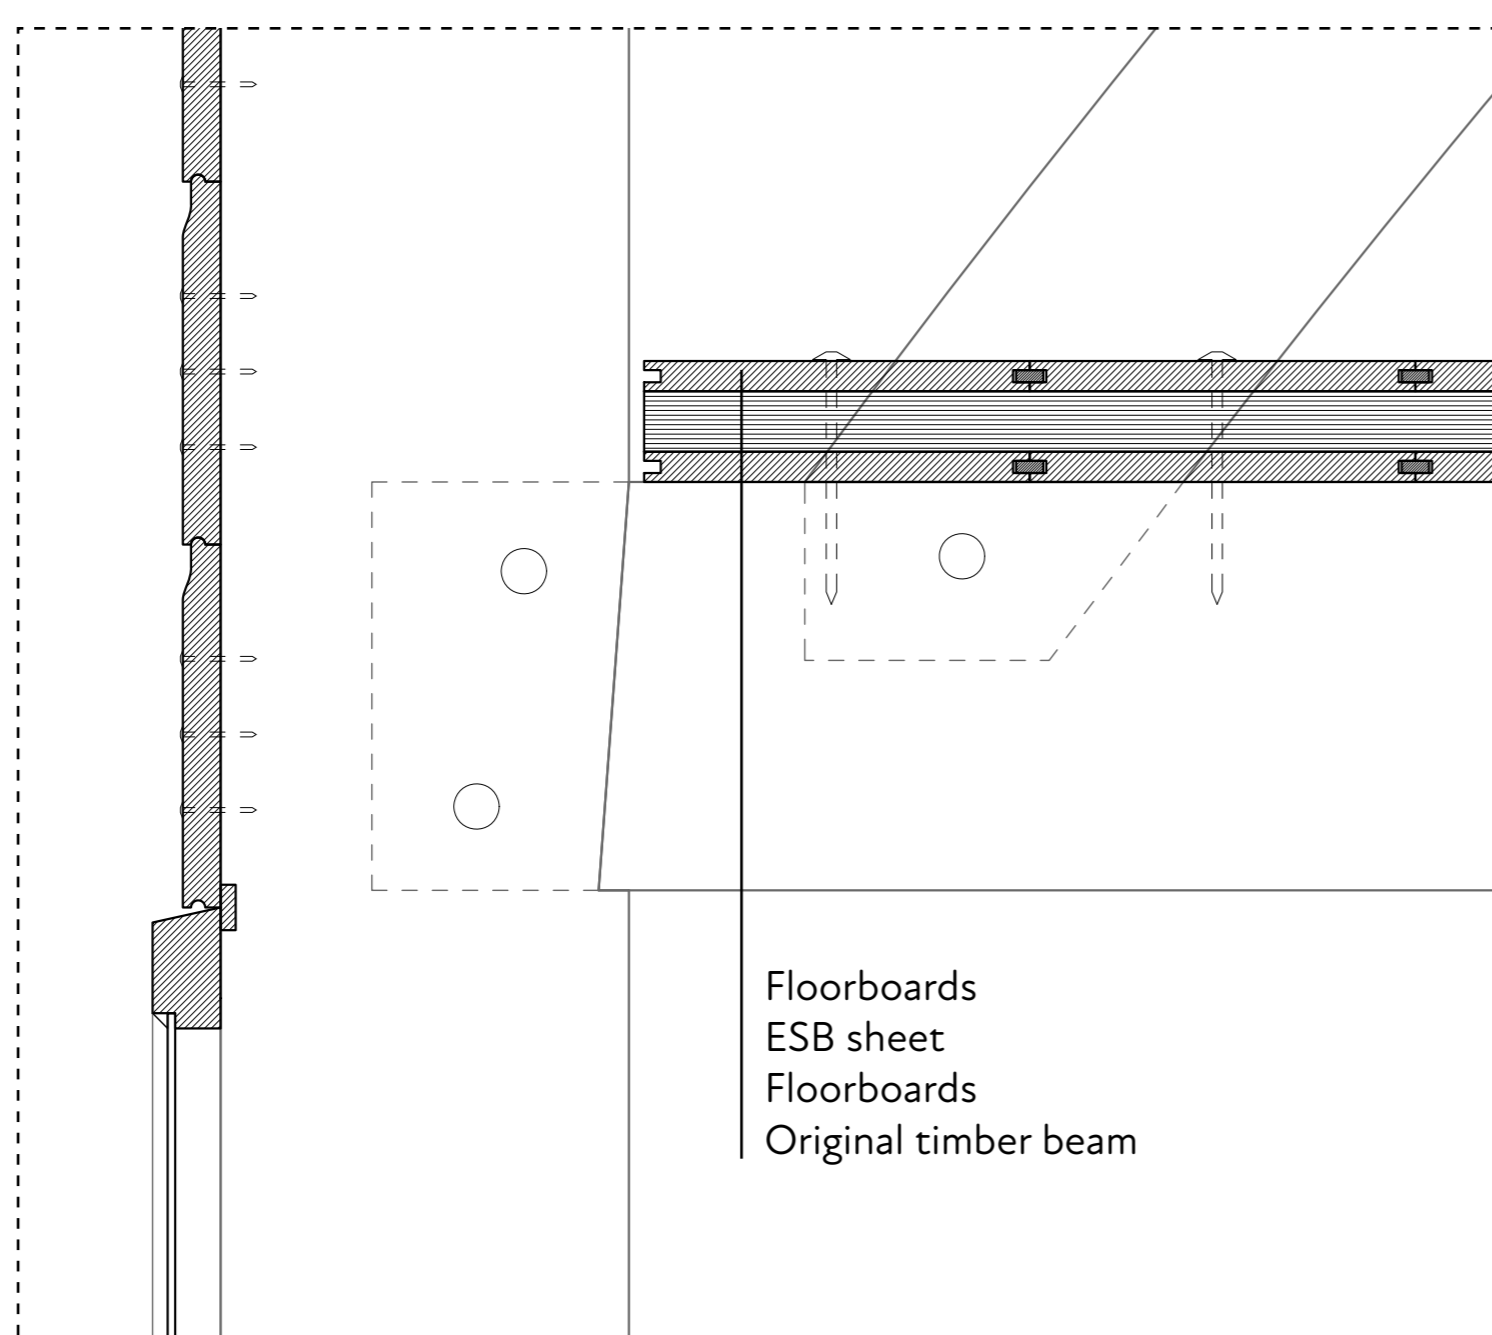



# Pot Barn Fragment and Details

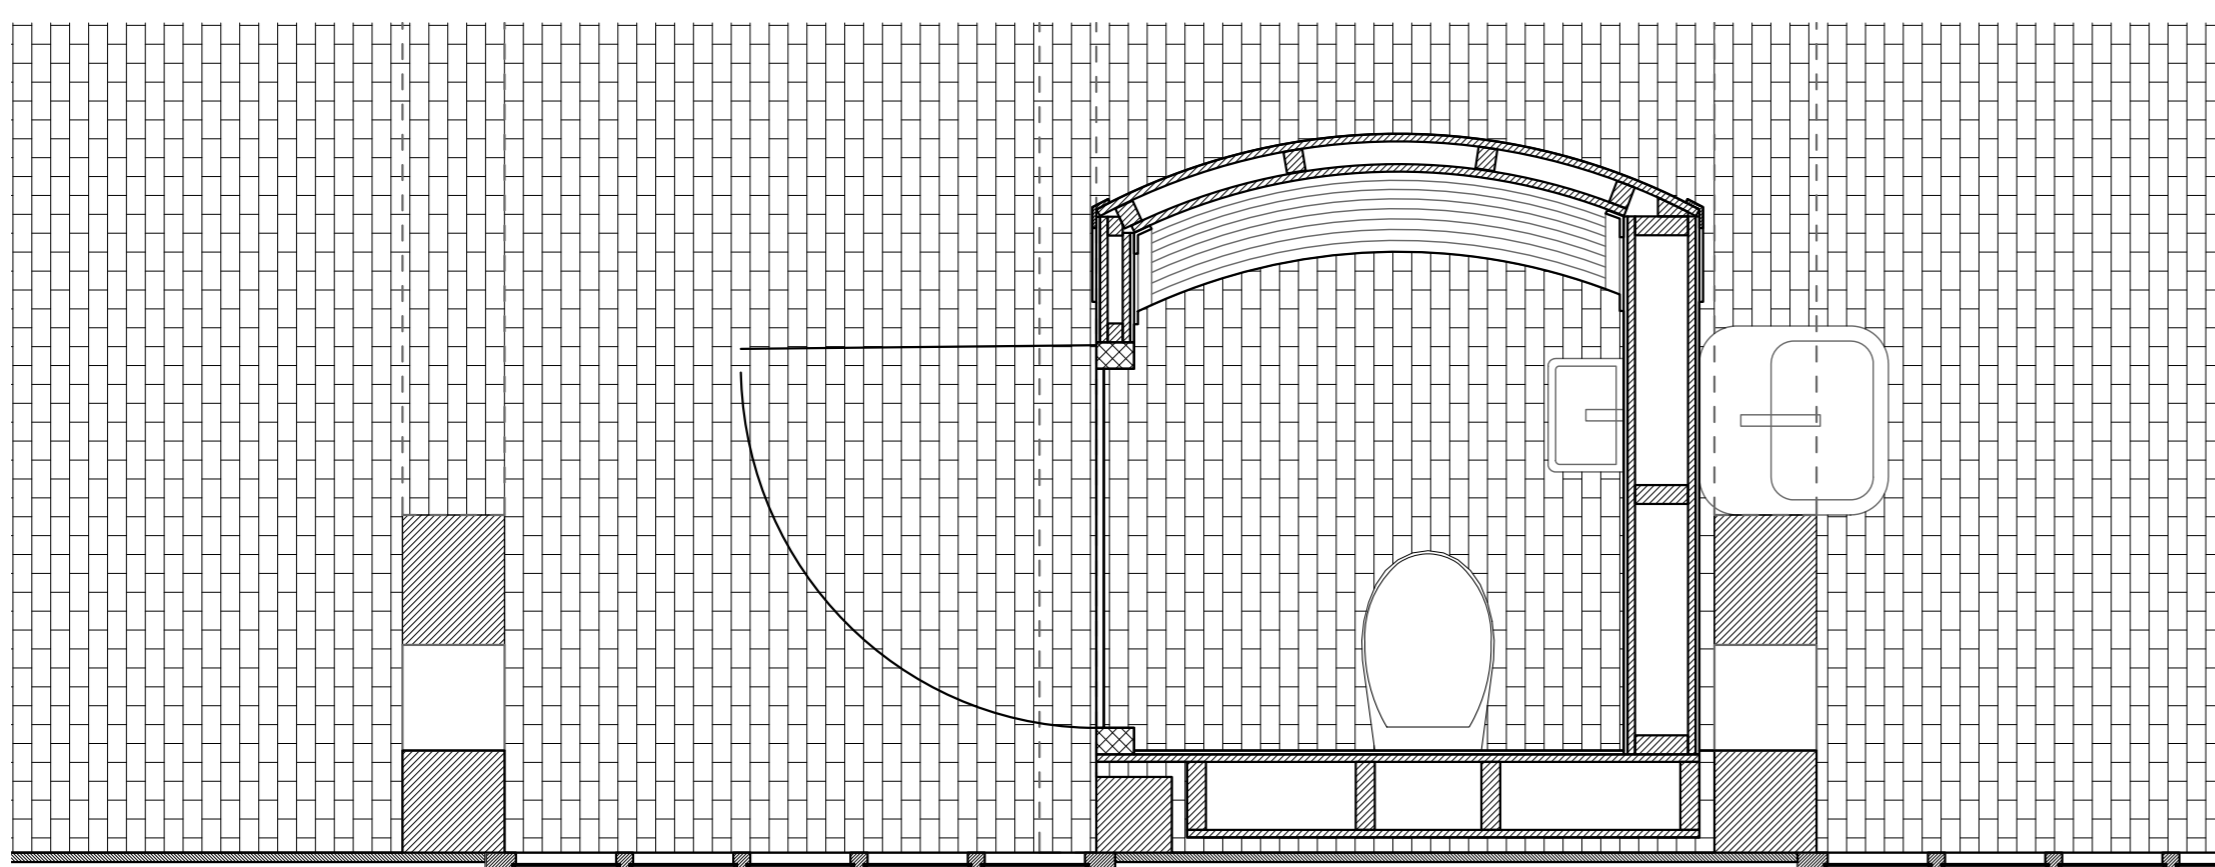

6900-7300 mm

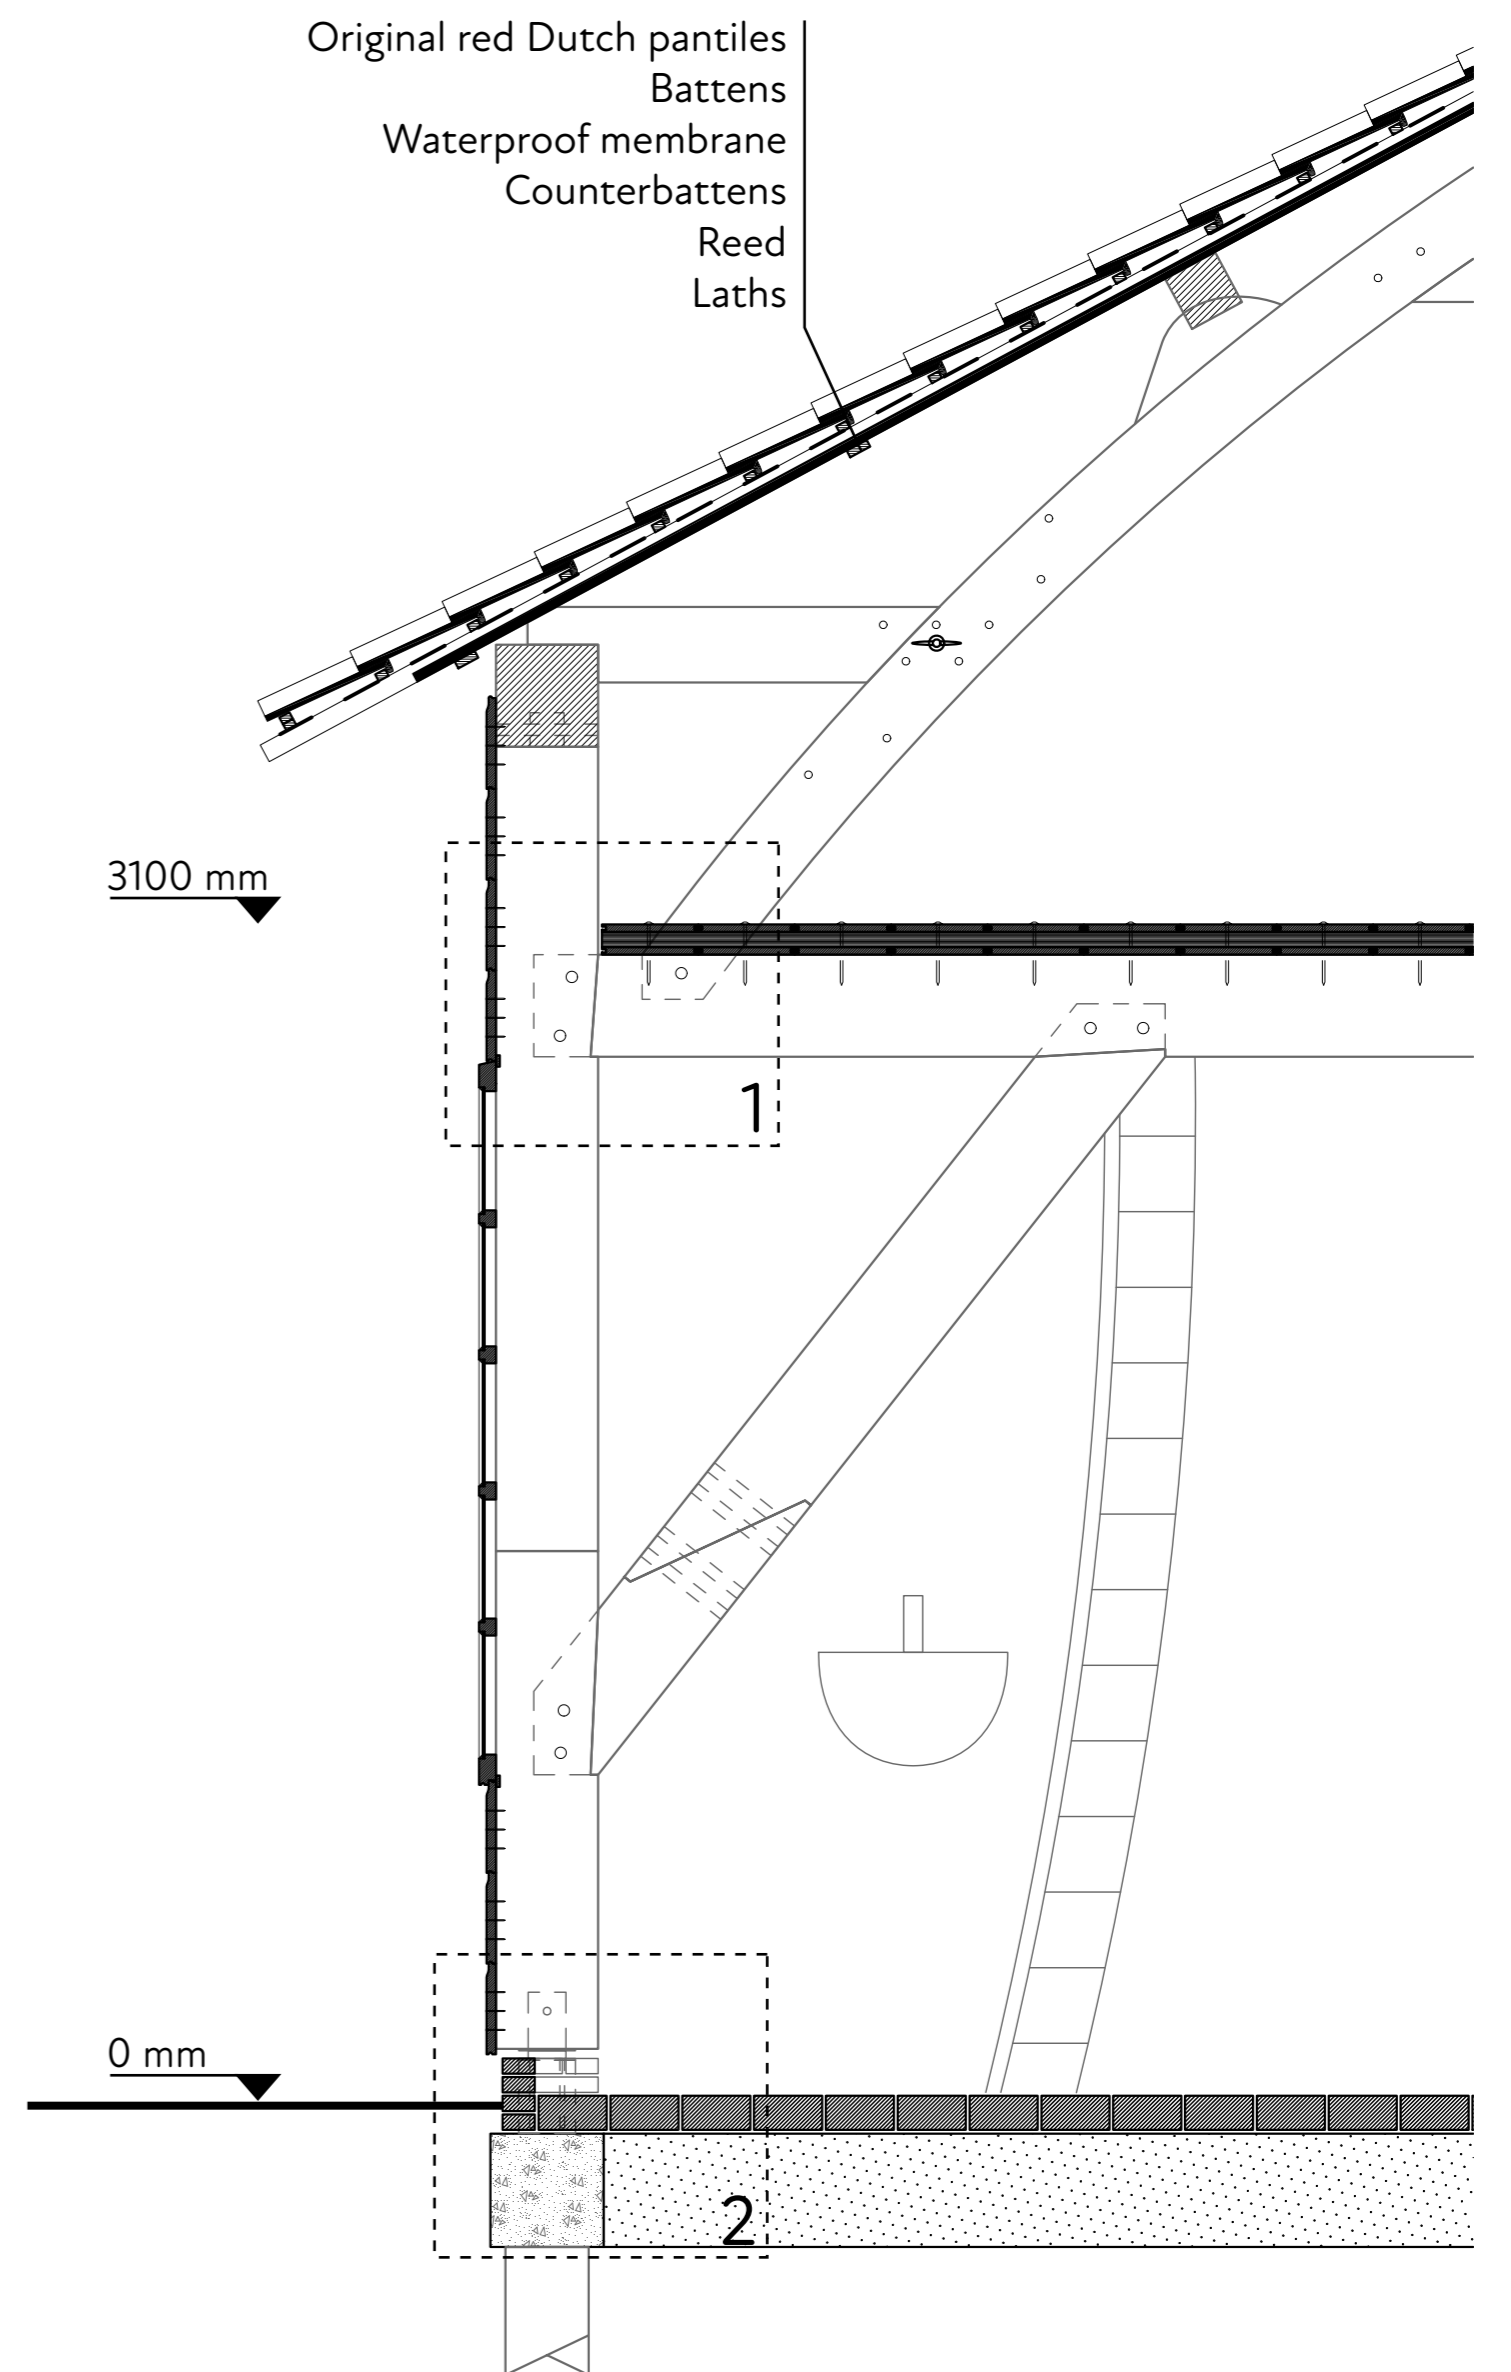

Detail 1 1:5

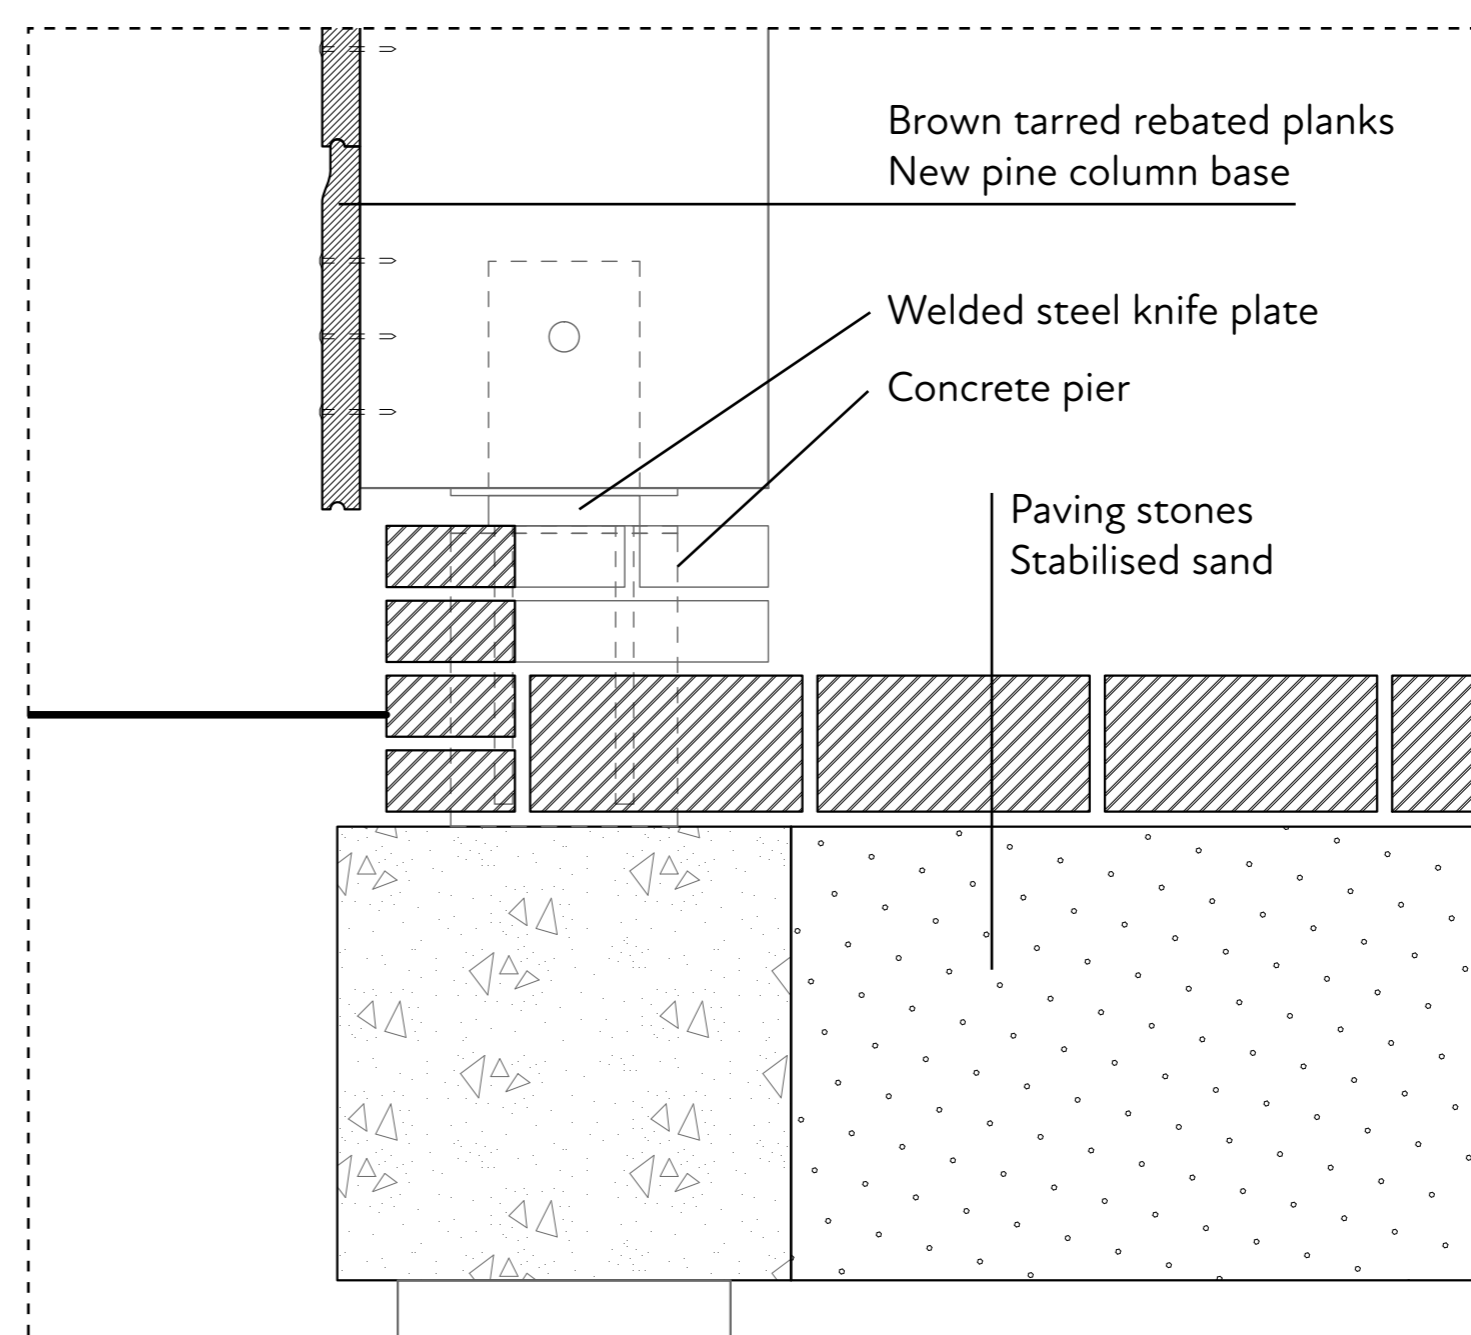

Detail 2 1:5