

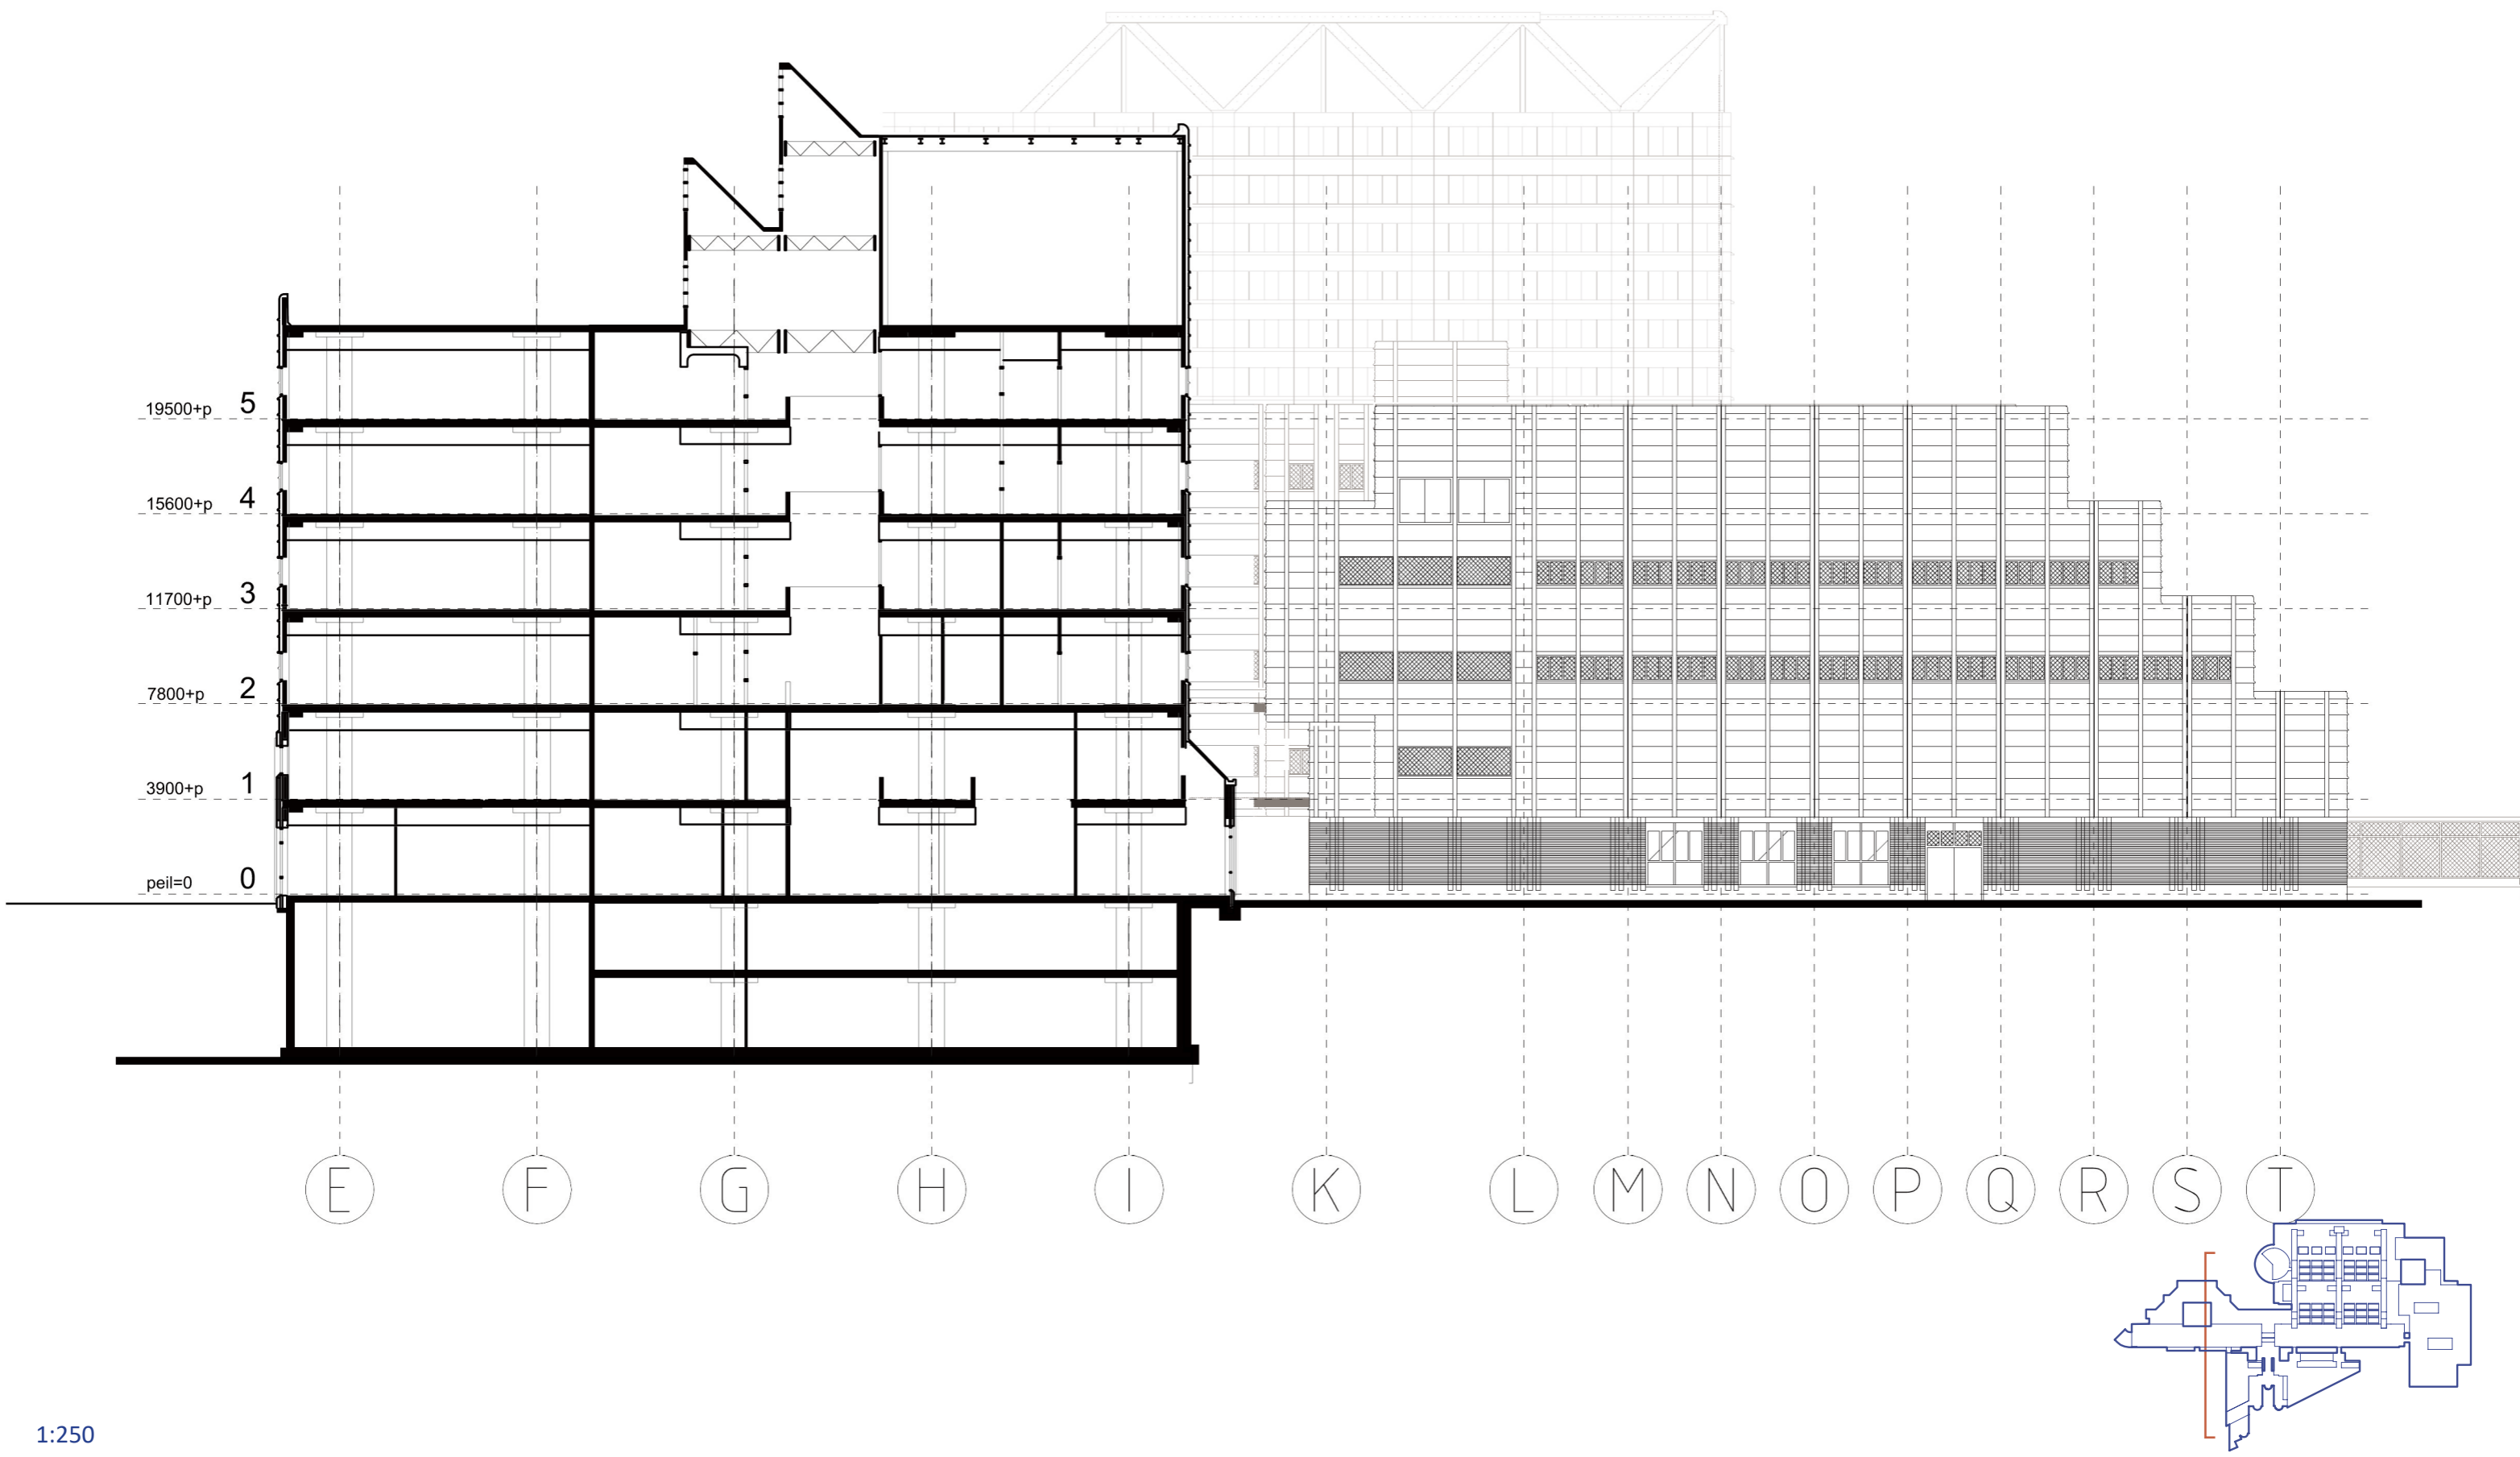




Section Before

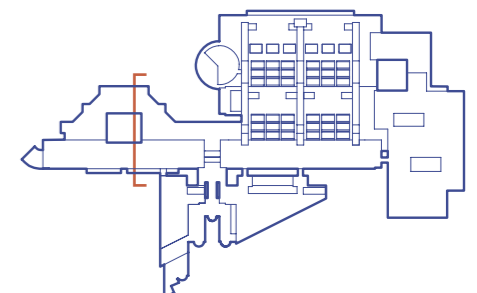


Section Before

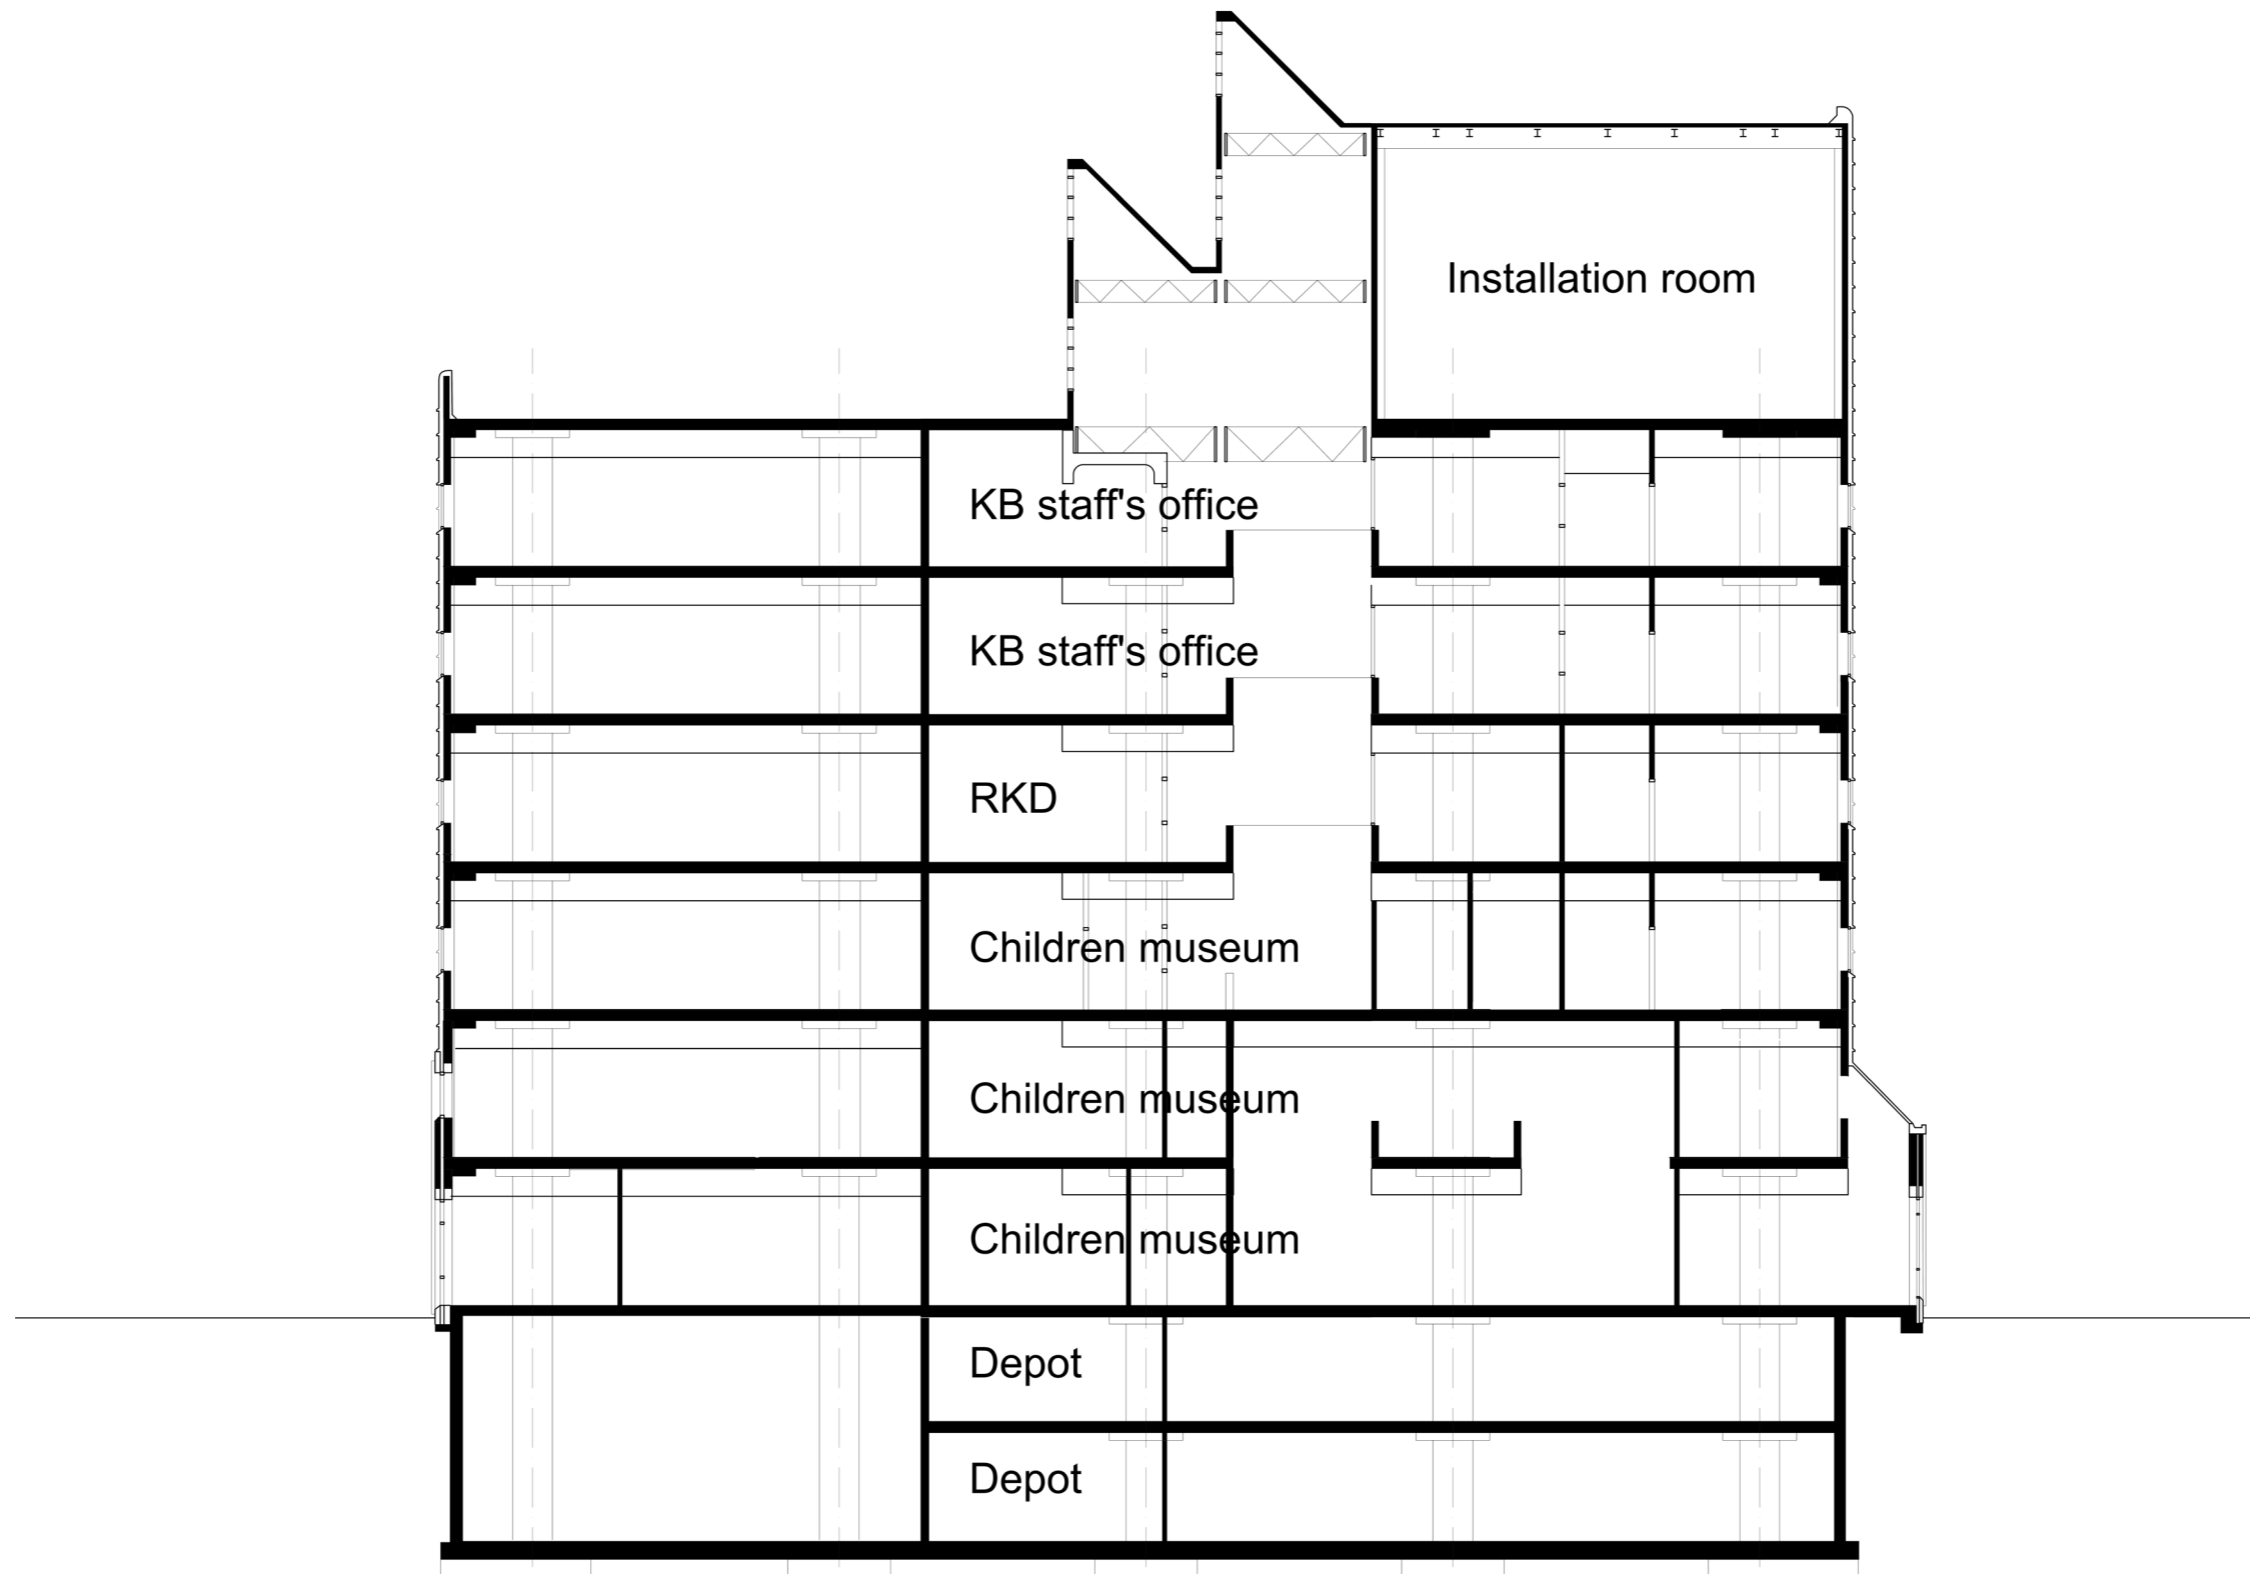

Section Before

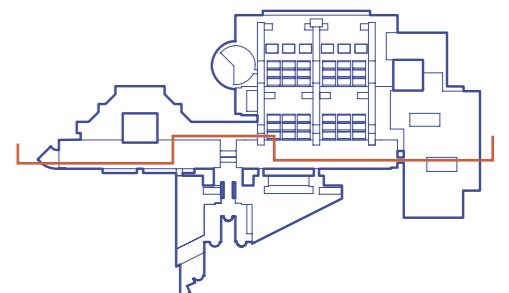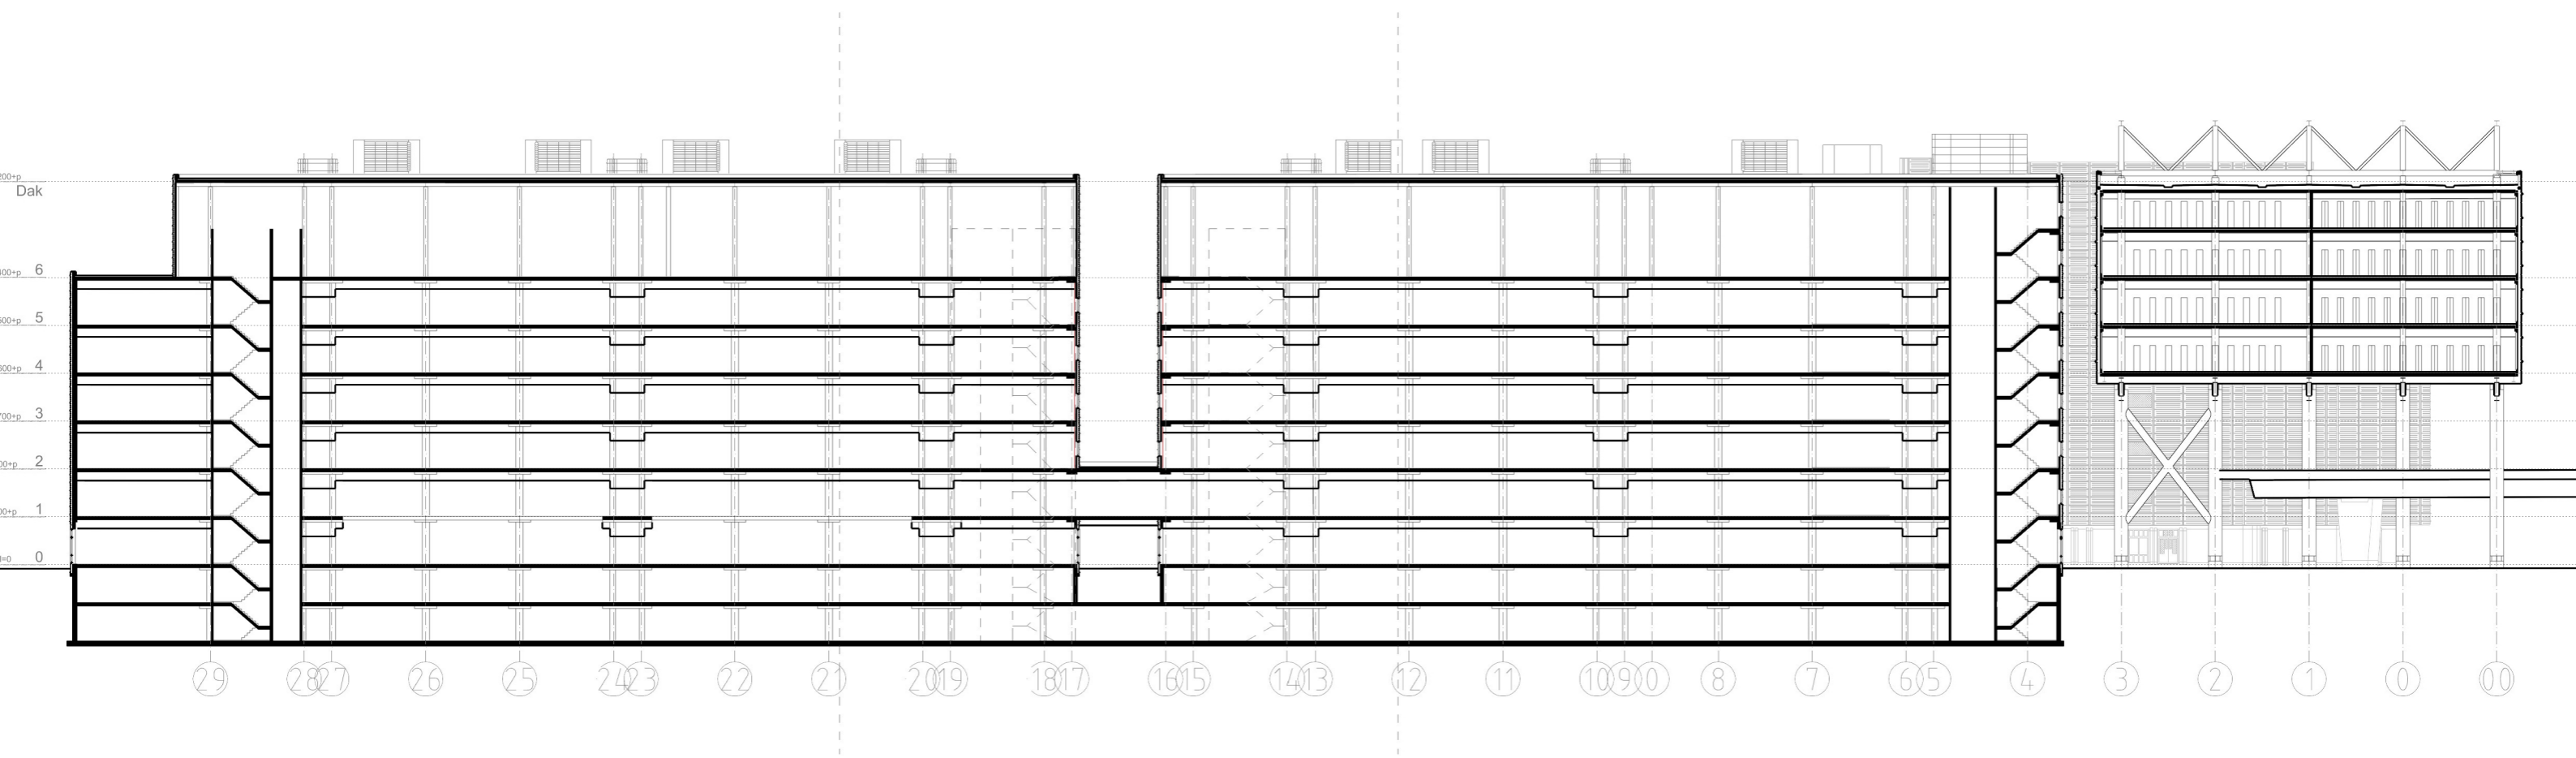


Ground Floor Before

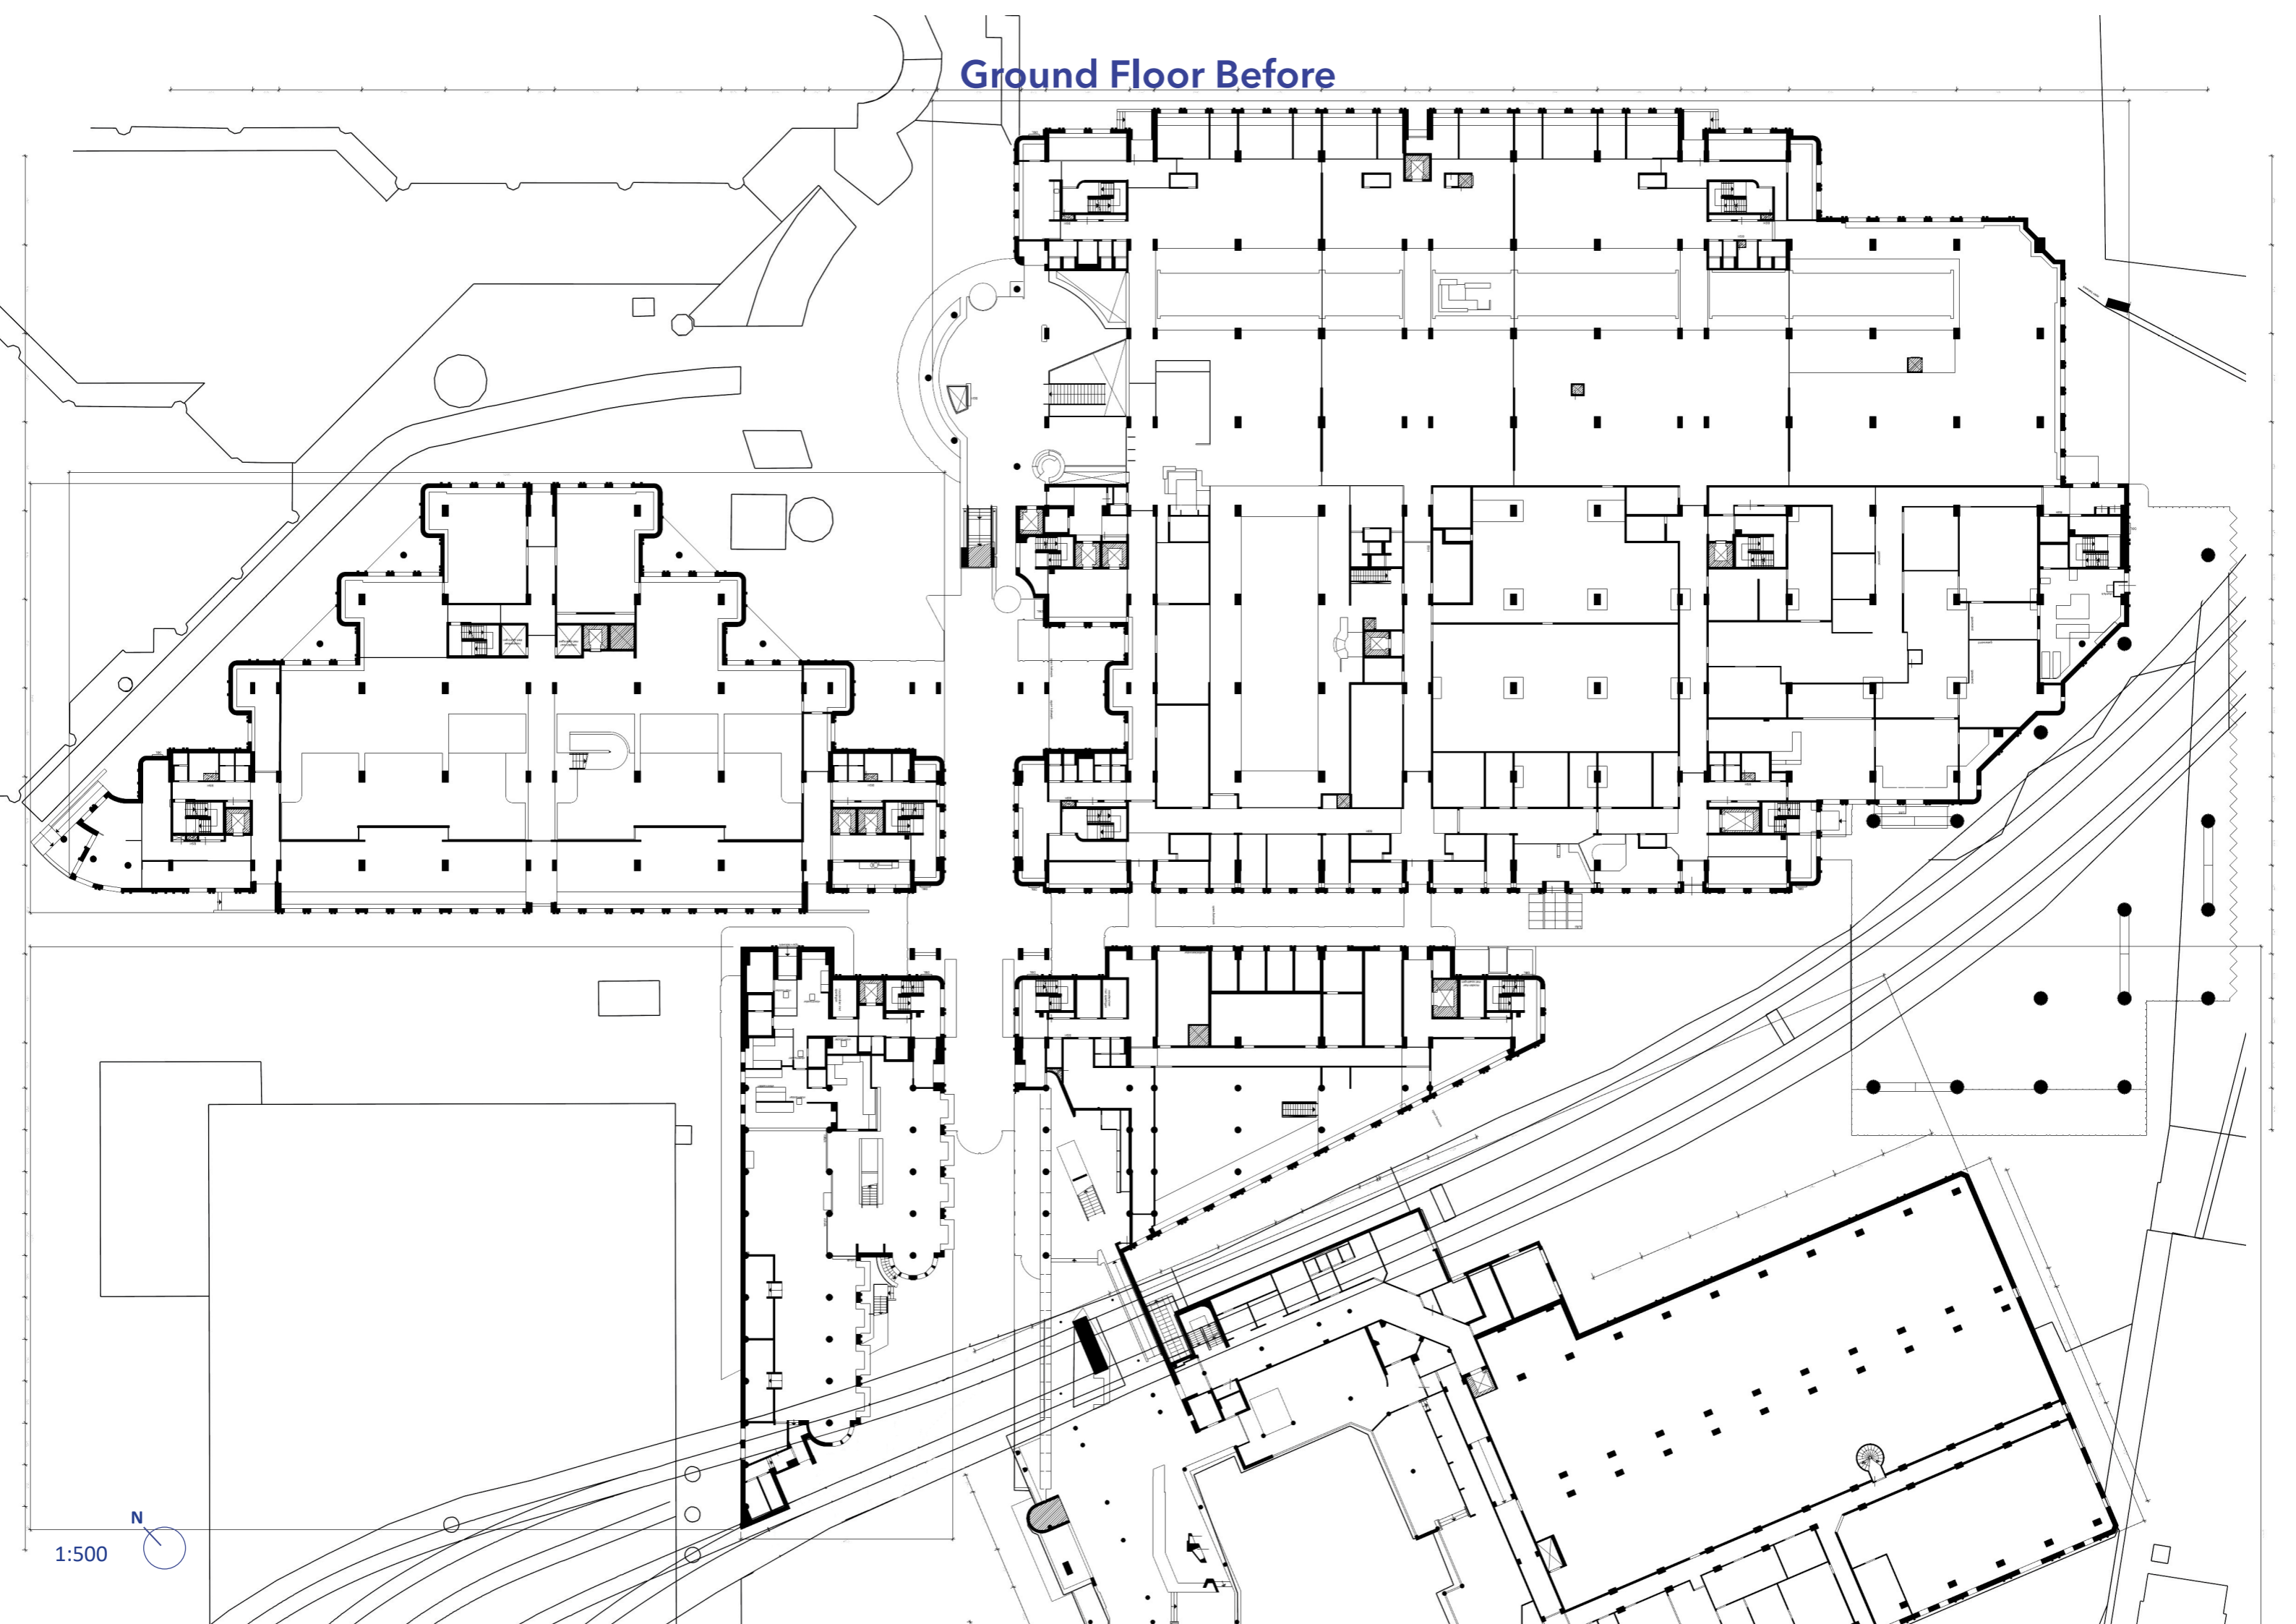


1:500




1F Before

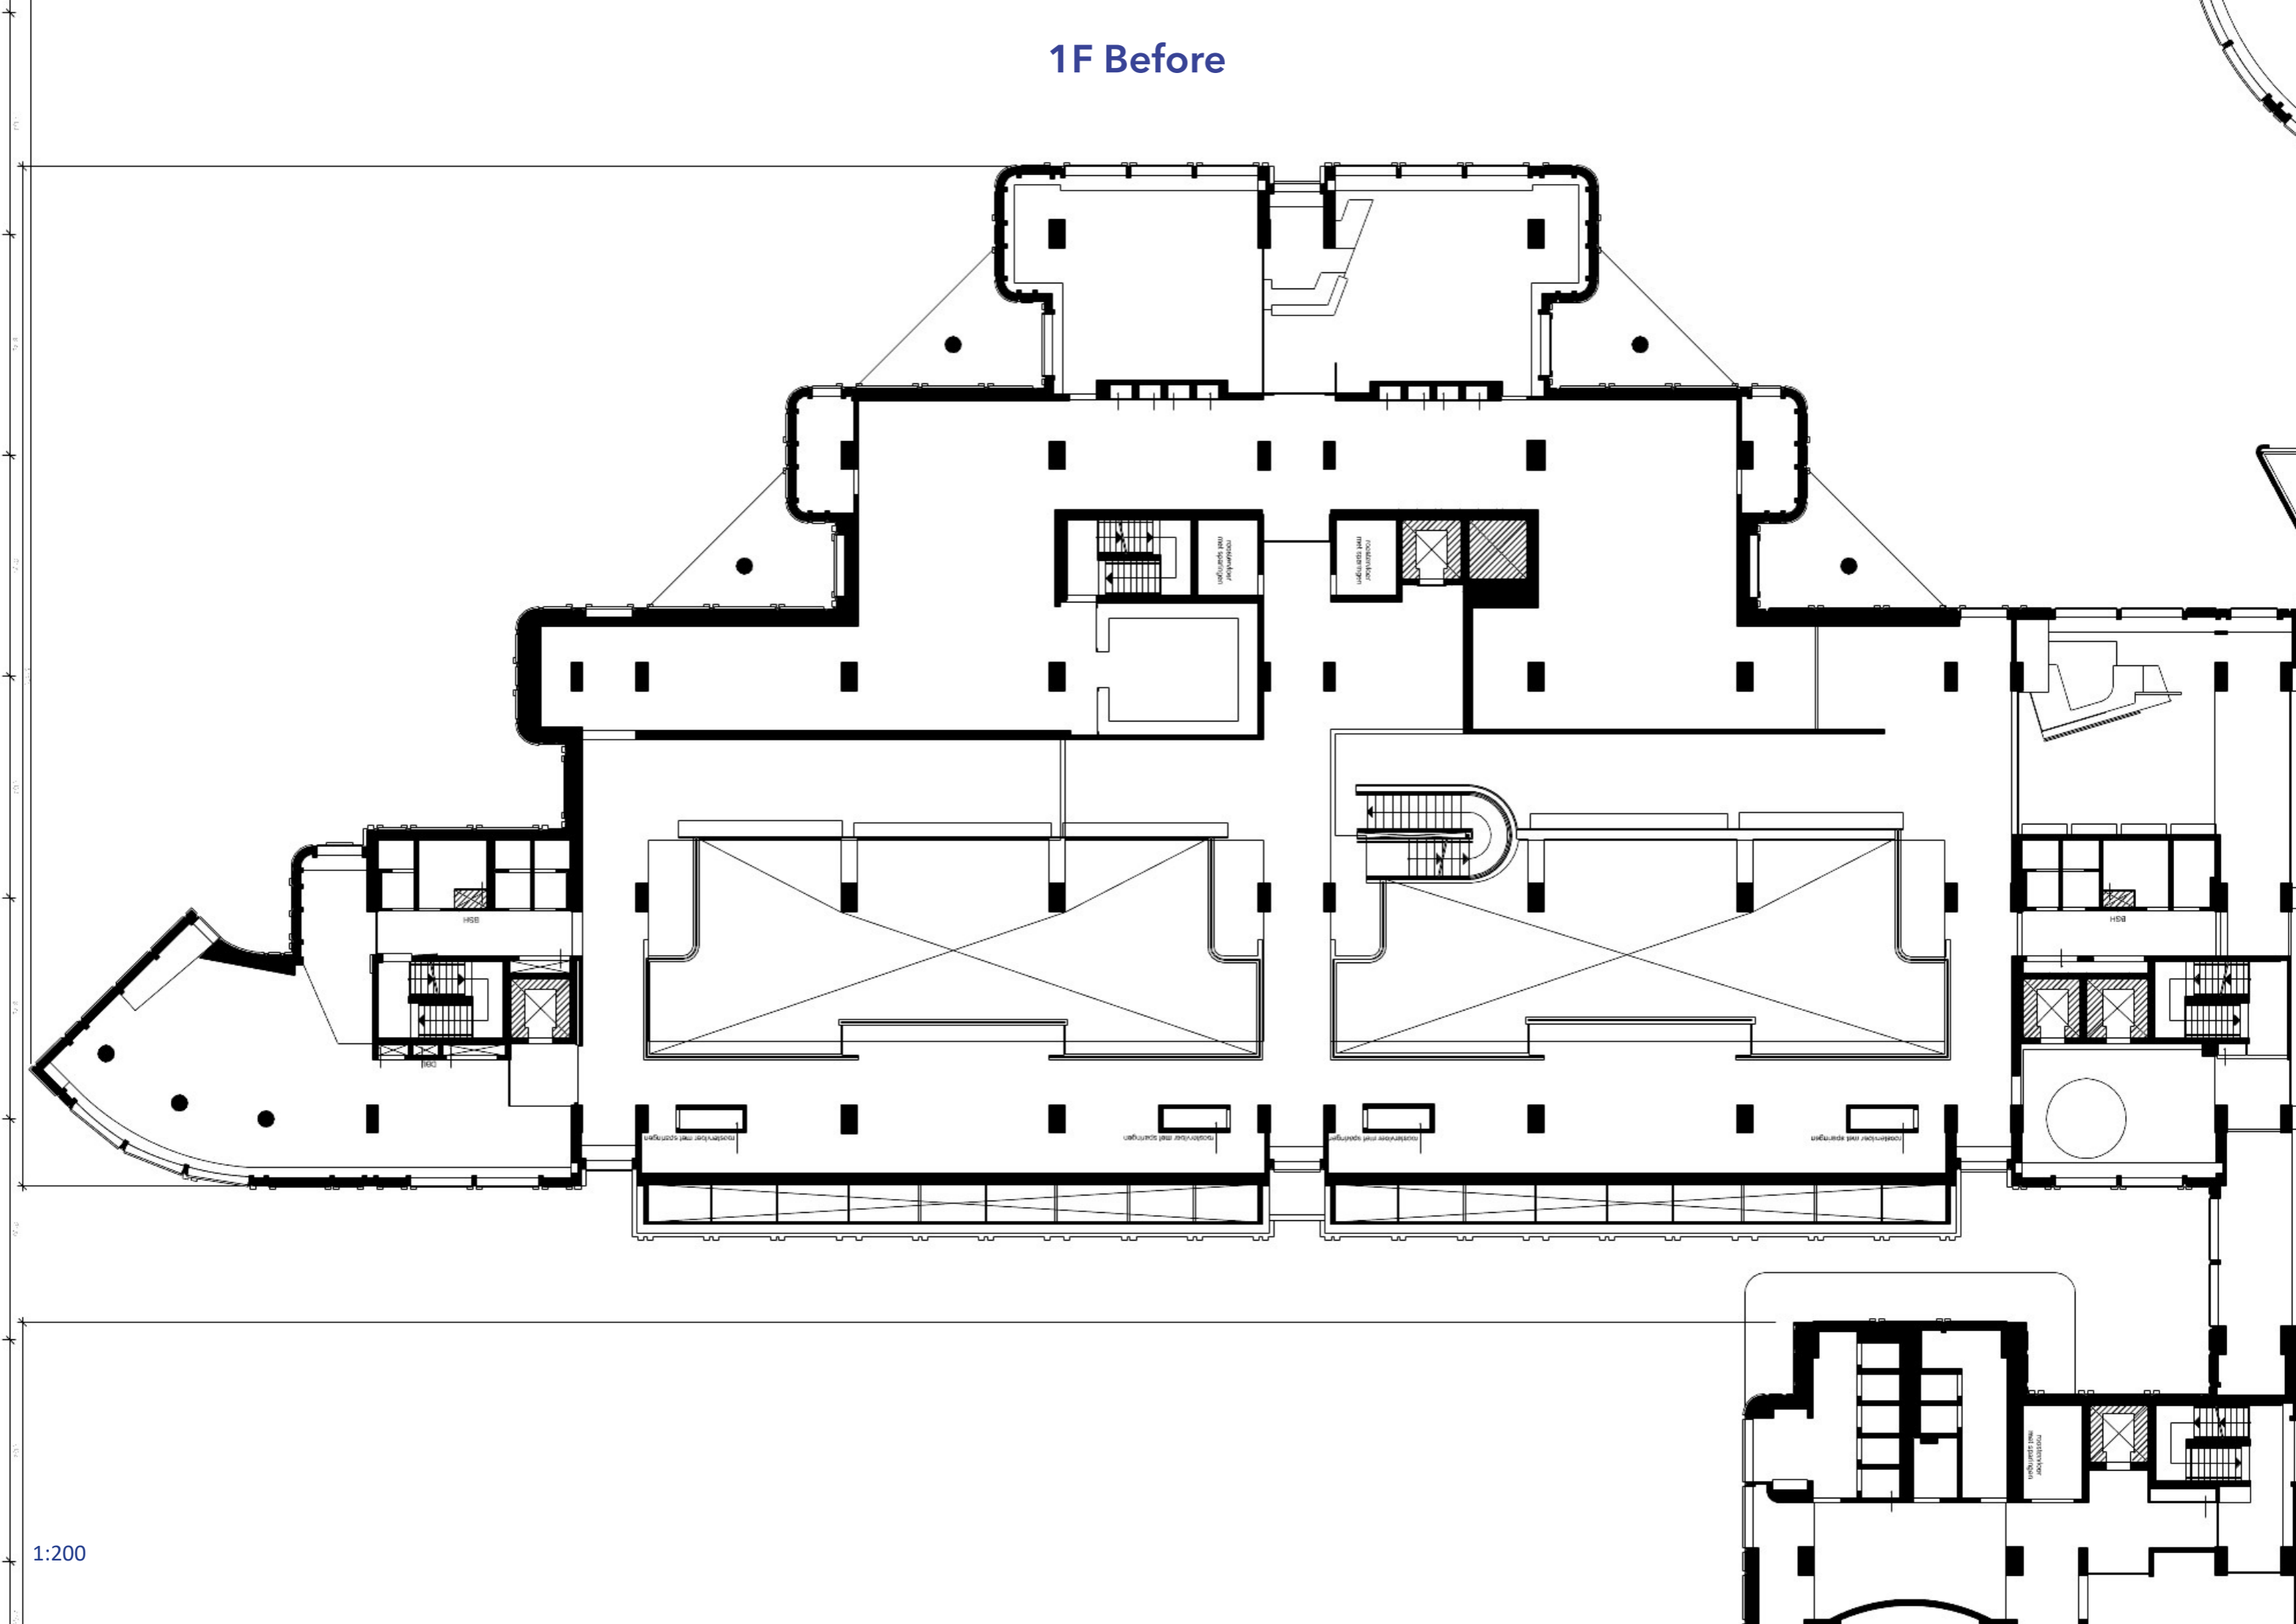


2F Before

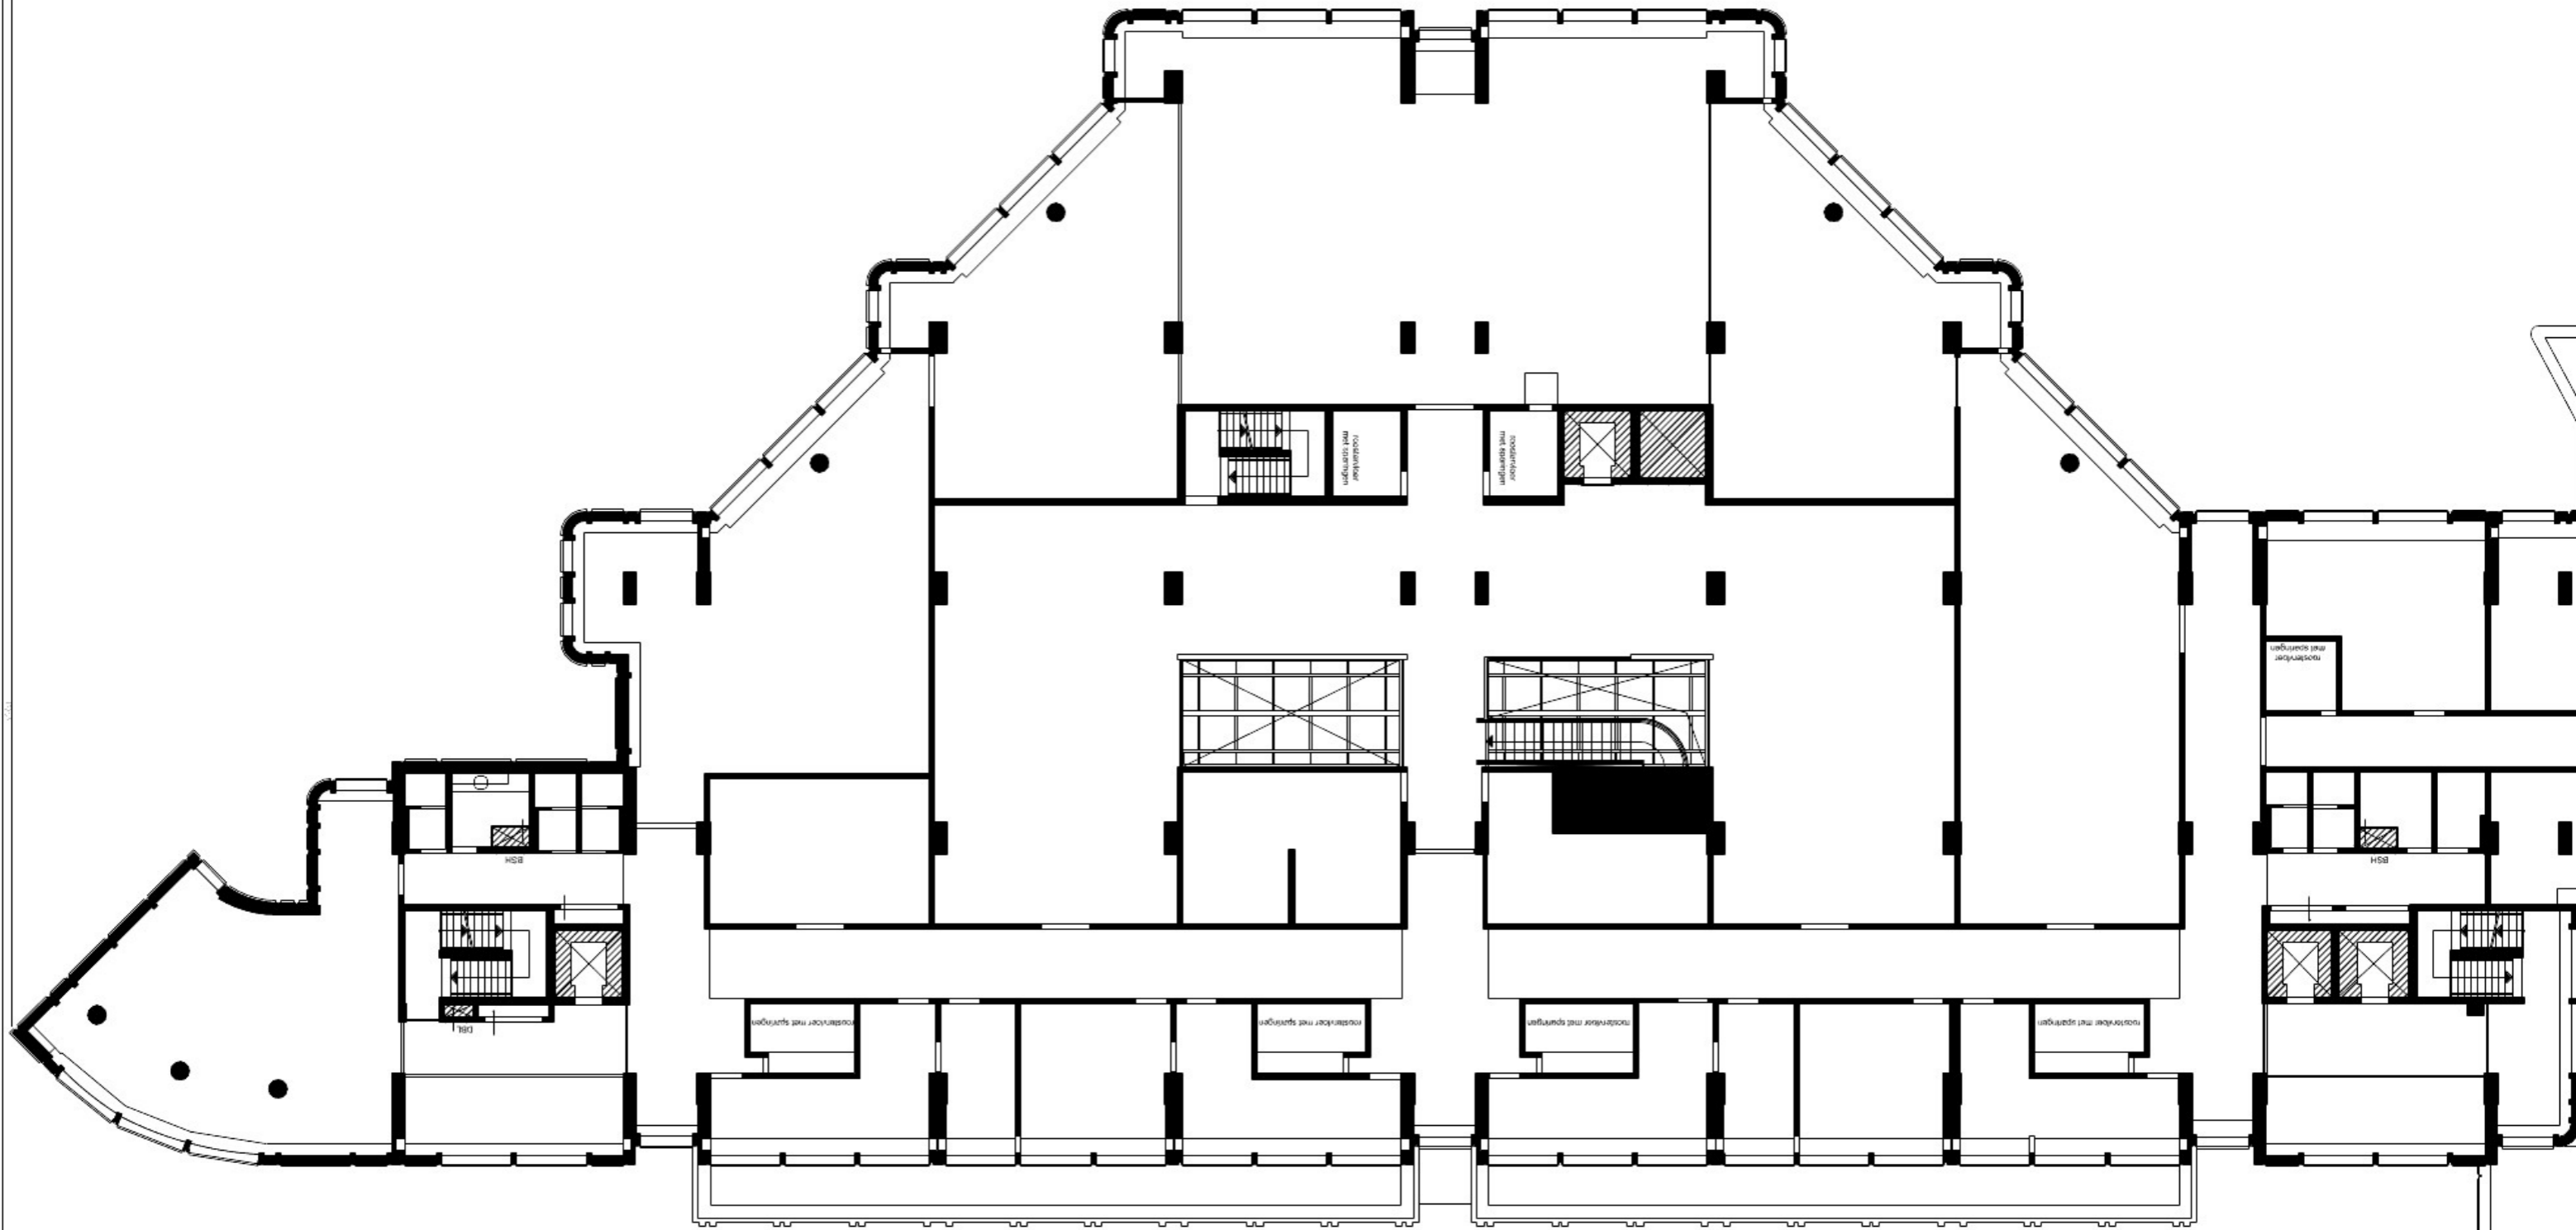

1:200

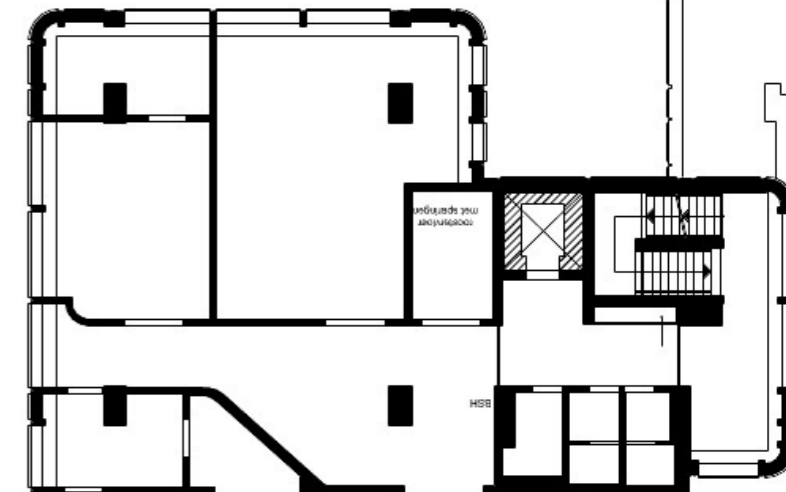


6F Before

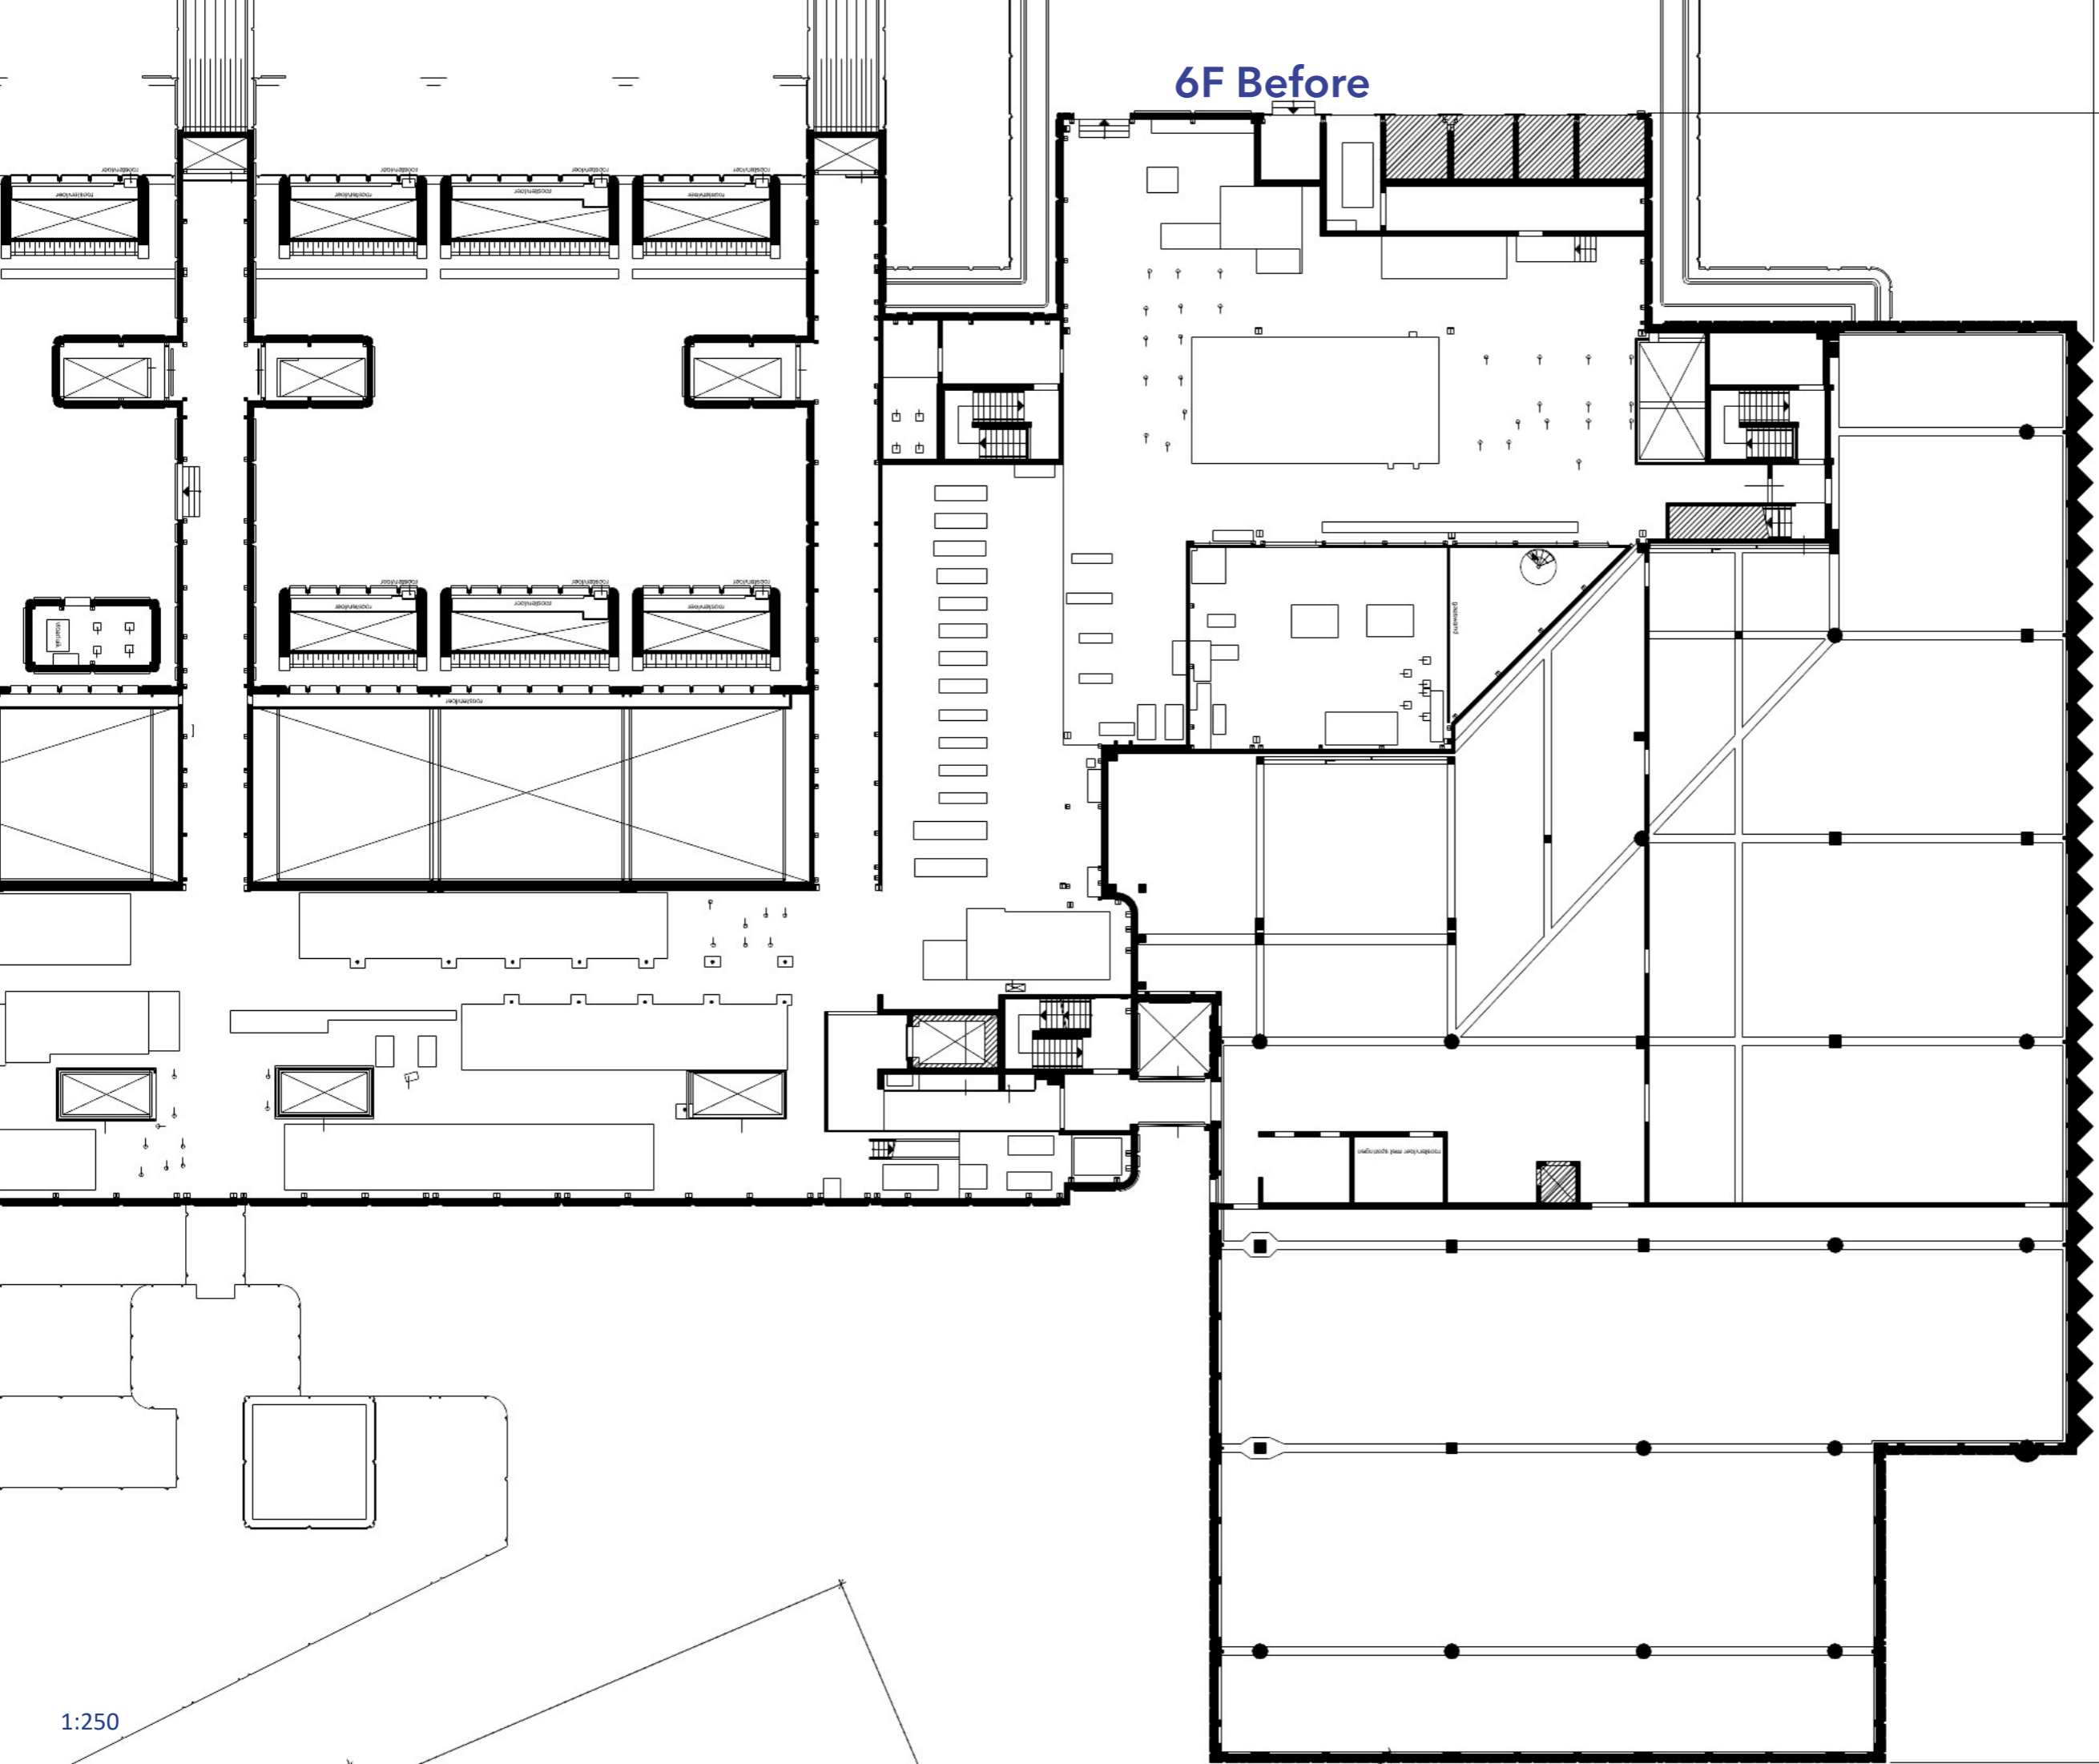


1:250

Facade Before

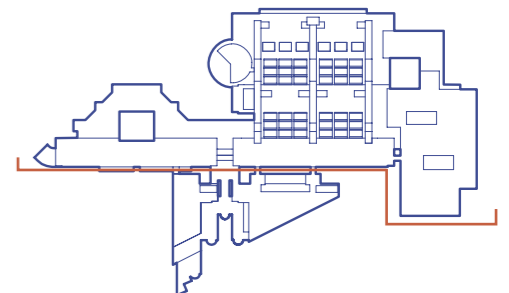


1:500


Masterplan

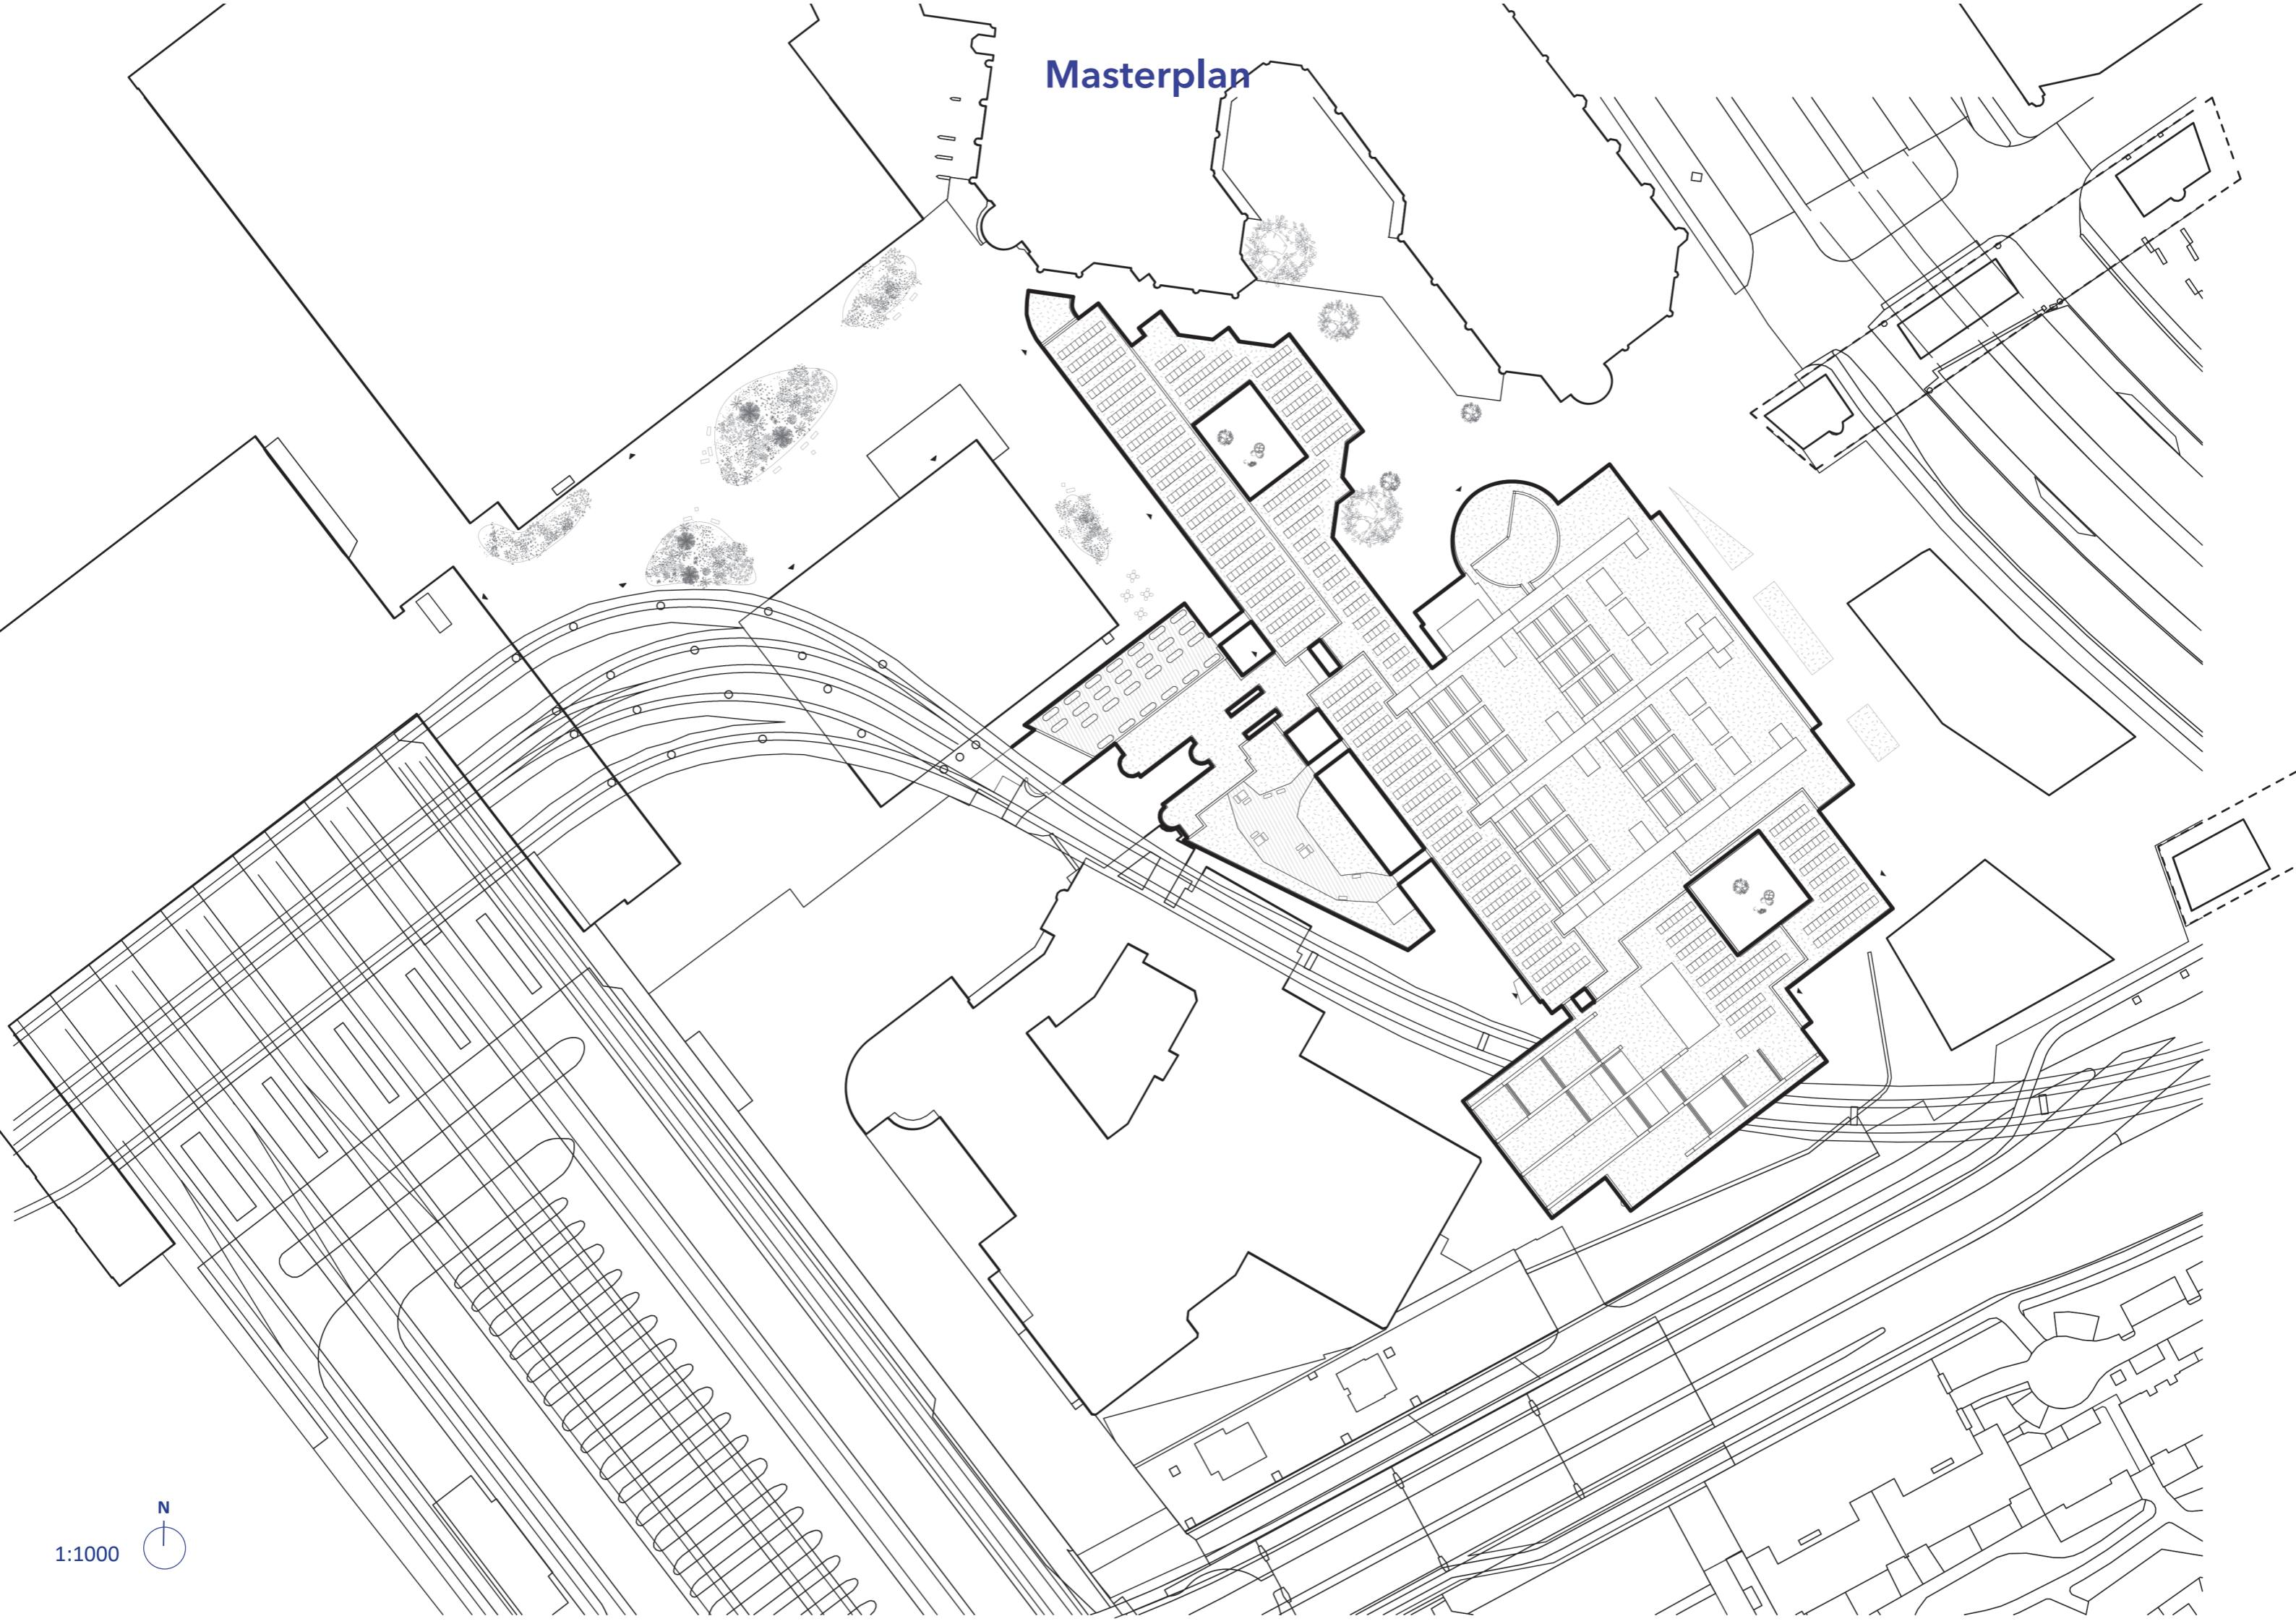


1:1000

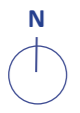


Climate drawings

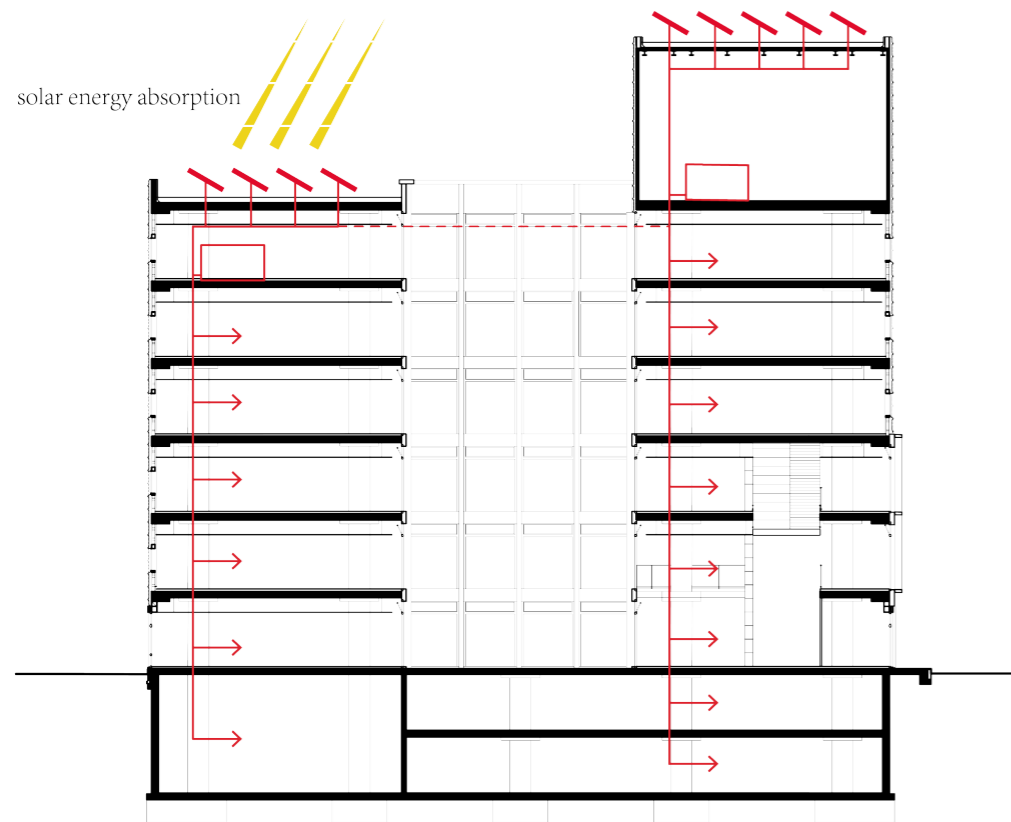


Energy

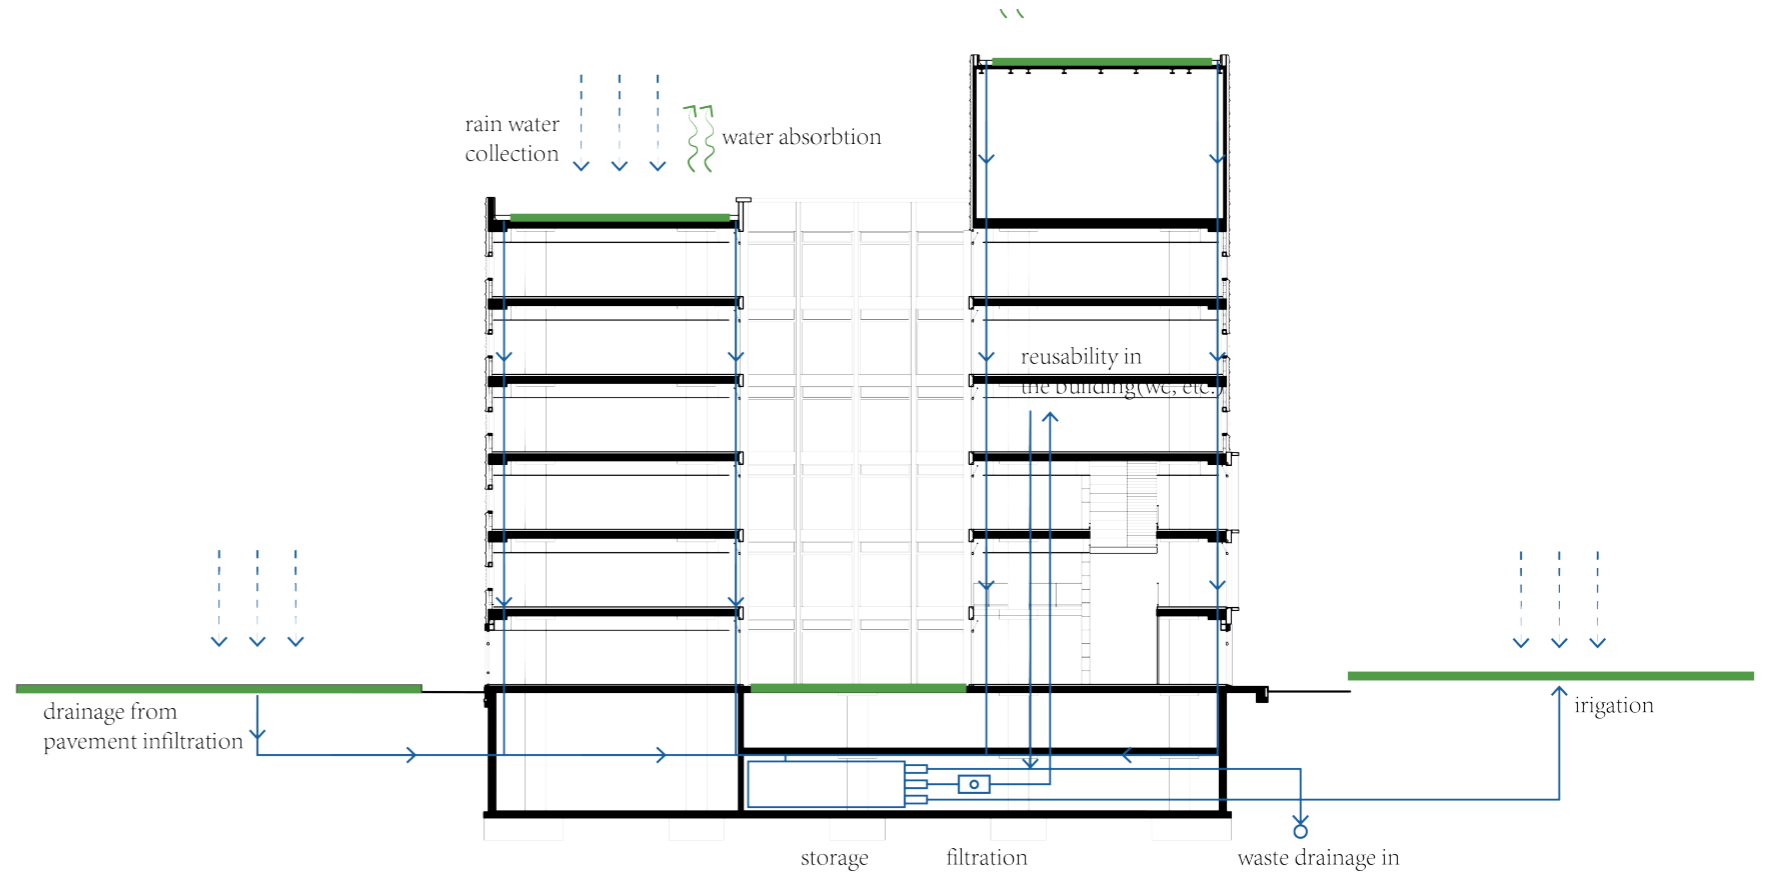

Water

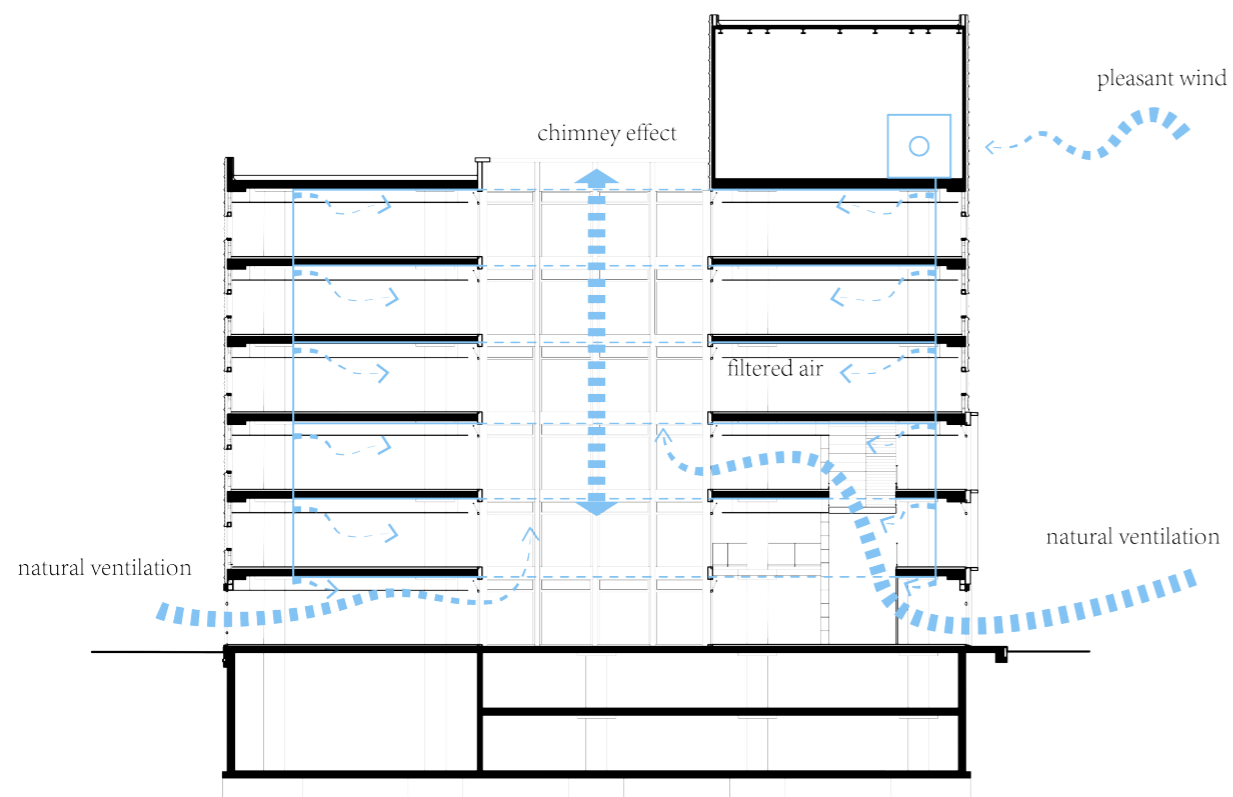


Ventilation

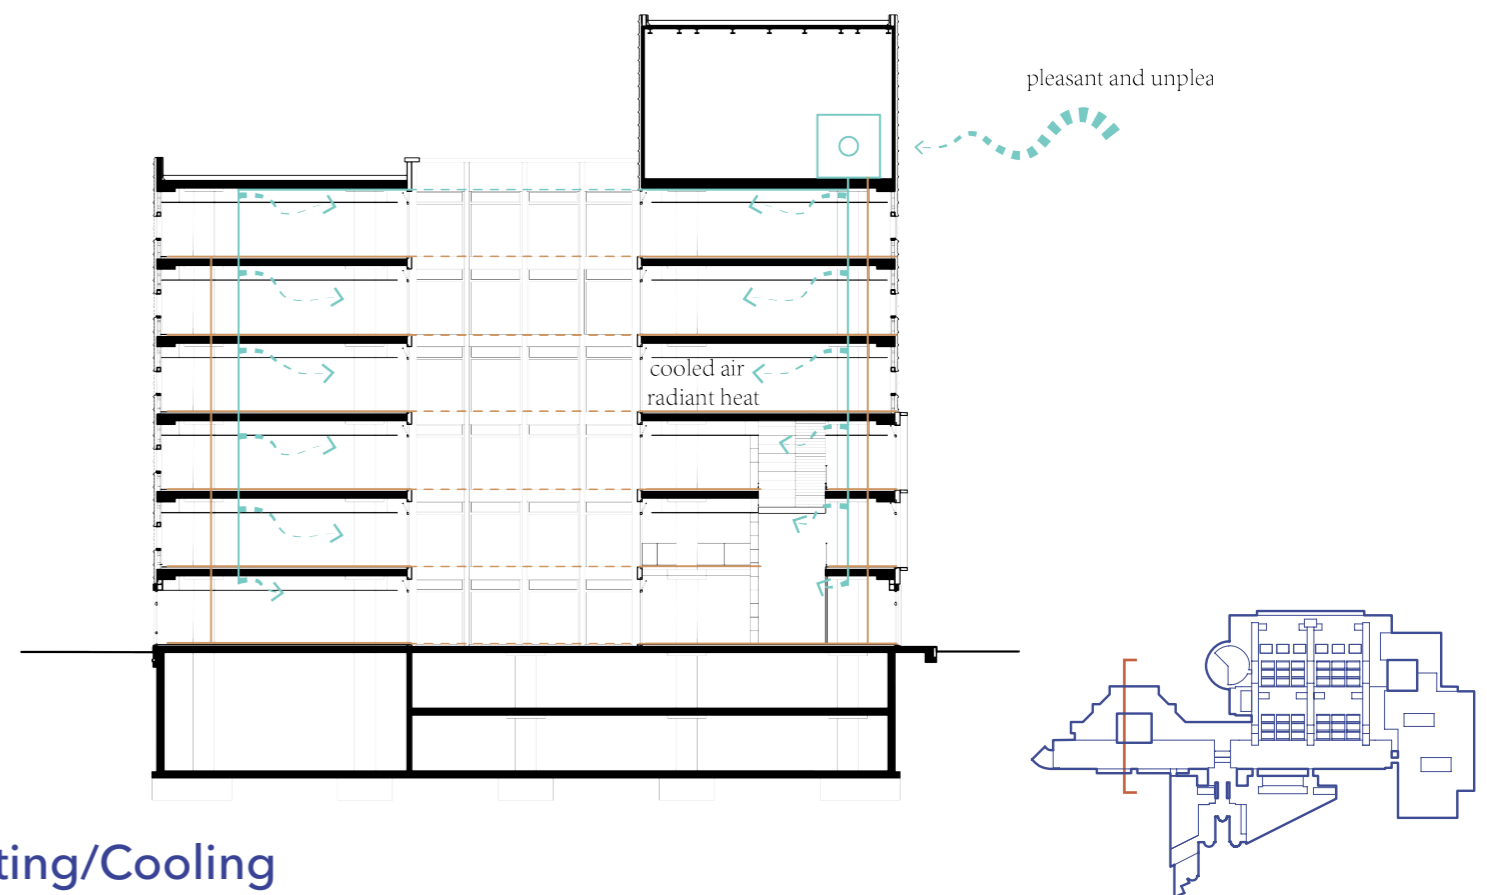

Heating/Cooling


Elevator management

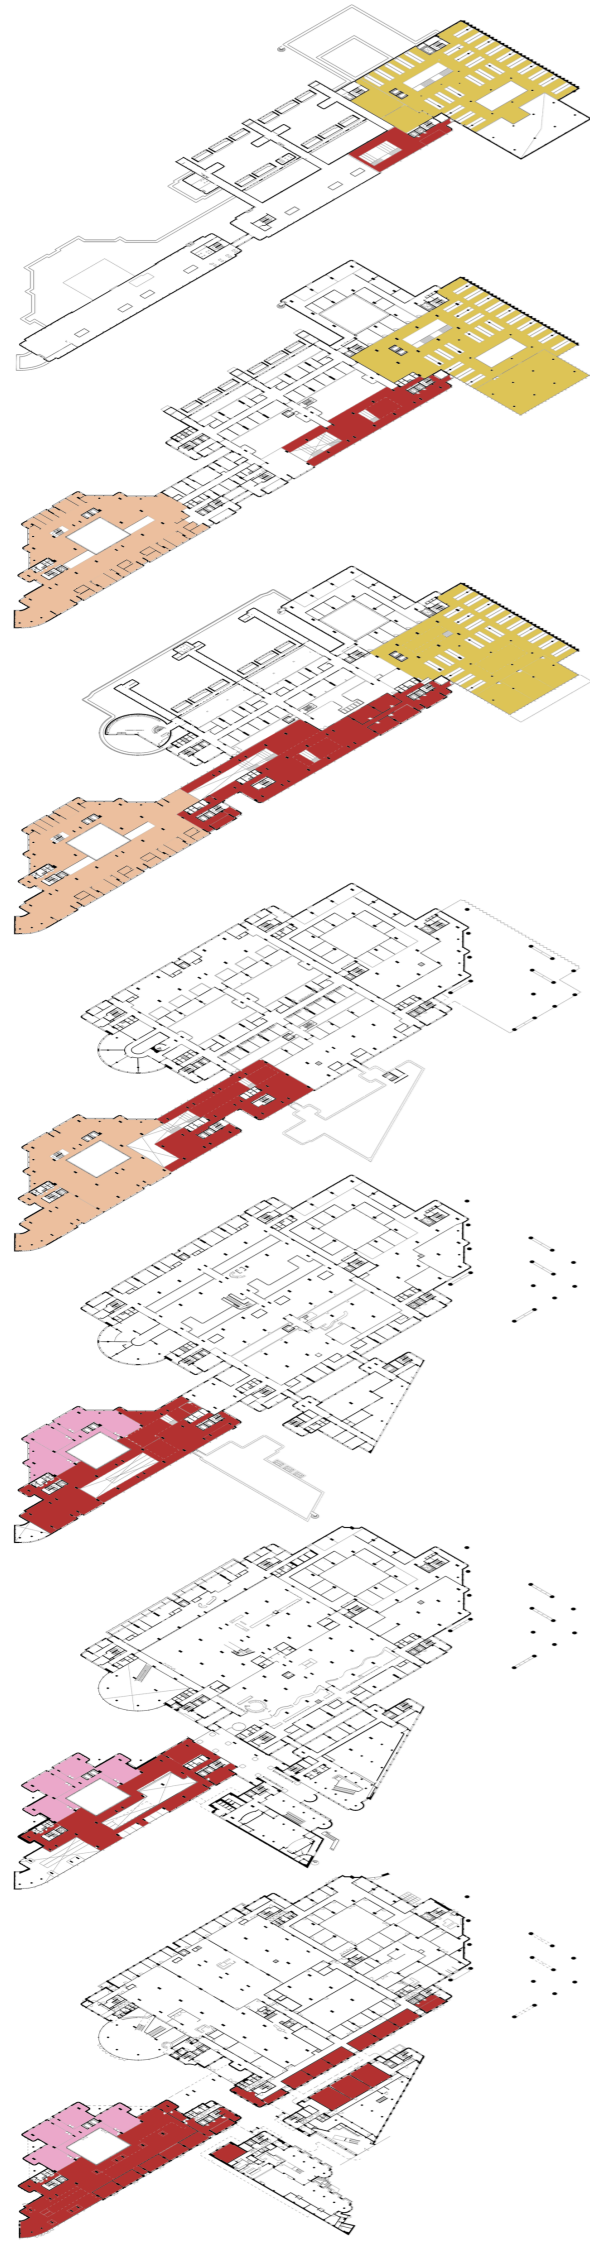

- informal learning axis
- rentable offices
- children museum
- digital manuscript museum

0-2F rentable offices
3-5F visitors to children museum


0-2F informal learning axis
3F visitors to children museum
4-5F staff in the children museum

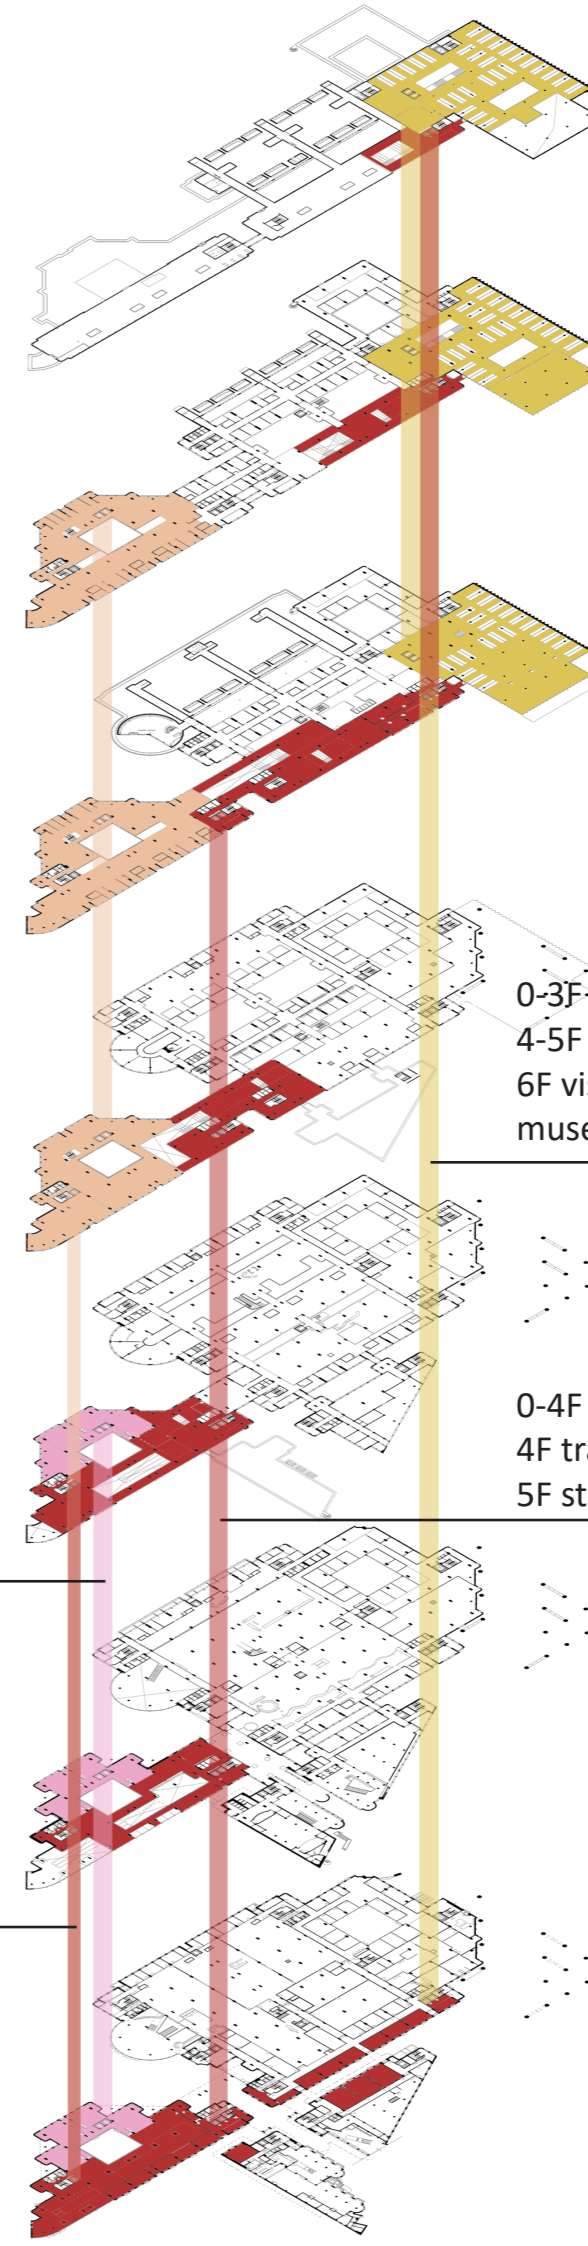


0-3F-NO STOP
4-5F informal learning axis
6F visitors to digital manuscript museum - main entrance

0-4F informal learning axis
4F transfer to th other lift
5F staff in the children museum


Elevator for informal learning axis

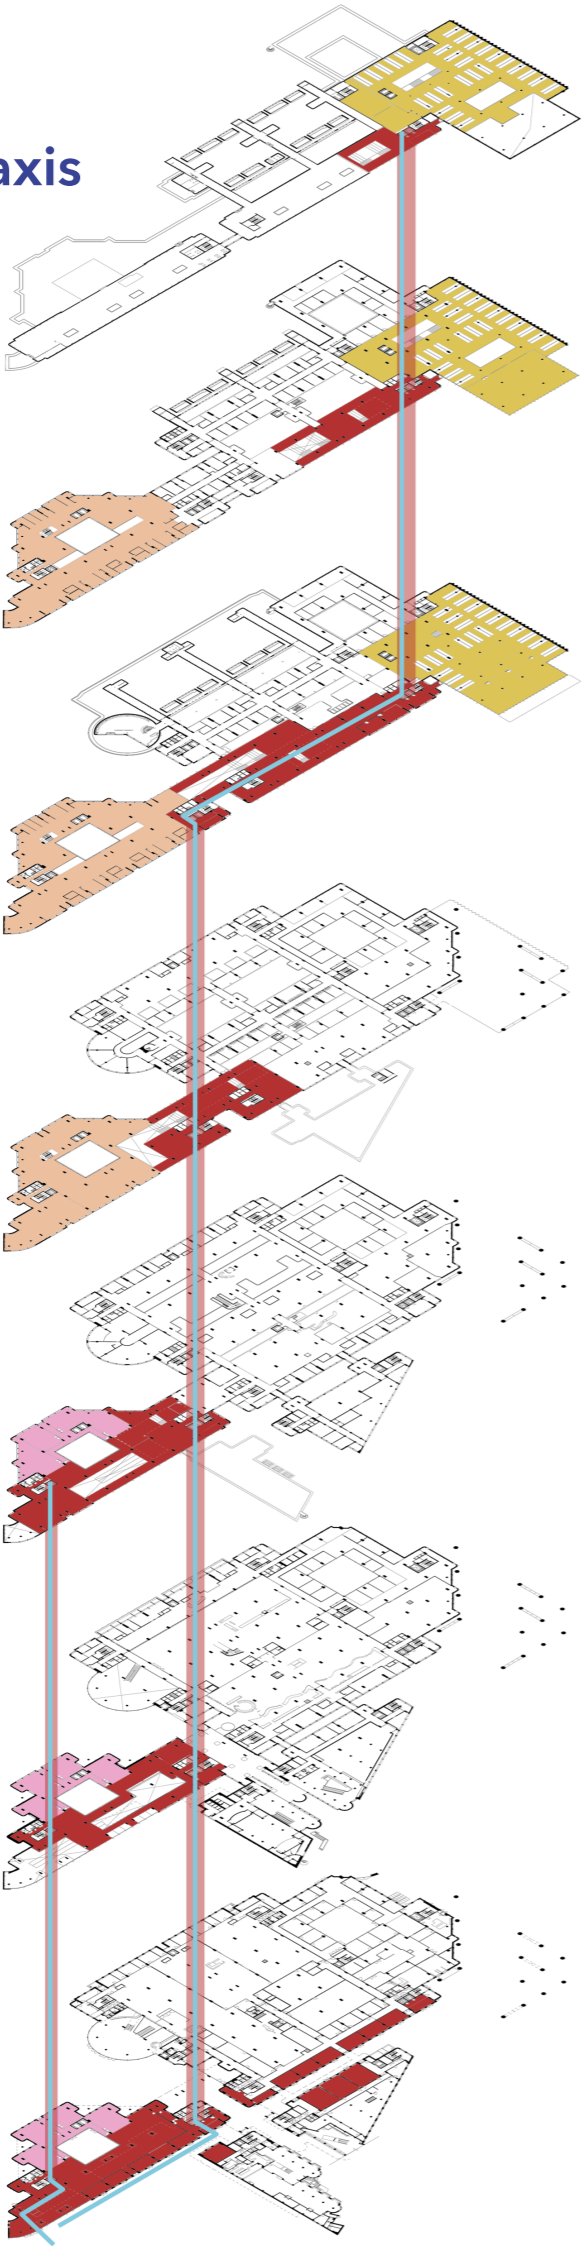


Elevator for rentable offices

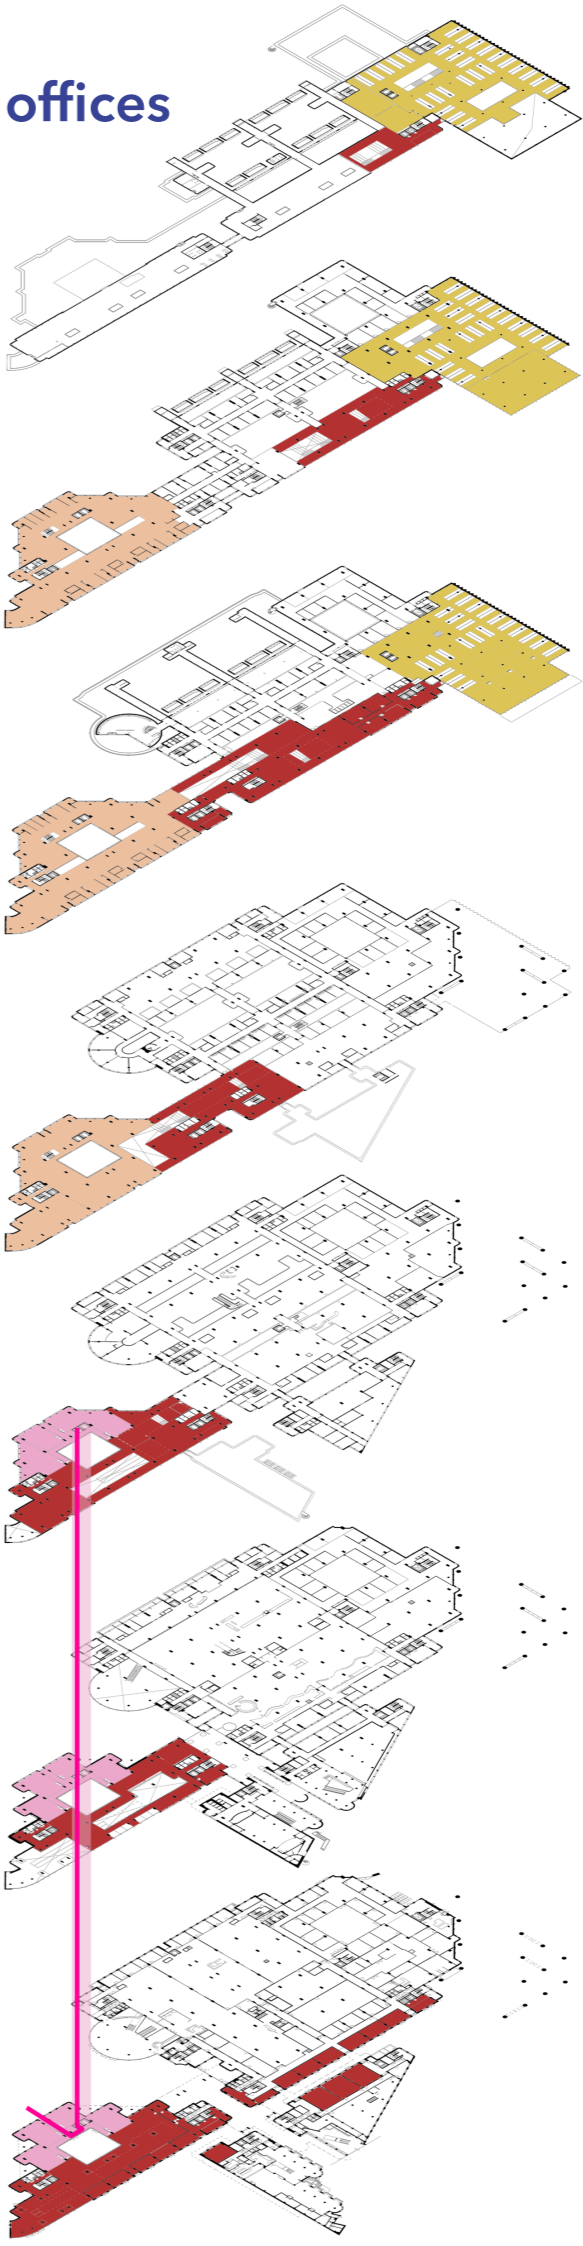



Elevator for children museum

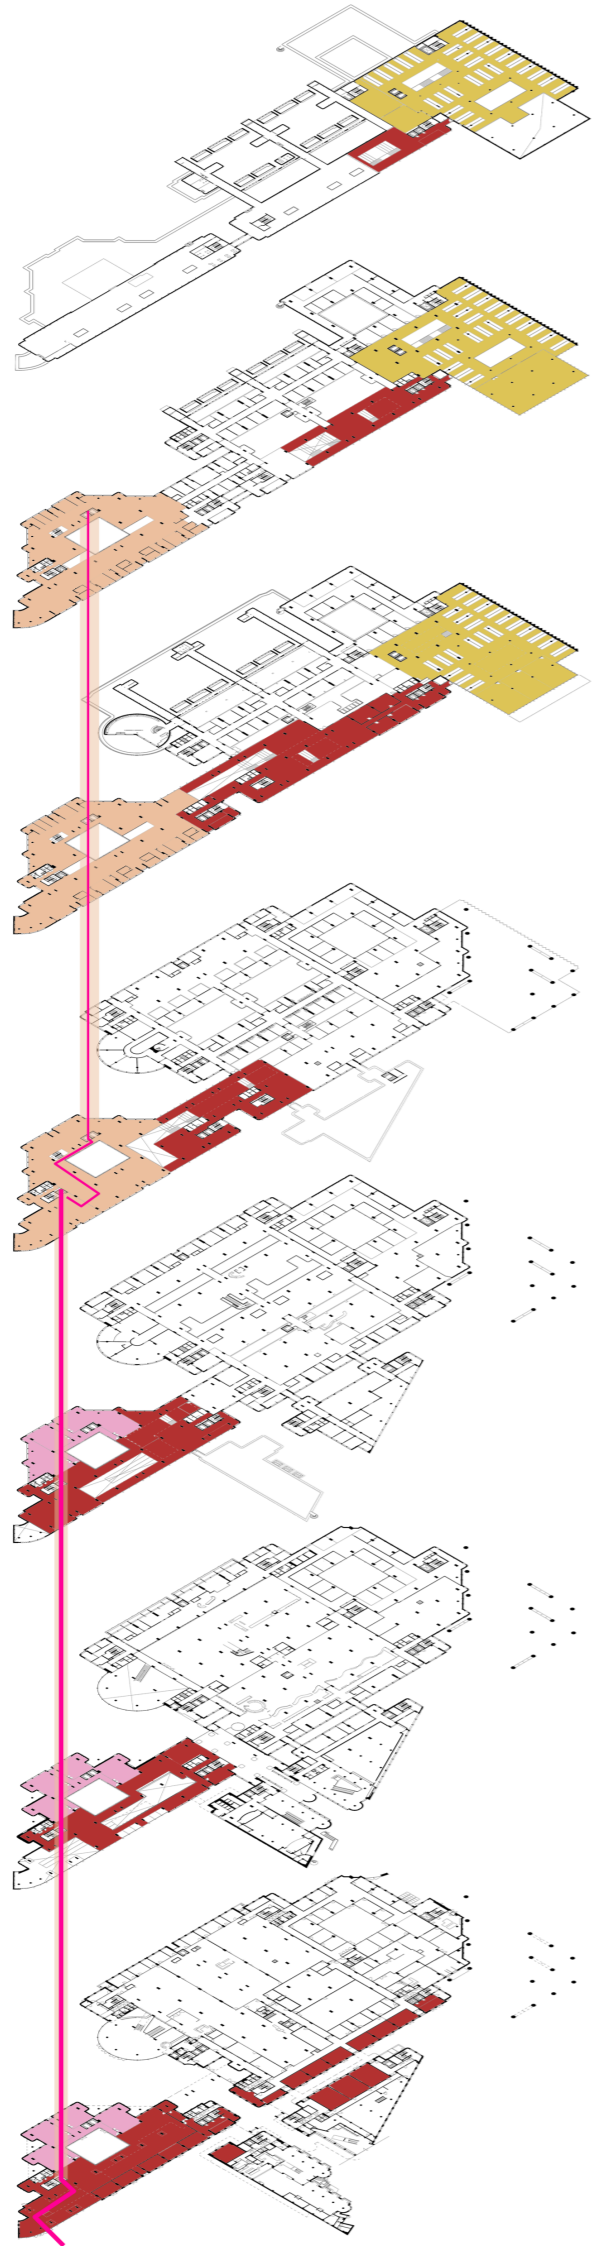



Elevator for digital manuscript museum

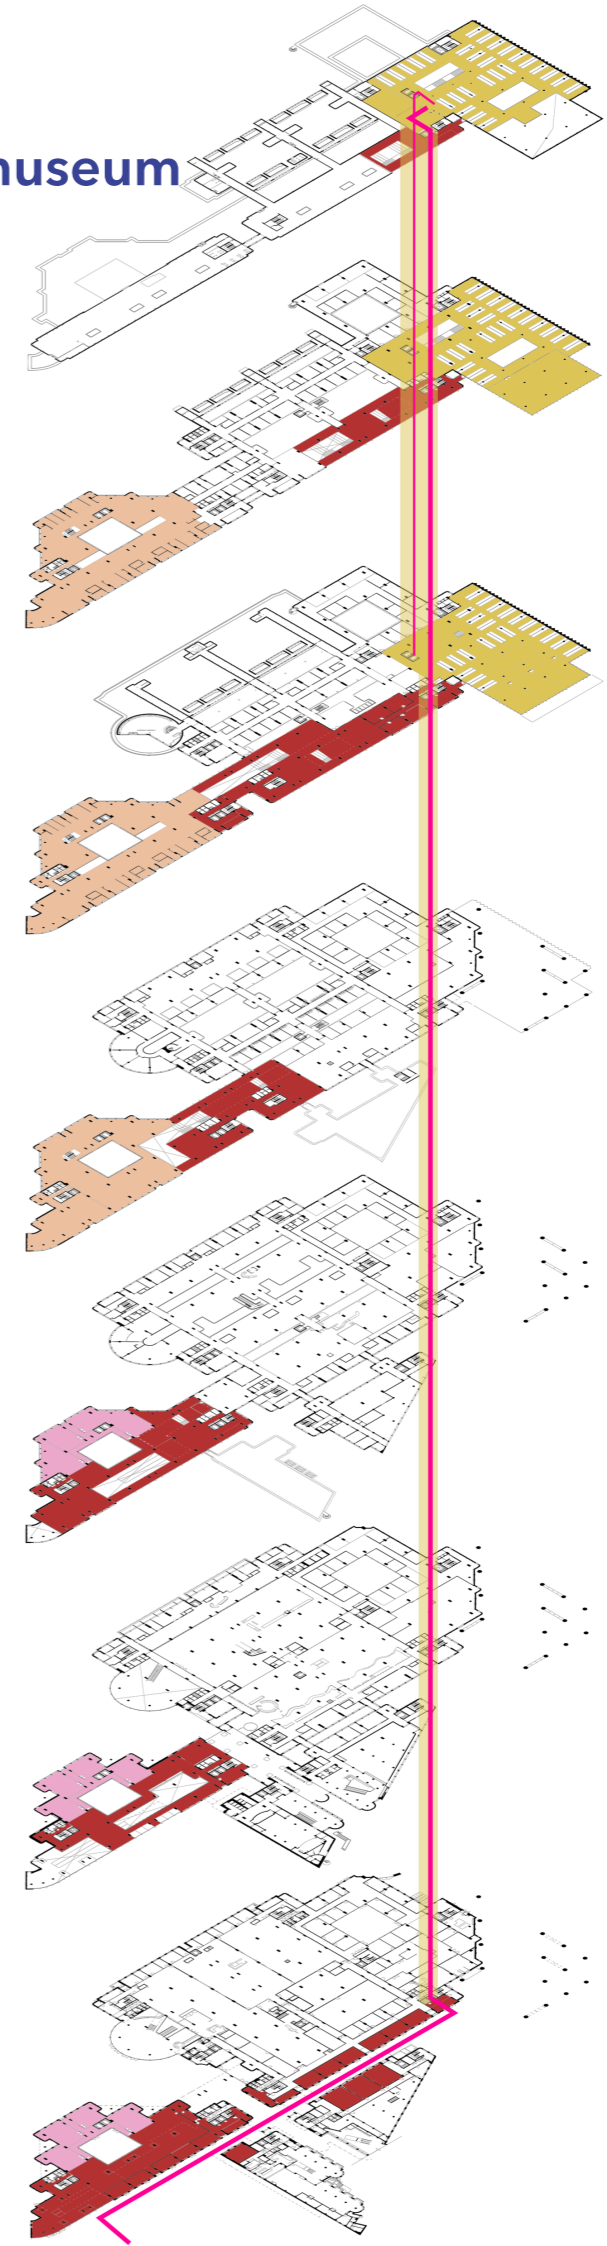



Section After

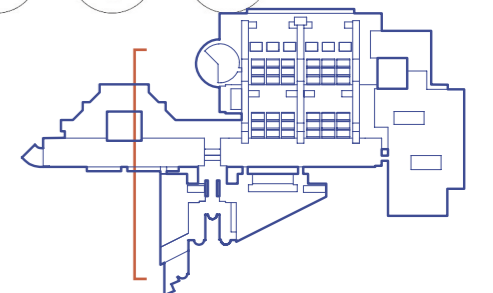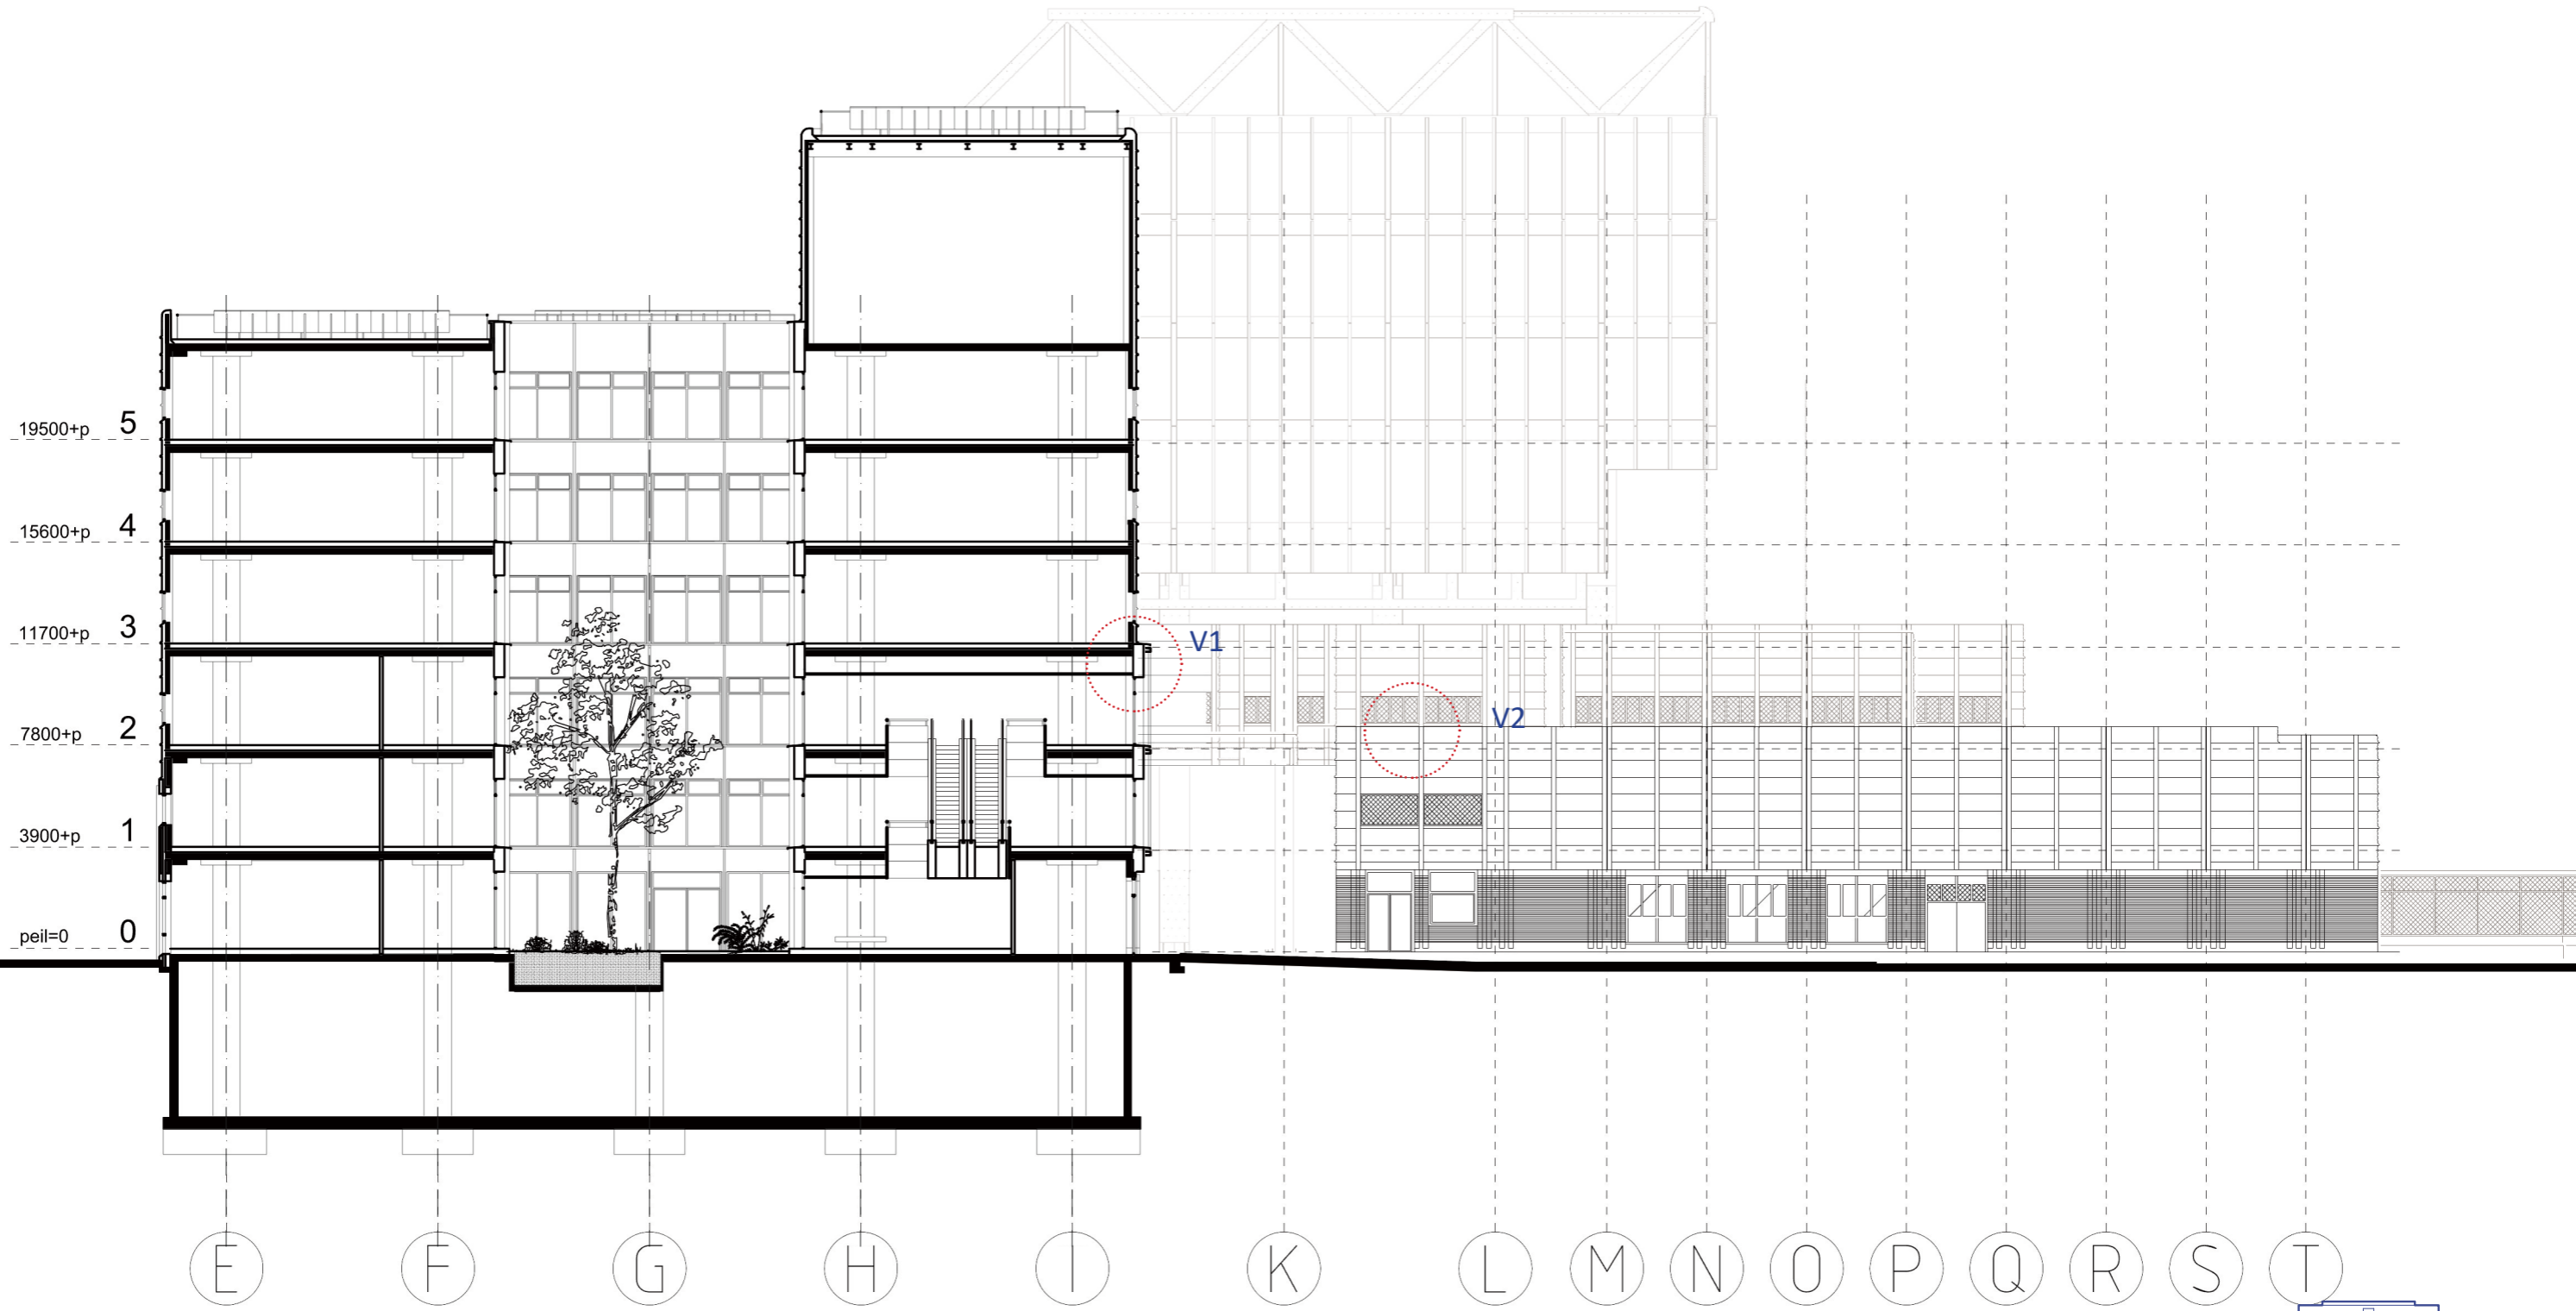


Section After

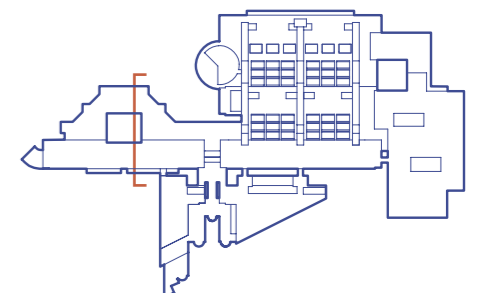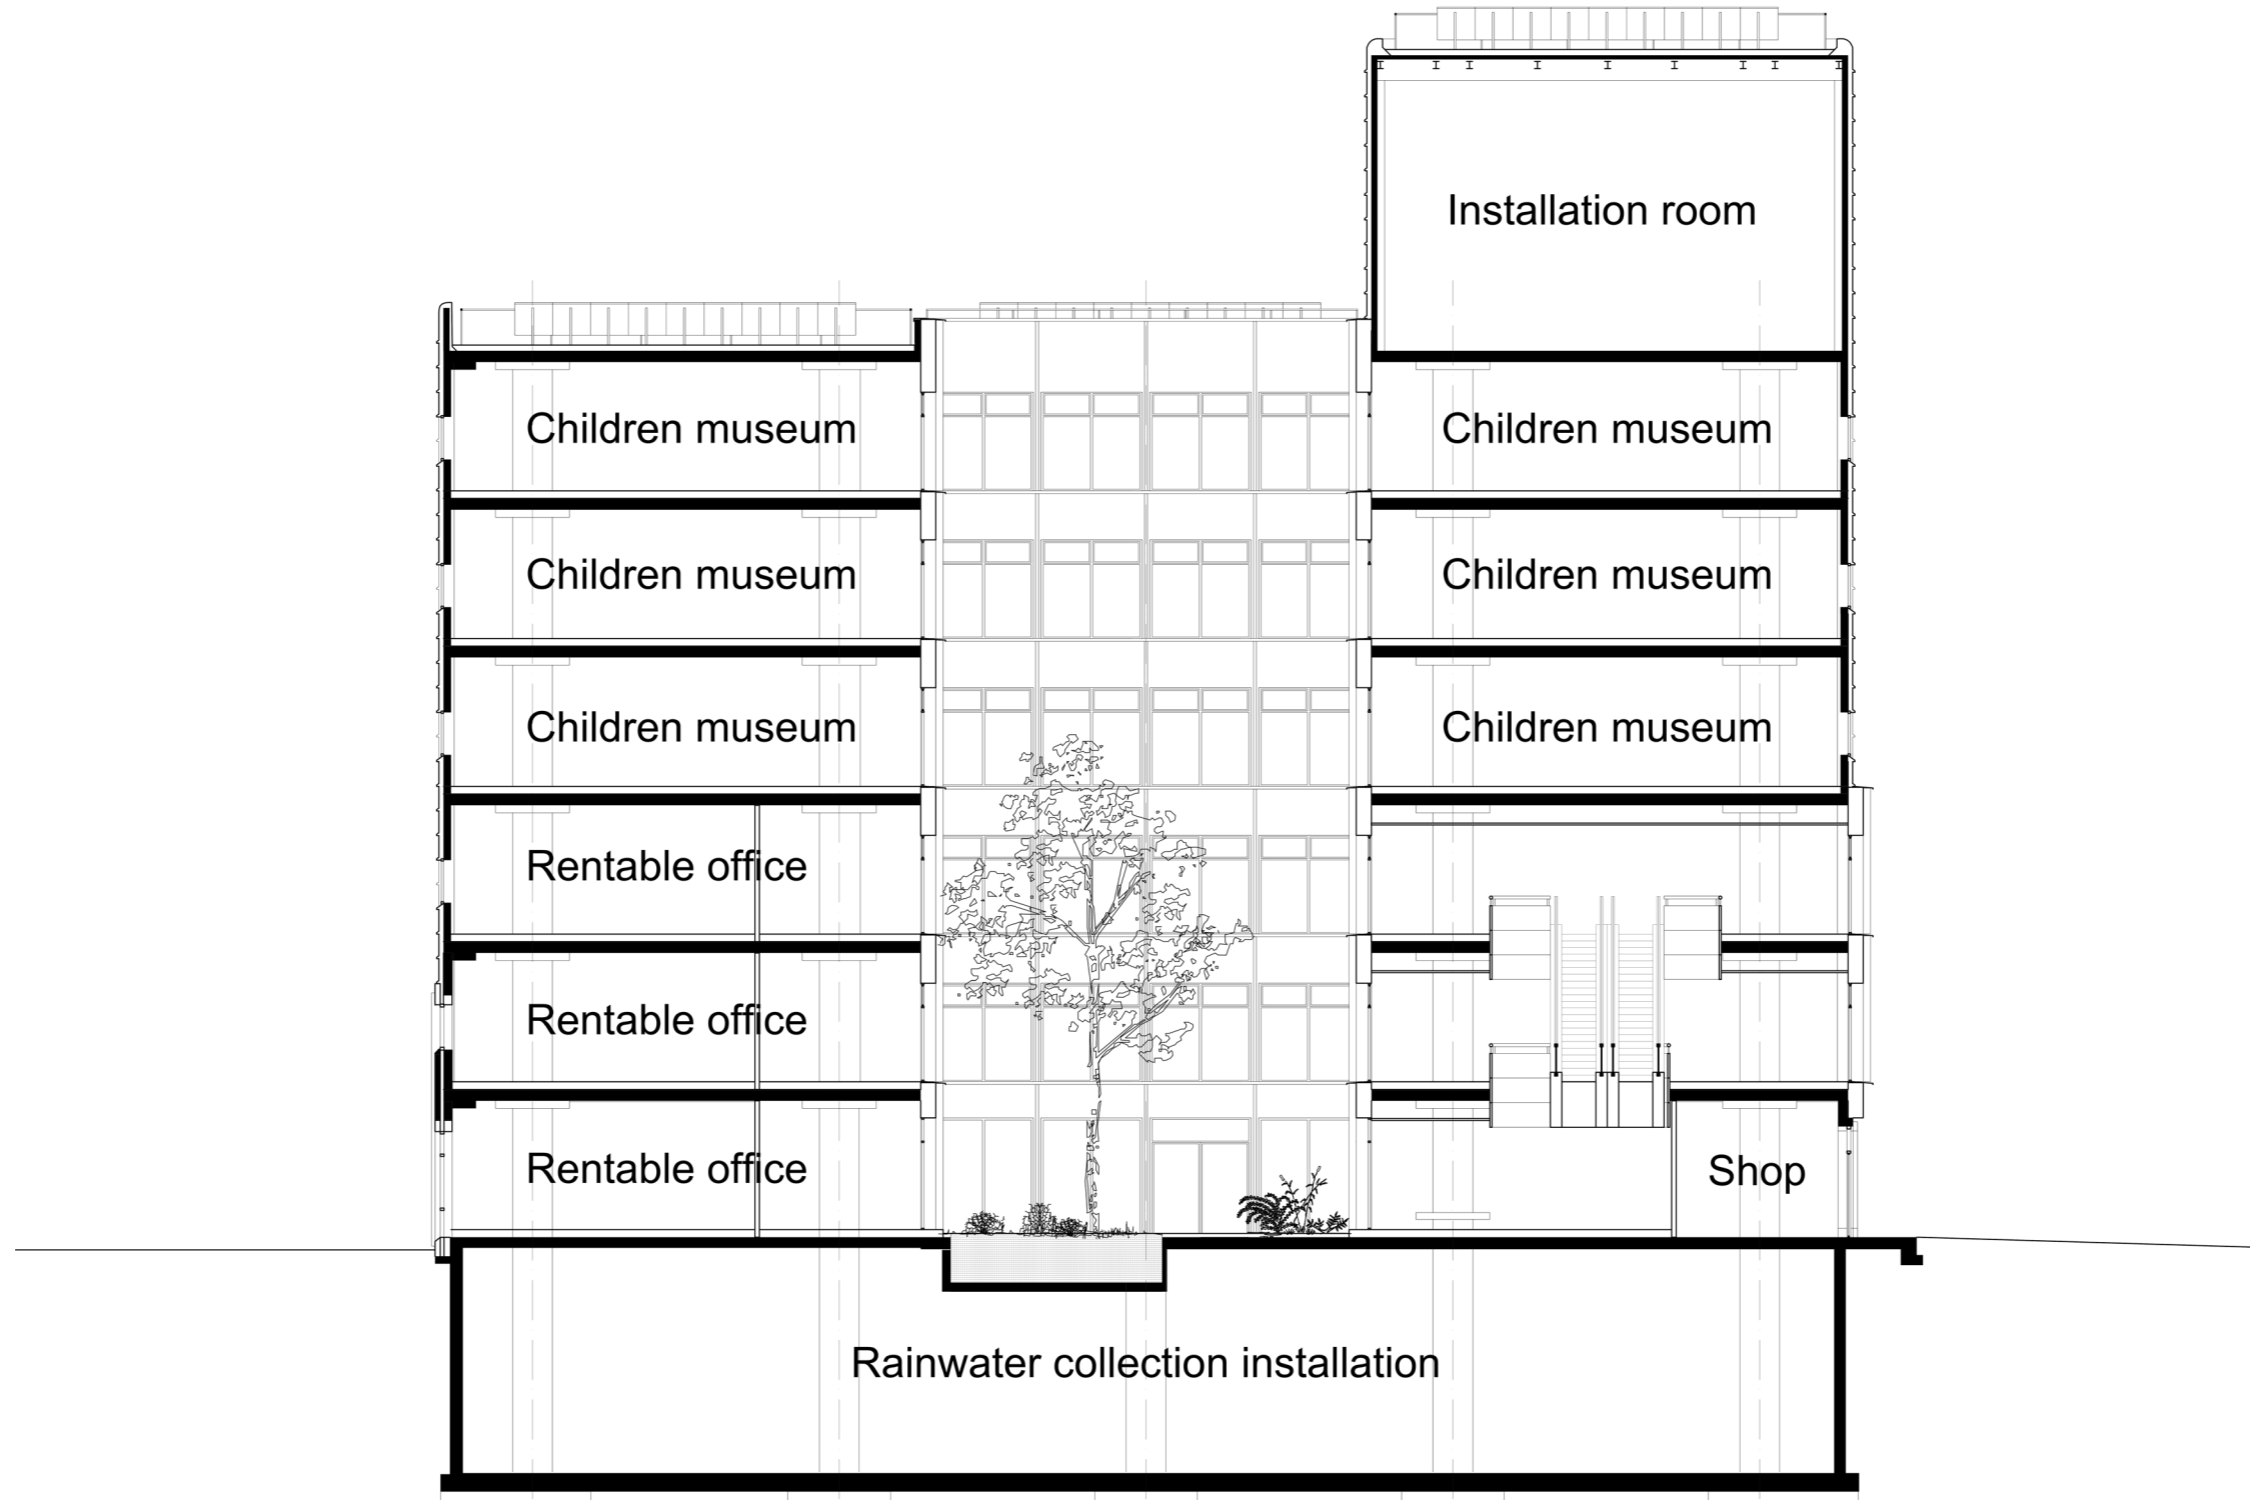


Section After

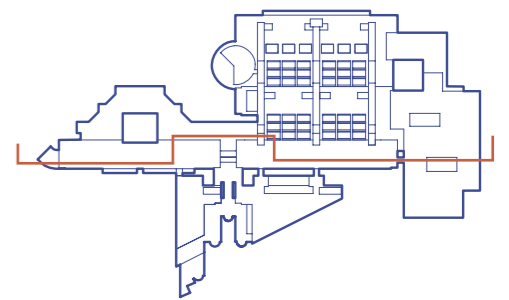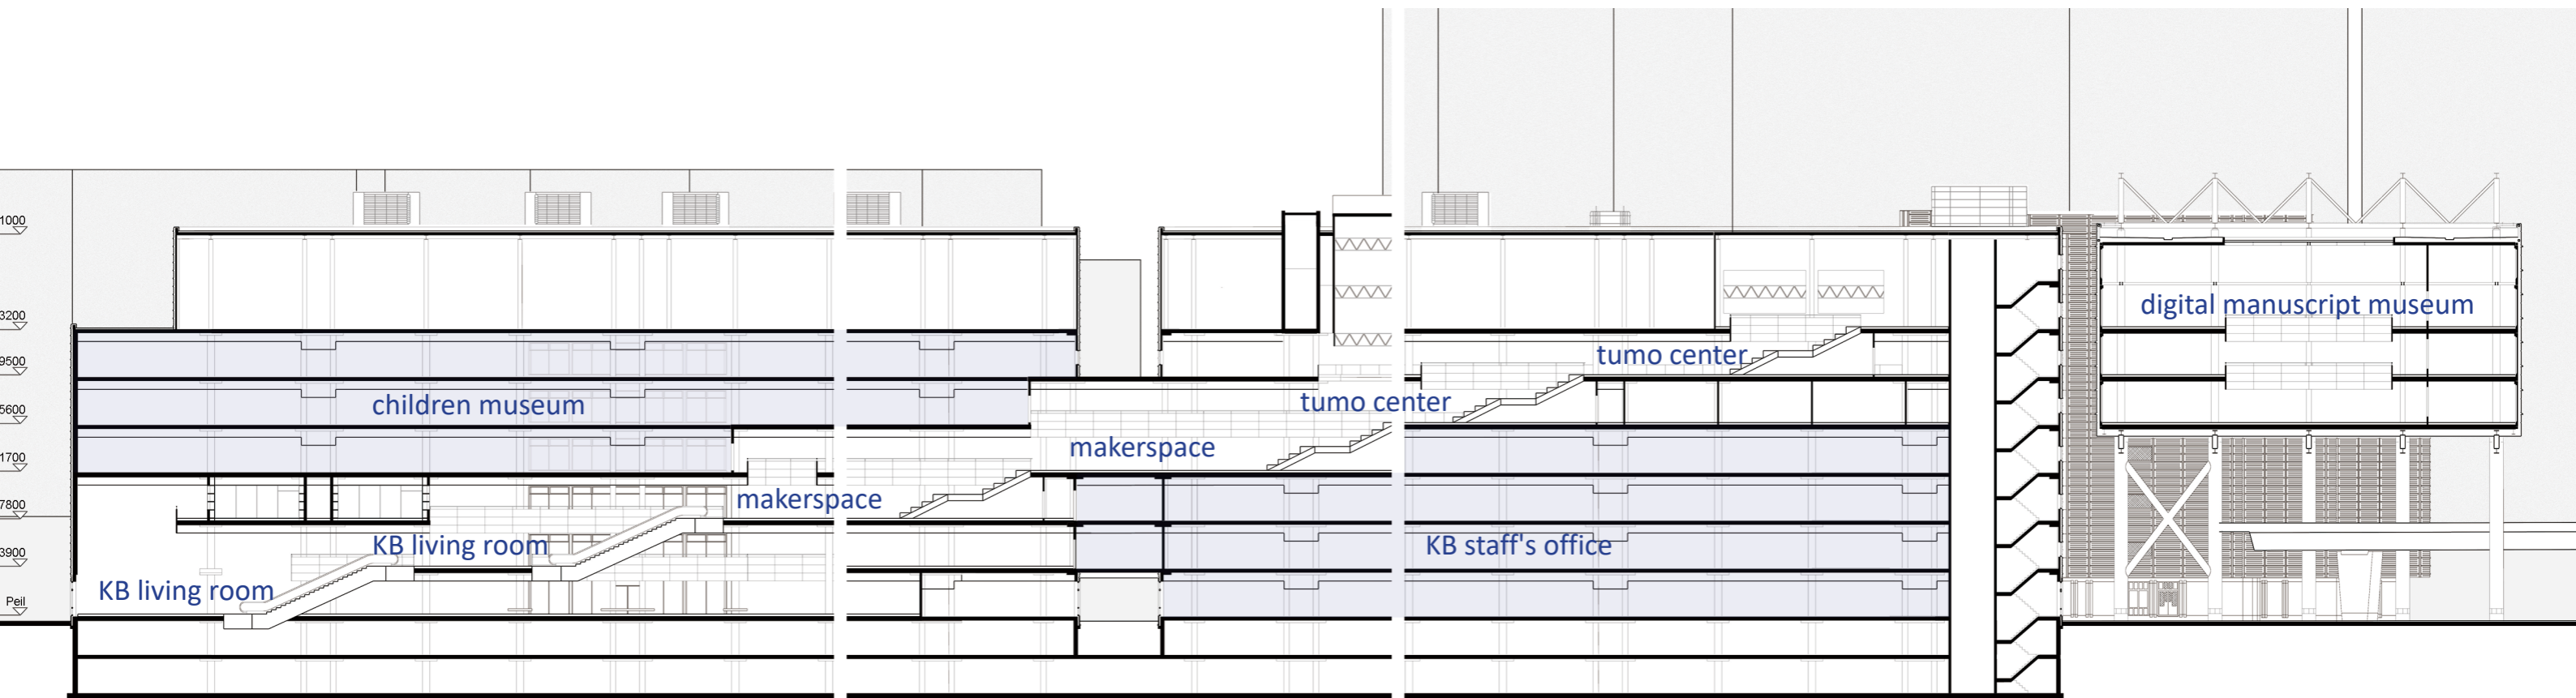


Ground Floor After

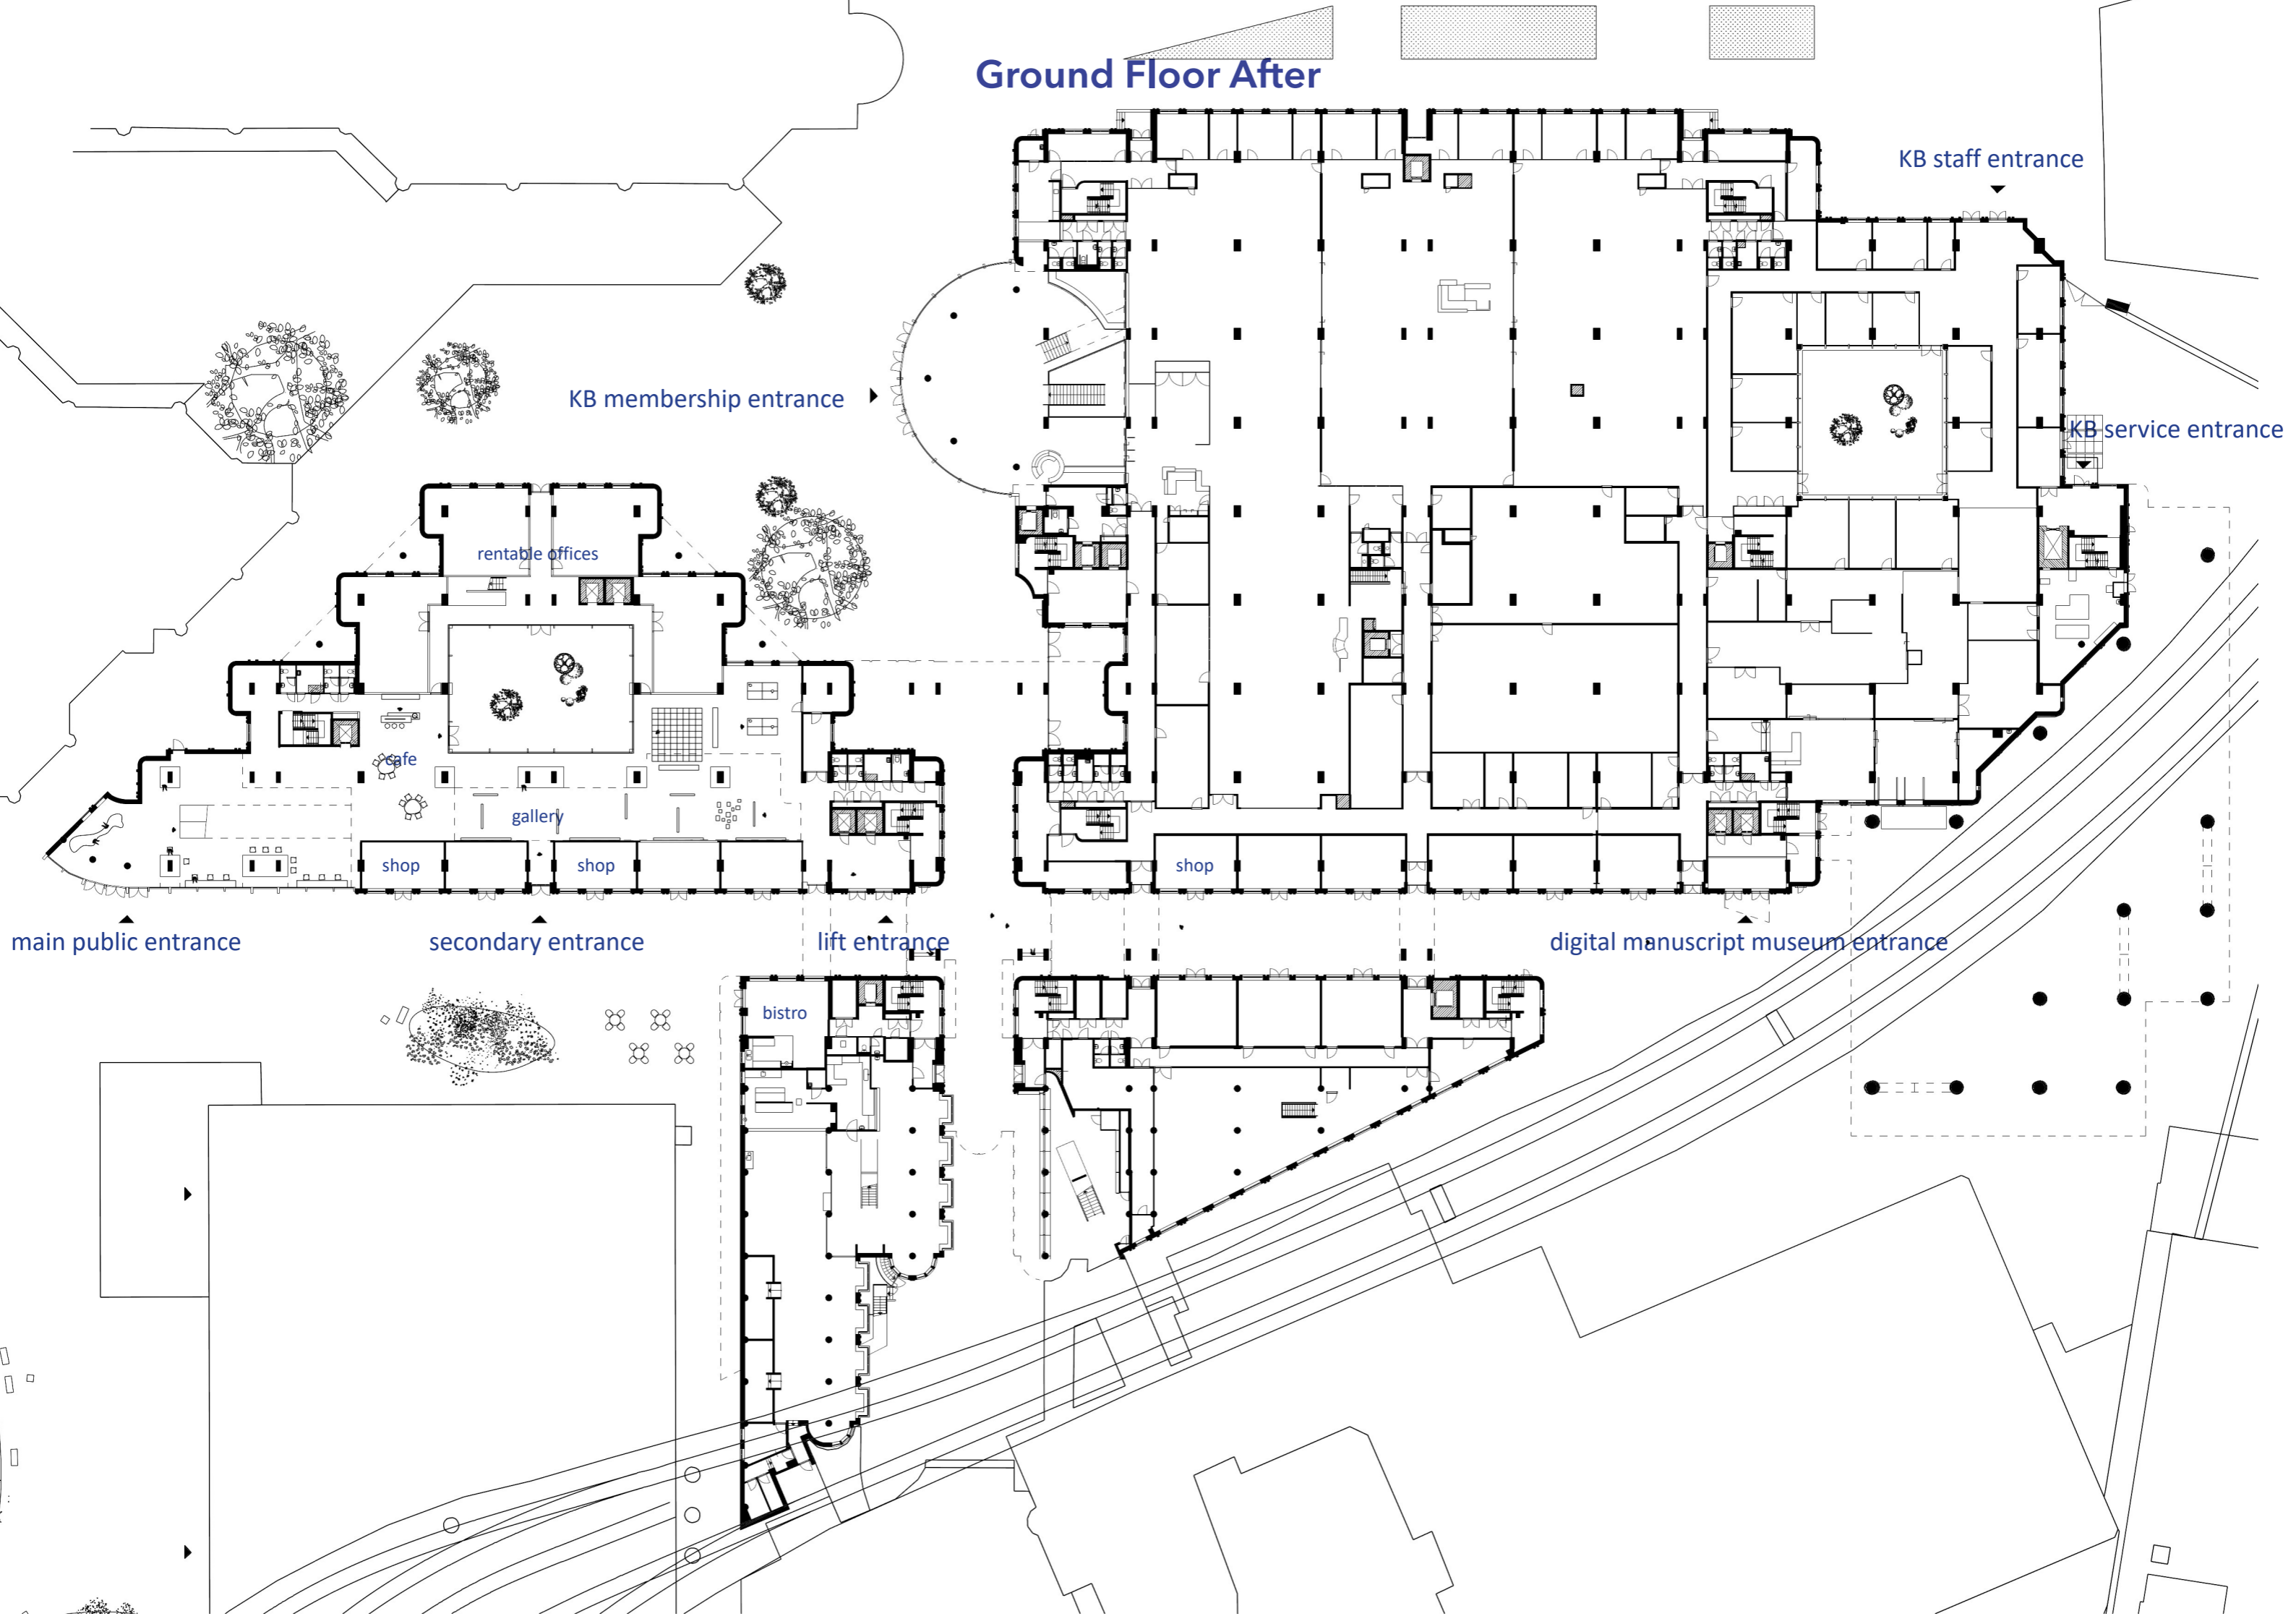



1F After

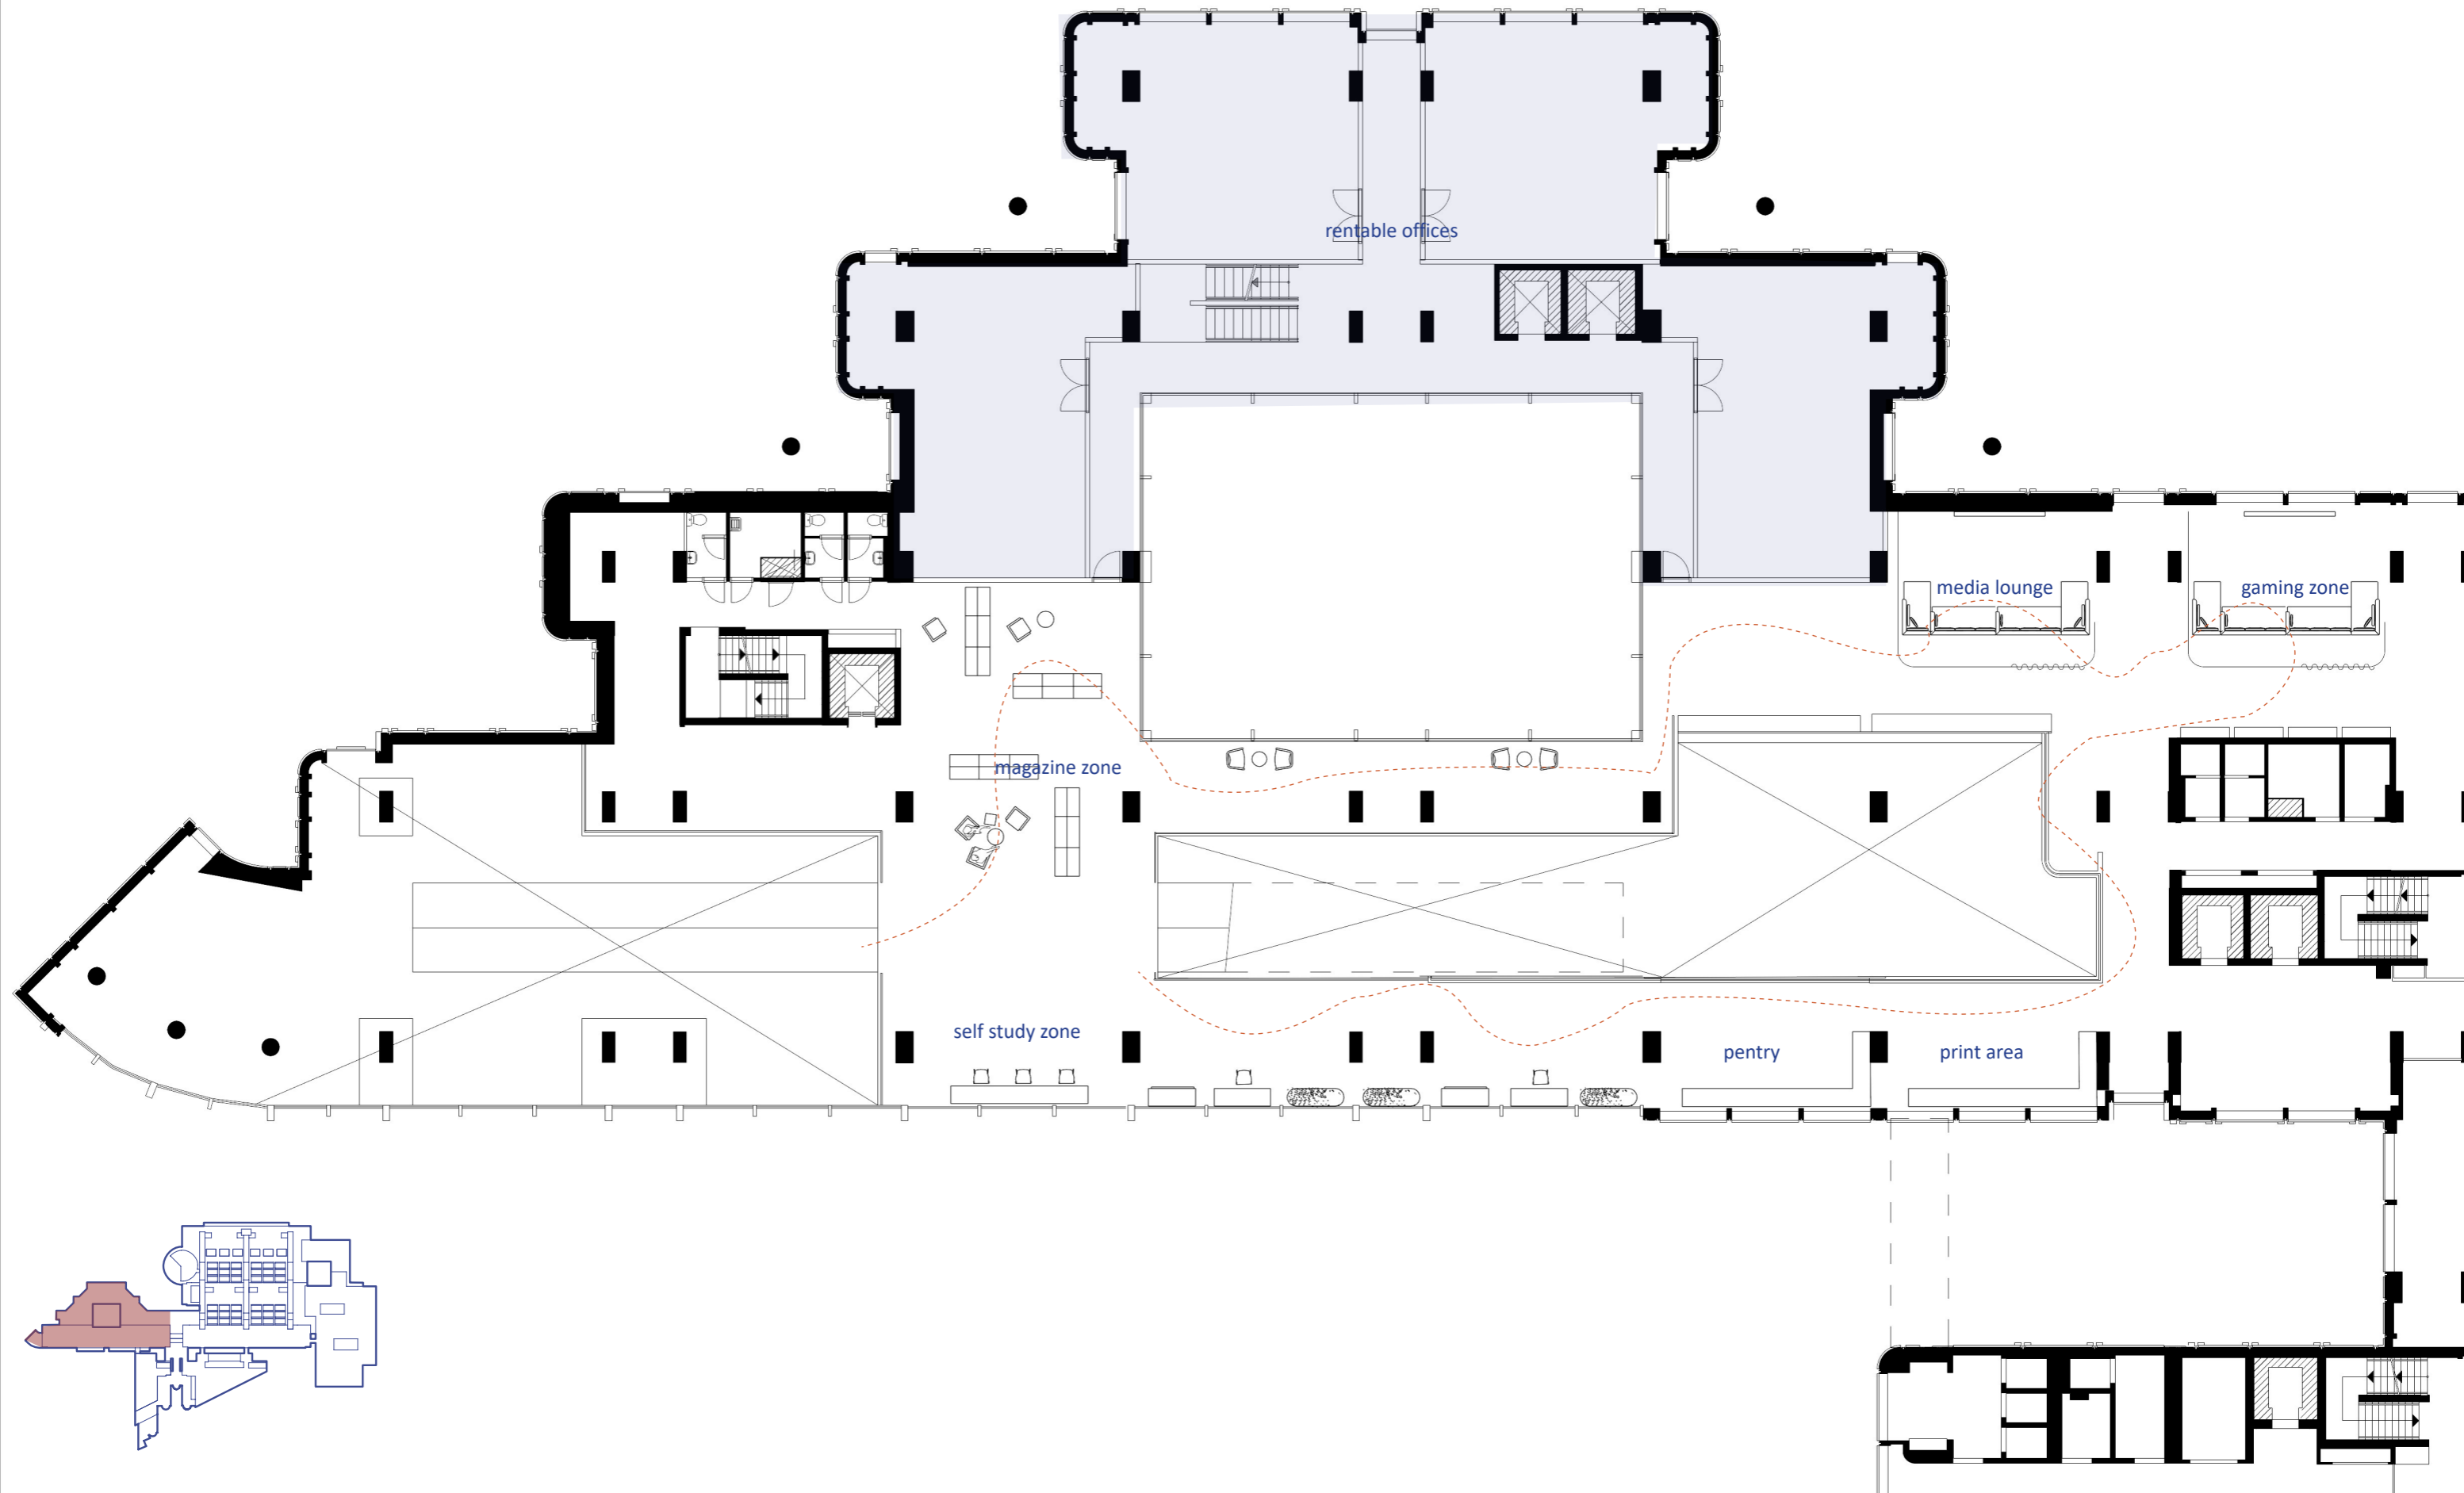


2F After

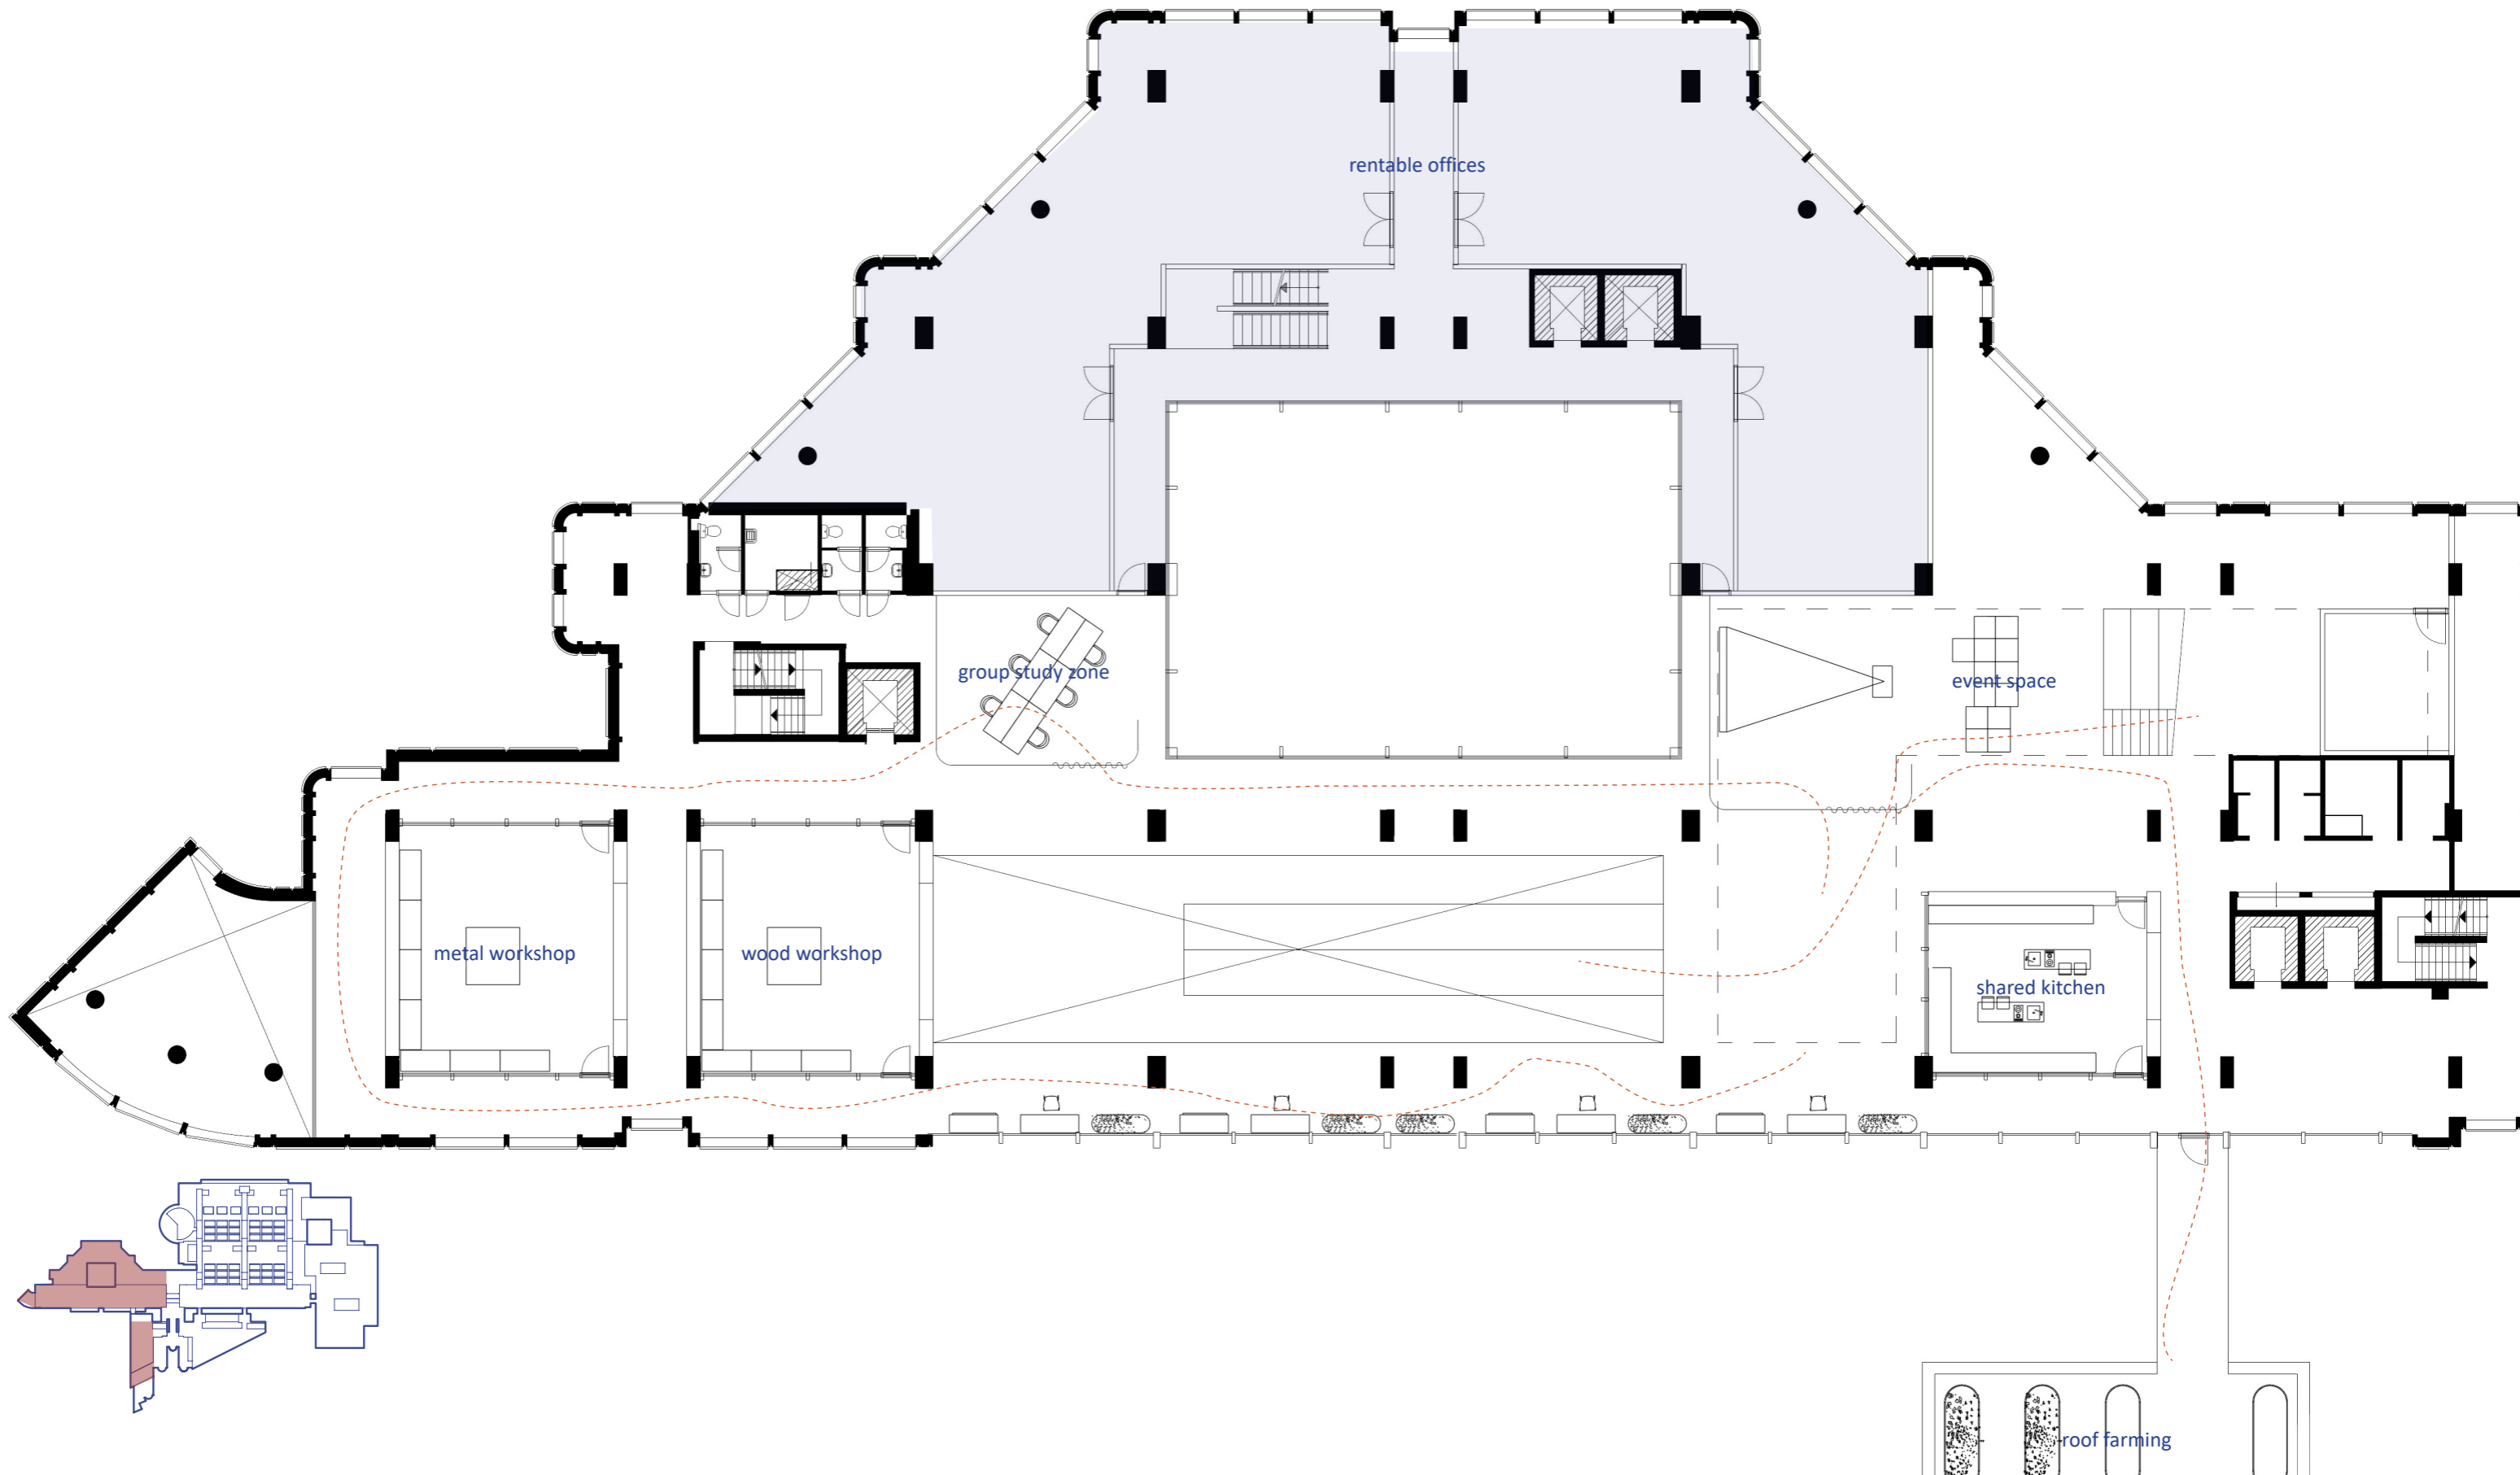

6F After

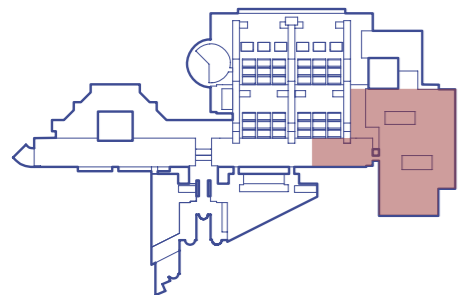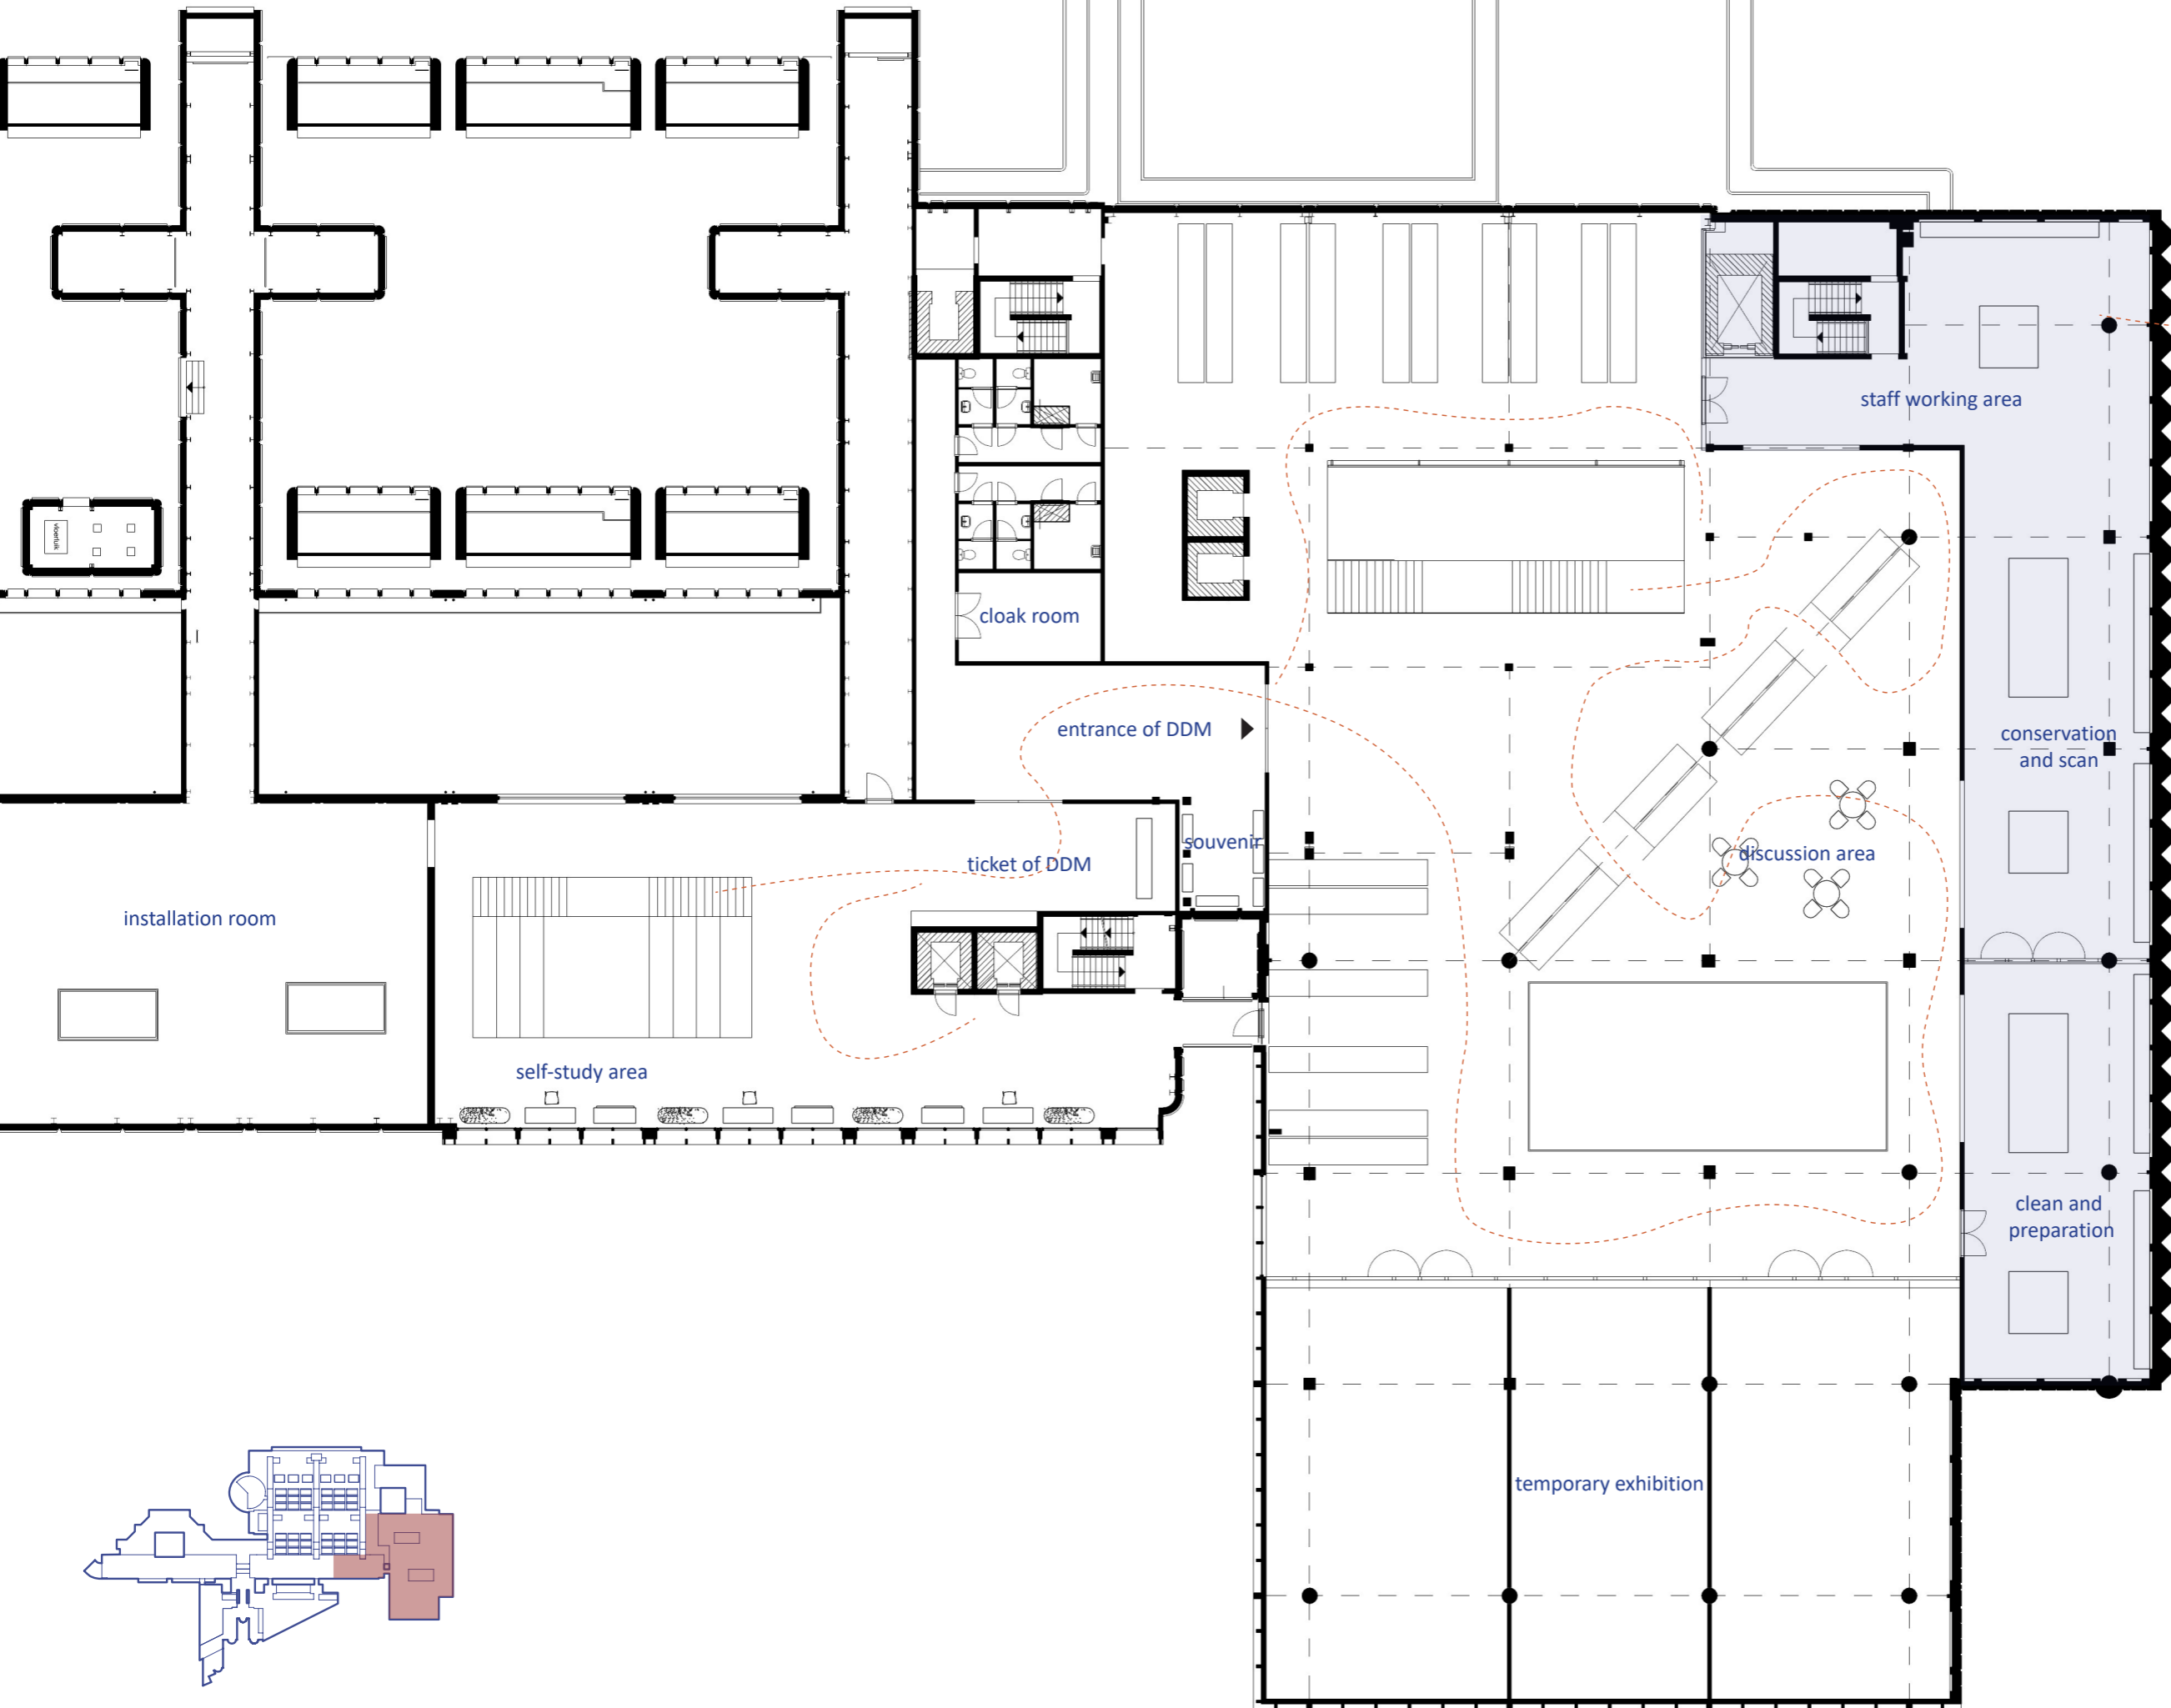


Facade After

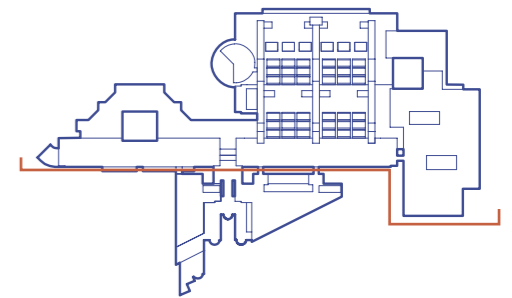

Detail 1 Before

heater
 brick wall 170mm
 insulation with vertical
 metal support 67mm
 void 66mm
 white aluminium panels
 5mm

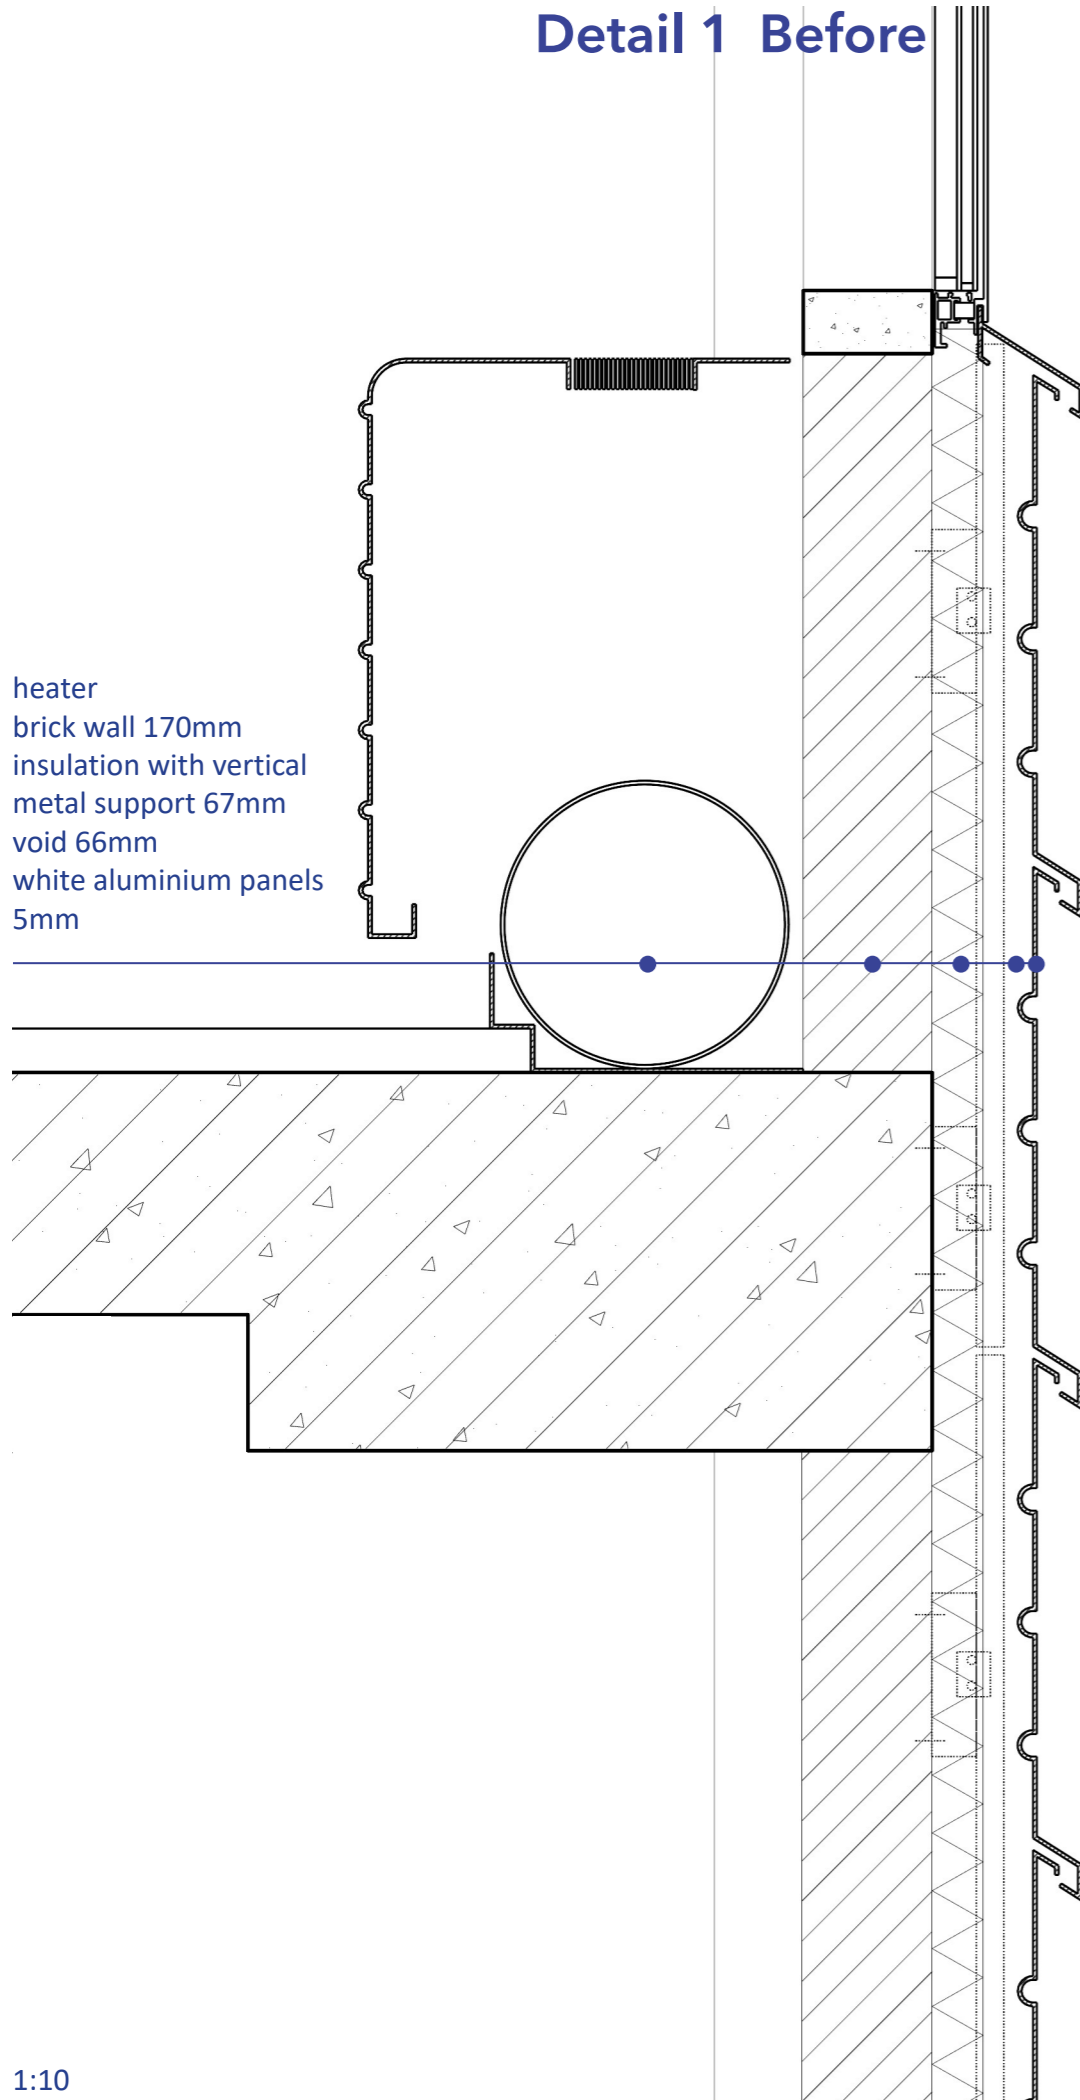


Detail 1 After

wood ceiling
 ventilation duct
 existing concrete floor 320mm
 sealant
 PUR thermal insulation 120mm
 heating screed 70mm
 recycled natural rubber flooring 10mm

existing concrete beam 500mm
 metal plate
 cavity for compression tape 33mm


HSB element:
 gypsum board 12.5mm
 vapor barrier
 flax insulation (natural) 286mm
 gypsum board 12.5mm

water resistant layer
 wood battens 2x38 mm
 accoya facade panel 20mm
 accoya slat, pressure treated 190mm

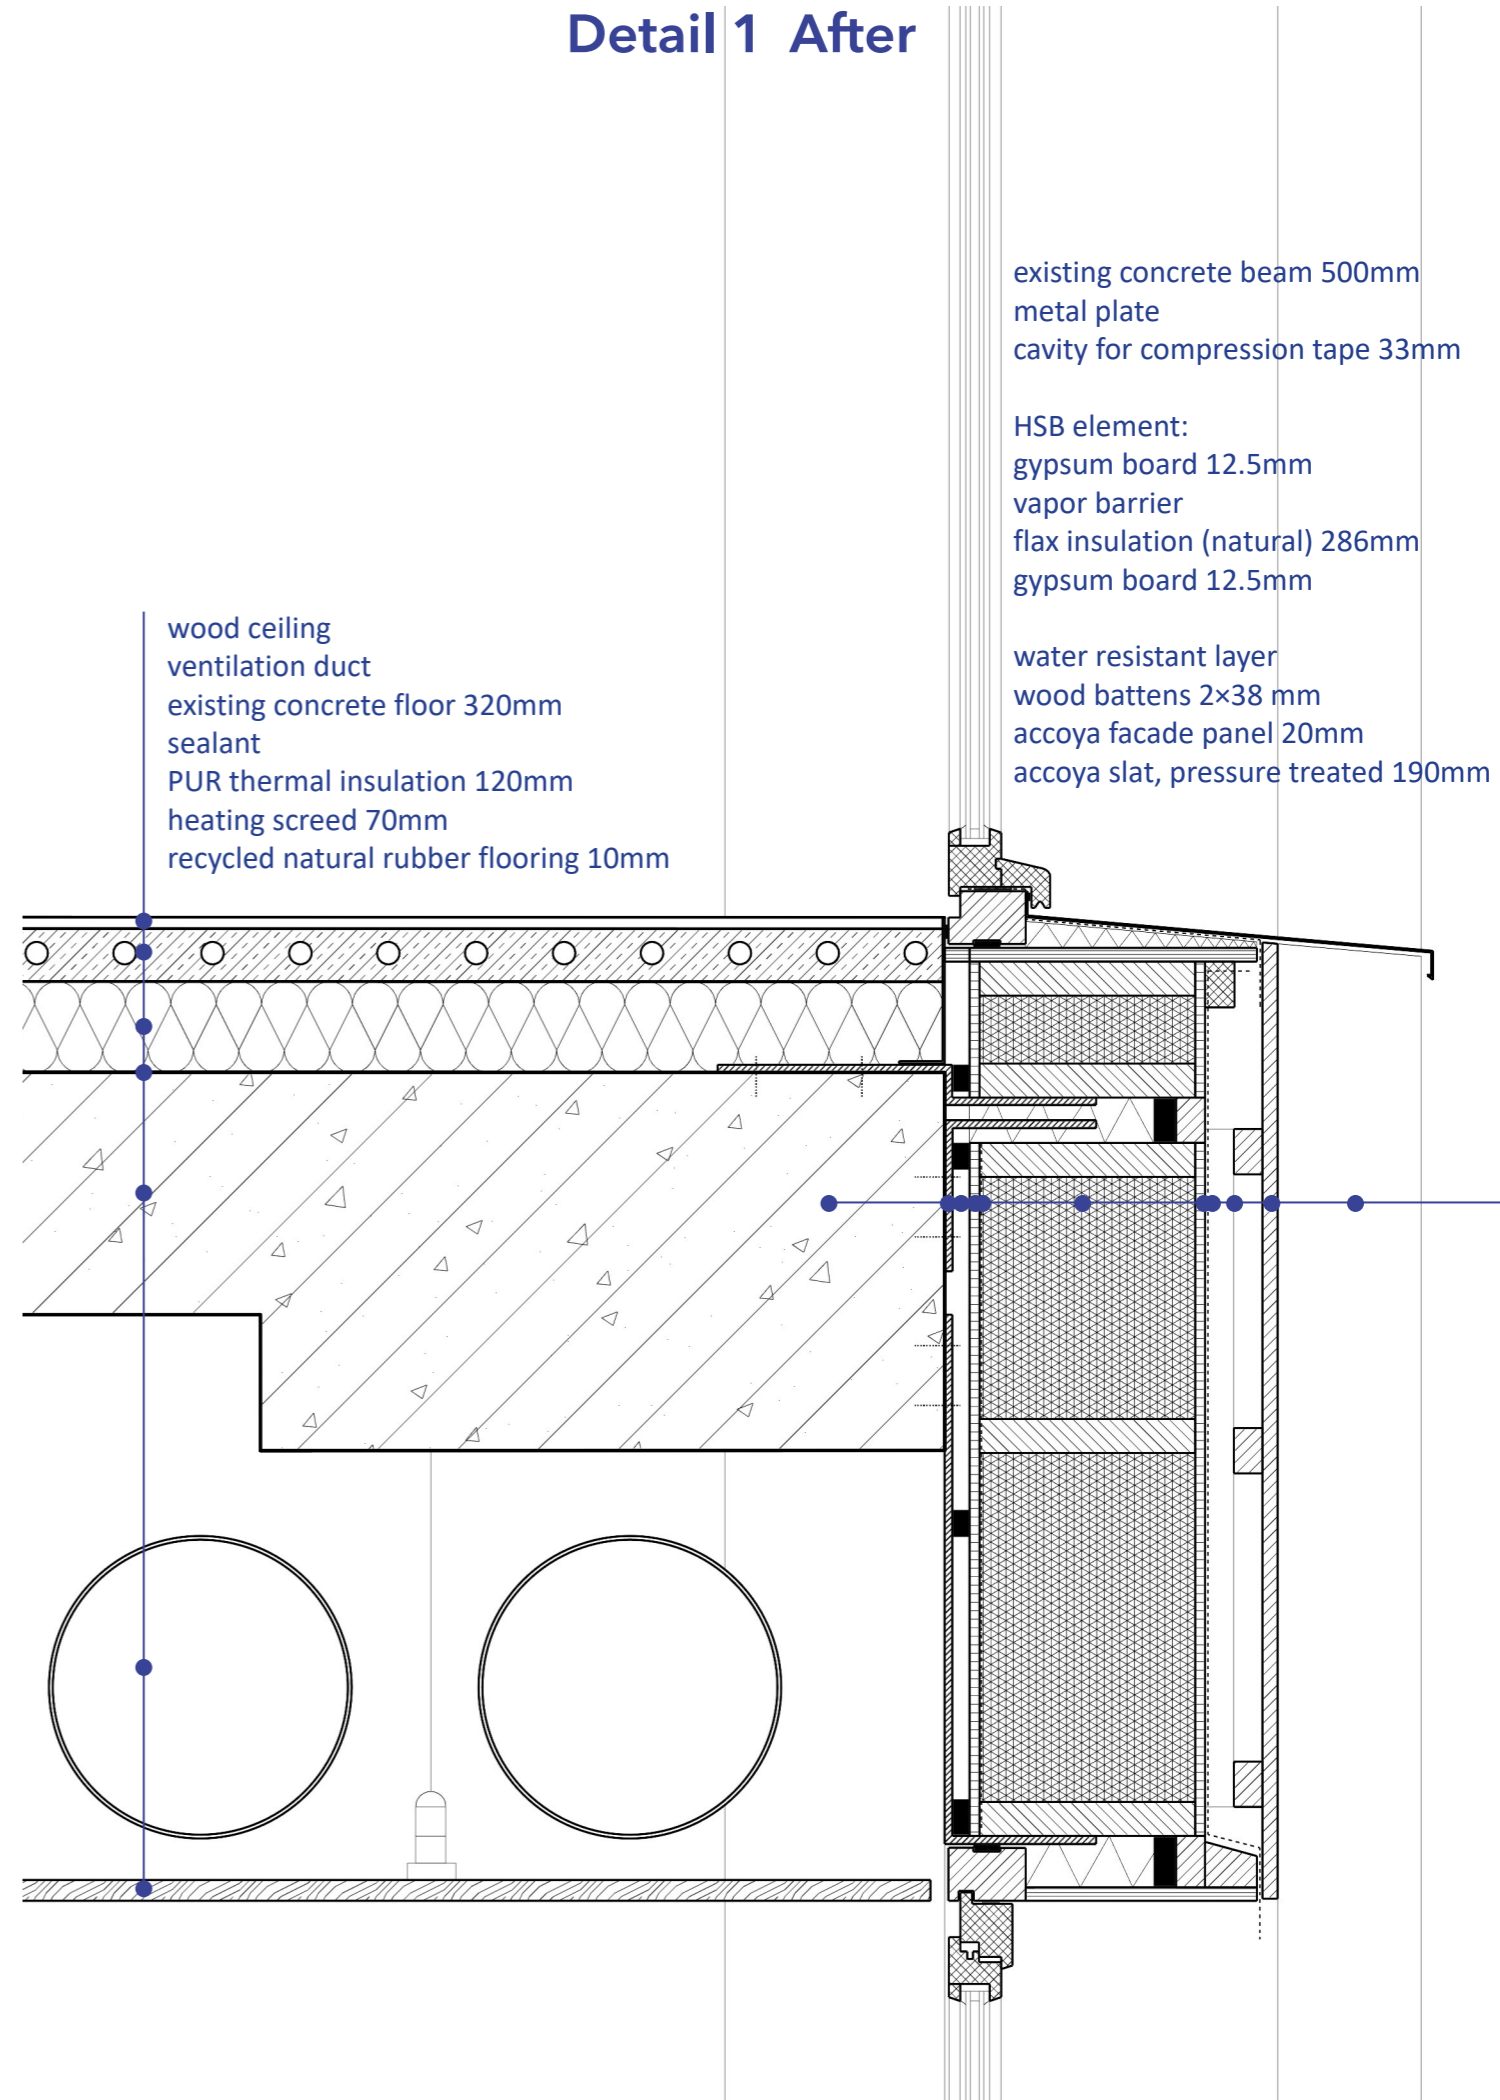


Detail 2 Before

heater
 brick wall 170mm
 insulation with vertical metal
 support 67mm
 void 66mm
 white aluminium panels 5mm

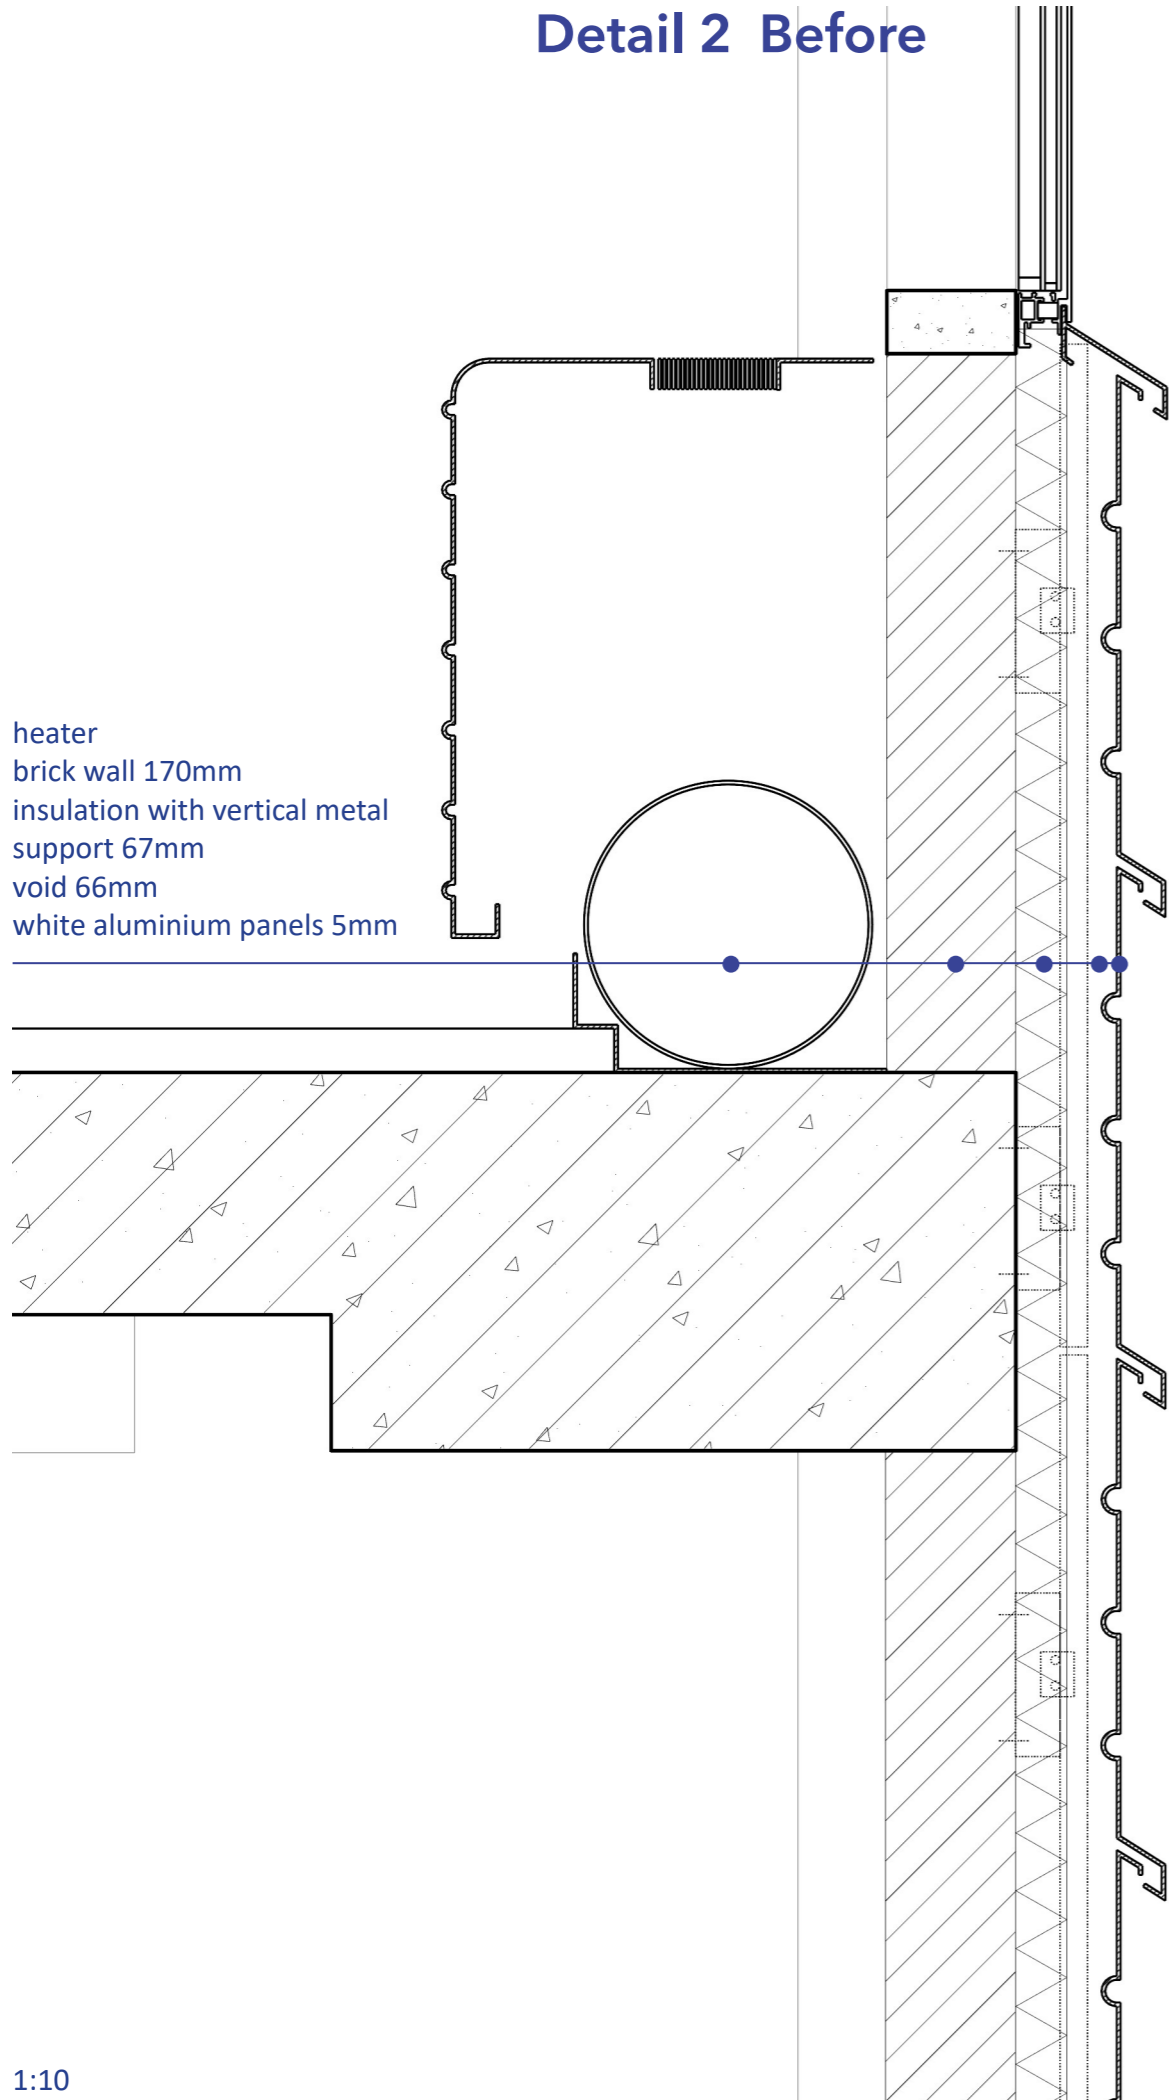


Detail 2 After

aluminium planter (reuse facade panels)
 substrate
 filter mat
 drainage layer
 water resistant layer
 EPS insulation to falls 300mm
 vapor barrier
 existing concrete floor 500mm

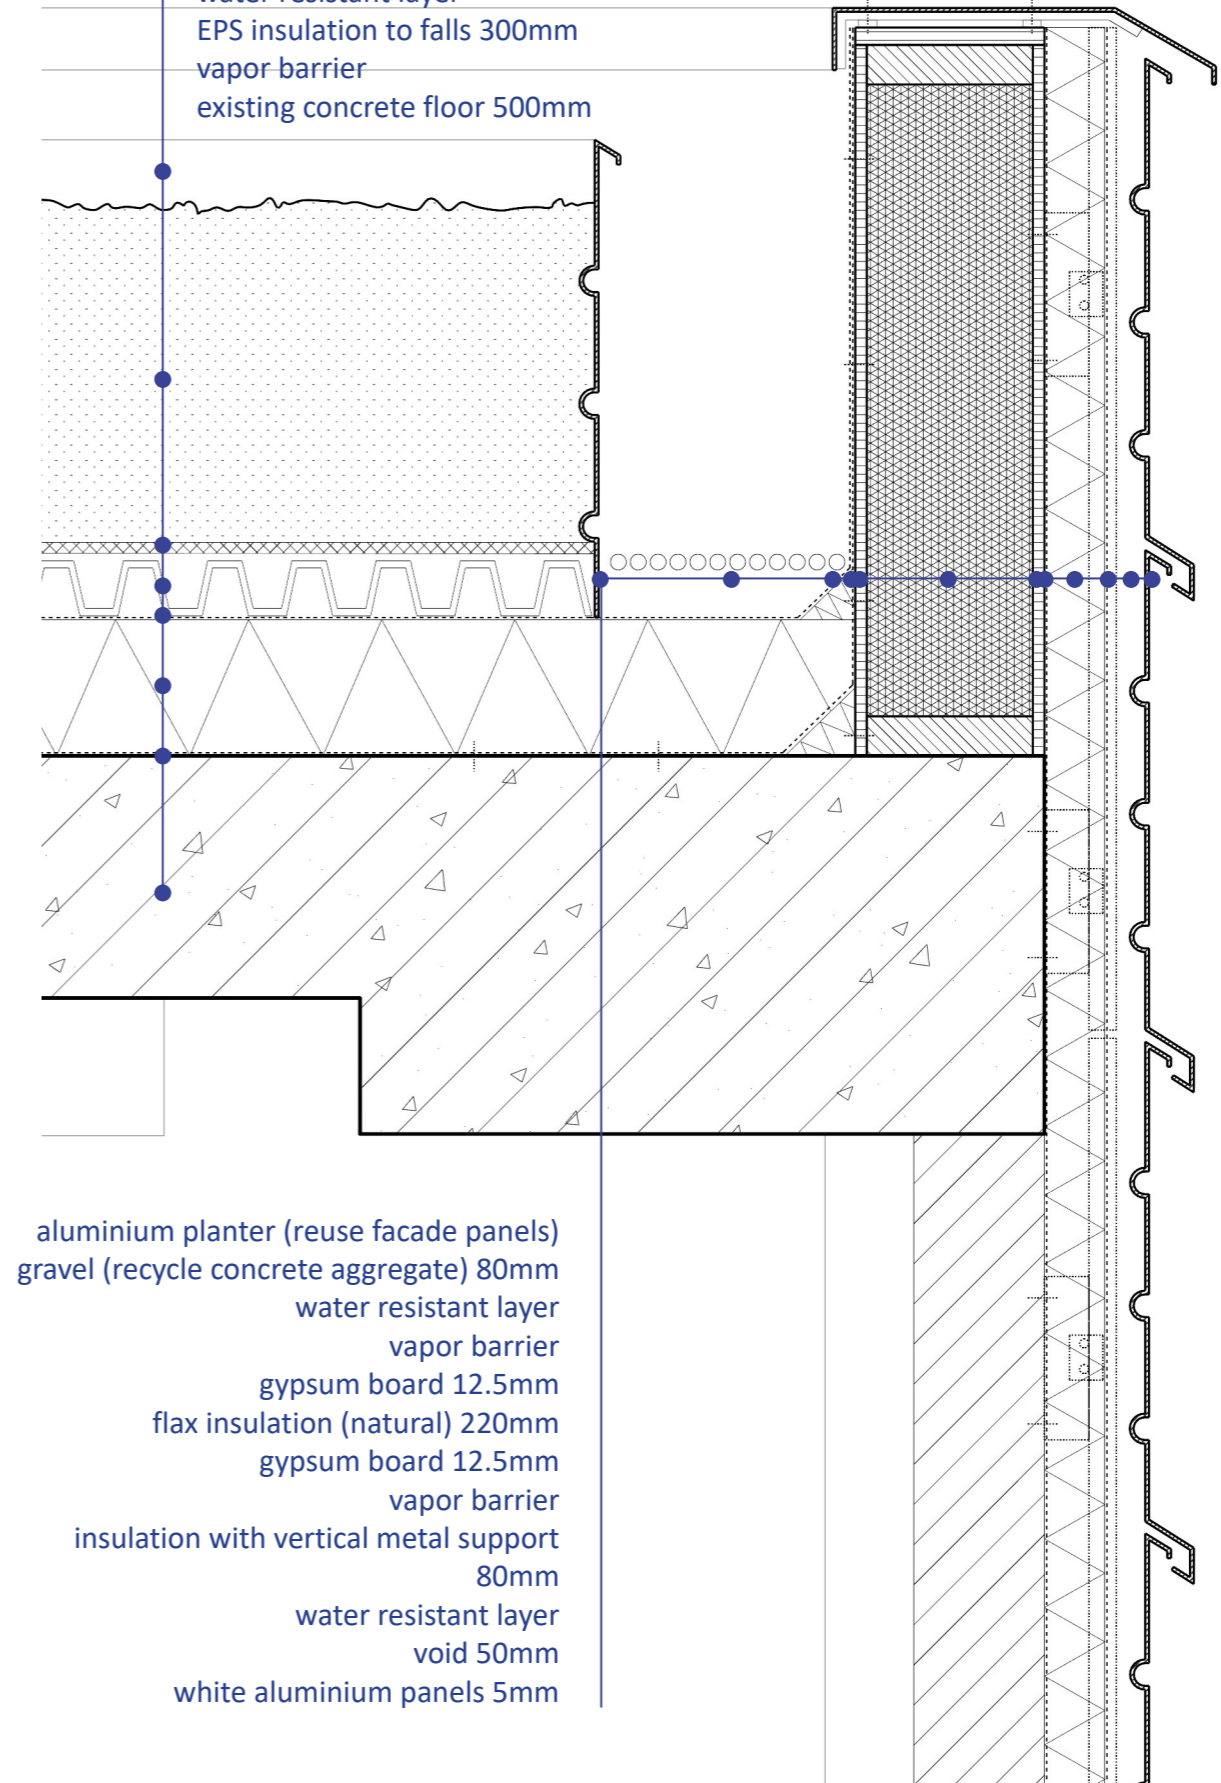

aluminium planter (reuse facade panels)
 gravel (recycle concrete aggregate) 80mm
 water resistant layer
 vapor barrier
 gypsum board 12.5mm
 flax insulation (natural) 220mm
 gypsum board 12.5mm
 vapor barrier
 insulation with vertical metal support
 80mm
 water resistant layer
 void 50mm
 white aluminium panels 5mm

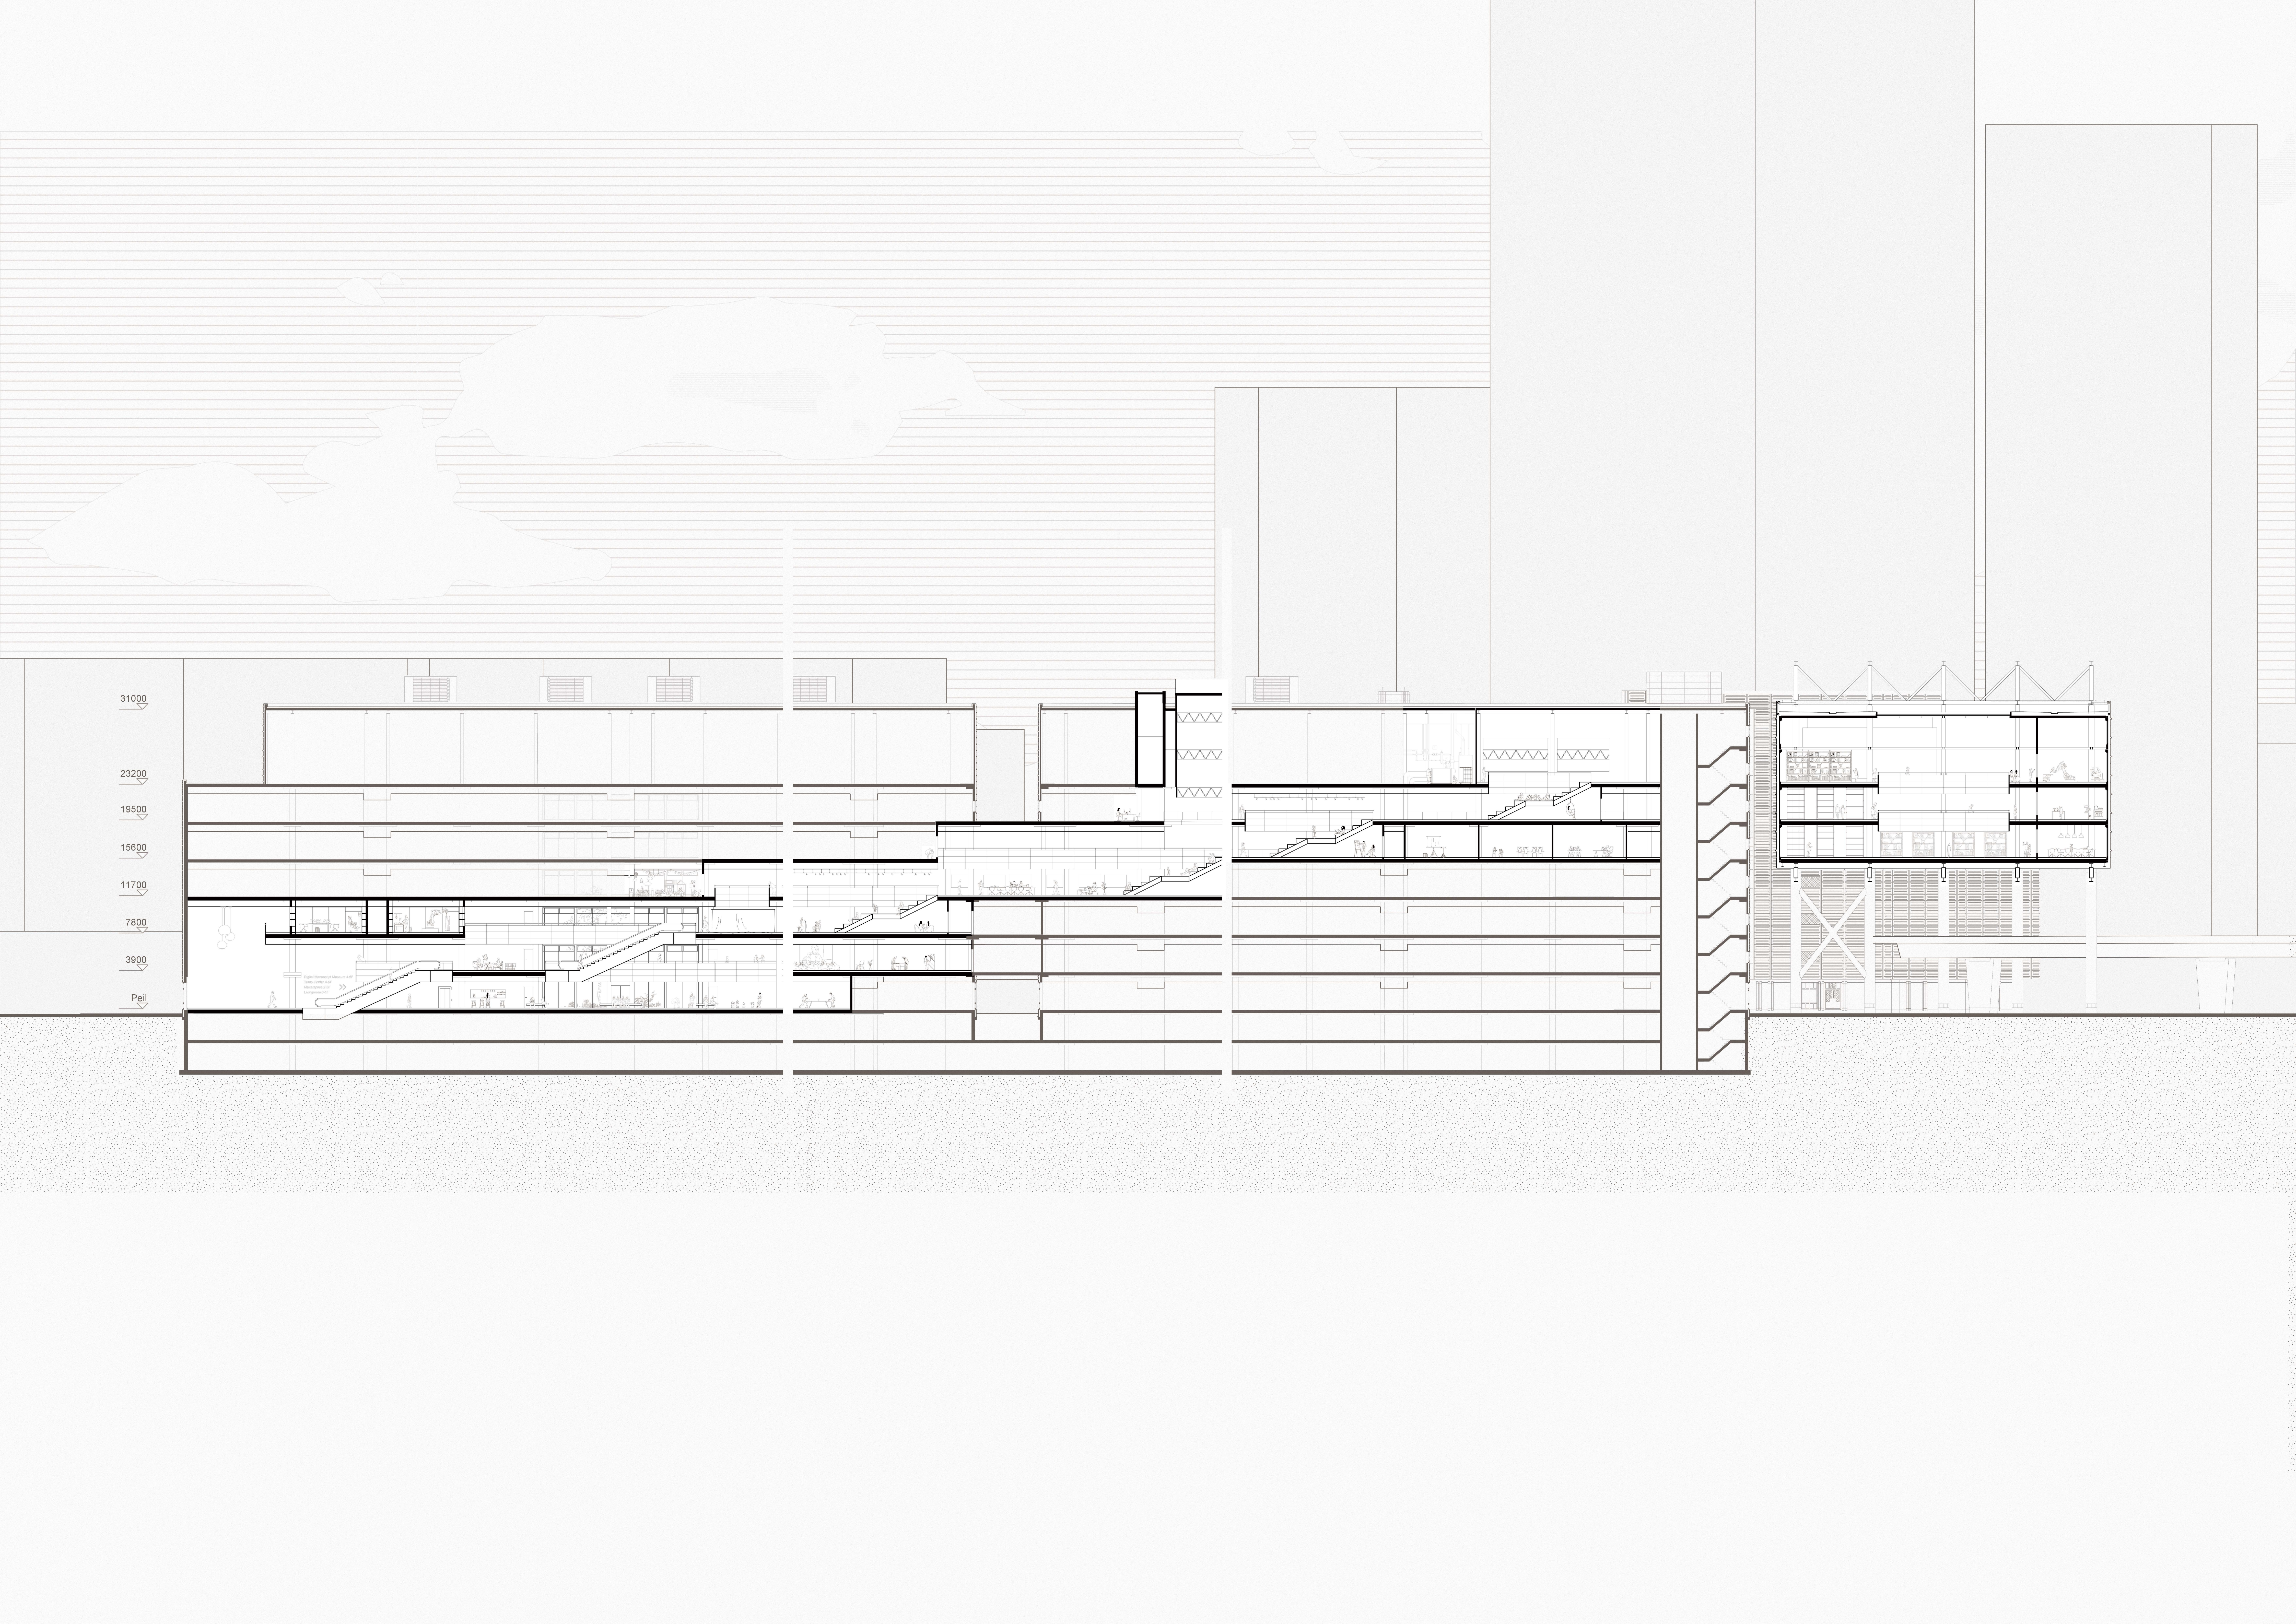








CAFÉ & BOOKS

ARTISAN GOODS




The Paved Way
Books

UNURN
UNIFORM

DM


Brickside
Brews



room >



Көеніңізді
жұмысқа апарыңыз

Coffee
Murnig



Digital
Manuscri
Museum

DIGITAL
MANUSCRIPT
MUSEUM -
SAPLORING
THEIETTURE
OF TEXTS





CONSERVATION STUDIO - 2

TEMPORARY EXHIBIT:
HIDDEN TEXTS

CONSERVATION STUDIO
MEZZ - EXH