



BUILDING TECHNOLOGY




FACADE FRAGMENT

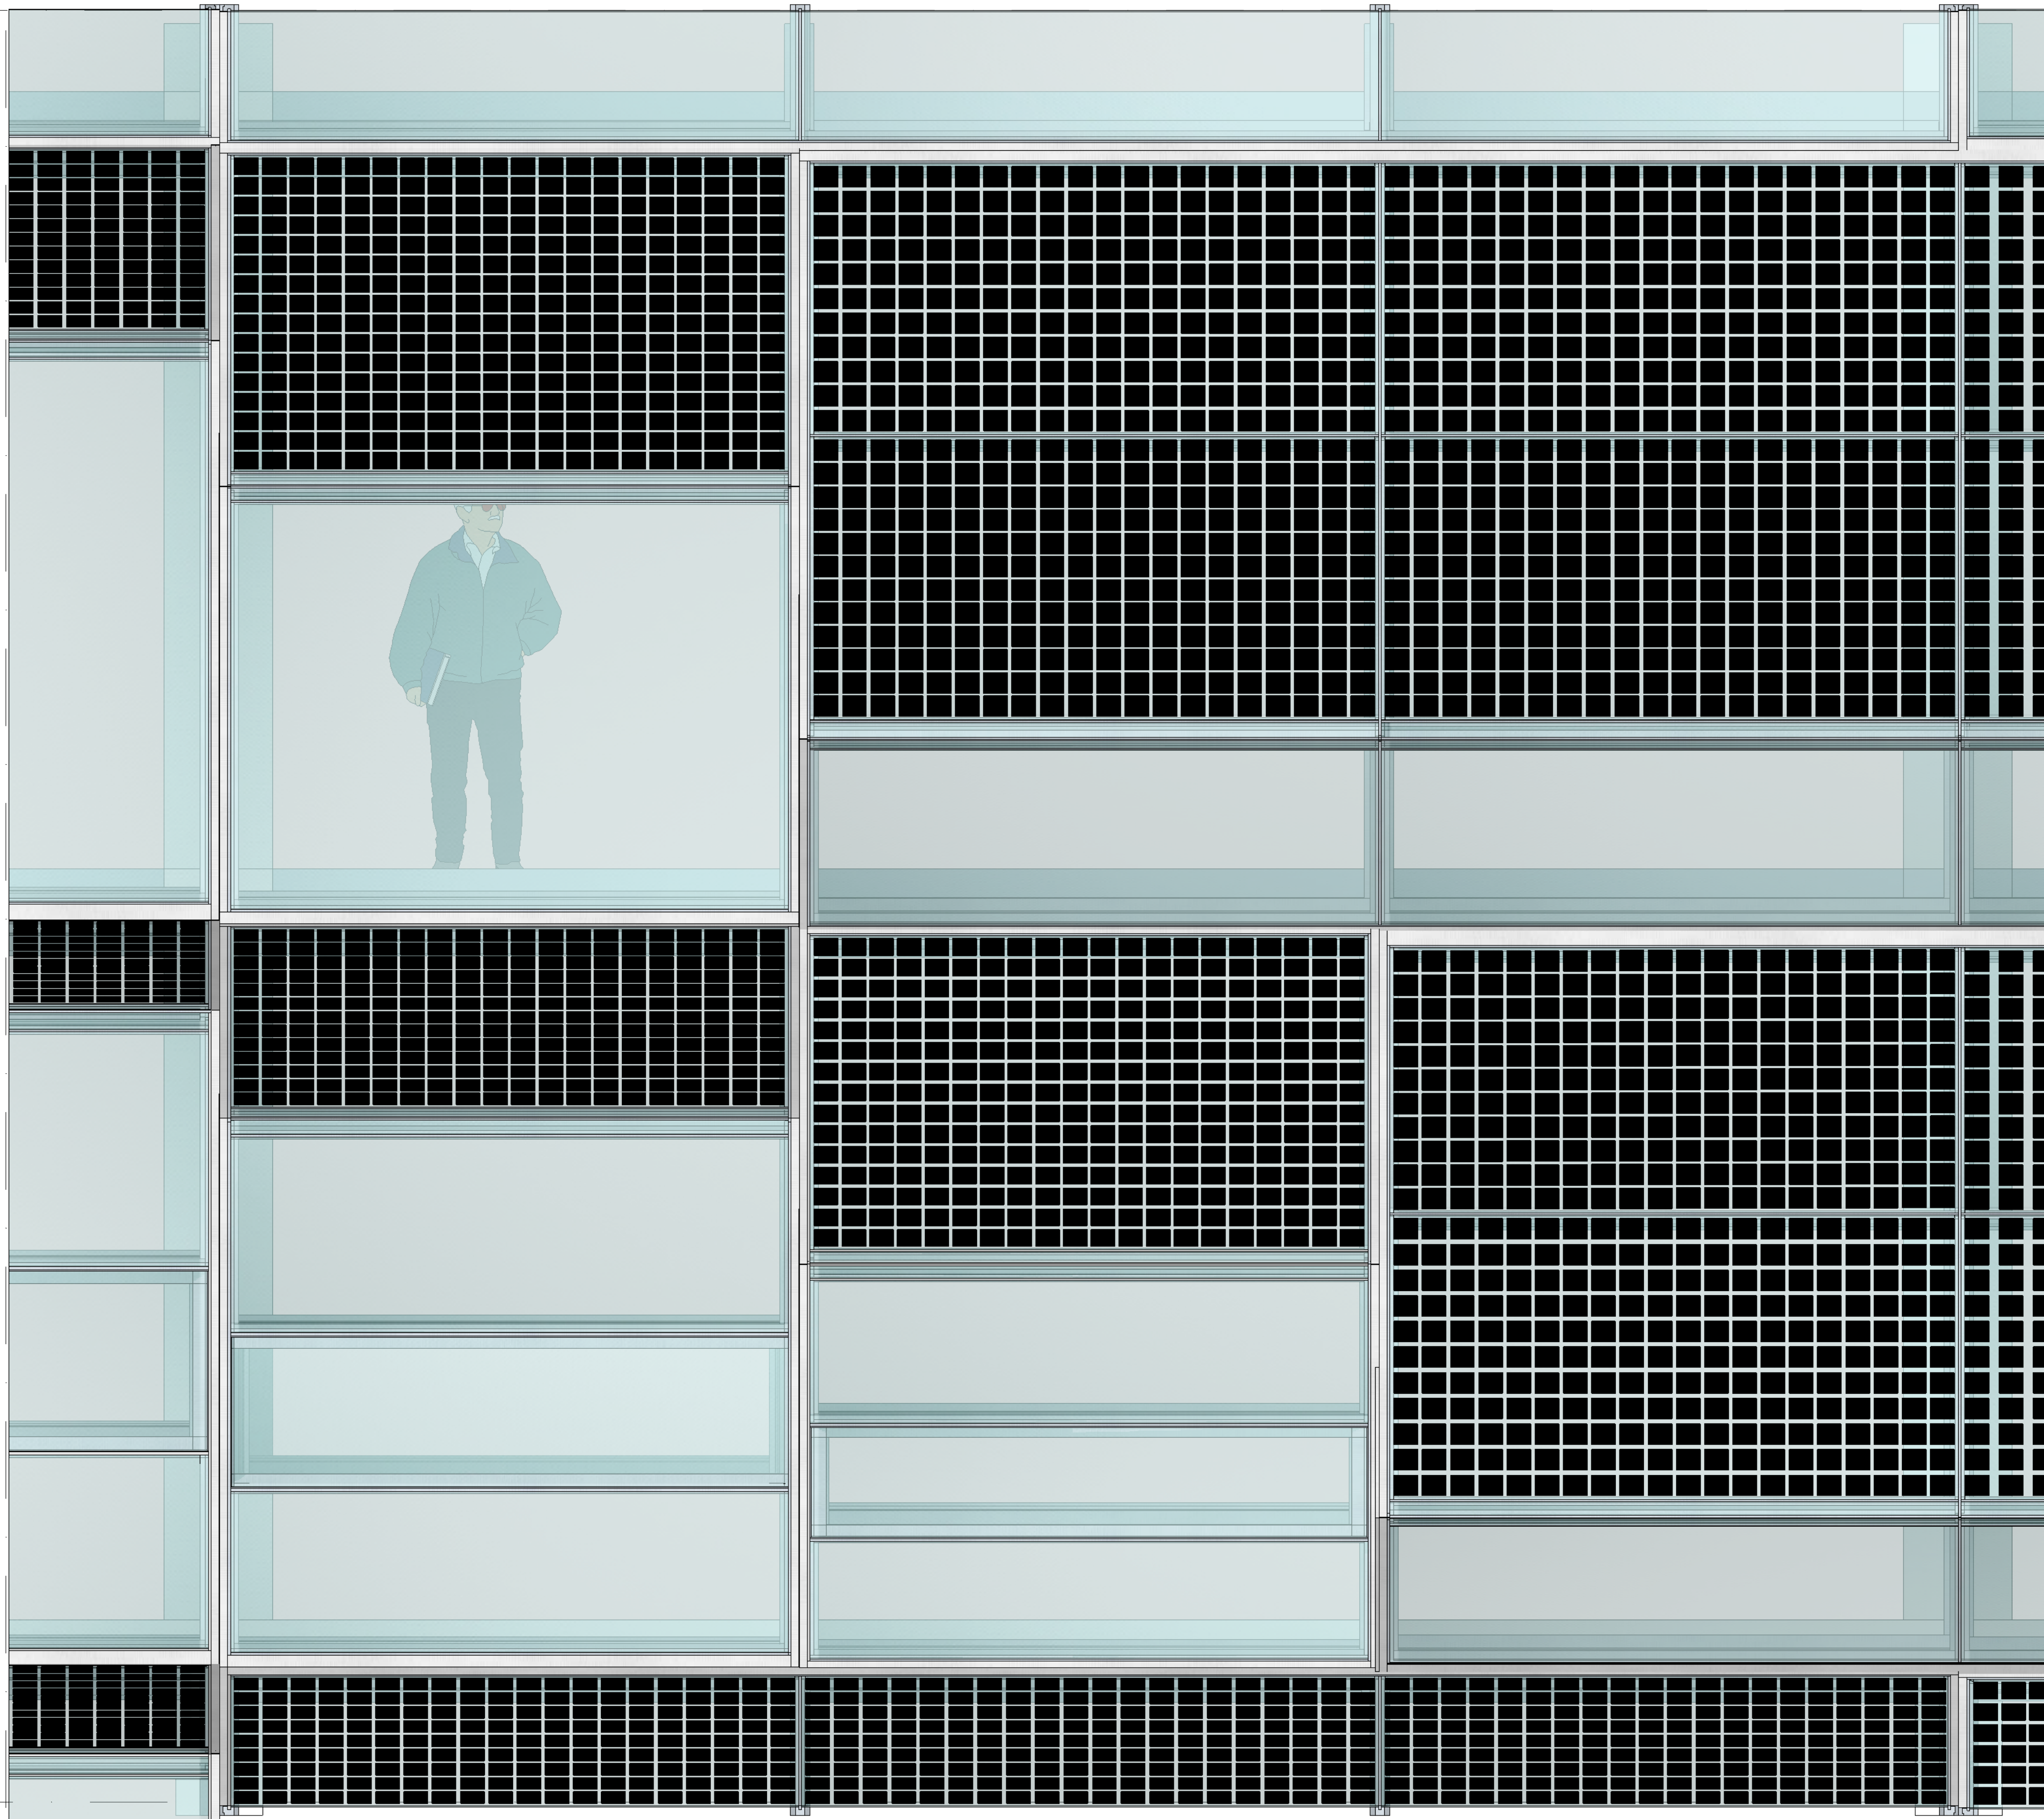

ELEVATION
1:20

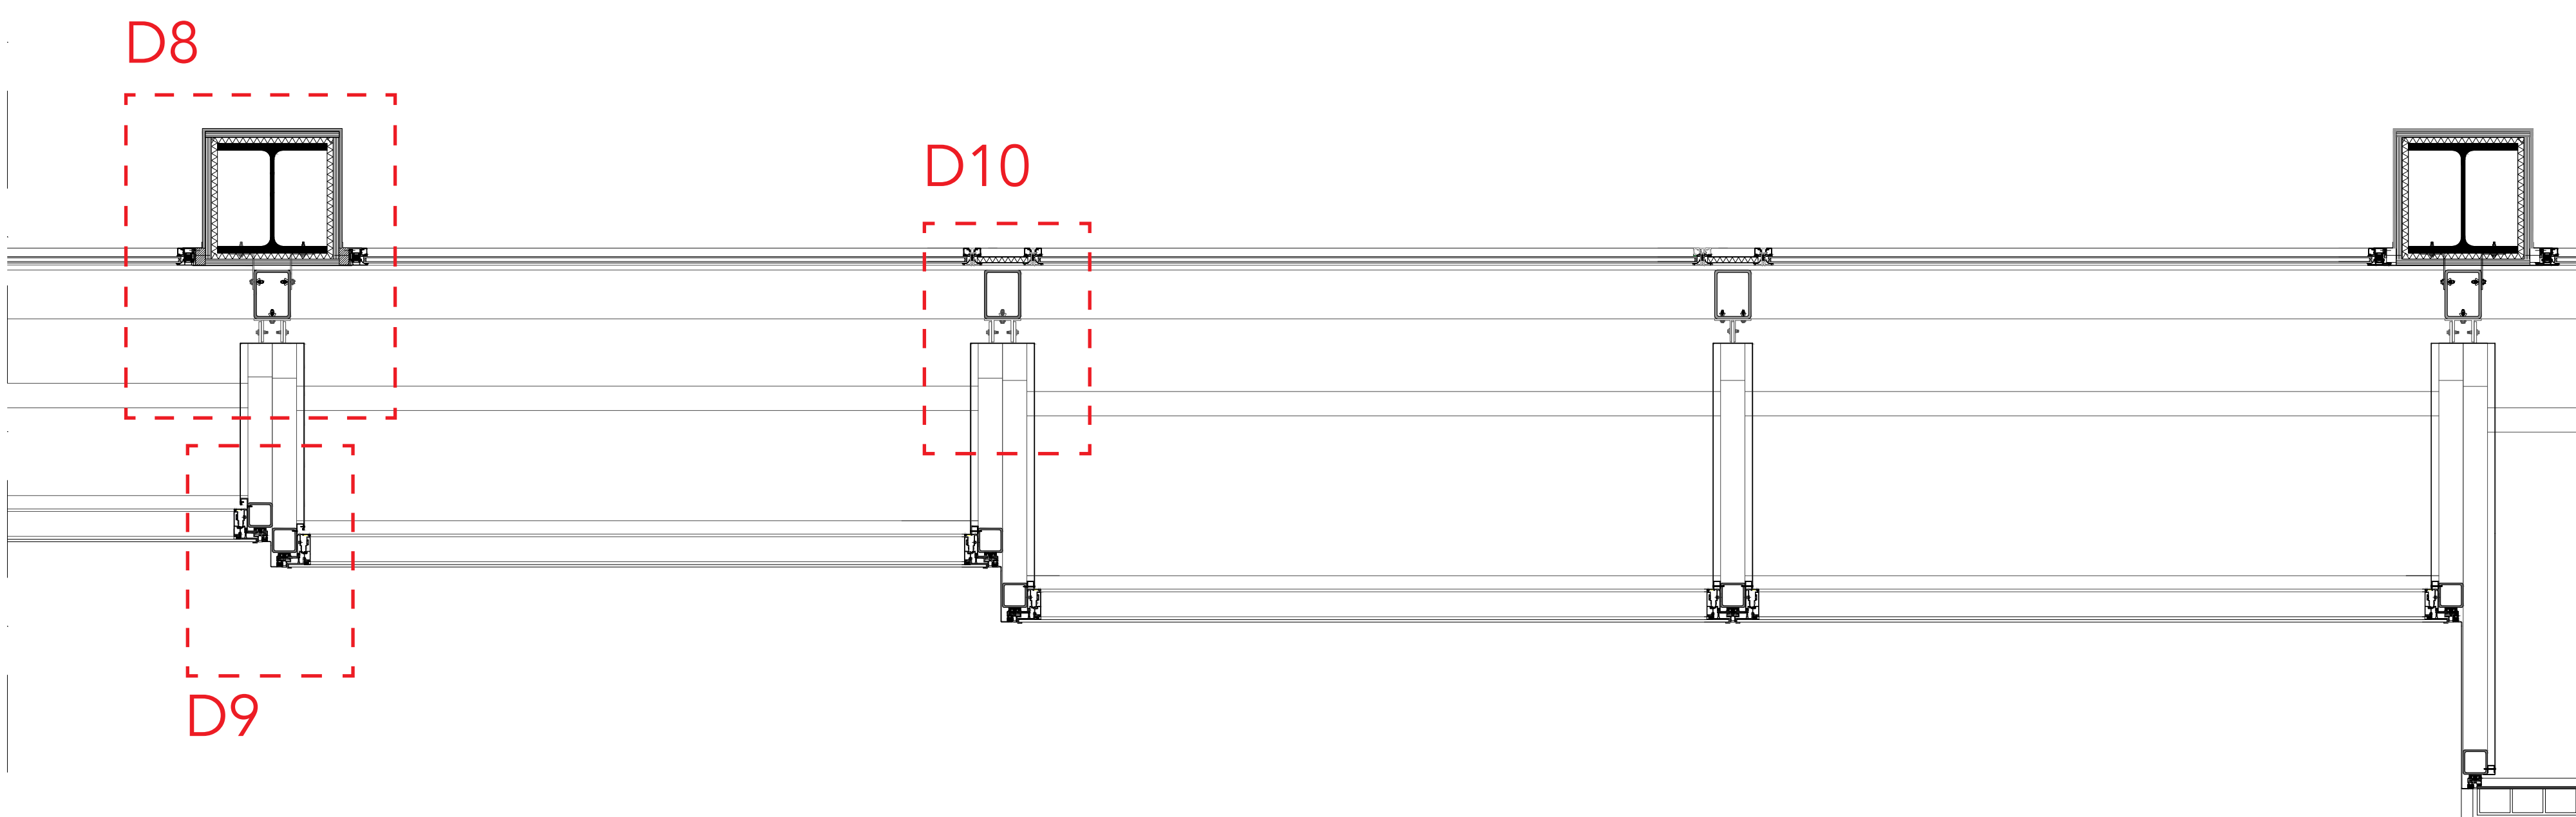

HORIZONTAL SECTION
1:20

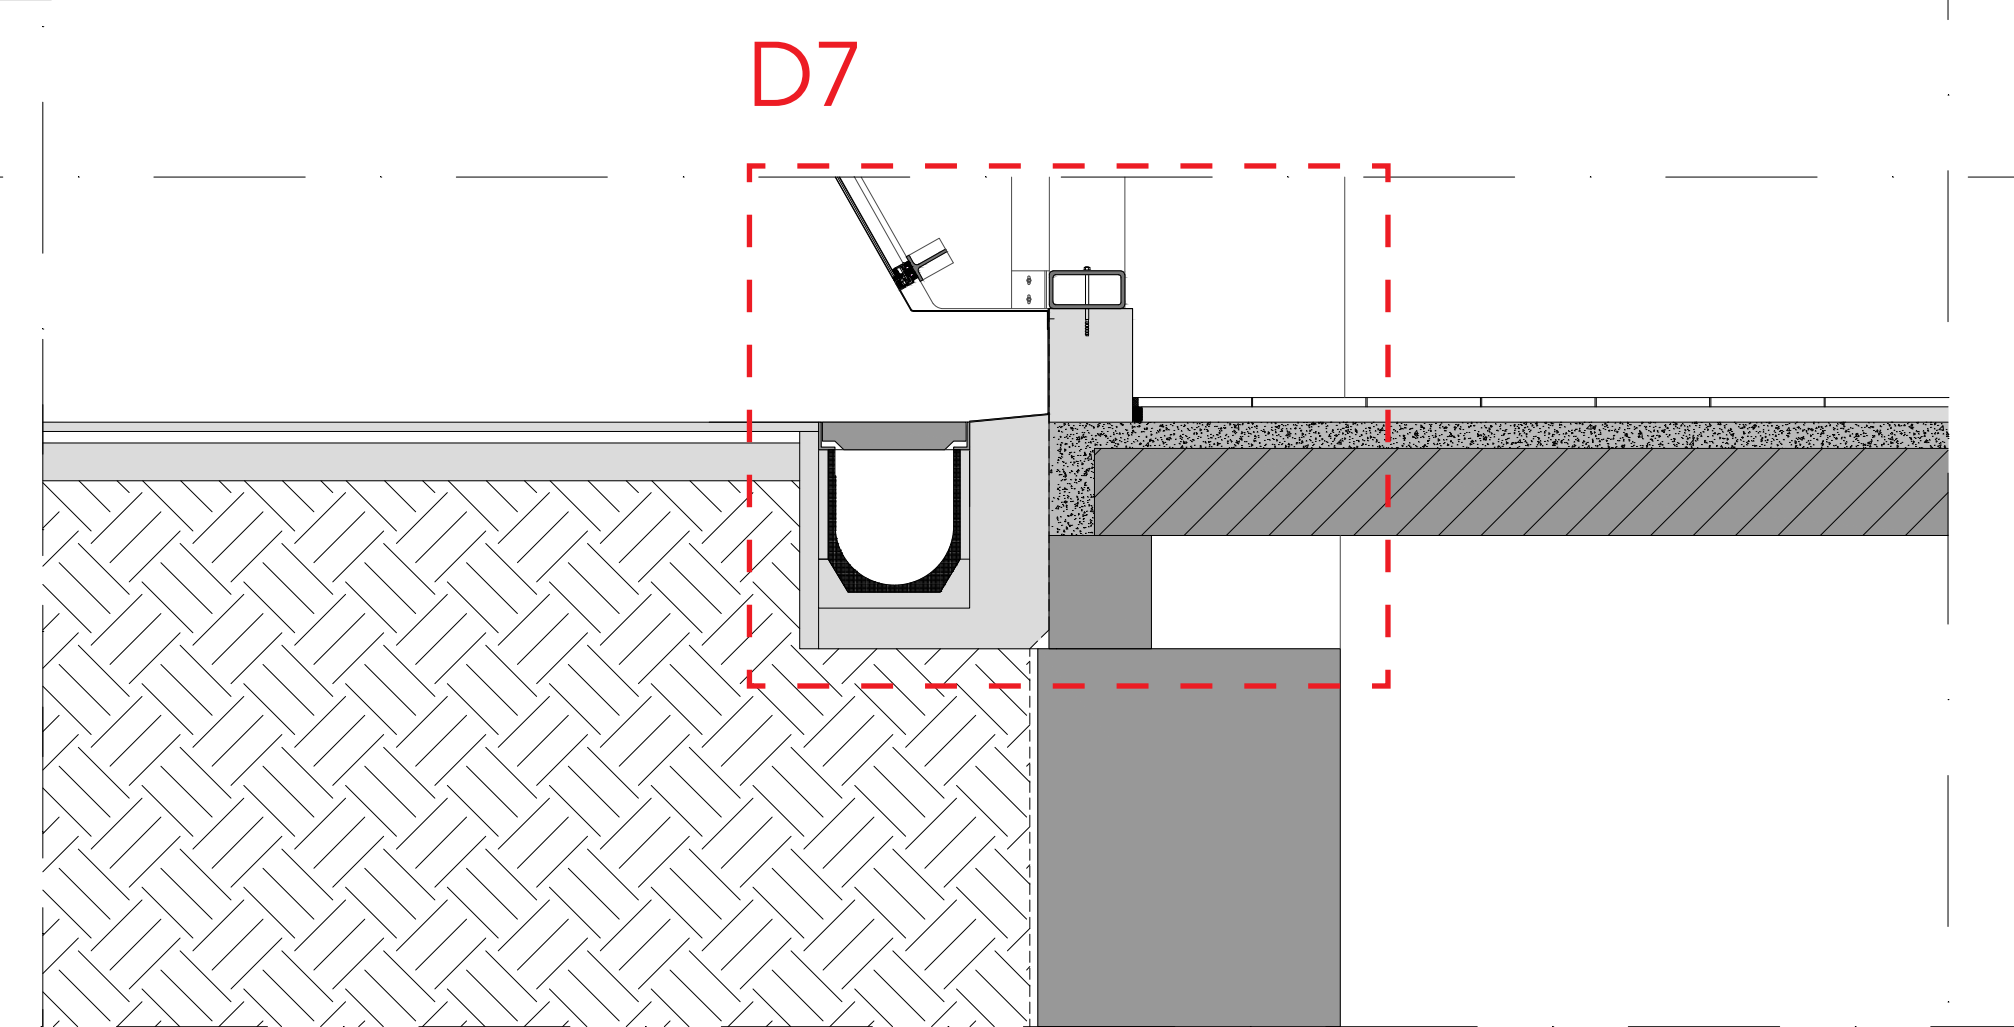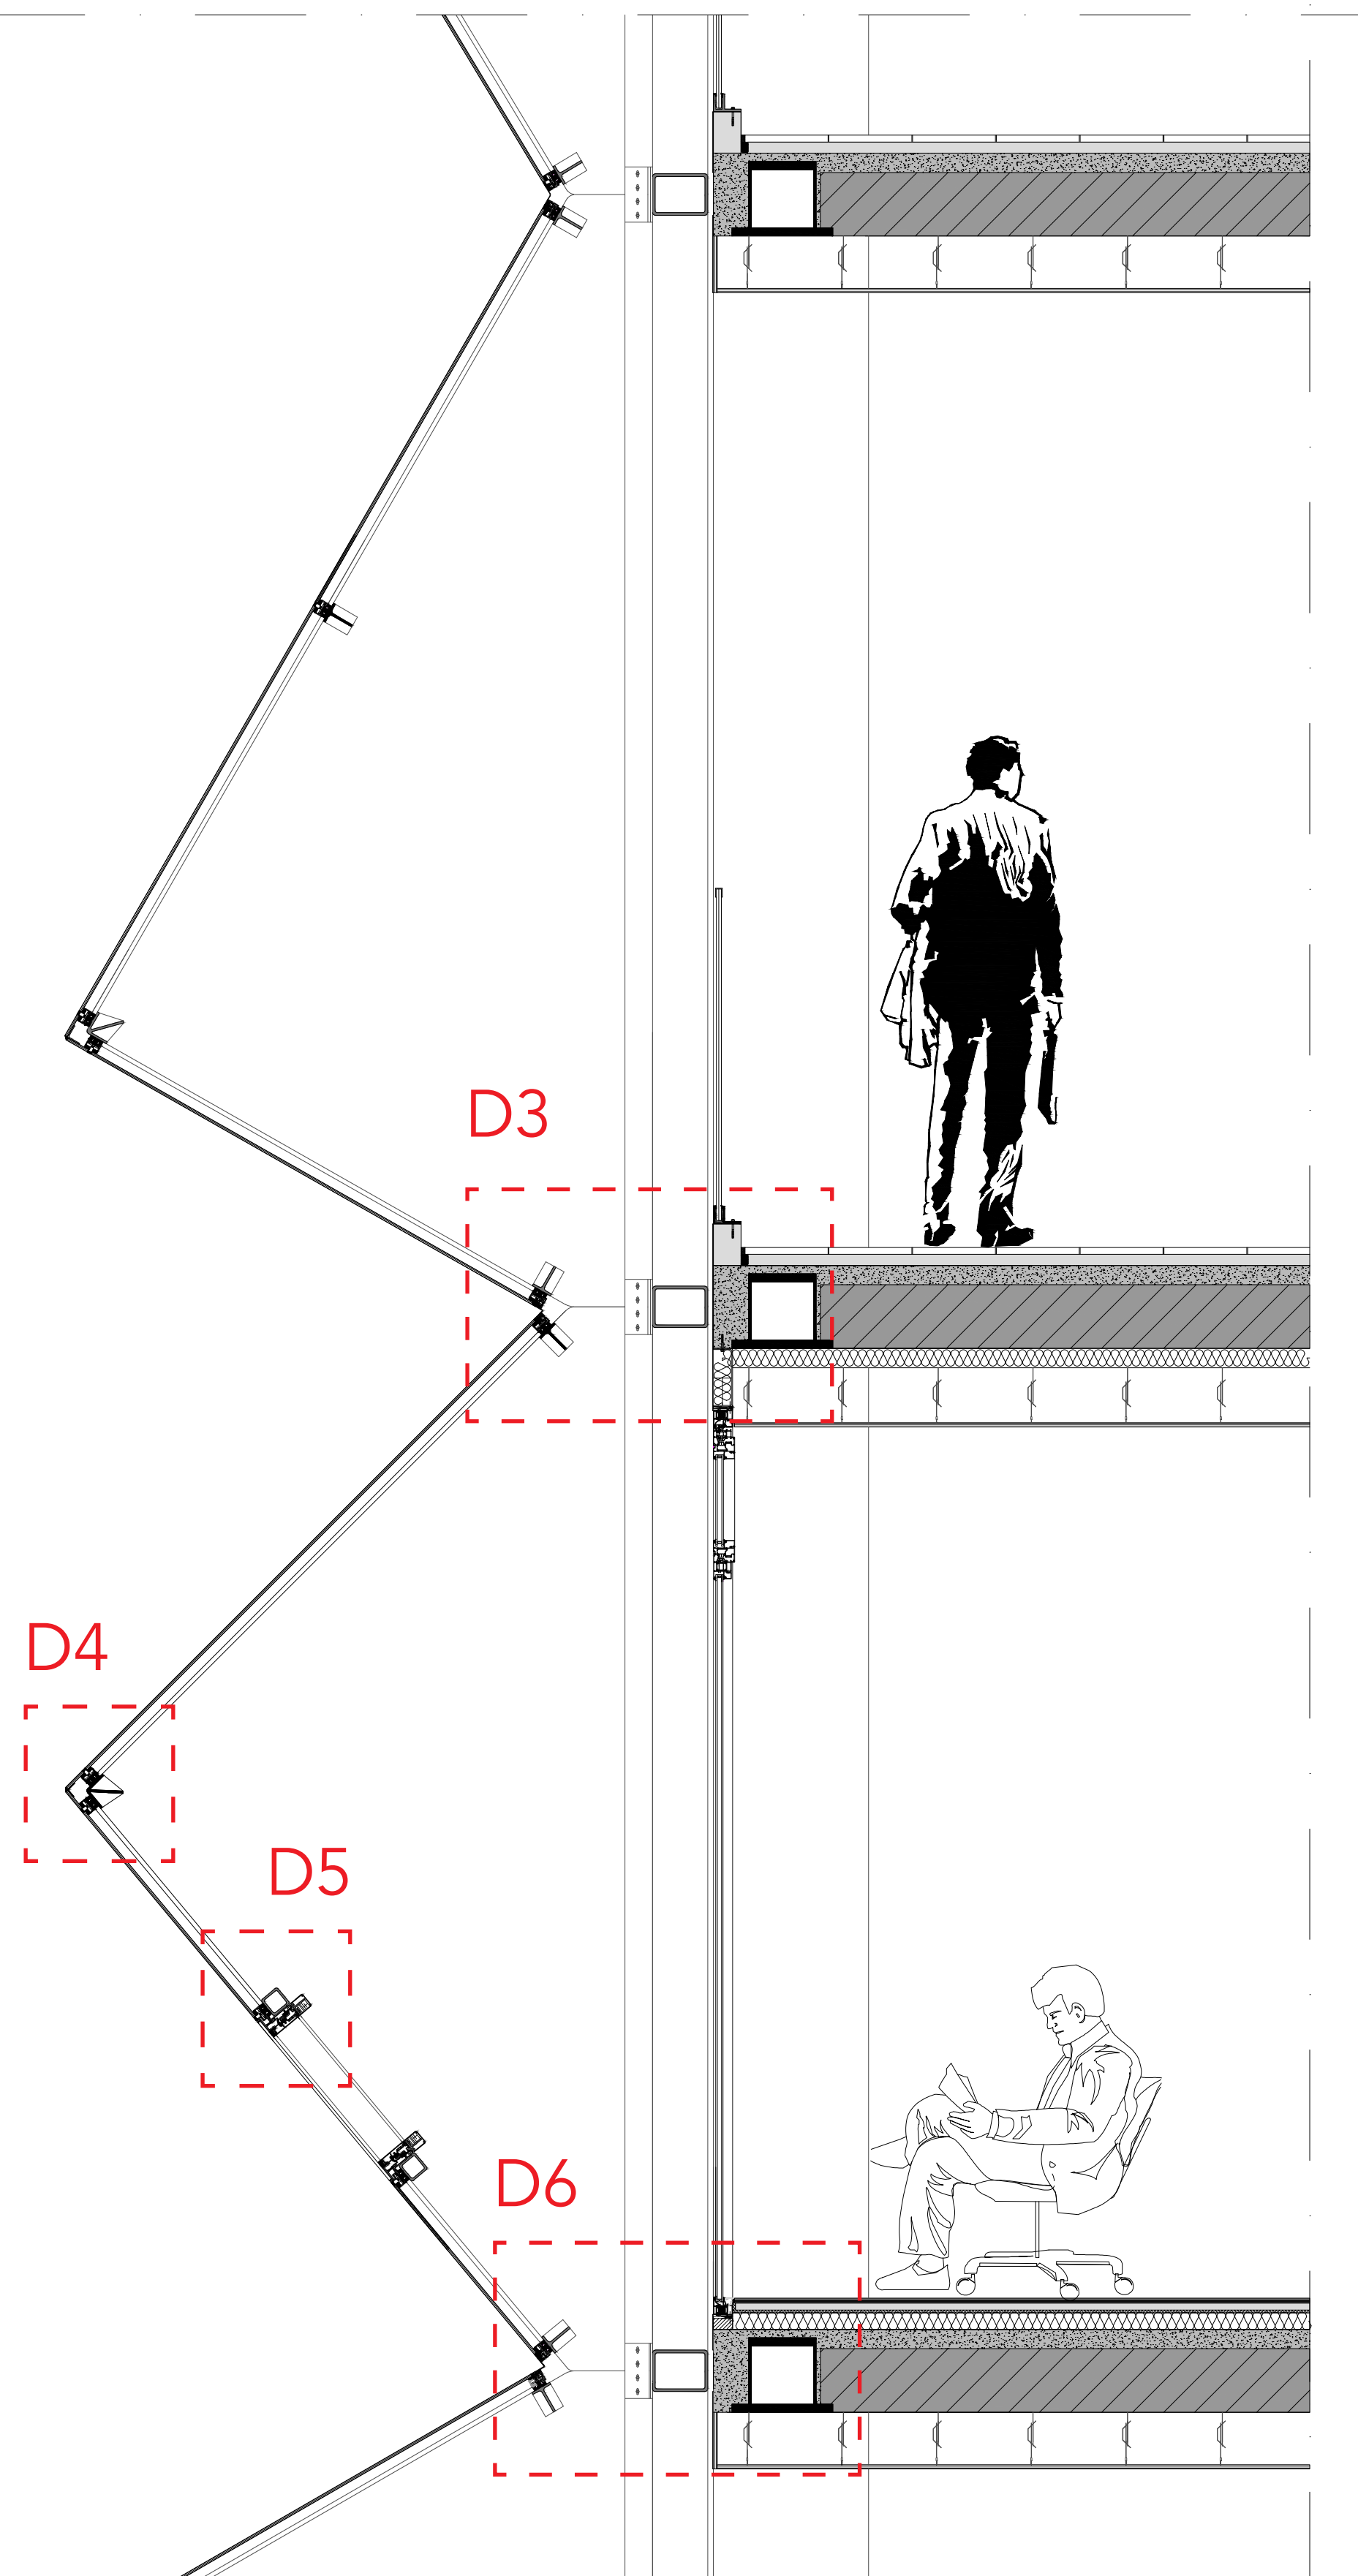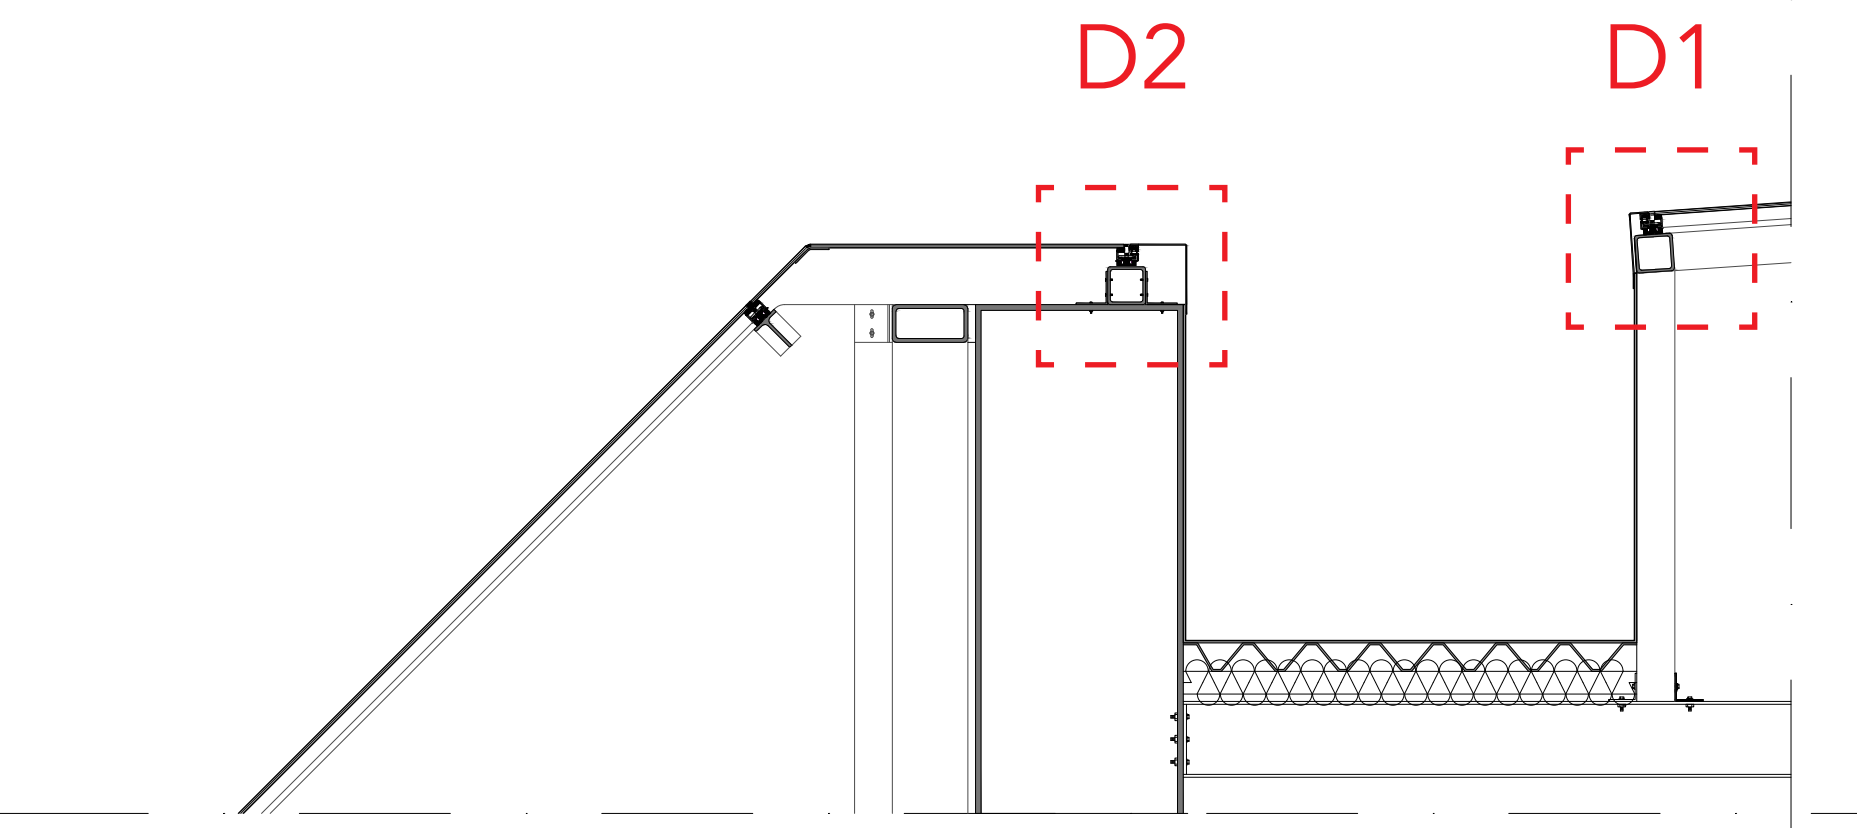

CROSS SECTION
1:20