

TALENT MACHINE

NORTHEAST MIDTOWN MANHATTAN, NY


JOANNA CIEŚLIKOWSKA



SPATIAL DESIGN



TOWER ENTRANCE

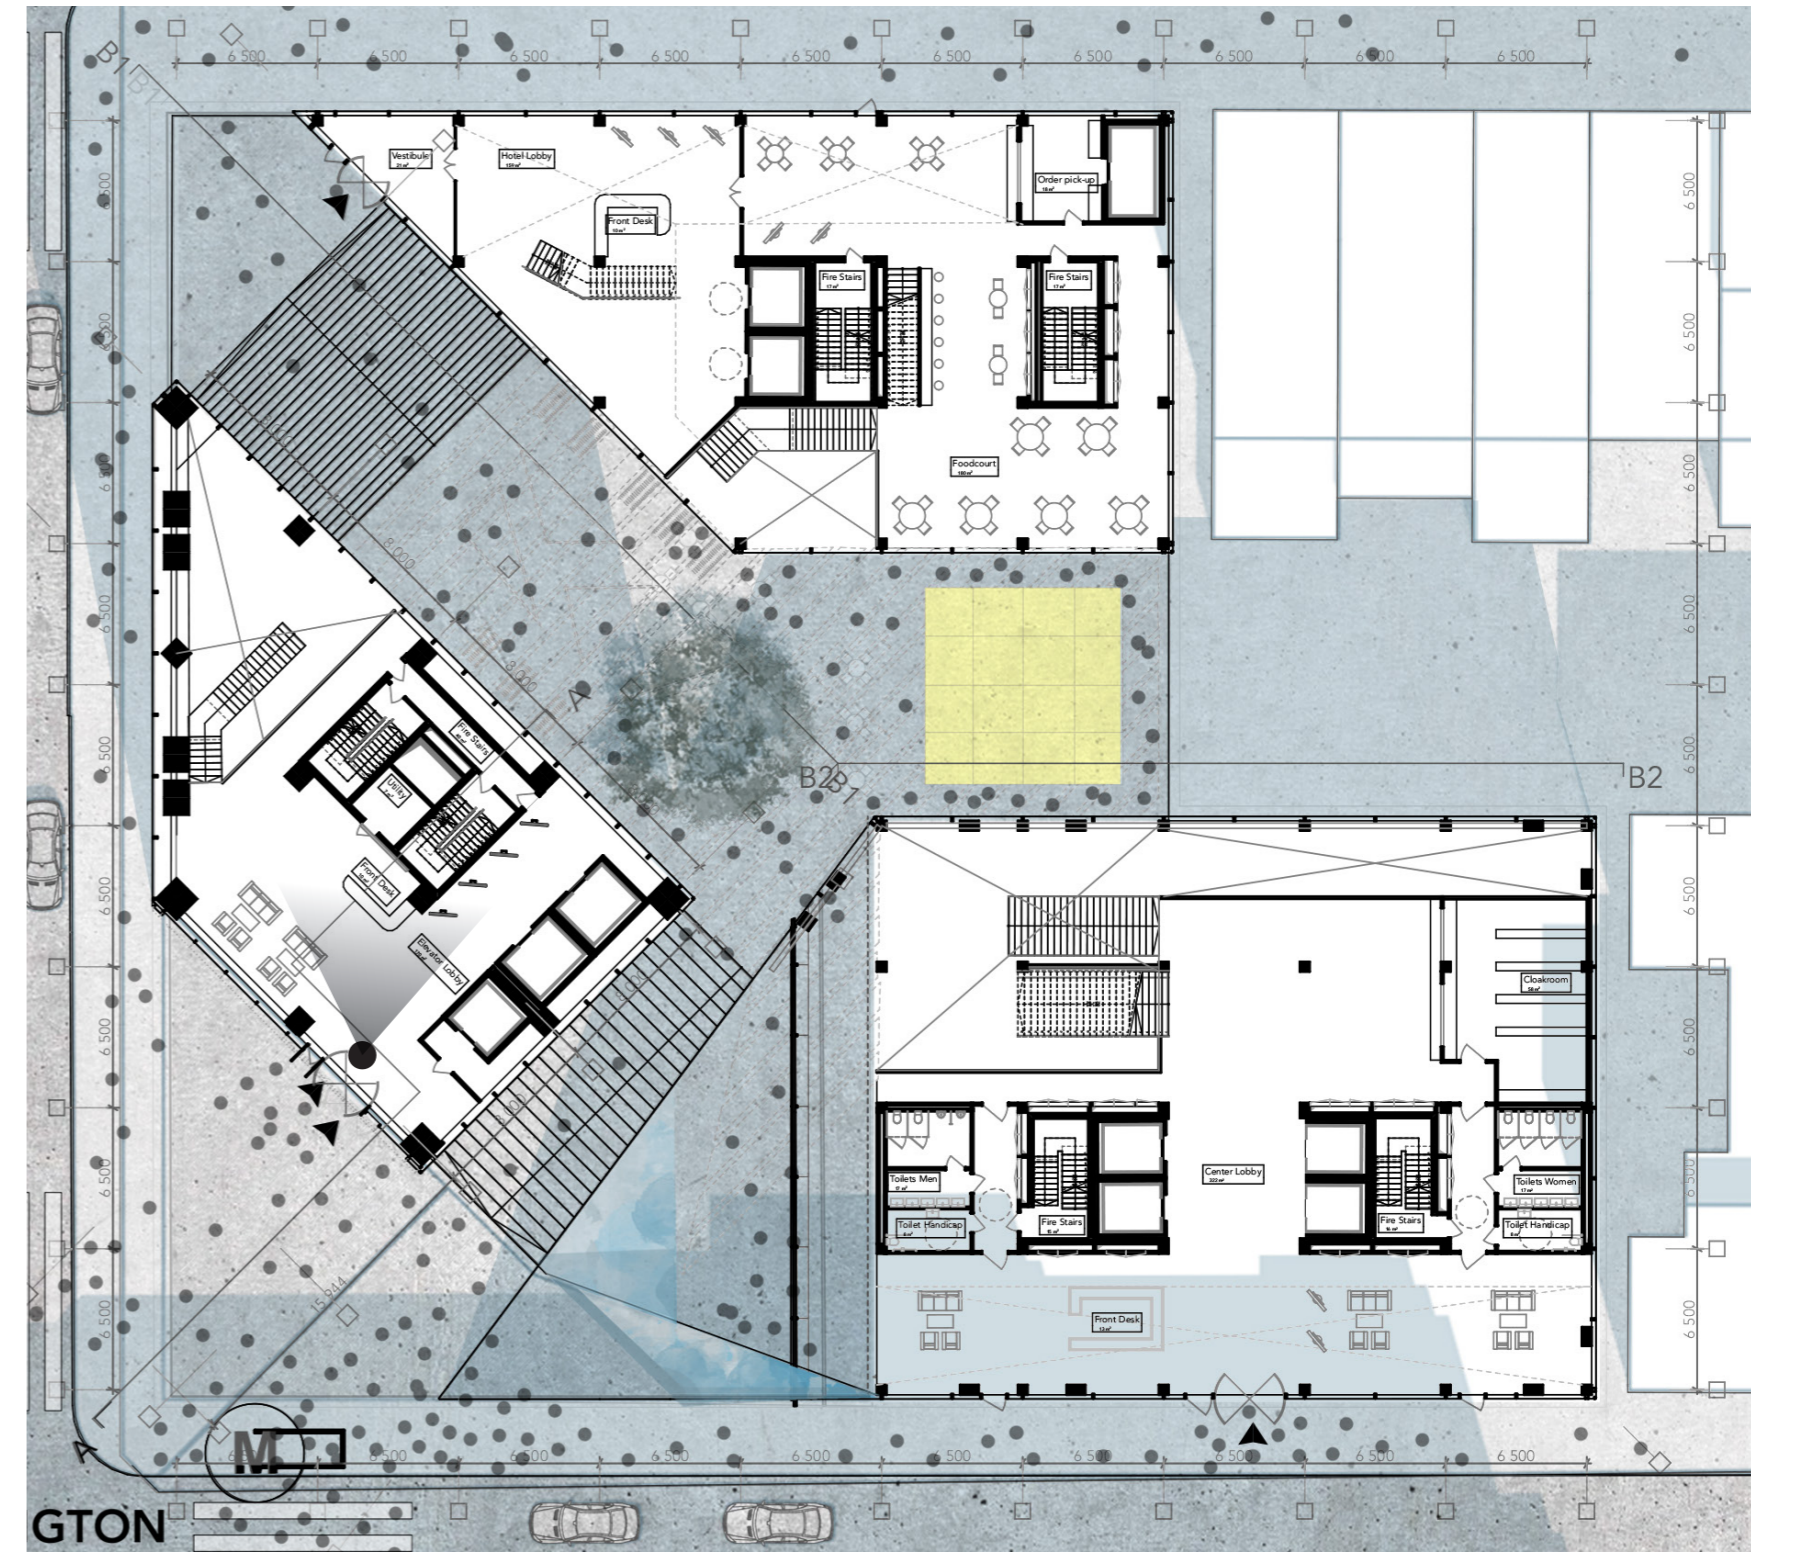

GROUND FLOOR



SUNKEN PLAZA



LEVEL -1










AUDITORIUM ENTRANCE



LEVEL -5


FACADE DESIGN

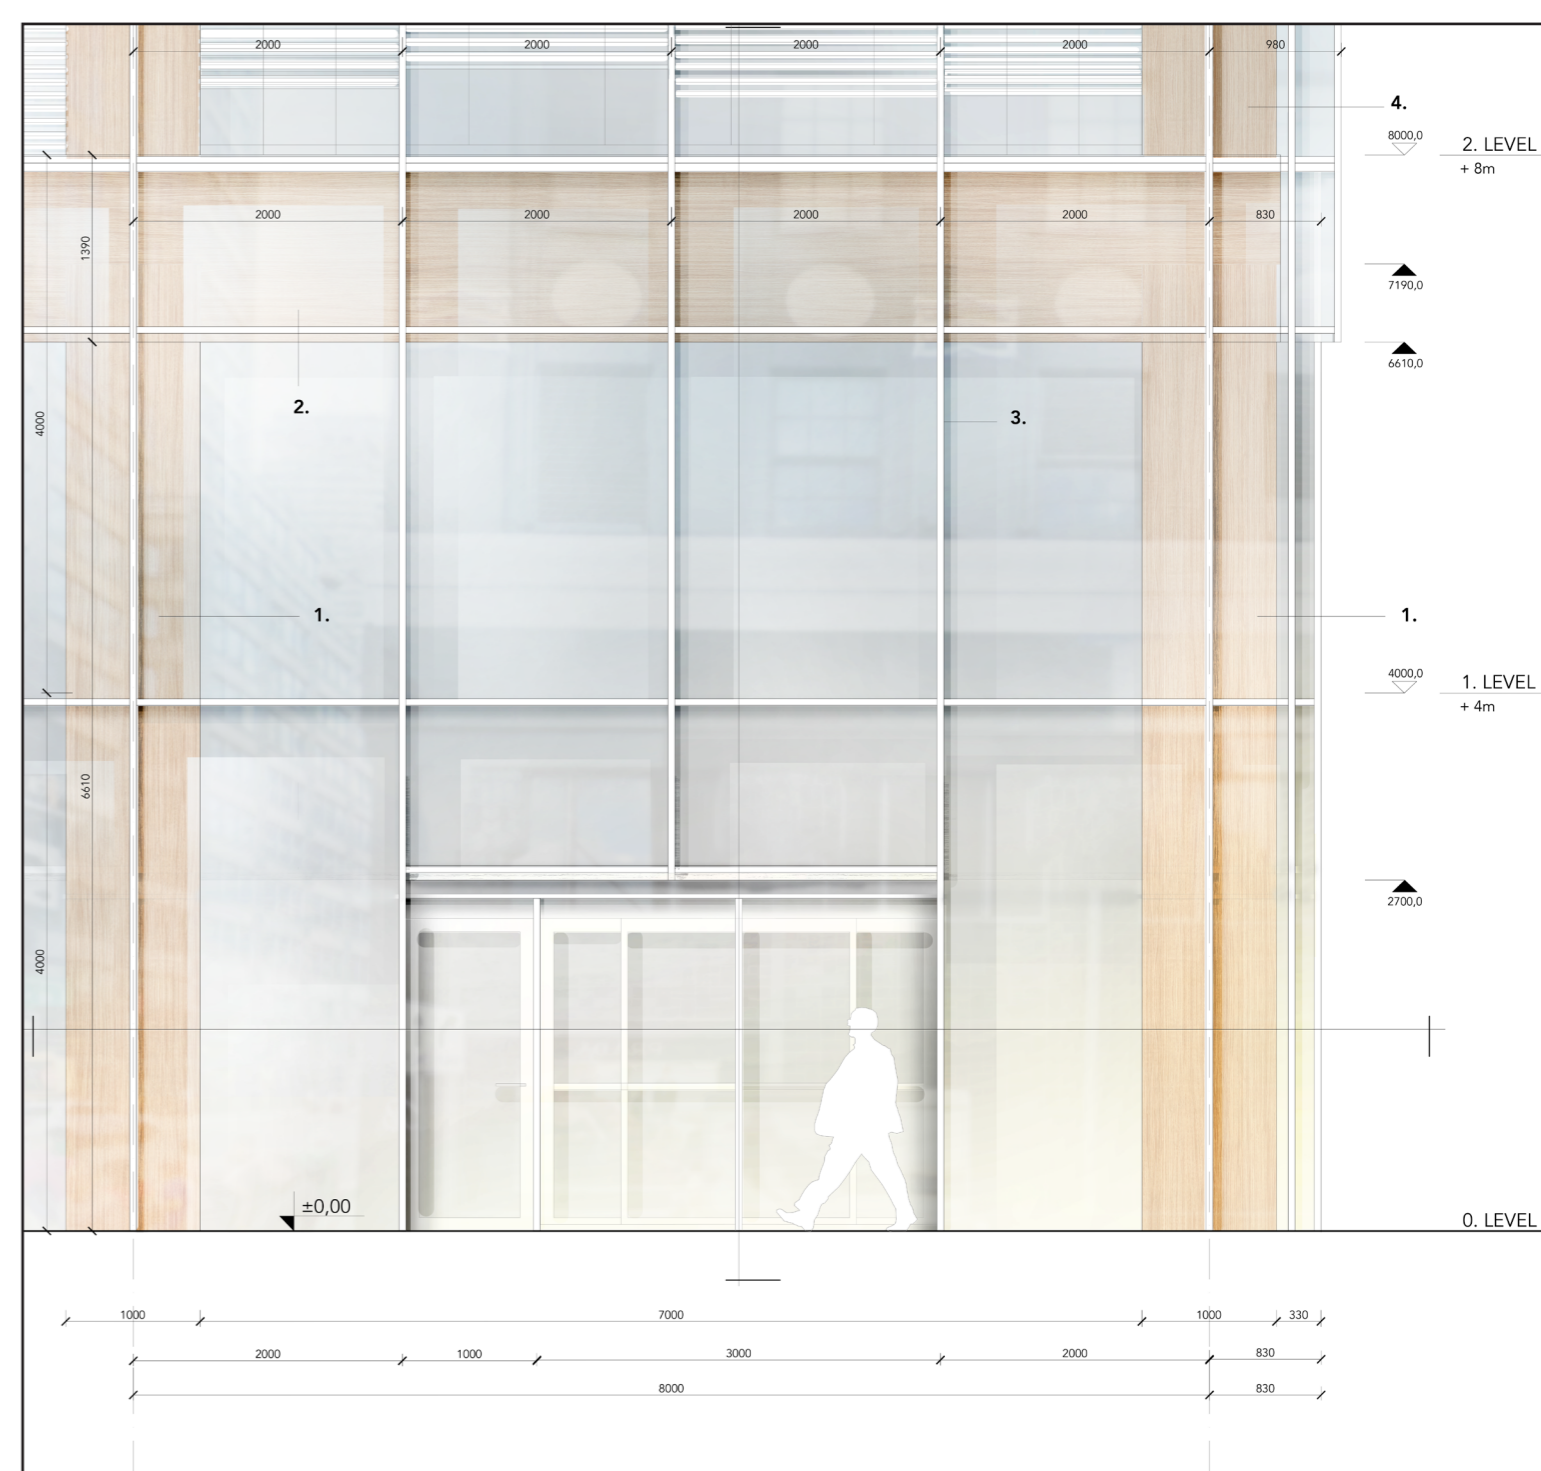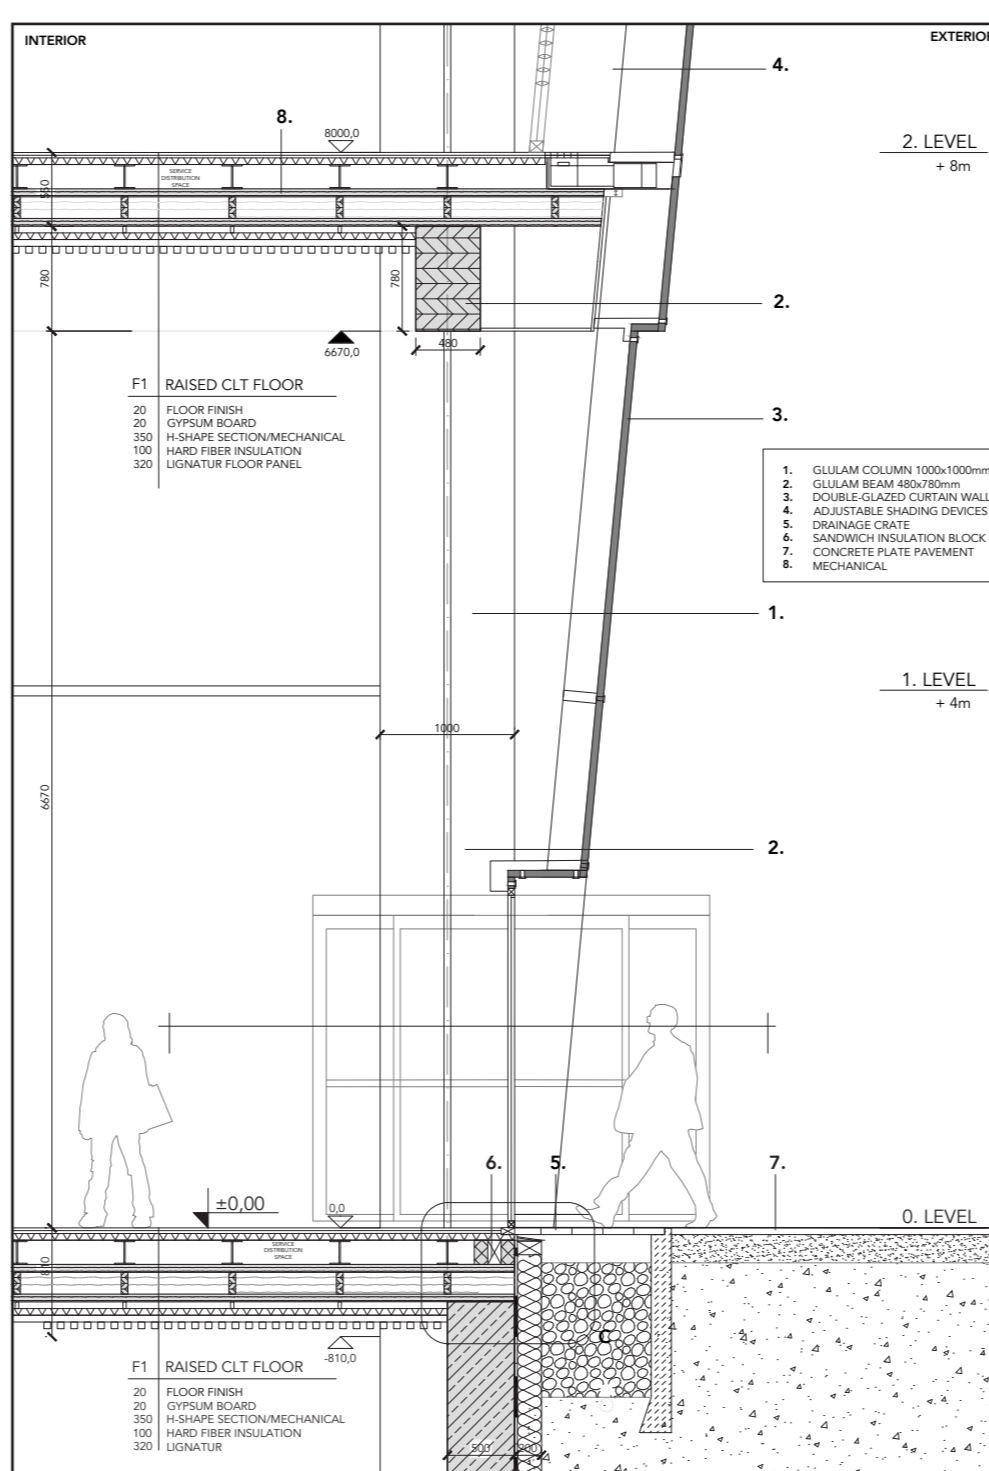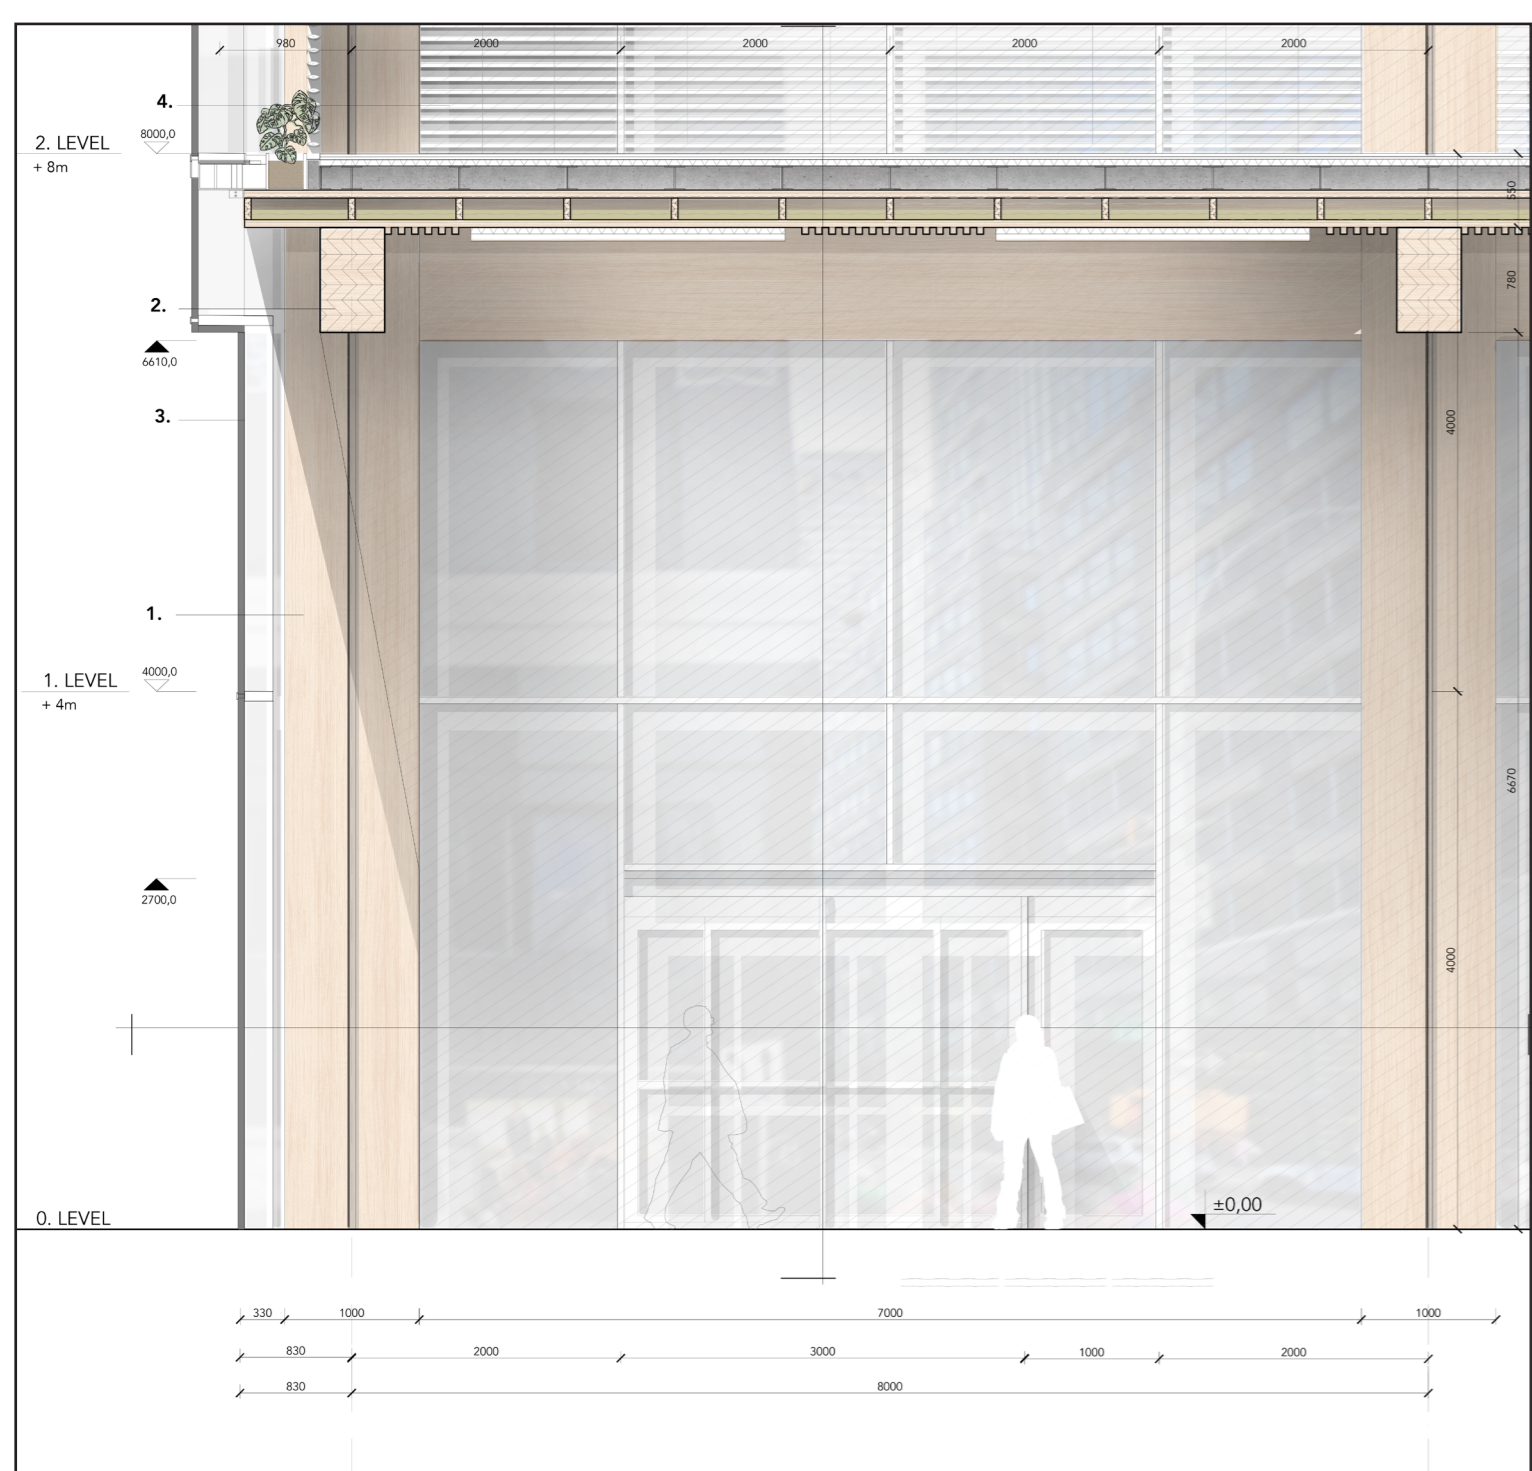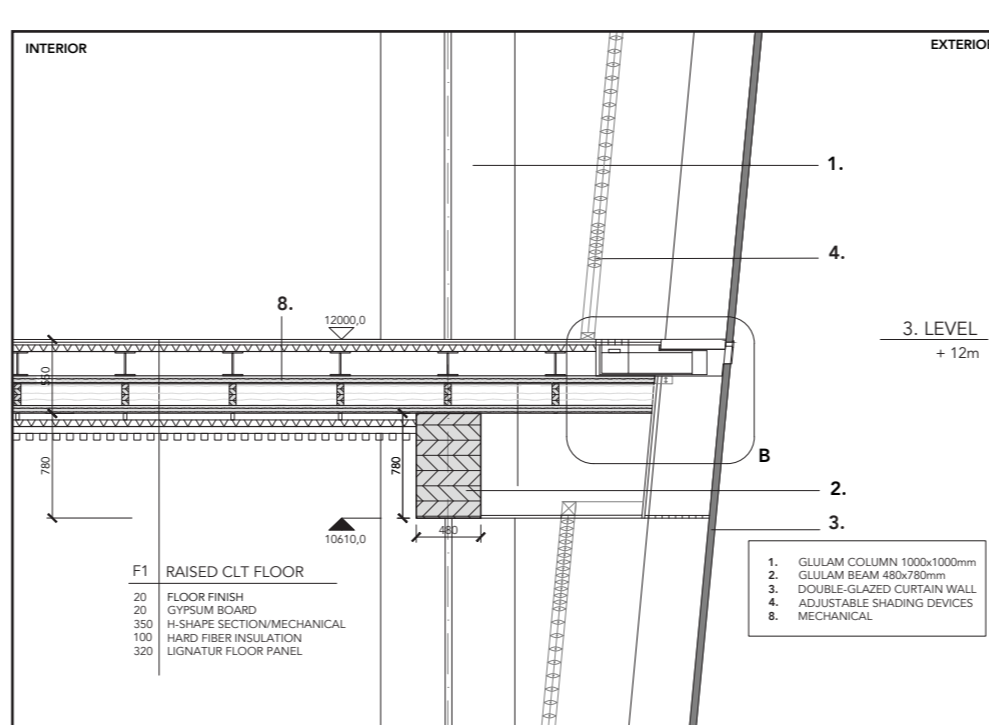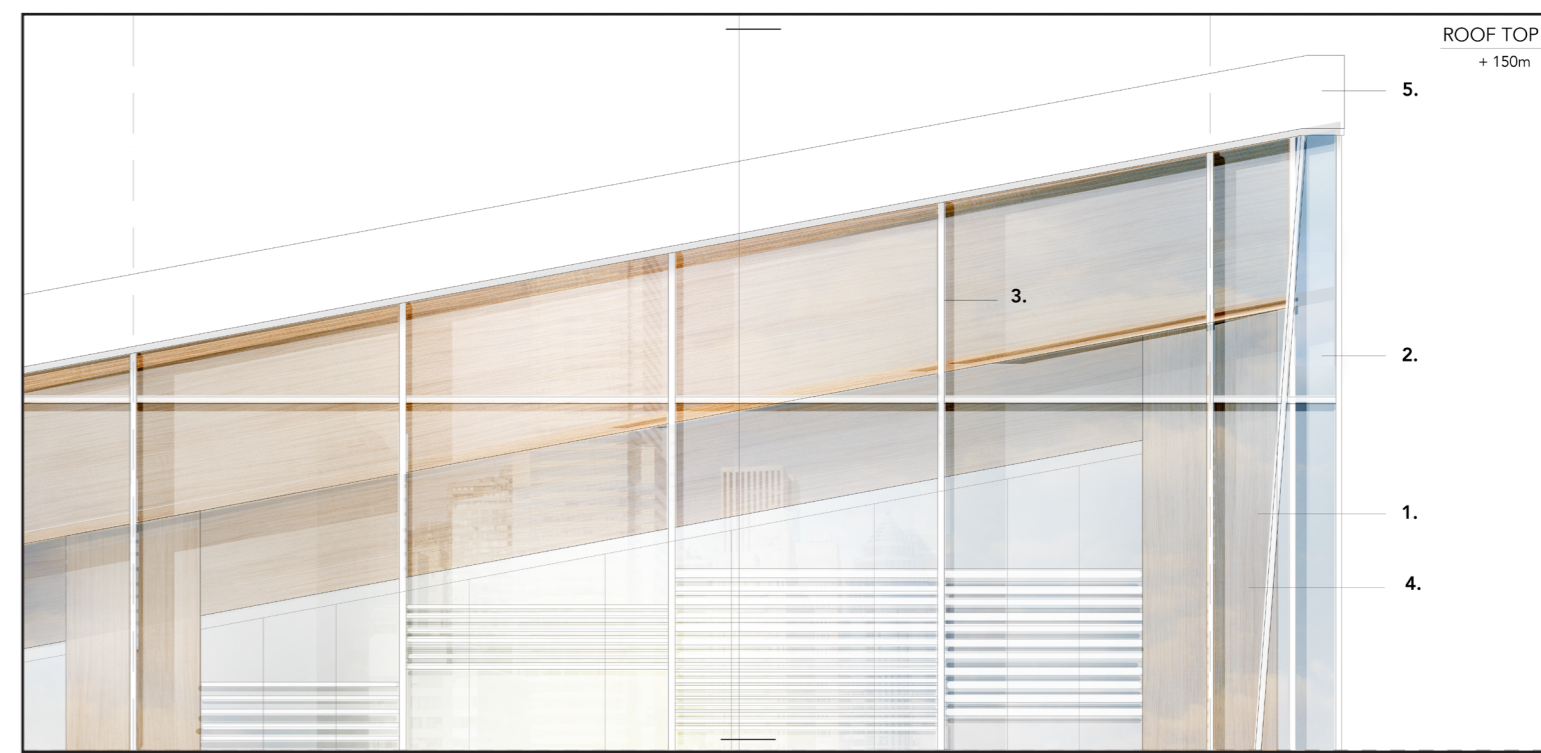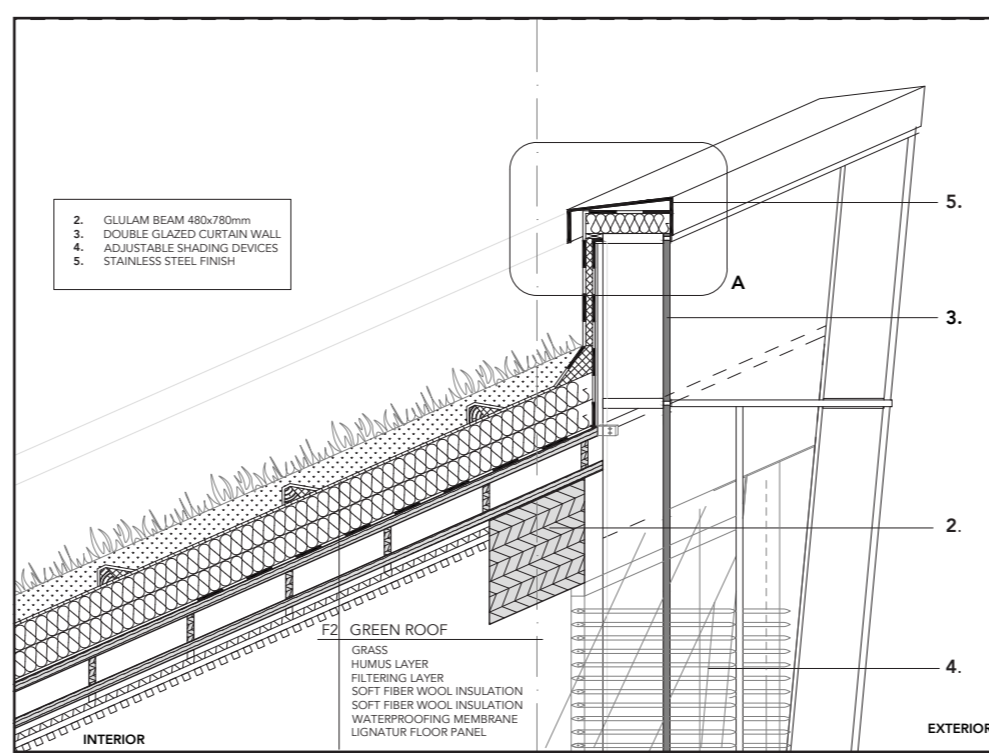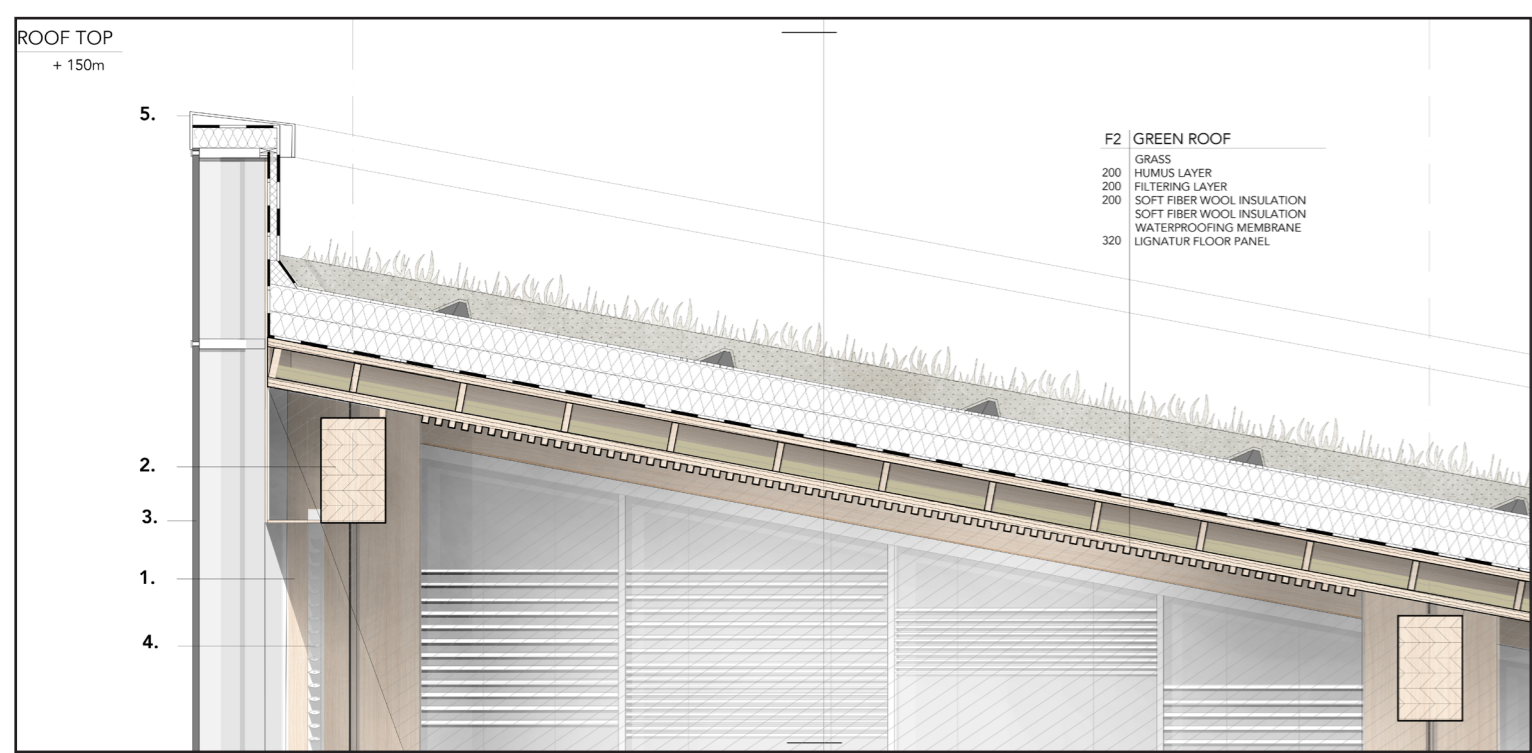

INTERIOR

VERTICAL SECTION


EXTERIOR

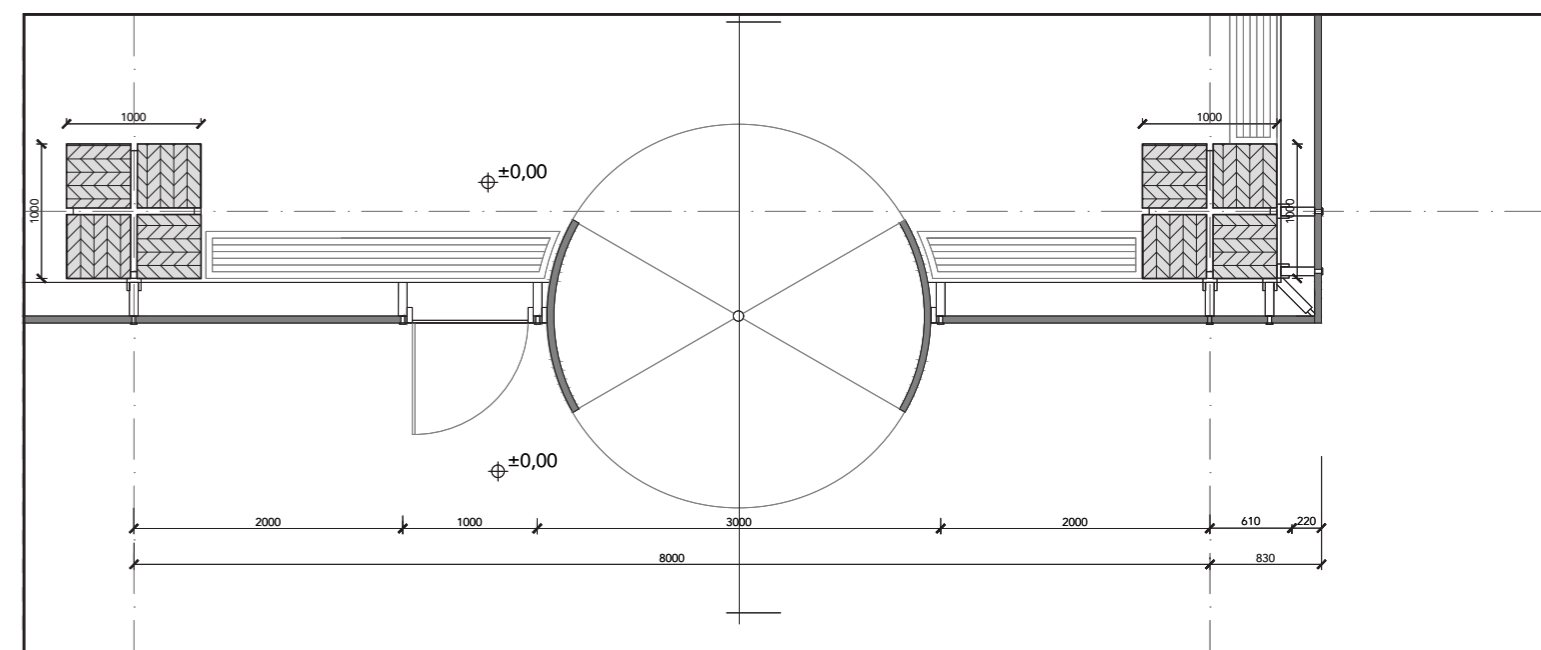


HORIZONTAL SECTION

ELEVATION

SECTION

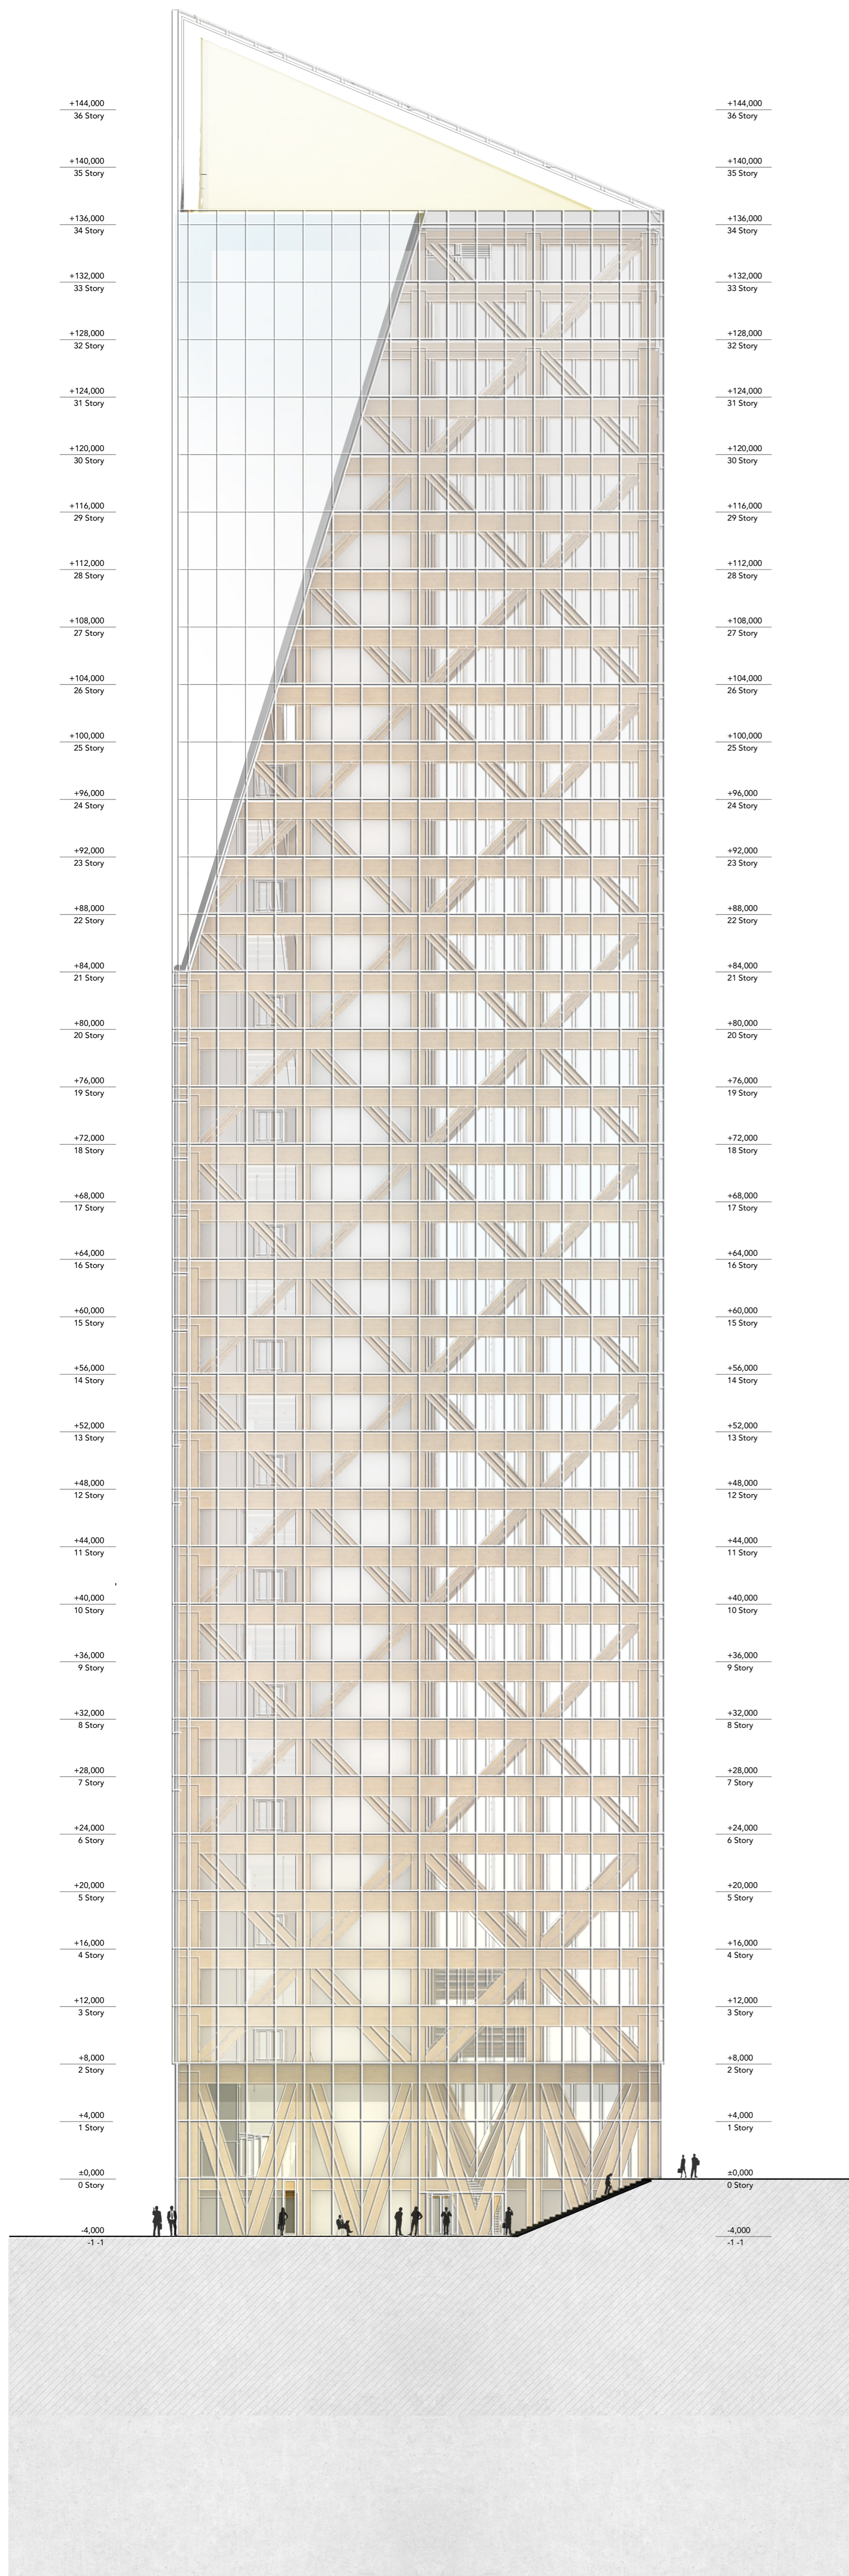

NORTH ELEVATION

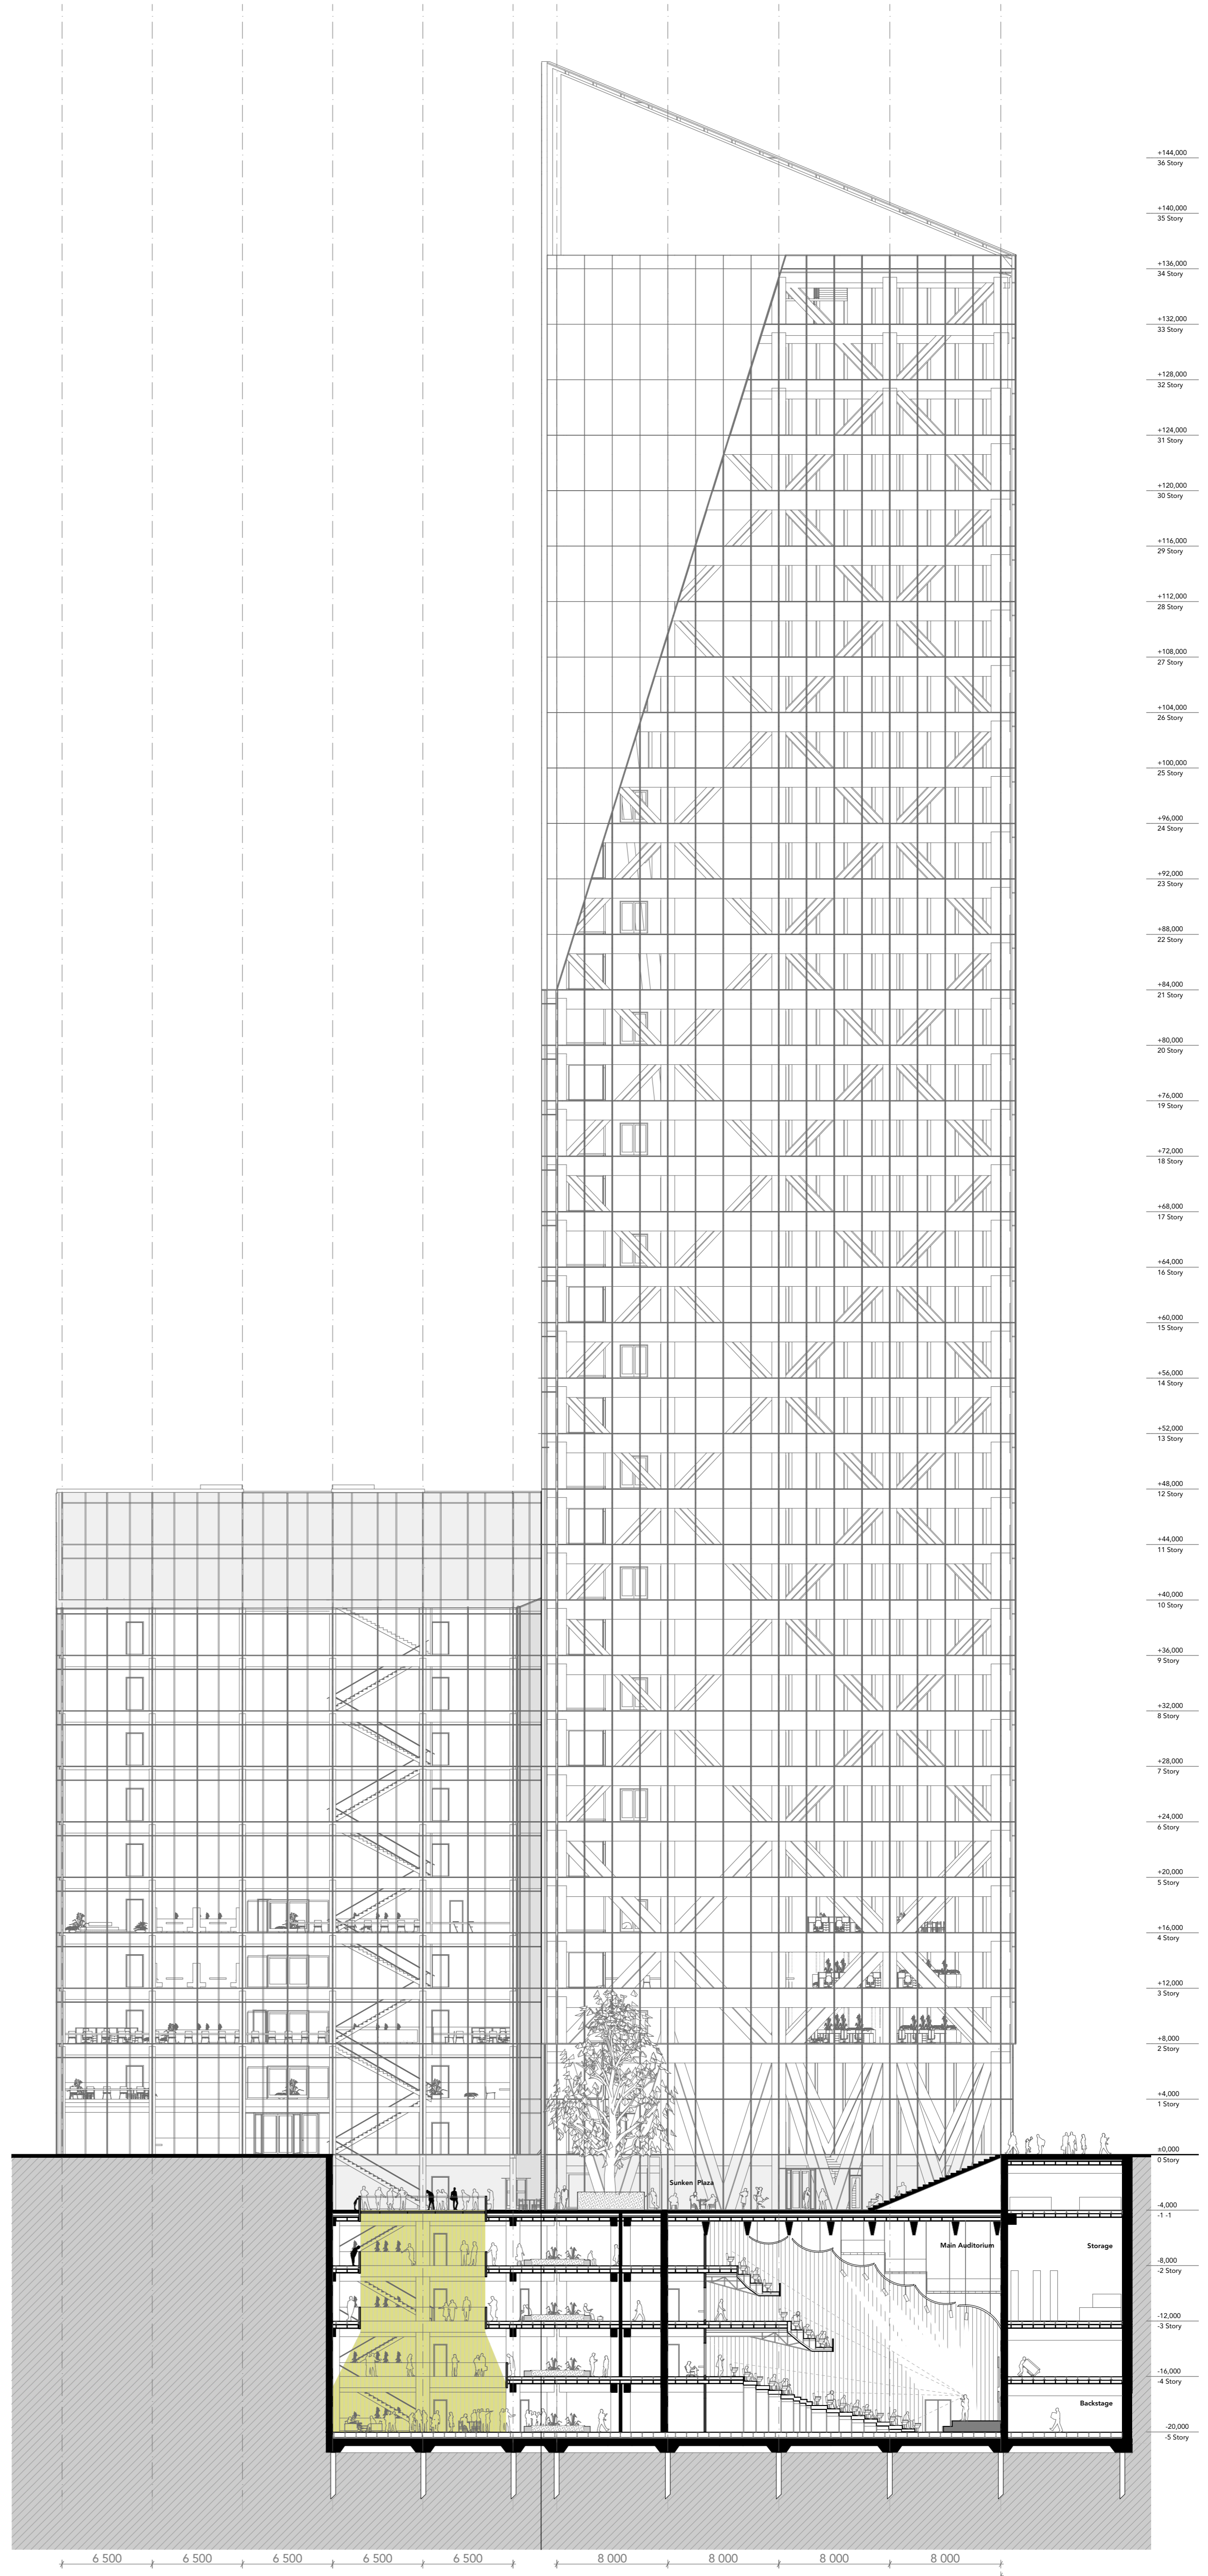

B-B SECTION