


- B. Facade Section Detail 1:10**
- 400mm Extruded Polystyrene insulation over exposed concrete wall
 - Reinforced concrete basement structure
 - Vapour barrier
 - 200 x 40 mm Timber battens on panel, waterproofing coating
 - Laminated timber beam
 - 20 mm Plywood board with fire-resistant floor finish, 50 mm Underfloor heating screed
 - 400 mm Floor insulation
 - Floor joist
 - 20 mm Thermal frosted glass unit
 - 200 x 40 mm Larch-veneered plywood ceiling lining, fire-resistant finish
 - 200 x 600 mm Solid pine post
 - Perforated timber decking on washed sand with drainage cells, collection rainwater run-off
 - Timber stud frame for cladding
 - Maintenance deck
 - Larch Sill

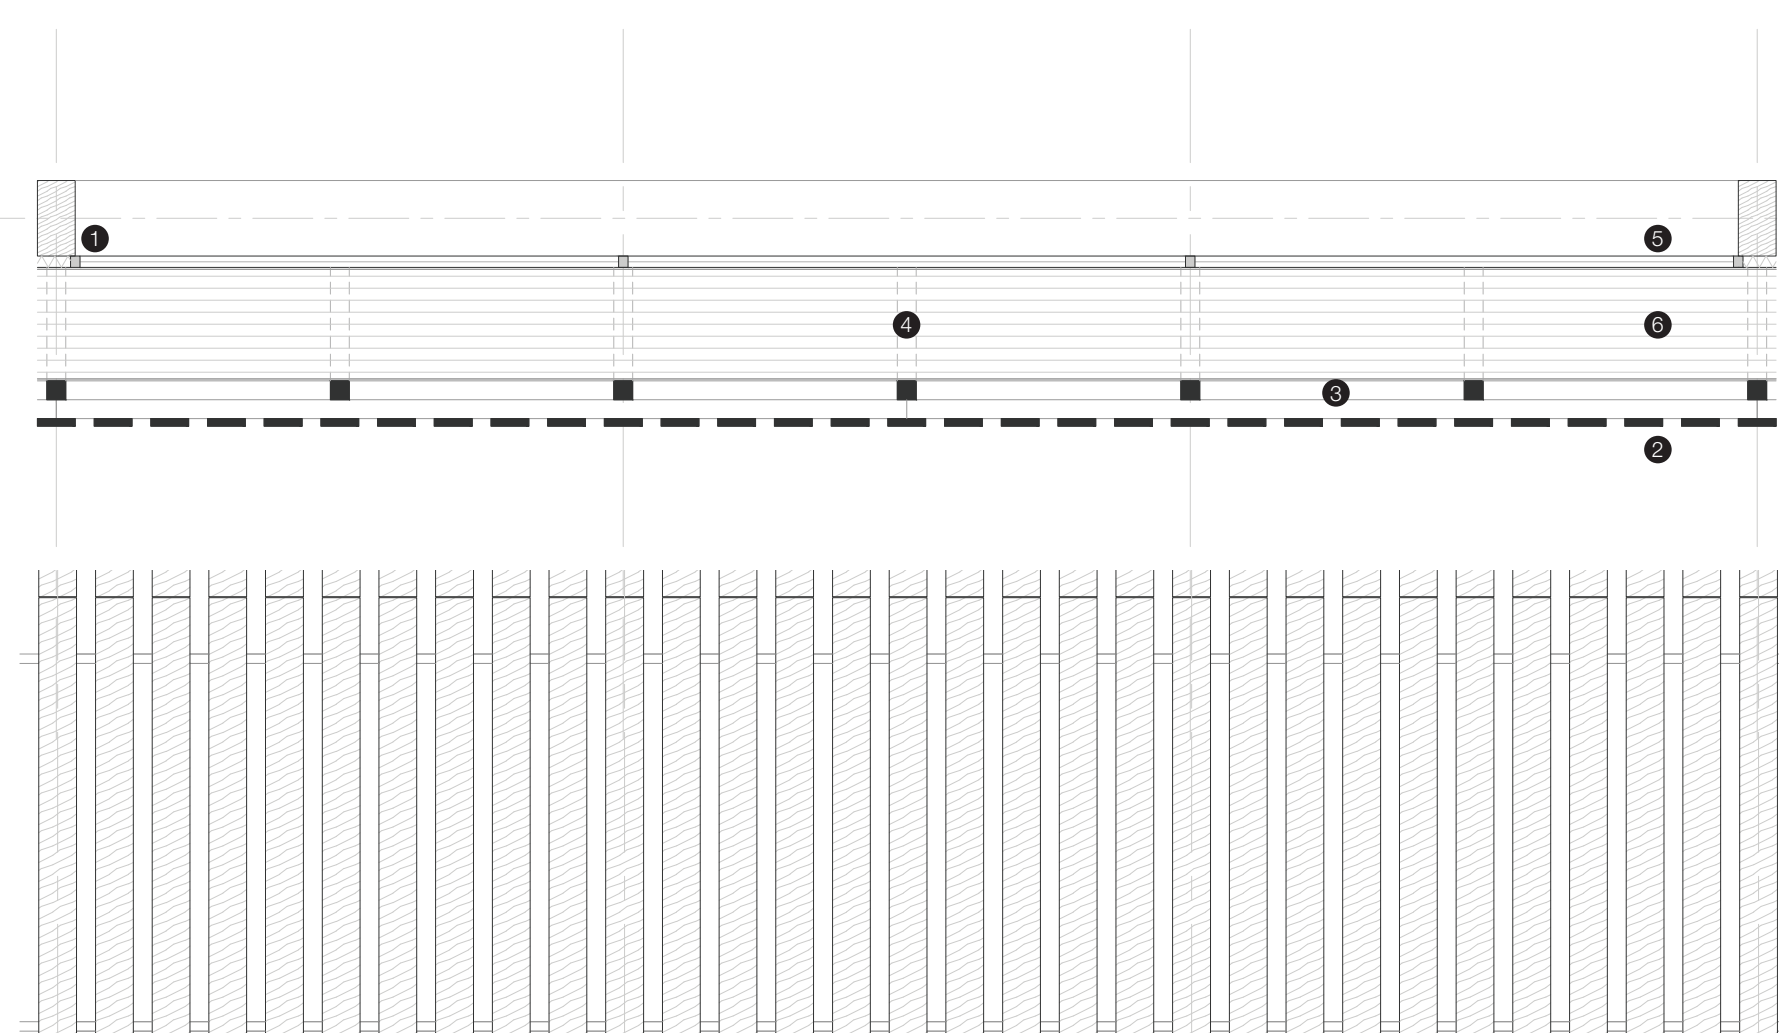

- C. Solid Facade Detail/ Screenshot Window (Fixed) Detail 1:20**
- 200 x 600 mm Solid pine post
 - 200 x 40 mm Timber battens on panel, waterproofing coating
 - Timber stud frame cladding
 - 160 mm Wall insulation
 - 20 mm Thermal frosted glass unit
 - Maintenance deck
 - 390 x 50 mm Timber spacers