


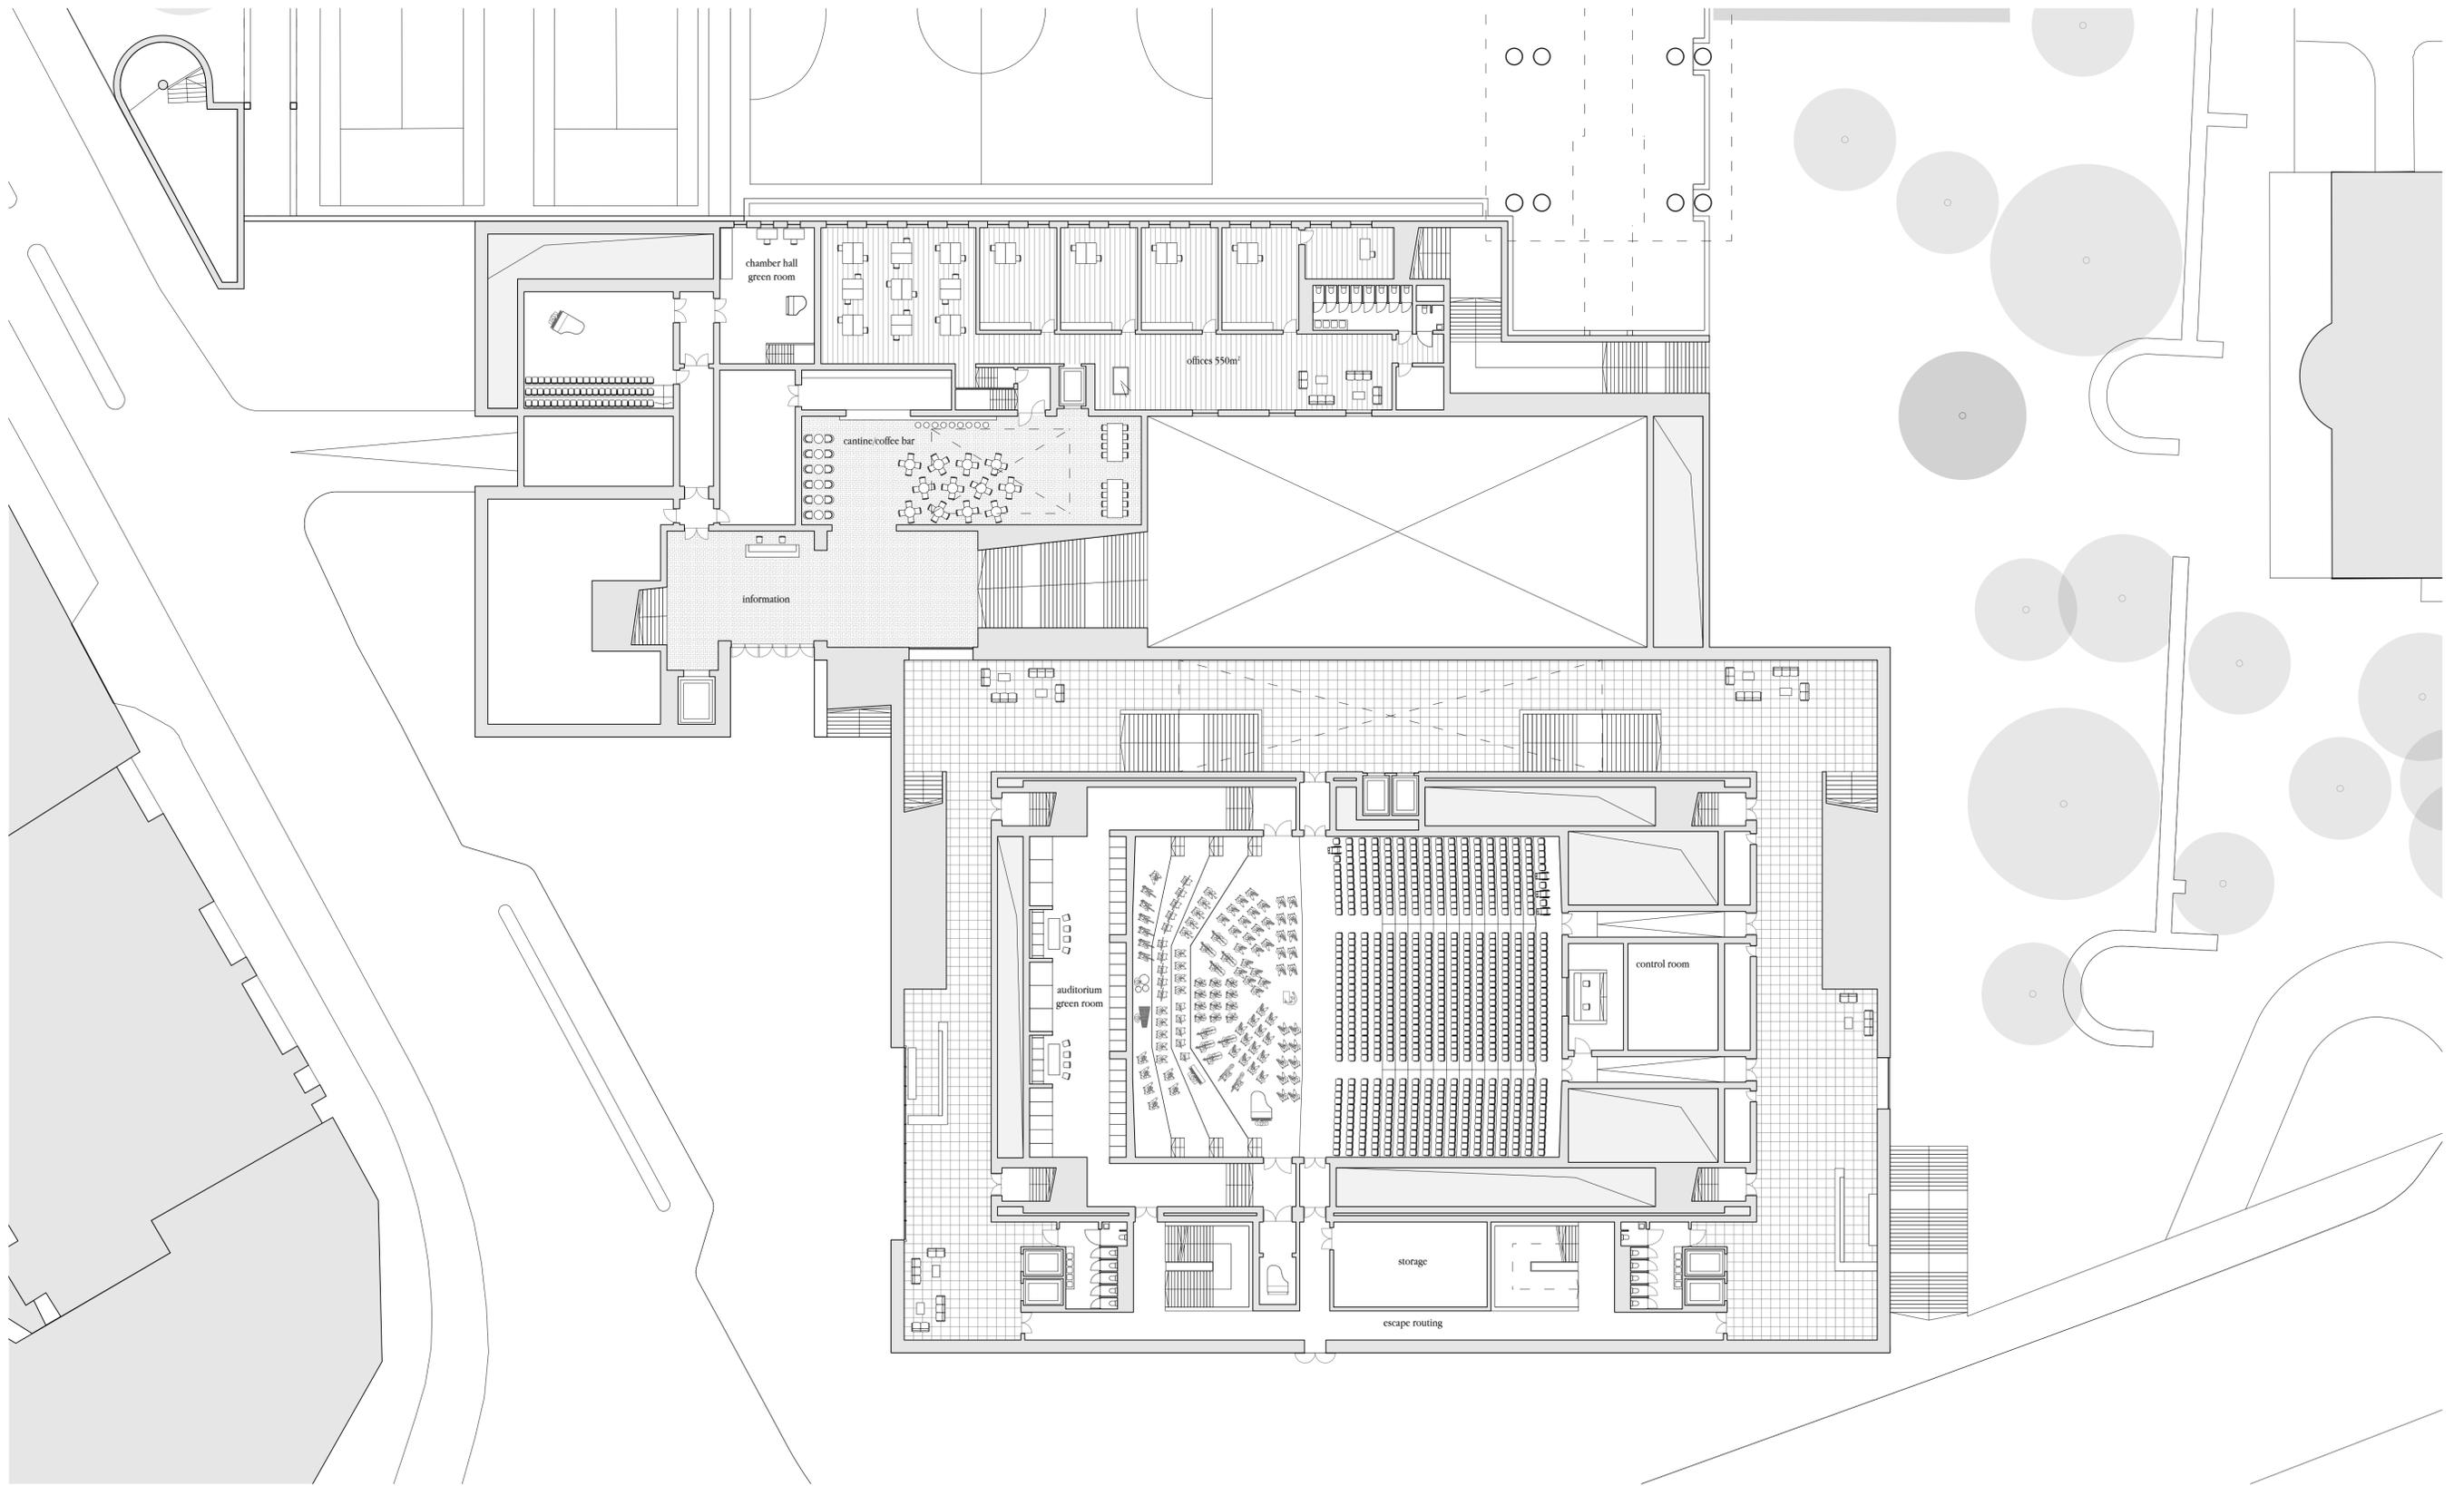

Garden level (-6.000)
1:250






Street level (0.000)


1:250



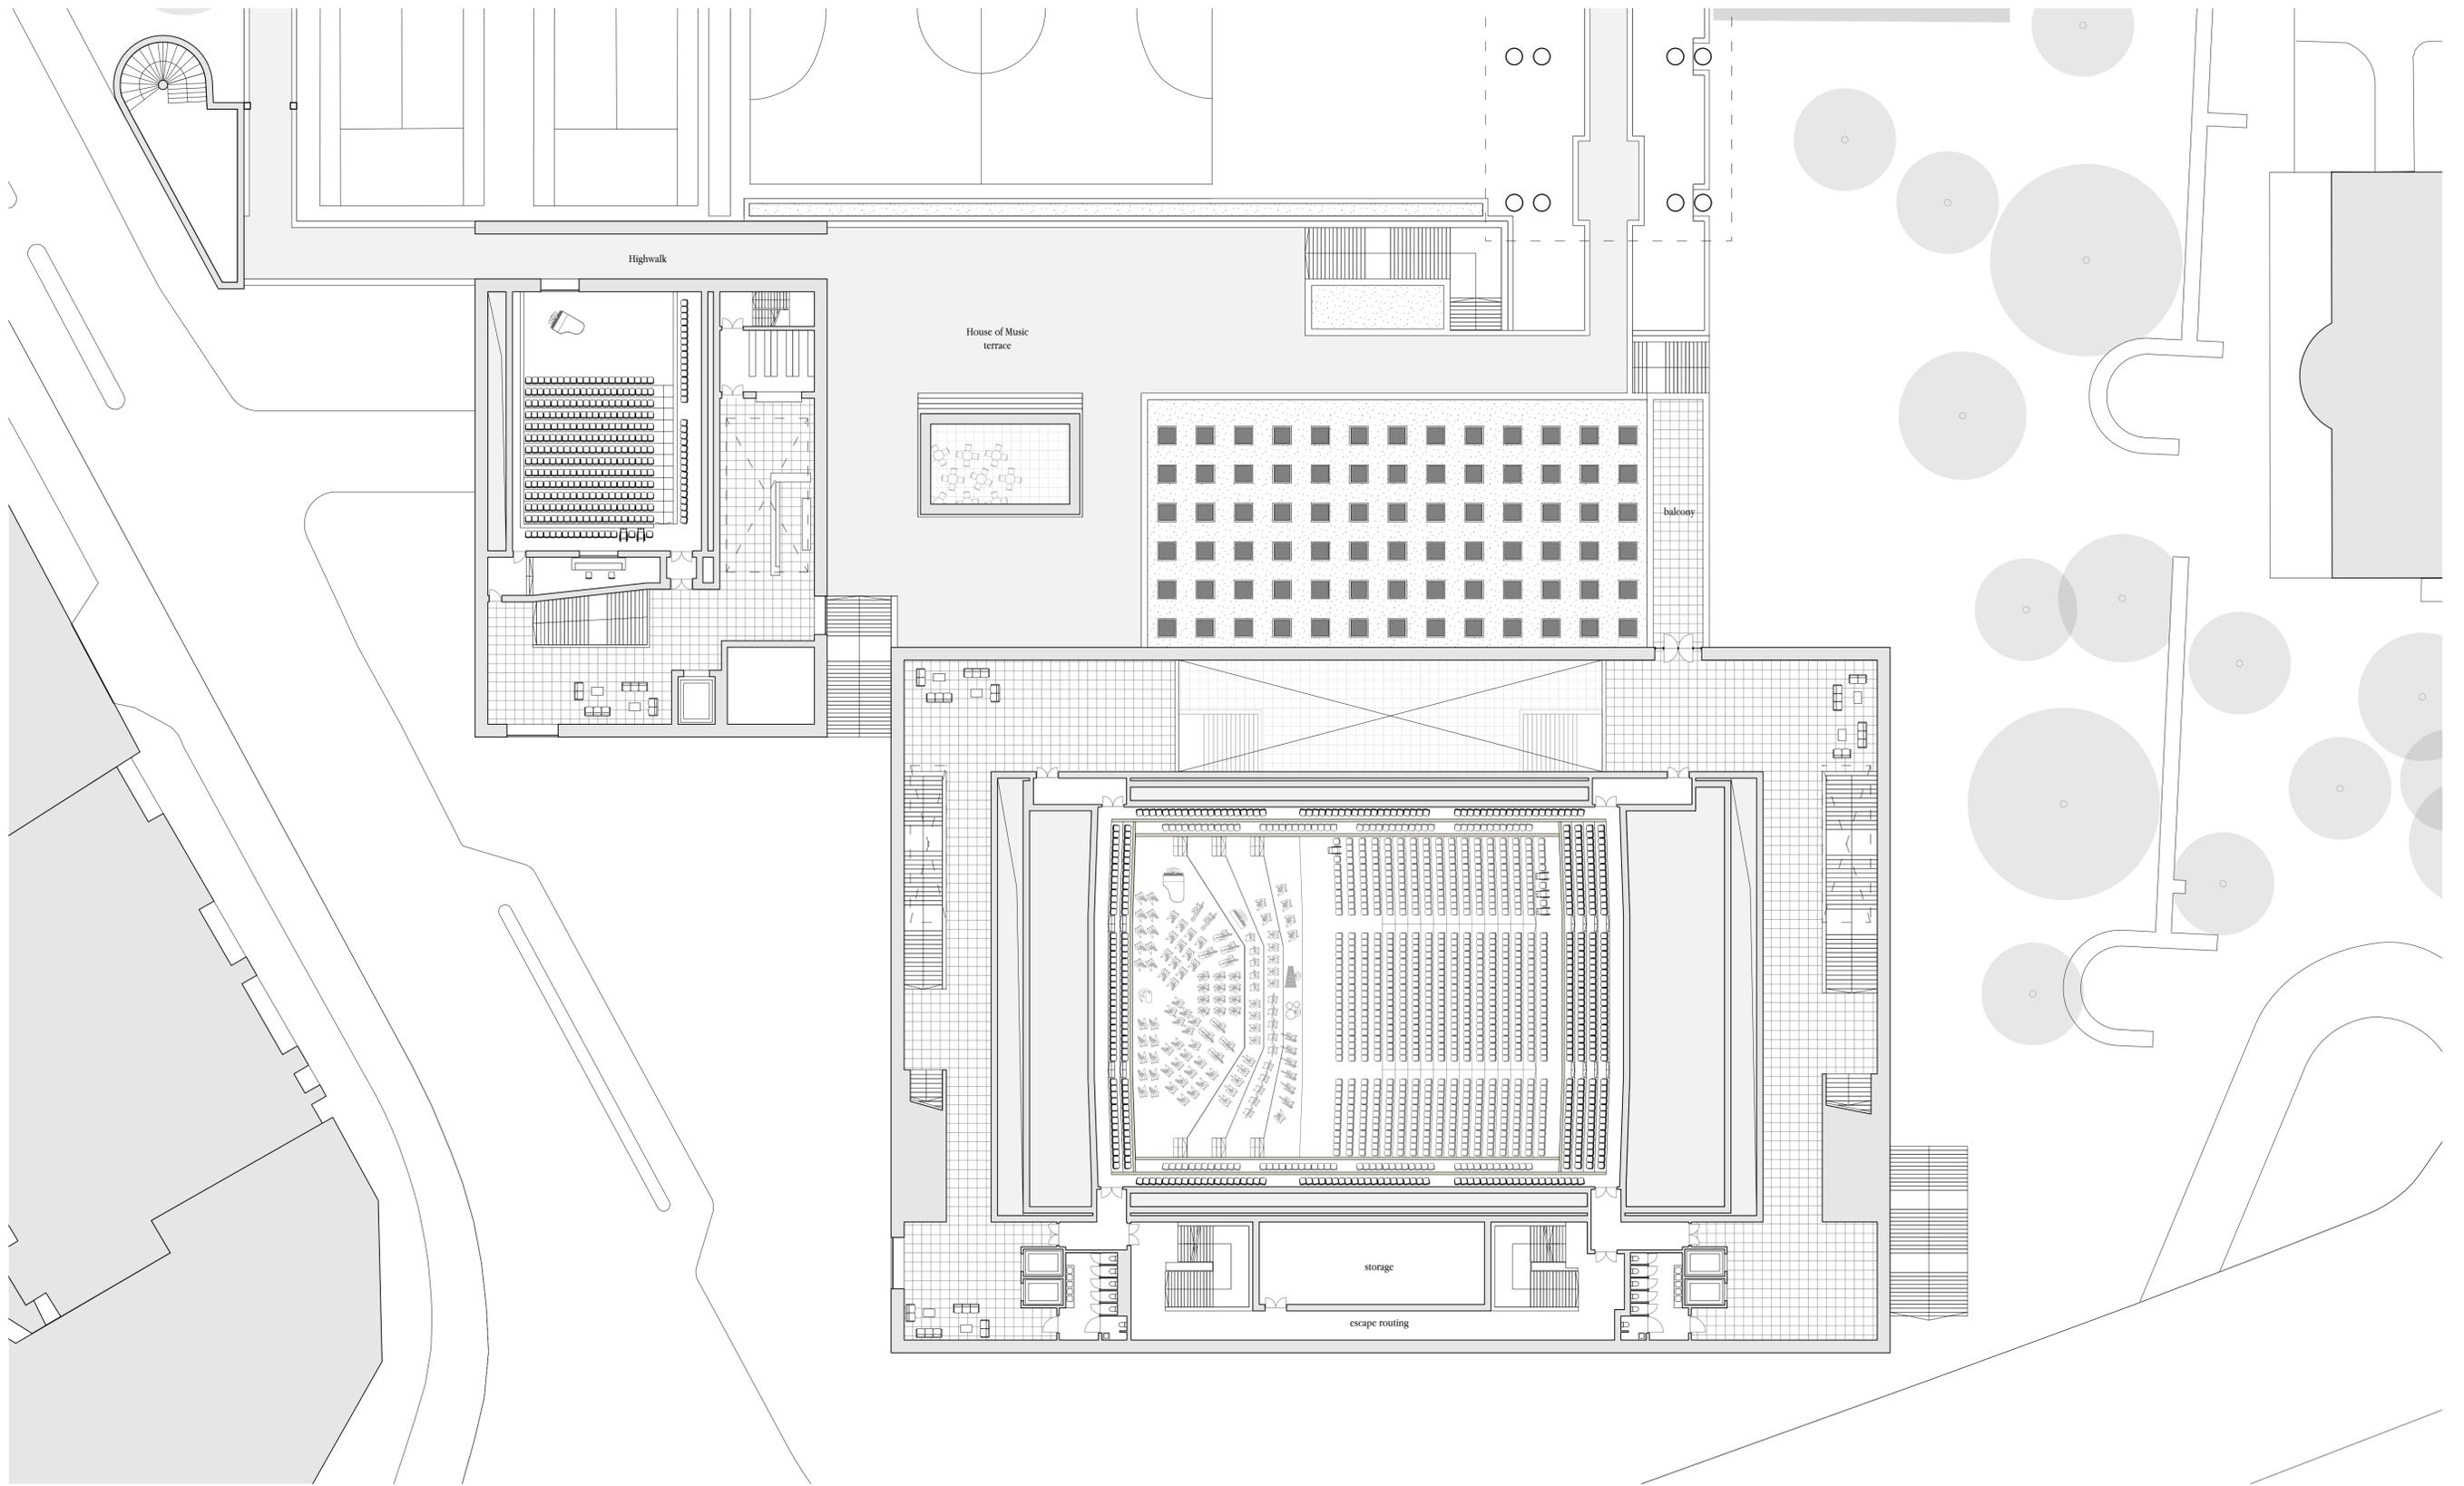


Highwalk level (+5.000/+6.000)
1:250




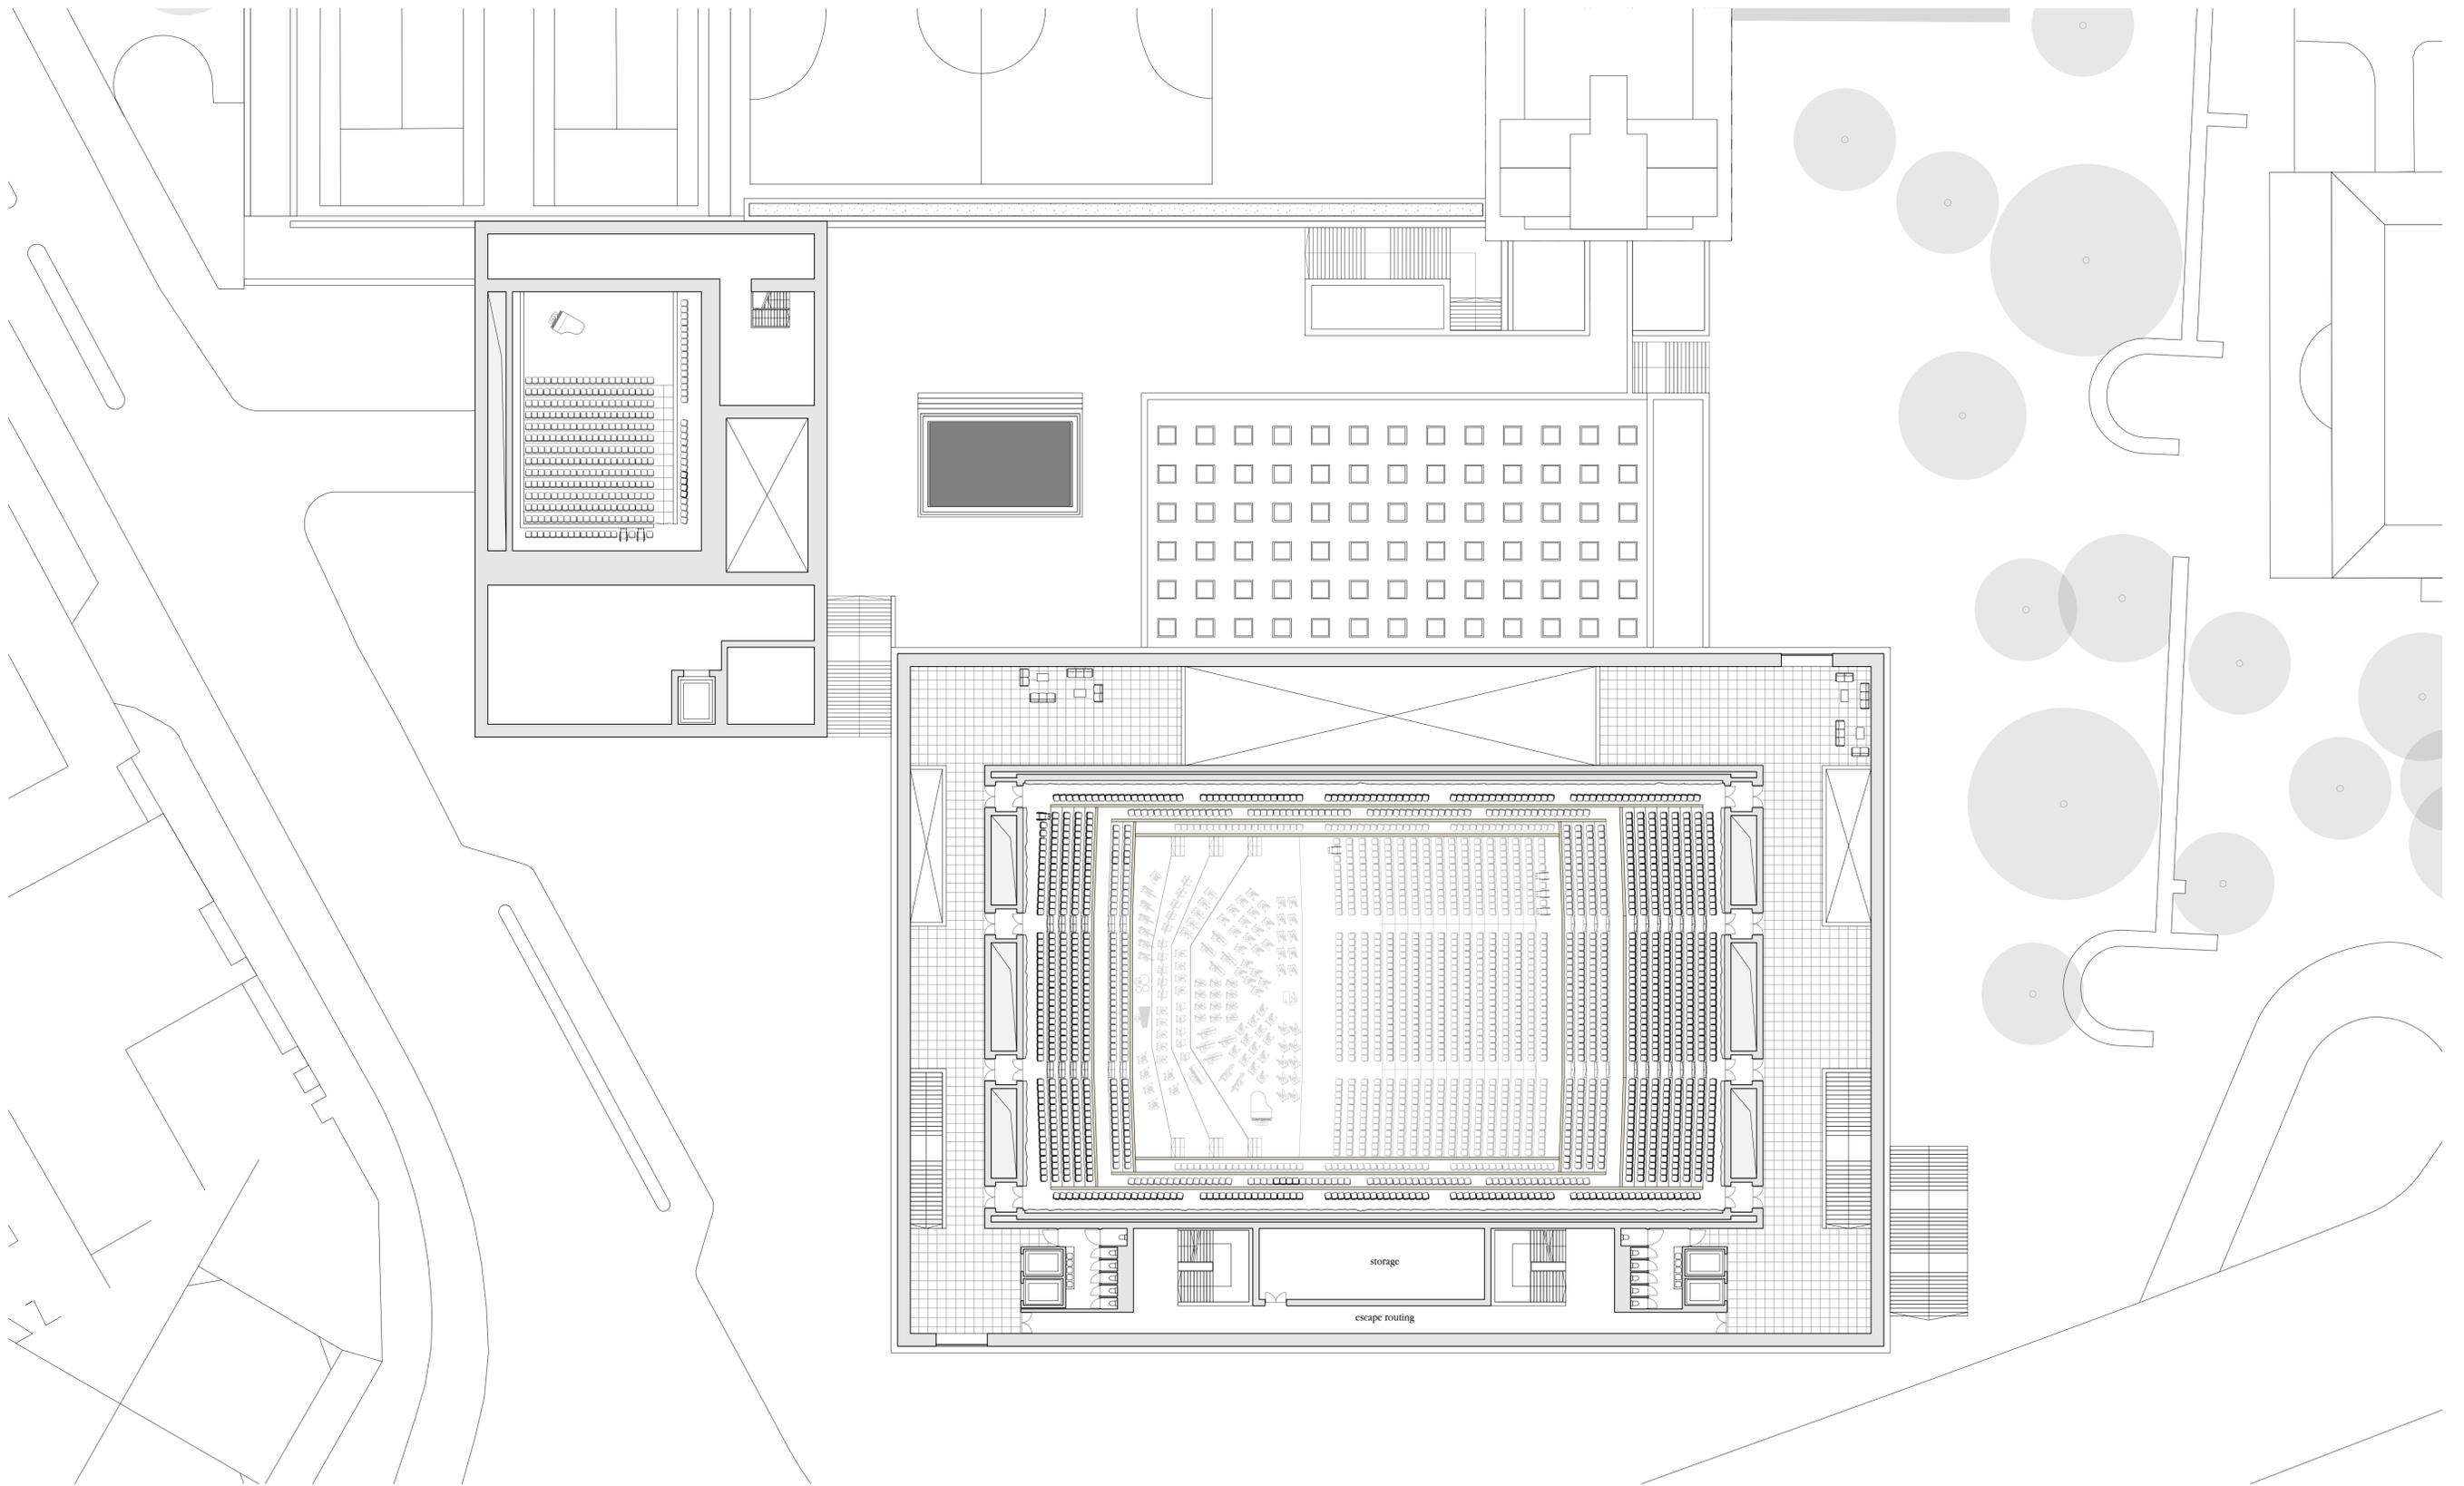


Top balcony level (+10.500)
1:250




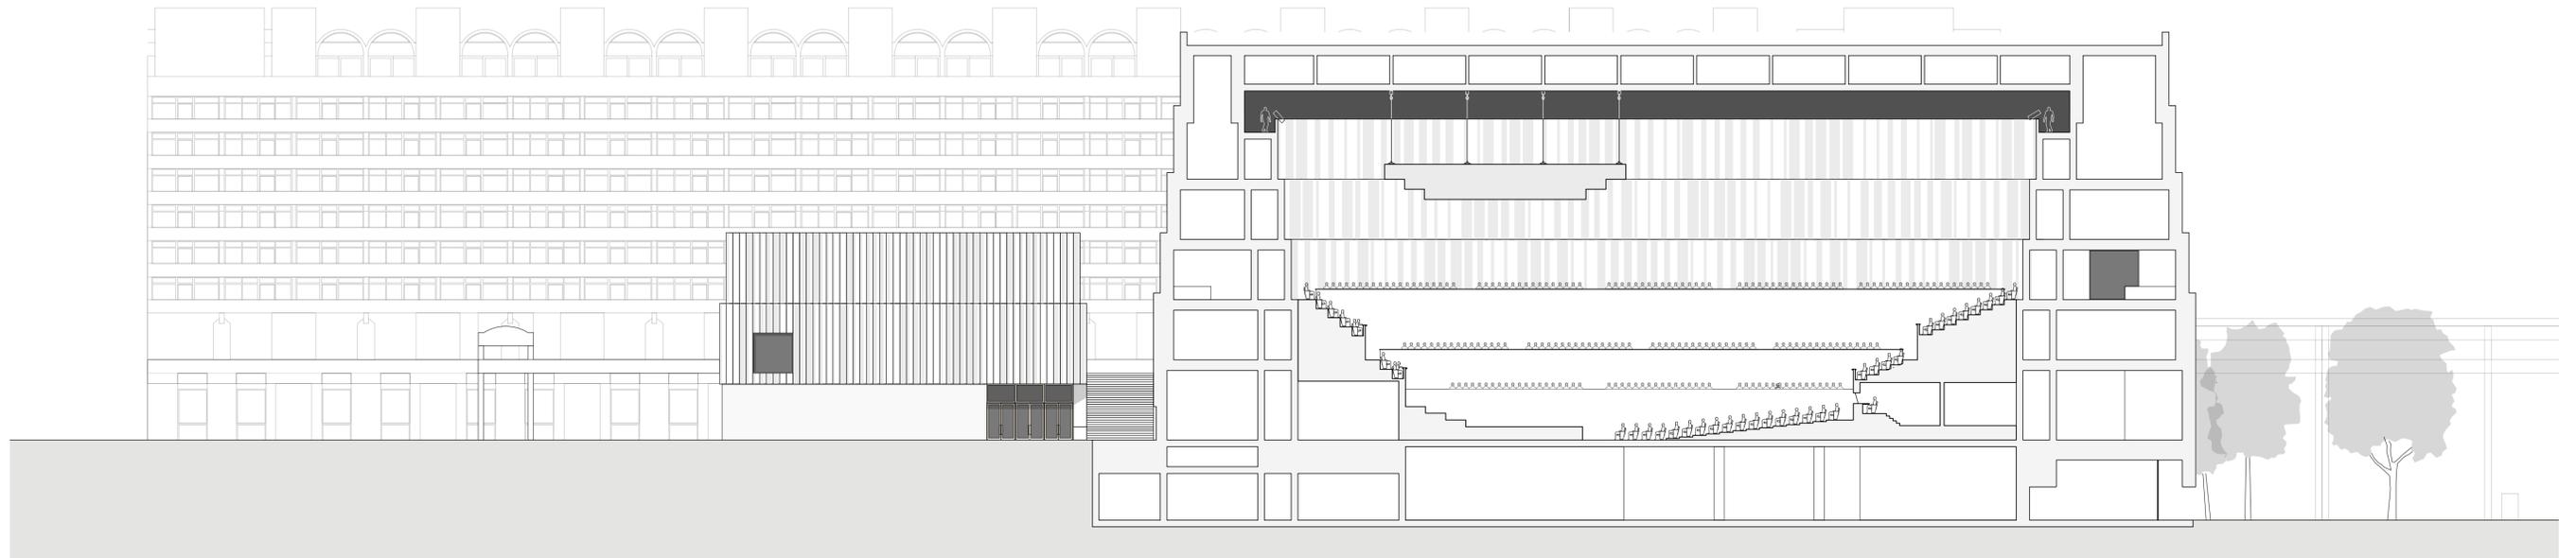



Long section concert hall
1:250

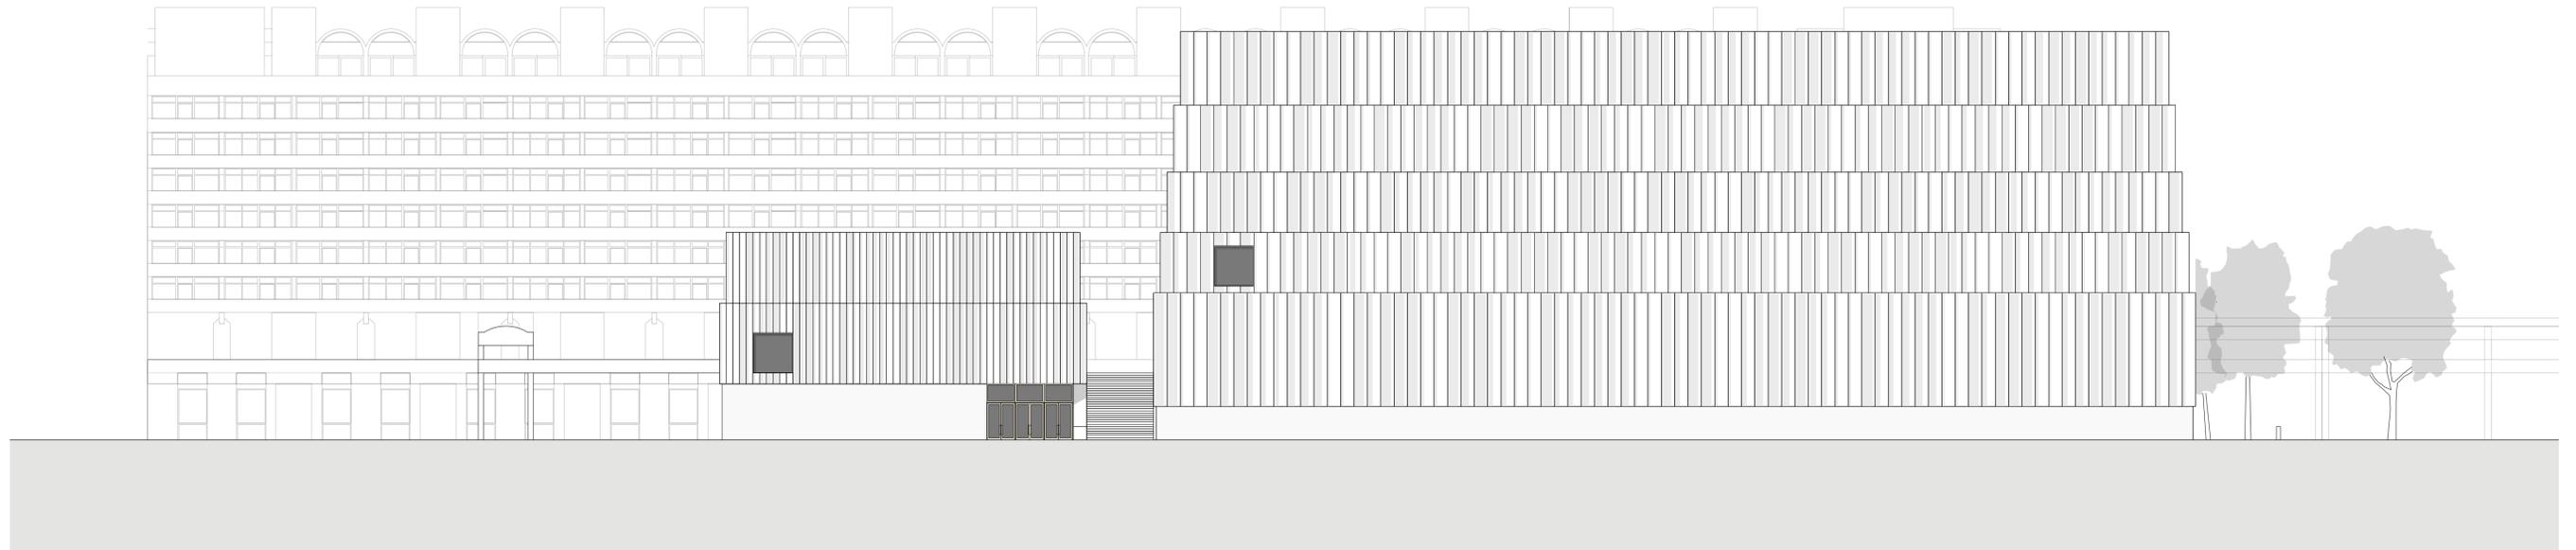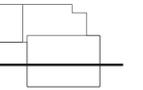

South elevation
1:250

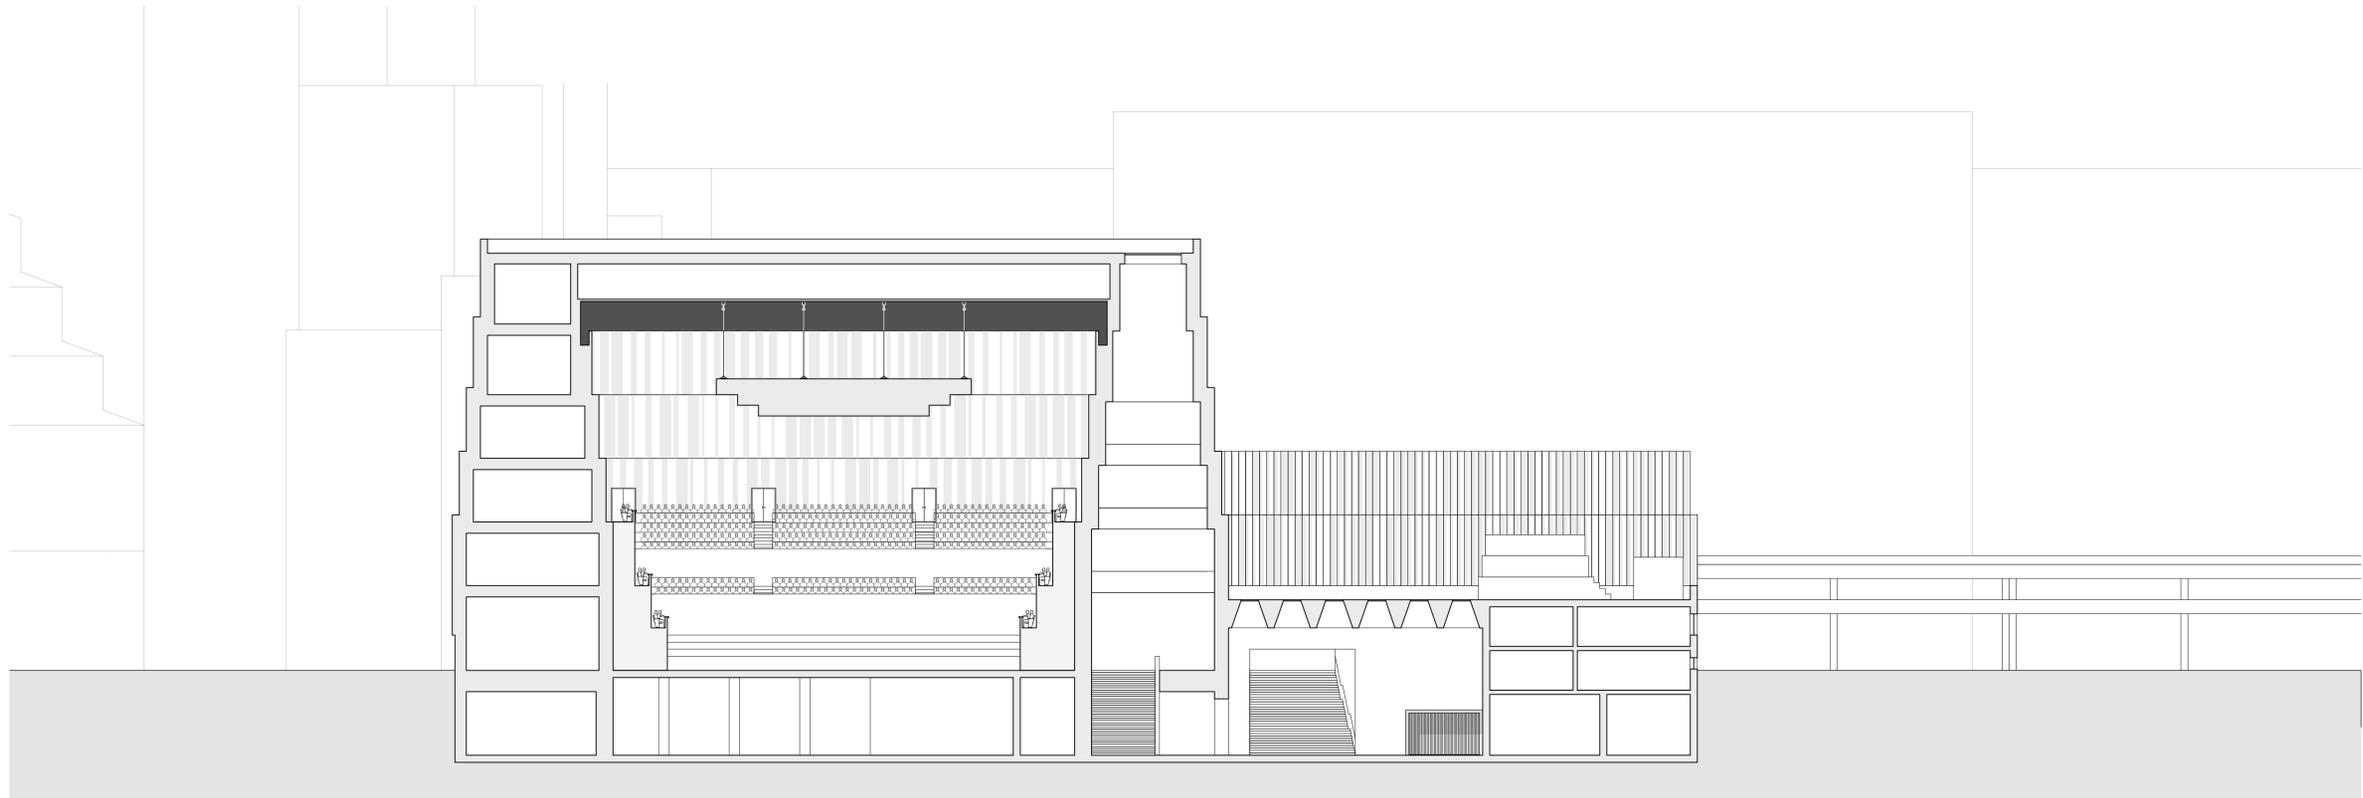



Short section concert hall
1:250

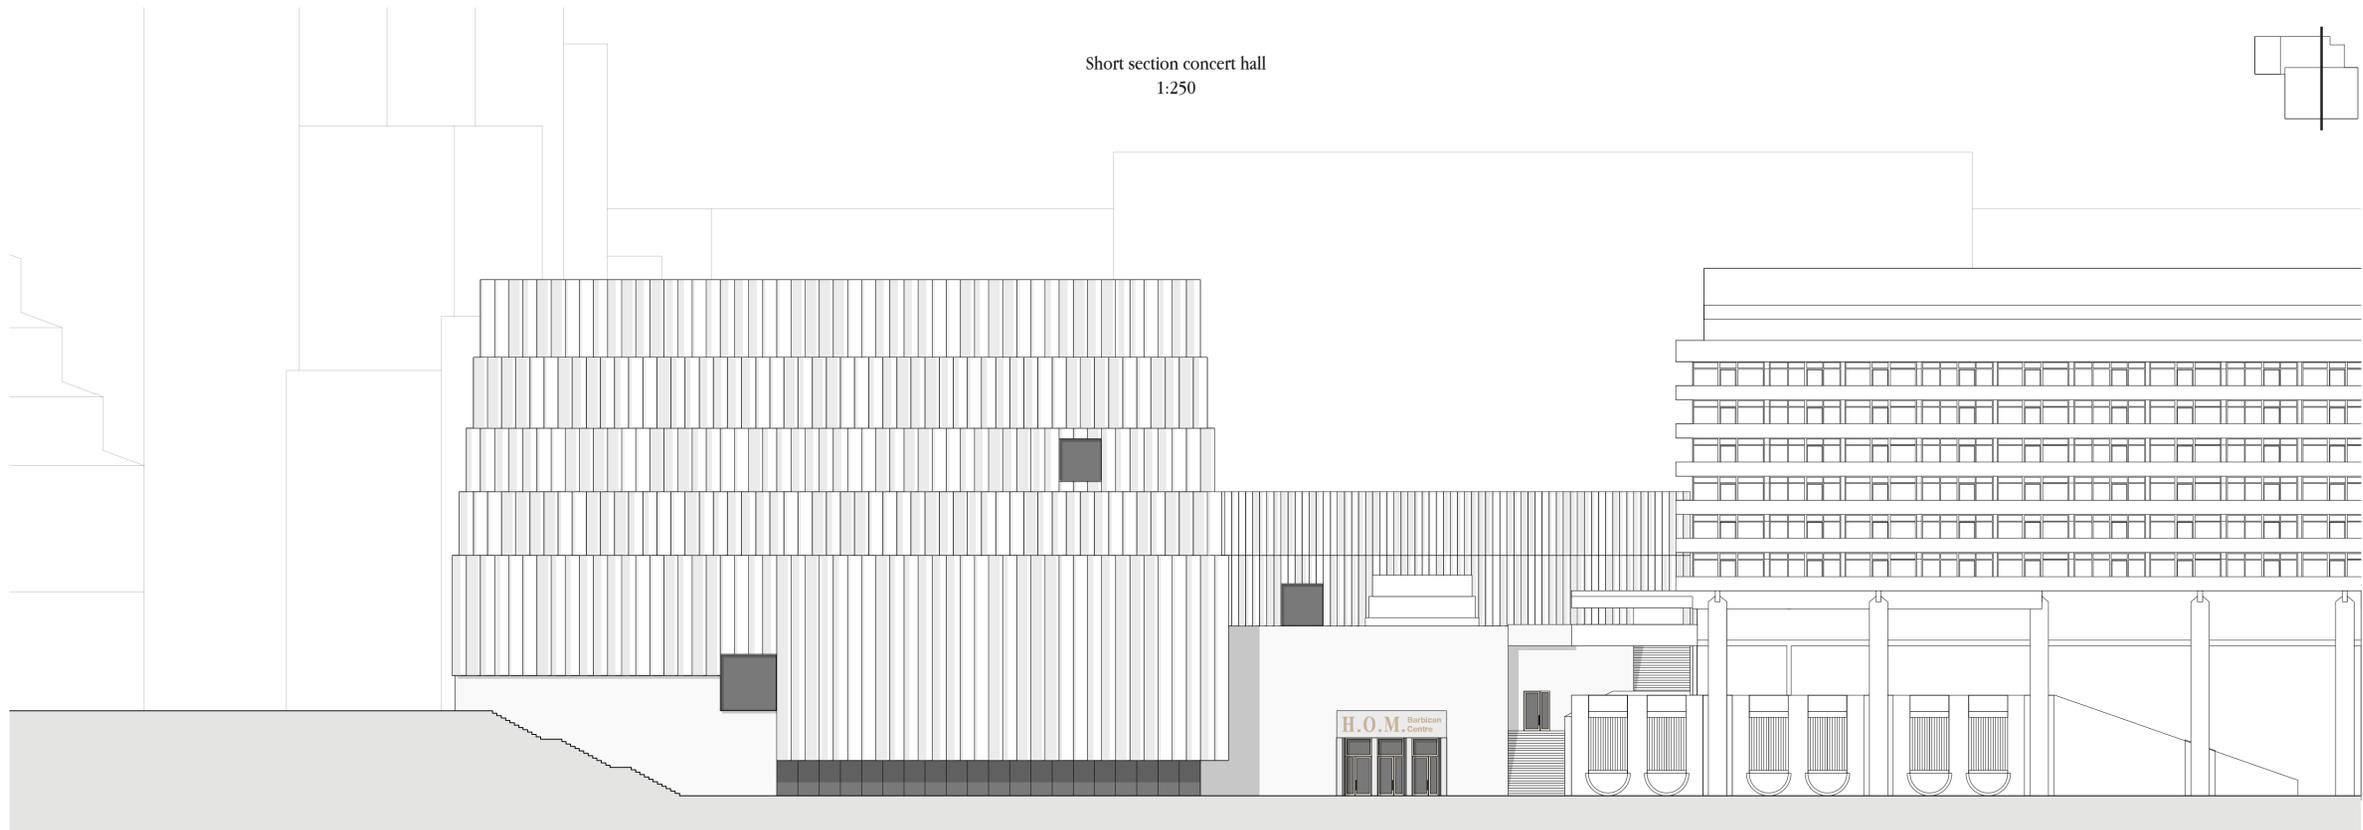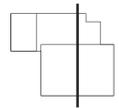


East elevation
1:250




Long section multi-purpose hall
1:250

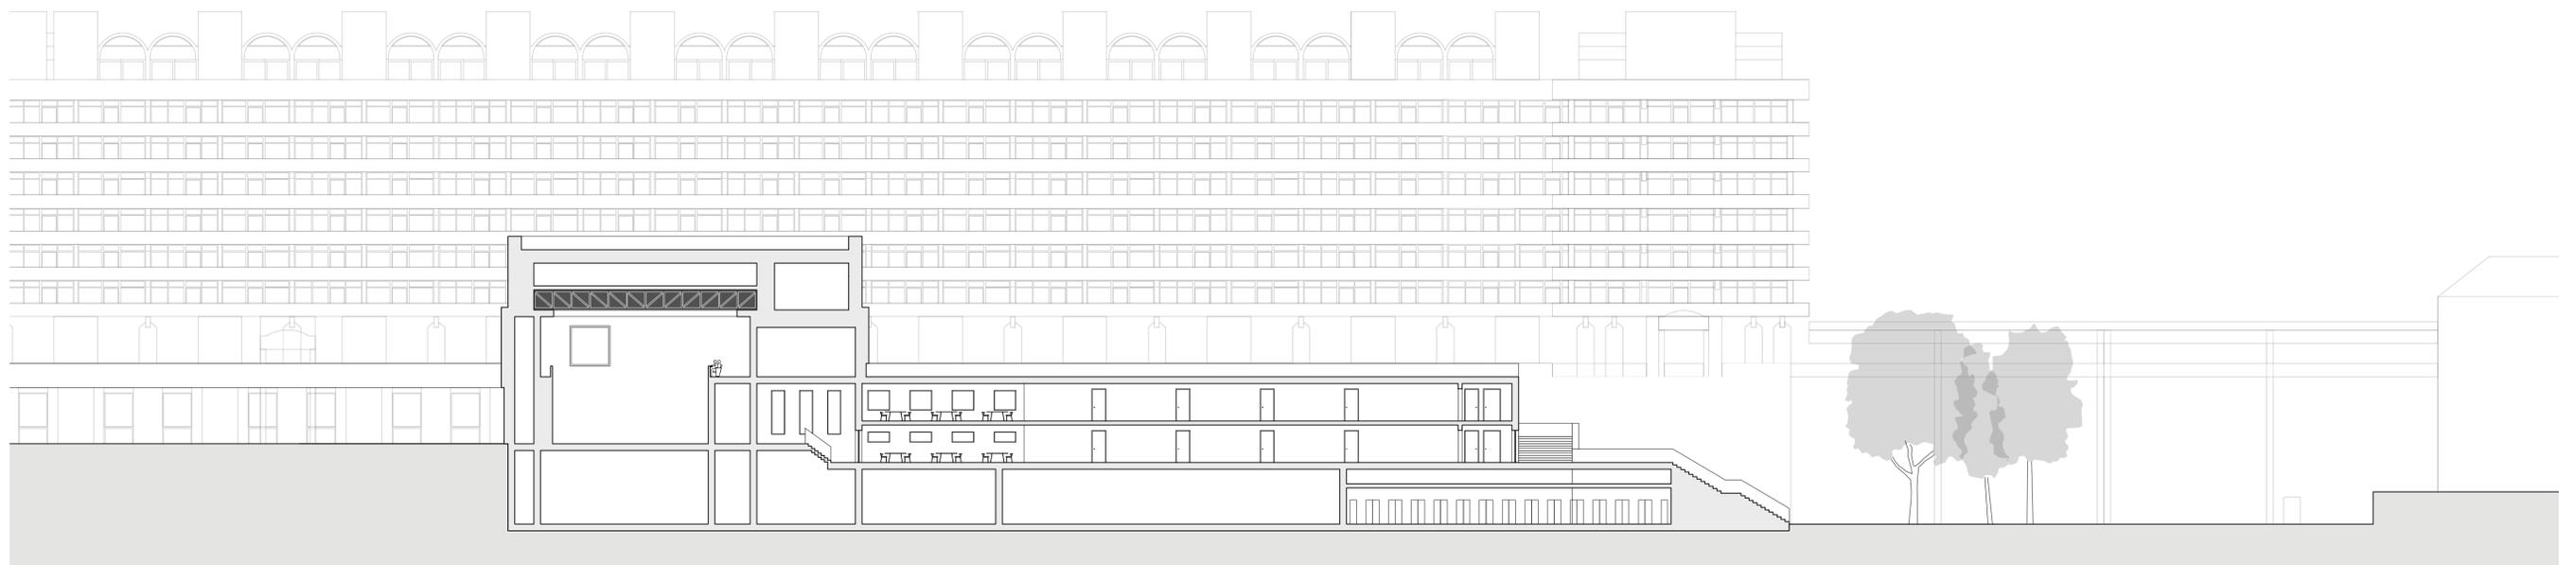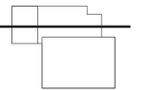


Section chamber music hall, offices and education
1:250




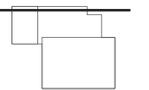


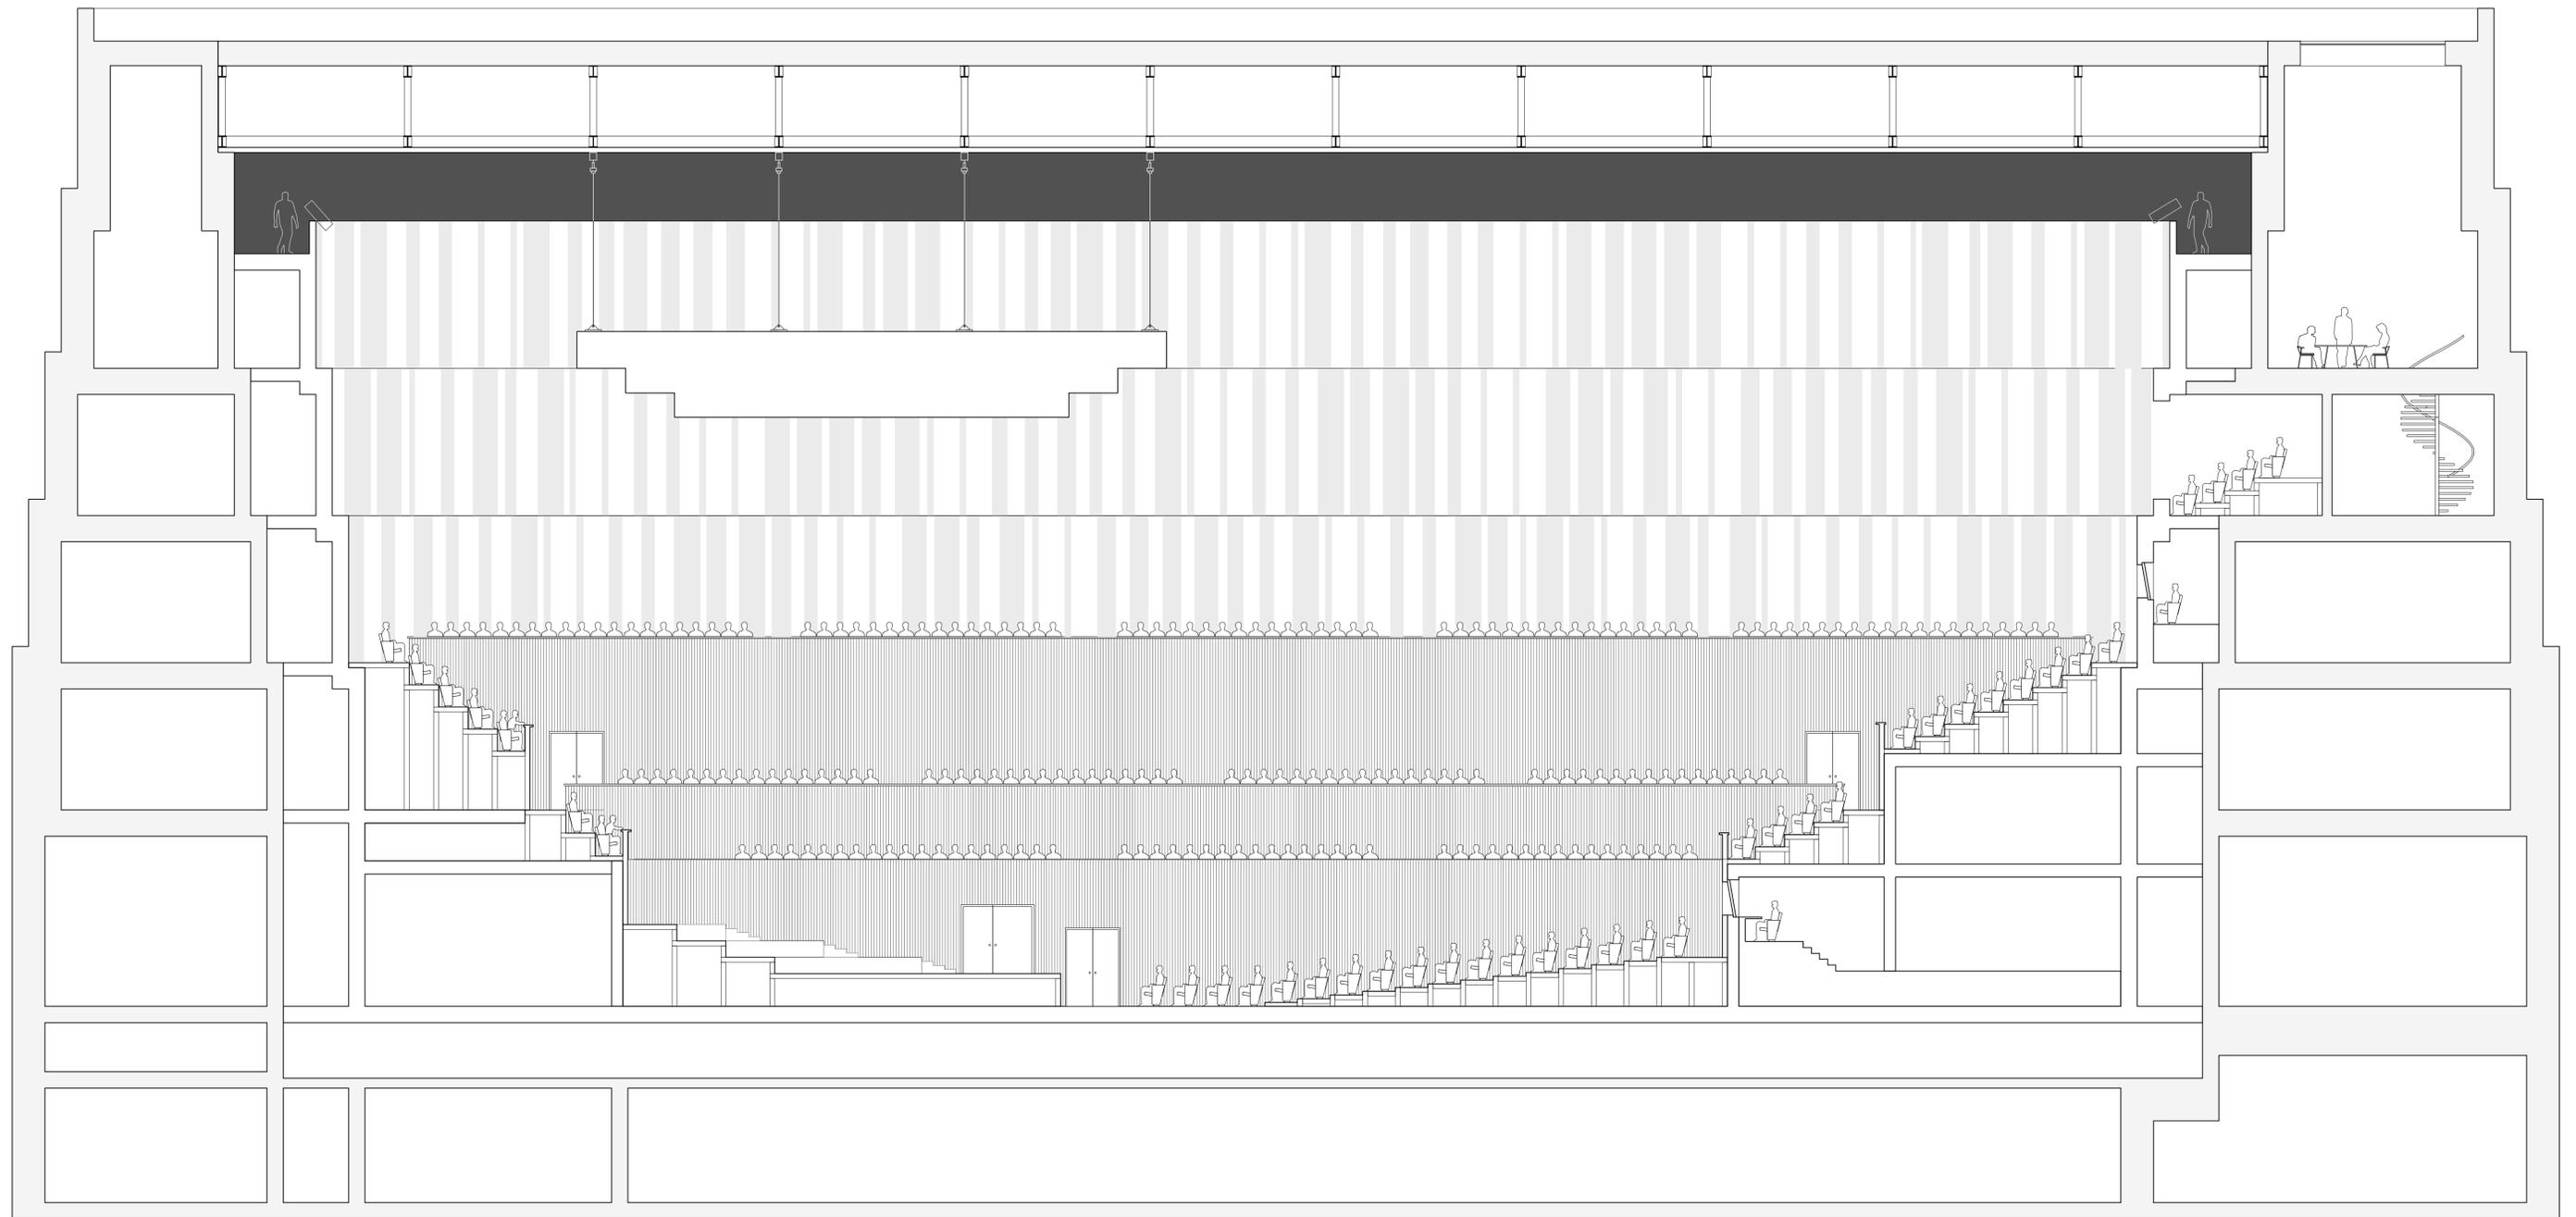



Long section main auditorium
1:100

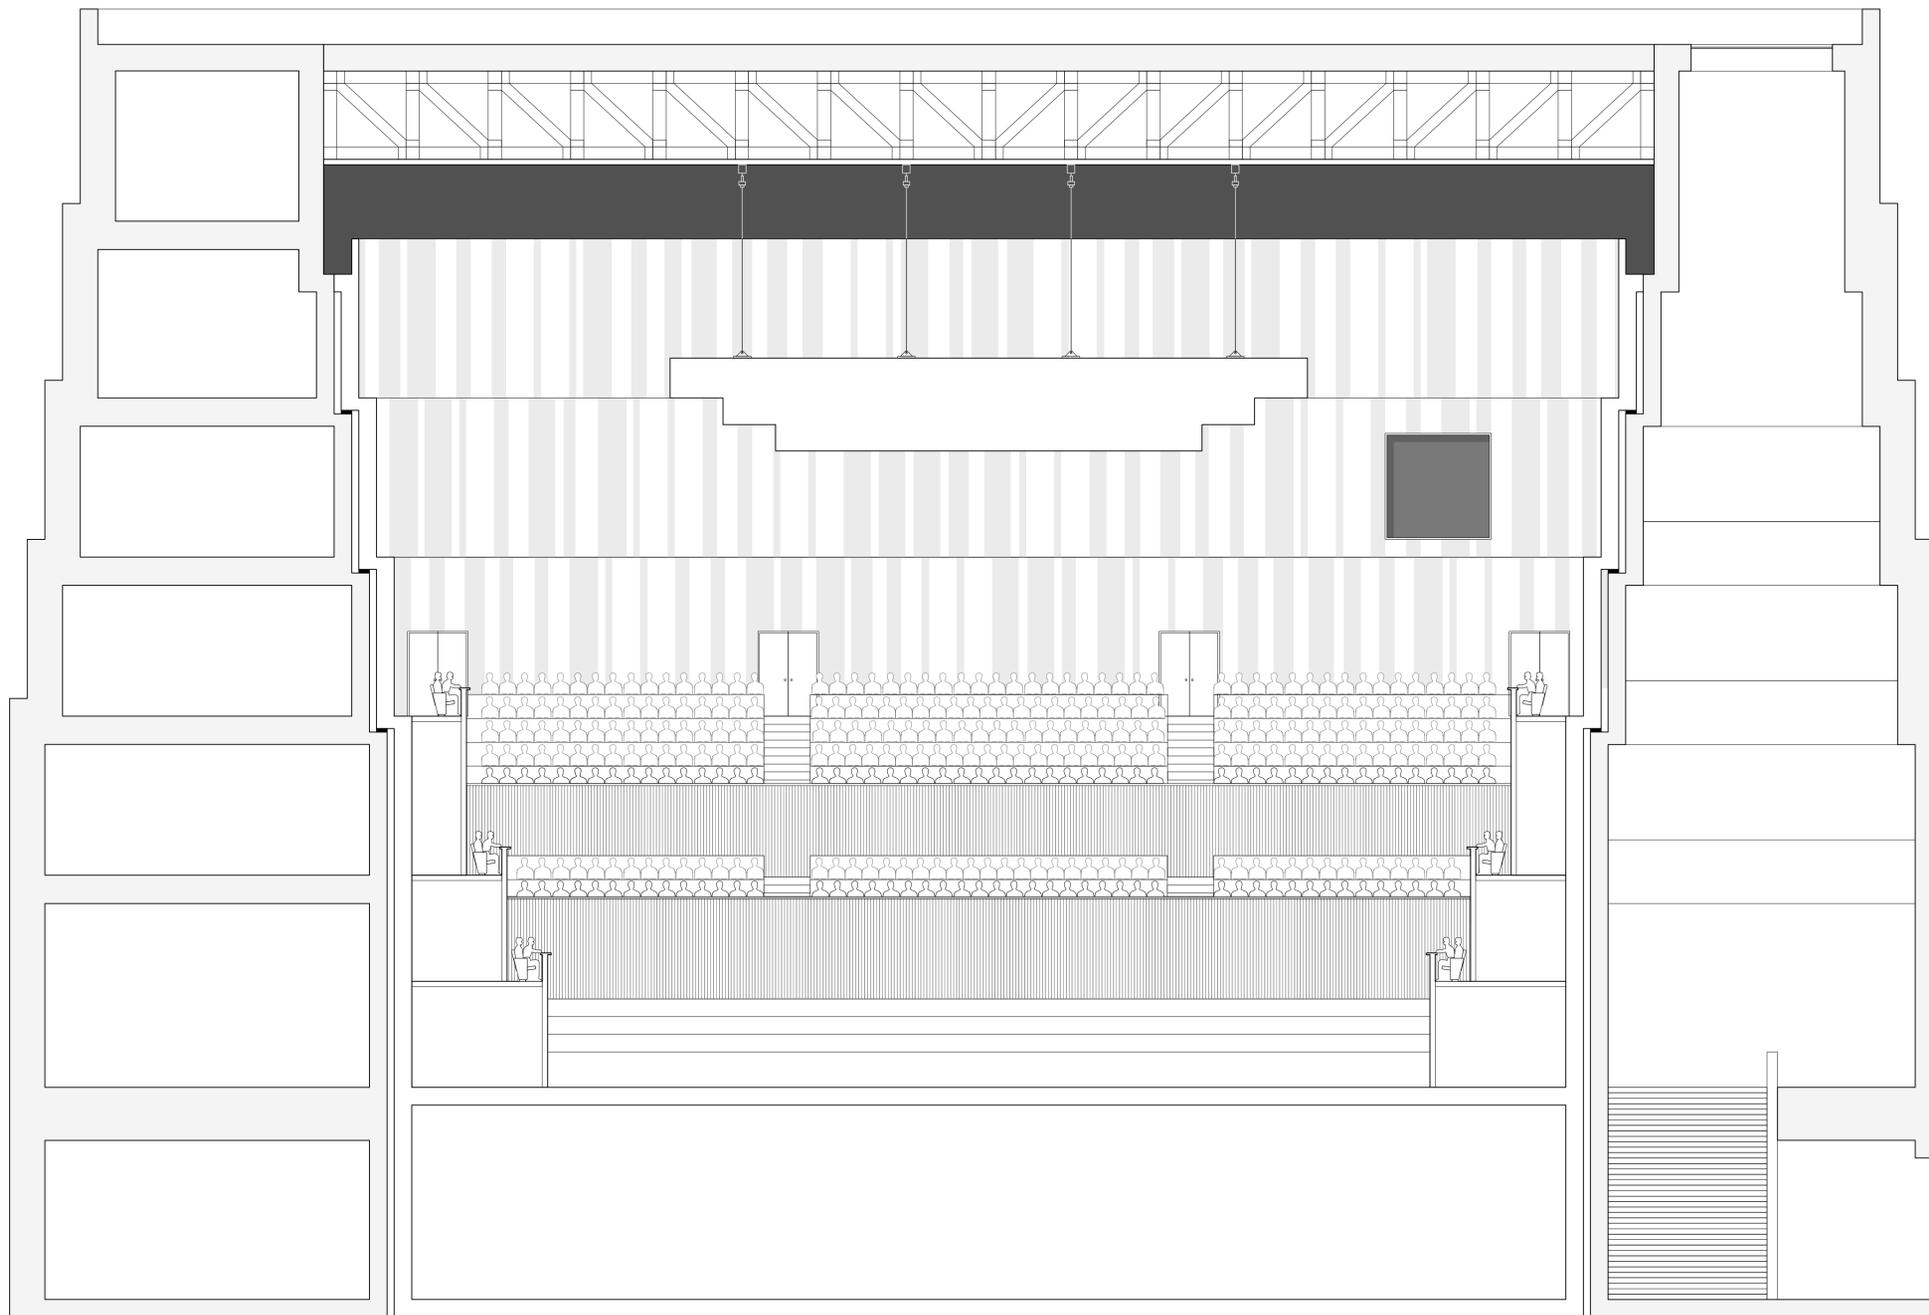

Short section main auditorium
1:100

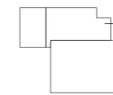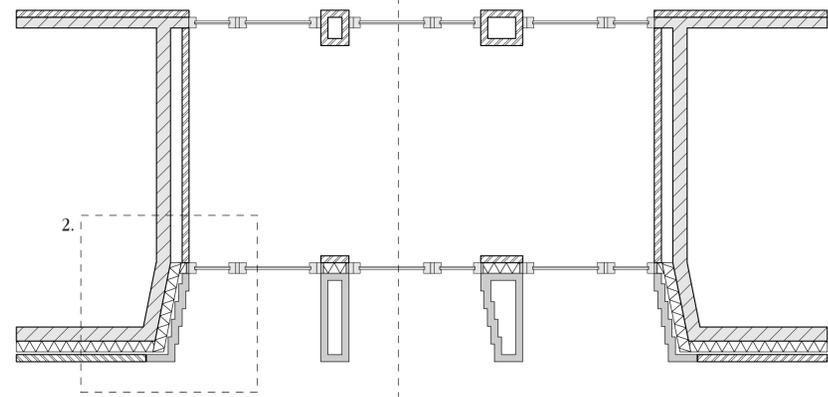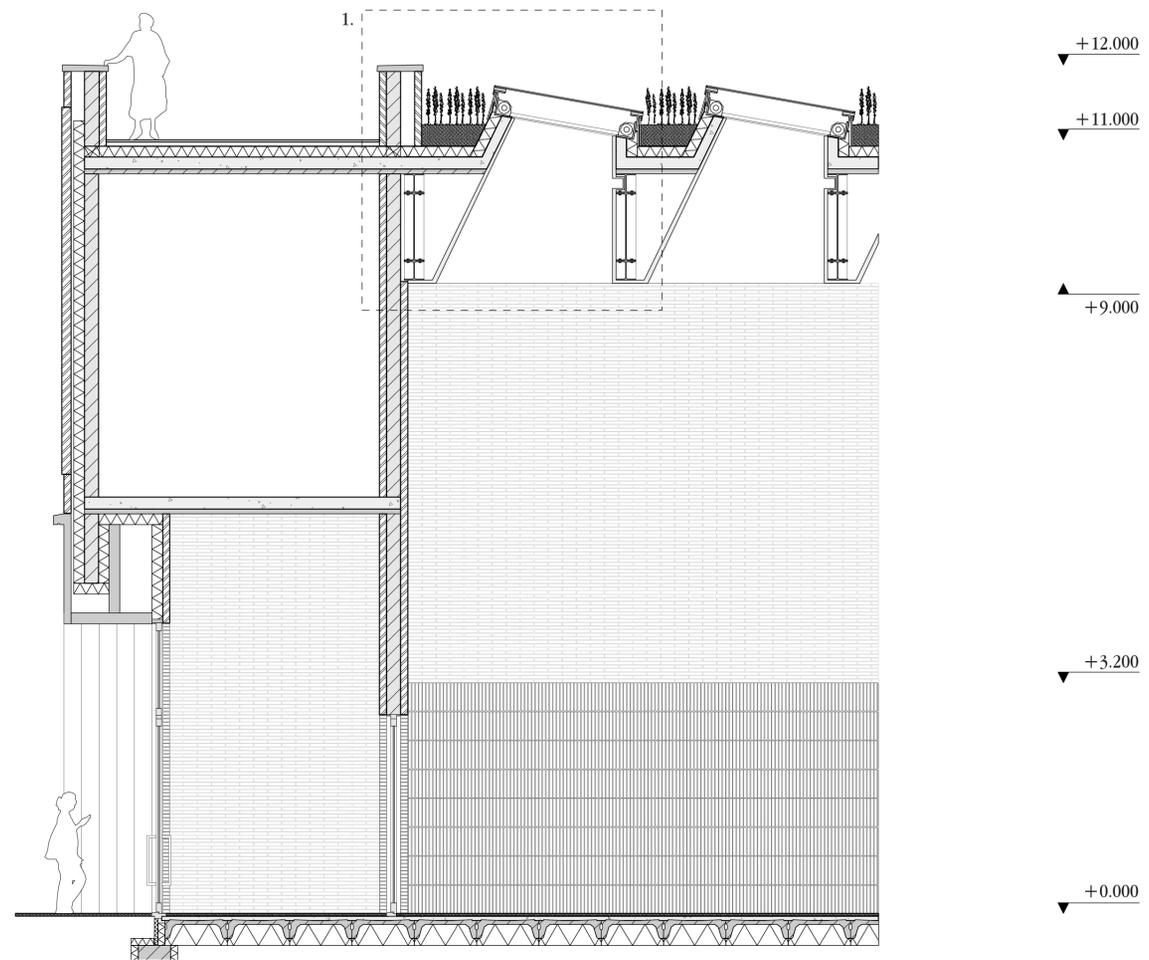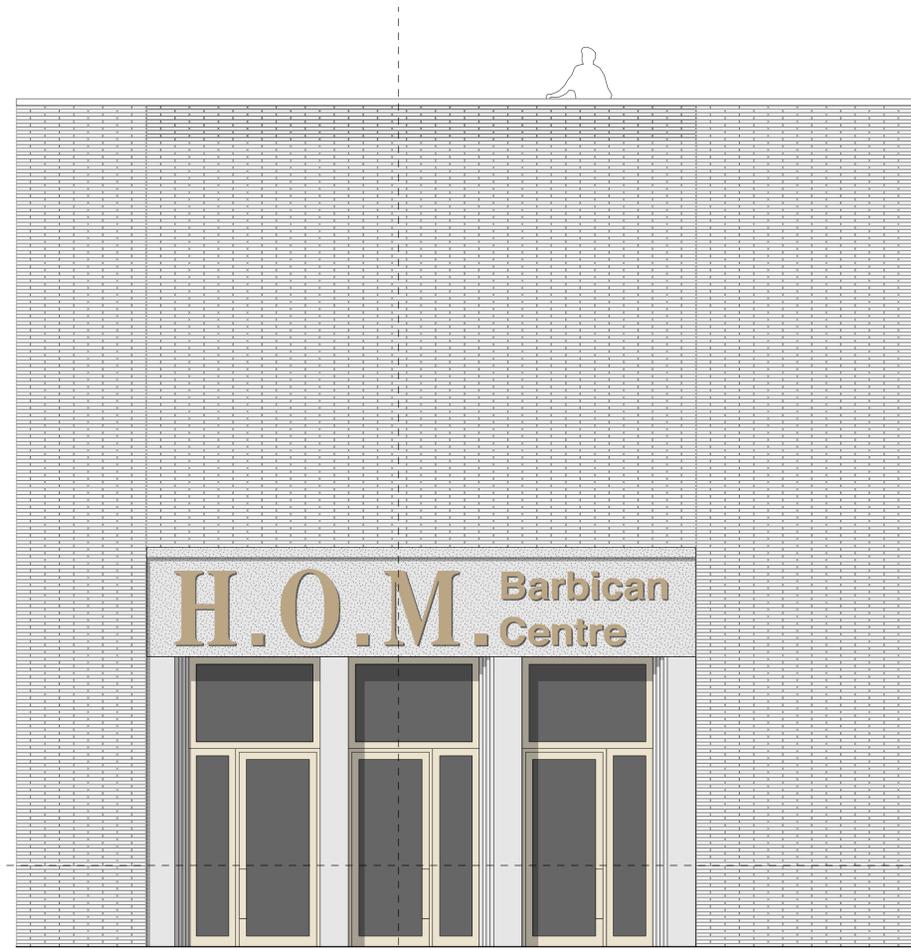

Garden entrance fragment
1:50

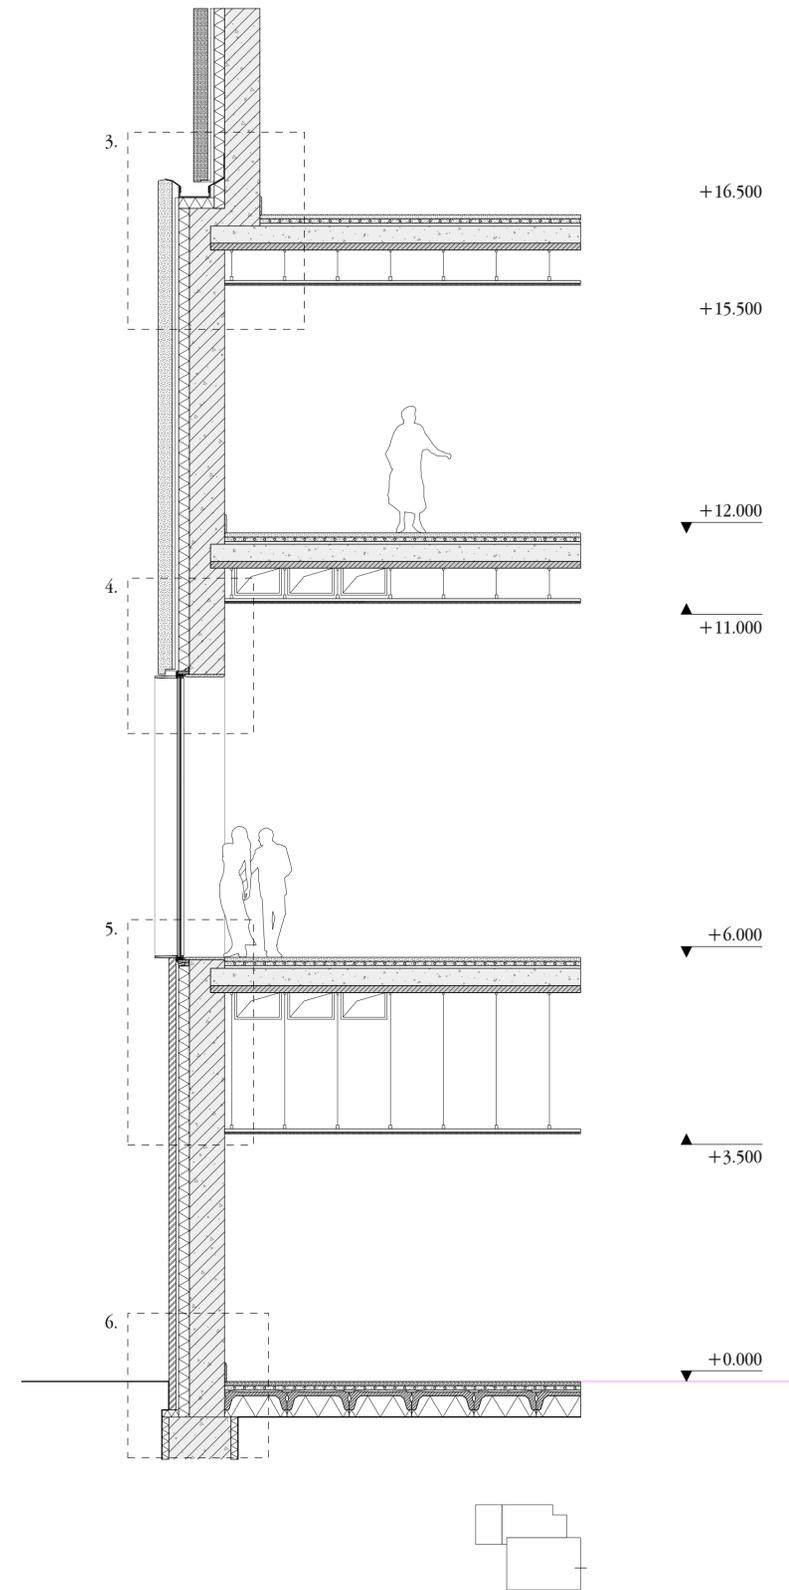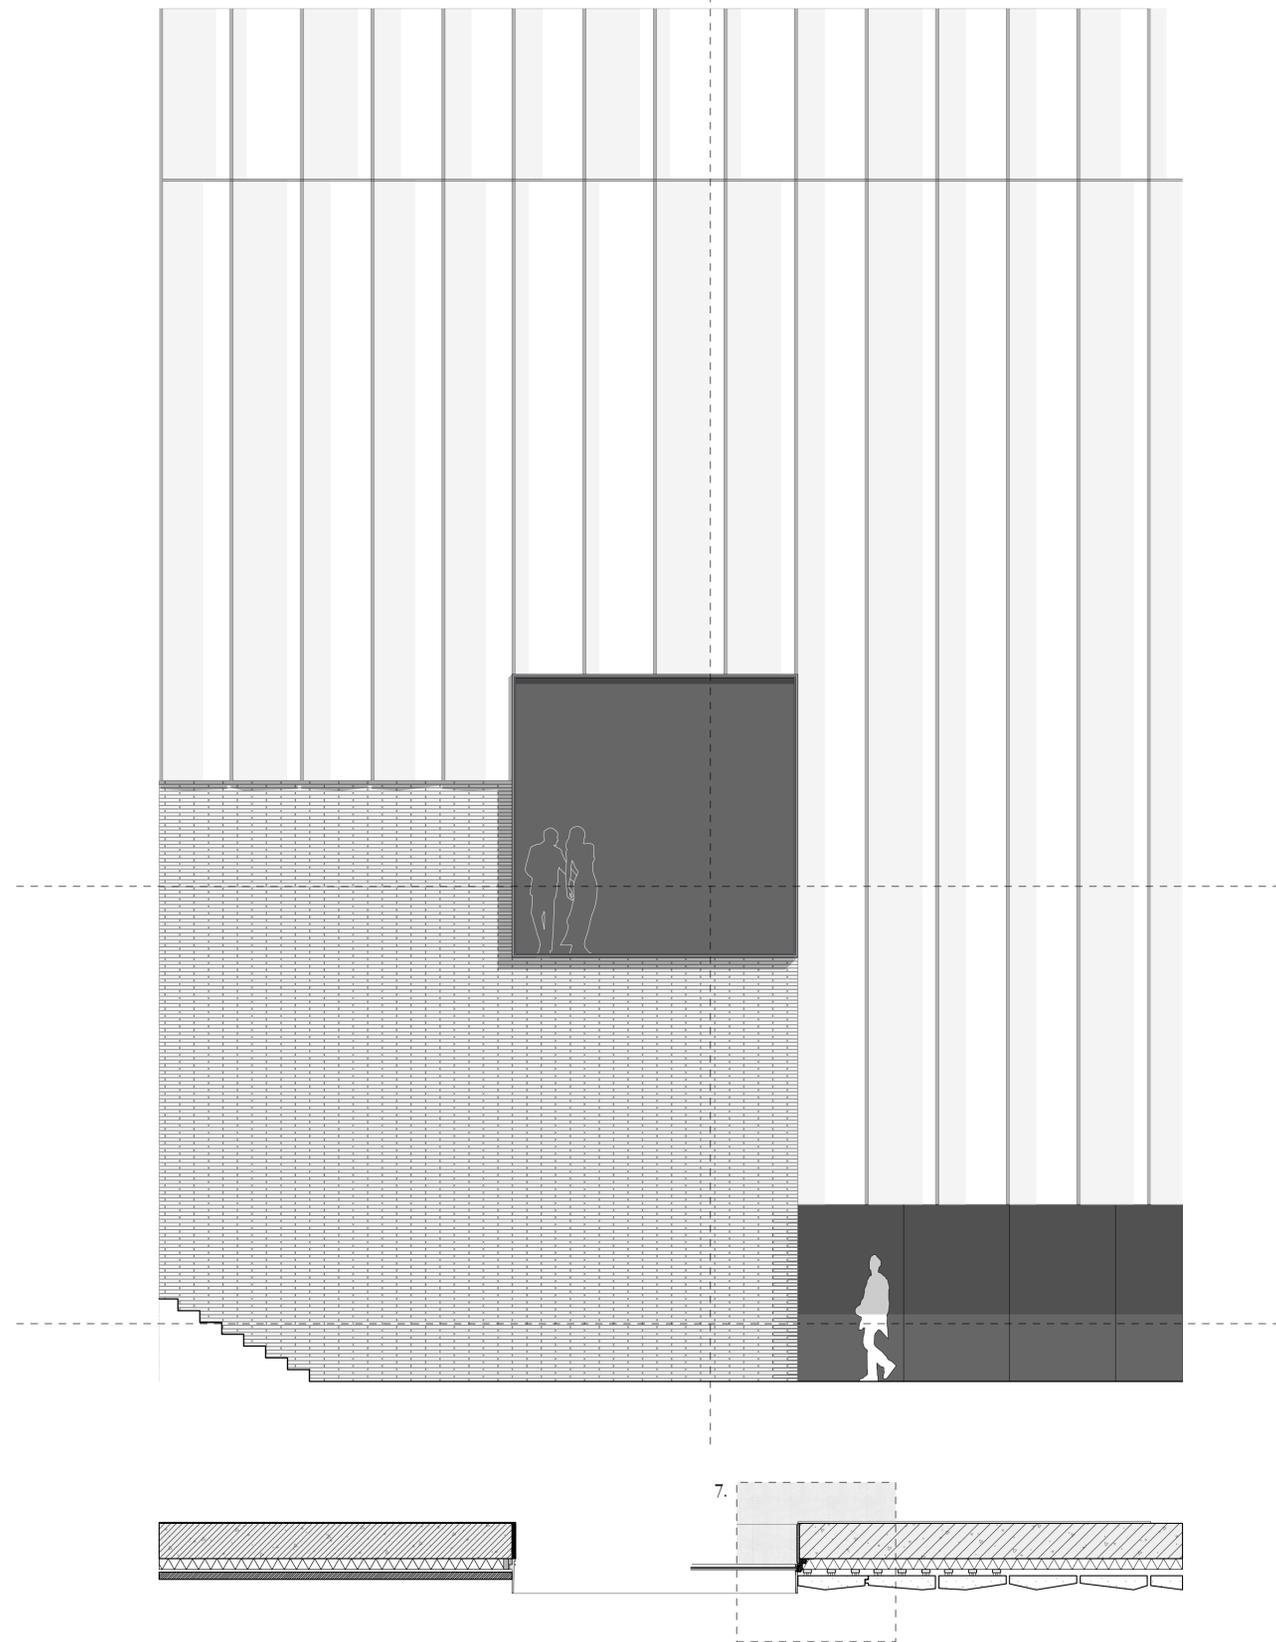

East facade fragment
1:50