

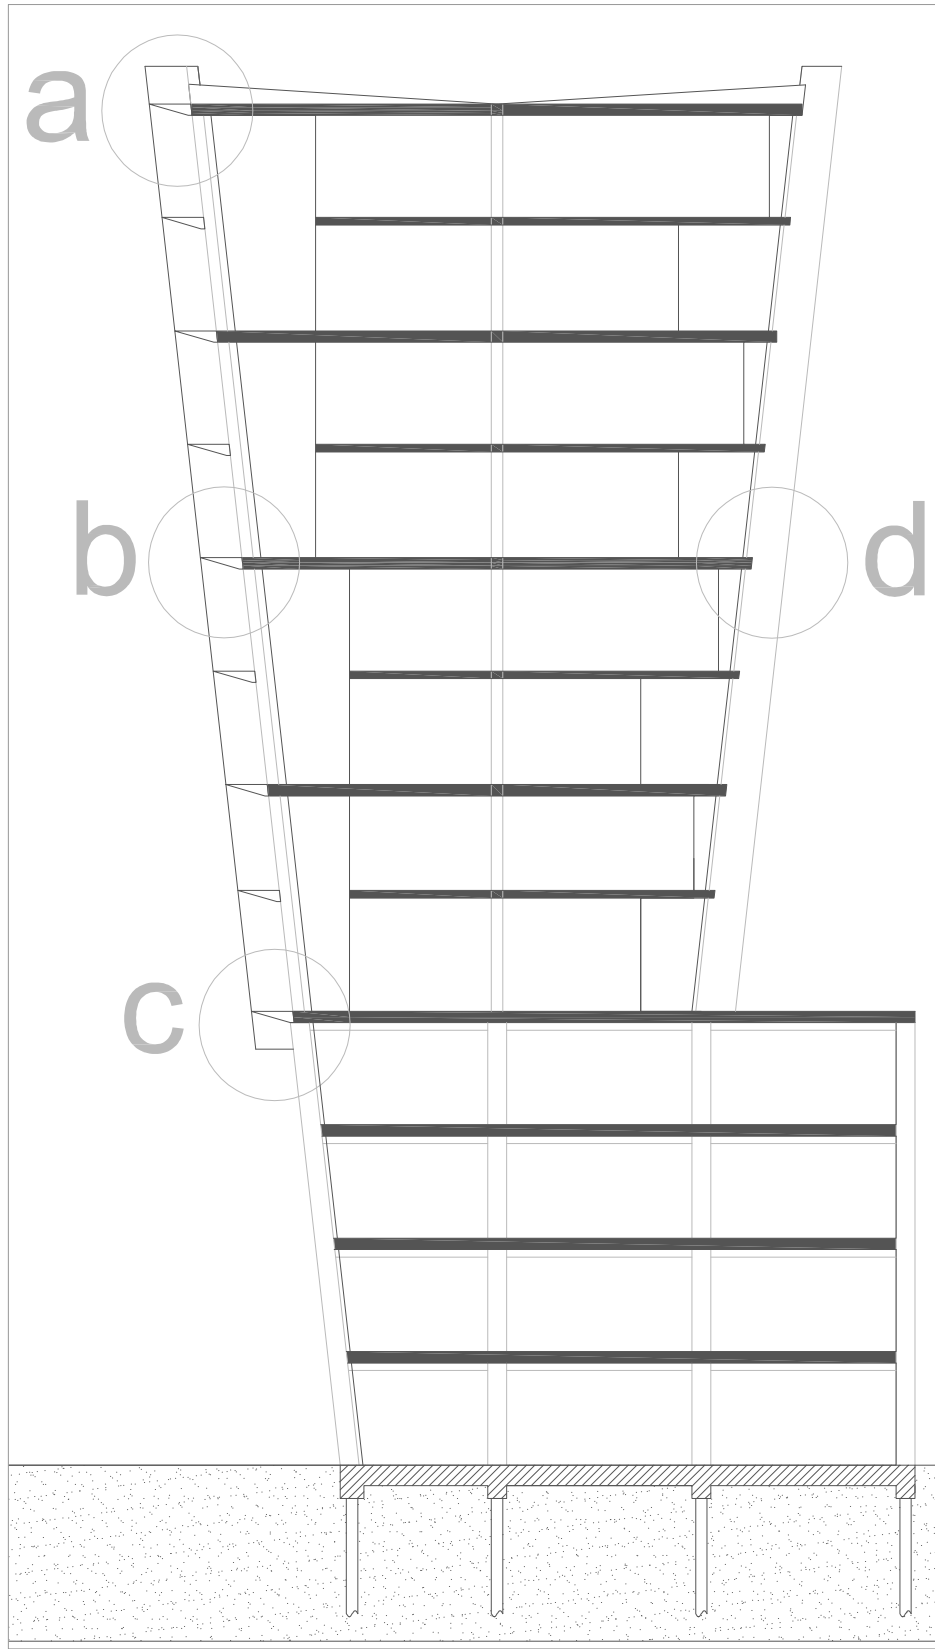


[Facade details 2]


▼ ['mid' detail B 1:5]

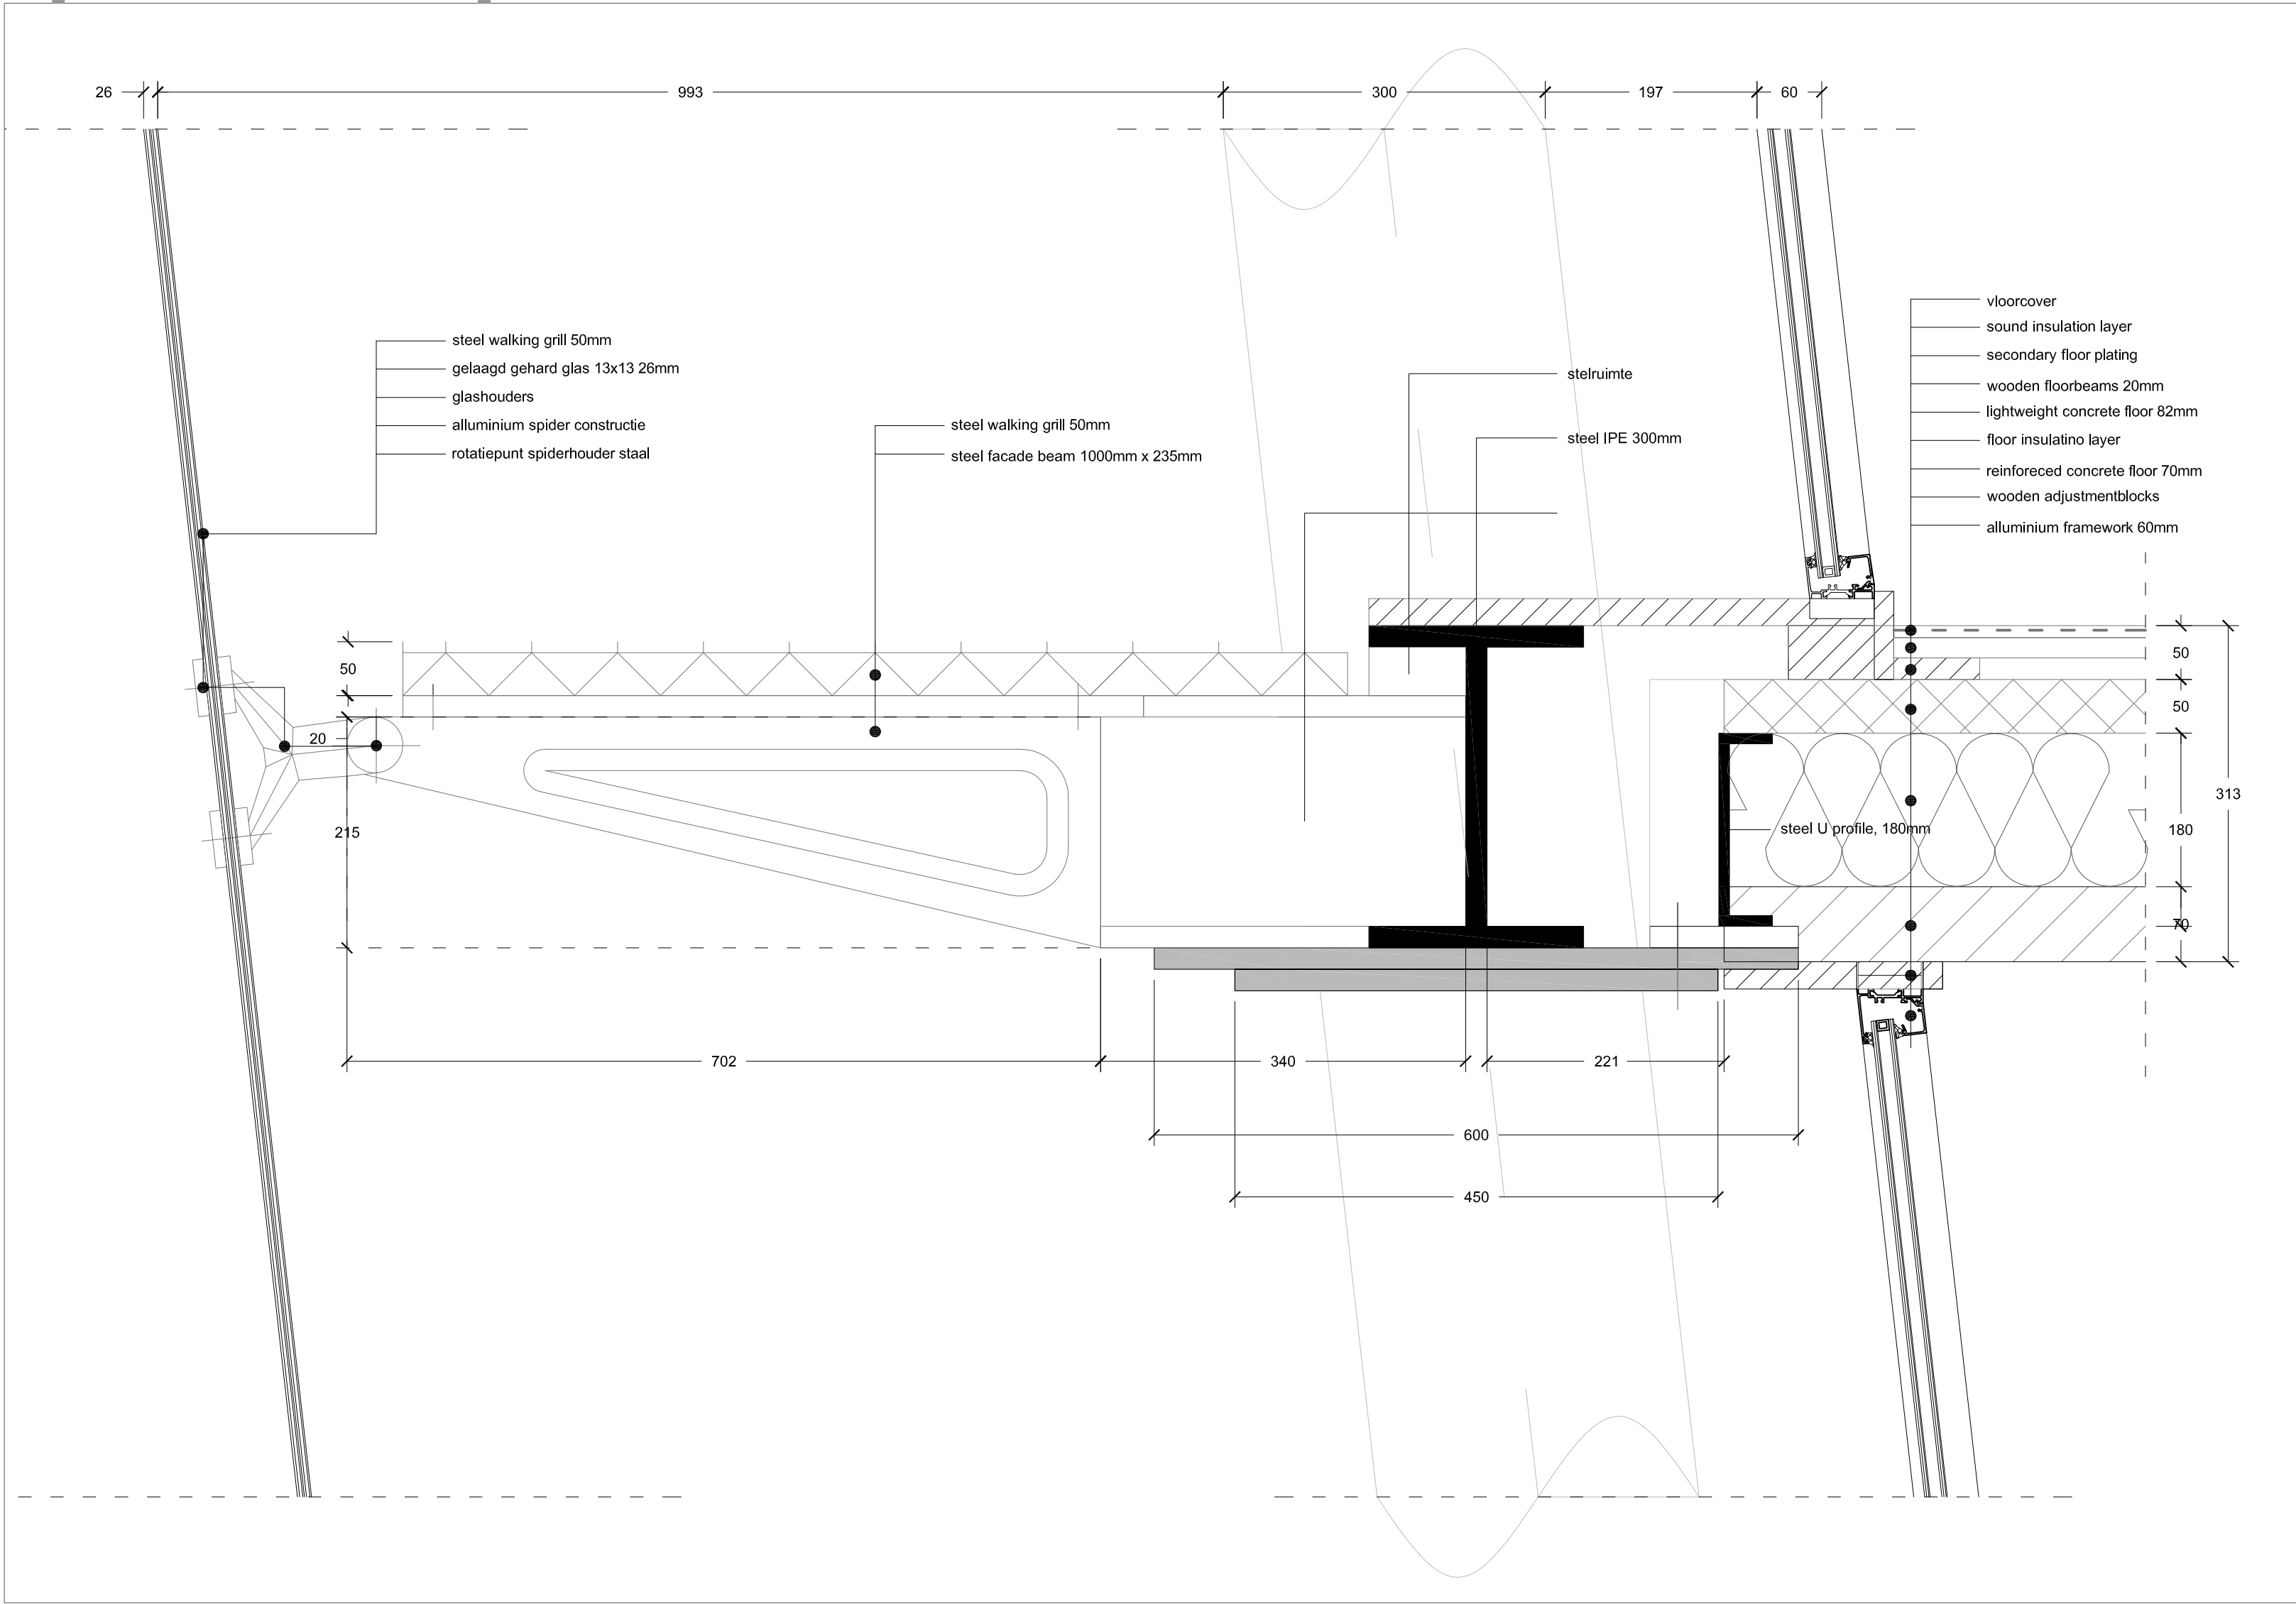


▼ [3d 'mid' detail B]

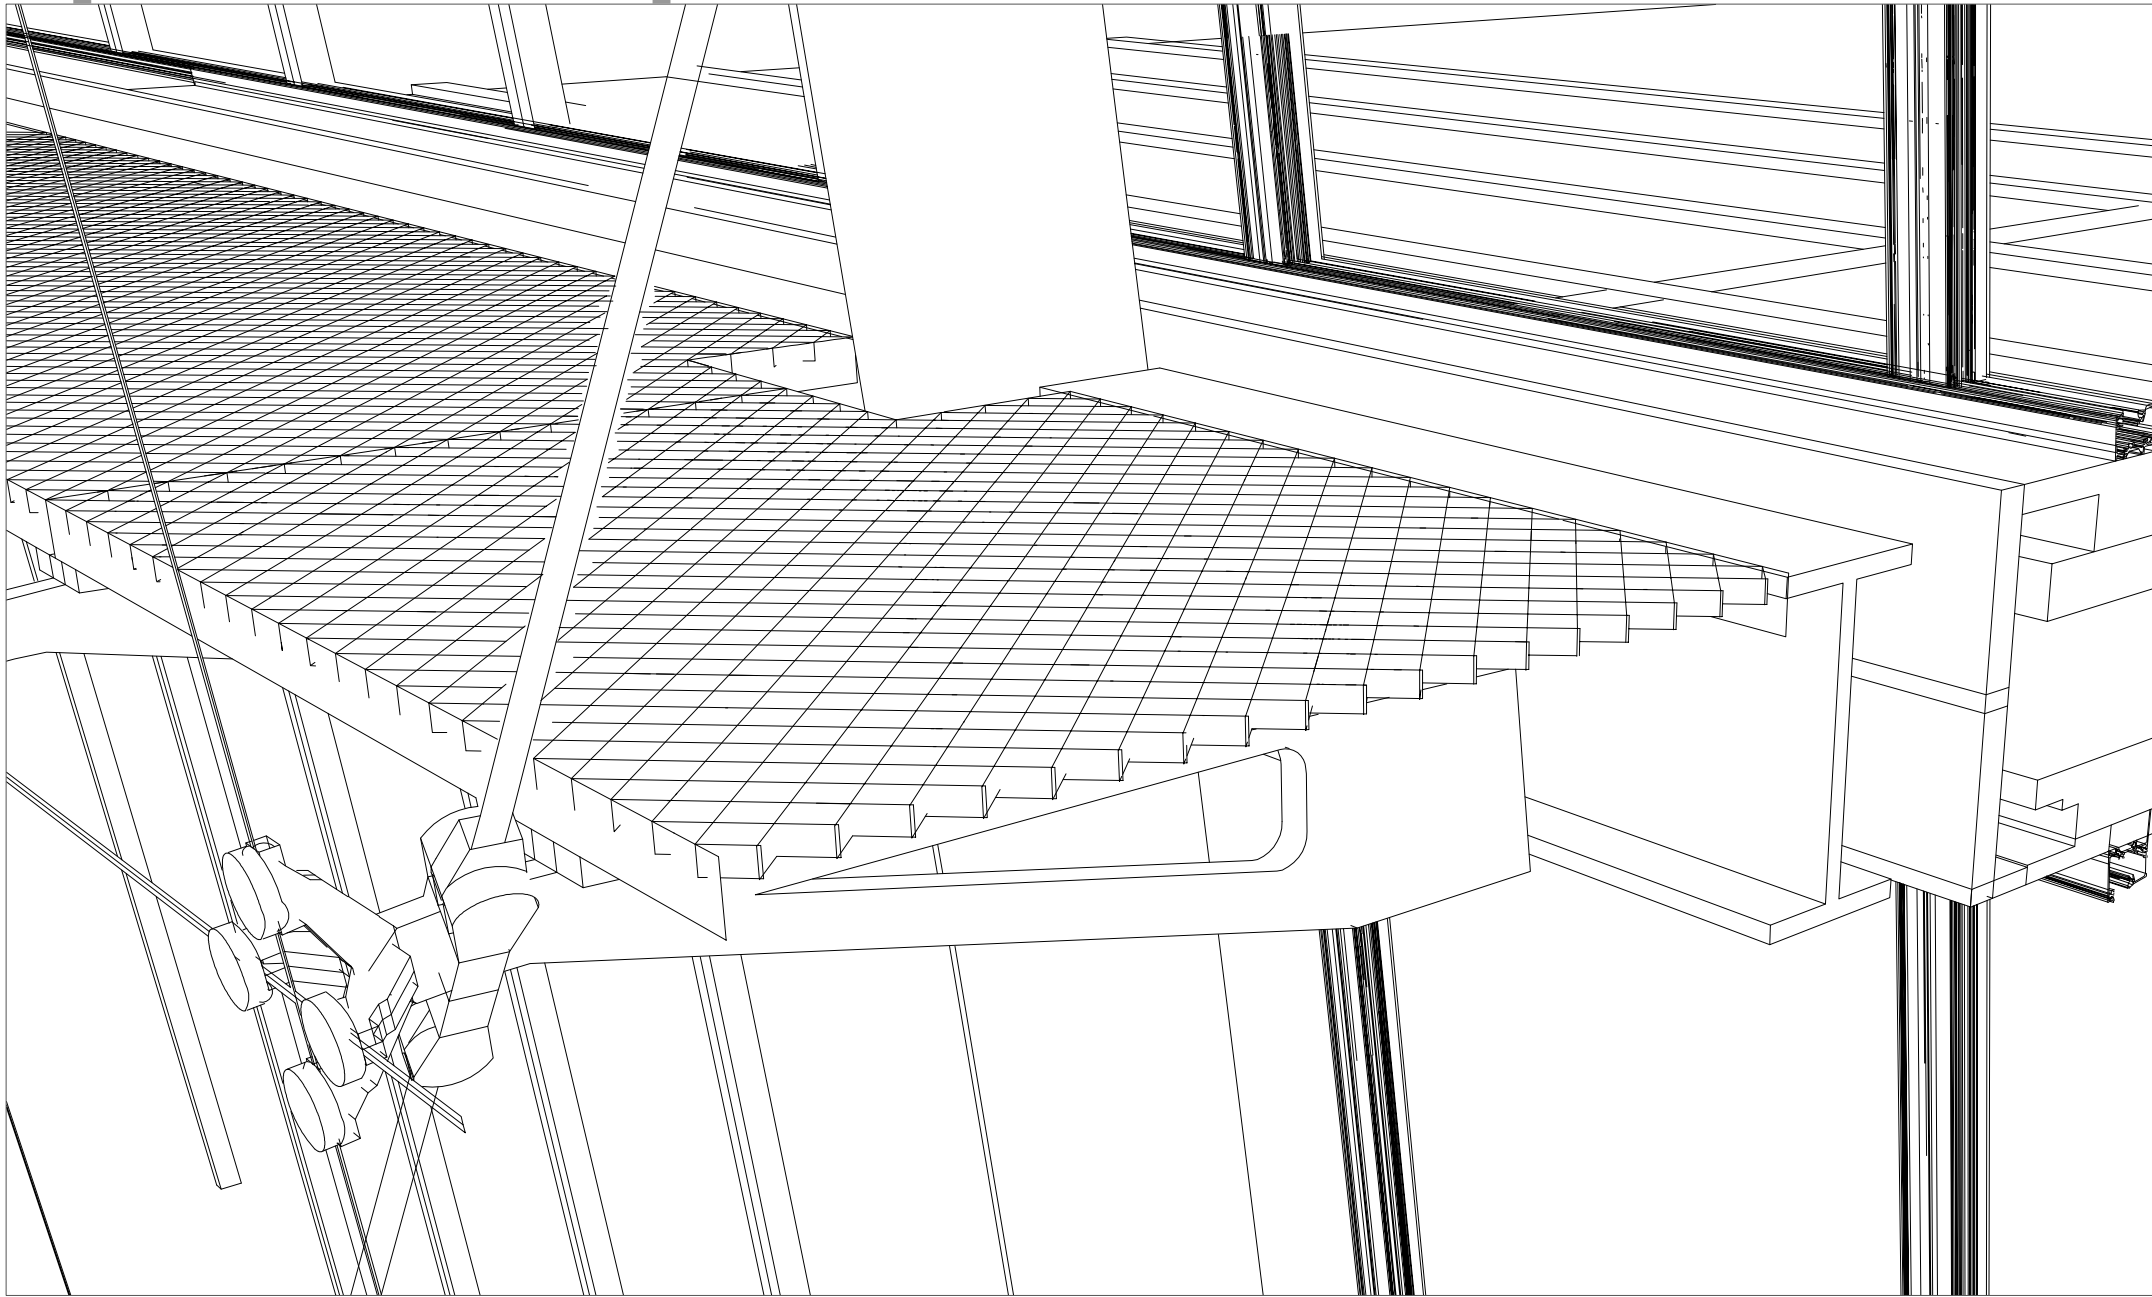

▼ [3d 'mid' detail B]

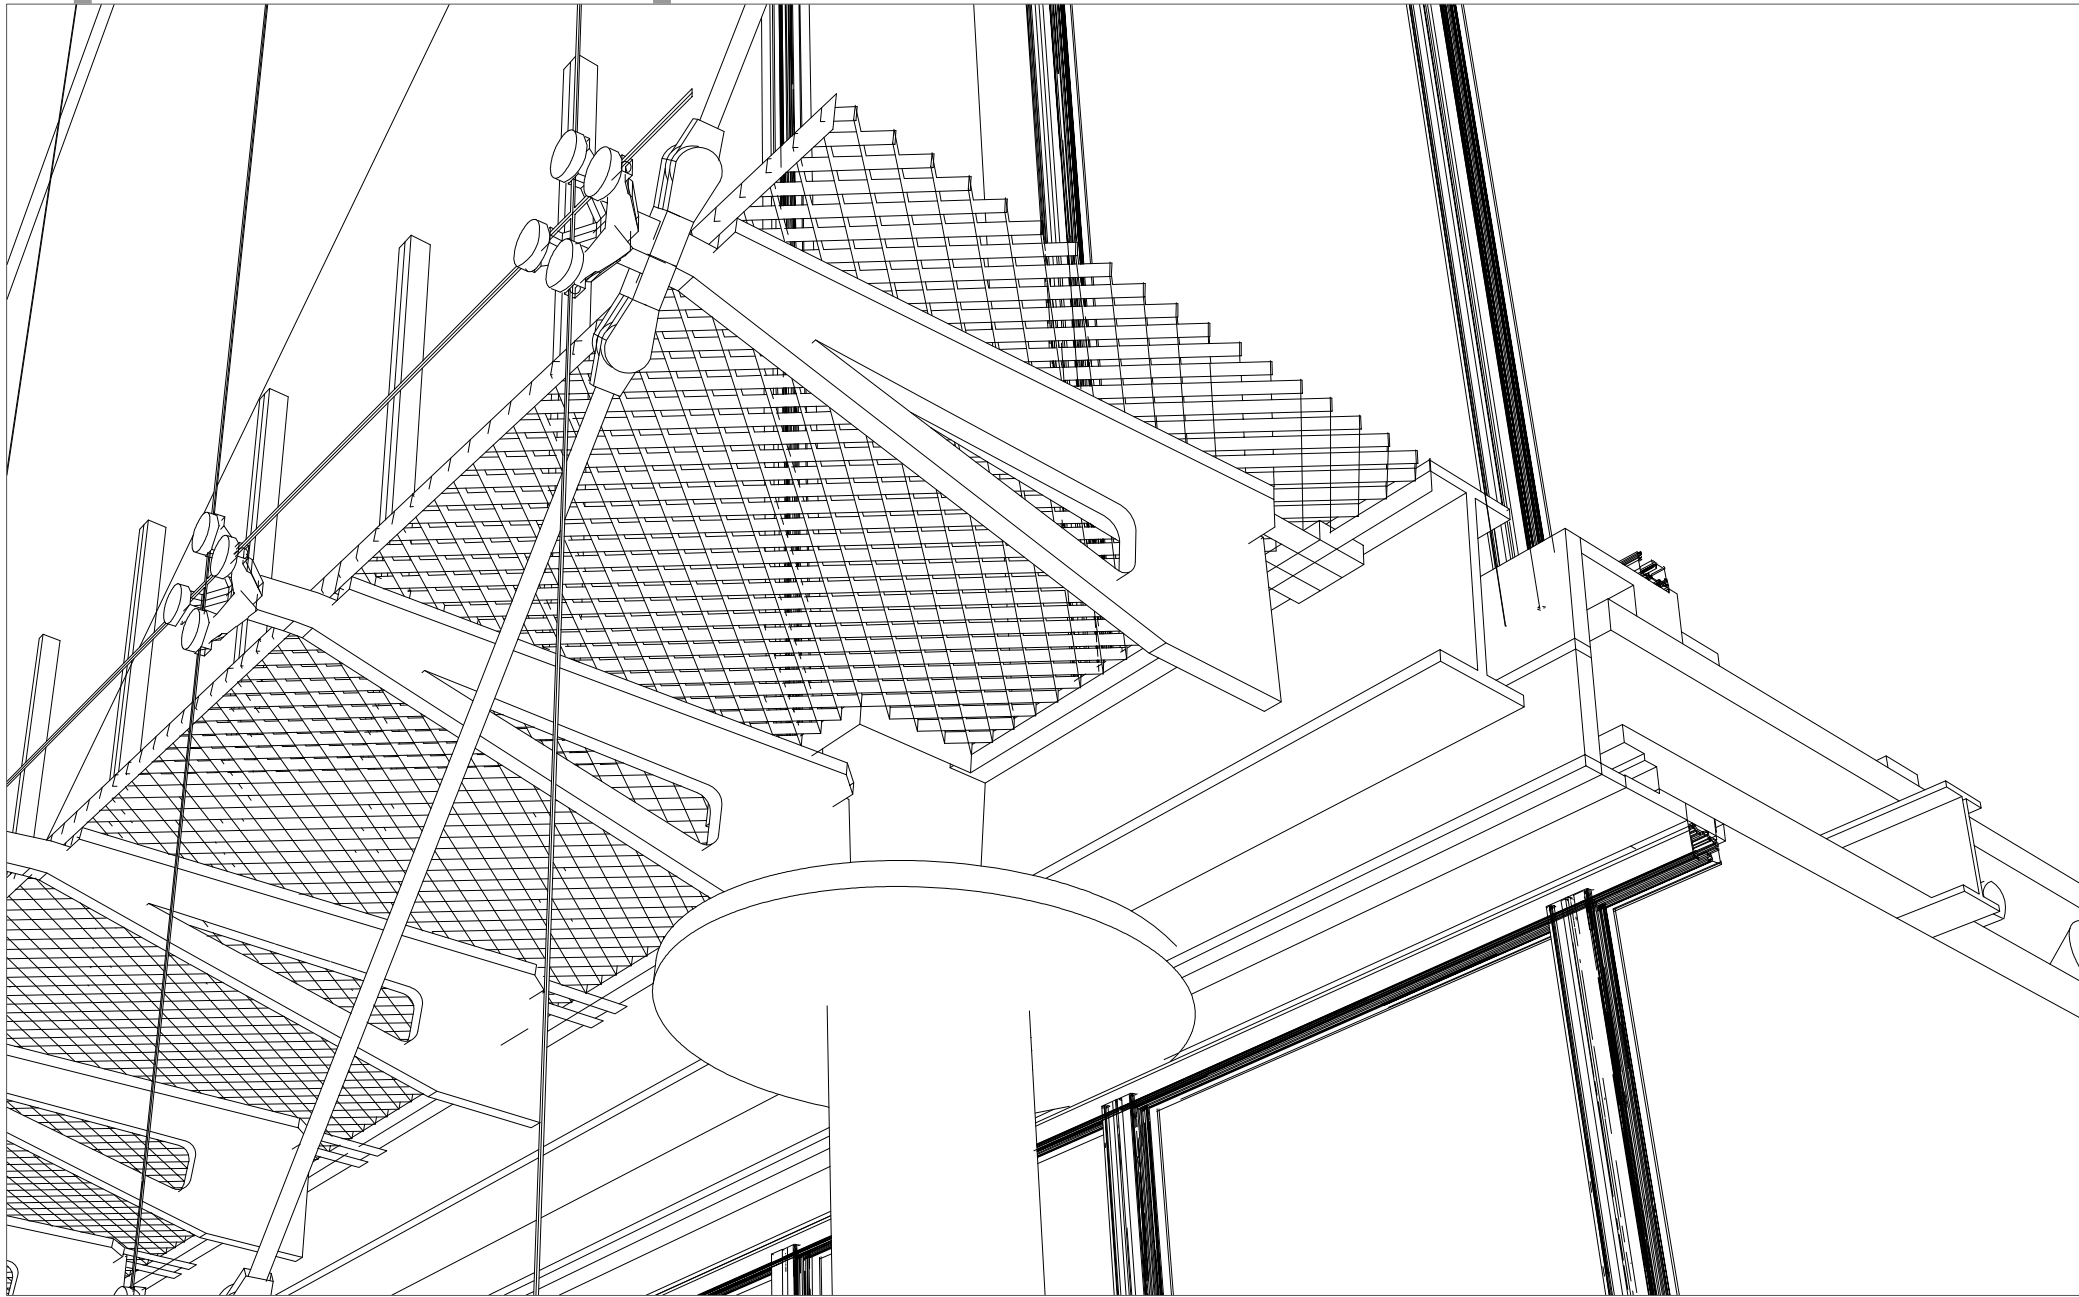

▼ ['mid' detail D 1:5]

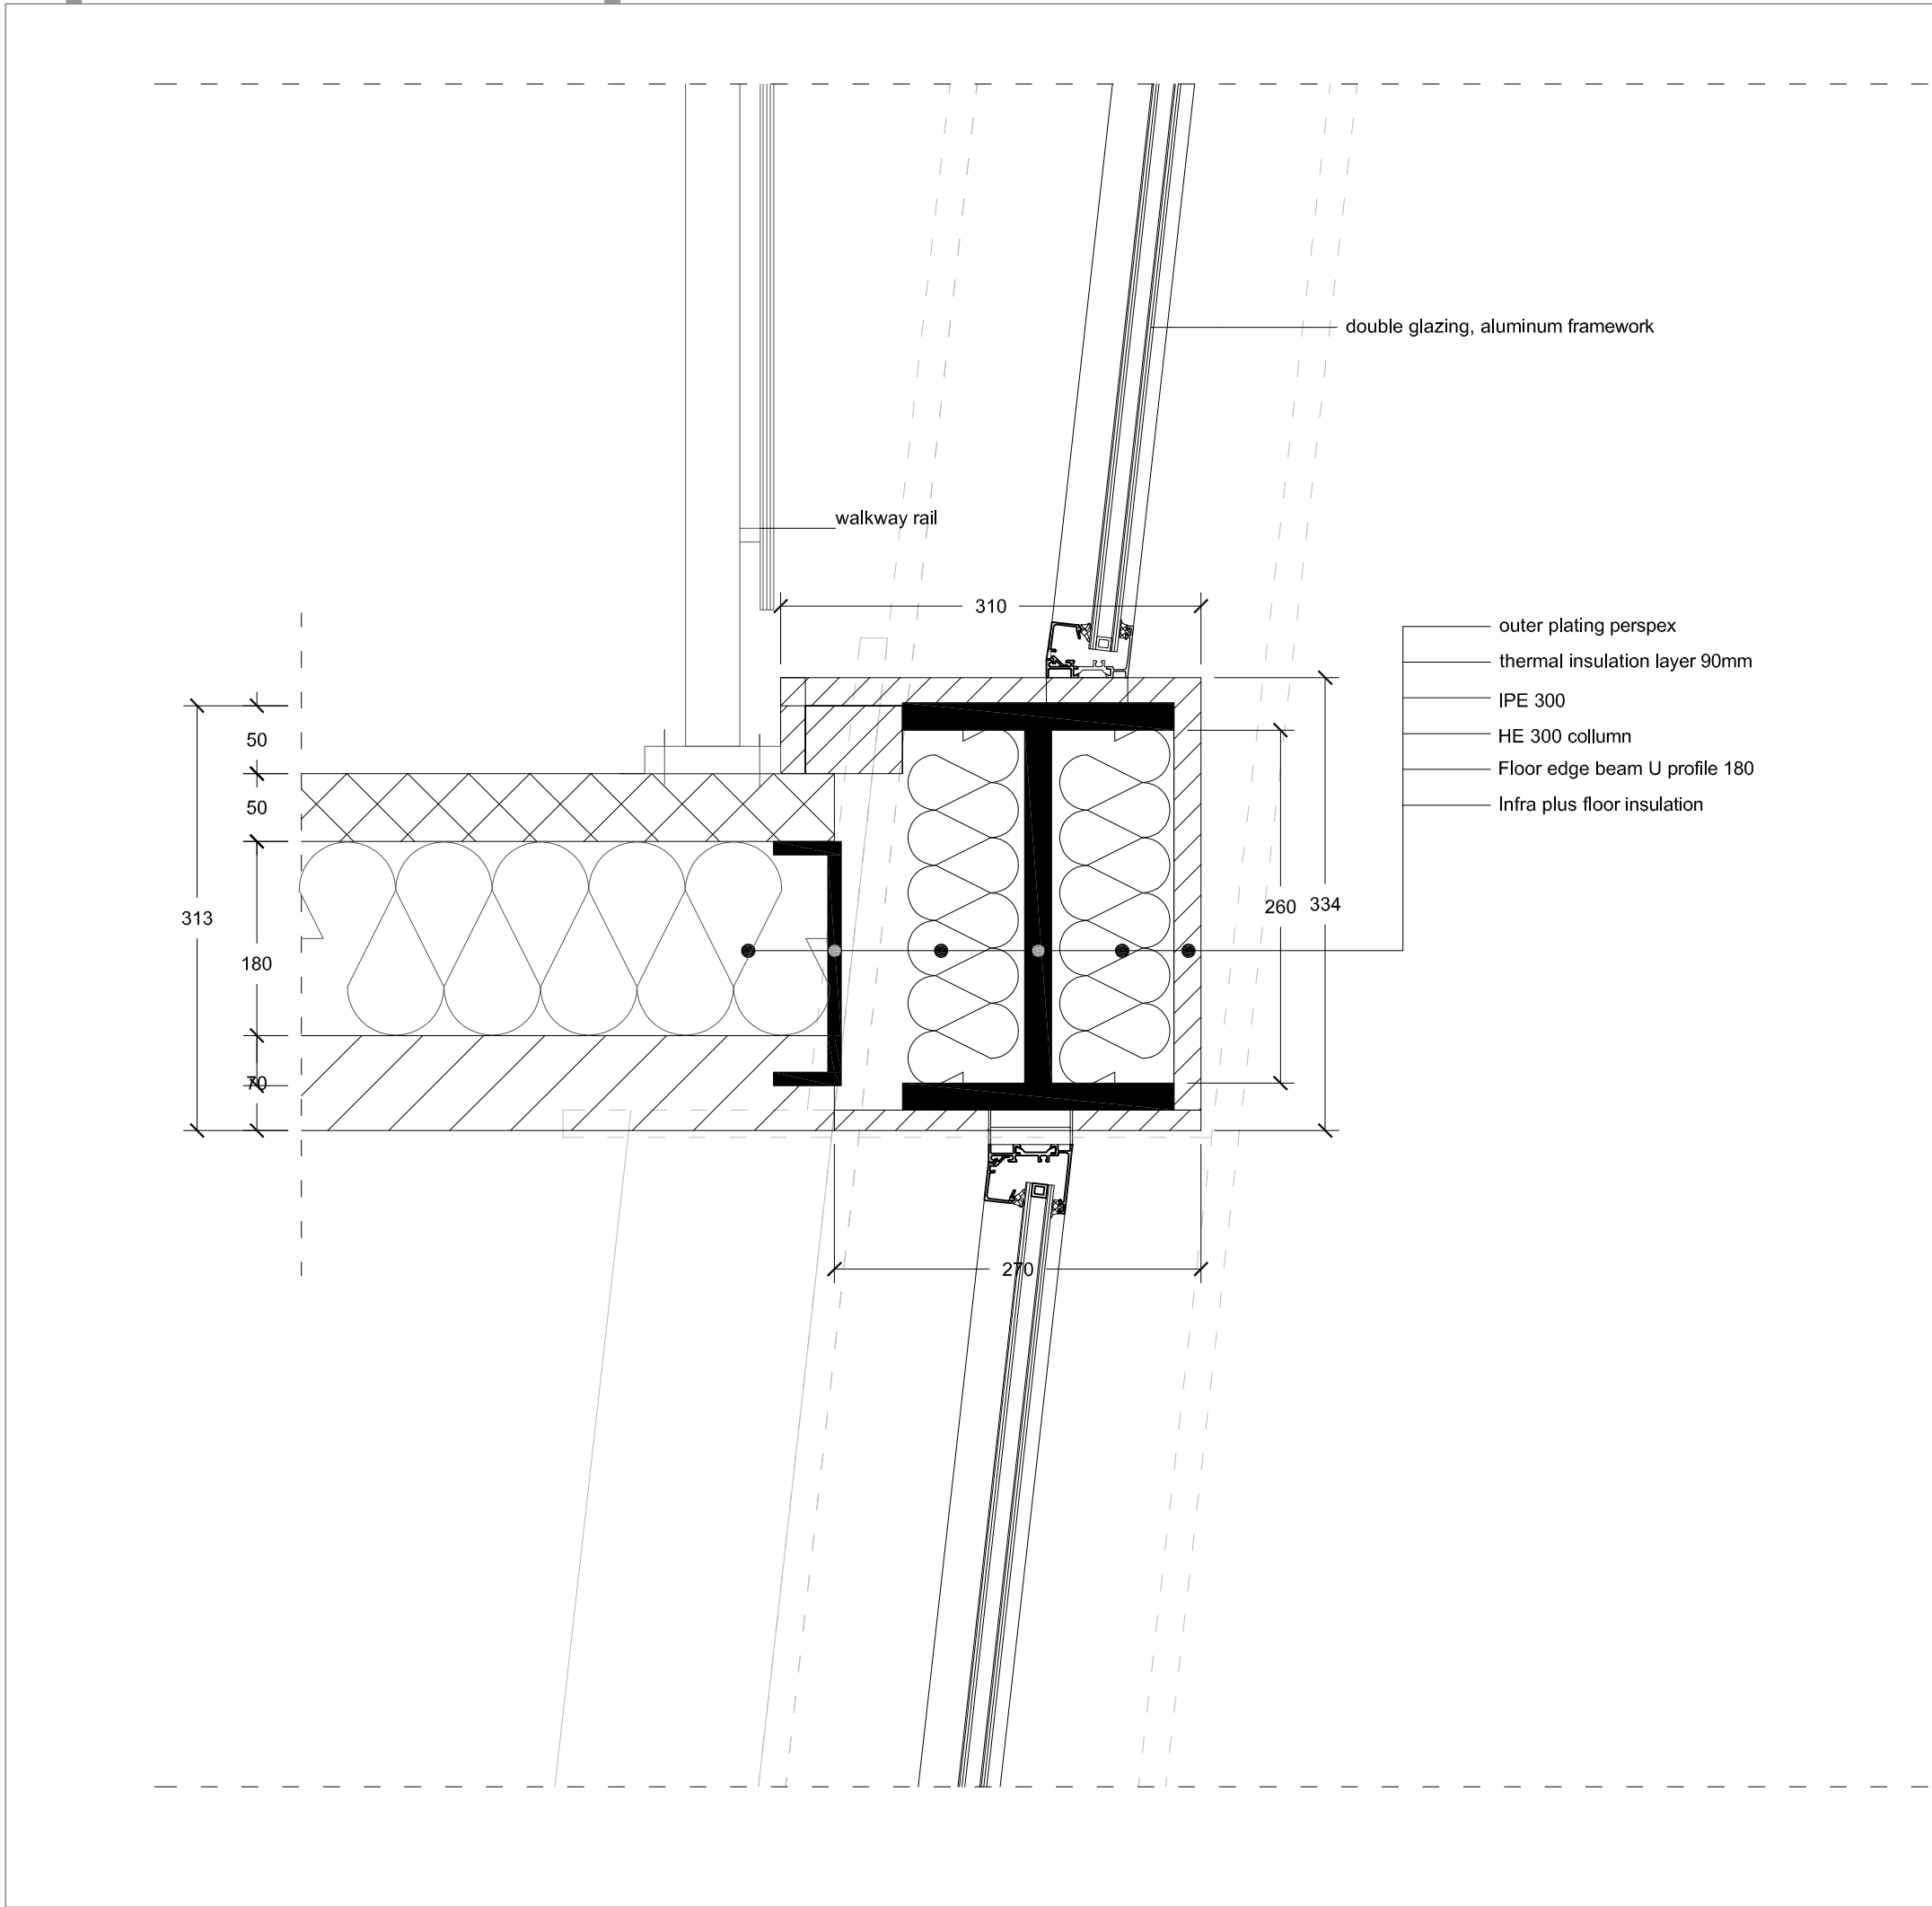

▼ [3d 'mid' detail D]

