

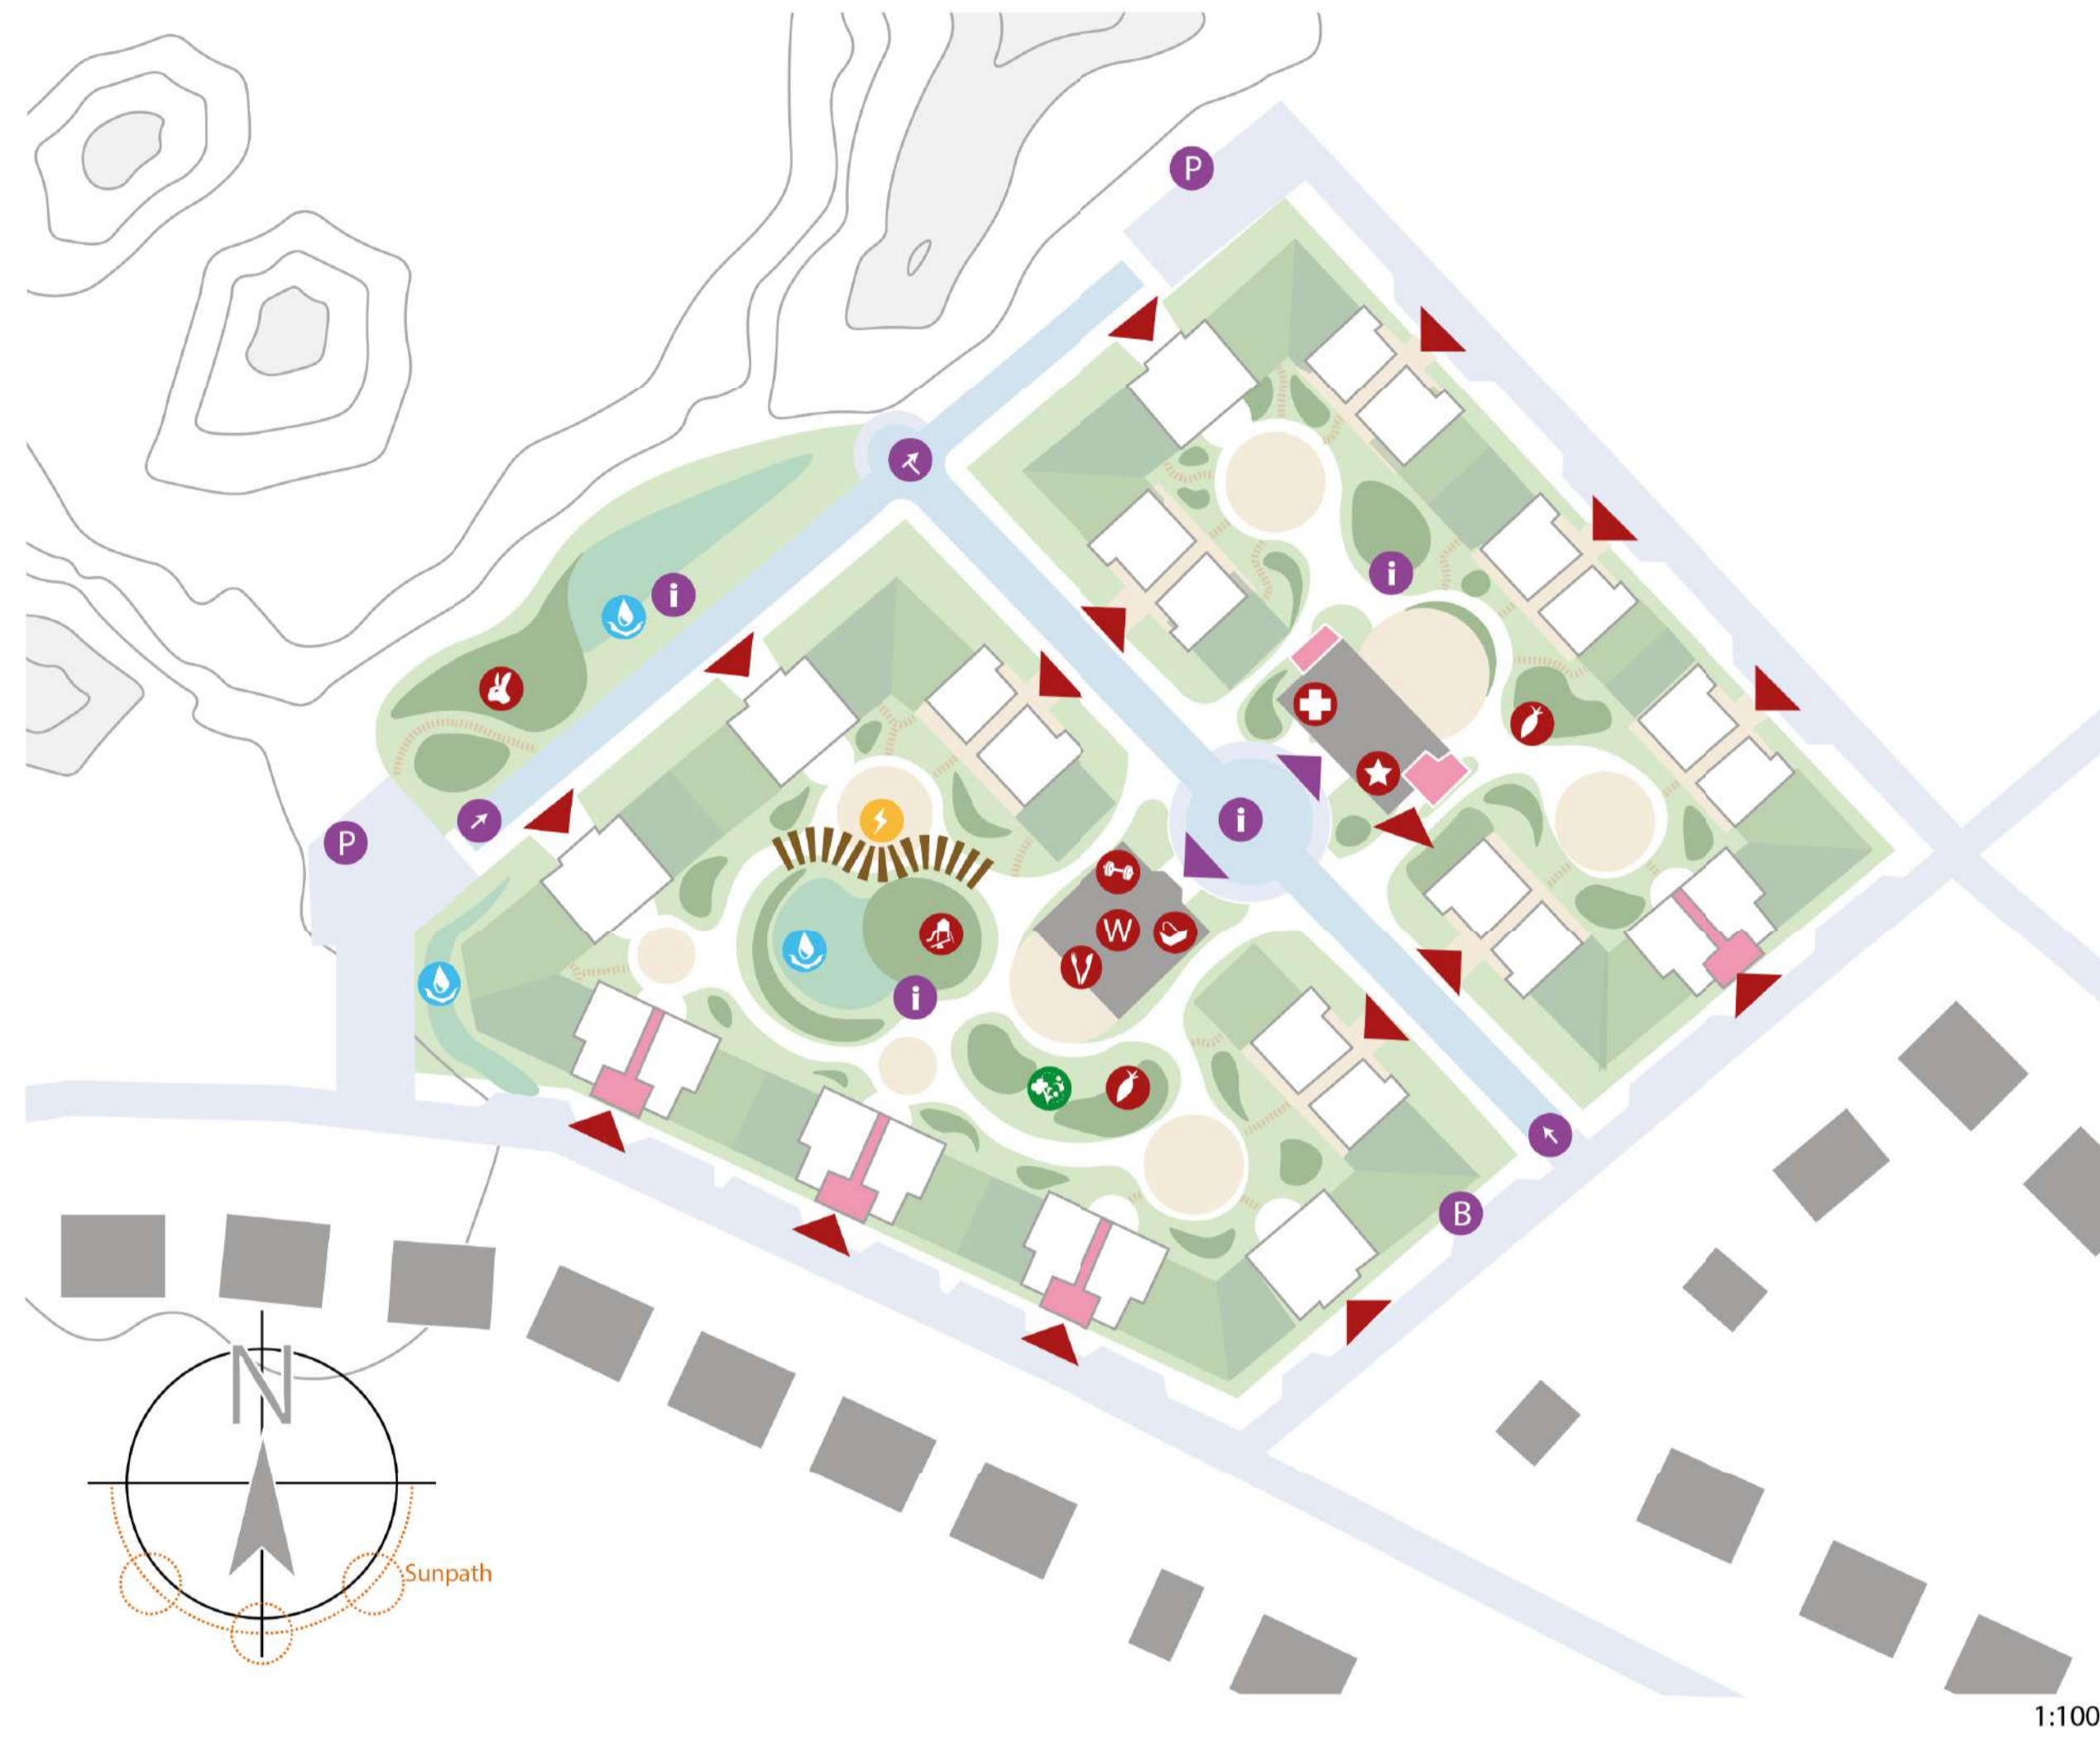




## Masterplan



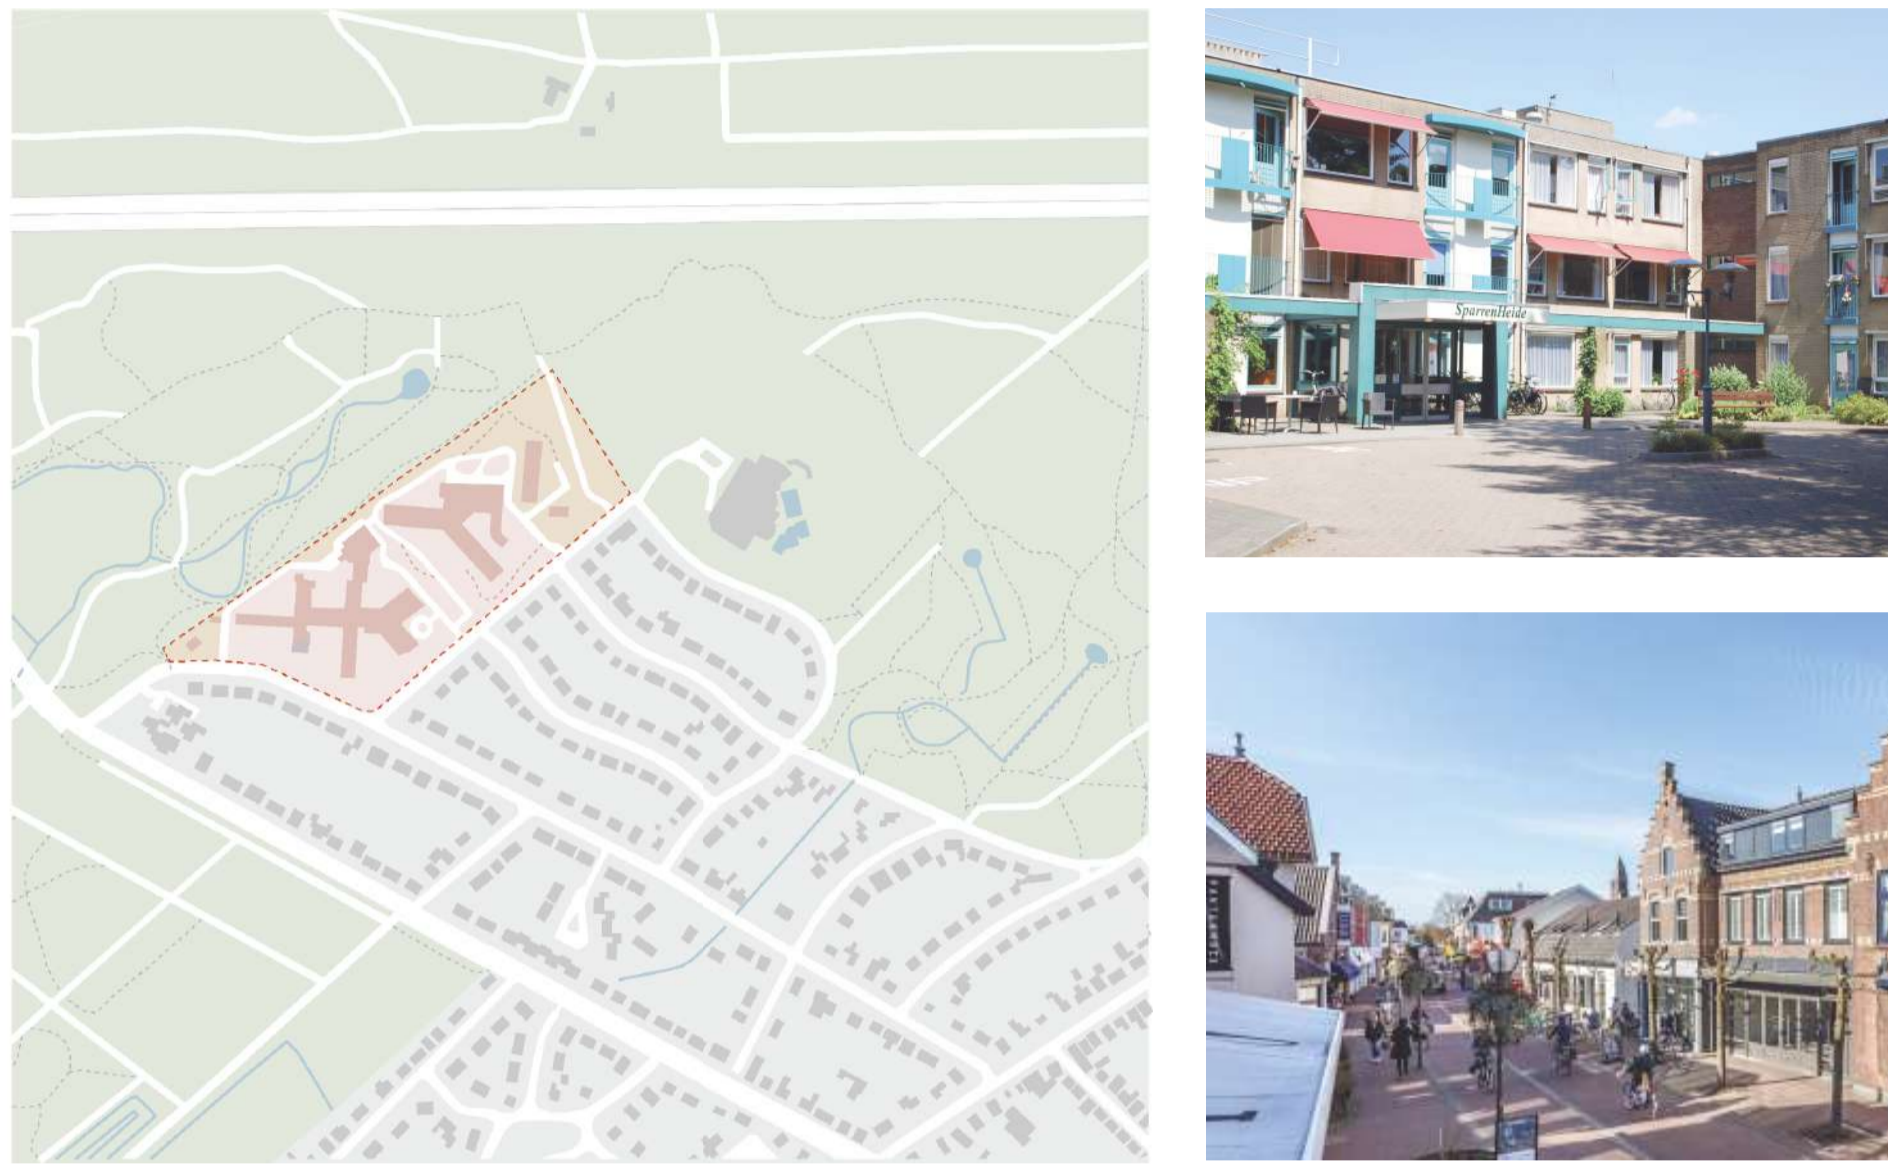


- Residential types**
  - Public
  - Semi-public
  - Private / Residential
  - Residential entrance
  - Public entrance
- Traffic and wayfinding**
  - Information Board
  - Bus
  - One way road (car is guest)
  - Parking
- Community**
  - Workshop
  - Restaurant
  - Playground
  - Petting zoo
  - Vegetable garden
  - Experience room
  - Care facility
  - Grocery shop
  - Sport / Rehab
- Sustainability**
  - Rain garden or bioswale (Wadi)
  - Insect garden
  - Covered solar panel path

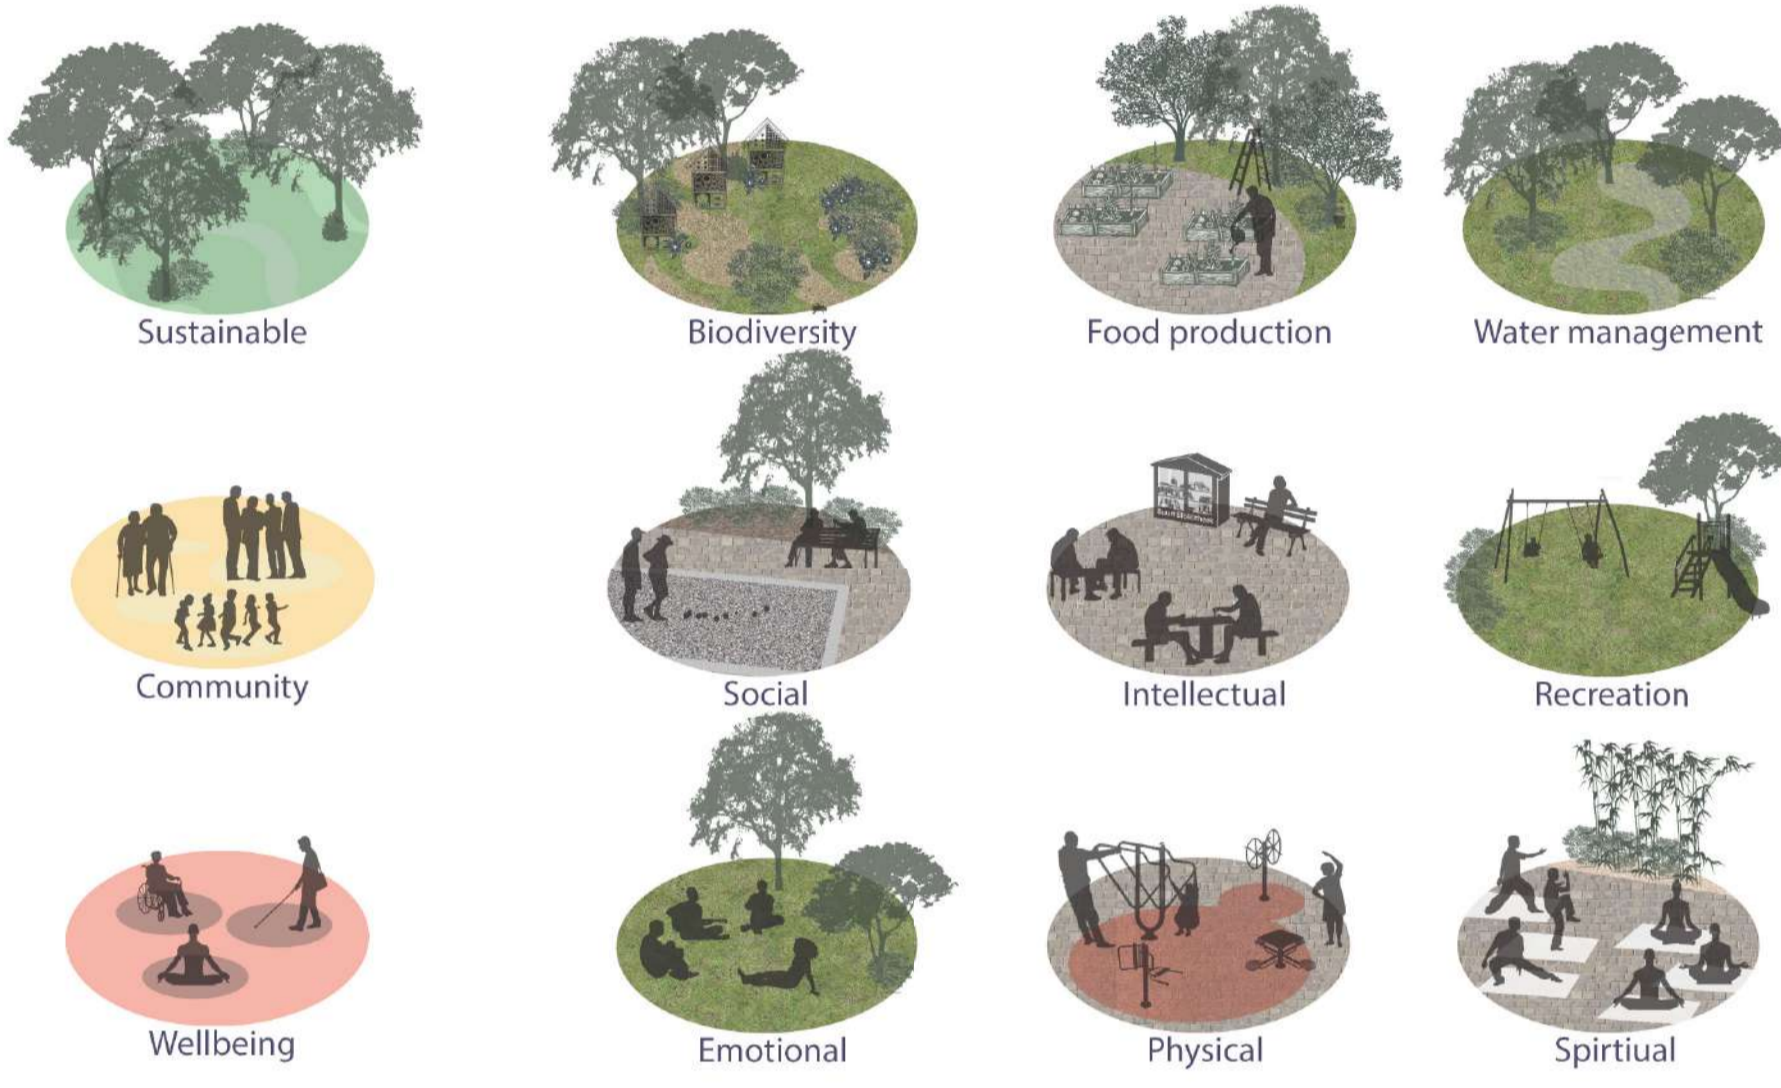


## Community center

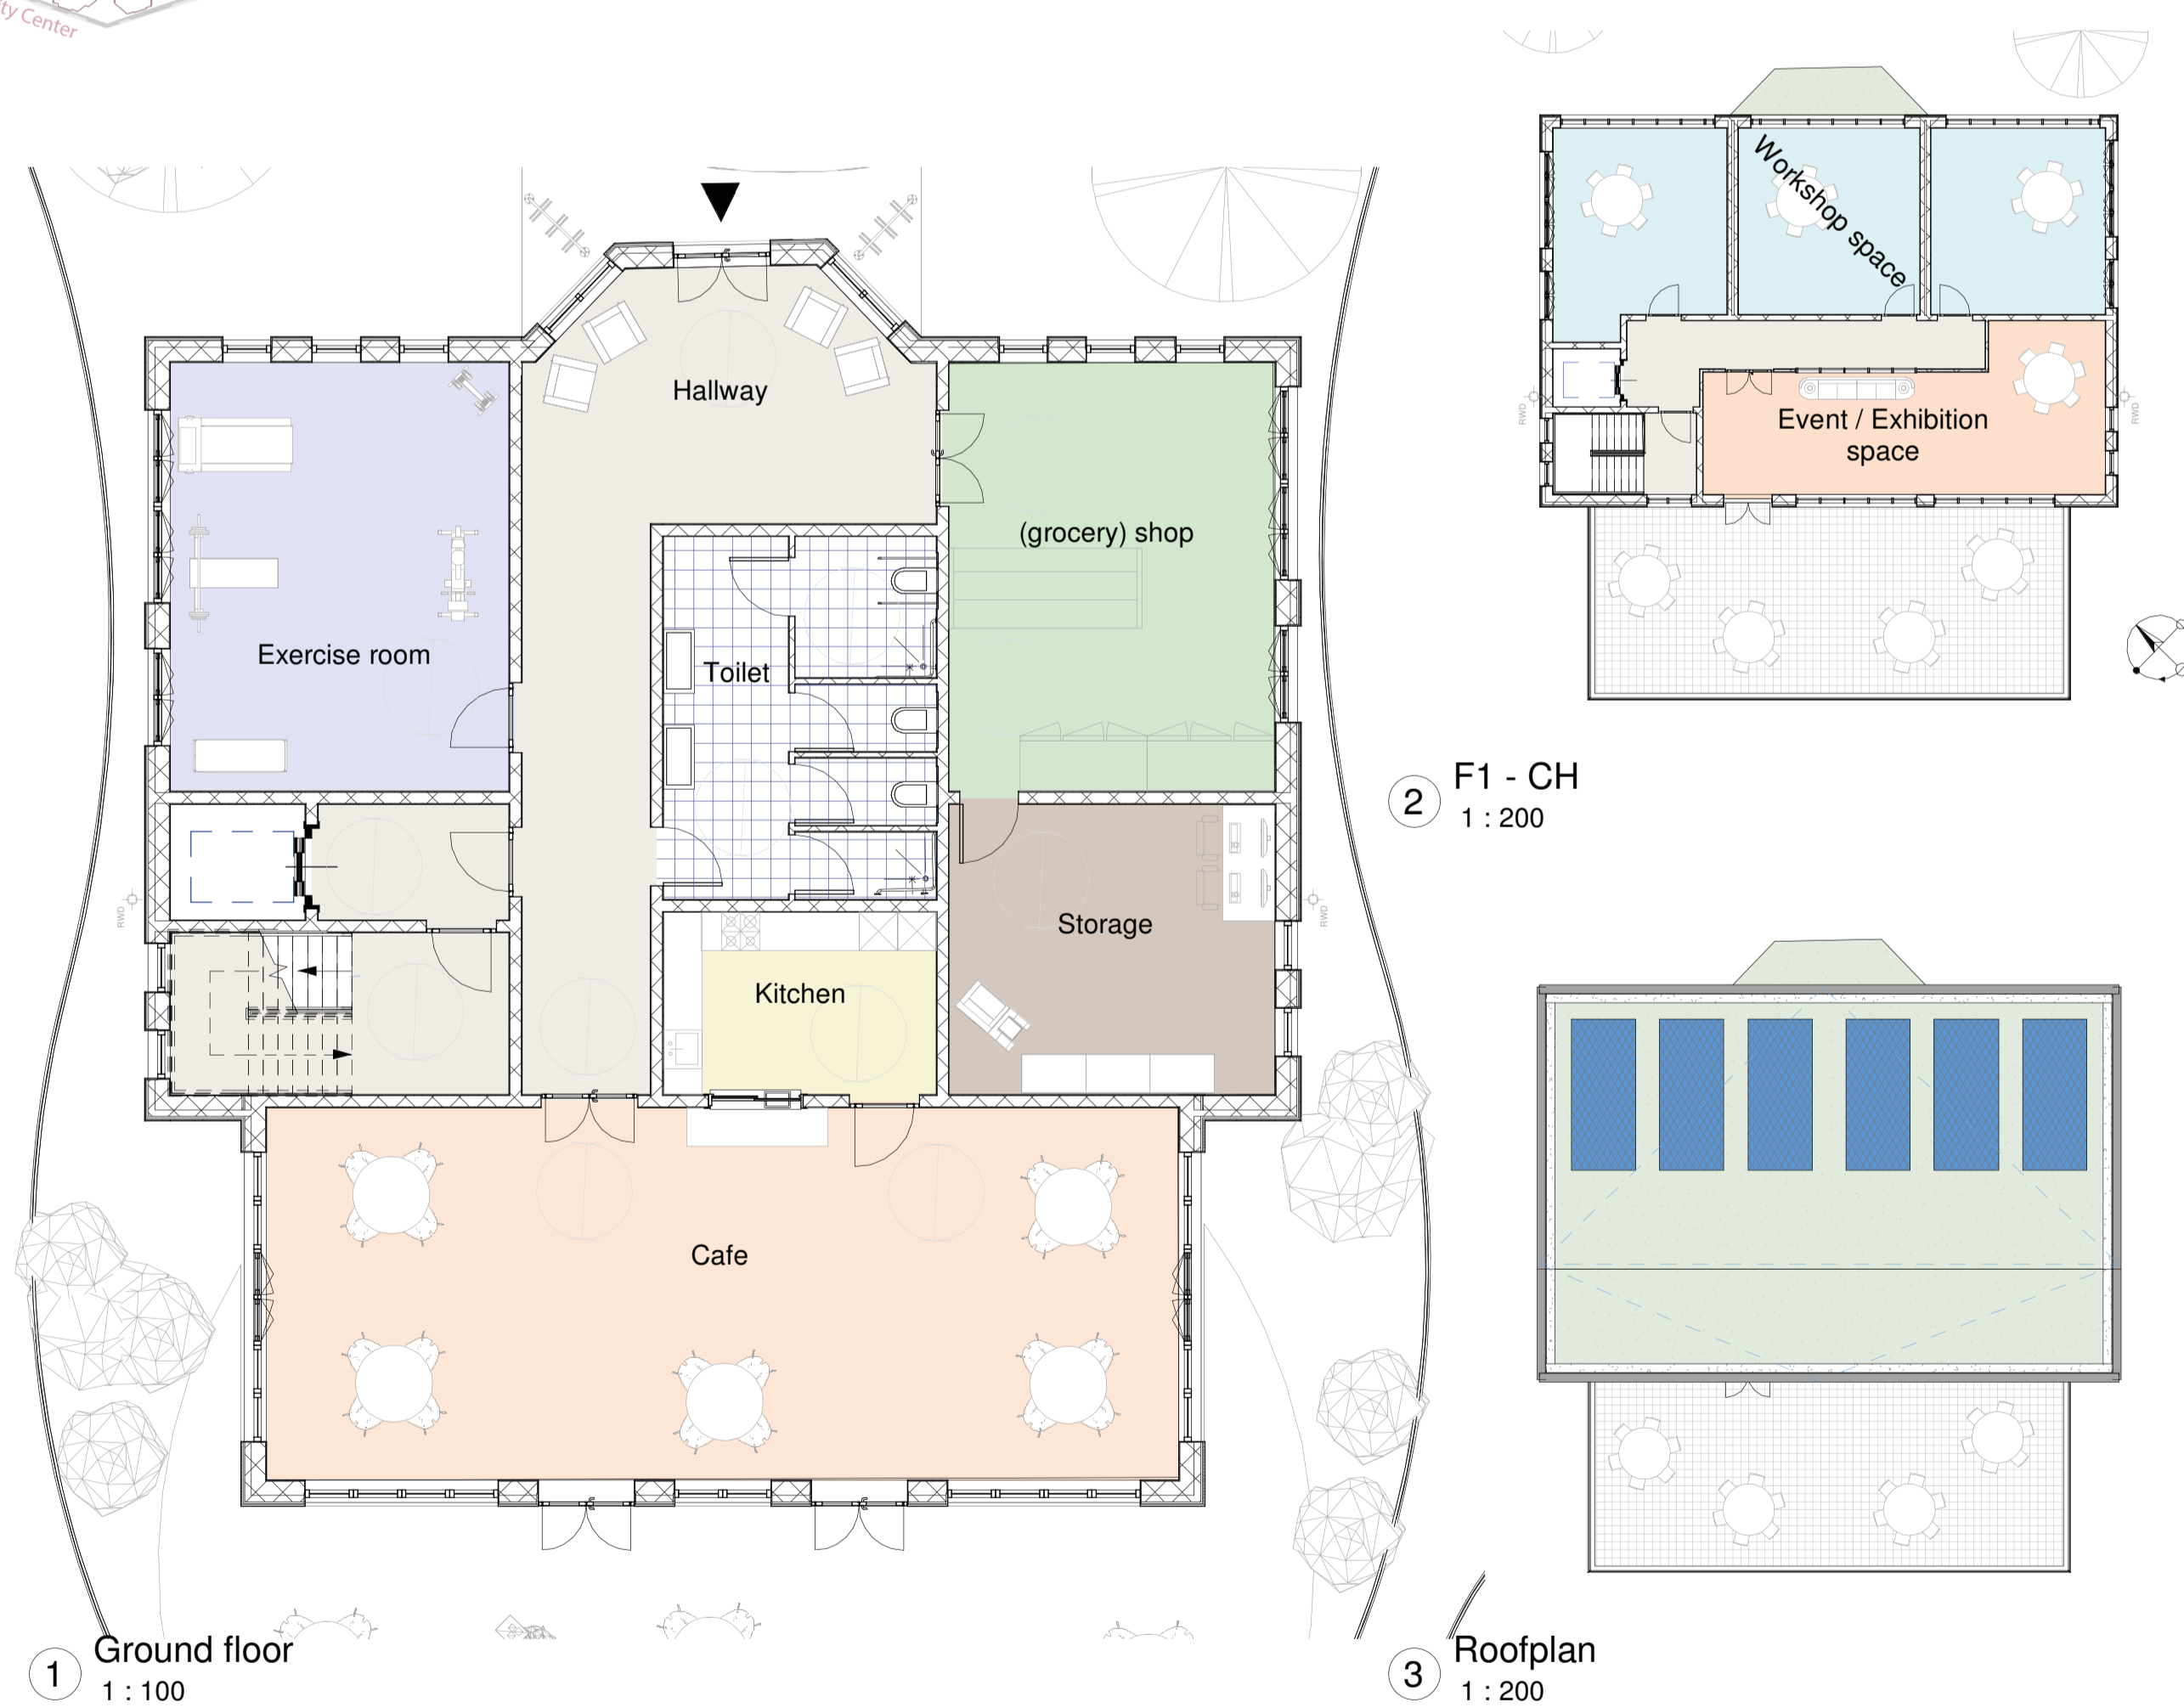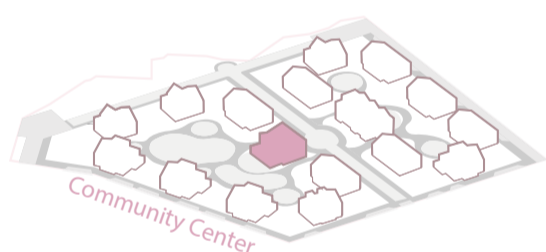


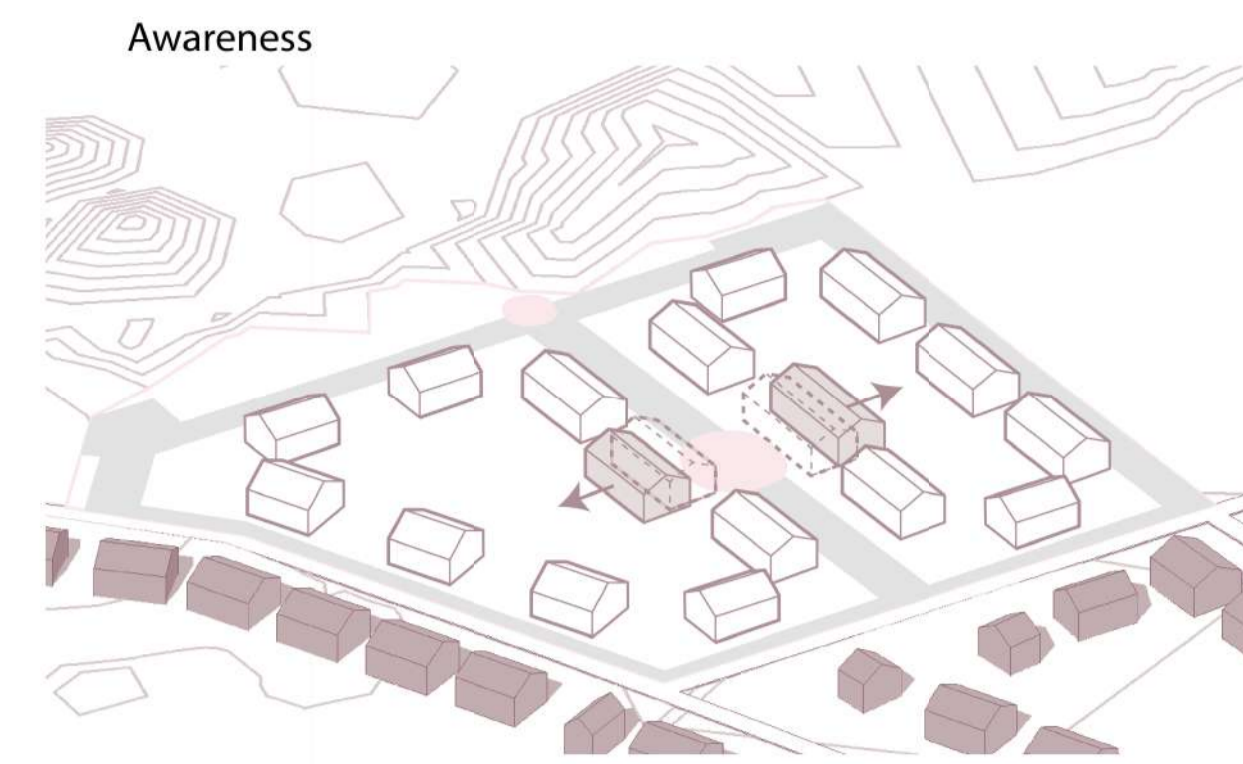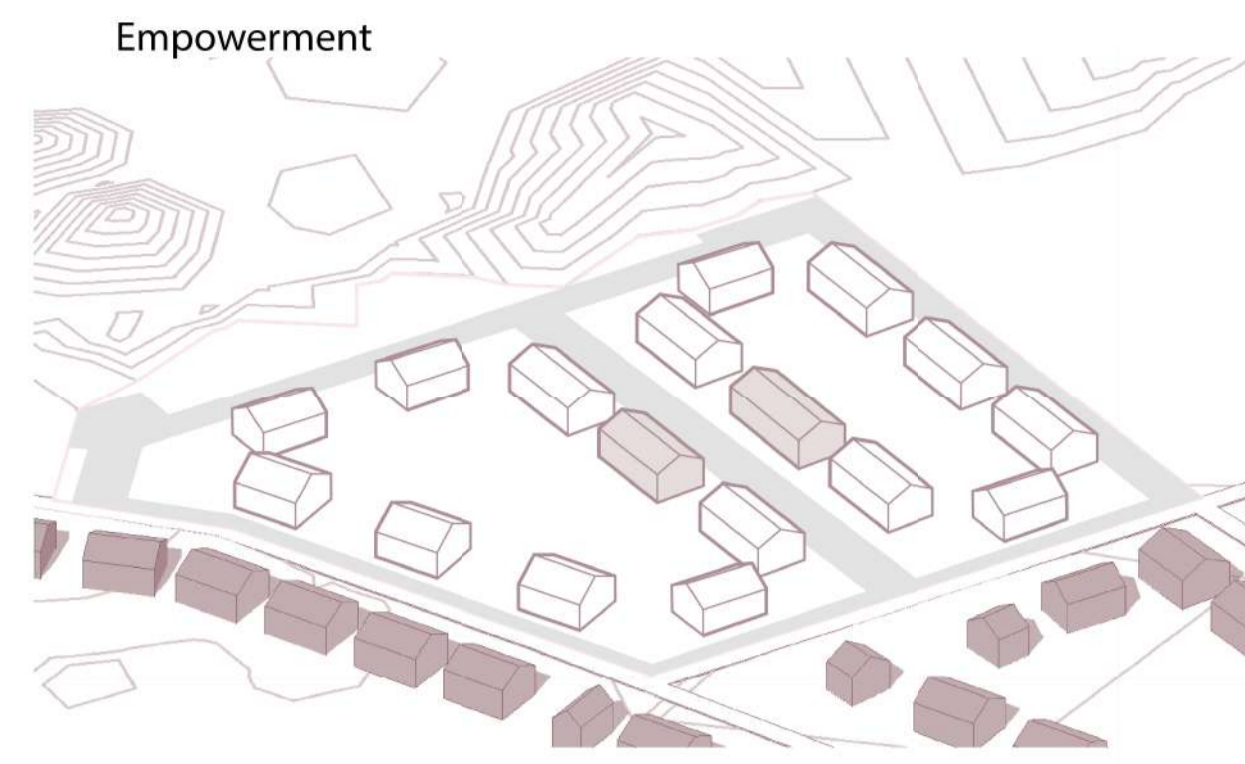
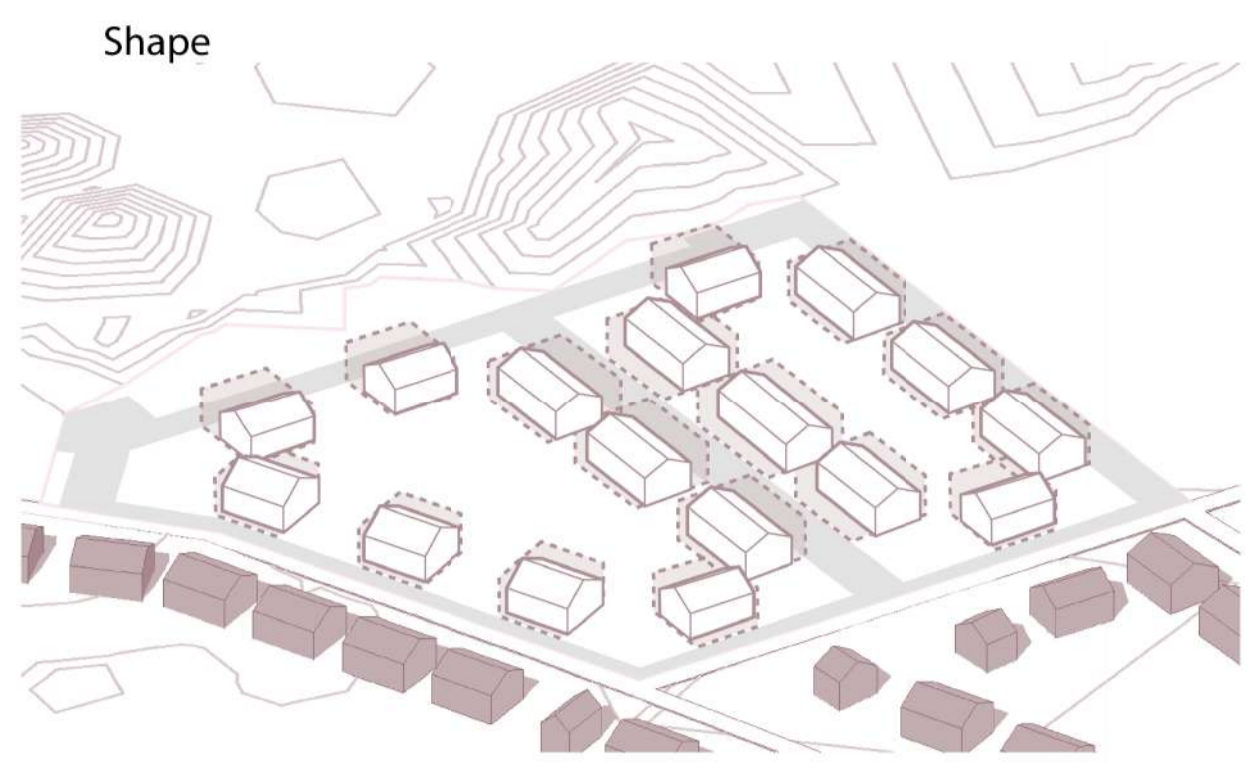


### Building type A


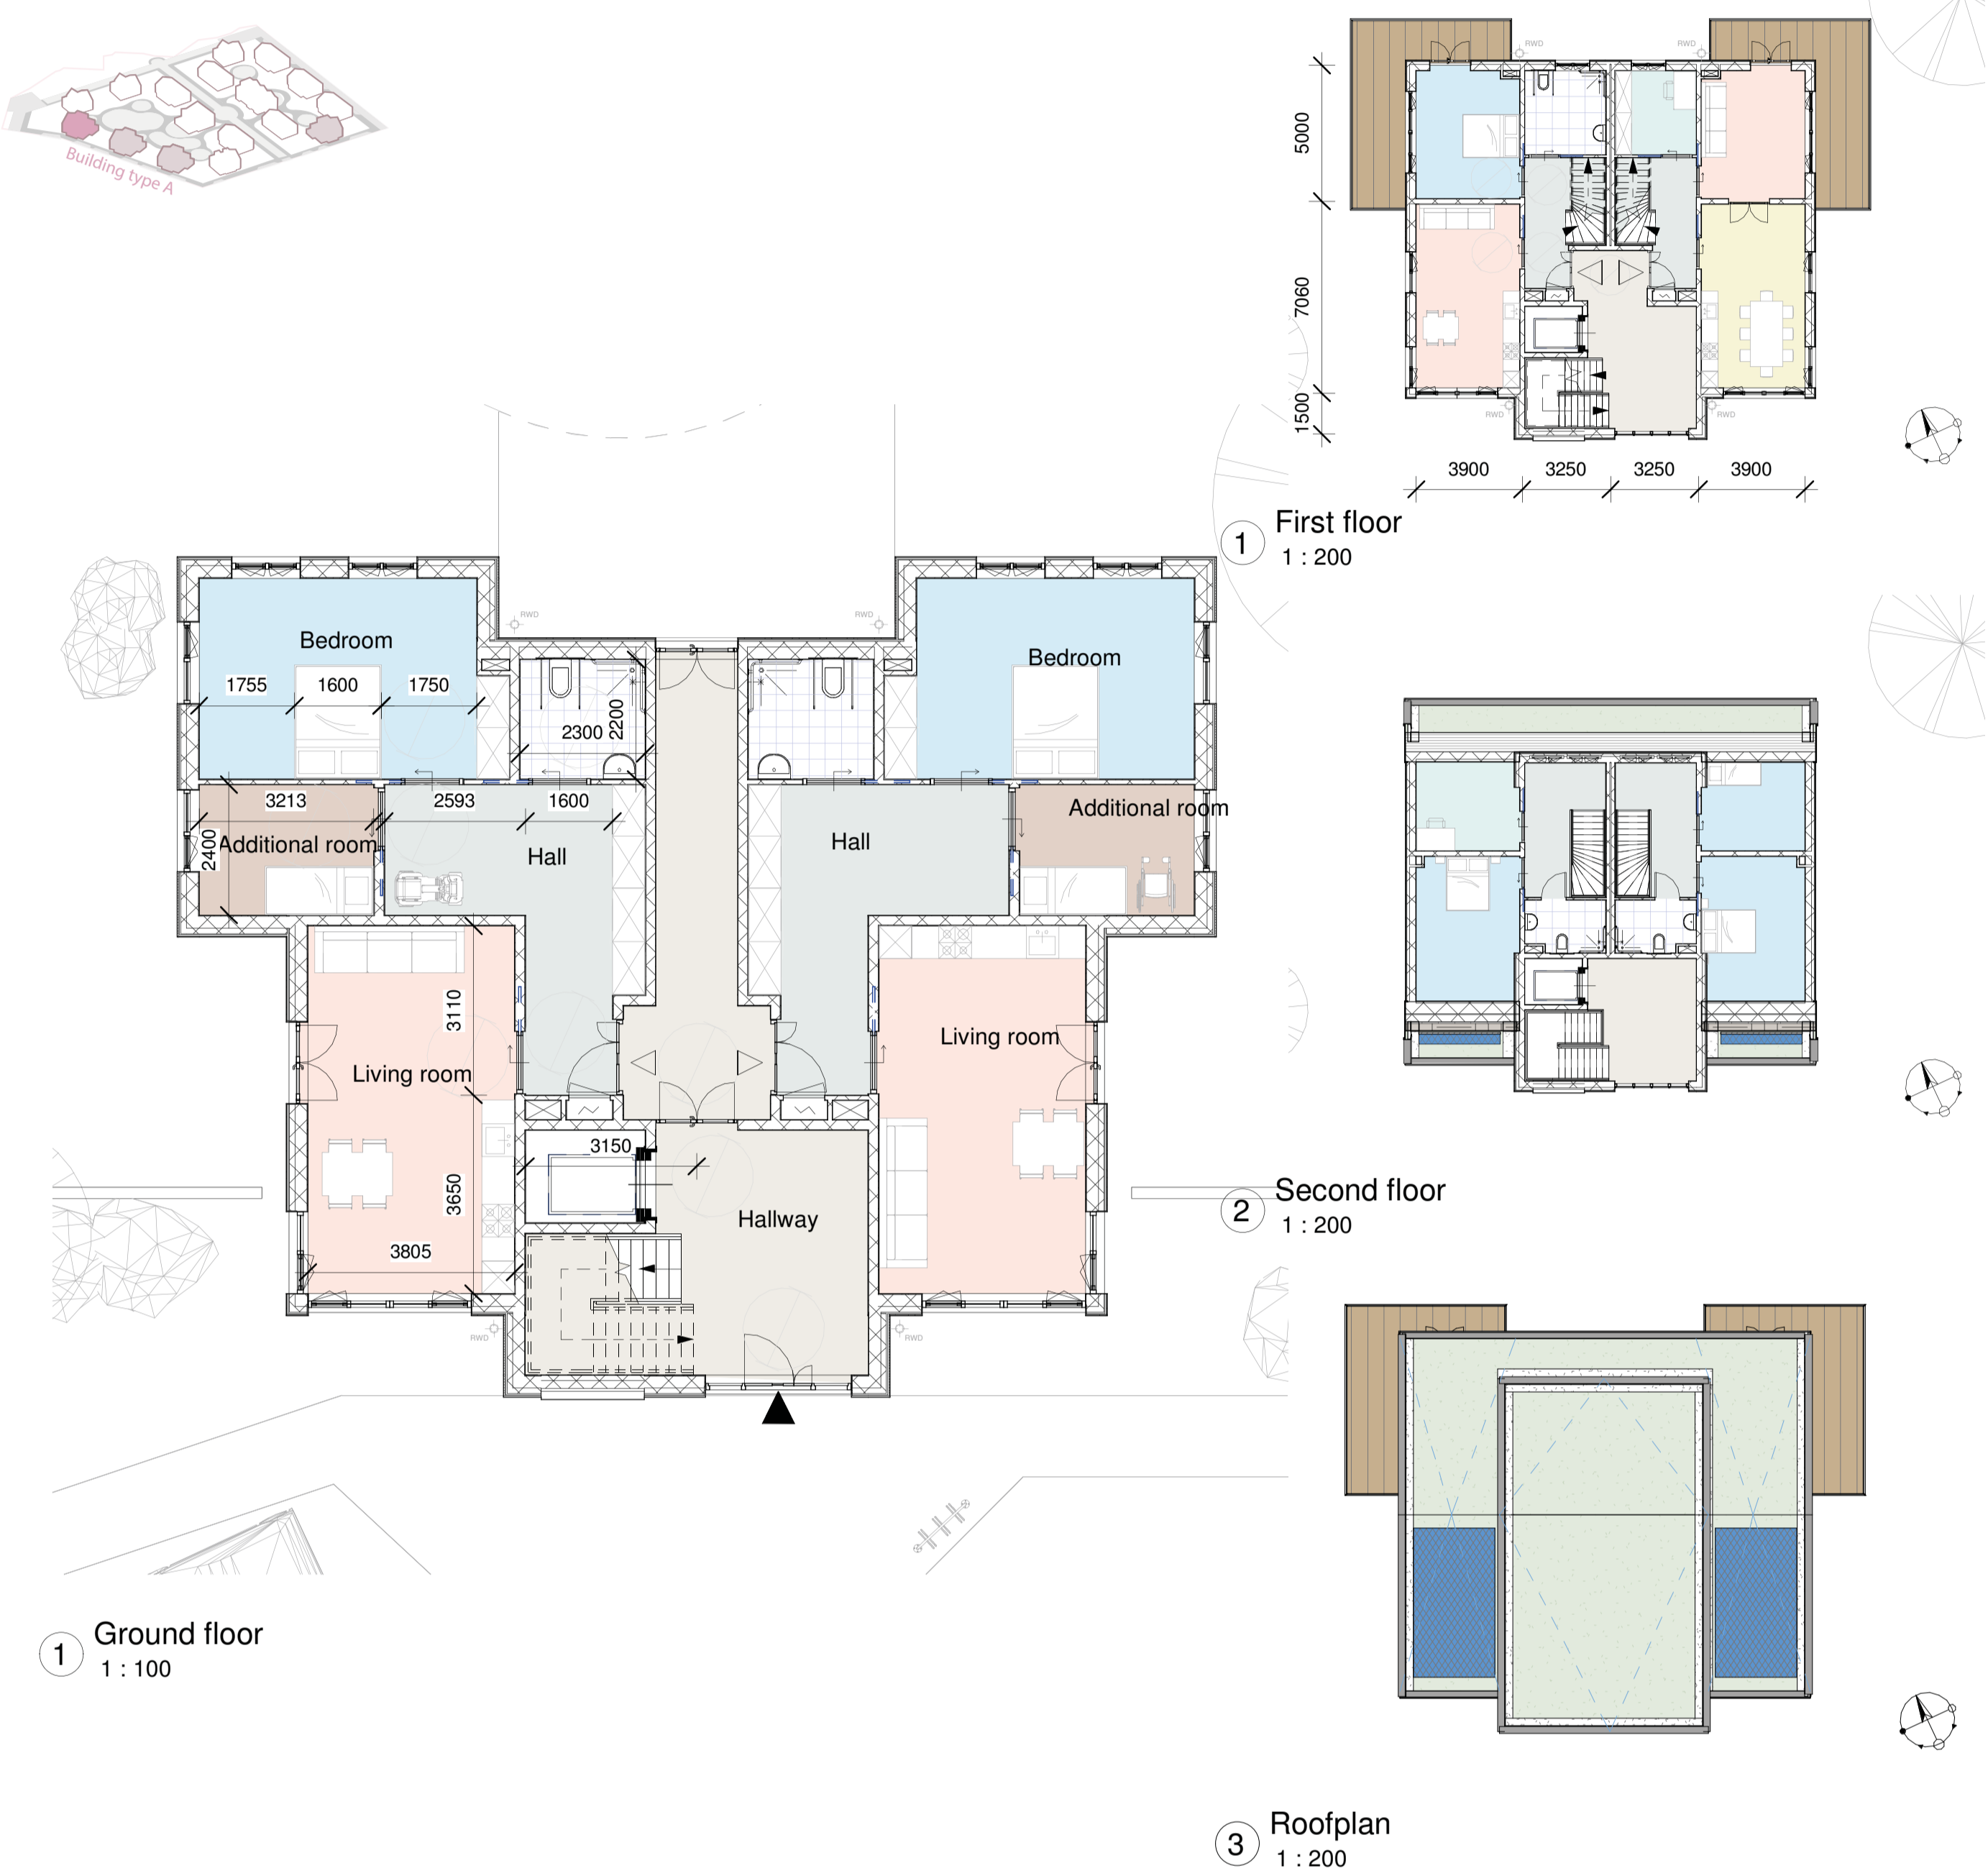


### Building type B


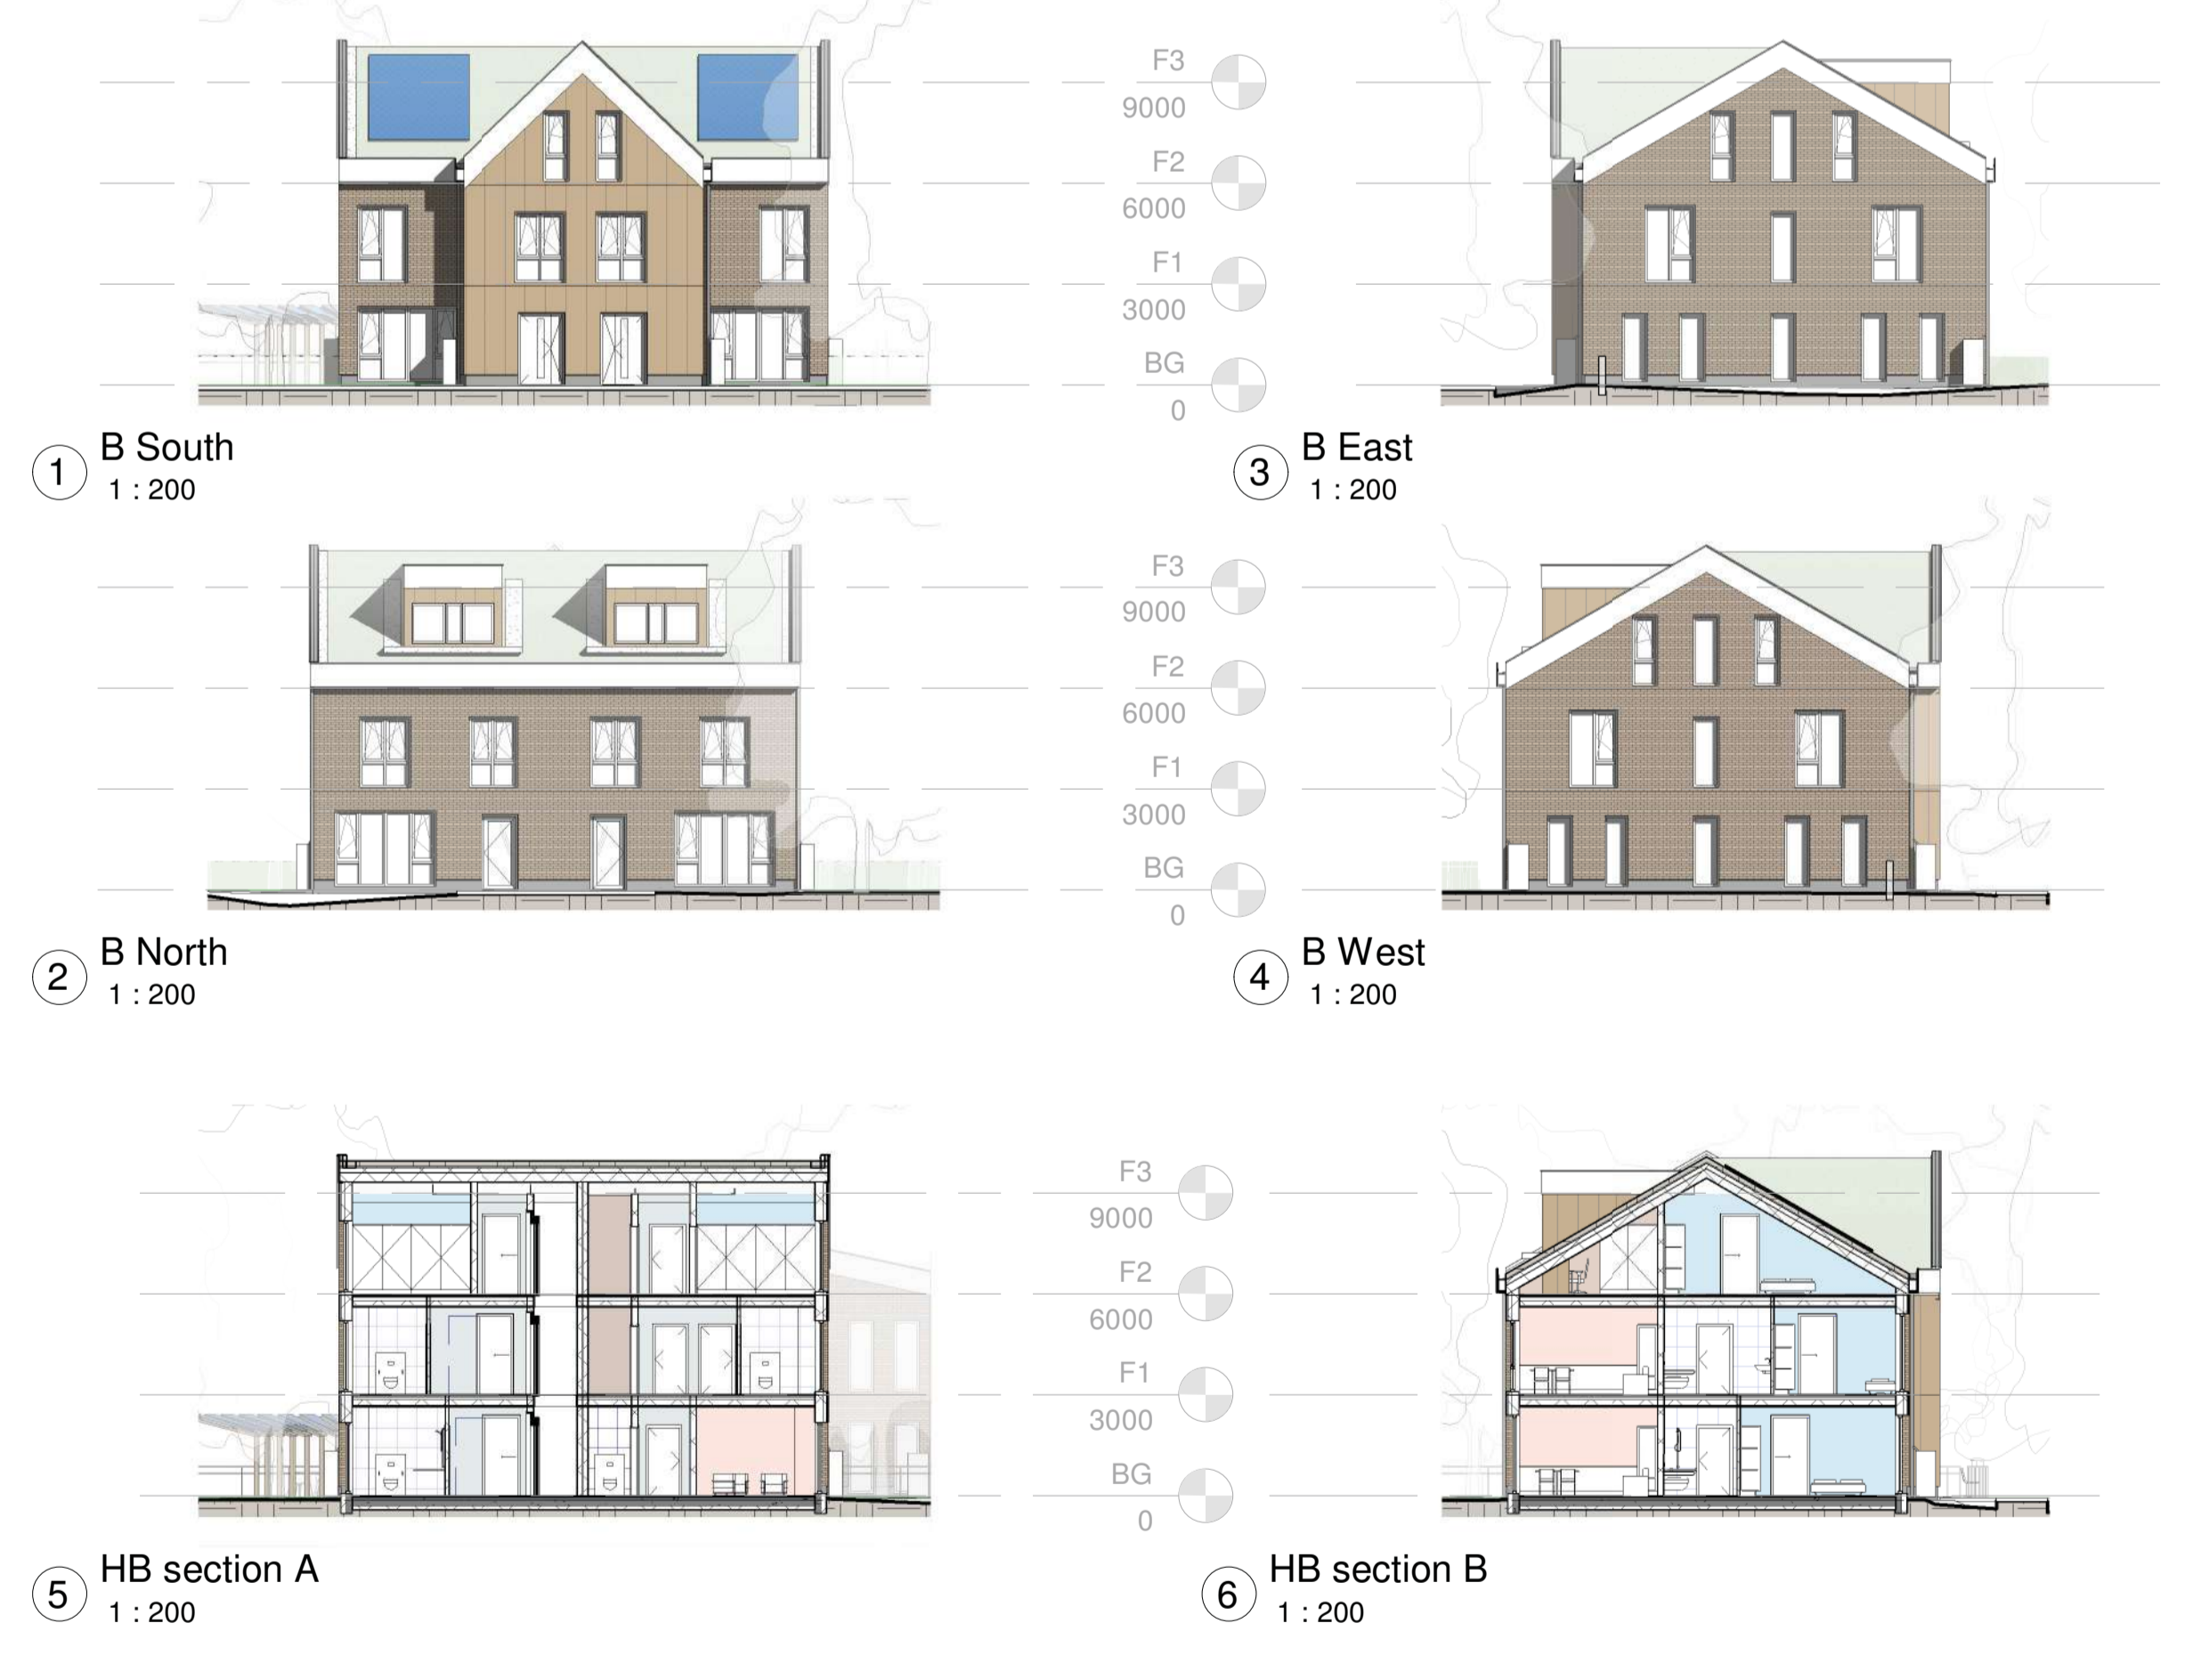





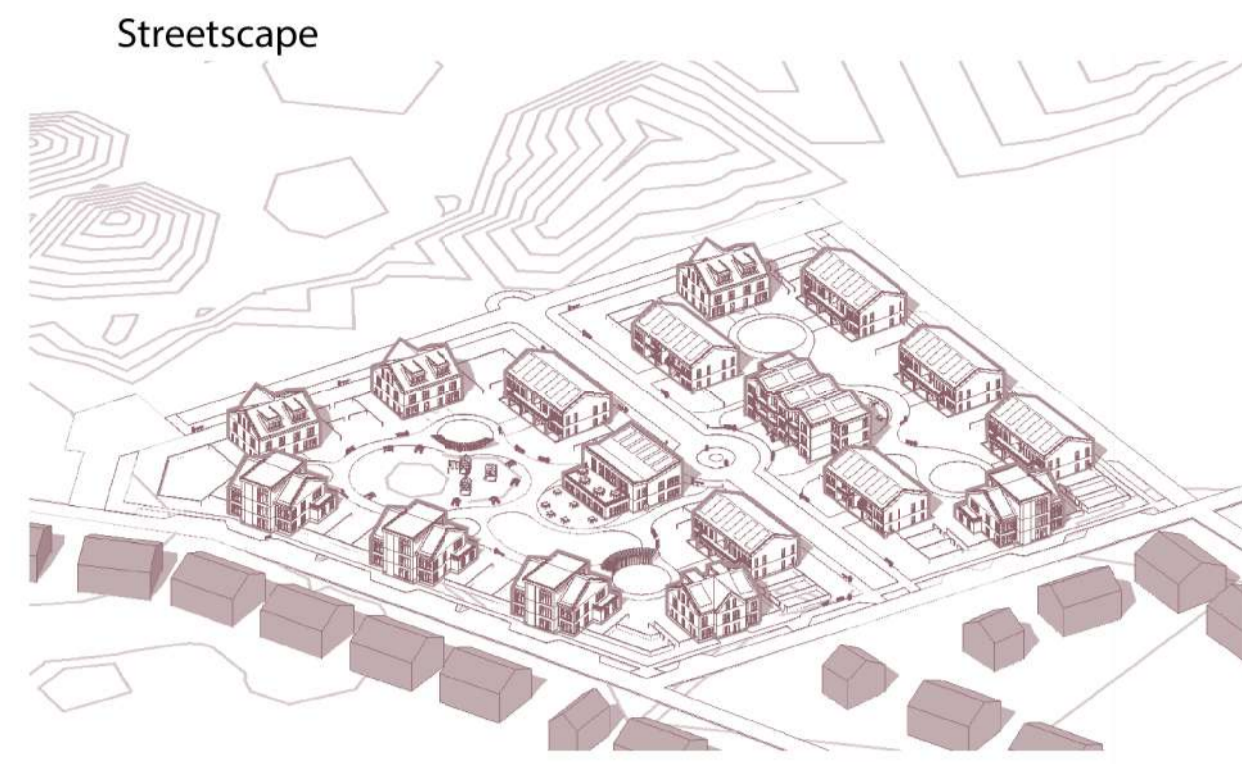
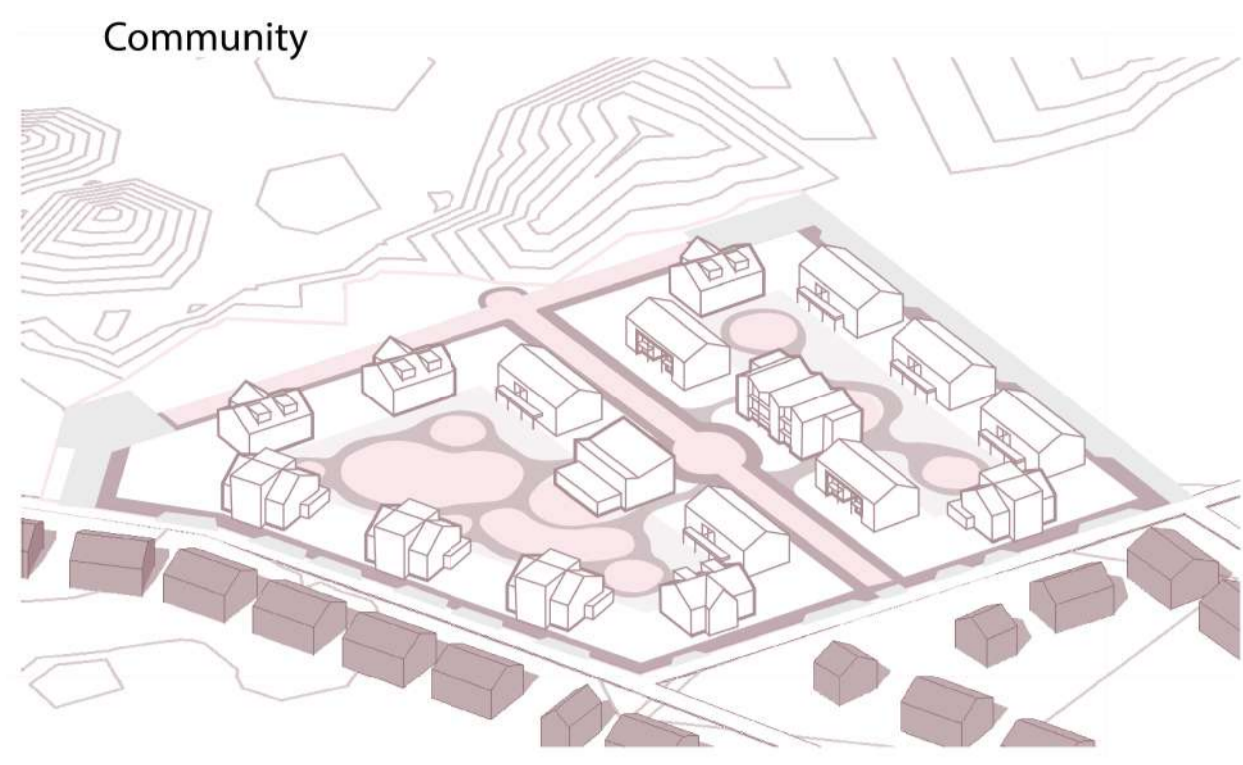




## Building type C

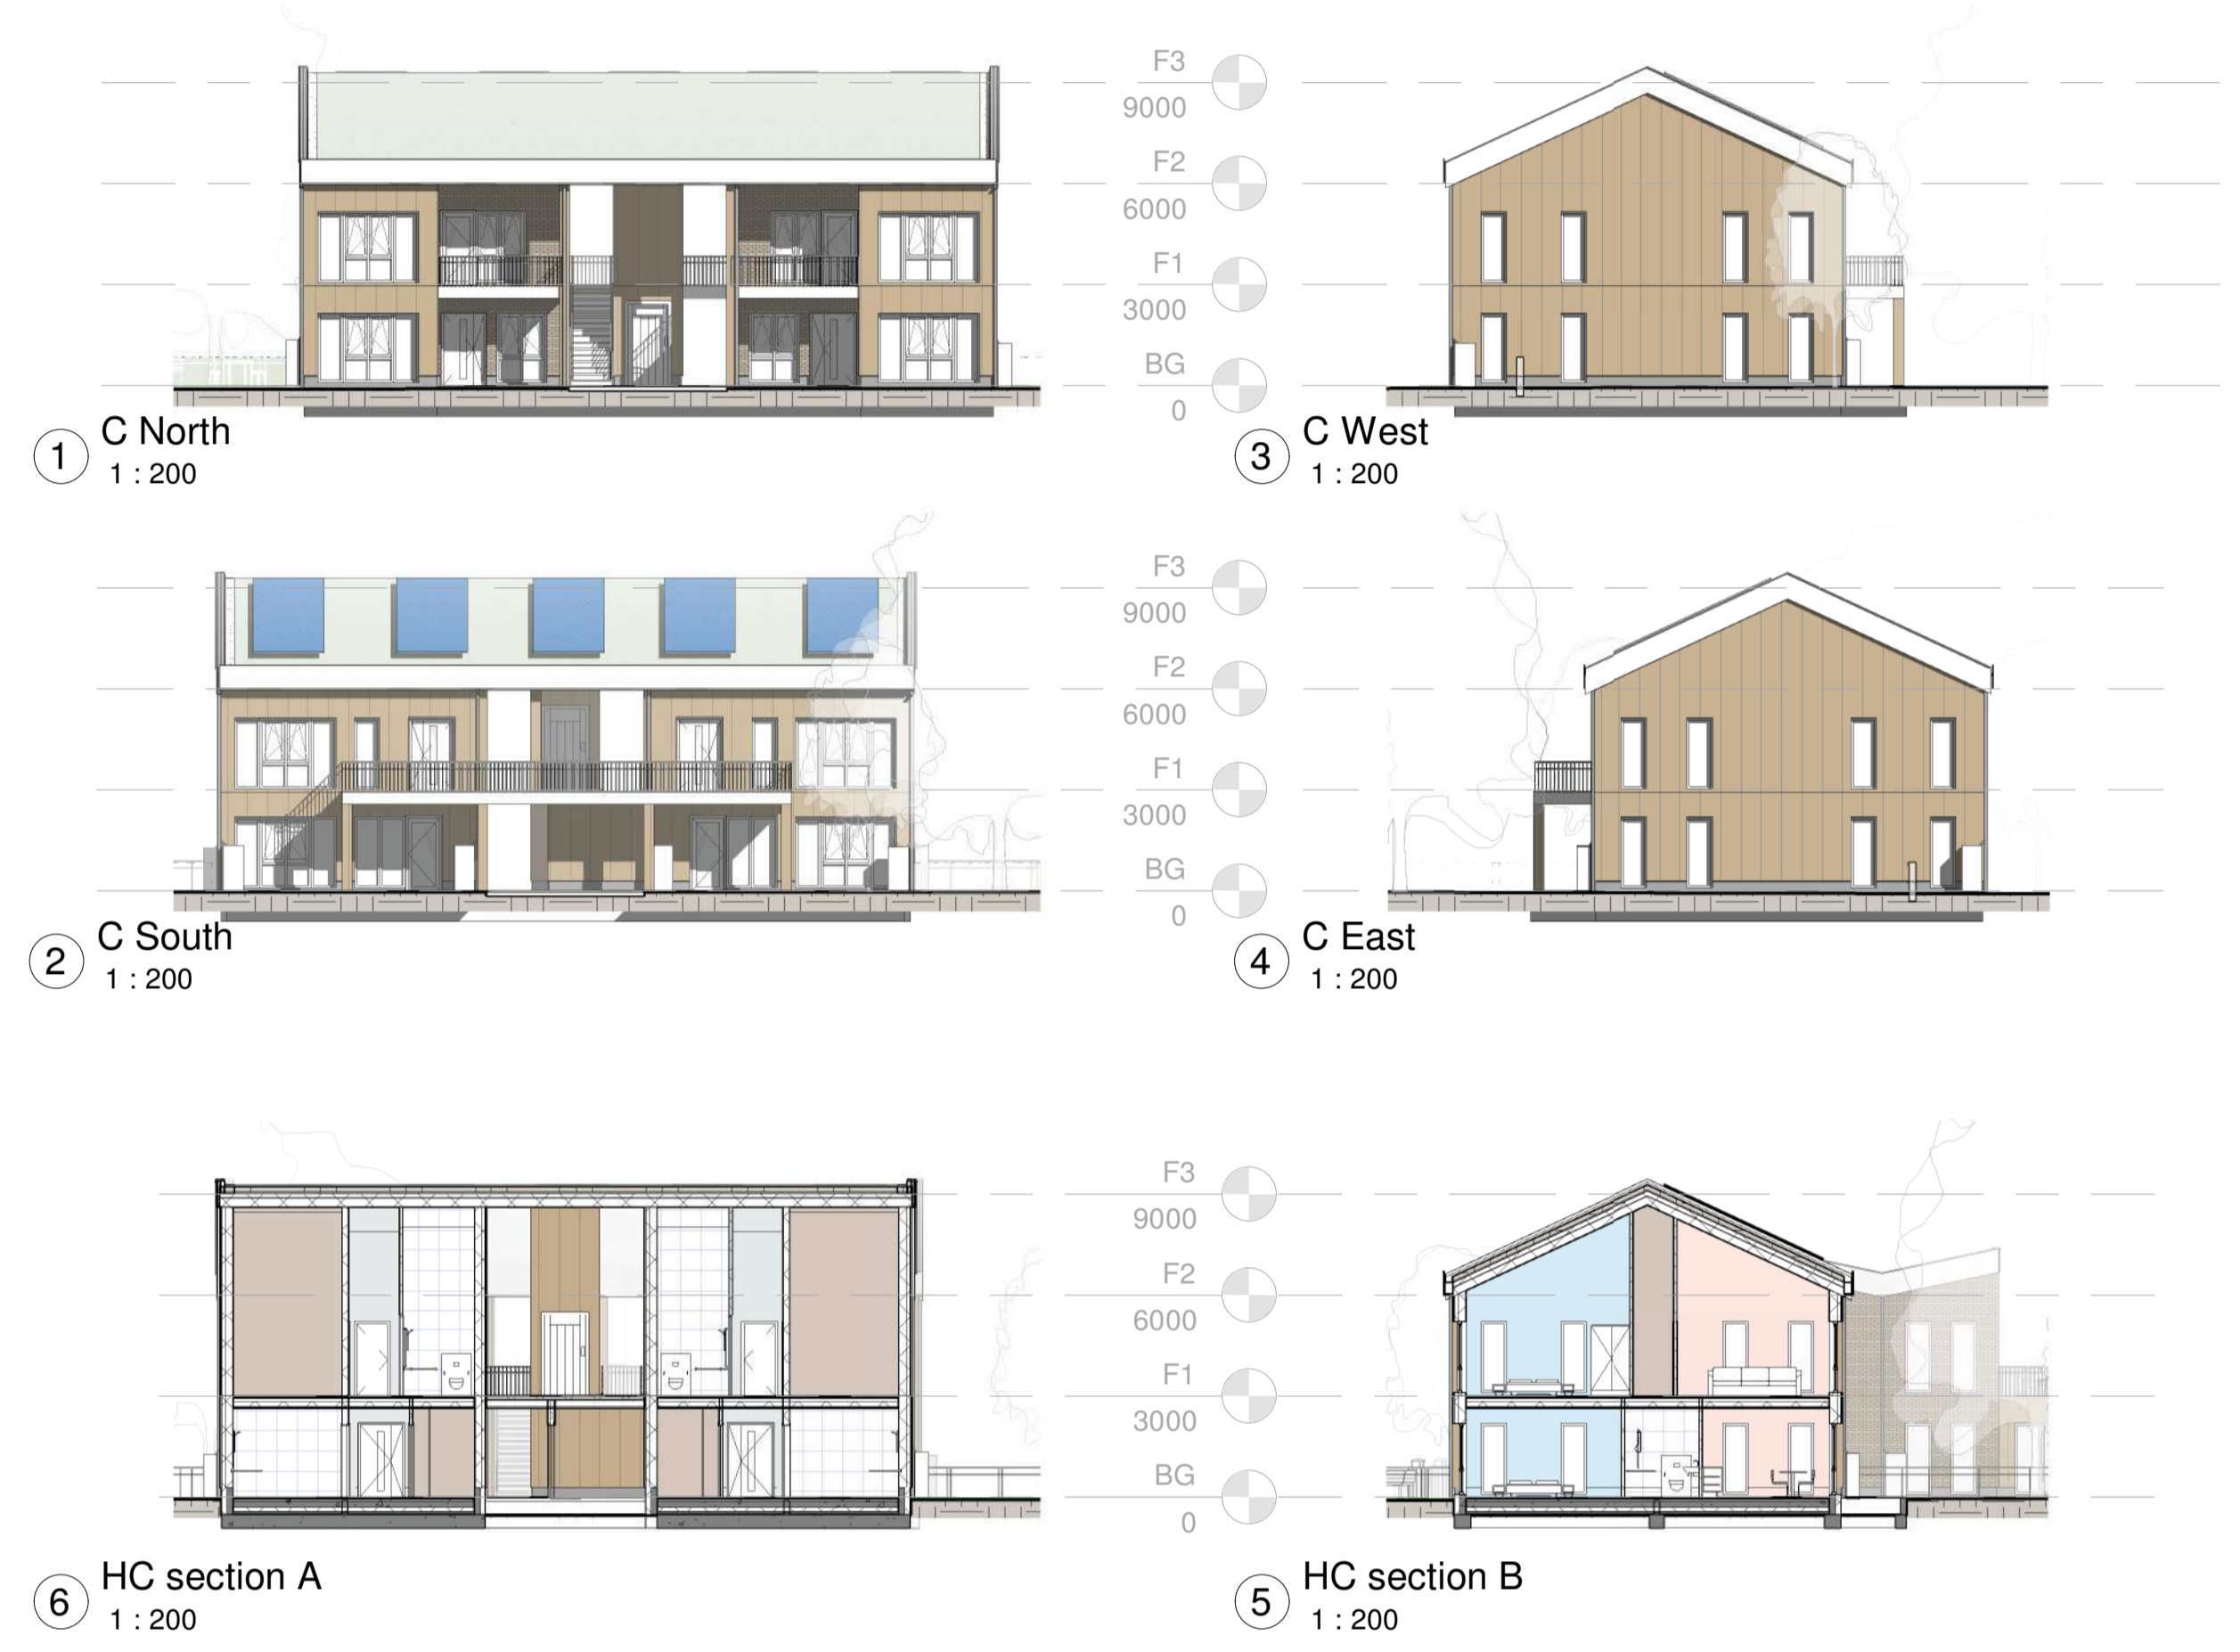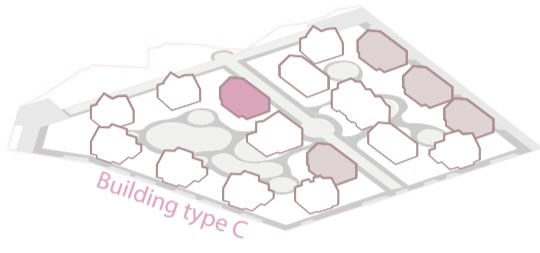


## Building type D

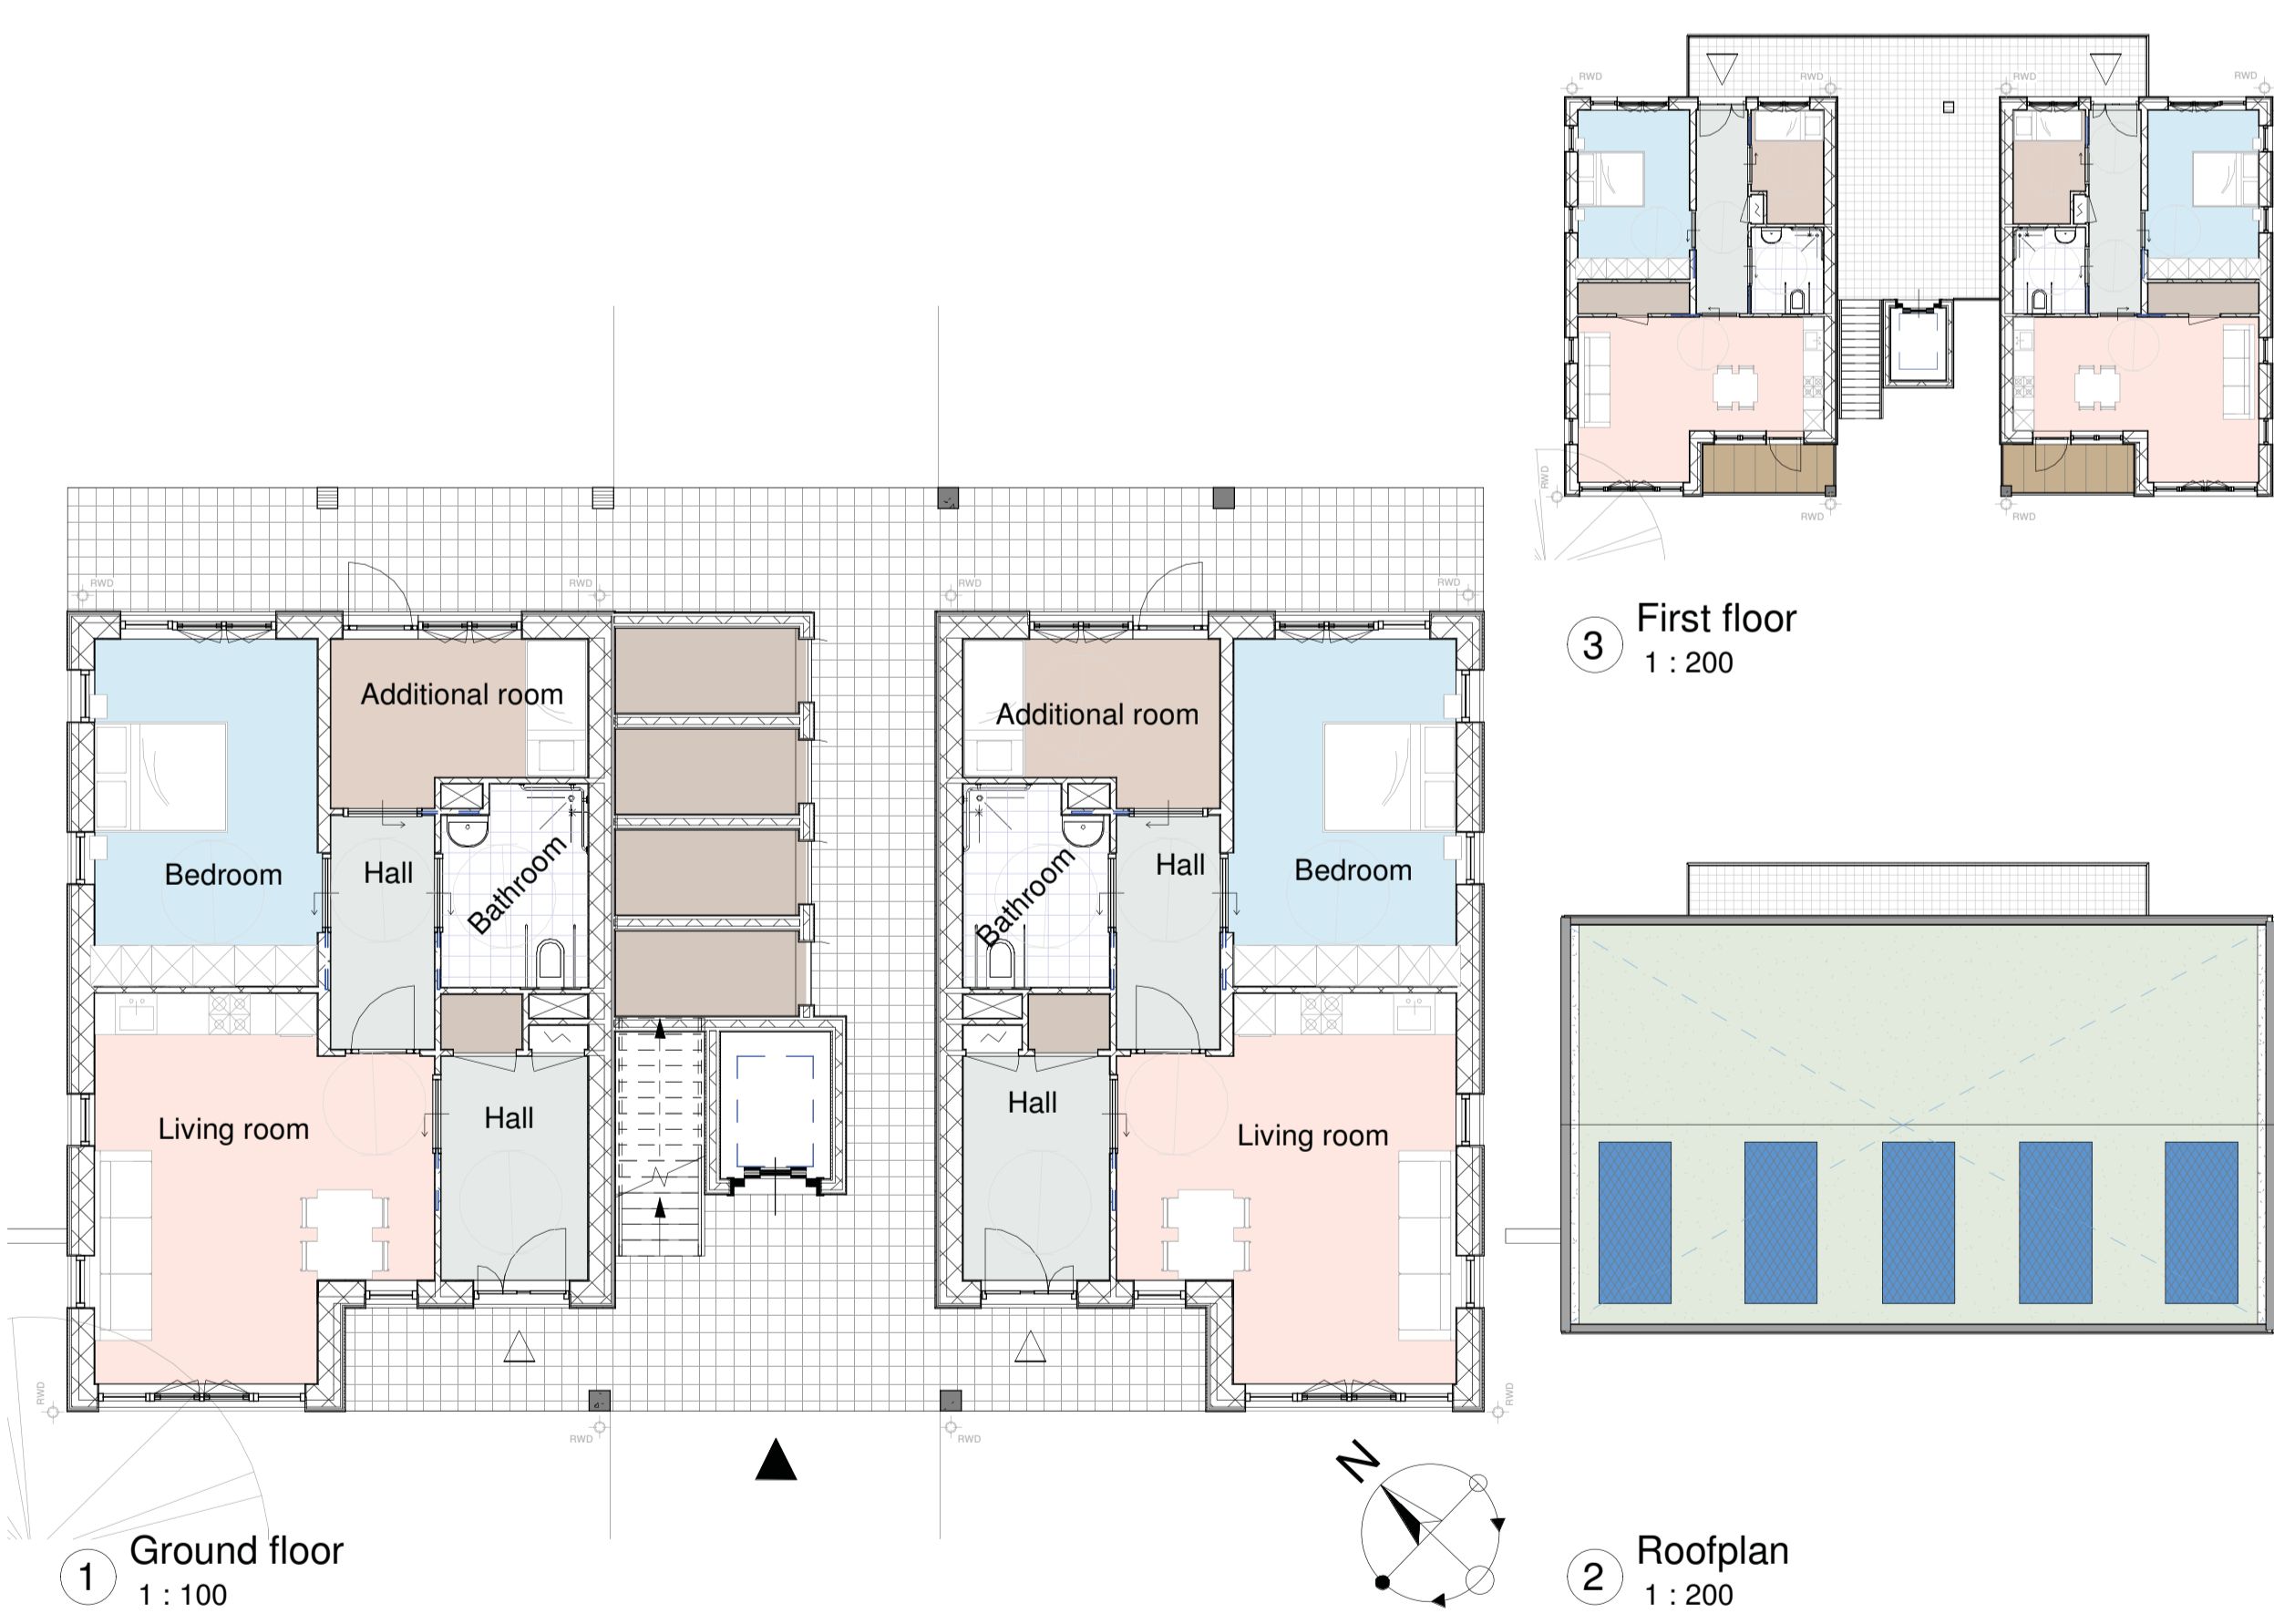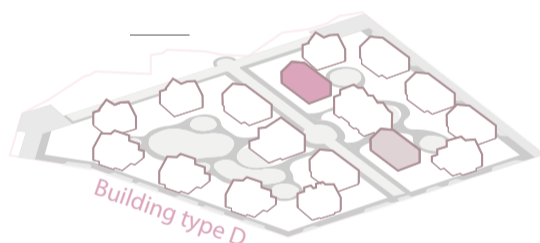

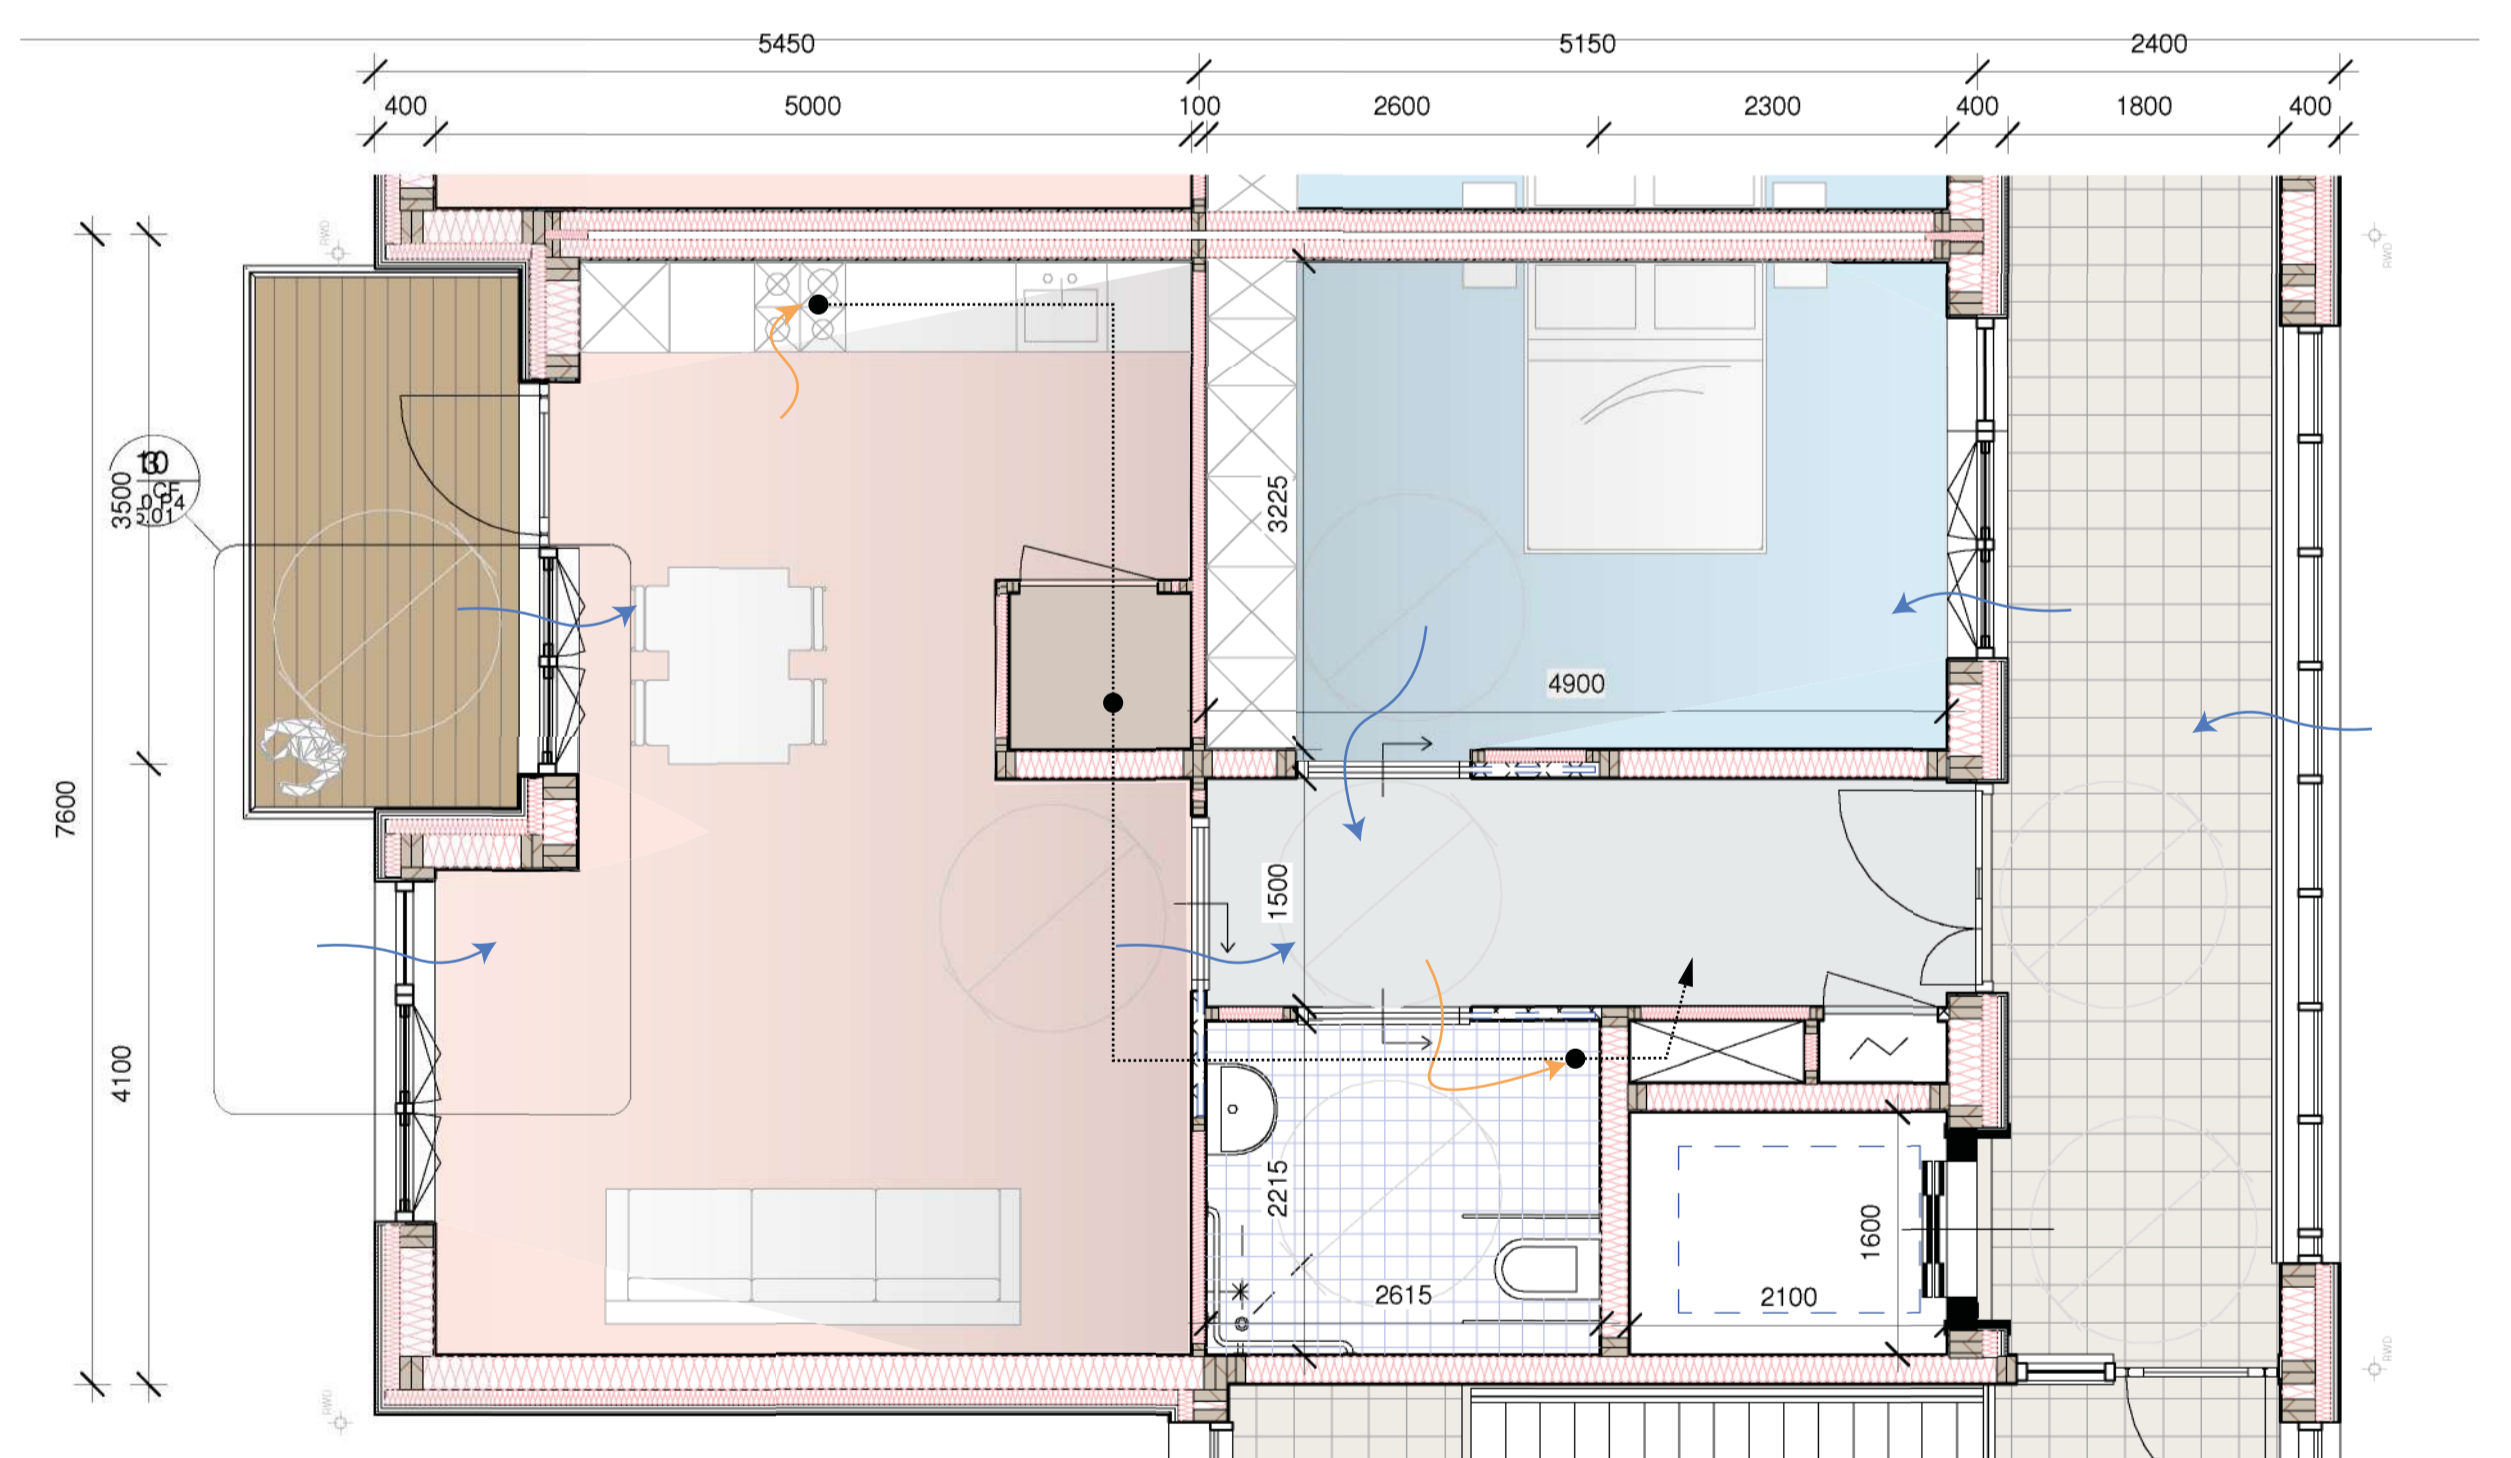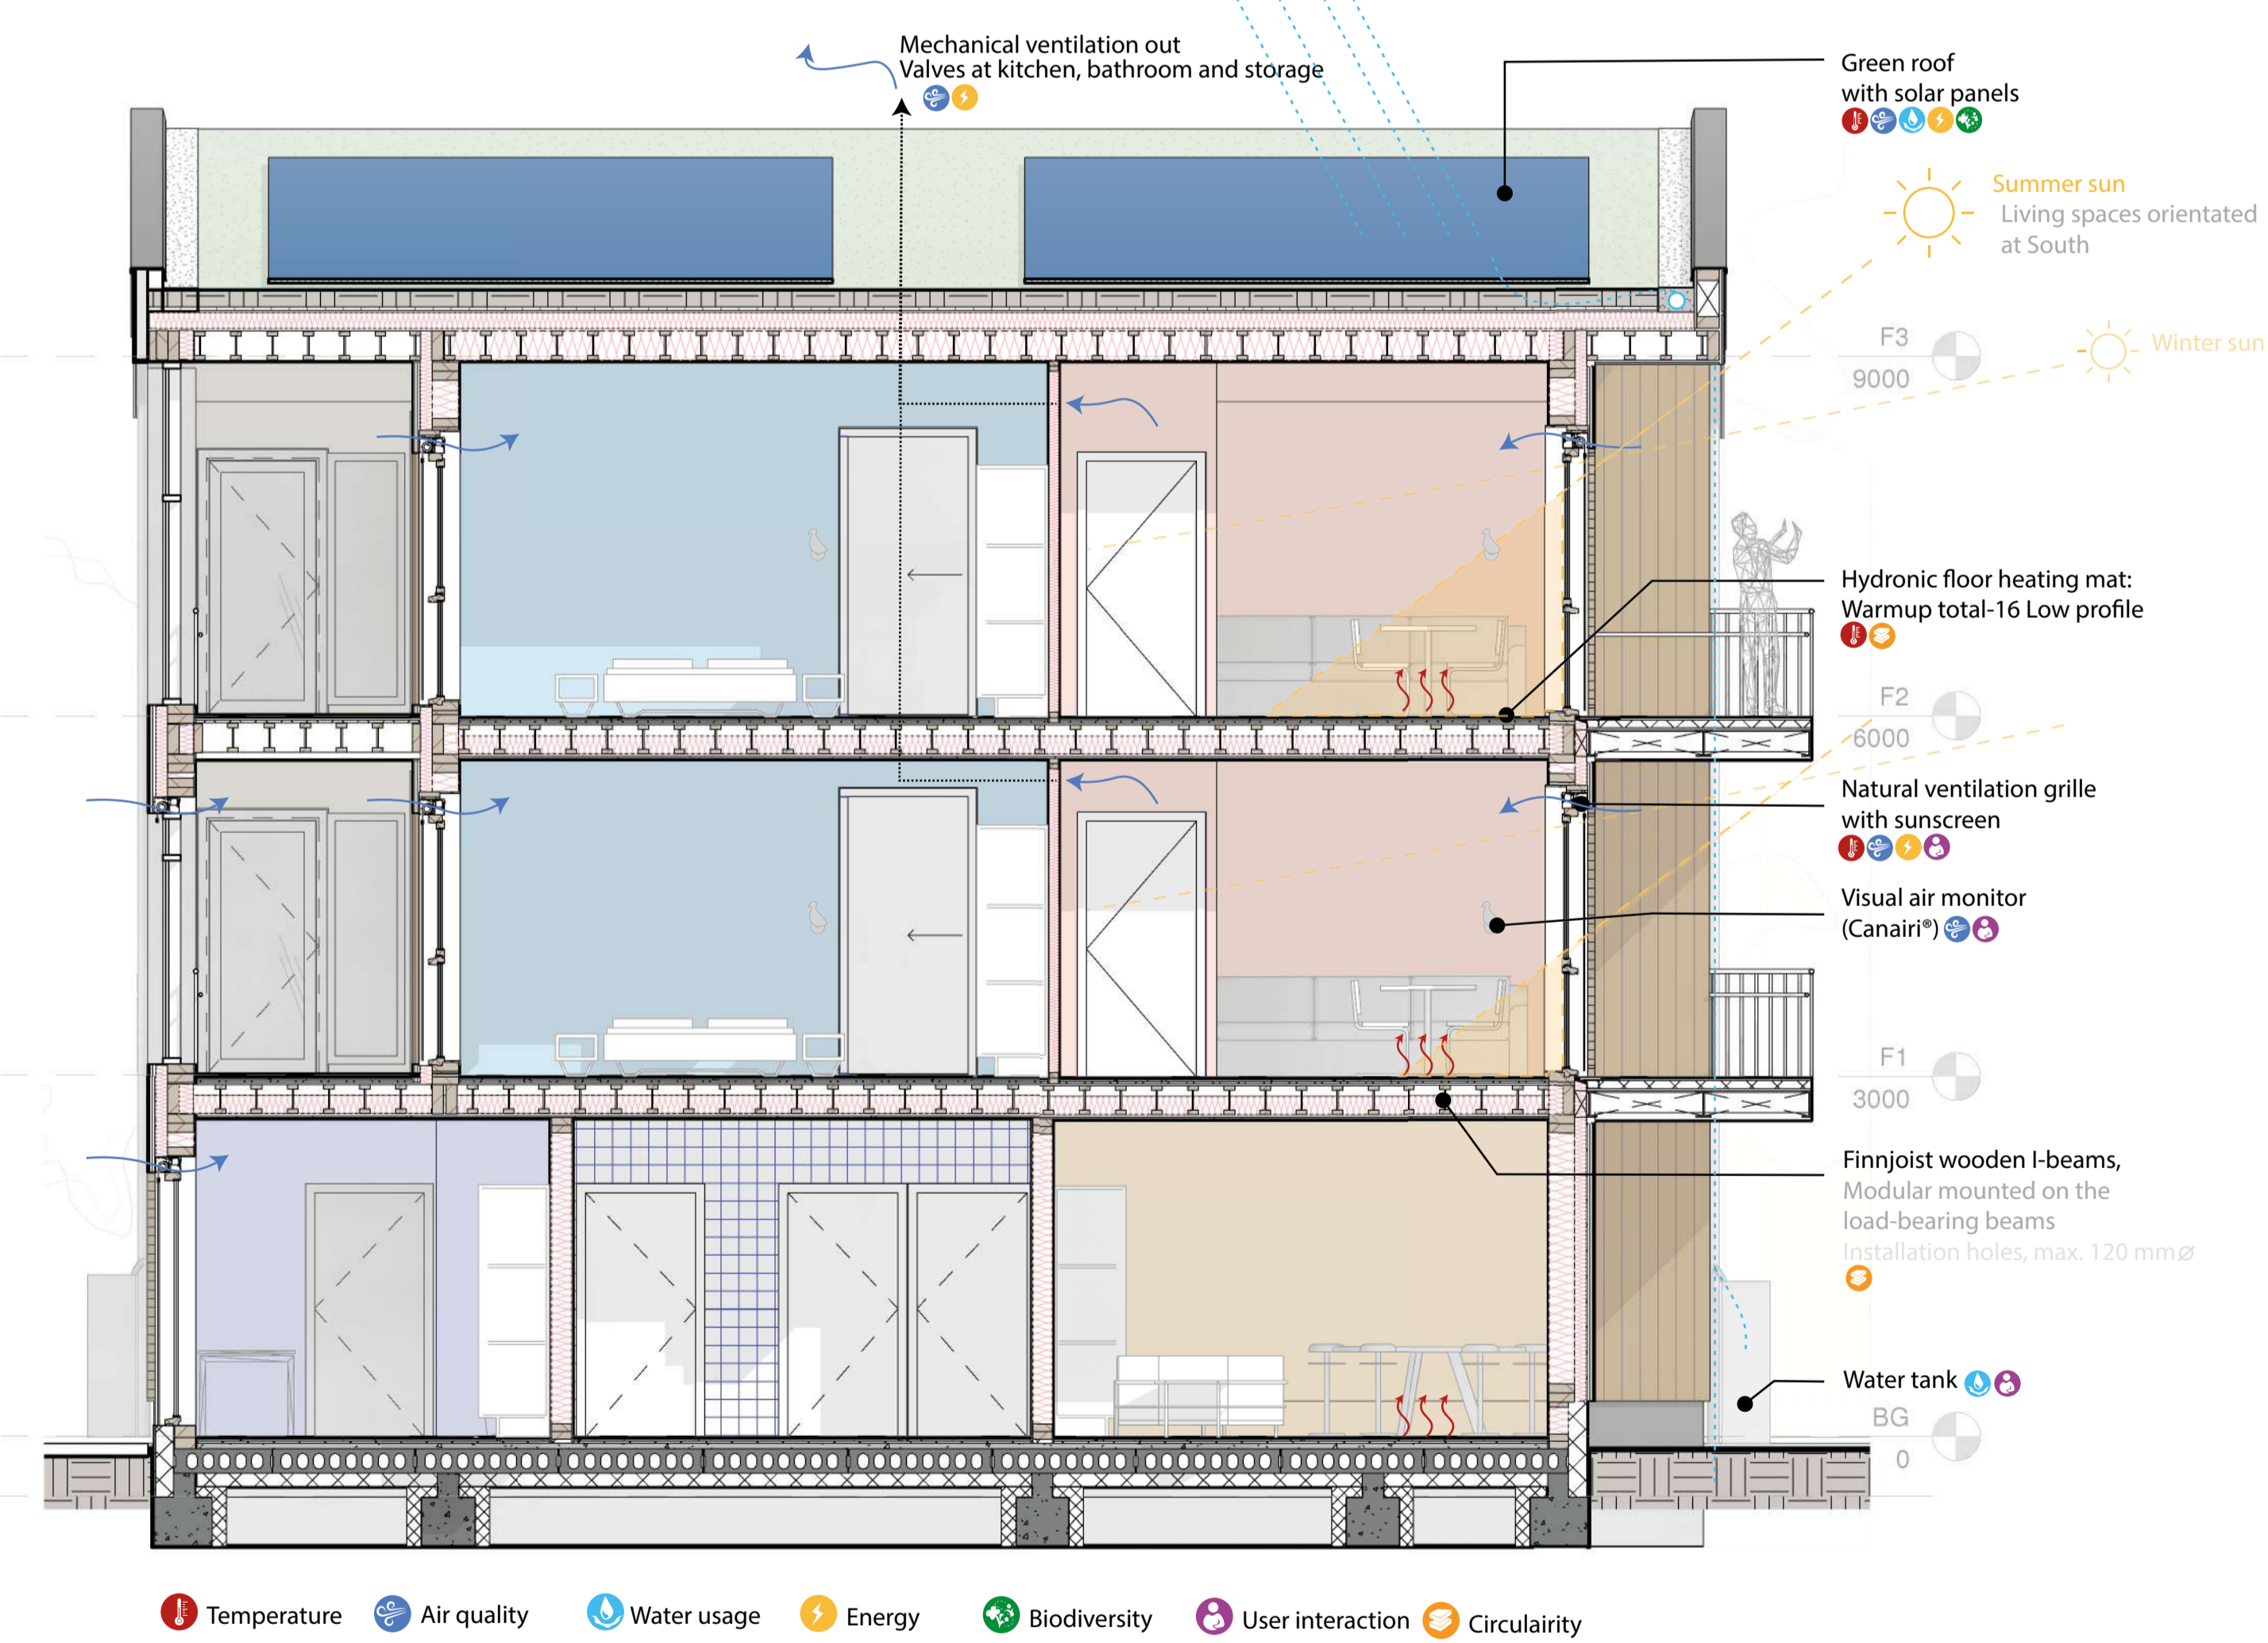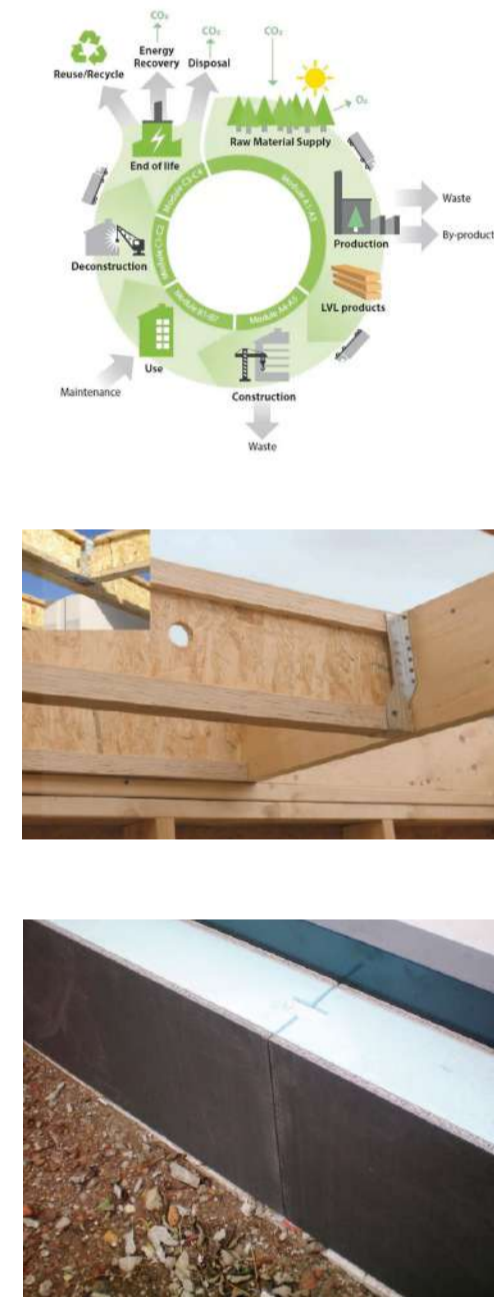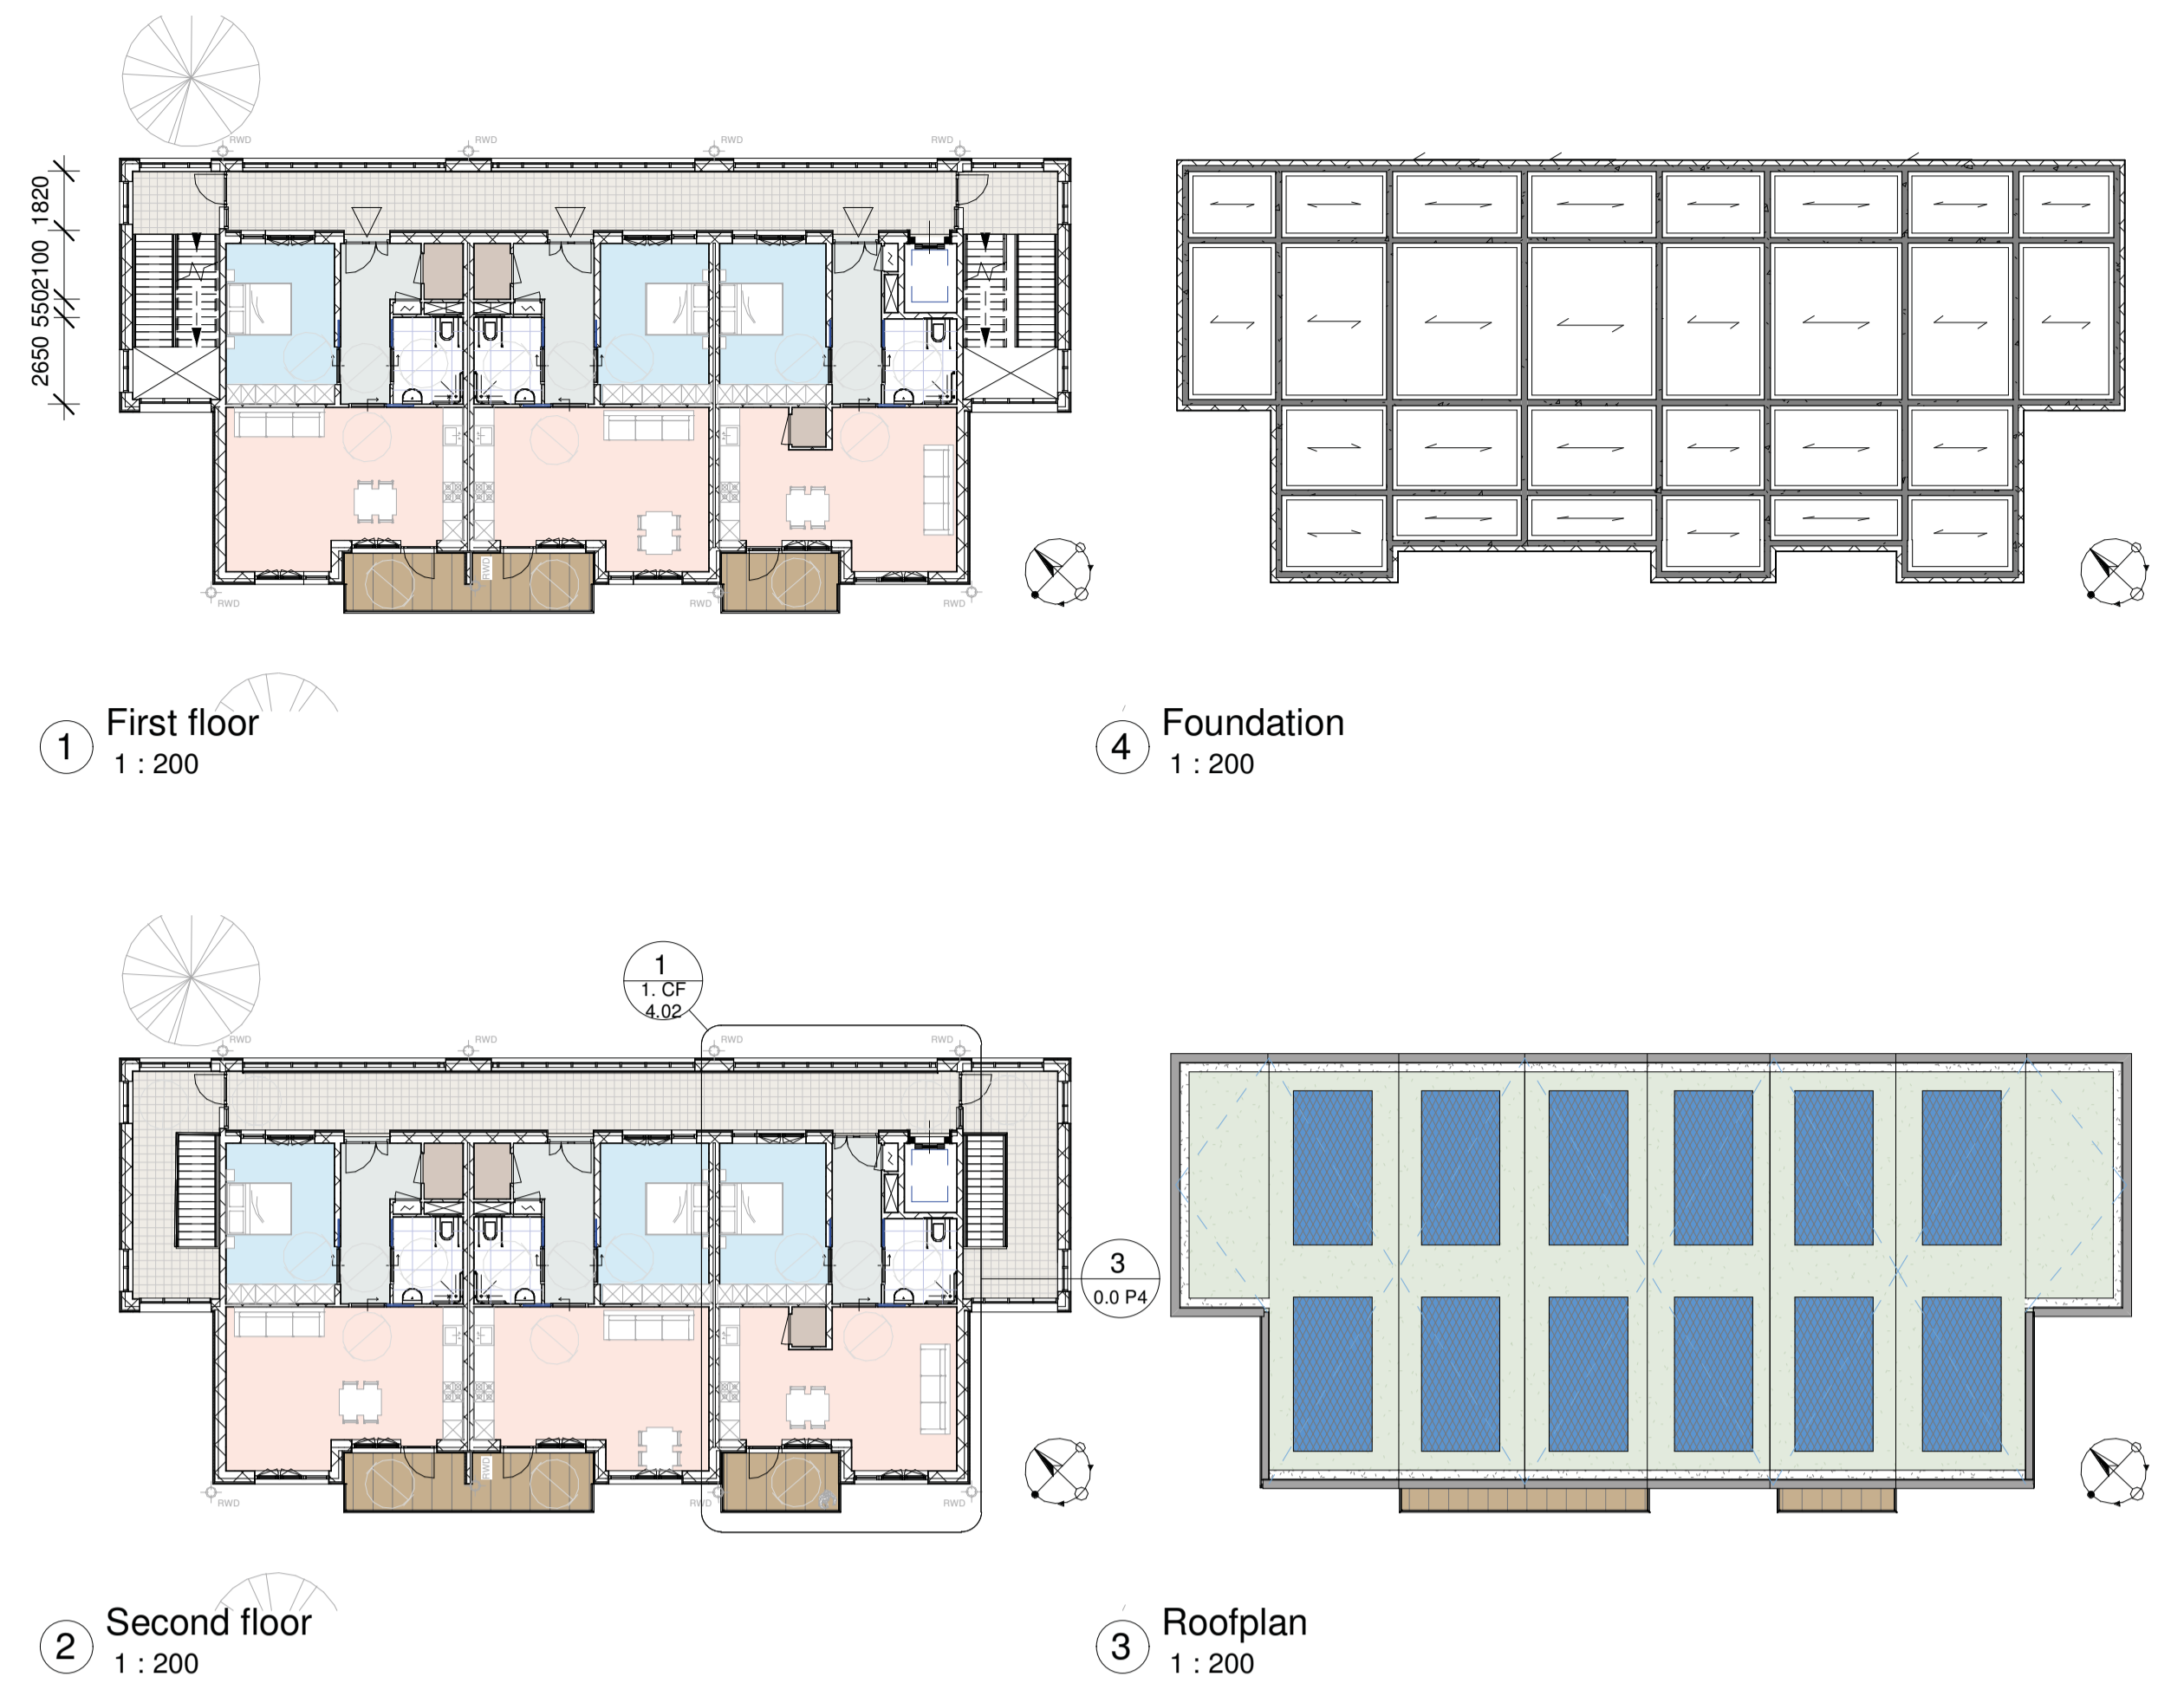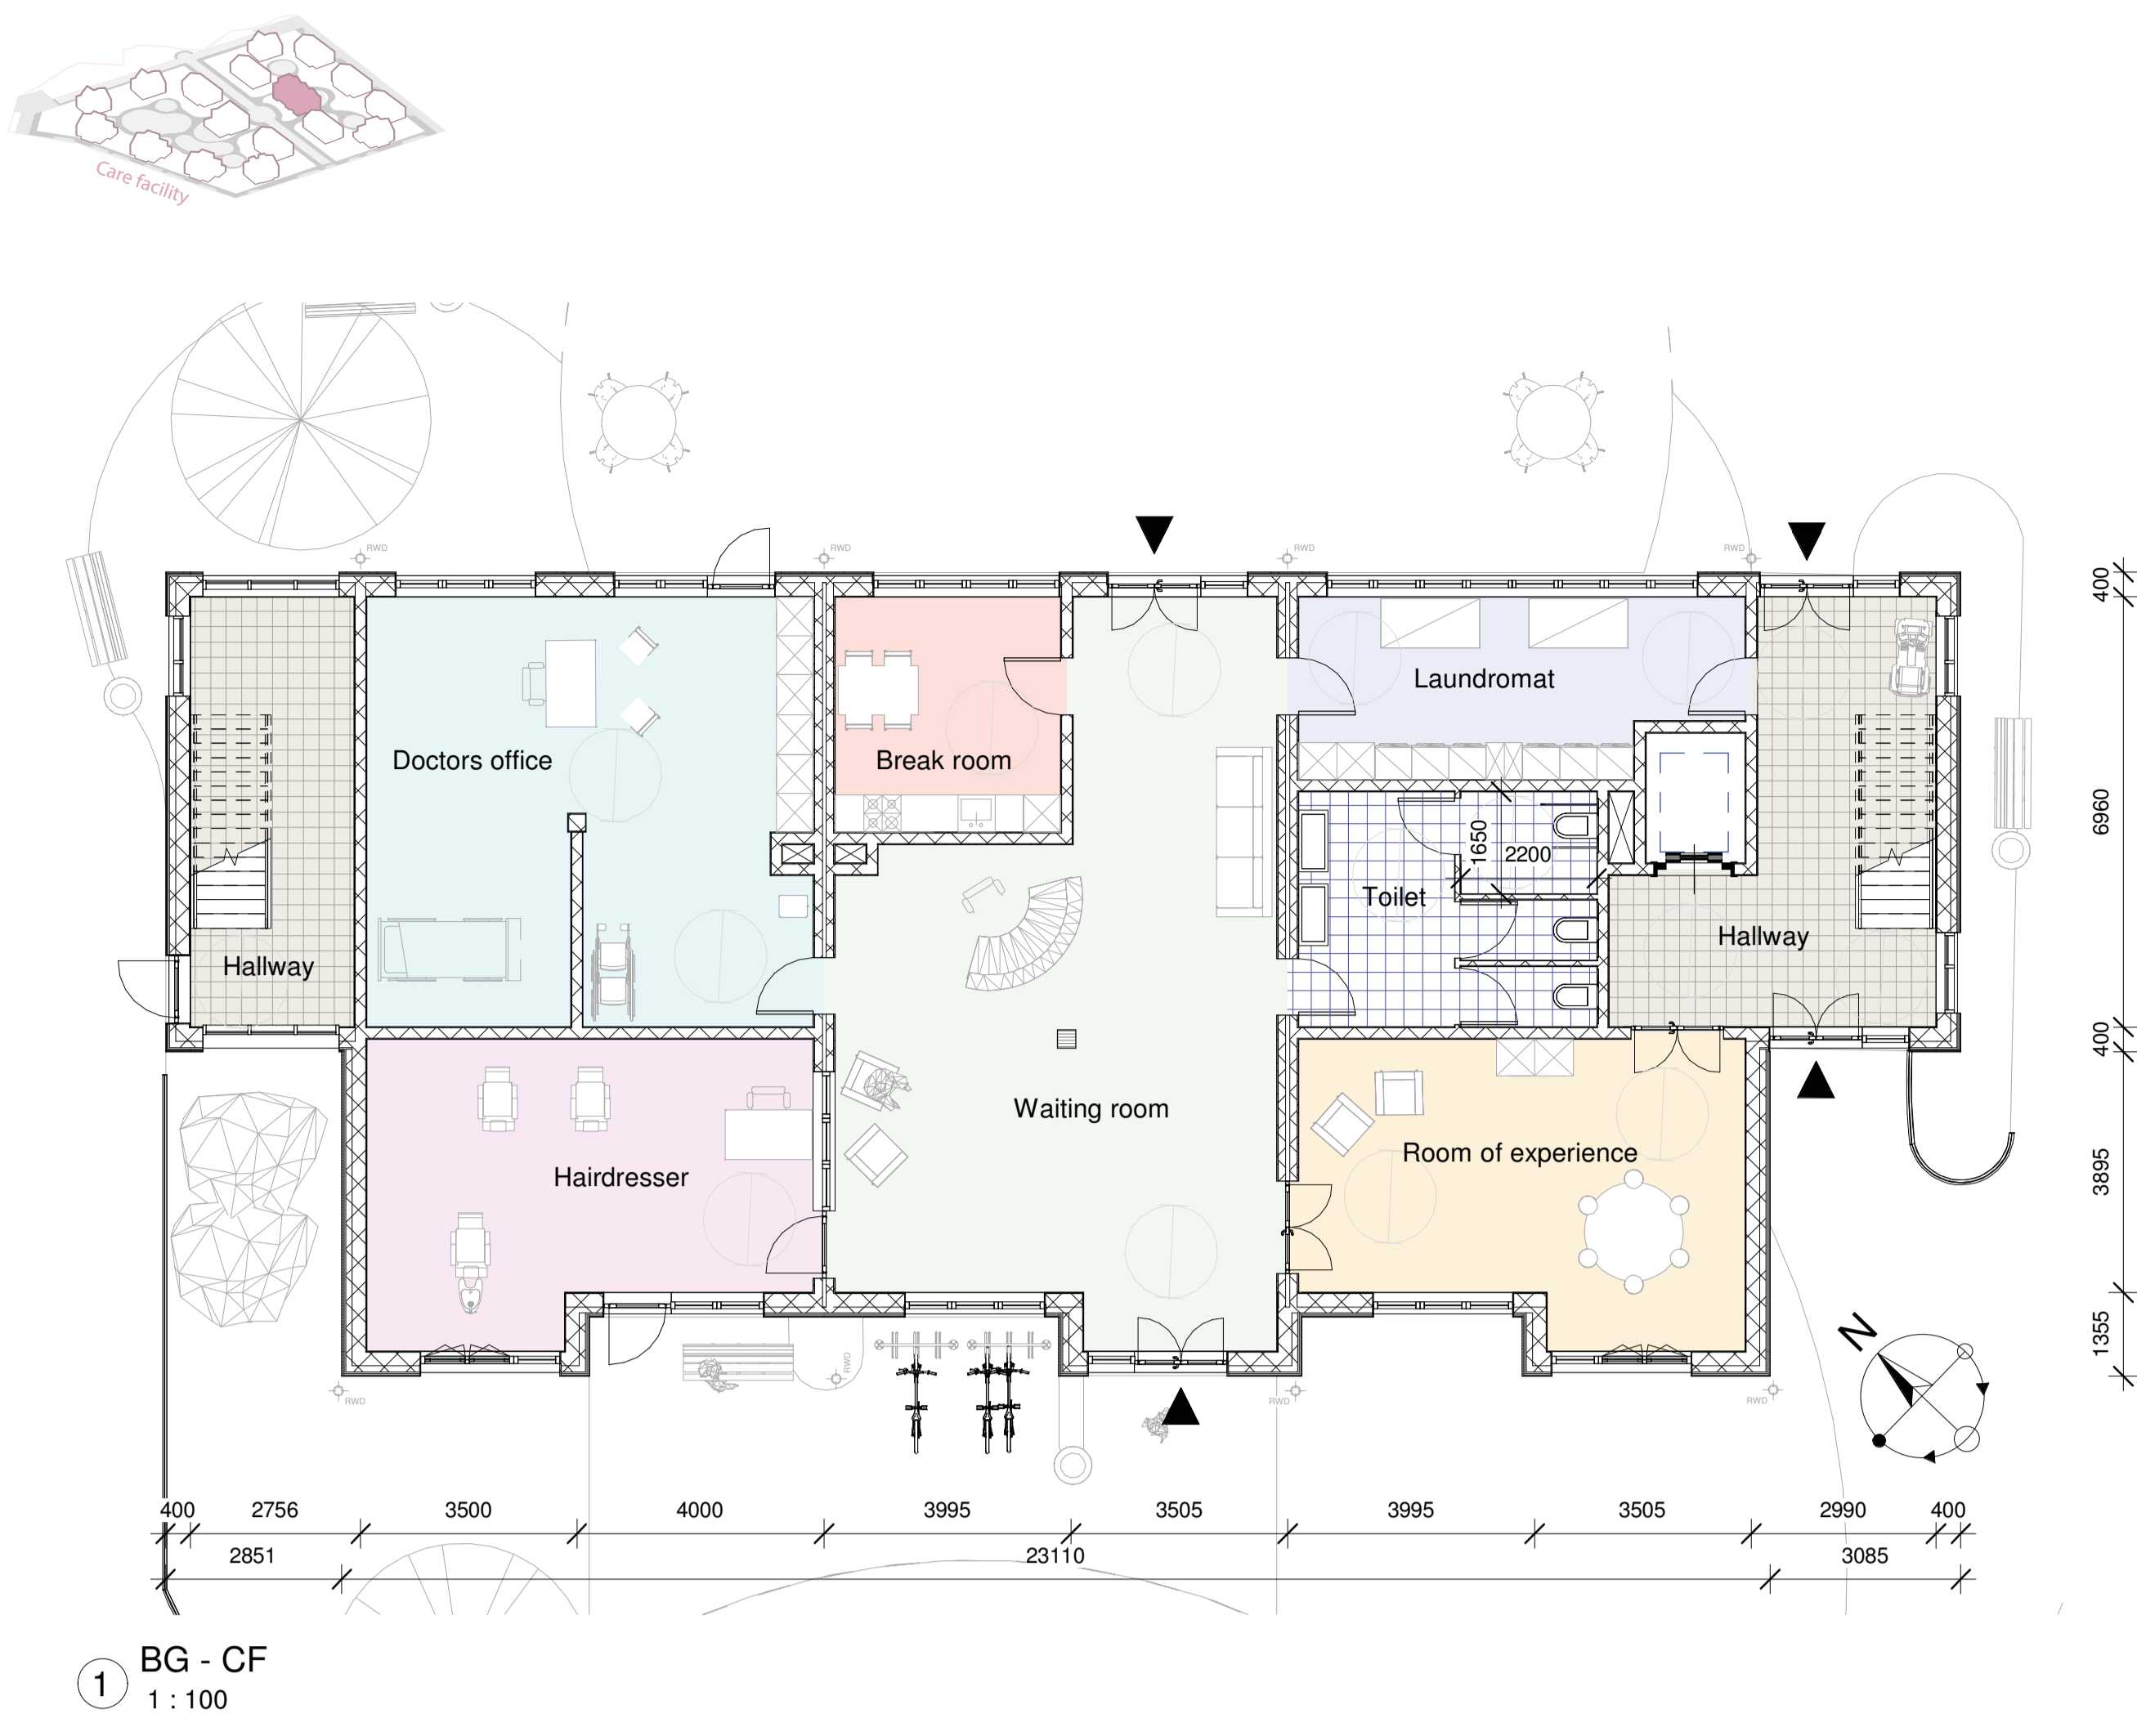


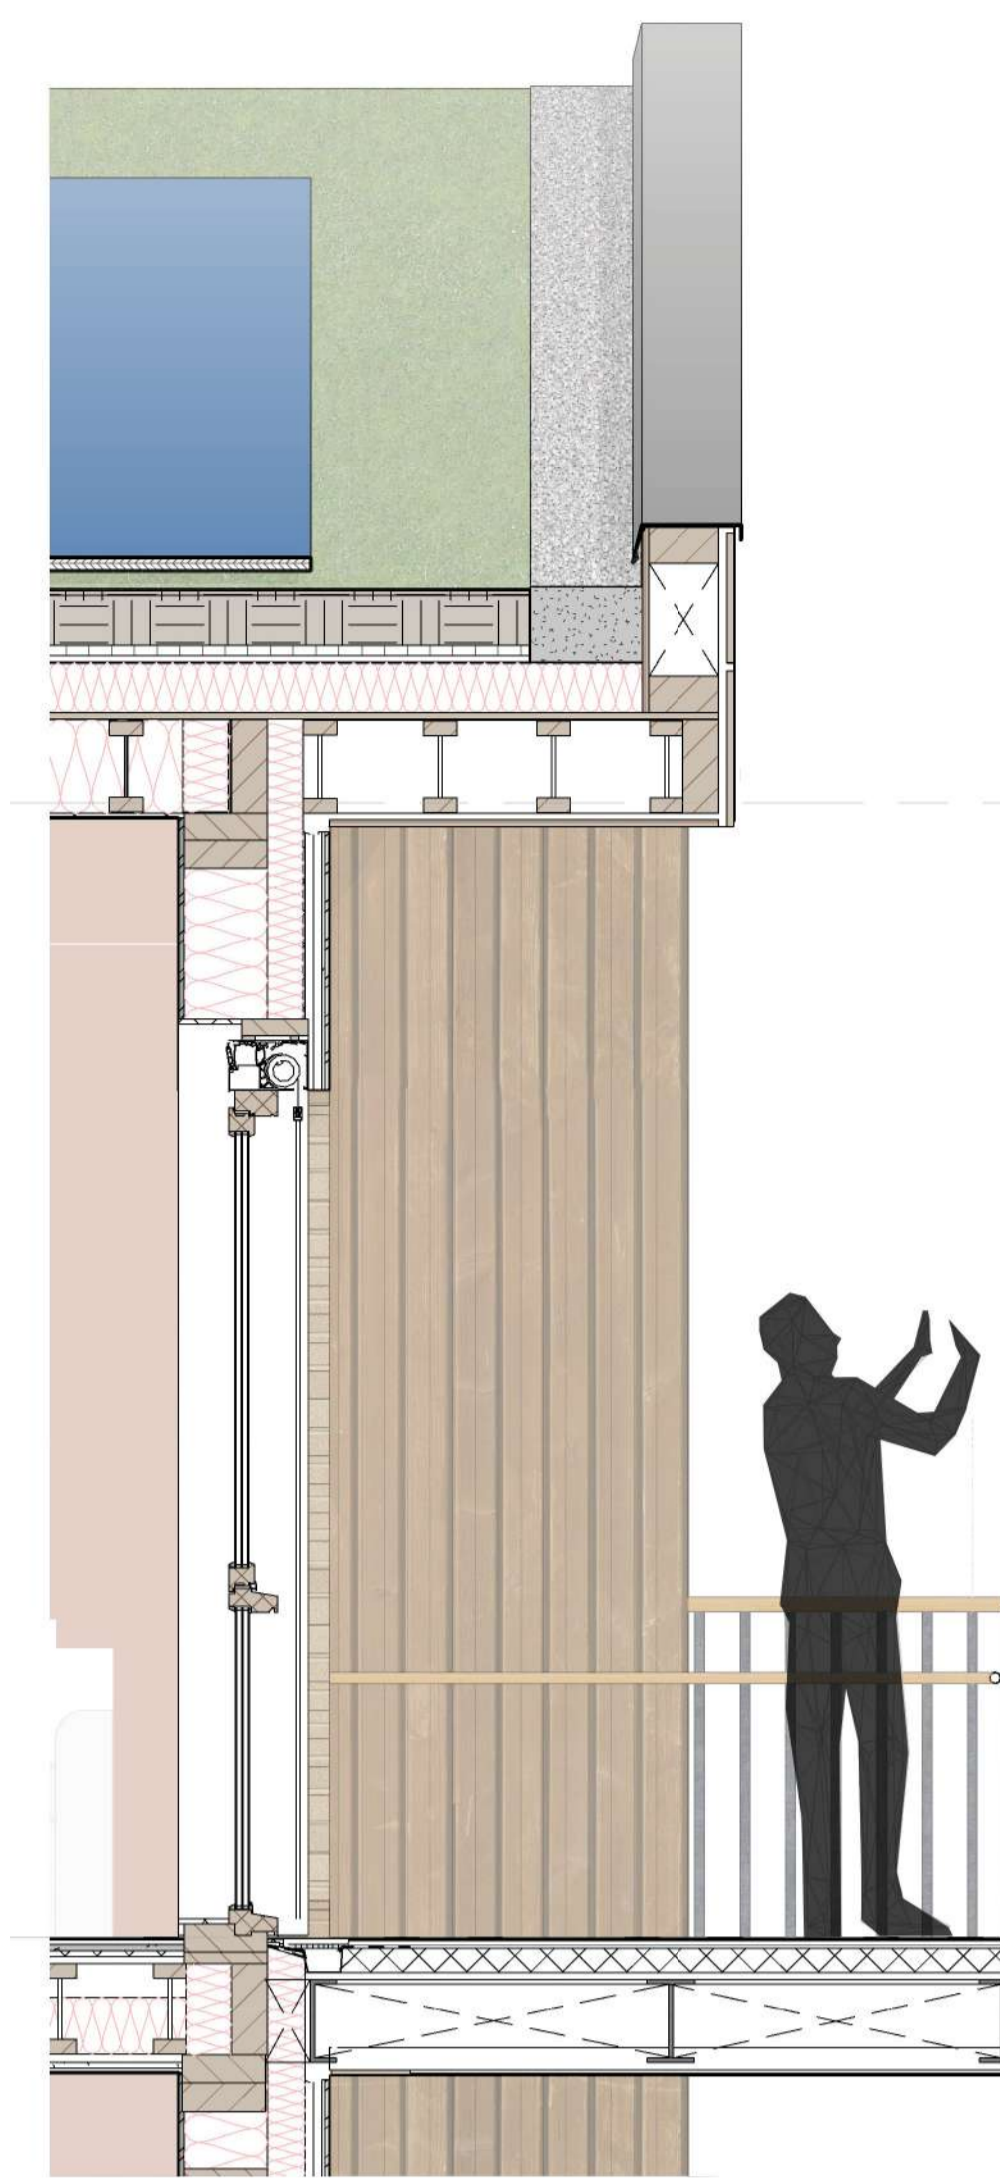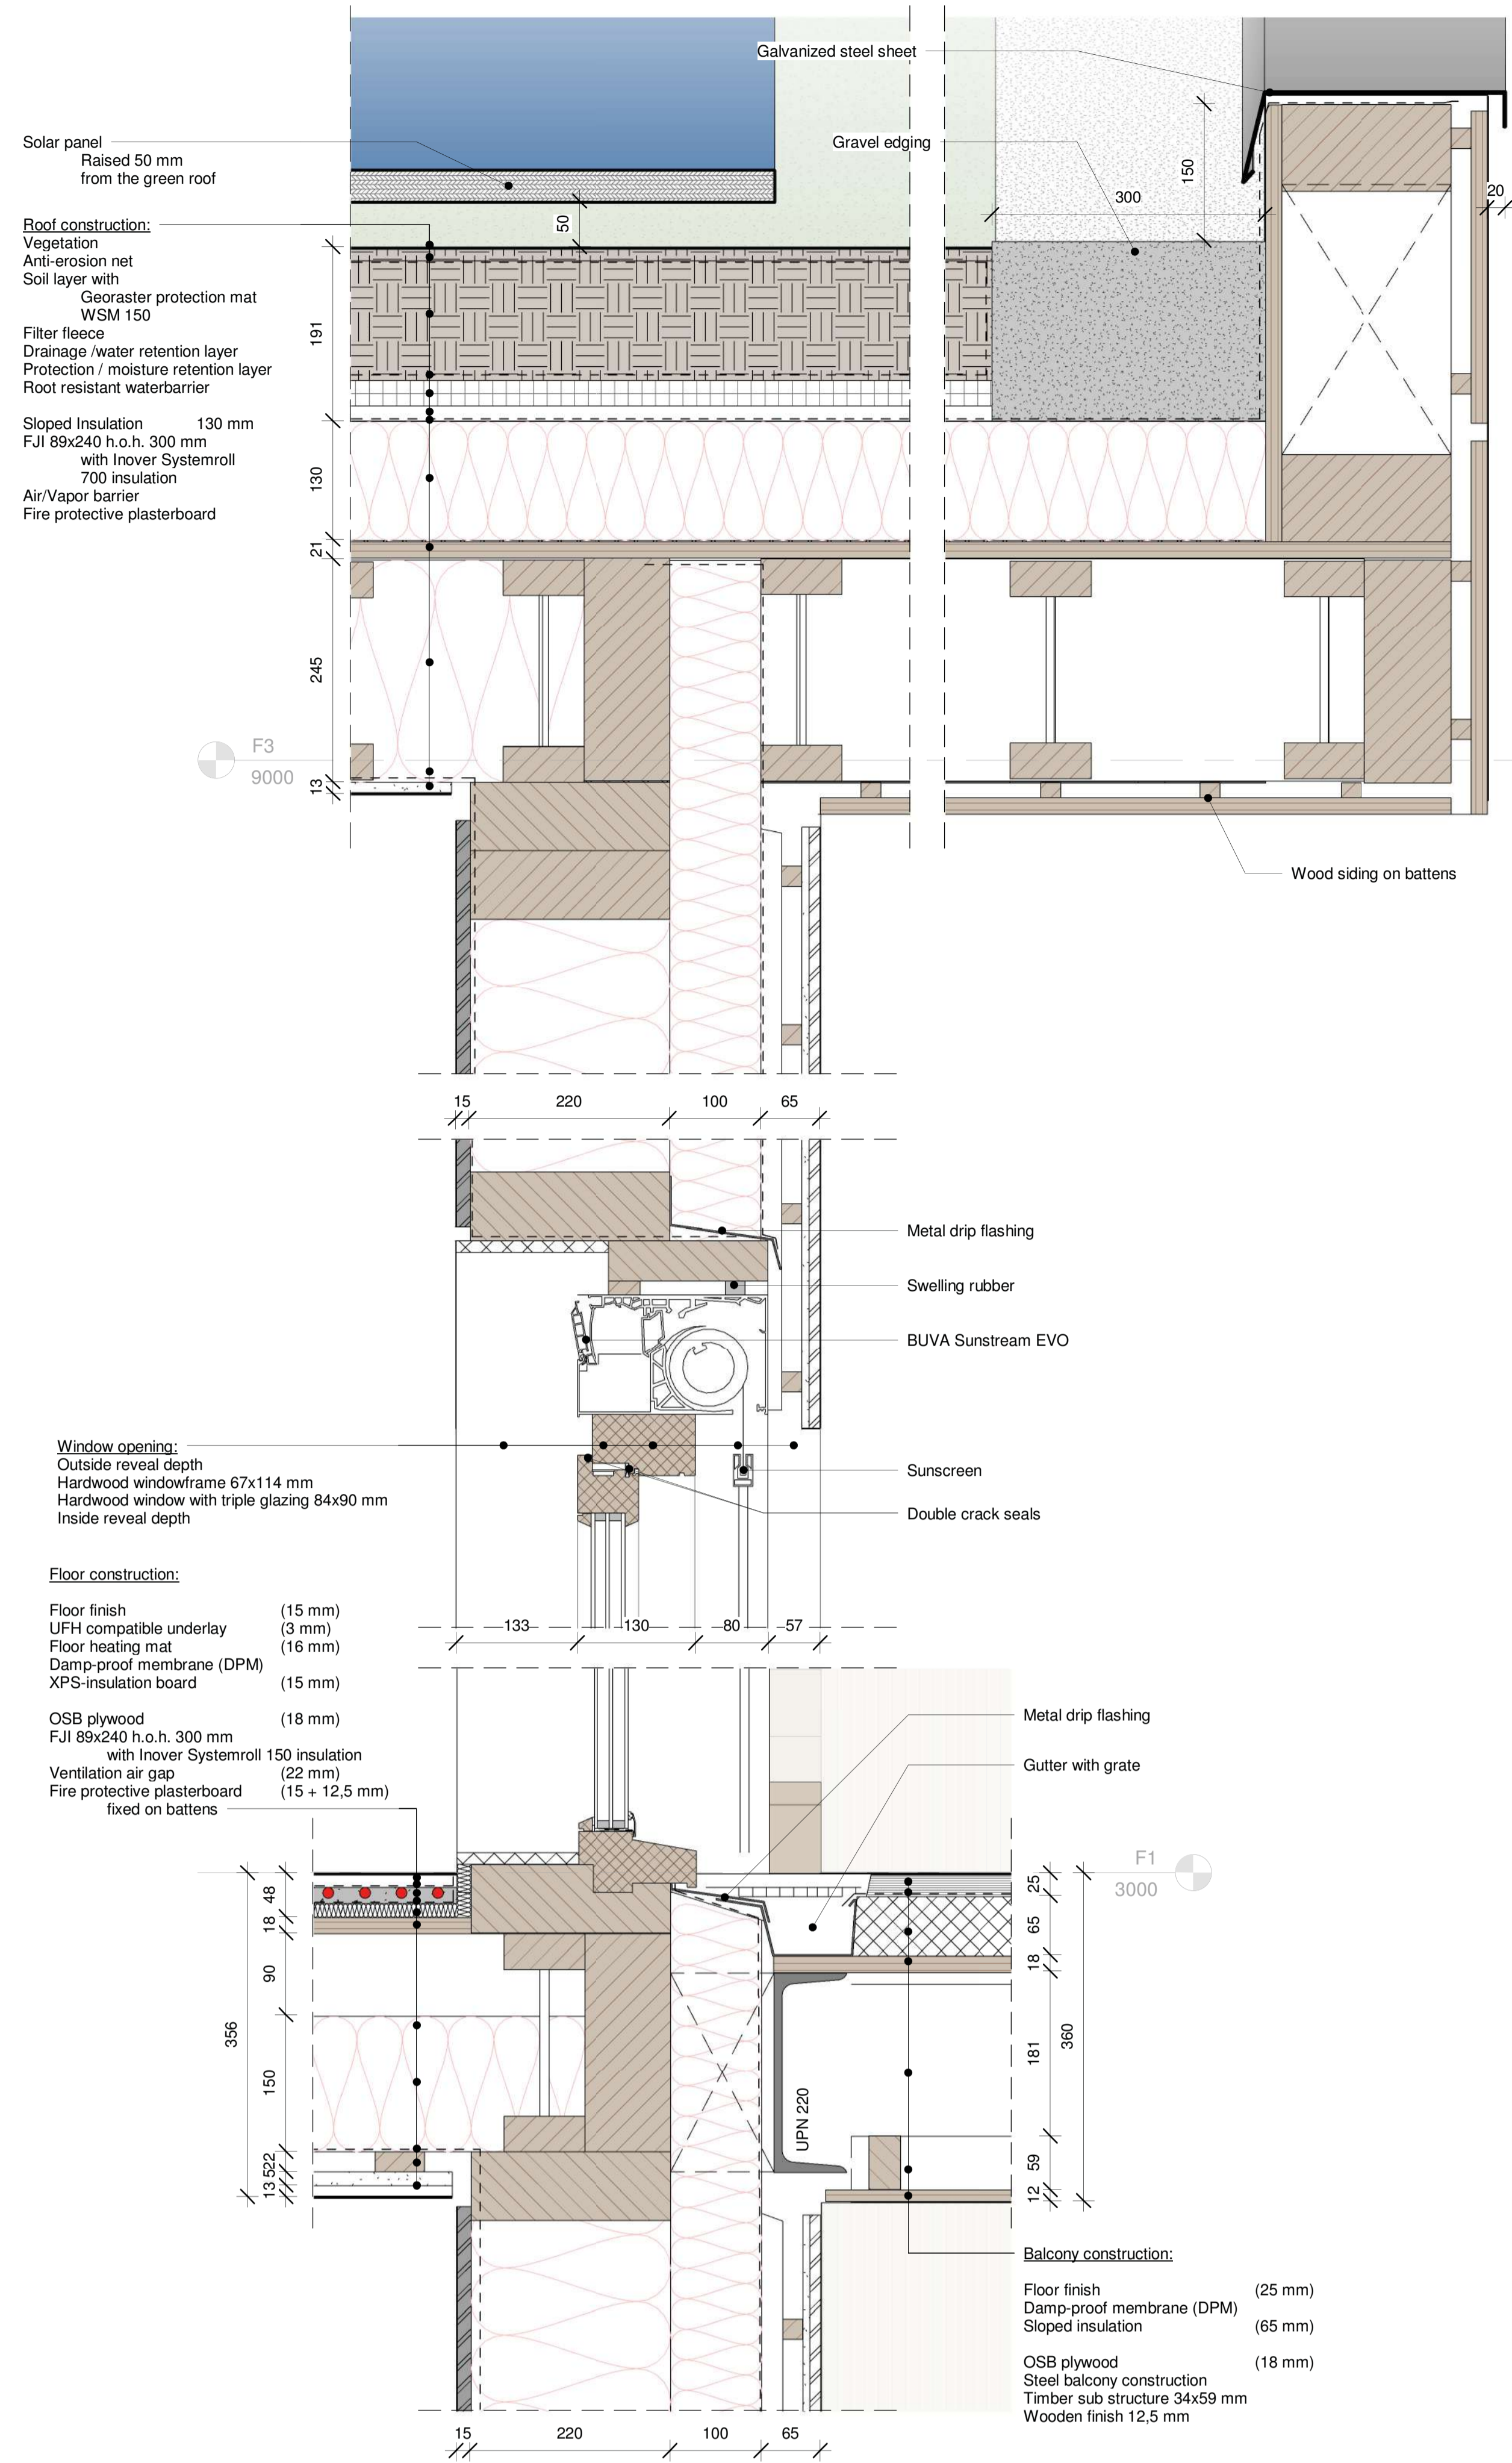

2 Vertical section  
1 : 20

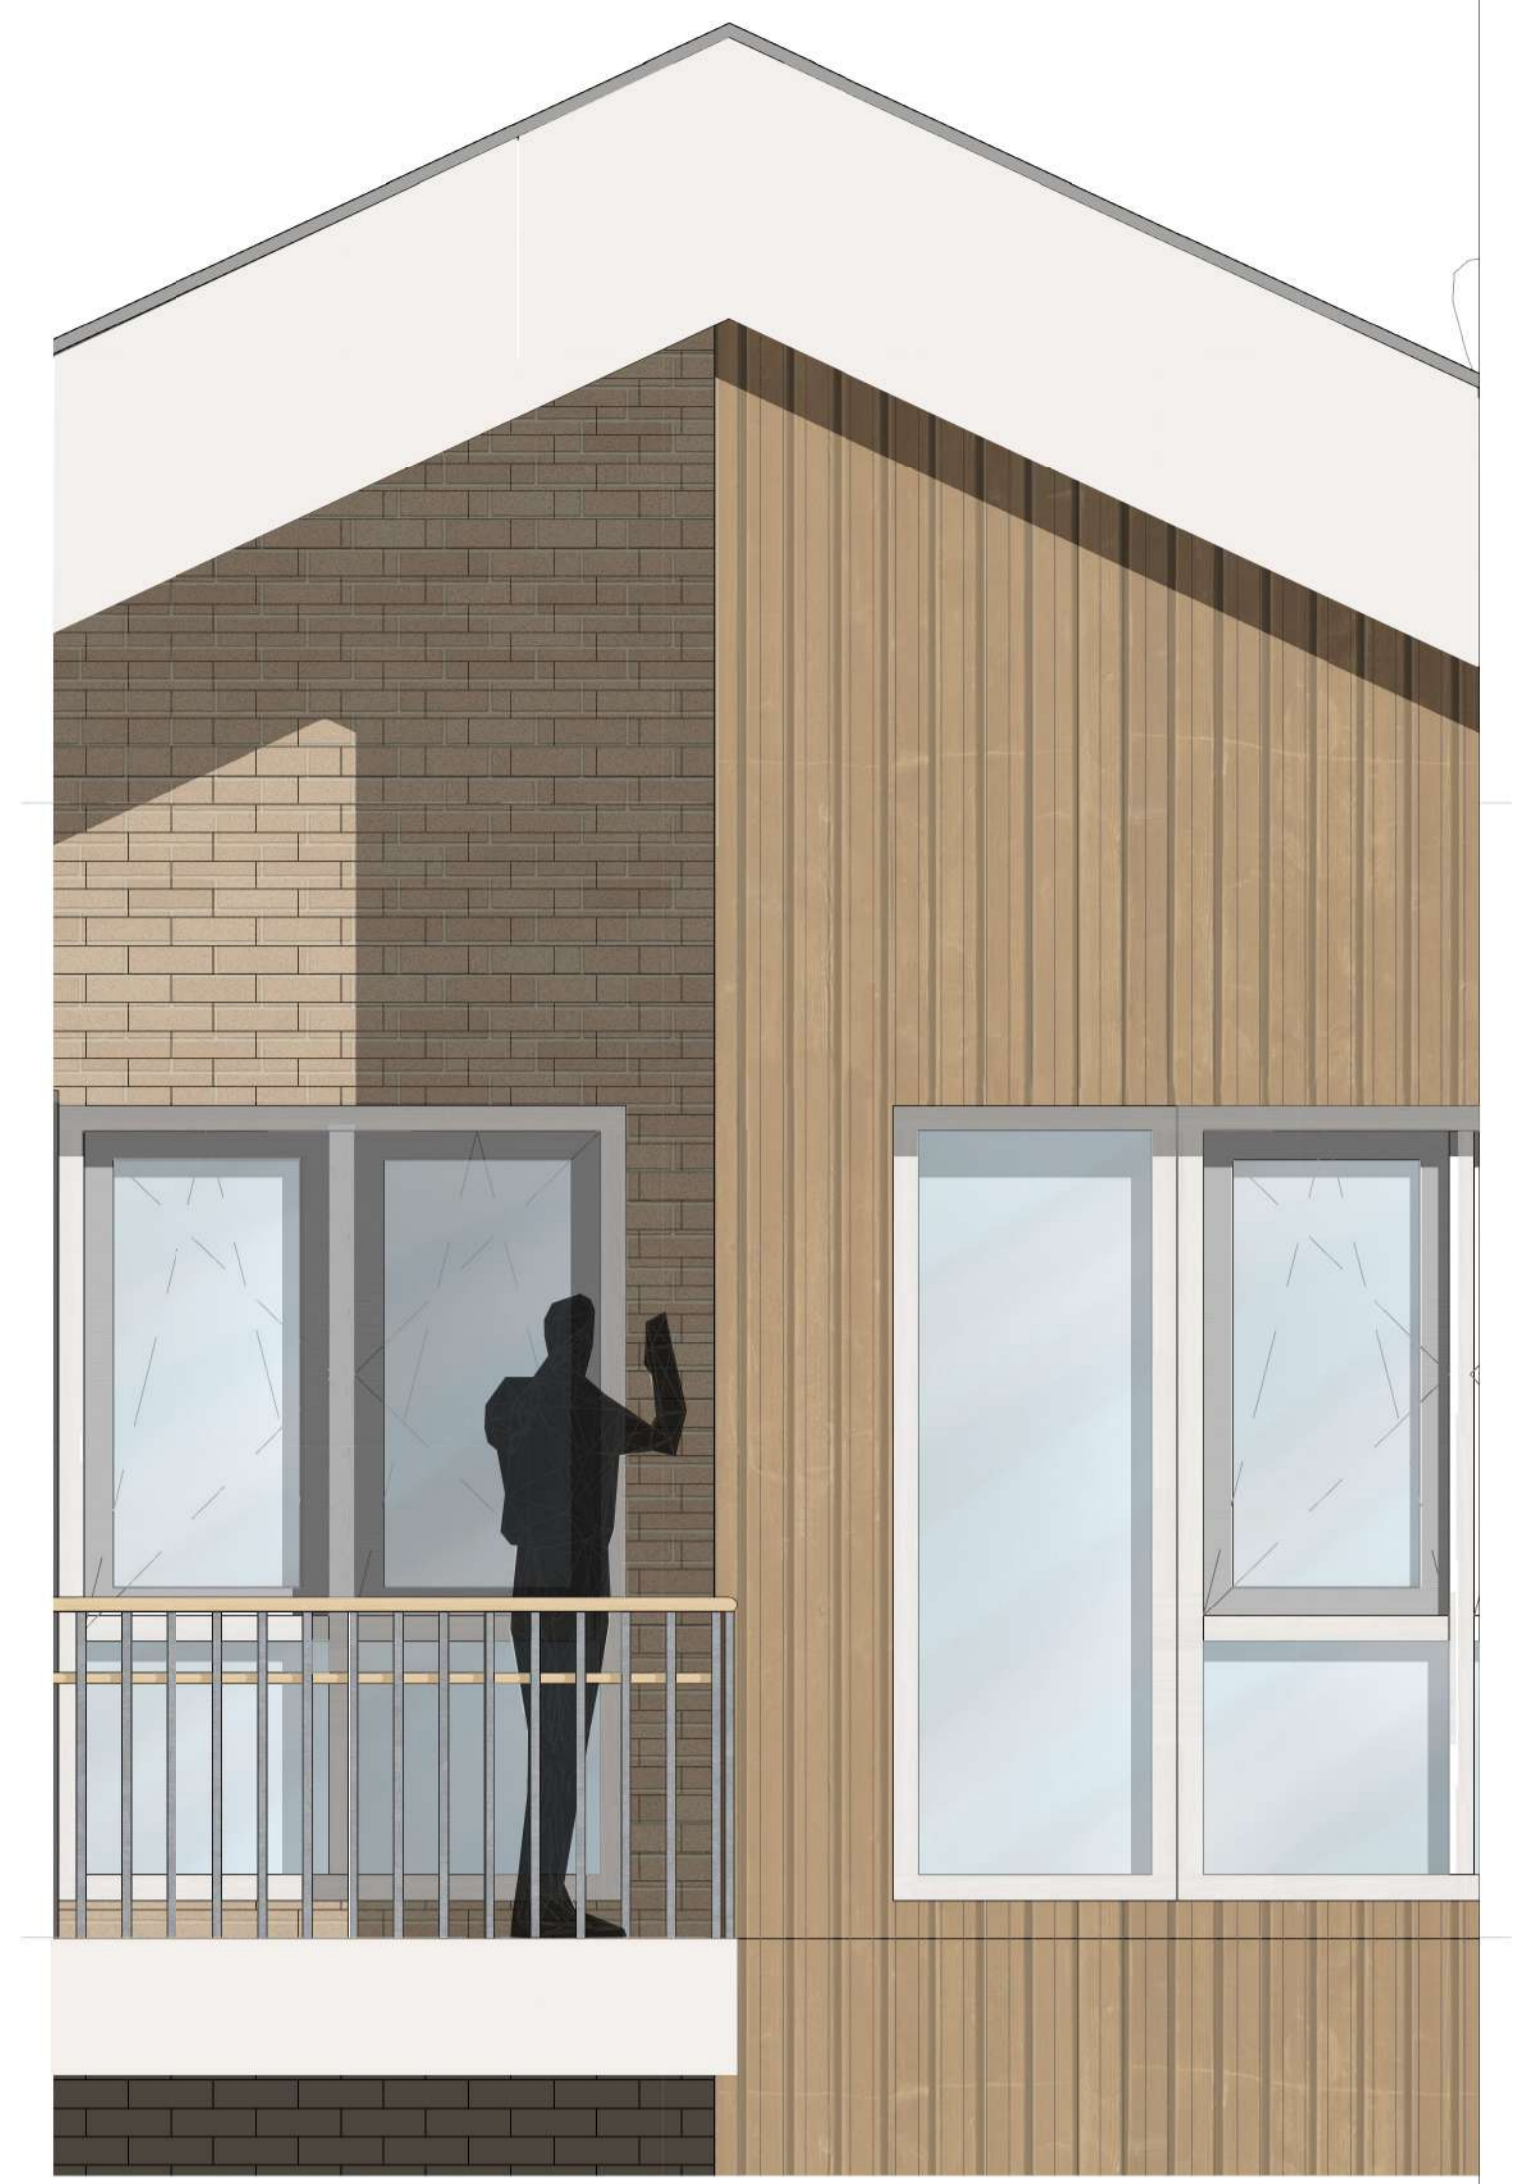

1 Facade fragment  
1 : 20

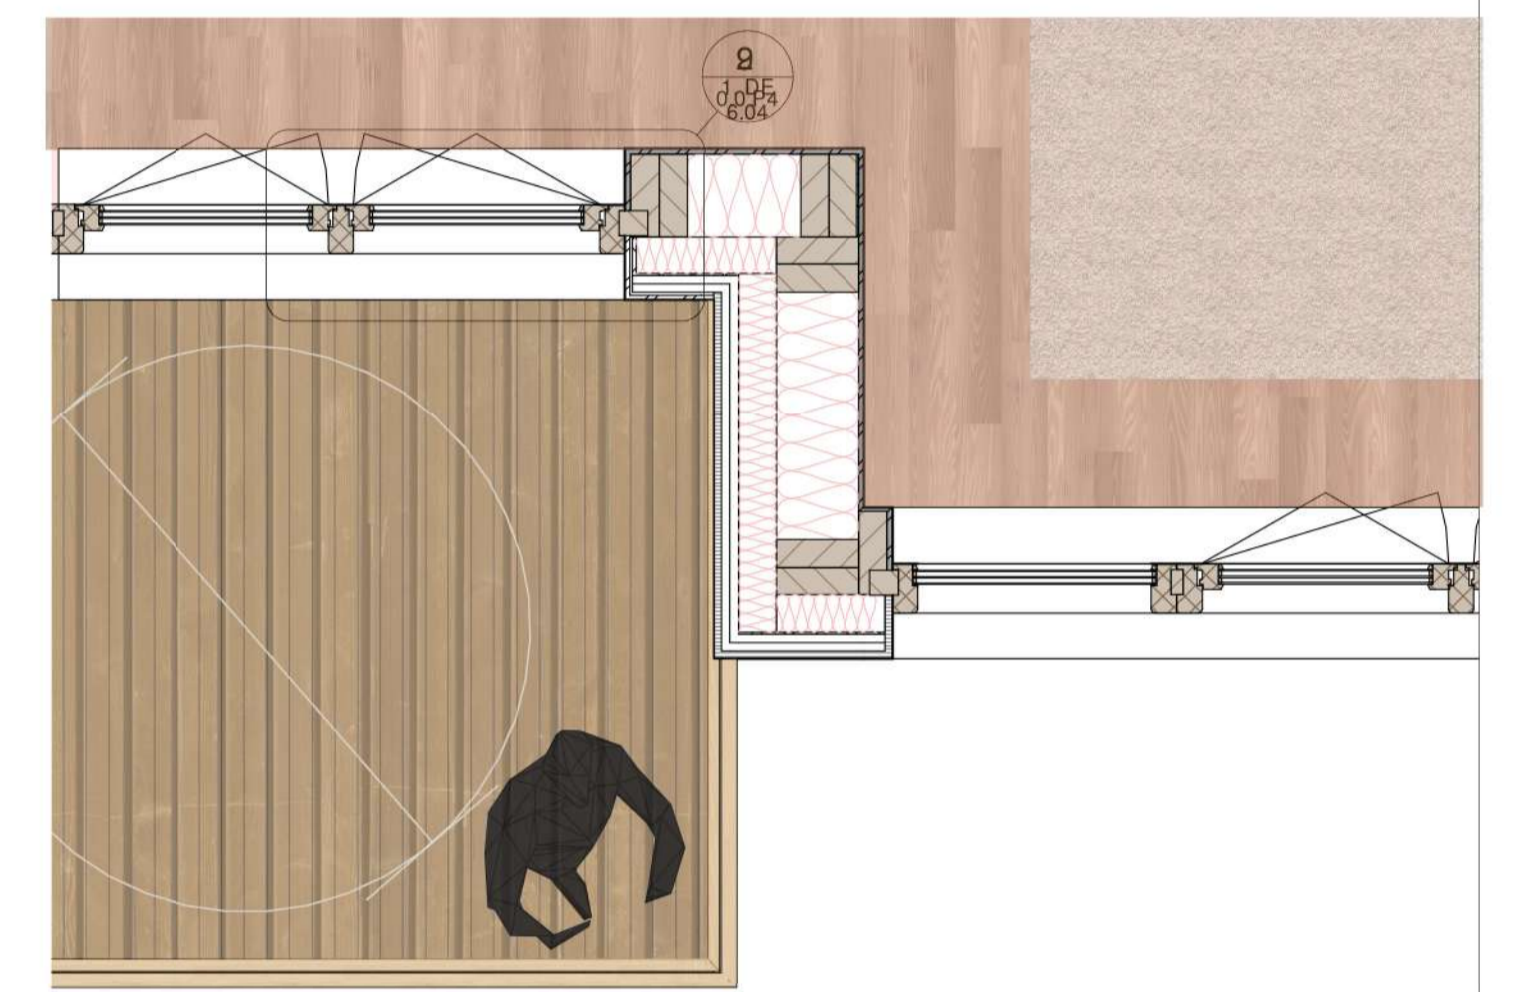

3 Horizontal section  
1 : 20

