


FACADE SECTION 1:20

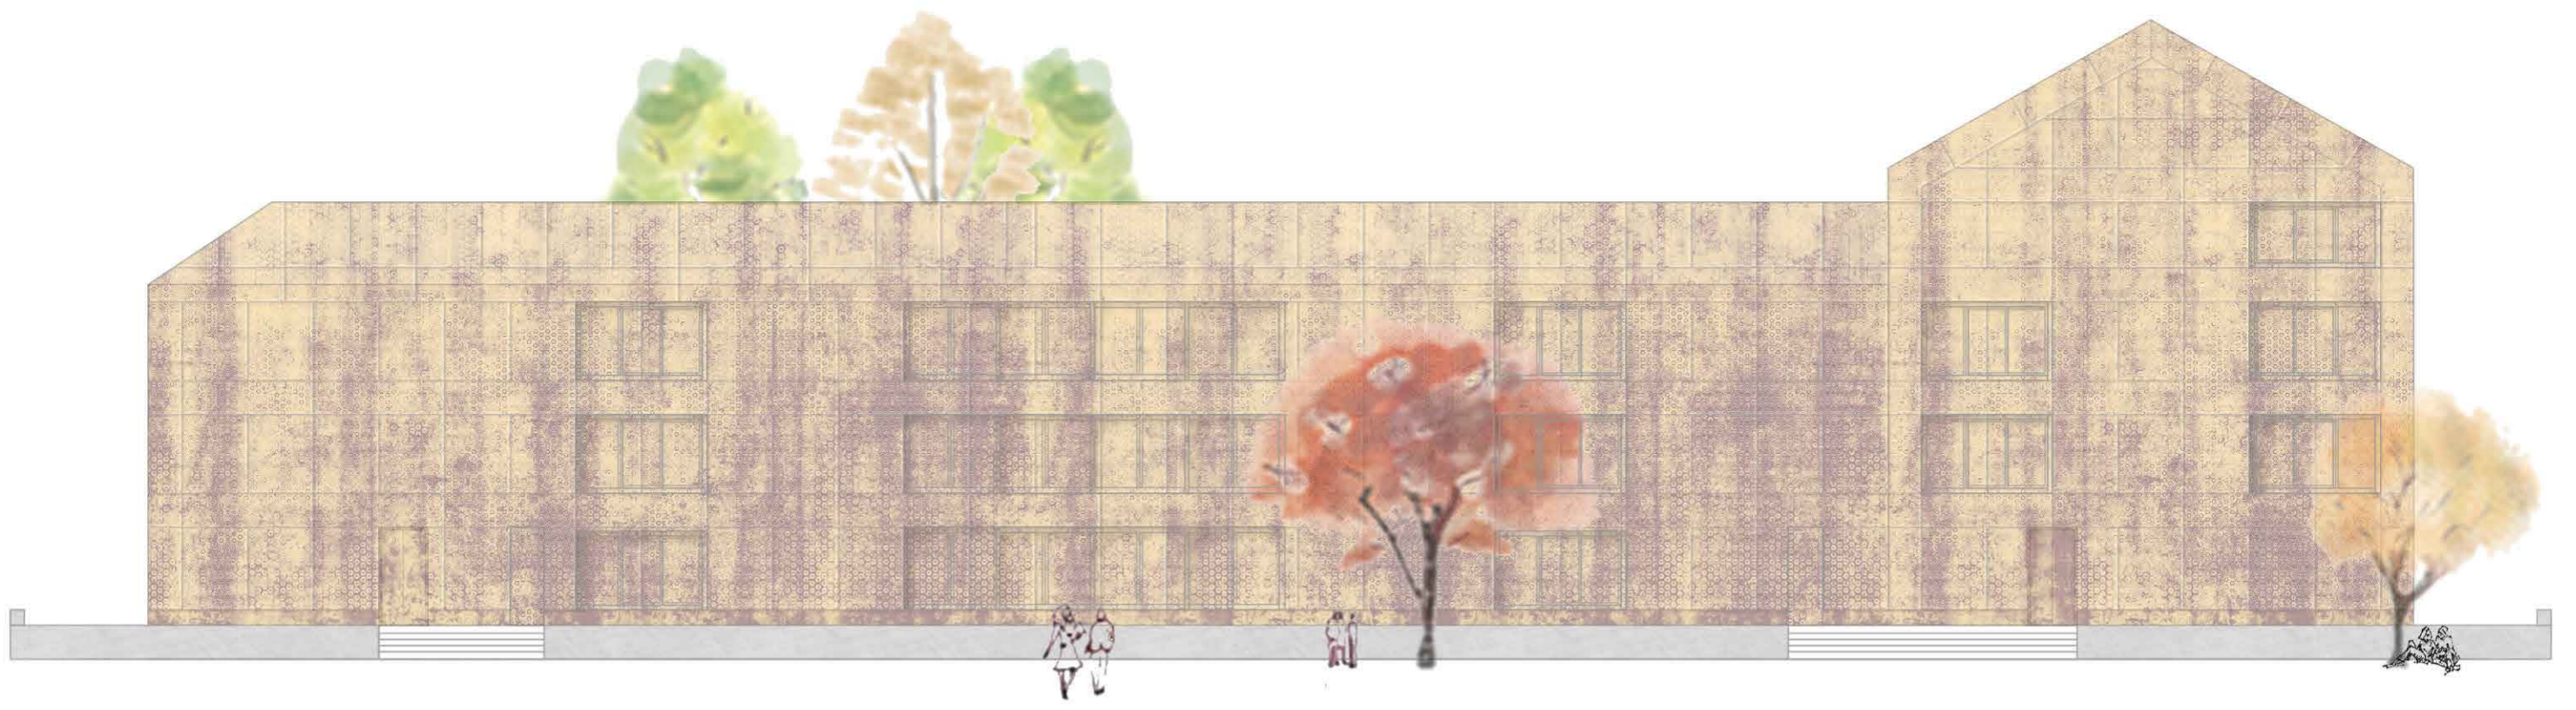


Exterior facade - West



Exterior facade - North



Exterior facade - East

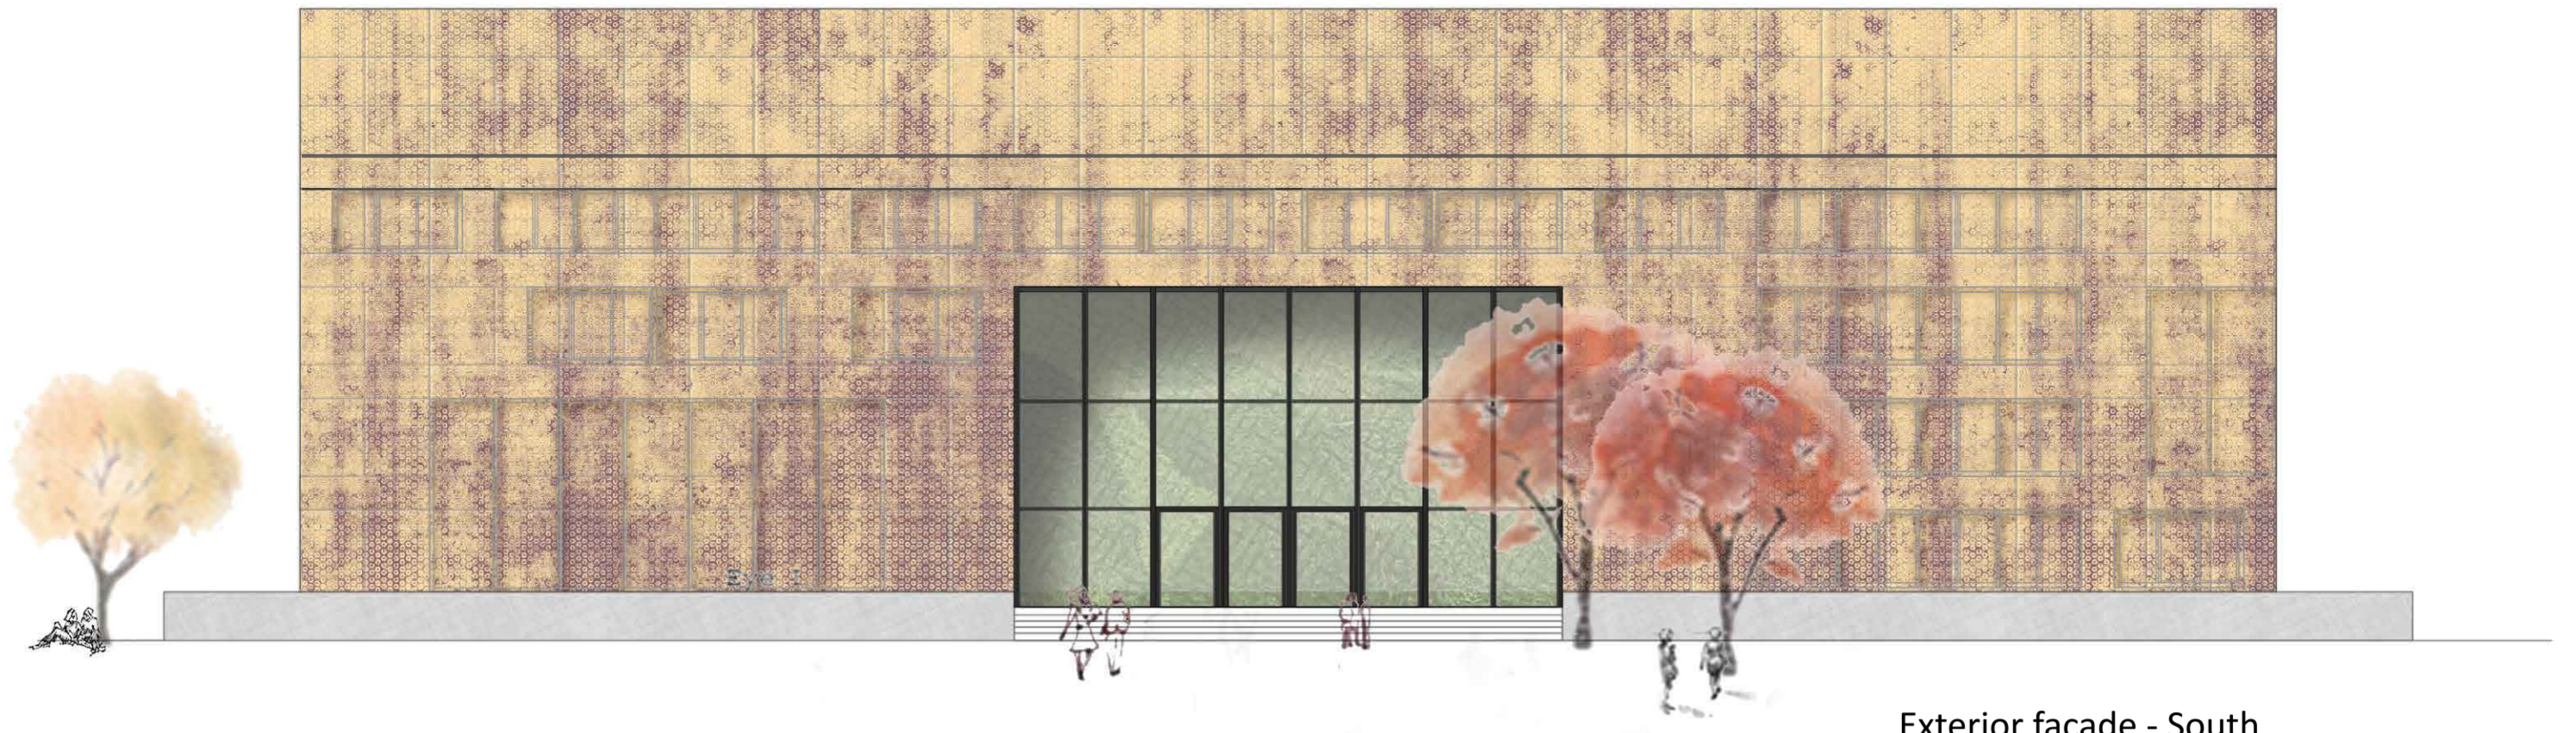


Exterior facade - South




Courtyard facade - South




Courtyard facade - East

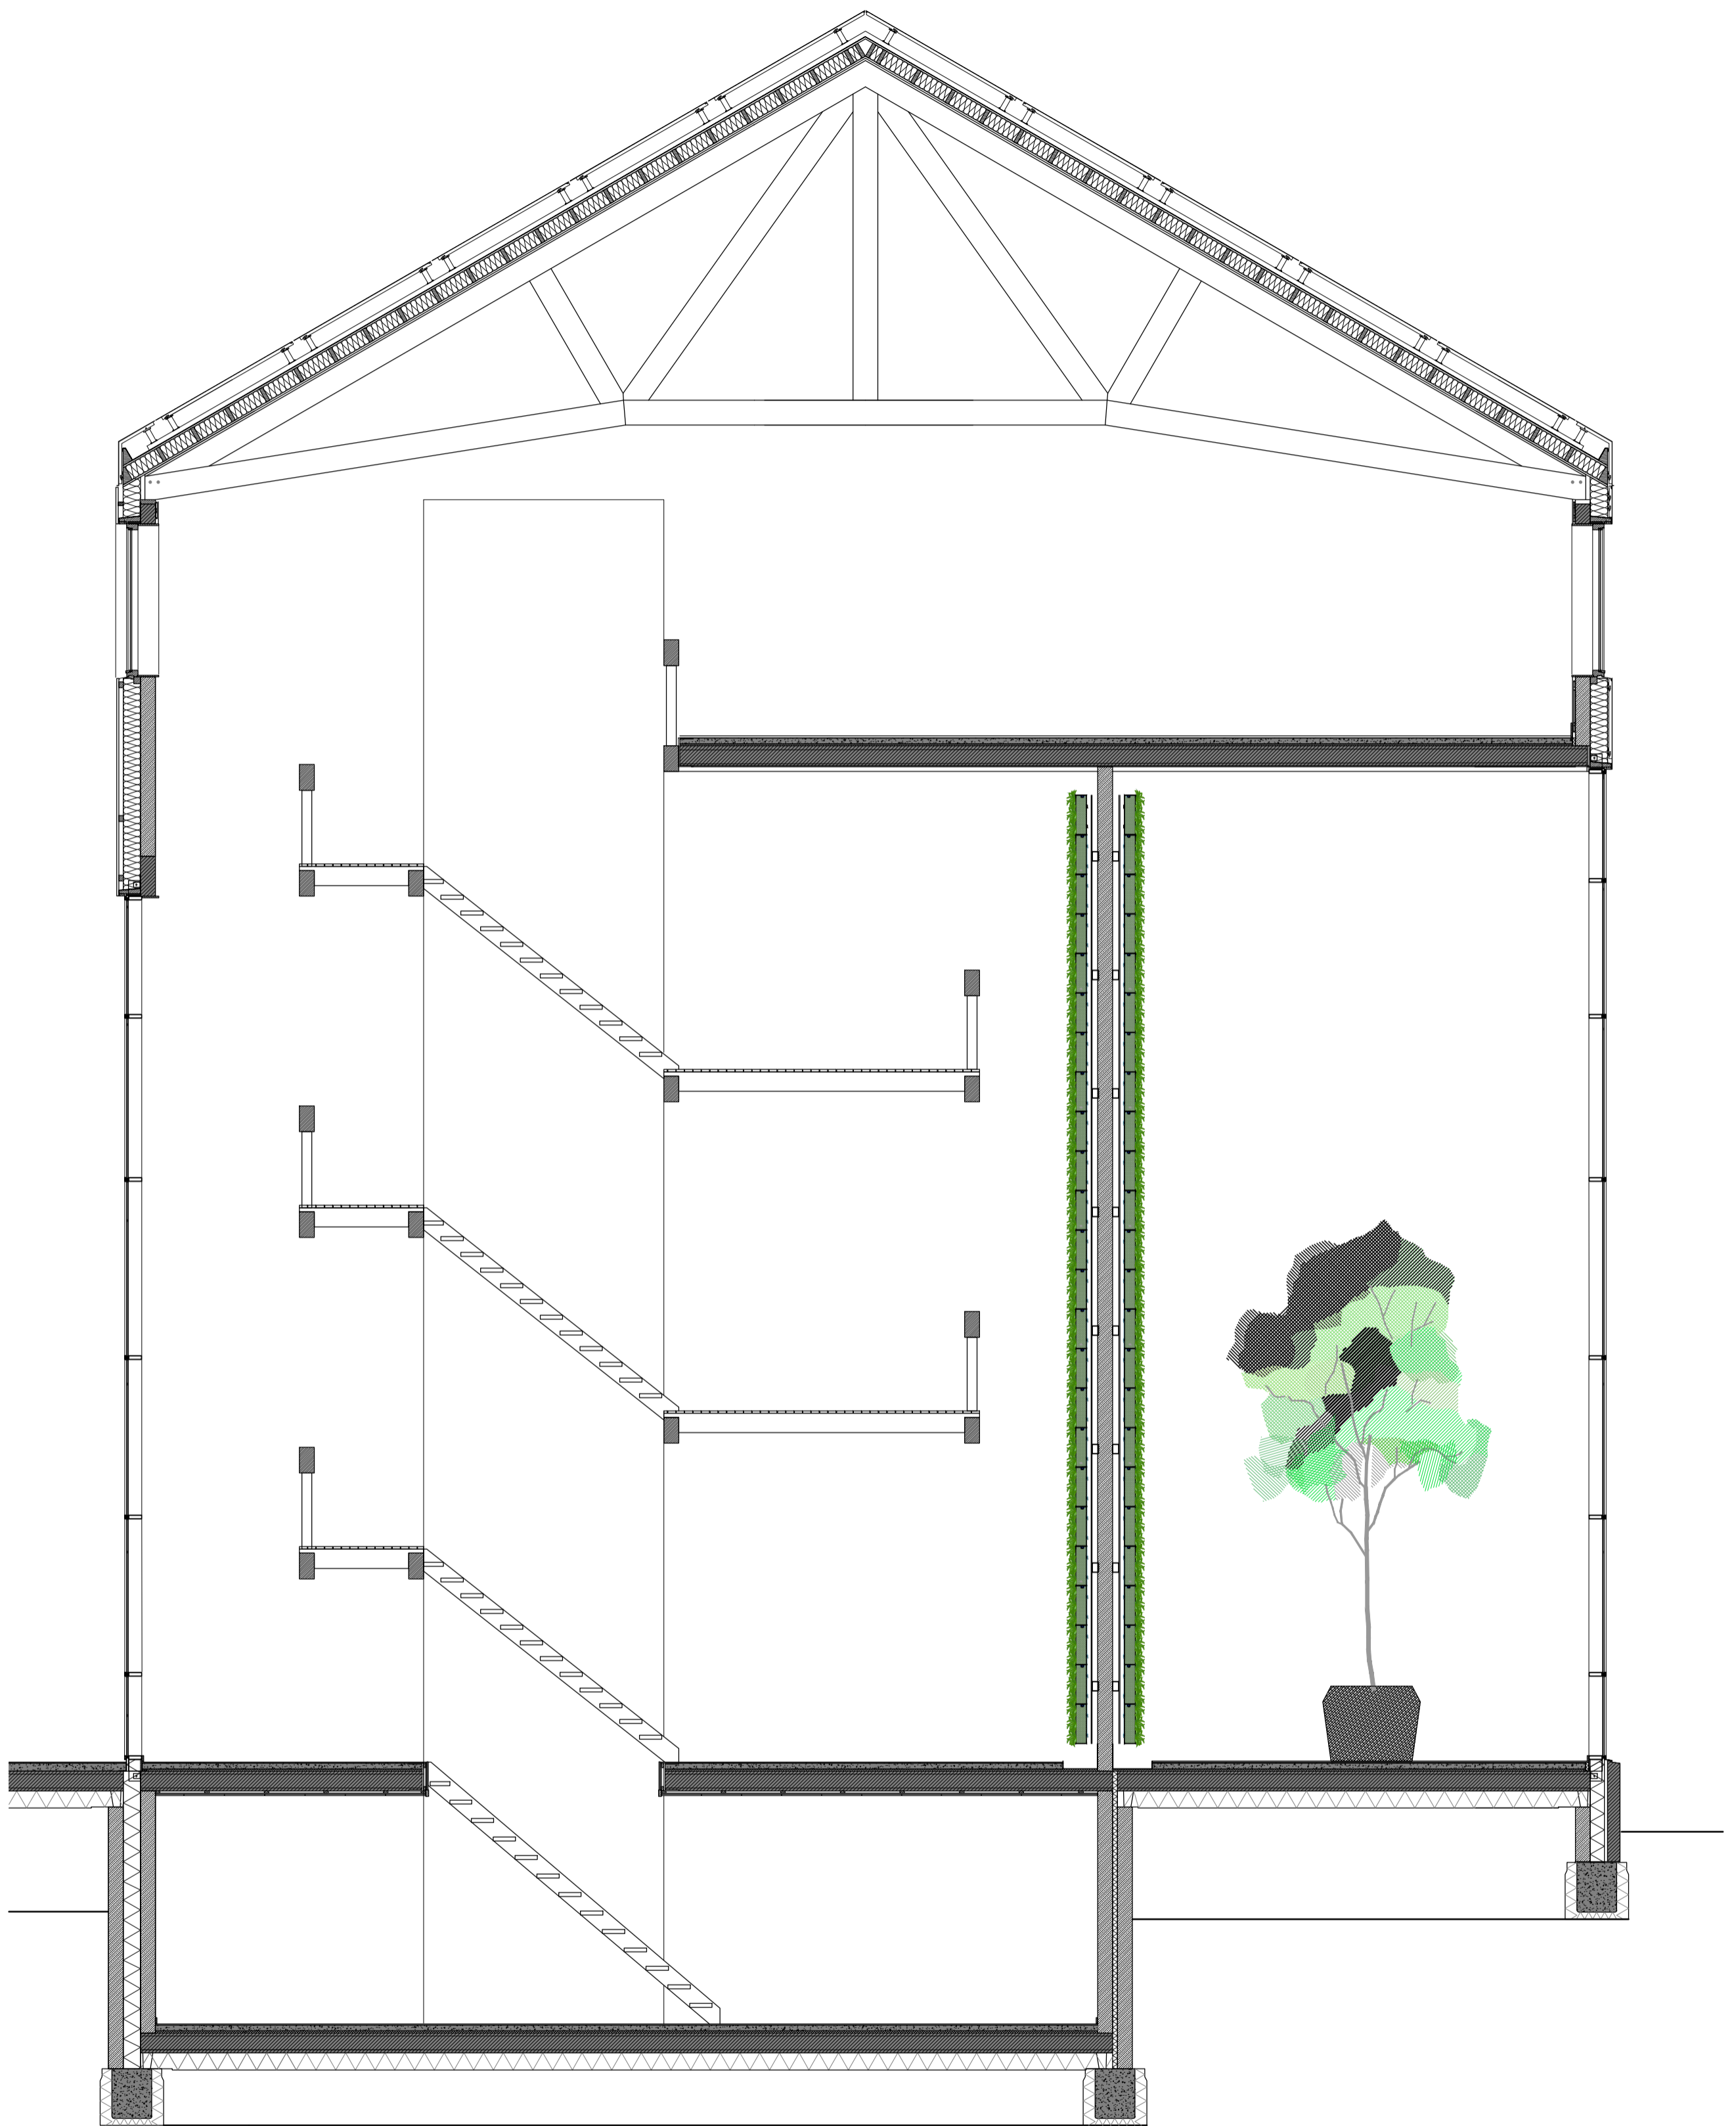


Section wintergarden B-B 1:50

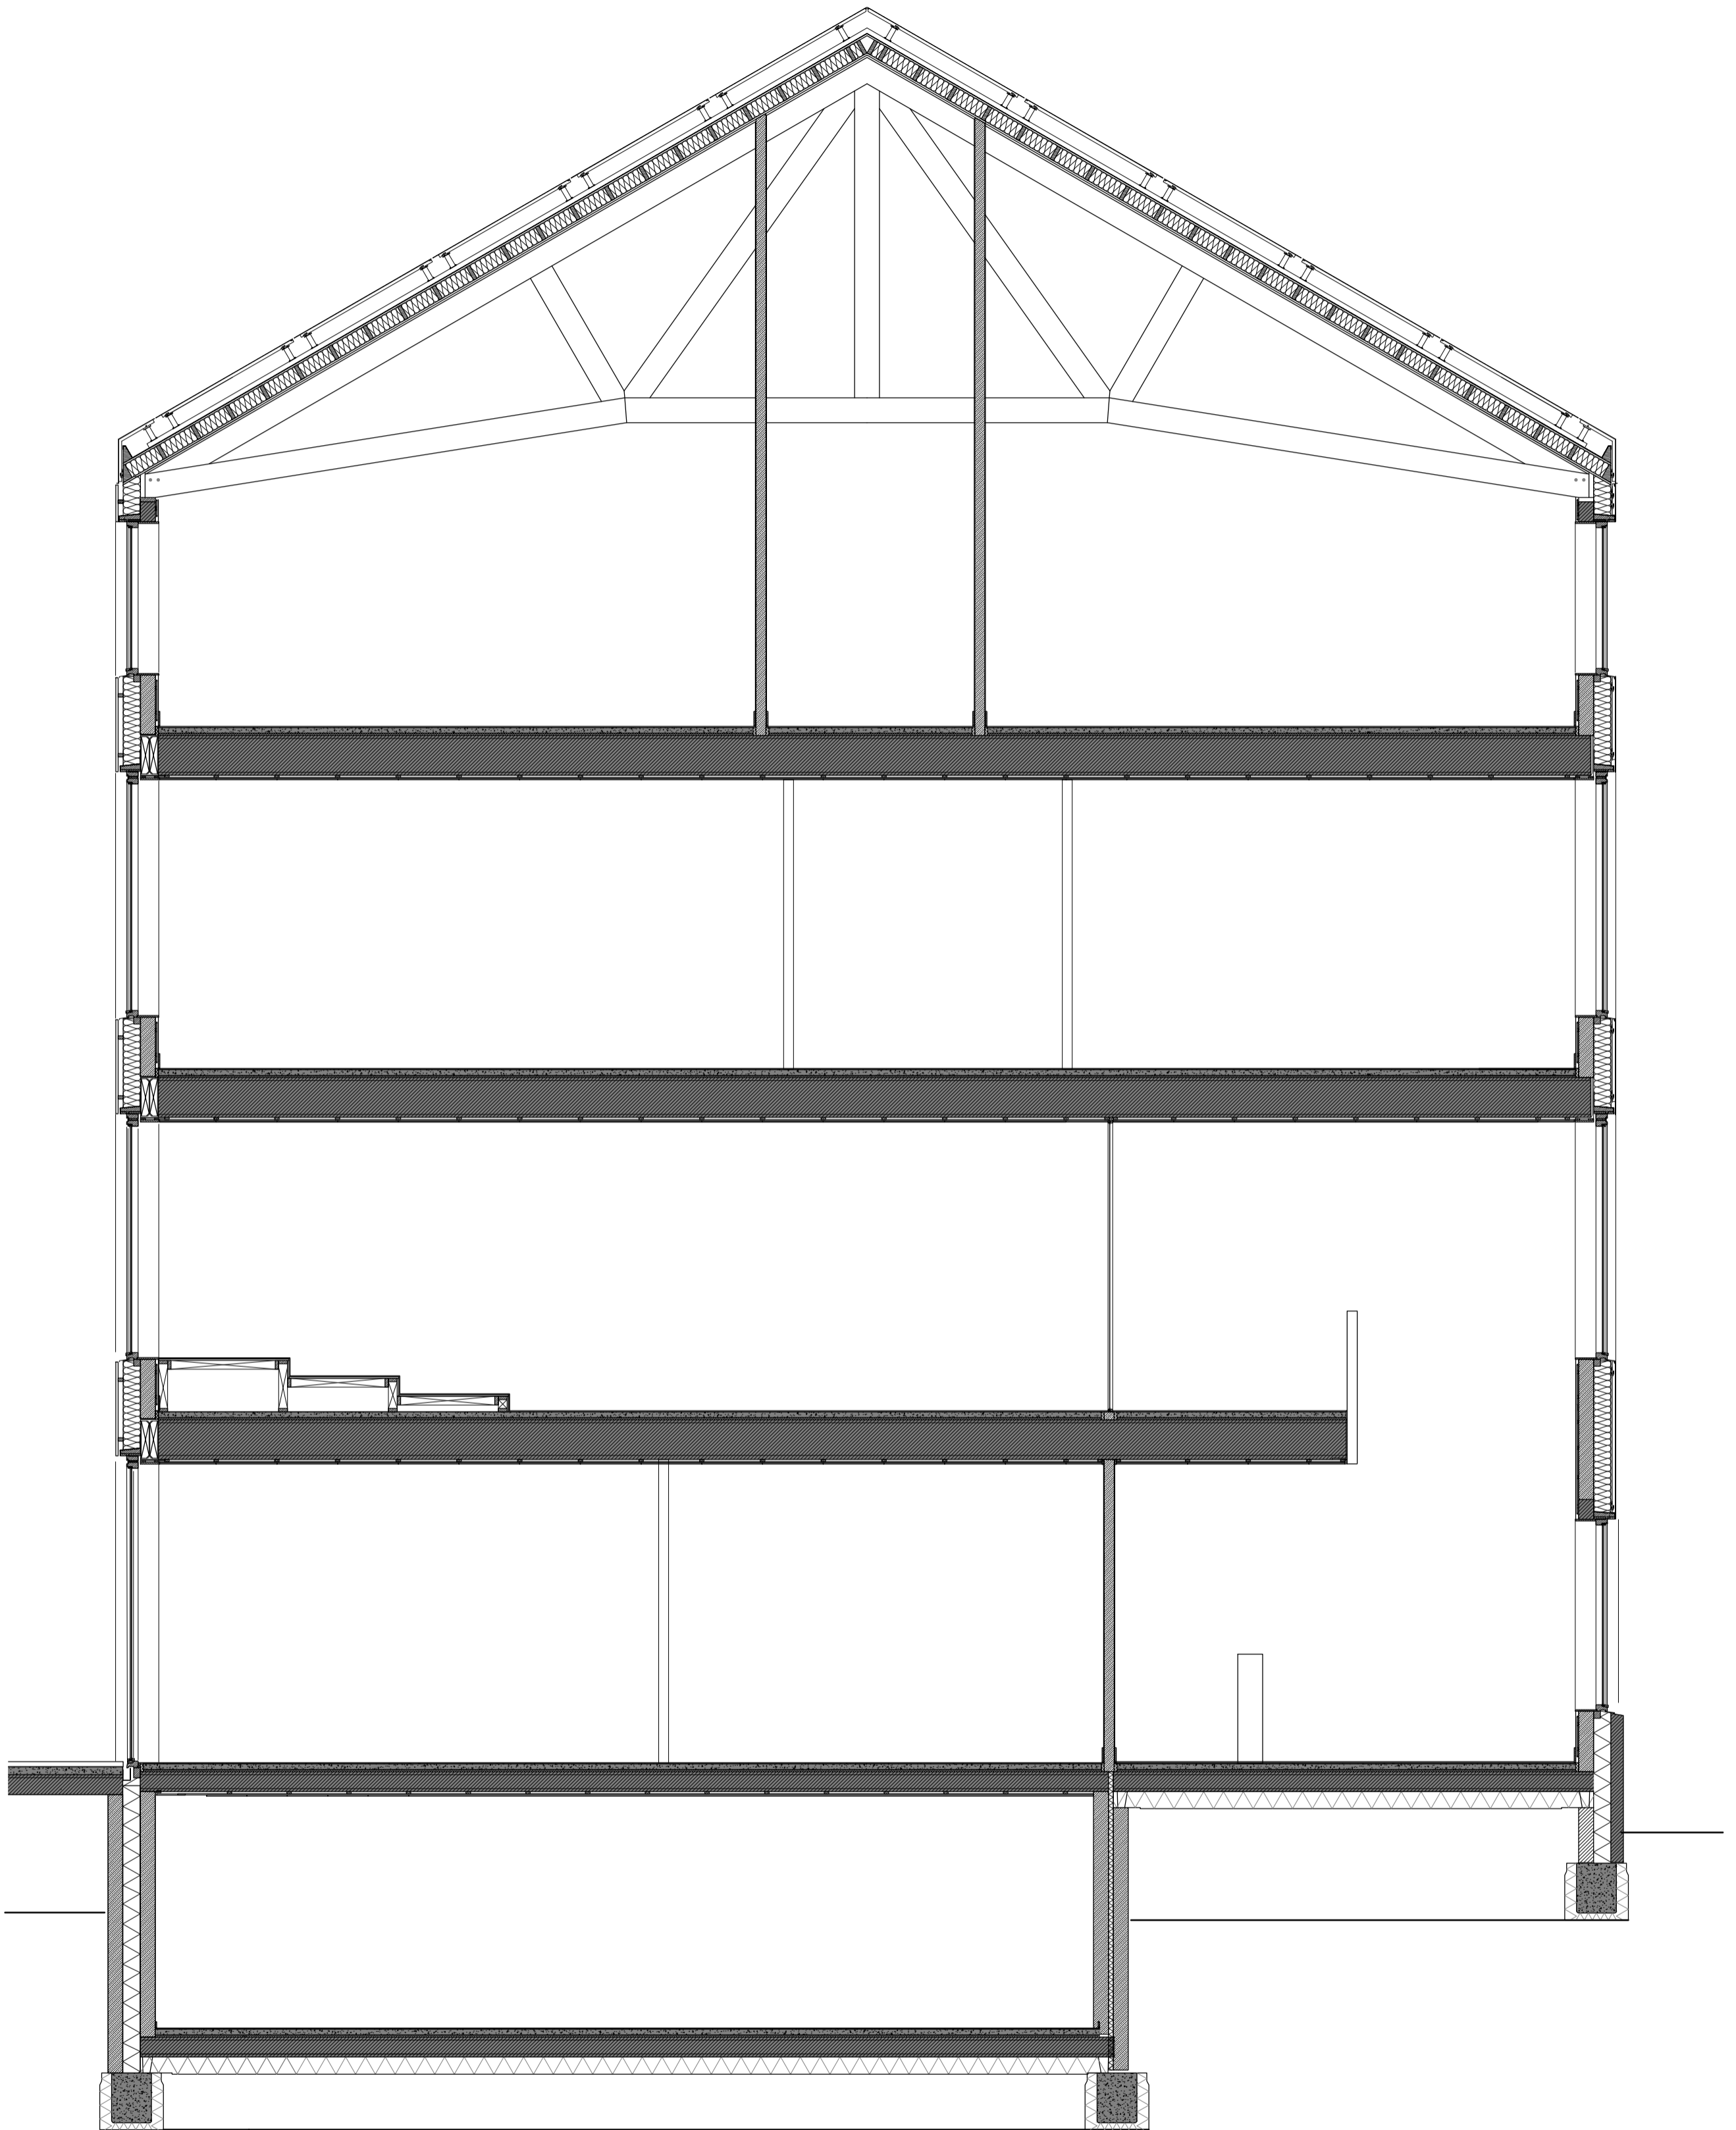


Section restaurant A-A 1:50

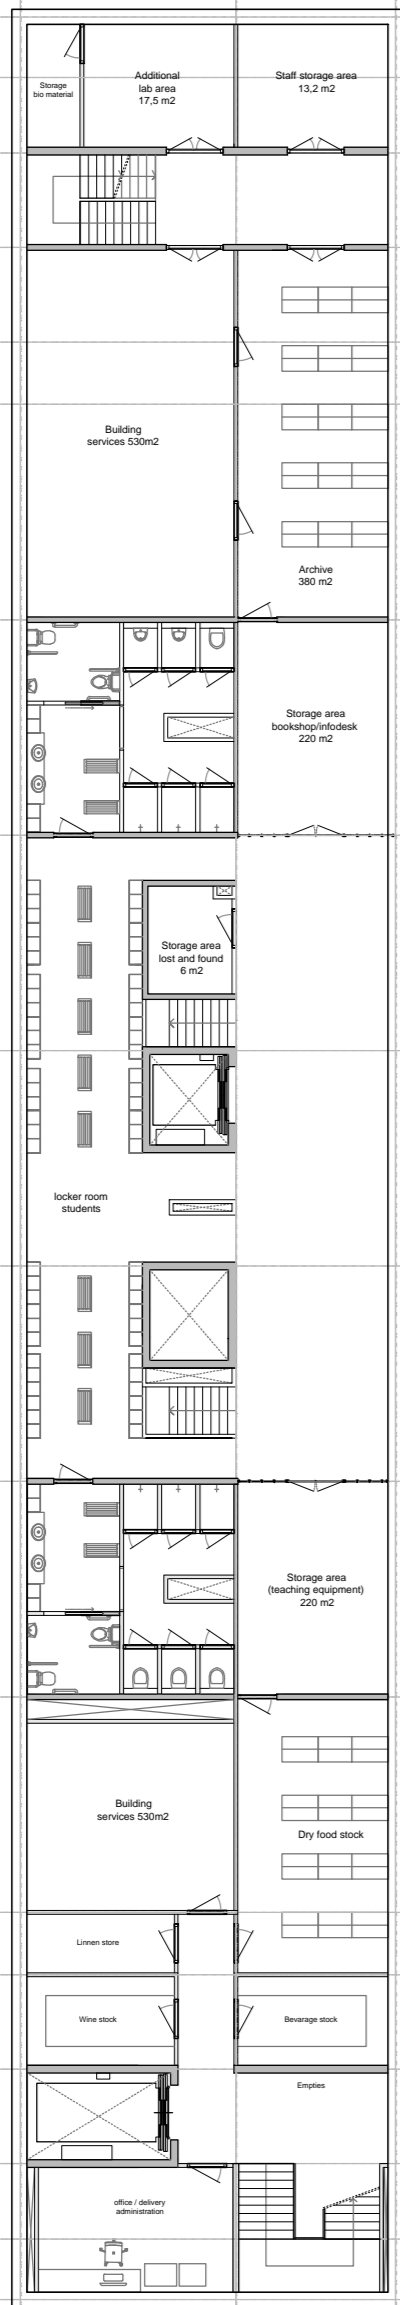


Floorplan basement 1:200

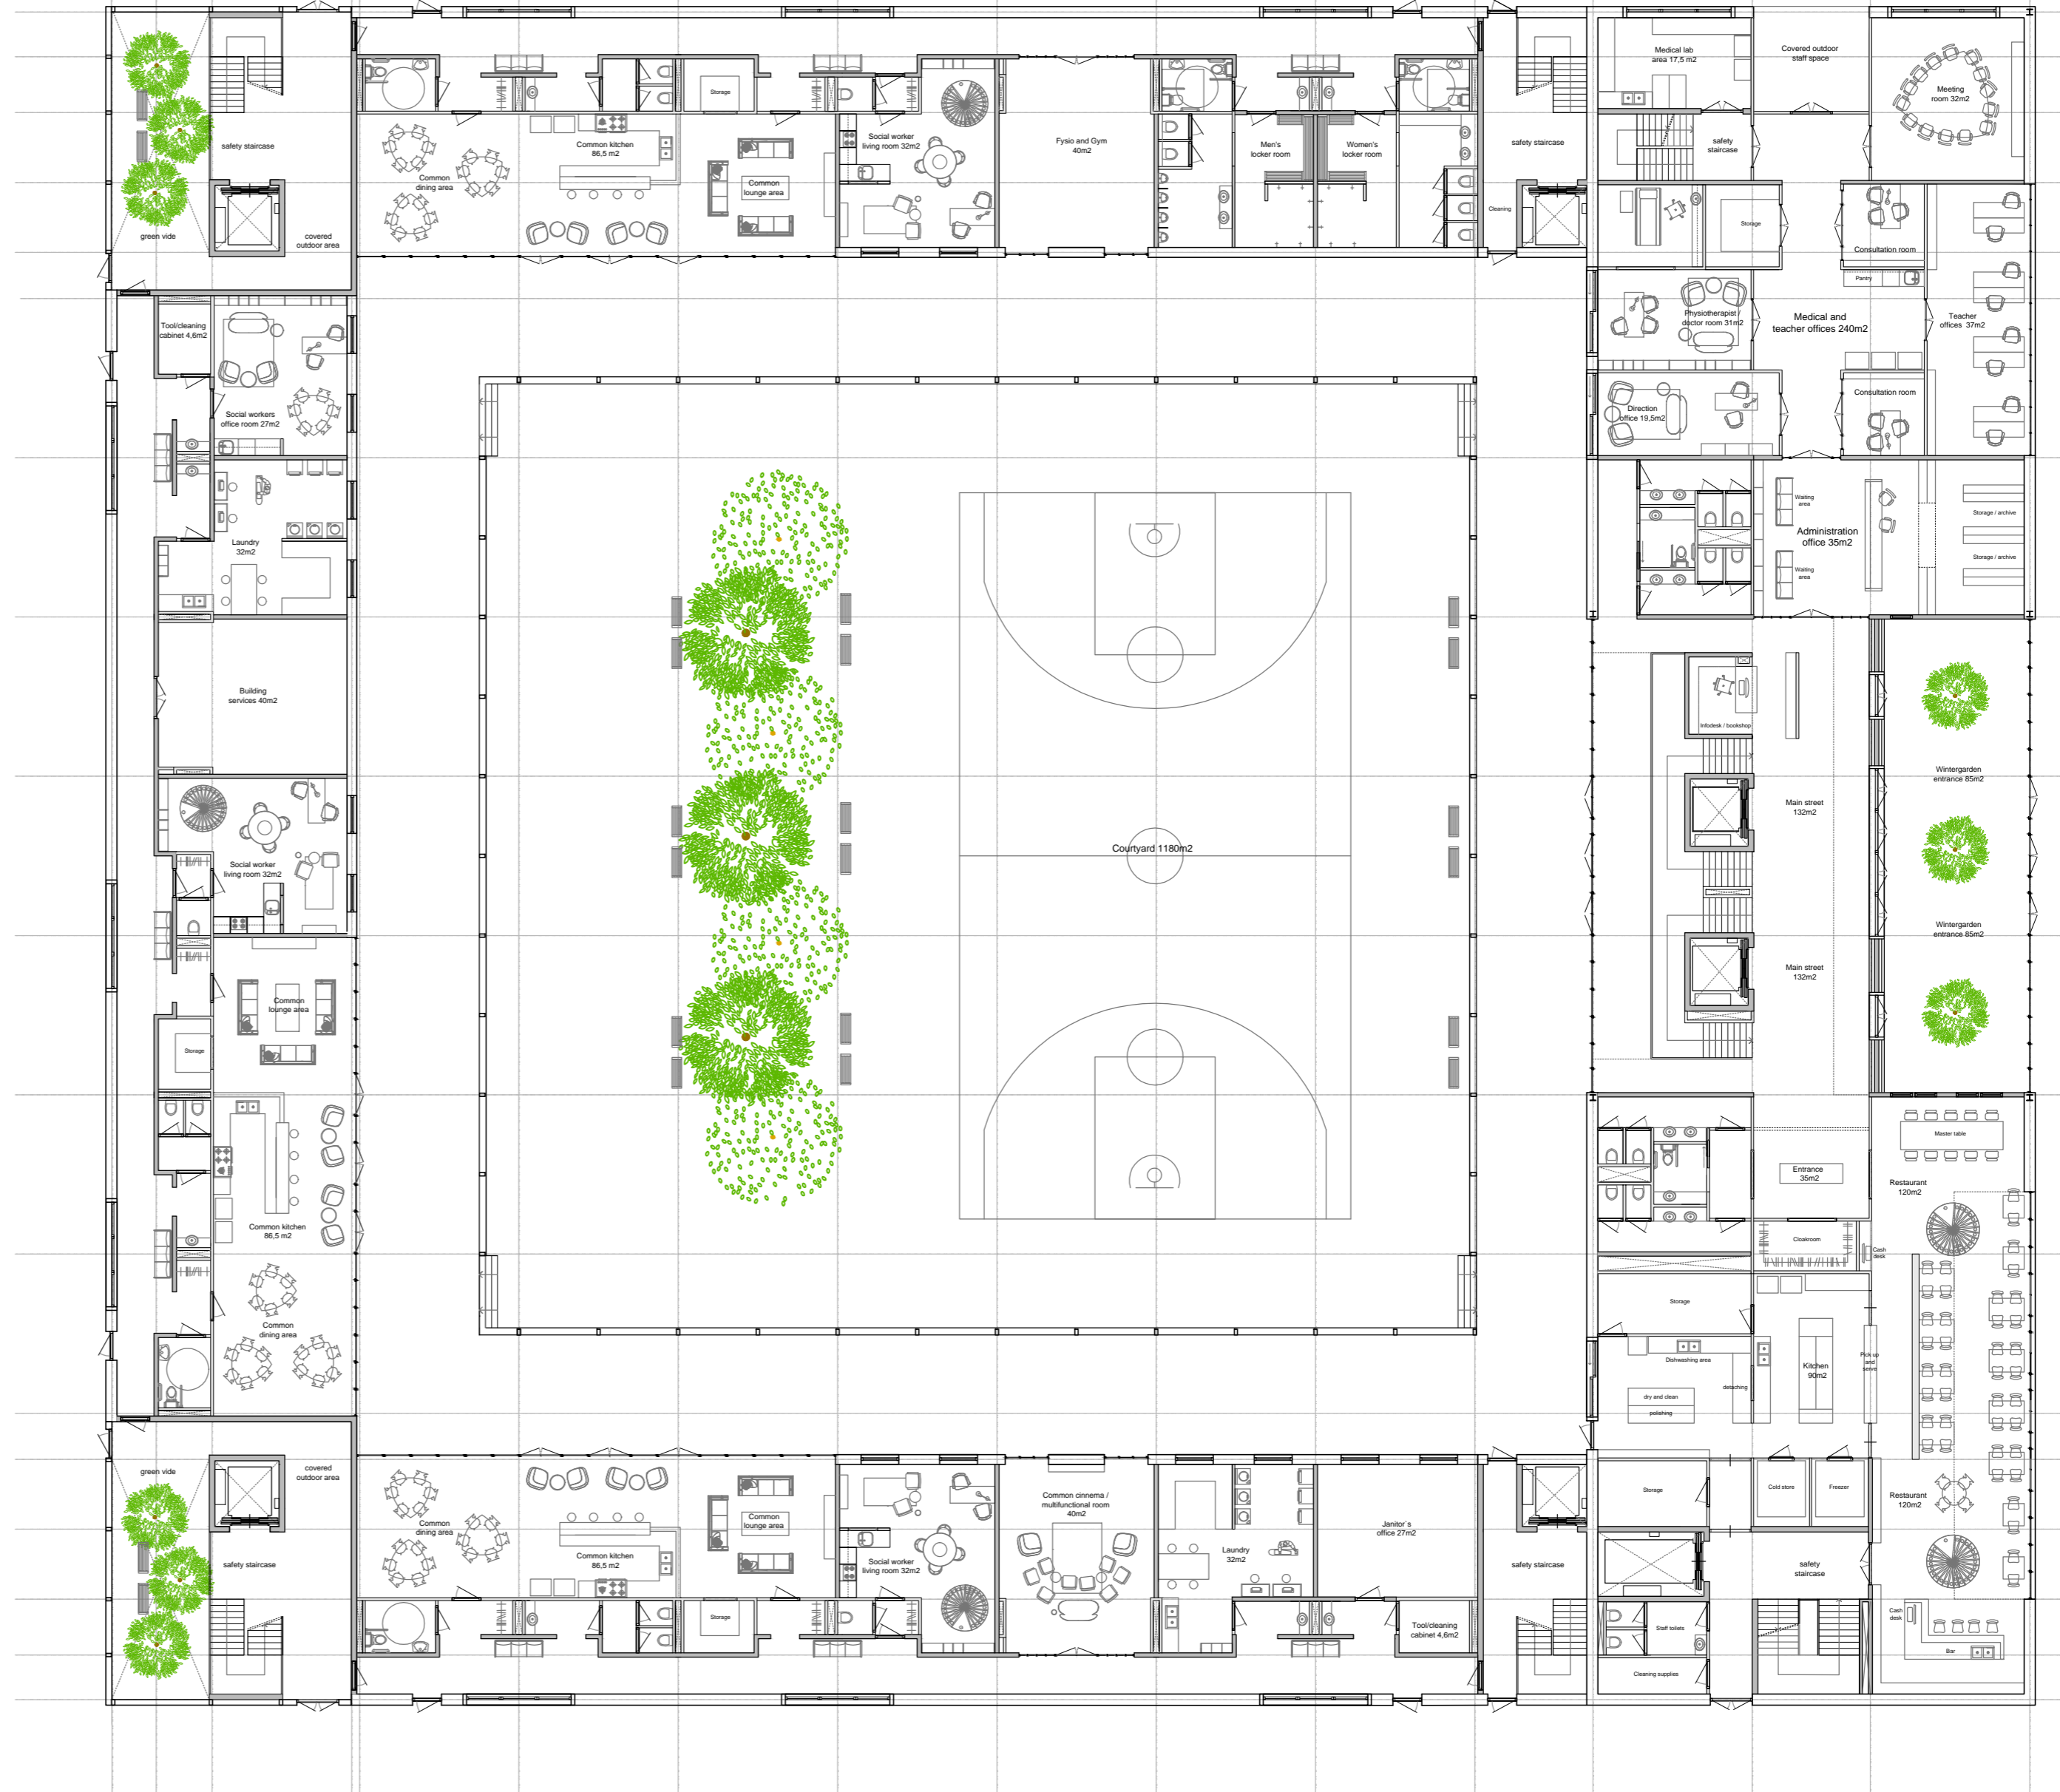


Floorplan groundfloor 1:200

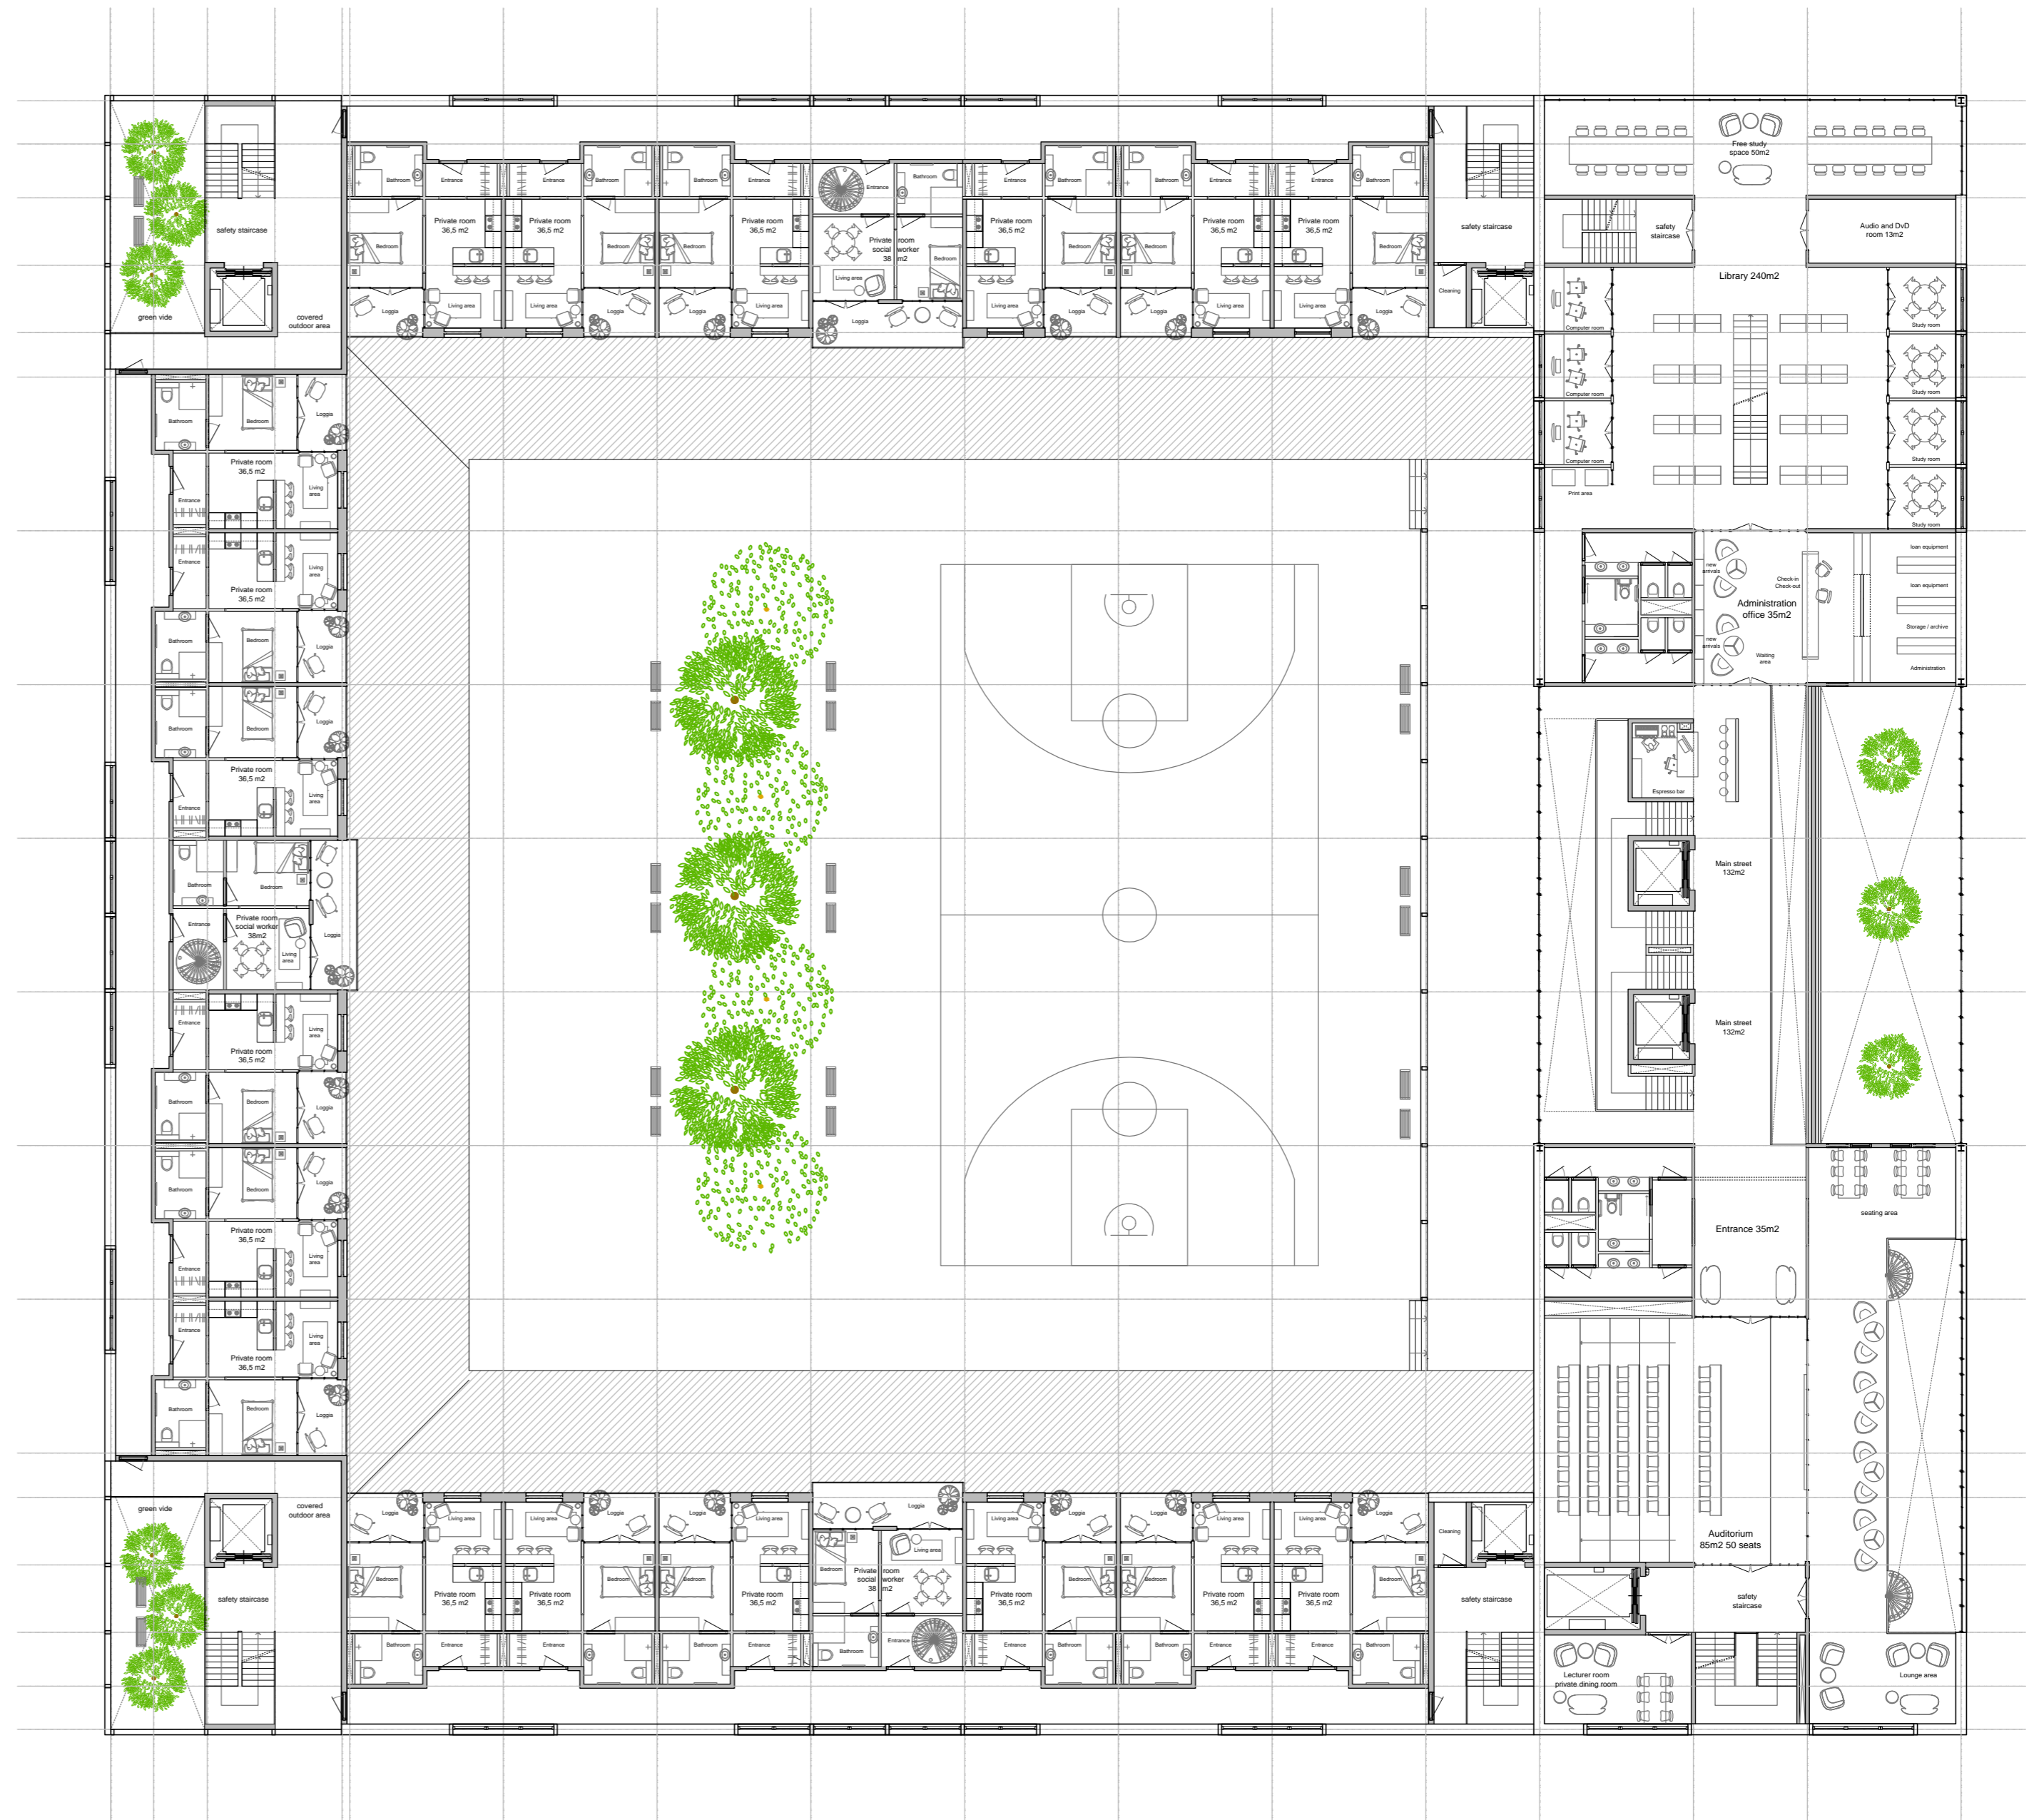


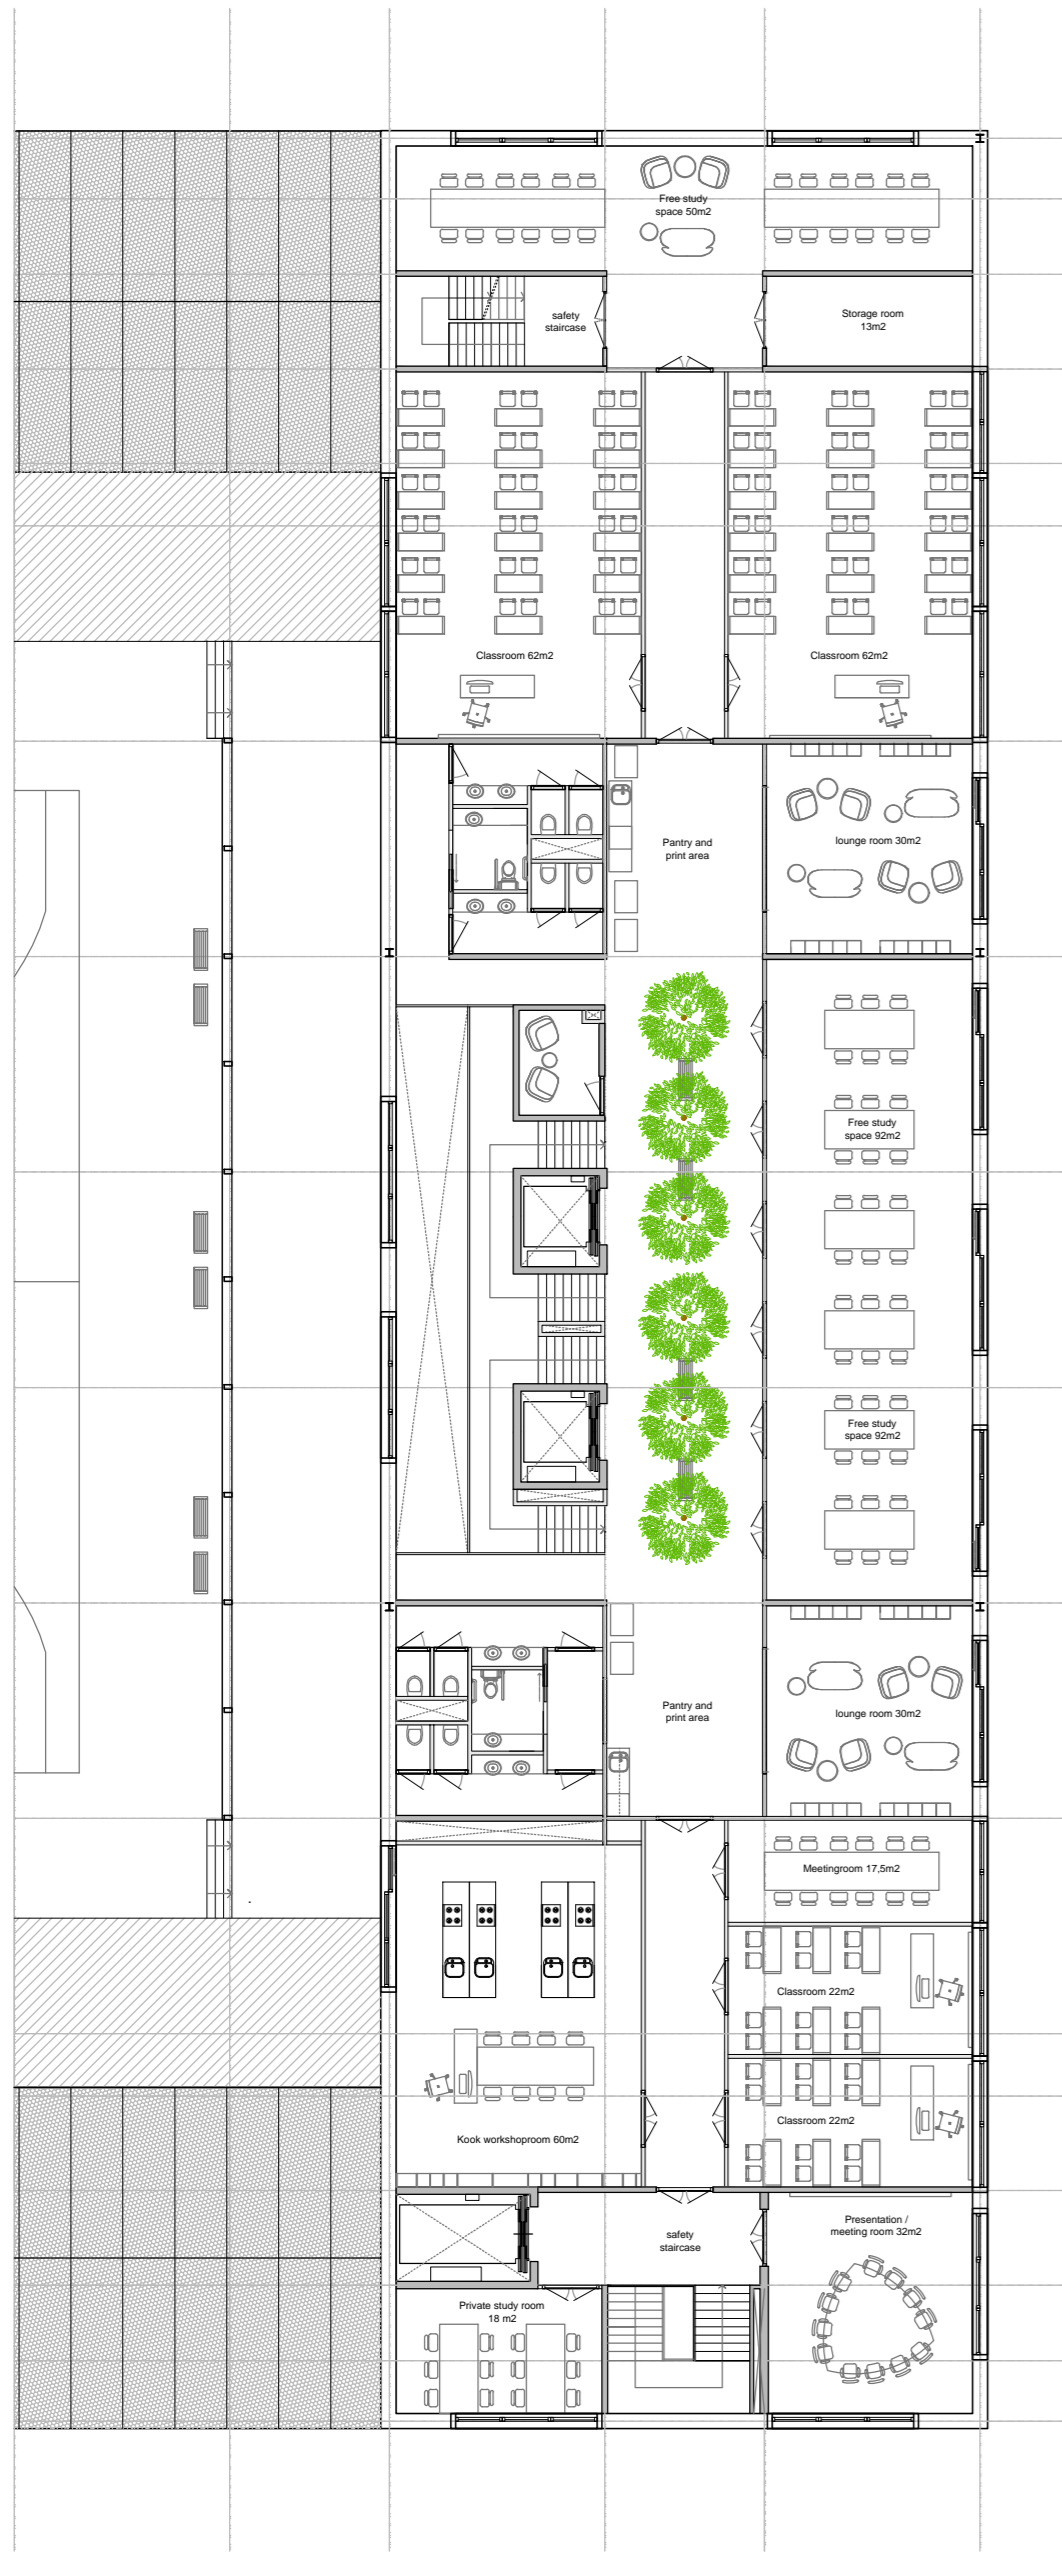


Floorplan top floor 1:200

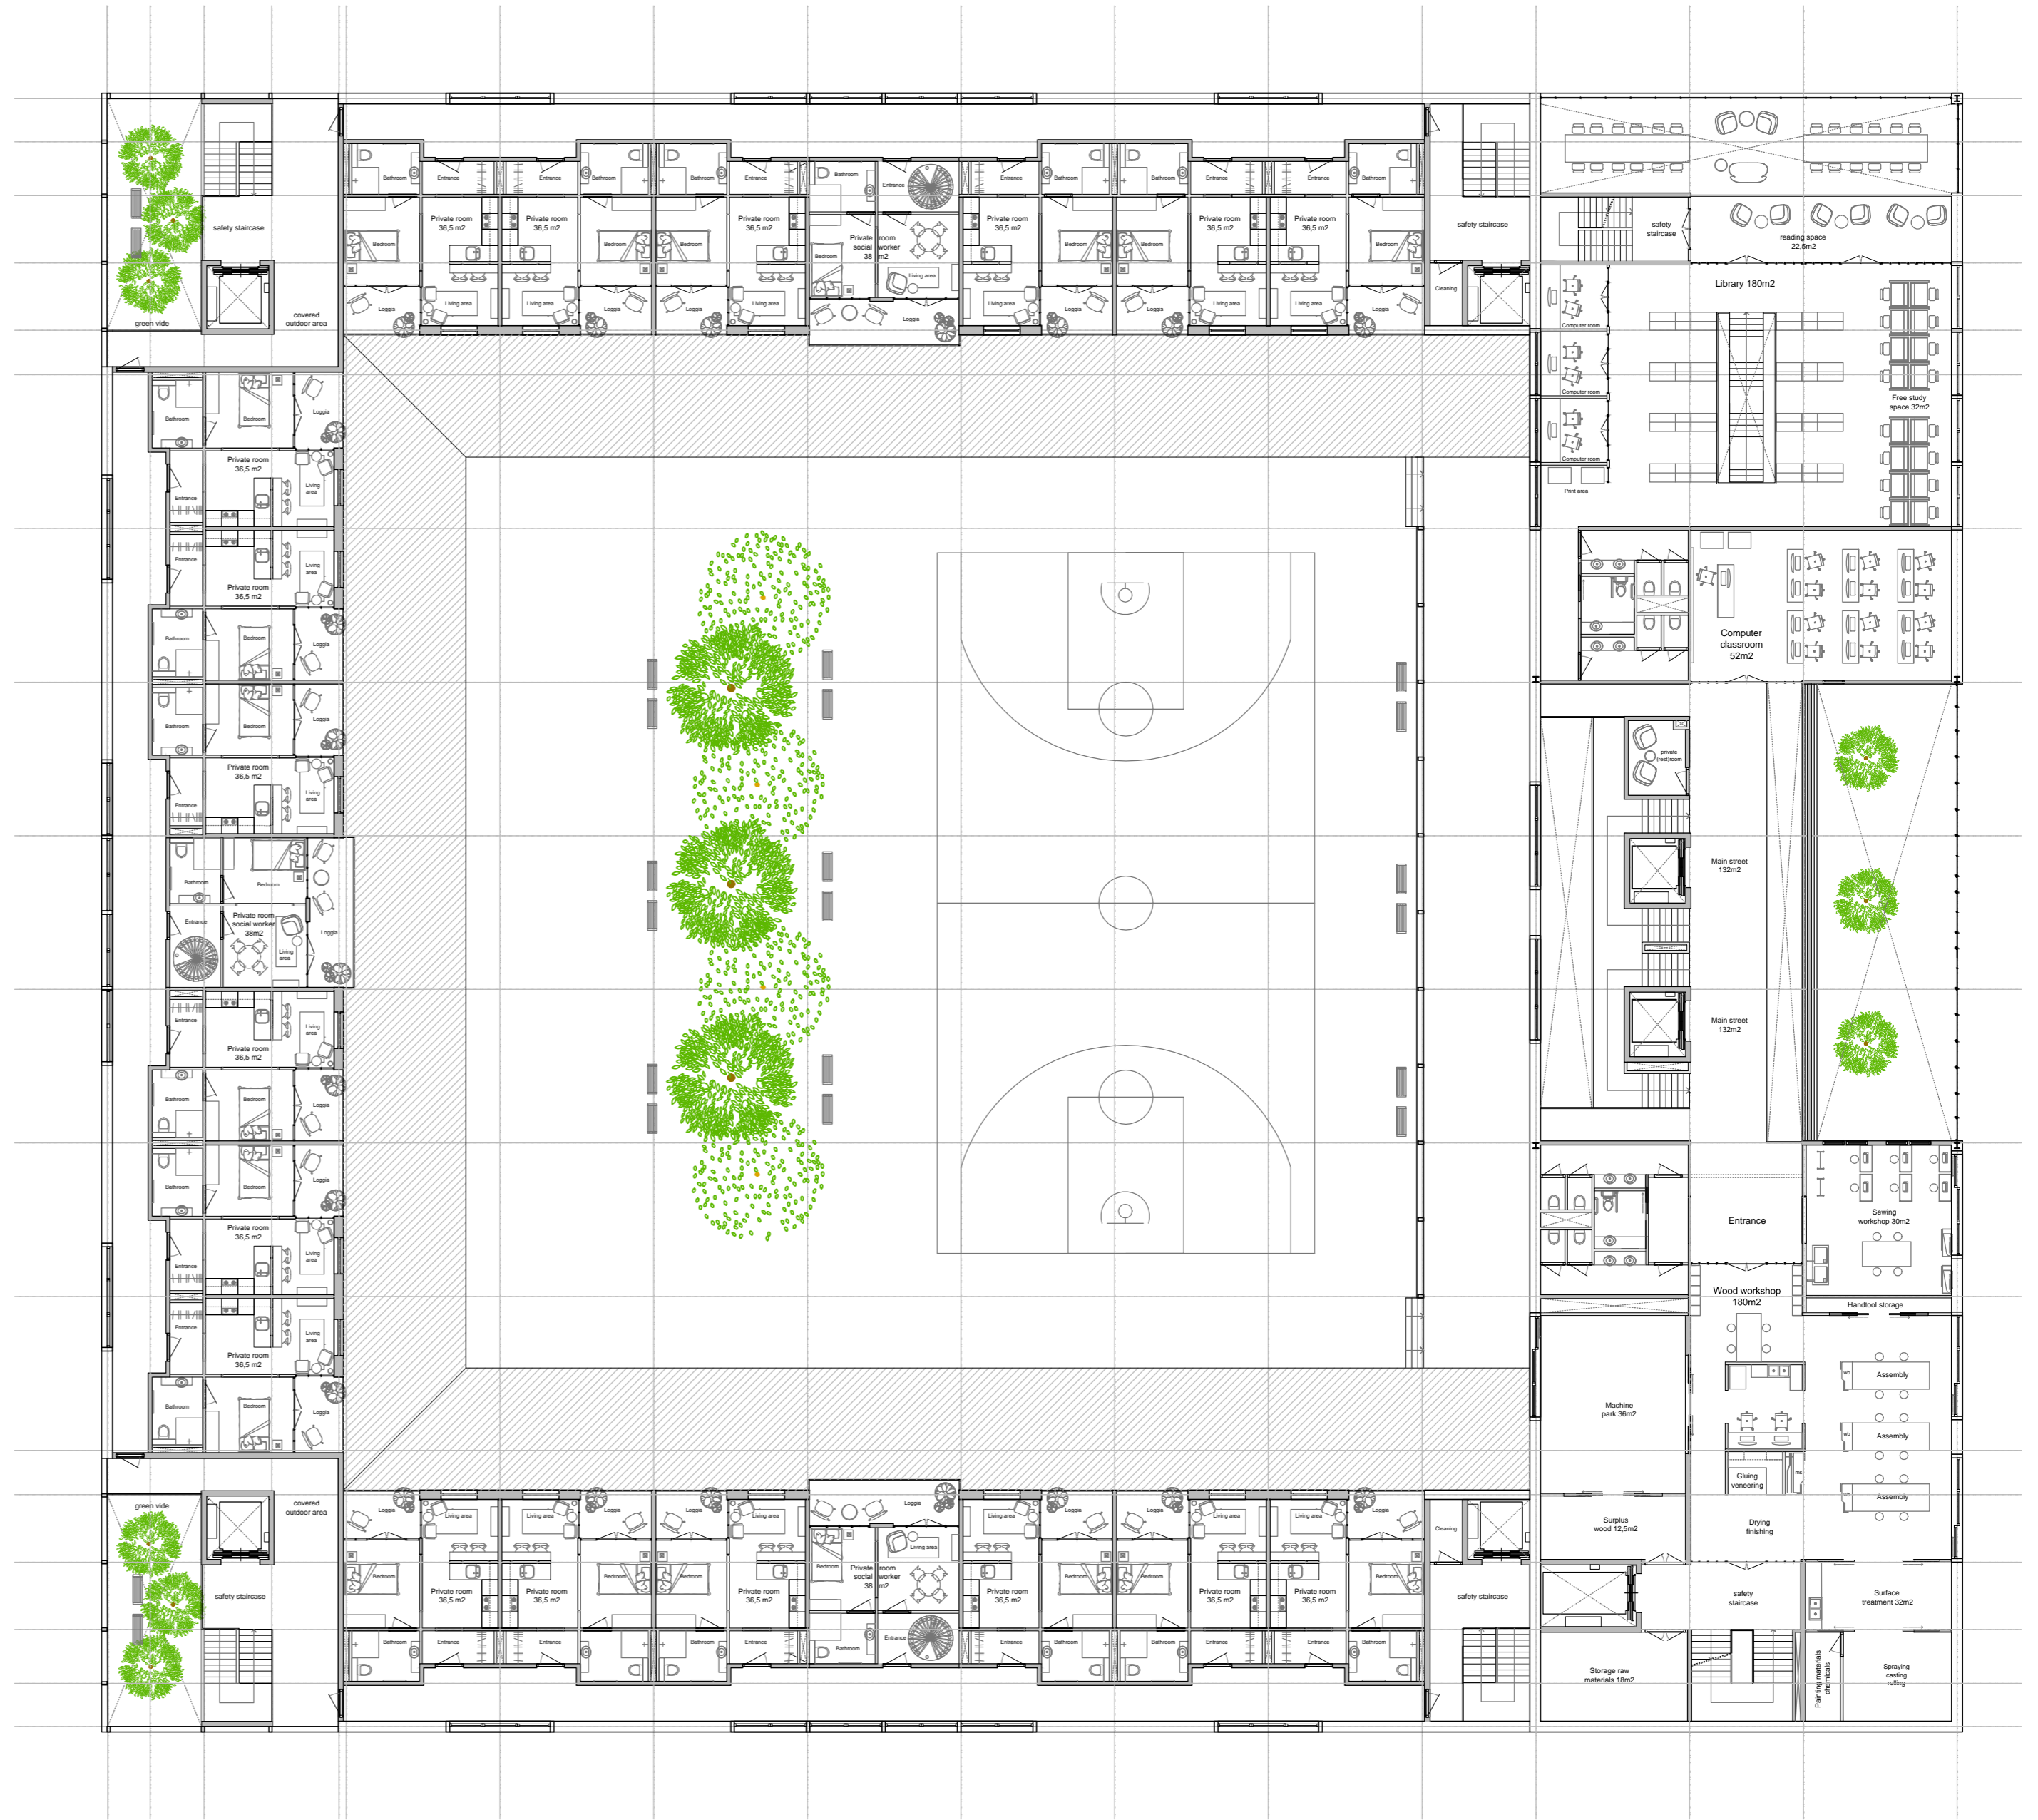


Floorplan second floor 1:200

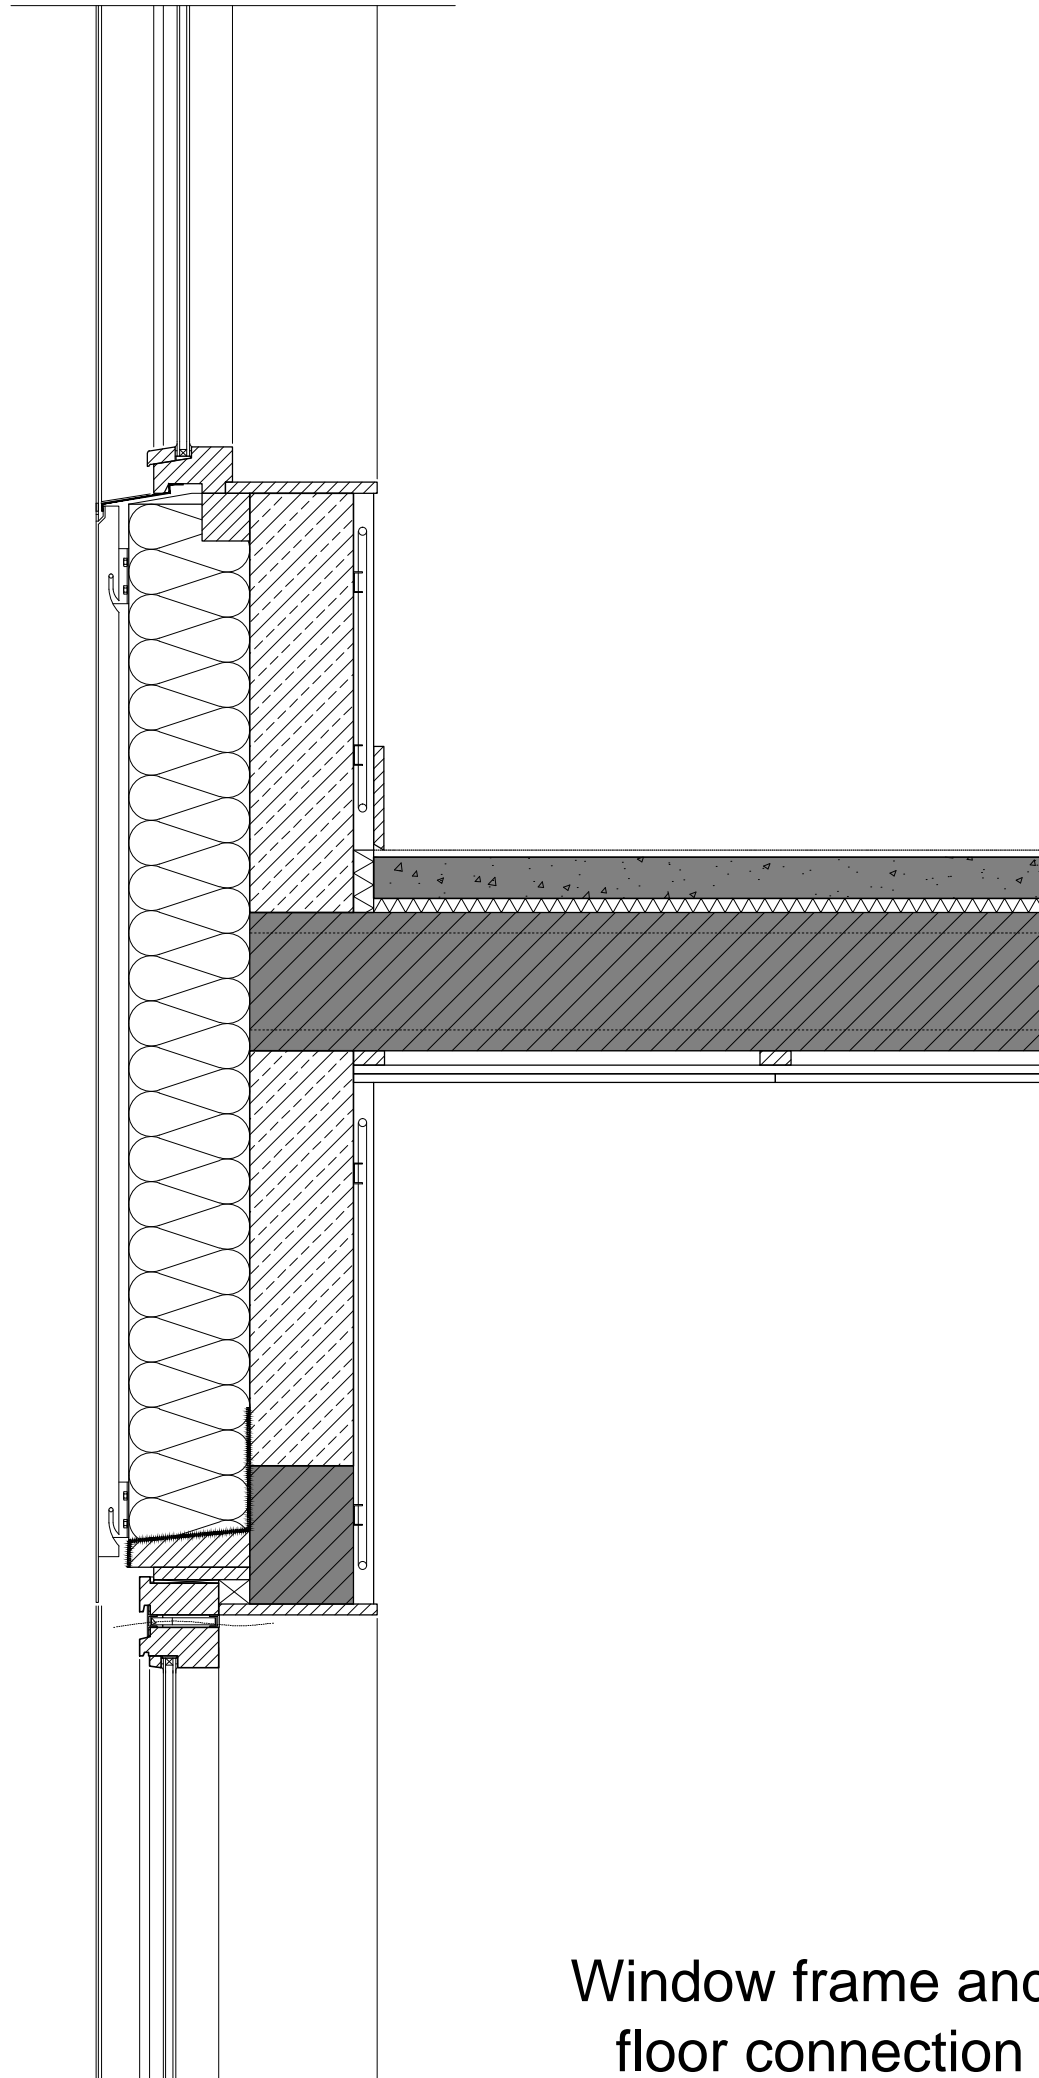


Window frame and floor connection

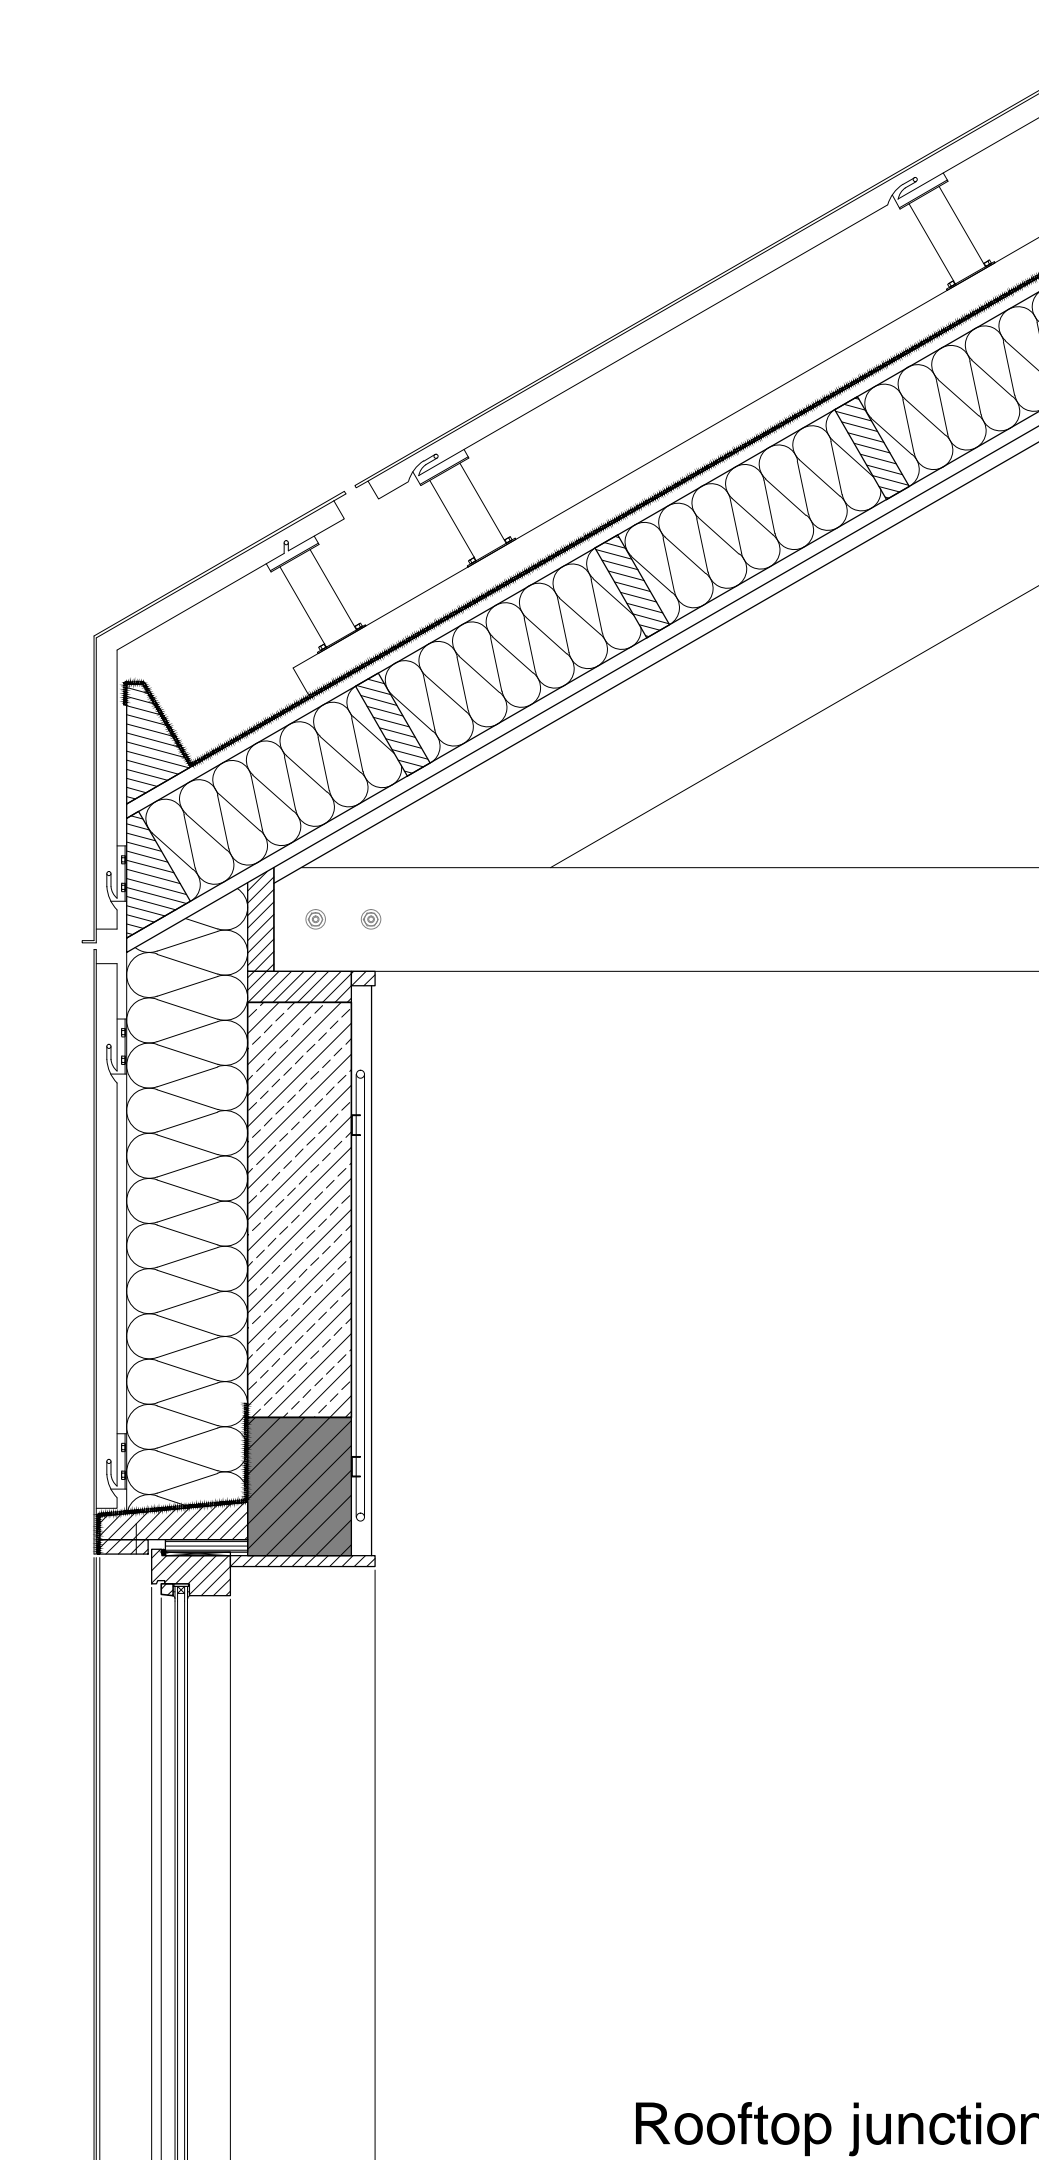

Rooftop junction

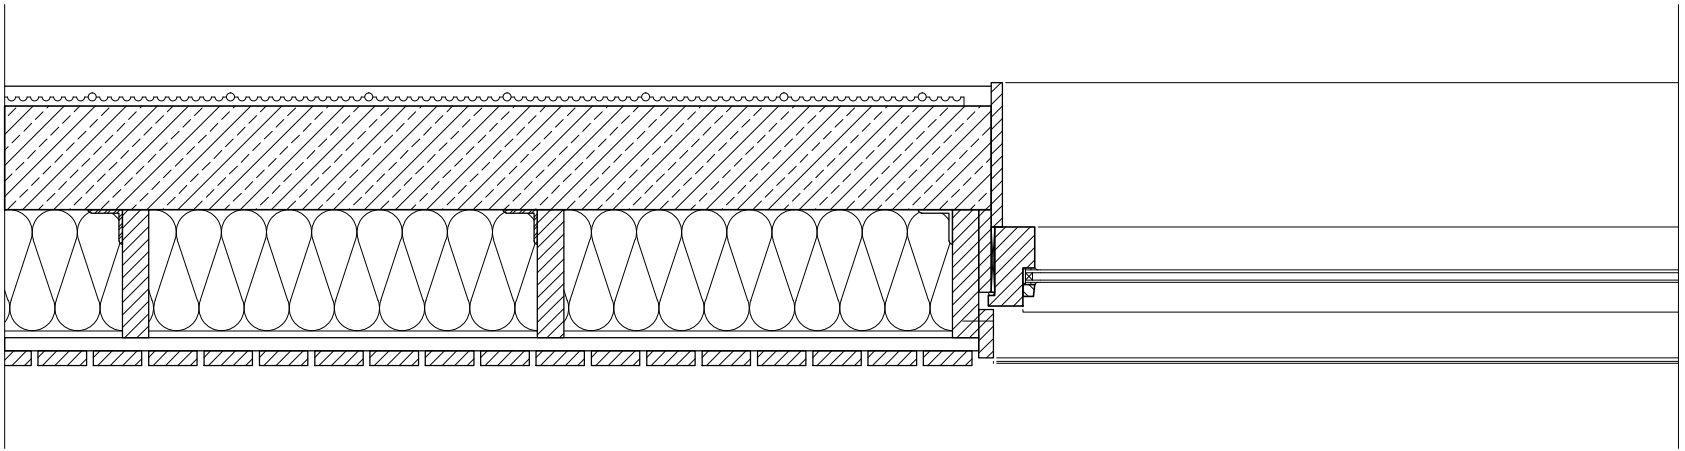


Horizontal wall construction wood

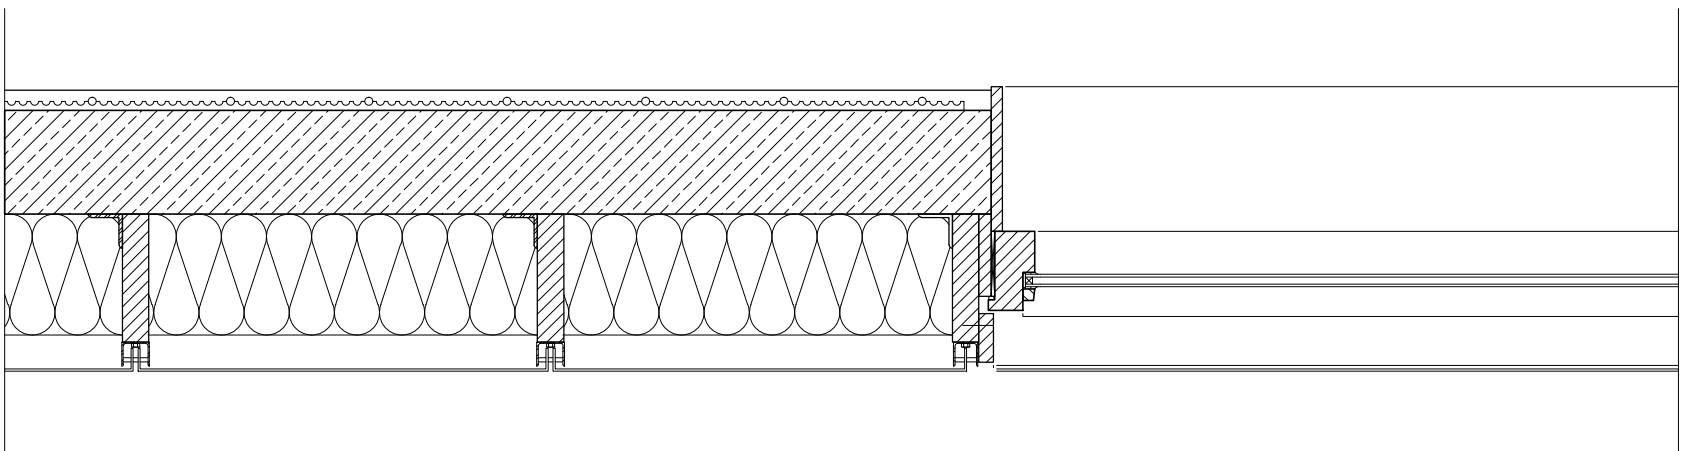

Horizontal wall construction Corten

Foundation detail
window frame juncture

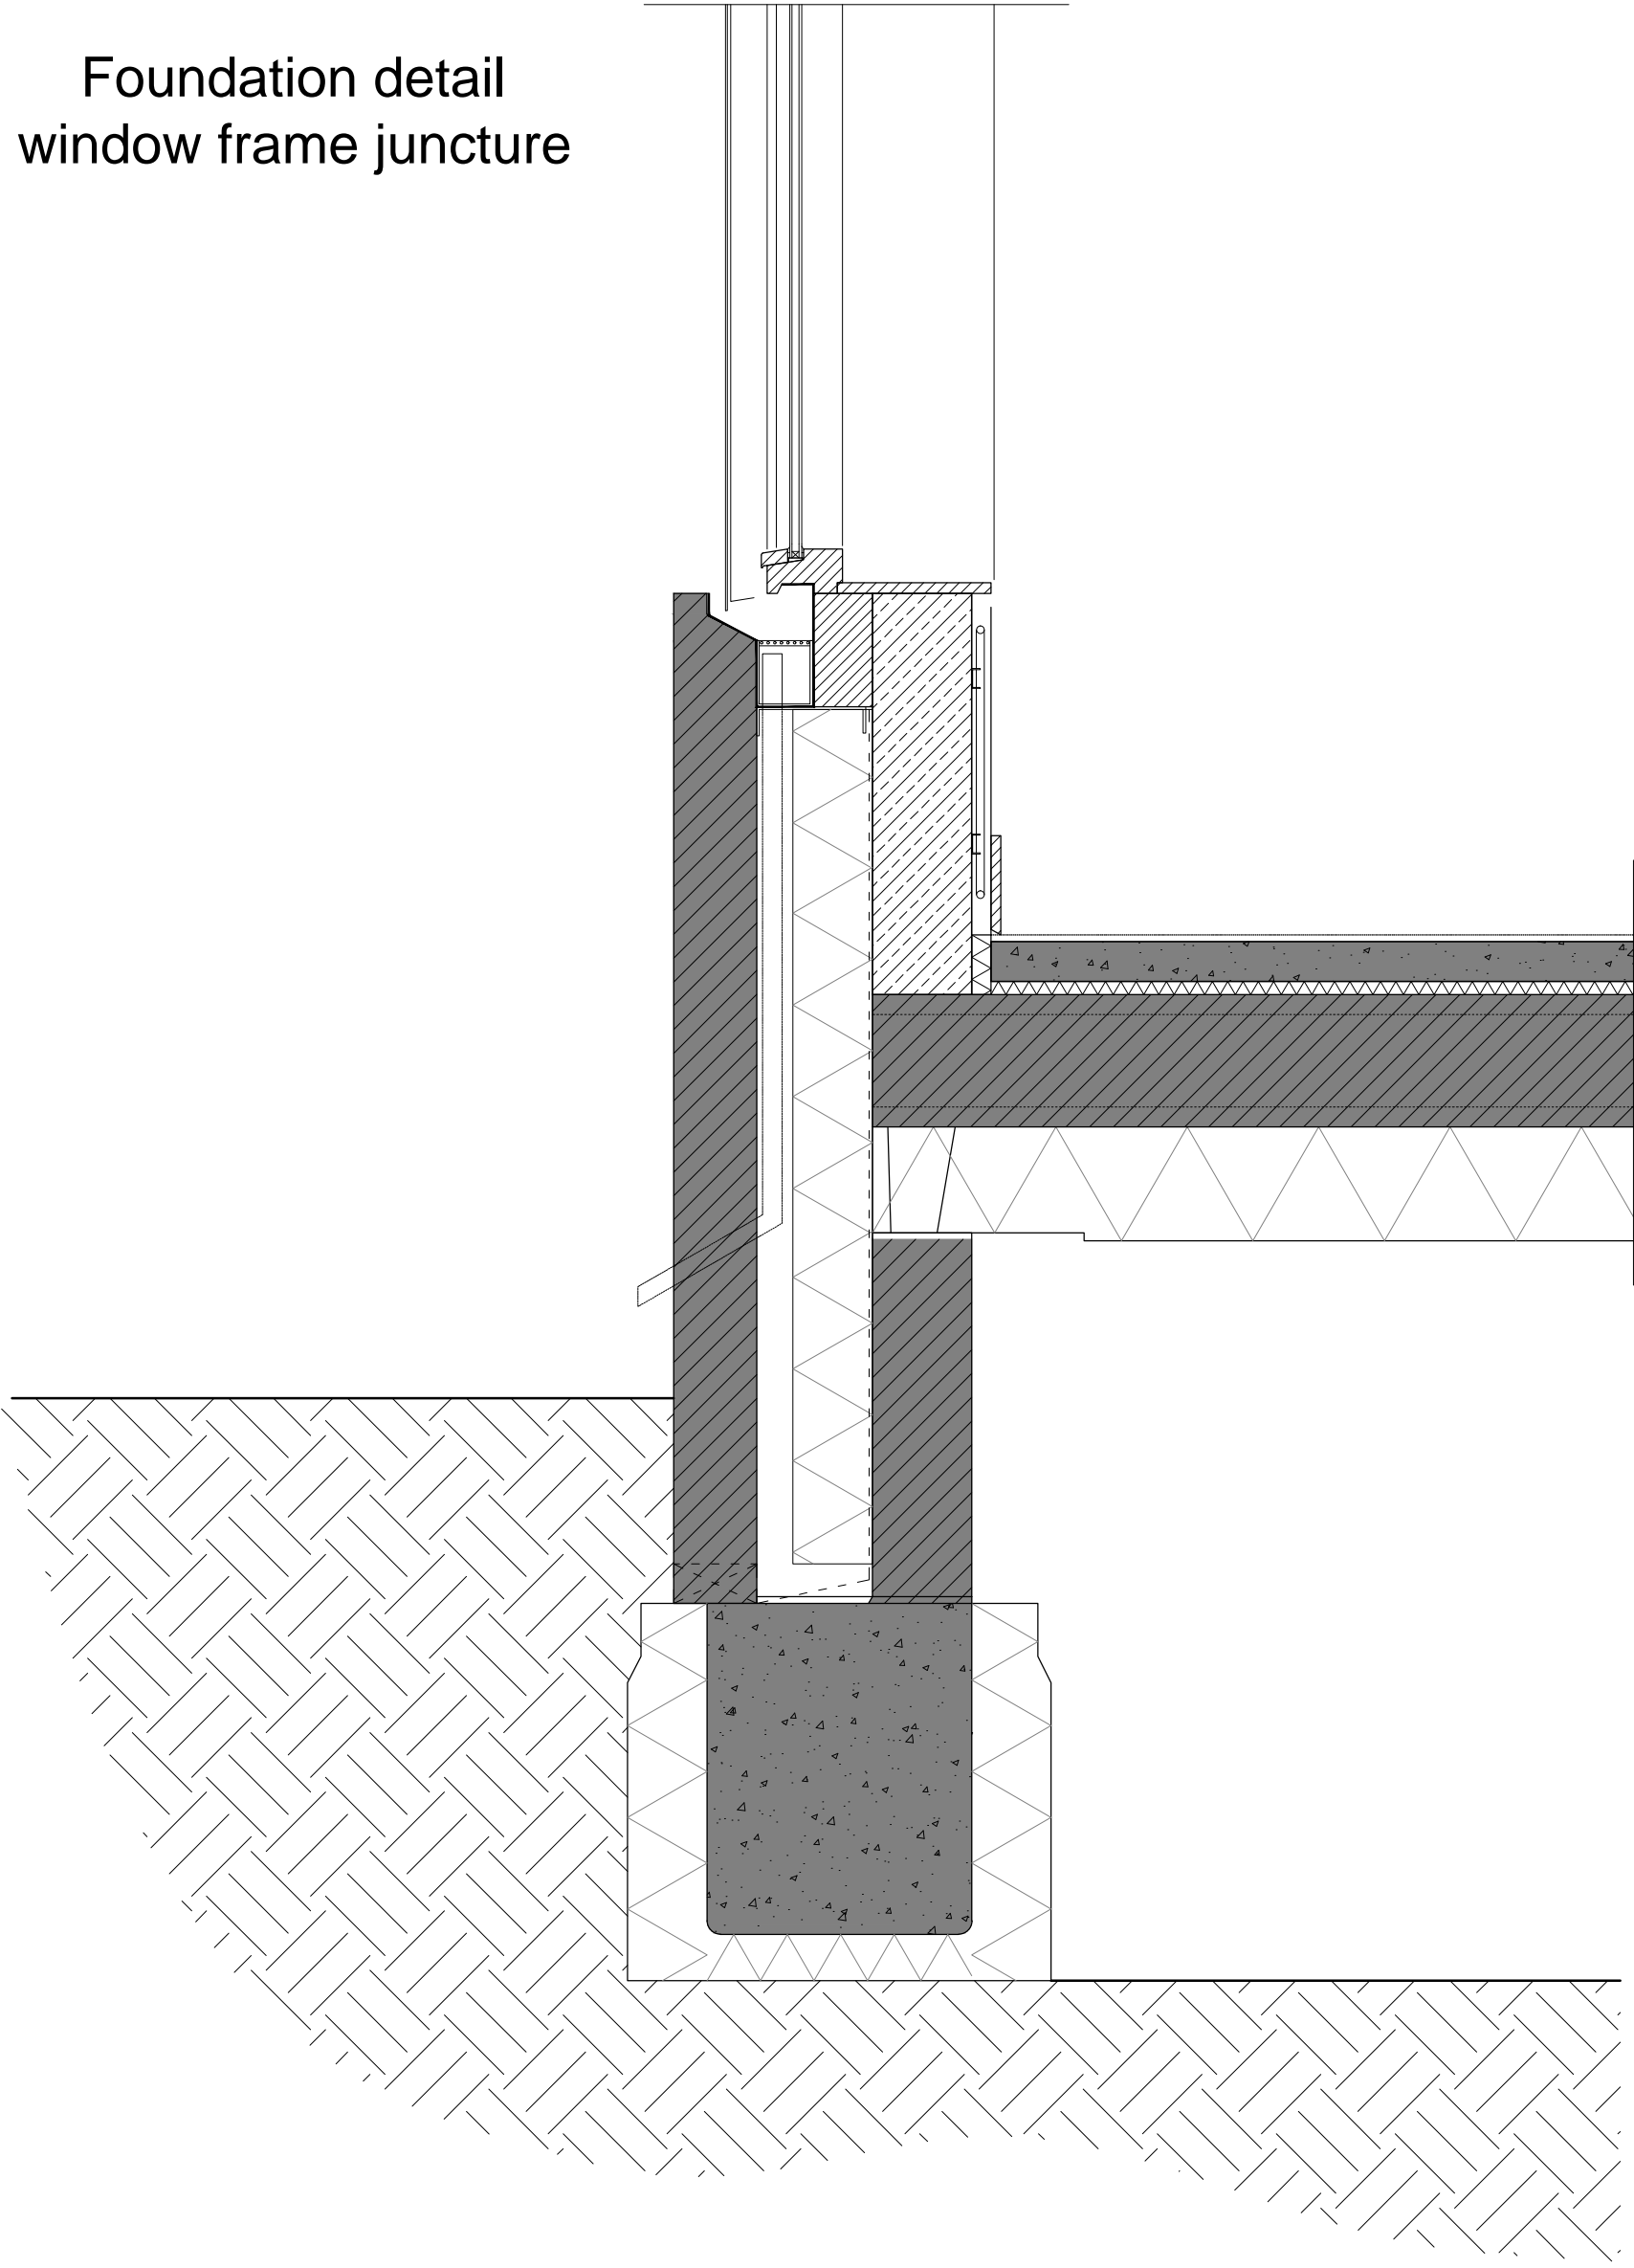

Foundation detail
Corten steel juncture

