


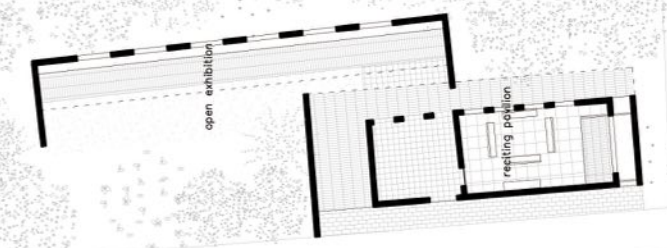
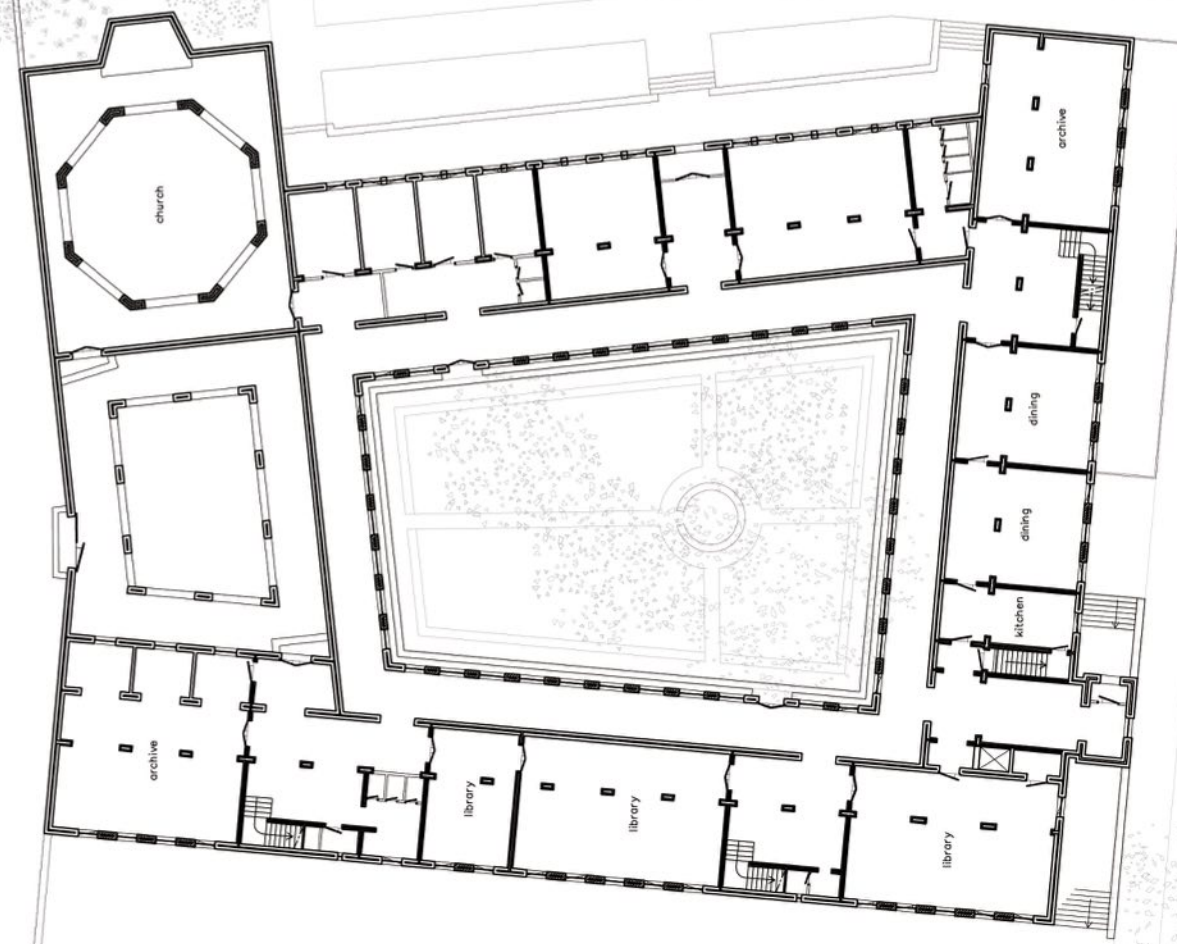
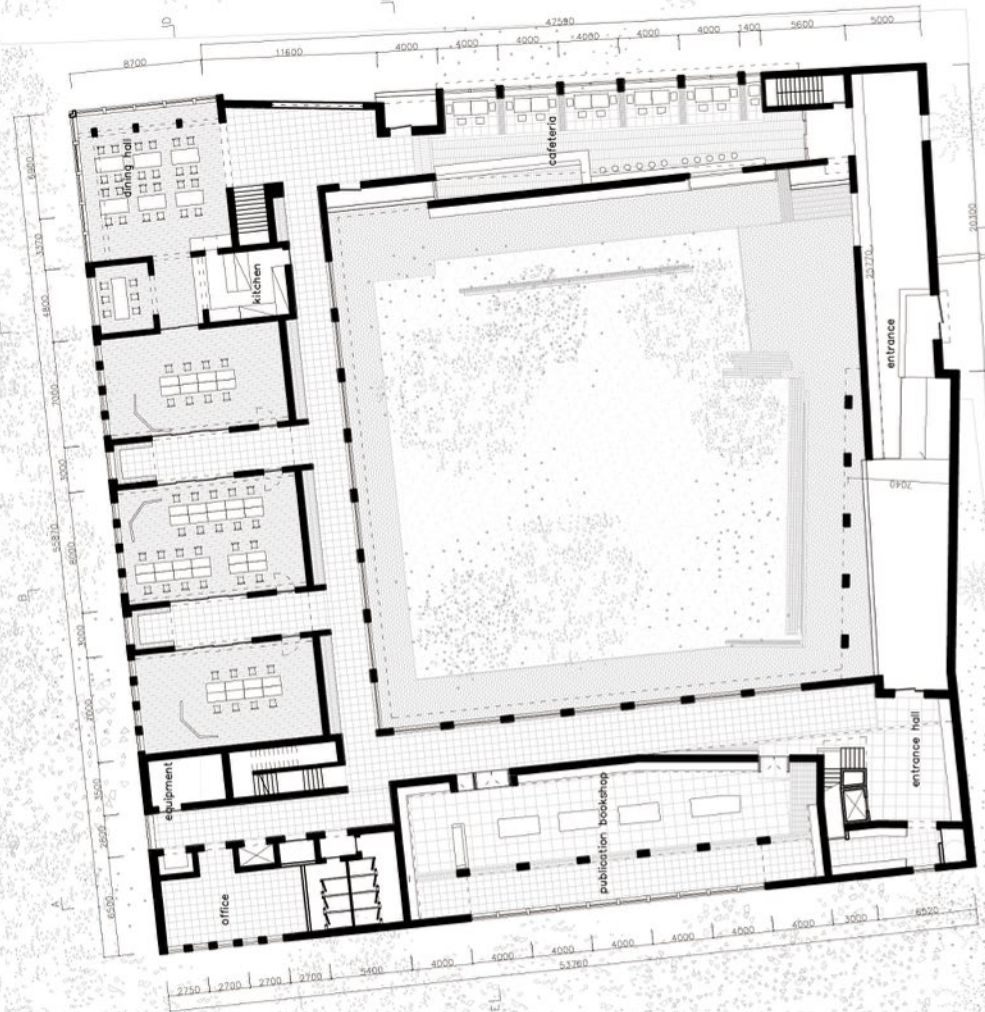
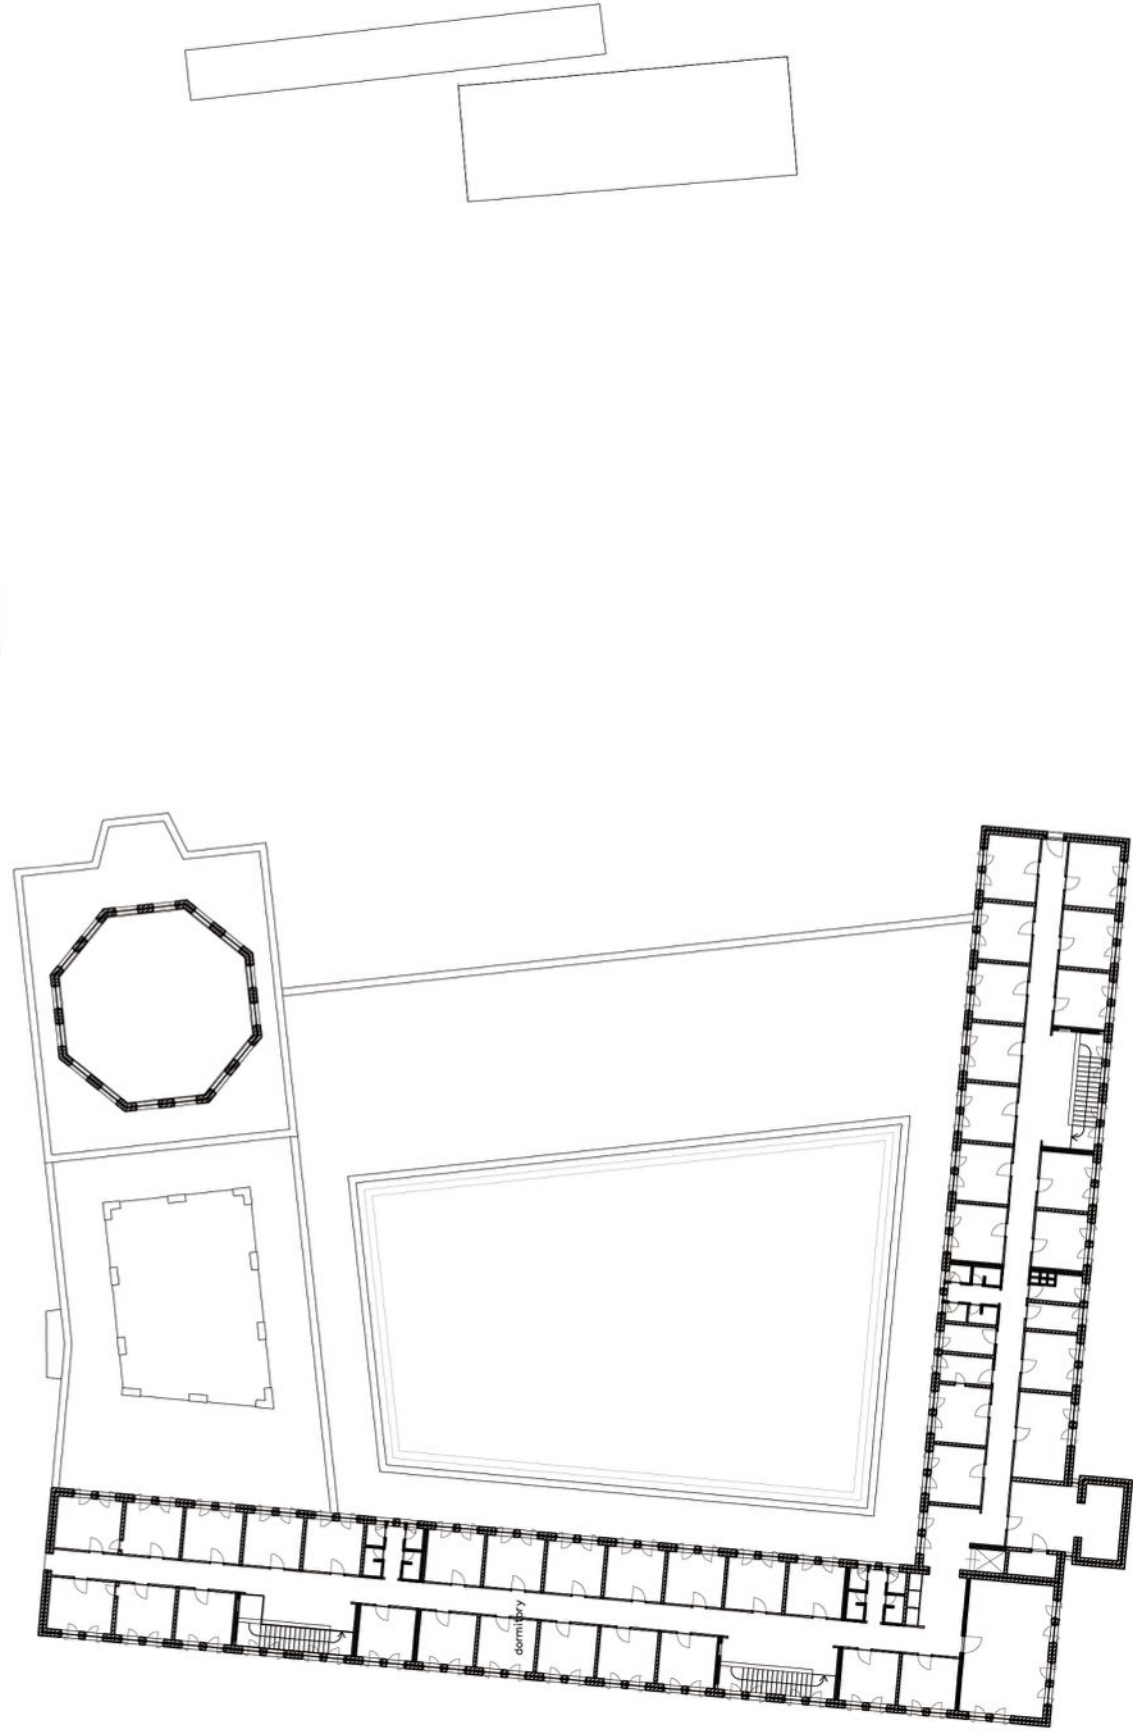
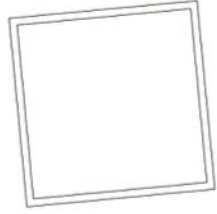



Site plan 1:1000
Interiors Buildings Cities MSc 4
Jue Zhang
2018.01


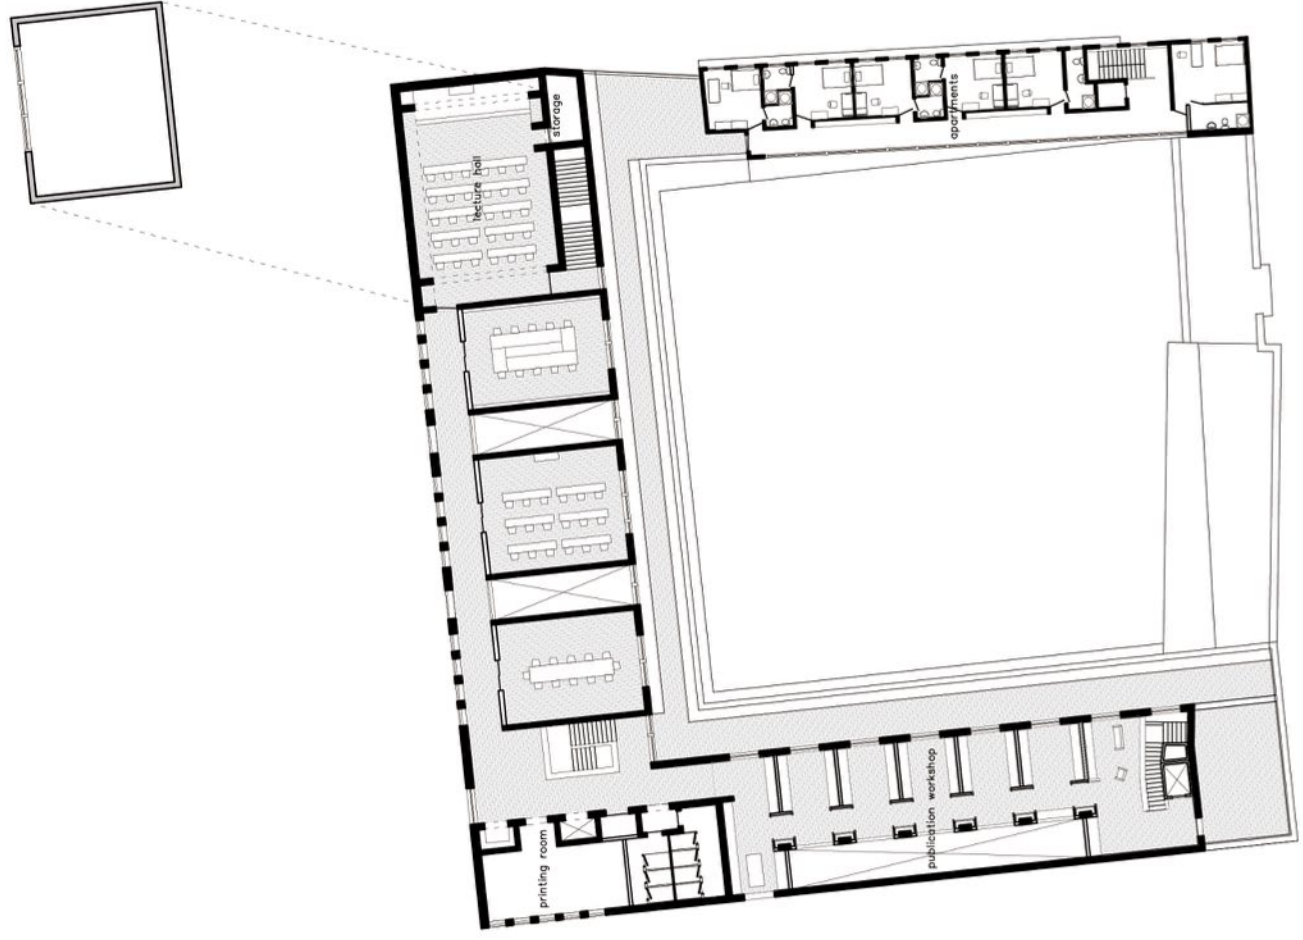


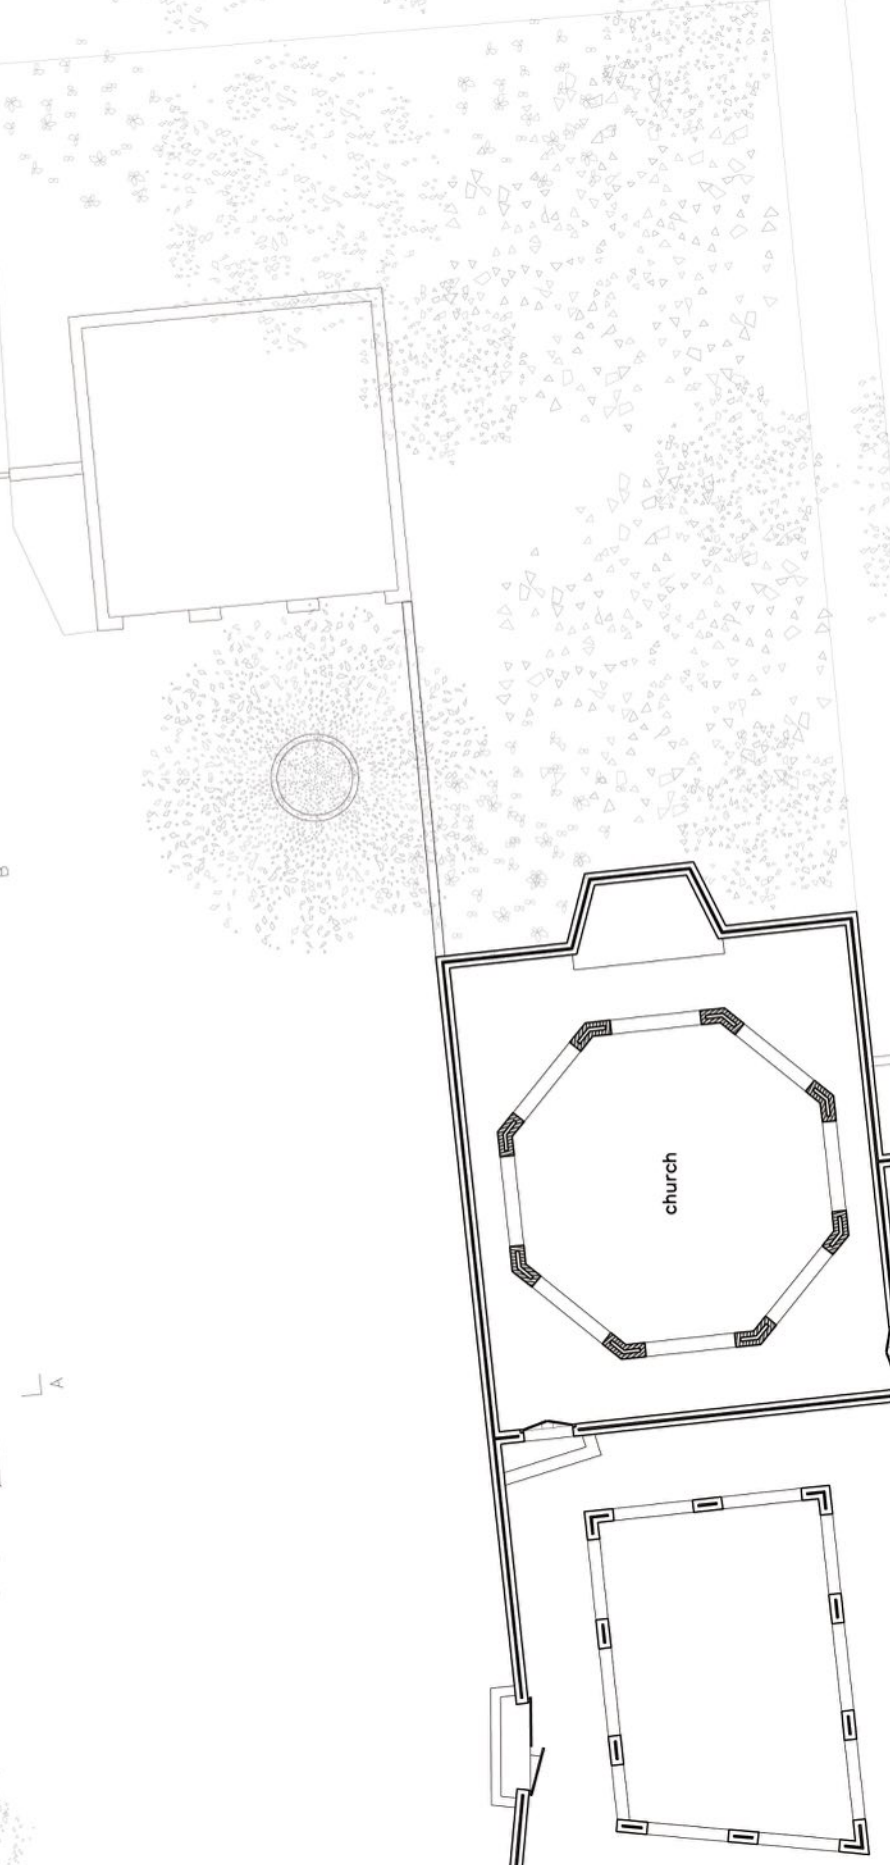


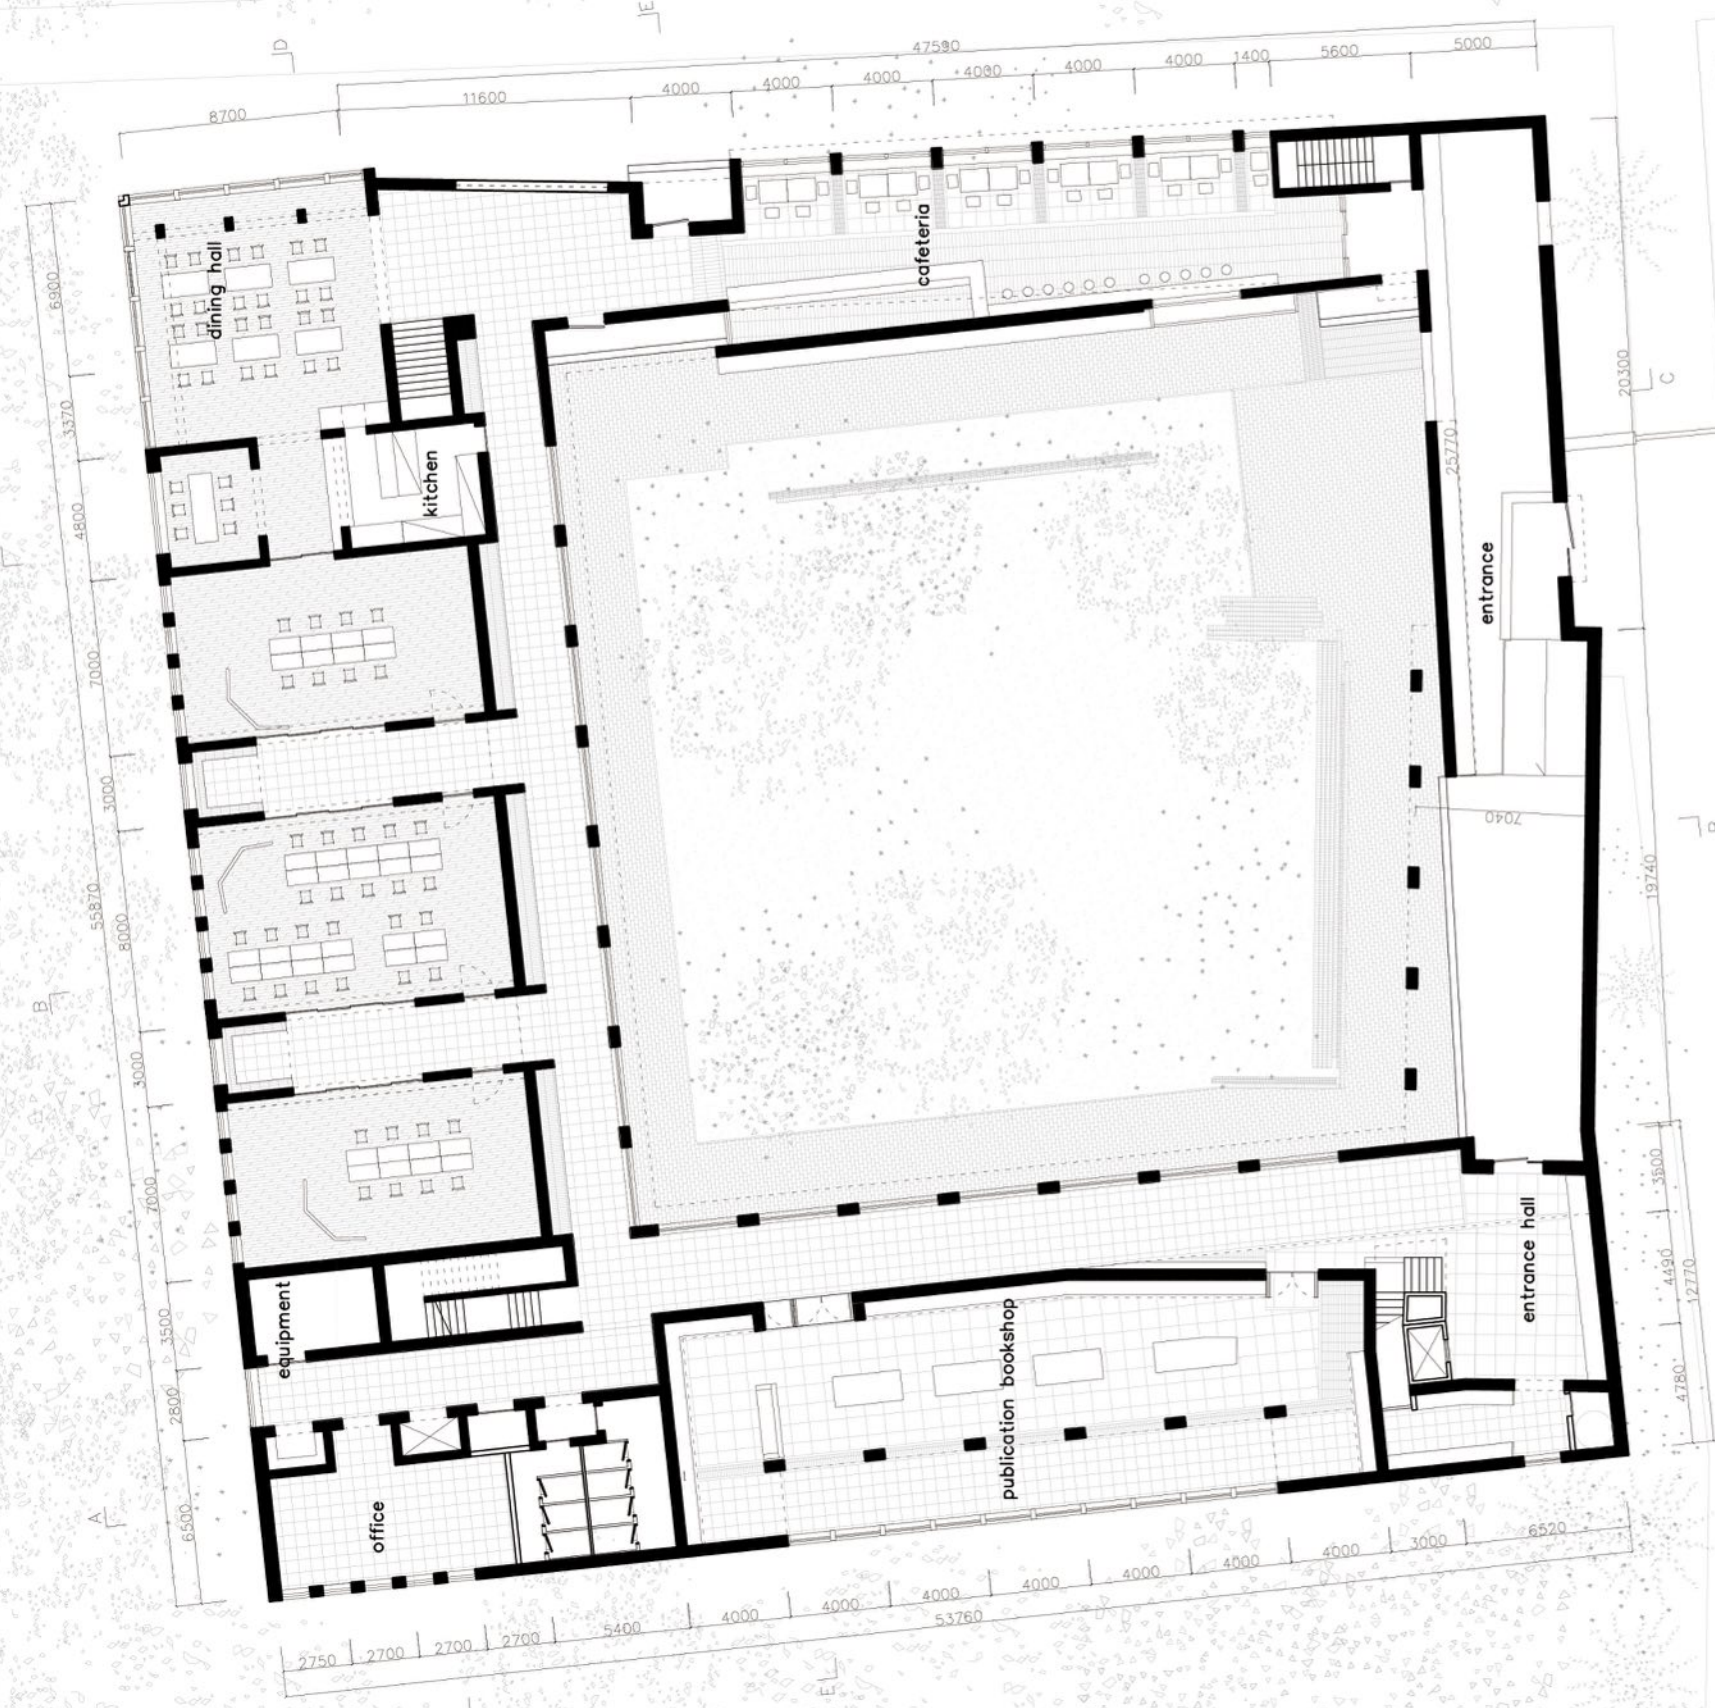


Ground floor plan 1:300
 Interiors Buildings Cities MSc 4
 Jue Zhang
 2017.12

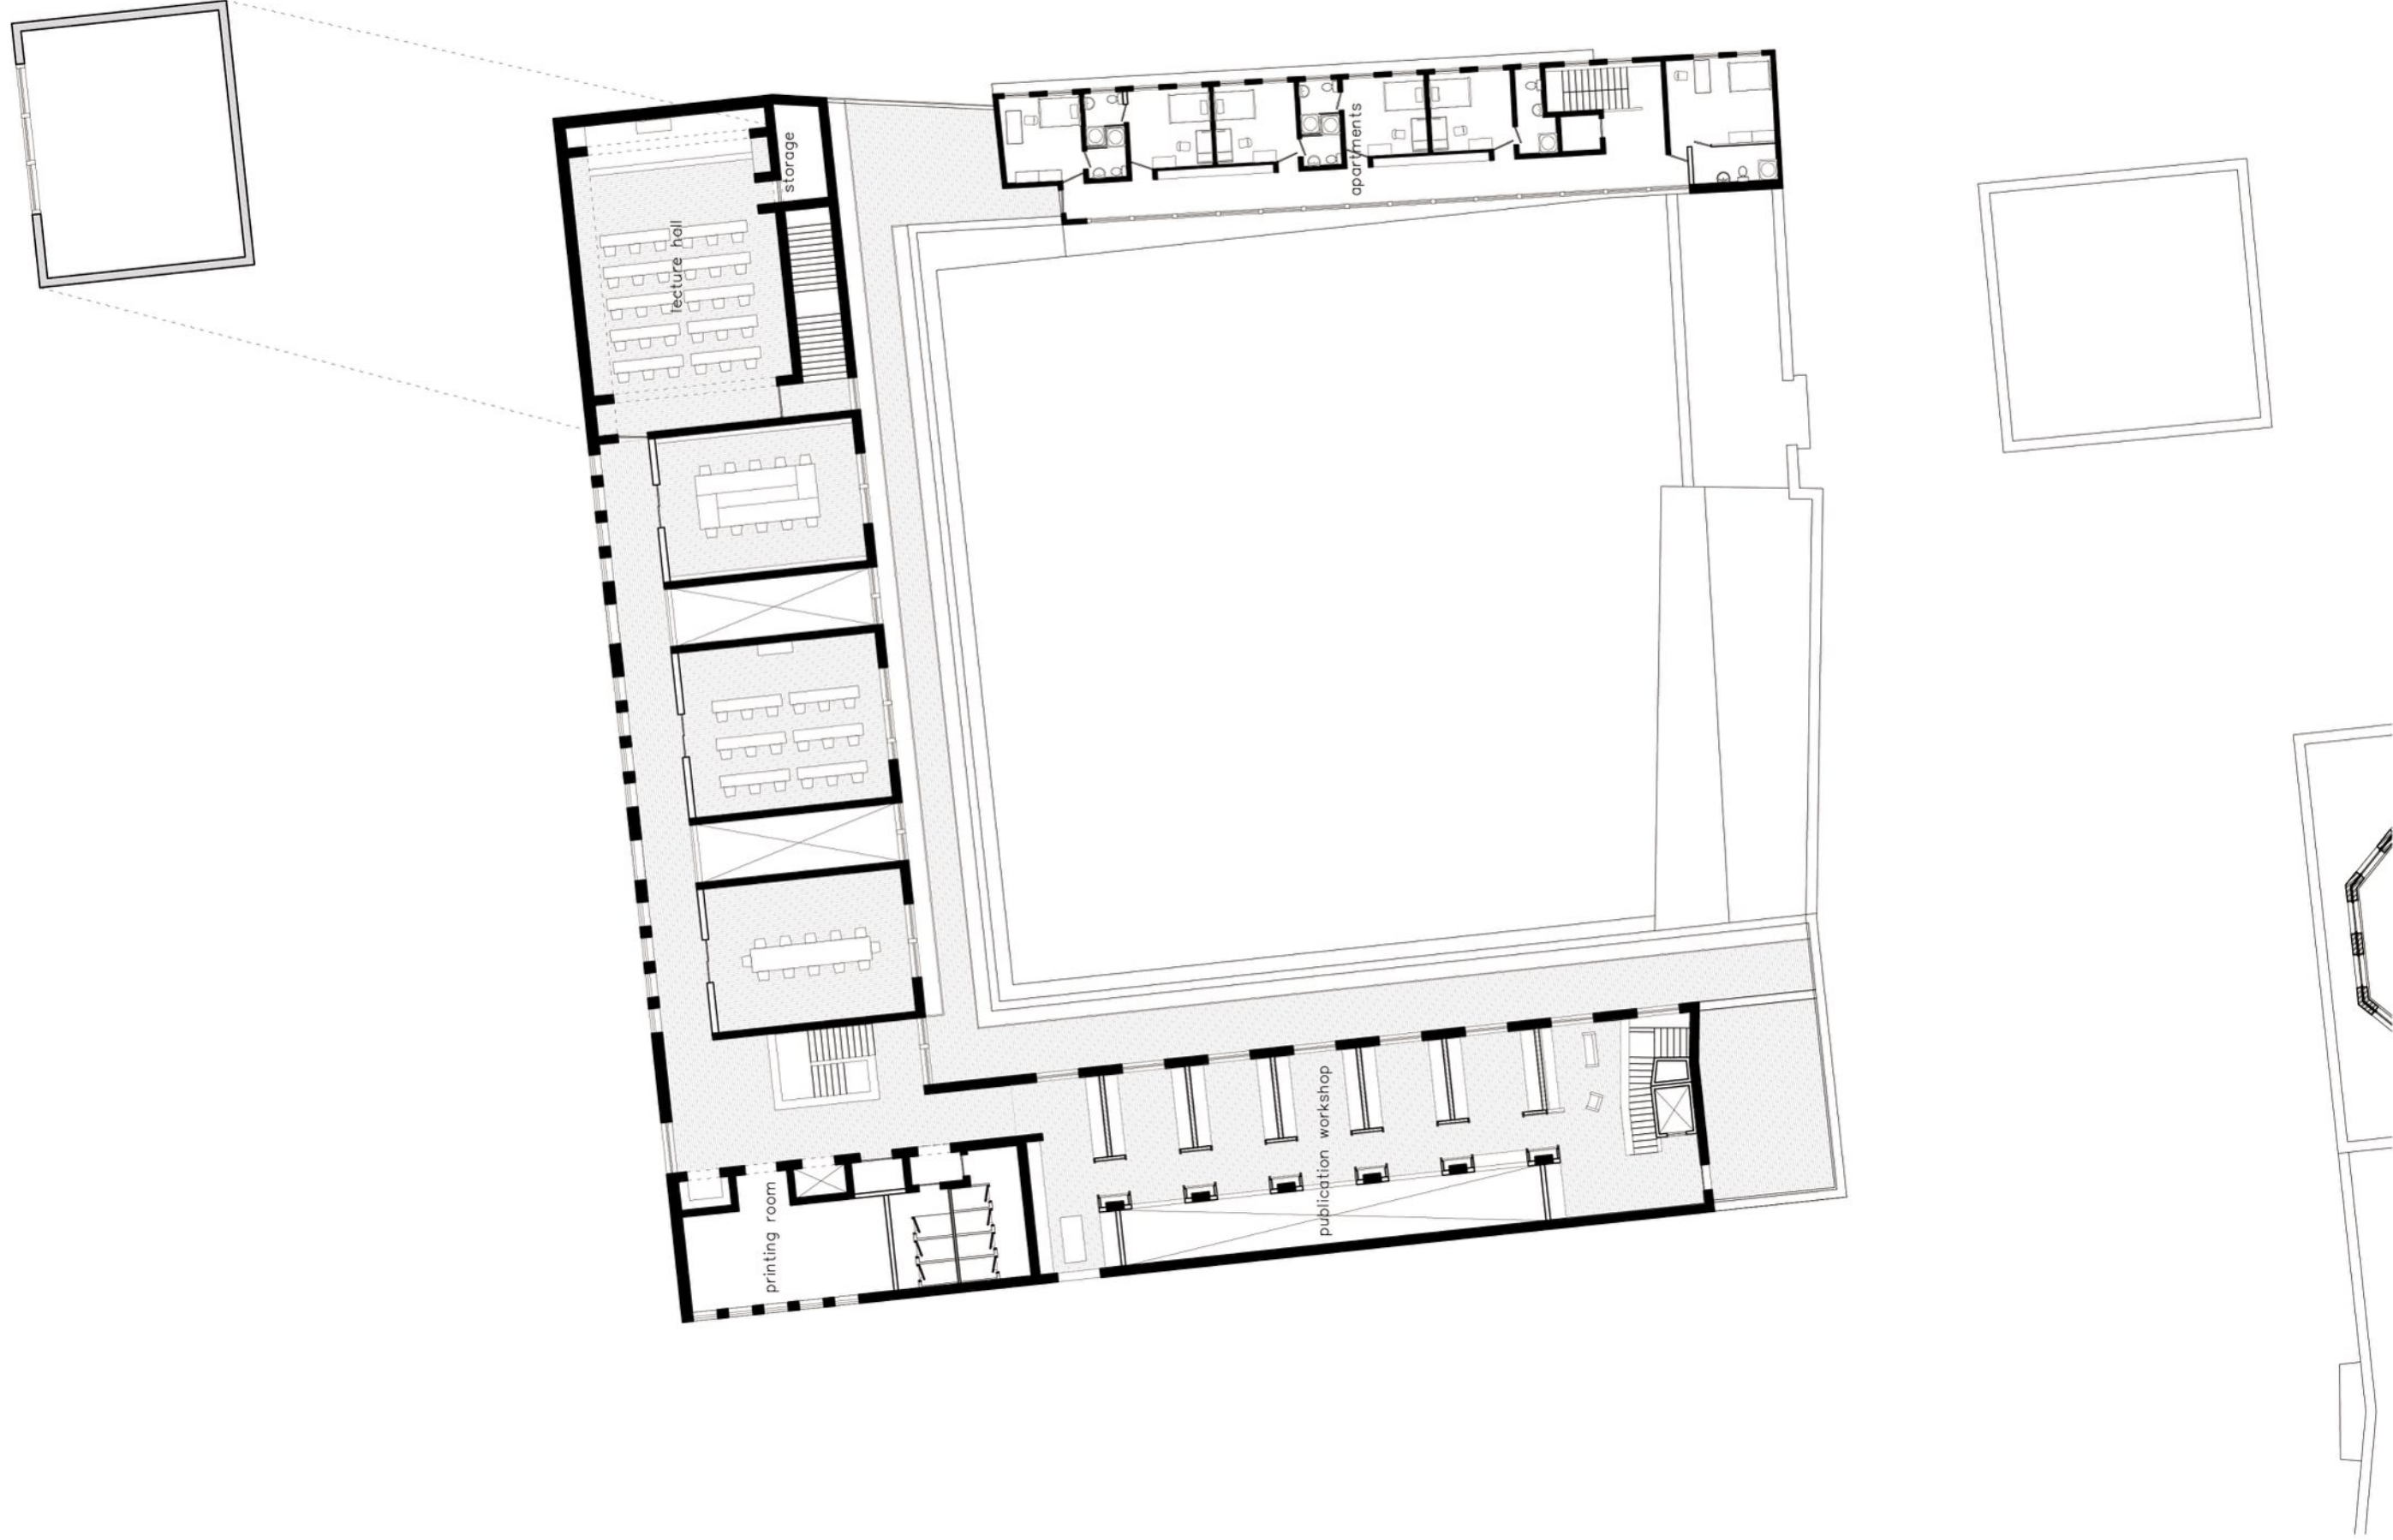


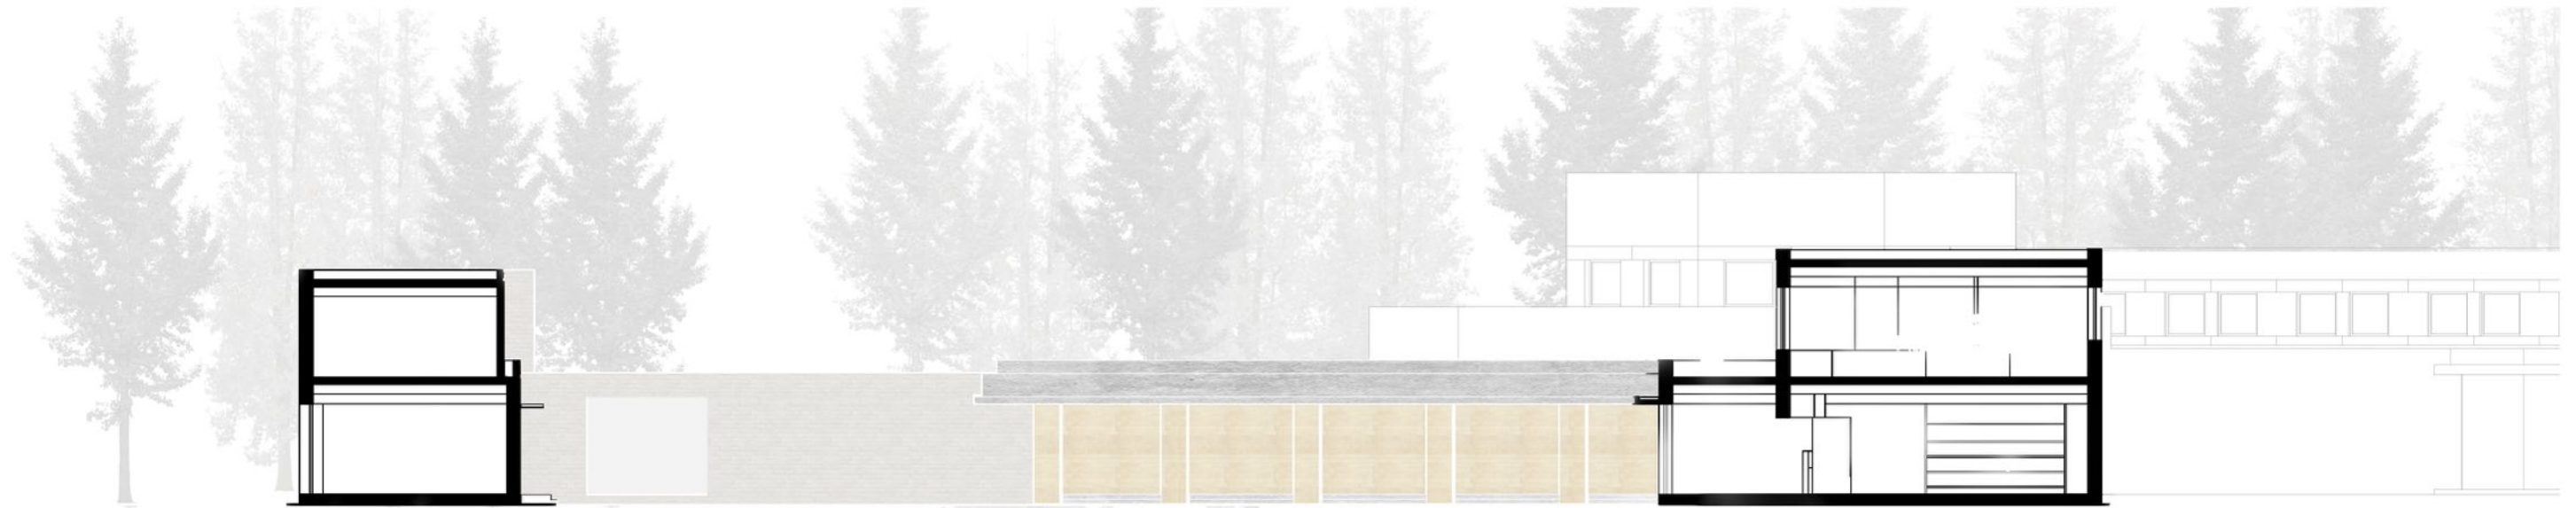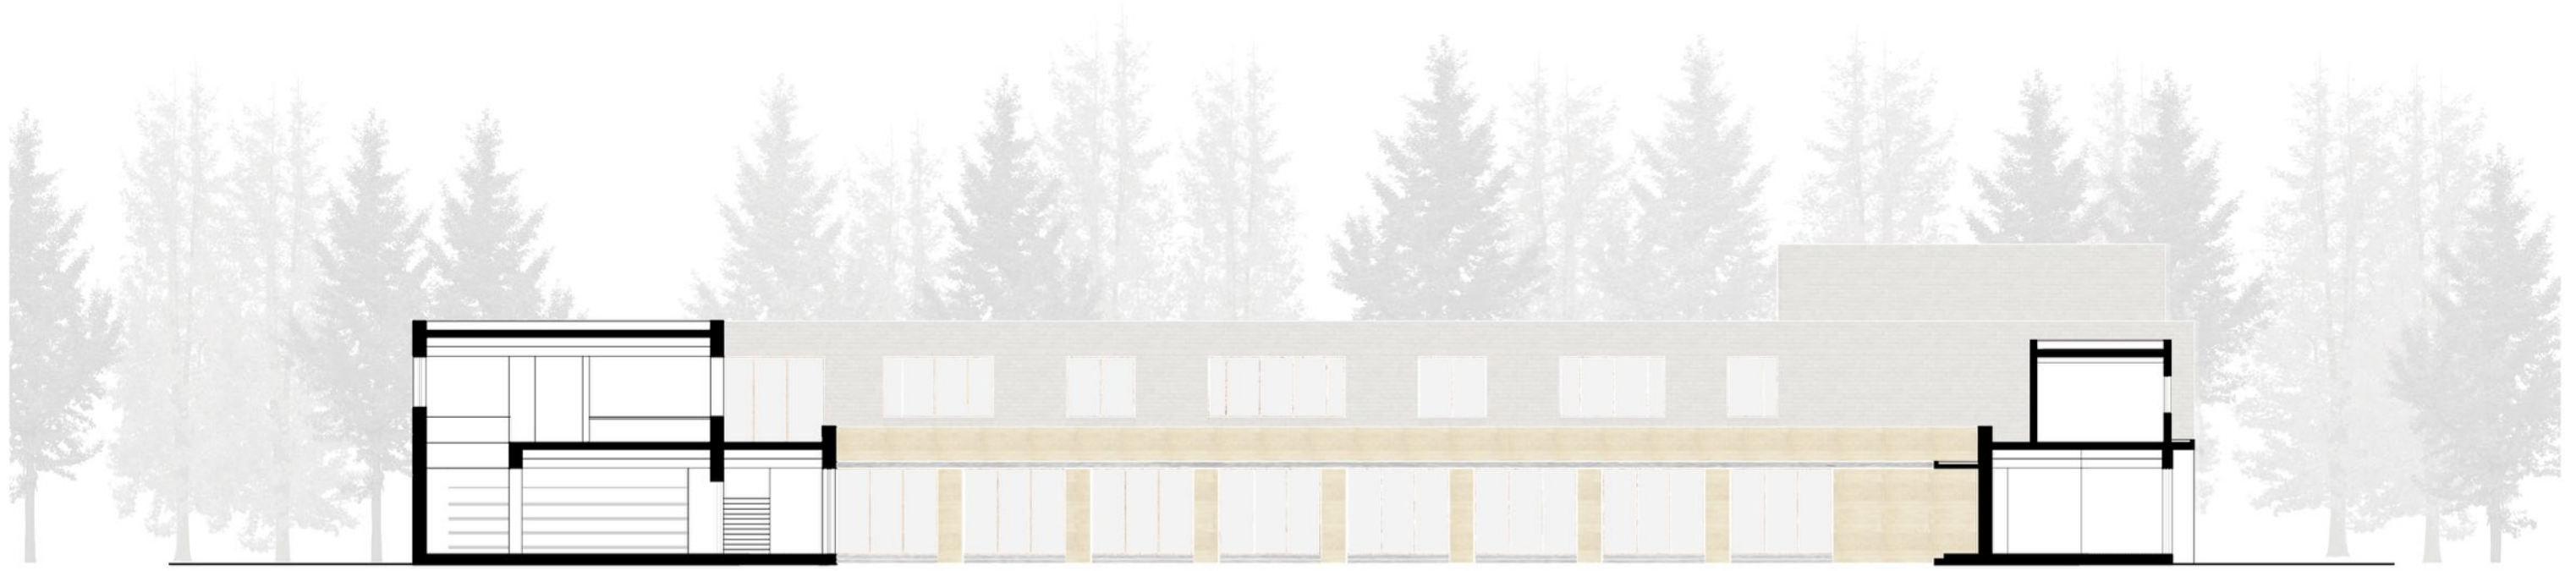



Facade-Section
Interiors Buildings Cities MSc 4
Jue Zhang
2018.01

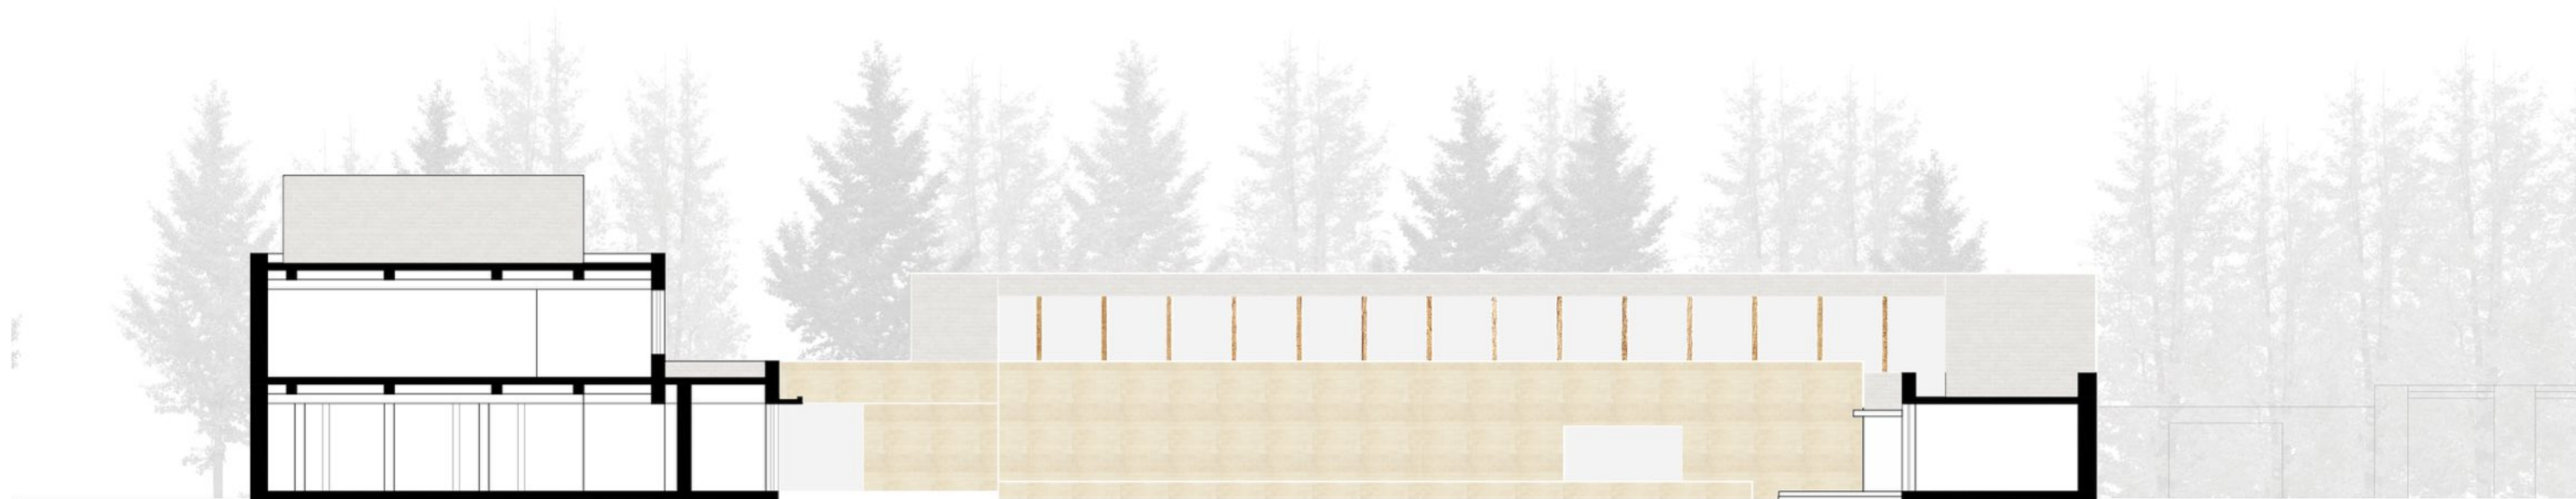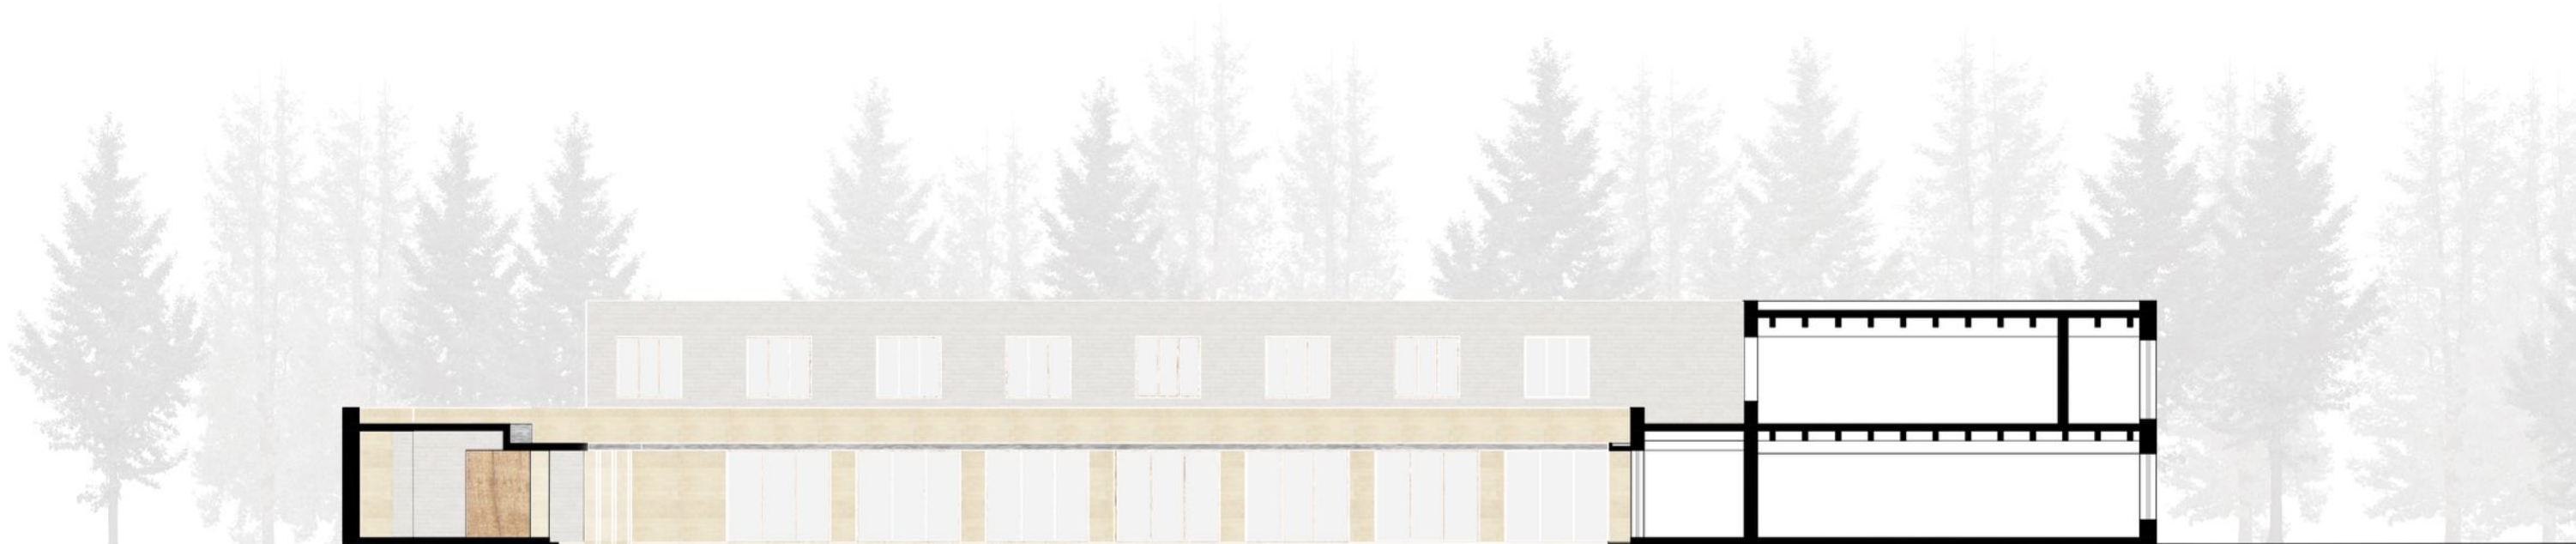



Facade-Section
Interiors Buildings Cities MSc 4
Jue Zhang
2018.01

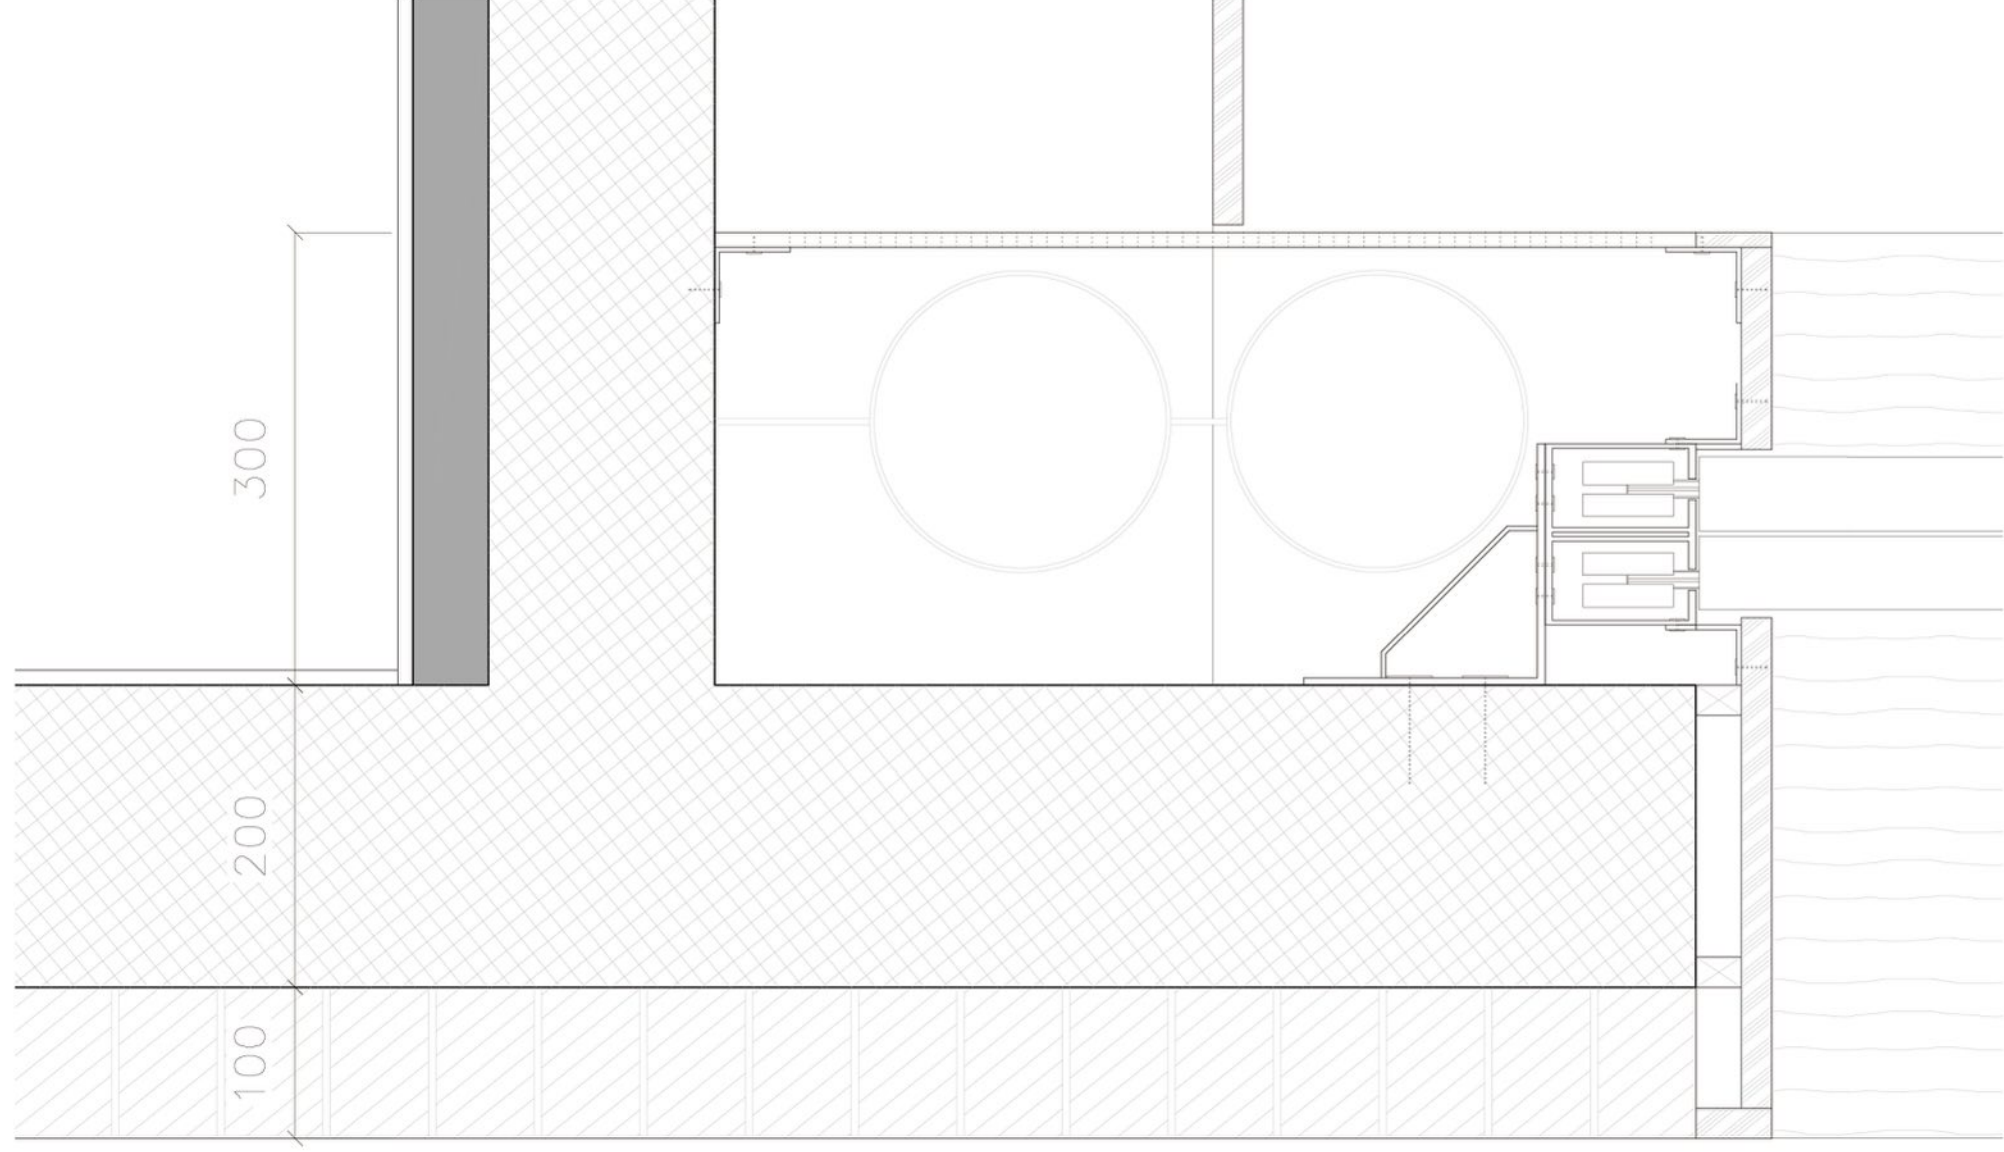


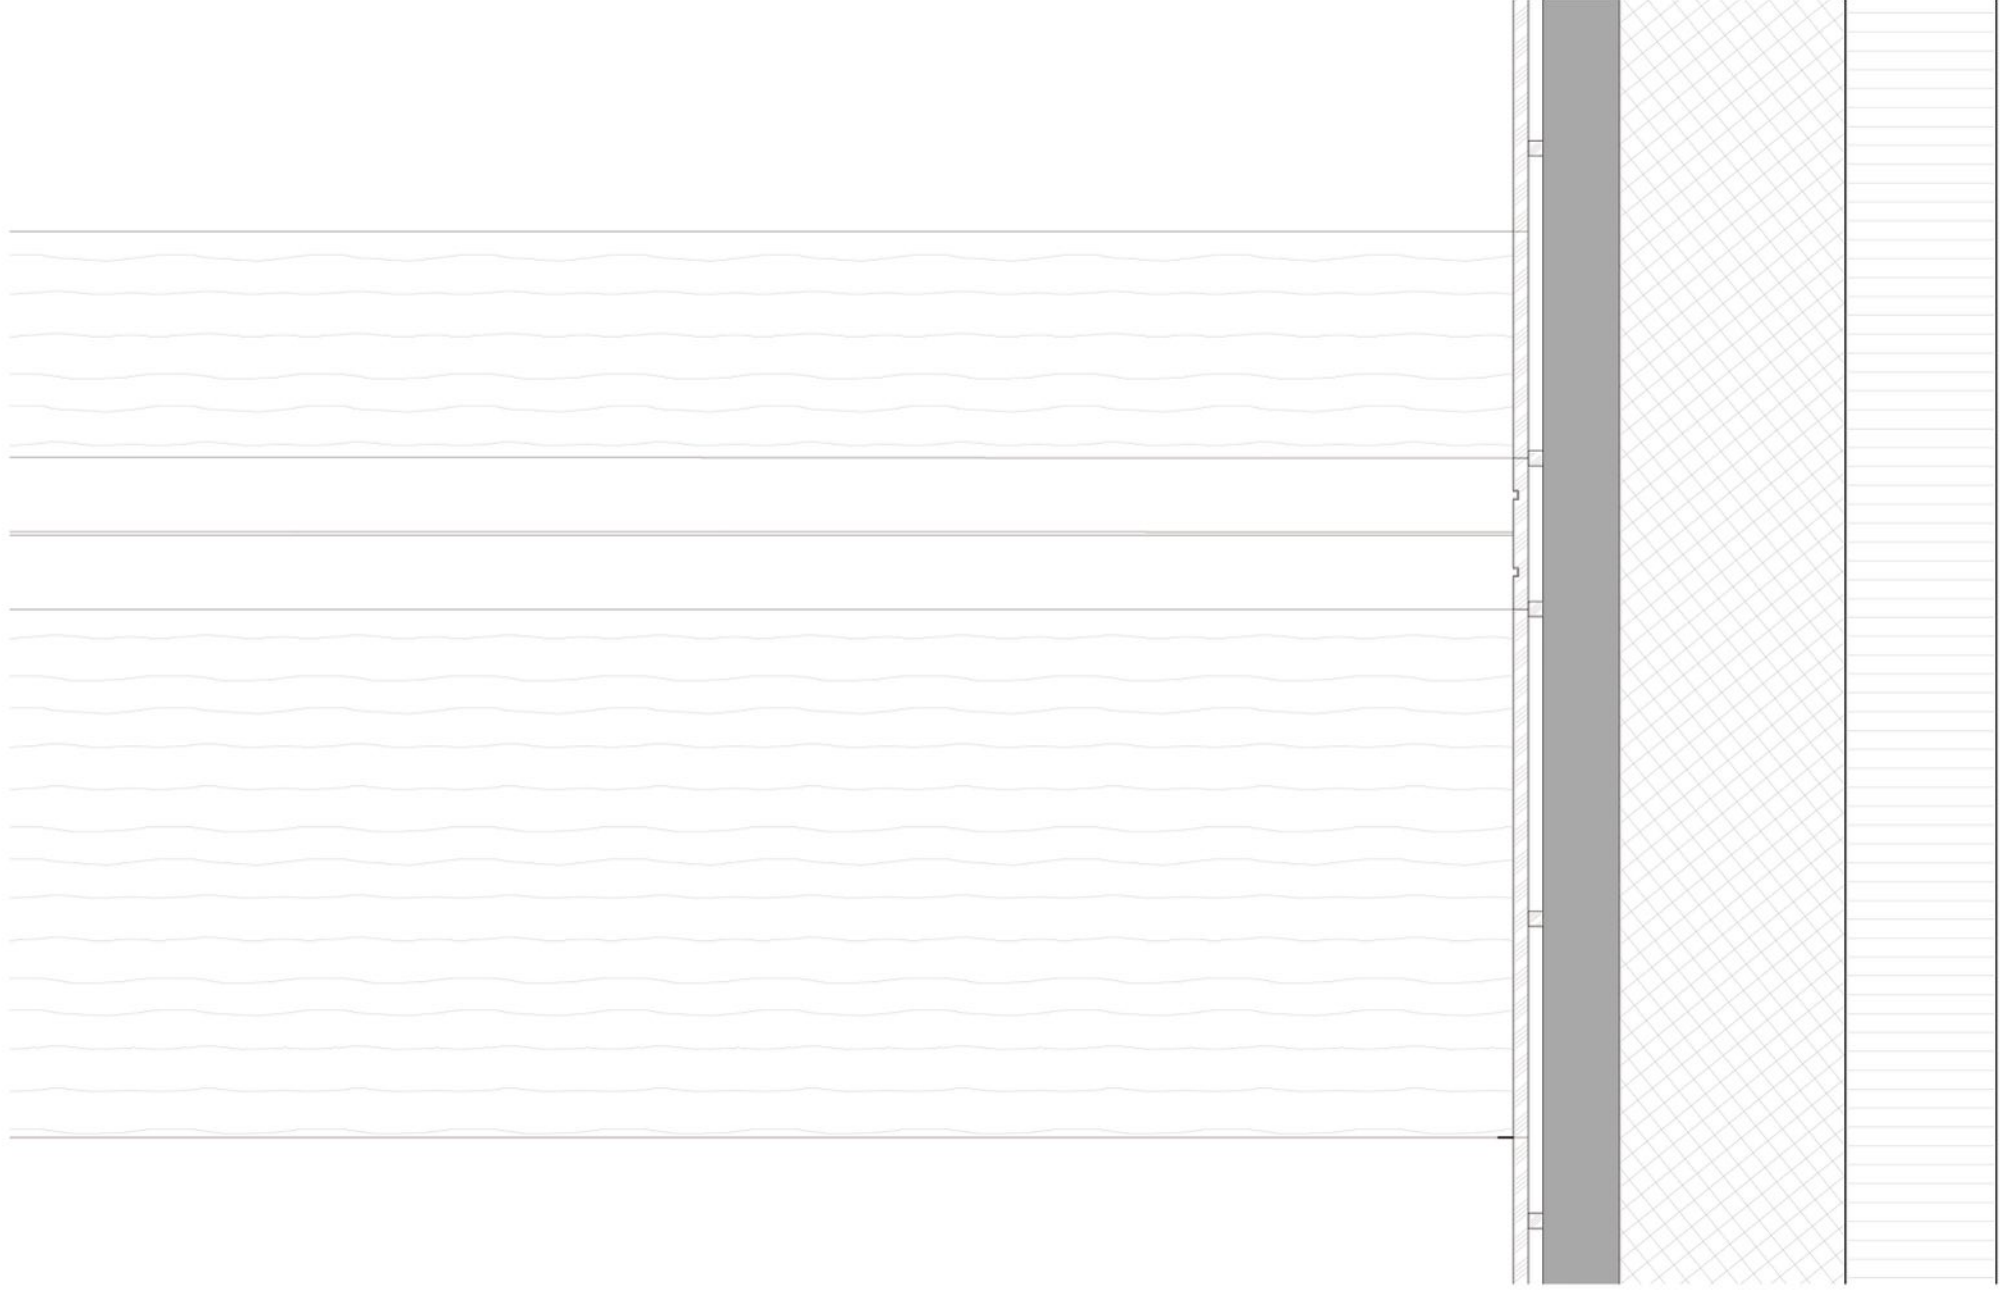

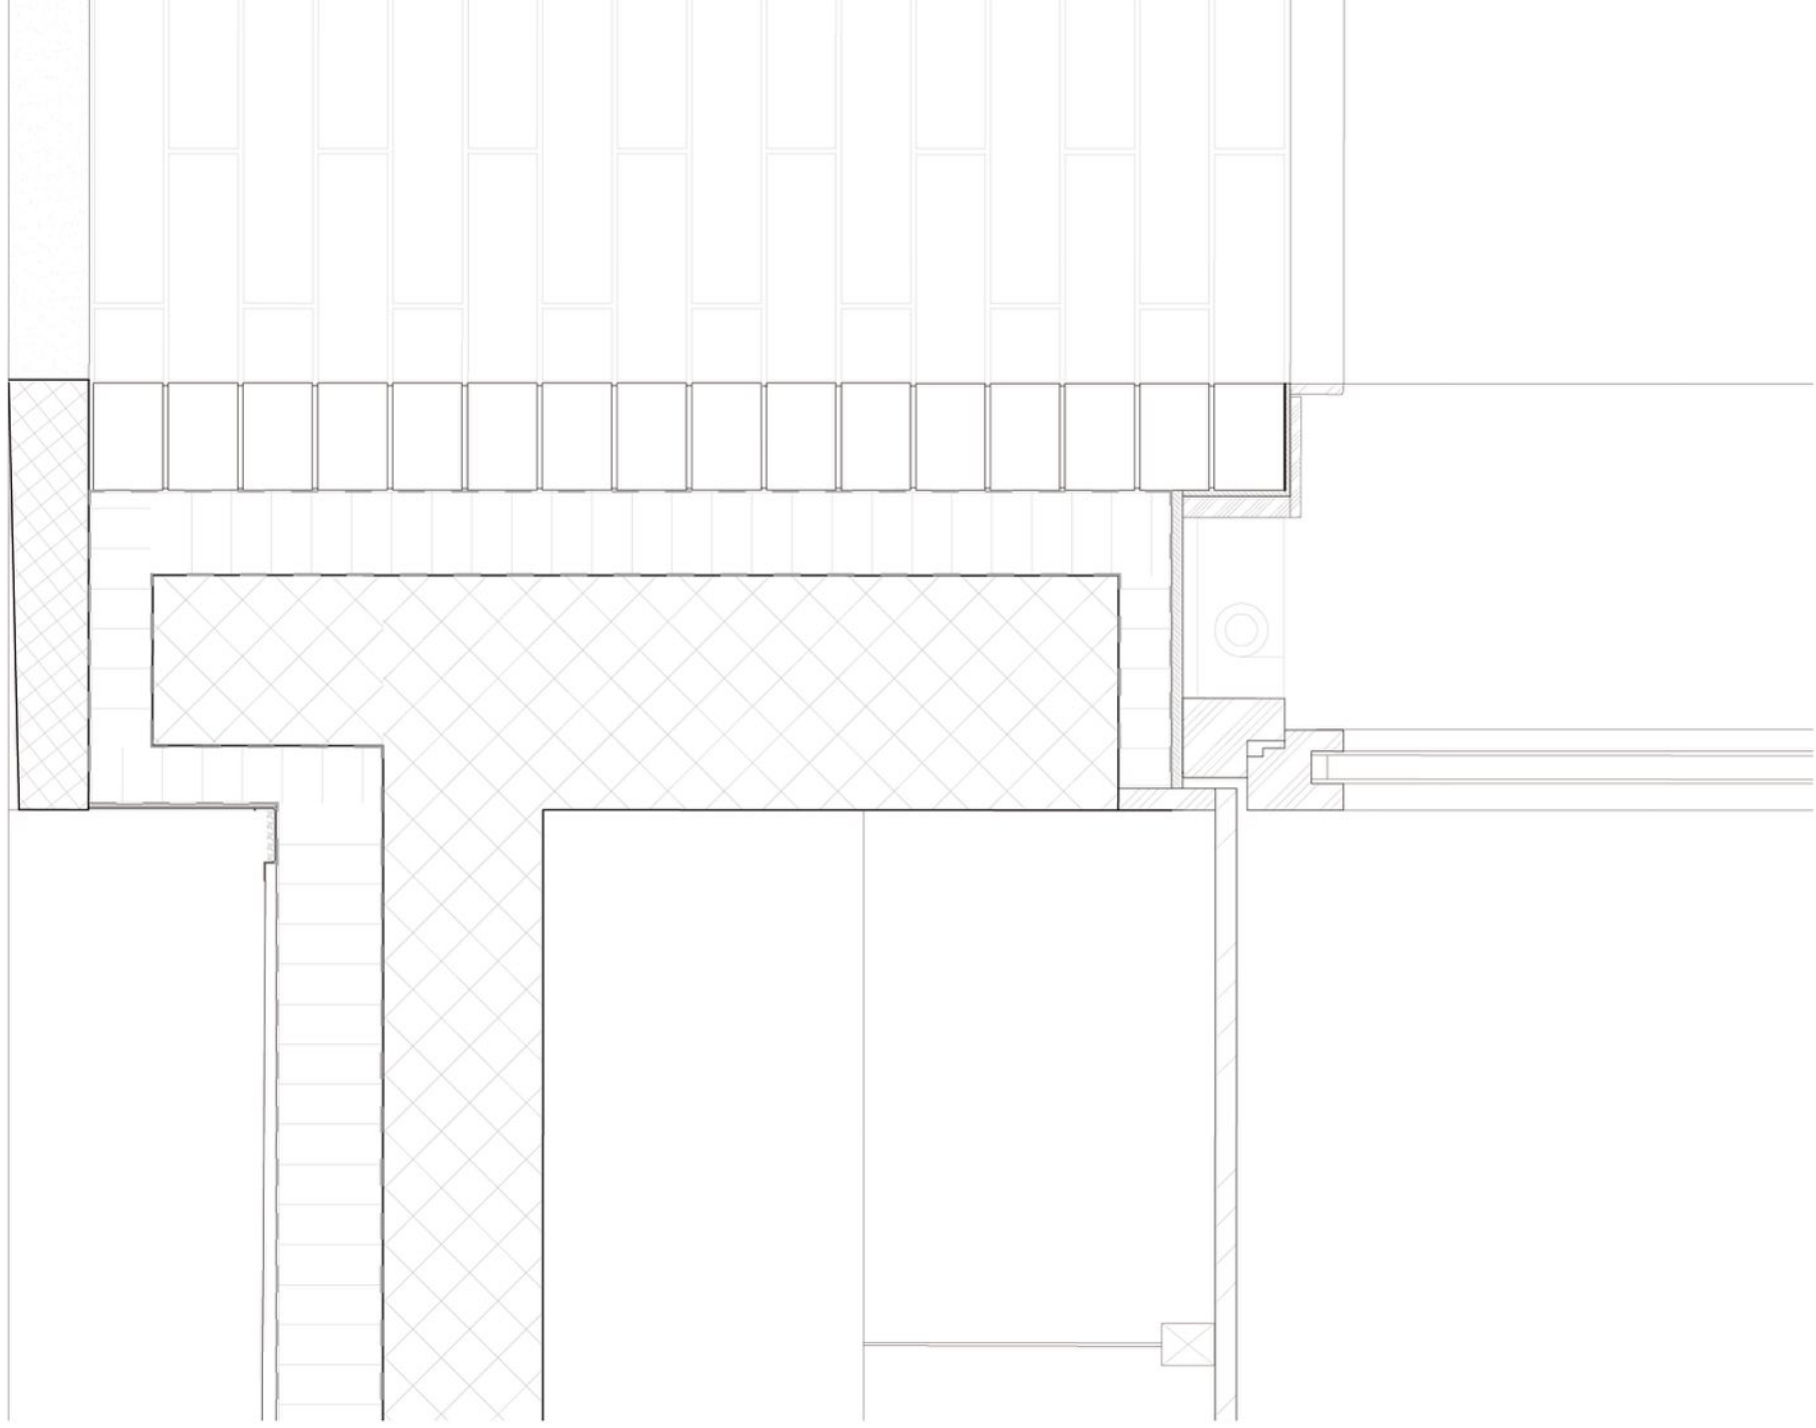

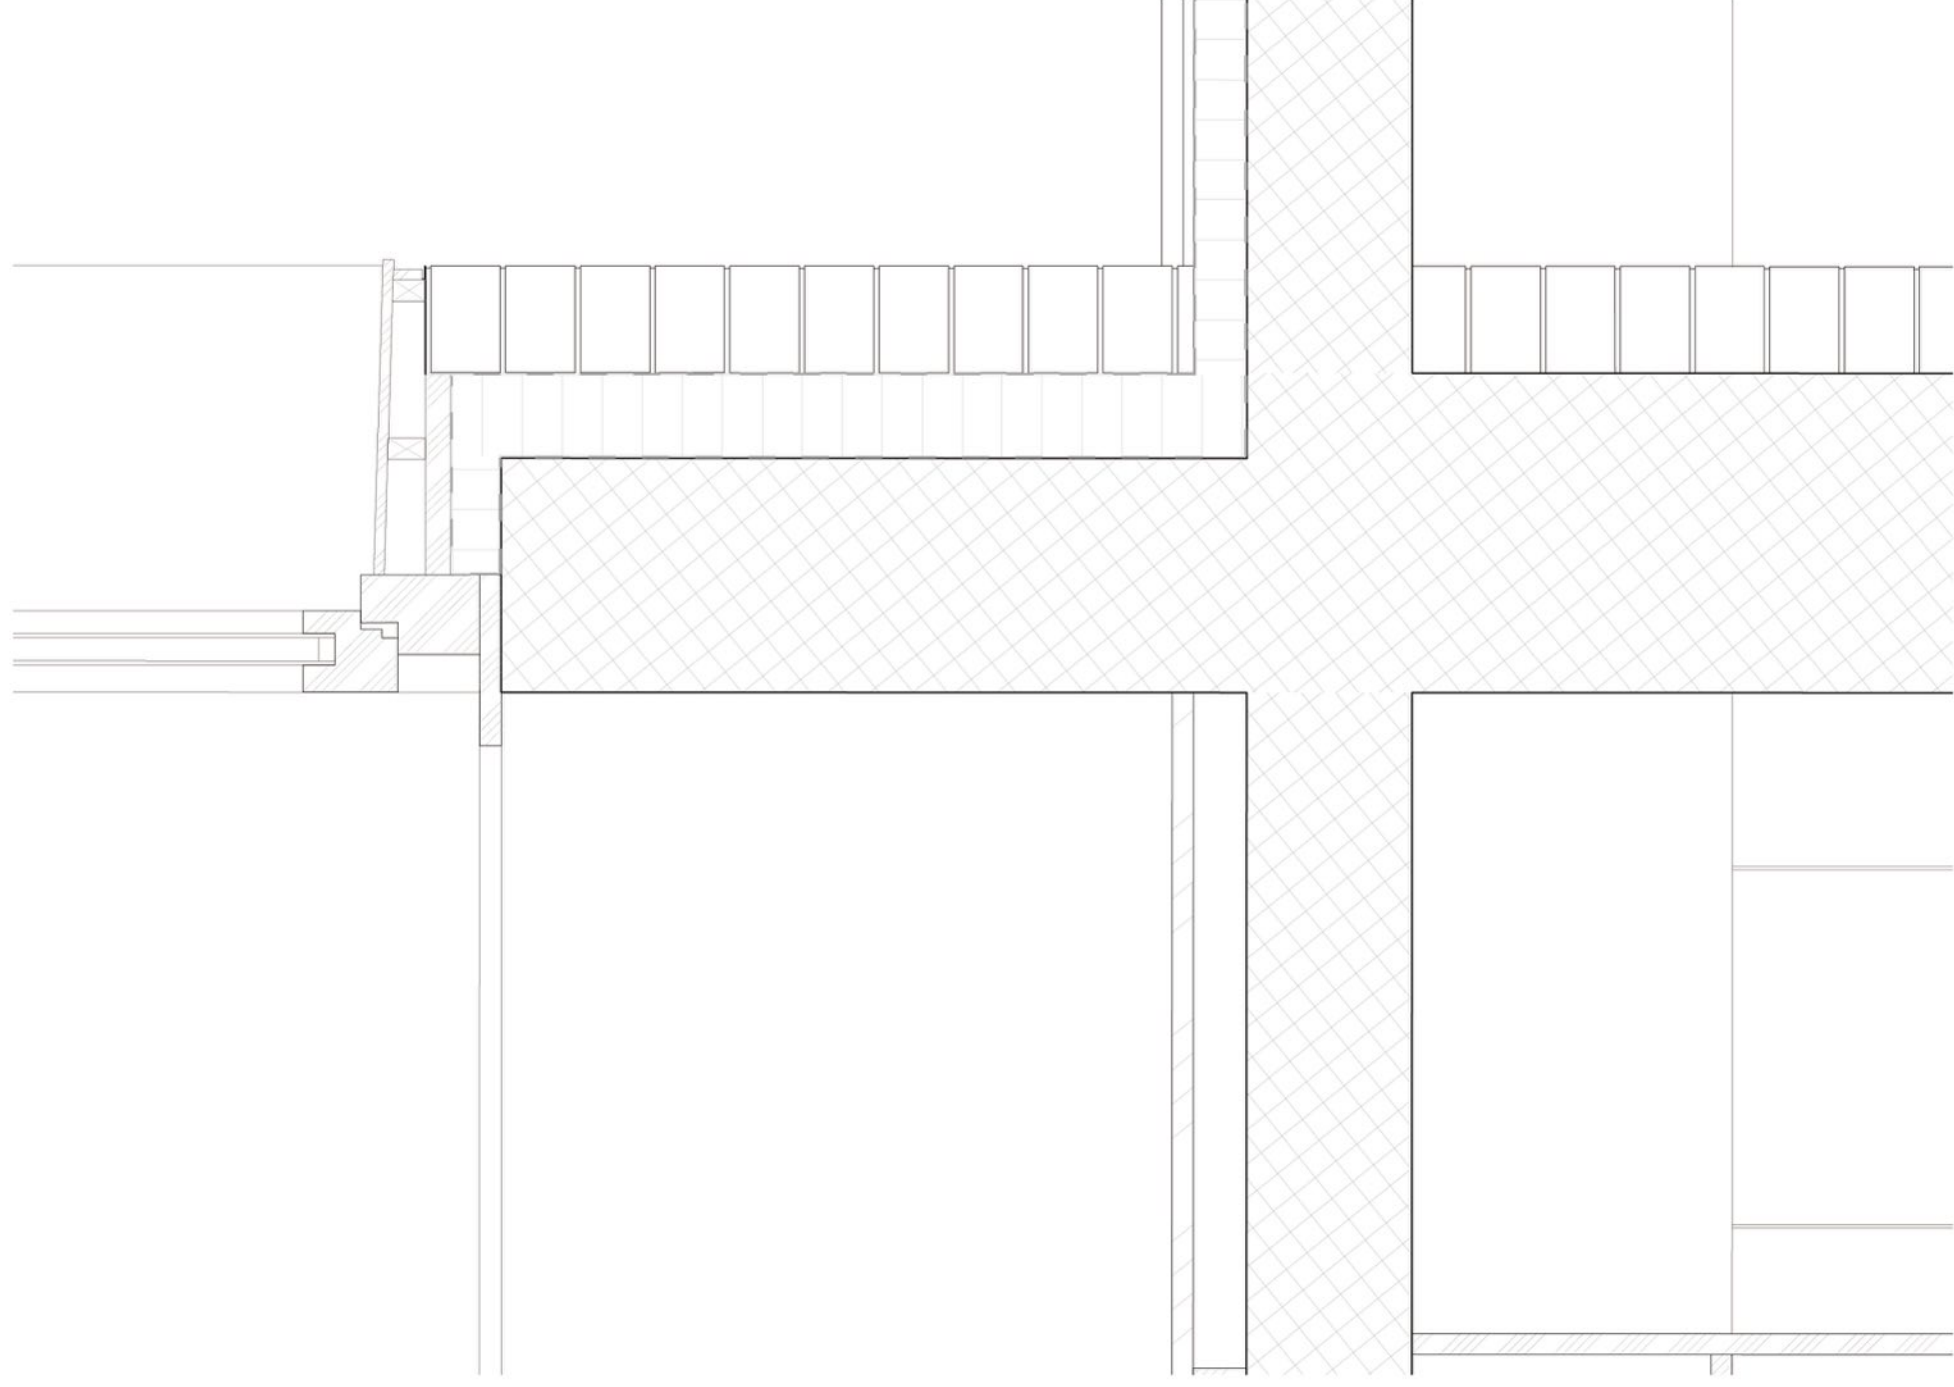

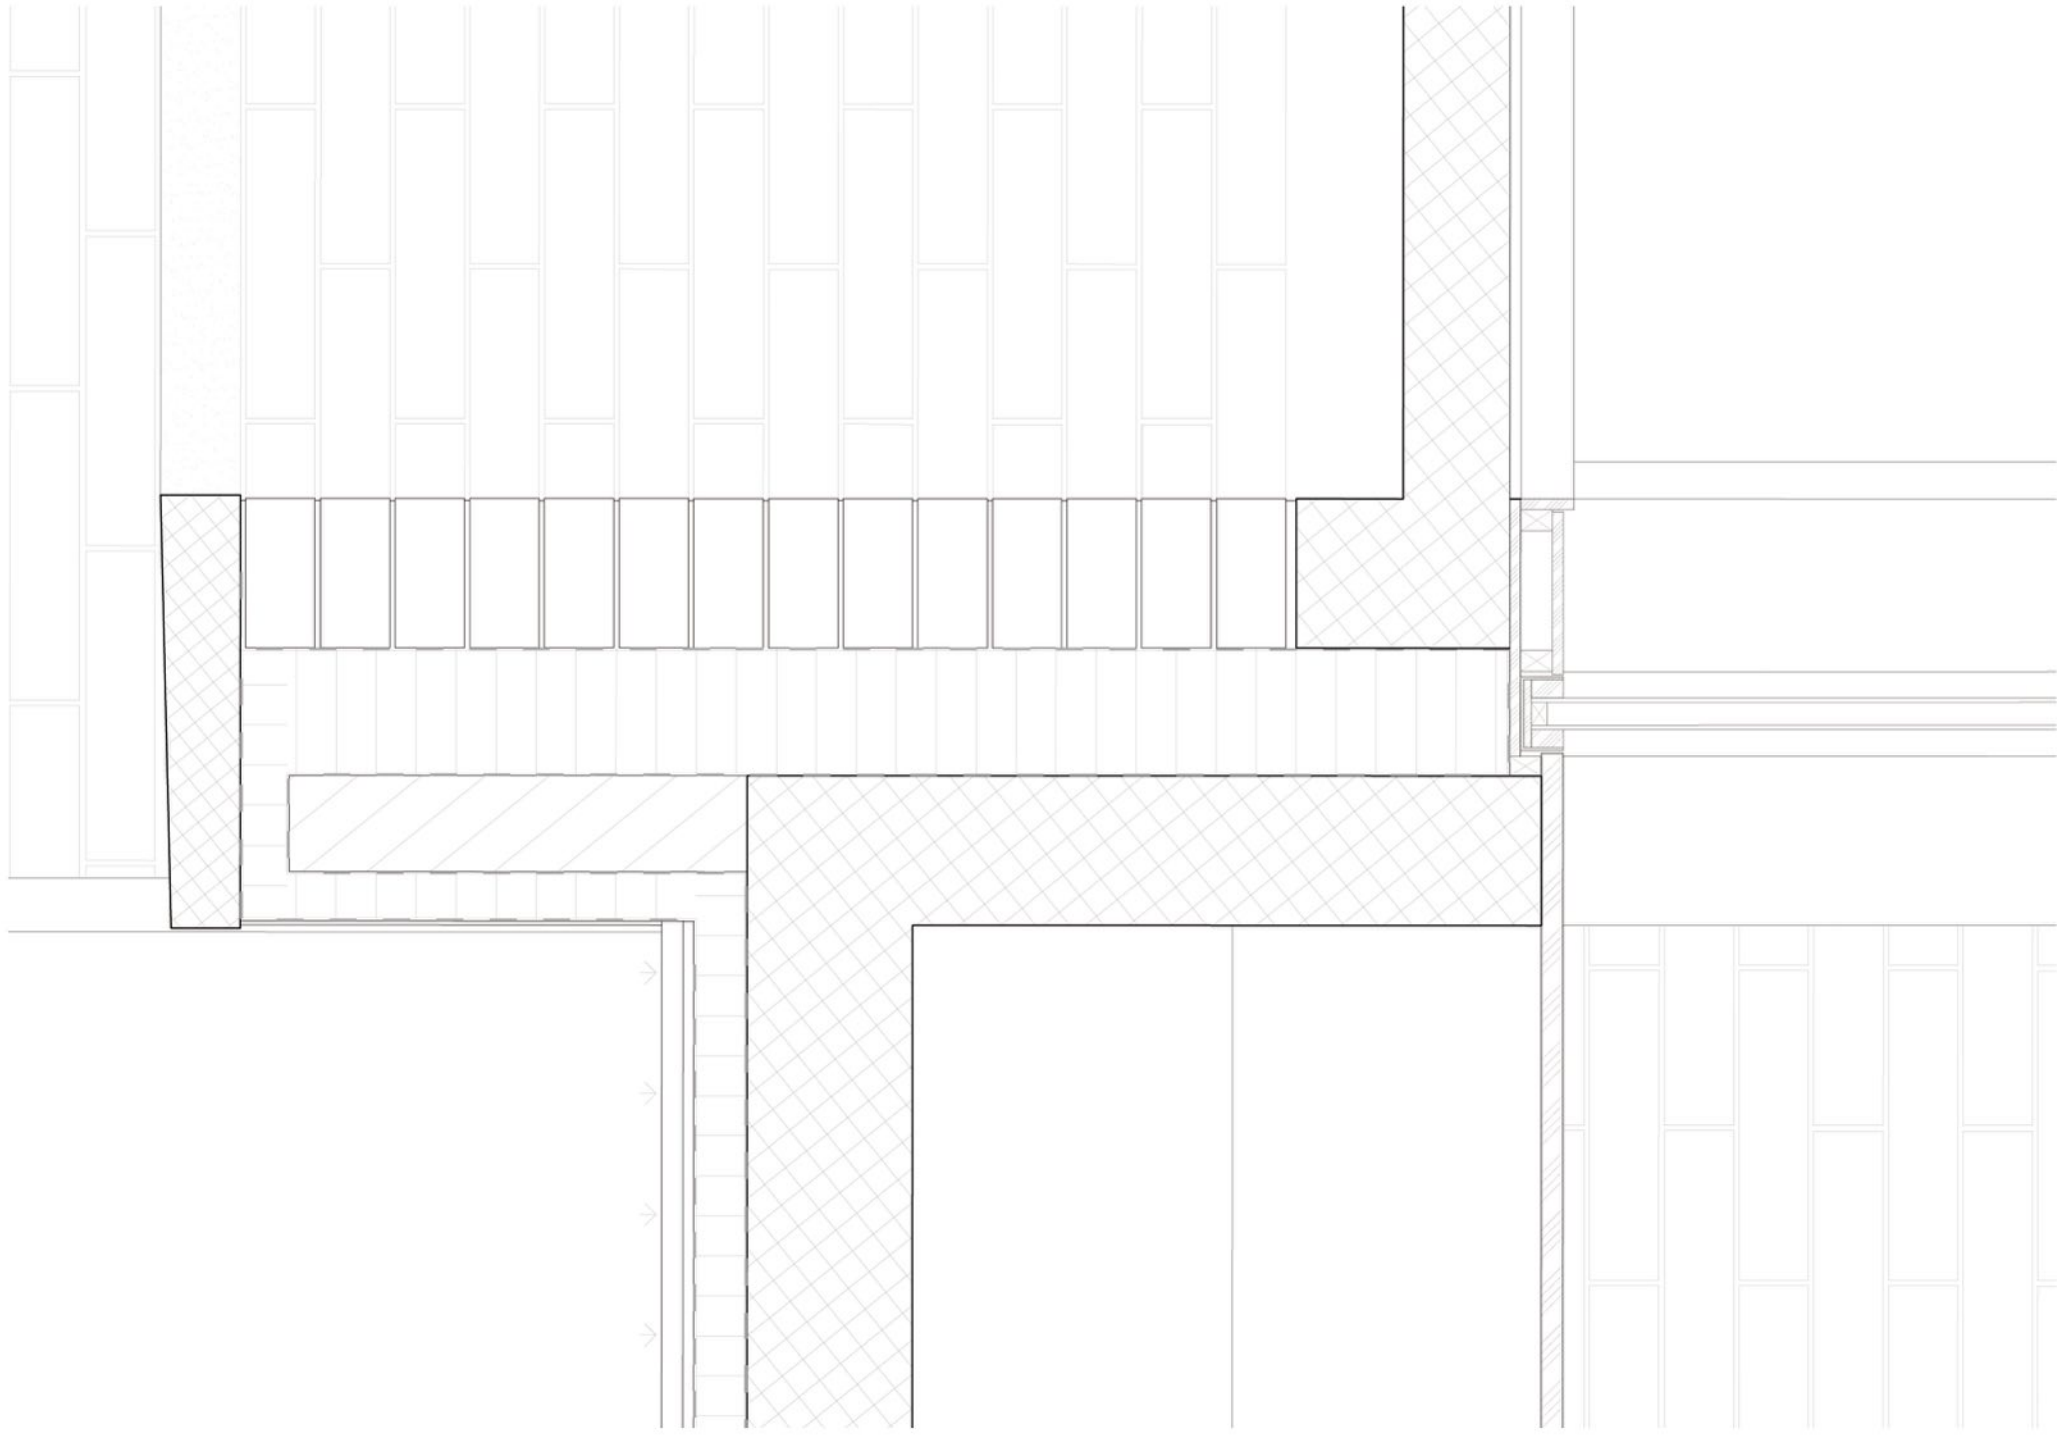


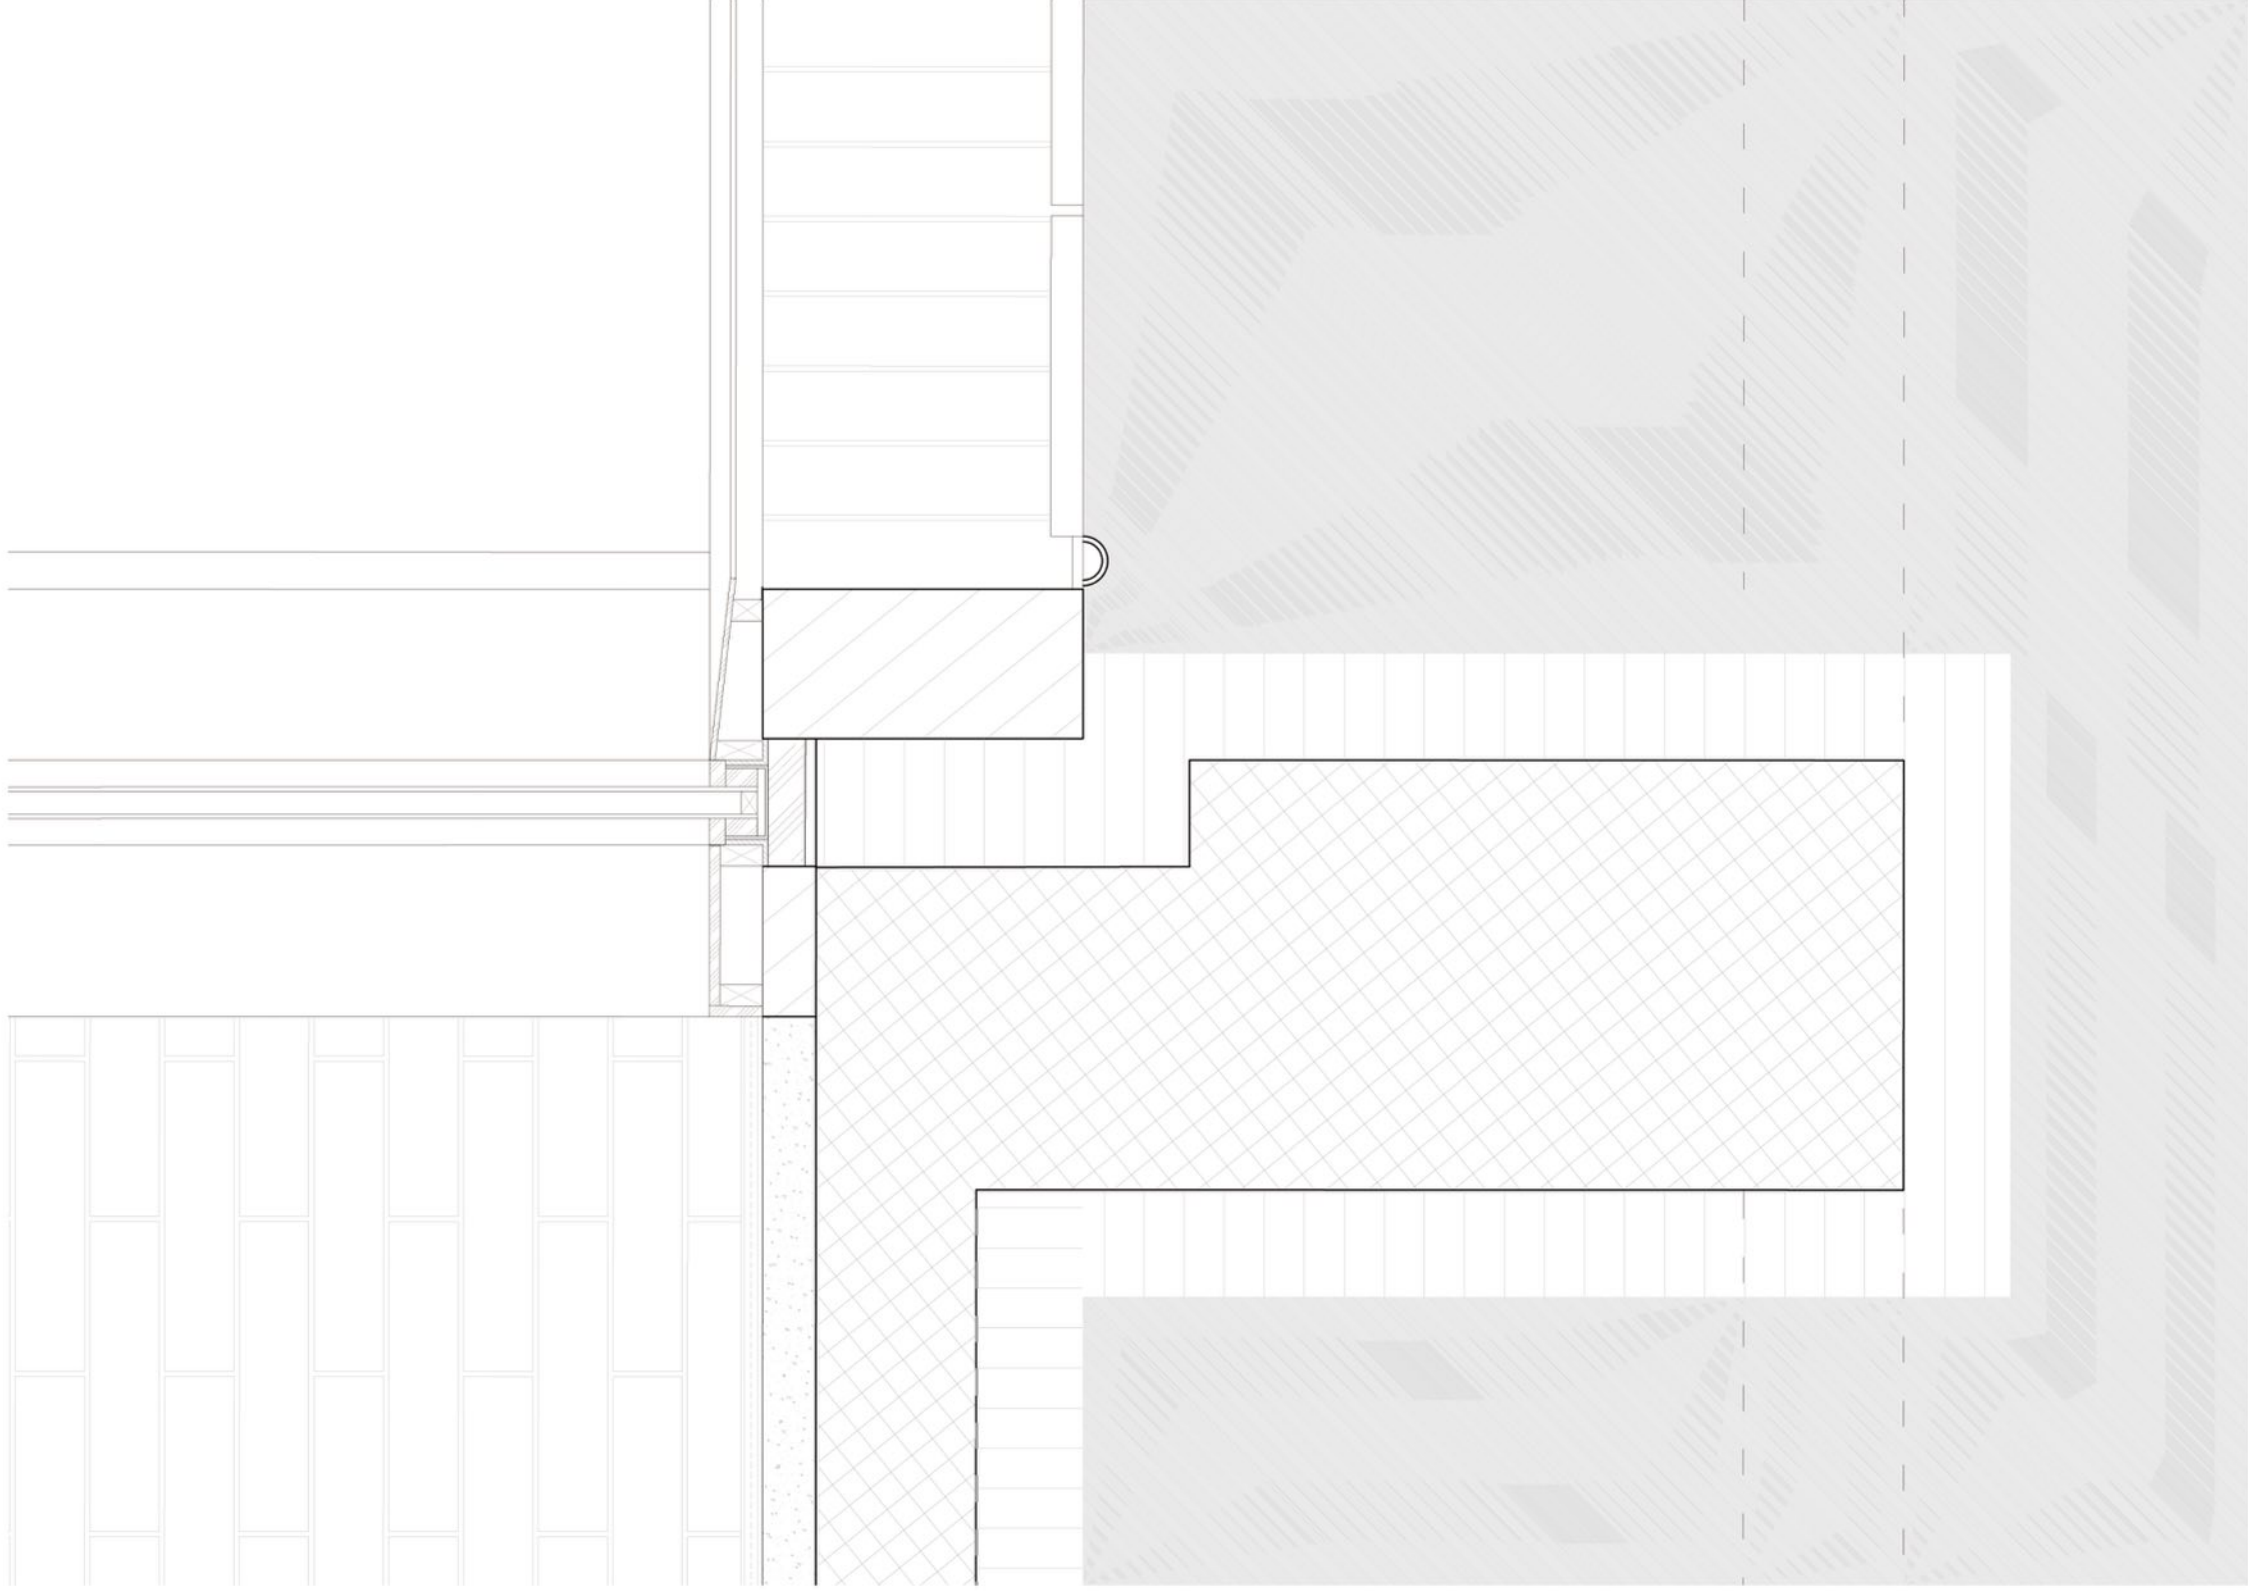




ventilation system plan 1:300
 Interiors Buildings Cities MSc 4
 Jue Zhang
 2018.01



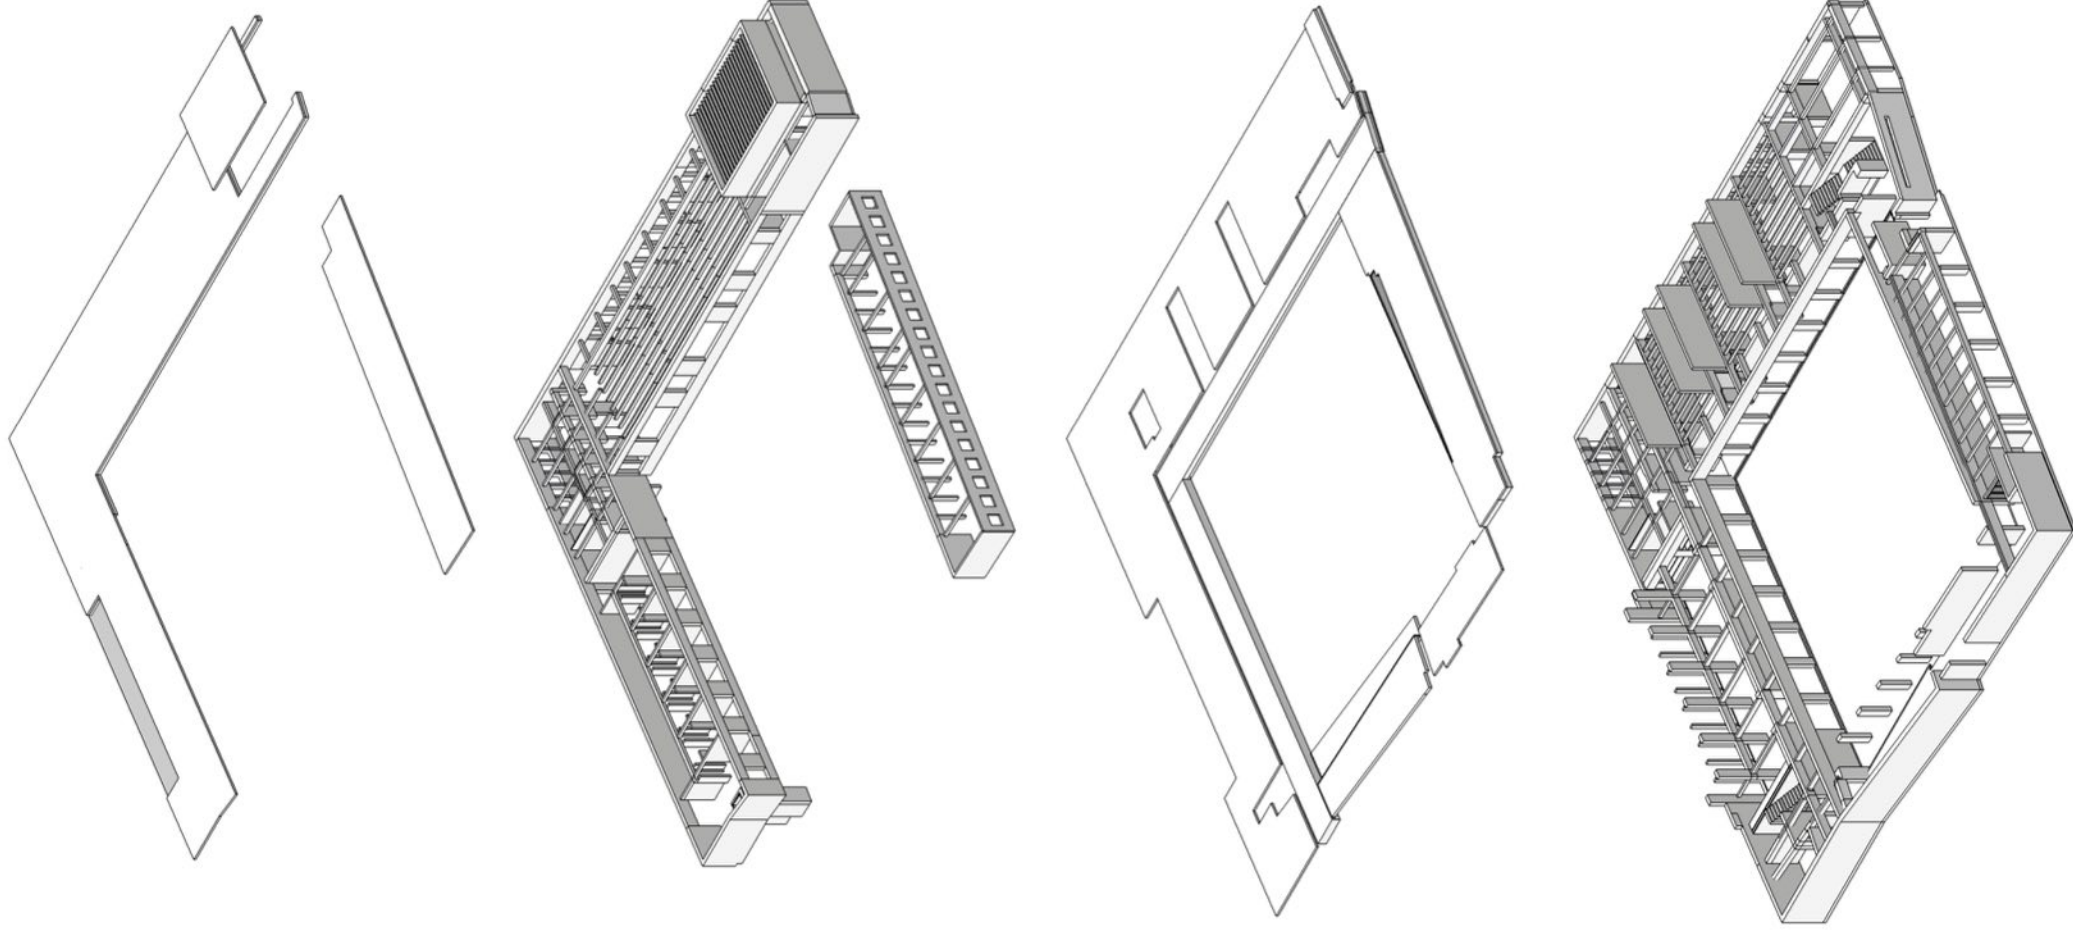



Entrance image 1:33
Interiors Buildings Cities MSc 4
Jue Zhang
2018.01

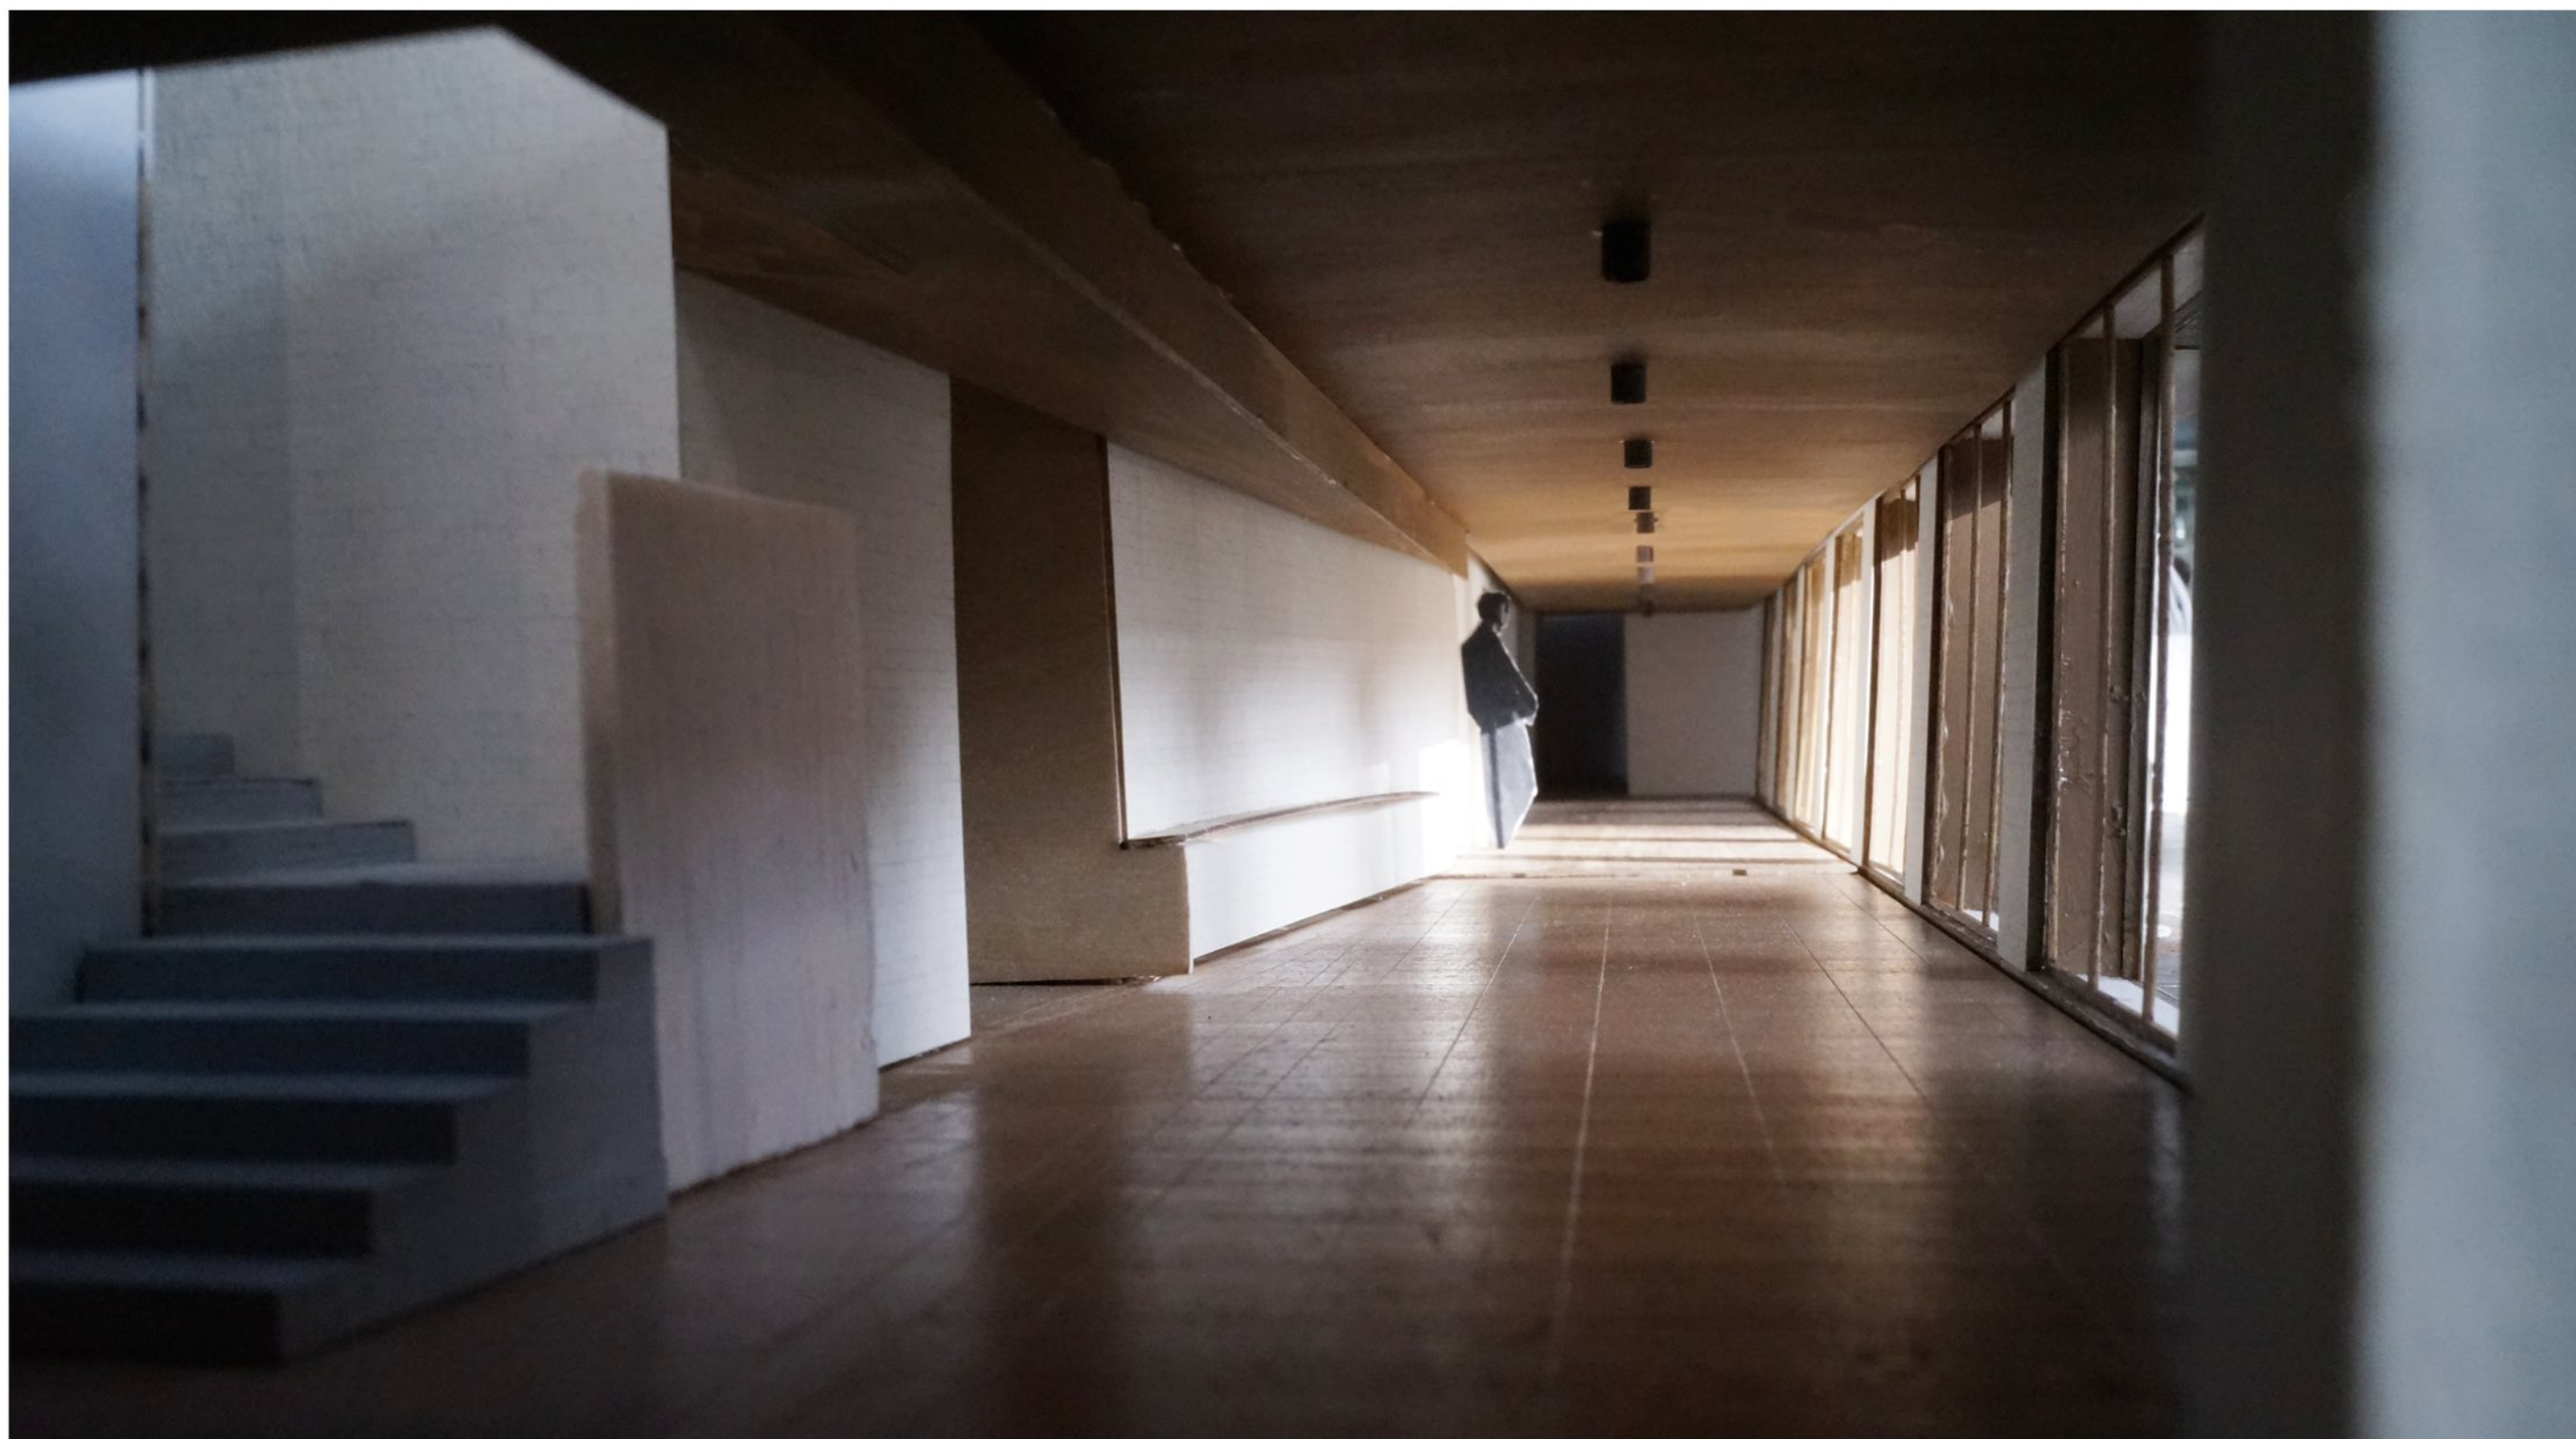

Entrance corner model image 1:33
Interiors Buildings Cities MSc 4
Jue Zhang
2017.12



Publication bookshop image 1:33
Interiors Buildings Cities MSc 4
Jue Zhang
2018.01



Cafe model image 1:33
Interiors Buildings Cities MSc 4
Jue Zhang
2018.01



Cafe model image 1:33
Interiors Buildings Cities MSc 4
Jue Zhang
2018.01




Seminar rooms - exhibition hall model image 1:33
Interiors Buildings Cities MSc 4
Jue Zhang
2018.01



Lecture hall model image 1:33
Interiors Buildings Cities MSc 4
Jue Zhang
2018.01



Seminar rooms - exhibition hall image 1:33
Interiors Buildings Cities MSc 4
Jue Zhang
2018.01

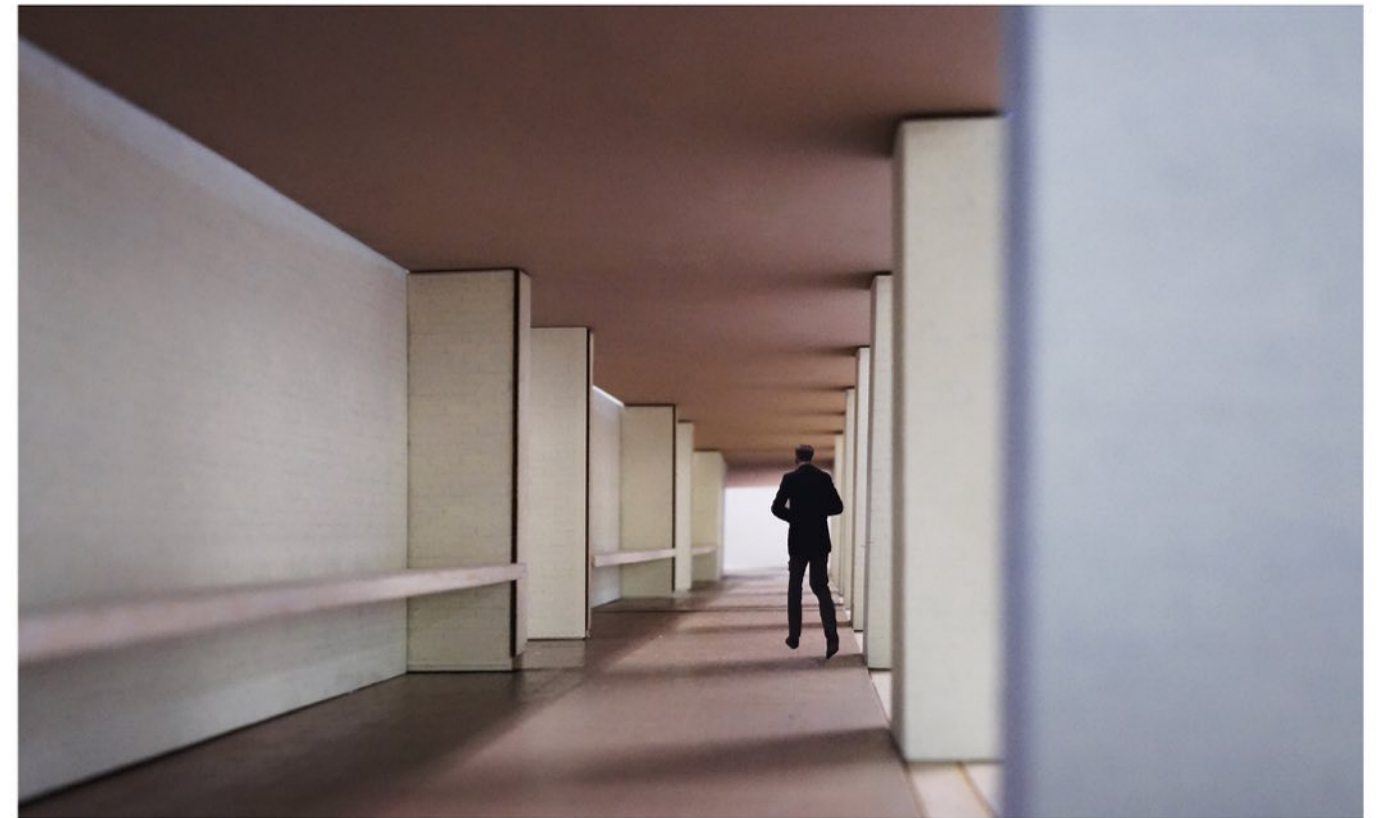

Cloister mode image 1:33
Interiors Buildings Cities MSc 4
Jue Zhang
2018.01

Roof construction

topsoil	50mm
drainage/protection mat	30mm
thermal insulation	50mm
vapour barrier	
concrete slab	150mm
beam	300mm
ventilation space	300mm
ceiling	30mm

Floor construction

wooden floor equipped with floor heating	50+15mm
concrete slab	150mm
beam	300mm
ventilation space	300mm
ceiling	20mm



Ground floor construction


floor tile	20mm
floor heating	50mm
concrete slab	150mm
insulation	100mm
reamed earth	

Wall construction


wooden board	20mm
concrete wall	300mm
brickwork	100mm

Corner facade section 1:20

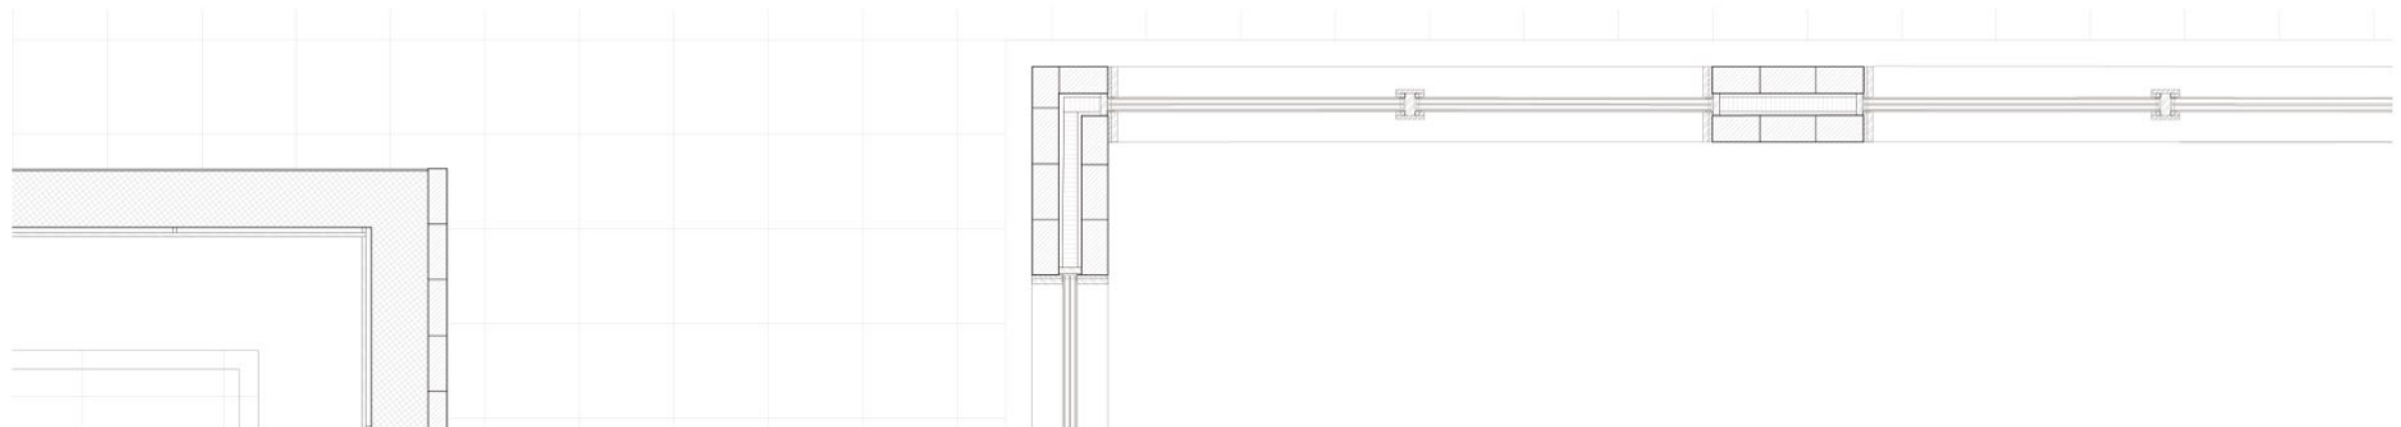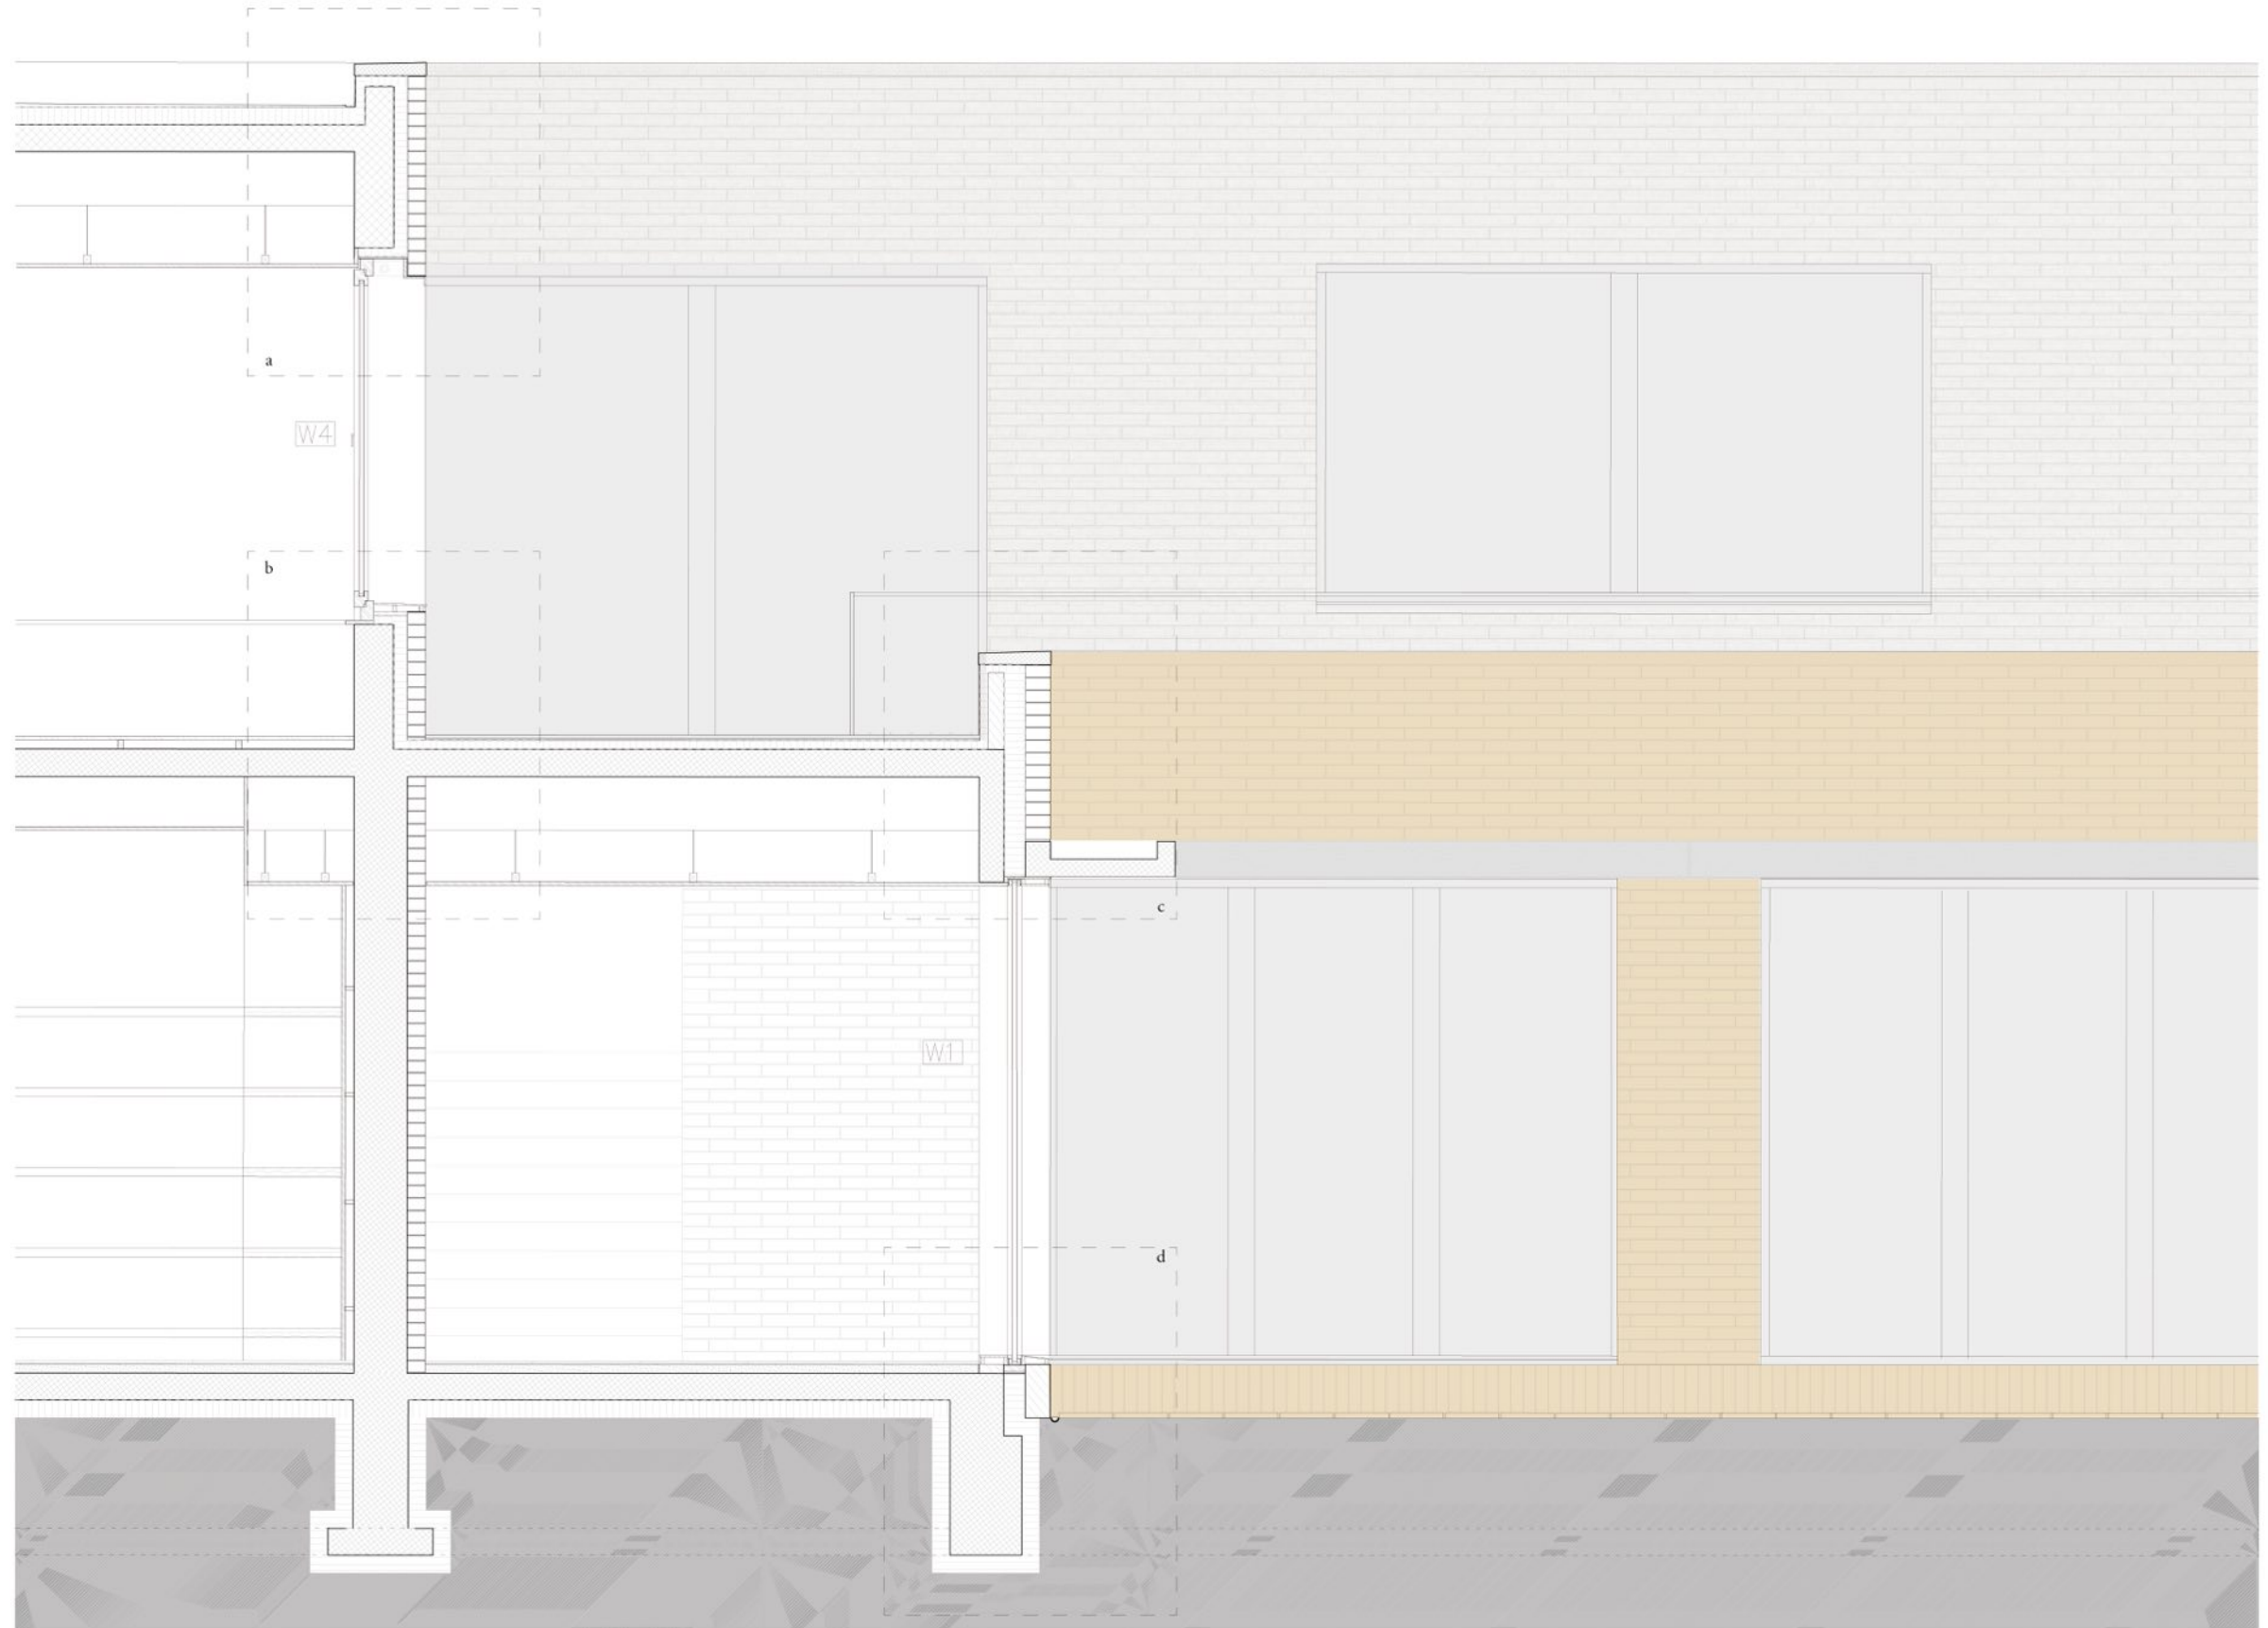


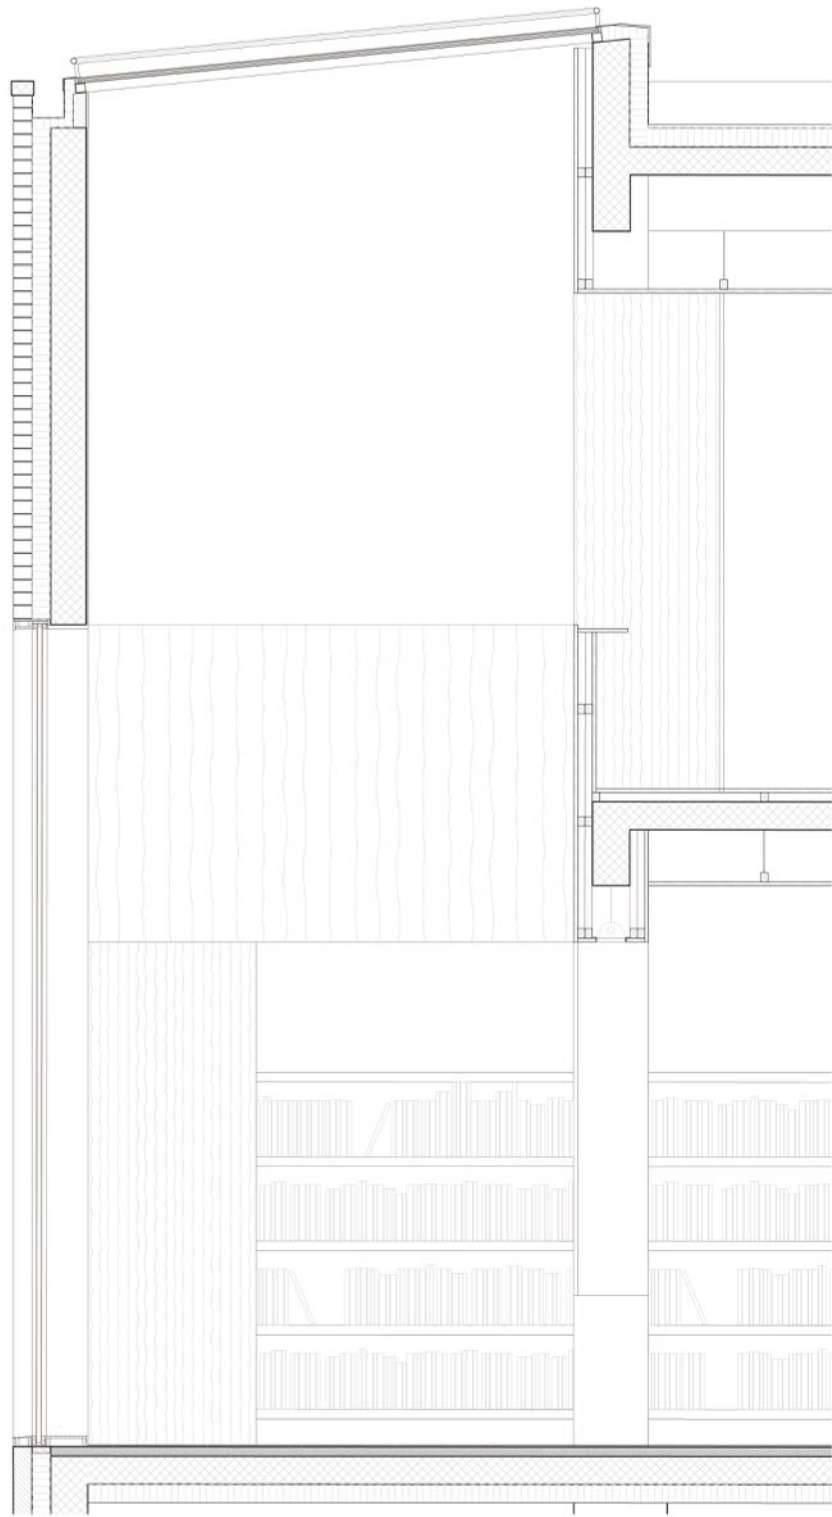


Publication bookshop fragment section 1:20

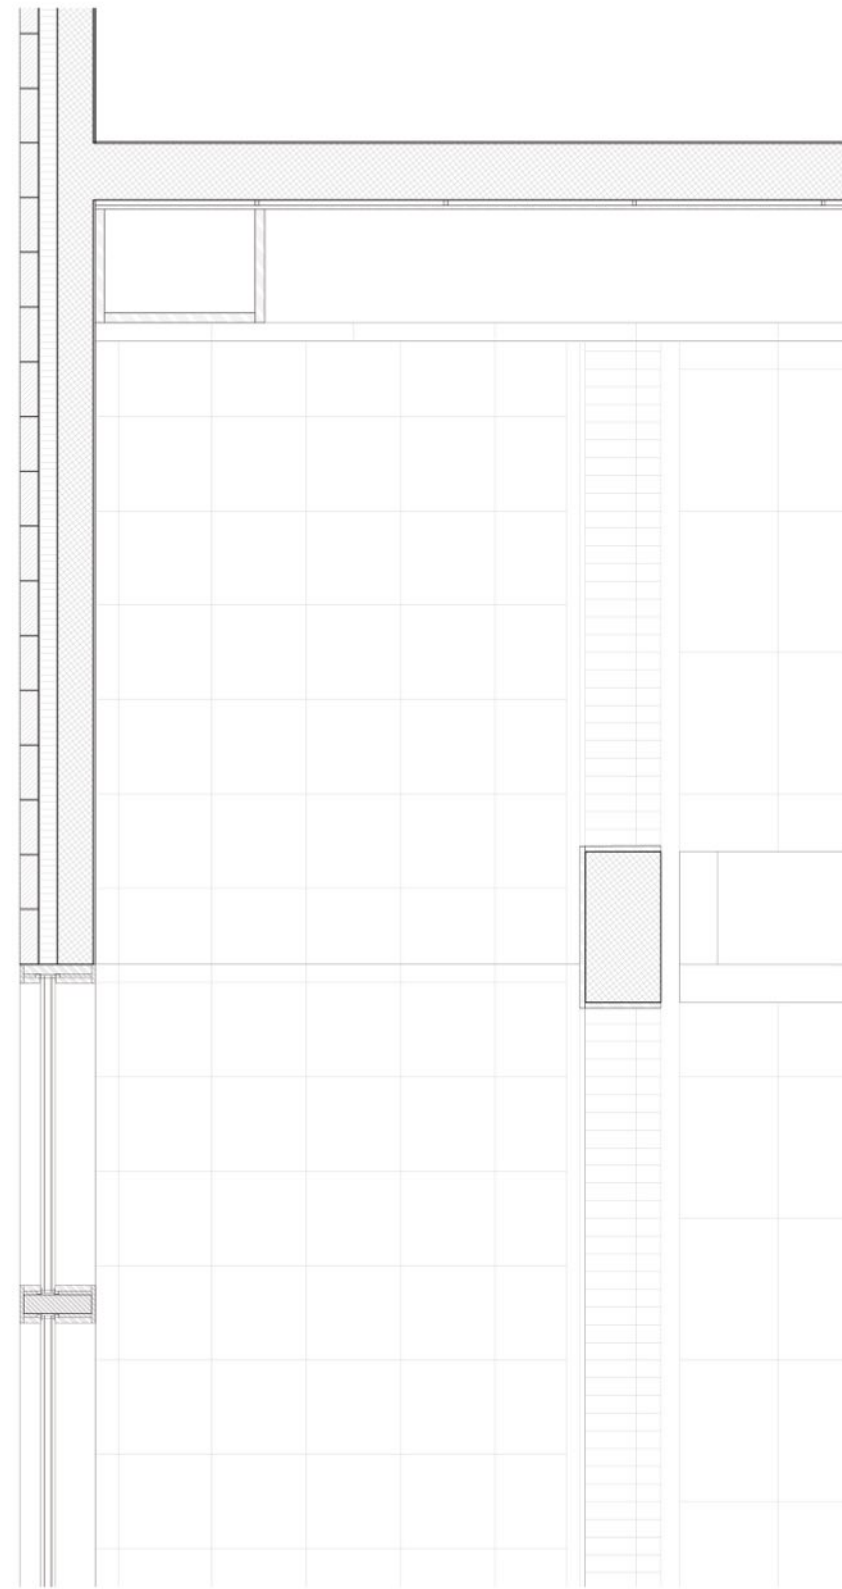


Publication bookshop fragment plan 1:20

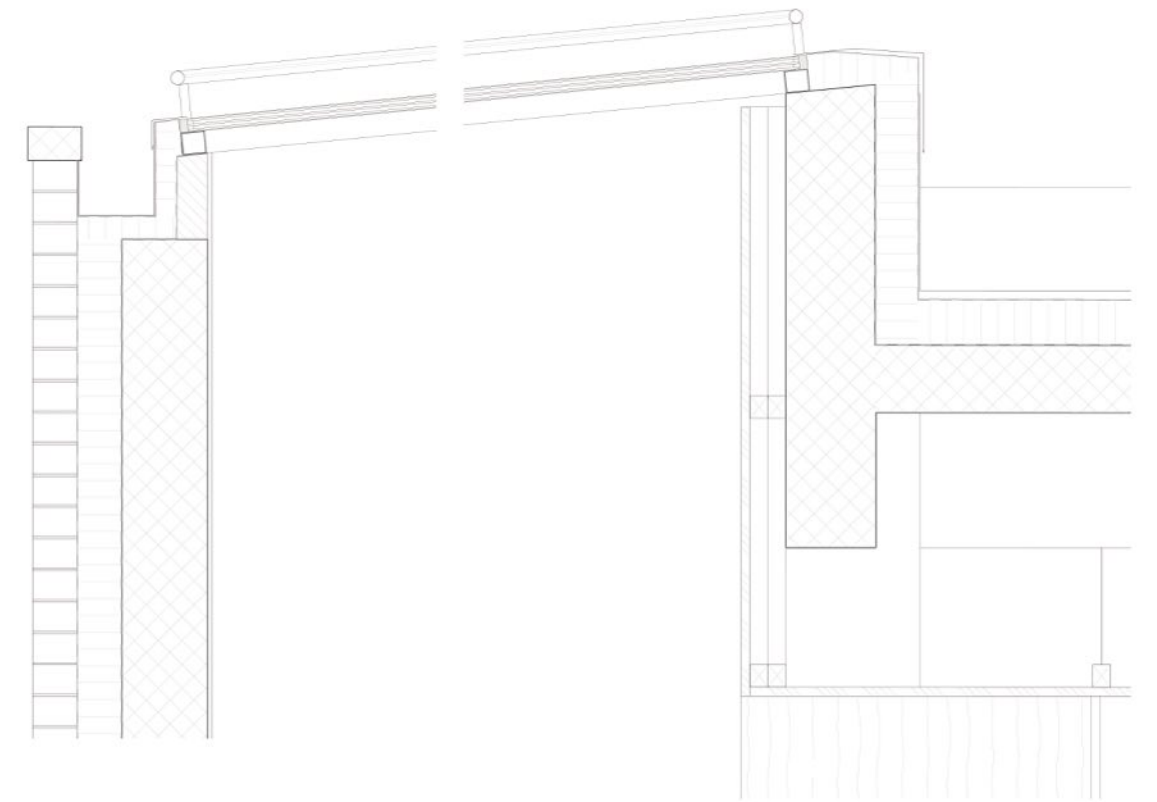


Sky window detail 1:5

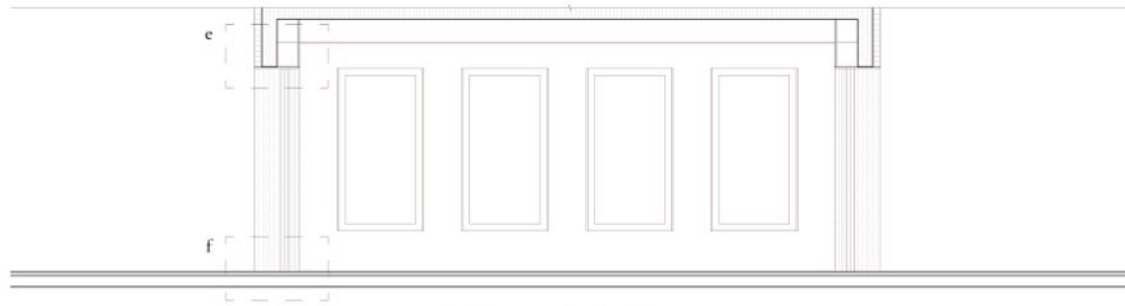


Seminar room elevation 1:50

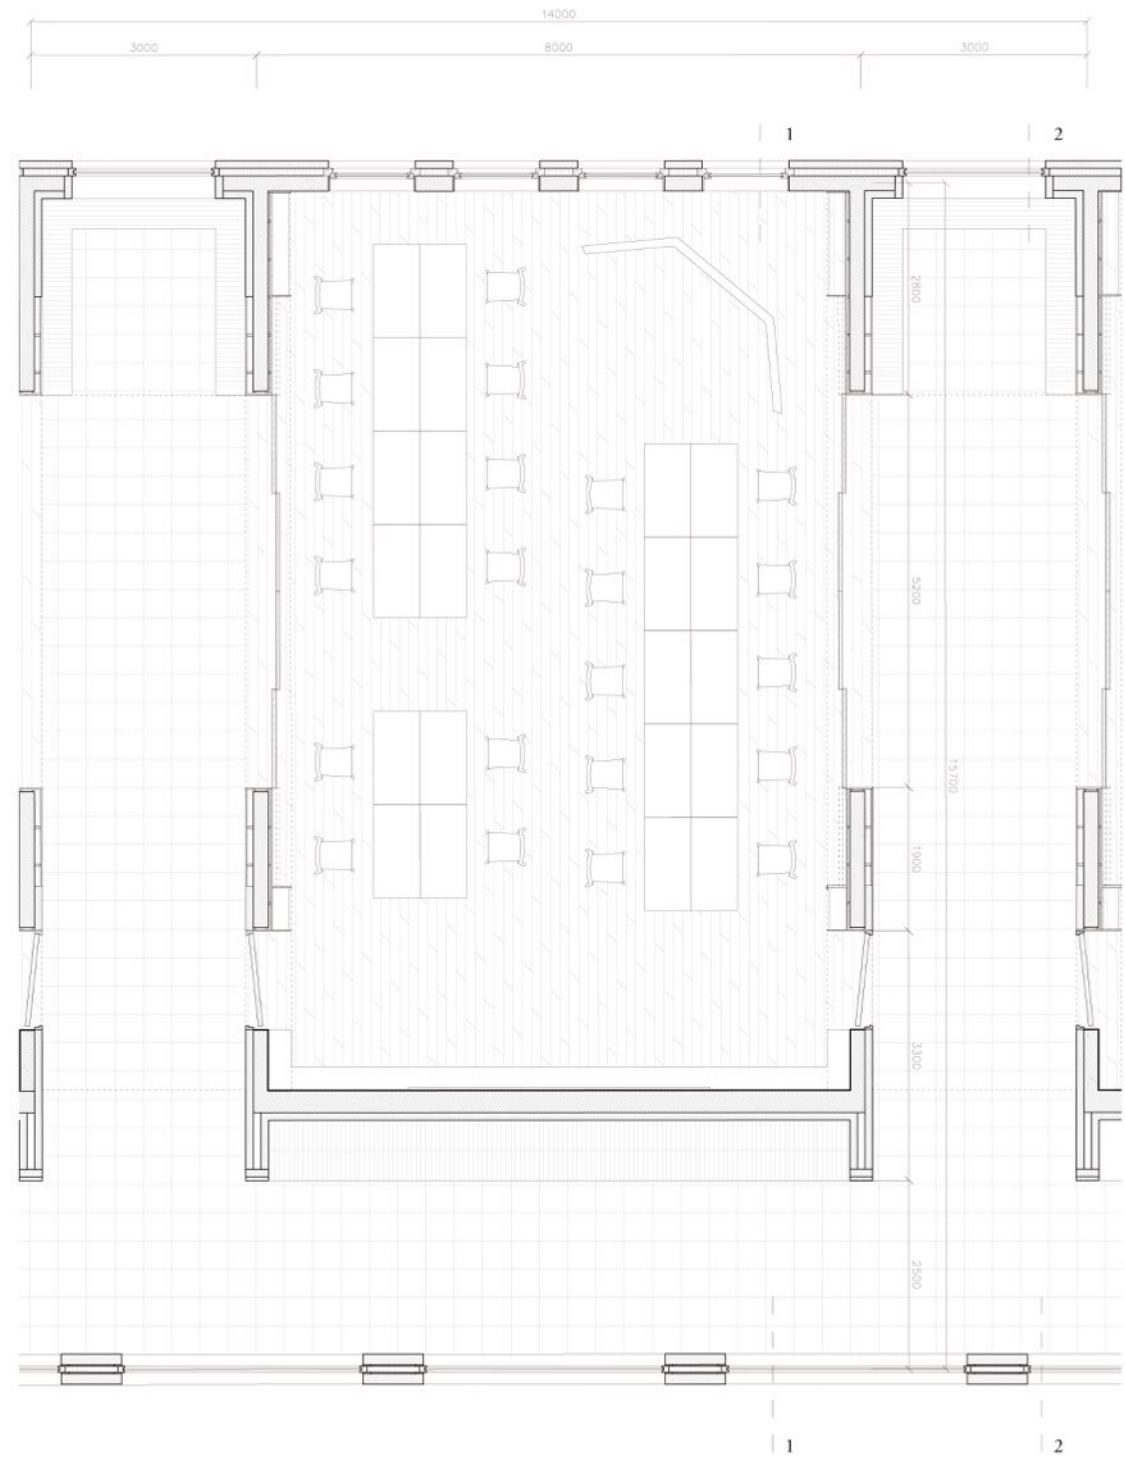

Seminar room fragment plan 1:50

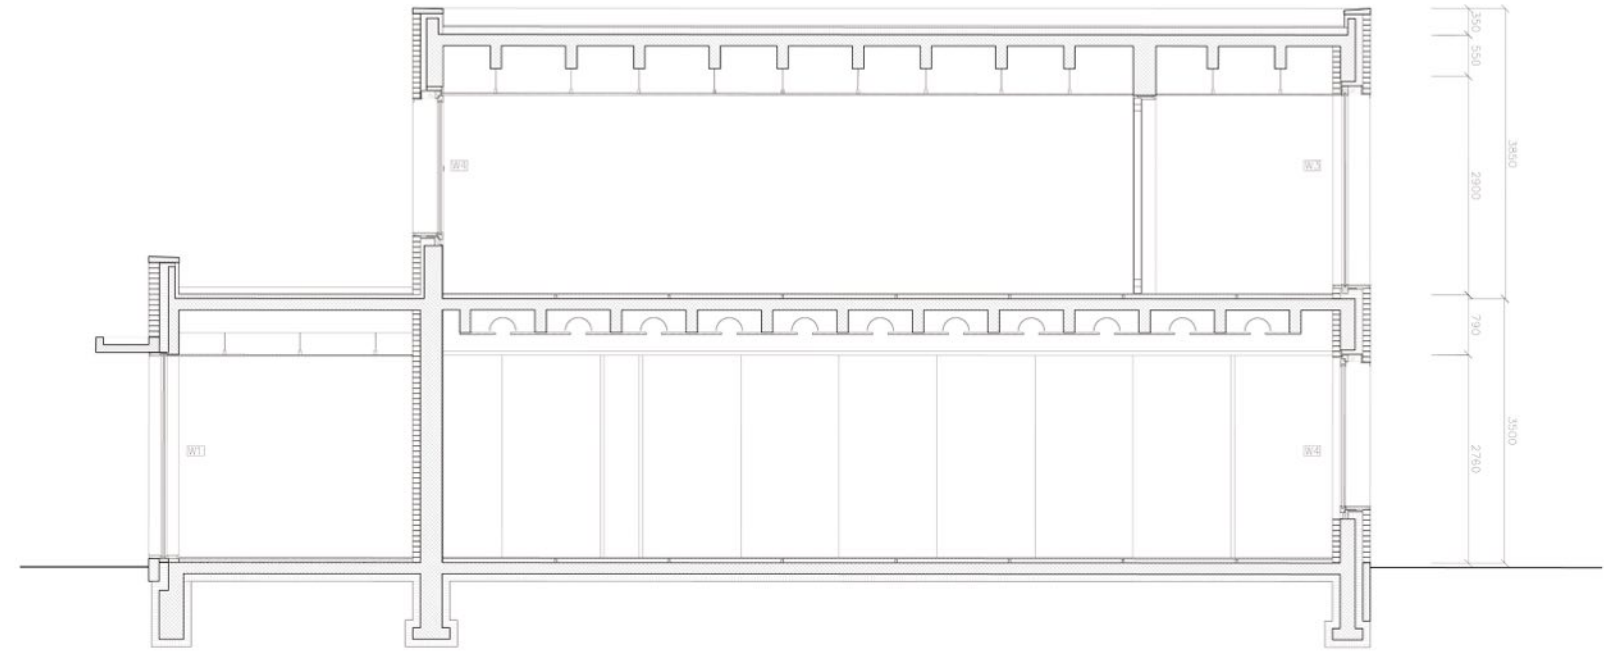

Seminar room fragment section 1-1 1:50

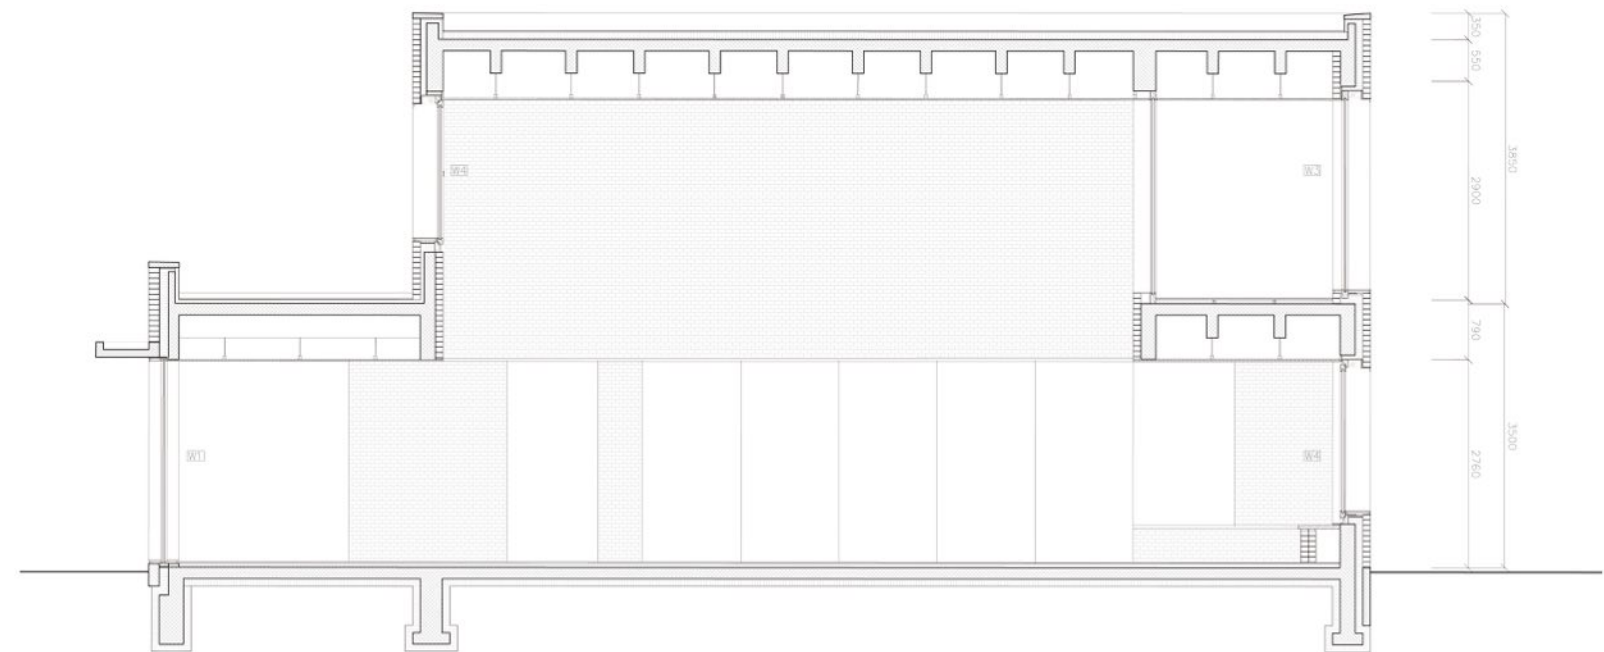

Seminar room fragment section 2-2 1:50