



DD Section 1:300

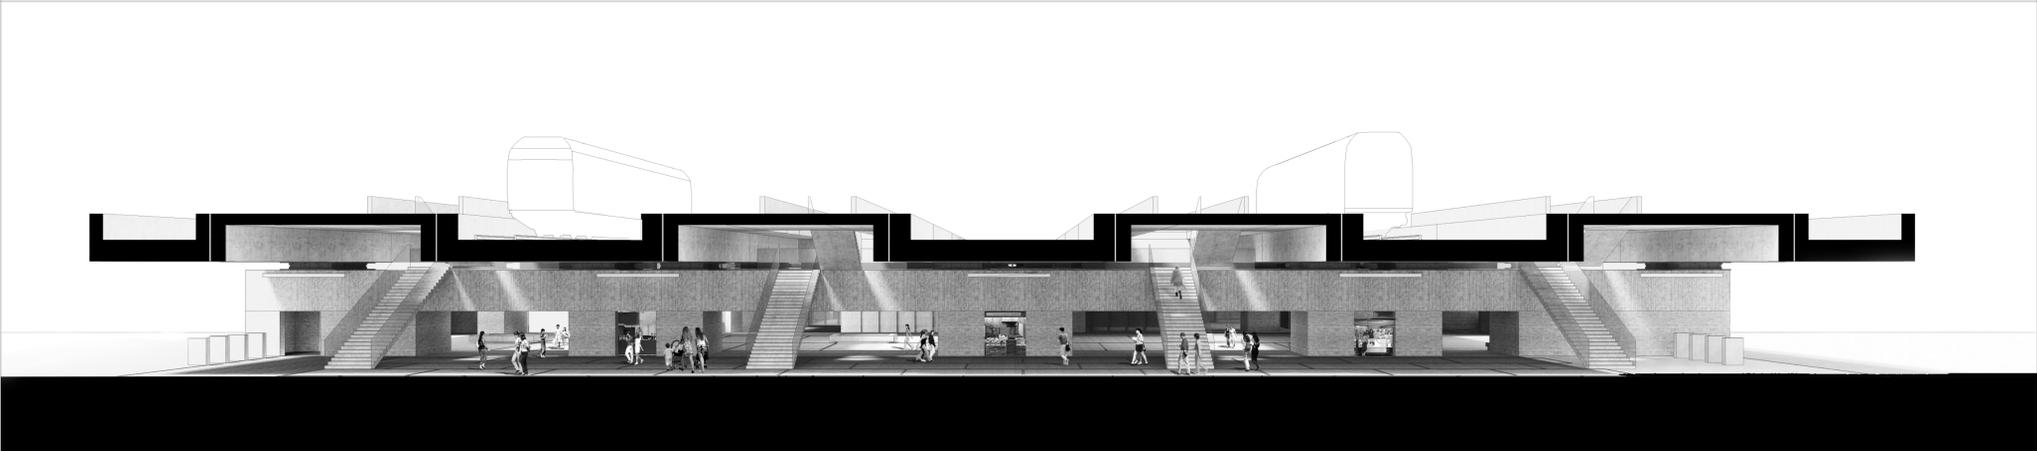


BB Section Perspective

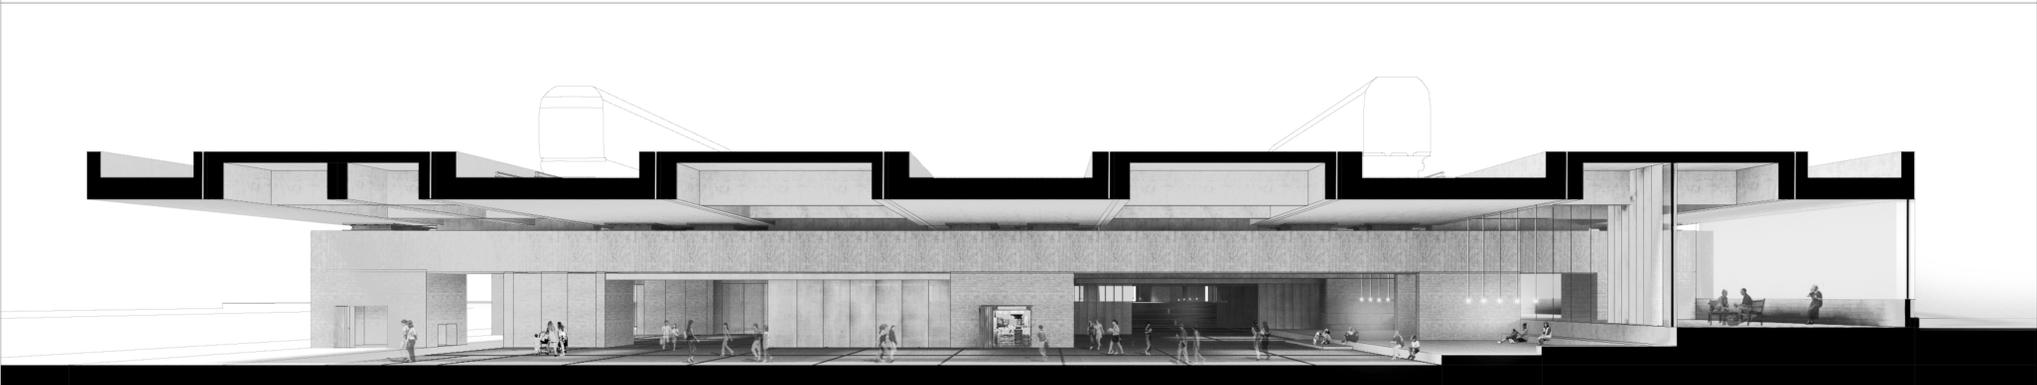


CC Section Perspective


**P4 PRESENTATION**  
**Urban Shed**

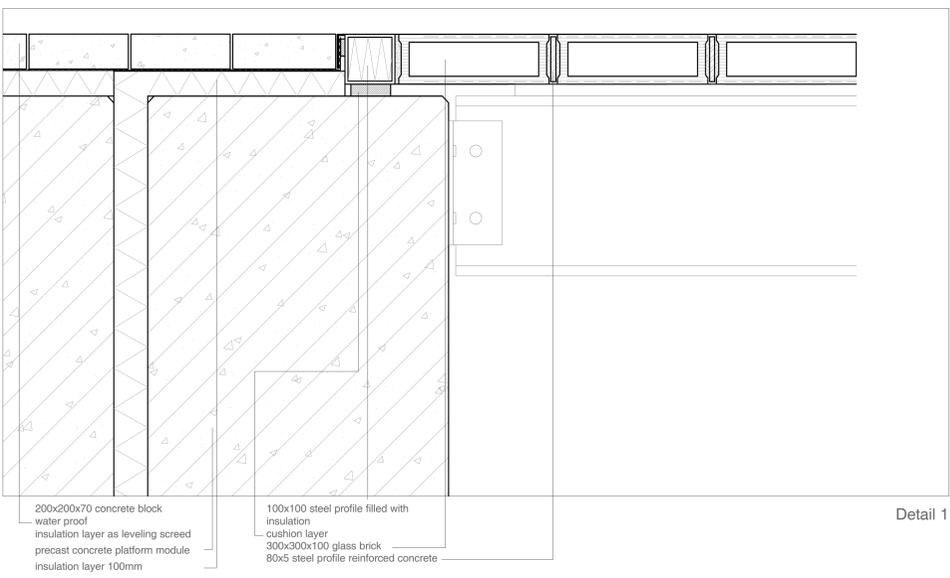


Detail 1

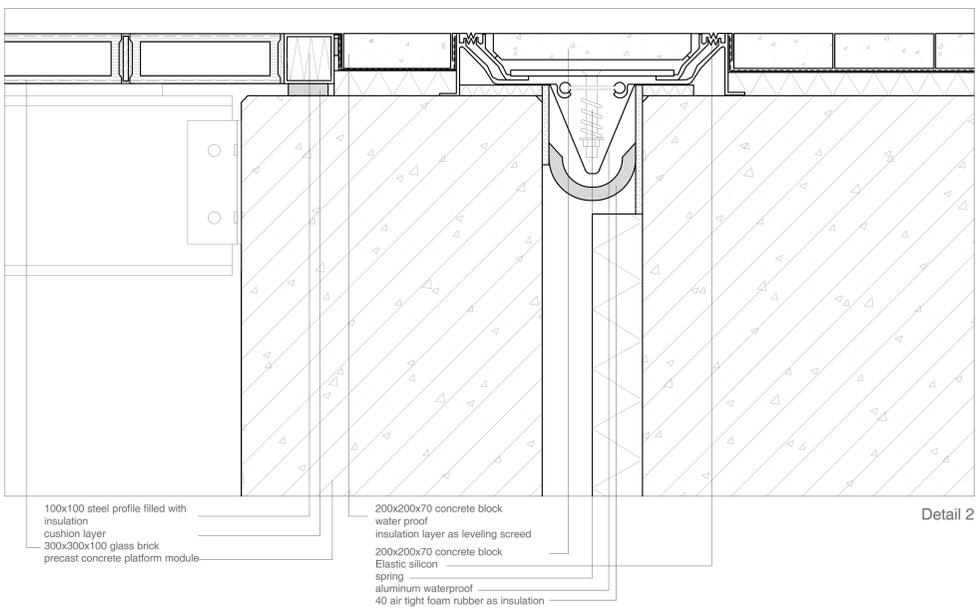


Detail 2

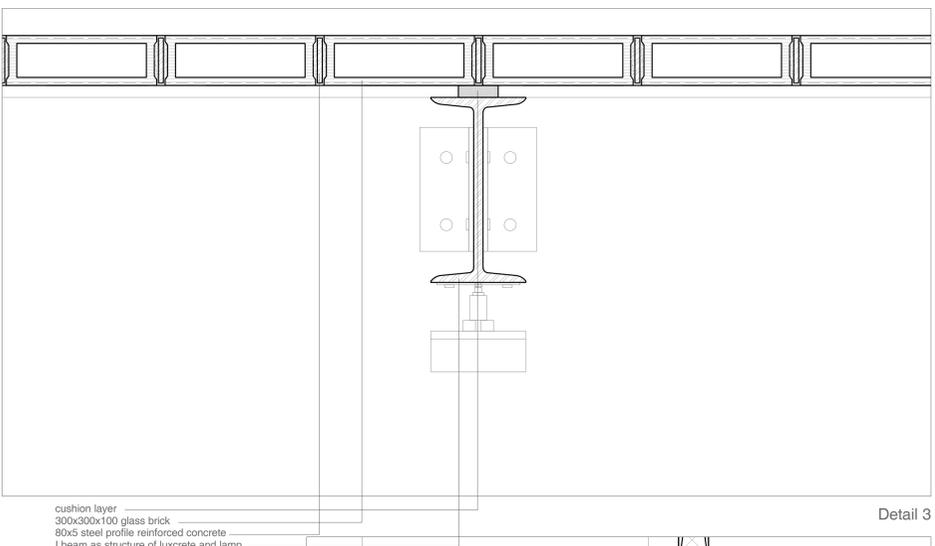


Detail 3

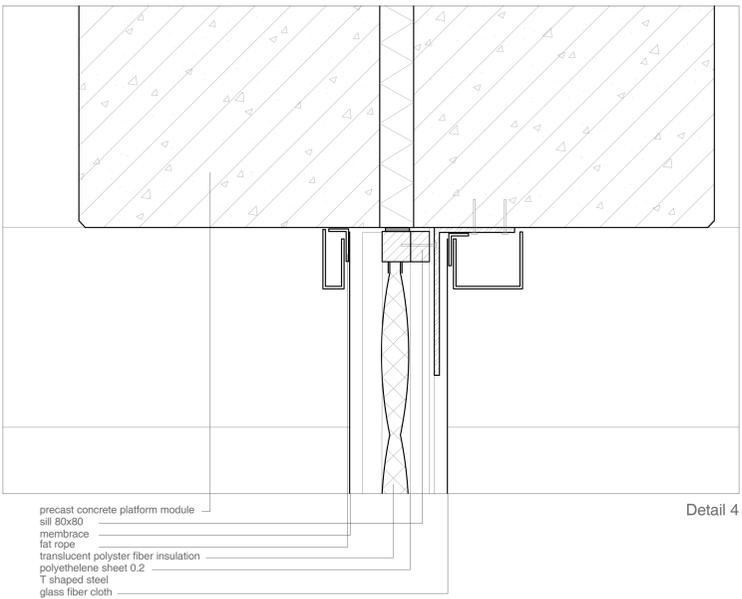


Detail 4

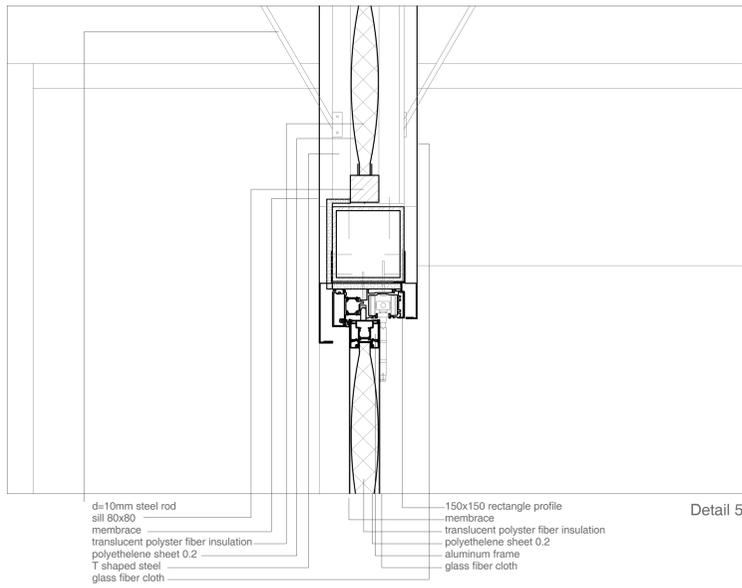


Detail 5

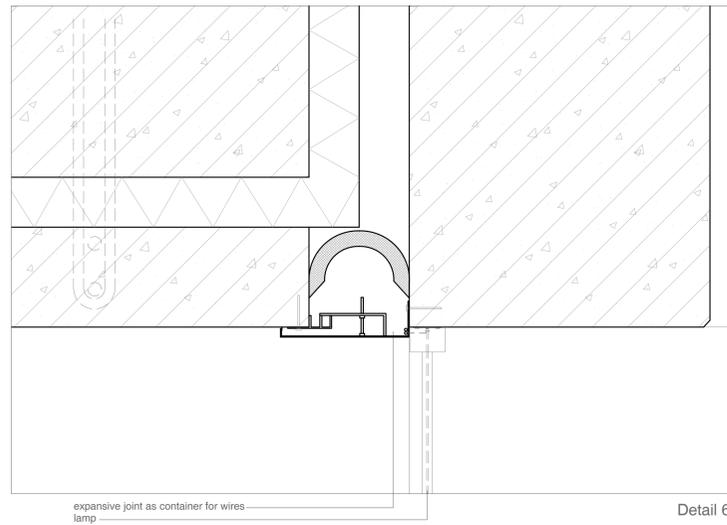


Detail 6

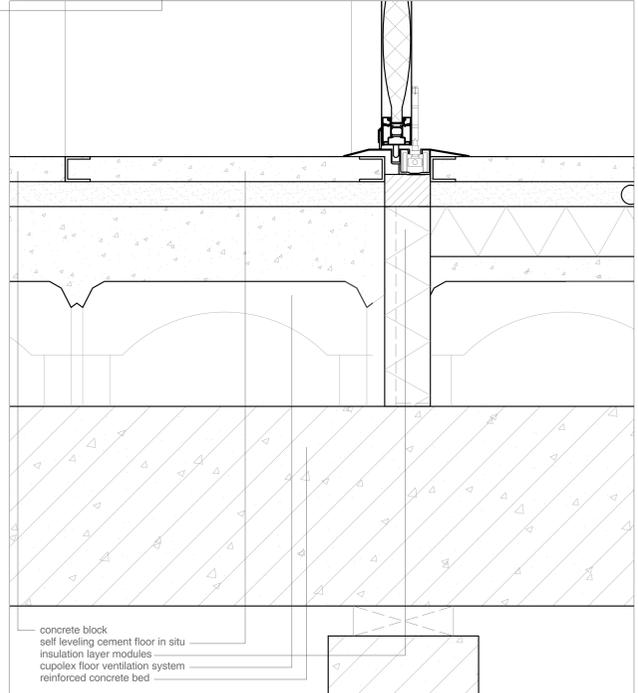


Detail 10

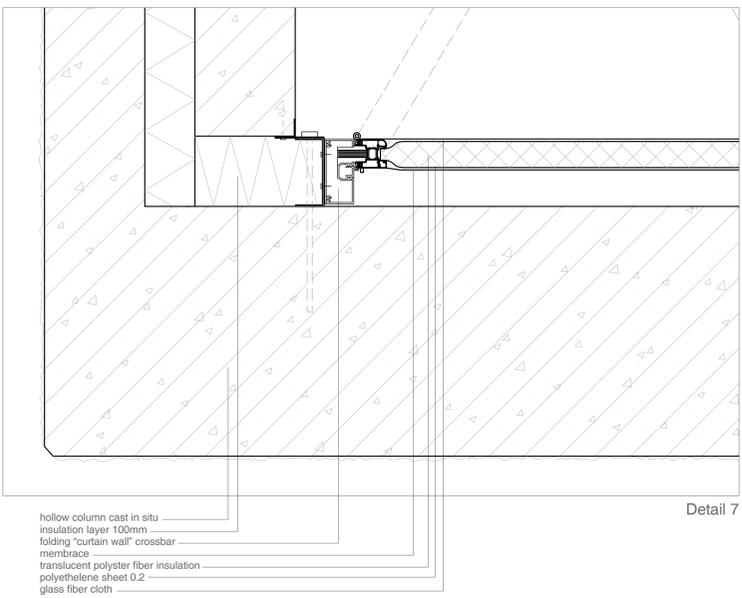


Detail 7

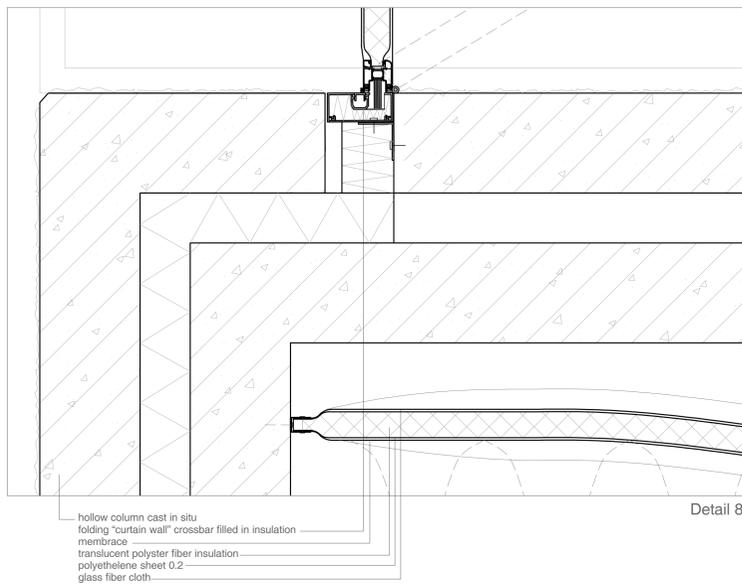

Detail 8

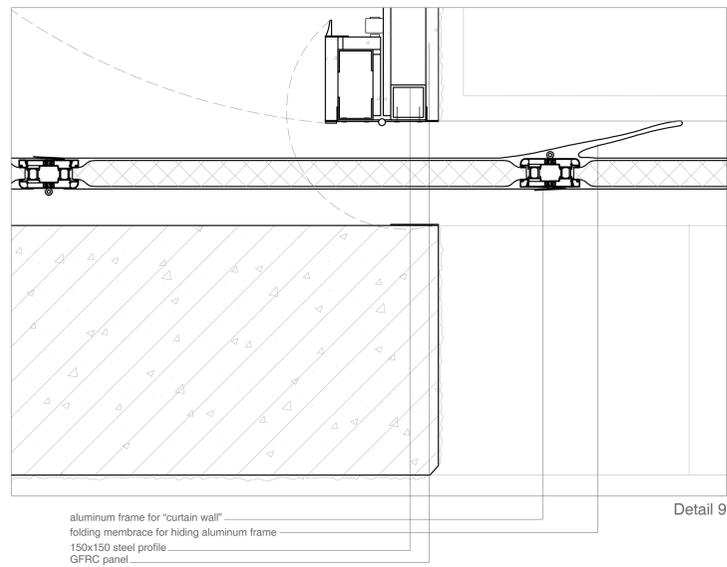




Detail 9

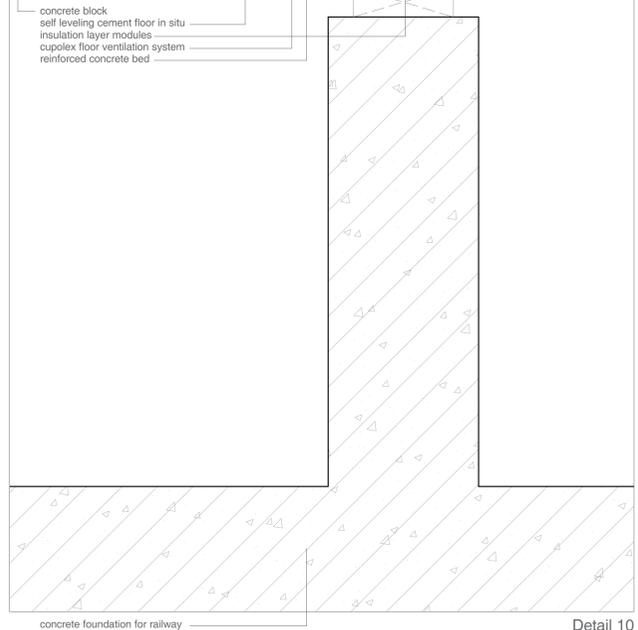


# P4 PRESENTATION

## Urban Shed

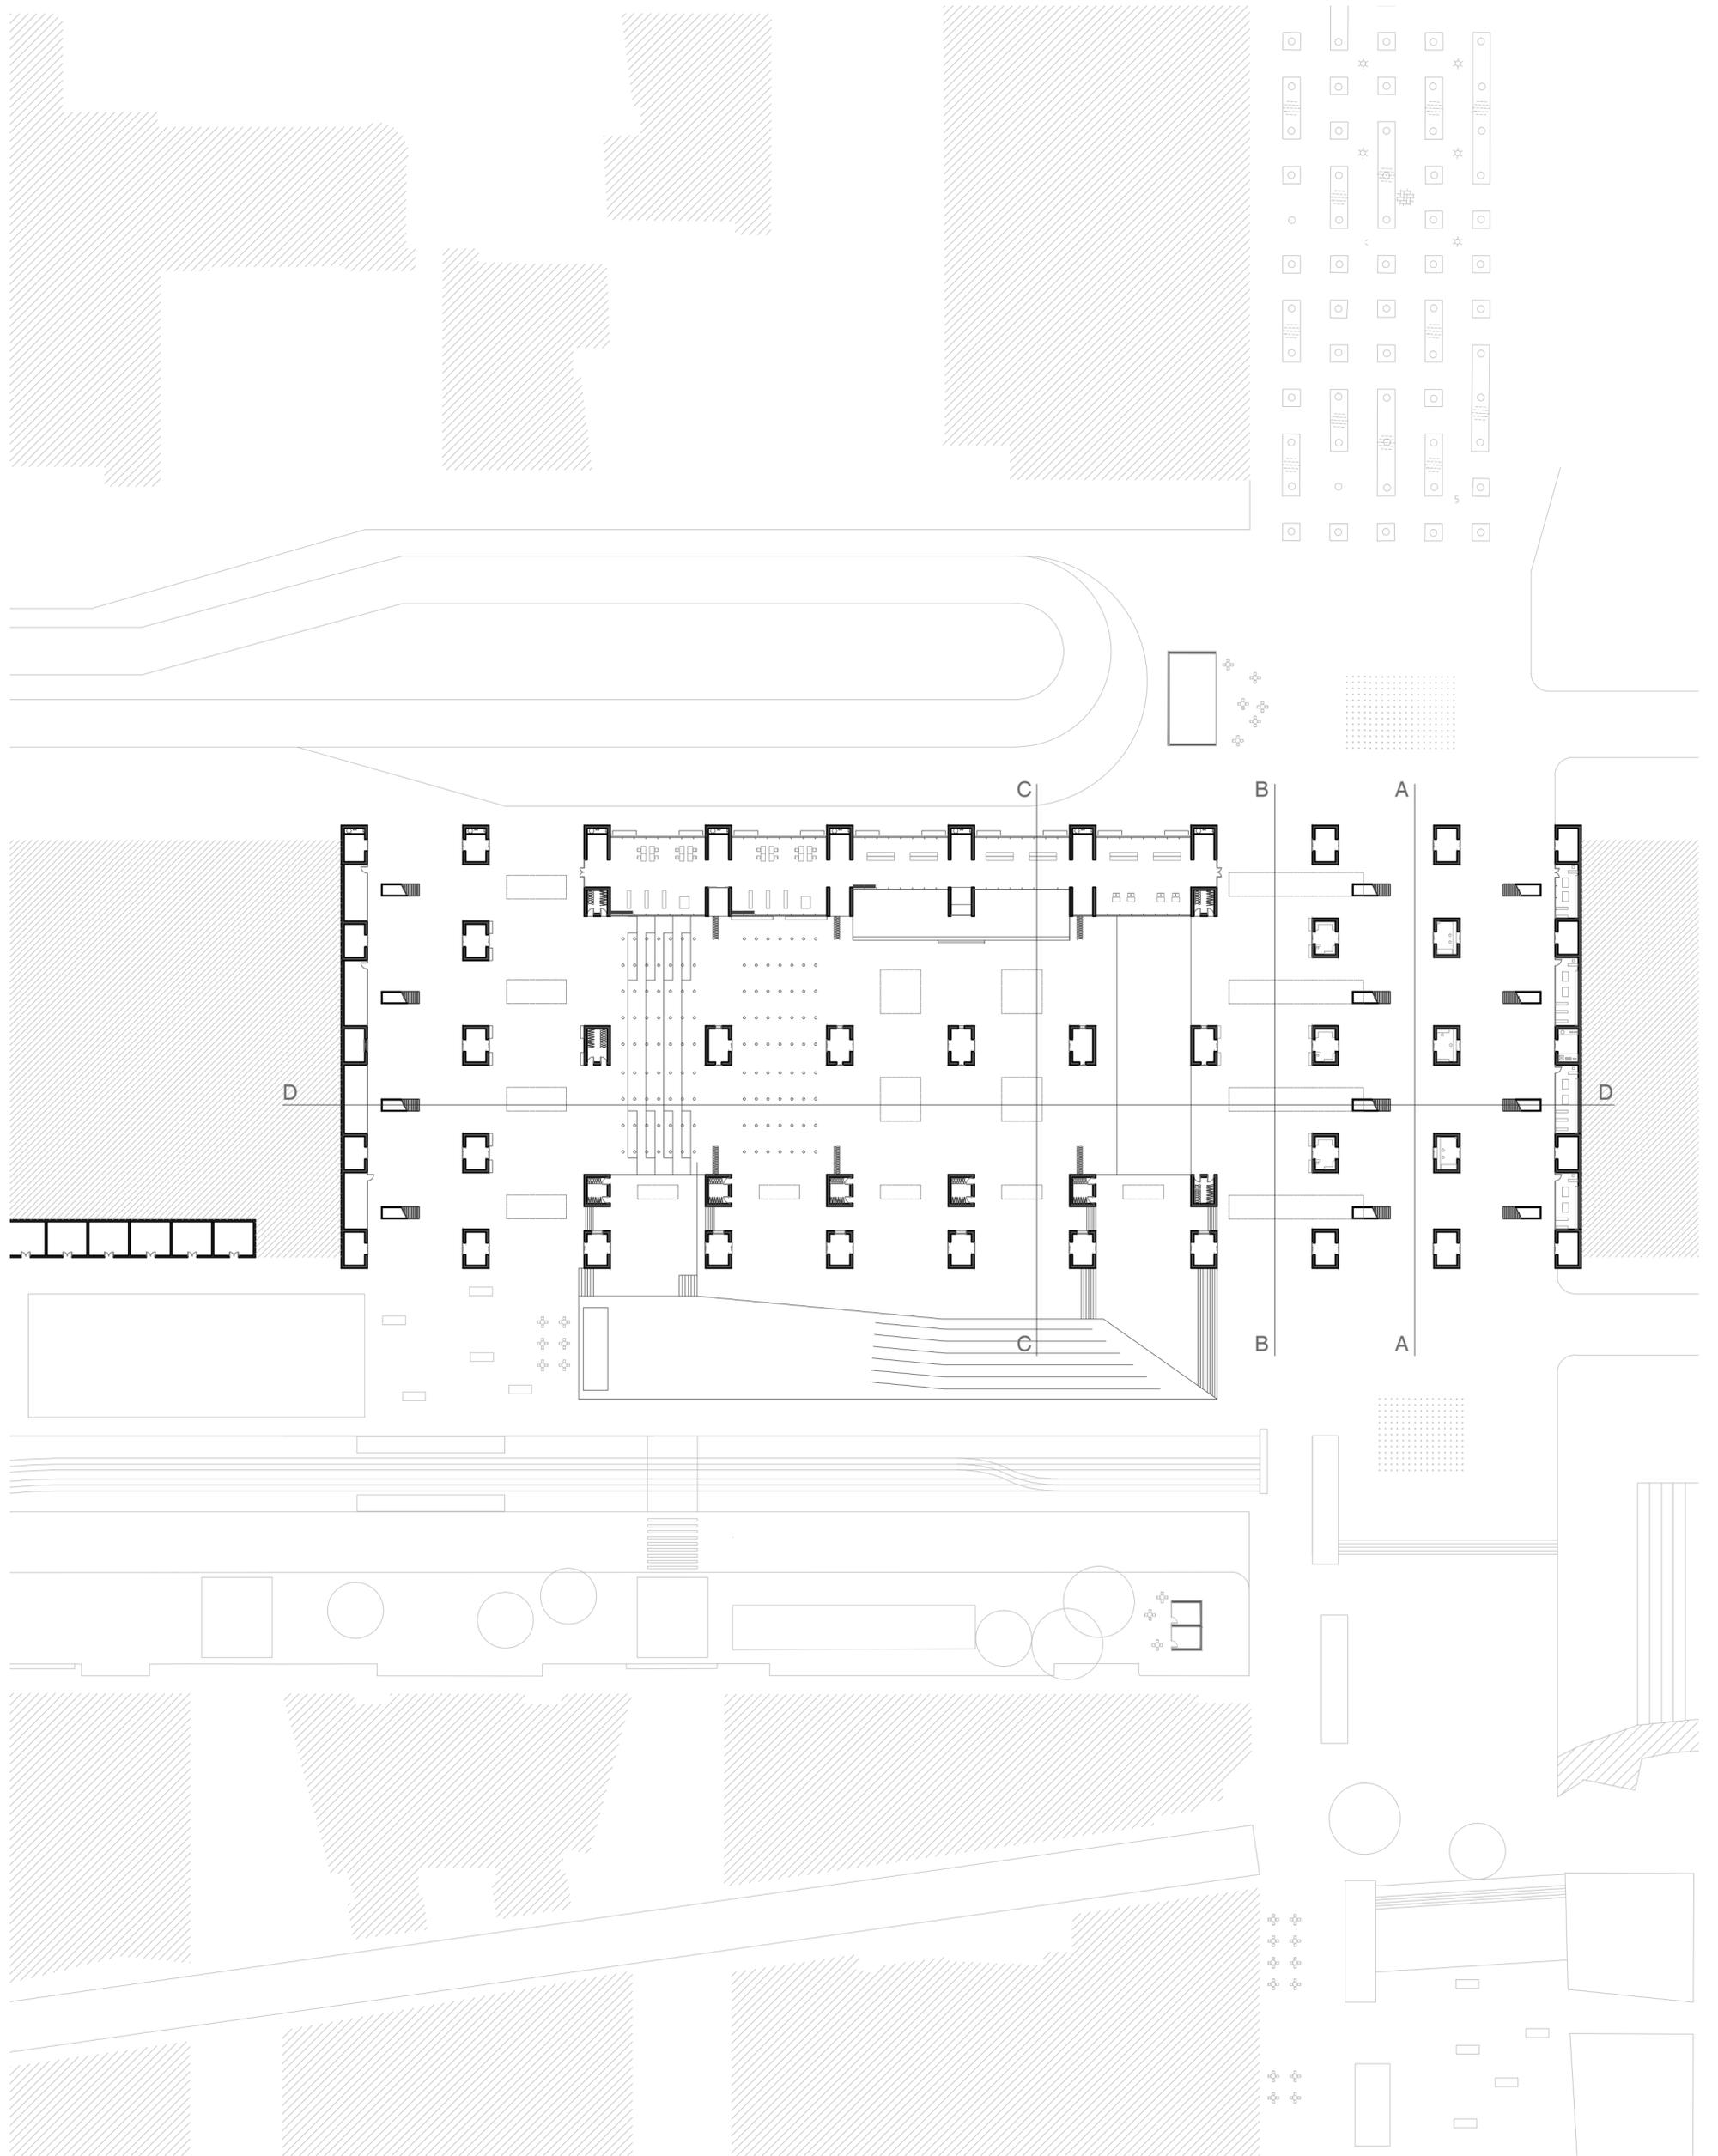


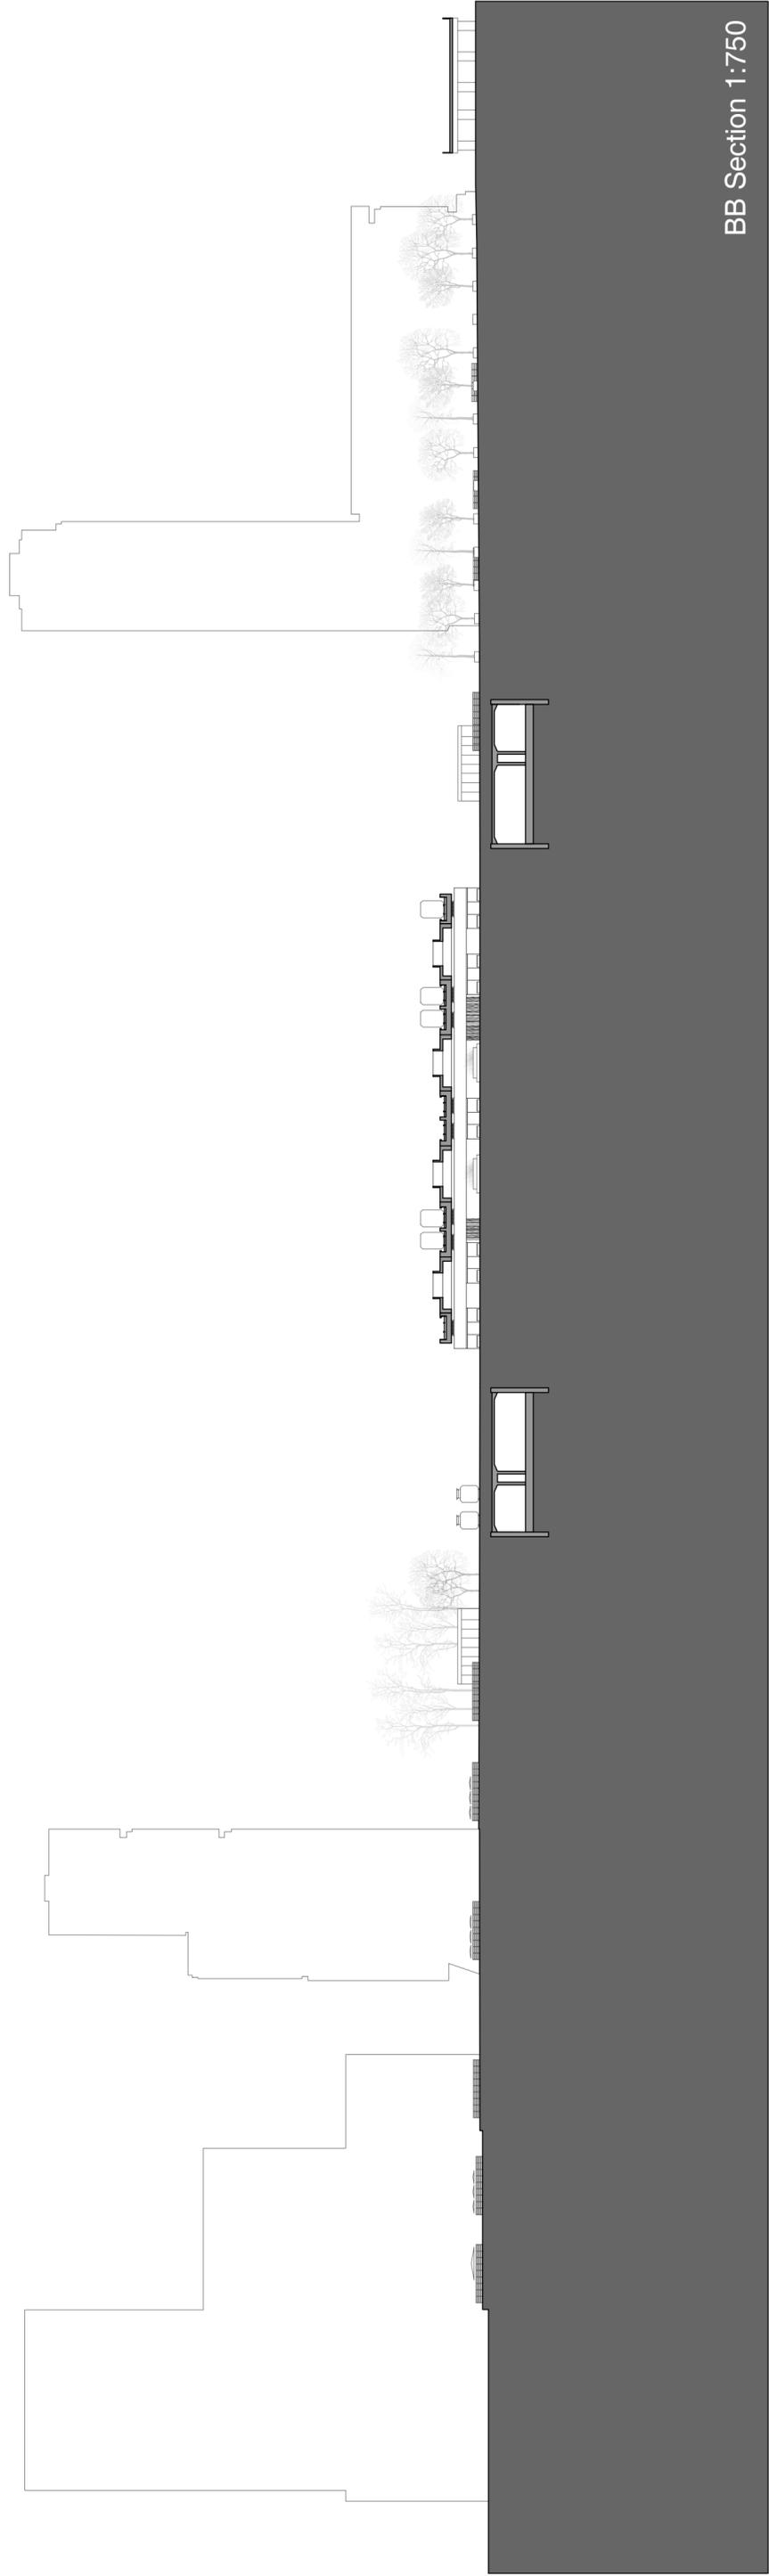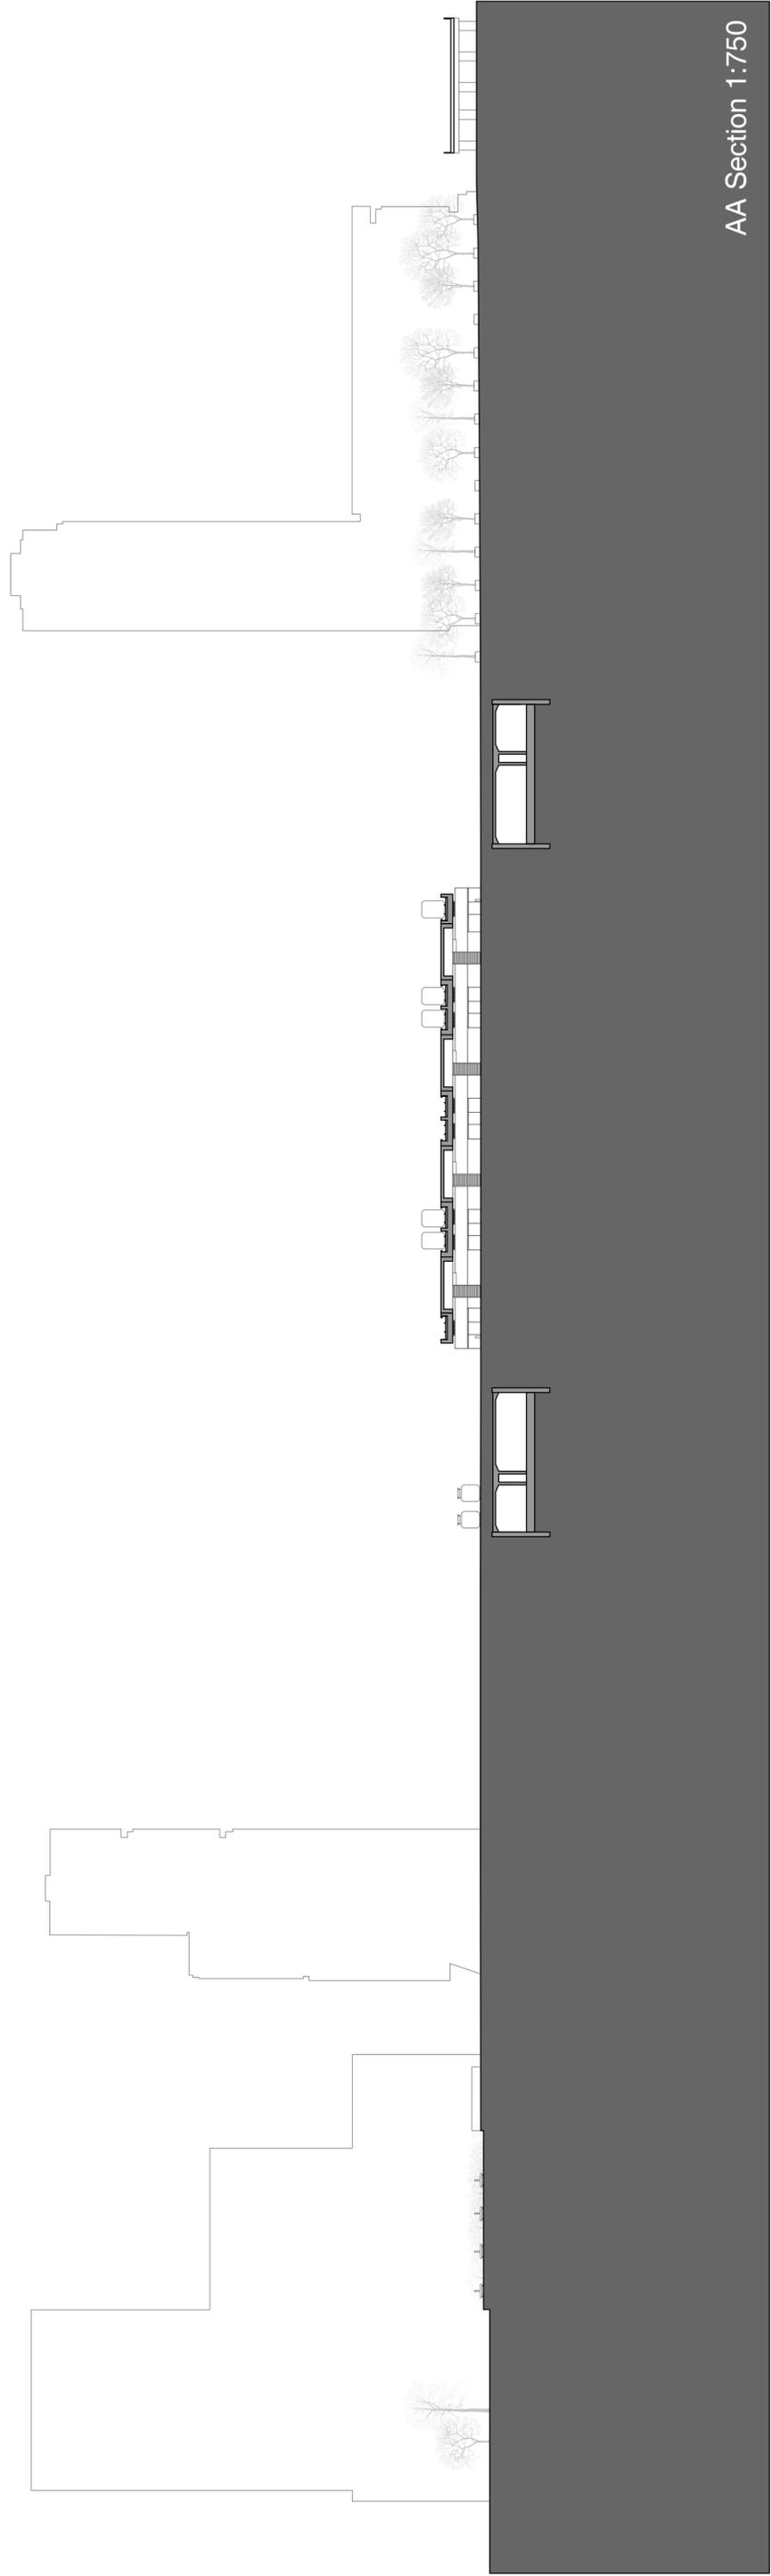

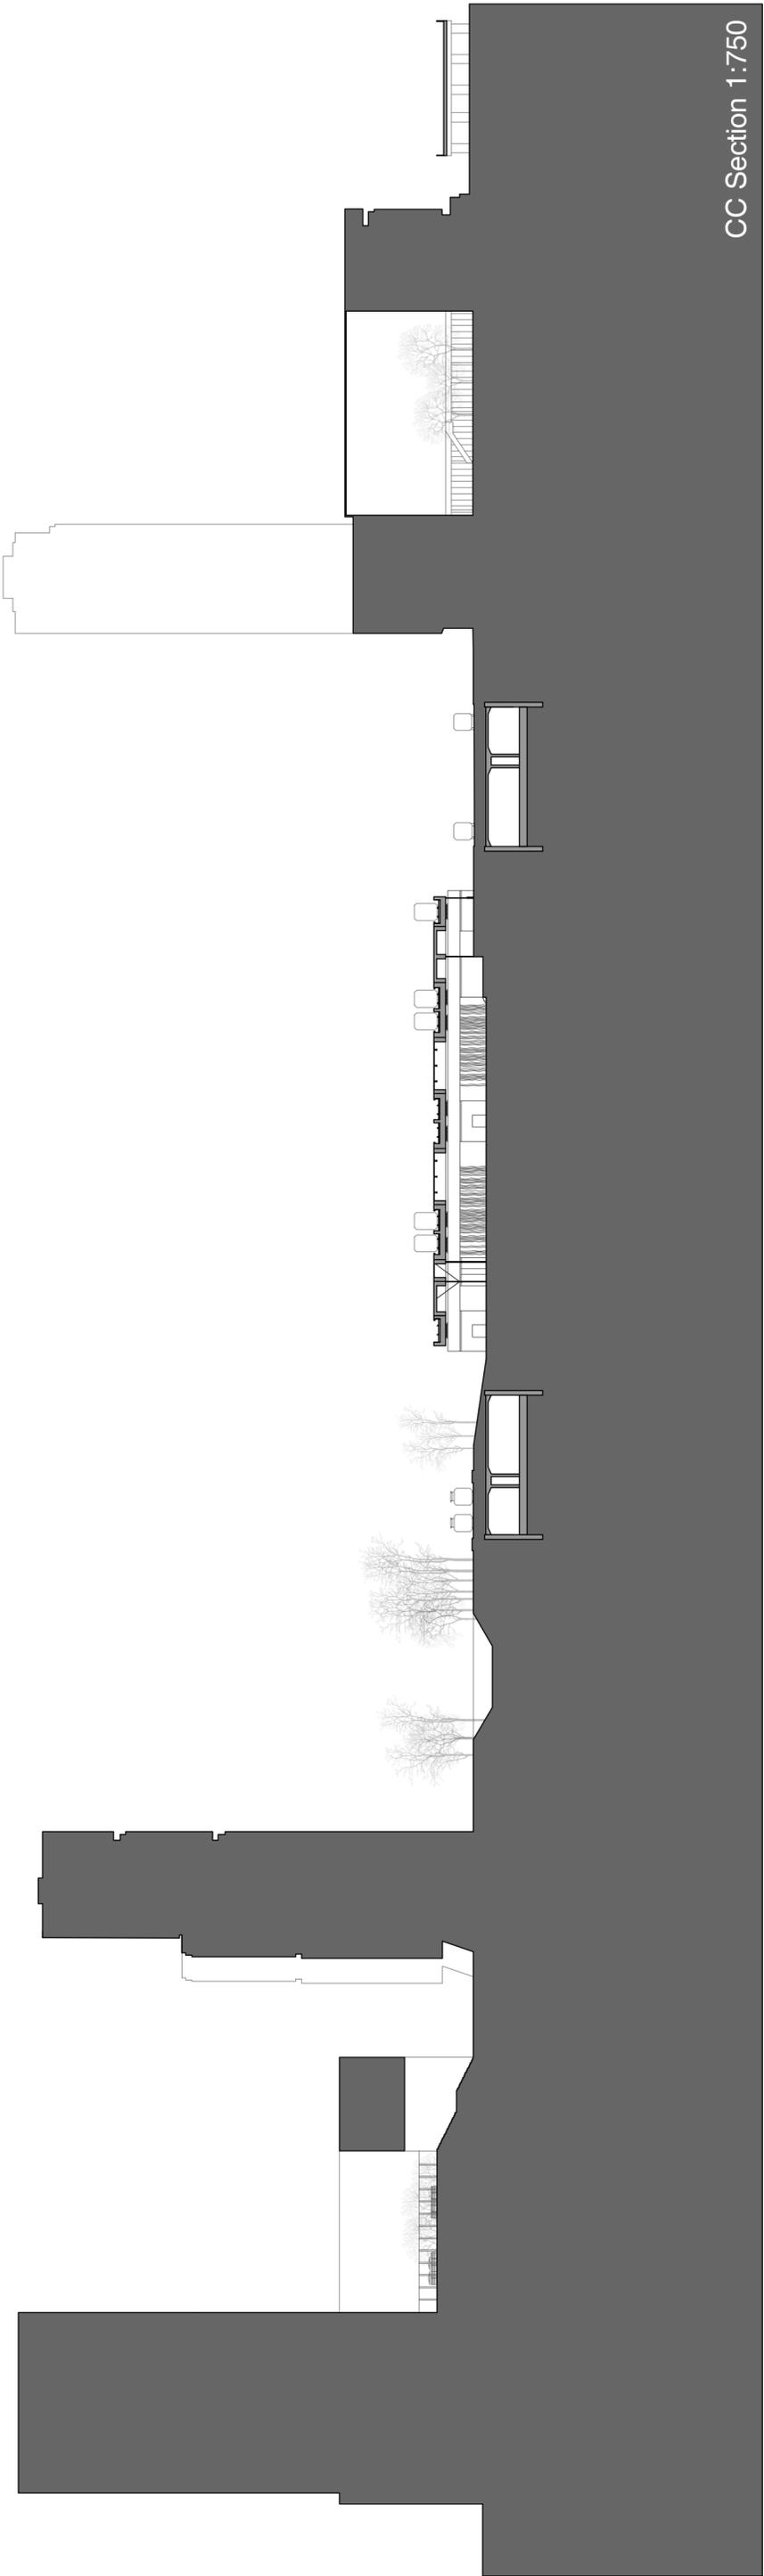

CC Section 1:750

**P4 PRESENTATION**  
Urban Shed

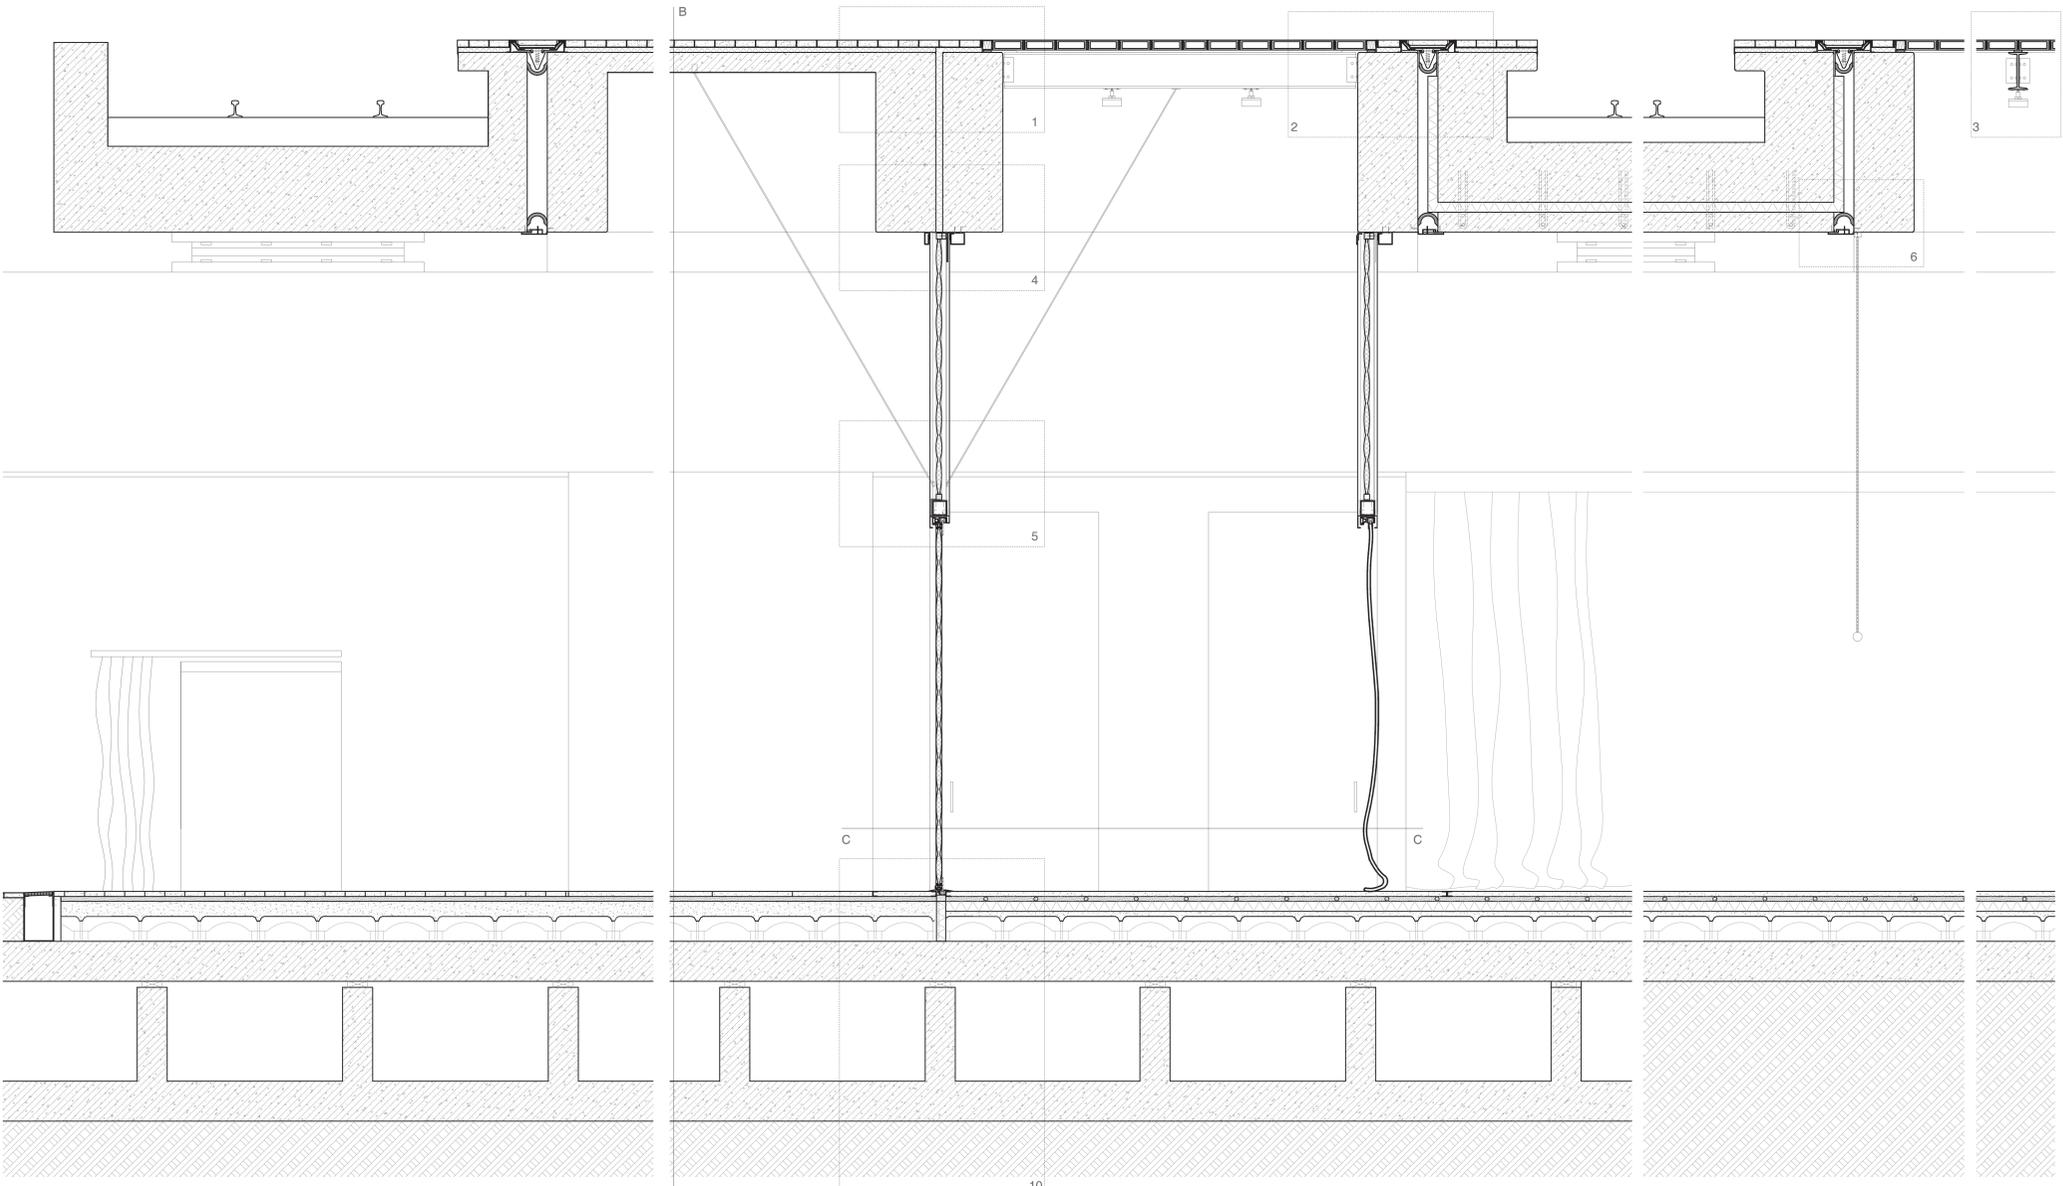


Vertical Section A-A 1:20


Facade Fragment B-B 1:20




Fragment

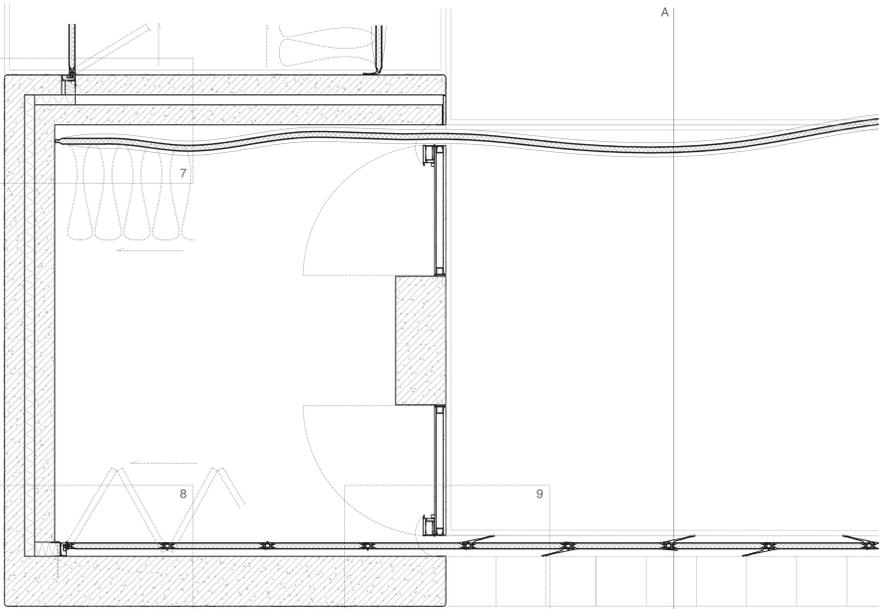


Horizontal Section C-C 1:20

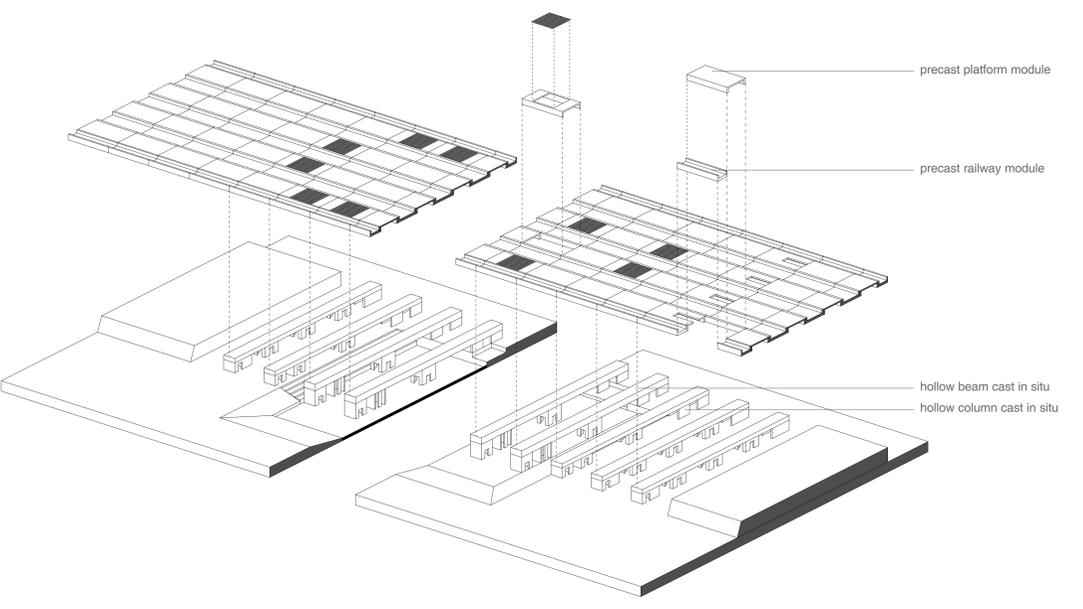


Structure Design

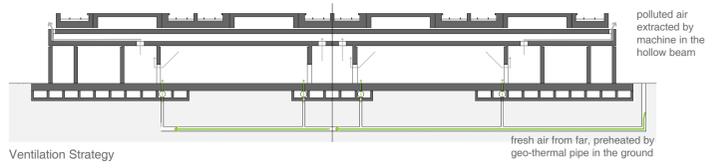


Ventilation Strategy

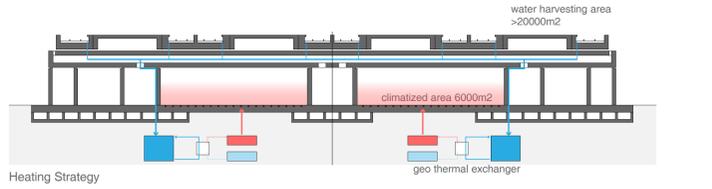

Heating Strategy

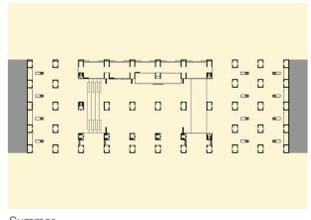

Summer

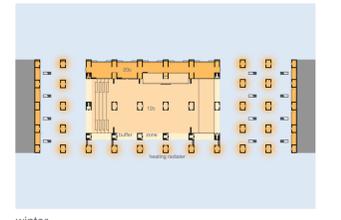

winter

Climate Design