




Drawing

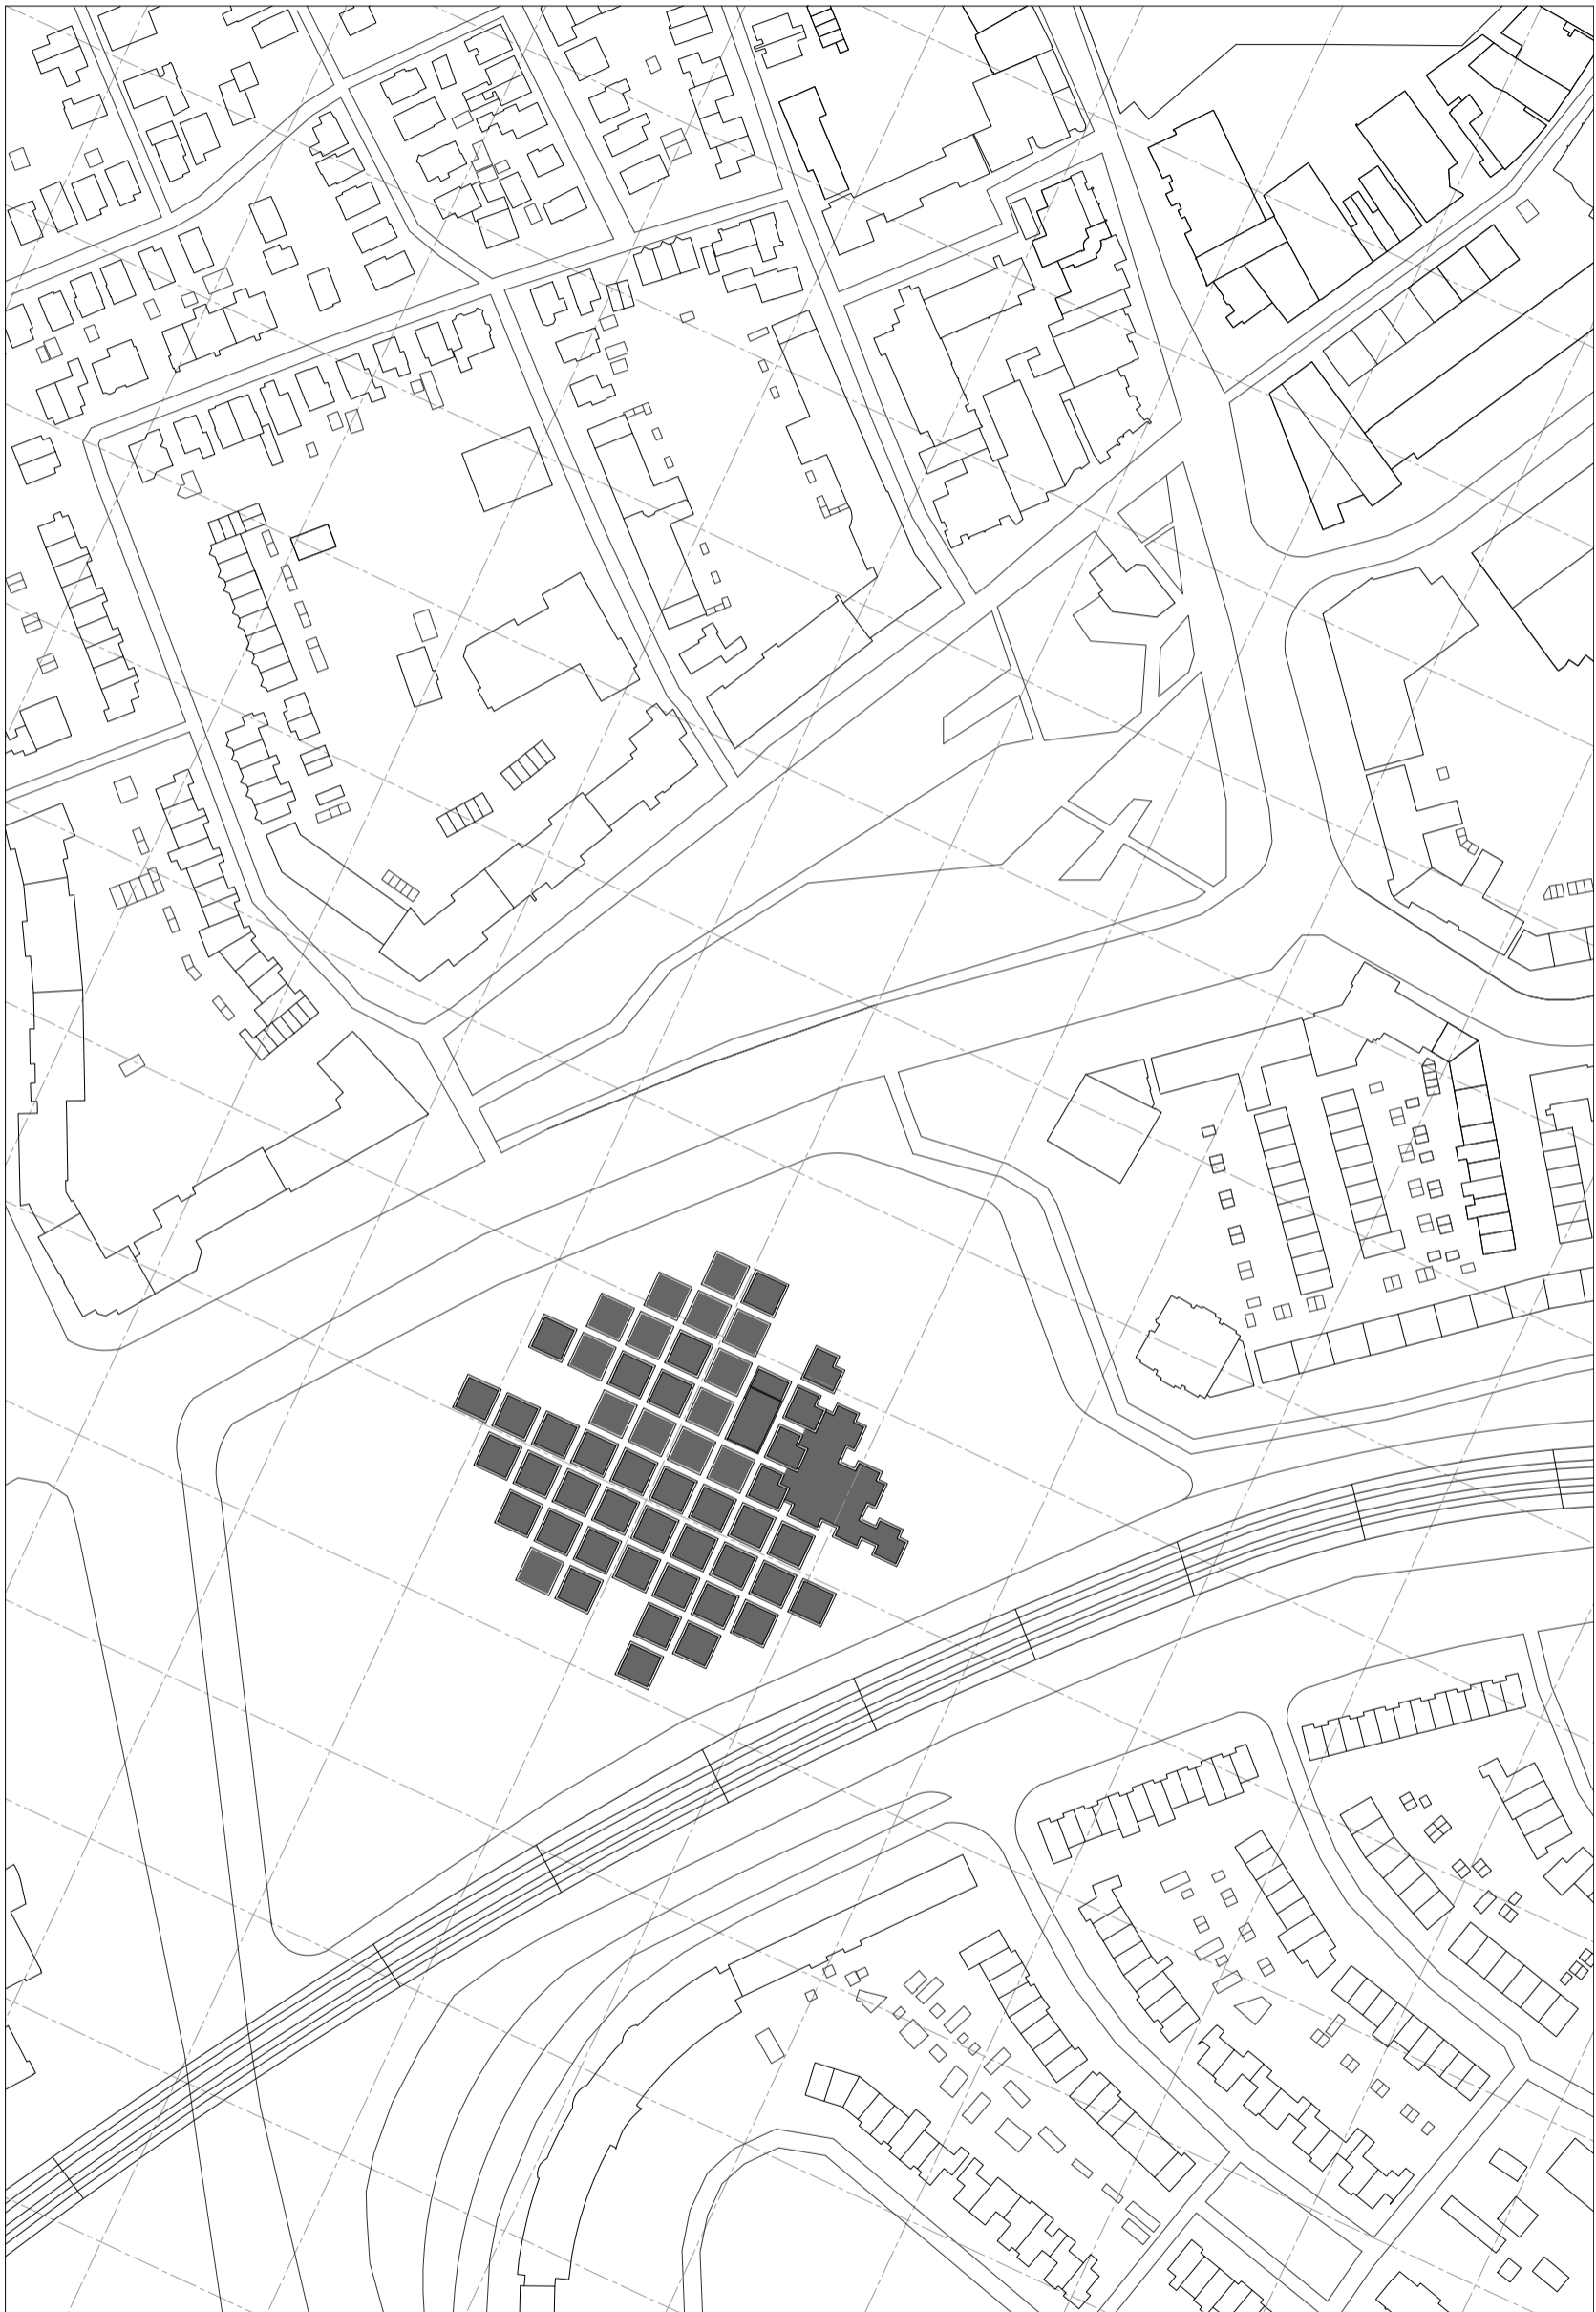


Site plan

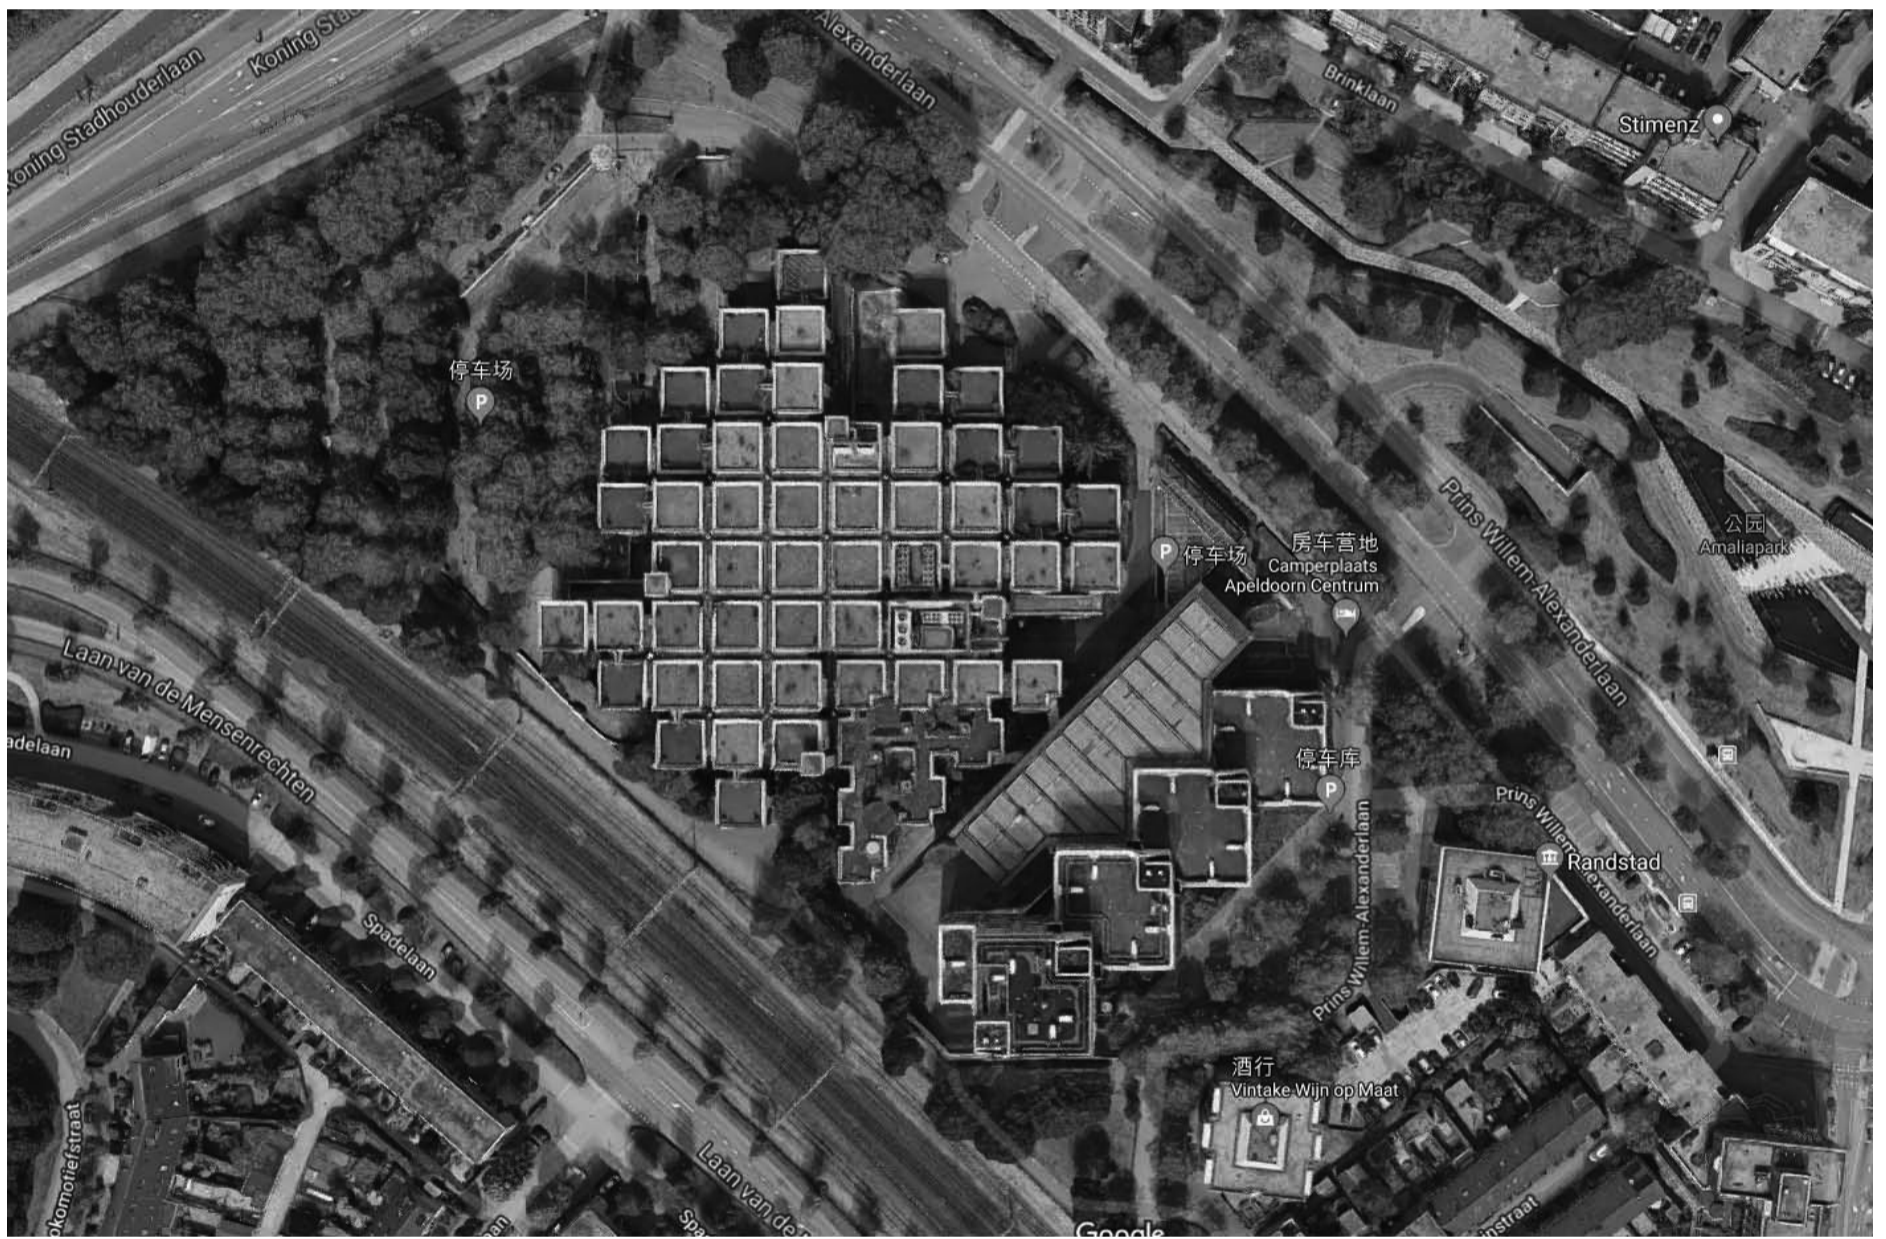


Site plan 1:1000

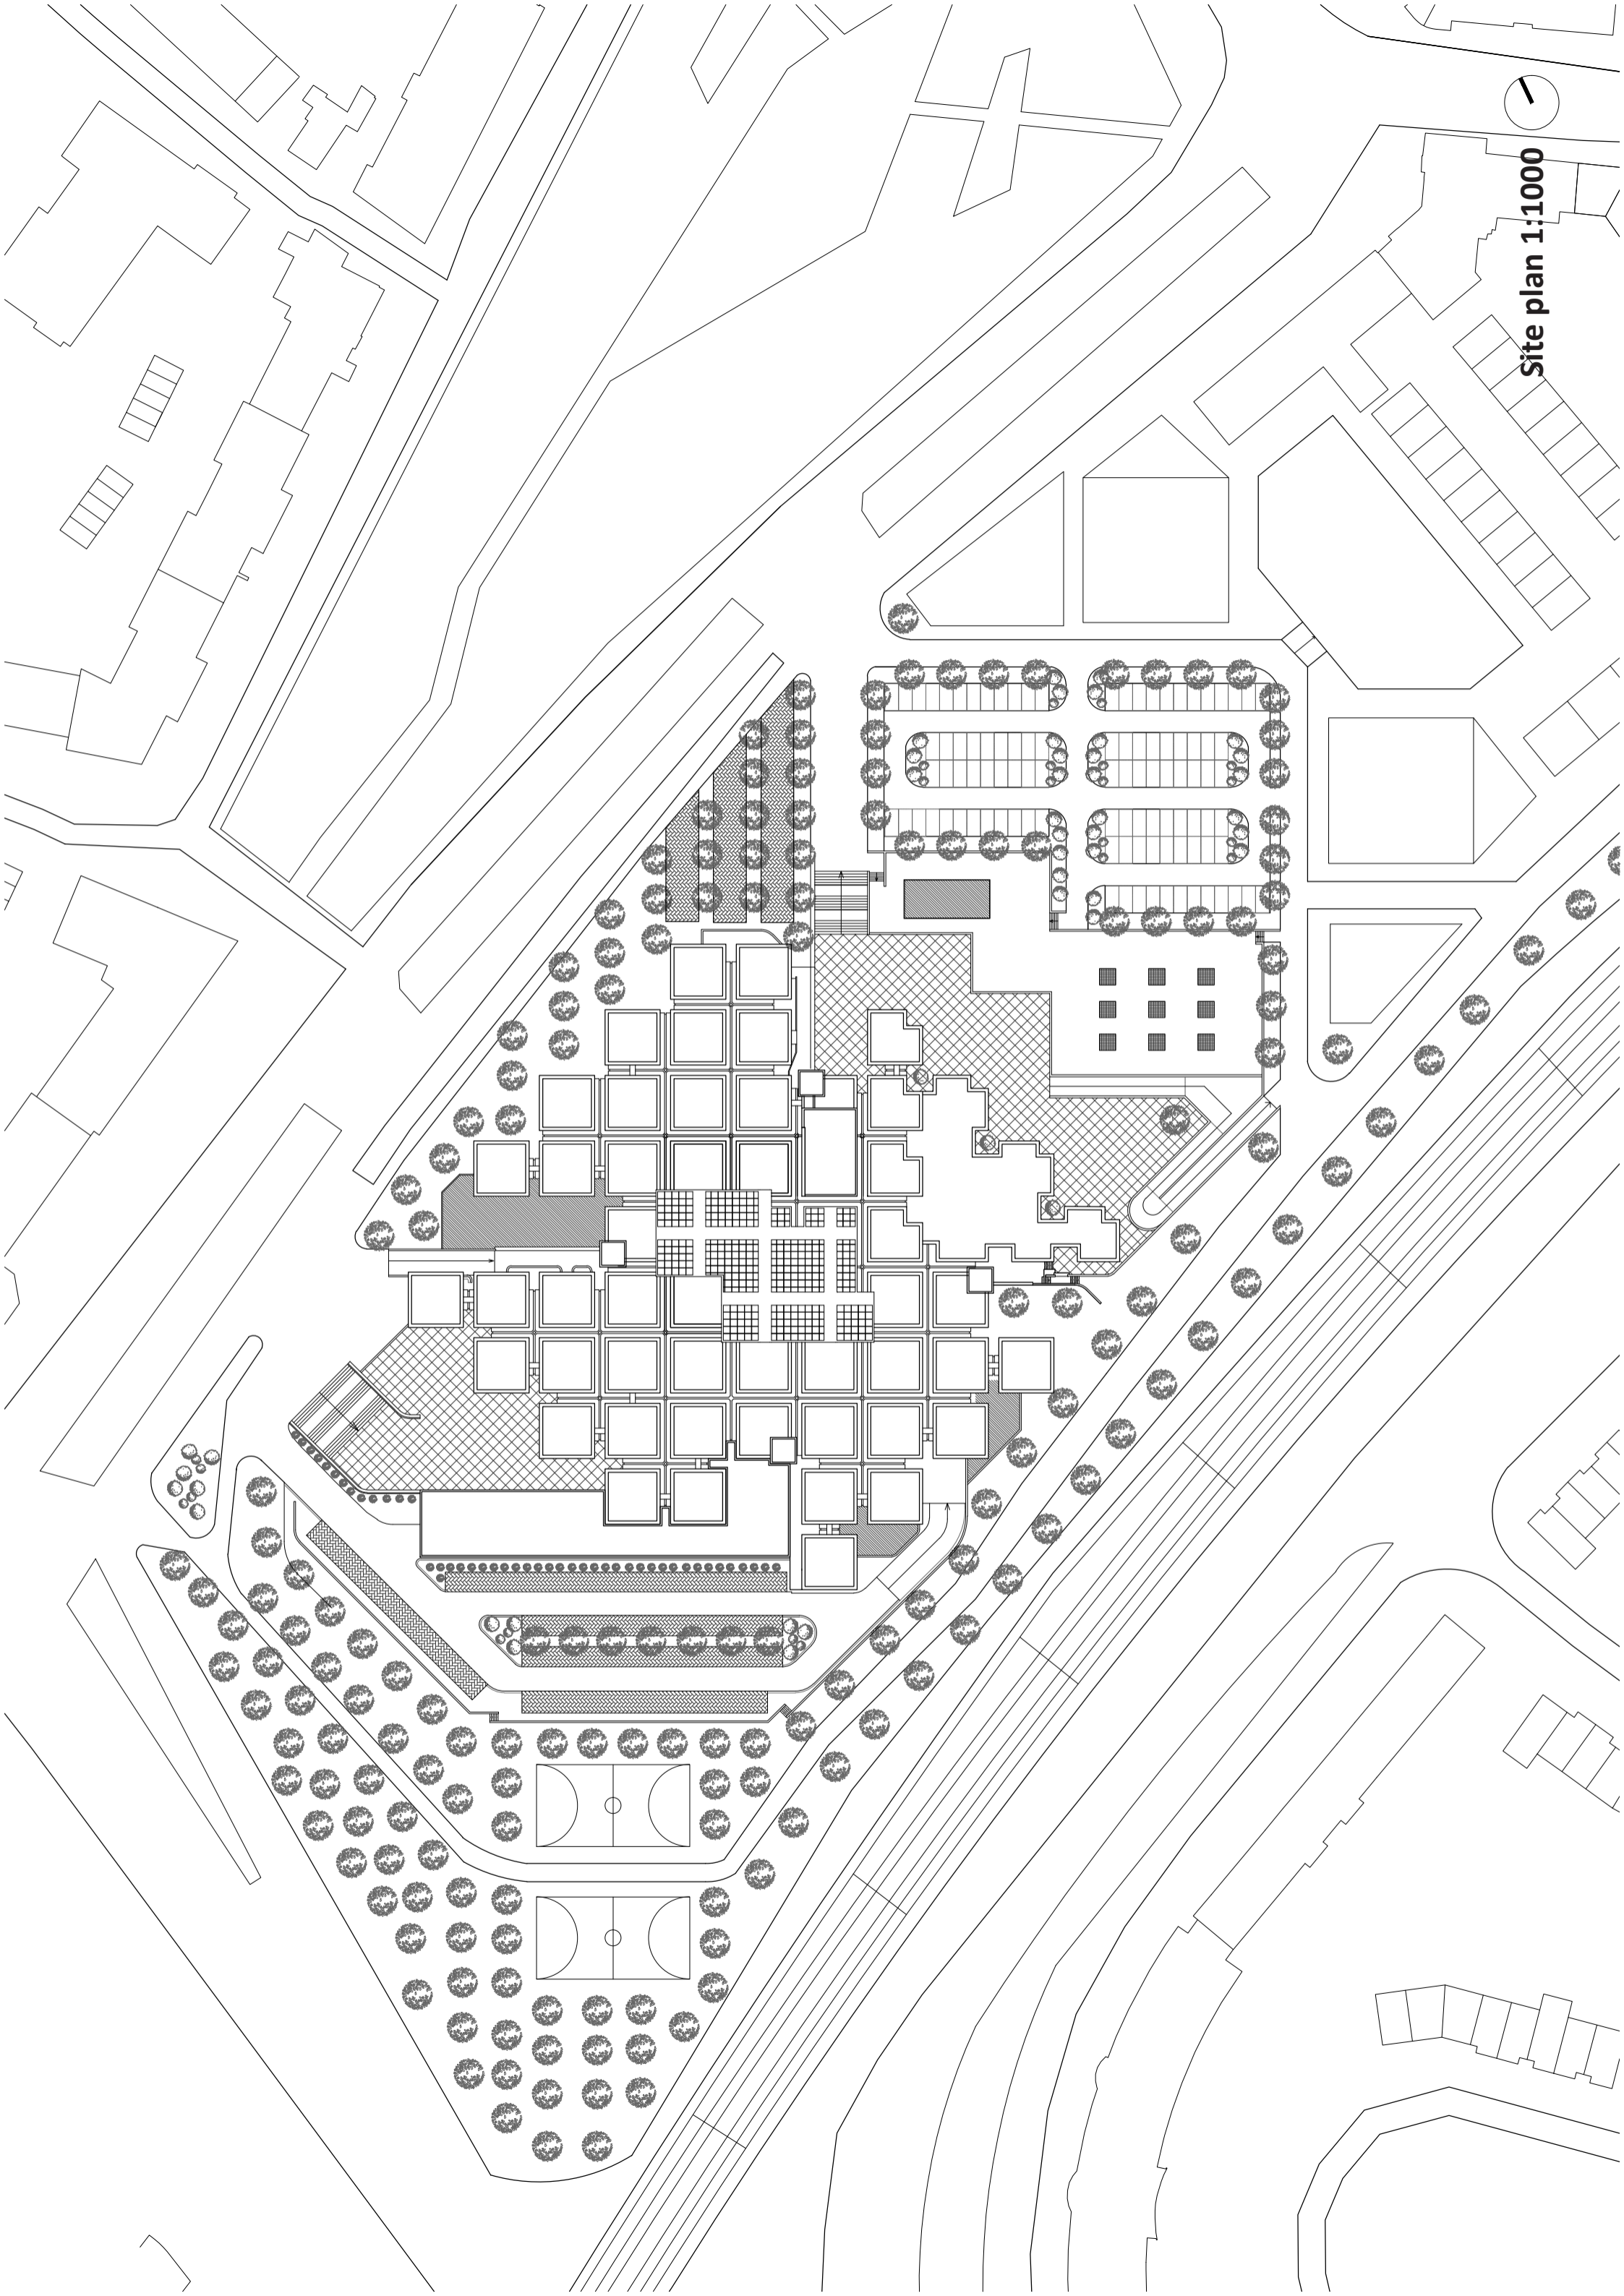


Floor plan

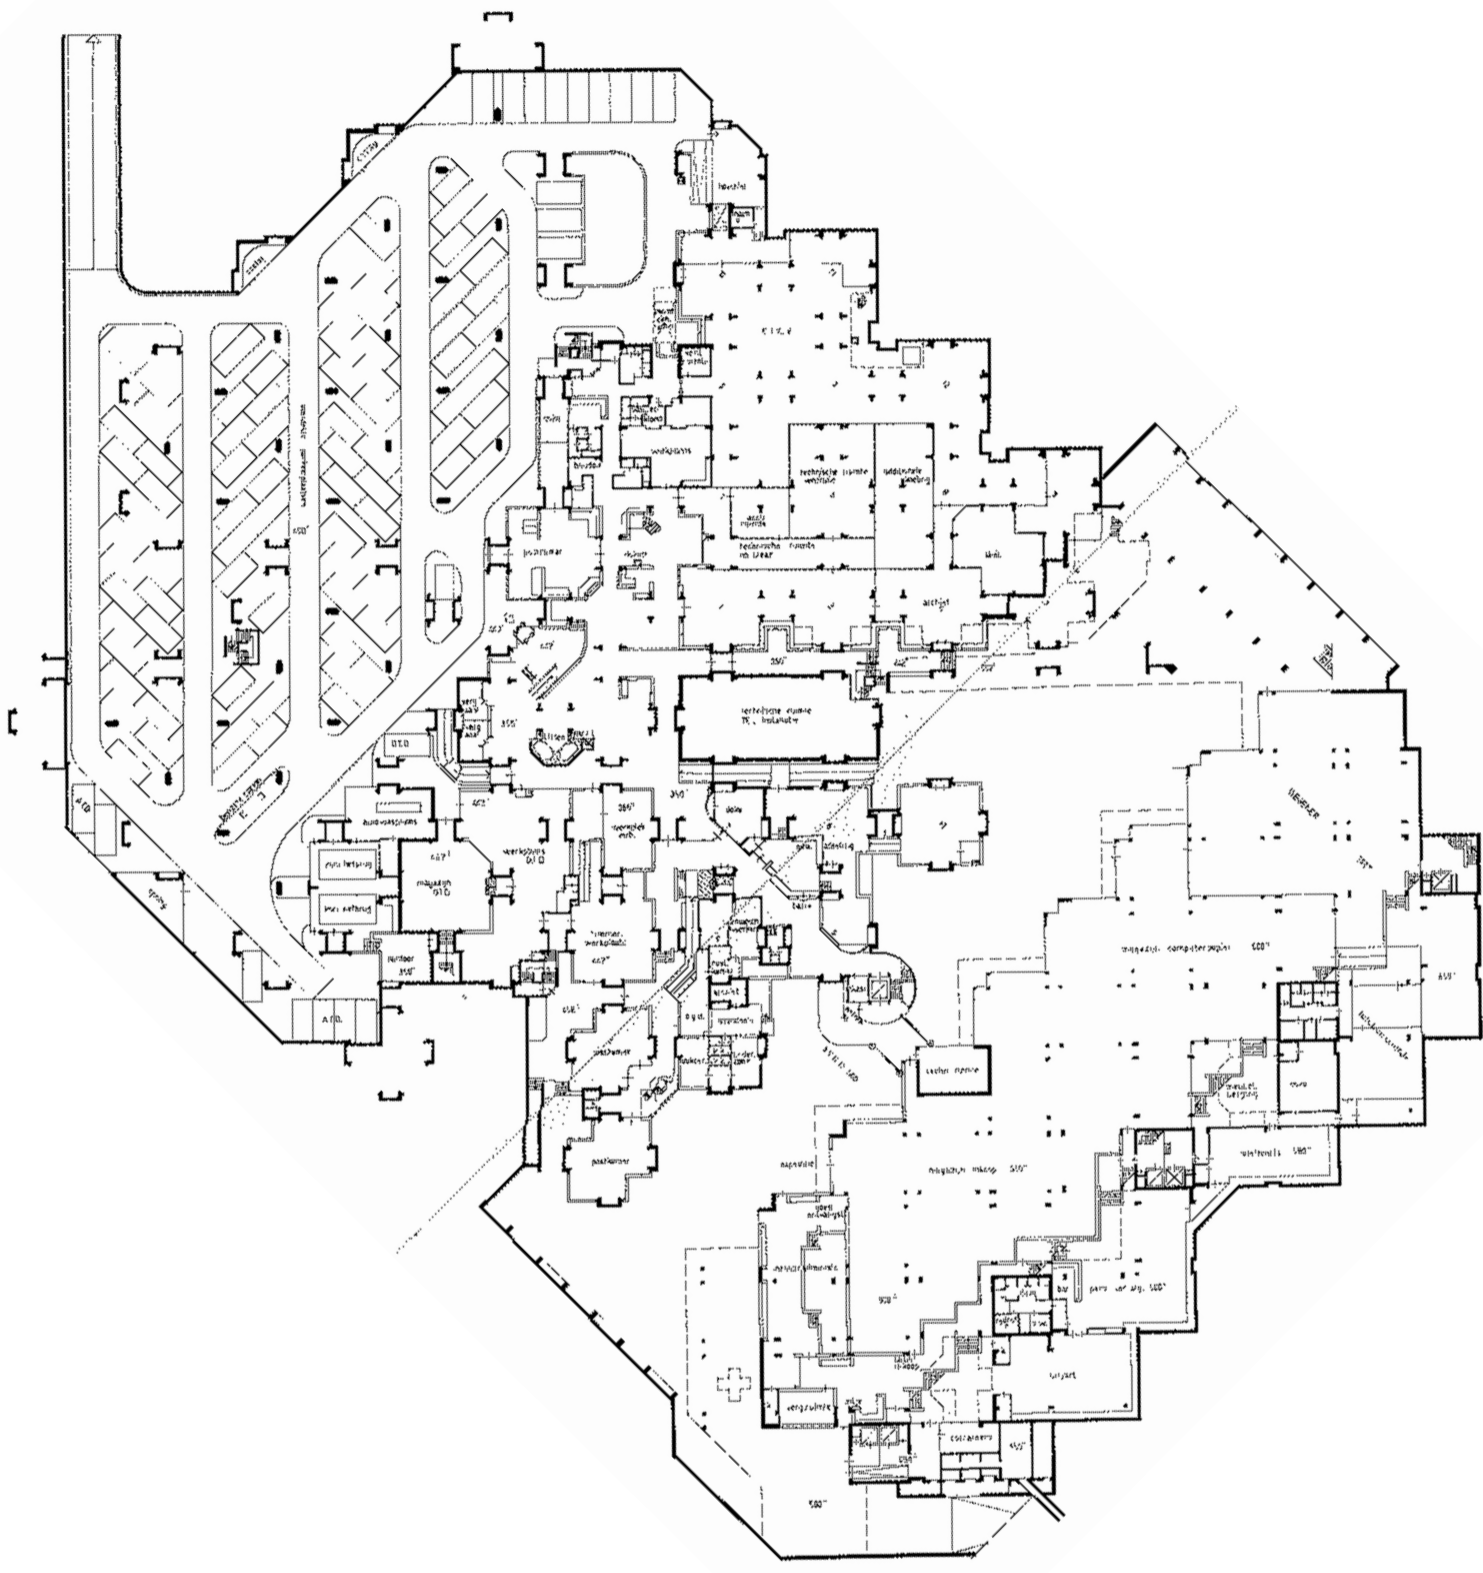


Original basement floor plan

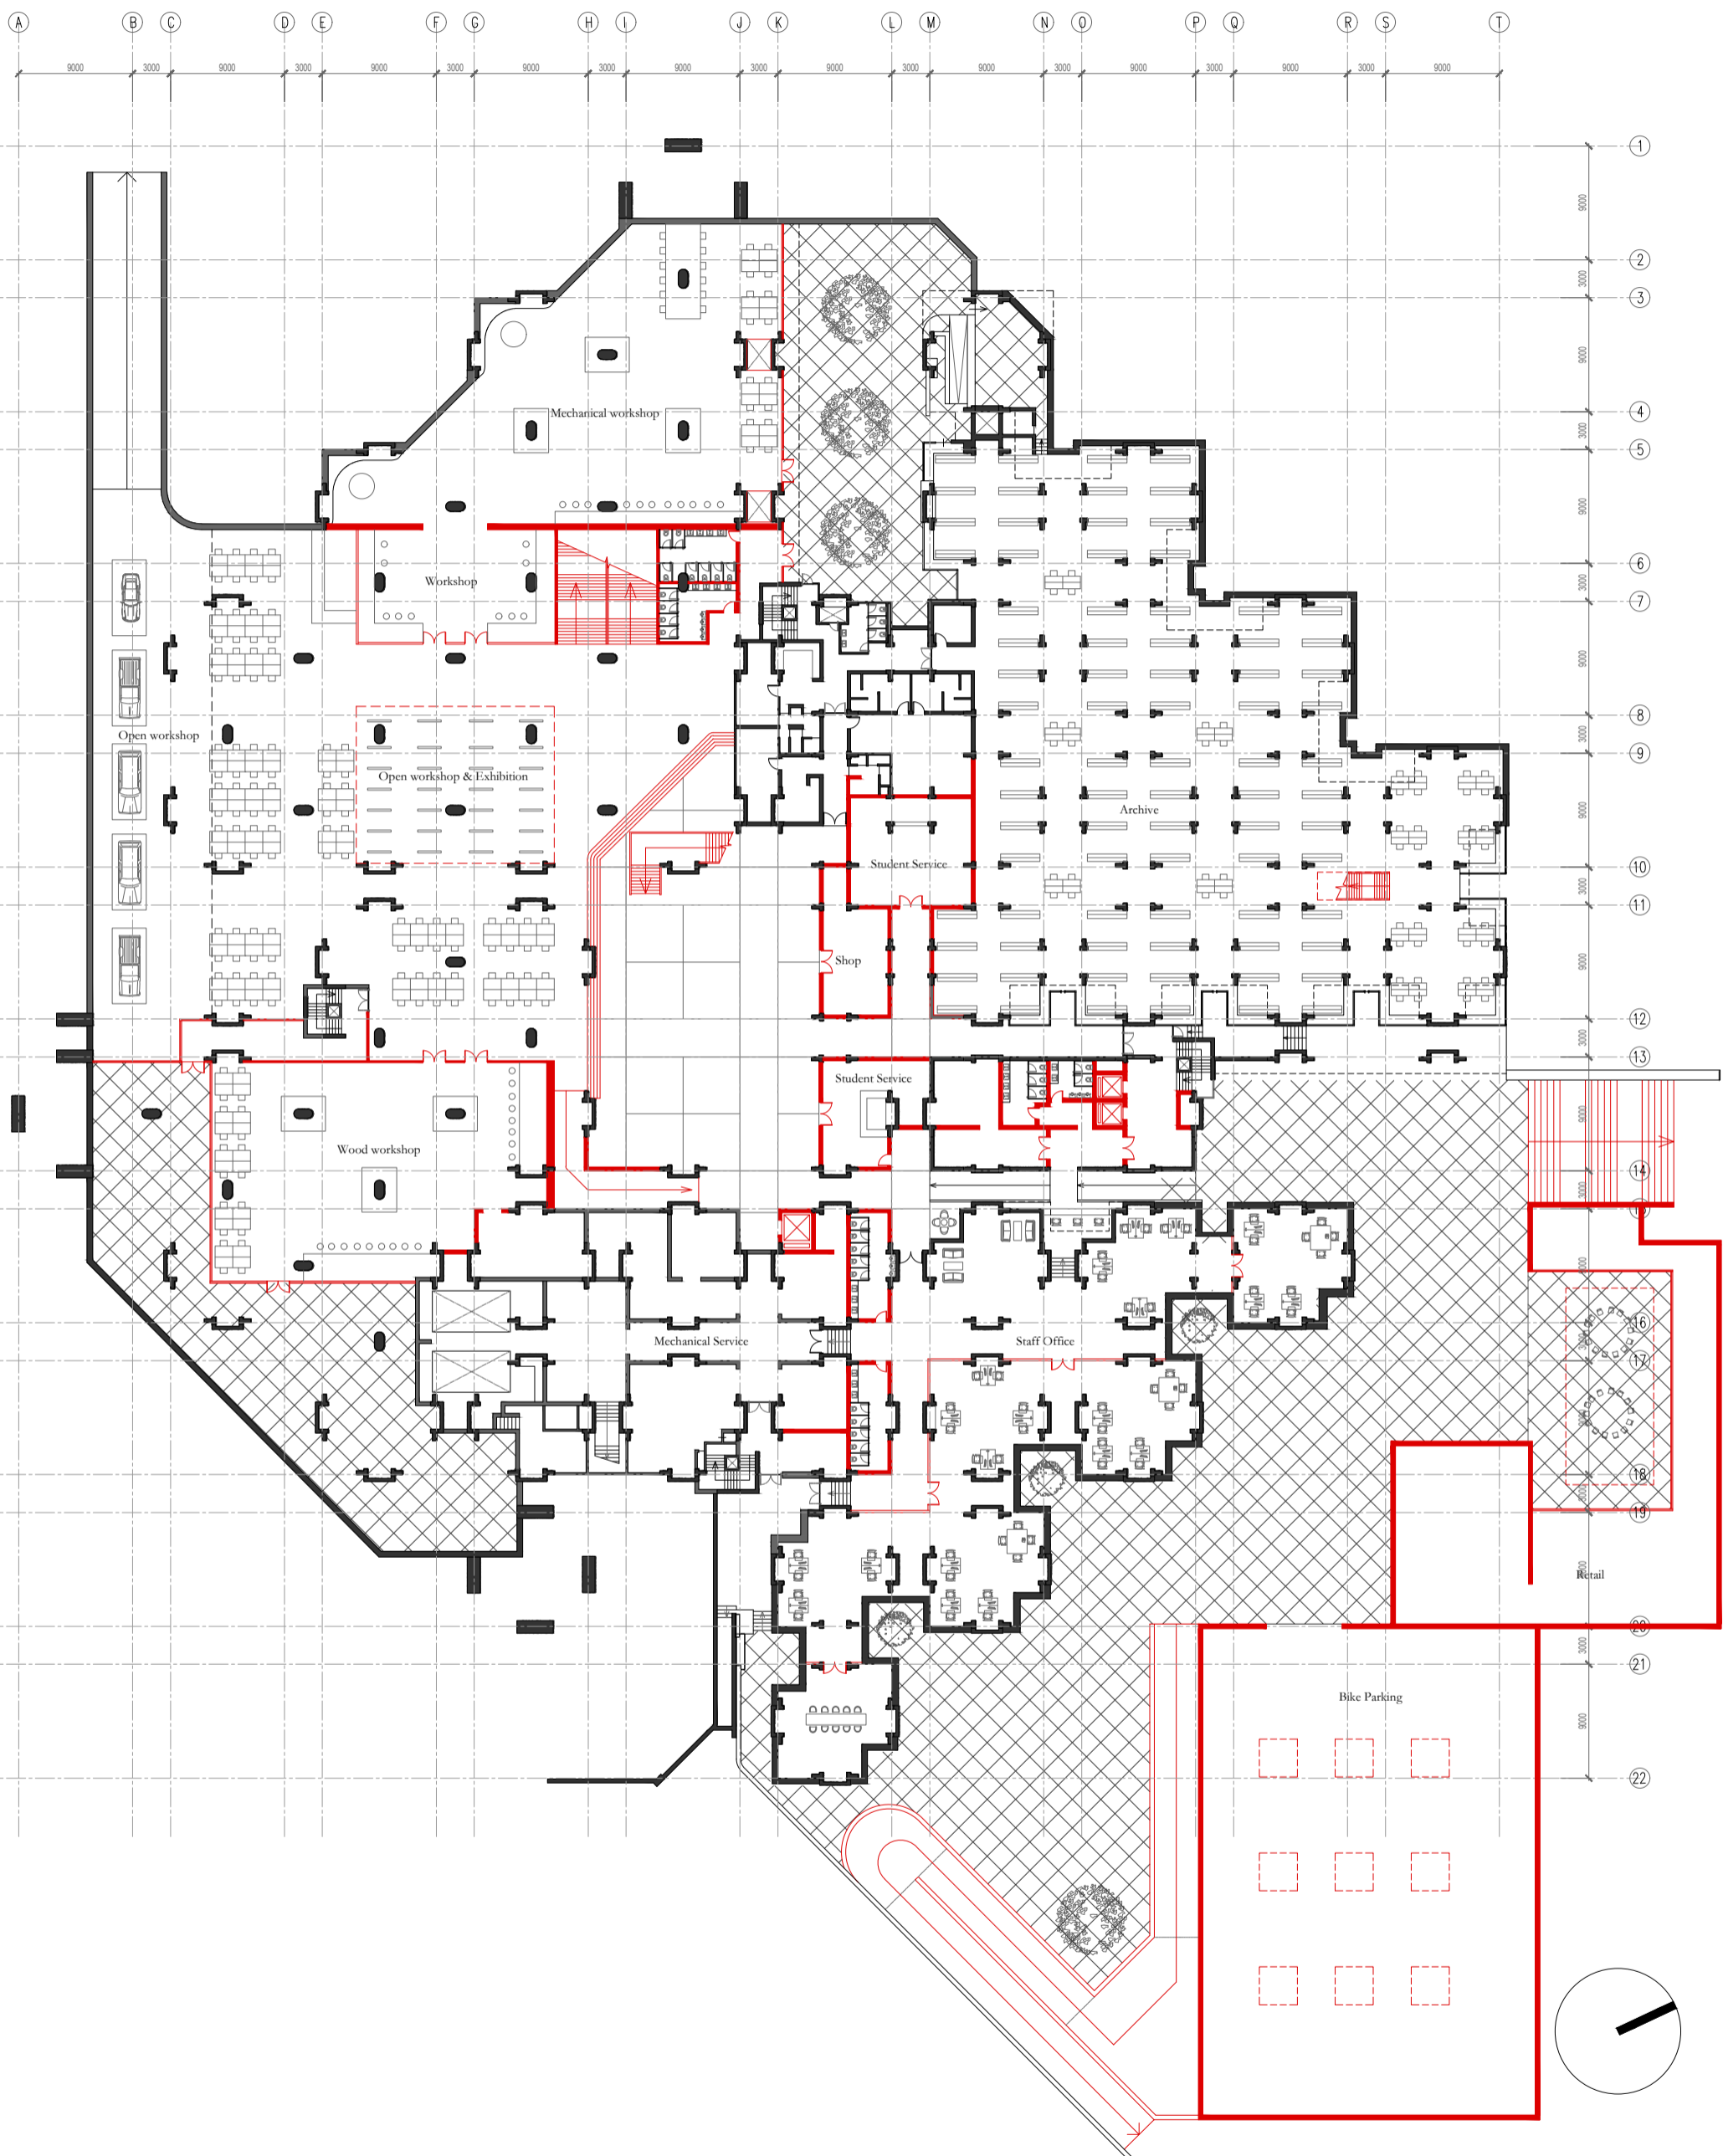


Basement floor plan 1:500

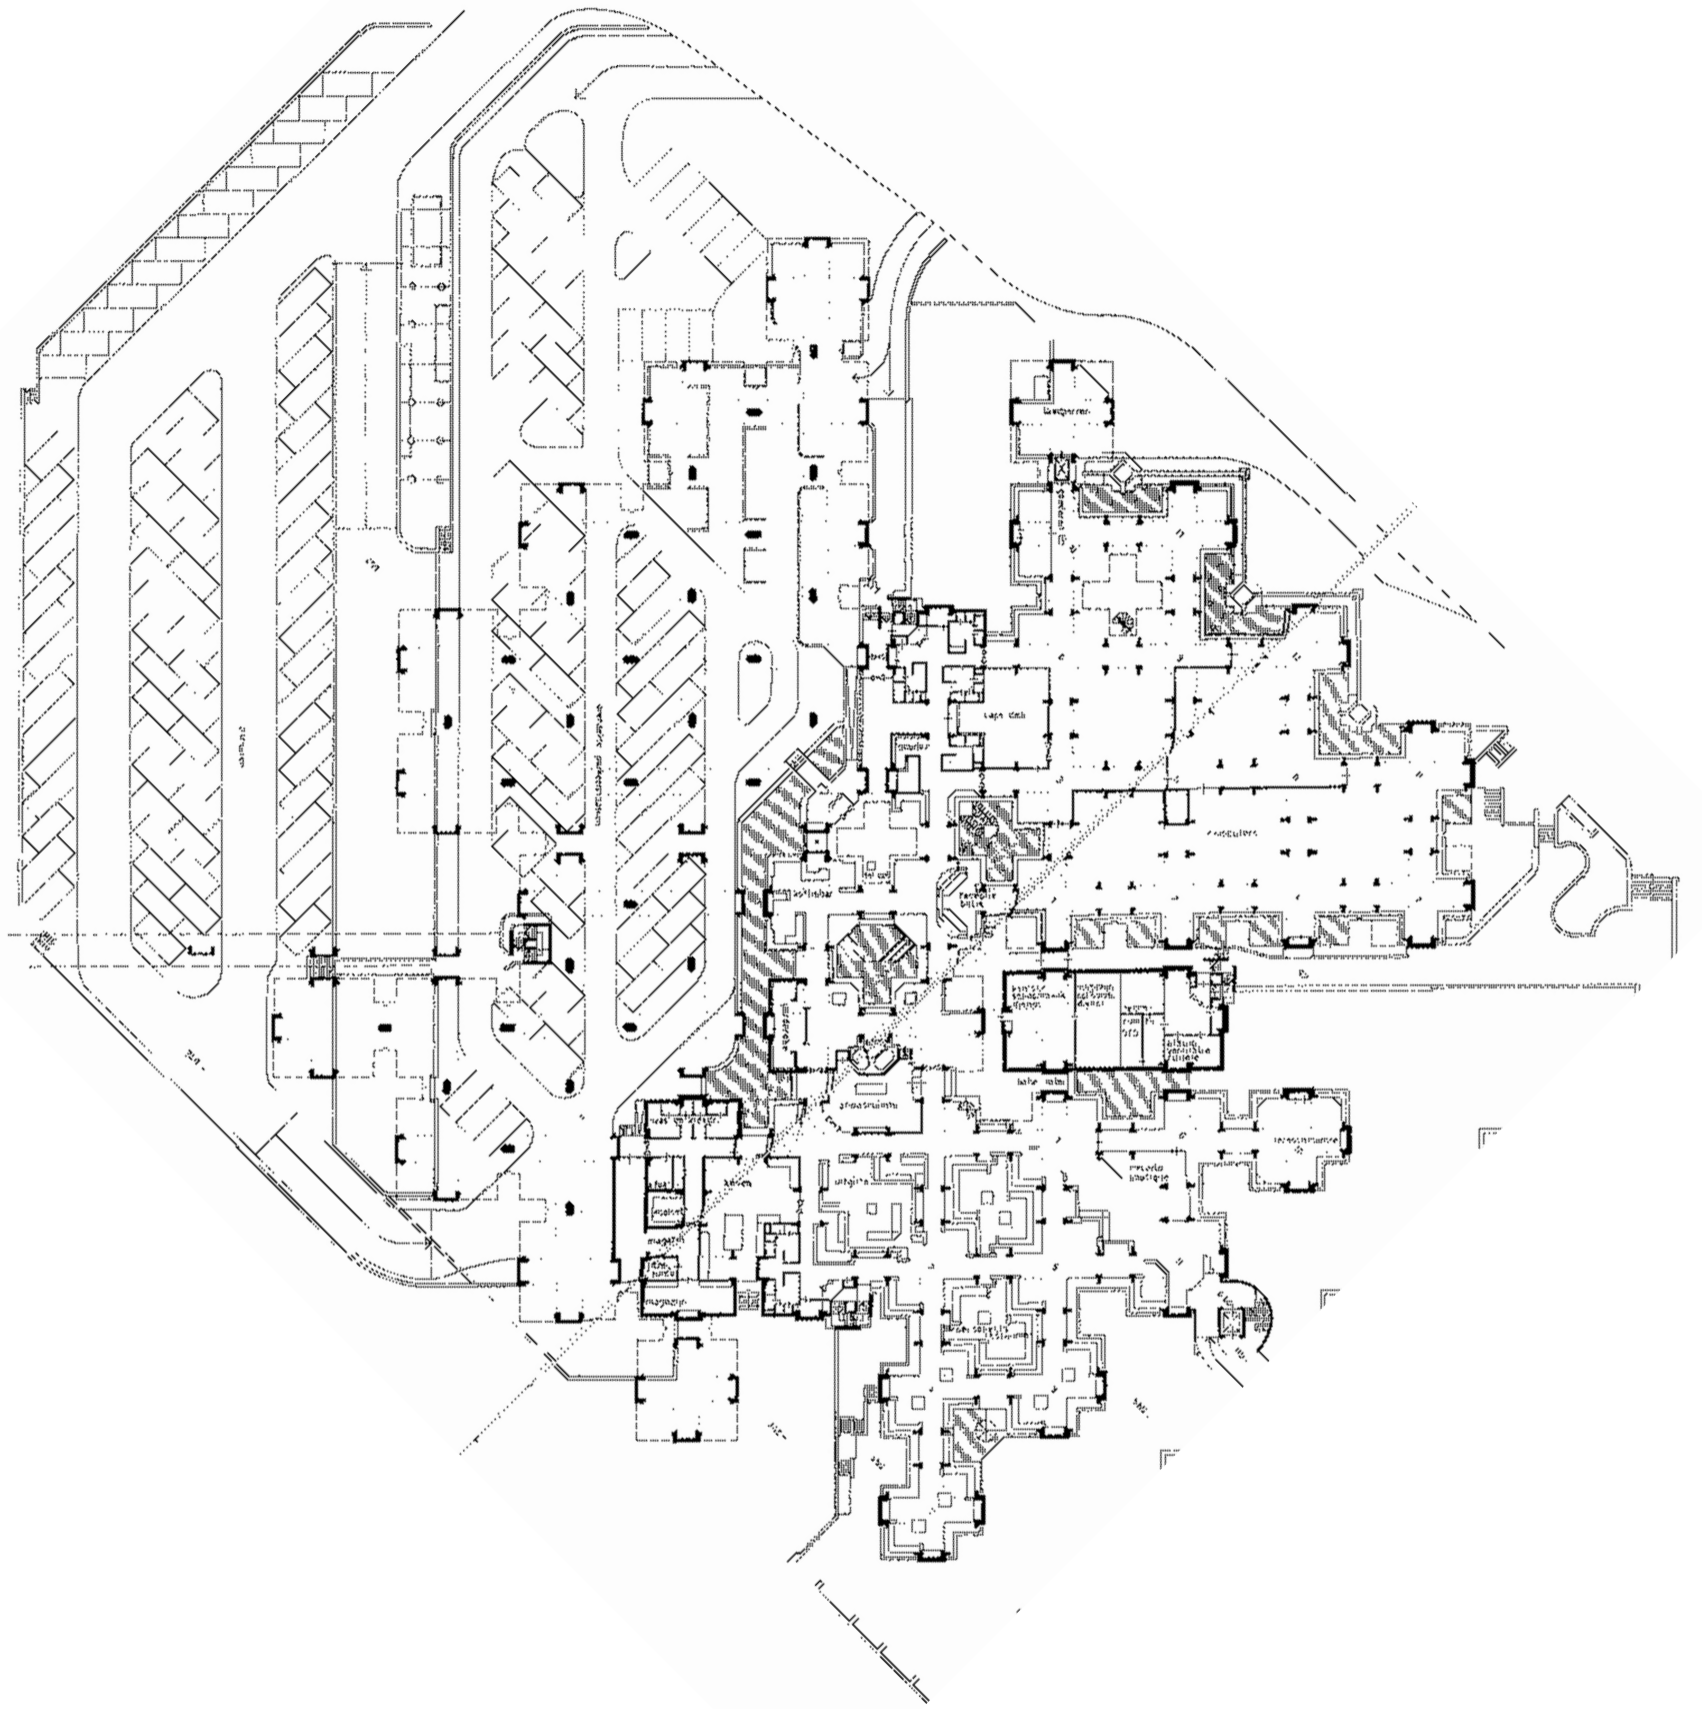


Original ground floor plan

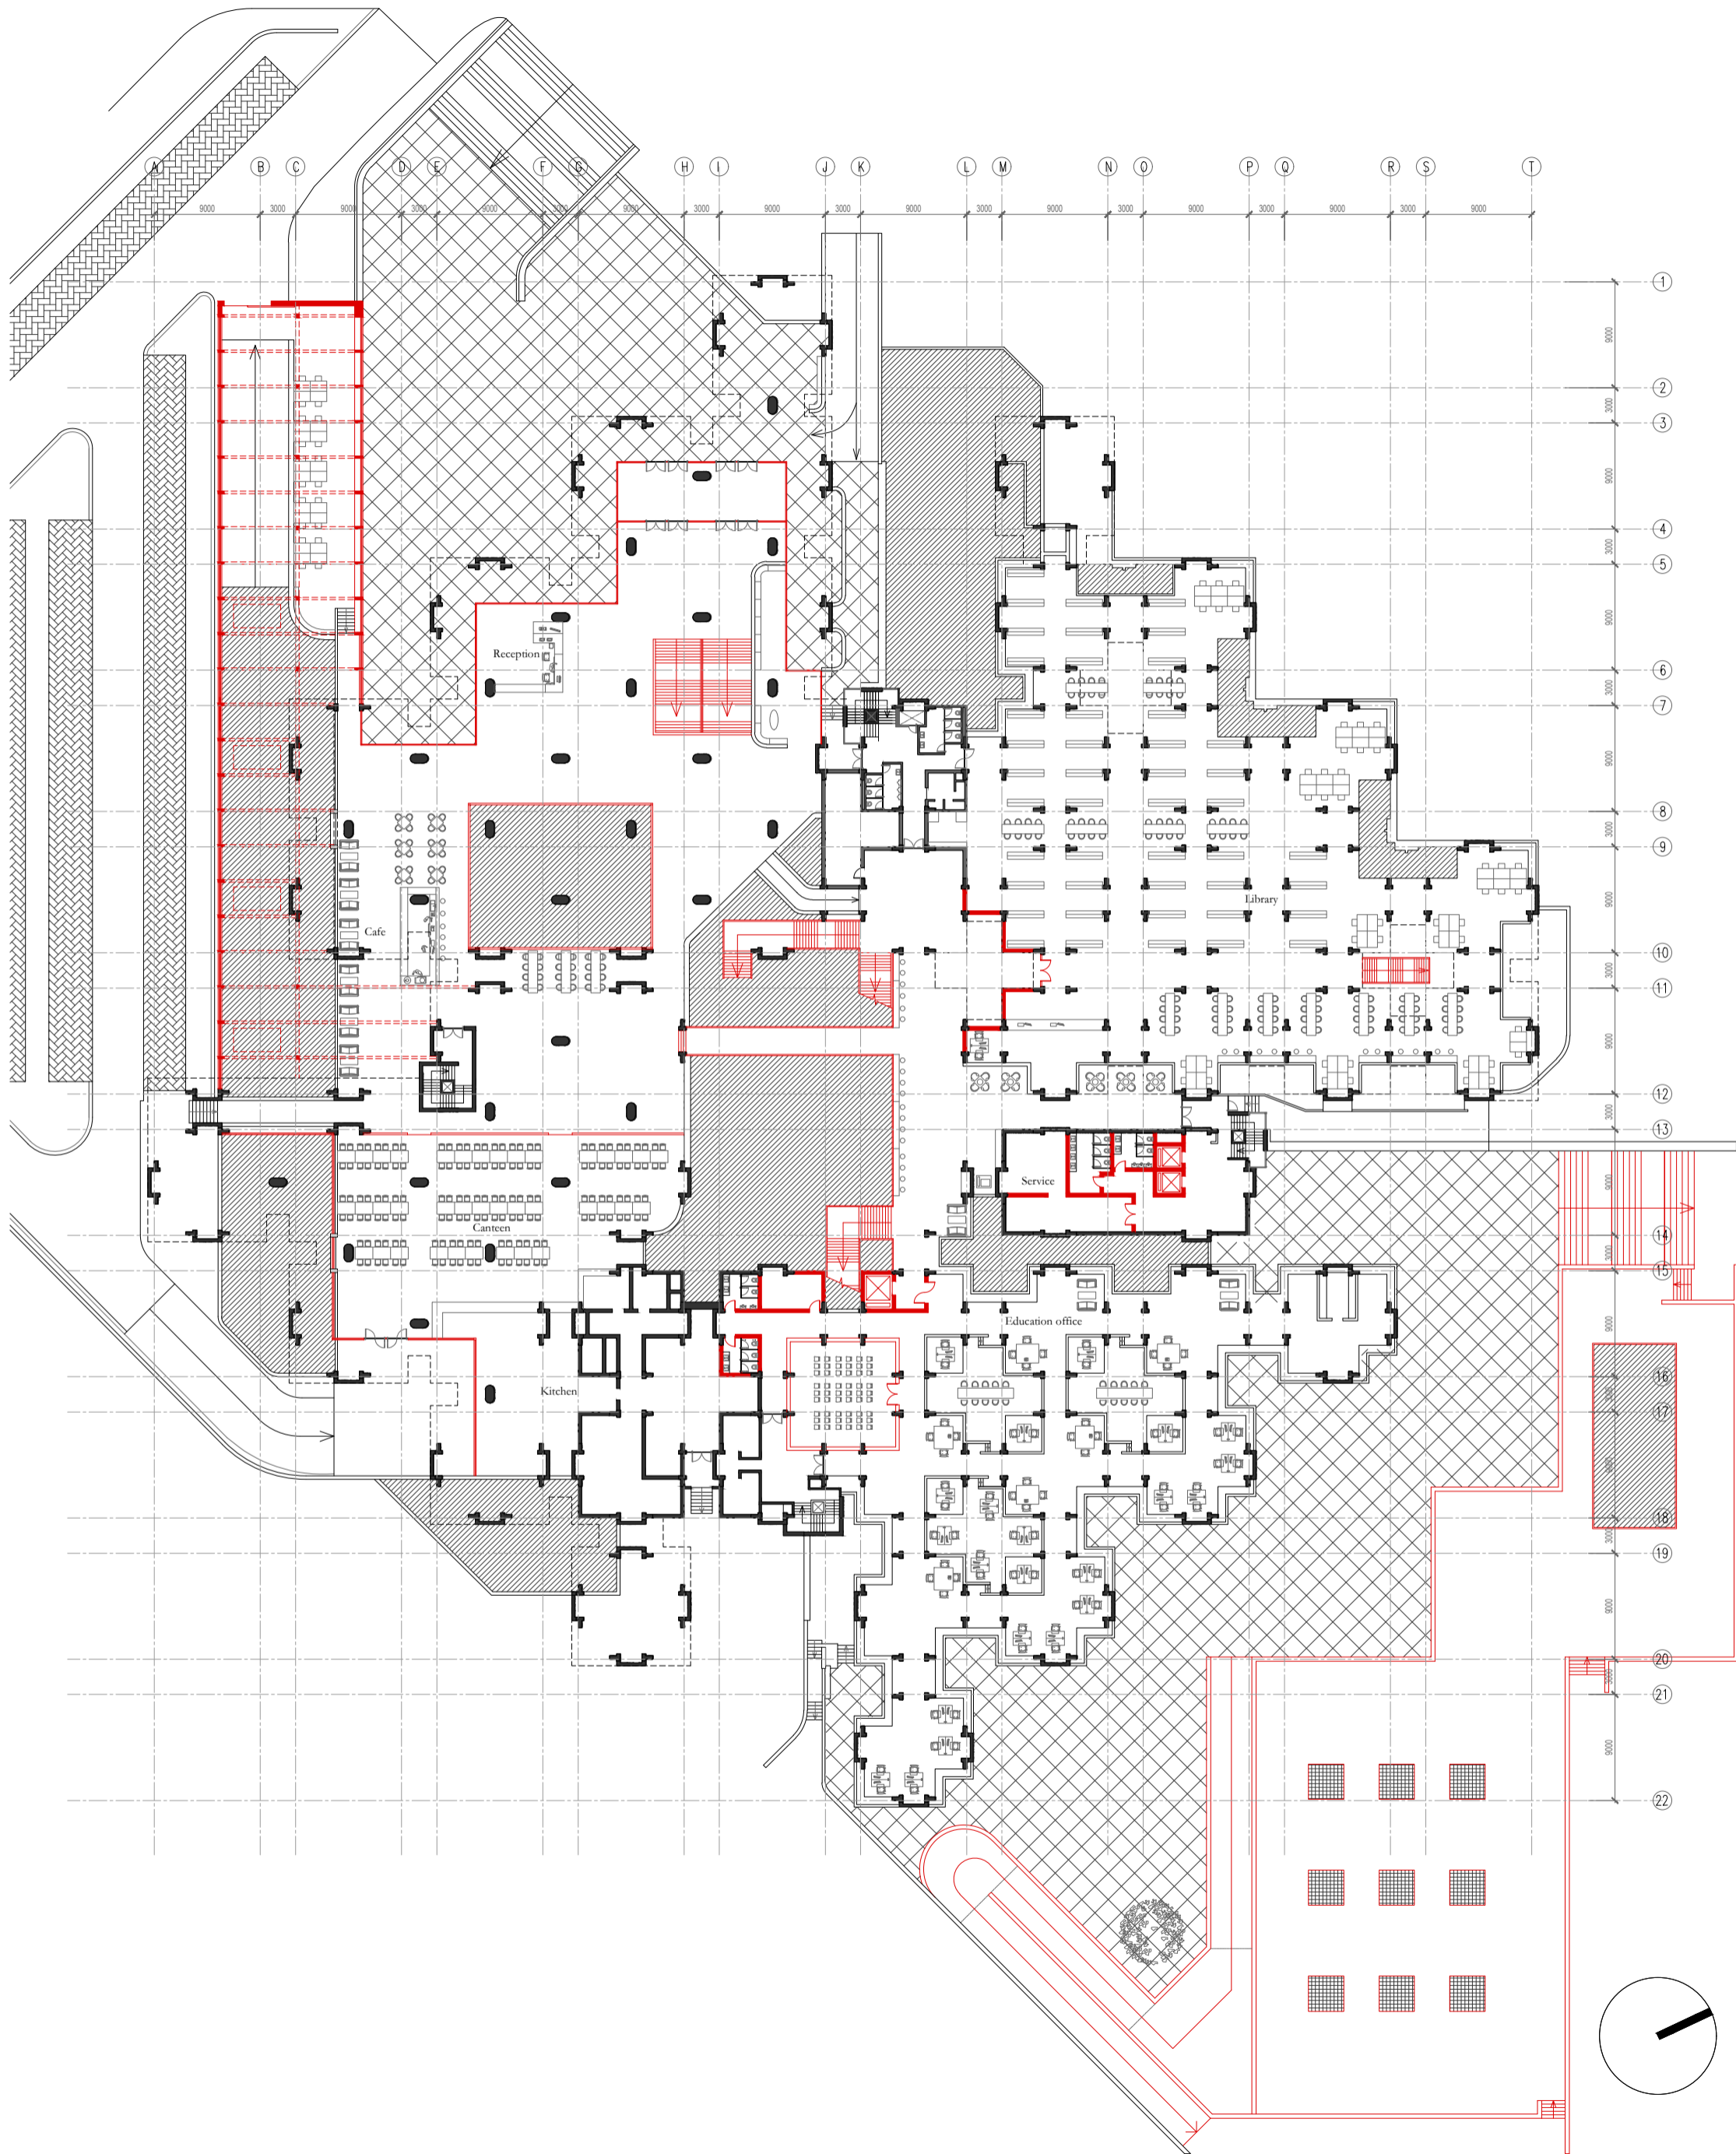


Ground floor plan 1:500

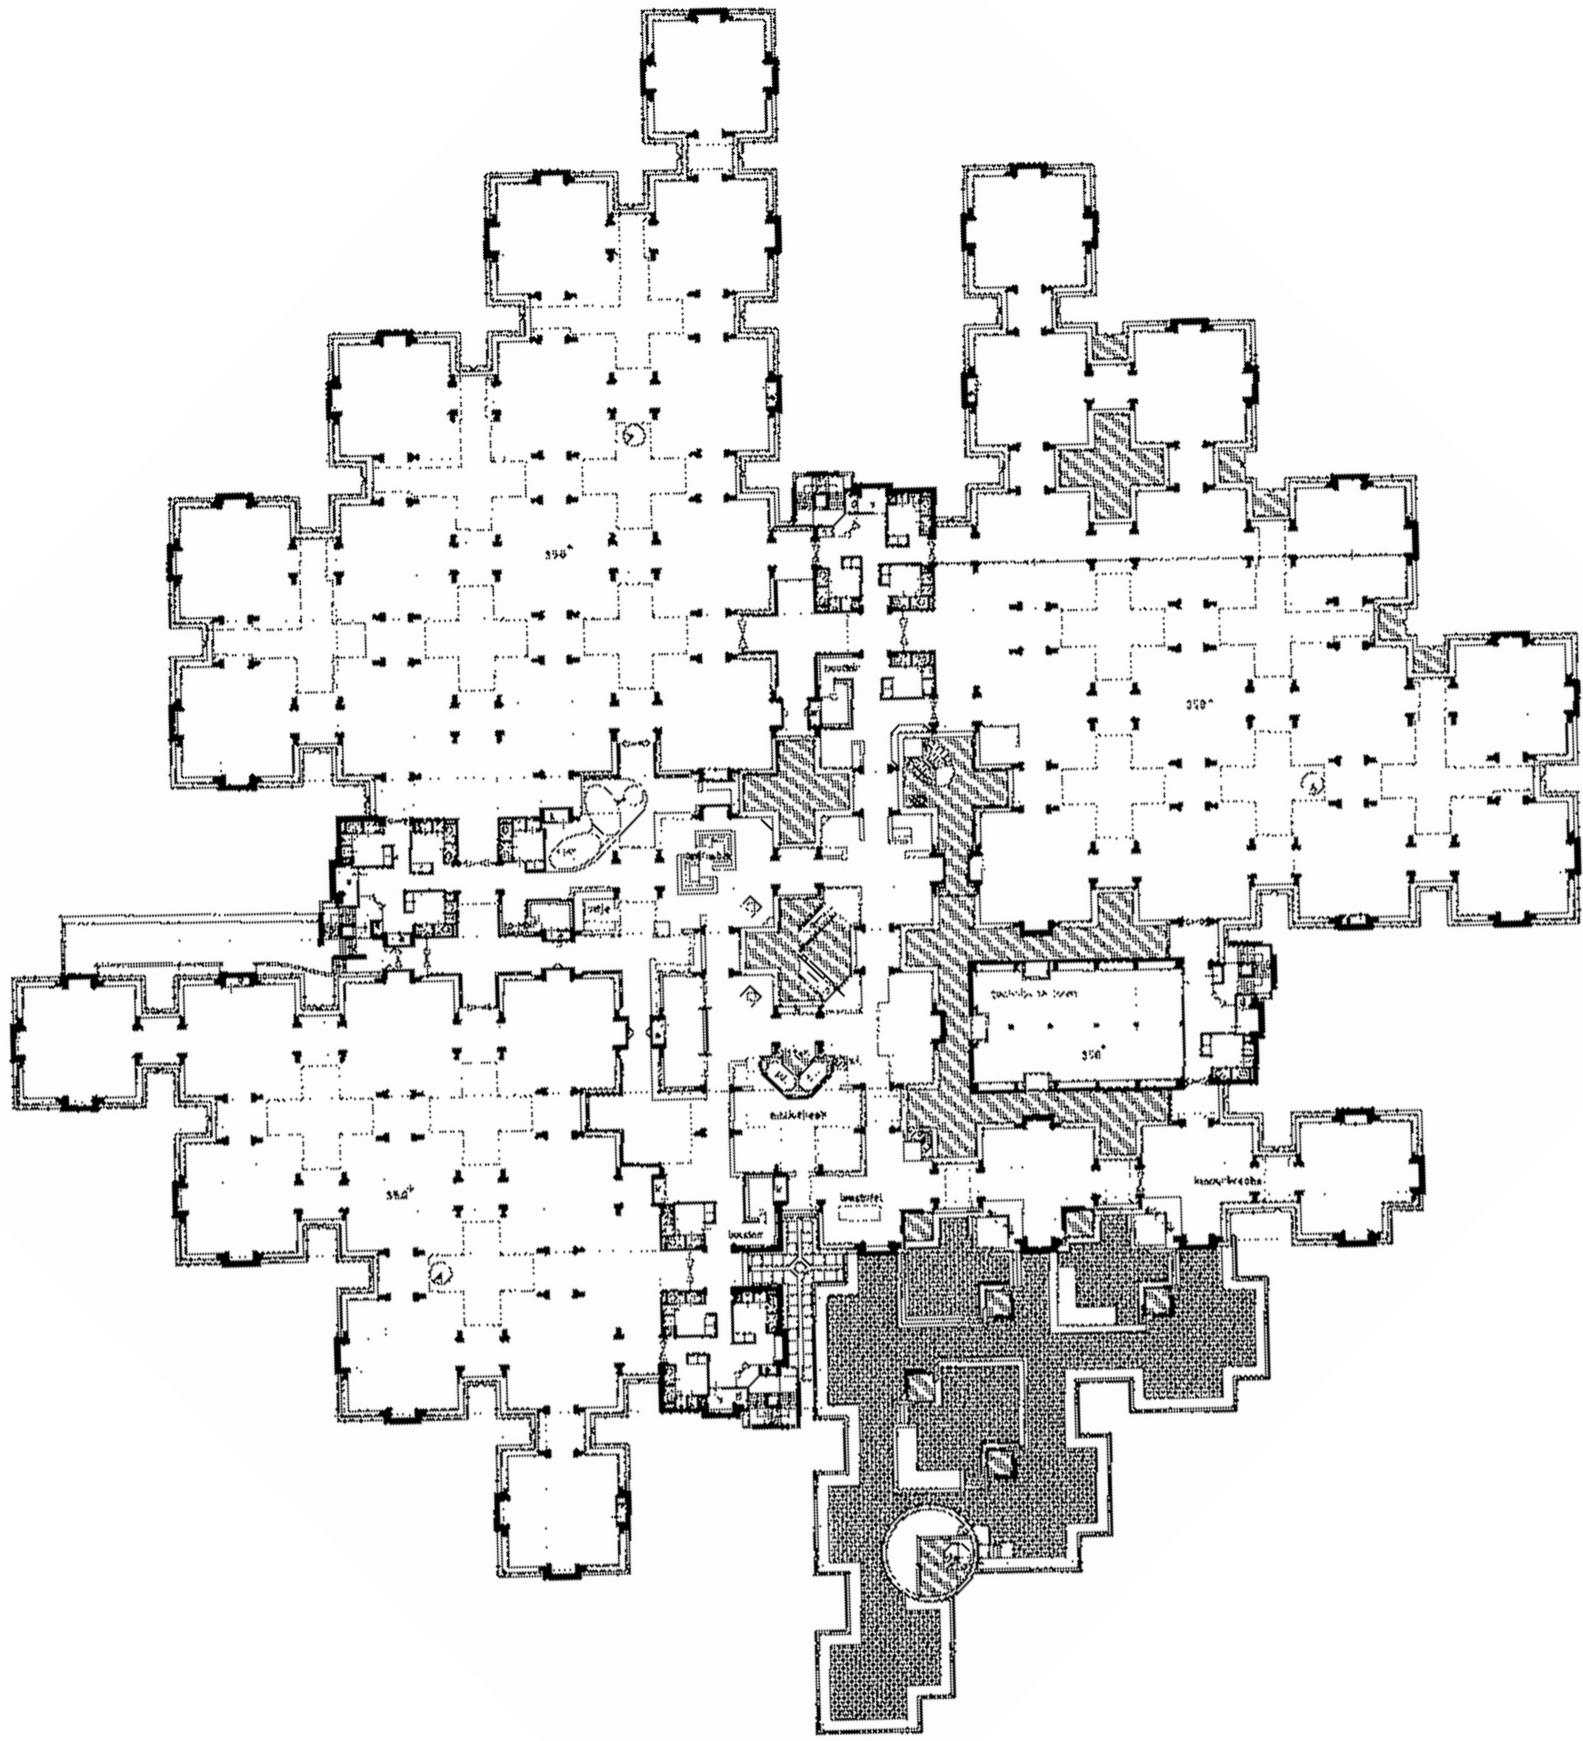


Original first floor plan

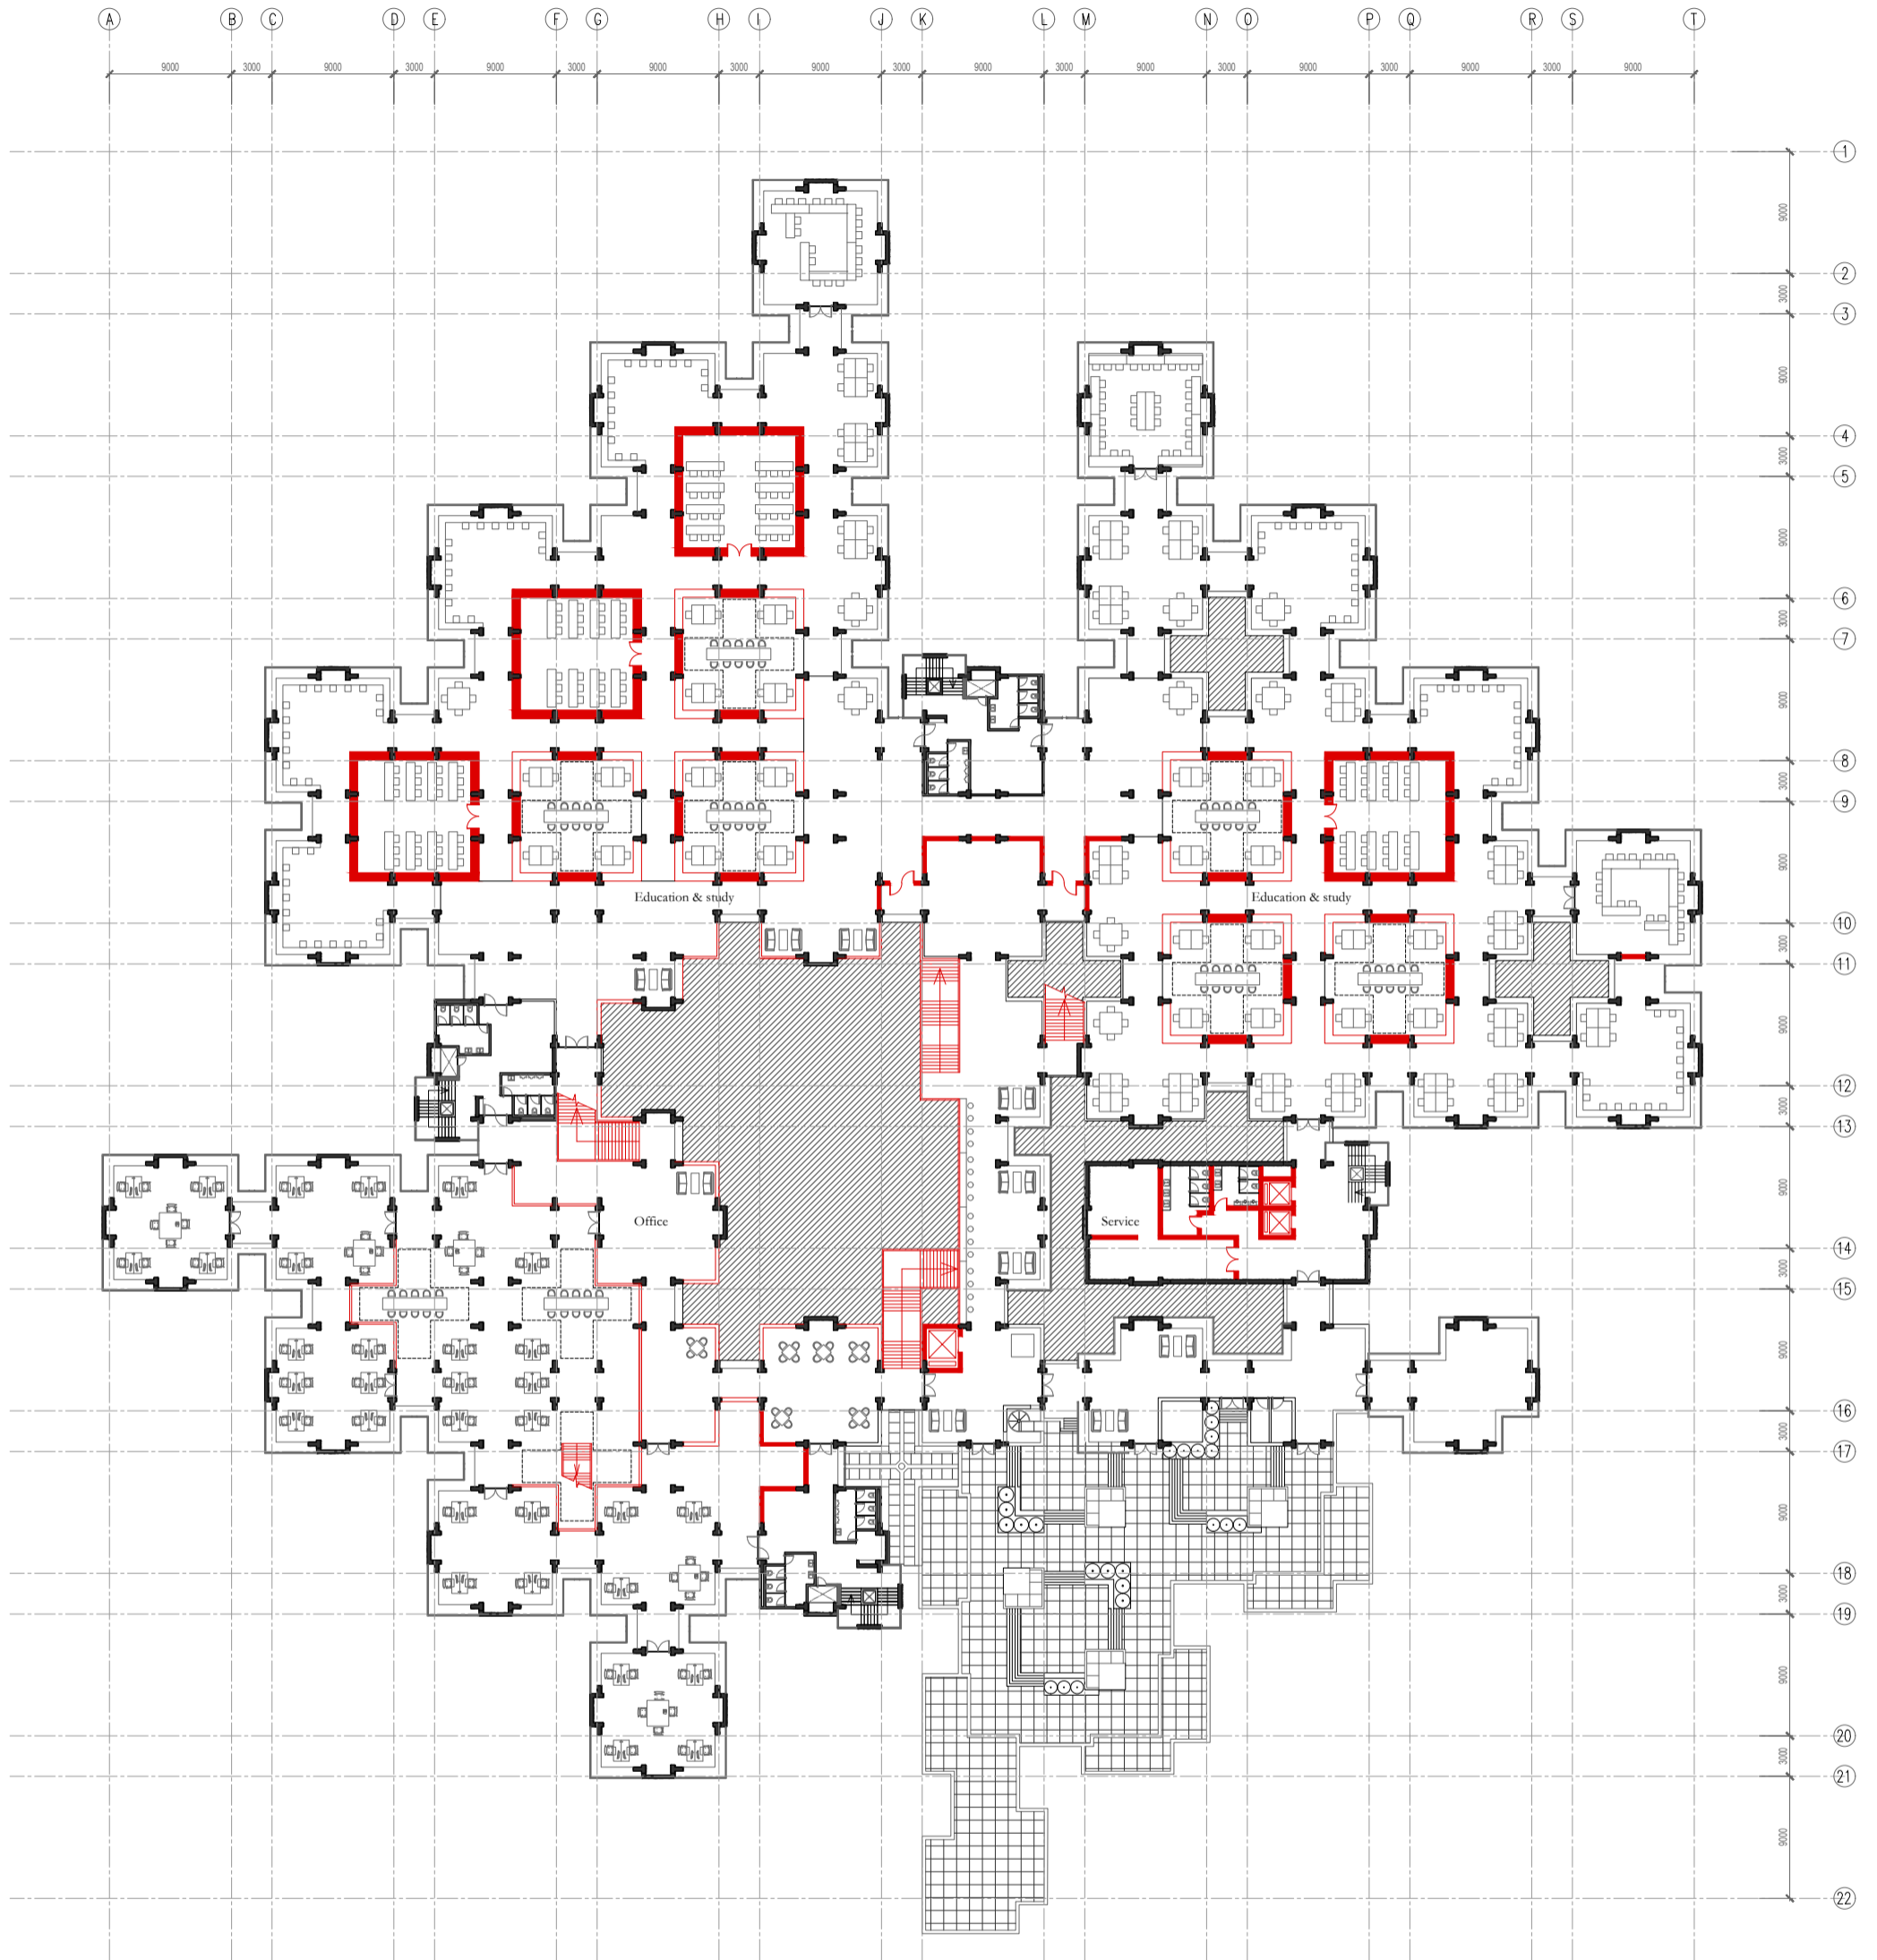


First floor plan 1:500

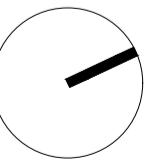


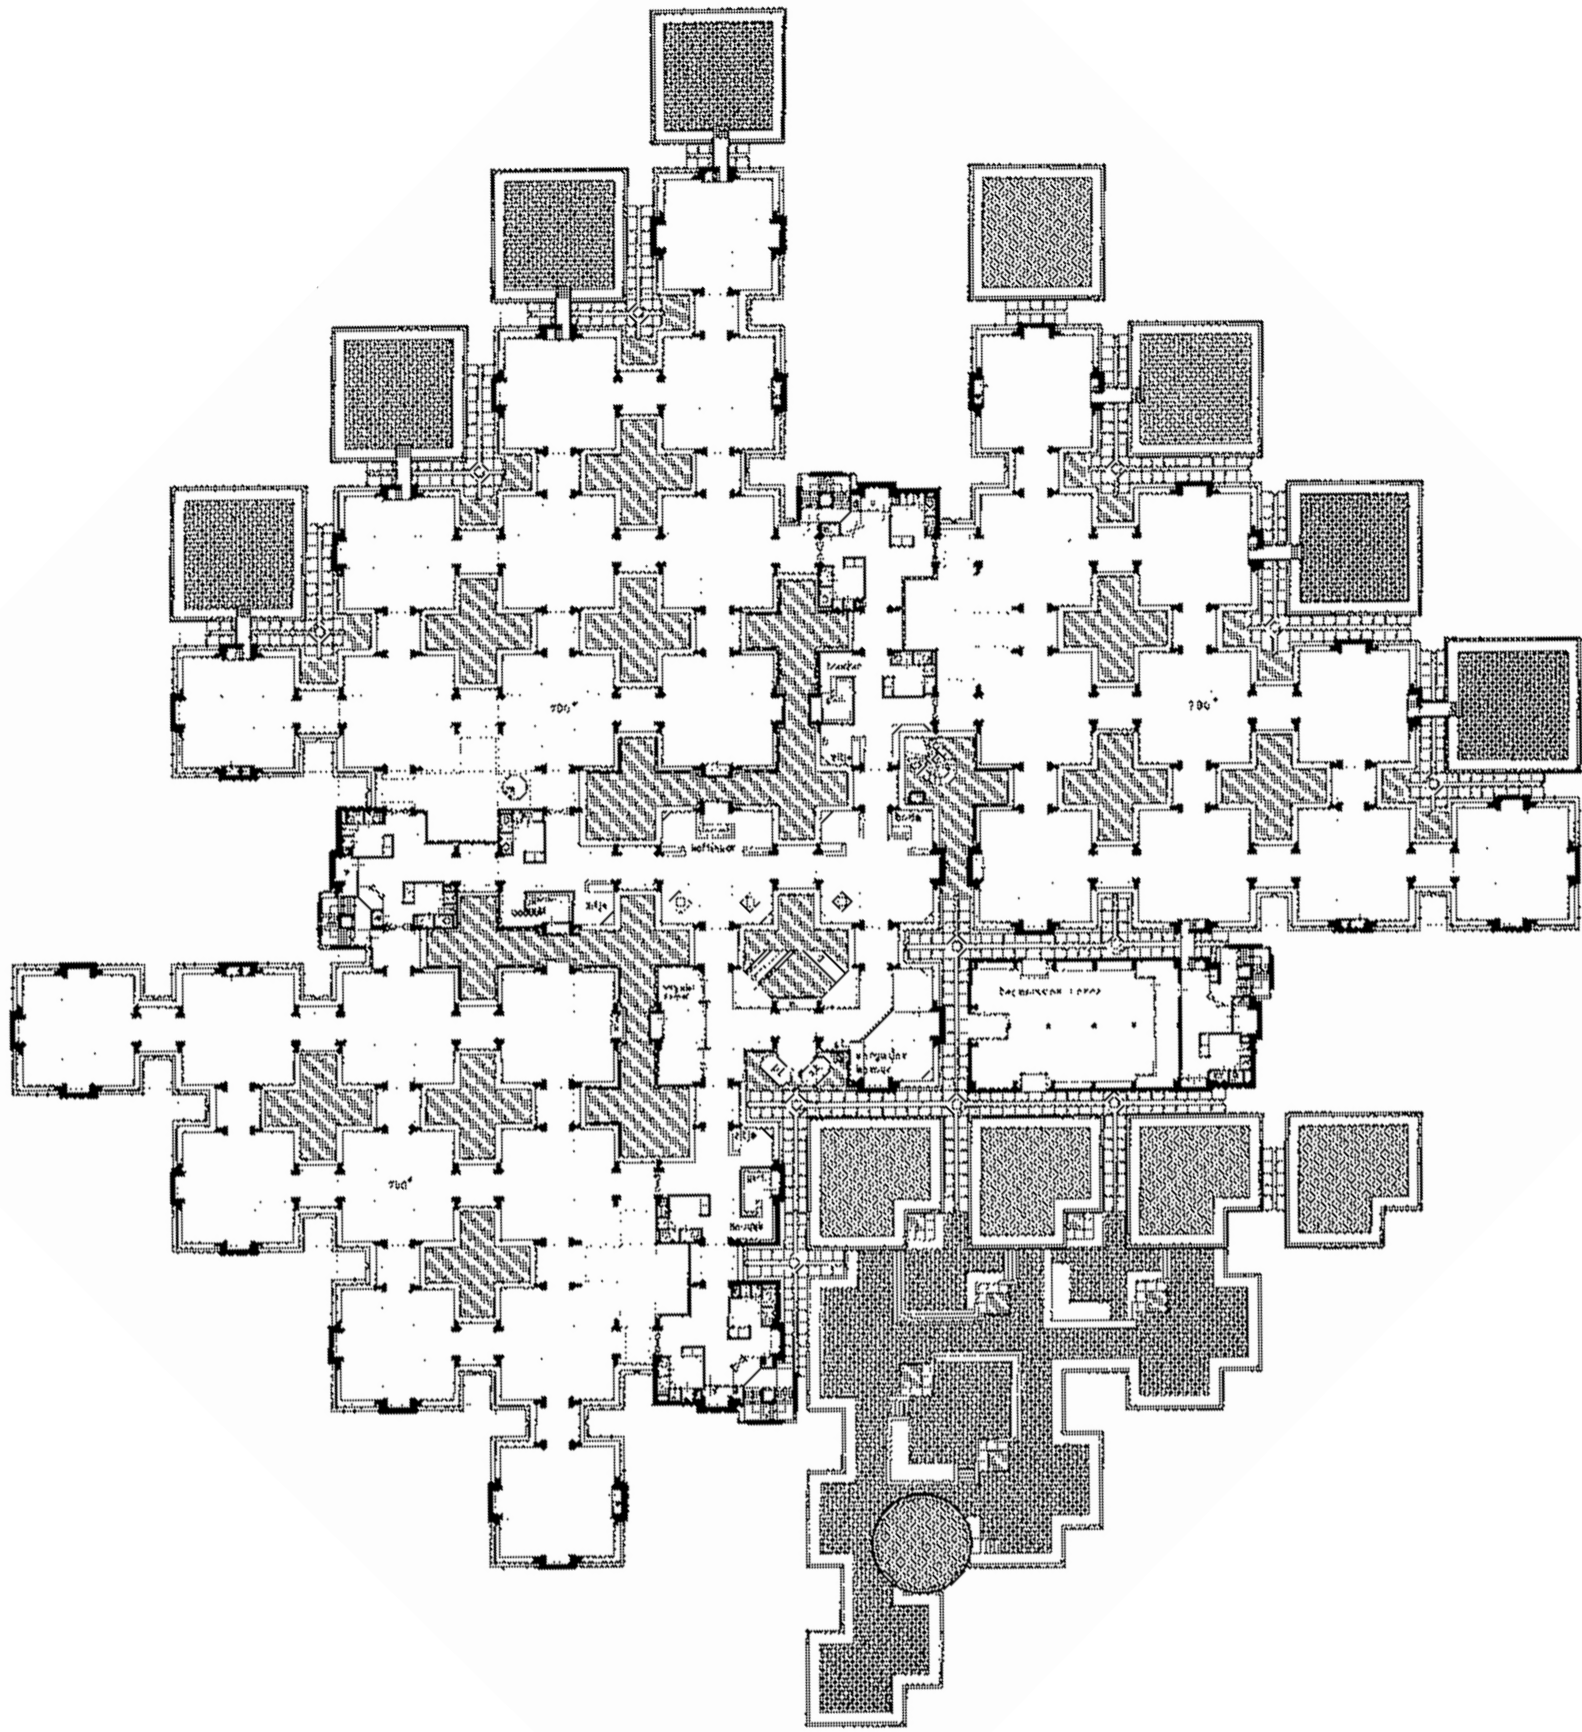


Original second floor plan

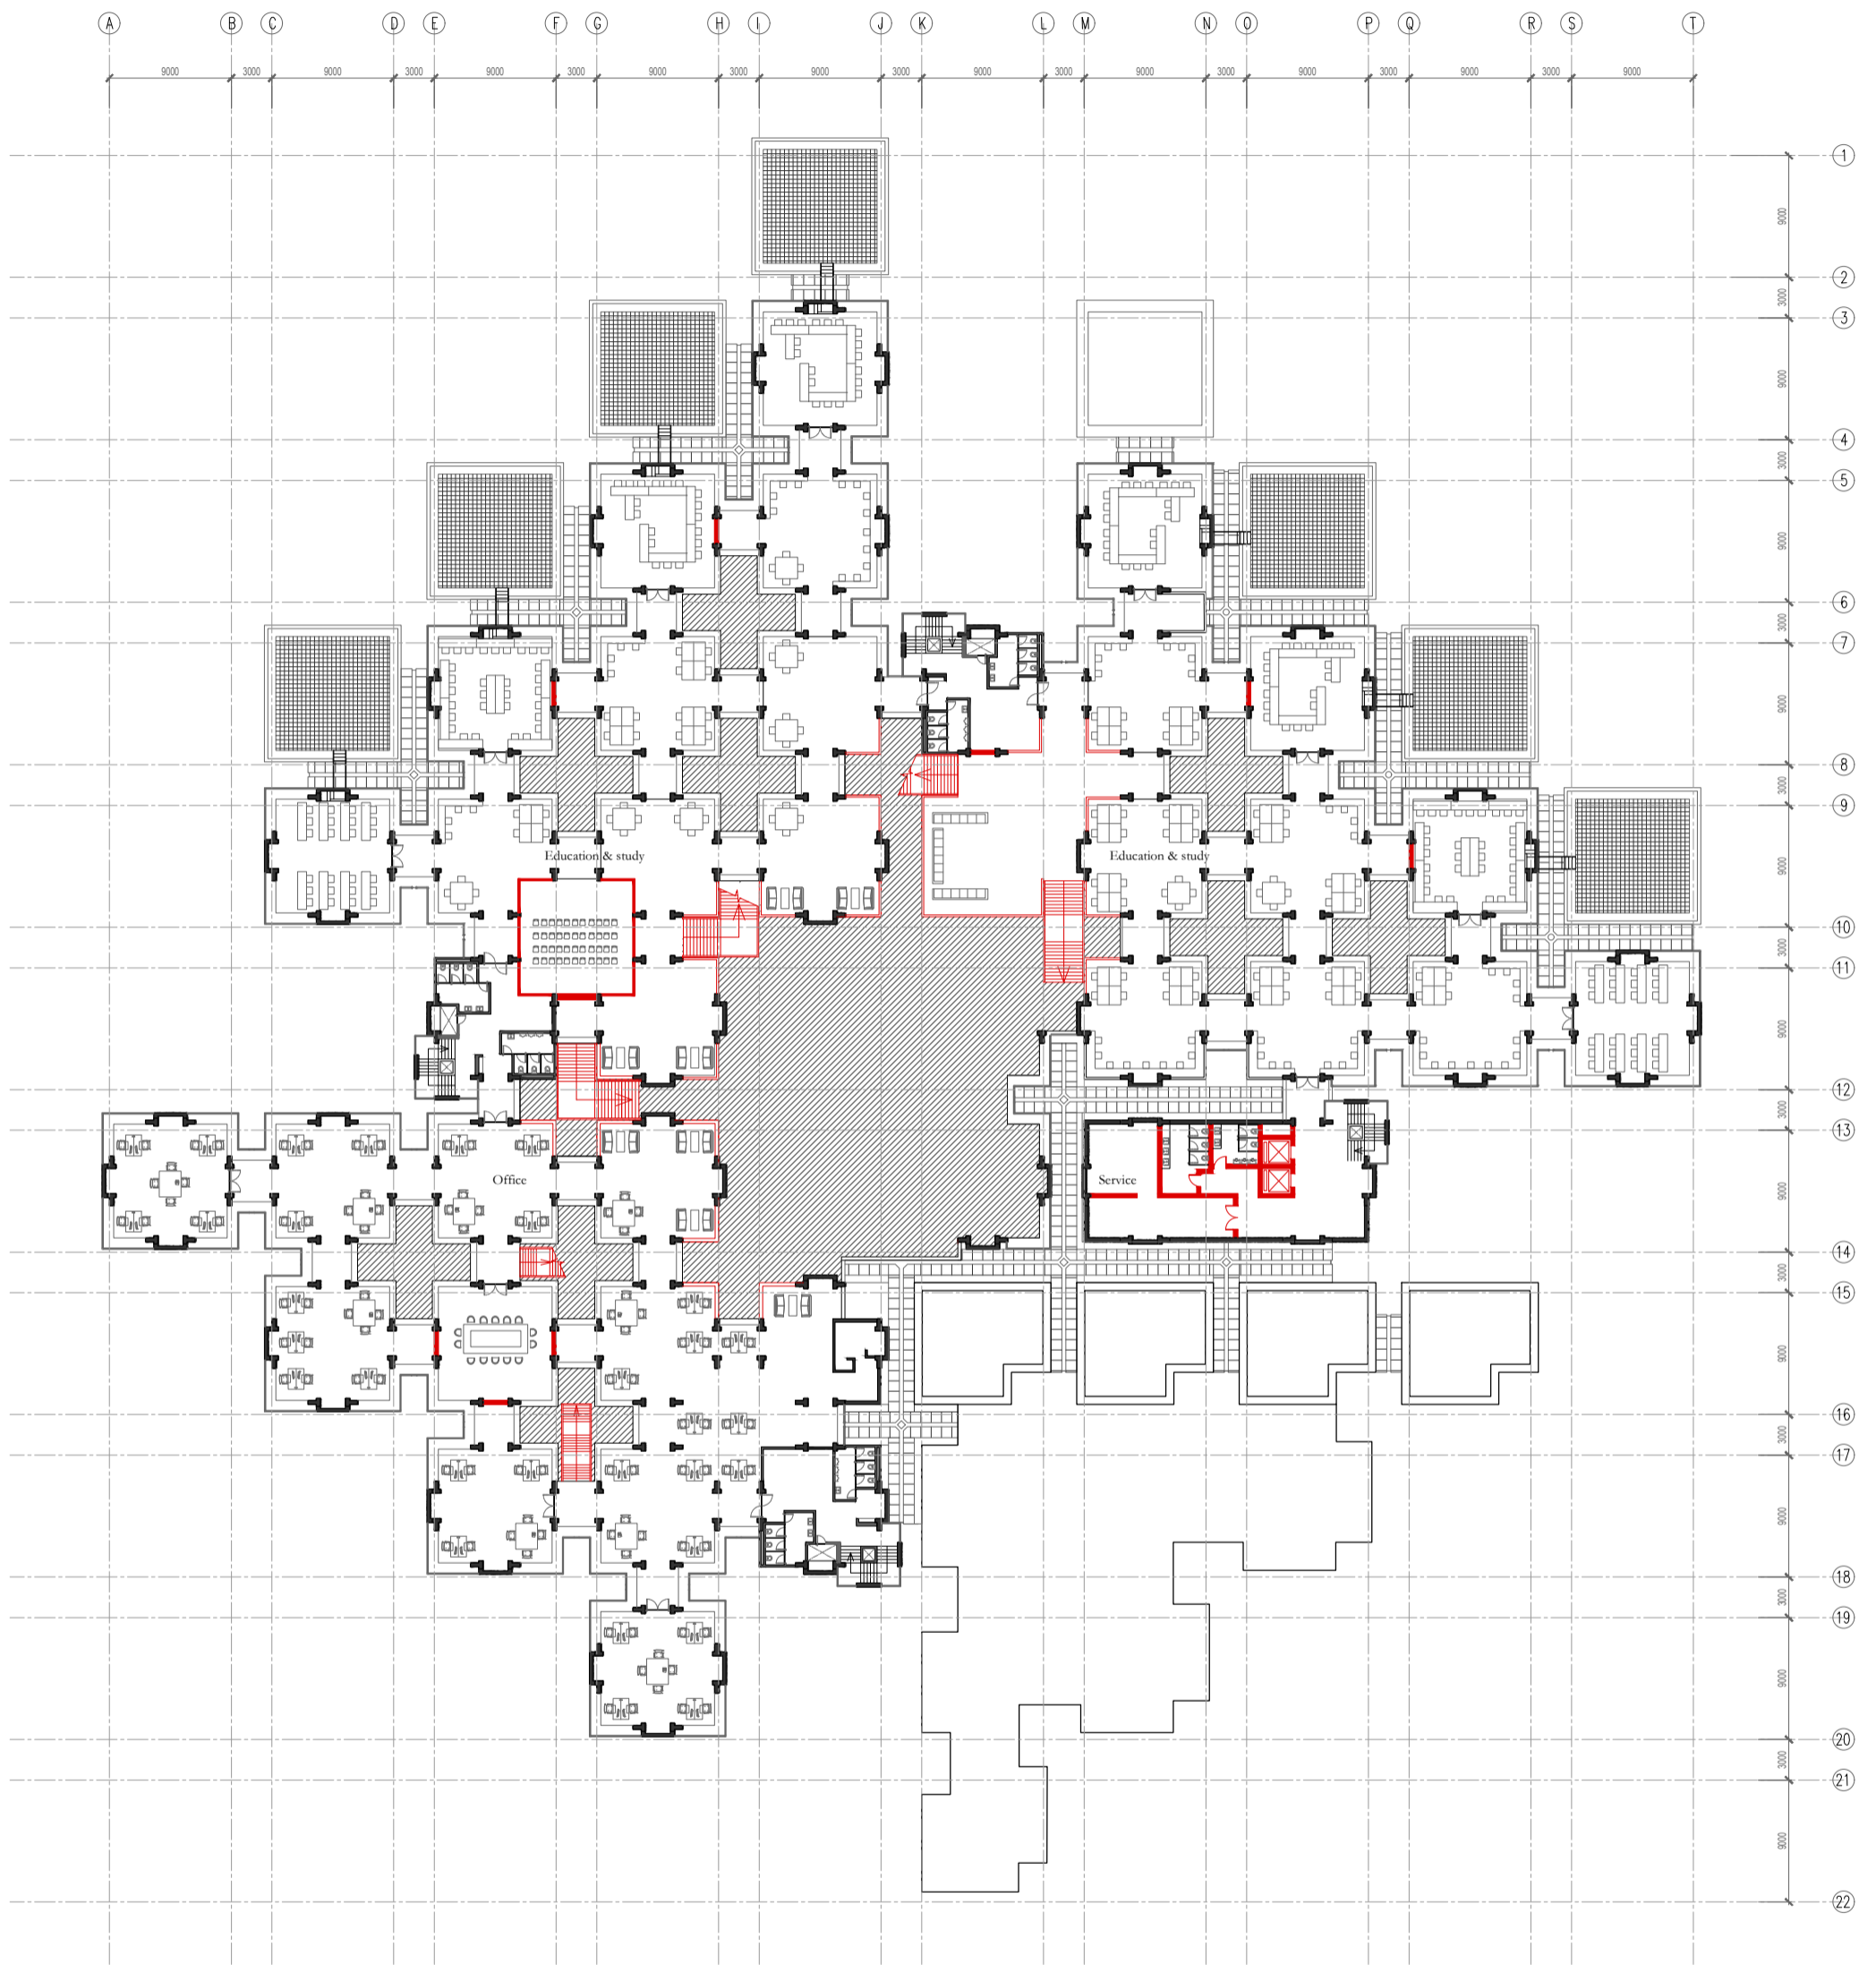


Second floor plan 1:500

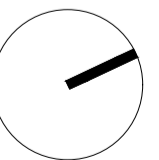


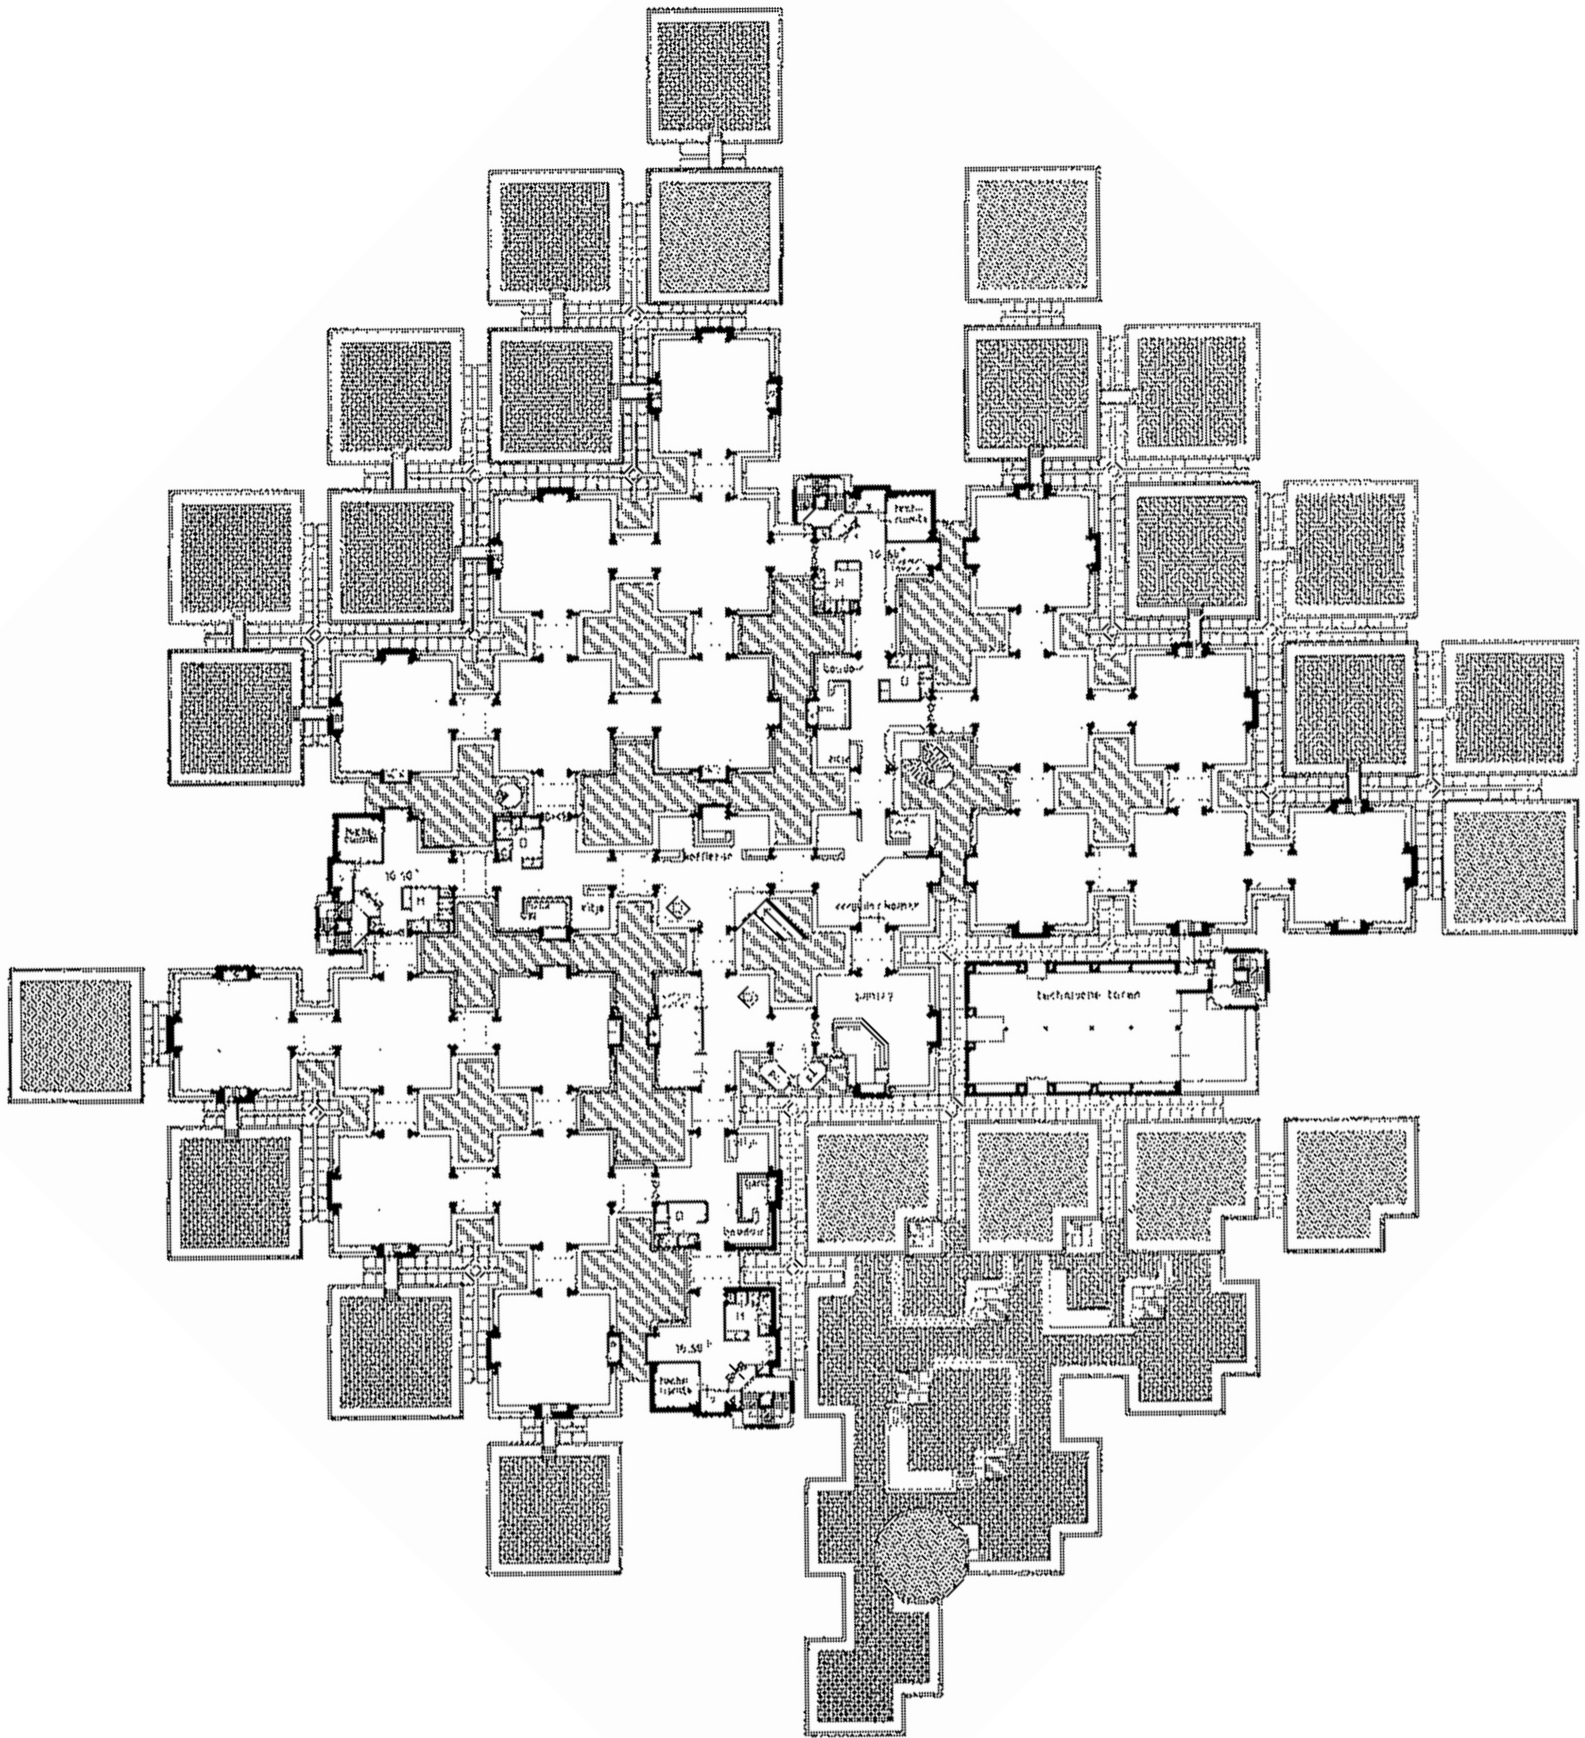


Original third floor plan

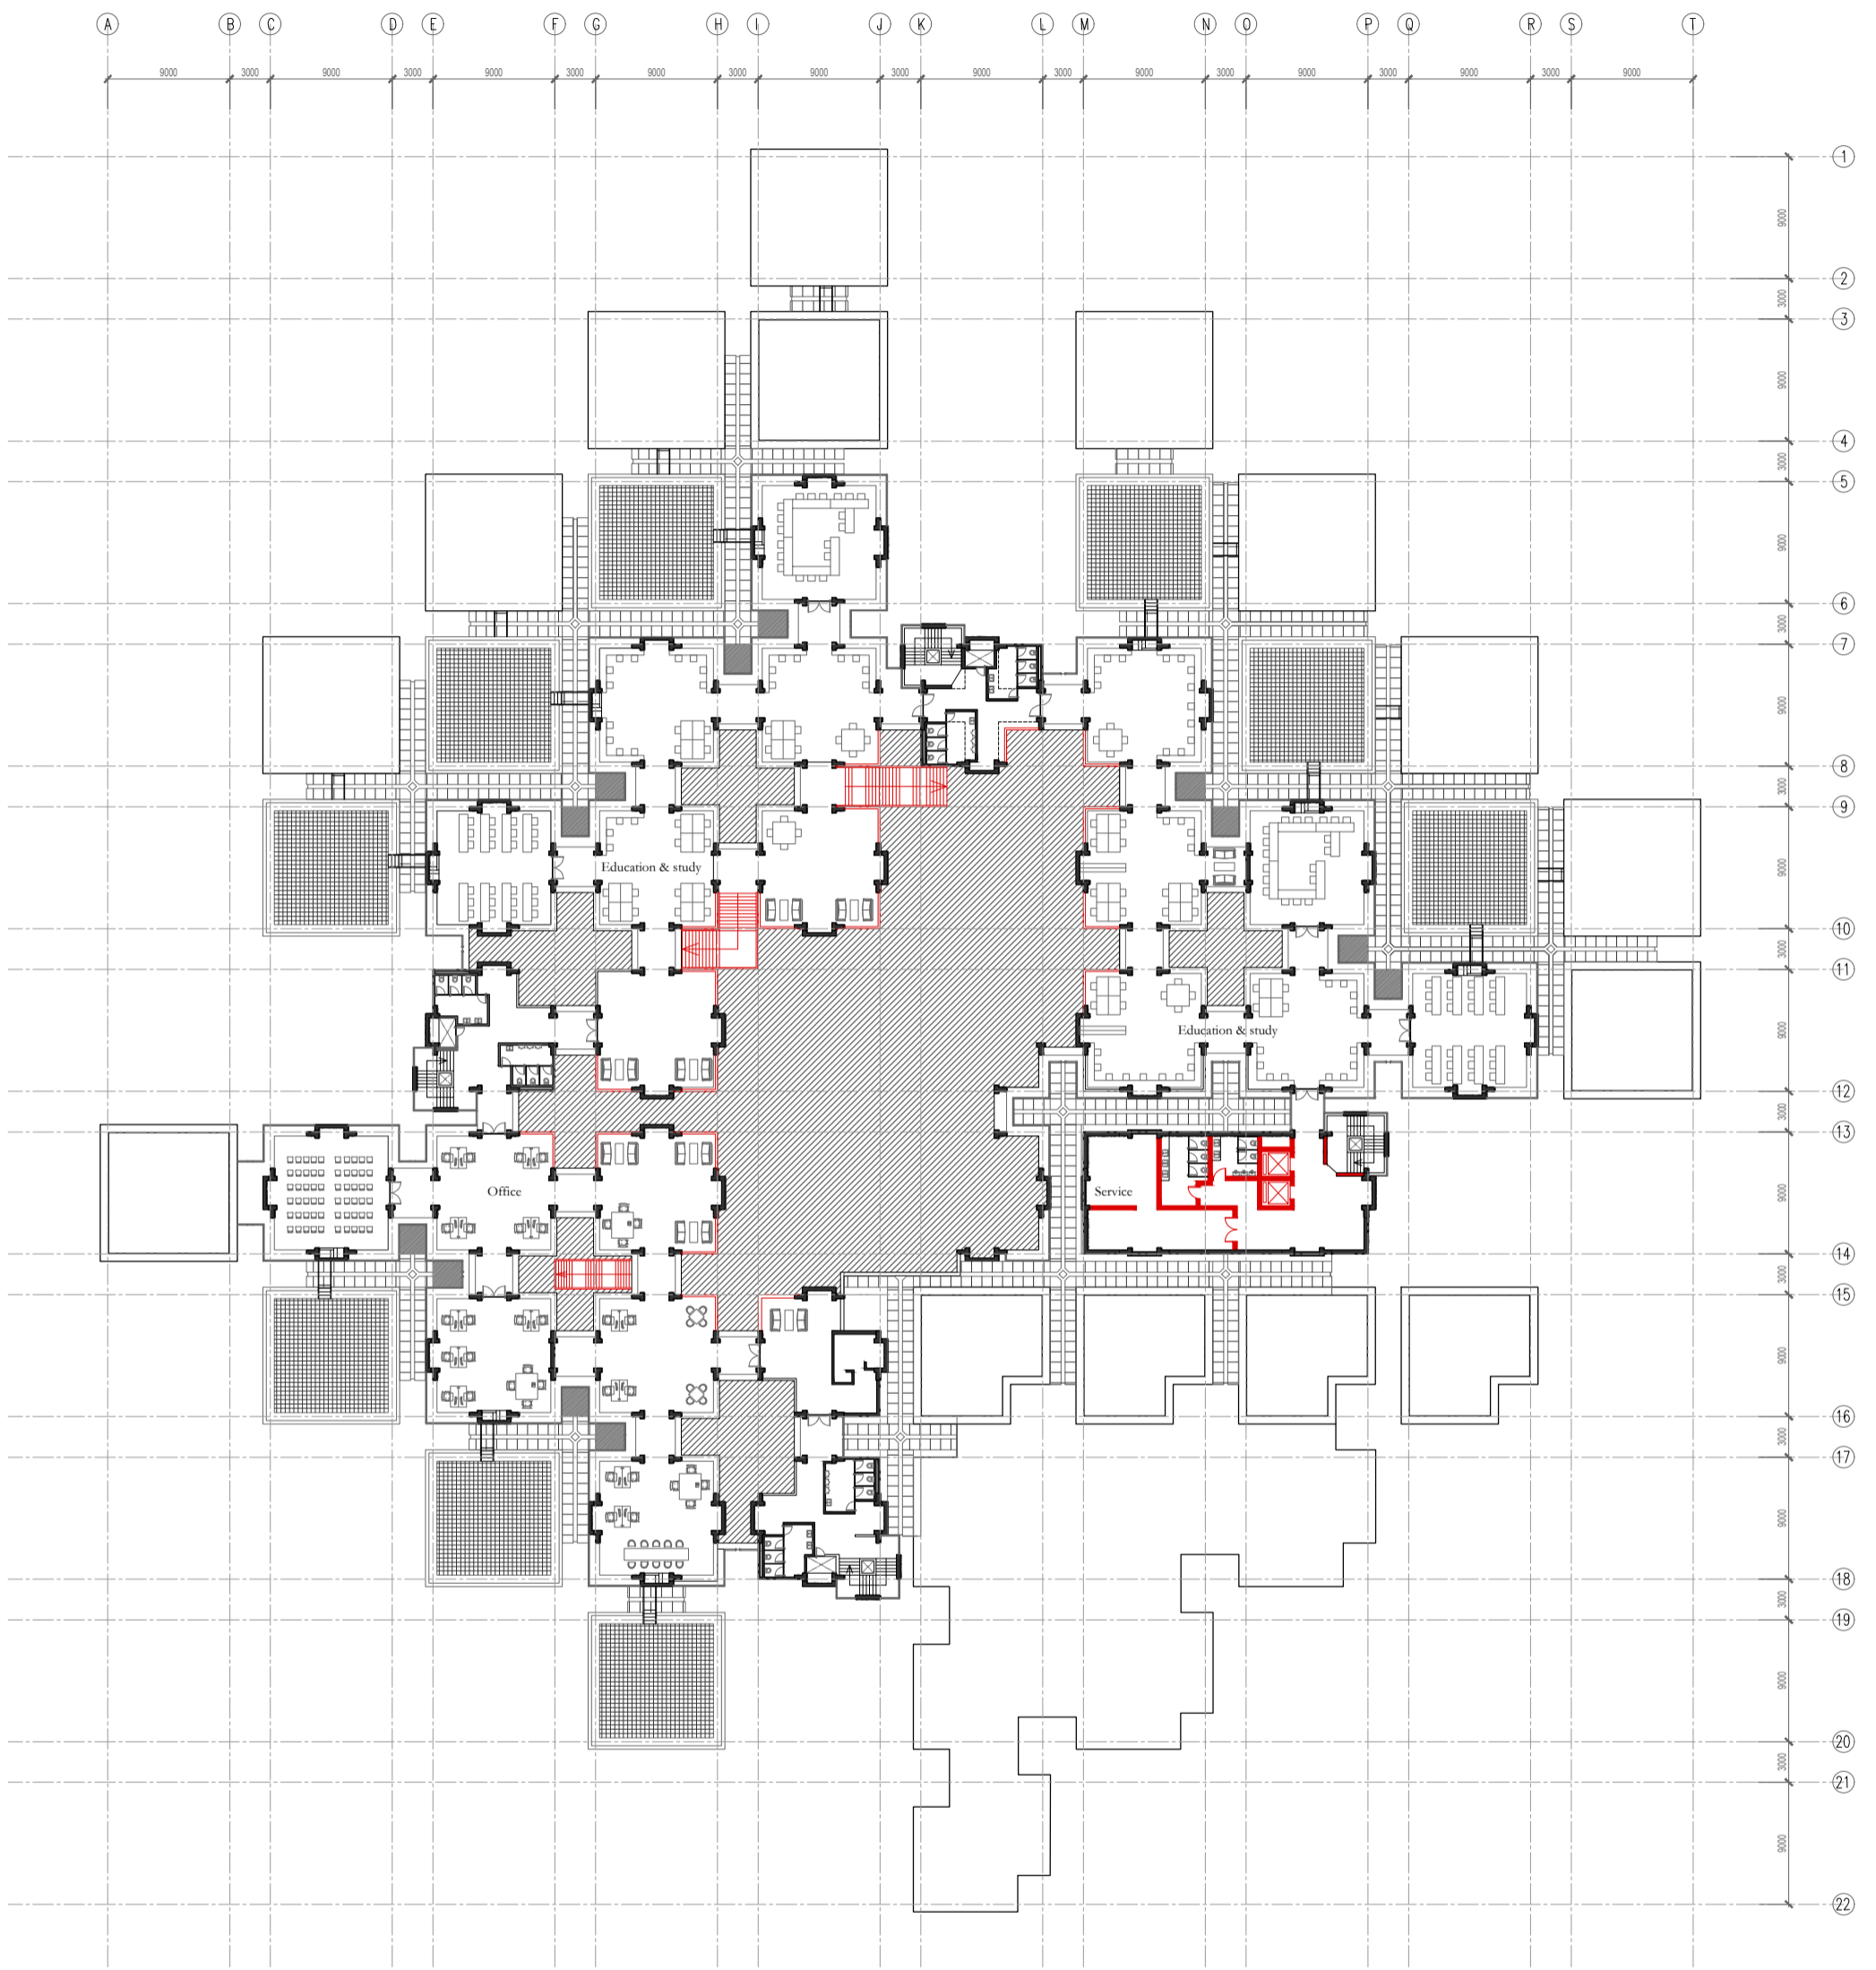


Third floor plan 1:500

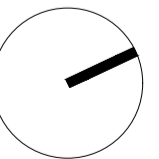


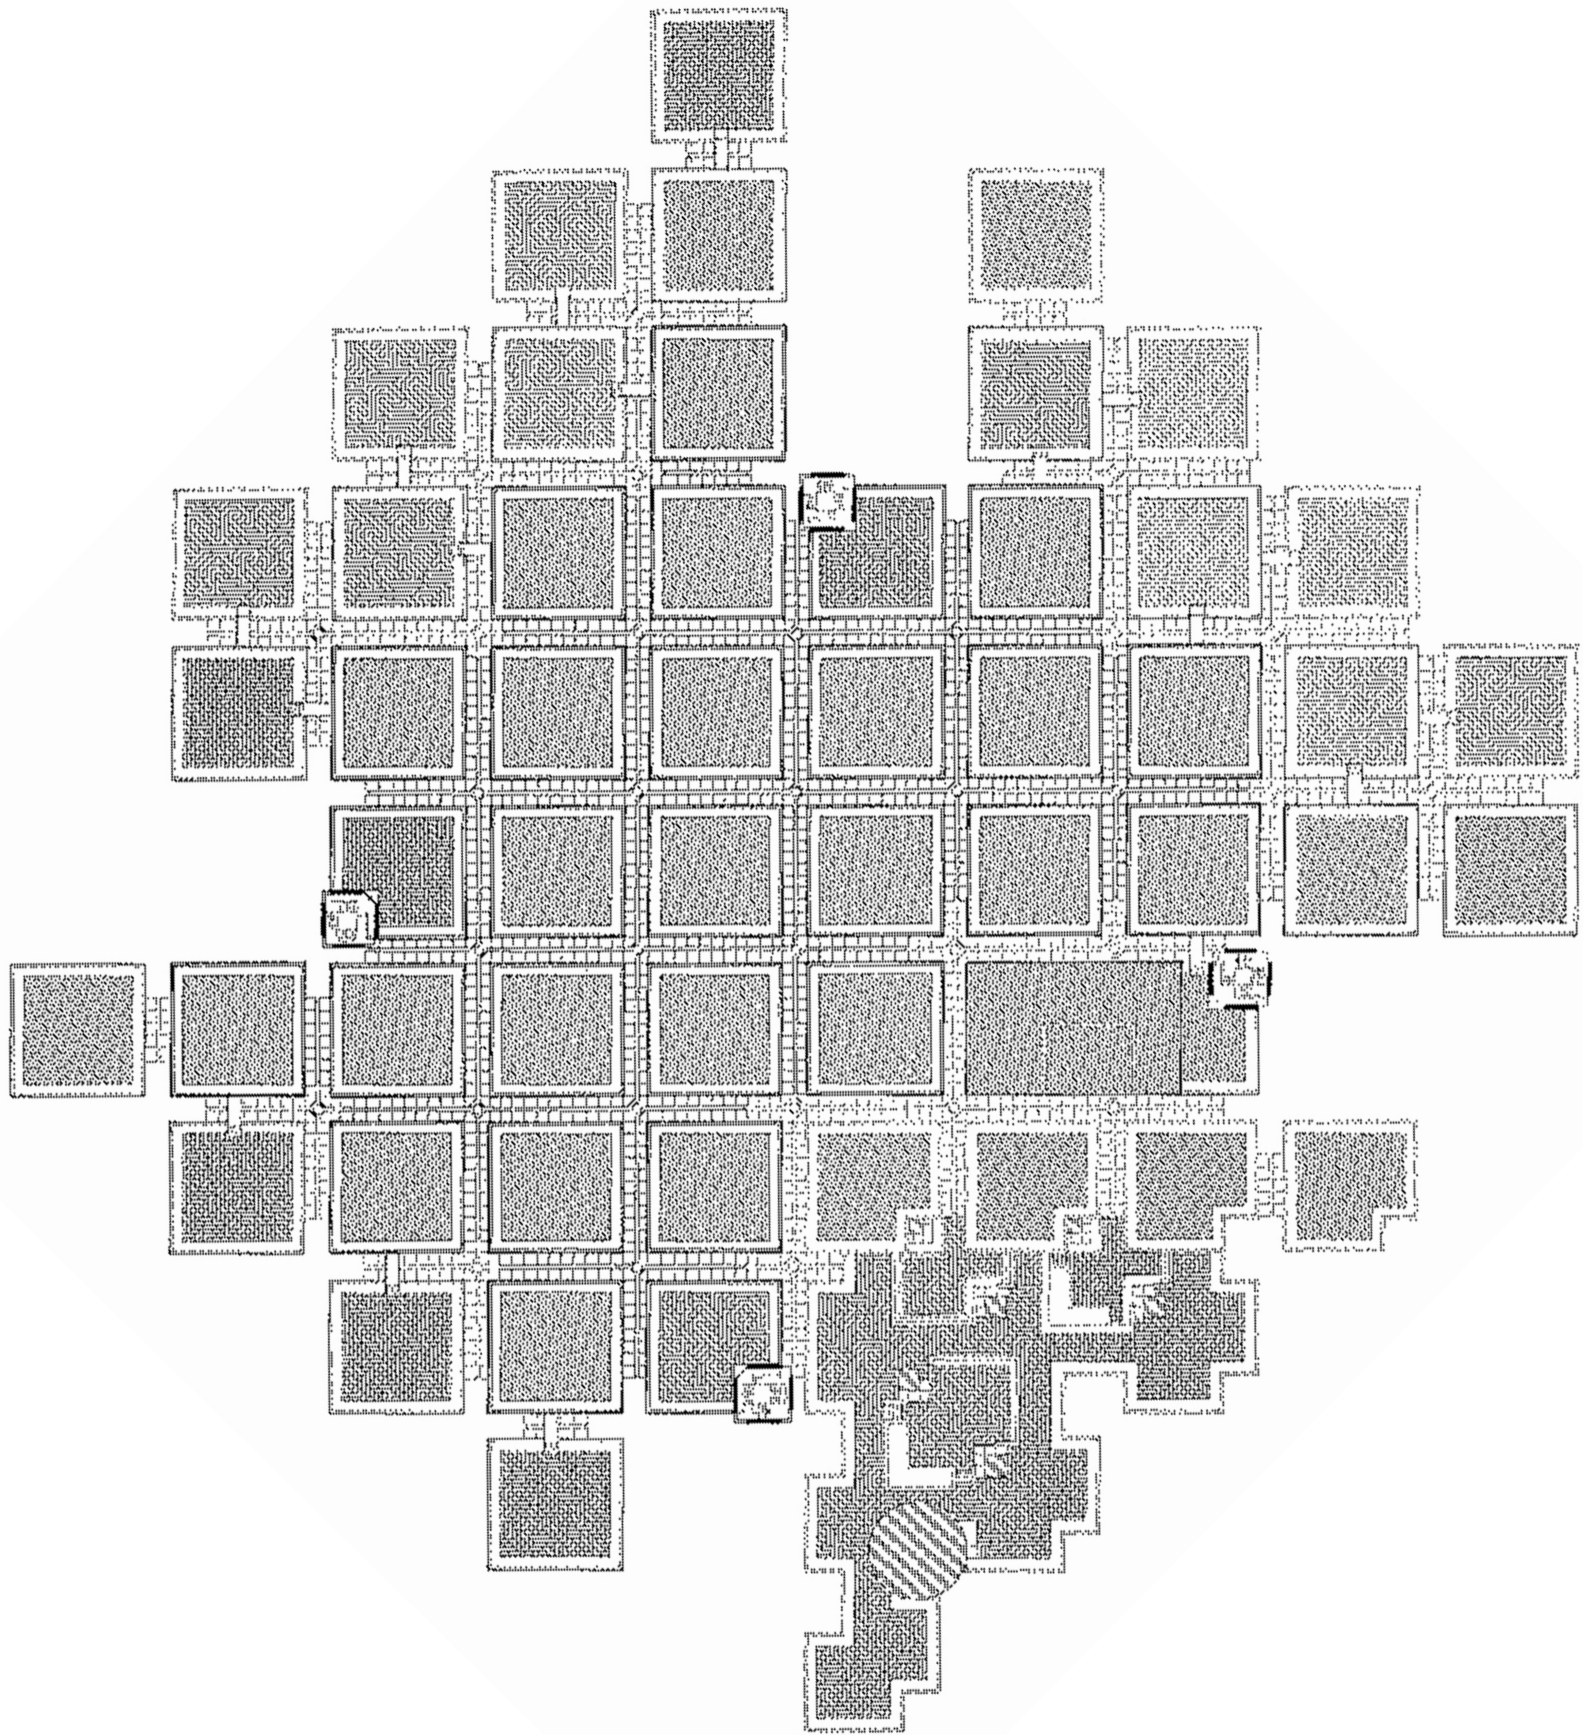


Original roof plan

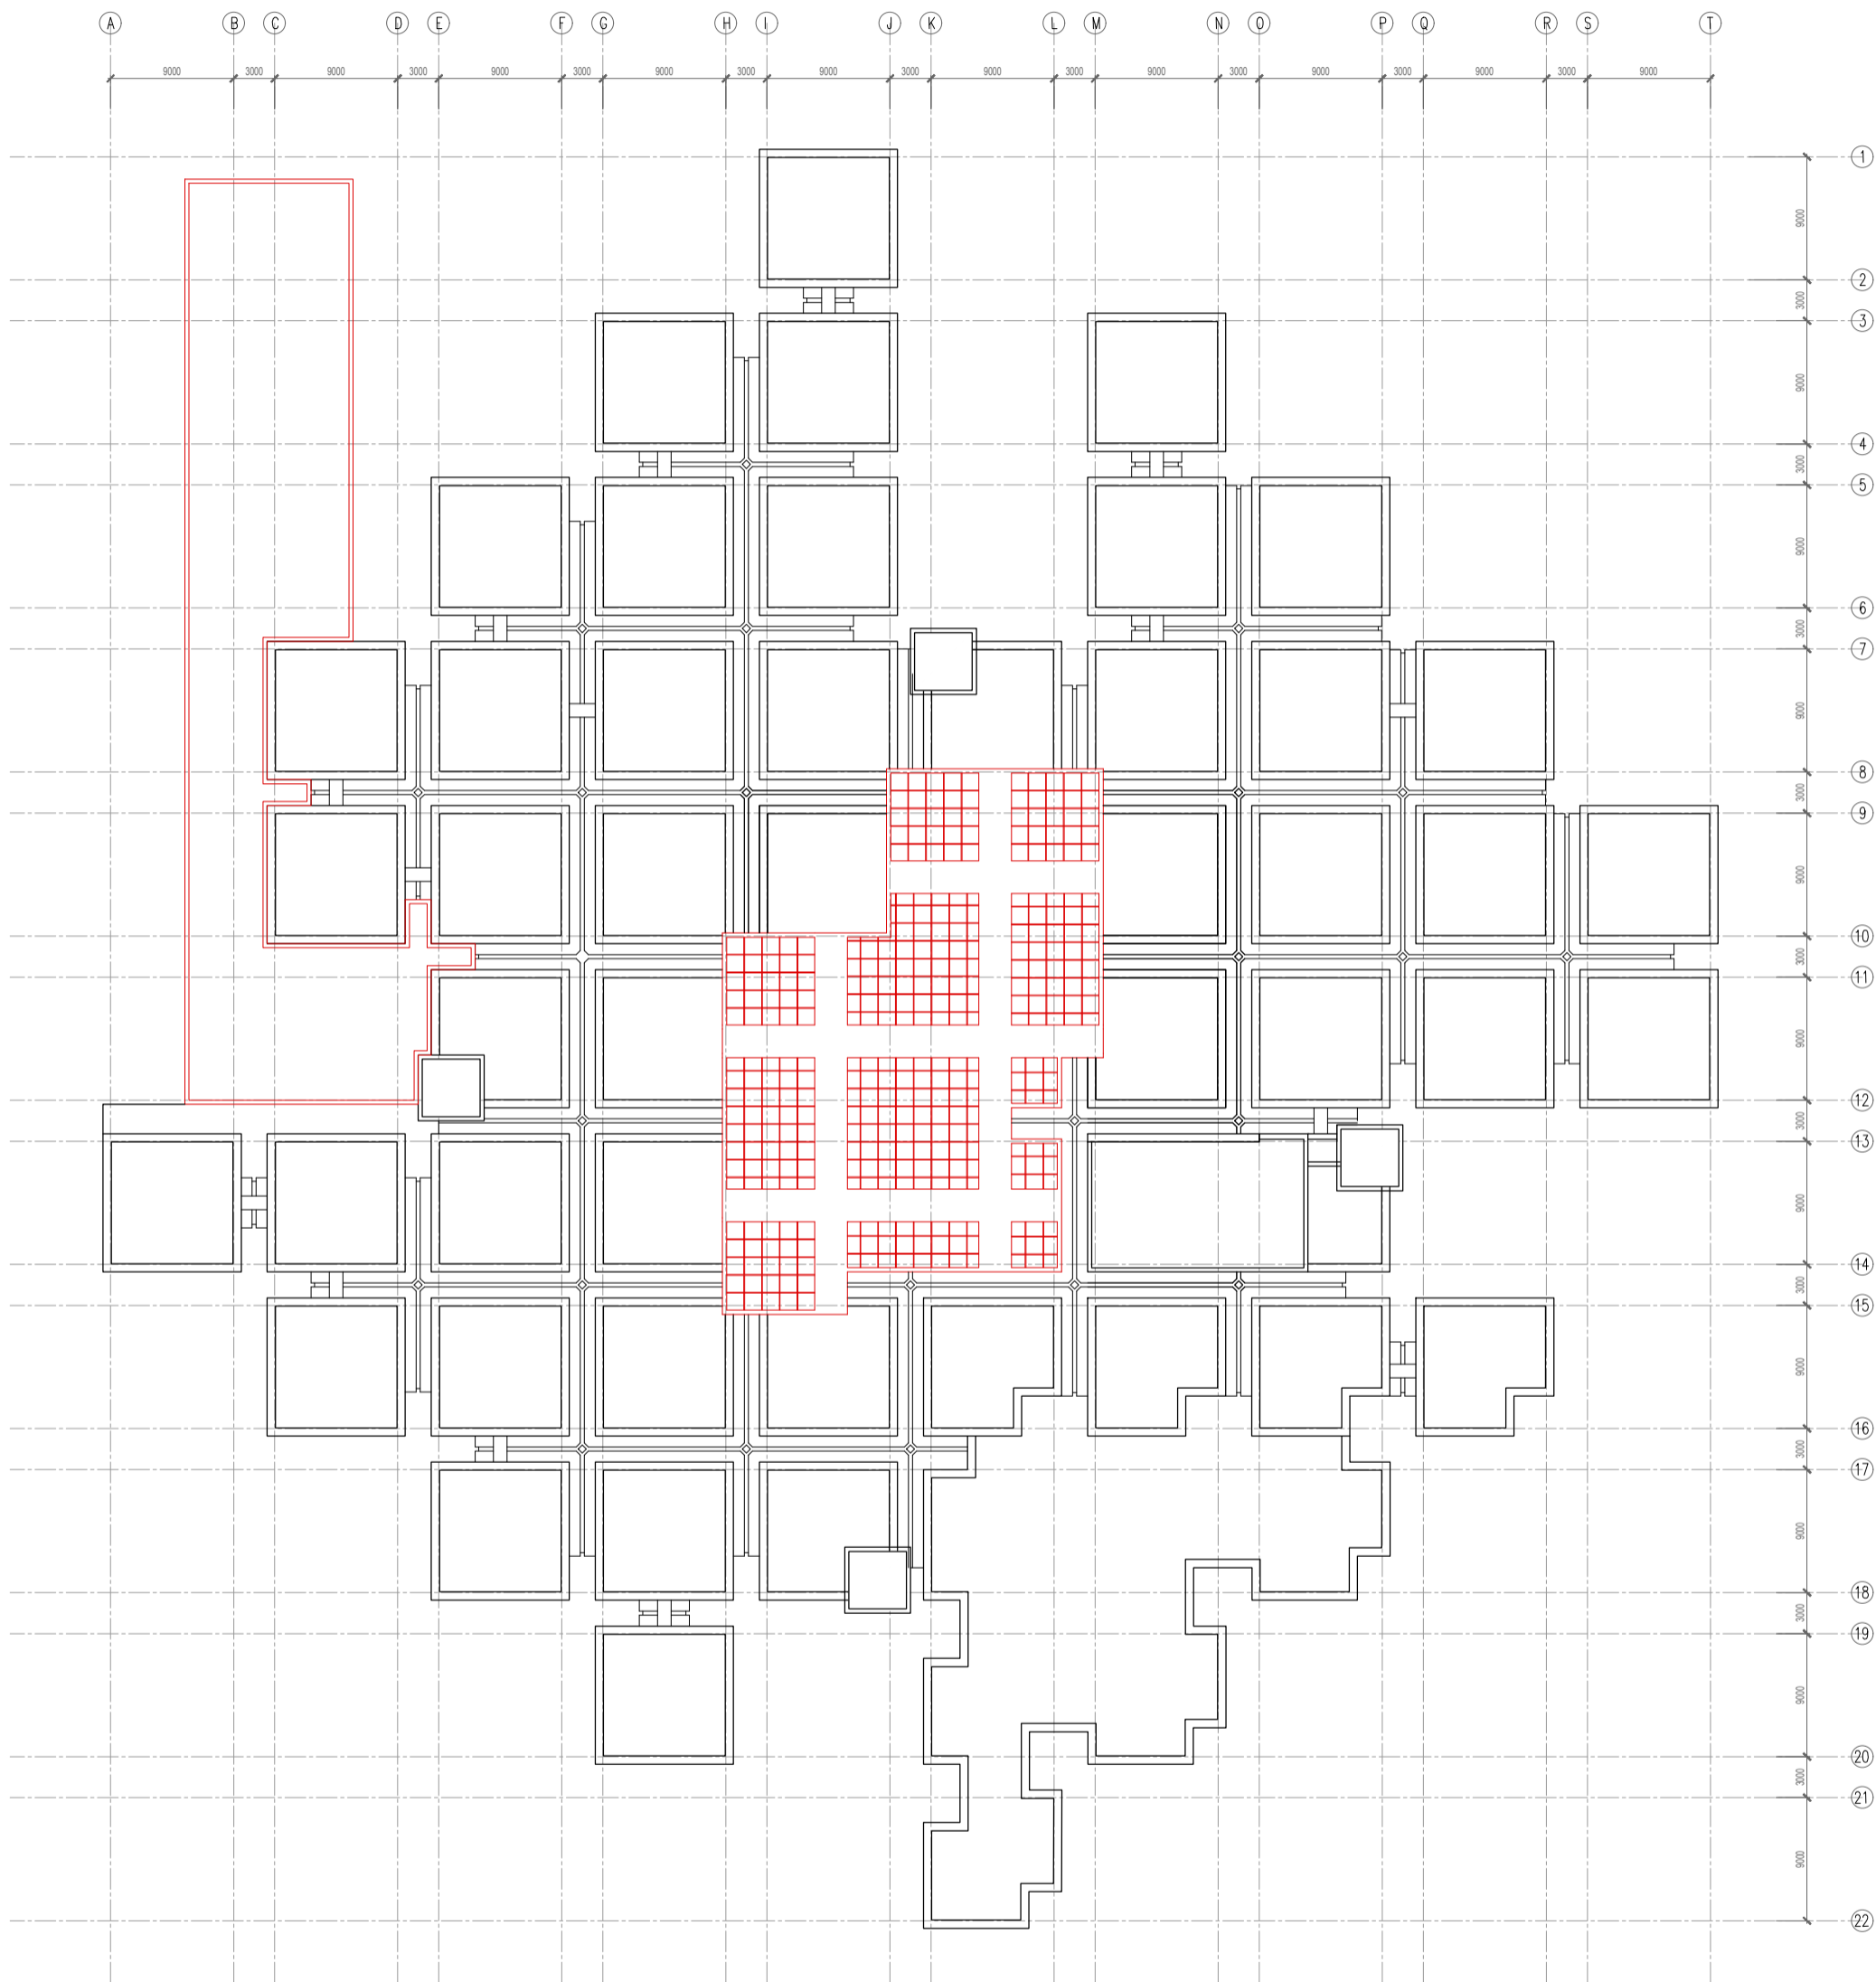


Roof plan 1:500

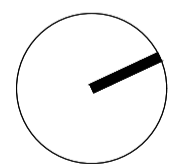

Section

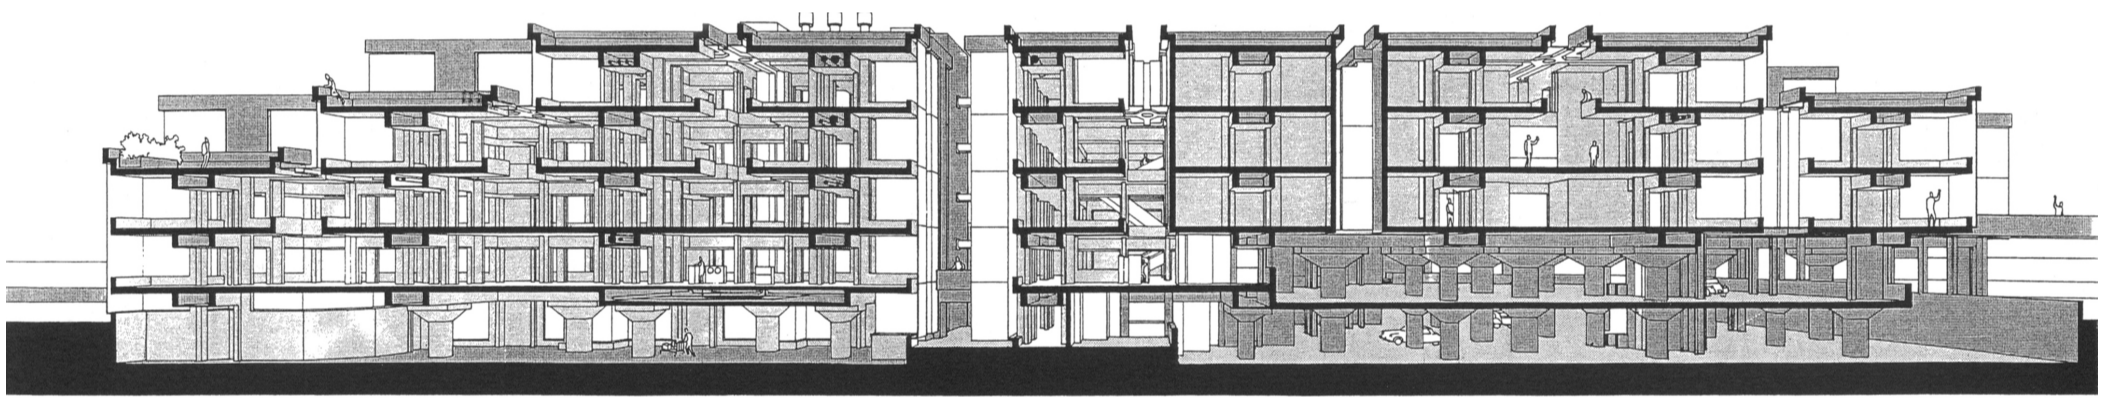

Original section

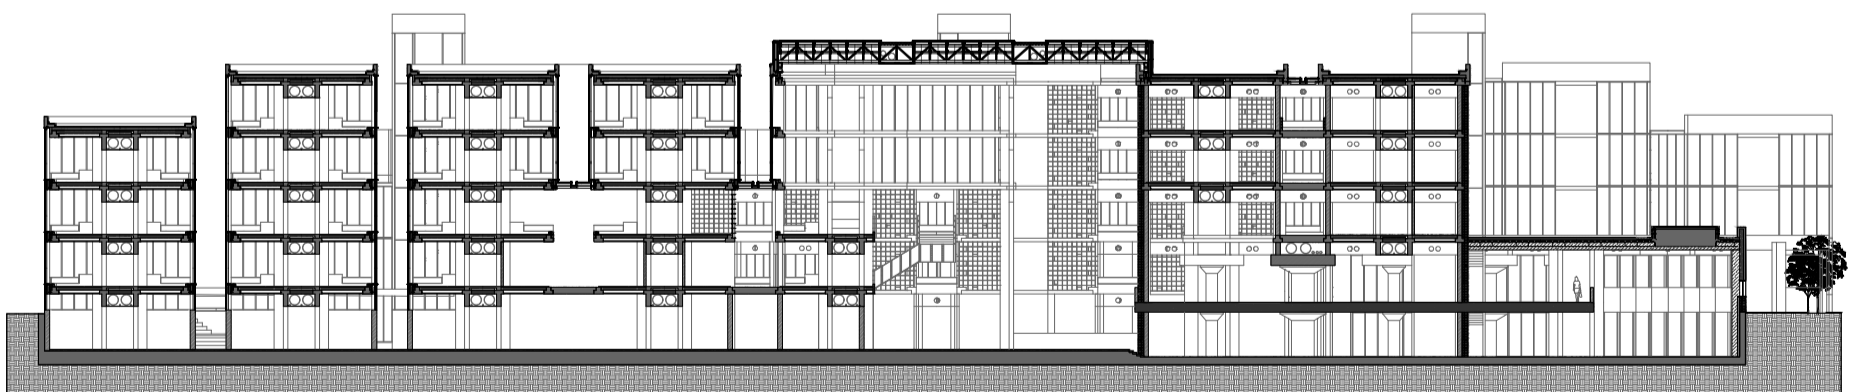

Section 1:500

Elevation

