





SITUATION DRAWING | SCALE 1:2000

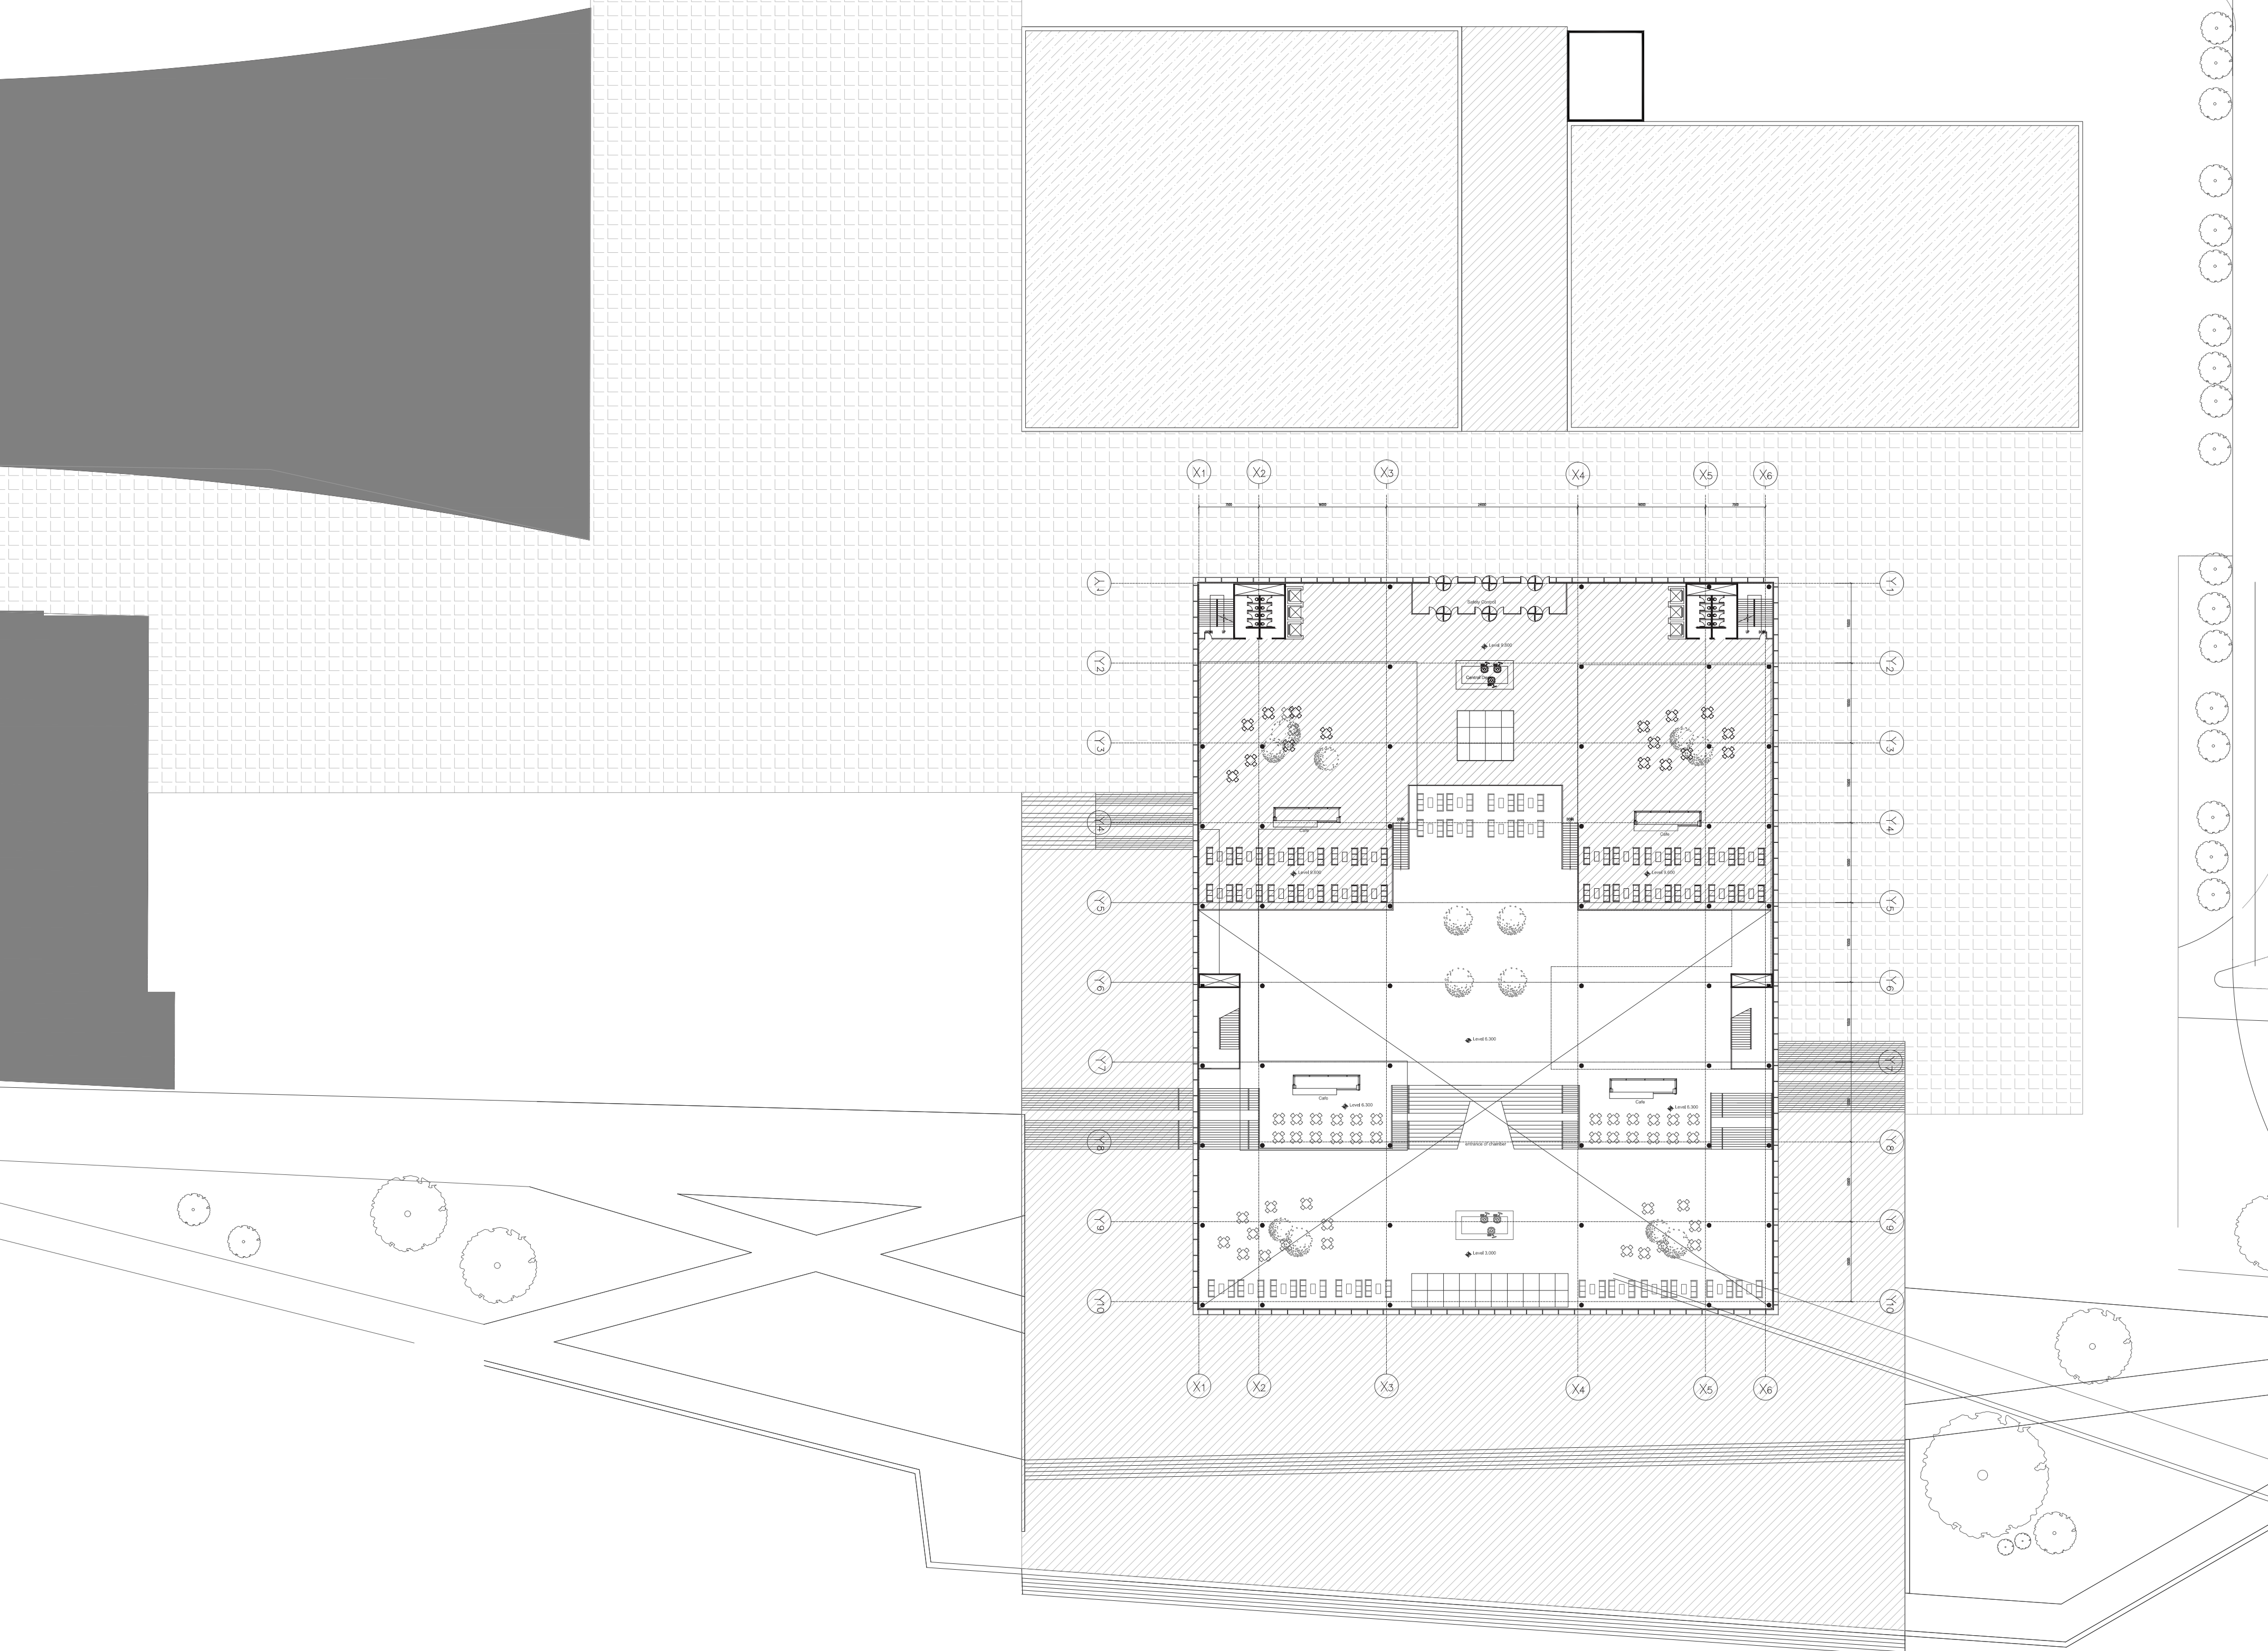


PLAN GRUND FLOOR IN SITUATION | SCALE 1:500




FACADE A | SCALE 1:200

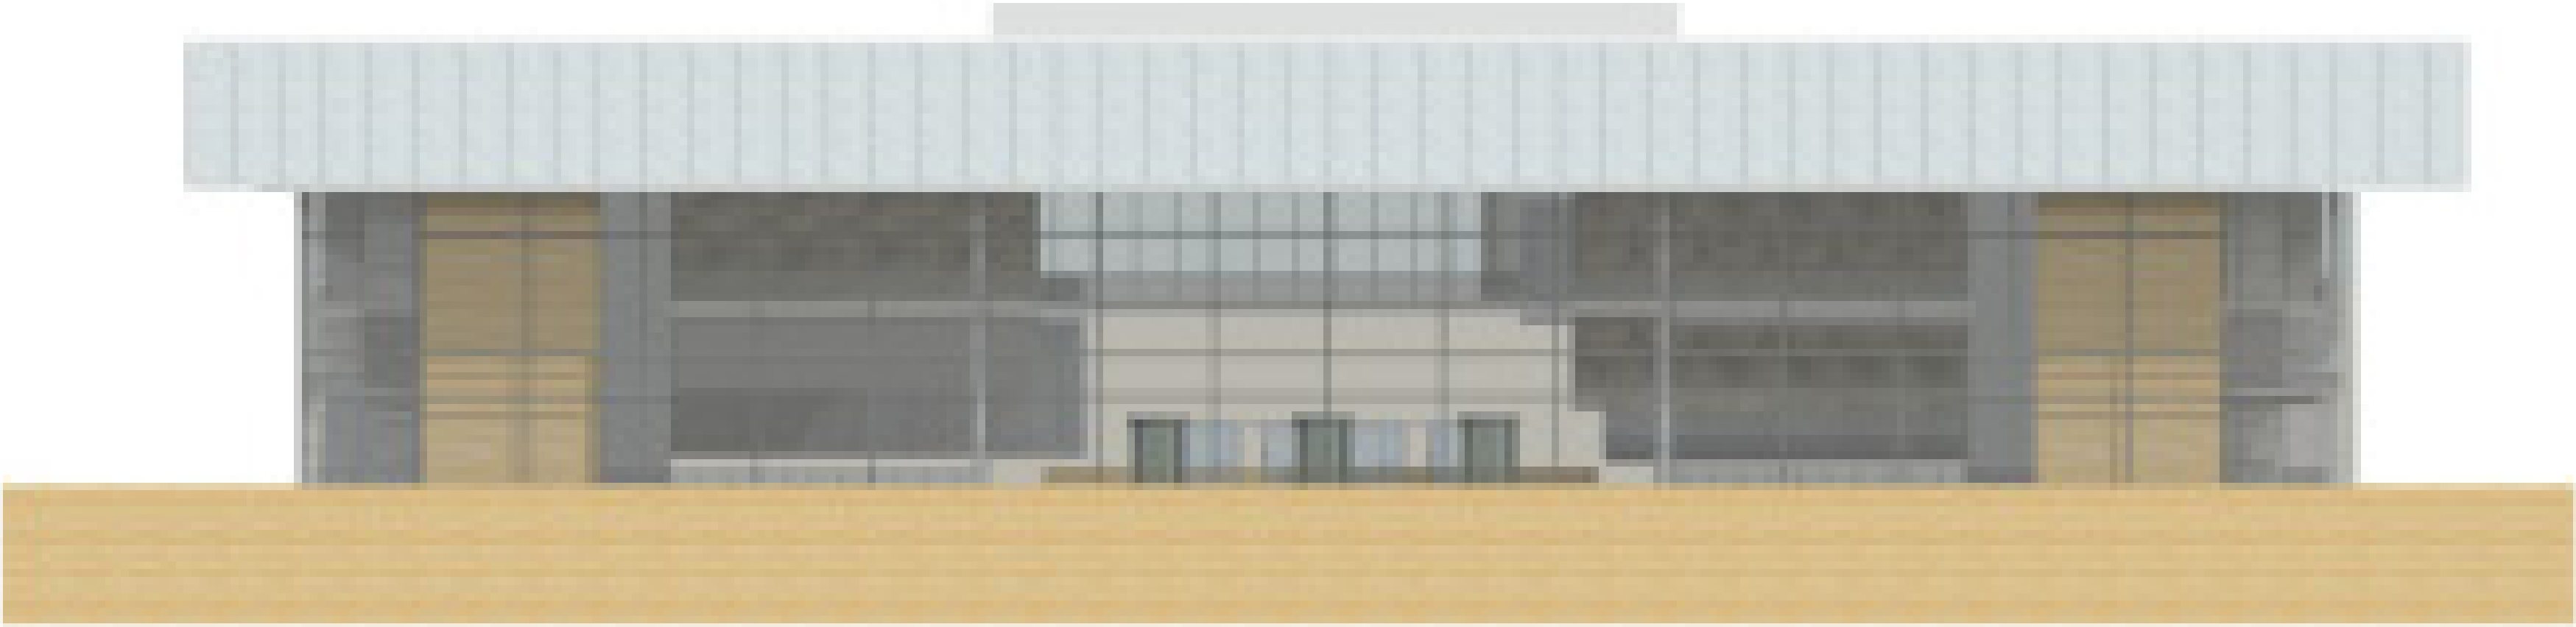


FACADE B | SCALE 1:200

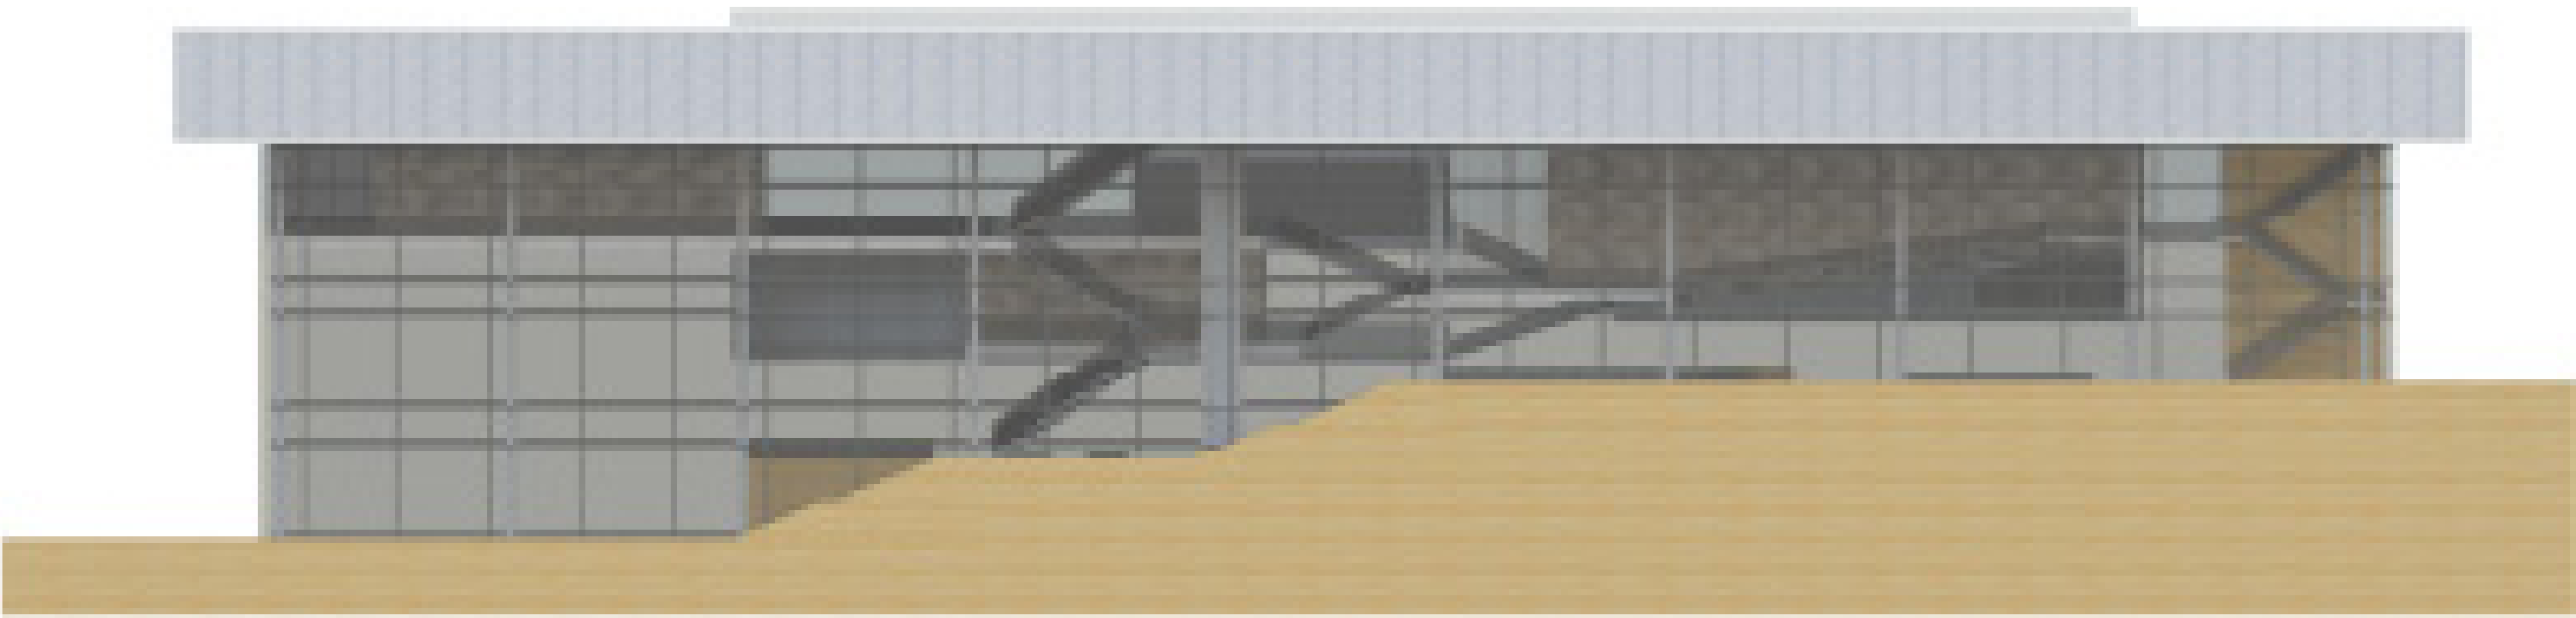


FACADE C | SCALE 1:200

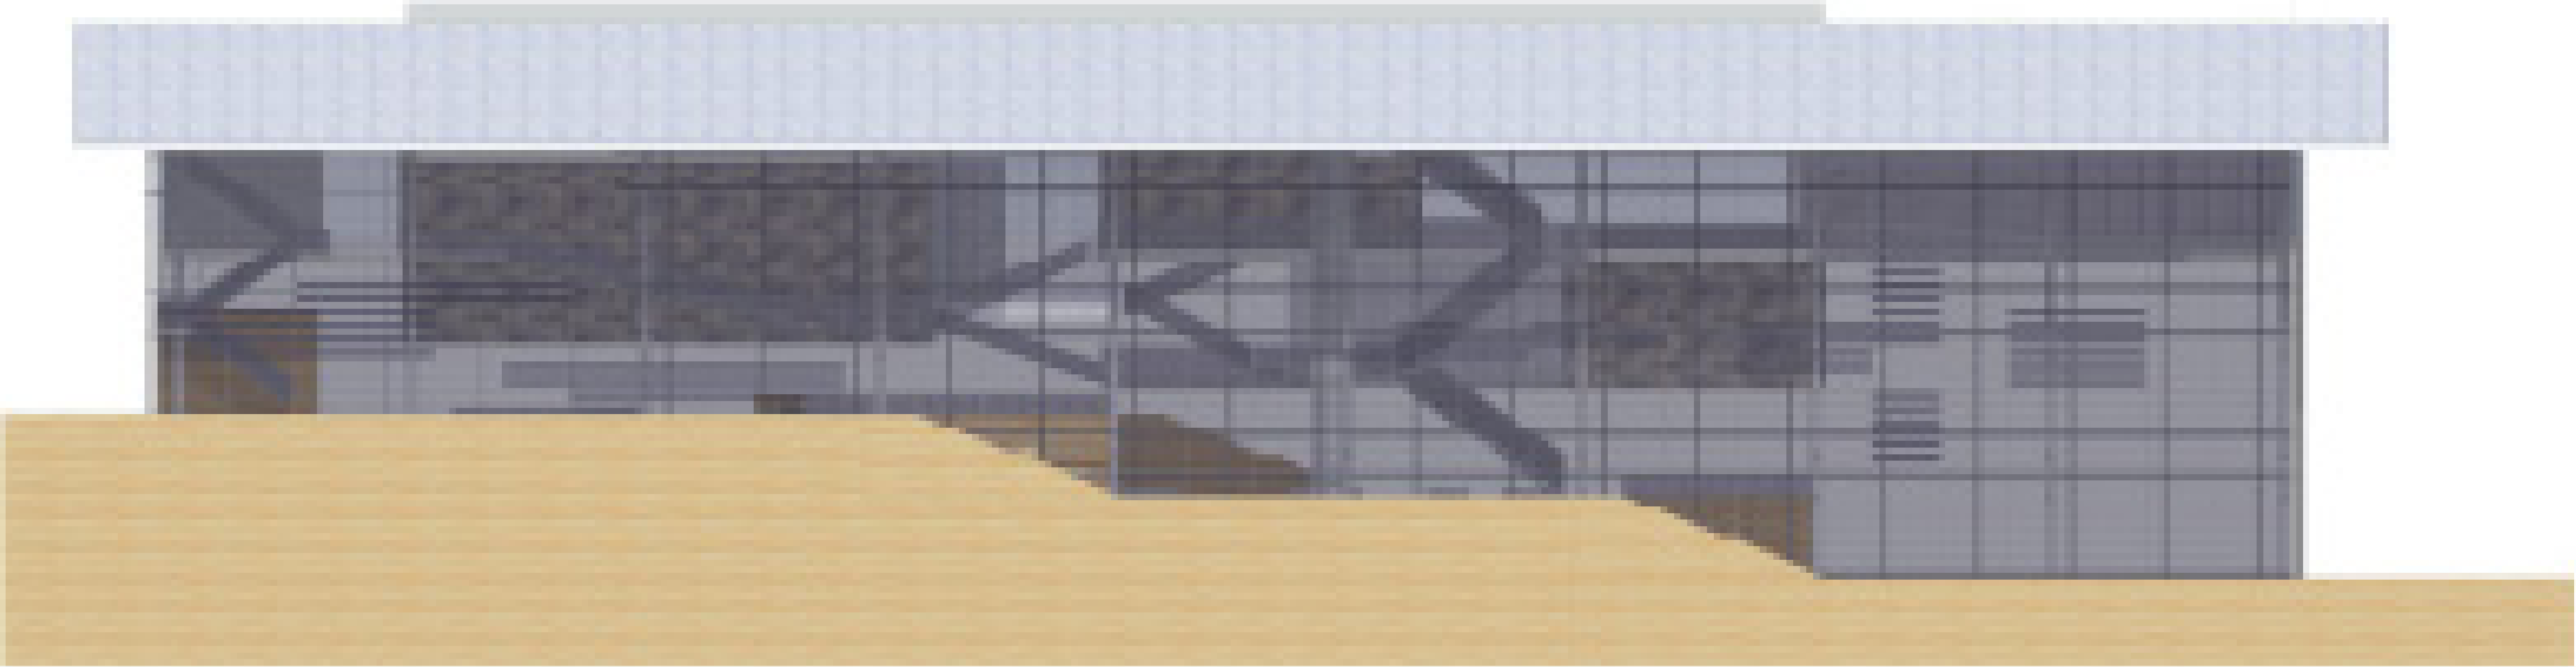



FACADE D | SCALE 1:200


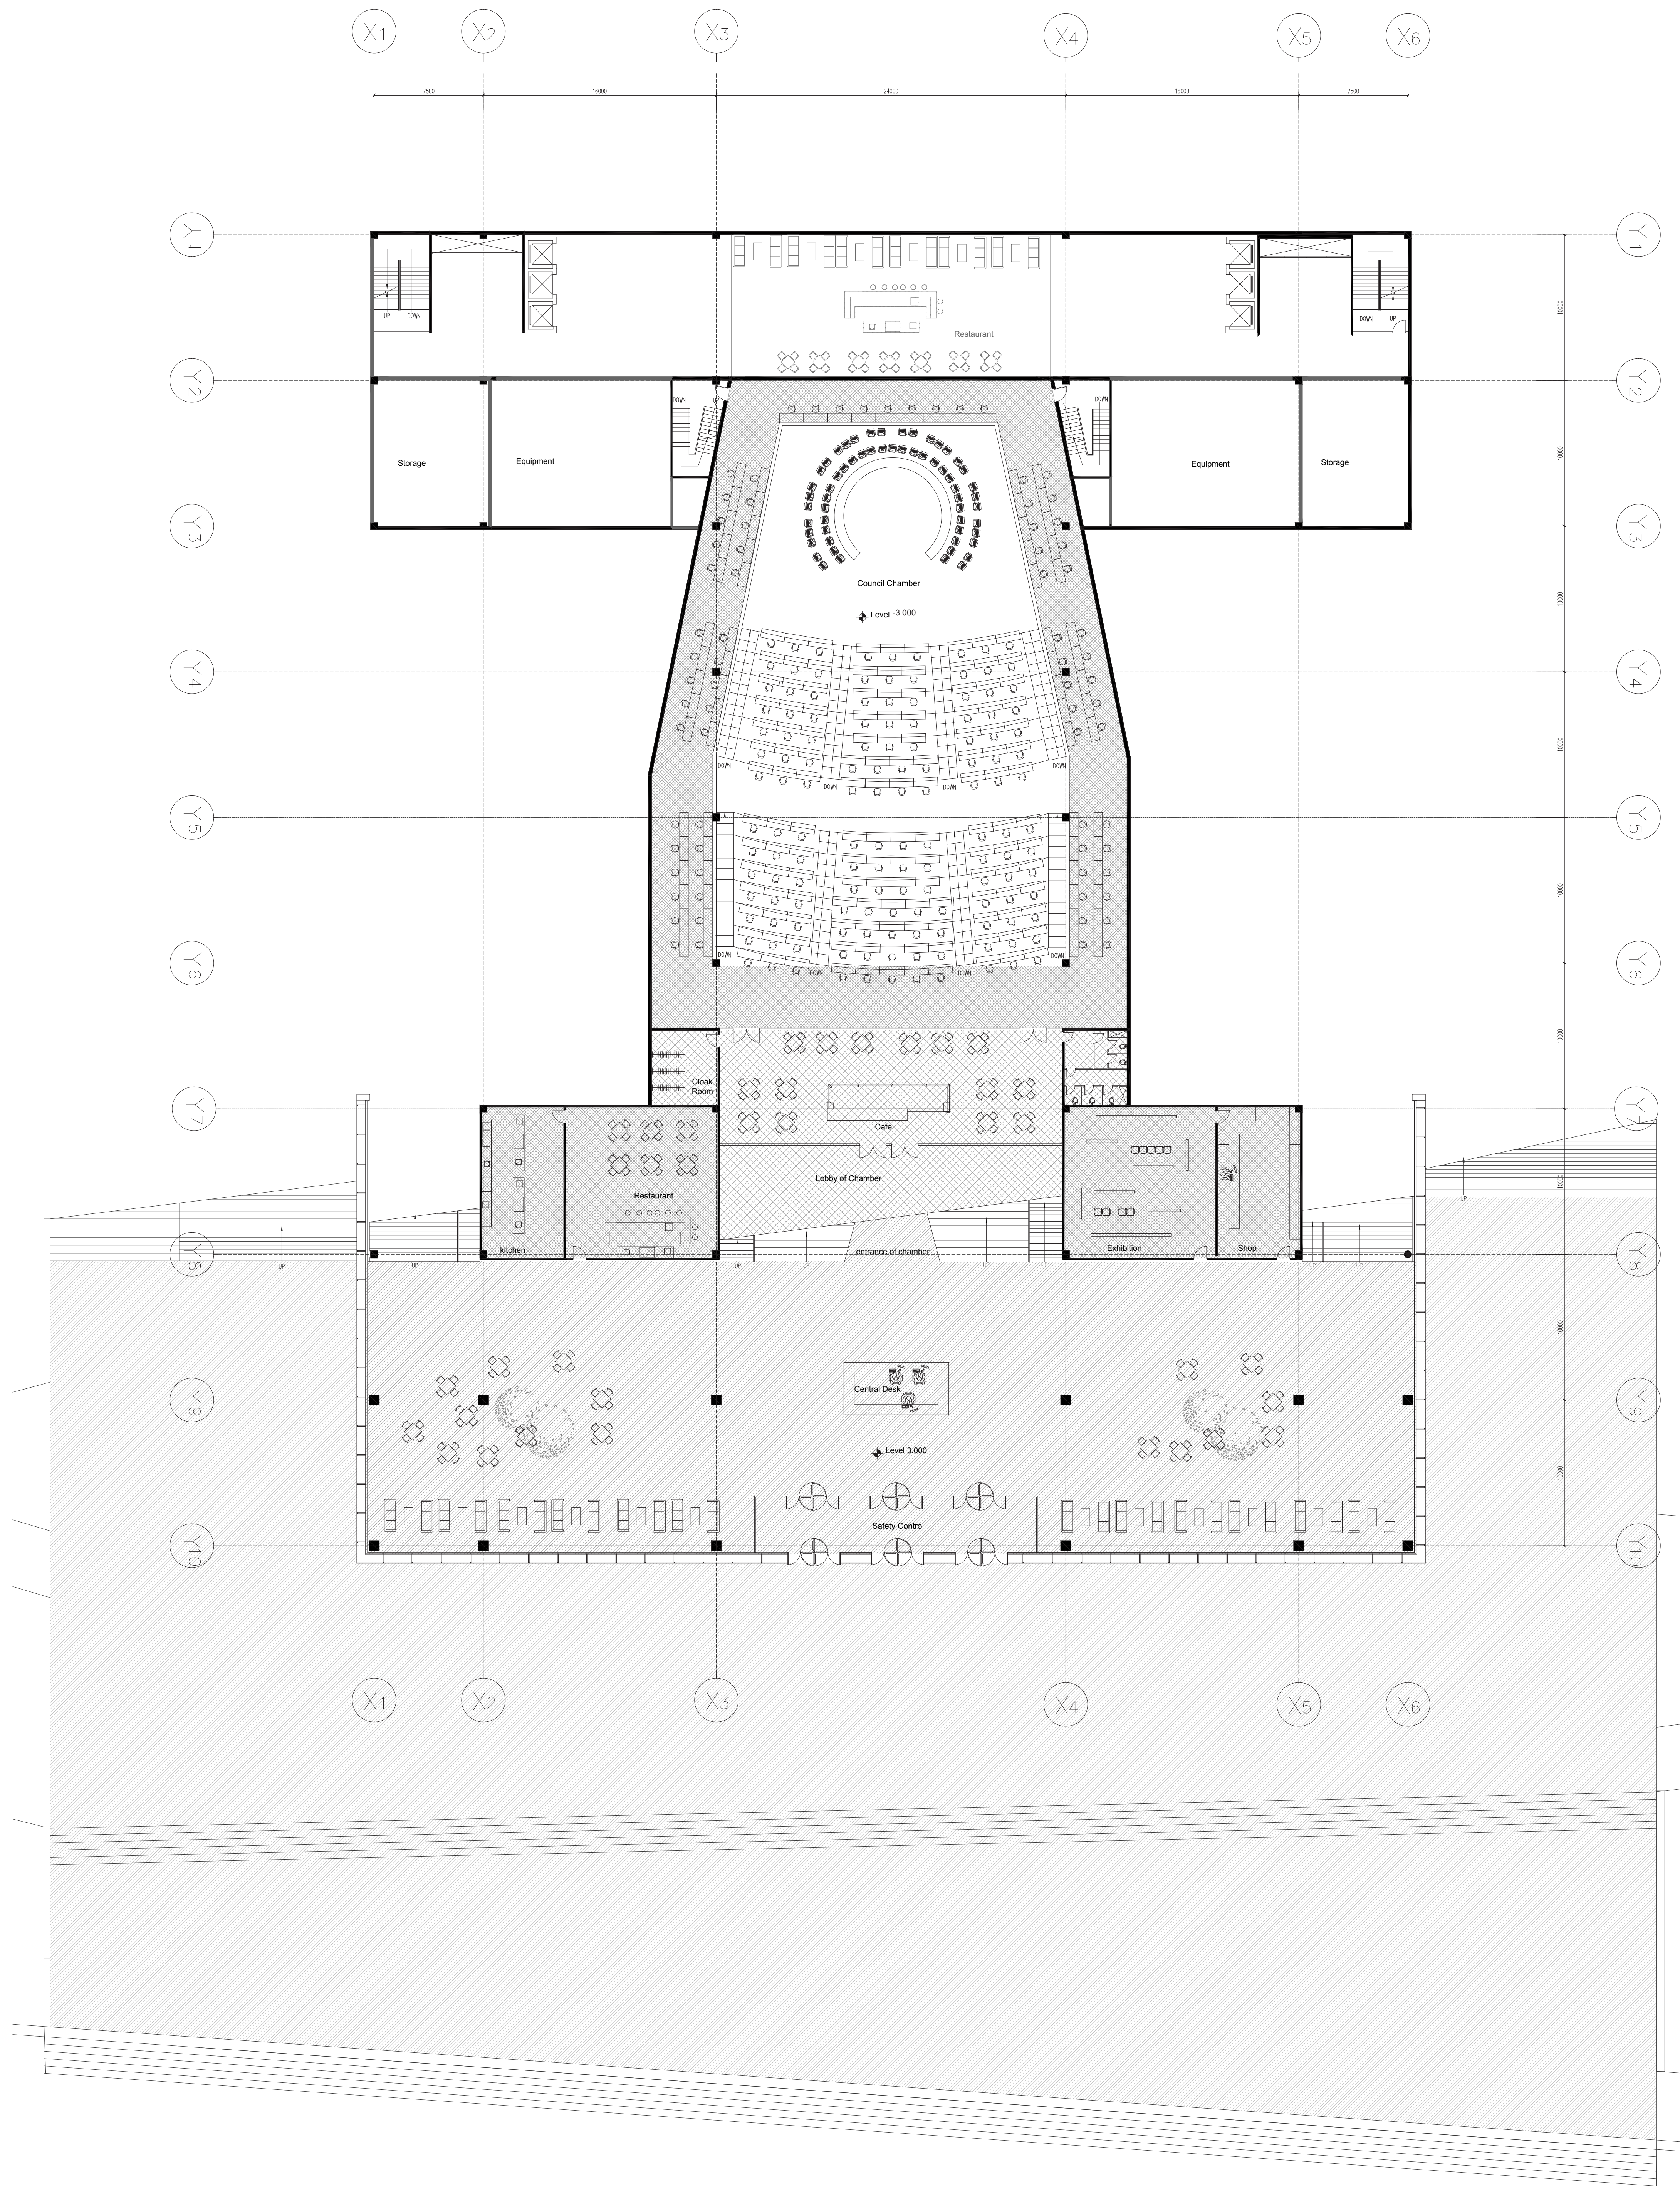



GROUND LEVEL PLAN (+3.00) | PUBLIC ENTRANCE (RIVER SIDE) | SCALE 1:200

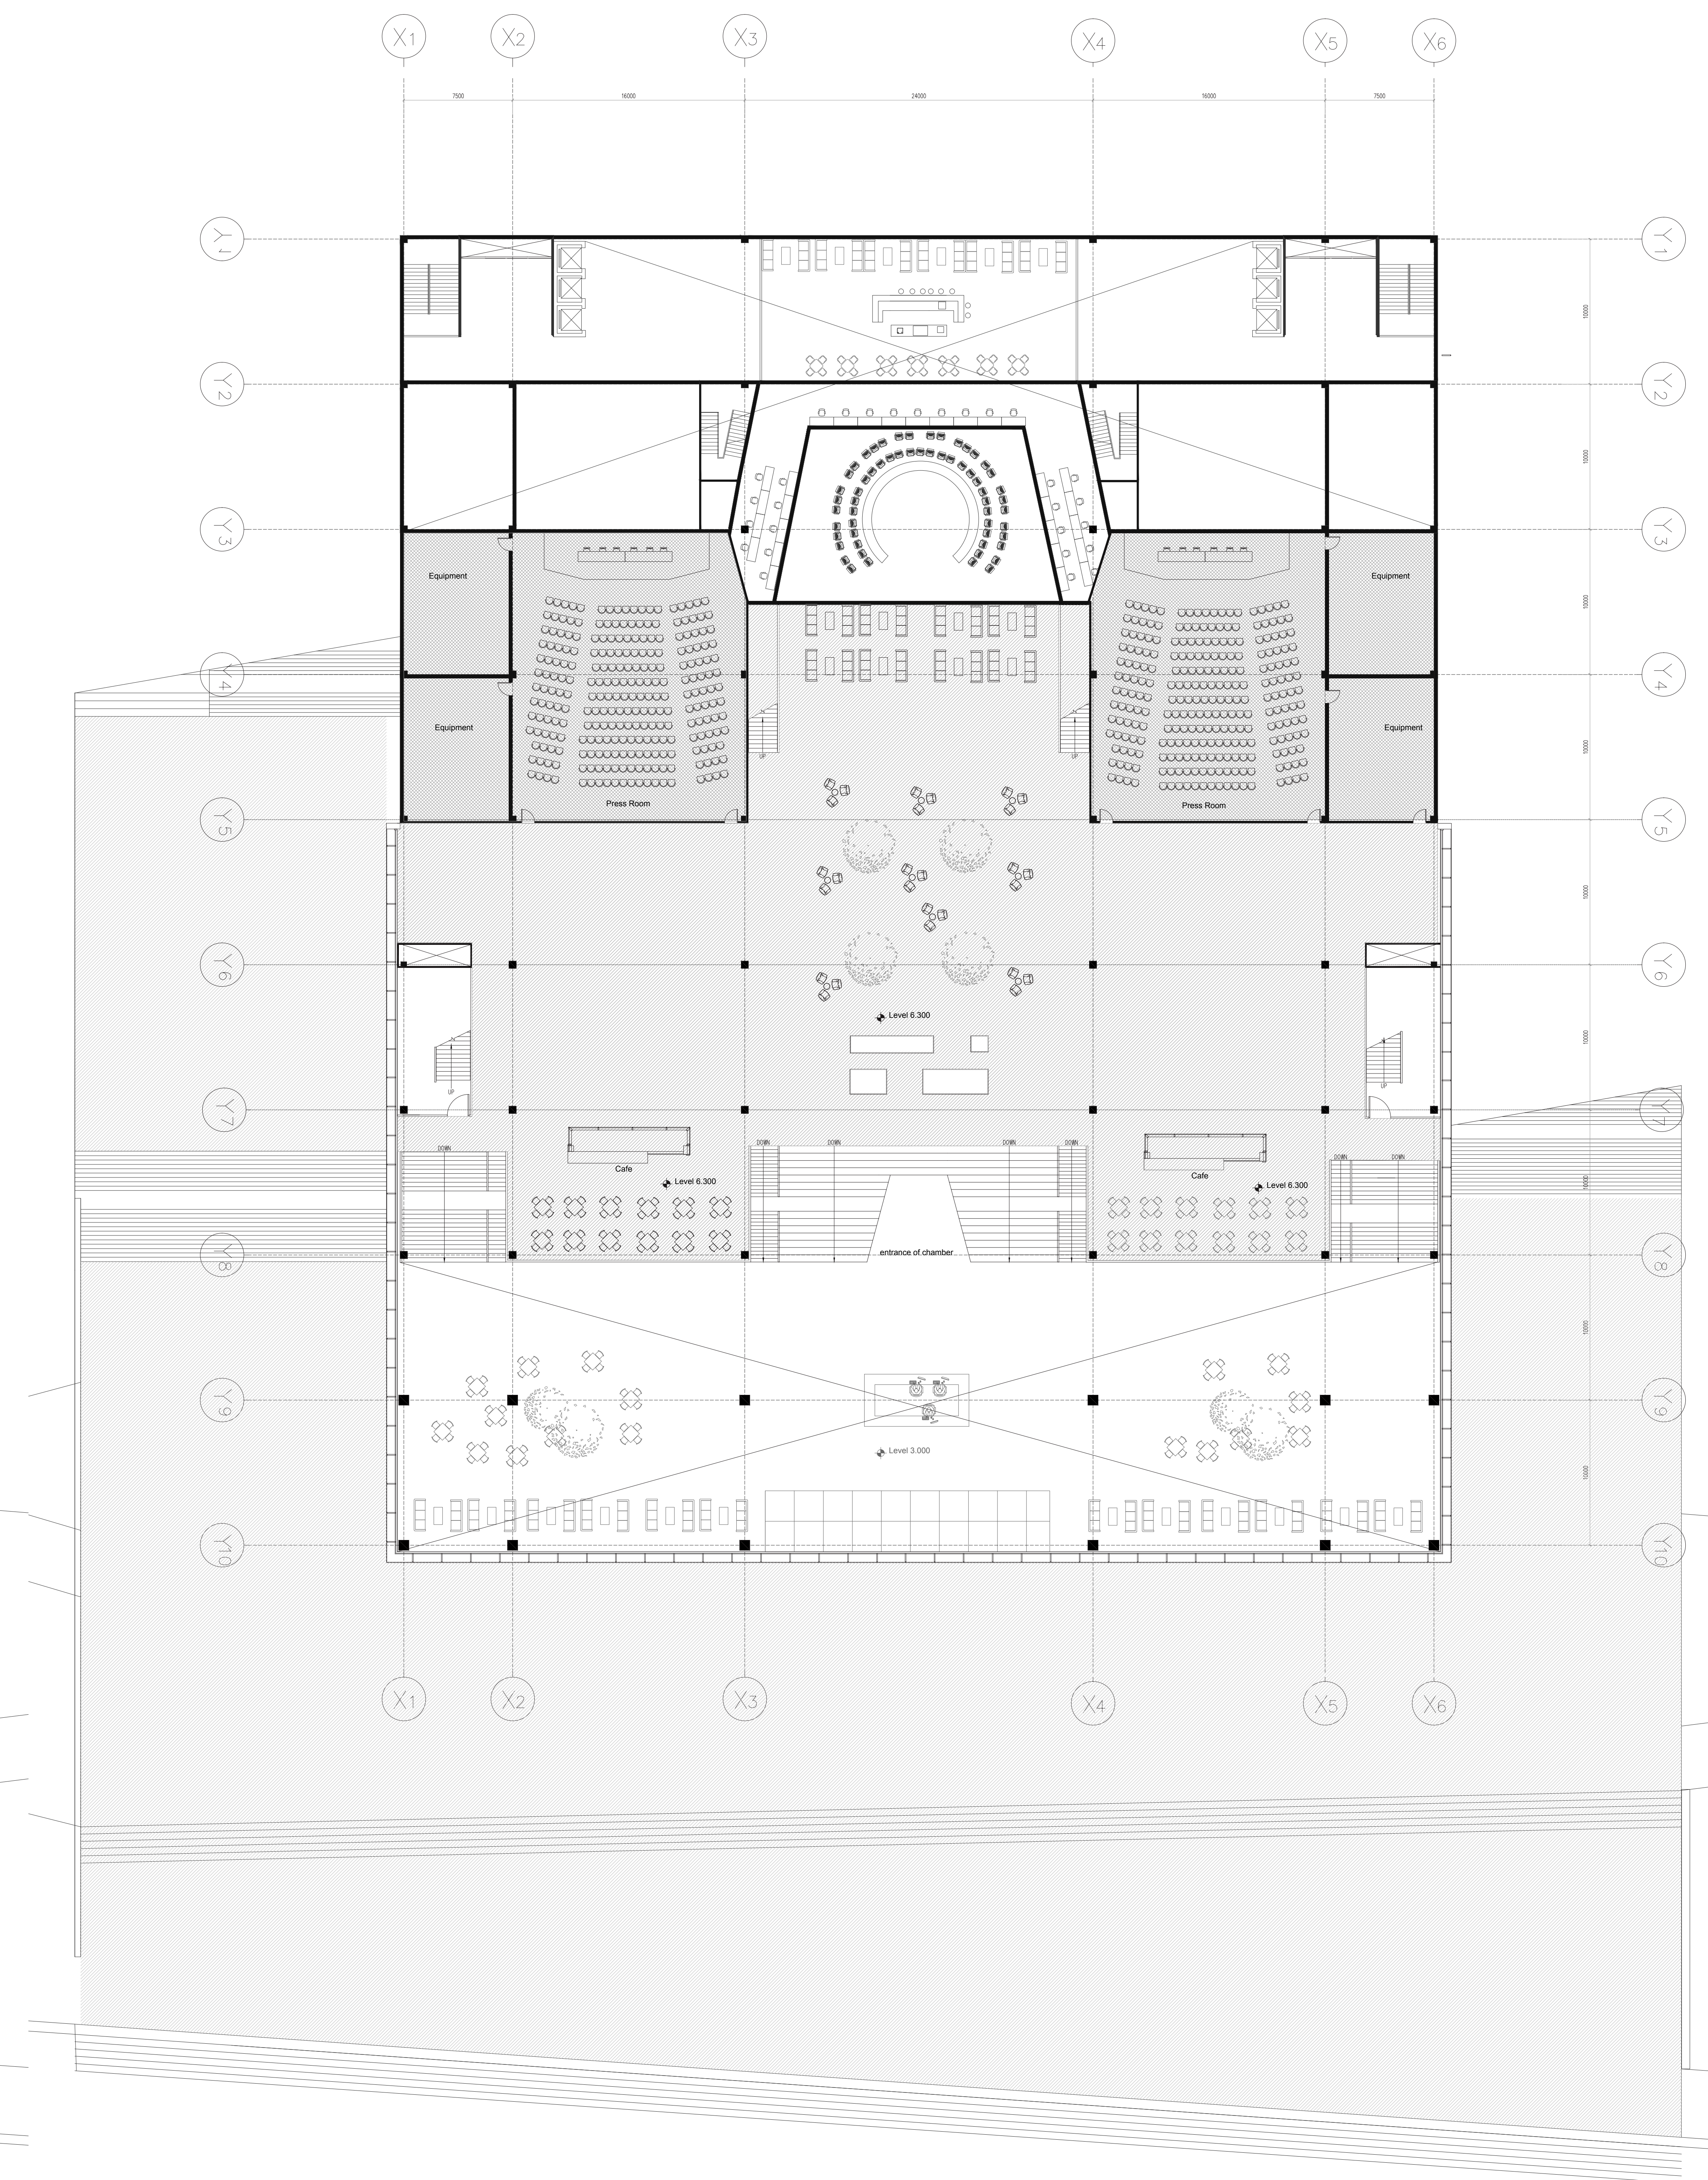


GROUND LEVEL PLAN (+6.300) | PUBLIC ENTRANCE (RIVER SIDE) AND ATRIUM | SCALE 1:200

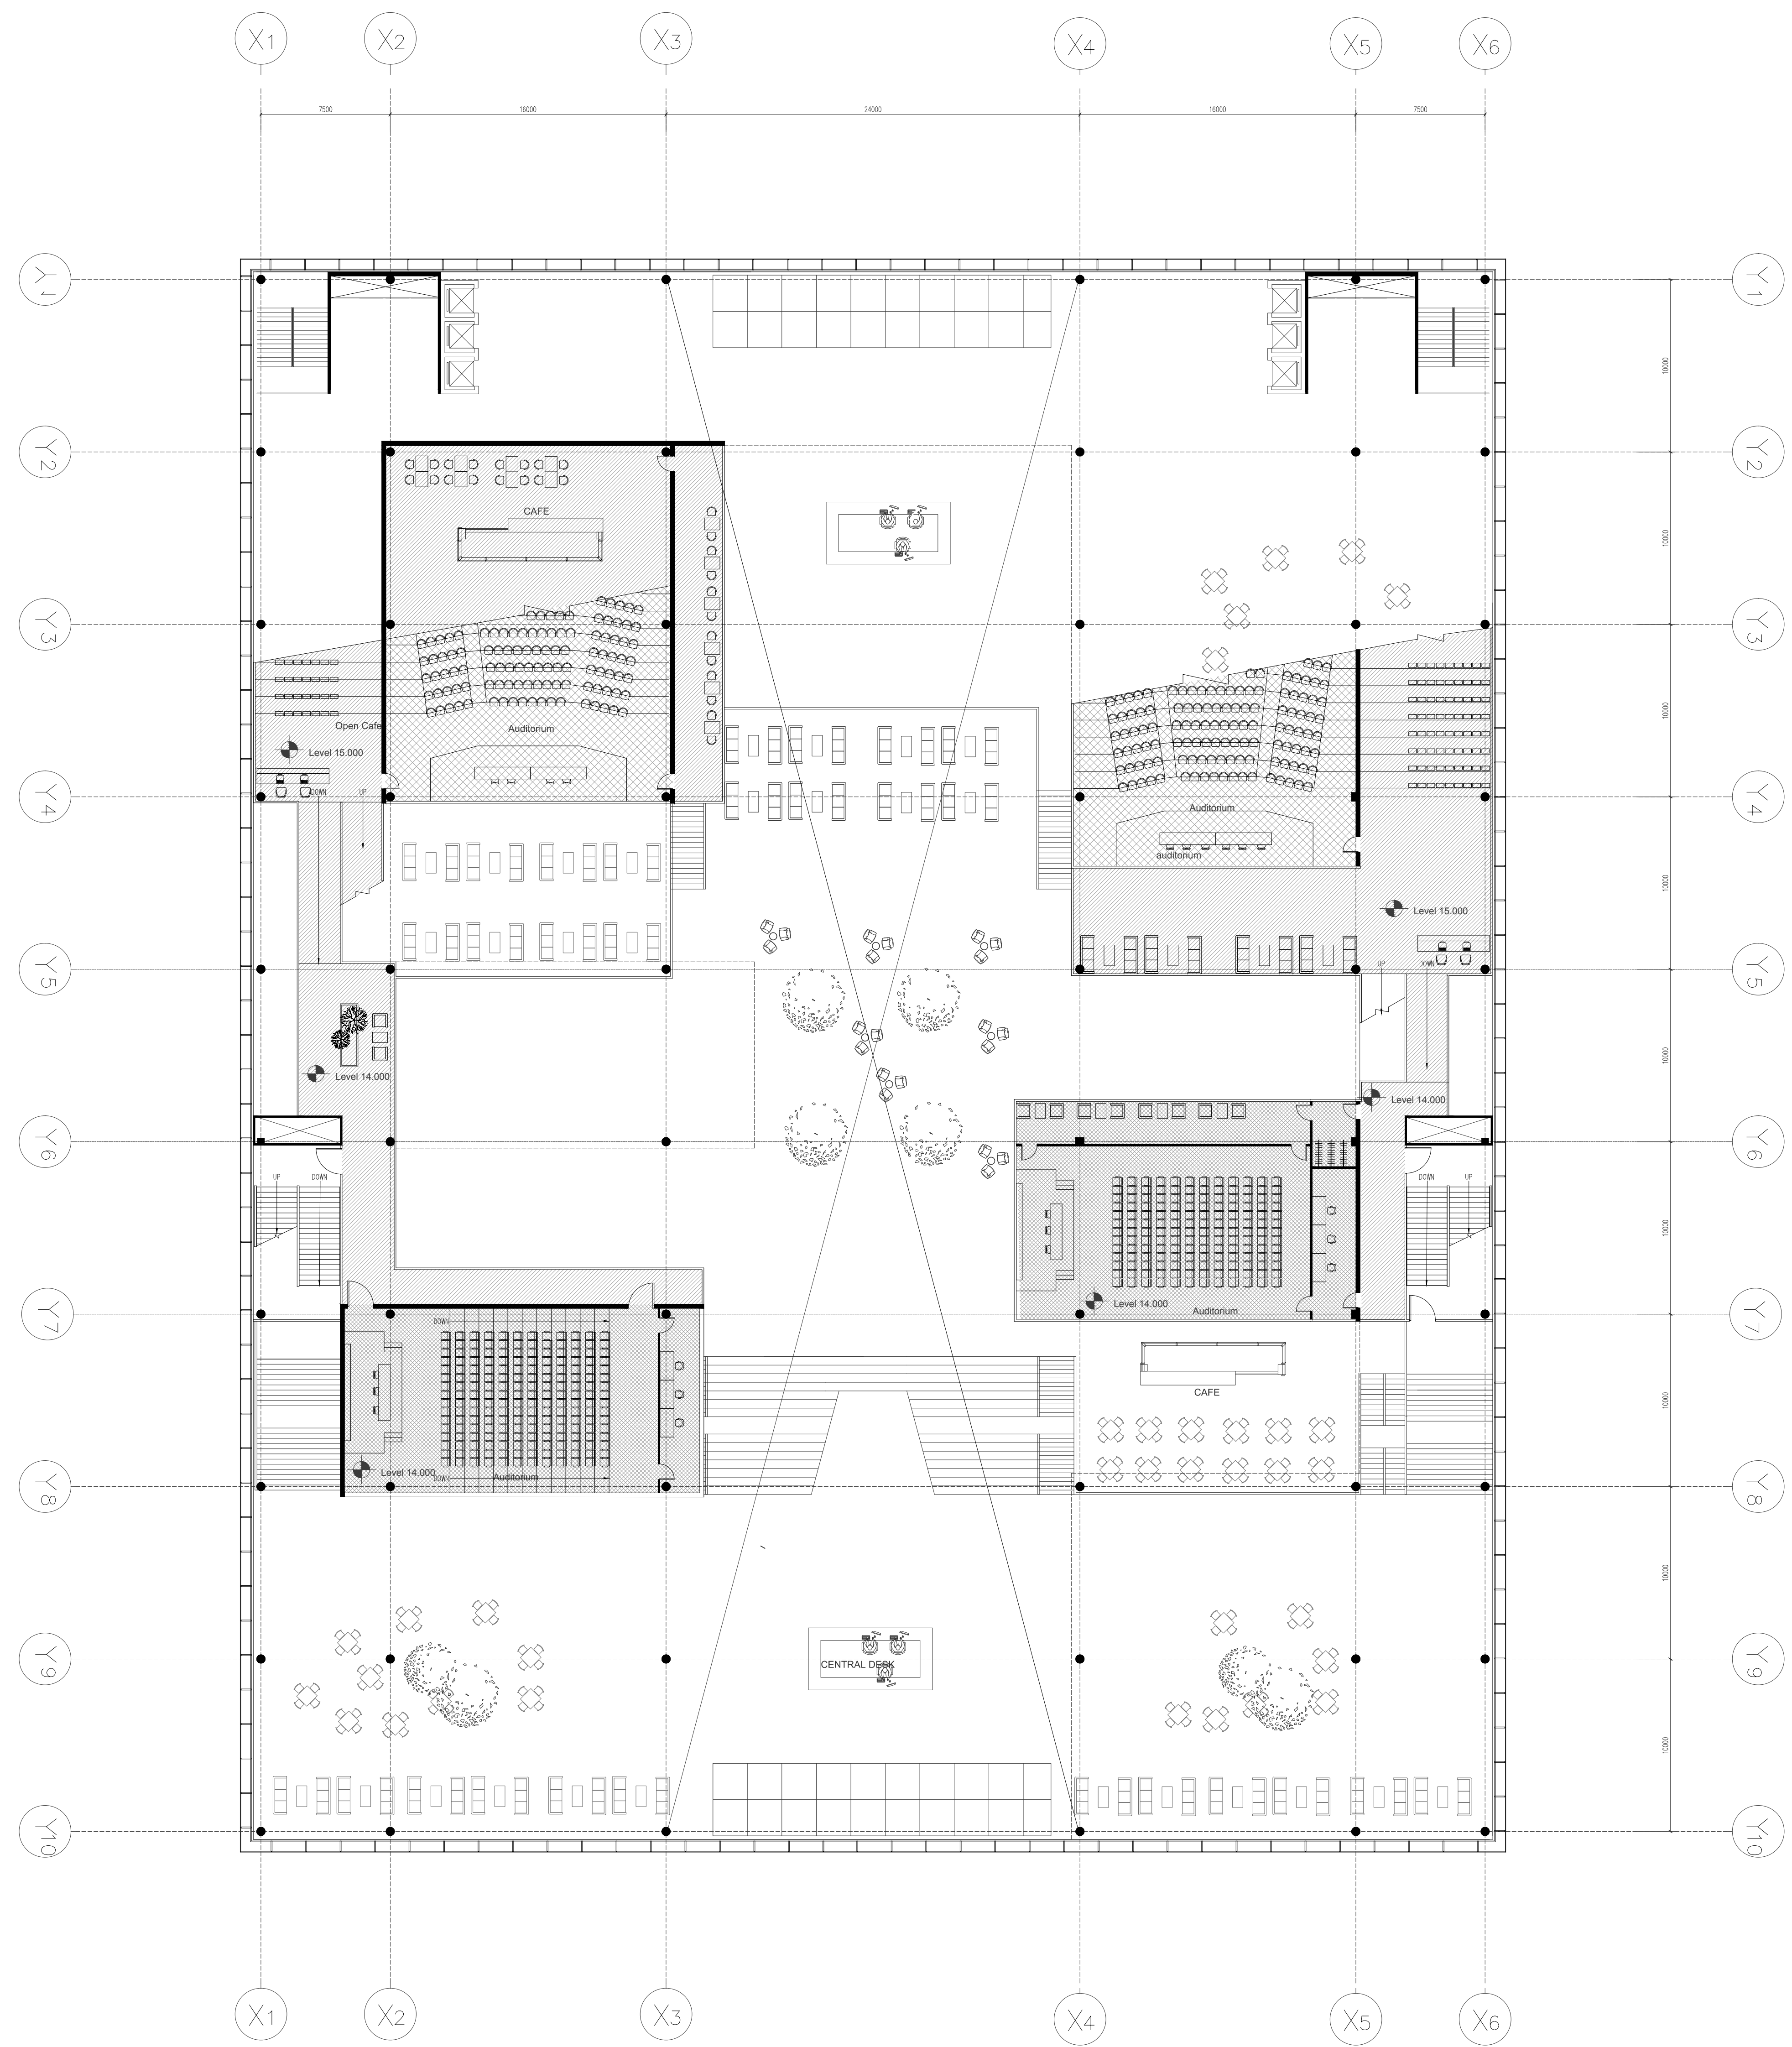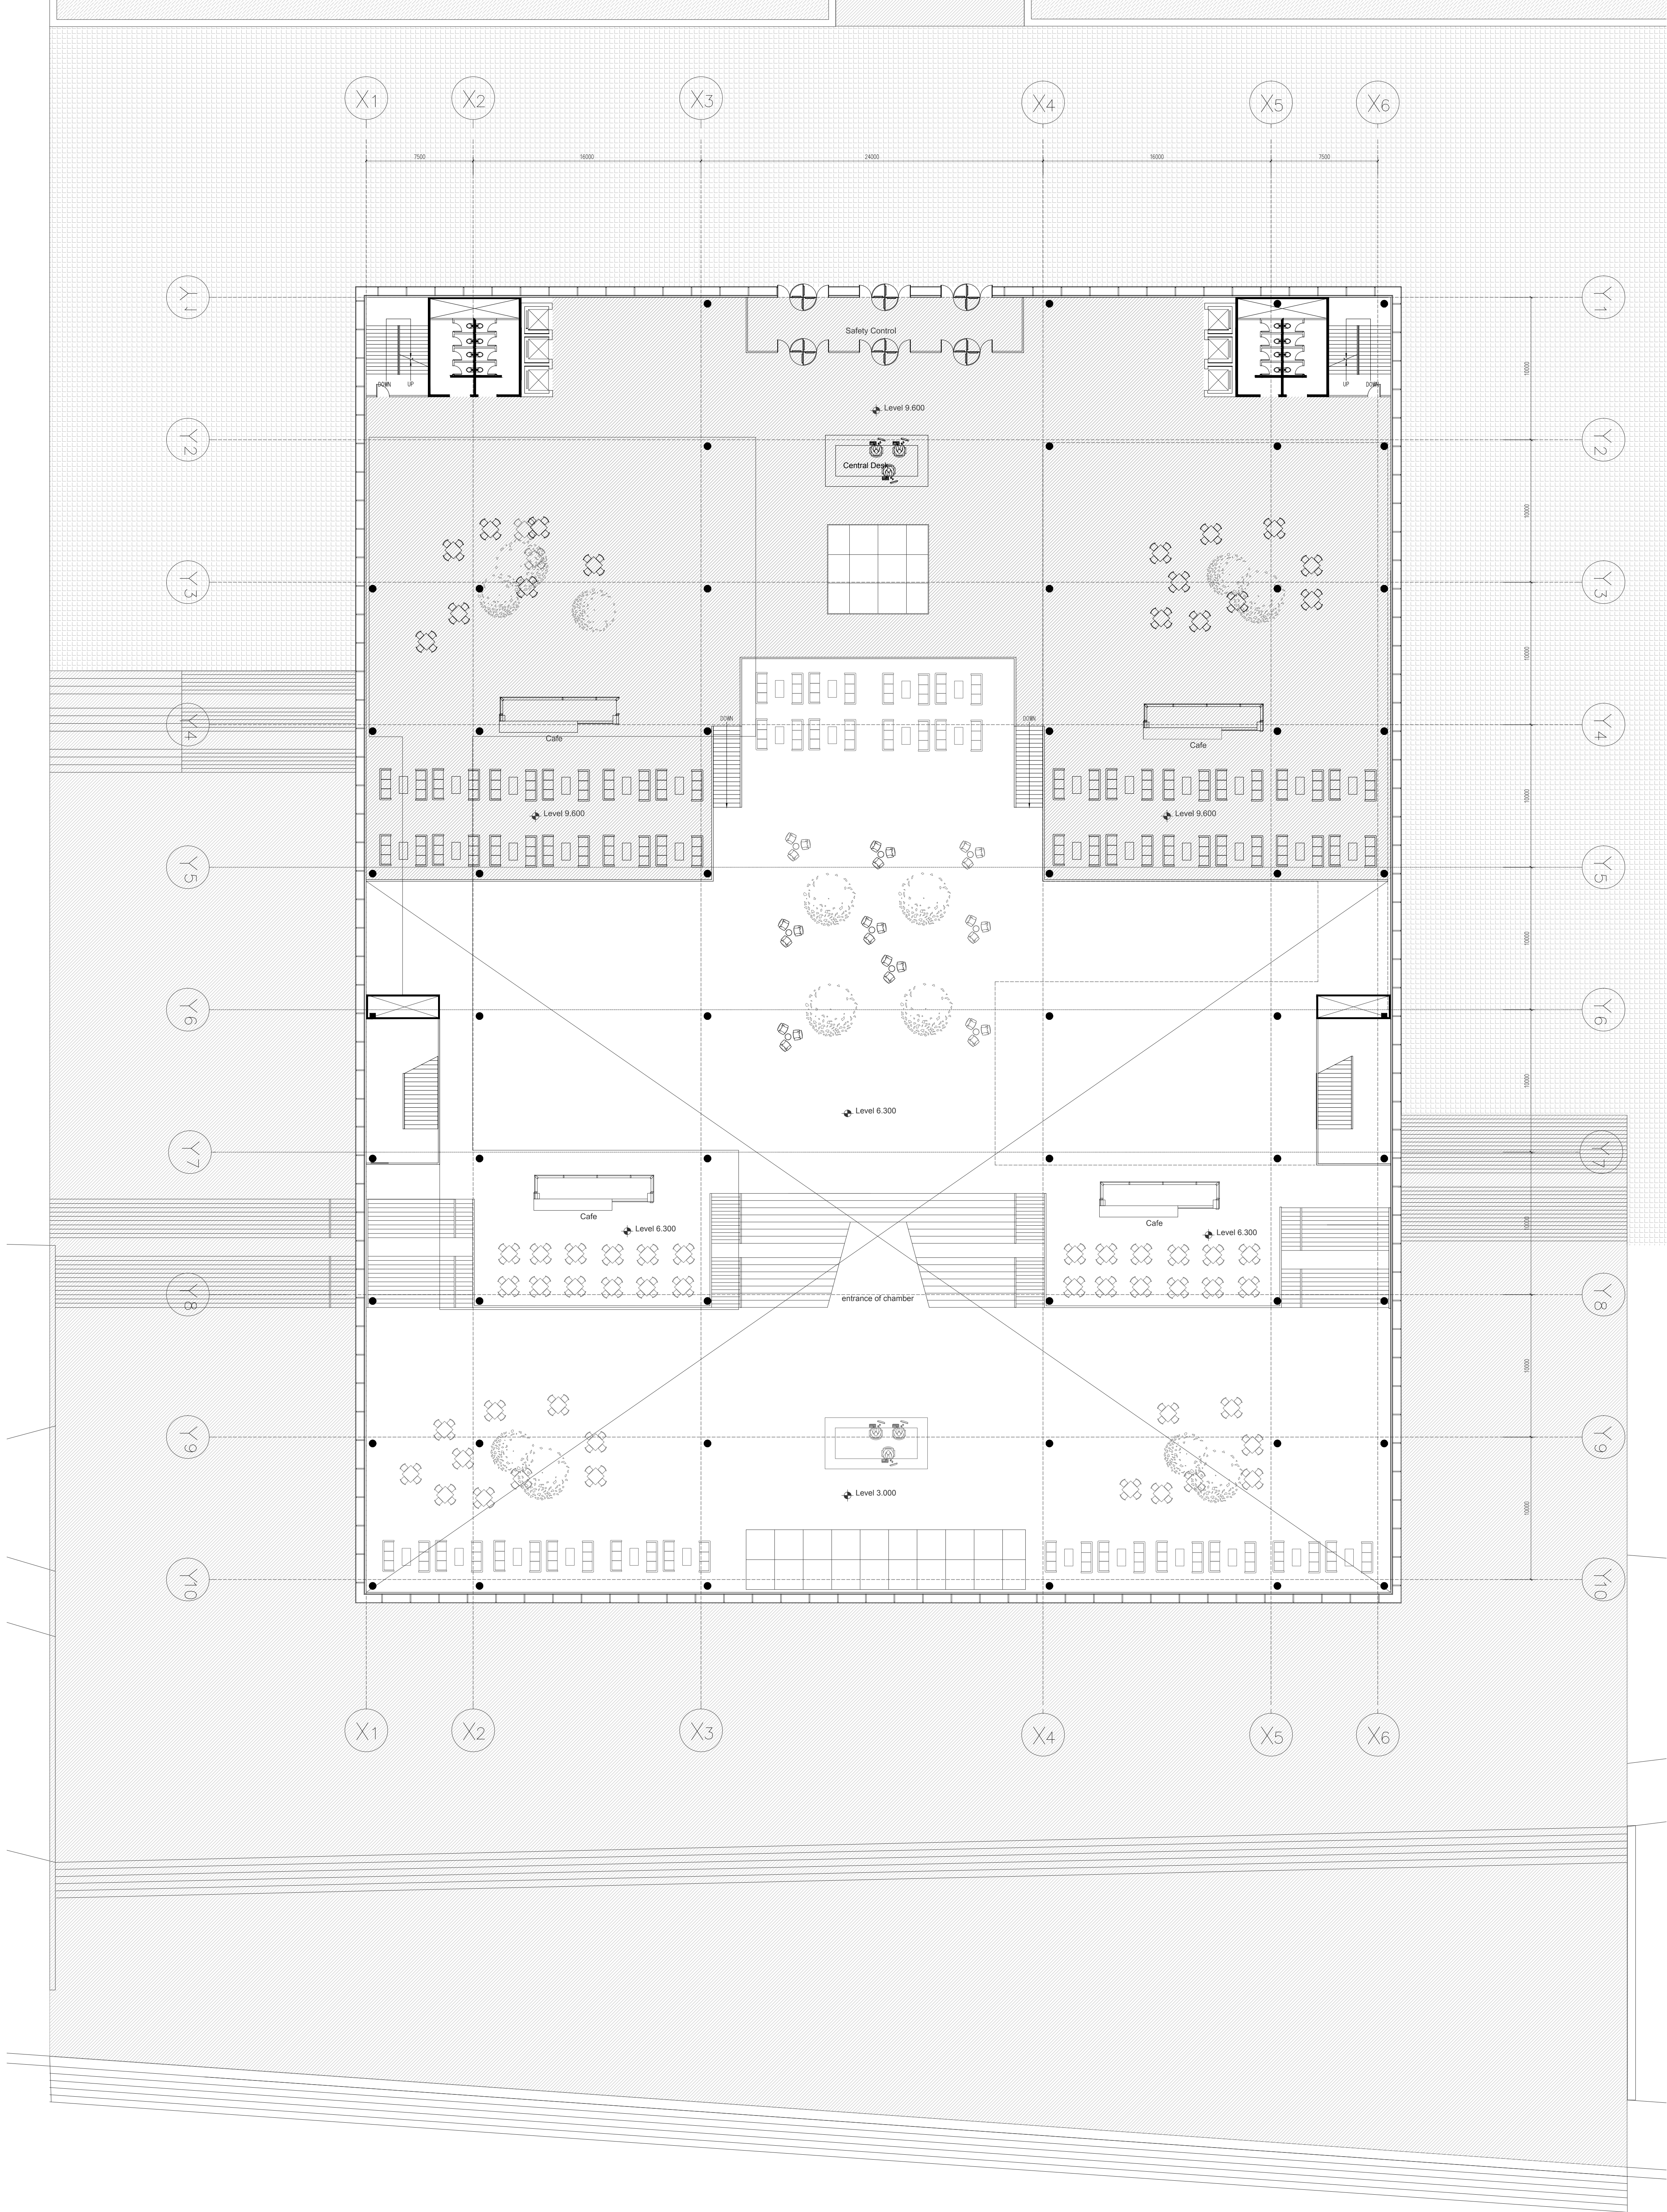

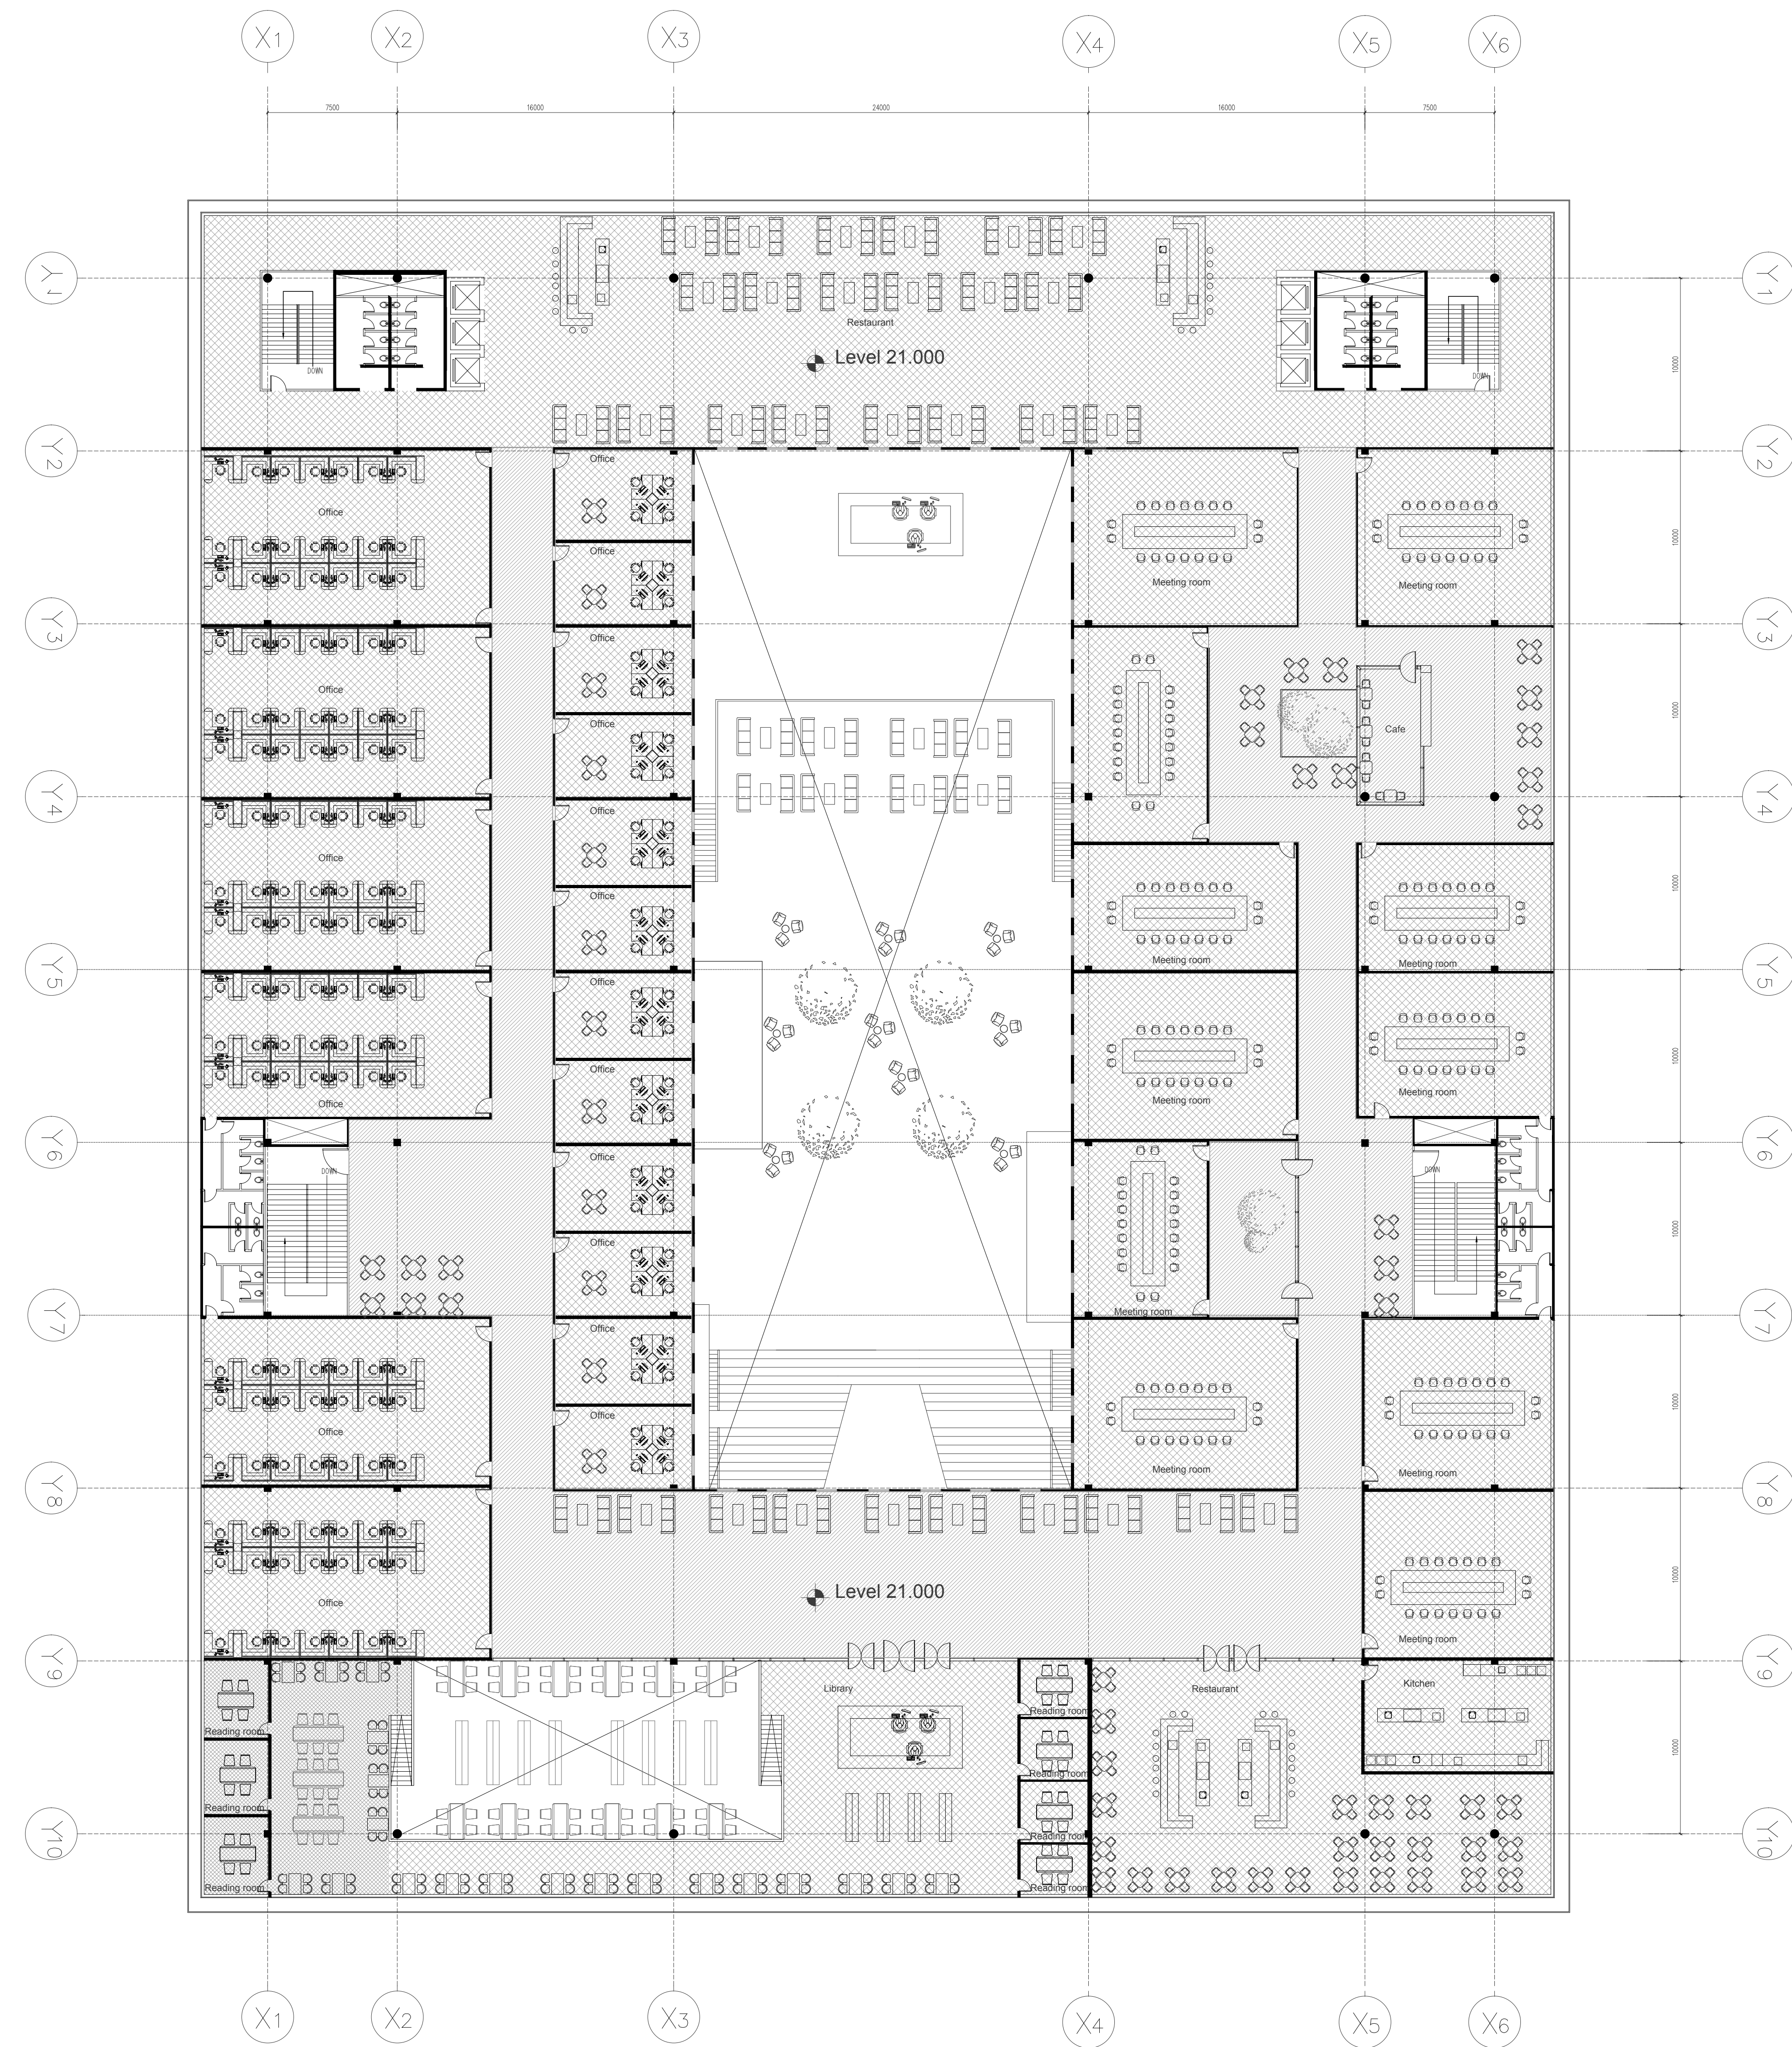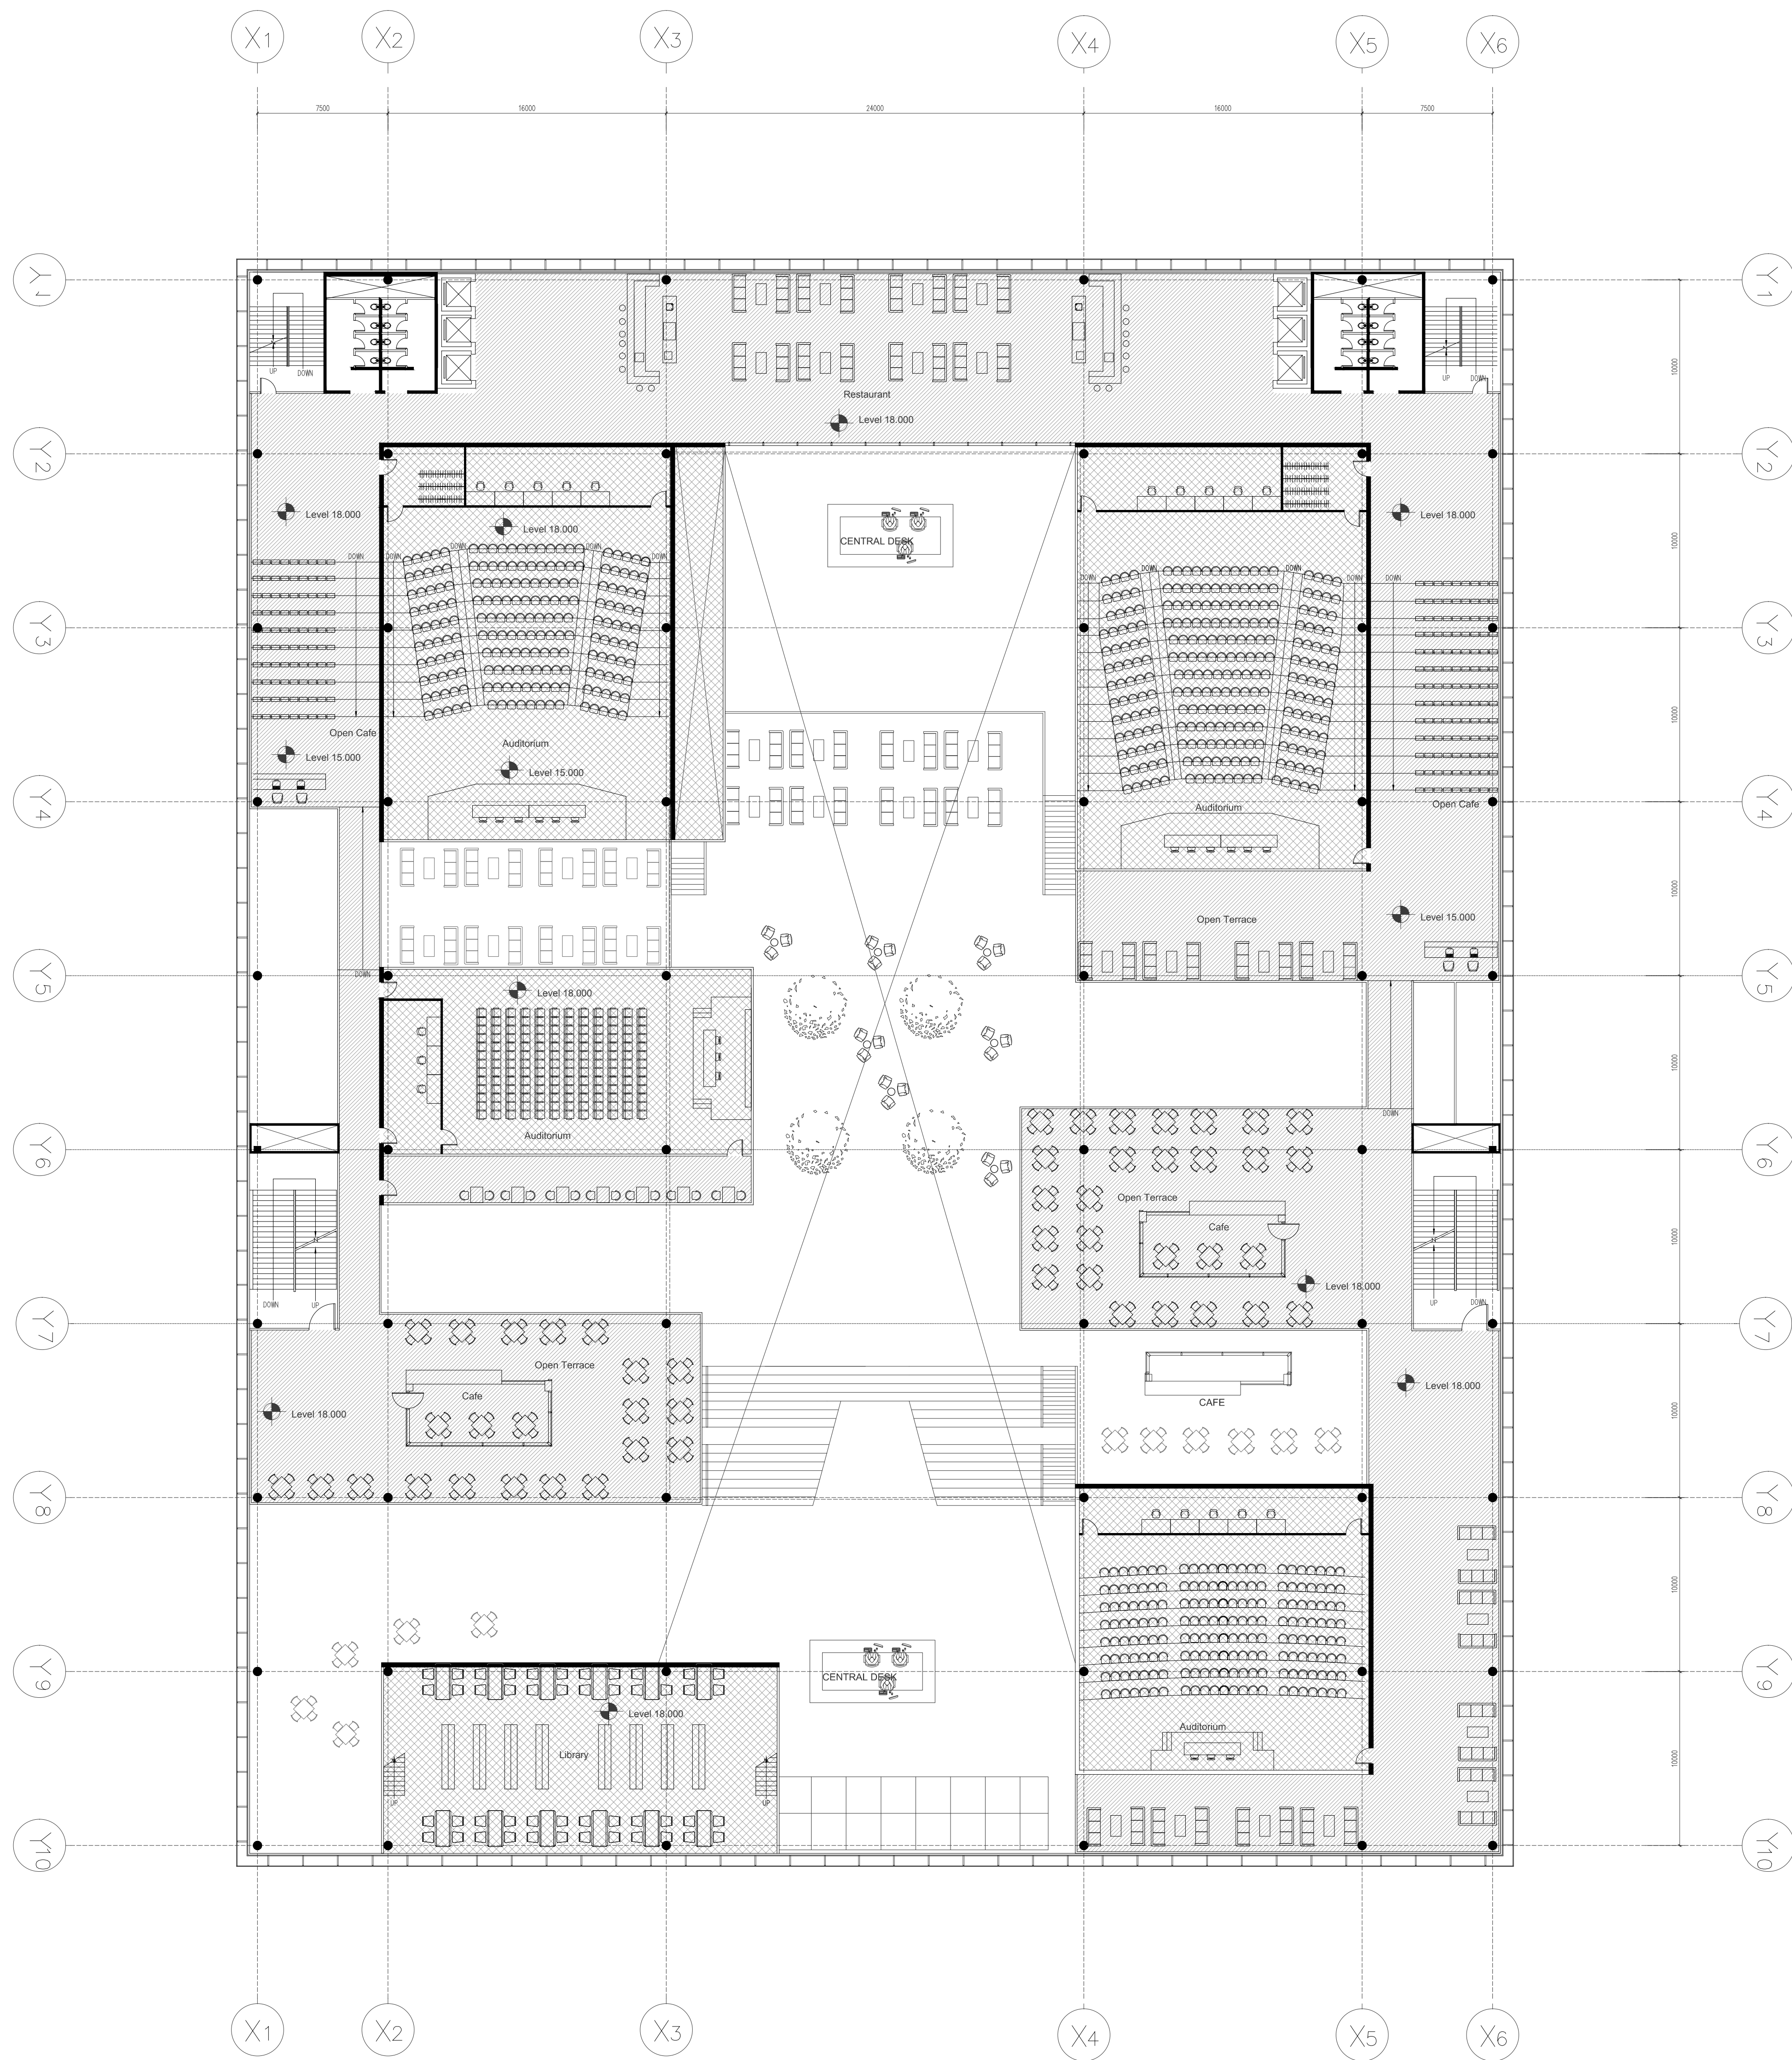


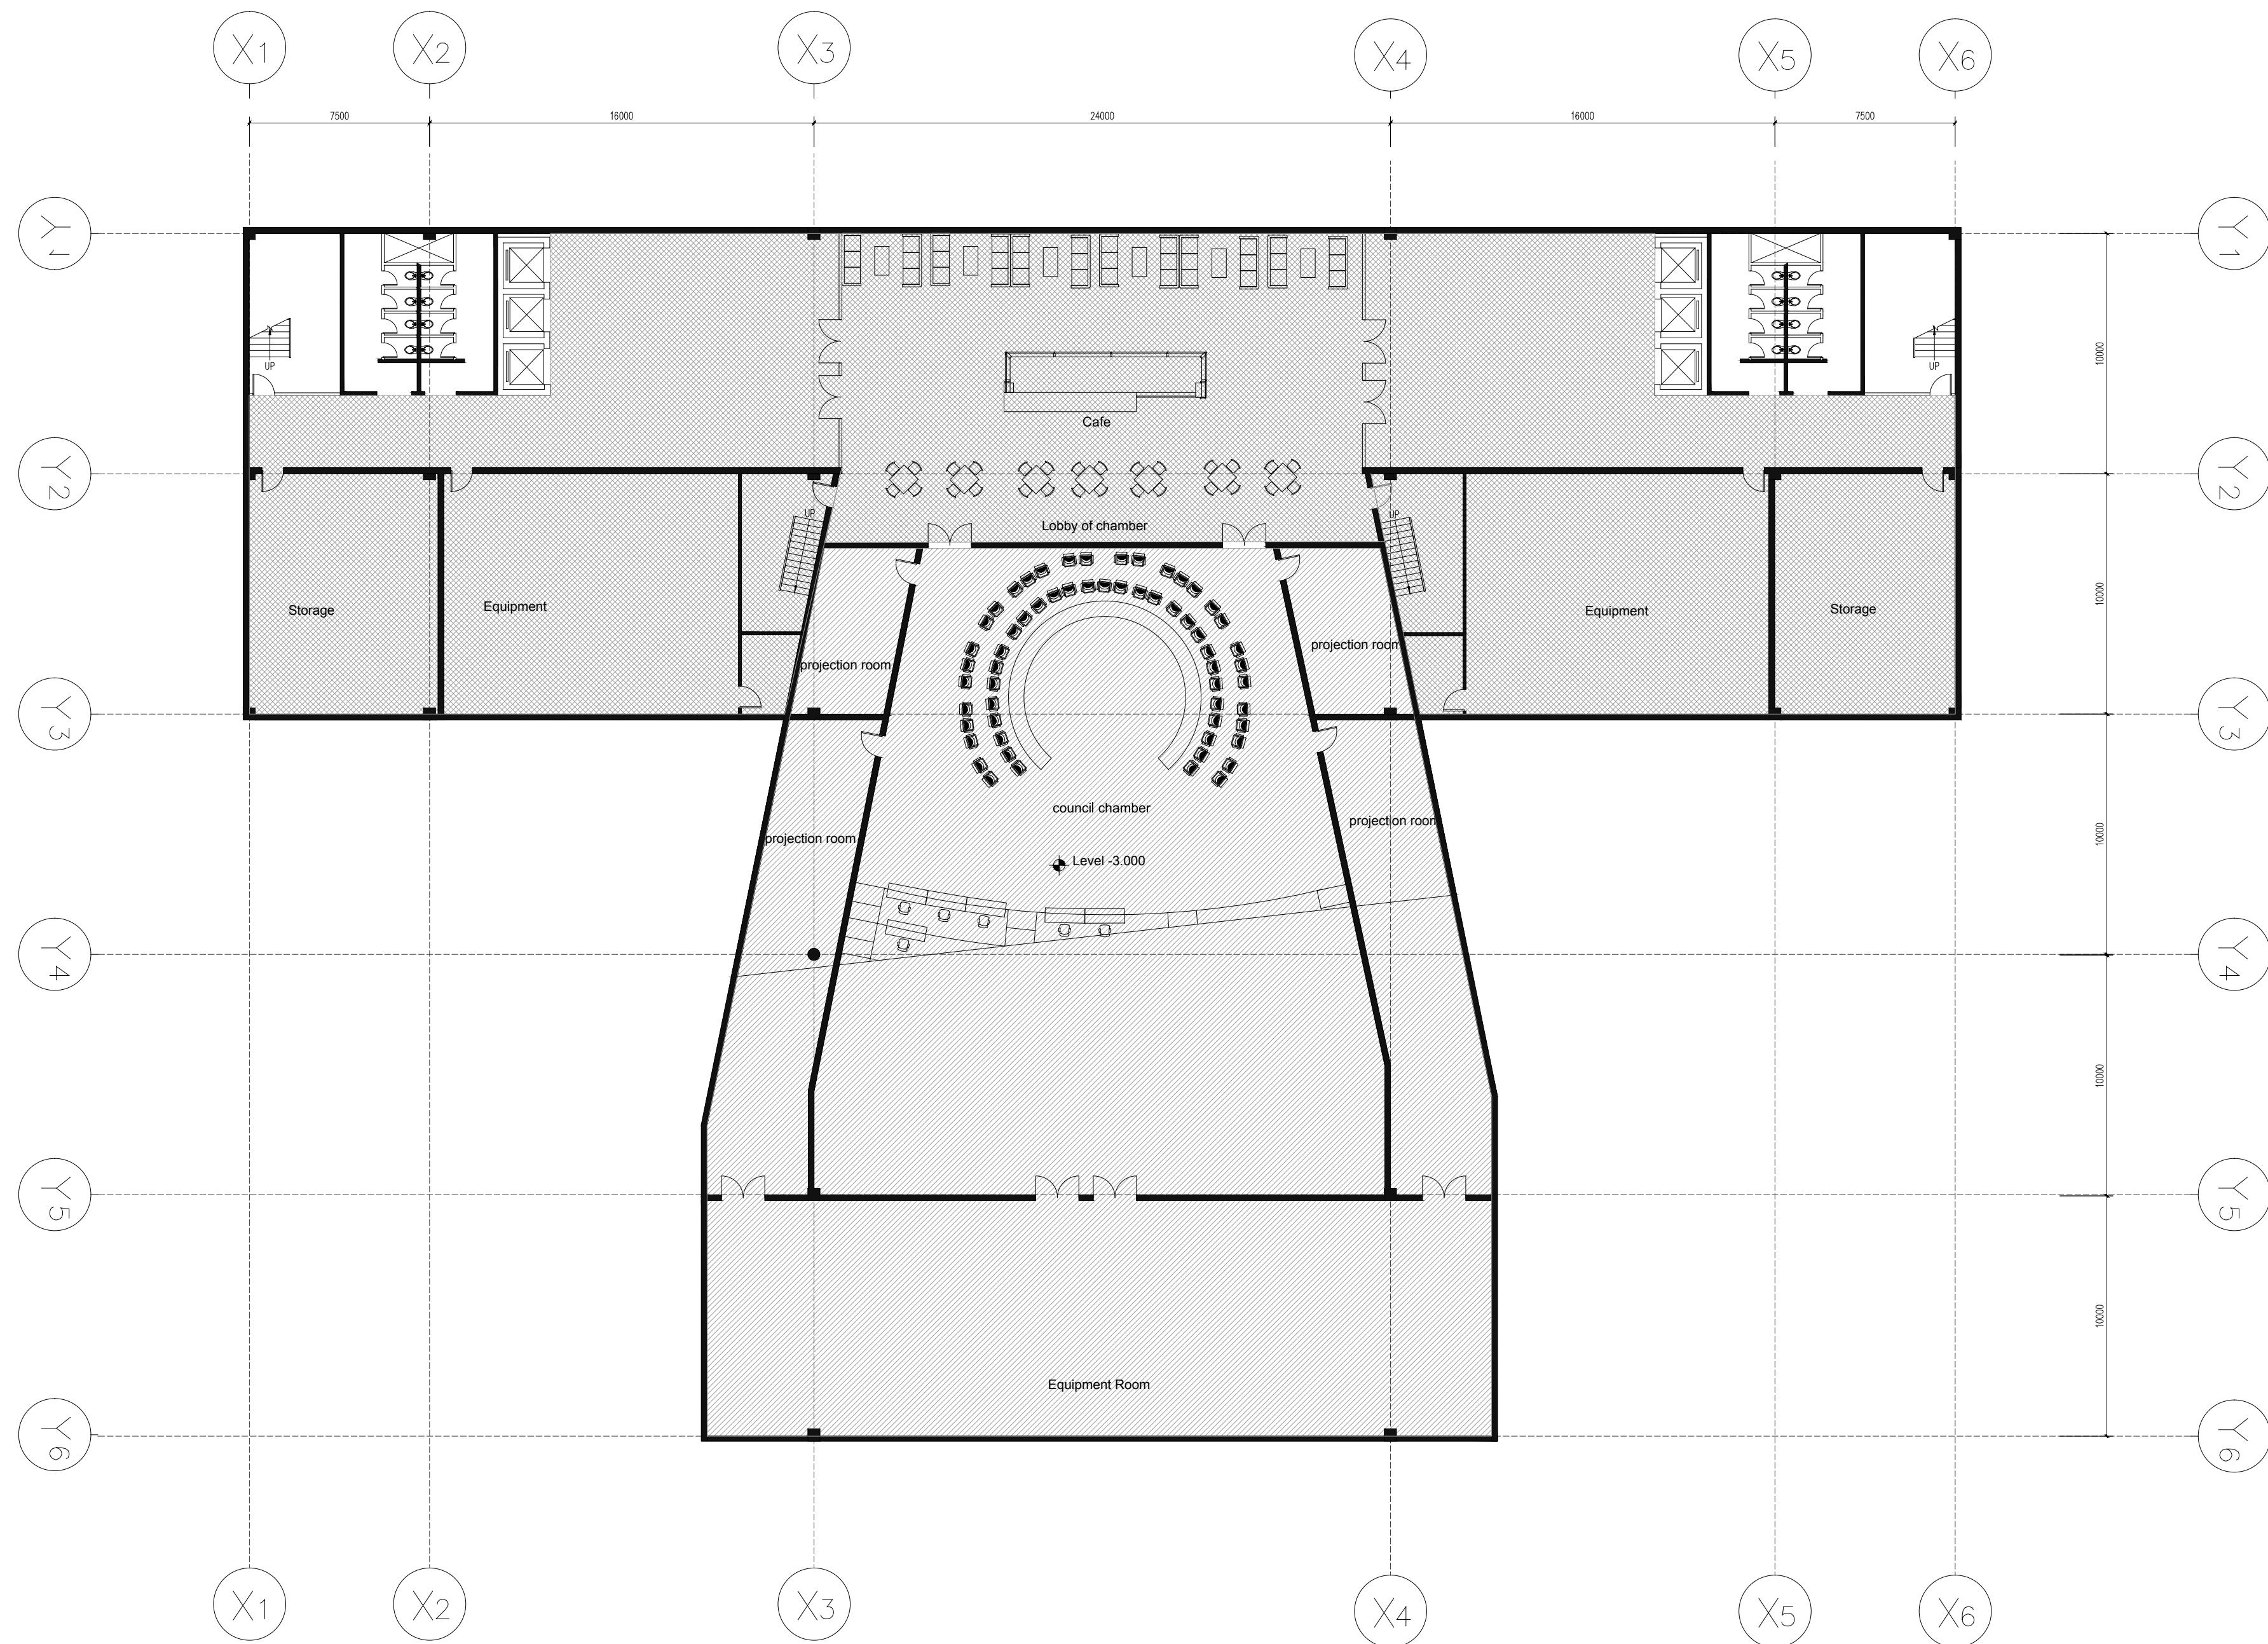


UNDER GROUND LEVEL PLAN (-15. 000) | CHAMBER | SCALE 1:200

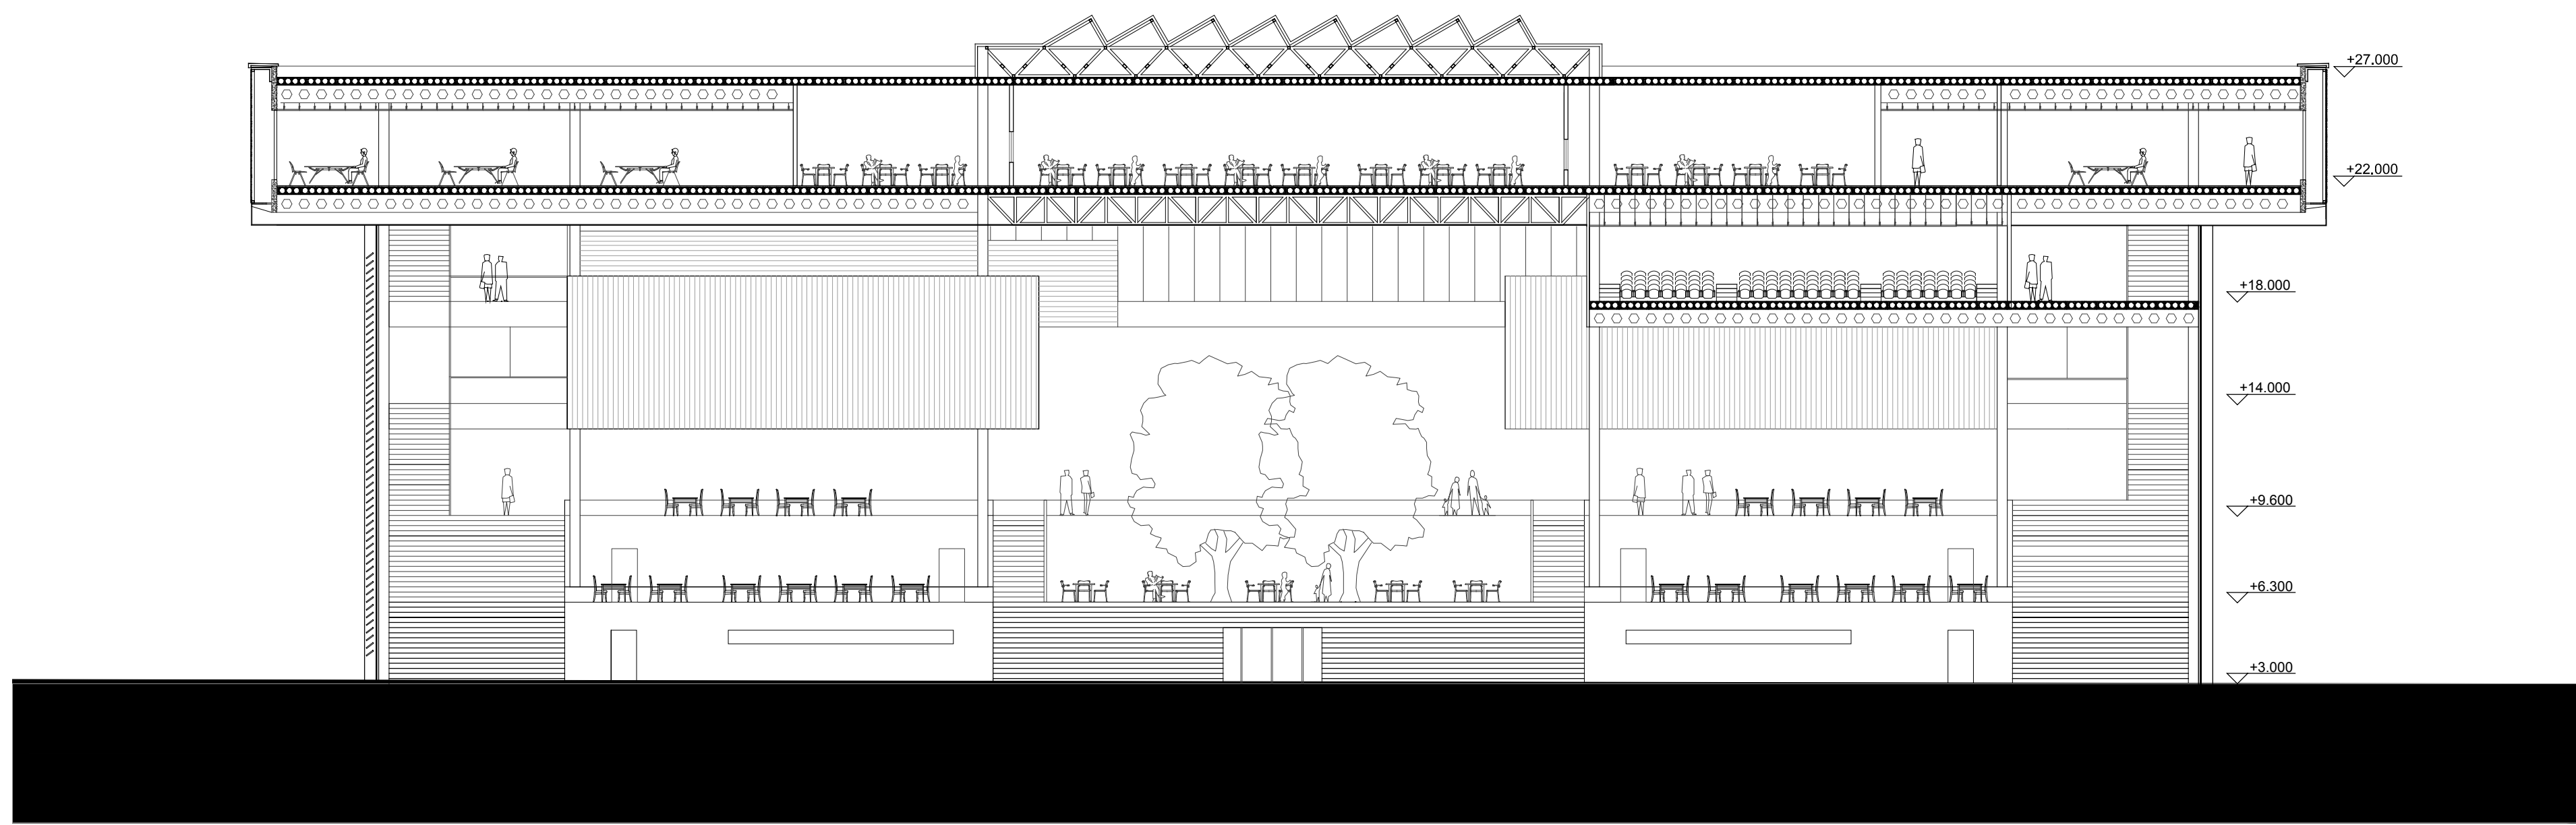


SECTION A | SCALE 1:200

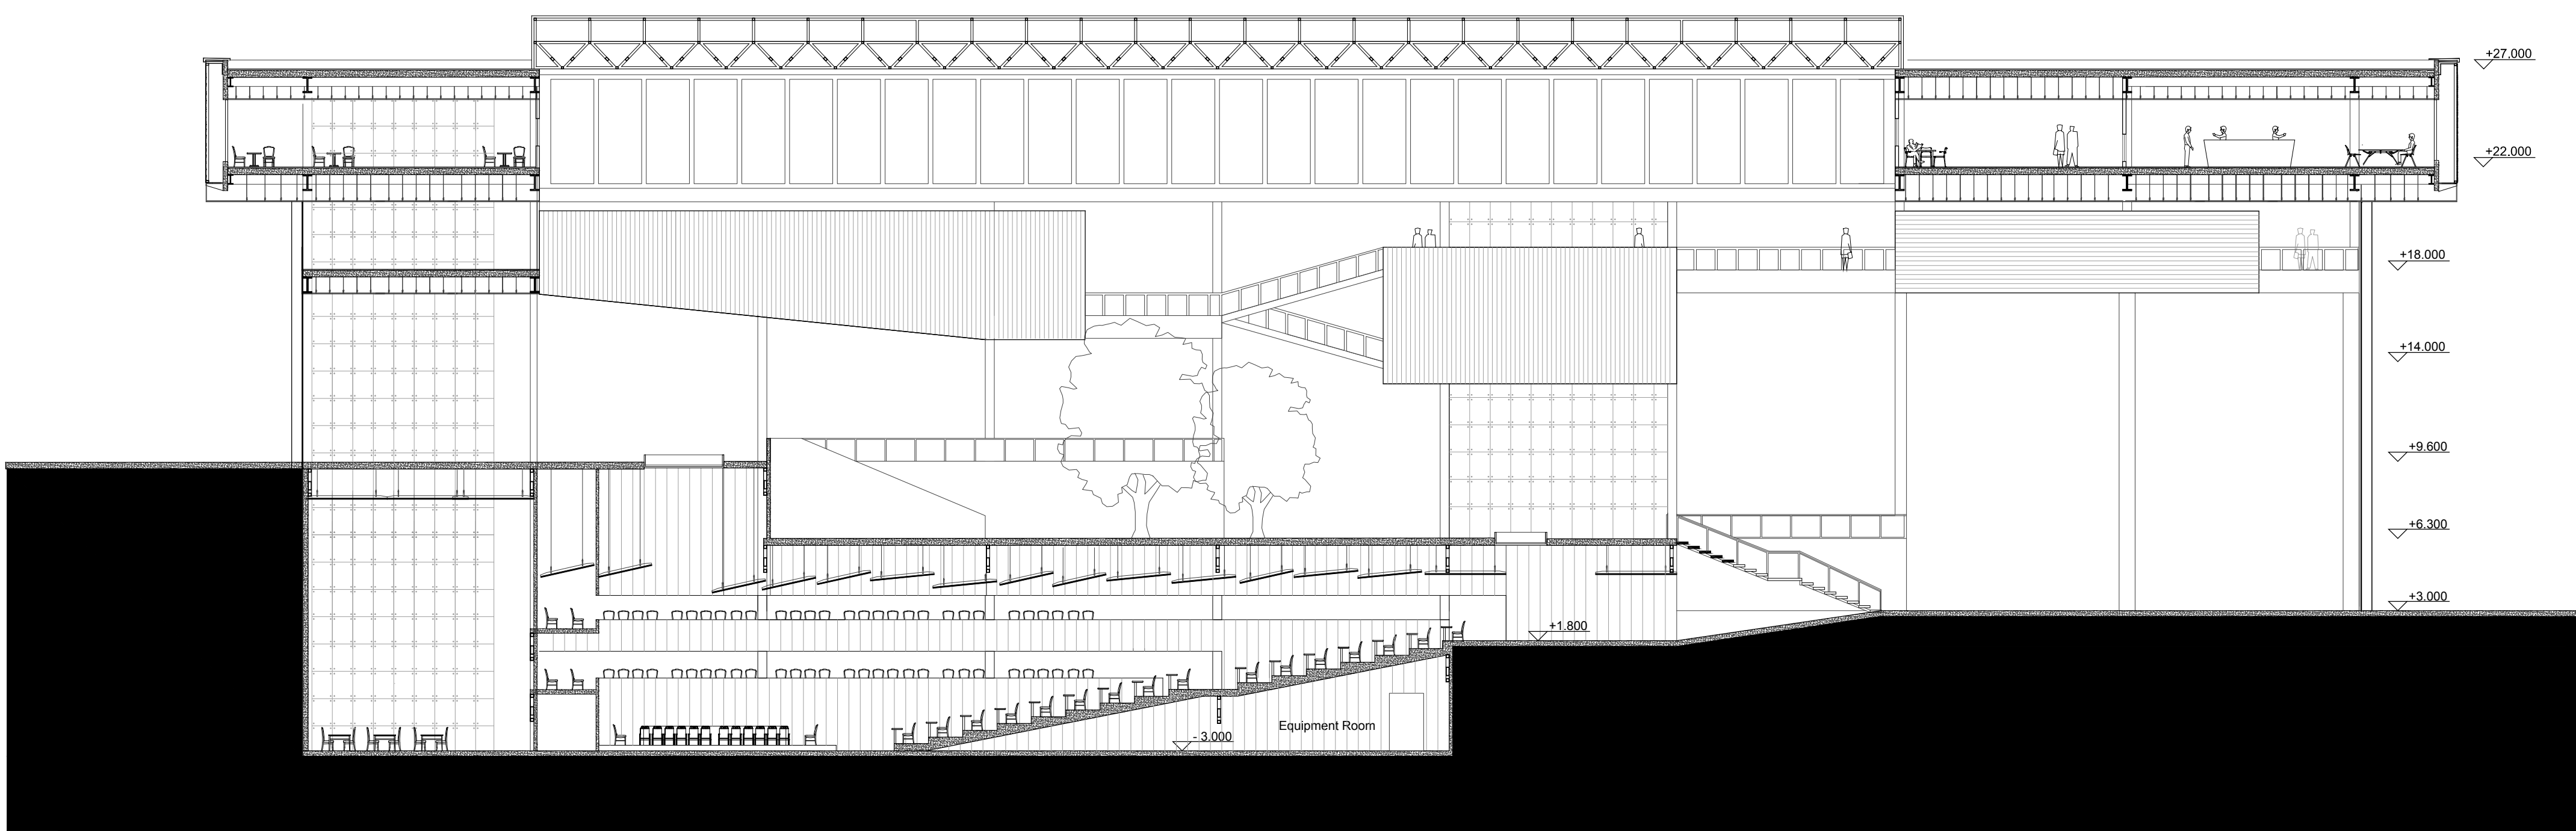


SECTION B | SCALE 1:200

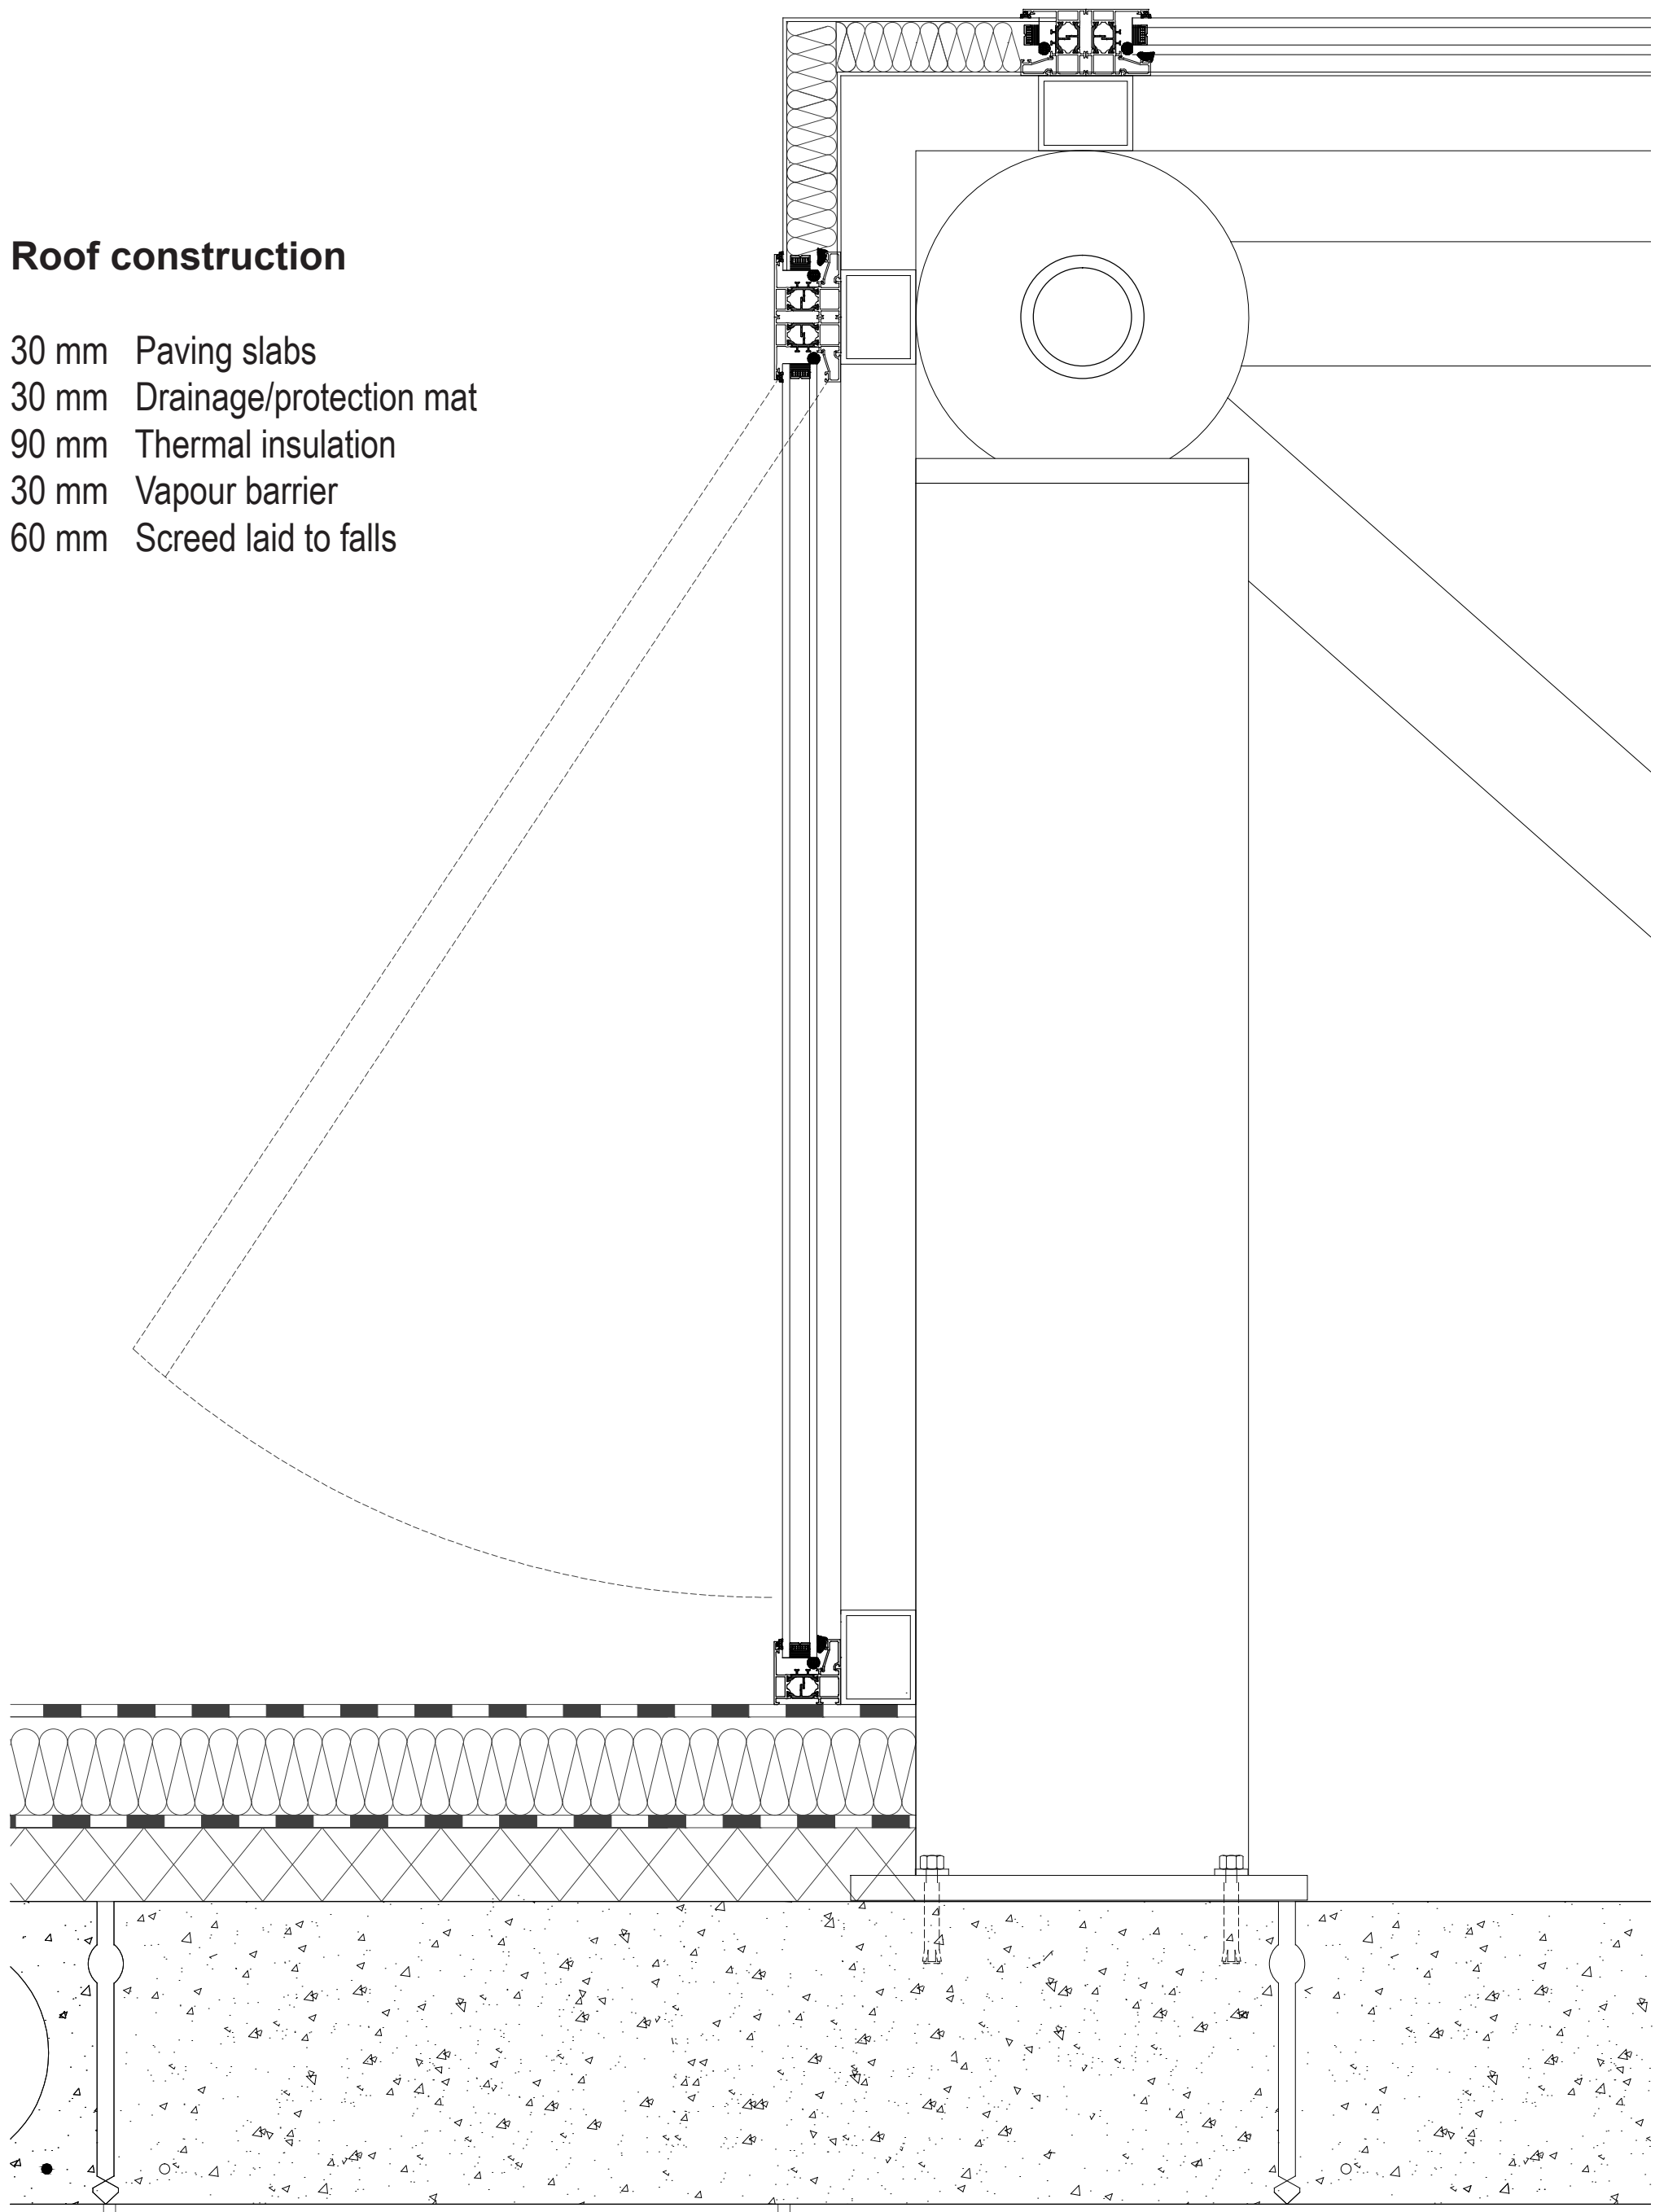

ROOF DETAIL | SCALE 1:5

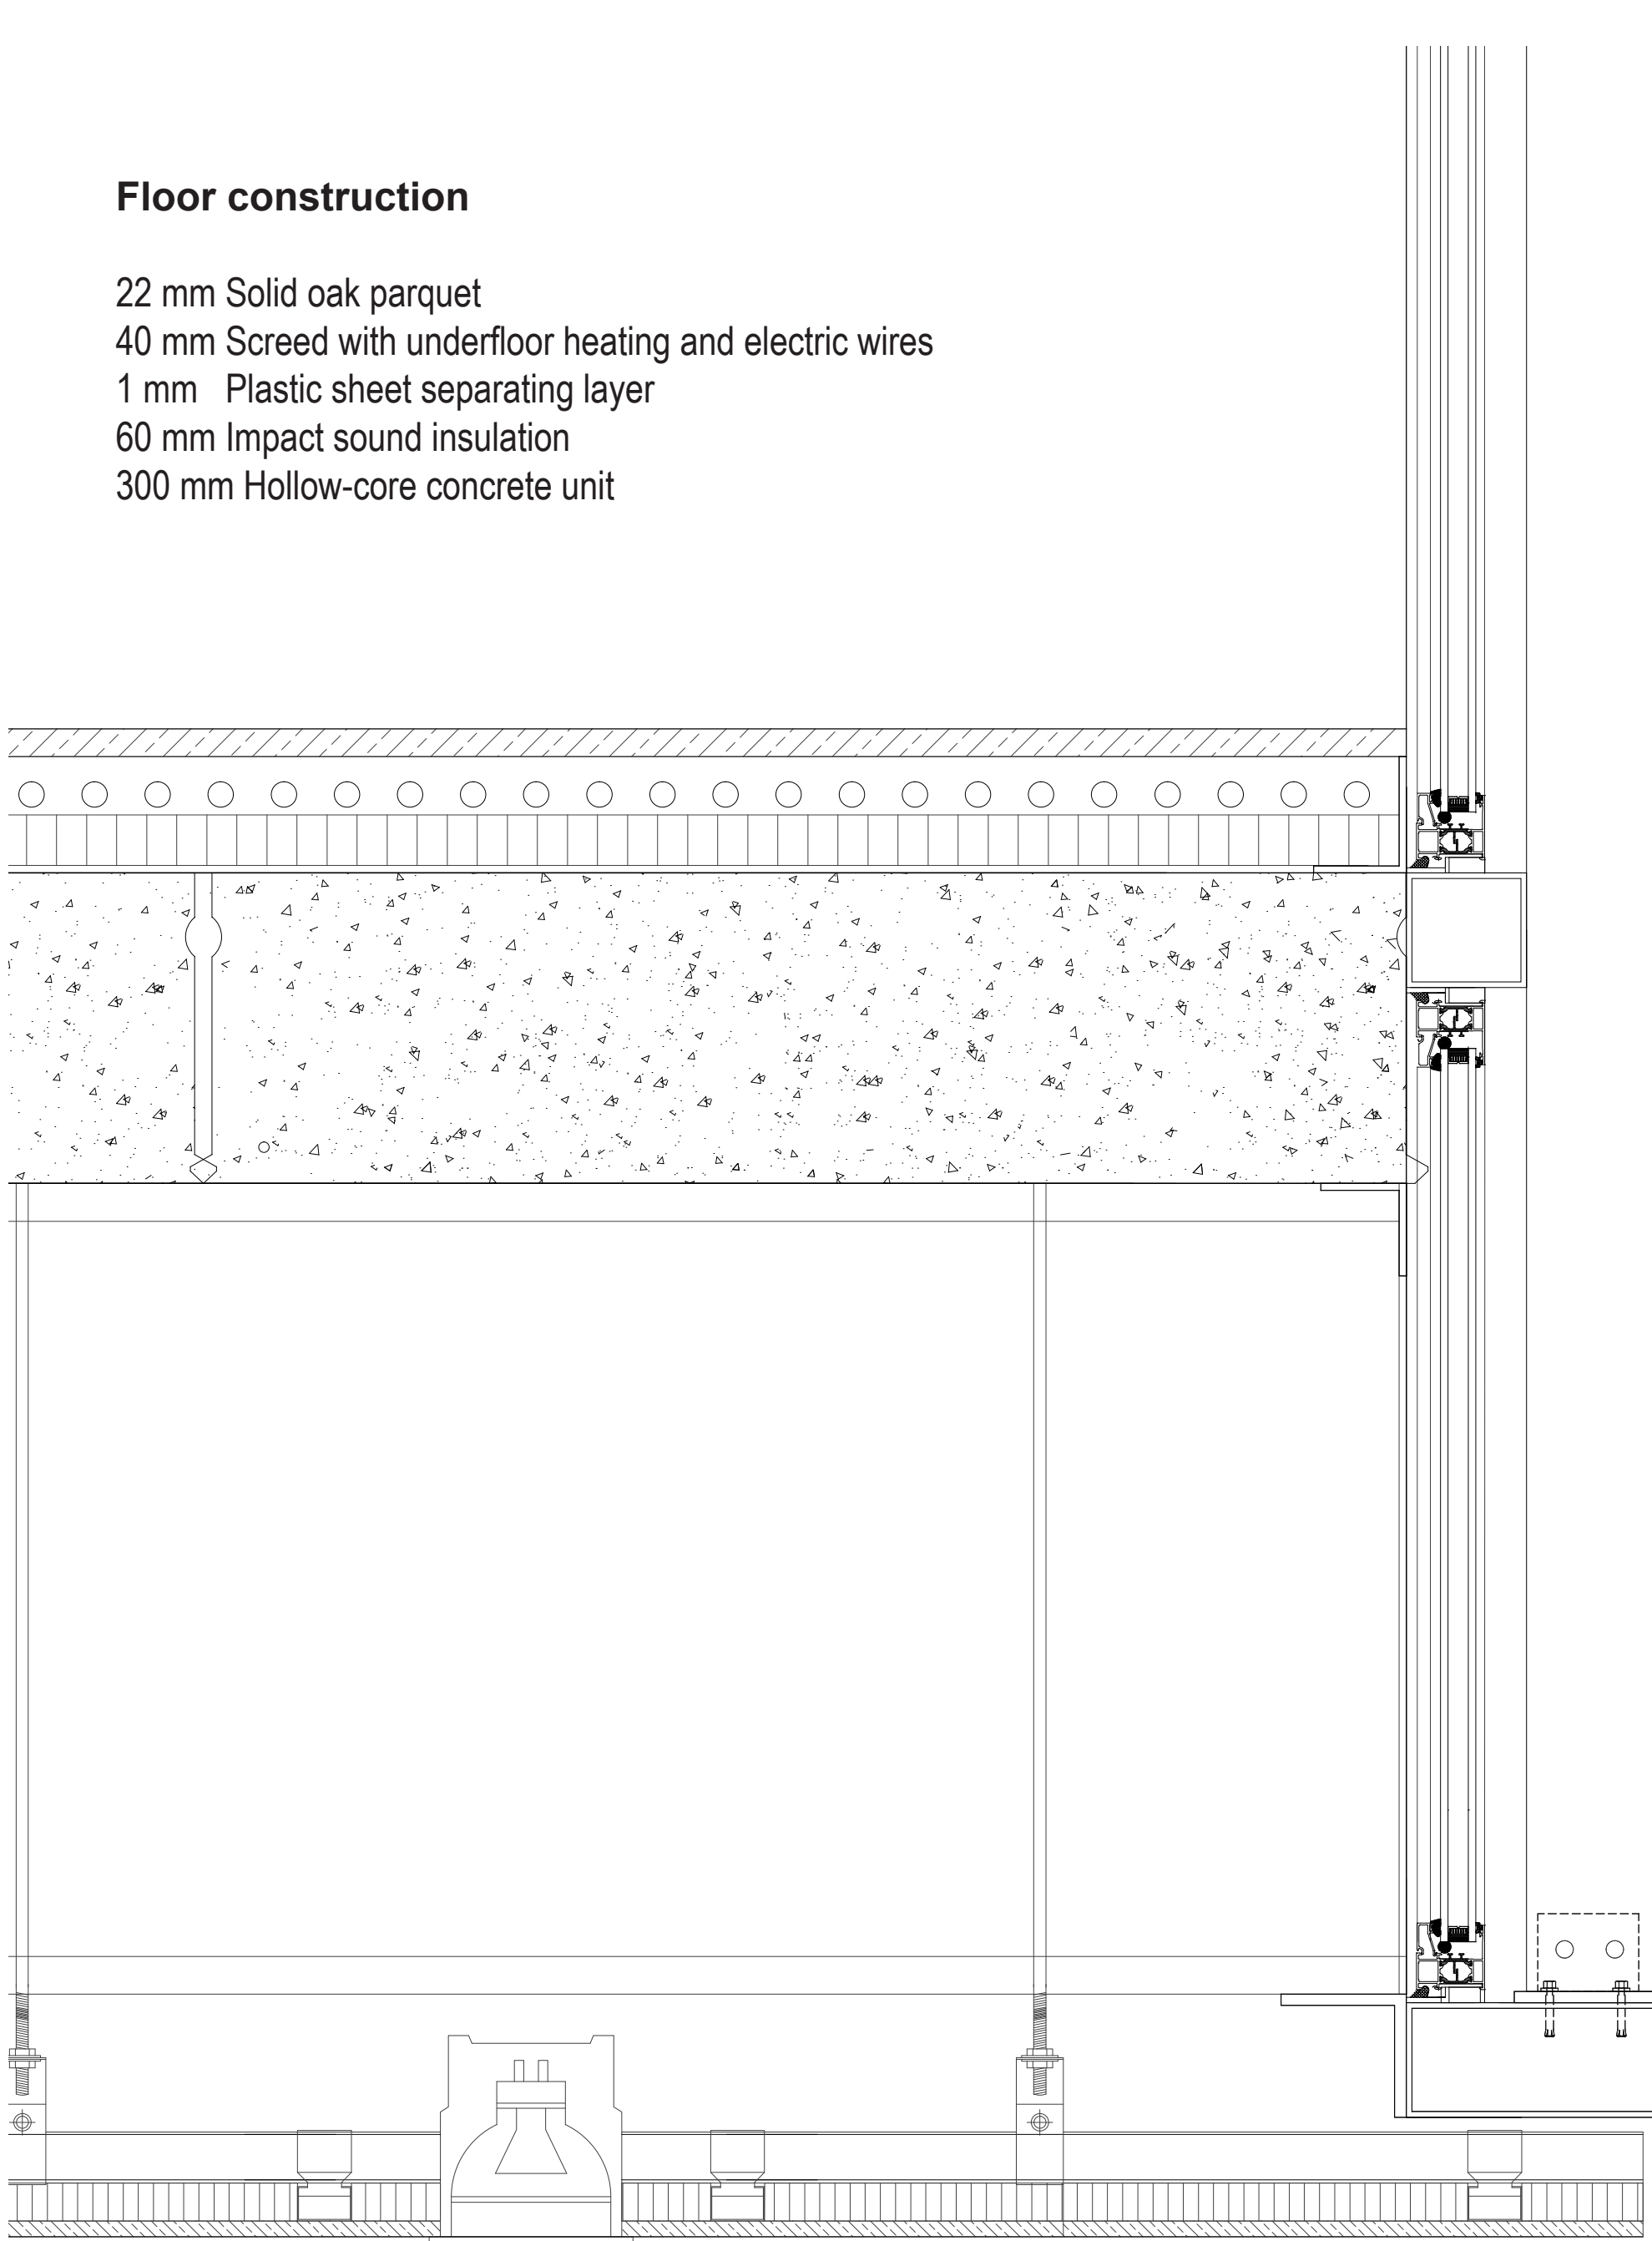

INNER FACADE DETAIL | SCALE 1:5

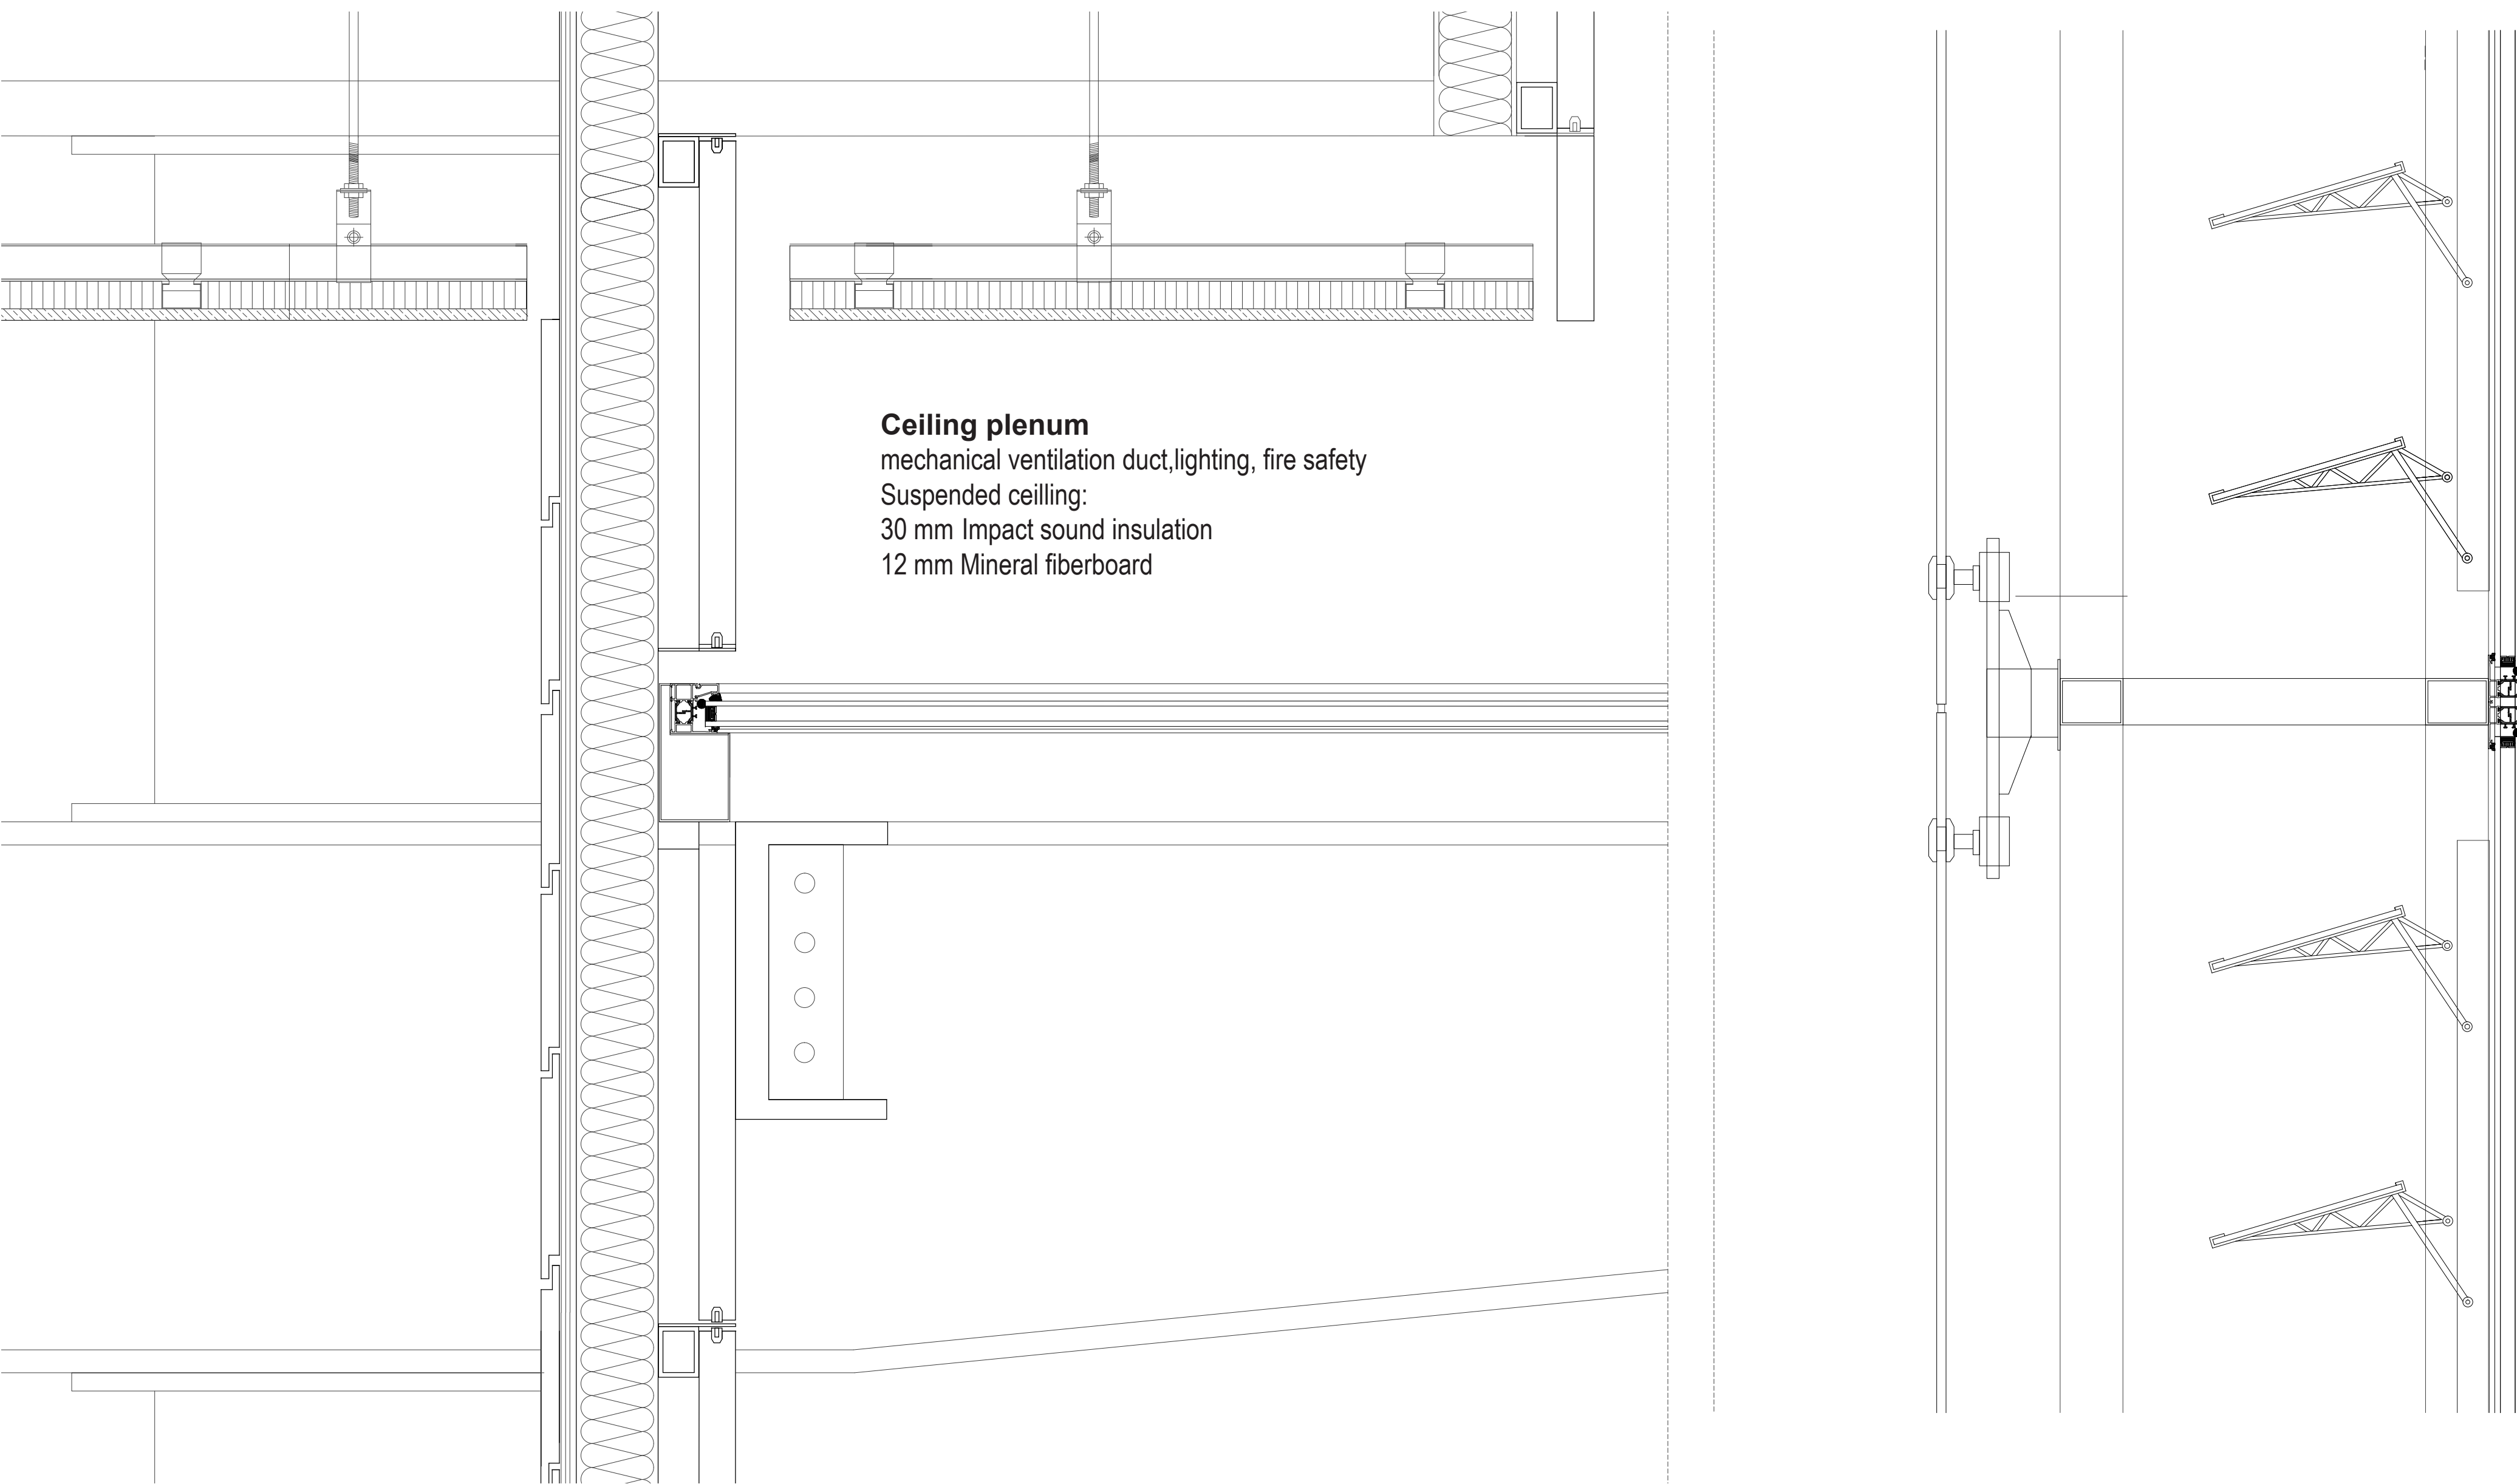

DETAIL (GAP BETWEEN FLOORS) | SCALE 1:5

FACADE DETAIL (LOWER PART) | SCALE 1:5

