


TREATMENT LEVEL 1:200

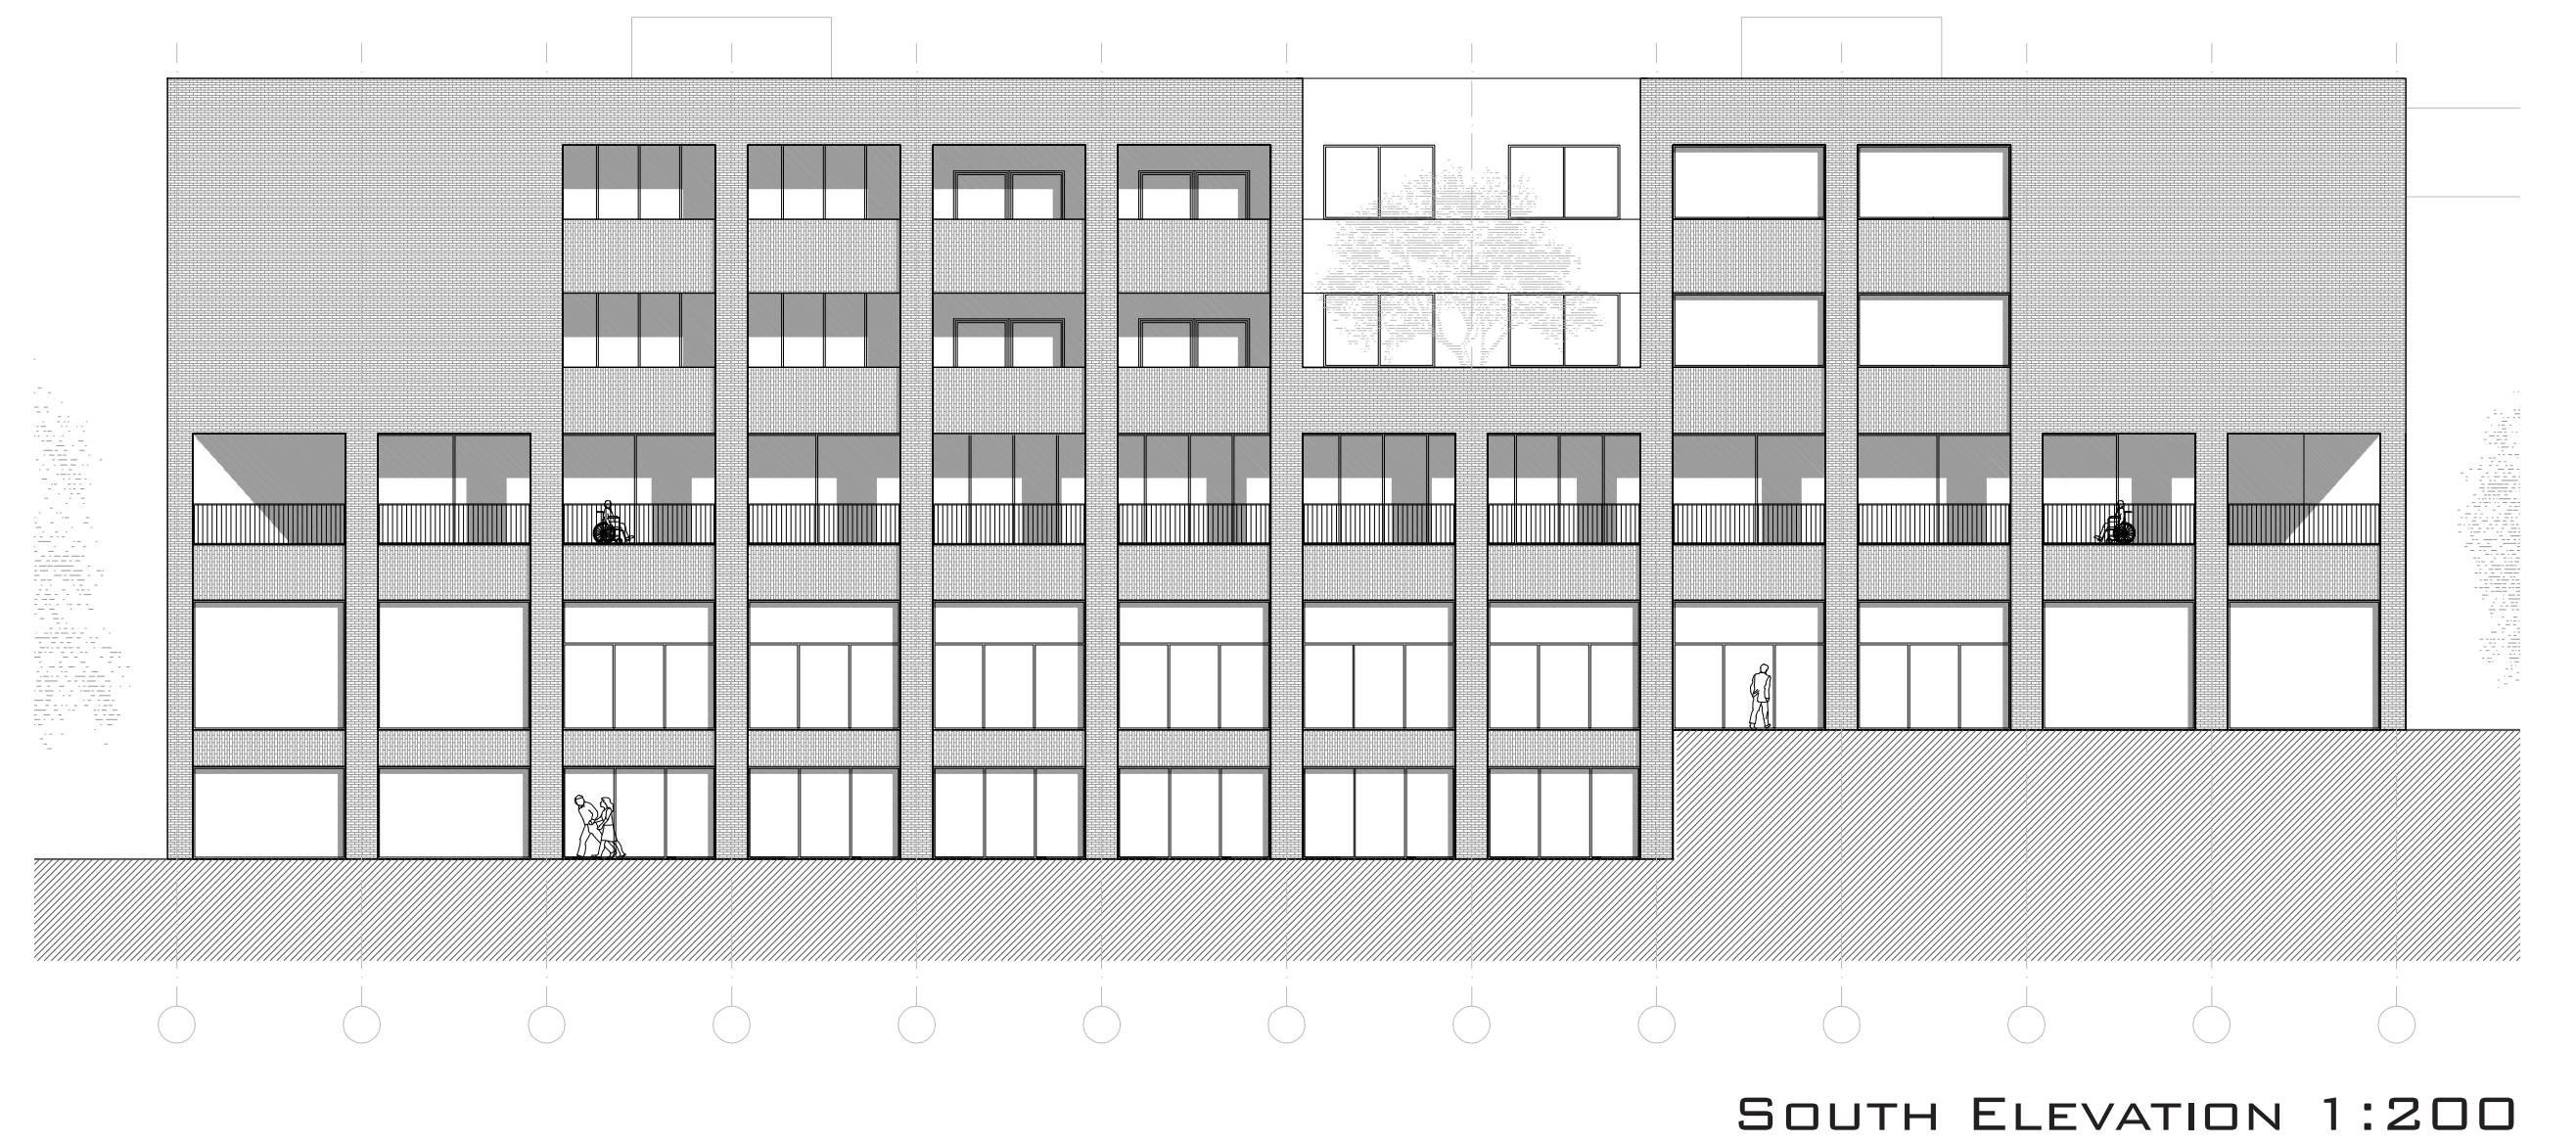

SOUTH ELEVATION 1:200




WEST ELEVATION 1:200




NORTH ELEVATION 1:200




EAST ELEVATION 1:200

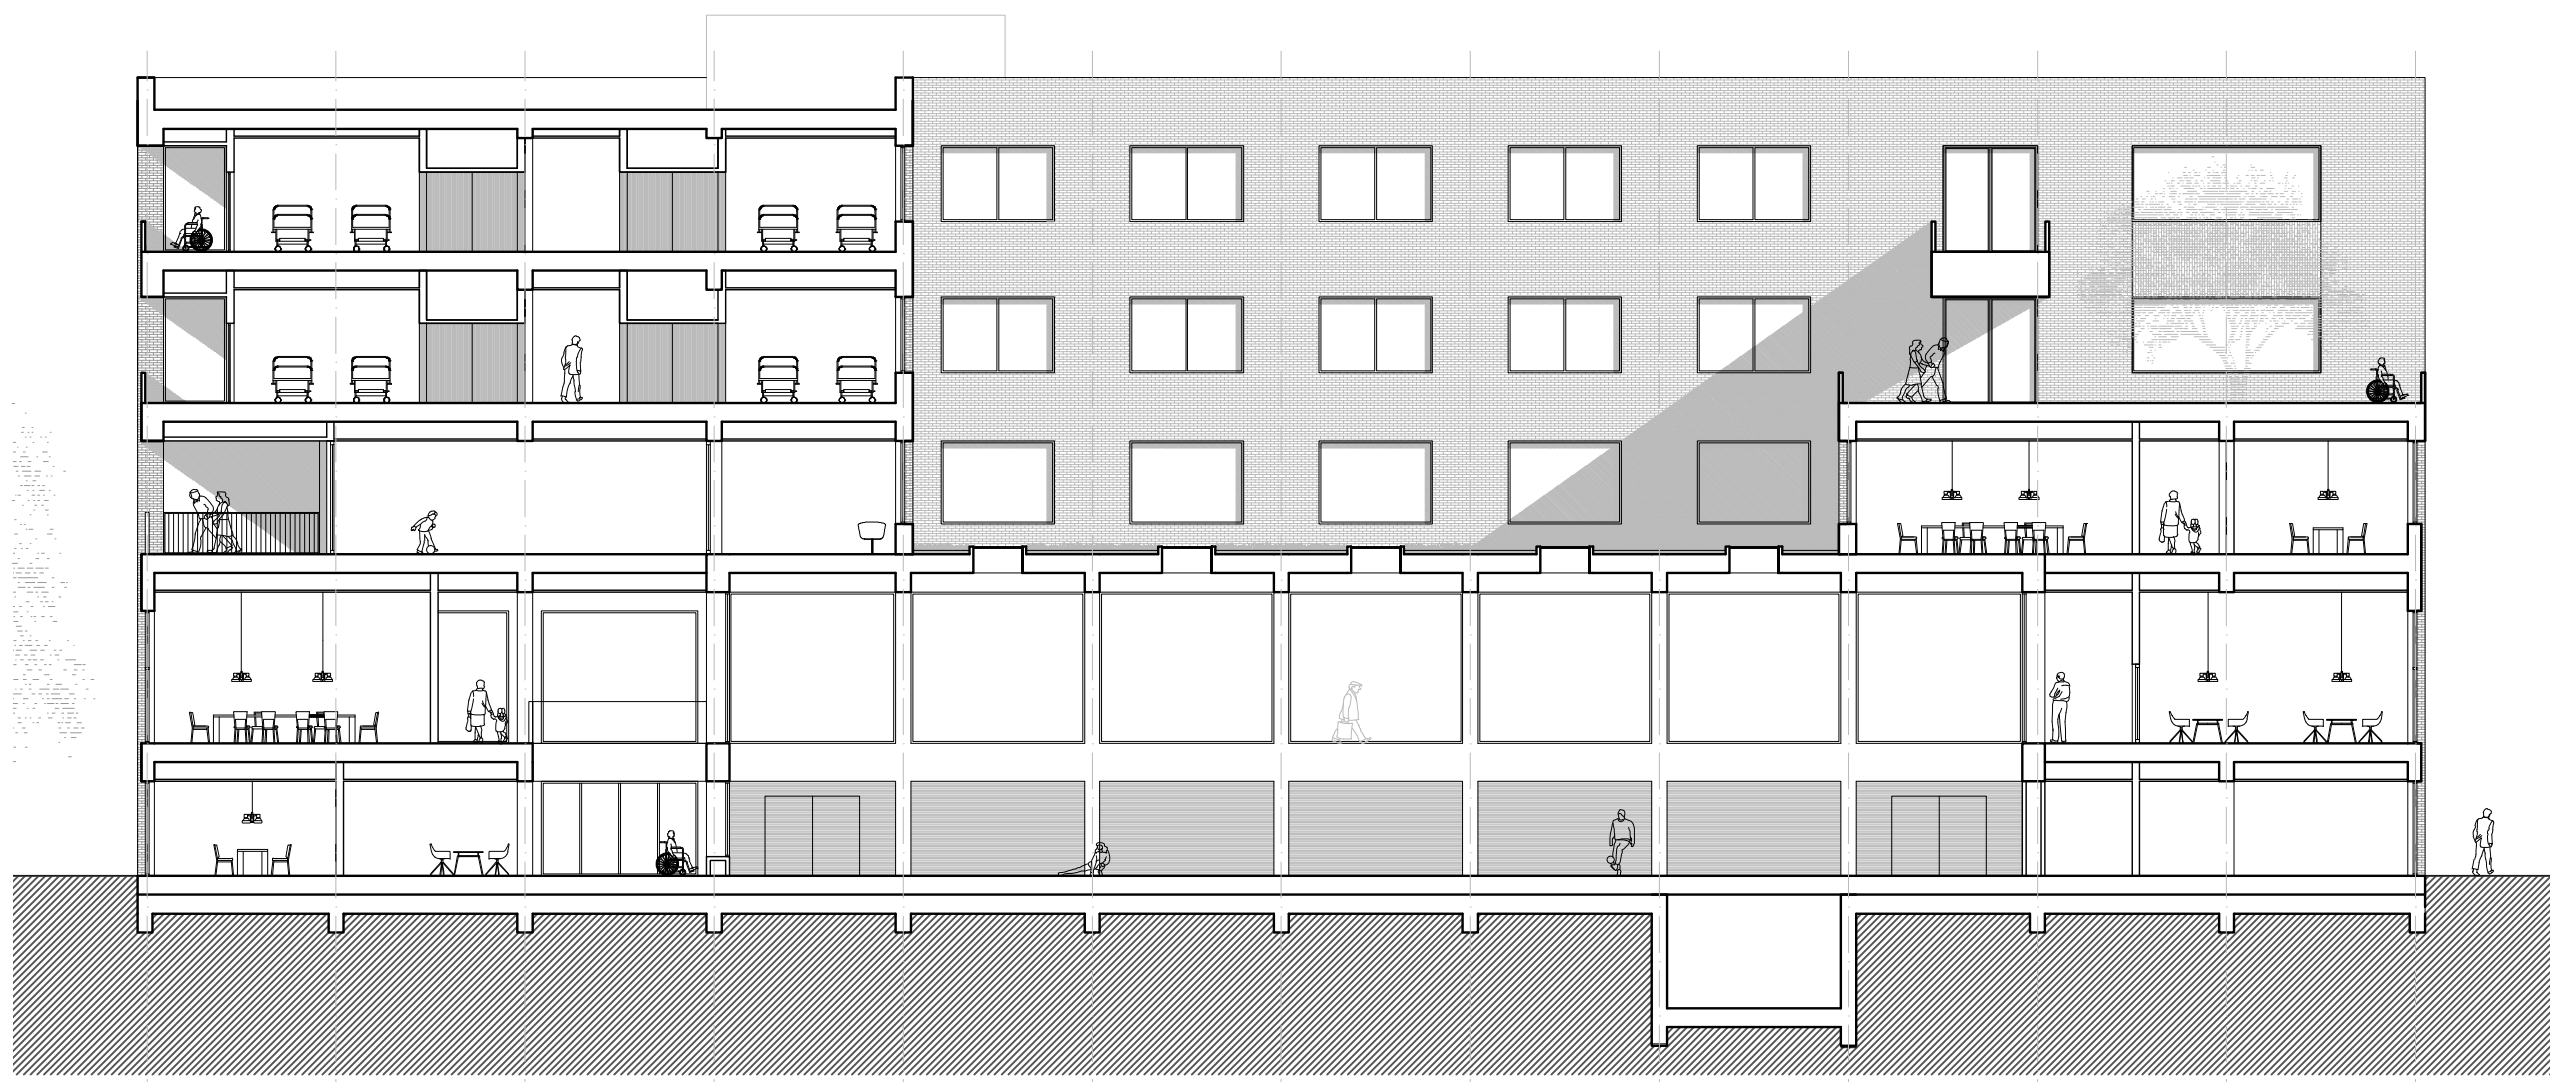


SECTION A-A 1:200

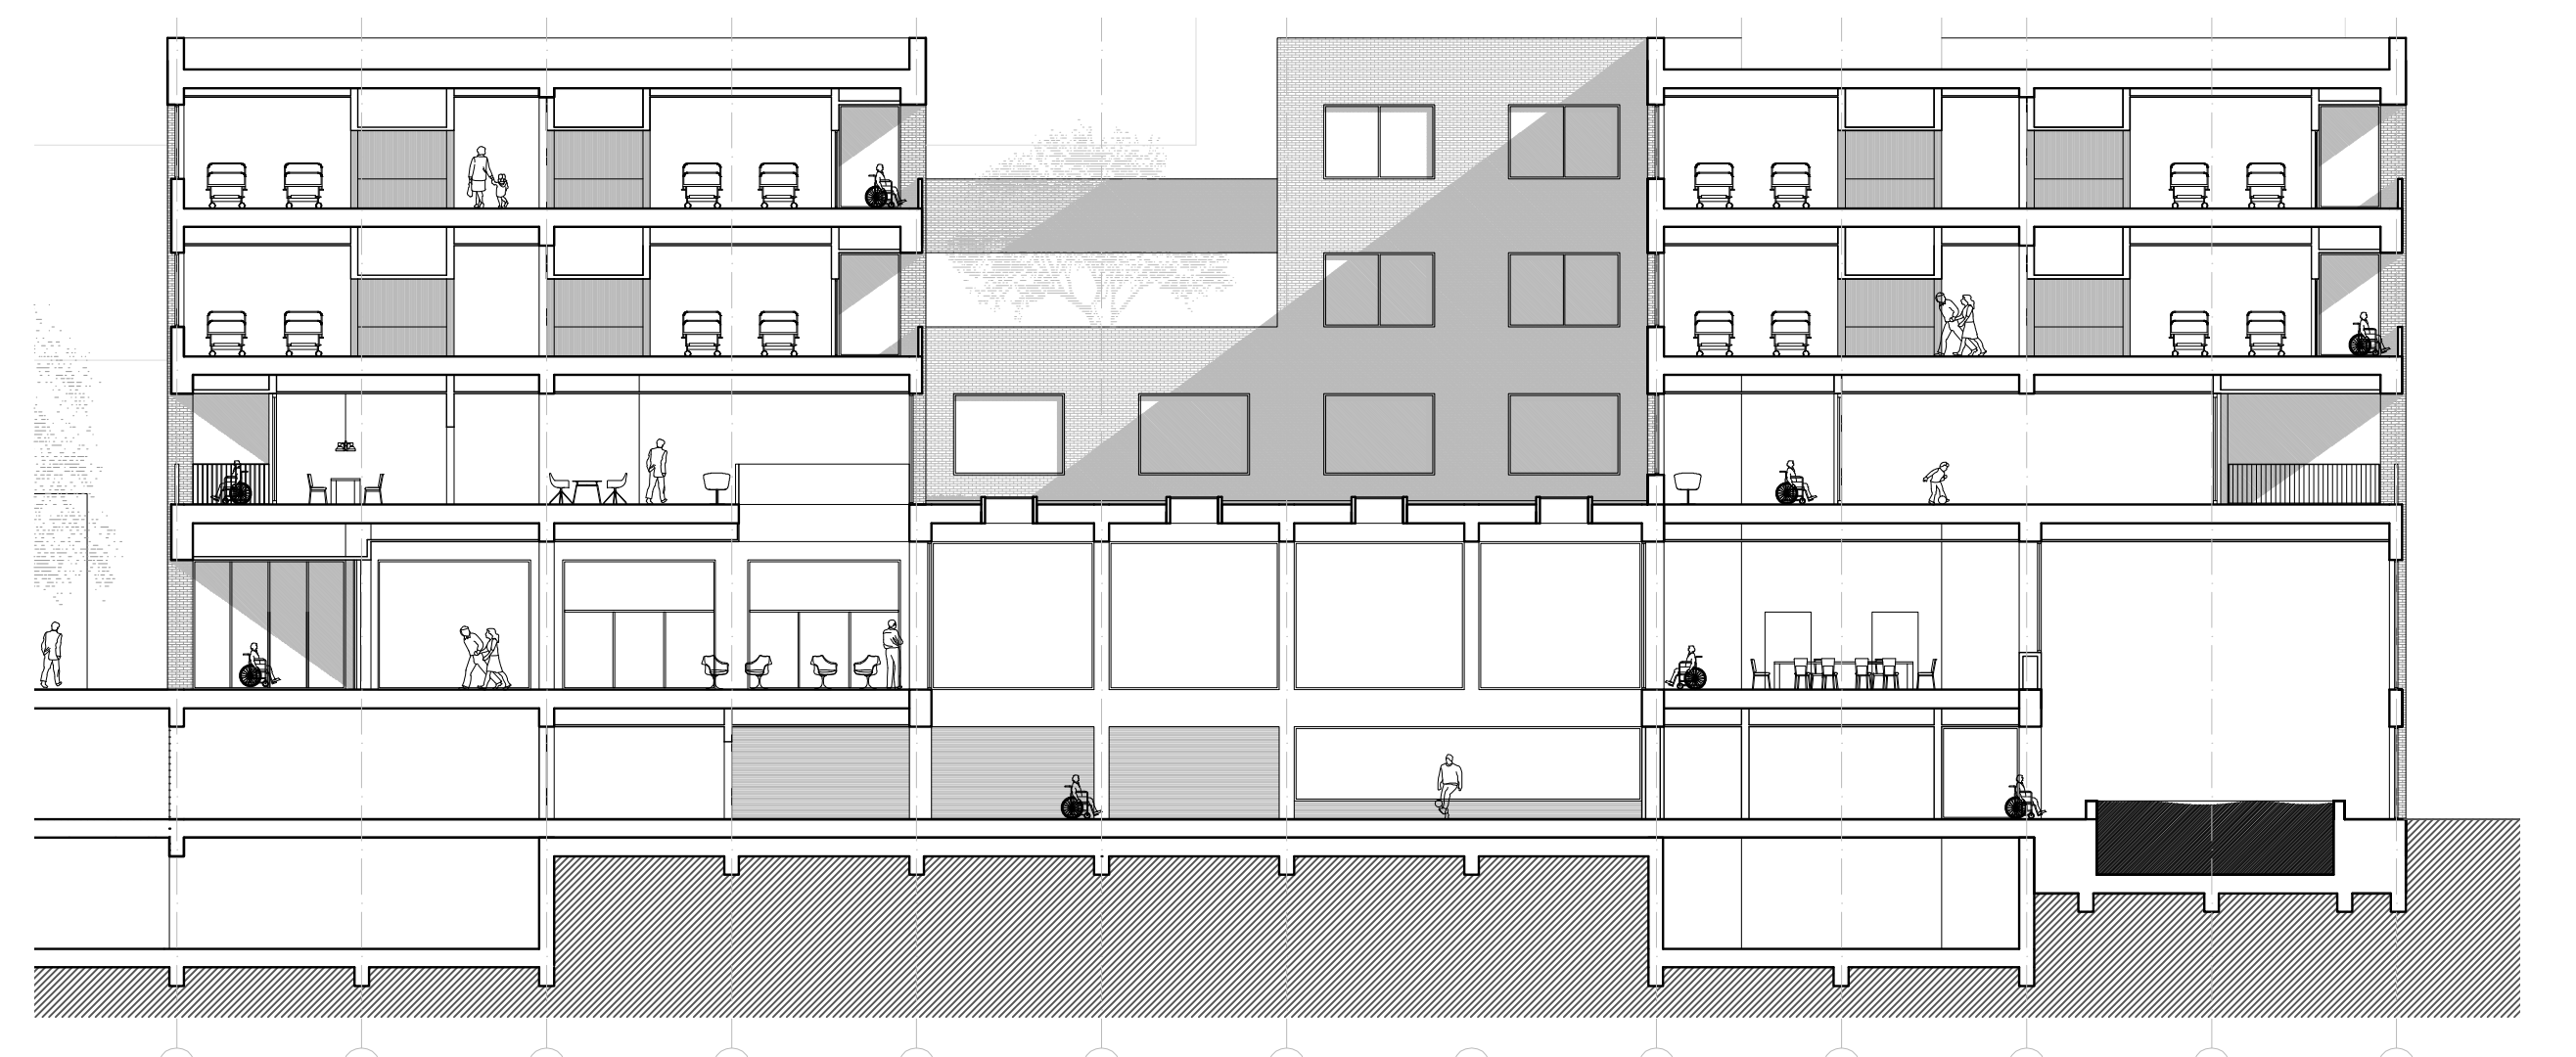

SECTION B-B 1:200

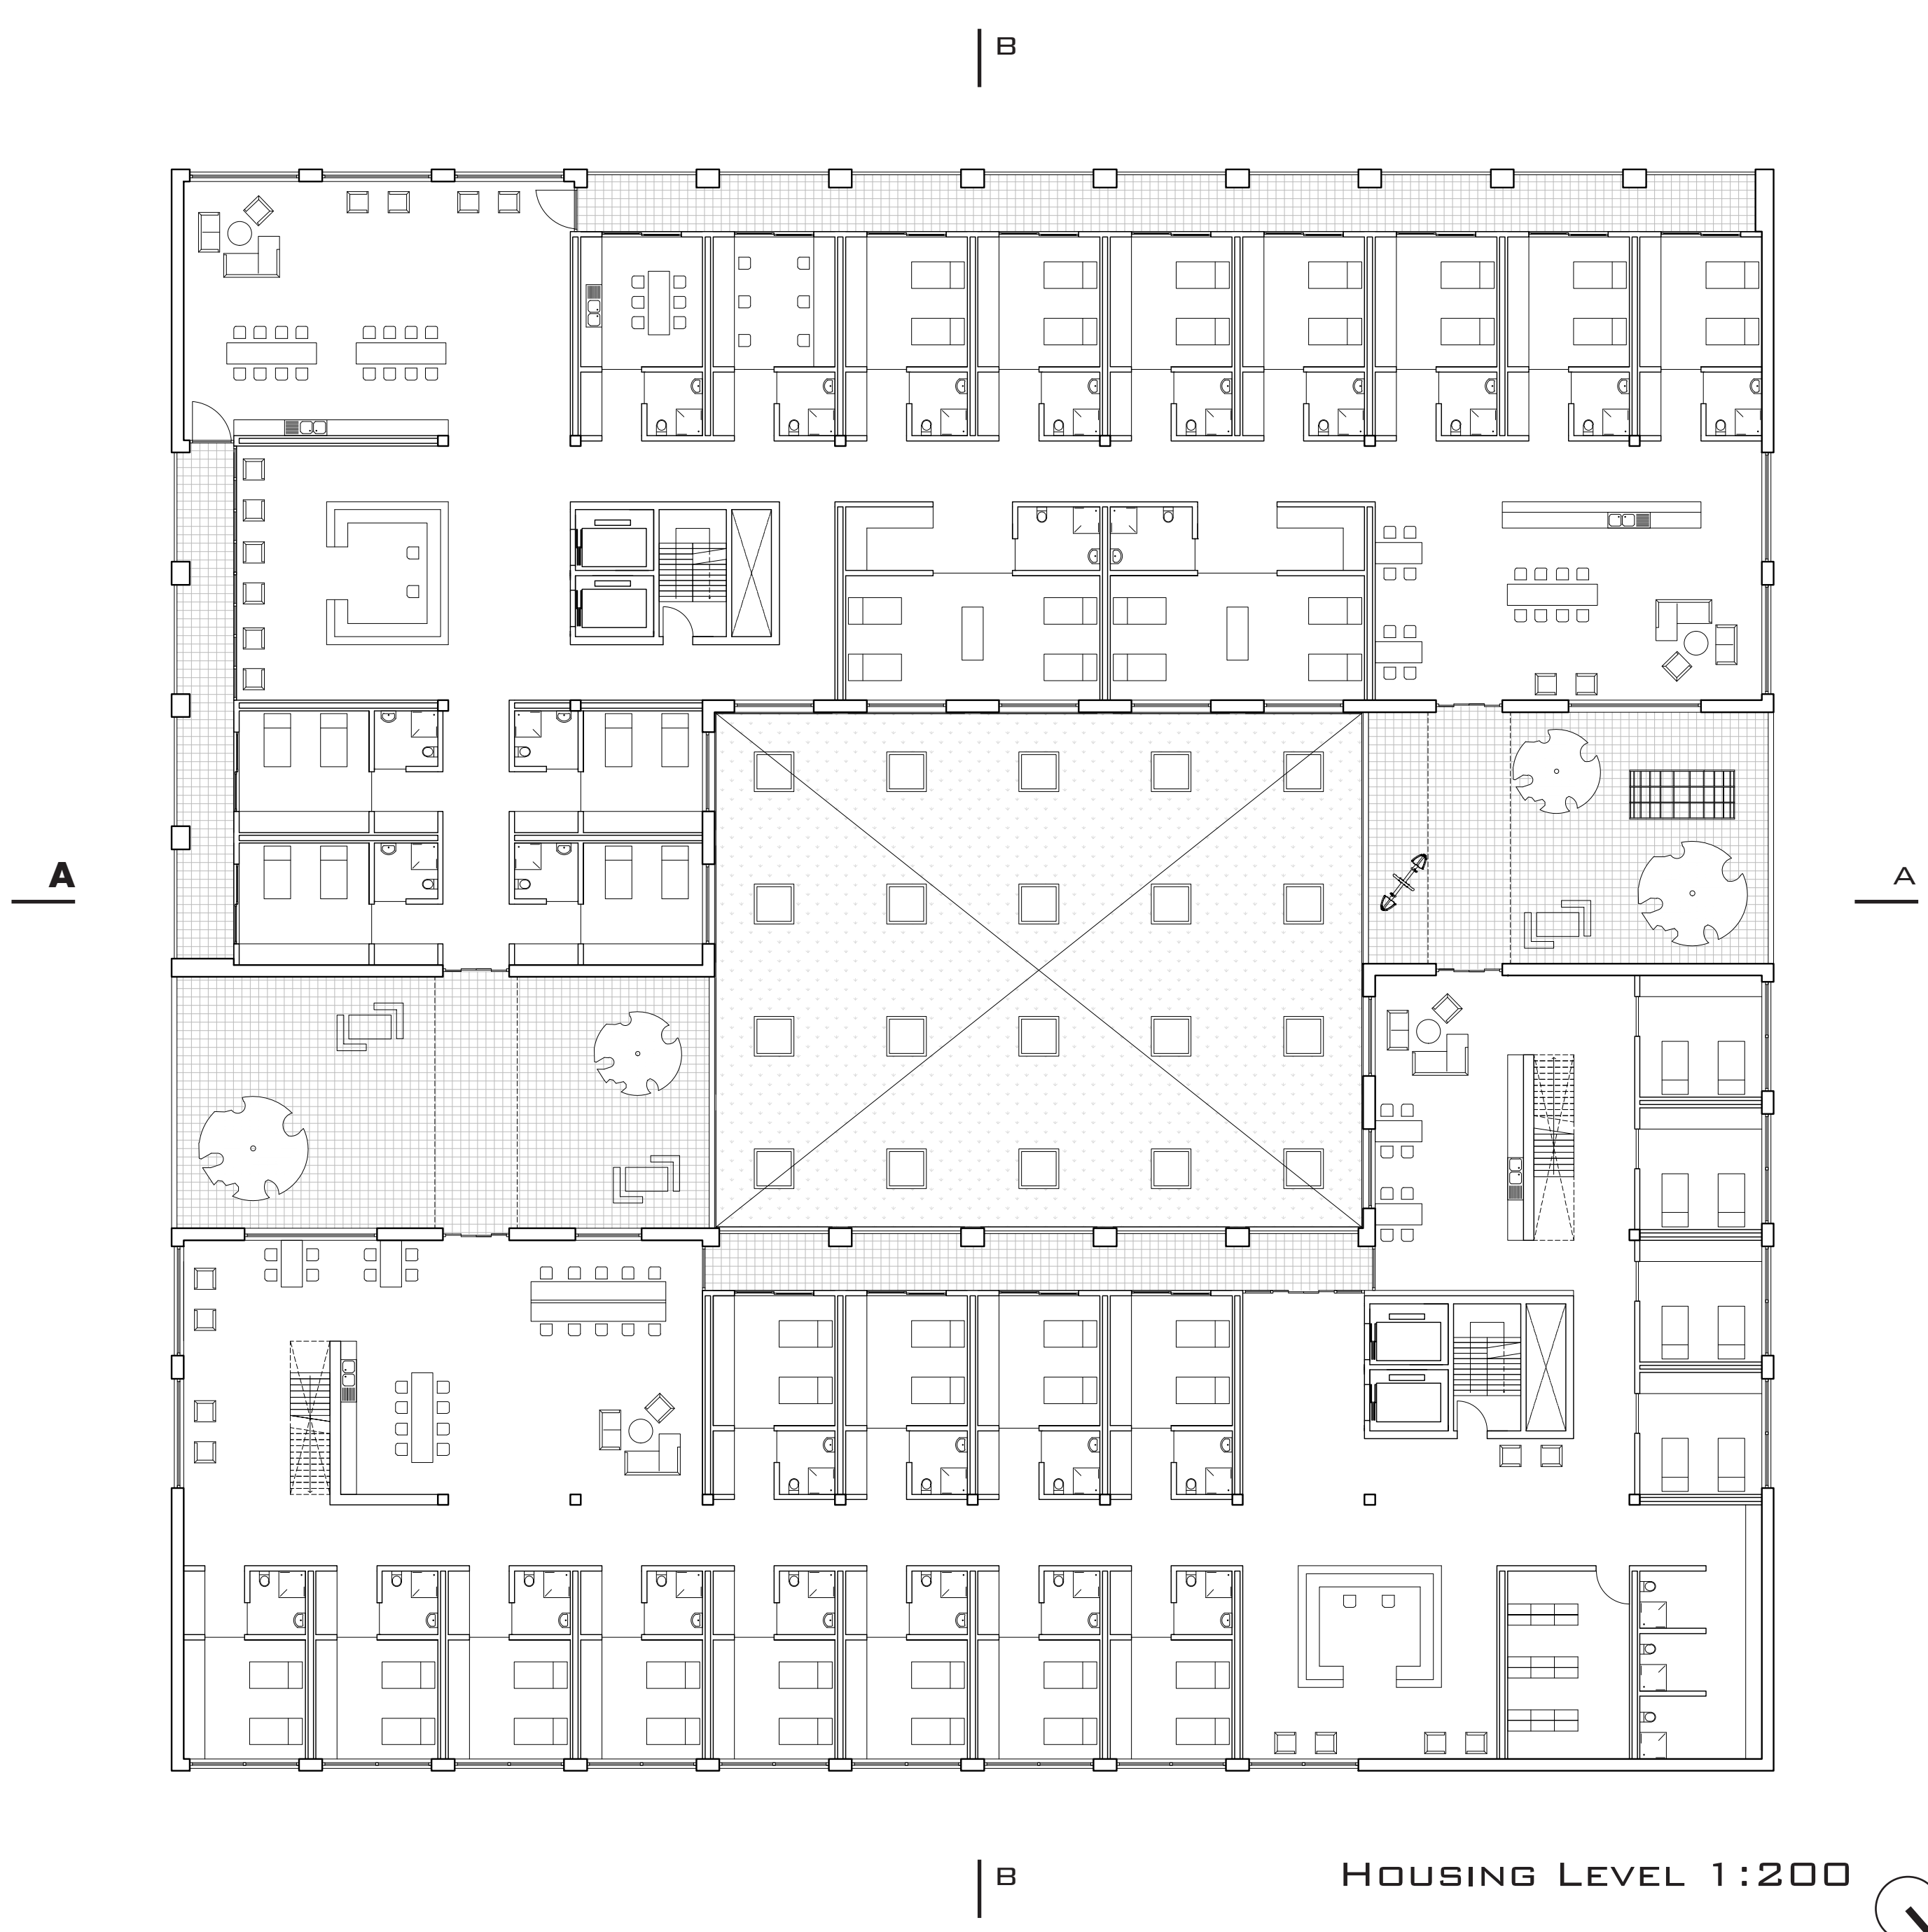

HOUSING LEVEL 1:200

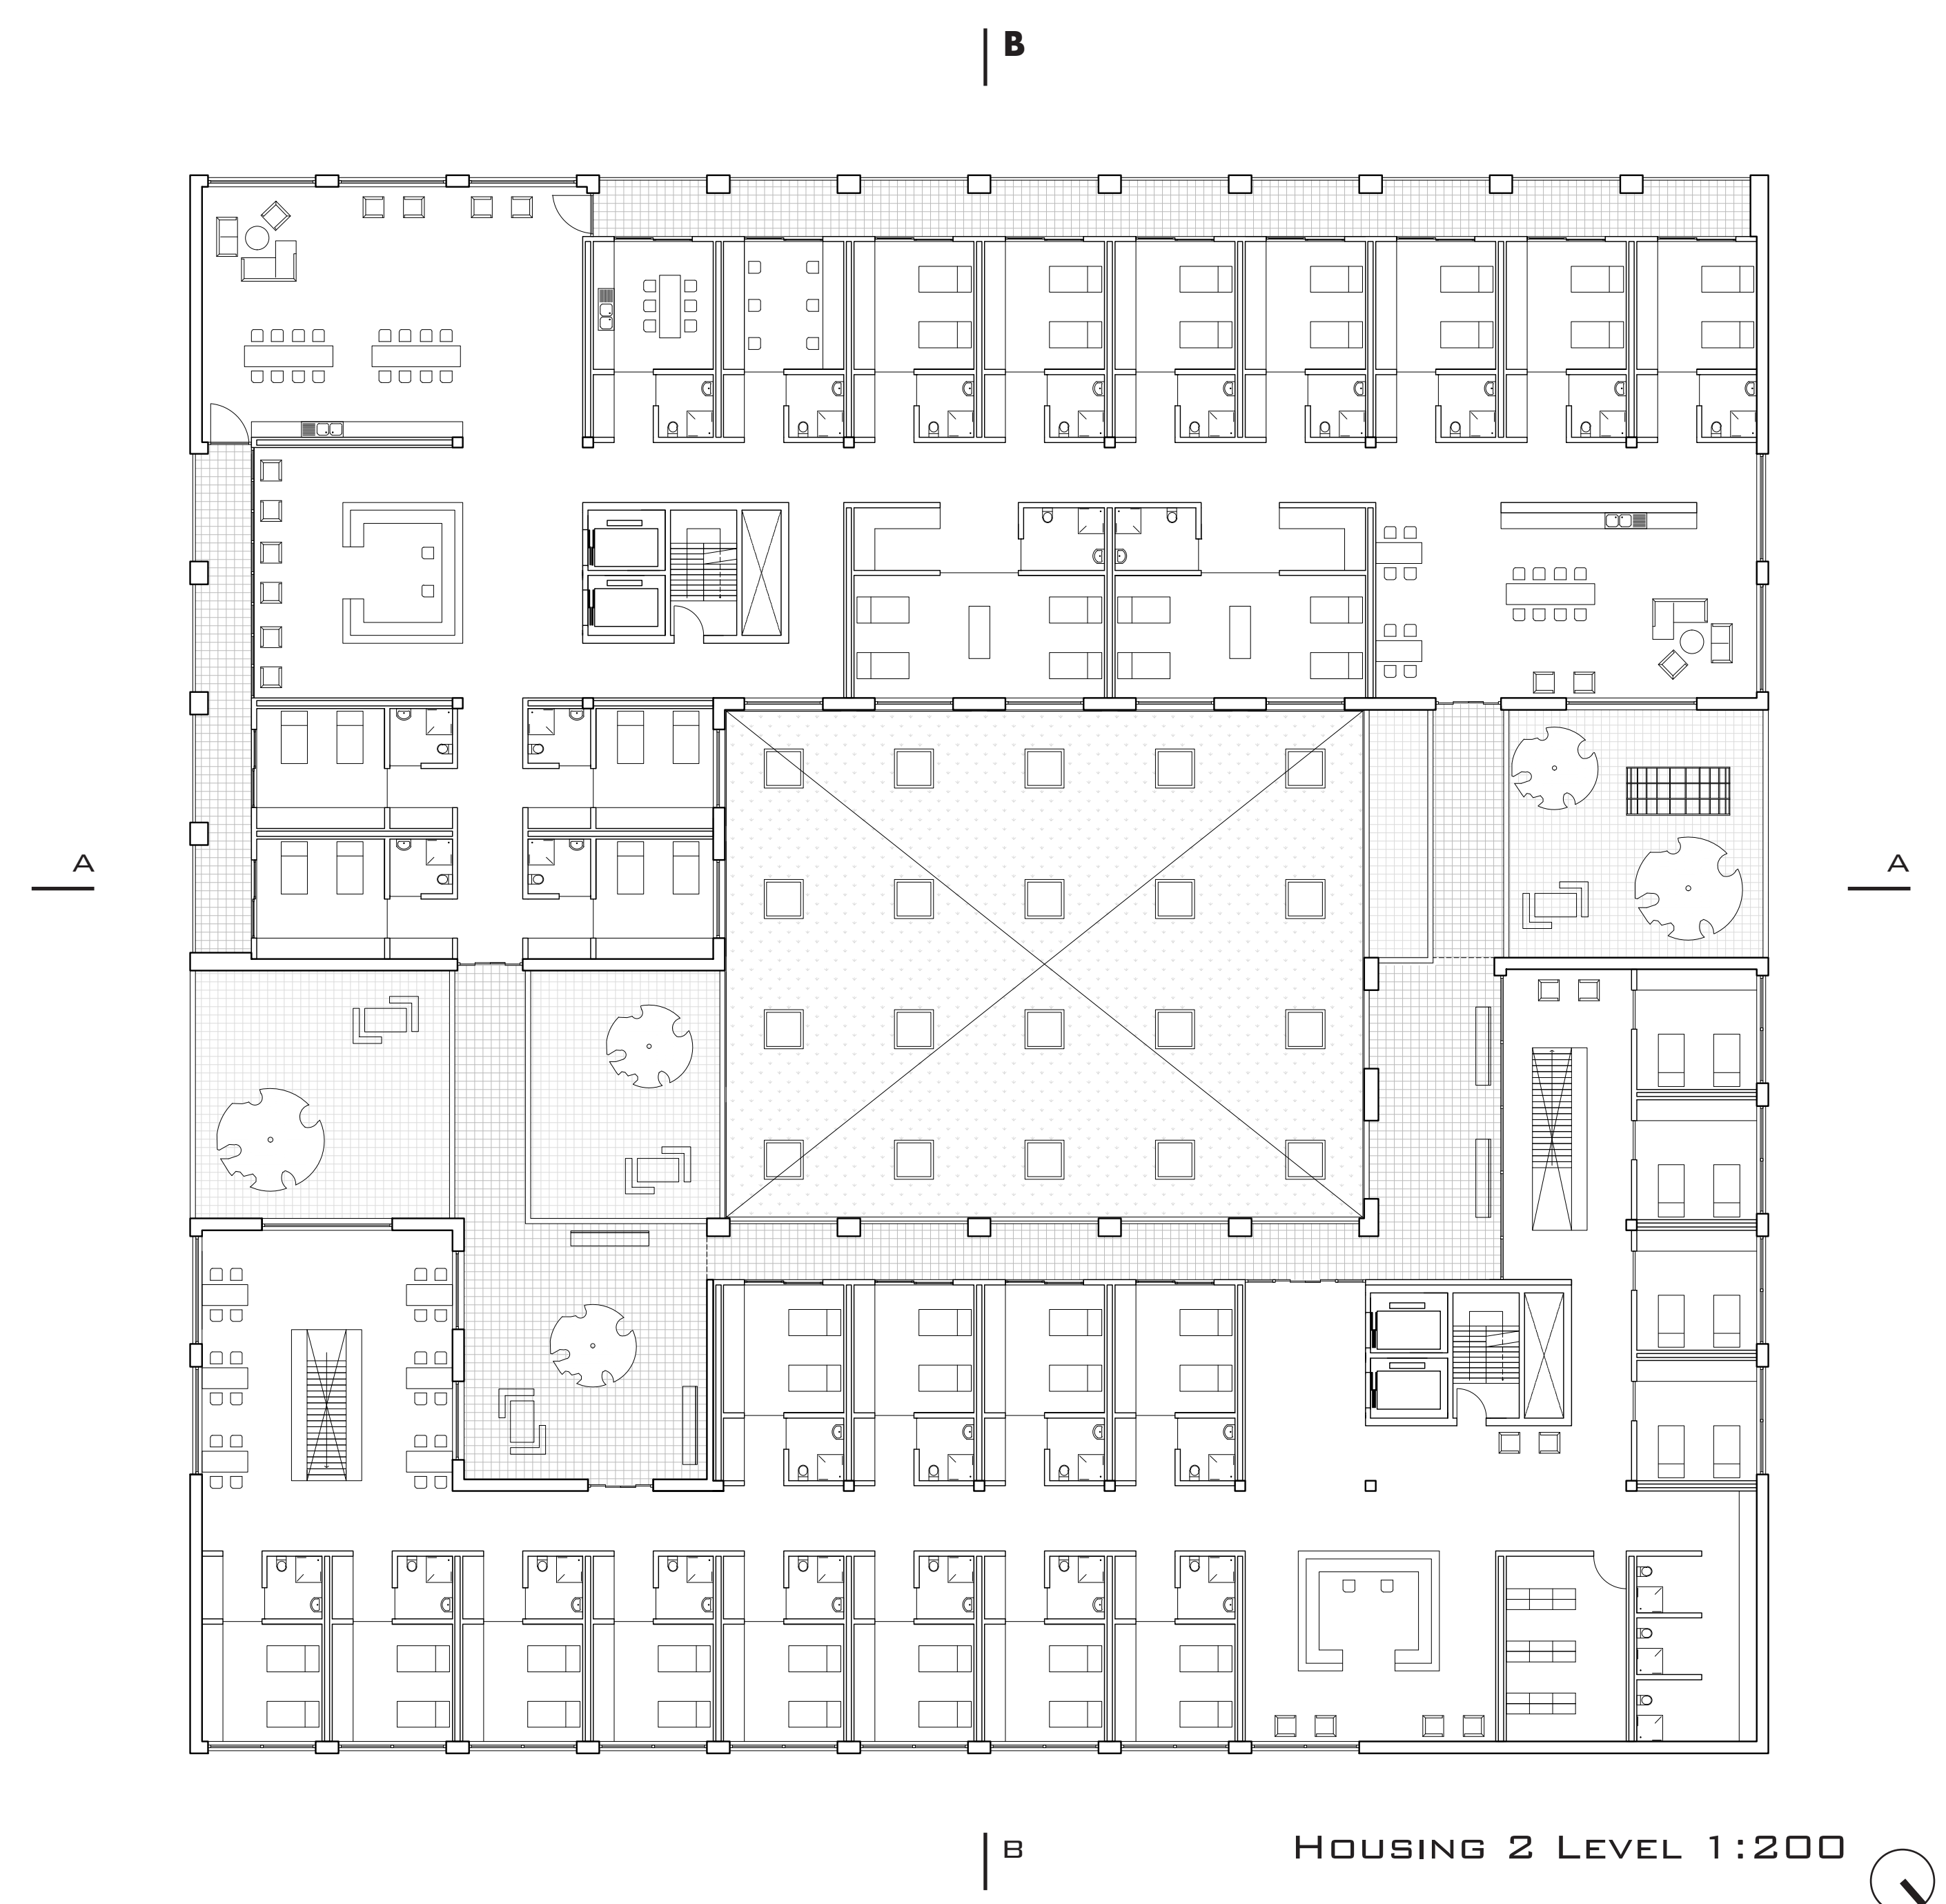

HOUSING 2 LEVEL 1:200