




ground floor plan



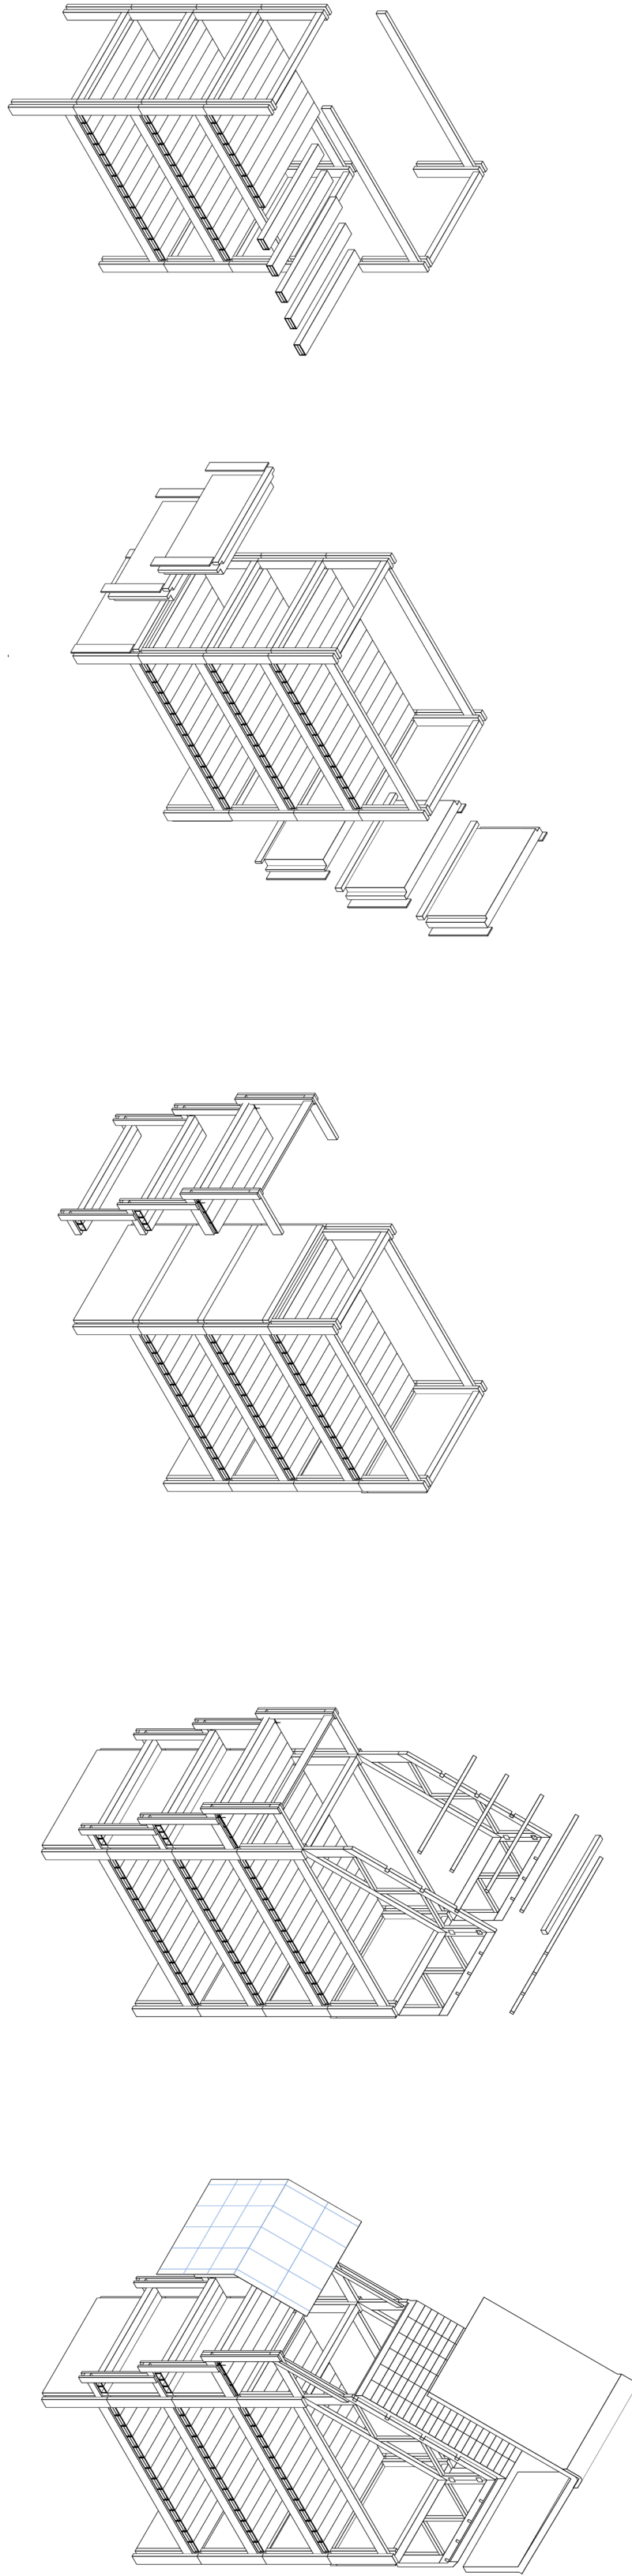


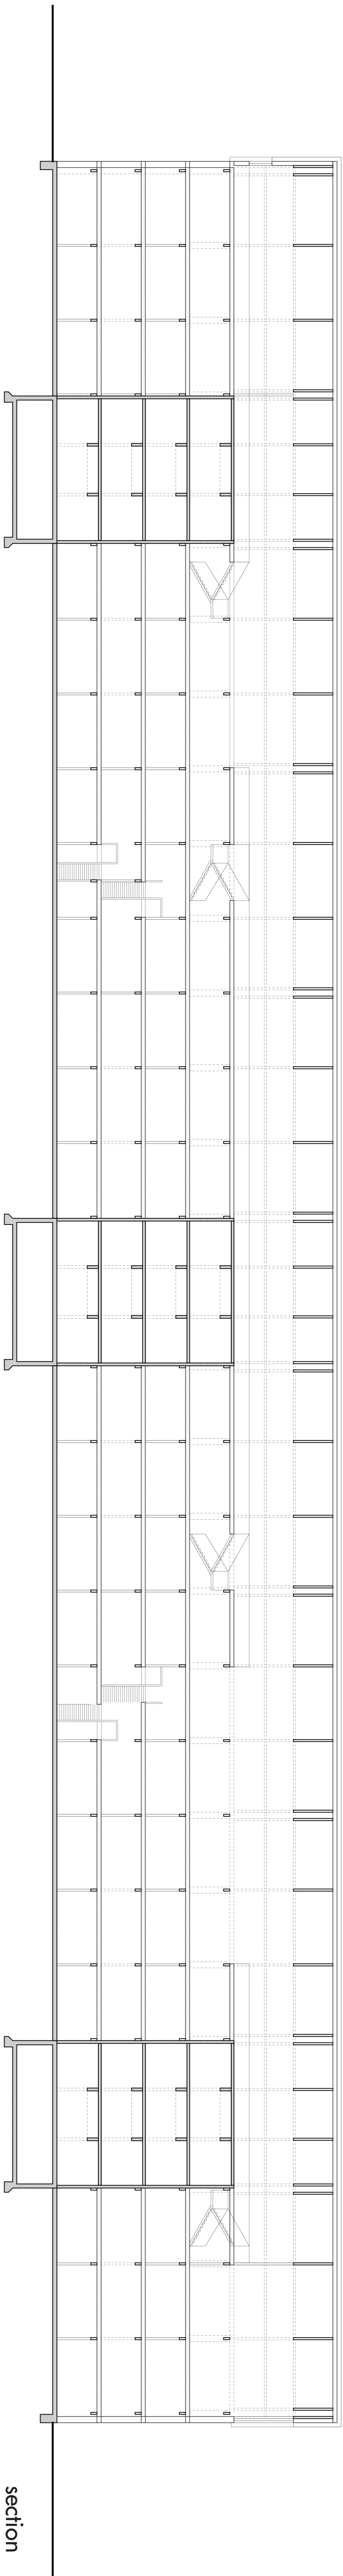


section

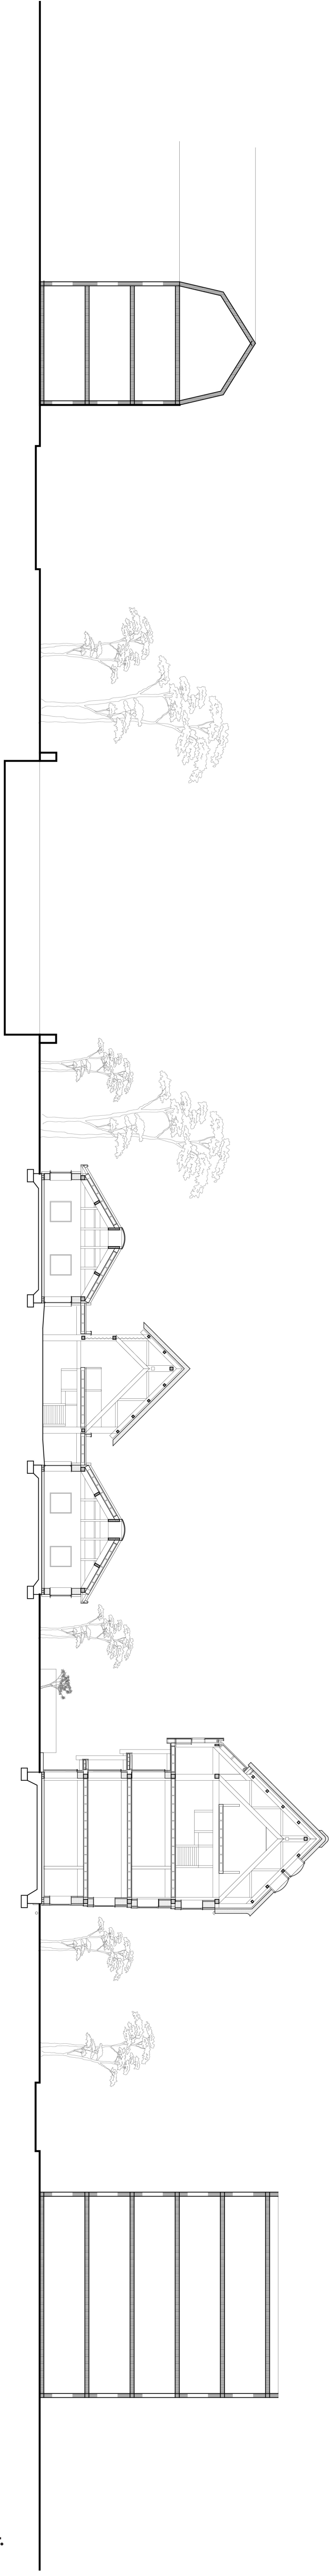

section

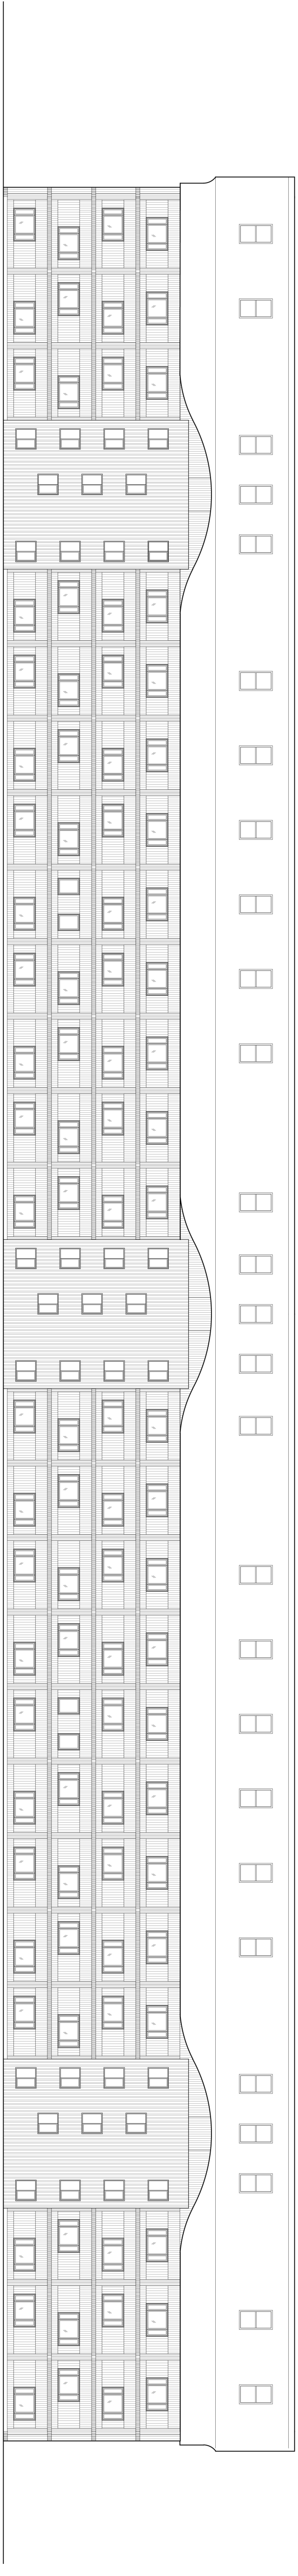


north elevation

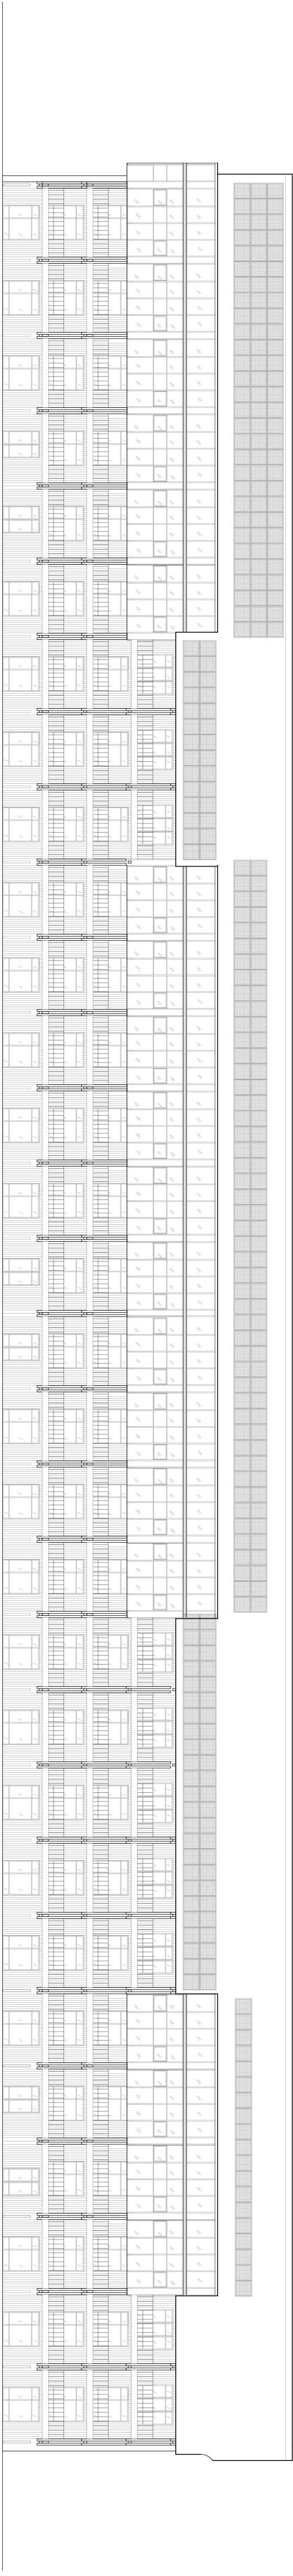


south elevation




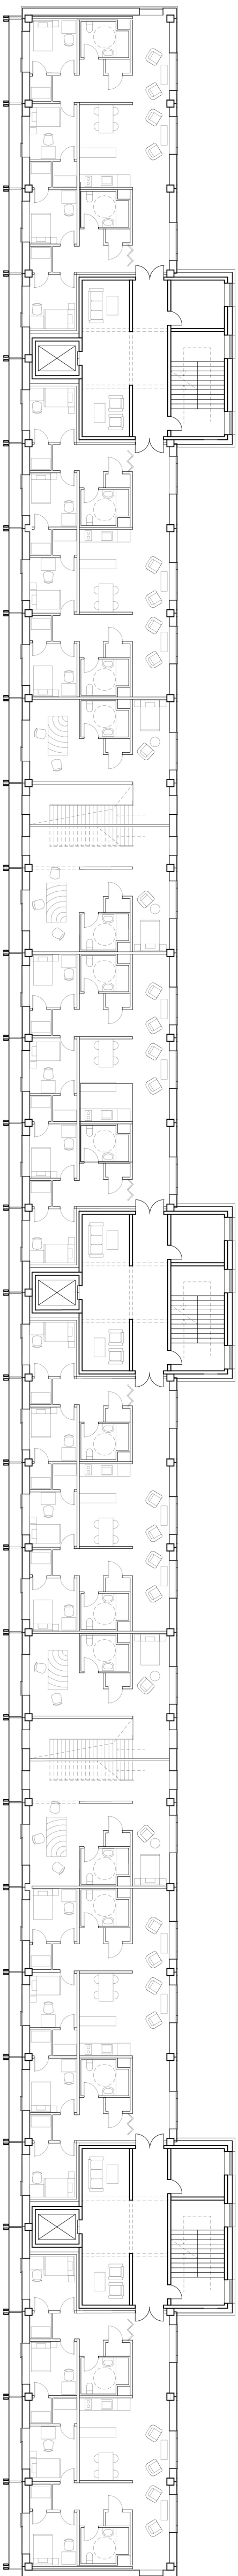


F1 plan

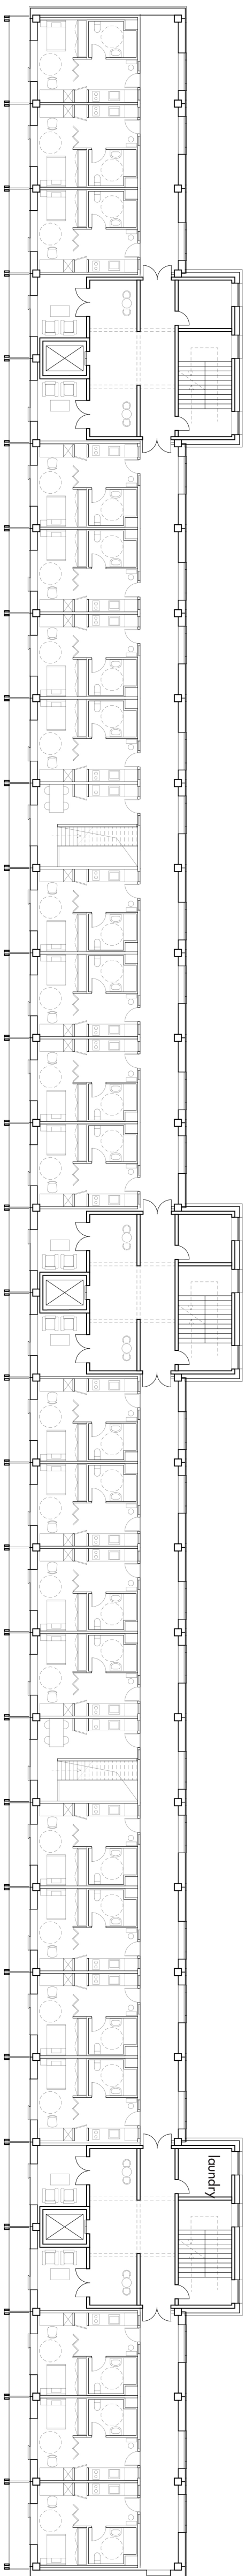


F2 plan

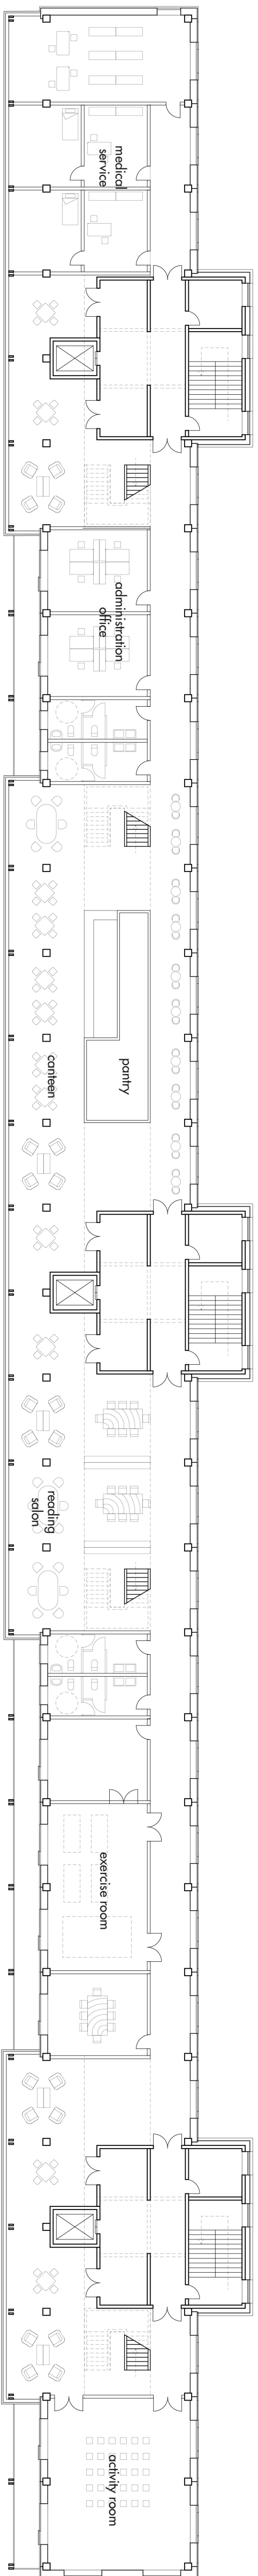


F3 plan

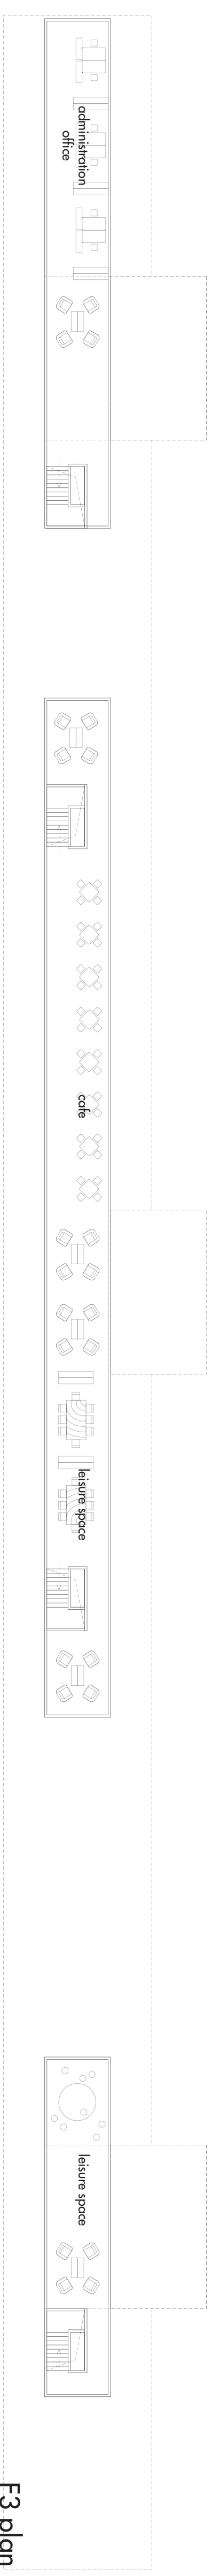


F3 plan (loft floor)

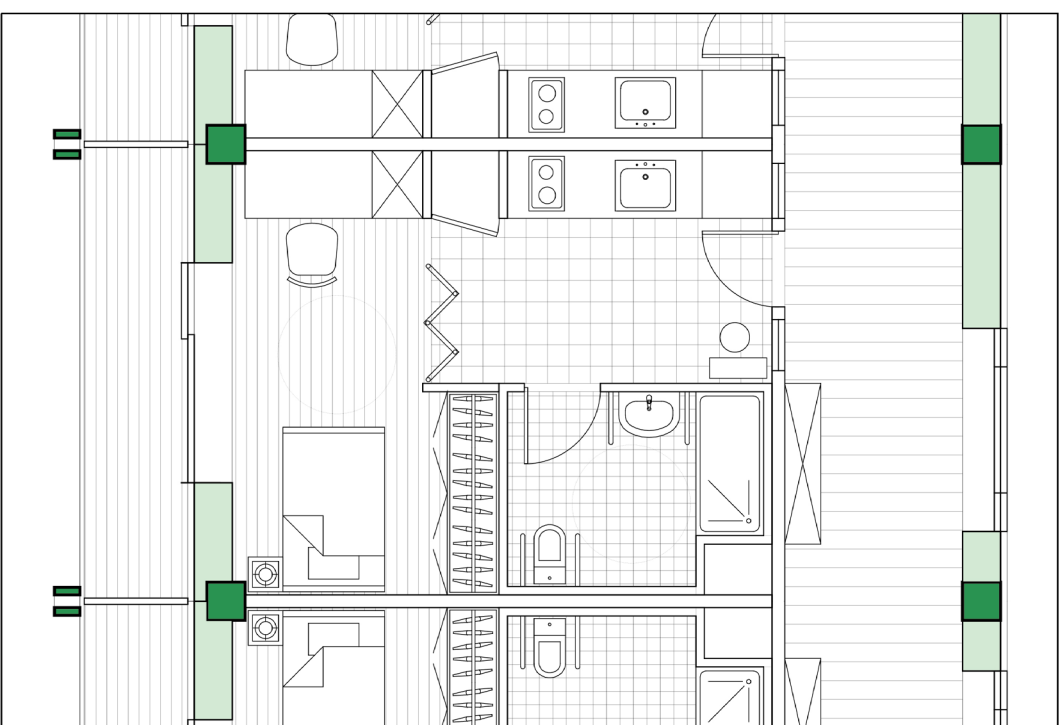


single person apartment plan (F2)

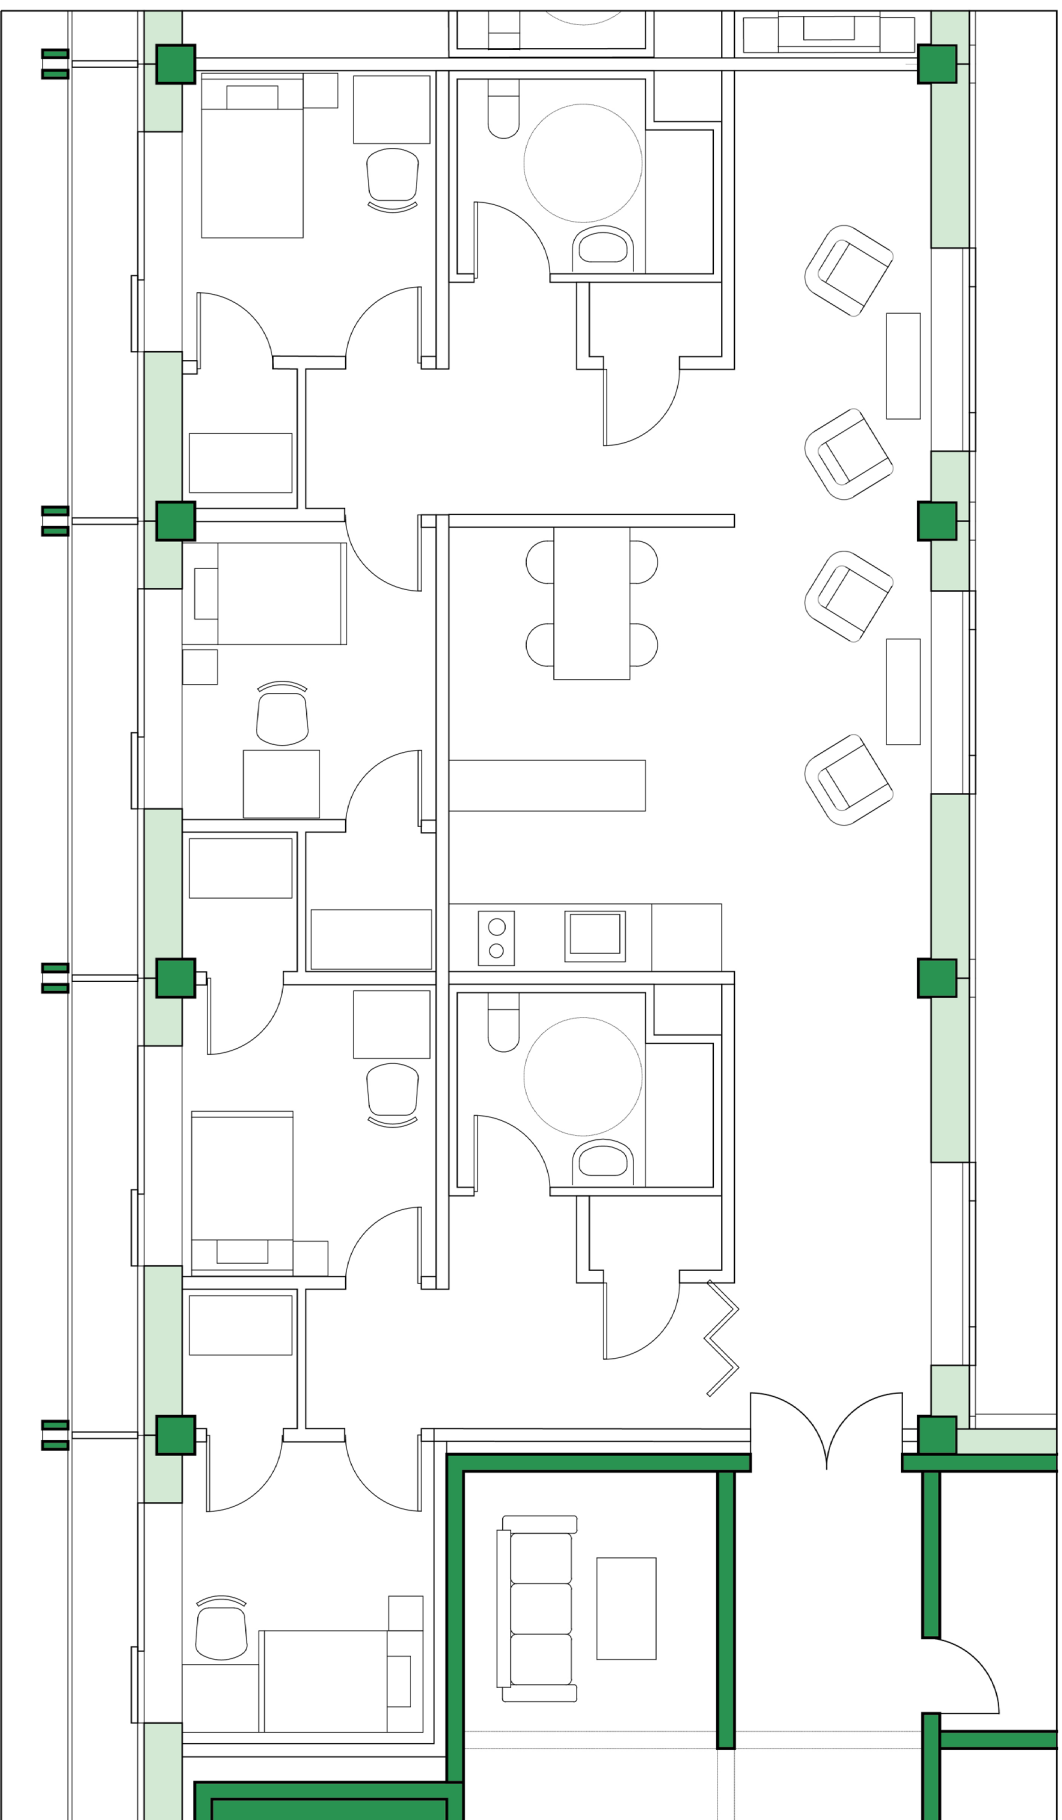

co-living apartment plan (F1)

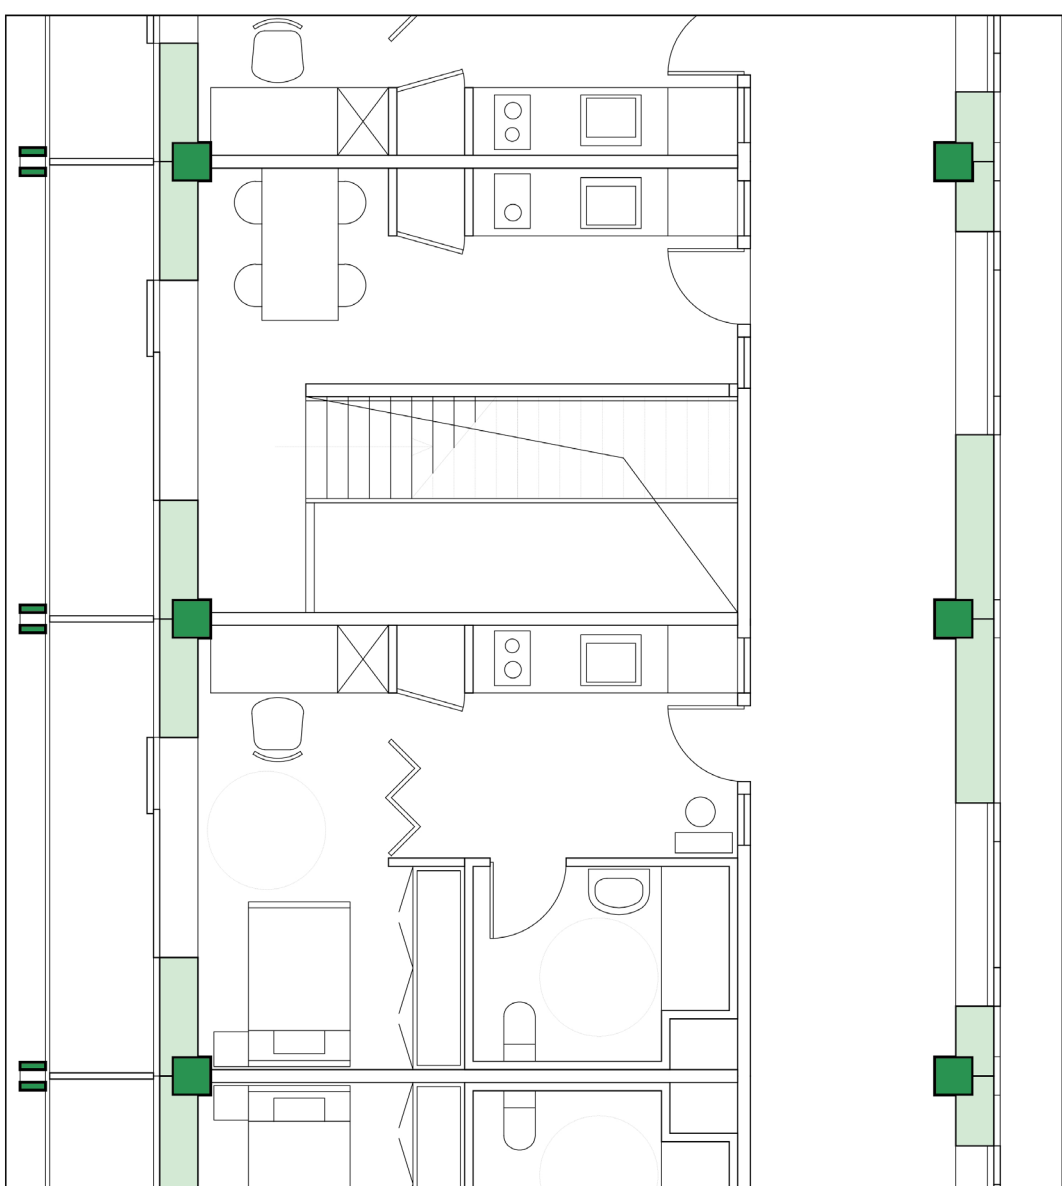


loft apartment plan (F1)


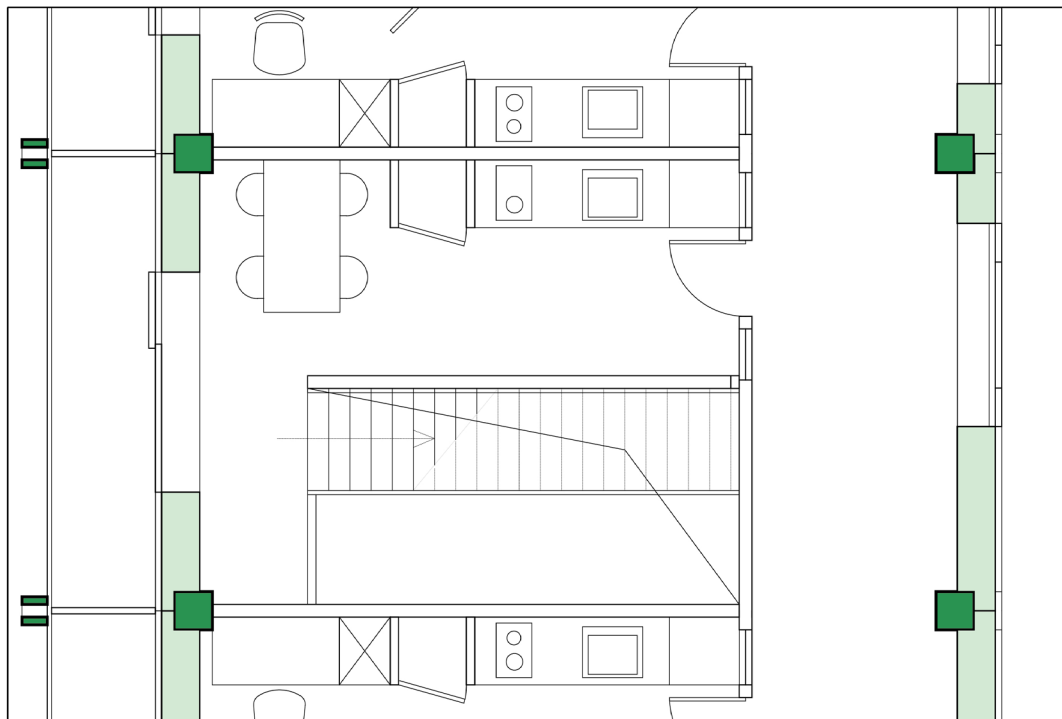


loft apartment plan (F2)



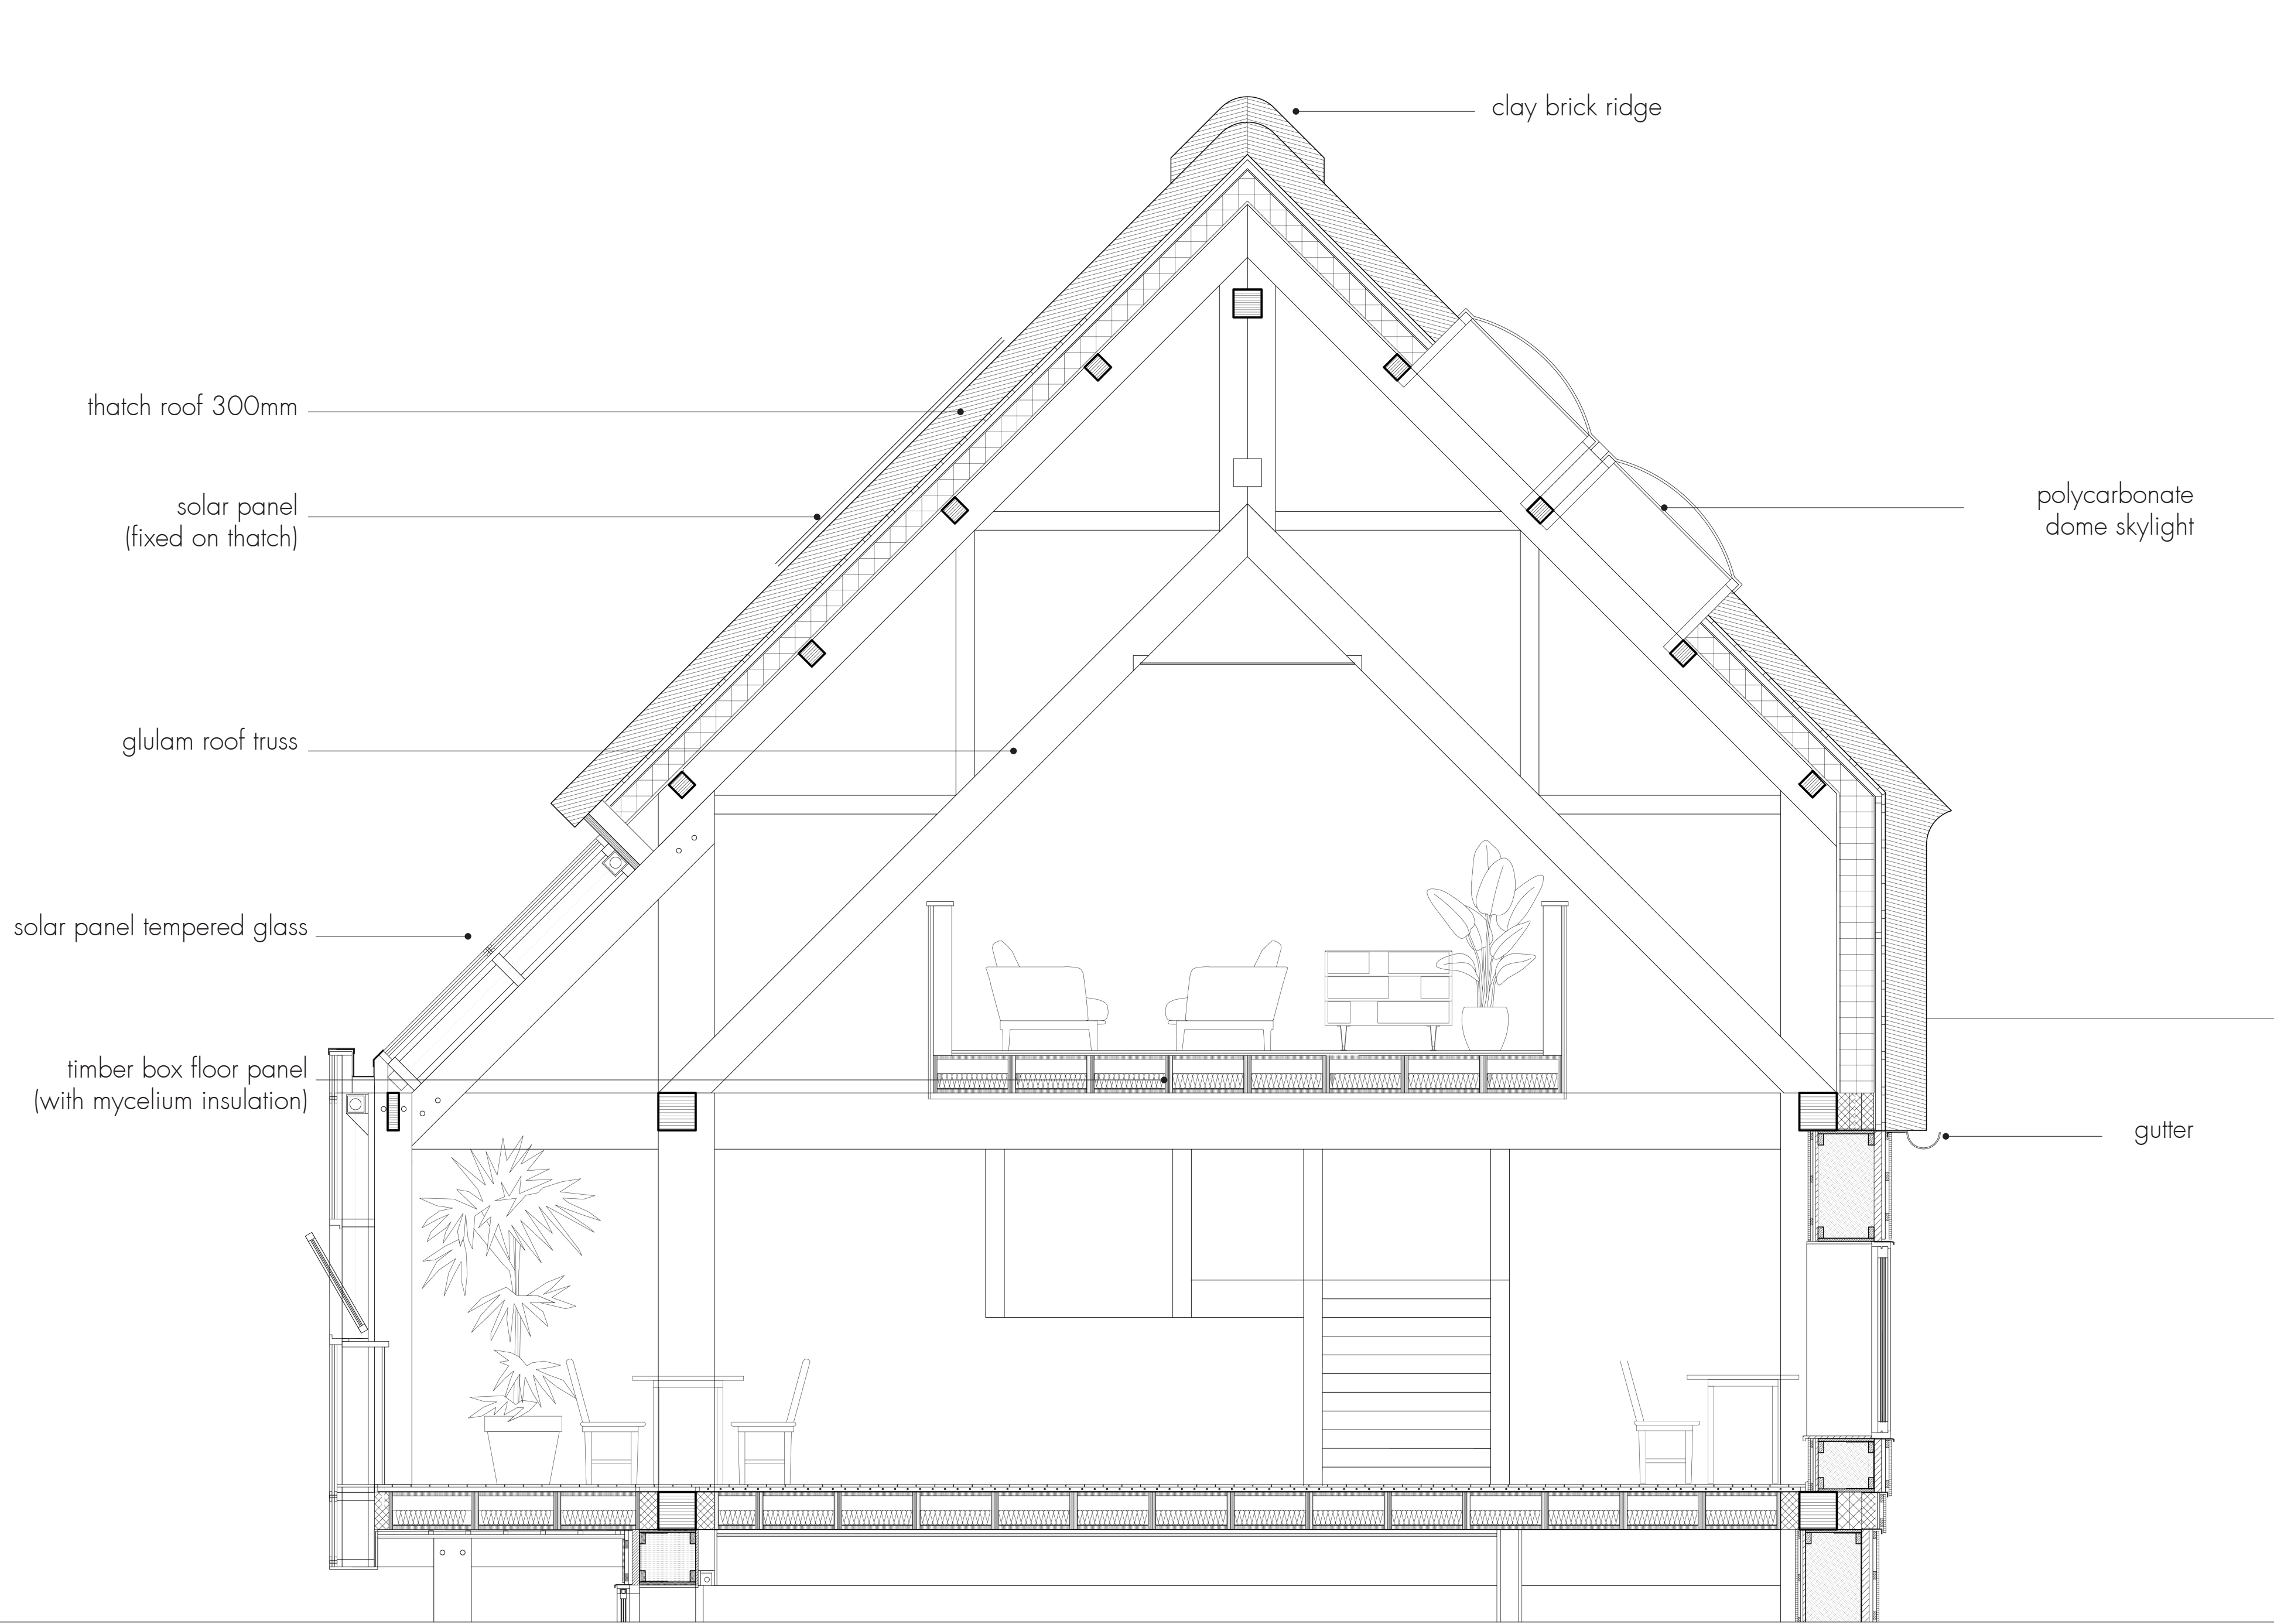


roof section

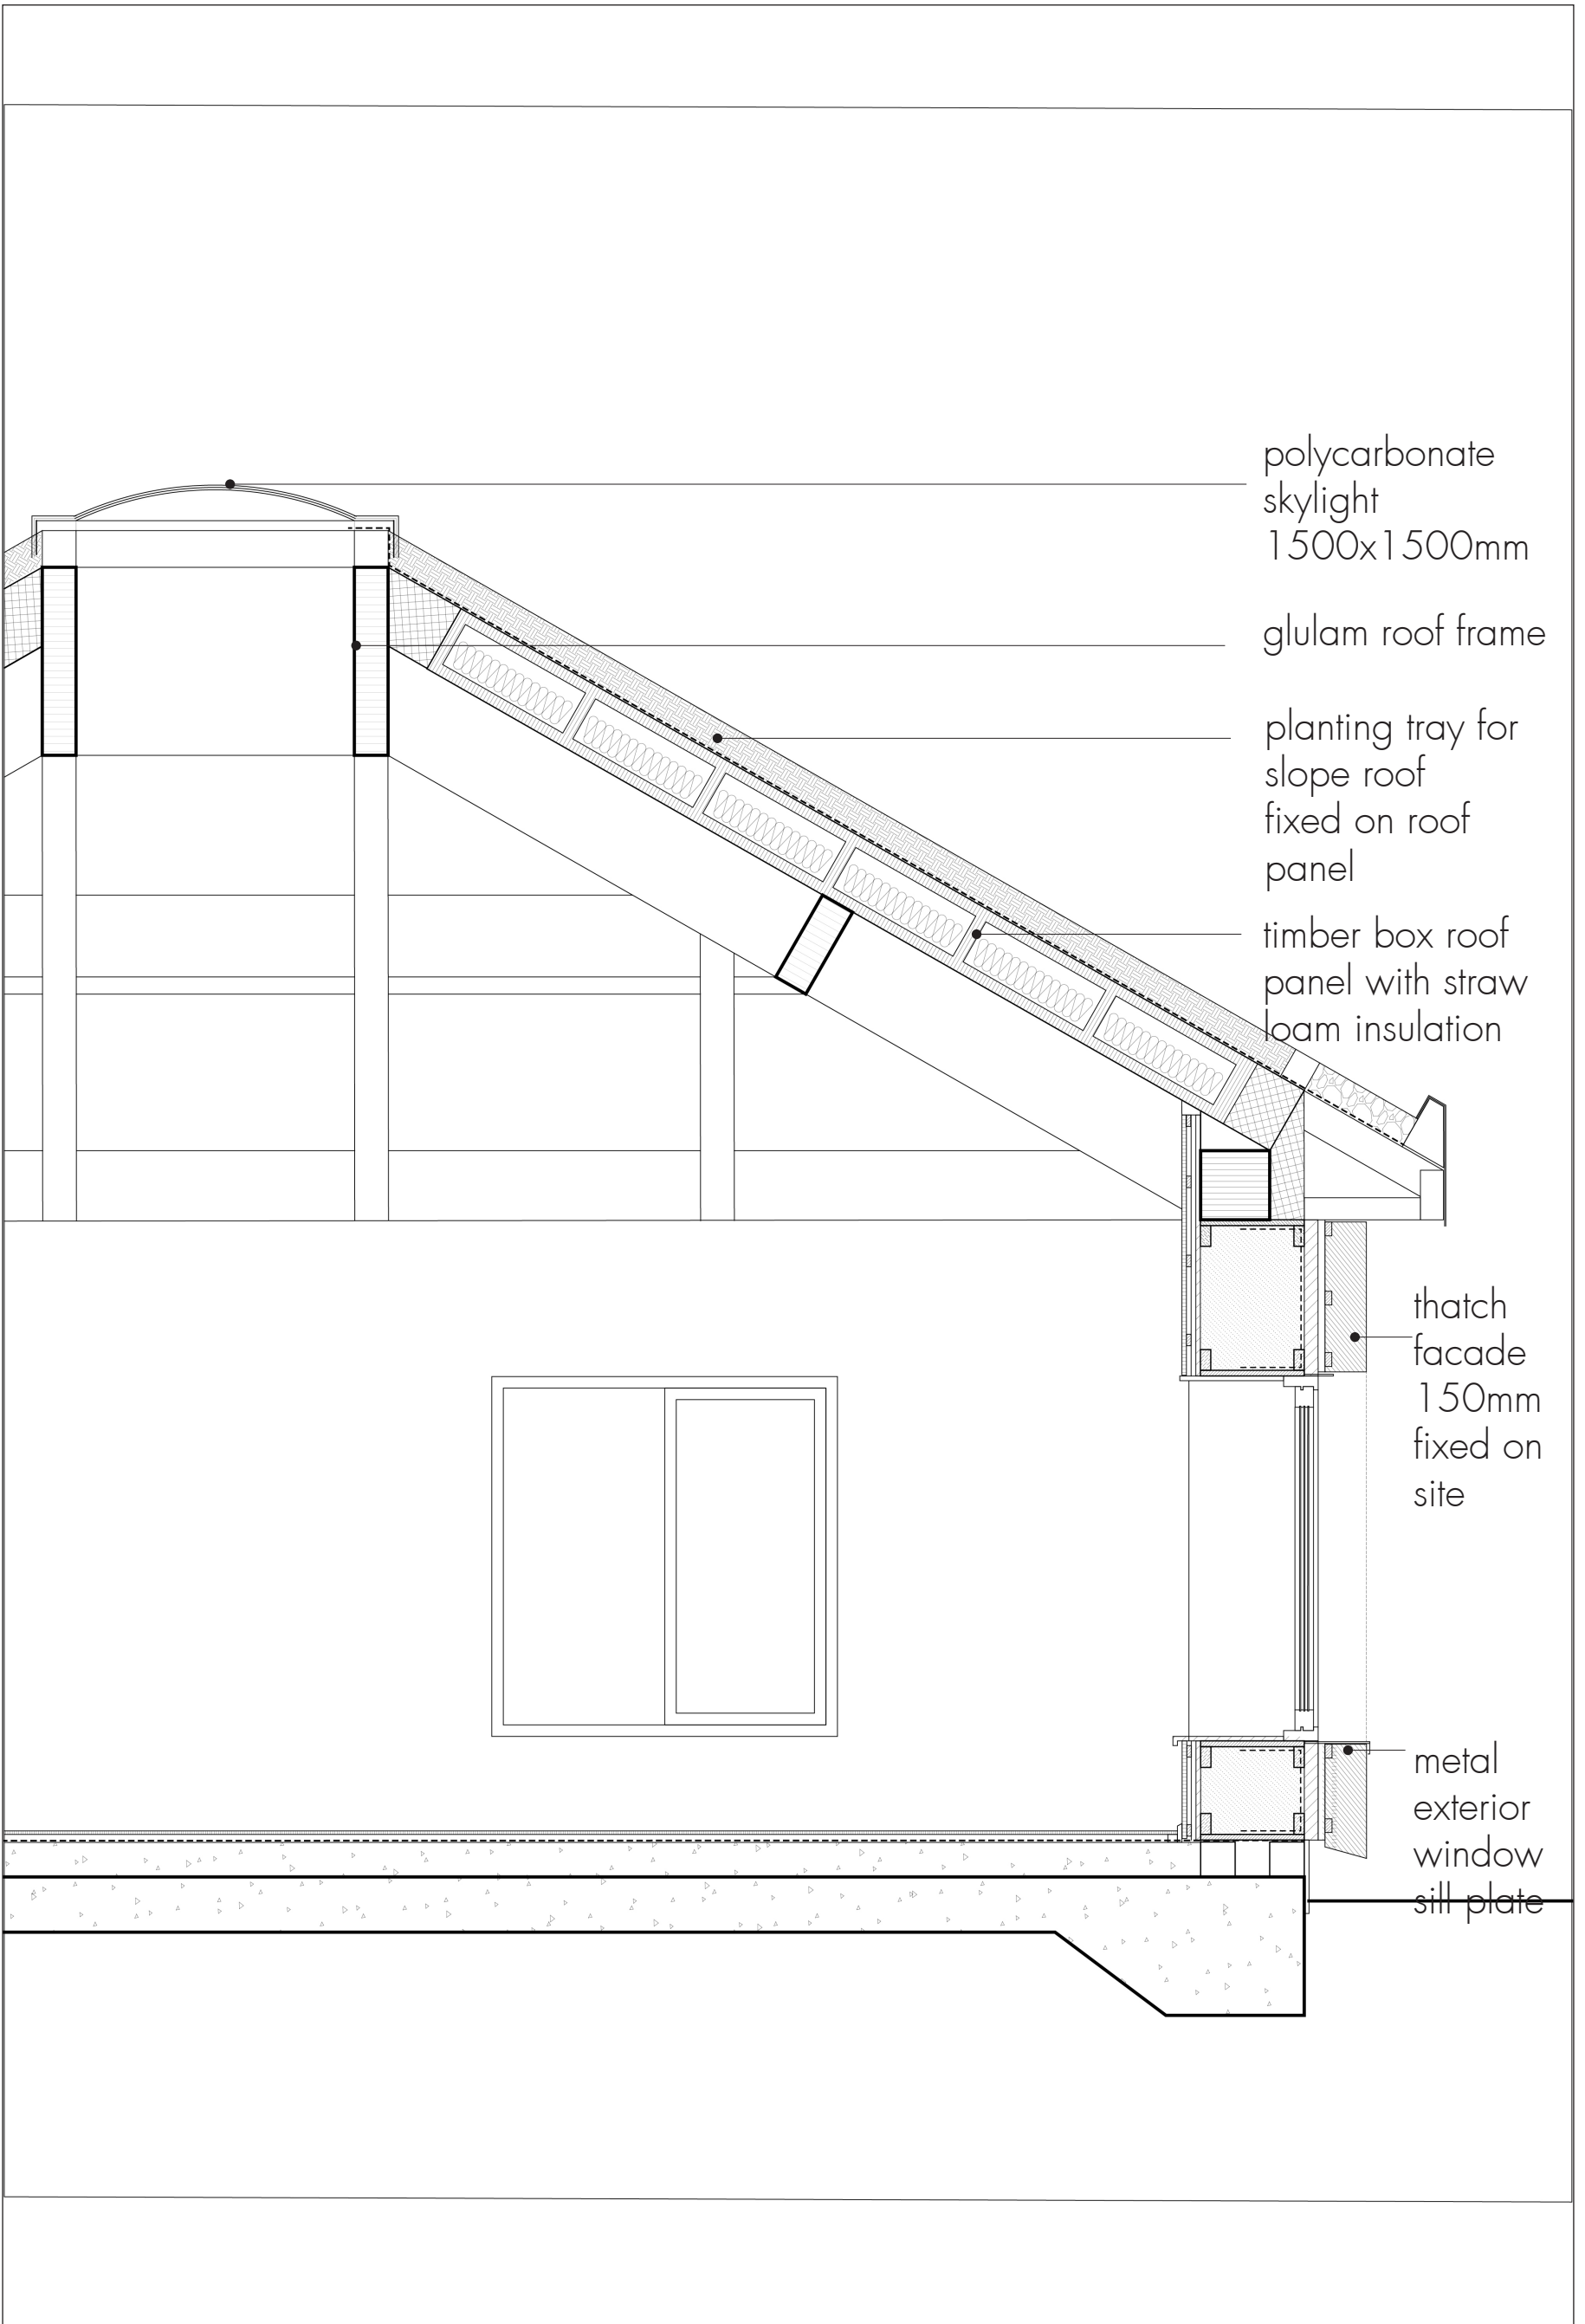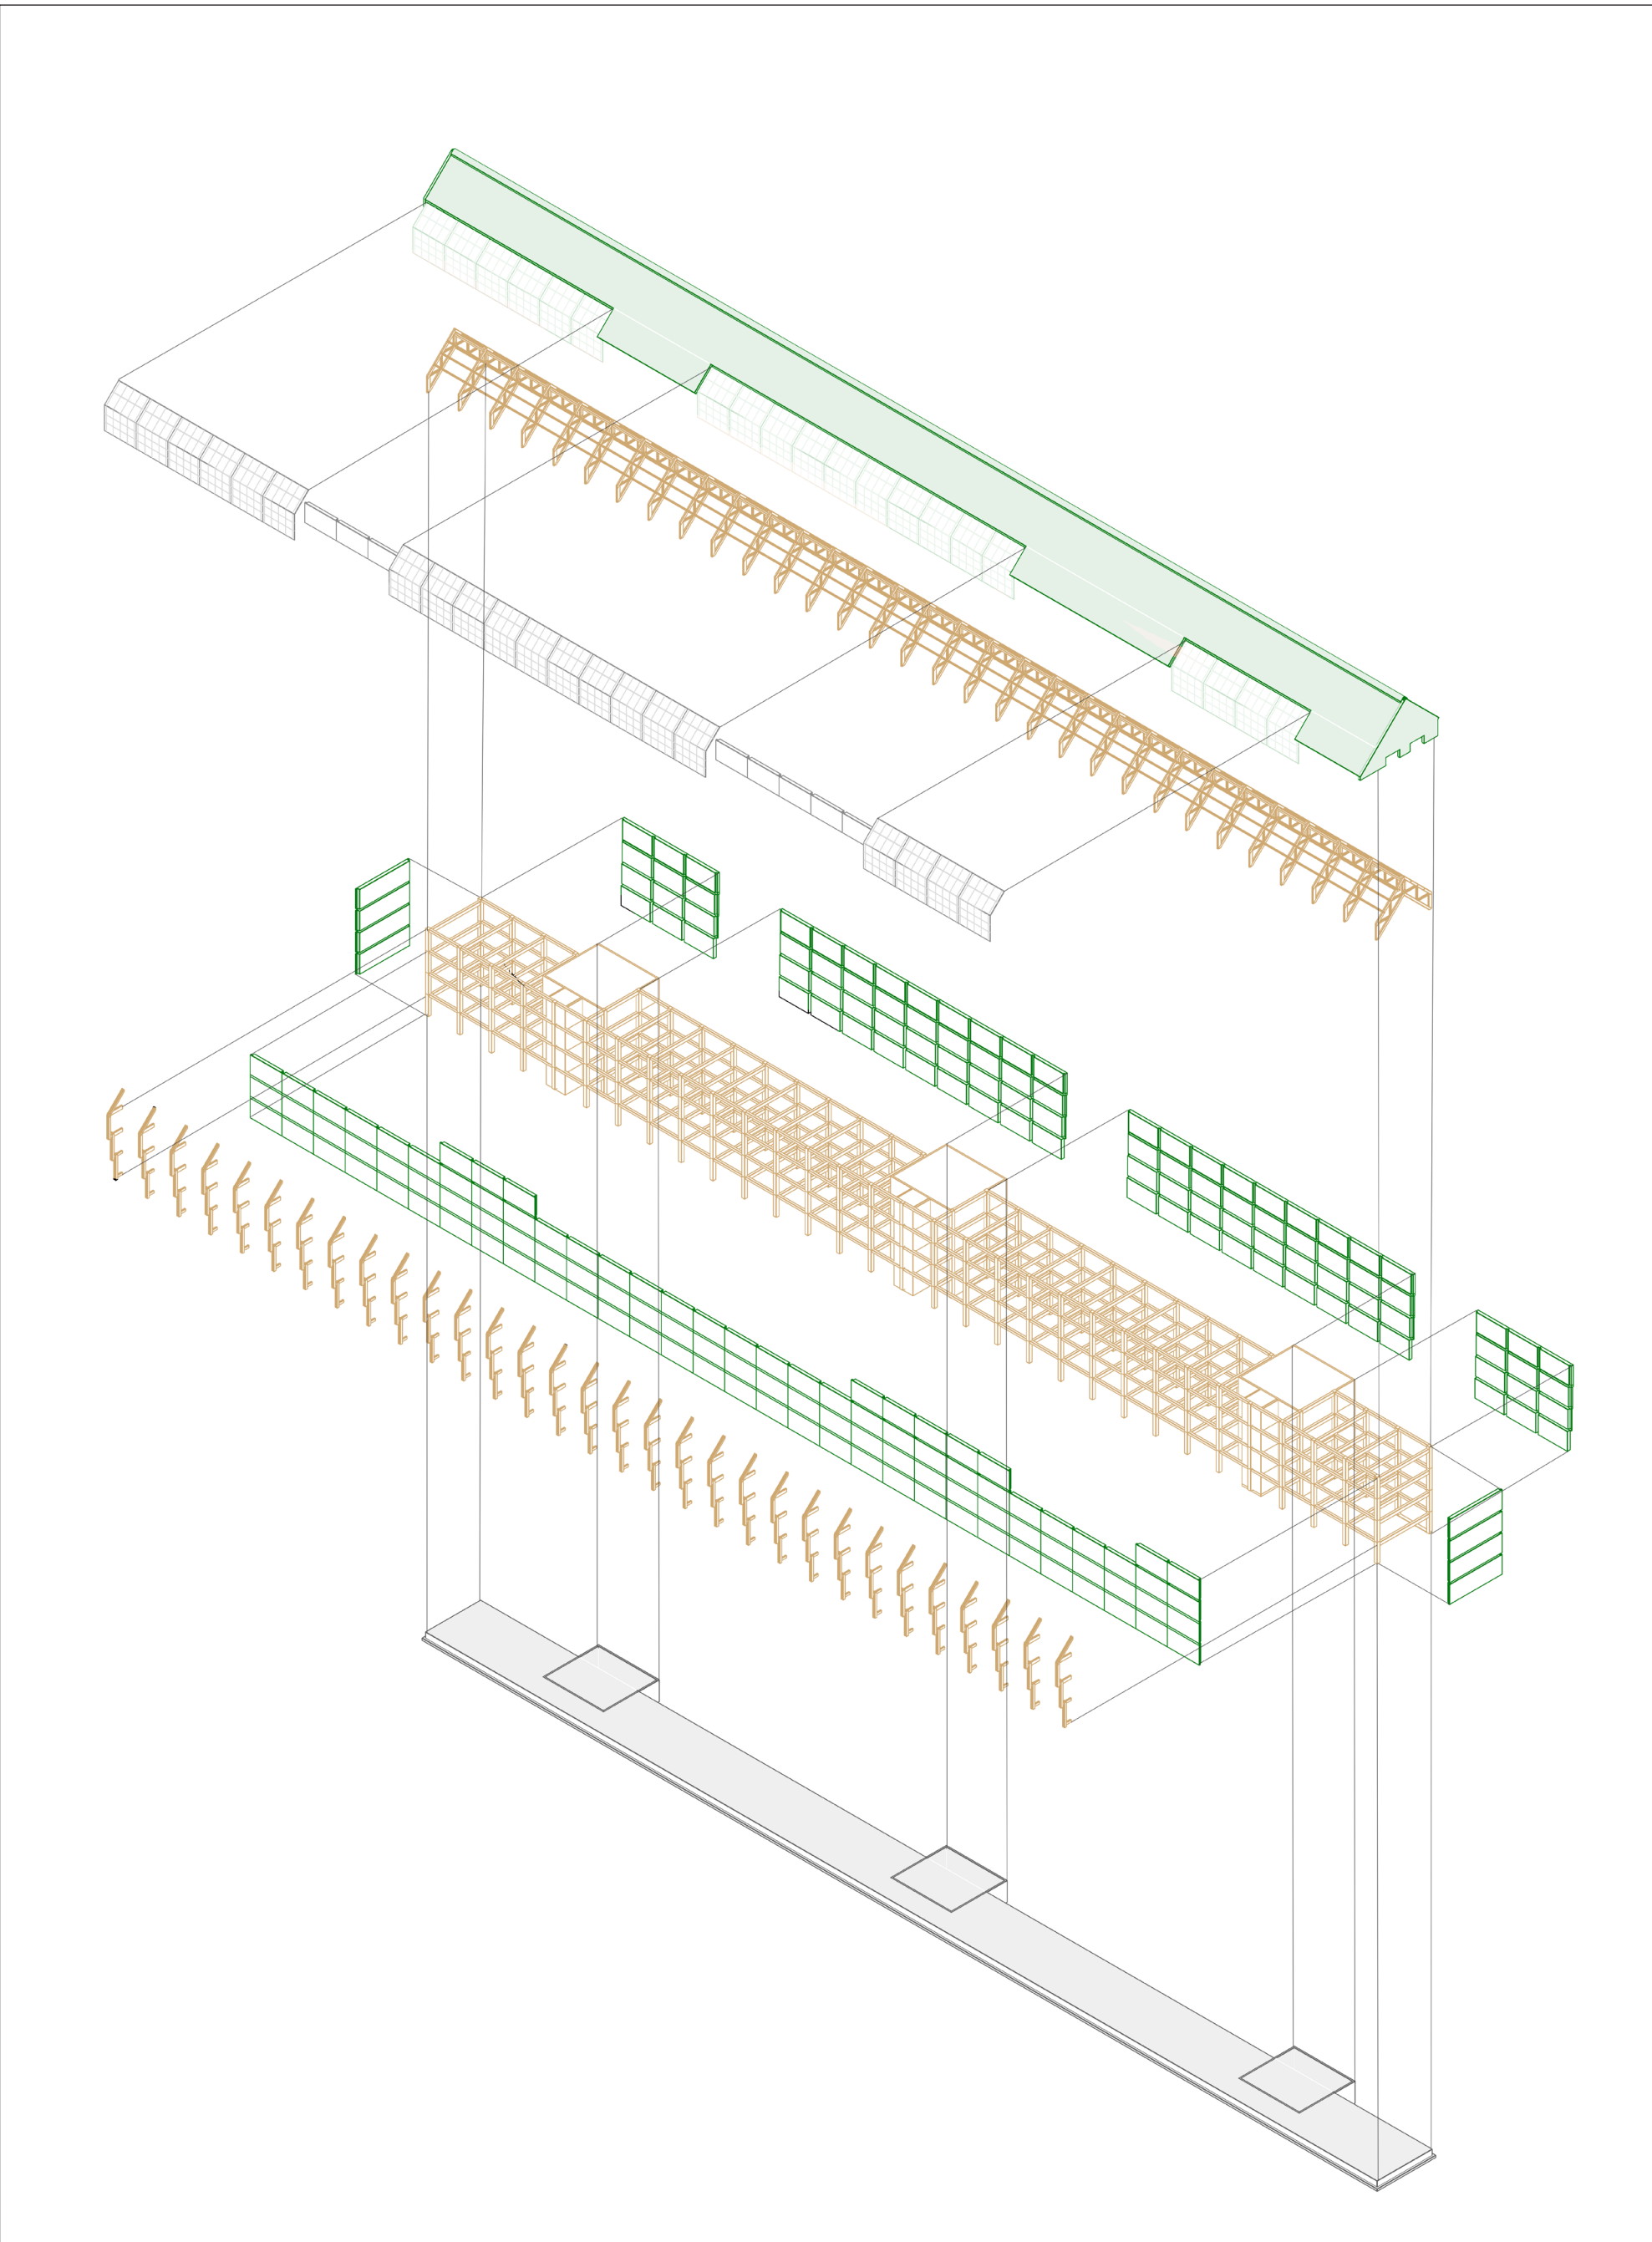


market facade




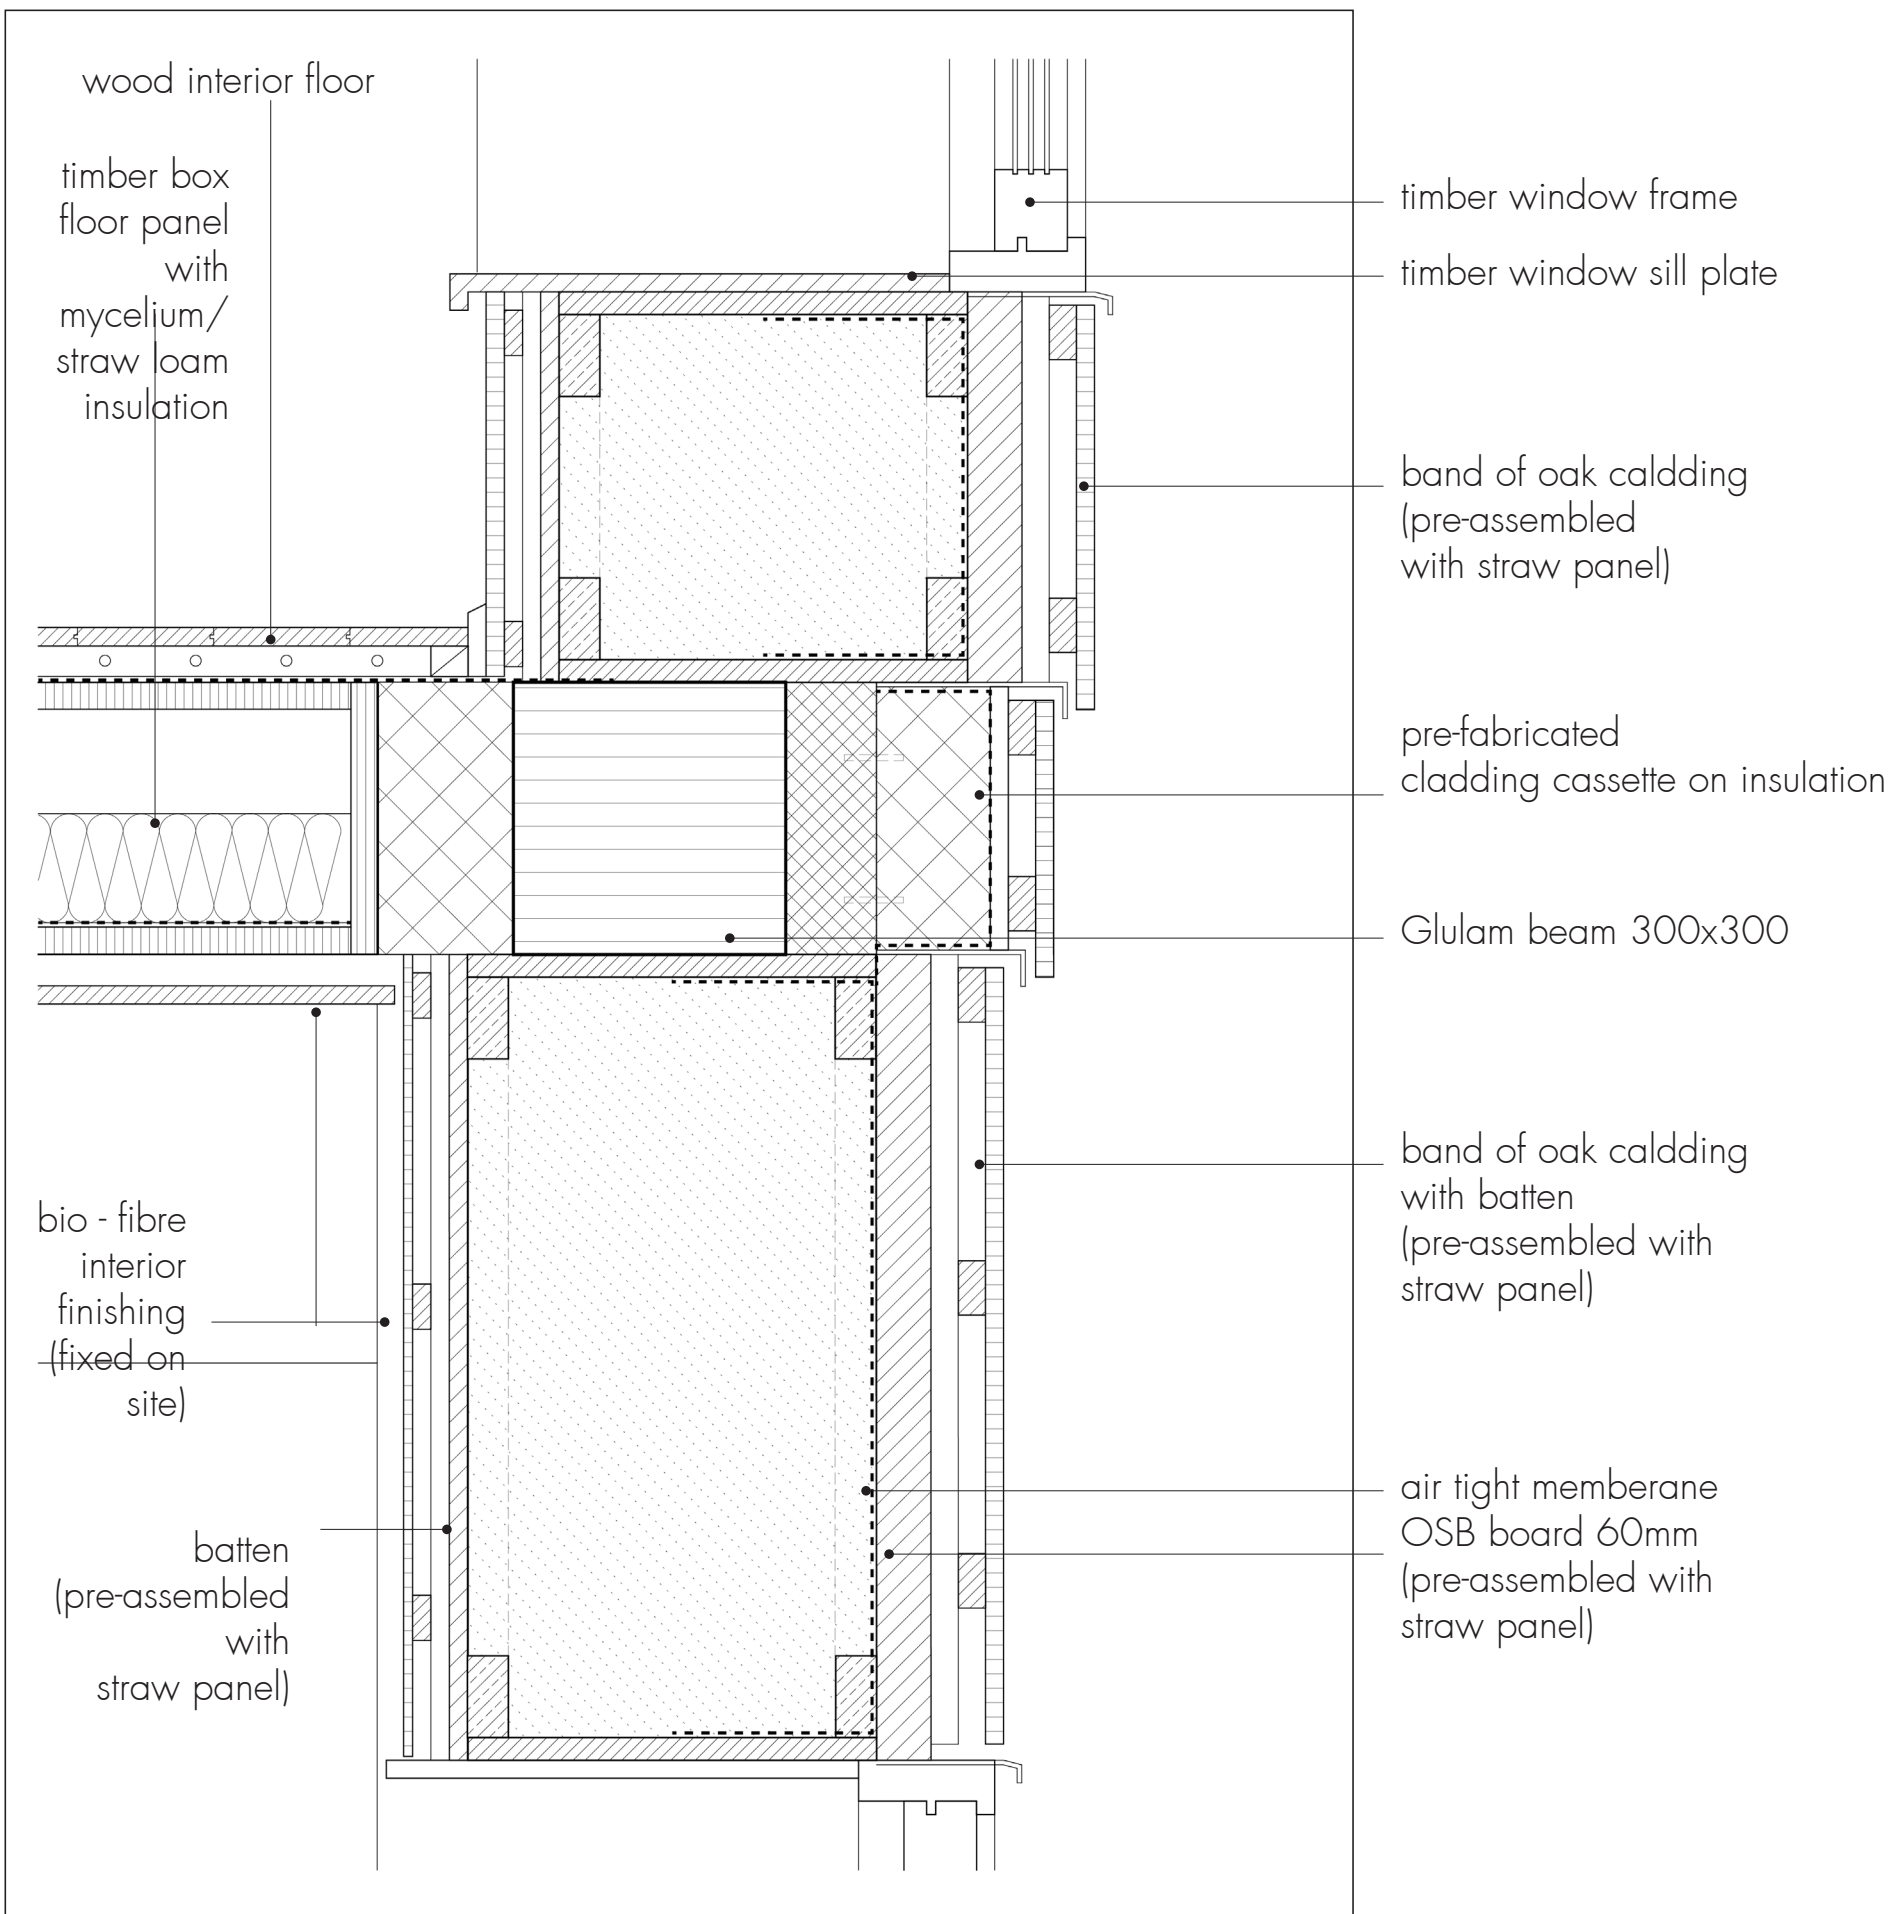

north facade detail

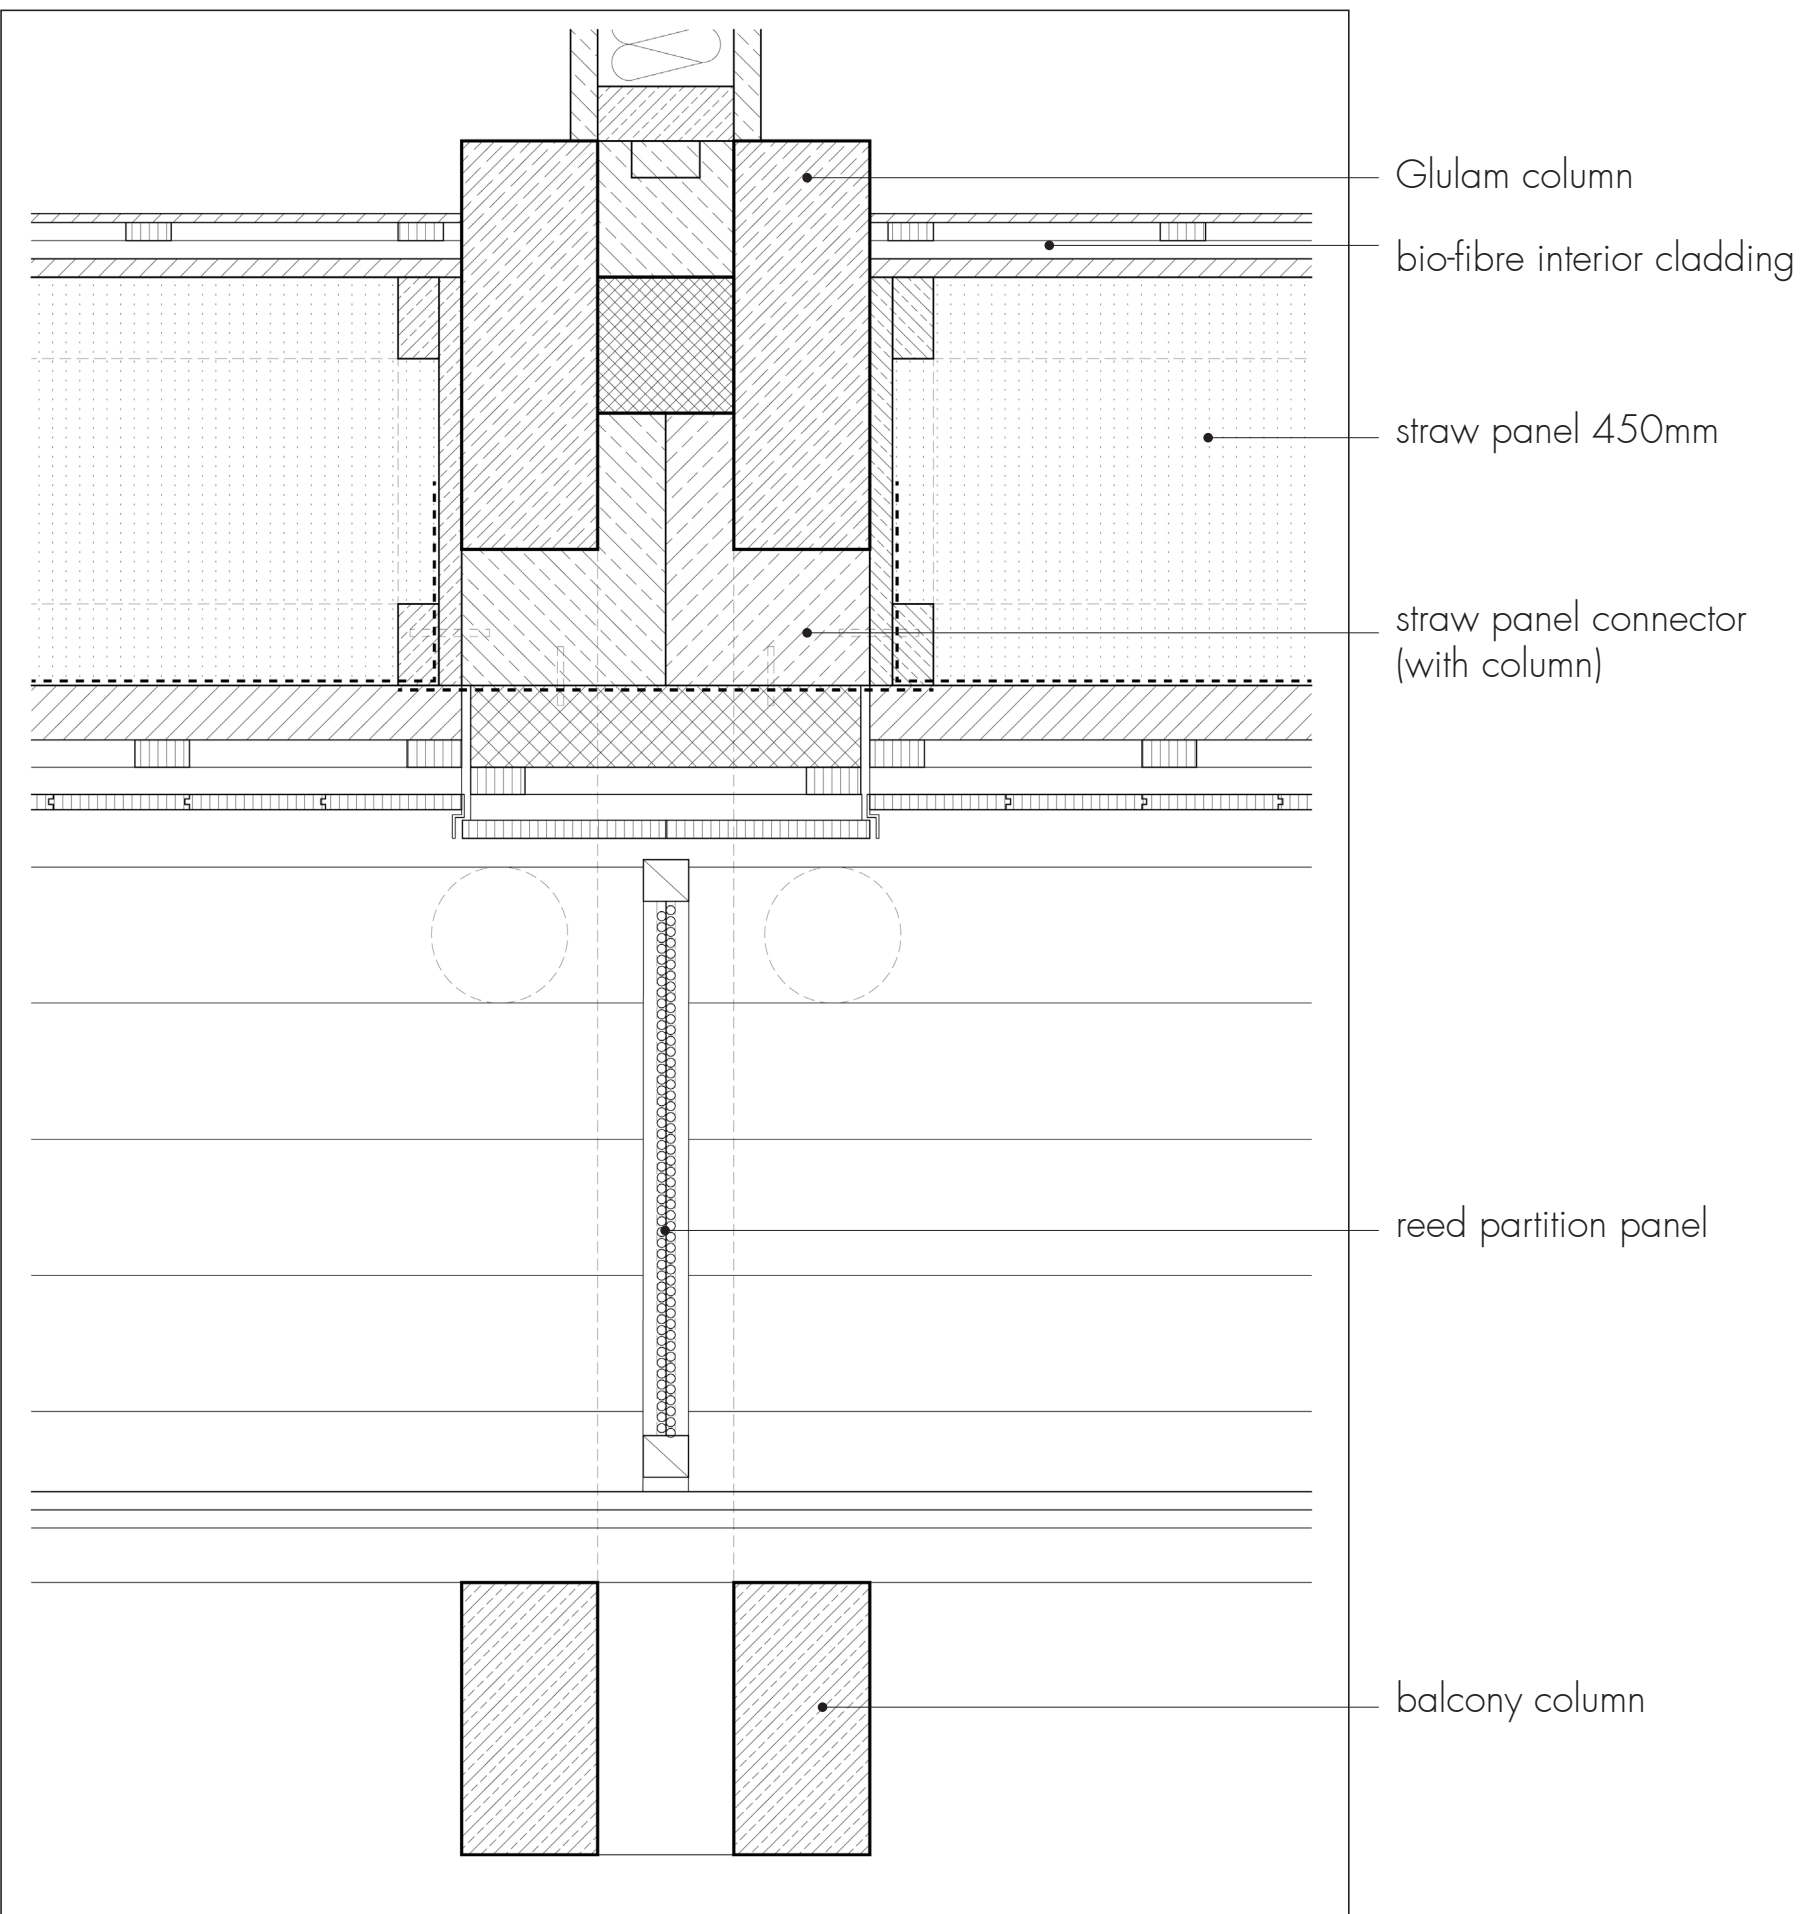

south facade detail

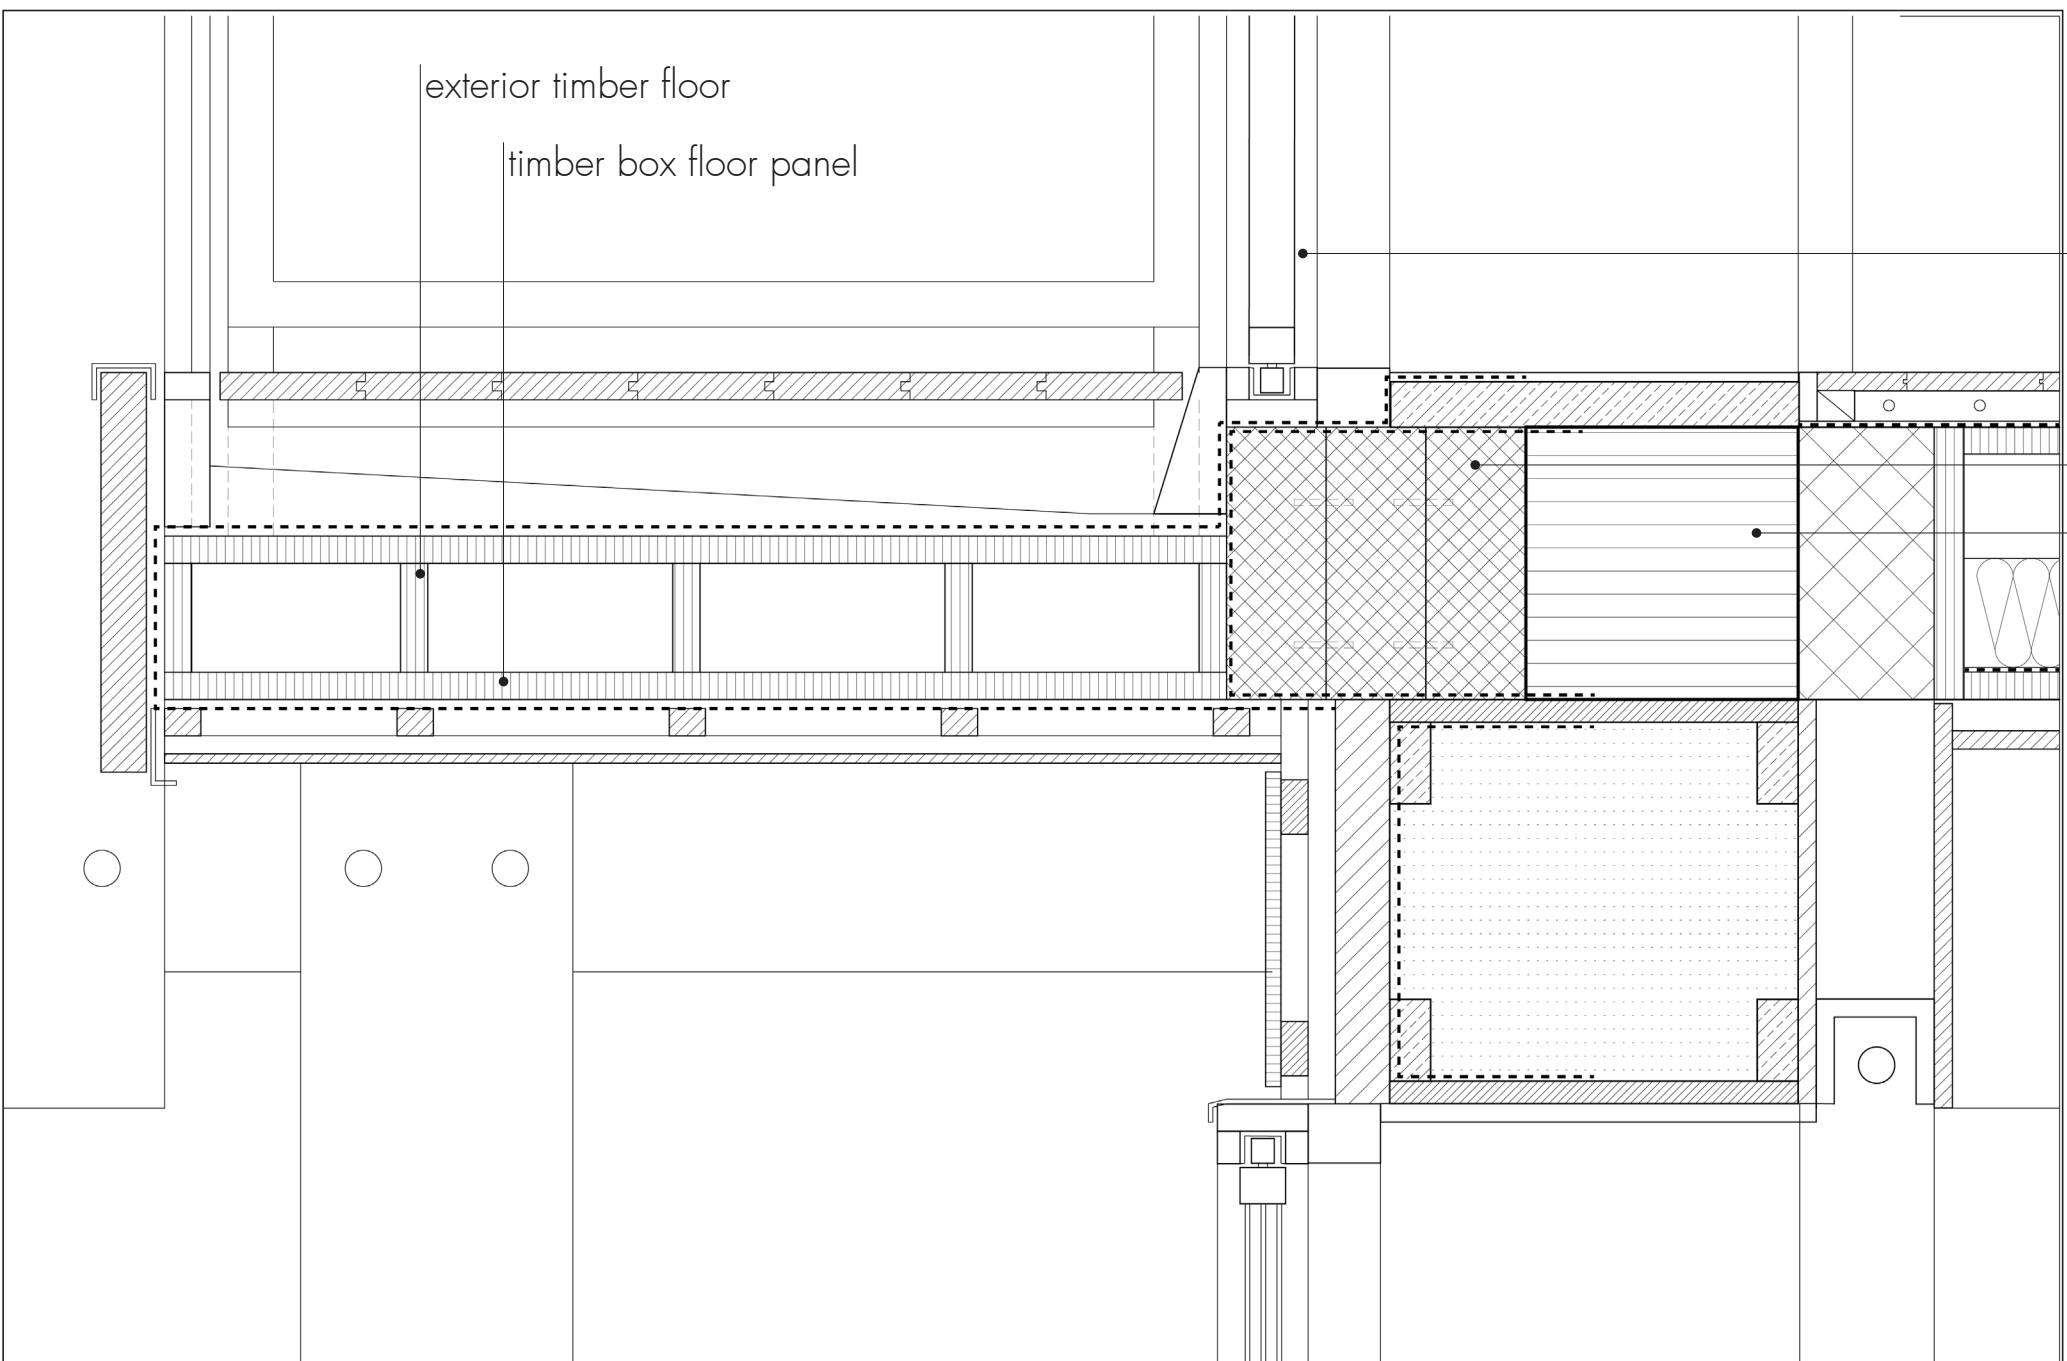

south facade detail

