


Overview: urban plan & full section

Urban plan

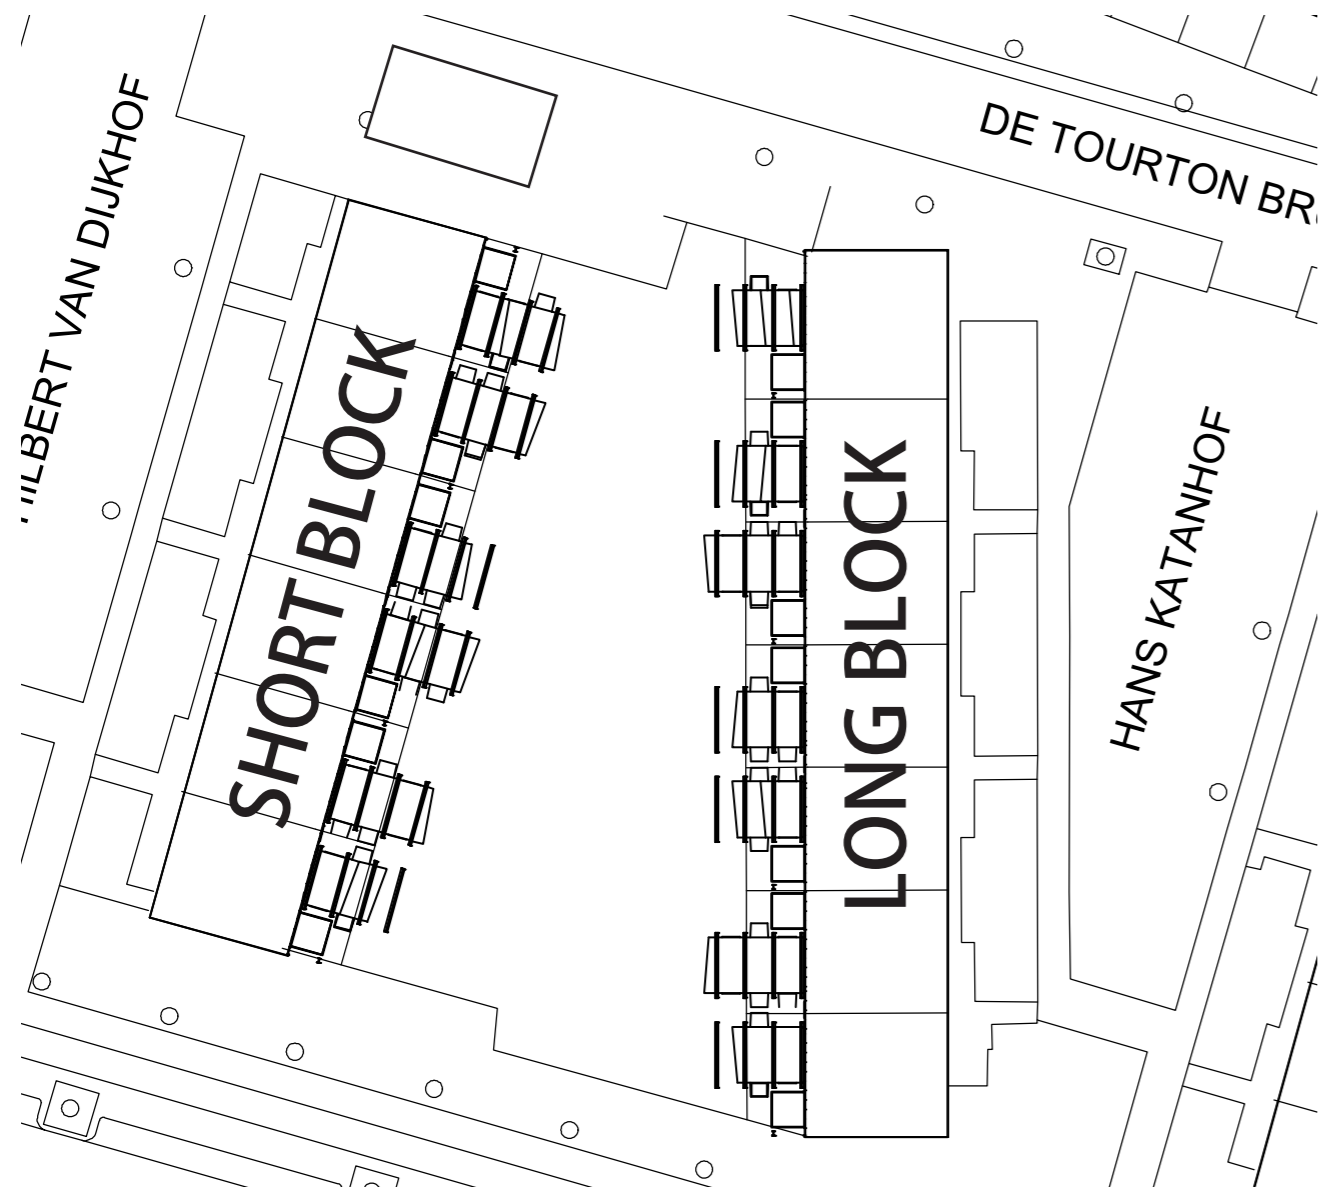

1:500




1:1000

Community



1:200





Block section

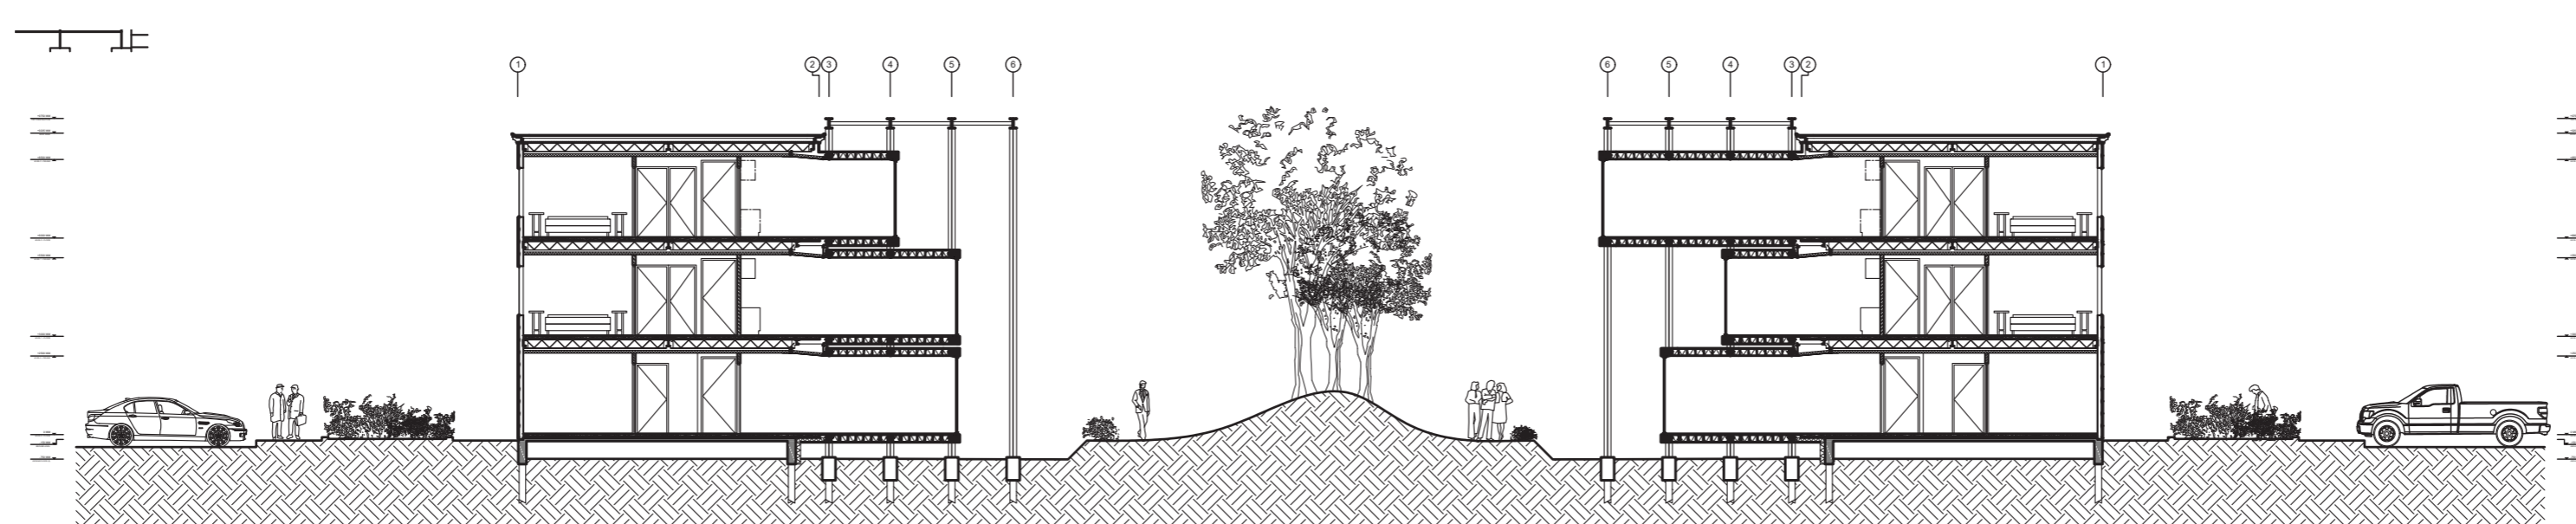

1:200




Elevations: short & long block

Short block 3x6 dwellings

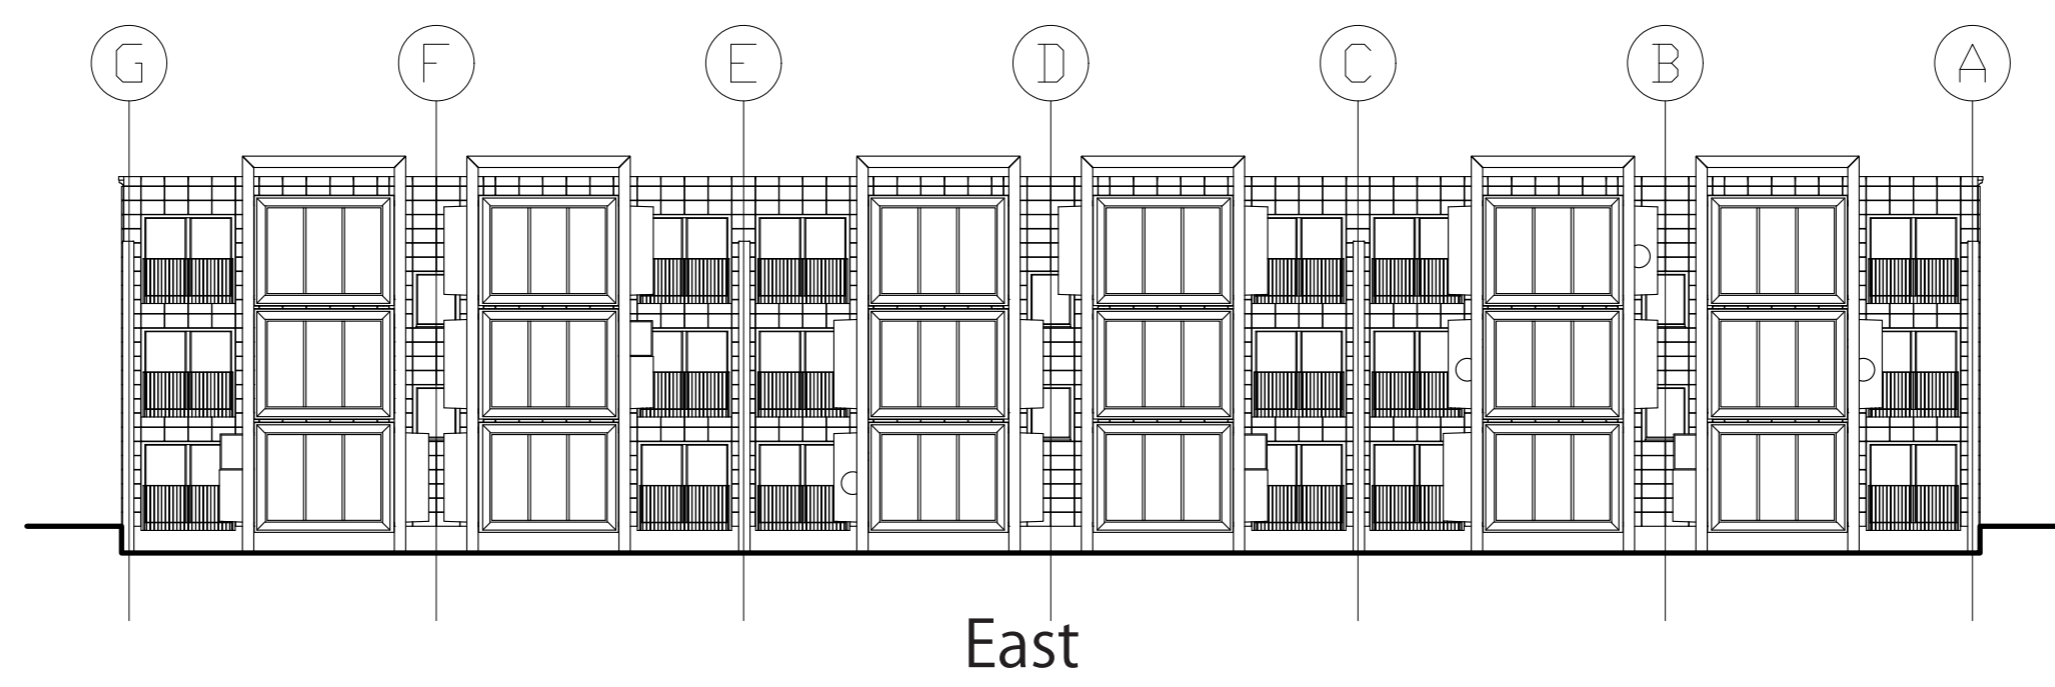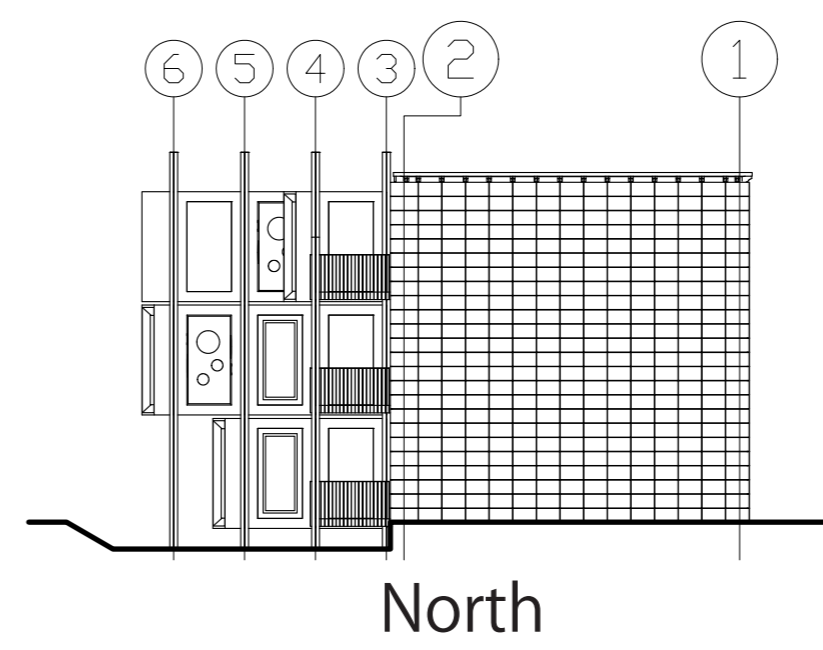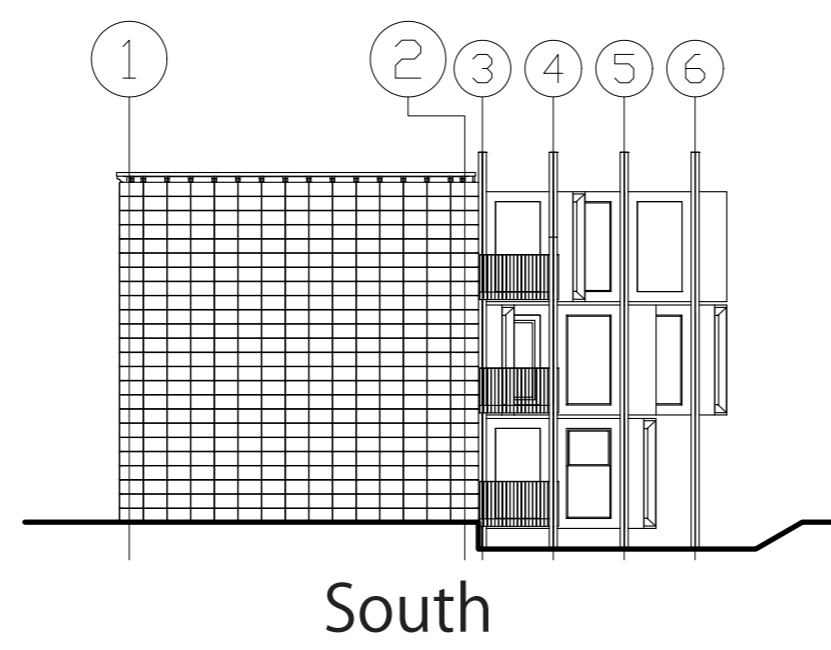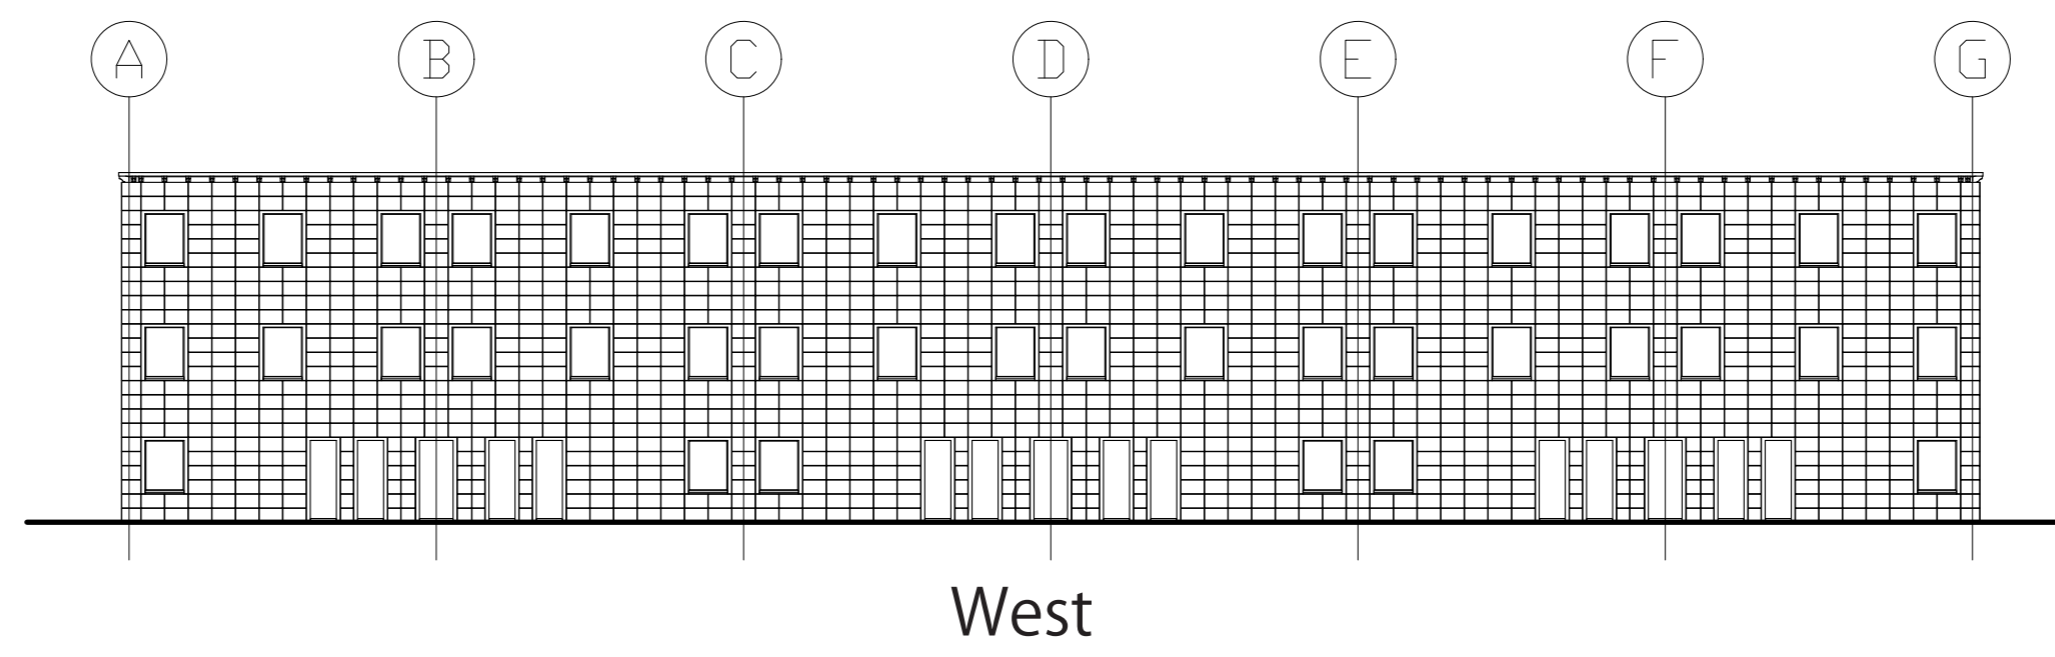

1:200


Long block 3x7 dwellings

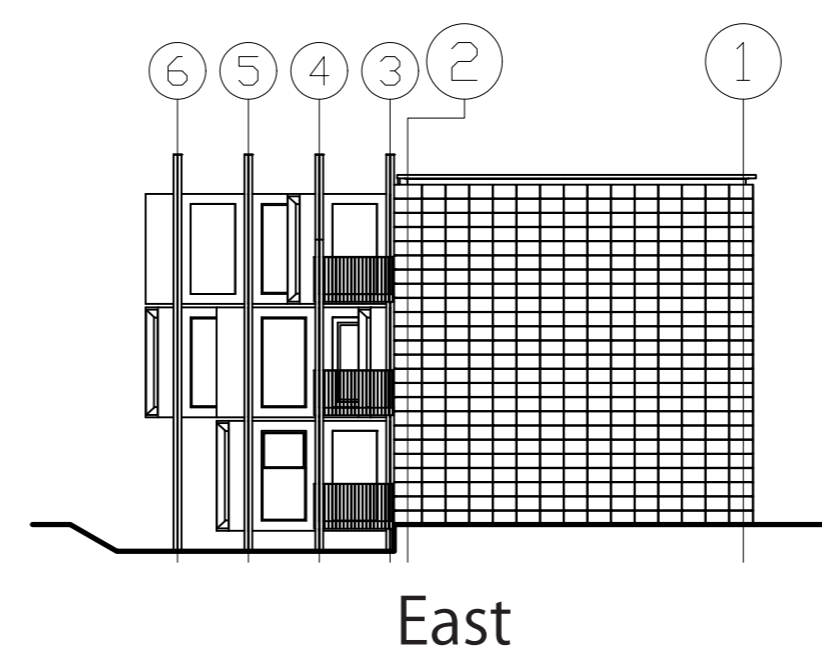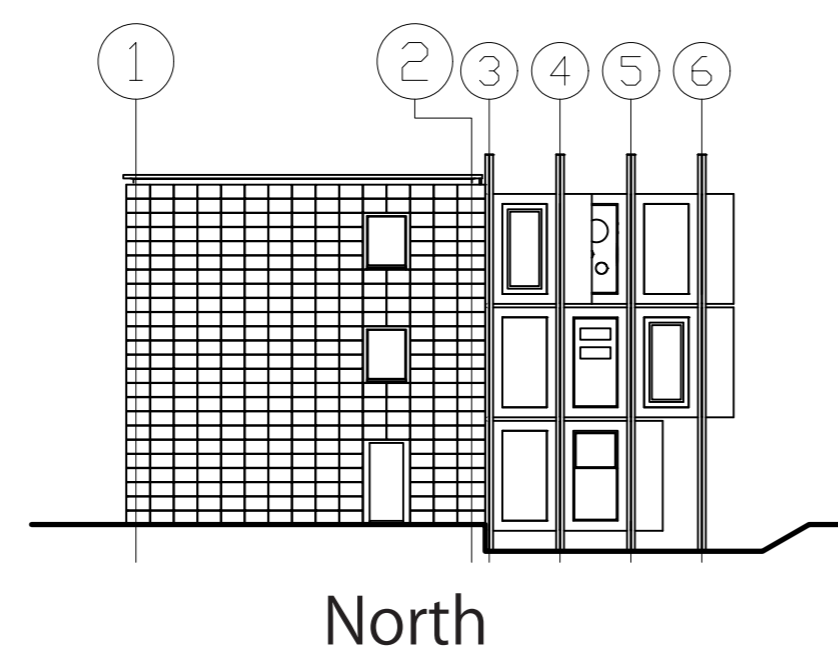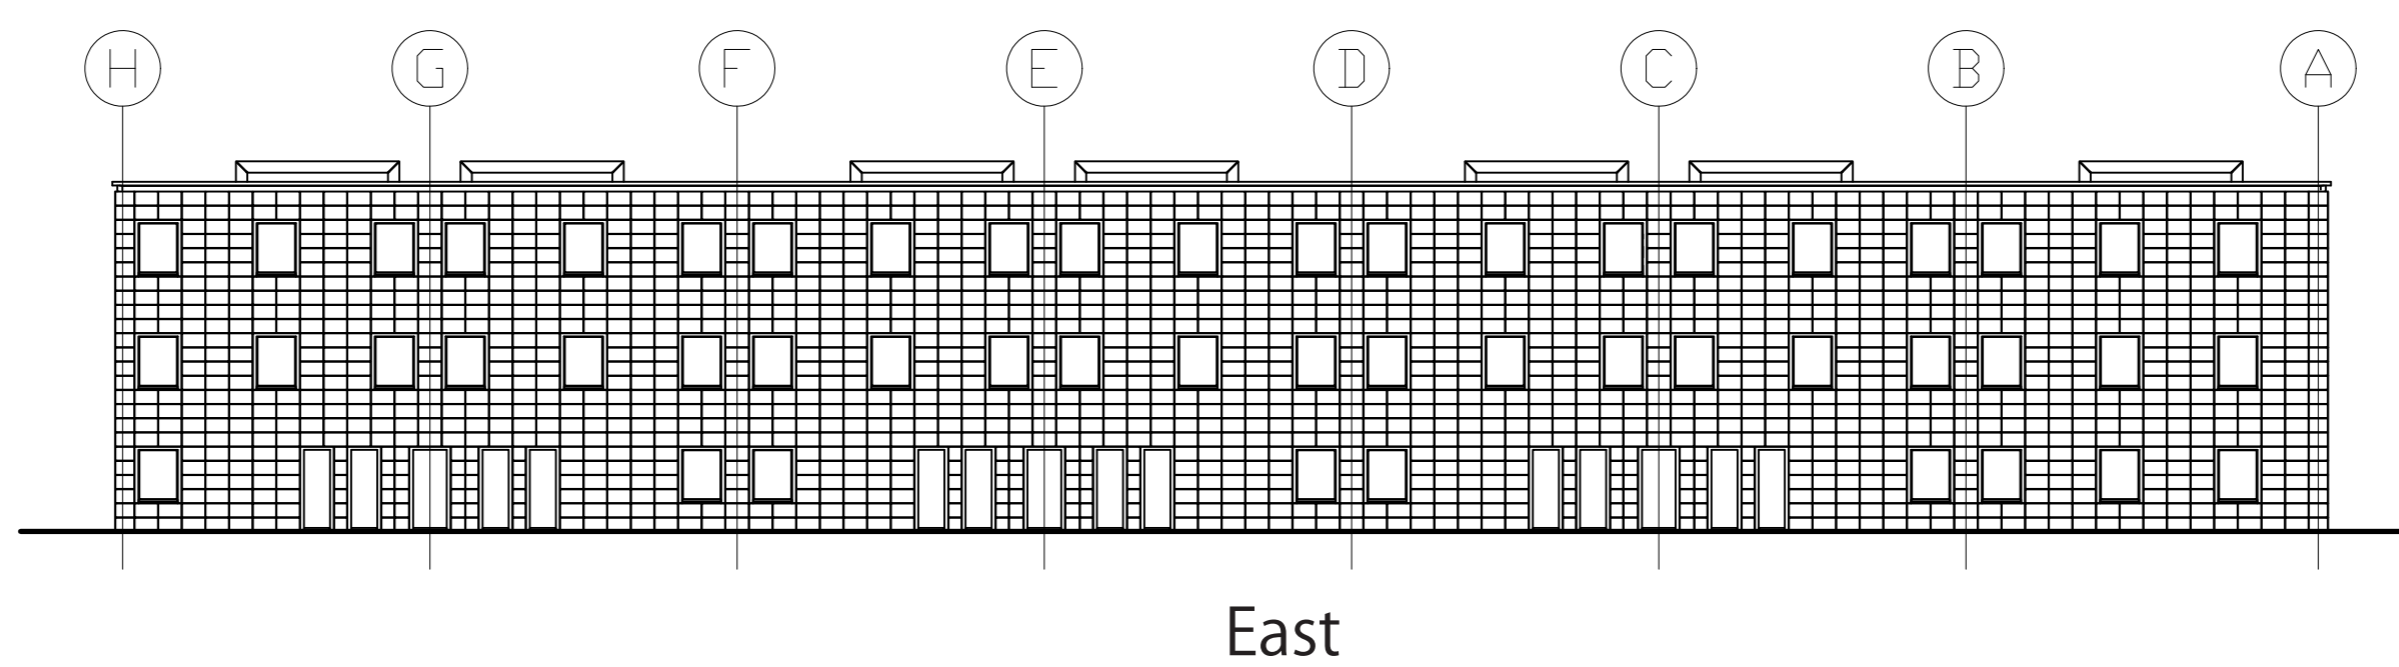


1:200

Floorplans: short & long block



Short block 3x6 dwellings

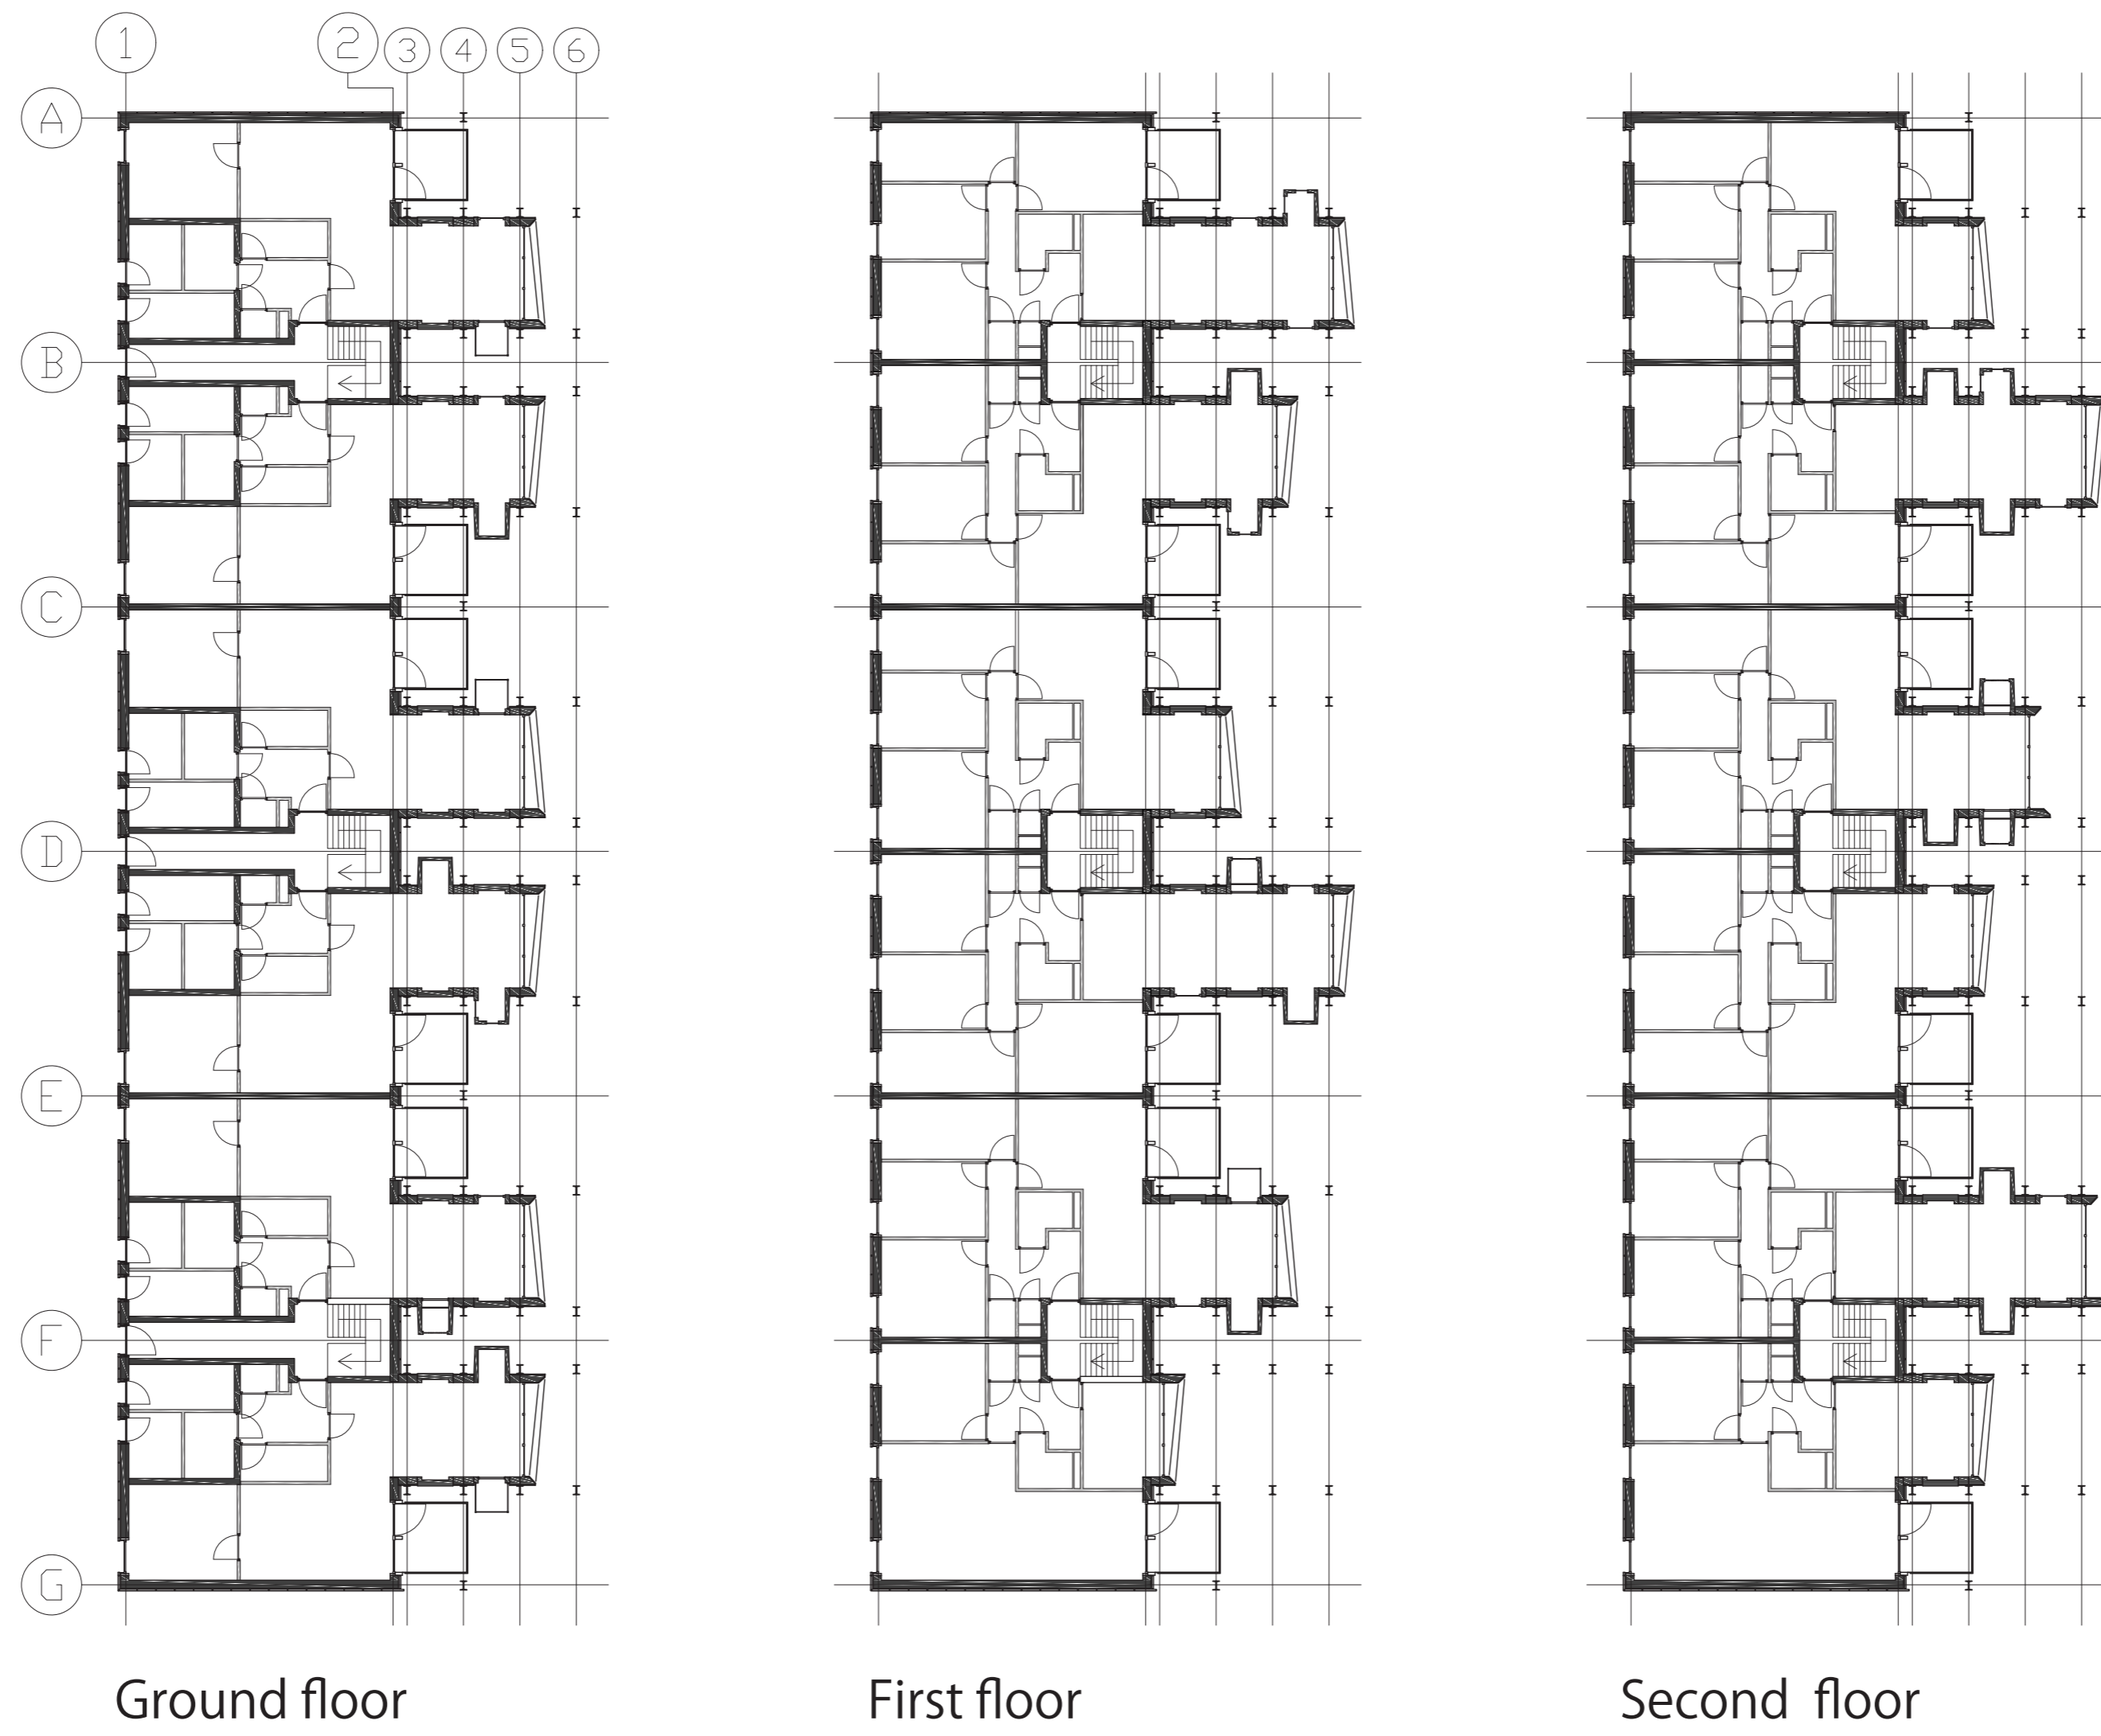

Long block 3x7 dwellings

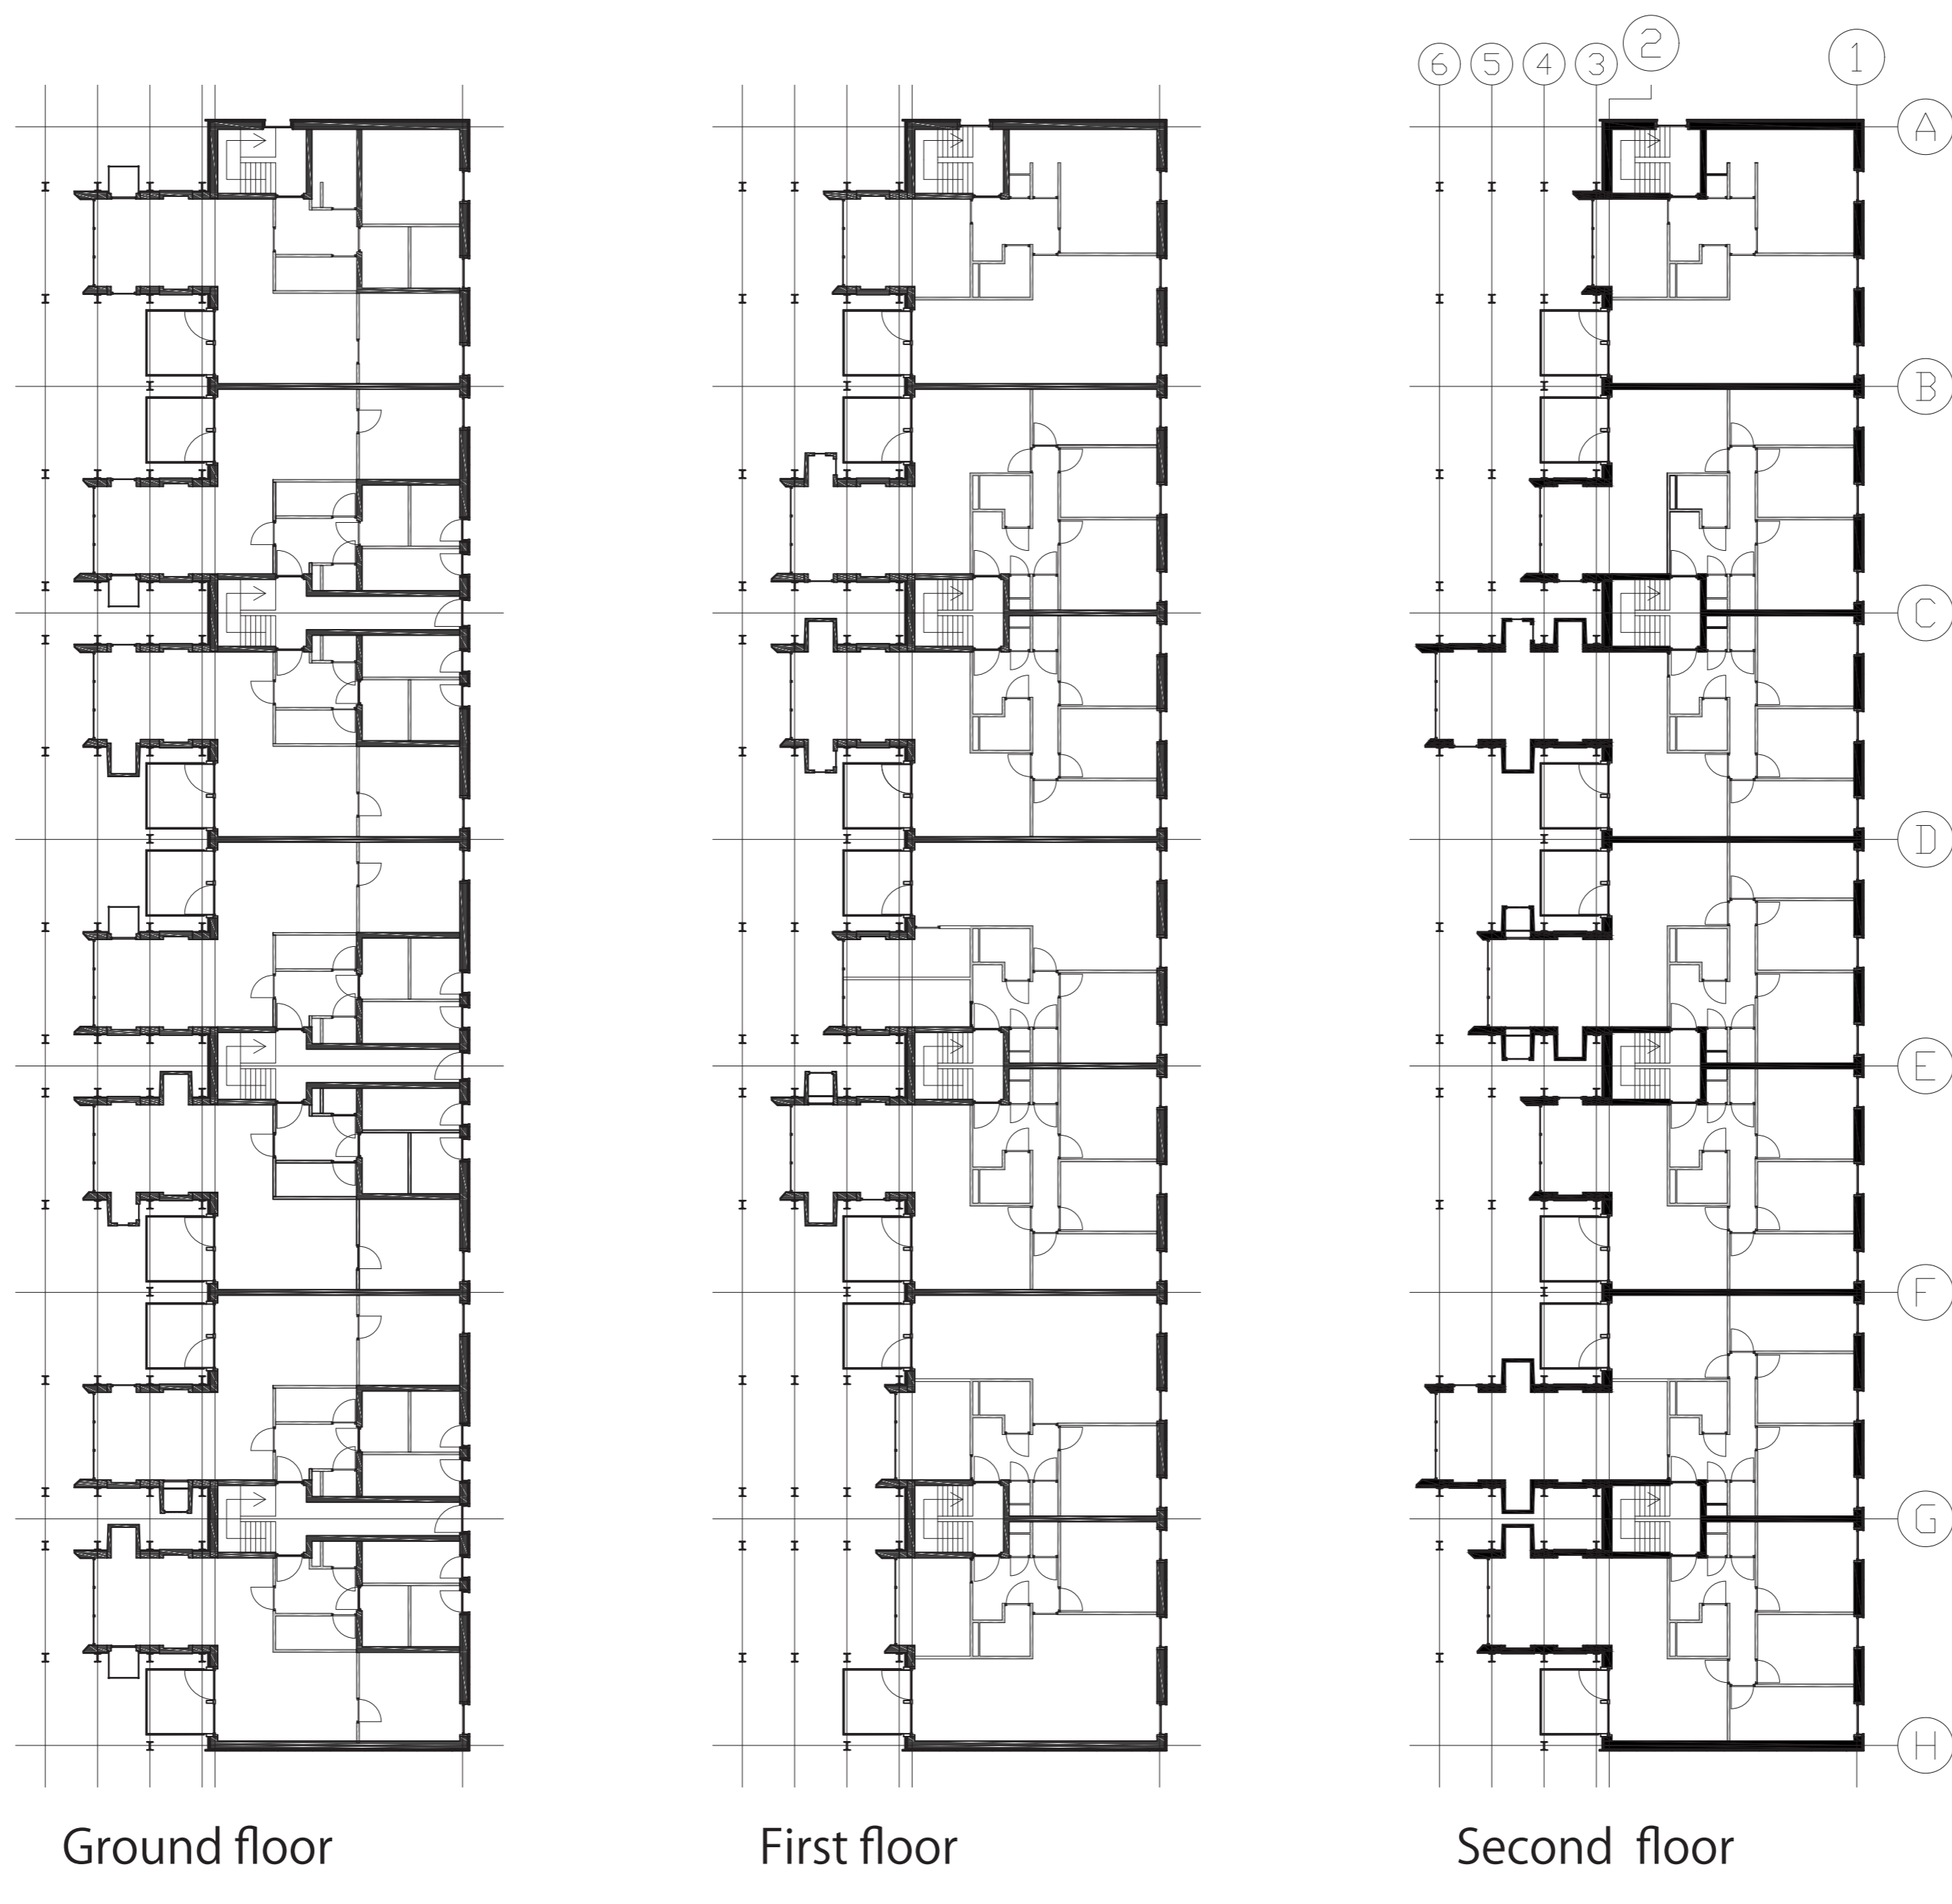


Section: building block

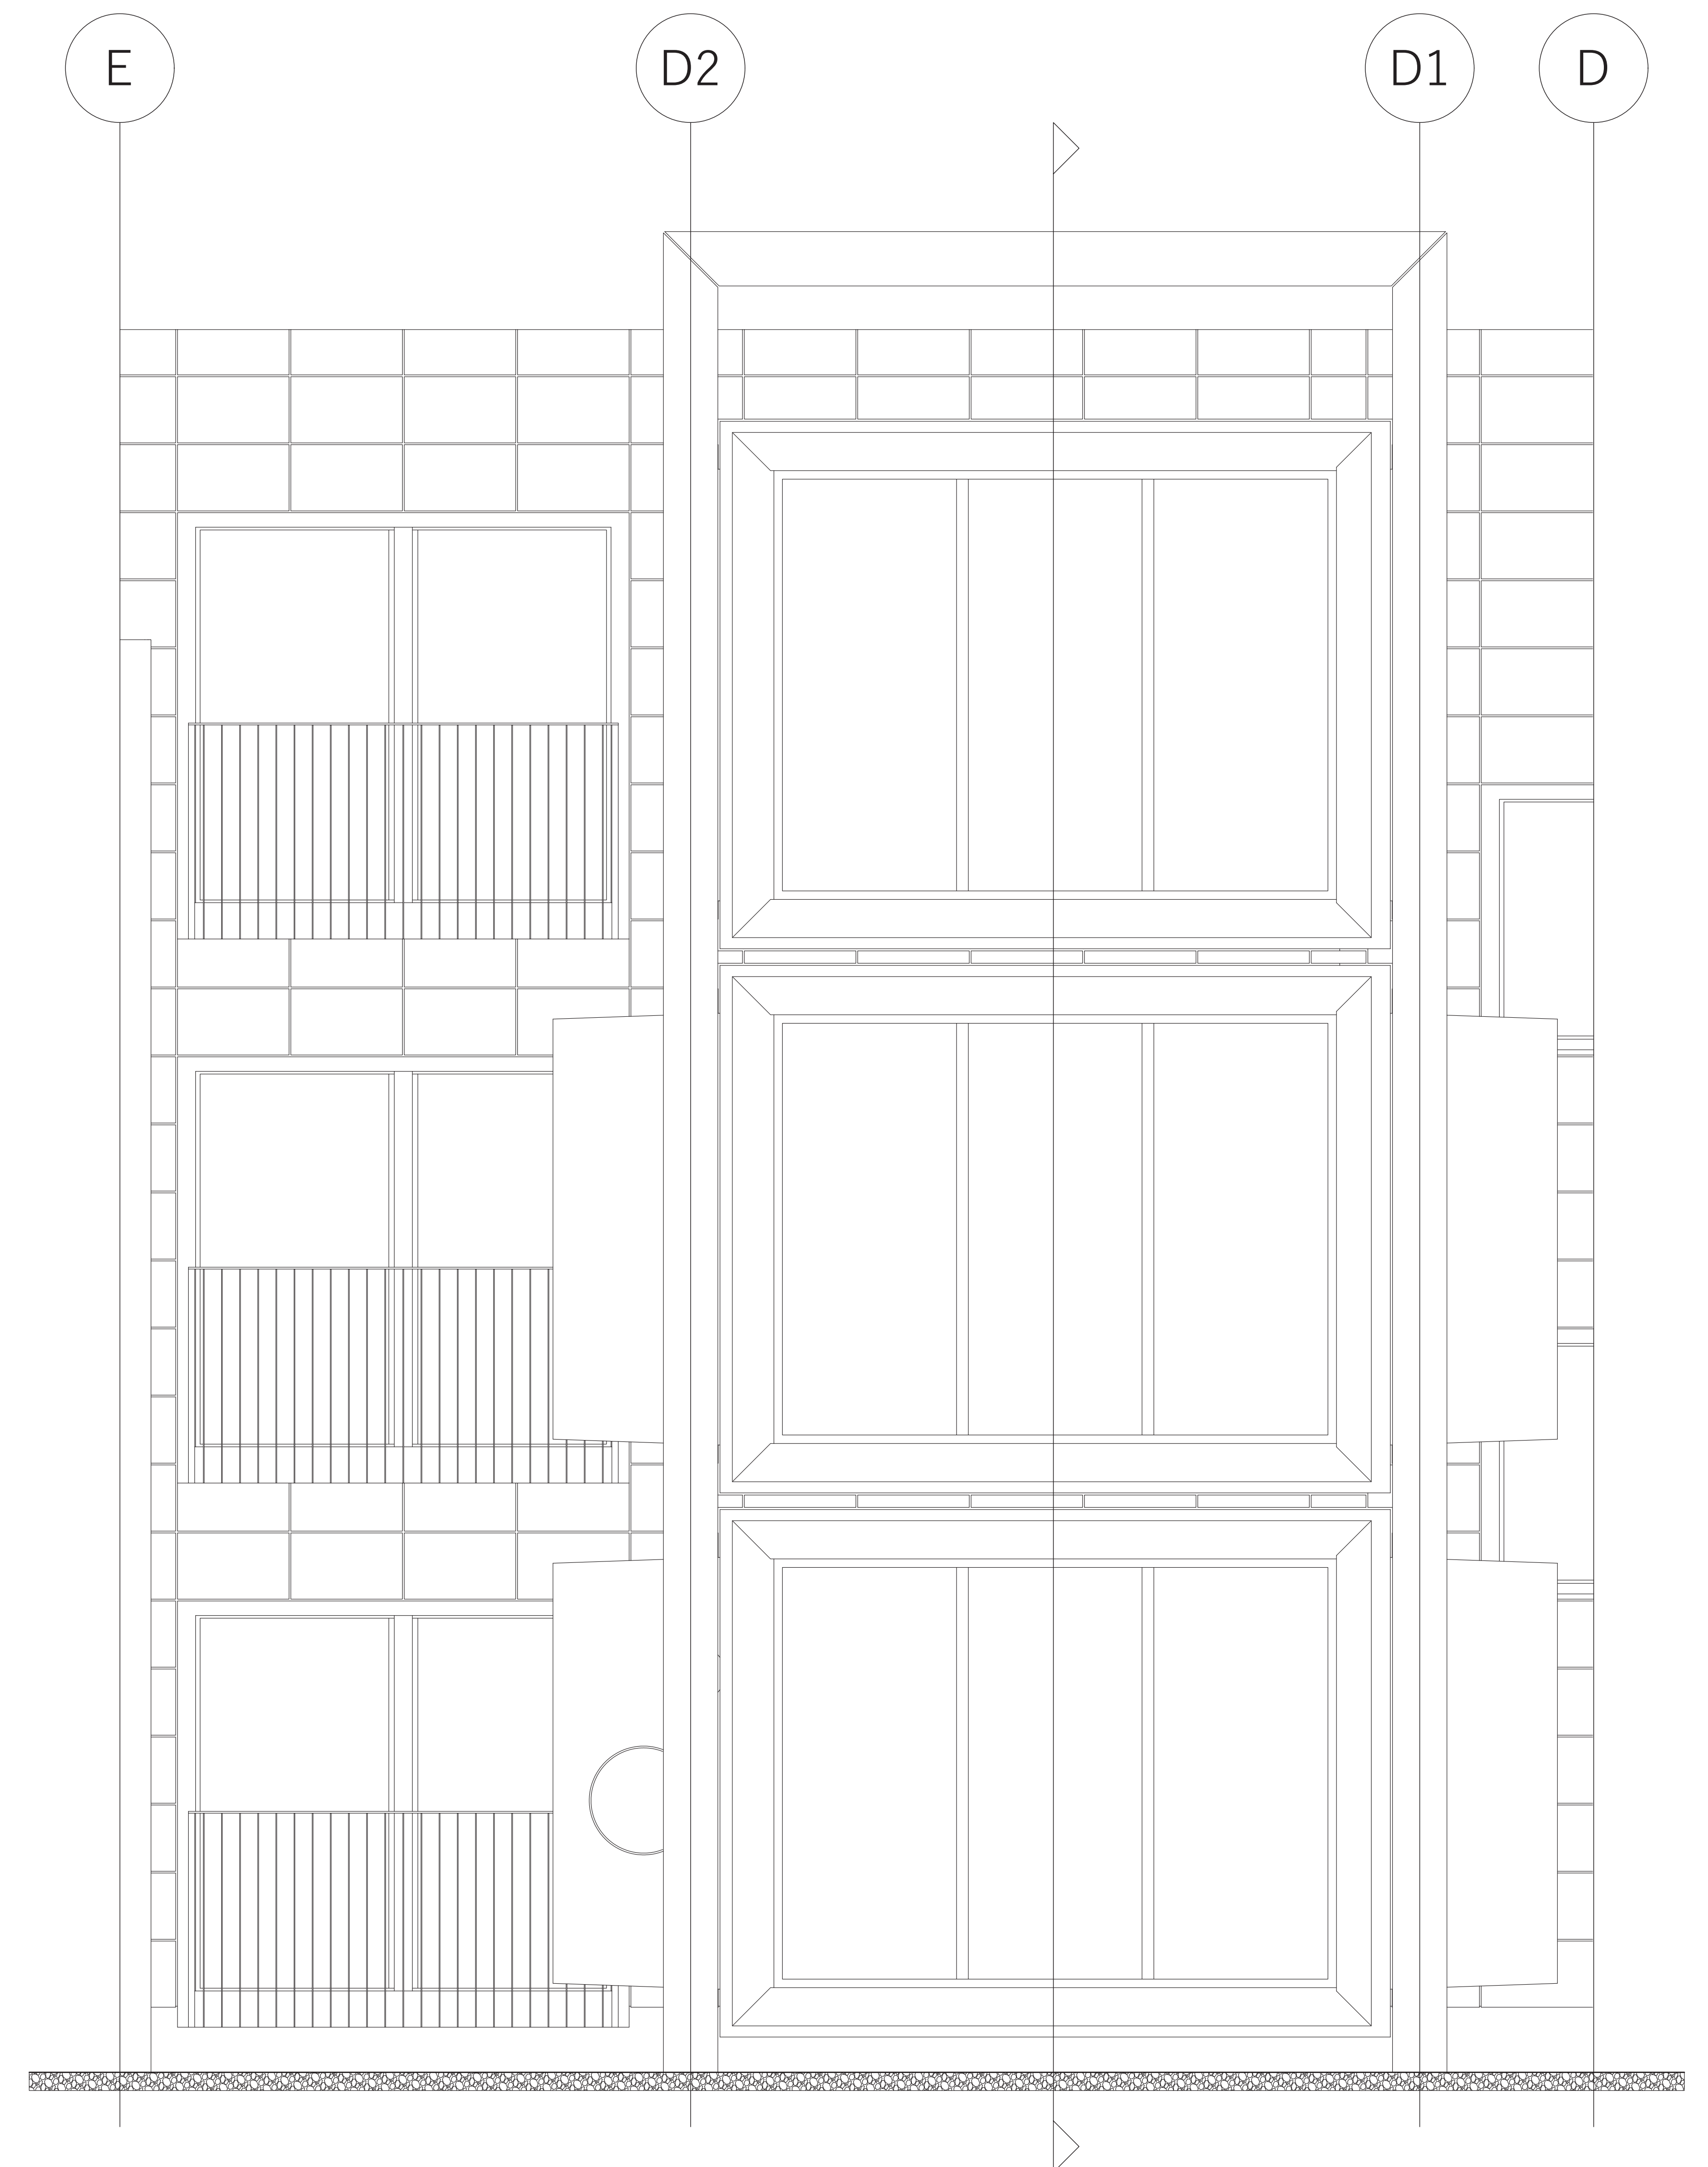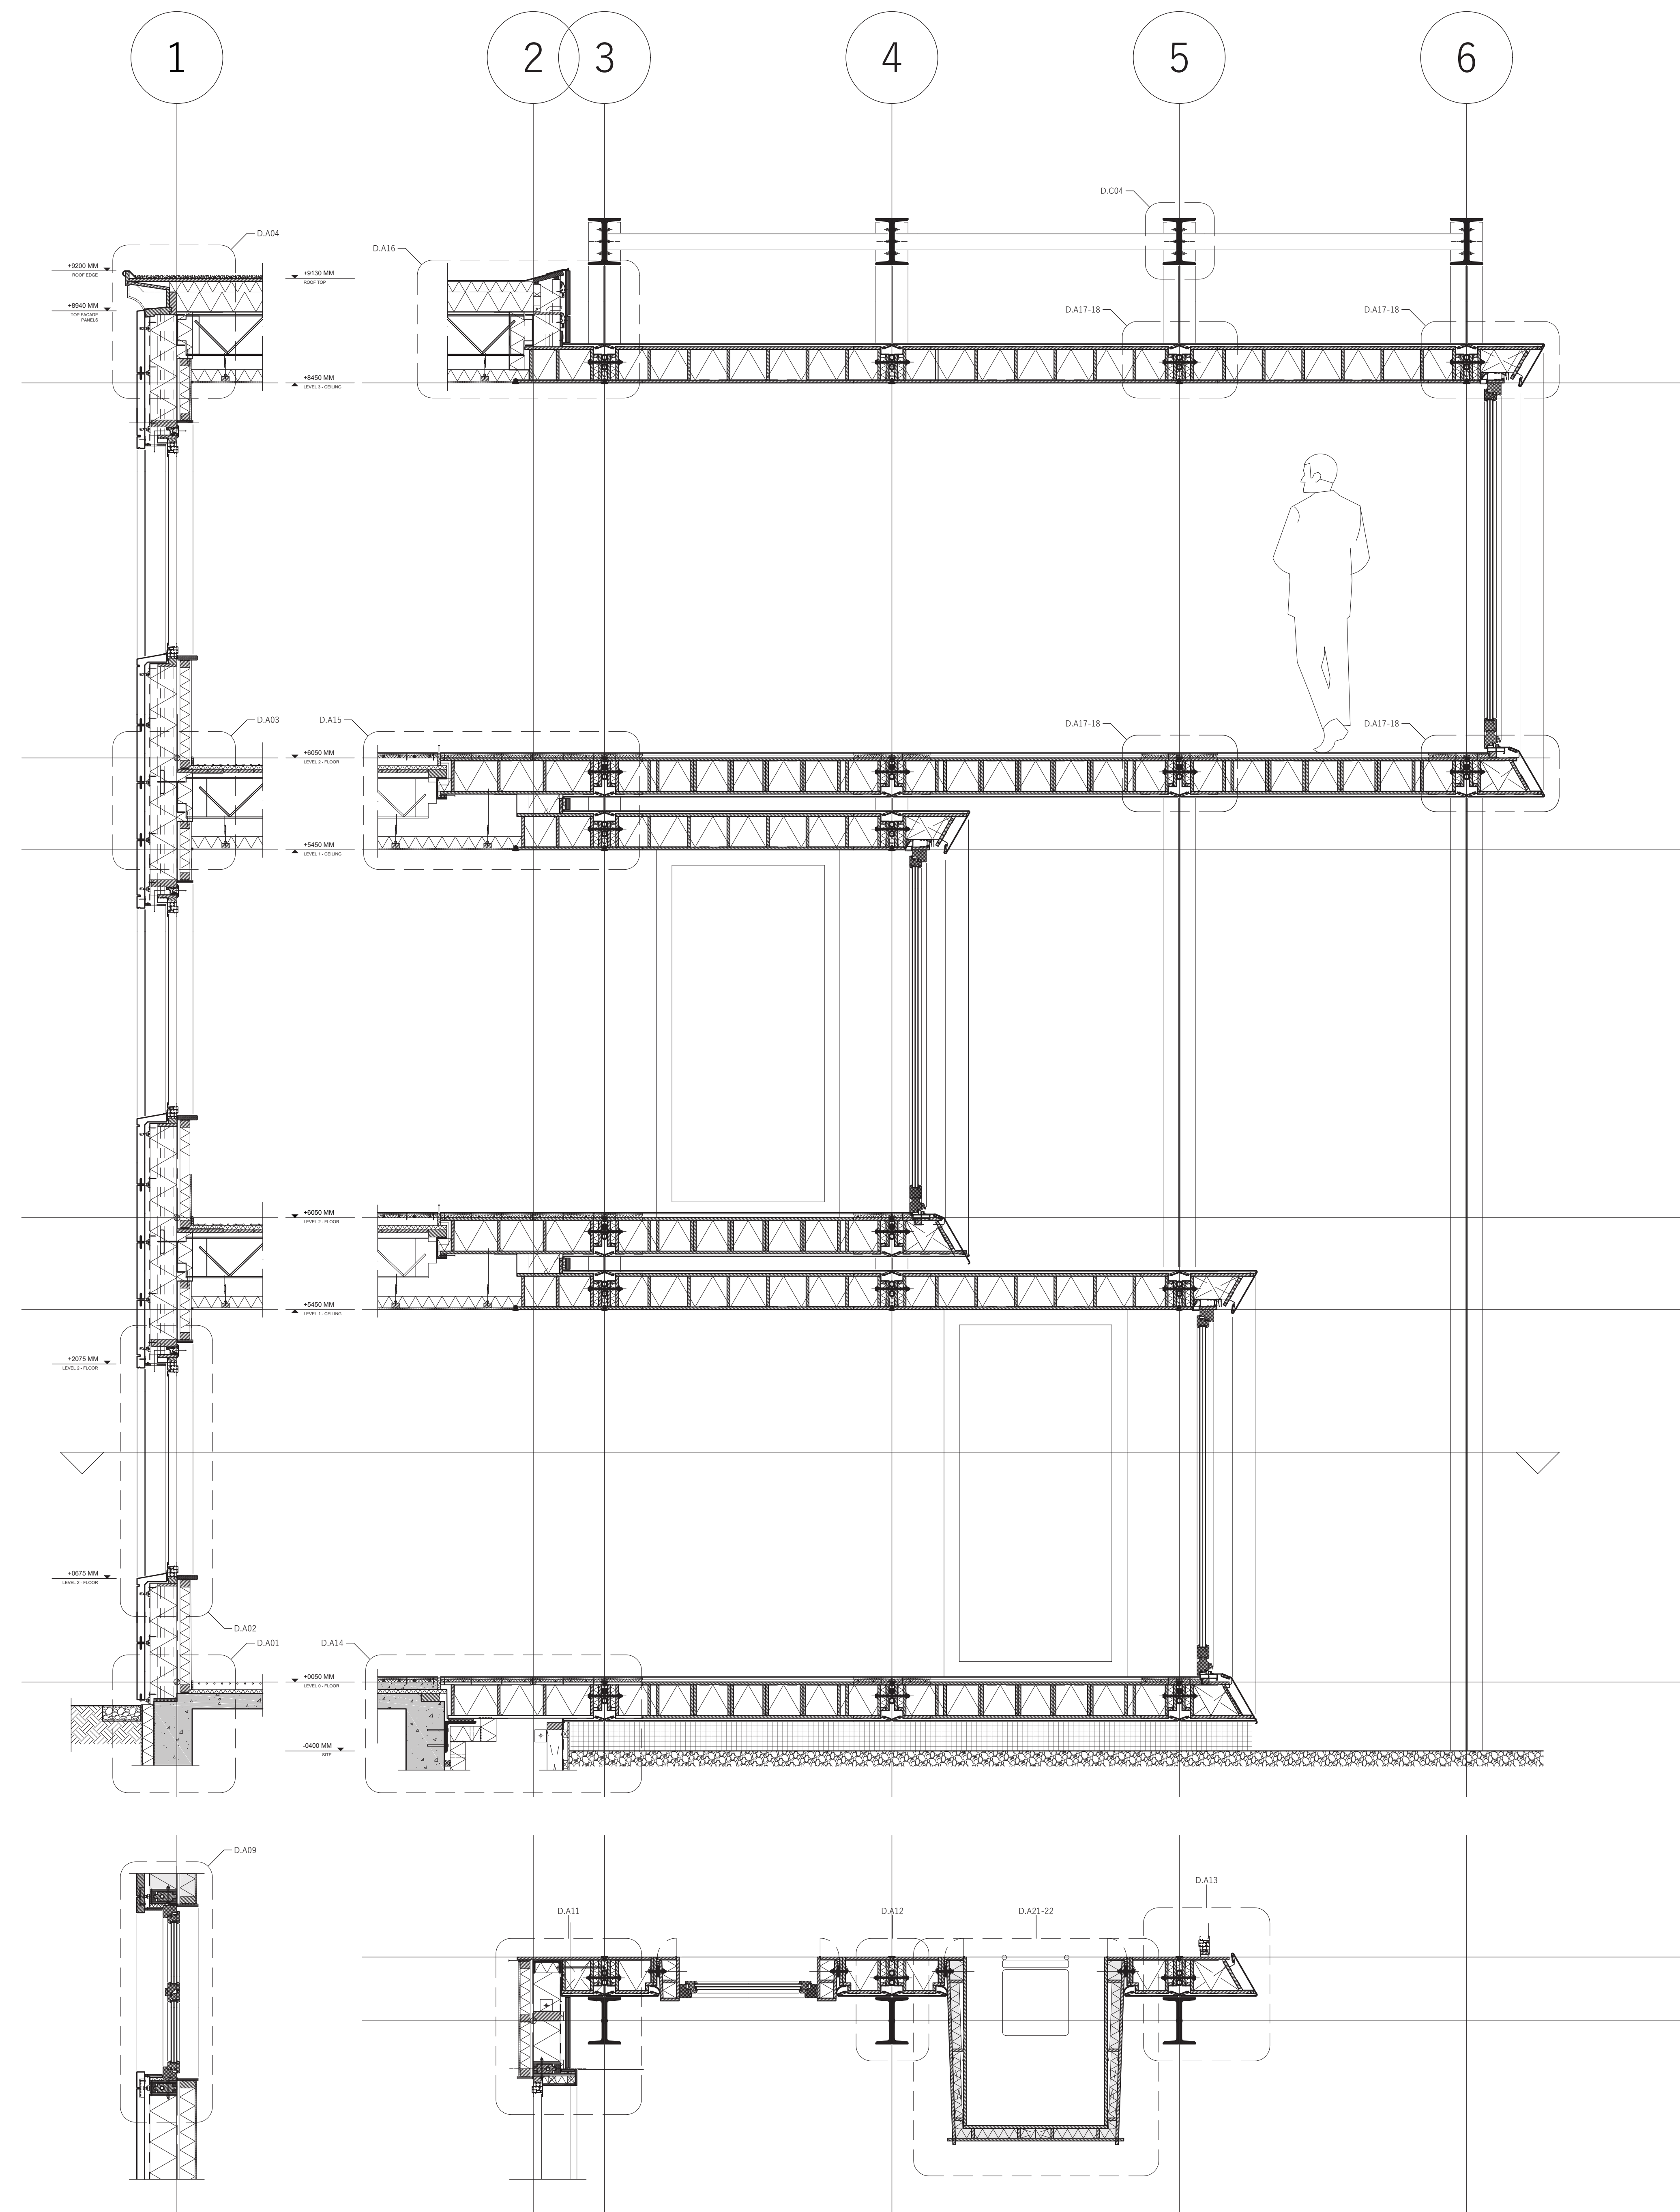

Section: **bonus / infill**


Bonus default construction

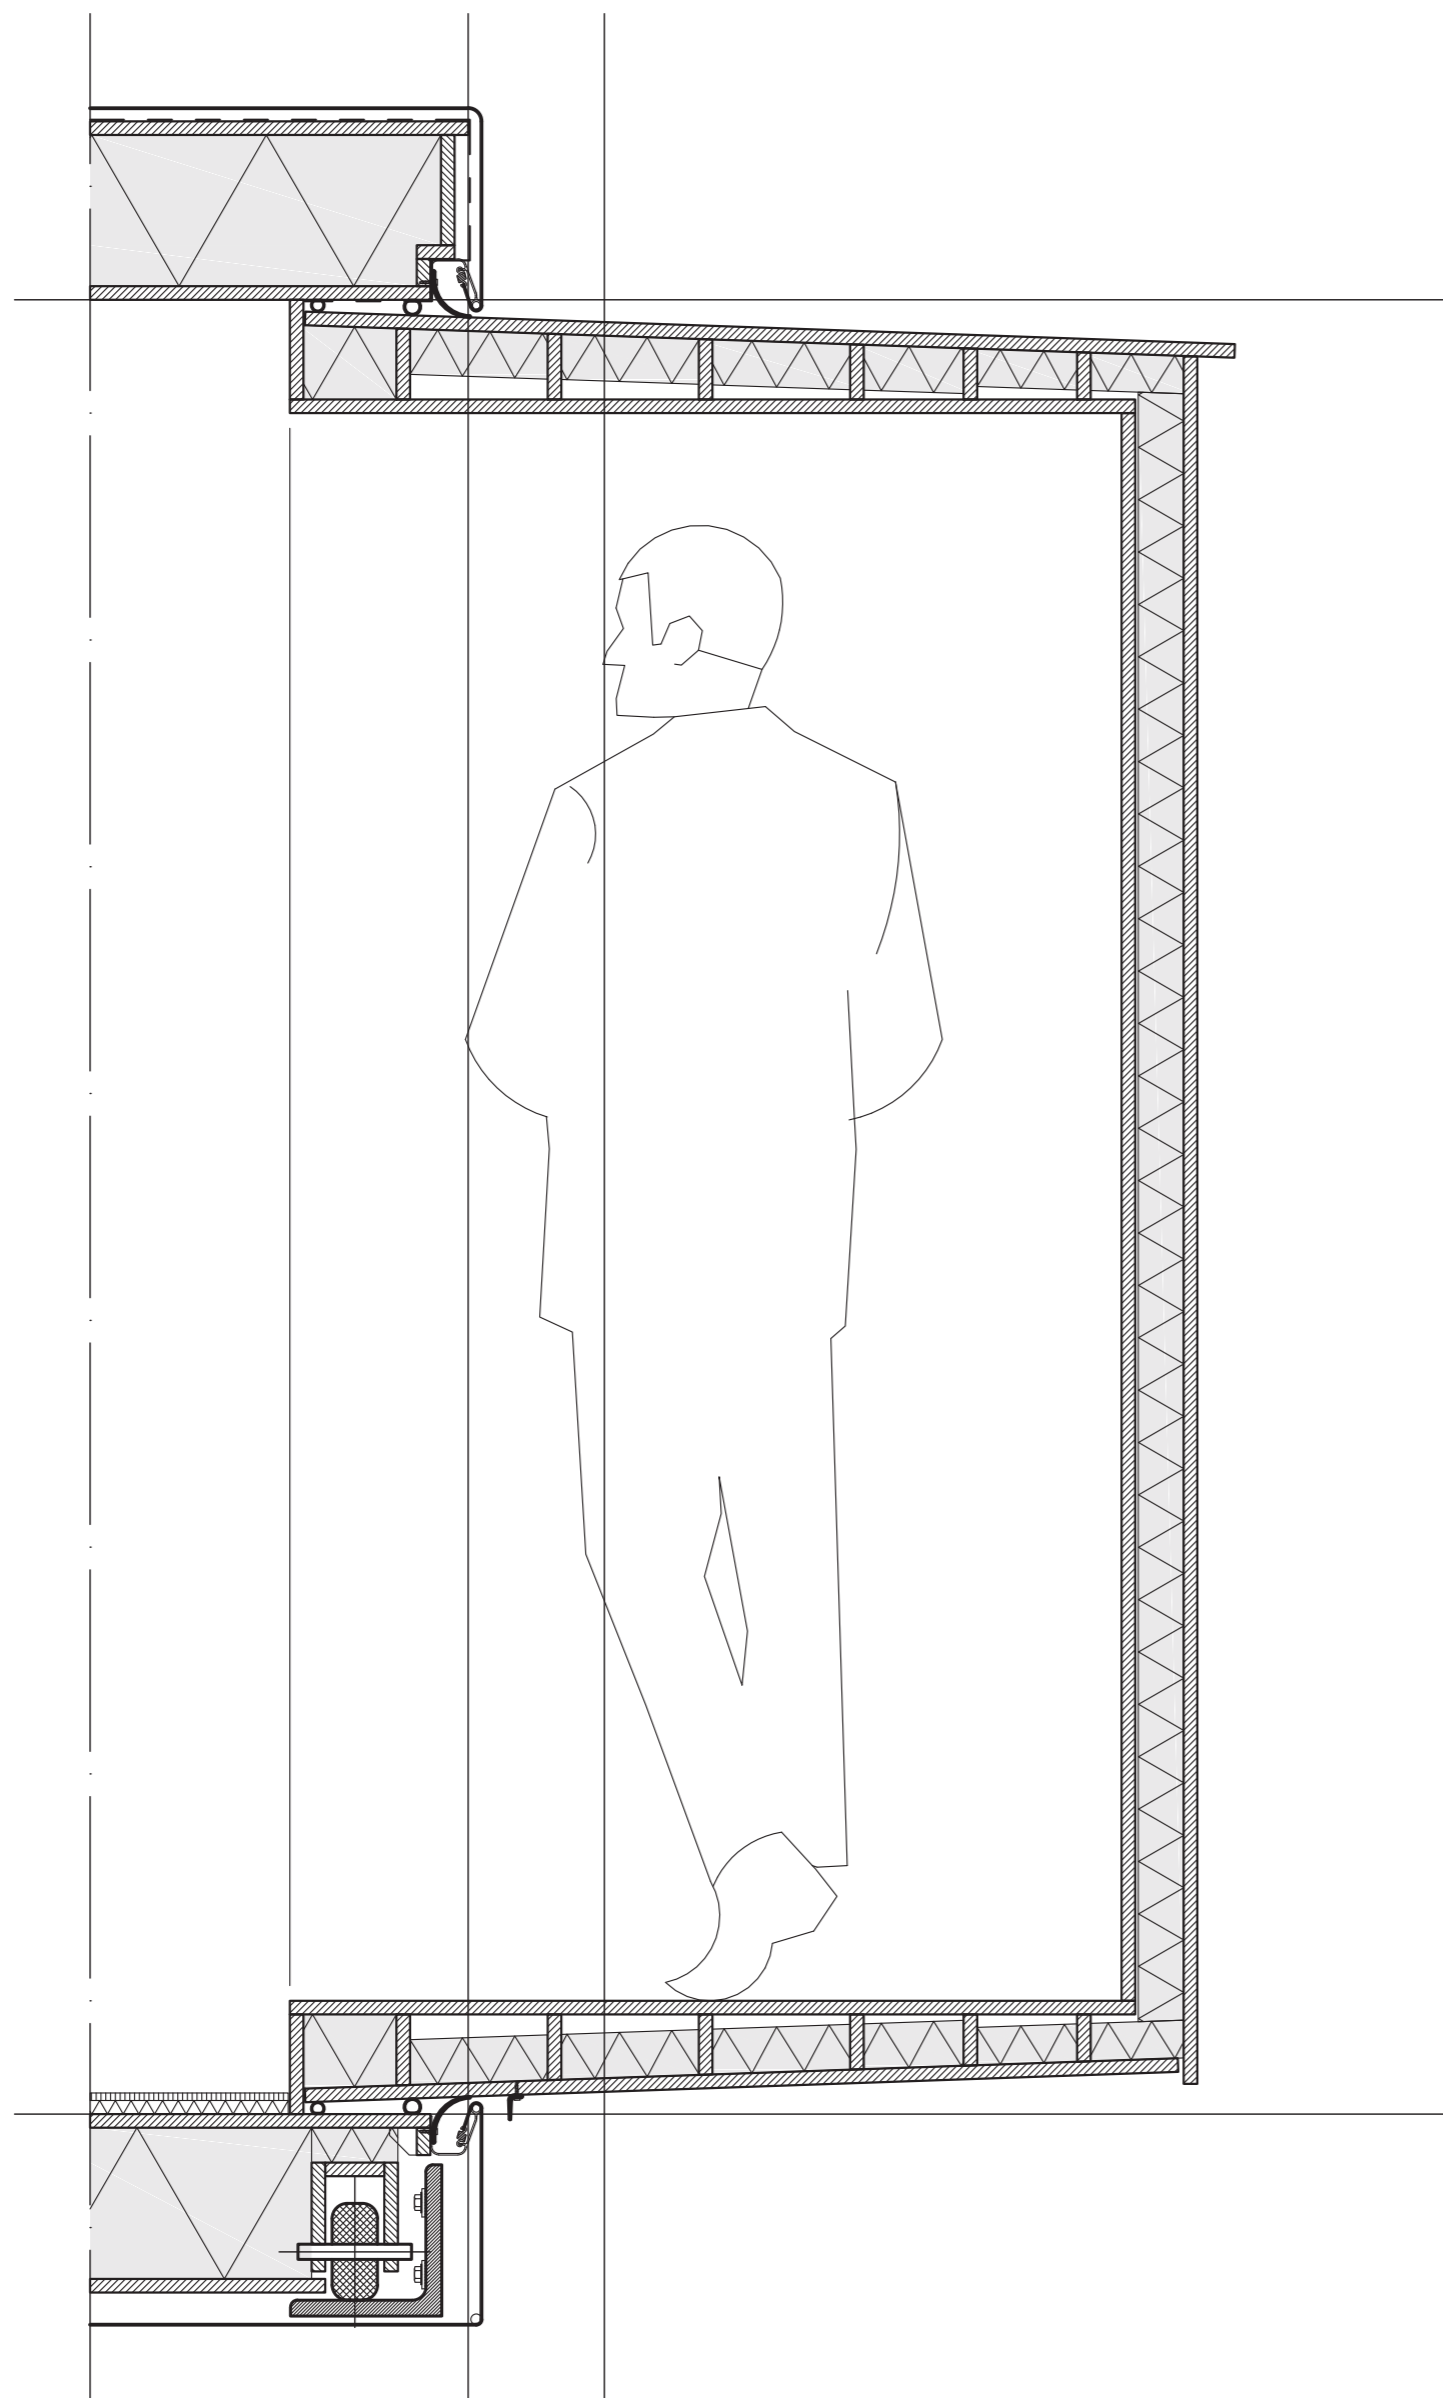

Section


1:10

Infill full window

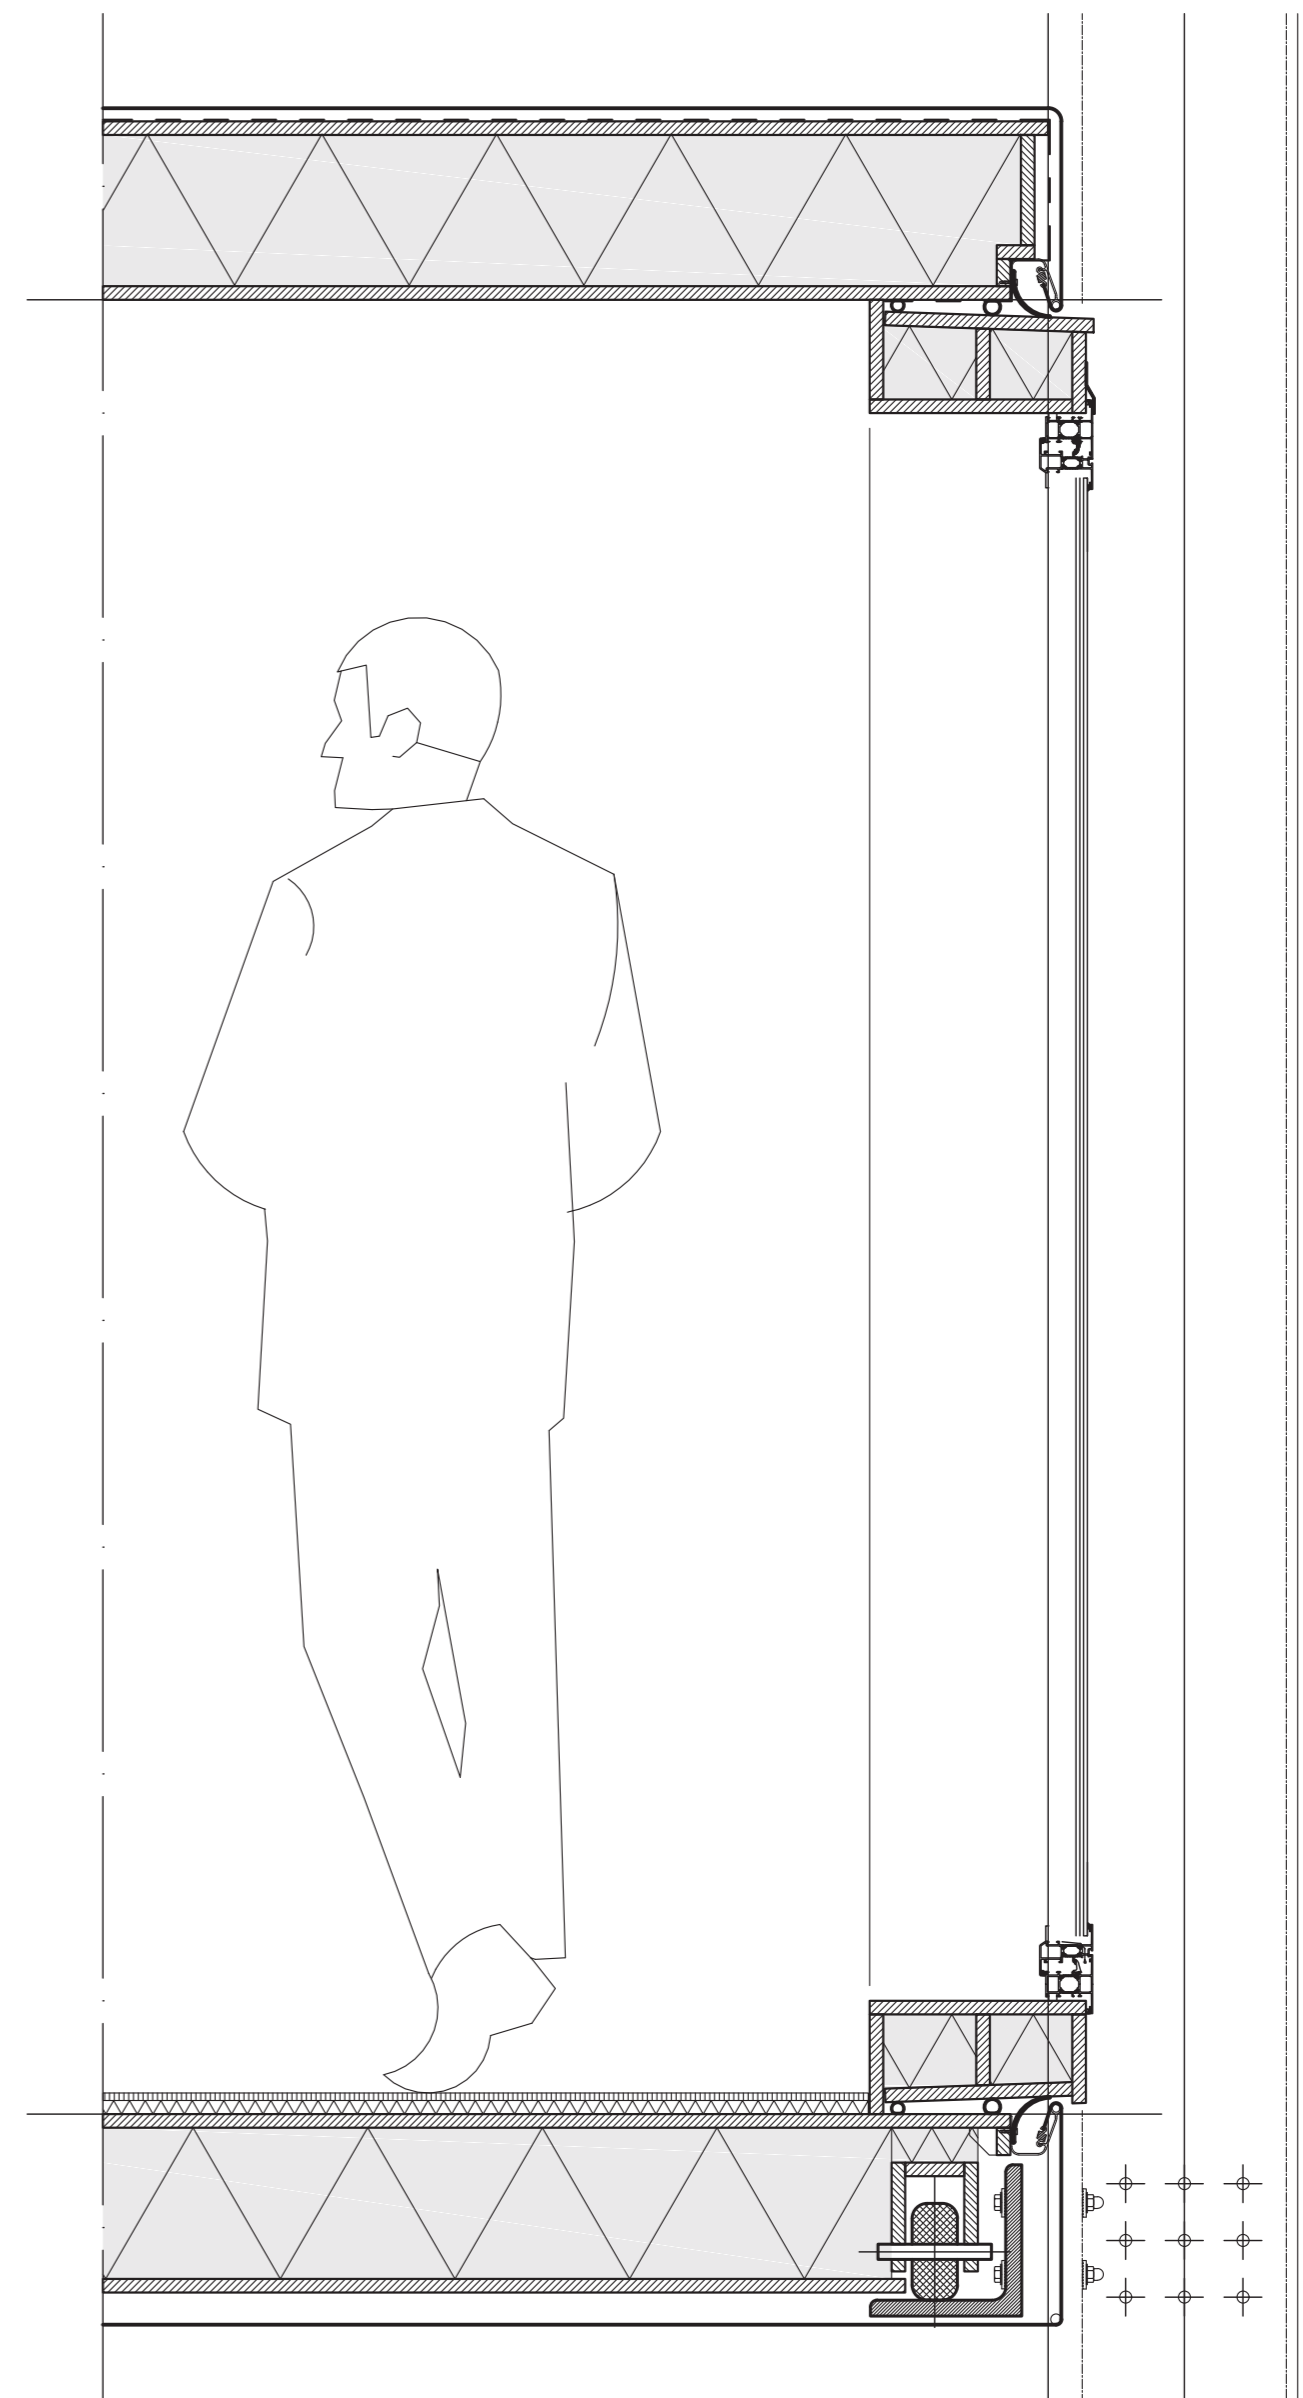


Section

1:10

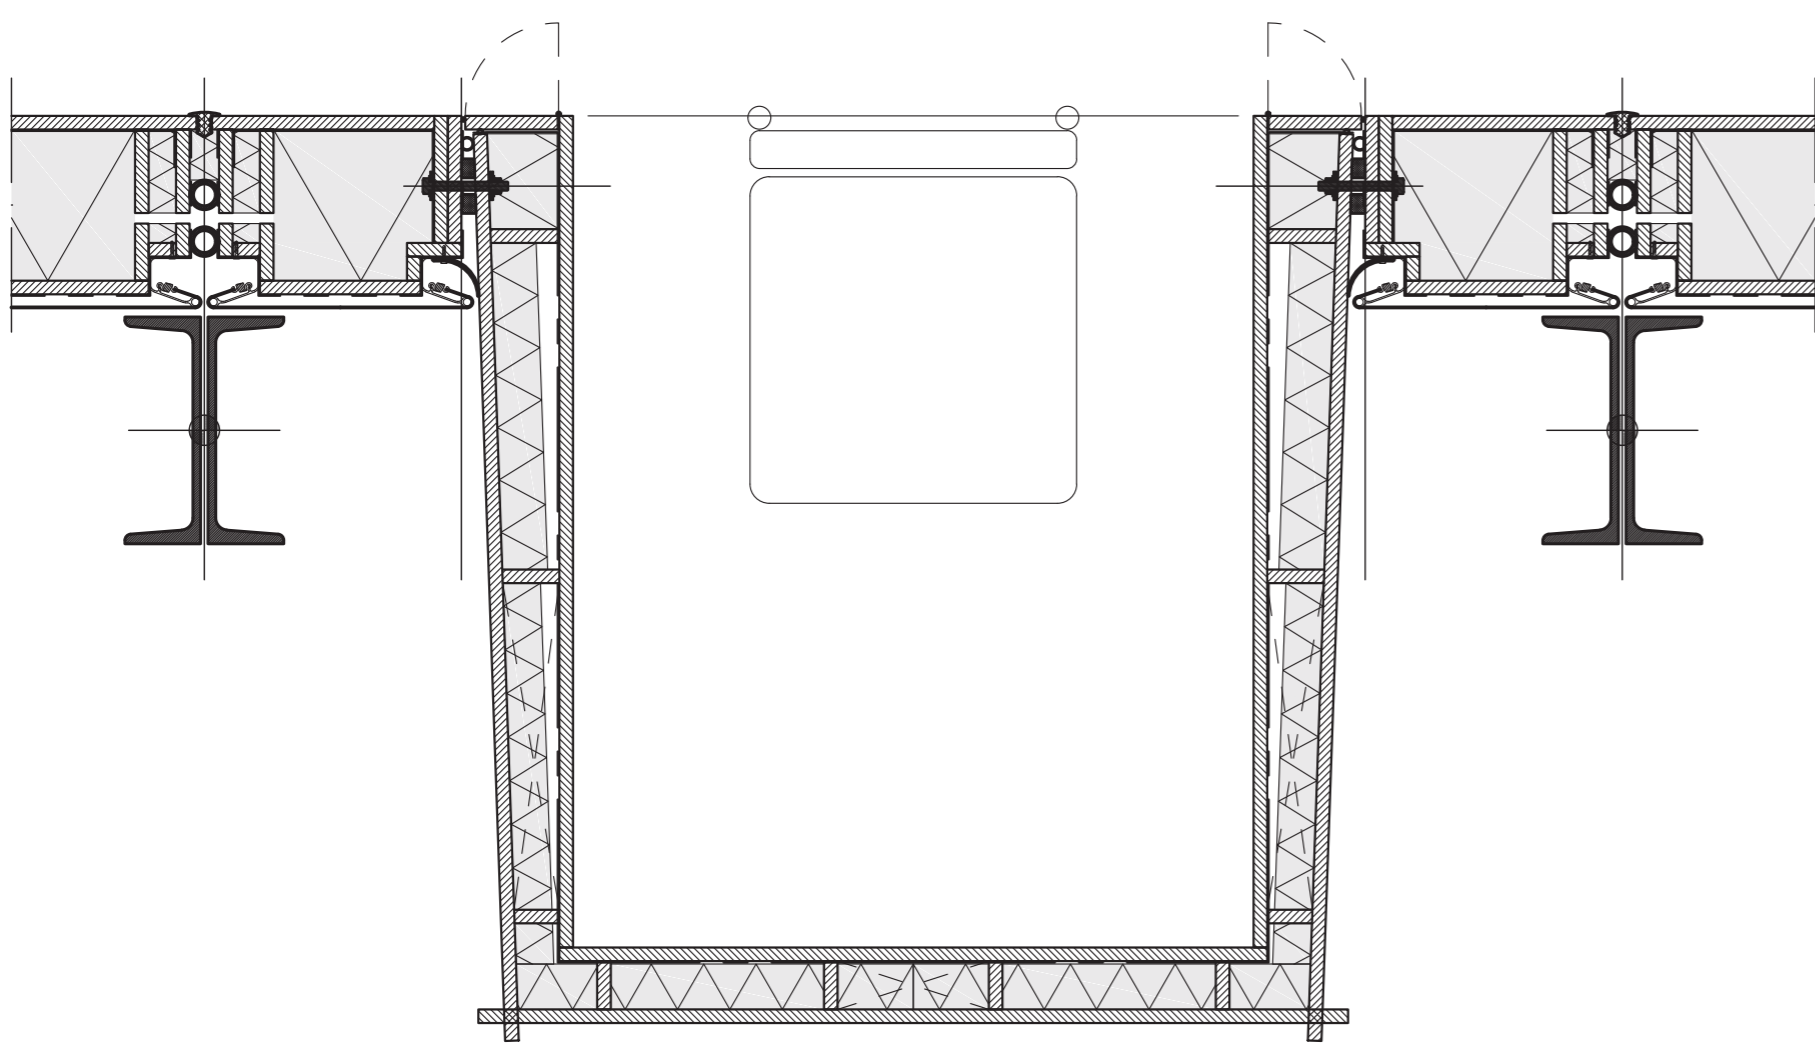

Plan

1:10

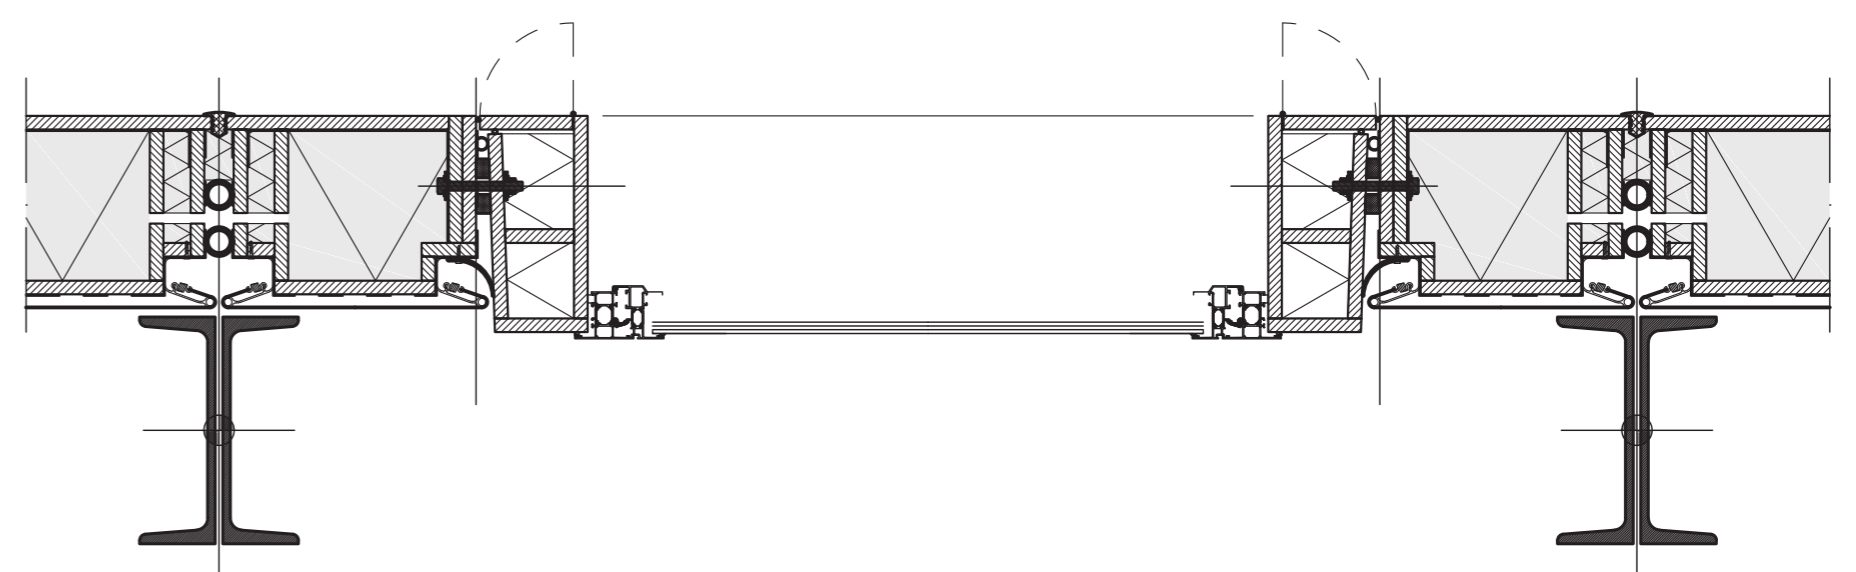

Plan

1:10