




Plans

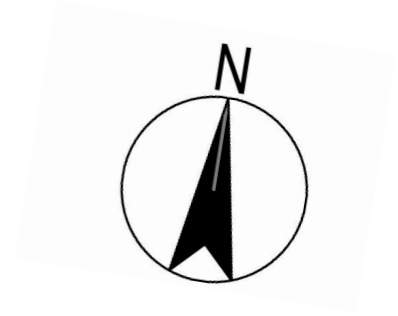


Site plan 1:500



Ground floor plan 1:200

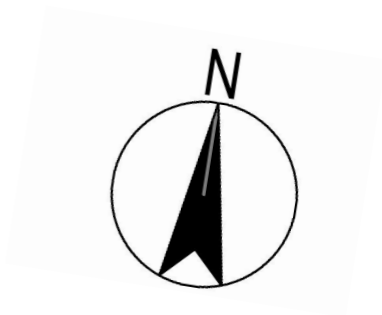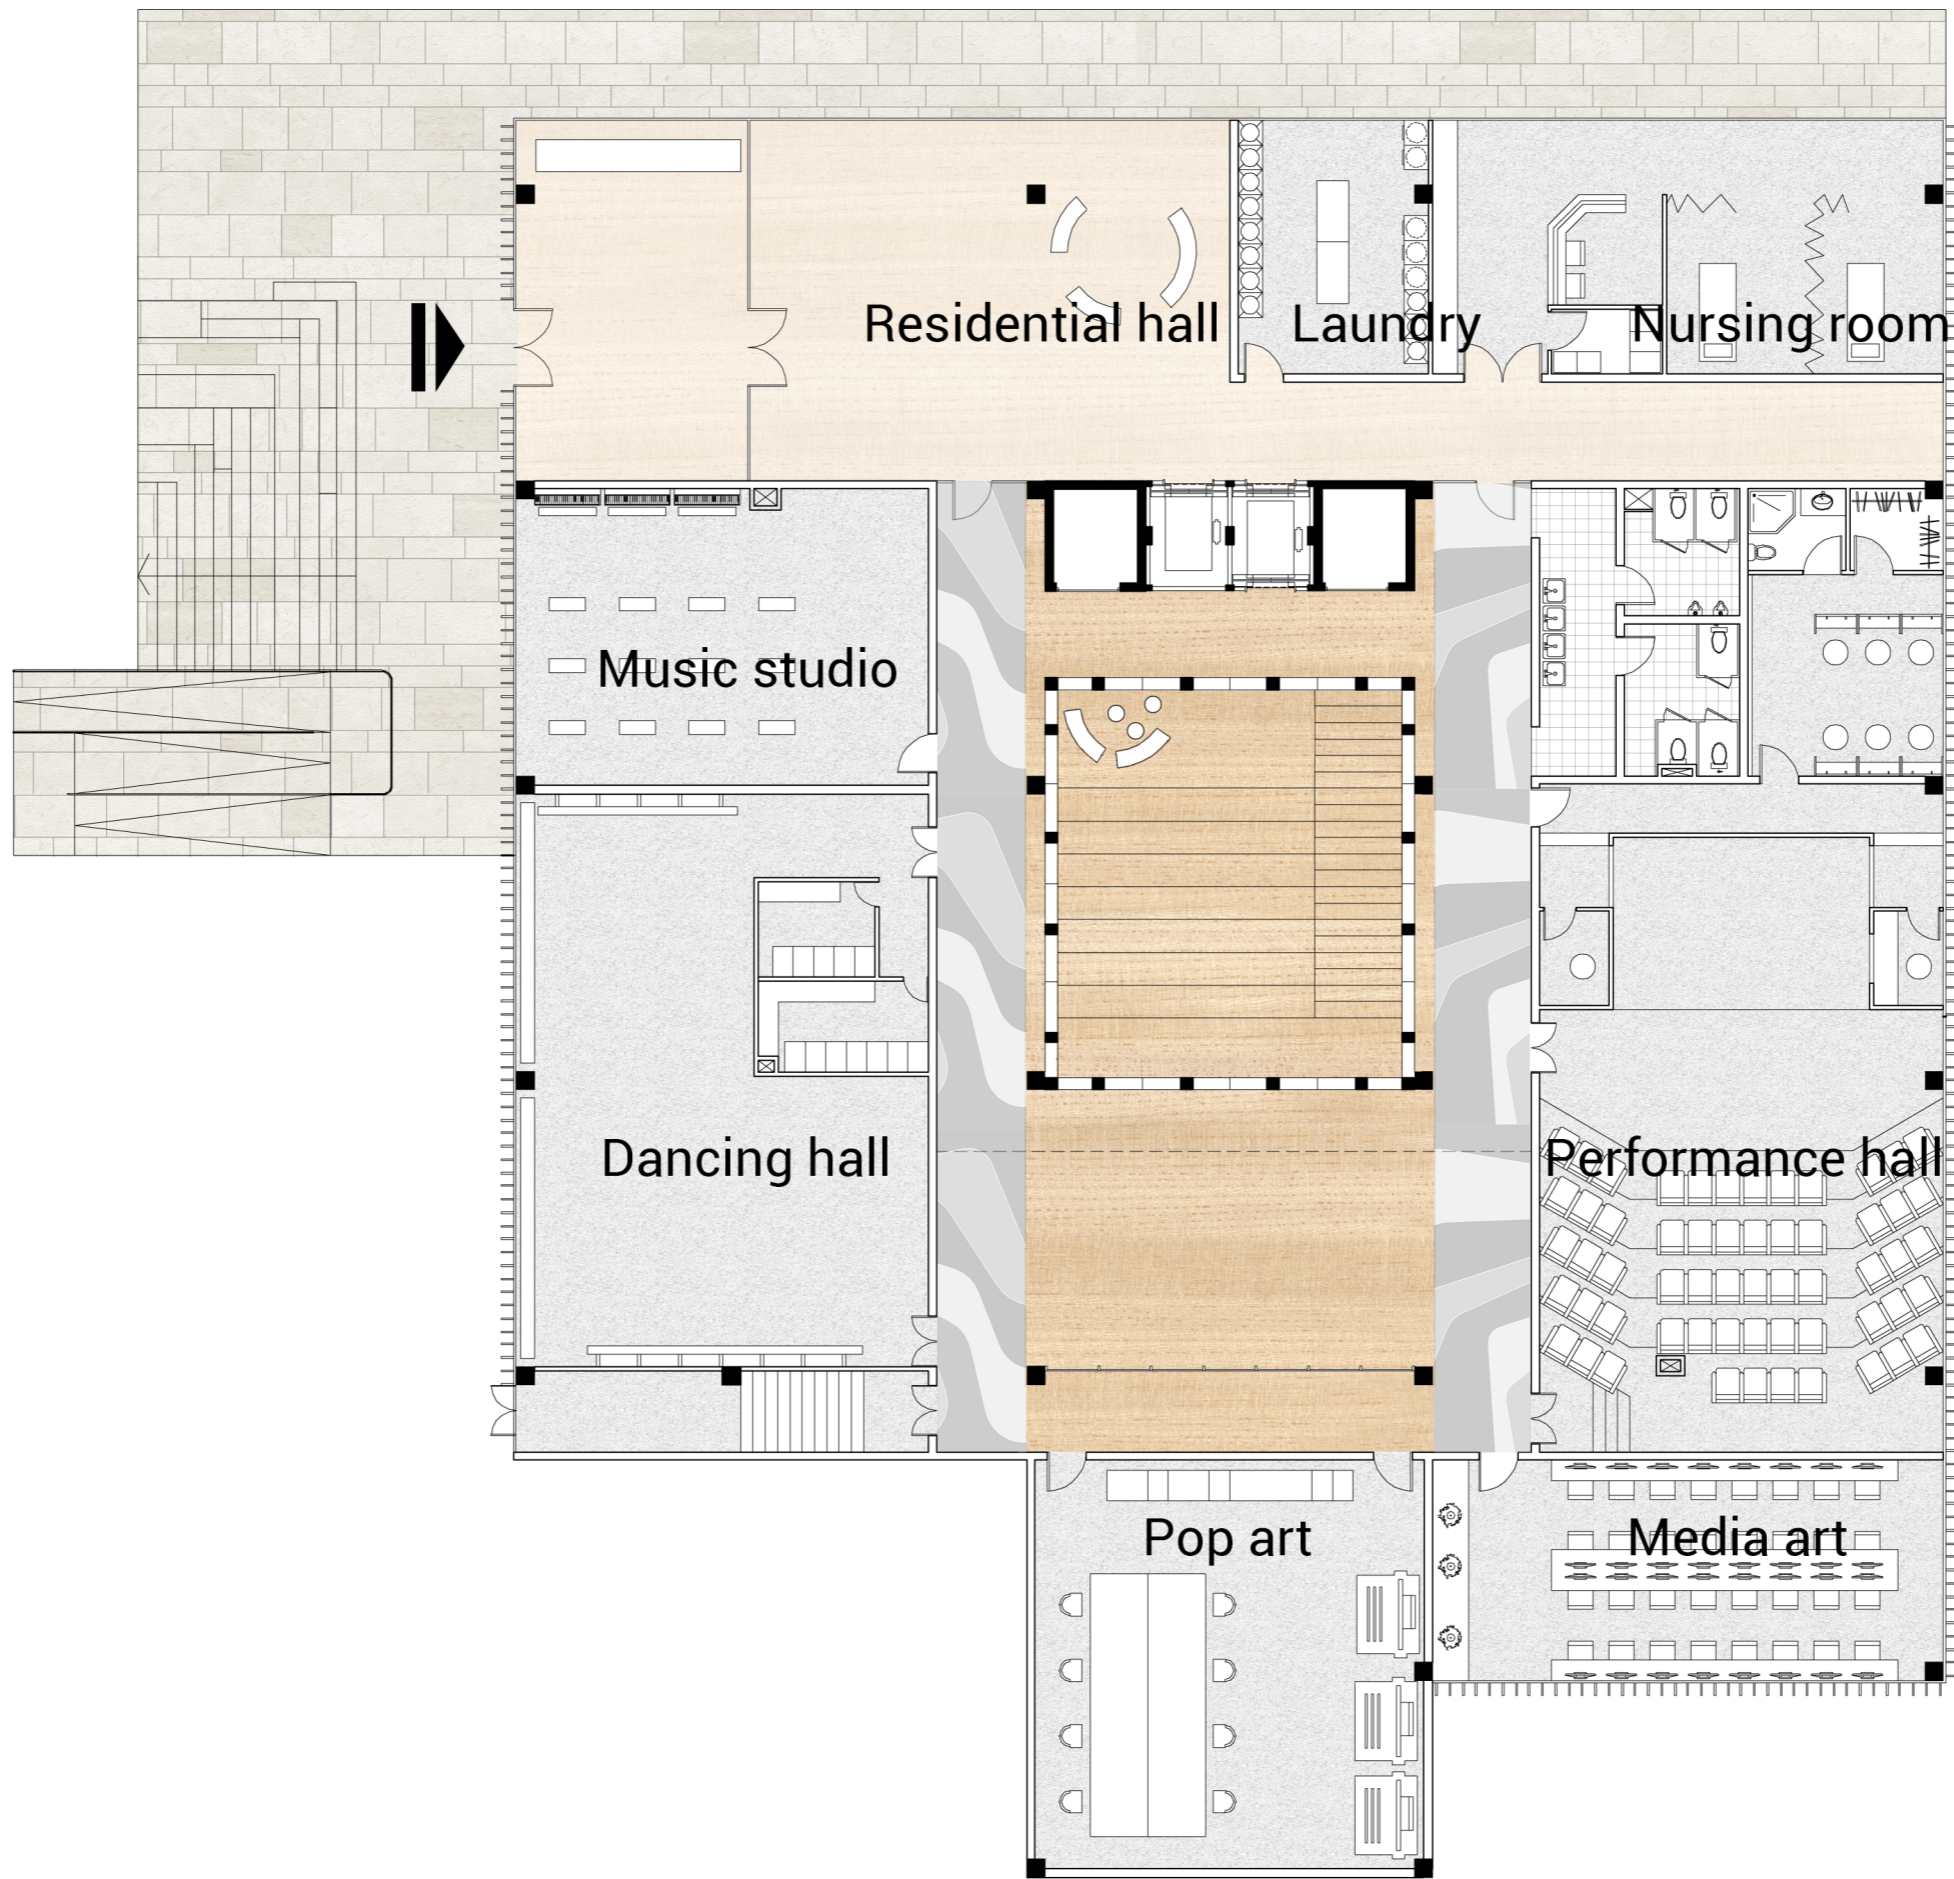


-1 Floor plan 1:200

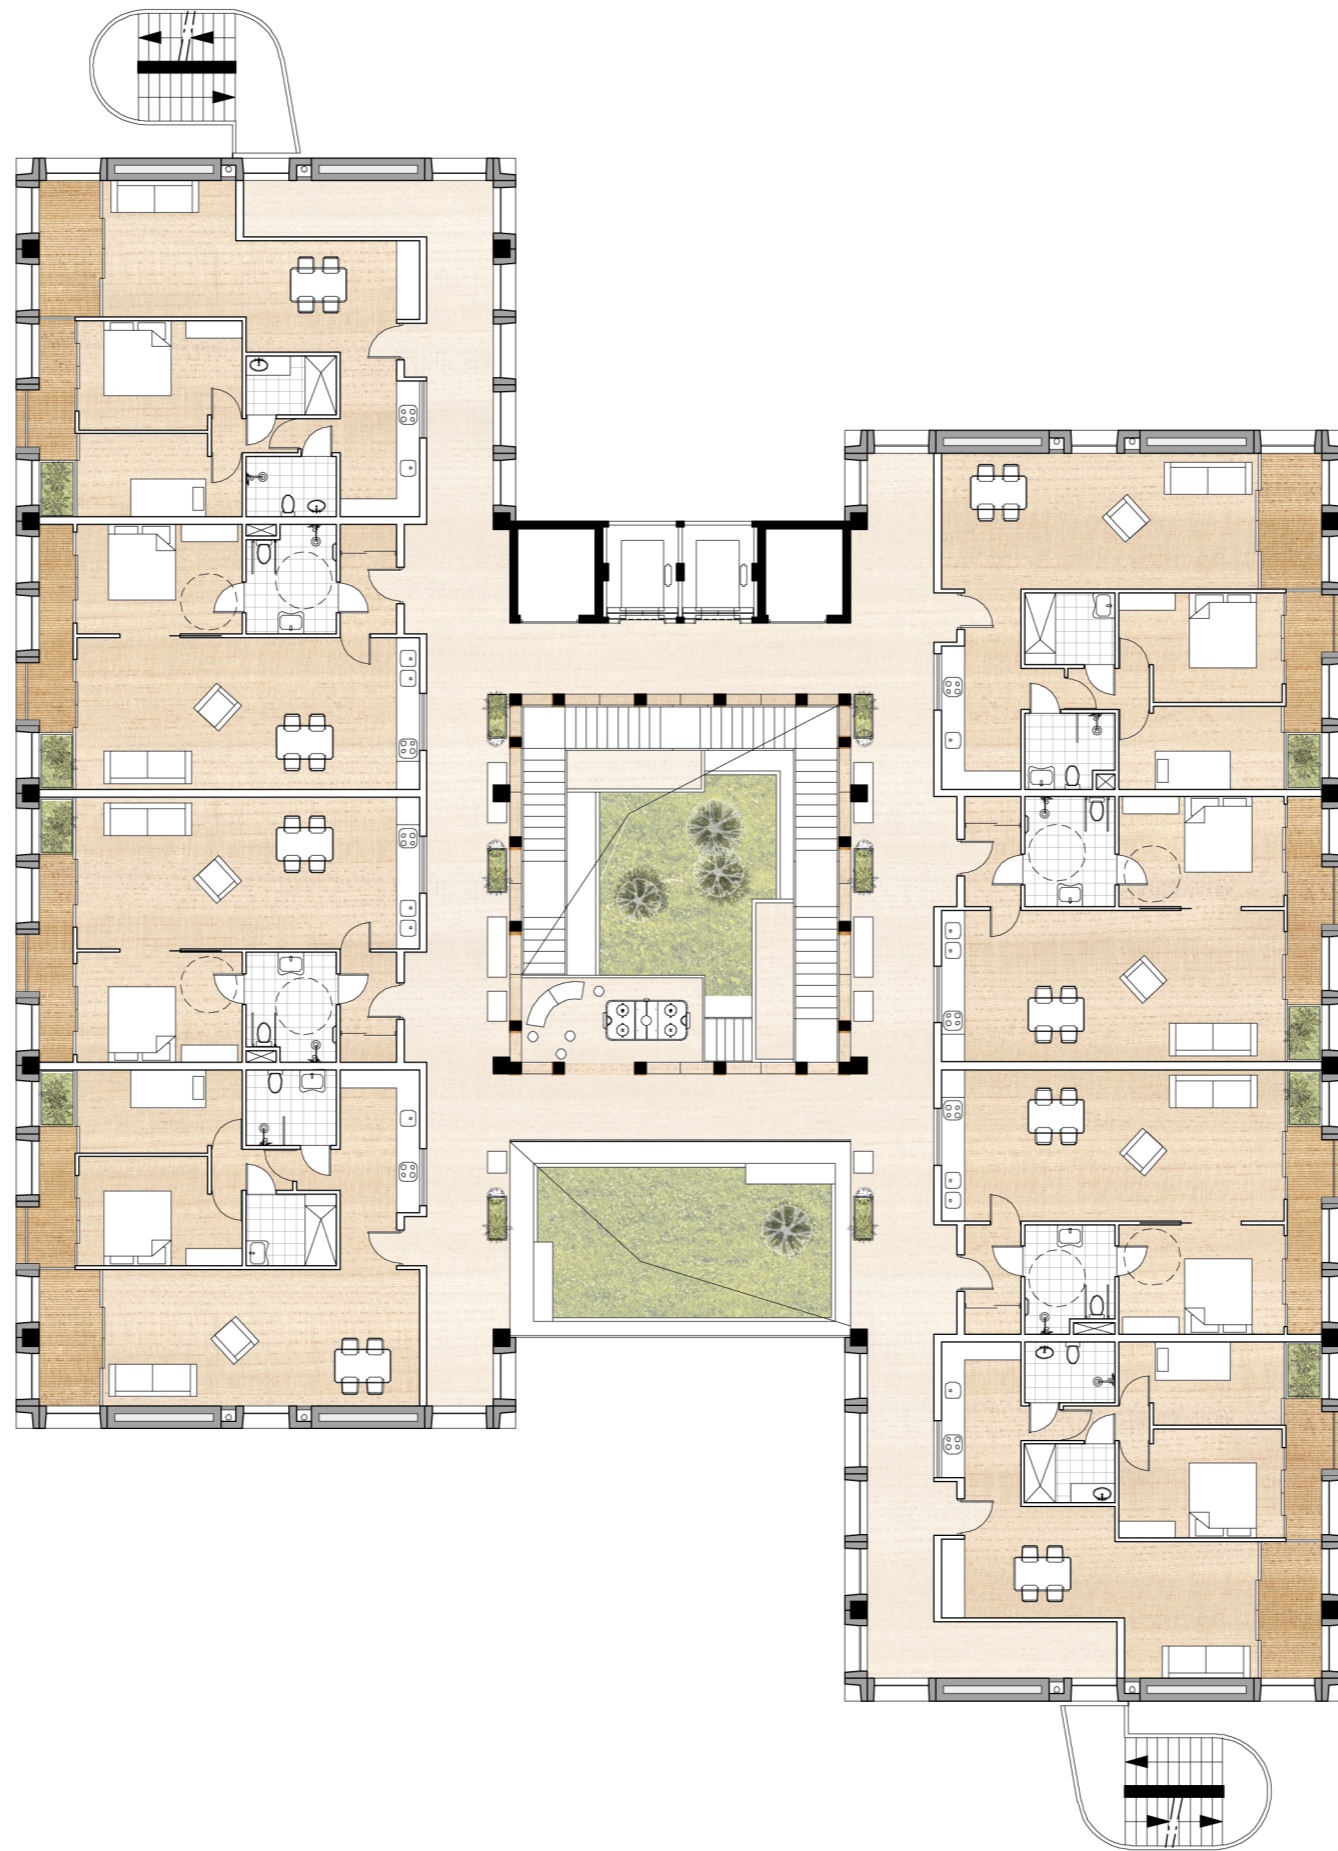

Standard floor plan 1:200

Facades

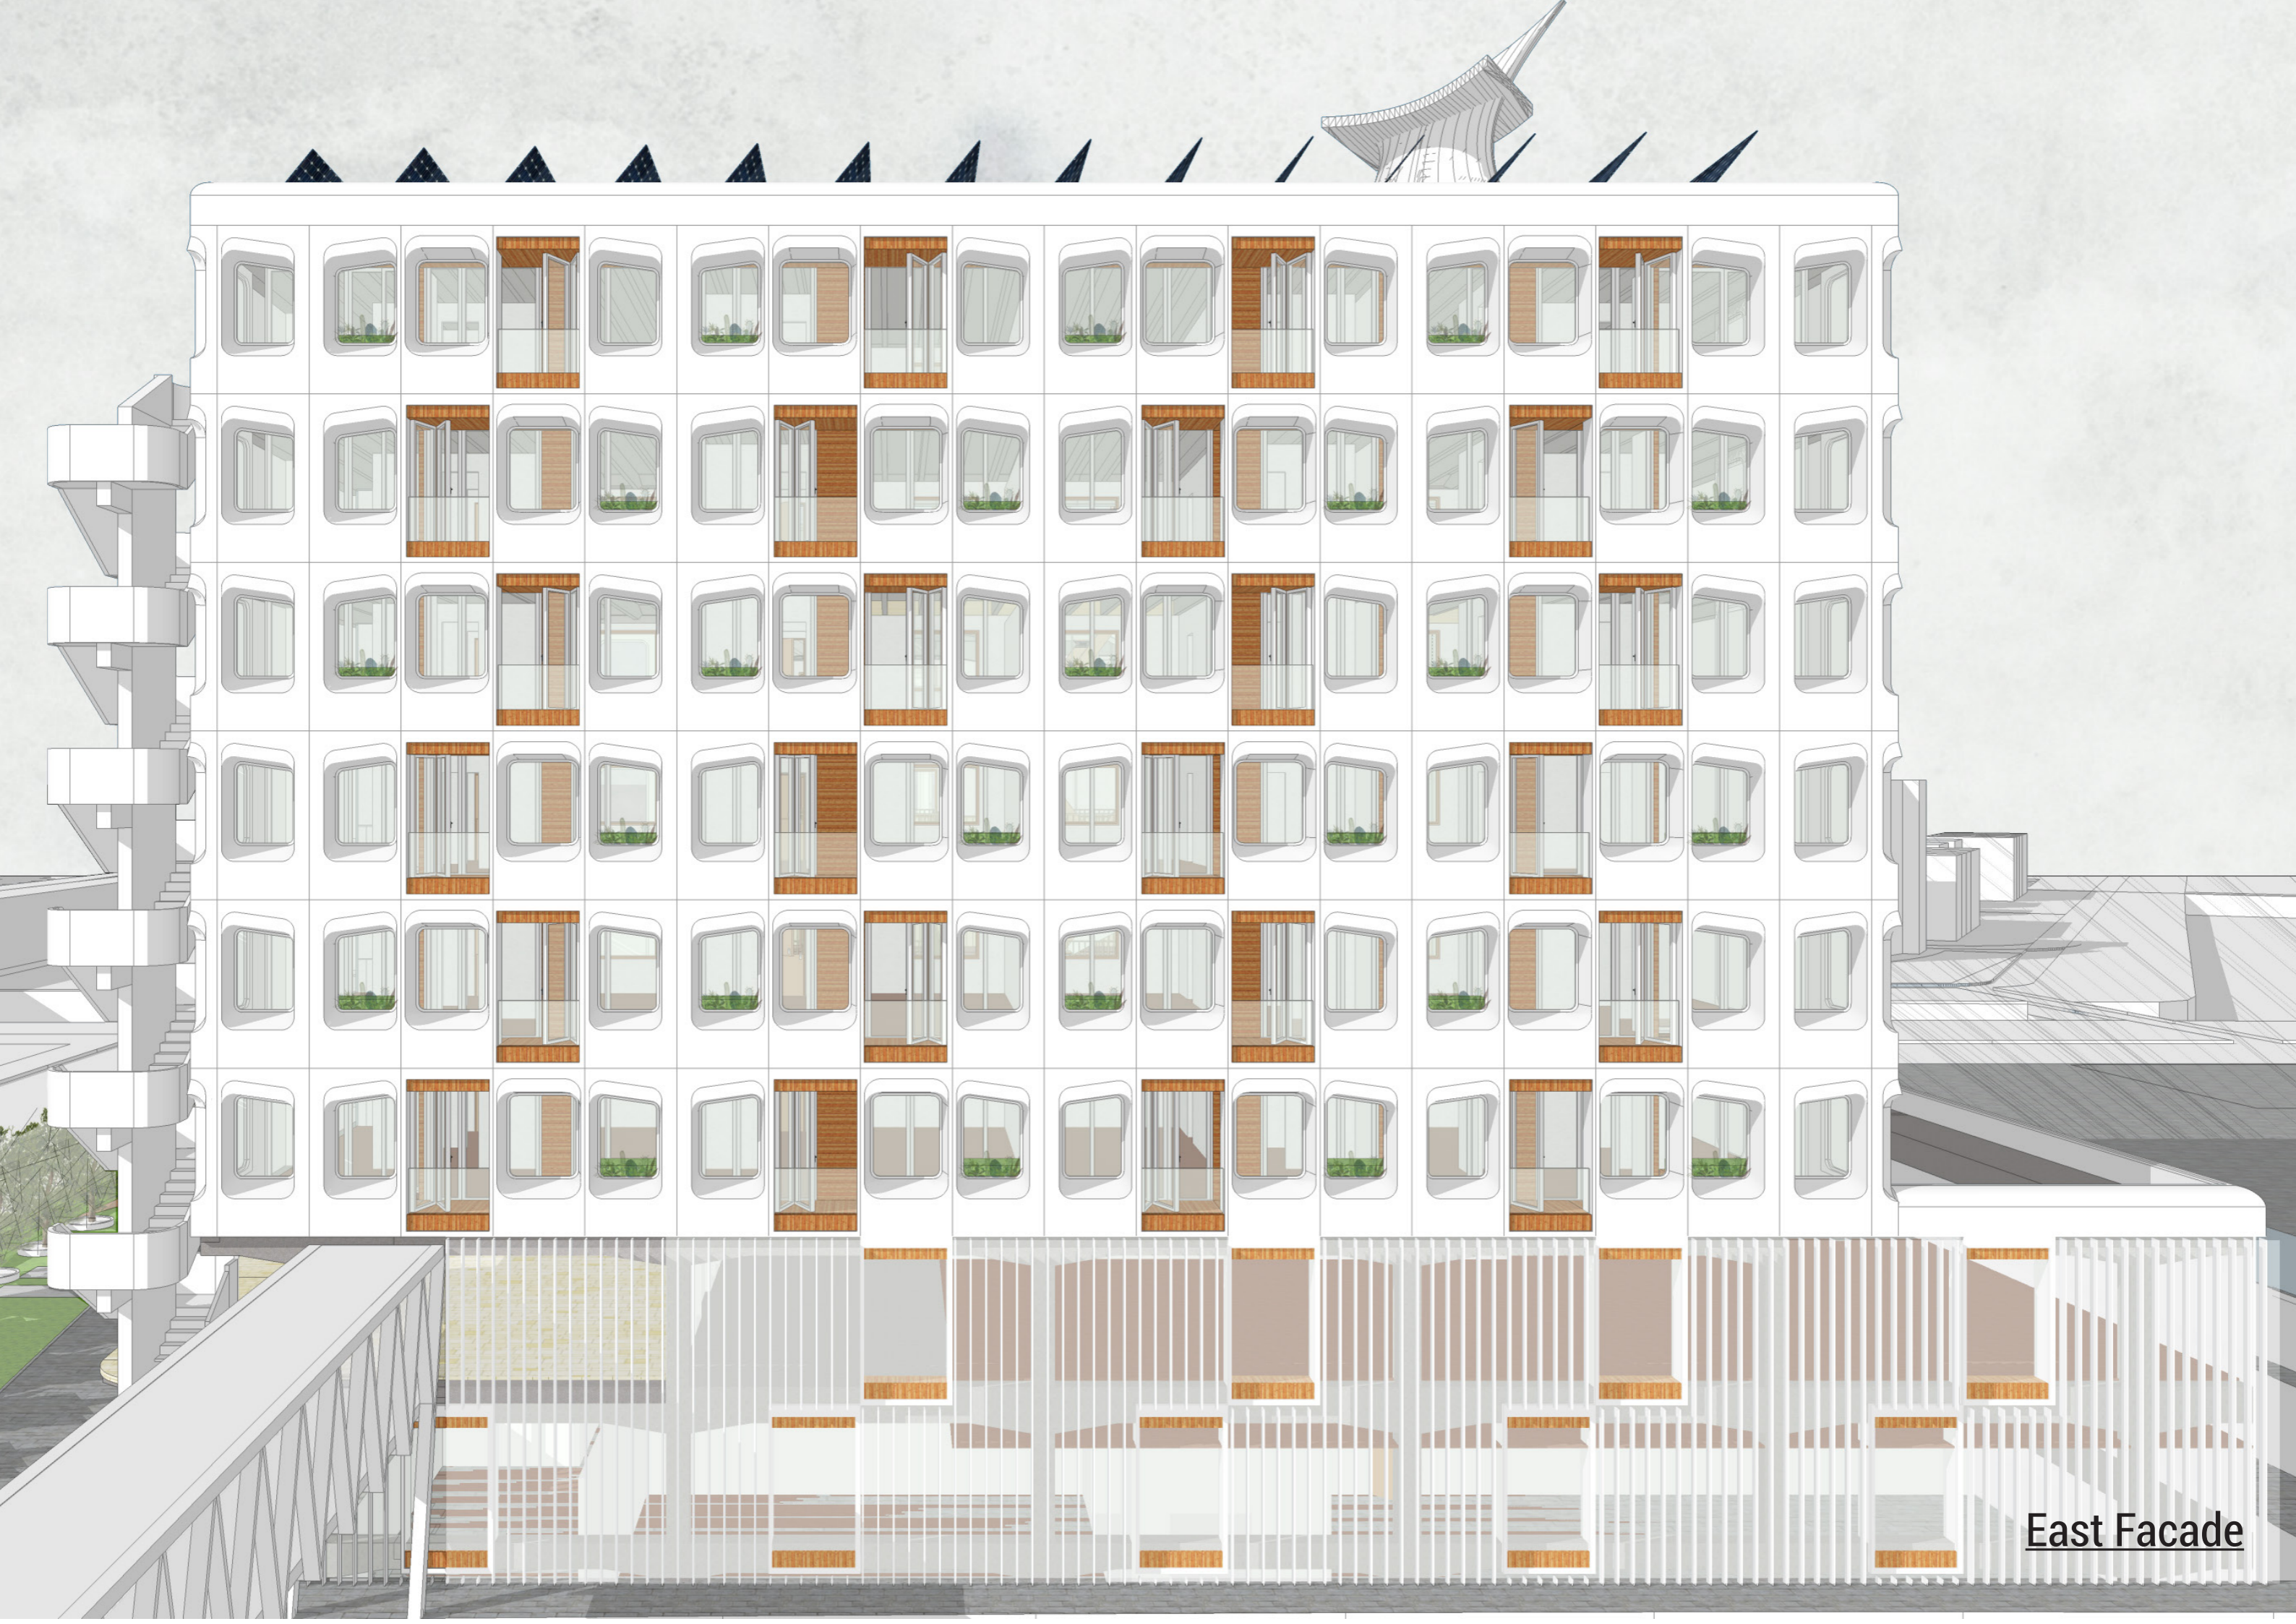

East Facade



West Facade




South Facade

Sections



West-east section

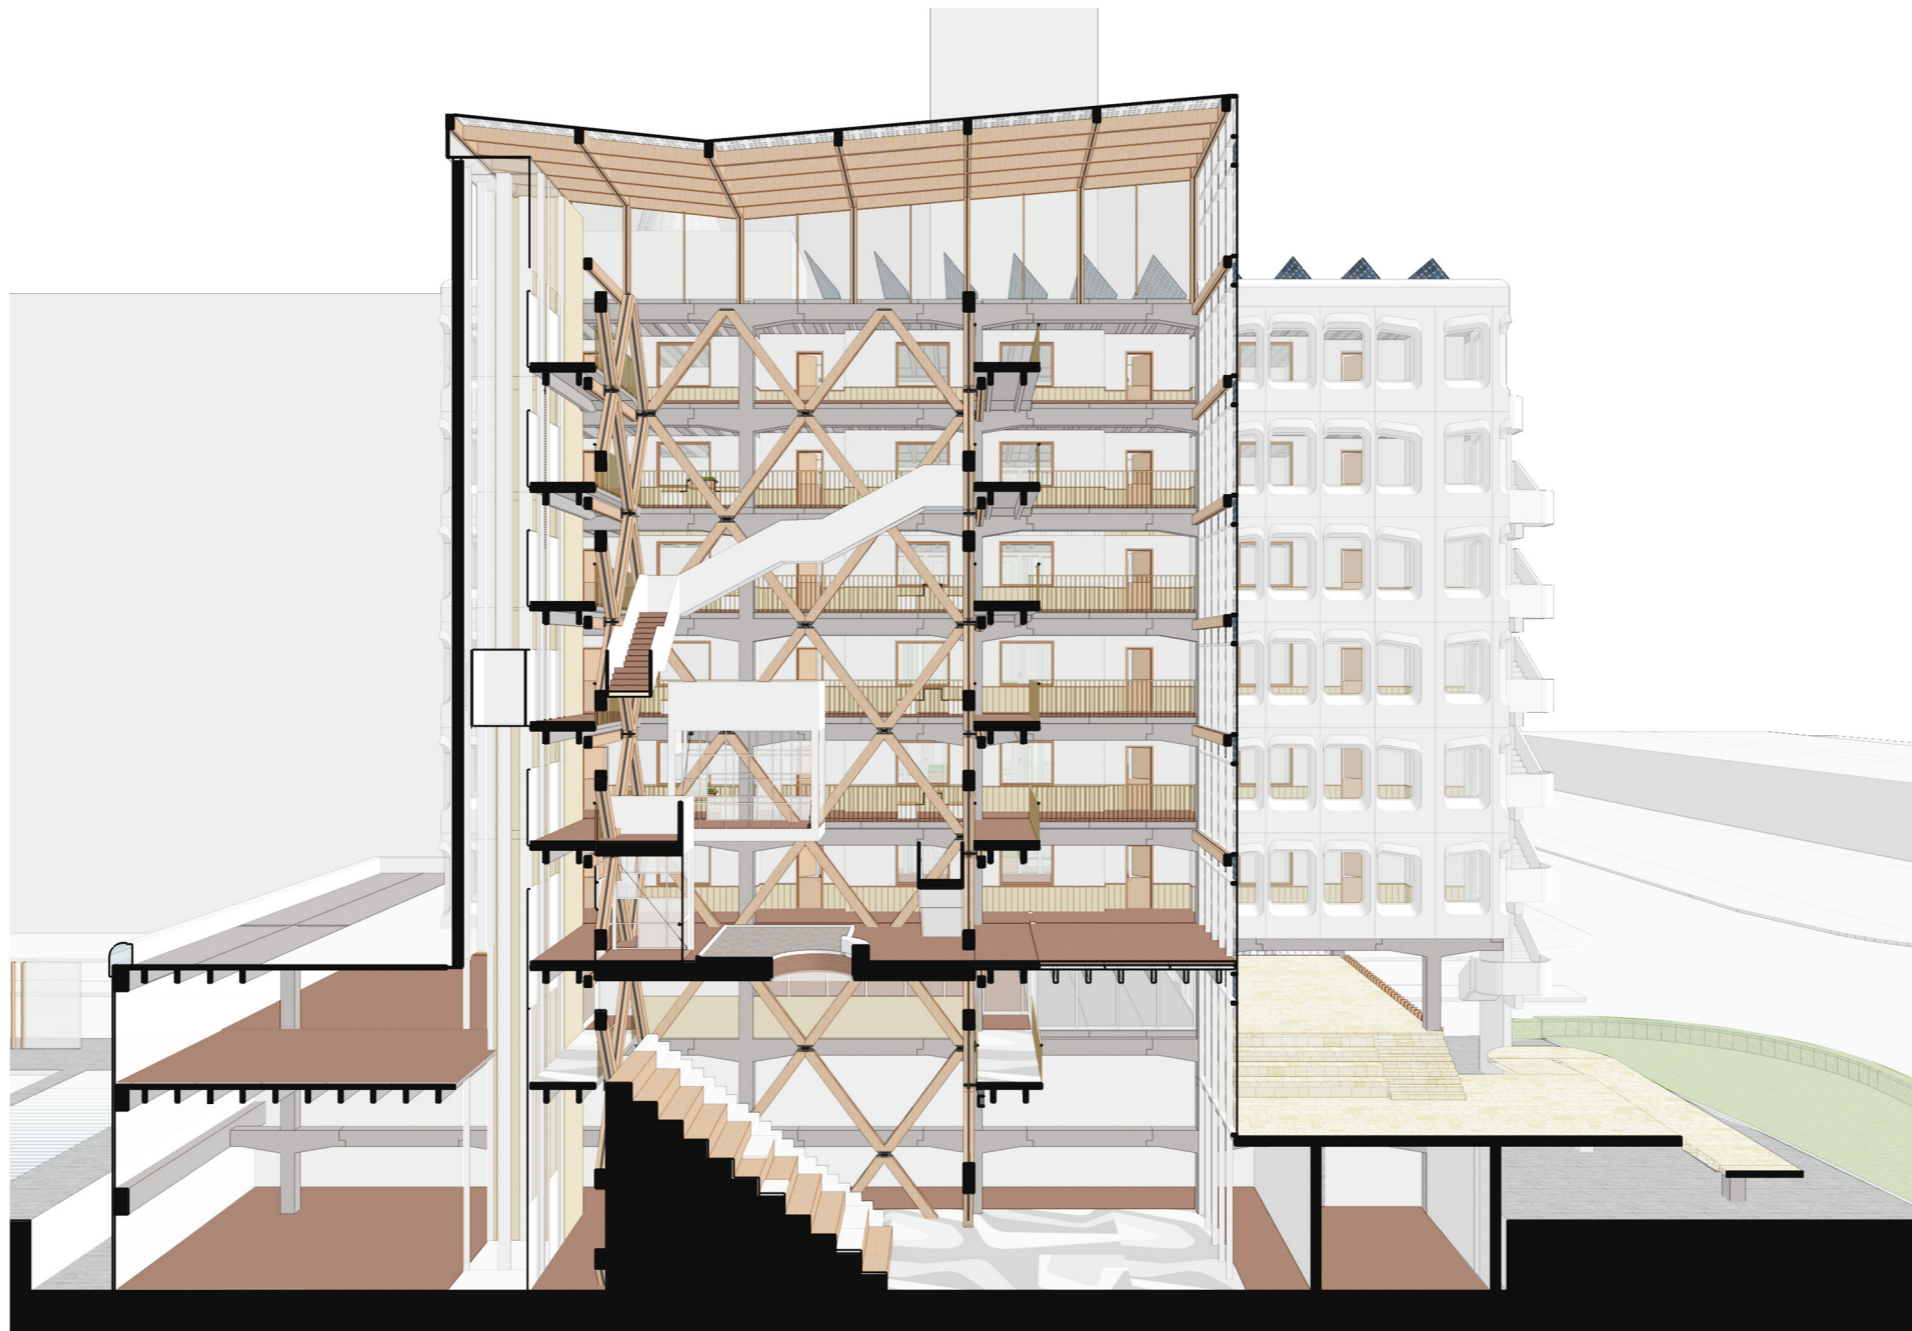

North-south section

Renderings





