

Master Plan

Public Building - AR3AP100

Msc4 Architecture - TU Delft

Graduation P5


First Tutor: Paul Kuitenbrouwer [Project Design]

Second Tutors: Ger Warries [Technical Building Design]


Third Tutors: Sang Lee [Theory & Delineation Research]

Ronnie Tao


5516447

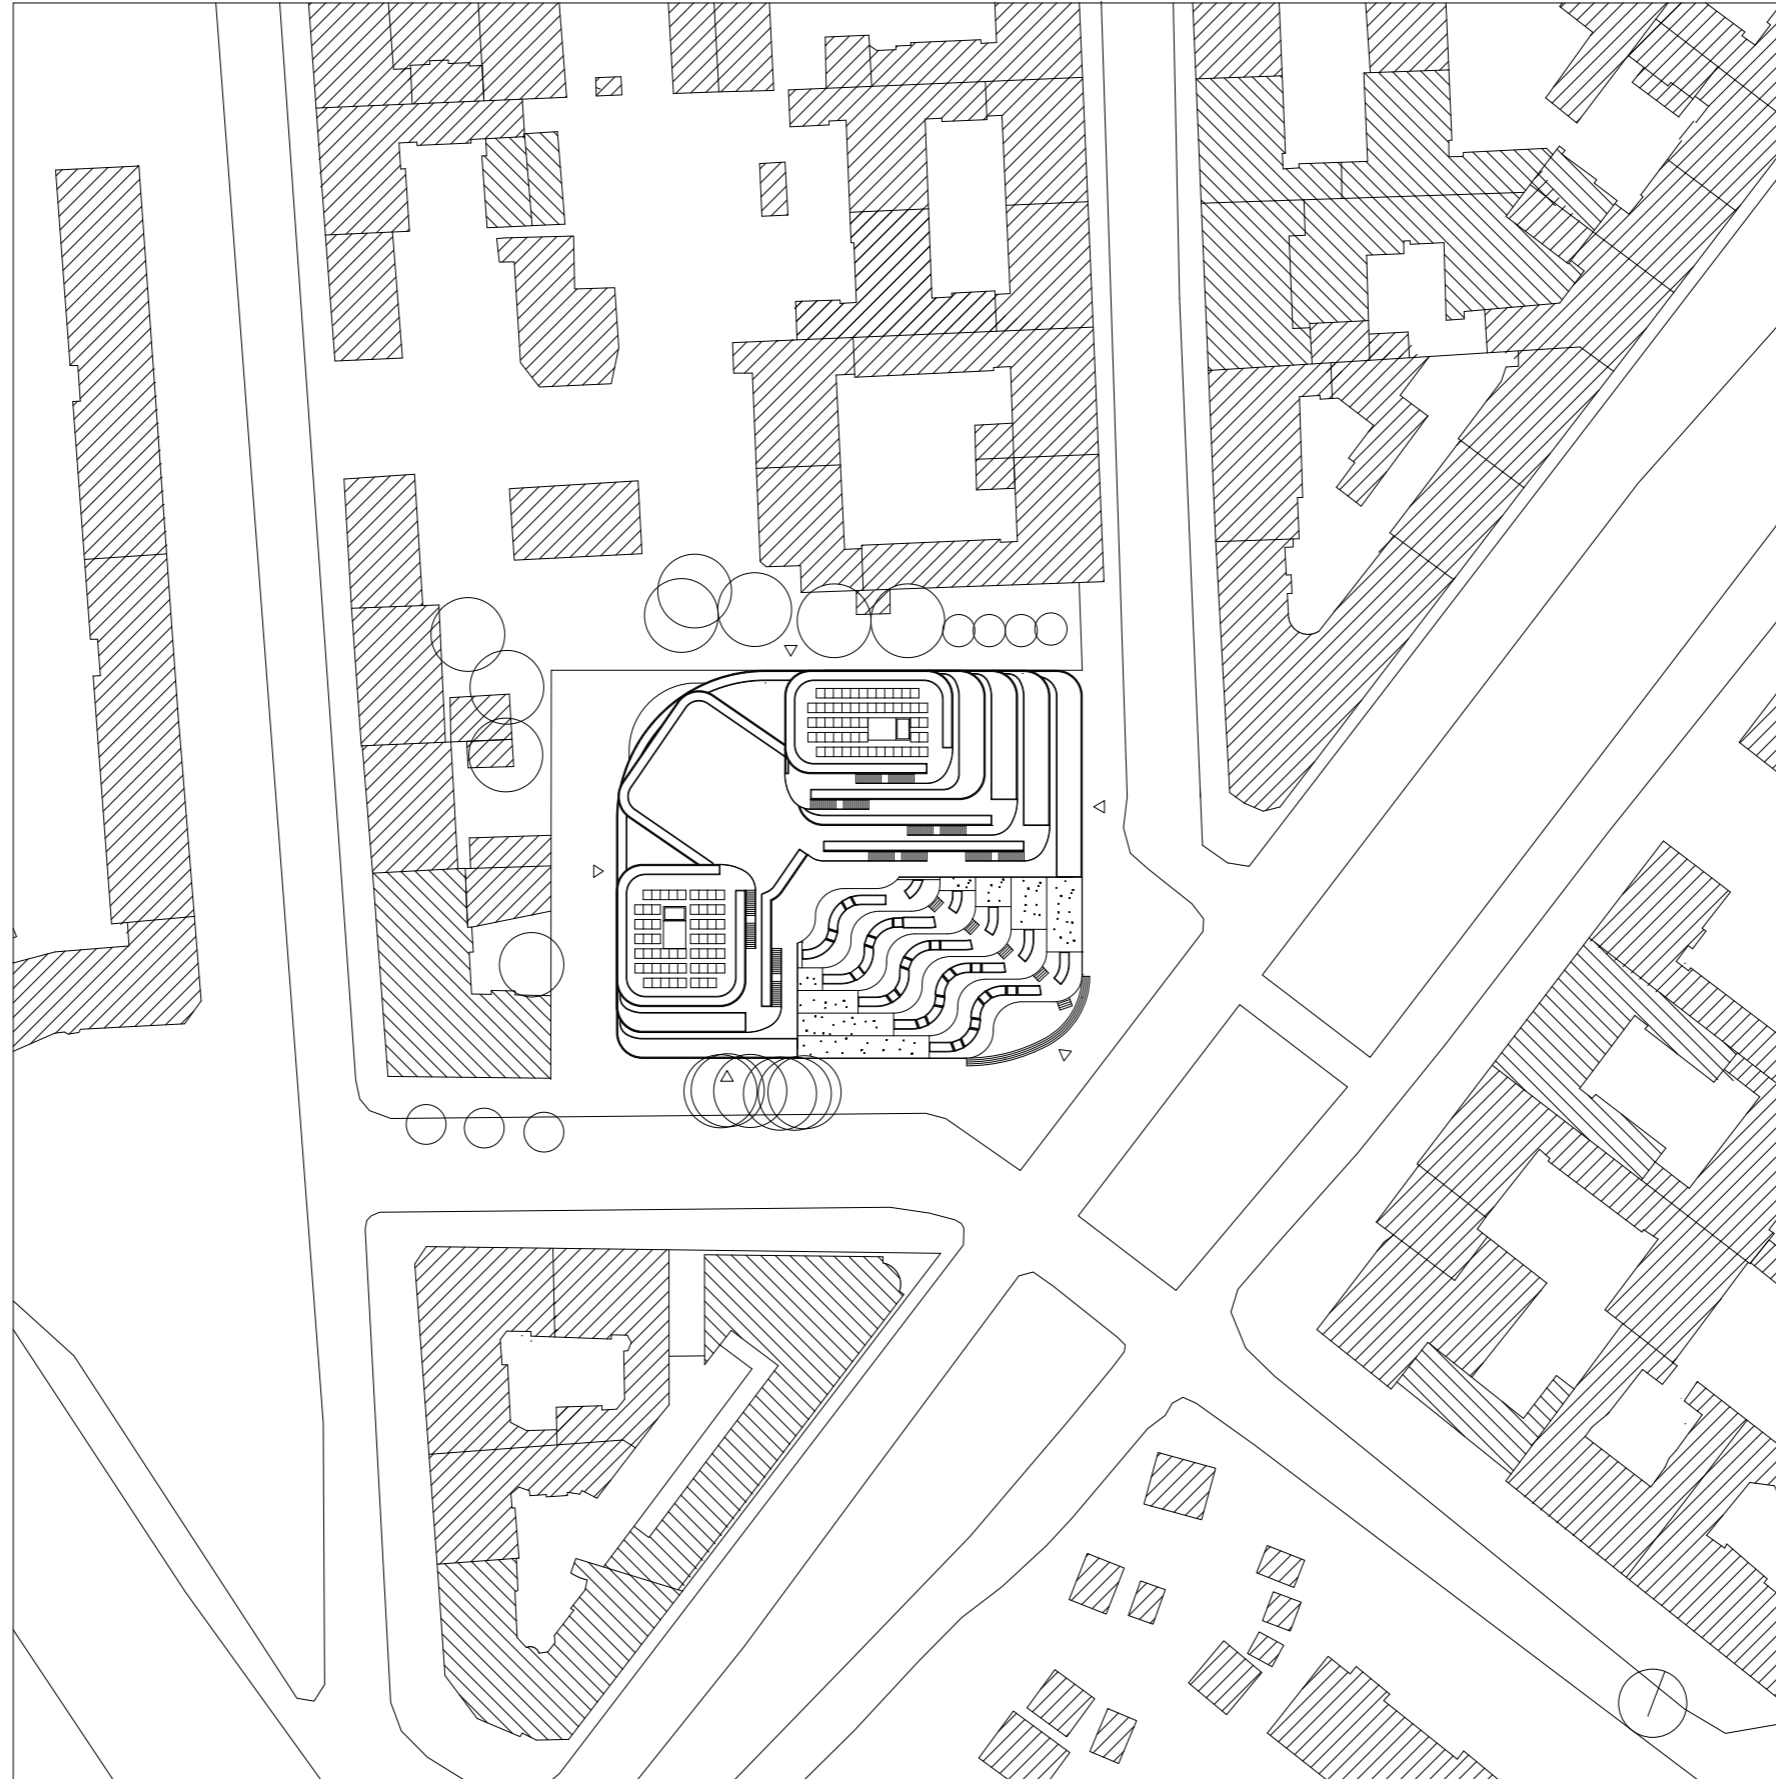


Space Montage-Ground Floor 1:300

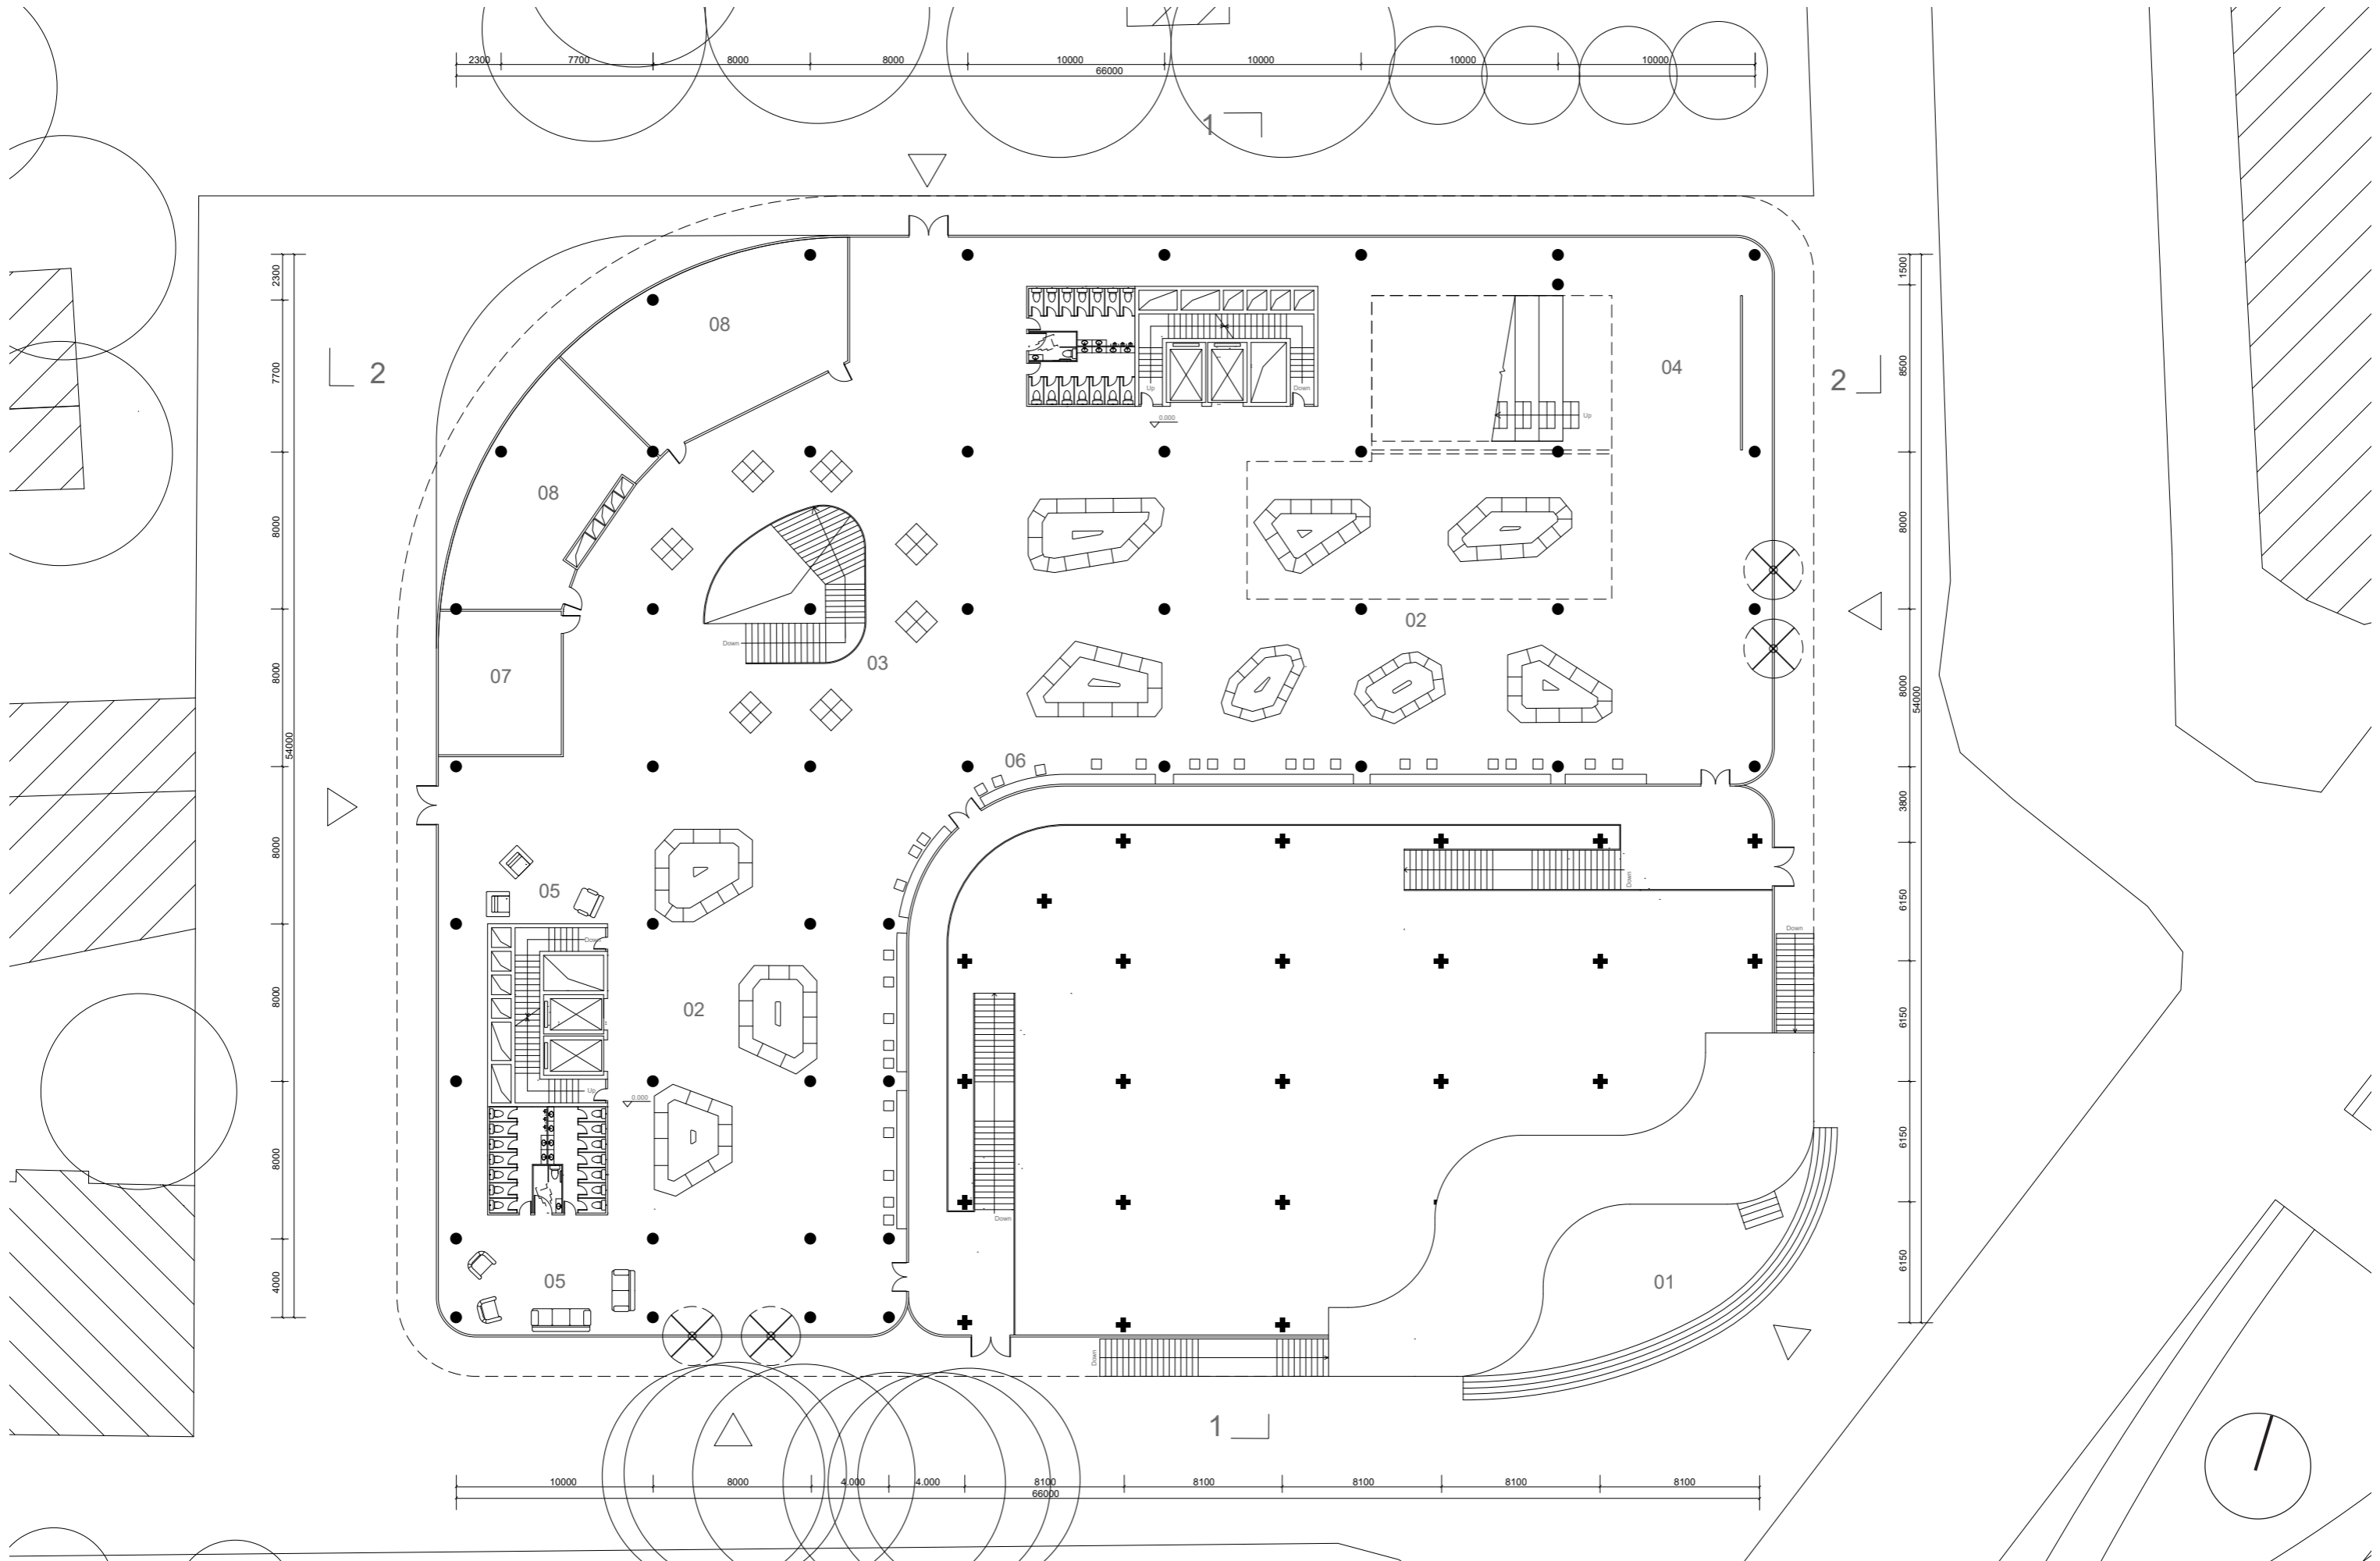


Space Montage-Underground Floor 1:300

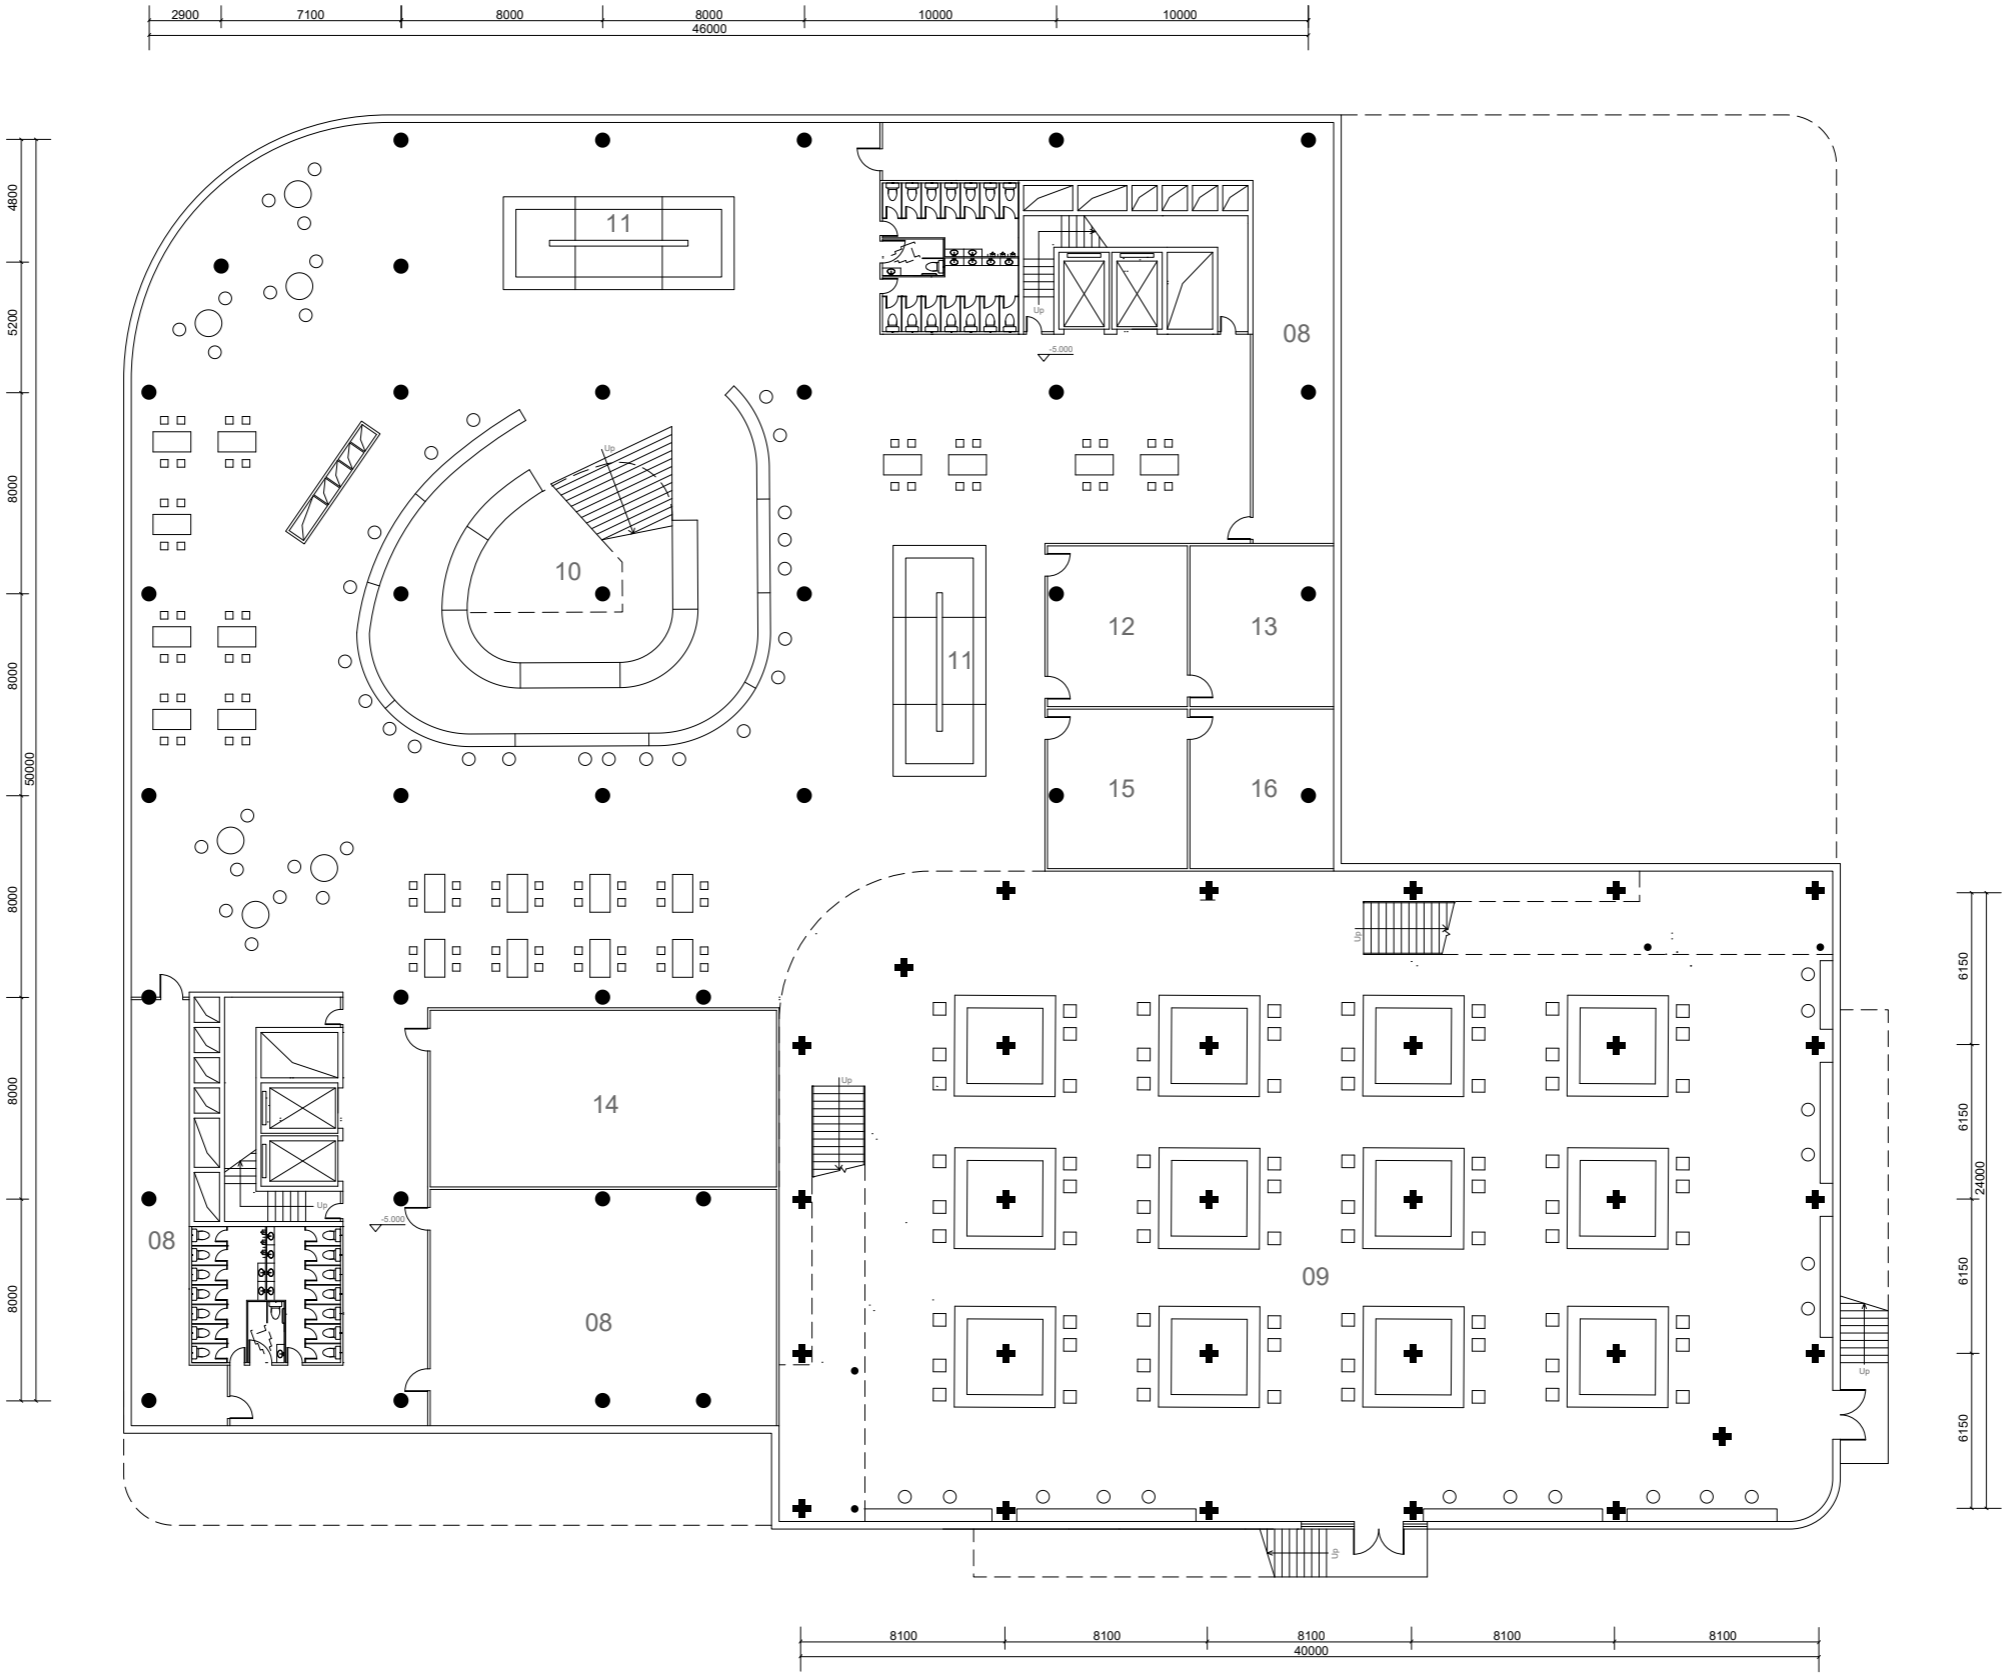



Space Montage-First Floor

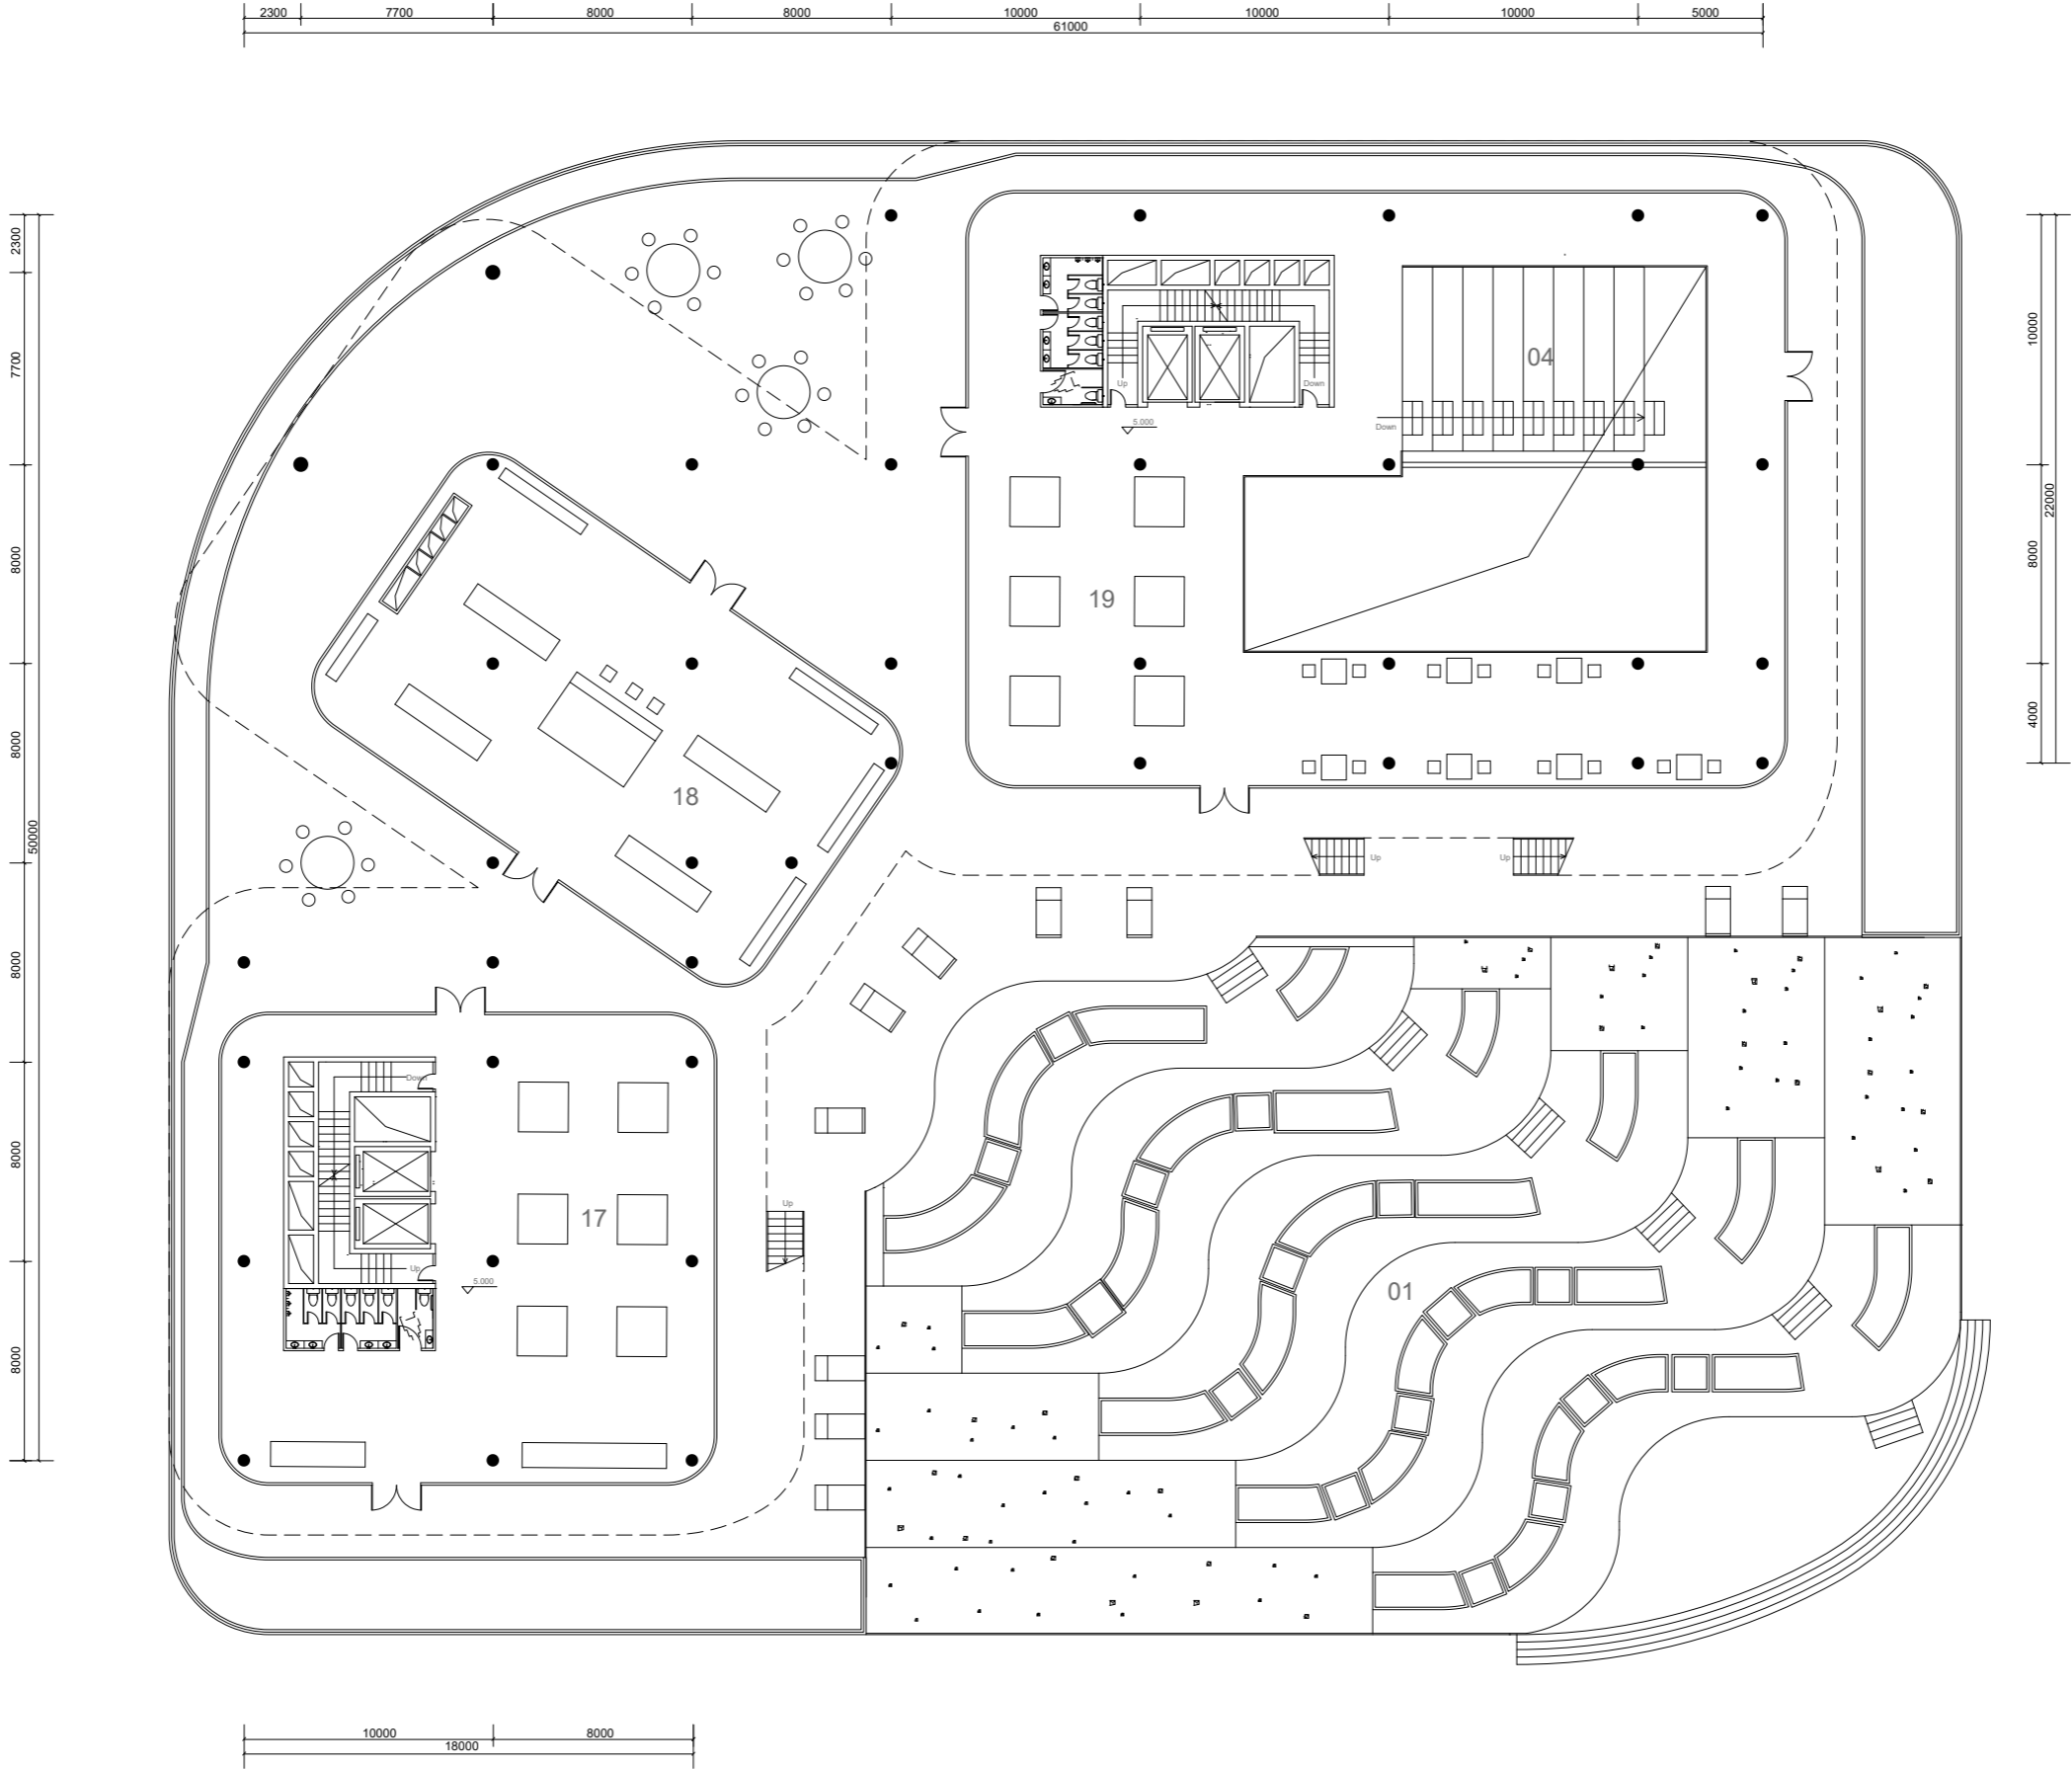



Space Montage-Second Floor

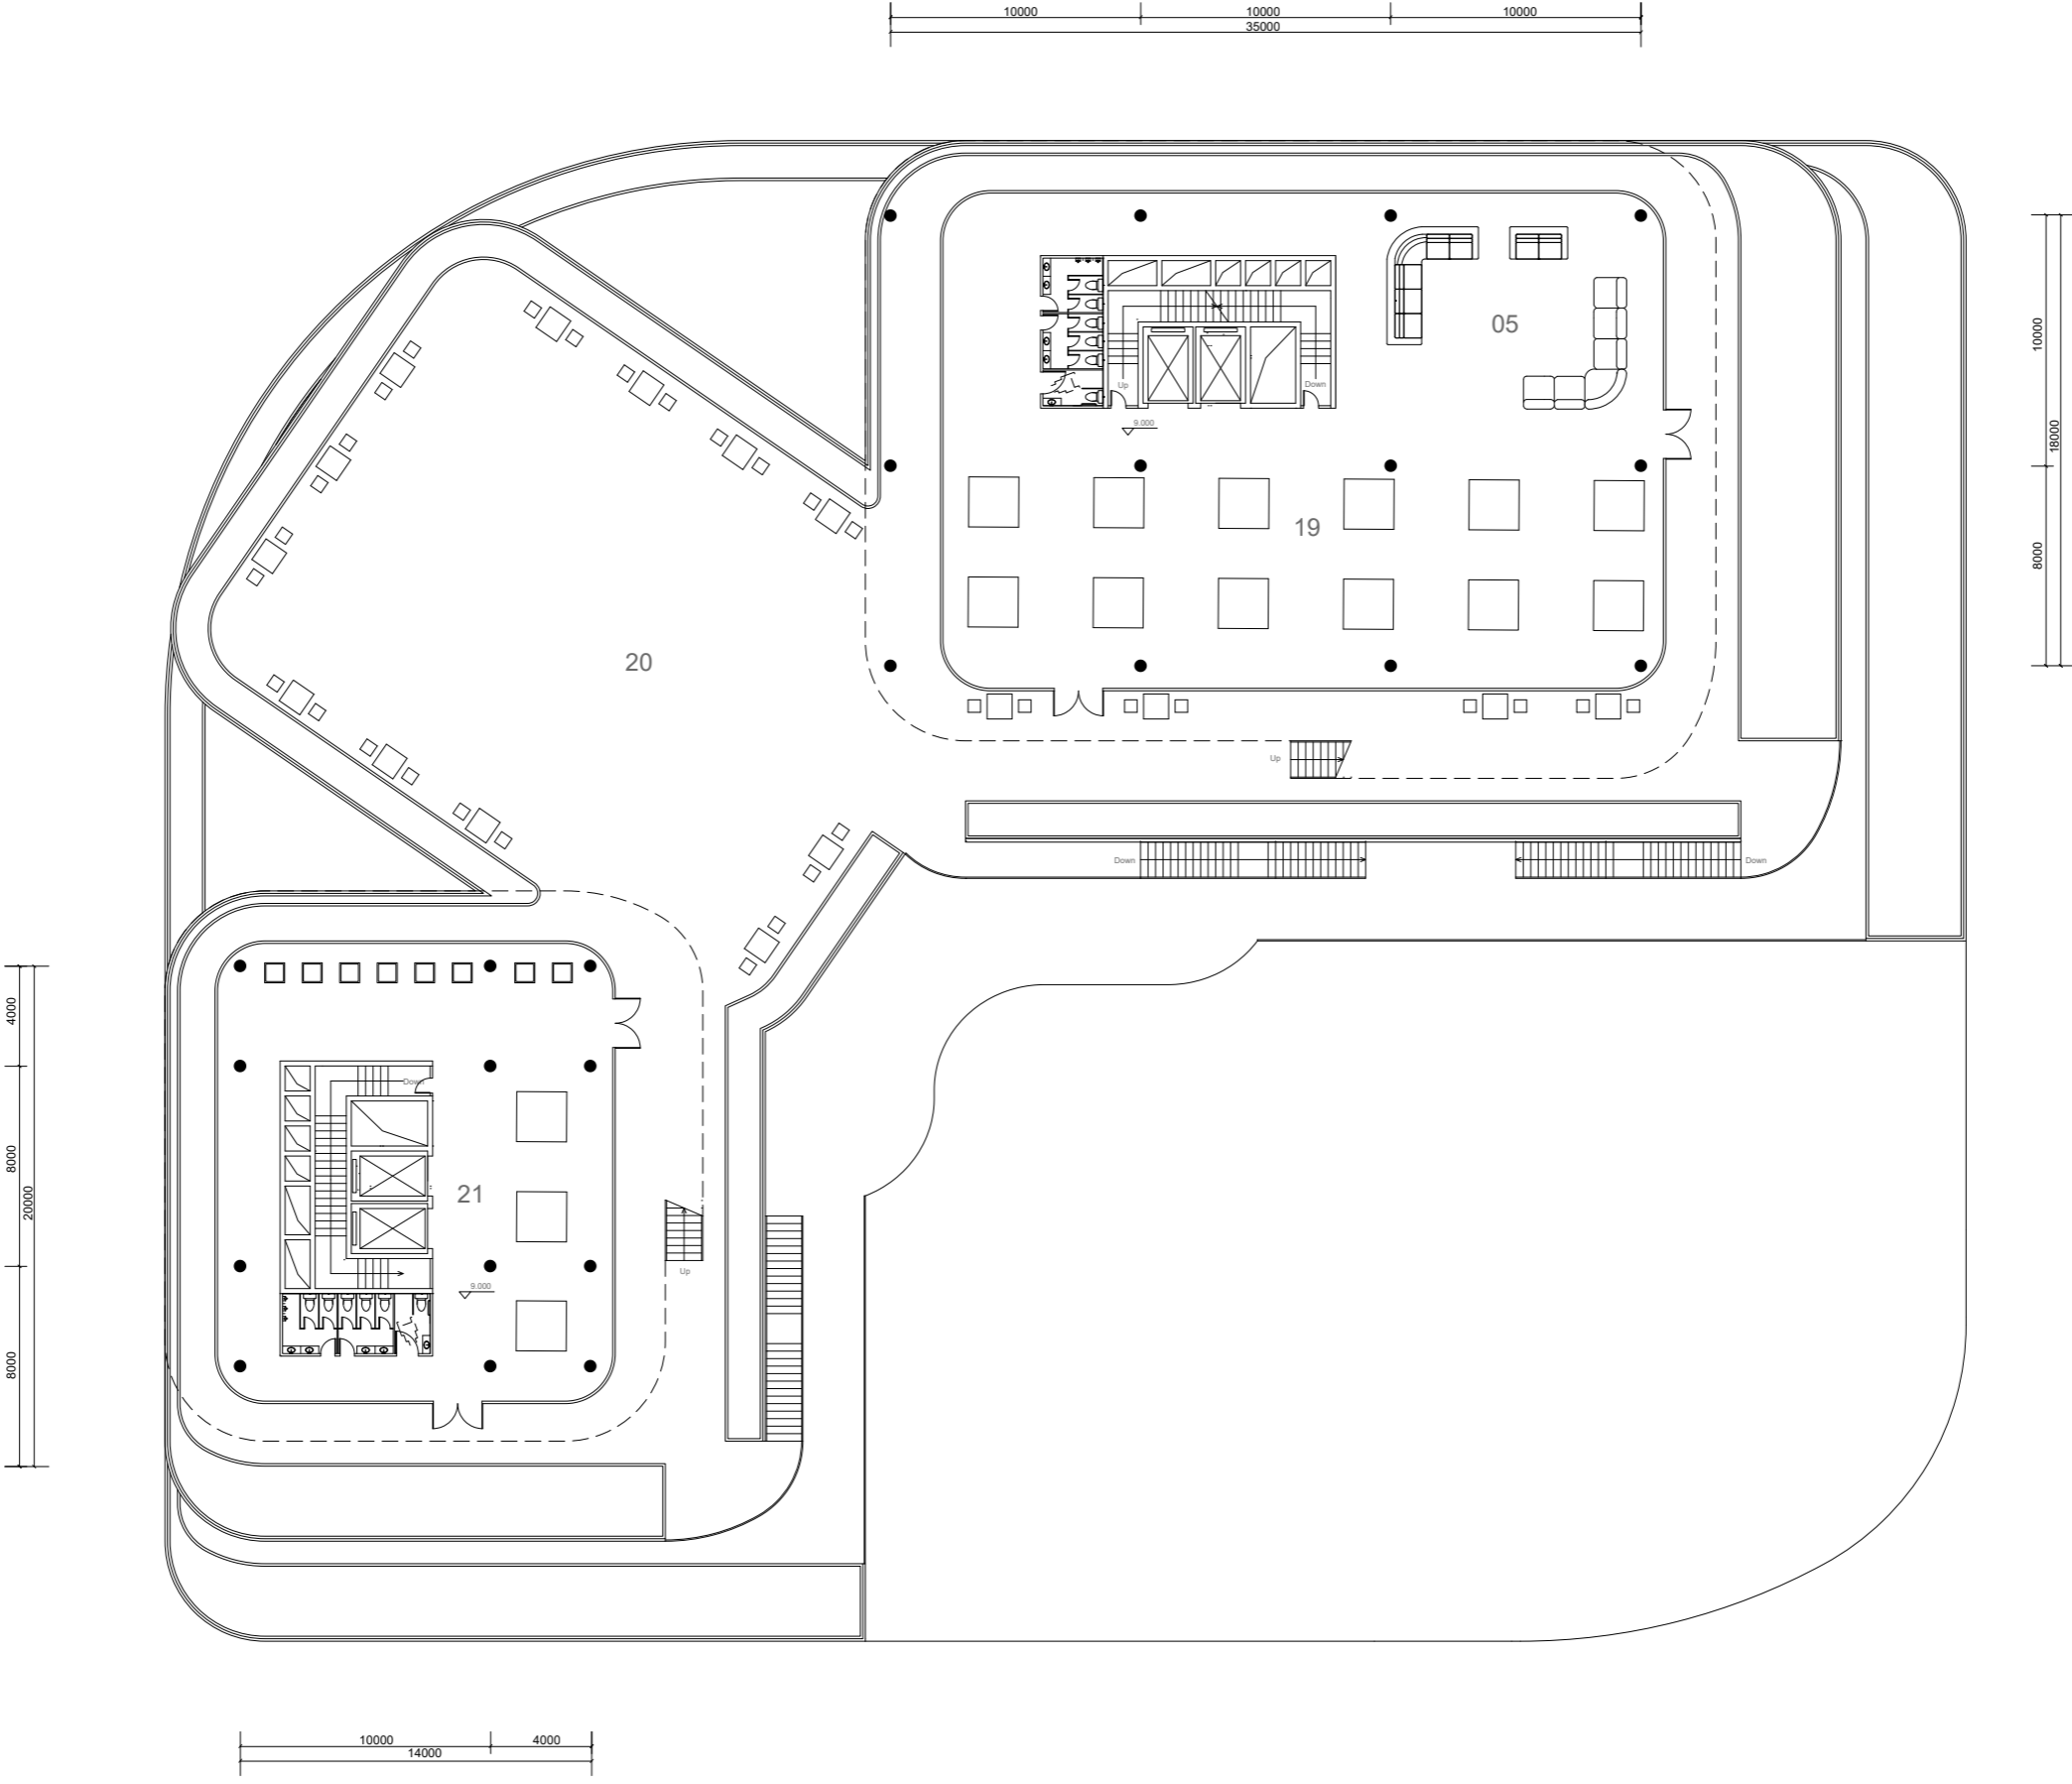





Space Montage-Third Floor, Forth Floor

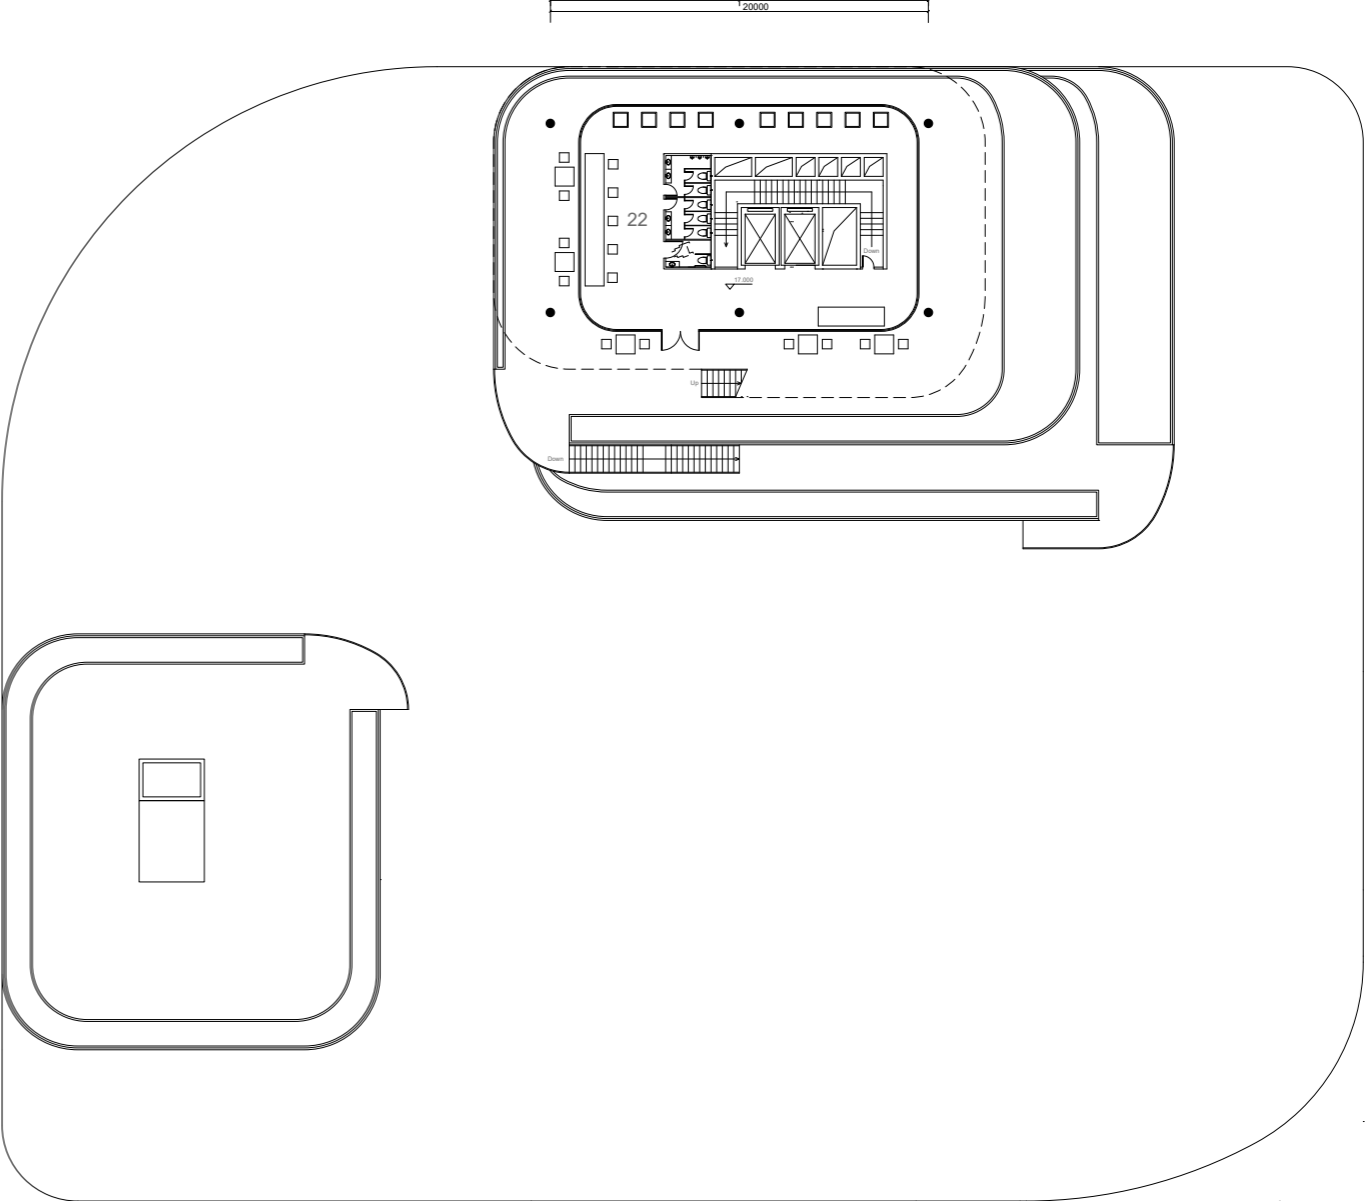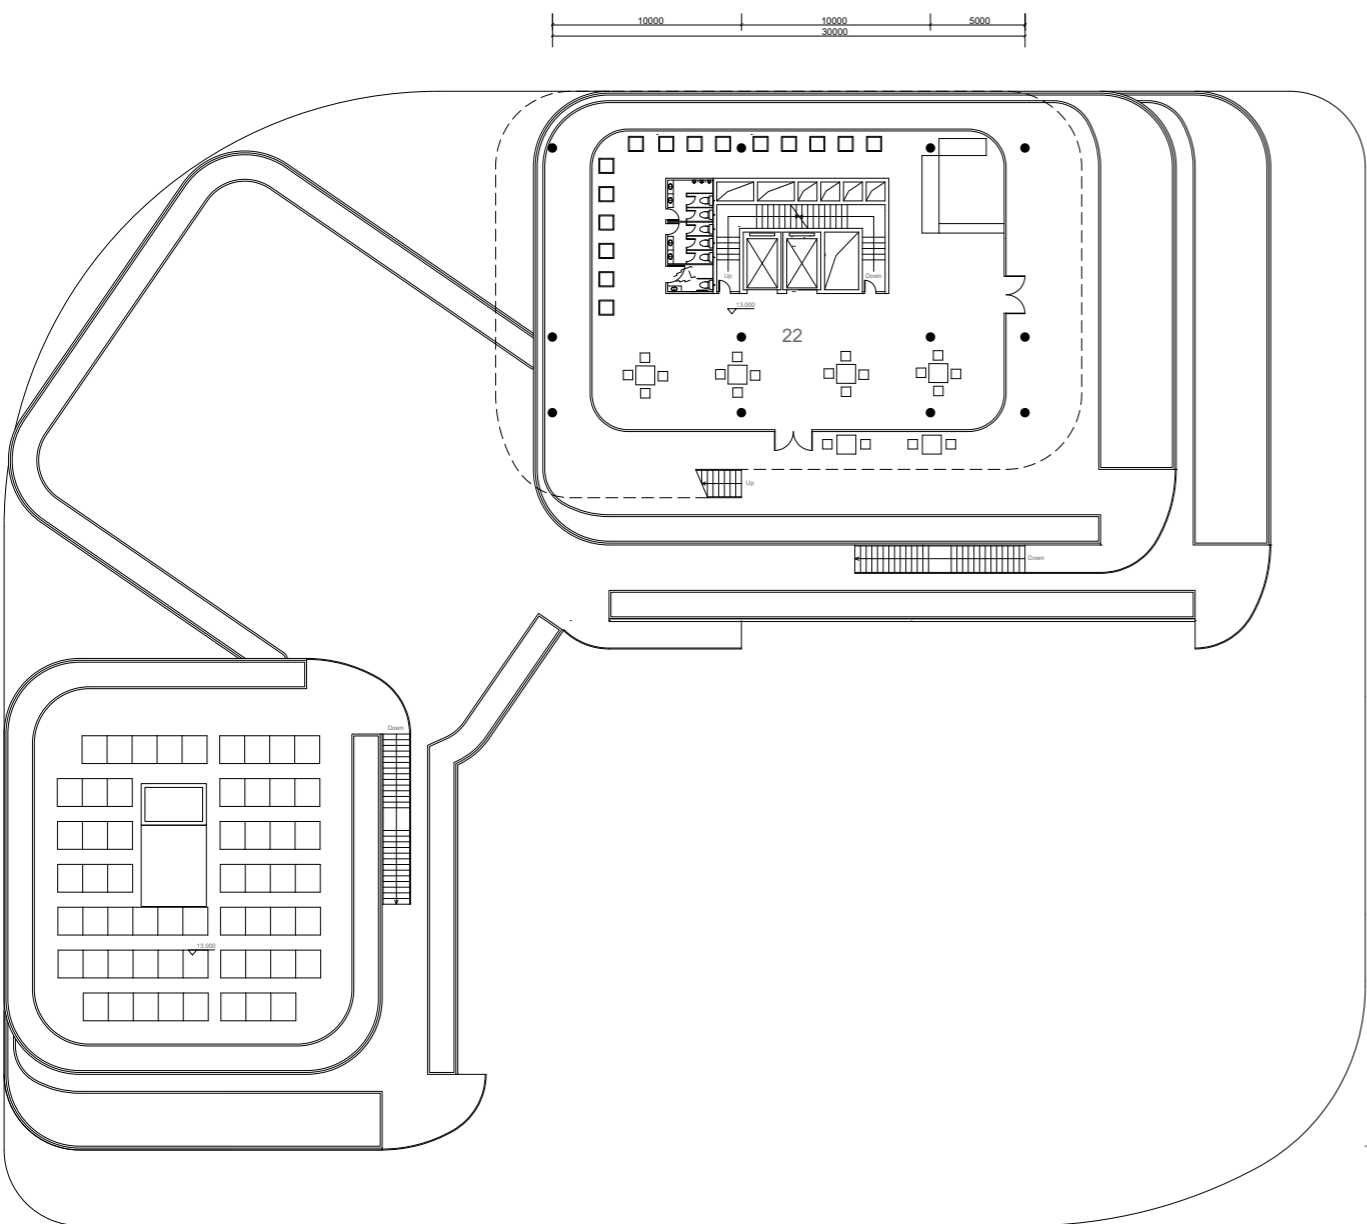



Section 1:500

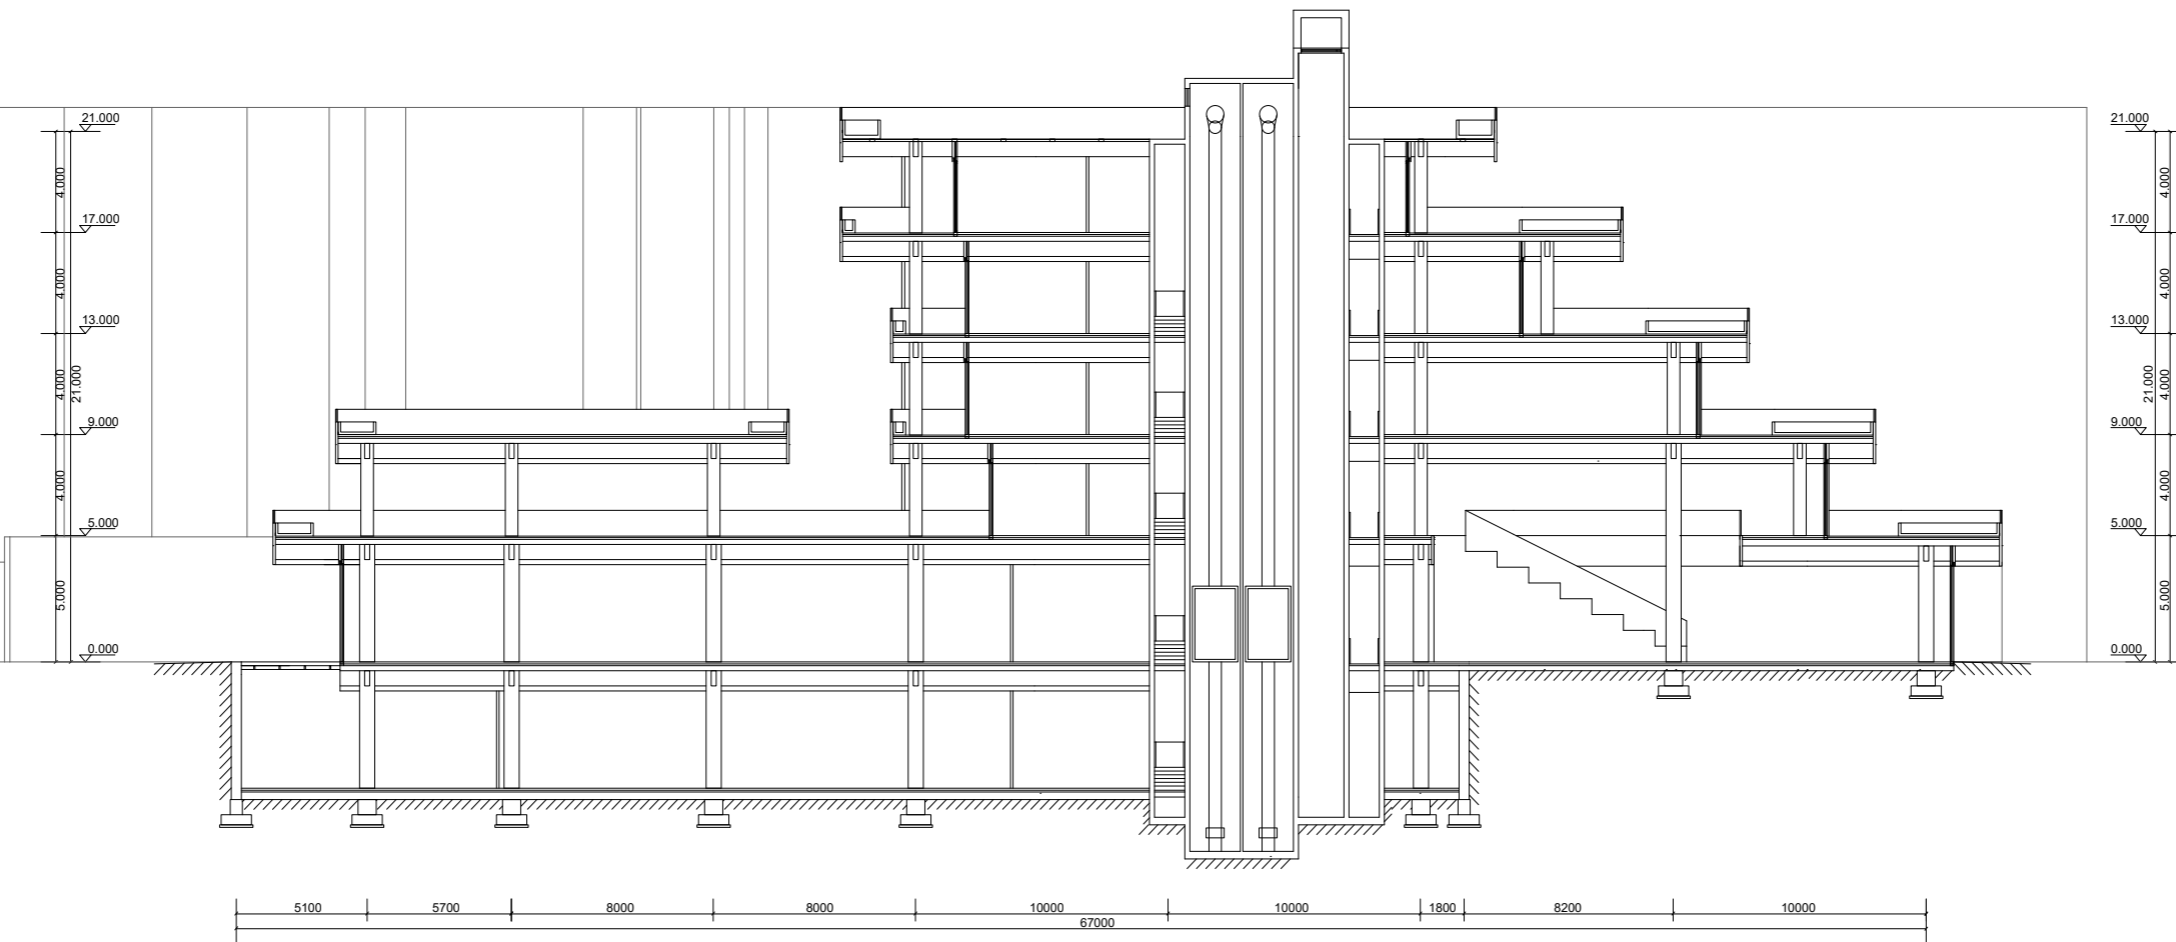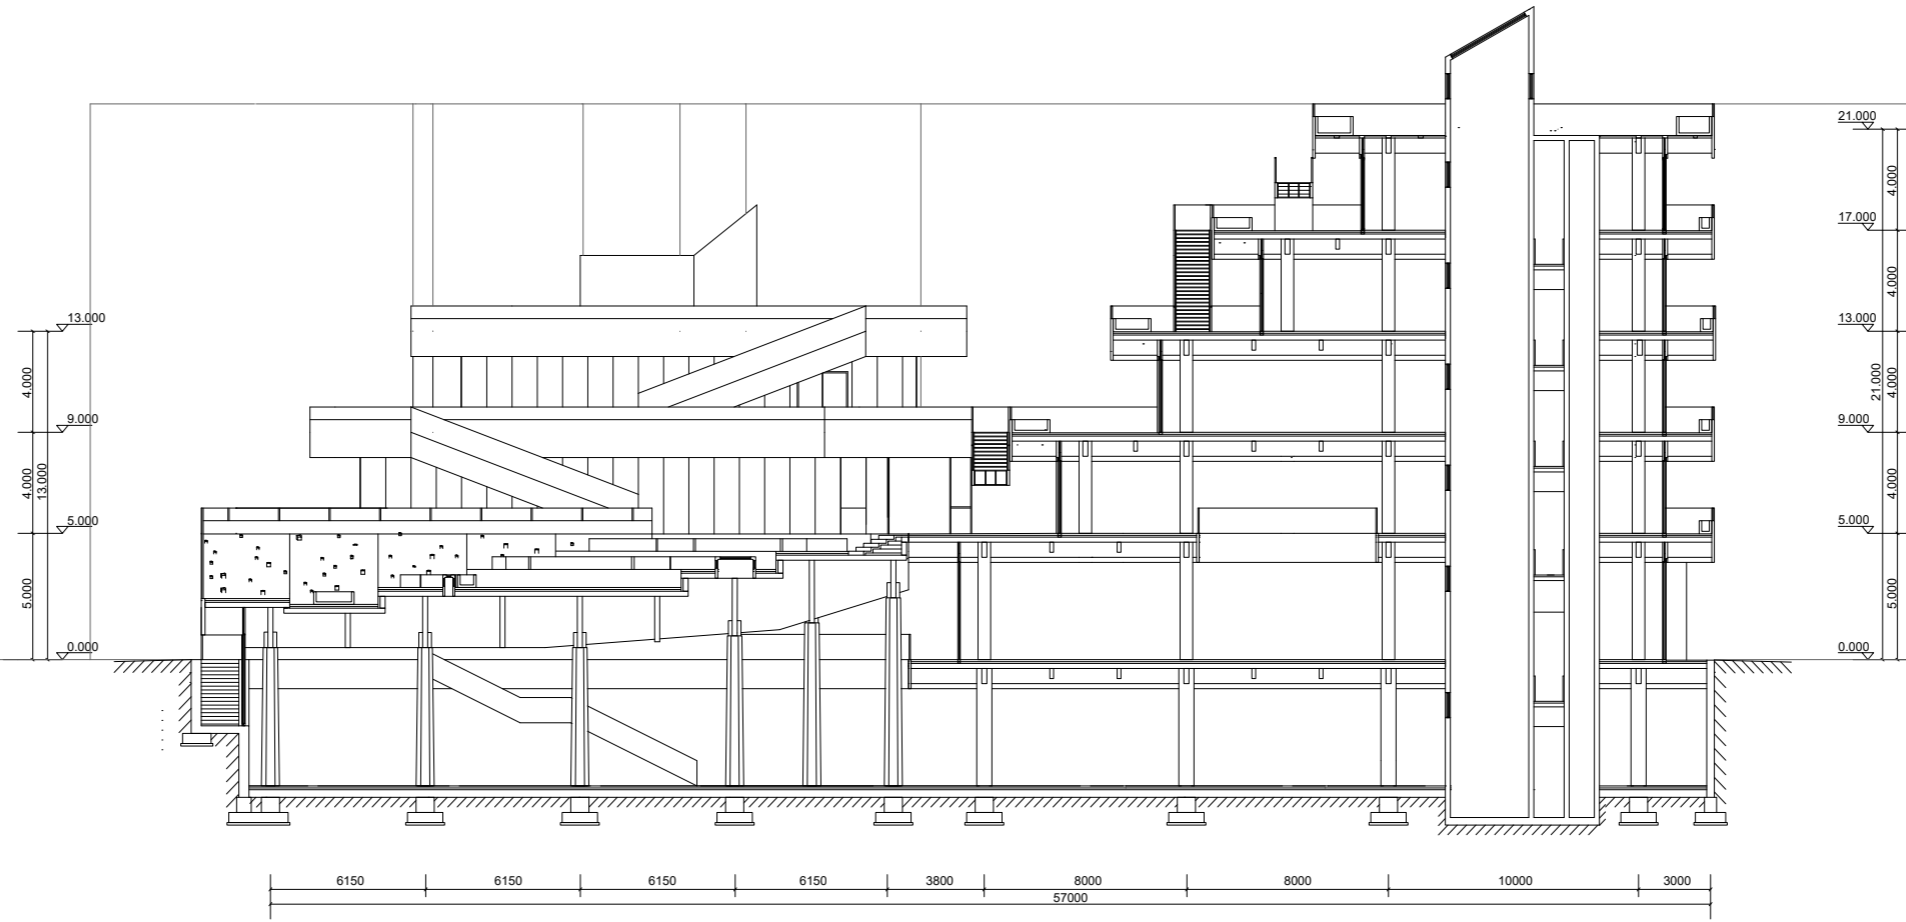


Facades

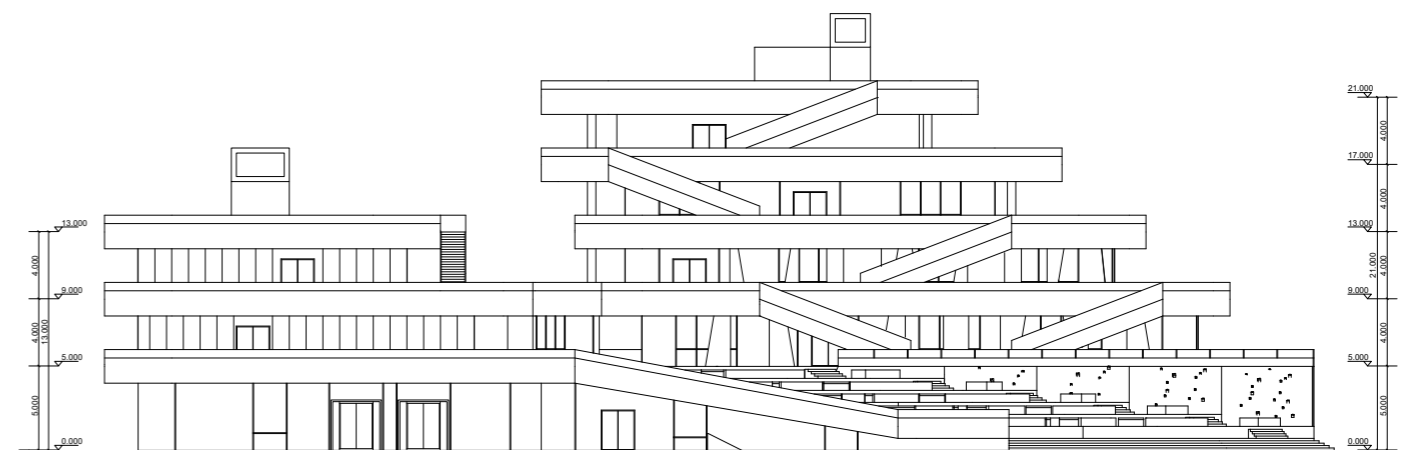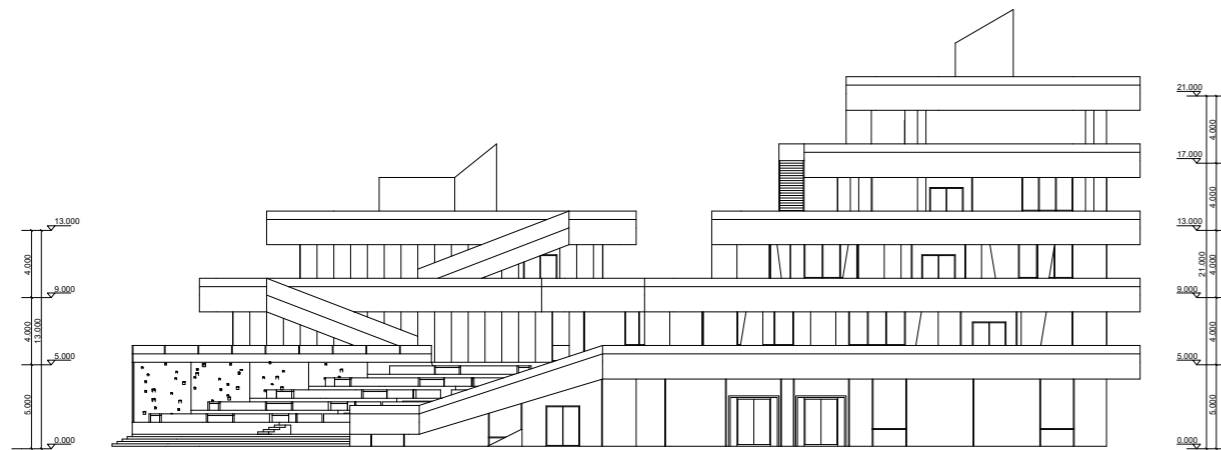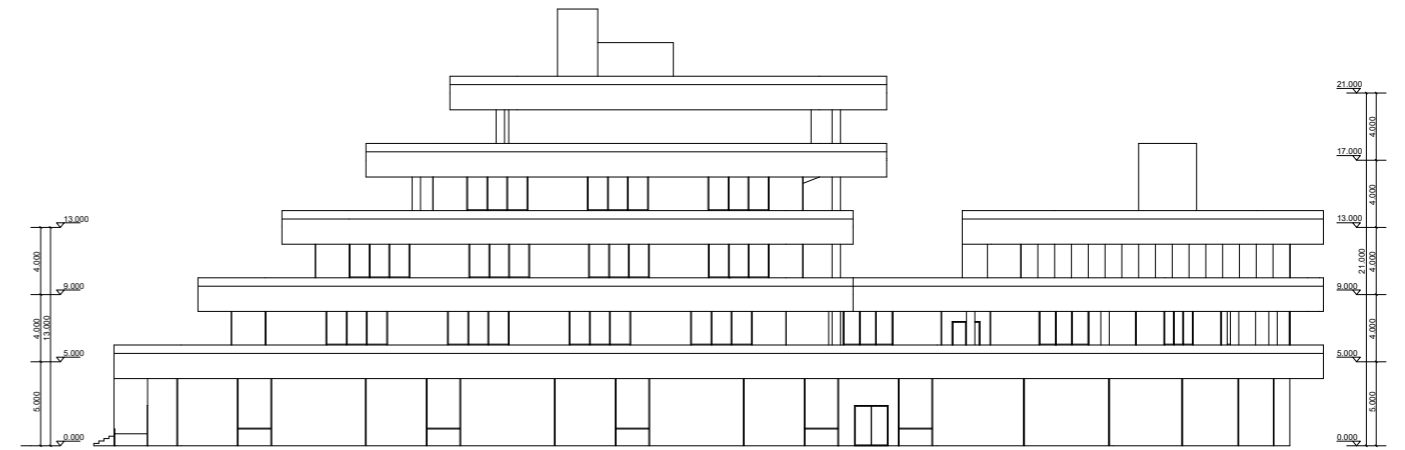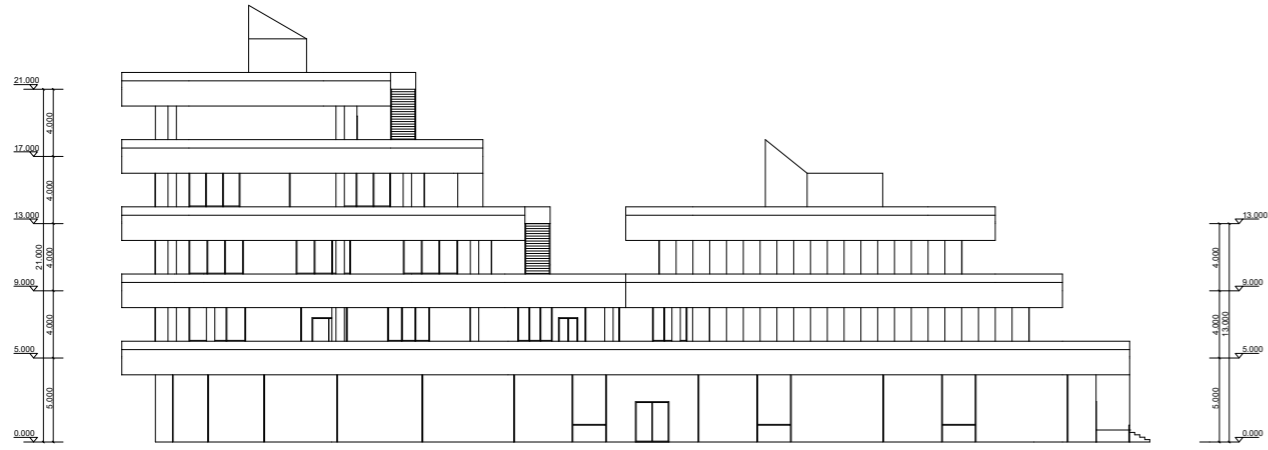


Fragment+Detail

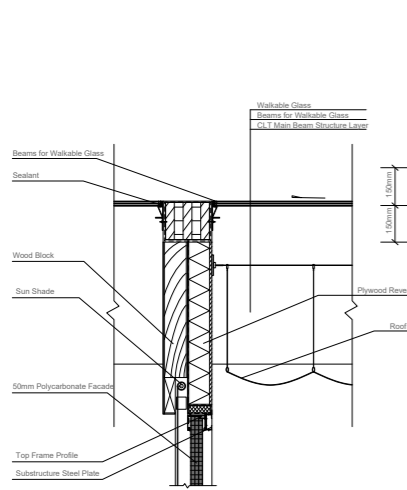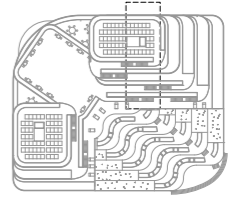


Detail 1

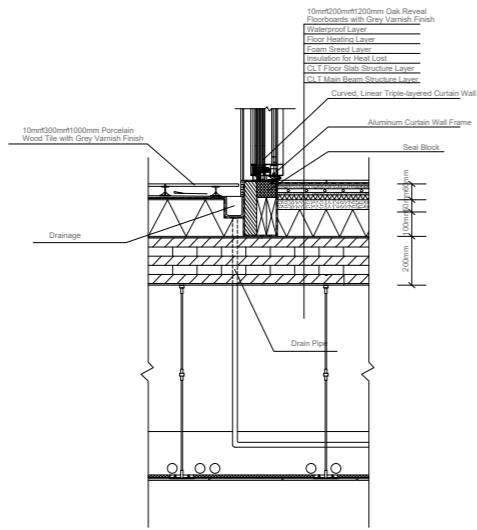


Detail 2

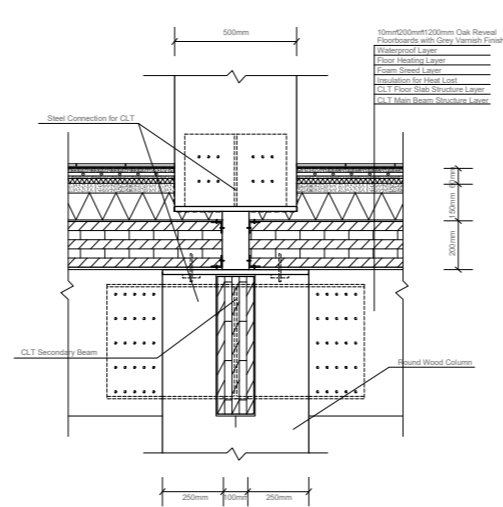




Detail 3

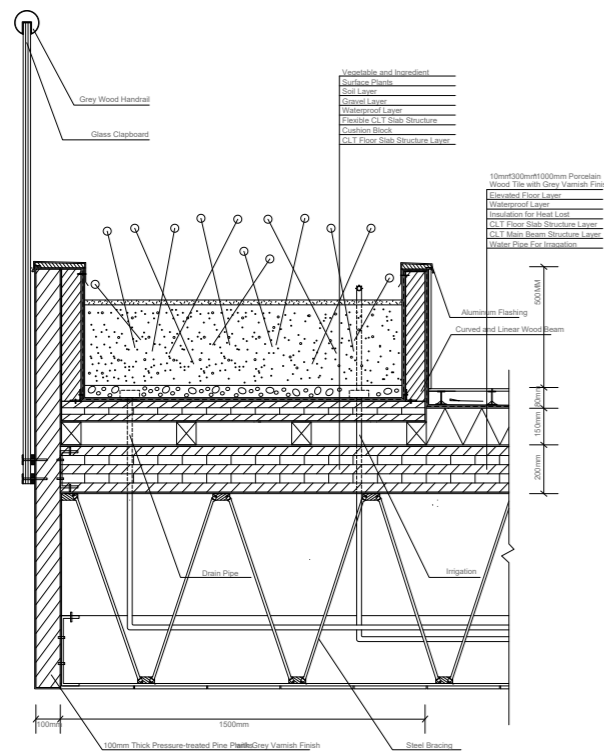


Detail 4

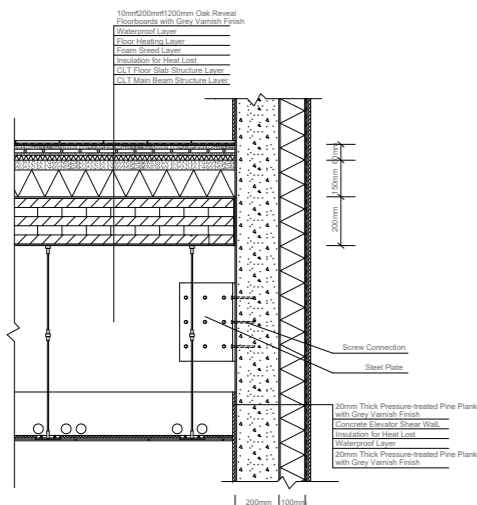


Detail 5

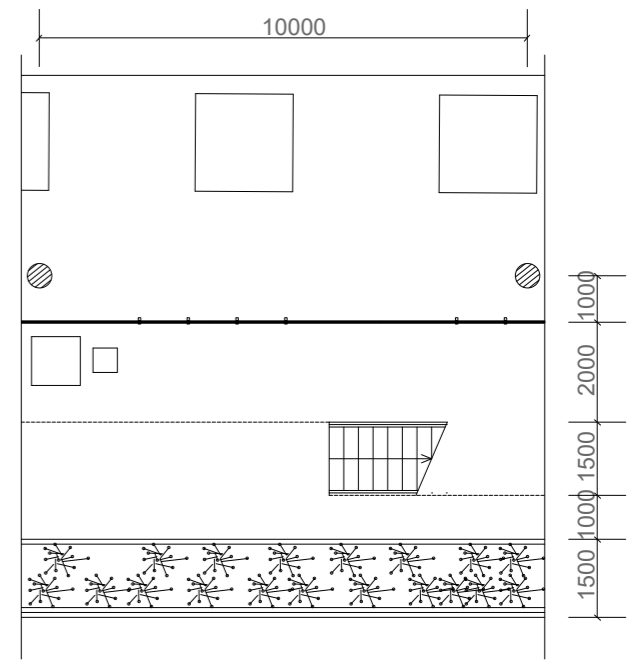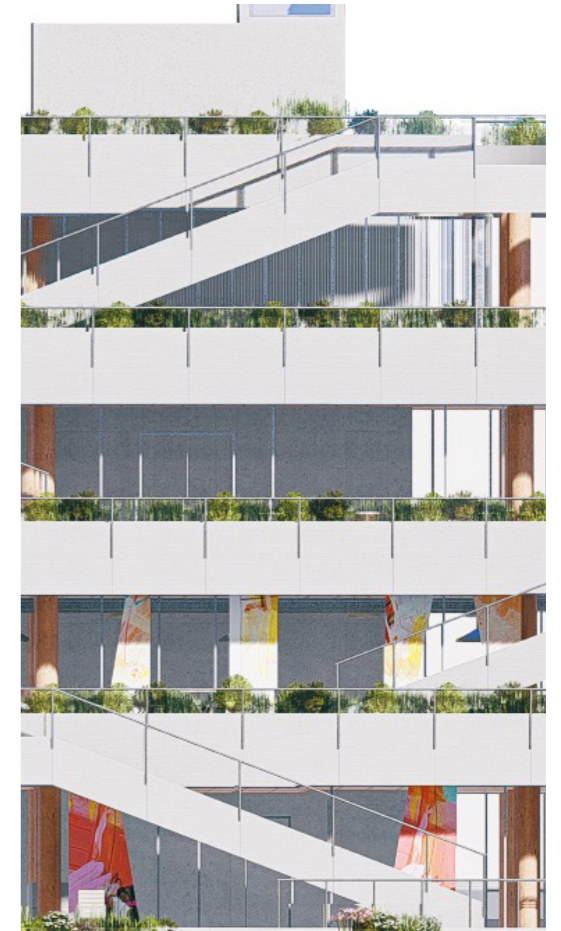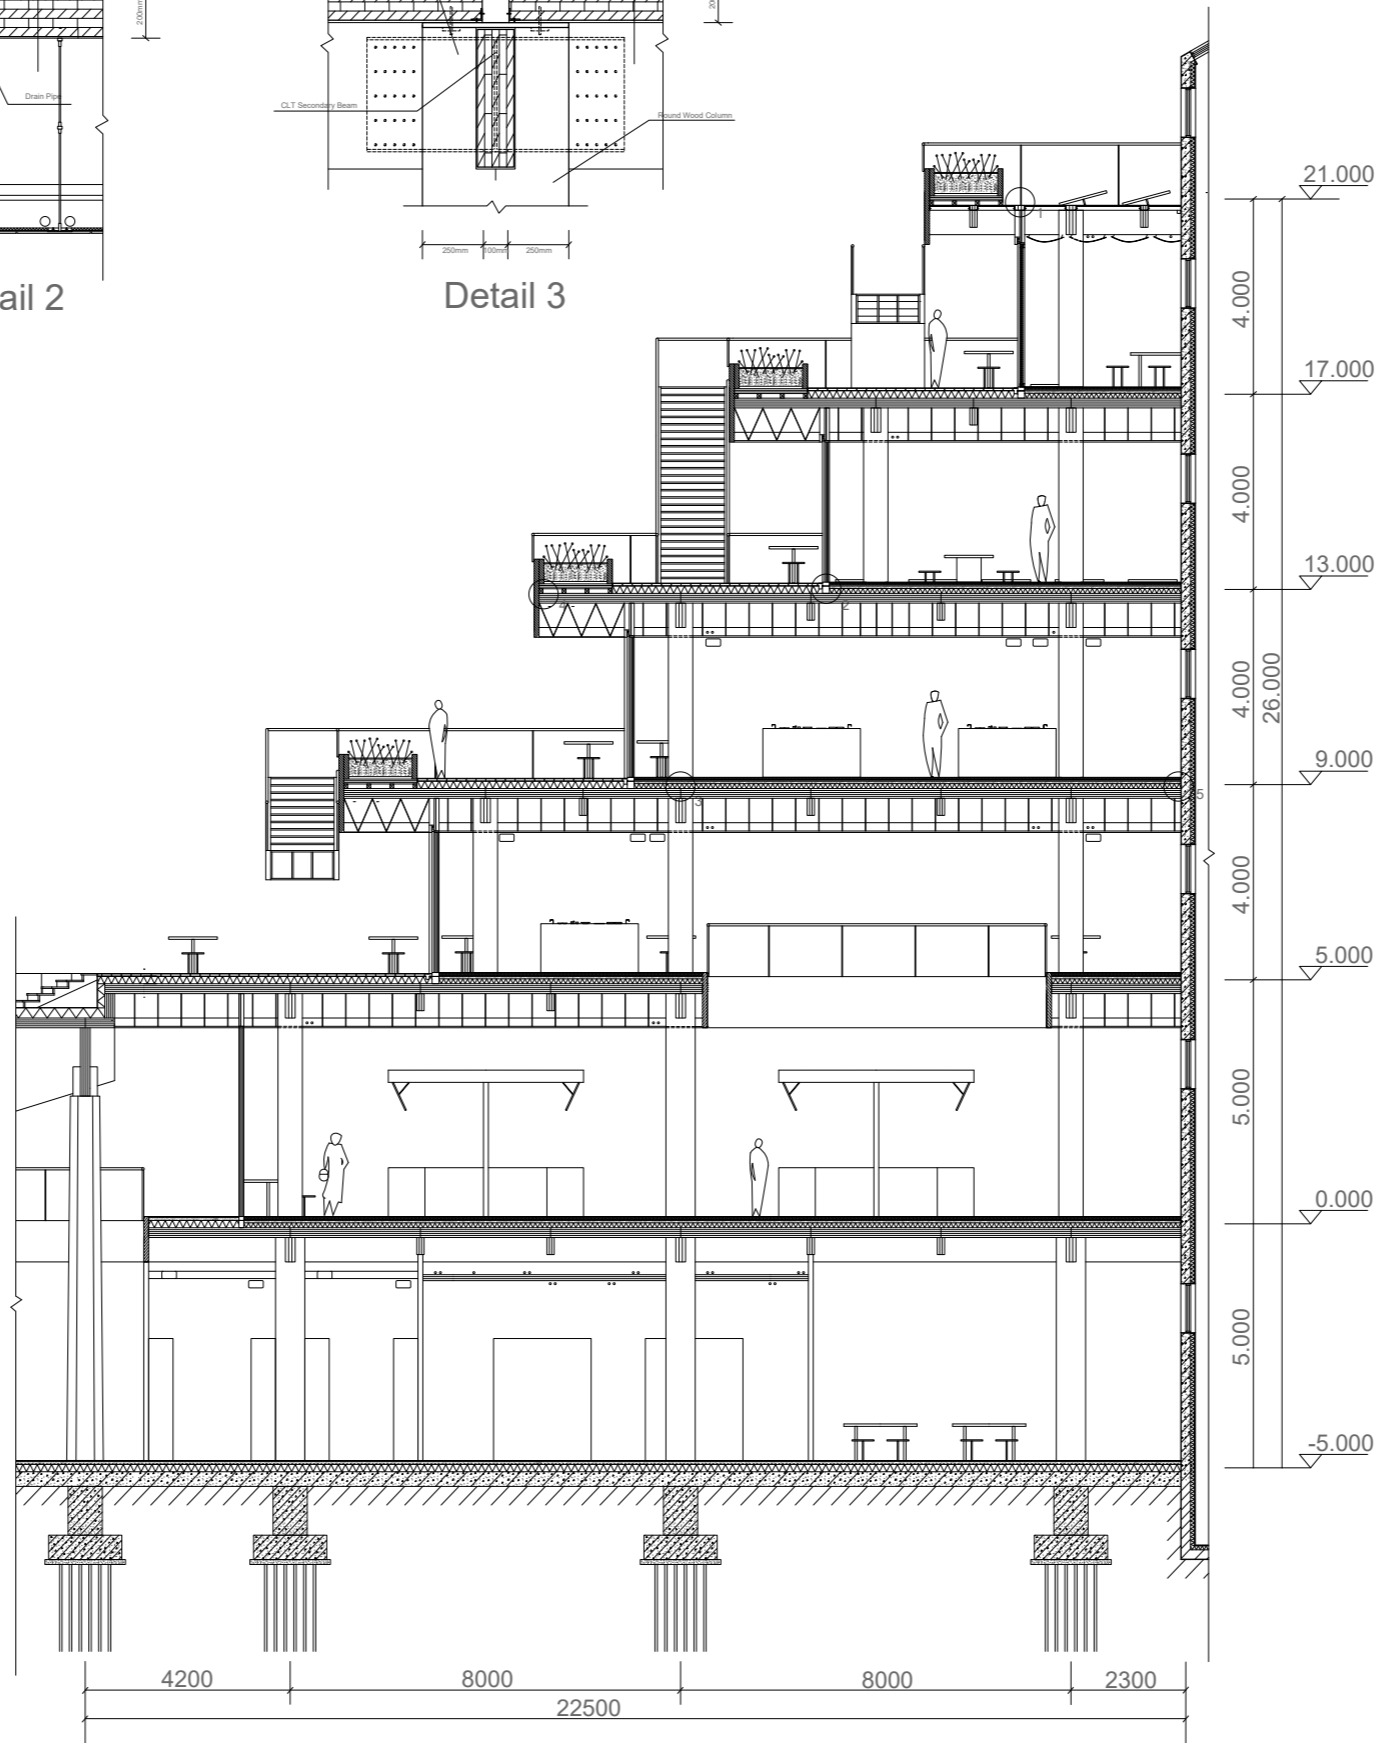


Fragment+Detail

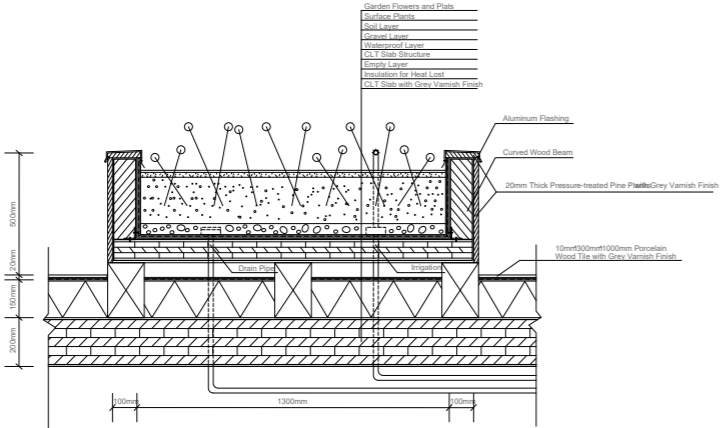


Detail 1

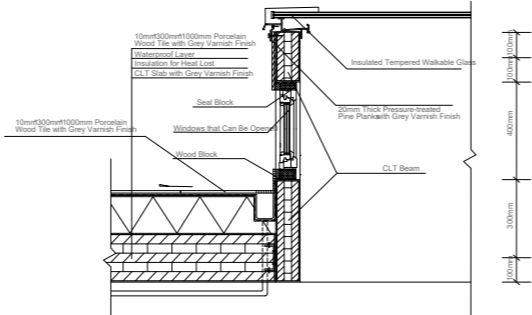


Detail 2

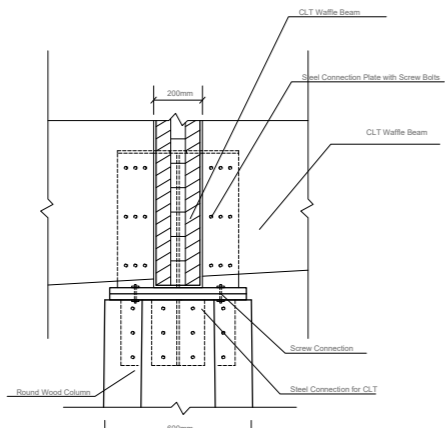

Detail 3

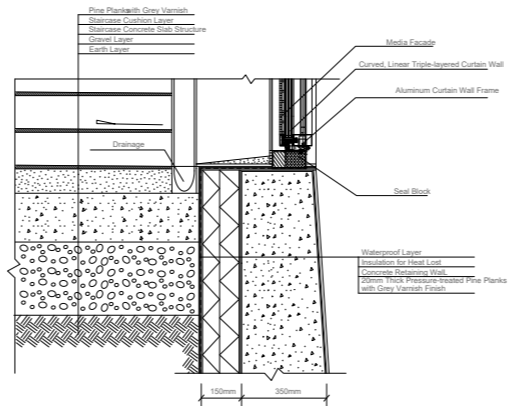

Detail 4

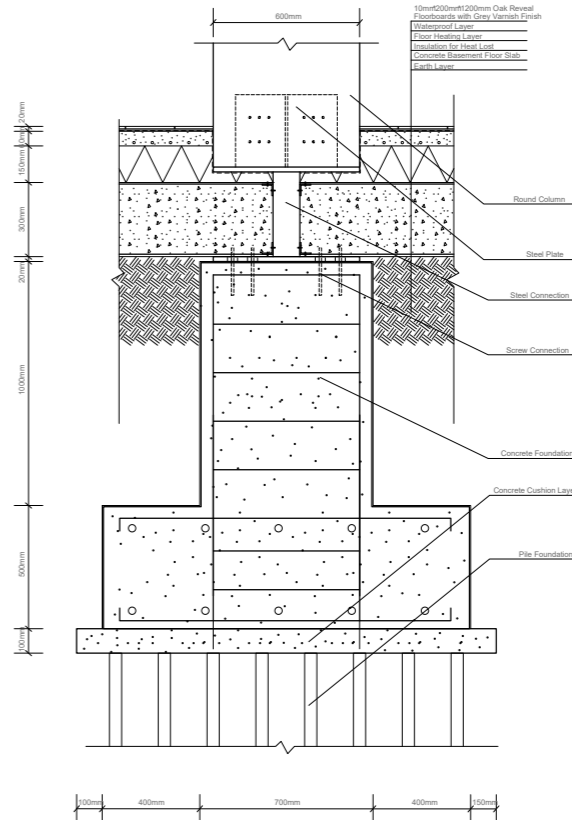

Detail 5

