

SECTION FACADE  
SCALE 1:20

1




FRONT VIEW FACADE  
SCALE 1:20

Q

P

N

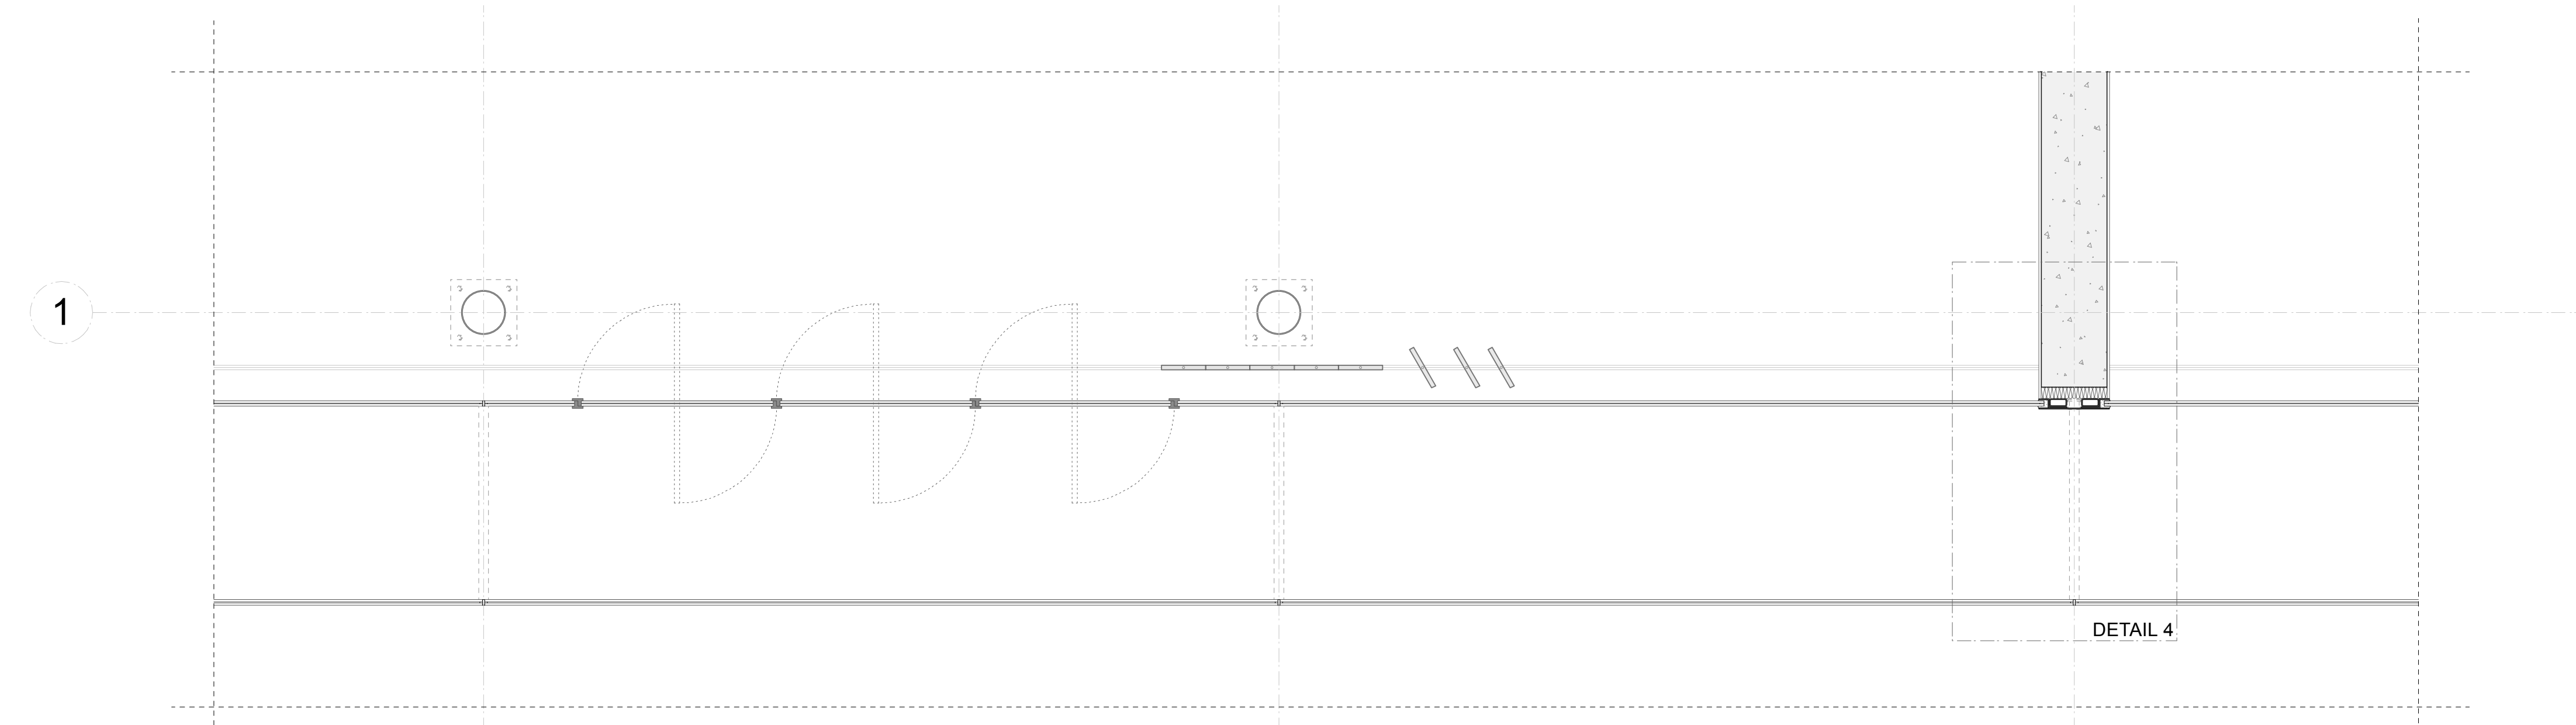

PLAN FACADE  
SCALE 1:20

Q

P

N

**CROSSING BORDERS**  
EMELTEN SCHUT  
FACADE FRAGMENT  
SCALE 1:20