





Scale 1:100  
Scaled to fit



Second floor



Second floor



First floor  
Scale 1:200





First floor  
Scale 1:200  
Scaled to fit




Femke van Giessen



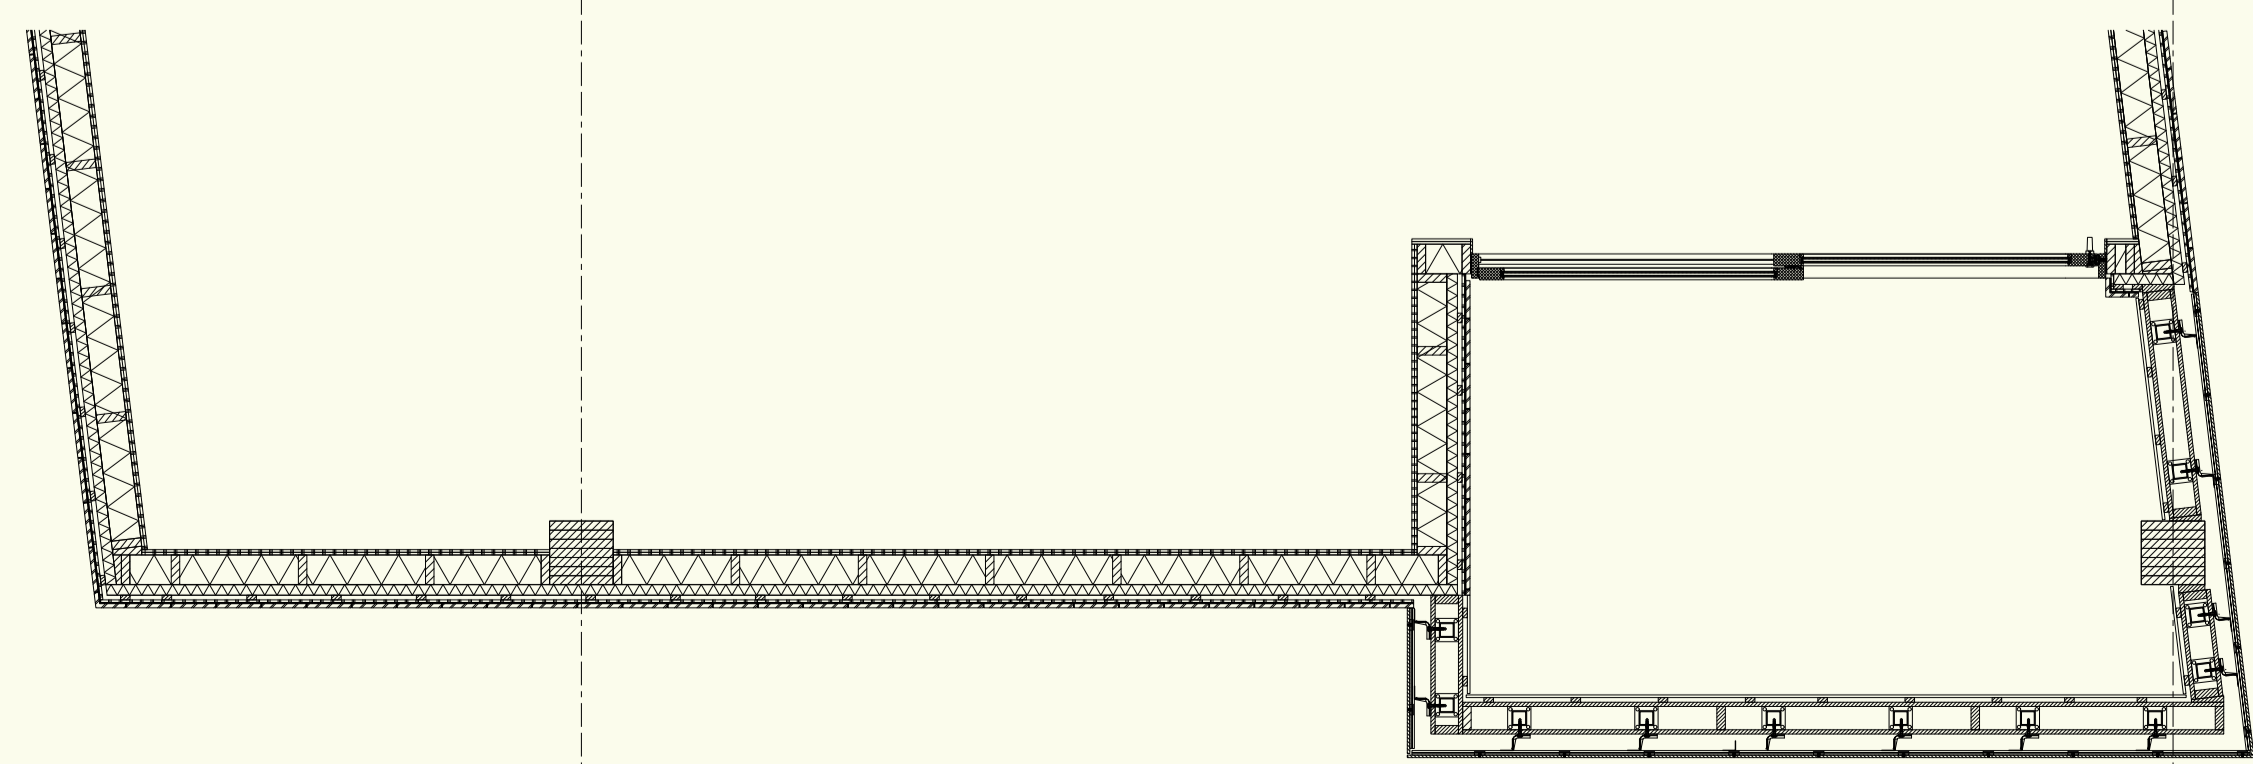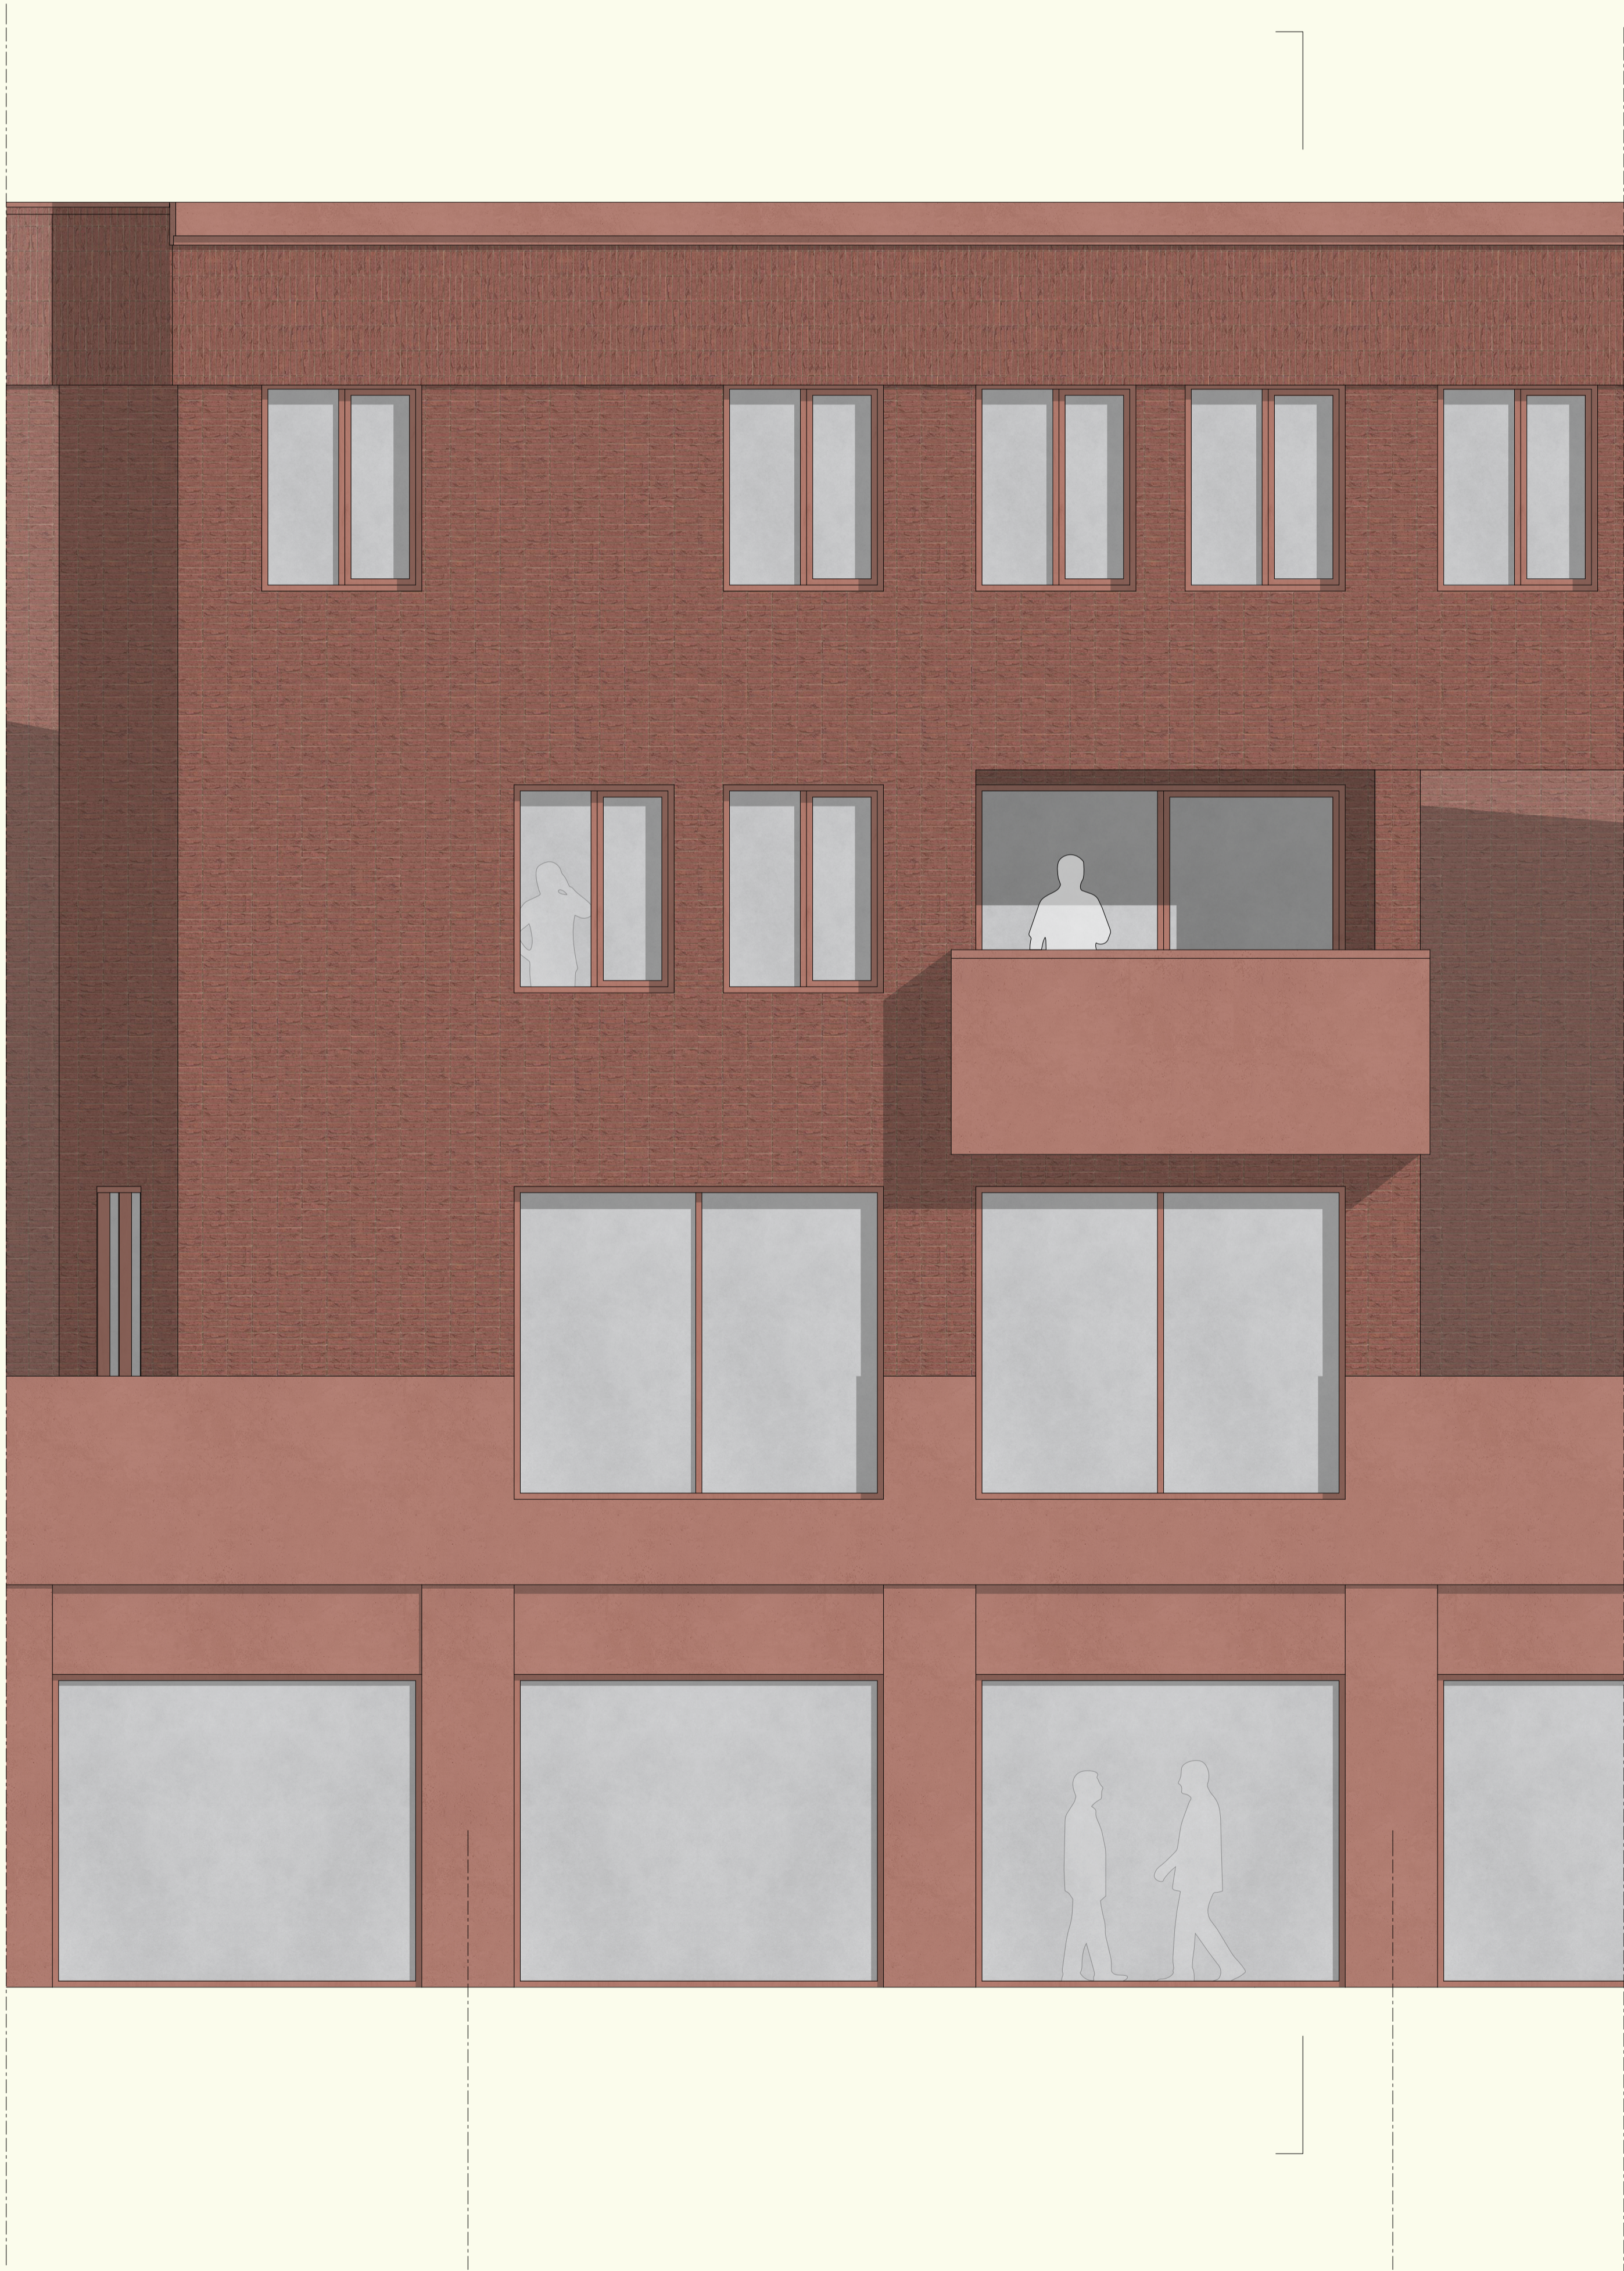

5

4

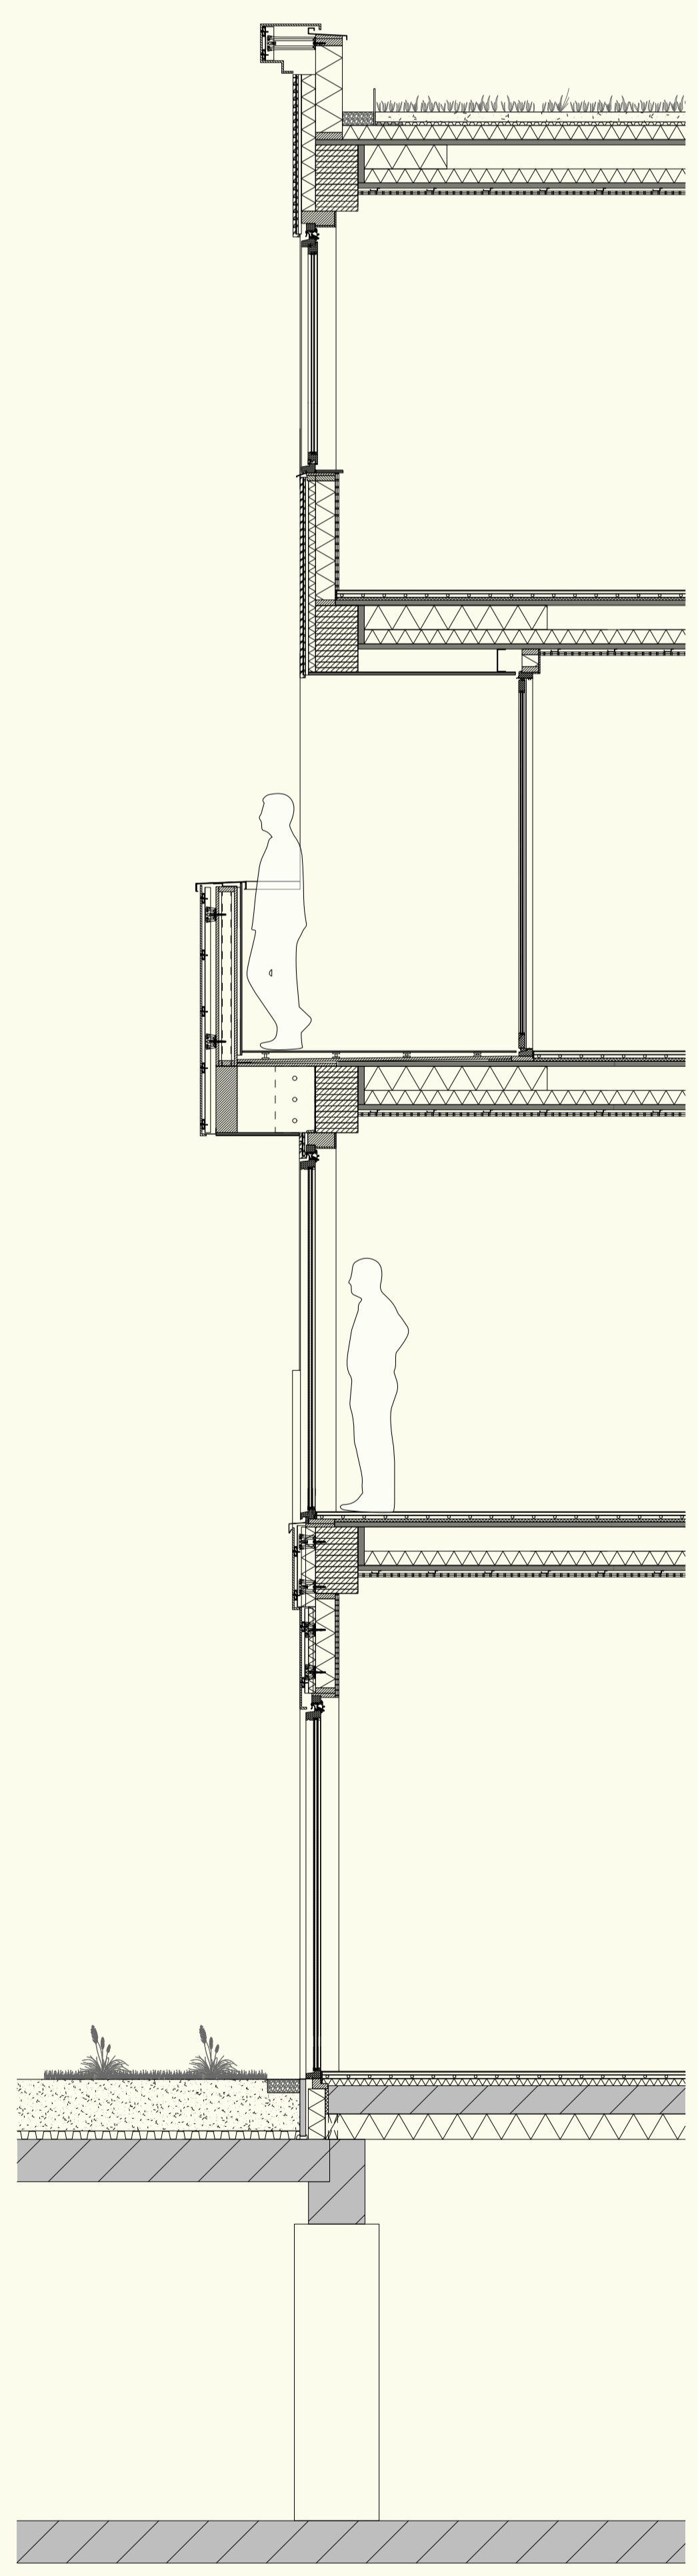

Glass fiber reinforced concrete



Brick slips



Glued laminated timber

Scale 1:20  
Scaled to fit