


Roof




Facade
1/100

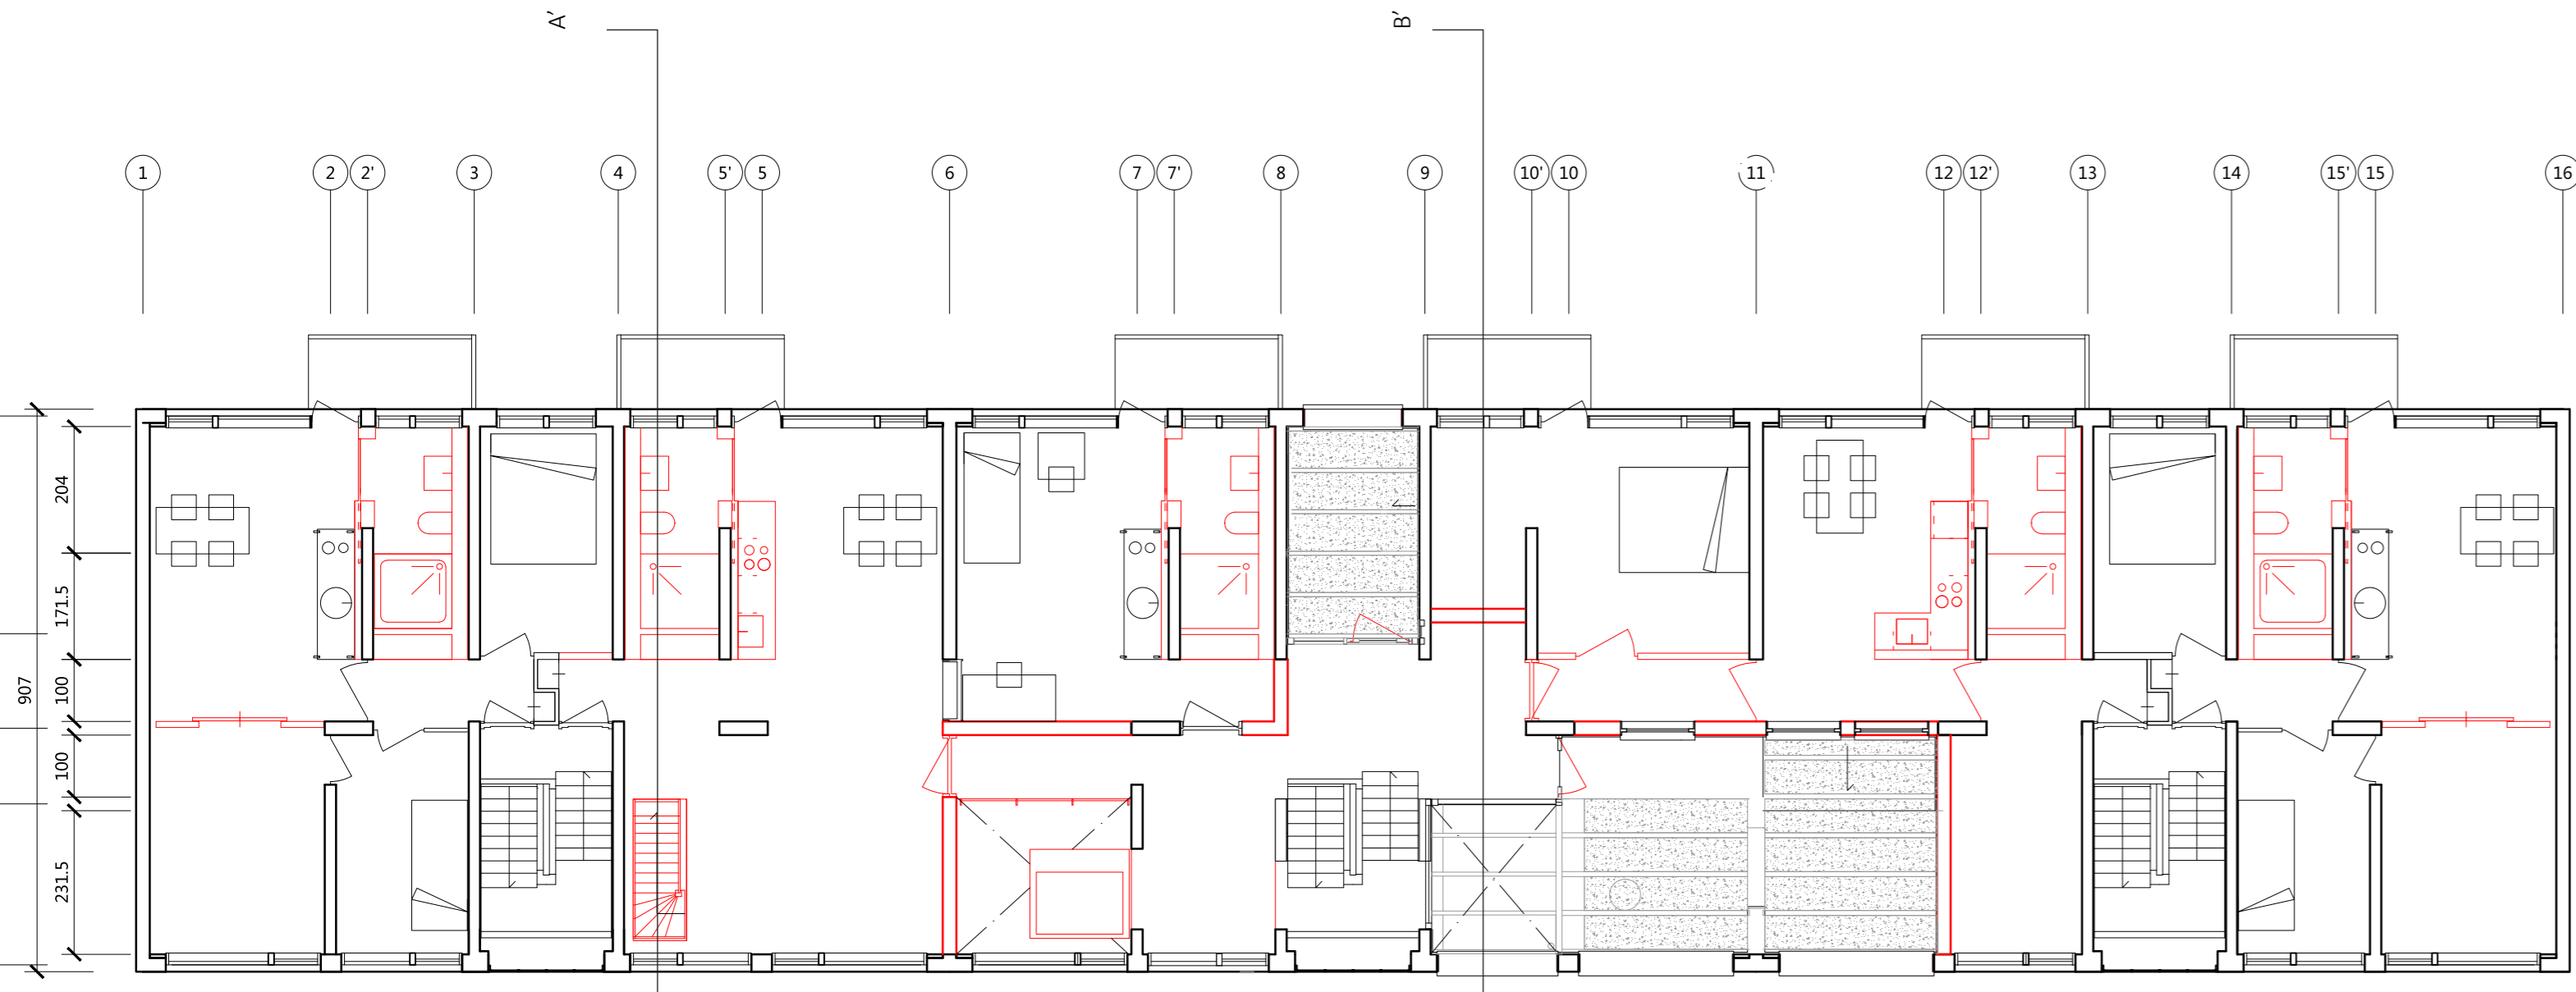

2nd Floor




Back Facade - Garden Level

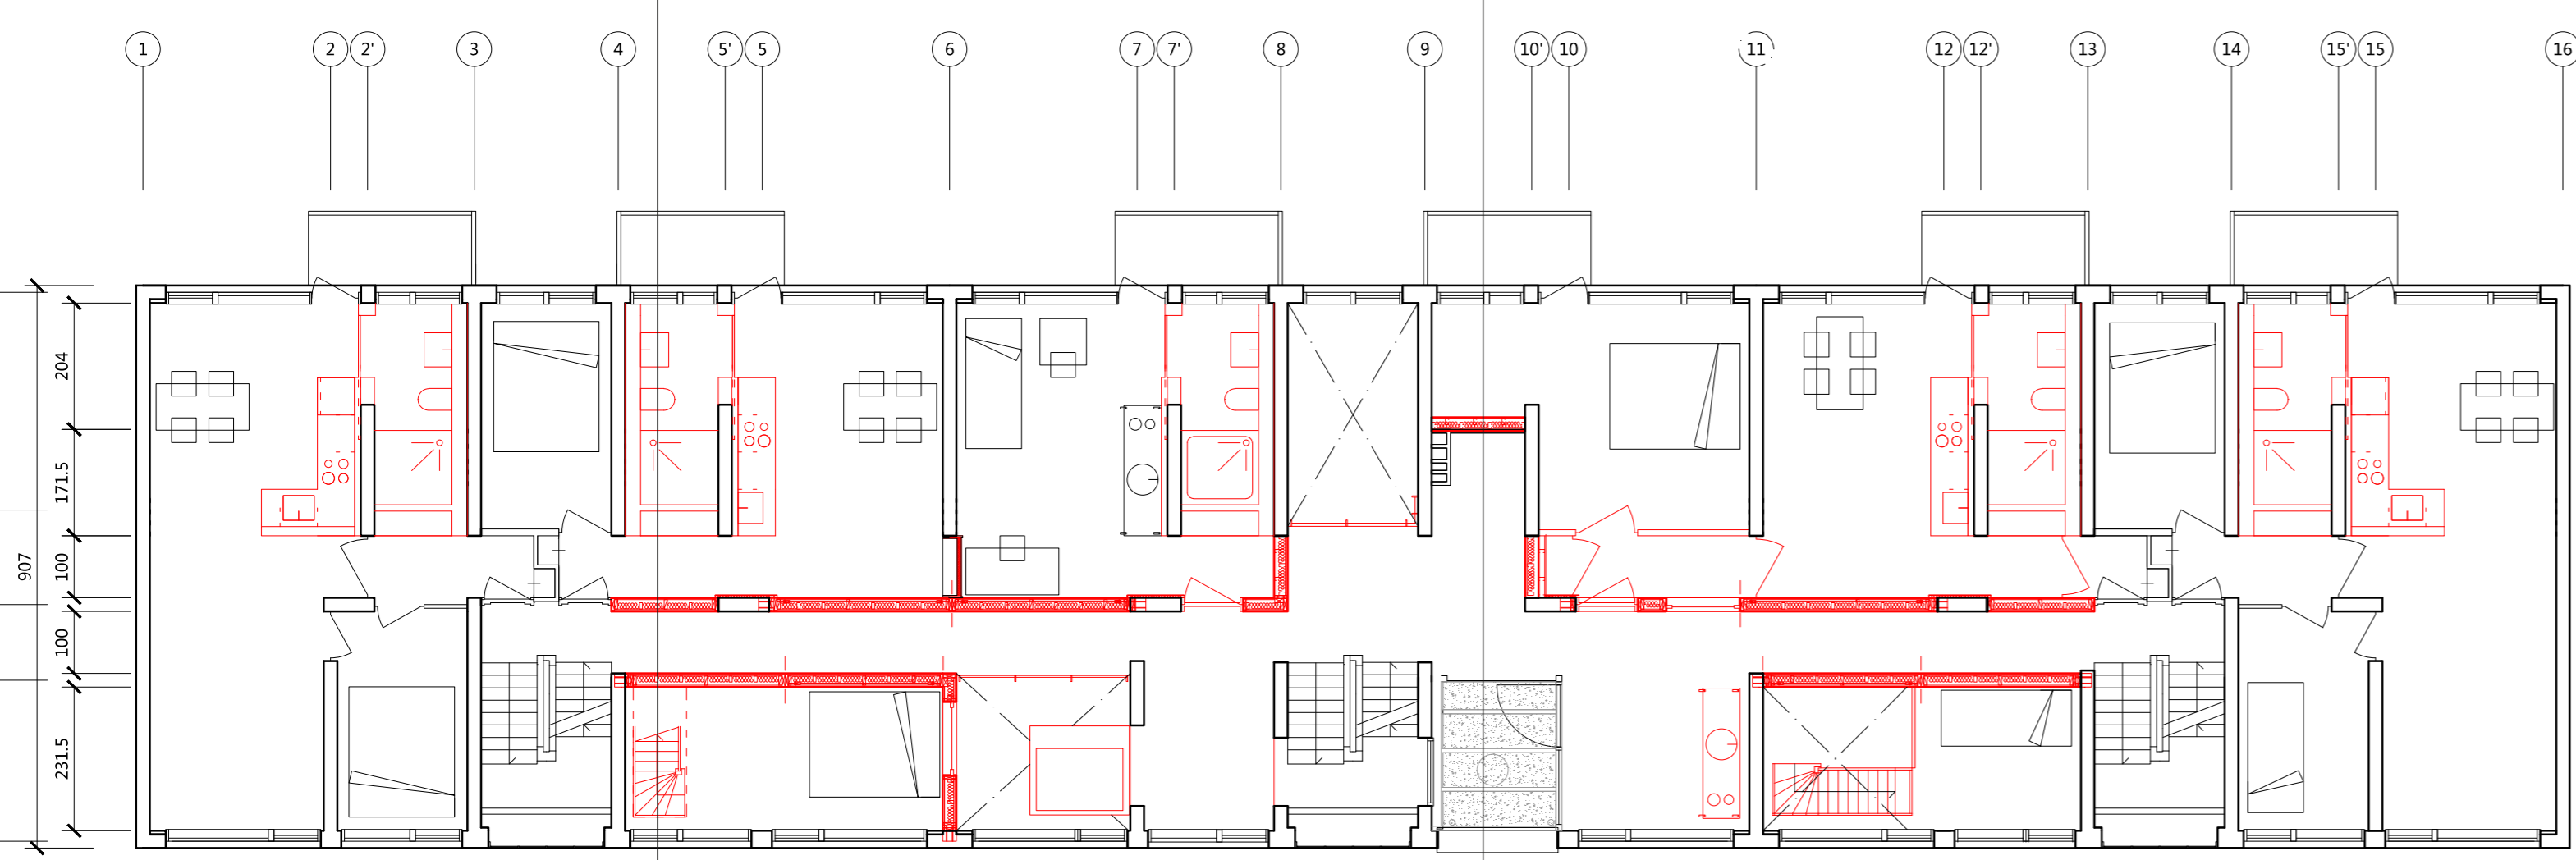


1st Floor



Back Facade - Basement

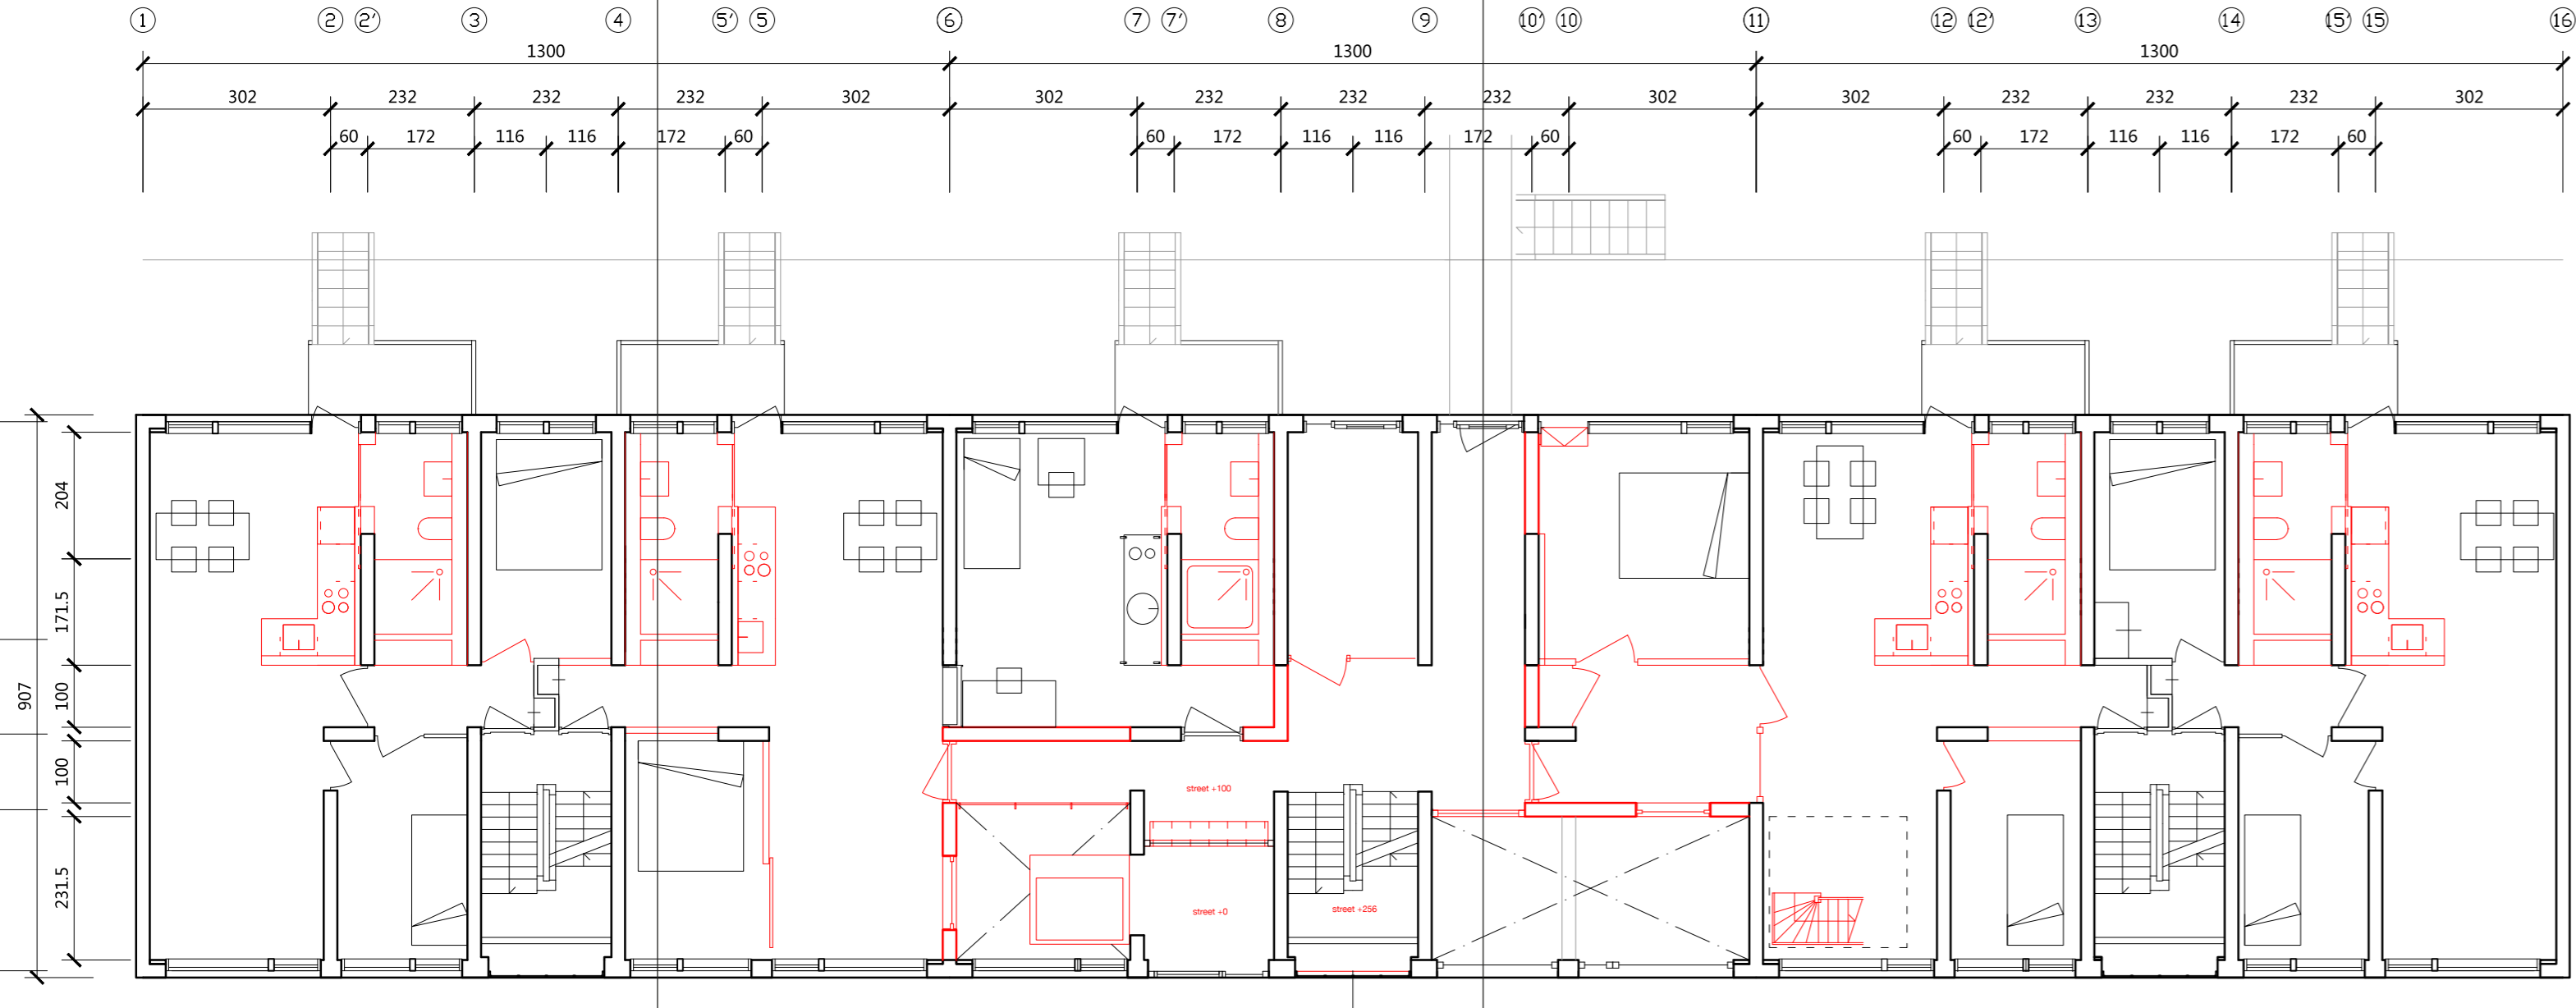

Ground Floor

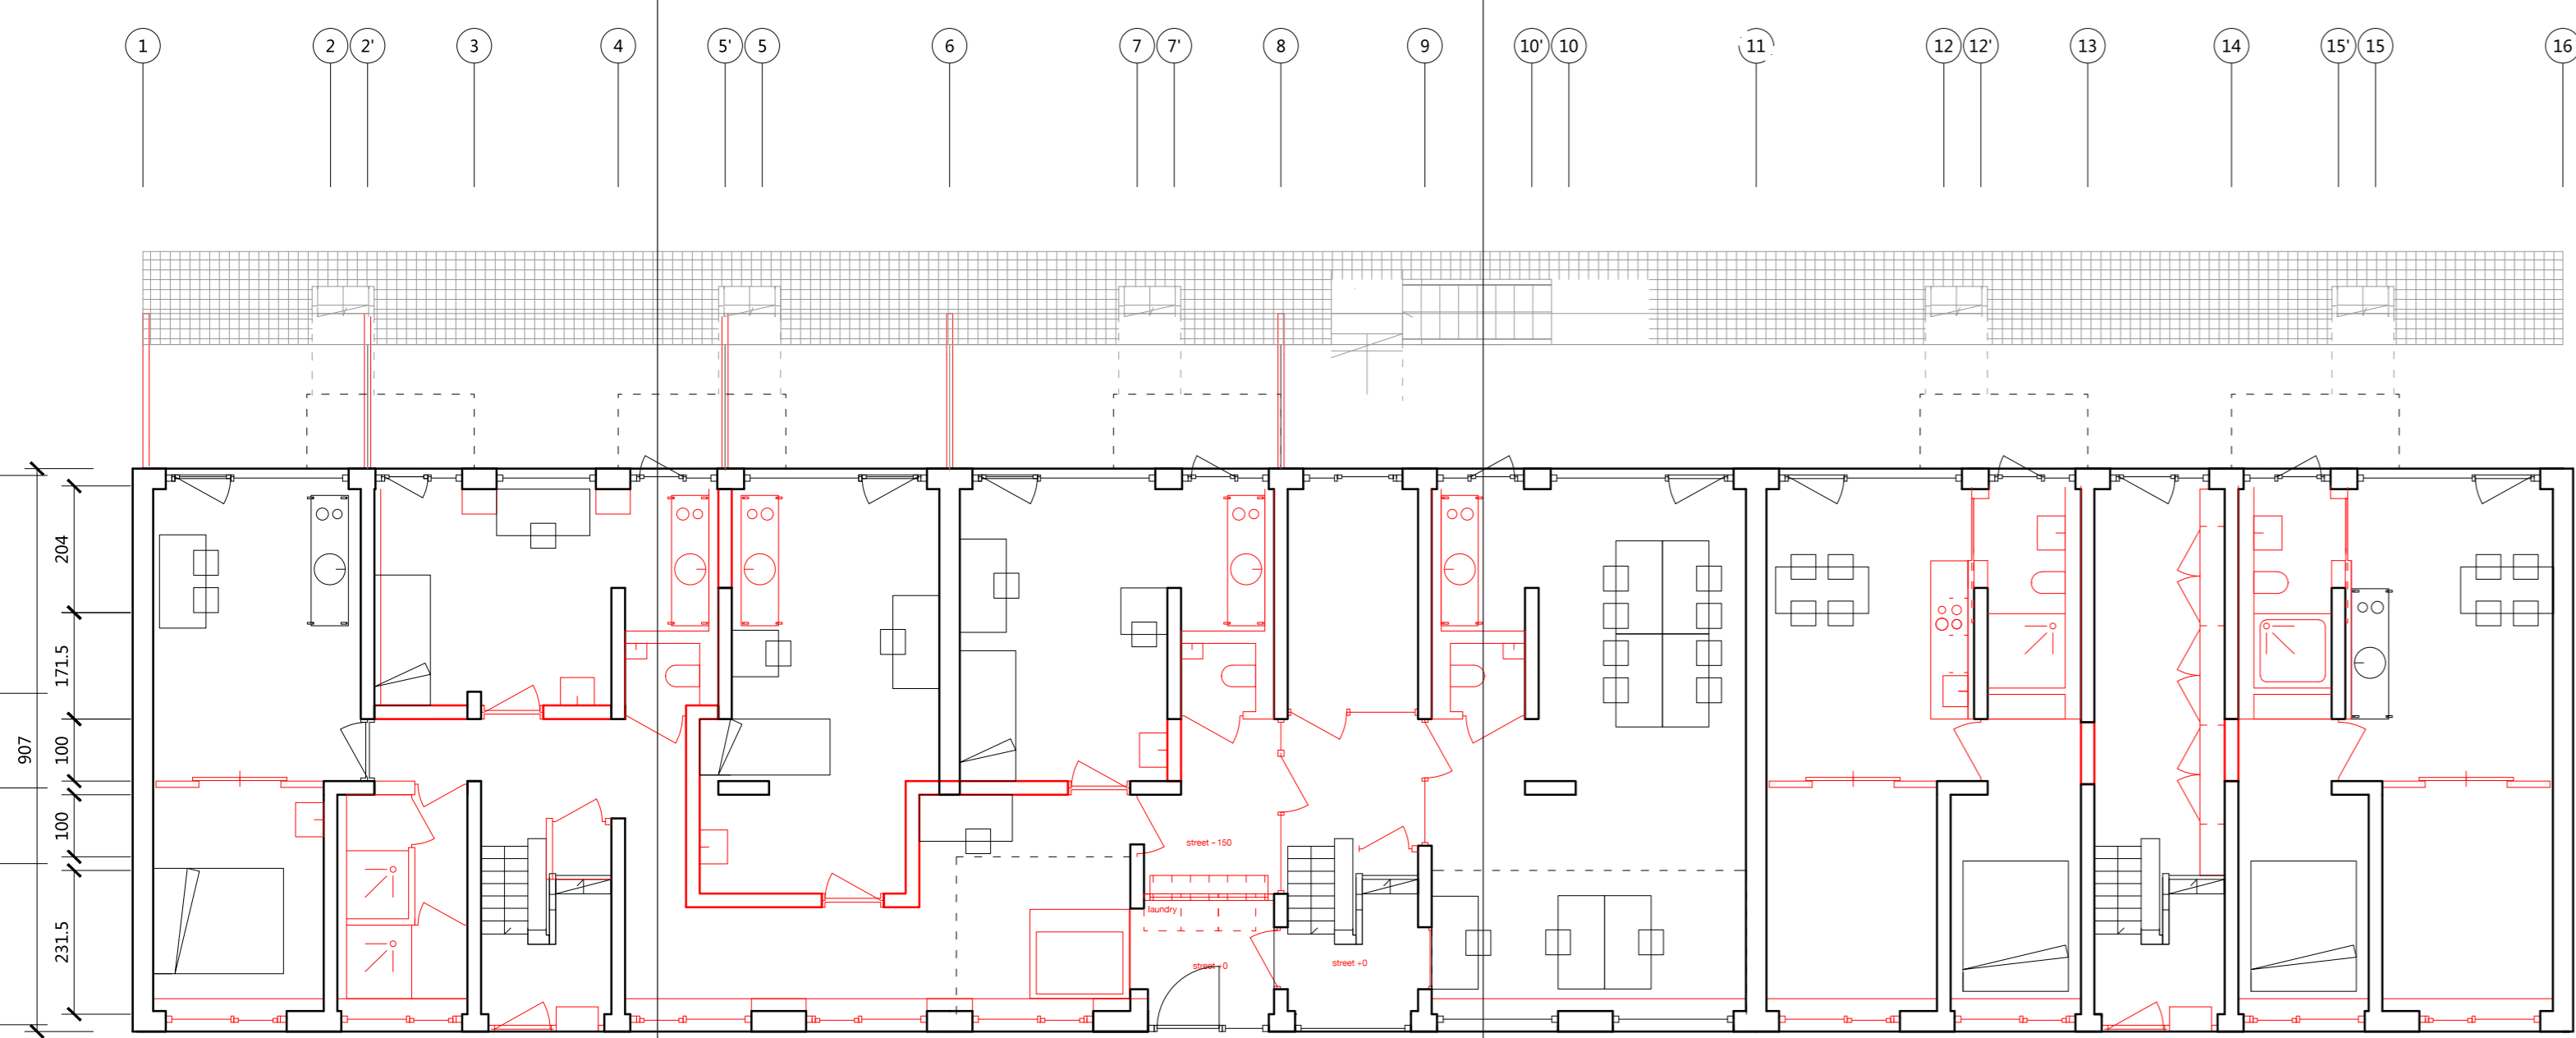


Street Level - Basement
1/100




Site - Street Level - Basement
1/400

Common Floor Space Sequence

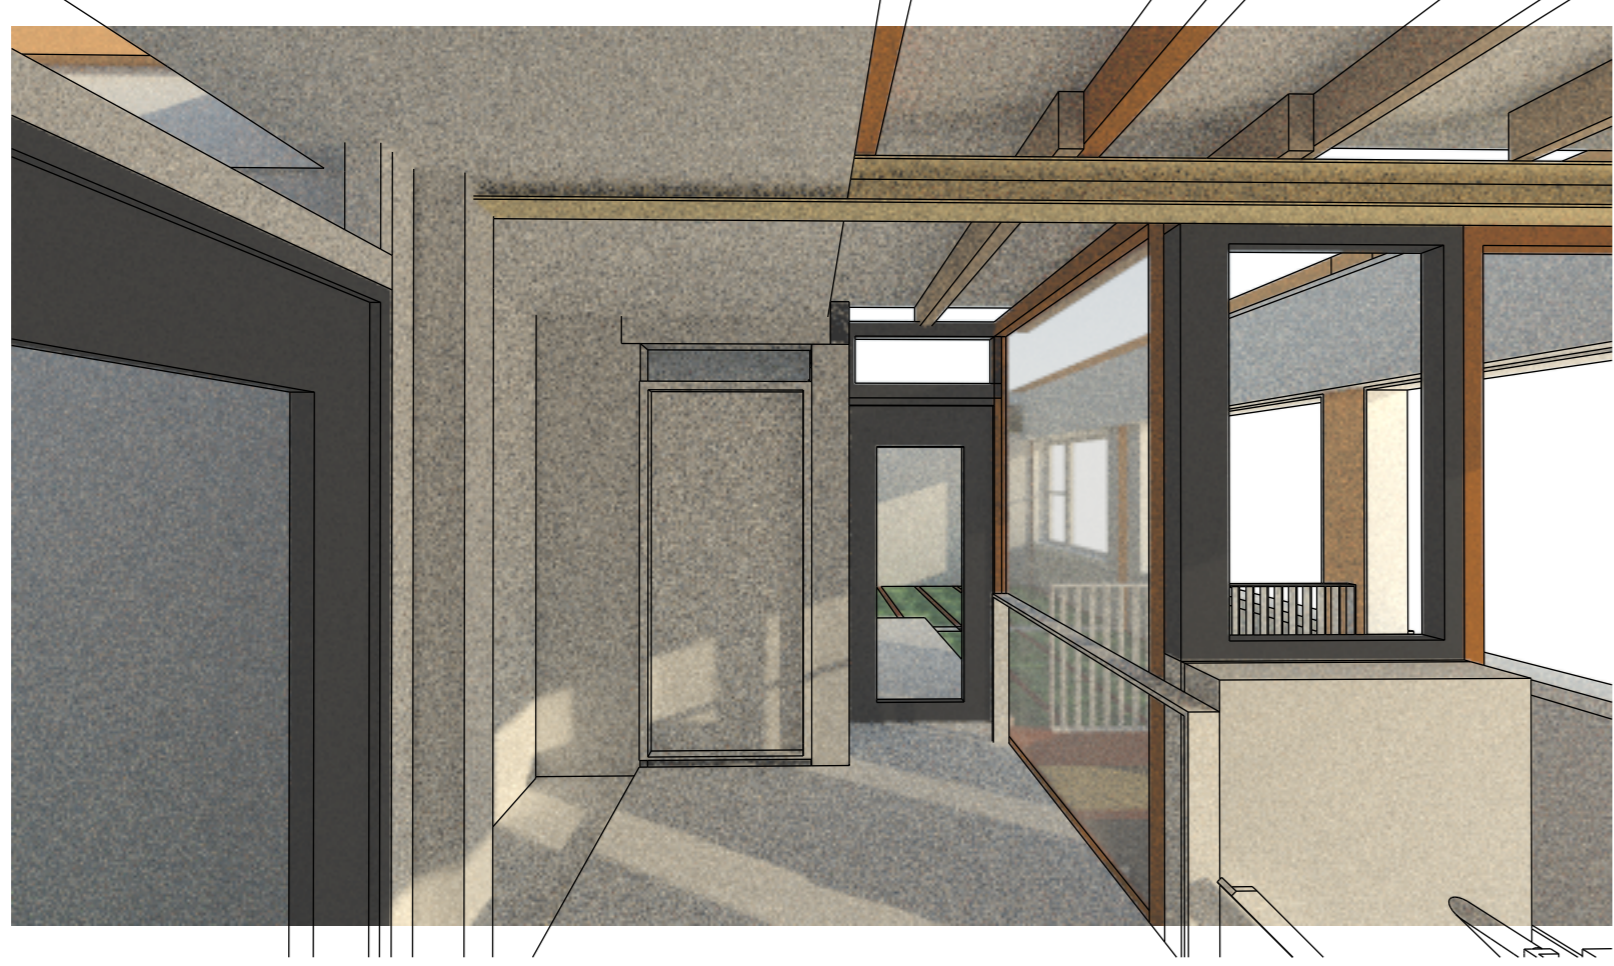


2nd Floor Patios

10

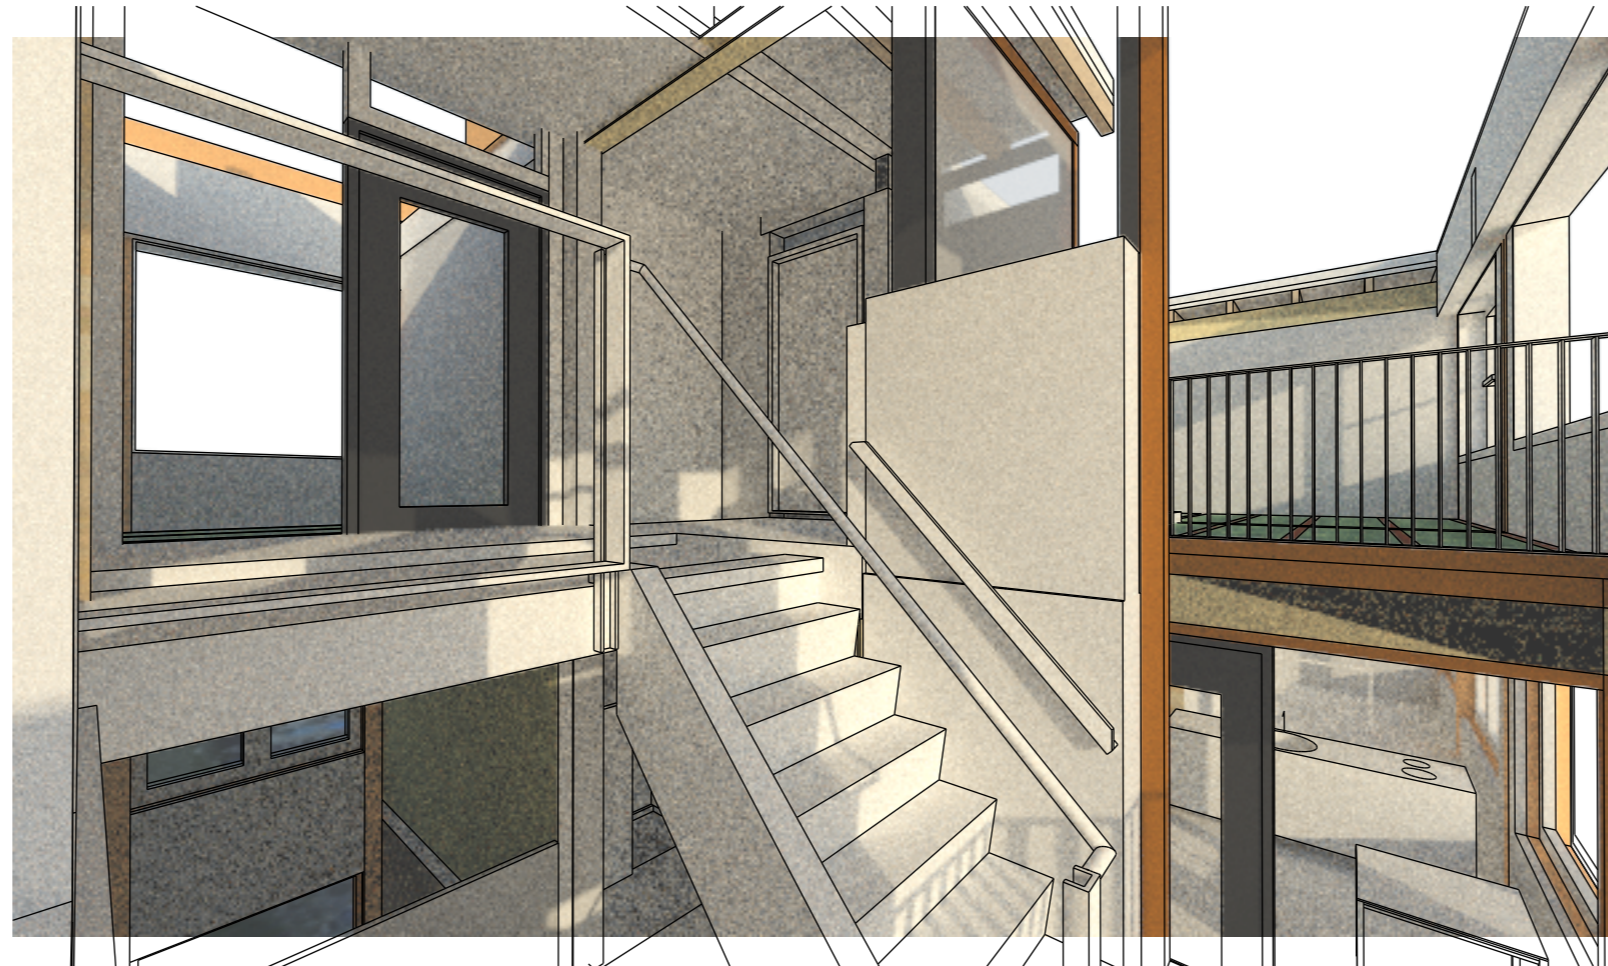

"Portiek" toward Patios

9

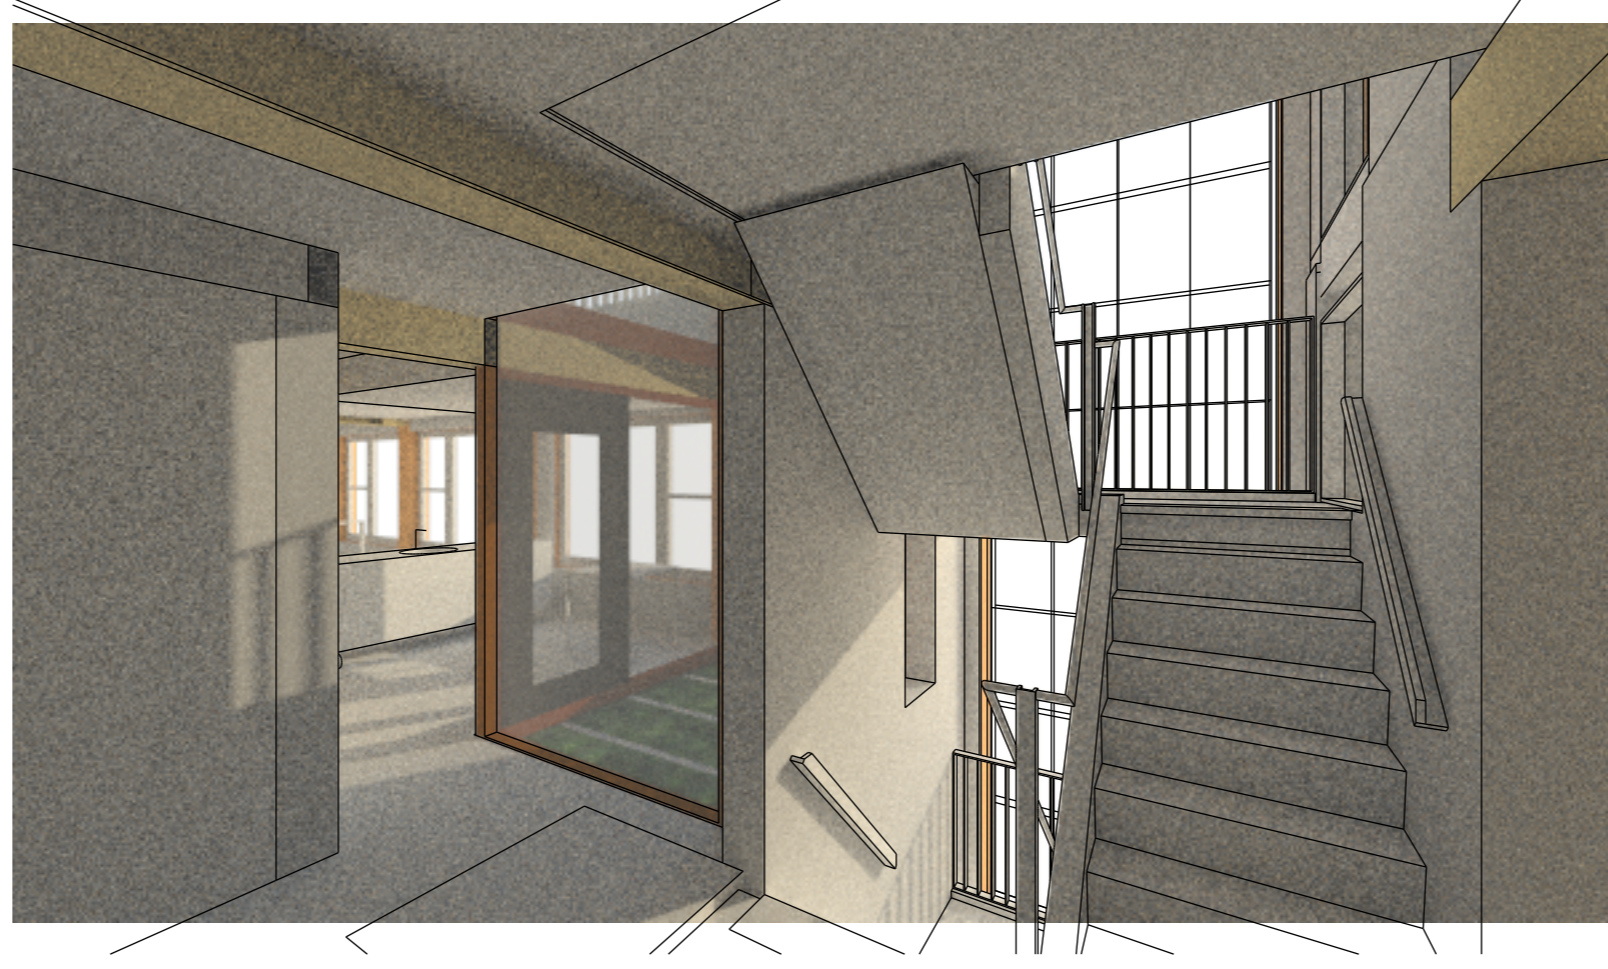

1st Floor "Portiek" & Patio

7



Elevator Hall

8



Type Standard Apartment
Ground Floor to 1st Floor

6




"portiek" toward Office & Corridor
Ground Floor

4




Kids Room & Passage to Gardens
Ground Floor

5

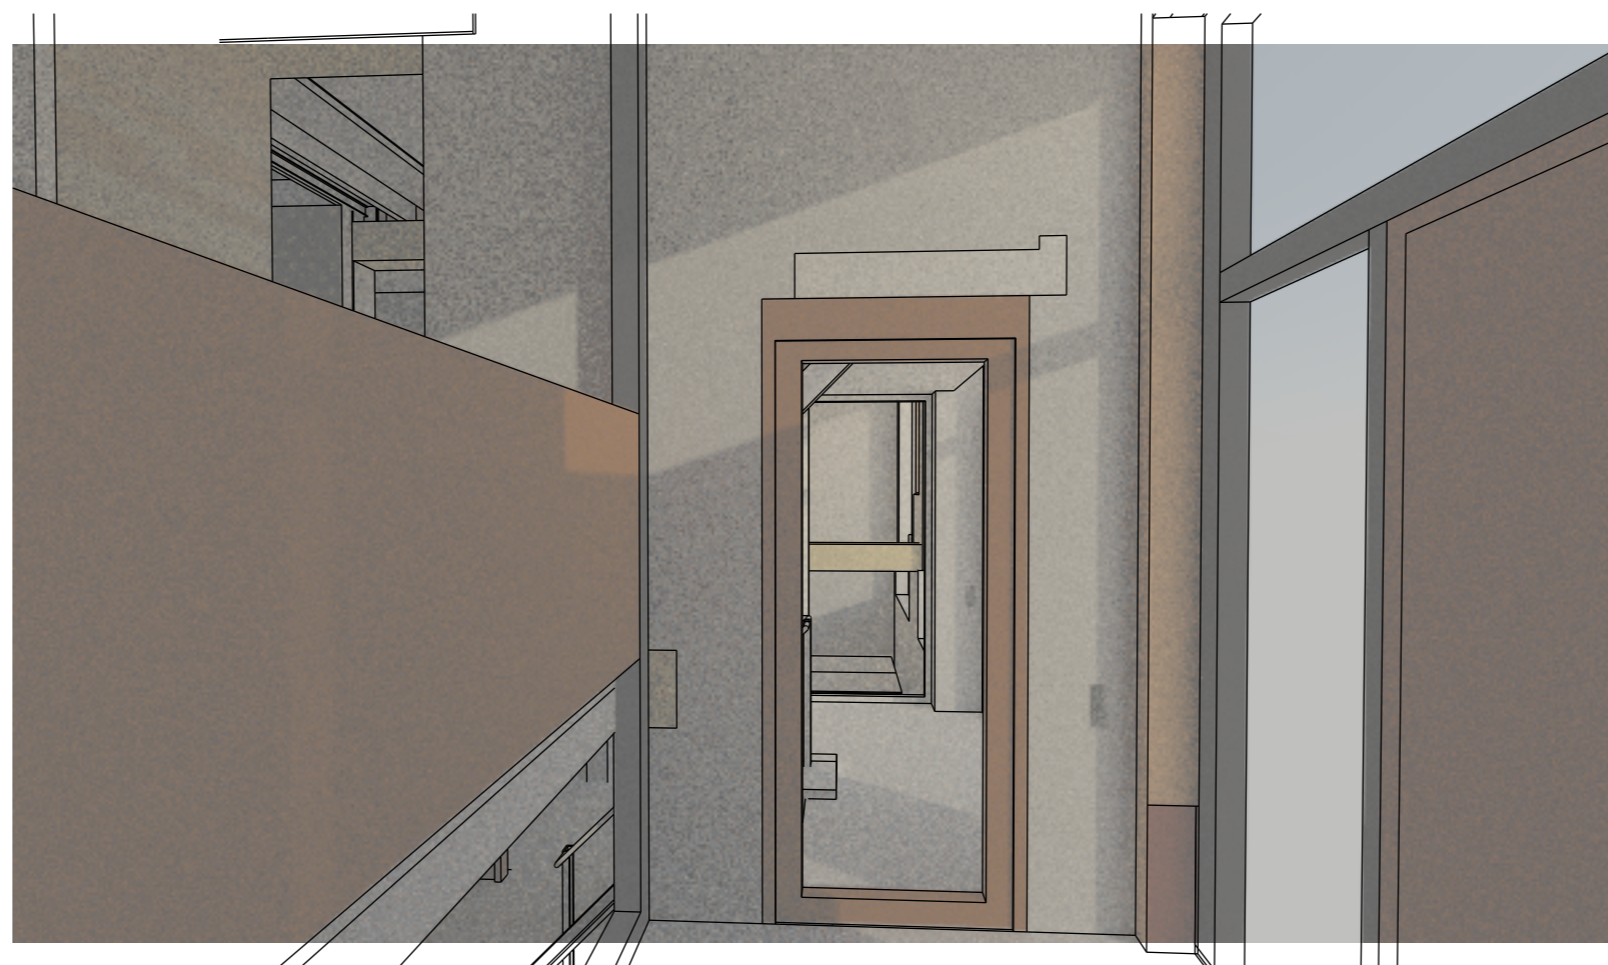

Entrance Hall & Mailbox
Street Level

3

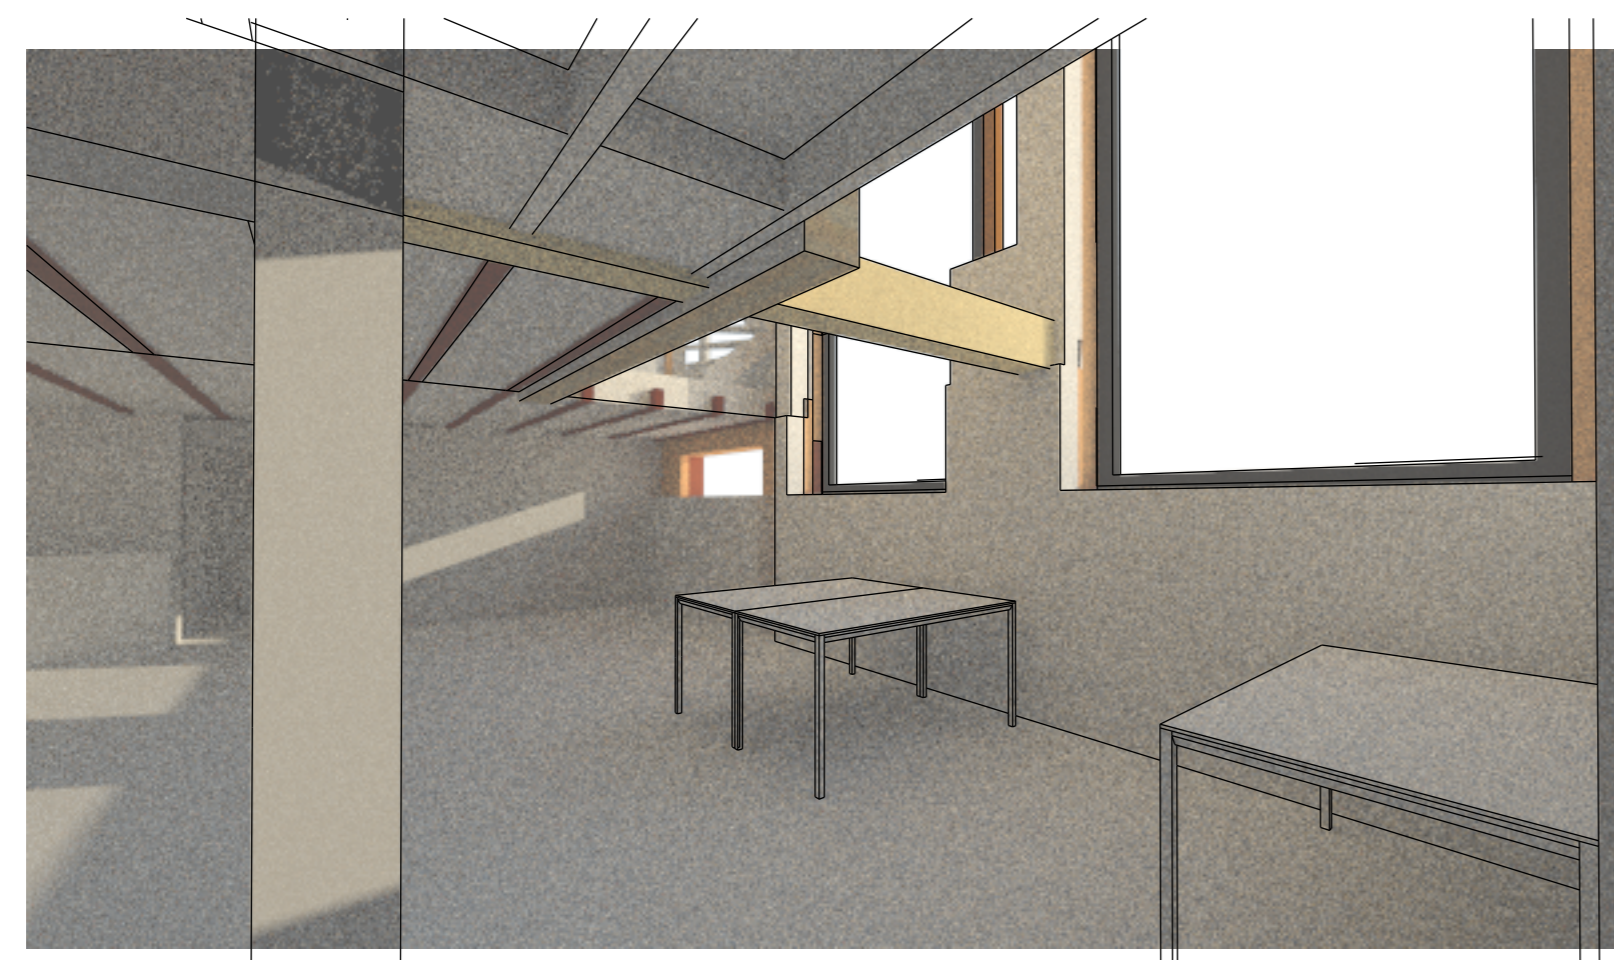

Start-up Office
Basement

1



Portiek, Office & Laundry Room
Basement

2

