


DWELLING MSC4 GRADUATION DESIGN STUDIO AT HOME IN THE CITY



Cross section 1:20

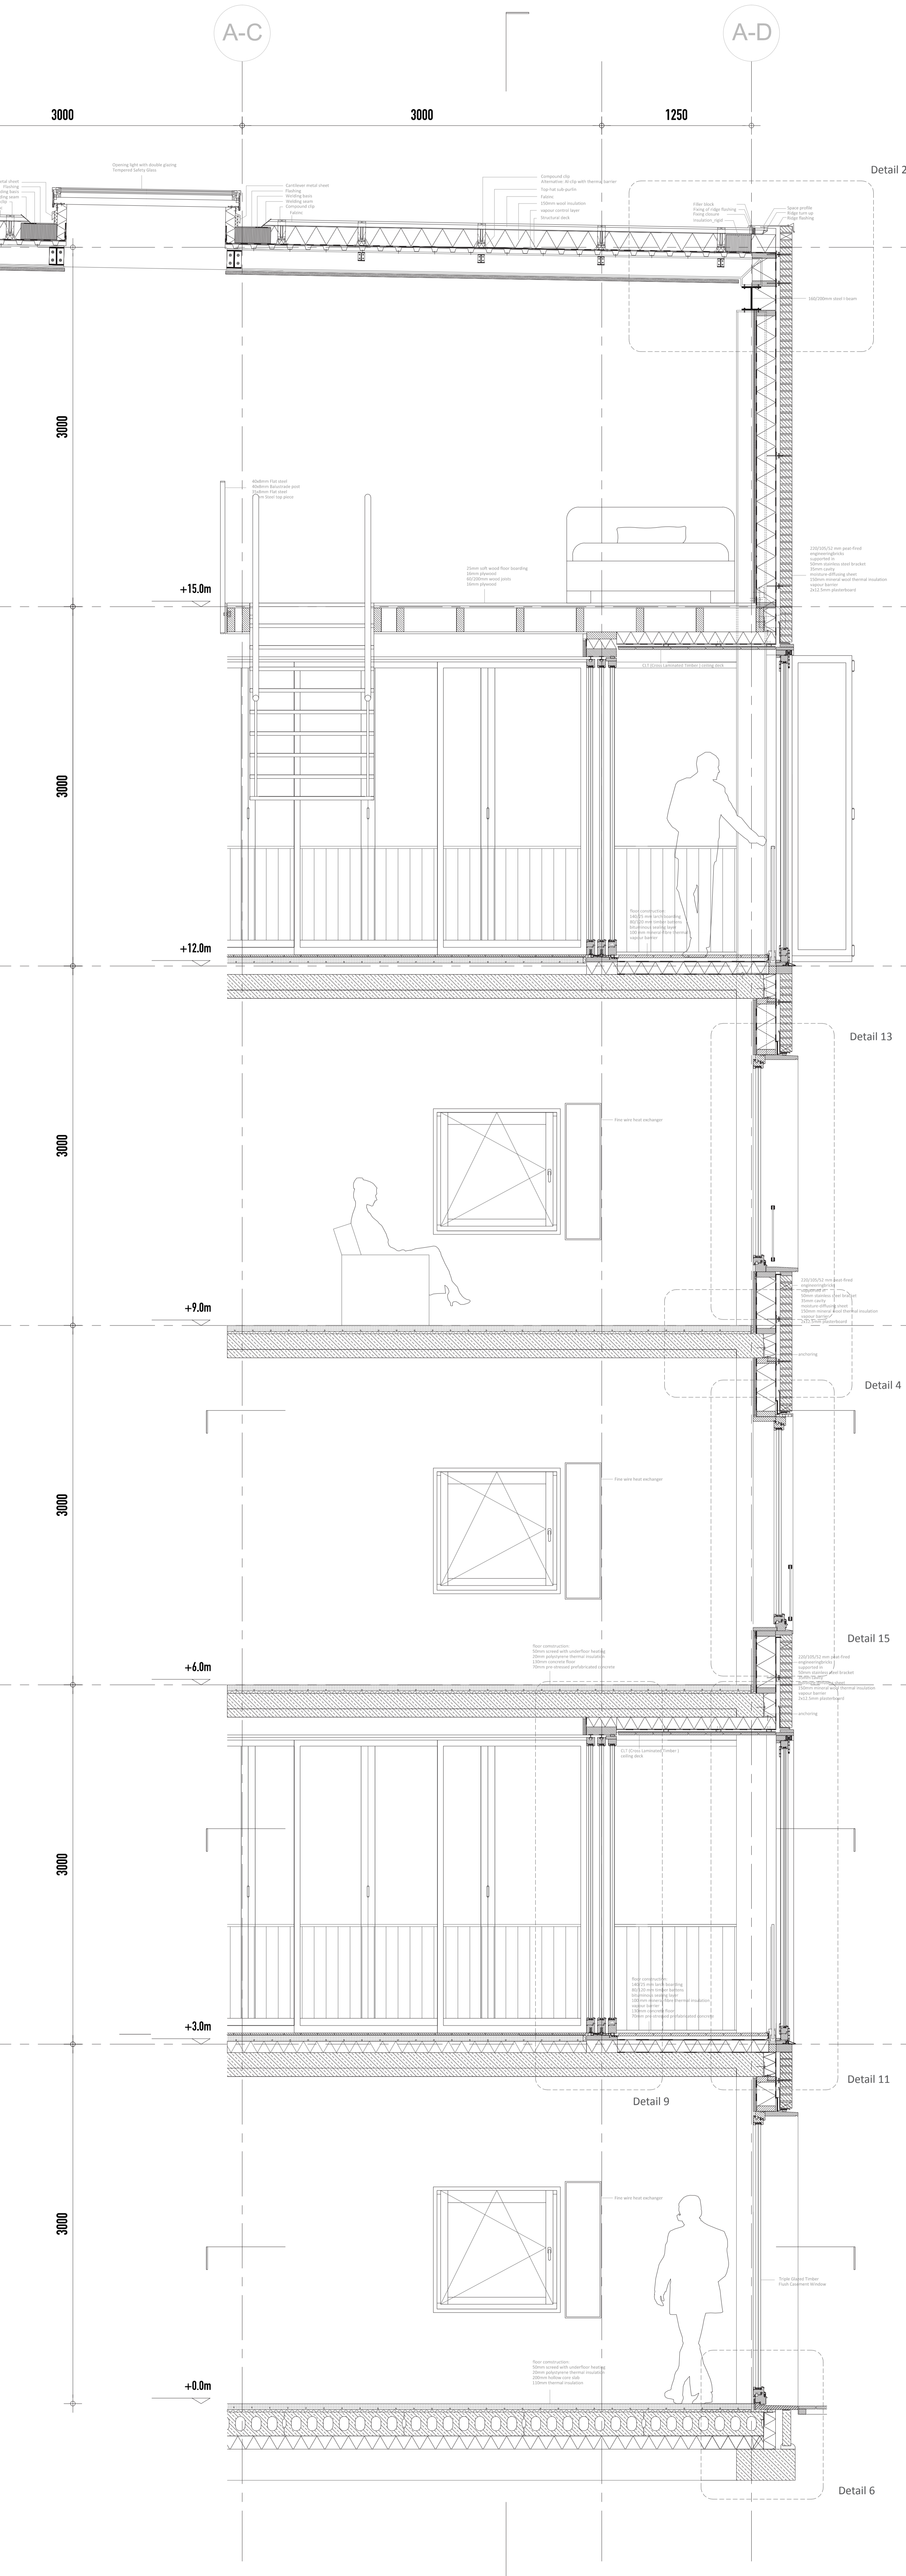



Elevation view outside 1:20

DWELLING MSC4 GRADUATION DESIGN STUDIO AT HOME IN THE CITY





Longitudinal section 1:20



DWELLING MSC4 GRADUATION DESIGN STUDIO AT HOME IN THE CITY

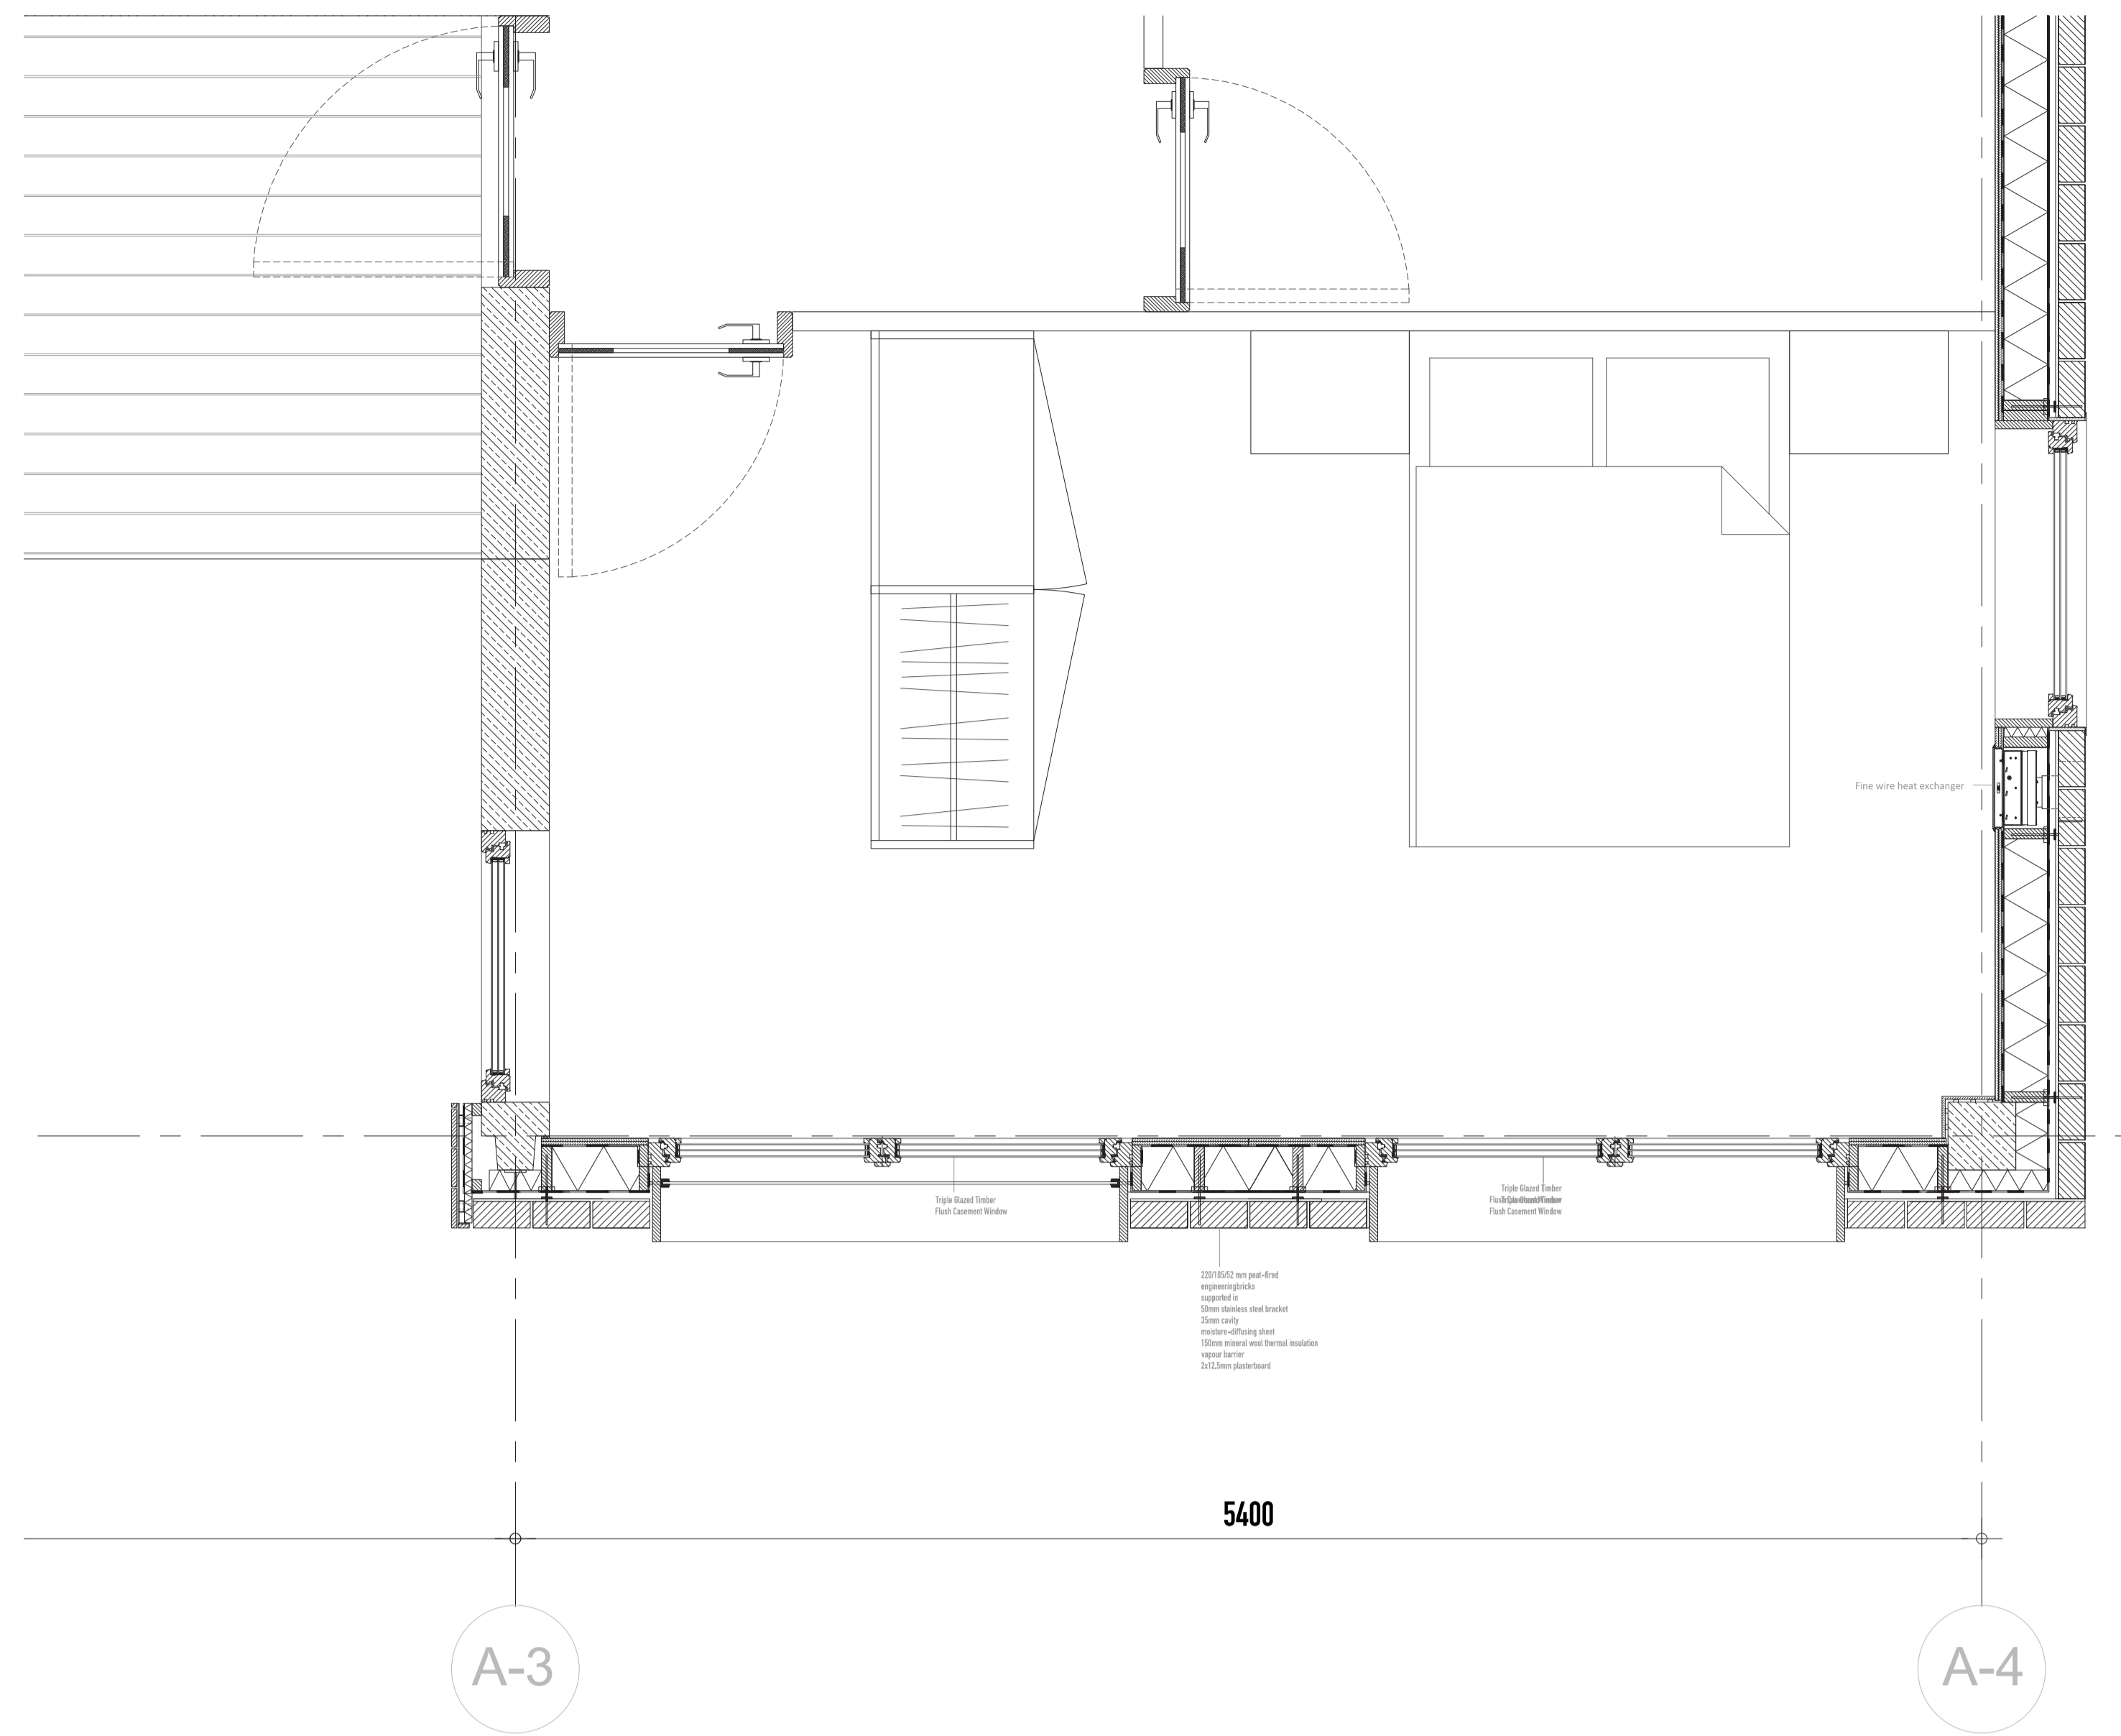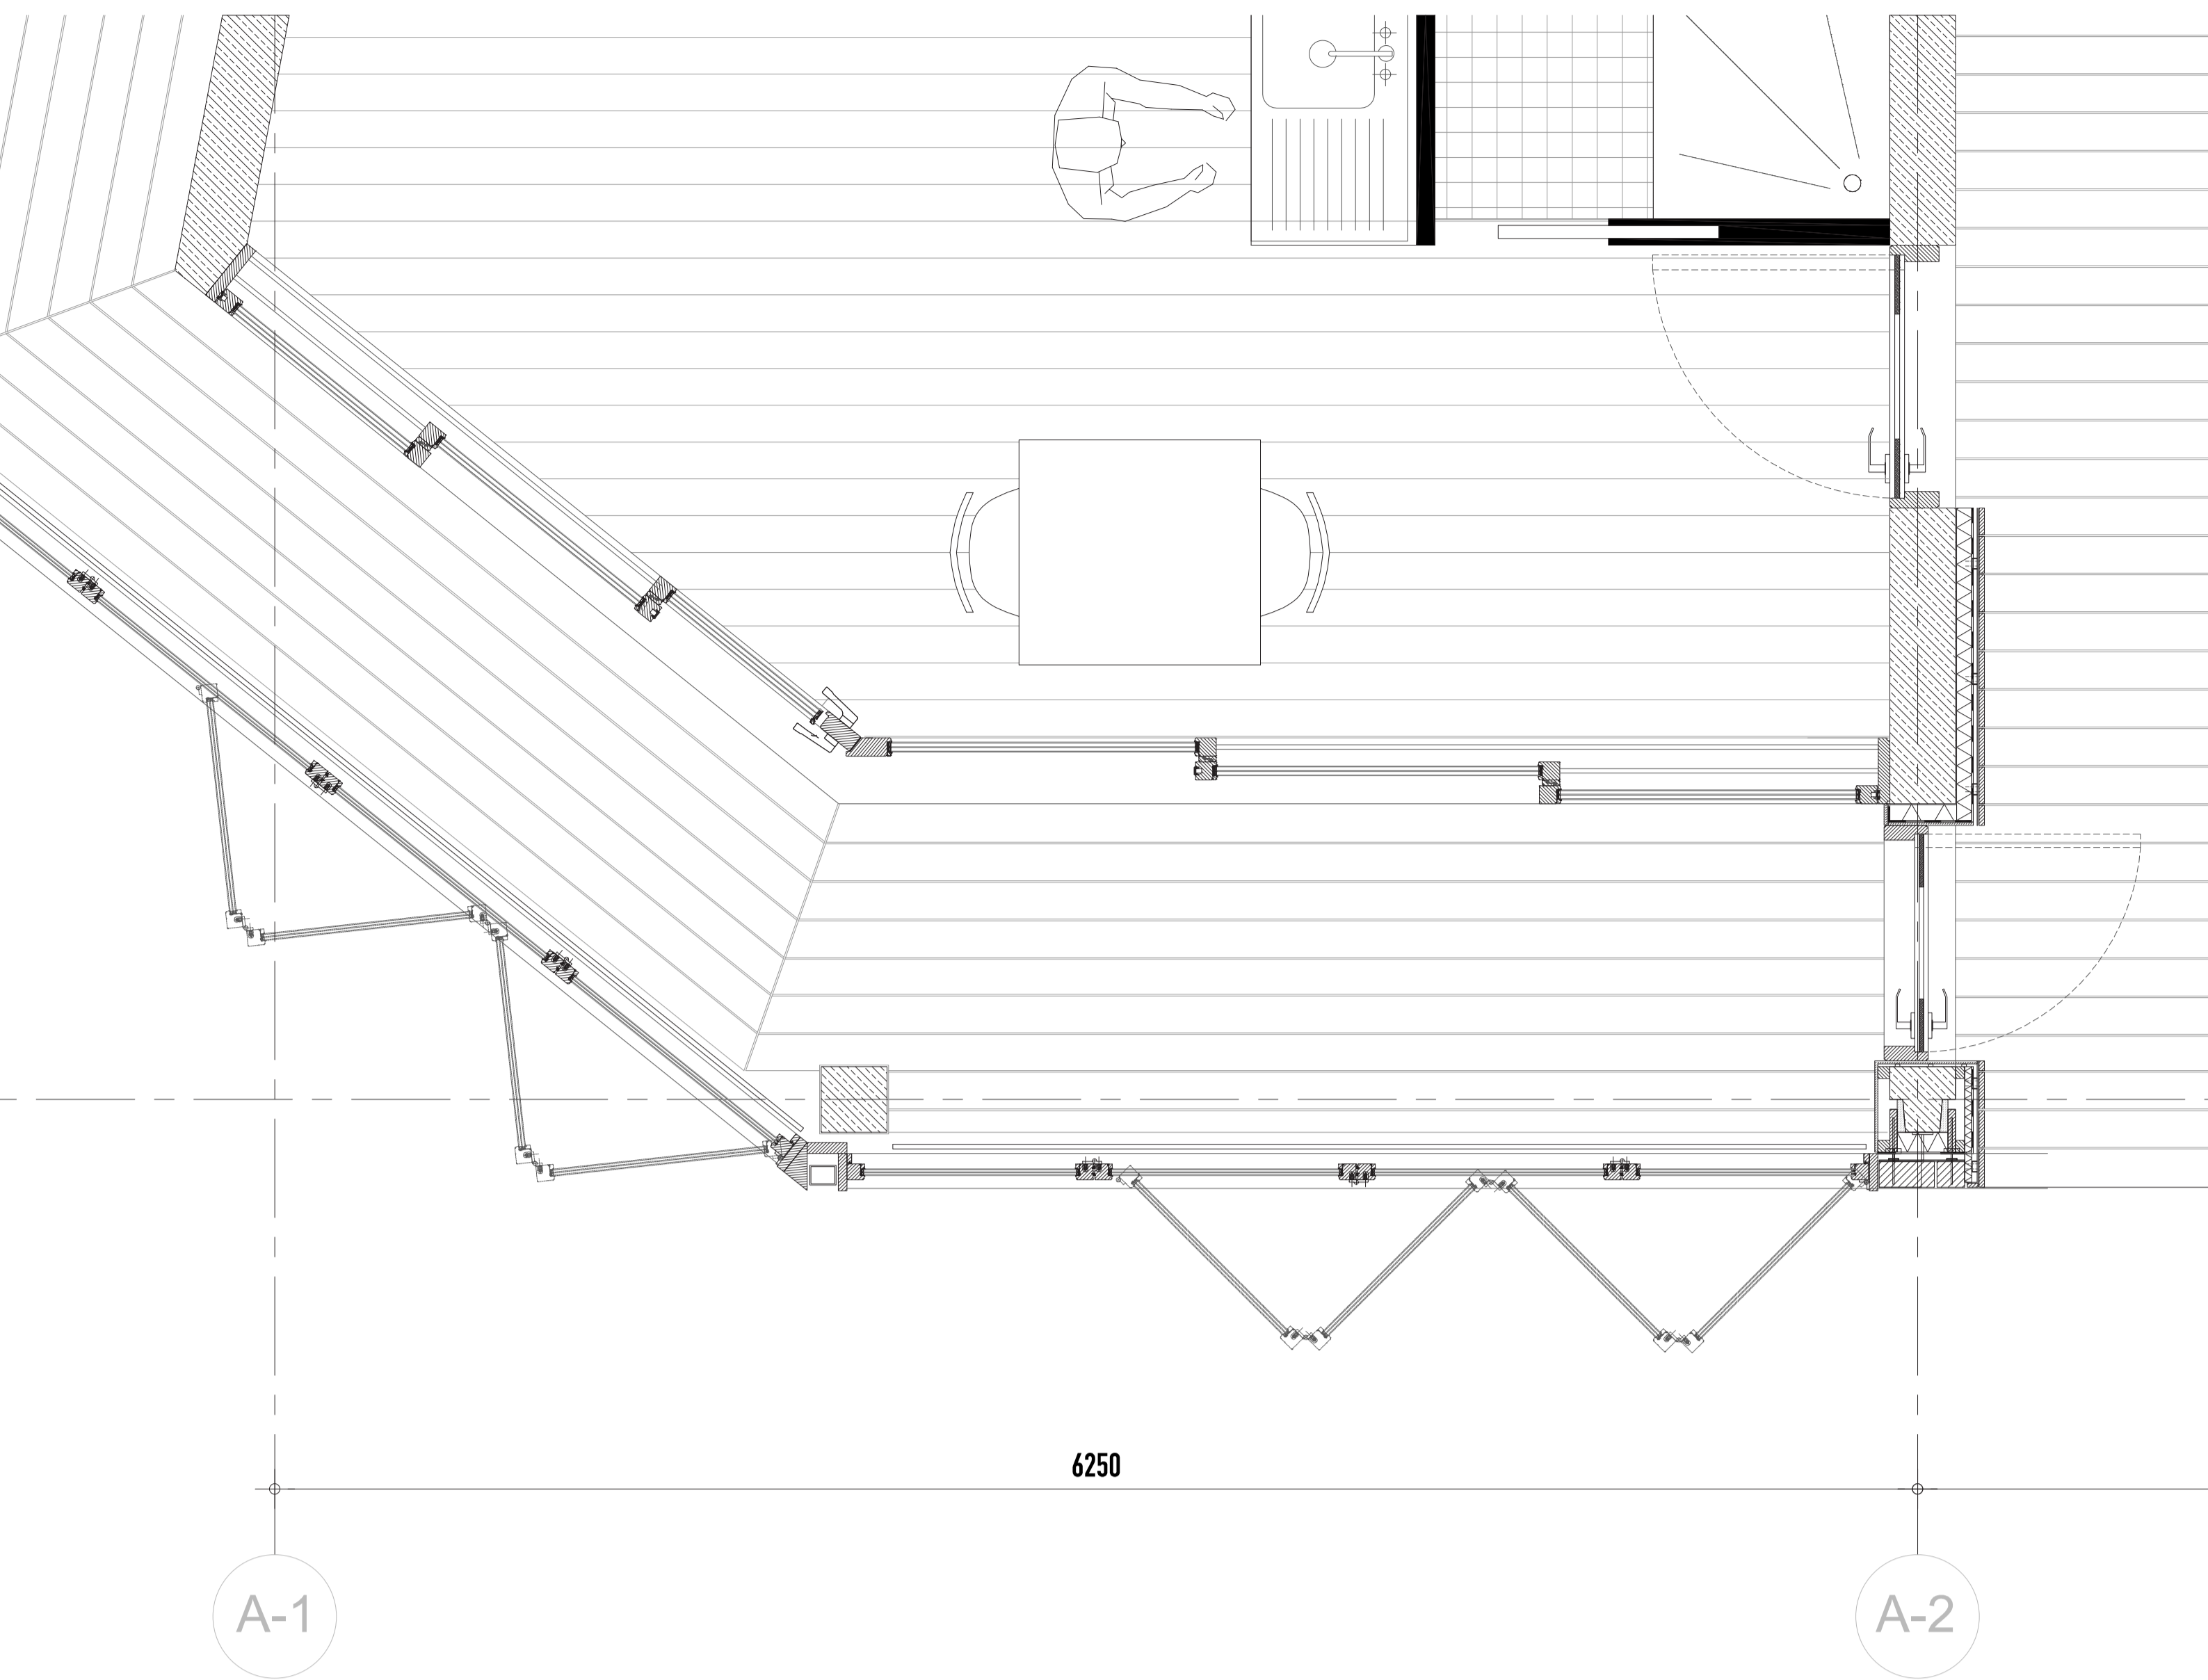

Plan_2nd floor_over facade fragment 1:20

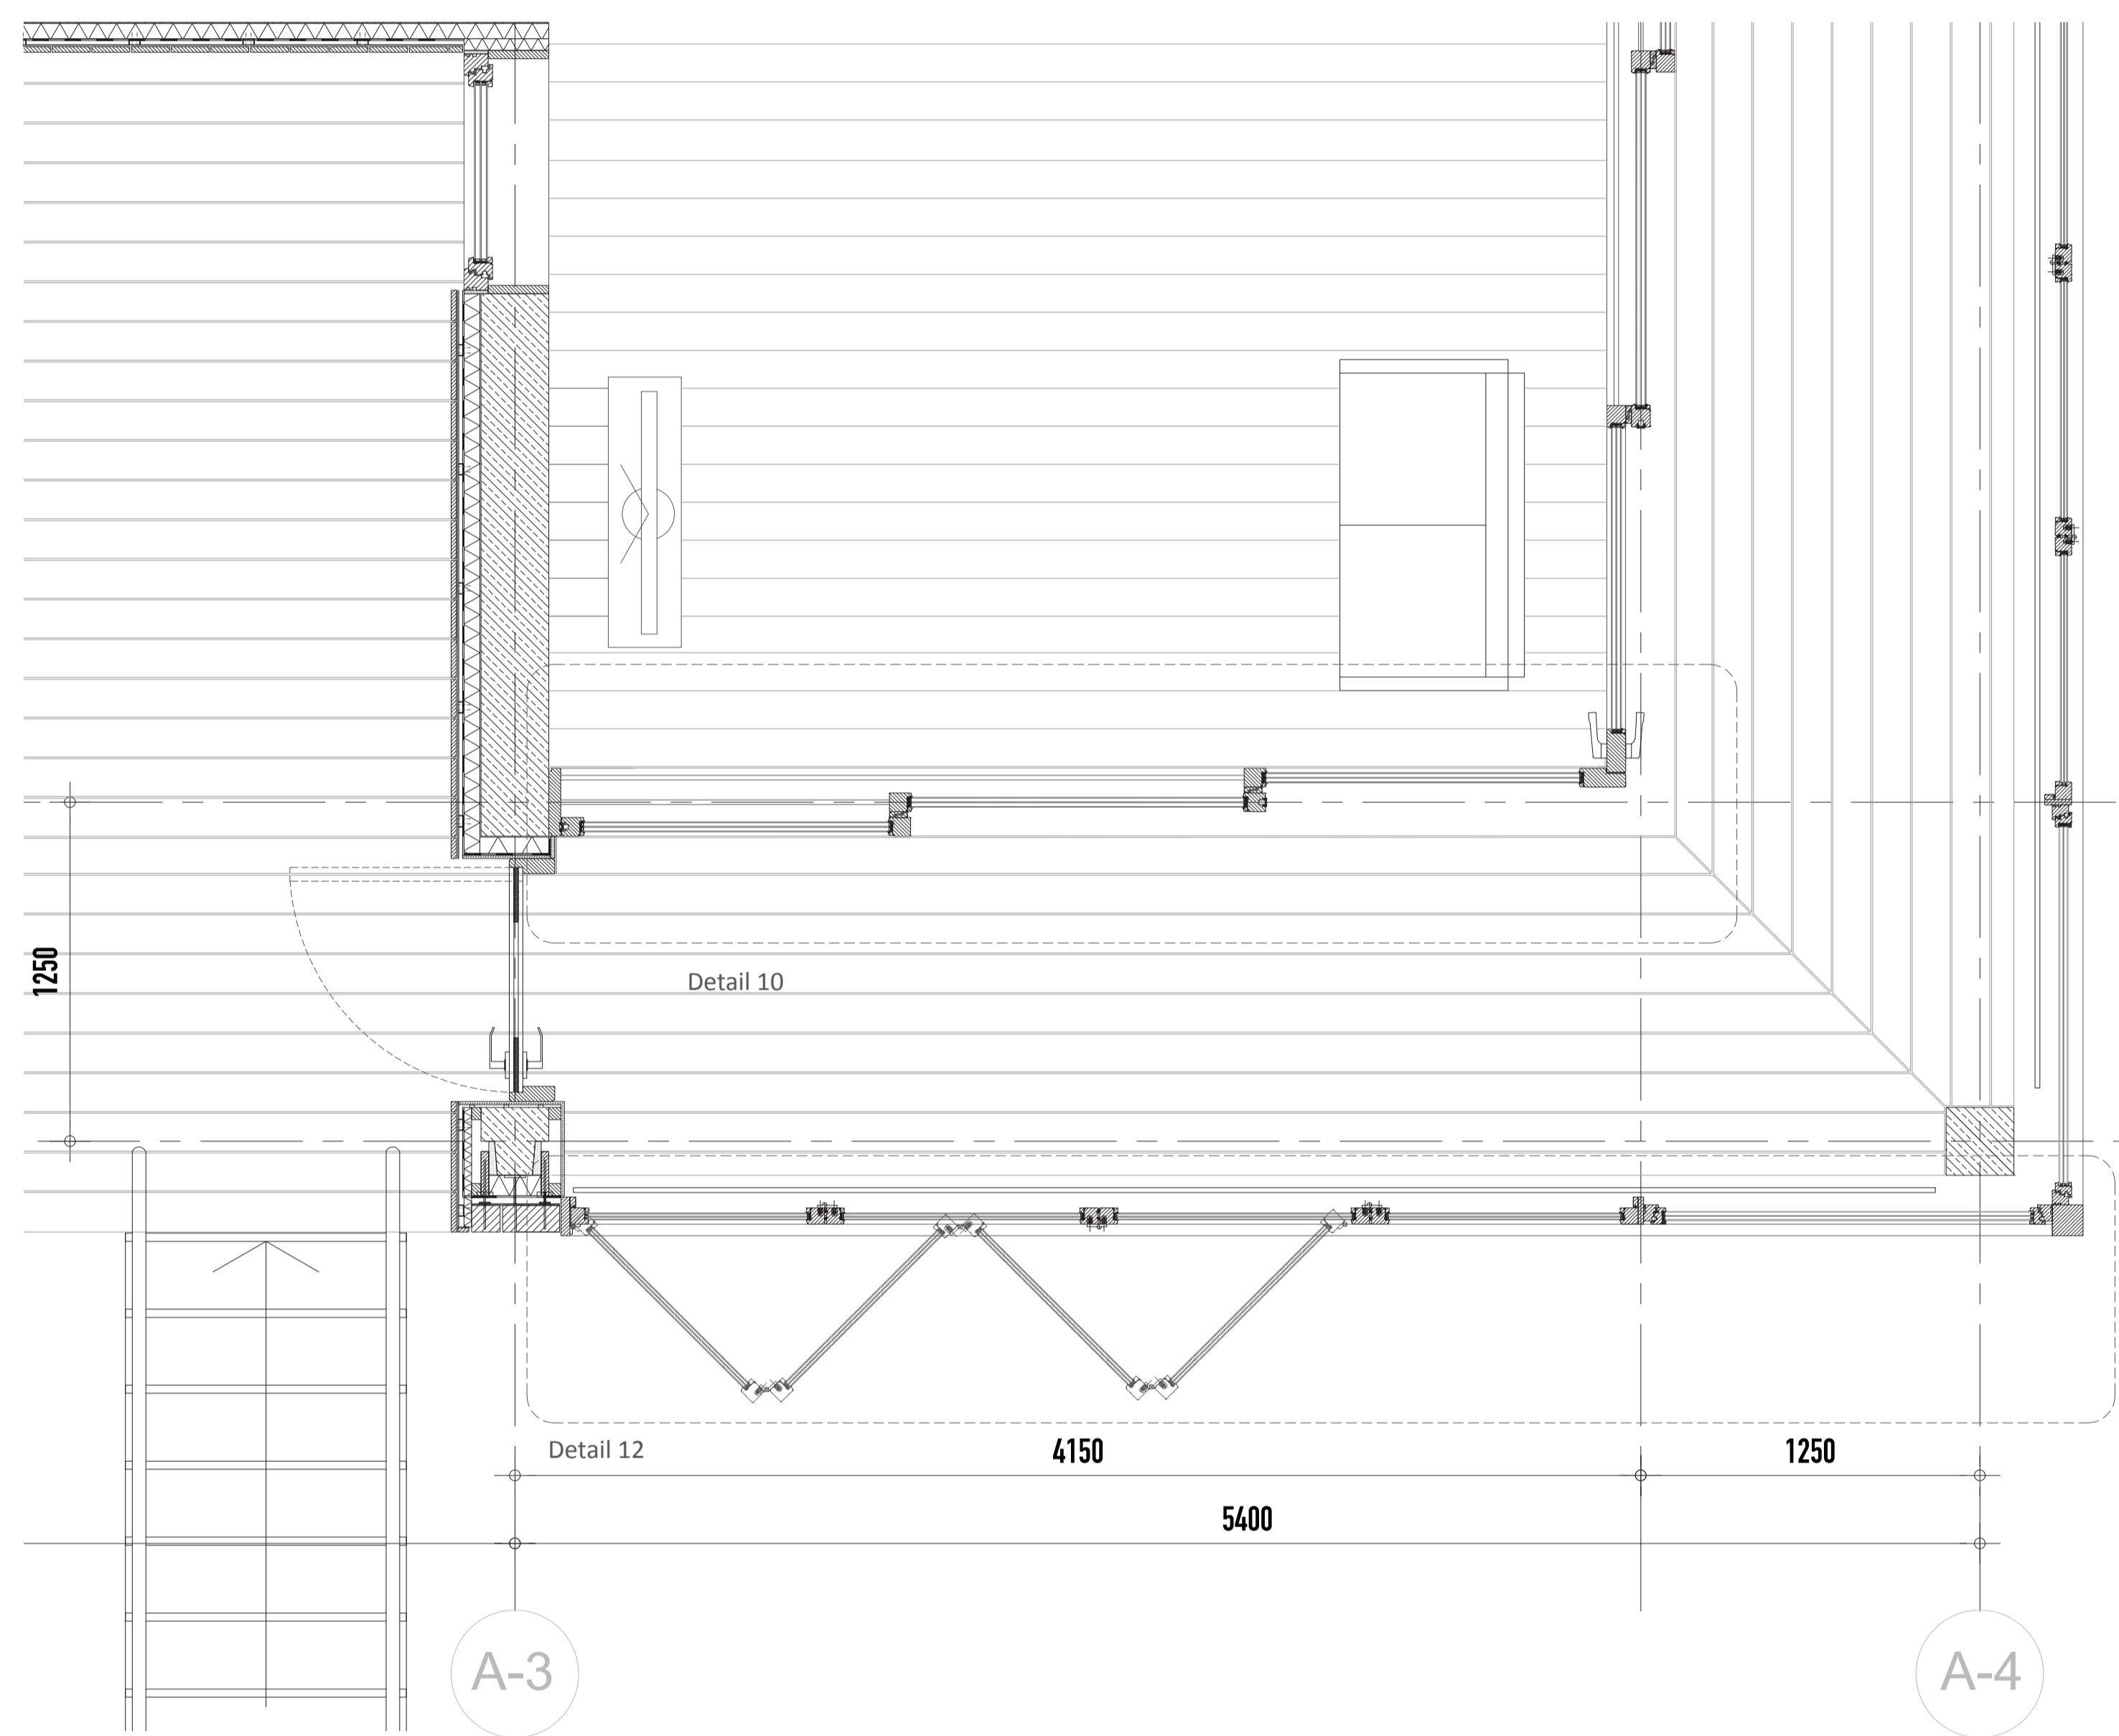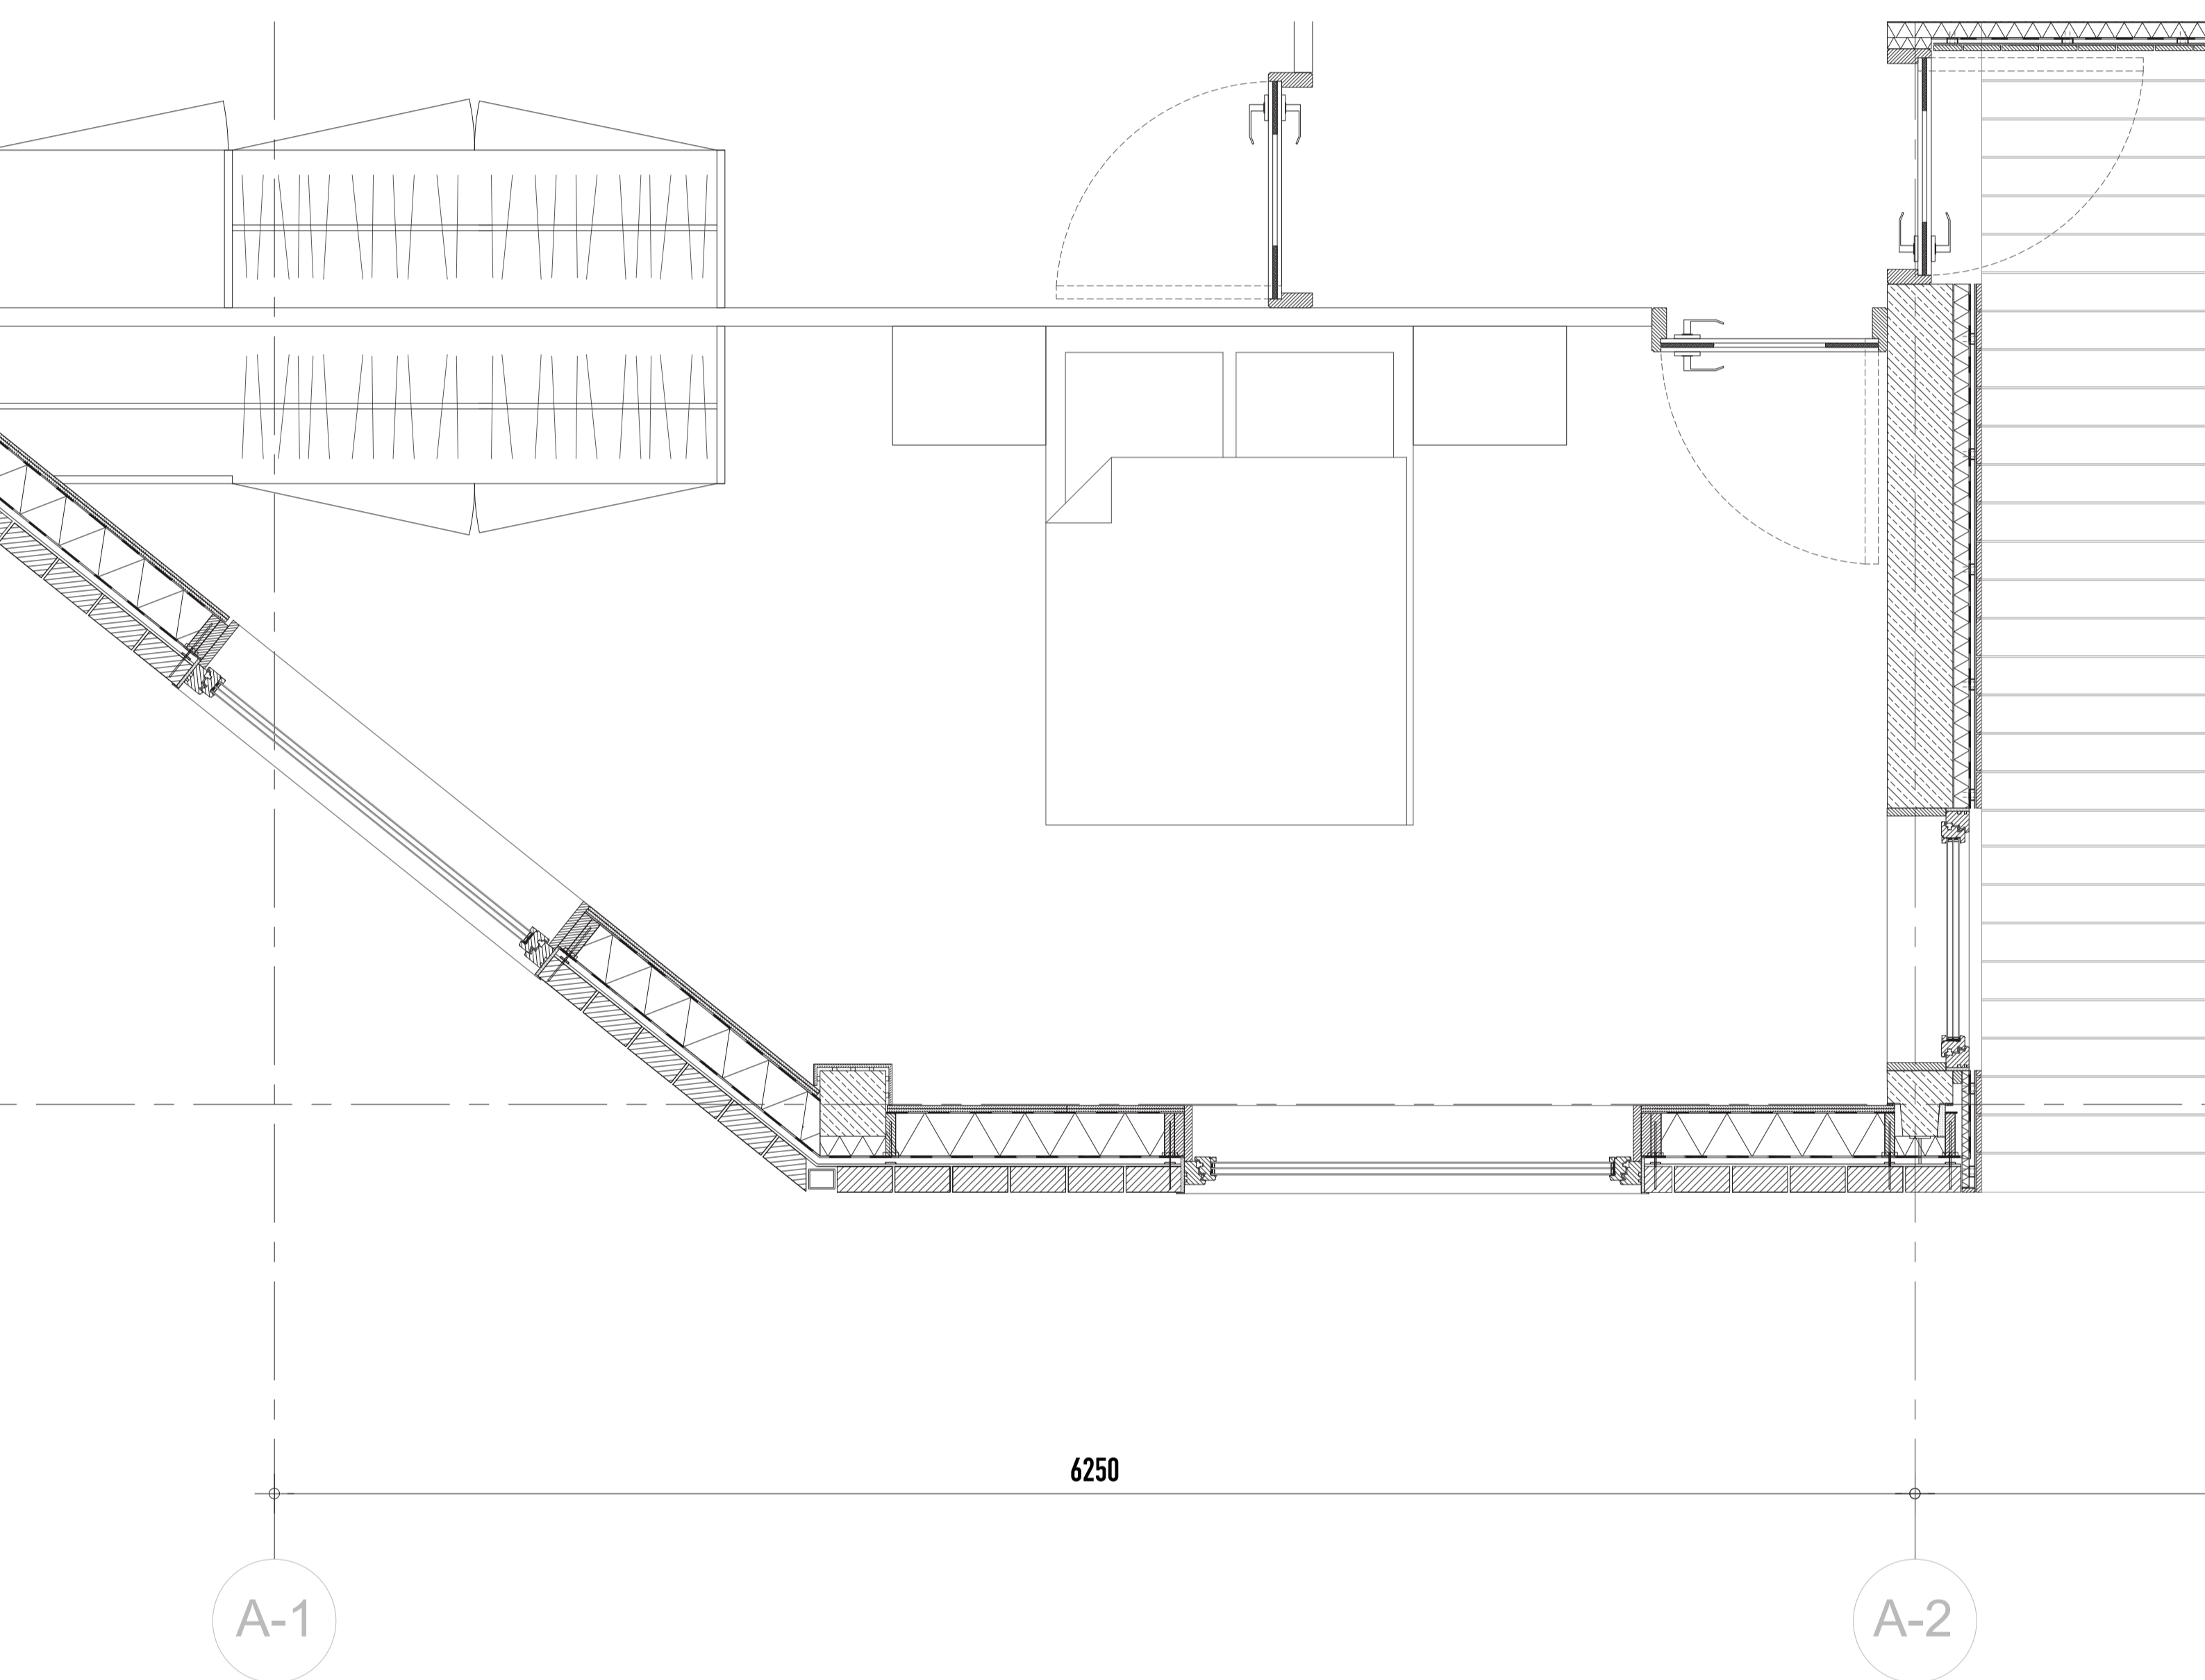


Plan_1st floor_over facade fragment 1:20

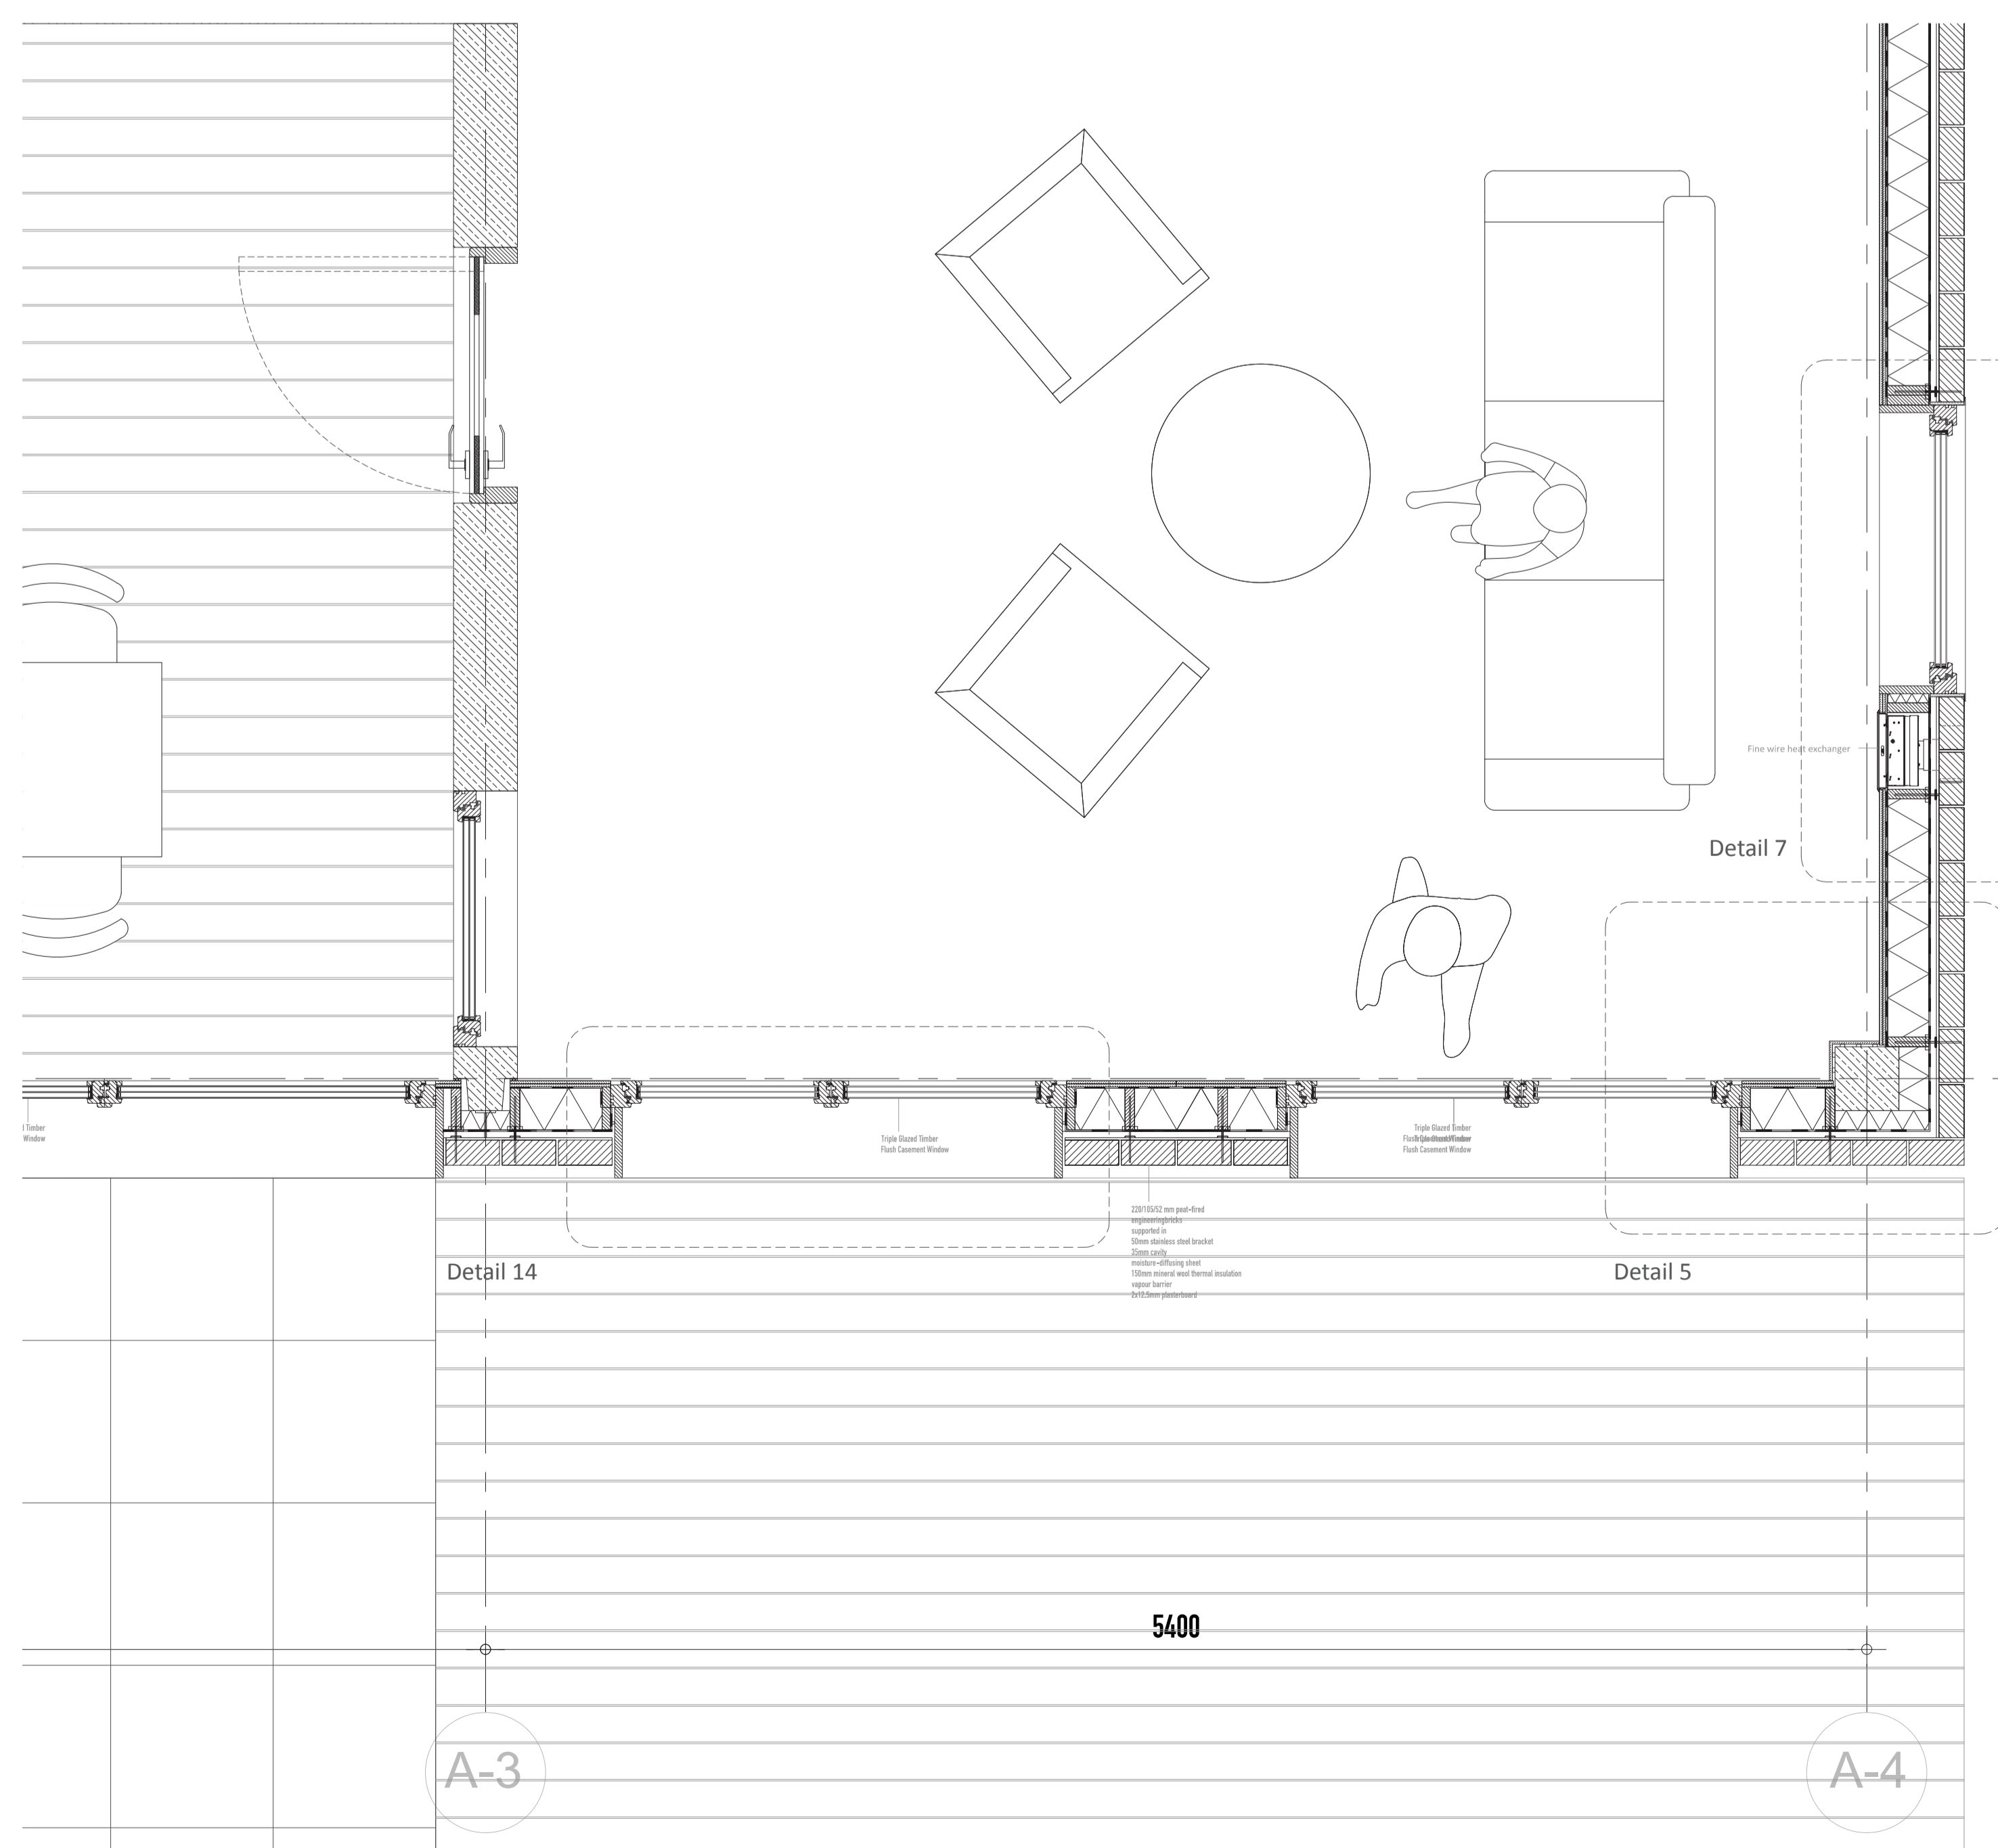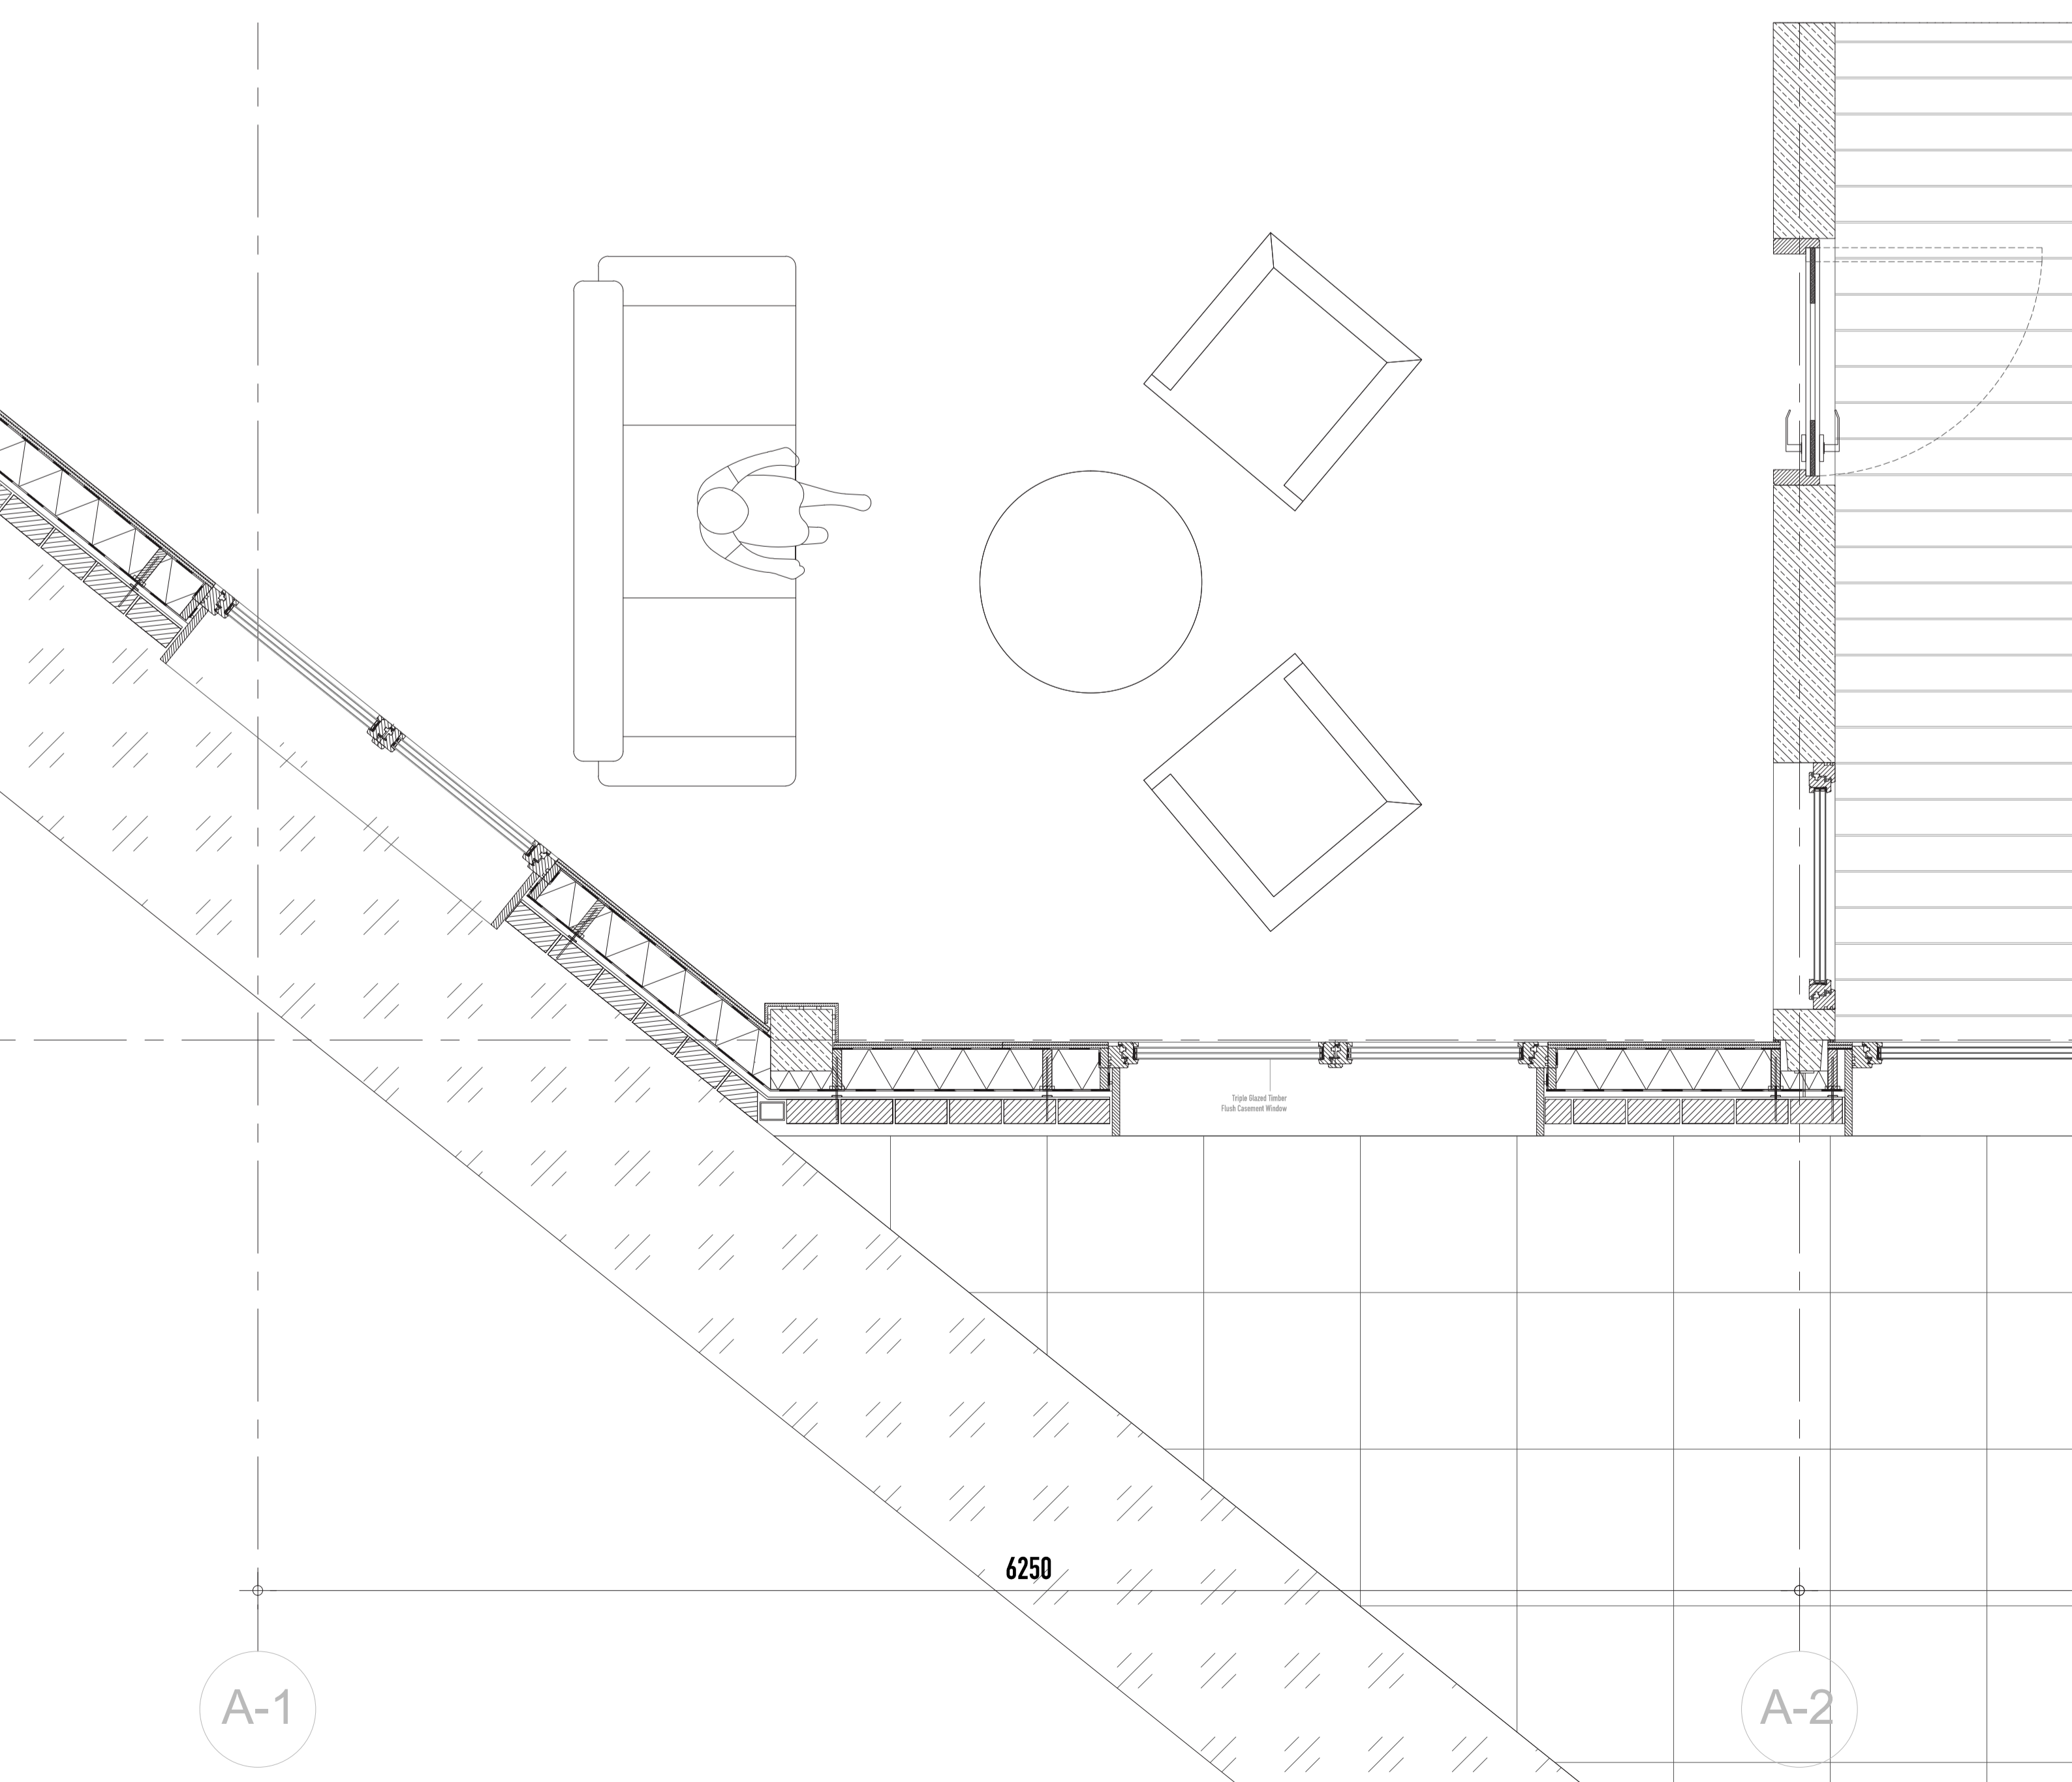


Plan_Ground floor_over facade fragment 1:20


DWELLING MSC4 GRADUATION DESIGN STUDIO AT HOME IN THE CITY

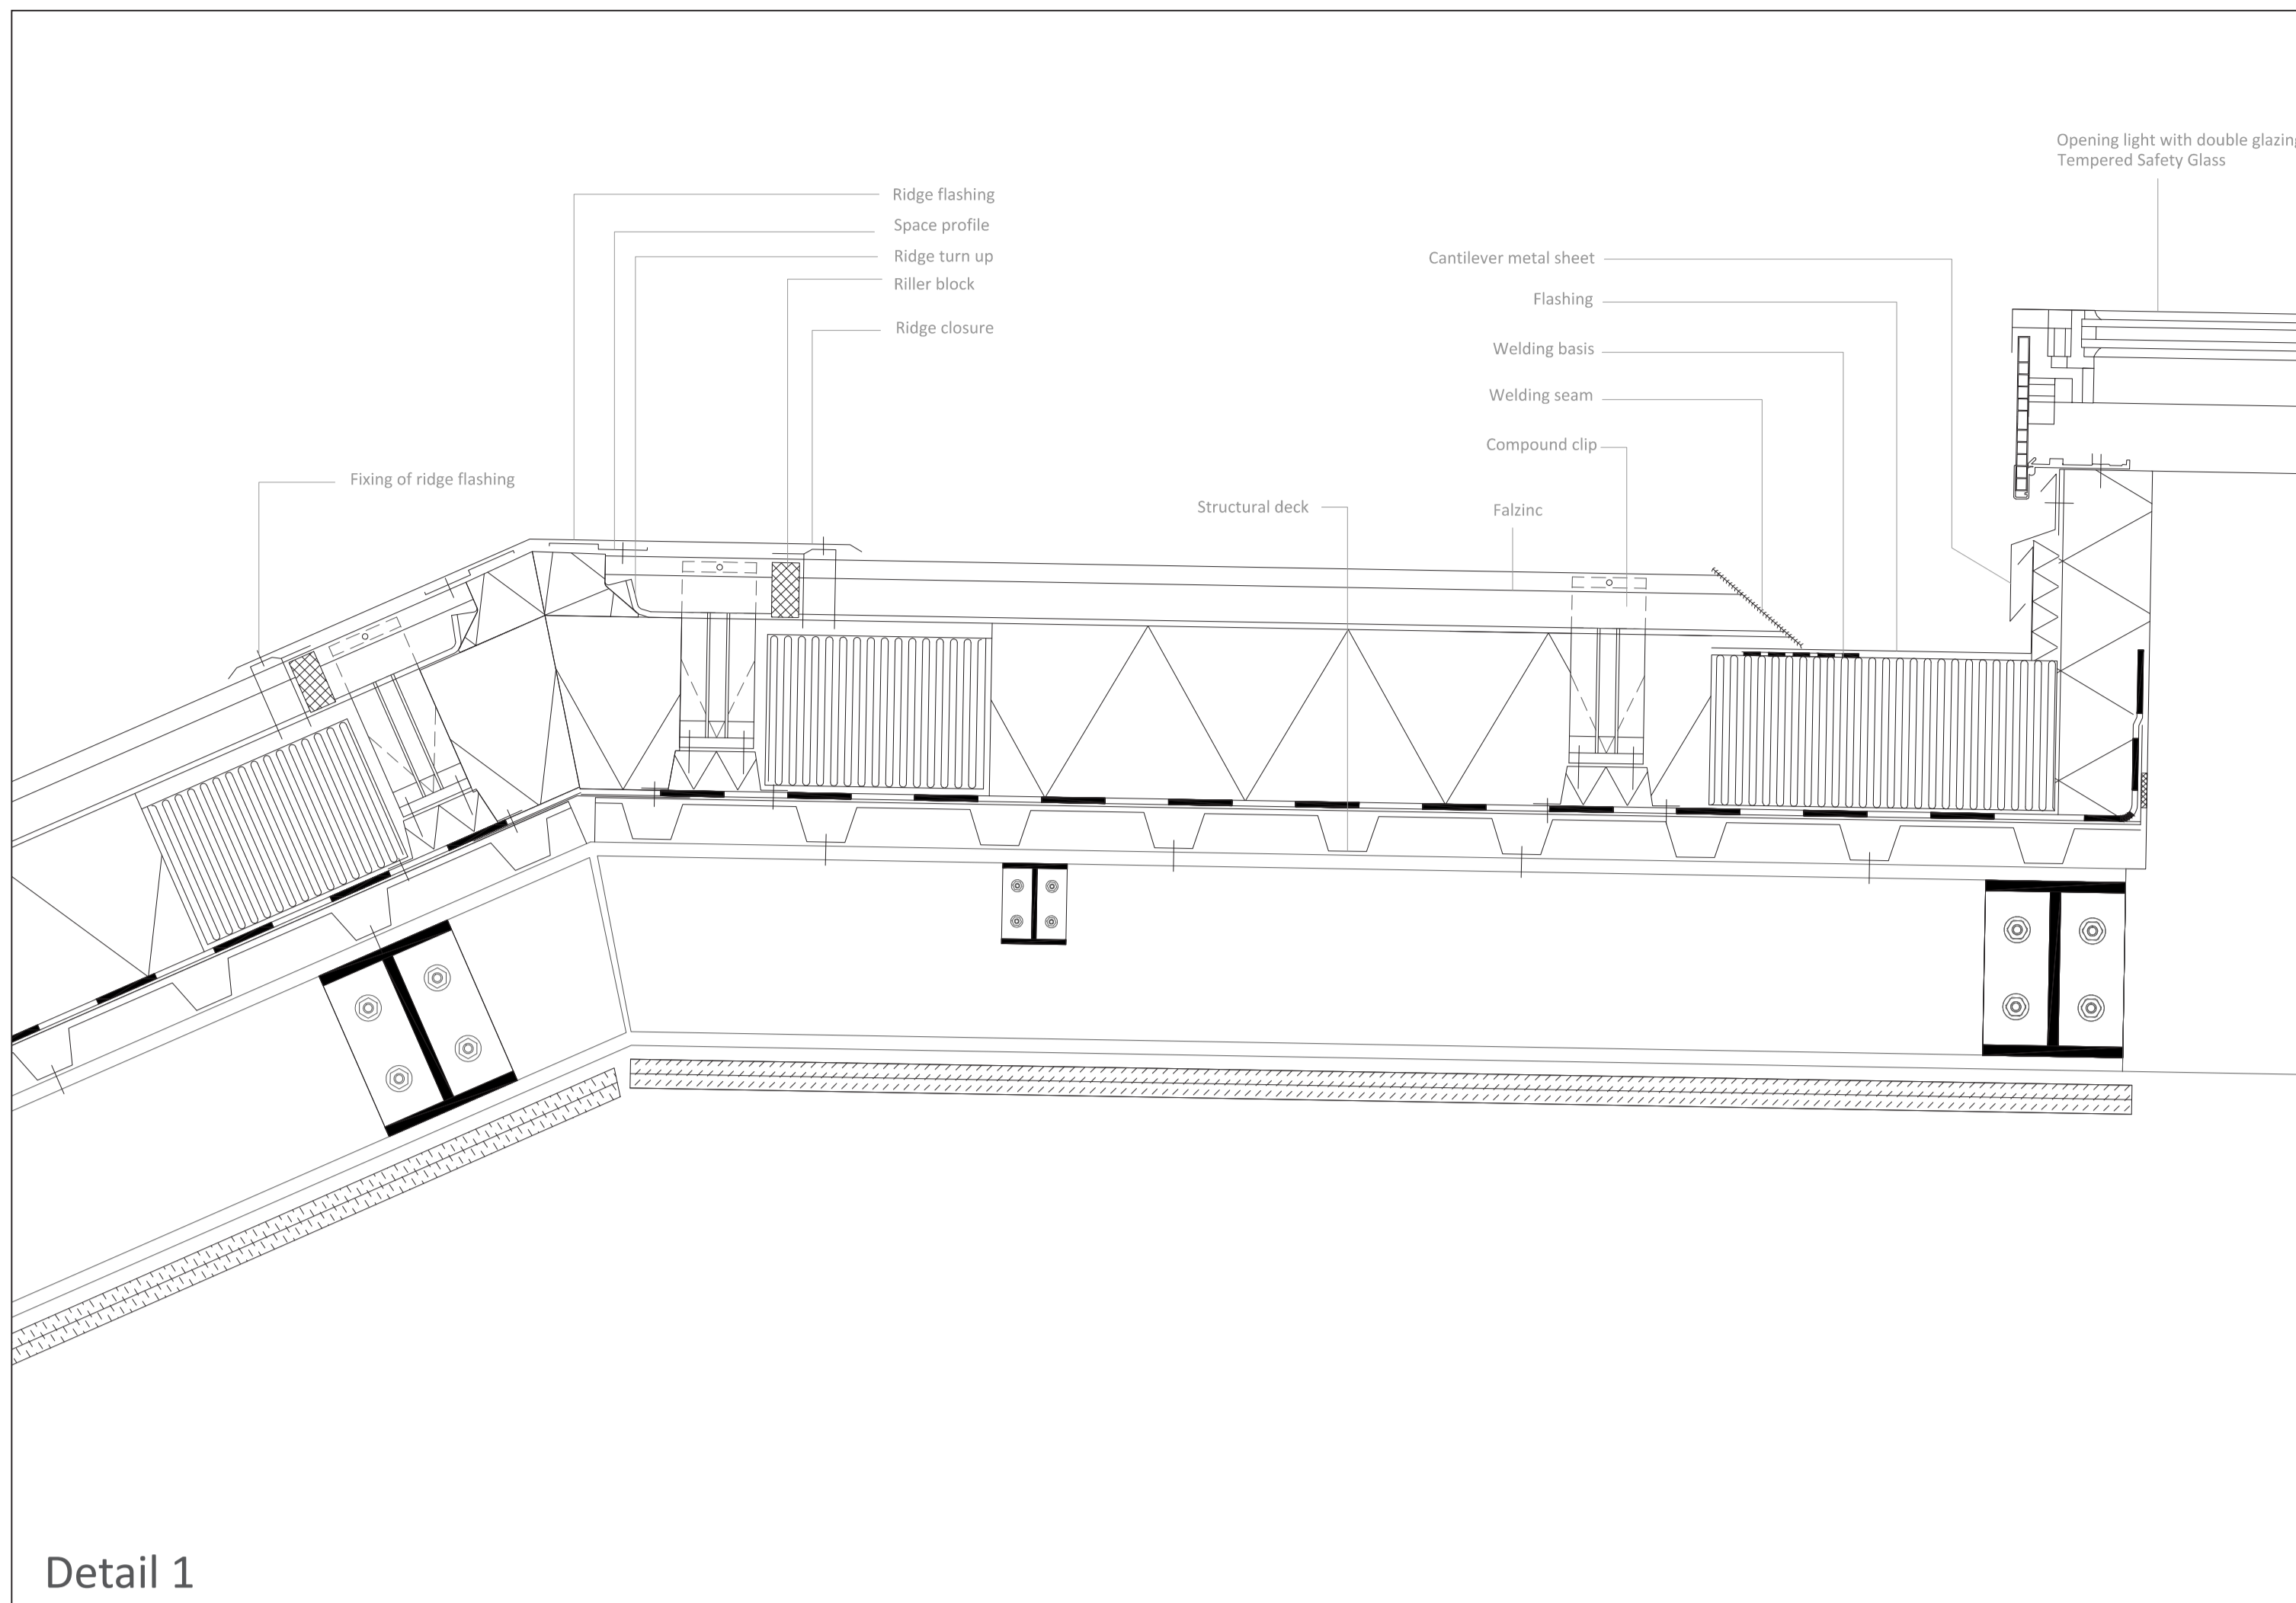


Detail 1

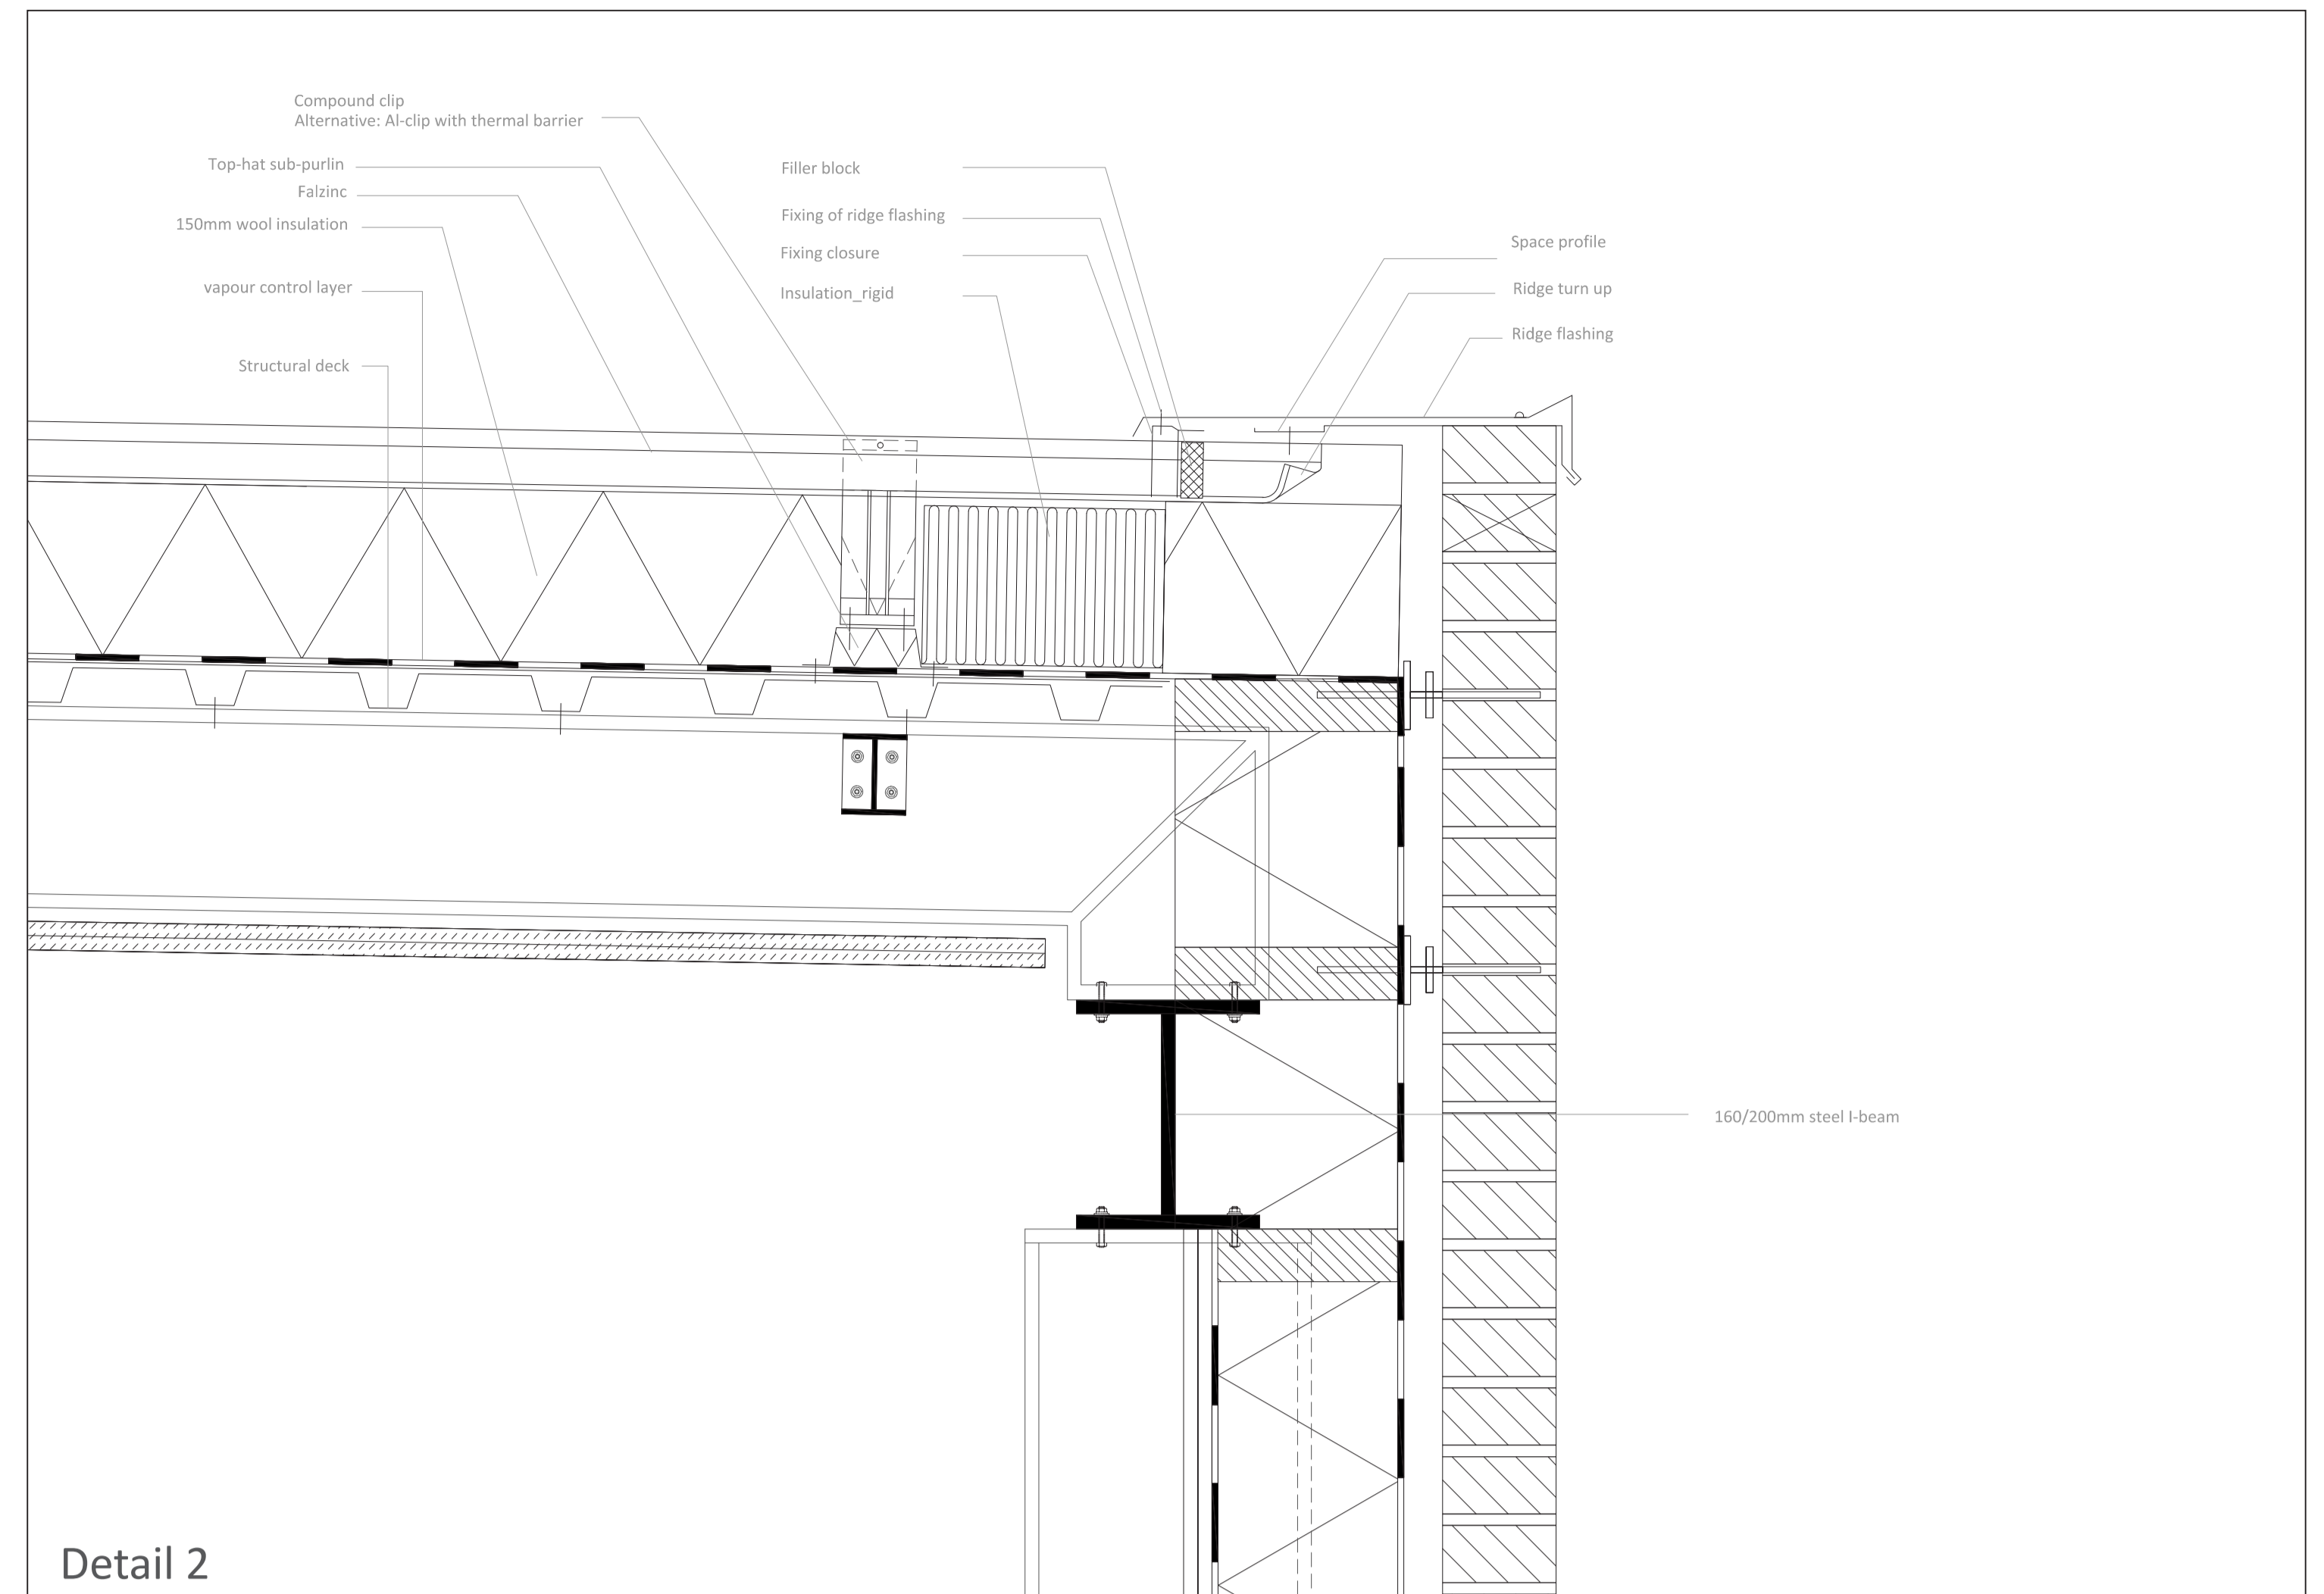


Detail 2

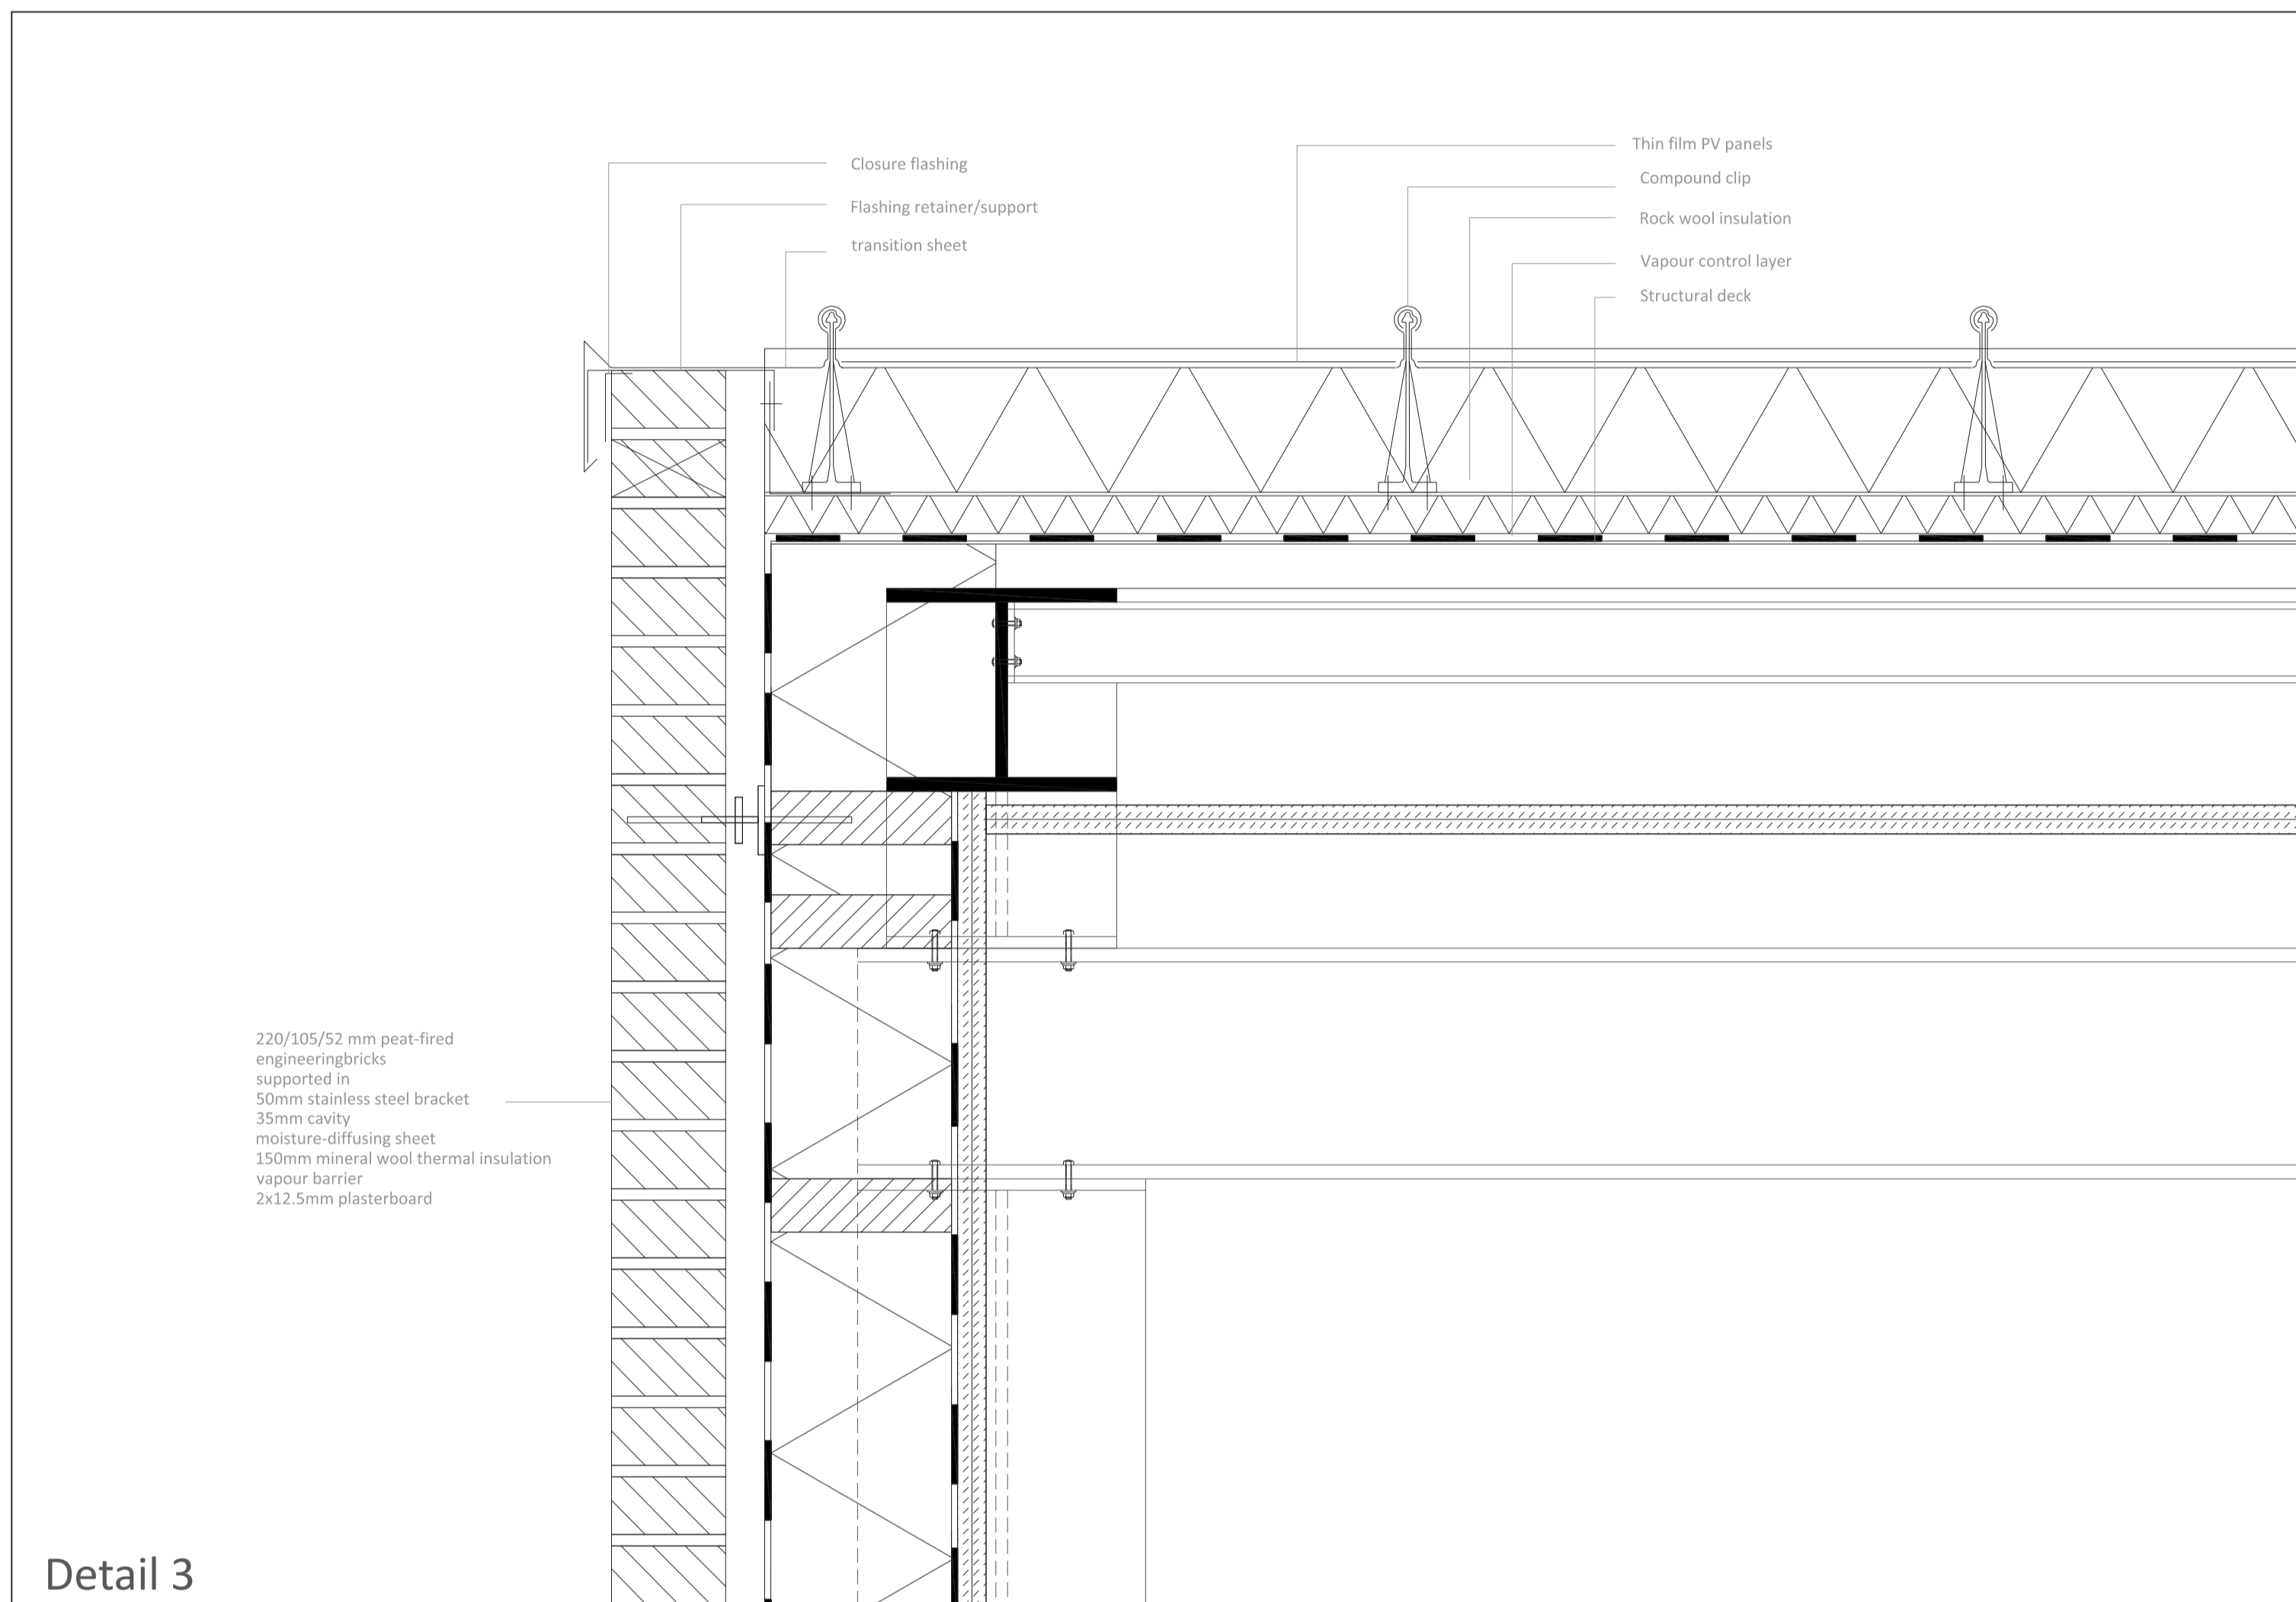


Detail 3

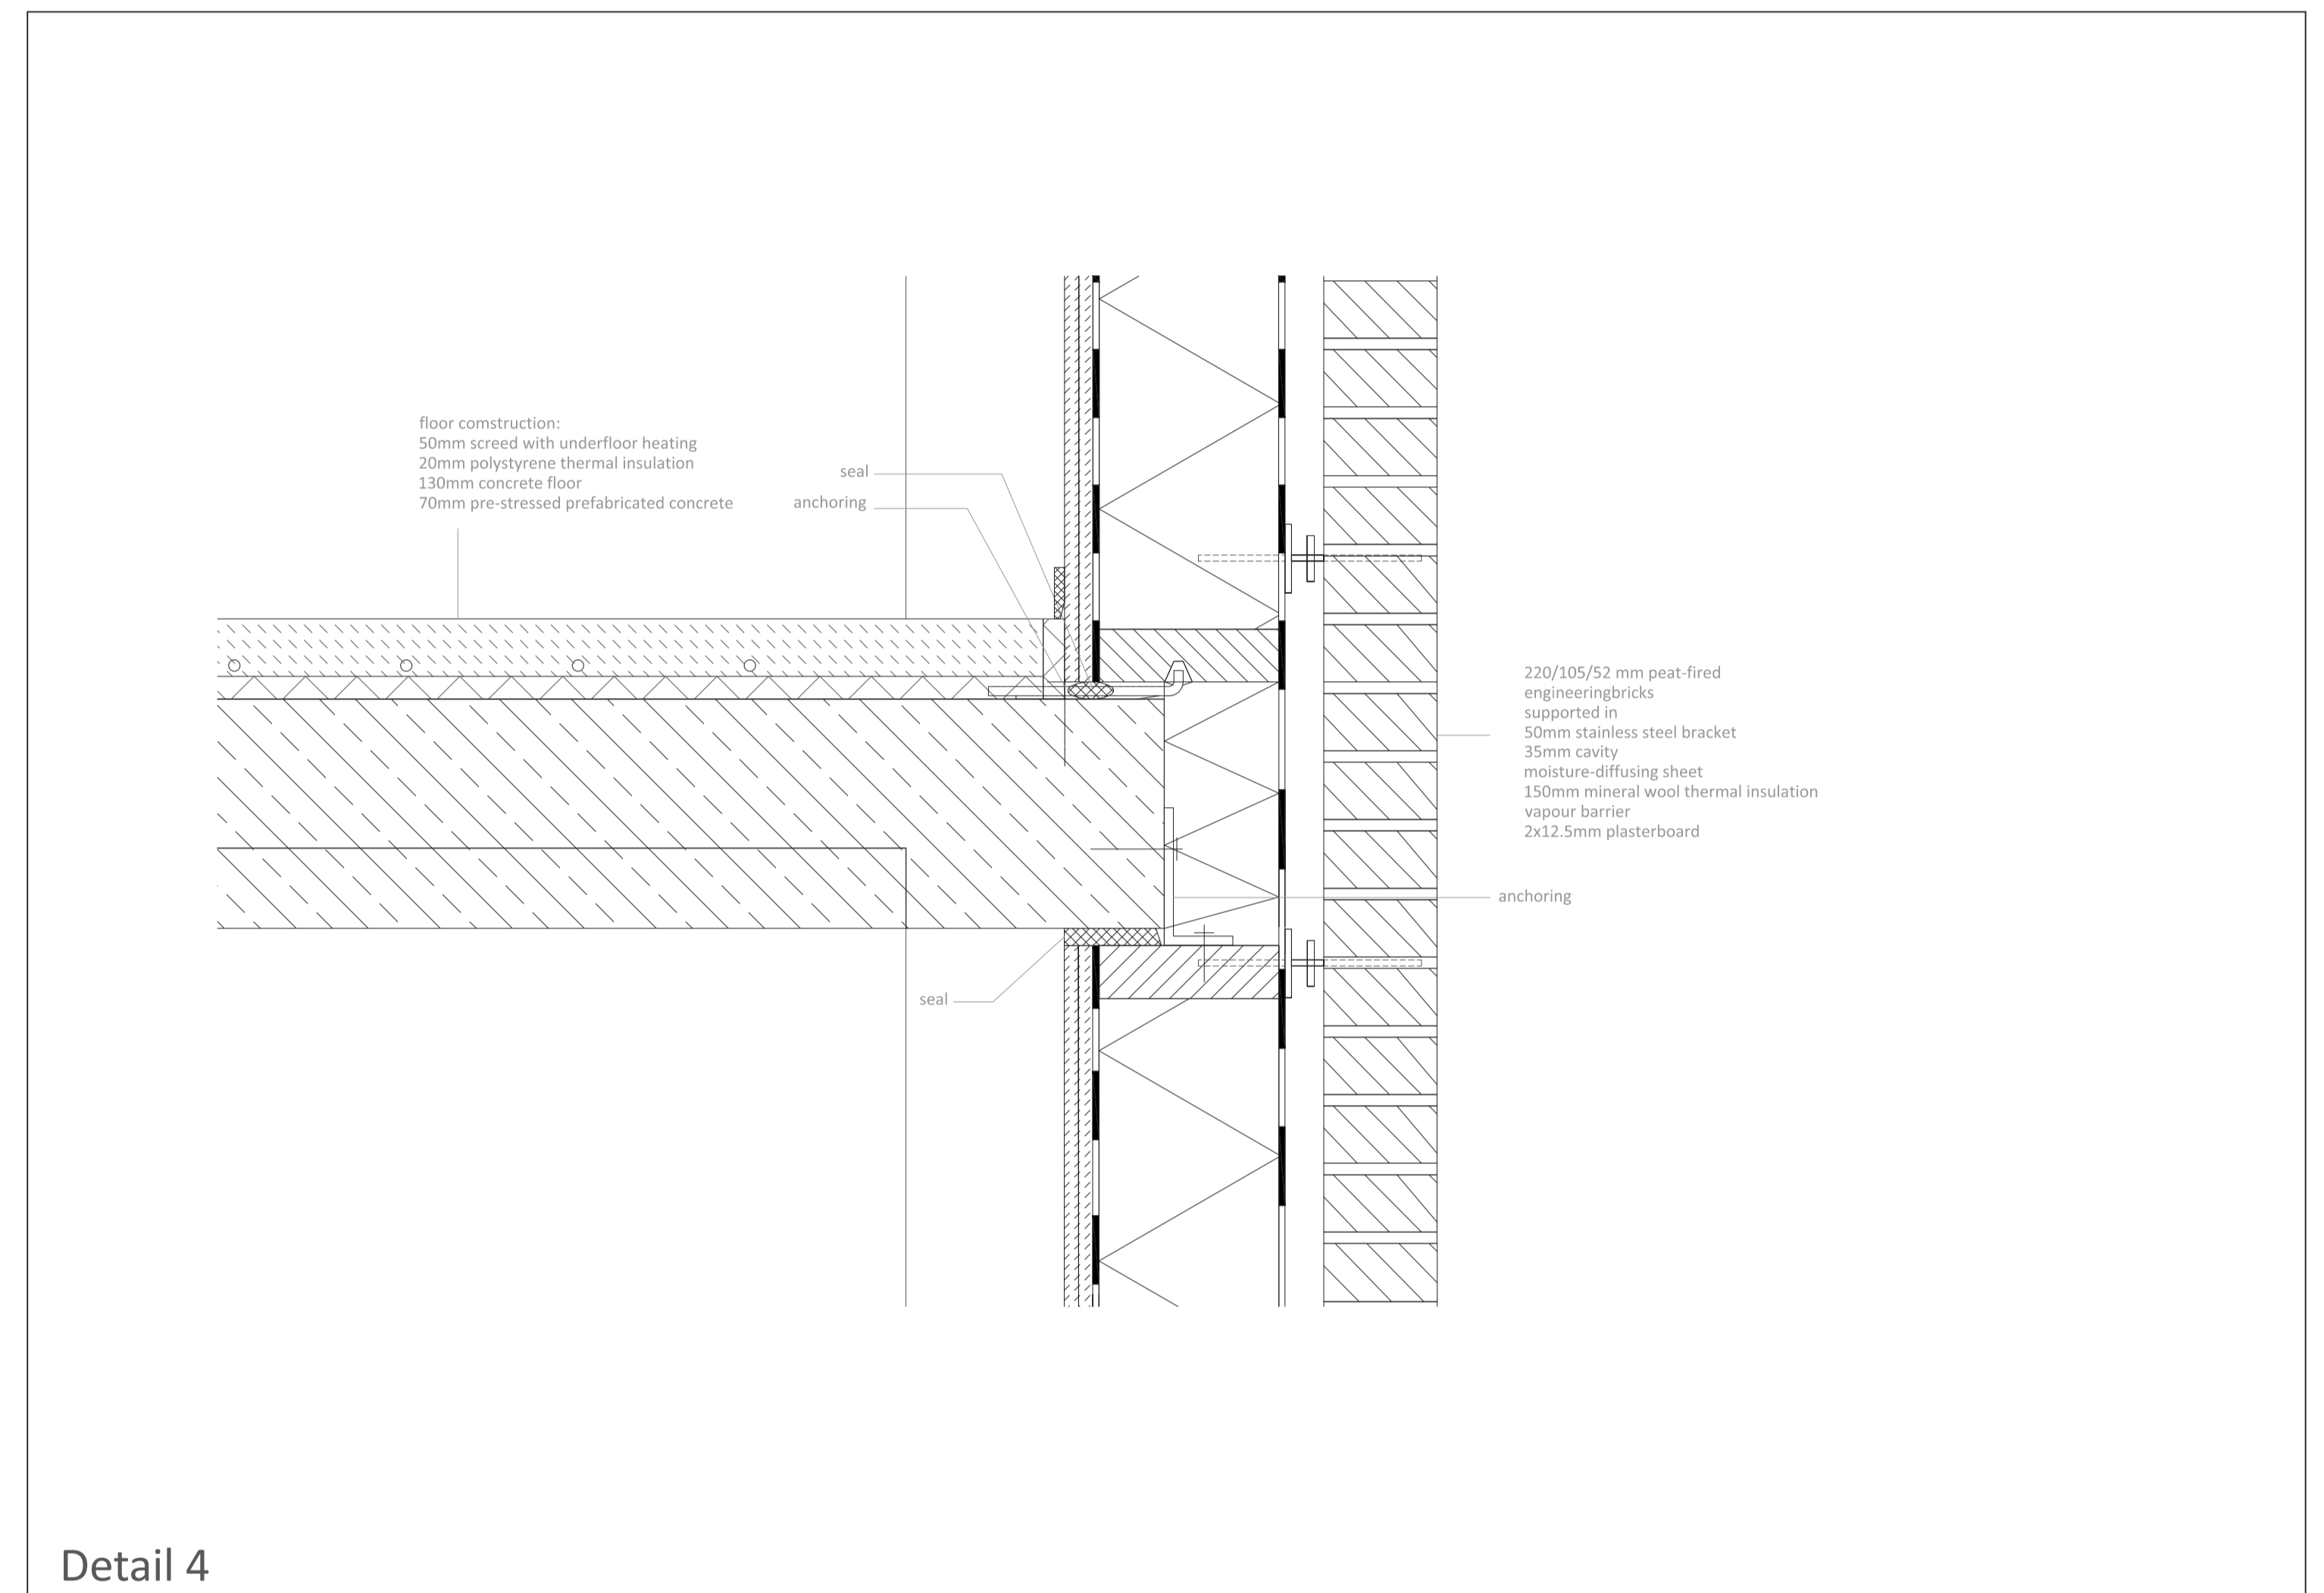


Detail 4

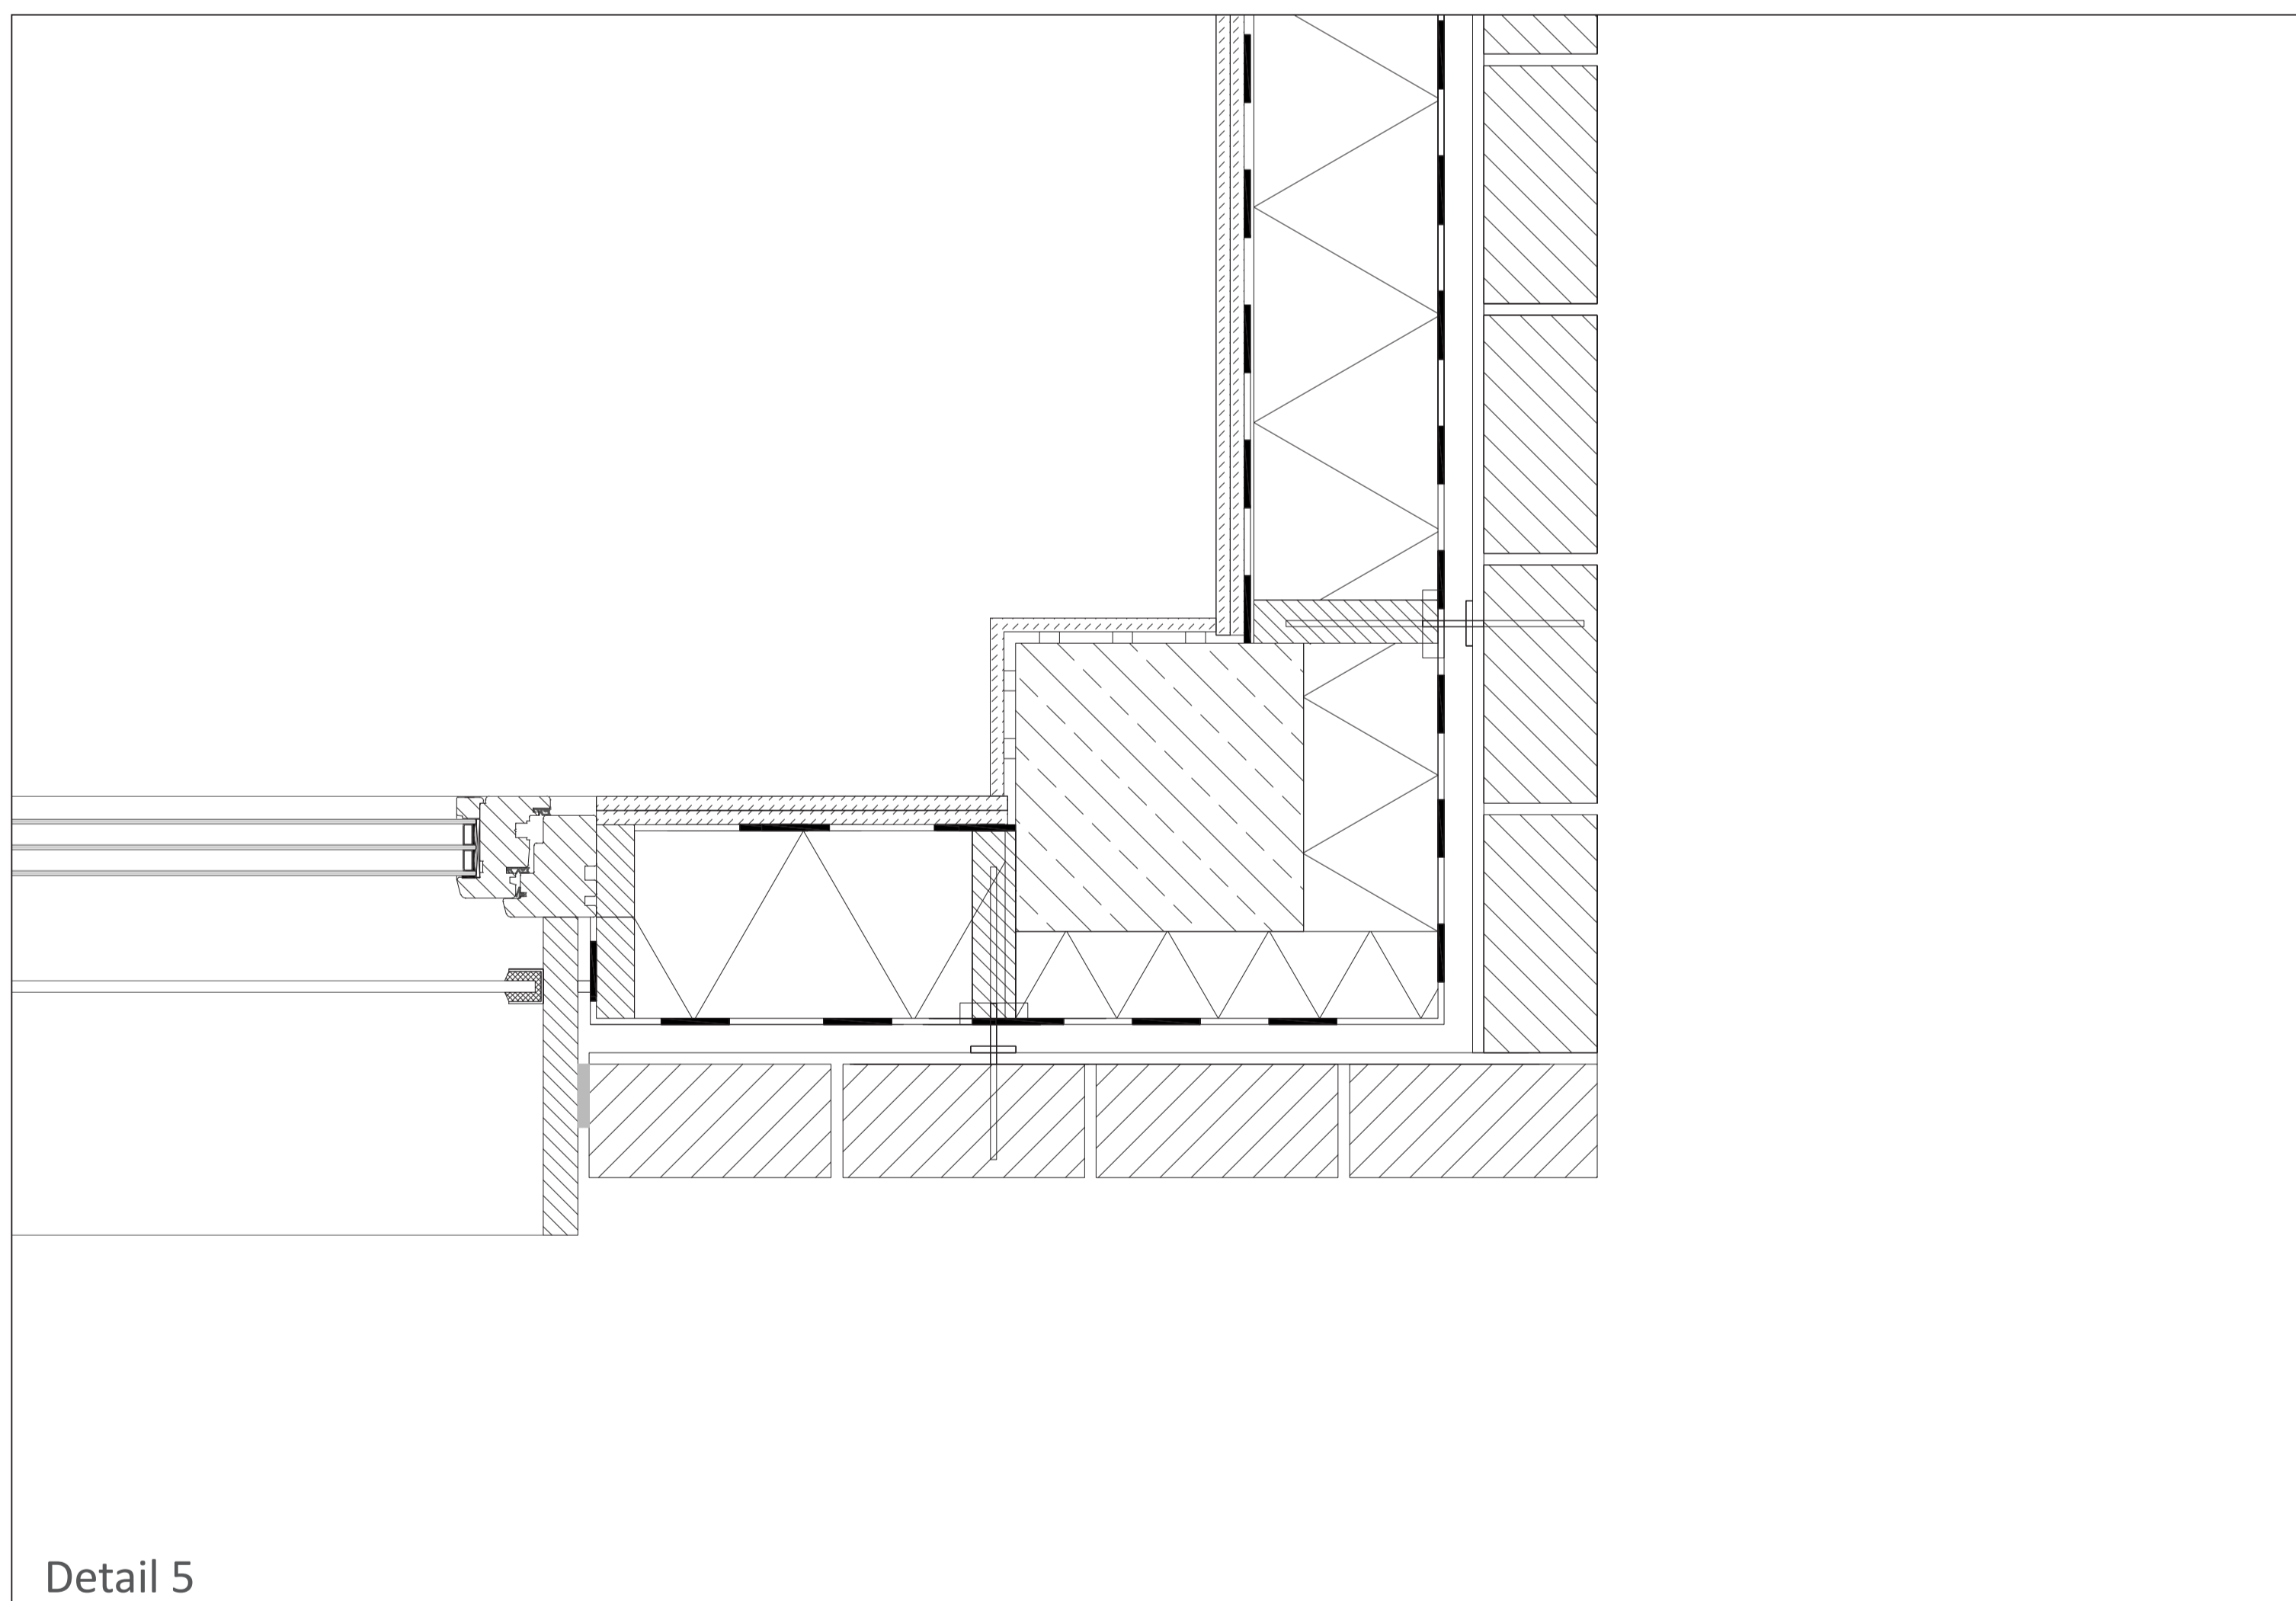


Detail 5

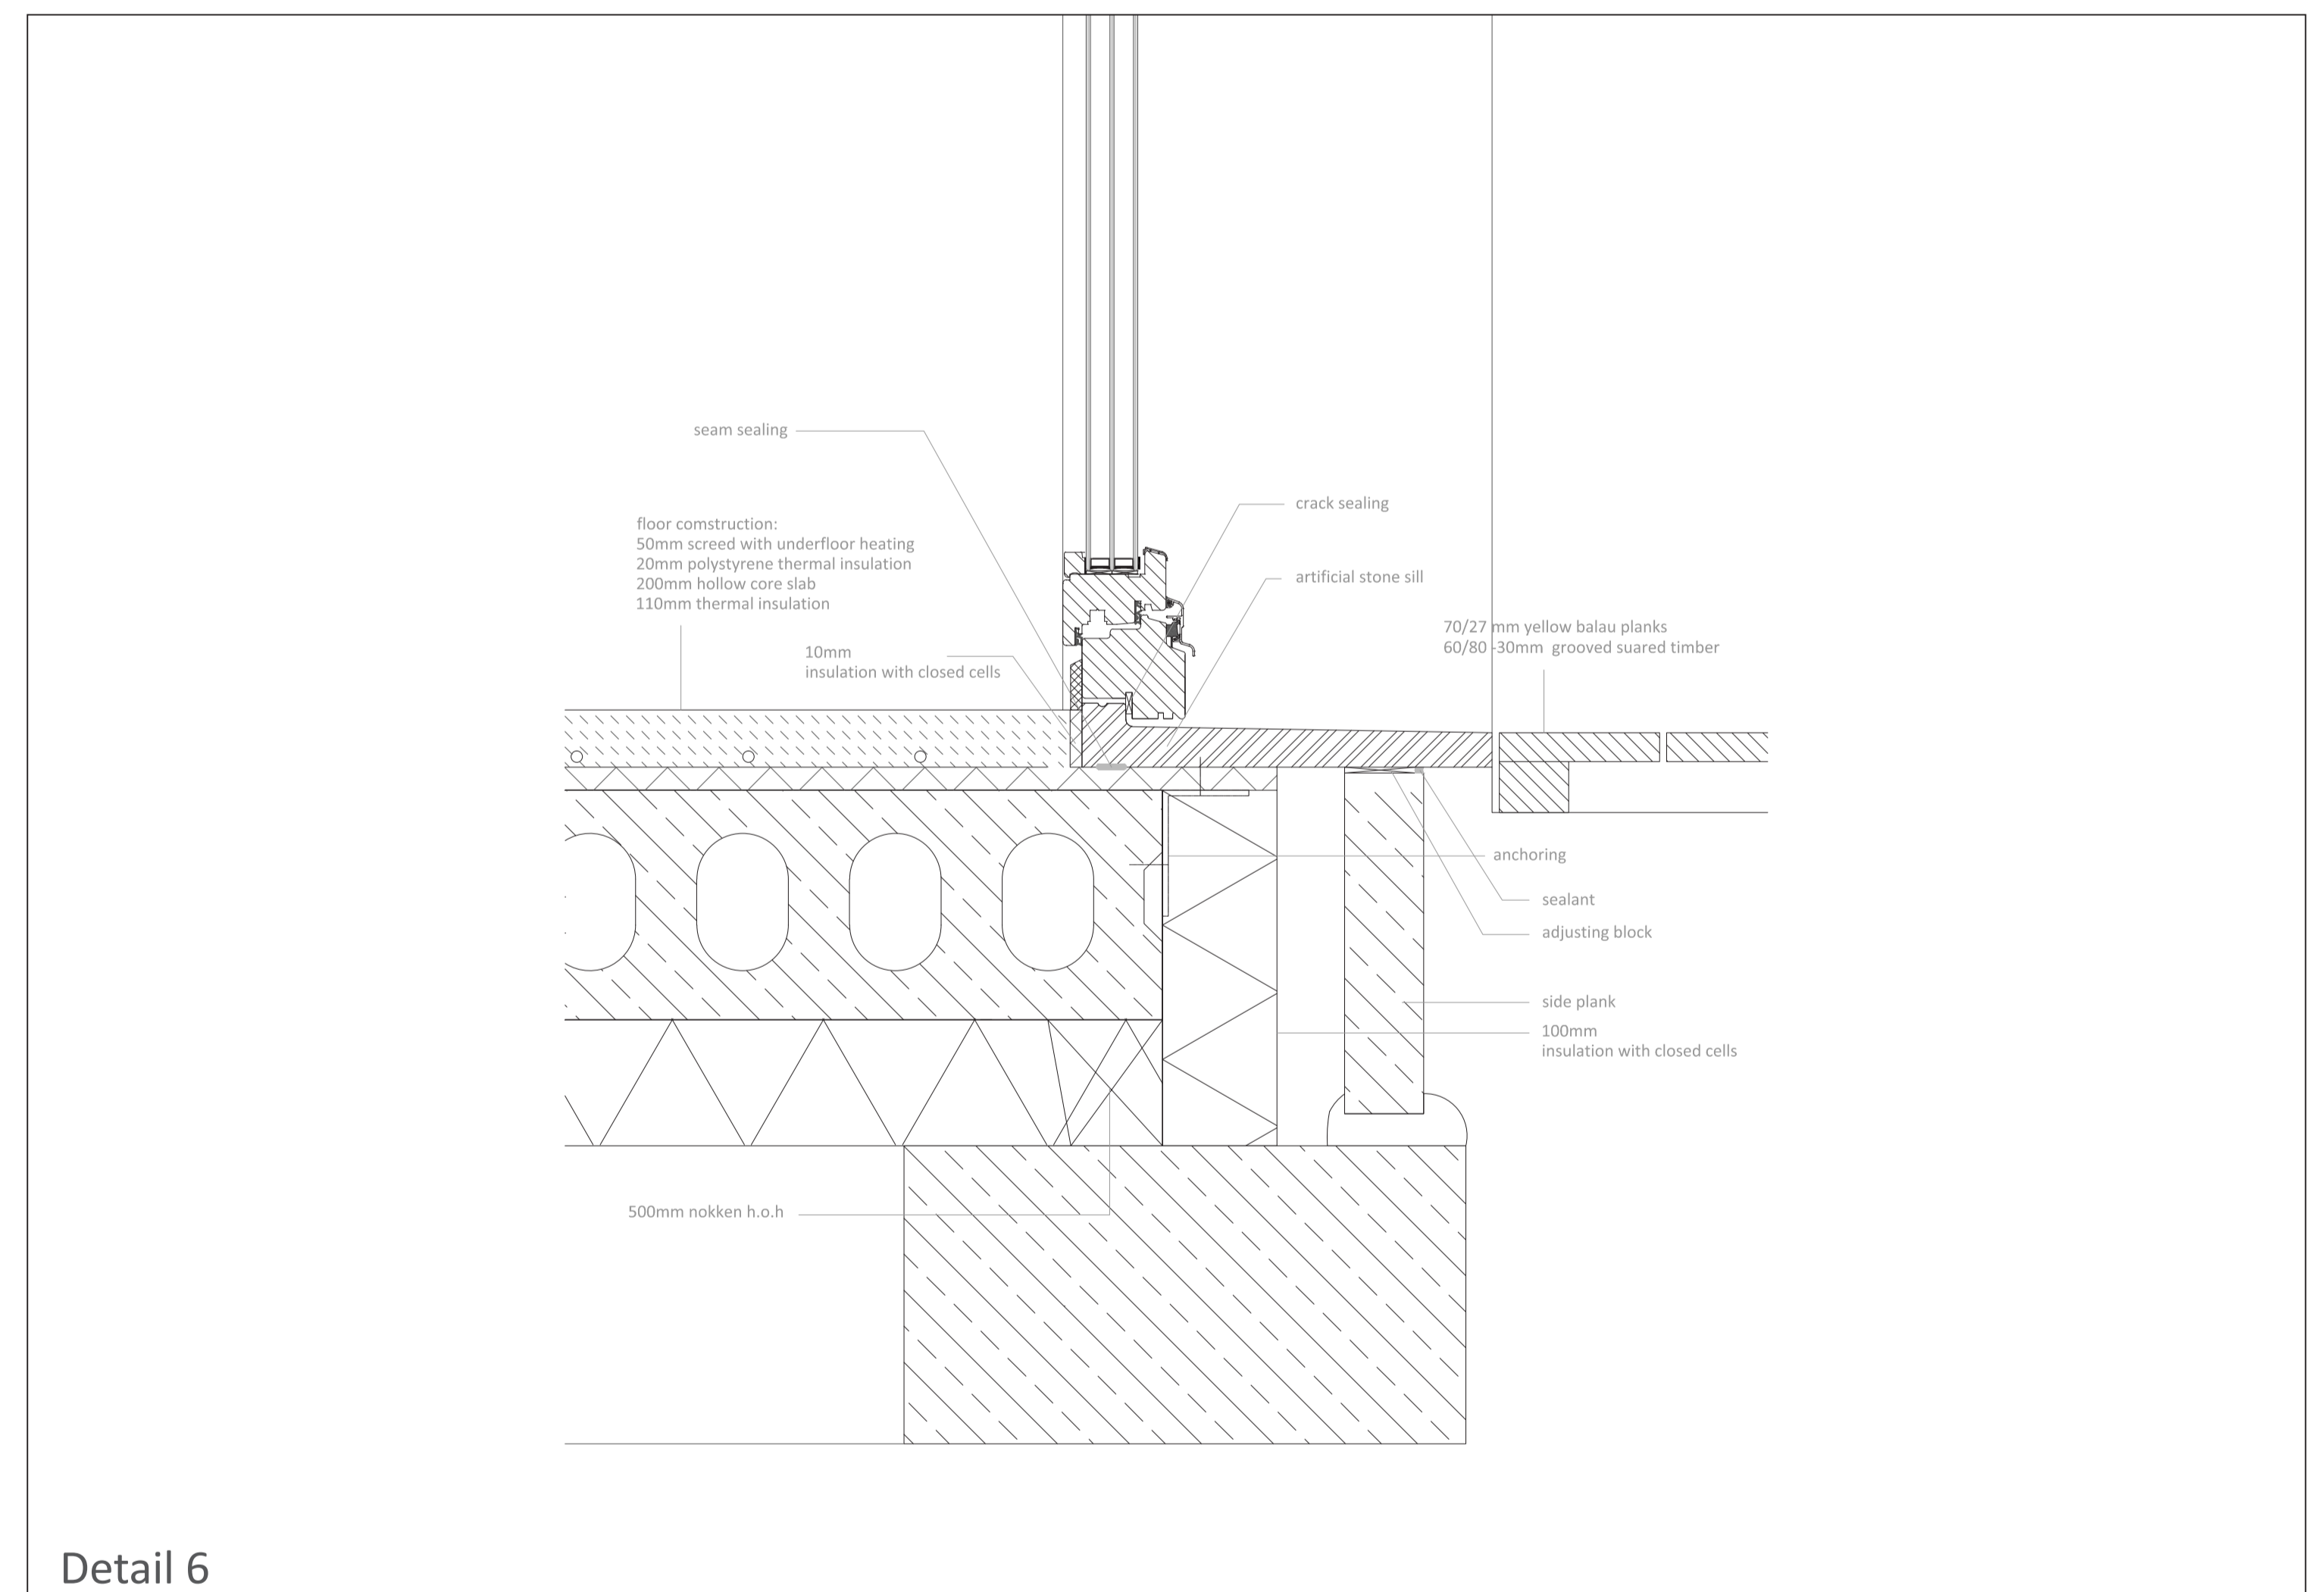

Detail 6

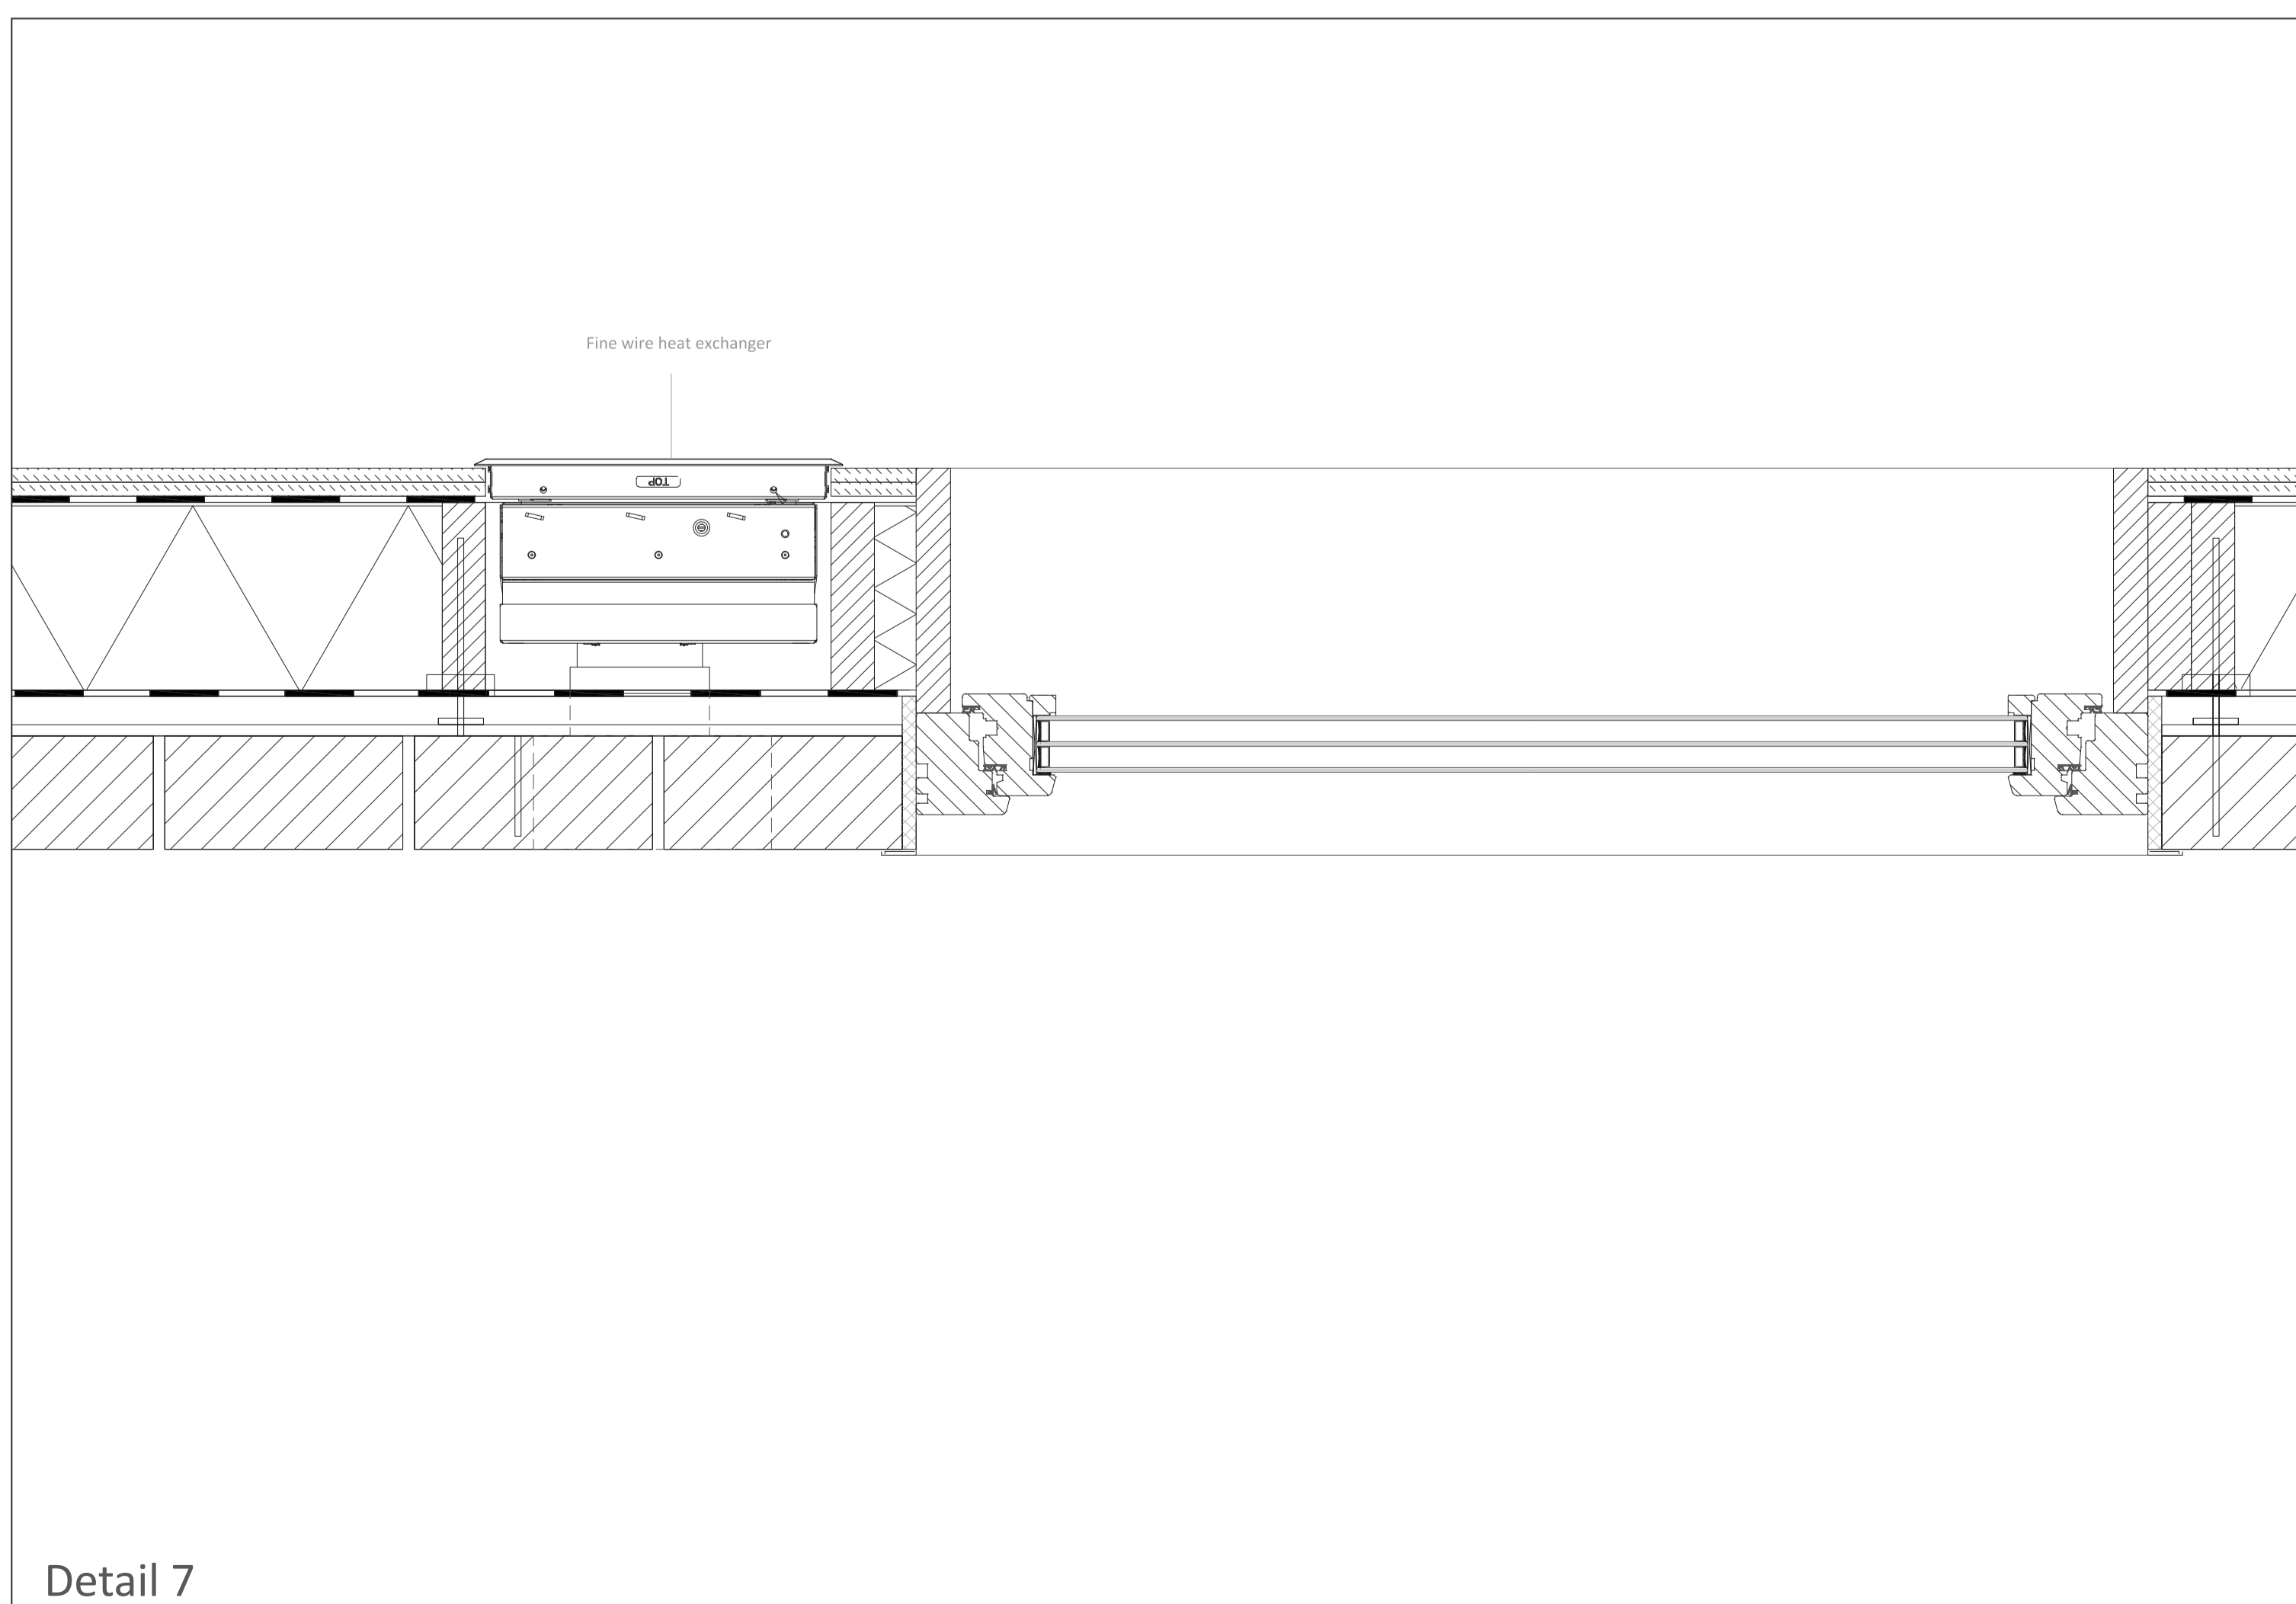


Detail 7

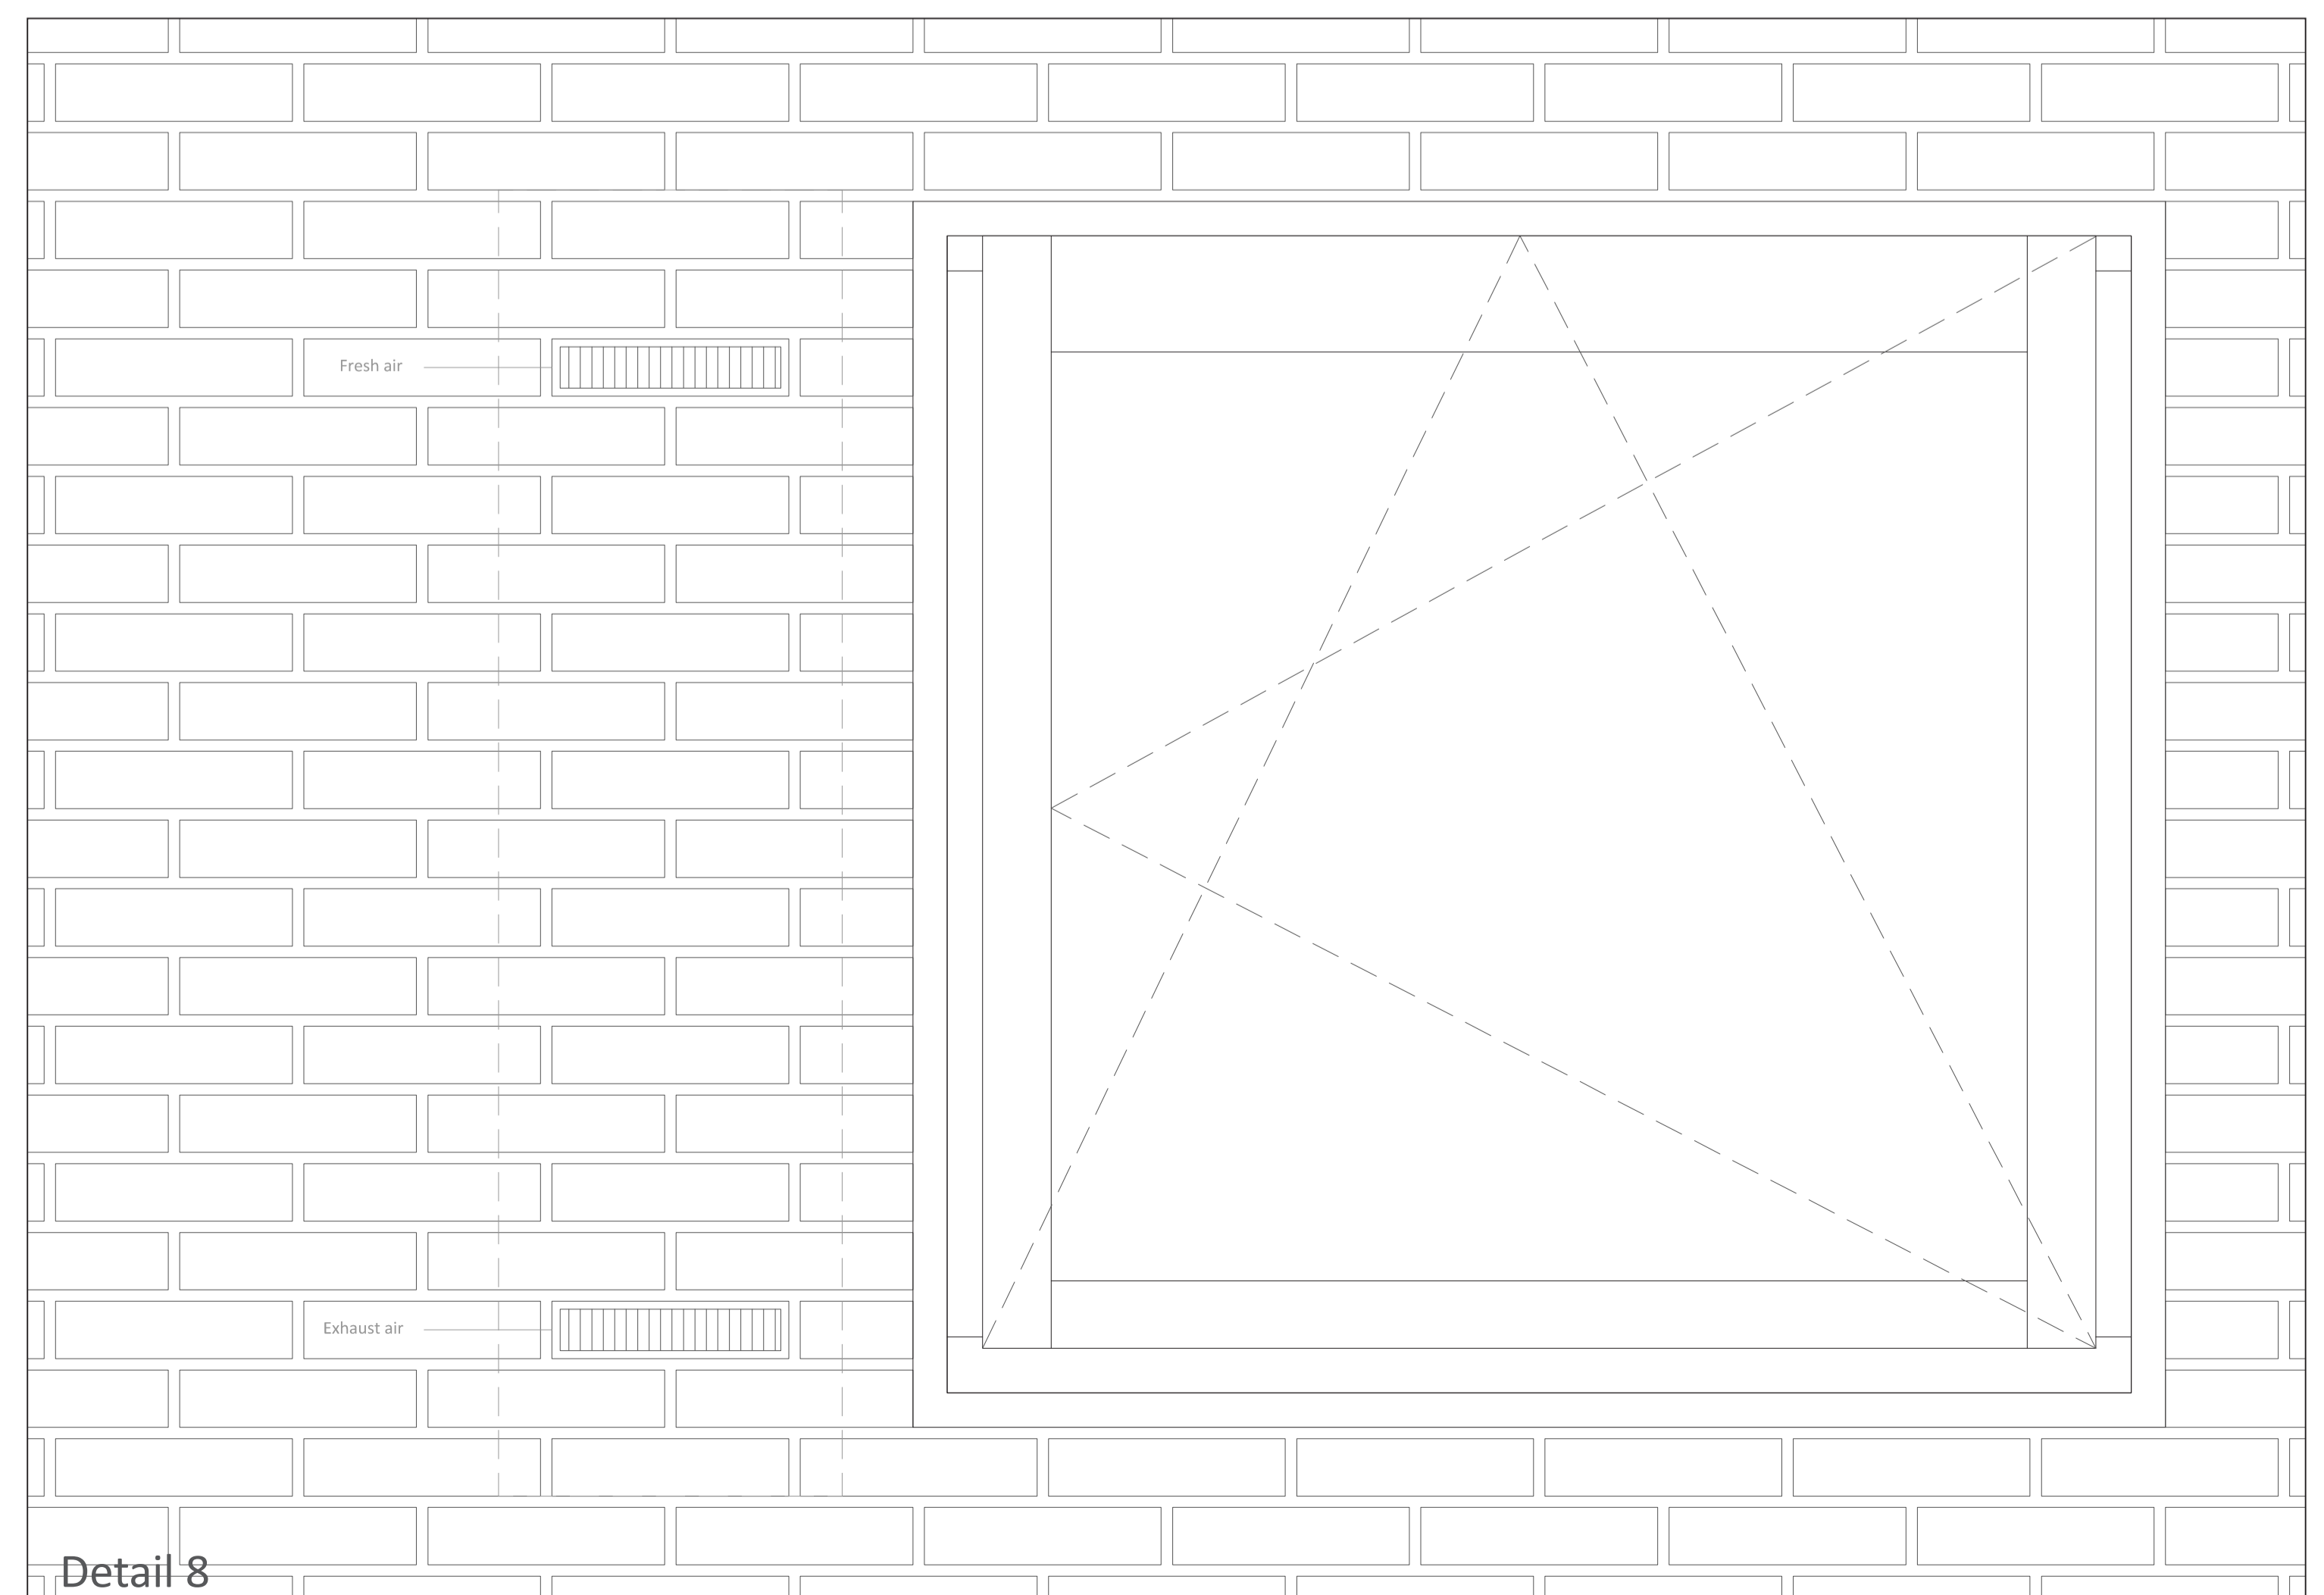


Detail 8


DWELLING MSC4 GRADUATION DESIGN STUDIO AT HOME IN THE CITY

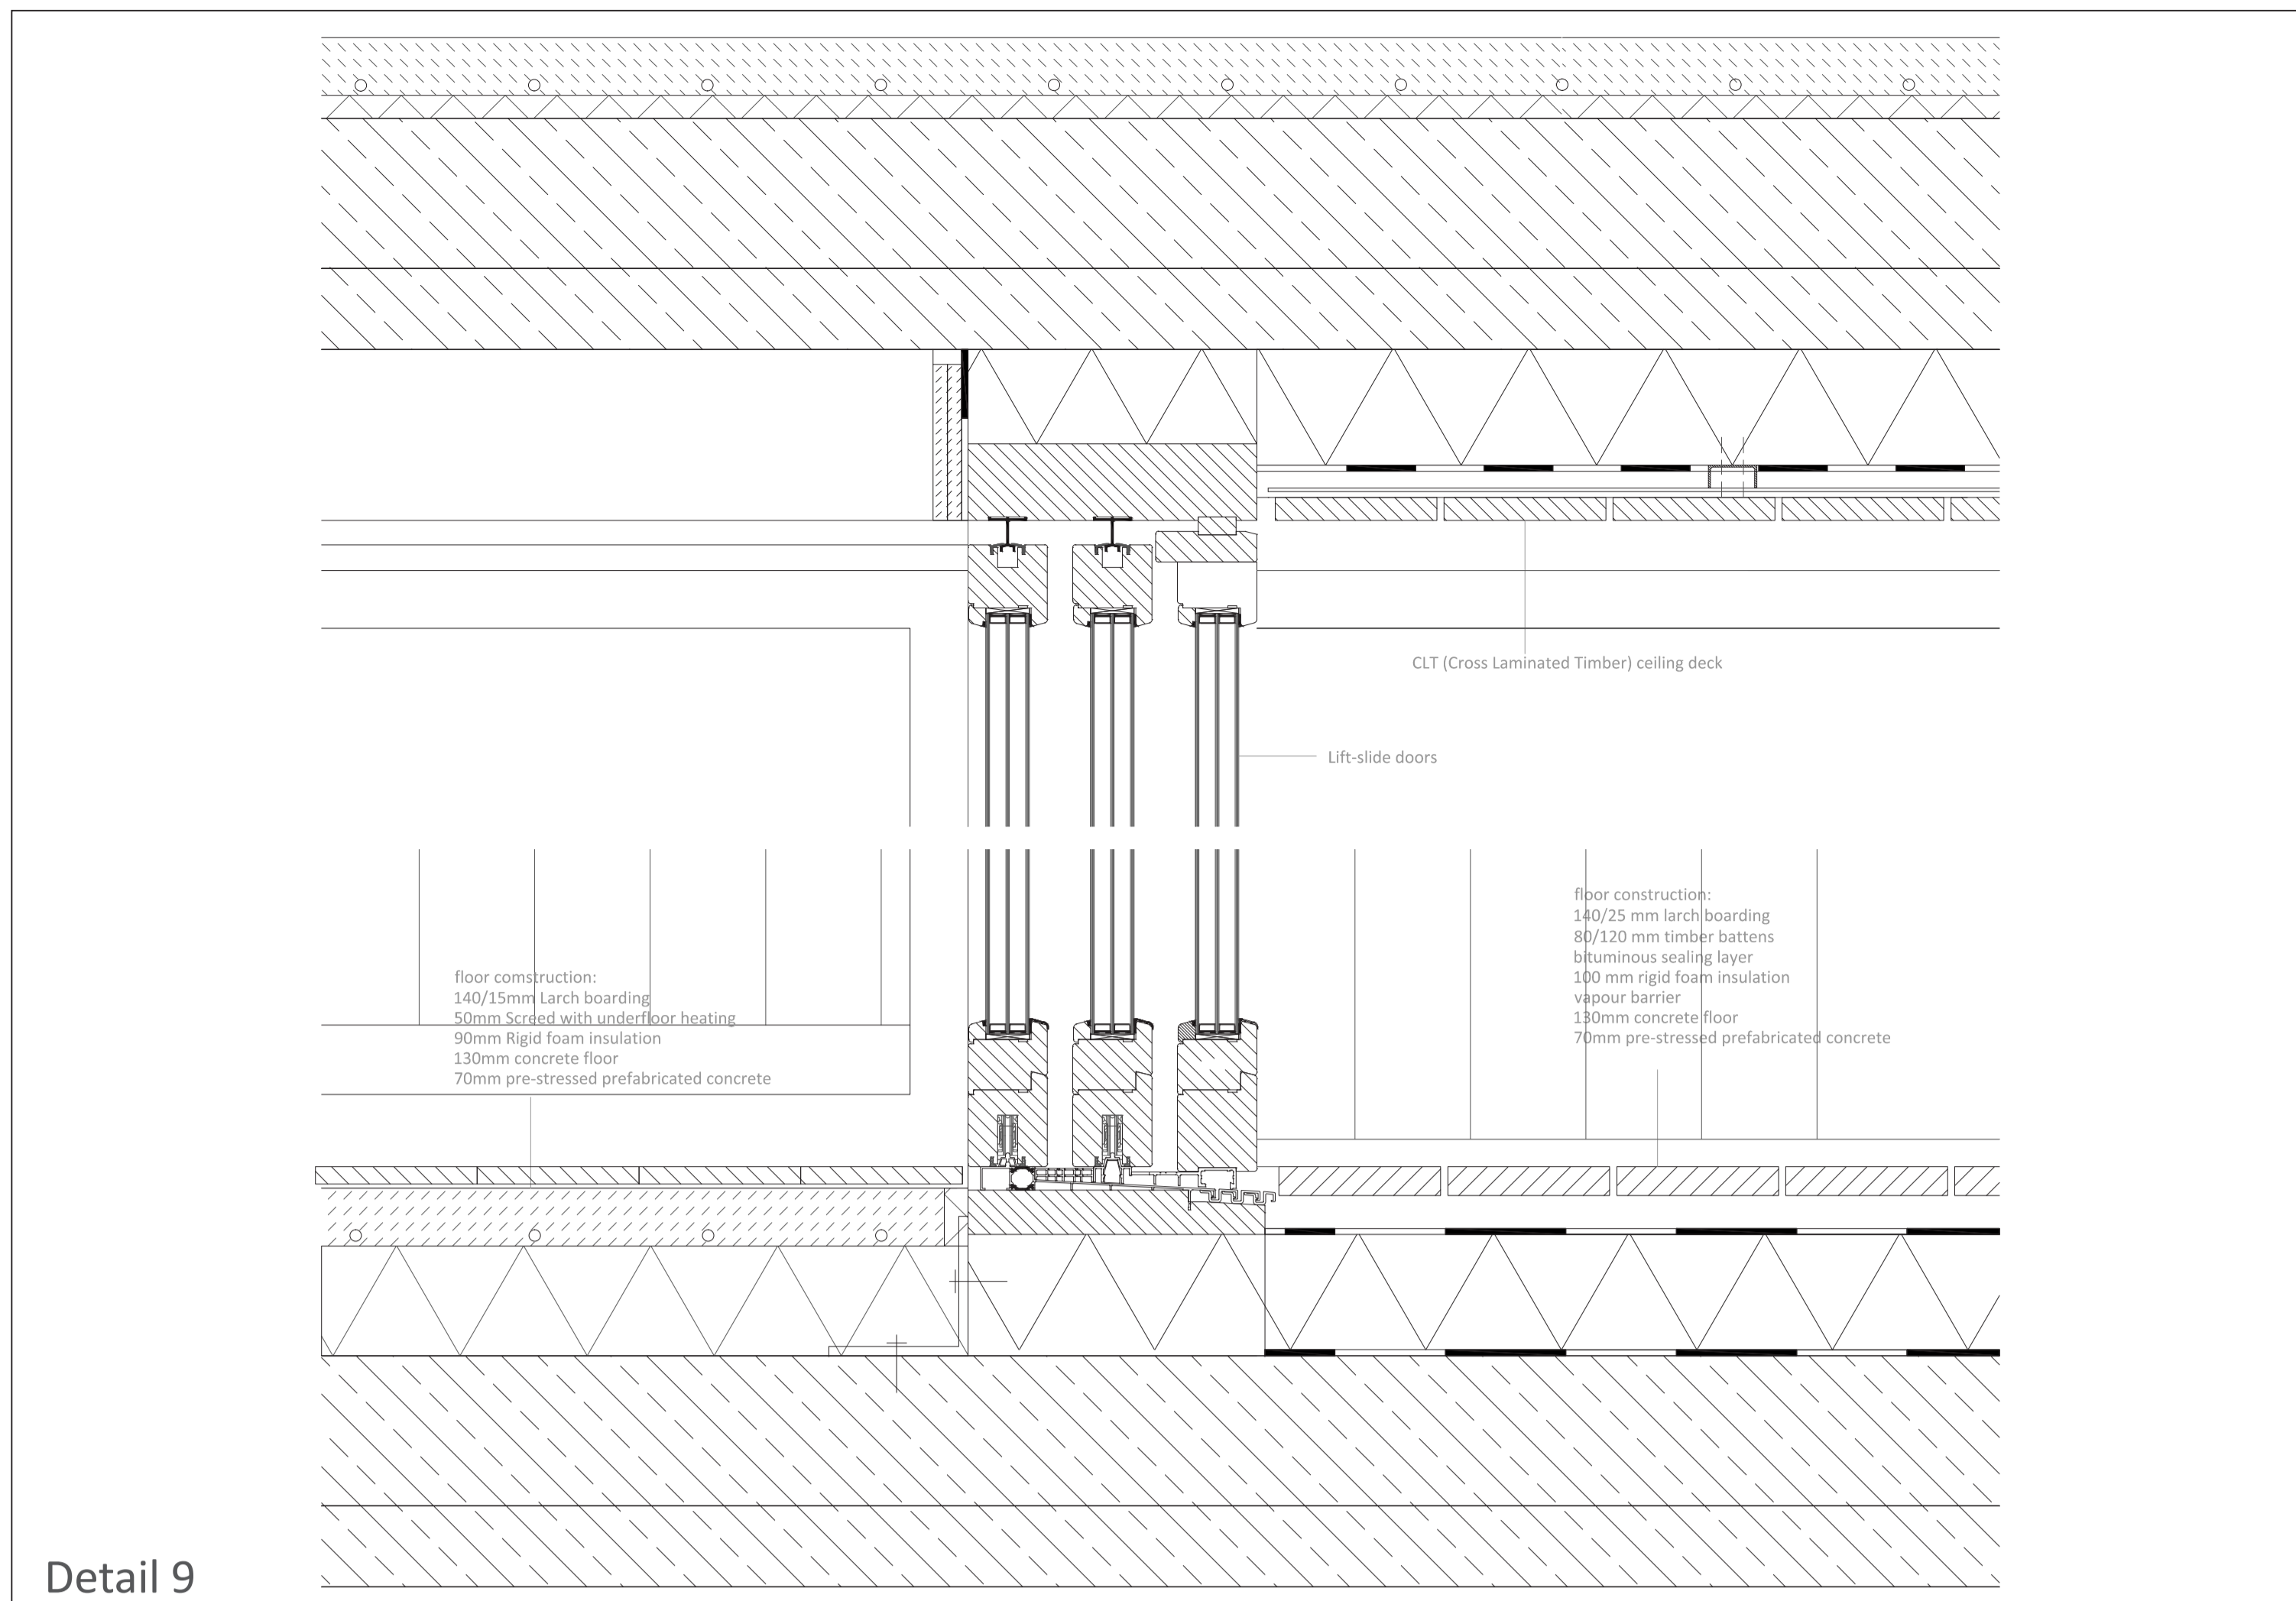


Detail 9

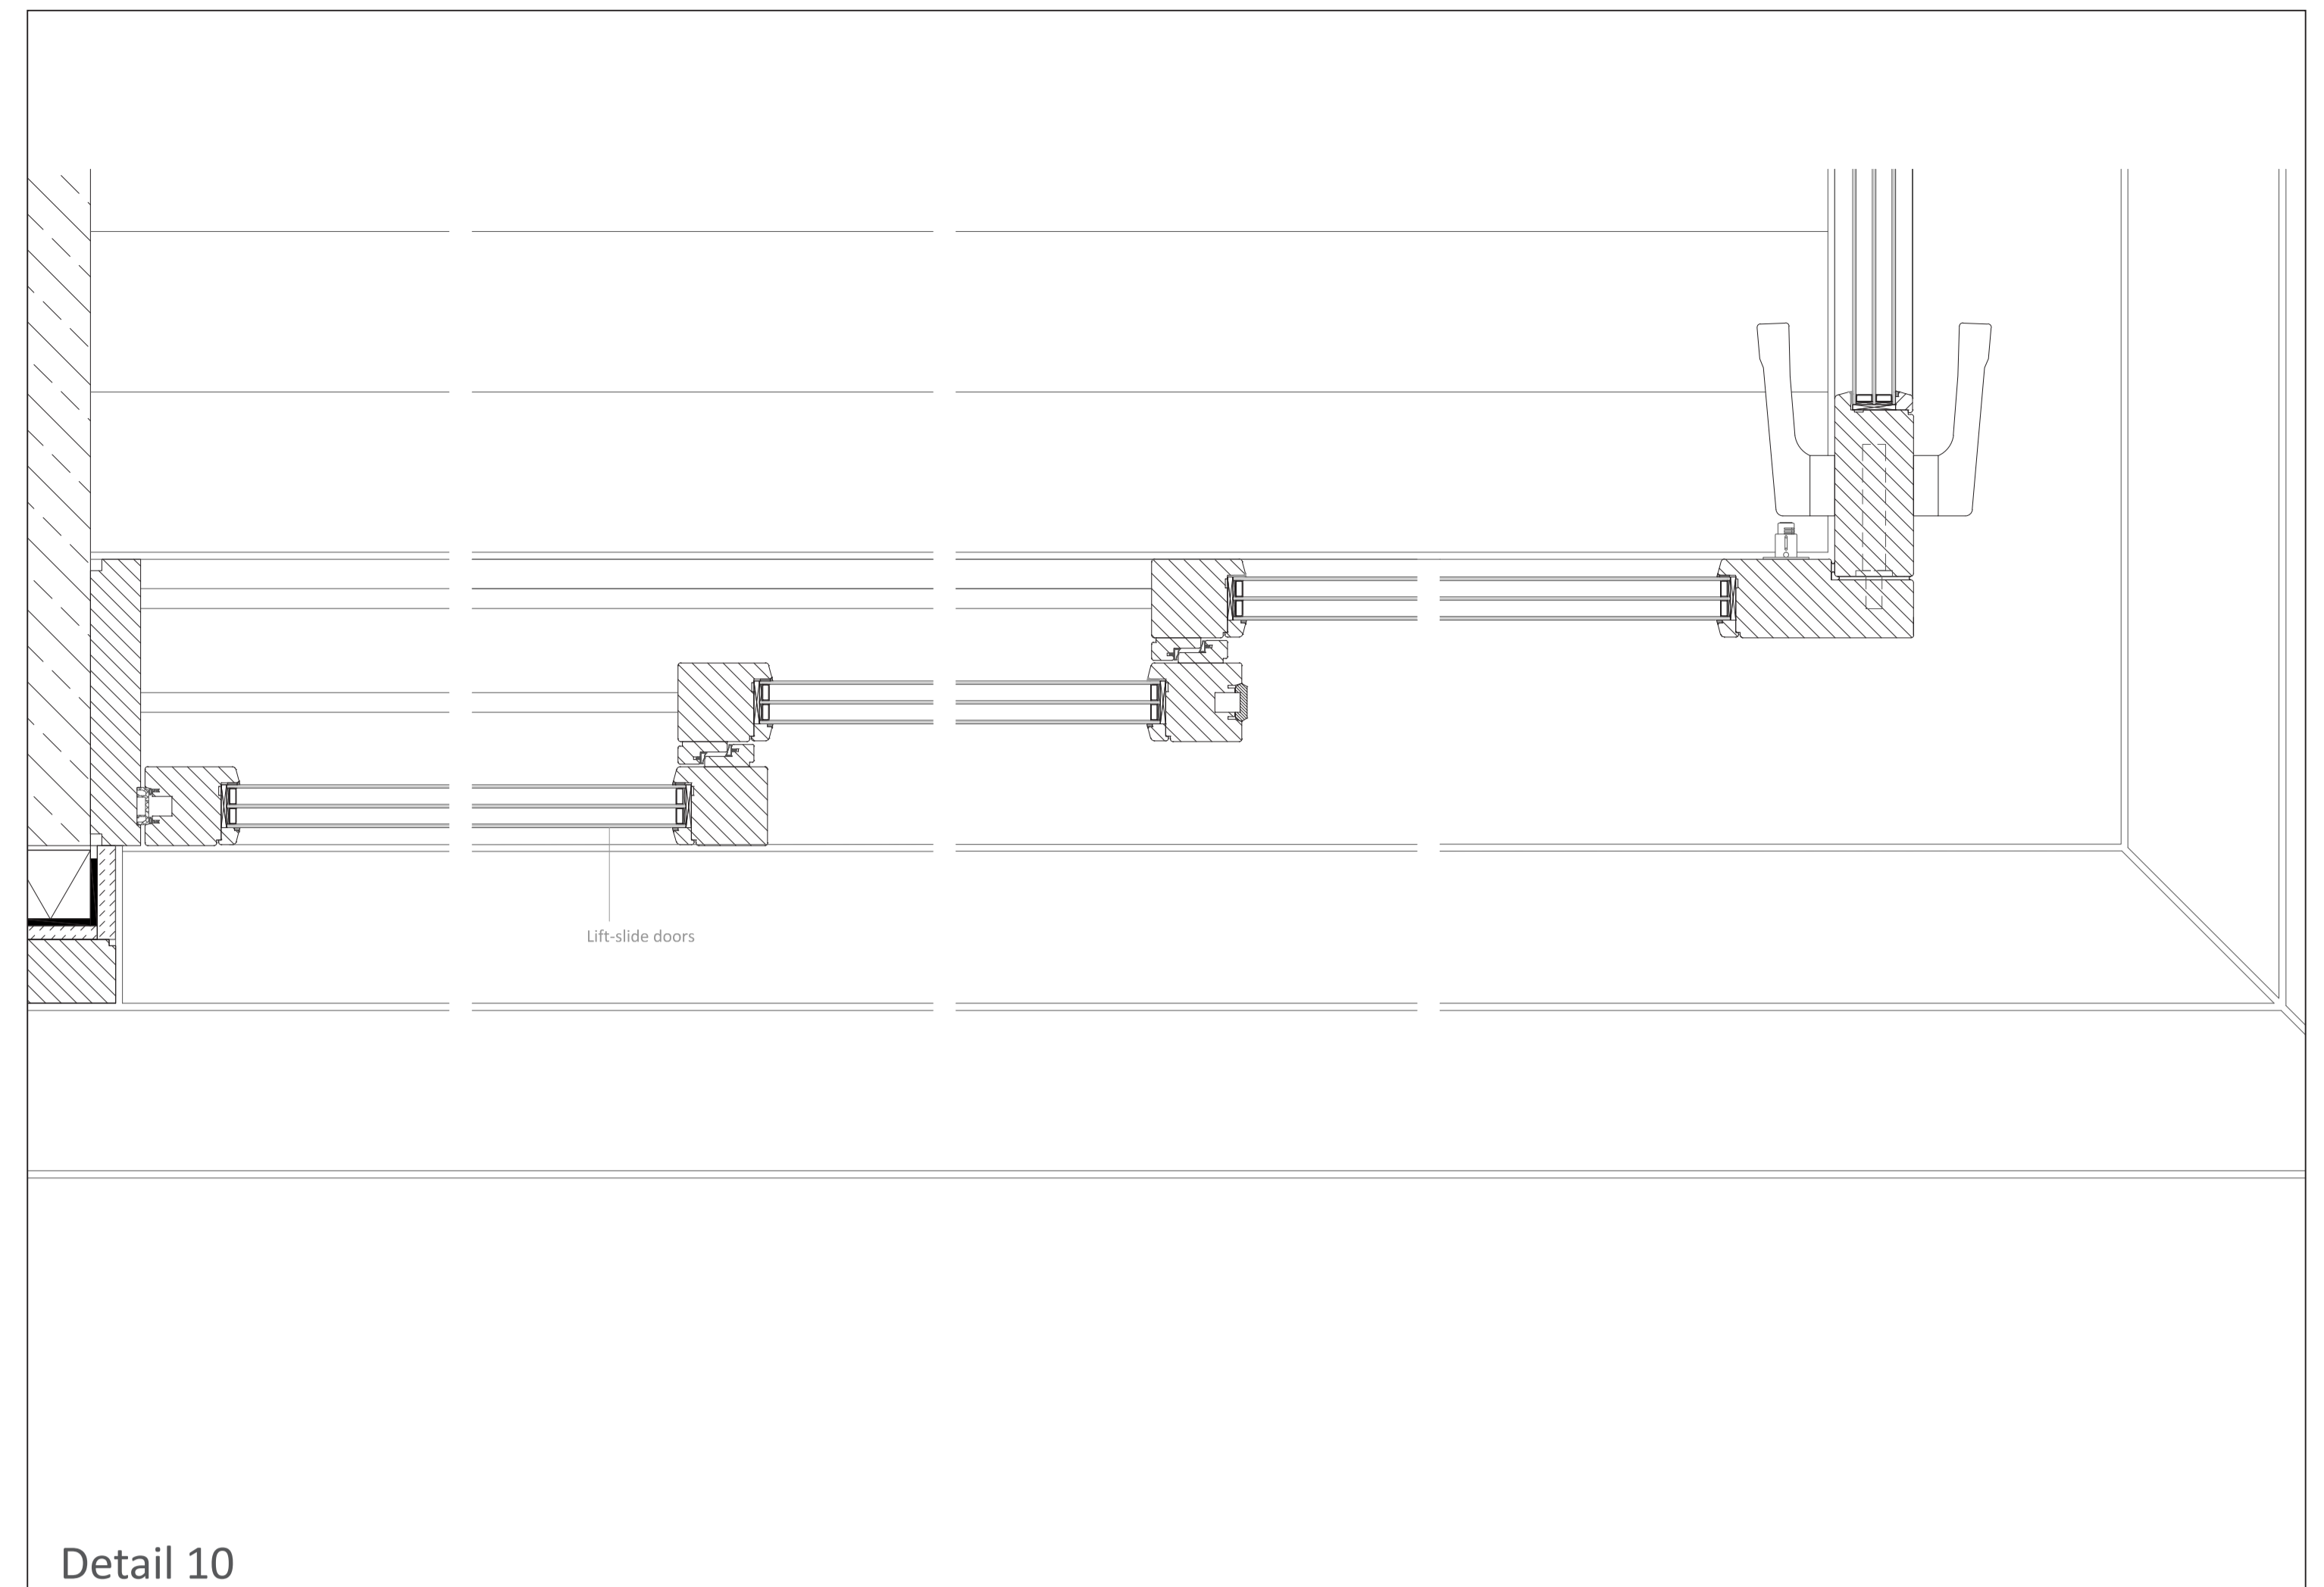


Detail 10

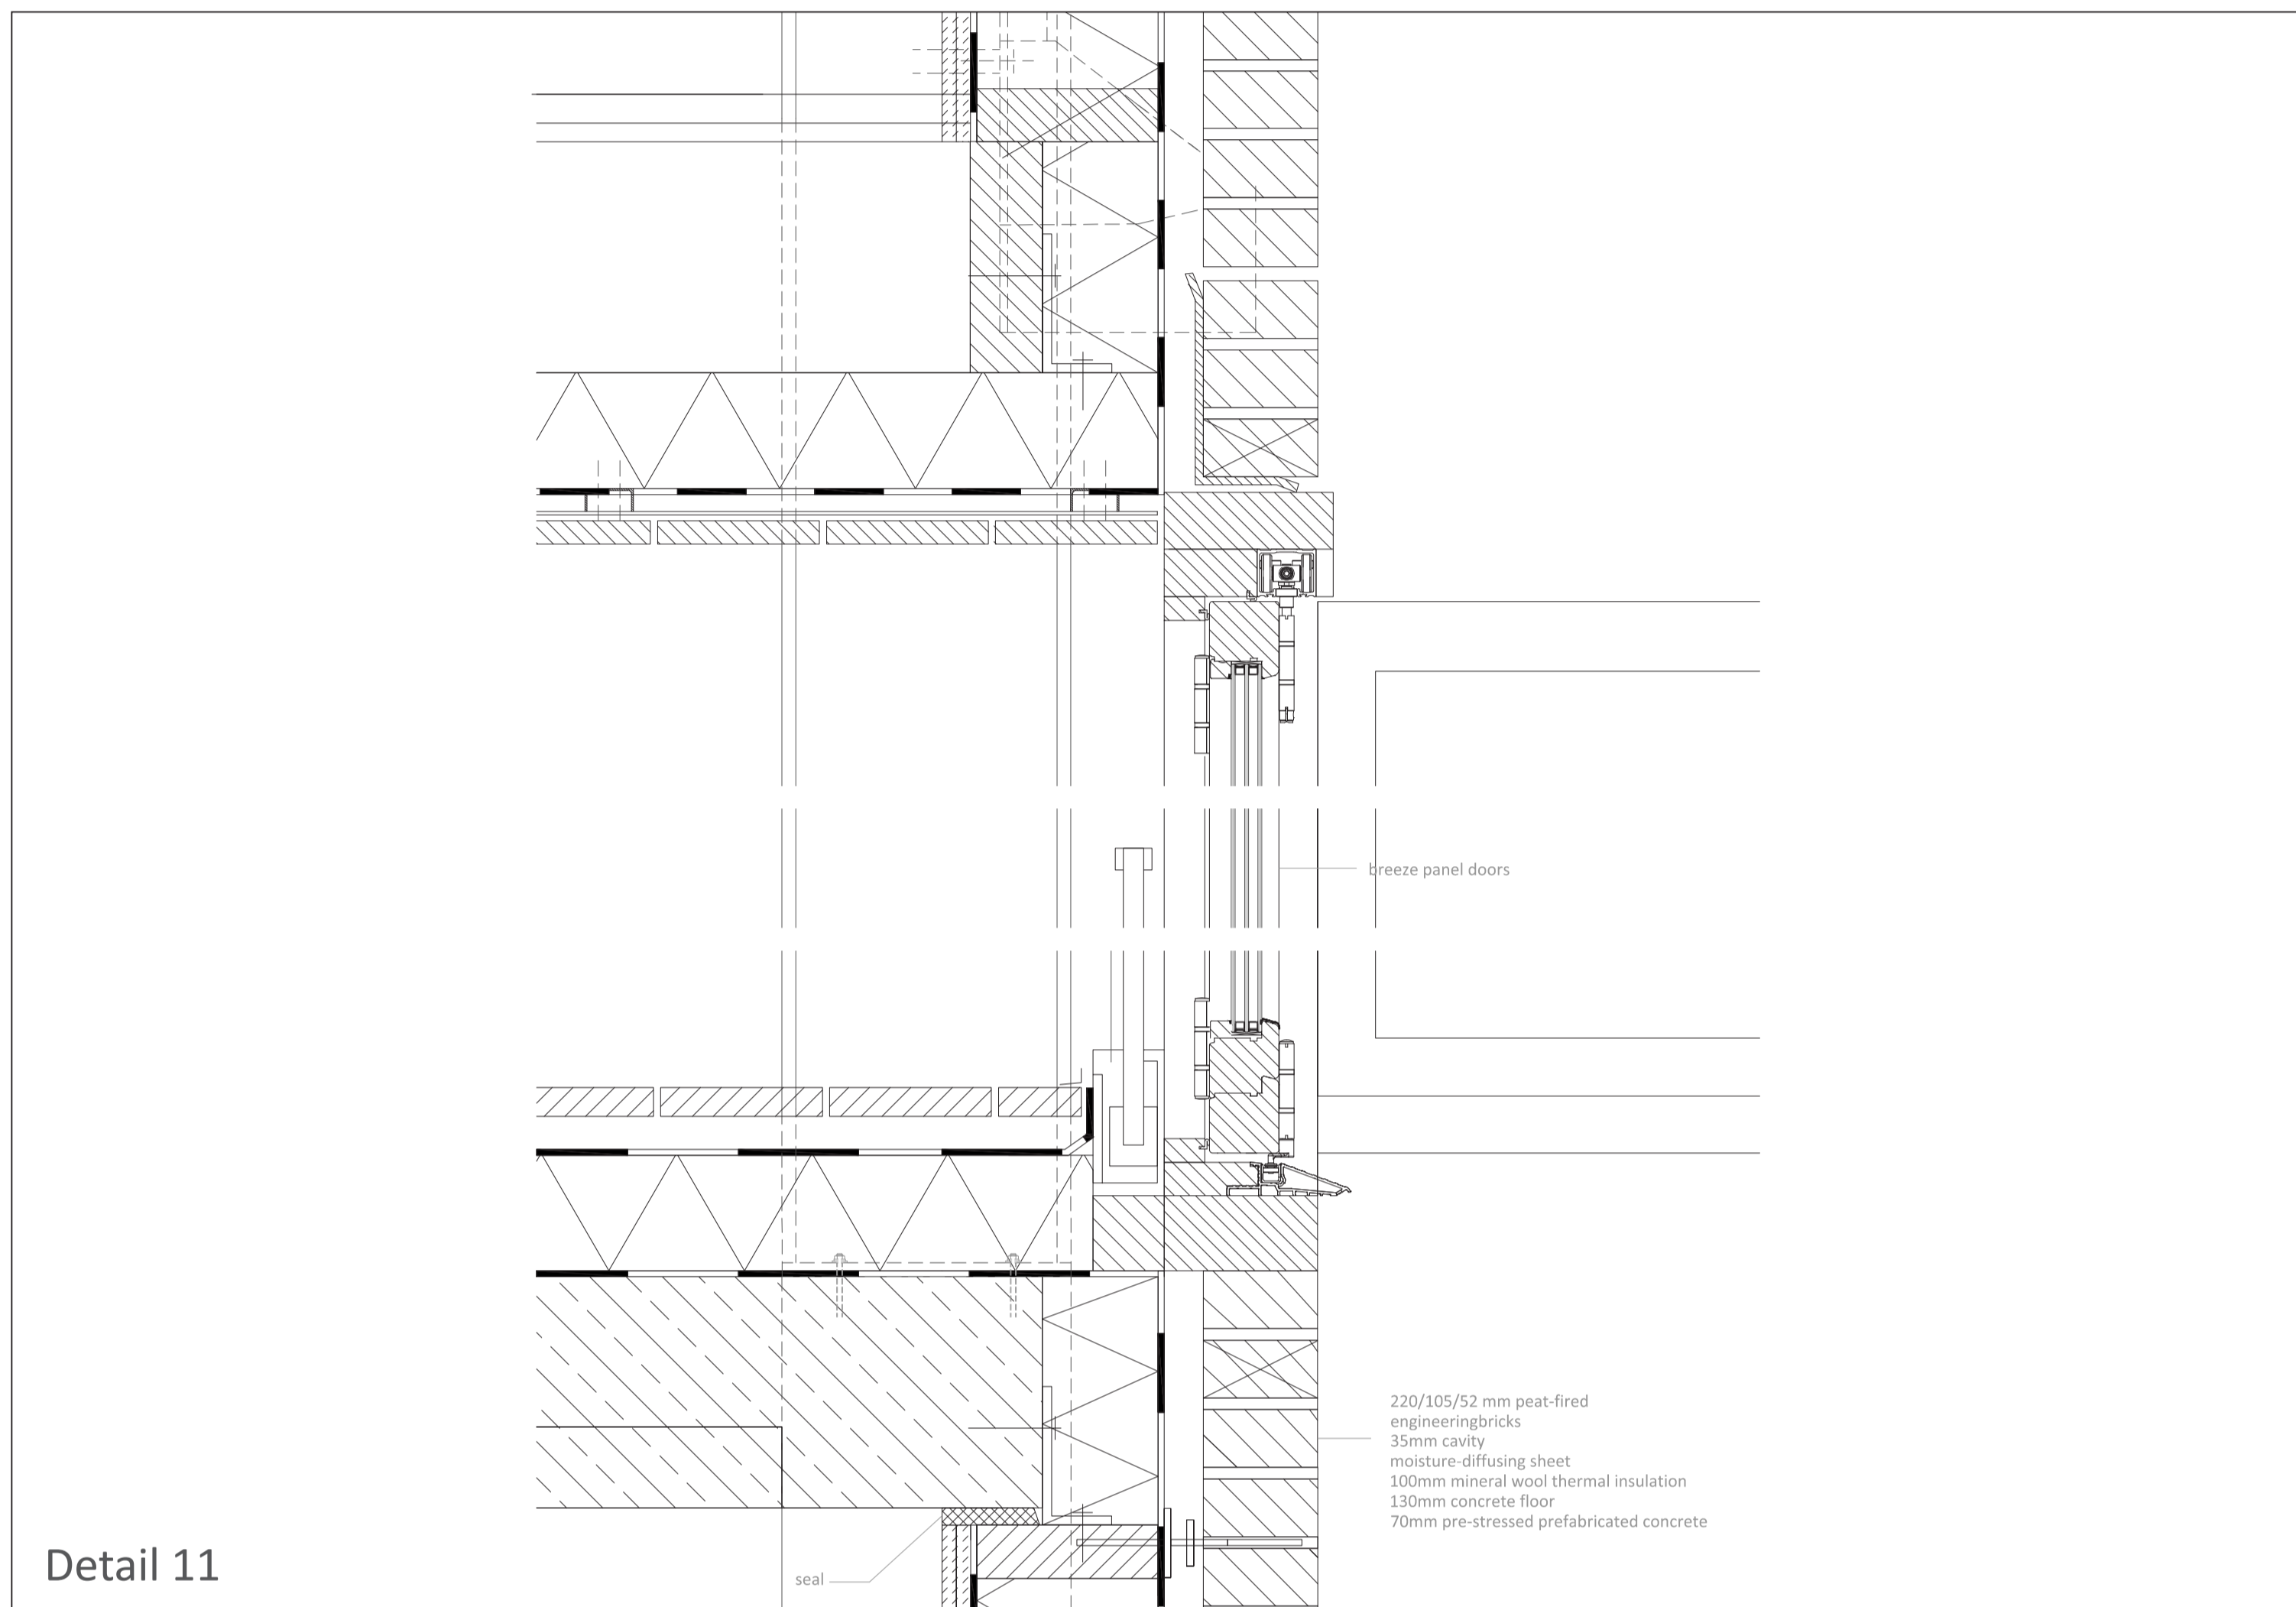


Detail 11

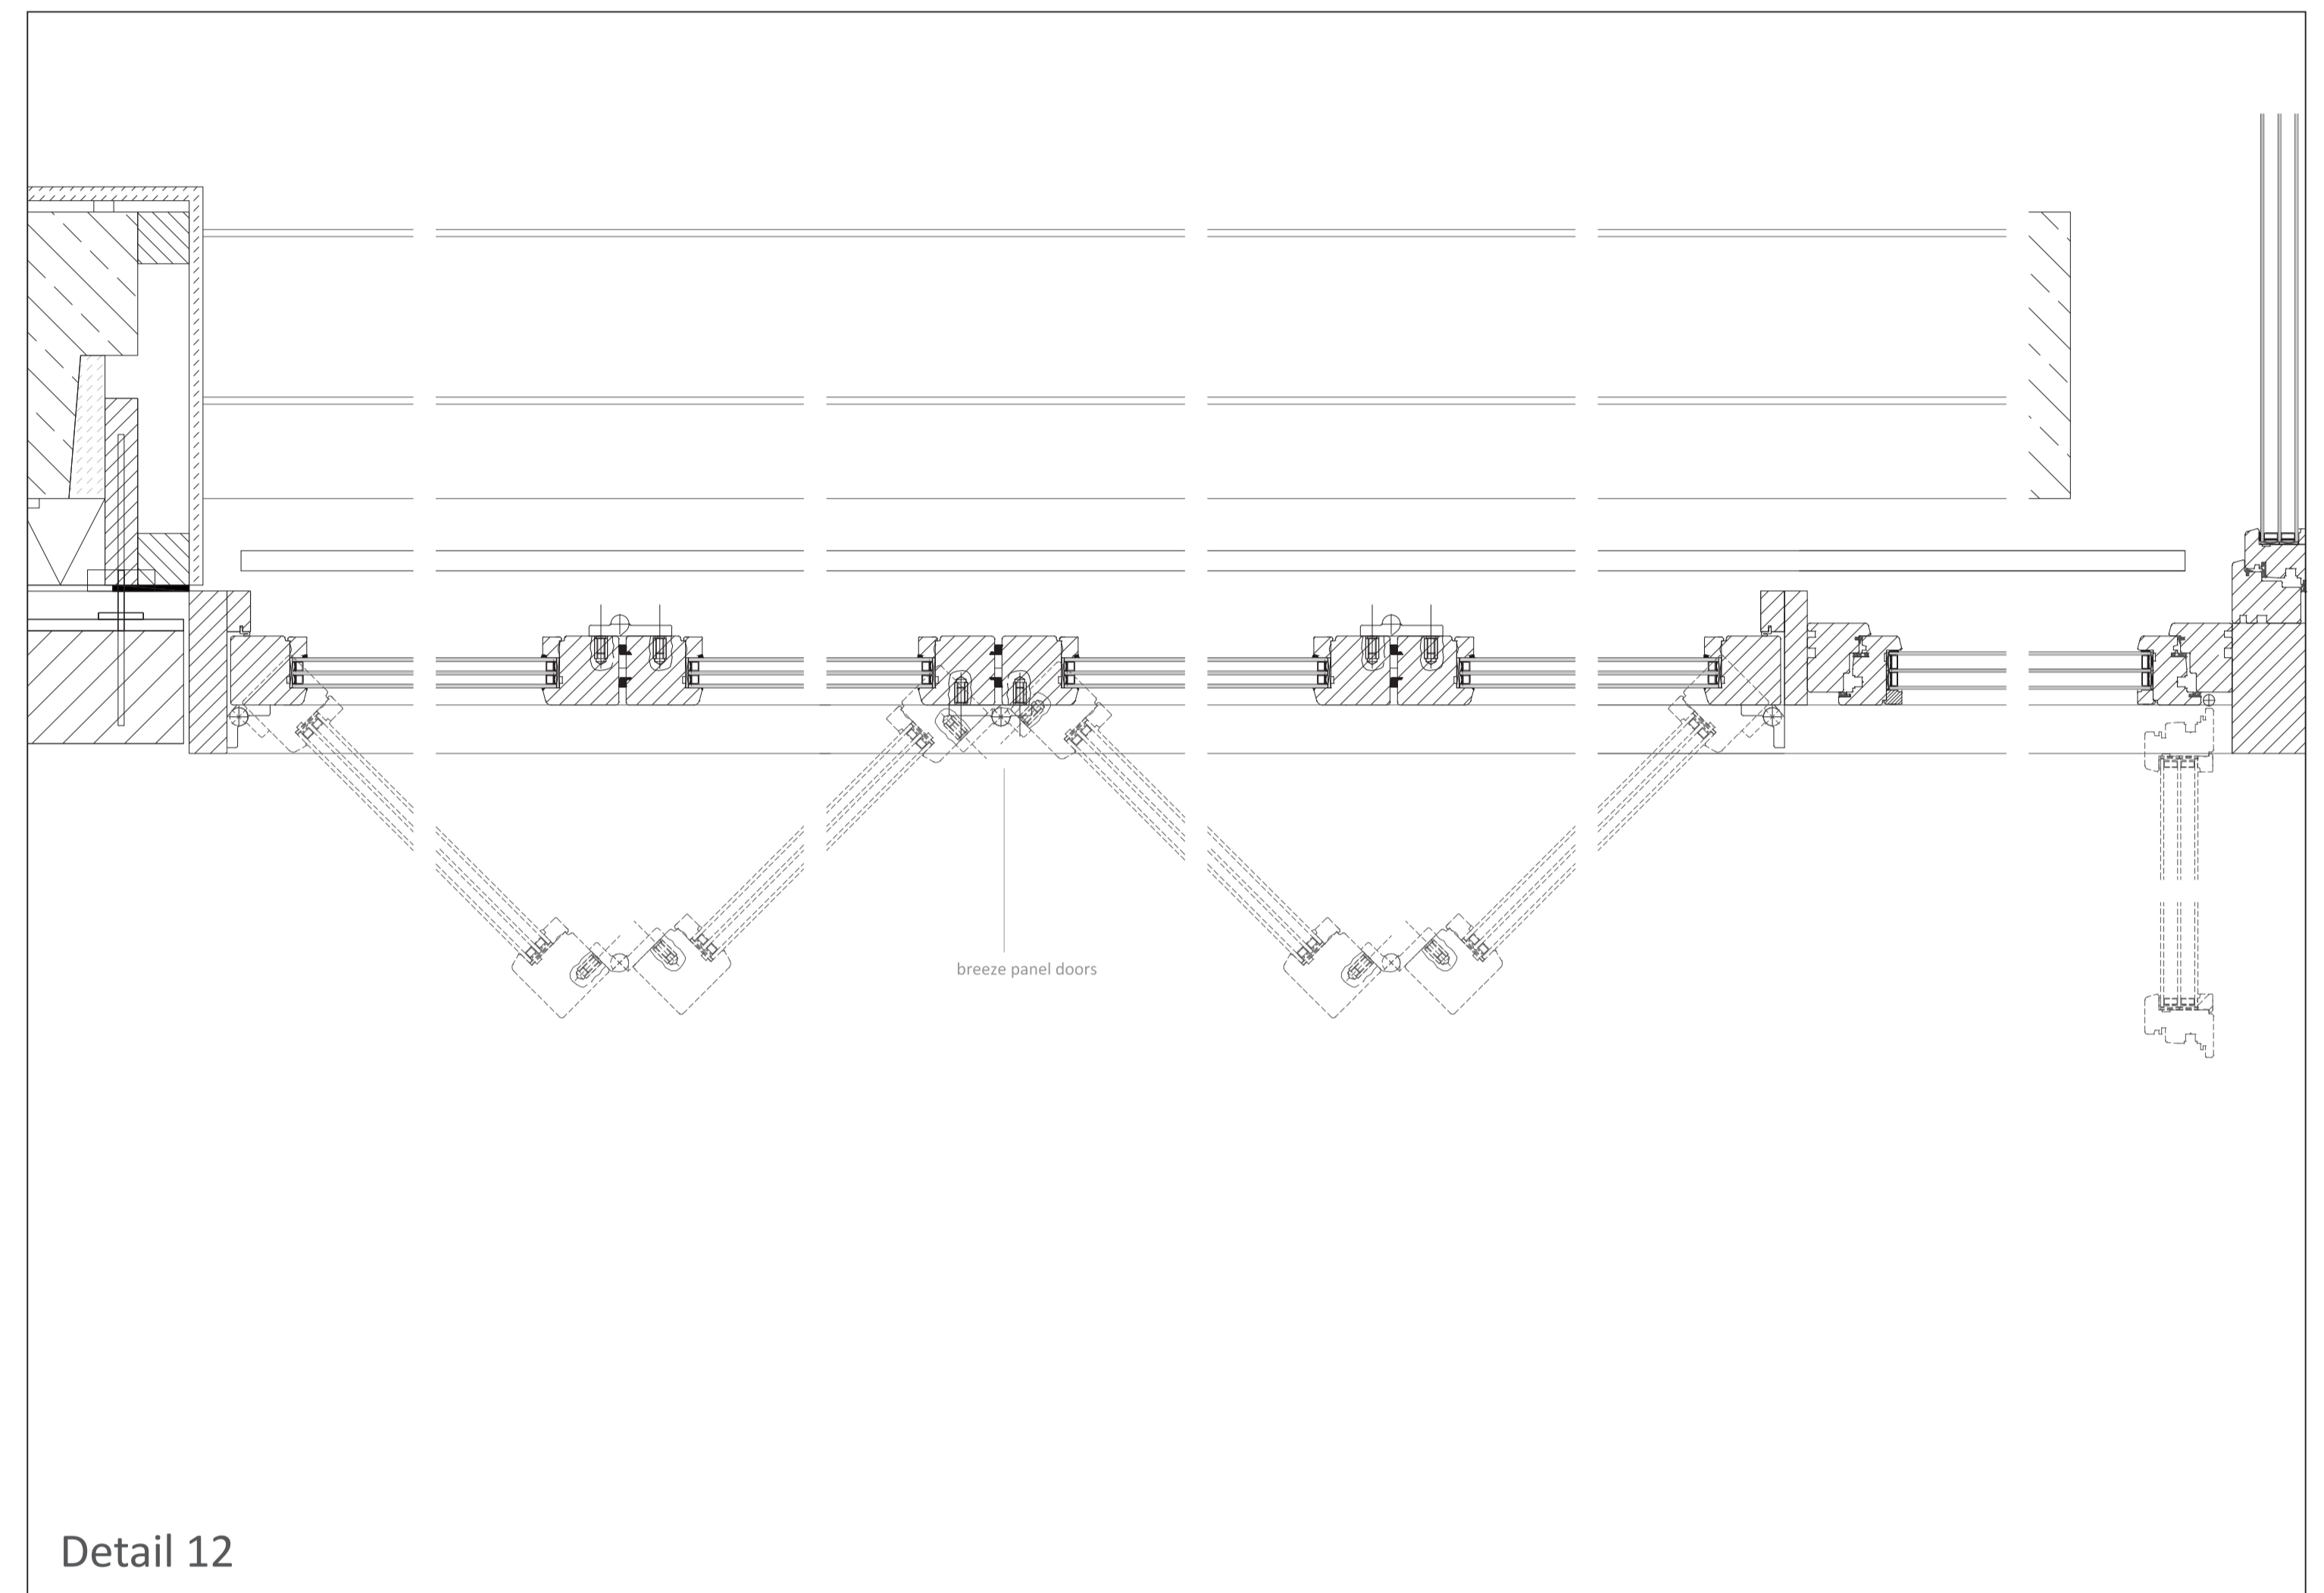


Detail 12

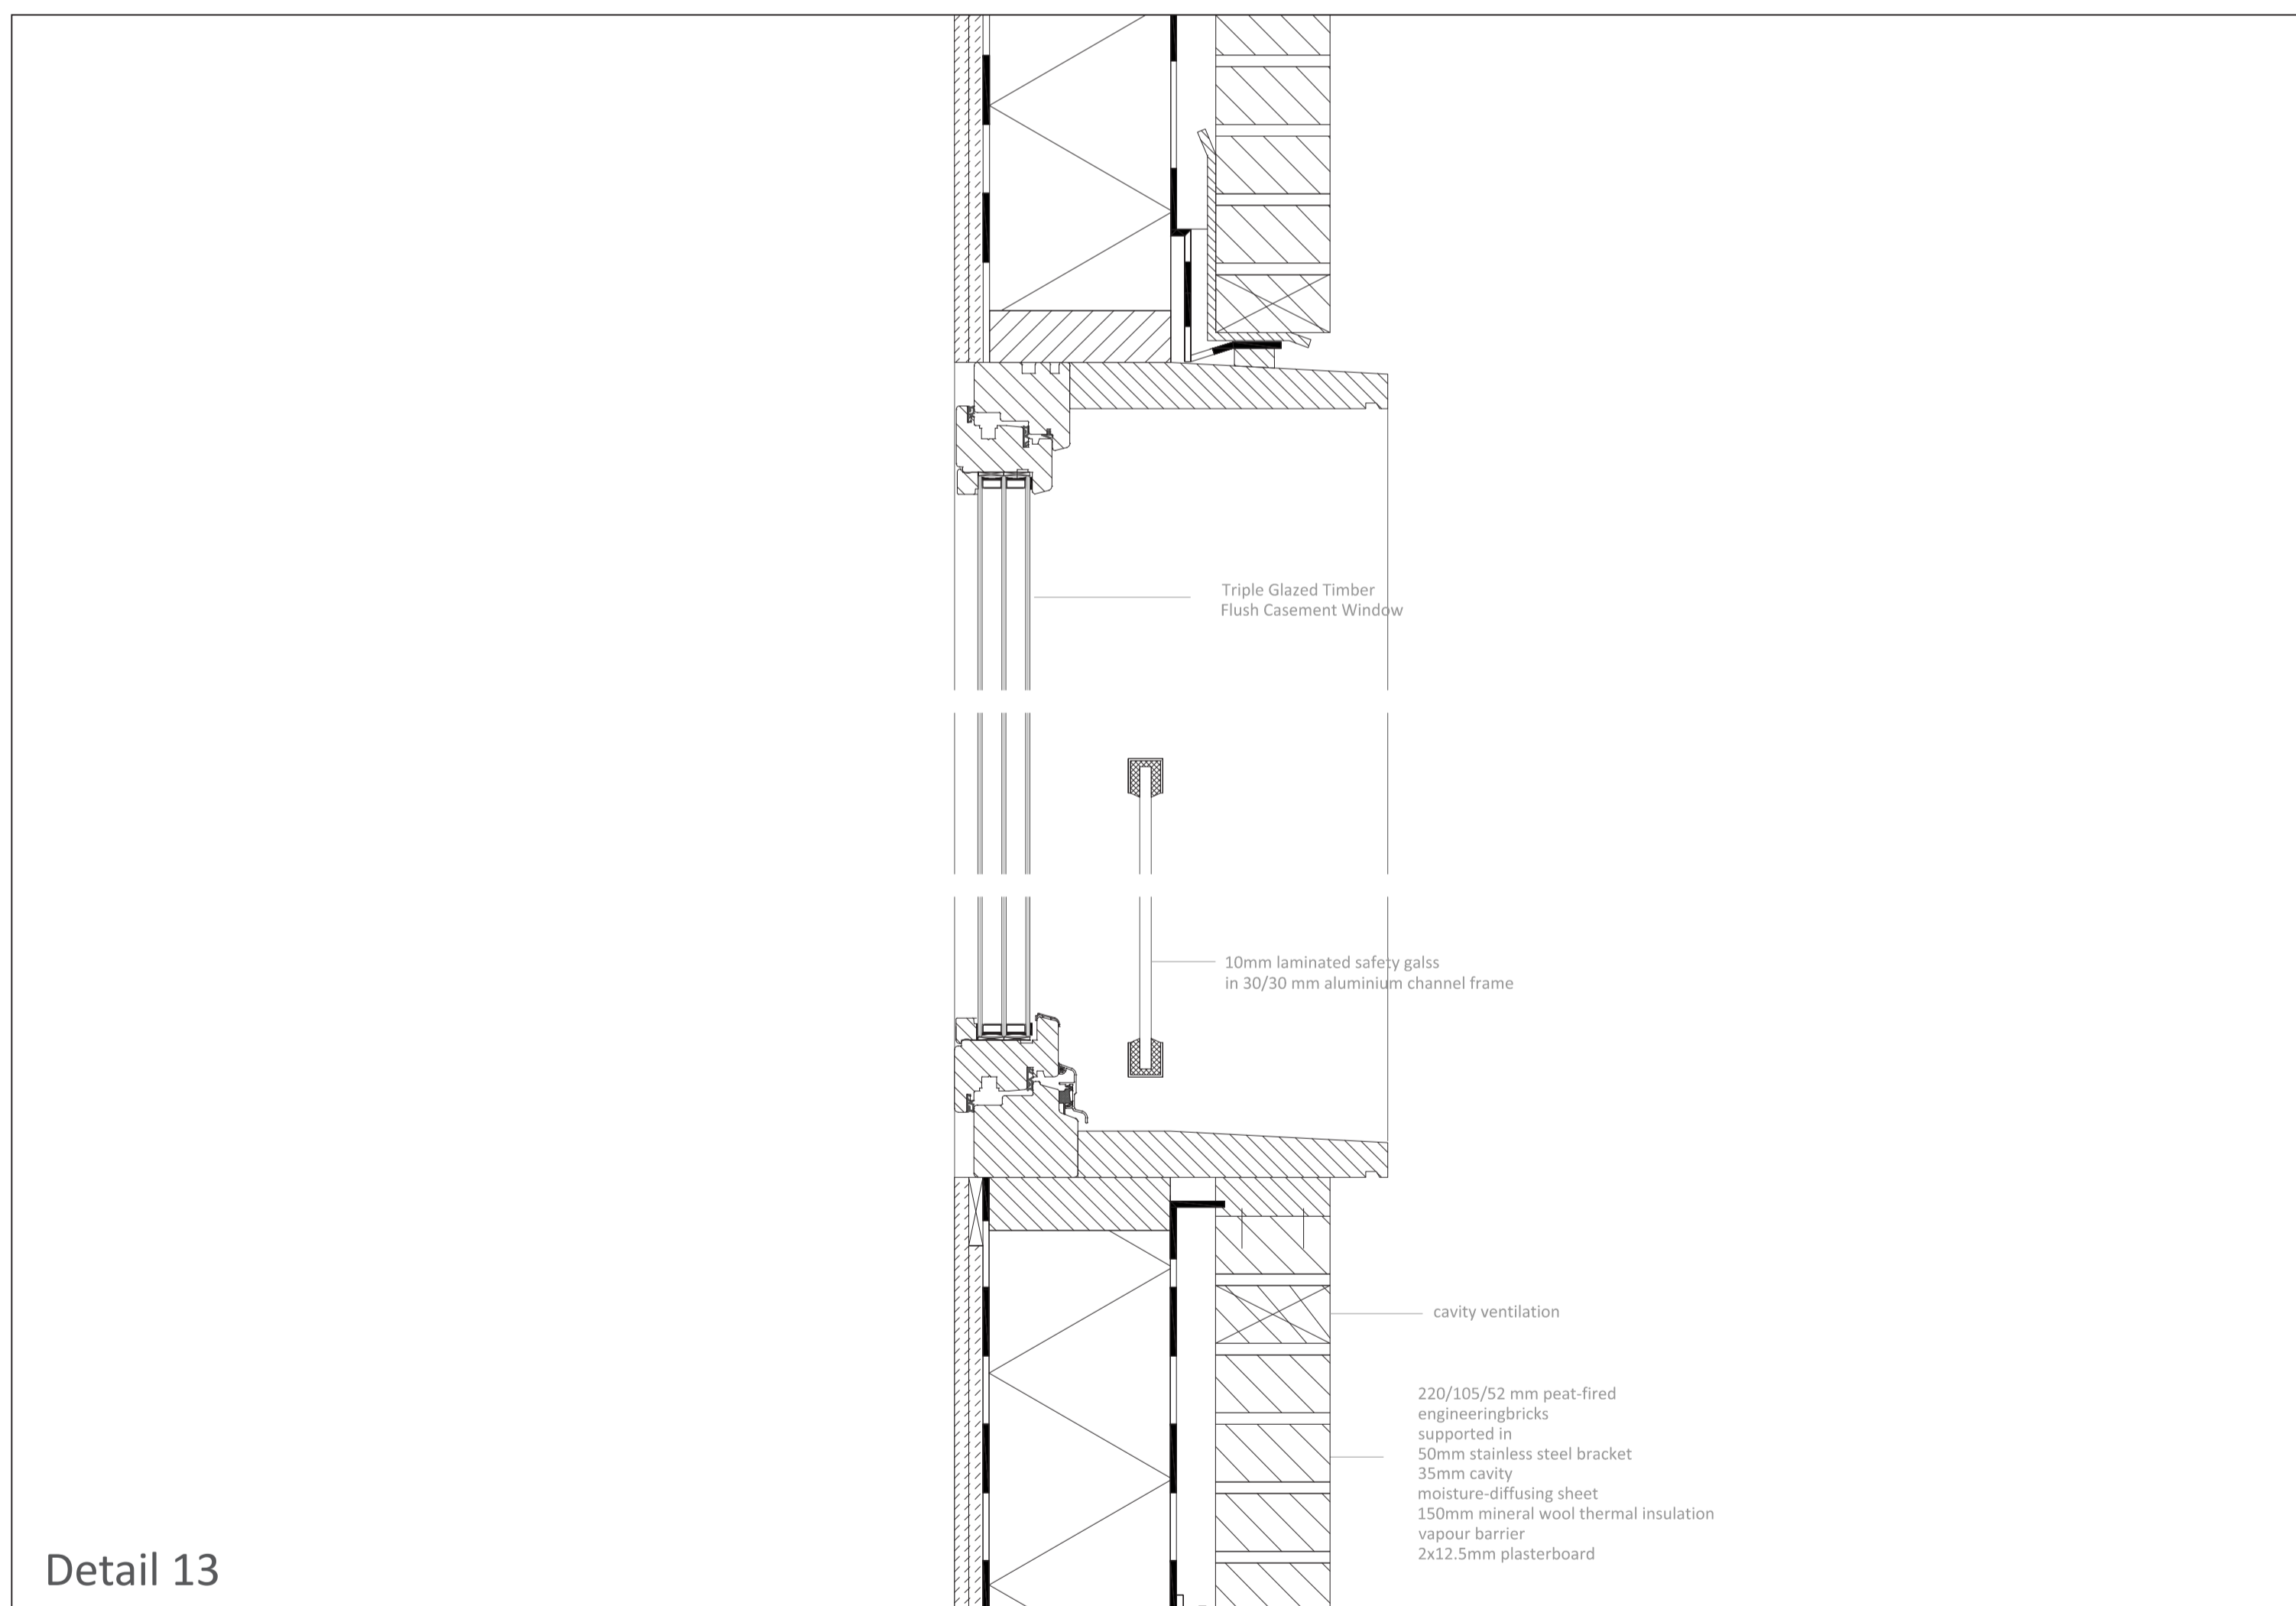


Detail 13

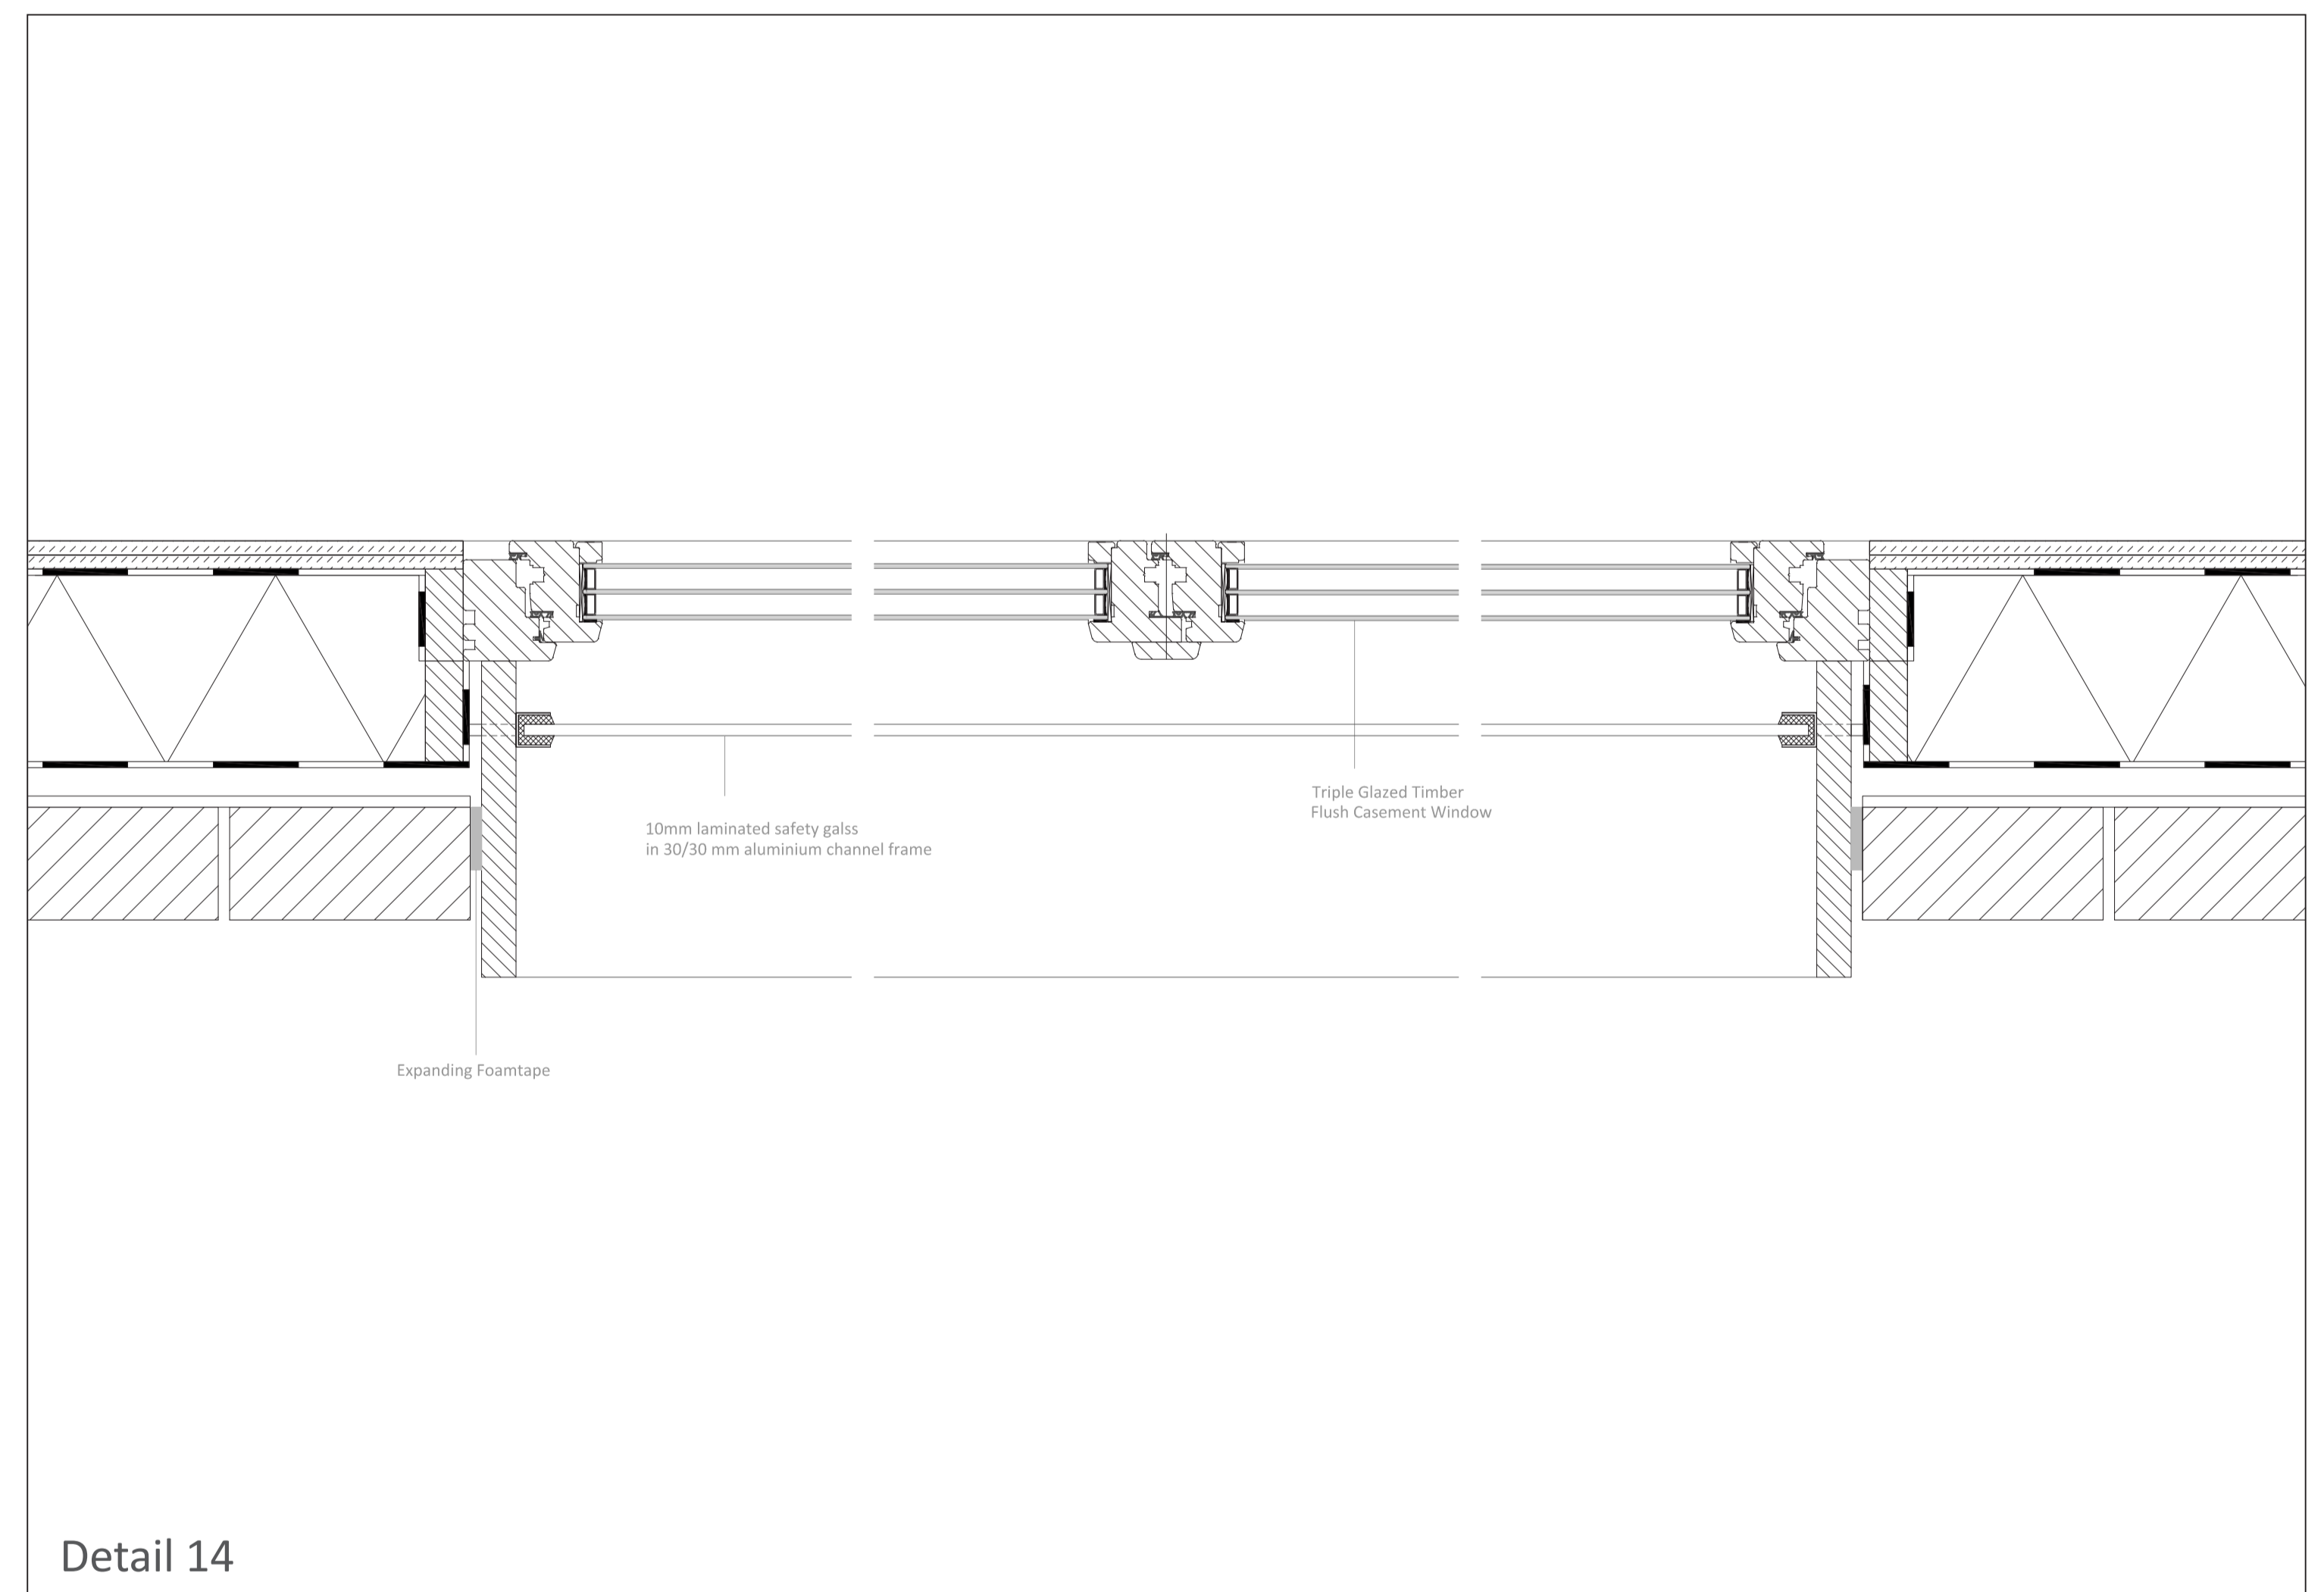

Detail 14

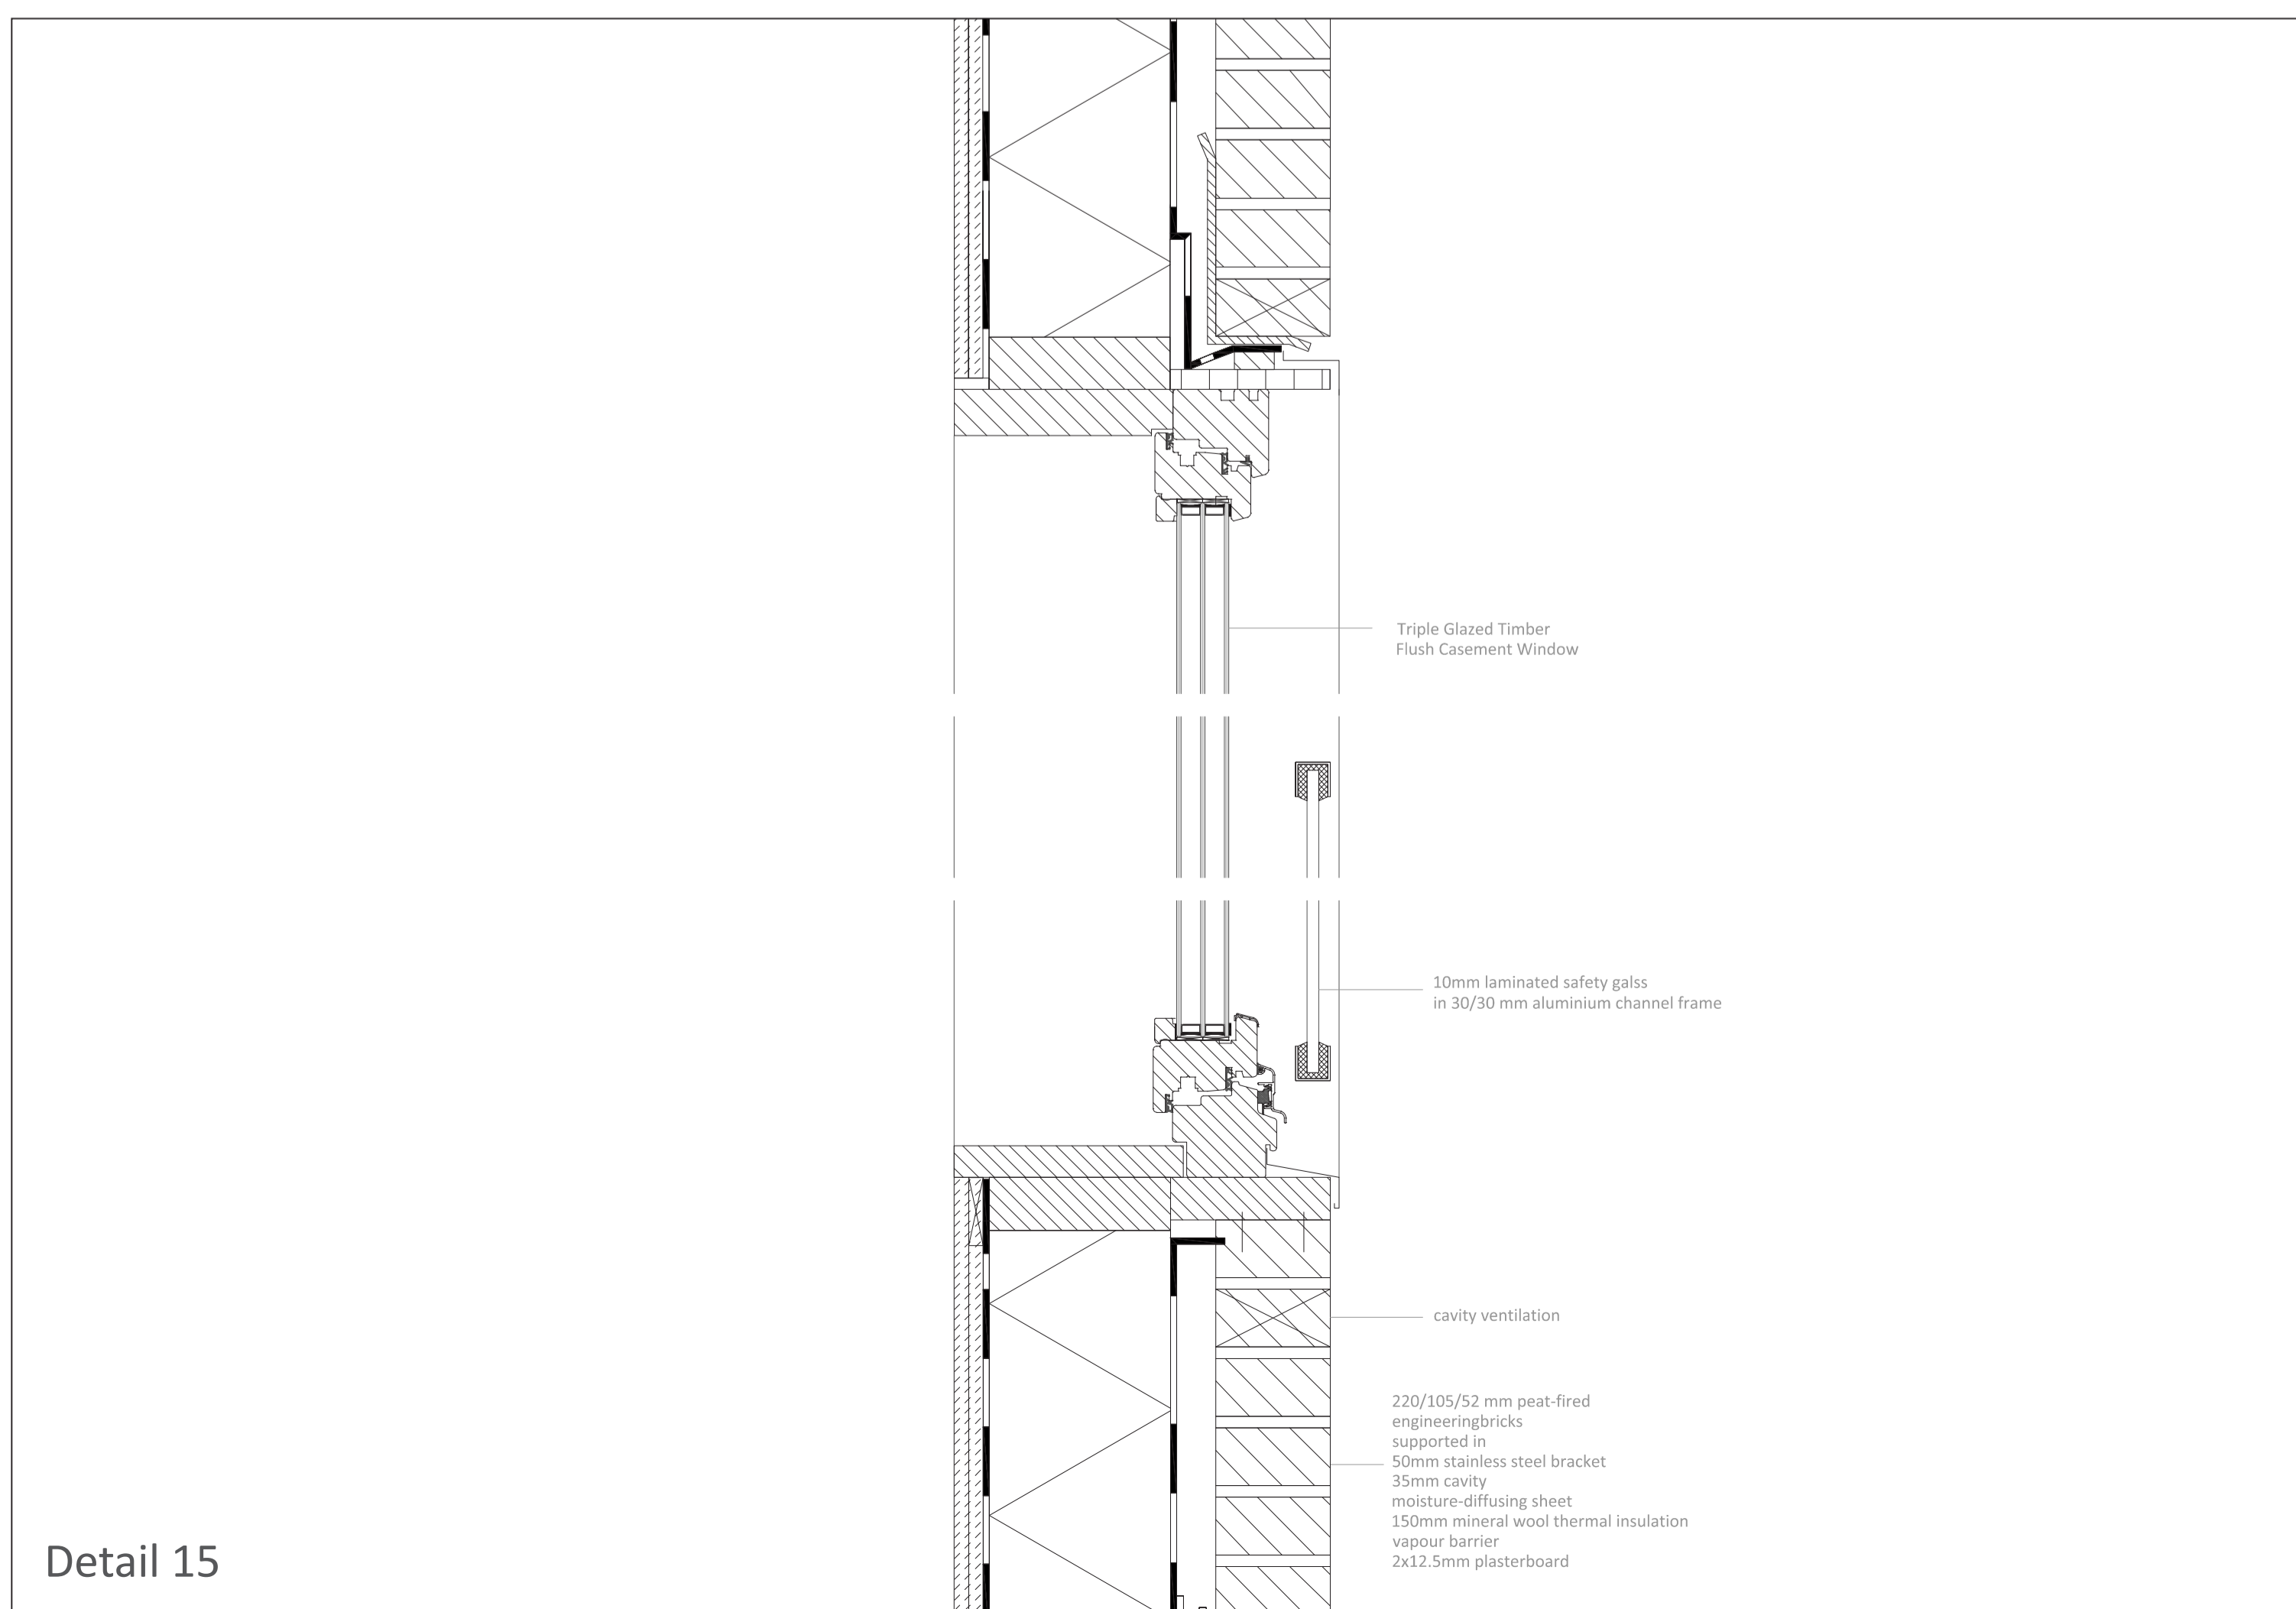

Detail 15

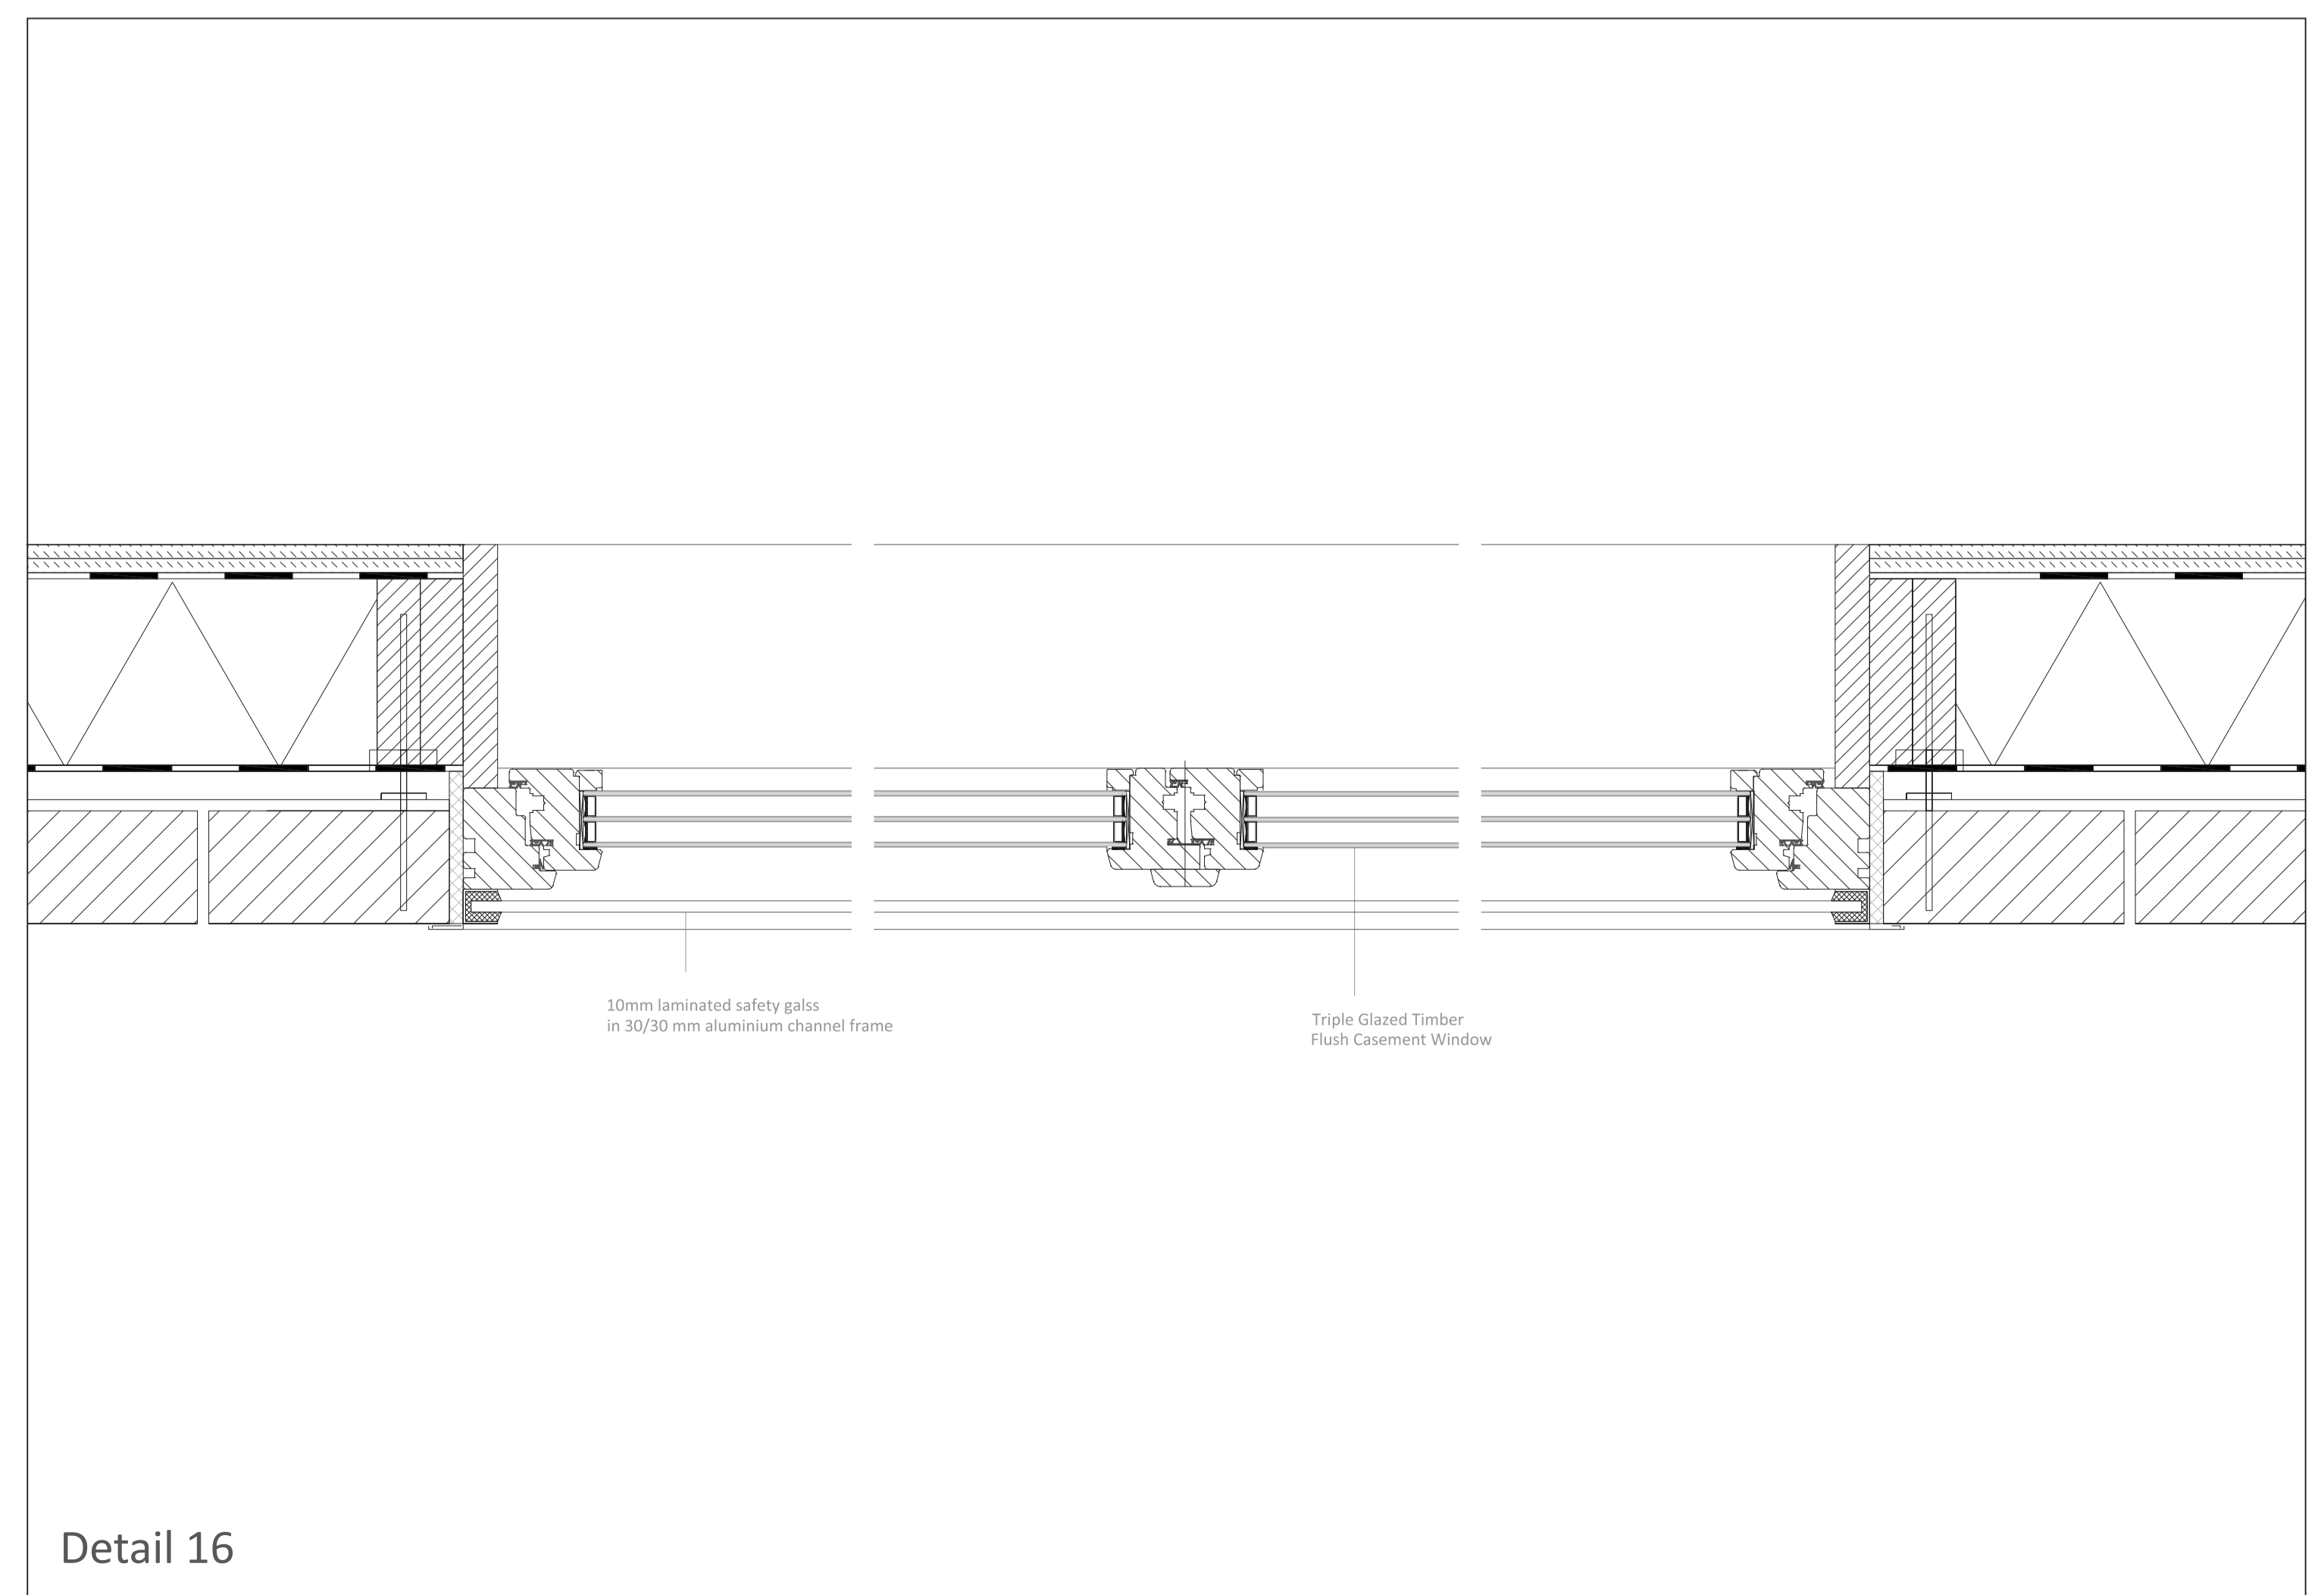

Detail 16